




- NOTE:
1. THIS DRAWING IS TO BE READ IN CONJUNCTION WITH ALL OTHER RELEVANT DRAWINGS, DOCUMENTS AND SPECIFICATIONS.
 2. DO NOT SCALE FROM THIS DRAWING. USE ONLY DIMENSIONS PROVIDED.
 3. ALL DIMENSIONS ARE IN MILLIMETRES UNLESS OTHERWISE STATED.
 4. EXTERNAL RWP'S TO BE INSTALLED (DETAILED TO BE VISUALLY UNINTRUSIVE AND NOT EASILY CLIMBED)

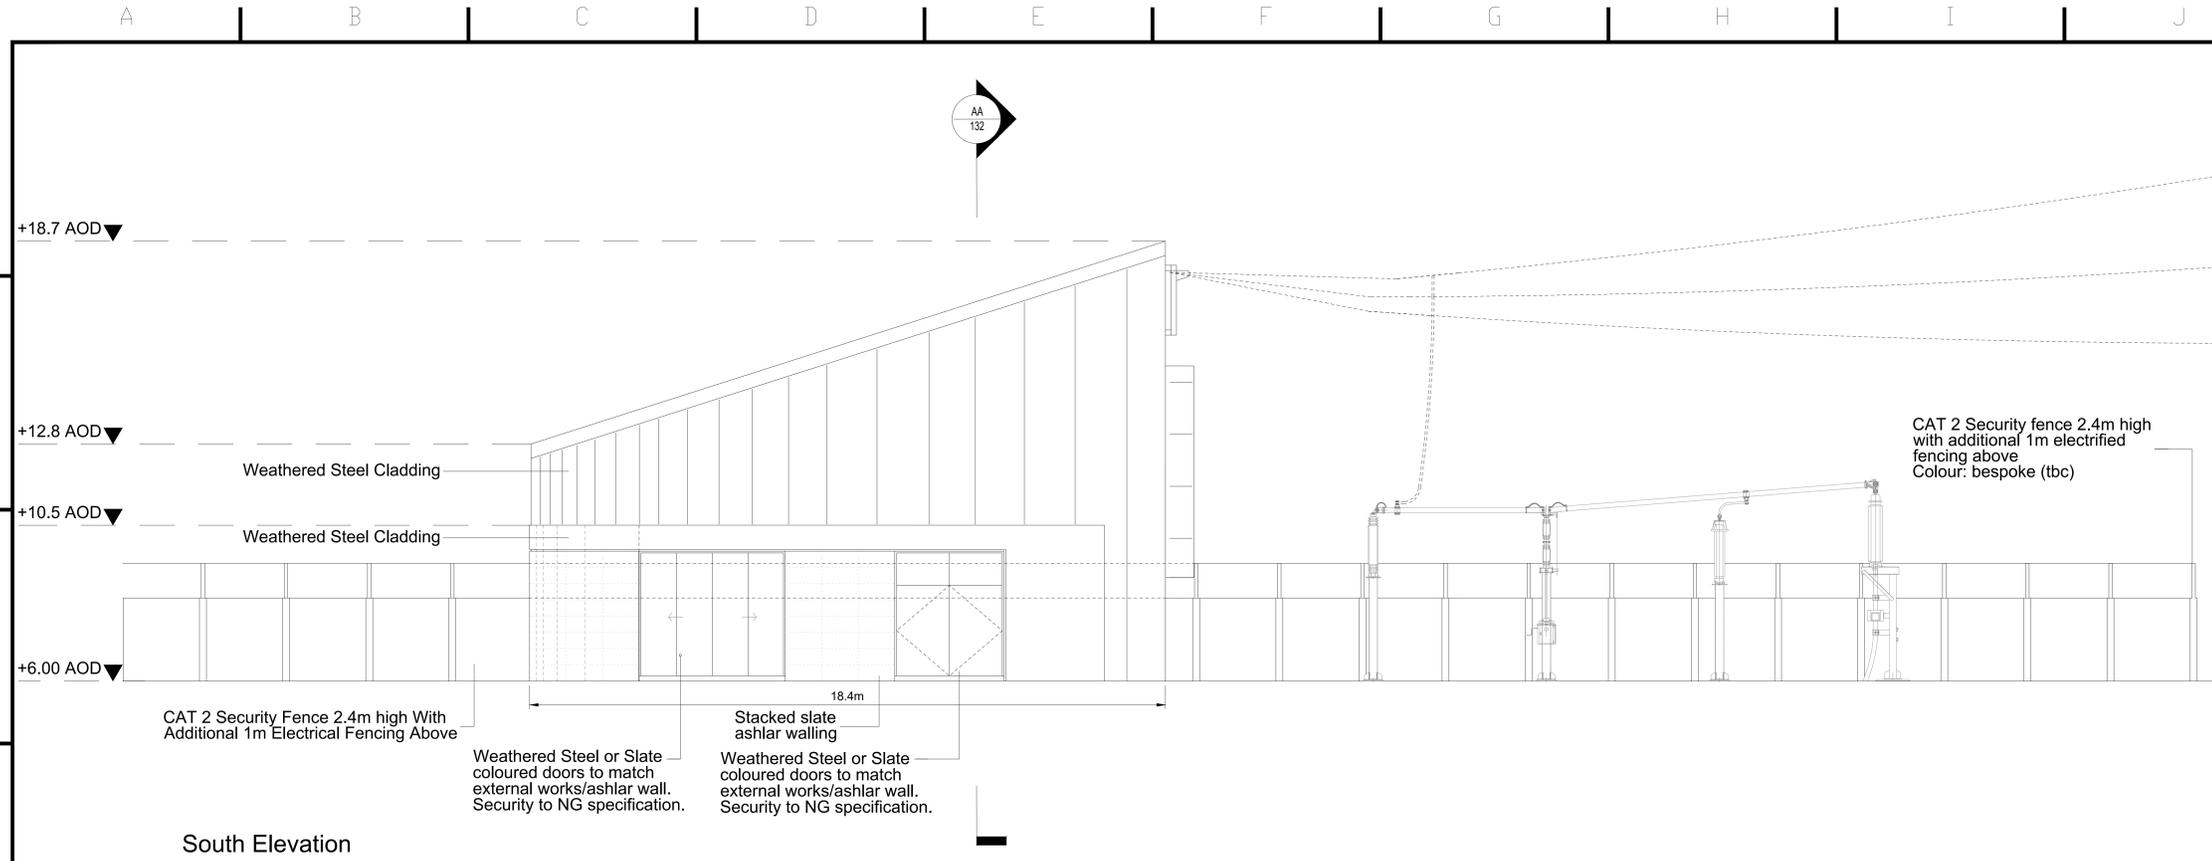

South Elevation

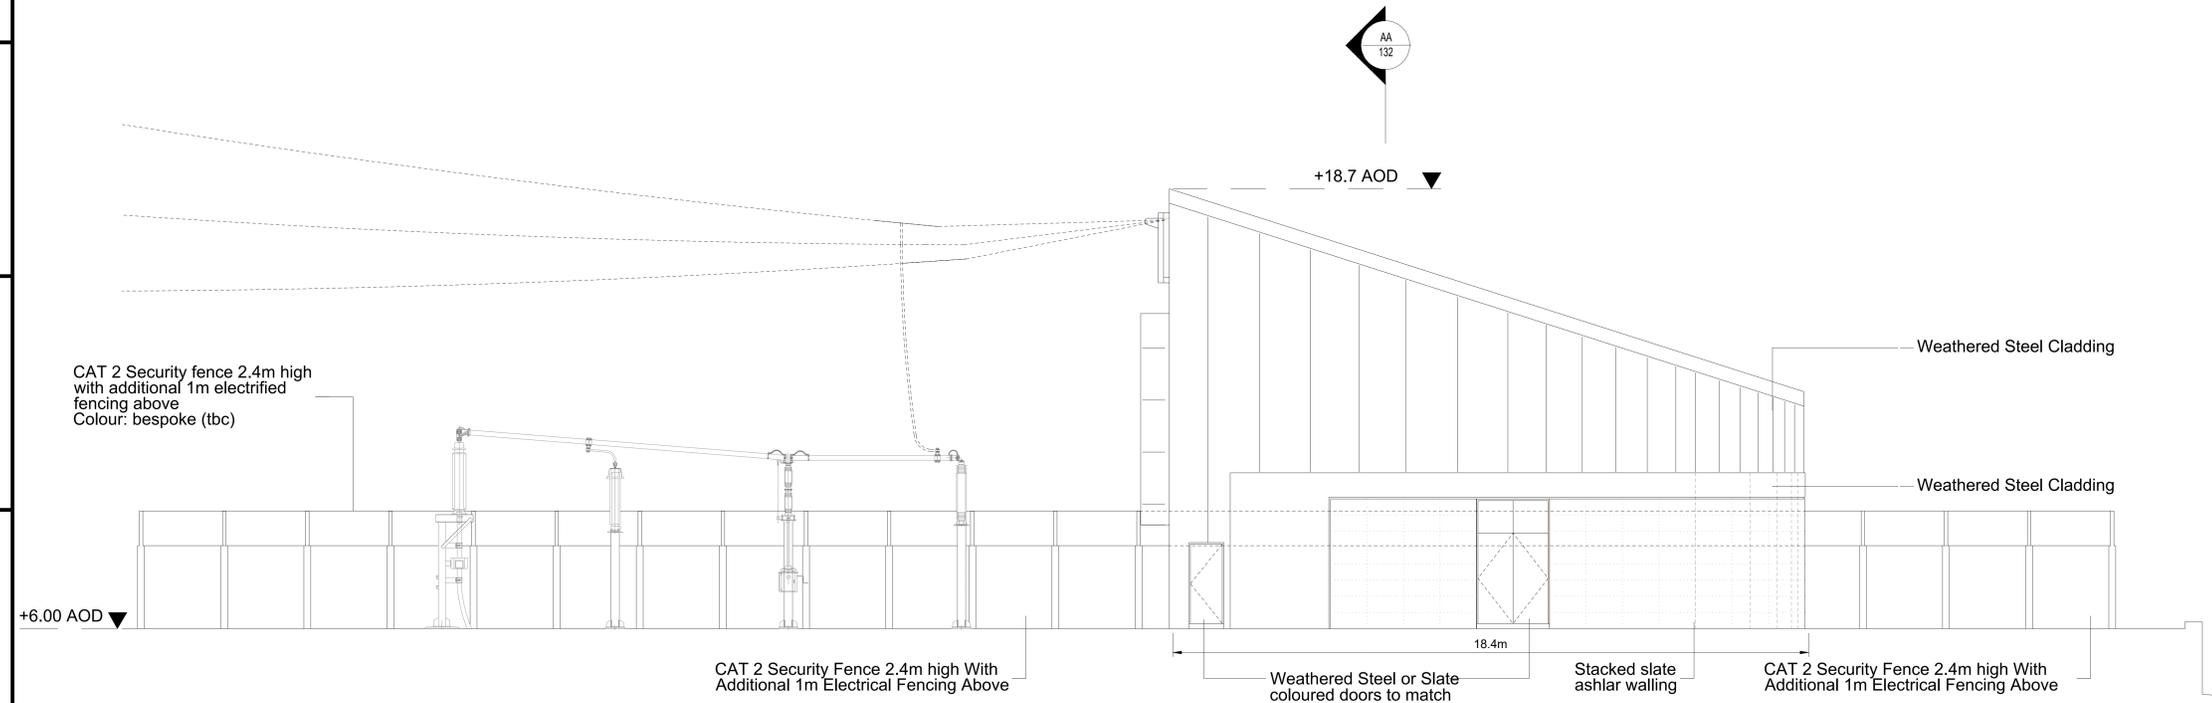

North Elevation

 

Rev	Description	Cre'd	Chk'd	App'd	Date
P02	ISSUED FOR PLANNING	MAC	CN	CN	31.10.19
P01	ISSUED FOR TENDER	JR	GG	CM	12.07.19



Master Scheme No: 33494
Sub-Scheme No: VIP
Site: SNOWDONIA EAST SITE
Scheme Name: EAST HEAD HOUSE

Document Title:
Figure 2.10:
PROPOSED NORTH AND SOUTH ELEVATIONS
CILFOR

Created by:	Date:	Checked by:	Date:	Approved by:	Date:
JR	14.06.19	GG	14.06.19	CM	14.06.19

Development Eng: ARC
Document Type: ARC
Scale: 1:250
Format: A1
Sheet(s): 1 OF 1
Rev: P02

National Grid Document Number:
PDD-33494-ARC-121

FEED Document Number:
