


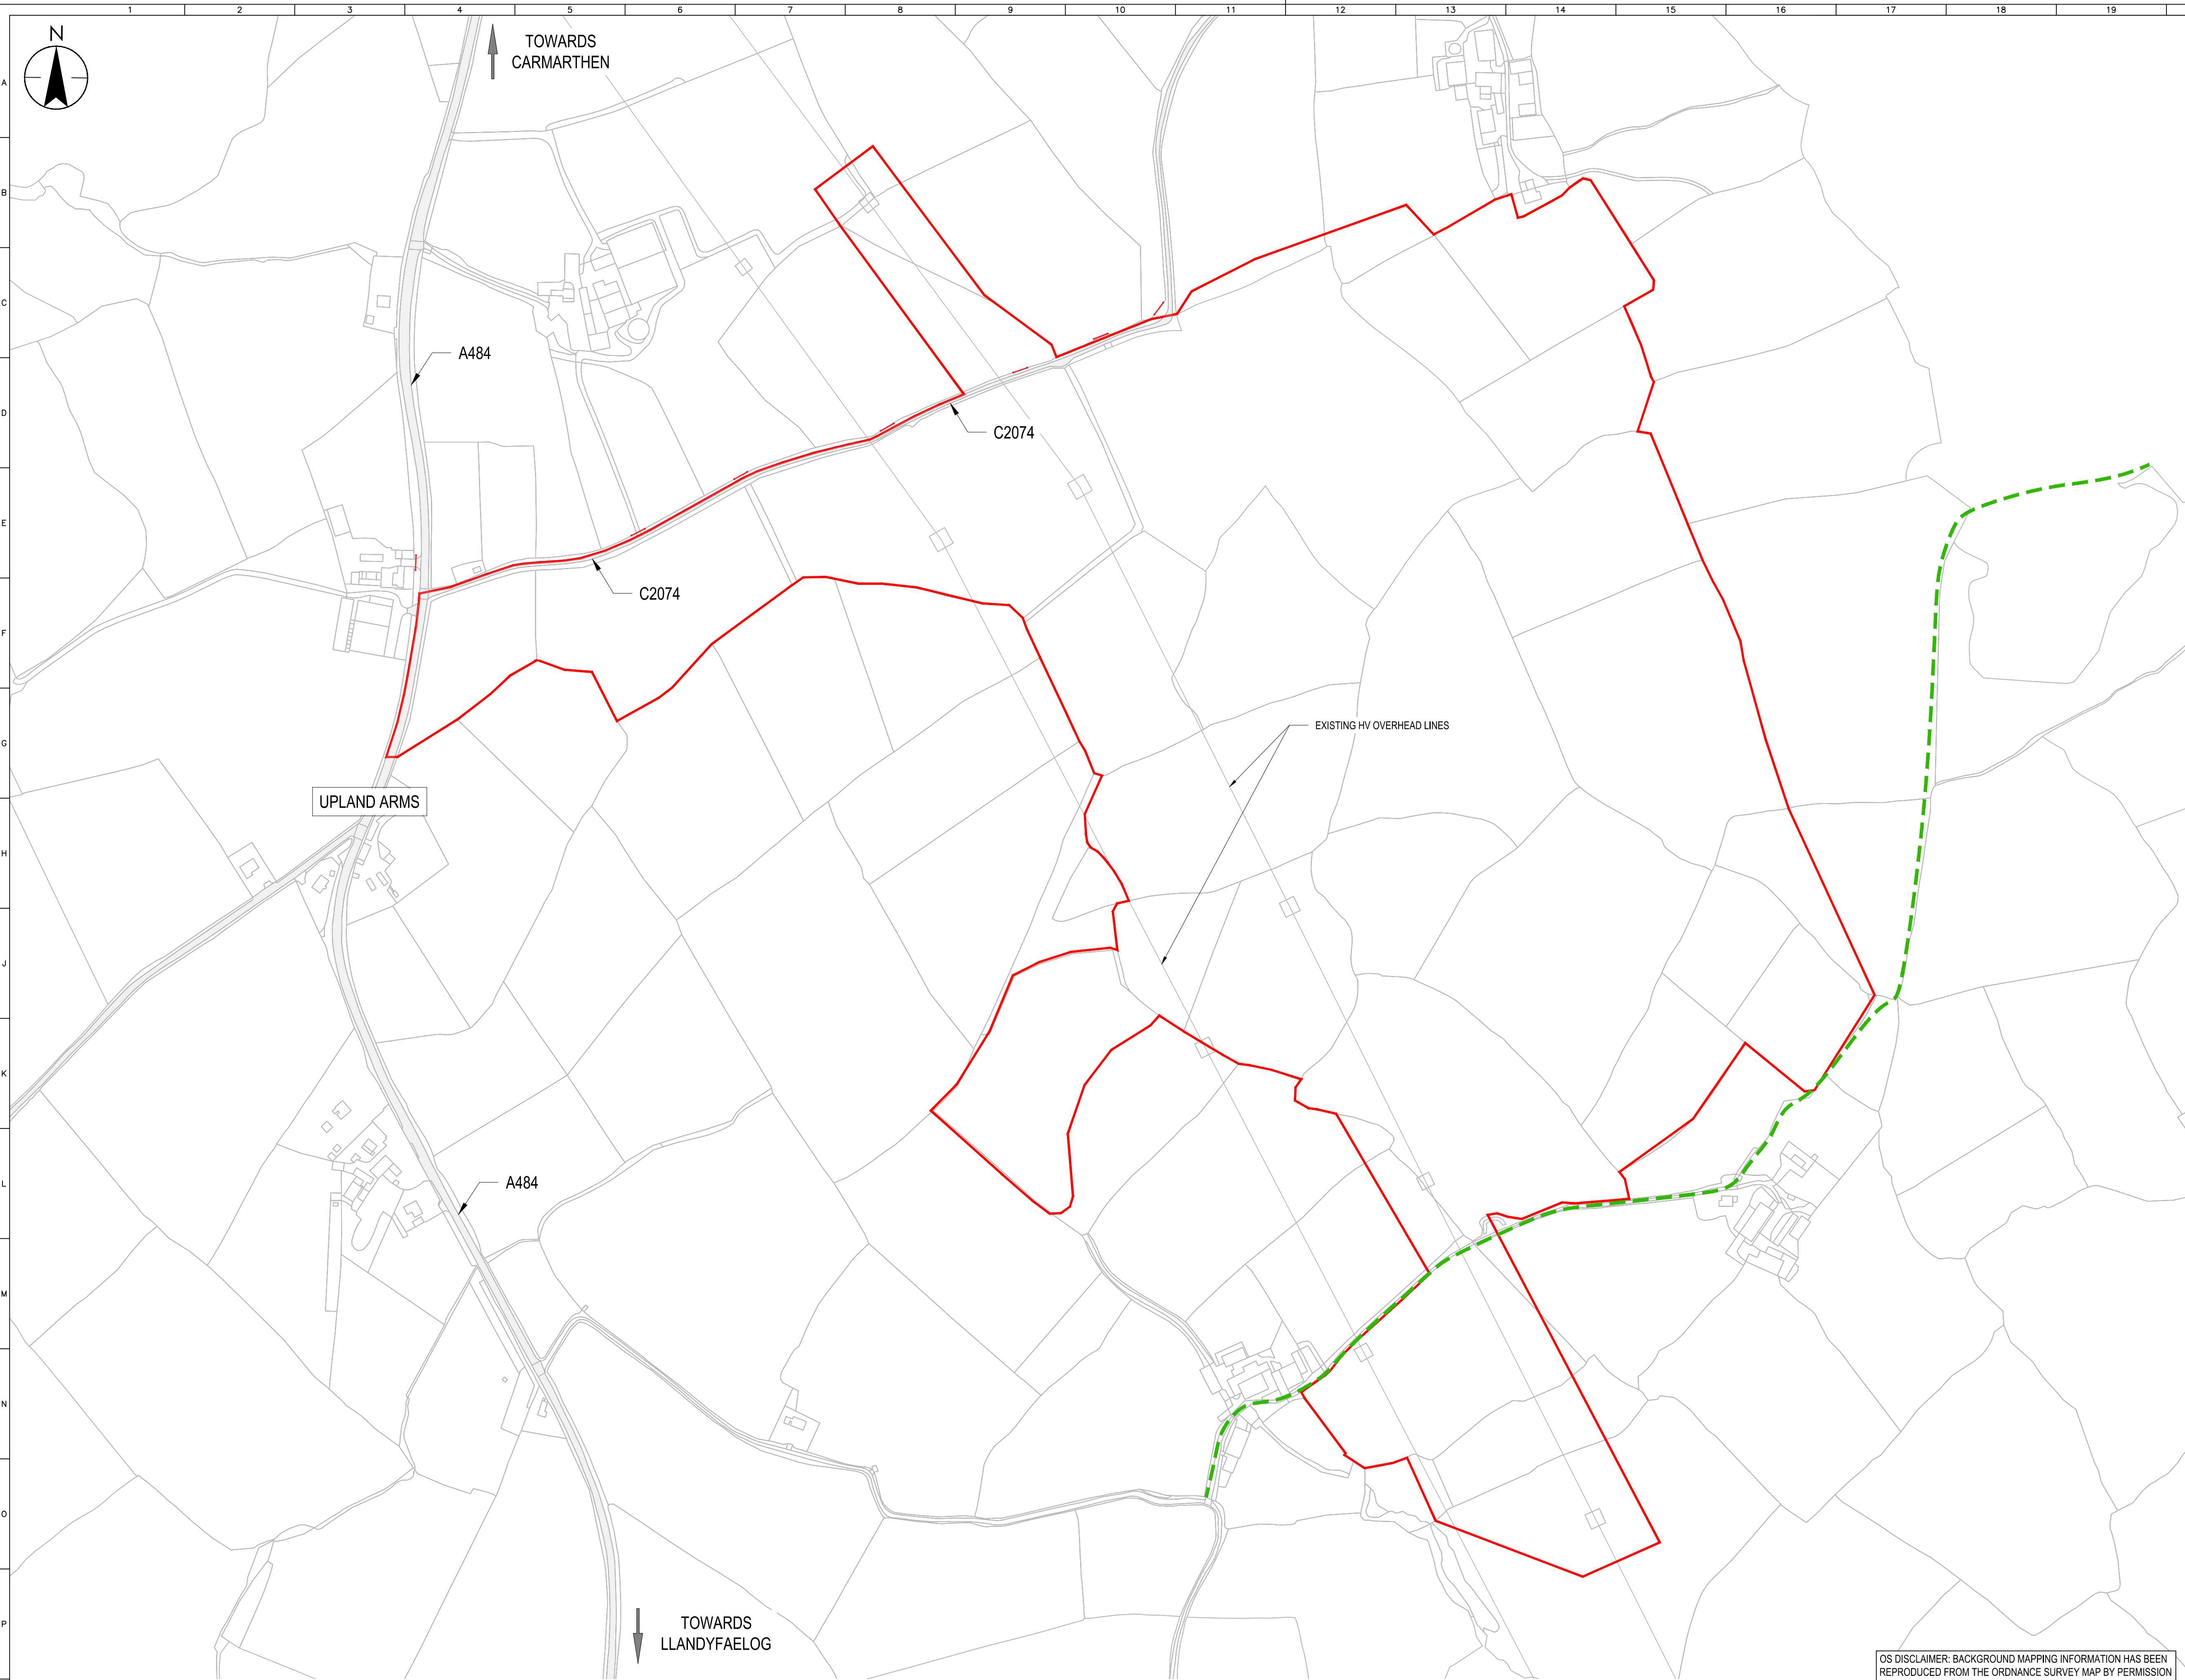

LEGEND

SITE BOUNDARY

PUBLIC RIGHT OF WAY 2914/2

EXISTING SITE ACCESS GATE

GENERAL NOTES

1. EXISTING SITE PLAN SHOWN AT 1:2500 OWING TO SITE AREA AND FOR EASE OF READER.

0255075100125m

SCALE 1:2500 AT ORIGINAL SIZE

Stantec

nationalgrid

Master Scheme No:
101256

Sub-Scheme No:
207820

Site:
LLANDYFAELOG SUBSTATION

Scheme Name:
NEW LLANDYFAELOG SUBSTATION

Document Title:
EXISTING SITE PLAN

Created by:
LW

Date:
11/11/2025

Checked by:
MK

Date:
11/11/2025

Approved by:
PW

Date:
11/11/2025

Development Eng:
D BANHAM

Document Type:
DWG

Scale:
1:2500

Format:
A1

Sheet(s):
01 OF 01

Rev:
01

National Grid Document Number:
PDD-101256-LAY-081

FEED Document Number:
331201448-STN-13-XX-LAY-TC-002

ISSUE

01

NG Investment No.
101256

DRAWN

LW

Reason for Issue

CHECKED

MK

FIRST ISSUE

APPRODATE

PW

11/11/25

1

2

3

4

5

6

7

8

9

10

11

12

13

14

15

16

17

18

19

20

21

22

OS DISCLAIMER: BACKGROUND MAPPING INFORMATION HAS BEEN REPRODUCED FROM THE ORDNANCE SURVEY MAP BY PERMISSION OF ORDNANCE SURVEY ON BEHALF OF THE CONTROLLER OF HIS MAJESTY'S STATIONERY OFFICE. ©CROWN COPYRIGHT ORDNANCE SURVEY NATIONAL GRID ELECTRICITY TRANSMISSION (100024241)