

Key:

- Section 37 2WS Overhead Line Works
- Unregistered Land

Reference:

Key Plan - Unregistered Land

Notes:

Coordinate System: British National Grid
 Projection: Transverse Mercator
 Datum: OSGB 1936

Interest:

N/A

Location:

Weston Marsh, Weston CP, South Holland, Lincolnshire, Greater Lincolnshire, PE12 6HF

Coords: 529174, 328423

Scheme Name:

Weston Marsh

Drawing Name:

Information Plan


Drawing No: 22005698_PLN_INFO_30685.1


Rev	Date	Description
-	17.06.2026	First Issue

Drawn:	IN
Approved:	ED
Sheet No:	1 of 7
Sheet Size:	A3



Drawing Location: C:\Users\isobel.laish\Documents\Grimby to Walpole 22005698 - Geomatics\01 DM Plans\22005698_PLN_NO_30685.1.aprx

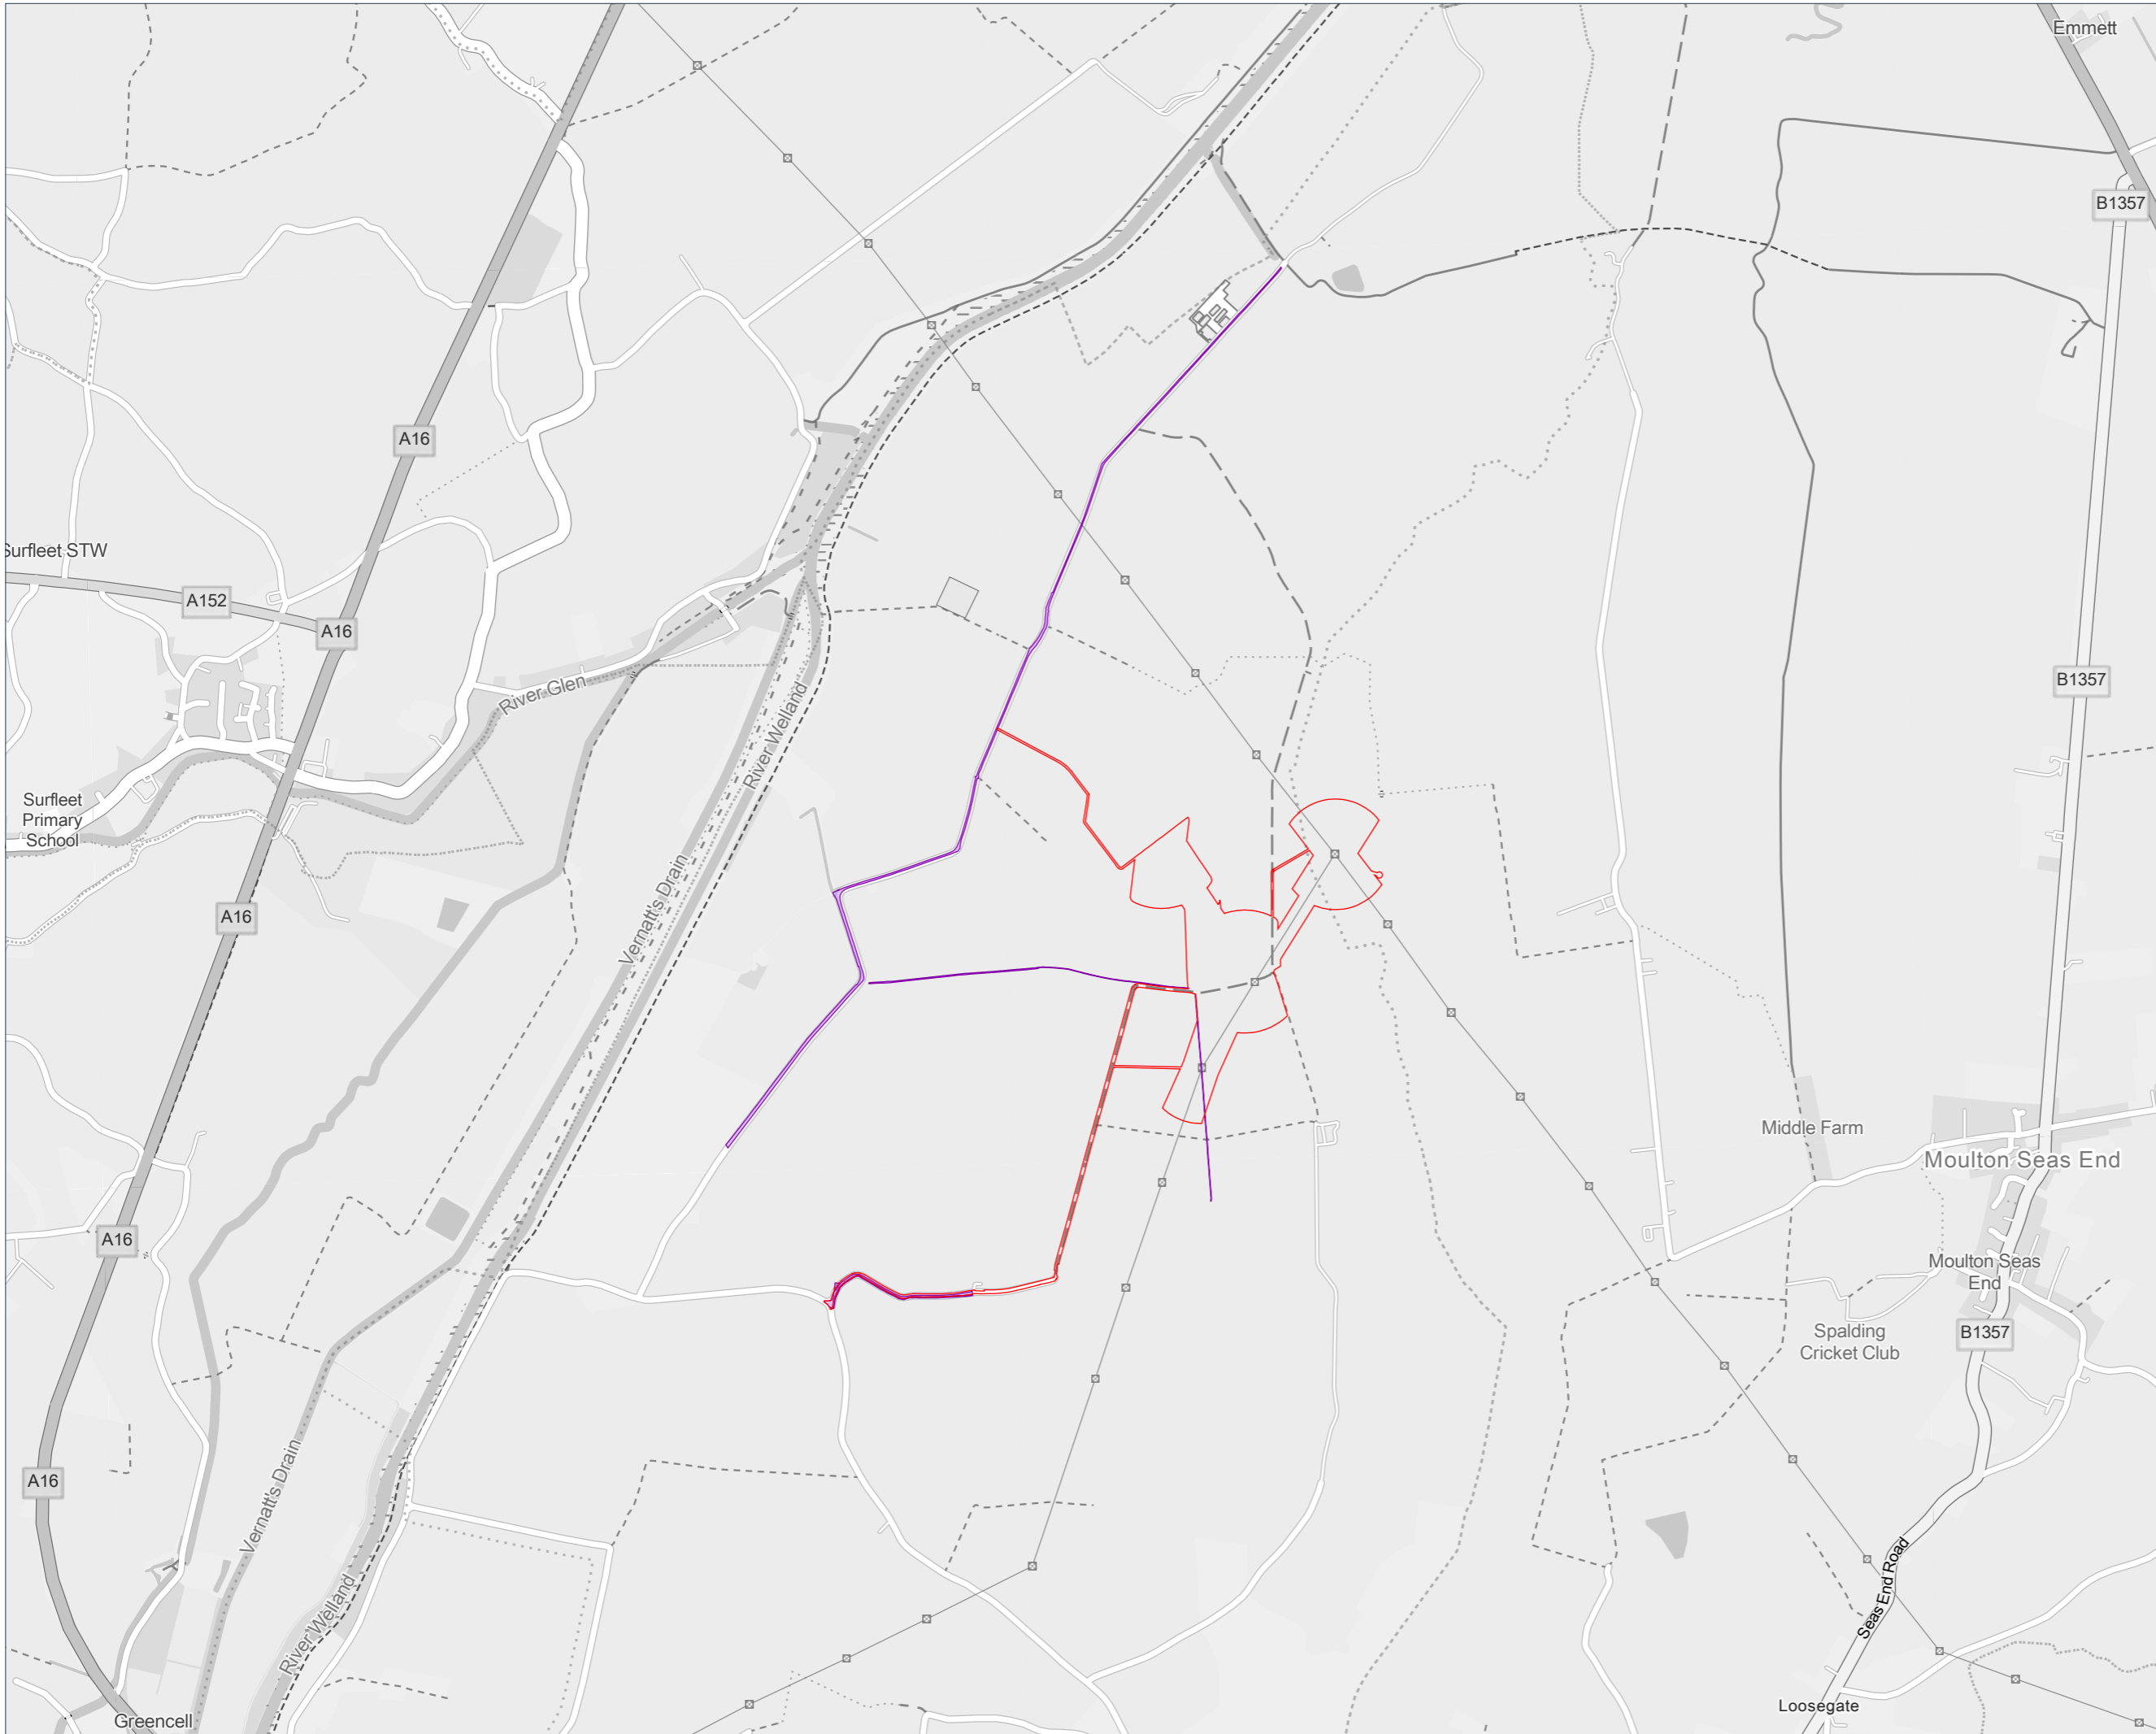

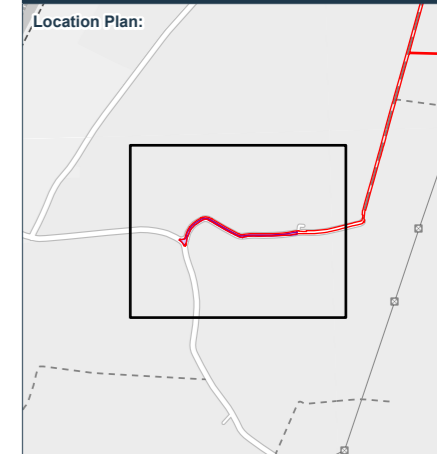

Key:
 Section 37 2WS Overhead Line Works
 Unregistered Land

Reference:
 Parcel 4538 Plan - Unregistered Land

Notes:

Coordinate System: British National Grid
 Projection: Transverse Mercator
 Datum: OSGB 1936

Interest:
 N/A

Location:
 Hall Gate, Bass Cottages, Weston CP,
 South Holland, PE12 6HH


Coords: 528548, 327053

Scheme Name:
 Weston Marsh

Drawing Name:
 Information Plan


Drawing No: 22005698_PLN_INFO_30686.1


Rev	Date	Description
-	17.06.2026	First Issue

Drawn:	IN	
Approved:	ED	
Sheet No:	2 of 7	
Sheet Size:	A3	

nationalgrid

Plan produced on behalf of National Grid Electricity Distribution.
 BASED UPON THE ORDNANCE SURVEY MAP WITH THE SANCTION
 OF THE CONTROLLER OF HM STATIONERY OFFICE.
 CROWN COPYRIGHT RESERVED. © OS LICENCE No. 100024241

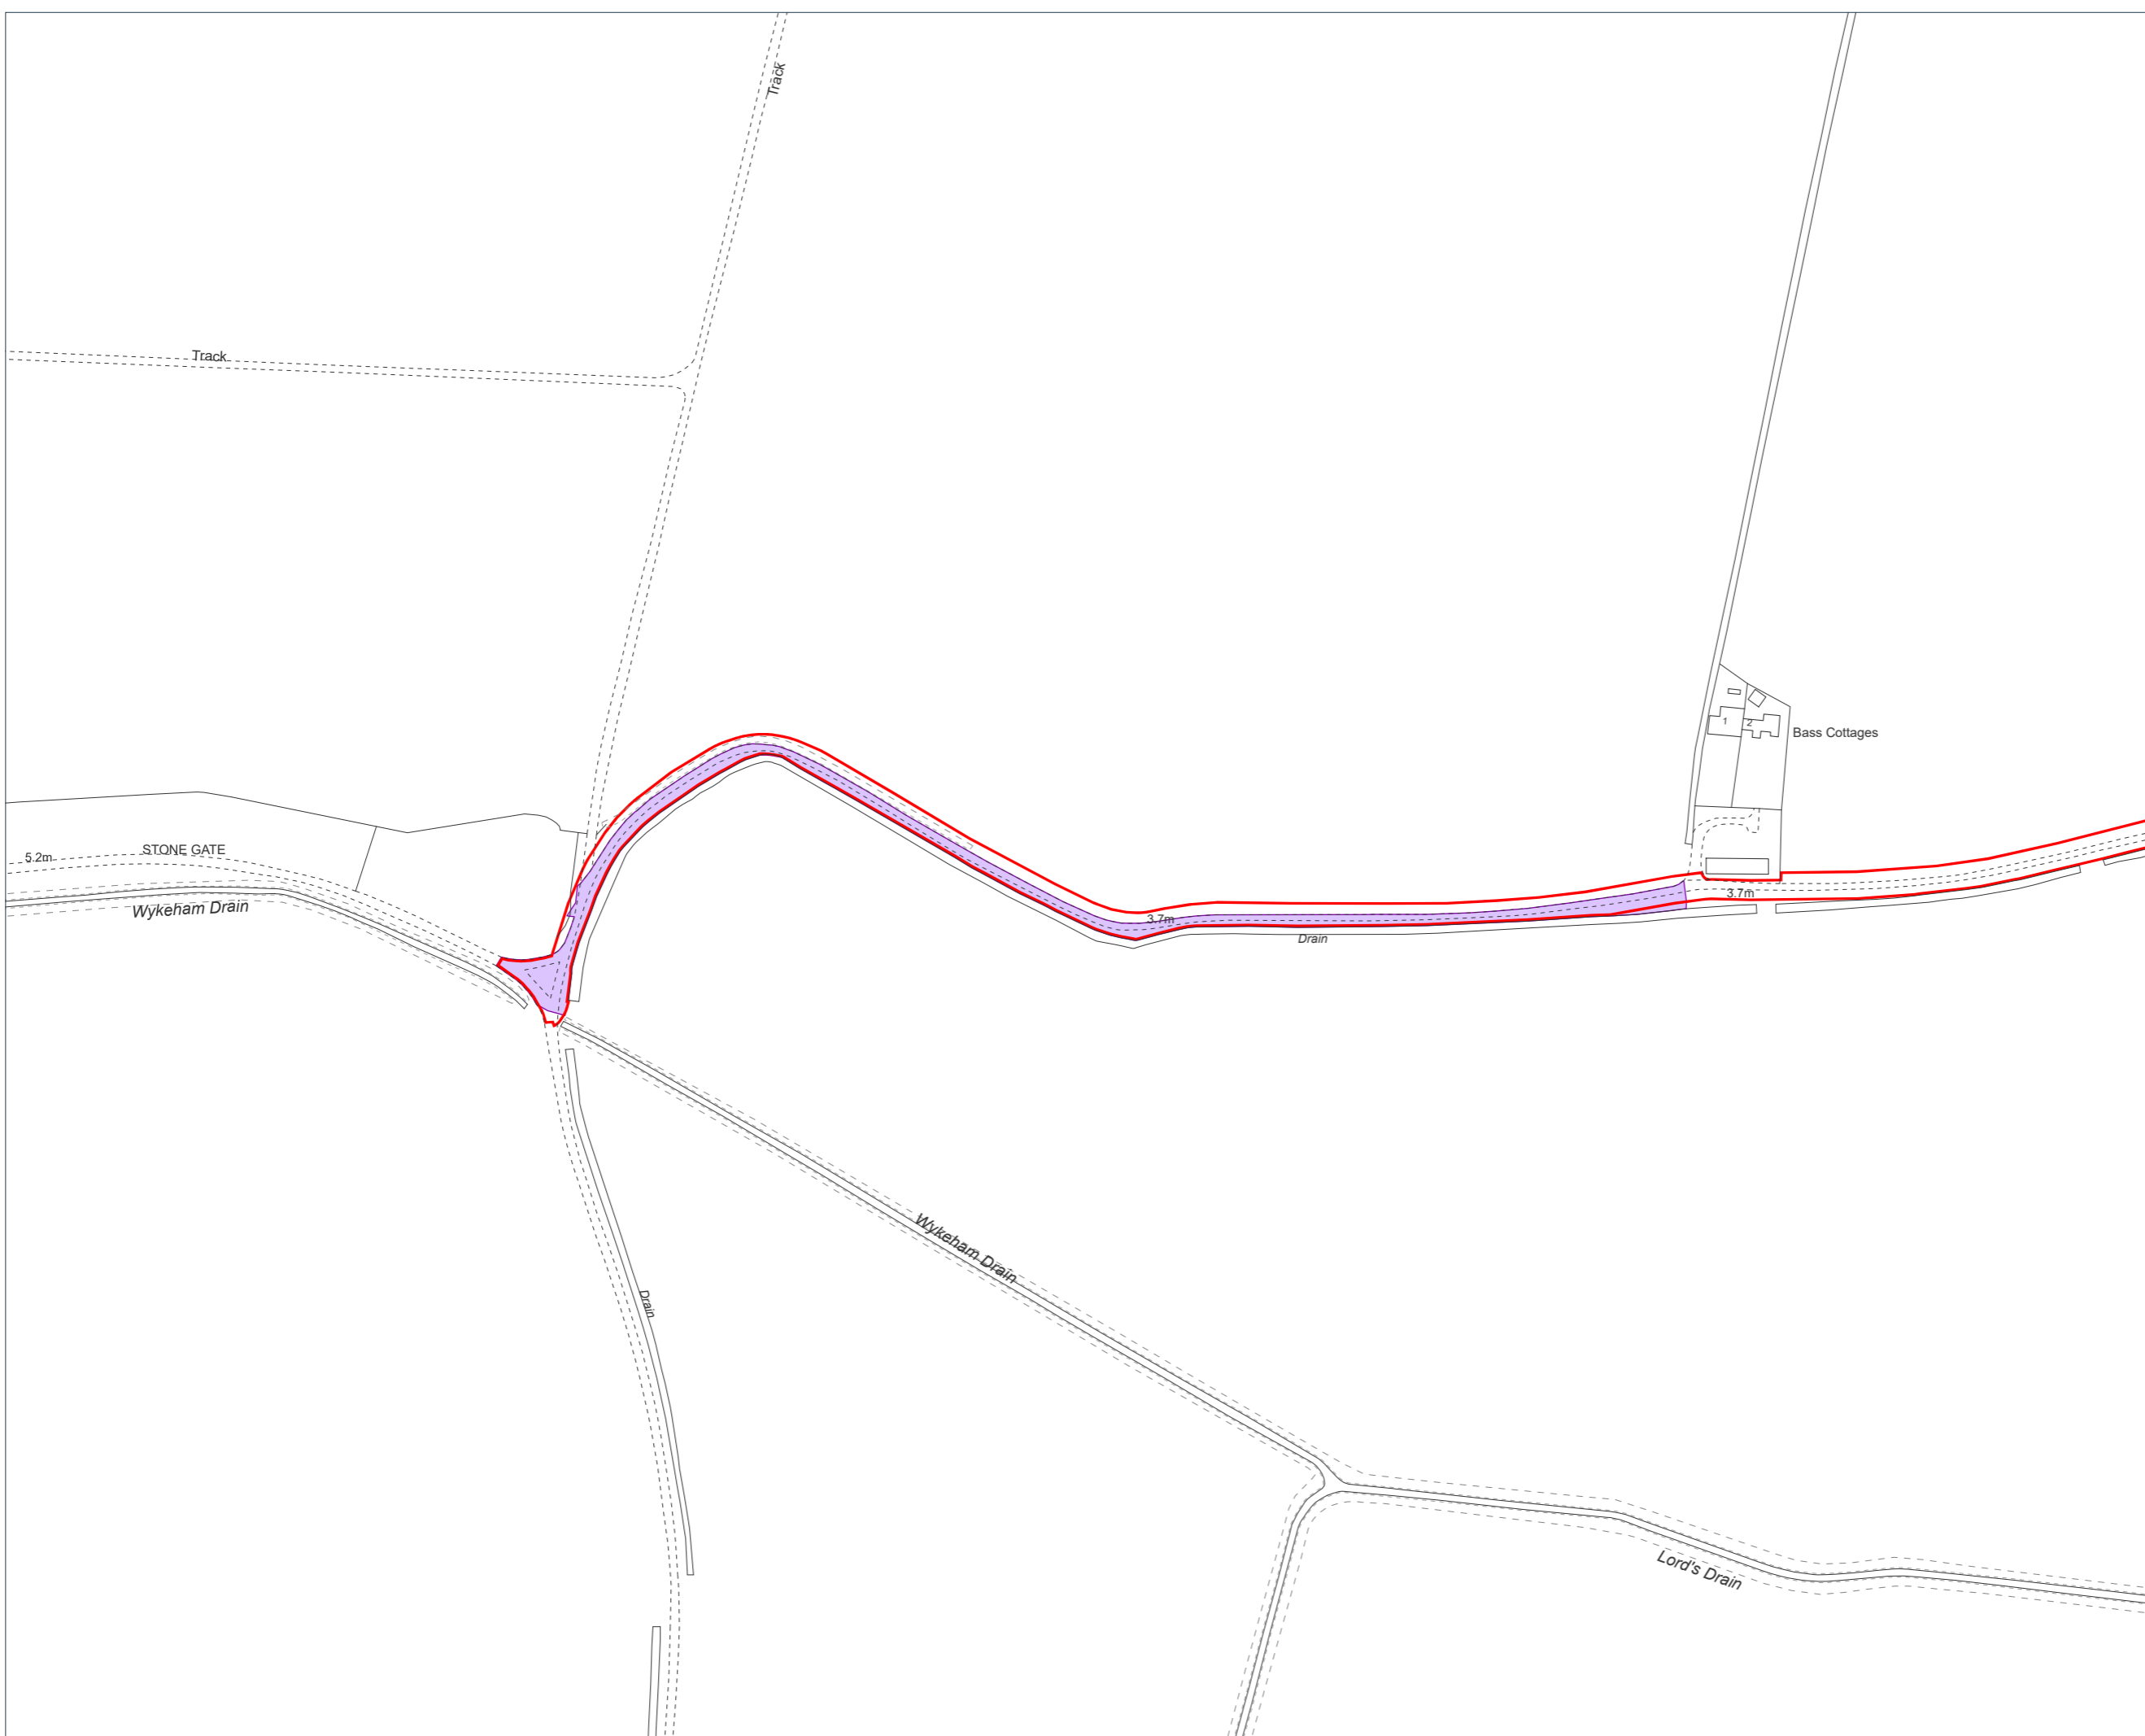

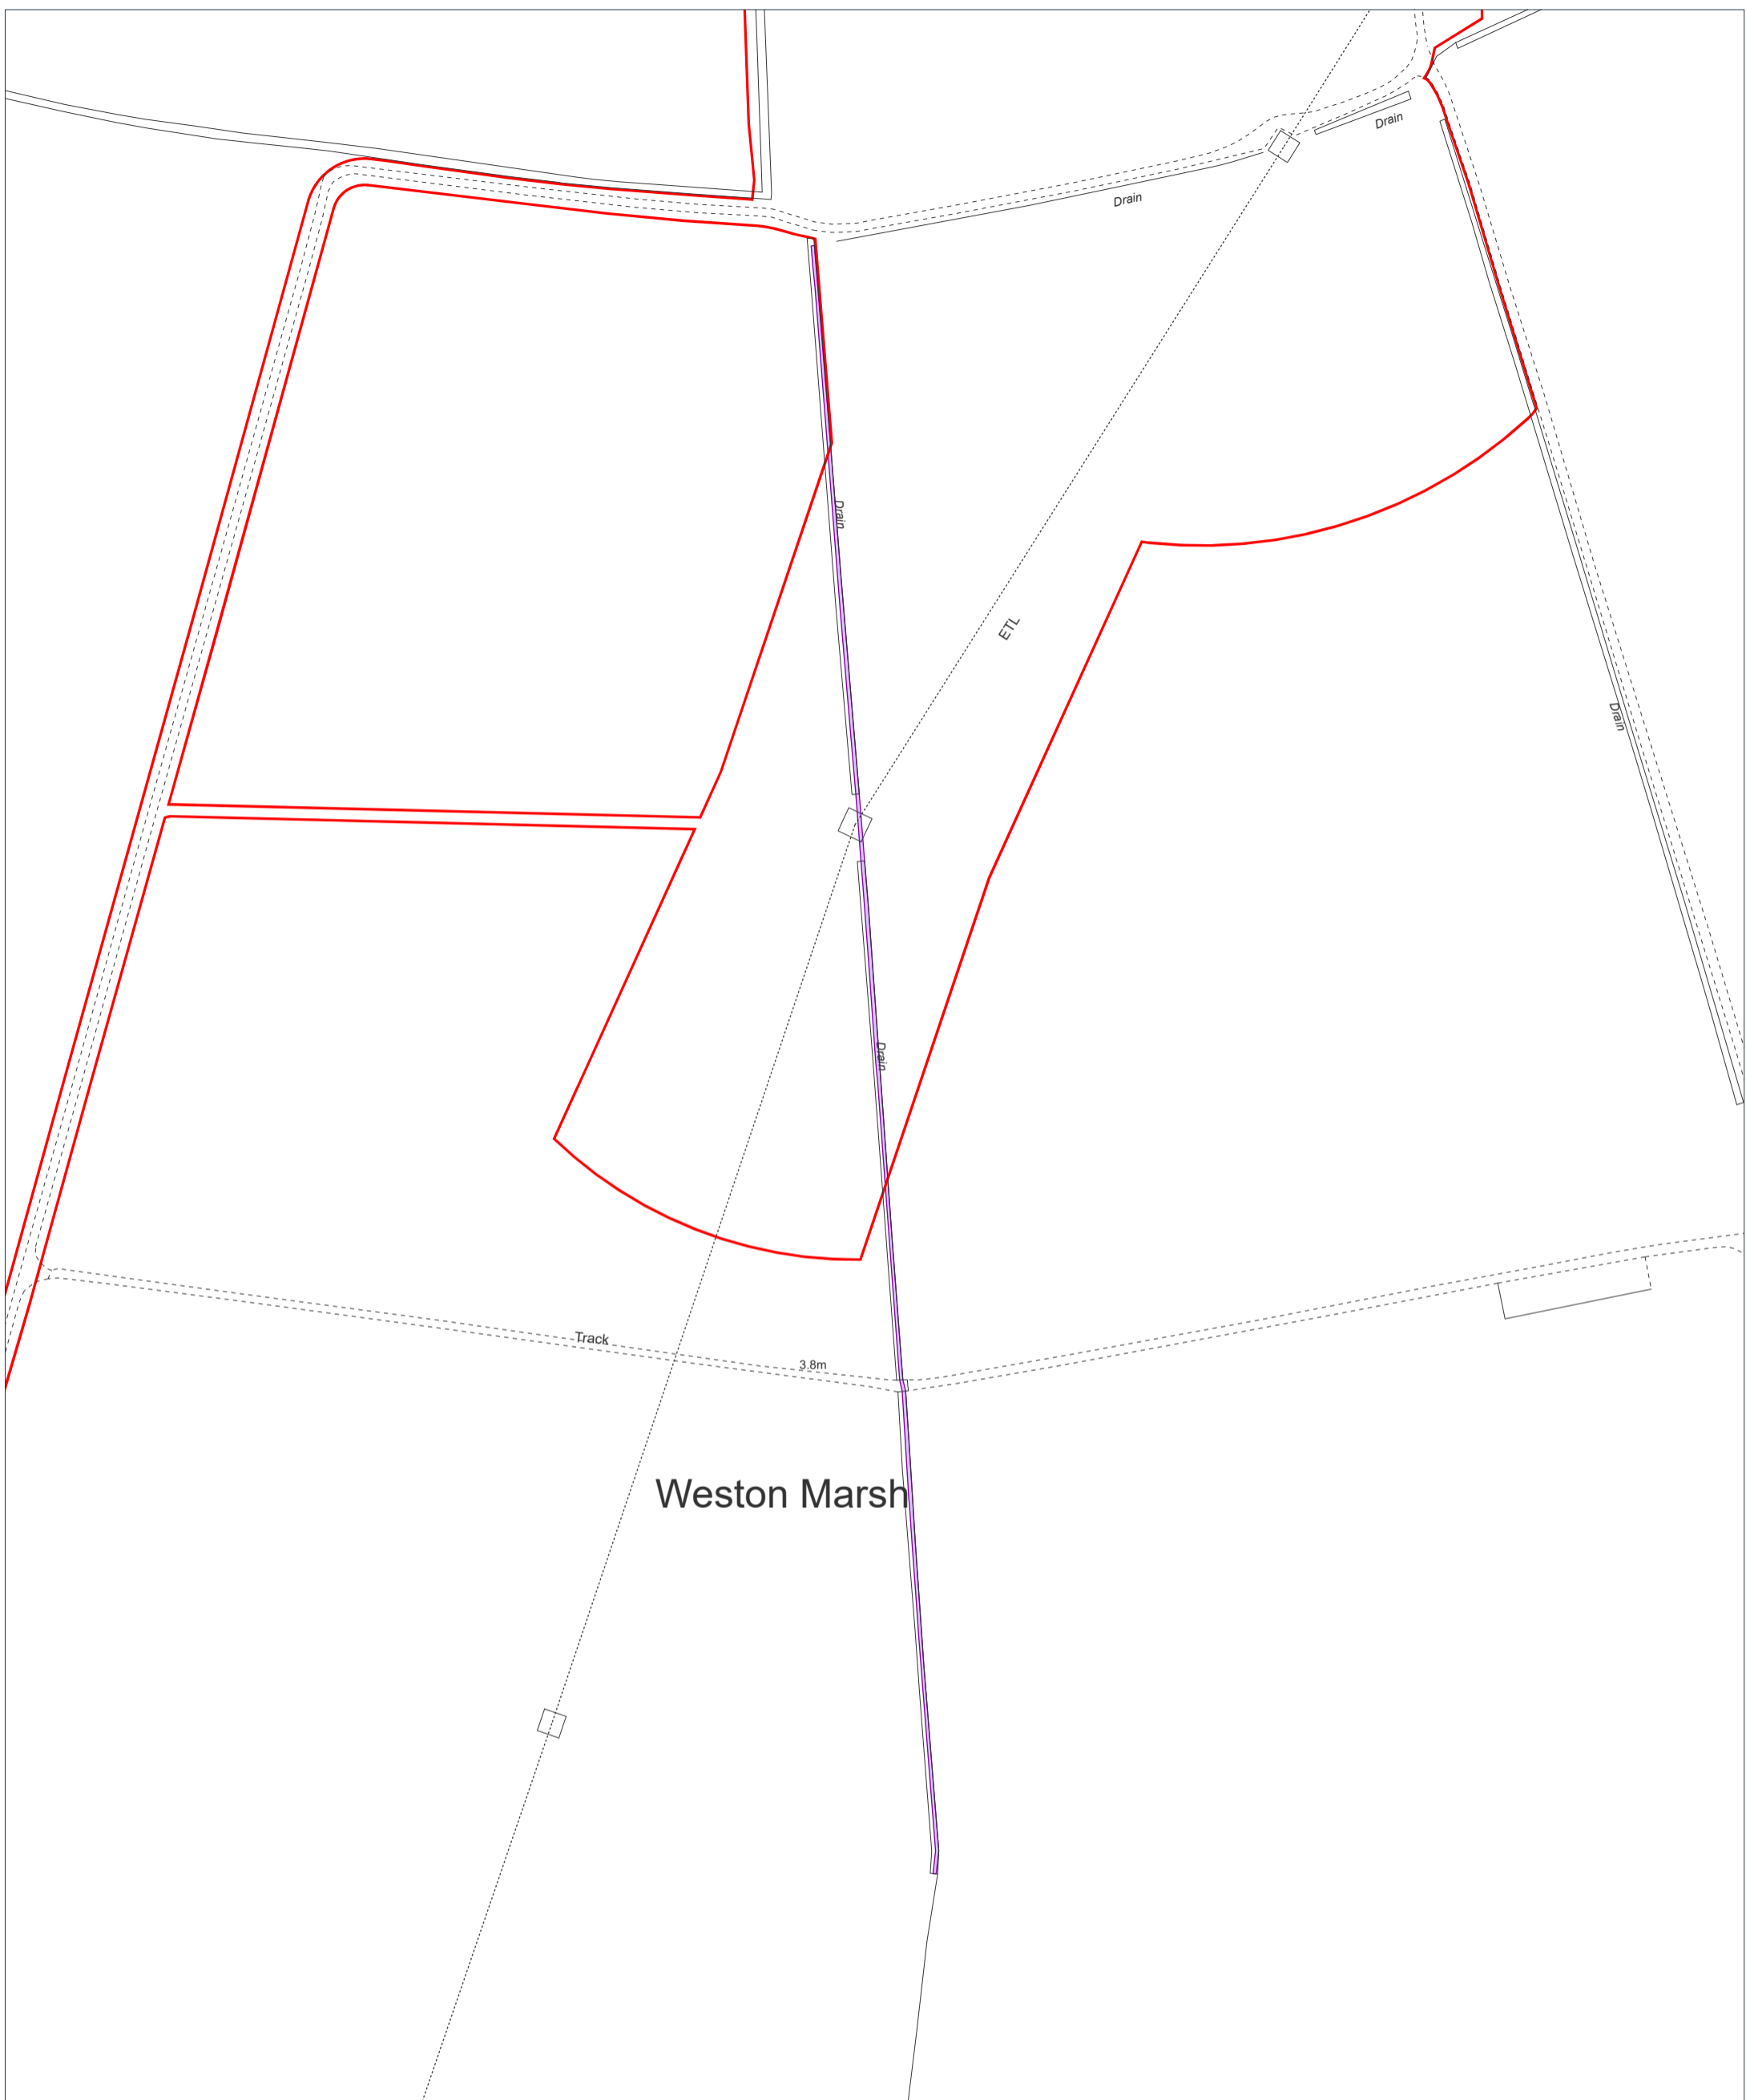

Site Plan: 0 25 50 75 100 125 150 175 200 225 250 275 300 325 350 375 400 425 450 475 500 Metres Scale: 1:2500

Interest:
N/A

Location:
Hall Gate, St Lambert's Hall, Weston CP,
South Holland, PE12 6RH

Coords: 529541, 327683

Scheme Name:
Weston Marsh

Drawing Name:
Information Plan

Drawing No: 22005698_PLN_INFO_30687.1

Rev	Date	Description
-	17.06.2026	First Issue


Drawn:	IN
Approved:	ED
Sheet No:	3 of 7
Sheet Size:	A3


Key:

- Section 37 2WS Overhead Line Works
- Unregistered Land

Notes:

Coordinate System: British National Grid
Projection: Transverse Mercator
Datum: OSGB 1936

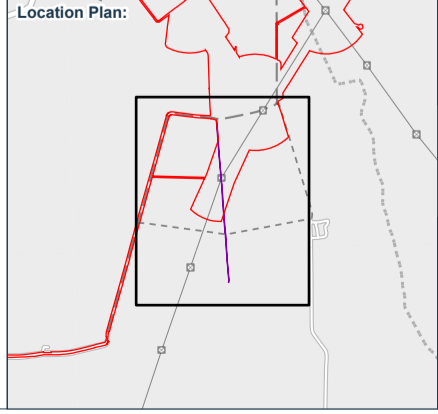




nationalgrid

Plan produced on behalf of National Grid Electricity Distribution.
 BASED UPON THE ORDNANCE SURVEY MAP WITH THE SANCTION
 OF THE CONTROLLER OF HM STATIONERY OFFICE.
 CROWN COPYRIGHT RESERVED. © OS LICENCE No. 100024241

Document Path: C:\Users\isabel.nash\Documents\Grimshy to Wajpole 22005698 - Geomatics\01 DM Plans\22005698 - Geomatics\01 DM Plans\22005698_PLN_INFO_30687.1.aprx

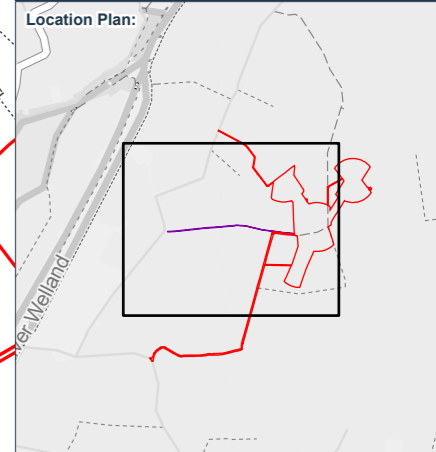

Key:

	Section 37 2WS Overhead Line Works
	Unregistered Land

Reference:
Parcel 4541 Plan - Unregistered Land

Notes:

Coordinate System: British National Grid
Projection: Transverse Mercator
Datum: OSGB 1936

Interest:
N/A

Location:
Marsh Road, School House, Weston CP,
South Holland, PE12 6HQ

Coords: 528974, 328073


Scheme Name:
Weston Marsh

Drawing Name:
Information Plan

Drawing No: 22005698_PLN_INFO_30688.1

Rev	Date	Description
-	17.06.2026	First Issue

Drawn:	IN	
Approved:	ED	
Sheet No:	4 of 7	
Sheet Size:	A3	

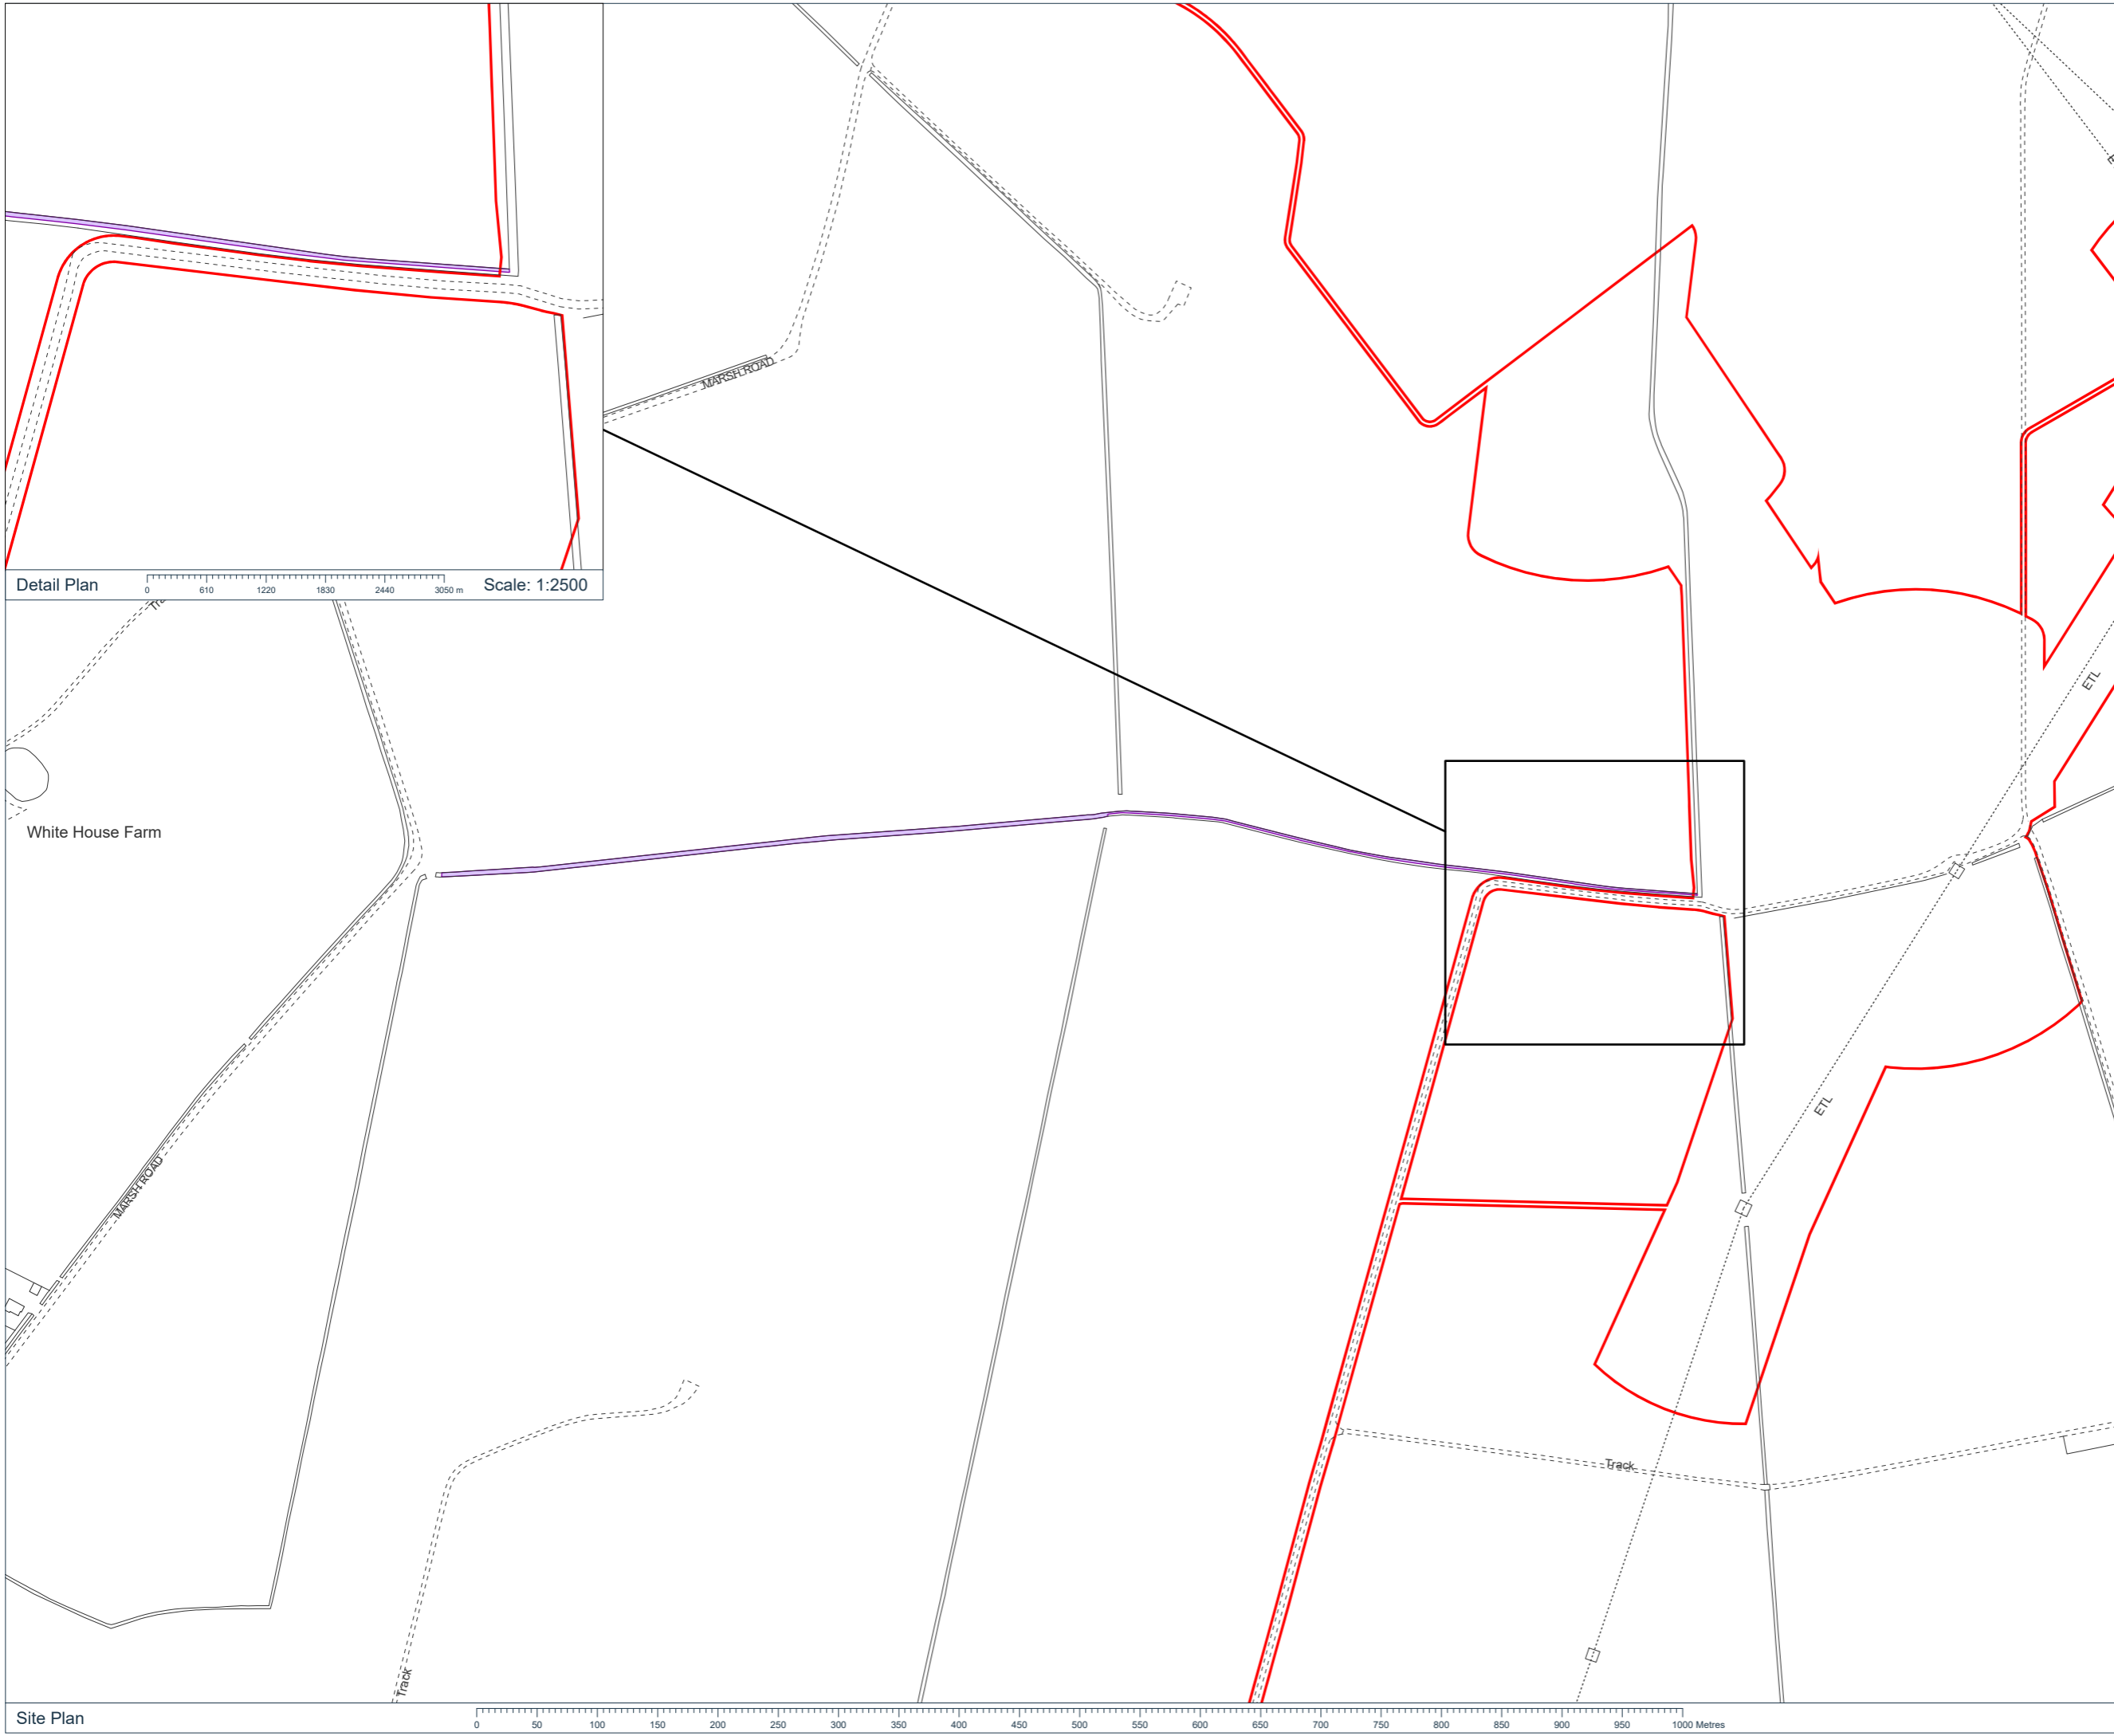


Detail Plan Scale: 1:2500

Site Plan 0 50 100 150 200 250 300 350 400 450 500 550 600 650 700 750 800 850 900 950 1000 Metres

Drawing Location: C:\Users\isobel.l.nash\Documents\Grimby to Walpole 22005698 - Geomatics\01 DM Plans\22005698_PLN_NO_30688.1.aprx

Location Plan:

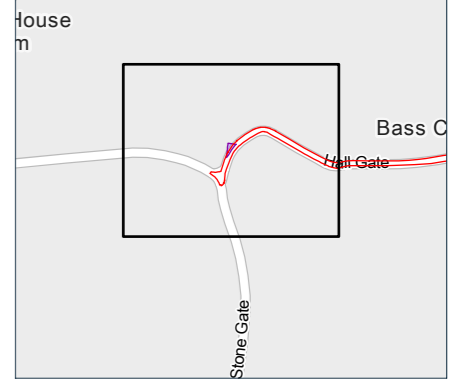

Key:

- Section 37 2WS Overhead Line Works
- Unregistered Land

Reference:
Parcel 4558 Plan - Unregistered Land

Notes:

Coordinate System: British National Grid
Projection: Transverse Mercator
Datum: OSGB 1936

Interest:
N/A

Location:
Hall Gate, Bass Cottages, Weston CP,
South Holland, PE12 6HH

Coords: 528350, 327065

Scheme Name:
Weston Marsh

Drawing Name:
Information Plan

Drawing No: 22005698_PLN_INFO_30689.1


Rev	Date	Description
-	17.06.2026	First Issue
Drawn:		IN
Approved:		ED
Sheet No:		5 of 7
Sheet Size:		A3




nationalgrid

Plan produced on behalf of National Grid Electricity Distribution.
BASED UPON THE ORDNANCE SURVEY MAP WITH THE SANCTION
OF THE CONTROLLER OF HM STATIONERY OFFICE.
CROWN COPYRIGHT RESERVED. © OS LICENCE No. 100024241

Drawing Location: C:\Users\lisaobel\OneDrive\Documents\22005698 - Geomatics\01 DM Plans\22005698_PLN_NO_30689.1.aprx

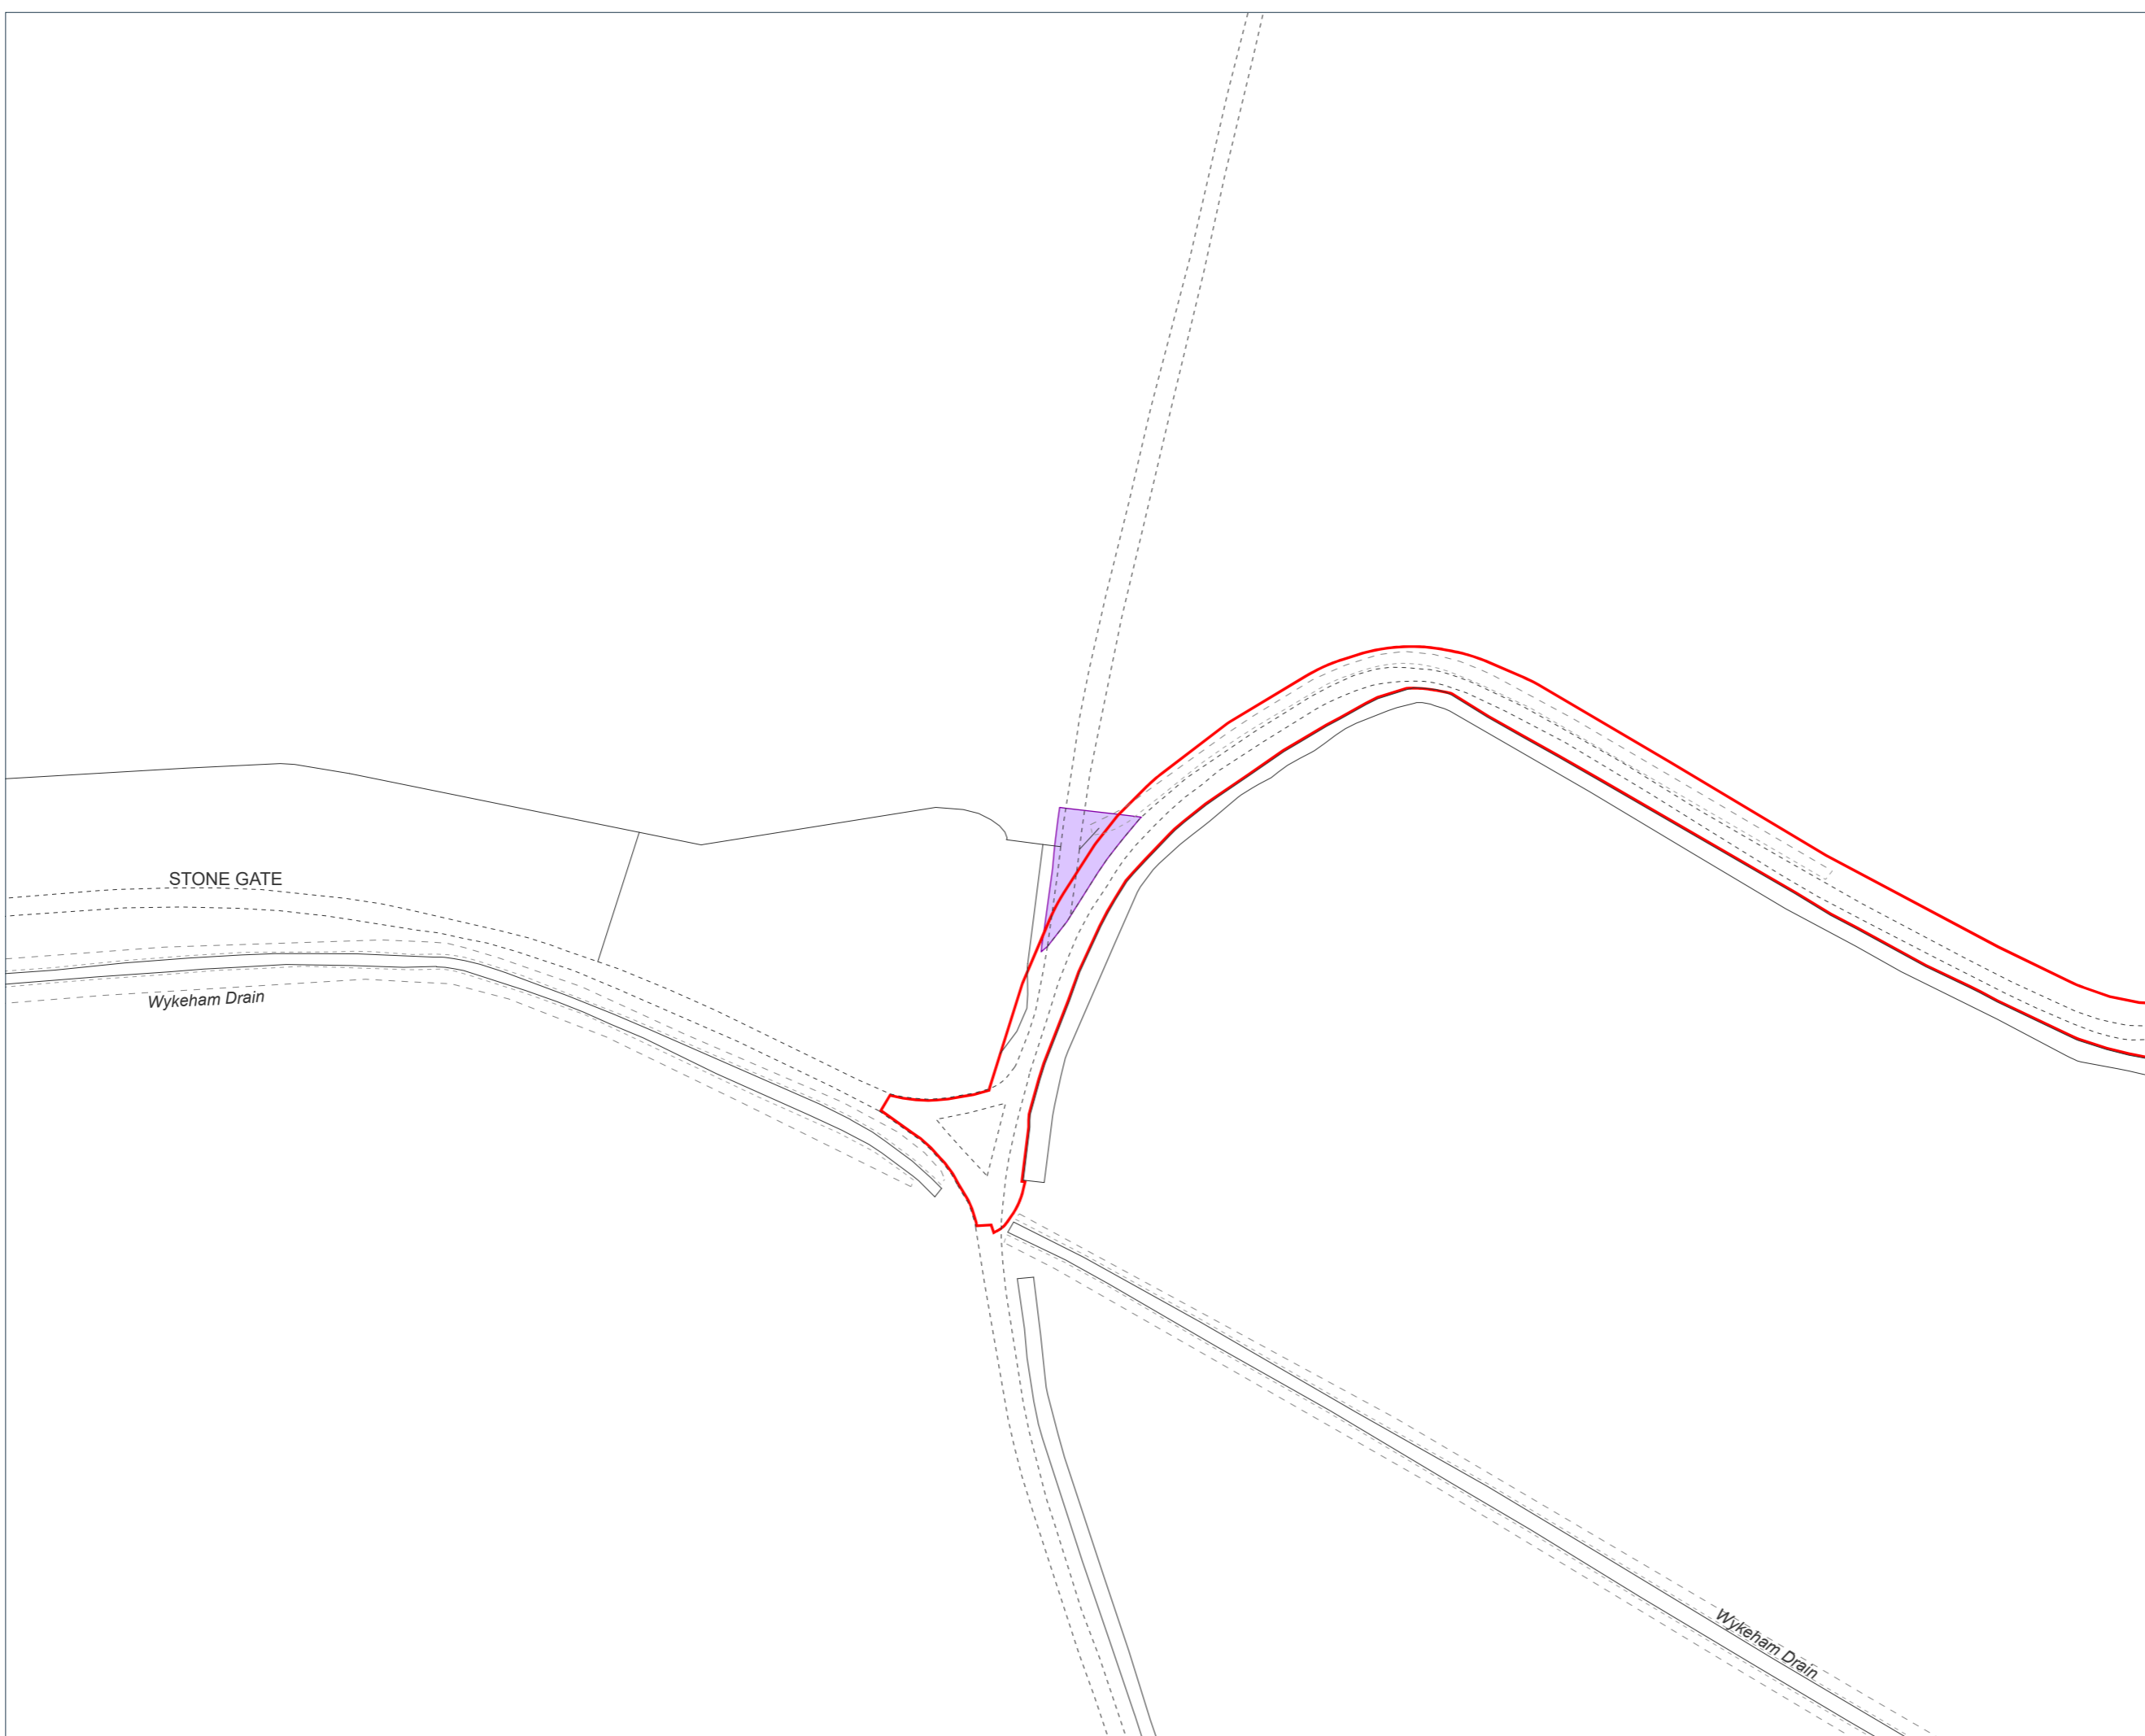

Location Plan:

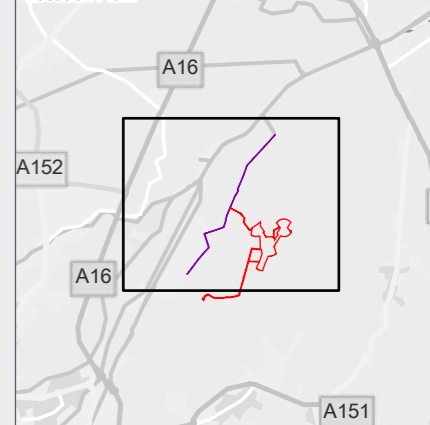

Key:

- Section 37 2WS Overhead Line Works
- Unregistered Land

Reference:
Parcel 4574 Plan - Unregistered Land

Notes:

Coordinate System: British National Grid
Projection: Transverse Mercator
Datum: OSGB 1936

Interest:
N/A

Location:
Marsh Road, School House, Weston CP,
South Holland, PE12 6HQ

Coords: 528892, 328952

Scheme Name:
Weston Marsh

Drawing Name:
Information Plan


Drawing No: 22005698_PLN_INFO_30690.1

Rev	Date	Description
-	17.06.2026	First Issue
Drawn:		IN
Approved:		ED
Sheet No:		6 of 7
Sheet Size:		A3




nationalgrid

Plan produced on behalf of National Grid Electricity Distribution.
BASED UPON THE ORDNANCE SURVEY MAP WITH THE SANCTION
OF THE CONTROLLER OF HM STATIONERY OFFICE.
CROWN COPYRIGHT RESERVED. © OS LICENCE No. 100024241

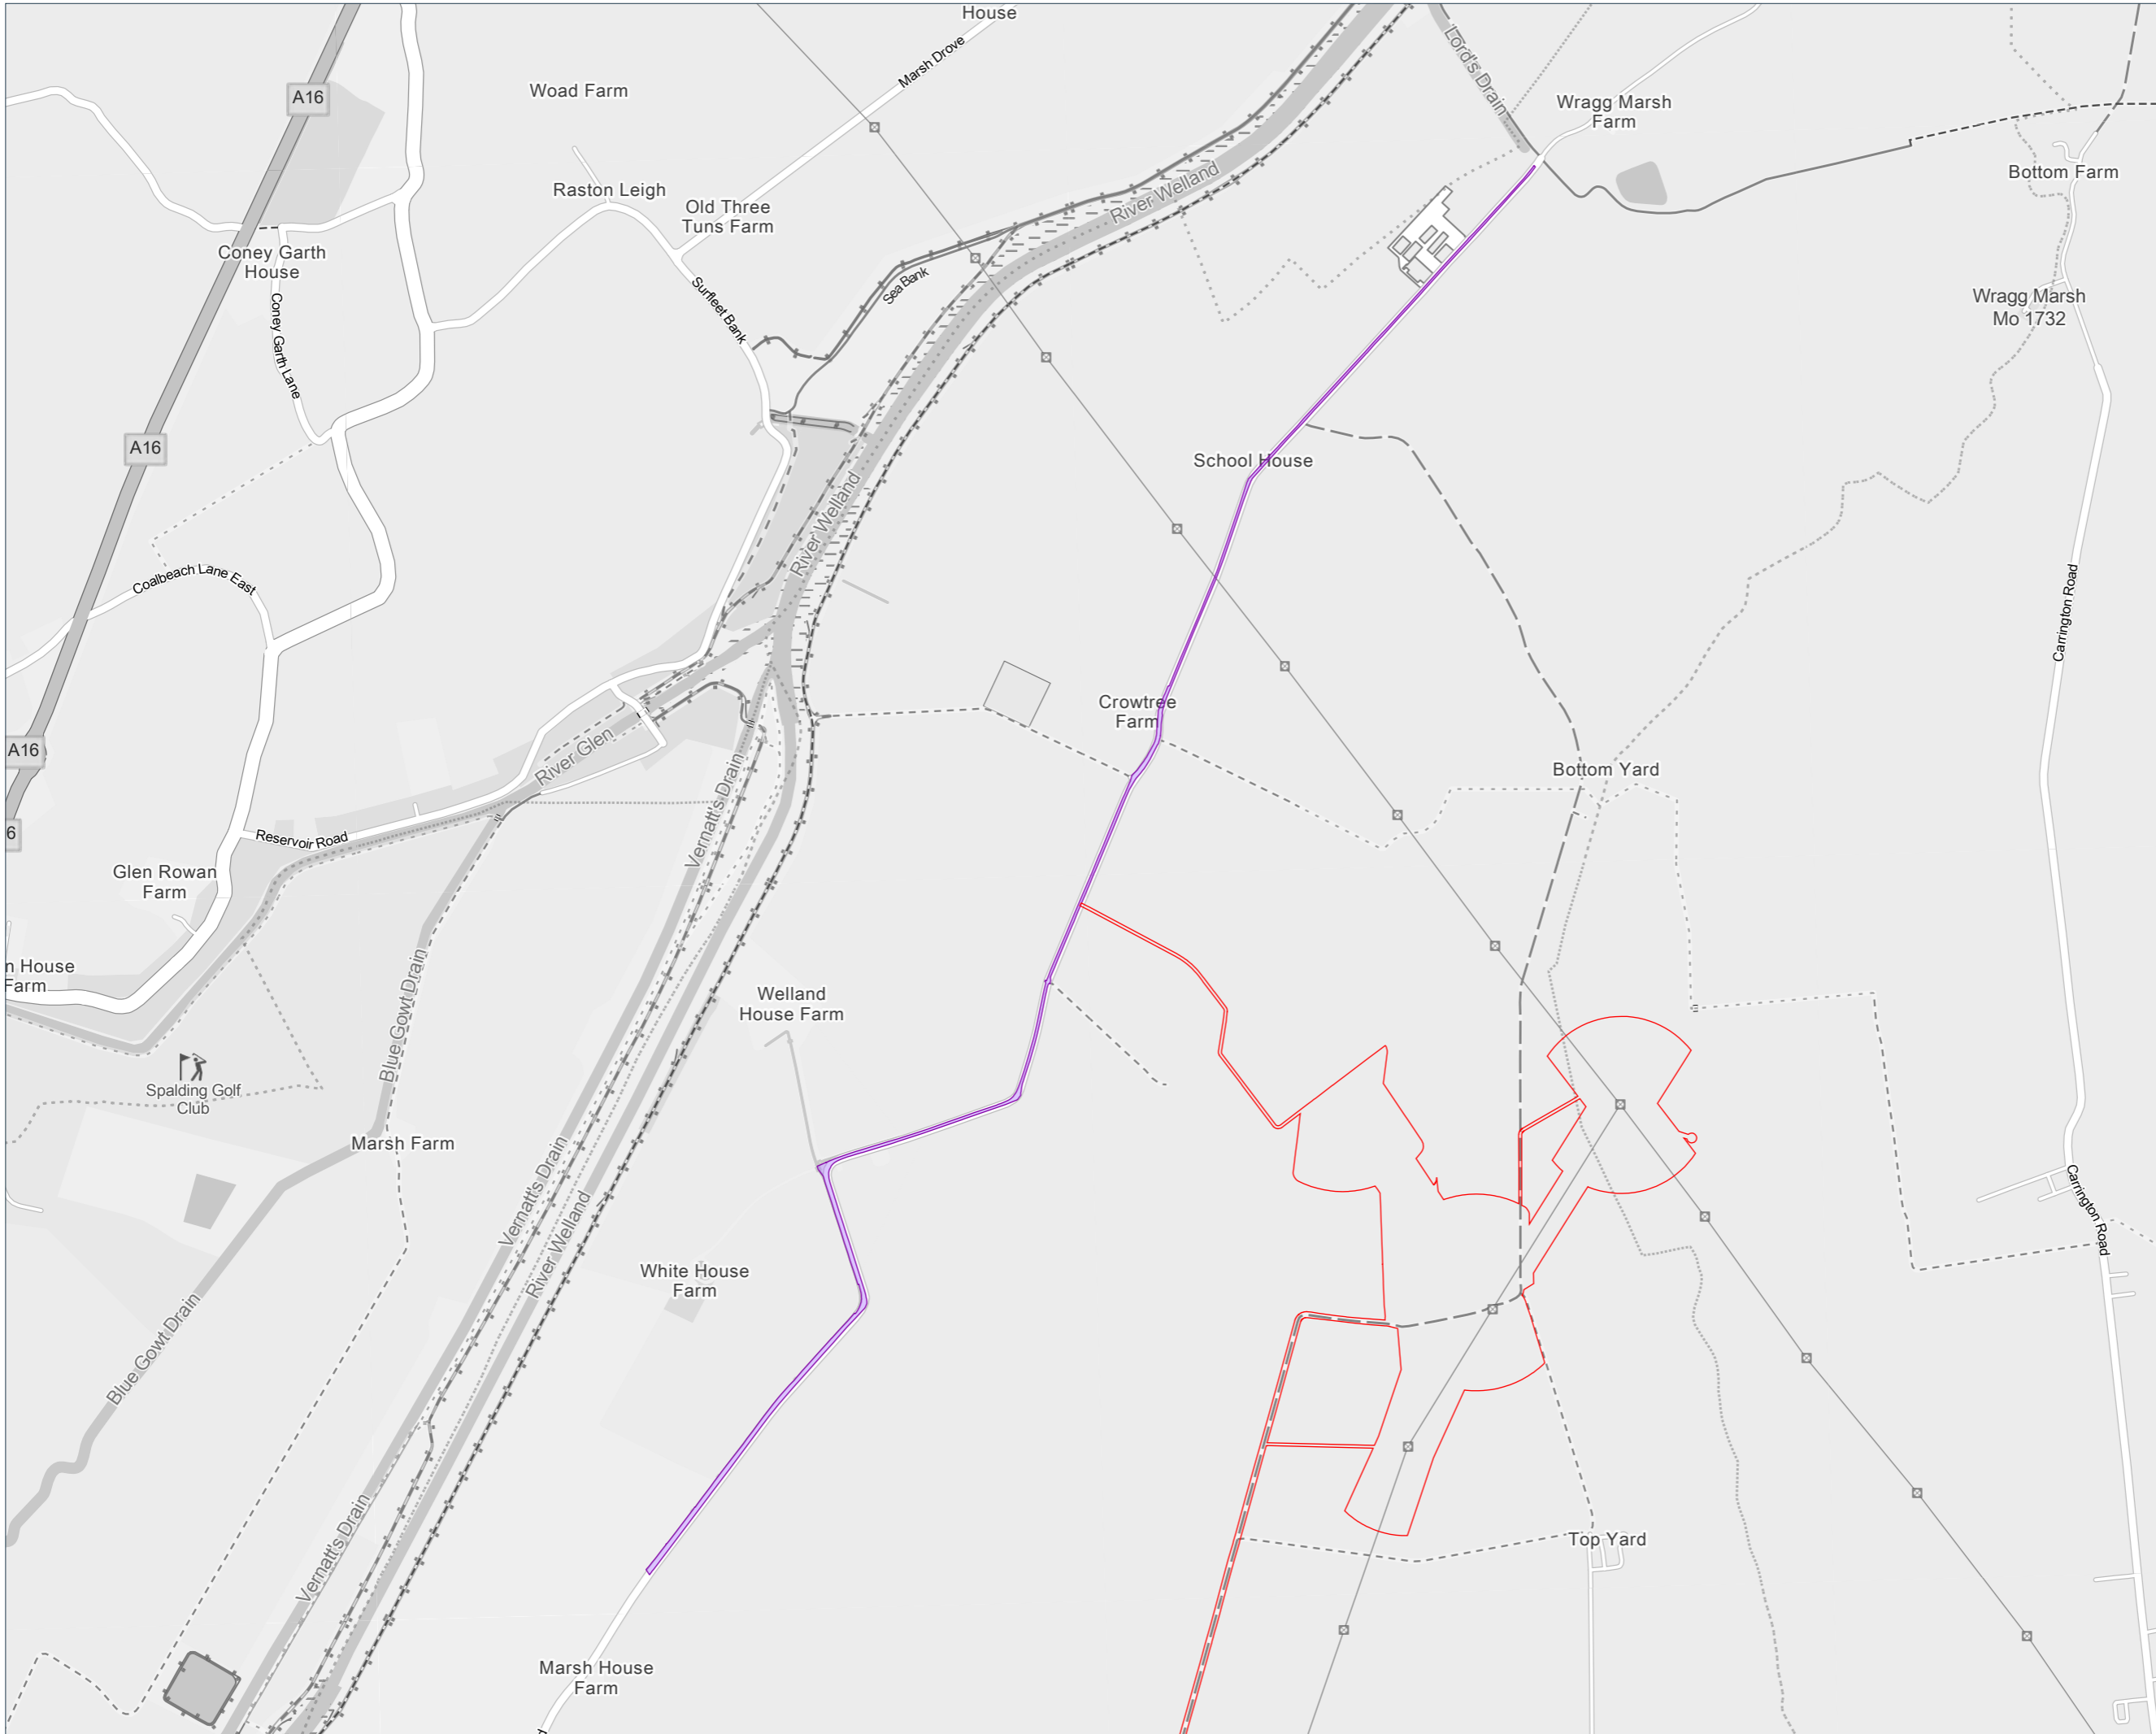

Site Plan

Drawing Location: C:\Users\isobel.l.nash\Documents\DM Plans\22005698 - Geomatics\01 DM Plans\22005698_PLN_NO_30690.1.aprx

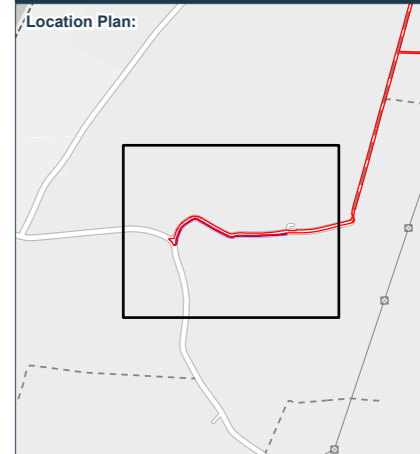

Key:
 Section 37 2WS Overhead Line Works
 Unregistered Land

Reference:
 Parcel 8831 Plan - Unregistered Land

Notes:

Coordinate System: British National Grid
 Projection: Transverse Mercator
 Datum: OSGB 1936

Interest:
 N/A

Location:
 Hall Gate, Bass Cottages, Weston CP,
 South Holland, PE12 6HH

Coords: 528562, 327050

Scheme Name:
 Weston Marsh

Drawing Name:
 Information Plan

Drawing No: 22005698_PLN_INFO_30691.1

Rev	Date	Description
-	17.06.2026	First Issue
Drawn:		IN
Approved:		ED
Sheet No:		7 of 7
Sheet Size:		A3



nationalgrid

Plan produced on behalf of National Grid Electricity Distribution.
 BASED UPON THE ORDNANCE SURVEY MAP WITH THE SANCTION
 OF THE CONTROLLER OF HM STATIONERY OFFICE.
 CROWN COPYRIGHT RESERVED. © OS LICENCE No. 100024241

