




Elevation 1 Looking East
1 : 100

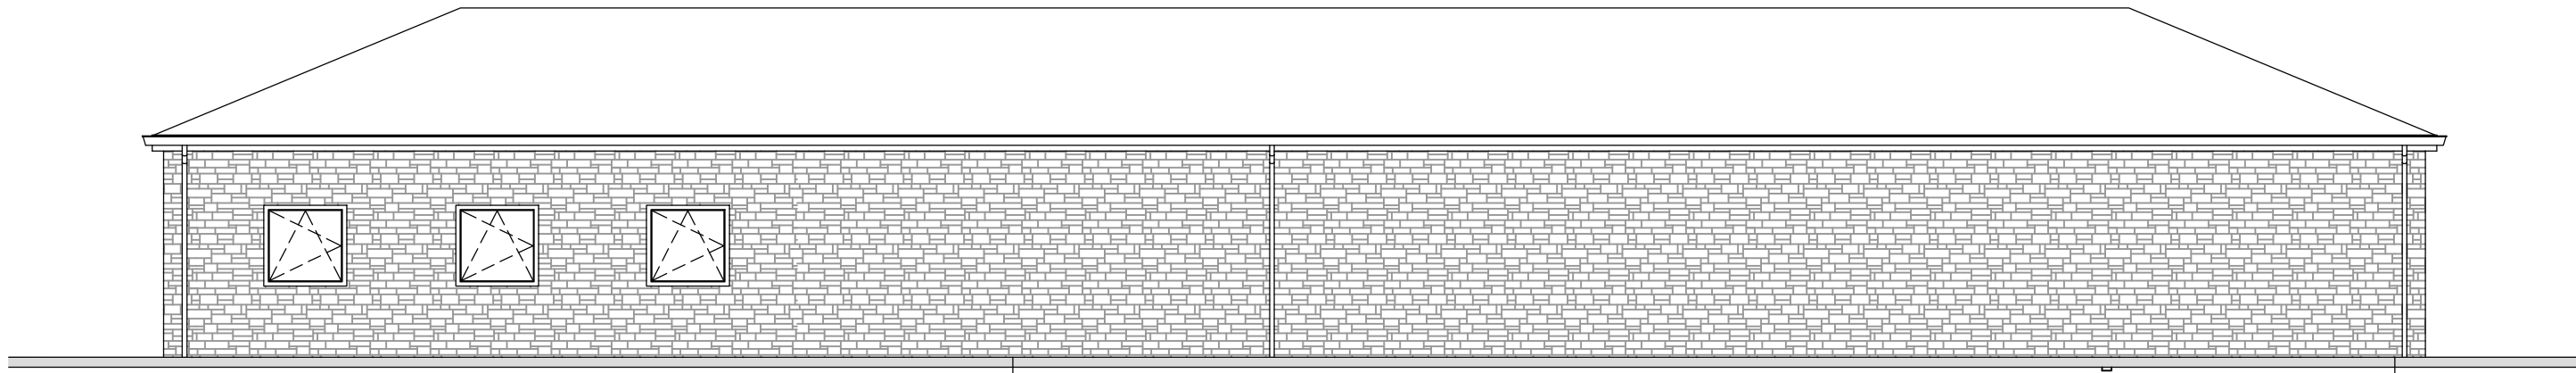


Elevation 2 Looking West
1 : 100

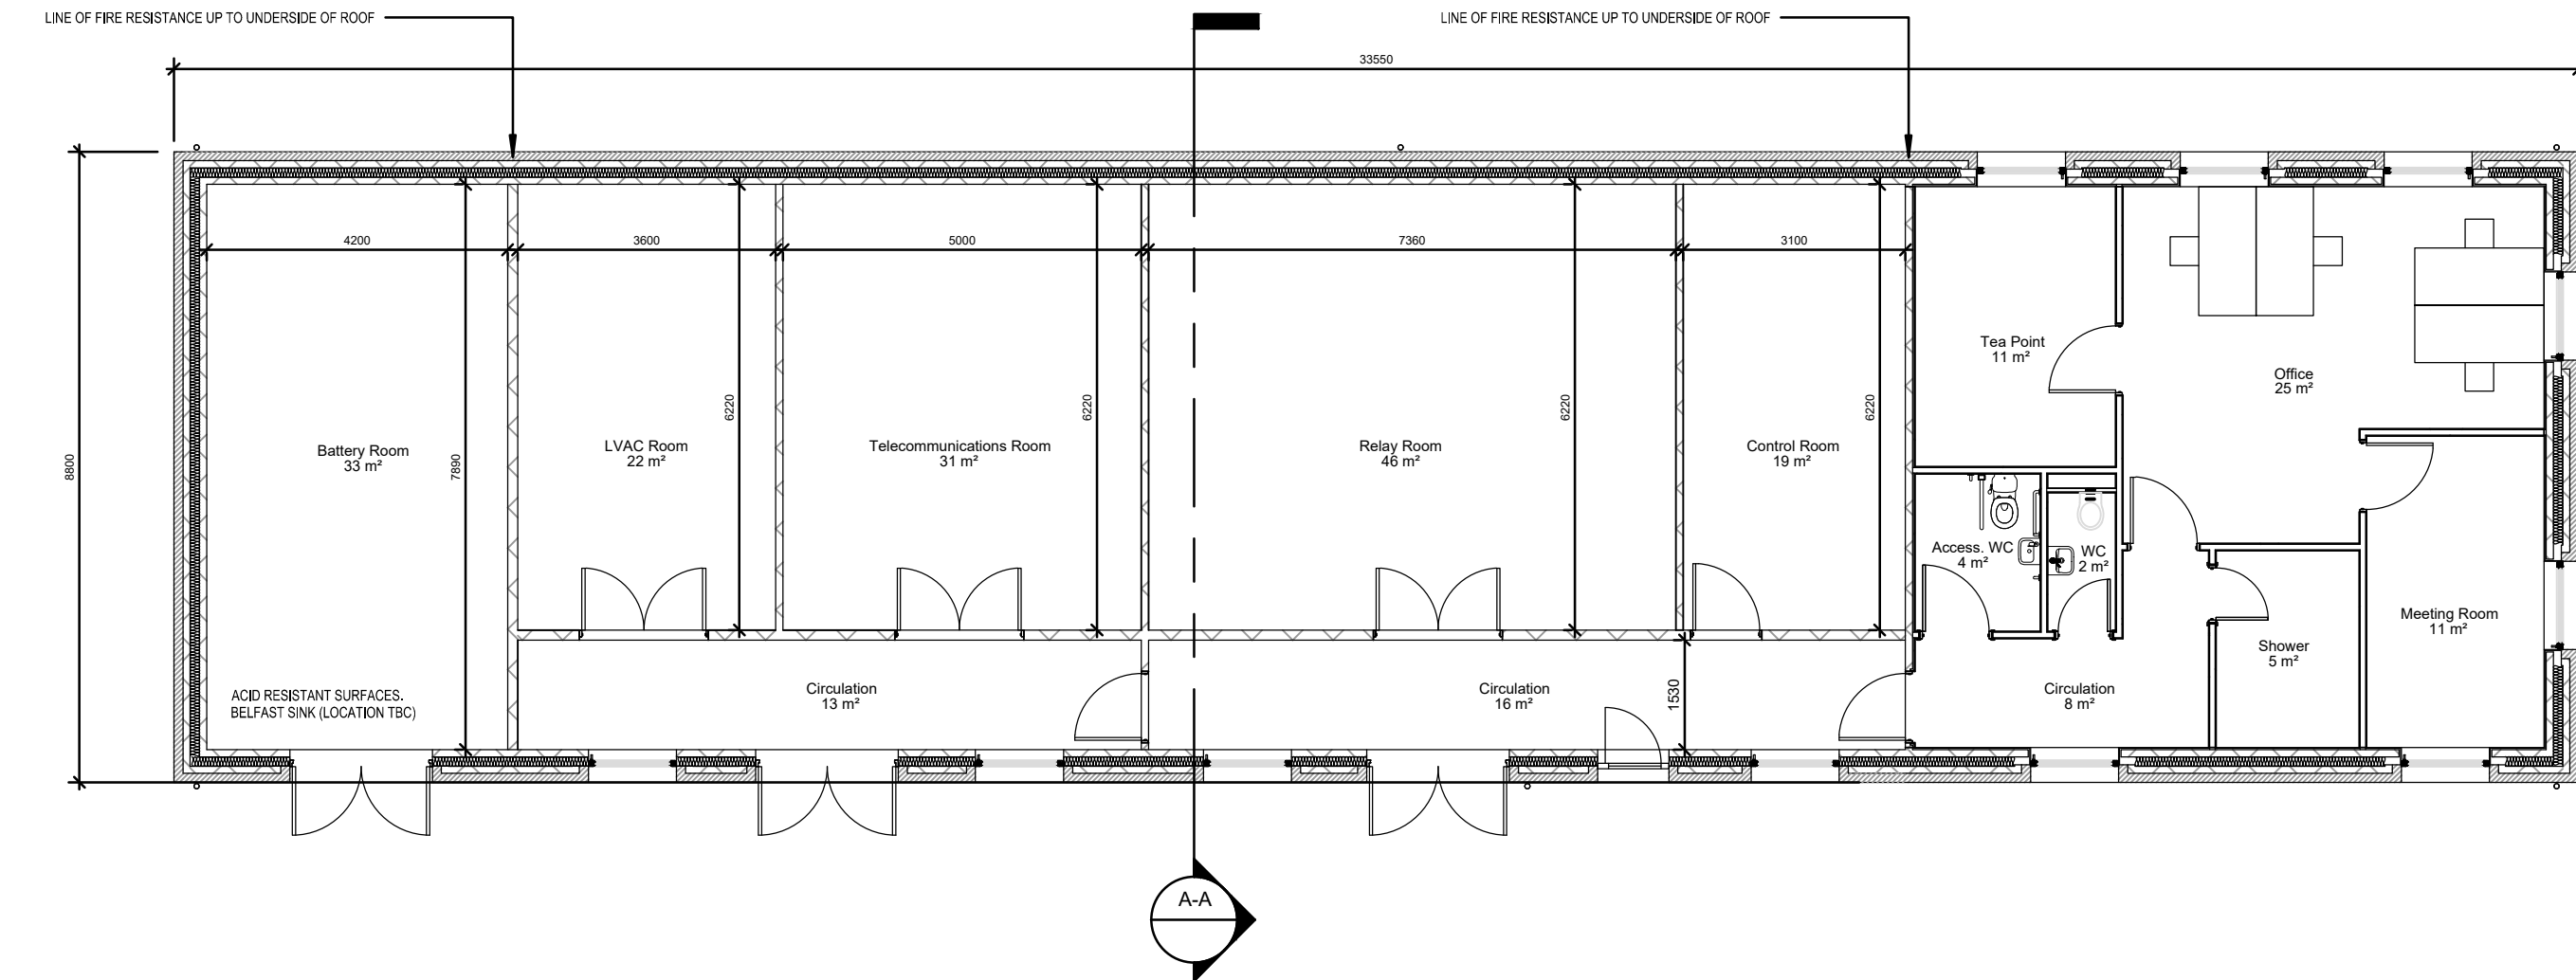


Ground Floor Plan
1 : 100

 


Roof Plan
1 : 100

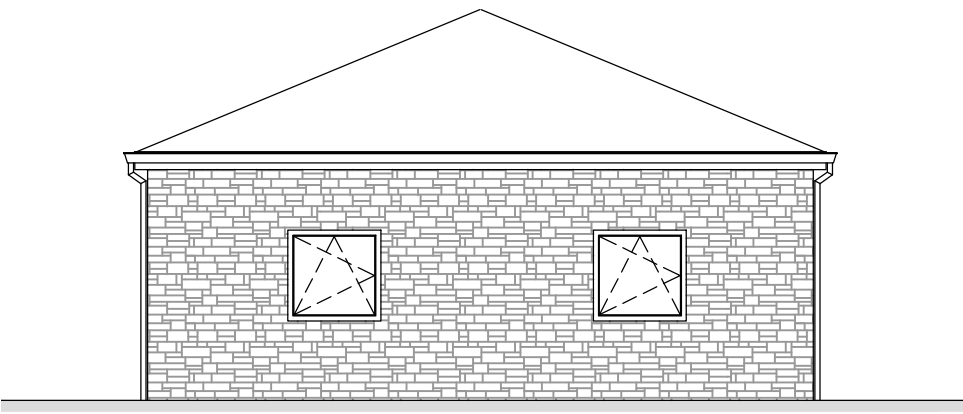


Elevation 3 Looking North
1 : 100

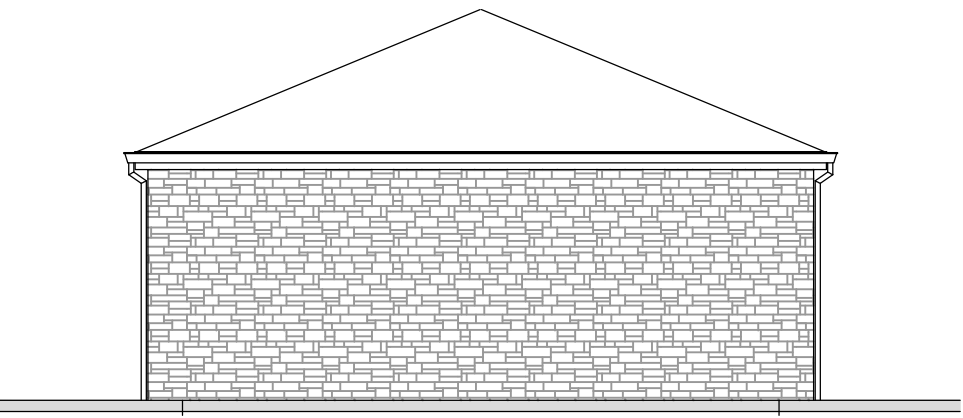

Elevation 4 Looking South
1 : 100

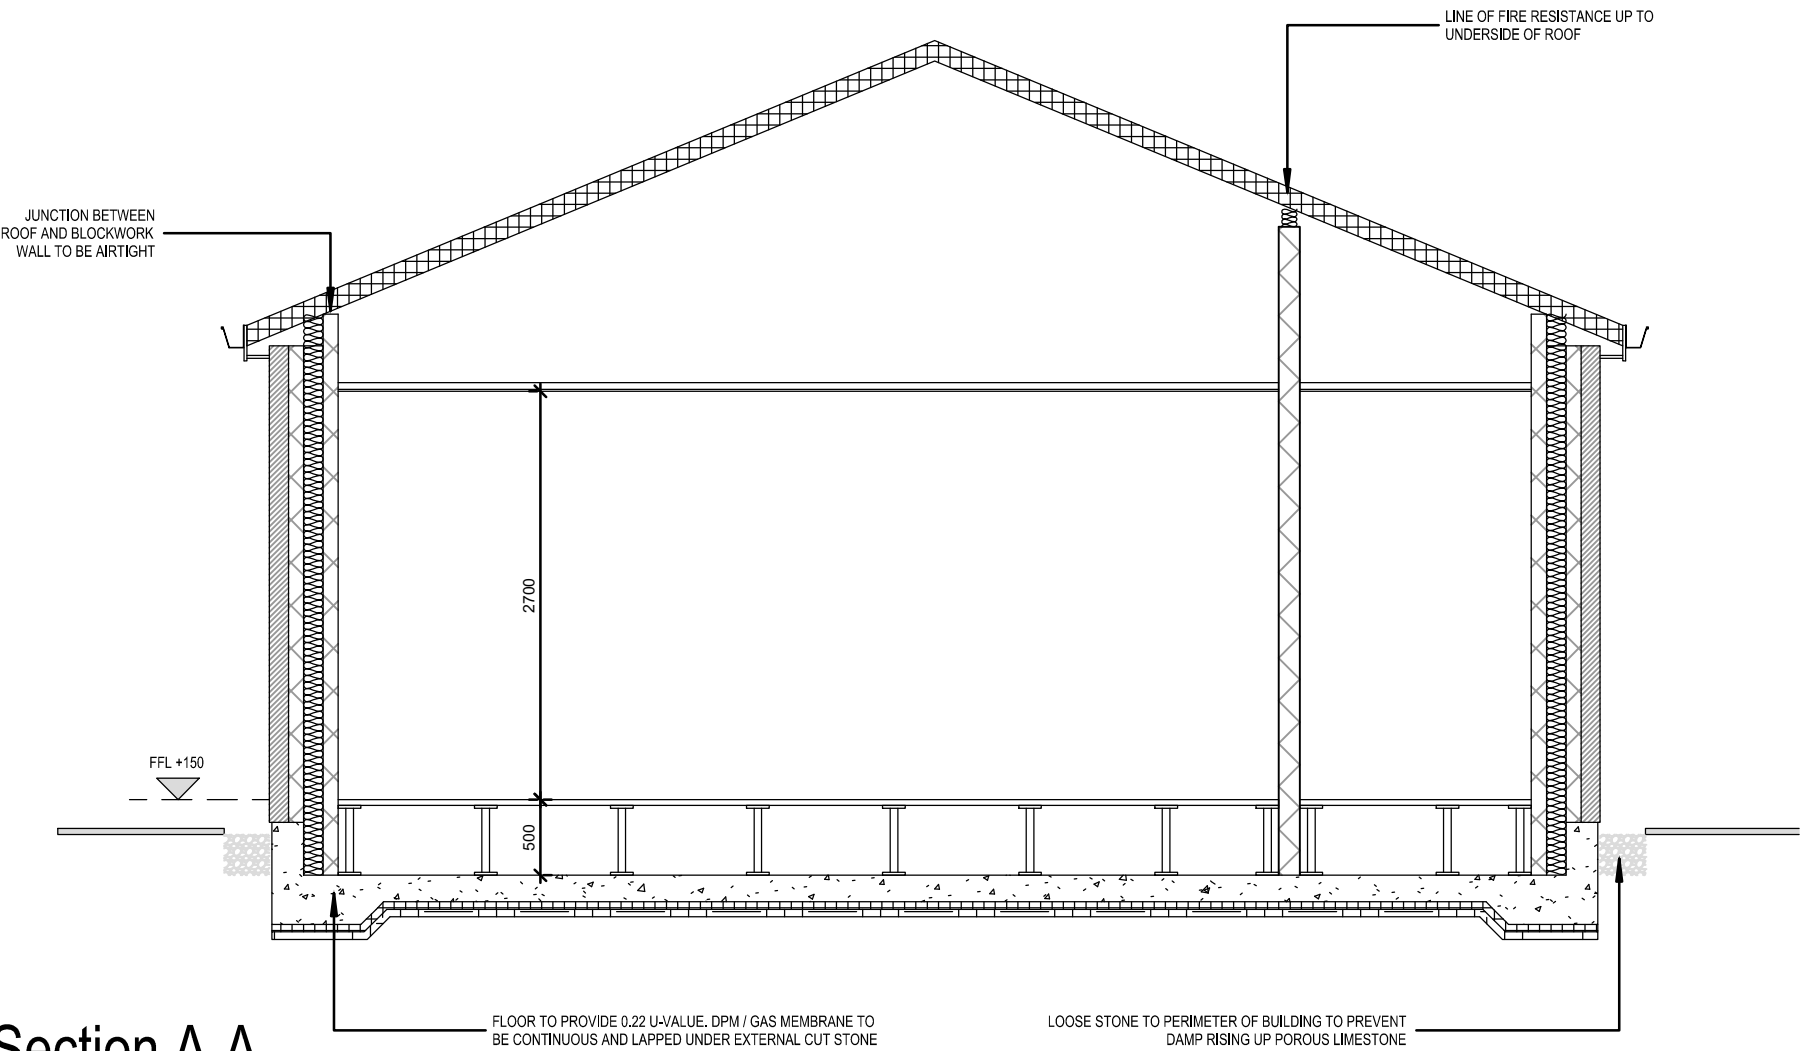

Section A-A
1 : 50

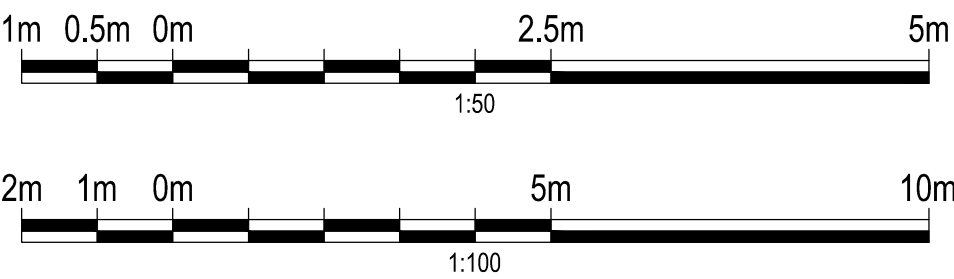

Legend

GENERAL NOTES:

- ALL DIMENSIONS IN MILLIMETERS AND ALL LEVELS ARE IN METERS AOD UNLESS SPECIFIED.
- DO NOT SCALE THIS DRAWING. ALL DIMENSIONS MUST BE CHECKED & VERIFIED ON SITE.
- THE DESIGN LIFE OF THE MATERIALS TO BE IN ACCORDANCE WITH NATIONAL GRID TS 2.10.10 NATIONAL GRID, SECTION 3.2 WHICH STIPULATES ALL BUILDING SYSTEMS SHALL HAVE A 50 YEAR DESIGN WORKING LIFE WITH LIFE TO FIRST MAINTENANCE BEING MINIMUM 15 YEARS.
- THE EXTERNAL CLADDING SHALL BE IN ACCORDANCE WITH NATIONAL GRID TS 2.10.10, SECTION 5.2 AND LIFE TO FIRST MAJOR MAINTENANCE OF 20 YEARS.
- ALL EXTERNAL AND INTERNAL DOORS TO BE SUFFICIENT TO ALLOW EQUIPMENT MOVEMENTS.
- COMPUTER FLOOR: 600X600MM FLOOR TILES INLAYED WITH ANTI-STATIC, ANTI-SLIP VINYL FLOORING, SUB-FLOOR BELOW SEALED WITH CLEAR DUST SEAL. LOADING REQUIREMENTS AS PER THE EQUIPMENT SUPPLIER. COMPUTER FLOOR INTEGRITY SHOULD REMAIN INTACT EVEN IF SOME TILES ARE REMOVED TEMPORARILY.
- AIR CONDITIONED ROOMS & TOILETS TO HAVE A MOISTURE RESISTANT PLASTERBOARD OVER THE BLOCKWORK.
- ALL BUILDING FINISHES ARE TO BE TO THE REQUIREMENTS OF TS 2.10.10.
- FIRE COMPARTMENTATION AND FIRE PROTECTION SHOULD BE AS PER THE BUILDING REGULATIONS, TS 2.10.06 AND TS 2.10.10.
- BUILDING SERVICES TO BE AS PER RELEVANT SECTIONS OF TS 2.10.10 AND TS 3.10.13.

PART B TRAVEL DISTANCE:

ESCAPE DISTANCES UNDER THIS PROFILE FOR NORMAL HAZARD ARE RESPECTIVELY 25M/ 45M (ONE DIRECTION/MORE THAN ONE DIRECTION).

Notes

This drawing is scaled at paper size A1, therefore any prints taken at smaller sizes will affect accuracy of the measurement units and should not be scaled against

BACKGROUND MAPPING INFORMATION HAS BEEN REPRODUCED FROM THE ORDNANCE SURVEY BY PERMISSION OF ORDNANCE SURVEY OF THE CONTROLLER OF HER MAJESTY'S STATIONARY OFFICE CROWN. © COPYRIGHT AND DATABASE RIGHTS 2024 ORDNANCE SURVEY 0100031673.

Issue	Date	Remarks	Drawn	Checked	Approved
P01	12/09/25	FIRST ISSUE	TM	MT	RW

Title

BRYN CIR
PROPOSED ELEVATIONS & SECTIONS
(FOR TCPA)

nationalgrid

Figure Number	PTC1 / PTNO - BRYNCIR				
Drawing Reference	PTNO-WSP-SS50-C00484-DRW-CP-000007				
Scale	Sheet Size	Sheet	Issue		
SEE PLAN	A1	SHEET 1 OF 1	1		