


Legend

- Proposed Order Limits
- Above Ground Infrastructure (AGI)
- Study Area (1km)
- AGIs Buffer (1.5km unless shown)
- LVIA Photo-viewpoint Locations
- Public Rights of Way
- Long Distance Paths
- National Cycle Network
- Buildings

Notes
Service Layer Credits: GB Background: Contains OS data © Crown Copyright and database right 2022
Contains data from OS Zoomstack

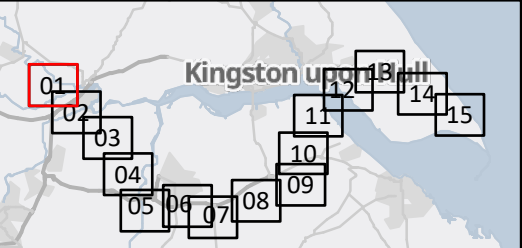

01	01/09/22	INITIAL ISSUE	KF	NJ	KS
Rev	Date	Description	Drawn	Check	Approv

Client:

nationalgrid ventures

PROJECT:
HUMBER LOW CARBON PIPELINES

Site
Humber

Client
National Grid plc,
1-3 Strand,
London,
WC2N 5EH United Kingdom
Registered in England and Wales
No. 4031152
nationalgrid.com

Registered office:
80Fen
80 Fenchurch Street
London
EC3M 4BY

Coordinating Office:
Suite 1A
4 Piccadilly Place
Manchester
M1 3BN

www.arcadis.com

Title:

Figure 11.2
PRoWs, Residential Properties and
Representative Viewpoint Locations
Page 1 of 15


Designed	N. Jones	Date 01 SEP 22	Signed
Drawn	K. Fischer	Date 01 SEP 22	Signed
Checked	N. Jones	Date 01 SEP 22	Signed
Approved	K. Stubbs	Date 01 SEP 22	Signed
Scale:	1:30,000	Datum:	AOD
Original Size:	A3	Grid:	OS
Suitability Code:	S2	Project Number:	10047064

Suitability Description:

For Information

Drawing Number:
10047064-ARC-ELS-ZZ-DR-ZZ-00062-S2


Revision:
P01

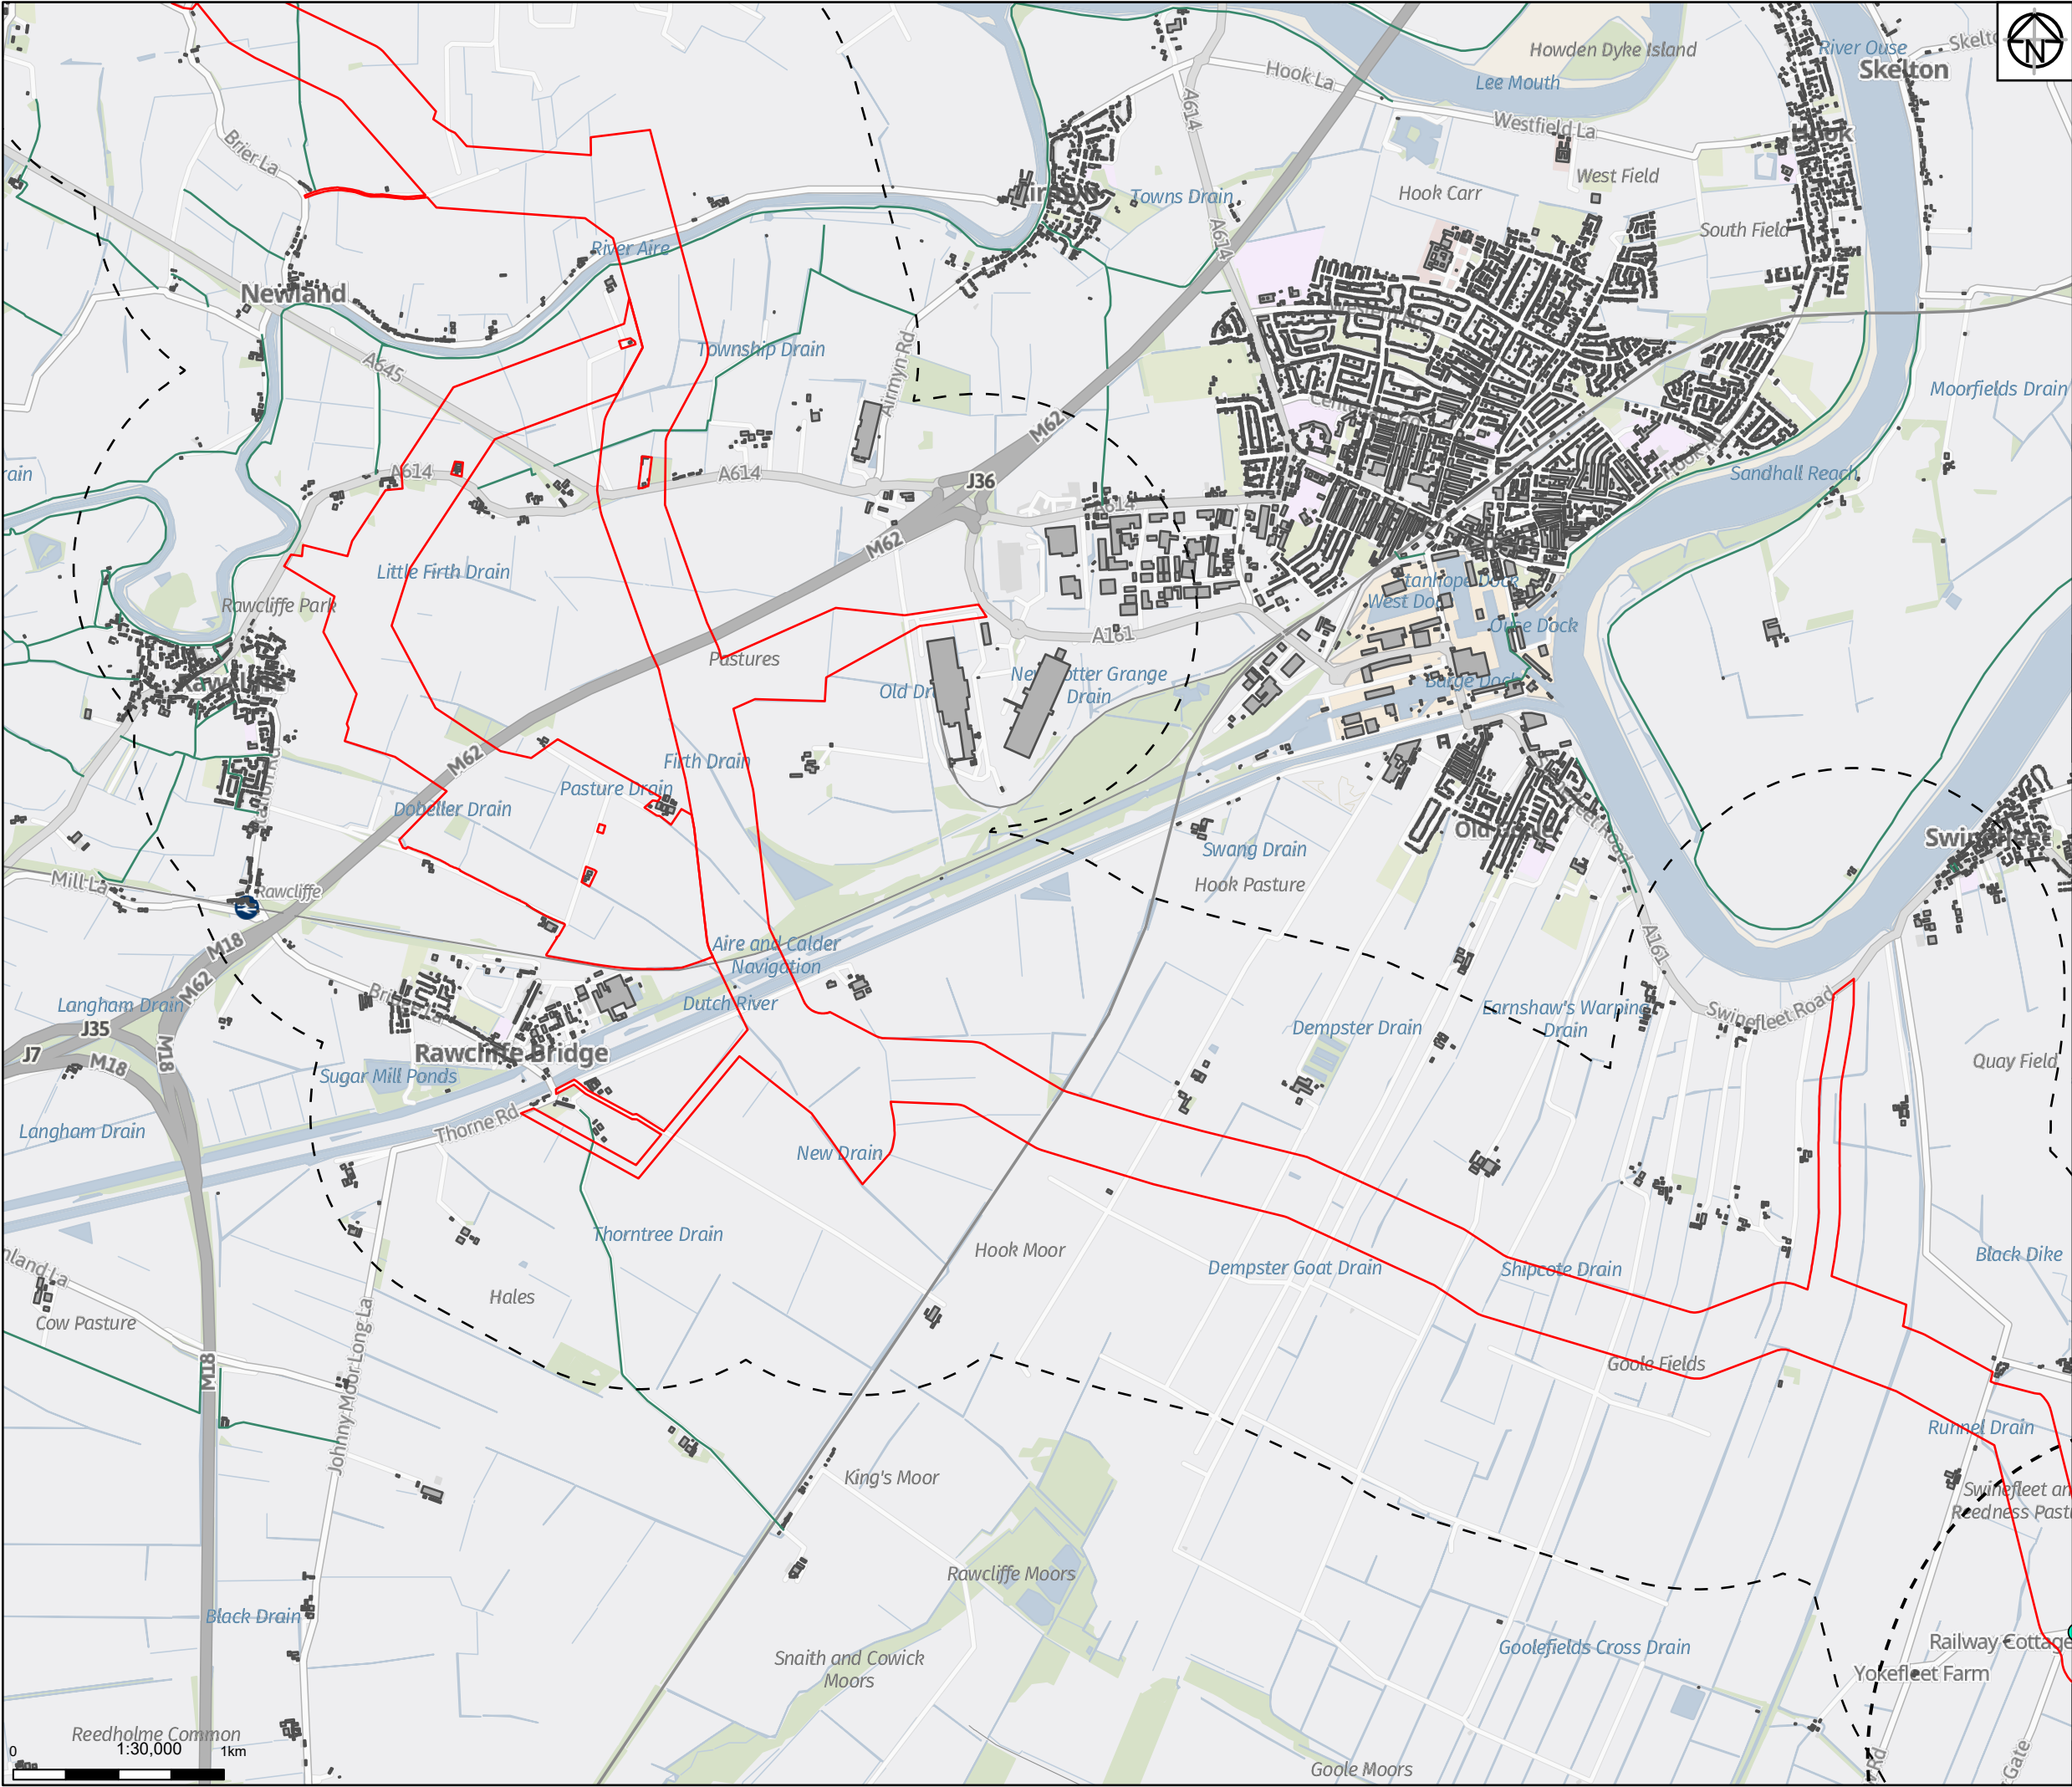

Legend

- Proposed Order Limits
- Study Area (1km)
- AGIs Buffer (1.5km unless shown)
- LVIA Photo-viewpoint Locations
- Public Rights of Way
- National Cycle Network
- Buildings

Notes
Service Layer Credits: GB Background: Contains OS data © Crown Copyright and database right 2022
Contains data from OS Zoomstack

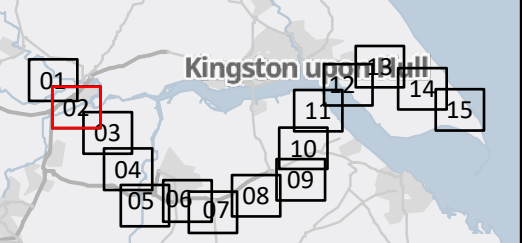

01	01/09/22	INITIAL ISSUE	KF	NJ	KS
Rev	Date	Description	Drawn	Check	Approv

Client:

nationalgrid ventures

PROJECT:
HUMBER LOW CARBON PIPELINES

Site
Humber

Client
National Grid plc,
1-3 Strand,
London:
WC2N 5EH United Kingdom
Registered in England and Wales
No. 4031152
nationalgrid.com

Registered office:
80Fen
80 Fenchurch Street
London
EC3M 4BY

Coordinating Office:
Suite 1A
4 Piccadilly Place
Manchester
M1 3BN

www.arcadis.com

Title:


Figure 11.2
PRoWs, Residential Properties and
Representative Viewpoint Locations
Page 2 of 15

Designed	N. Jones	Date	01 SEP 22	Signed	
Drawn	K. Fischer	Date	01 SEP 22	Signed	
Checked	N. Jones	Date	01 SEP 22	Signed	
Approved	K. Stubbs	Date	01 SEP 22	Signed	
Scale:	1:30,000	Datum:		AOD	
Original Size:	A3	Grid:		OS	
Suitability Code:	S2	Project Number:		10047064	
Suitability Description:					

For Information


Drawing Number:
10047064-ARC-ELS-ZZ-DR-ZZ-00062-S2

Revision:
P01

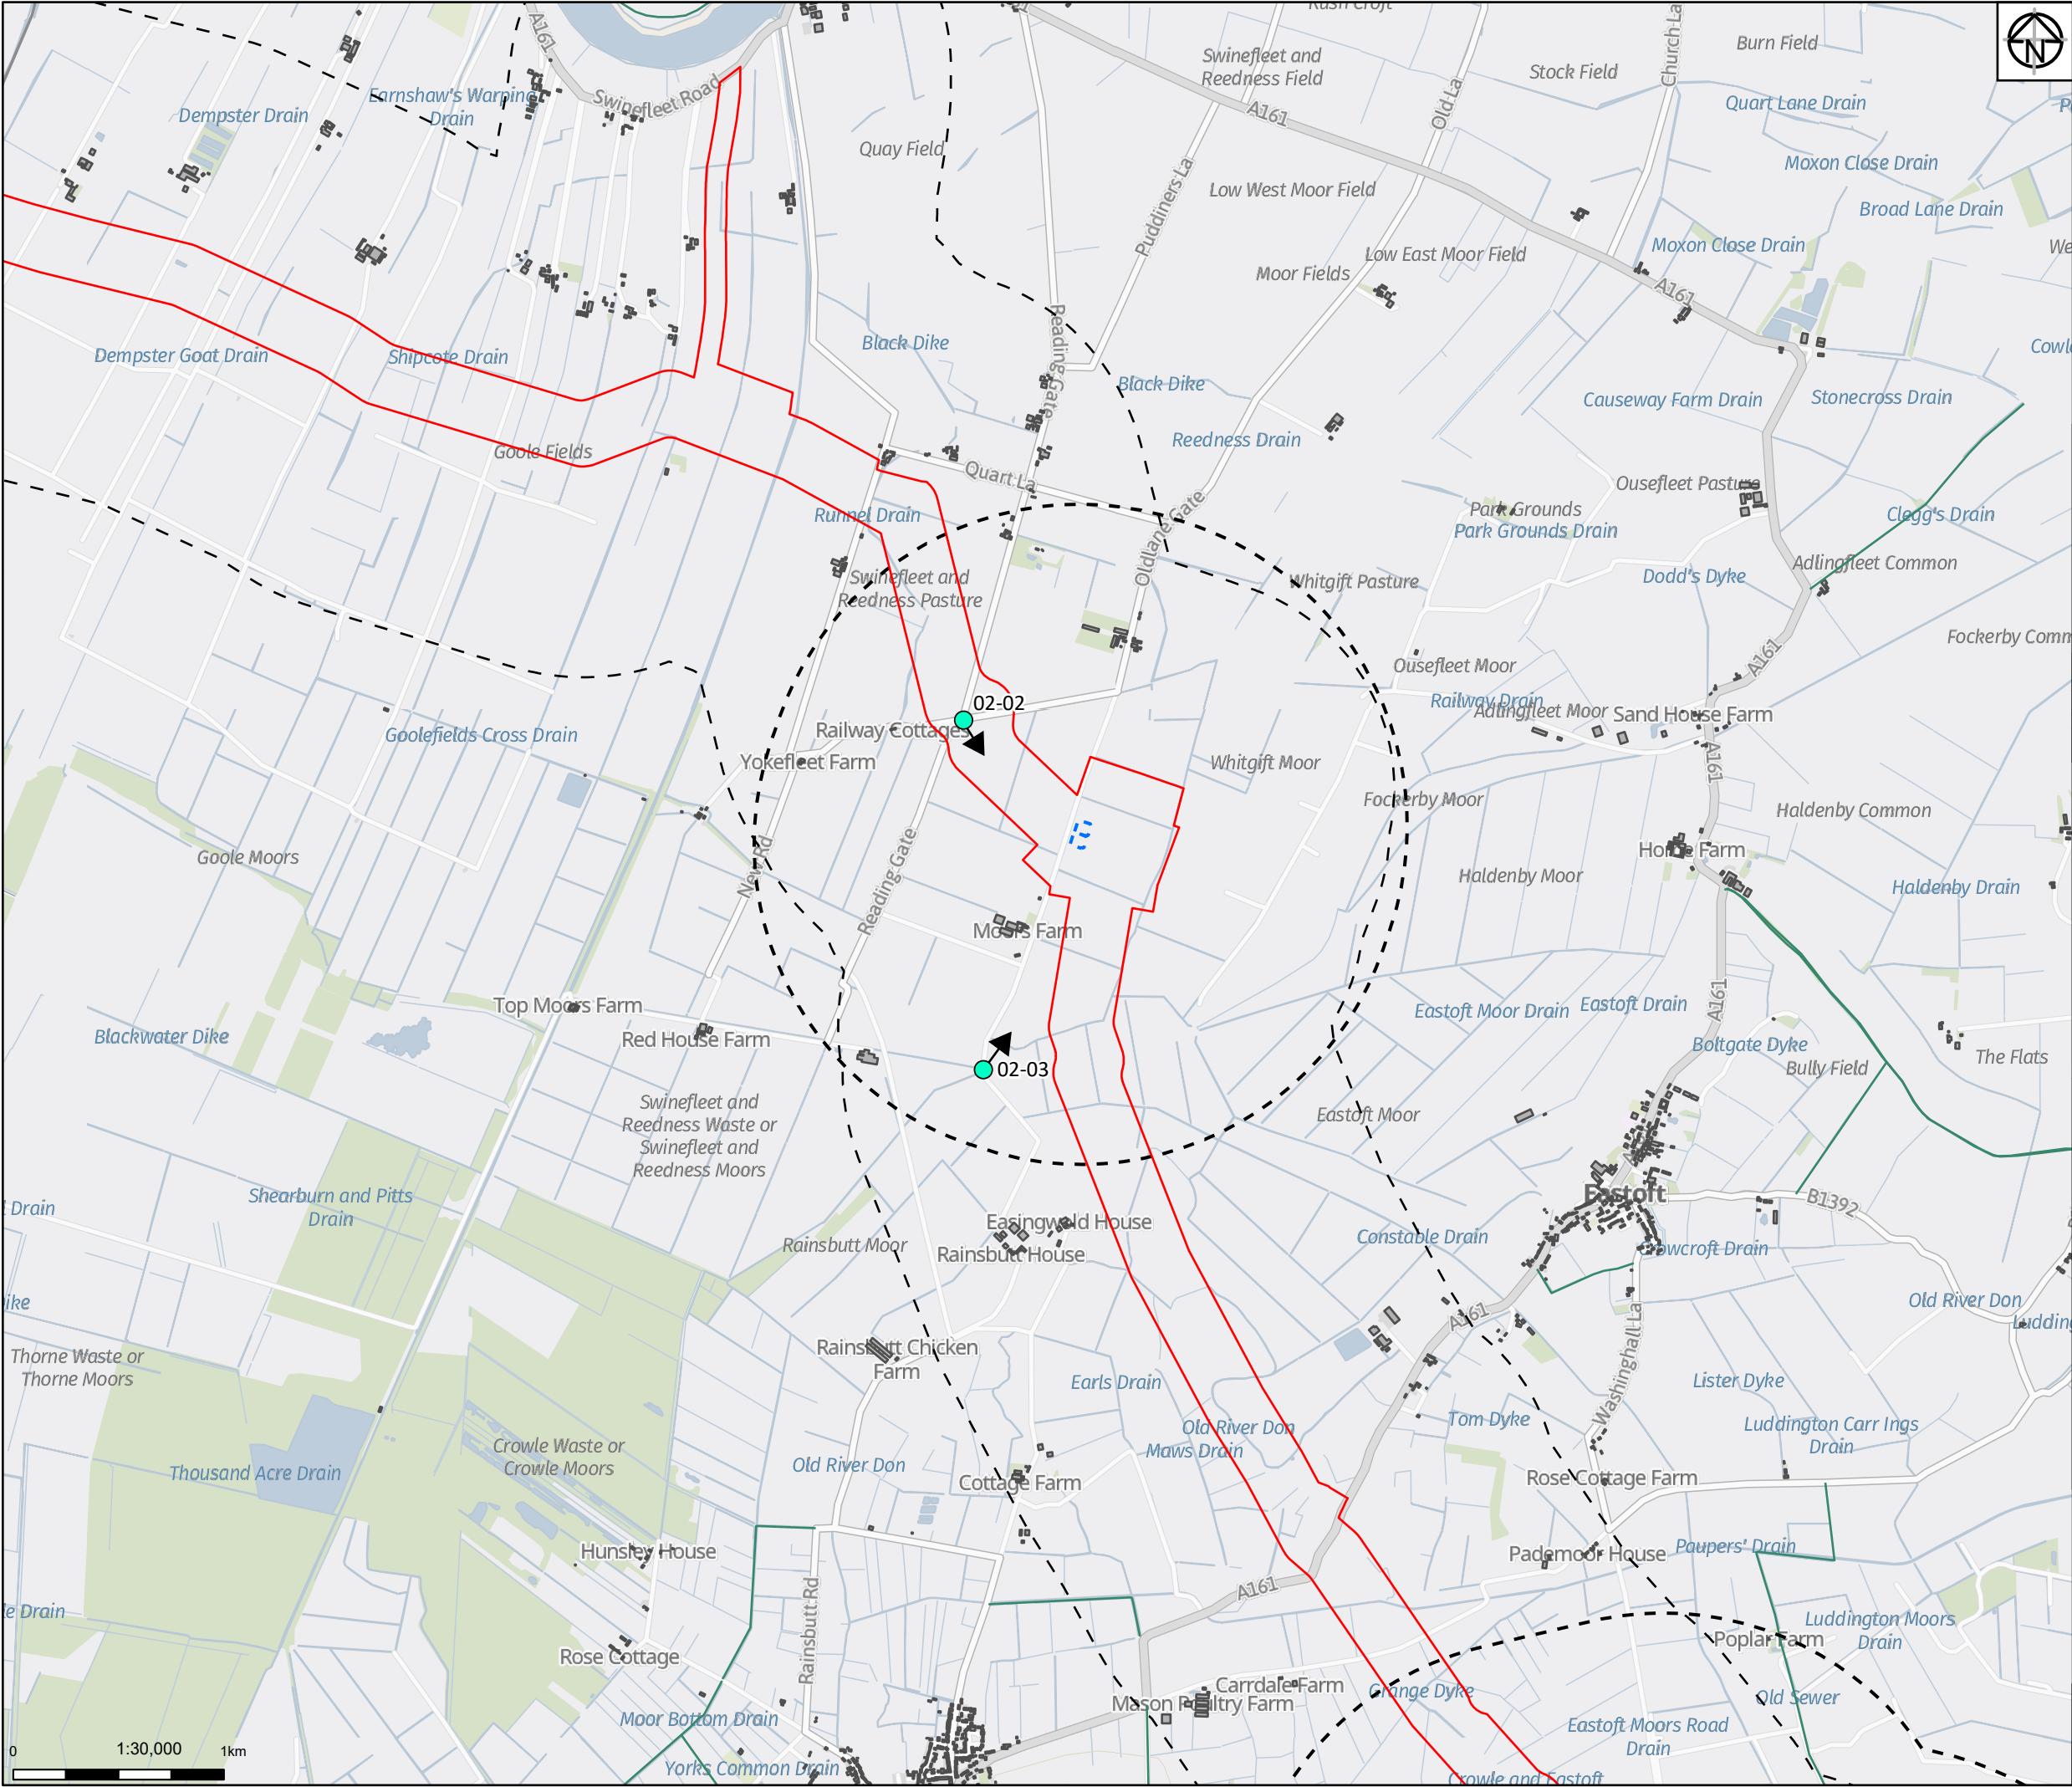

- Legend
- Proposed Order Limits
 - Above Ground Infrastructure (AGI)
 - Study Area (1km)
 - AGIs Buffer (1.5km unless shown)
 - LVIA Photo-viewpoint Locations
 - Public Rights of Way
 - Buildings

Notes
Service Layer Credits: GB Background: Contains OS data © Crown Copyright and database right 2022
Contains data from OS Zoomstack

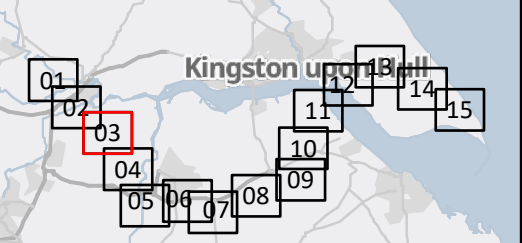

01	01/09/22	INITIAL ISSUE	KF	NJ	KS
Rev	Date	Description	Drawn	Check	Approv

Client:

nationalgrid ventures

PROJECT:
HUMBER LOW CARBON PIPELINES

Site
Humber

Client
National Grid plc,
1-3 Strand,
London:
WC2N 5EH United Kingdom
Registered in England and Wales
No. 4031152
nationalgrid.com

Registered office:
80Fen
80 Fenchurch Street
London
EC3M 4BY

Coordinating Office:
Suite 1A
4 Piccadilly Place
Manchester
M1 3BN


www.arcadis.com

Title:

Figure 11.2
PRoWs, Residential Properties and
Representative Viewpoint Locations
Page 3 of 15


Designed	N. Jones	Date	01 SEP 22	Signed
Drawn	K. Fischer	Date	01 SEP 22	Signed
Checked	N. Jones	Date	01 SEP 22	Signed
Approved	K. Stubbs	Date	01 SEP 22	Signed
Scale:	1:30,000	Datum:	AOD	
Original Size:	A3	Grid:	OS	
Suitability Code:	S2	Project Number:	10047064	

Suitability Description:				For Information
Drawing Number: 10047064-ARC-ELS-ZZ-DR-ZZ-00062-S2				Revision: P01

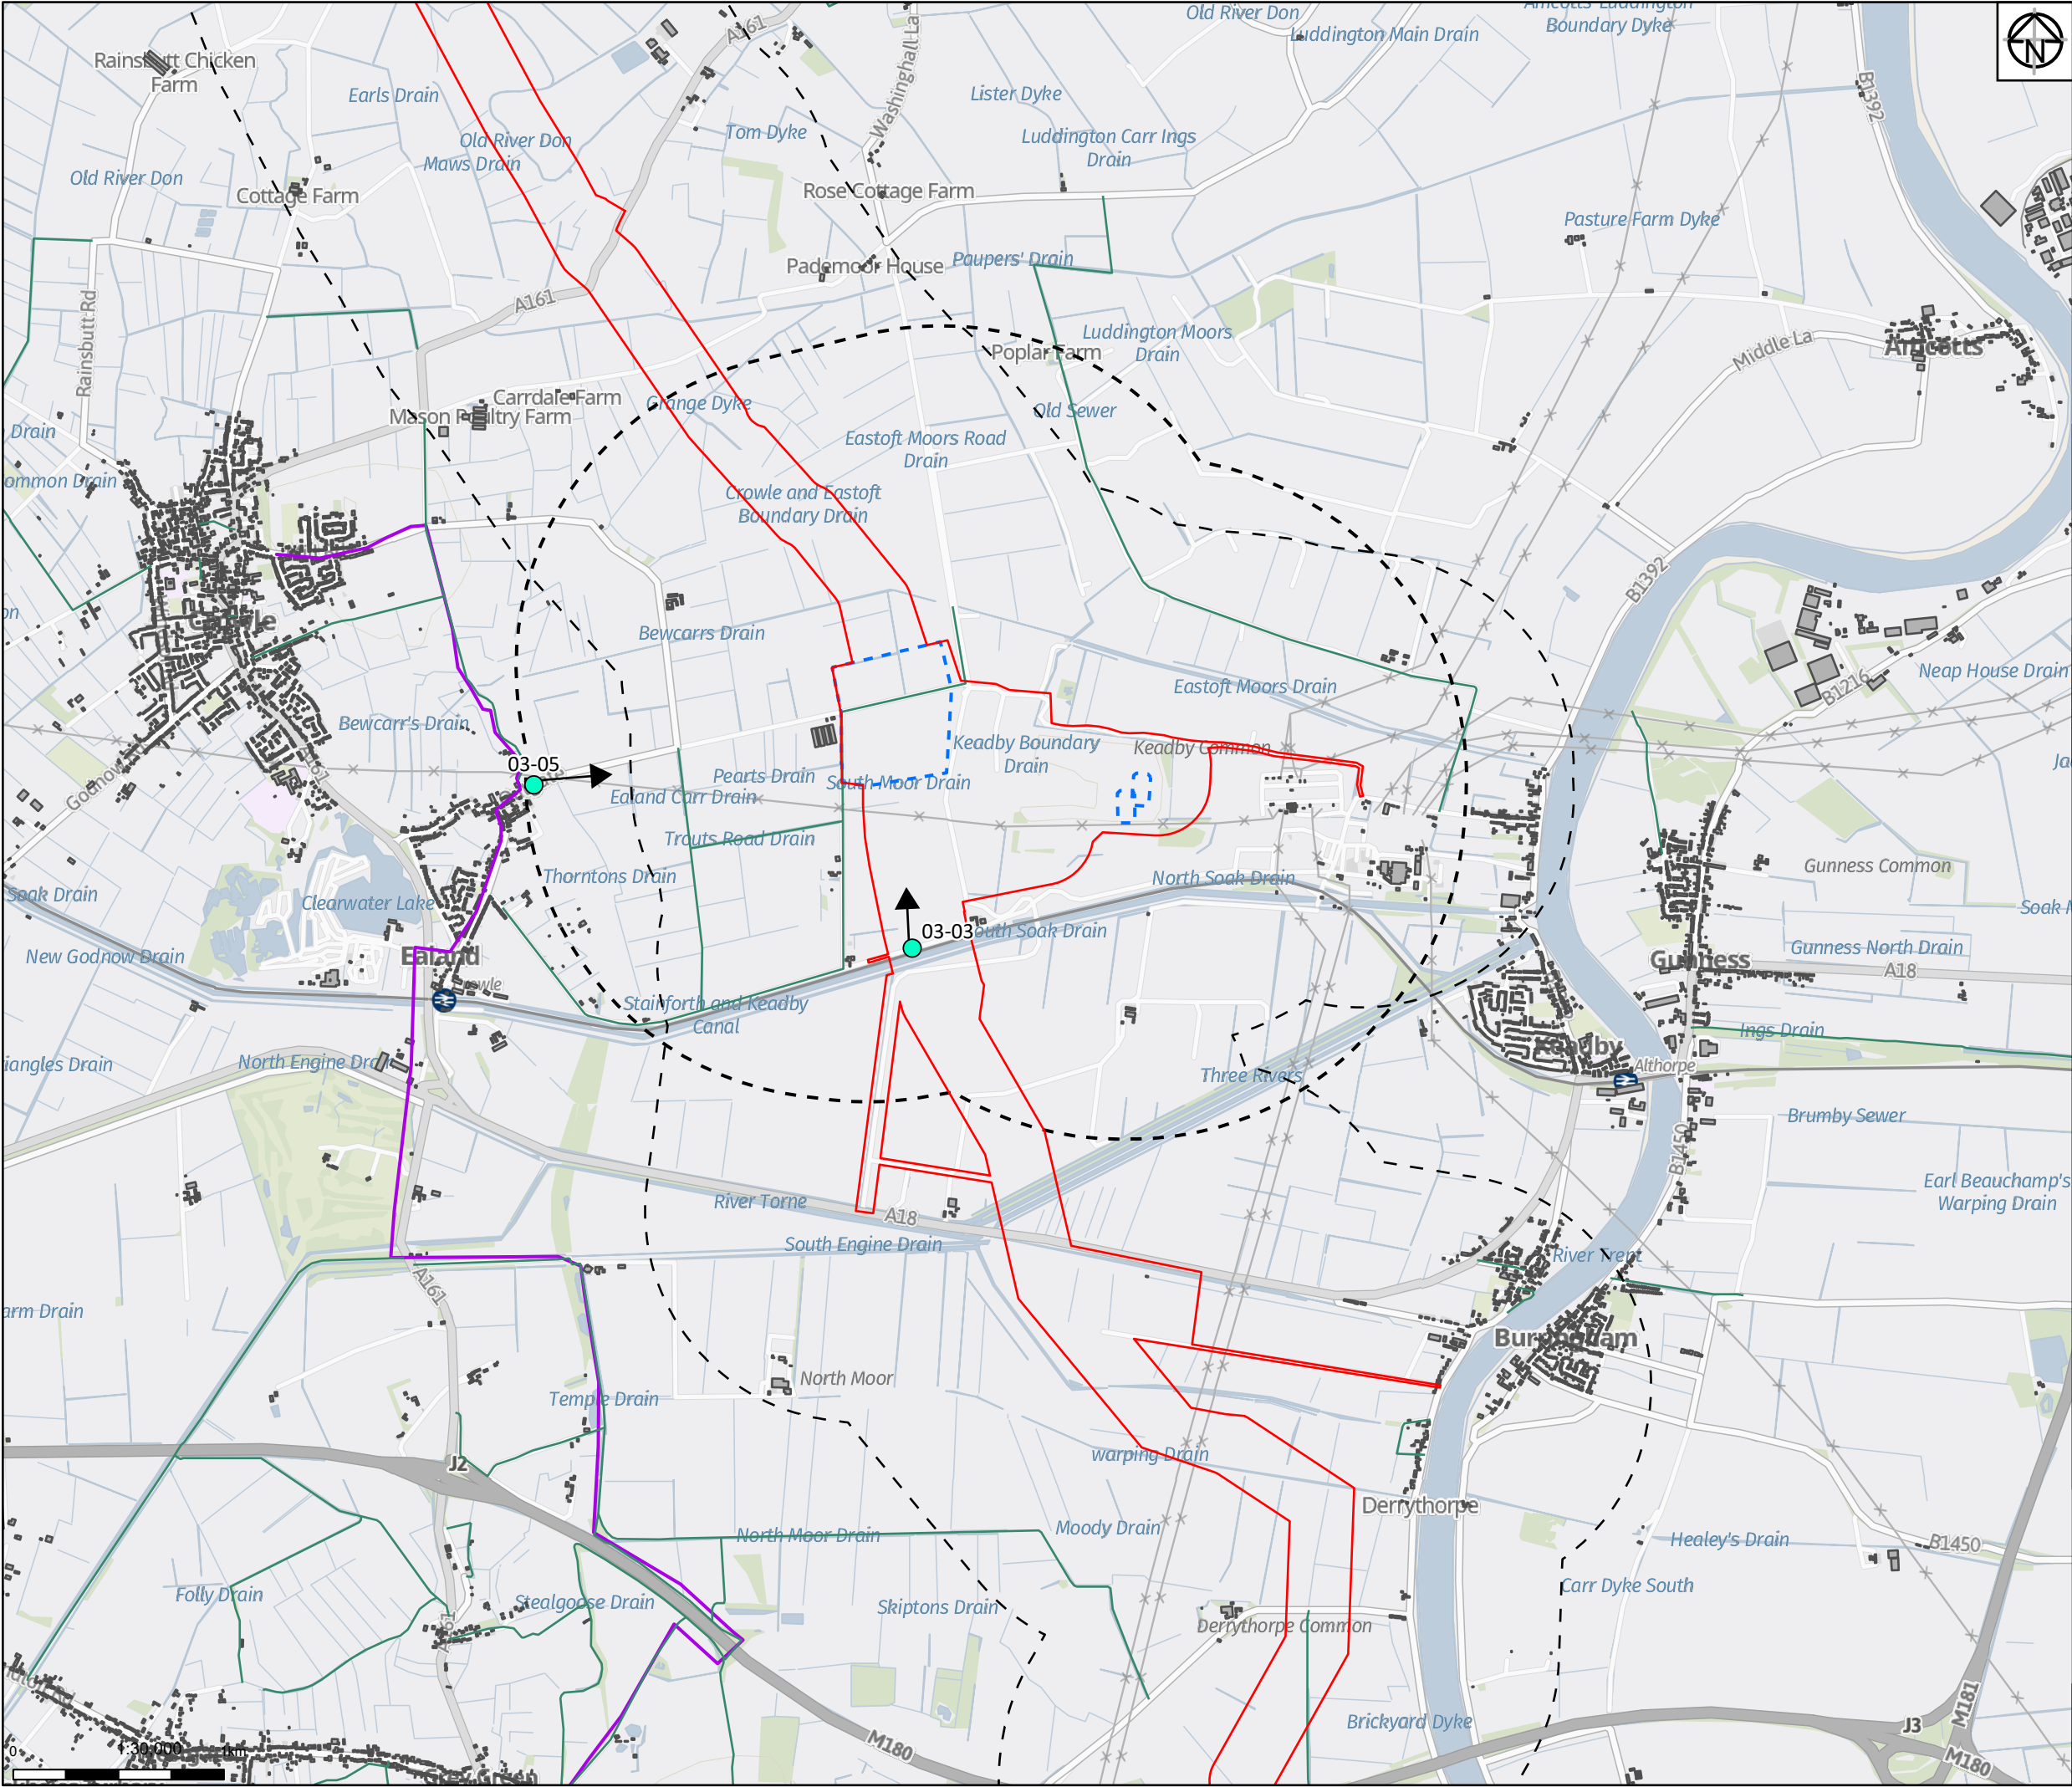

- Legend
- Proposed Order Limits
 - Above Ground Infrastructure (AGI)
 - Study Area (1km)
 - AGIs Buffer (1.5km unless shown)
 - LVIA Photo-viewpoint Locations
 - Public Rights of Way
 - Long Distance Paths
 - Buildings

Notes
Service Layer Credits: GB Background: Contains OS data © Crown Copyright and database right 2022
Contains data from OS Zoomstack

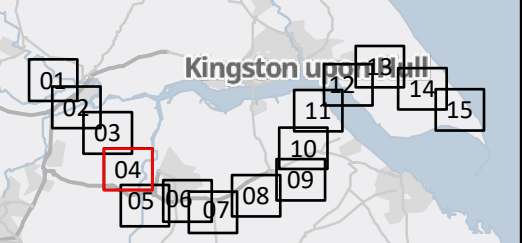

01	01/09/22	INITIAL ISSUE	KF	NJ	KS
Rev	Date	Description	Drawn	Check	Approv

Client:

PROJECT: **HUMBER LOW CARBON PIPELINES**

Site: **Humber**

Client: National Grid plc,
1-3 Strand,
London,
WC2N 5EH United Kingdom
Registered in England and Wales
No. 4031152
nationalgrid.com

Registered office:
80Fen
80 Fenchurch Street
London
EC3M 4BY
www.arcadis.com

Coordinating Office:
Suite 1A
4 Piccadilly Place
Manchester
M1 3BN

Title:


**Figure 11.2
PRoWs, Residential Properties and
Representative Viewpoint Locations
Page 4 of 15**

Designed	N. Jones	Date 01 SEP 22	Signed
Drawn	K. Fischer	Date 01 SEP 22	Signed
Checked	N. Jones	Date 01 SEP 22	Signed
Approved	K. Stubbs	Date 01 SEP 22	Signed
Scale:	1:30,000	Datum:	AOD
Original Size:	A3	Grid:	OS
Suitability Code:	S2	Project Number:	10047064

Suitability Description:

For Information

Drawing Number:	Revision:
10047064-ARC-ELS-ZZ-DR-ZZ-00062-S2	P01

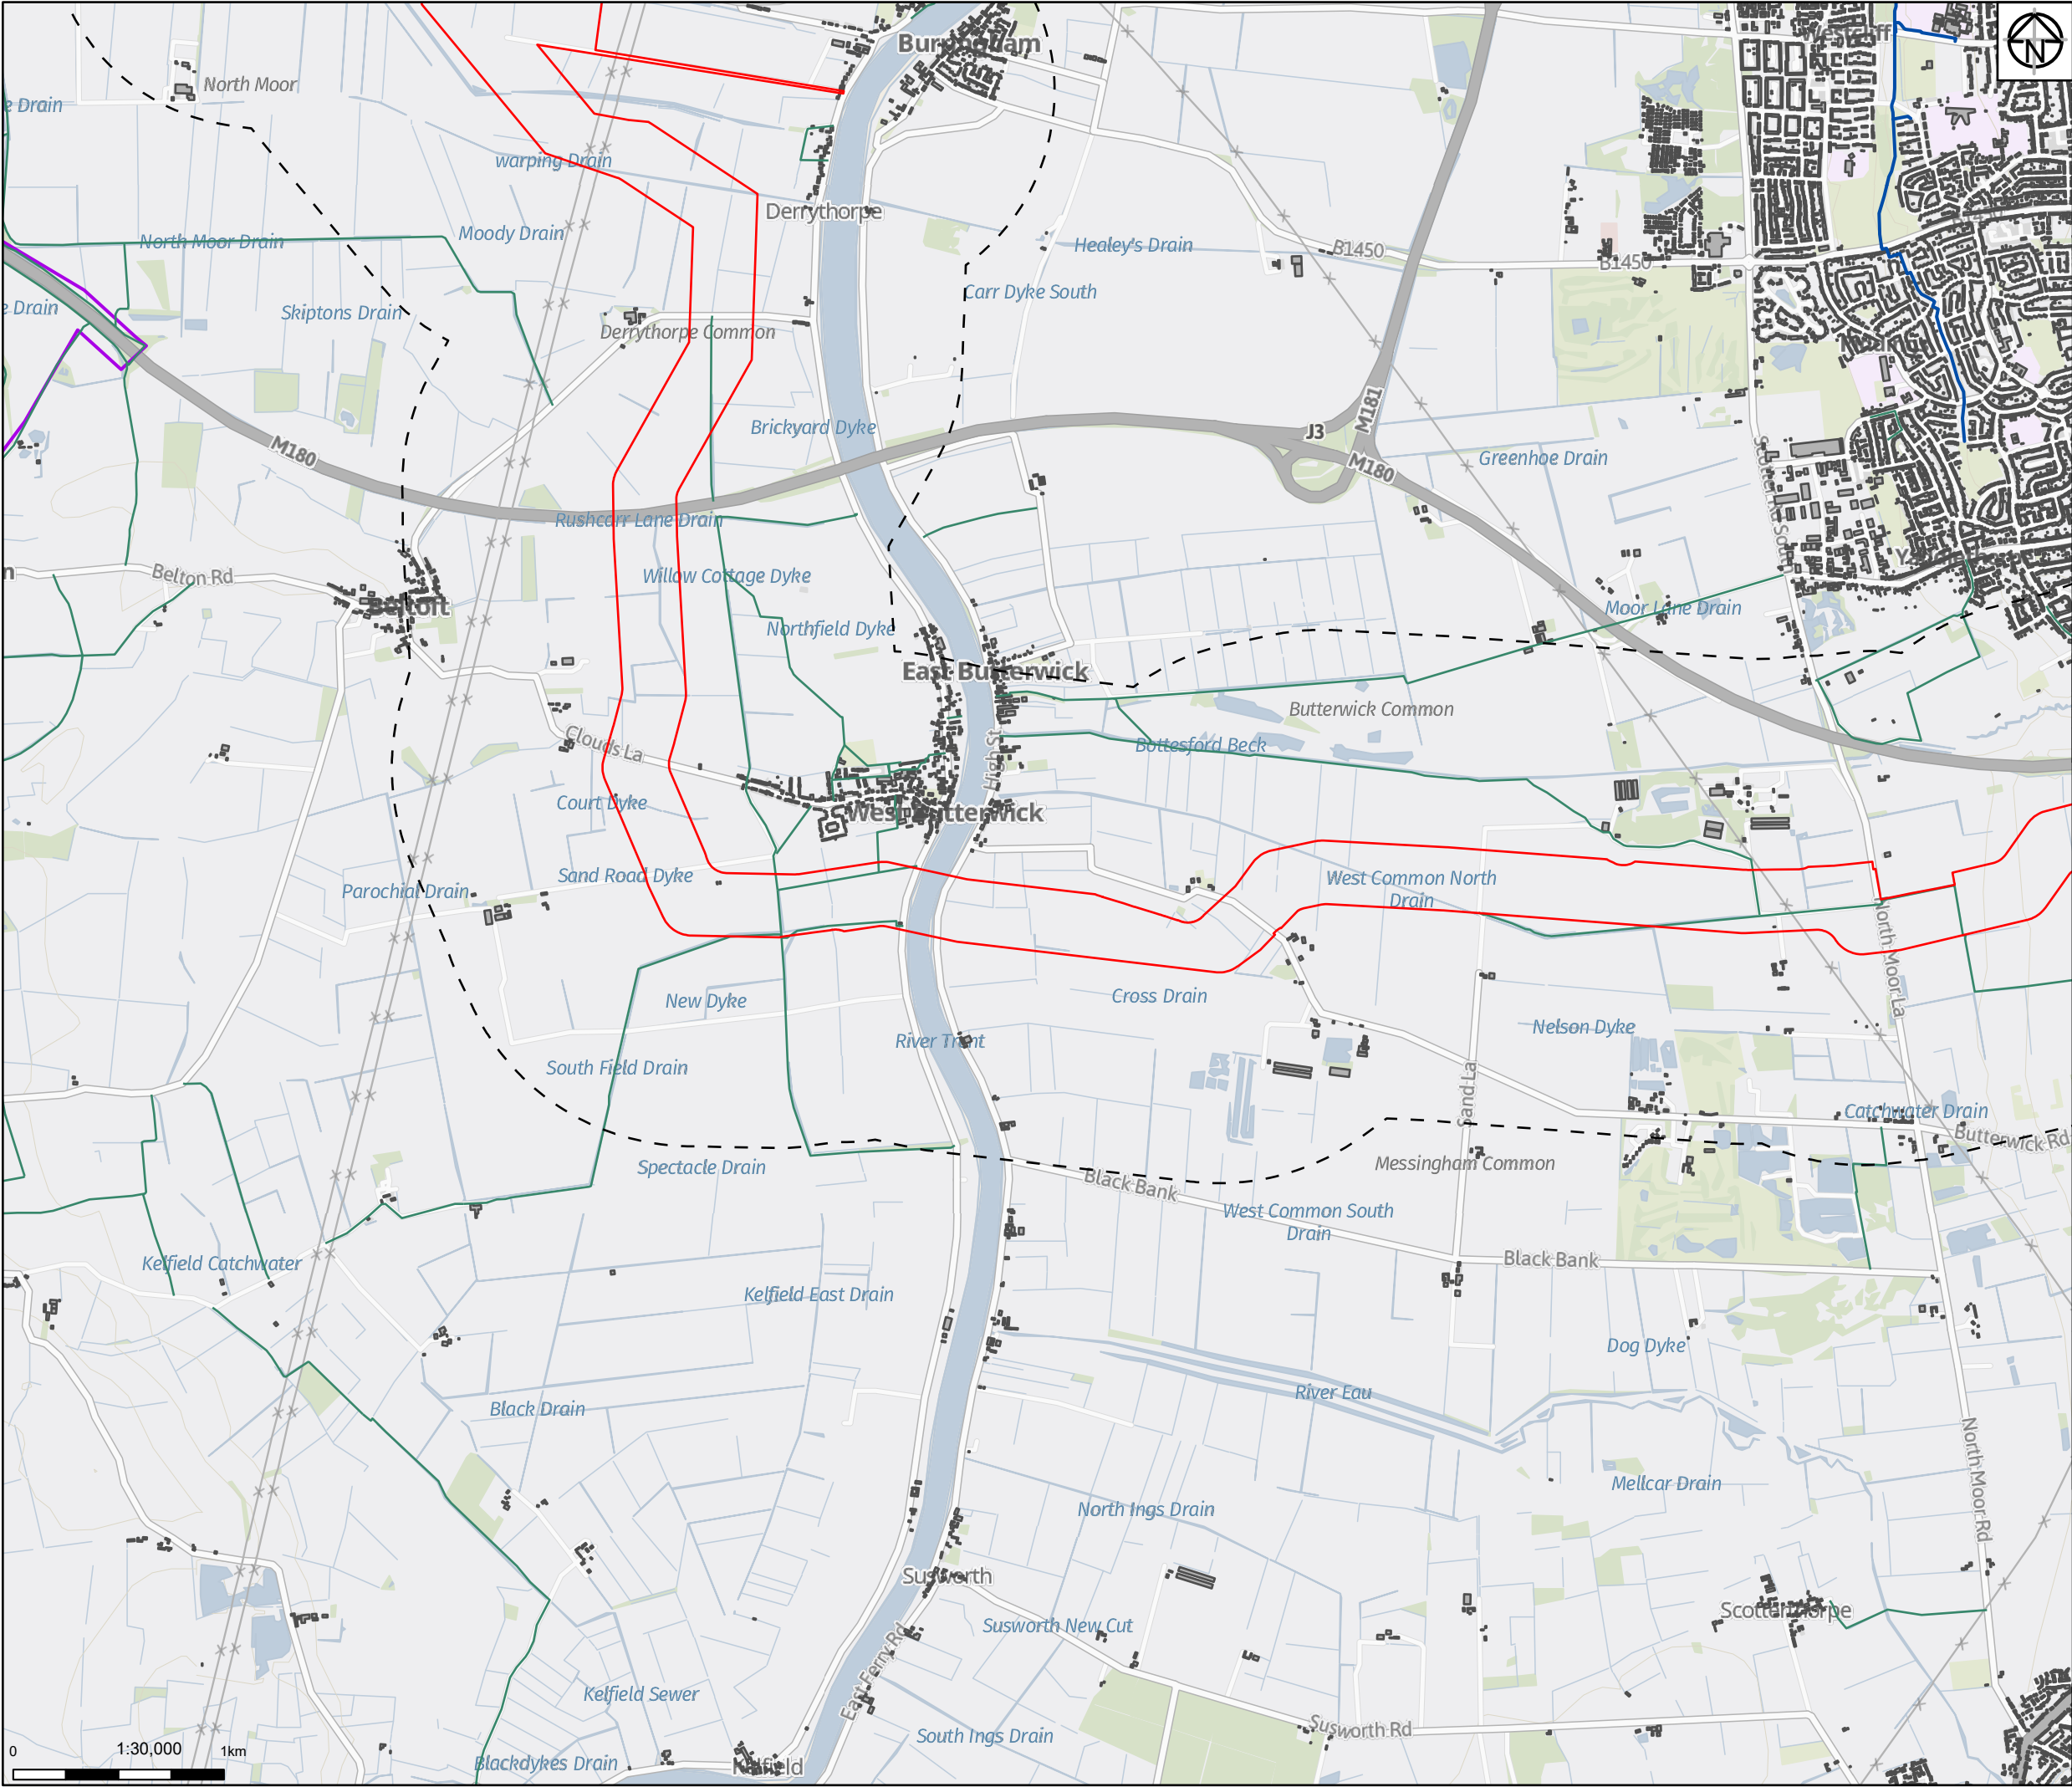

Legend

- Proposed Order Limits
- Study Area (1km)
- Public Rights of Way
- Long Distance Paths
- National Cycle Network
- Buildings

Notes

Service Layer Credits: GB Background: Contains OS data © Crown Copyright and database right 2022
Contains data from OS Zoomstack

Rev	Date	Description	Drawn	Check	Approv
01	01/09/22	INITIAL ISSUE	KF	NJ	KS

Client:

nationalgrid ventures

Site
Humber

PROJECT:
HUMBER LOW CARBON PIPELINES

Client
National Grid plc,
1-3 Strand,
London:
WC2N 5EH United Kingdom
Registered in England and Wales
No. 4031152
nationalgrid.com

Registered office:
80Fen
80 Fenchurch Street
London
EC3M 4BY
www.arcadis.com

Coordinating Office:
Suite 1A
4 Piccadilly Place
Manchester
M1 3BN

Title:

Figure 11.2
PRoWs, Residential Properties and
Representative Viewpoint Locations
Page 5 of 15


Designed	N. Jones	Date	01 SEP 22	Signed
Drawn	K. Fischer	Date	01 SEP 22	Signed
Checked	N. Jones	Date	01 SEP 22	Signed
Approved	K. Stubbs	Date	01 SEP 22	Signed
Scale:	1:30,000	Datum:	AOD	
Original Size:	A3	Grid:	OS	
Suitability Code:	S2	Project Number:	10047064	

Suitability Description:

For Information


Drawing Number:
10047064-ARC-ELS-ZZ-DR-00062-S2

Revision:
P01

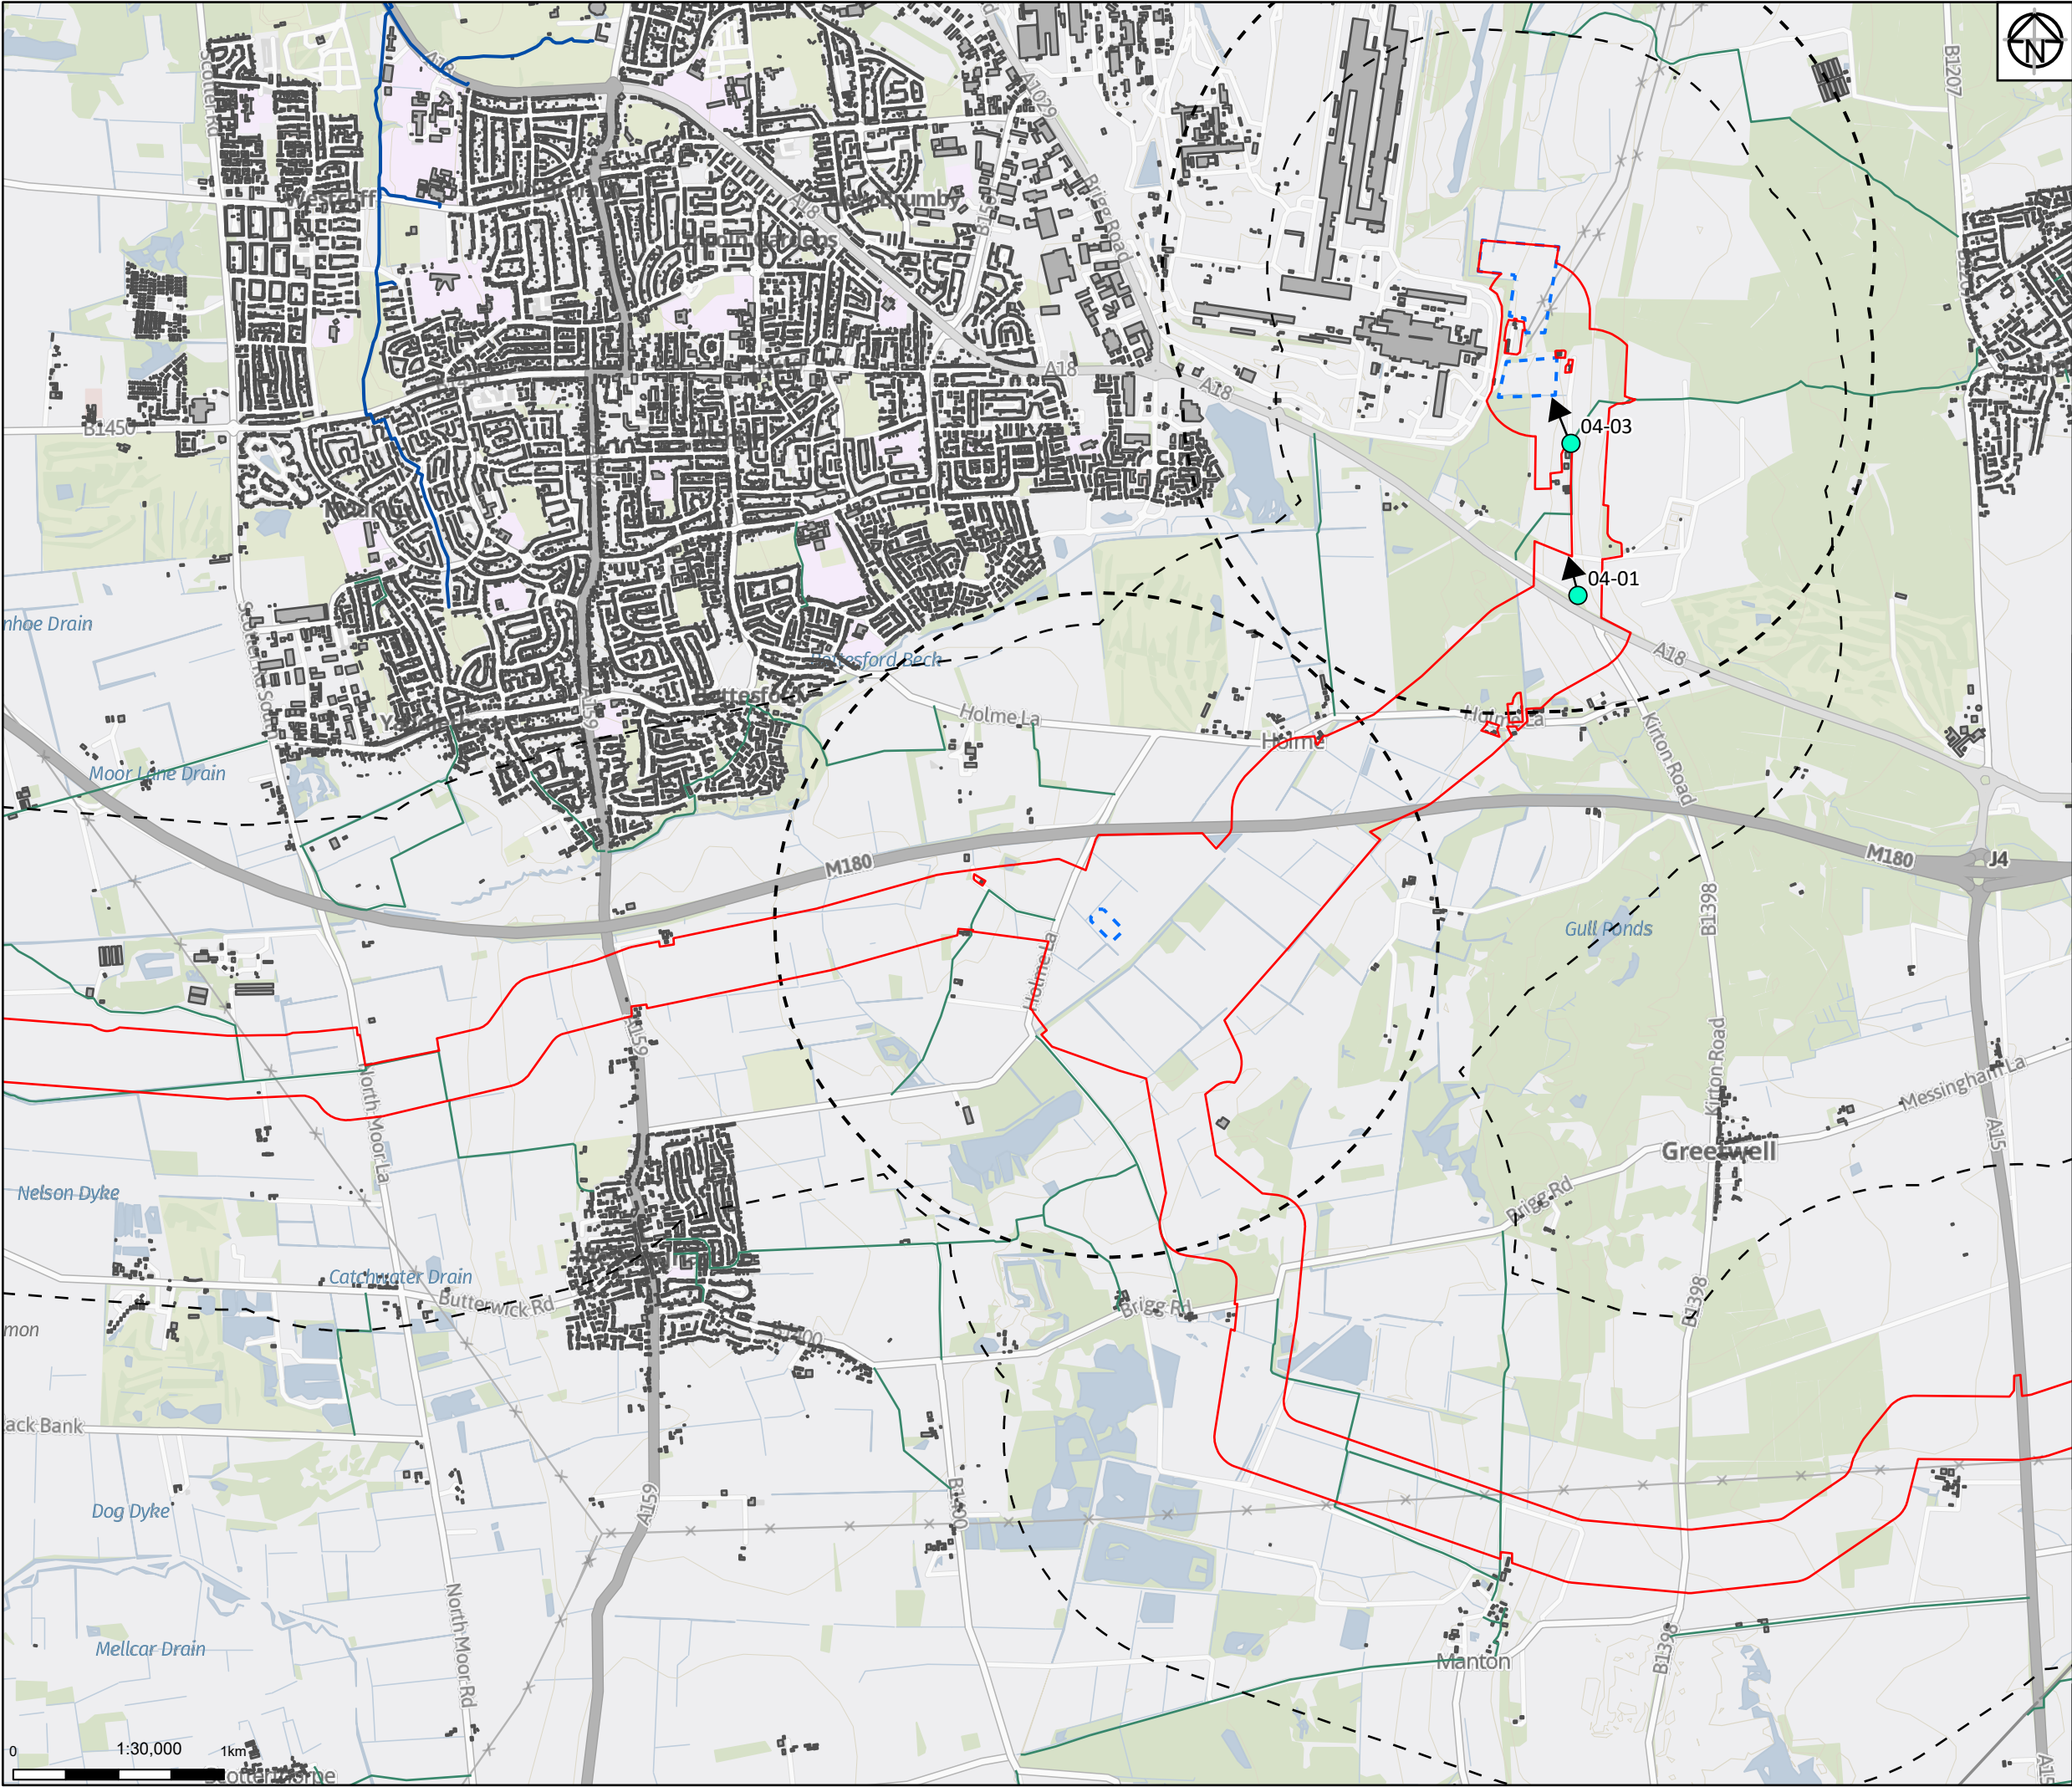

- Legend
- Proposed Order Limits
 - Above Ground Infrastructure (AGI)
 - Study Area (1km)
 - AGIs Buffer (1.5km unless shown)
 - LVIA Photo-viewpoint Locations
 - Public Rights of Way
 - National Cycle Network
 - Buildings

Notes
Service Layer Credits: GB Background: Contains OS data © Crown Copyright and database right 2022
Contains data from OS Zoomstack

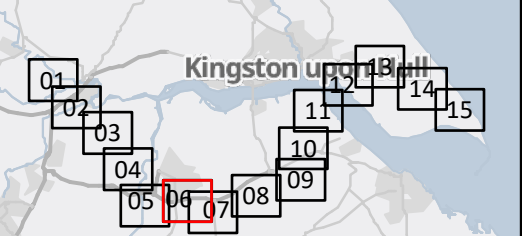

01	01/09/22	INITIAL ISSUE	KF	NJ	KS
Rev	Date	Description	Drawn	Check	Approv

Client:

nationalgrid ventures

PROJECT:
HUMBER LOW CARBON PIPELINES

Site
Humber

Client
National Grid plc,
1-3 Strand,
London:
WC2N 5EH United Kingdom
Registered in England and Wales
No. 4031152
nationalgrid.com

ARCADIS

Registered office:
80Fen
80 Fenchurch Street
London
EC3M 4BY

Coordinating Office:
Suite 1A
4 Piccadilly Place
Manchester
M1 3BN

www.arcadis.com

Title:

Figure 11.2
PRoWs, Residential Properties and
Representative Viewpoint Locations
Page 6 of 15


Designed	N. Jones	Date	01 SEP 22	Signed
Drawn	K. Fischer	Date	01 SEP 22	Signed
Checked	N. Jones	Date	01 SEP 22	Signed
Approved	K. Stubbs	Date	01 SEP 22	Signed
Scale:	1:30,000	Datum:	AOD	
Original Size:	A3	Grid:	OS	
Suitability Code:	S2	Project Number:	10047064	

Suitability Description:

For Information


Drawing Number:
10047064-ARC-ELS-ZZ-DR-ZZ-00062-S2

Revision:
P01

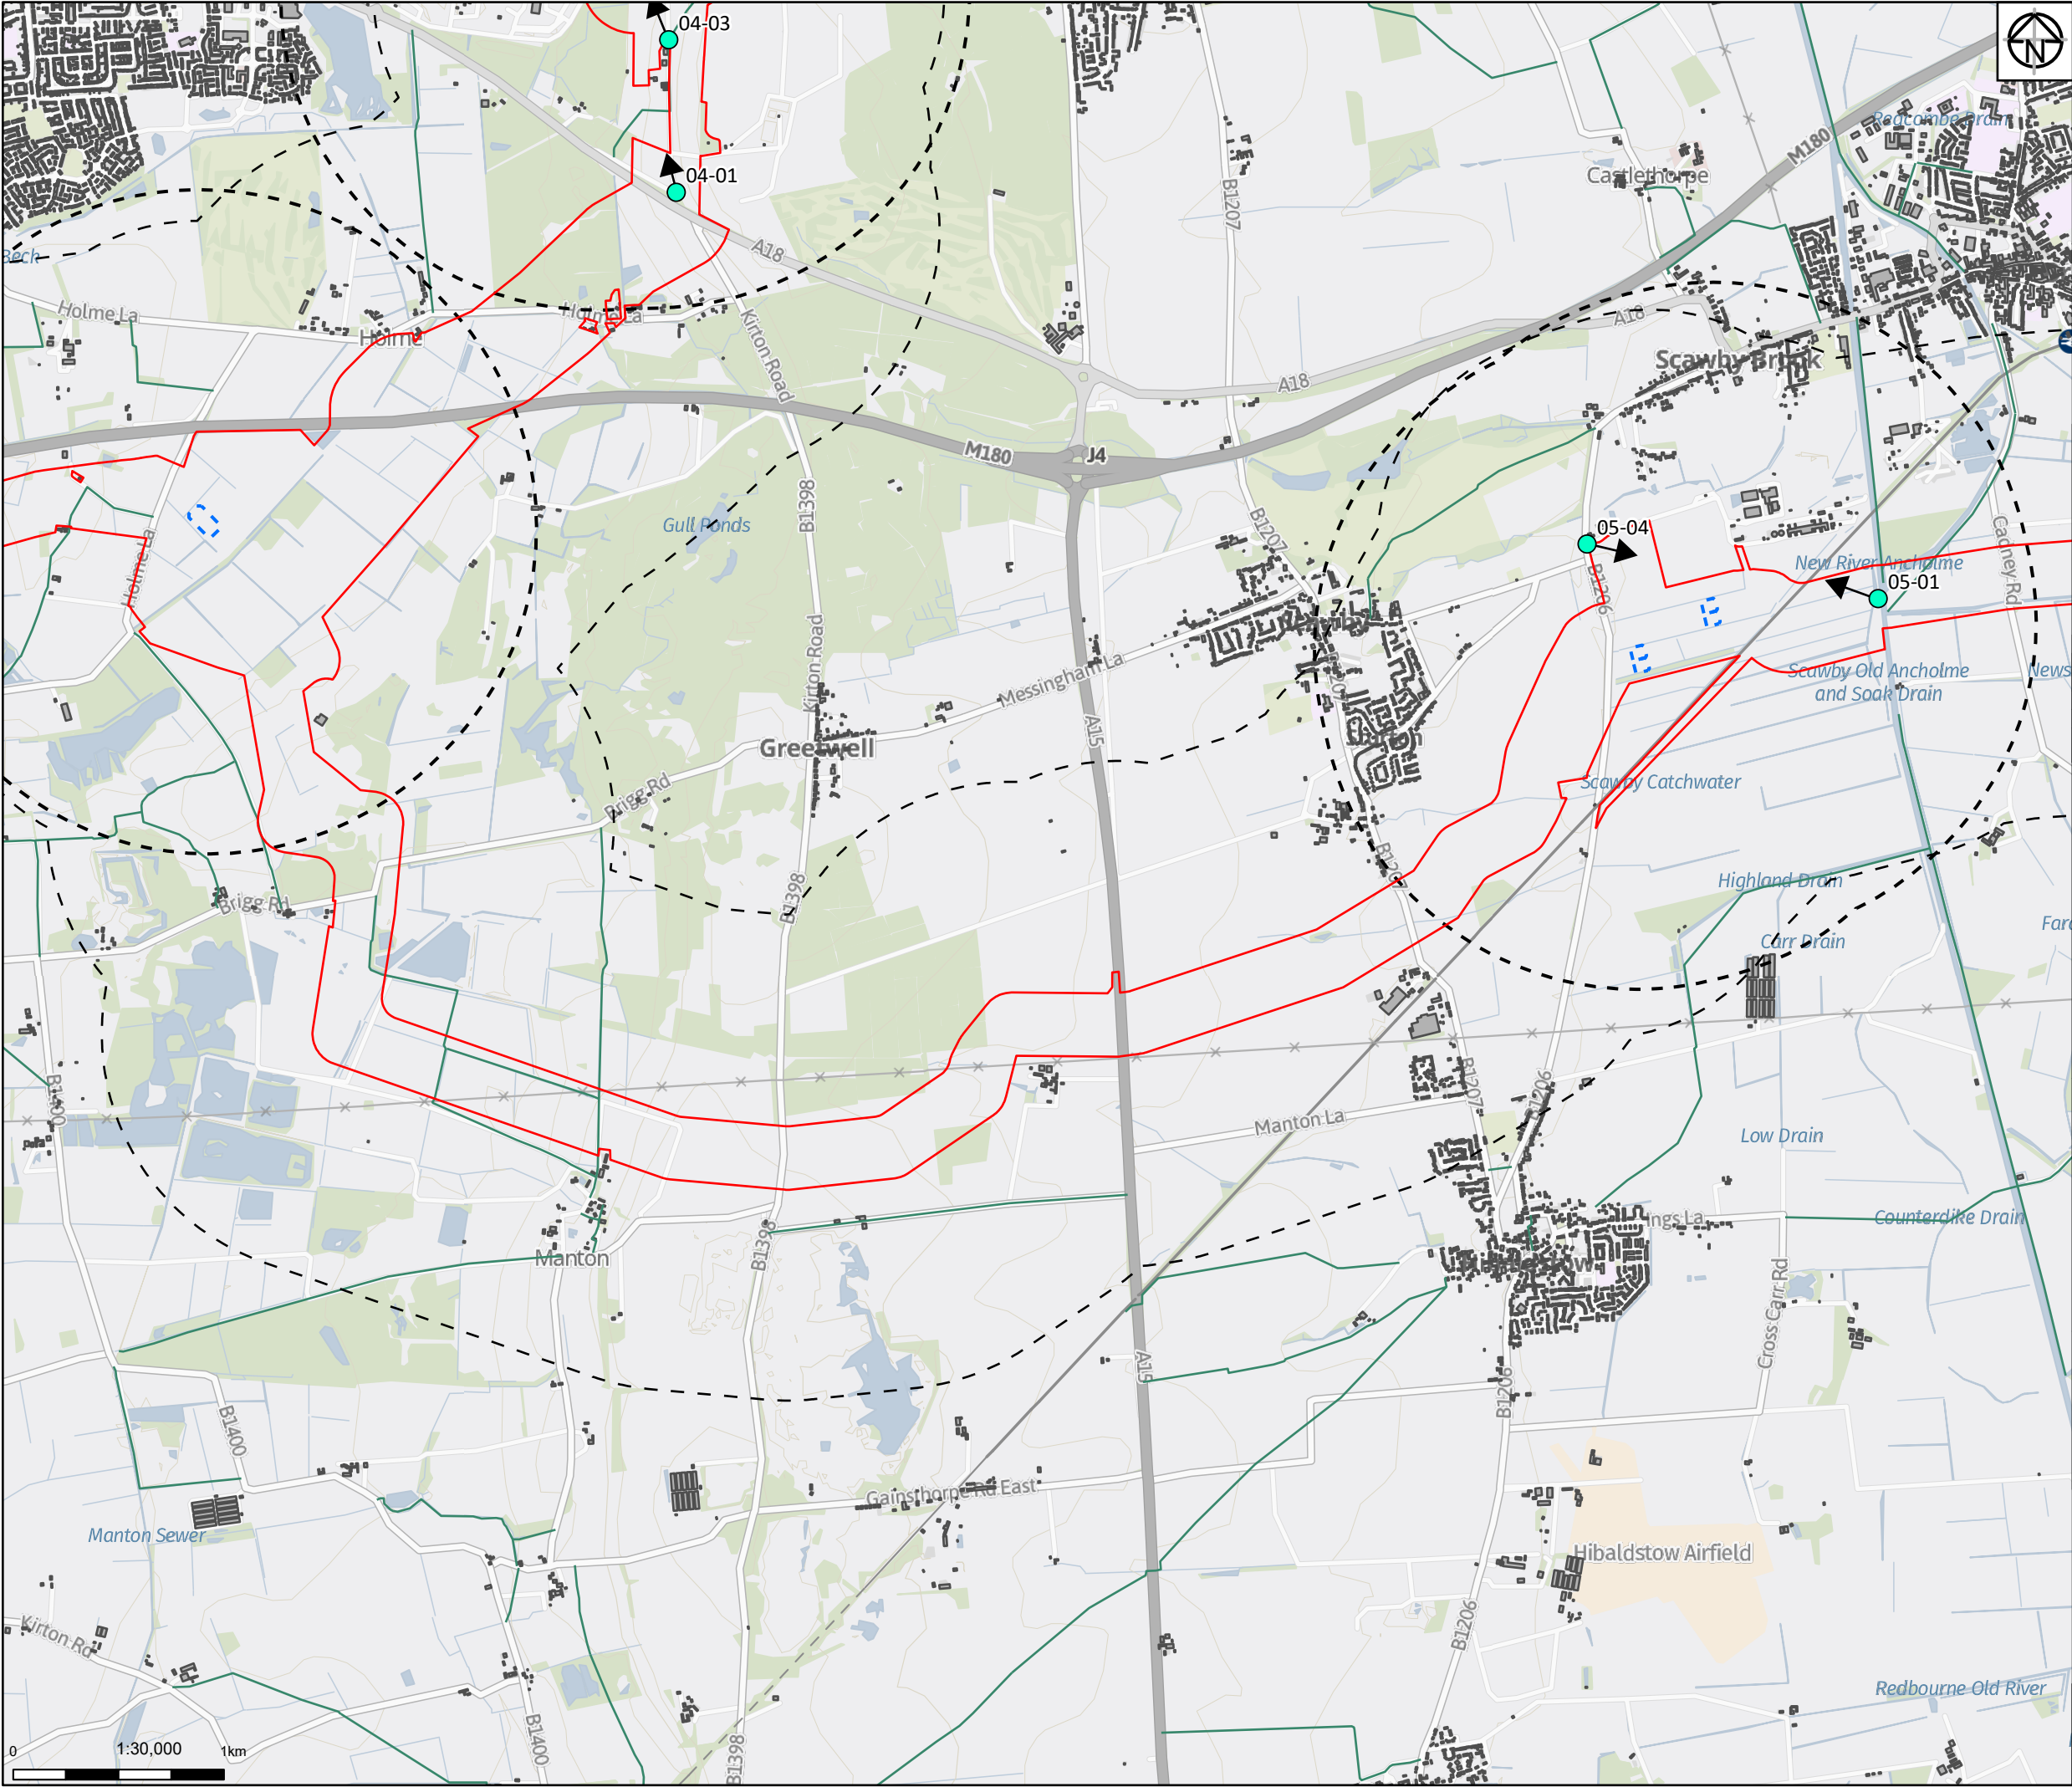

- Legend
- Proposed Order Limits
 - Above Ground Infrastructure (AGI)
 - Study Area (1km)
 - AGIs Buffer (1.5km unless shown)
 - LVIA Photo-viewpoint Locations
 - Public Rights of Way
 - Buildings

Notes
Service Layer Credits: GB Background: Contains OS data © Crown Copyright and database right 2022
Contains data from OS Zoomstack

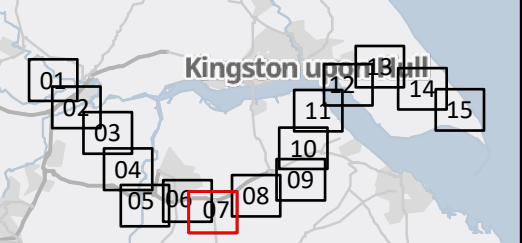

01	01/09/22	INITIAL ISSUE	KF	NJ	KS
Rev	Date	Description	Drawn	Check	Approv

Client:

nationalgrid ventures

PROJECT:
HUMBER LOW CARBON PIPELINES

Site
Humber

Client
National Grid plc,
1-3 Strand,
London:
WC2N 5EH United Kingdom
Registered in England and Wales
No. 4031152
nationalgrid.com

Registered office:
80Fen
80 Fenchurch Street
London
EC3M 4BY
www.arcadis.com

Coordinating Office:
Suite 1A
4 Piccadilly Place
Manchester
M1 3BN

Title:


Figure 11.2
PRoWs, Residential Properties and
Representative Viewpoint Locations
Page 7 of 15

Designed	N. Jones	Date	01 SEP 22	Signed	
Drawn	K. Fischer	Date	01 SEP 22	Signed	
Checked	N. Jones	Date	01 SEP 22	Signed	
Approved	K. Stubbs	Date	01 SEP 22	Signed	
Scale:	1:30,000	Datum:			AOD
Original Size:	A3	Grid:			OS
Suitability Code:	S2	Project Number:			10047064

Suitability Description:


For Information

Drawing Number:	Revision:
10047064-ARC-ELS-ZZ-DR-ZZ-00062-S2	P01

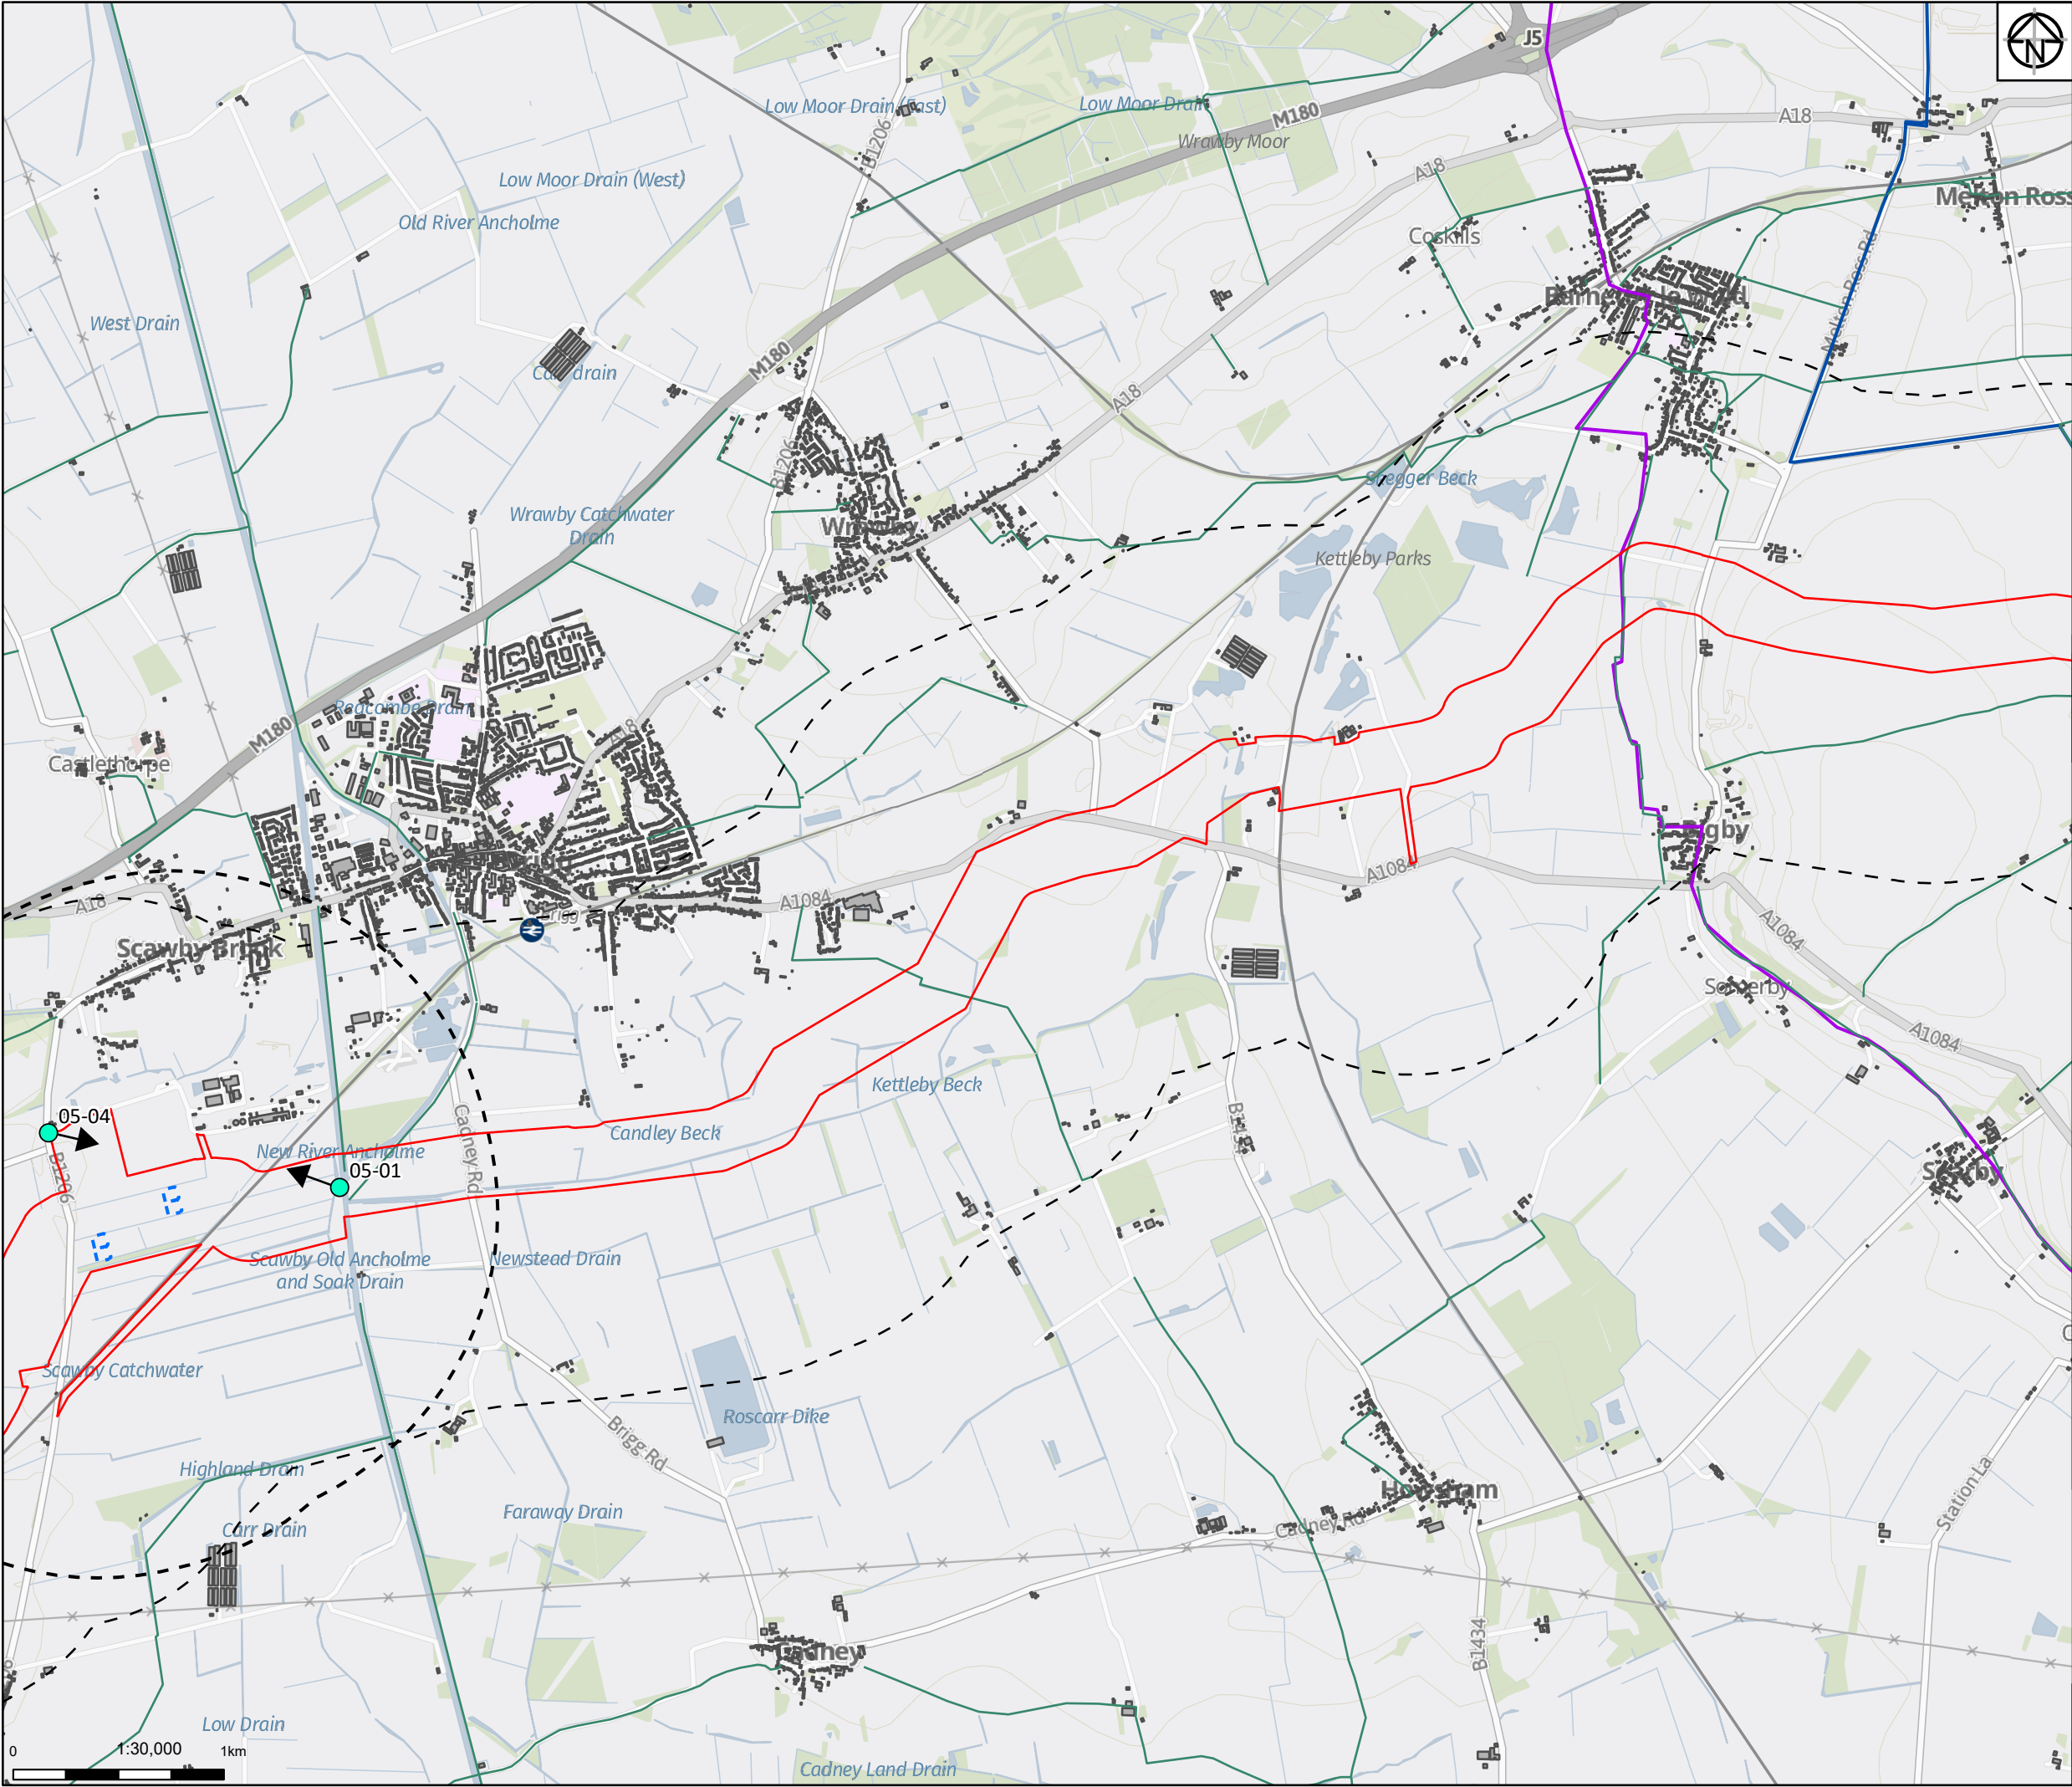

- Legend
- Proposed Order Limits
 - Above Ground Infrastructure (AGI)
 - Study Area (1km)
 - AGIs Buffer (1.5km unless shown)
 - LVIA Photo-viewpoint Locations
 - Public Rights of Way
 - Long Distance Paths
 - National Cycle Network
 - Buildings

Notes
Service Layer Credits: GB Background: Contains OS data © Crown Copyright and database right 2022
Contains data from OS Zoomstack

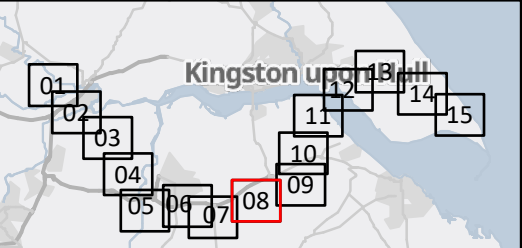

01	01/09/22	INITIAL ISSUE	KF	NJ	KS
Rev	Date	Description	Drawn	Check	Approv

Client:

PROJECT: HUMBER LOW CARBON PIPELINES

Site: Humber


Client: National Grid plc, 1-3 Strand, London, WC2N 5EH United Kingdom Registered in England and Wales No. 4031152 nationalgrid.com

Registered office: 80Fen, 80 Fenchurch Street, London EC3M 4BY
Coordinating Office: Suite 1A, 4 Piccadilly Place, Manchester M1 3BN
www.arcadis.com

Title: Figure 11.2
PRoWs, Residential Properties and Representative Viewpoint Locations
Page 8 of 15

Designed	N. Jones	Date	01 SEP 22	Signed	
Drawn	K. Fischer	Date	01 SEP 22	Signed	
Checked	N. Jones	Date	01 SEP 22	Signed	
Approved	K. Stubbs	Date	01 SEP 22	Signed	
Scale:	1:30,000	Datum:		AOD	
Original Size:	A3	Grid:		OS	
Suitability Code:	S2	Project Number:		10047064	

Suitability Description: For Information					
Drawing Number: 10047064-ARC-ELS-ZZ-DR-ZZ-00062-S2				Revision: P01	

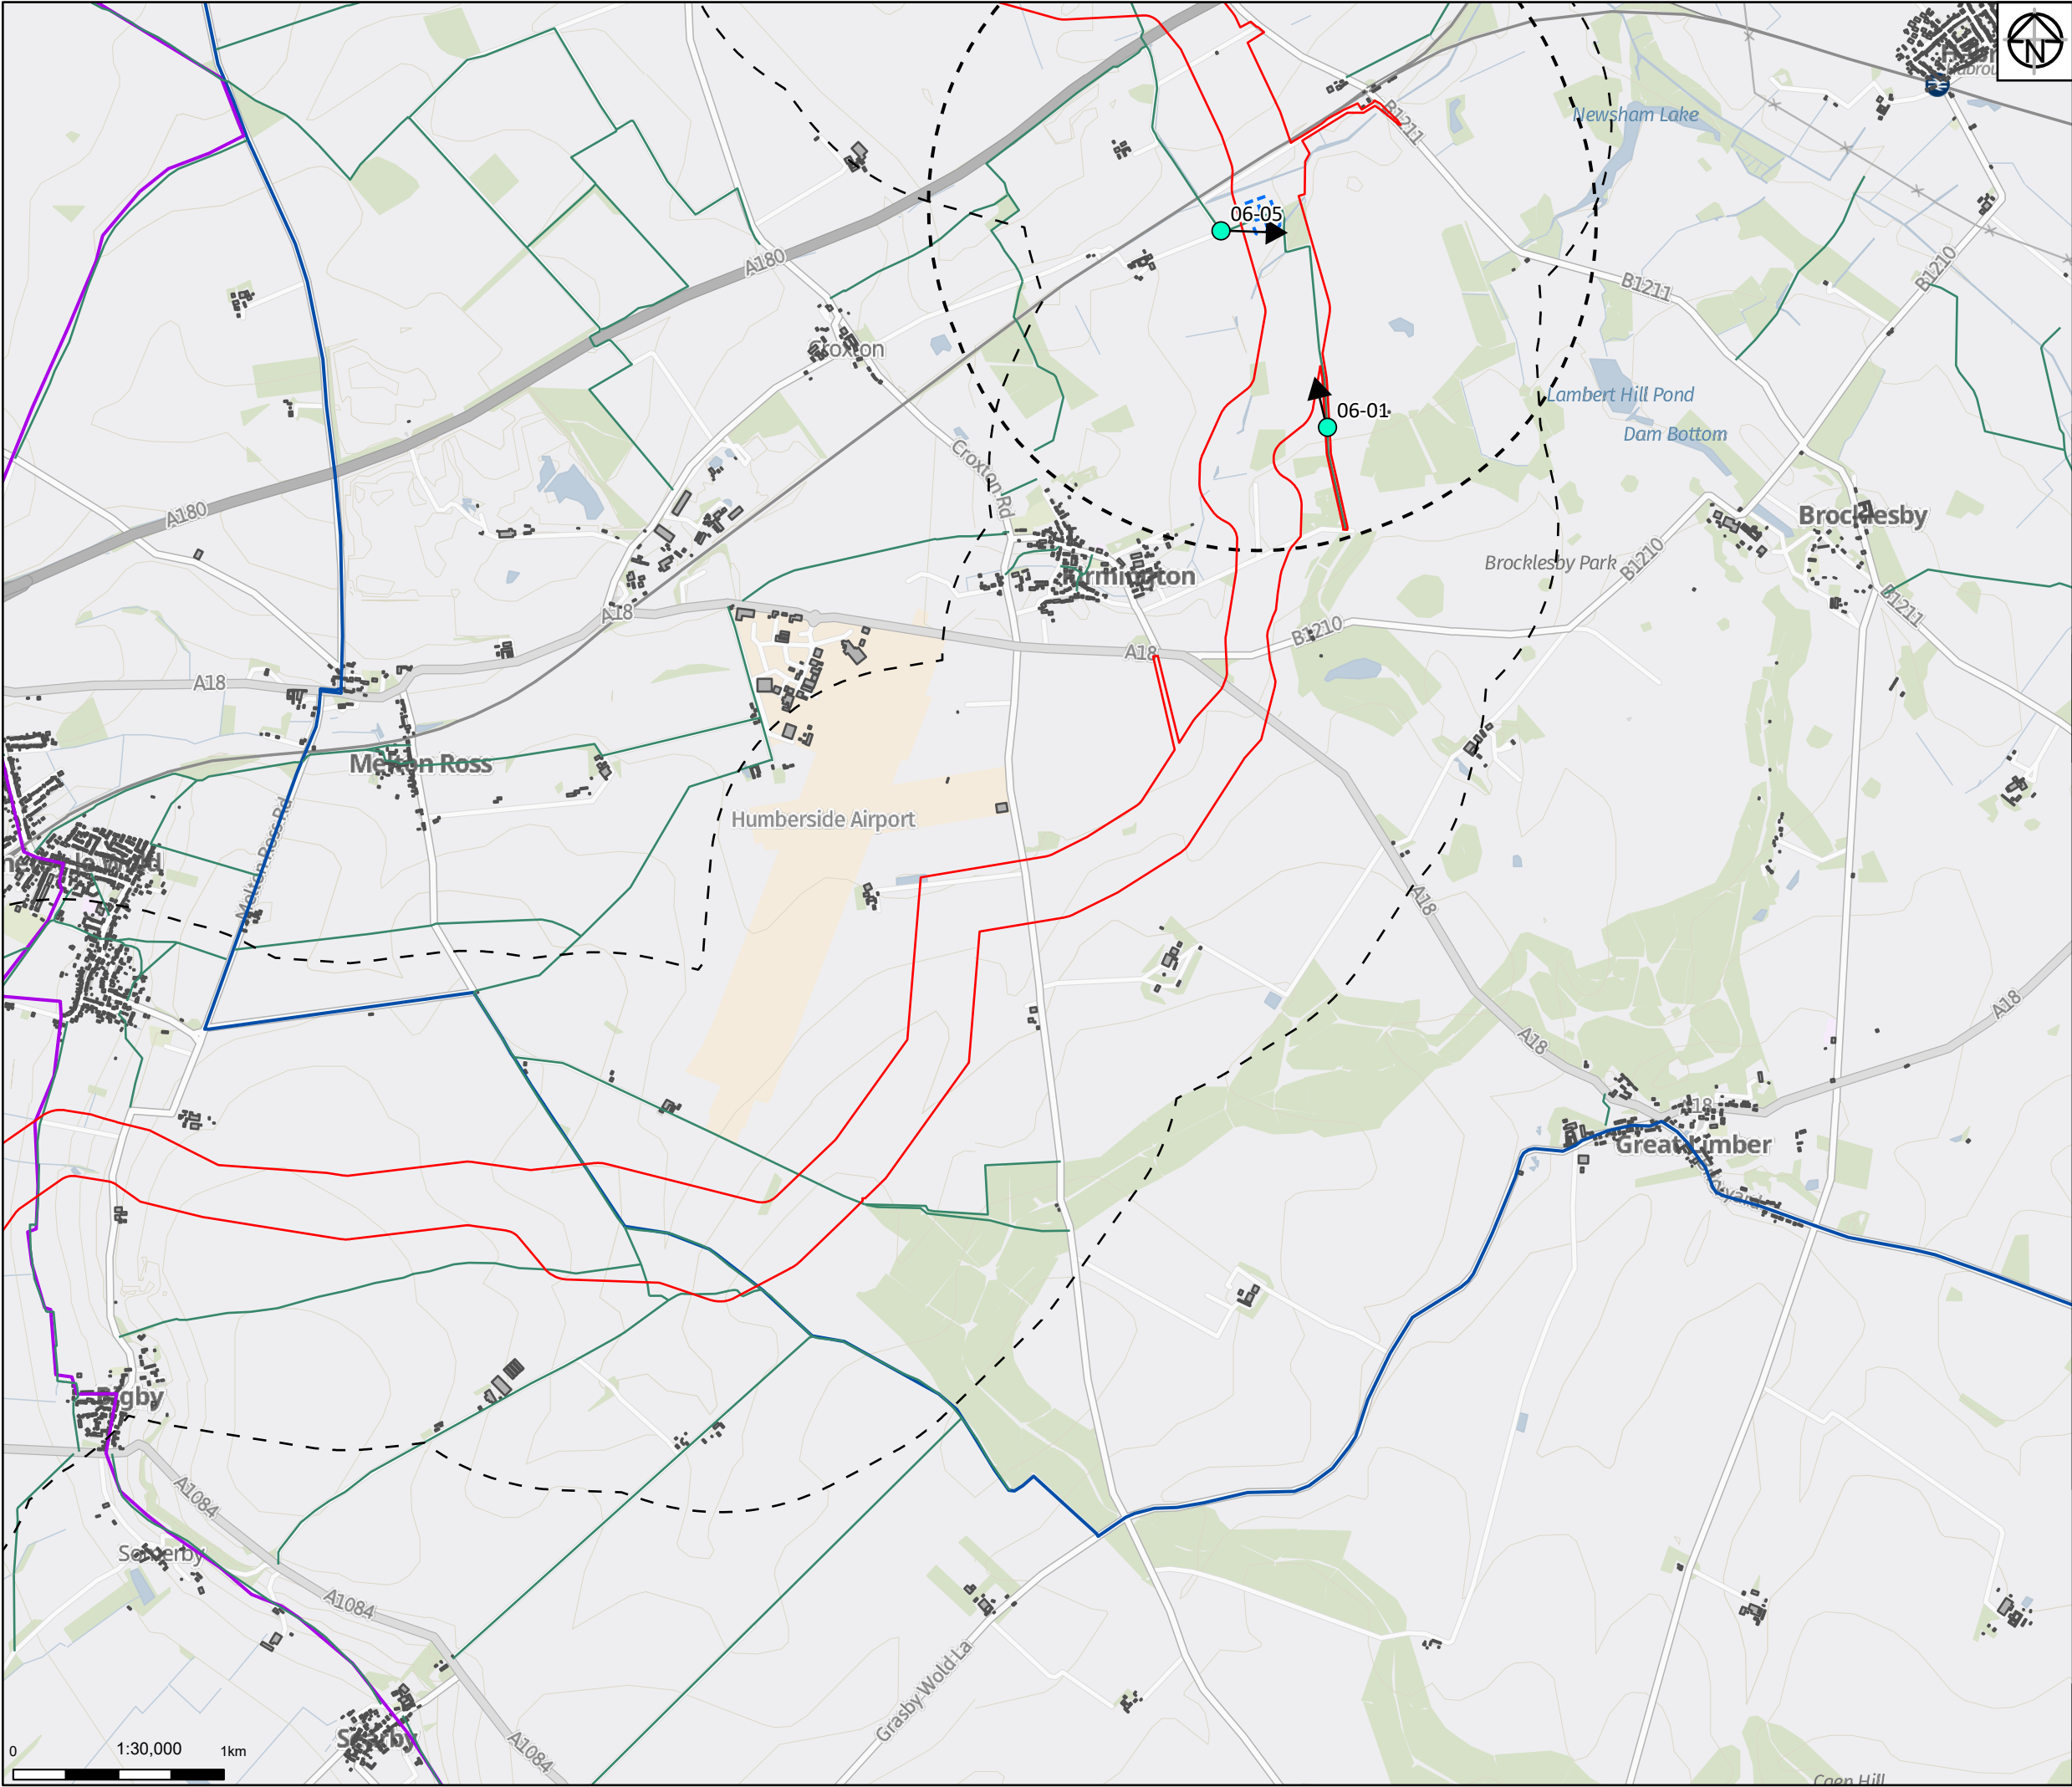

Legend

- Proposed Order Limits
- Above Ground Infrastructure (AGI)
- Study Area (1km)
- AGIs Buffer (1.5km unless shown)
- LVIA Photo-viewpoint Locations
- Public Rights of Way
- Long Distance Paths
- National Cycle Network
- Buildings

Notes

Service Layer Credits: GB Background: Contains OS data © Crown Copyright and database right 2022
Contains data from OS Zoomstack

Rev	Date	Description	Drawn	Check	Approv
01	01/09/22	INITIAL ISSUE	KF	NJ	KS

Client:

nationalgrid ventures

Site
Humber

PROJECT:
HUMBER LOW CARBON PIPELINES

Client
National Grid plc,
1-3 Strand,
London:
WC2N 5EH United Kingdom
Registered in England and Wales
No. 4031152
nationalgrid.com

Registered office:
80Fen
80 Fenchurch Street
London
EC3M 4BY
www.arcadis.com

Coordinating Office:
Suite 1A
4 Piccadilly Place
Manchester
M1 3BN

Title:

Figure 11.2
PRoWs, Residential Properties and
Representative Viewpoint Locations
Page 9 of 15


Designed	N. Jones	Date 01 SEP 22	Signed
Drawn	K. Fischer	Date 01 SEP 22	Signed
Checked	N. Jones	Date 01 SEP 22	Signed
Approved	K. Stubbs	Date 01 SEP 22	Signed
Scale:	1:30,000	Datum:	AOD
Original Size:	A3	Grid:	OS
Suitability Code:	S2	Project Number:	10047064

Suitability Description:

For Information


Drawing Number:
10047064-ARC-ELS-ZZ-DR-ZZ-00062-S2

Revision:
P01

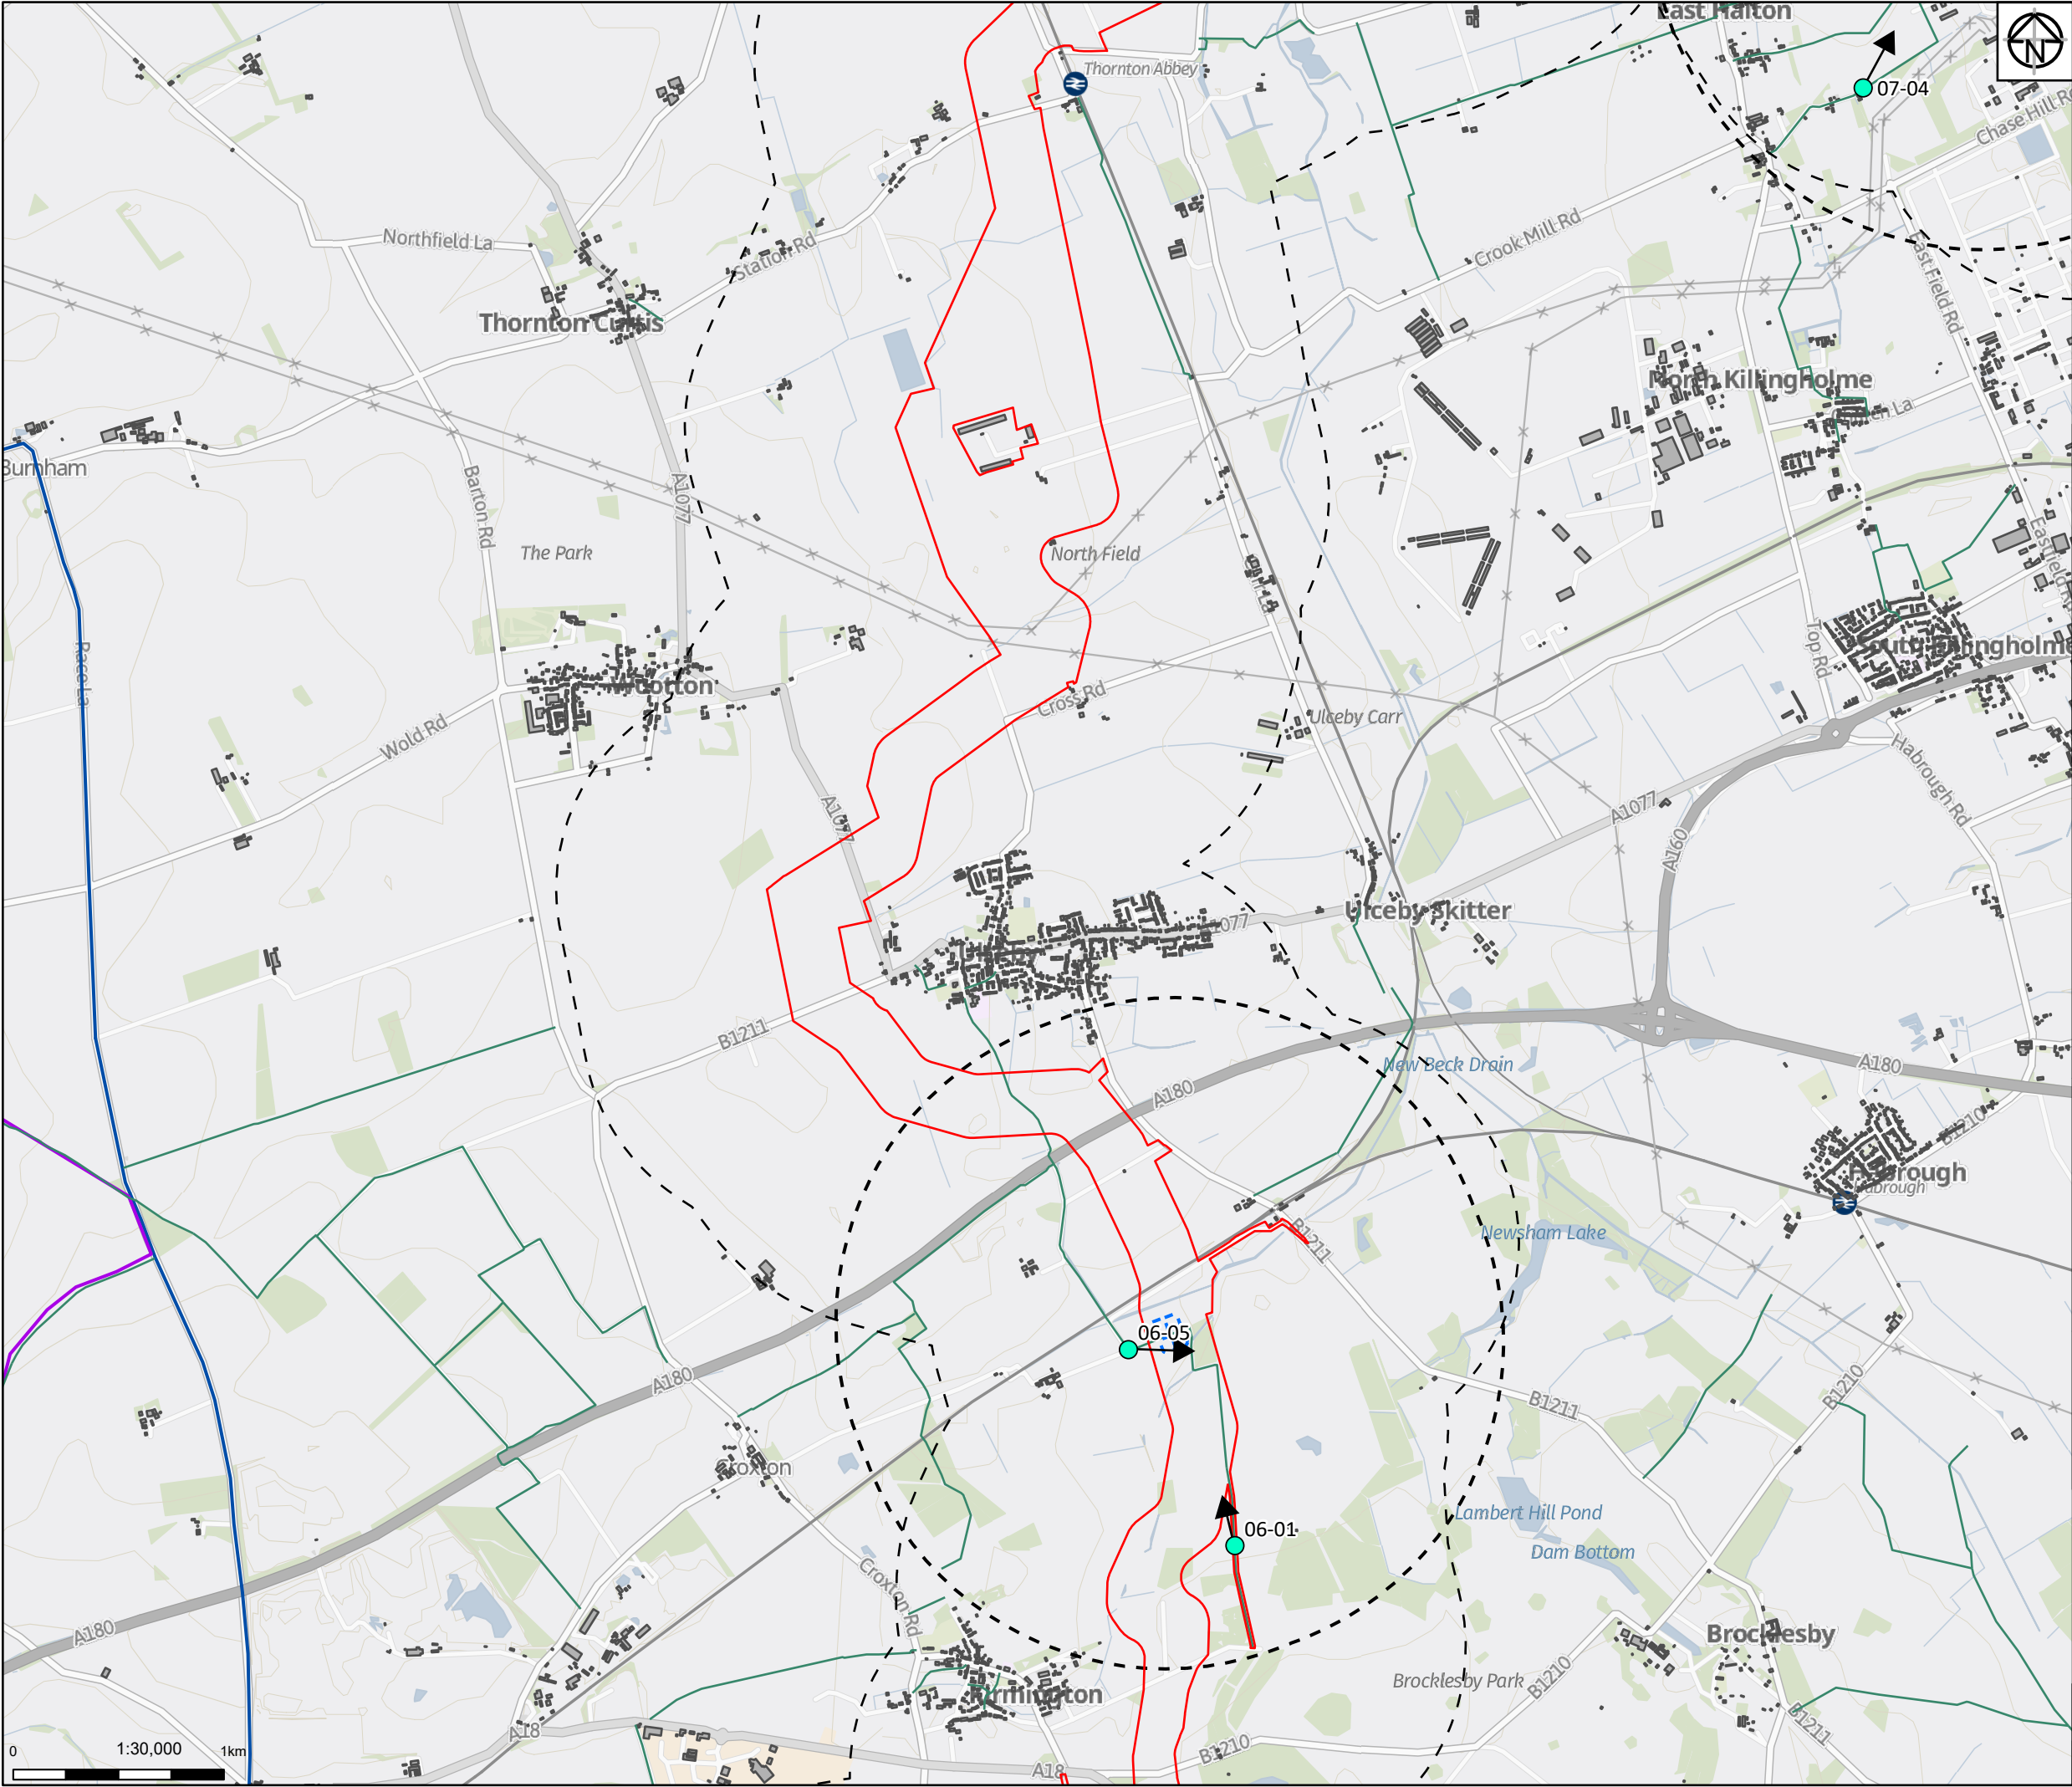

- Legend
- Proposed Order Limits
 - Above Ground Infrastructure (AGI)
 - Study Area (1km)
 - AGIs Buffer (1.5km unless shown)
 - LVIA Photo-viewpoint Locations
 - Public Rights of Way
 - Long Distance Paths
 - National Cycle Network
 - Buildings

Notes
Service Layer Credits: GB Background: Contains OS data © Crown Copyright and database right 2022
Contains data from OS Zoomstack

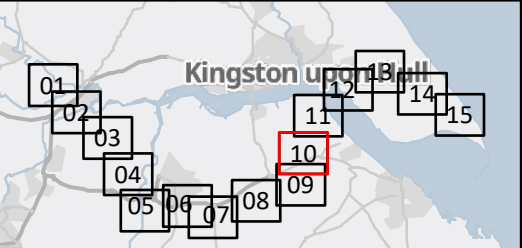

01	01/09/22	INITIAL ISSUE	KF	NJ	KS
Rev	Date	Description	Drawn	Check	Approv

Client:

PROJECT:
HUMBER LOW CARBON PIPELINES

Site
Humber

Client
National Grid plc,
1-3 Strand,
London:
WC2N 5EH United Kingdom
Registered in England and Wales
No. 4031152
nationalgrid.com

Registered office:
80Fen
80 Fenchurch Street
London
EC3M 4BY
www.arcadis.com


Coordinating Office:
Suite 1A
4 Piccadilly Place
Manchester
M1 3BN

Title:

Figure 11.2
PRoWs, Residential Properties and
Representative Viewpoint Locations
Page 10 of 15


Designed	N. Jones	Date 01 SEP 22	Signed
Drawn	K. Fischer	Date 01 SEP 22	Signed
Checked	N. Jones	Date 01 SEP 22	Signed
Approved	K. Stubbs	Date 01 SEP 22	Signed
Scale:	1:30,000	Datum:	AOD
Original Size:	A3	Grid:	OS
Suitability Code:	S2	Project Number:	10047064

Suitability Description:		For Information	
Drawing Number:	10047064-ARC-ELS-ZZ-DR-ZZ-00062-S2	Revision:	P01

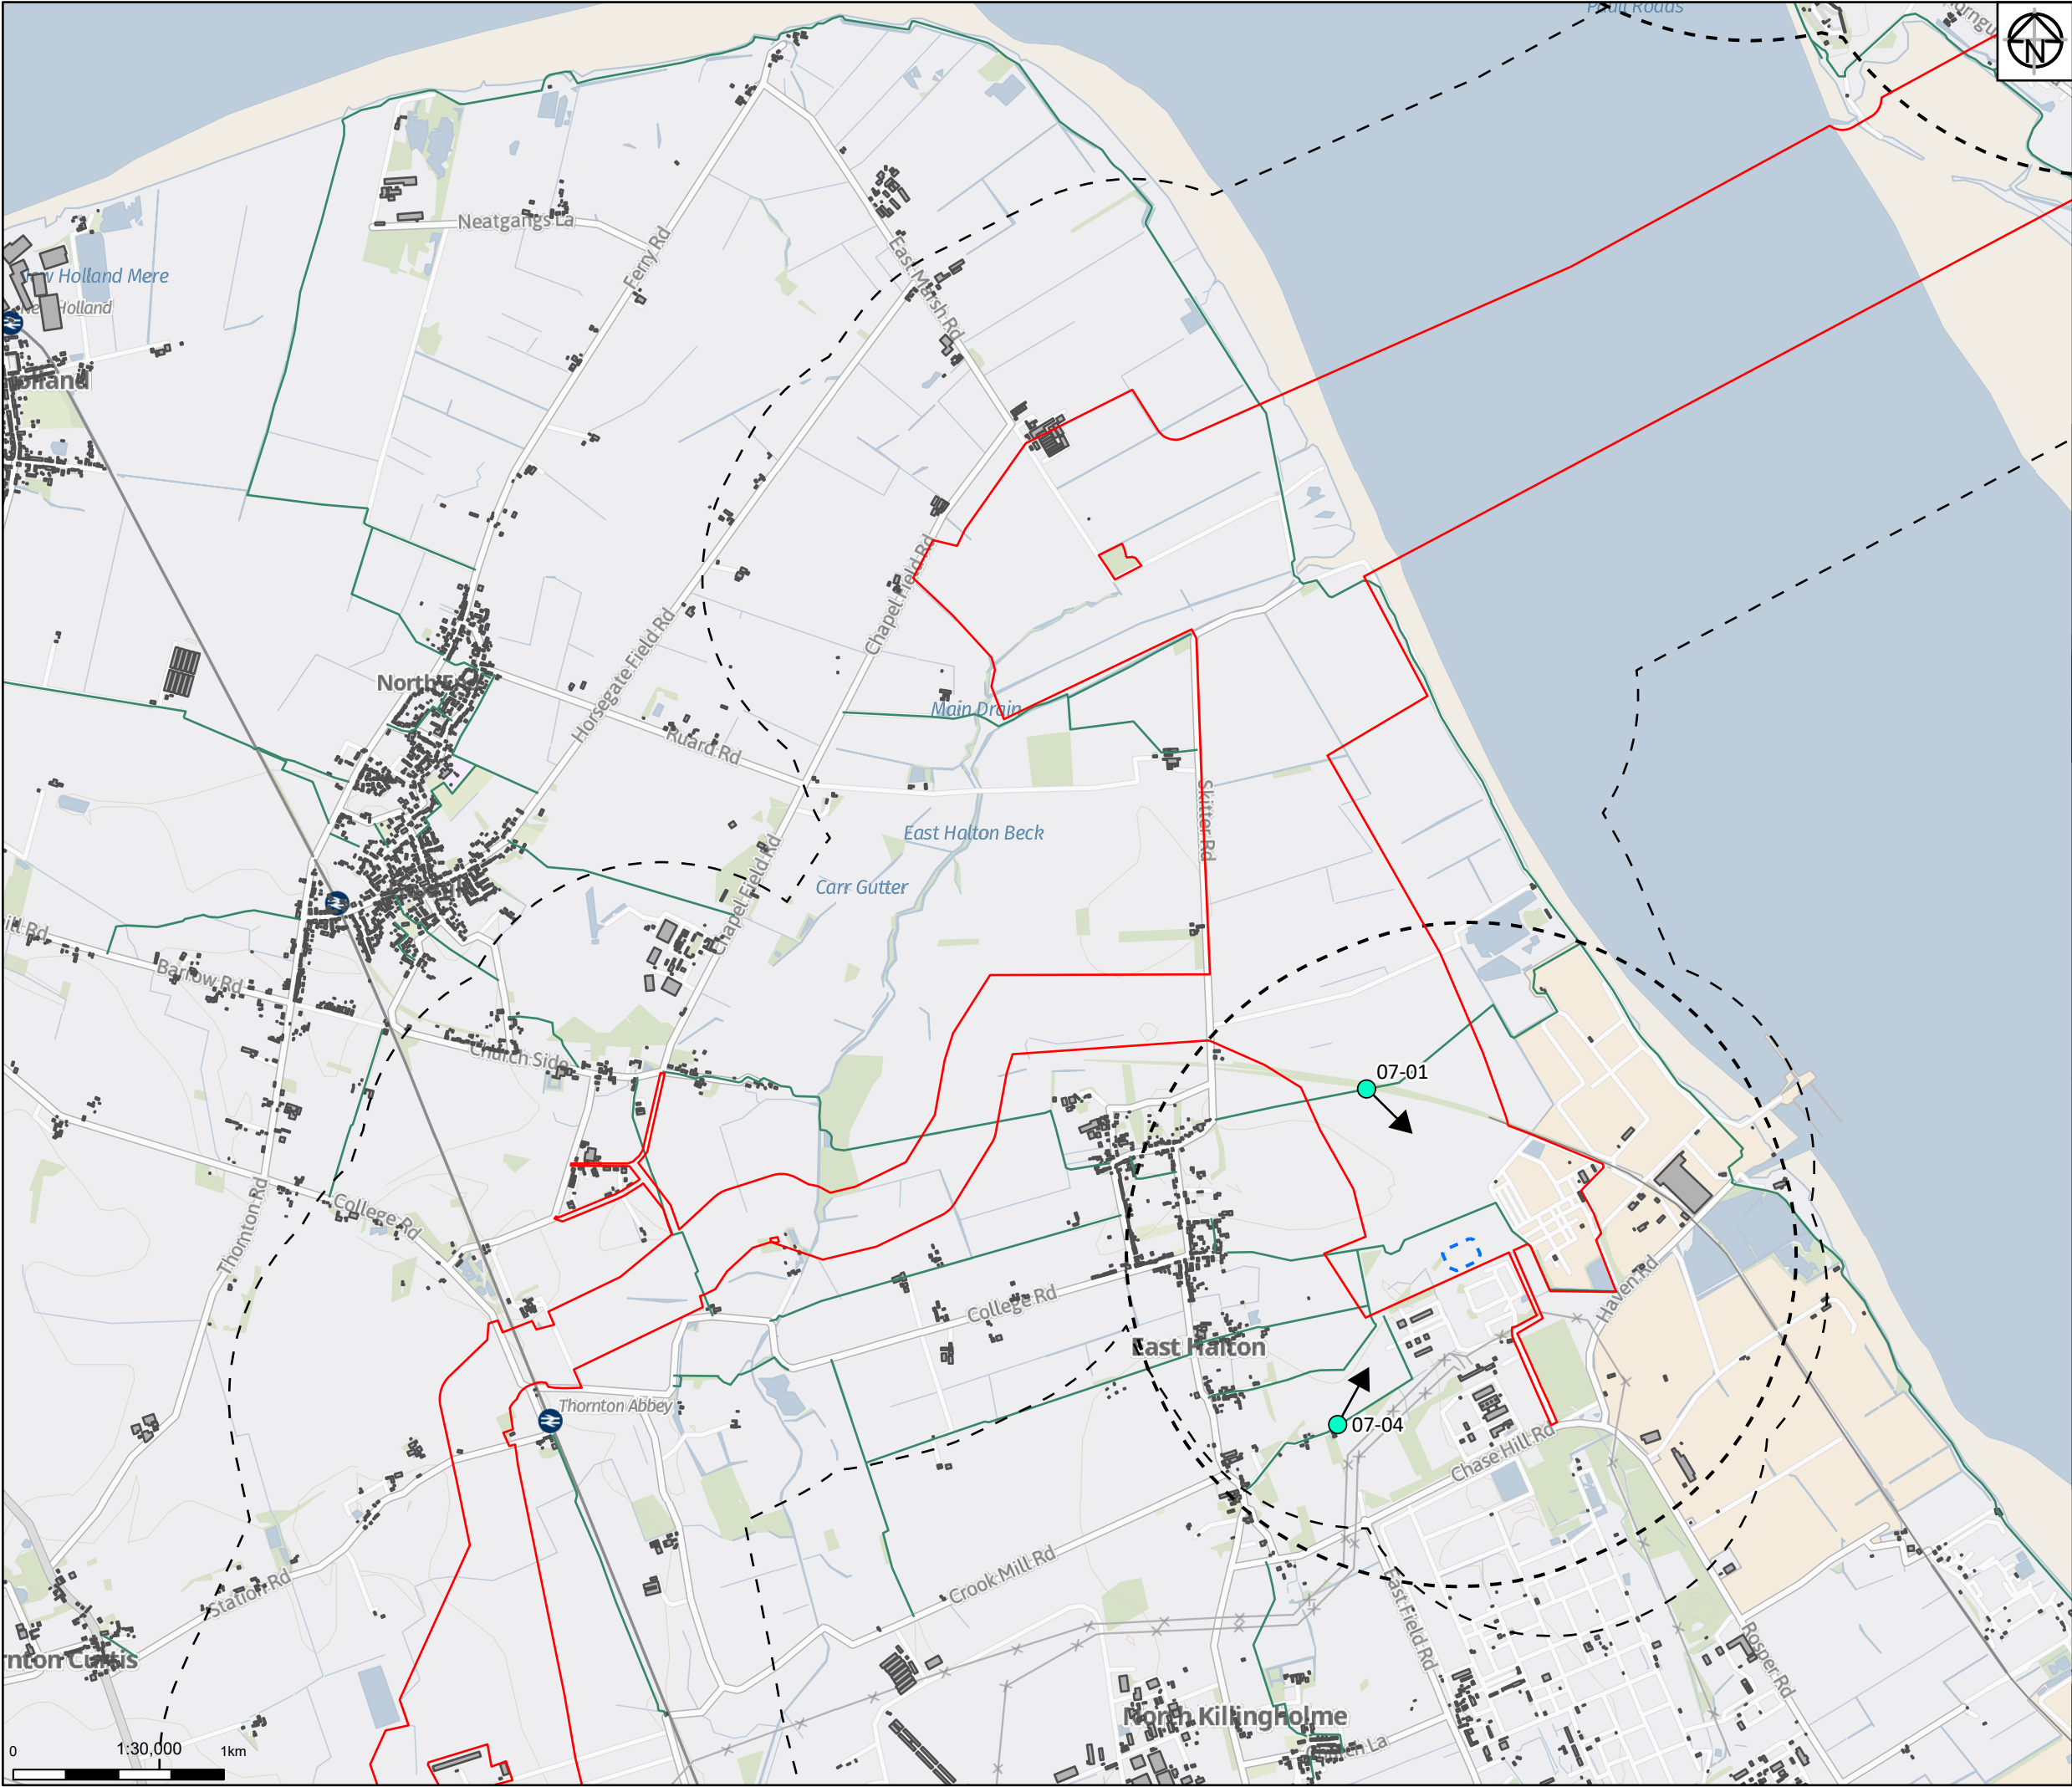

- Legend
- Proposed Order Limits
 - Above Ground Infrastructure (AGI)
 - Study Area (1km)
 - AGIs Buffer (1.5km unless shown)
 - LVIA Photo-viewpoint Locations
 - Public Rights of Way
 - Buildings

Notes
Service Layer Credits: GB Background: Contains OS data © Crown Copyright and database right 2022
Contains data from OS Zoomstack

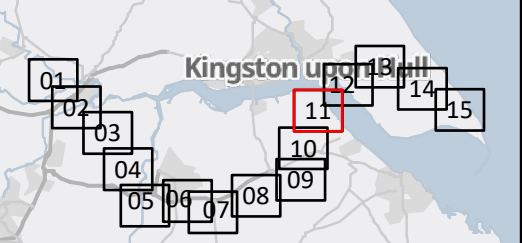

01	01/09/22	INITIAL ISSUE	KF	NJ	KS
Rev	Date	Description	Drawn	Check	Approv

Client:

PROJECT:
HUMBER LOW CARBON PIPELINES

Site
Humber

Client
National Grid plc,
1-3 Strand,
London:
WC2N 5EH United Kingdom
Registered in England and Wales
No. 4031152
nationalgrid.com

Registered office:
80Fen
80 Fenchurch Street
London
EC3M 4BY

Coordinating Office:
Suite 1A
4 Piccadilly Place
Manchester
M1 3BN

www.arcadis.com

Title:


Figure 11.2
PRoWs, Residential Properties and
Representative Viewpoint Locations
Page 11 of 15

Designed	N. Jones	Date 01 SEP 22	Signed
Drawn	K. Fischer	Date 01 SEP 22	Signed
Checked	N. Jones	Date 01 SEP 22	Signed
Approved	K. Stubbs	Date 01 SEP 22	Signed
Scale:	1:30,000	Datum:	AOD
Original Size:	A3	Grid:	OS
Suitability Code:	S2	Project Number:	10047064

Suitability Description:

For Information

Drawing Number: 10047064-ARC-ELS-ZZ-DR-ZZ-00062-S2	Revision: P01
---	------------------

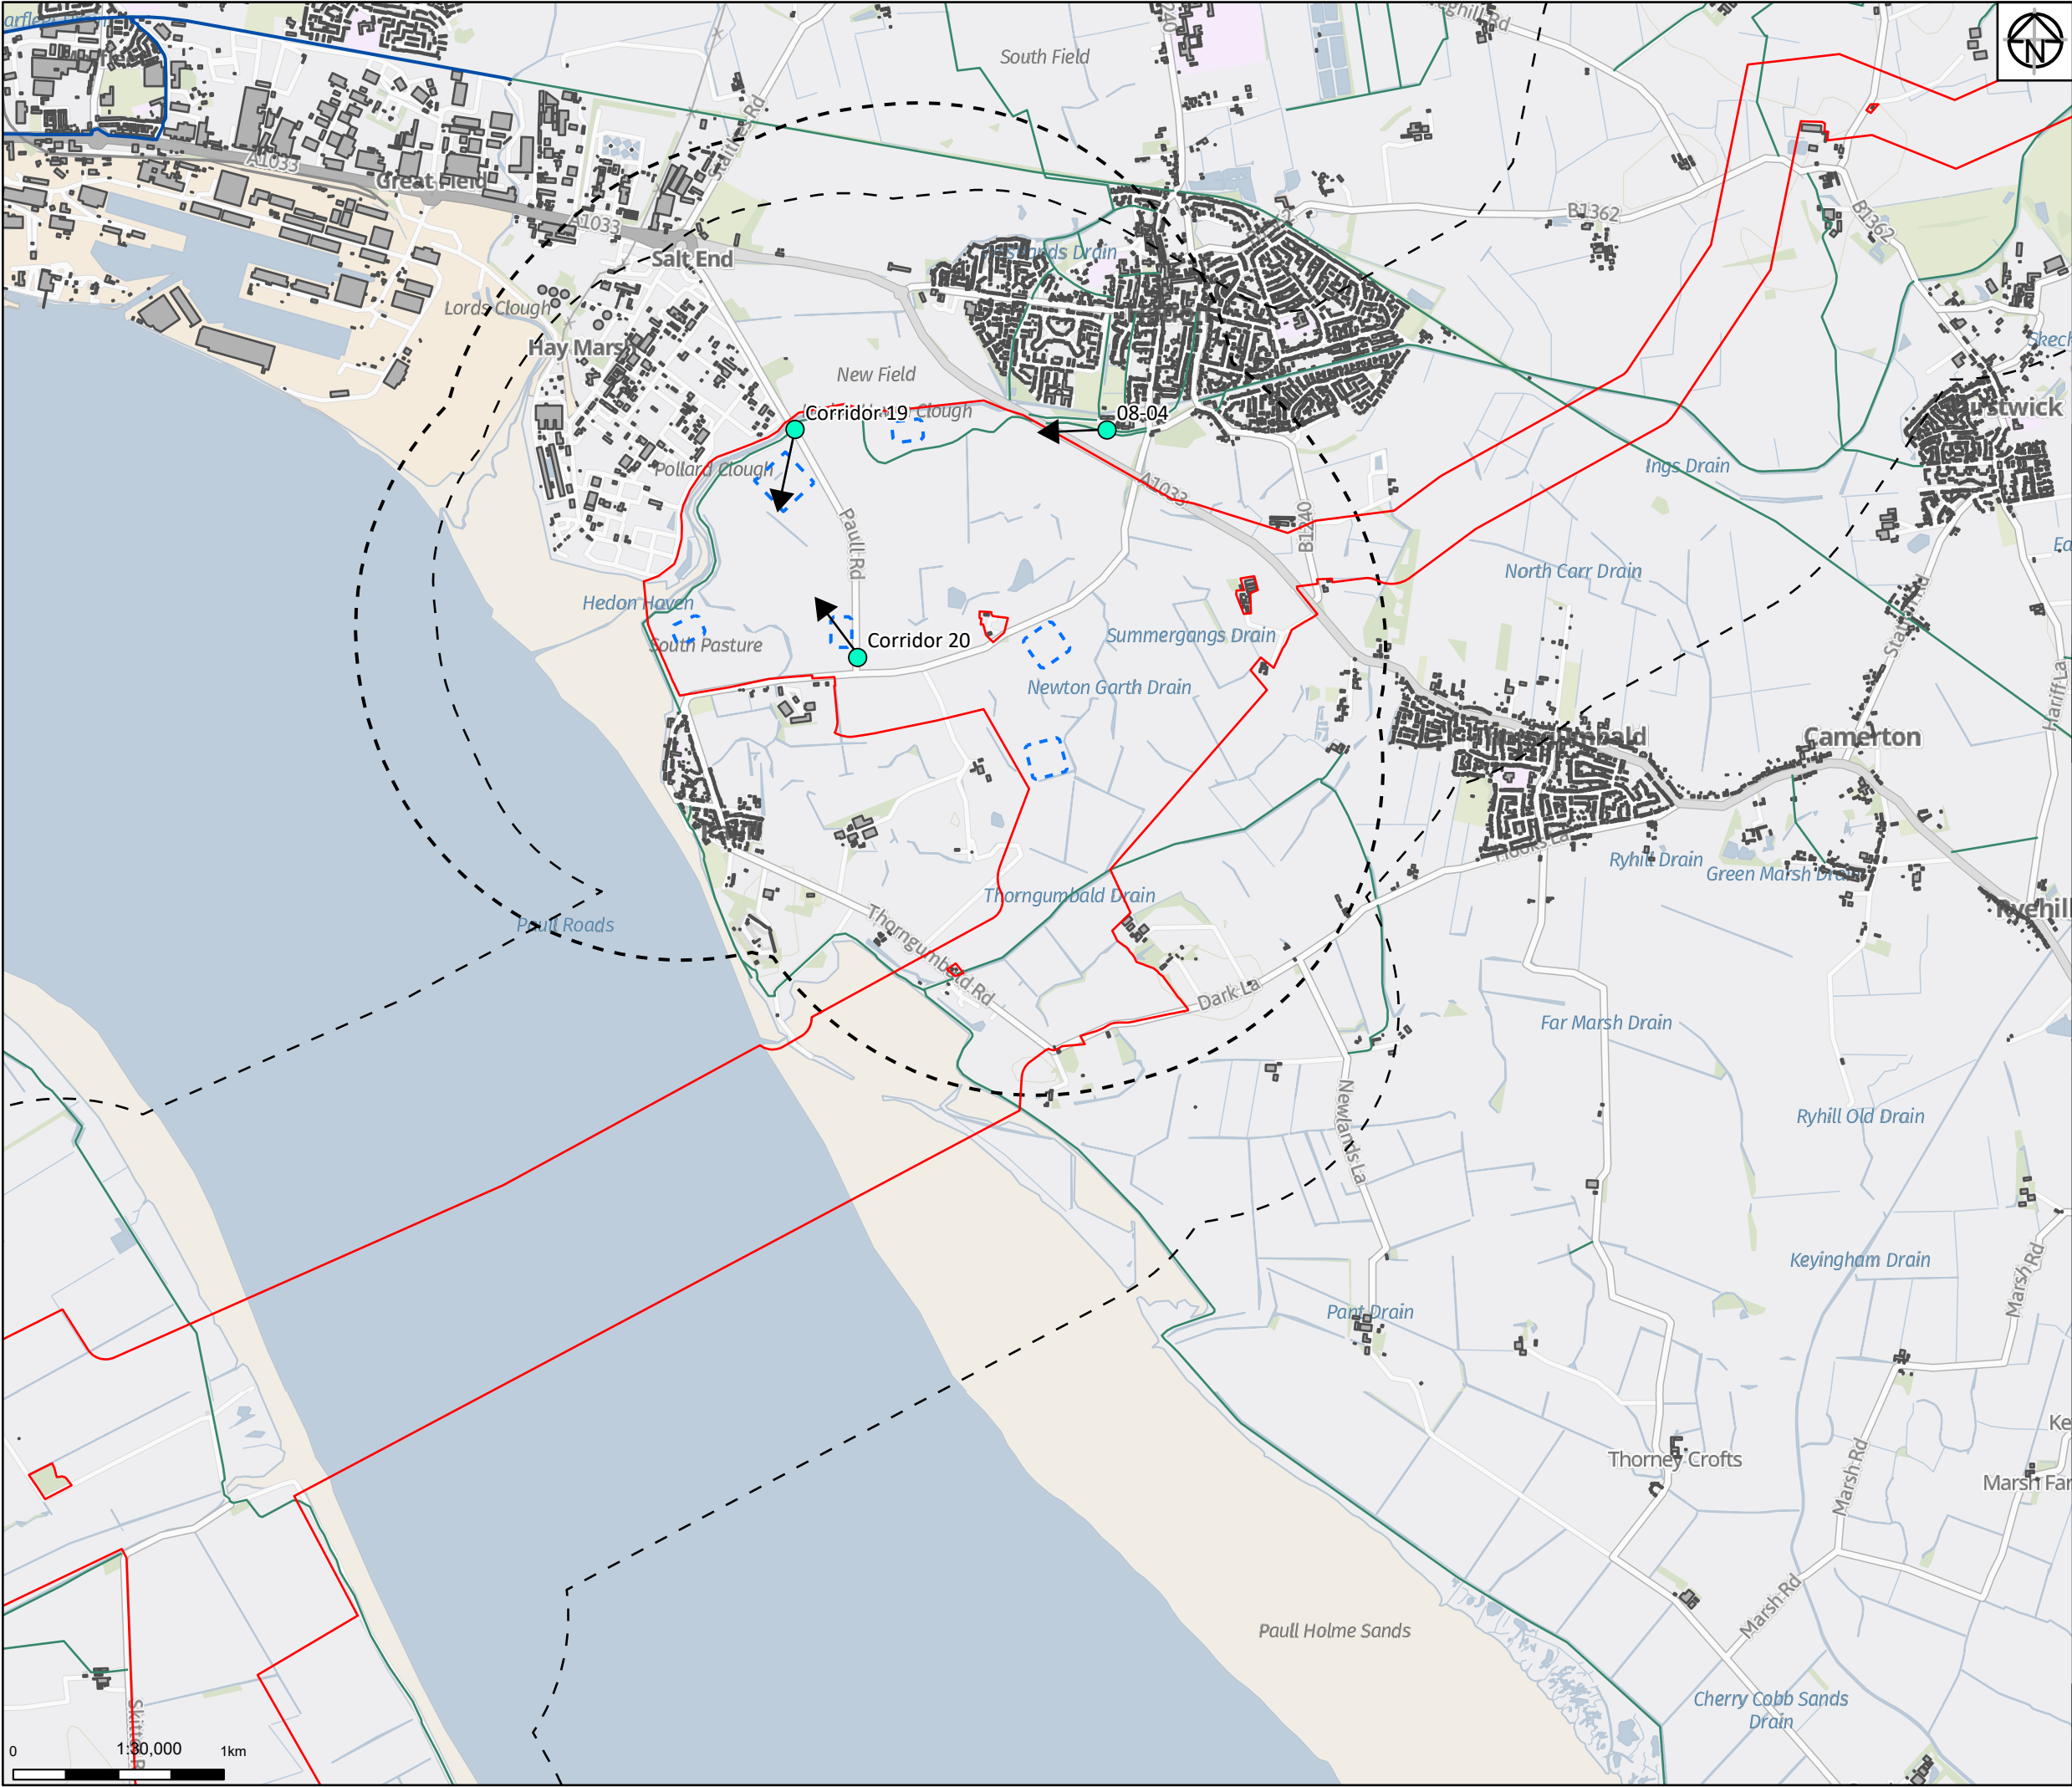

Legend

Proposed Order Limits

Above Ground Infrastructure (AGI)

Study Area (1km)

AGIs Buffer (1.5km unless shown)

LVIA Photo-viewpoint Locations


Public Rights of Way

National Cycle Network

Buildings

Notes

Service Layer Credits: GB Background: Contains OS data © Crown Copyright and database right 2022
Contains data from OS Zoomstack

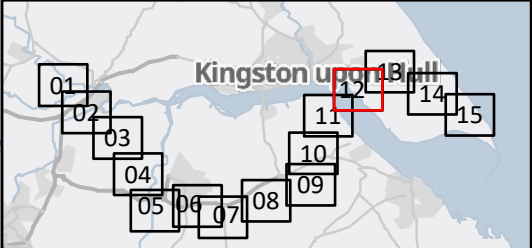

01	01/09/22	INITIAL ISSUE	KF	NJ	KS
Rev	Date	Description	Drawn	Check	Approv

Client:

nationalgrid ventures

PROJECT:

HUMBER LOW CARBON PIPELINES

Site

Humber

Client

National Grid plc,
1-3 Strand,
London:
WC2N 5EH United Kingdom
Registered in England and Wales
No. 4031152
nationalgrid.com

ARCADIS

Registered office:
80Fen
80 Fenchurch Street
London
EC3M 4BY
www.arcadis.com

Coordinating Office:
Suite 1A
4 Piccadilly Place
Manchester
M1 3BN

Title:

Figure 11.2
PRoWs, Residential Properties and
Representative Viewpoint Locations
Page 12 of 15

Designed	N. Jones	Date 01 SEP 22	Signed
Drawn	K. Fischer	Date 01 SEP 22	Signed
Checked	N. Jones	Date 01 SEP 22	Signed
Approved	K. Stubbs	Date 01 SEP 22	Signed
Scale:	1:30,000	Datum:	AOD
Original Size:	A3	Grid:	OS
Suitability Code:	S2	Project Number:	10047064

Suitability Description:


For Information

Drawing Number:
10047064-ARC-ELS-ZZ-DR-ZZ-00062-S2

Revision:
P01


Print Date: 10-07-22 12:05:57

© Copyright reserved

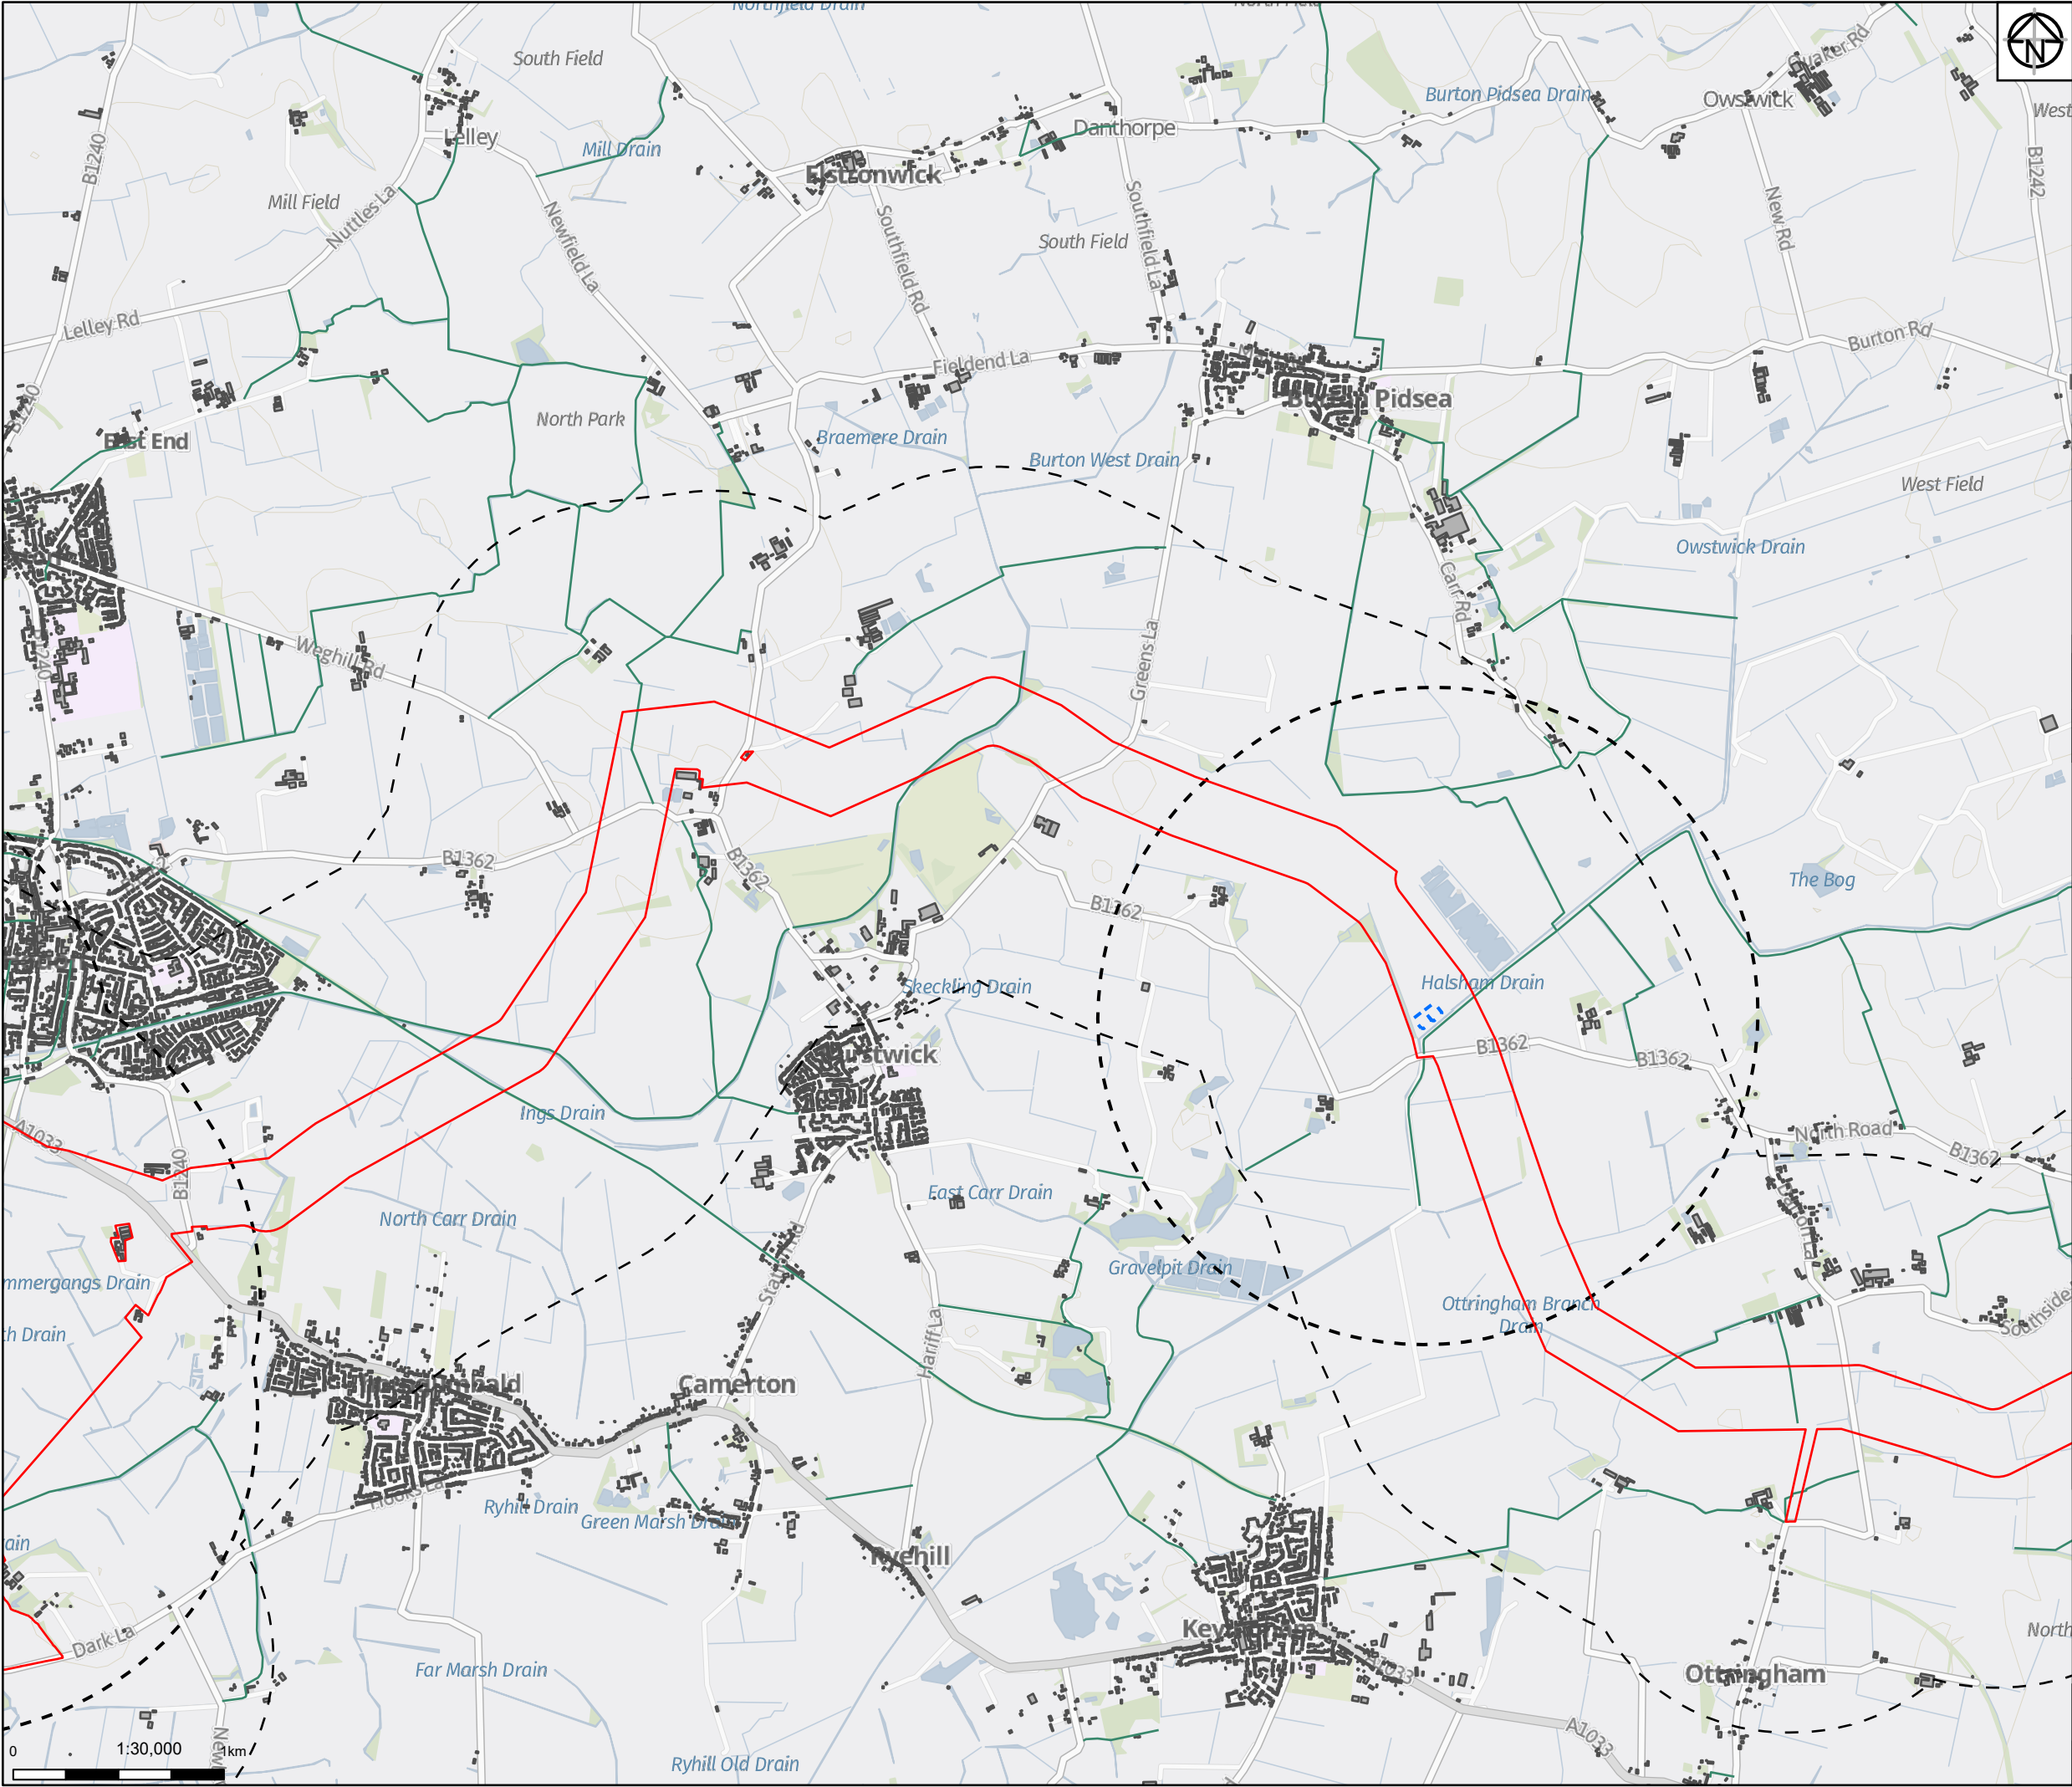

- Legend
- Proposed Order Limits
 - Above Ground Infrastructure (AGI)
 - Study Area (1km)
 - AGIs Buffer (1.5km unless shown)
 - Public Rights of Way
 - Buildings

Notes
Service Layer Credits: GB Background: Contains OS data © Crown Copyright and database right 2022
Contains data from OS Zoomstack

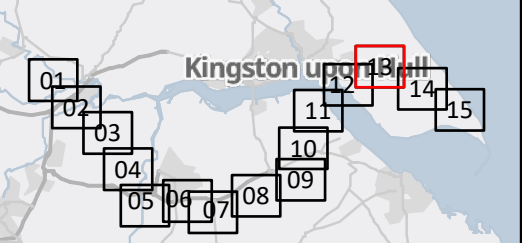

01	01/09/22	INITIAL ISSUE	KF	NJ	KS
Rev	Date	Description	Drawn	Check	Approv

Client:

PROJECT: HUMBER LOW CARBON PIPELINES

Site: Humber

Client: National Grid plc, 1-3 Strand, London, WC2N 5EH United Kingdom Registered in England and Wales No. 4031152 nationalgrid.com

Registered office: 80Fen 80 Fenchurch Street London EC3M 4BY

Coordinating Office: Suite 1A 4 Piccadilly Place Manchester M1 3BN


www.arcadis.com

Title: Figure 11.2 PRowS, Residential Properties and Representative Viewpoint Locations Page 13 of 15

Designed	N. Jones	Date	01 SEP 22	Signed
Drawn	K. Fischer	Date	01 SEP 22	Signed
Checked	N. Jones	Date	01 SEP 22	Signed
Approved	K. Stubbs	Date	01 SEP 22	Signed
Scale:	1:30,000	Datum:	AOD	
Original Size:	A3	Grid:	OS	
Suitability Code:	S2	Project Number:	10047064	

Suitability Description: For Information

Drawing Number:	Revision:
10047064-ARC-ELS-ZZ-DR-00062-S2	P01

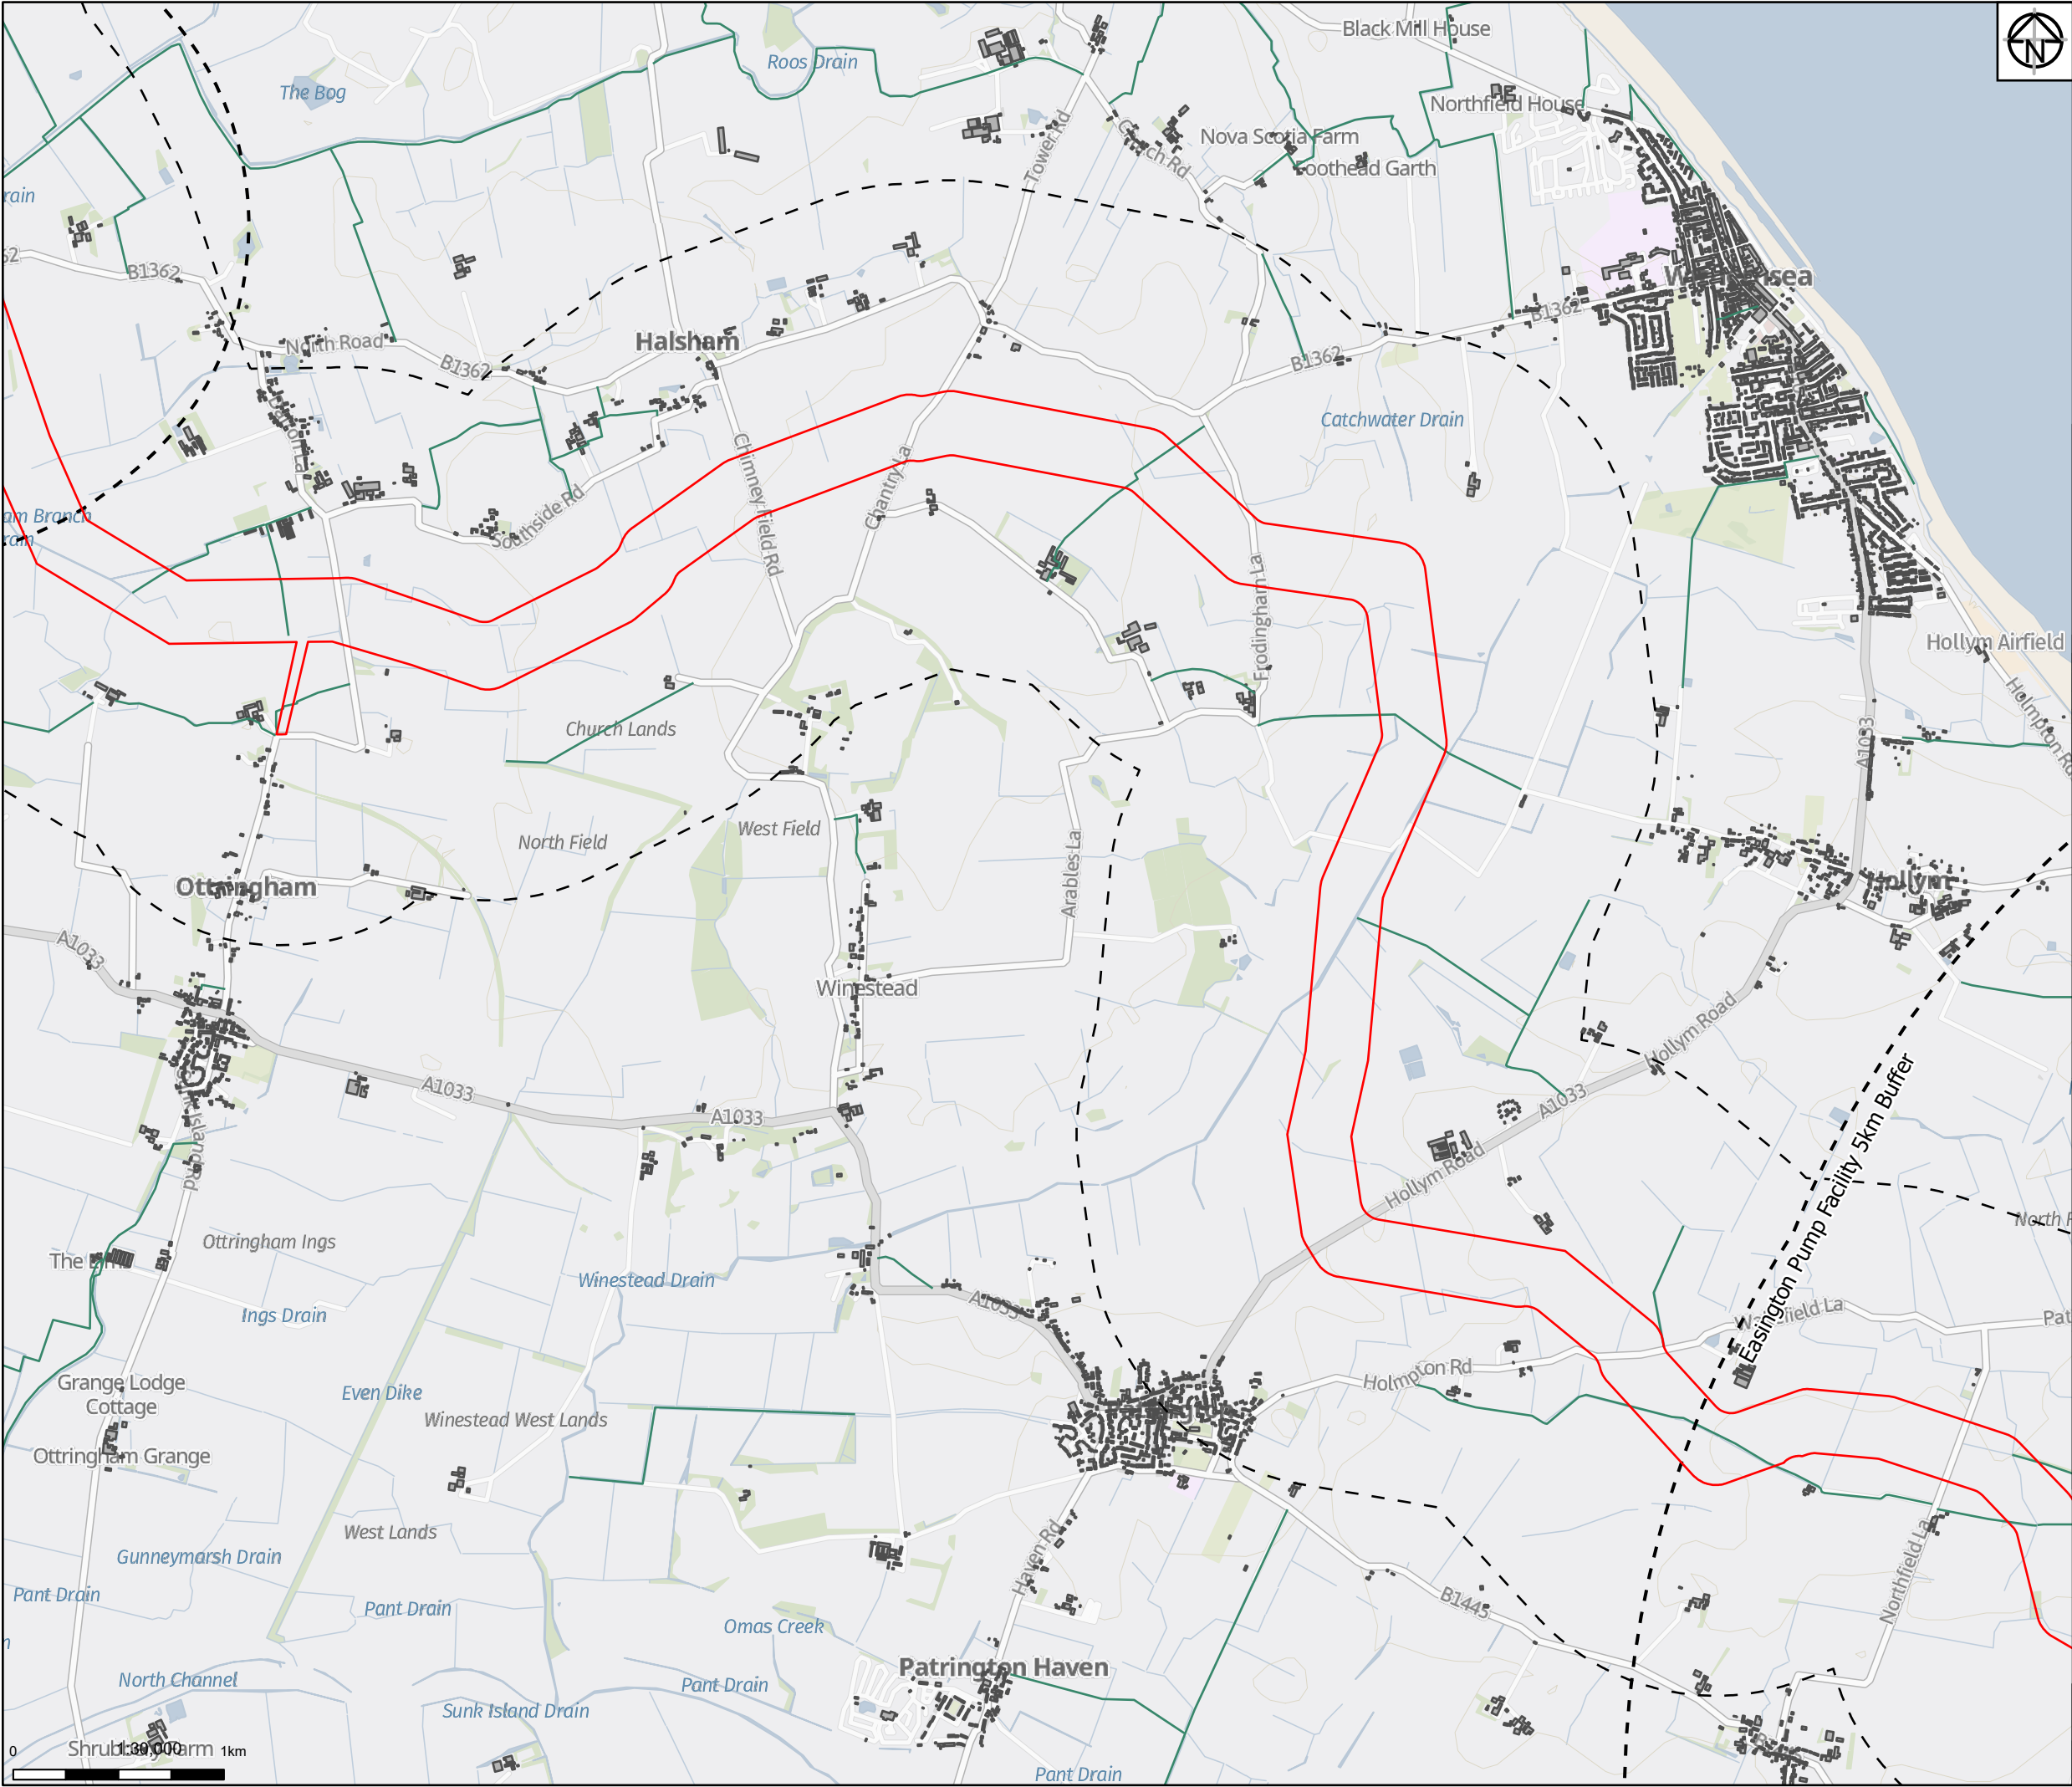

Legend

- Proposed Order Limits
- Study Area (1km)
- AGIs Buffer (1.5km unless shown)
- AGIs Buffer (5km)
- Public Rights of Way
- Buildings

Notes

Service Layer Credits: GB Background: Contains OS data © Crown Copyright and database right 2022
Contains data from OS Zoomstack

01	01/09/22	INITIAL ISSUE	KF	NJ	KS
Rev	Date	Description	Drawn	Check	Approv

Client:

nationalgrid ventures

Site
Humber

PROJECT:
HUMBER LOW CARBON PIPELINES

Client
National Grid plc,
1-3 Strand,
London:
WC2N 5EH United Kingdom
Registered in England and Wales
No. 4031152
nationalgrid.com

Registered office:
80Fen
80 Fenchurch Street
London
EC3M 4BY
www.arcadis.com

Coordinating Office:
Suite 1A
4 Piccadilly Place
Manchester
M1 3BN

Title:


Figure 11.2
PRoWs, Residential Properties and
Representative Viewpoint Locations
Page 14 of 15

Designed	N. Jones	Date	01 SEP 22	Signed	
Drawn	K. Fischer	Date	01 SEP 22	Signed	
Checked	N. Jones	Date	01 SEP 22	Signed	
Approved	K. Stubbs	Date	01 SEP 22	Signed	
Scale:	1:30,000	Datum:	AOD		
Original Size:	A3	Grid:	OS		
Suitability Code:	S2	Project Number:	10047064		
Suitability Description:					

For Information

Drawing Number:
10047064-ARC-ELS-ZZ-DR-00062-S2

Revision:
P01

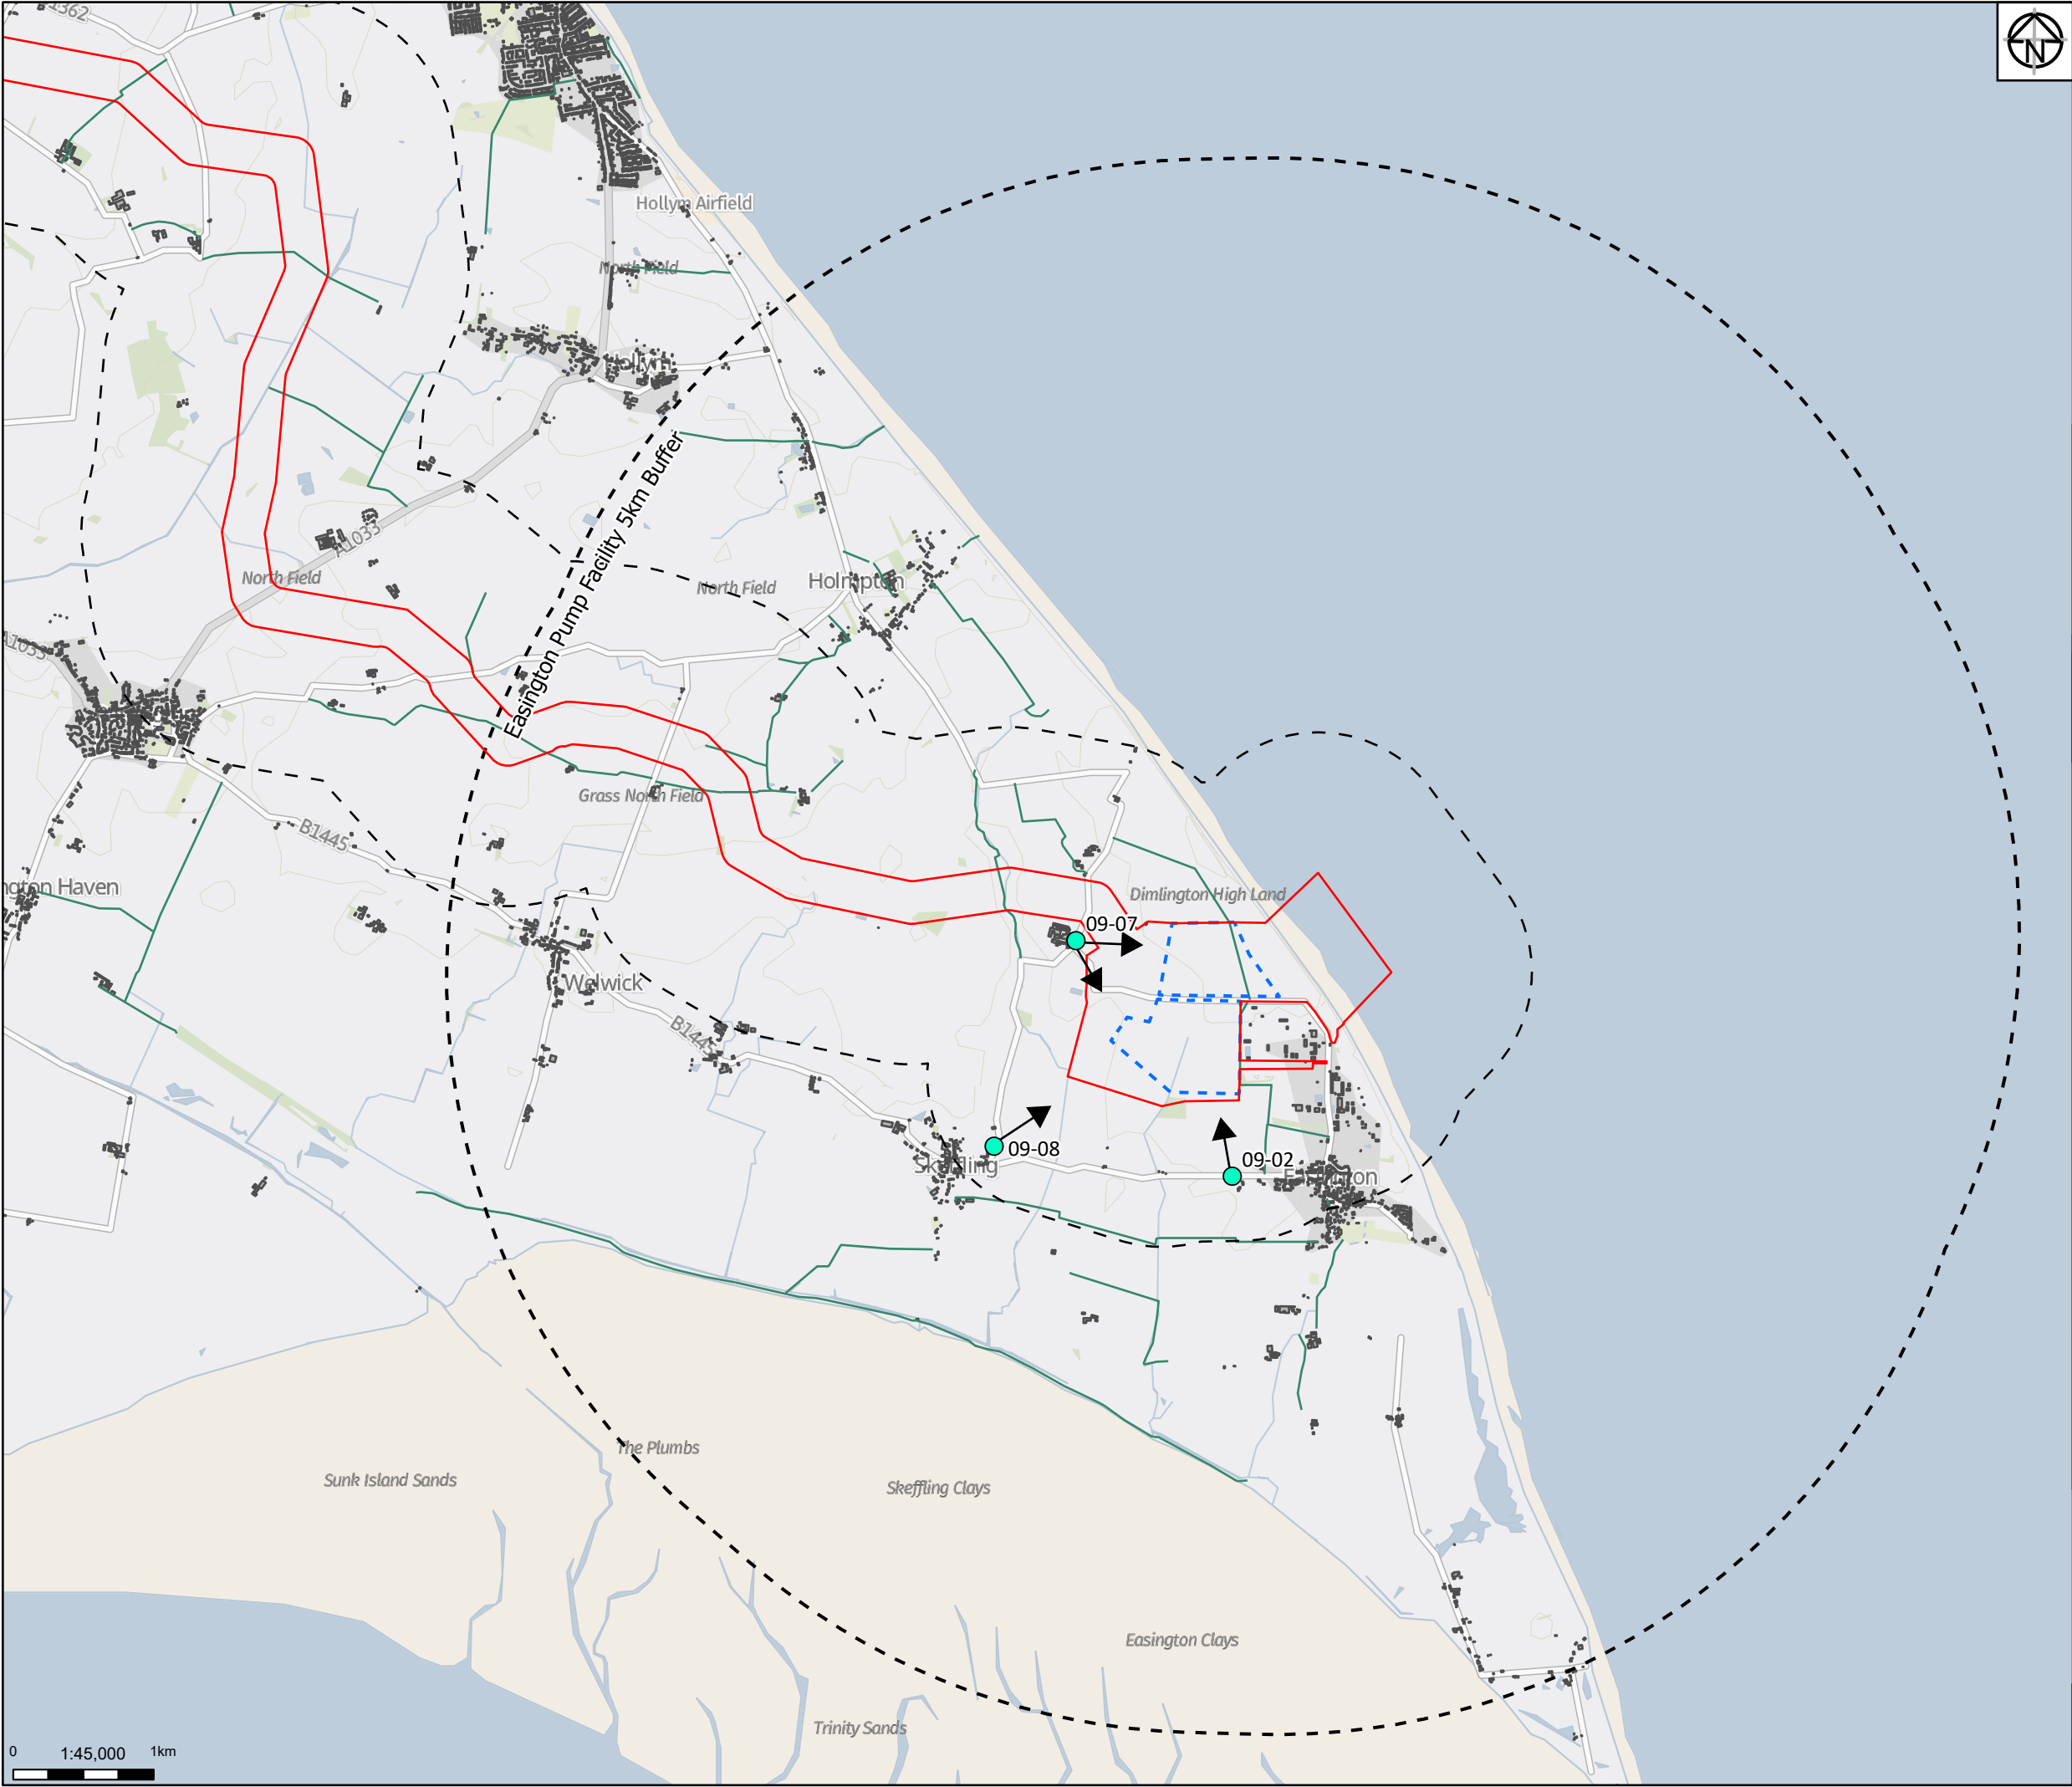

Legend

- Proposed Order Limits
- Above Ground Infrastructure (AGI)
- Study Area (1km)
- AGIS Buffer (5km)
- LVIA Photo-viewpoint Locations
- Public Rights of Way
- Buildings

Notes

Service Layer Credits: GB Background: Contains OS data © Crown Copyright and database right 2022
Contains data from OS Zoomstack

Rev	Date	Description	Drawn	Check	Approv
01	01/09/22	INITIAL ISSUE	KF	NJ	KS

Client:

PROJECT: HUMBER LOW CARBON PIPELINES

Site: Humber

Client: National Grid plc,
1-3 Strand,
London:
WC2N 5EH United Kingdom
Registered in England and Wales
No. 4031152
nationalgrid.com

Registered office:
80Fen
80 Fenchurch Street
London
EC3M 4BY

Coordinating Office:
Suite 1A
4 Piccadilly Place
Manchester
M1 3BN

www.arcadis.com

Title:

Figure 11.2
PRoWs, Residential Properties and
Representative Viewpoint Locations
Page 15 of 15

Designed	N. Jones	Date 01 SEP 22	Signed
Drawn	K. Fischer	Date 01 SEP 22	Signed
Checked	N. Jones	Date 01 SEP 22	Signed
Approved	K. Stubbs	Date 01 SEP 22	Signed
Scale:	1:45,000	Datum:	AOD
Original Size:	A3	Grid:	OS
Suitability Code:	S2	Project Number:	10047064

Suitability Description:

For Information

Drawing Number:
10047064-ARC-ELS-ZZ-DR-ZZ-00061-S2

Revision:
P01