


Legend

- Proposed Order Limits
- Public Right of Way

Strategic Road Network

- A Road
- Motorway
- A(M)
- Preliminary Construct on Route
- Construct on Access Point (AP)
- Receptors
- DFT Traffic Counts

Notes
Service Layer Credits: GB Background: Contains OS data © Crown Copyright and database right 2022
Contains data from OS Zoomstack

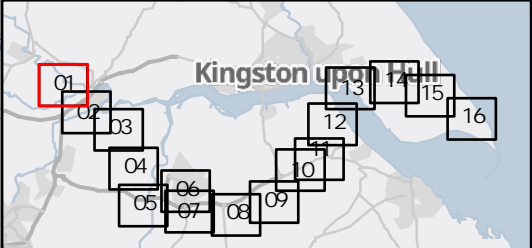

01	08/08/22	INITIAL ISSUE	RM	AL	KS
Rev	Date	Description	Drawn	Check	Approv

Client:

PROJECT:
HUMBER LOW CARBON PIPELINES

Site
Humber

Client
National Grid plc,
1-3 Strand,
London,
WC2N 5EH United Kingdom
Registered in England and Wales
No. 4031152
nationalgrid.com

Registered office:
80Fen
80 Fenchurch Street
London
EC3M 4BY

Coordinating Office:
Suite 1A
4 Piccadilly Place
Manchester
M1 3BN

www.arcadis.com

Title:


Figure 15.1
Preliminary Construction Routes
Page 1 of 16

Designed	A. Lugovoi	Date	08 AUG 22	Signed	
Drawn	R. Millman	Date	08 AUG 22	Signed	
Checked	A. Lugovoi	Date	08 AUG 22	Signed	
Approved	K. Stubbs	Date	08 AUG 22	Signed	
Scale:	1:25,000	Datum:			AOD
Original Size:	A3	Grid:			OS
Suitability Code:	S2	Project Number:			10047064

Suitability Description:

For Information

Drawing Number:	Revision:
10047064-ARC-EGN-ZZ-DR-ZZ-00033-S2	P01

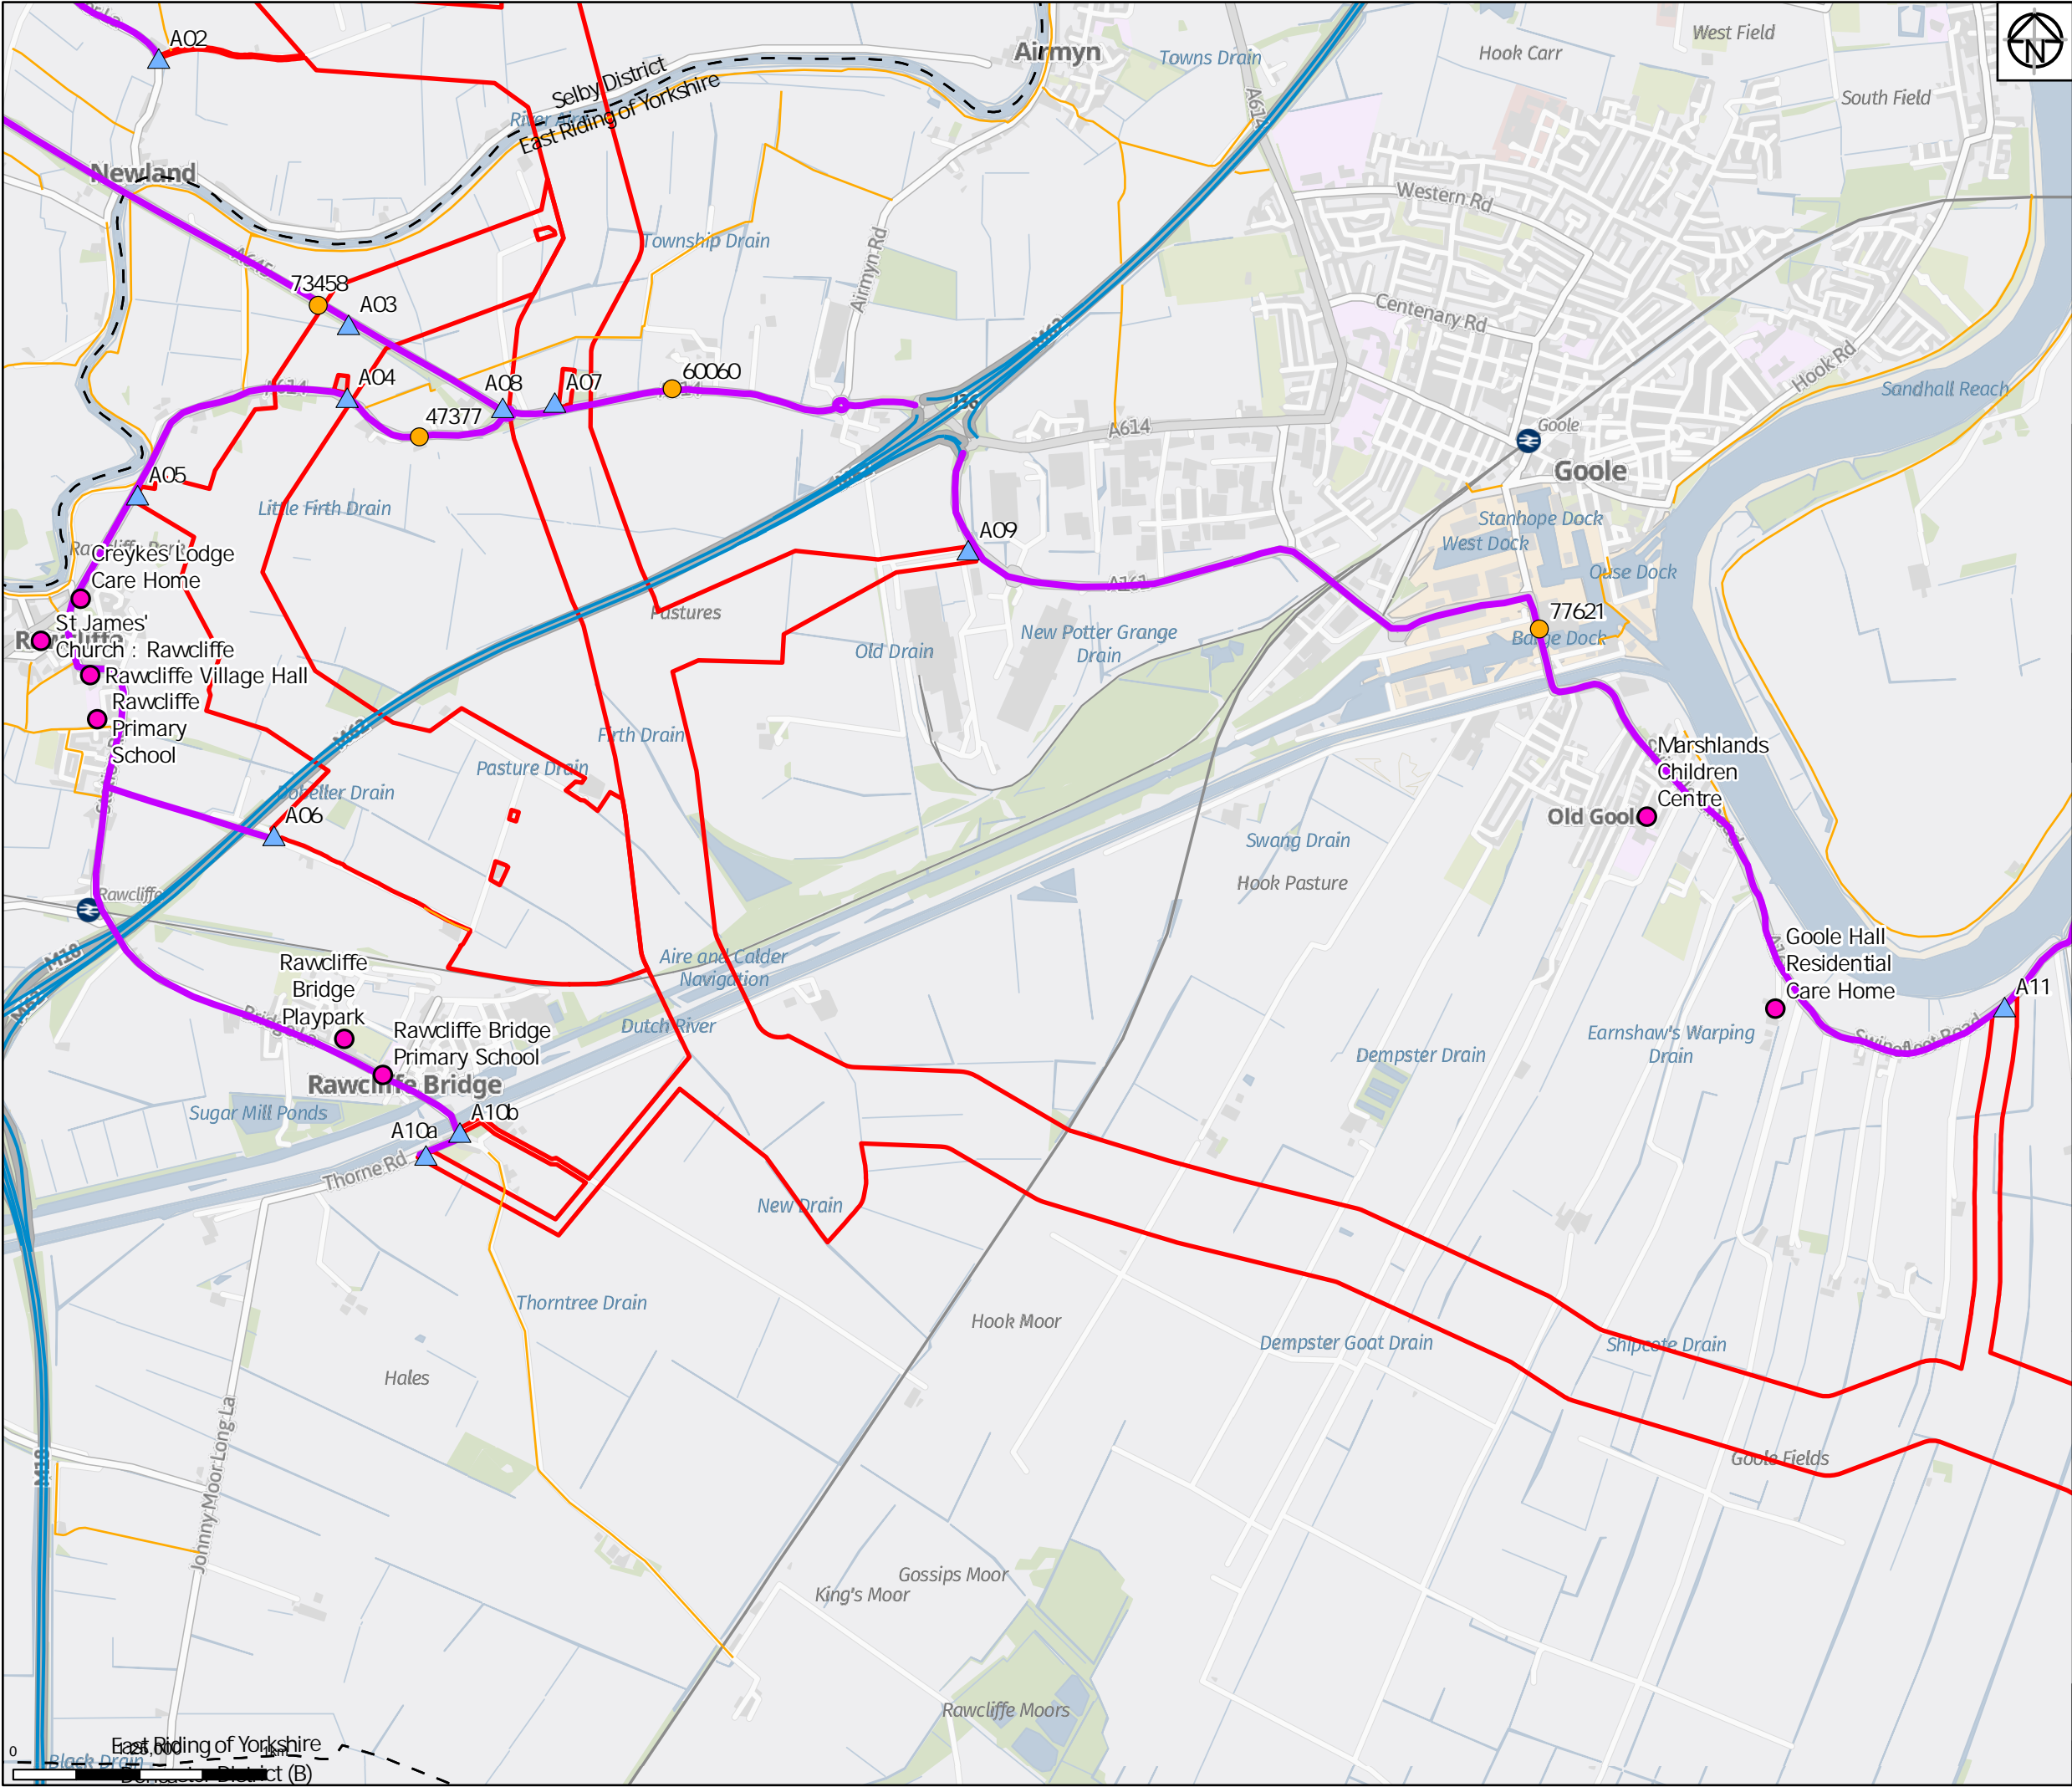

Legend

- Proposed Order Limits
- Public Right of Way

Strategic Road Network


- A Road
- Motorway
- A(M)
- Preliminary Construct on Route

- Construct on Access Point (AP)
- Receptors
- DFT Traffic Counts

Notes

Service Layer Credits: GB Background: Contains OS data © Crown Copyright and database right 2022

Contains data from OS Zoomstack

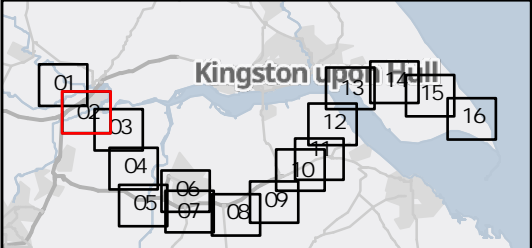

01	08/08/22	INITIAL ISSUE	RM	AL	KS
Rev	Date	Description	Drawn	Check	Approv

Client:

PROJECT:
HUMBER LOW CARBON PIPELINES

Site
Humber

Client
National Grid plc,
1-3 Strand,
London:
WC2N 5EH United Kingdom
Registered in England and Wales
No. 4031152
nationalgrid.com

Registered office:
80Fen
80 Fenchurch Street
London
EC3M 4BY
www.arcadis.com

Coordinating Office:
Suite 1A
4 Piccadilly Place
Manchester
M1 3BN

Title:

Figure 15.1
Preliminary Construction Routes
Page 2 of 16


Designed	A. Lugovoi	Date 08 AUG 22	Signed
Drawn	R. Millman	Date 08 AUG 22	Signed
Checked	A. Lugovoi	Date 08 AUG 22	Signed
Approved	K. Stubbs	Date 08 AUG 22	Signed
Scale:	1:25,000	Datum:	AOD
Original Size:	A3	Grid:	OS
Suitability Code:	S2	Project Number:	10047064

Suitability Description:

For Information

Drawing Number:
10047064-ARC-EGN-ZZ-DR-ZZ-00033-S2

Revision:
P01

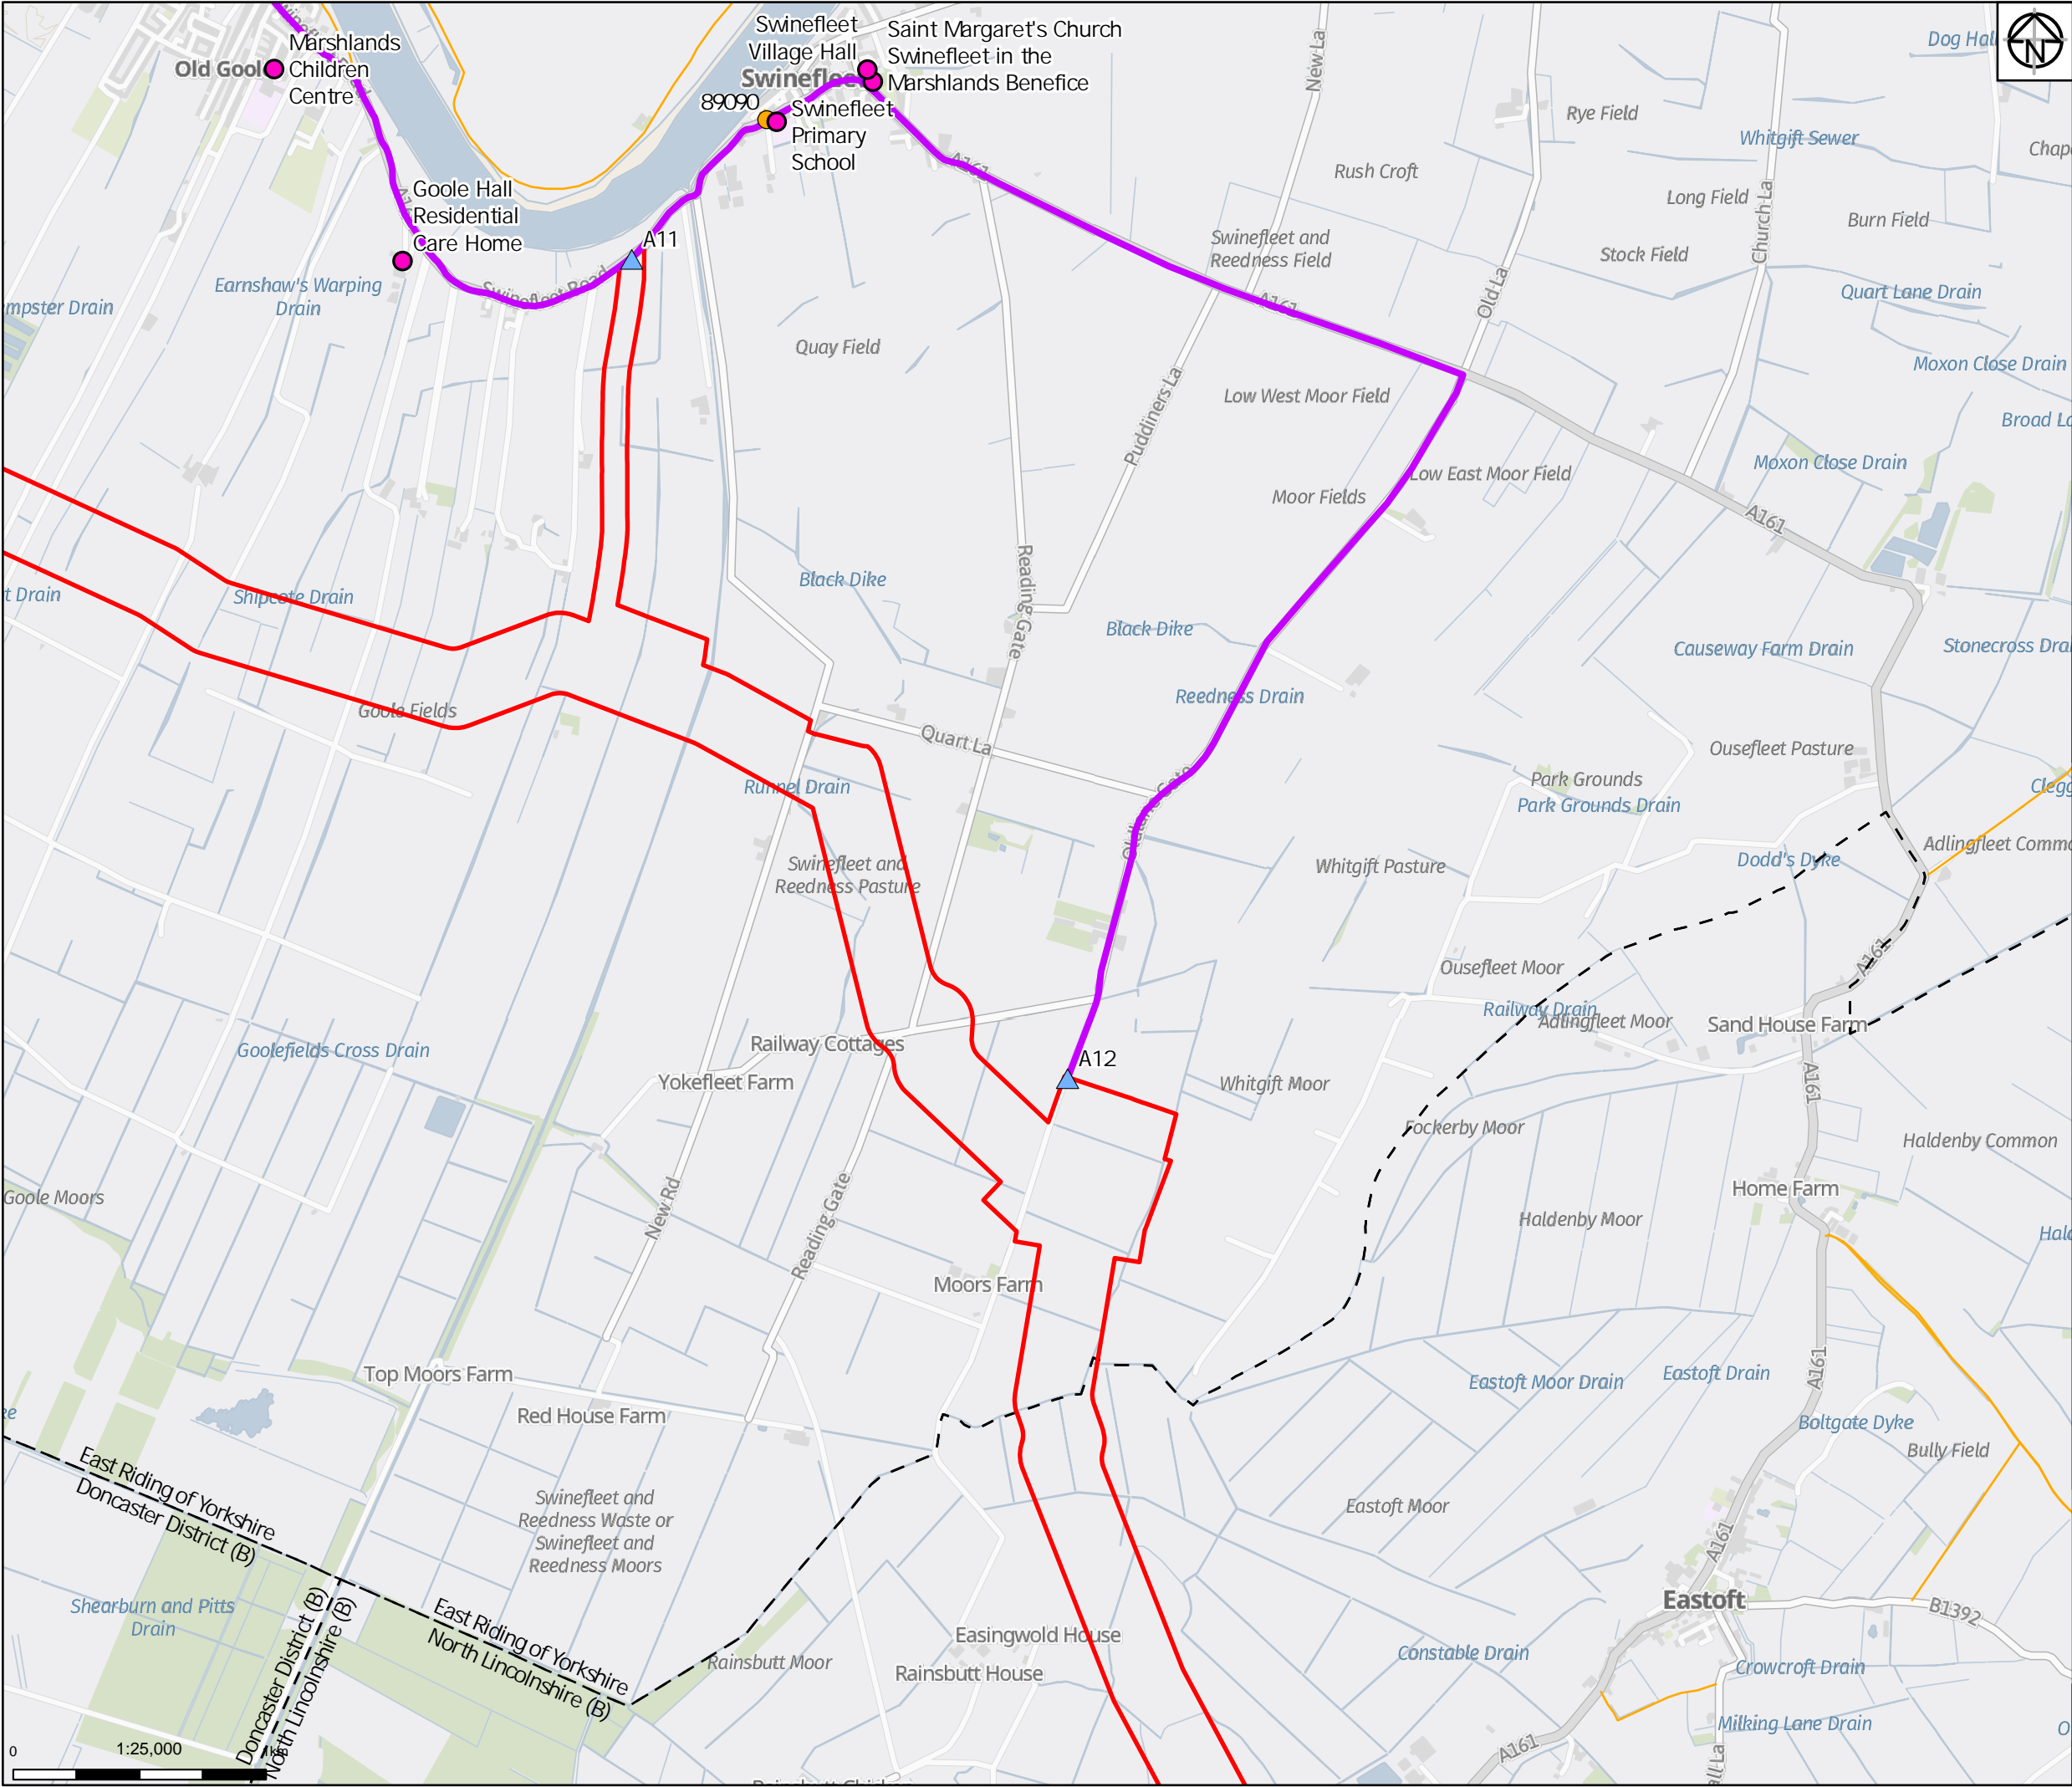


Legend

- Proposed Order Limits
- Public Right of Way

Strategic Road Network

- A Road
- Motorway
- A(M)
- Preliminary Construct on Route
- Construct on Access Point (AP)
- Receptors
- DFT Traffic Counts

Notes
Service Layer Credits: GB Background: Contains OS data © Crown Copyright and database right 2022
Contains data from OS Zoomstack

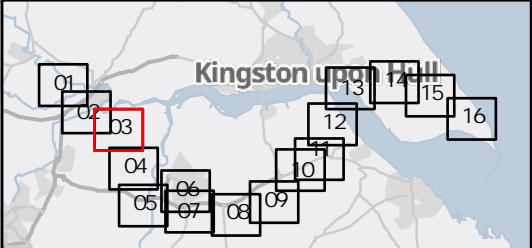

01	08/08/22	INITIAL ISSUE	RM	AL	KS
Rev	Date	Description	Drawn	Check	Approv

Client:

nationalgrid ventures

PROJECT:
HUMBER LOW CARBON PIPELINES

Site
Humber

Client
National Grid plc,
1-3 Strand,
London:
WC2N 5EH United Kingdom
Registered in England and Wales
No. 4031152
nationalgrid.com

Registered office:
80Fen
80 Fenchurch Street
London
EC3M 4BY

Coordinating Office:
Suite 1A
4 Piccadilly Place
Manchester
M1 3BN

www.arcadis.com

Title:


Figure 15.1
Preliminary Construction Routes
Page 3 of 16

Designed	A. Lugovoi	Date	08 AUG 22	Signed	
Drawn	R. Millman	Date	08 AUG 22	Signed	
Checked	A. Lugovoi	Date	08 AUG 22	Signed	
Approved	K. Stubbs	Date	08 AUG 22	Signed	
Scale:	1:25,000	Datum:		AOD	
Original Size:	A3	Grid:		OS	
Suitability Code:	S2	Project Number:		10047064	

Suitability Description:

For Information

Drawing Number:	10047064-ARC-EGN-ZZ-DR-ZZ-00033-S2	Revision:	P01
-----------------	------------------------------------	-----------	-----

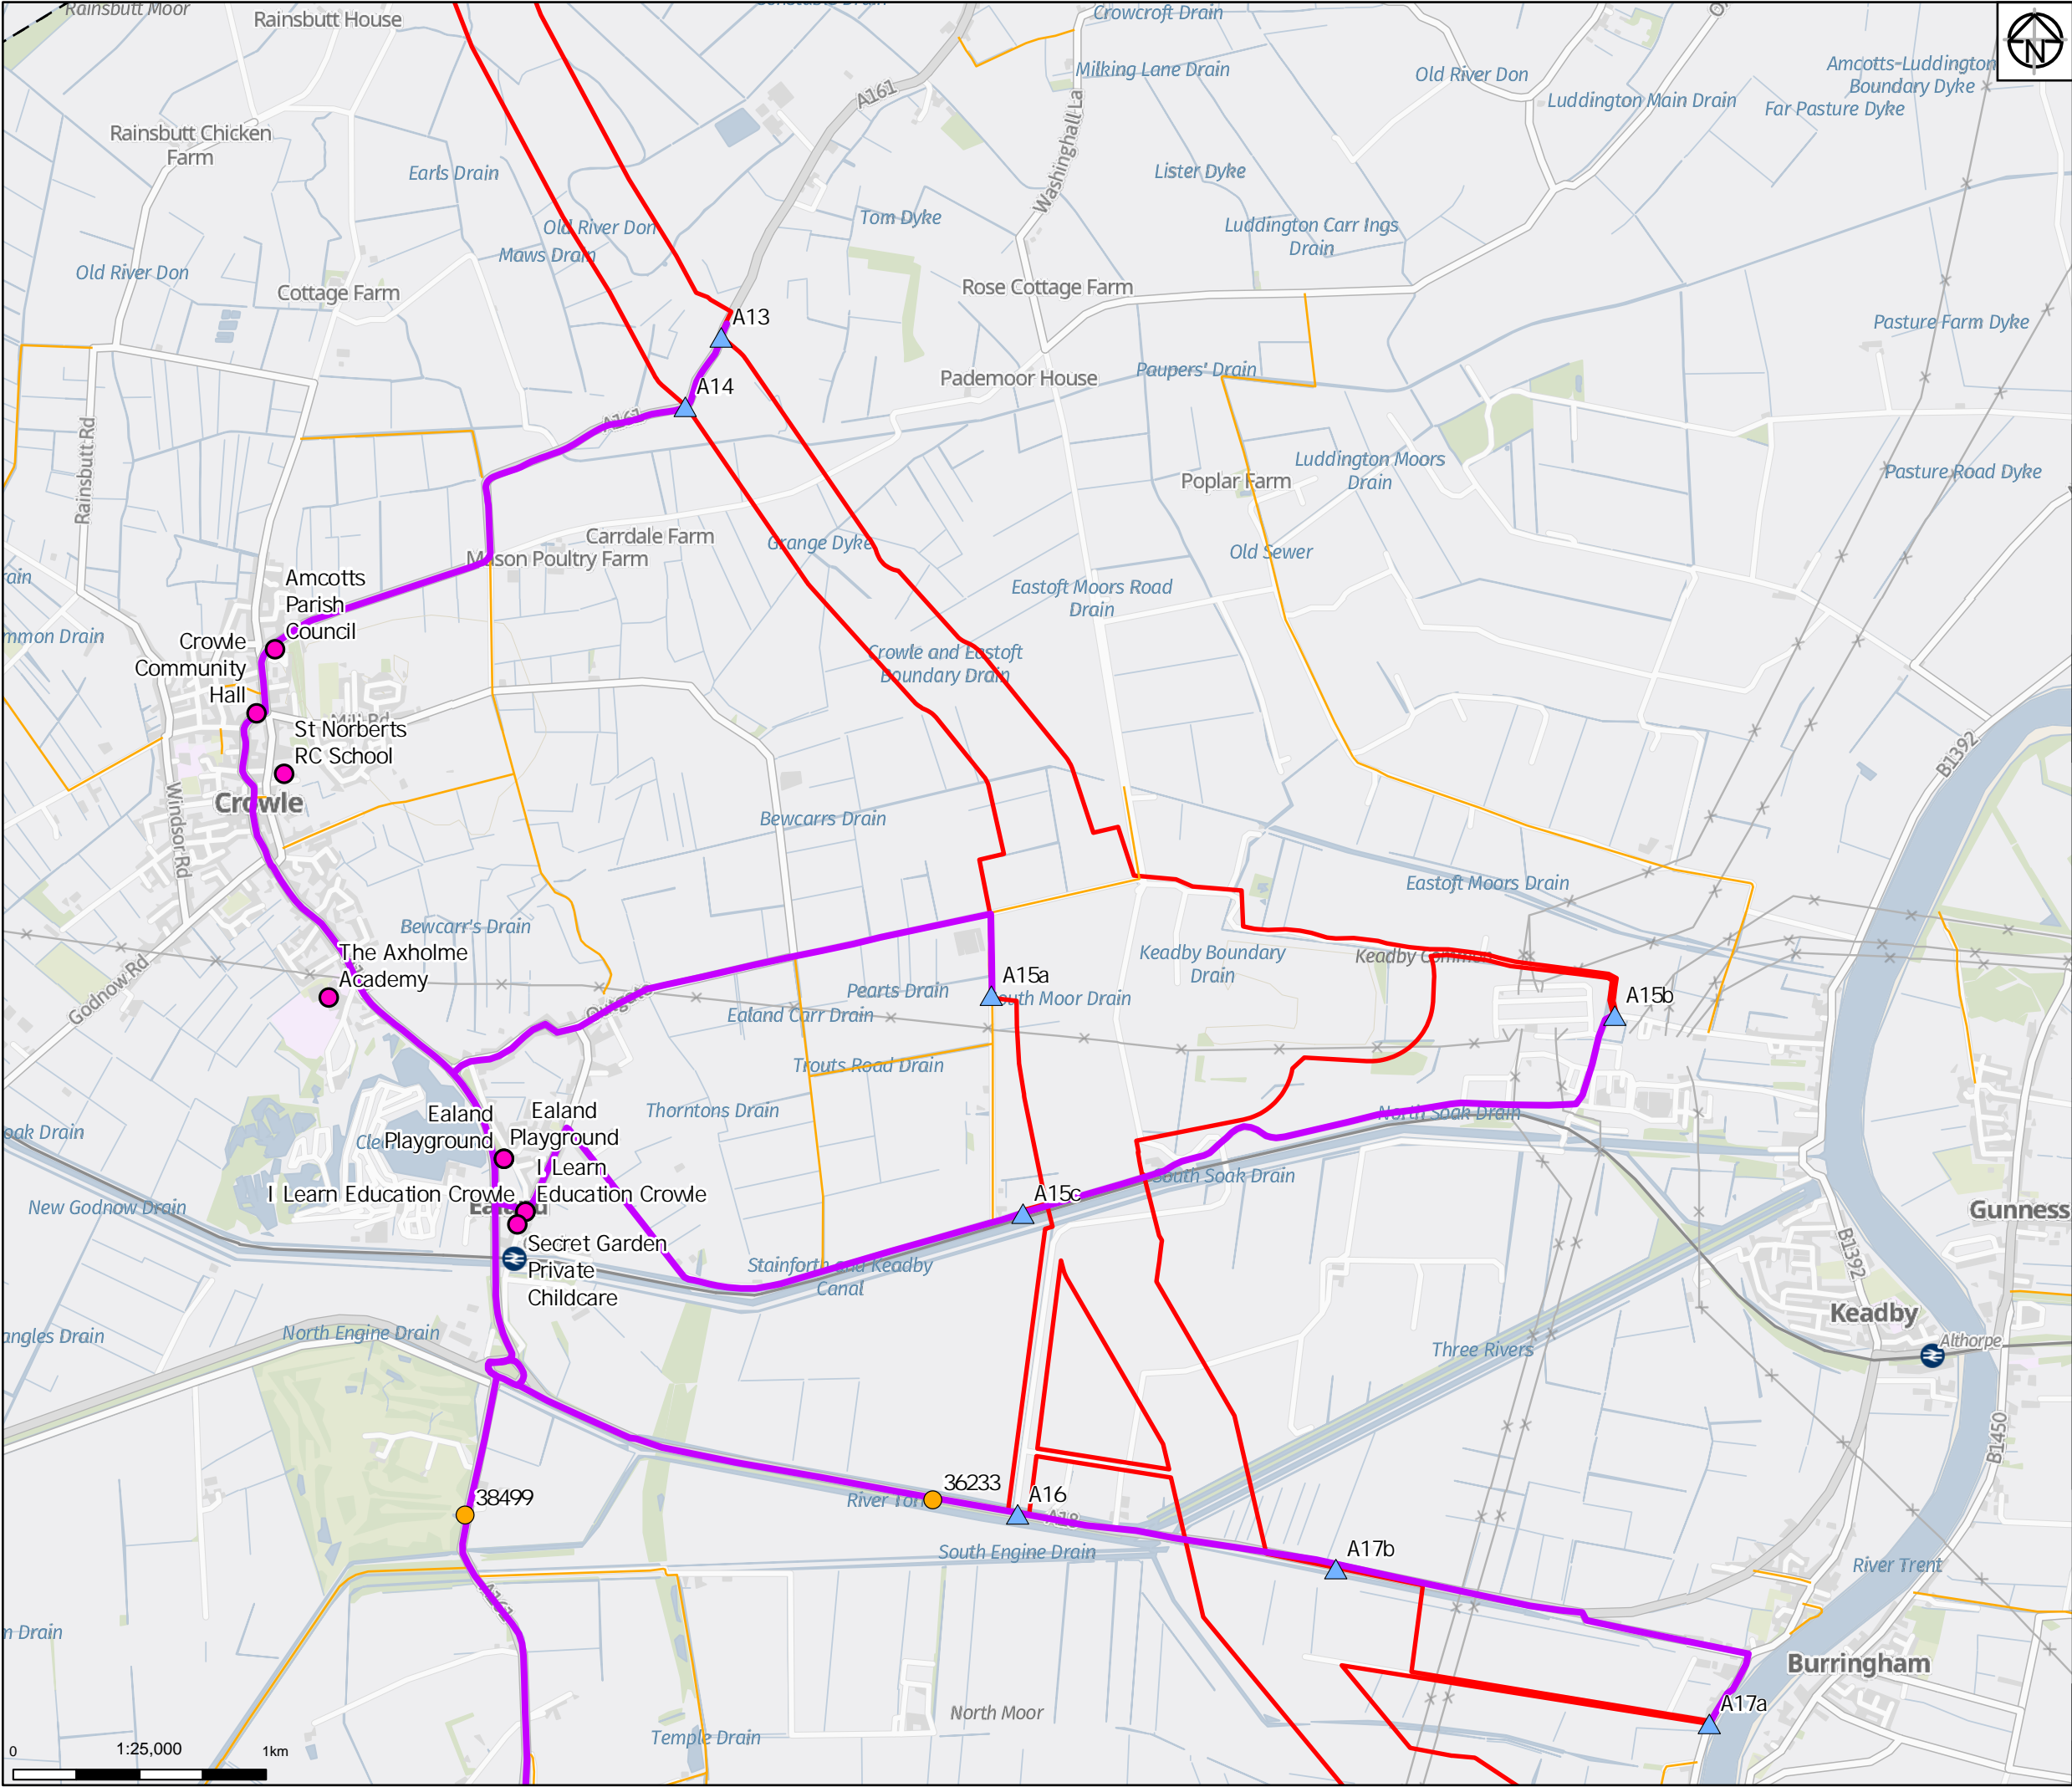

Legend

- Proposed Order Limits
- Public Right of Way


Strategic Road Network

- A Road
- Motorway
- A(M)
- Preliminary Construct on Route

- Construct on Access Point (AP)
- Receptors
- DFT Traffic Counts

Notes

Service Layer Credits: GB Background: Contains OS data © Crown Copyright and database right 2022
Contains data from OS Zoomstack

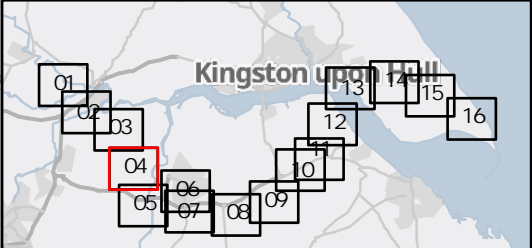

01	08/08/22	INITIAL ISSUE	RM	AL	KS
Rev	Date	Description	Drawn	Check	Approv

Client:

PROJECT:

HUMBER LOW CARBON PIPELINES

Site
Humber

Client
National Grid plc,
1-3 Strand,
London:
WC2N 5EH United Kingdom
Registered in England and Wales
No. 4031152
nationalgrid.com

Registered office:
80Fen
80 Fenchurch Street
London
EC3M 4BY
www.arcadis.com

Coordinating Office:
Suite 1A
4 Piccadilly Place
Manchester
M1 3BN

Title:

Figure 15.1
Preliminary Construction Routes
Page 4 of 16


Designed	A. Lugovoi	Date	08 AUG 22	Signed	
Drawn	R. Millman	Date	08 AUG 22	Signed	
Checked	A. Lugovoi	Date	08 AUG 22	Signed	
Approved	K. Stubbs	Date	08 AUG 22	Signed	
Scale:	1:25,000	Datum:		AOD	
Original Size:	A3	Grid:		OS	
Suitability Code:	S2	Project Number:		10047064	

Suitability Description:

For Information

Drawing Number:
10047064-ARC-EGN-ZZ-DR-ZZ-00033-S2

Revision:
P01

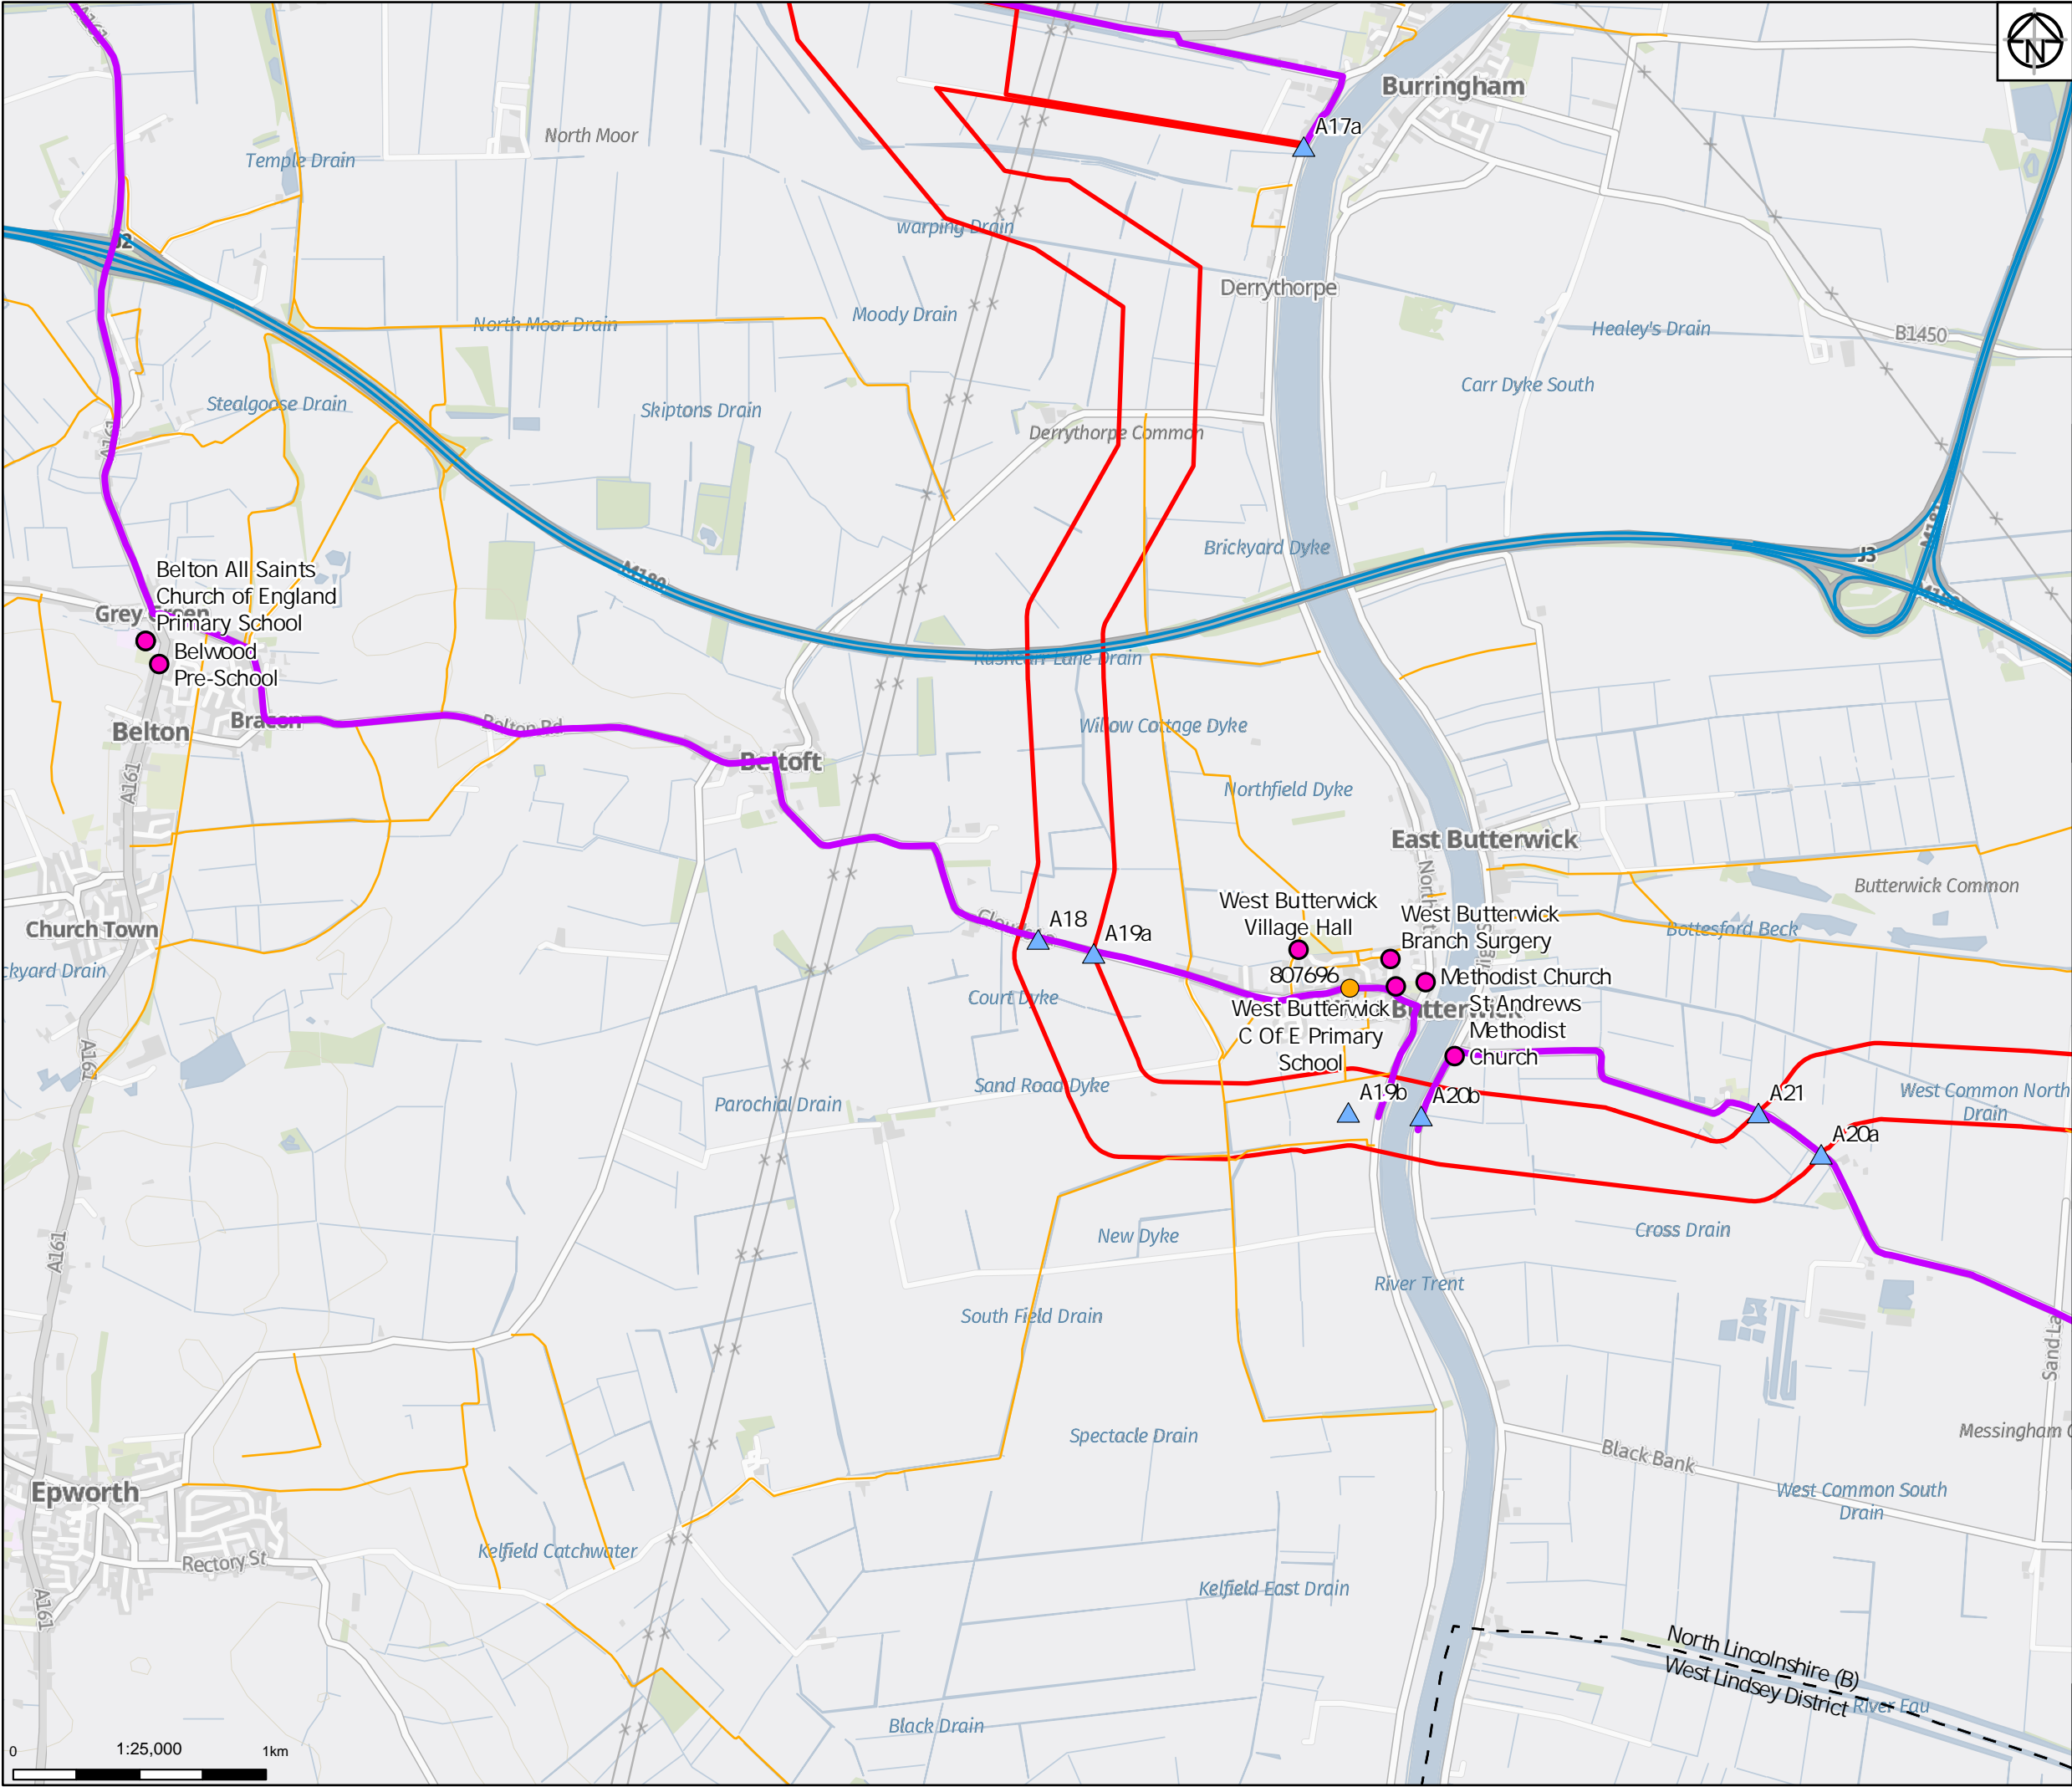

Legend


- Proposed Order Limits
- Public Right of Way

Strategic Road Network

- A Road
- Motorway
- A(M)
- Preliminary Construct on Route
- Construct on Access Point (AP)
- Receptors
- DfT Traffic Counts

Notes

Service Layer Credits: GB Background: Contains OS data © Crown Copyright and database right 2022
Contains data from OS Zoomstack

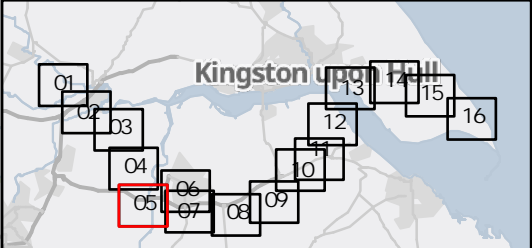

01	08/08/22	INITIAL ISSUE	RM	AL	KS
Rev	Date	Description	Drawn	Check	Approv

Client:

PROJECT:

HUMBER LOW CARBON PIPELINES

Site

Humber

Client

National Grid plc,
1-3 Strand,
London:
WC2N 5EH United Kingdom
Registered in England and Wales
No. 4031152
nationalgrid.com

Registered office:
80Fen
80 Fenchurch Street
London
EC3M 4BY
www.arcadis.com

Coordinating Office:
Suite 1A
4 Piccadilly Place
Manchester
M1 3BN

Title:

Figure 15.1
Preliminary Construction Routes
Page 5 of 16


Designed	A. Lugovoi	Date	08 AUG 22	Signed	
Drawn	R. Millman	Date	08 AUG 22	Signed	
Checked	A. Lugovoi	Date	08 AUG 22	Signed	
Approved	K. Stubbs	Date	08 AUG 22	Signed	
Scale:	1:25,000	Datum:		AOD	
Original Size:	A3	Grid:		OS	
Suitability Code:	S2	Project Number:		10047064	

Suitability Description:

For Information

Drawing Number:
10047064-ARC-EGN-ZZ-DR-ZZ-00033-S2

Revision:
P01

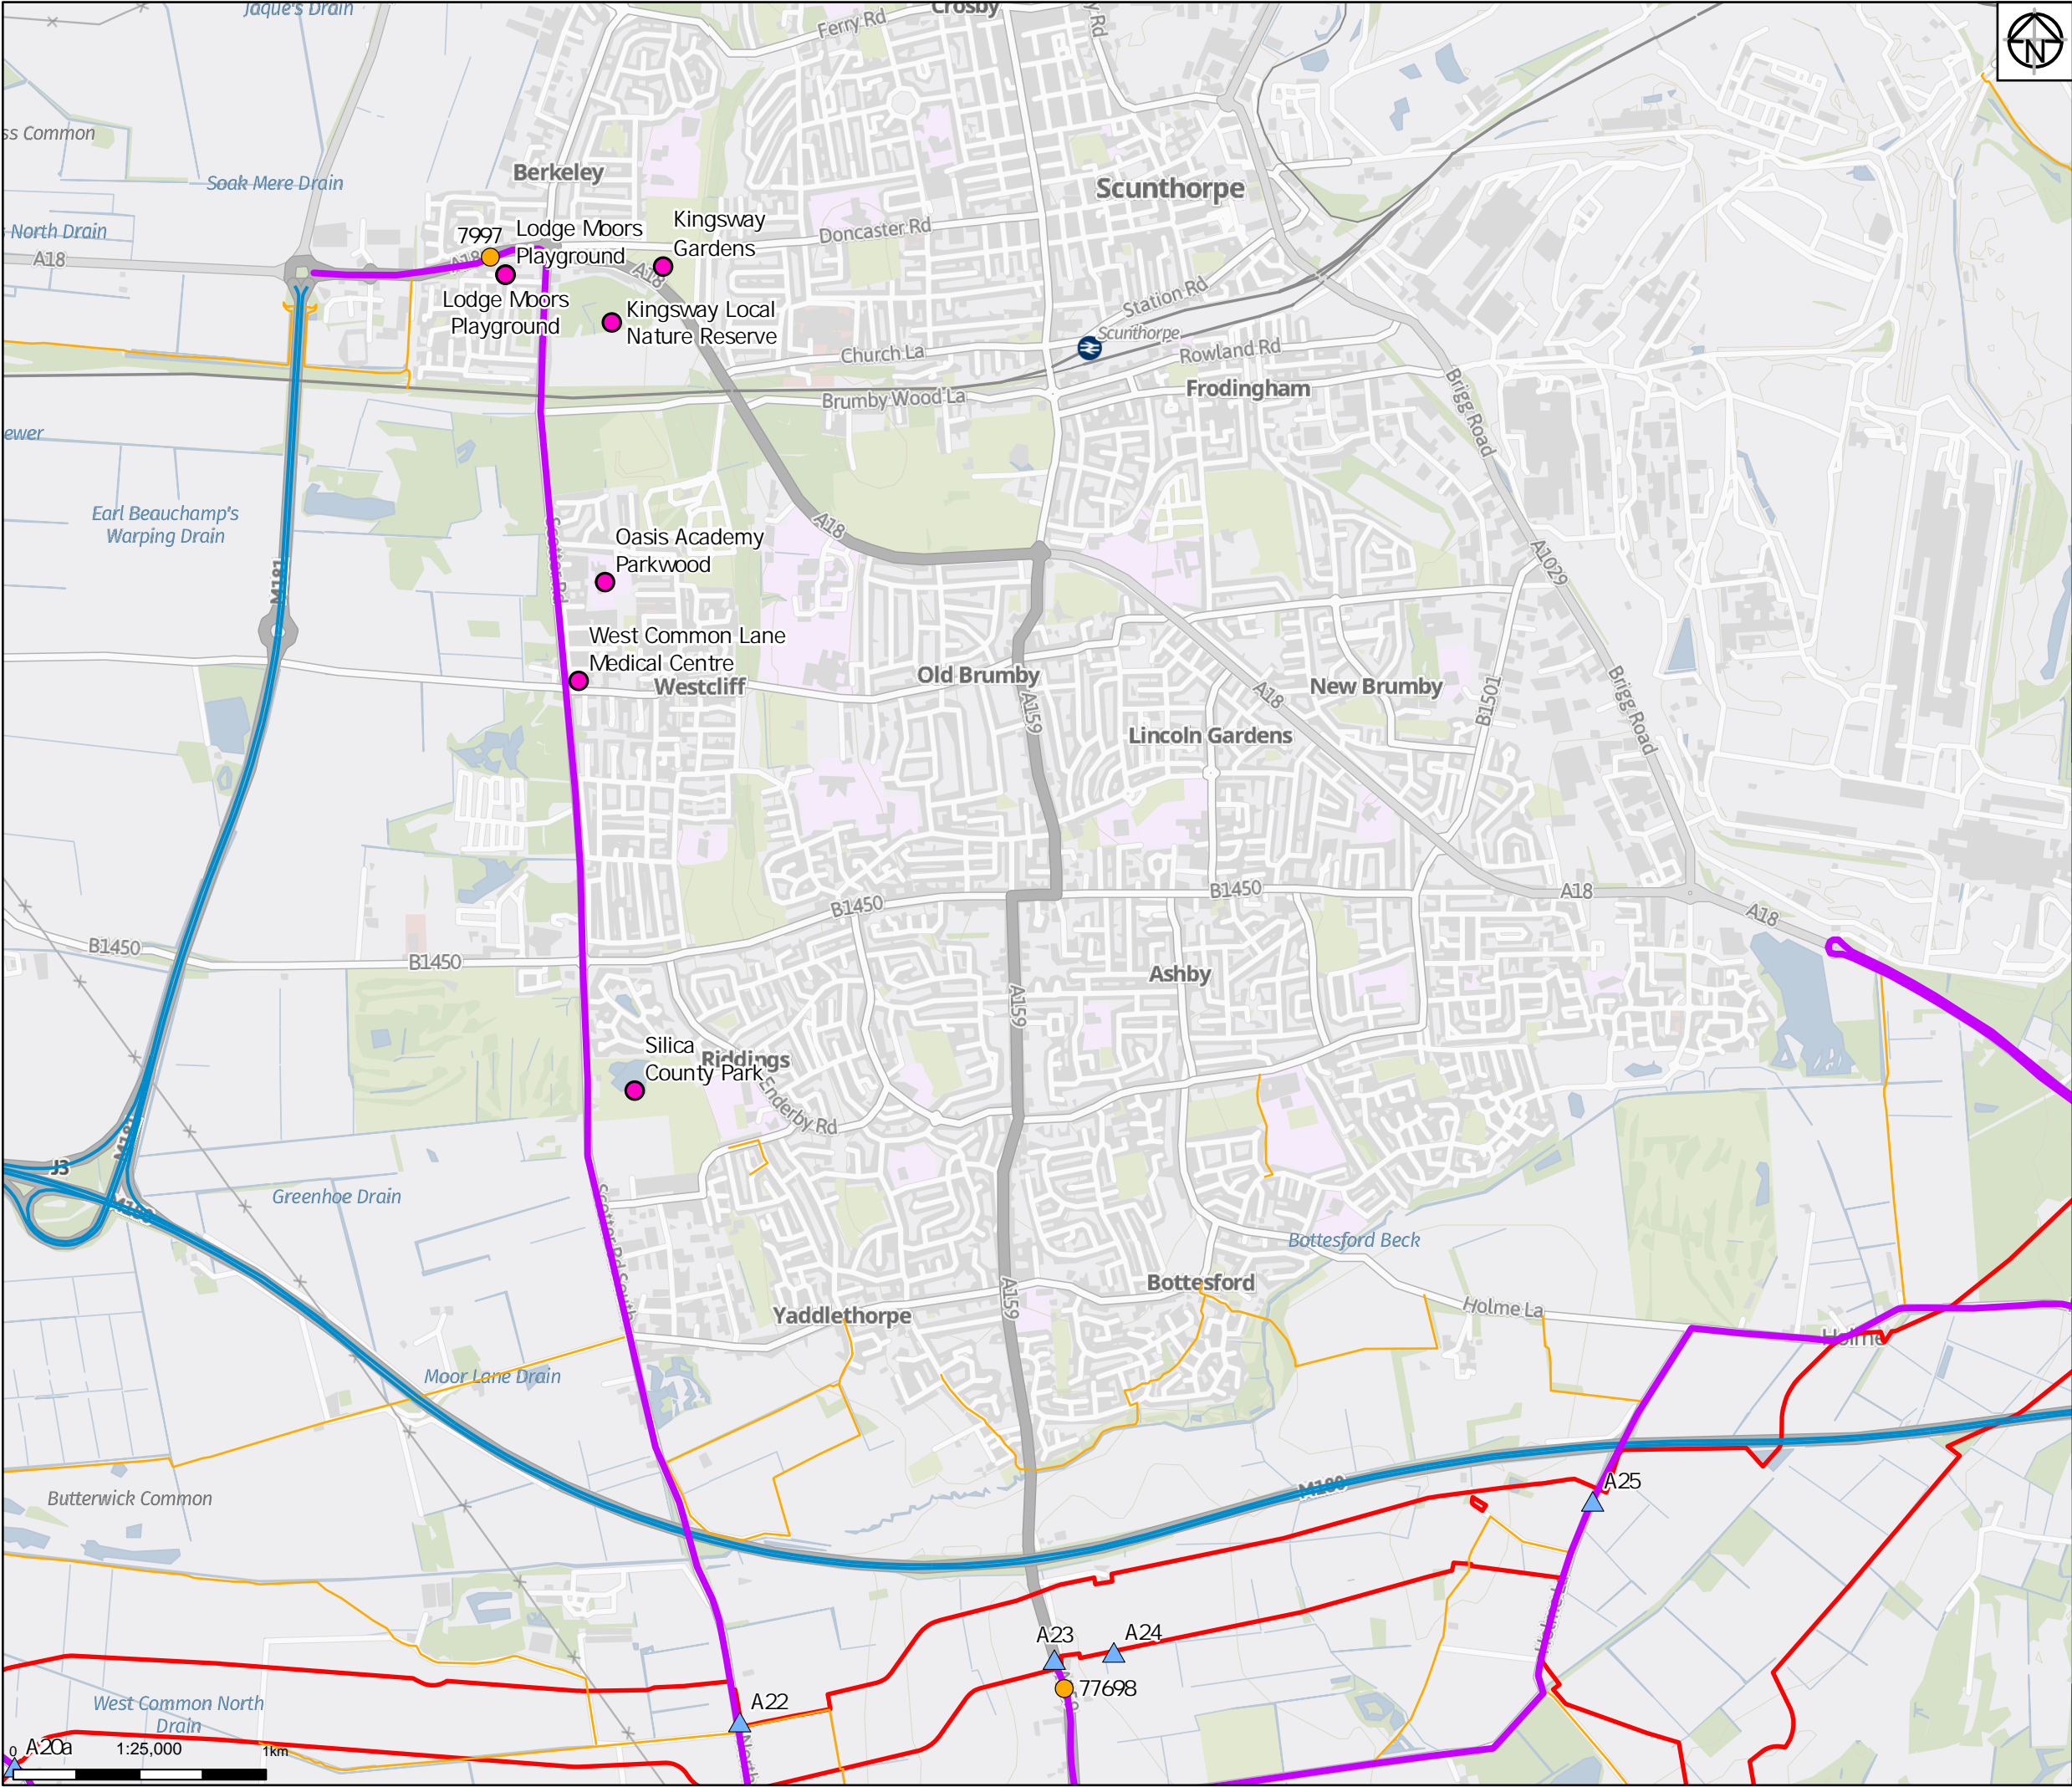

Legend


- Proposed Order Limits
- Public Right of Way

Strategic Road Network

- A Road
- Motorway
- A(M)
- Preliminary Construct on Route
- Construct on Access Point (AP)
- Receptors
- DfT Traffic Counts

Notes

Service Layer Credits: GB Background: Contains OS data © Crown Copyright and database right 2022
Contains data from OS Zoomstack

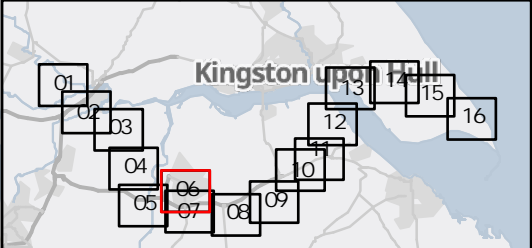

01	08/08/22	INITIAL ISSUE	RM	AL	KS
Rev	Date	Description	Drawn	Check	Approv

Client:

PROJECT:

HUMBER LOW CARBON PIPELINES

Site

Humber

Client

National Grid plc,
1-3 Strand,
London,
WC2N 5EH United Kingdom
Registered in England and Wales
No. 4031152
nationalgrid.com

Registered office:
80Fen
80 Fenchurch Street
London
EC3M 4BY
www.arcadis.com

Coordinating Office:
Suite 1A
4 Piccadilly Place
Manchester
M1 3BN

Title:


Figure 15.1
Preliminary Construction Routes
Page 6 of 16

Designed	A. Lugovoi	Date	08 AUG 22	Signed	
Drawn	R. Millman	Date	08 AUG 22	Signed	
Checked	A. Lugovoi	Date	08 AUG 22	Signed	
Approved	K. Stubbs	Date	08 AUG 22	Signed	
Scale:	1:25,000	Datum:		AOD	
Original Size:	A3	Grid:		OS	
Suitability Code:	S2	Project Number:		10047064	
Suitability Description:					

For Information

Drawing Number:
10047064-ARC-EGN-ZZ-DR-ZZ-00033-S2


Revision:
P01

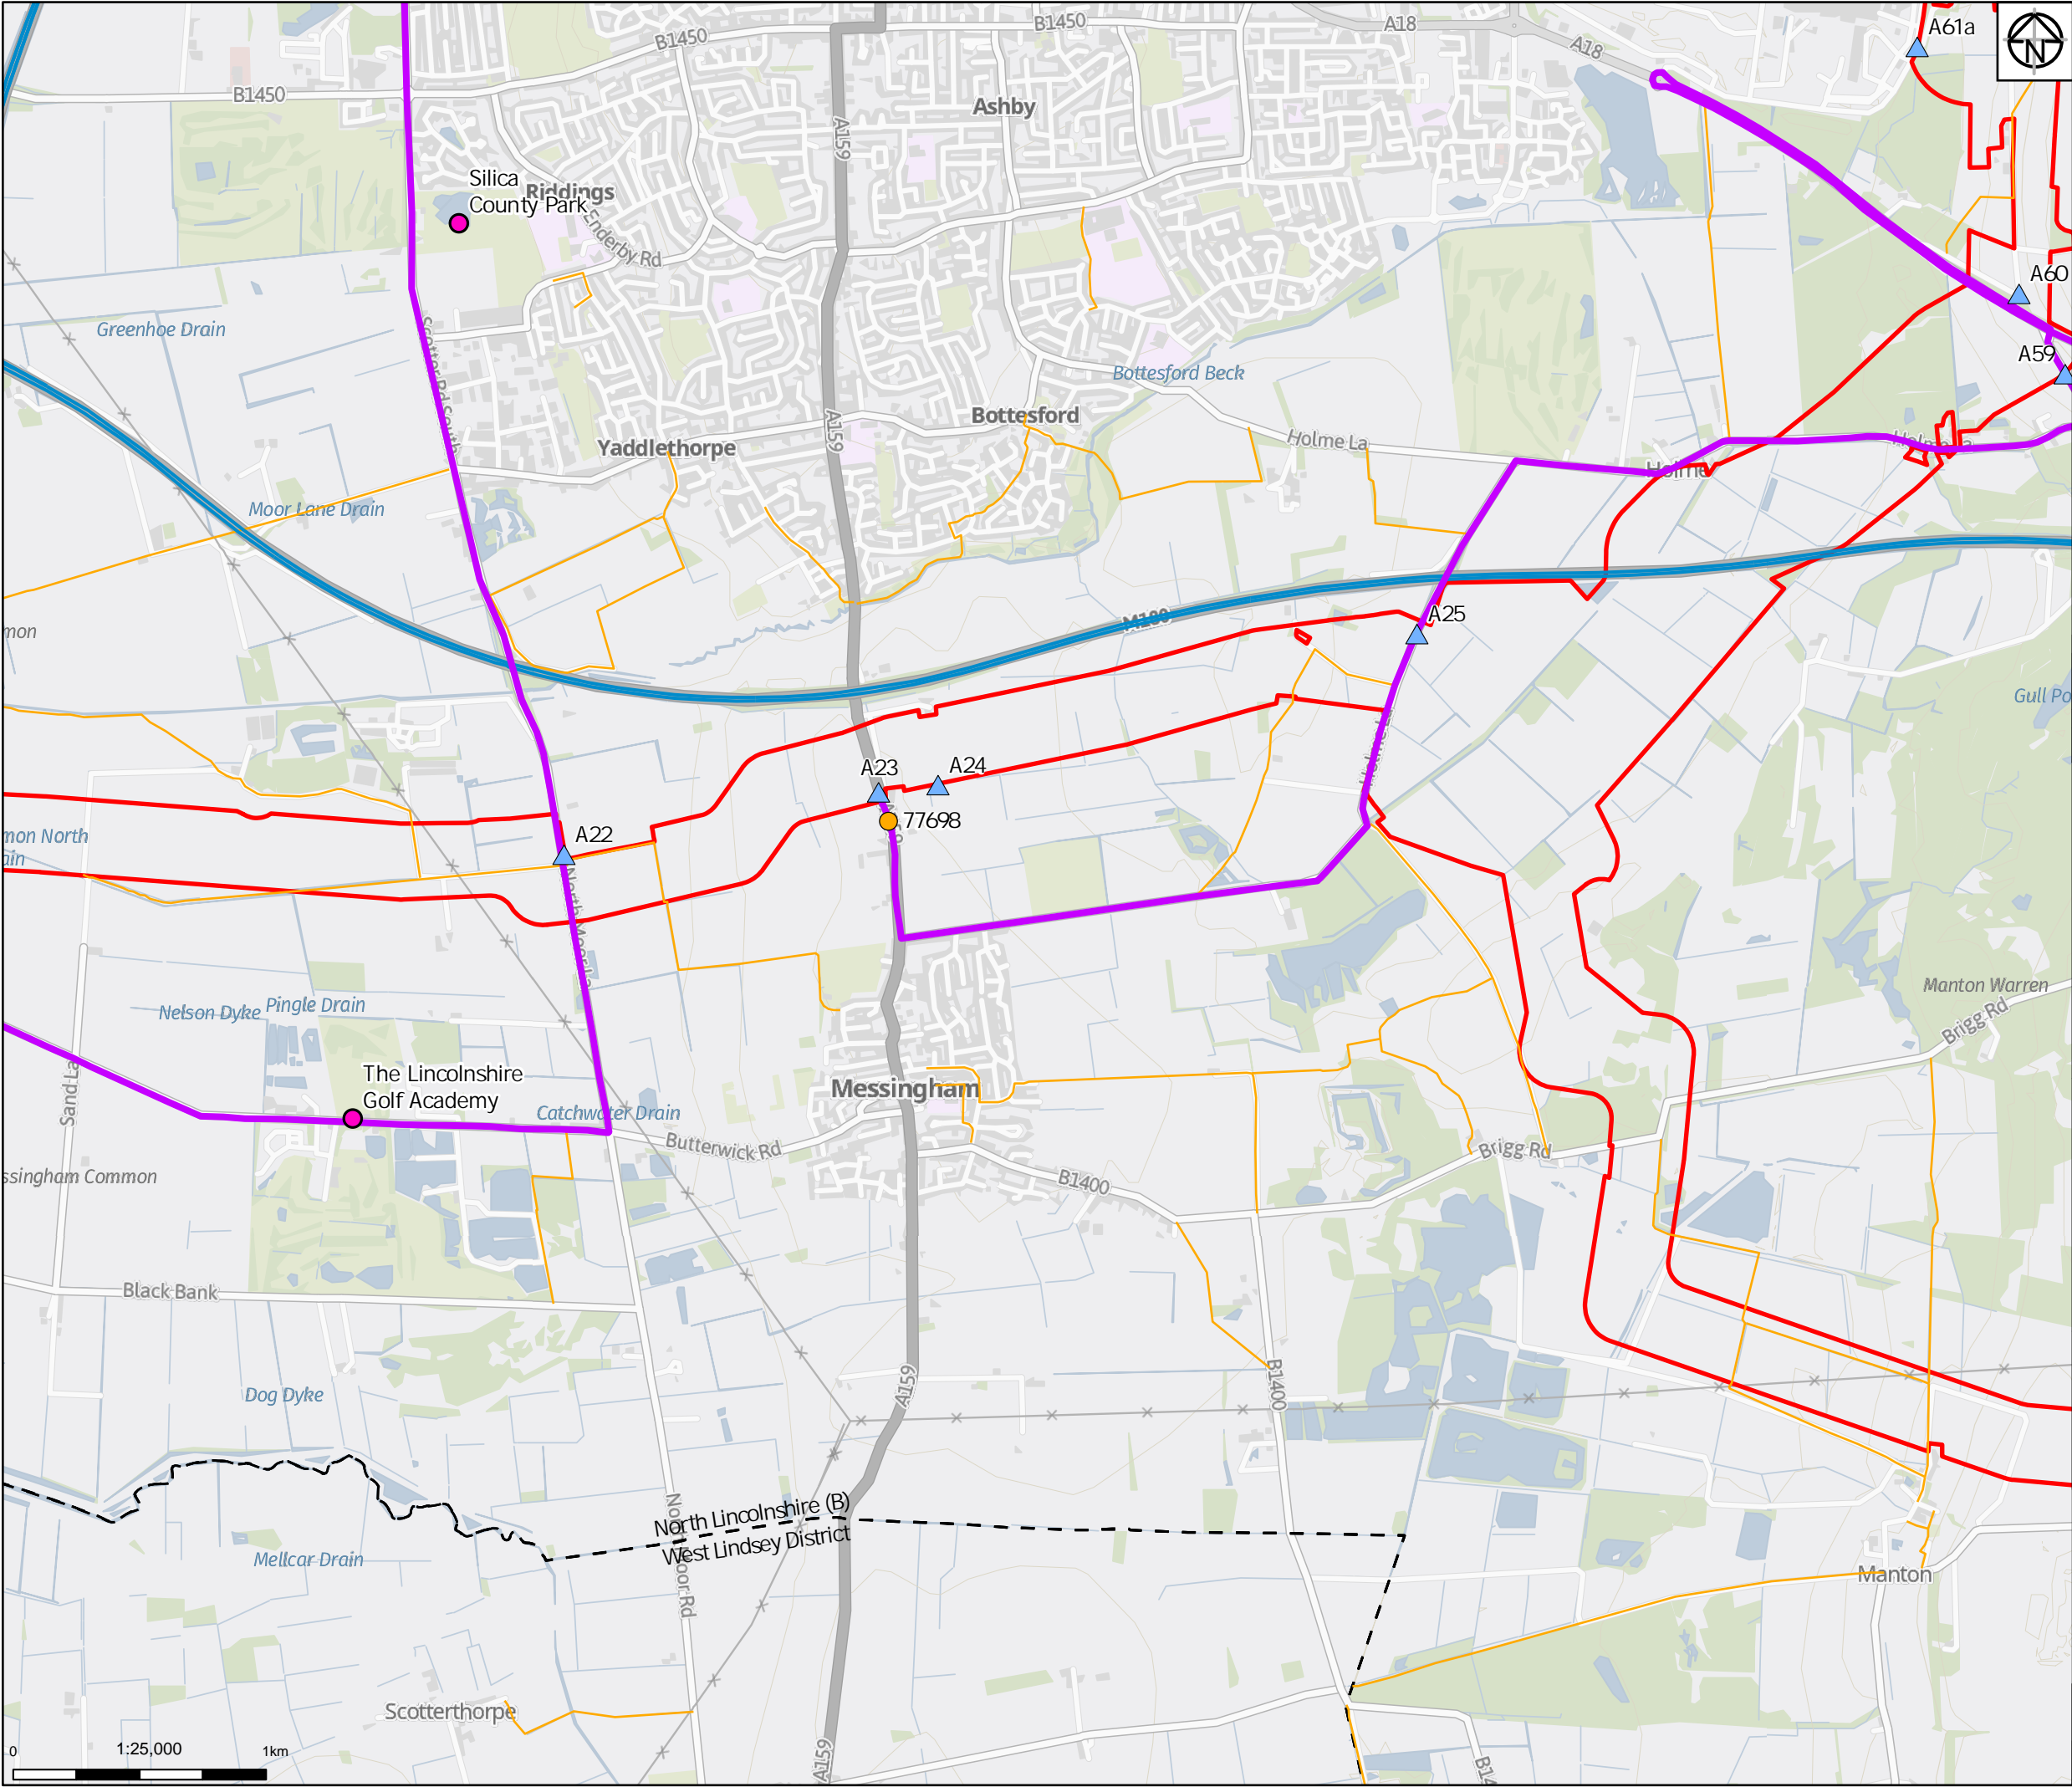

- Legend
- Proposed Order Limits
 - Public Right of Way
- Strategic Road Network
- A Road
 - Motorway
 - A(M)
 - Preliminary Construct on Route
 - Construct on Access Point (AP)
 - Receptors
 - DFT Traffic Counts

Notes

Service Layer Credits: GB Background: Contains OS data © Crown Copyright and database right 2022
Contains data from OS Zoomstack

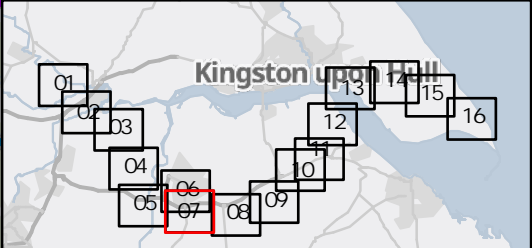

01	08/08/22	INITIAL ISSUE	RM	AL	KS
Rev	Date	Description	Drawn	Check	Approv

Client:

PROJECT: HUMBER LOW CARBON PIPELINES

Site: Humber

Client: National Grid plc, 1-3 Strand, London: WC2N 5EH United Kingdom Registered in England and Wales No. 4031152 nationalgrid.com

Registered office: 80Fen 80 Fenchurch Street London EC3M 4BY

Coordinating Office: Suite 1A 4 Piccadilly Place Manchester M1 3BN

www.arcadis.com

Title:


Figure 15.1
Preliminary Construction Routes
Page 7 of 16

Designed	A. Lugovoi	Date	08 AUG 22	Signed	
Drawn	R. Millman	Date	08 AUG 22	Signed	
Checked	A. Lugovoi	Date	08 AUG 22	Signed	
Approved	K. Stubbs	Date	08 AUG 22	Signed	
Scale:	1:25,000	Datum:		AOD	
Original Size:	A3	Grid:		OS	
Suitability Code:	S2	Project Number:		10047064	

Suitability Description:

For Information

Drawing Number:	10047064-ARC-EGN-ZZ-DR-ZZ-00033-S2	Revision:	P01
-----------------	------------------------------------	-----------	-----

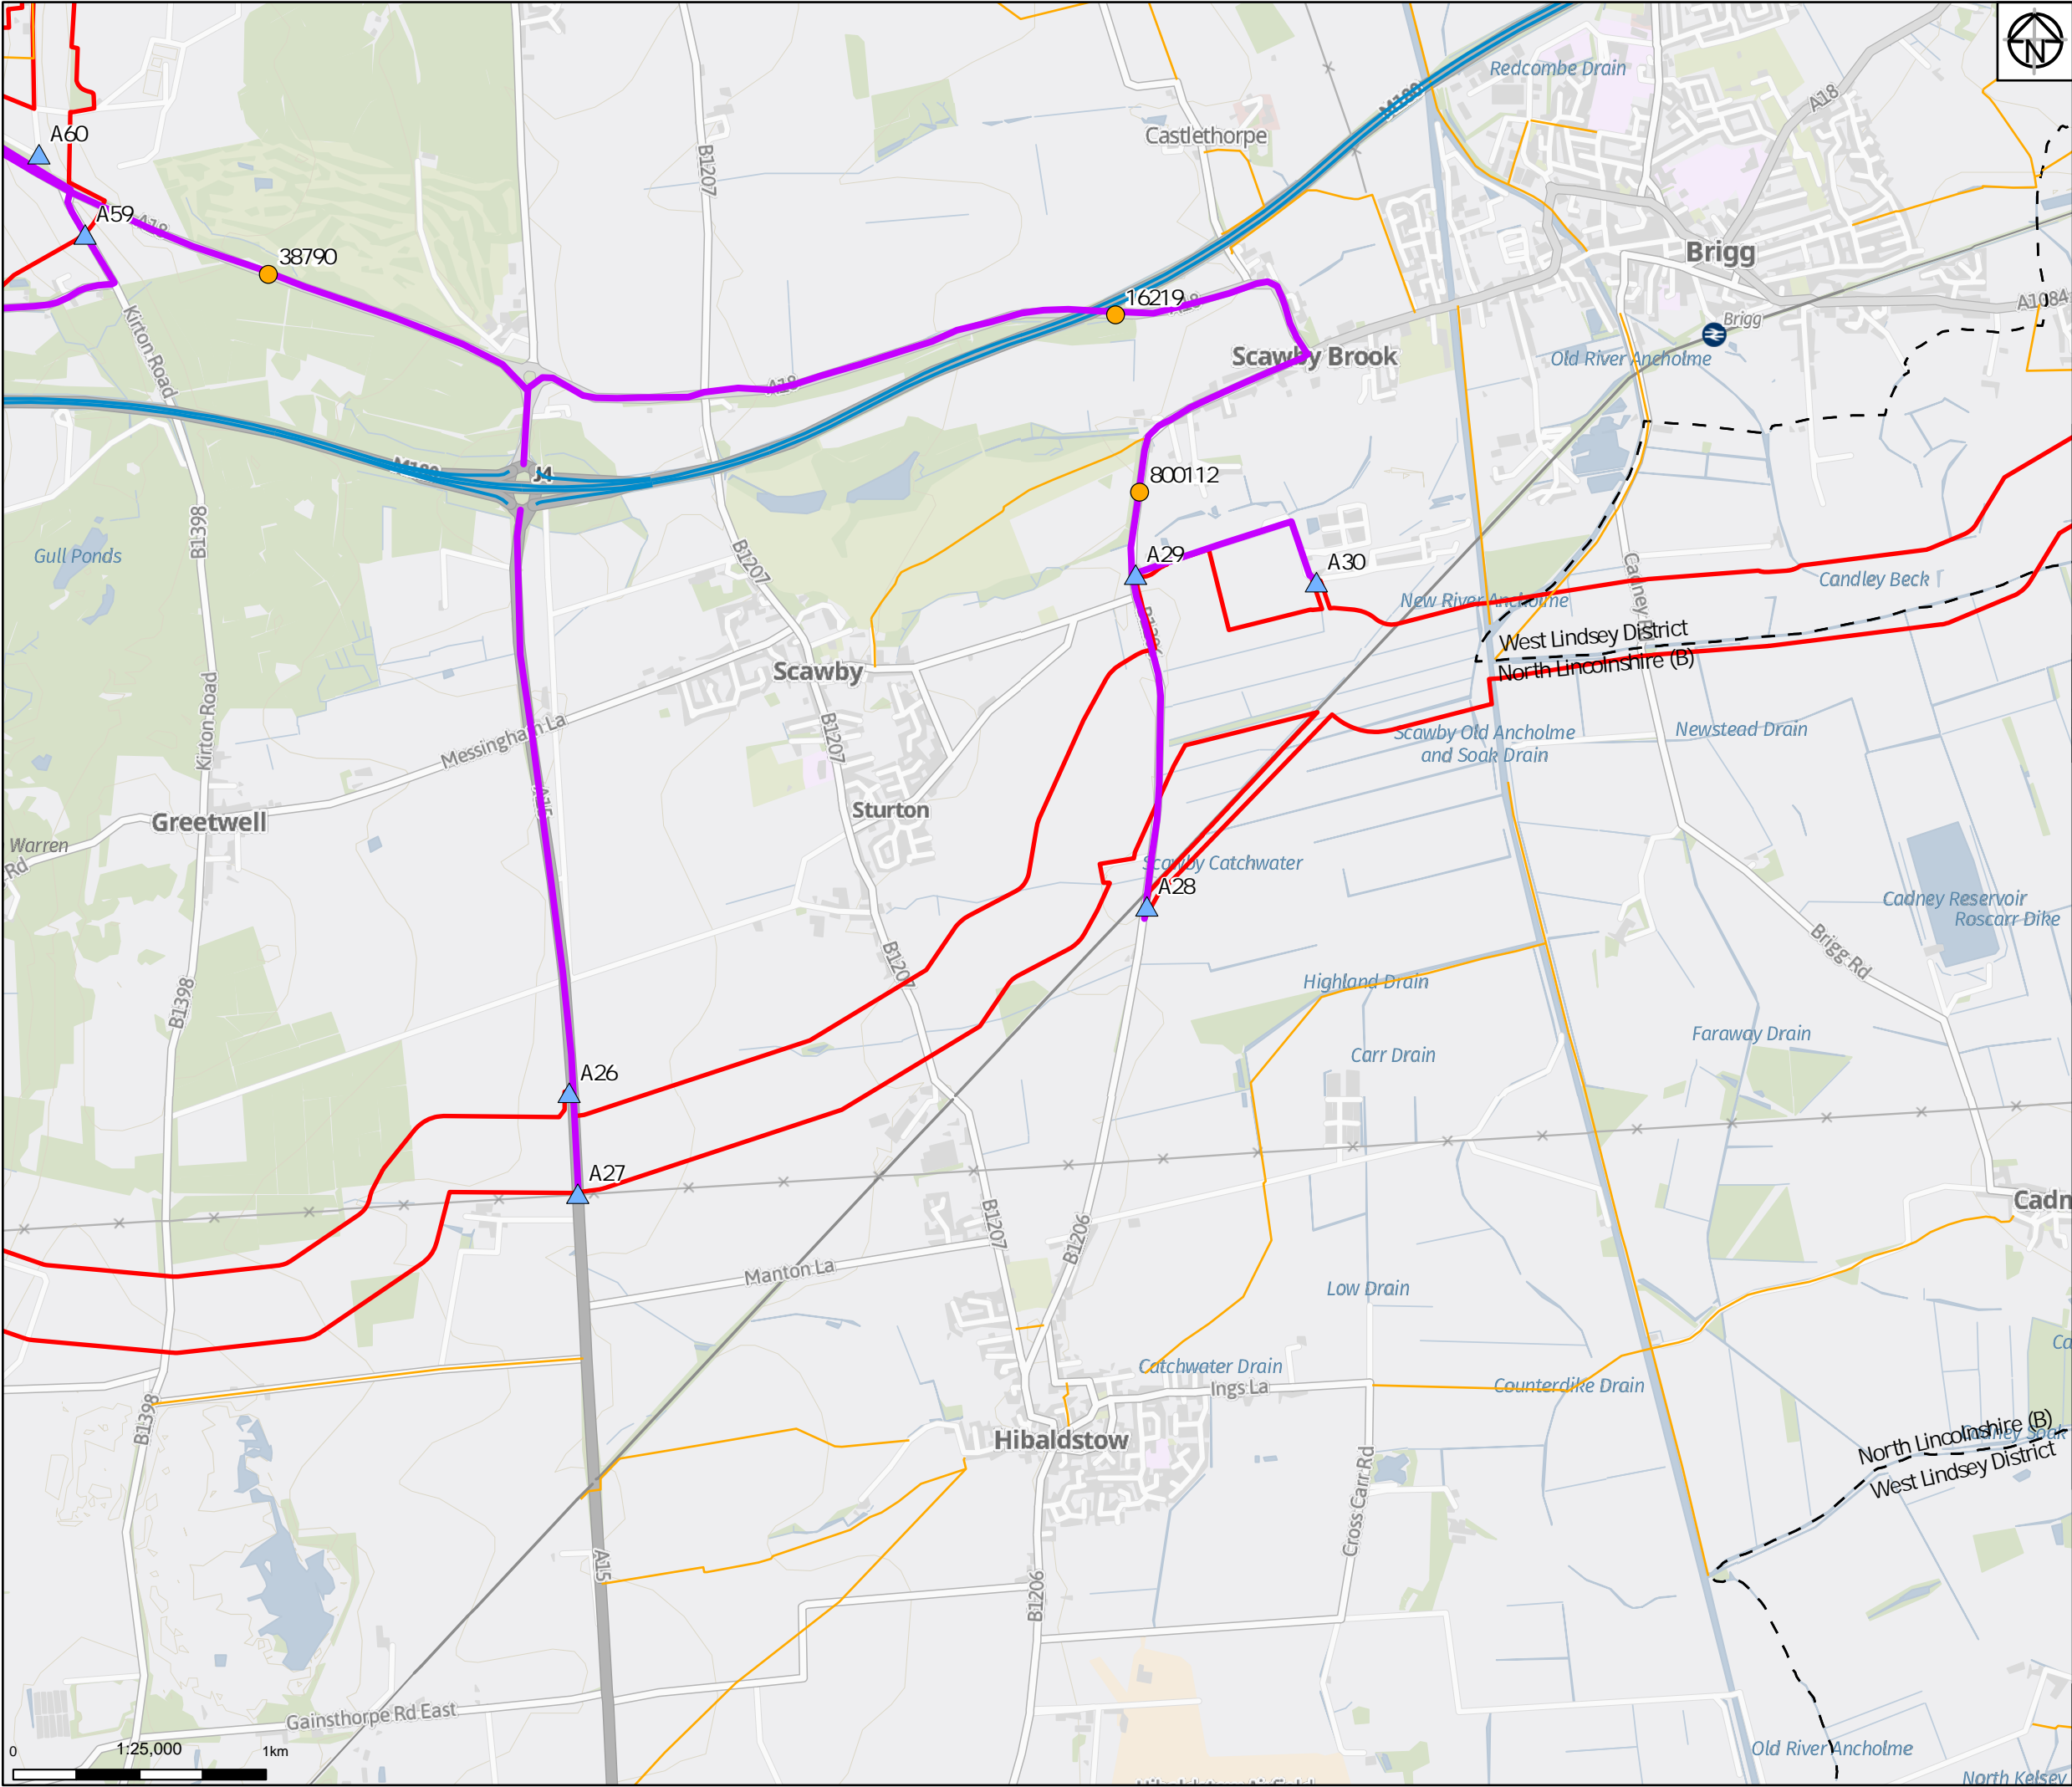


Legend

- Proposed Order Limits
- Public Right of Way

Strategic Road Network

- A Road
- Motorway
- A(M)
- Preliminary Construct on Route
- Construct on Access Point (AP)
- Receptors
- DFT Traffic Counts

Notes
Service Layer Credits: GB Background: Contains OS data © Crown Copyright and database right 2022
Contains data from OS Zoomstack

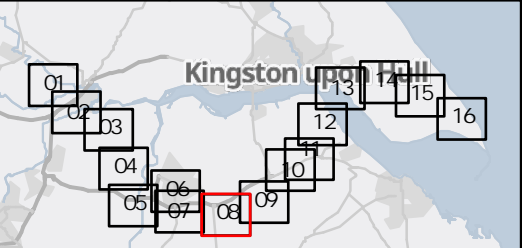

01	08/08/22	INITIAL ISSUE	RM	AL	KS
Rev	Date	Description	Drawn	Check	Approv

Client:

nationalgrid ventures

PROJECT:
HUMBER LOW CARBON PIPELINES

Site
Humber

Client
National Grid plc,
1-3 Strand,
London:
WC2N 5EH United Kingdom
Registered in England and Wales
No. 4031152
nationalgrid.com

ARCADIS

Registered office:
80Fen
80 Fenchurch Street
London
EC3M 4BY
www.arcadis.com


Coordinating Office:
Suite 1A
4 Piccadilly Place
Manchester
M1 3BN

Title:

Figure 15.1
Preliminary Construction Routes
Page 8 of 16

Designed	A. Lugovoi	Date	08 AUG 22	Signed	
Drawn	R. Millman	Date	08 AUG 22	Signed	
Checked	A. Lugovoi	Date	08 AUG 22	Signed	
Approved	K. Stubbs	Date	08 AUG 22	Signed	
Scale:	1:25,000	Datum:		AOD	
Original Size:	A3	Grid:		OS	
Suitability Code:	S2	Project Number:		10047064	

For Information					
Drawing Number: 10047064-ARC-EGN-ZZ-DR-ZZ-00033-S2					Revision: P01

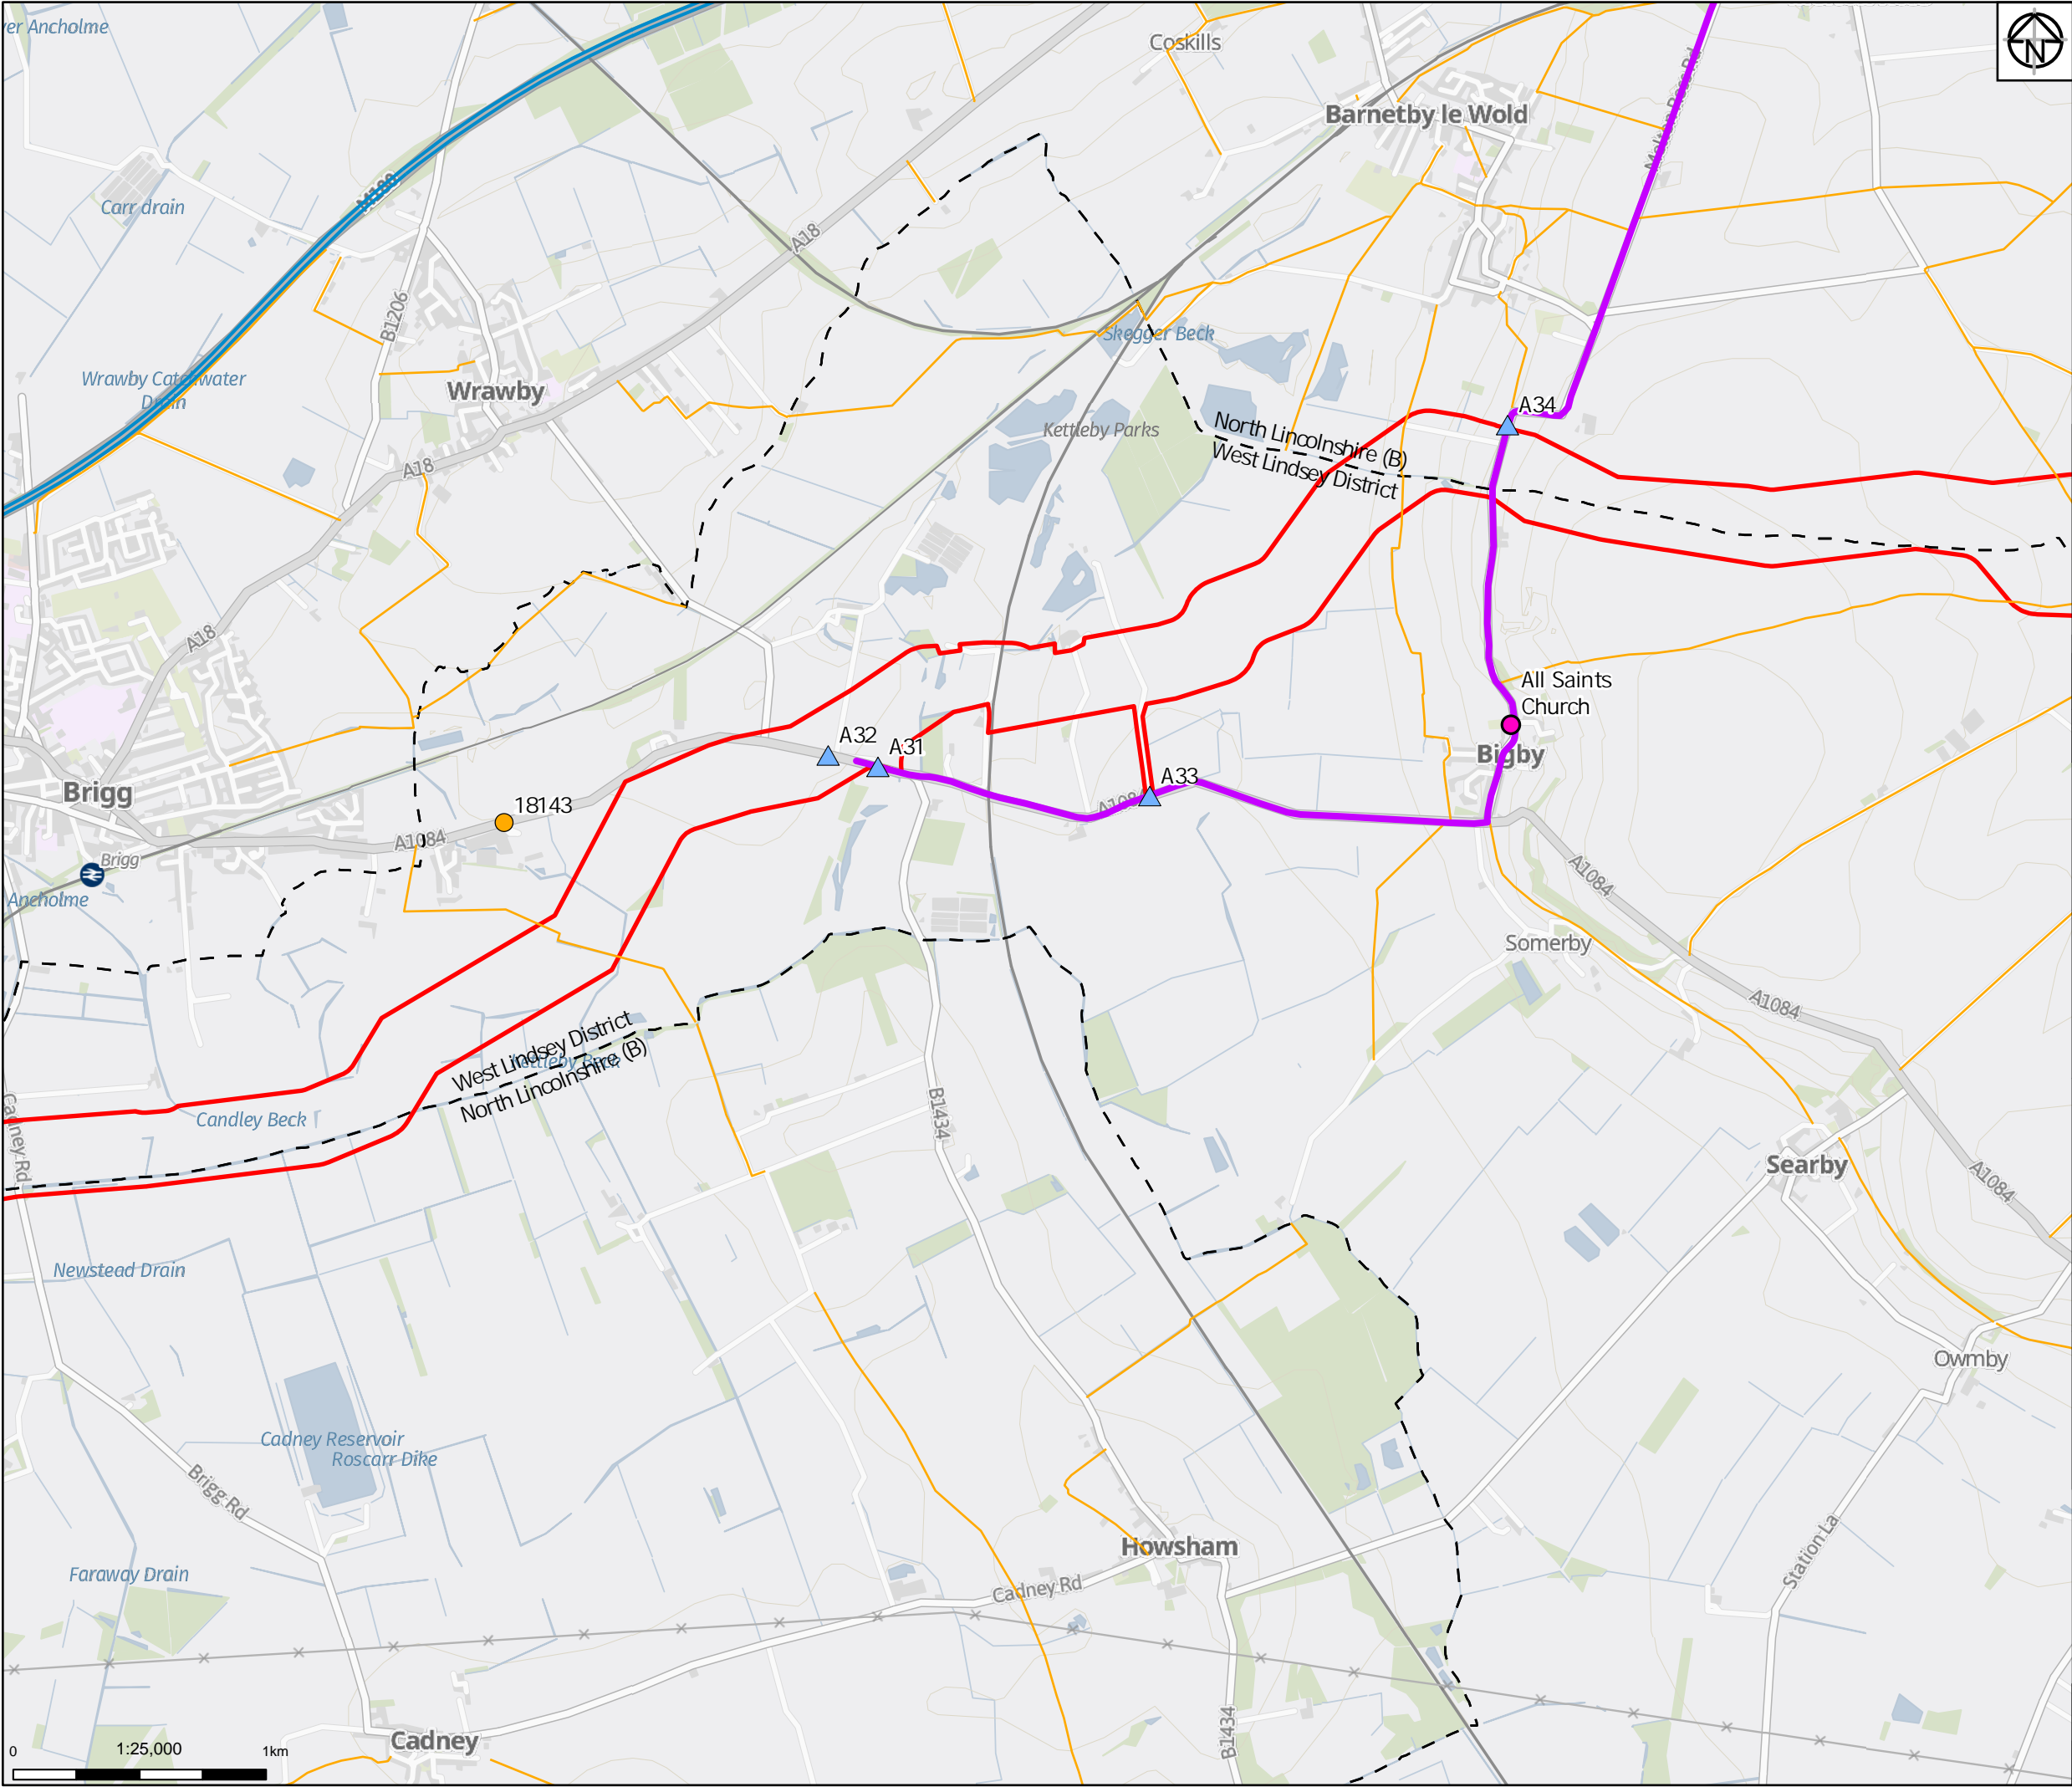

Legend


- Proposed Order Limits
- Public Right of Way

Strategic Road Network

- A Road
- Motorway
- A(M)
- Preliminary Construct on Route
- Construct on Access Point (AP)
- Receptors
- DFT Traffic Counts

Notes

Service Layer Credits: GB Background: Contains OS data © Crown Copyright and database right 2022
Contains data from OS Zoomstack

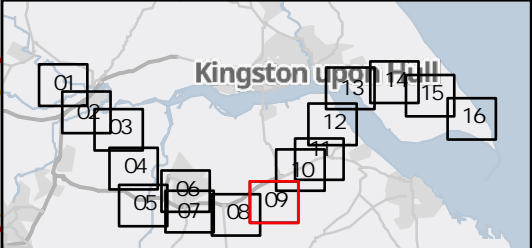

01	08/08/22	INITIAL ISSUE	RM	AL	KS
Rev	Date	Description	Drawn	Check	Approv

Client:

PROJECT:

HUMBER LOW CARBON PIPELINES

Site

Humber

Client

National Grid plc,
1-3 Strand,
London:
WC2N 5EH United Kingdom
Registered in England and Wales
No. 4031152
nationalgrid.com

Registered office:
80Fen
80 Fenchurch Street
London
EC3M 4BY

Coordinating Office:
Suite 1A
4 Piccadilly Place
Manchester
M1 3BN

www.arcadis.com

Title:

Figure 15.1
Preliminary Construction Routes
Page 9 of 16

Designed	A. Lugovoi	Date	08 AUG 22	Signed	
Drawn	R. Millman	Date	08 AUG 22	Signed	
Checked	A. Lugovoi	Date	08 AUG 22	Signed	
Approved	K. Stubbs	Date	08 AUG 22	Signed	
Scale:	1:25,000	Datum:		AOD	
Original Size:	A3	Grid:		OS	
Suitability Code:	S2	Project Number:		10047064	
Suitability Description:					


For Information

Drawing Number:

10047064-ARC-EGN-ZZ-DR-ZZ-00033-S2

Revision:

P01

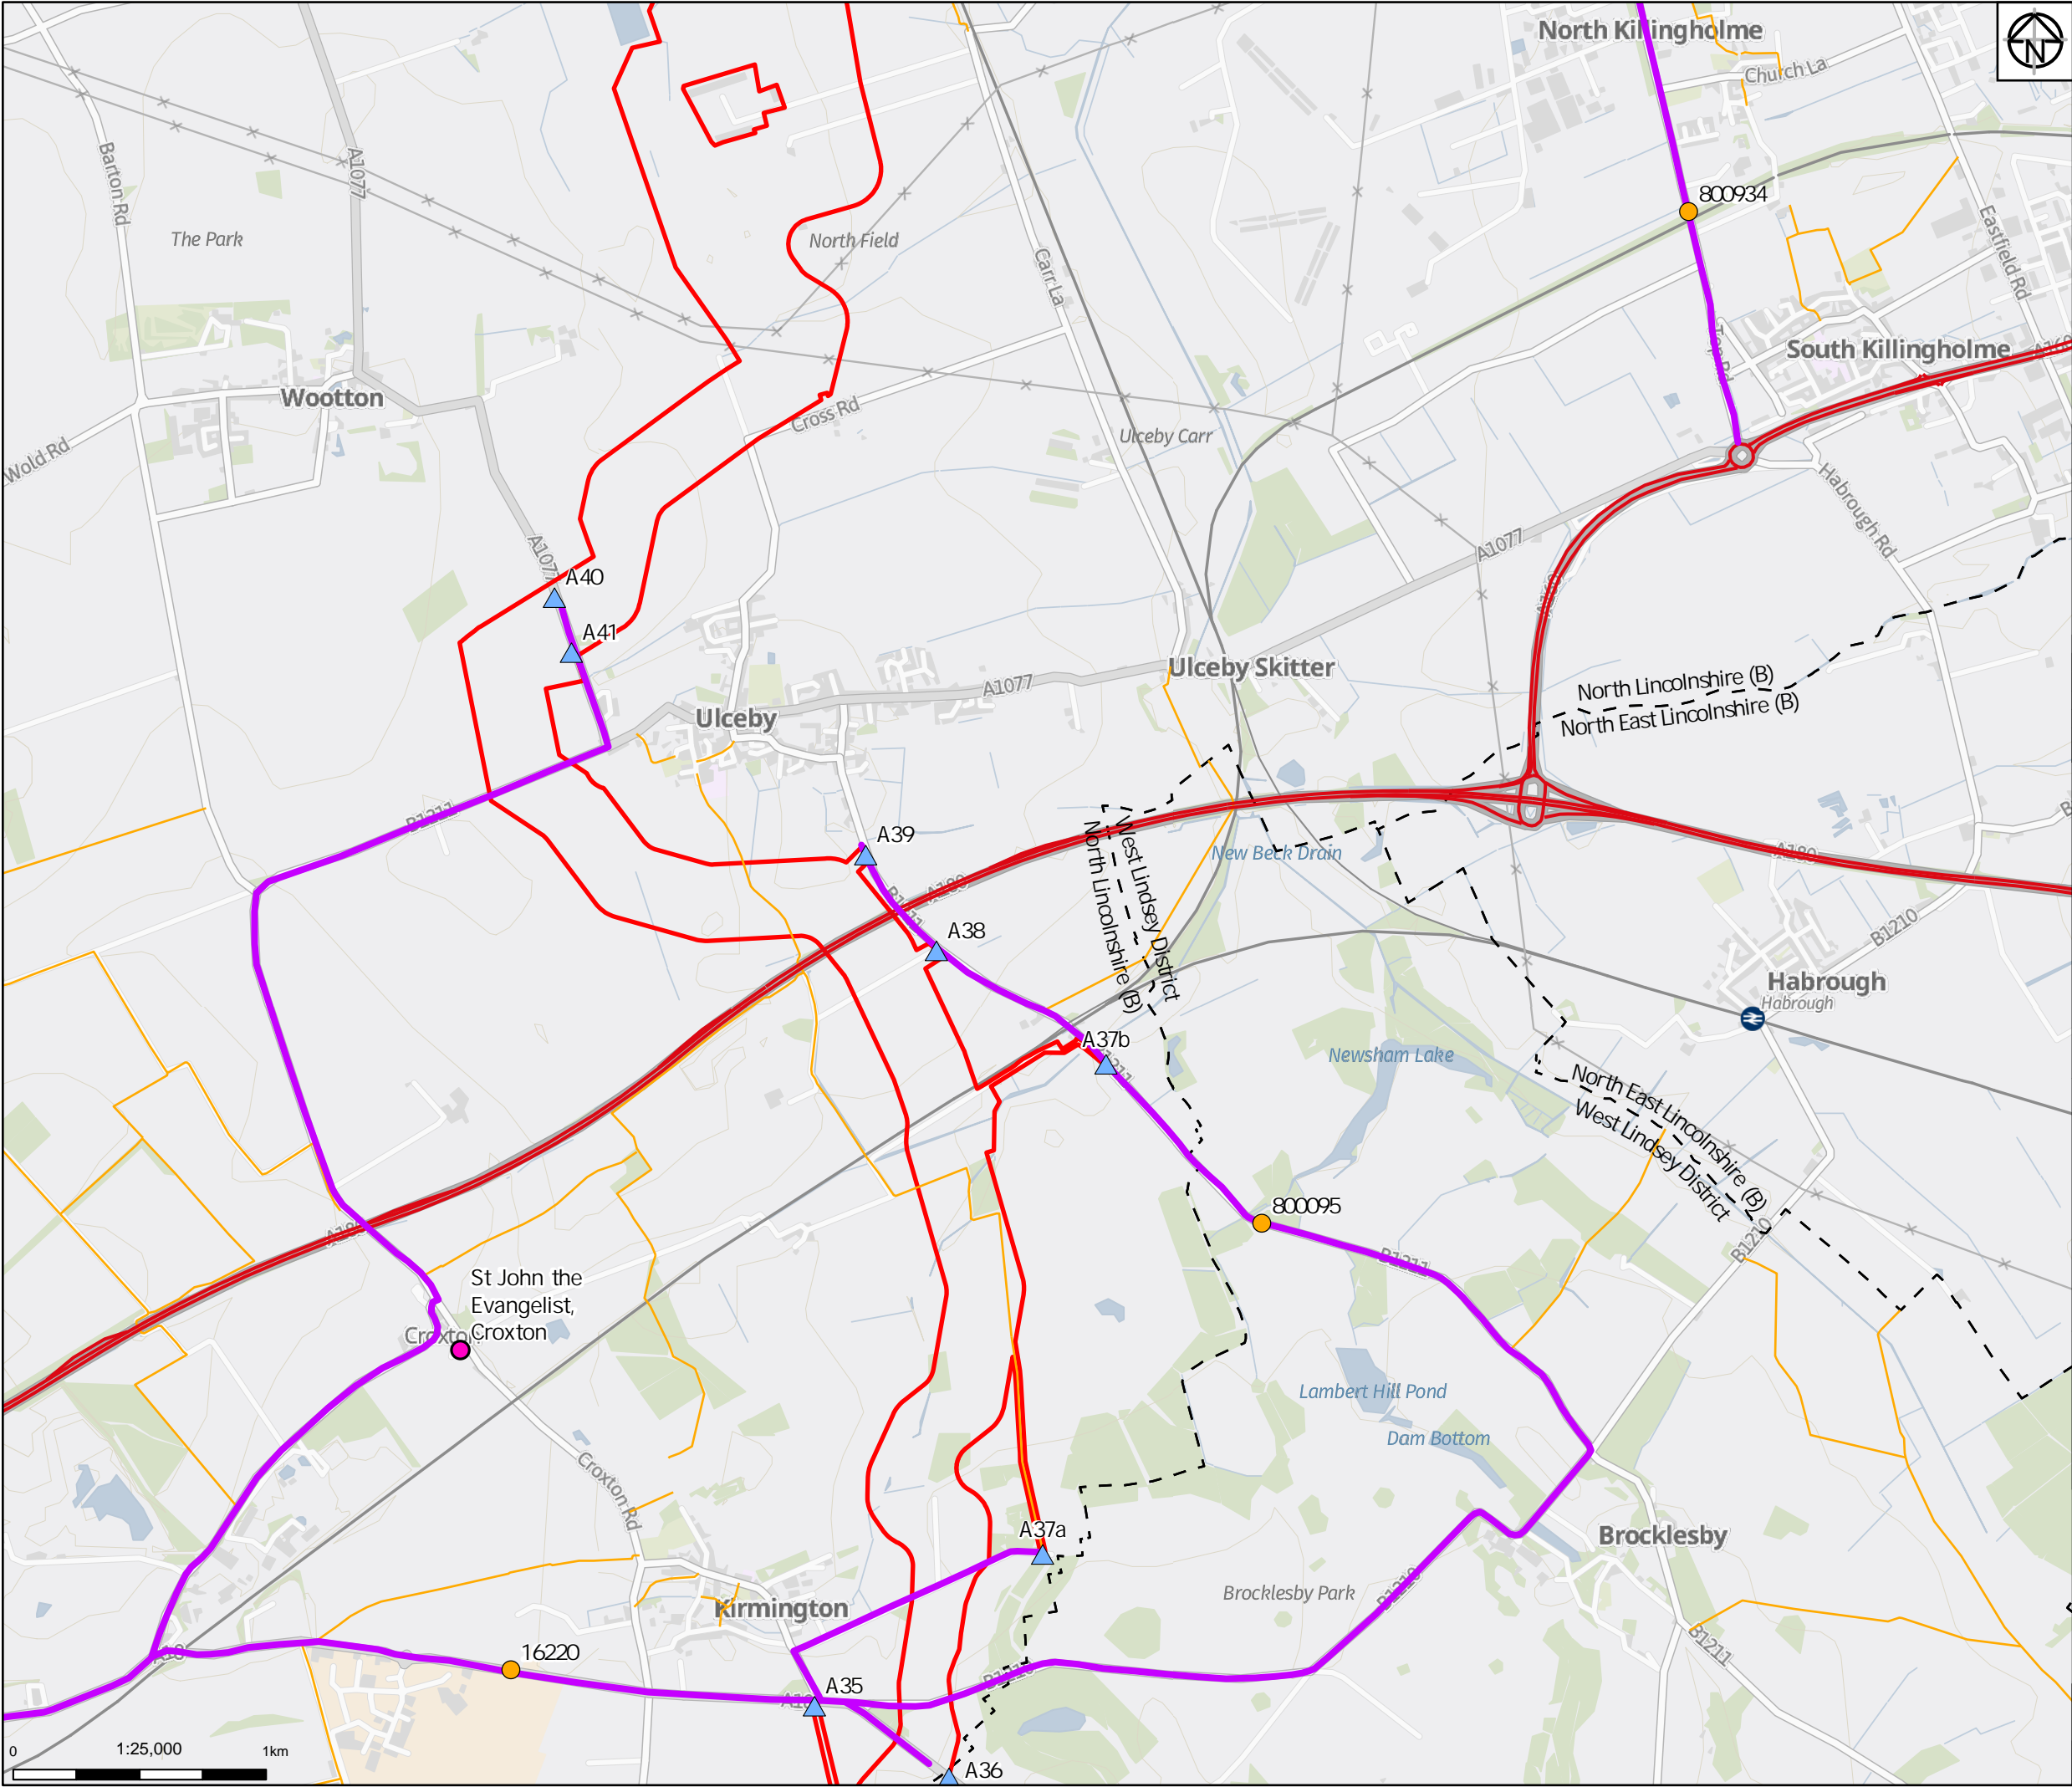

Legend


- Proposed Order Limits
- Public Right of Way

Strategic Road Network

- A Road
- Motorway
- A(M)
- Preliminary Construct on Route
- Construct on Access Point (AP)
- Receptors
- DfT Traffic Counts

Notes

Service Layer Credits: GB Background: Contains OS data © Crown Copyright and database right 2022
Contains data from OS Zoomstack

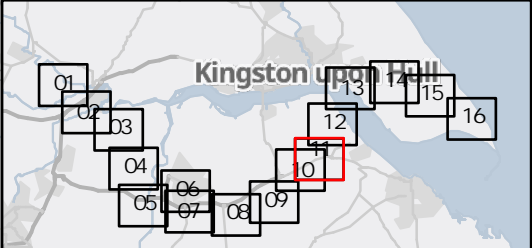

01	08/08/22	INITIAL ISSUE	RM	AL	KS
Rev	Date	Description	Drawn	Check	Approv

Client:

PROJECT:

HUMBER LOW CARBON PIPELINES

Site

Humber

Client

National Grid plc,
1-3 Strand,
London:
WC2N 5EH United Kingdom
Registered in England and Wales
No. 4031152
nationalgrid.com

Registered office:
80Fen
80 Fenchurch Street
London
EC3M 4BY

Coordinating Office:
Suite 1A
4 Piccadilly Place
Manchester
M1 3BN

www.arcadis.com

Title:

Figure 15.1
Preliminary Construction Routes
Page 11 of 16


Designed	A. Lugovoi	Date	08 AUG 22	Signed	
Drawn	R. Millman	Date	08 AUG 22	Signed	
Checked	A. Lugovoi	Date	08 AUG 22	Signed	
Approved	K. Stubbs	Date	08 AUG 22	Signed	
Scale:	1:25,000	Datum:		AOD	
Original Size:	A3	Grid:		OS	
Suitability Code:	S2	Project Number:		10047064	

Suitability Description:

For Information

Drawing Number:
10047064-ARC-EGN-ZZ-DR-ZZ-00033-S2

Revision:
P01

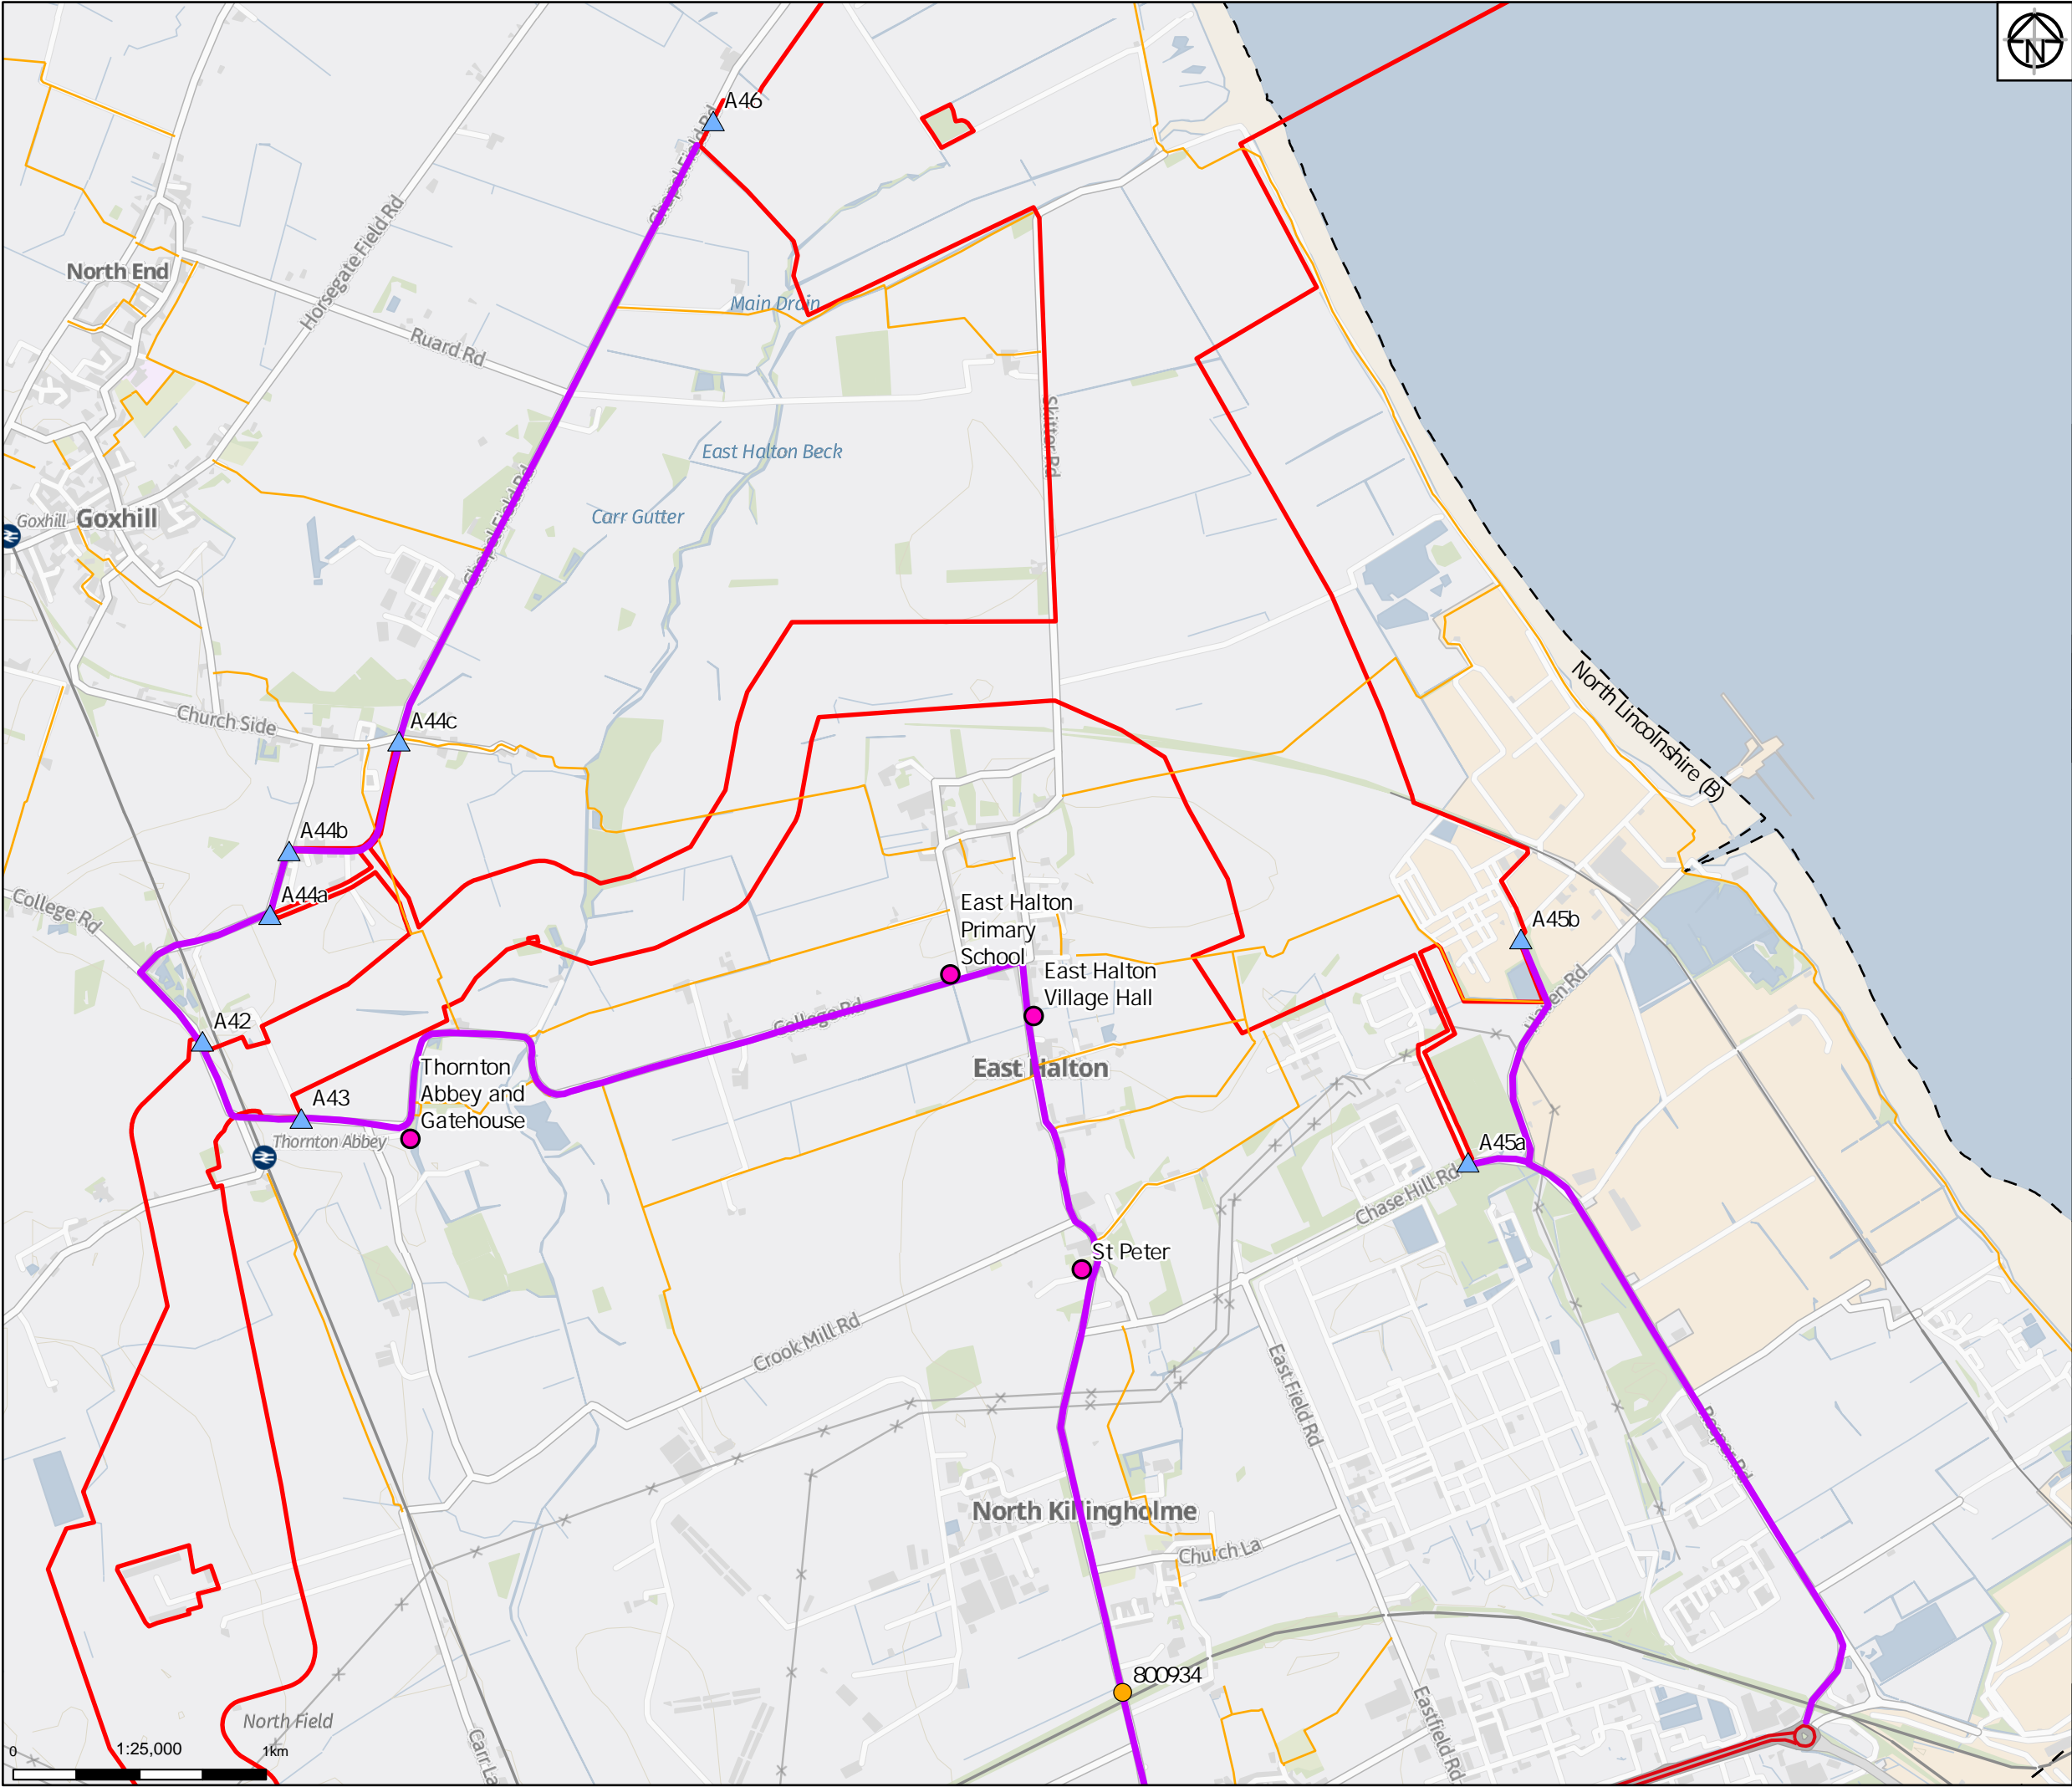

Legend

- Proposed Order Limits
- Public Right of Way


Strategic Road Network

- A Road
- Motorway
- A(M)
- Preliminary Construct on Route

- ▲ Construct on Access Point (AP)
- Receptors
- DfT Traffic Counts

Notes

Service Layer Credits: GB Background: Contains OS data © Crown Copyright and database right 2022
Contains data from OS Zoomstack

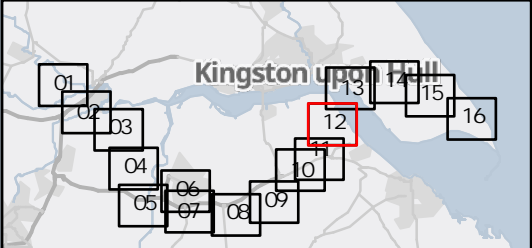

01	08/08/22	INITIAL ISSUE	RM	AL	KS
Rev	Date	Description	Drawn	Check	Approv

Client:

PROJECT:

HUMBER LOW CARBON PIPELINES

Site

Humber

Client

National Grid plc,
1-3 Strand,
London,
WC2N 5EH United Kingdom
Registered in England and Wales
No. 4031152
nationalgrid.com

Registered office:
80Fen
80 Fenchurch Street
London
EC3M 4BY

Coordinating Office:
Suite 1A
4 Piccadilly Place
Manchester
M1 3BN

www.arcadis.com

Title:

Figure 15.1
Preliminary Construction Routes
Page 12 of 16

Designed	A. Lugovoi	Date	08 AUG 22	Signed	
Drawn	R. Millman	Date	08 AUG 22	Signed	
Checked	A. Lugovoi	Date	08 AUG 22	Signed	
Approved	K. Stubbs	Date	08 AUG 22	Signed	
Scale:	1:25,000	Datum:		AOD	
Original Size:	A3	Grid:		OS	
Suitability Code:	S2	Project Number:		10047064	

Suitability Description:


For Information

Drawing Number:

10047064-ARC-EGN-ZZ-DR-ZZ-00033-S2

Revision:

P01

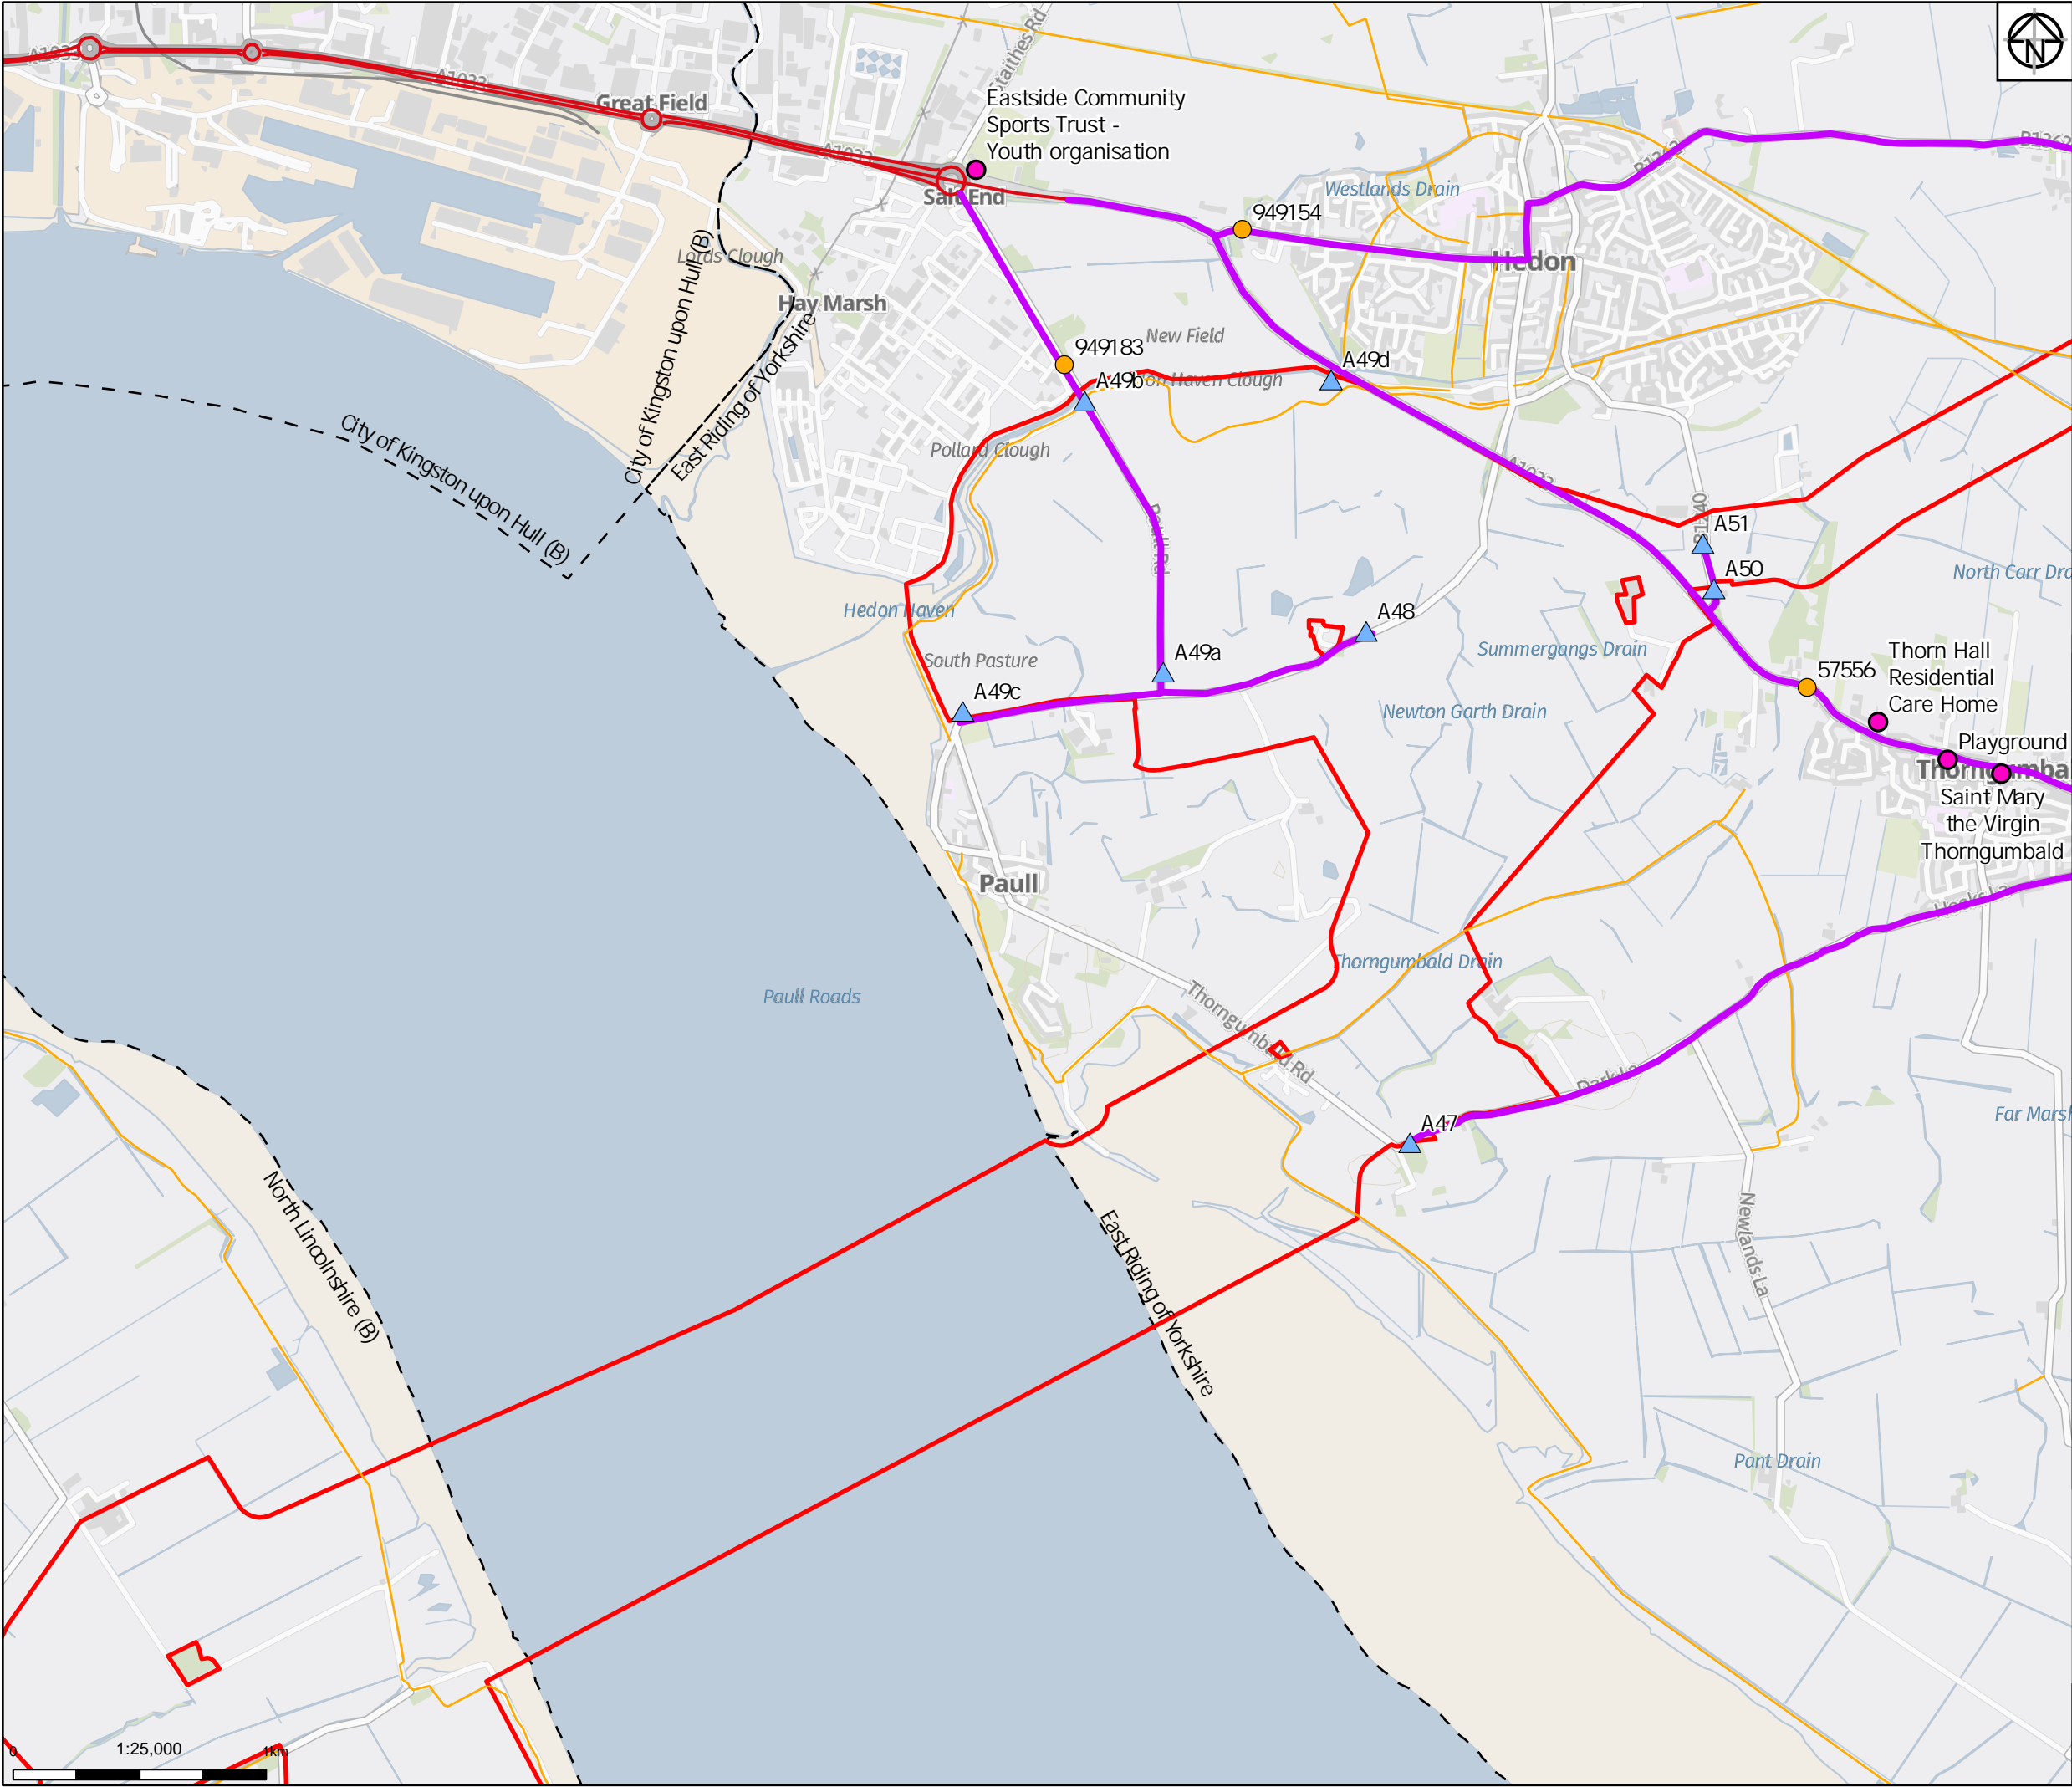


Legend

- Proposed Order Limits
- Public Right of Way

Strategic Road Network

- A Road
- Motorway
- A(M)
- Preliminary Construct on Route
- Construct on Access Point (AP)
- Receptors
- DfT Traffic Counts

Notes
Service Layer Credits: GB Background: Contains OS data © Crown Copyright and database right 2022
Contains data from OS Zoomstack

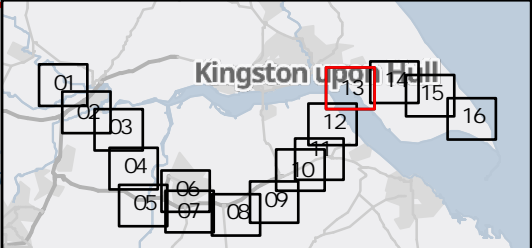

01	08/08/22	INITIAL ISSUE	RM	AL	KS
Rev	Date	Description	Drawn	Check	Approv

Client:

PROJECT:
HUMBER LOW CARBON PIPELINES

Site
Humber

Client
National Grid plc,
1-3 Strand,
London:
WC2N 5EH United Kingdom
Registered in England and Wales
No. 4031152
nationalgrid.com

Registered office:
80Fen
80 Fenchurch Street
London
EC3M 4BY
www.arcadis.com

Coordinating Office:
Suite 1A
4 Piccadilly Place
Manchester
M1 3BN

Title:

Figure 15.1
Preliminary Construction Routes
Page 13 of 16


Designed	A. Lugovoi	Date 08 AUG 22	Signed
Drawn	R. Millman	Date 08 AUG 22	Signed
Checked	A. Lugovoi	Date 08 AUG 22	Signed
Approved	K. Stubbs	Date 08 AUG 22	Signed
Scale:	1:25,000	Datum:	AOD
Original Size:	A3	Grid:	OS
Suitability Code:	S2	Project Number:	10047064

Suitability Description:

For Information

Drawing Number:
10047064-ARC-EGN-ZZ-DR-ZZ-00033-S2

Revision:
P01

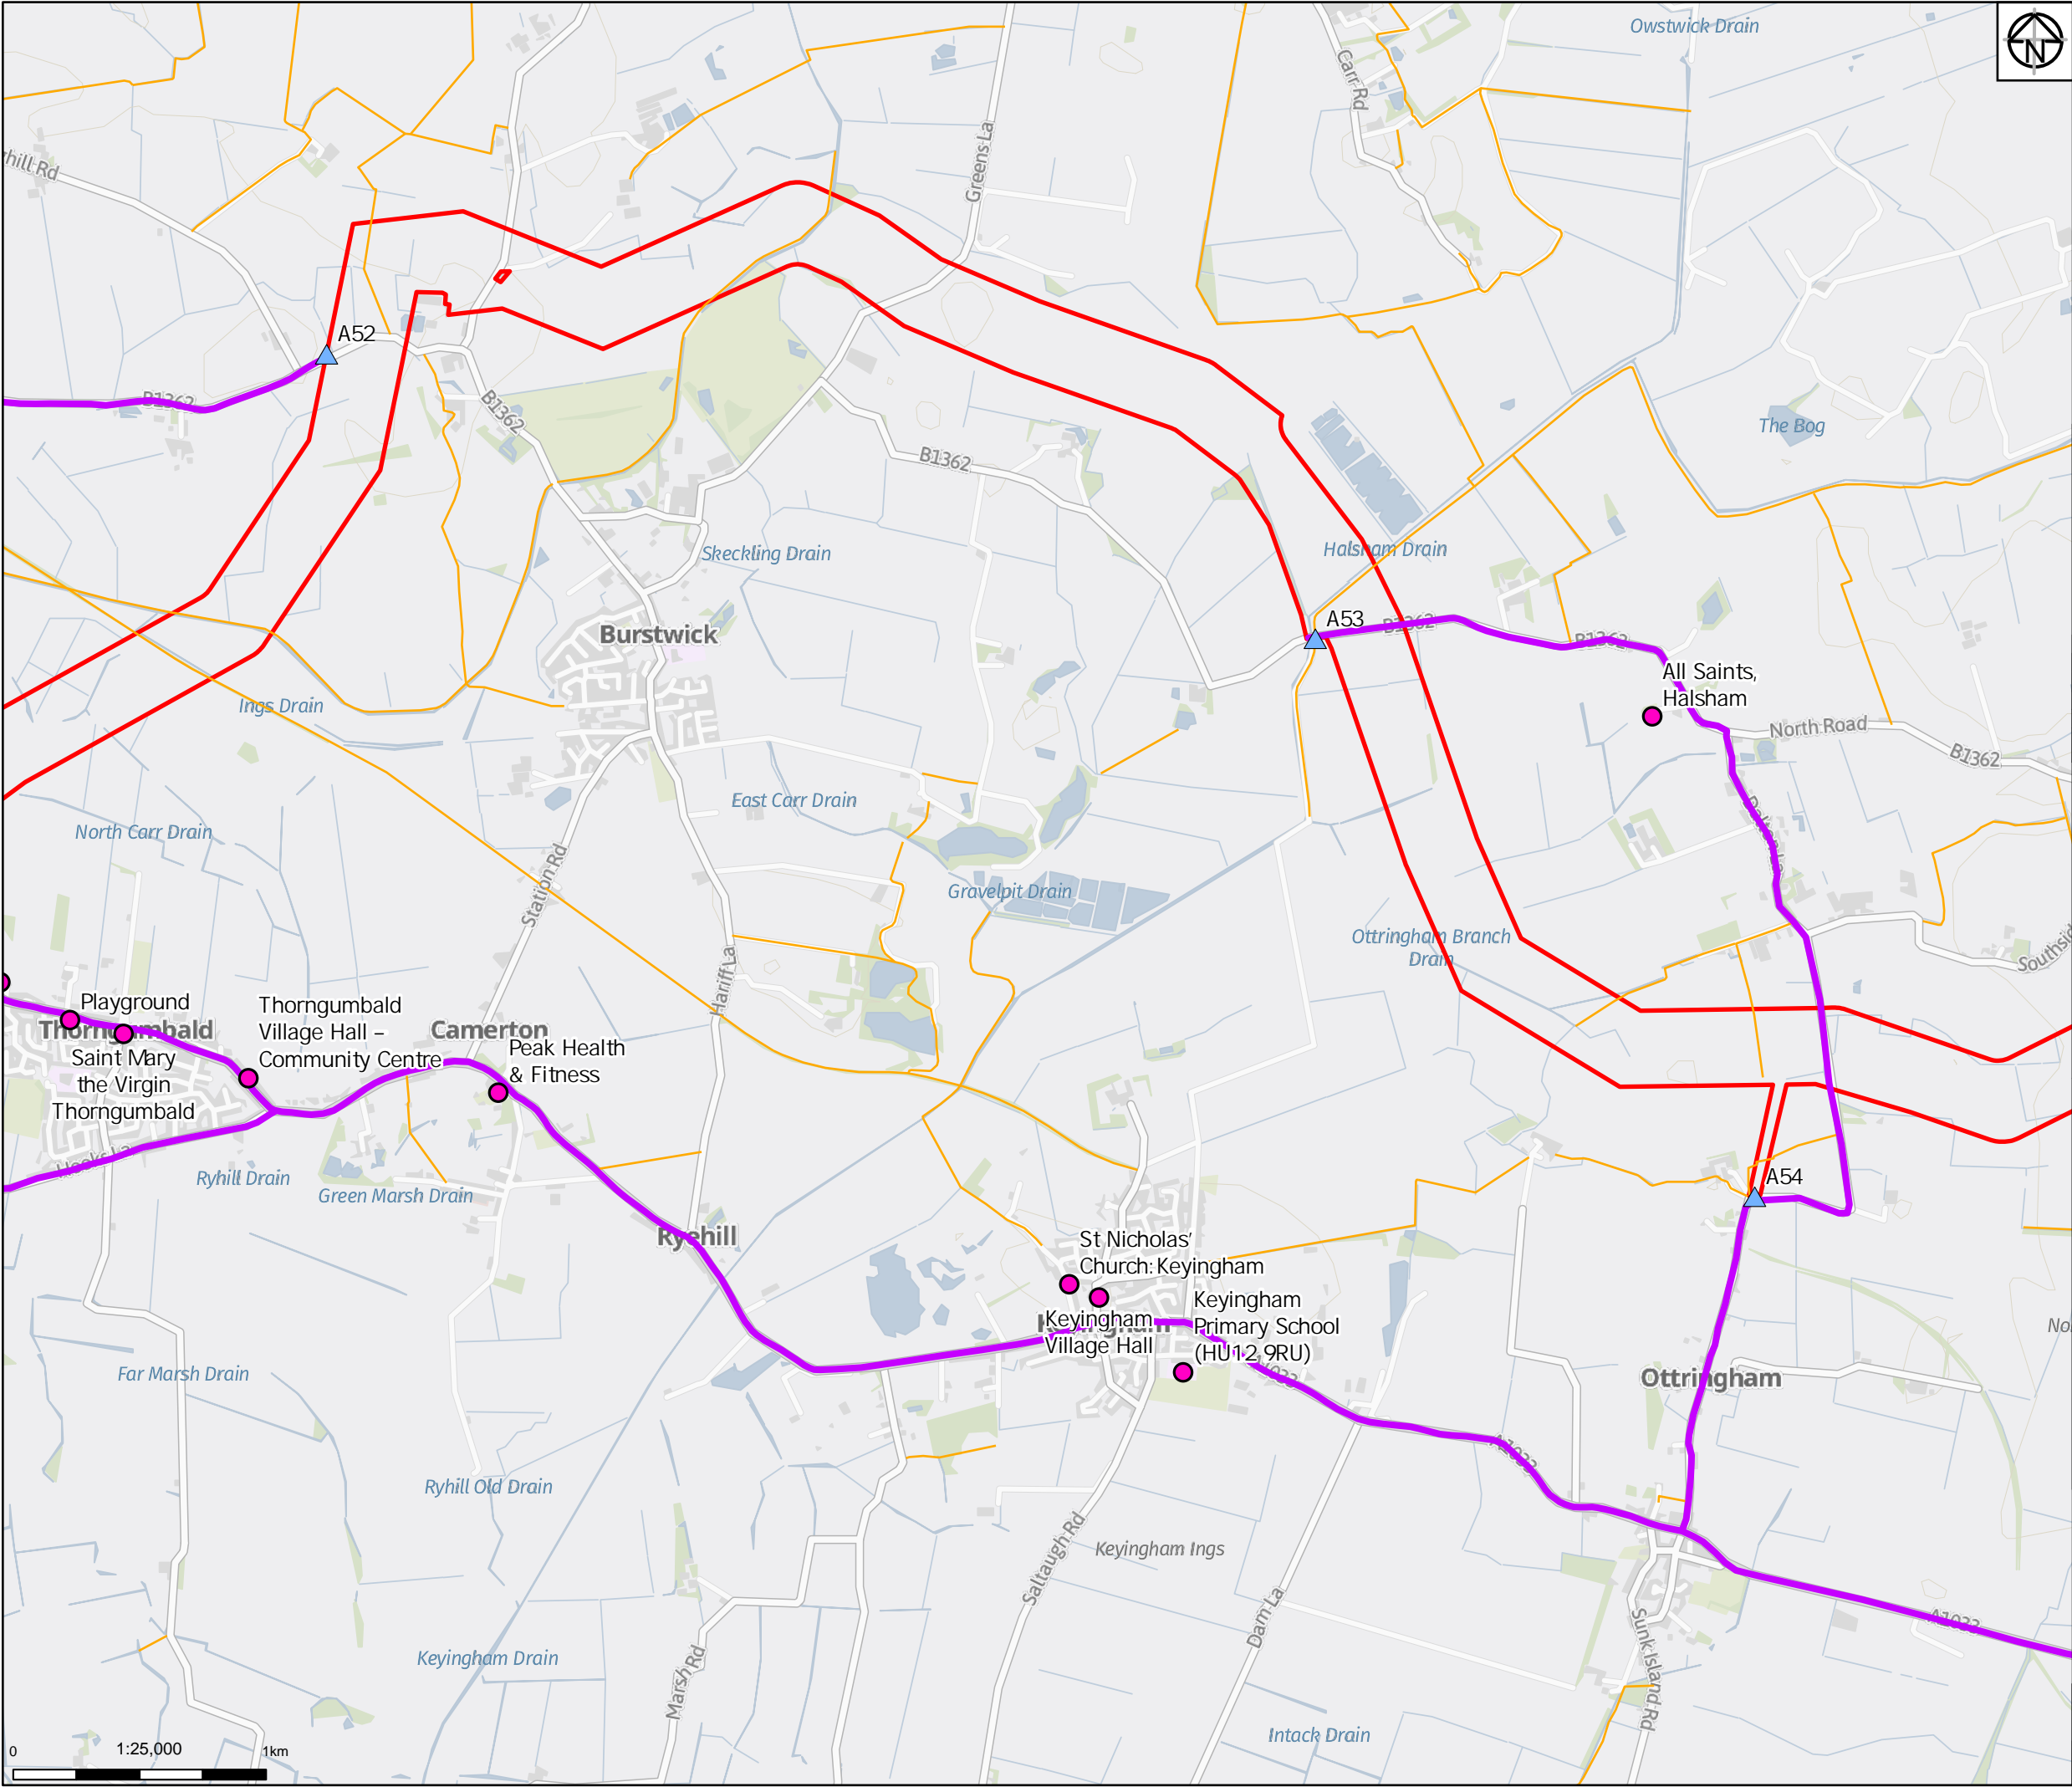

Legend

- Proposed Order Limits
- Public Right of Way


Strategic Road Network

- A Road
- Motorway
- A(M)
- Preliminary Construct on Route
- Construct on Access Point (AP)
- Receptors
- DFT Traffic Counts

Notes

Service Layer Credits: GB Background: Contains OS data © Crown Copyright and database right 2022

Contains data from OS Zoomstack

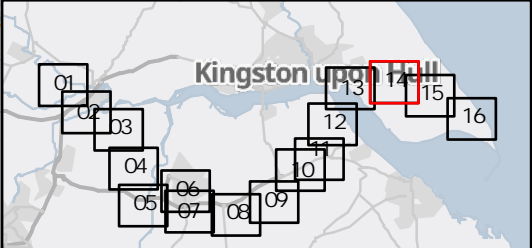

01	08/08/22	INITIAL ISSUE	RM	AL	KS
Rev	Date	Description	Drawn	Check	Approv

Client:

nationalgrid ventures

PROJECT: **HUMBER LOW CARBON PIPELINES**

Site: **Humber**

Client: National Grid plc, 1-3 Strand, London, WC2N 5EH United Kingdom Registered in England and Wales No. 4031152 nationalgrid.com

ARCADIS

Registered office: 80Fen, 80 Fenchurch Street, London EC3M 4BY

Coordinating Office: Suite 1A, 4 Piccadilly Place, Manchester M1 3BN

www.arcadis.com

Title:

Figure 15.1

Preliminary Construction Routes


Page 14 of 16

Designed	A. Lugovoi	Date	08 AUG 22	Signed	
Drawn	R. Millman	Date	08 AUG 22	Signed	
Checked	A. Lugovoi	Date	08 AUG 22	Signed	
Approved	K. Stubbs	Date	08 AUG 22	Signed	
Scale:	1:25,000	Datum:		AOD	
Original Size:	A3	Grid:		OS	
Suitability Code:	S2	Project Number:		10047064	

Suitability Description:

For Information

Drawing Number:	10047064-ARC-EGN-ZZ-DR-ZZ-00033-S2	Revision:	P01
-----------------	------------------------------------	-----------	-----

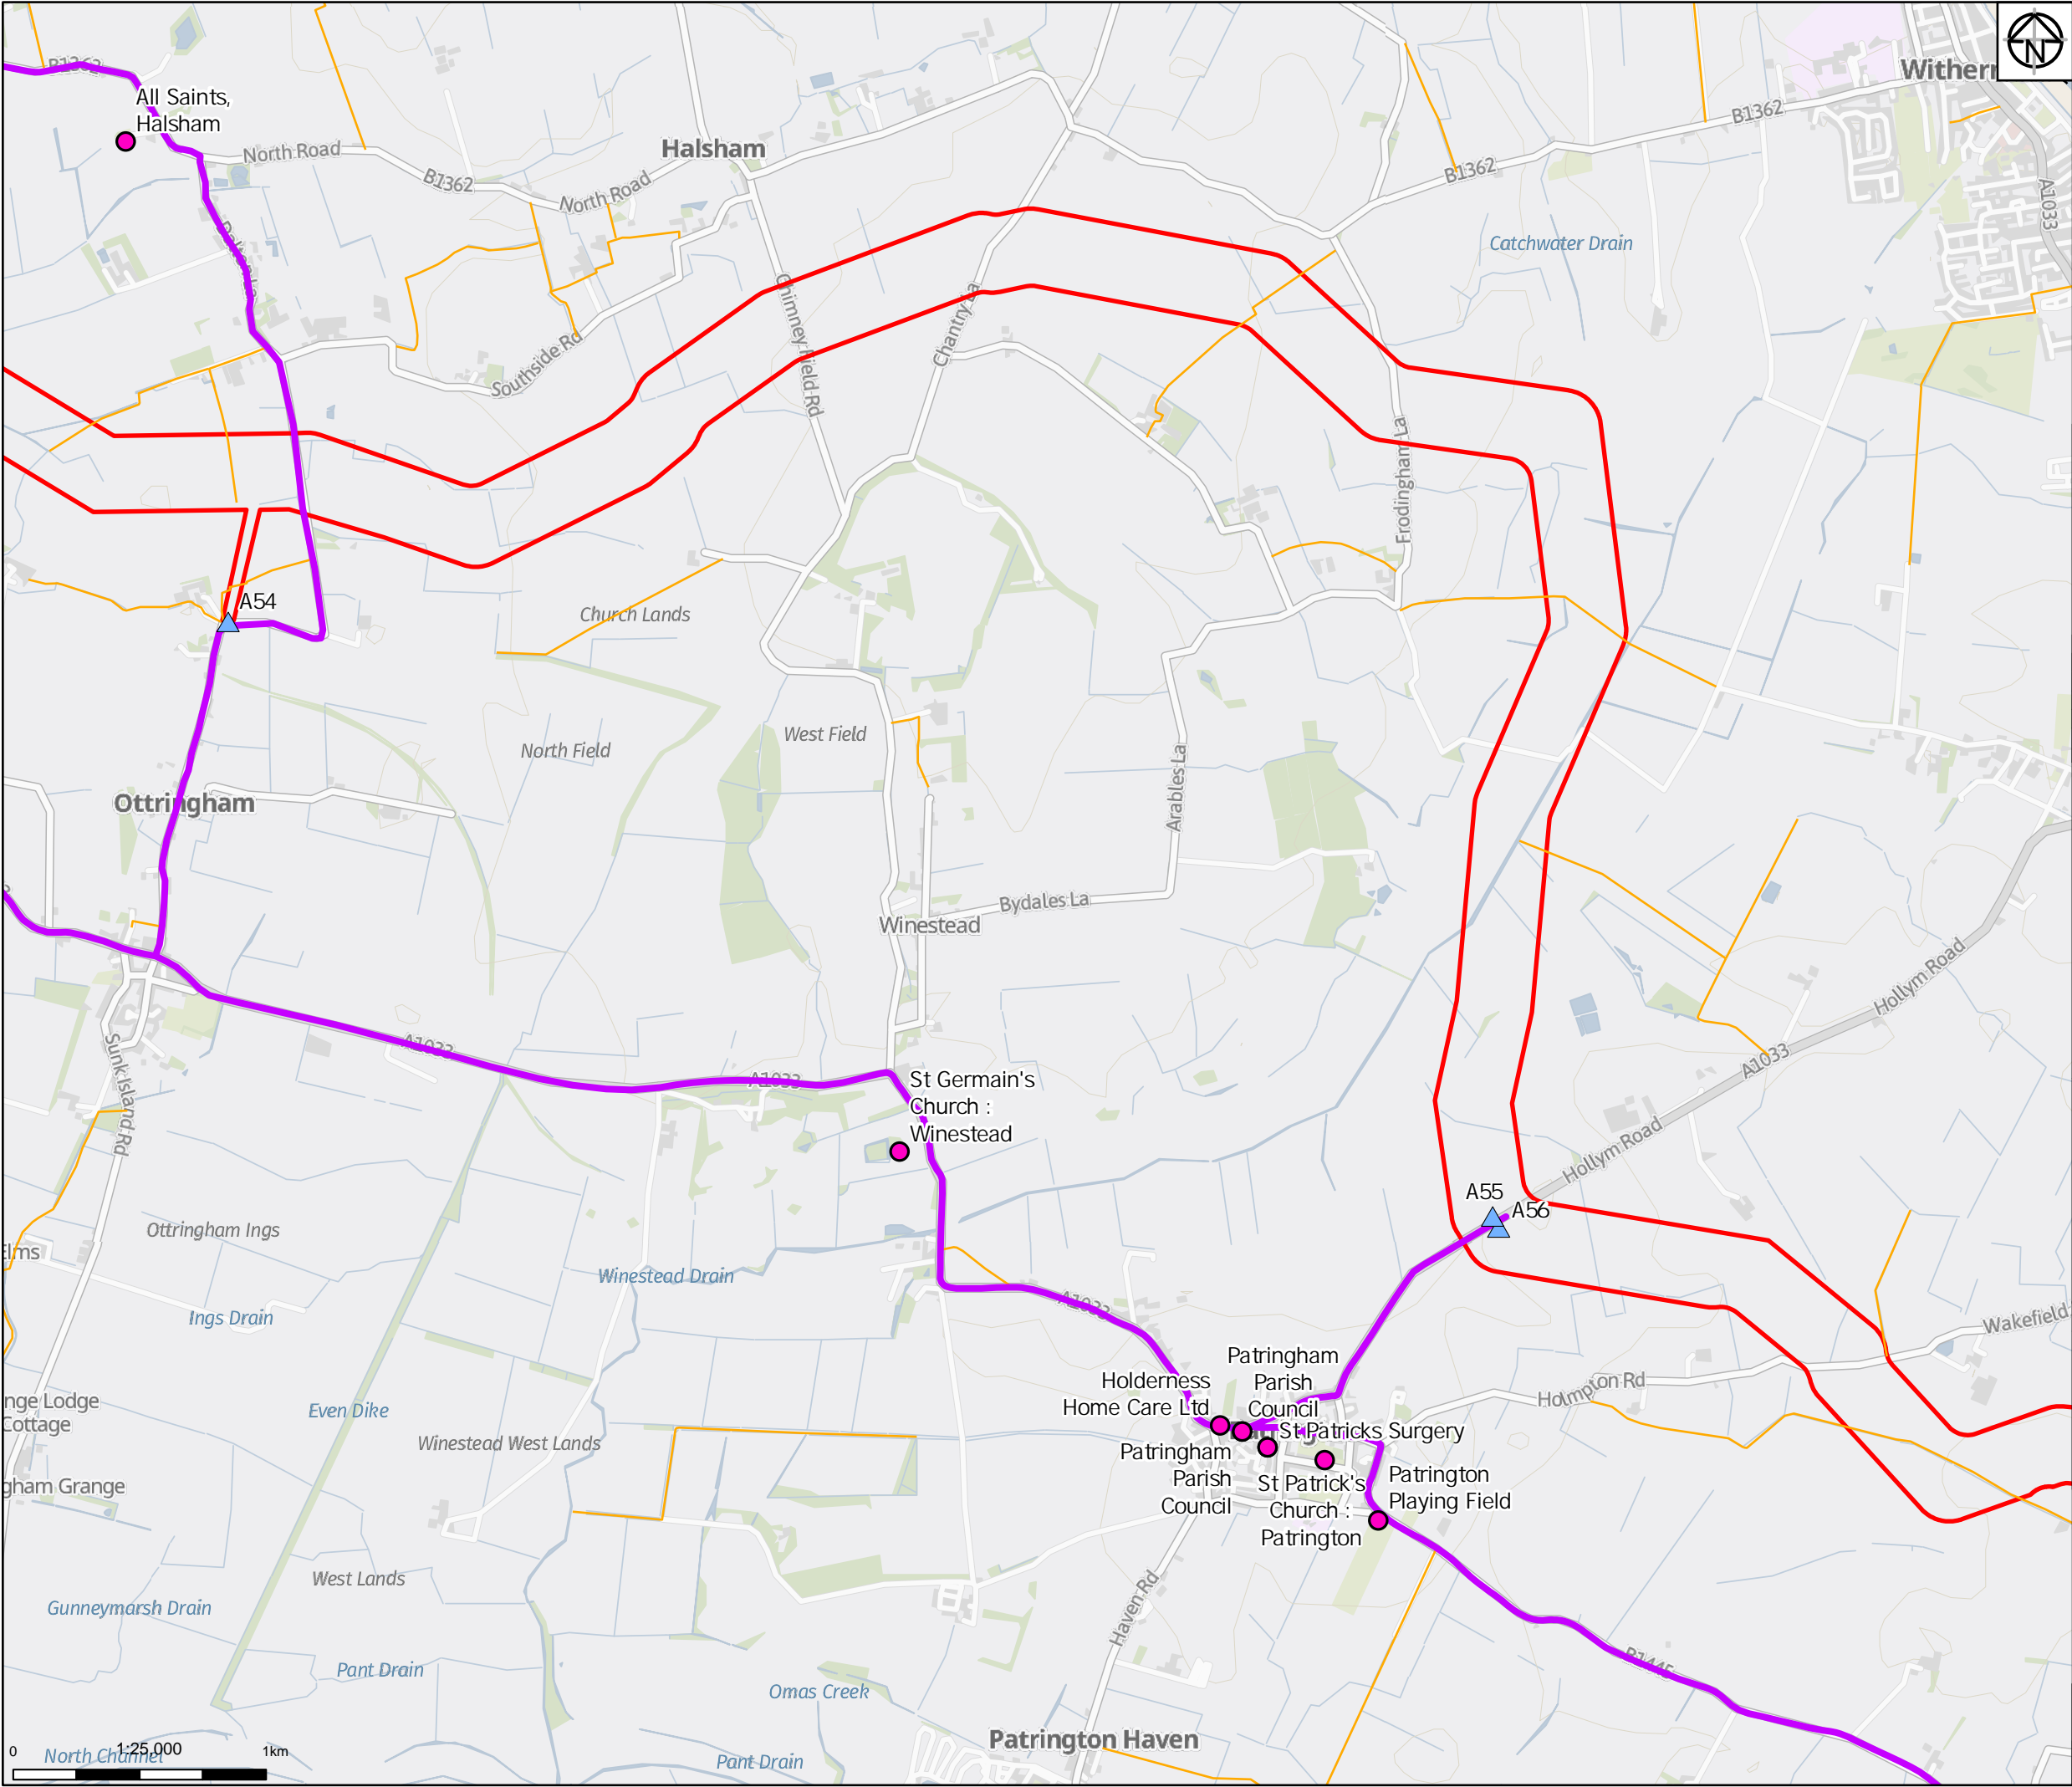


Legend

- Proposed Order Limits
- Public Right of Way

Strategic Road Network

- A Road
- Motorway
- A(M)
- Preliminary Construct on Route
- Construct on Access Point (AP)
- Receptors
- DFT Traffic Counts

Notes
Service Layer Credits: GB Background: Contains OS data © Crown Copyright and database right 2022
Contains data from OS Zoomstack

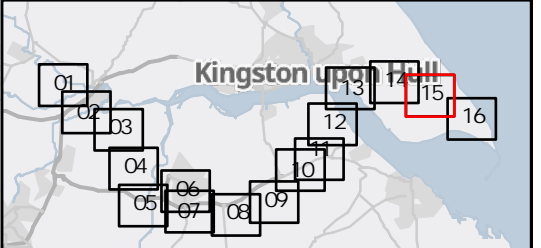

01	08/08/22	INITIAL ISSUE	RM	AL	KS
Rev	Date	Description	Drawn	Check	Approv

Client:

PROJECT:
HUMBER LOW CARBON PIPELINES

Site
Humber

Client
National Grid plc,
1-3 Strand,
London:
WC2N 5EH United Kingdom
Registered in England and Wales
No. 4031152
nationalgrid.com

Registered office:
80Fen
80 Fenchurch Street
London
EC3M 4BY
www.arcadis.com

Coordinating Office:
Suite 1A
4 Piccadilly Place
Manchester
M1 3BN

Title:


Figure 15.1
Preliminary Construction Routes
Page 15 of 16

Designed	A. Lugovoi	Date	08 AUG 22	Signed	
Drawn	R. Millman	Date	08 AUG 22	Signed	
Checked	A. Lugovoi	Date	08 AUG 22	Signed	
Approved	K. Stubbs	Date	08 AUG 22	Signed	
Scale:	1:25,000	Datum:		AOD	
Original Size:	A3	Grid:		OS	
Suitability Code:	S2	Project Number:		10047064	

Suitability Description:

For Information

Drawing Number:	10047064-ARC-EGN-ZZ-DR-ZZ-00033-S2	Revision:	P01
-----------------	------------------------------------	-----------	-----

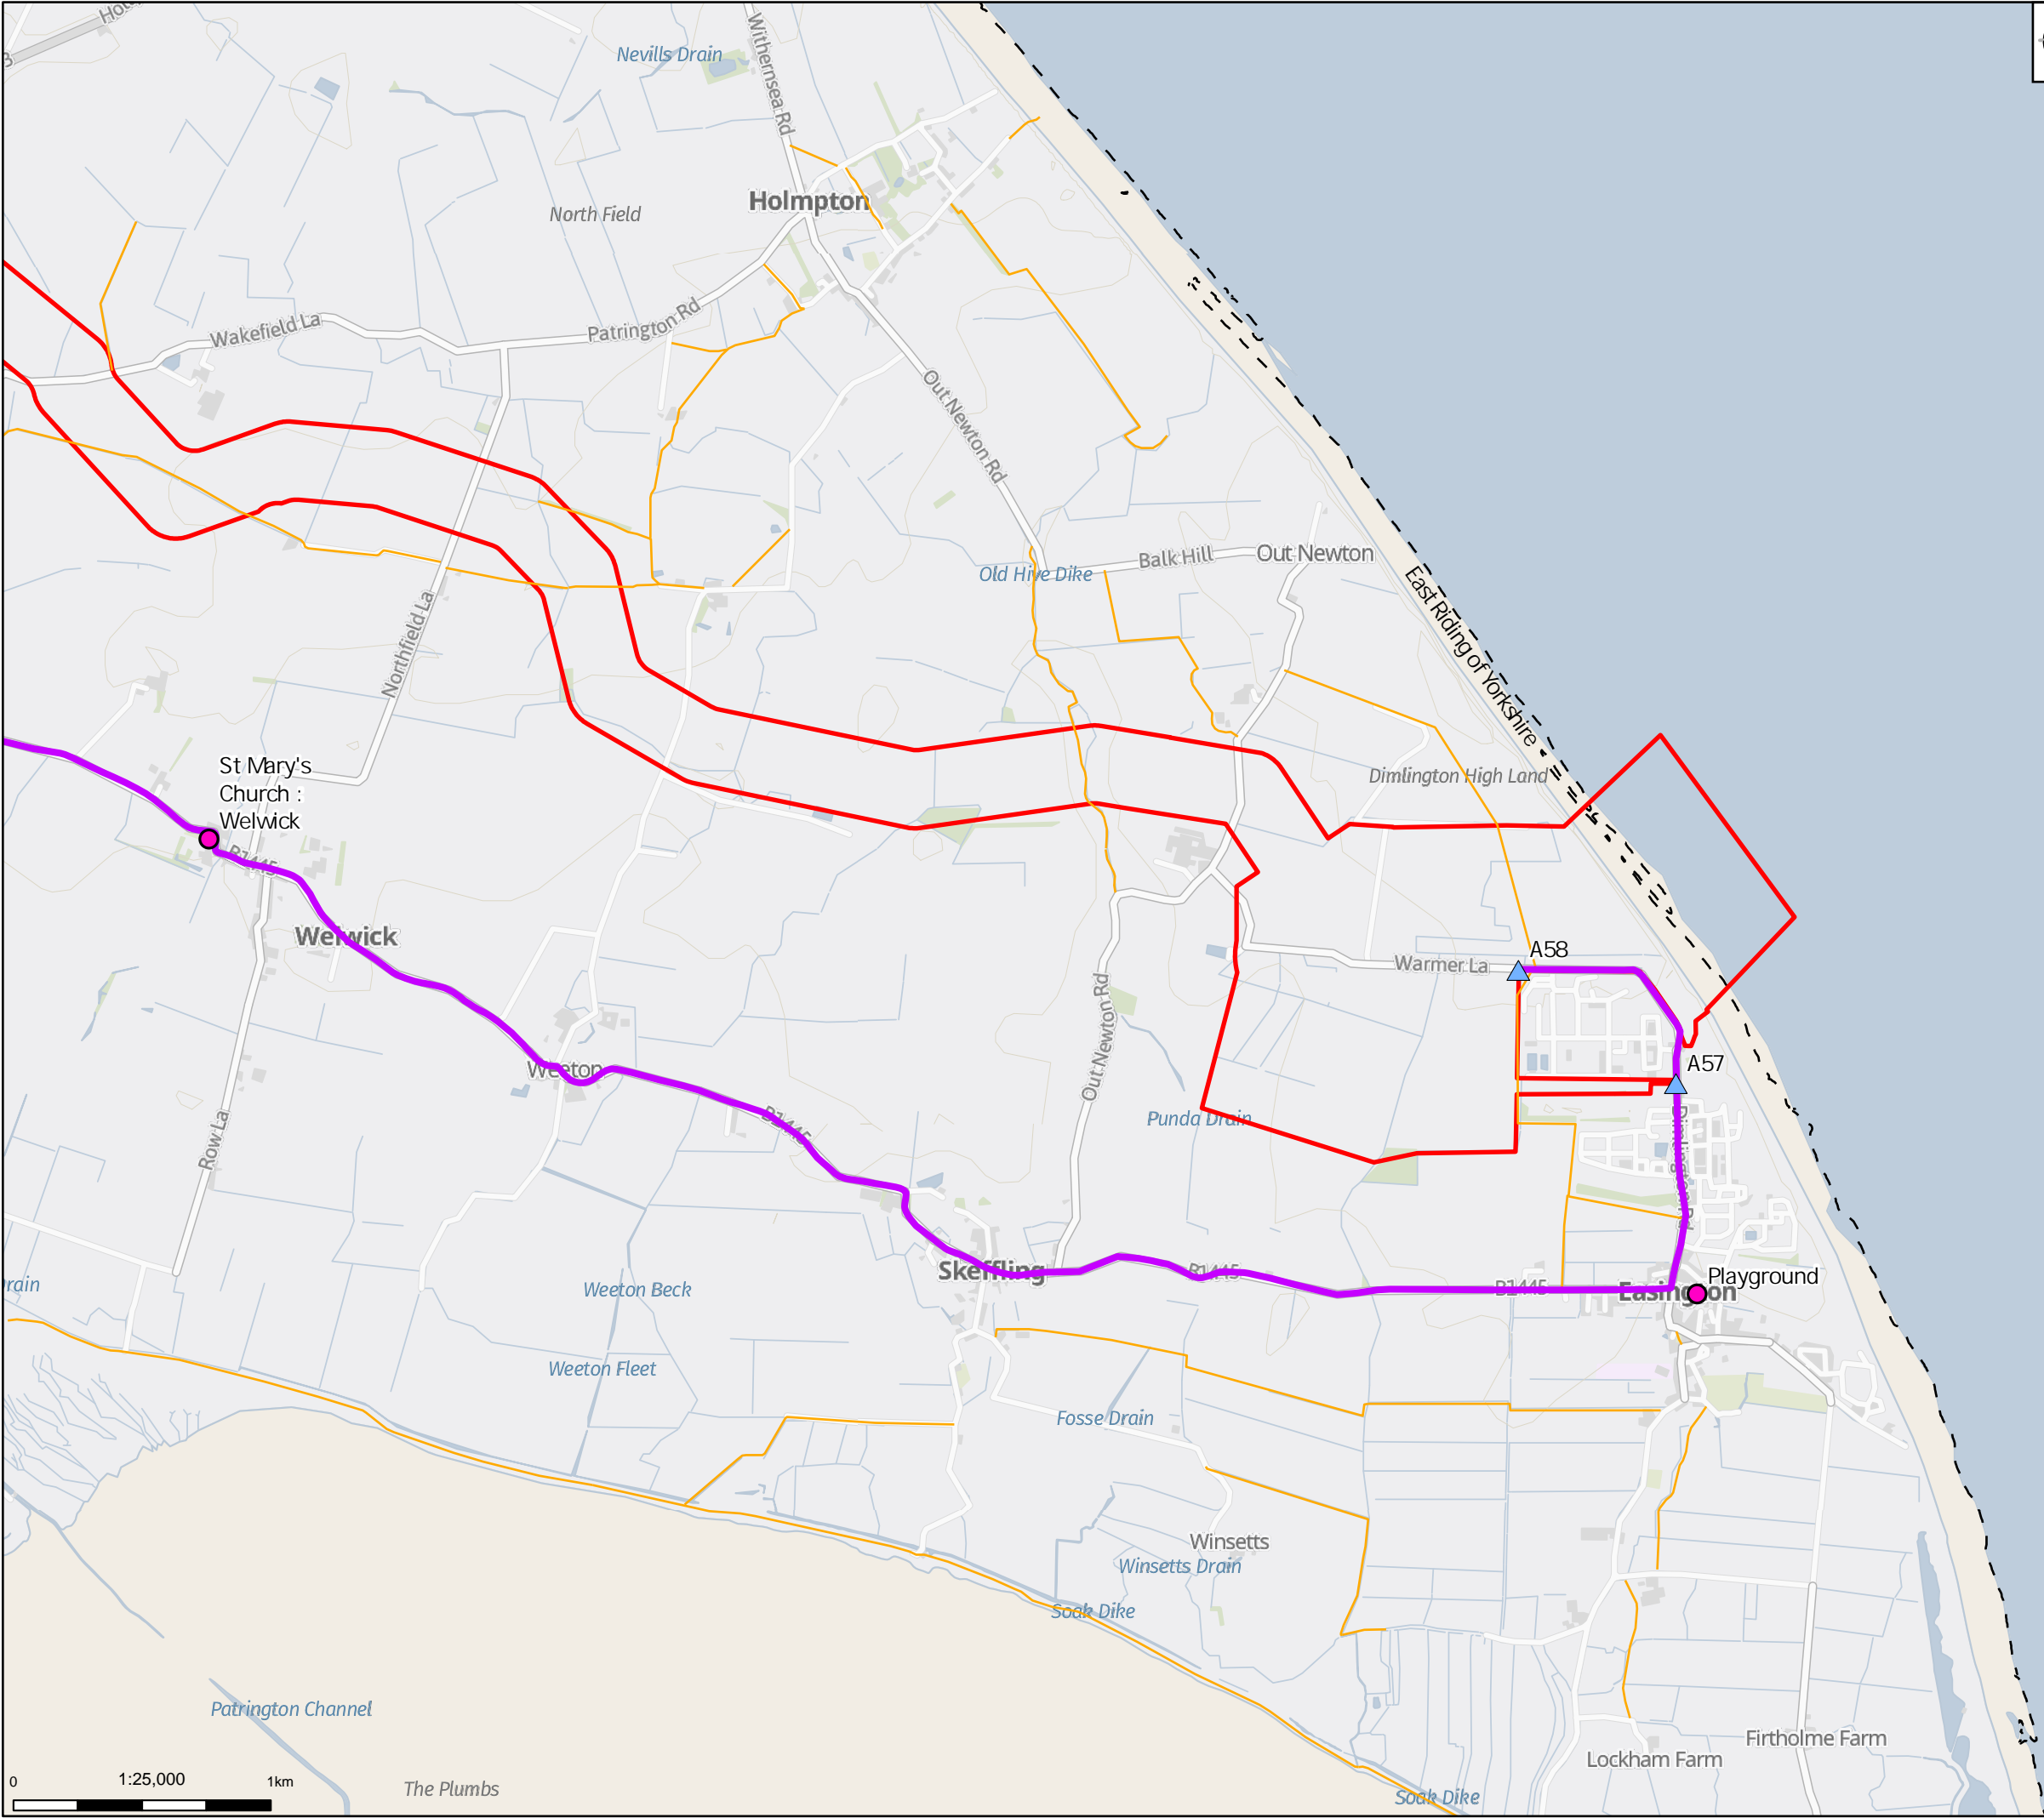

Legend

- Proposed Order Limits
- Public Right of Way

Strategic Road Network

- A Road
- Motorway
- A(M)
- Preliminary Construct on Route
- Construct on Access Point (AP)
- Receptors
- DFT Traffic Counts

Notes

Service Layer Credits: GB Background: Contains OS data © Crown Copyright and database right 2022
Contains data from OS Zoomstack

01	08/08/22	INITIAL ISSUE	RM	AL	KS
Rev	Date	Description	Drawn	Check	Approv

Client:

PROJECT:
HUMBER LOW CARBON PIPELINES

Site
Humber

Client
National Grid plc,
1-3 Strand,
London:
WC2N 5EH United Kingdom
Registered in England and Wales
No. 4031152
nationalgrid.com

Registered office:
80Fen
80 Fenchurch Street
London
EC3M 4BY
www.arcadis.com

Coordinating Office:
Suite 1A
4 Piccadilly Place
Manchester
M1 3BN

Title:

Figure 15.1
Preliminary Construction Routes
Page 16 of 16

Designed	A. Lugovoi	Date	08 AUG 22	Signed	
Drawn	R. Millman	Date	08 AUG 22	Signed	
Checked	A. Lugovoi	Date	08 AUG 22	Signed	
Approved	K. Stubbs	Date	08 AUG 22	Signed	
Scale:	1:25,000	Datum:	AOD		
Original Size:	A3	Grid:	OS		
Suitability Code:	S2	Project Number:	10047064		

Suitability Description:

For Information

Drawing Number:
10047064-ARC-EGN-ZZ-DR-ZZ-00033-S2

Revision:
P01