



Notes  
Service Layer Credits: GB Background: Contains OS data © Crown Copyright and database right 2022  
Contains data from OS Zoomstack

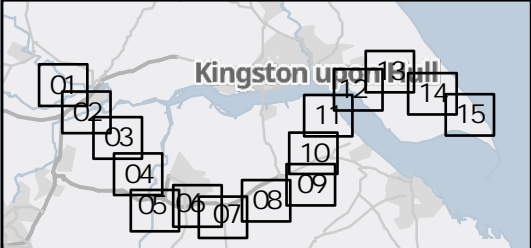

Rev	Date	Description	Drawn	Check	Approv
01	05/10/22	INITIAL ISSUE	KF	CS	KS


Client:



PROJECT:  
**HUMBER LOW  
CARBON PIPELINES**

**Site**  
Humber

**Client**  
National Grid plc,  
1-3 Strand,  
London:  
WC2N 5EH United Kingdom  
Registered in England and Wales  
No. 4031152  
nationalgrid.com



Registered office:  
80Fen  
80 Fenchurch Street  
London  
EC3M 4BY

Coordinating Office:  
Suite 1A  
4 Piccadilly Place  
Manchester  
M1 3BN

www.arcadis.com

Title:

**Figure 2.1  
Proposed Order Limits  
Key Plan**

Designed	National Grid	Date	Signed
Drawn	K. Fischer	05 OCT 22	Signed
Checked	C. Sugden	05 OCT 22	Signed
Approved	K. Stubbs	05 OCT 22	Signed
Scale:	1:250,000	Datum:	AOD
Original Size:	A3	Grid:	OS
Suitability Code:	S2	Project Number:	10047064

Suitability Description:


**For Information**

Drawing Number:  
**10047064-ARC-EGN-ZZ-DR-ZZ-00028-S2**

Revision:  
**P01**


Print Date: 10-07-22 13:11:17 © Copyright reserved



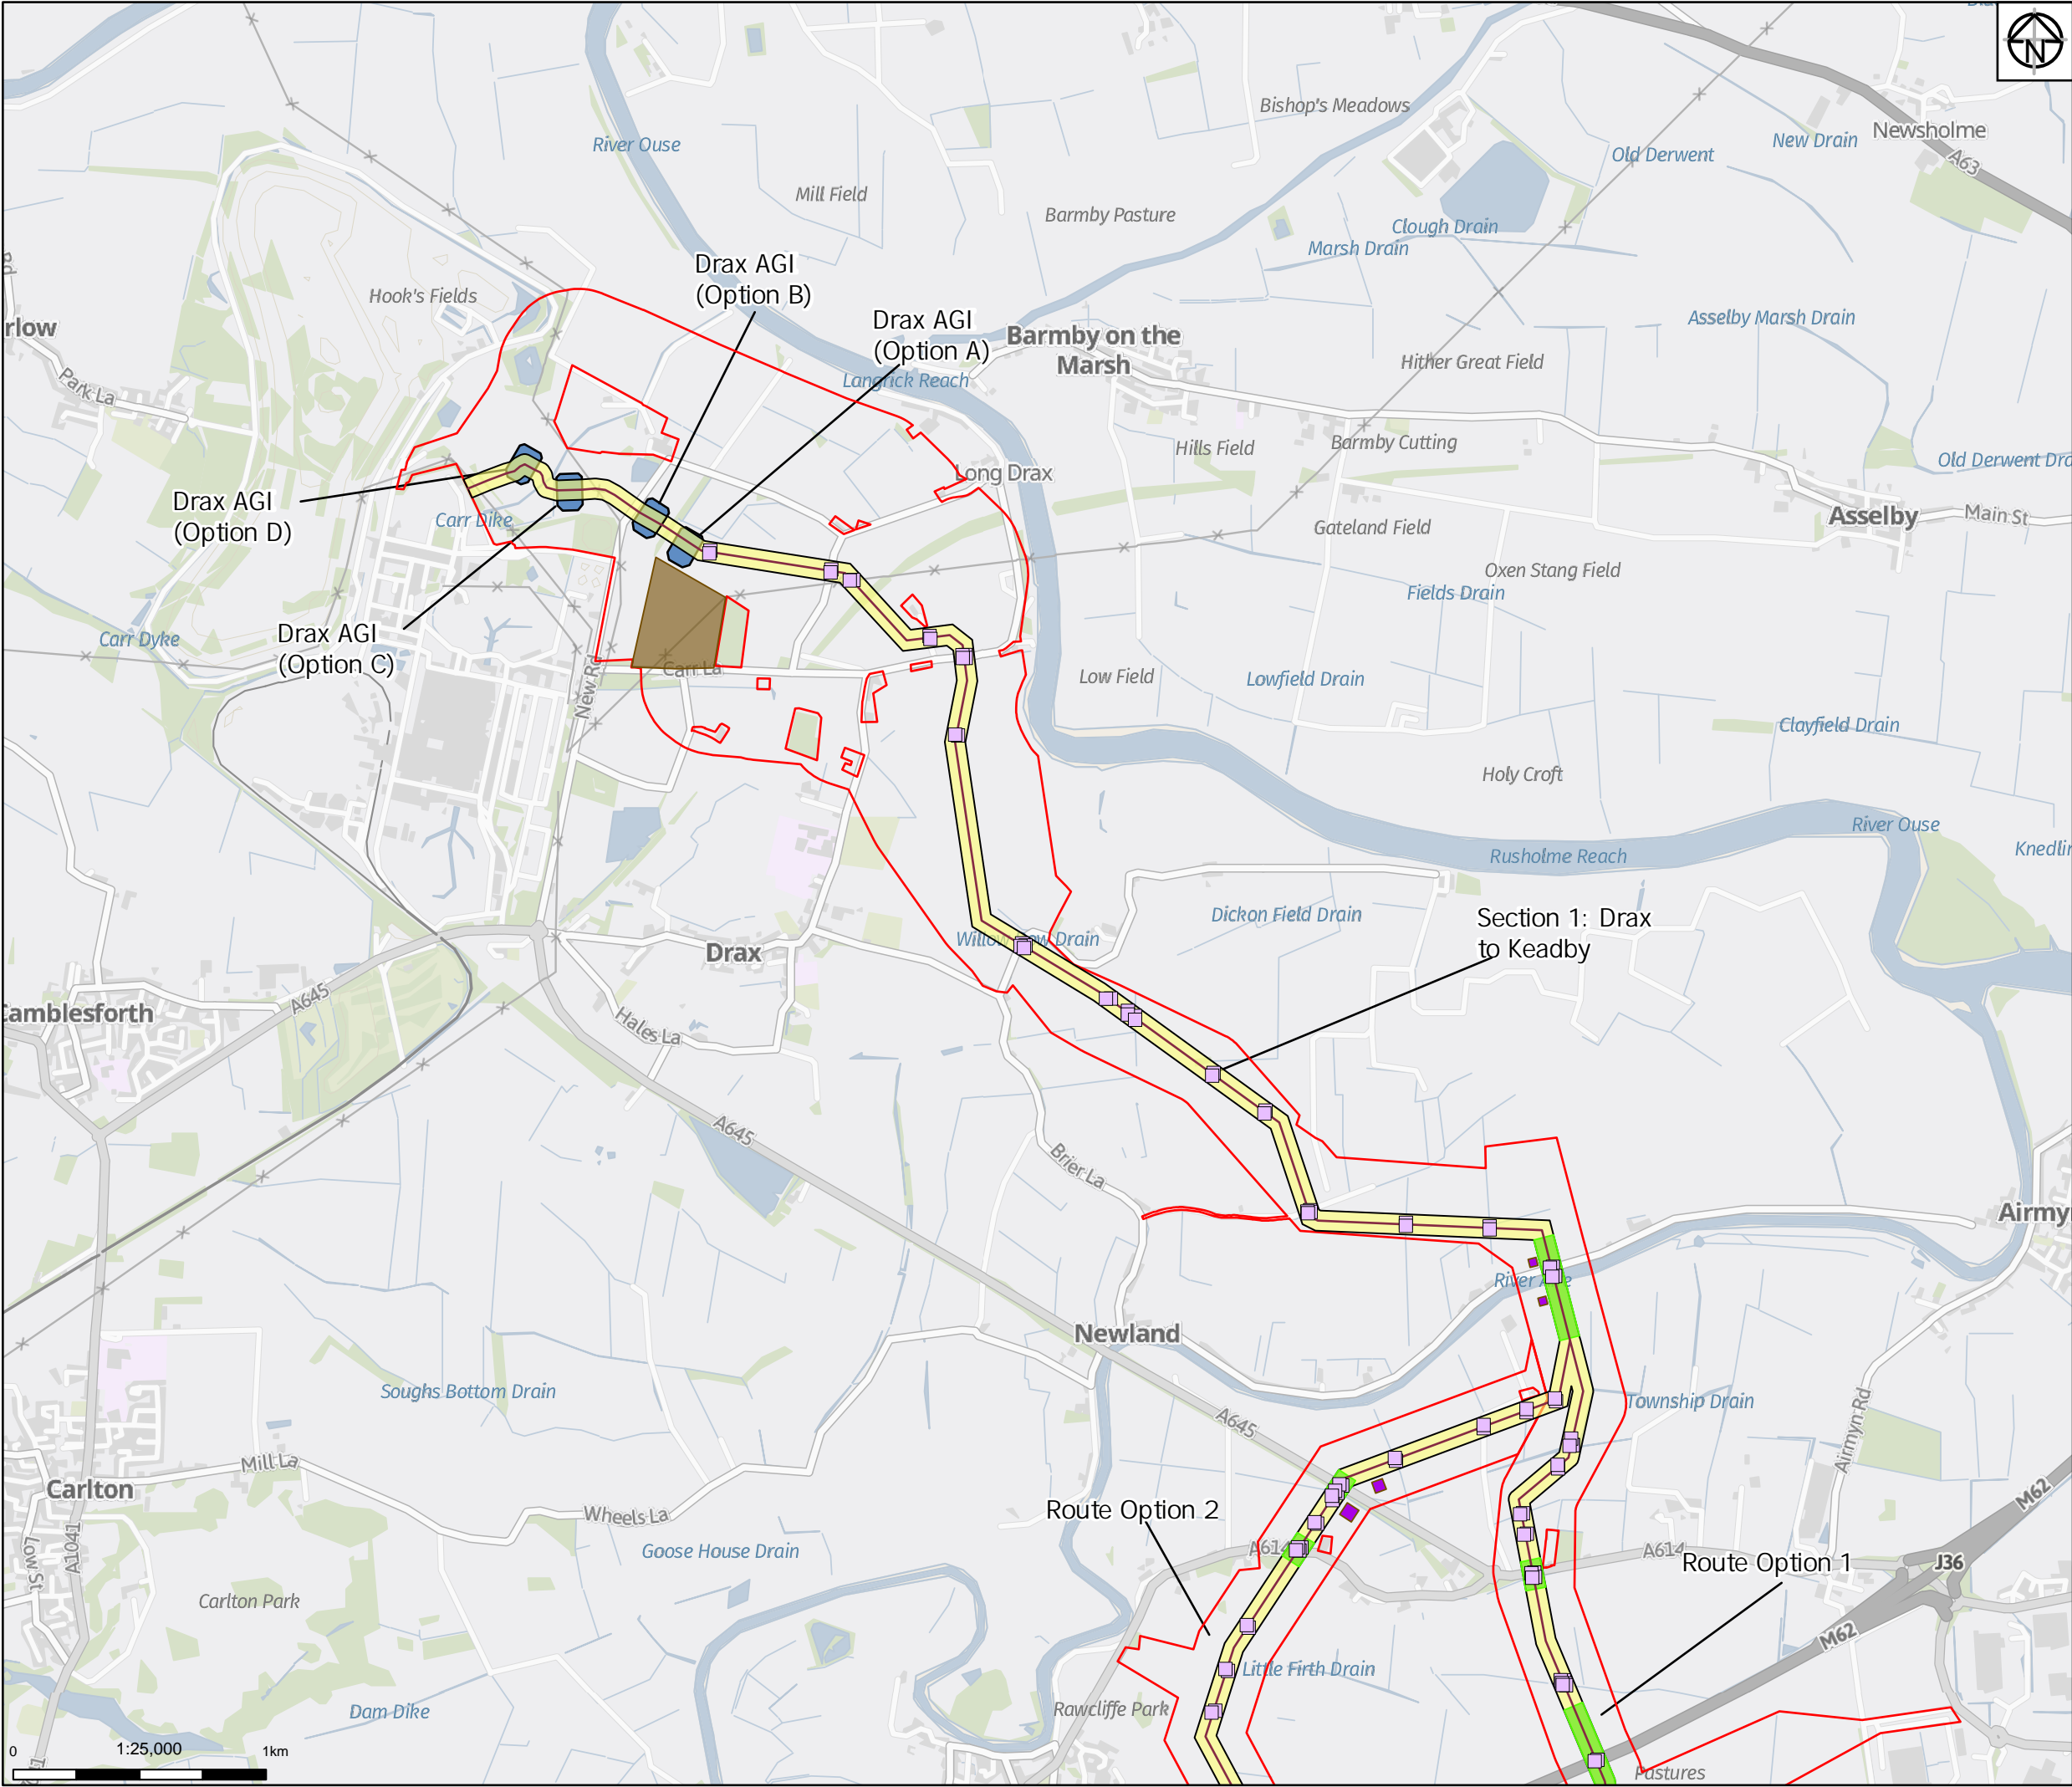

- Legend
- Proposed Order Limits
  - Route of Pipelines
  - AGI Footprint
  - Construct on Working Width
  - Trenched Crossings
  - Temporary Construct on Compound
  - Trenchless Crossing
  - Trenchless Compound

Notes  
Service Layer Credits: GB Background: Contains OS data © Crown Copyright and database right 2022  
Contains data from OS Zoomstack

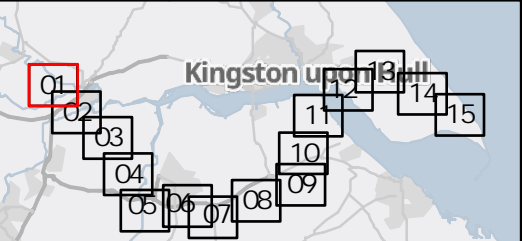

01	05/10/22	INITIAL ISSUE	KF	CS	KS
Rev	Date	Description	Drawn	Check	Approv

Client:

**nationalgrid ventures**

**PROJECT:**  
**HUMBER LOW CARBON PIPELINES**

**Site**  
Humber

**Client**  
National Grid plc,  
1-3 Strand,  
London:  
WC2N 5EH United Kingdom  
Registered in England and Wales  
No. 4031152  
nationalgrid.com

**ARCADIS**

Registered office:  
80Fen  
80 Fenchurch Street  
London  
EC3M 4BY

Coordinating Office:  
Suite 1A  
4 Piccadilly Place  
Manchester  
M1 3BN

www.arcadis.com

Title:

**Proposed Order Limits**  
**Page 1 of 15**

Designed	National Grid	Date	05 OCT 22	Signed	
Drawn	K. Fischer	Date	05 OCT 22	Signed	
Checked	C. Sugden	Date	05 OCT 22	Signed	
Approved	K. Stubbs	Date	05 OCT 22	Signed	
Scale:	1:25,000	Datum:		AOD	
Original Size:	A3	Grid:		OS	
Suitability Code:	S2	Project Number:		10047064	


Suitability Description:

For Information

Drawing Number: 10047064-ARC-EGN-ZZ-DR-ZZ-00028-S2

Revision: P01




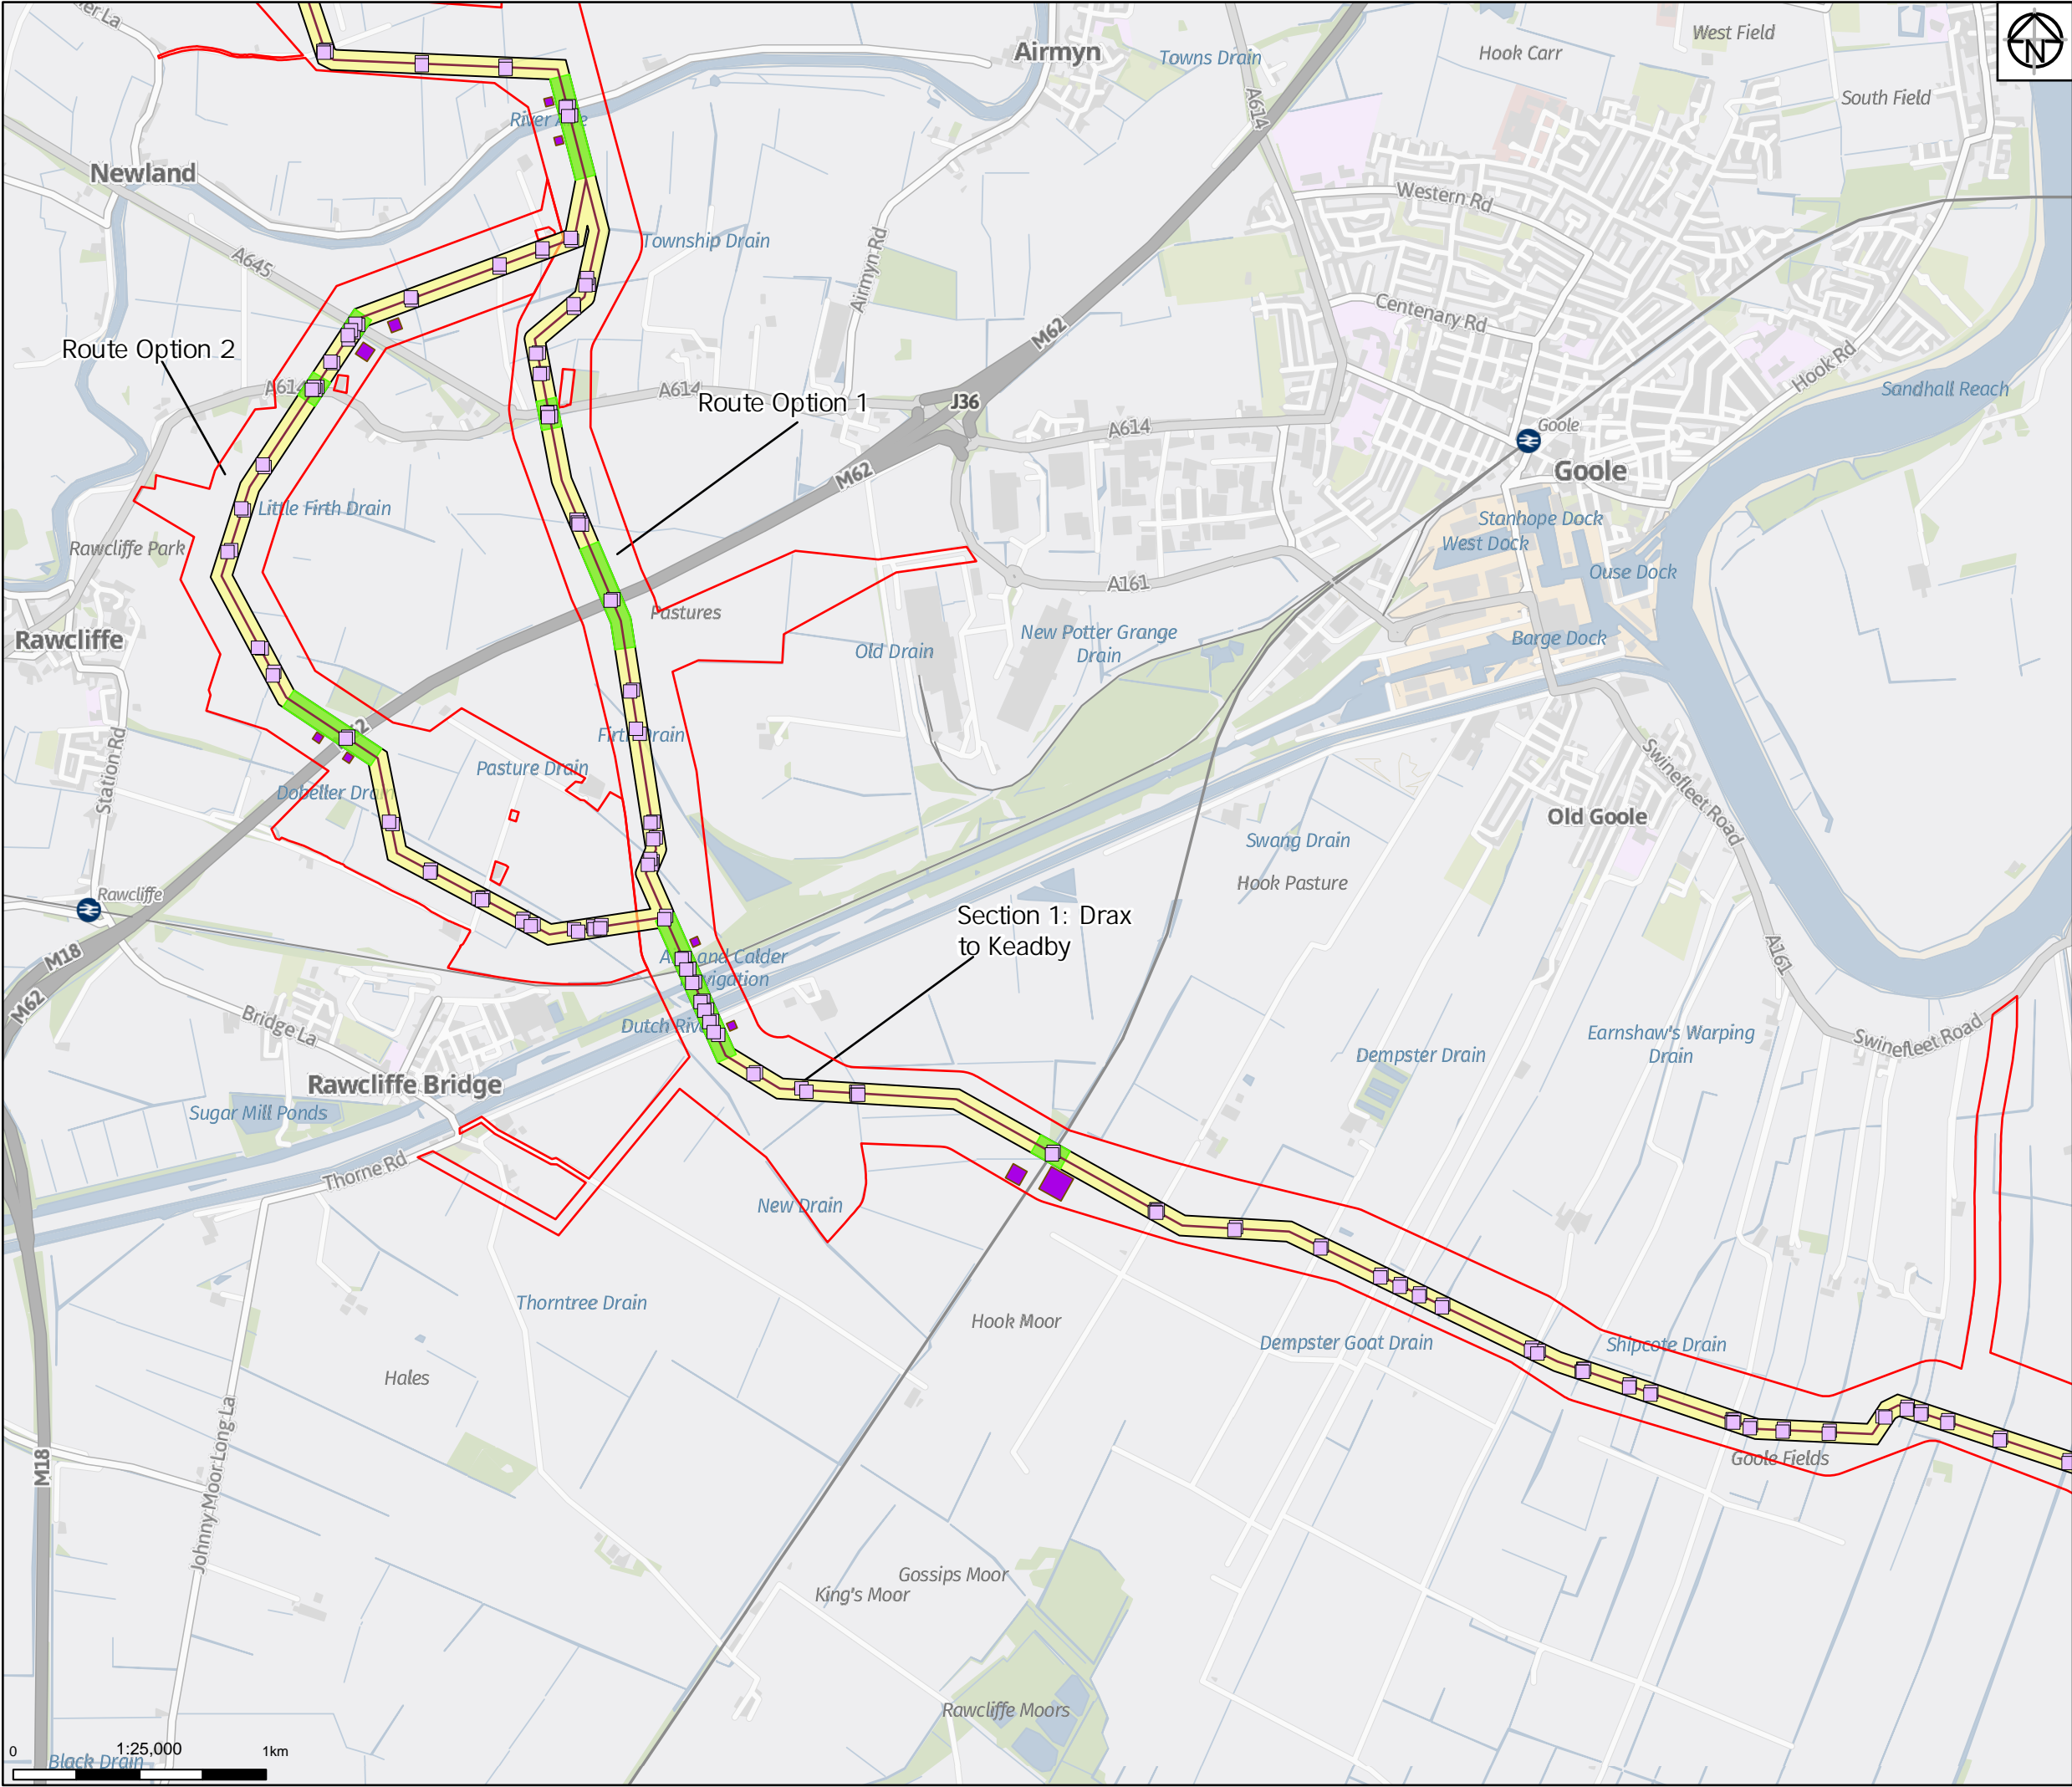

Legend

- Proposed Order Limits
- Route of Pipelines
- Construct on Working Width
- Trenched Crossings
- Trenchless Crossing
- Trenchless Compound

Notes  
Service Layer Credits: GB Background: Contains OS data © Crown Copyright and database right 2022  
Contains data from OS Zoomstack

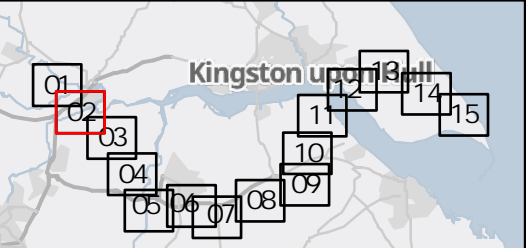

01	05/10/22	INITIAL ISSUE	KF	CS	KS
Rev	Date	Description	Drawn	Check	Approv

Client:

PROJECT:  
**HUMBER LOW  
CARBON PIPELINES**

Site  
Humber

Client  
National Grid plc,  
1-3 Strand,  
London:  
WC2N 5EH United Kingdom  
Registered in England and Wales  
No. 4031152  
nationalgrid.com


Registered office:  
80Fen  
80 Fenchurch Street  
London  
EC3M 4BY  
www.arcadis.com

Coordinating Office:  
Suite 1A  
4 Piccadilly Place  
Manchester  
M1 3BN

Title:  
  
Proposed Order Limits  
Page 2 of 15


Designed	National Grid	Date 05 OCT 22	Signed
Drawn	K. Fischer	Date 05 OCT 22	Signed
Checked	C. Sugden	Date 05 OCT 22	Signed
Approved	K. Stubbs	Date 05 OCT 22	Signed
Scale:	1:25,000	Datum:	AOD
Original Size:	A3	Grid:	OS
Suitability Code:	S2	Project Number:	10047064
Suitability Description:			
For Information			
Drawing Number: 10047064-ARC-EGN-ZZ-DR-ZZ-00028-S2			Revision: P01



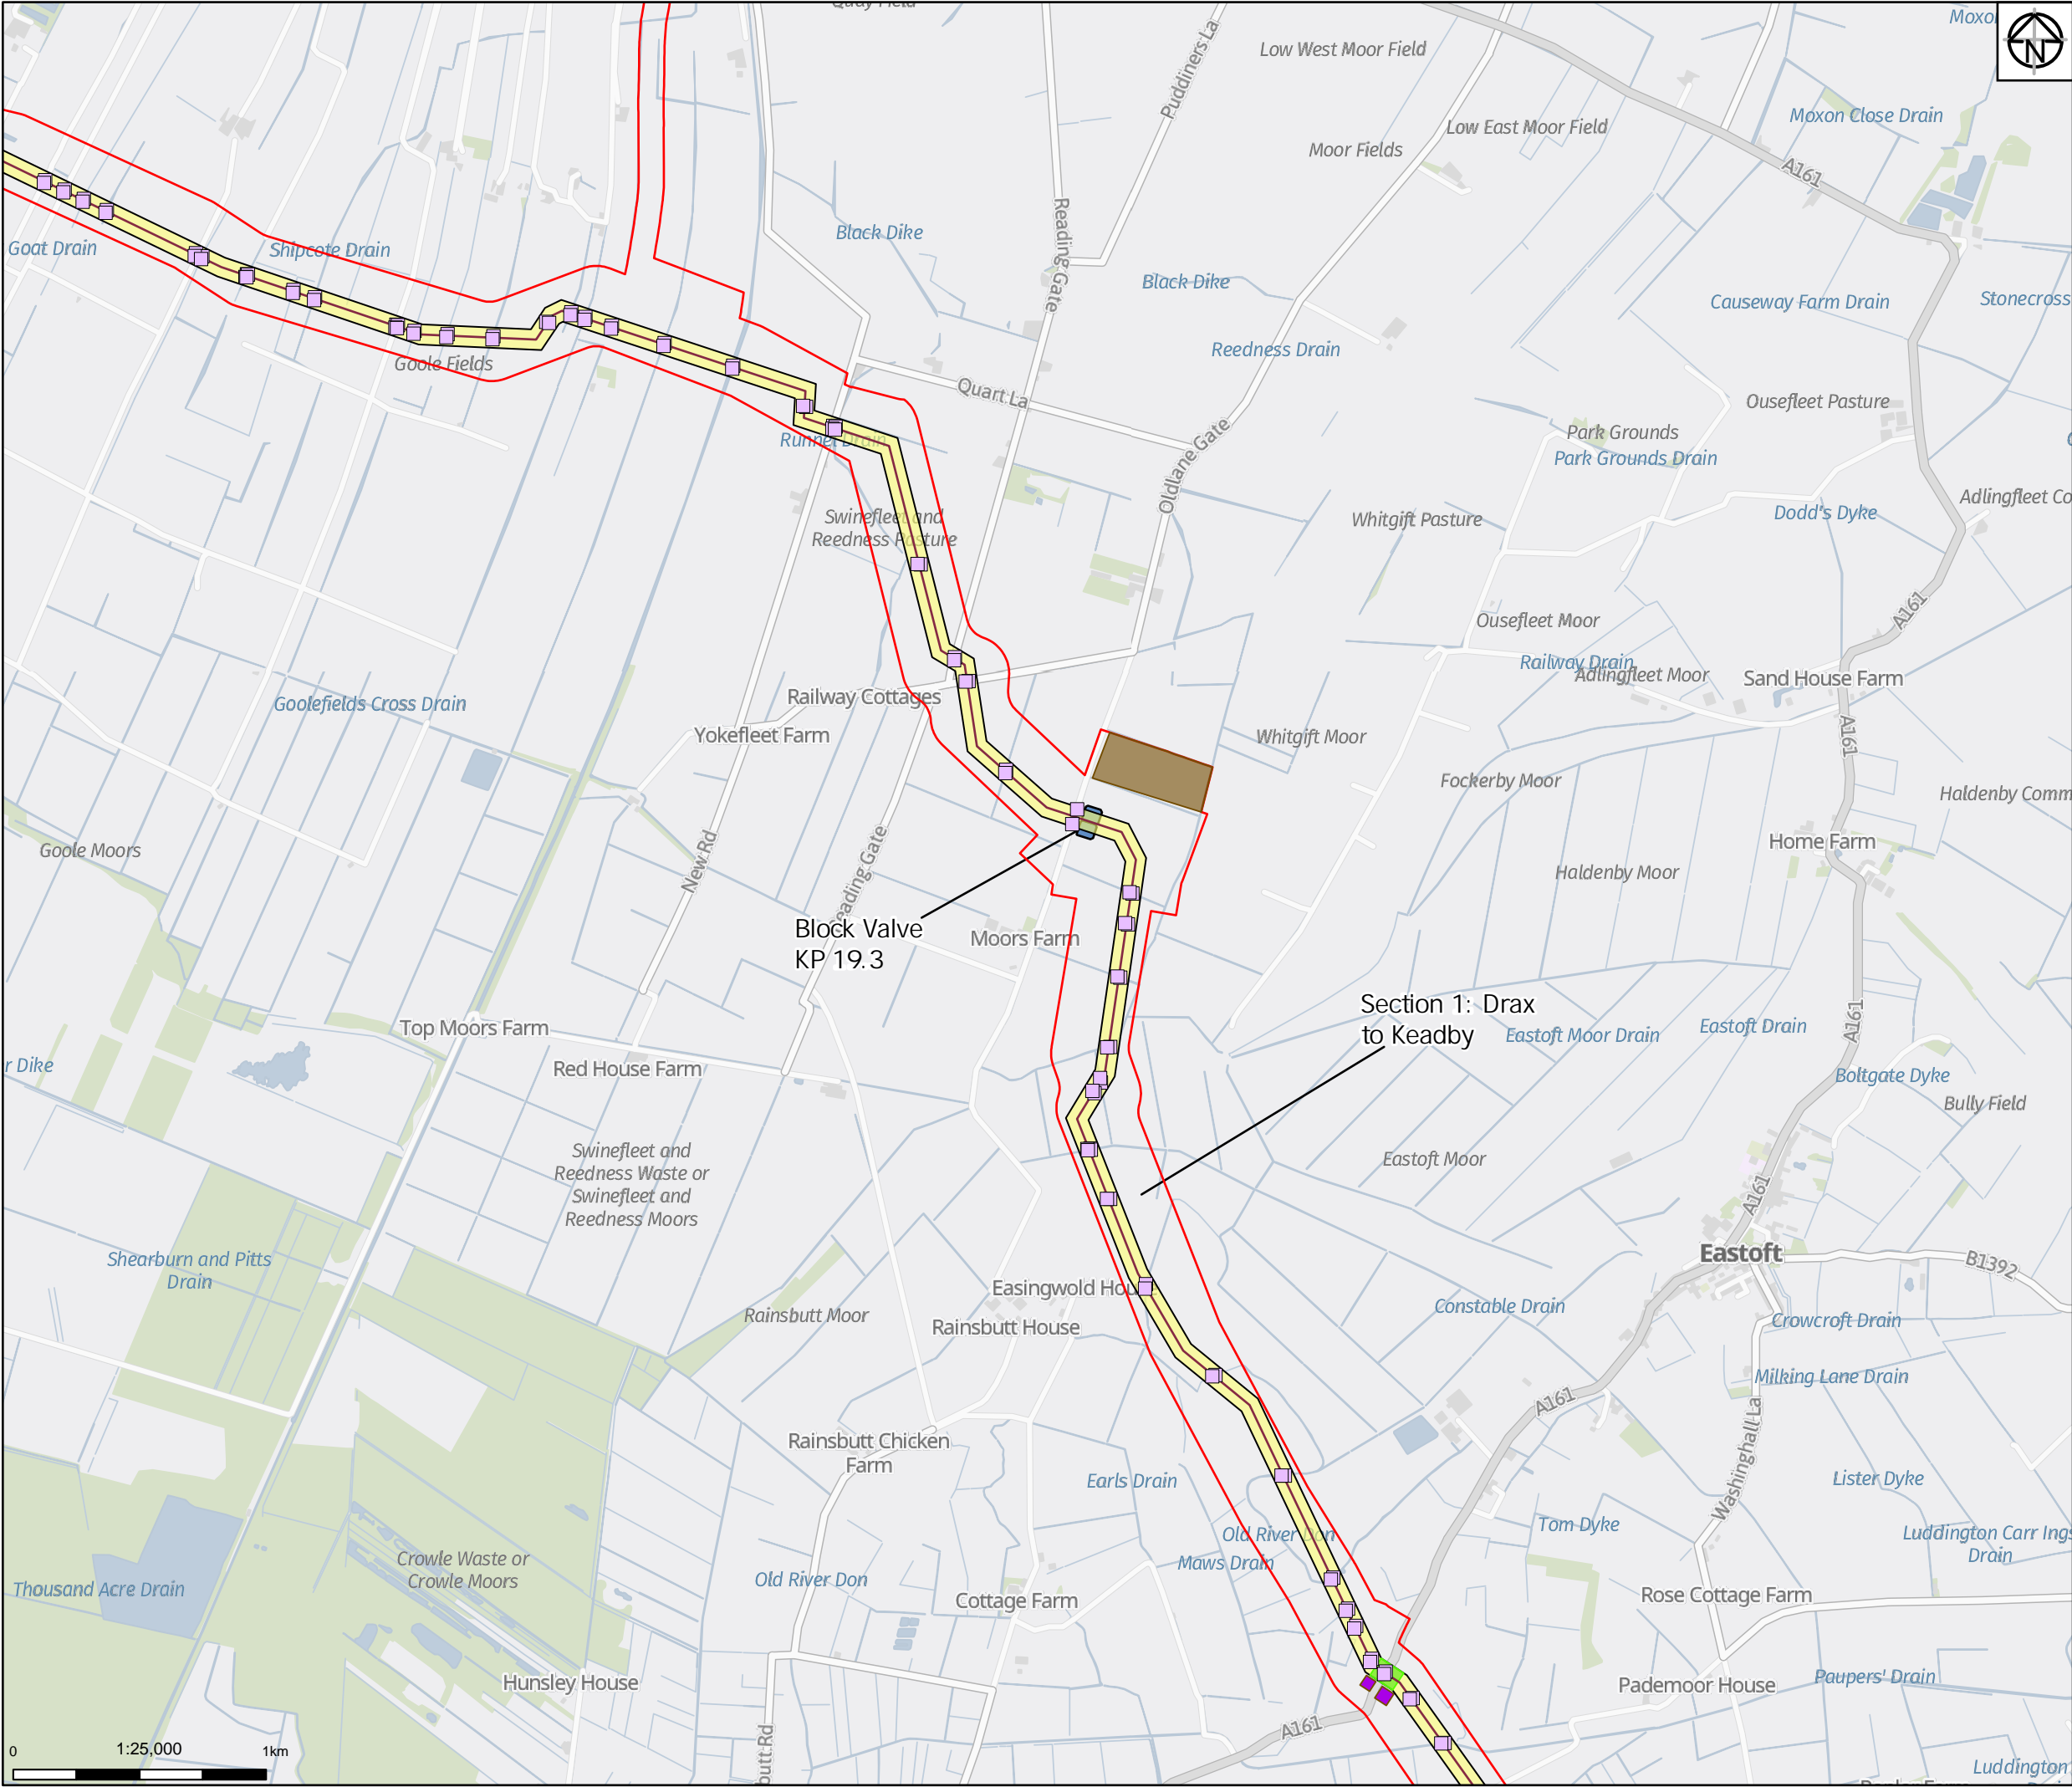

- Legend
- Proposed Order Limits
  - Route of Pipelines
  - AGI Footprint
  - Construct on Working Width
  - Trenched Crossings
  - Temporary Construct on Compound
  - Trenchless Crossing
  - Trenchless Compound

Notes  
Service Layer Credits: GB Background: Contains OS data © Crown Copyright and database right 2022  
Contains data from OS Zoomstack

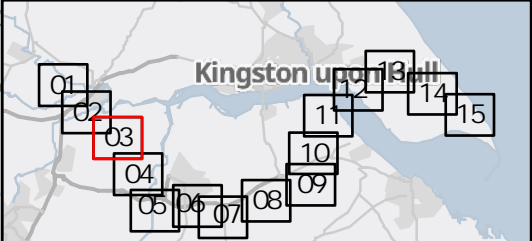

01	05/10/22	INITIAL ISSUE	KF	CS	KS
Rev	Date	Description	Drawn	Check	Approv

Client:

**nationalgrid ventures**

**PROJECT: HUMBER LOW CARBON PIPELINES**

**Site**  
Humber

**Client**  
National Grid plc,  
1-3 Strand,  
London:  
WC2N 5EH United Kingdom  
Registered in England and Wales  
No. 4031152  
nationalgrid.com

Registered office:  
80Fen  
80 Fenchurch Street  
London  
EC3M 4BY

Coordinating Office:  
Suite 1A  
4 Piccadilly Place  
Manchester  
M1 3BN

www.arcadis.com

Title:

**Proposed Order Limits**  
Page 3 of 15

Designed	National Grid	Date	05 OCT 22	Signed	
Drawn	K. Fischer	Date	05 OCT 22	Signed	
Checked	C. Sugden	Date	05 OCT 22	Signed	
Approved	K. Stubbs	Date	05 OCT 22	Signed	
Scale:	1:25,000	Datum:		AOD	
Original Size:	A3	Grid:		OS	
Suitability Code:	S2	Project Number:		10047064	


Suitability Description:

For Information

Drawing Number: 10047064-ARC-EGN-ZZ-DR-ZZ-00028-S2

Revision: P01



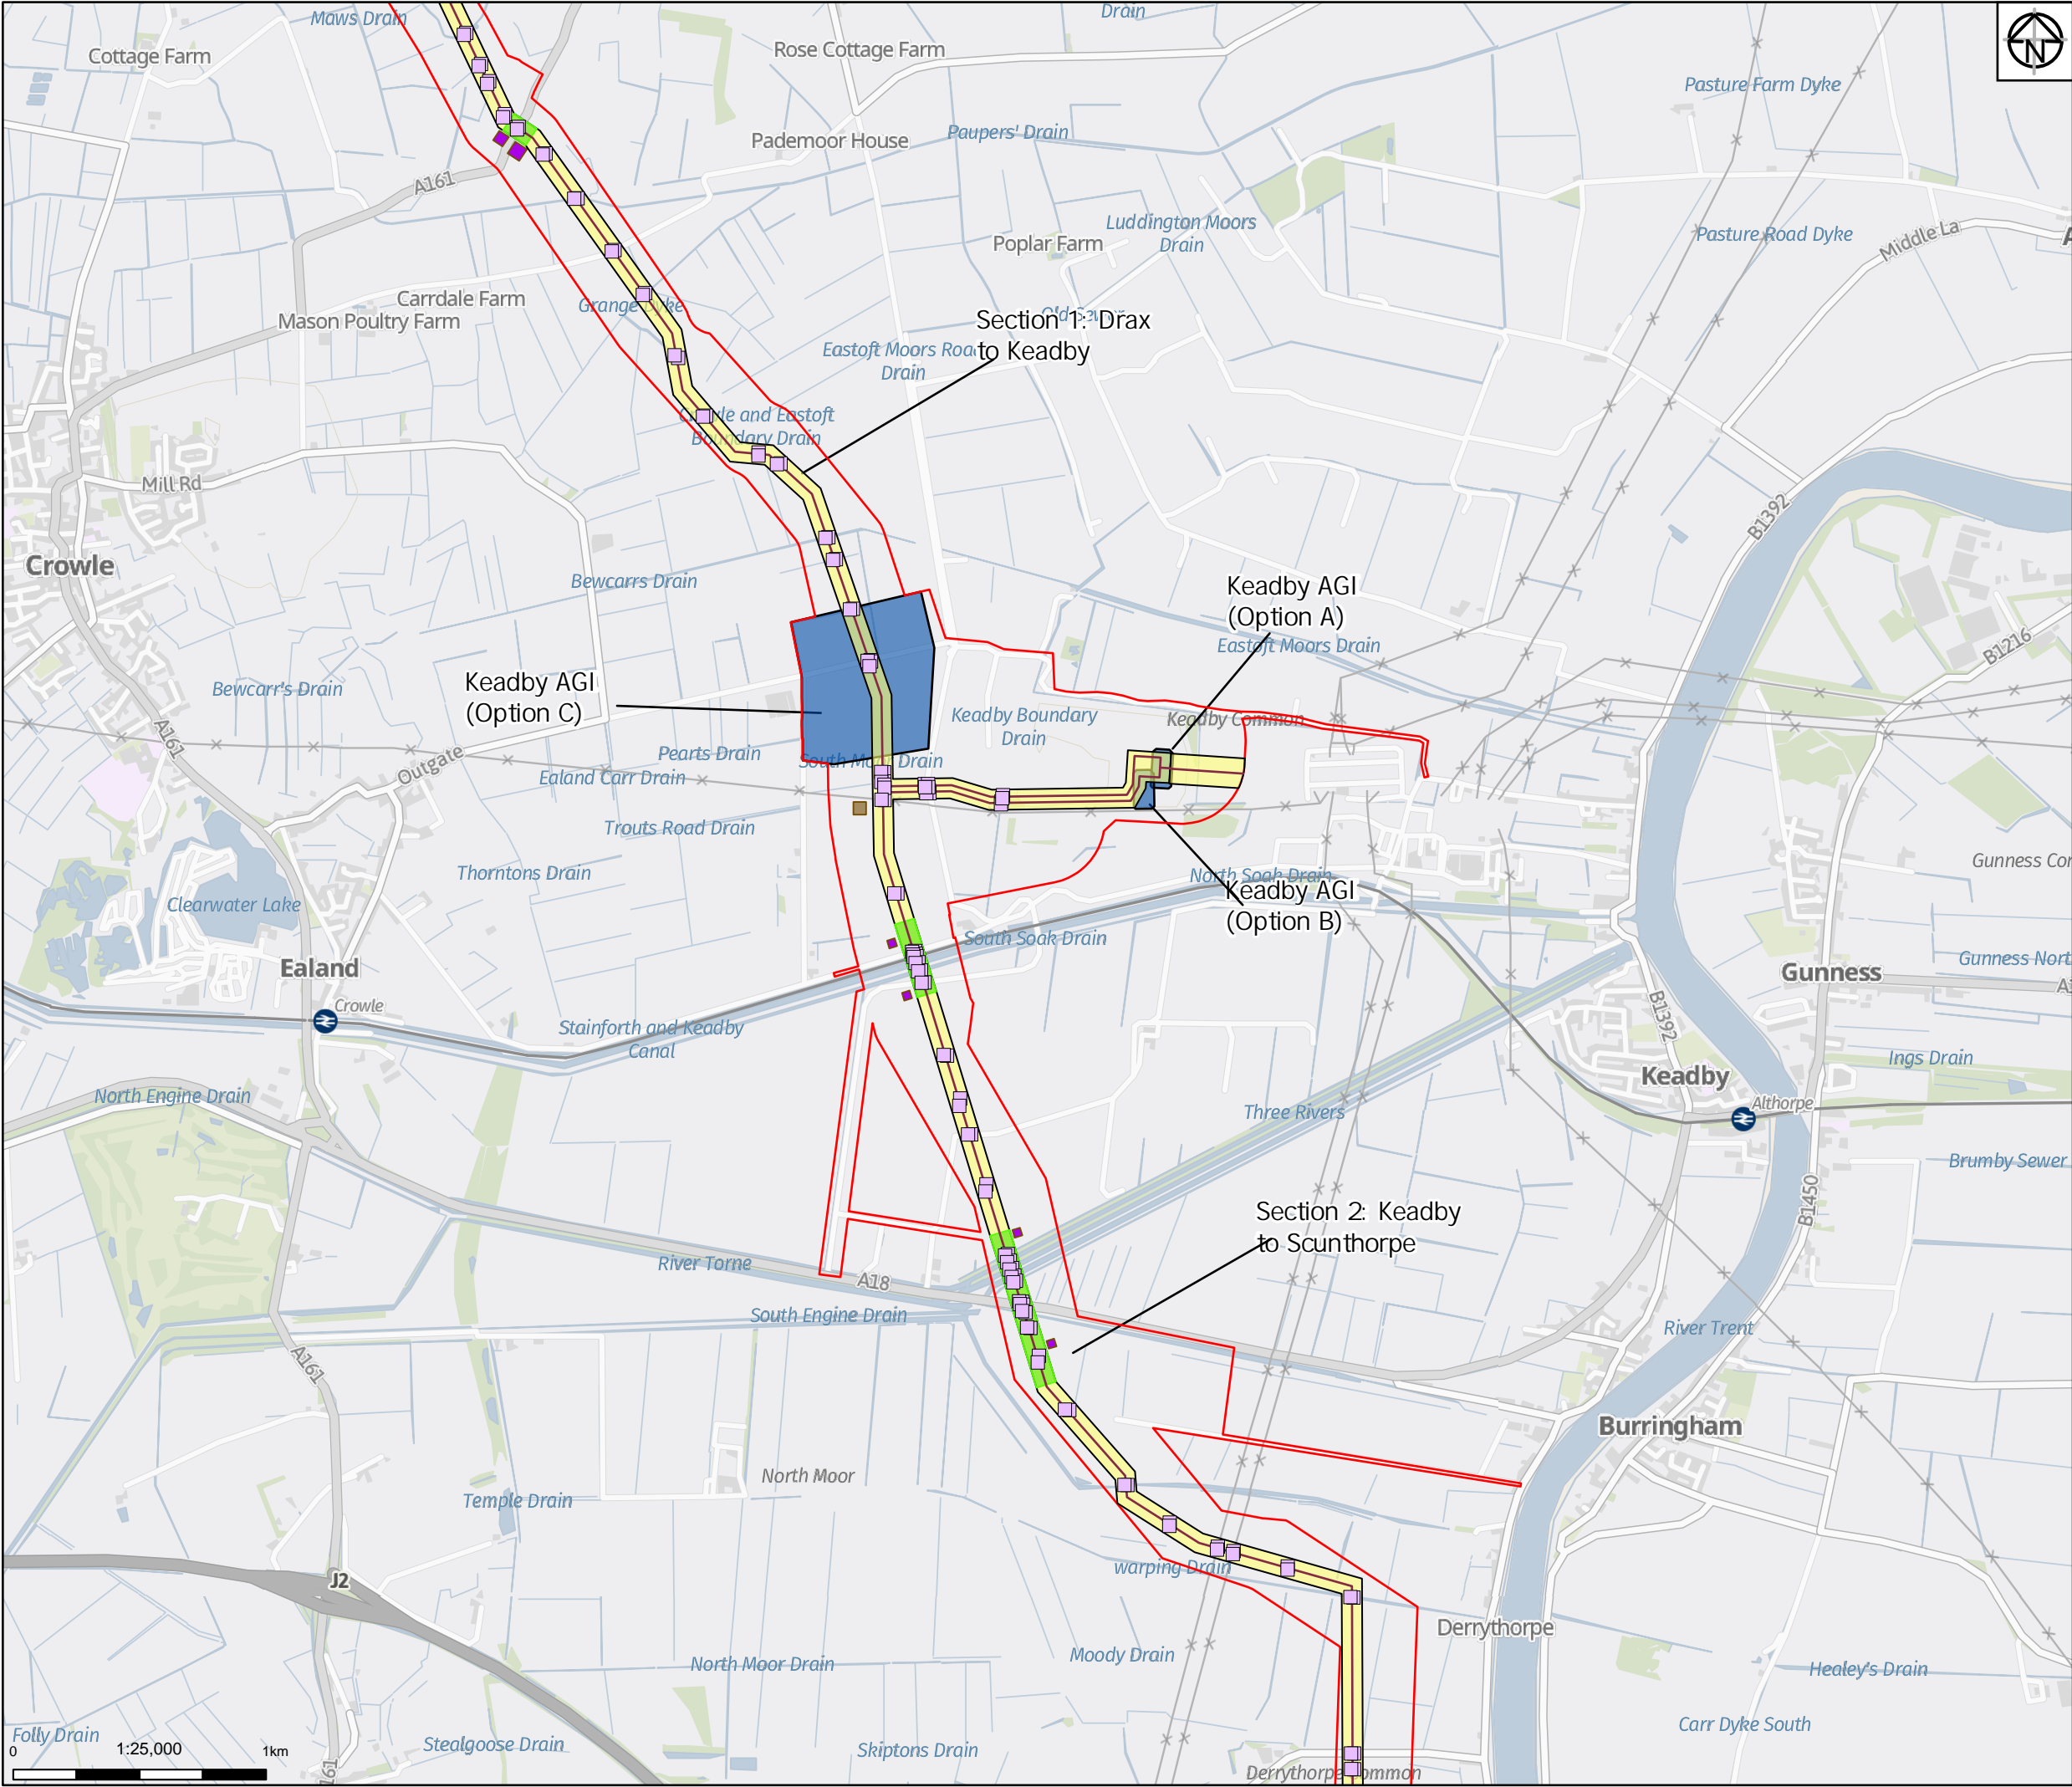

Legend

- Proposed Order Limits
- Route of Pipelines
- AGI Footprint
- Construct on Working Width
- Trenched Crossings
- Temporary Construct on Compound
- Trenchless Crossing
- Trenchless Compound

Notes

Service Layer Credits: GB Background: Contains OS data © Crown Copyright and database right 2022  
Contains data from OS Zoomstack

01	05/10/22	INITIAL ISSUE	KF	CS	KS
Rev	Date	Description	Drawn	Check	Approv

Client:

PROJECT: HUMBER LOW CARBON PIPELINES

Site: Humber

Client: National Grid plc, 1-3 Strand, London, WC2N 5EH United Kingdom Registered in England and Wales No. 4031152 nationalgrid.com

Registered office: 80Fen, 80 Fenchurch Street, London EC3M 4BY  
Coordinating Office: Suite 1A, 4 Piccadilly Place, Manchester M1 3BN  
www.arcadis.com

Title:

Proposed Order Limits  
Page 4 of 15

Designed	National Grid	Date: 05 OCT 22	Signed
Drawn	K. Fischer	Date: 05 OCT 22	Signed
Checked	C. Sugden	Date: 05 OCT 22	Signed
Approved	K. Stubbs	Date: 05 OCT 22	Signed
Scale:	1:25,000	Datum:	AOD
Original Size:	A3	Grid:	OS
Suitability Code:	S2	Project Number:	10047064


Suitability Description:

For Information

Drawing Number: 10047064-ARC-EGN-ZZ-DR-ZZ-00028-S2


Revision: P01



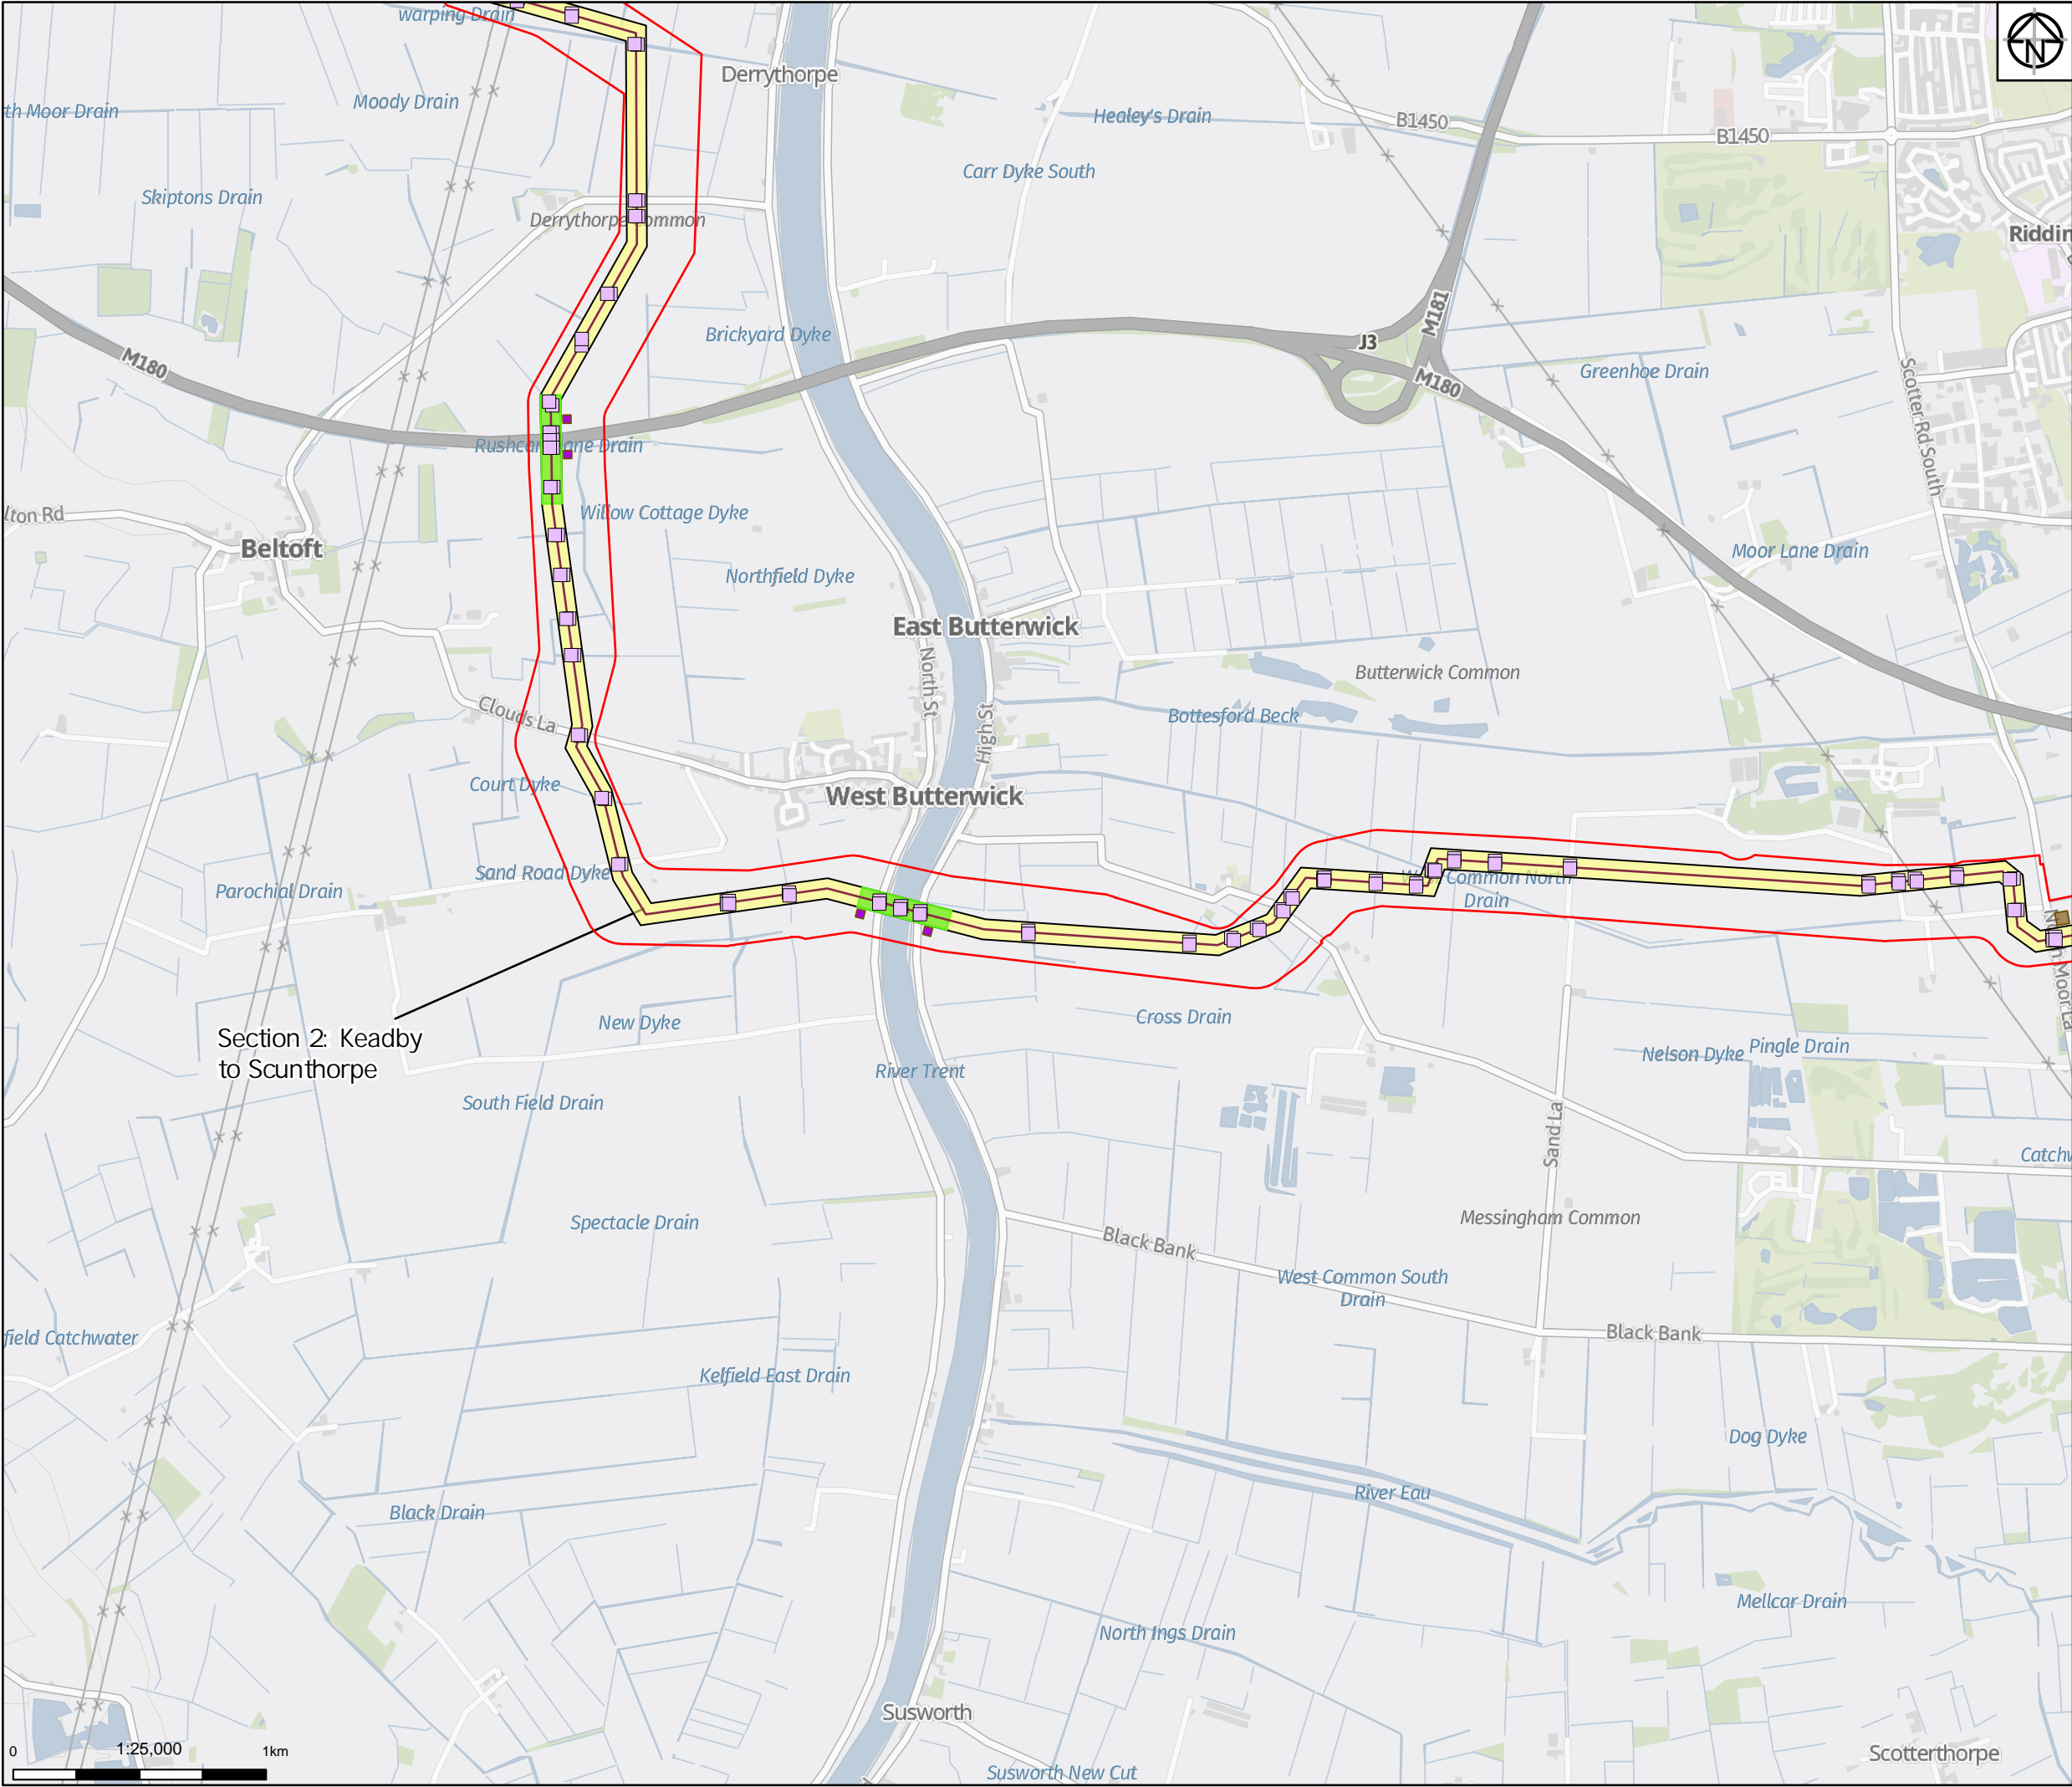

- Legend
- Proposed Order Limits
  - Route of Pipelines
  - Construct on Working Width
  - Trenched Crossings
  - Temporary Construct on Compound
  - Trenchless Crossing
  - Trenchless Compound

Notes  
Service Layer Credits: GB Background: Contains OS data © Crown Copyright and database right 2022  
Contains data from OS Zoomstack

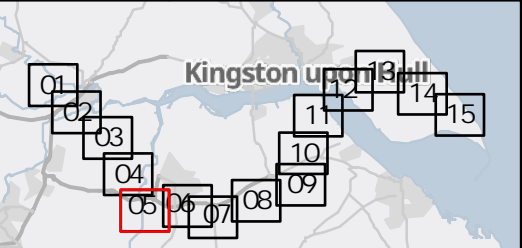

01	05/10/22	INITIAL ISSUE	KF	CS	KS
Rev	Date	Description	Drawn	Check	Approv

Client:

PROJECT:  
**HUMBER LOW CARBON PIPELINES**

Site  
Humber

Client  
National Grid plc,  
1-3 Strand,  
London:  
WC2N 5EH United Kingdom  
Registered in England and Wales  
No. 4031152  
nationalgrid.com

Registered office:  
80Fen  
80 Fenchurch Street  
London  
EC3M 4BY

Coordinating Office:  
Suite 1A  
4 Piccadilly Place  
Manchester  
M1 3BN

www.arcadis.com

Title:

**Proposed Order Limits**  
Page 5 of 15

Designed	National Grid	Date 05 OCT 22	Signed
Drawn	K. Fischer	Date 05 OCT 22	Signed
Checked	C. Sugden	Date 05 OCT 22	Signed
Approved	K. Stubbs	Date 05 OCT 22	Signed
Scale:	1:25,000	Datum:	AOD
Original Size:	A3	Grid:	OS
Suitability Code:	S2	Project Number:	10047064


Suitability Description:

For Information

Drawing Number:  
10047064-ARC-EGN-ZZ-DR-ZZ-00028-S2


Revision:  
**P01**



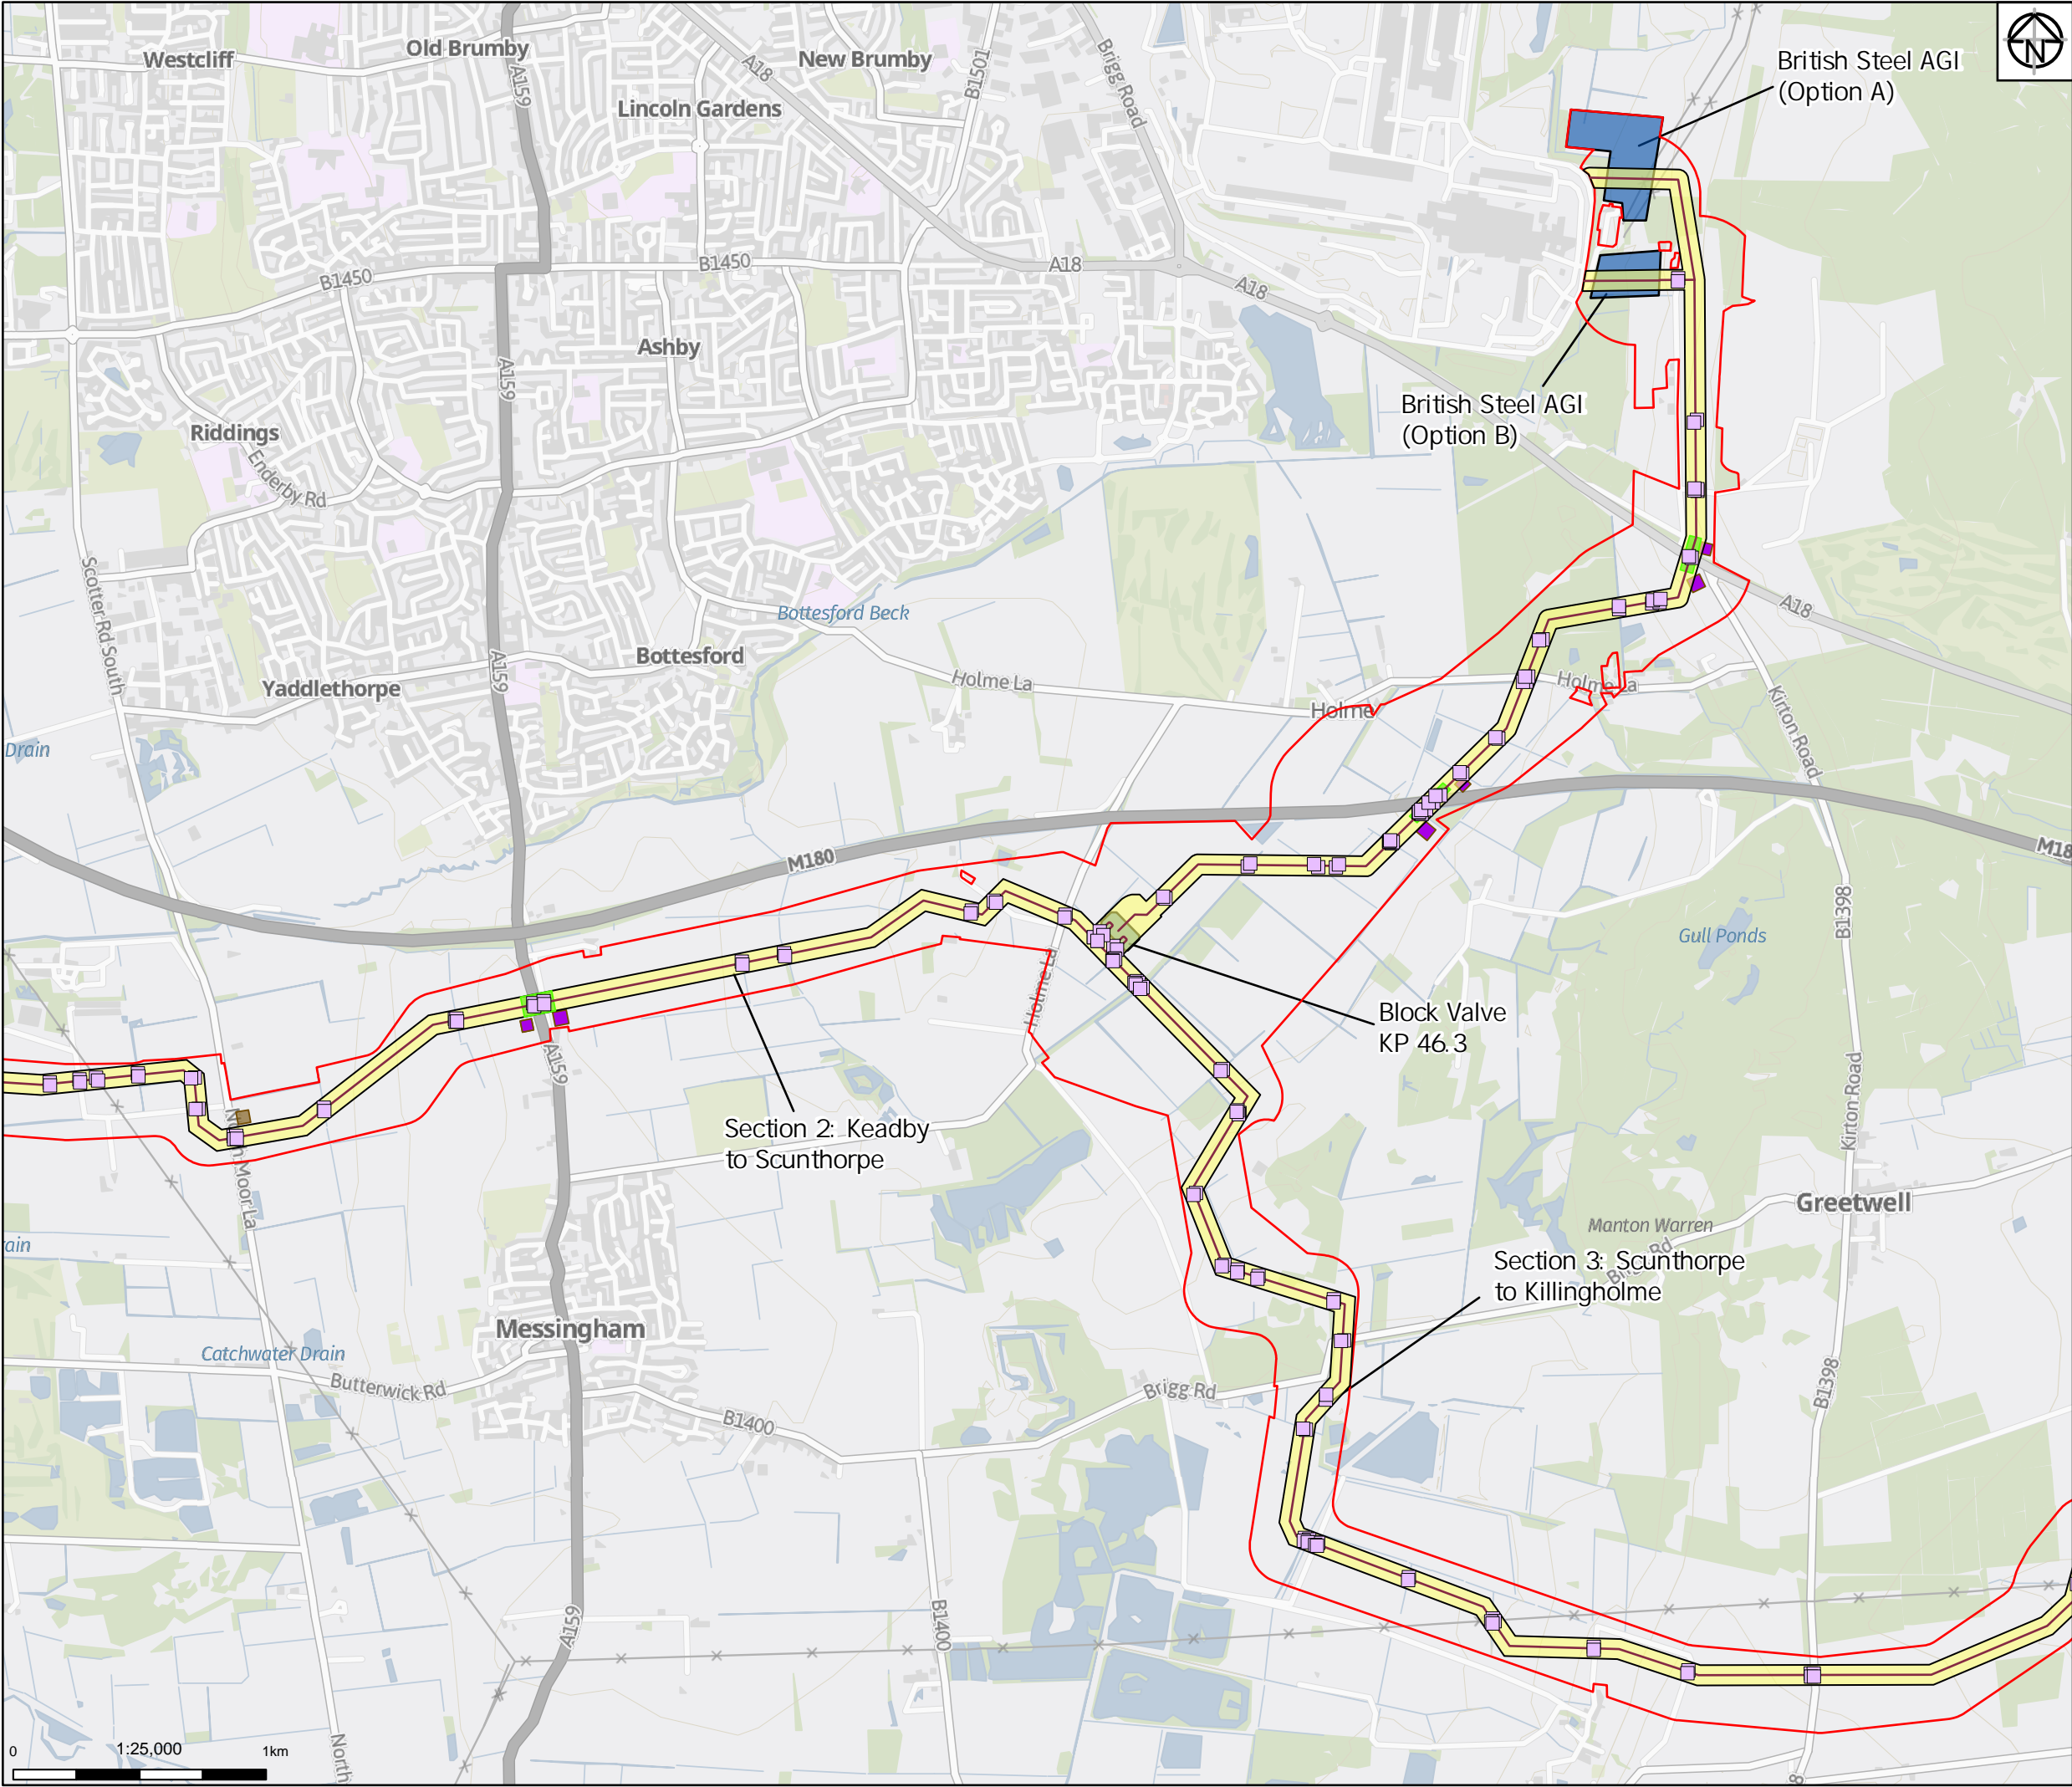

- Legend
- Proposed Order Limits
  - Route of Pipelines
  - AGI Footprint
  - Construct on Working Width
  - Trenched Crossings
  - Temporary Construct on Compound
  - Trenchless Crossing
  - Trenchless Compound

Notes  
Service Layer Credits: GB Background: Contains OS data © Crown Copyright and database right 2022  
Contains data from OS Zoomstack

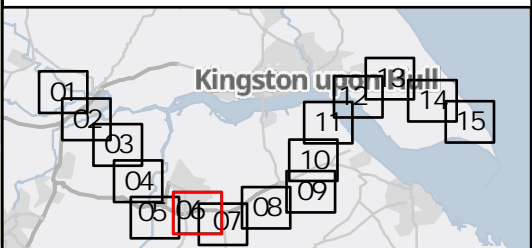

01	05/10/22	INITIAL ISSUE	KF	CS	KS
Rev	Date	Description	Drawn	Check	Approv

Client:

**nationalgrid ventures**

**PROJECT:**  
**HUMBER LOW CARBON PIPELINES**

**Site**  
Humber

**Client**  
National Grid plc,  
1-3 Strand,  
London:  
WC2N 5EH United Kingdom  
Registered in England and Wales  
No. 4031152  
nationalgrid.com

**ARCADIS**

Registered office:  
80Fen  
80 Fenchurch Street  
London  
EC3M 4BY

Coordinating Office:  
Suite 1A  
4 Piccadilly Place  
Manchester  
M1 3BN

www.arcadis.com

Title:

**Proposed Order Limits**  
**Page 6 of 15**


Designed	National Grid	Date	05 OCT 22	Signed	
Drawn	K. Fischer	Date	05 OCT 22	Signed	
Checked	C. Sugden	Date	05 OCT 22	Signed	
Approved	K. Stubbs	Date	05 OCT 22	Signed	
Scale:	1:25,000	Datum:		AOD	
Original Size:	A3	Grid:		OS	
Suitability Code:	S2	Project Number:		10047064	
Suitability Description:					

For Information

Drawing Number:  
10047064-ARC-EGN-ZZ-DR-ZZ-00028-S2


Revision:  
P01



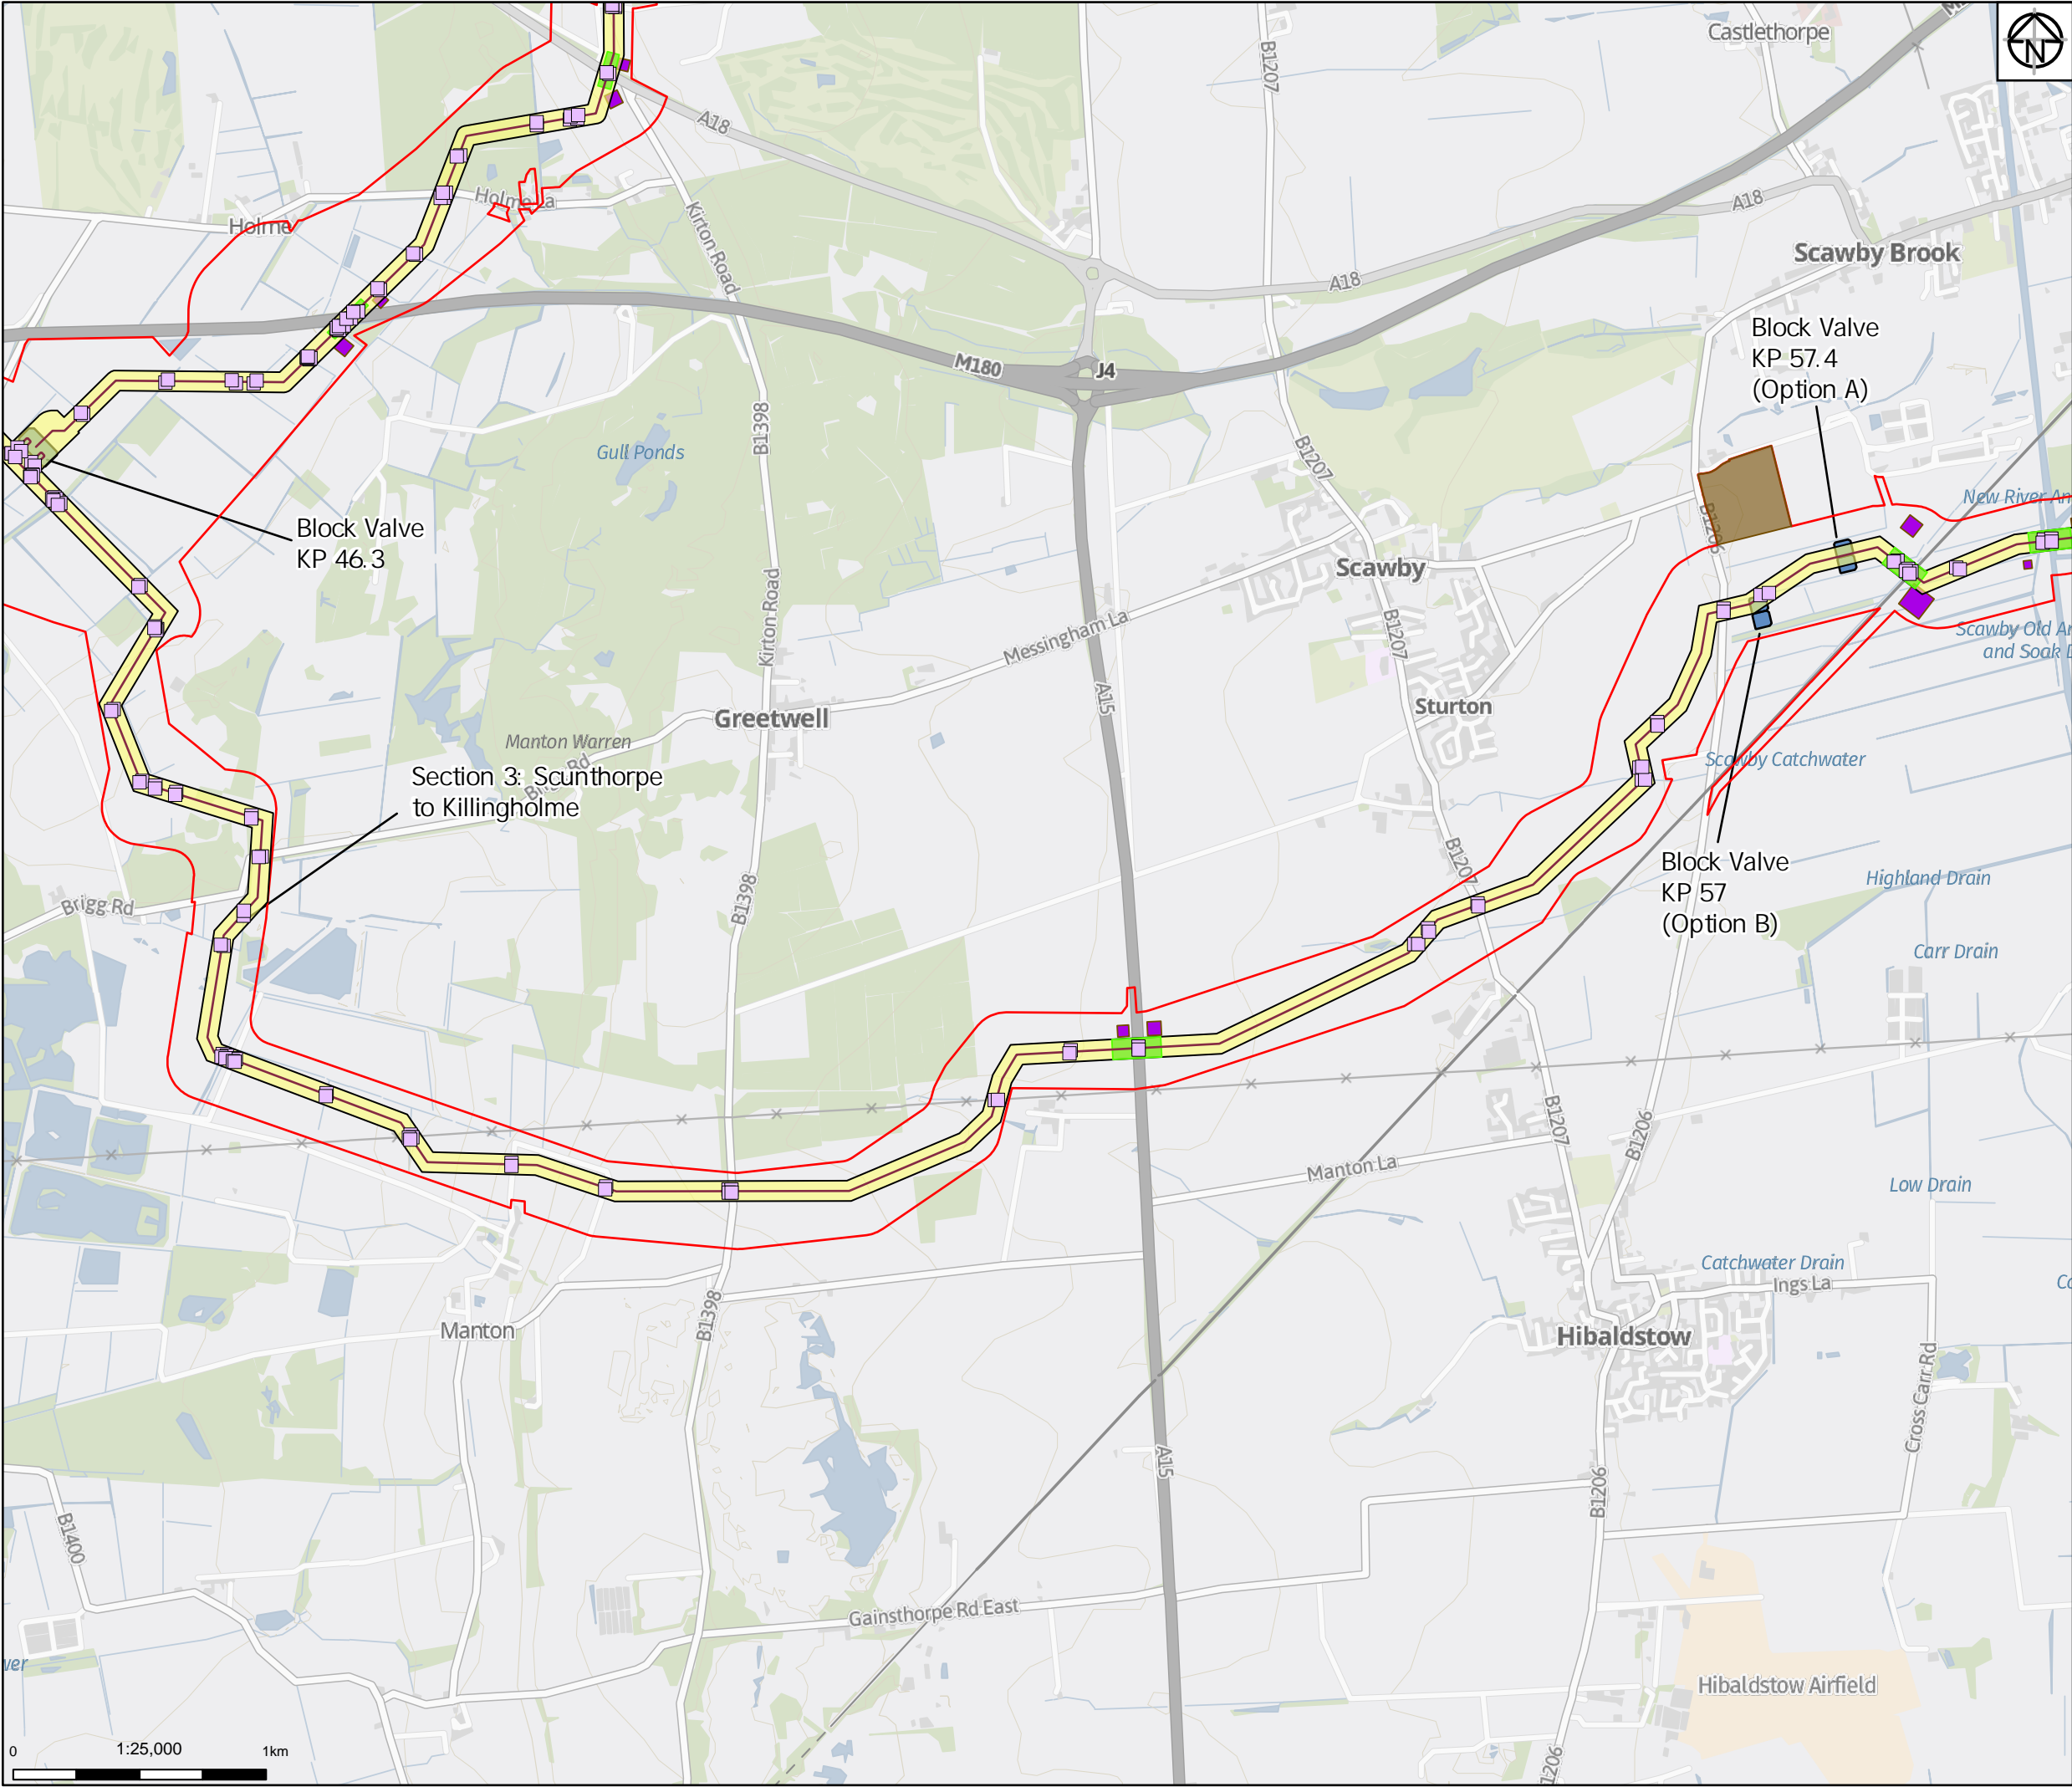

- Legend
- Proposed Order Limits
  - Route of Pipelines
  - AGI Footprint
  - Construct on Working Width
  - Trenched Crossings
  - Temporary Construct on Compound
  - Trenchless Crossing
  - Trenchless Compound

Notes  
Service Layer Credits: GB Background: Contains OS data © Crown Copyright and database right 2022  
Contains data from OS Zoomstack

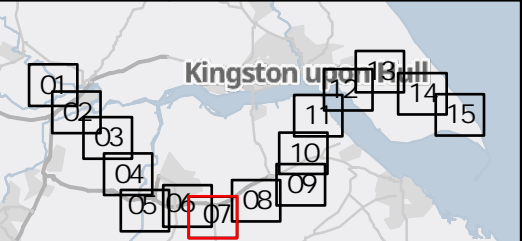

01	05/10/22	INITIAL ISSUE	KF	CS	KS
Rev	Date	Description	Drawn	Check	Approv

Client:

**nationalgrid ventures**

**PROJECT:**  
**HUMBER LOW CARBON PIPELINES**

**Site**  
Humber

**Client**  
National Grid plc,  
1-3 Strand,  
London,  
WC2N 5EH United Kingdom  
Registered in England and Wales  
No. 4031152  
nationalgrid.com

**ARCADIS**

Registered office:  
80Fen  
80 Fenchurch Street  
London  
EC3M 4BY

Coordinating Office:  
Suite 1A  
4 Piccadilly Place  
Manchester  
M1 3BN

www.arcadis.com

Title:

Proposed Order Limits  
Page 7 of 15

Designed	National Grid	Date	05 OCT 22	Signed	
Drawn	K. Fischer	Date	05 OCT 22	Signed	
Checked	C. Sugden	Date	05 OCT 22	Signed	
Approved	K. Stubbs	Date	05 OCT 22	Signed	
Scale:	1:25,000	Datum:		AOD	
Original Size:	A3	Grid:		OS	
Suitability Code:	S2	Project Number:		10047064	


Suitability Description:

For Information

Drawing Number:  
10047064-ARC-EGN-ZZ-DR-ZZ-00028-S2


Revision:  
P01



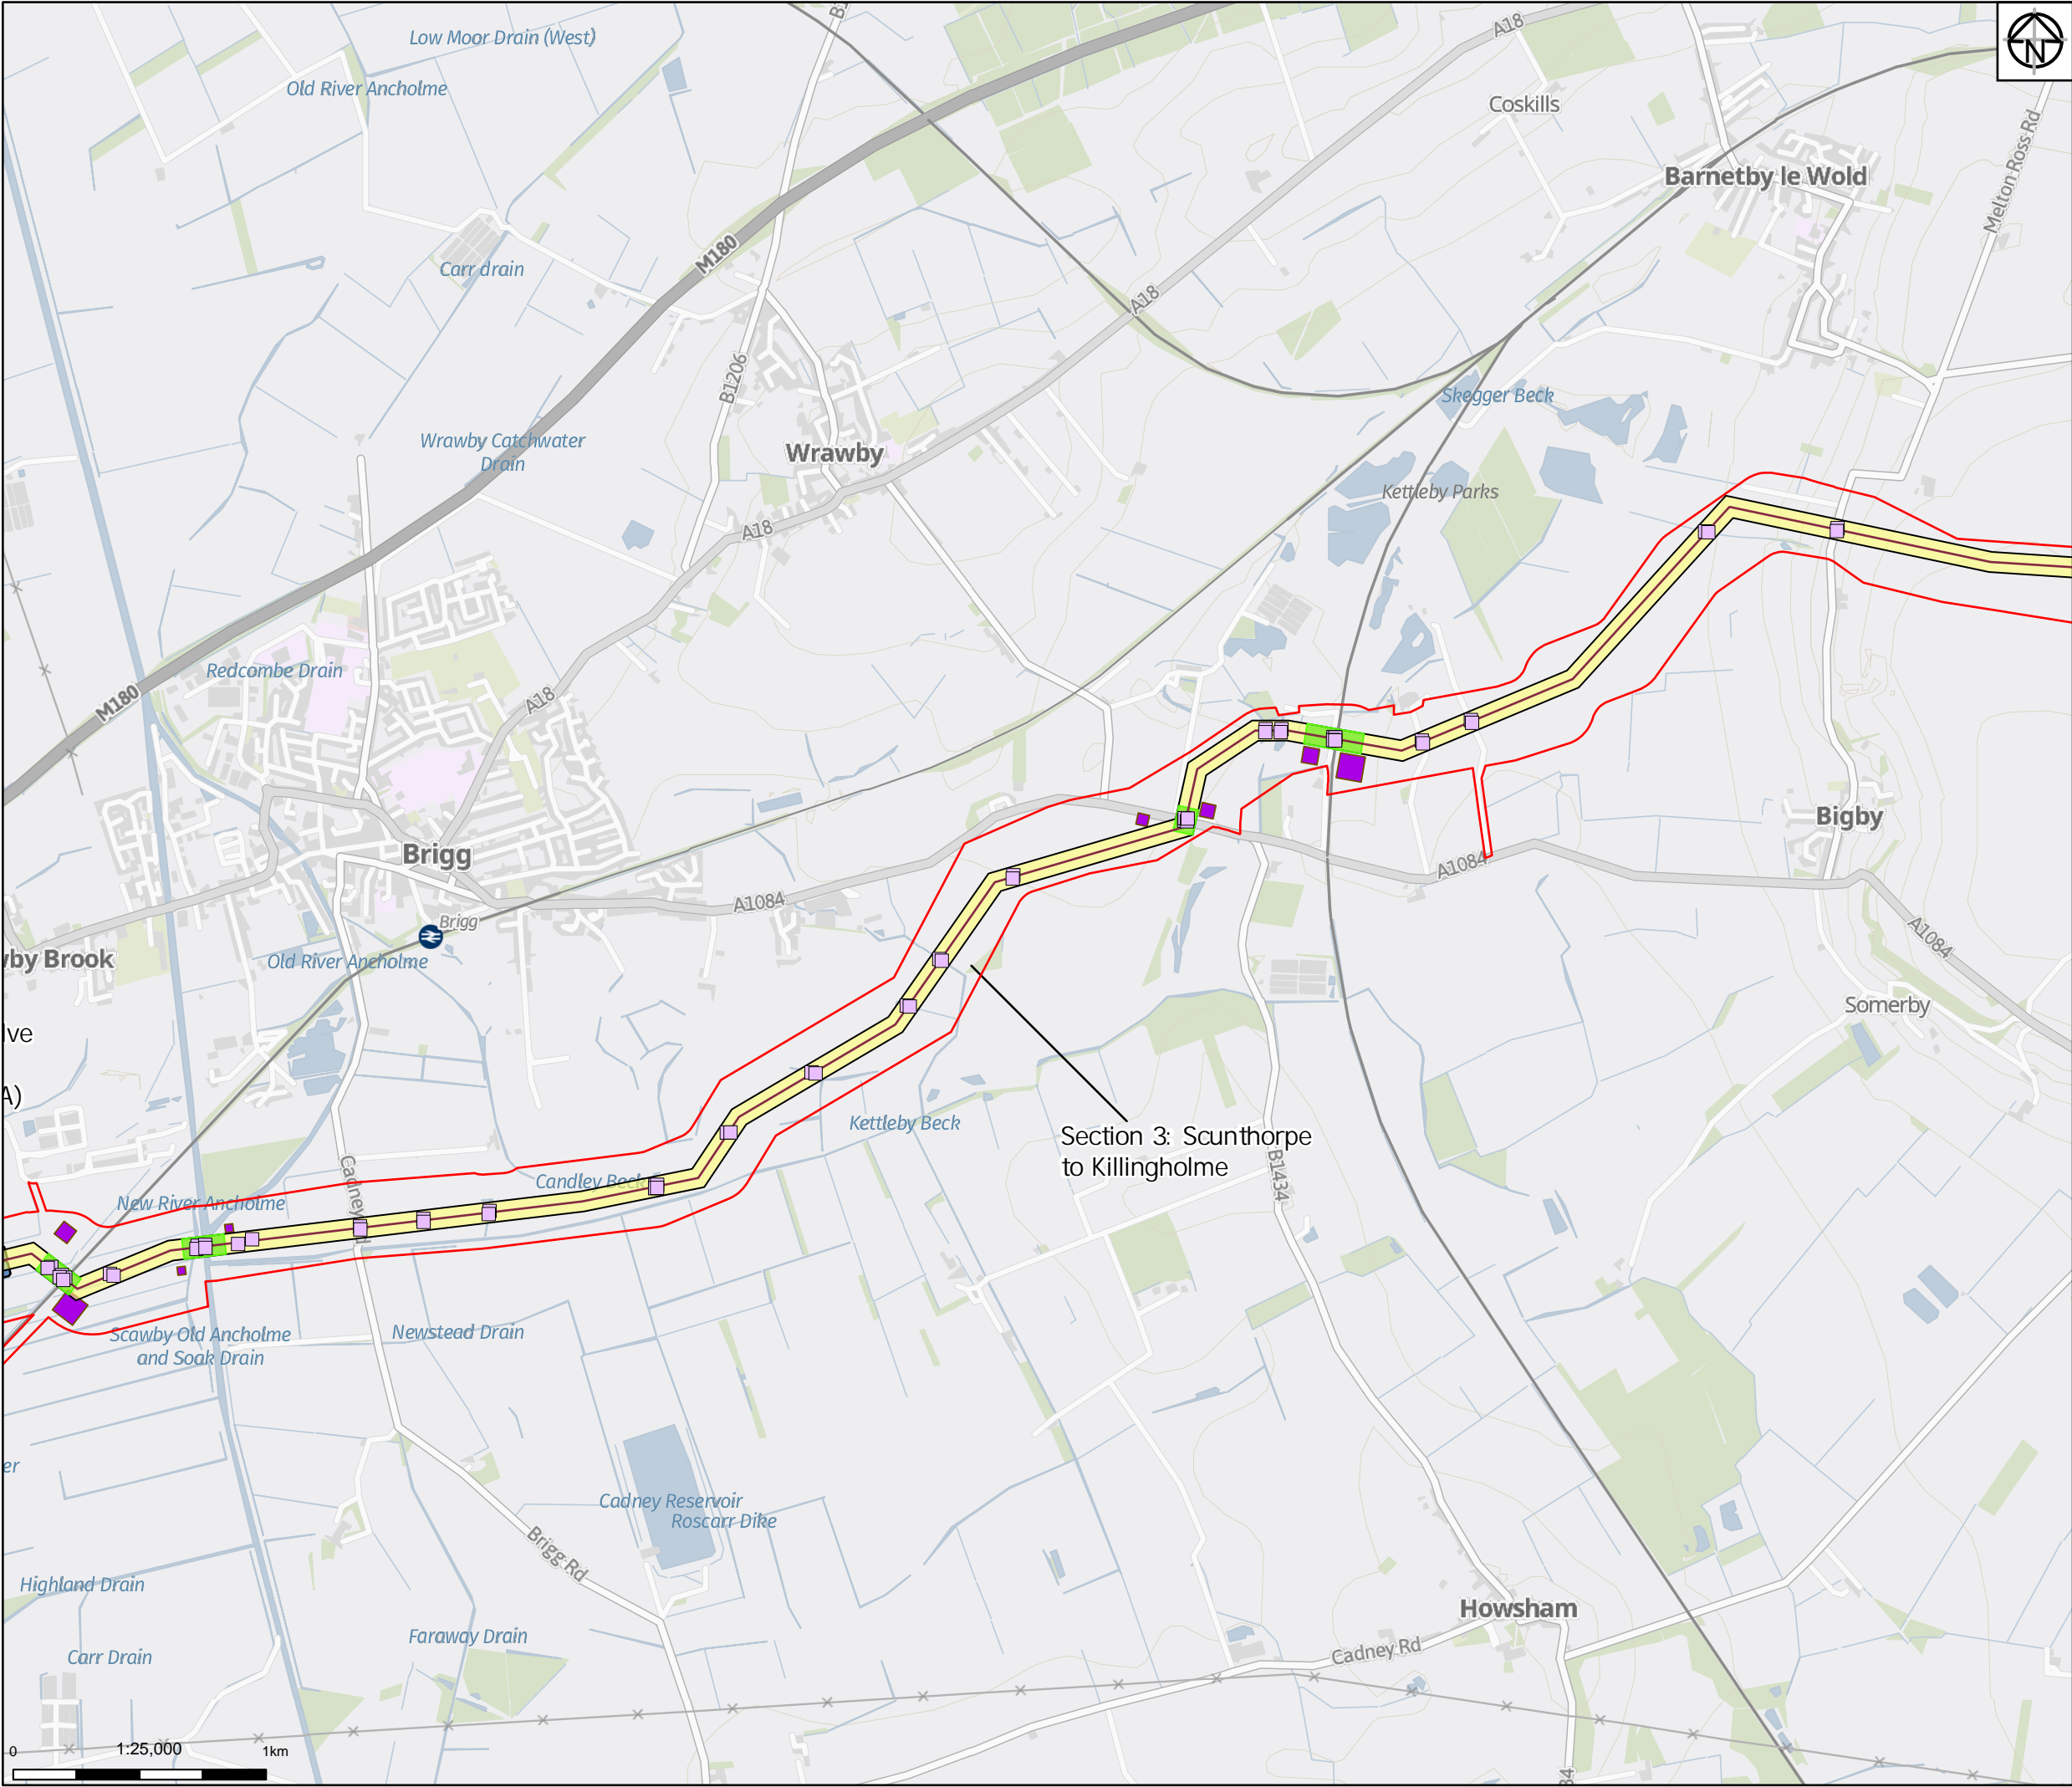

- Legend
- Proposed Order Limits
  - Route of Pipelines
  - AGI Footprint
  - Construct on Working Width
  - Trenched Crossings
  - Trenchless Crossing
  - Trenchless Compound

Notes  
Service Layer Credits: GB Background: Contains OS data © Crown Copyright and database right 2022  
Contains data from OS Zoomstack

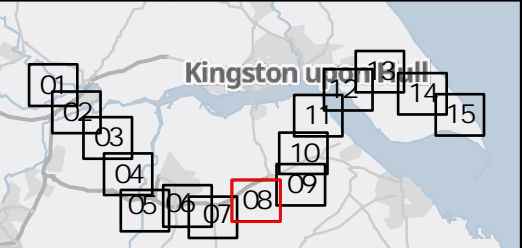

01	05/10/22	INITIAL ISSUE	KF	CS	KS
Rev	Date	Description	Drawn	Check	Approv

Client:

PROJECT:  
**HUMBER LOW CARBON PIPELINES**

Site  
Humber

Client  
National Grid plc,  
1-3 Strand,  
London:  
WC2N 5EH United Kingdom  
Registered in England and Wales  
No. 4031152  
nationalgrid.com

Registered office:  
80Fen  
80 Fenchurch Street  
London  
EC3M 4BY  
www.arcadis.com

Coordinating Office:  
Suite 1A  
4 Piccadilly Place  
Manchester  
M1 3BN

Title:

Proposed Order Limits  
Page 8 of 15

Designed	National Grid	Date 05 OCT 22	Signed
Drawn	K. Fischer	Date 05 OCT 22	Signed
Checked	C. Sugden	Date 05 OCT 22	Signed
Approved	K. Stubbs	Date 05 OCT 22	Signed
Scale:	1:25,000	Datum:	AOD
Original Size:	A3	Grid:	OS
Suitability Code:	S2	Project Number:	10047064


Suitability Description:

For Information

Drawing Number:  
10047064-ARC-EGN-ZZ-DR-ZZ-00028-S2

Revision:  
P01



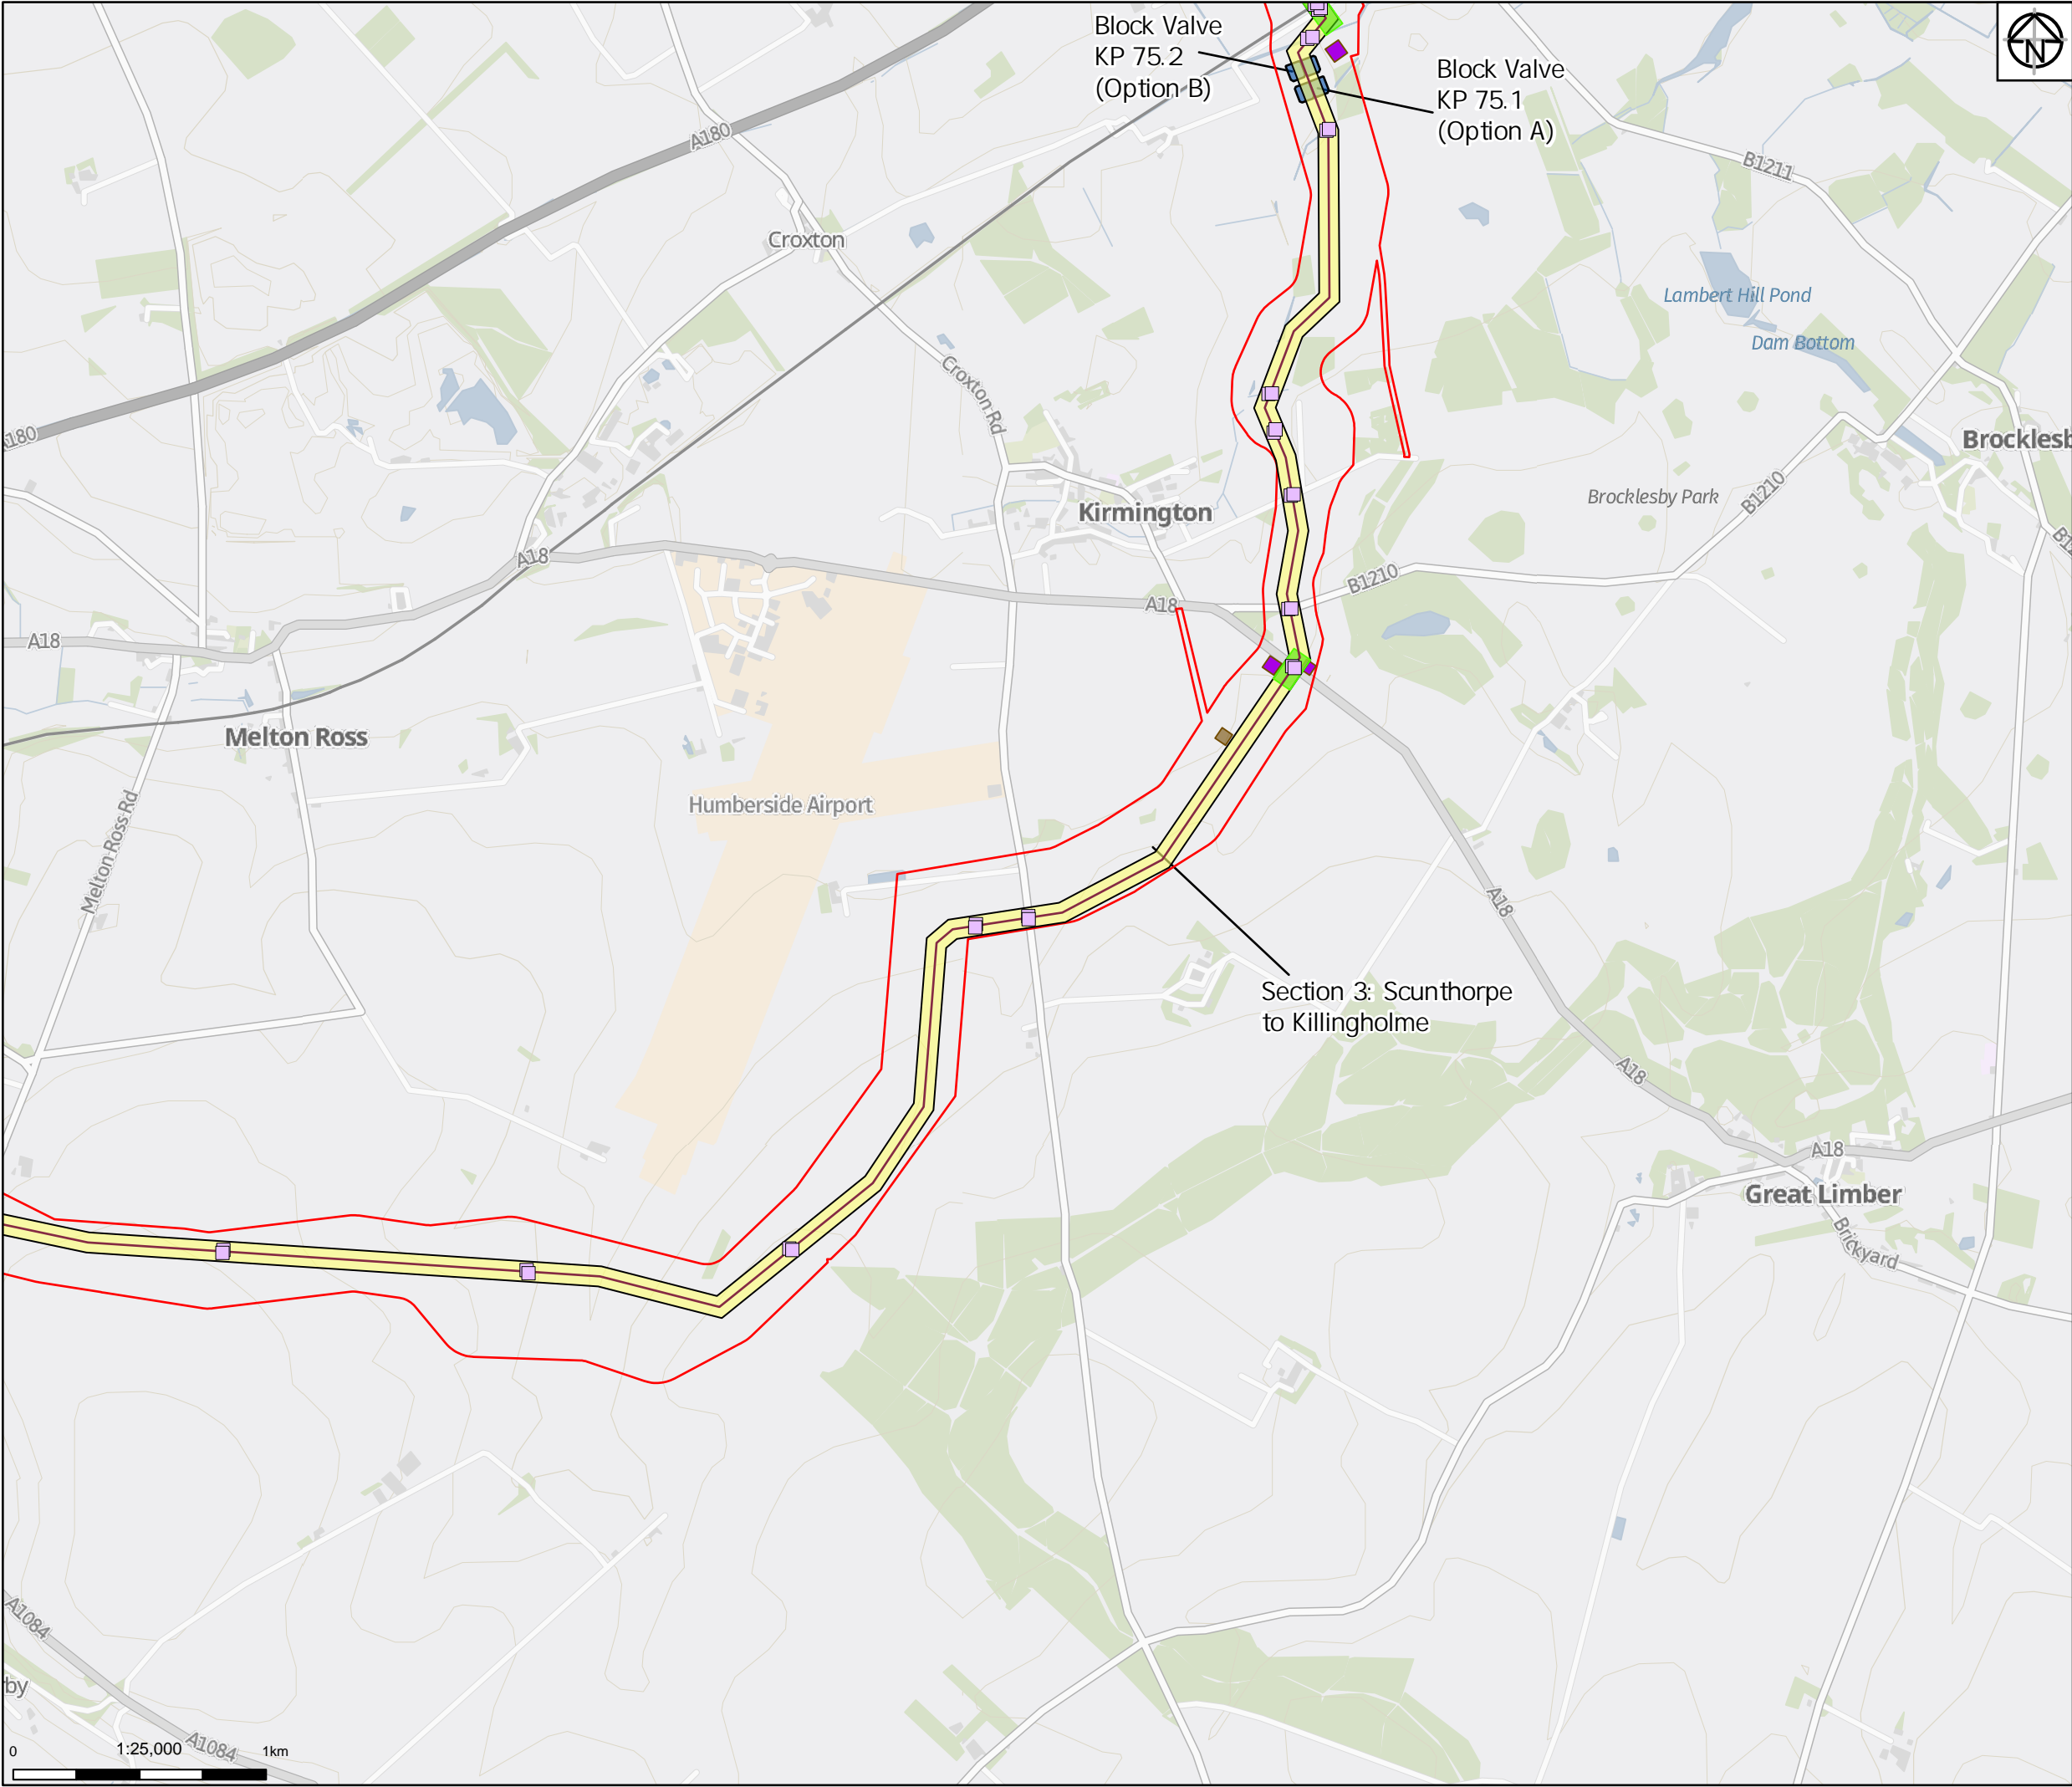


Legend

- Proposed Order Limits
- Route of Pipelines
- AGI Footprint
- Construct on Working Width
- Trenched Crossings
- Temporary Construct on Compound
- Trenchless Crossing
- Trenchless Compound

Notes

Service Layer Credits: GB Background: Contains OS data © Crown Copyright and database right 2022  
Contains data from OS Zoomstack

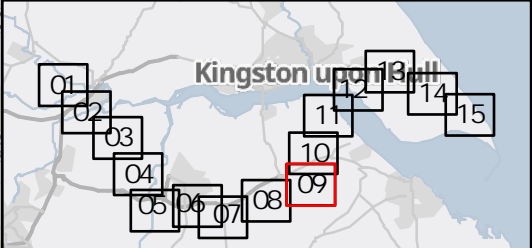

01	05/10/22	INITIAL ISSUE	KF	CS	KS
Rev	Date	Description	Drawn	Check	Approv

Client:

PROJECT:

**HUMBER LOW CARBON PIPELINES**

Site

Humber

Client

National Grid plc,  
1-3 Strand,  
London:  
WC2N 5EH United Kingdom  
Registered in England and Wales  
No. 4031152  
nationalgrid.com

Registered office:

80Fen  
80 Fenchurch Street  
London  
EC3M 4BY

Coordinating Office:

Suite 1A  
4 Piccadilly Place  
Manchester  
M1 3BN

www.arcadis.com

Title:

**Proposed Order Limits**  
**Page 9 of 15**

Designed	National Grid	Date	Signed
Drawn	K. Fischer	Date	Signed
Checked	C. Sugden	Date	Signed
Approved	K. Stubbs	Date	Signed
Scale:	1:25,000	Datum:	AOD
Original Size:	A3	Grid:	OS
Suitability Code:	S2	Project Number:	10047064

Suitability Description:

For Information

Drawing Number:

10047064-ARC-EGN-ZZ-DR-ZZ-00028-S2


Revision:

P01








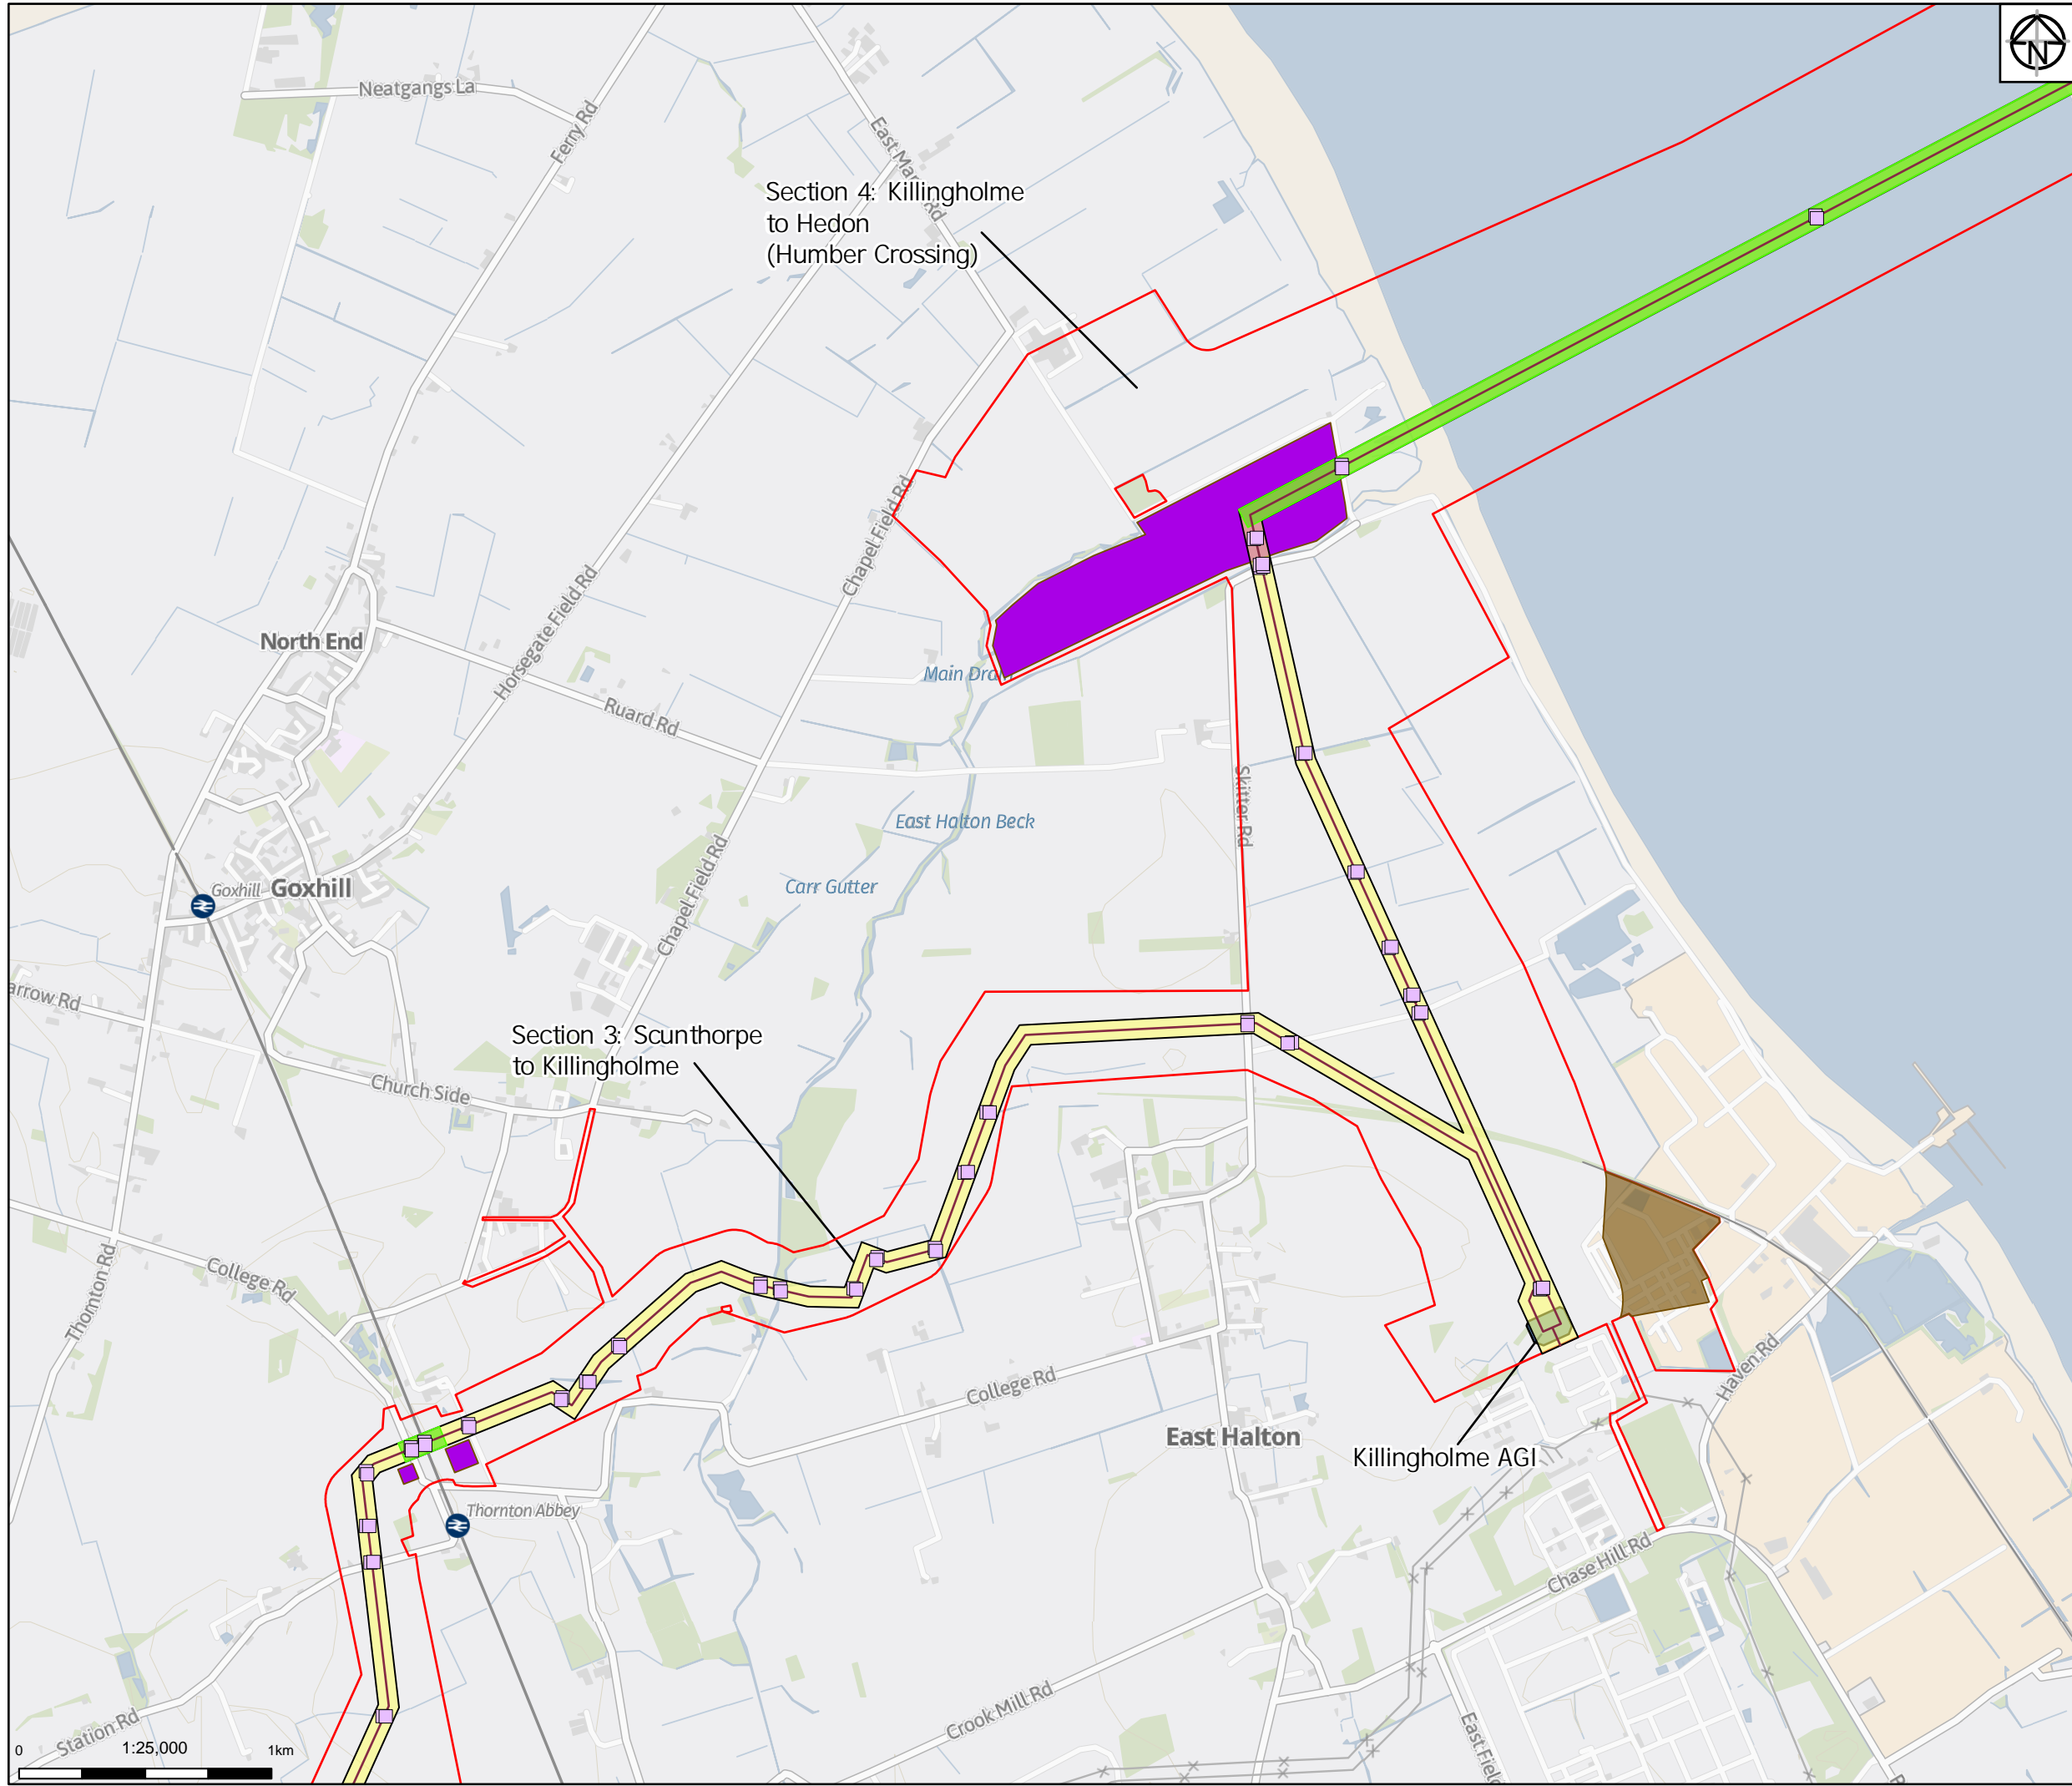

- Legend
- Proposed Order Limits
  - Route of Pipelines
  - AGI Footprint
  - Construct on Working Width
  - Trenched Crossings
  - Temporary Construct on Compound
  - Trenchless Crossing
  - Trenchless Compound

Notes  
Service Layer Credits: GB Background: Contains OS data © Crown Copyright and database right 2022  
Contains data from OS Zoomstack

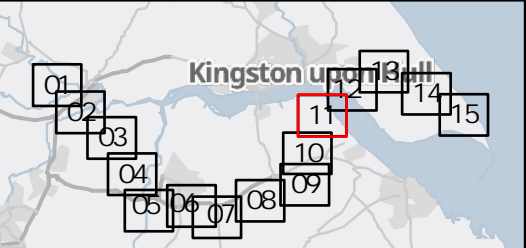

Rev	Date	Description	Drawn	Check	Approv
01	05/10/22	INITIAL ISSUE	KF	CS	KS

Client:

**nationalgrid ventures**

**PROJECT:**  
**HUMBER LOW CARBON PIPELINES**

**Site**  
Humber

**Client**  
National Grid plc,  
1-3 Strand,  
London:  
WC2N 5EH United Kingdom  
Registered in England and Wales  
No. 4031152  
nationalgrid.com

**ARCADIS**

Registered office:  
80Fen  
80 Fenchurch Street  
London  
EC3M 4BY

Coordinating Office:  
Suite 1A  
4 Piccadilly Place  
Manchester  
M1 3BN

www.arcadis.com

Title:

**Proposed Order Limits**  
**Page 11 of 15**

Designed	National Grid	Date	05 OCT 22	Signed
Drawn	K. Fischer	Date	05 OCT 22	Signed
Checked	C. Sugden	Date	05 OCT 22	Signed
Approved	K. Stubbs	Date	05 OCT 22	Signed
Scale:	1:25,000	Datum:	AOD	
Original Size:	A3	Grid:	OS	
Suitability Code:	S2	Project Number:	10047064	


Suitability Description:

**For Information**

Drawing Number:  
**10047064-ARC-EGN-ZZ-DR-ZZ-00028-S2**

Revision:  
**P01**



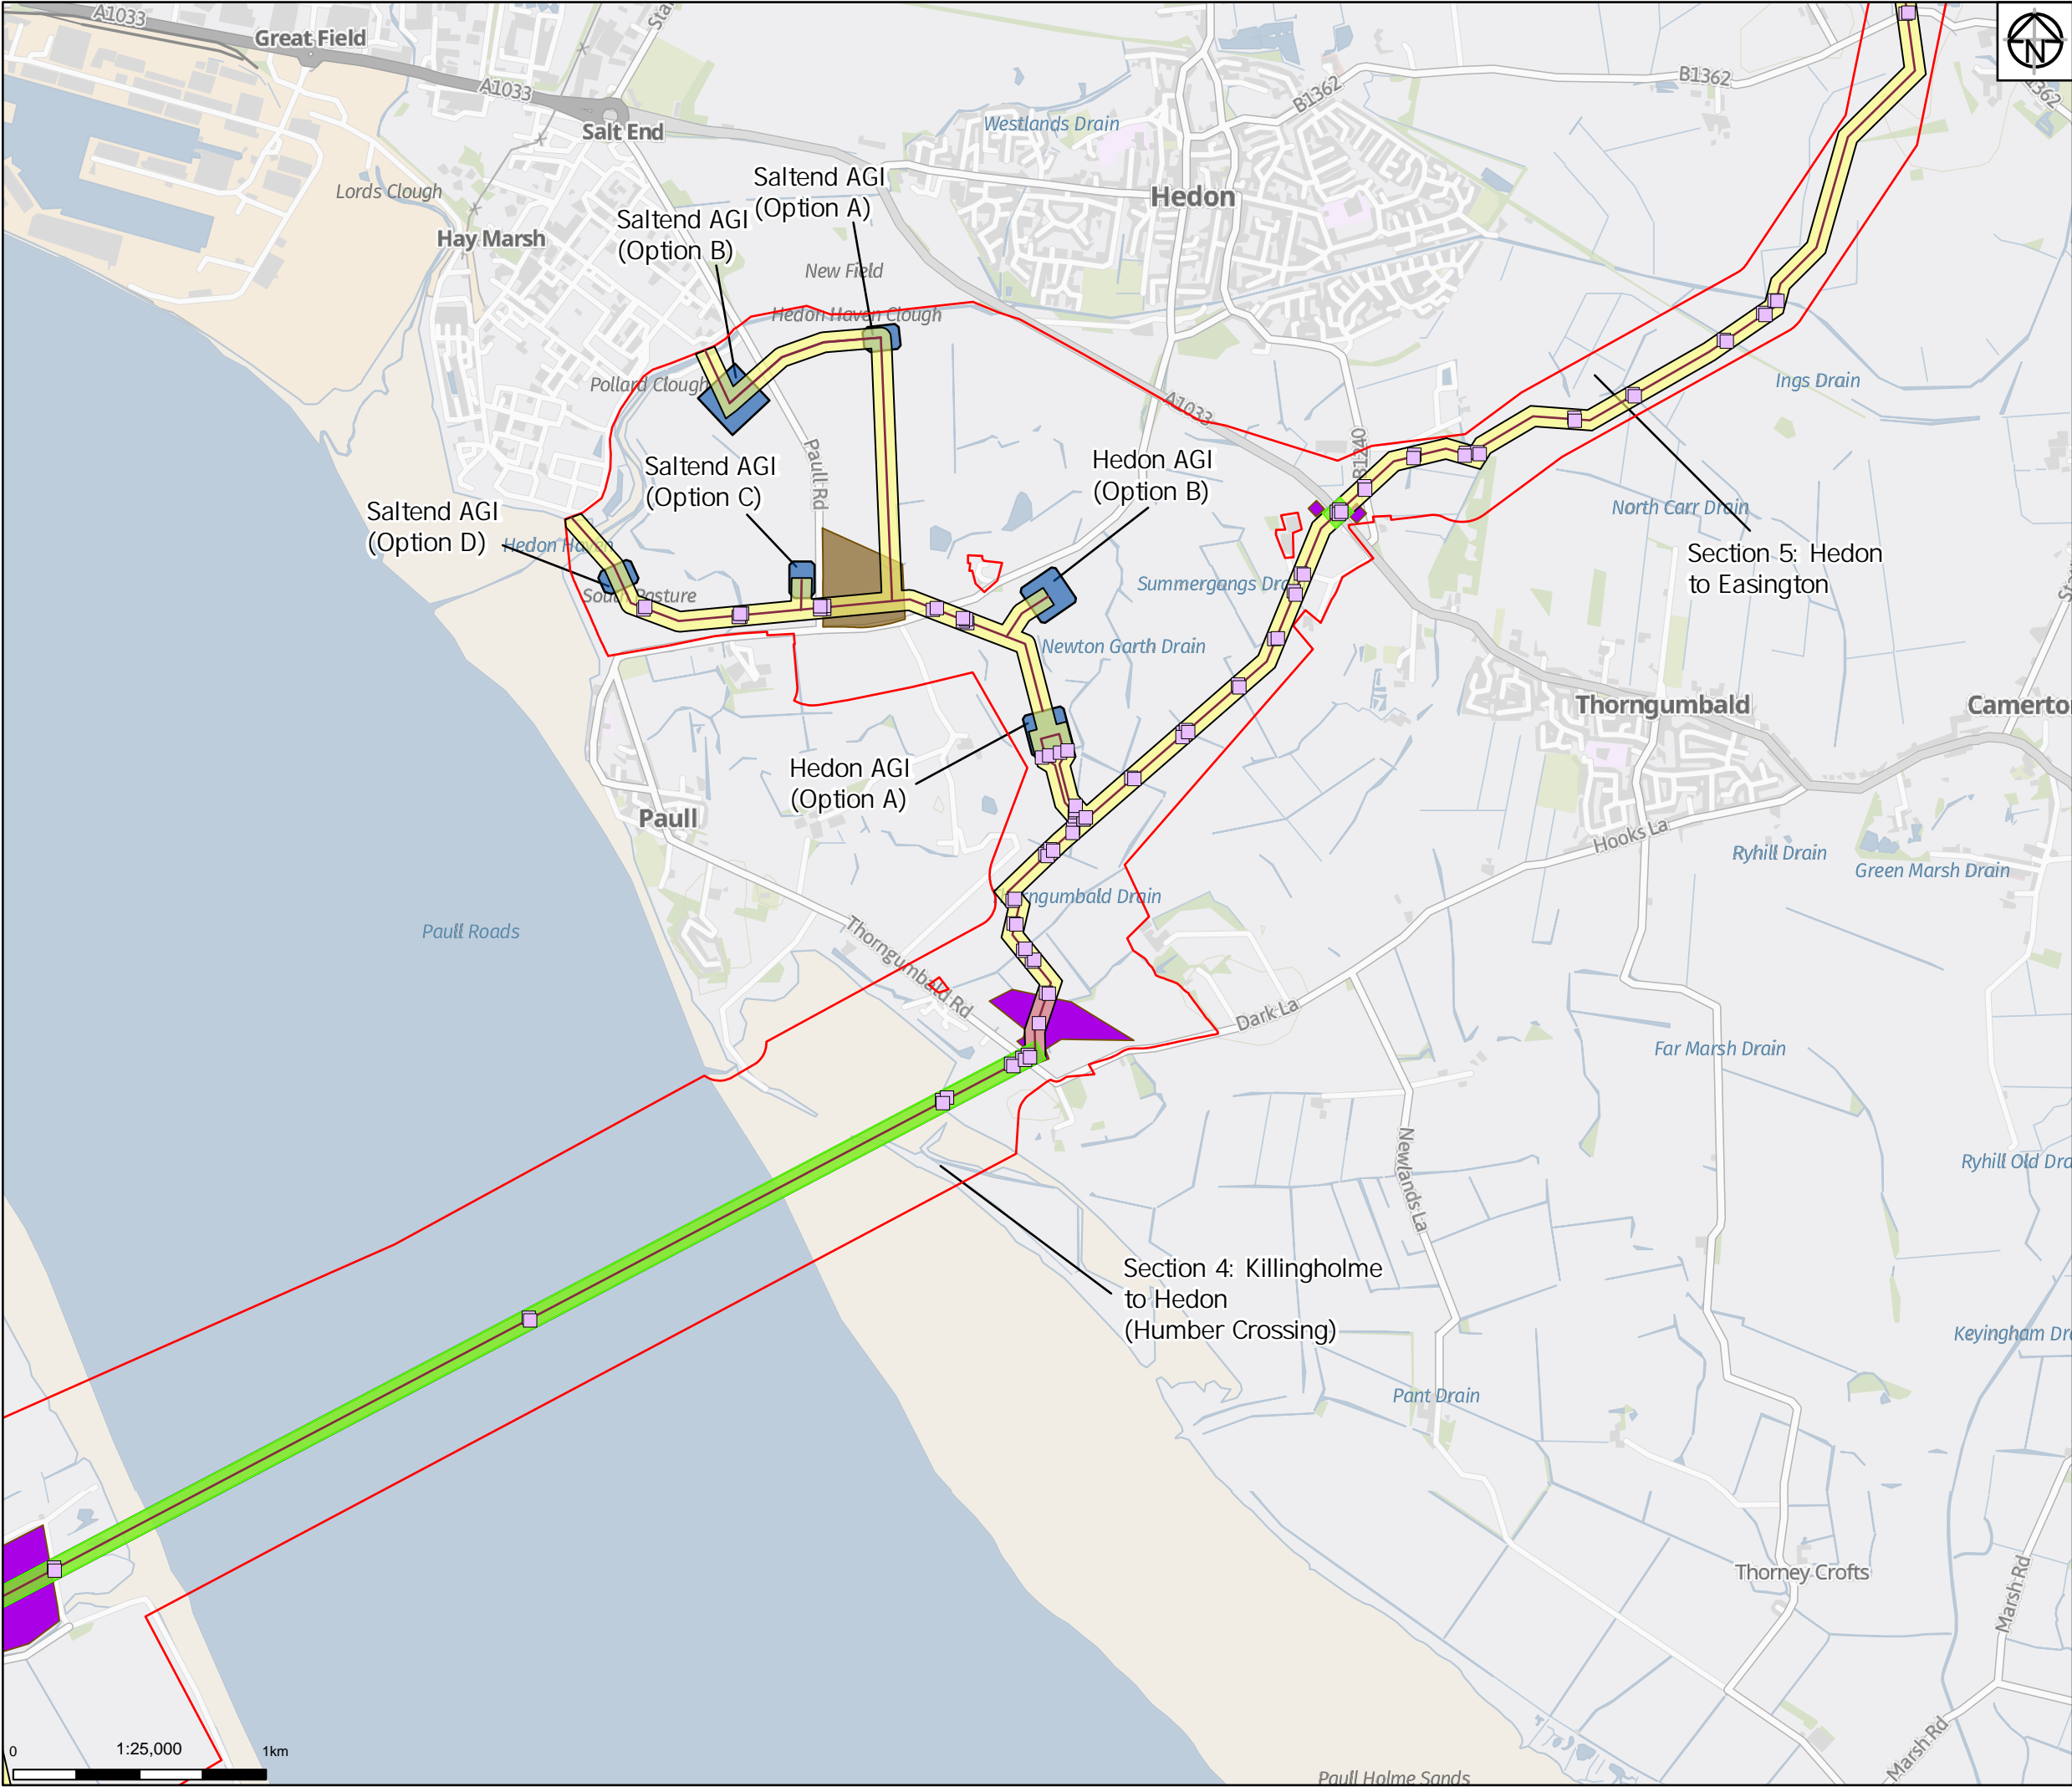


Legend

- Proposed Order Limits
- Route of Pipelines
- AGI Footprint
- Construct on Working Width
- Trenched Crossings
- Temporary Construct on Compound
- Trenchless Crossing
- Trenchless Compound

Notes

Service Layer Credits: GB Background: Contains OS data © Crown Copyright and database right 2022  
Contains data from OS Zoomstack

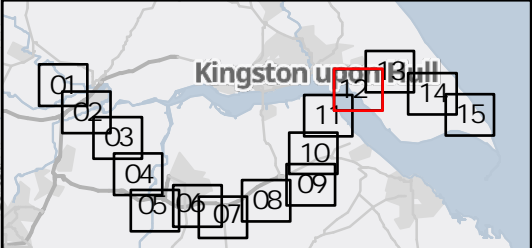

01	05/10/22	INITIAL ISSUE	KF	CS	KS
Rev	Date	Description	Drawn	Check	Approv

Client:

PROJECT:

**HUMBER LOW CARBON PIPELINES**

Site

Humber

Client

National Grid plc,  
1-3 Strand,  
London:  
WC2N 5EH United Kingdom  
Registered in England and Wales  
No. 4031152  
nationalgrid.com

Registered office:

80Fen  
80 Fenchurch Street  
London  
EC3M 4BY

Coordinating Office:

Suite 1A  
4 Piccadilly Place  
Manchester  
M1 3BN

www.arcadis.com

Title:

**Proposed Order Limits**  
Page 12 of 15

Designed	National Grid	Date	05 OCT 22	Signed	
Drawn	K. Fischer	Date	05 OCT 22	Signed	
Checked	C. Sugden	Date	05 OCT 22	Signed	
Approved	K. Stubbs	Date	05 OCT 22	Signed	
Scale:	1:25,000	Datum:		AOD	
Original Size:	A3	Grid:		OS	
Suitability Code:	S2	Project Number:		10047064	

Suitability Description:

For Information


Drawing Number:

10047064-ARC-EGN-ZZ-DR-ZZ-00028-S2

Revision:


P01



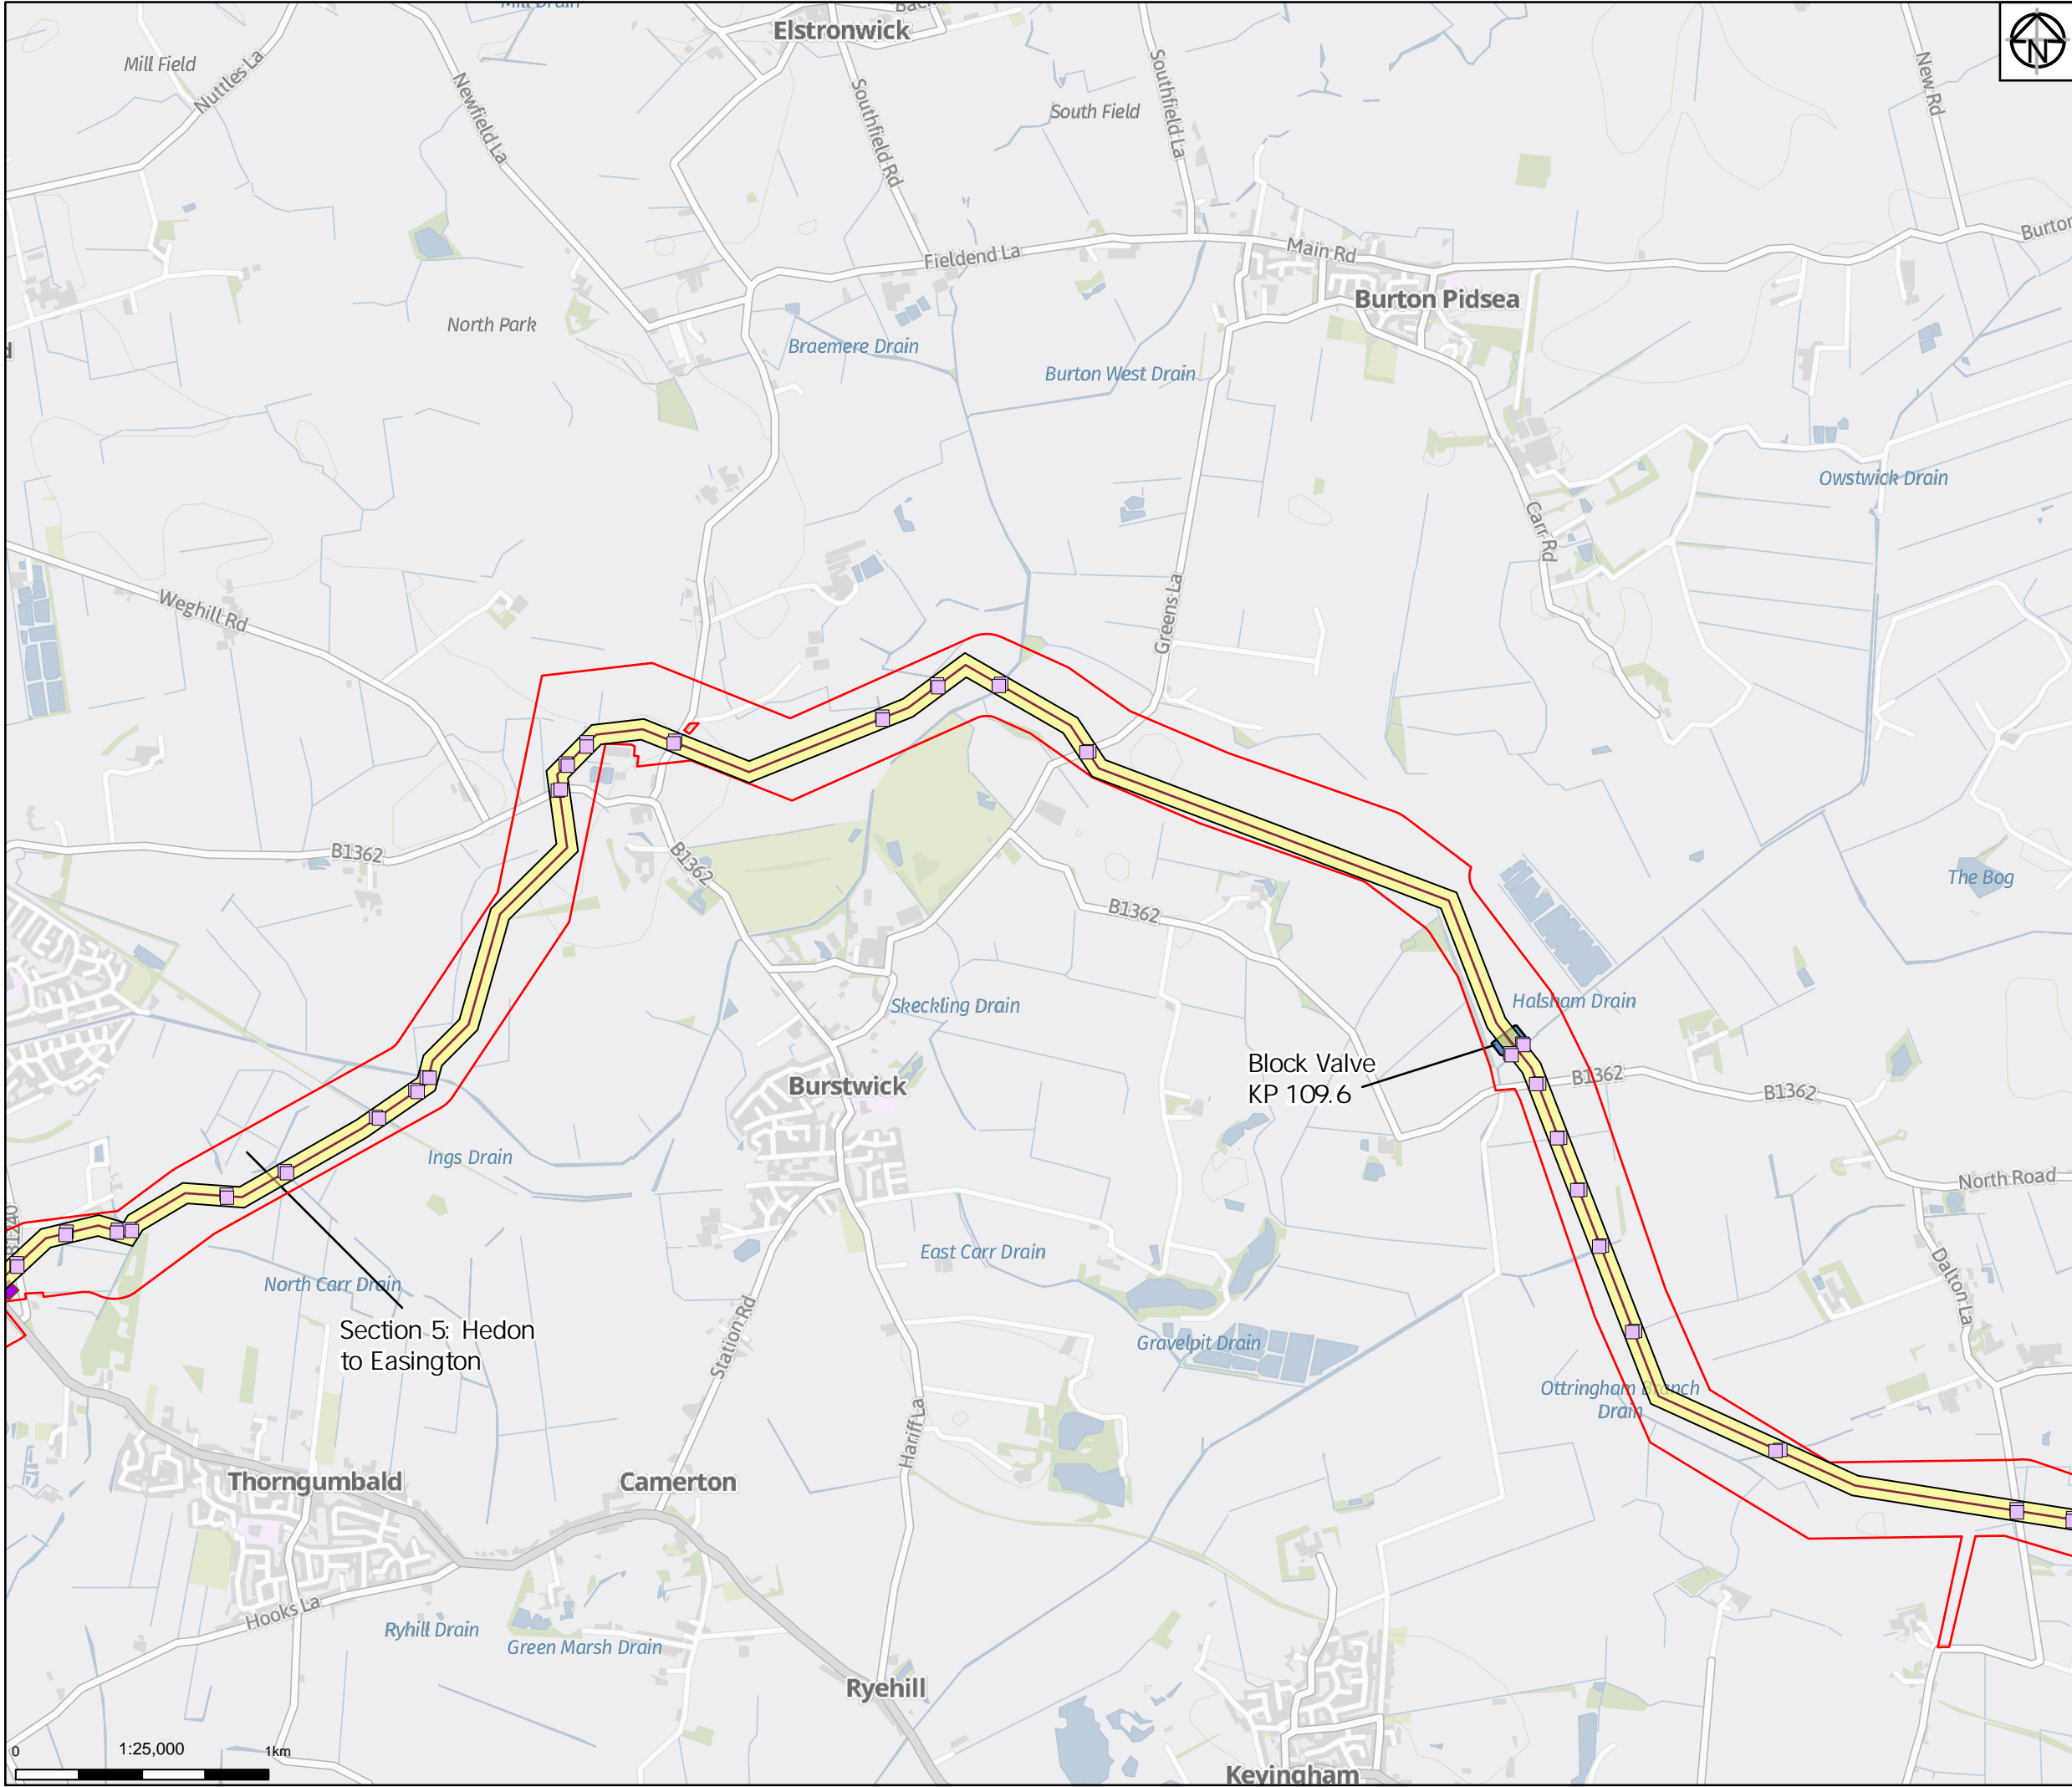

- Legend
- Proposed Order Limits
  - Route of Pipelines
  - AGI Footprint
  - Construct on Working Width
  - Trenched Crossings
  - Trenchless Crossing
  - Trenchless Compound

Notes  
Service Layer Credits: GB Background: Contains OS data © Crown Copyright and database right 2022  
Contains data from OS Zoomstack

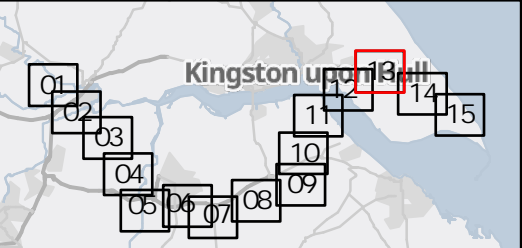

01	05/10/22	INITIAL ISSUE	KF	CS	KS
Rev	Date	Description	Drawn	Check	Approv

Client:

**nationalgrid ventures**

**PROJECT:**  
**HUMBER LOW CARBON PIPELINES**

**Site**  
Humber

**Client**  
National Grid plc,  
1-3 Strand,  
London:  
WC2N 5EH United Kingdom  
Registered in England and Wales  
No. 4031152  
nationalgrid.com

**ARCADIS**

Registered office:  
80Fen  
80 Fenchurch Street  
London  
EC3M 4BY

Coordinating Office:  
Suite 1A  
4 Piccadilly Place  
Manchester  
M1 3BN


www.arcadis.com

Title:

Proposed Order Limits  
Page 13 of 15

Designed	National Grid	Date 05 OCT 22	Signed
Drawn	K. Fischer	Date 05 OCT 22	Signed
Checked	C. Sugden	Date 05 OCT 22	Signed
Approved	K. Stubbs	Date 05 OCT 22	Signed
Scale:	1:25,000	Datum:	AOD
Original Size:	A3	Grid:	OS
Suitability Code:	S2	Project Number:	10047064
Suitability Description:			
For Information			
Drawing Number: 10047064-ARC-EGN-ZZ-DR-ZZ-00028-S2			Revision: P01



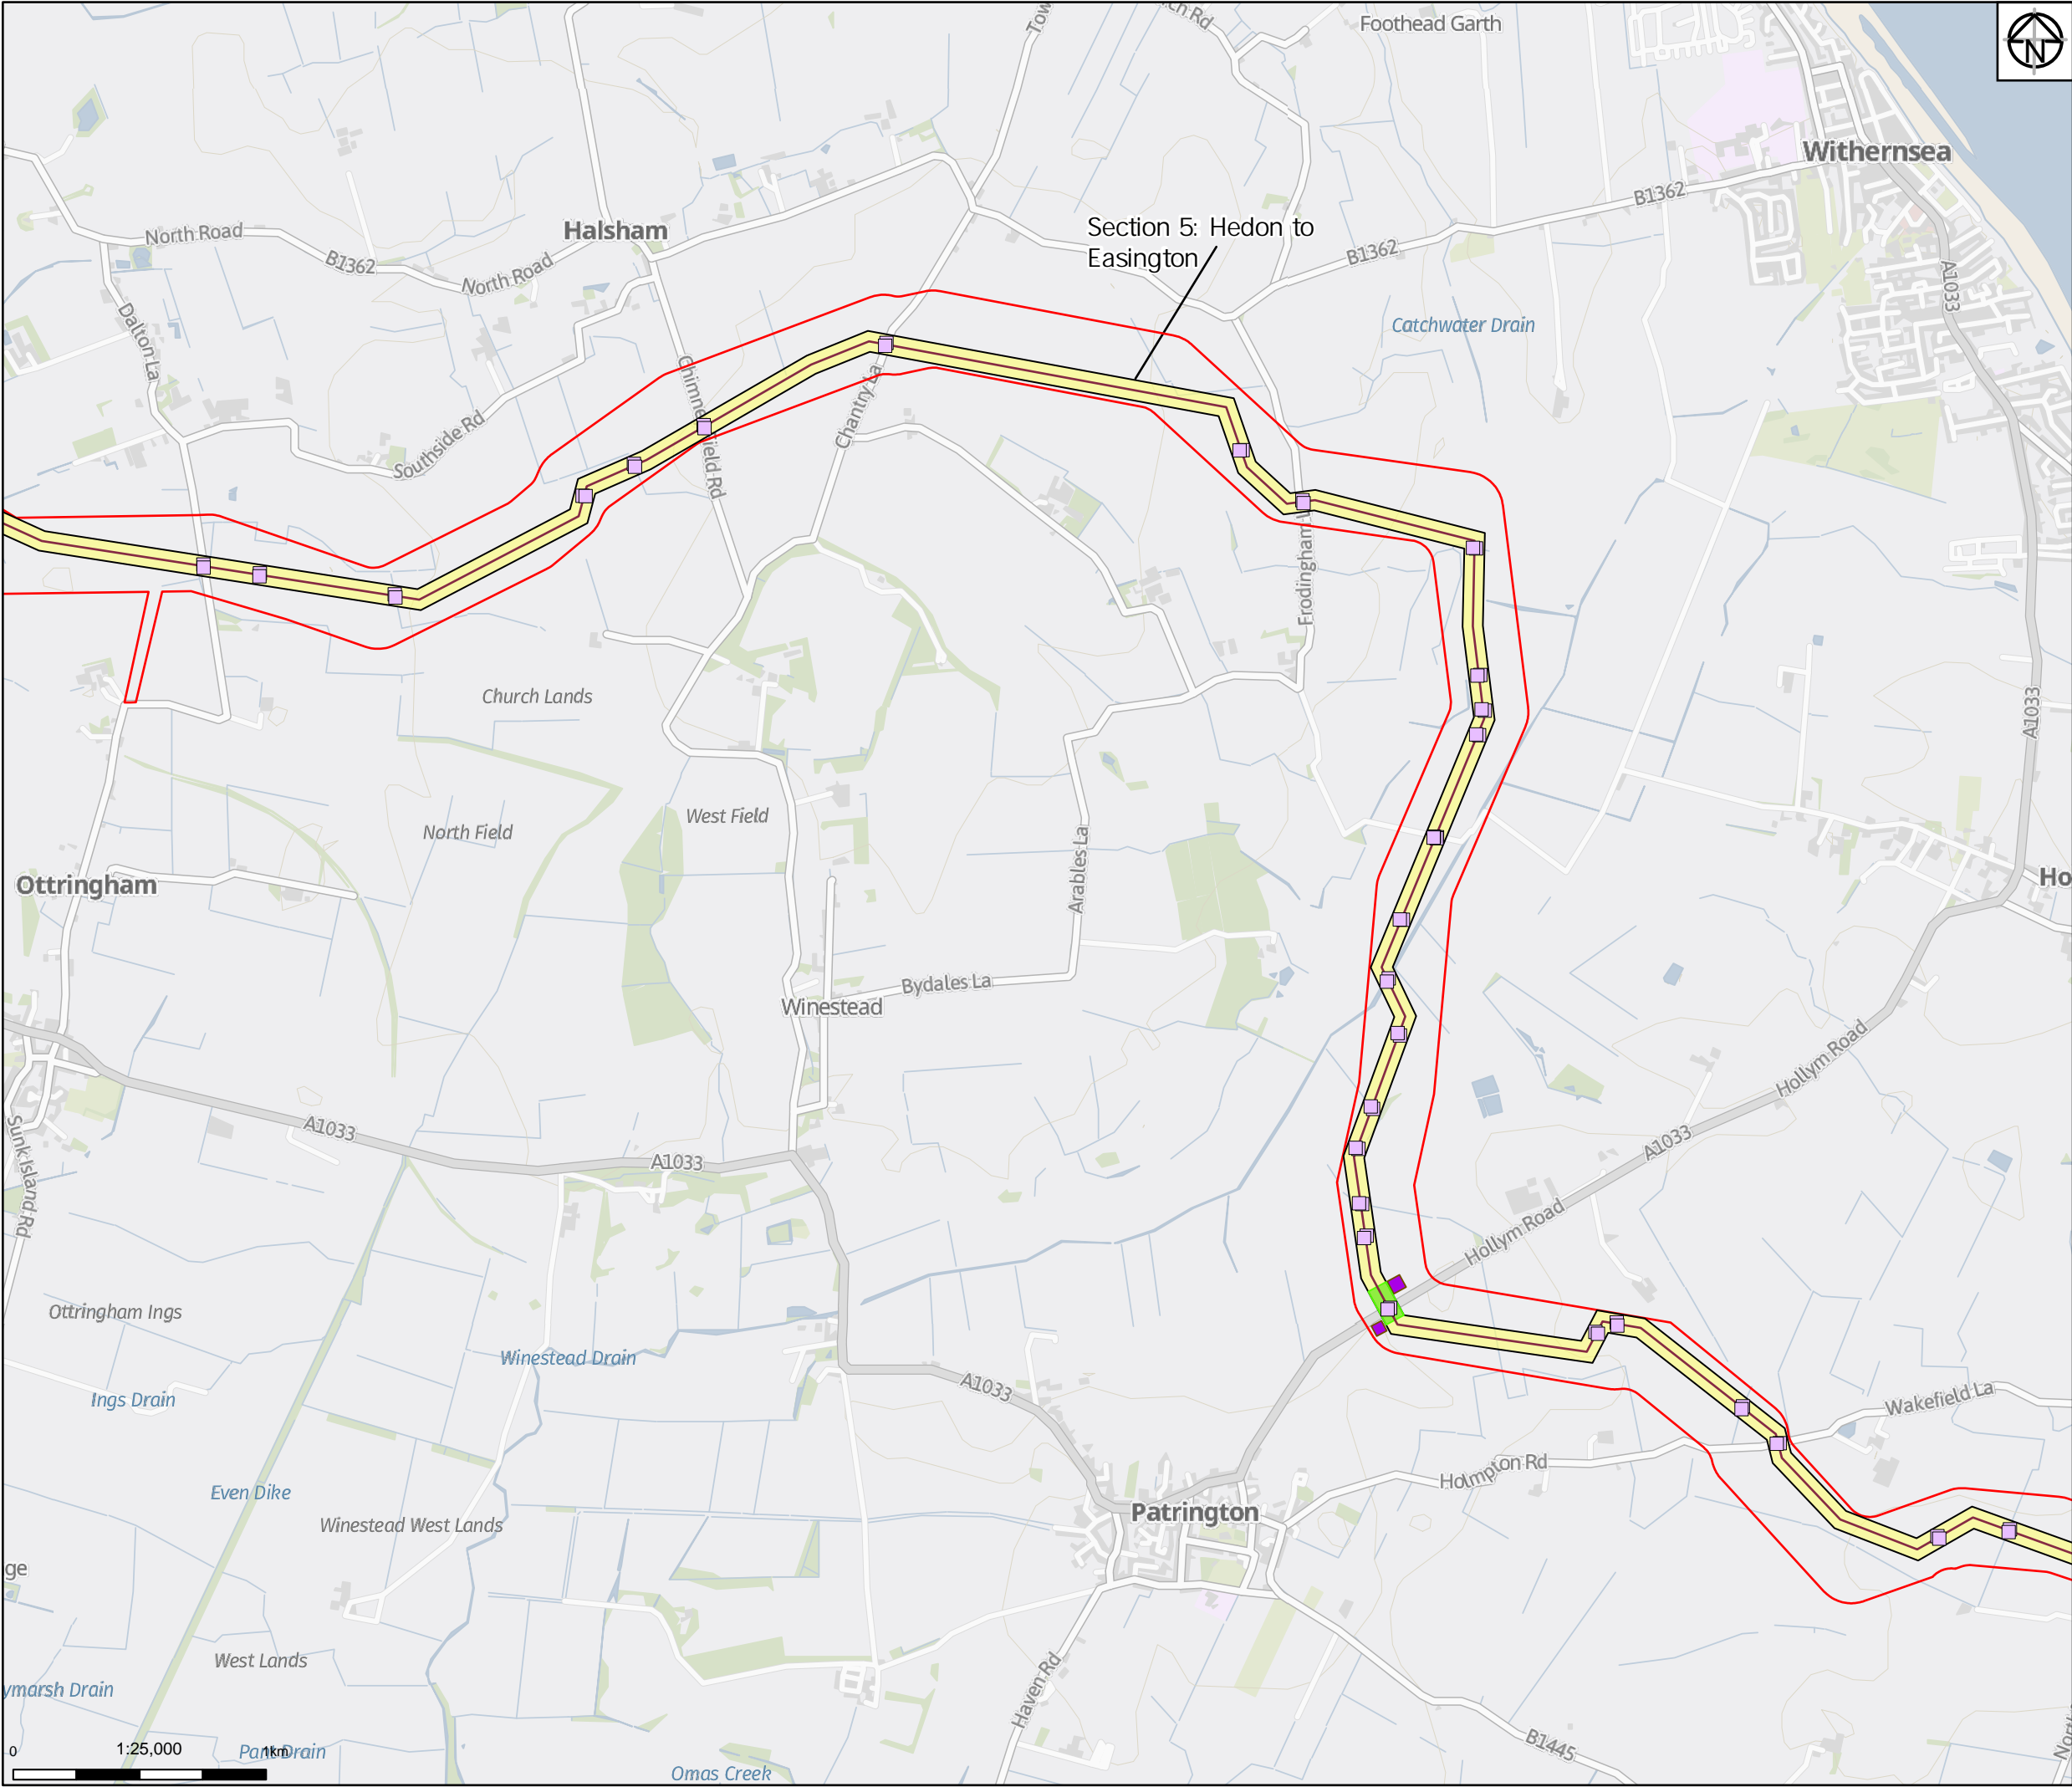

Legend

- Proposed Order Limits
- Route of Pipelines
- Construct on Working Width
- Trenched Crossings
- Trenchless Crossing
- Trenchless Compound

Notes

Service Layer Credits: GB Background: Contains OS data © Crown Copyright and database right 2022  
Contains data from OS Zoomstack

01	05/10/22	INITIAL ISSUE	KF	CS	KS
Rev	Date	Description	Drawn	Check	Approv

Client:

**nationalgrid ventures**

**PROJECT:**  
**HUMBER LOW CARBON PIPELINES**

**Site**  
Humber

**Client**  
National Grid plc,  
1-3 Strand,  
London:  
WC2N 5EH United Kingdom  
Registered in England and Wales  
No. 4031152  
nationalgrid.com

Registered office:  
80Fen  
80 Fenchurch Street  
London  
EC3M 4BY

Coordinating Office:  
Suite 1A  
4 Piccadilly Place  
Manchester  
M1 3BN

www.arcadis.com

Title:

**Proposed Order Limits**  
**Page 14 of 15**

Designed	National Grid	Date	05 OCT 22	Signed	
Drawn	K. Fischer	Date	05 OCT 22	Signed	
Checked	C. Sugden	Date	05 OCT 22	Signed	
Approved	K. Stubbs	Date	05 OCT 22	Signed	
Scale:	1:25,000	Datum:	AOD		
Original Size:	A3	Grid:	OS		
Suitability Code:	S2	Project Number:	10047064		


Suitability Description:

**For Information**

Drawing Number:  
**10047064-ARC-EGN-ZZ-DR-ZZ-00028-S2**

Revision:  
**P01**



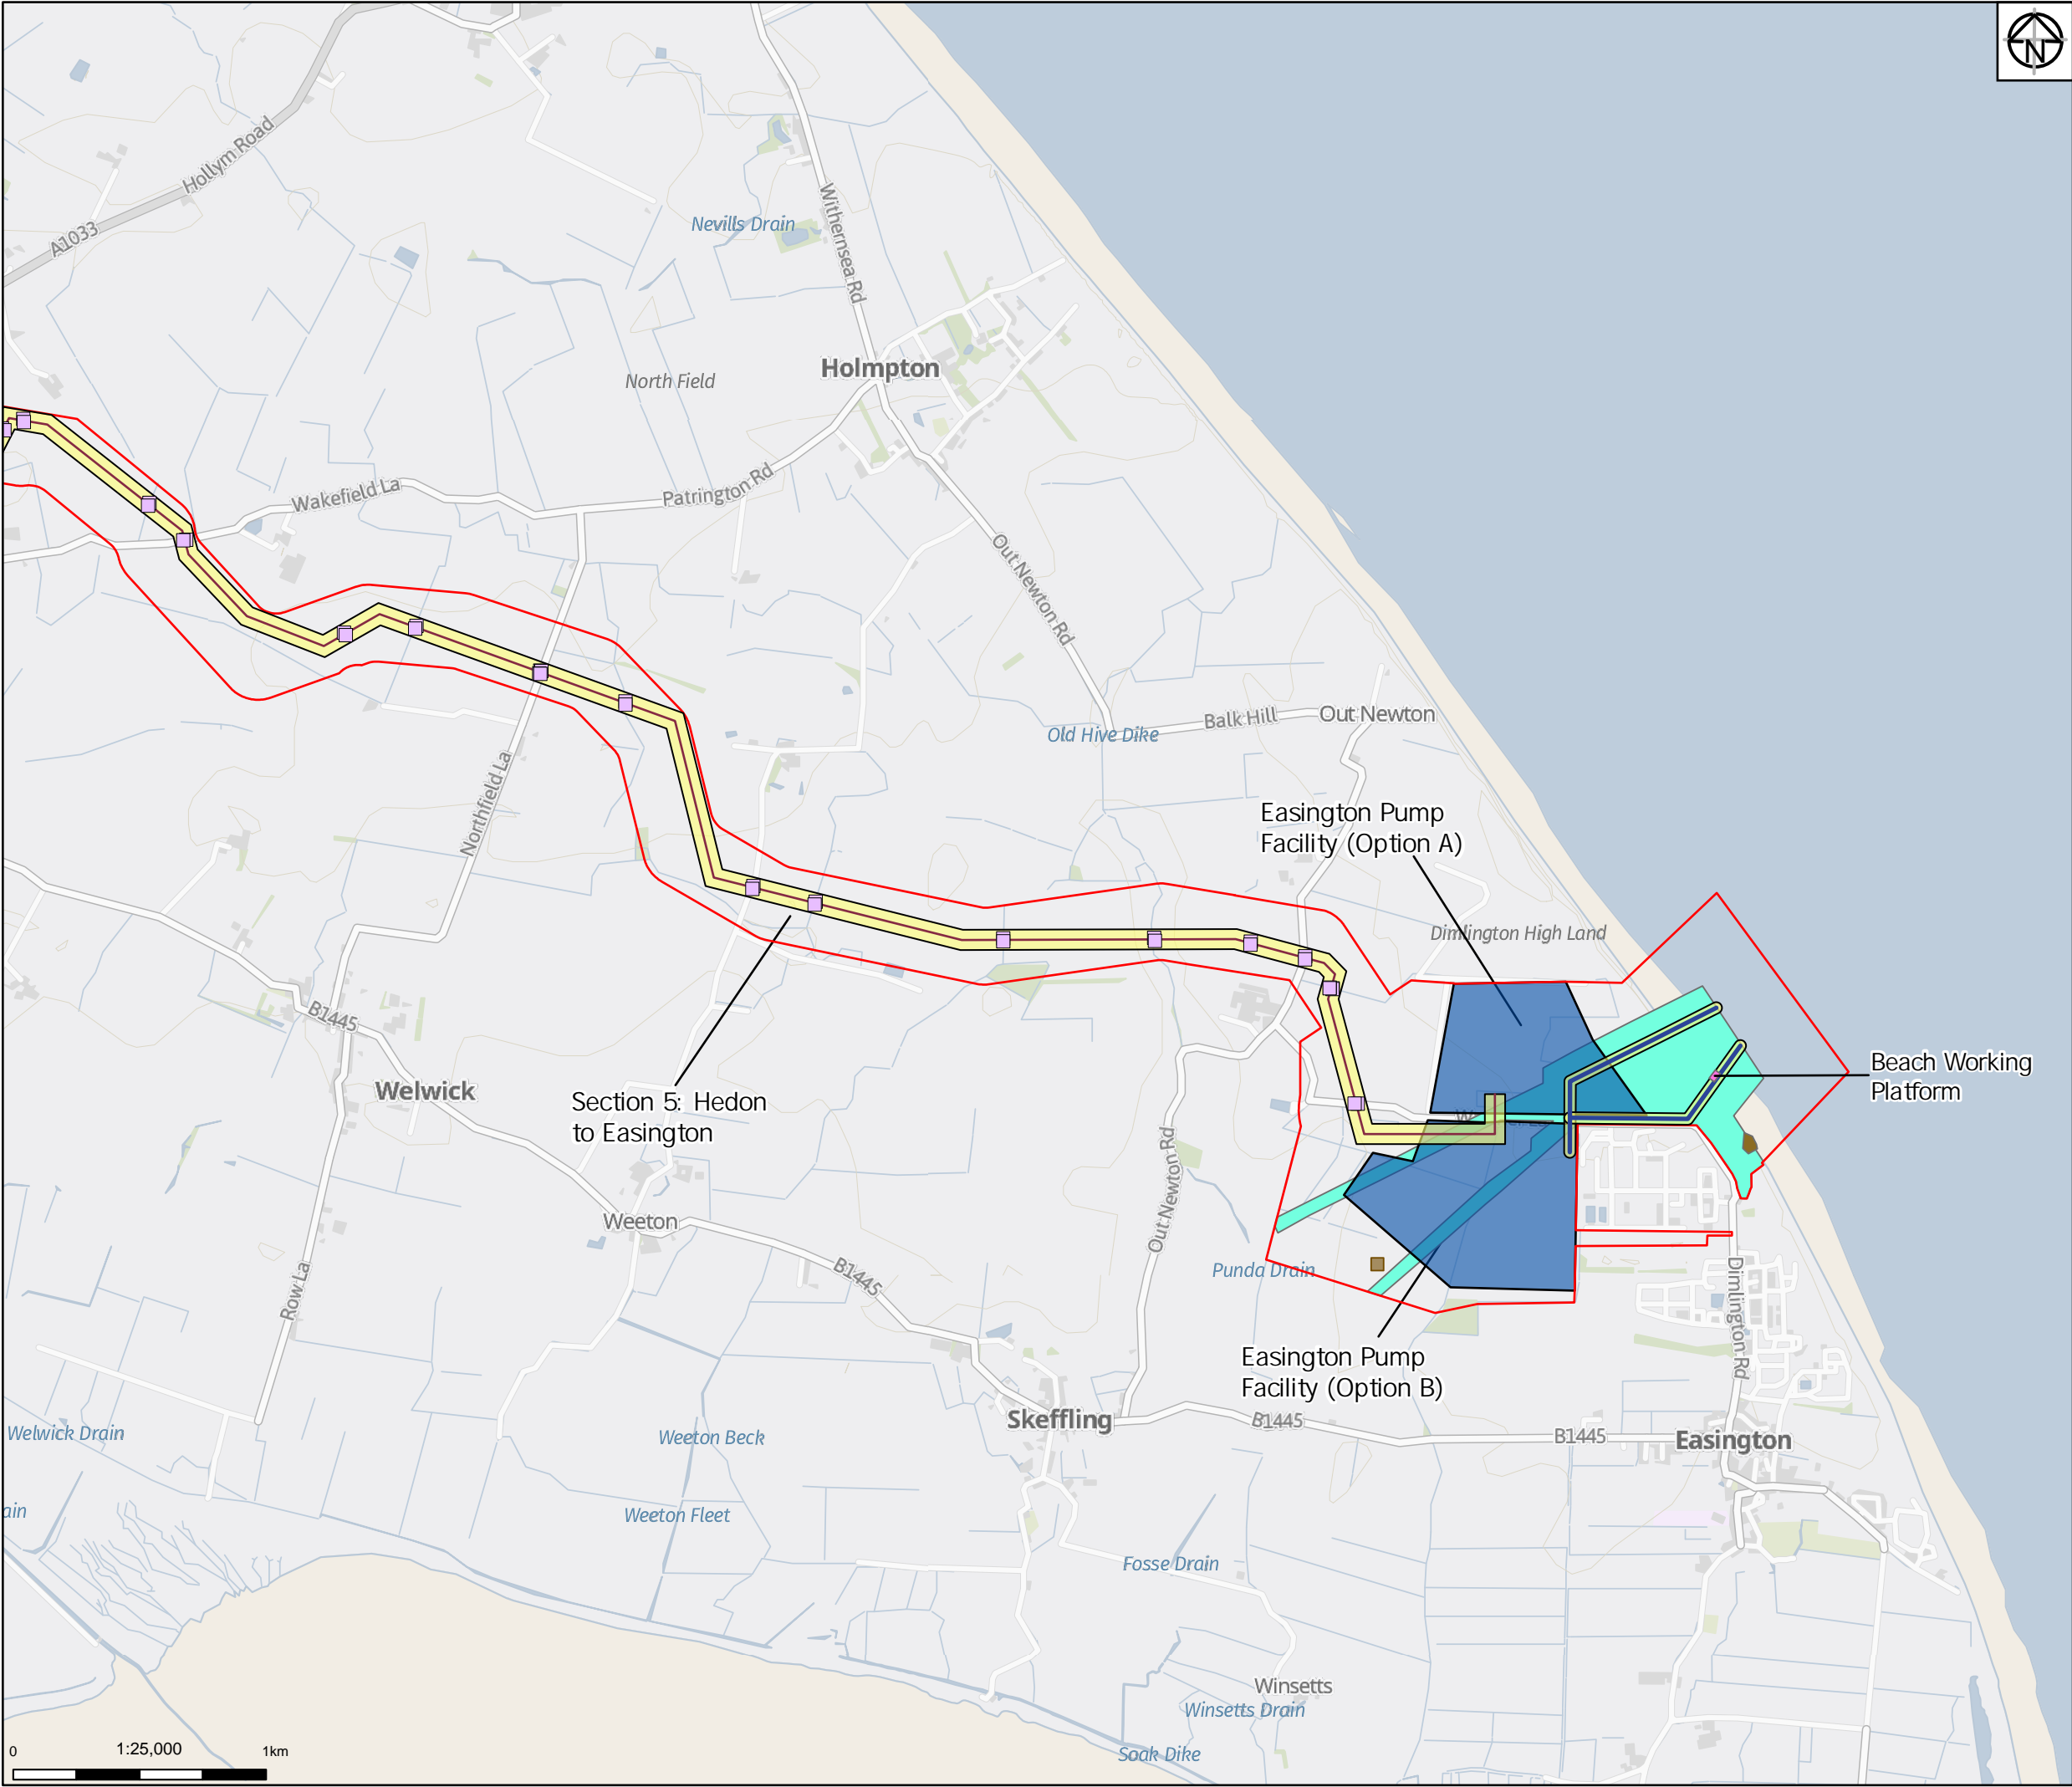


Legend

- Proposed Order Limits
- Route of Pipelines
- AGI Footprint
- Construct on Working Width
- Trenched Crossings
- Temporary Construct on Compound
- Proposed Landfall Infrastructure (BP)
- Beach working plat orm
- Proposed Beach Access Road
- Temporary Of ce / Materials Laydown Area

Notes

Service Layer Credits: GB Background: Contains OS data © Crown Copyright and database right 2022  
Contains data from OS Zoomstack

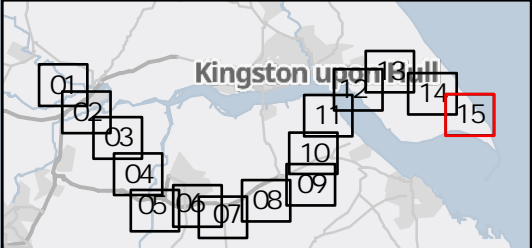

01	05/10/22	INITIAL ISSUE	KF	CS	KS
Rev	Date	Description	Drawn	Check	Approv

Client:

PROJECT:

**HUMBER LOW CARBON PIPELINES**

Site

Humber

Client

National Grid plc,  
1-3 Strand,  
London:  
WC2N 5EH United Kingdom  
Registered in England and Wales  
No. 4031152  
nationalgrid.com

Registered office:  
80Fen  
80 Fenchurch Street  
London  
EC3M 4BY  
www.arcadis.com

Coordinating Office:  
Suite 1A  
4 Piccadilly Place  
Manchester  
M1 3BN

Title:

**Proposed Order Limits**  
**Page 15 of 15**

Designed	National Grid	Date	05 OCT 22	Signed	
Drawn	K. Fischer	Date	05 OCT 22	Signed	
Checked	C. Sugden	Date	05 OCT 22	Signed	
Approved	K. Stubbs	Date	05 OCT 22	Signed	
Scale:	1:25,000	Datum:		AOD	
Original Size:	A3	Grid:		OS	
Suitability Code:	S2	Project Number:		10047064	

Suitability Description:

For Information

Drawing Number:  
10047064-ARC-EGN-ZZ-DR-ZZ-00028-S2

Revision:  
P01