


LEGEND
 Sheet Extents
— 400kV Overhead Line
--- 132kV Overhead Line
 Existing Substation




PROJECT: EGL 3 AND EGL 4
 TITLE: EGL 3 AND EGL 4 CABLE SWATHES KEY PLAN

© Crown copyright and database rights 2023. Ordnance Survey 0100059731
 © National Grid 2023. © Historic England 2023
 © Natural England material is reproduced with the permission of Natural England 2023

SCALE: 1:130,000	DRAWN: JC	APPROVED: JB
PROJECT: 70080423	DRAWN: NM	DATE: 05-01-2024

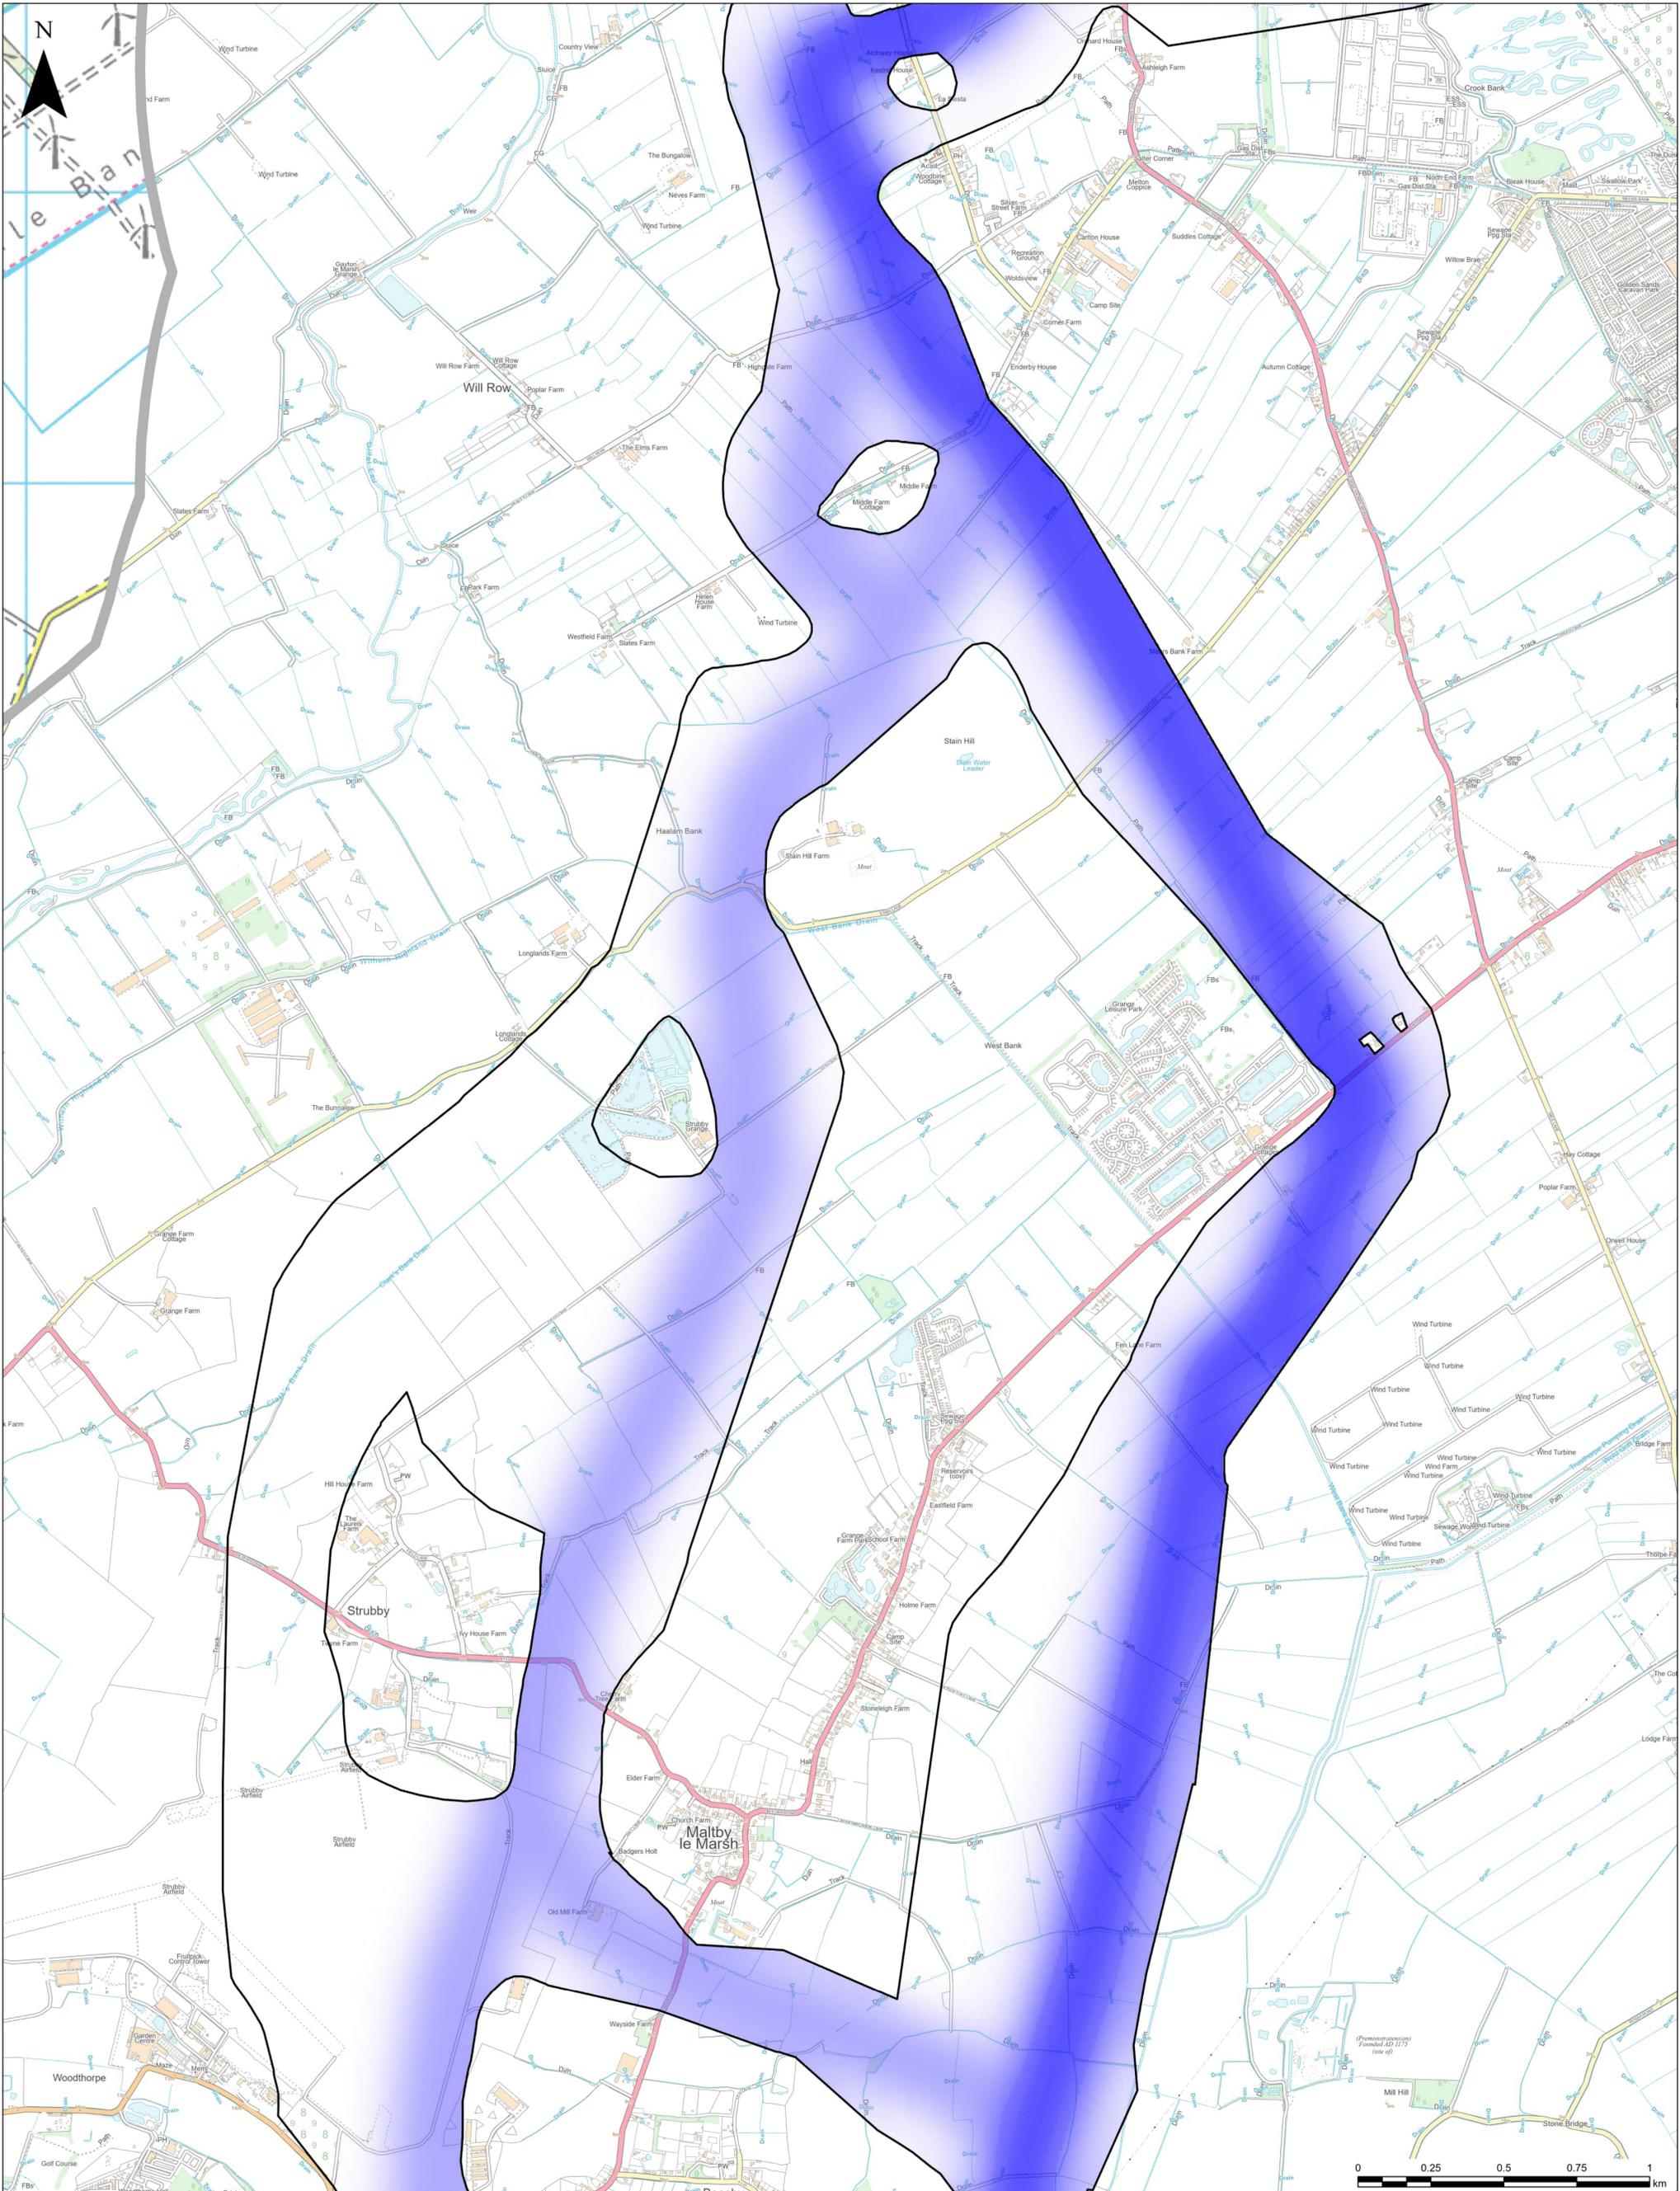

LEGEND
 Extent of More Detailed Mapping

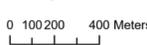Indicative 100m underground cable construction extent


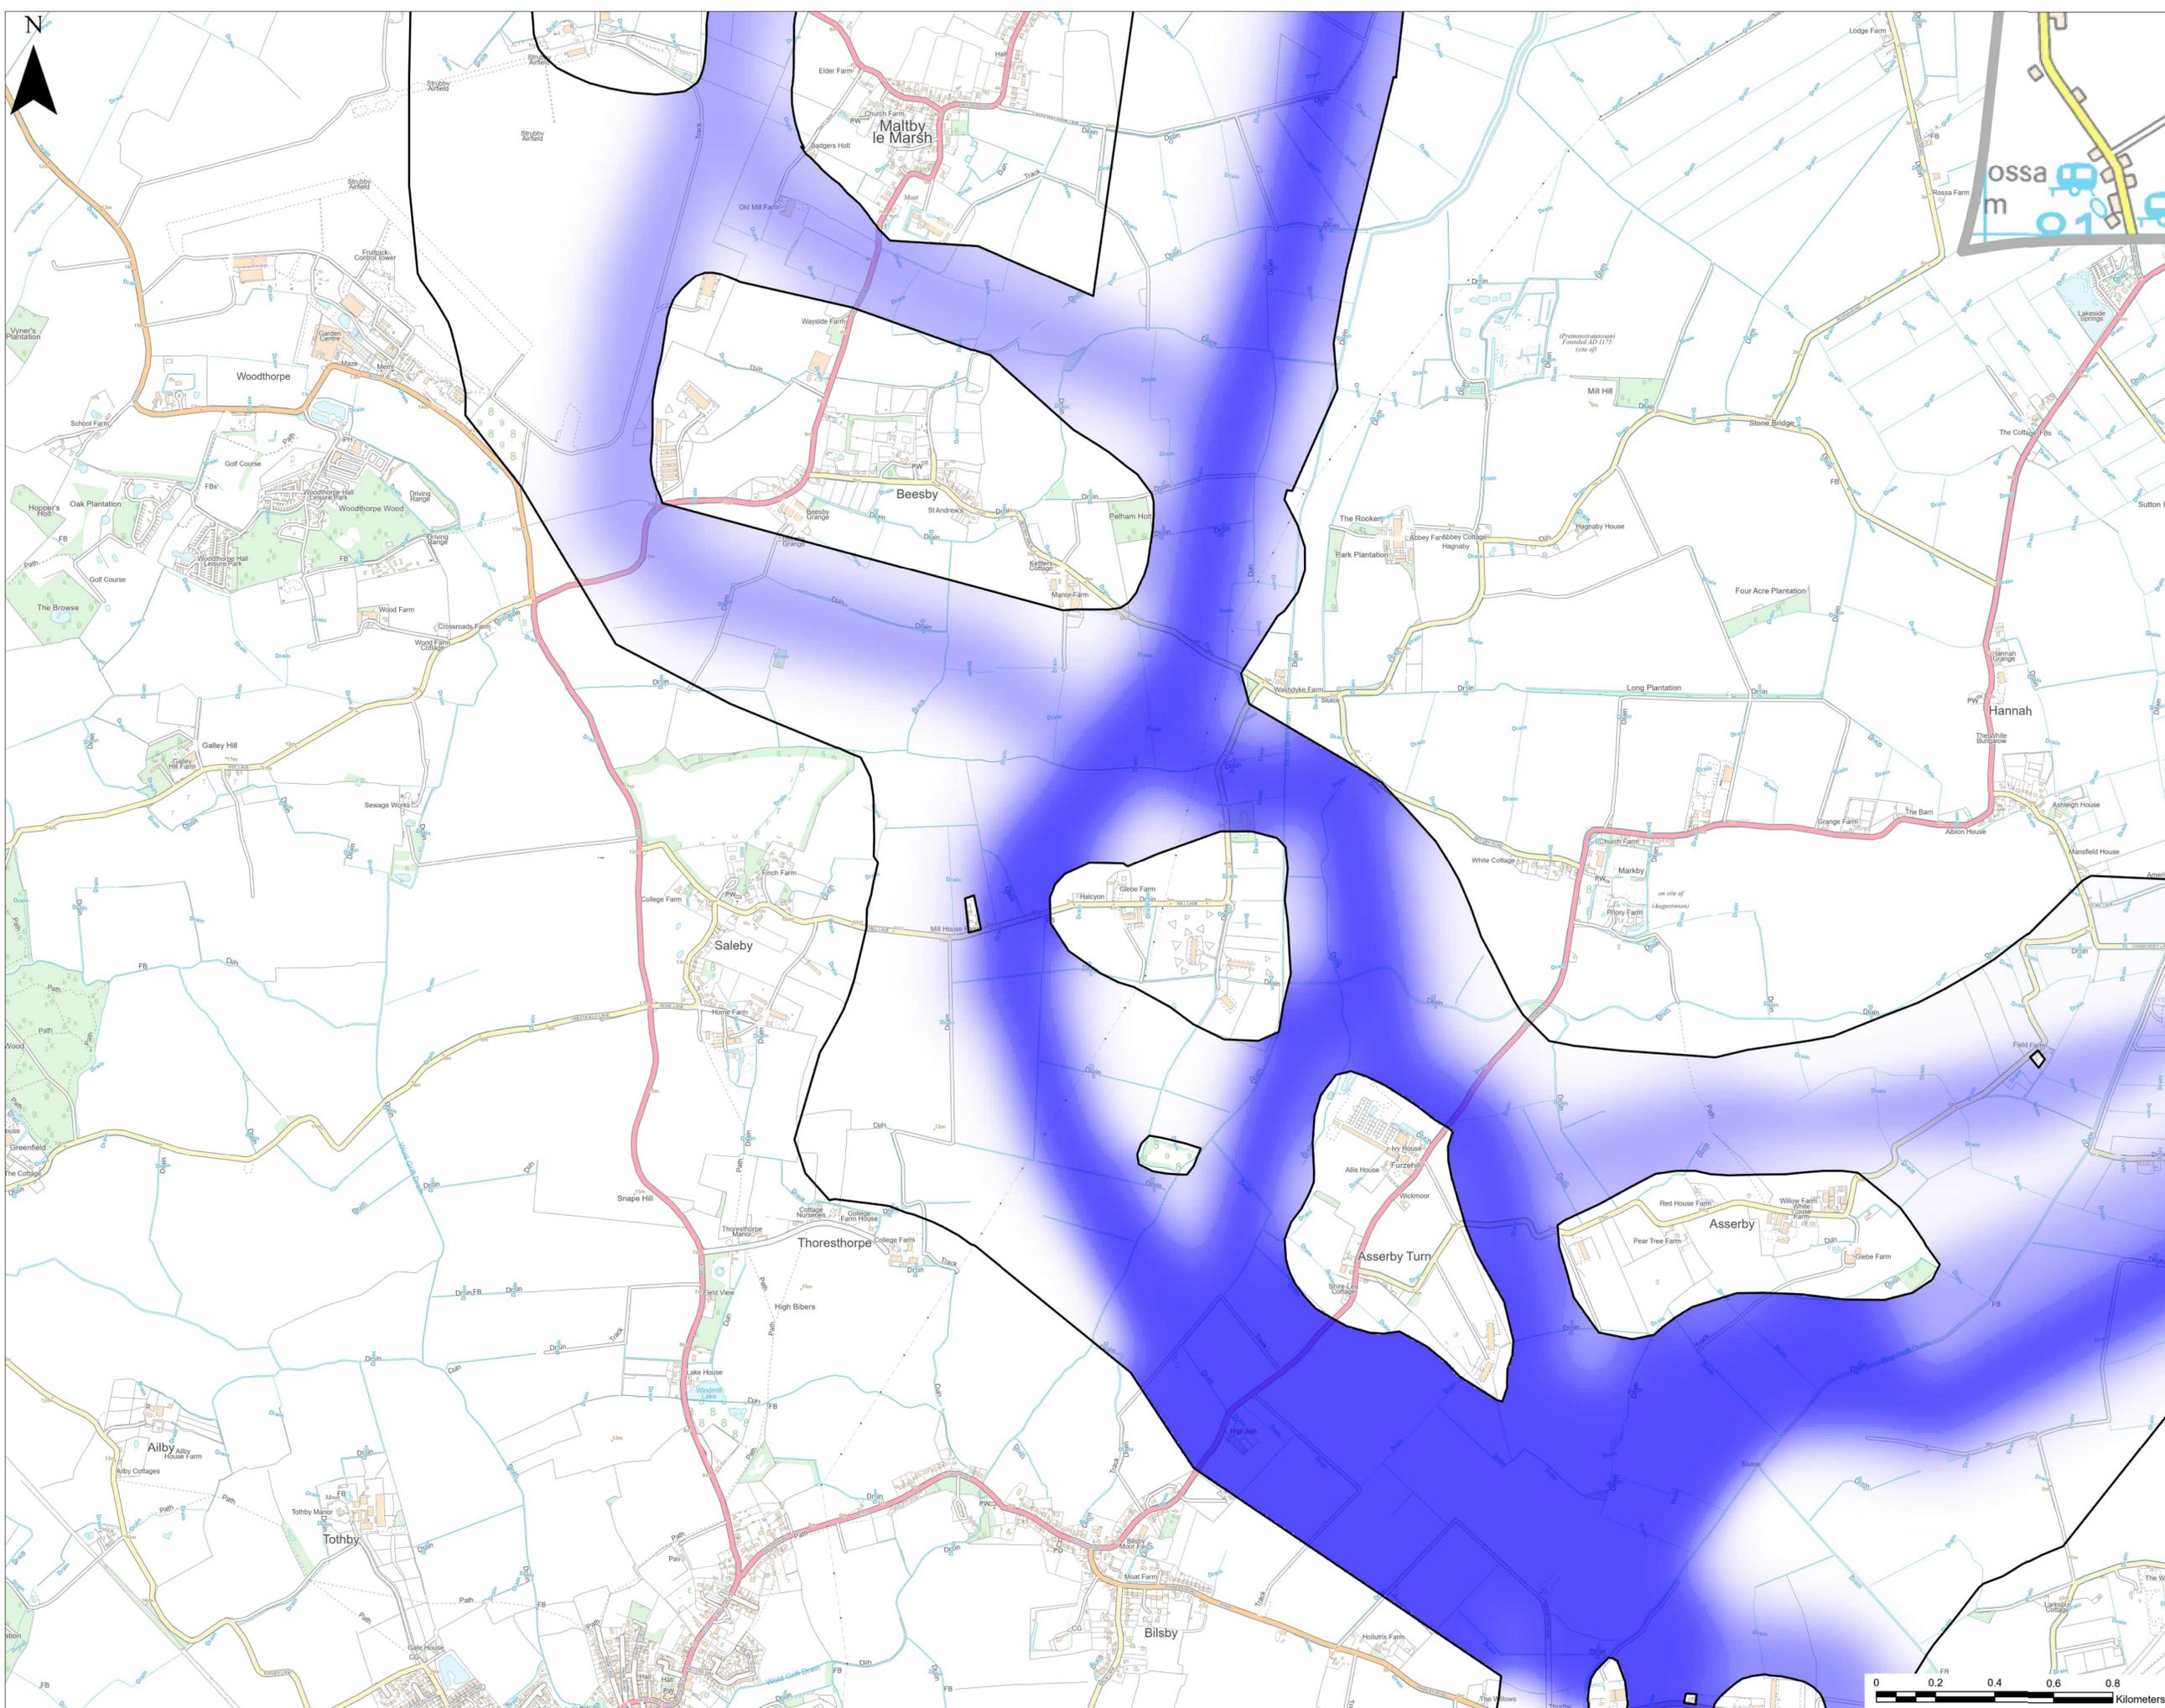
© Crown copyright and database rights 2023. Ordnance Survey 0100059731
 © National Grid 2023. © Historic England 2023
 © Natural England material is reproduced with the permission of Natural England 2023



nationalgrid


PROJECT: EGL 3 AND EGL 4
 TITLE: UNDERGROUND CABLE GRADUATE SWATHES SHEET 2

SCALE @:	CHECKED:	APPROVED:
1:10,000	JC	JB
PROJECT NO:	DRAWN:	DATE:
70080423	NM	1/17/2024



LEGEND
 [Blue shaded area] Extent of More Detailed Mapping

© Crown copyright and database rights 2023. Ordnance Survey 0100059731
 © National Grid 2023. © Historic England 2023
 © Natural England material is reproduced with the permission of Natural England 2023


Indicative 100m underground cable construction extent
 0 100 200 400 Meters



nationalgrid
wsp

PROJECT: EGL 3 AND EGL 4		
TITLE: UNDERGROUND CABLE GRADUATED SWATHE SHEET 3		
SCALE: 1:10,000	CHECKED: JC	APPROVED: JB
PROJECT NO: 70080423	DRAWN: NM	DATE: 04/01/2024



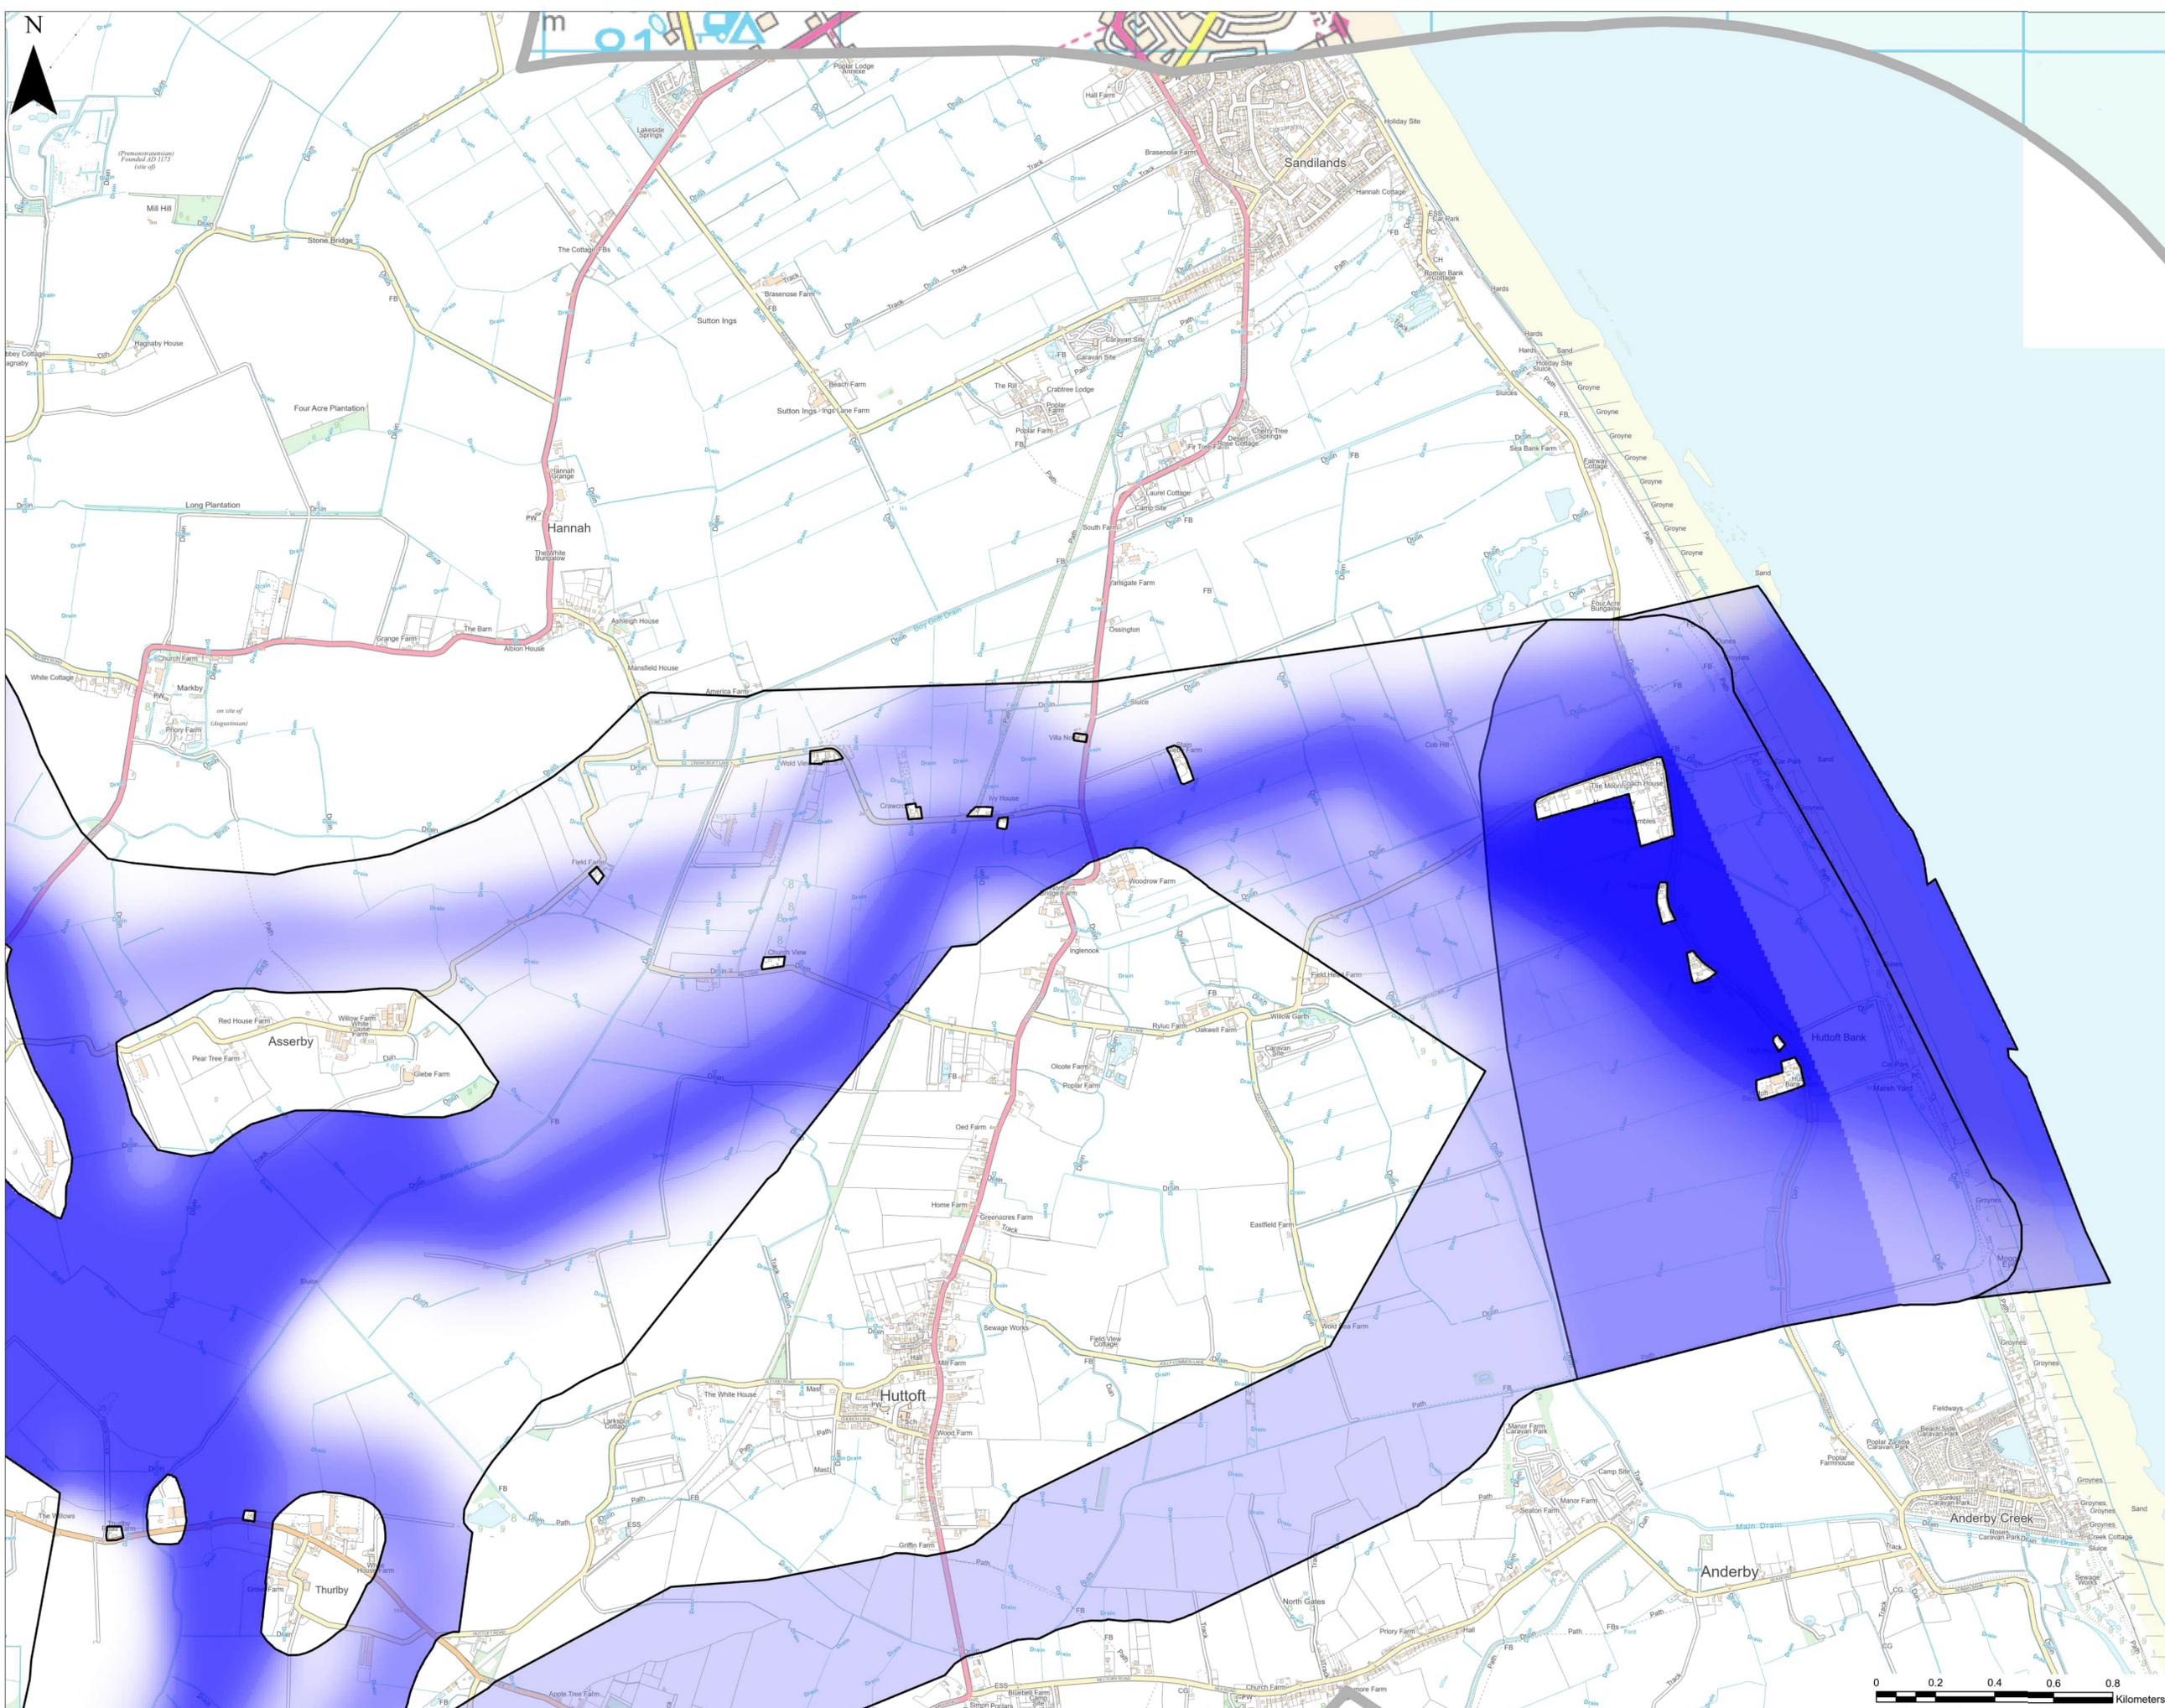

LEGEND
 [Blue shaded area] Extent of More Detailed Mapping


© Crown copyright and database rights 2023. Ordnance Survey 0100059731
 © National Grid 2023. © Historic England 2023
 © Natural England material is reproduced with the permission of Natural England 2023

Indicative 100m underground cable construction extent
 0 100 200 400 Meters



PROJECT: EGL 3 AND EGL 4		
TITLE: UNDERGROUND CABLE GRADUATED SWATHE SHEET 4		
SCALE: 1:10,000	CHECKED: JC	APPROVED: JB
PROJECT NO: 70080423	DRAWN: NM	DATE: 04/01/2024



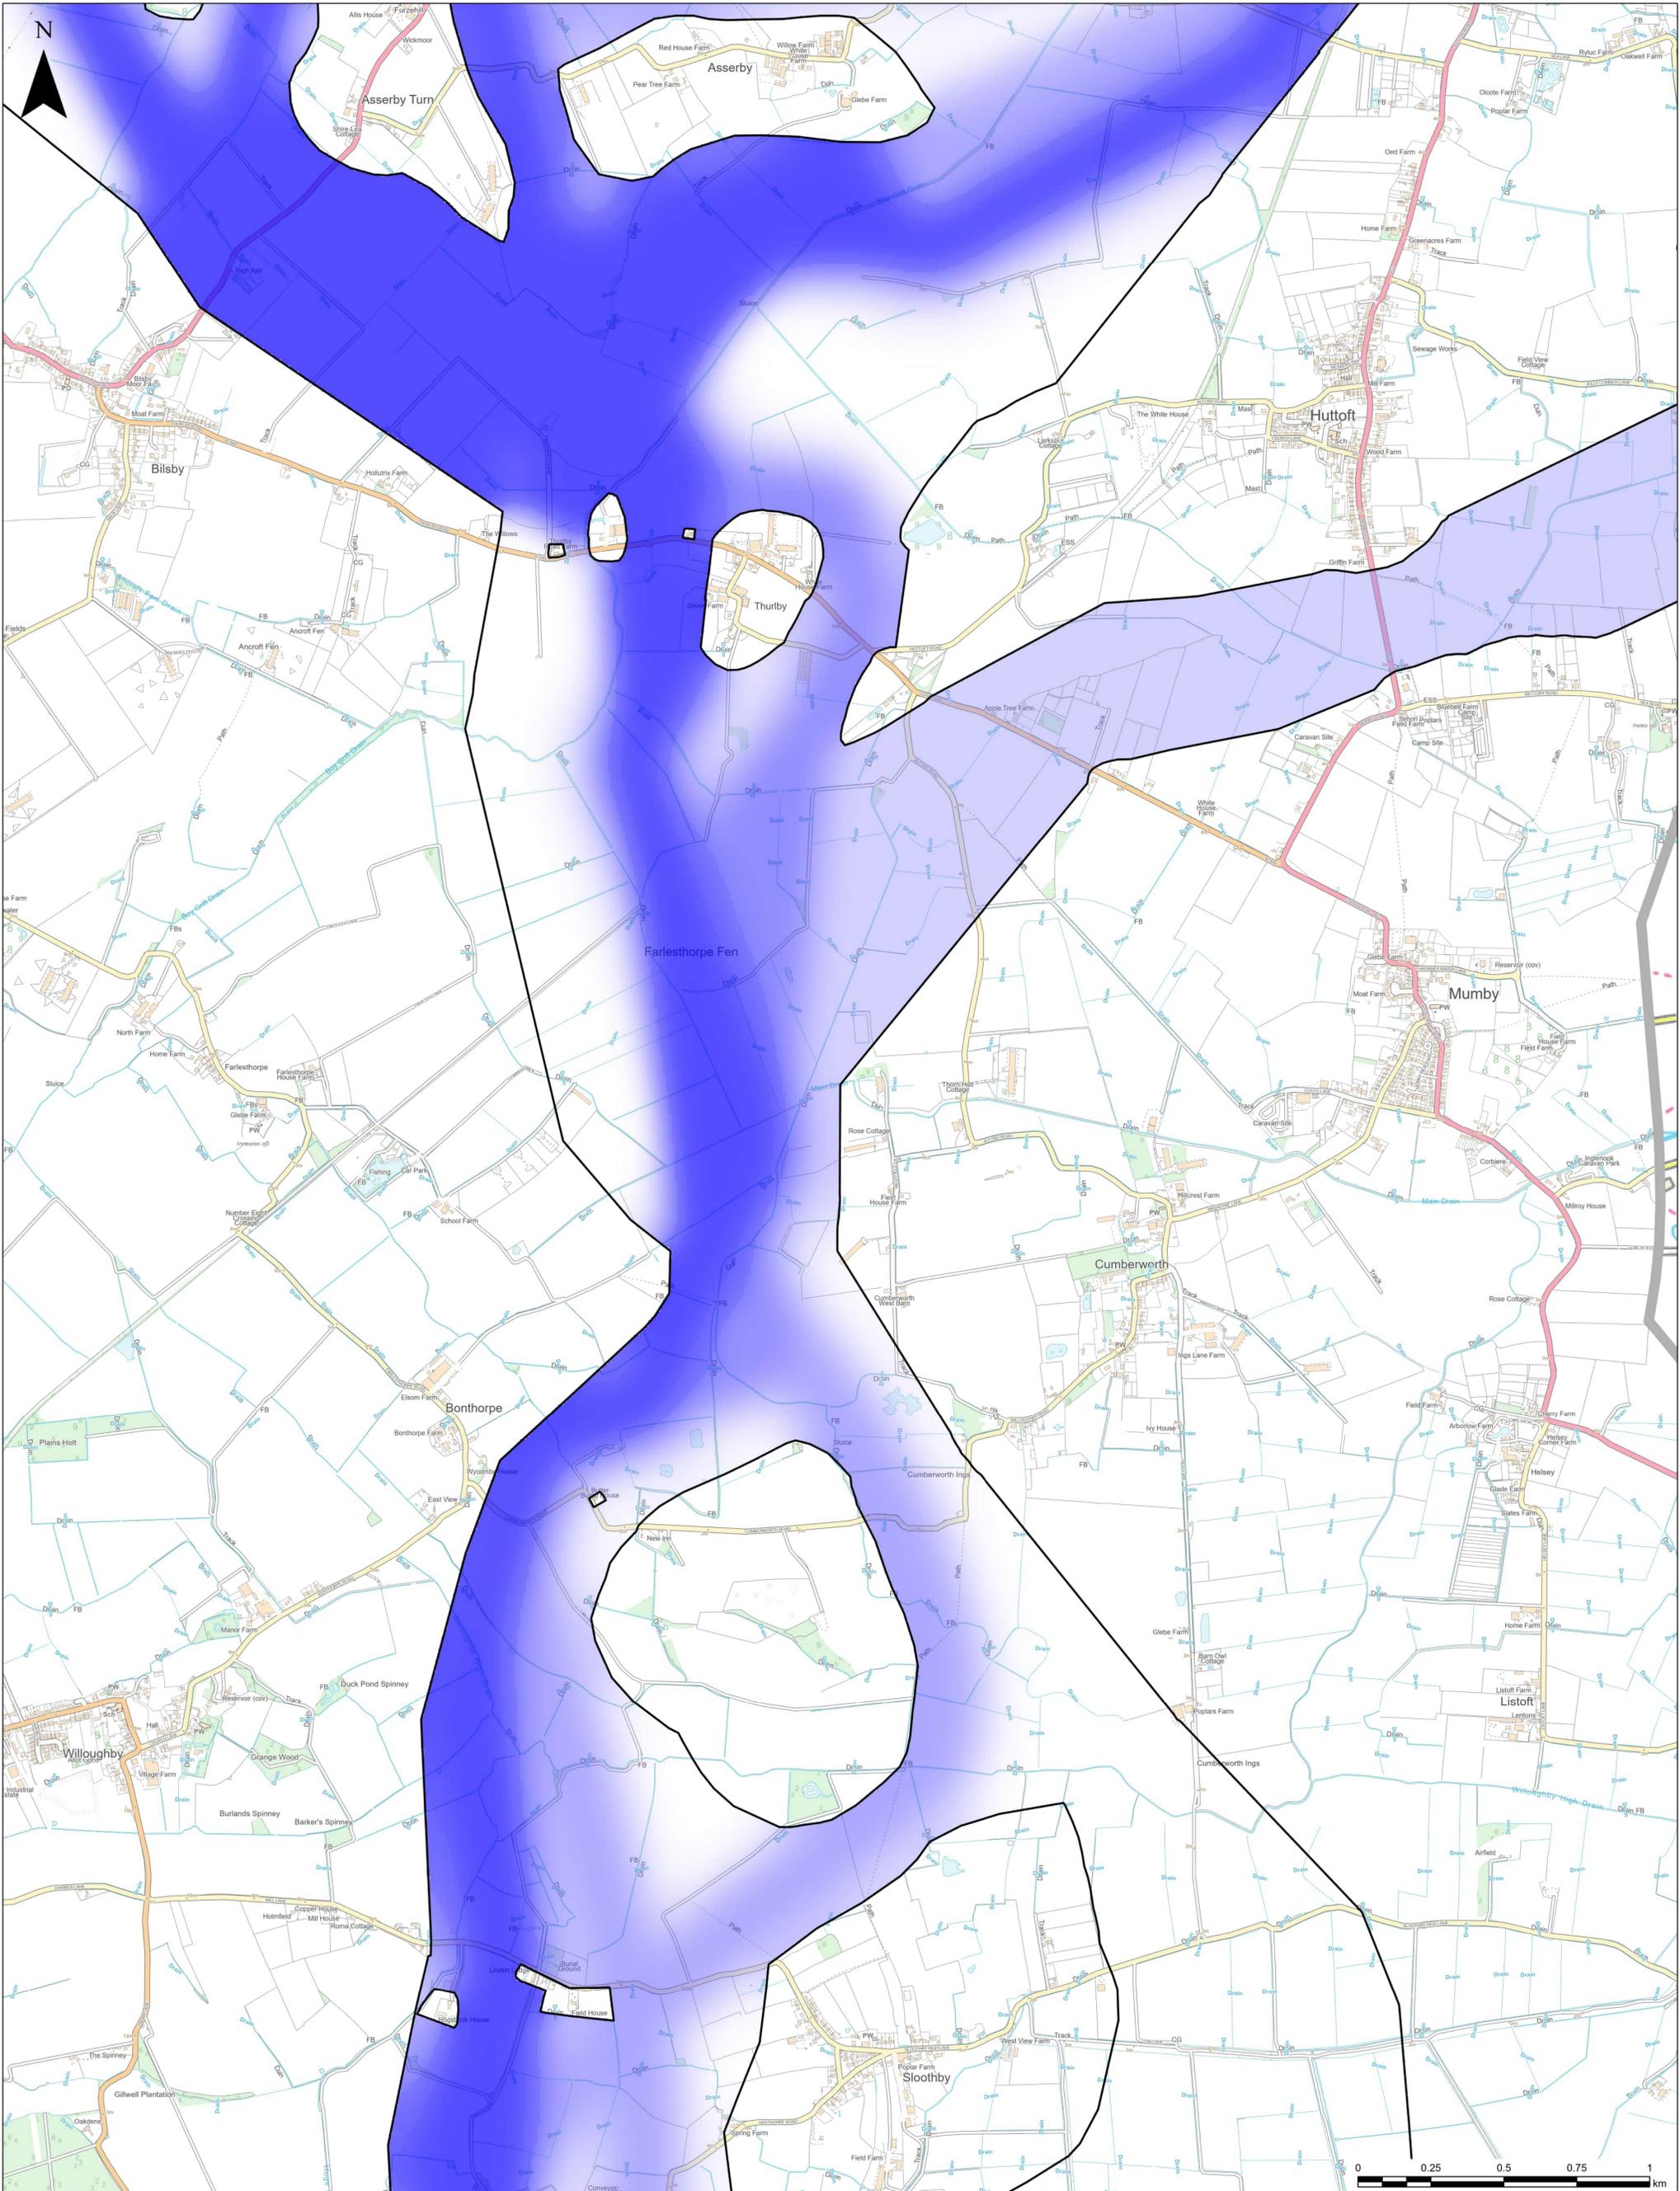

LEGEND
 Extent of More Detailed Mapping


Indicative 100m underground cable construction extent
 0 100 200 400 Meters

© Crown copyright and database rights 2023. Ordnance Survey 0100059731
 © National Grid 2023. © Historic England 2023
 © Natural England material is reproduced with the permission of Natural England 2023



nationalgrid

PROJECT: EGL 3 AND EGL 4
 TITLE: UNDERGROUND CABLE GRADUATE SWATHES SHEET 5
 SCALE: 1:10,000
 PROJECT NO: 70080423
 CHECKED: JC
 DRAWN: NM
 APPROVED: JB
 DATE: 1/17/2024

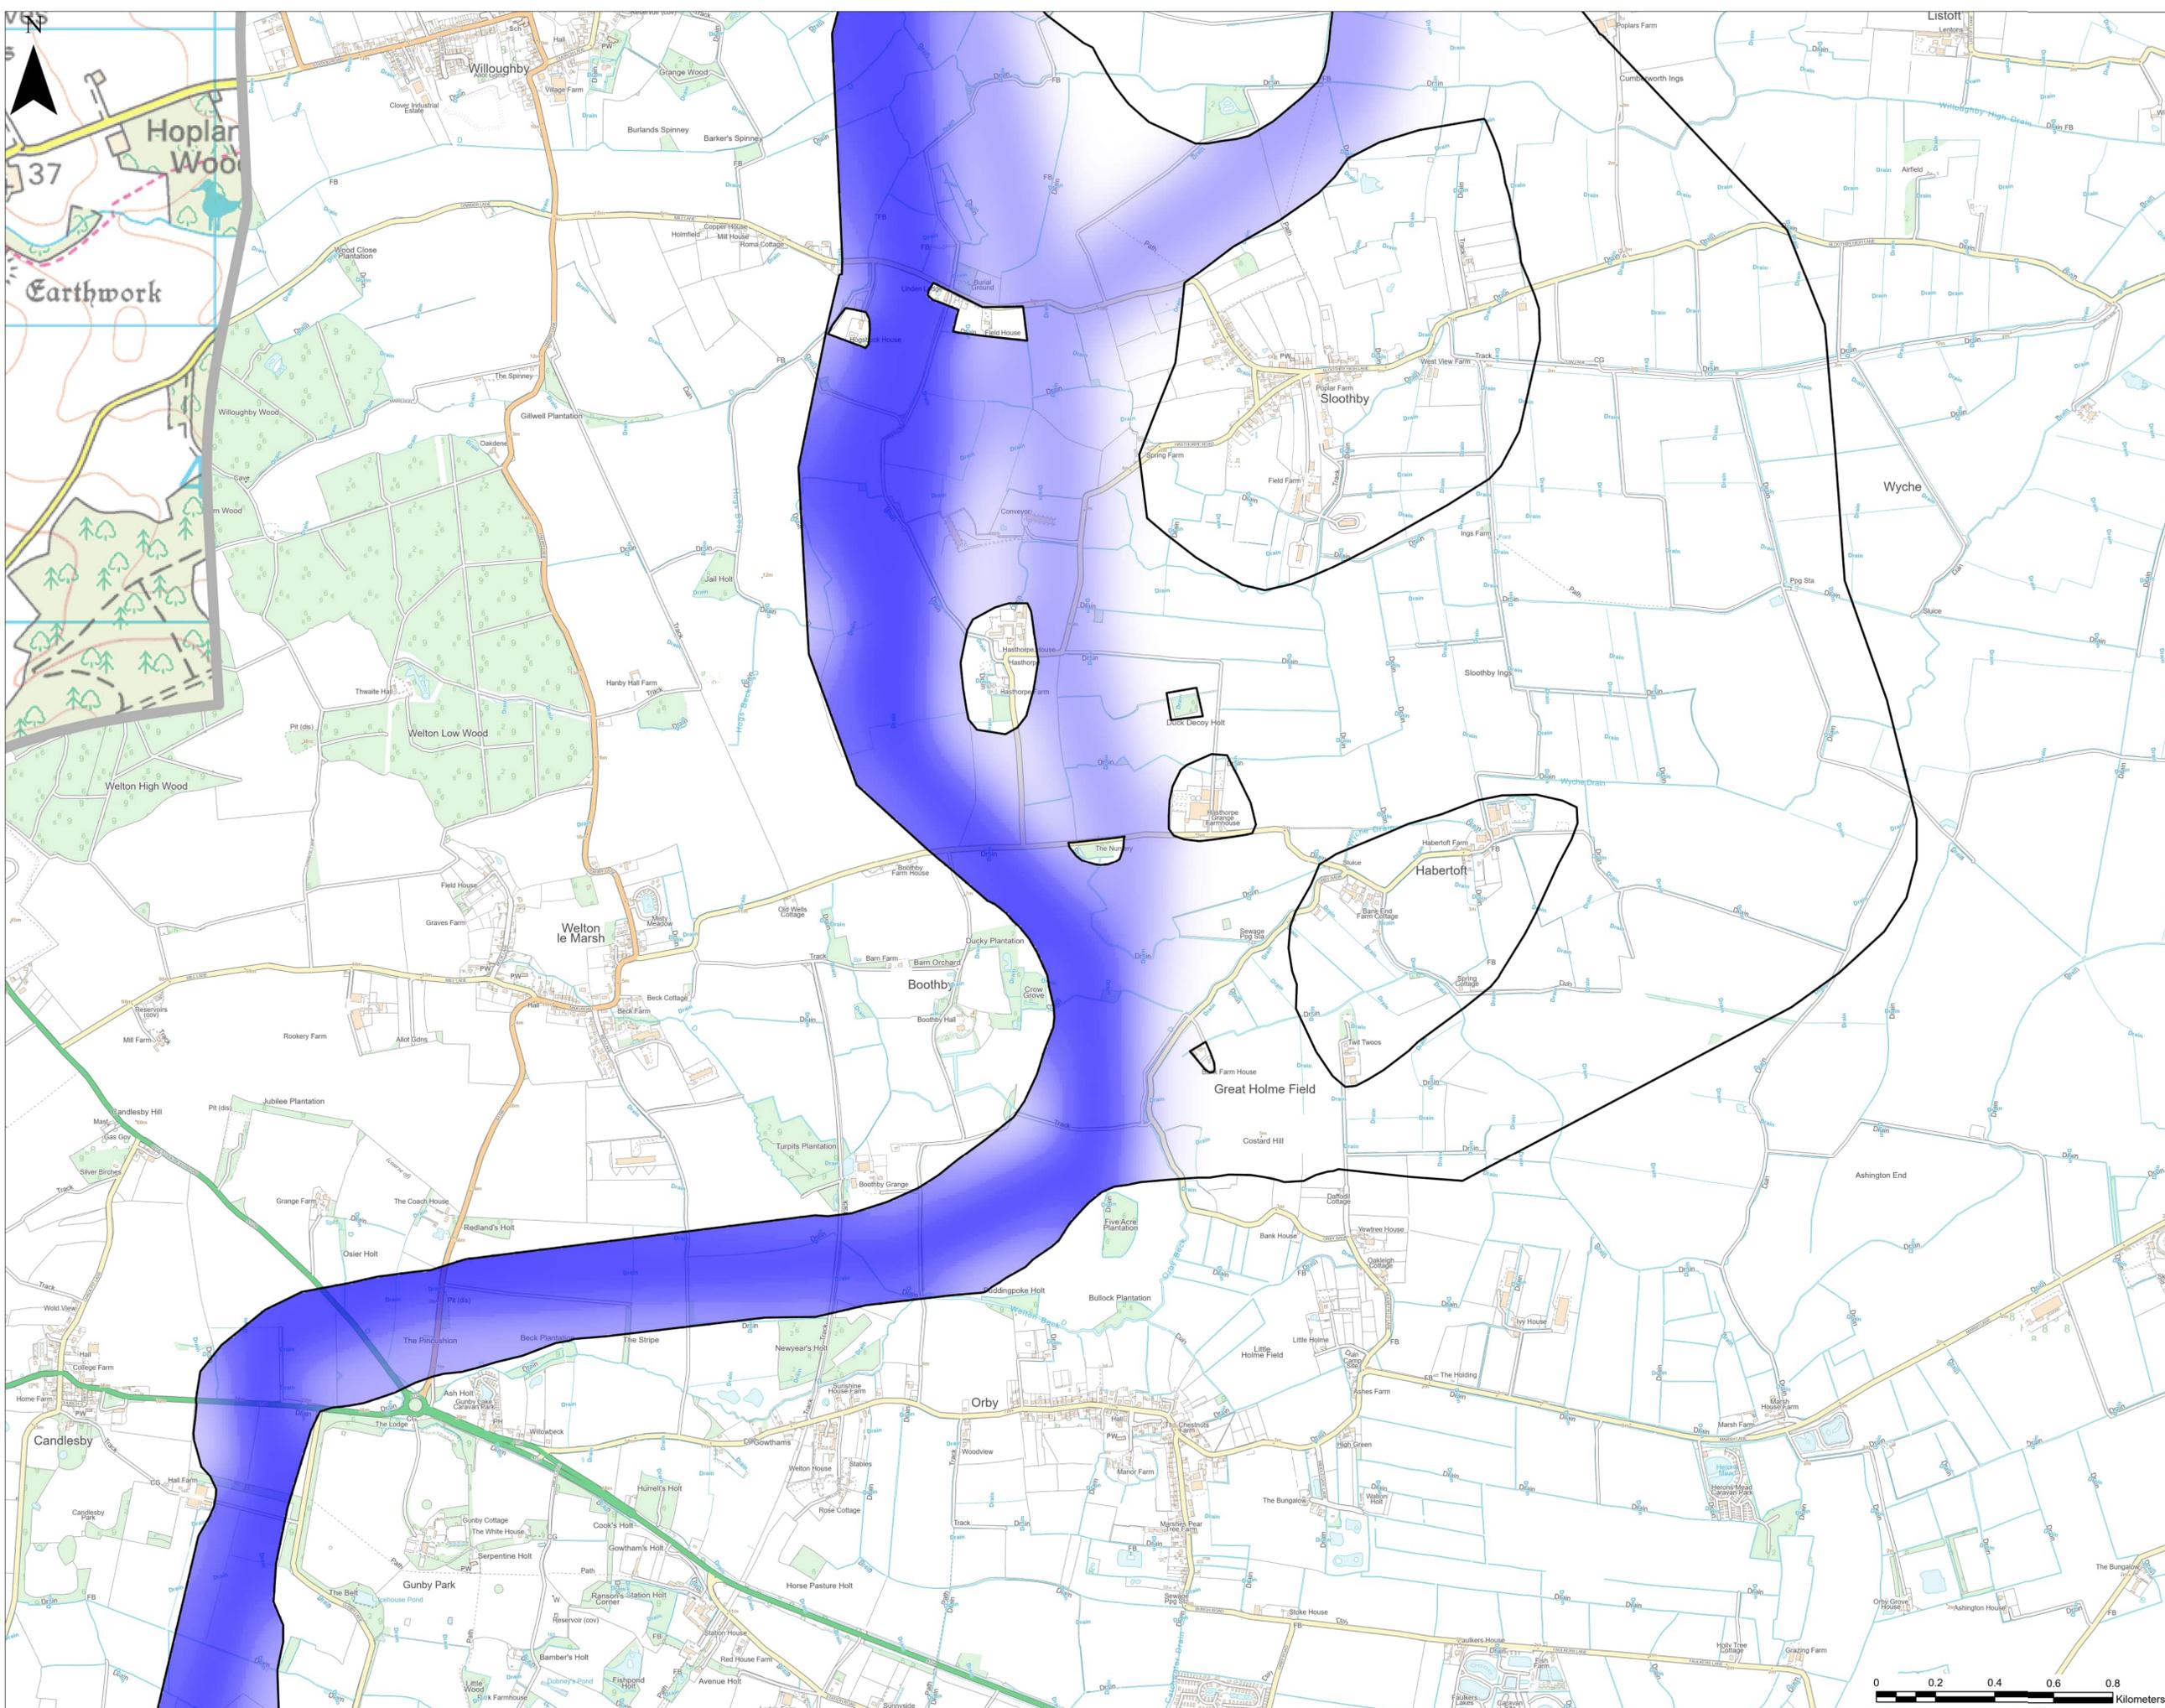

LEGEND
 [Blue shaded area] Extent of More Detailed Mapping


© Crown copyright and database rights 2023. Ordnance Survey 0100059731
 © National Grid 2023. © Historic England 2023
 © Natural England material is reproduced with the permission of Natural England 2023


Indicative 100m underground cable construction extent
 0 100 200 400 Meters



nationalgrid
 wsp

PROJECT: EGL 3 AND EGL 4		
TITLE: UNDERGROUND CABLE GRADUATED SWATHE SHEET 6		
SCALE: 1:10,000	CHECKED: JC	APPROVED: JB
PROJECT NO: 70080423	DRAWN: NM	DATE: 04/01/2024

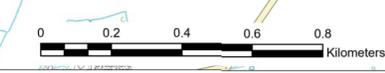

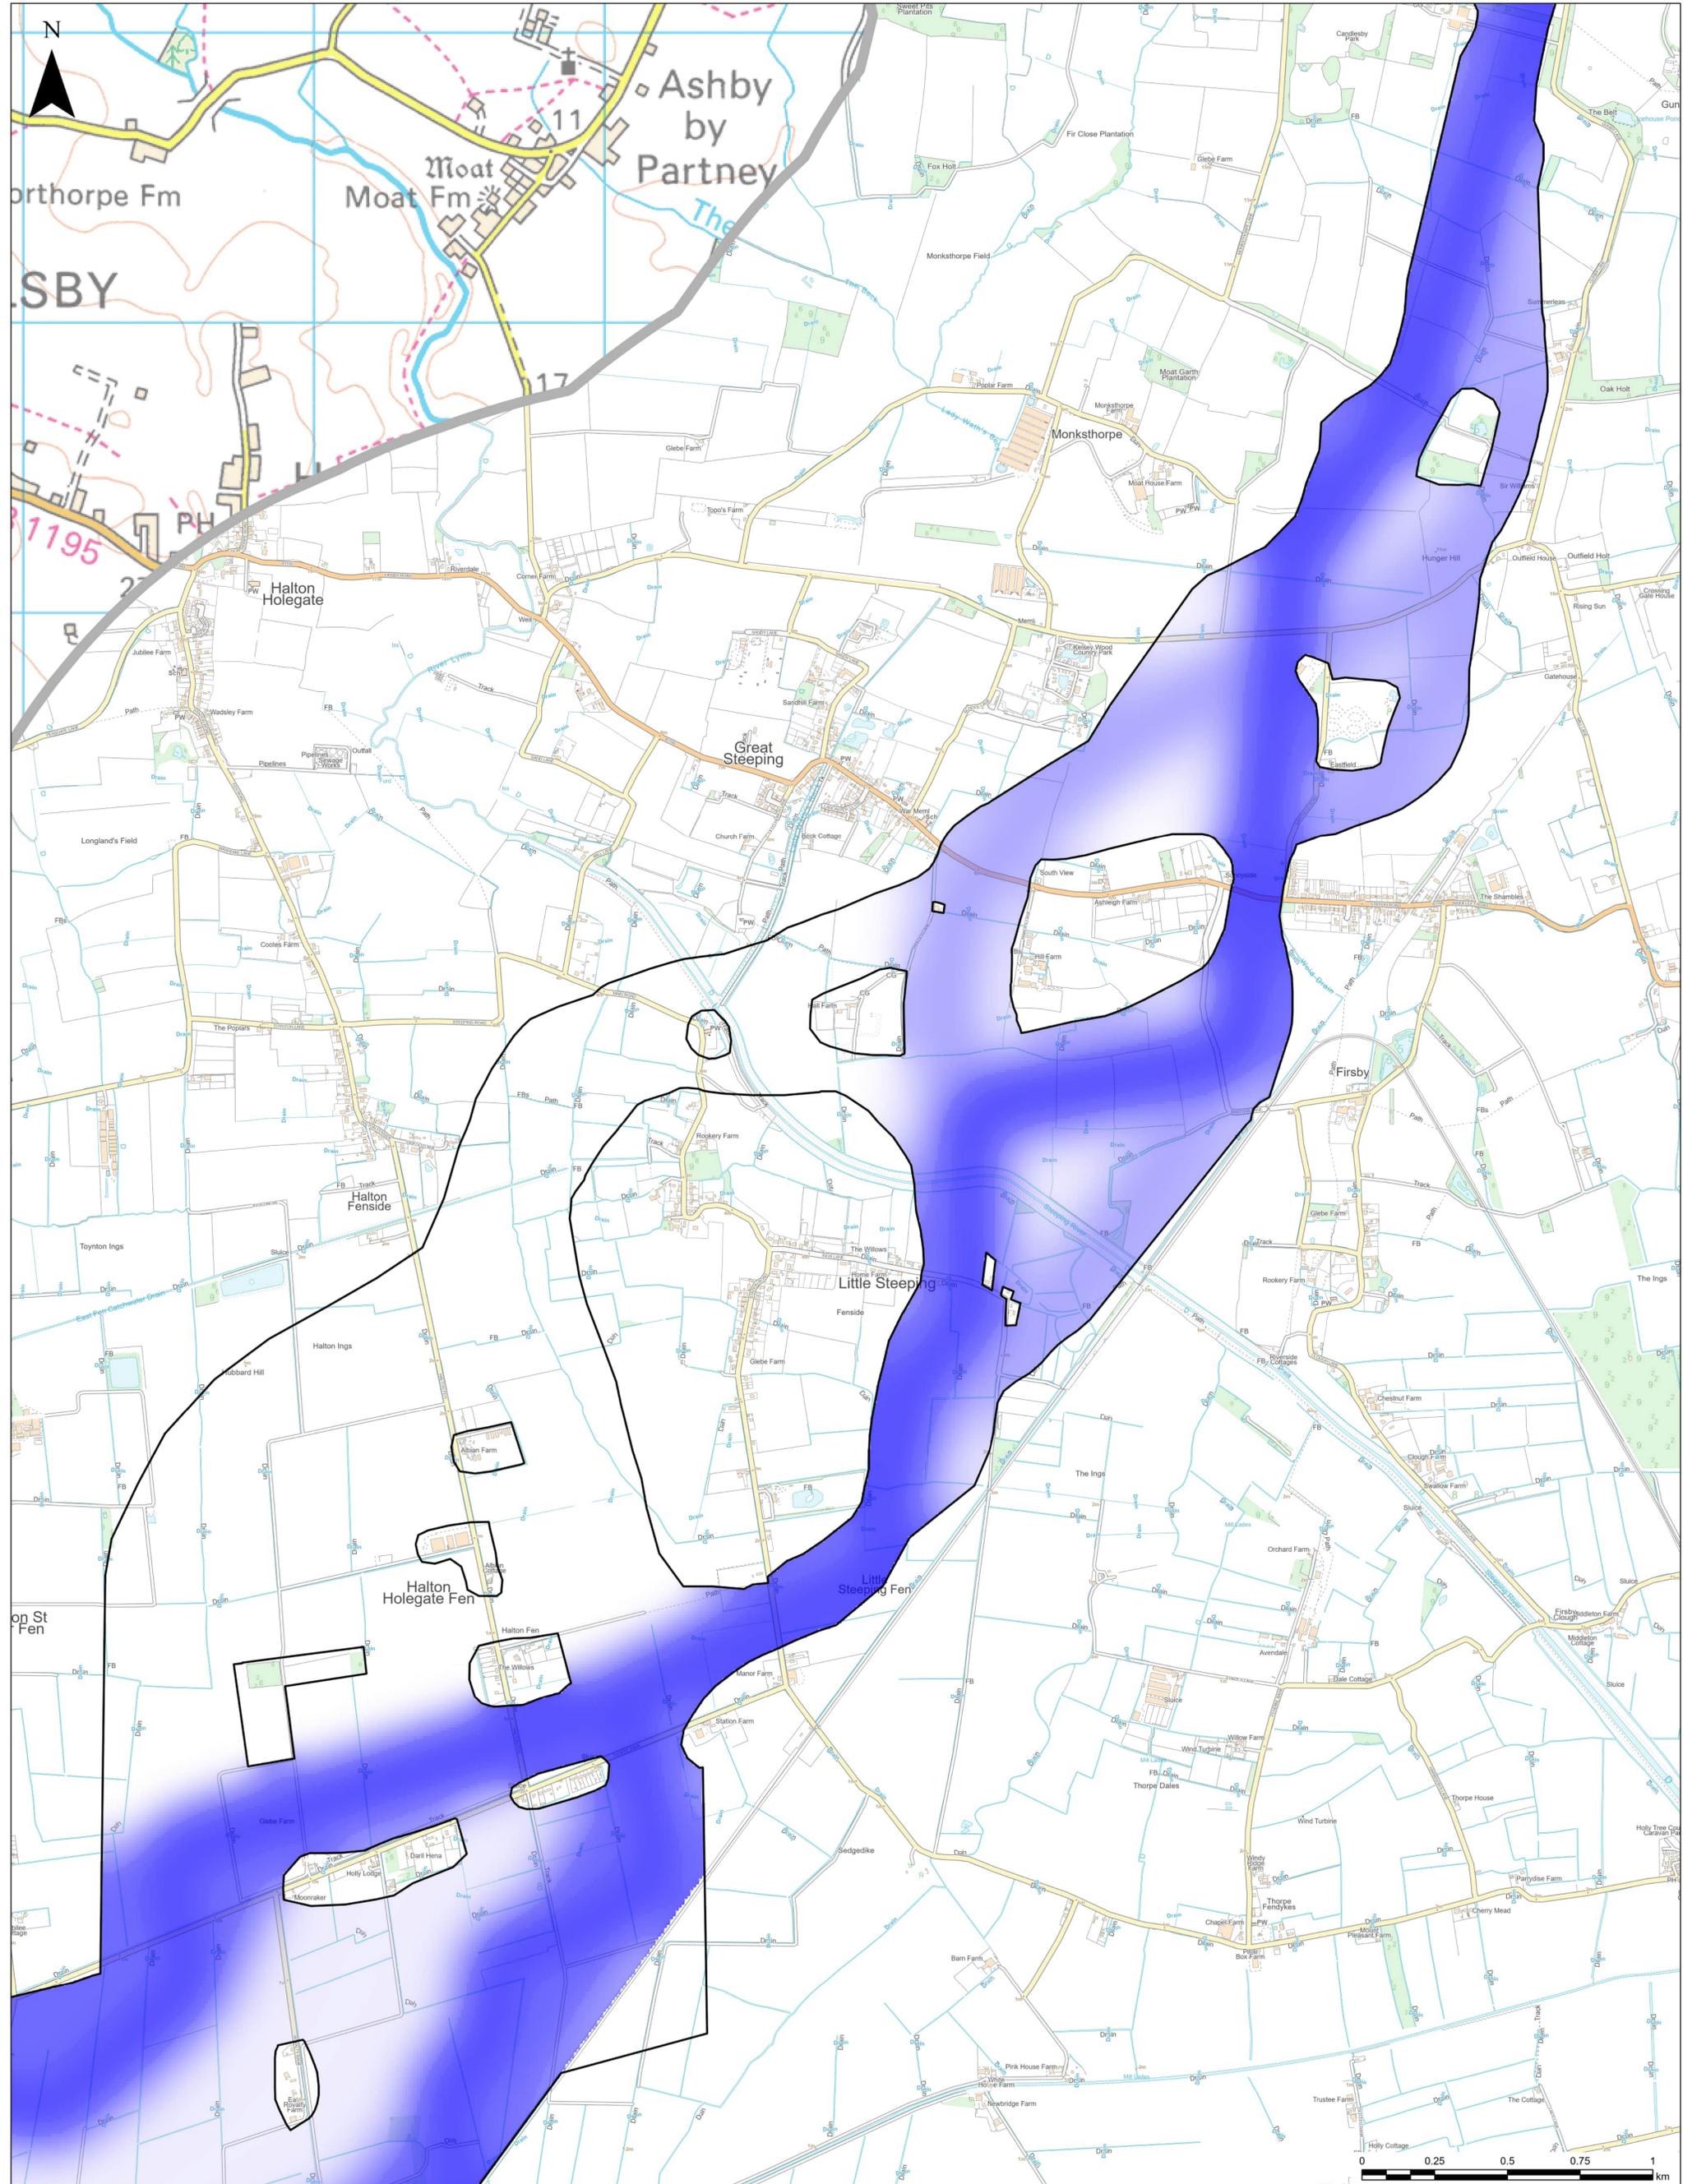

LEGEND
 Extent of More Detailed Mapping

Indicative 100m underground cable construction extent
 0 100 200 400 Meters


© Crown copyright and database rights 2023. Ordnance Survey 0100059731
 © National Grid 2023. © Historic England 2023
 © Natural England material is reproduced with the permission of Natural England 2023



nationalgrid

PROJECT: EGL 3 AND EGL 4
 TITLE: UNDERGROUND CABLE GRADUATE SWATHES SHEET 7

SCALE: 1:10,000	CHECKED: JC	APPROVED: JB
PROJECT NO: 70080423	DRAWN: NM	DATE: 1/17/2024

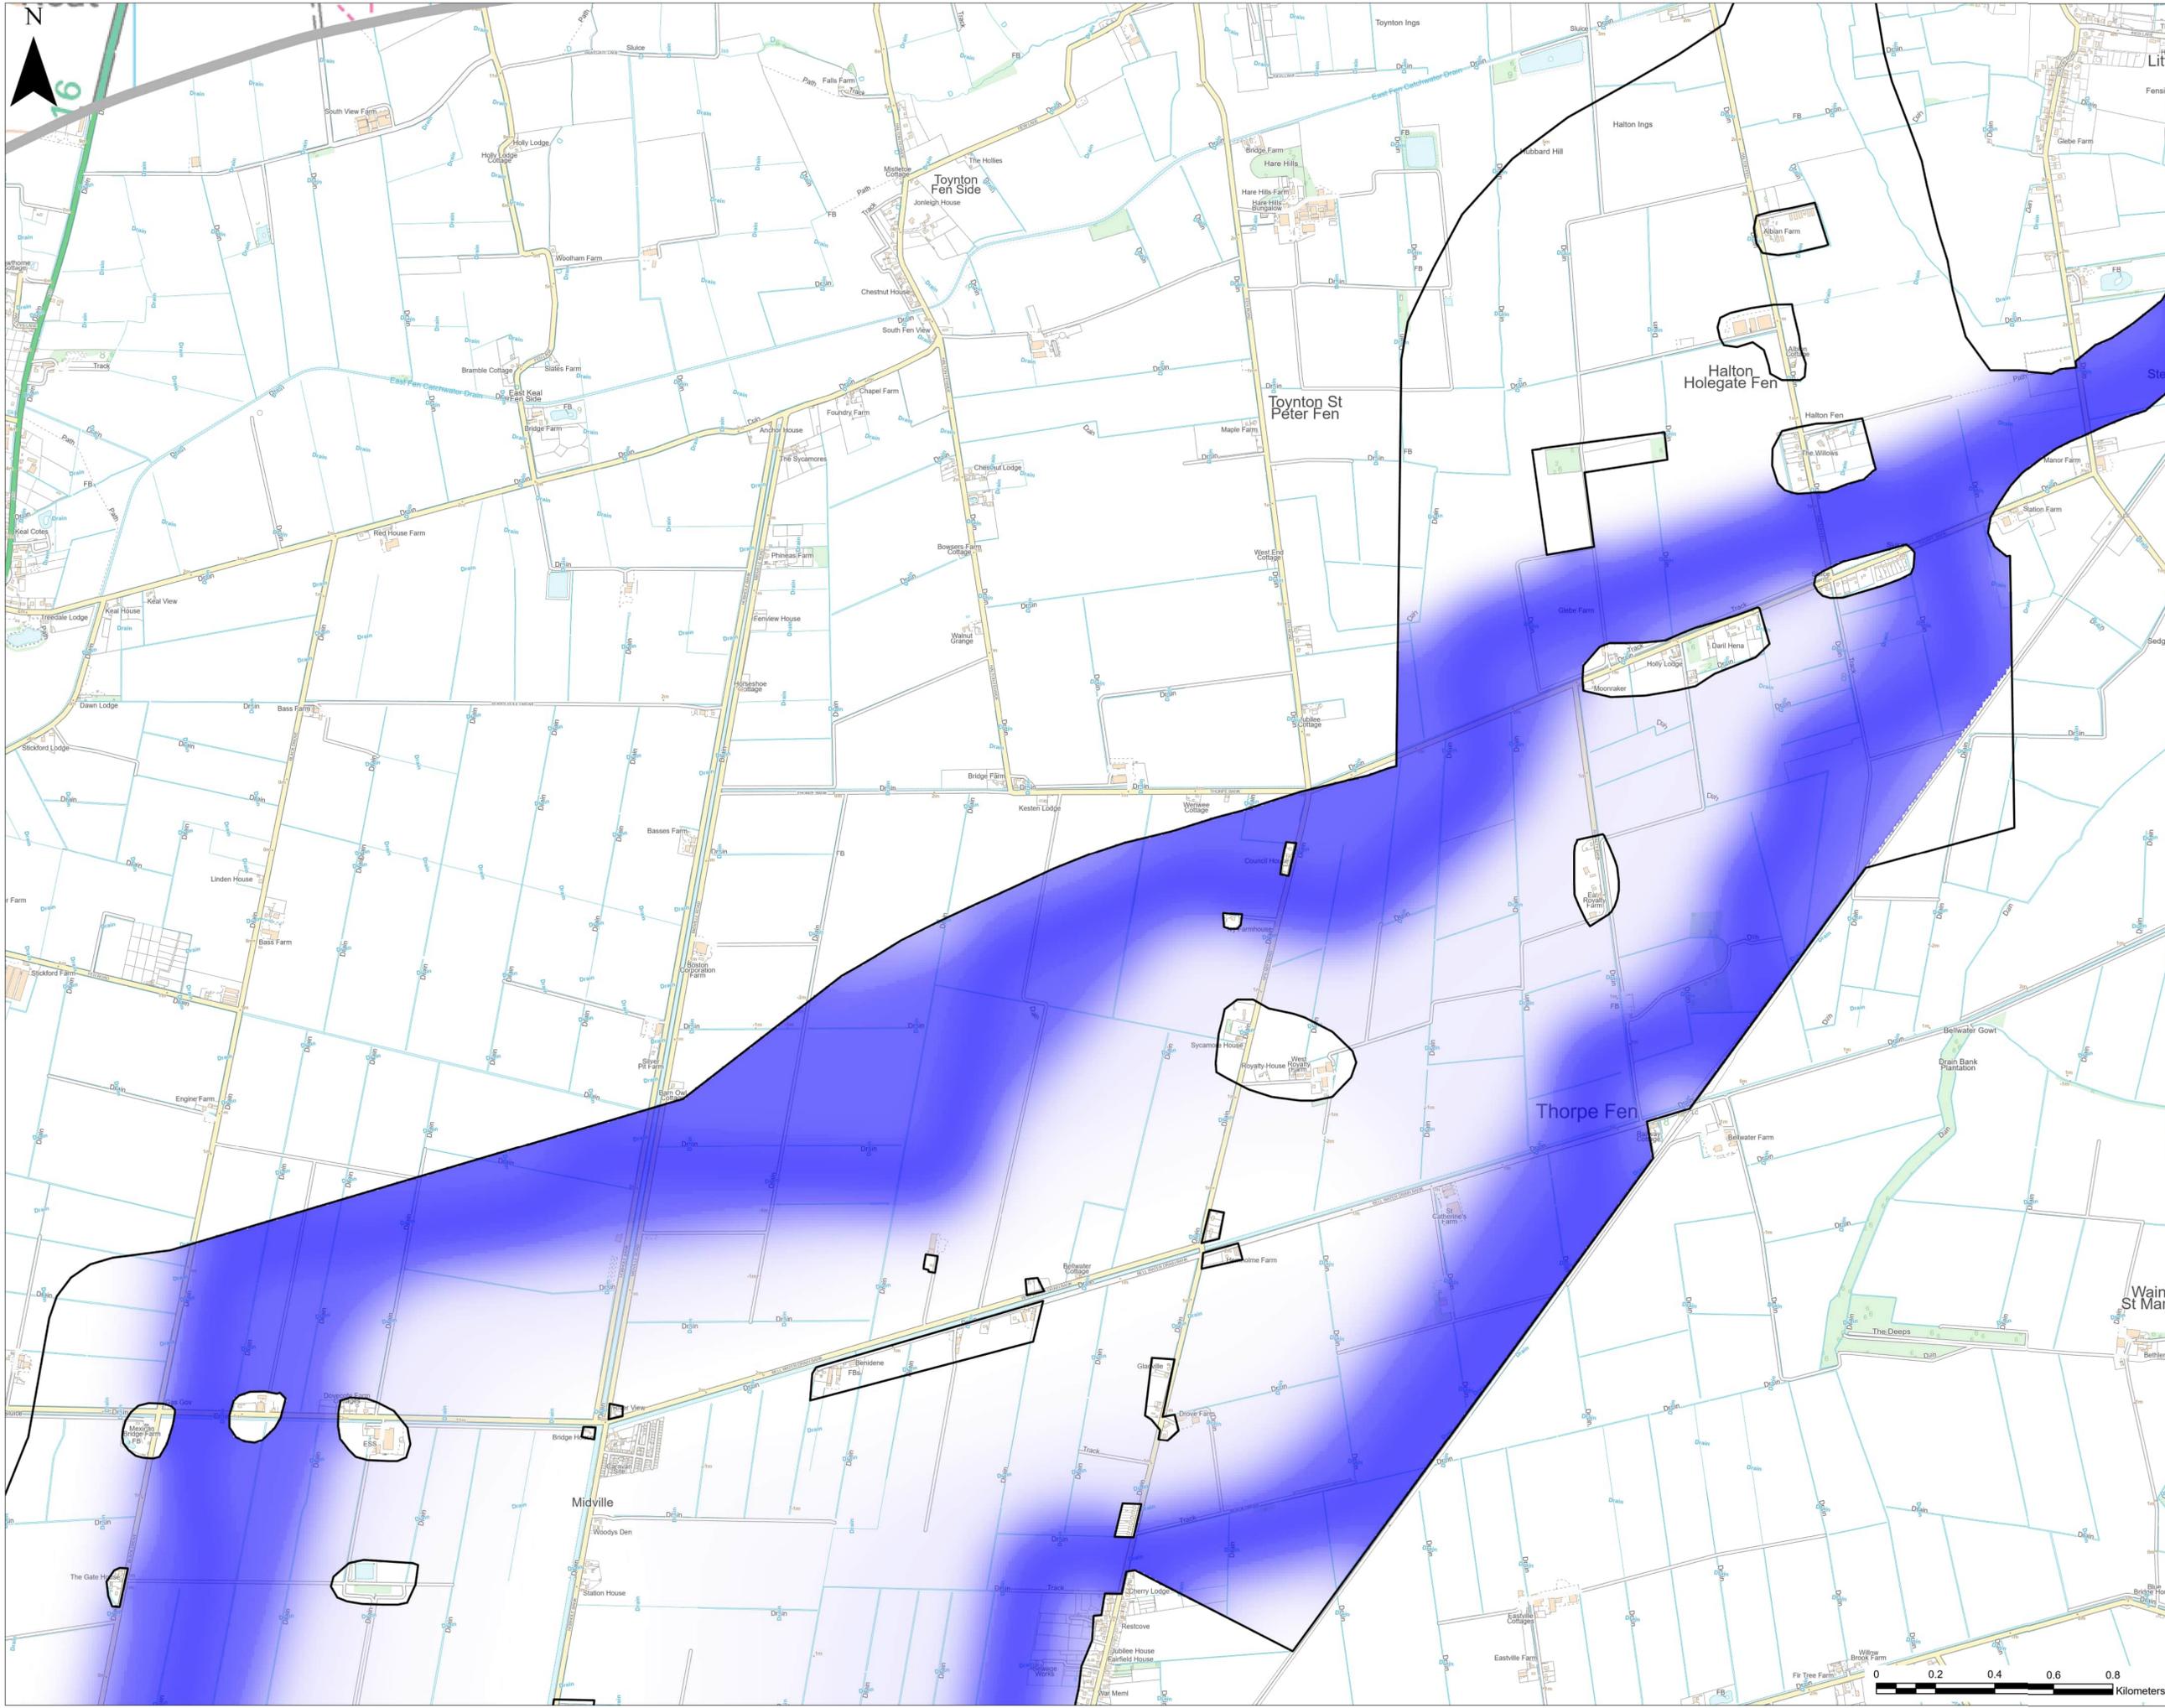

LEGEND
 [Blue Shaded Area] Extent of More Detailed Mapping

© Crown copyright and database rights 2023. Ordnance Survey 0100059731
 © National Grid 2023. © Historic England 2023
 © Natural England material is reproduced with the permission of Natural England 2023


Indicative 100m underground cable construction extent
 0 100 200 400 Meters



nationalgrid
wsp

PROJECT: EGL 3 AND EGL 4		
TITLE: UNDERGROUND CABLE GRADUATED SWATHE SHEET 8		
SCALE: 1:10,000	CHECKED: JC	APPROVED: JB
PROJECT No: 70080423	DRAWN: NM	DATE: 04/01/2024




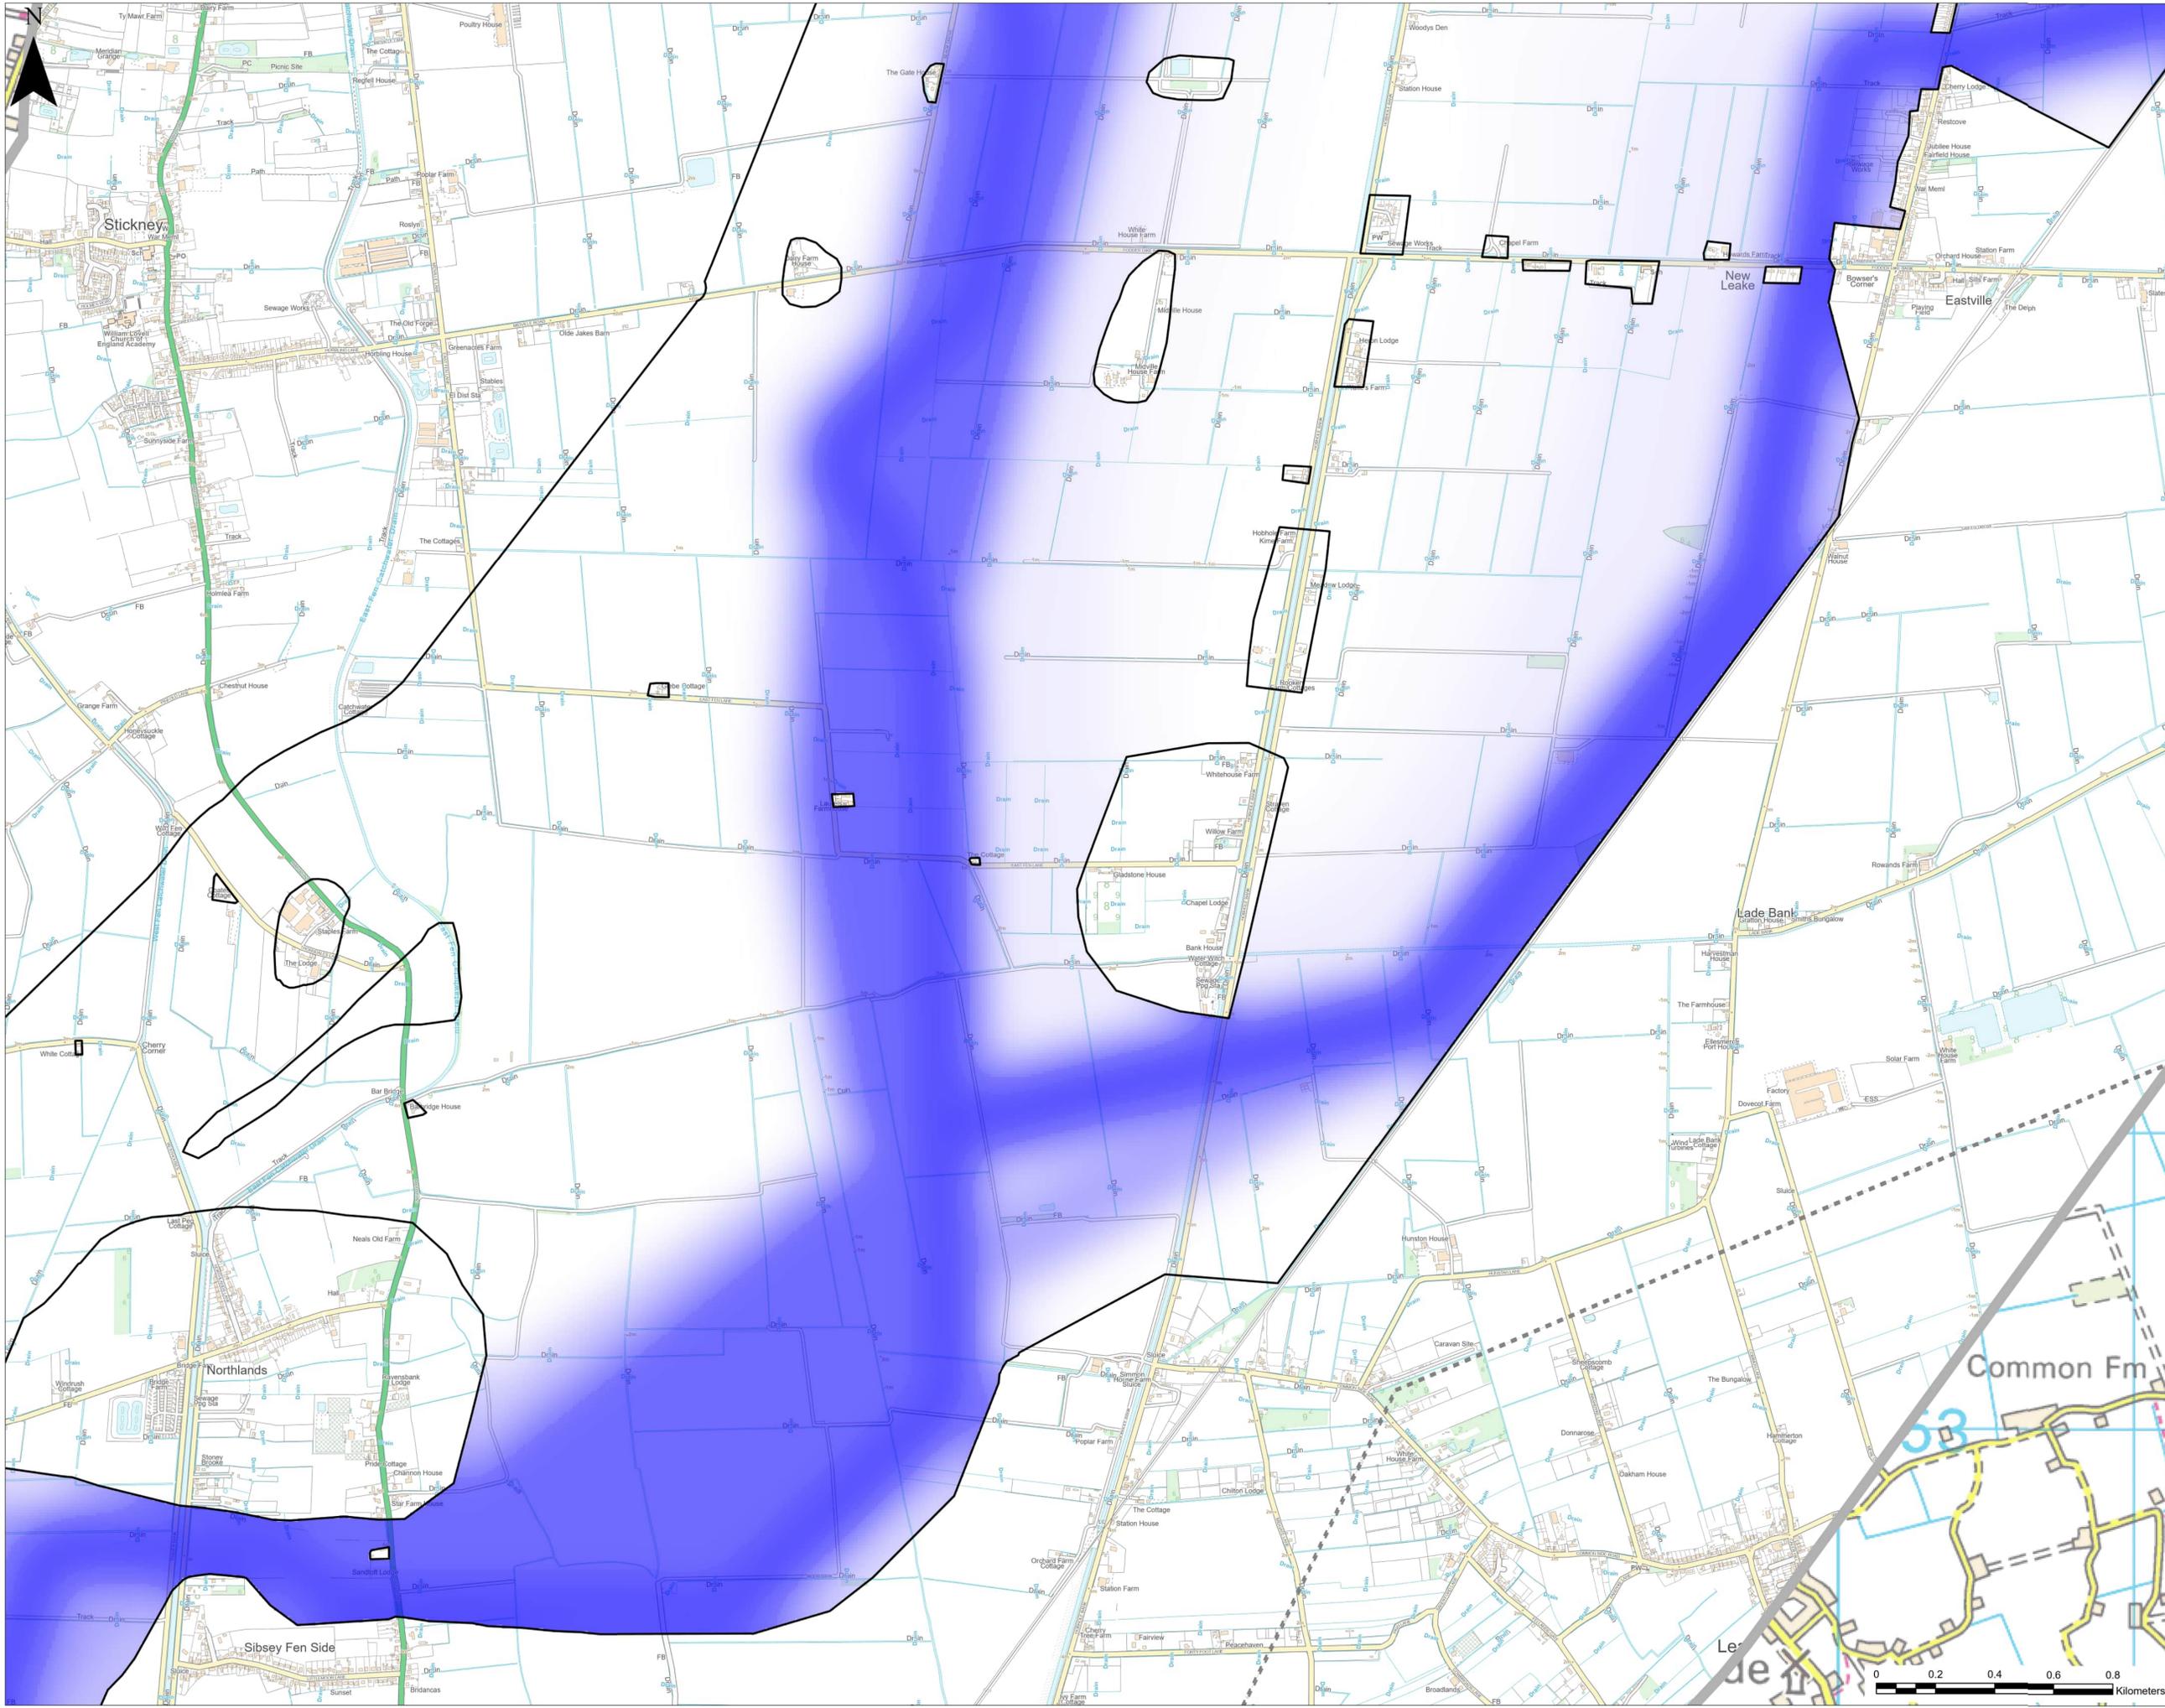


LEGEND


- - - 132kV Overhead Line
- █ Extent of More Detailed Mapping

© Crown copyright and database rights 2023. Ordnance Survey 0100059731
 © National Grid 2023. © Historic England 2023
 © Natural England material is reproduced with the permission of Natural England 2023

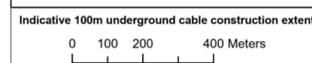

PROJECT: EGL 3 AND EGL 4		
TITLE: UNDERGROUND CABLE GRADUATED SWATHE SHEET 9		
SCALE: 1:10,000	CHECKED: JC	APPROVED: JB
PROJECT NO: 70080423	DRAWN: NM	DATE: 04/01/2024

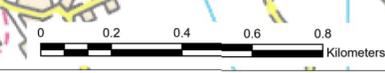

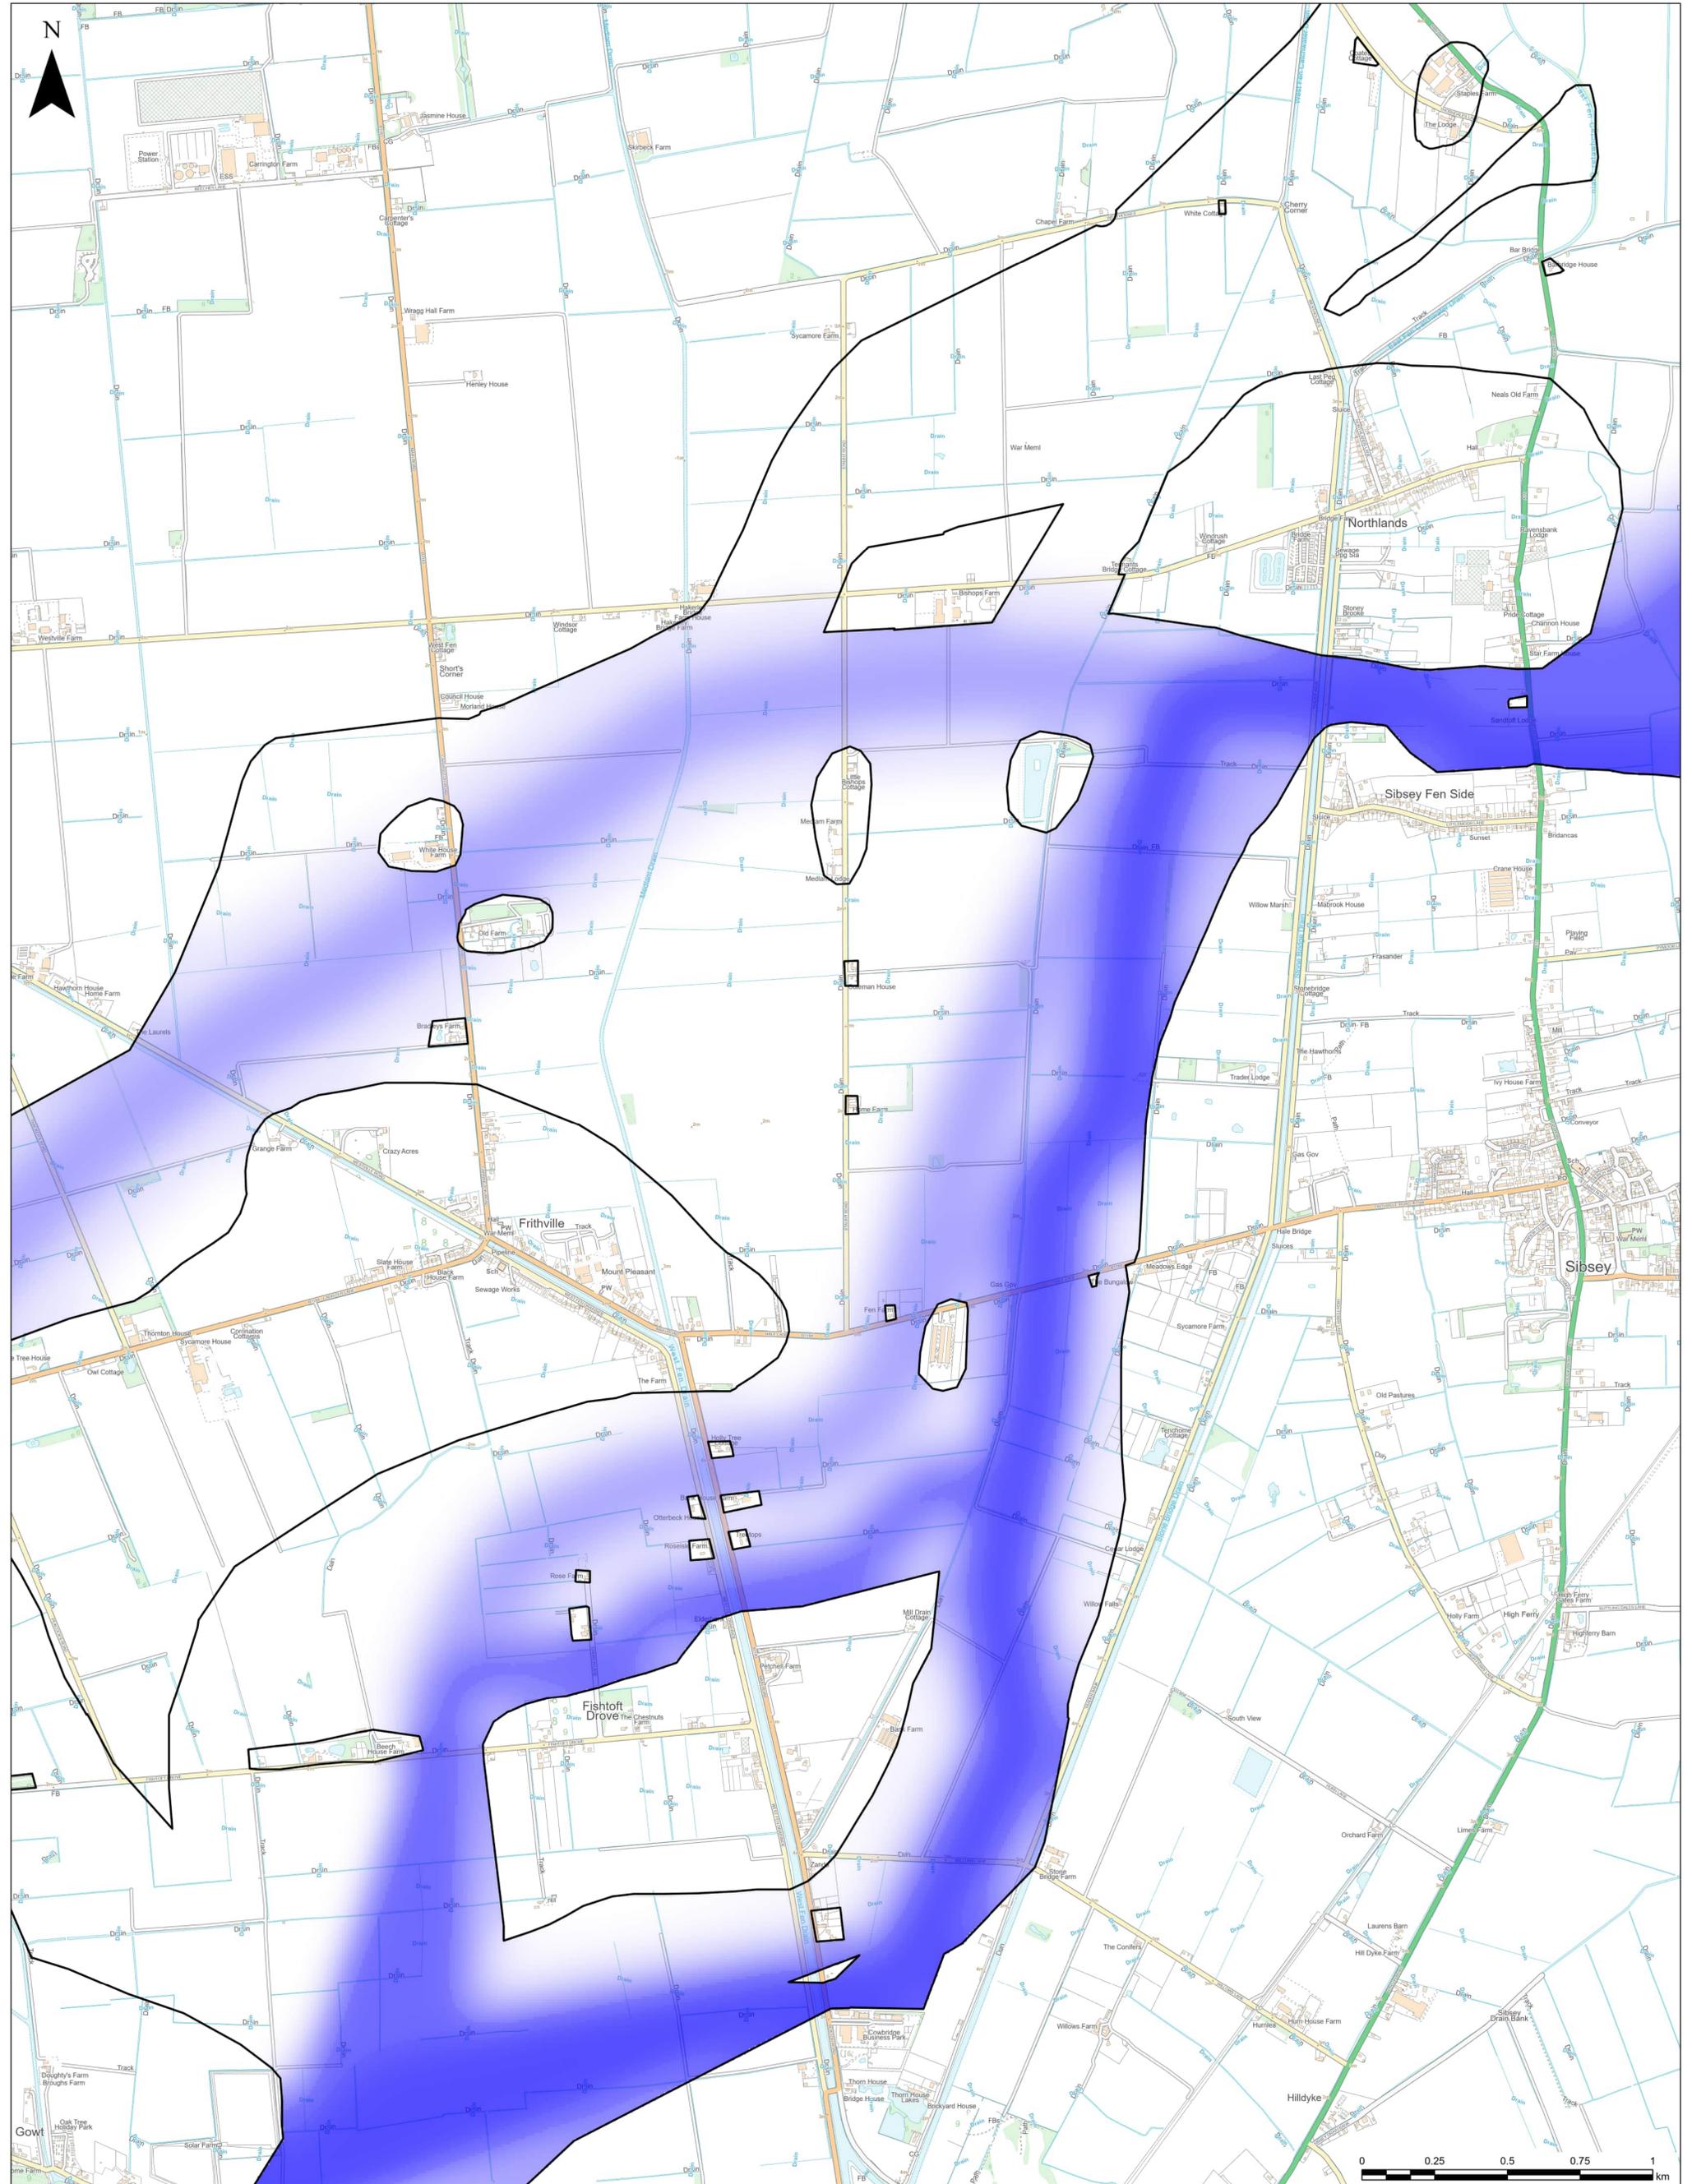

LEGEND
 [Blue shaded area] Extent of More Detailed Mapping

Indicative 100m underground cable construction extent
 0 100 200 400 Meters


© Crown copyright and database rights 2023. Ordnance Survey 0100059731
 © National Grid 2023. © Historic England 2023
 © Natural England material is reproduced with the permission of Natural England 2023




national grid
wsp

PROJECT: EGL 3 AND EGL 4
 TITLE: UNDERGROUND CABLE GRADUATE SWATHES SHEET 10
 SCALE @ A1: 1:10,000
 PROJECT NO: 70080423
 CHECKED: JC
 DRAWN: NM
 APPROVED: JB
 DATE: 1/17/2024



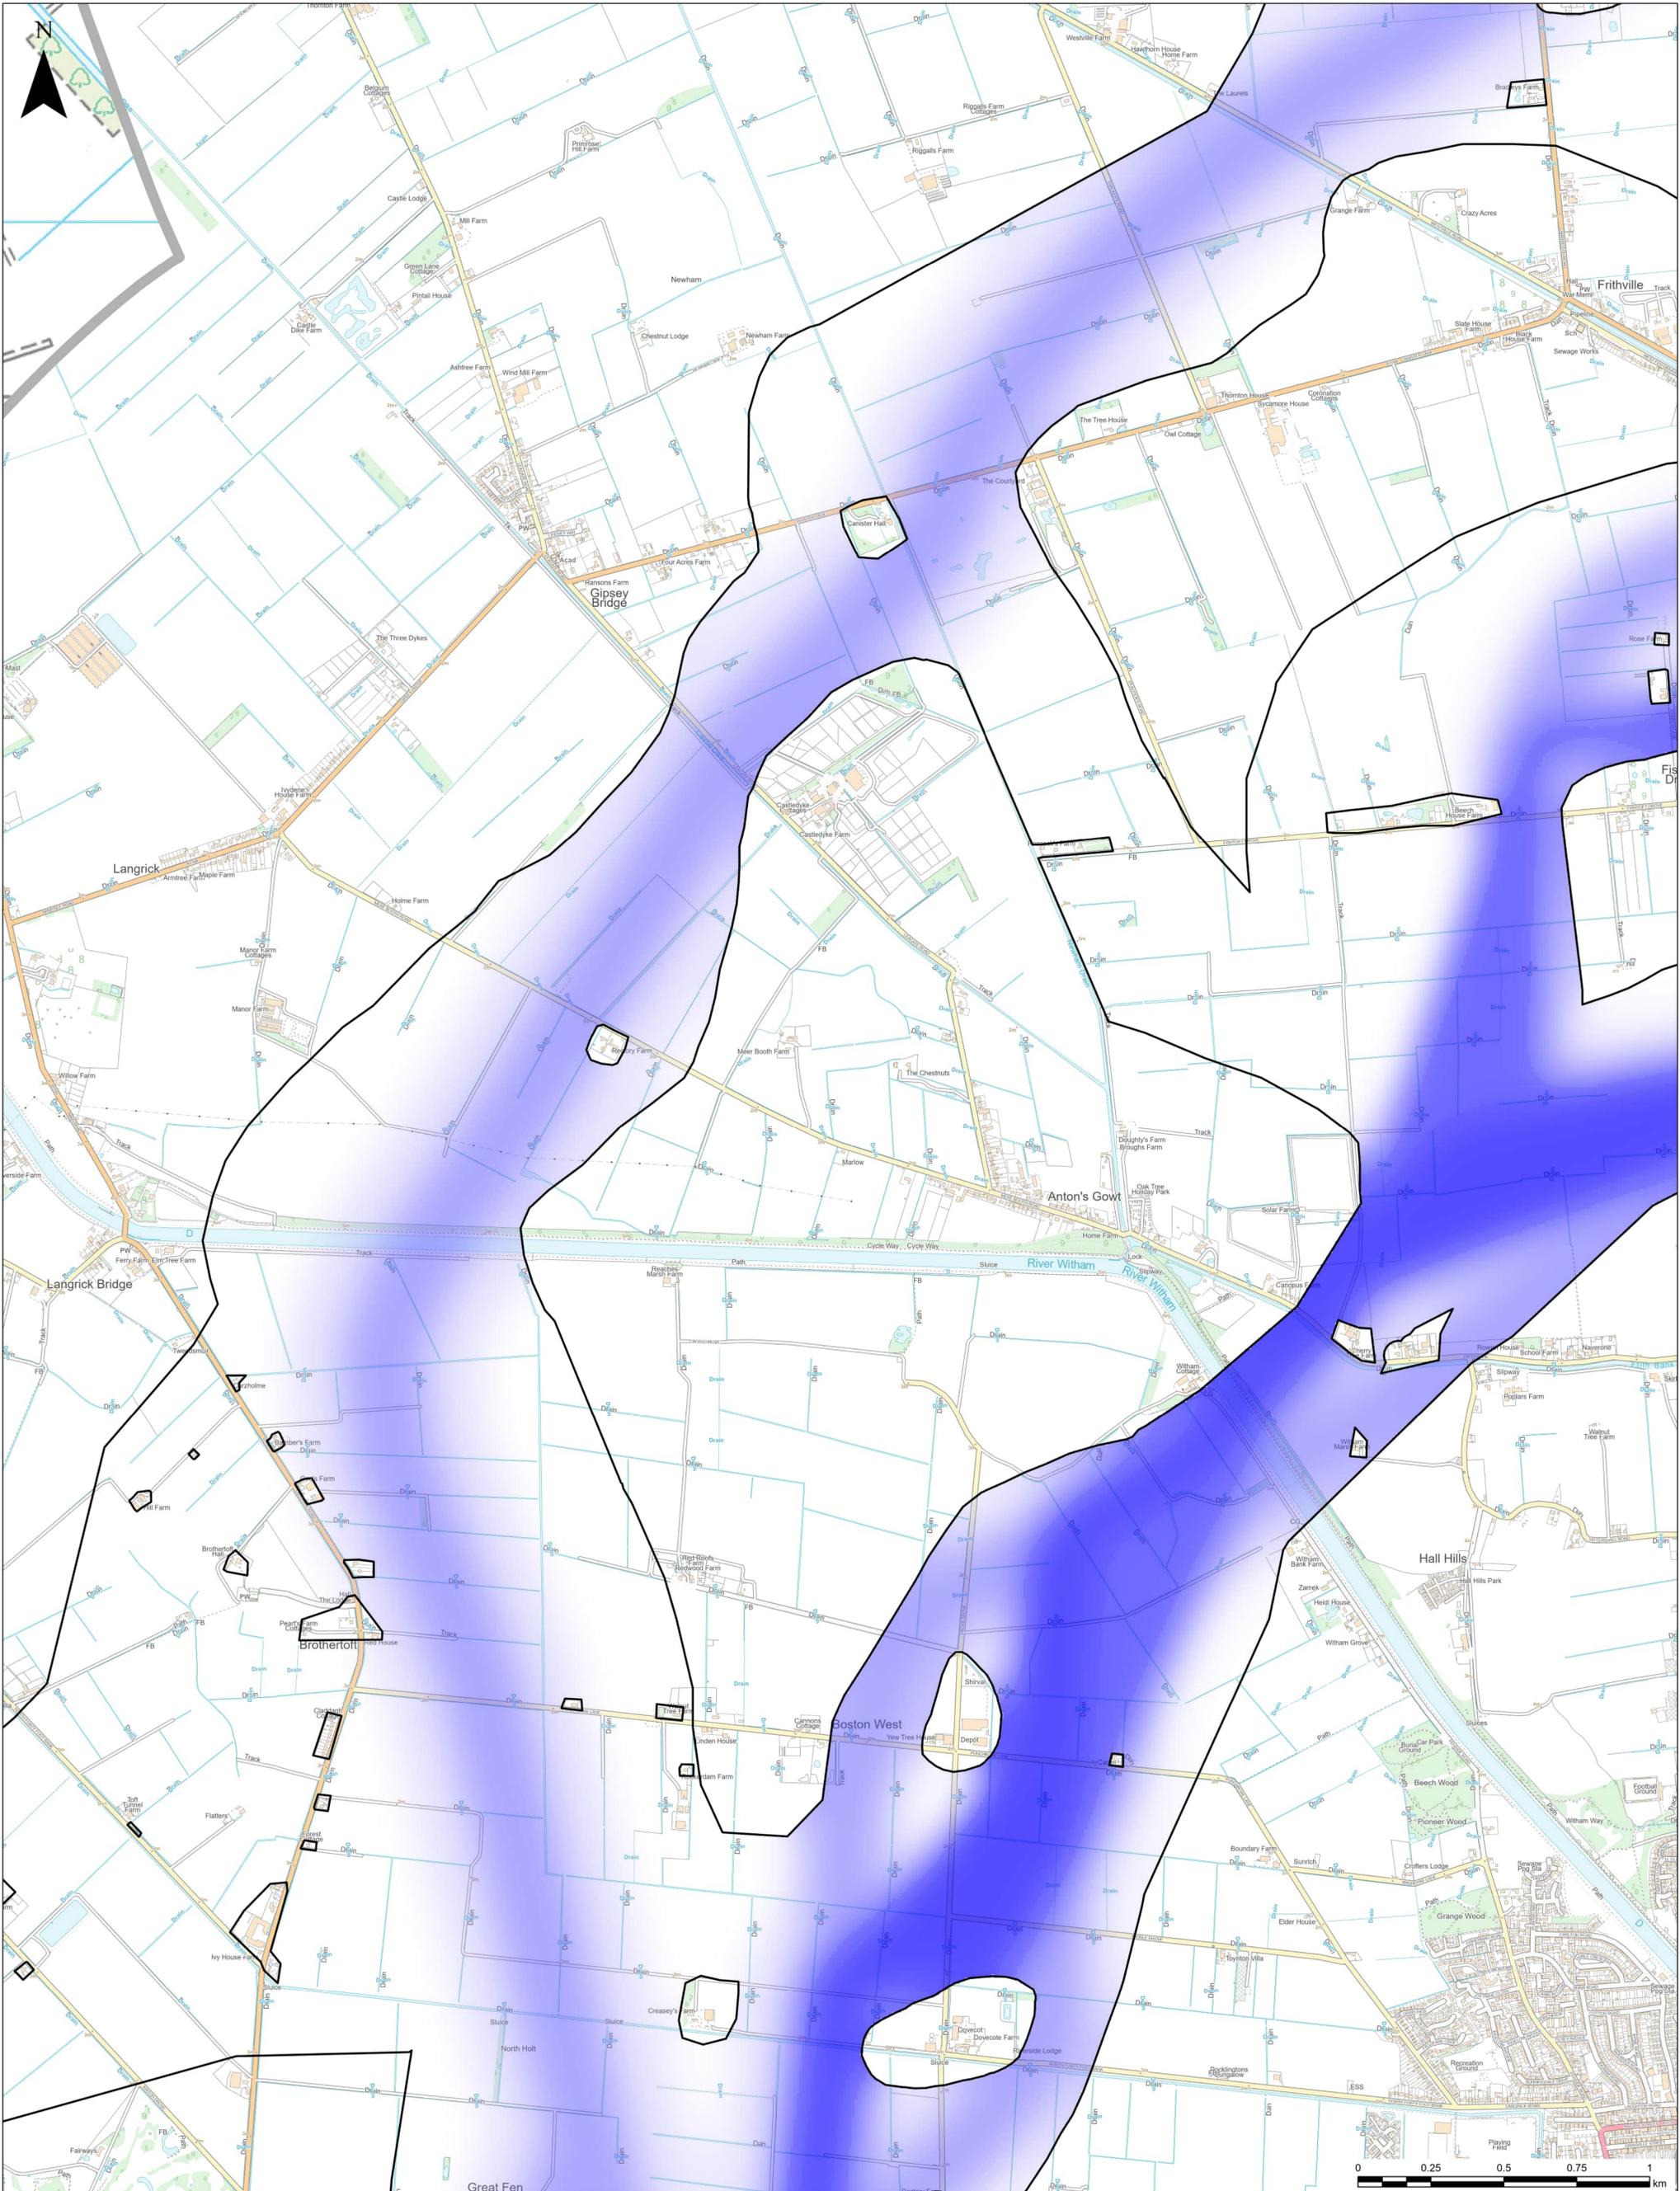

LEGEND
 Extent of More Detailed Mapping

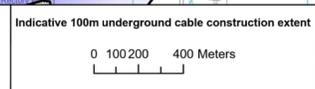


© Crown copyright and database rights 2023. Ordnance Survey 0100059731
 © National Grid 2023. © Historic England 2023
 © Natural England material is reproduced with the permission of Natural England 2023



nationalgrid


PROJECT: EGL 3 AND EGL 4
 TITLE: UNDERGROUND CABLE GRADUATE SWATHES SHEET 11
 SCALE @ A1: 1:10,000
 CHECKED: JC
 PROJECT NO: 70080423
 DRAWN: NM
 APPROVED: JB
 DATE: 1/17/2024

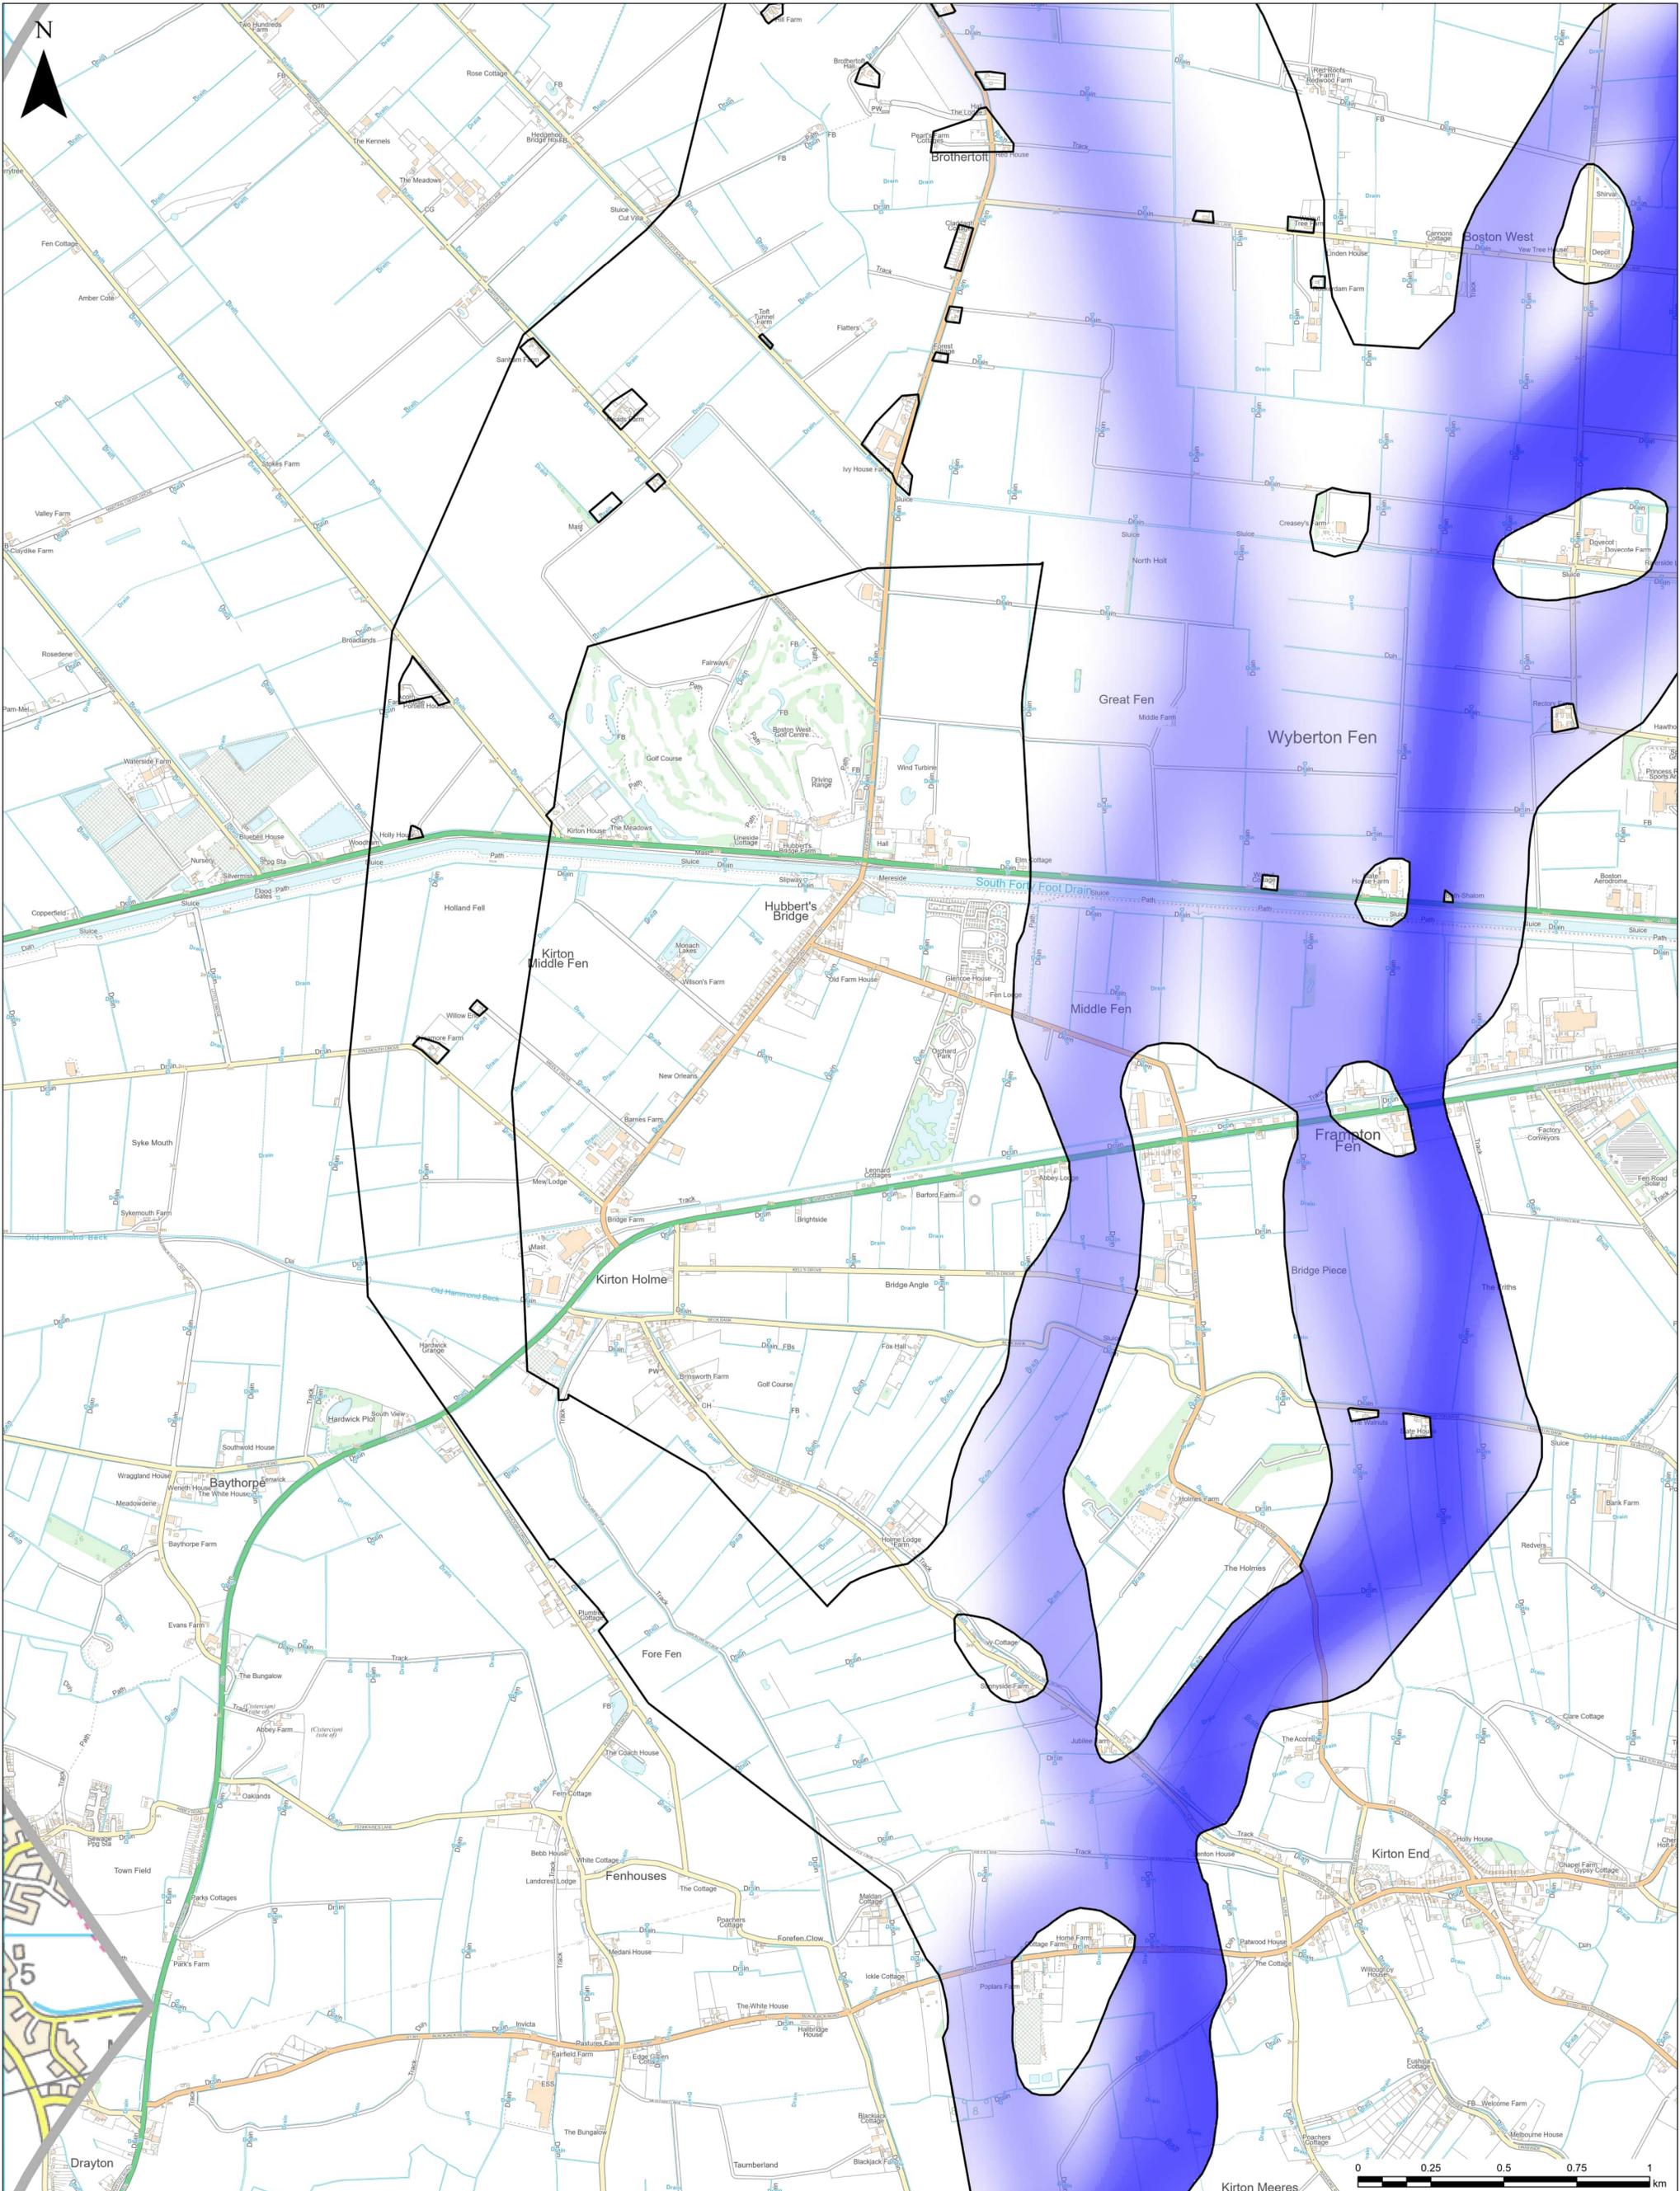

LEGEND
 Extent of More Detailed Mapping


Indicative 100m underground cable construction extent

© Crown copyright and database rights 2023. Ordnance Survey 0100059731
 © National Grid 2023. © Historic England 2023
 © Natural England material is reproduced with the permission of Natural England 2023



national grid

PROJECT: EGL 3 AND EGL 4
 TITLE: UNDERGROUND CABLE GRADUATE SWATHES SHEET 12
 SCALE @ A1: 1:10,000
 PROJECT NO: 70080423
 CHECKED: JC
 DRAWN: NM
 APPROVED: JB
 DATE: 1/17/2024

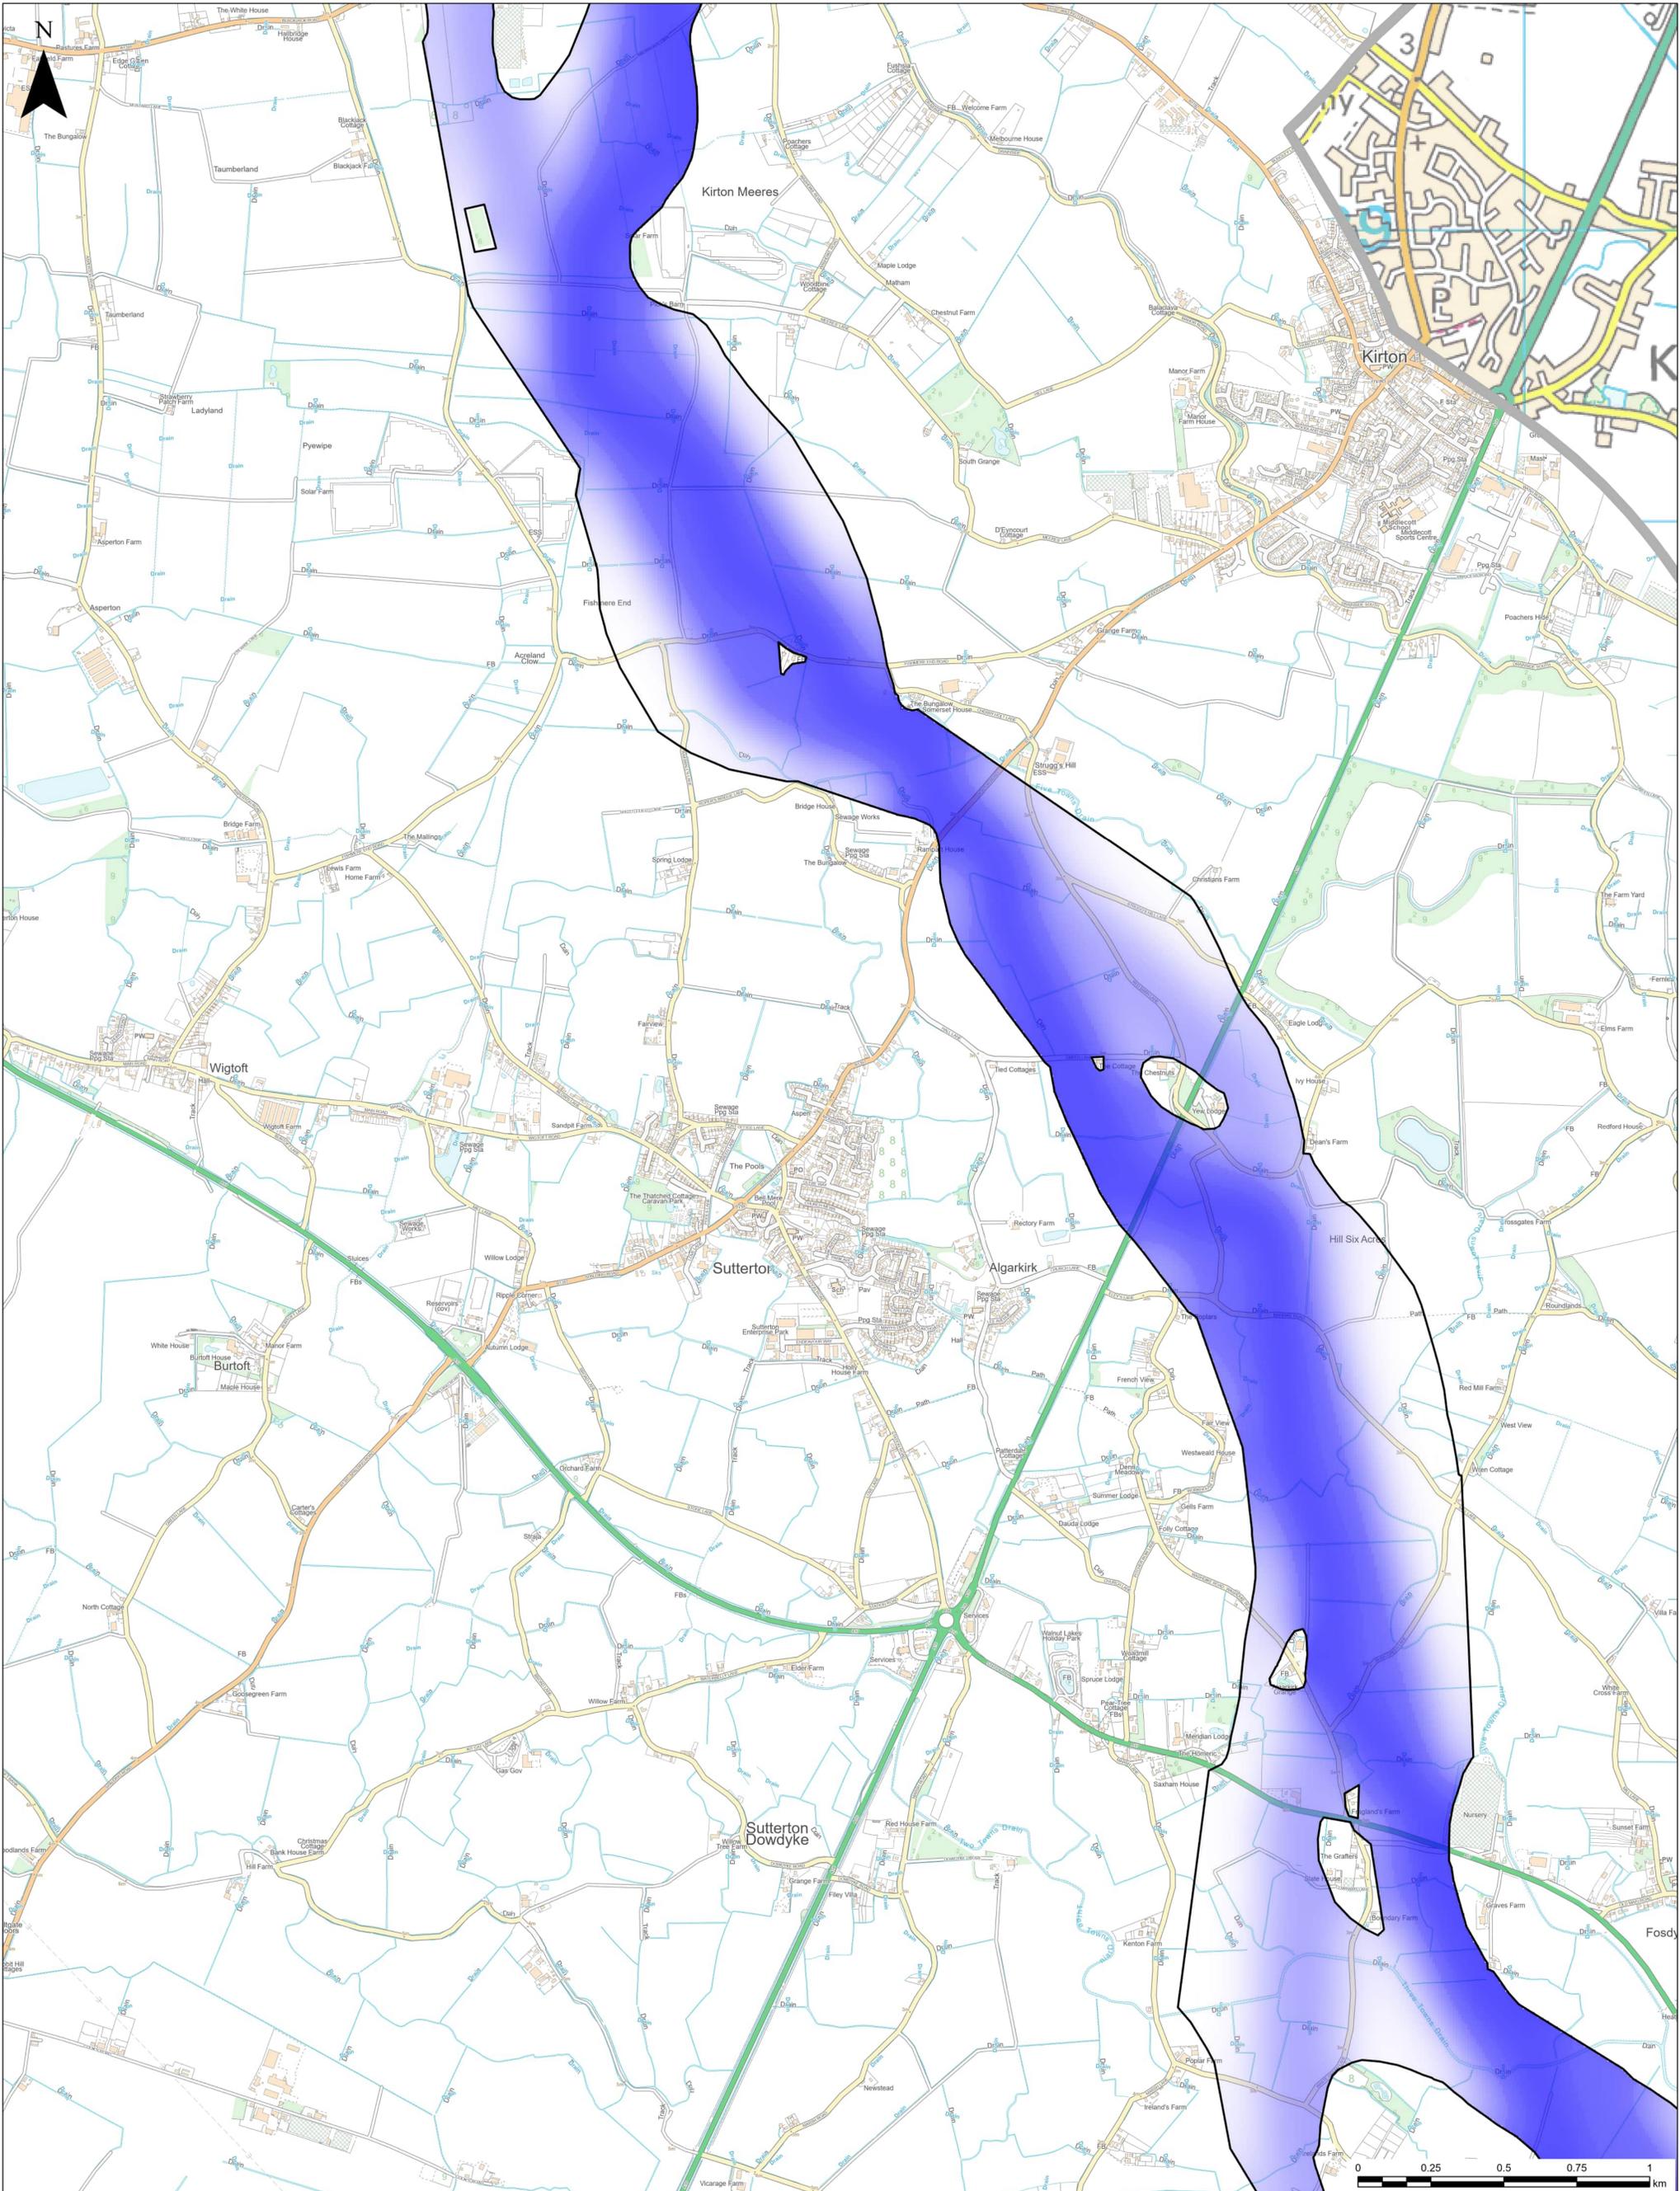

LEGEND
 Extent of More Detailed Mapping


Indicative 100m underground cable construction extent
 0 100 200 400 Meters

© Crown copyright and database rights 2023. Ordnance Survey 0100059731
 © National Grid 2023. © Historic England 2023
 © Natural England material is reproduced with the permission of Natural England 2023




nationalgrid

PROJECT: EGL 3 AND EGL 4
 TITLE: UNDERGROUND CABLE GRADUATE SWATHES SHEET 13
 SCALE @ A1: 1:10,000
 PROJECT NO: 70080423
 CHECKED: JC
 DRAWN: NM
 APPROVED: JB
 DATE: 1/17/2024

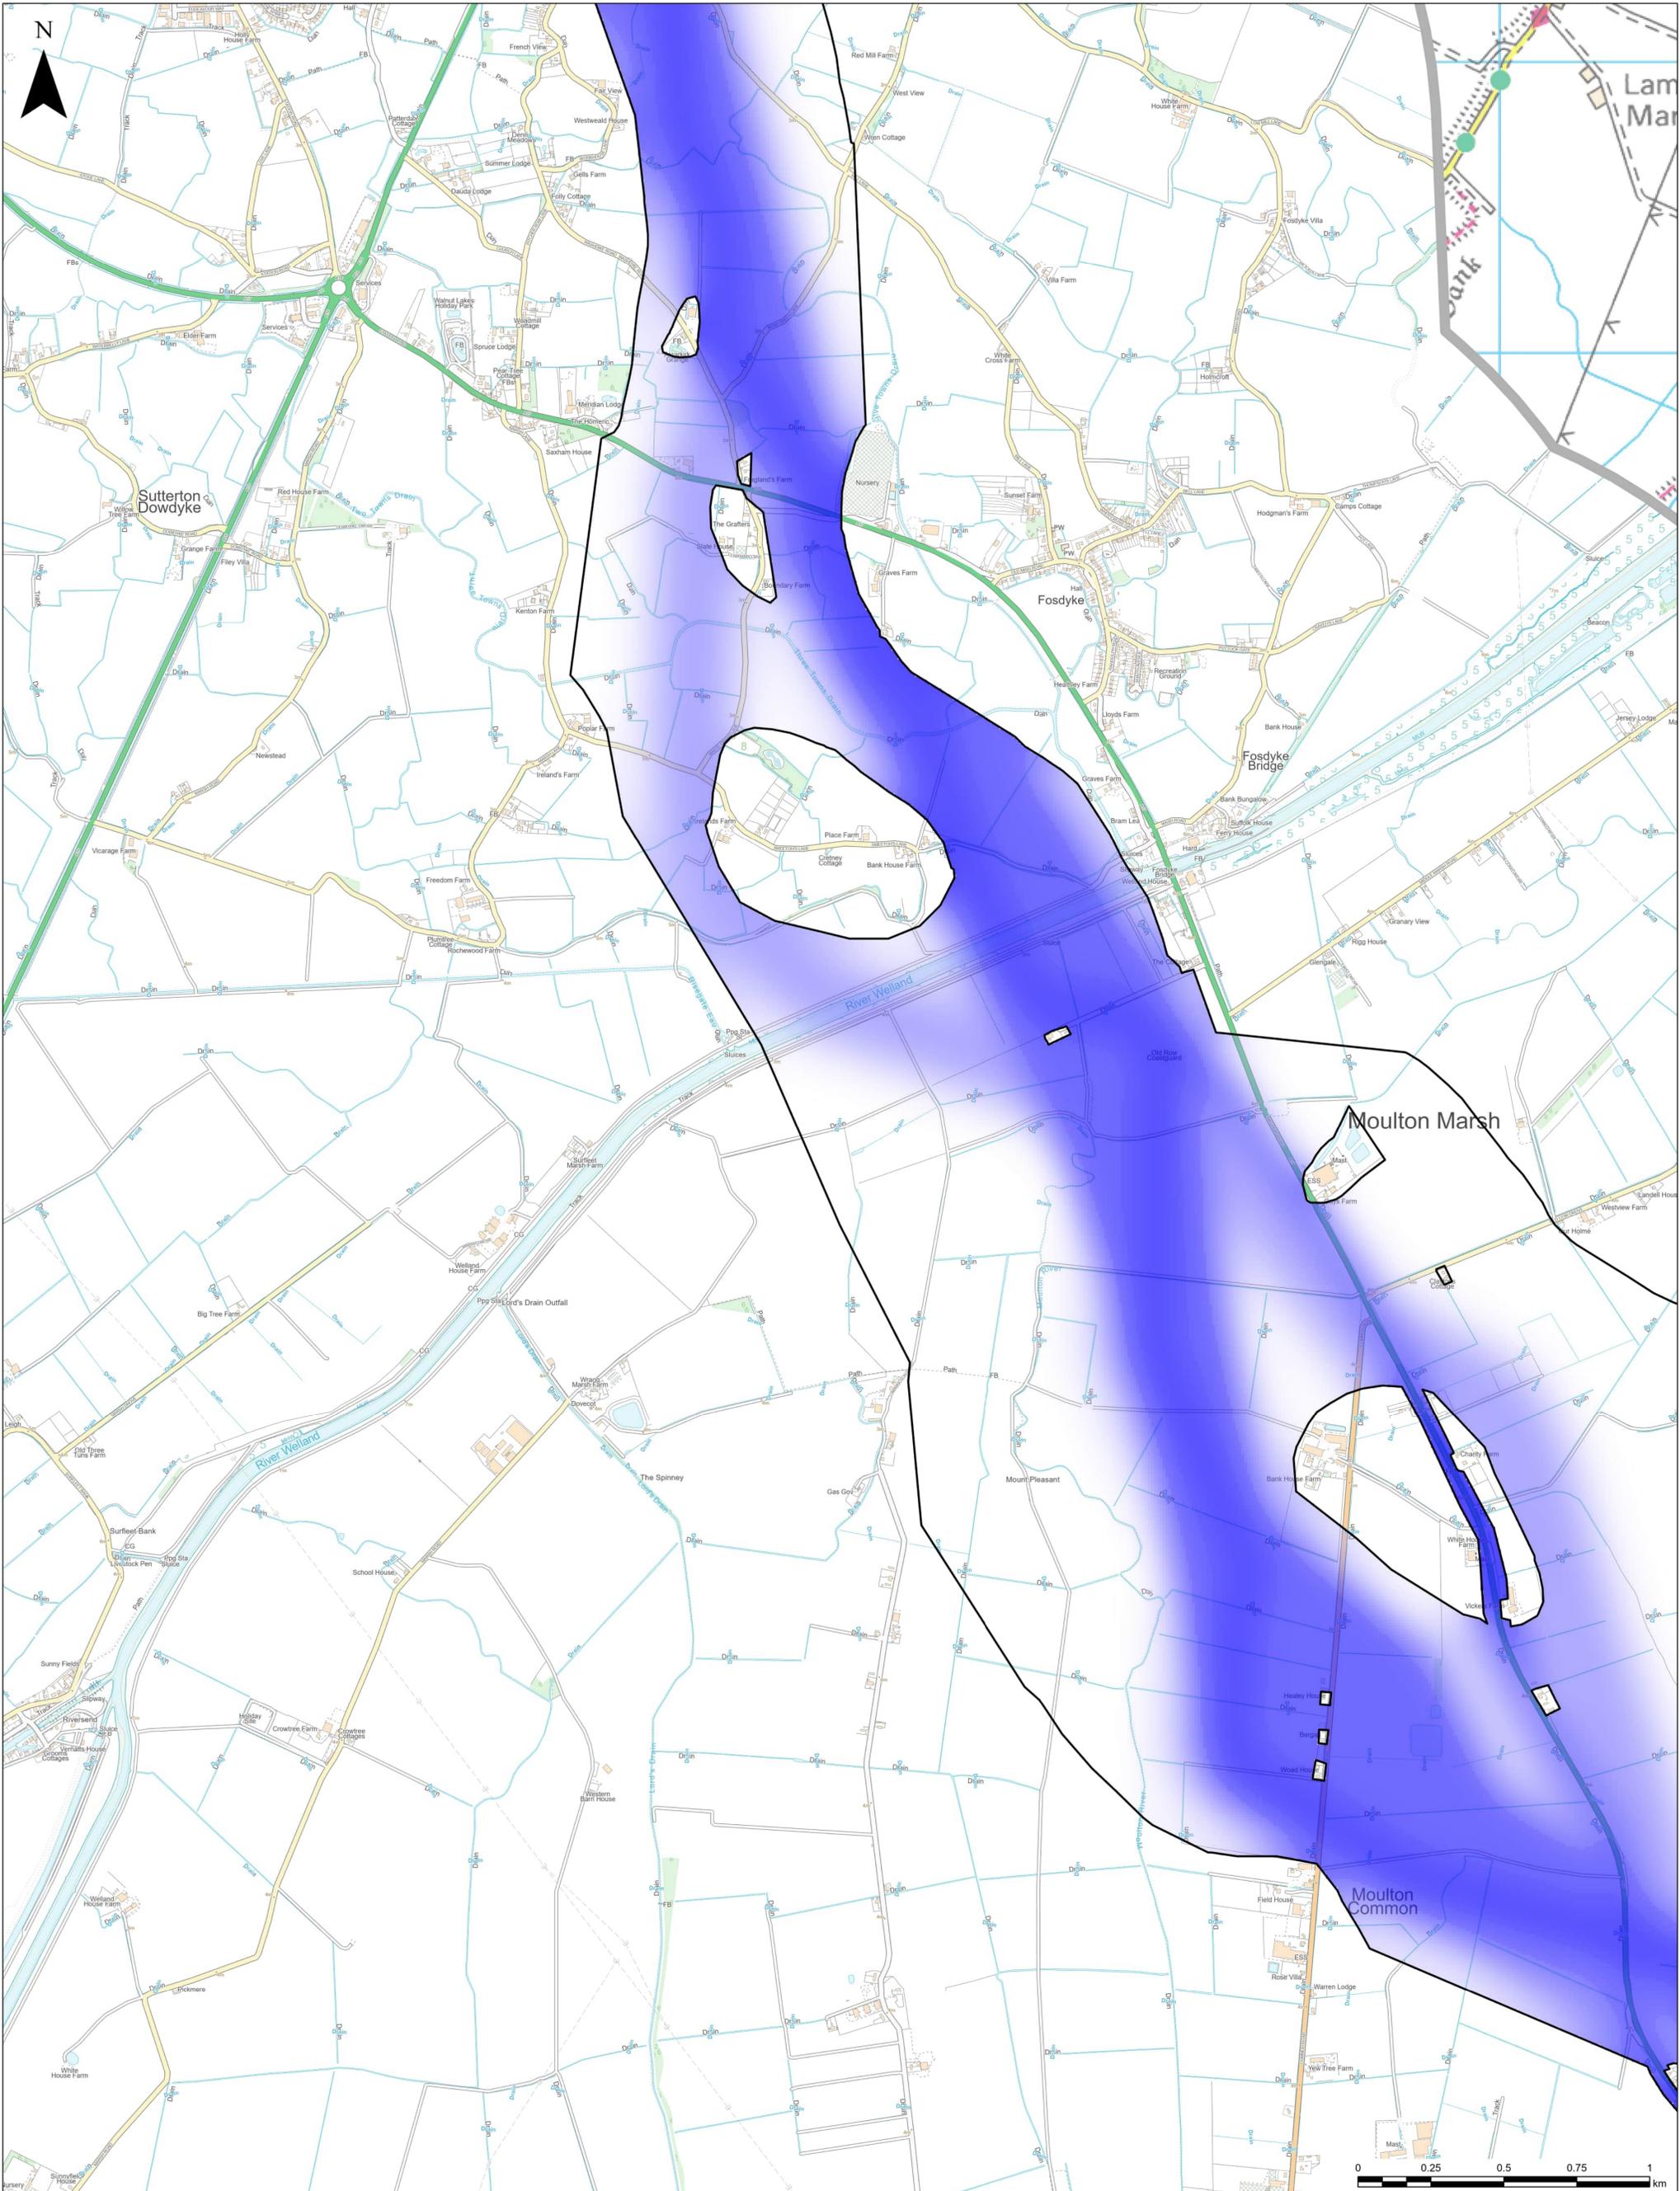

LEGEND
 Extent of More Detailed Mapping

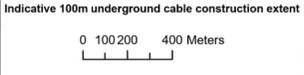


© Crown copyright and database rights 2023. Ordnance Survey 0100059731
 © National Grid 2023. © Historic England 2023
 © Natural England material is reproduced with the permission of Natural England 2023



nationalgrid



PROJECT: EGL 3 AND EGL 4
 TITLE: UNDERGROUND CABLE GRADUATE SWATHES SHEET 14
 SCALE @ A1: 1:10,000
 CHECKED: JC
 PROJECT NO: 70080423
 DRAWN: NM
 APPROVED: JB
 DATE: 1/17/2024

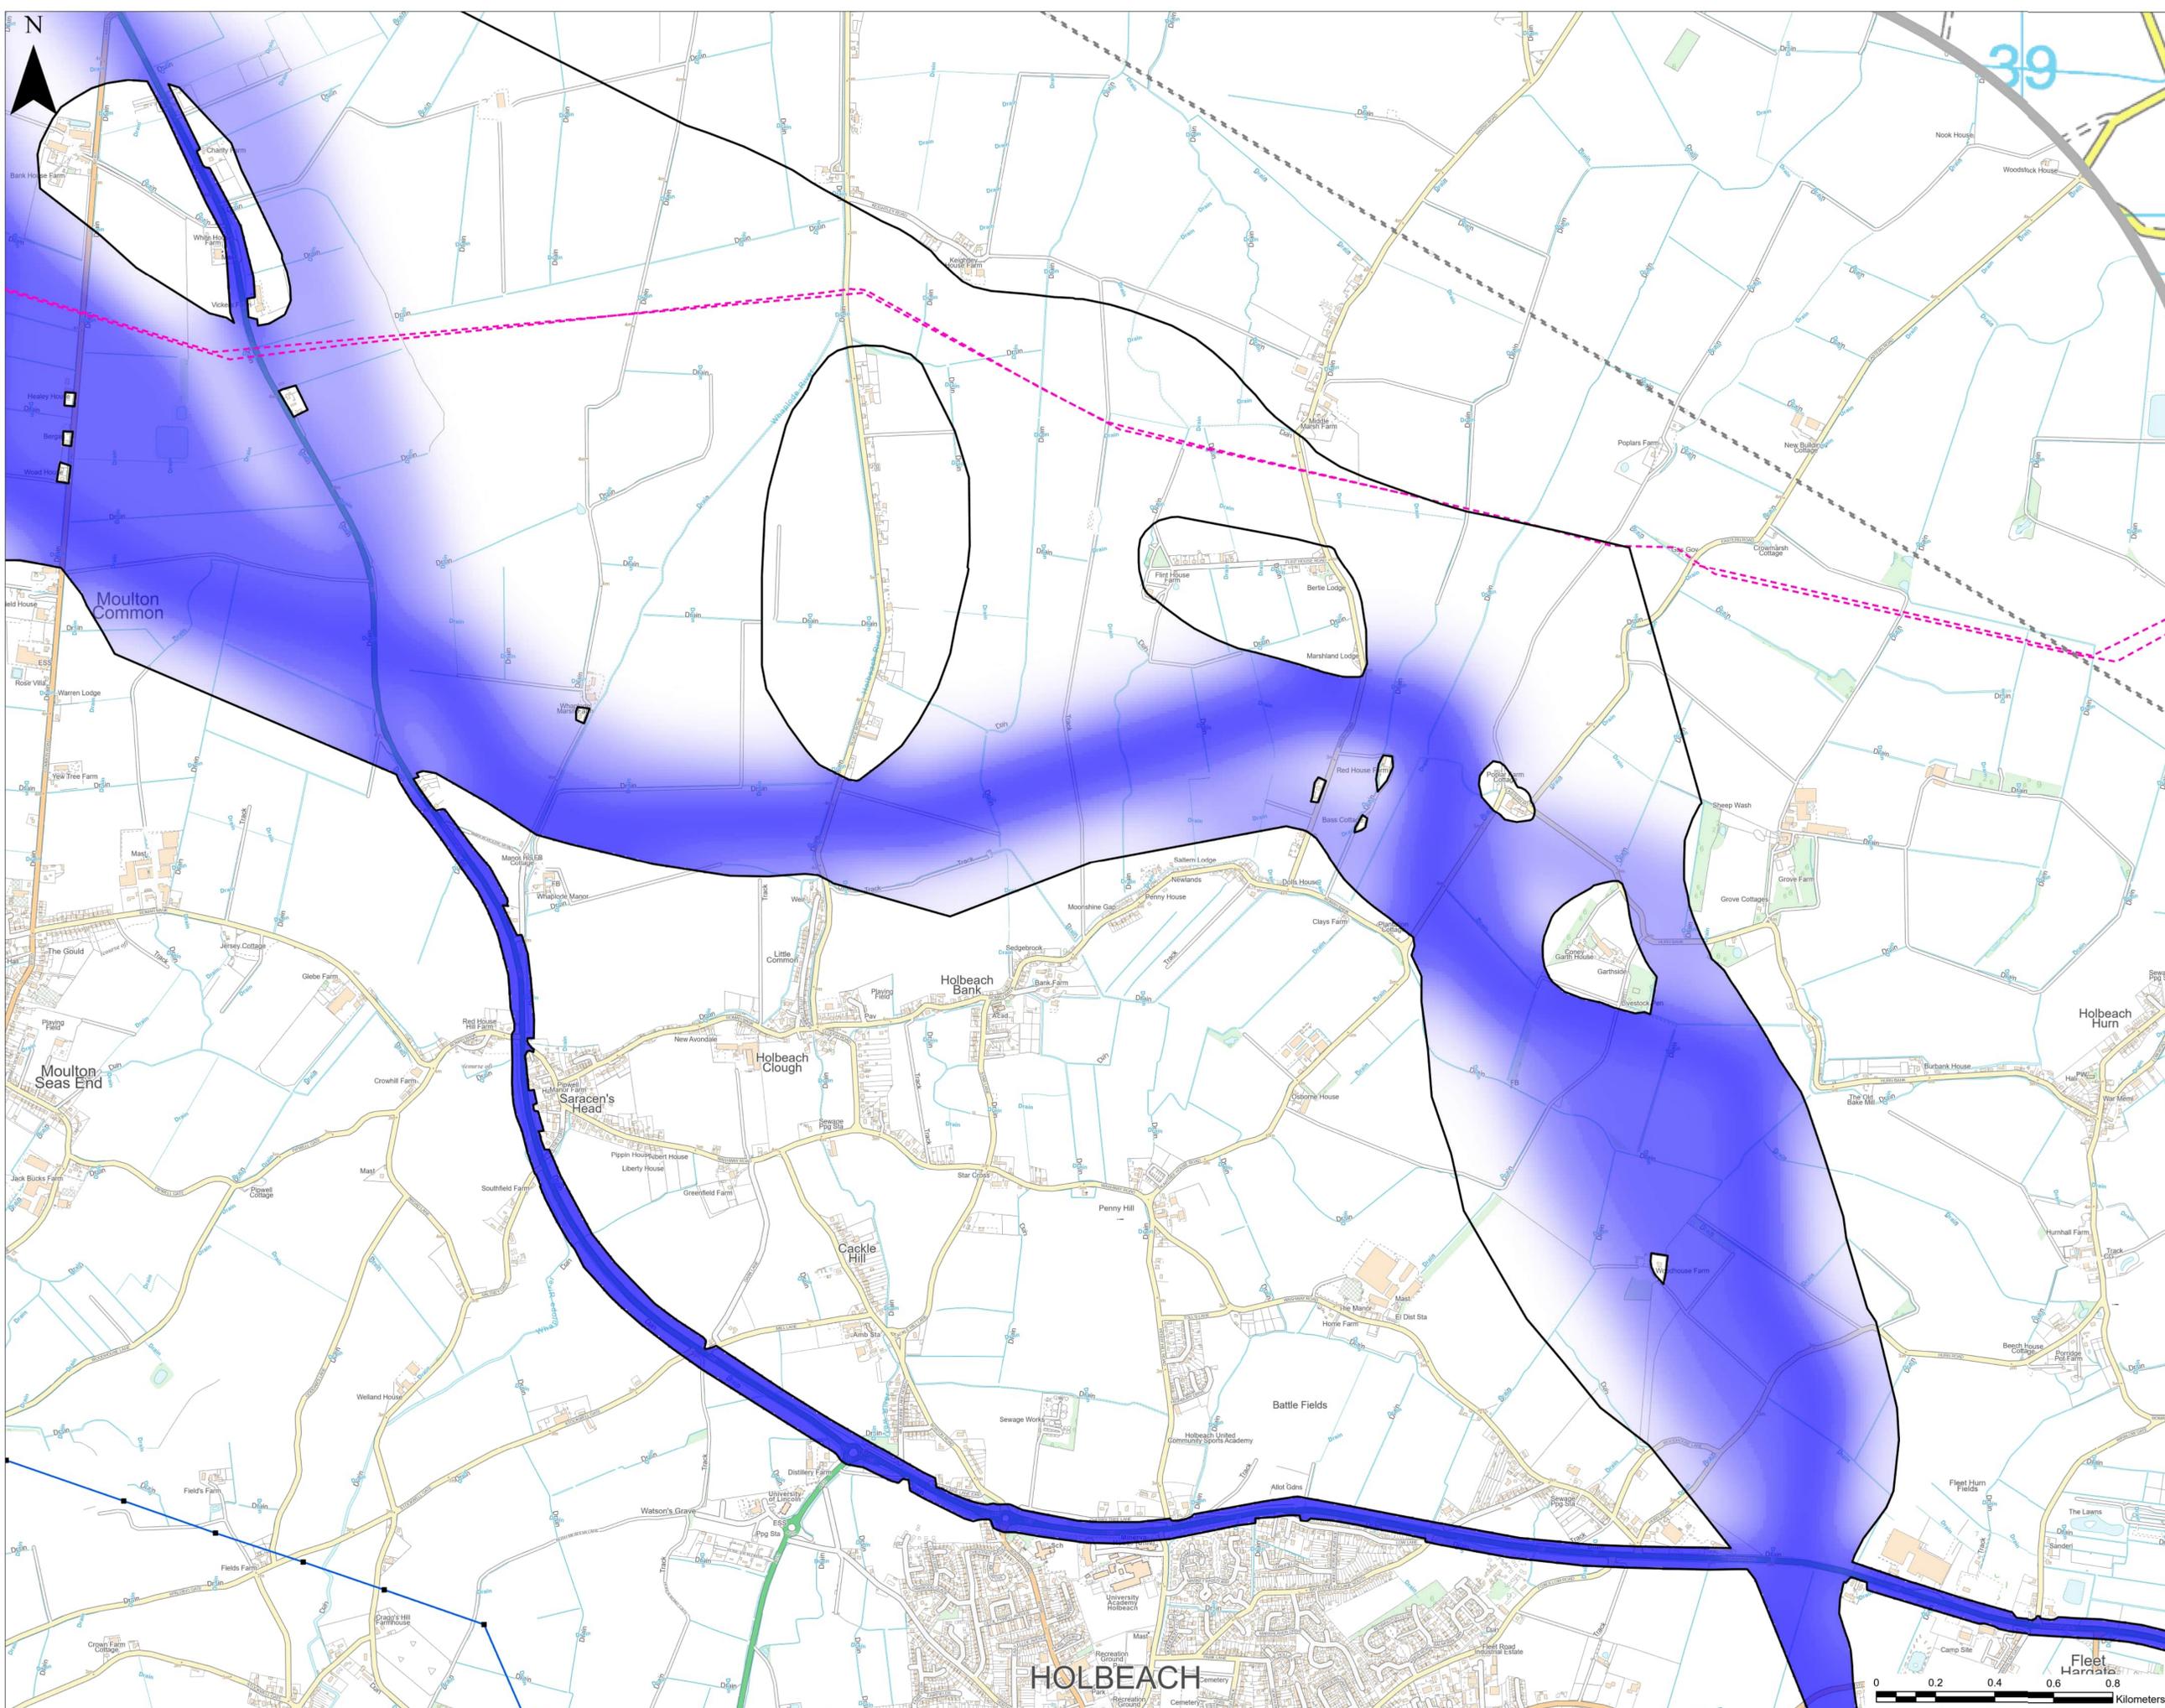


LEGEND


- 400kV Towers
- Operating Voltage
- 400kV Overhead Line
- - - 132kV Overhead Line
- - - Existing Pipelines
- ▭ Extent of More Detailed Mapping

© Crown copyright and database rights 2023. Ordnance Survey 0100059731
 © National Grid 2023. © Historic England 2023
 © Natural England material is reproduced with the permission of Natural England 2023

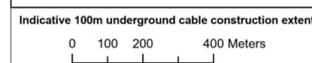


PROJECT: EGL 3 AND EGL 4		
TITLE: UNDERGROUND CABLE GRADUATED SWATHE SHEET 15		
SCALE: 1:10,000	CHECKED: JC	APPROVED: JB
PROJECT No: 70080423	DRAWN: NM	DATE: 04/01/2024

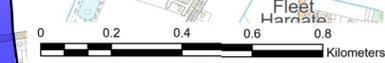

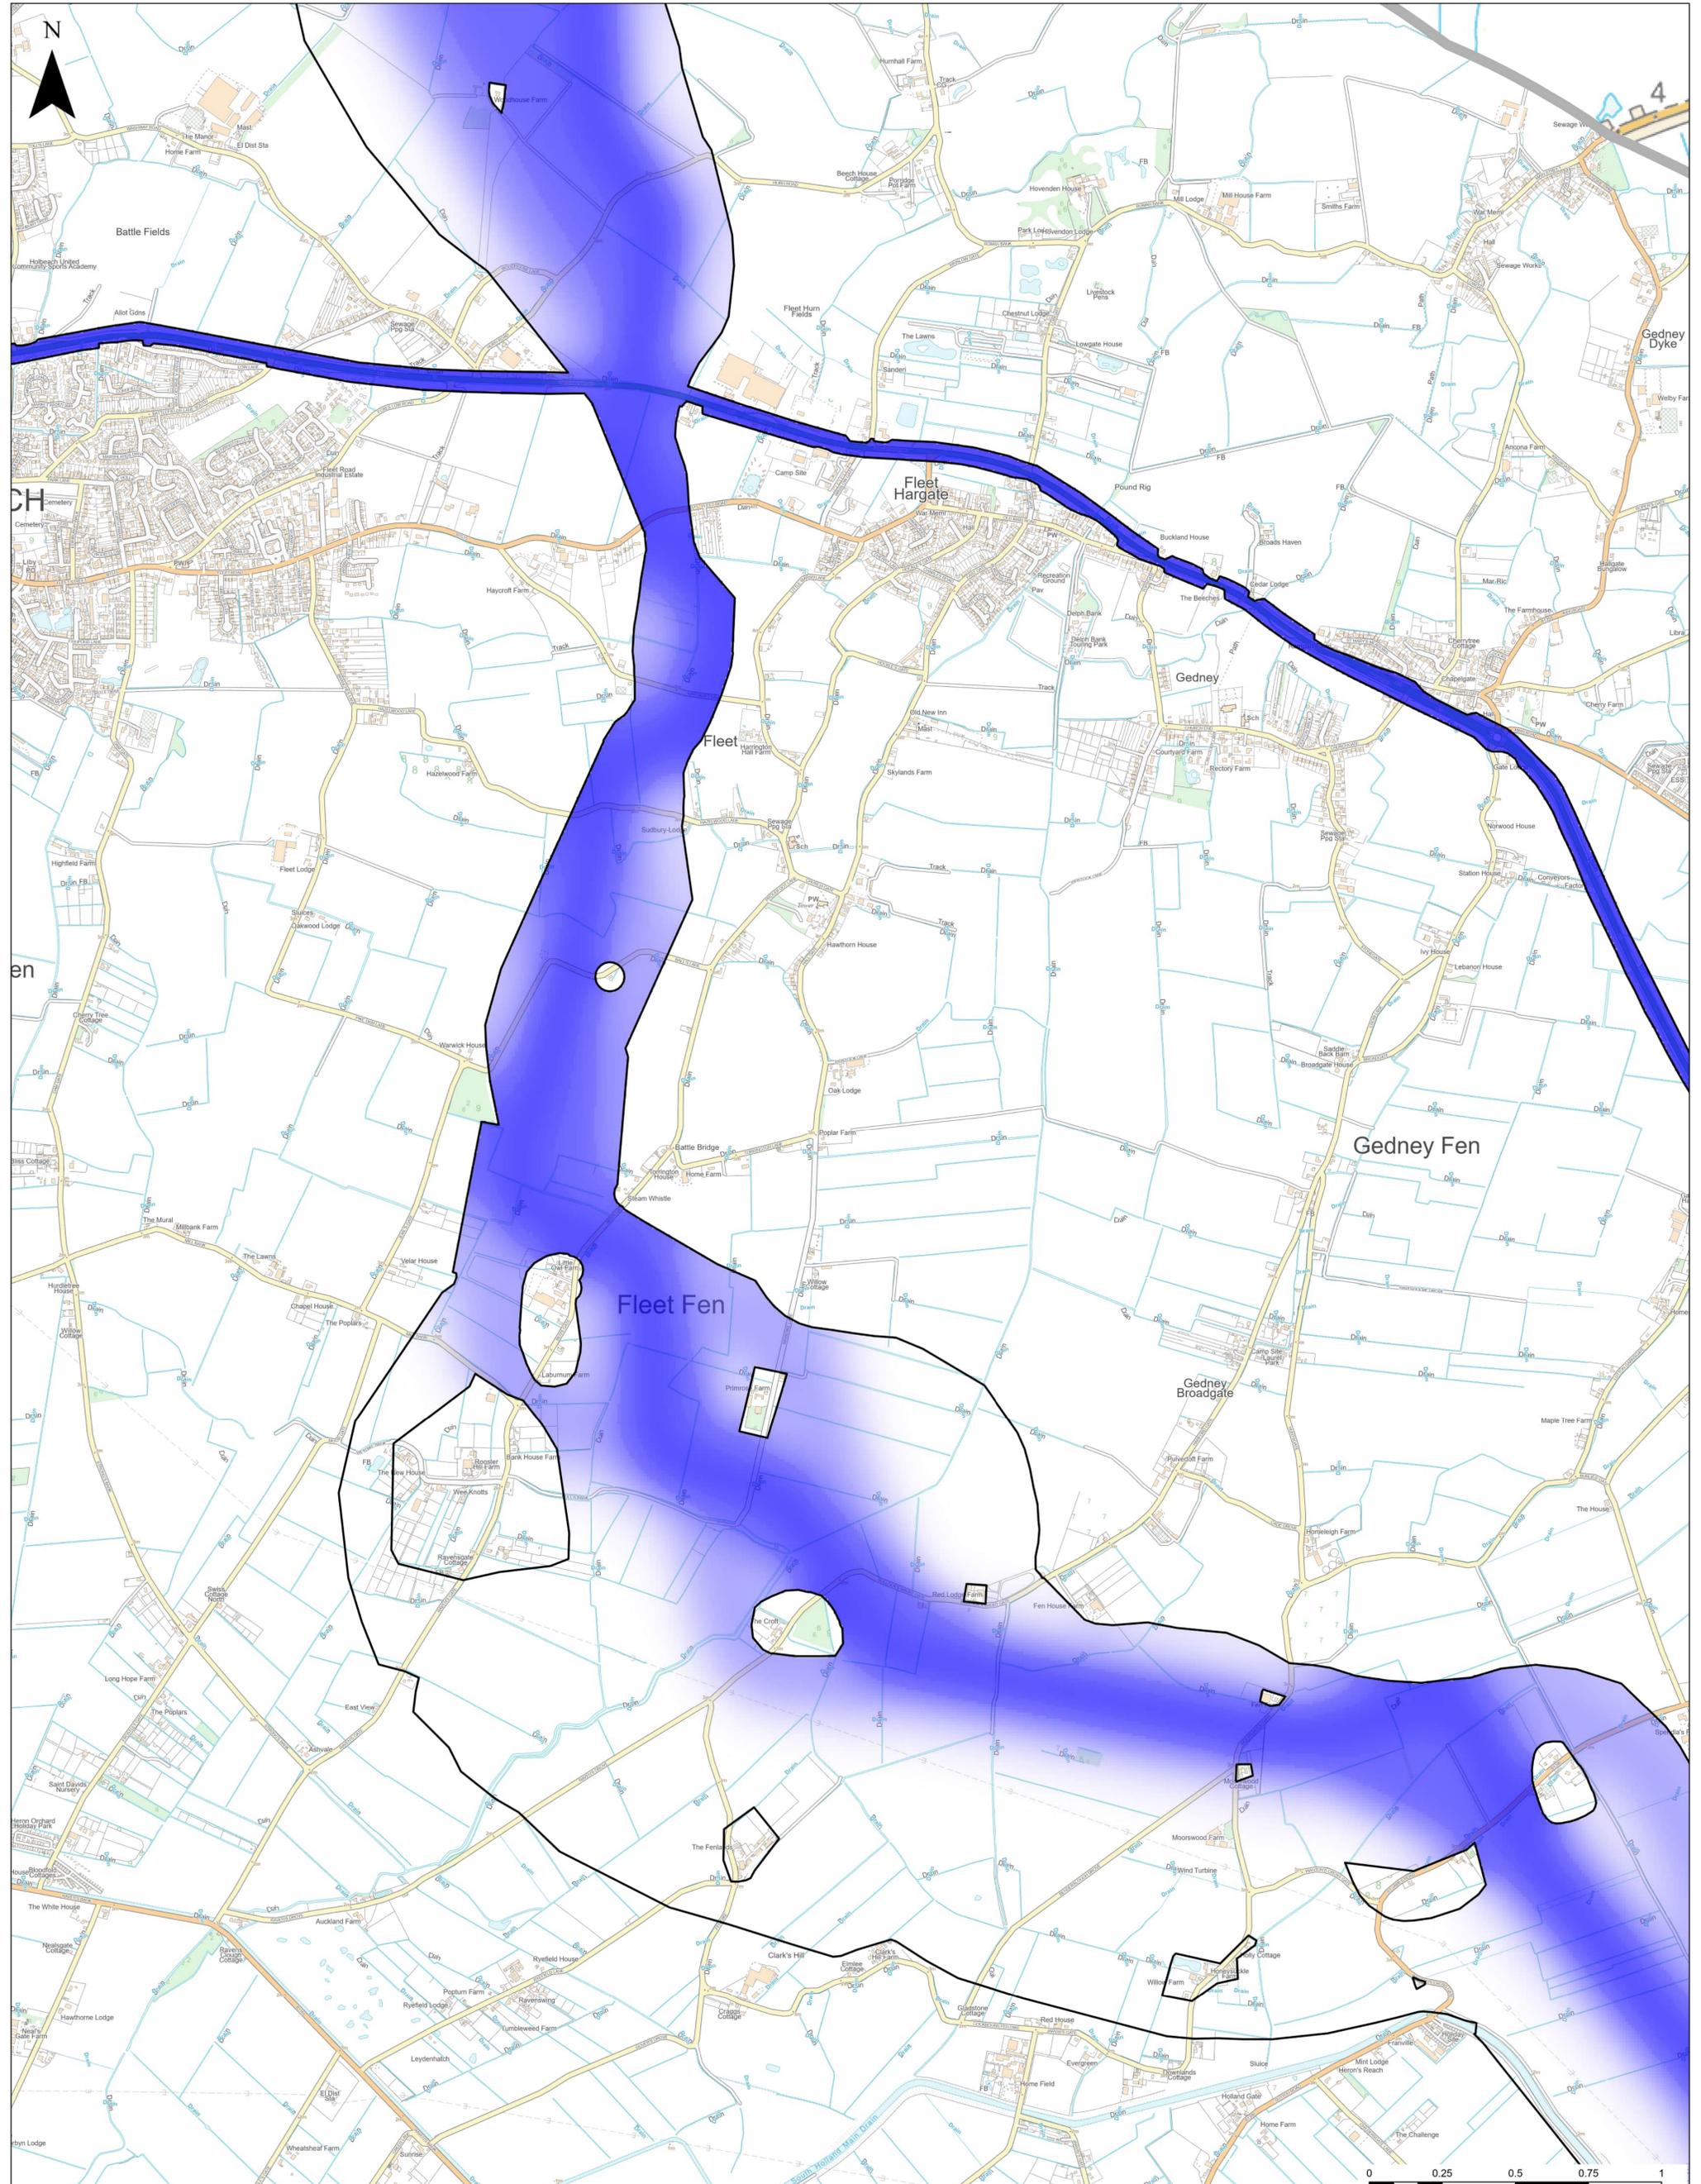

LEGEND
 Extent of More Detailed Mapping

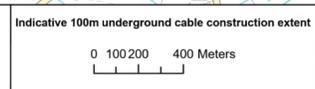


© Crown copyright and database rights 2023. Ordnance Survey 0100059731
 © National Grid 2023. © Historic England 2023
 © Natural England material is reproduced with the permission of Natural England 2023



nationalgrid

PROJECT: EGL 3 AND EGL 4
 TITLE: UNDERGROUND CABLE GRADUATE SWATHES SHEET 16
 SCALE @ A1: 1:10,000
 CHECKED: JC
 DRAWN: NM
 APPROVED: JB
 DATE: 1/17/2024
 PROJECT NO: 70080423

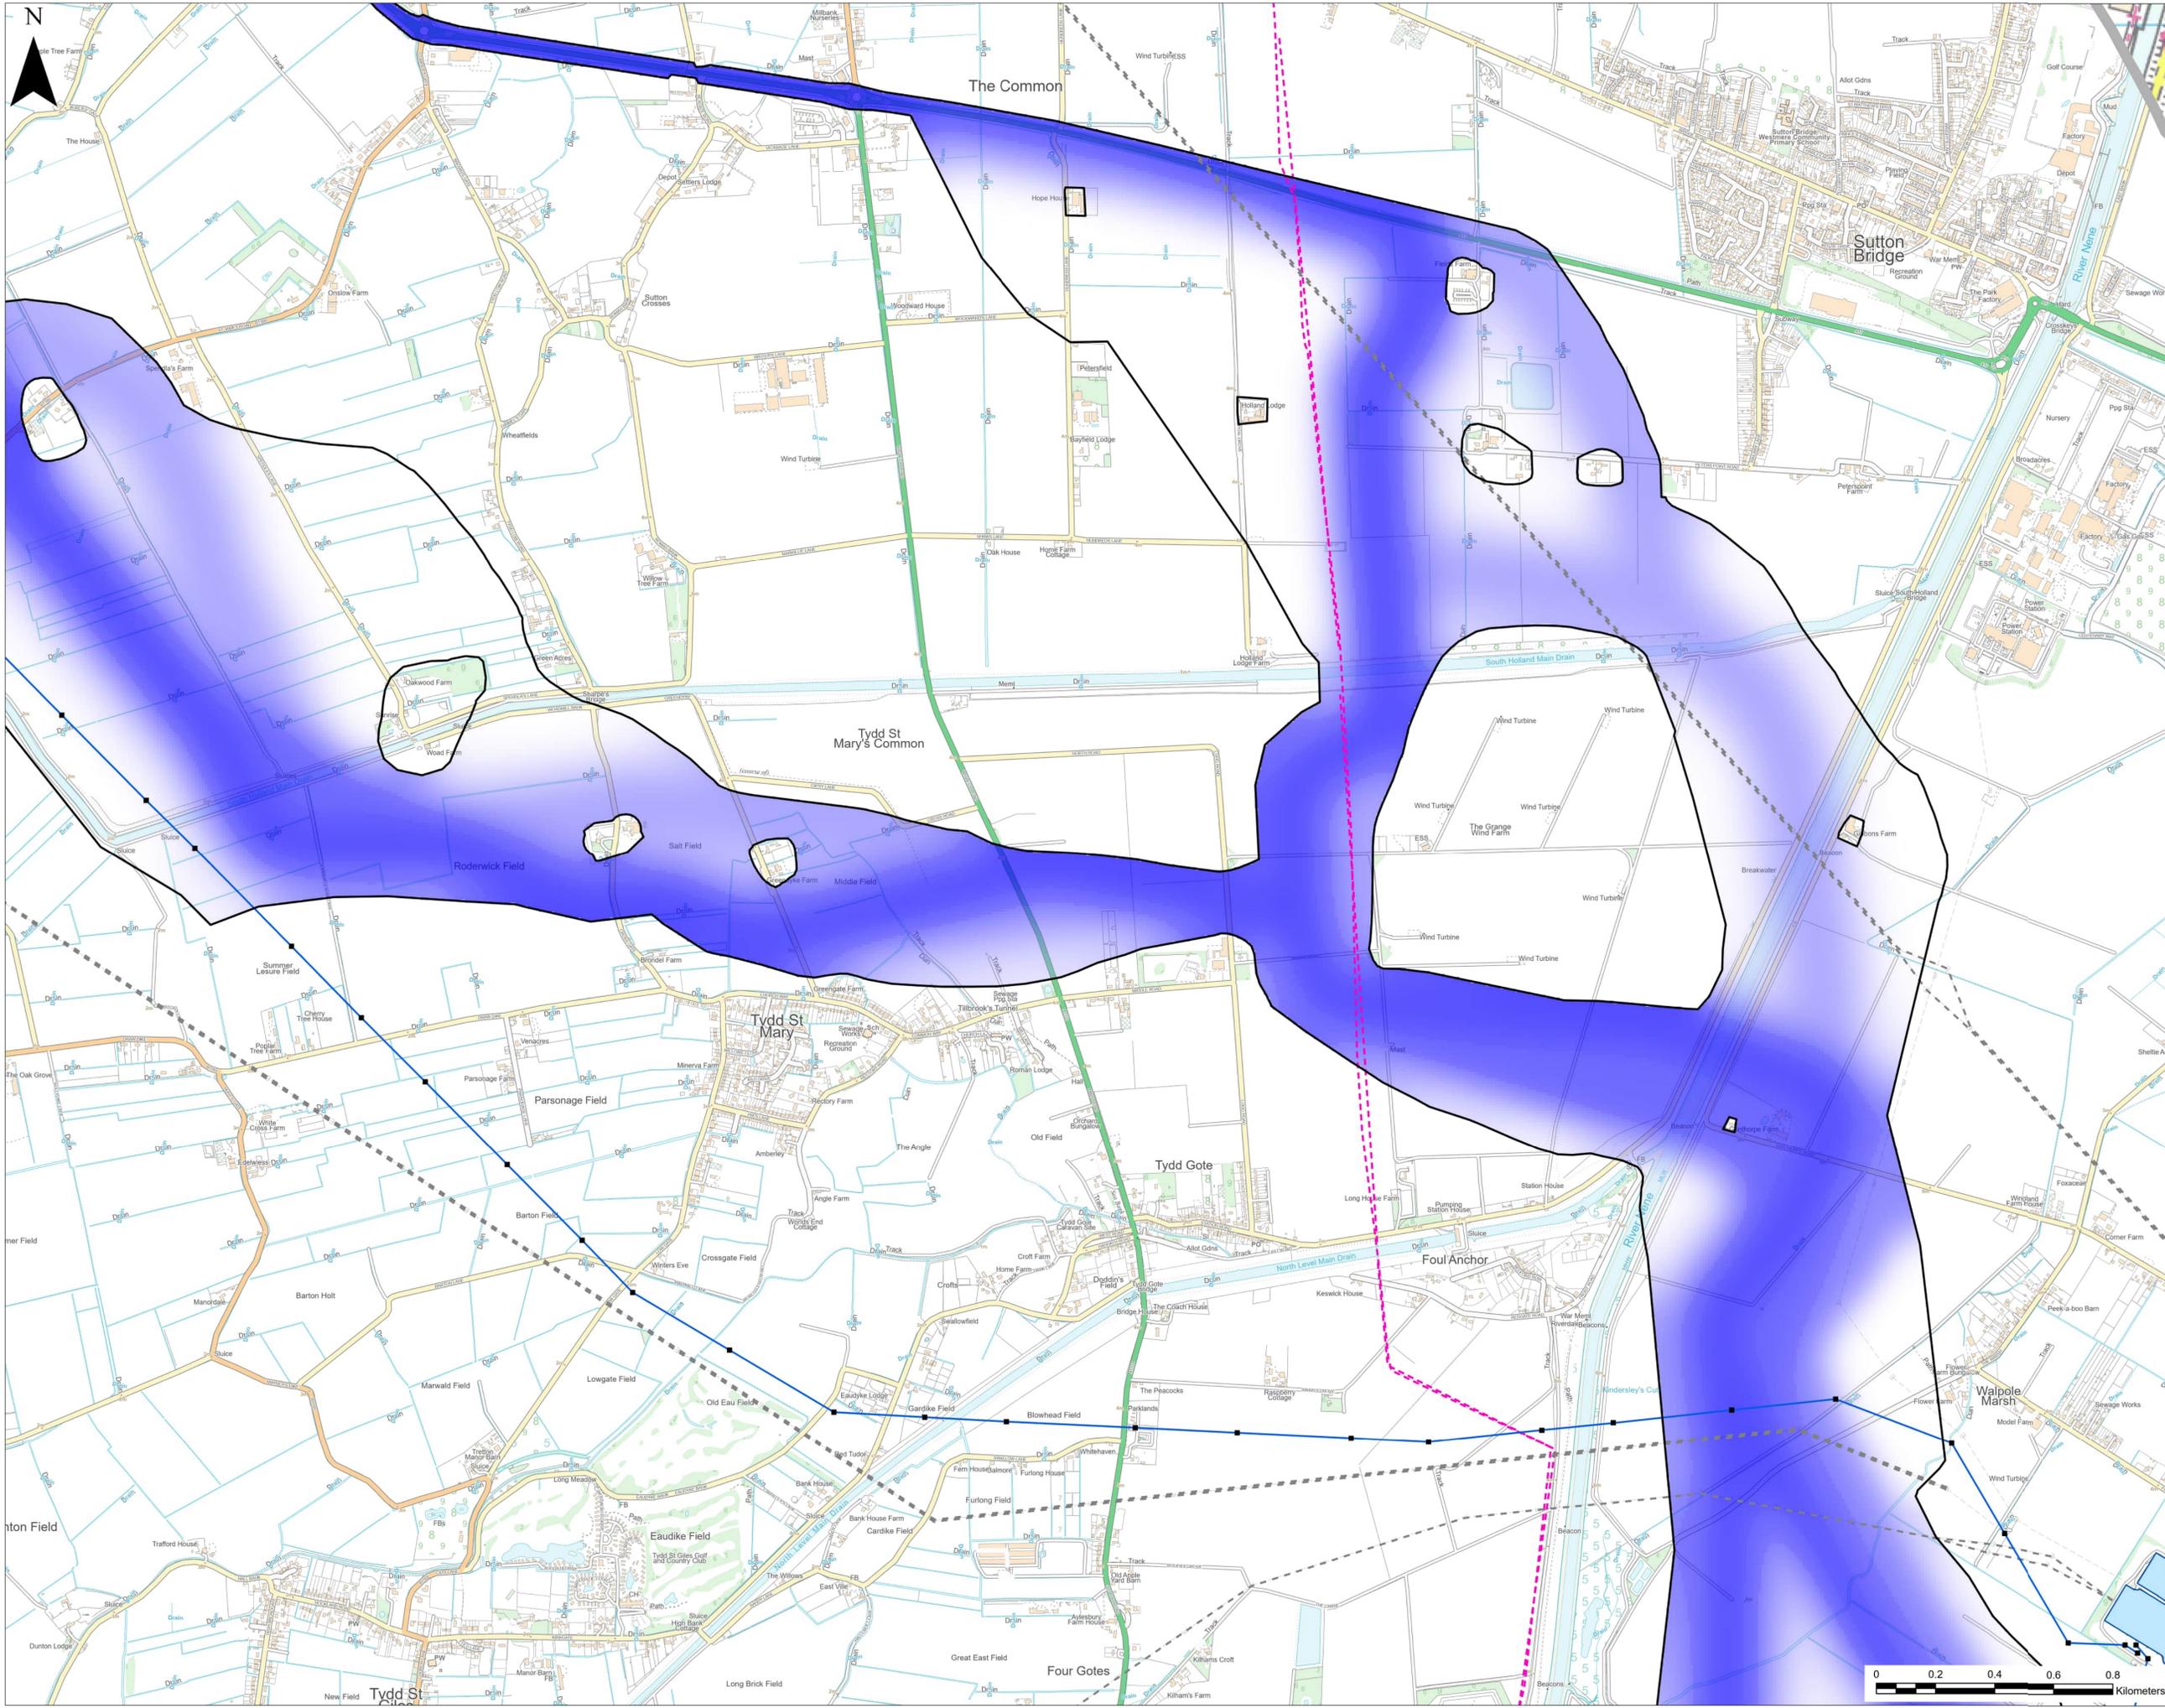


- LEGEND**
- 400kV Towers
 - Operating Voltage
 - 400kV Overhead Line
 - - - 132kV Overhead Line
 - - - Existing Pipelines
 - ▭ Extent of More Detailed Mapping
 - Existing Substation


© Crown copyright and database rights 2023. Ordnance Survey 0100059731
 © National Grid 2023. © Historic England 2023
 © Natural England material is reproduced with the permission of Natural England 2023

Indicative 100m underground cable construction extent



PROJECT: EGL 3 AND EGL 4		
TITLE: UNDERGROUND CABLE GRADUATED SWATHE SHEET 17		
SCALE: 1:10,000	CHECKED: JC	APPROVED: JB
PROJECT No: 70080423	DRAWN: NM	DATE: 04/01/2024

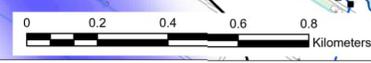


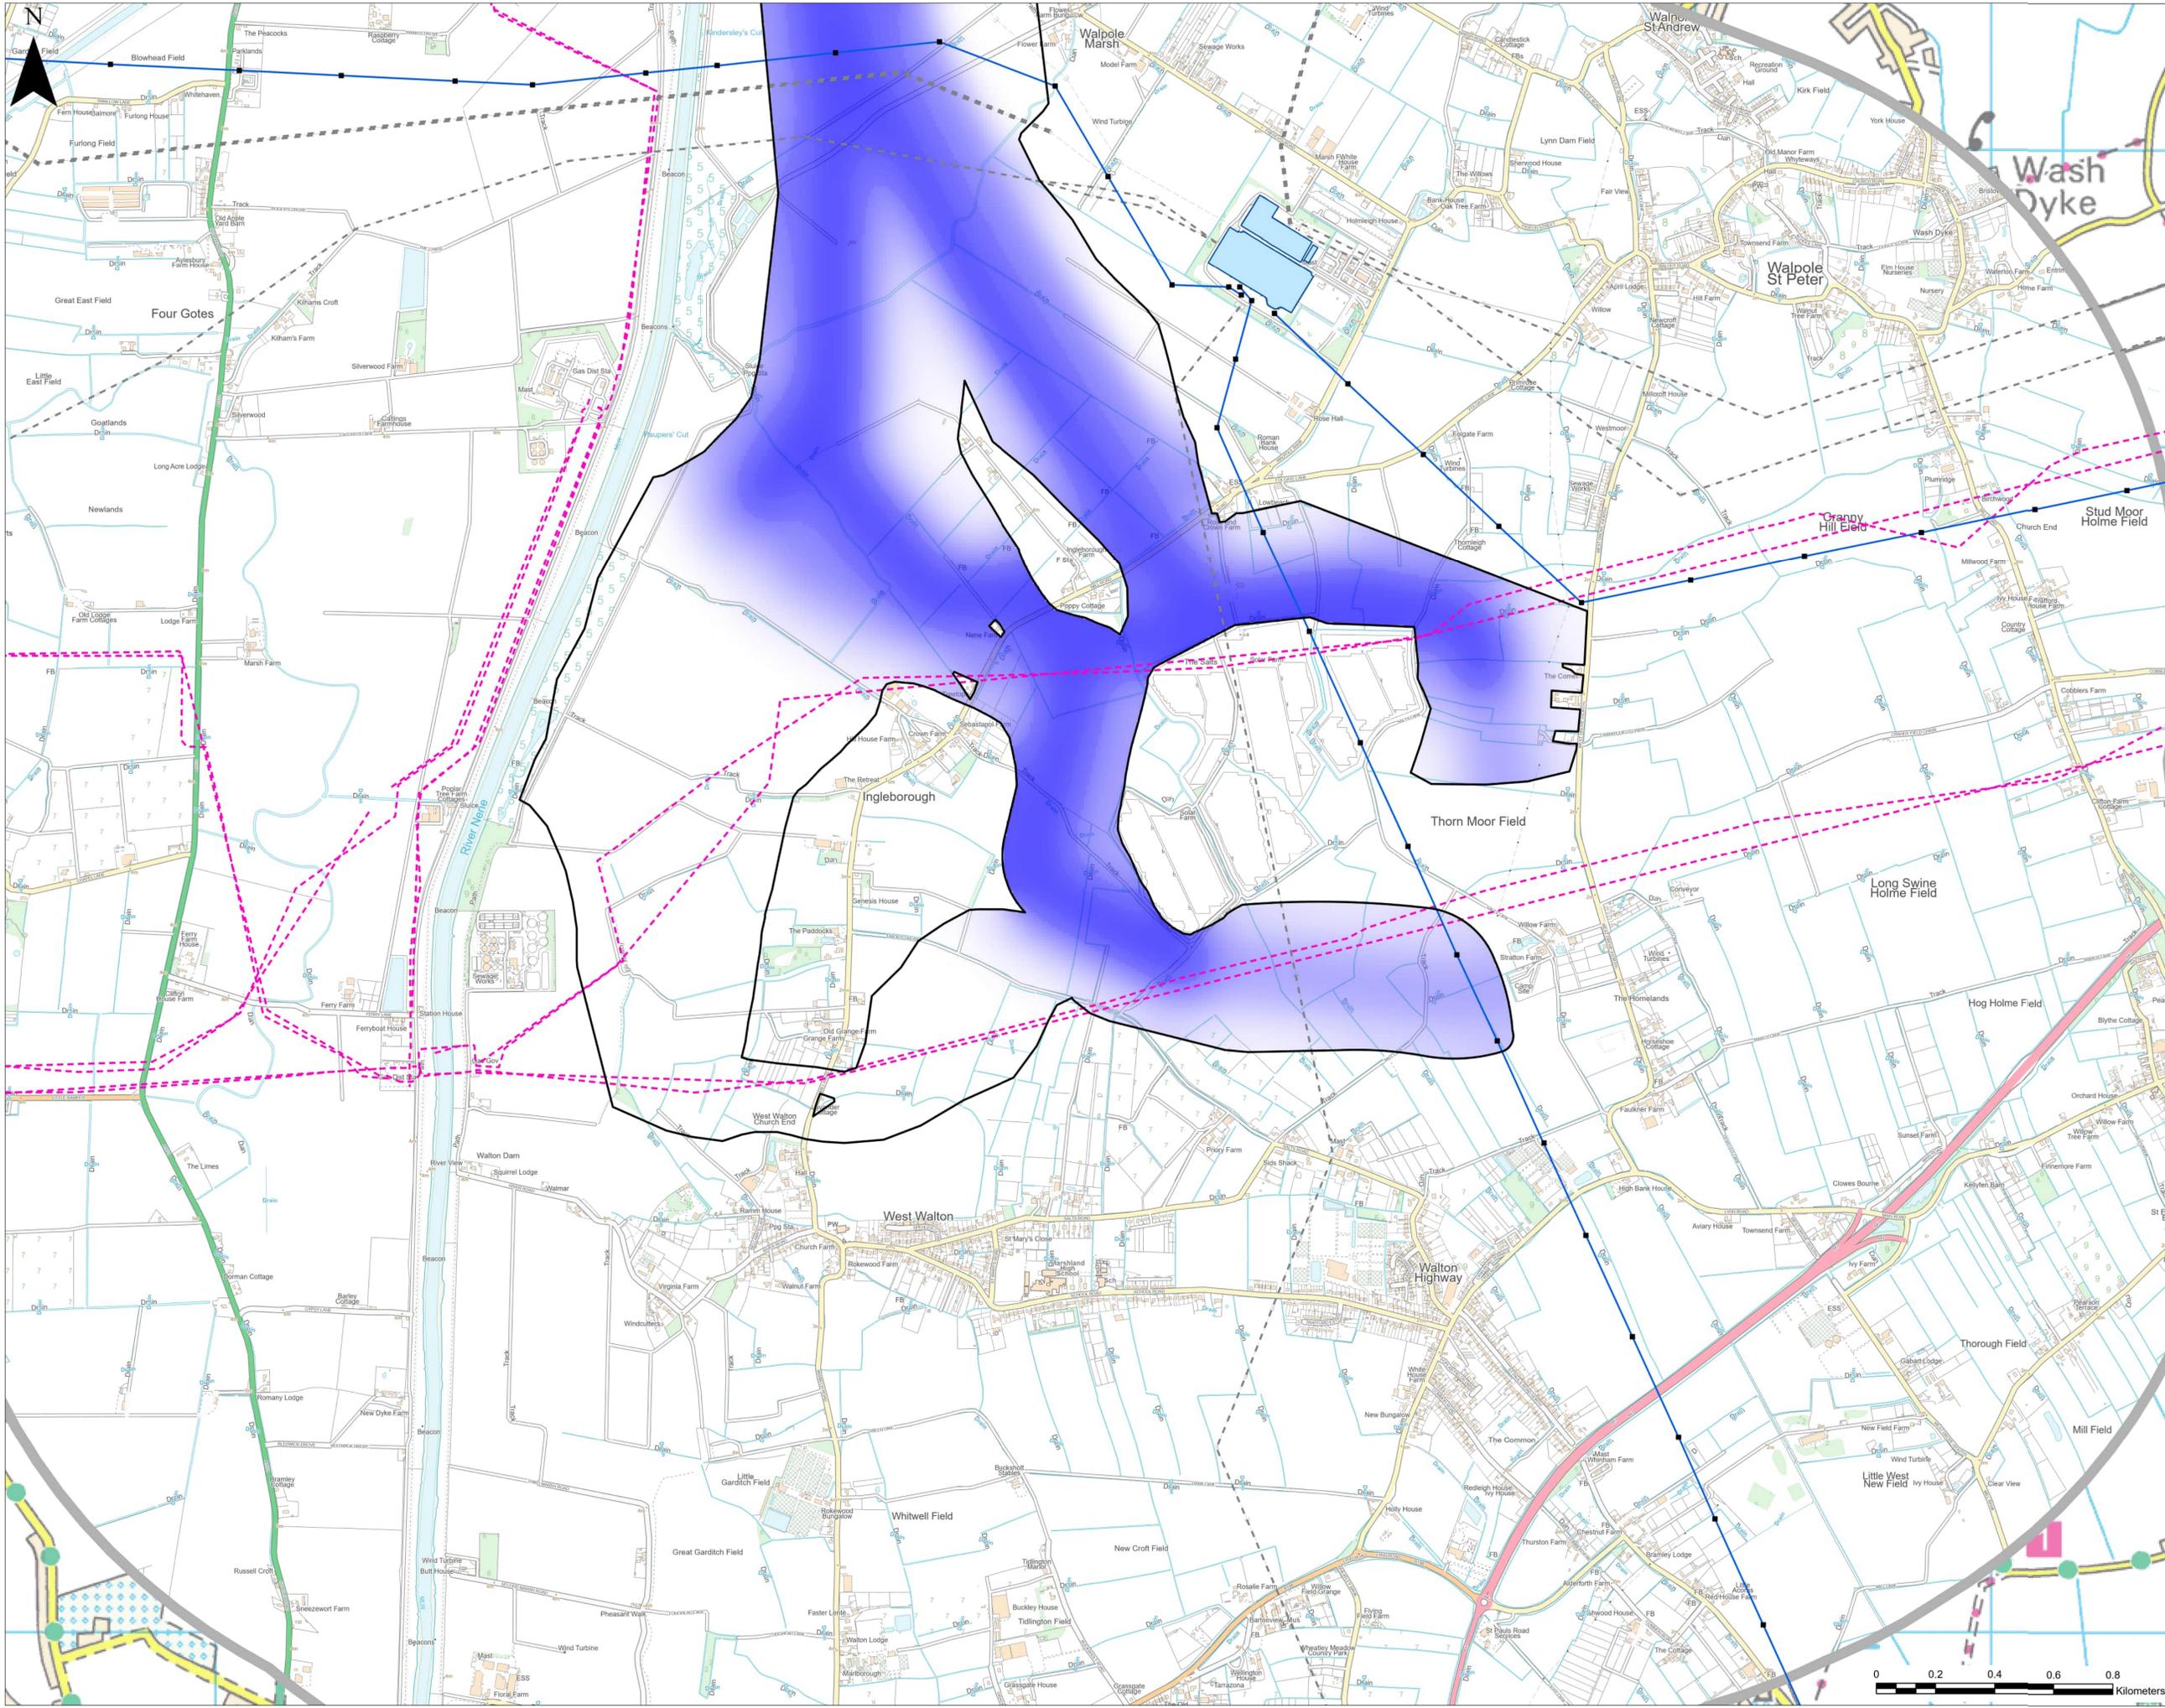

LEGEND


- 400kV Towers
- Operating Voltage
- 400kV Overhead Line
- - - 132kV Overhead Line
- - - Existing Pipelines
- ▭ Extent of More Detailed Mapping
- Existing Substation

© Crown copyright and database rights 2023. Ordnance Survey 0100059731
 © National Grid 2023. © Historic England 2023
 © Natural England material is reproduced with the permission of Natural England 2023

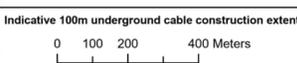

PROJECT: EGL 3 AND EGL 4		
TITLE: UNDERGROUND CABLE GRADUATED SWATHE SHEET 18		
SCALE: 1:10,000	CHECKED: JC	APPROVED: JB
PROJECT NO: 70080423	DRAWN: NM	DATE: 04/01/2024



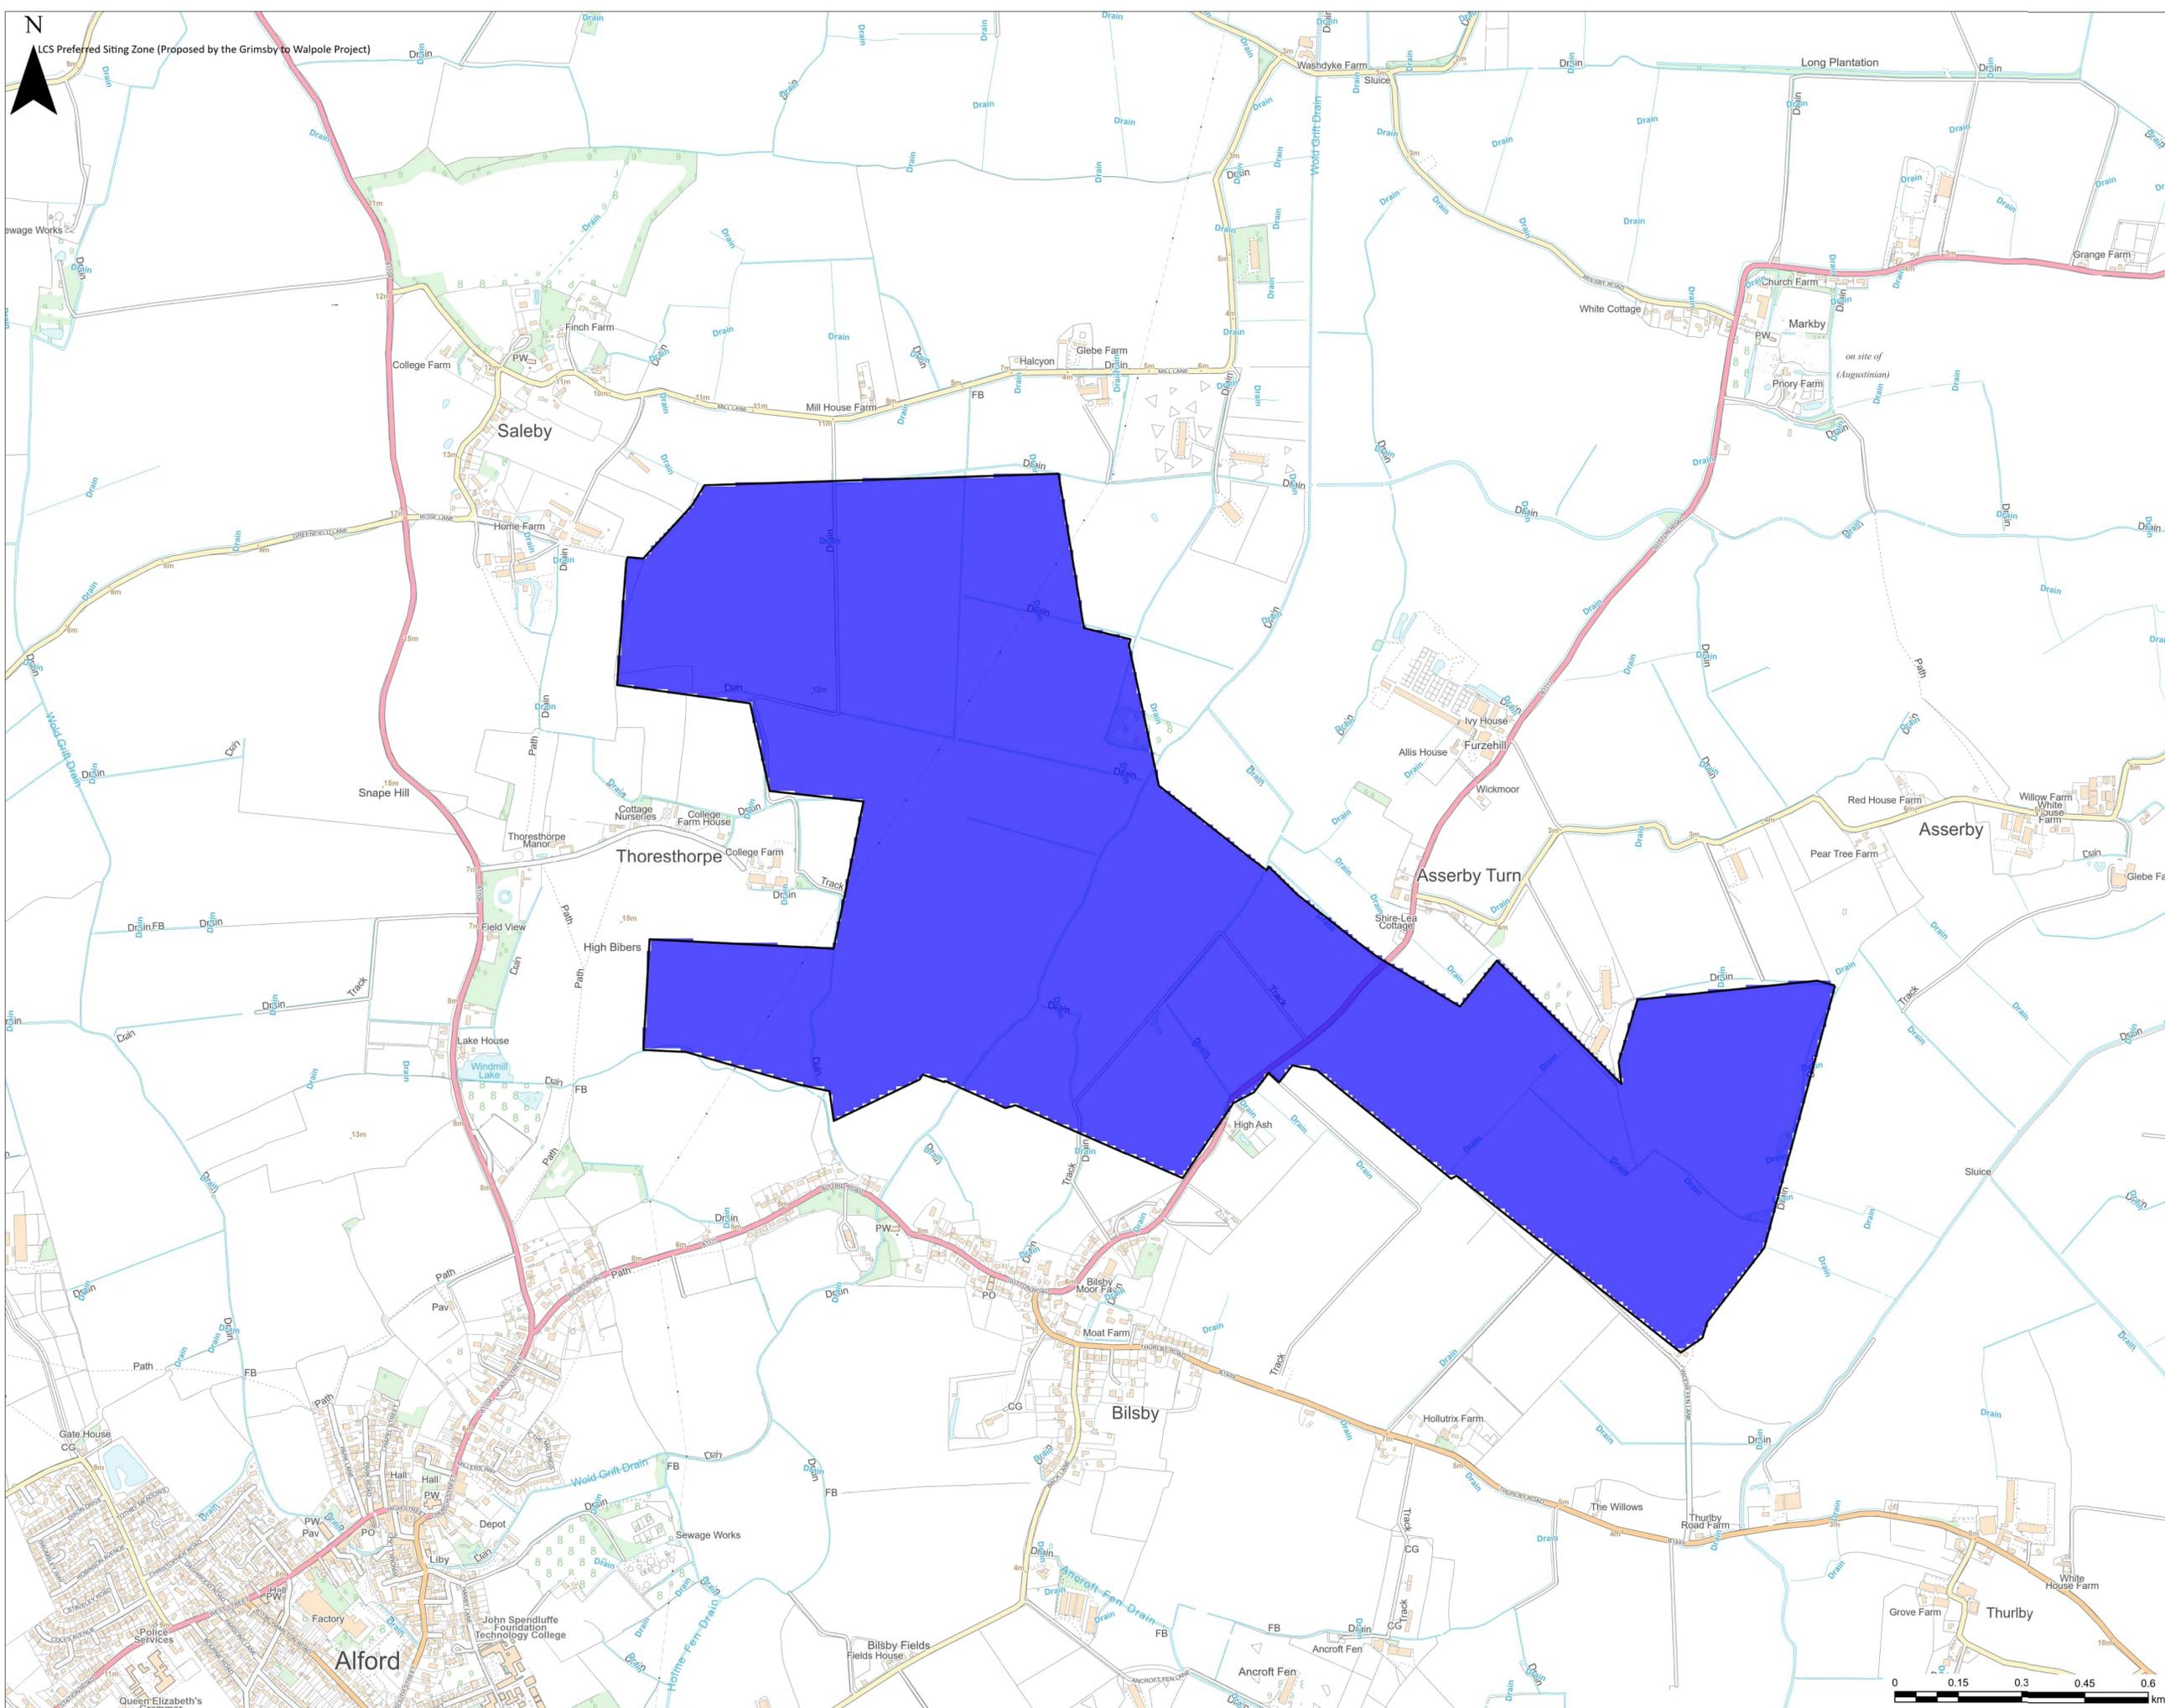

N
LCS Preferred Siting Zone (Proposed by the Grimsby to Walpole Project)


LEGEND
Extent of More Detailed Mapping

© Crown copyright and database rights 2023. Ordnance Survey 0100059731
© National Grid 2023. © Historic England 2023
© Natural England material is reproduced with the permission of Natural England 2023



PROJECT:	EGL 3 AND EGL 4		
TITLE:	SUBSTATION GRADUATED SWATHE LCS CONVERTER STATION		
SCALE 841:	1:7,000	CHECKED:	JC
PROJECT NO.:	70080423	DRAWN:	NM
		APPROVED:	JB
		DATE:	05/01/2024



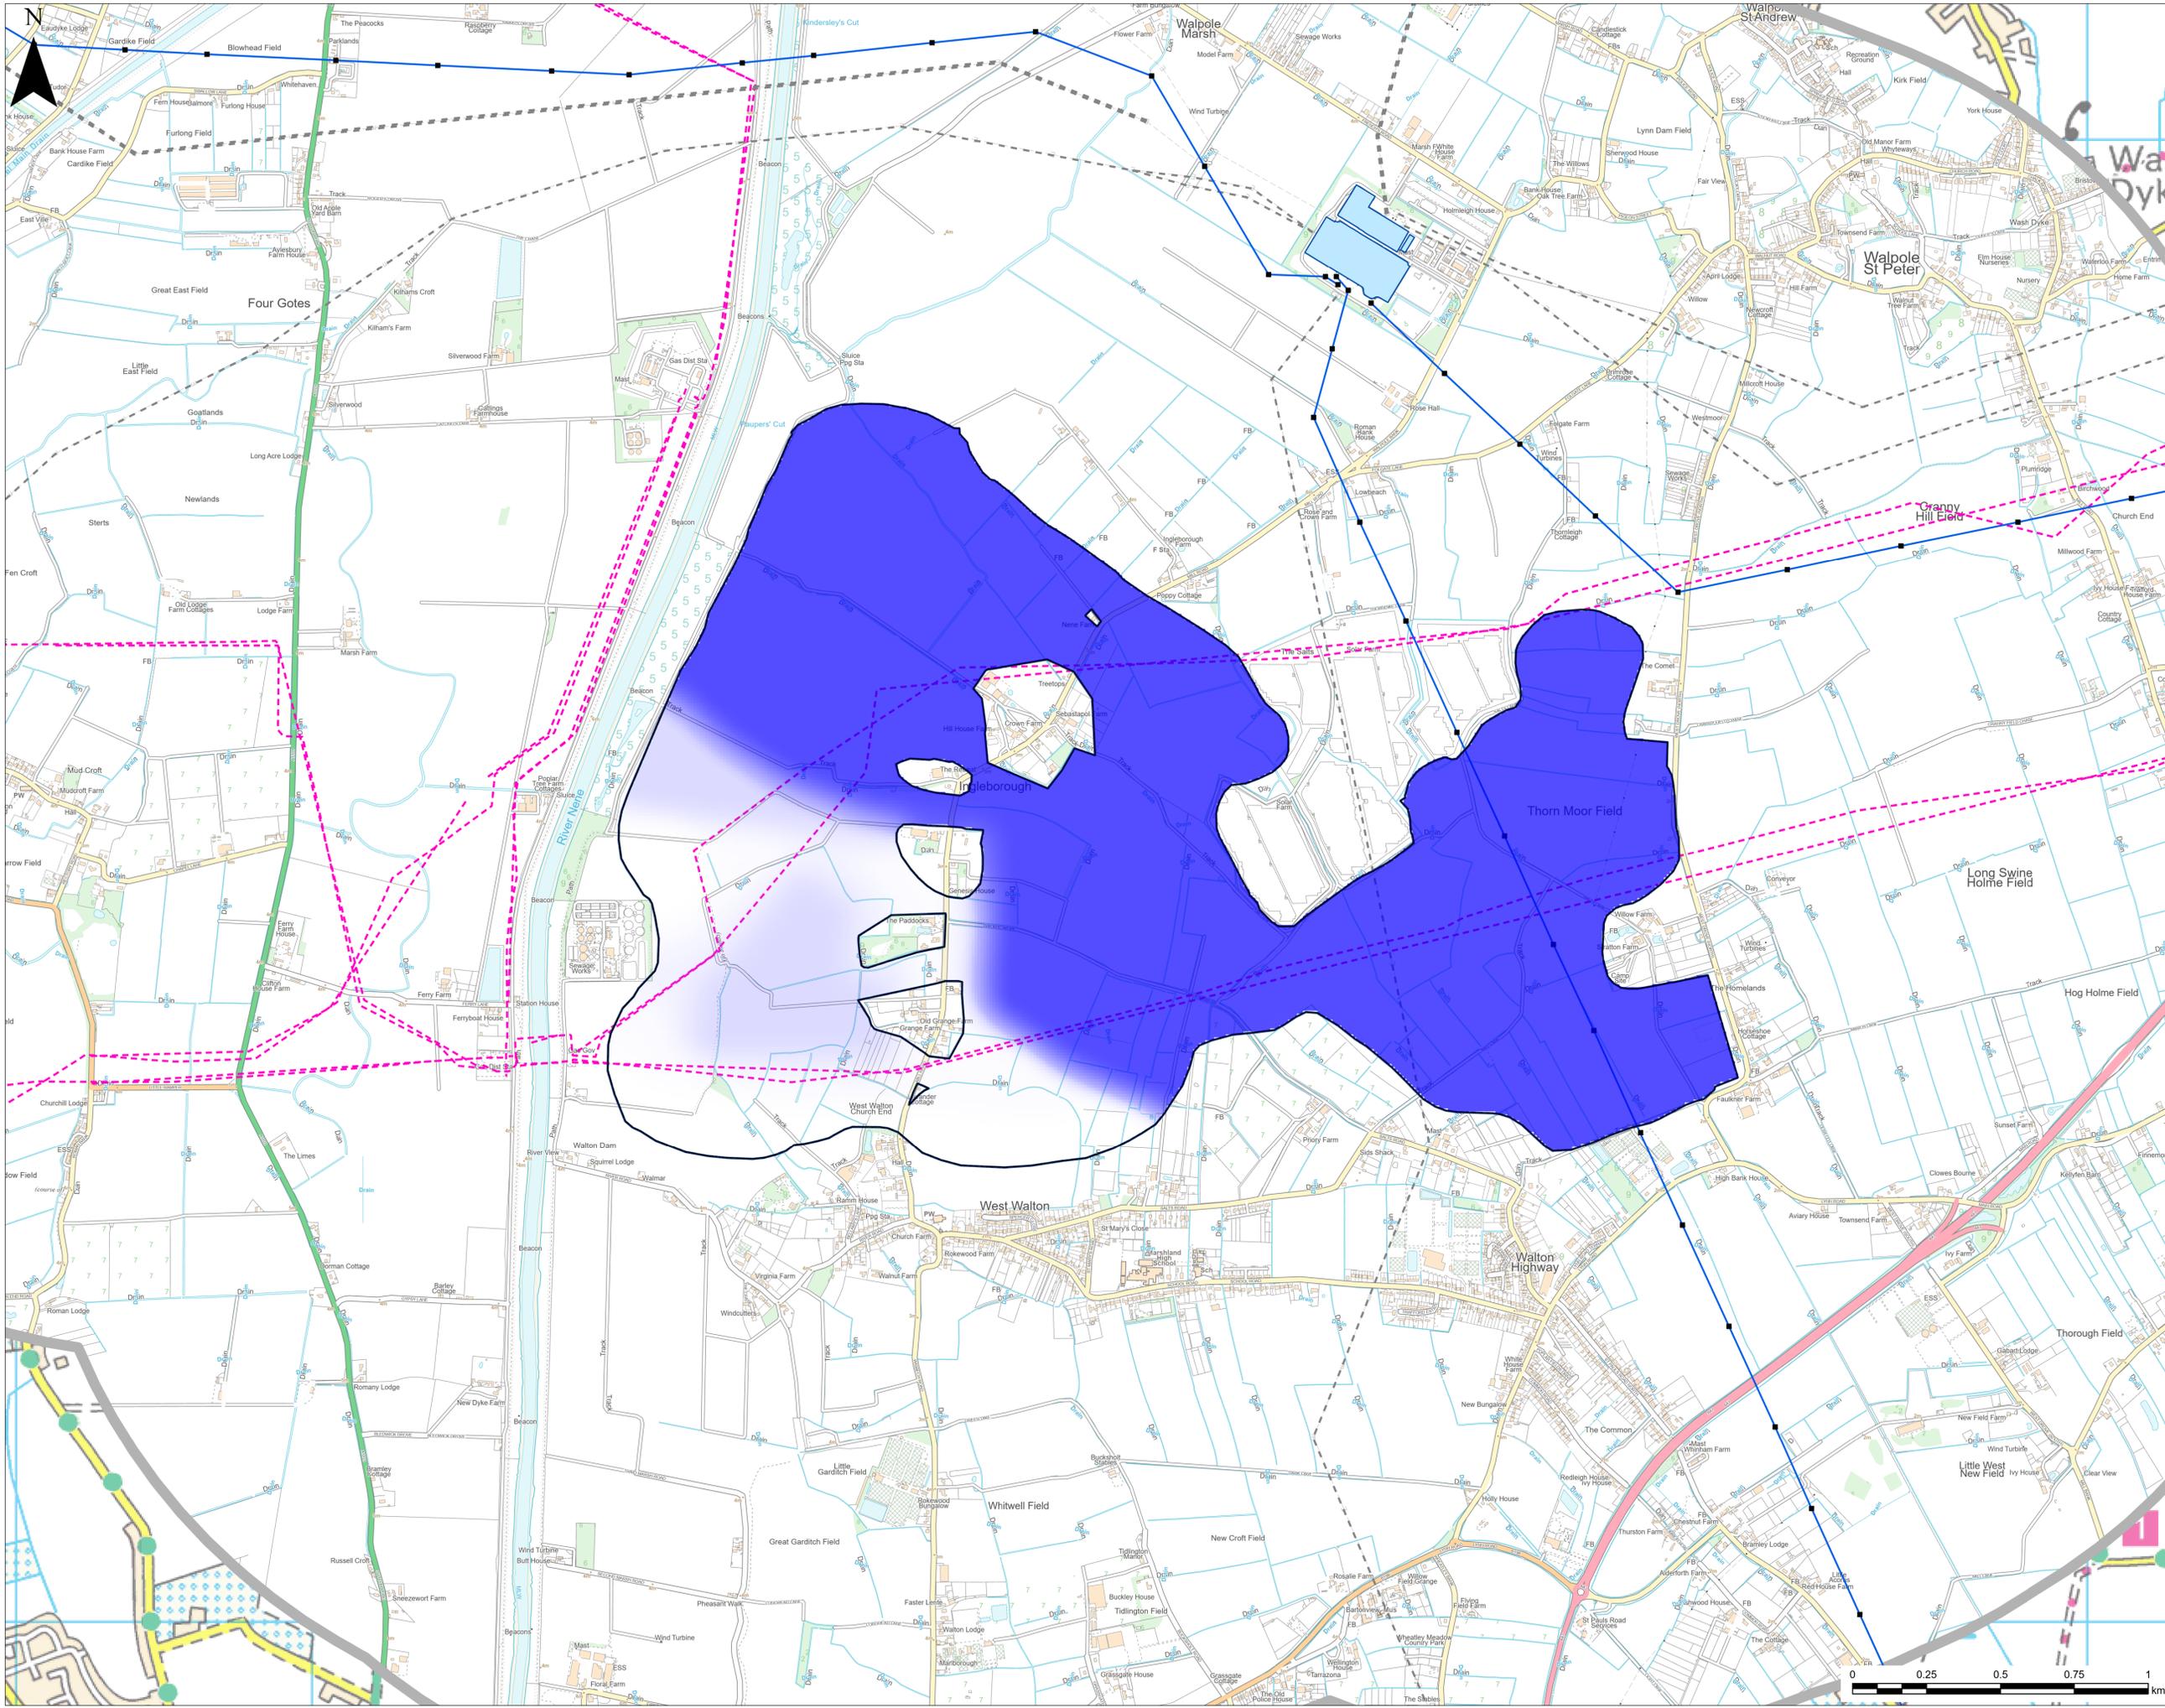

LEGEND


- 400kV Towers
- 400kV Overhead Line
- - - 132kV Overhead Line
- - - Existing Pipelines
- ▭ Extent of More Detailed Mapping
- ▭ Existing Substation

© Crown copyright and database rights 2023. Ordnance Survey 0100059731
 © National Grid 2023. © Historic England 2023
 © Natural England material is reproduced with the permission of Natural England 2023



PROJECT			EGL 3 AND EGL 4		
TITLE			CONVERTER GRADUATED SWATHE WALPOLE		
SCALE: 1:10,000	CHECKED: JC	APPROVED: JB			
PROJECT NO: 70080423	DRAWN: NM	DATE: 05/01/2024			



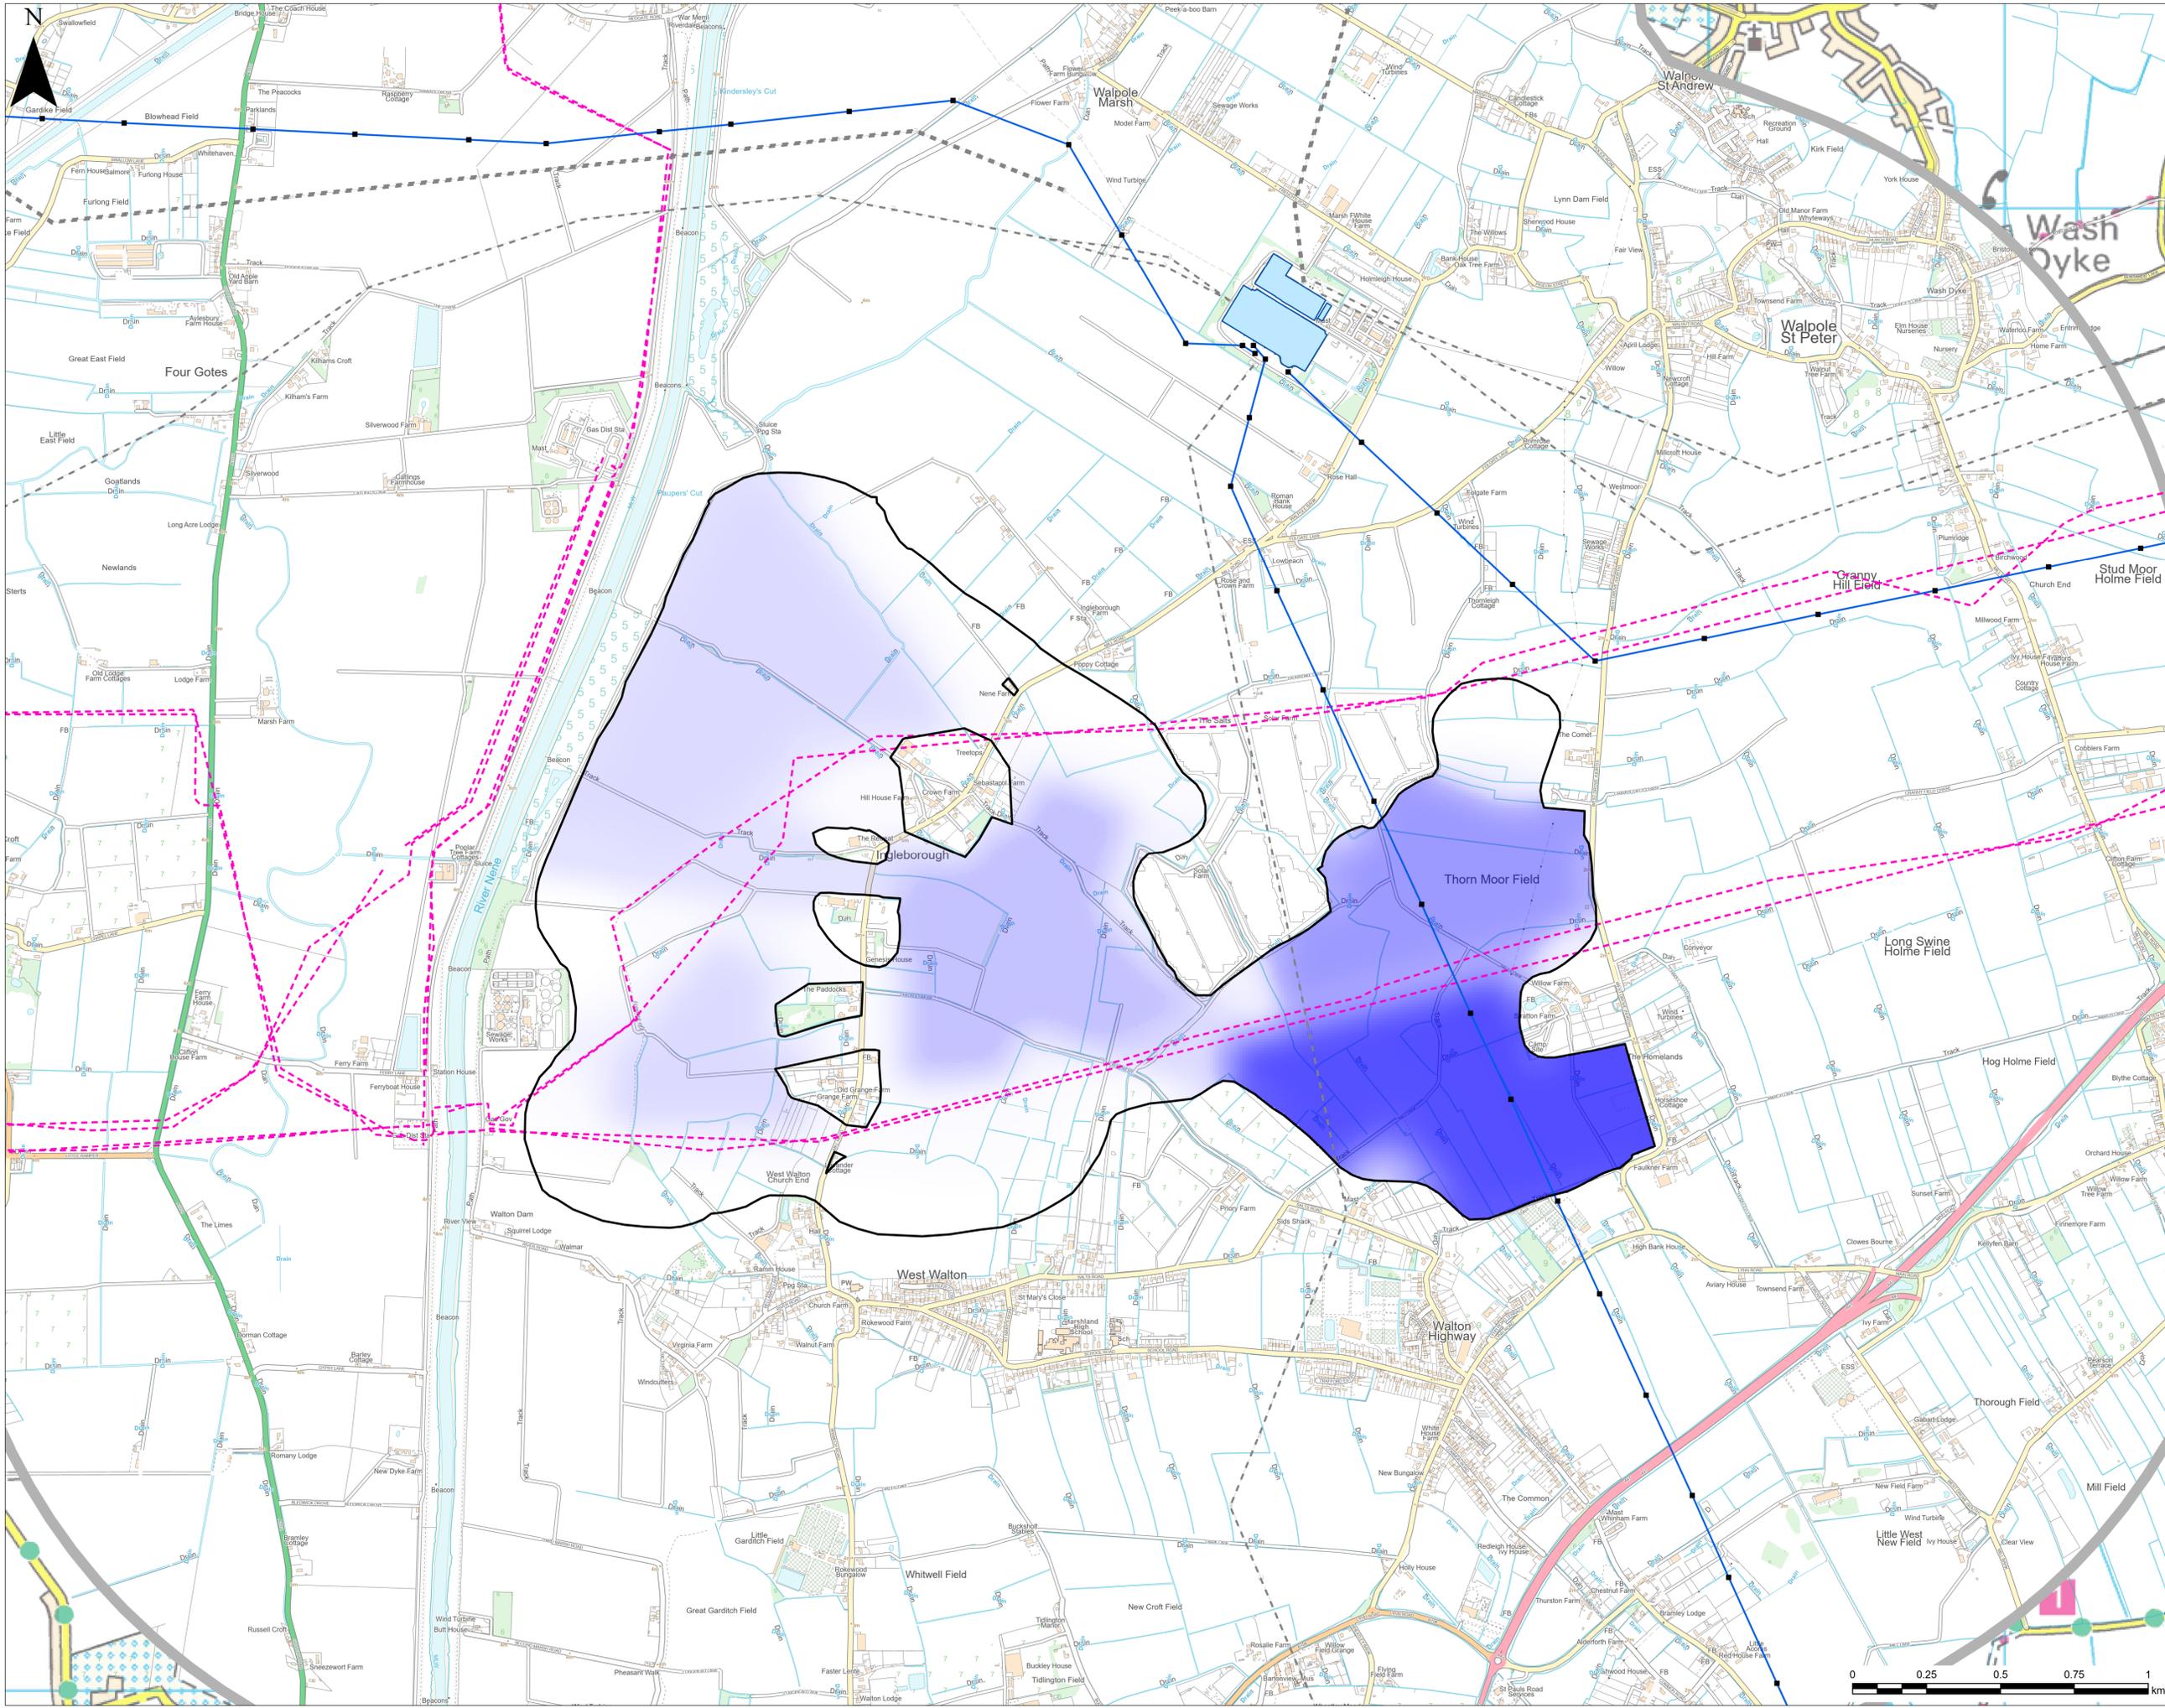



- LEGEND**
- 400kV Towers
 - 400kV Overhead Line
 - - - 132kV Overhead Line
 - - - Existing Pipelines
 - ▭ Extent of More Detailed Mapping
 - Existing Substation

© Crown copyright and database rights 2023. Ordnance Survey 0100059731
 © National Grid 2023. © Historic England 2023
 © Natural England material is reproduced with the permission of Natural England 2023



PROJECT			EGL 3 AND EGL 4		
TITLE			SUBSTATION GRADUATED SWATHE WALPOLE		
SCALE 01:	CHECKED:	APPROVED:	SCALE 02:	CHECKED:	APPROVED:
1:10,000	JC	JB	1:10,000	JC	JB
PROJECT NO:	DRAWN:	DATE:	PROJECT NO:	DRAWN:	DATE:
70080423	NM	05/01/2024	70080423	NM	05/01/2024

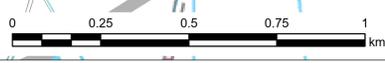

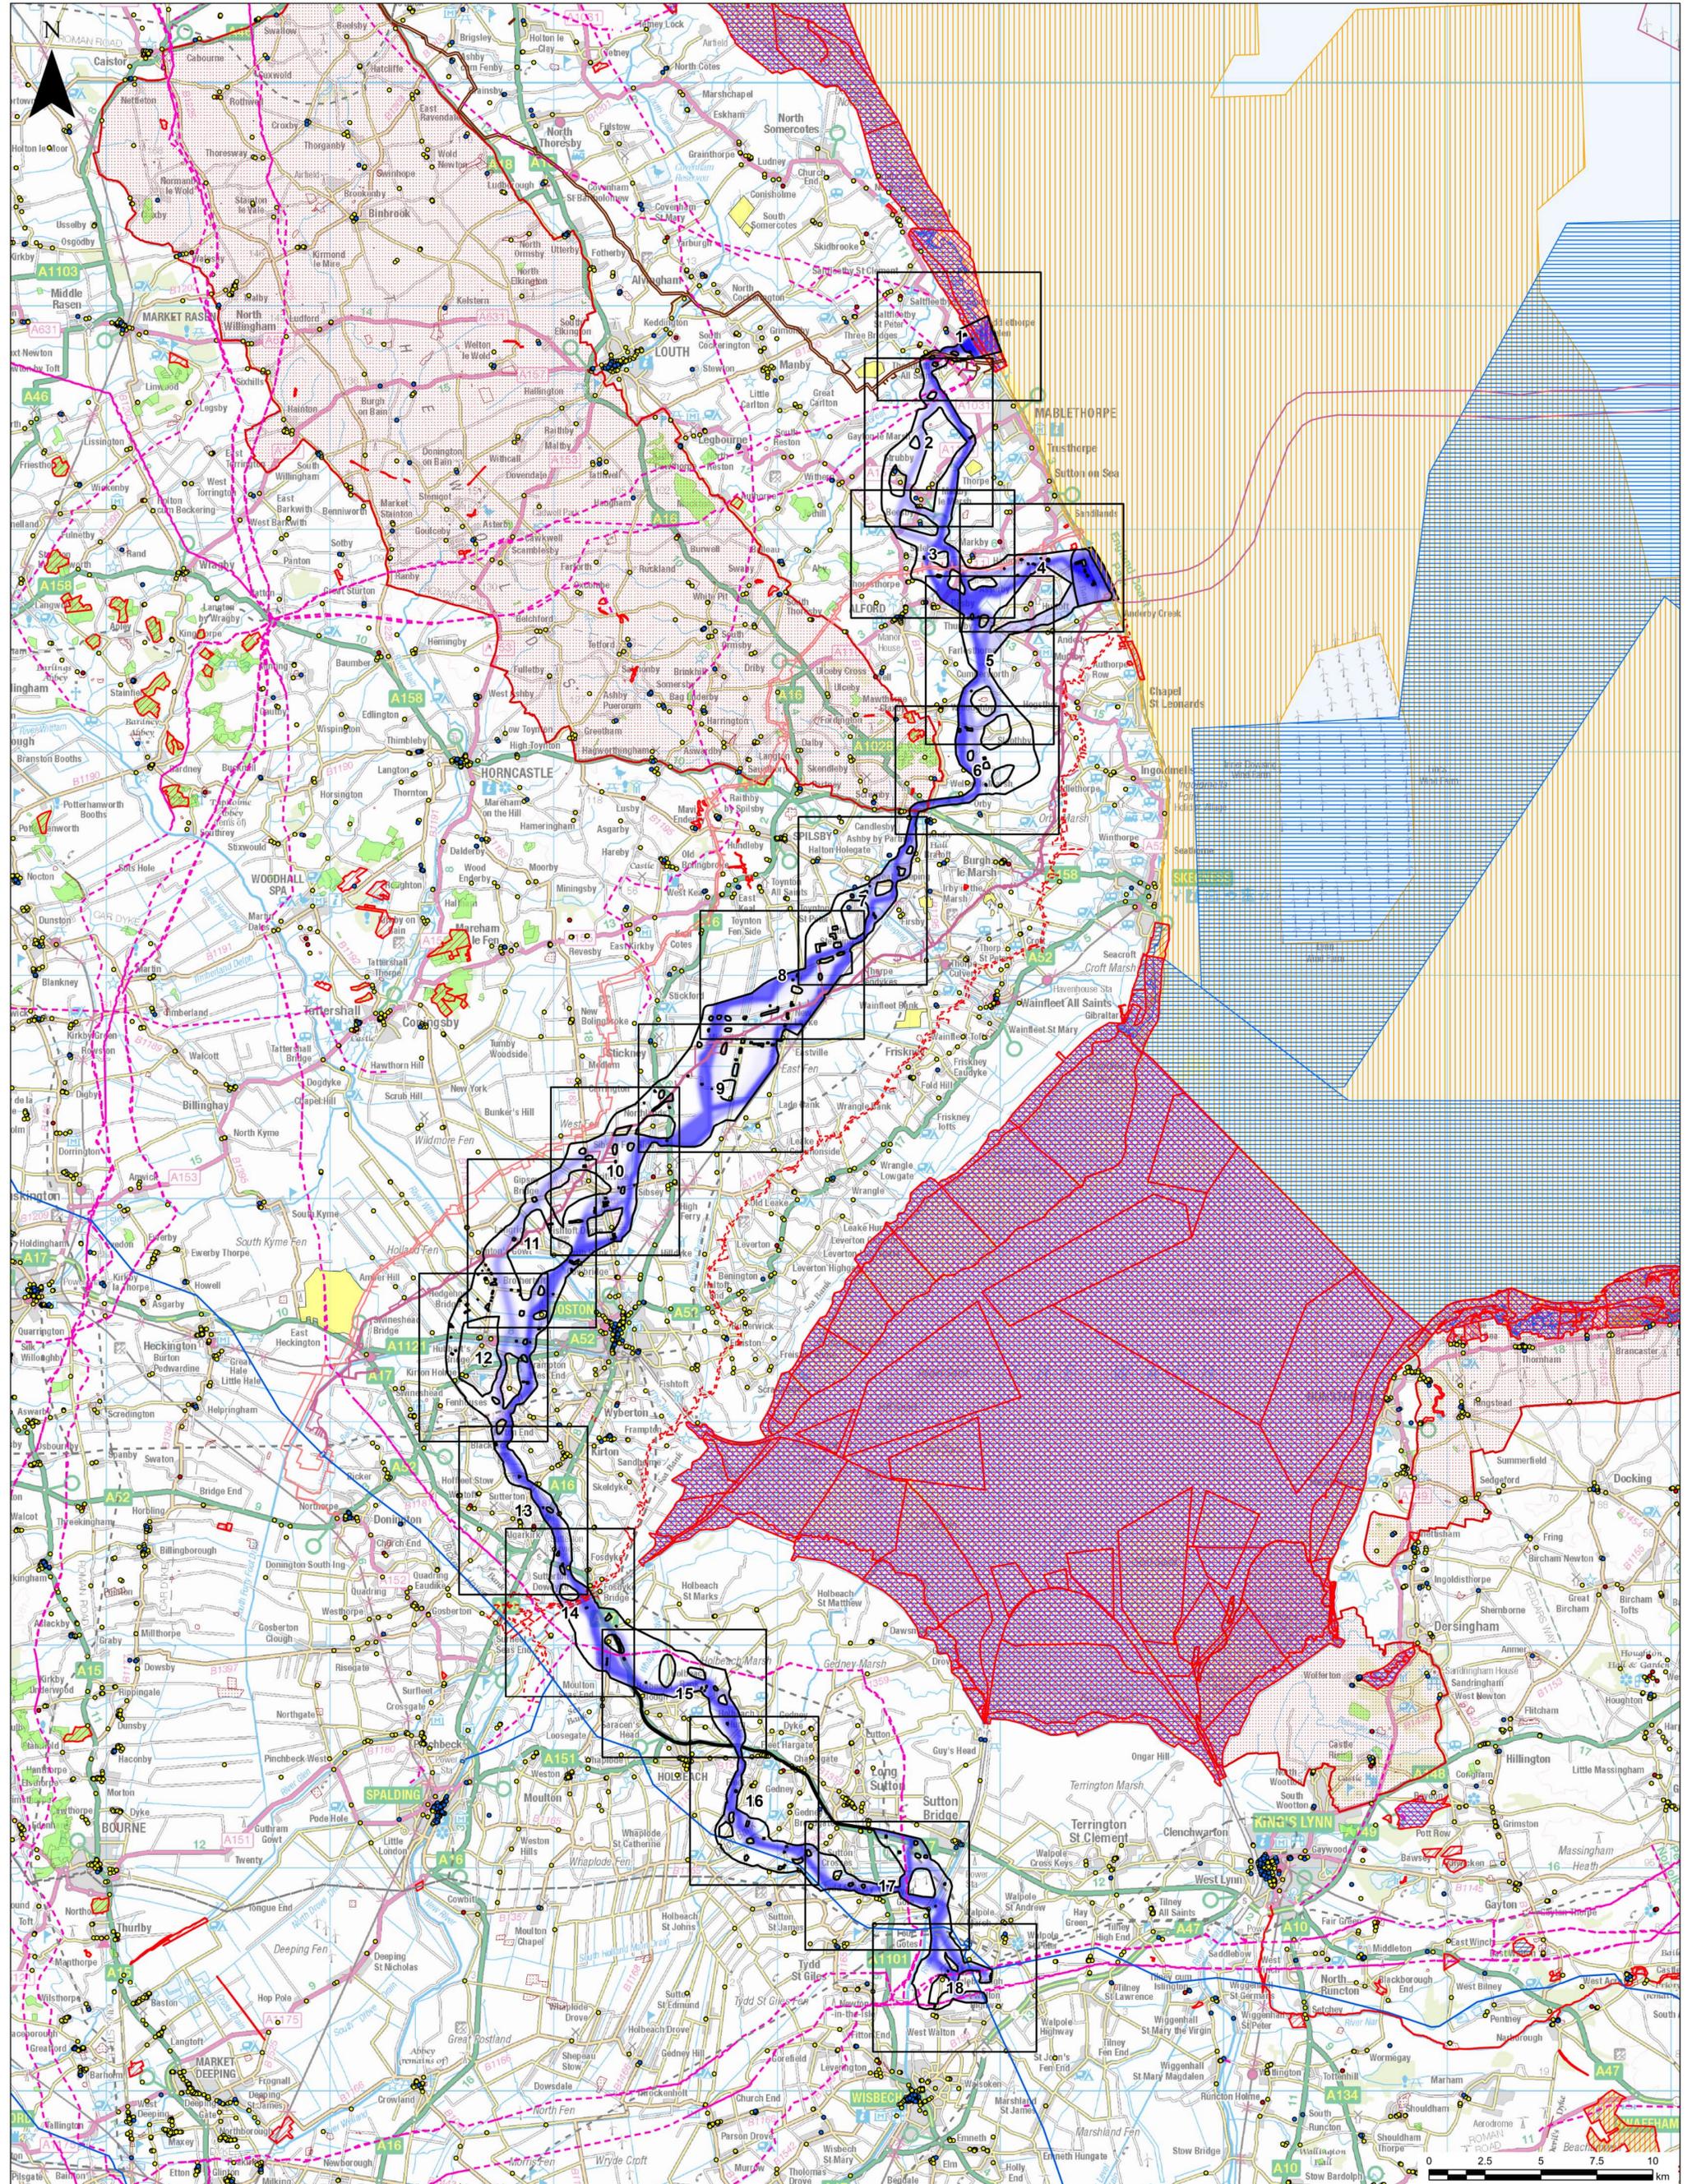


- LEGEND**
- Sheet Extents
 - 400kV Overhead Line
 - 132kV Overhead Line
 - Existing Pipelines
 - Listed Building
 - Grade I
 - Grade II
 - Grade II*
 - Viking Link Interconnector
 - Outer Dowsing Offshore Wind
 - Triton Knoll
 - Viking CCUS NSIP
 - Site of Special Scientific Interest
 - Area of Outstanding Natural Beauty
 - Scheduled Monument
 - Ancient Woodland
 - Ramsay Site
 - Special Areas of Conservation
 - Special Protection Areas
 - Existing and Proposed Solar Farms
 - Existing Substation

nationalgrid
wsp

PROJECT: EGL 3 AND EGL 4
TITLE: EGL 3 AND EGL 4 CABLE SWATHES KEY PLAN


© Crown copyright and database rights 2023. Ordnance Survey 0100059731
© National Grid 2023. © Historic England 2023
© Natural England material is reproduced with the permission of Natural England 2023

SCALE: 1:130,000	CHECKED: JC	APPROVED: JB
PROJECT NO: 70080423	DRAWN: NM	DATE: 05-01-2024

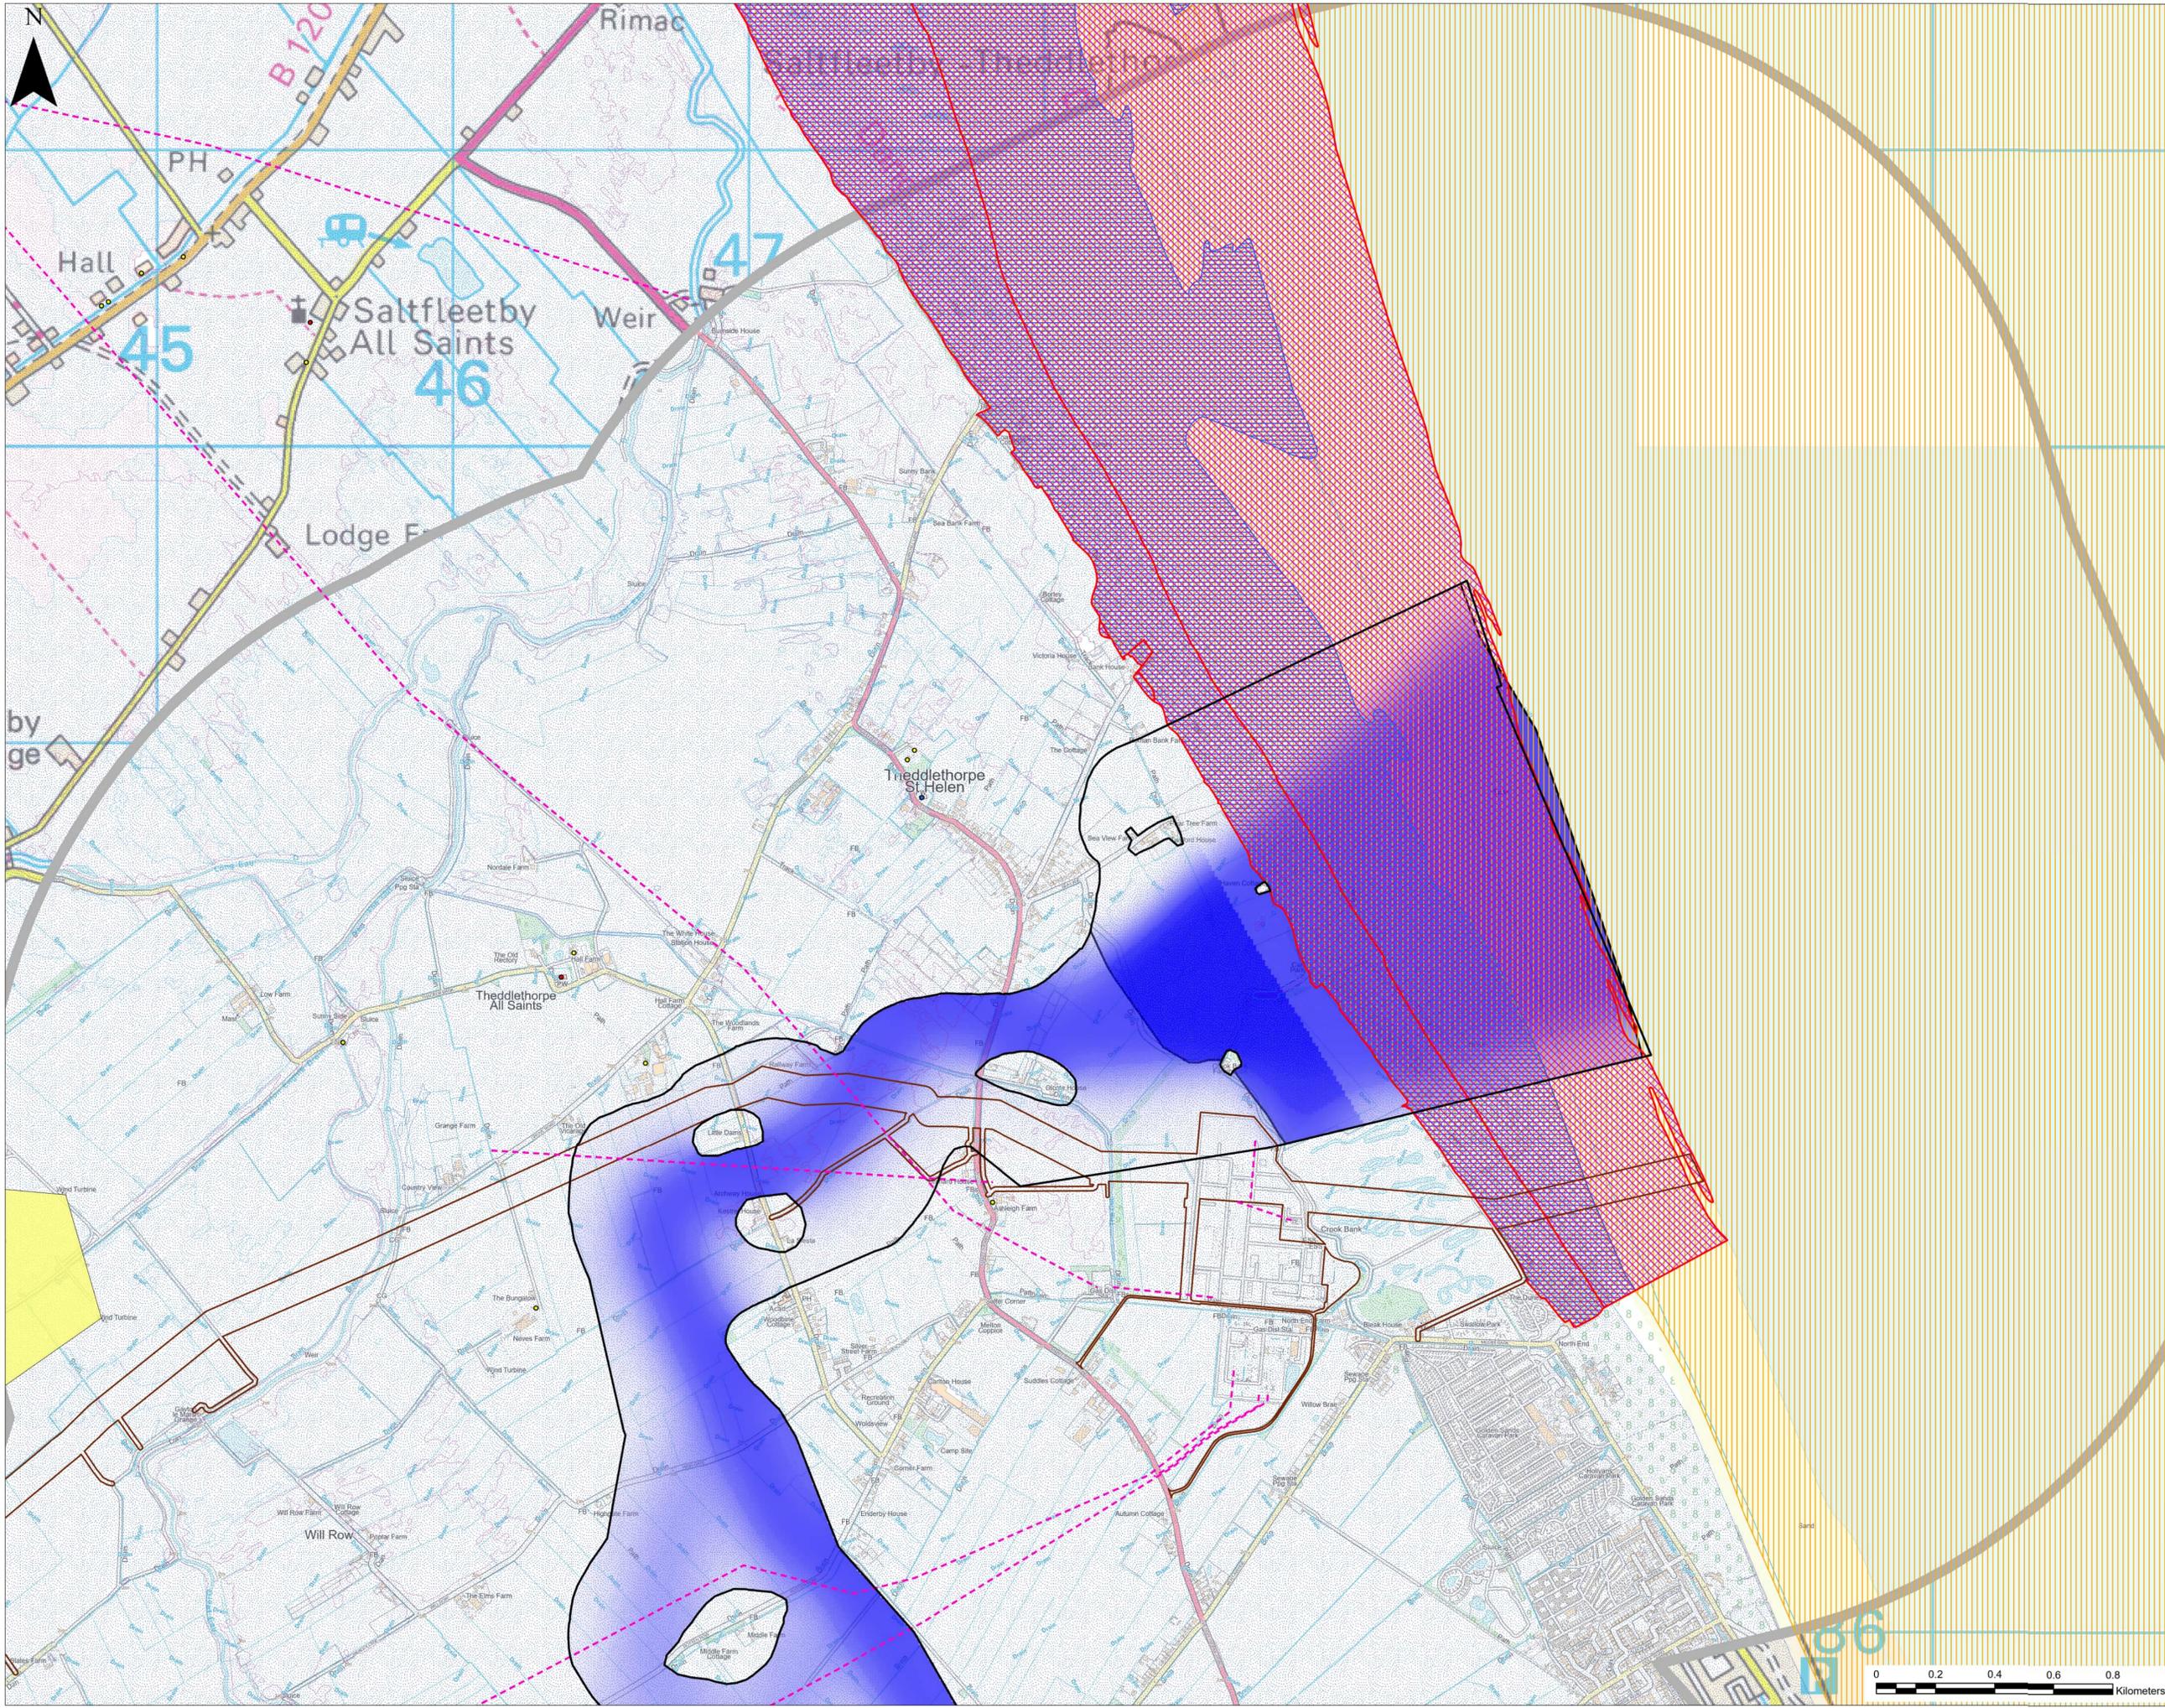


- LEGEND**
- Existing Pipelines
 - Listed Building
 - Grade I
 - Grade II
 - Grade II*
 - Viking CCUS NSIP
 - Site of Special Scientific Interest
 - Existing and Proposed Solar Farms
 - Ramsar Site
 - Special Areas of Conservation
 - Special Protection Areas
 - Extent of More Detailed Mapping
 - Flood Zone 3
 - Flood Zone 2

© Crown copyright and database rights 2023. Ordnance Survey 0100059731
 © National Grid 2023. © Historic England 2023
 © Natural England material is reproduced with the permission of Natural England 2023

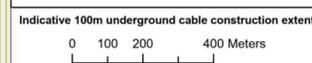

PROJECT: EGL 3 AND EGL 4		
TITLE: UNDERGROUND CABLE GRADUATED SWATHE SHEET 1		
SCALE: 1:110,000	CHECKED: JC	APPROVED: JB
PROJECT NO: 70080423	DRAWN: NM	DATE: 04/01/2024



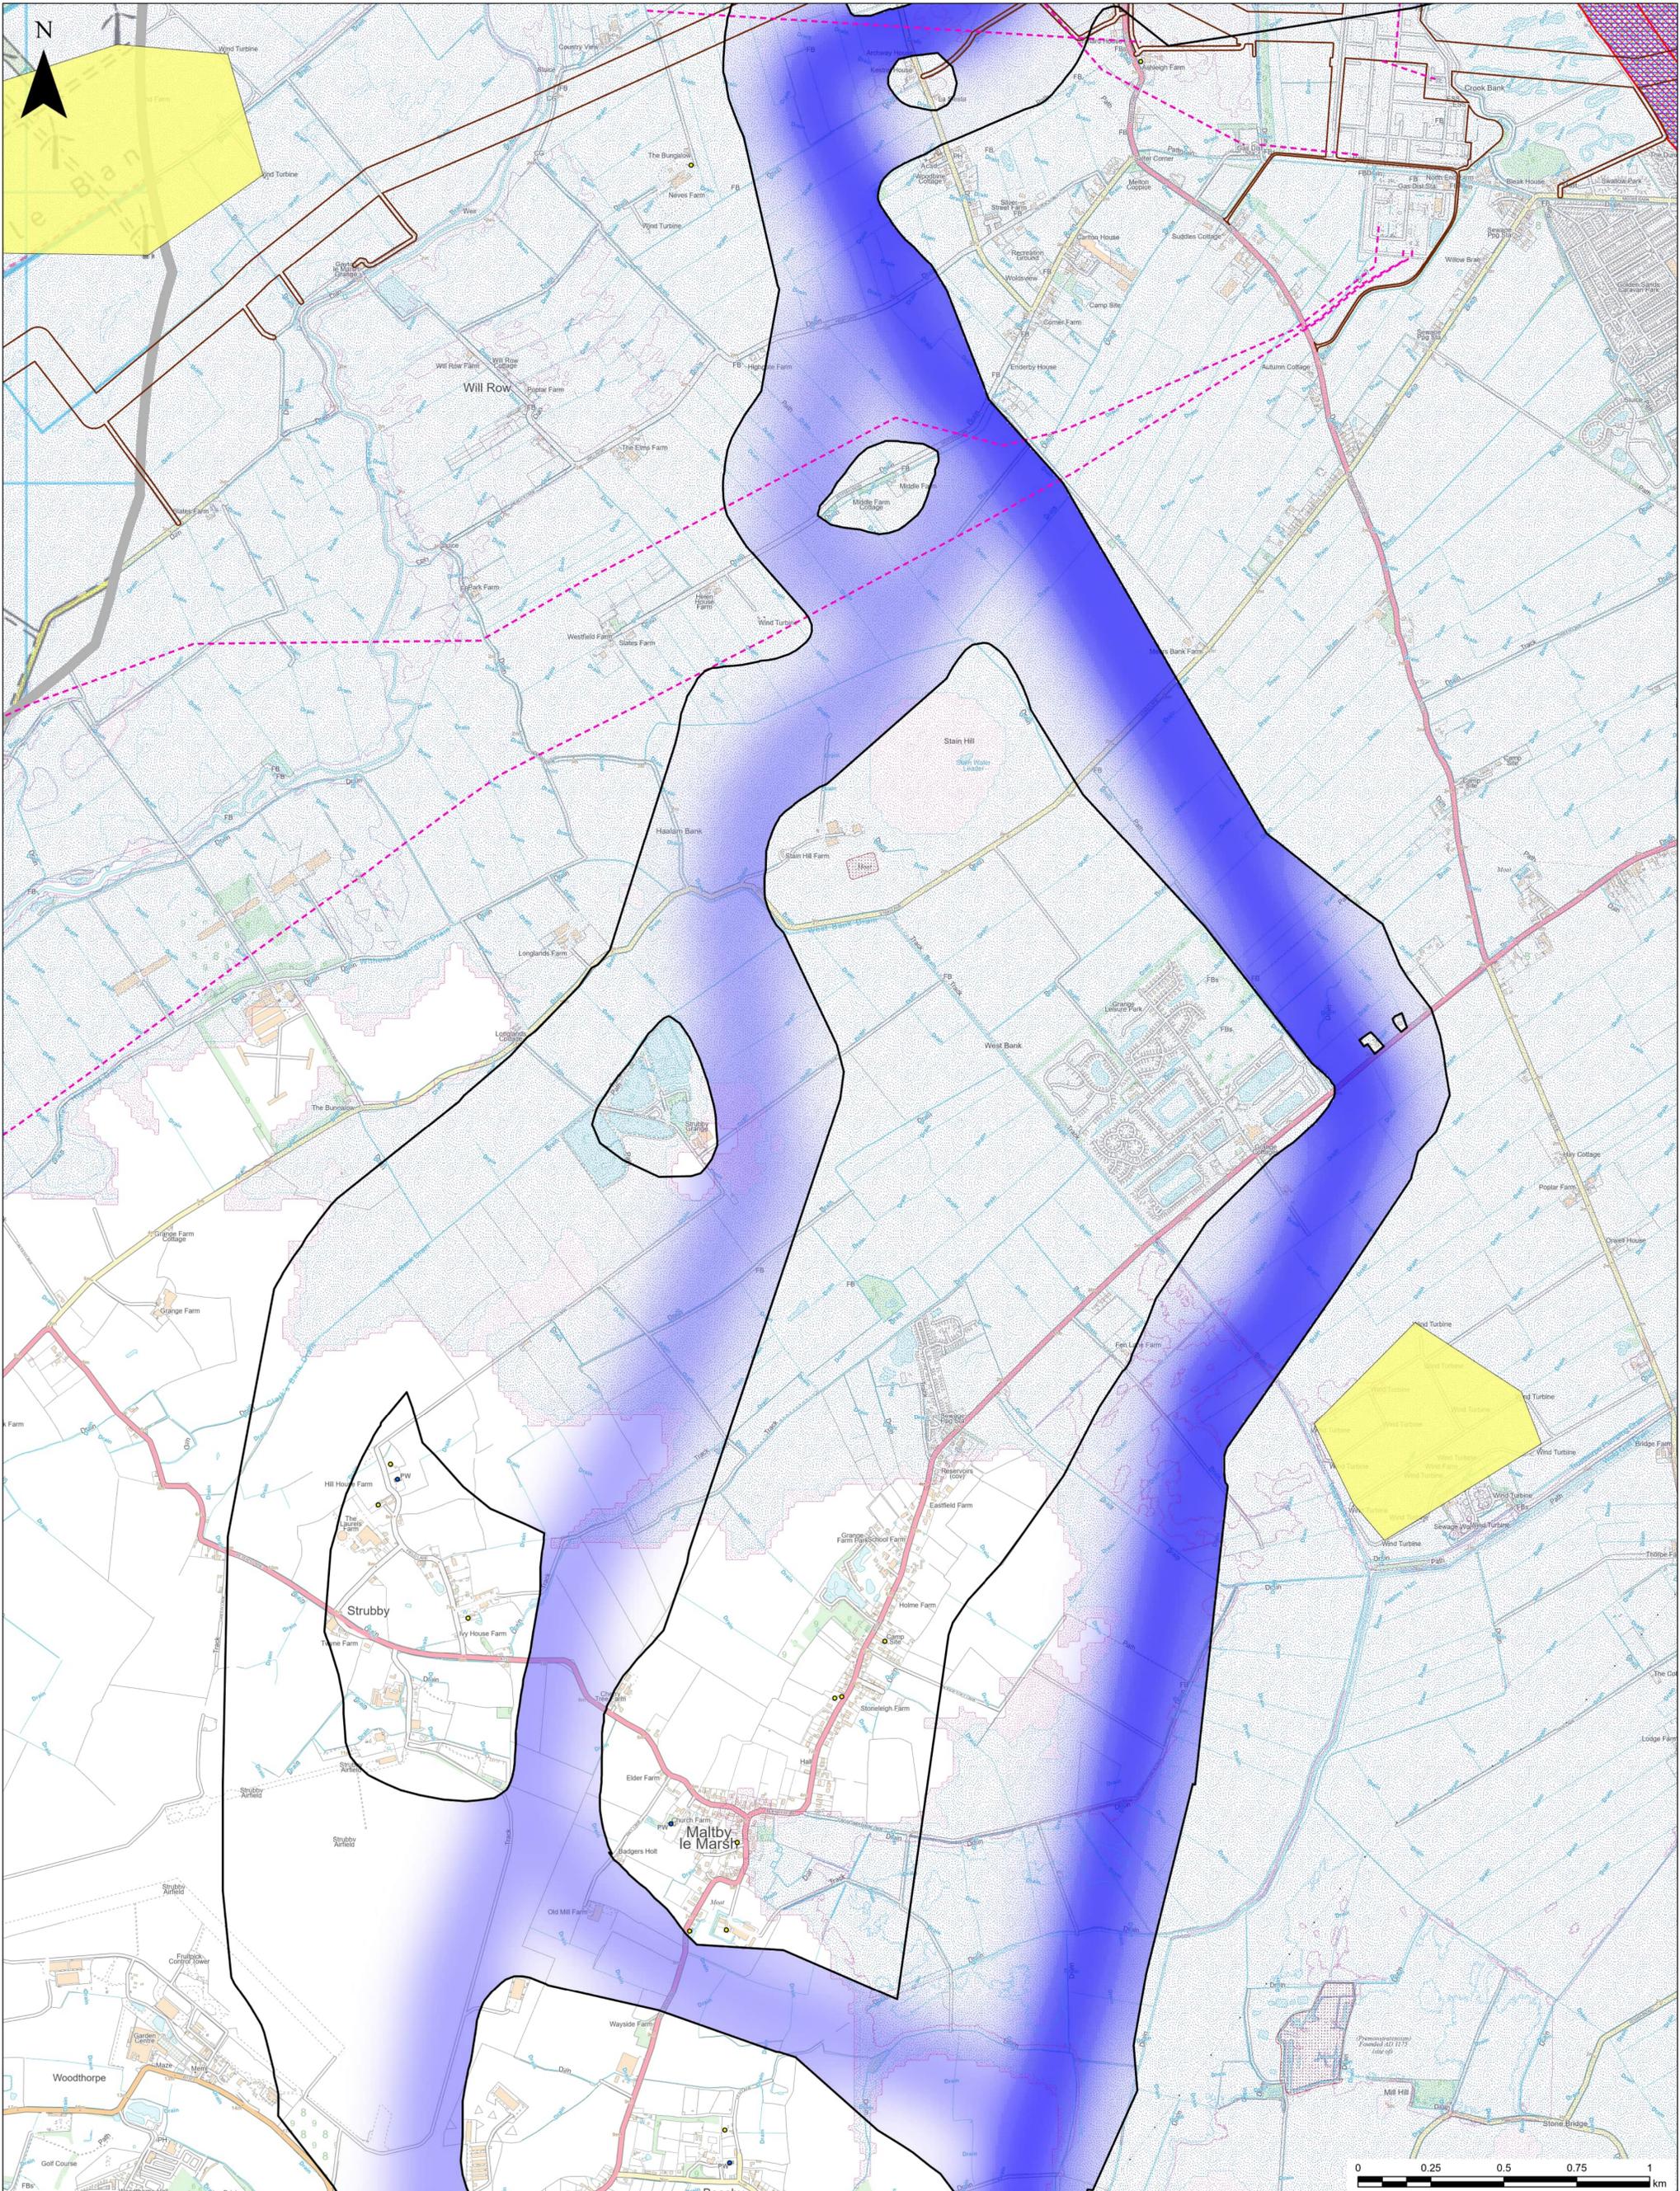

LEGEND

- Existing Pipelines
- Viking CCUS NSIP
- Scheduled Monument
- Listed Building
 - Grade II
 - Grade II*
- Special Protection Areas
- Site of Special Scientific Interest
- Existing and Proposed Solar Farms
- Ramsar Site
- Special Areas of Conservation
- Extent of More Detailed Mapping
- Flood Zone 3
- Flood Zone 2

Indicative 100m underground cable construction extent


0 100 200 400 Meters

© Crown copyright and database rights 2023. Ordnance Survey 0100059731
 © National Grid 2023. © Historic England 2023
 © Natural England material is reproduced with the permission of Natural England 2023



nationalgrid
wsp

PROJECT: EGL 3 AND EGL 4
 TITLE: UNDERGROUND CABLE GRADUATE SWATHES SHEET 2
 SCALE @ A1: 1:10,000
 PROJECT NO: 70080423
 CHECKED: JC
 DRAWN: NM
 APPROVED: JB
 DATE: 1/17/2024

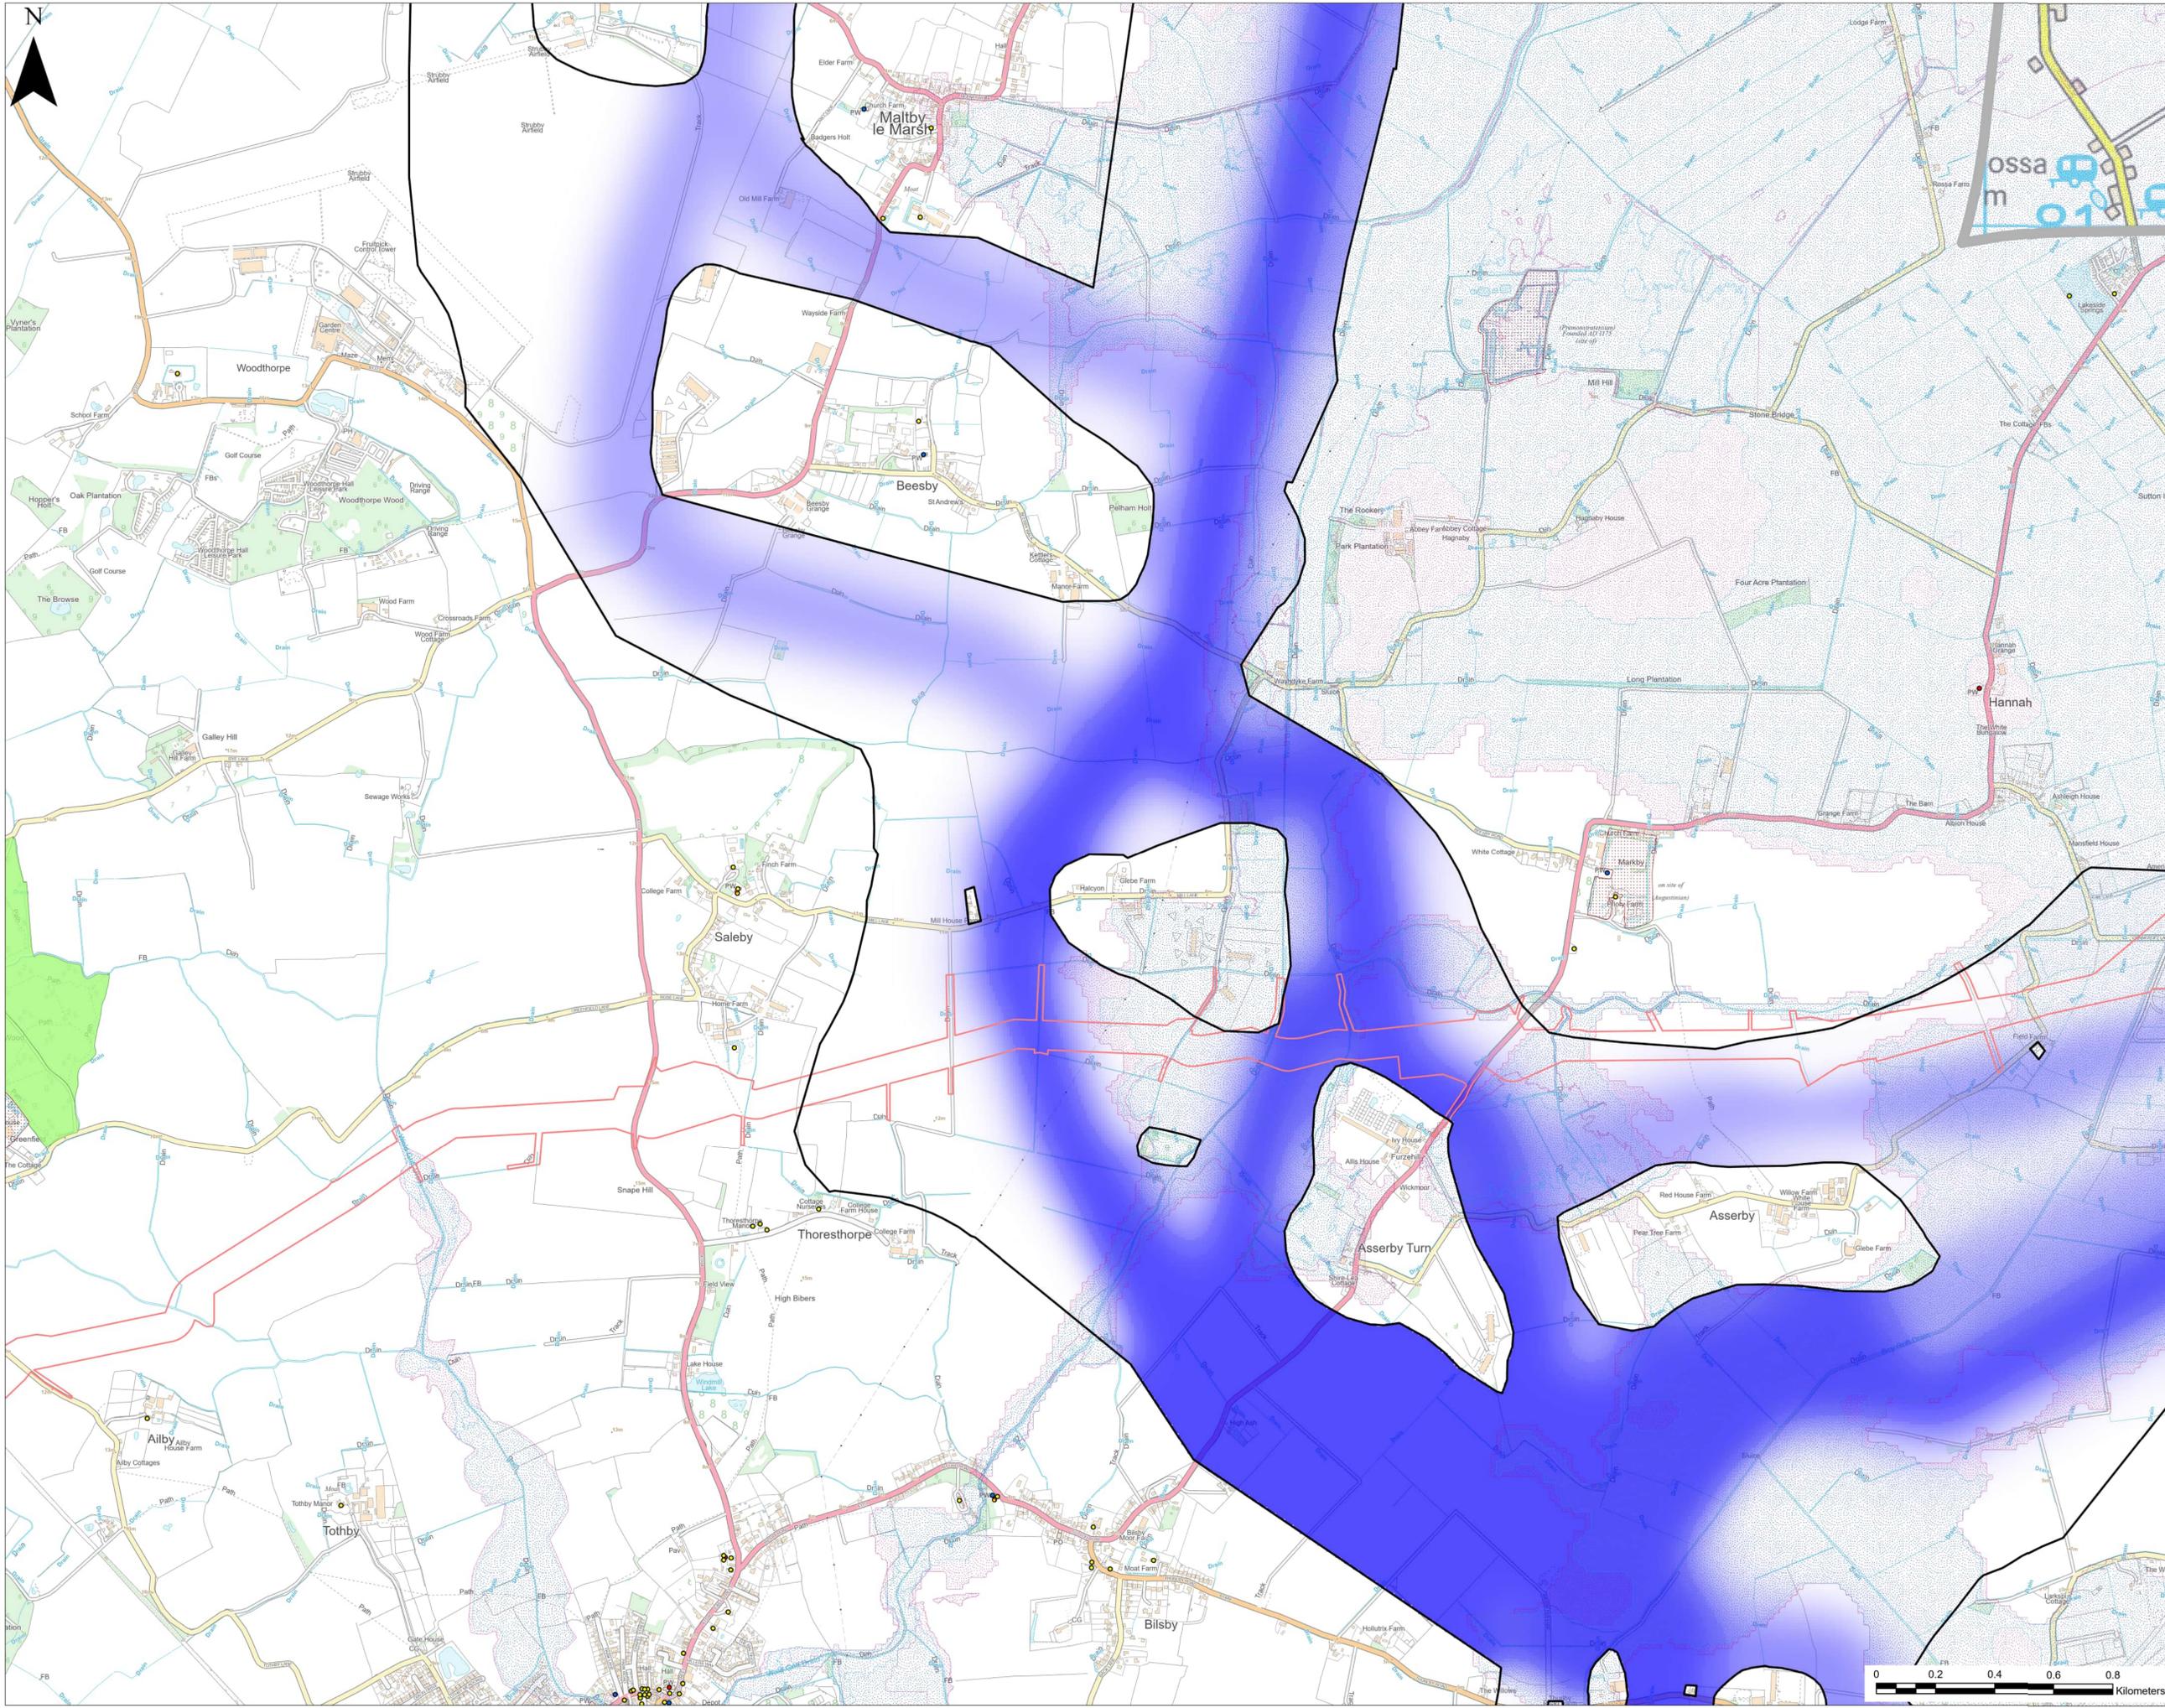

LEGEND


- Scheduled Monument
- Listed Building
 - Grade I
 - Grade II
 - Grade II*
- Viking Link Interconnector
- Ancient Woodland
- Extent of More Detailed Mapping
- Flood Zone 3
- Flood Zone 2


© Crown copyright and database rights 2023. Ordnance Survey 0100059731
 © National Grid 2023. © Historic England 2023
 © Natural England material is reproduced with the permission of Natural England 2023

Indicative 100m underground cable construction extent




PROJECT: EGL 3 AND EGL 4		
TITLE: UNDERGROUND CABLE GRADUATED SWATHE SHEET 3		
SCALE: 1:10,000	CHECKED: JC	APPROVED: JB
PROJECT NO: 70080423	DRAWN: NM	DATE: 04/01/2024

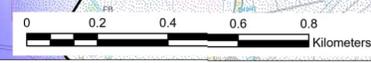

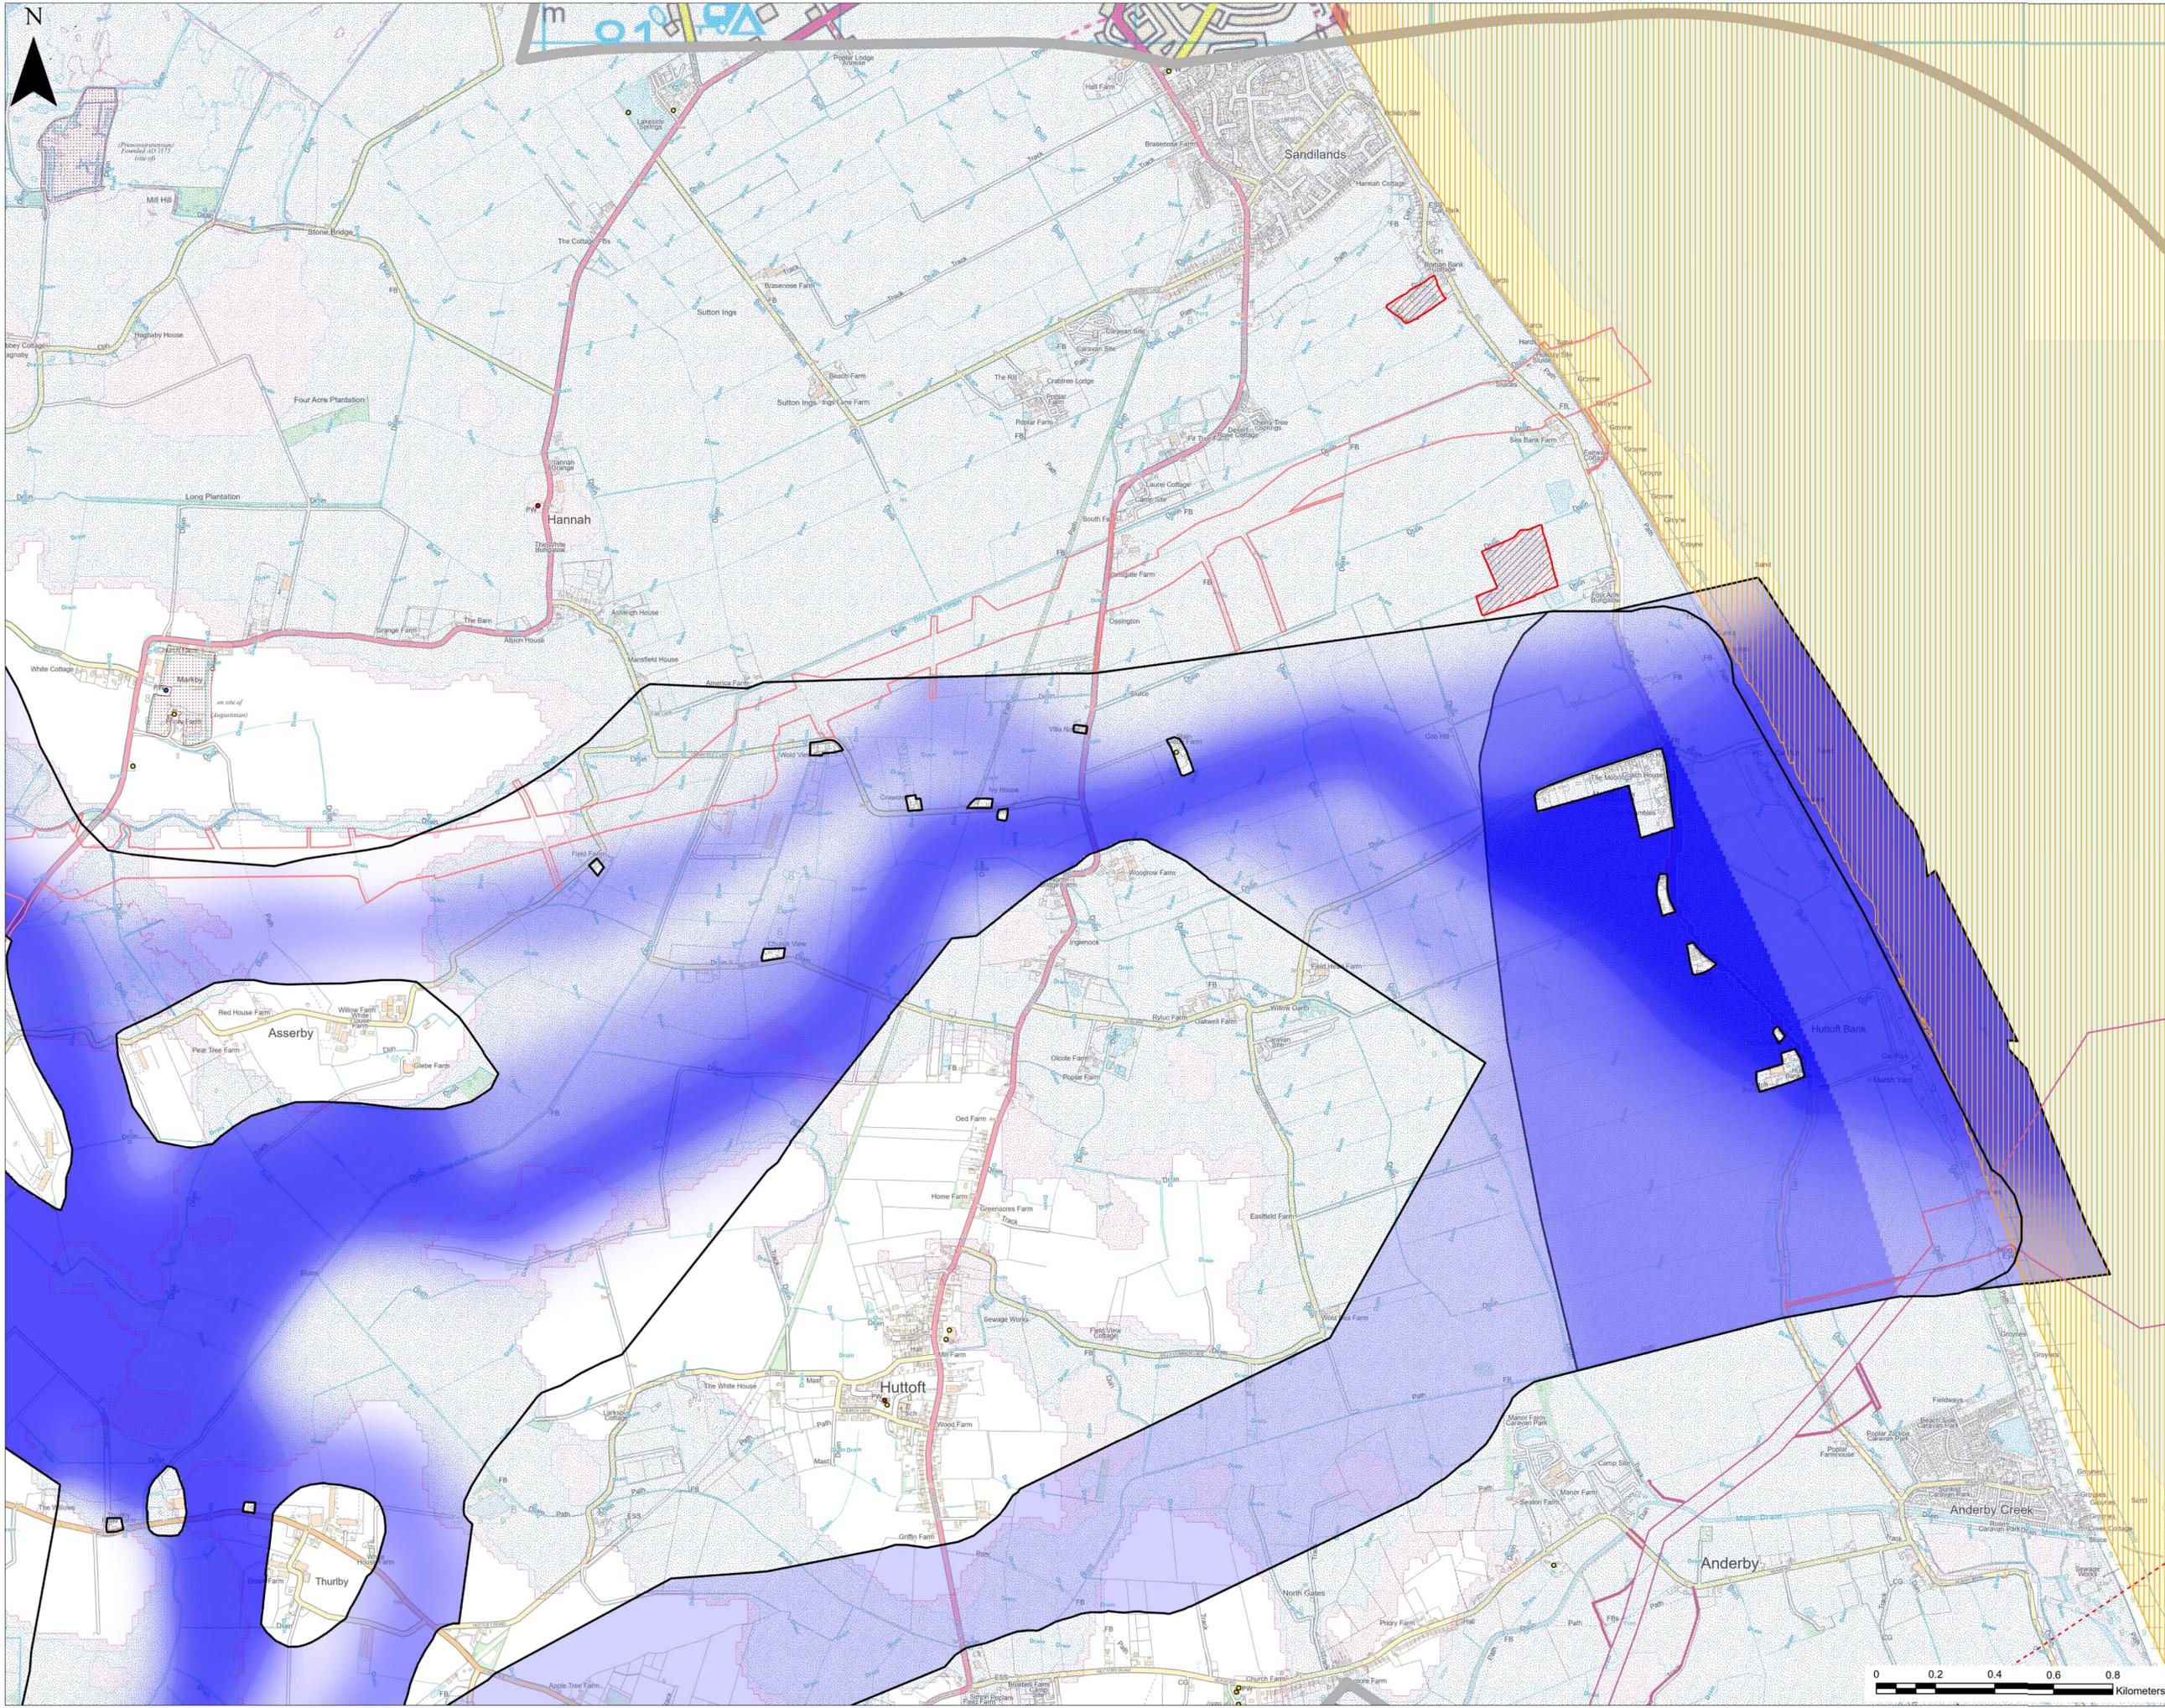


- LEGEND**
- Scheduled Monument
 - Listed Building
 - Grade I
 - Grade II
 - Grade II*
 - Viking Link Interconnector
 - Outer Dowsing Offshore Wind
 - Triton Knoll
 - Site of Special Scientific Interest
 - Special Protection Areas
 - Extent of More Detailed Mapping
 - Flood Zone 3
 - Flood Zone 2

© Crown copyright and database rights 2023. Ordnance Survey 0100059731
 © National Grid 2023. © Historic England 2023
 © Natural England material is reproduced with the permission of Natural England 2023

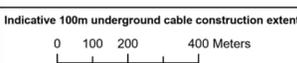

PROJECT: EGL 3 AND EGL 4		
TITLE: UNDERGROUND CABLE GRADUATED SWATHE SHEET 4		
SCALE: 1:10,000	CHECKED: JC	APPROVED: JB
PROJECT NO: 70080423	DRAWN: NM	DATE: 04/01/2024



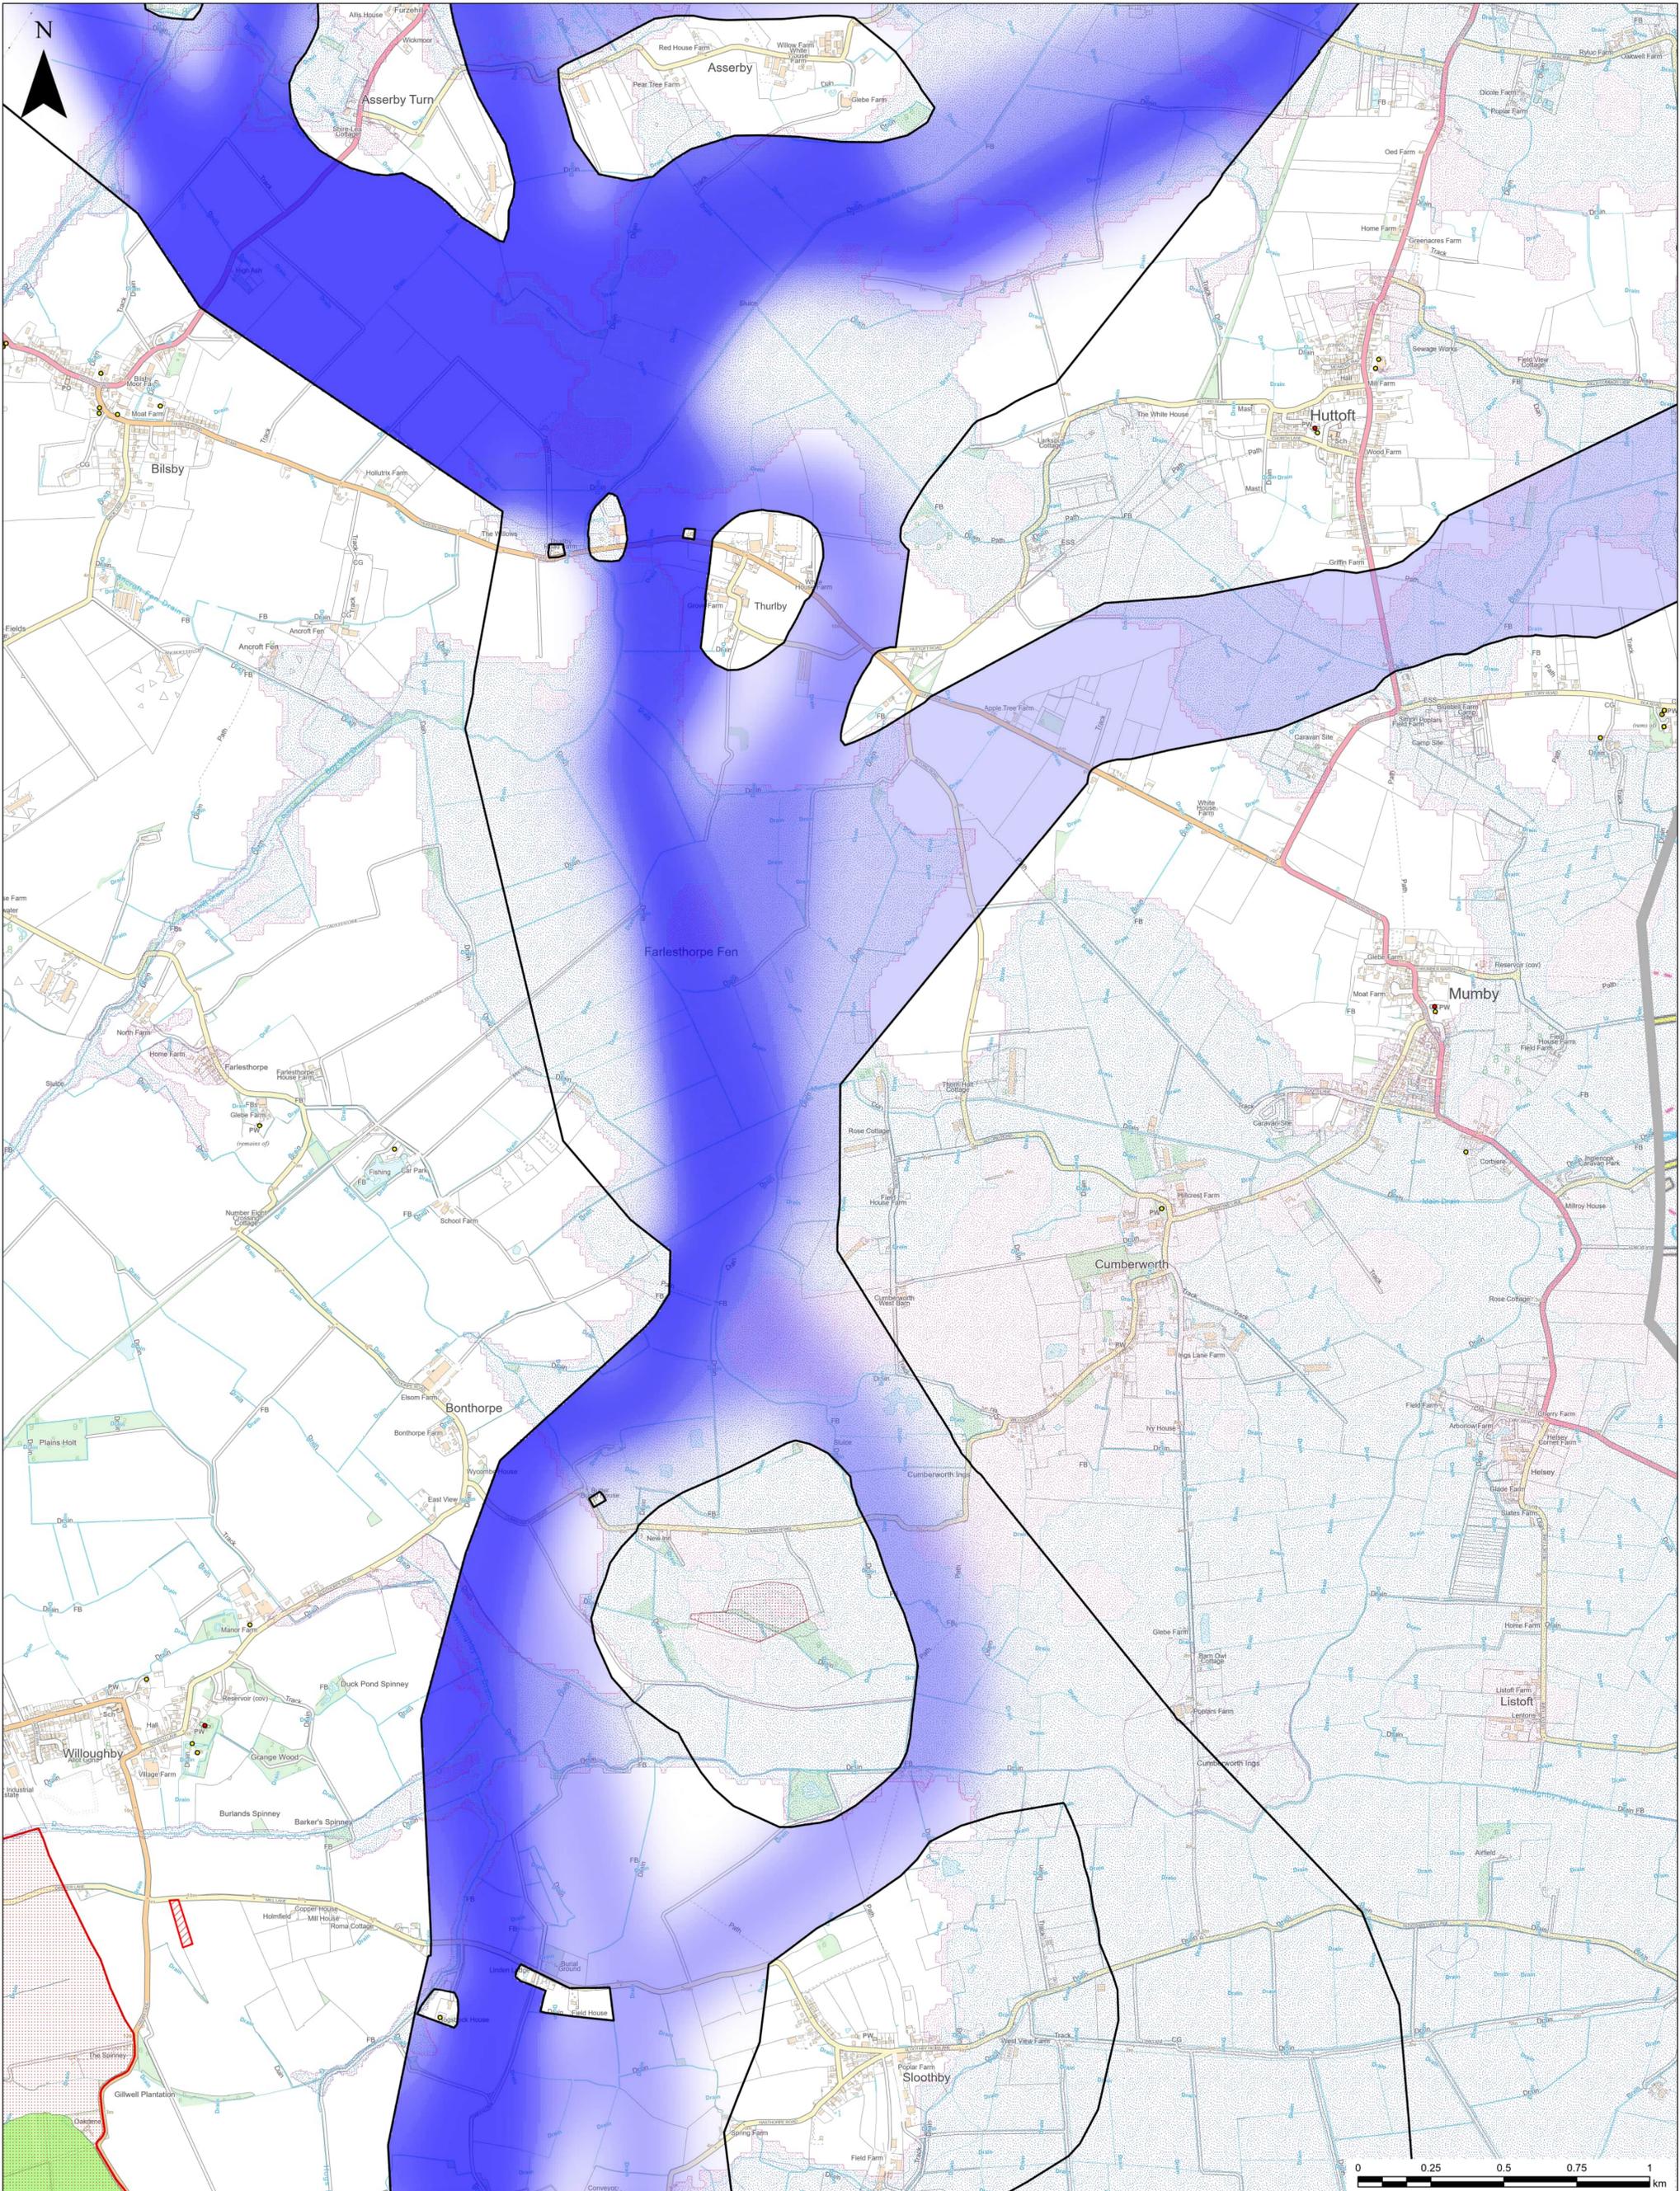

LEGEND

- Scheduled Monument
- Listed Building
 - Grade I
 - Grade II
- Grade II*
- Site of Special Scientific Interest
- Area of Outstanding Natural Beauty
- Ancient Woodland
- Extent of More Detailed Mapping
- Flood Zone 3
- Flood Zone 2

Indicative 100m underground cable construction extent

0 100 200 400 Meters



© Crown copyright and database rights 2023. Ordnance Survey 0100059731
 © National Grid 2023. © Historic England 2023
 © Natural England material is reproduced with the permission of Natural England 2023

nationalgrid
wsp

PROJECT: EGL 3 AND EGL 4
 TITLE: UNDERGROUND CABLE GRADUATE SWATHES SHEET 5
 SCALE @ A1: 1:10,000
 PROJECT NO: 70080423
 CHECKED: JC
 DRAWN: NM
 APPROVED: JB
 DATE: 1/17/2024




0 0.25 0.5 0.75 1 km

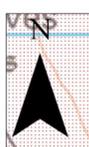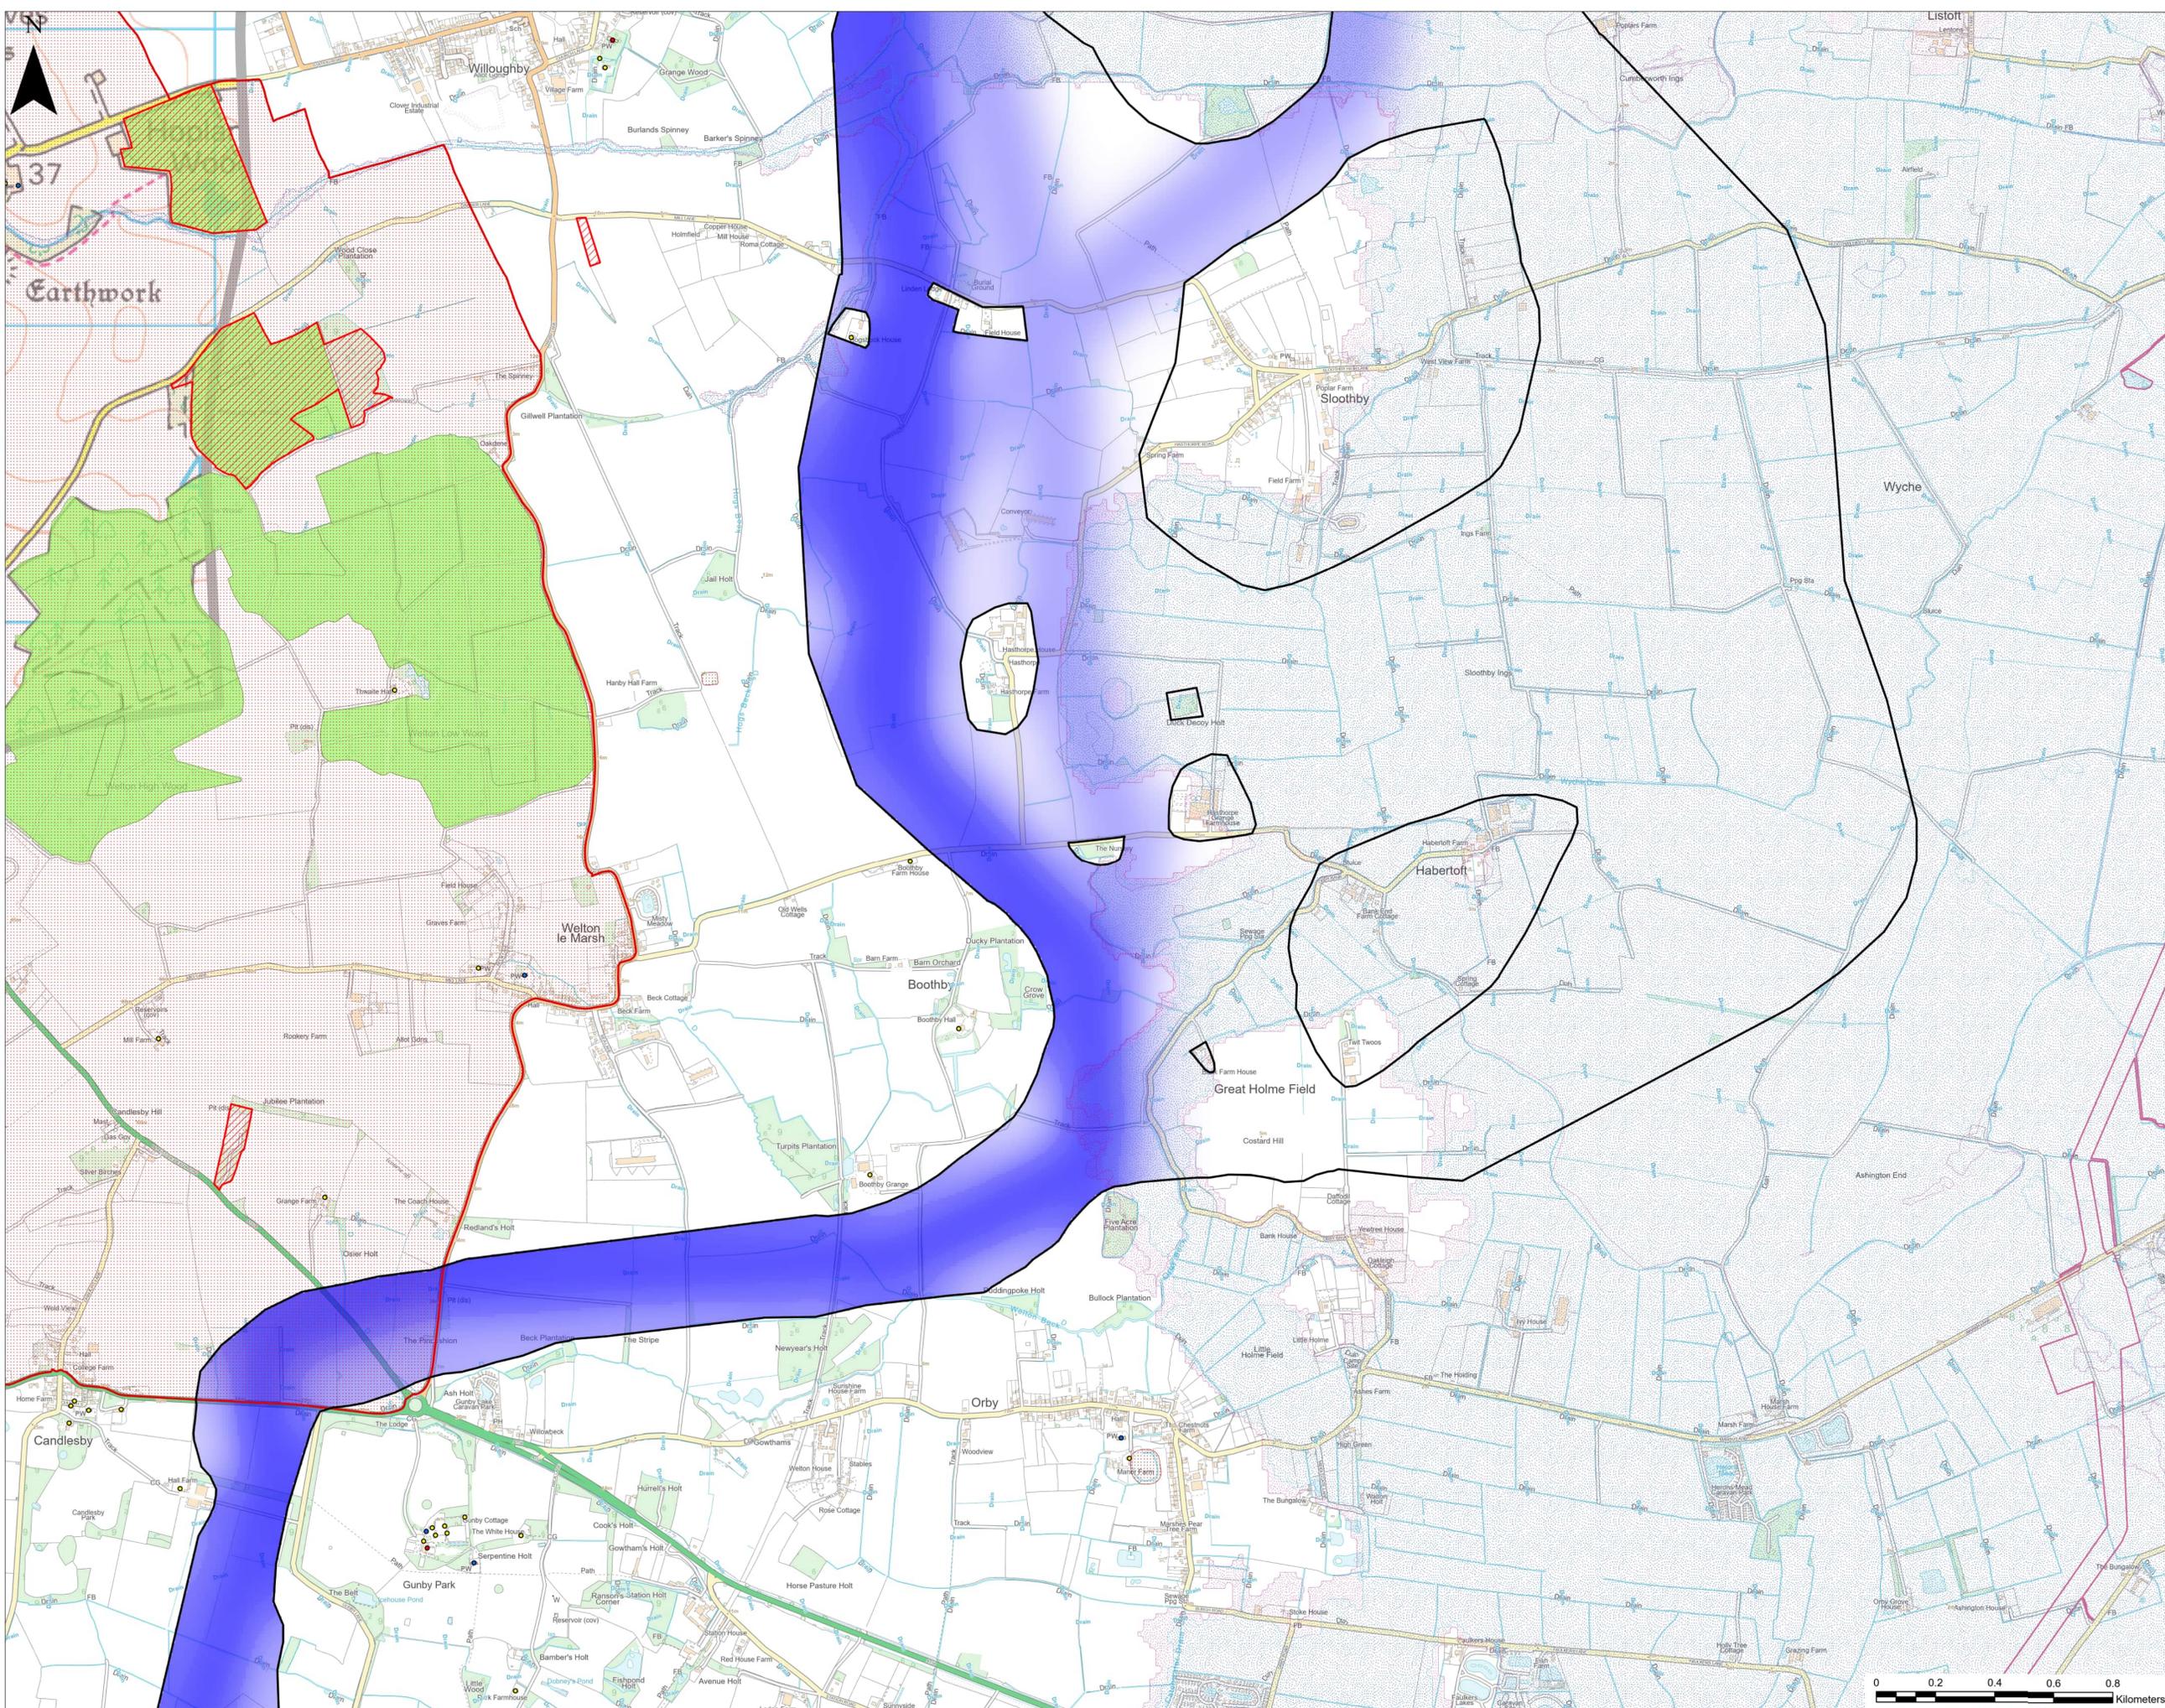

- LEGEND**
- Scheduled Monument
 - Listed Building
 - Grade I
 - Grade II*
 - Grade II*
 - Triton Knoll
 - Site of Special Scientific Interest
 - Area of Outstanding Natural Beauty
 - Ancient Woodland
 - Extent of More Detailed Mapping
 - Flood Zone 3
 - Flood Zone 2


© Crown copyright and database rights 2023. Ordnance Survey 0100059731
 © National Grid 2023. © Historic England 2023
 © Natural England material is reproduced with the permission of Natural England 2023

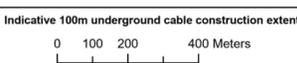

nationalgrid


PROJECT: EGL 3 AND EGL 4
 TITLE: UNDERGROUND CABLE GRADUATED SWATHE SHEET 6
 SCALE: 1:10,000
 CHECKED: JC
 APPROVED: JB
 PRODUCT No: 70080423
 DRAWN: NM
 DATE: 04/01/2024



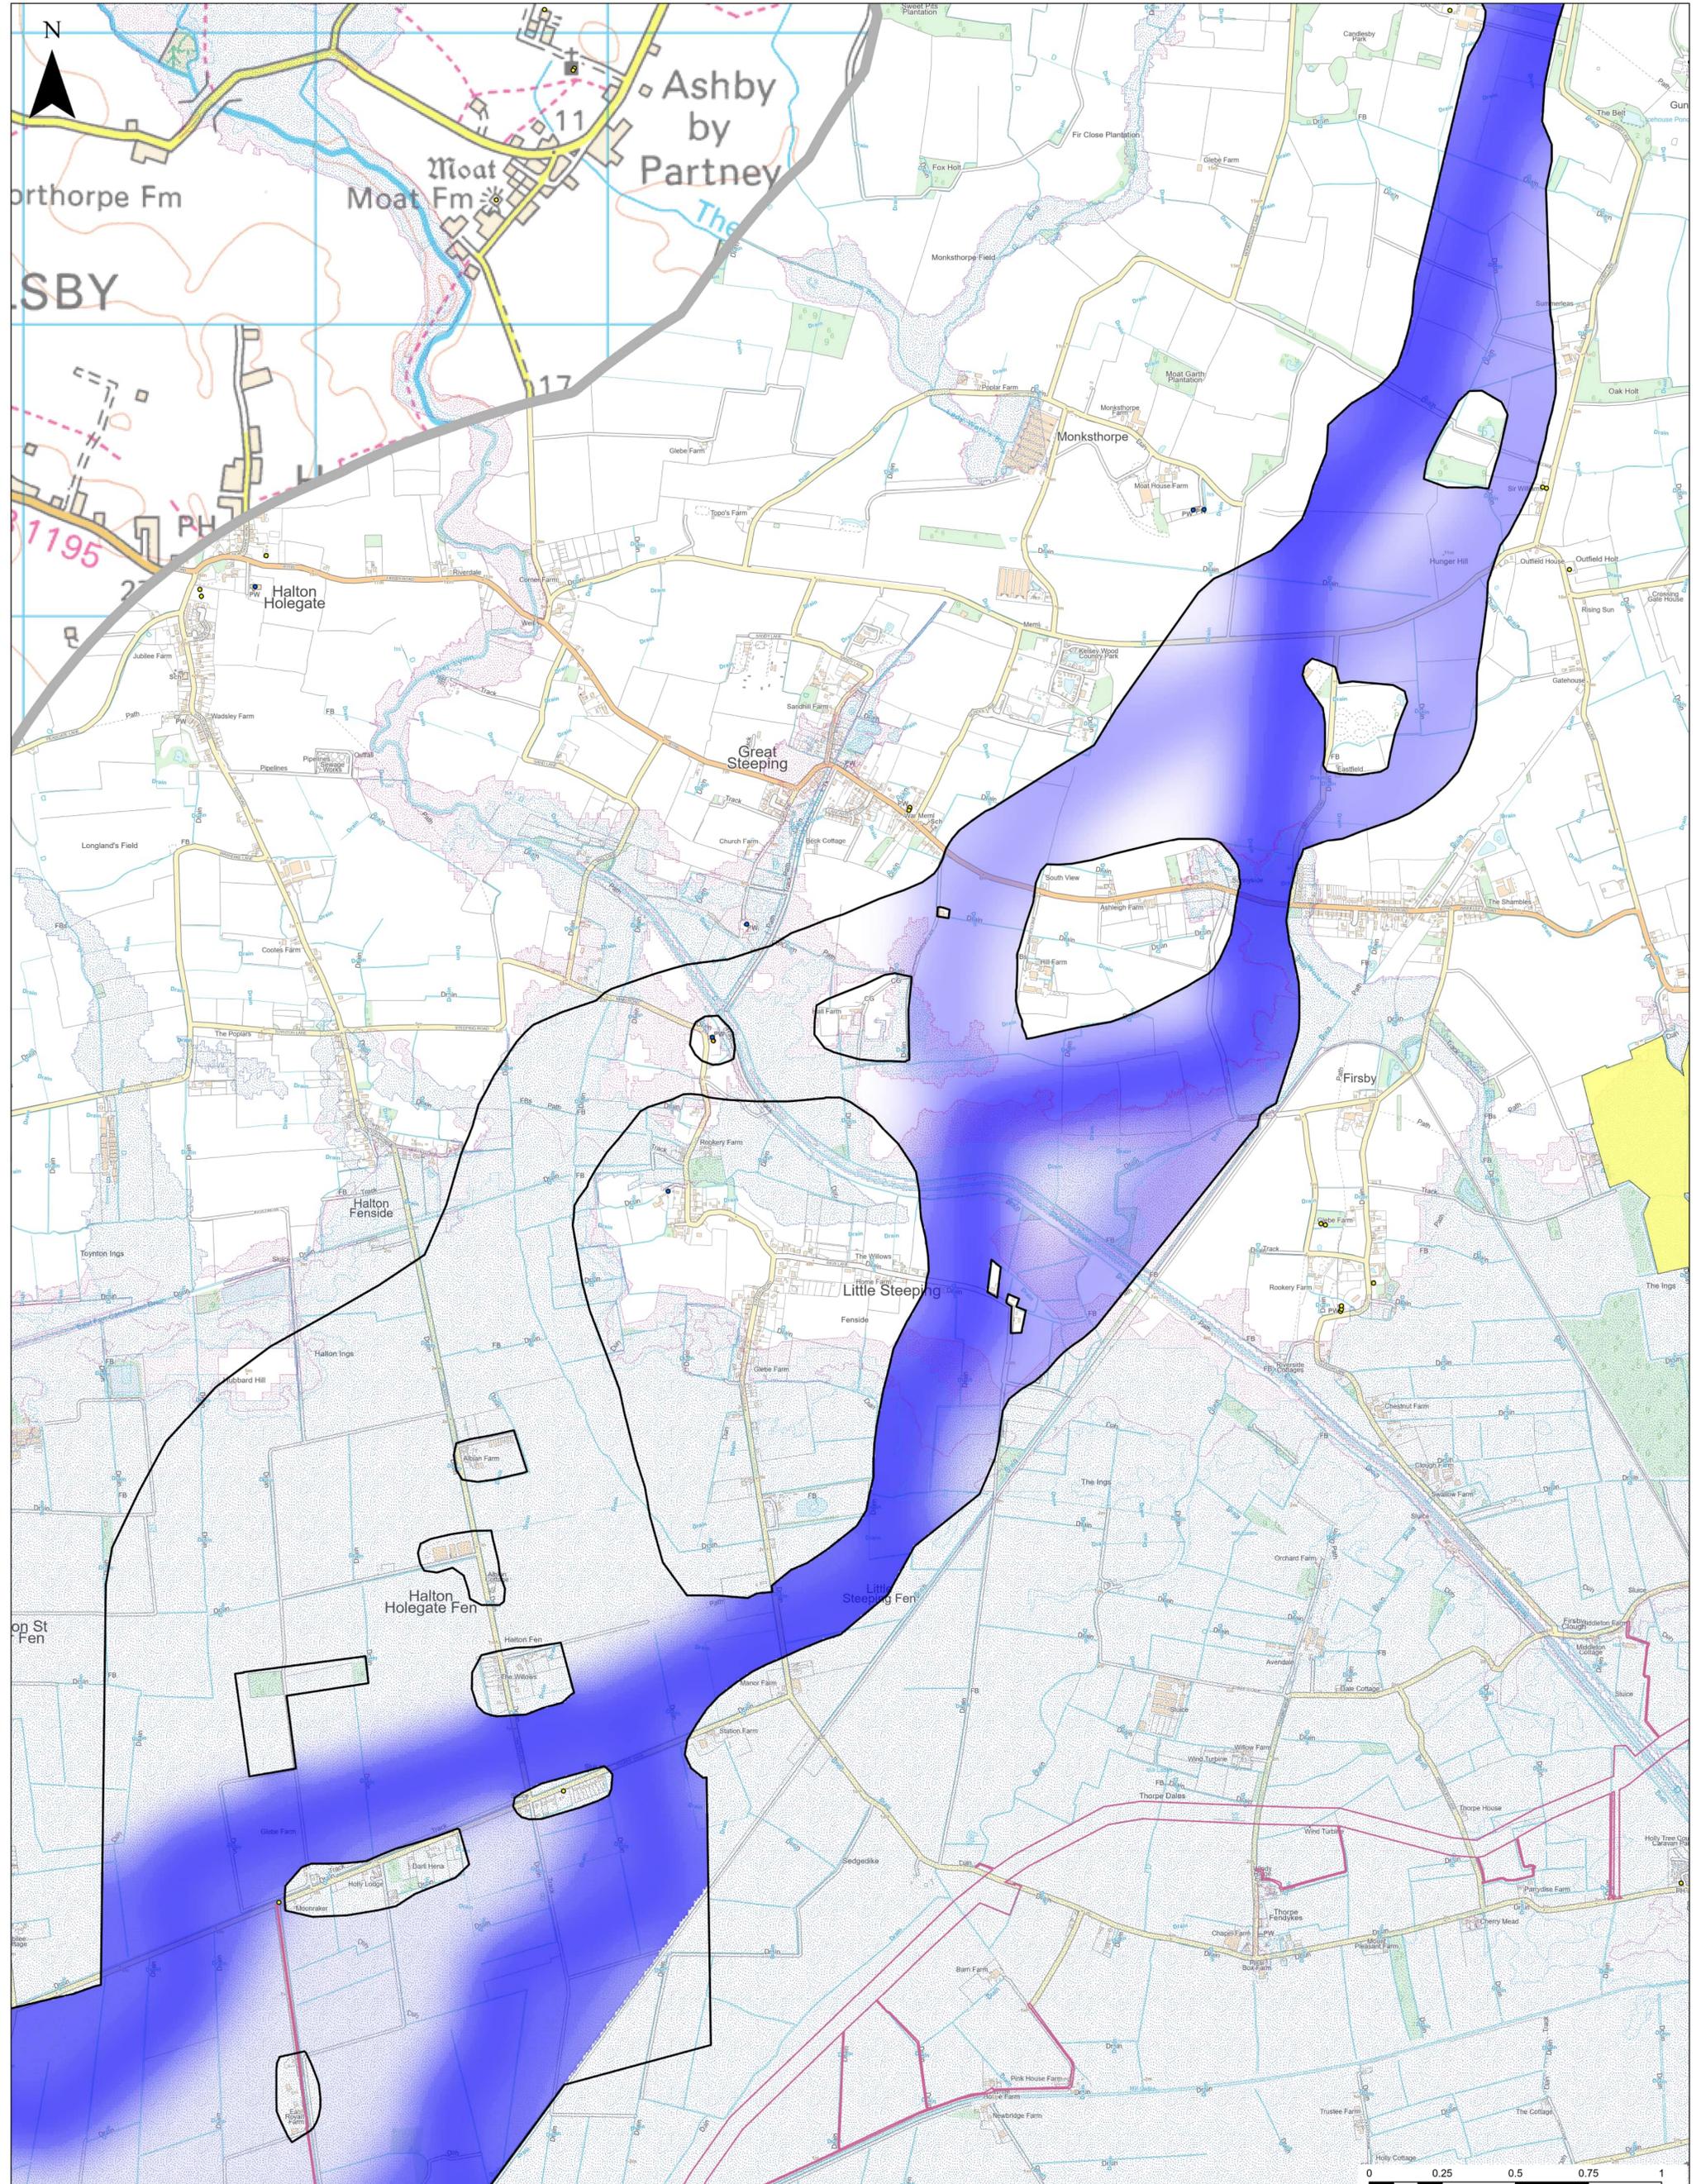

LEGEND

- 132kV Overhead Line
- Scheduled Monument
- Listed Building
- Grade II*
- Triton Knoll
- Existing and Proposed Solar Farms
- Extent of More Detailed Mapping
- Flood Zone 3
- Flood Zone 2
- Grade II

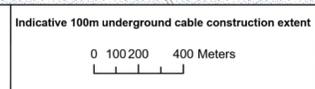


© Crown copyright and database rights 2023. Ordnance Survey 0100059731
 © National Grid 2023. © Historic England 2023
 © Natural England material is reproduced with the permission of Natural England 2023



national grid
wsp

PROJECT: EGL 3 AND EGL 4
 TITLE: UNDERGROUND CABLE GRADUATE SWATHES SHEET 7

SCALE: 1:10,000	CHECKED: JC	APPROVED: JB
PROJECT NO: 70080423	DRAWN: NM	DATE: 1/17/2024

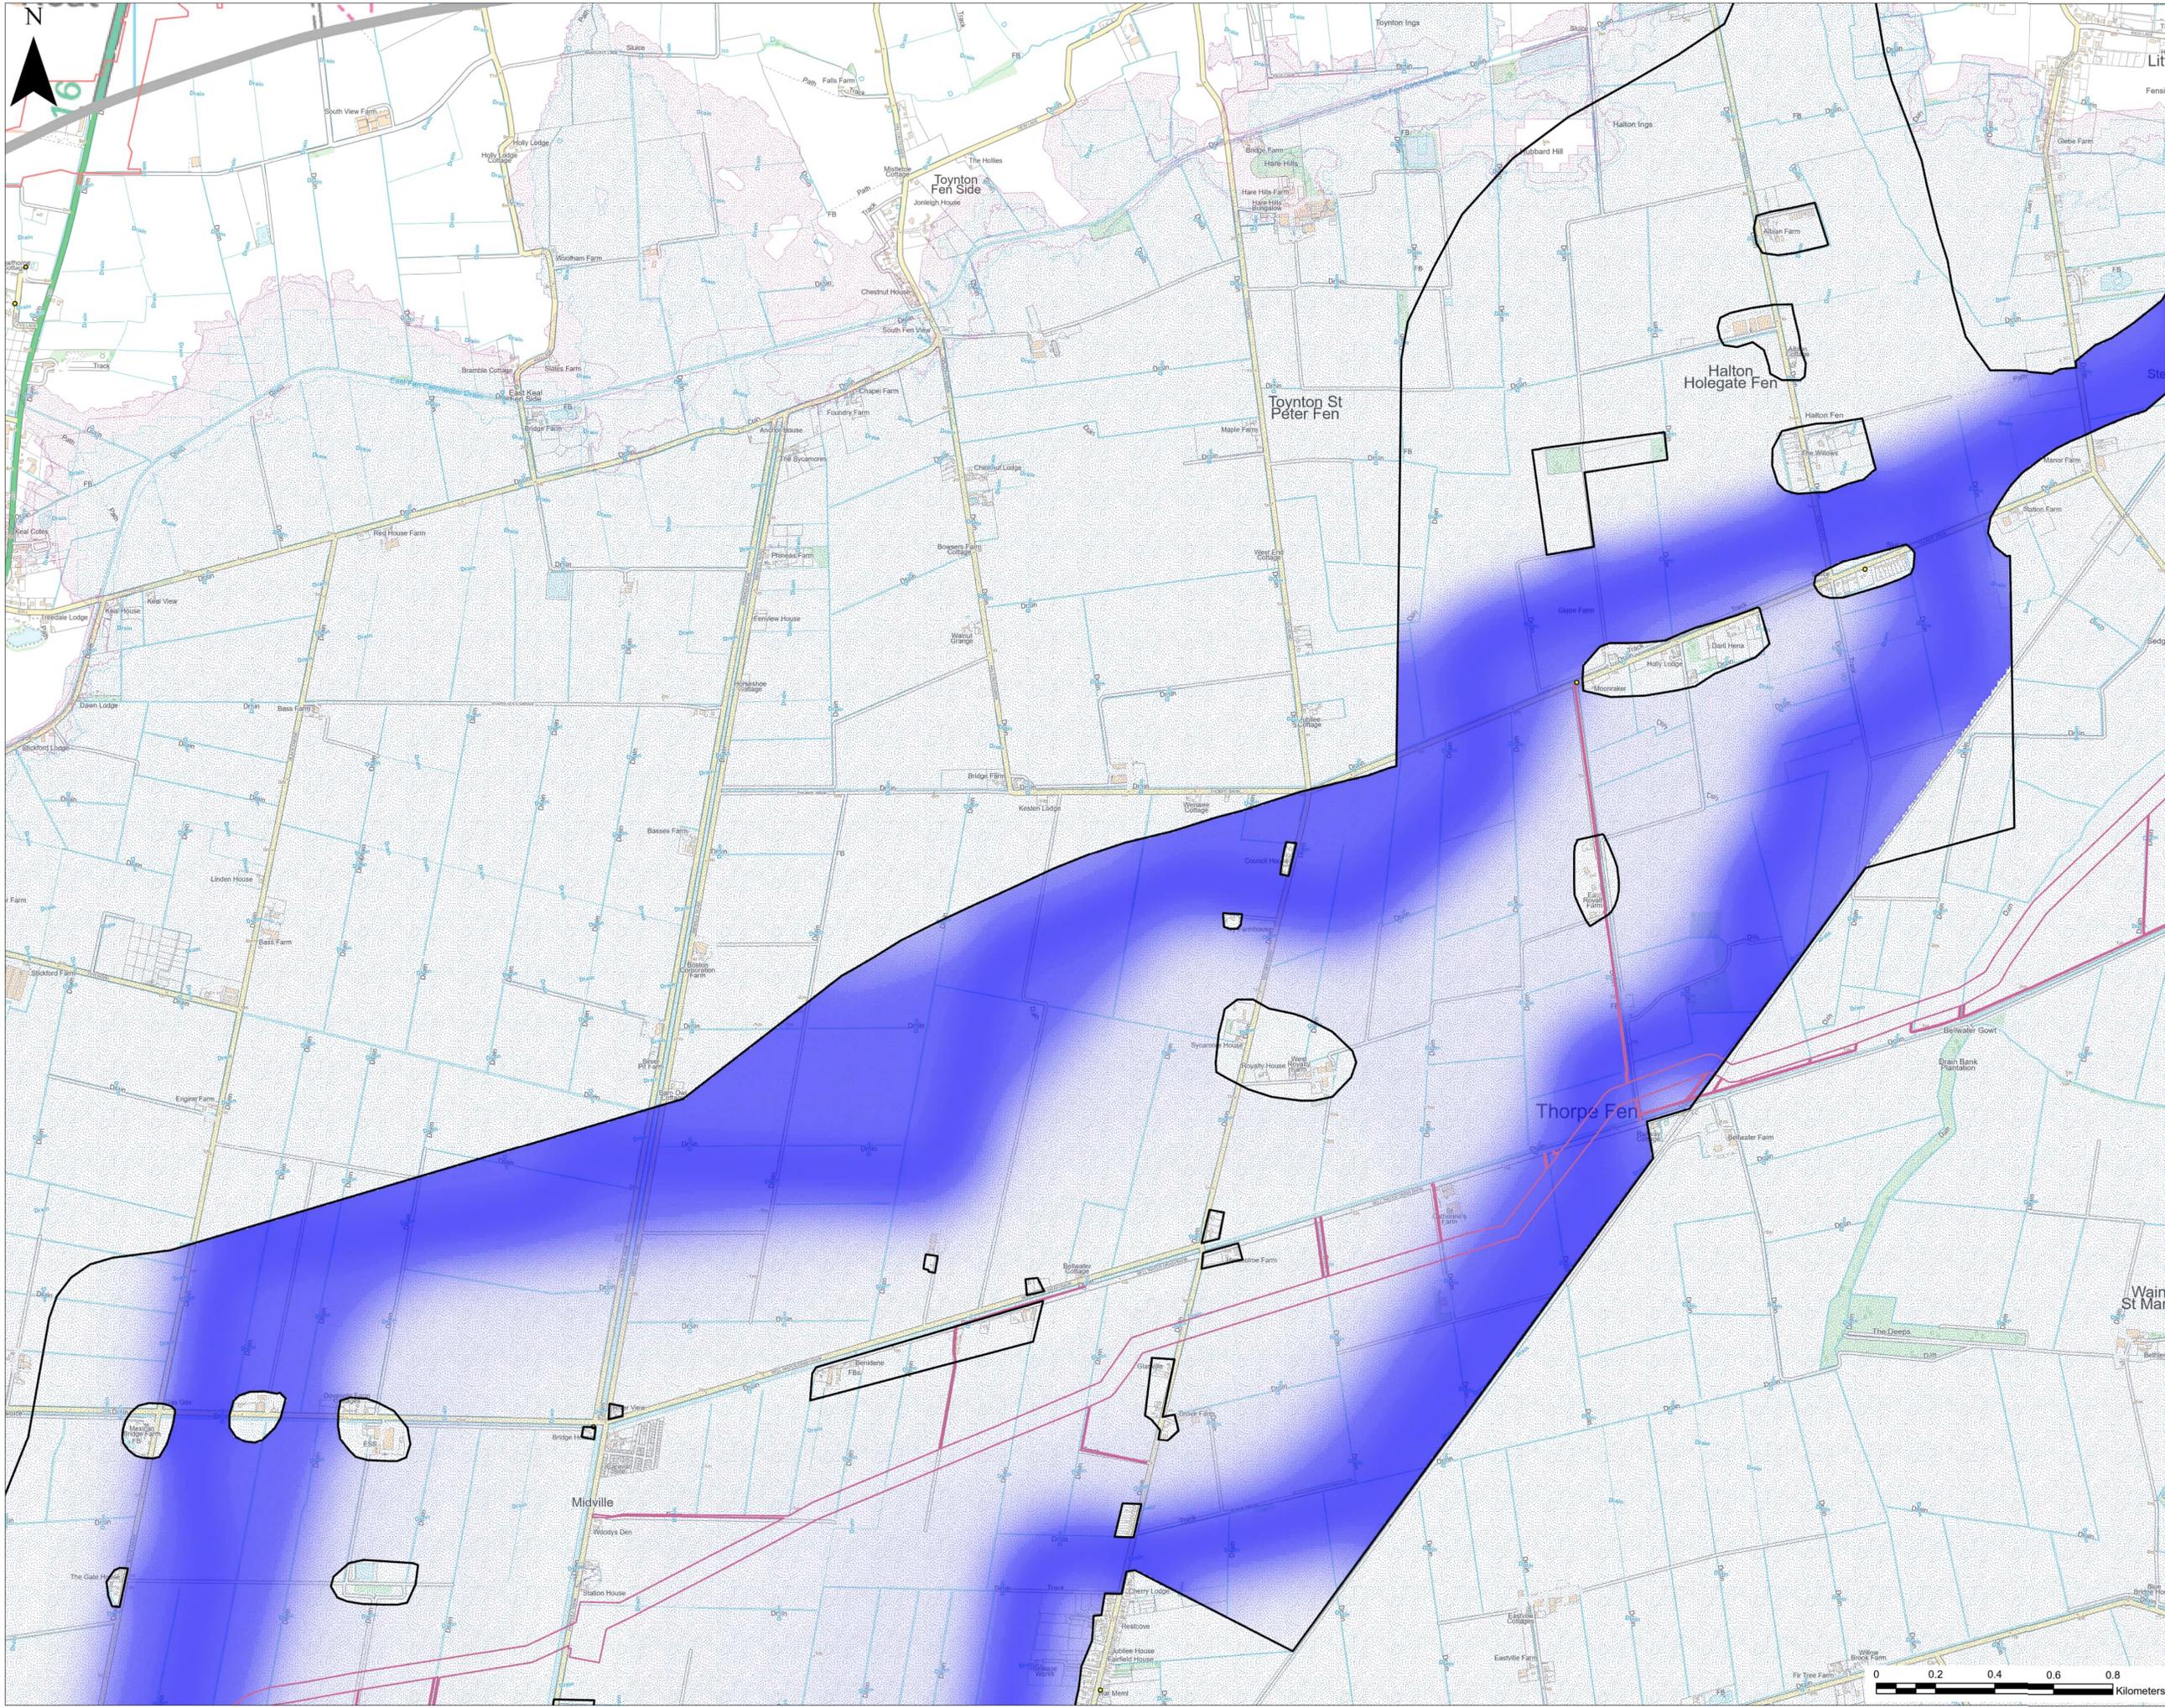

- LEGEND**
- Listed Building
 - Grade II
 - Viking Link Interconnector
 - Triton Knoll
 - Extent of More Detailed Mapping
 - Flood Zone 3
 - Flood Zone 2

© Crown copyright and database rights 2023. Ordnance Survey 0100059731
 © National Grid 2023. © Historic England 2023
 © Natural England material is reproduced with the permission of Natural England 2023


Indicative 100m underground cable construction extent

0 100 200 400 Meters




PROJECT: EGL 3 AND EGL 4		
TITLE: UNDERGROUND CABLE GRADUATED SWATHE SHEET 8		
SCALE: 1:10,000	CHECKED: JC	APPROVED: JB
PROJECT NO: 70080423	DRAWN: NM	DATE: 04/01/2024

0 0.2 0.4 0.6 0.8 Kilometers

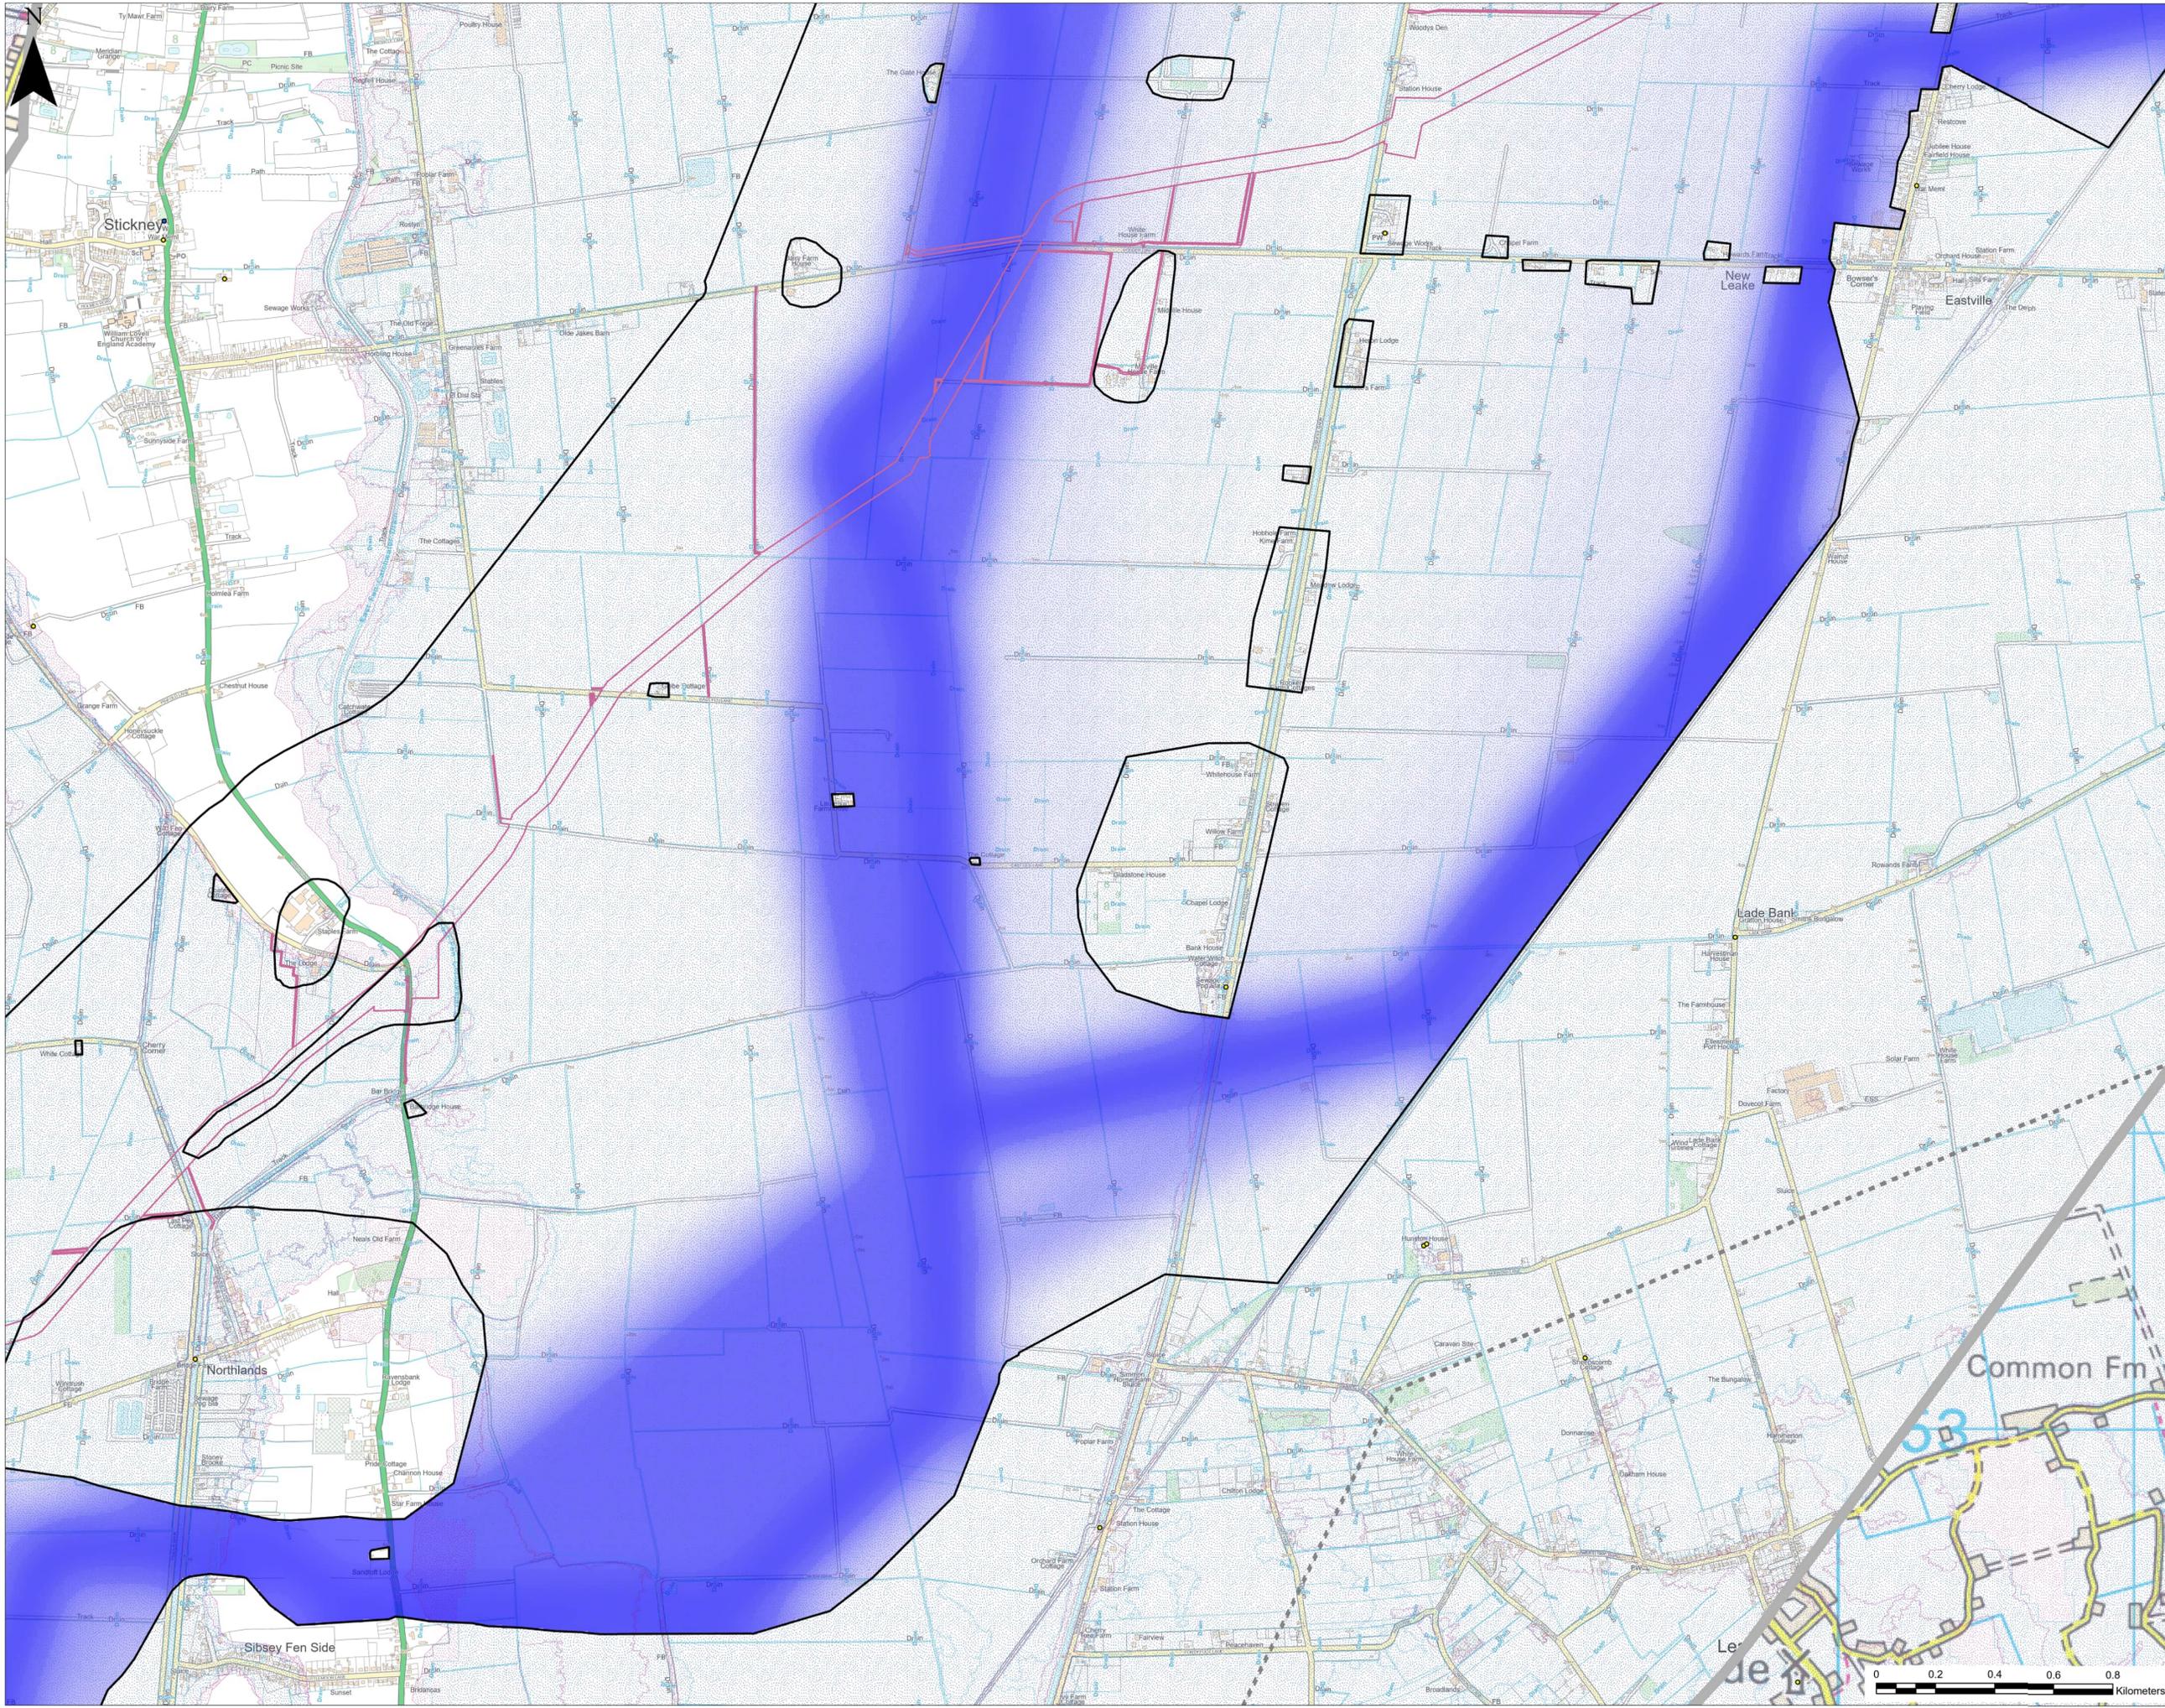



- LEGEND**
- - - 132kV Overhead Line
 - Listed Building
 - Grade II
 - Grade II*
 - ▭ Triton Knoll
 - ▭ Extent of More Detailed Mapping
 - ▭ Flood Zone 3
 - ▭ Flood Zone 2

© Crown copyright and database rights 2023. Ordnance Survey 0100059731
 © National Grid 2023. © Historic England 2023
 © Natural England material is reproduced with the permission of Natural England 2023

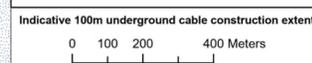

PROJECT: EGL 3 AND EGL 4		
TITLE: UNDERGROUND CABLE GRADUATED SWATHE SHEET 9		
SCALE: 1:10,000	CHECKED: JC	APPROVED: JB
PROJECT NO: 70080423	DRAWN: NM	DATE: 04/01/2024

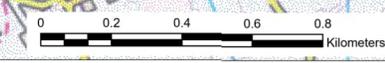

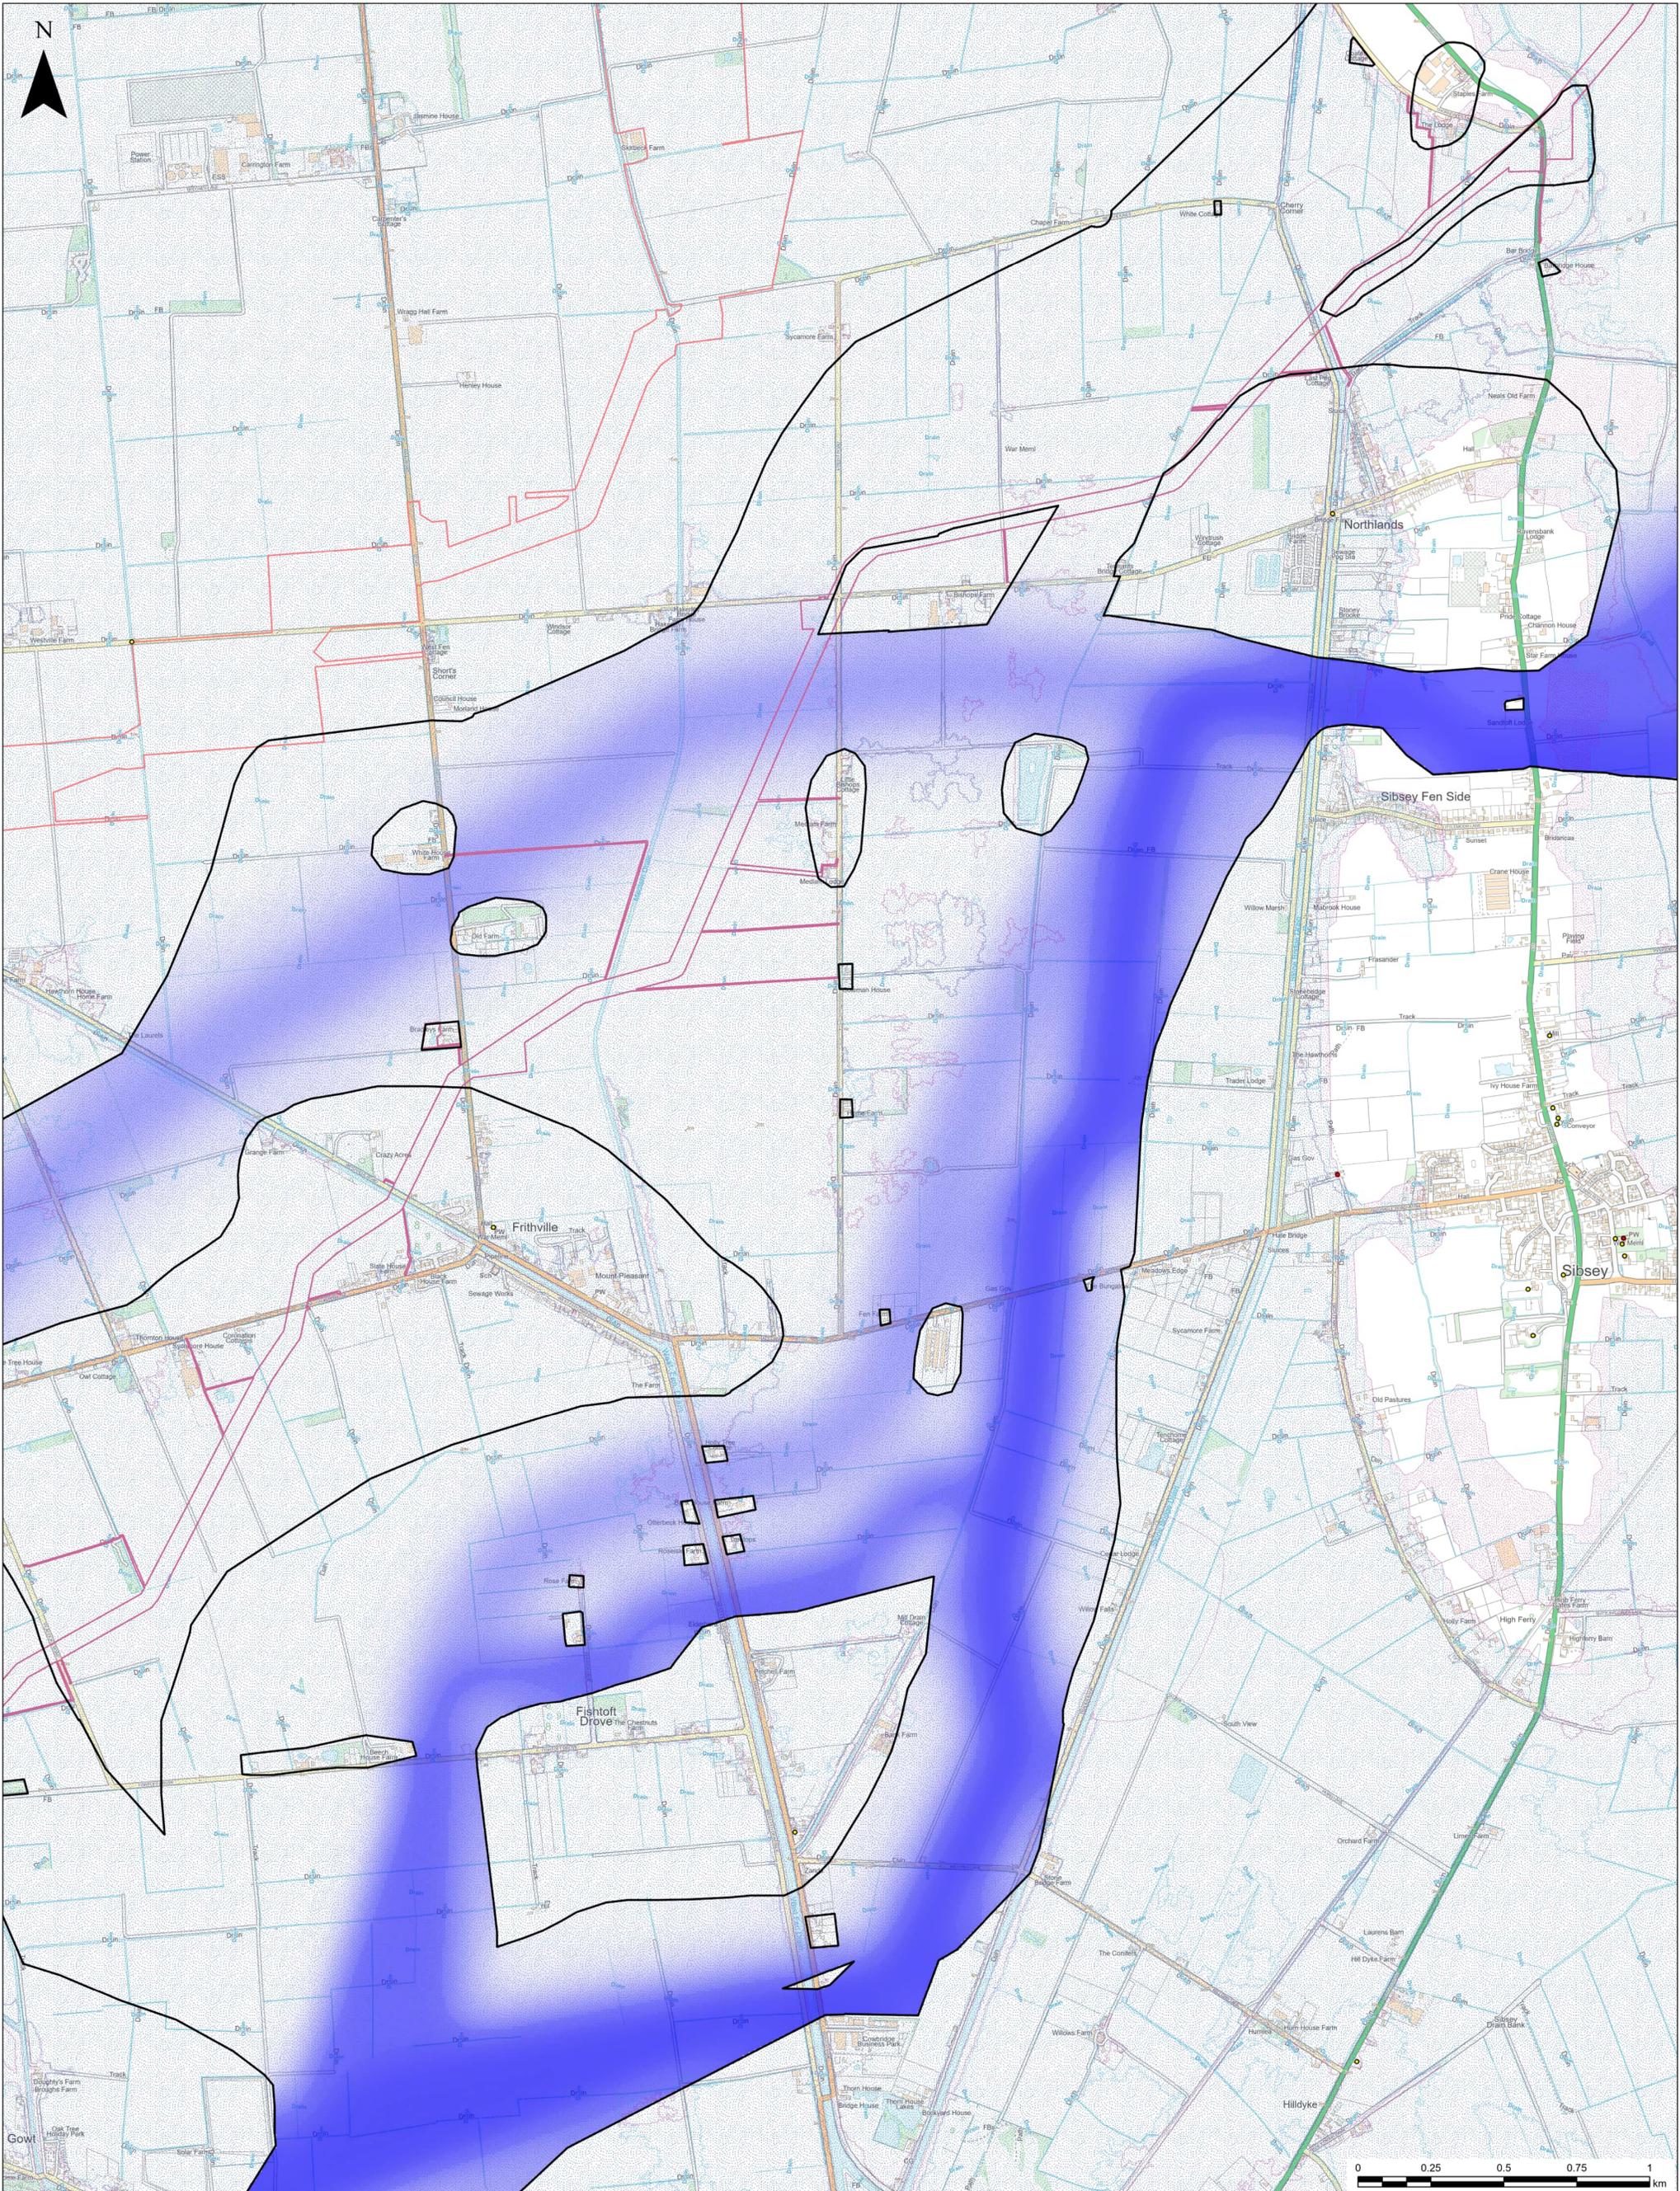

LEGEND

Scheduled Monument	Grade II	Extent of More Detailed Mapping
Listed Building	Viking Link Interconnector	Flood Zone 3
Grade I	Triton Knoll	Flood Zone 2

Indicative 100m underground cable construction extent

0 100 200 400 Meters


© Crown copyright and database rights 2023. Ordnance Survey 0100059731
 © National Grid 2023. © Historic England 2023
 © Natural England material is reproduced with the permission of Natural England 2023



nationalgrid
wsp


PROJECT: EGL 3 AND EGL 4
 TITLE: UNDERGROUND CABLE GRADUATE SWATHES SHEET 10

SCALE @ A1: 1:10,000	CHECKED: JC	APPROVED: JB
PROJECT NO: 70080423	DRAWN: NM	DATE: 1/17/2024

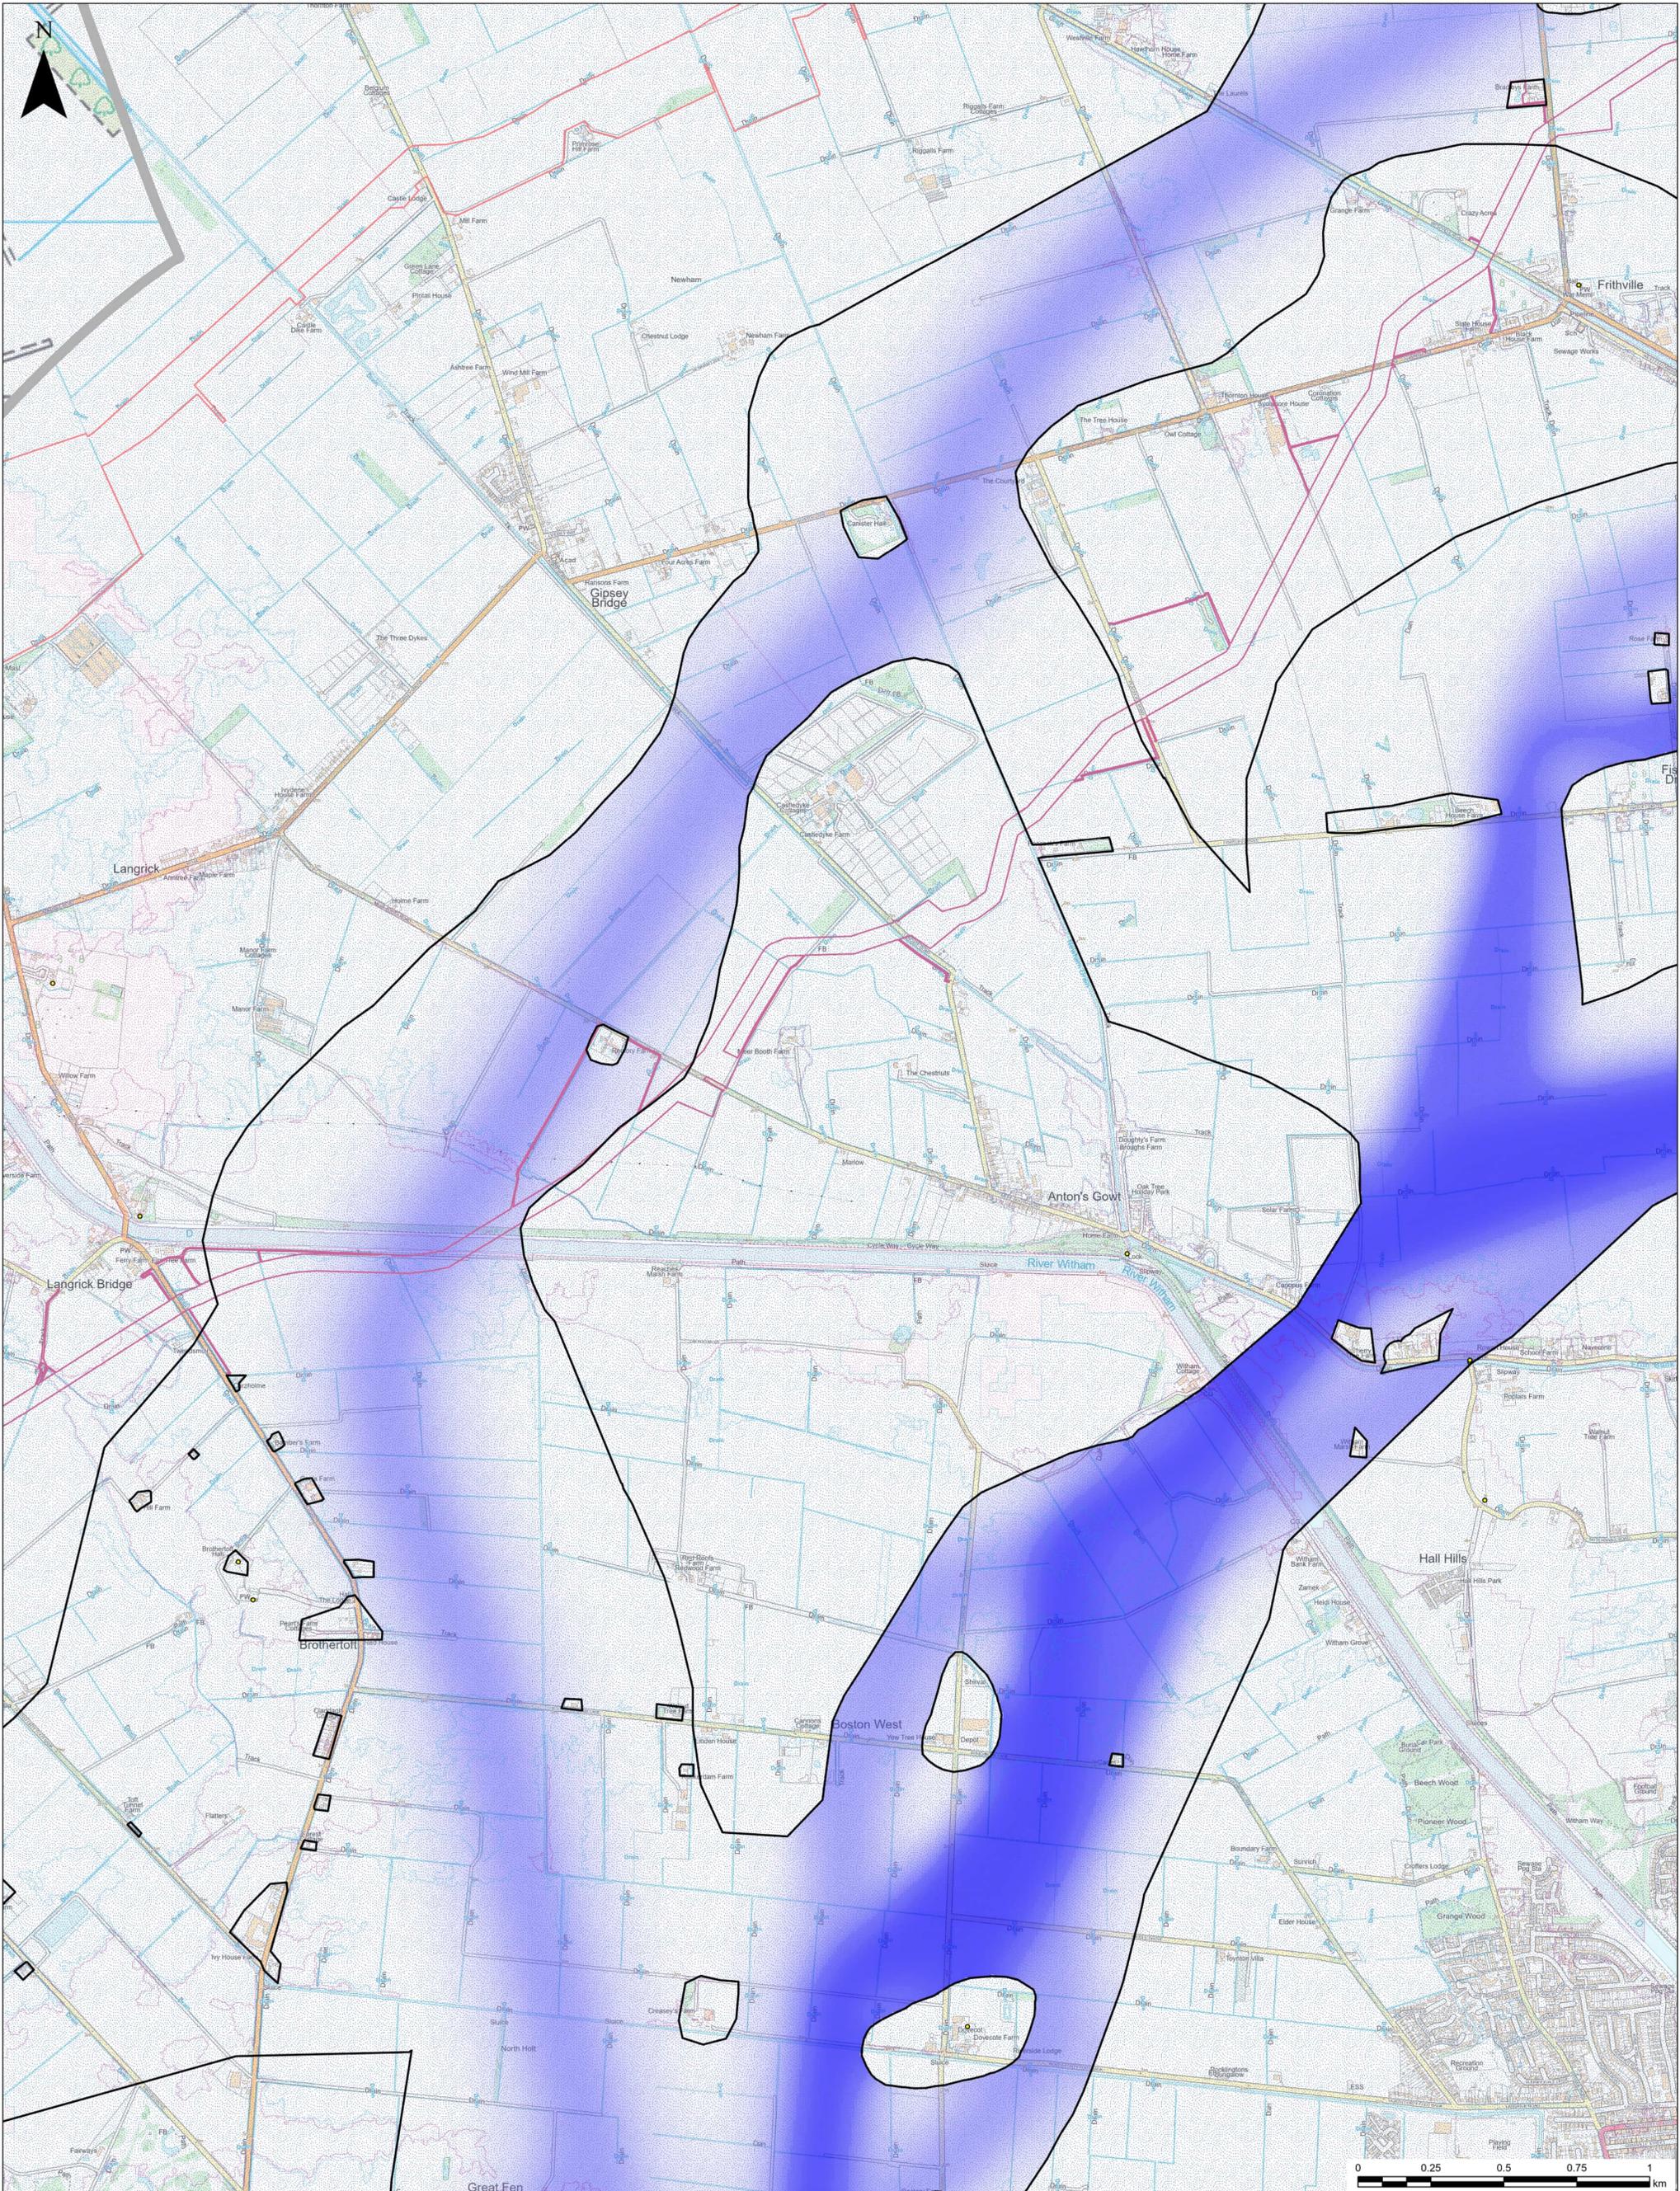

LEGEND

- Listed Building
- Grade II
- Viking Link Interconnector
- Triton Knoll
- Extent of More Detailed Mapping
- Flood Zone 3
- Flood Zone 2

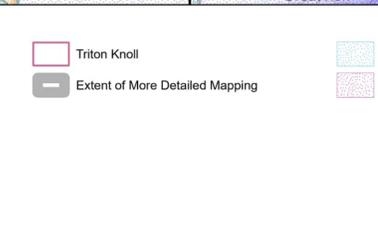

Indicative 100m underground cable construction extent

0 100 200 400 Meters

© Crown copyright and database rights 2023. Ordnance Survey 0100059731
 © National Grid 2023. © Historic England 2023
 © Natural England material is reproduced with the permission of Natural England 2023




nationalgrid
wsp

PROJECT: EGL 3 AND EGL 4

TITLE: UNDERGROUND CABLE GRADUATE SWATHES SHEET 11

SCALE @ A1:	CHECKED:	APPROVED:
1:10,000	JC	JB
PROJECT NO:	DRAWN:	DATE:
70080423	NM	1/17/2024

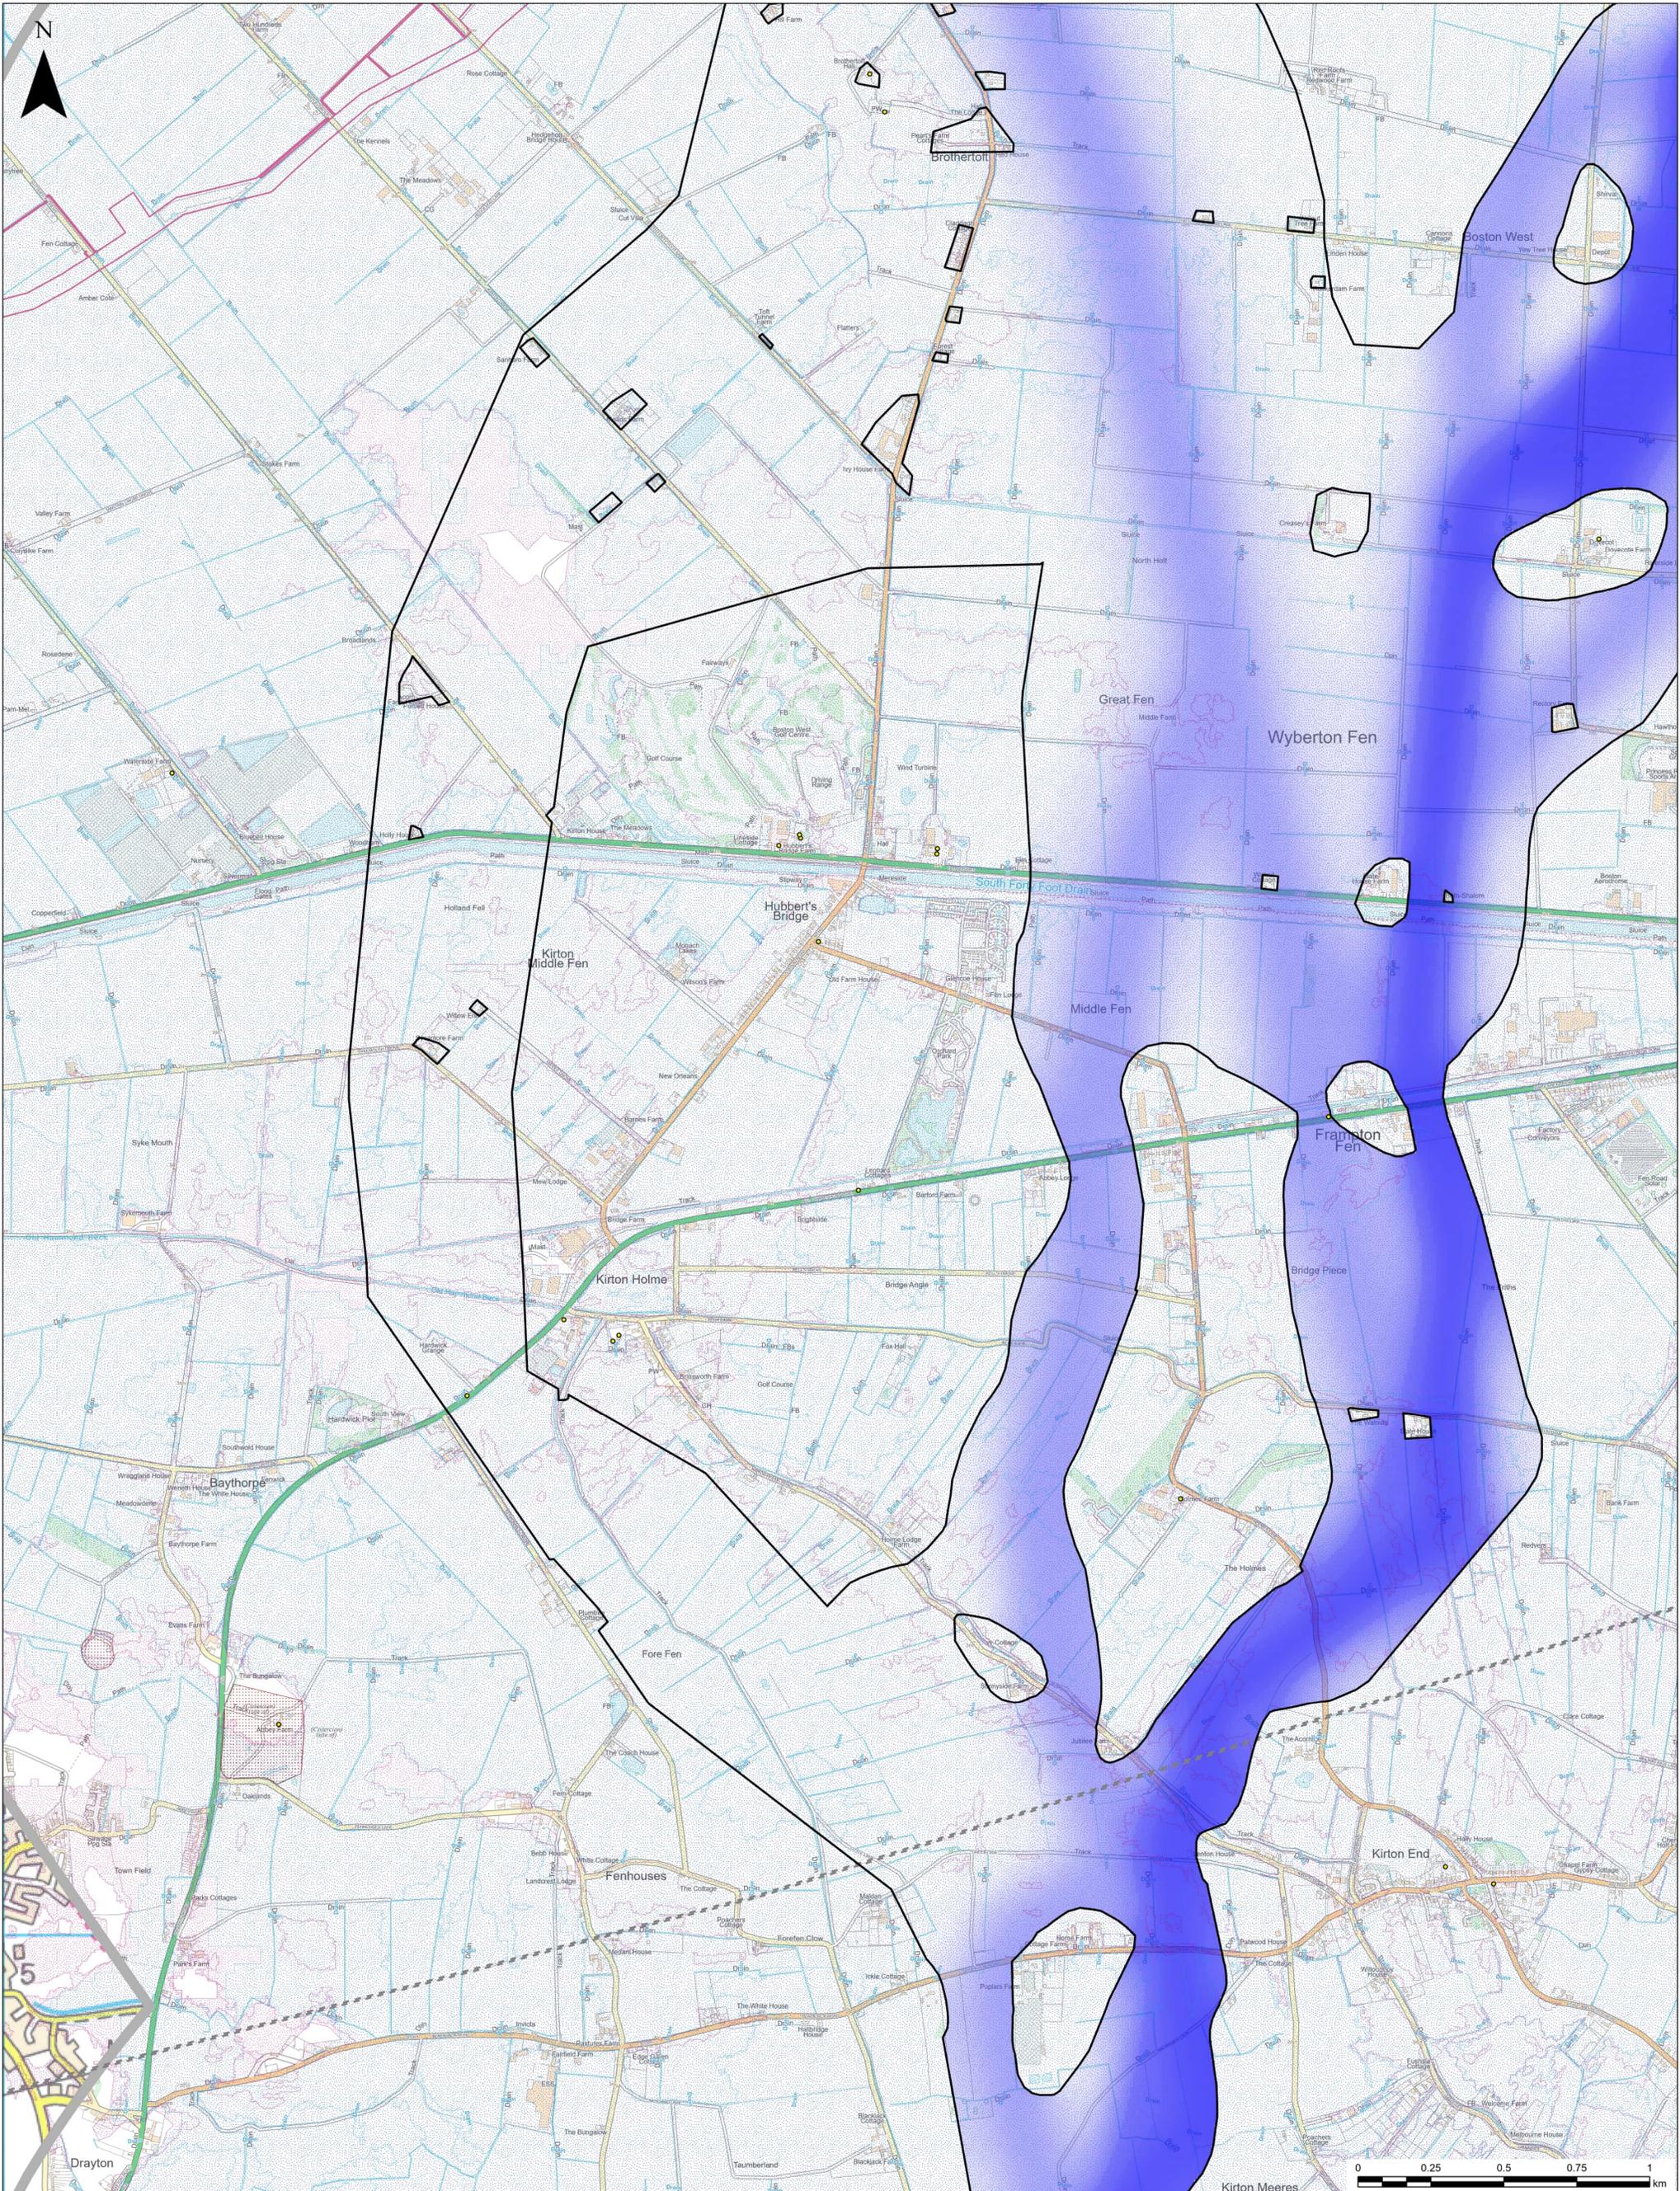

LEGEND

- 132kV Overhead Line
- Scheduled Monument
- Listed Building
 - Grade II
 - Triton Knoll
- Extent of More Detailed Mapping
- Flood Zone 3
- Flood Zone 2


Indicative 100m underground cable construction extent

© Crown copyright and database rights 2023. Ordnance Survey 0100059731
 © National Grid 2023. © Historic England 2023
 © Natural England material is reproduced with the permission of Natural England 2023



nationalgrid
wsp

PROJECT: EGL 3 AND EGL 4
 TITLE: UNDERGROUND CABLE GRADUATE SWATHES SHEET 12
 SCALE: 1:10,000
 PROJECT NO: 70080423
 CHECKED: JC
 DRAWN: NM
 APPROVED: JB
 DATE: 1/17/2024

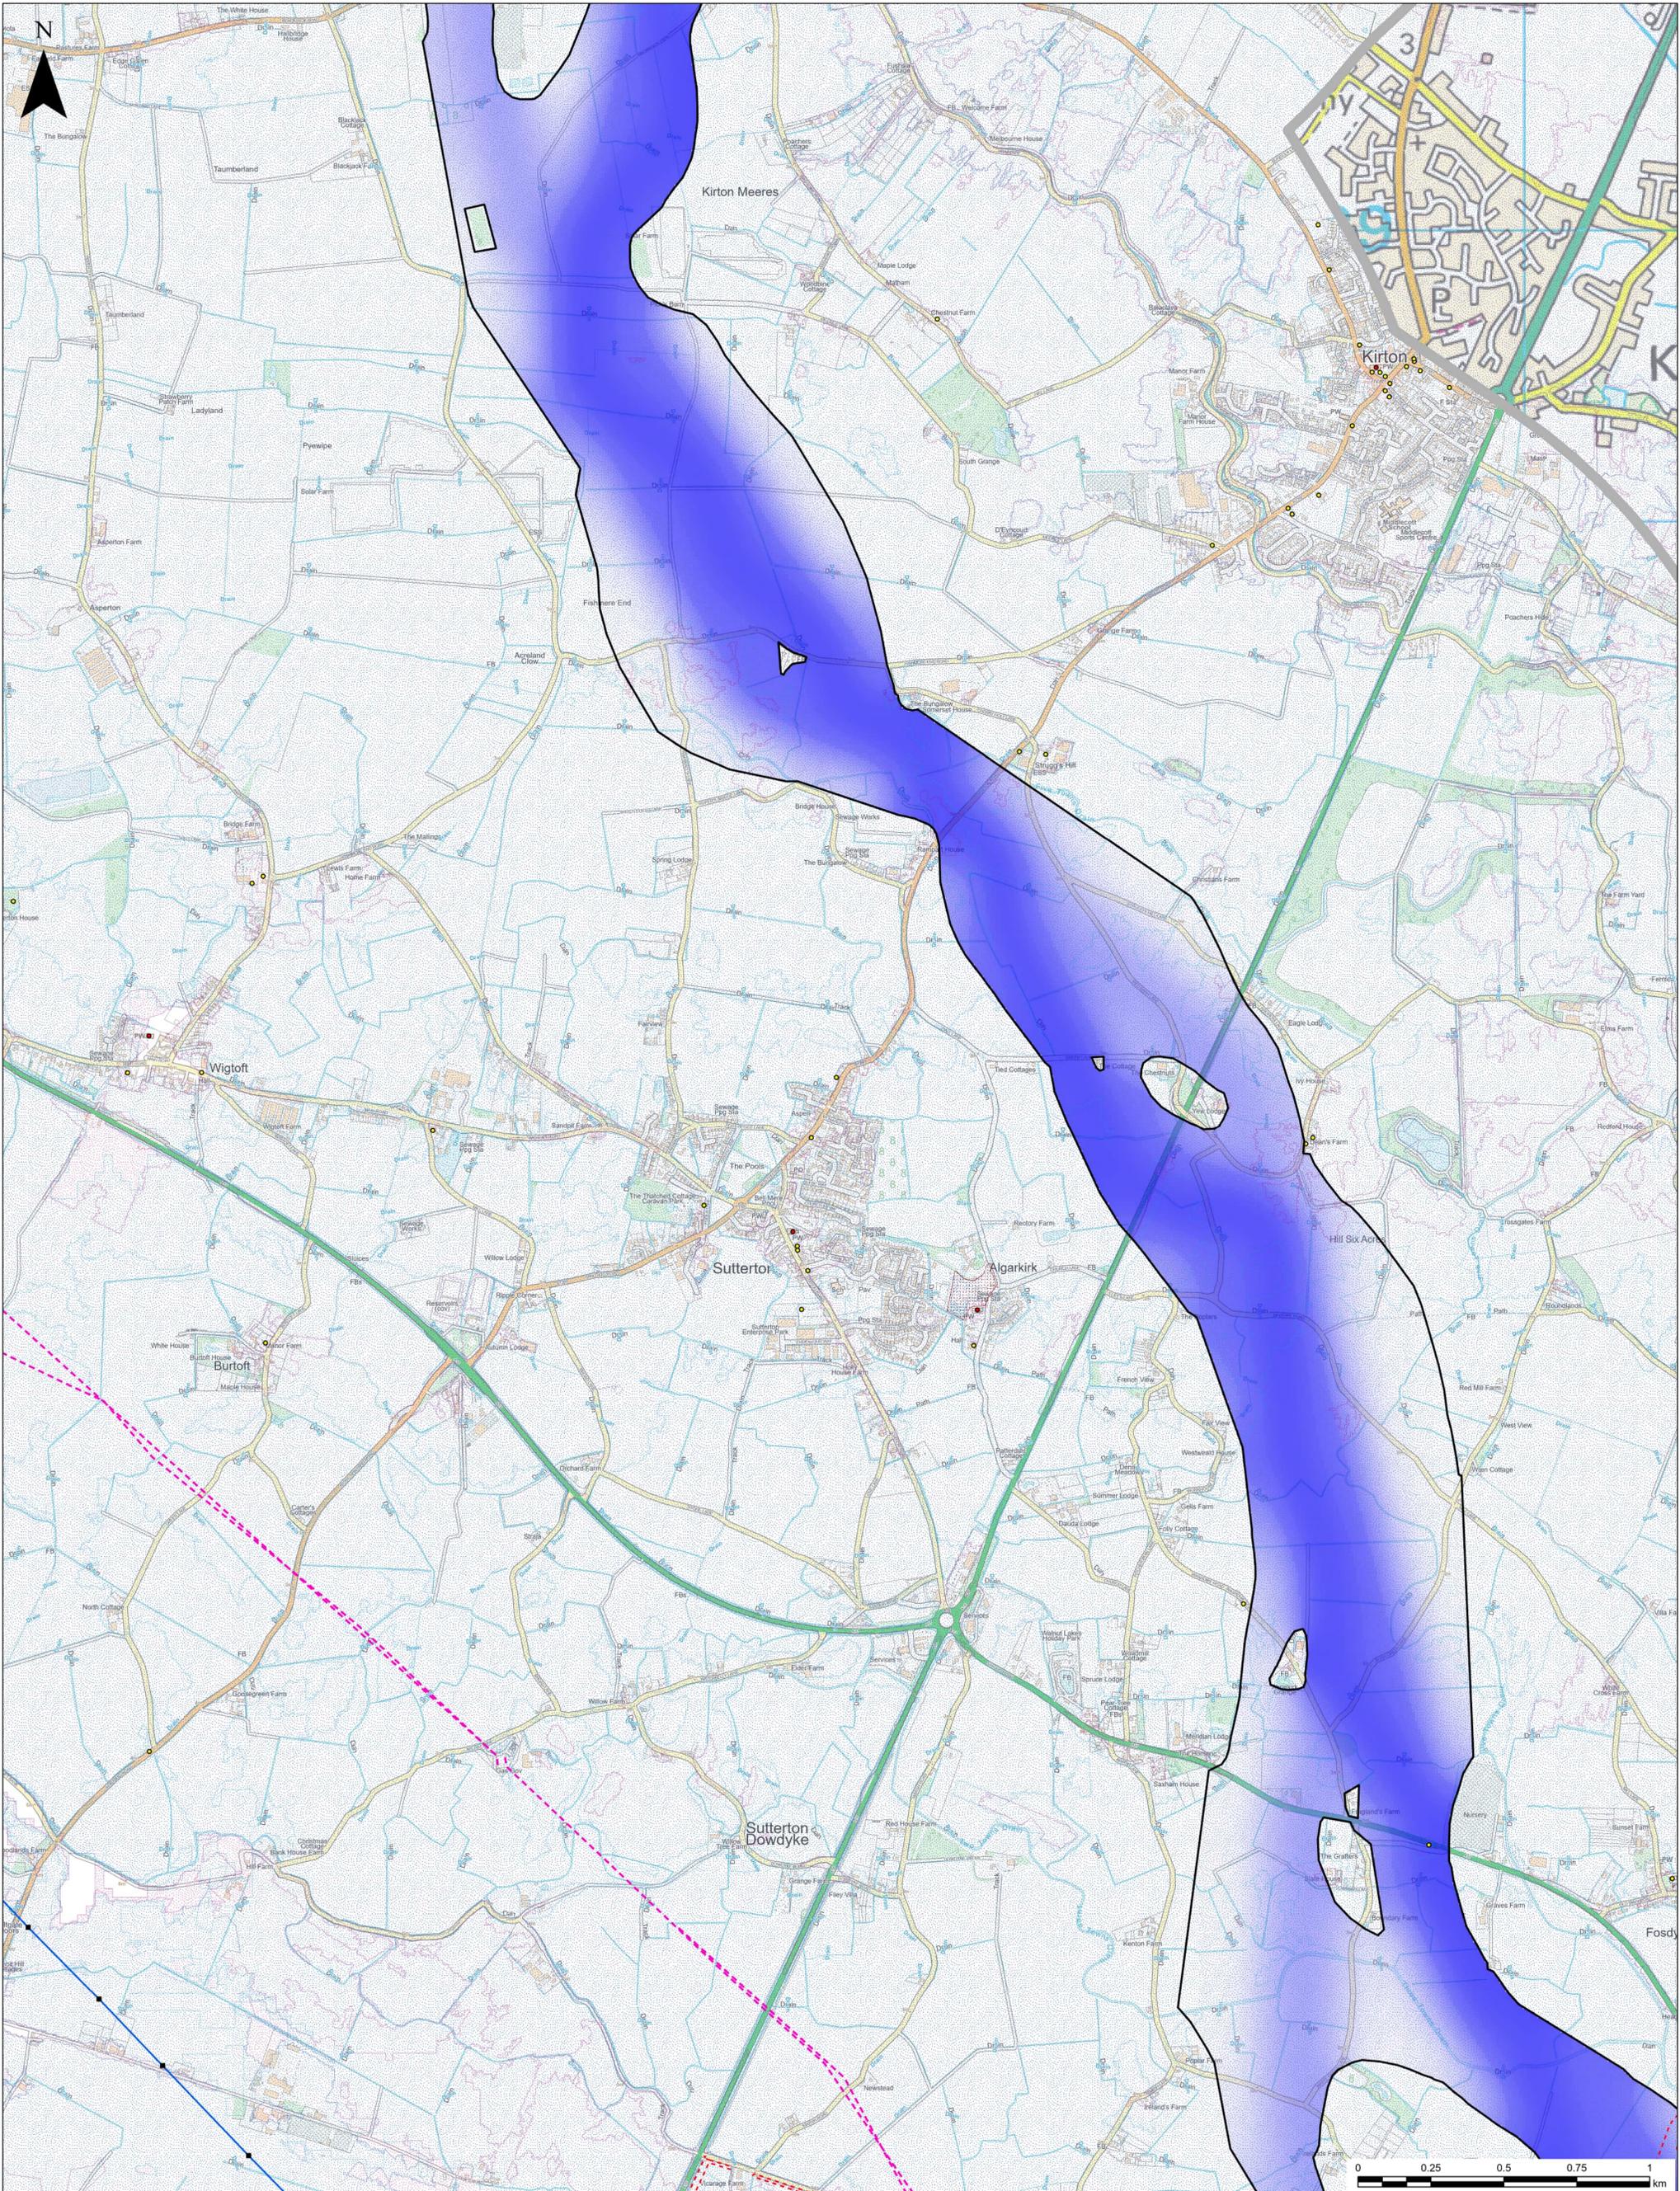

LEGEND

- 400kV Overhead Line
- - - Existing Pipelines
- Scheduled Monument
- Listed Building Grade I
- Listed Building Grade II
- Outer Dowsing Offshore Wind
- Extent of More Detailed Mapping
- Flood Zone 3
- Flood Zone 2

Indicative 100m underground cable construction extent

0 100 200 400 Meters


© Crown copyright and database rights 2023. Ordnance Survey 0100059731
 © National Grid 2023. © Historic England 2023
 © Natural England material is reproduced with the permission of Natural England 2023




nationalgrid
wsp

PROJECT: EGL 3 AND EGL 4
 TITLE: UNDERGROUND CABLE GRADUATE SWATHES SHEET 13

SCALE @ A1: 1:10,000	CHECKED: JC	APPROVED: JB
PROJECT NO: 70080423	DRAWN: NM	DATE: 1/17/2024

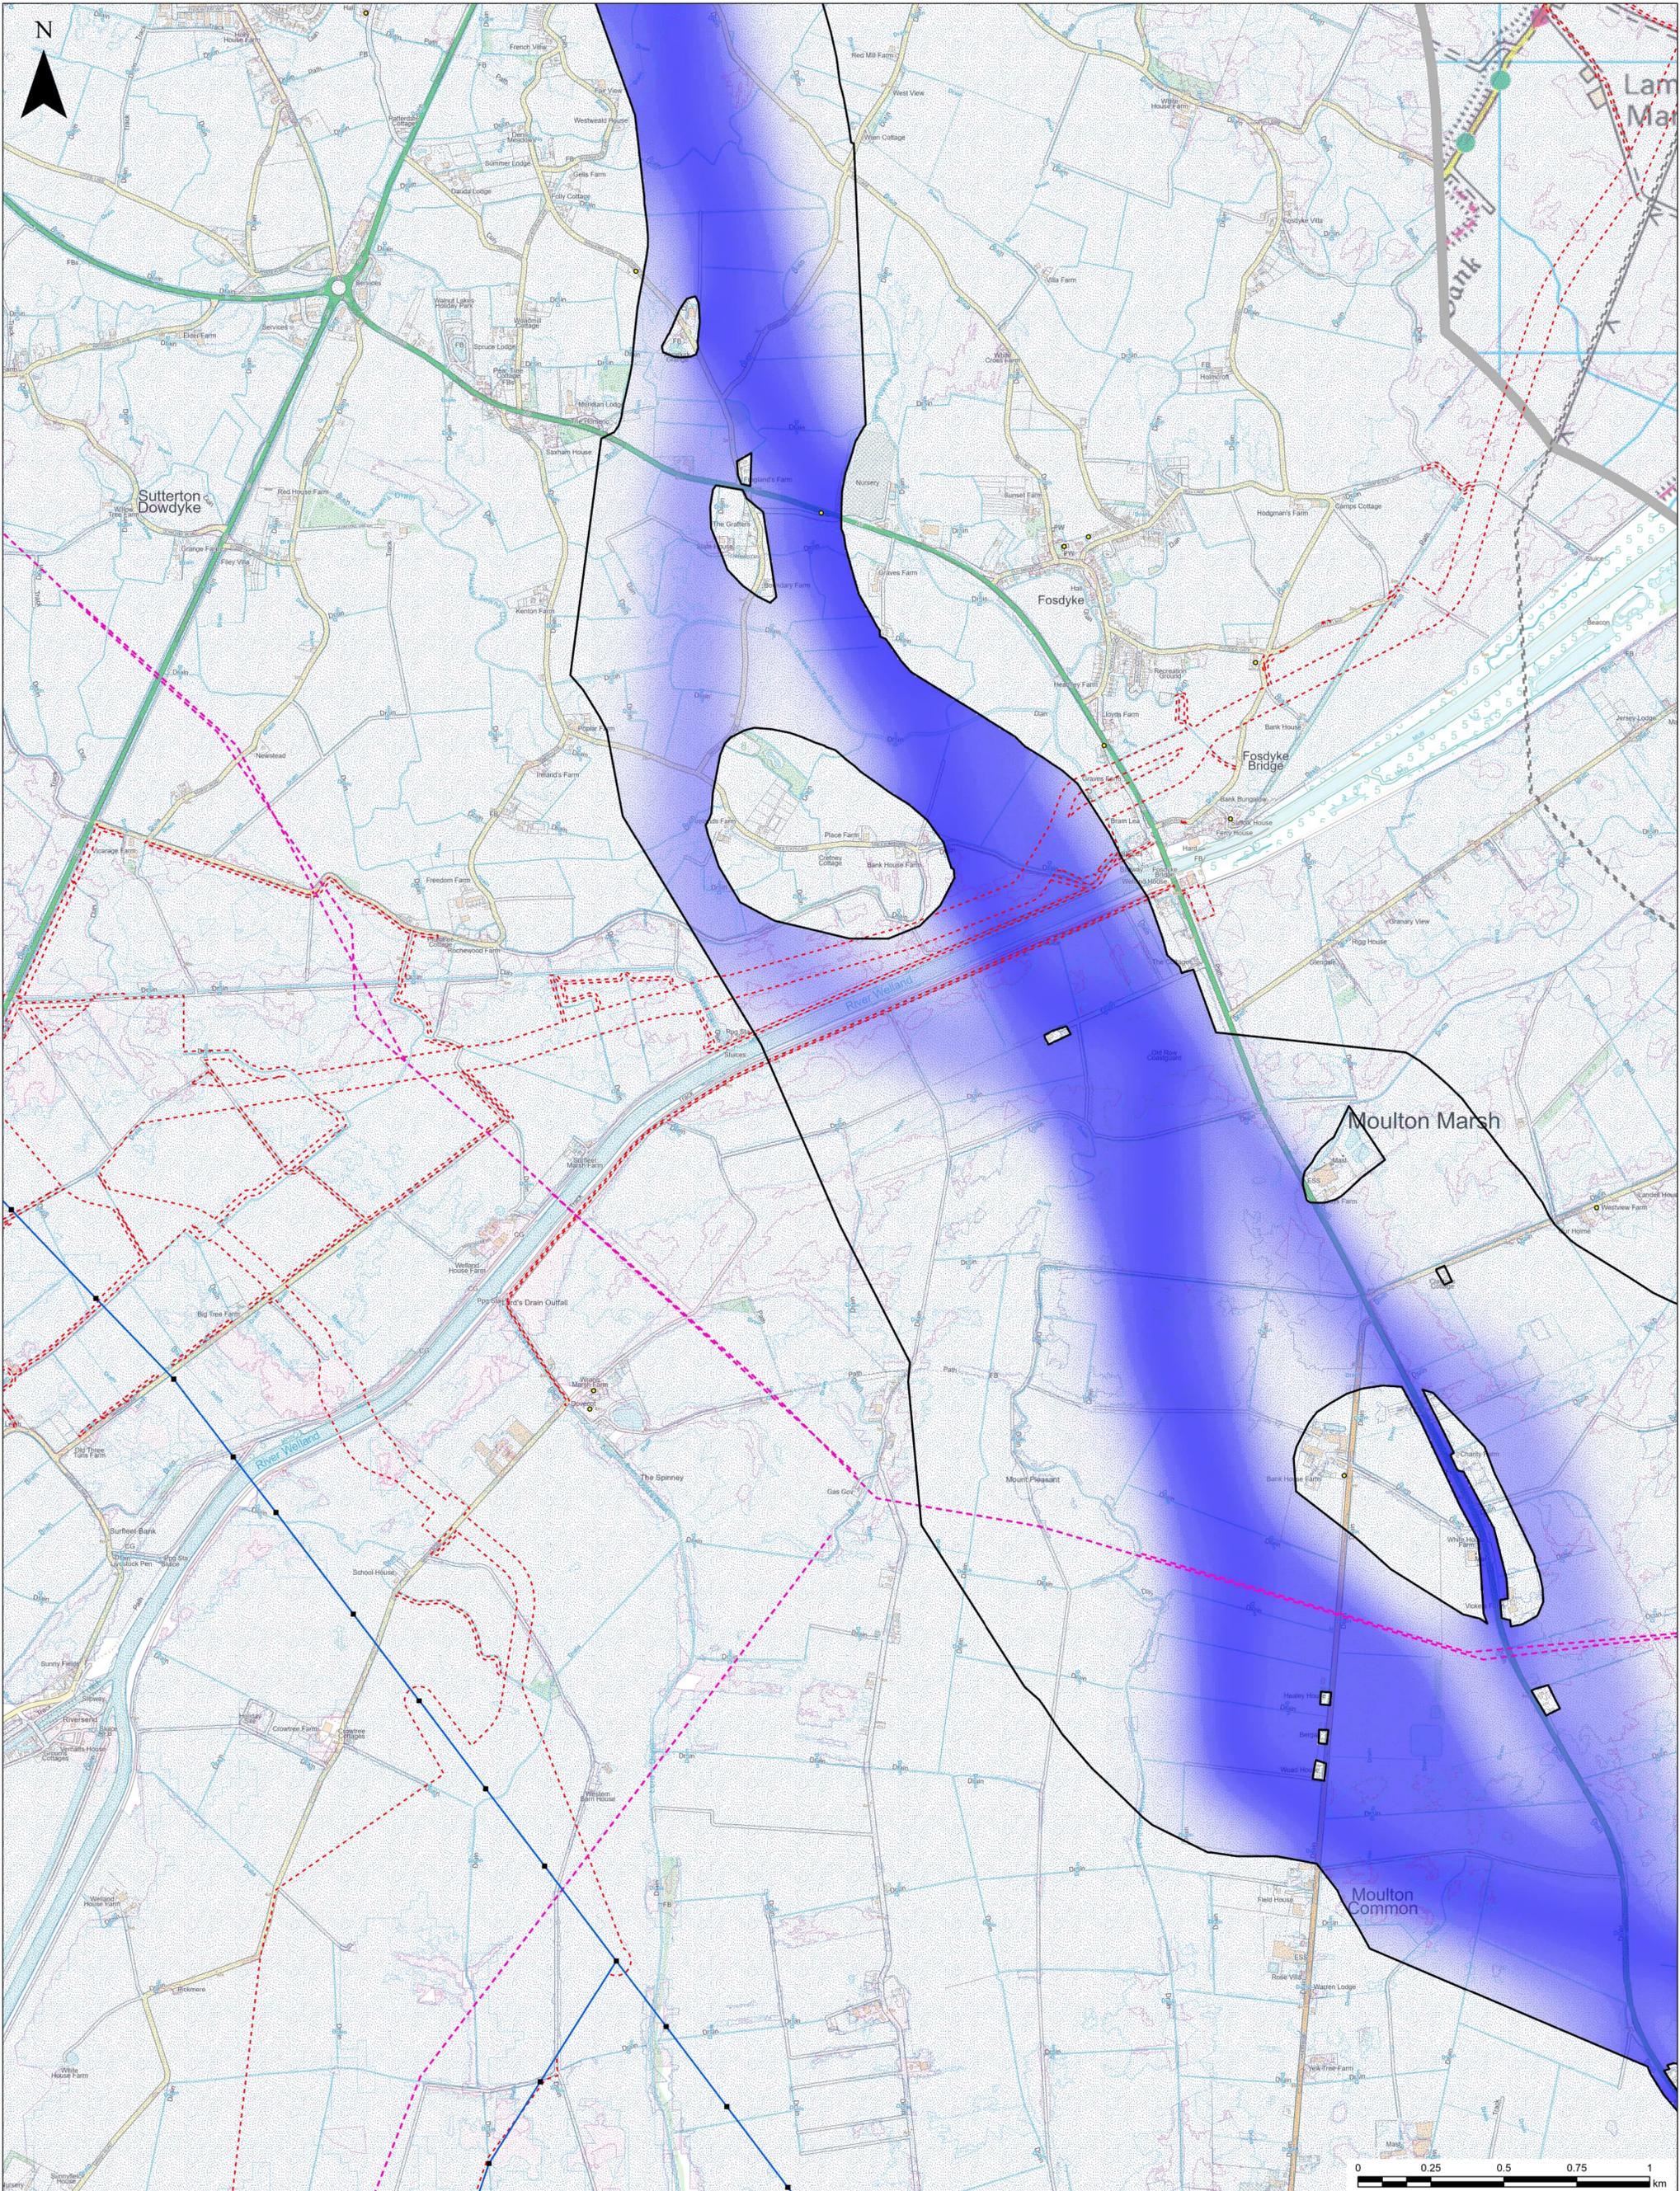

LEGEND			
	400kV Overhead Line		Extent of More Detailed Mapping
	132kV Overhead Line		Scheduled Monument
	Existing Pipelines		Listed Building
	Outer Dowsing Offshore Wind		Grade II
			Flood Zone 3
			Flood Zone 2

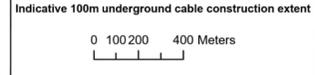


© Crown copyright and database rights 2023. Ordnance Survey 0100059731
 © National Grid 2023. © Historic England 2023
 © Natural England material is reproduced with the permission of Natural England 2023



nationalgrid
wsp


PROJECT: EGL 3 AND EGL 4
 TITLE: UNDERGROUND CABLE GRADUATE SWATHES SHEET 14
 SCALE @ A1: 1:10,000
 PROJECT NO: 70080423
 CHECKED: JC
 DRAWN: NM
 APPROVED: JB
 DATE: 1/17/2024

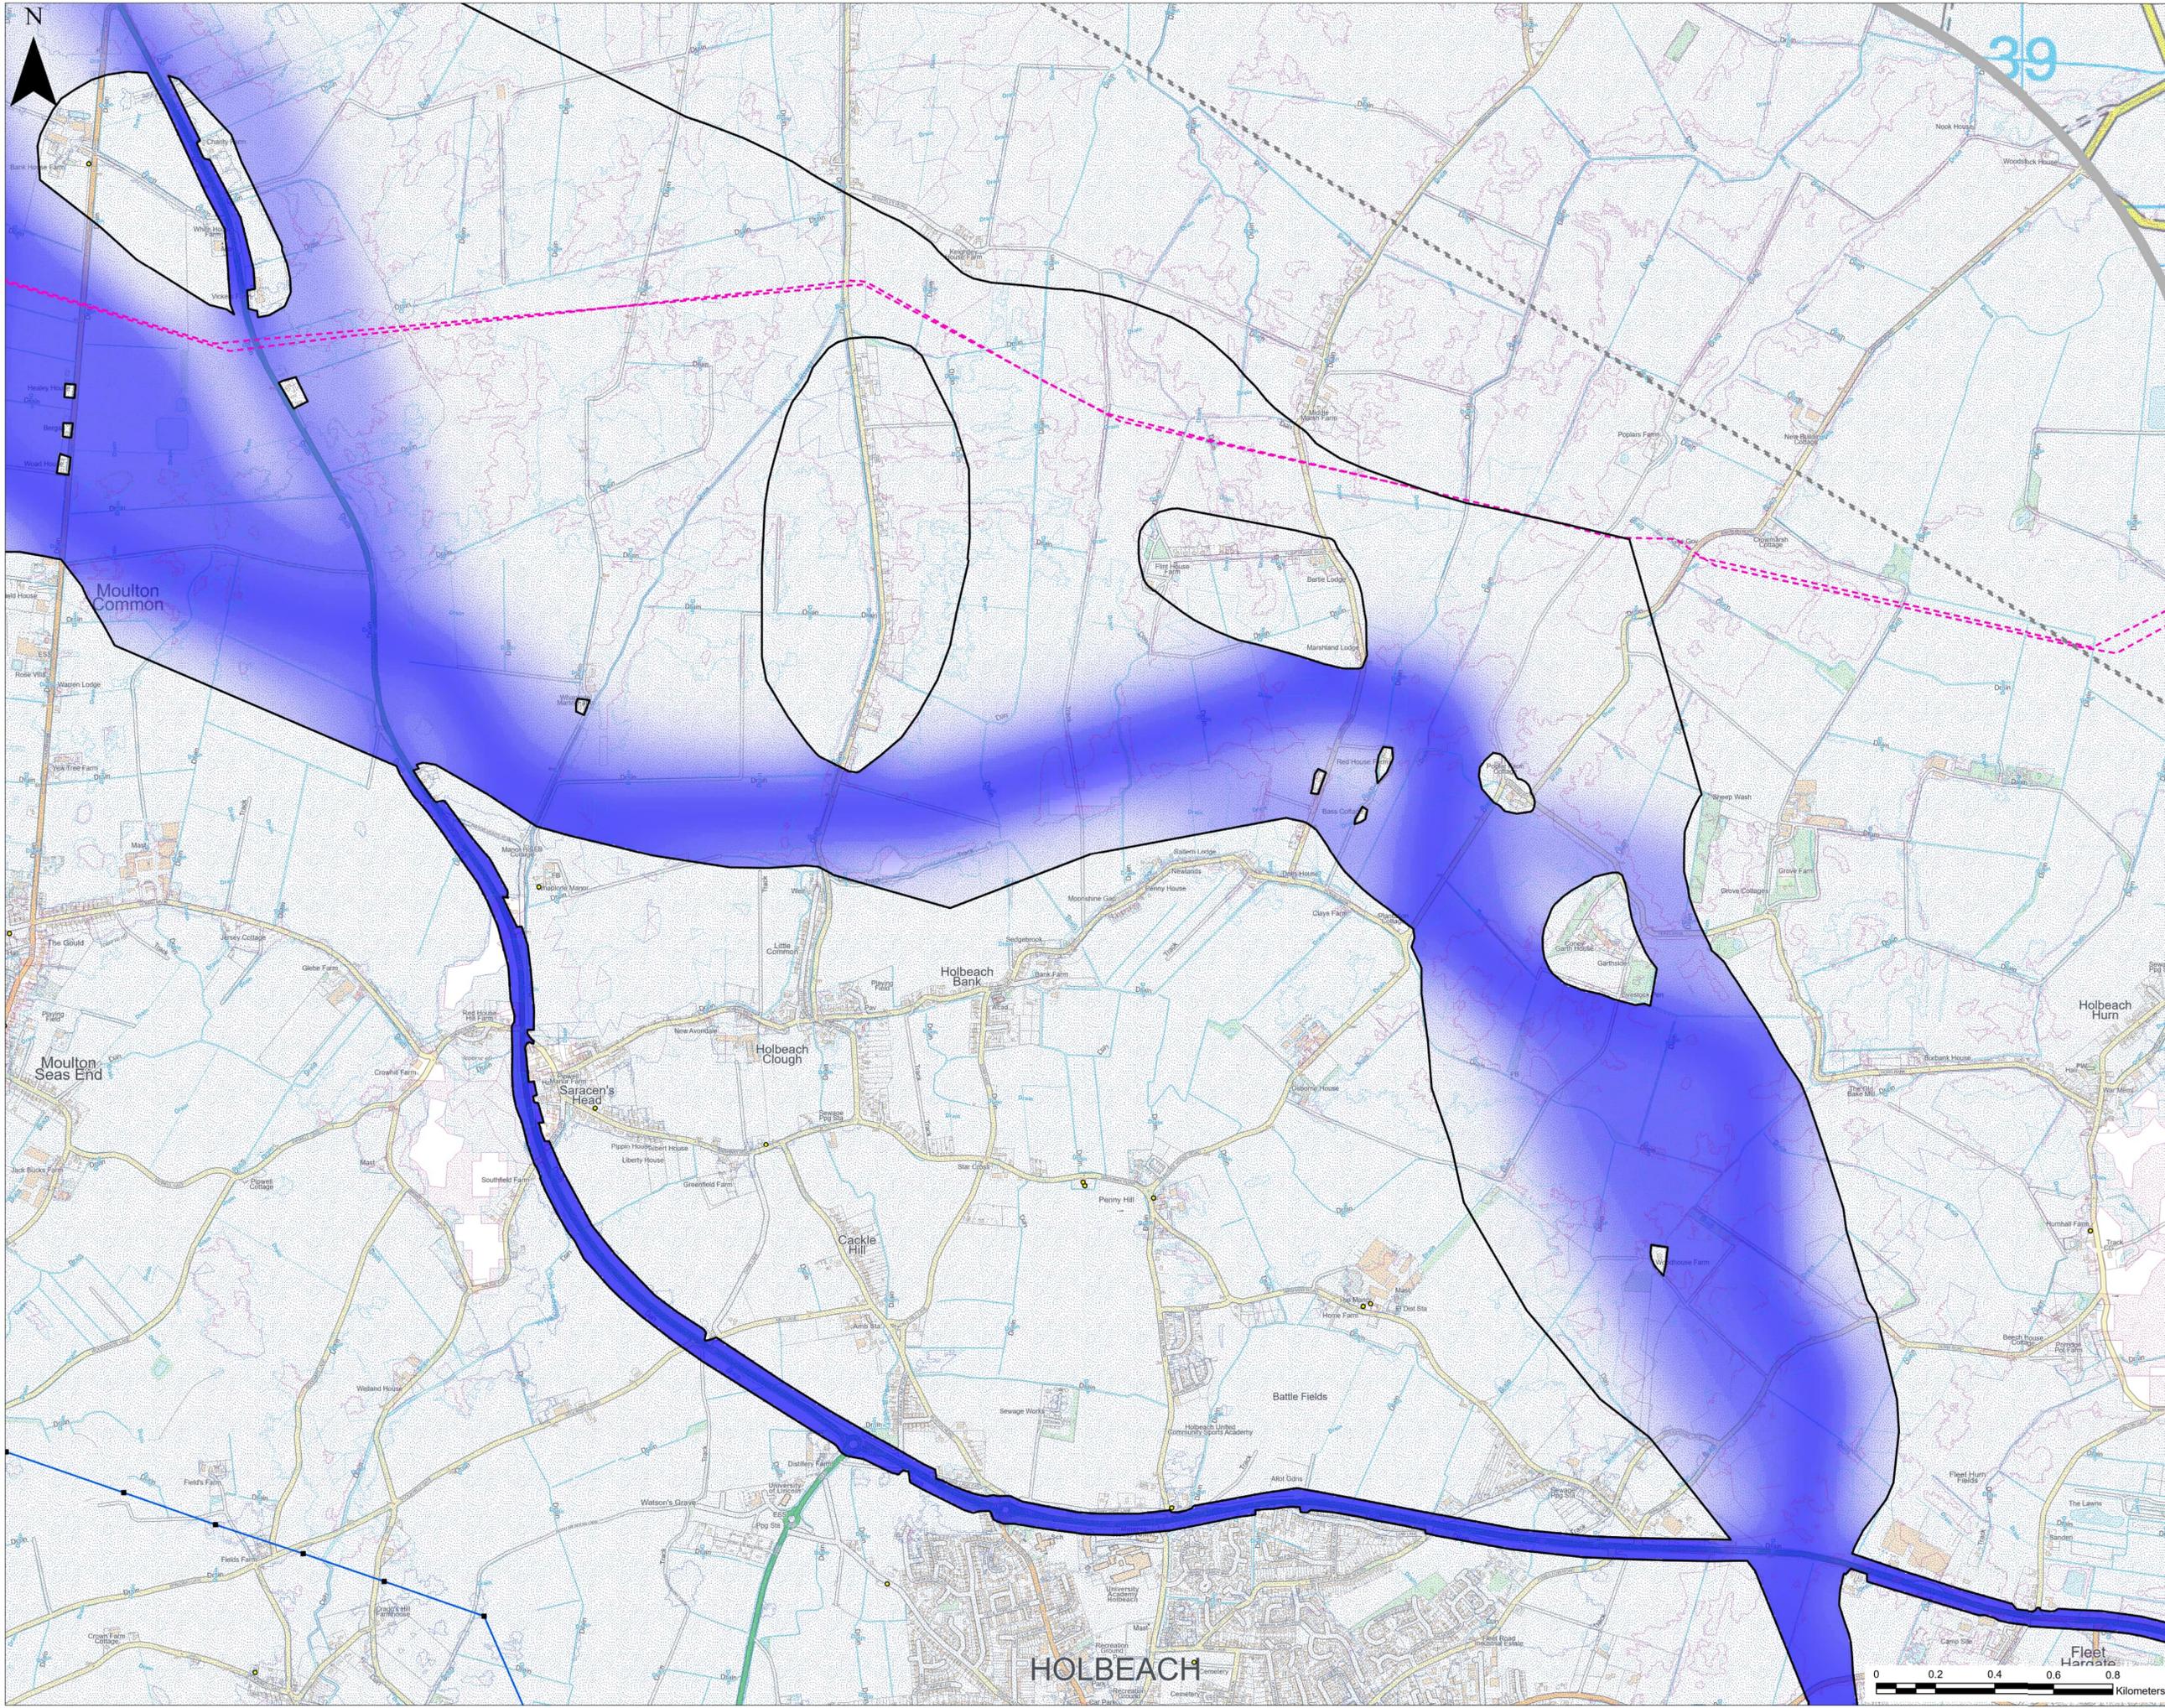


LEGEND

- 400kV Towers
- Operating Voltage
- 400kV Overhead Line
- - - 132kV Overhead Line
- - - Existing Pipelines
- Listed Building
- Grade II
- ▭ Extent of More Detailed Mapping
- Flood Zone 3
- Flood Zone 2


© Crown copyright and database rights 2023. Ordnance Survey 0100059731
 © National Grid 2023. © Historic England 2023
 © Natural England material is reproduced with the permission of Natural England 2023

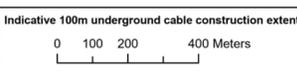


PROJECT: EGL 3 AND EGL 4		
TITLE: UNDERGROUND CABLE GRADUATED SWATHE SHEET 15		
SCALE: 1:10,000	CHECKED: JC	APPROVED: JB
PROJECT NO: 70080423	DRAWN: NM	DATE: 04/01/2024

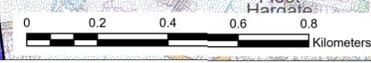

HOLBEACH

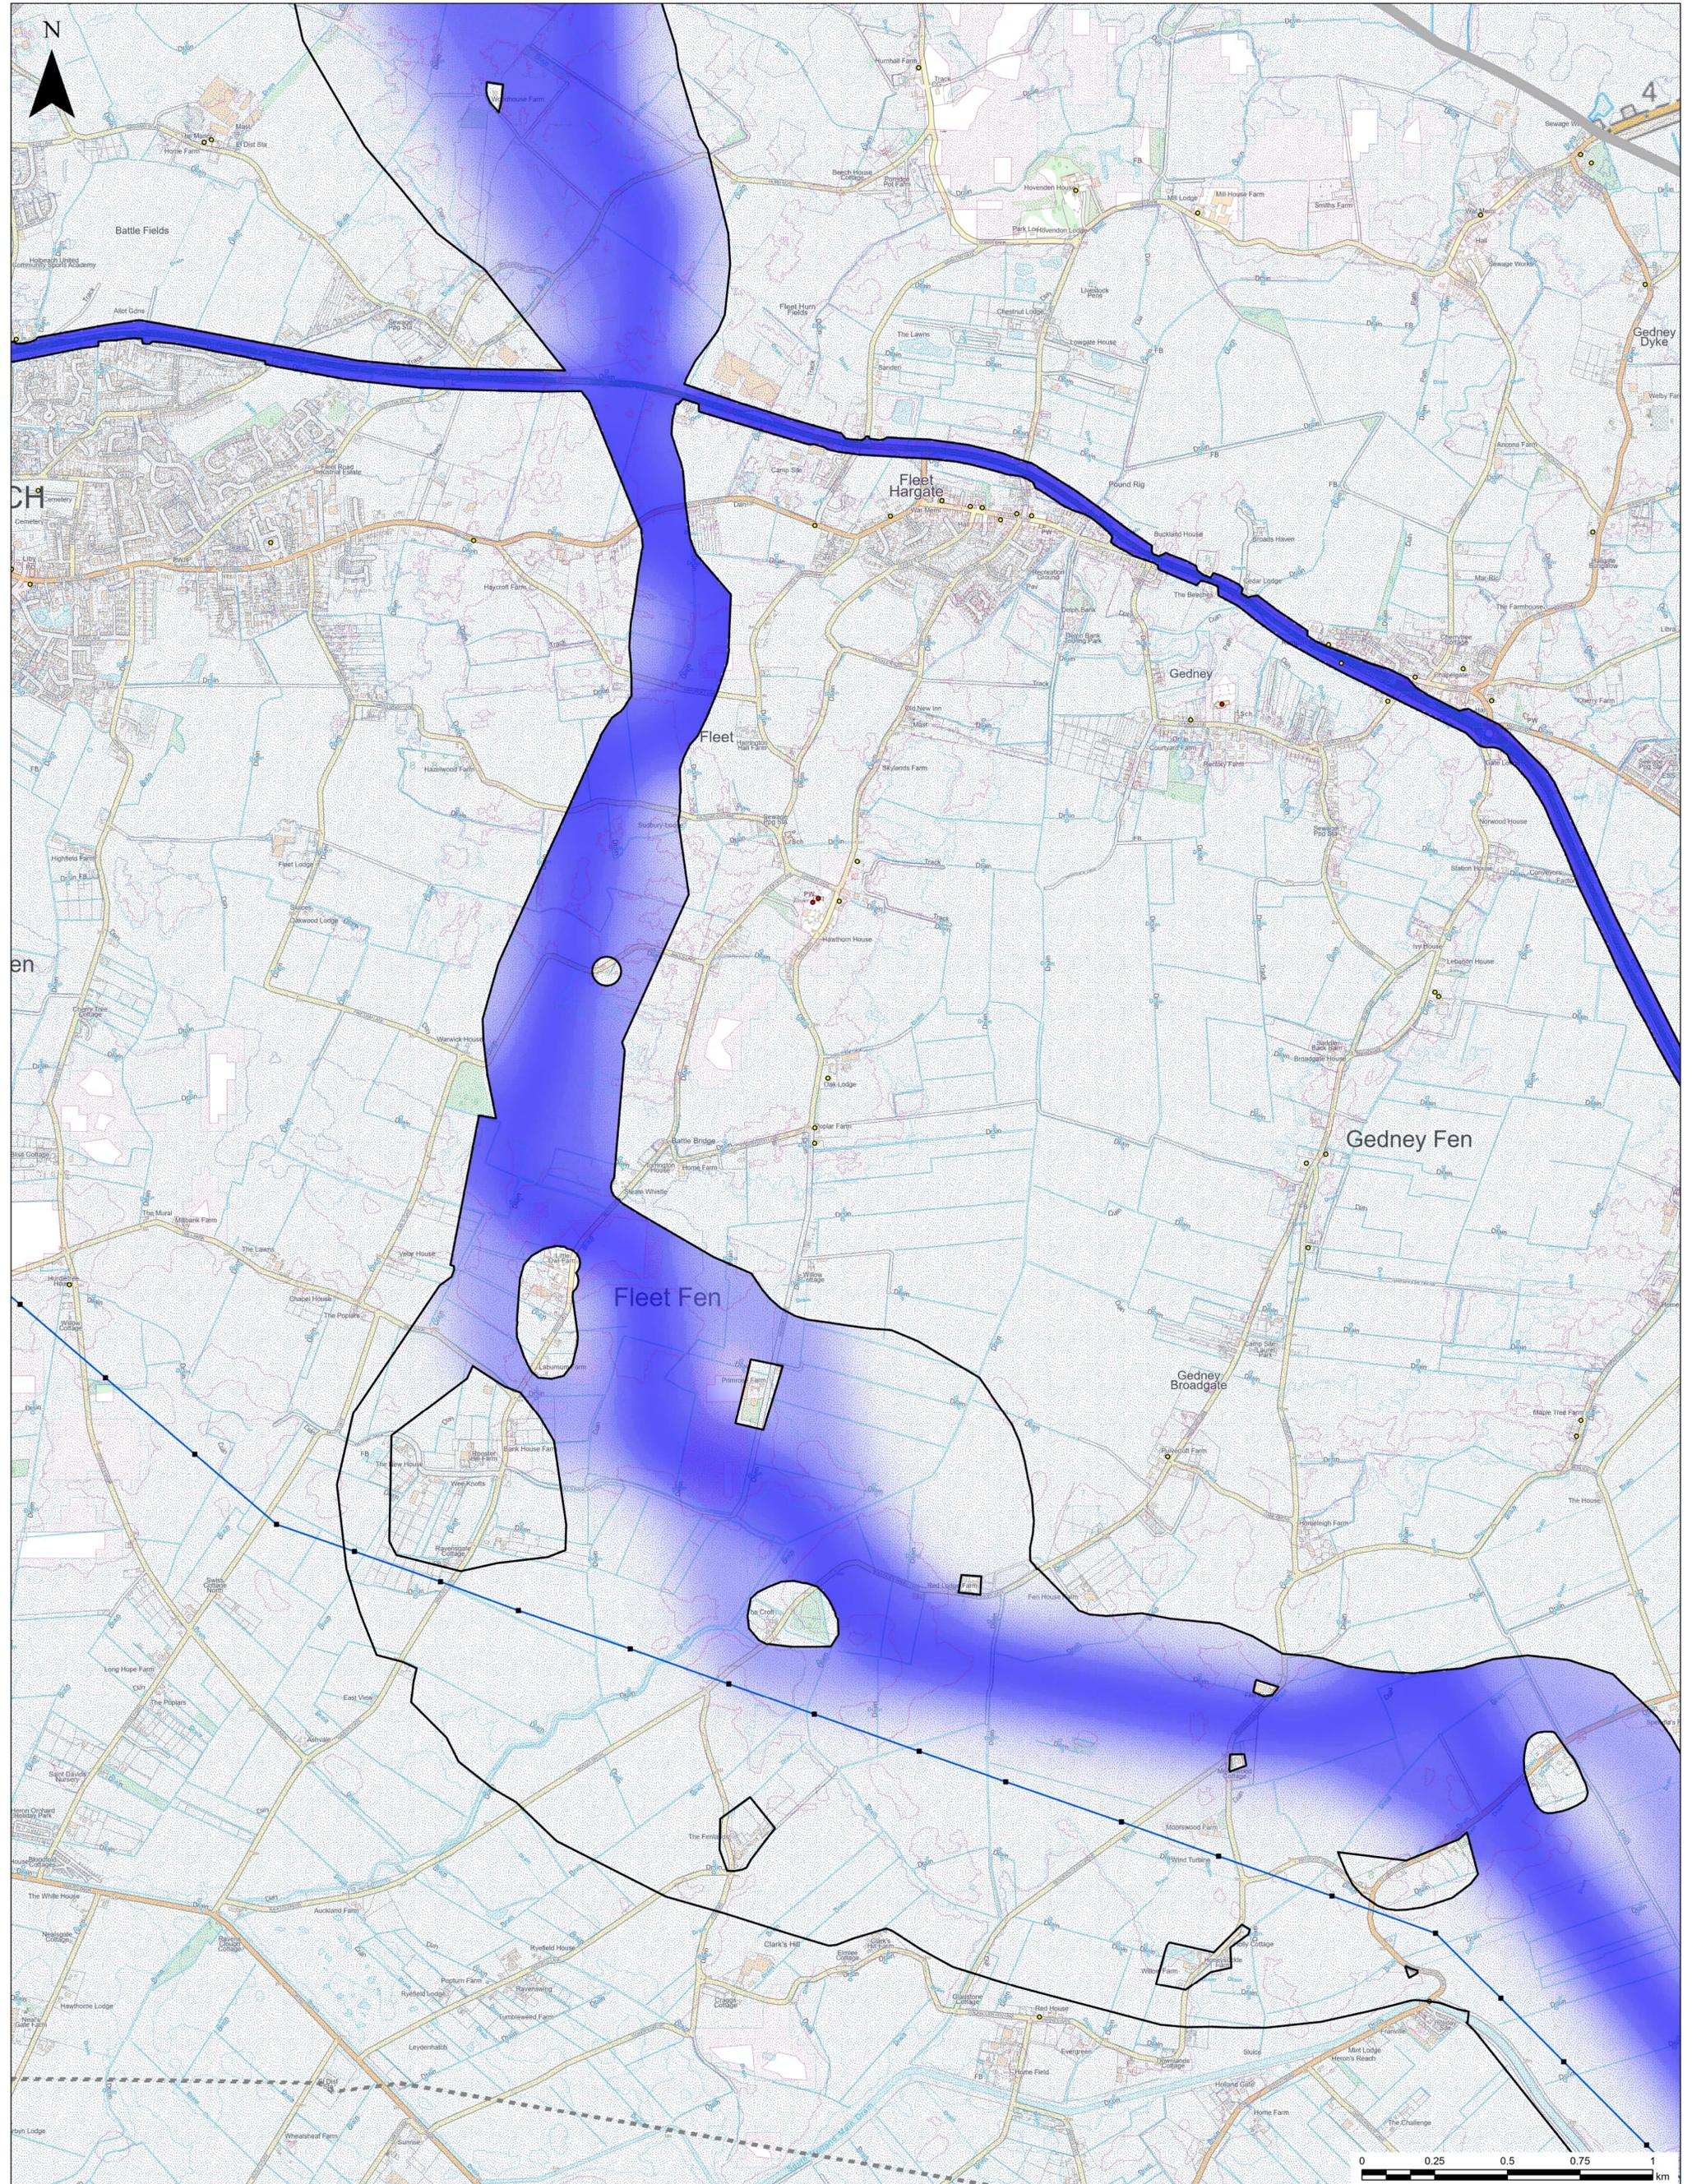

<p>LEGEND</p> <ul style="list-style-type: none"> — 400kV Overhead Line - - - 132kV Overhead Line Listed Building <ul style="list-style-type: none"> ● Grade I ● Grade II Extent of More Detailed Mapping Flood Zone 3 Flood Zone 2 	<p>Indicative 100m underground cable construction extent</p> <p>0 100 200 400 Meters</p>	<p>© Crown copyright and database rights 2023. Ordnance Survey 0100059731 © National Grid 2023. © Historic England 2023 © Natural England material is reproduced with the permission of Natural England 2023</p>		<p>nationalgrid wsp</p> <p>PROJECT: EGL 3 AND EGL 4 TITLE: UNDERGROUND CABLE GRADUATE SWATHES SHEET 16</p> <table border="1"> <tr> <td>SCALE @ A1: 1:10,000</td> <td>CHECKED: JC</td> <td>APPROVED: JB</td> </tr> <tr> <td>PROJECT NO: 70080423</td> <td>DRAWN: NM</td> <td>DATE: 1/17/2024</td> </tr> </table>	SCALE @ A1: 1:10,000	CHECKED: JC	APPROVED: JB	PROJECT NO: 70080423	DRAWN: NM	DATE: 1/17/2024
SCALE @ A1: 1:10,000	CHECKED: JC	APPROVED: JB								
PROJECT NO: 70080423	DRAWN: NM	DATE: 1/17/2024								

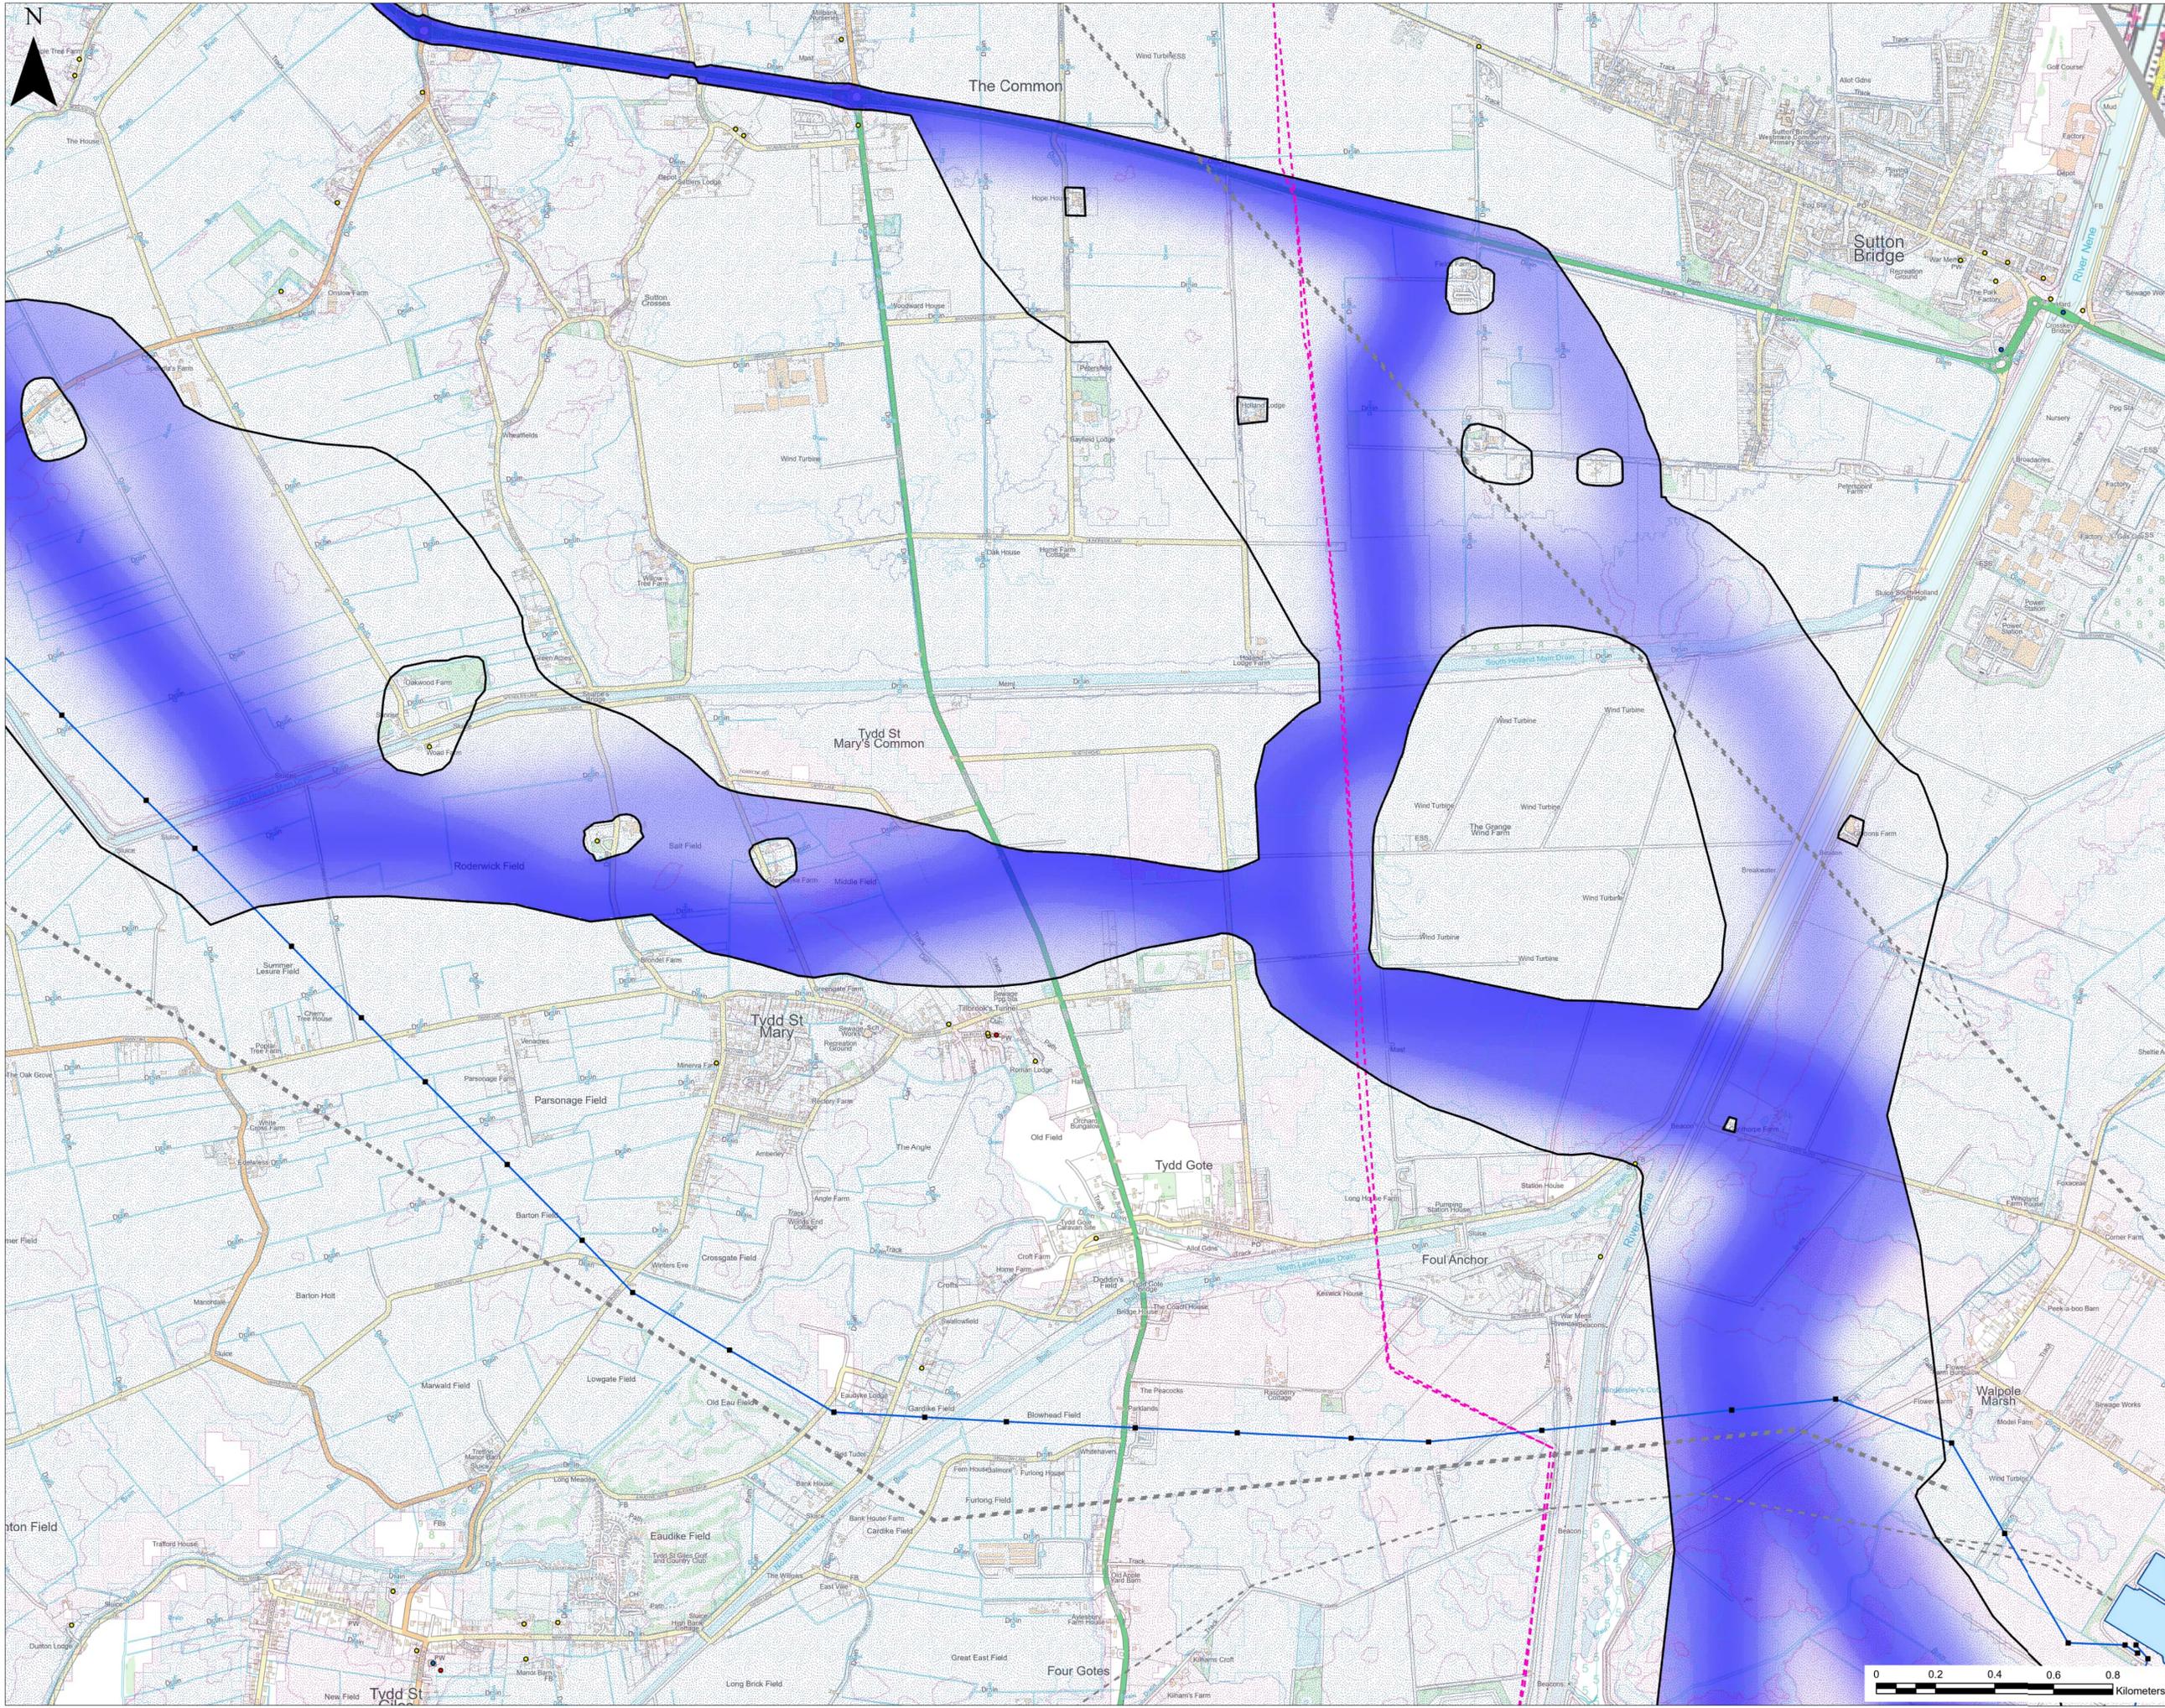

- LEGEND**
- 400kV Towers
 - Operating Voltage
 - 400kV Overhead Line
 - - - 132kV Overhead Line
 - - - Existing Pipelines
 - ▨ Scheduled Monument
 - Listed Building
 - Grade I
 - Grade II
 - Grade II*
 - ▭ Extent of More Detailed Mapping
 - Existing Substation
 - Flood Zone 3
 - Flood Zone 2

© Crown copyright and database rights 2023. Ordnance Survey 0100059731
 © National Grid 2023. © Historic England 2023
 © Natural England material is reproduced with the permission of Natural England 2023


Indicative 100m underground cable construction extent


0 100 200 400 Meters



nationalgrid
wsp

PROJECT: EGL 3 AND EGL 4
 TITLE: UNDERGROUND CABLE GRADUATED SWATHE SHEET 17
 SCALE: 1:110,000
 CHECKED: JC
 APPROVED: JB
 PROJECT No: 70080423
 DRAWN: NM
 DATE: 04/01/2024

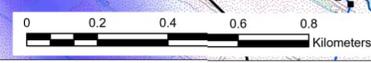


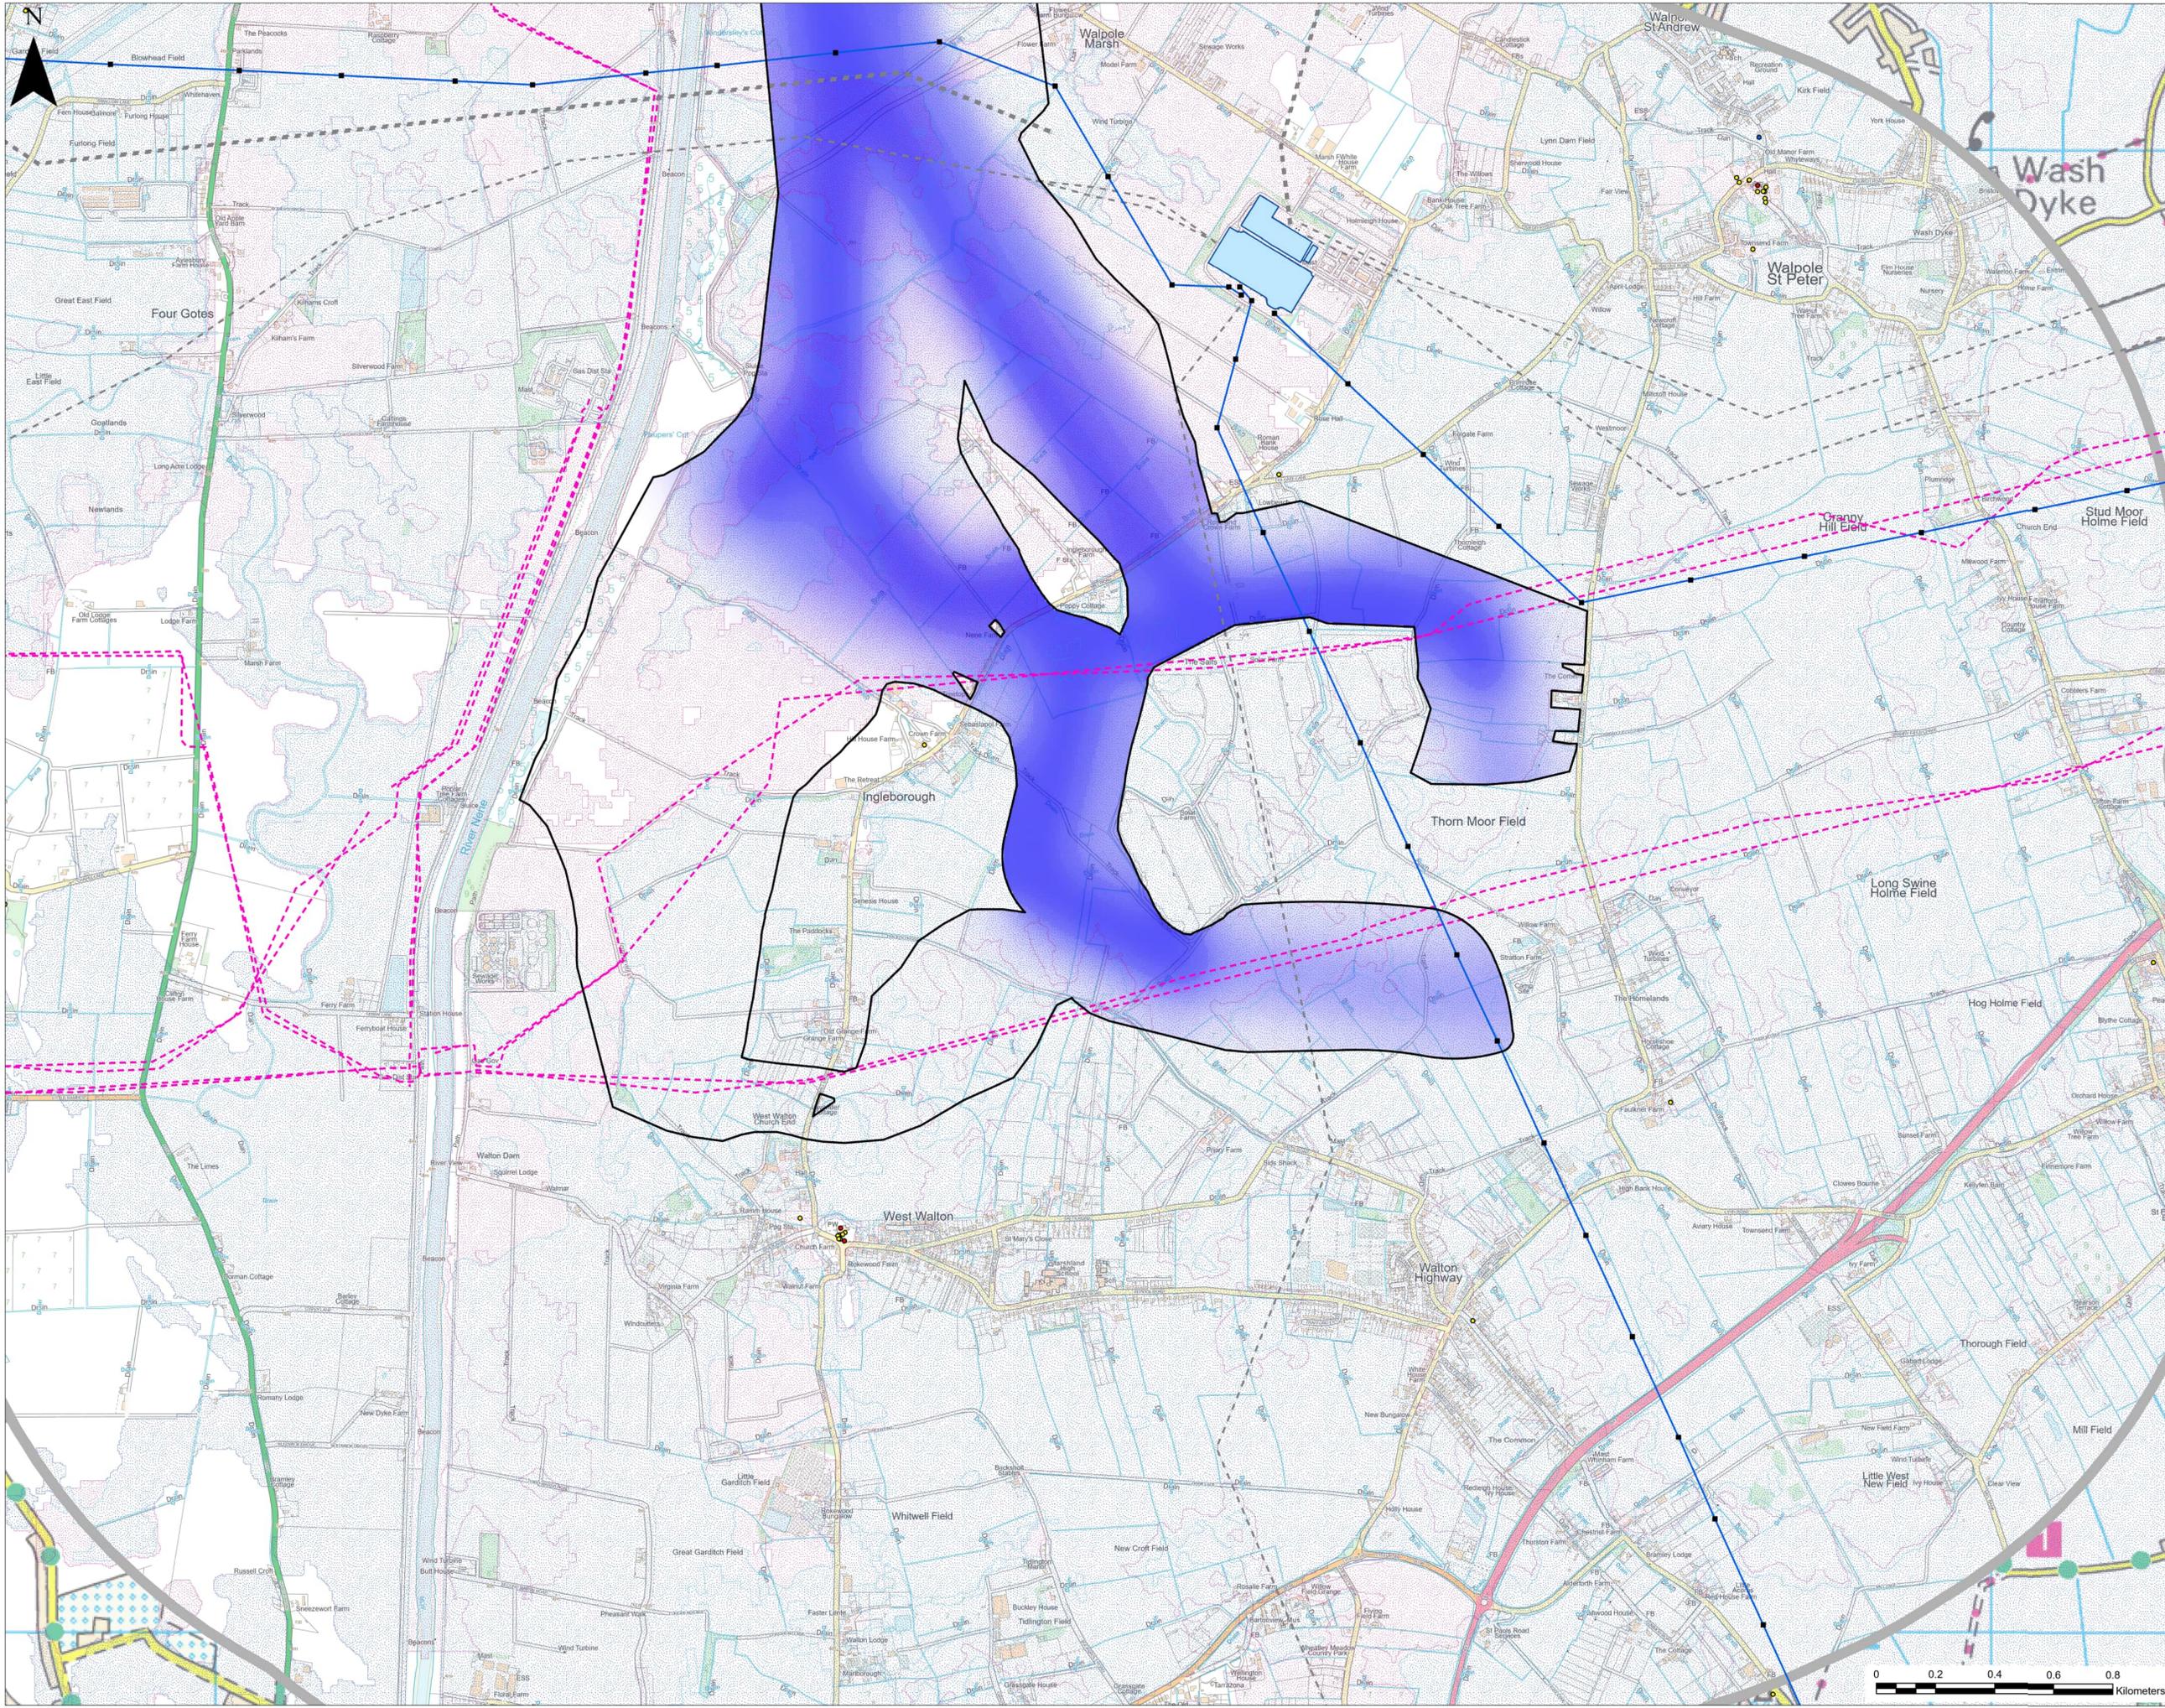

LEGEND


- 400kV Towers
- Operating Voltage
- 400kV Overhead Line
- - - 132kV Overhead Line
- - - Existing Pipelines
- Listed Building
- Grade I
- Grade II
- Grade II*
- ▭ Extent of More Detailed Mapping
- ▭ Existing Substation
- ▭ Flood Zone 3
- ▭ Flood Zone 2

© Crown copyright and database rights 2023. Ordnance Survey 0100059731
 © National Grid 2023. © Historic England 2023
 © Natural England material is reproduced with the permission of Natural England 2023

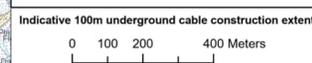

PROJECT: EGL 3 AND EGL 4		
TITLE: UNDERGROUND CABLE GRADUATED SWATHE SHEET 18		
SCALE: 1:110,000	CHECKED: JC	APPROVED: JB
PROJECT NO: 70080423	DRAWN: NM	DATE: 04/01/2024



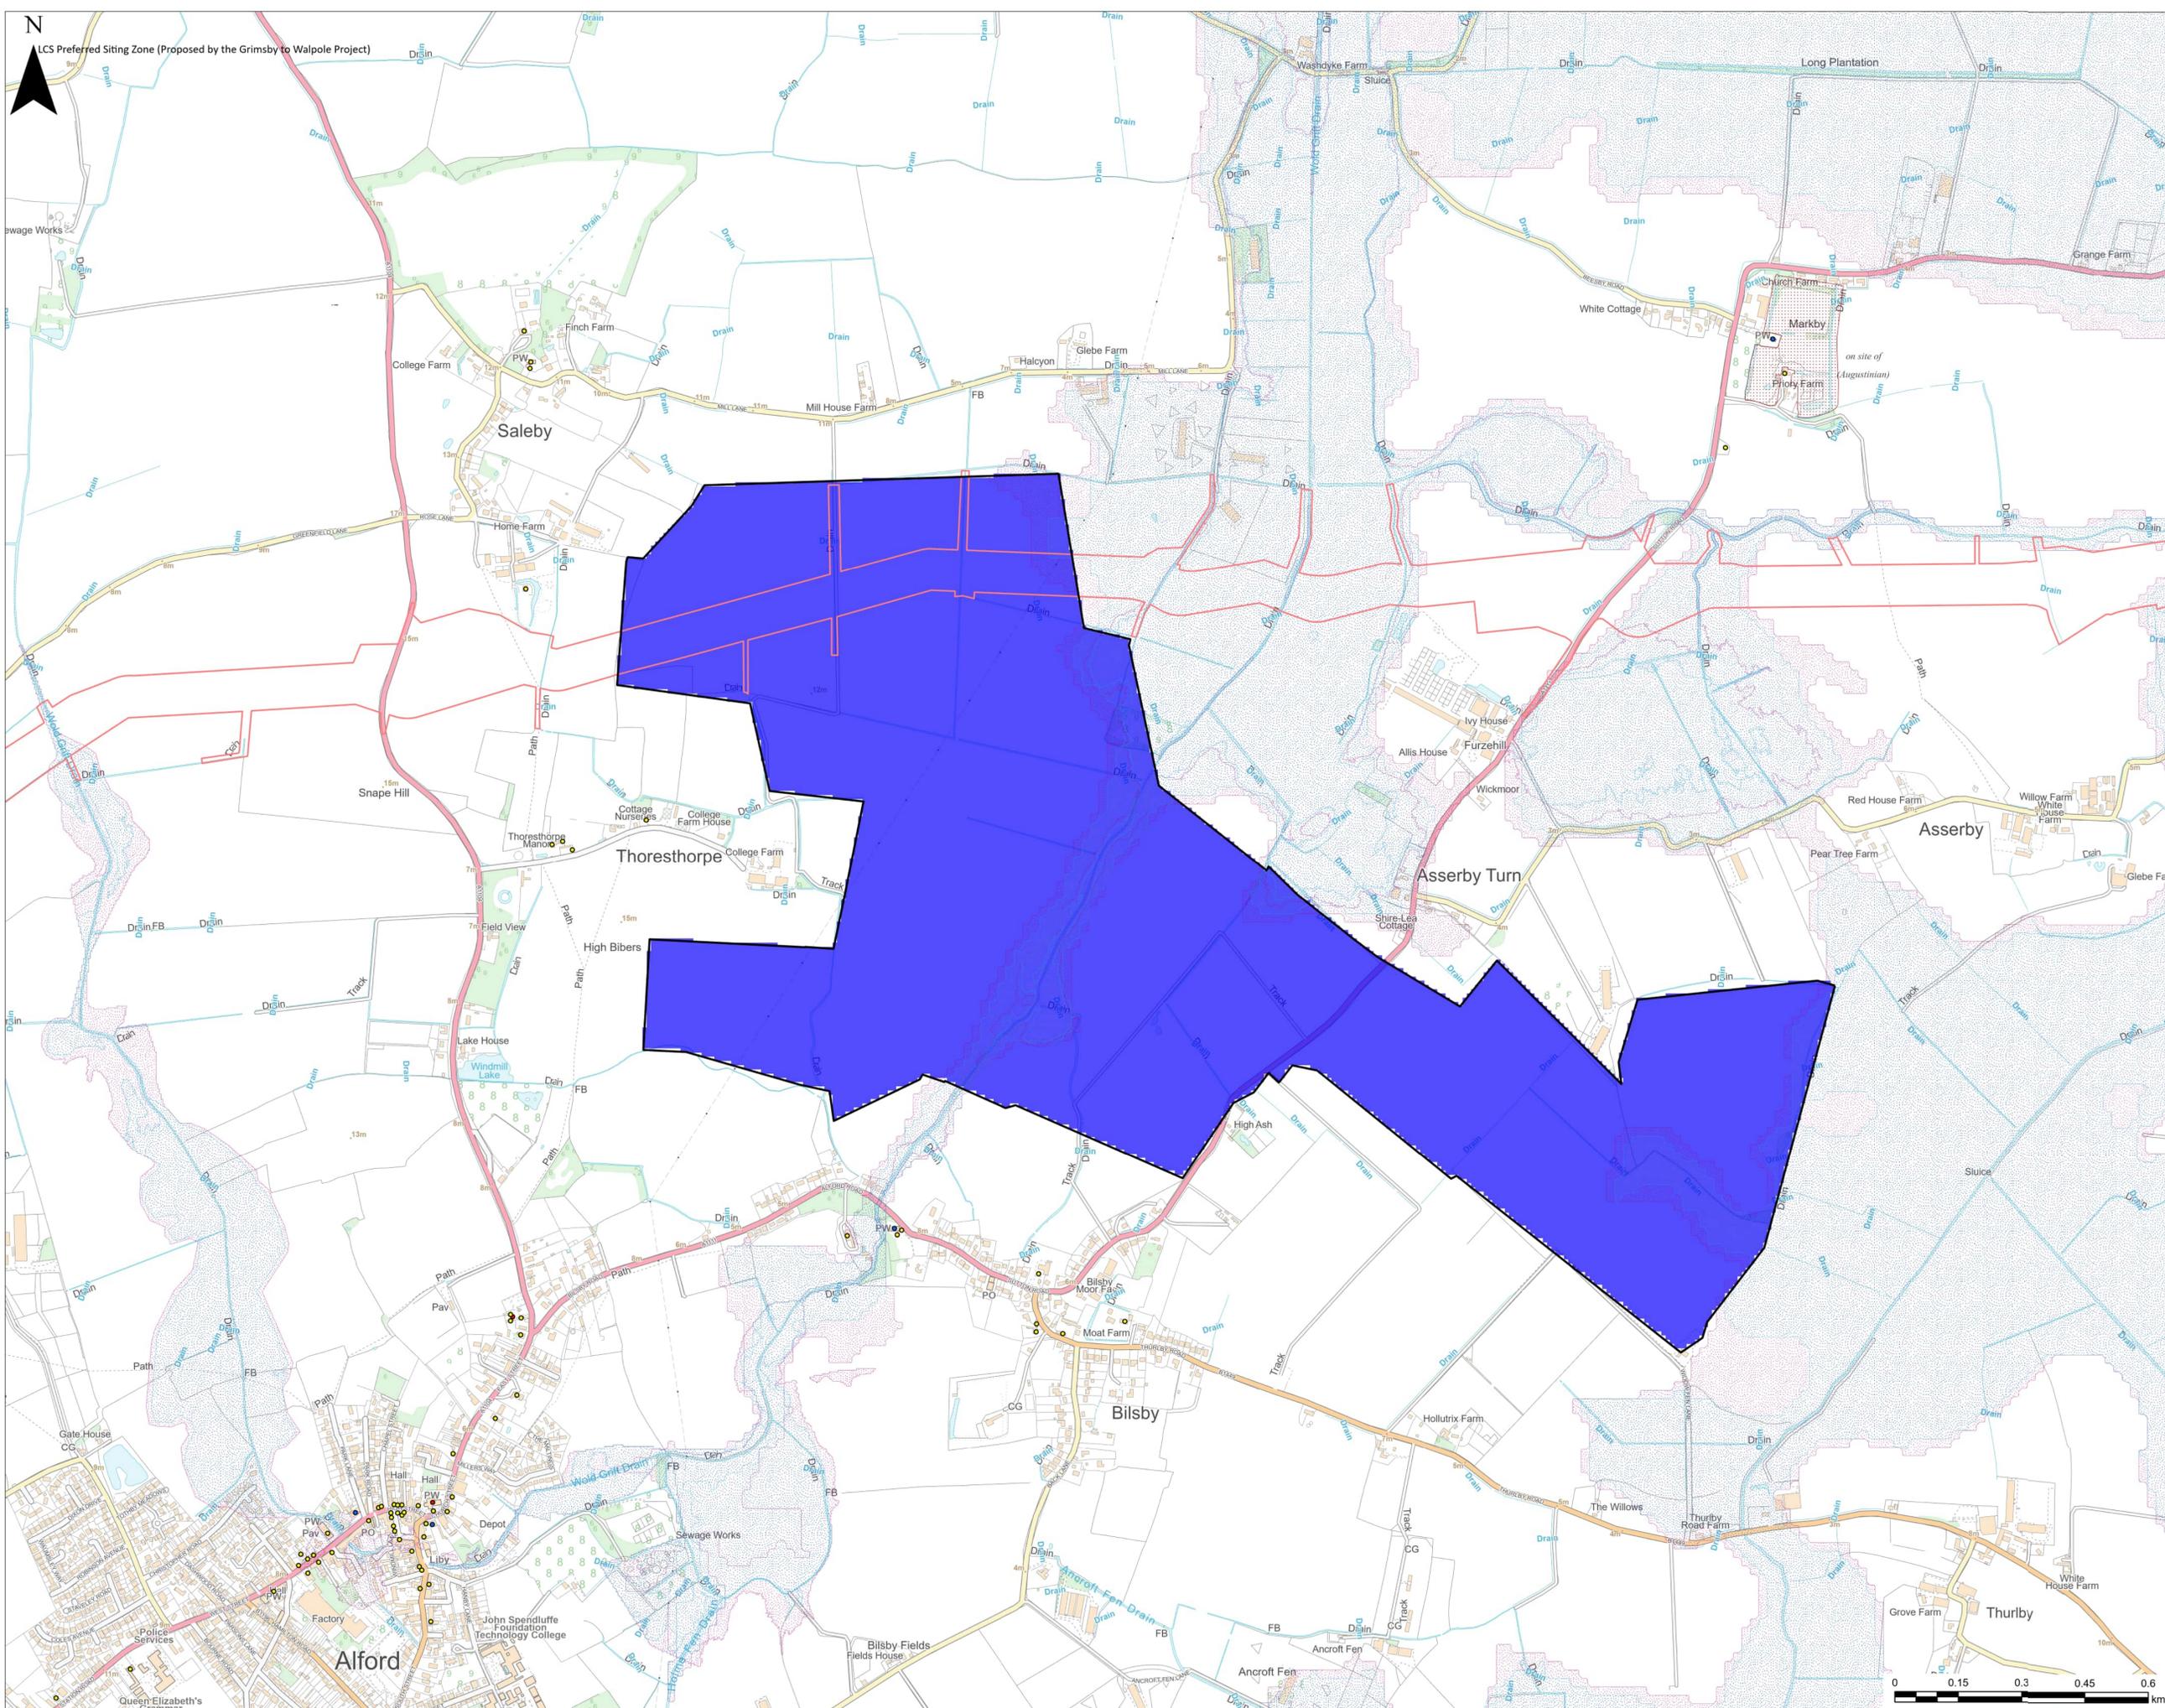


LEGEND

- Listed Building
 - Grade I
 - Grade II
 - Grade II*
- Viking Link Interconnector
- ▨ Scheduled Monument
- ▨ Flood Zone 3
- ▨ Flood Zone 2
- ▭ Extent of More Detailed Mapping

© Crown copyright and database rights 2023. Ordnance Survey 0100059731
 © National Grid 2023. © Historic England 2023
 © Natural England material is reproduced with the permission of Natural England 2023



PROJECT:	EGL 3 AND EGL 4		
TITLE:	SUBSTATION GRADUATED SWATHE LCS CONVERTER STATION		
SCALE: 1:7,000	CHECKED: JC	APPROVED: JB	
PROJECT NO: 70080423	DRAWN: NM	DATE: 05/01/2024	

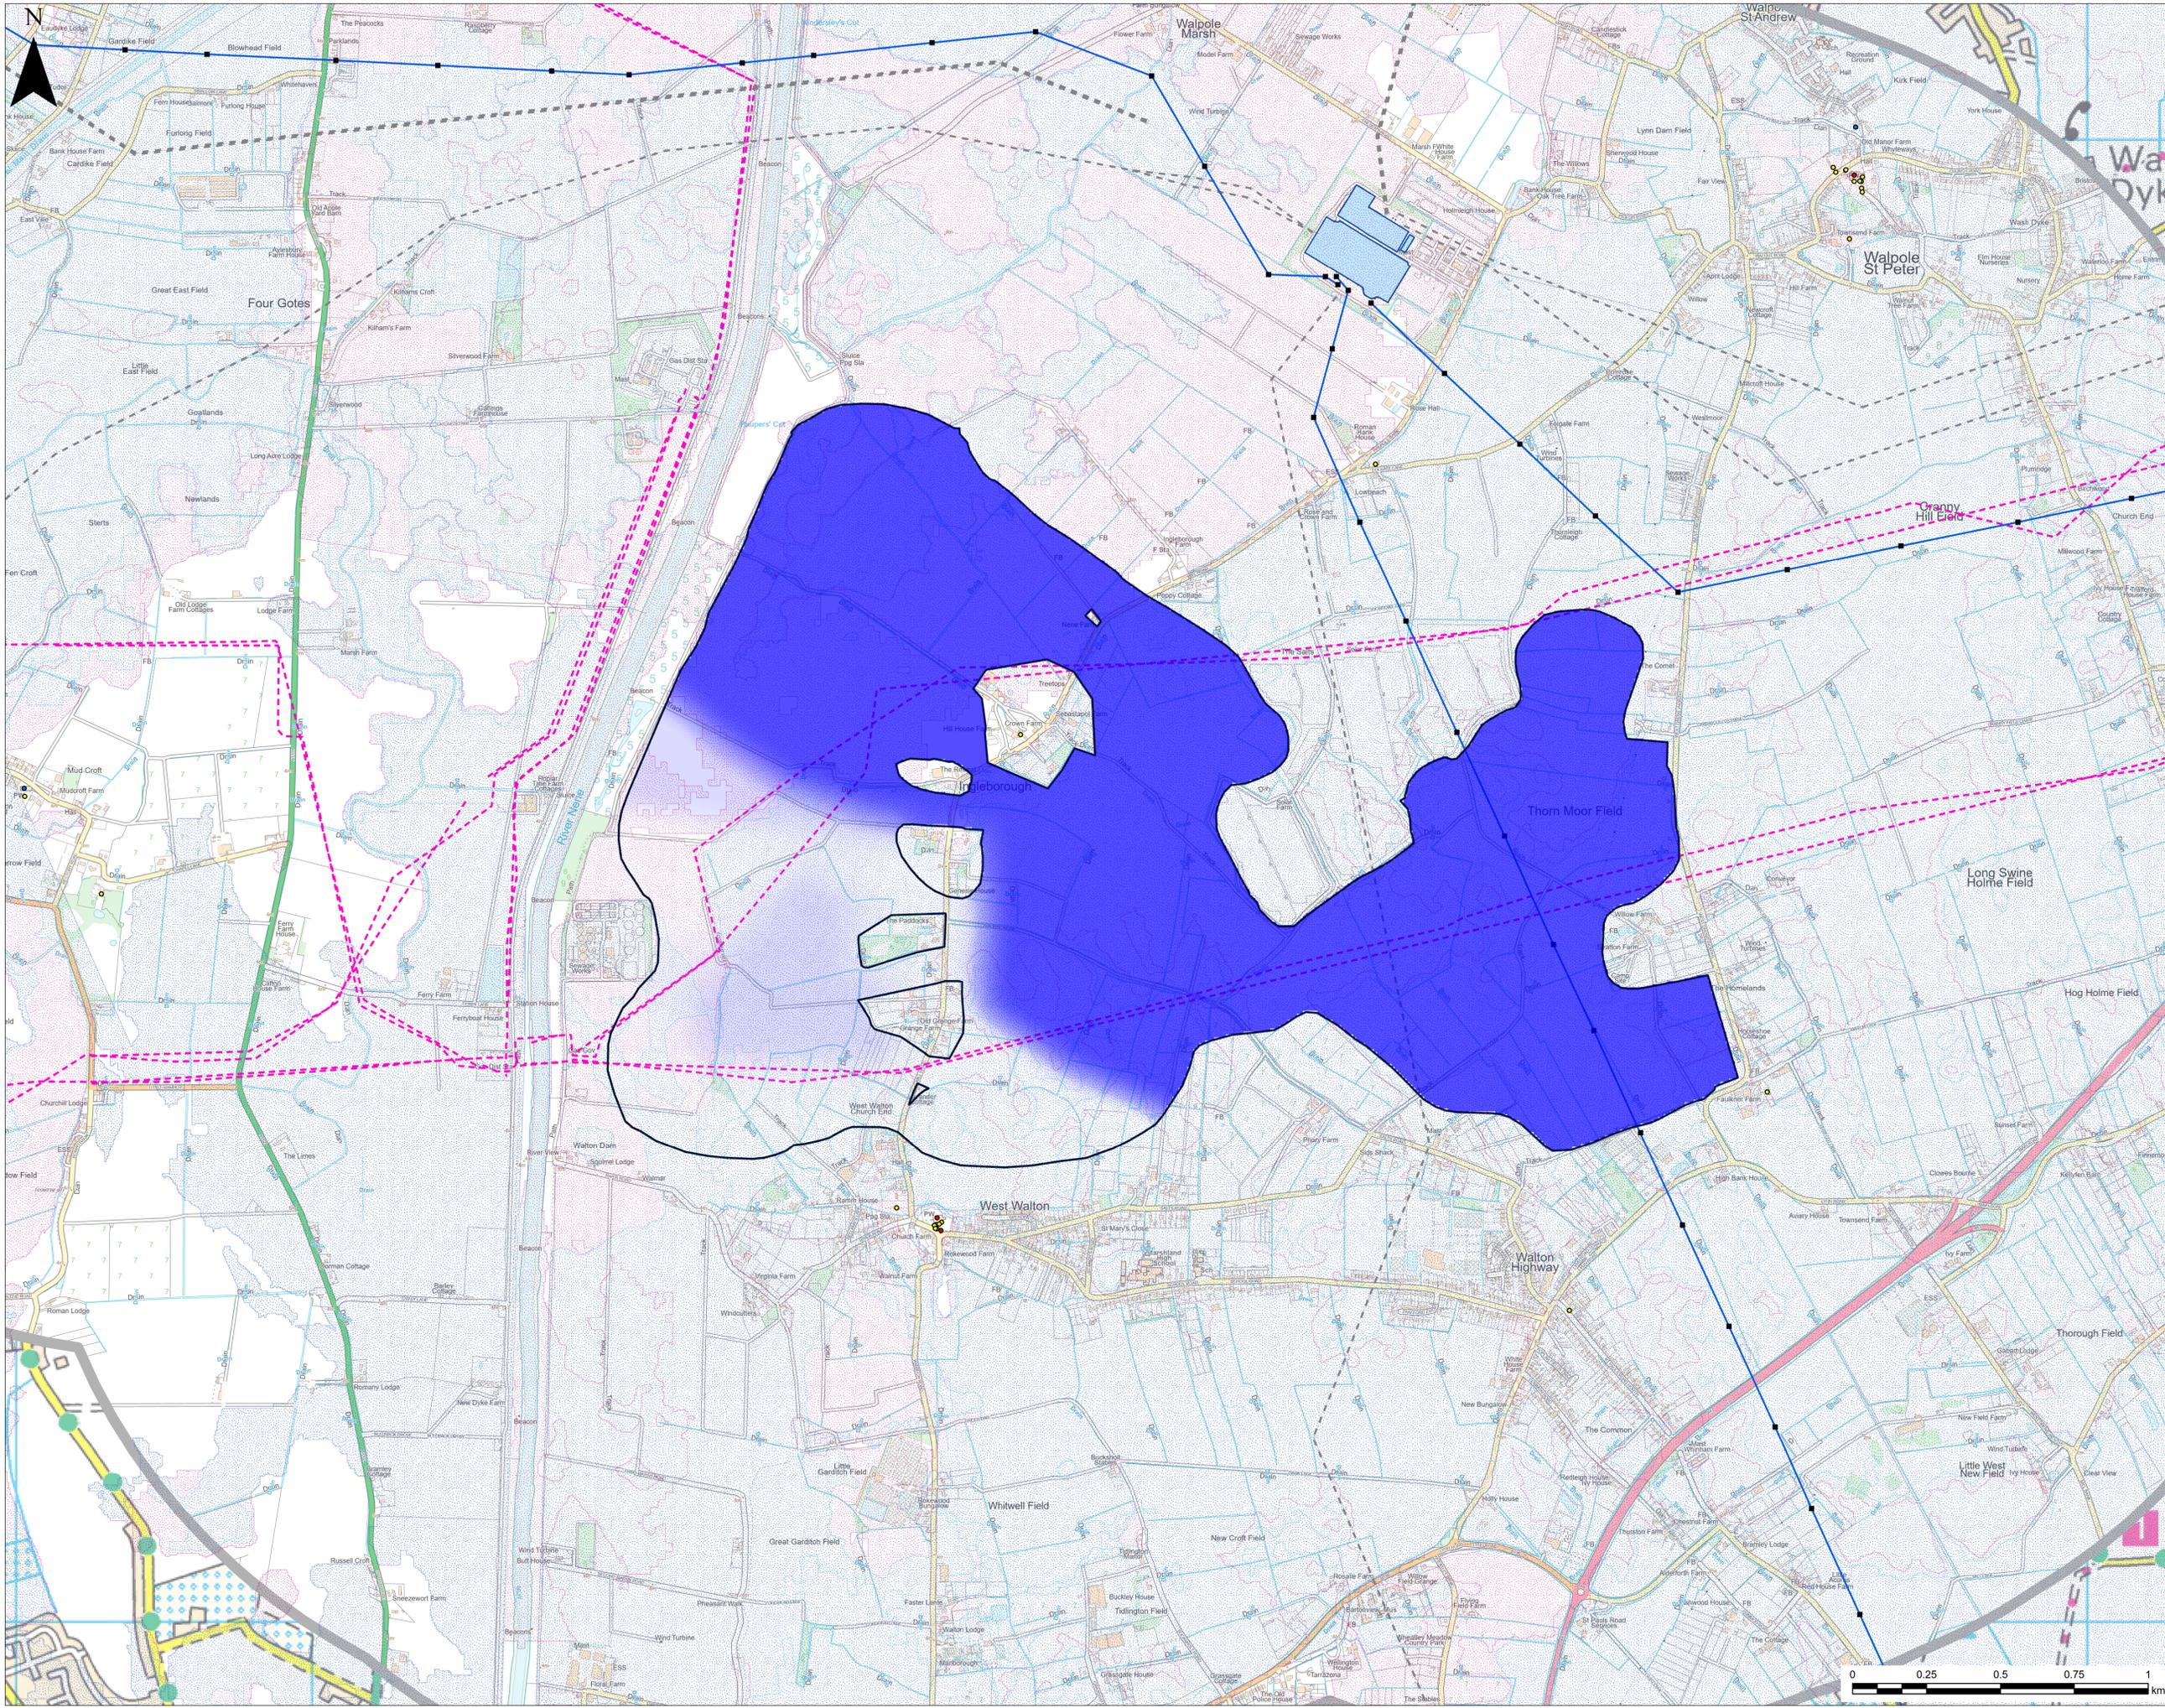


LEGEND


- 400kV Towers
- 400kV Overhead Line
- Listed Building
- Grade I
- Grade II*
- Grade II**
- - - 132kV Overhead Line
- - - Existing Pipelines
- Light Blue Flood Zone 3
- Pink Flood Zone 2
- Grey Extent of More Detailed Mapping
- Blue Existing Substation

© Crown copyright and database rights 2023. Ordnance Survey 0100059731
 © National Grid 2023. © Historic England 2023
 © Natural England material is reproduced with the permission of Natural England 2023



PROJECT			EGL 3 AND EGL 4		
TITLE			CONVERTER GRADUATED SWATHE WALPOLE		
SCALE 1:110,000	CHECKED	JC	APPROVED	JB	
PROJECT No.	DRAWN	NM	DATE	05/01/2024	
70080423					

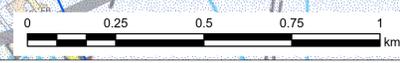

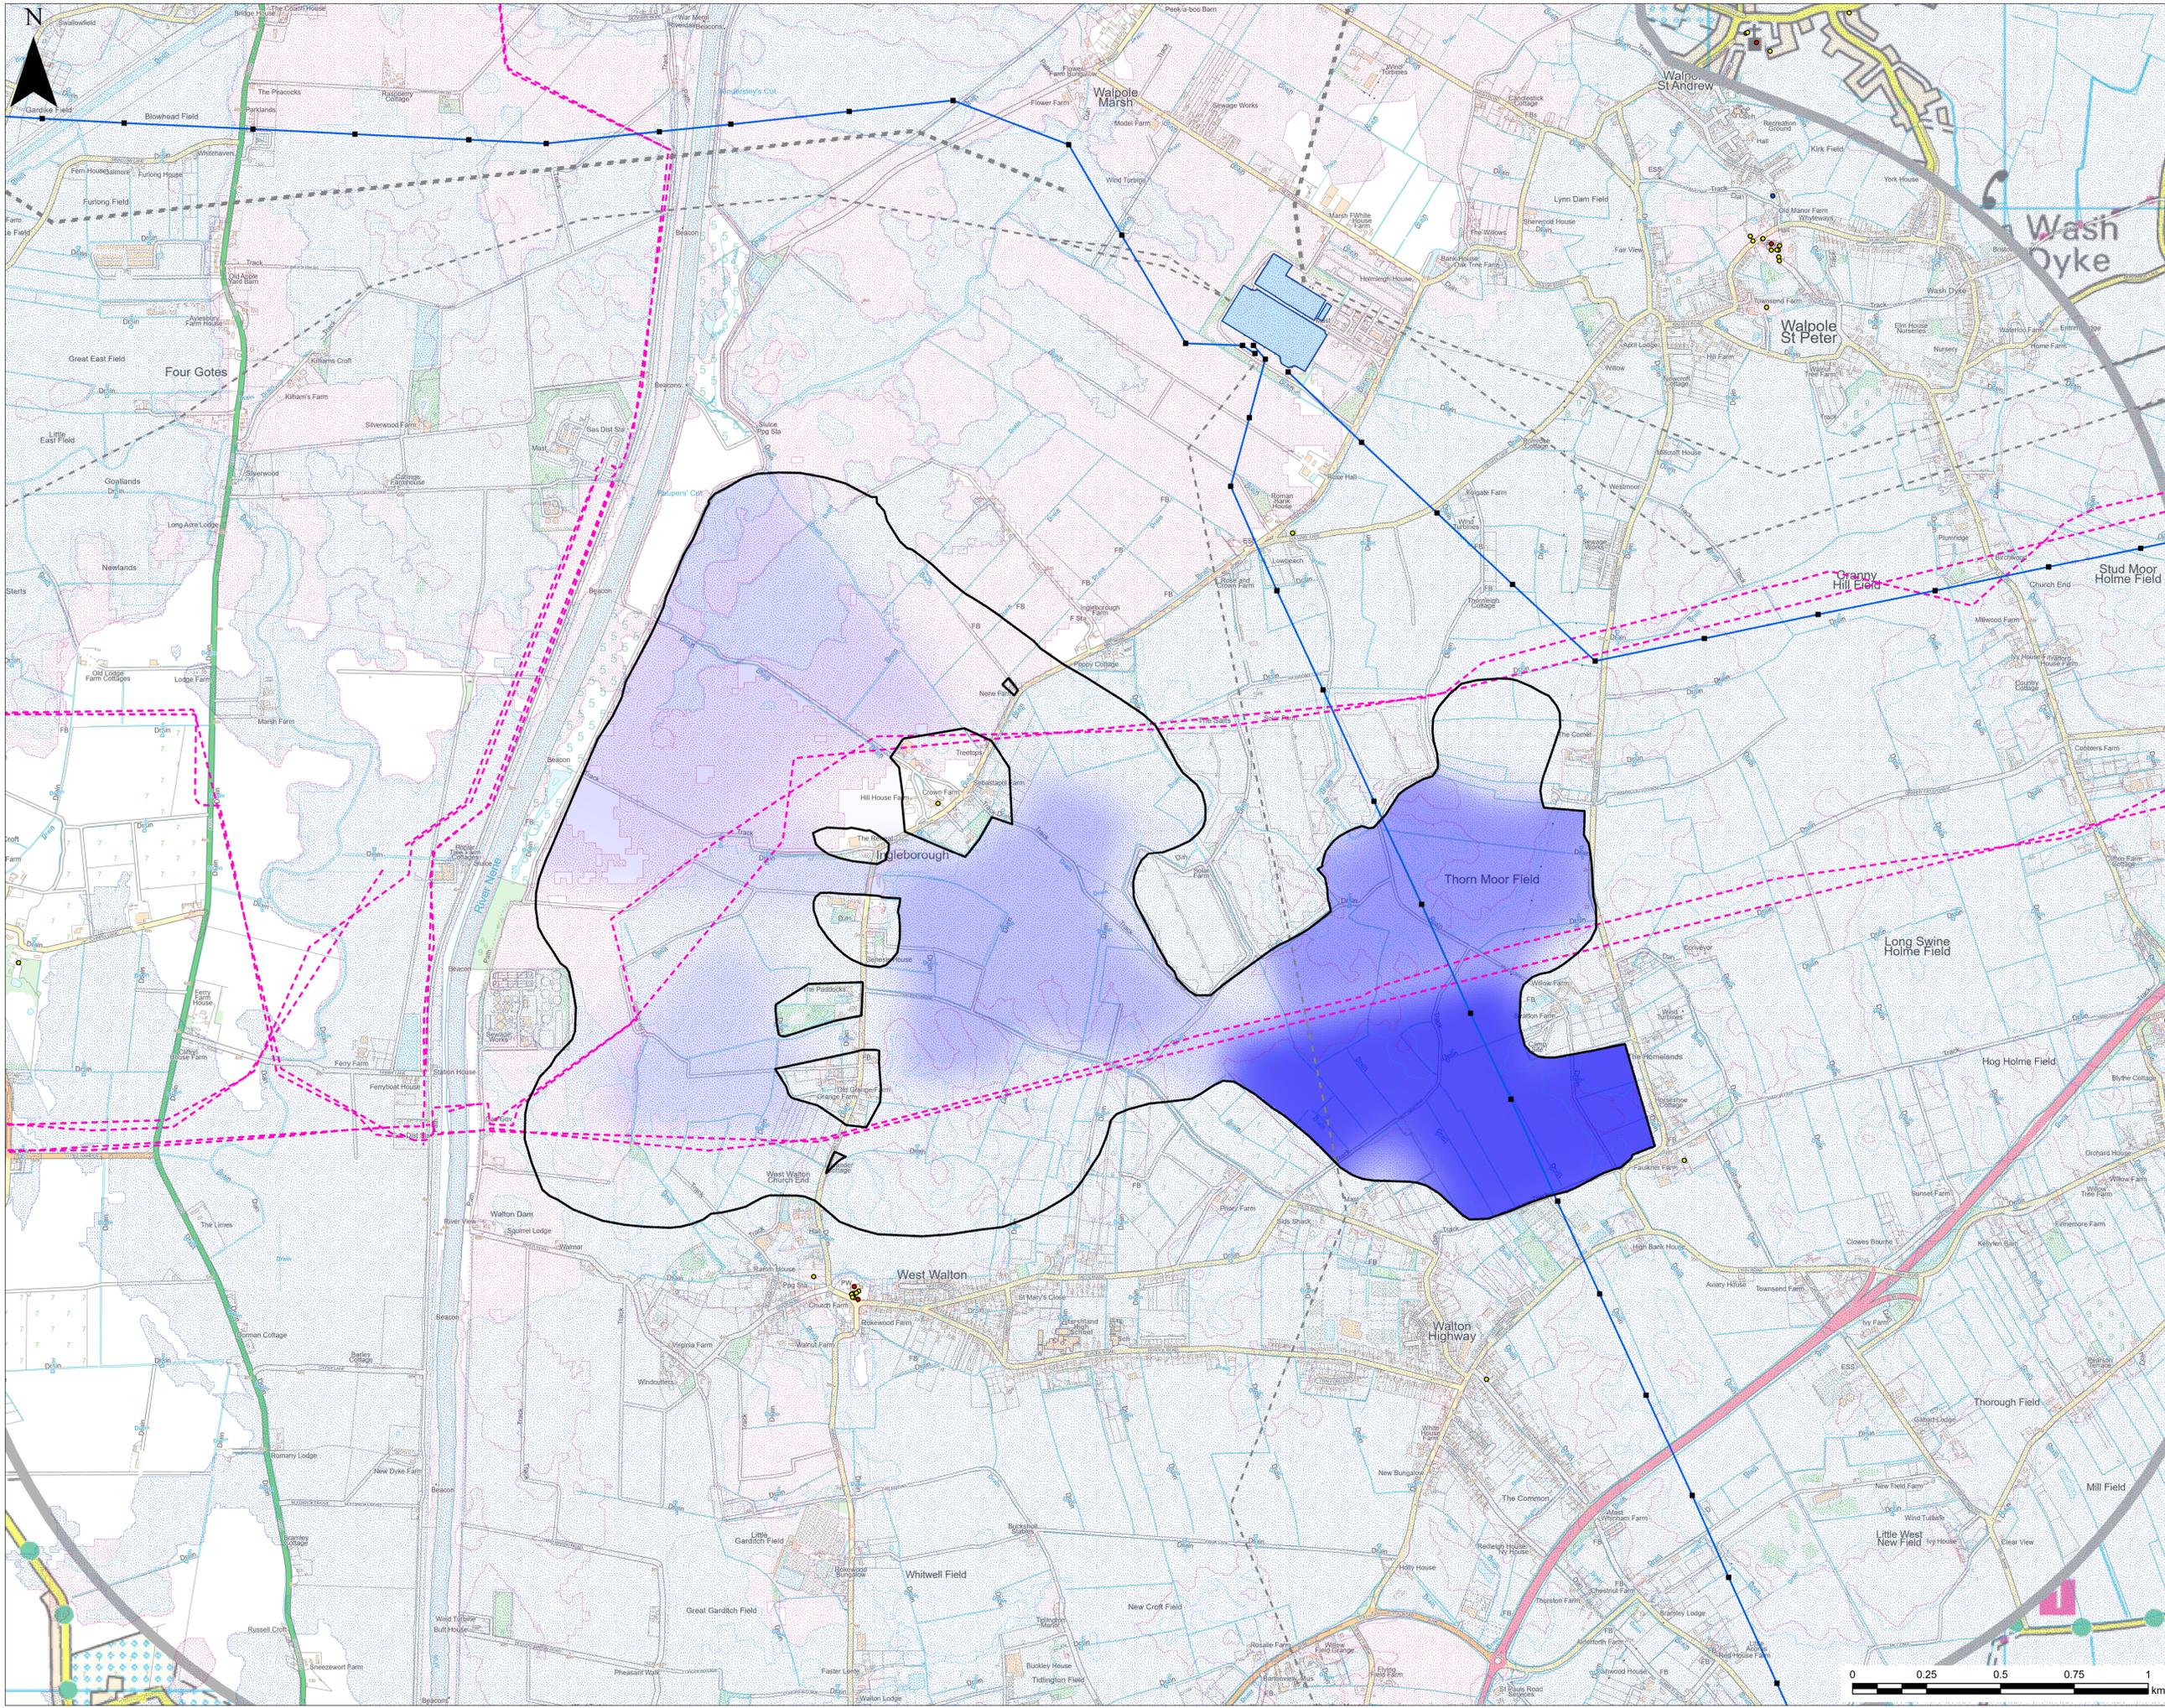

LEGEND


- 400kV Towers
- 400kV Overhead Line
- Listed Building
- Grade I
- Grade II*
- 132kV Overhead Line
- - - Existing Pipelines
- Light Blue Flood Zone 3
- Pink Flood Zone 2
- Grey Extent of More Detailed Mapping
- Blue Existing Substation

© Crown copyright and database rights 2023. Ordnance Survey 0100059731
 © National Grid 2023. © Historic England 2023
 © Natural England material is reproduced with the permission of Natural England 2023



PROJECT			EGL 3 AND EGL 4		
TITLE			SUBSTATION GRADUATED SWATHE WALPOLE		
SCALE 1:110,000	CHECKED	JC	APPROVED	JB	
PROJECT NO. 70080423	DRAWN	NM	DATE	05/01/2024	



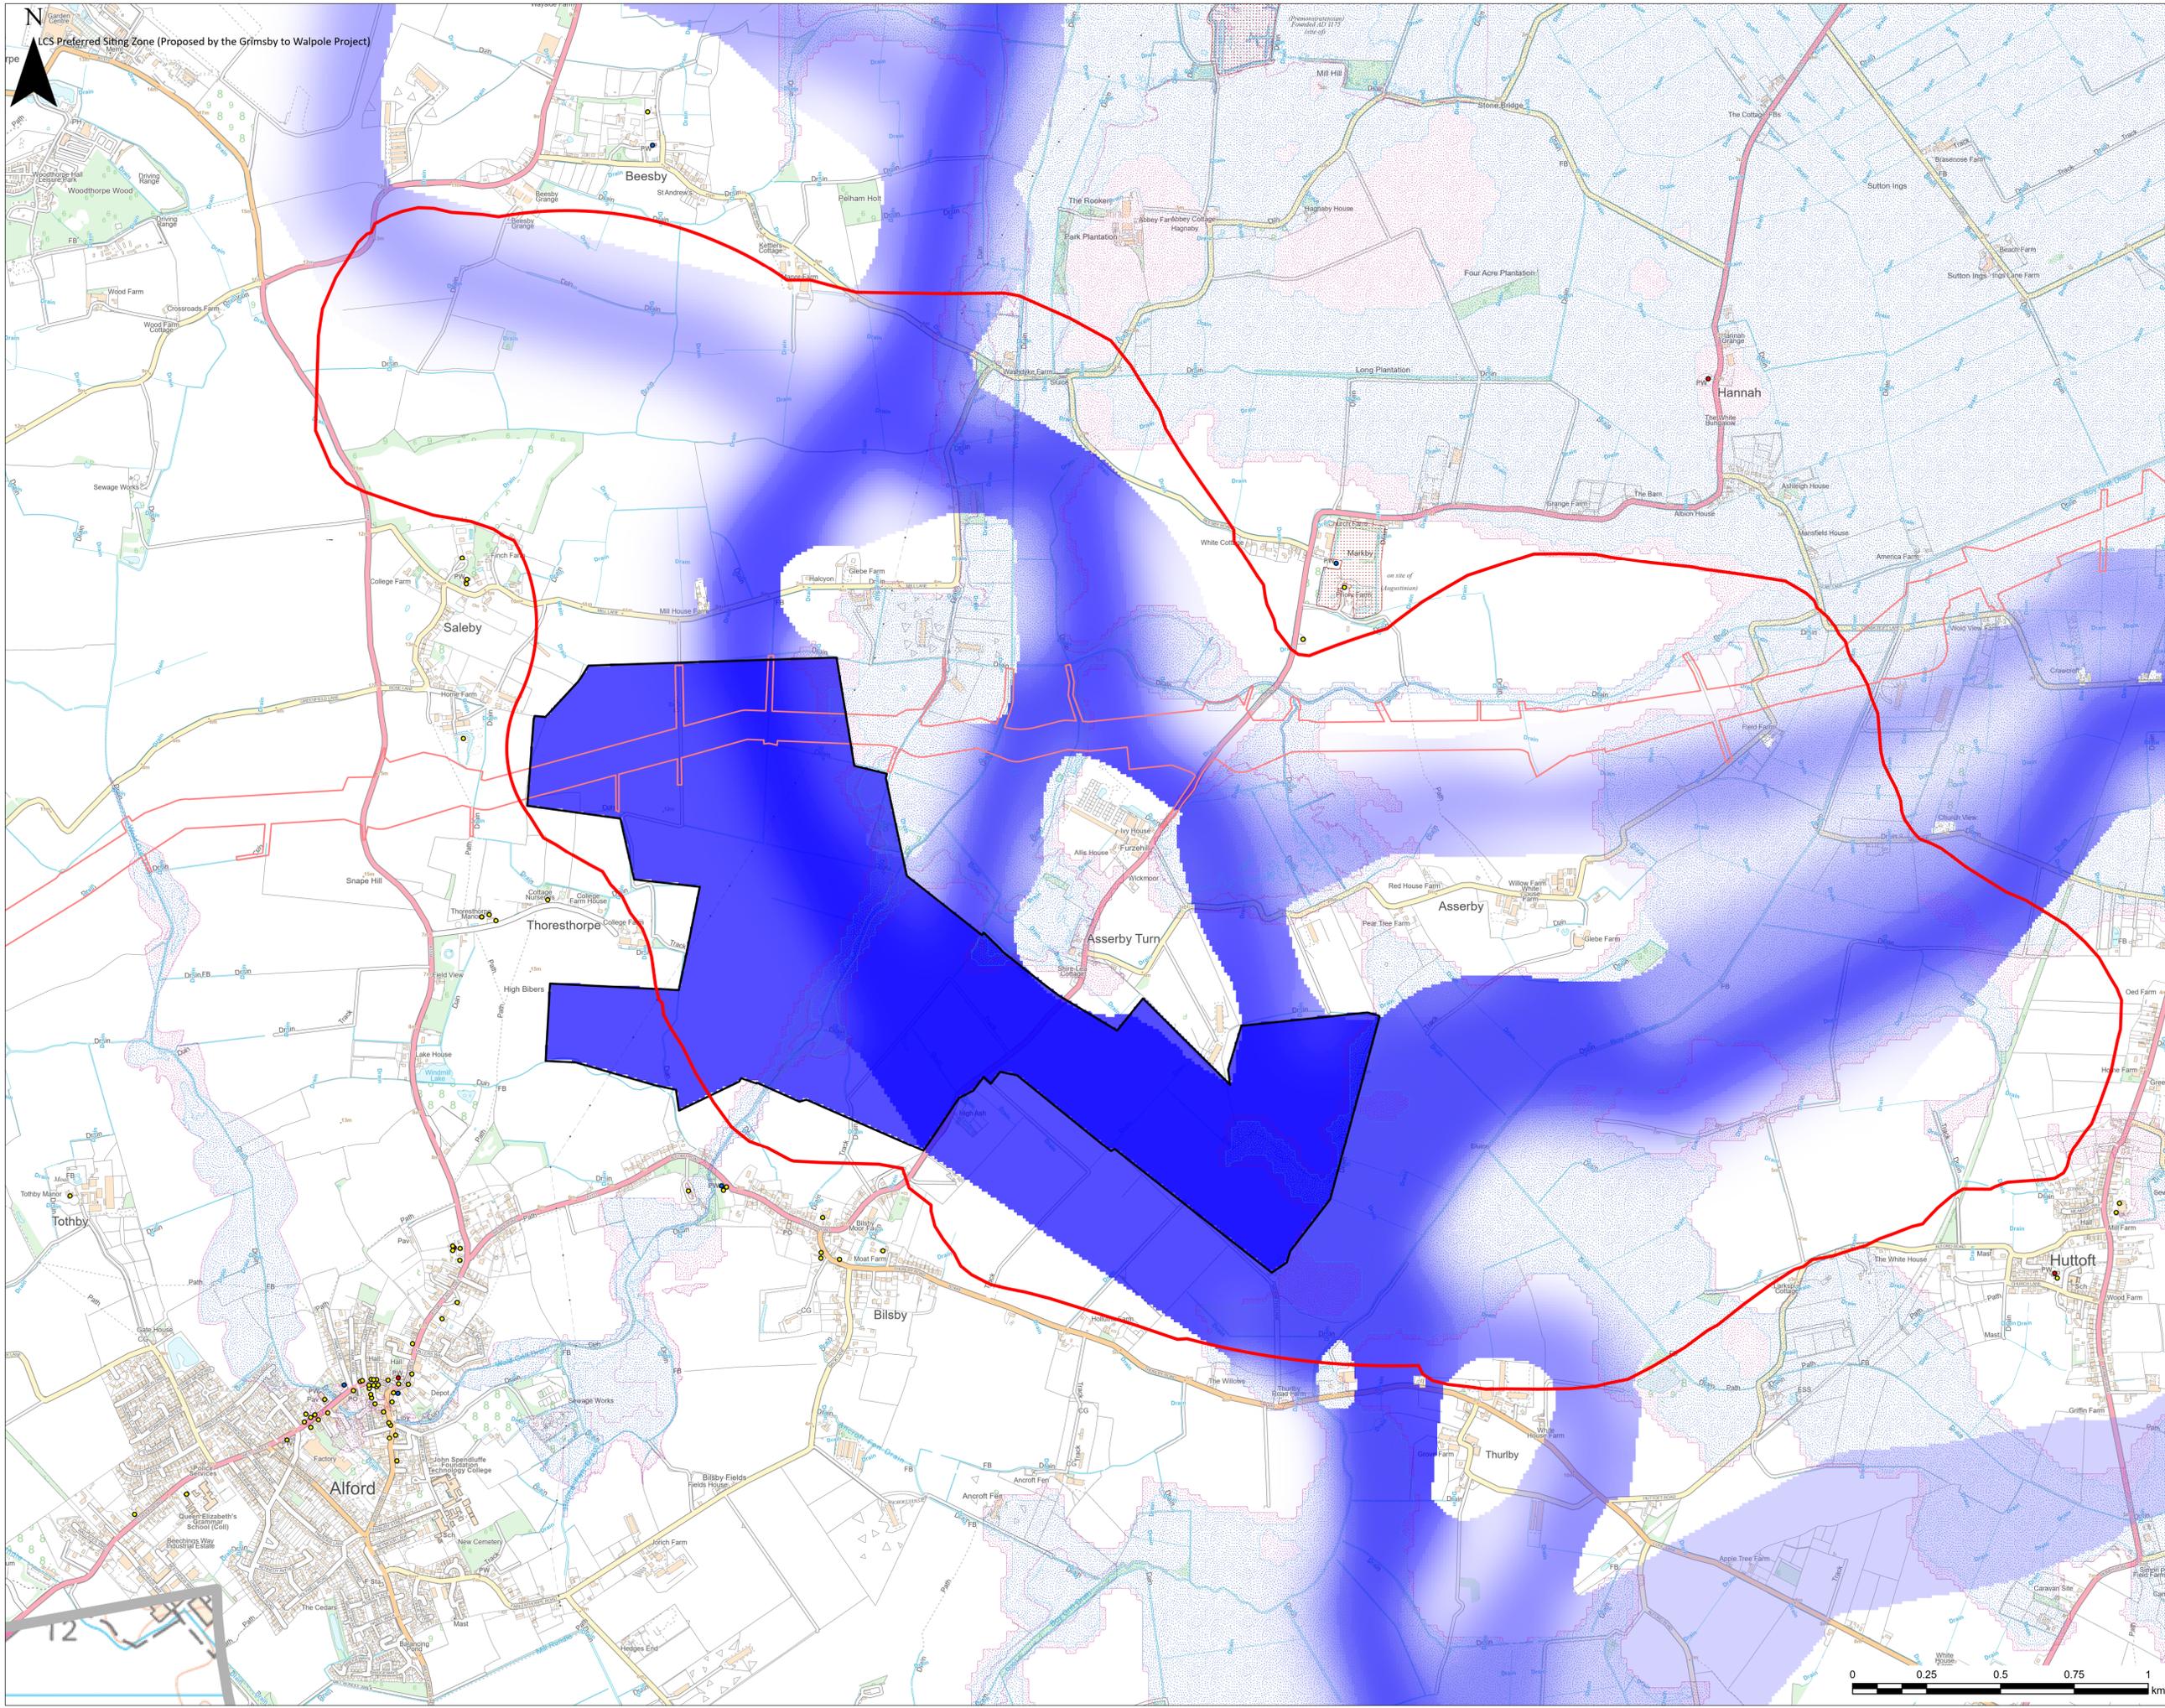


N
LCS Preferred Siting Zone (Proposed by the Grimsby to Walpole Project)


- LEGEND**
- LCS Preferred Siting Zone (Proposed by the Grimsby to Walpole Project)
 - Listed Building
 - Grade I
 - Grade II
 - Grade II*
 - Viking Link Interconnector
 - Scheduled Monument
 - Flood Zone 3
 - Flood Zone 2
 - Extent of More Detailed Mapping

© Crown copyright and database rights 2023. Ordnance Survey 0100059731
 © National Grid 2023. © Historic England 2023
 © Natural England material is reproduced with the permission of Natural England 2023



PROJECT: EGL 3 AND EGL 4		
TITLE: SUBSTATION GRADUATED SWATHE LCS CONVERTER STATION		
SCALE: 1:10,000	CHECKED: JC	APPROVED: JB
PROJECT NO: 70080423	DRAWN: NM	DATE: 05/01/2024

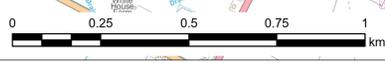

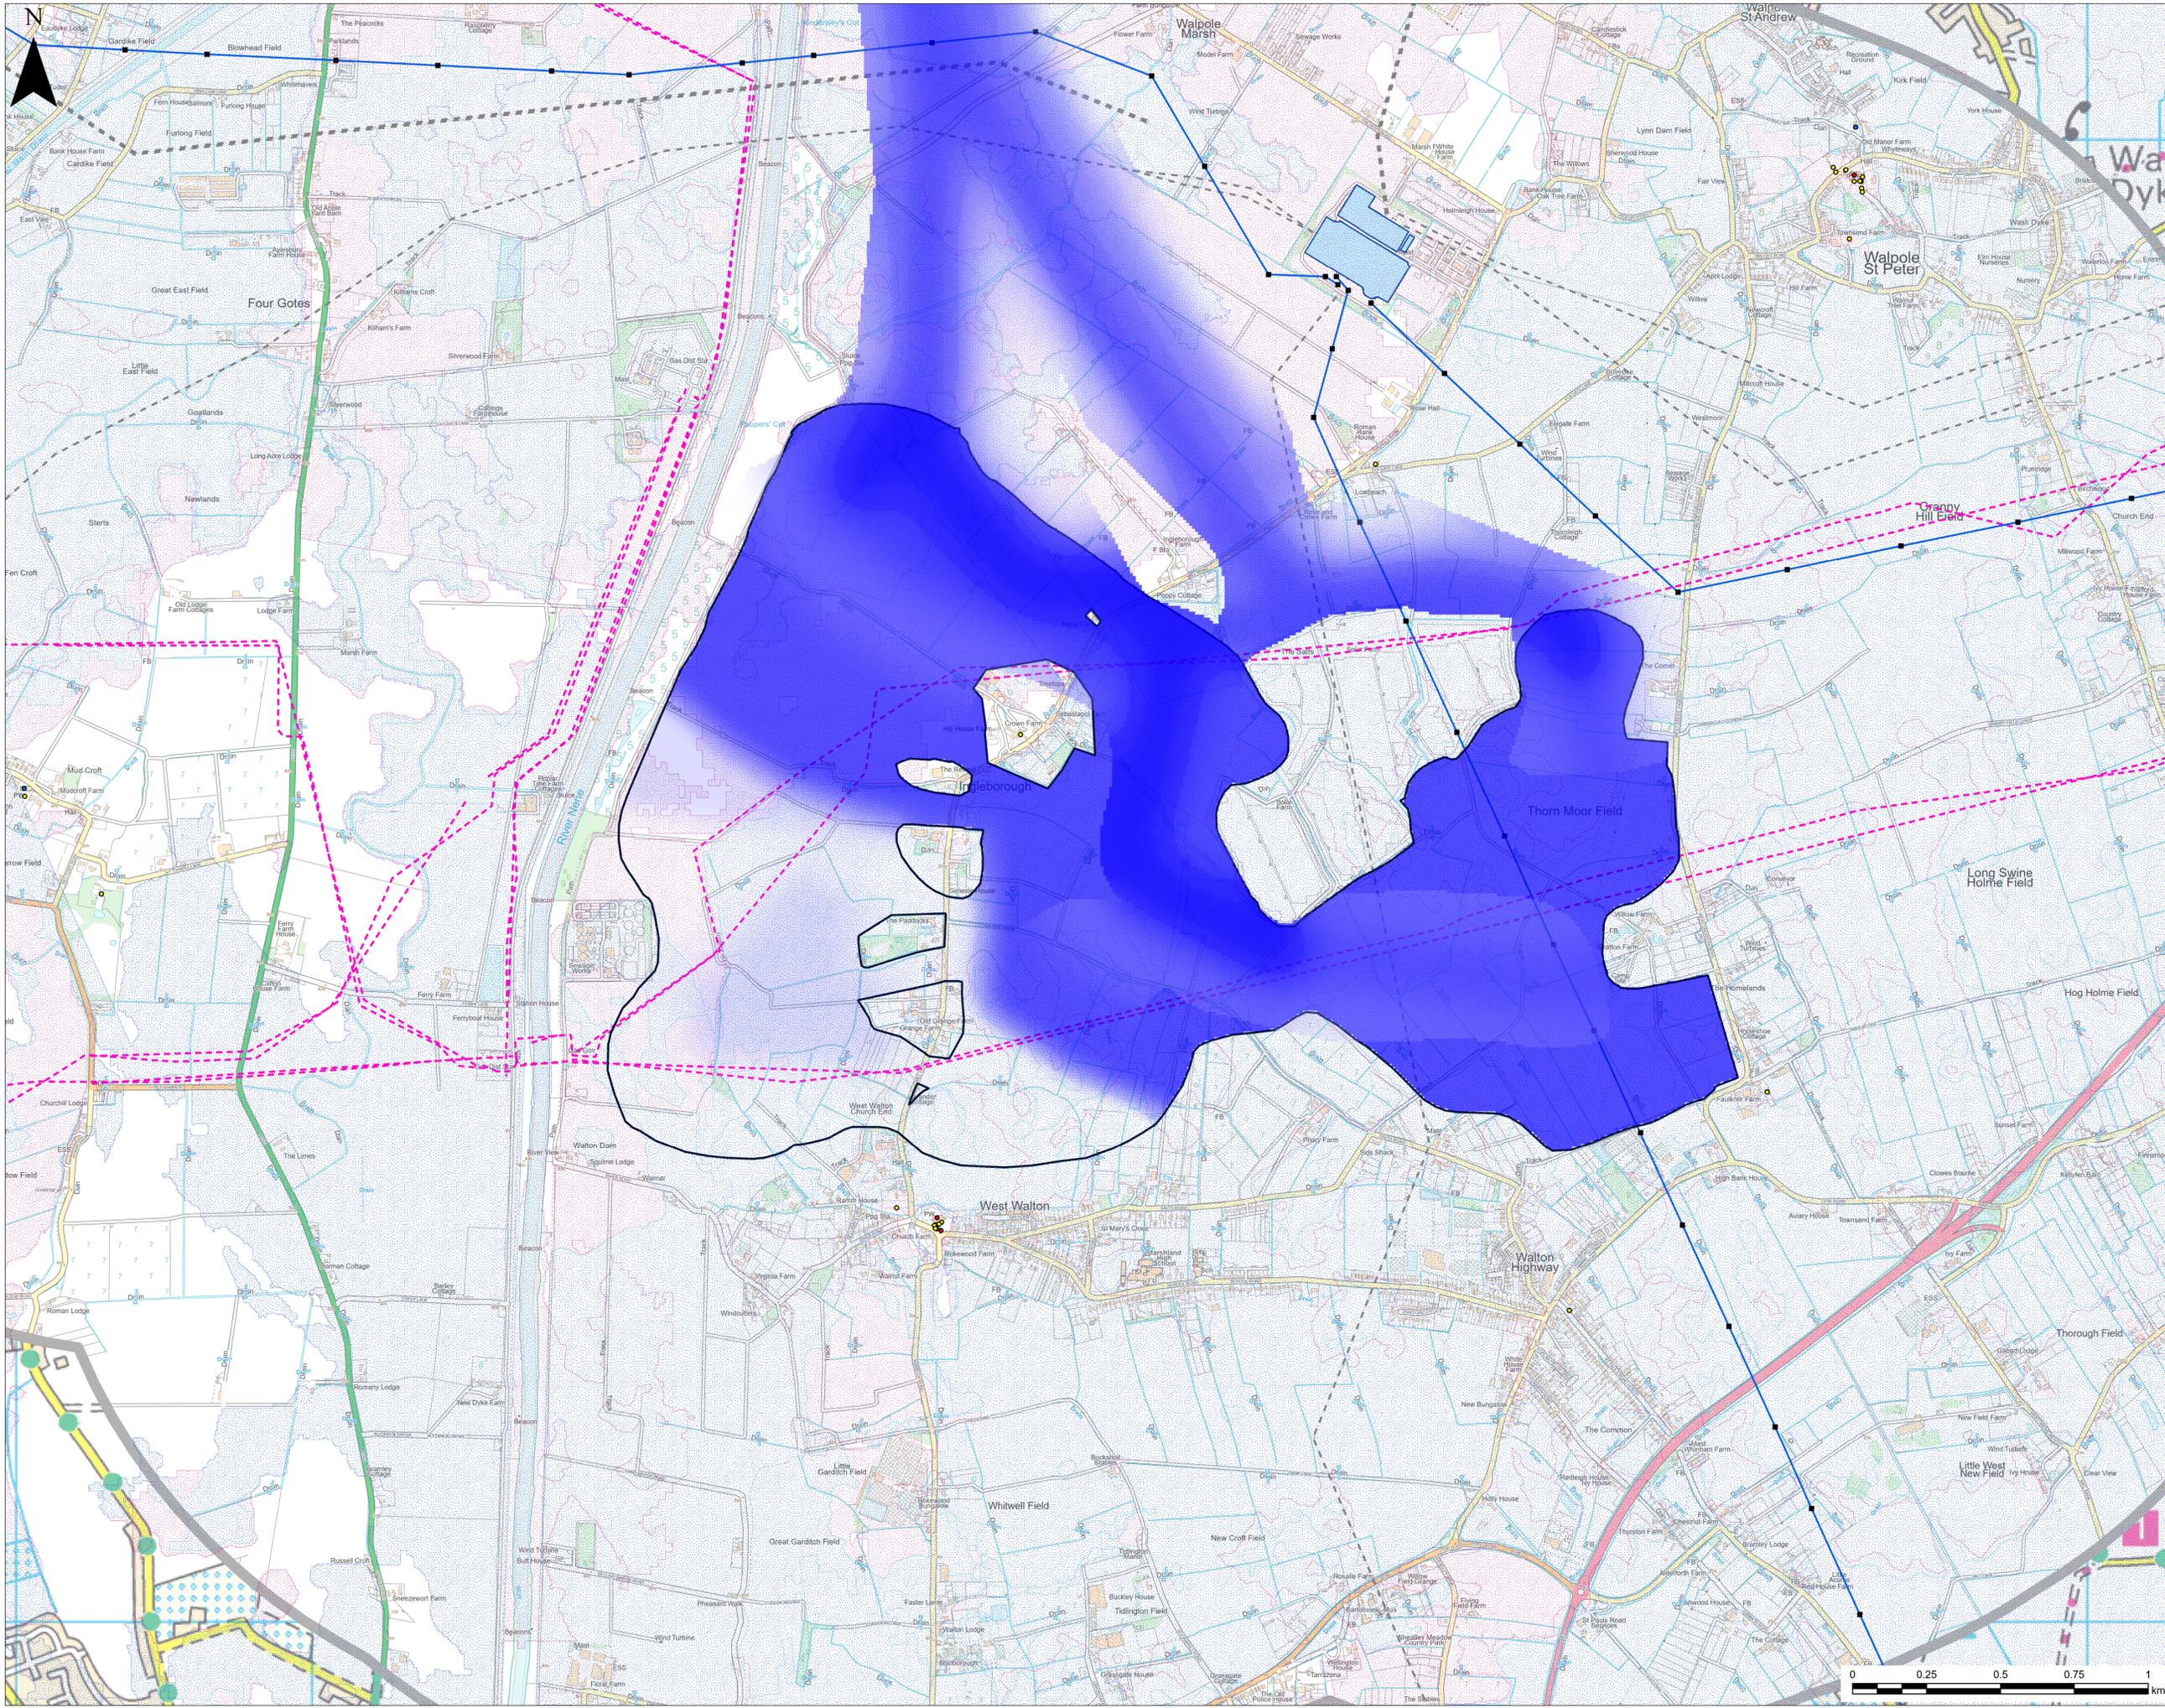


LEGEND


- 400kV Towers
- 400kV Overhead Line
- Listed Building
- Grade I
- Grade II*
- Grade II**
- - - 132kV Overhead Line
- - - Existing Pipelines
- Light Blue Flood Zone 3
- Light Pink Flood Zone 2
- Grey Extent of More Detailed Mapping
- Blue Existing Substation

© Crown copyright and database rights 2023. Ordnance Survey 0100059731
 © National Grid 2023. © Historic England 2023
 © Natural England material is reproduced with the permission of Natural England 2023



PROJECT			EGL 3 AND EGL 4		
TITLE			CONVERTER GRADUATED SWATHE WALPOLE		
SCALE 1:110,000	CHECKED	JC	APPROVED	JB	
PROJECT No.	70080423	DRAWN	NM	DATE	05/01/2024

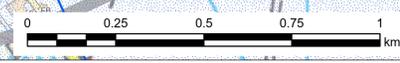

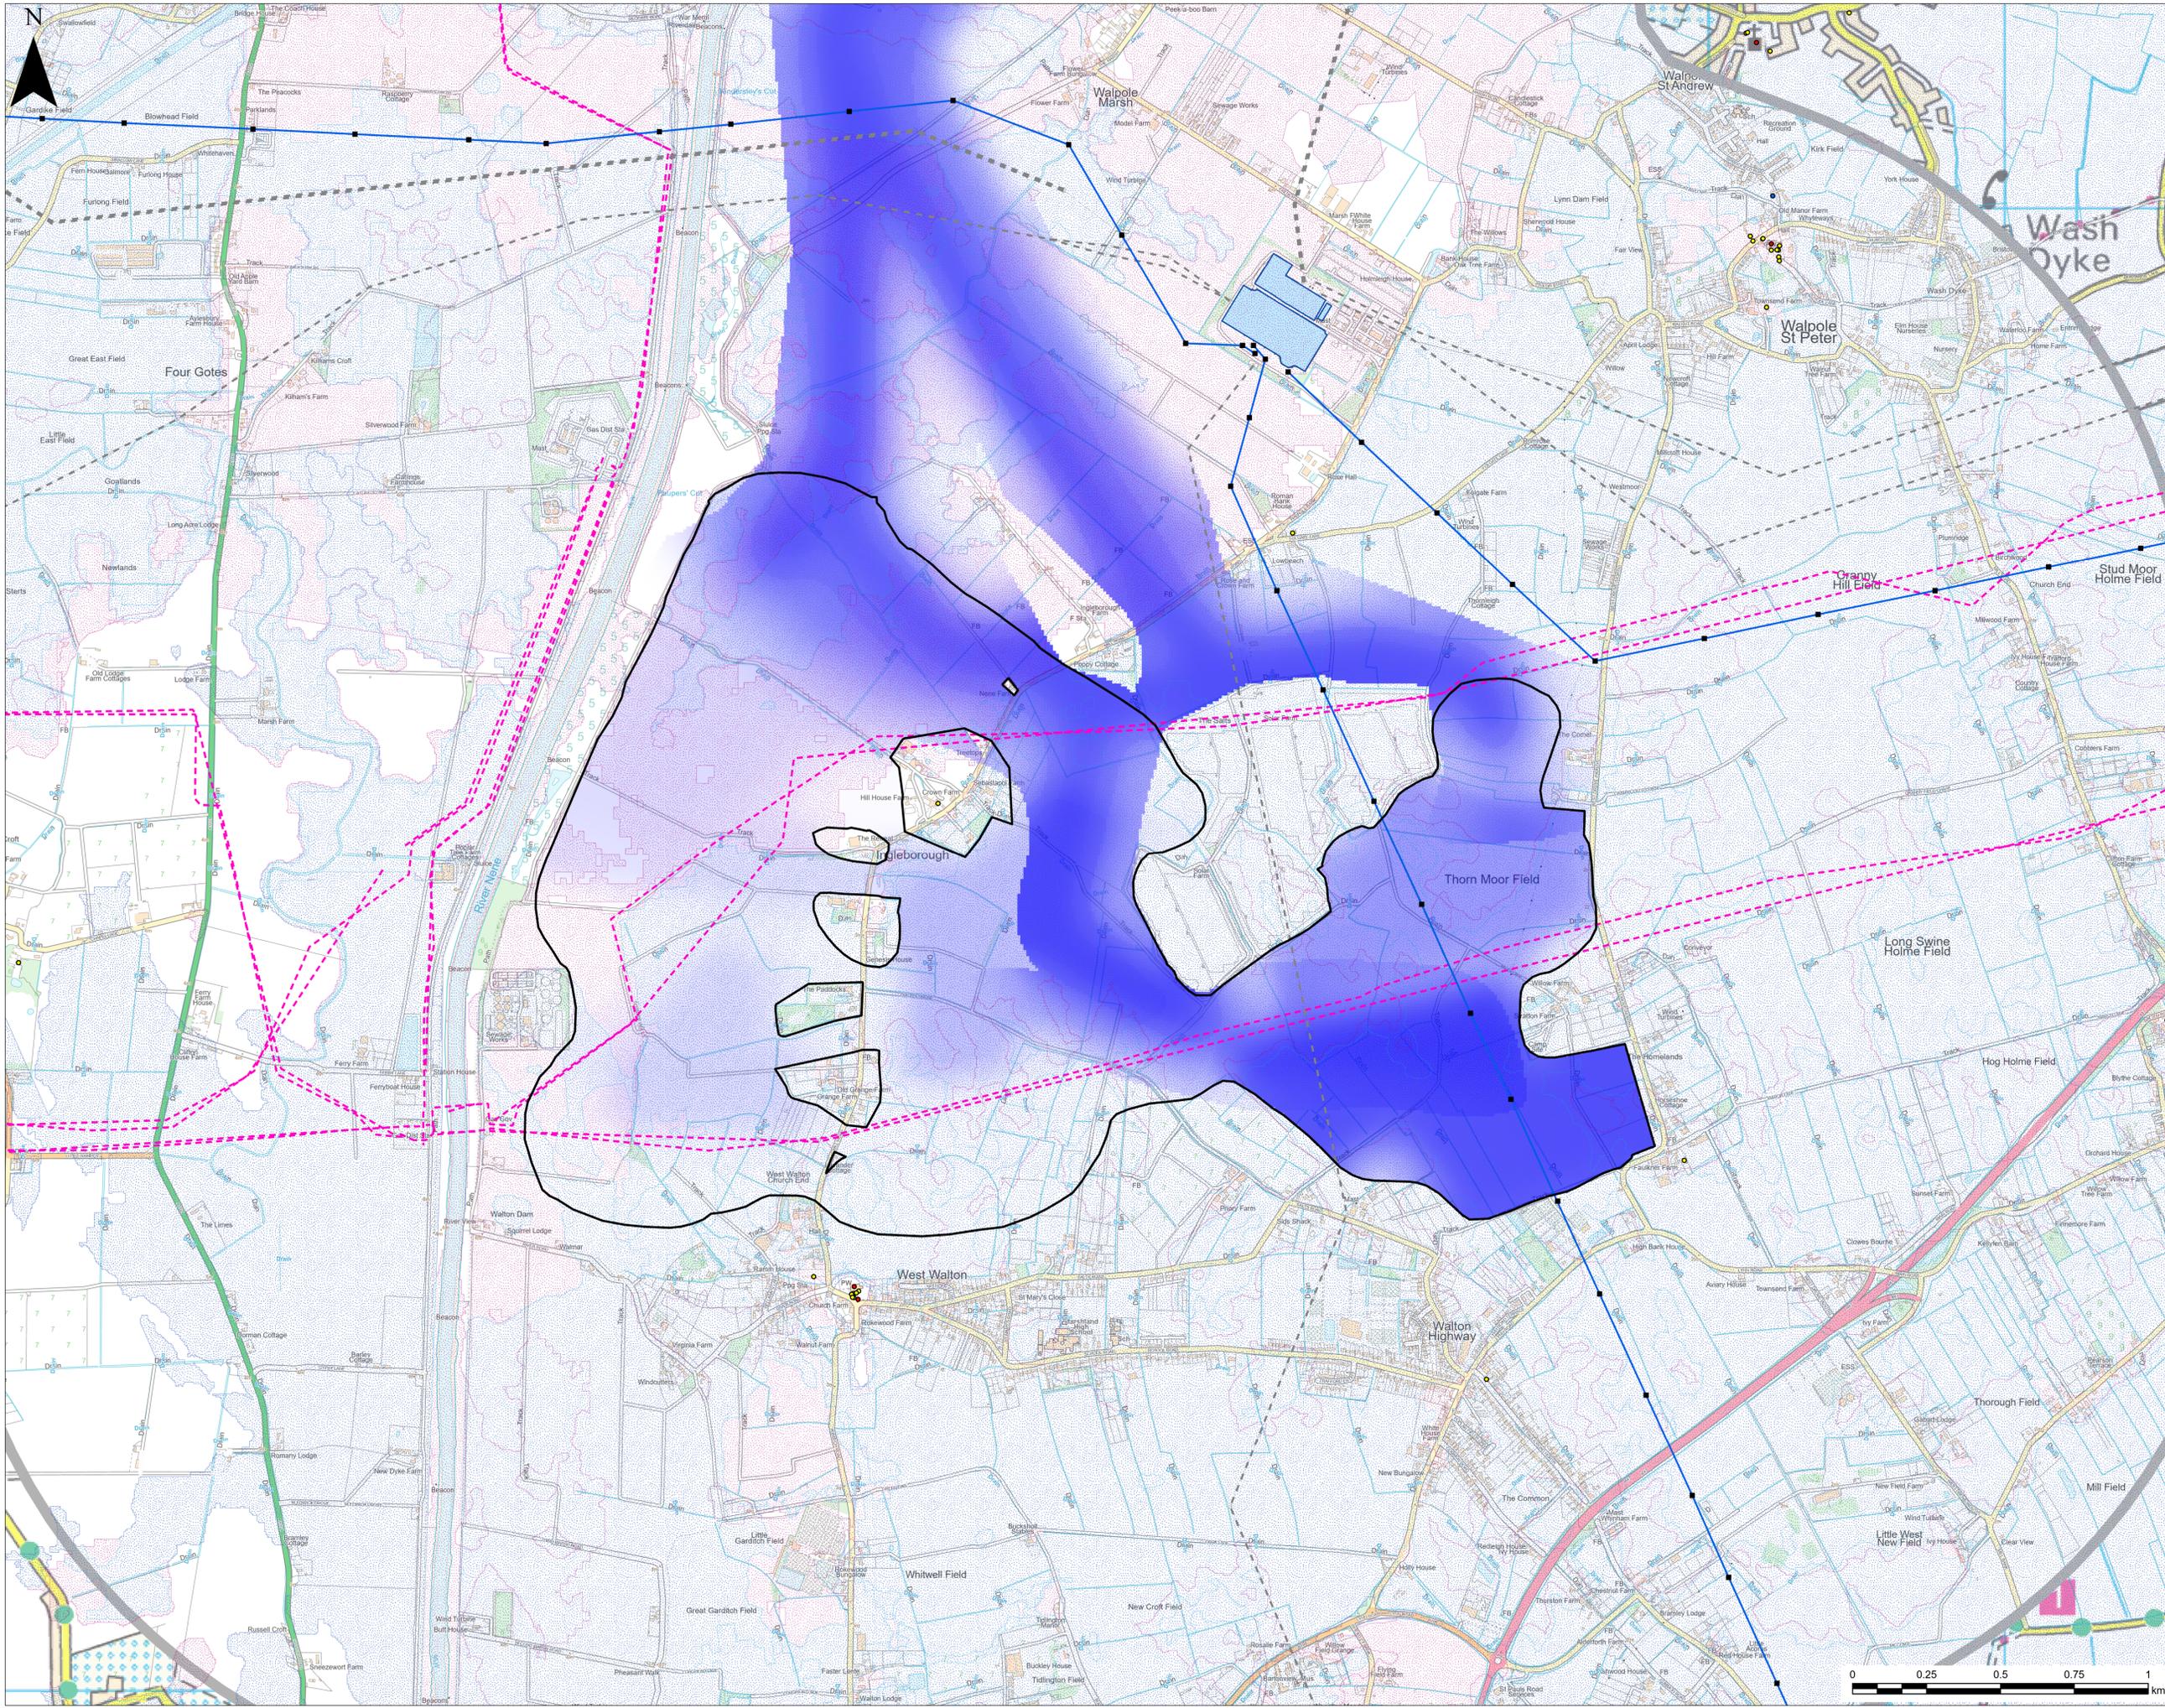


- LEGEND**
- 400kV Towers
 - 400kV Overhead Line
 - Listed Building
 - Grade I
 - Grade II*
 - Grade II**
 - - - 132kV Overhead Line
 - - - Existing Pipelines
 - Light Blue Flood Zone 3
 - Pink Flood Zone 2
 - Grey Extent of More Detailed Mapping
 - Blue Existing Substation

© Crown copyright and database rights 2023. Ordnance Survey 0100059731
 © National Grid 2023. © Historic England 2023
 © Natural England material is reproduced with the permission of Natural England 2023



PROJECT	EGL 3 AND EGL 4		
TITLE	SUBSTATION GRADUATED SWATHE WALPOLE		
SCALE 1:1	CHECKED	APPROVED	
1:110,000	JC		JB
PROJECT NO.	DRAWN	DATE	
70080423	NM		05/01/2024



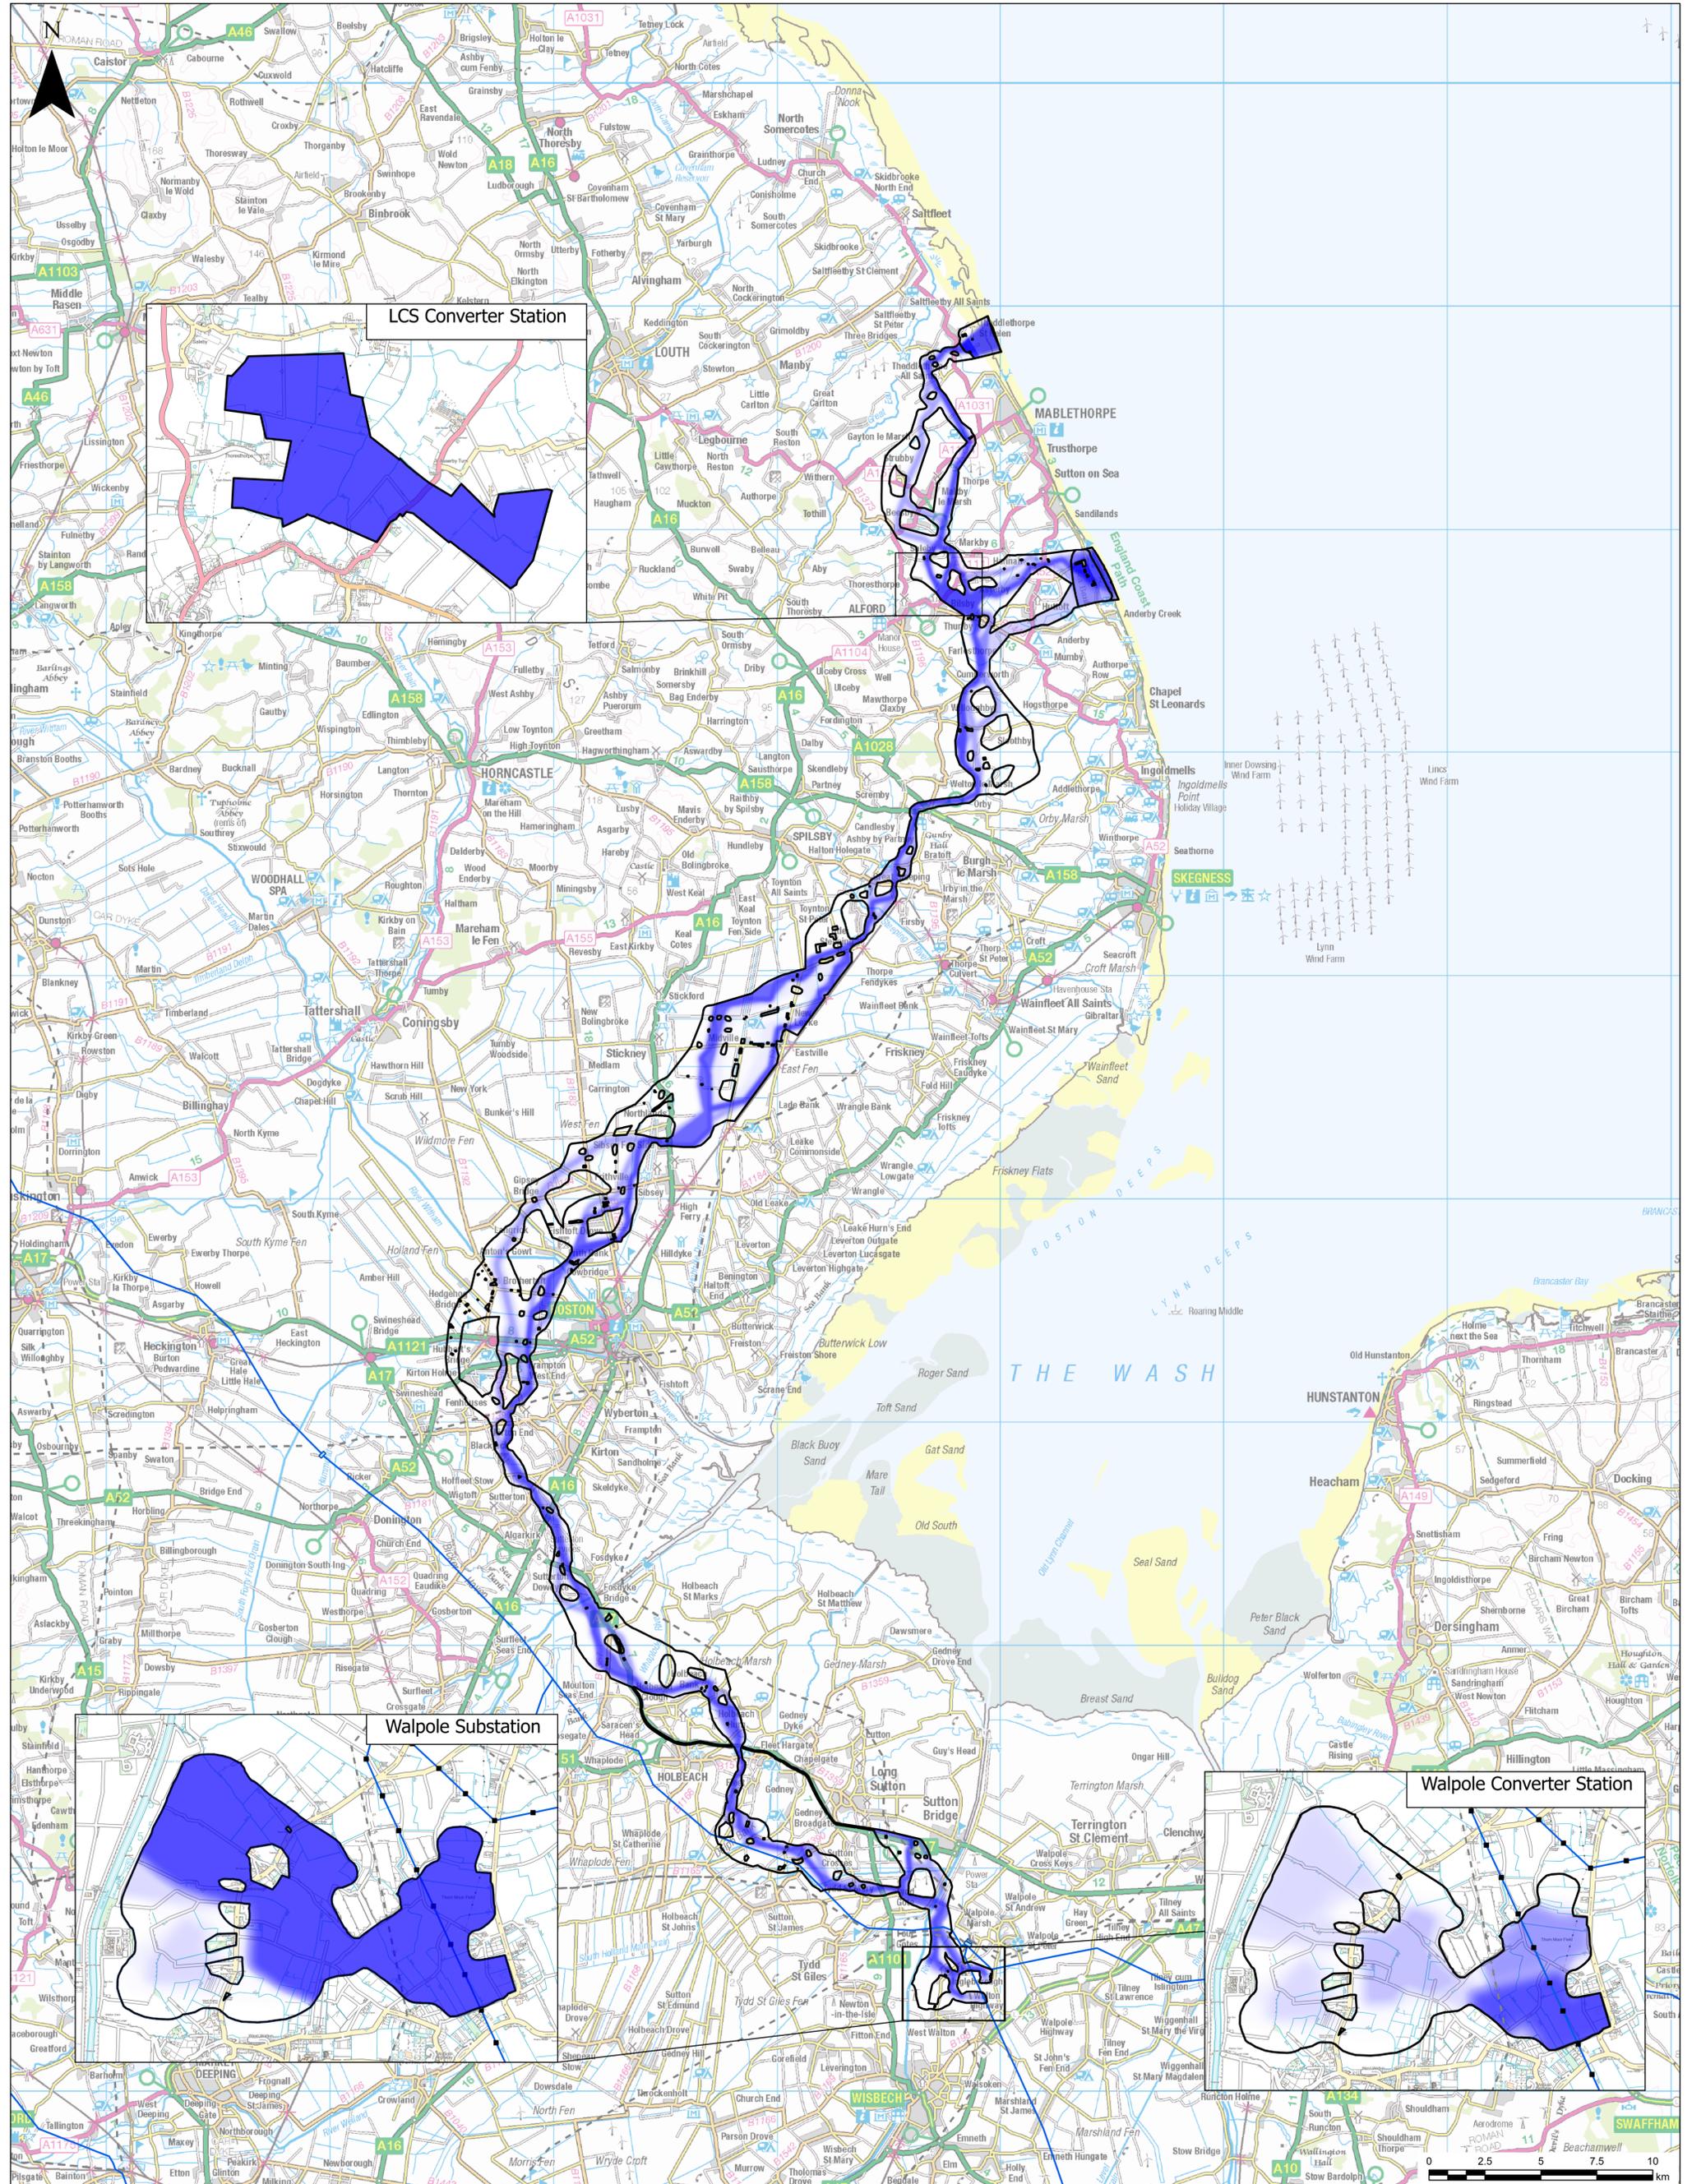


LEGEND
 — 400kV Overhead Line
 - - - 132kV Overhead Line
 [Blue Box] Existing Substation



PROJECT: EGL 3 AND EGL 4
 FILE: EGL 3 AND EGL 4 CABLE SWATHES KEY PLAN

© Crown copyright and database rights 2023. Ordnance Survey 0100059731
 © National Grid 2023. © Historic England 2023
 © Natural England material is reproduced with the permission of Natural England 2023

SCALE: 1:130,000	DRAWN: JC	APPROVED: JB
PROJECT NO: 70080423	DRAWN: NM	DATE: 05/01/2024

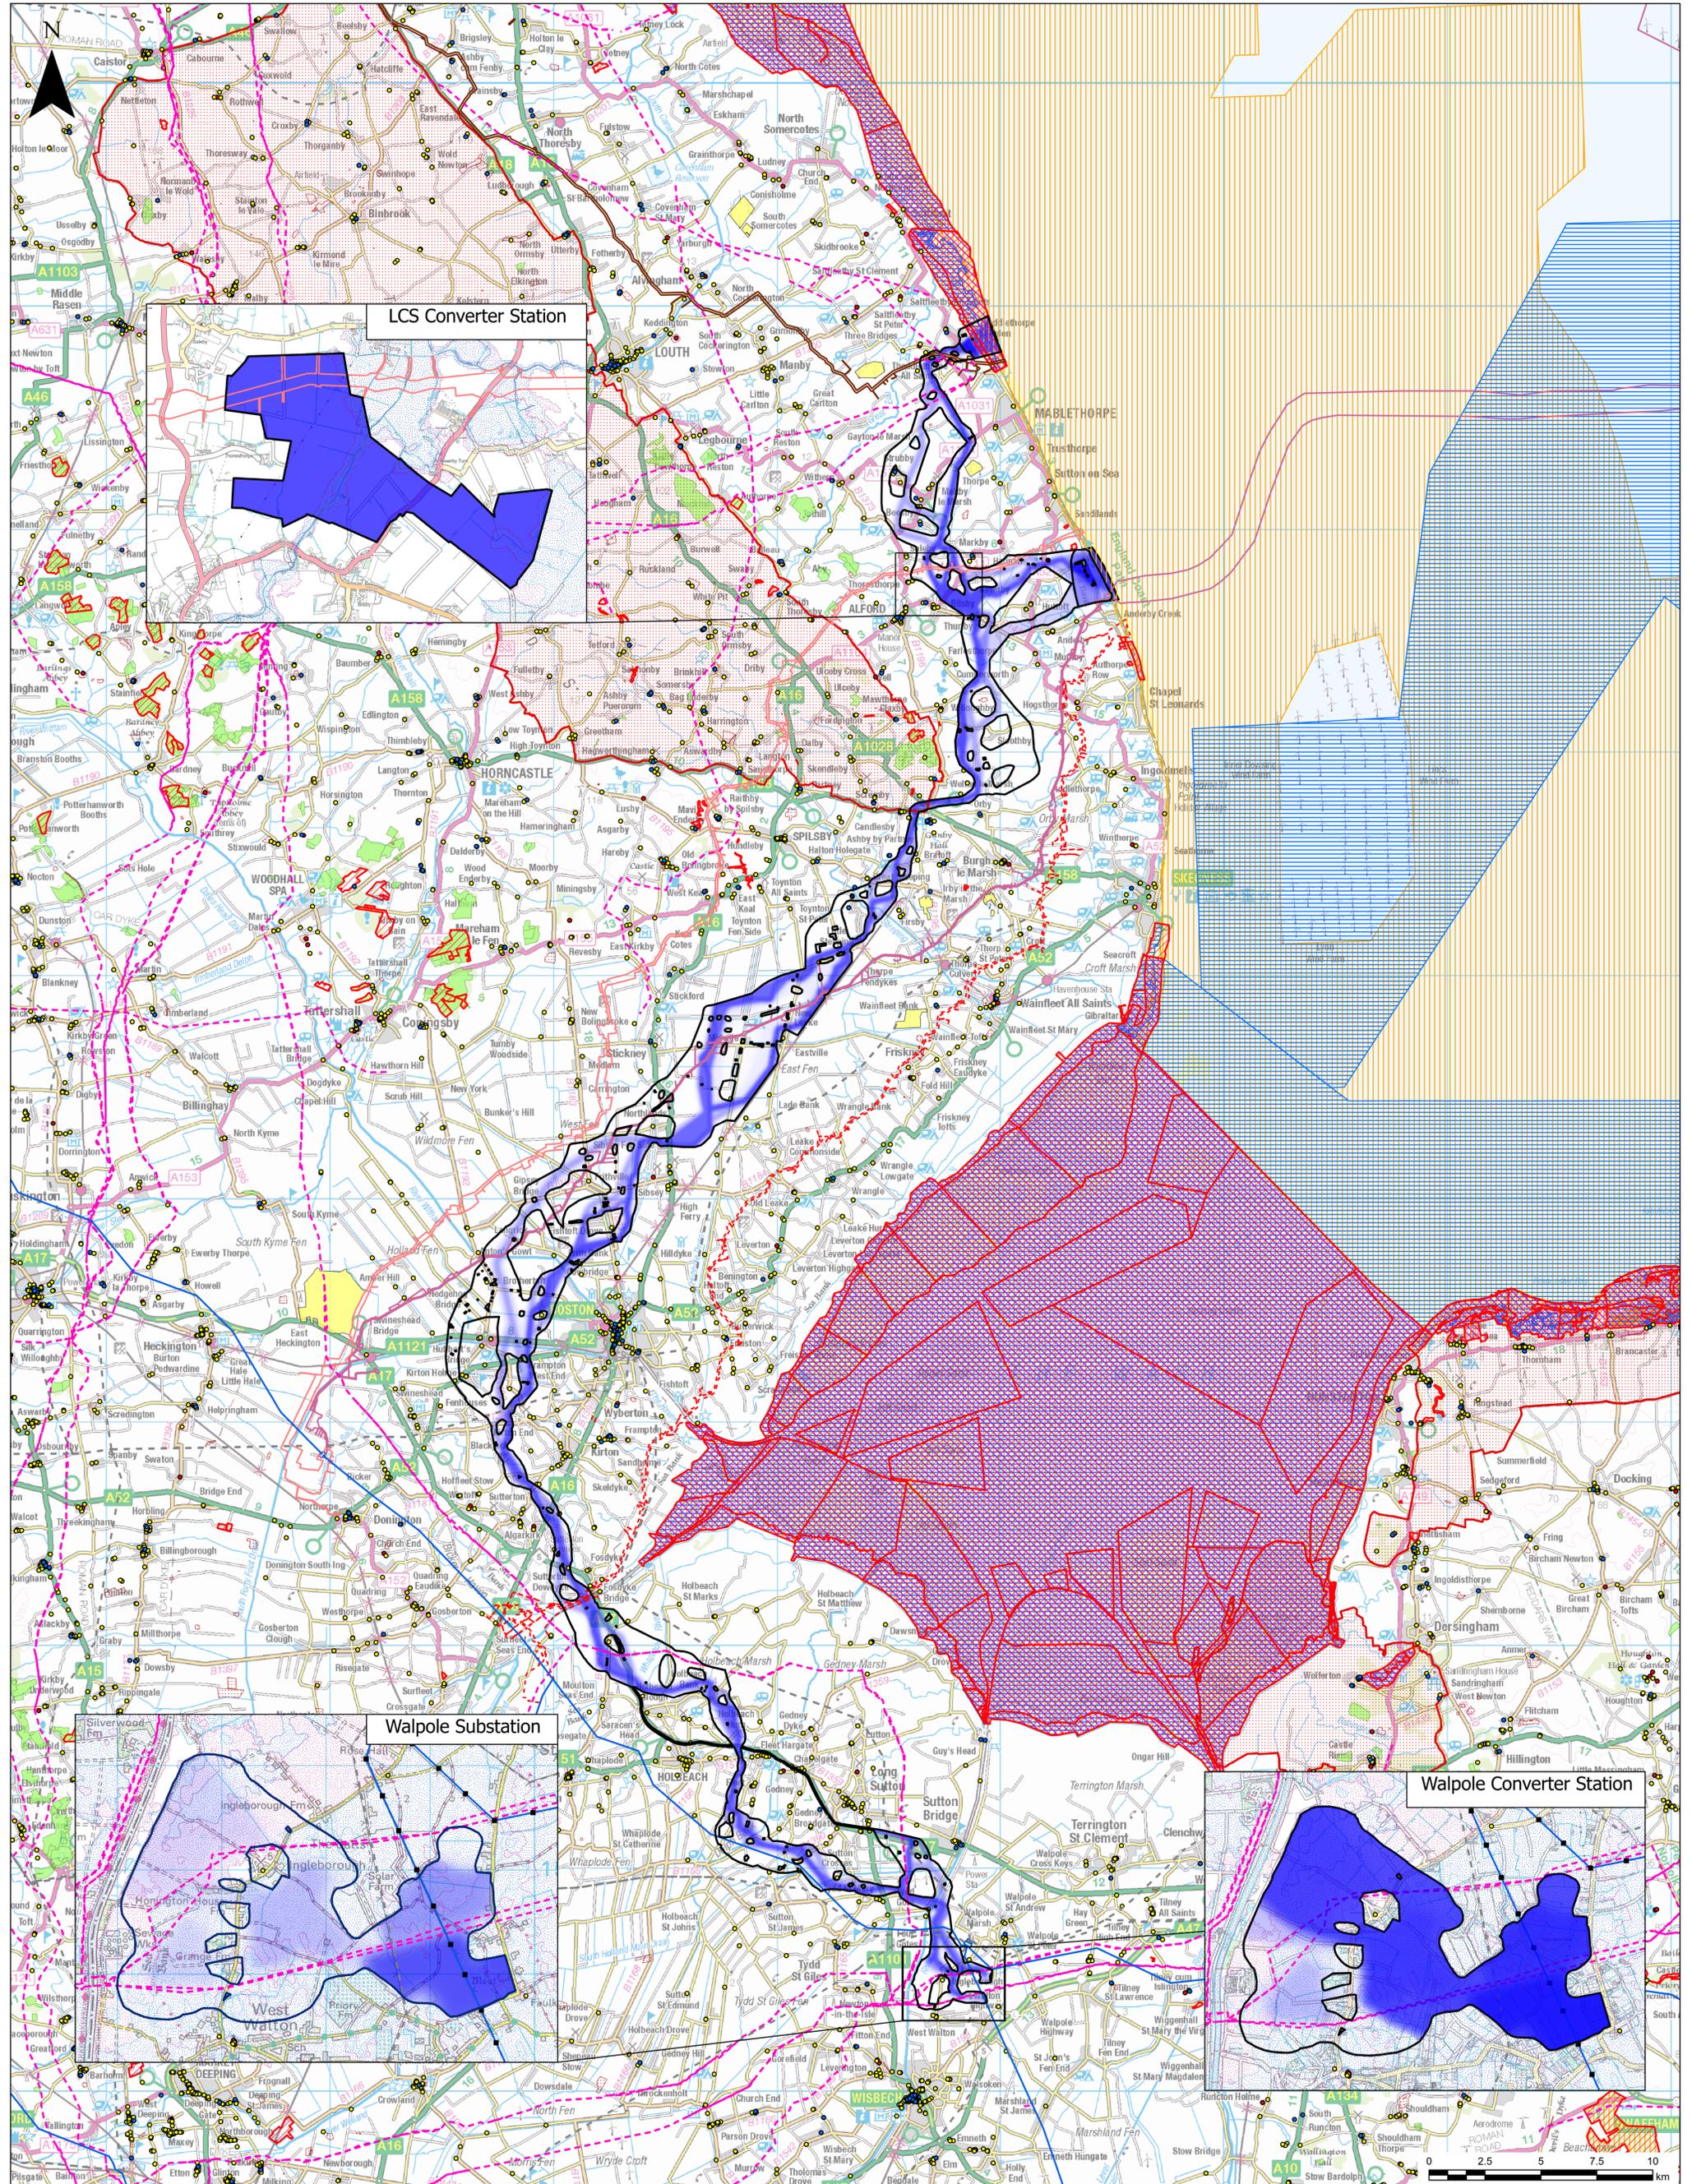

LEGEND

- 400kV Overhead Line
- - - 132kV Overhead Line
- - - Existing Pipelines
- Viking Link Interconnector
- - - Outer Dowsing Offshore Wind
- Listed Building
 - Grade I
 - Grade II
 - Grade II*
- Triton Knoll
- Viking CCUS NSIP
- Site of Special Scientific Interest
- Area of Outstanding Natural Beauty
- Scheduled Monument
- Ancient Woodland
- Ramsar Site
- Special Areas of Conservation
- Special Protection Areas
- Existing and Proposed Solar Farms
- Existing Substation

nationalgrid
wsp

PROJECT: EGL 3 AND EGL 4
FILE: EGL 3 AND EGL 4 CABLE SWATHES KEY PLAN

© Crown copyright and database rights 2023. Ordnance Survey 0100059731
© National Grid 2023. © Historic England 2023
© Natural England material is reproduced with the permission of Natural England 2023

SCALE @ A1: 1:130,000
PROJECT NO: 70080423
CHECKED: JC
DRAWN: NM
APPROVED: JB
DATE: 05/01/2024