



GIS LC Checked: CB Approved: MW

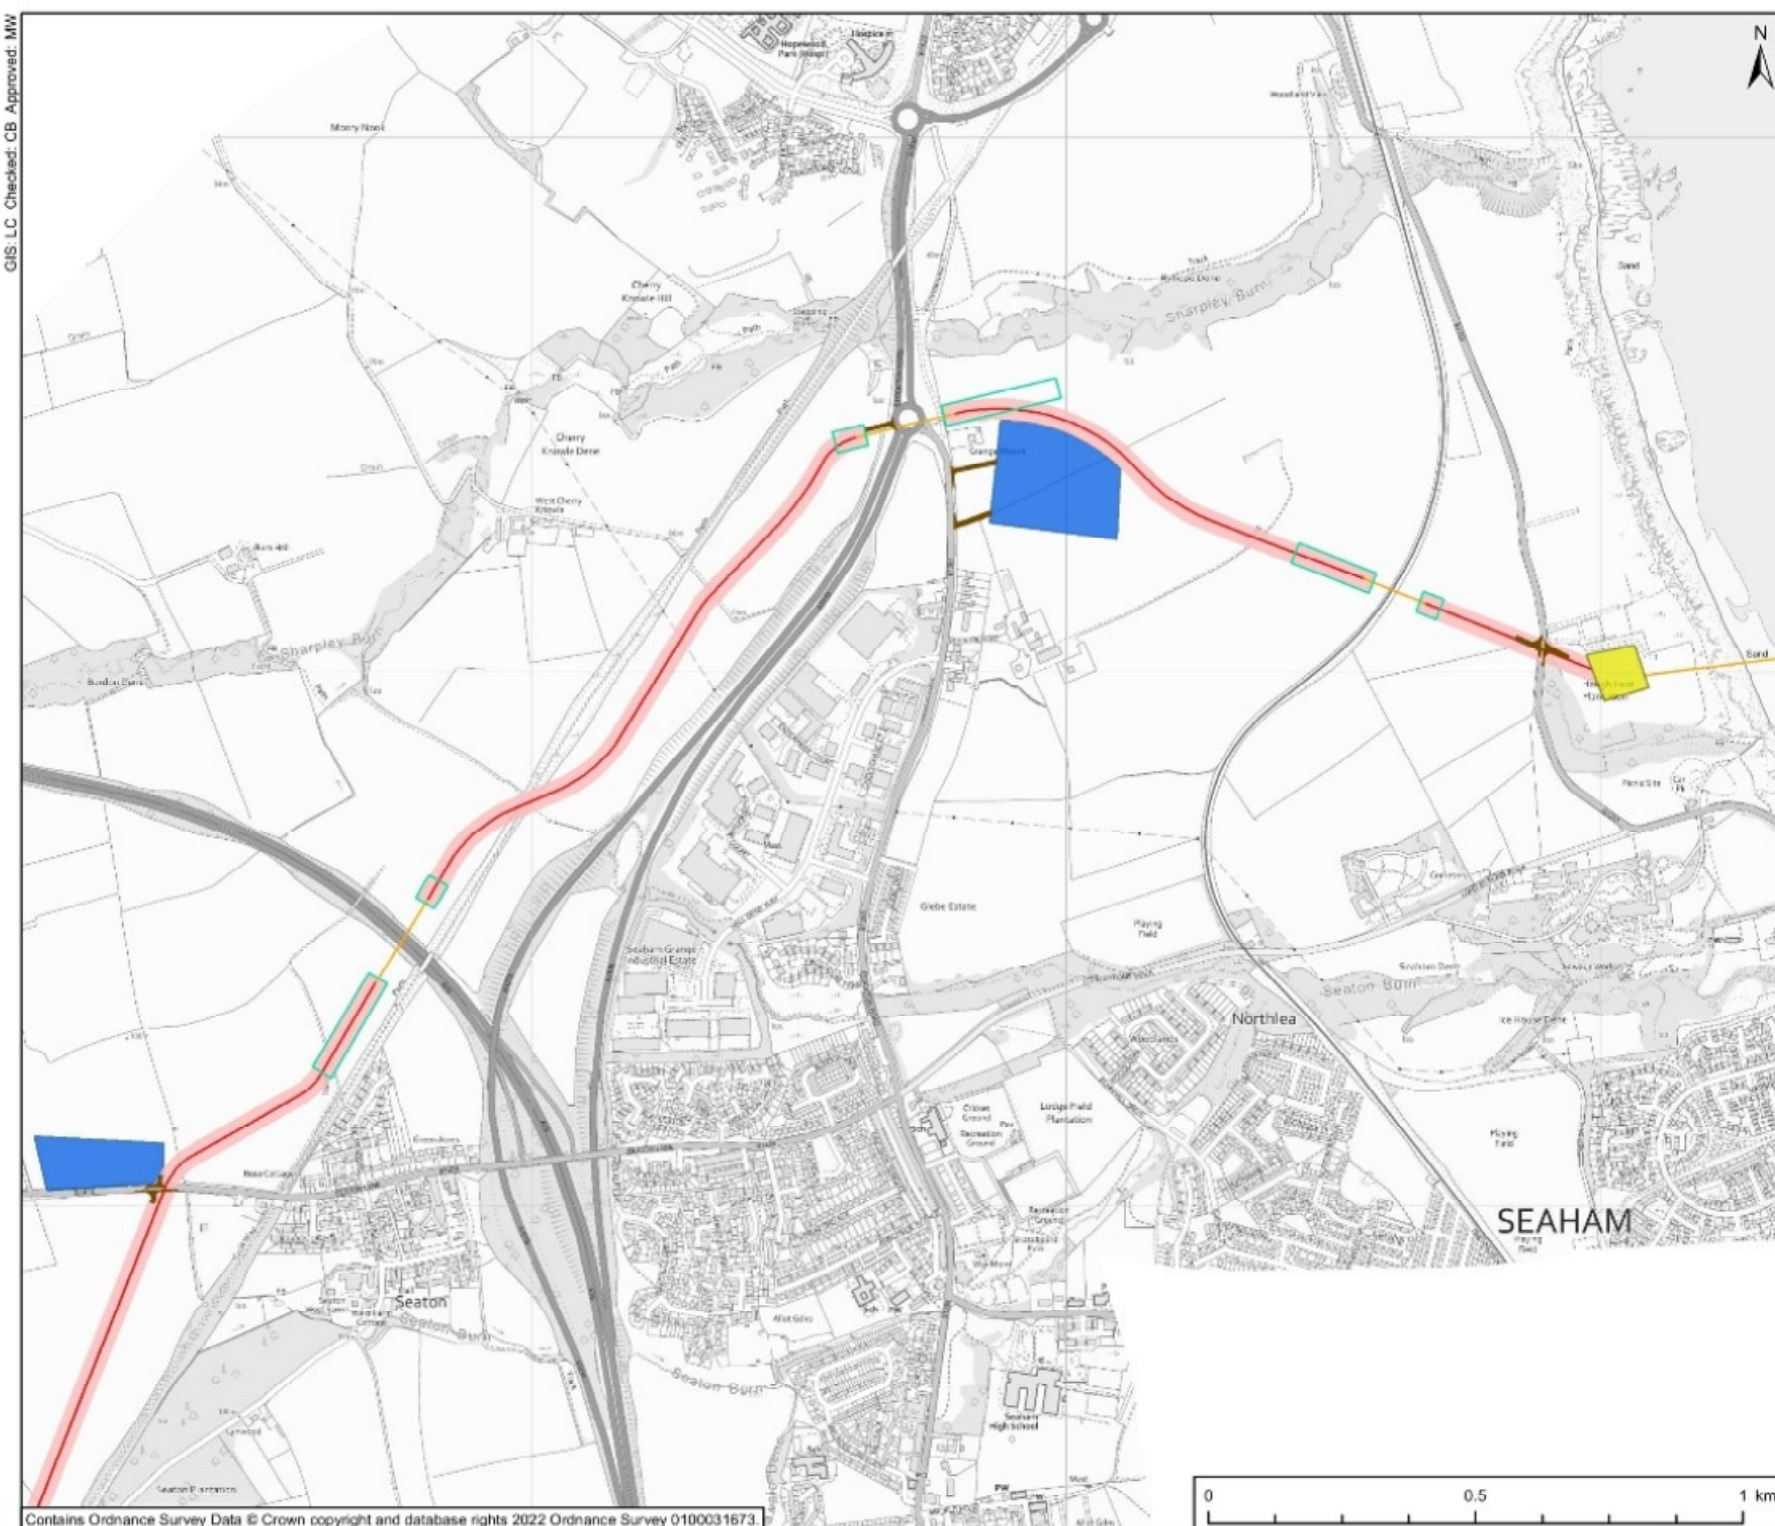

PROJECT
Scotland England Green Link 1

- KEY**
- Permitted Development:**
- Cable Landfill
 - DC Cable Route - HDD (Horizontal Directional Drill)
 - DC Cable Route - Open trench
 - DC Cable Working Width
 - HDD Compound
 - Cable Construction Compound
 - Temporary Access Road

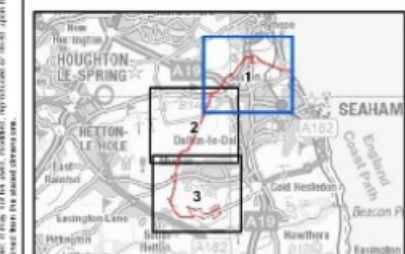

TITLE
SEGL1 English Onshore Scheme

REFERENCE
SEGL1_T_PA_3_v5_20220505

SHEET NUMBER
1 of 3

DATE
05/05/2022

