



GIS LC Checked: CB Approved: MW

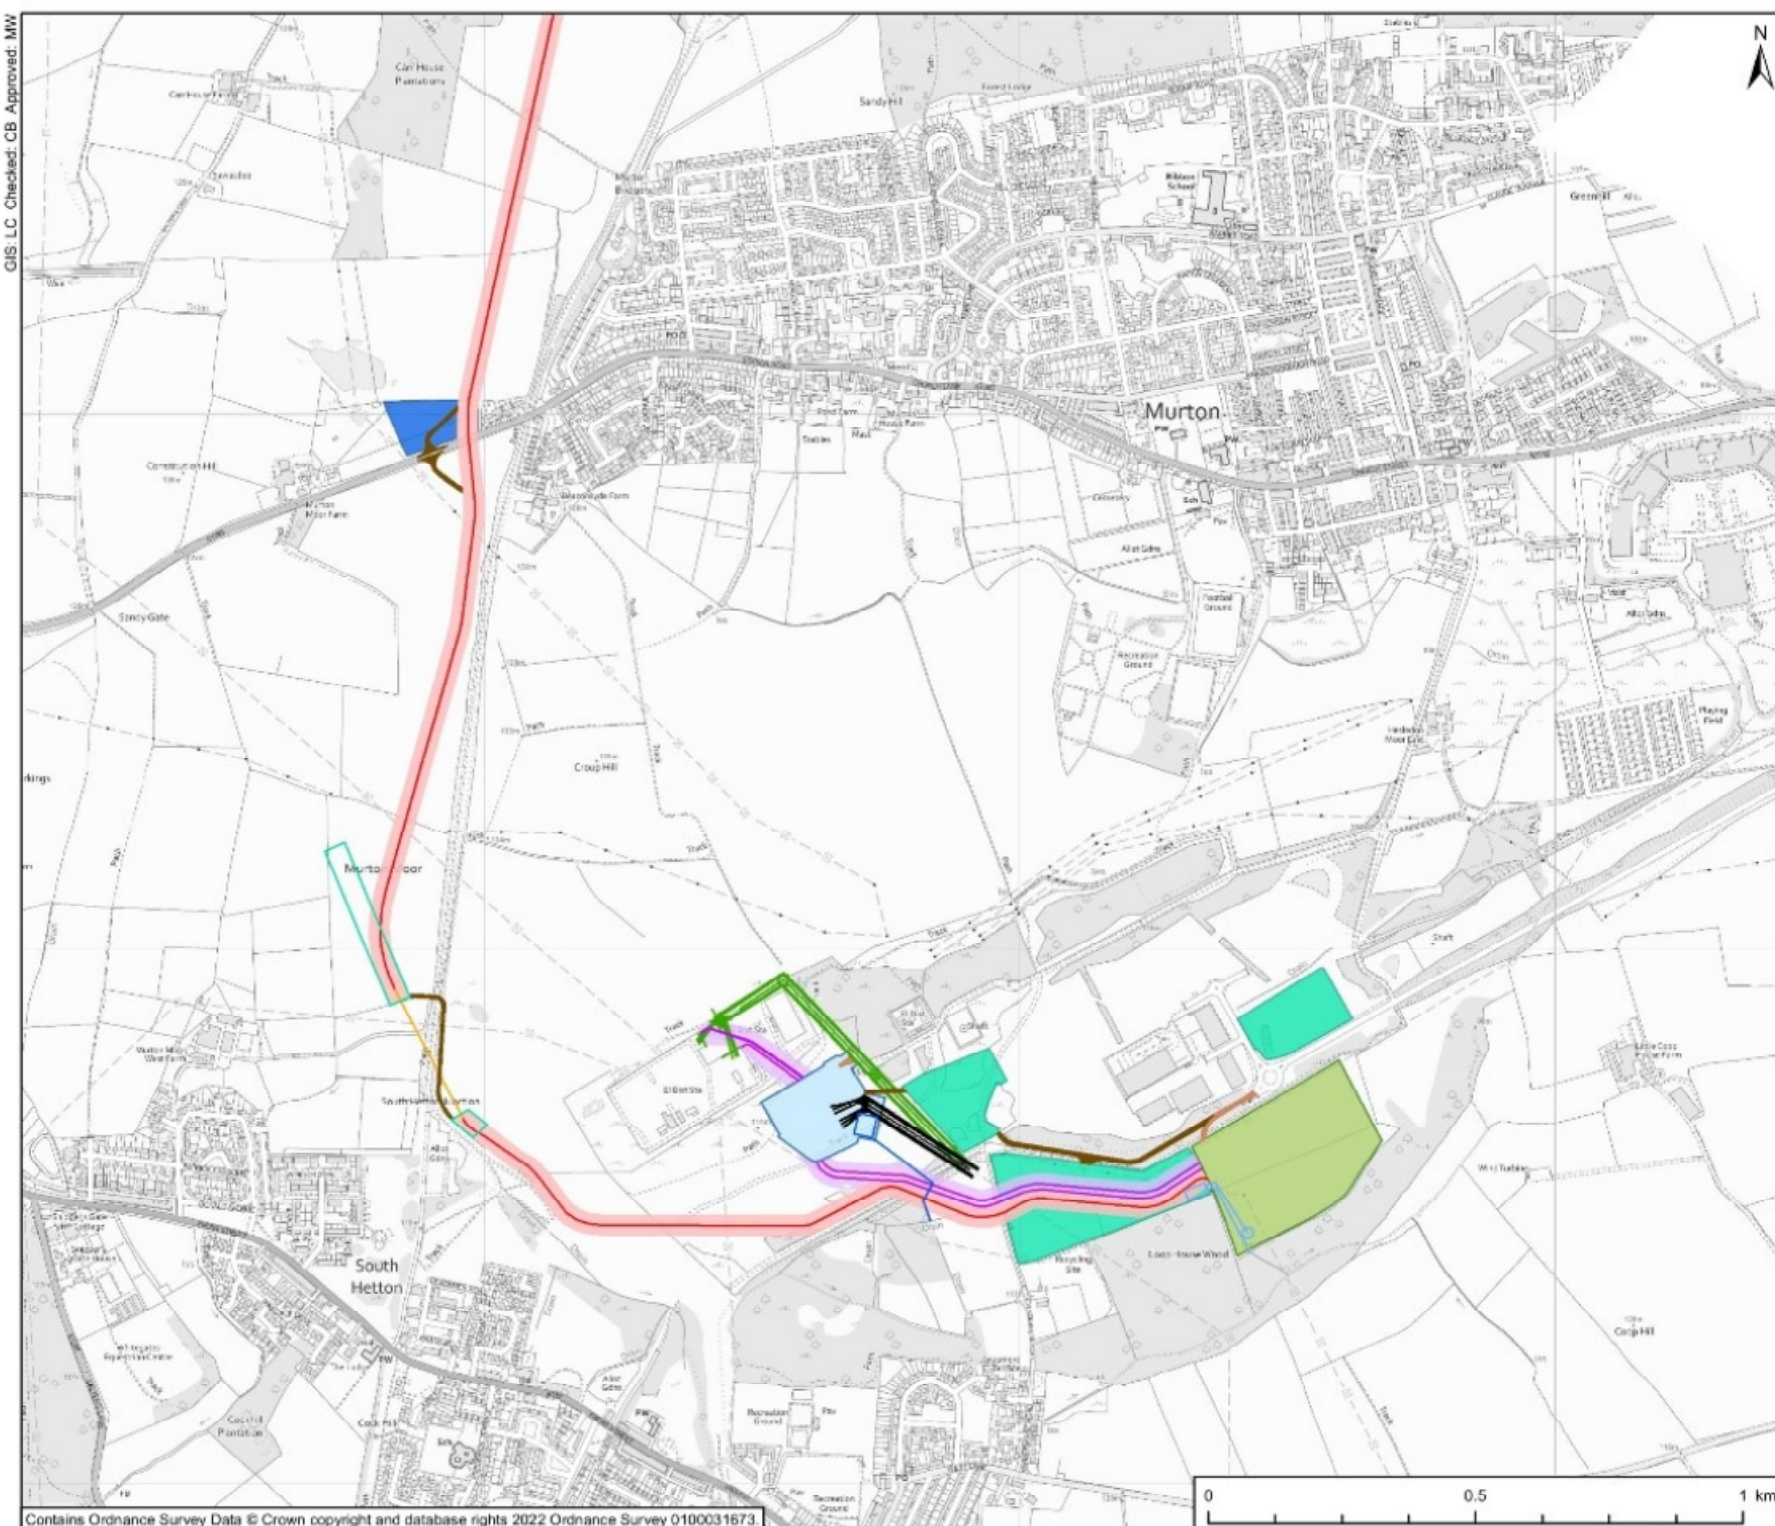

PROJECT
Scotland England Green Link 1

- KEY**
- Permitted Development:**
- DC Cable Route - HDD (Horizontal Directional Drill)
 - DC Cable Route - Opentrench
 - DC Cable Working Width
 - AC Cable Route
 - AC Cable Working Width
 - HDD Compound
 - Cable Construction Compound
 - Substation/Converter Station Construction Compound
 - Temporary Access Road
 - Converter Station Drainage Attenuation
 - Substation Drainage Attenuation
- Planning Application:**
- Proposed Substation Location
 - Proposed Converter Station Location
 - Permanent Access Road
- Overhead Line Works:**
- Overhead Line and Pylon to be Erected
 - Overhead Line and Pylons to be Removed

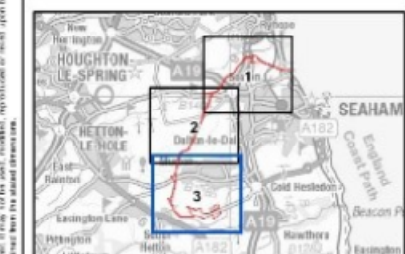

TITLE
SEGL1 English Onshore Scheme

REFERENCE
SEGL1_T_PA_3_v5_20220505

SHEET NUMBER
3 of 3

DATE
05/05/2022