


259200

259400

259600

Overview

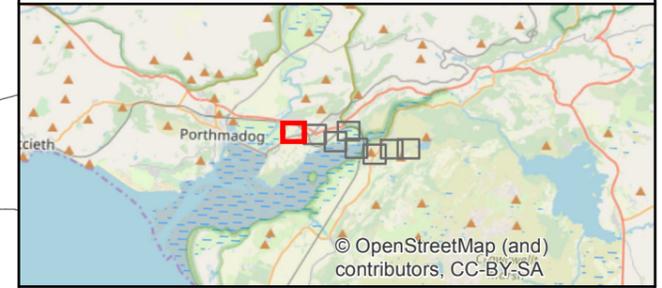

Legend

- Planning Application Red Line Boundary
- Use of Existing Consent
- Permitted Development
- National Grid Land Ownership Boundary

REPRODUCED FROM ORDNANCE SURVEY MAPS, BY PERMISSION OF THE ORDNANCE SURVEY ON BEHALF OF THE CONTROLLER OF HER MAJESTY'S STATIONARY OFFICE. © CROWN COPYRIGHT ORDNANCE SURVEY. NATIONAL GRID ELECTRICITY - 100024241. NATIONAL GRID GAS -100024886

05	Consents Bdy Changes (East)	NH	SR	SR	11/02/2020
04	Consents Bdy Changes	NH	SR	SR	03/12/2019
03	Reclass & Bdy update	NH	SR	SR	28/11/2019
02	Planning App Bdy	NH	SR	SR	12/11/2019
01	Tunnel as PD, EC style change	NH	SR	SR	04/11/2019
00	First Draft	NH	SR	SR	31/10/2019
Rev	Description	Cre'd	Chk'd	App'd	Date



Master Scheme No:	Sub-Scheme No:	Site:
-	-	-

Scheme Name: Visual Impact Provision (VIP) Snowdonia Project


Document Title:

Figure 1.2: Consenting Plan



Created by: N.Hogben	Date: 11/02/2020	Checked by: S.Rotherham	Date: 11/02/2020	Approved by: S.Rotherham	Date: 11/02/2020
Development Eng:	Document Type:	Scale: 1:2,500	Format: A3	Sheet(s): 1 of 8	Rev: 05

National Grid Document Number:
-

FEED Document Number:
-

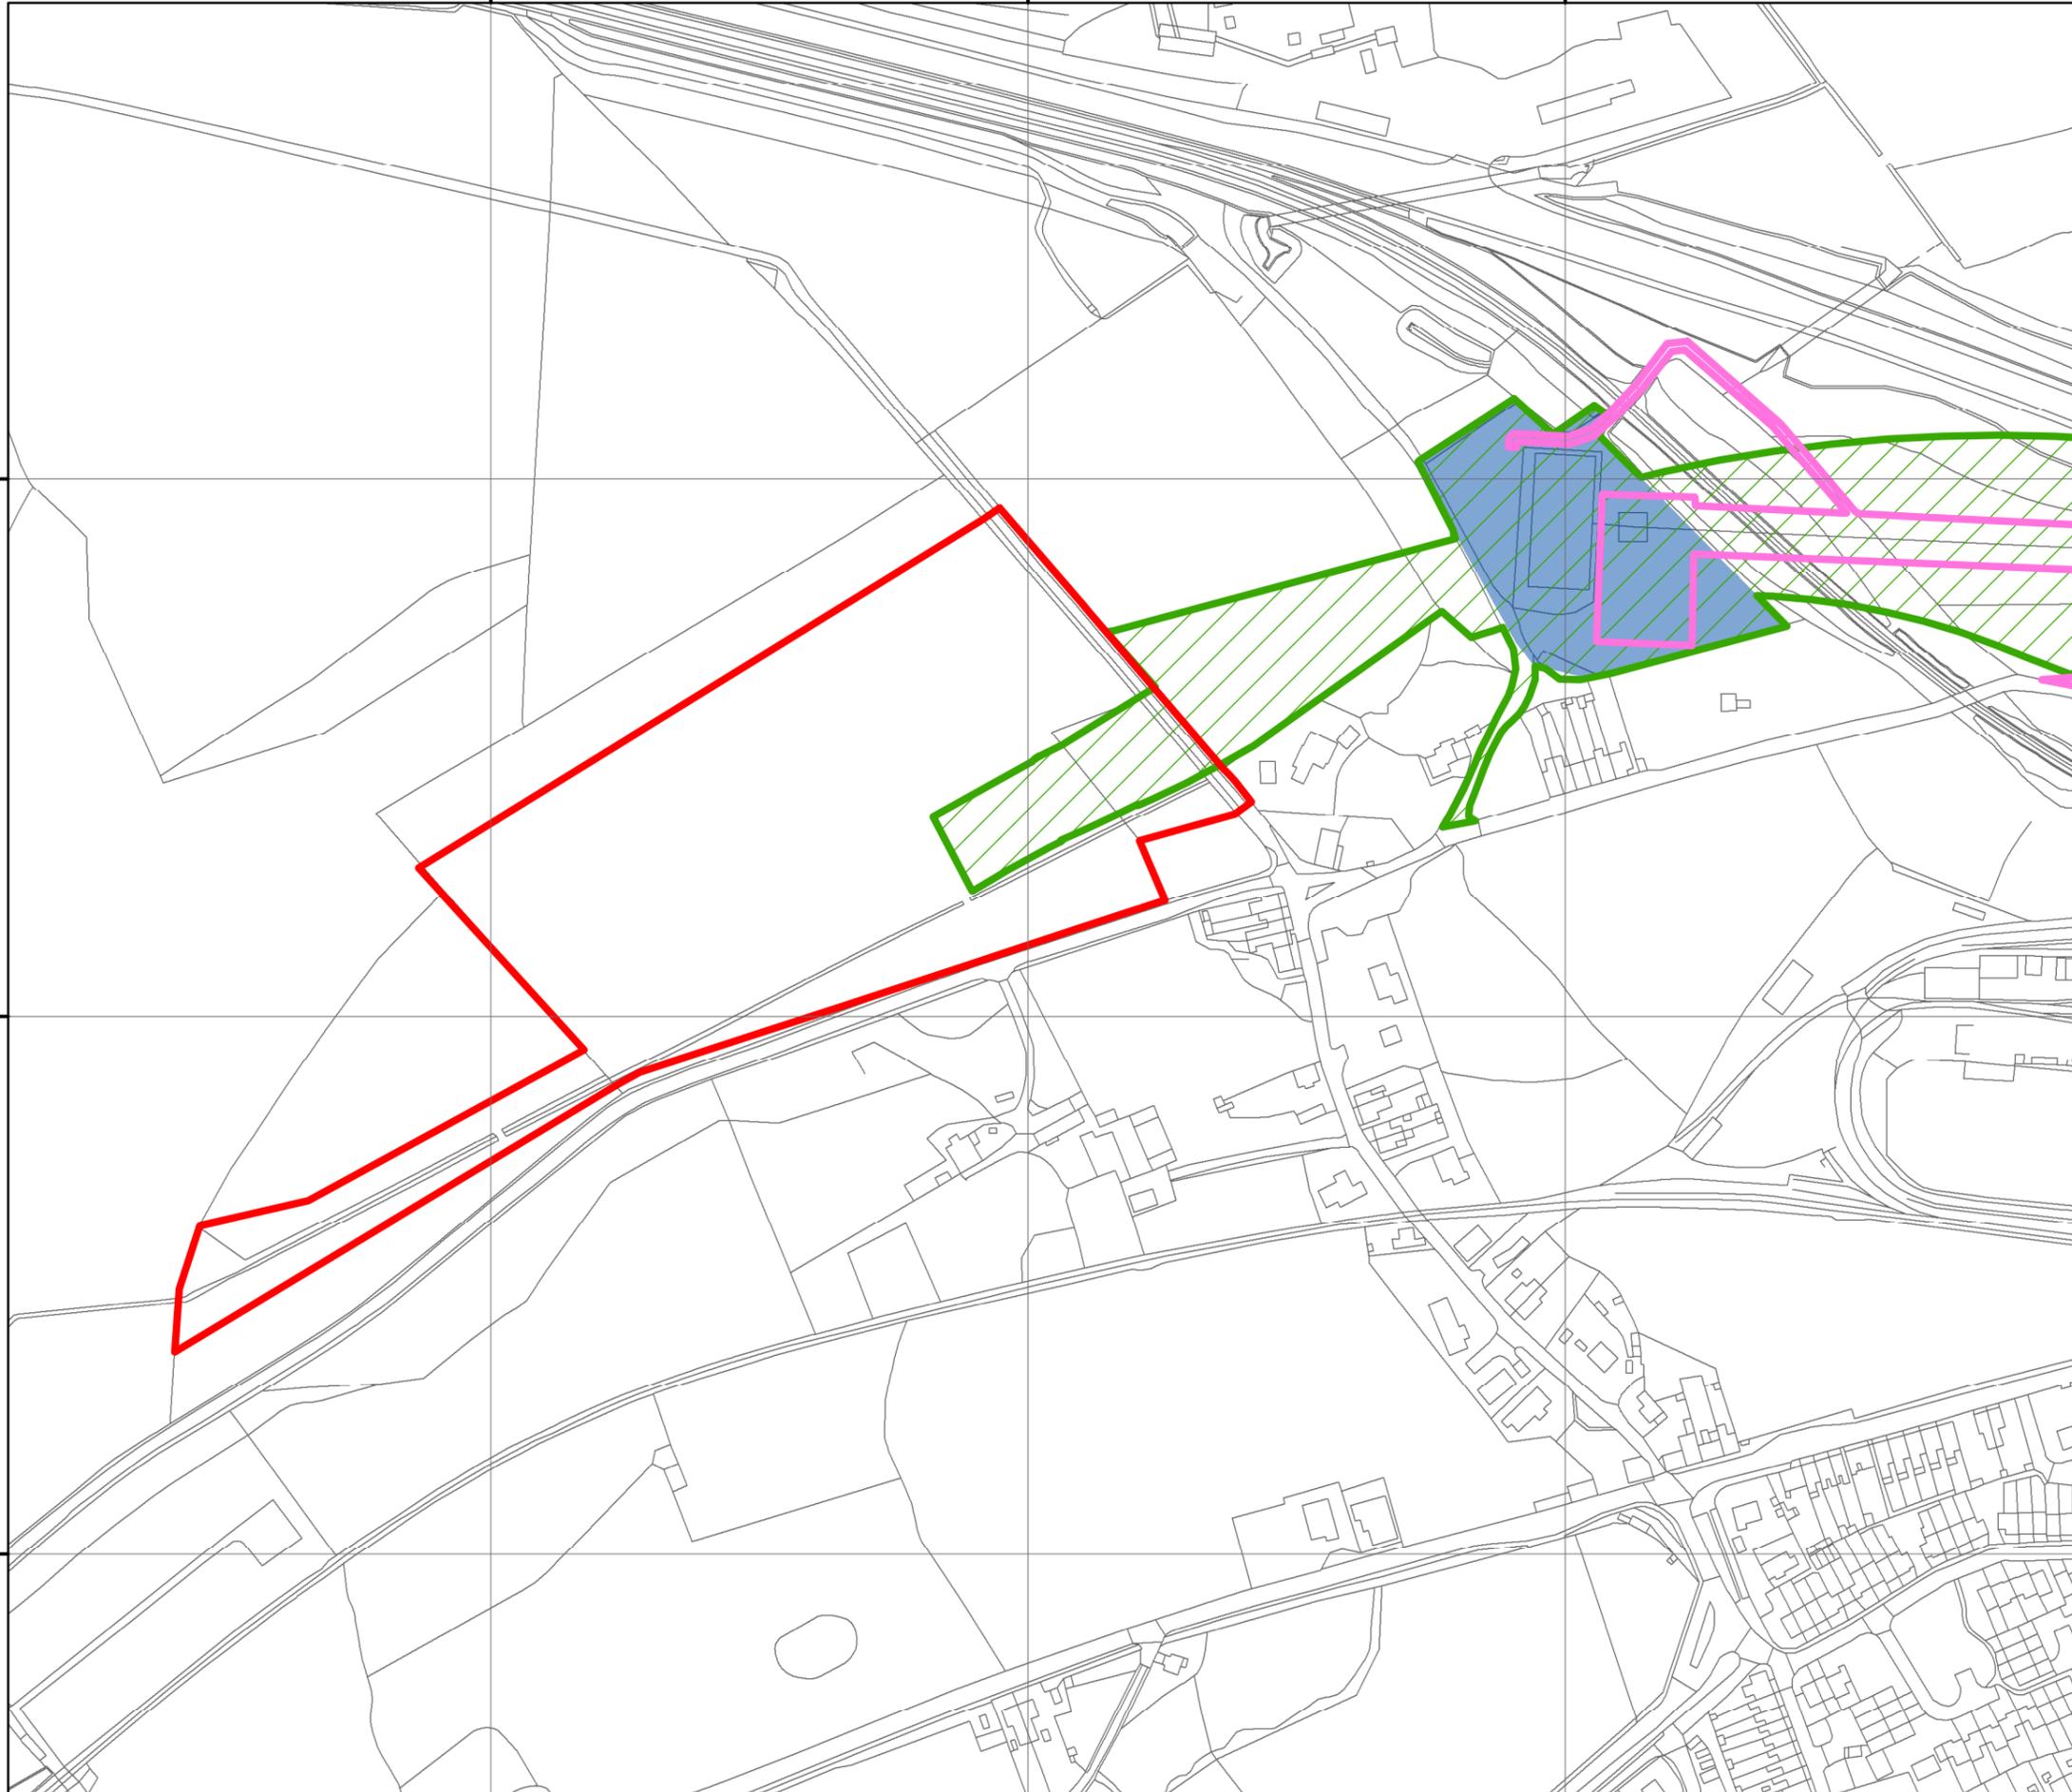

338800
338600
338400

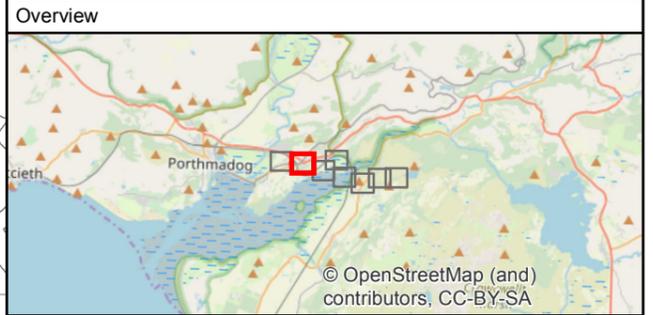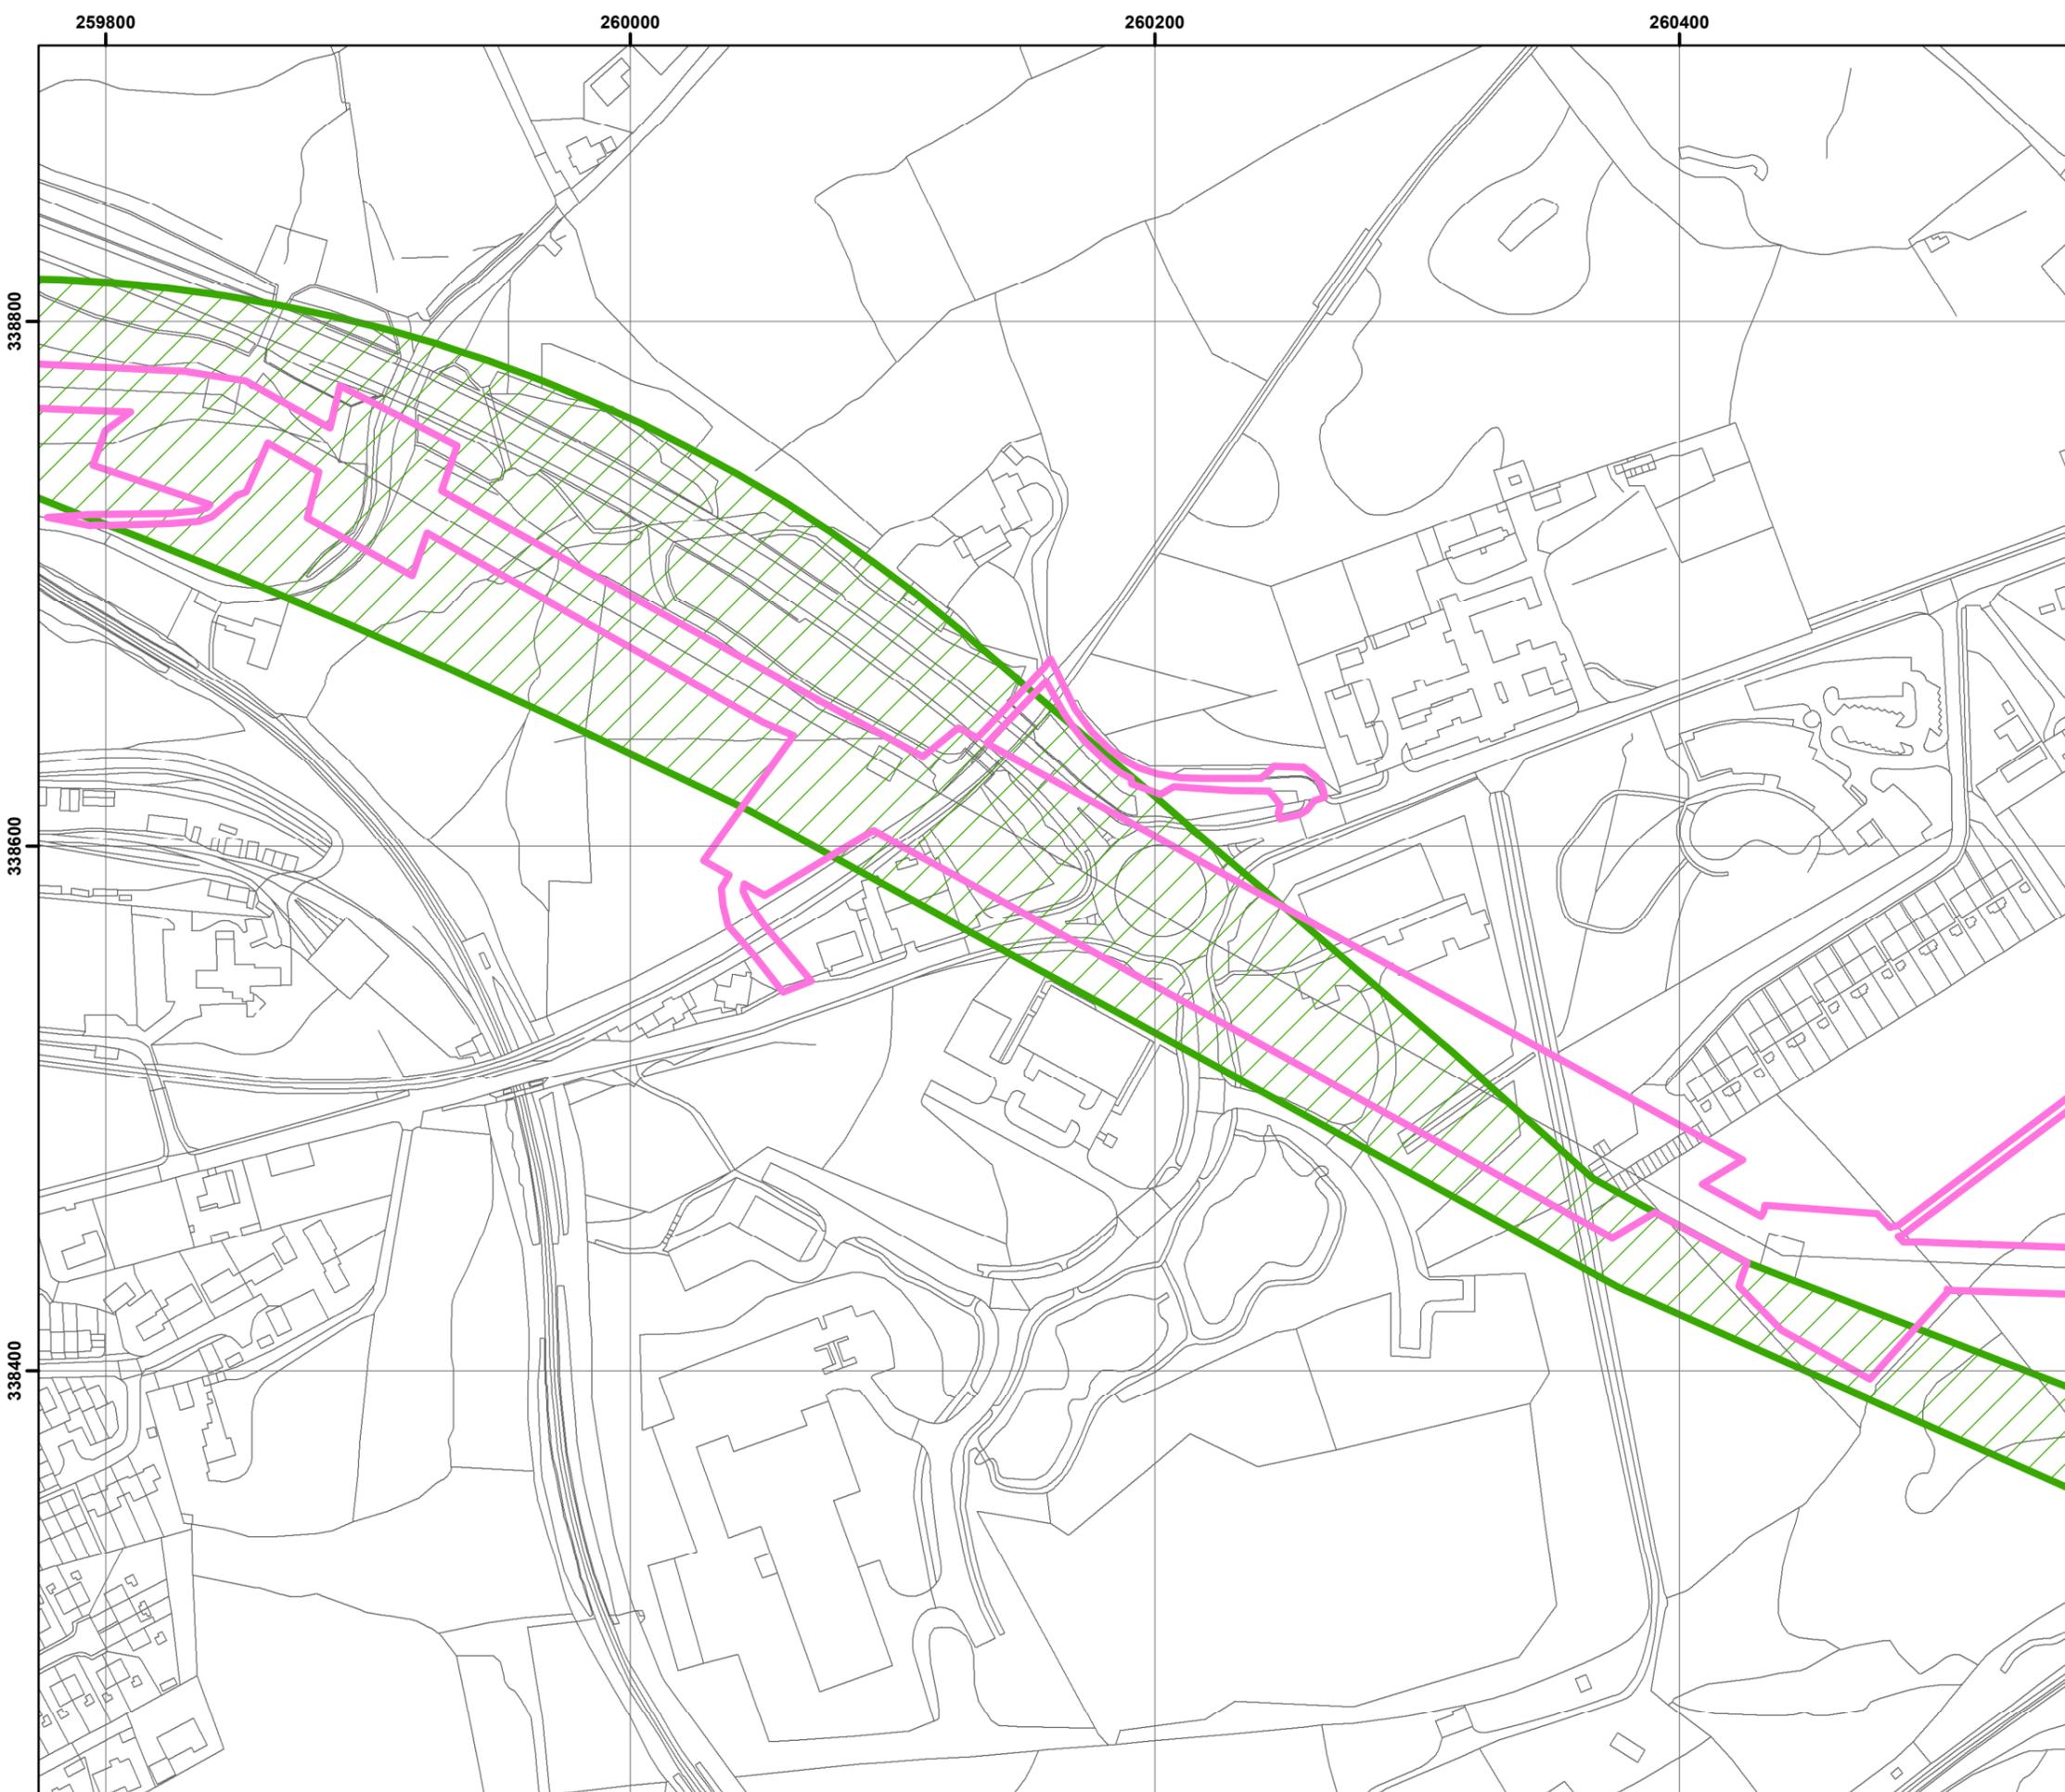

Legend

- Use of Existing Consent
- Permitted Development

REPRODUCED FROM ORDNANCE SURVEY MAPS, BY PERMISSION OF THE ORDNANCE SURVEY ON BEHALF OF THE CONTROLLER OF HER MAJESTY'S STATIONARY OFFICE. © CROWN COPYRIGHT ORDNANCE SURVEY. NATIONAL GRID ELECTRICITY - 100024241. NATIONAL GRID GAS -100024886

05	Consents Bdy Changes (East)	NH	SR	SR	11/02/2020
04	Consents Bdy Changes	NH	SR	SR	03/12/2019
03	Reclass & Bdy update	NH	SR	SR	28/11/2019
02	Planning App Bdy	NH	SR	SR	12/11/2019
01	Tunnel as PD, EC style change	NH	SR	SR	04/11/2019
00	First Draft	NH	SR	SR	31/10/2019
Rev	Description	Cre'd	Chk'd	App'd	Date



Master Scheme No:	Sub-Scheme No:	Site:
-	-	-



Scheme Name:
Visual Impact Provision (VIP) Snowdonia Project

Document Title:
**Figure 1.2:
Consenting Plan**

Created by: N.Hogben	Date: 11/02/2020	Checked by: S.Rotherham	Date: 11/02/2020	Approved by: S.Rotherham	Date: 11/02/2020
Development Eng:	Document Type:	Scale: 1:2,500	Format: A3	Sheet(s): 2 of 8	Rev: 05

National Grid Document Number:
-

FEED Document Number:
-

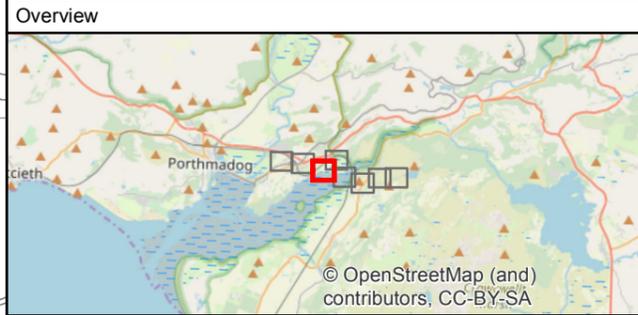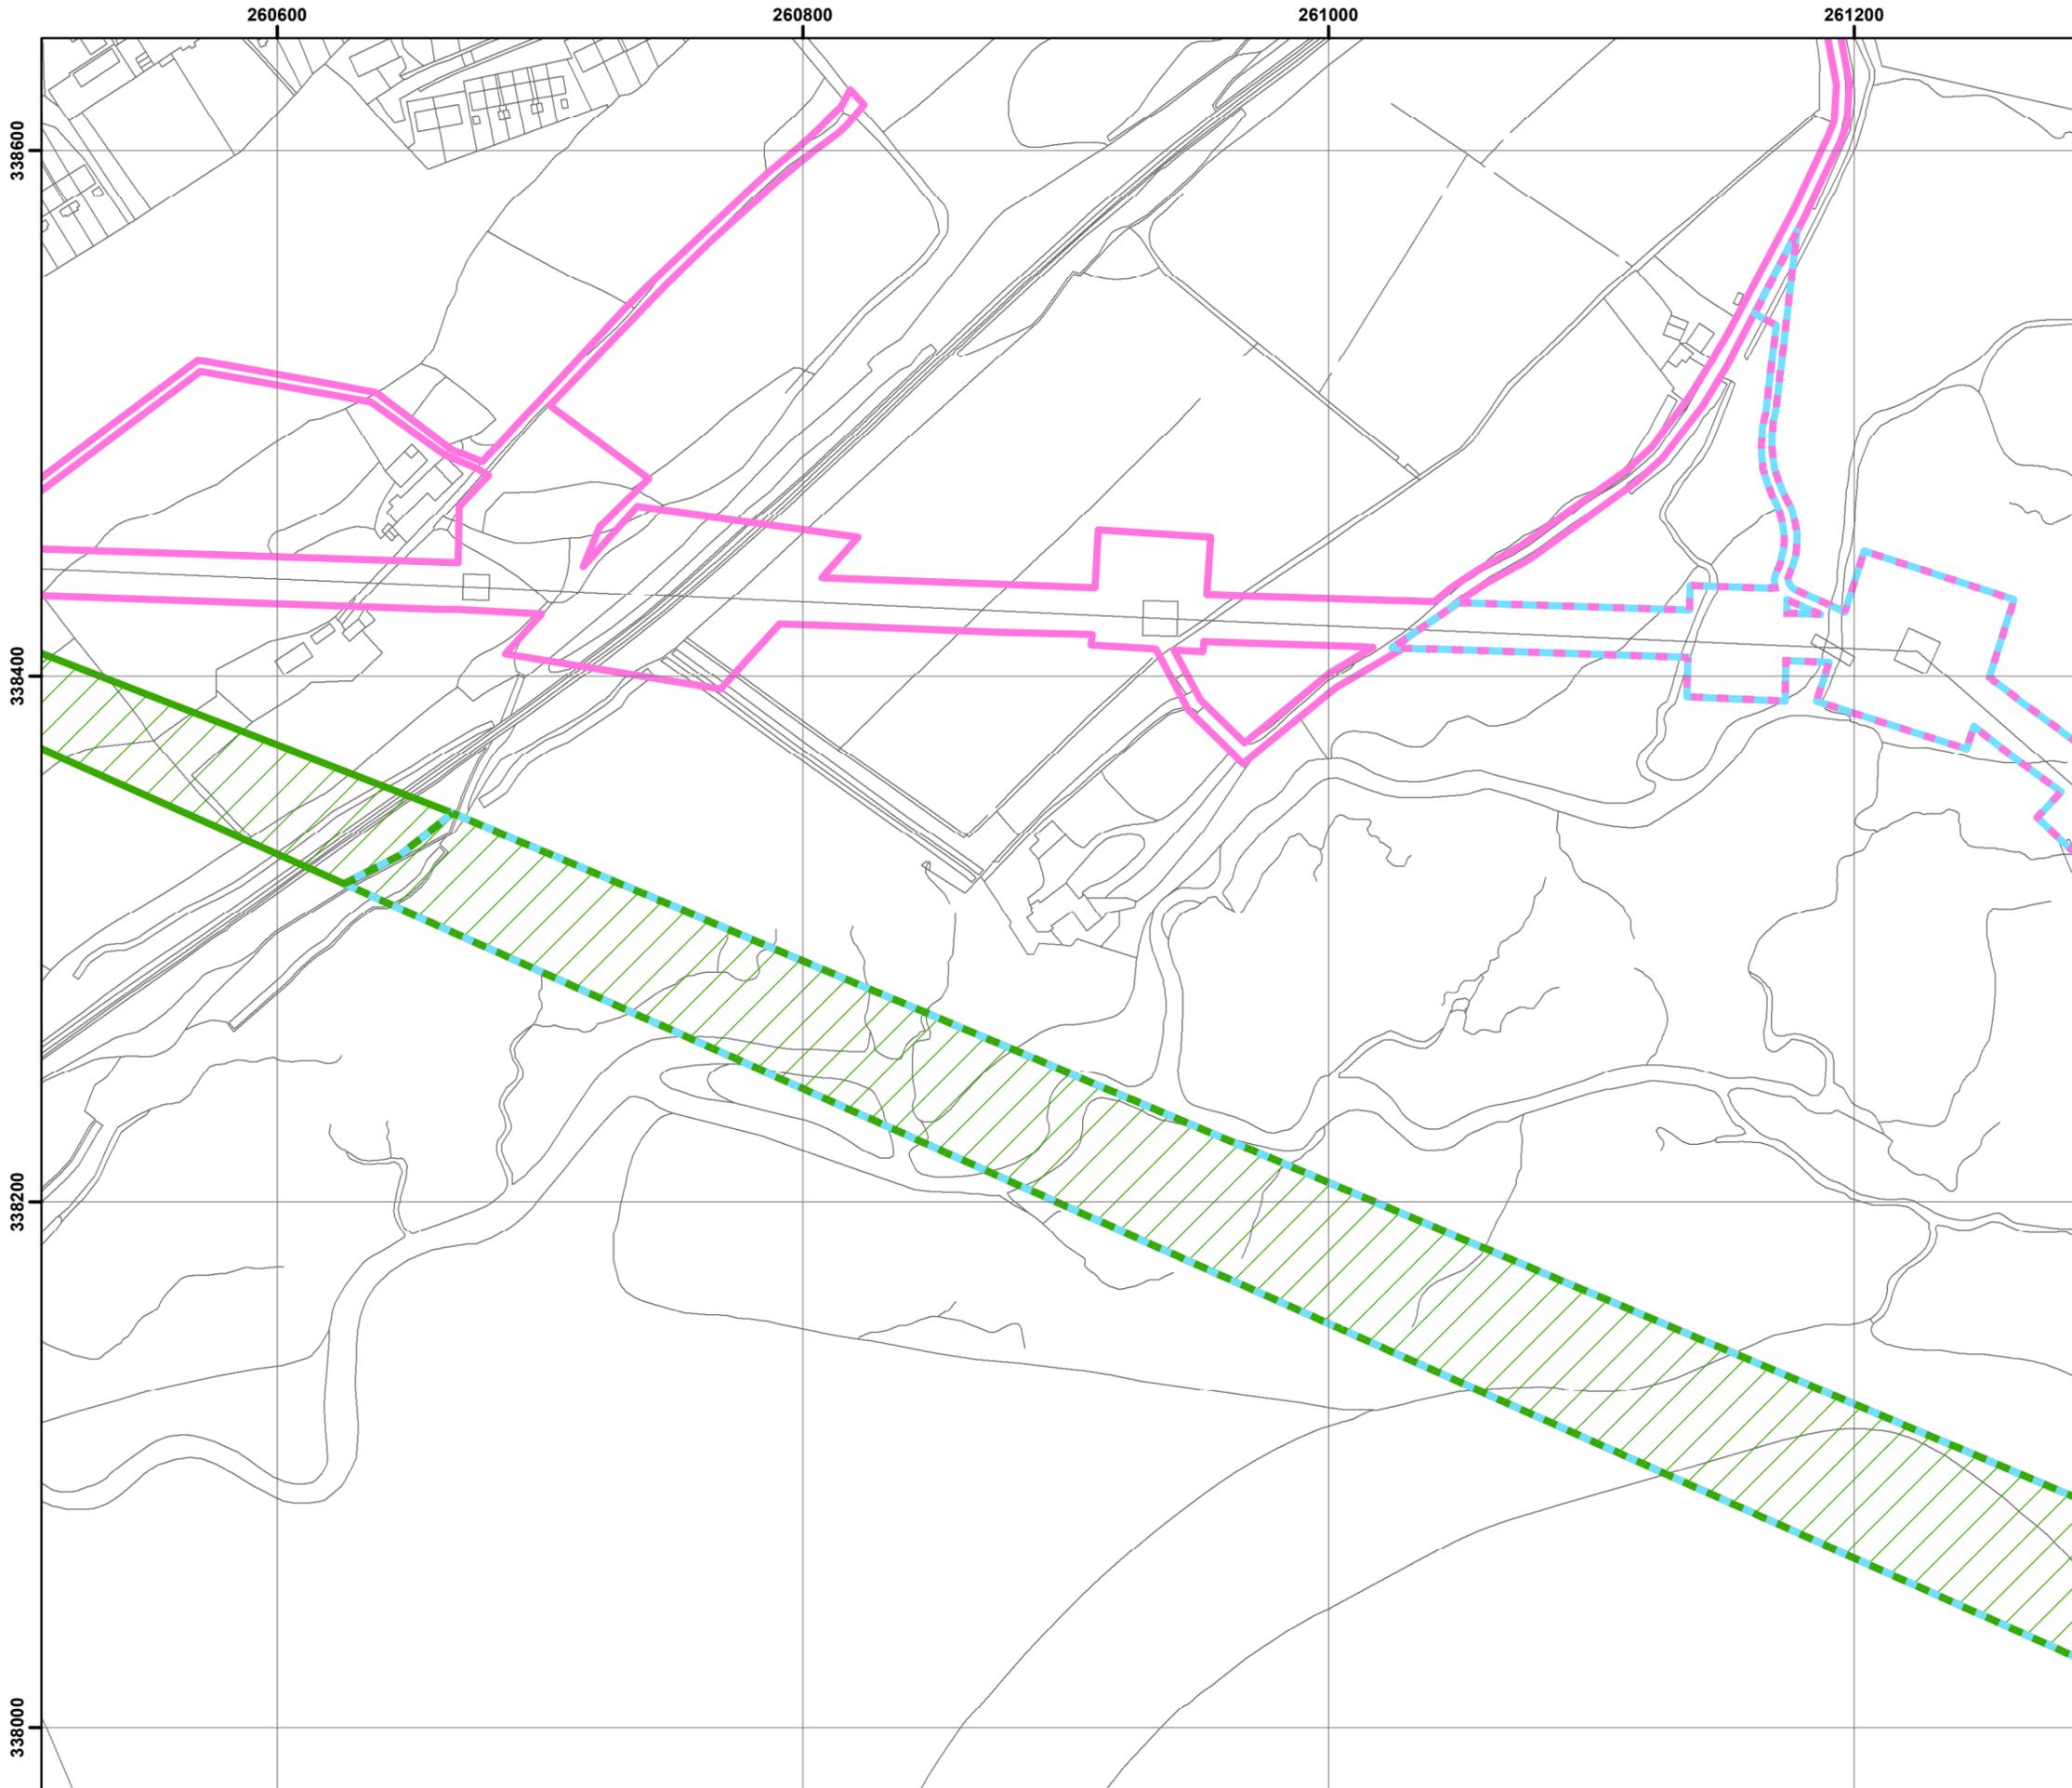

- Legend**
- Use of Existing Consent
 - Permitted Development
 - Use of Existing Consent/Marine License under Marine and Coastal Access Act
 - Permitted Development/Marine License under Marine and Coastal Access Act

REPRODUCED FROM ORDNANCE SURVEY MAPS, BY PERMISSION OF THE ORDNANCE SURVEY ON BEHALF OF THE CONTROLLER OF HER MAJESTY'S STATIONARY OFFICE. © CROWN COPYRIGHT ORDNANCE SURVEY. NATIONAL GRID ELECTRICITY - 100024241. NATIONAL GRID GAS -100024886

05	Consents Bdy Changes (East)	NH	SR	SR	11/02/2020
04	Consents Bdy Changes	NH	SR	SR	03/12/2019
03	Reclass & Bdy update	NH	SR	SR	28/11/2019
02	Planning App Bdy	NH	SR	SR	12/11/2019
01	Tunnel as PD, EC style change	NH	SR	SR	04/11/2019
00	First Draft	NH	SR	SR	31/10/2019
Rev	Description	Cre'd	Chk'd	App'd	Date



Master Scheme No:	Sub-Scheme No:	Site:
-	-	-

Scheme Name:
Visual Impact Provision (VIP) Snowdonia Project

Document Title:
**Figure 1.2:
Consenting Plan**



Created by: N.Hogben	Date: 11/02/2020	Checked by: S.Rotherham	Date: 11/02/2020	Approved by: S.Rotherham	Date: 11/02/2020
Development Eng:	Document Type:	Scale: 1:2,500	Format: A3	Sheet(s): 3 of 8	Rev: 05

National Grid Document Number:
-

FEED Document Number:
-

© RSK Group plc.
This document is issued for the party which commissioned it and for specific purposes connected with the captioned project only. It should not be relied upon by any other party or used for any other purpose. We accept no responsibility for the consequences of this document being relied upon by any other party, or being used for any other purpose, or containing any error or omission which is due to an error or omission in data supplied to use by other parties.



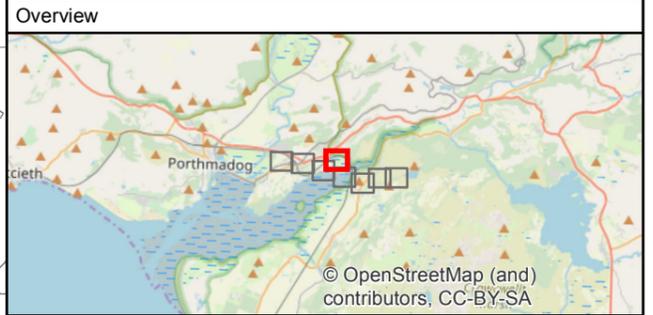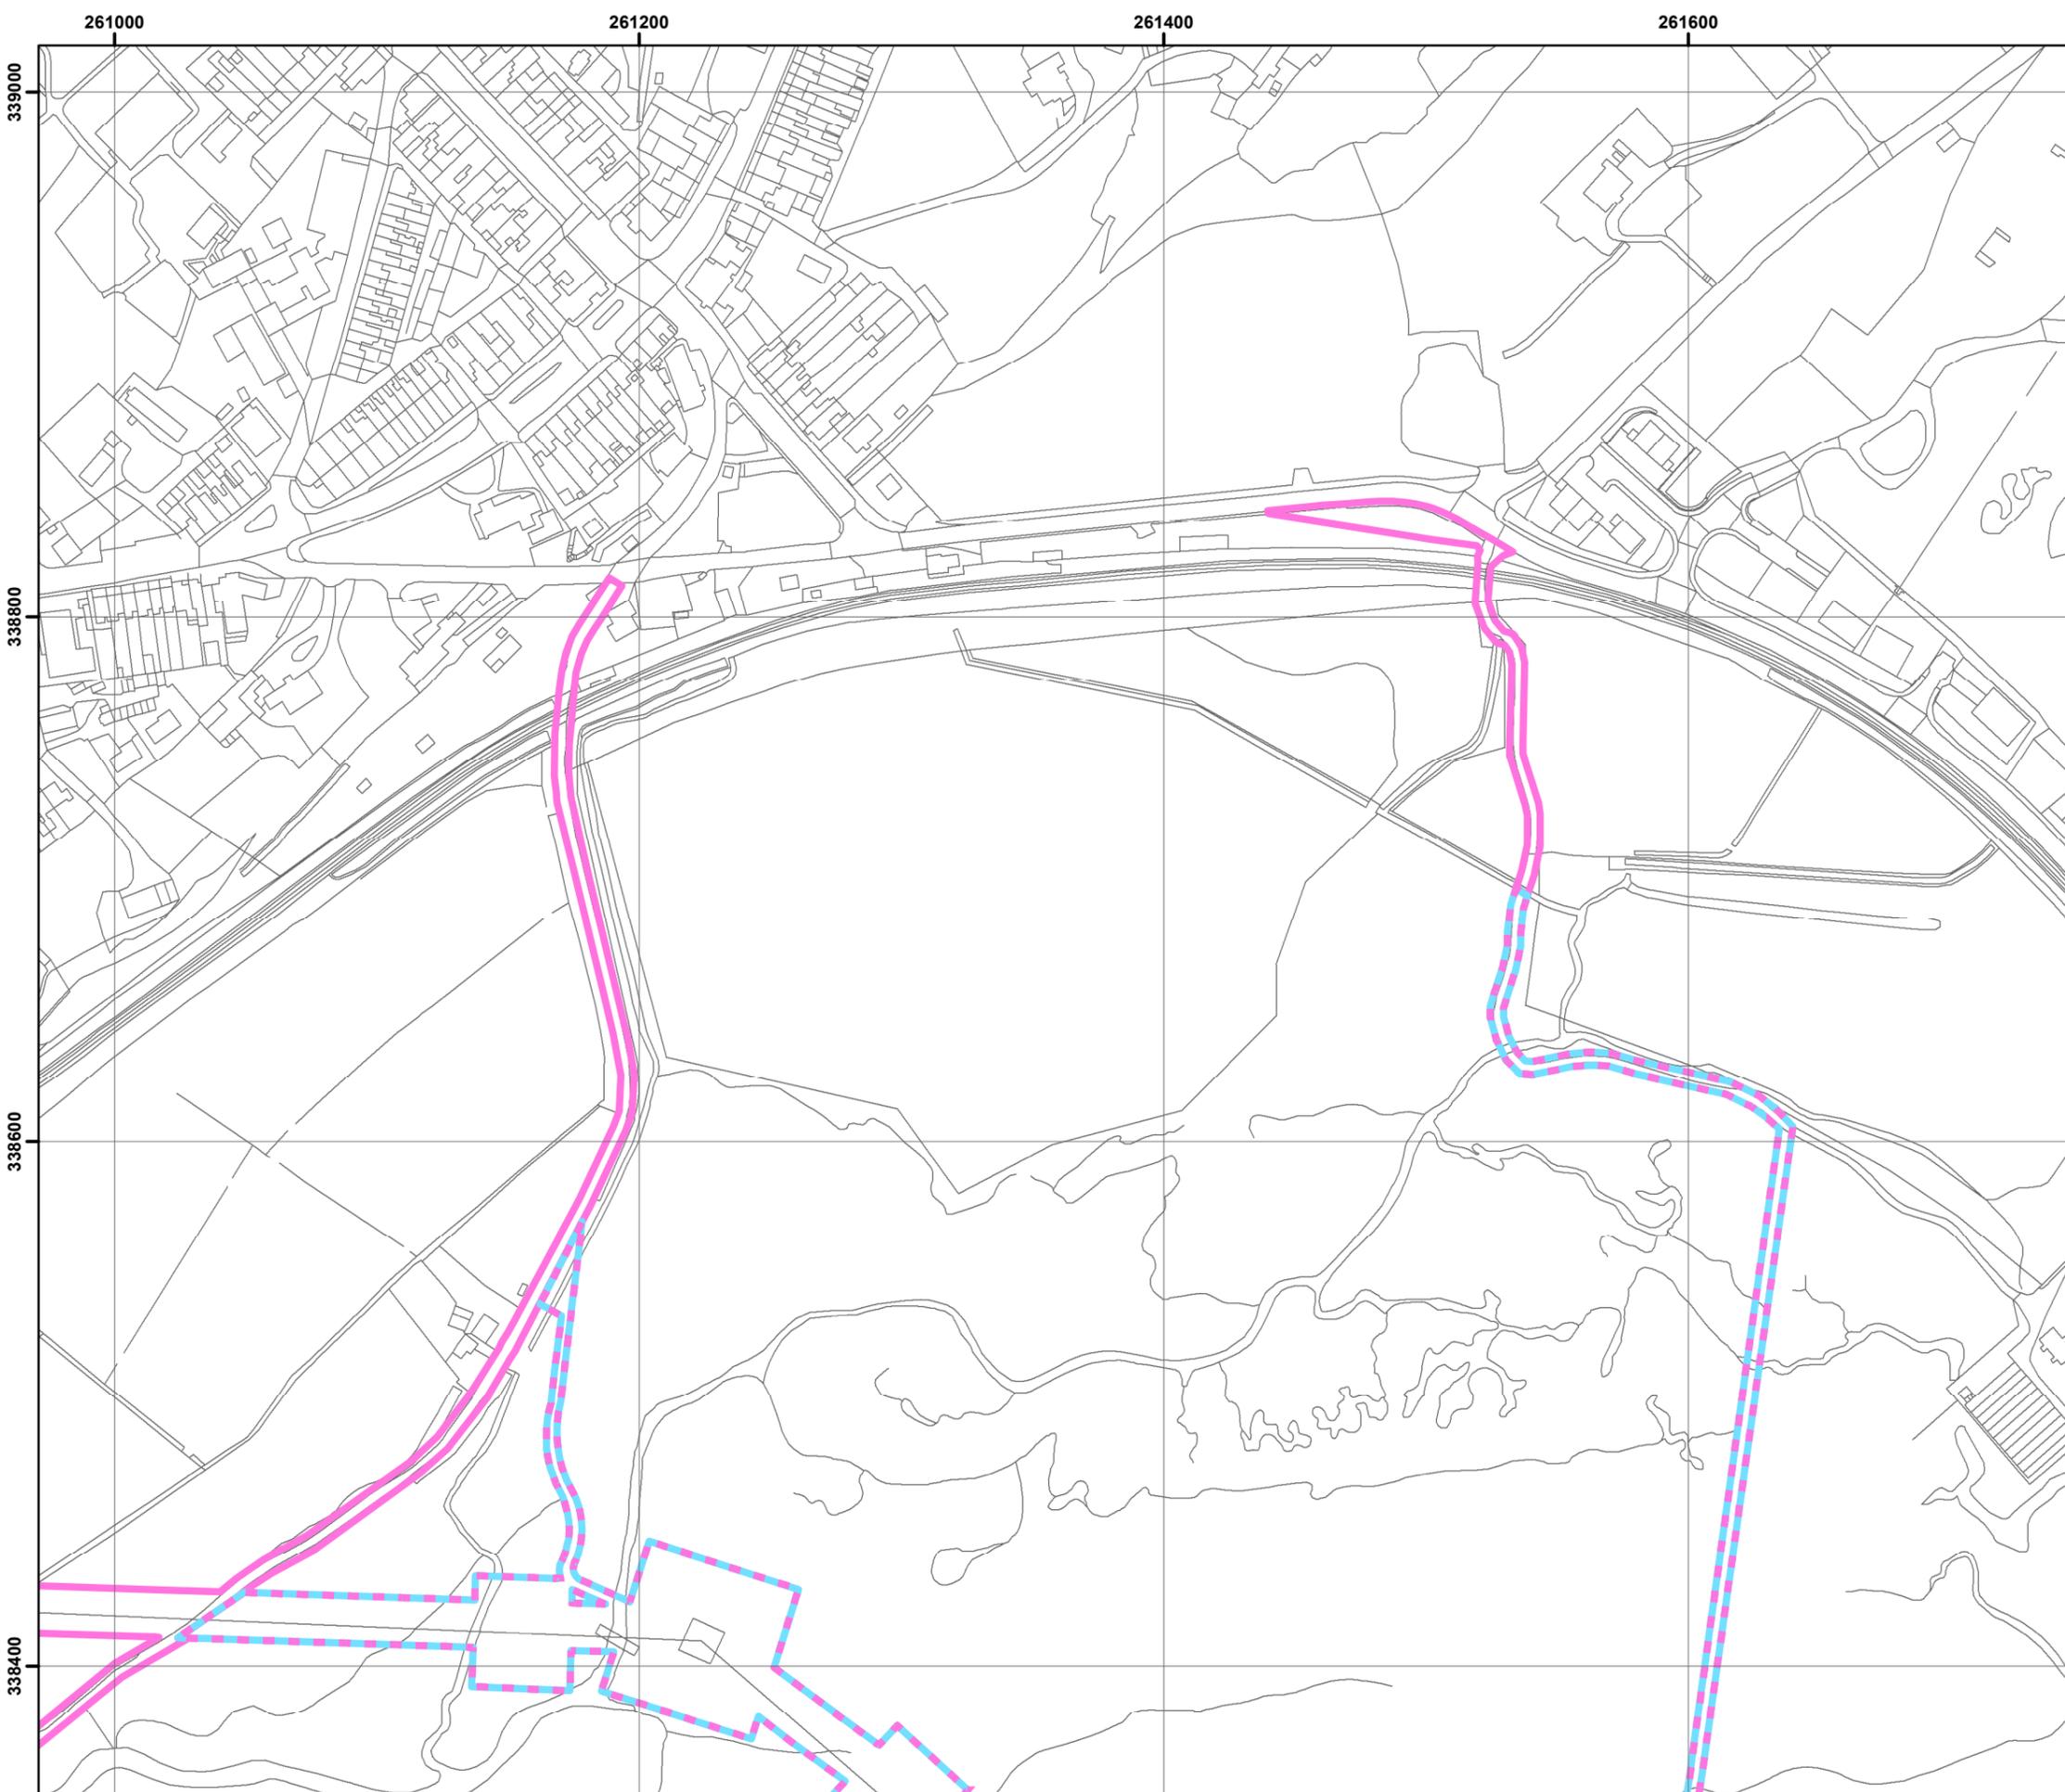

- Legend
- Use of Existing Consent
 - Use of Existing Consent/Marine License under Marine and Coastal Access Act

REPRODUCED FROM ORDNANCE SURVEY MAPS, BY PERMISSION OF THE ORDNANCE SURVEY ON BEHALF OF THE CONTROLLER OF HER MAJESTY'S STATIONARY OFFICE. © CROWN COPYRIGHT ORDNANCE SURVEY. NATIONAL GRID ELECTRICITY - 100024241. NATIONAL GRID GAS -100024886

Rev	Description	Cre'd	Chk'd	App'd	Date
05	Consents Bdy Changes (East)	NH	SR	SR	11/02/2020
04	Consents Bdy Changes	NH	SR	SR	03/12/2019
03	Reclass & Bdy update	NH	SR	SR	28/11/2019
02	Planning App Bdy	NH	SR	SR	12/11/2019
01	Tunnel as PD, EC style change	NH	SR	SR	04/11/2019
00	First Draft	NH	SR	SR	31/10/2019



Master Scheme No:	Sub-Scheme No:	Site:
-	-	-

Scheme Name:
Visual Impact Provision (VIP) Snowdonia Project

Document Title:
**Figure 1.2:
Consenting Plan**



Created by: N.Hogben	Date: 11/02/2020	Checked by: S.Rotherham	Date: 11/02/2020	Approved by: S.Rotherham	Date: 11/02/2020
Development Eng:	Document Type:	Scale: 1:2,500	Format: A3	Sheet(s): 4 of 8	Rev: 05

National Grid Document Number:
-

FEED Document Number:
-

© RSK Group plc.
This document is issued for the party which commissioned it and for specific purposes connected with the captioned project only. It should not be relied upon by any other party or used for any other purpose. We accept no responsibility for the consequences of this document being relied upon by any other party, or being used for any other purpose, or containing any error or omission which is due to an error or omission in data supplied to use by other parties.



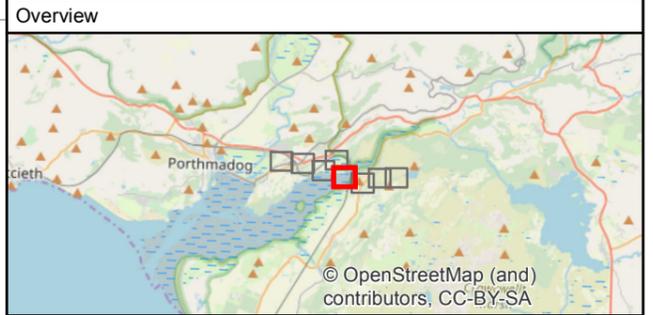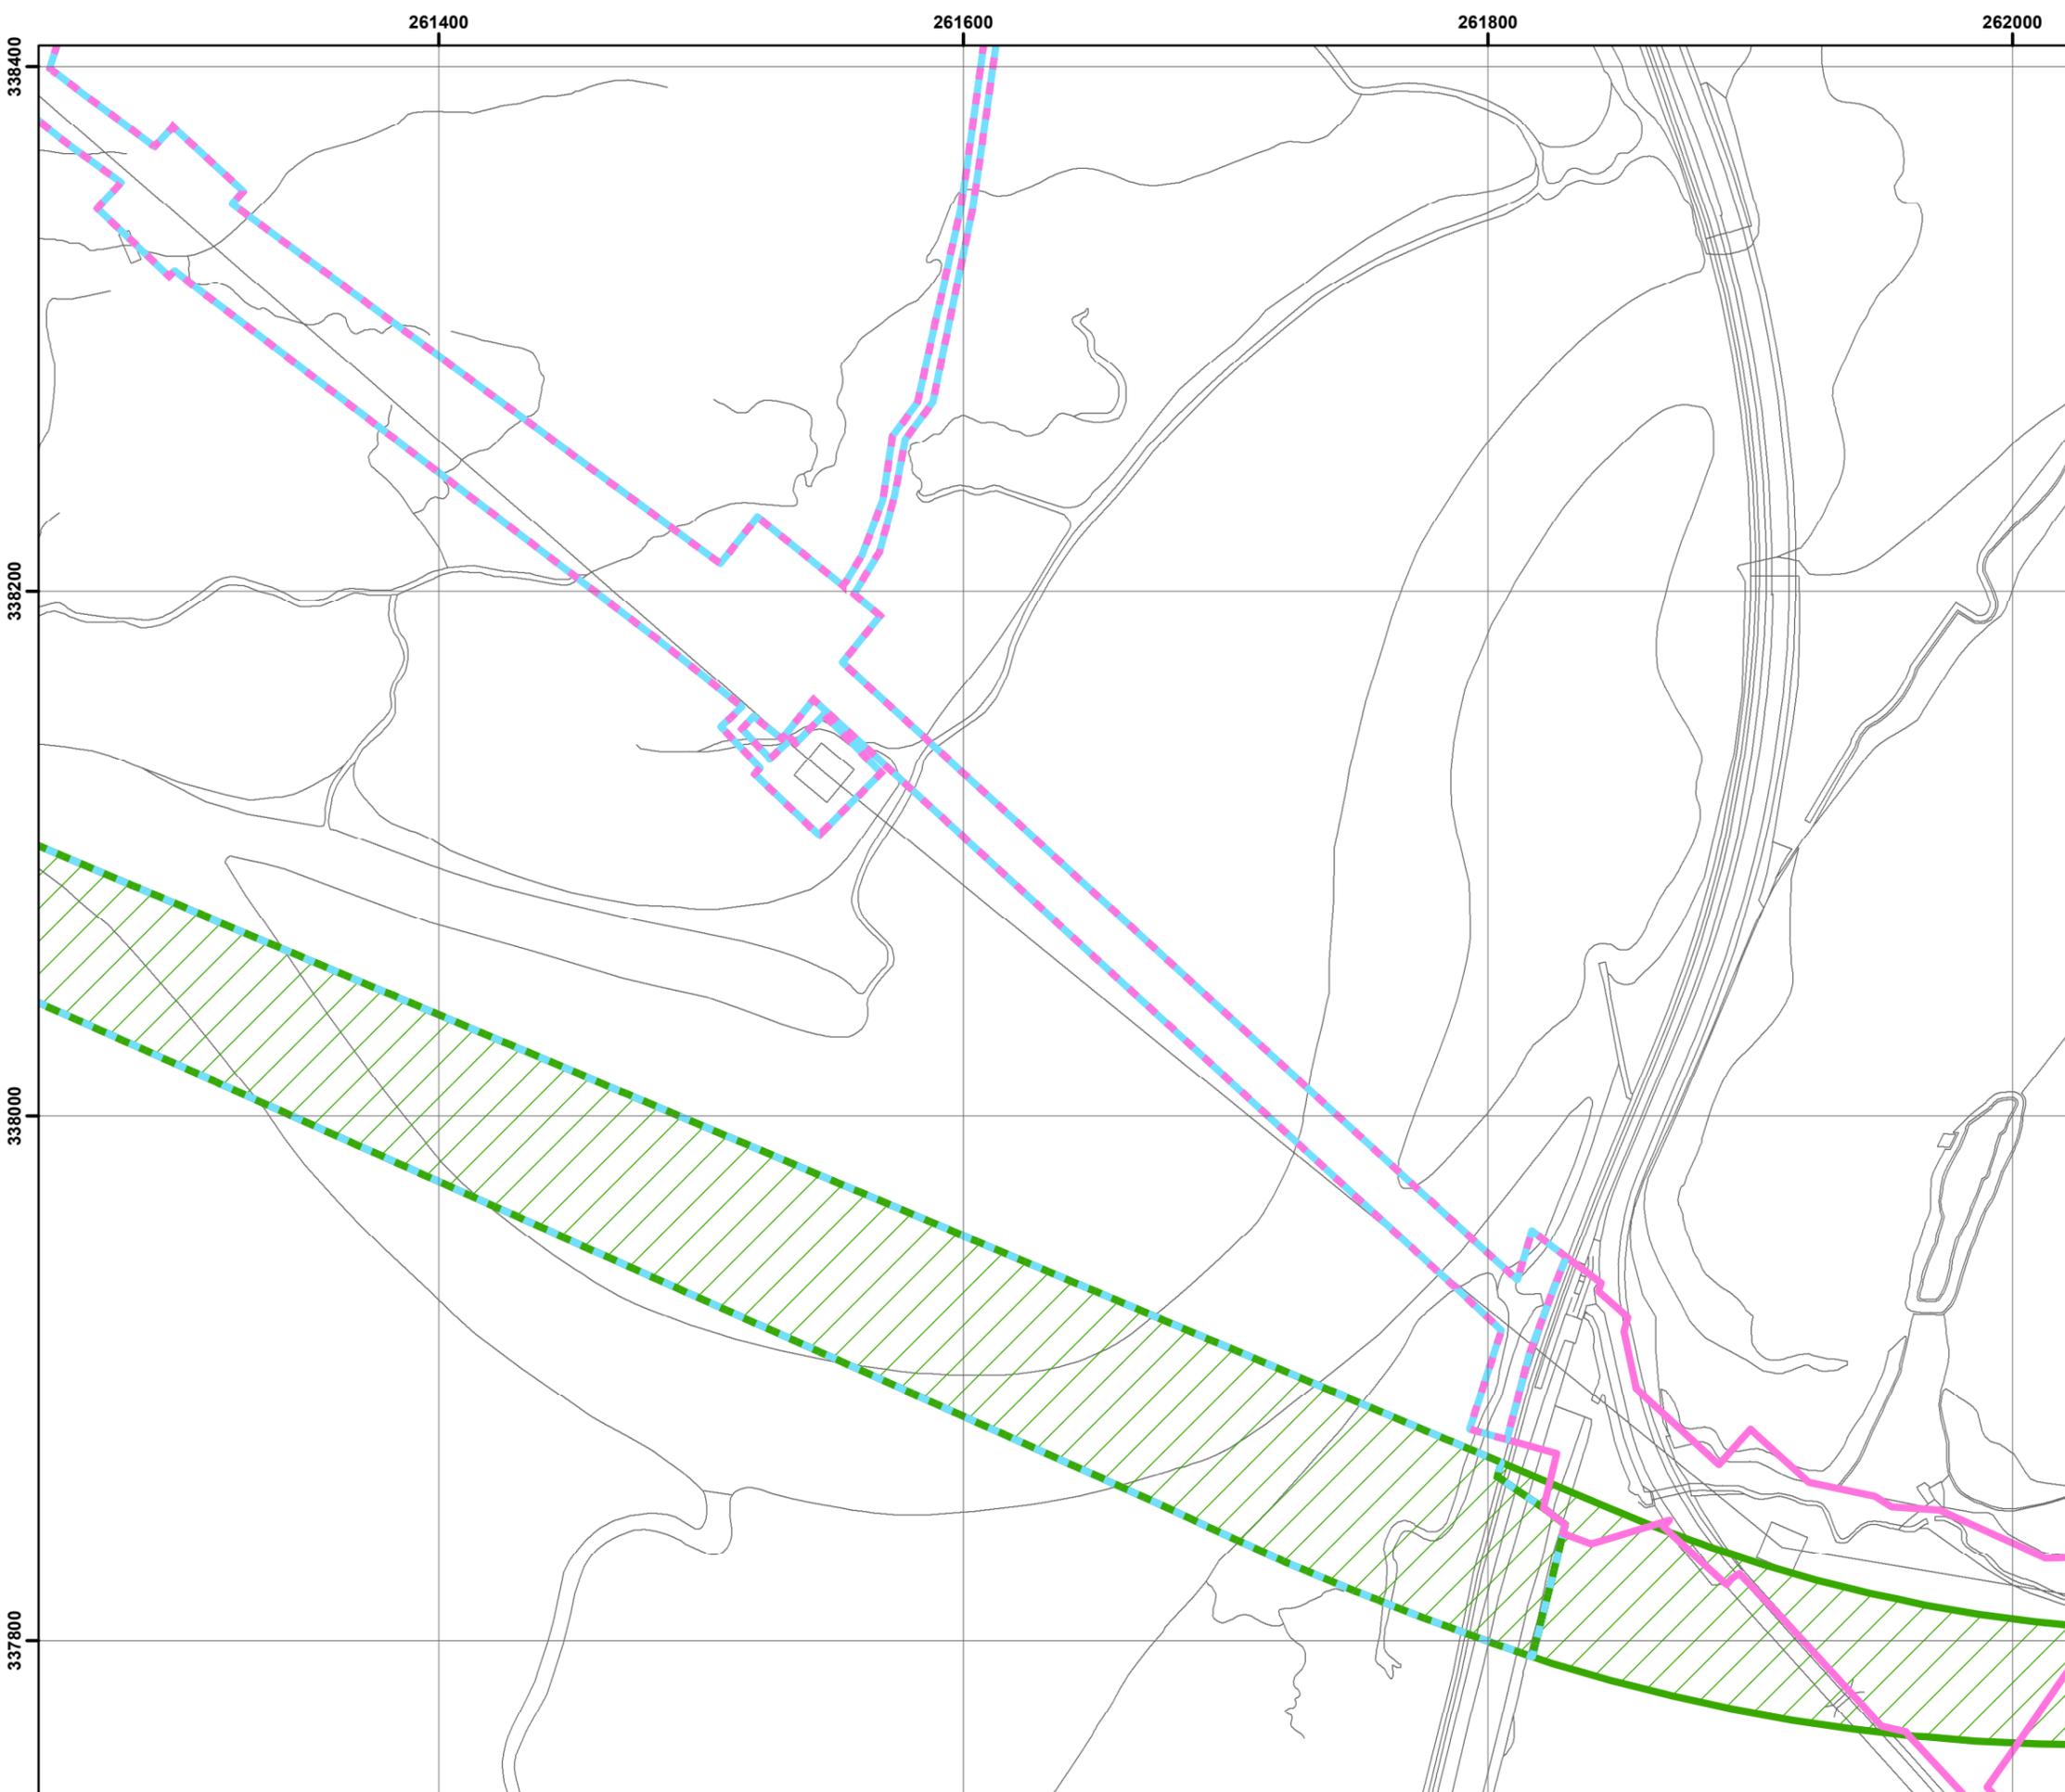

- Legend**
- Use of Existing Consent
 - Permitted Development
 - Use of Existing Consent/Marine License under Marine and Coastal Access Act
 - Permitted Development/Marine License under Marine and Coastal Access Act

REPRODUCED FROM ORDNANCE SURVEY MAPS, BY PERMISSION OF THE ORDNANCE SURVEY ON BEHALF OF THE CONTROLLER OF HER MAJESTY'S STATIONARY OFFICE. © CROWN COPYRIGHT ORDNANCE SURVEY. NATIONAL GRID ELECTRICITY - 100024241. NATIONAL GRID GAS -100024886

05	Consents Bdy Changes (East)	NH	SR	SR	11/02/2020
04	Consents Bdy Changes	NH	SR	SR	03/12/2019
03	Reclass & Bdy update	NH	SR	SR	28/11/2019
02	Planning App Bdy	NH	SR	SR	12/11/2019
01	Tunnel as PD, EC style change	NH	SR	SR	04/11/2019
00	First Draft	NH	SR	SR	31/10/2019
Rev	Description	Cre'd	Chk'd	App'd	Date



Master Scheme No:	Sub-Scheme No:	Site:
-	-	-


Scheme Name:
Visual Impact Provision (VIP) Snowdonia Project



Document Title:
**Figure 1.2:
Consenting Plan**

Created by: N.Hogben	Date: 11/02/2020	Checked by: S.Rotherham	Date: 11/02/2020	Approved by: S.Rotherham	Date: 11/02/2020
Development Eng:	Document Type:	Scale: 1:2,500	Format: A3	Sheet(s): 5 of 8	Rev: 05

National Grid Document Number:
-

FEED Document Number:
-

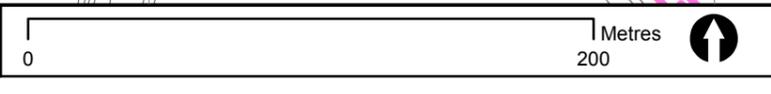

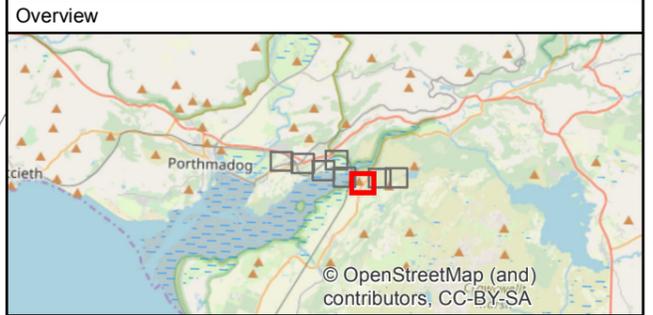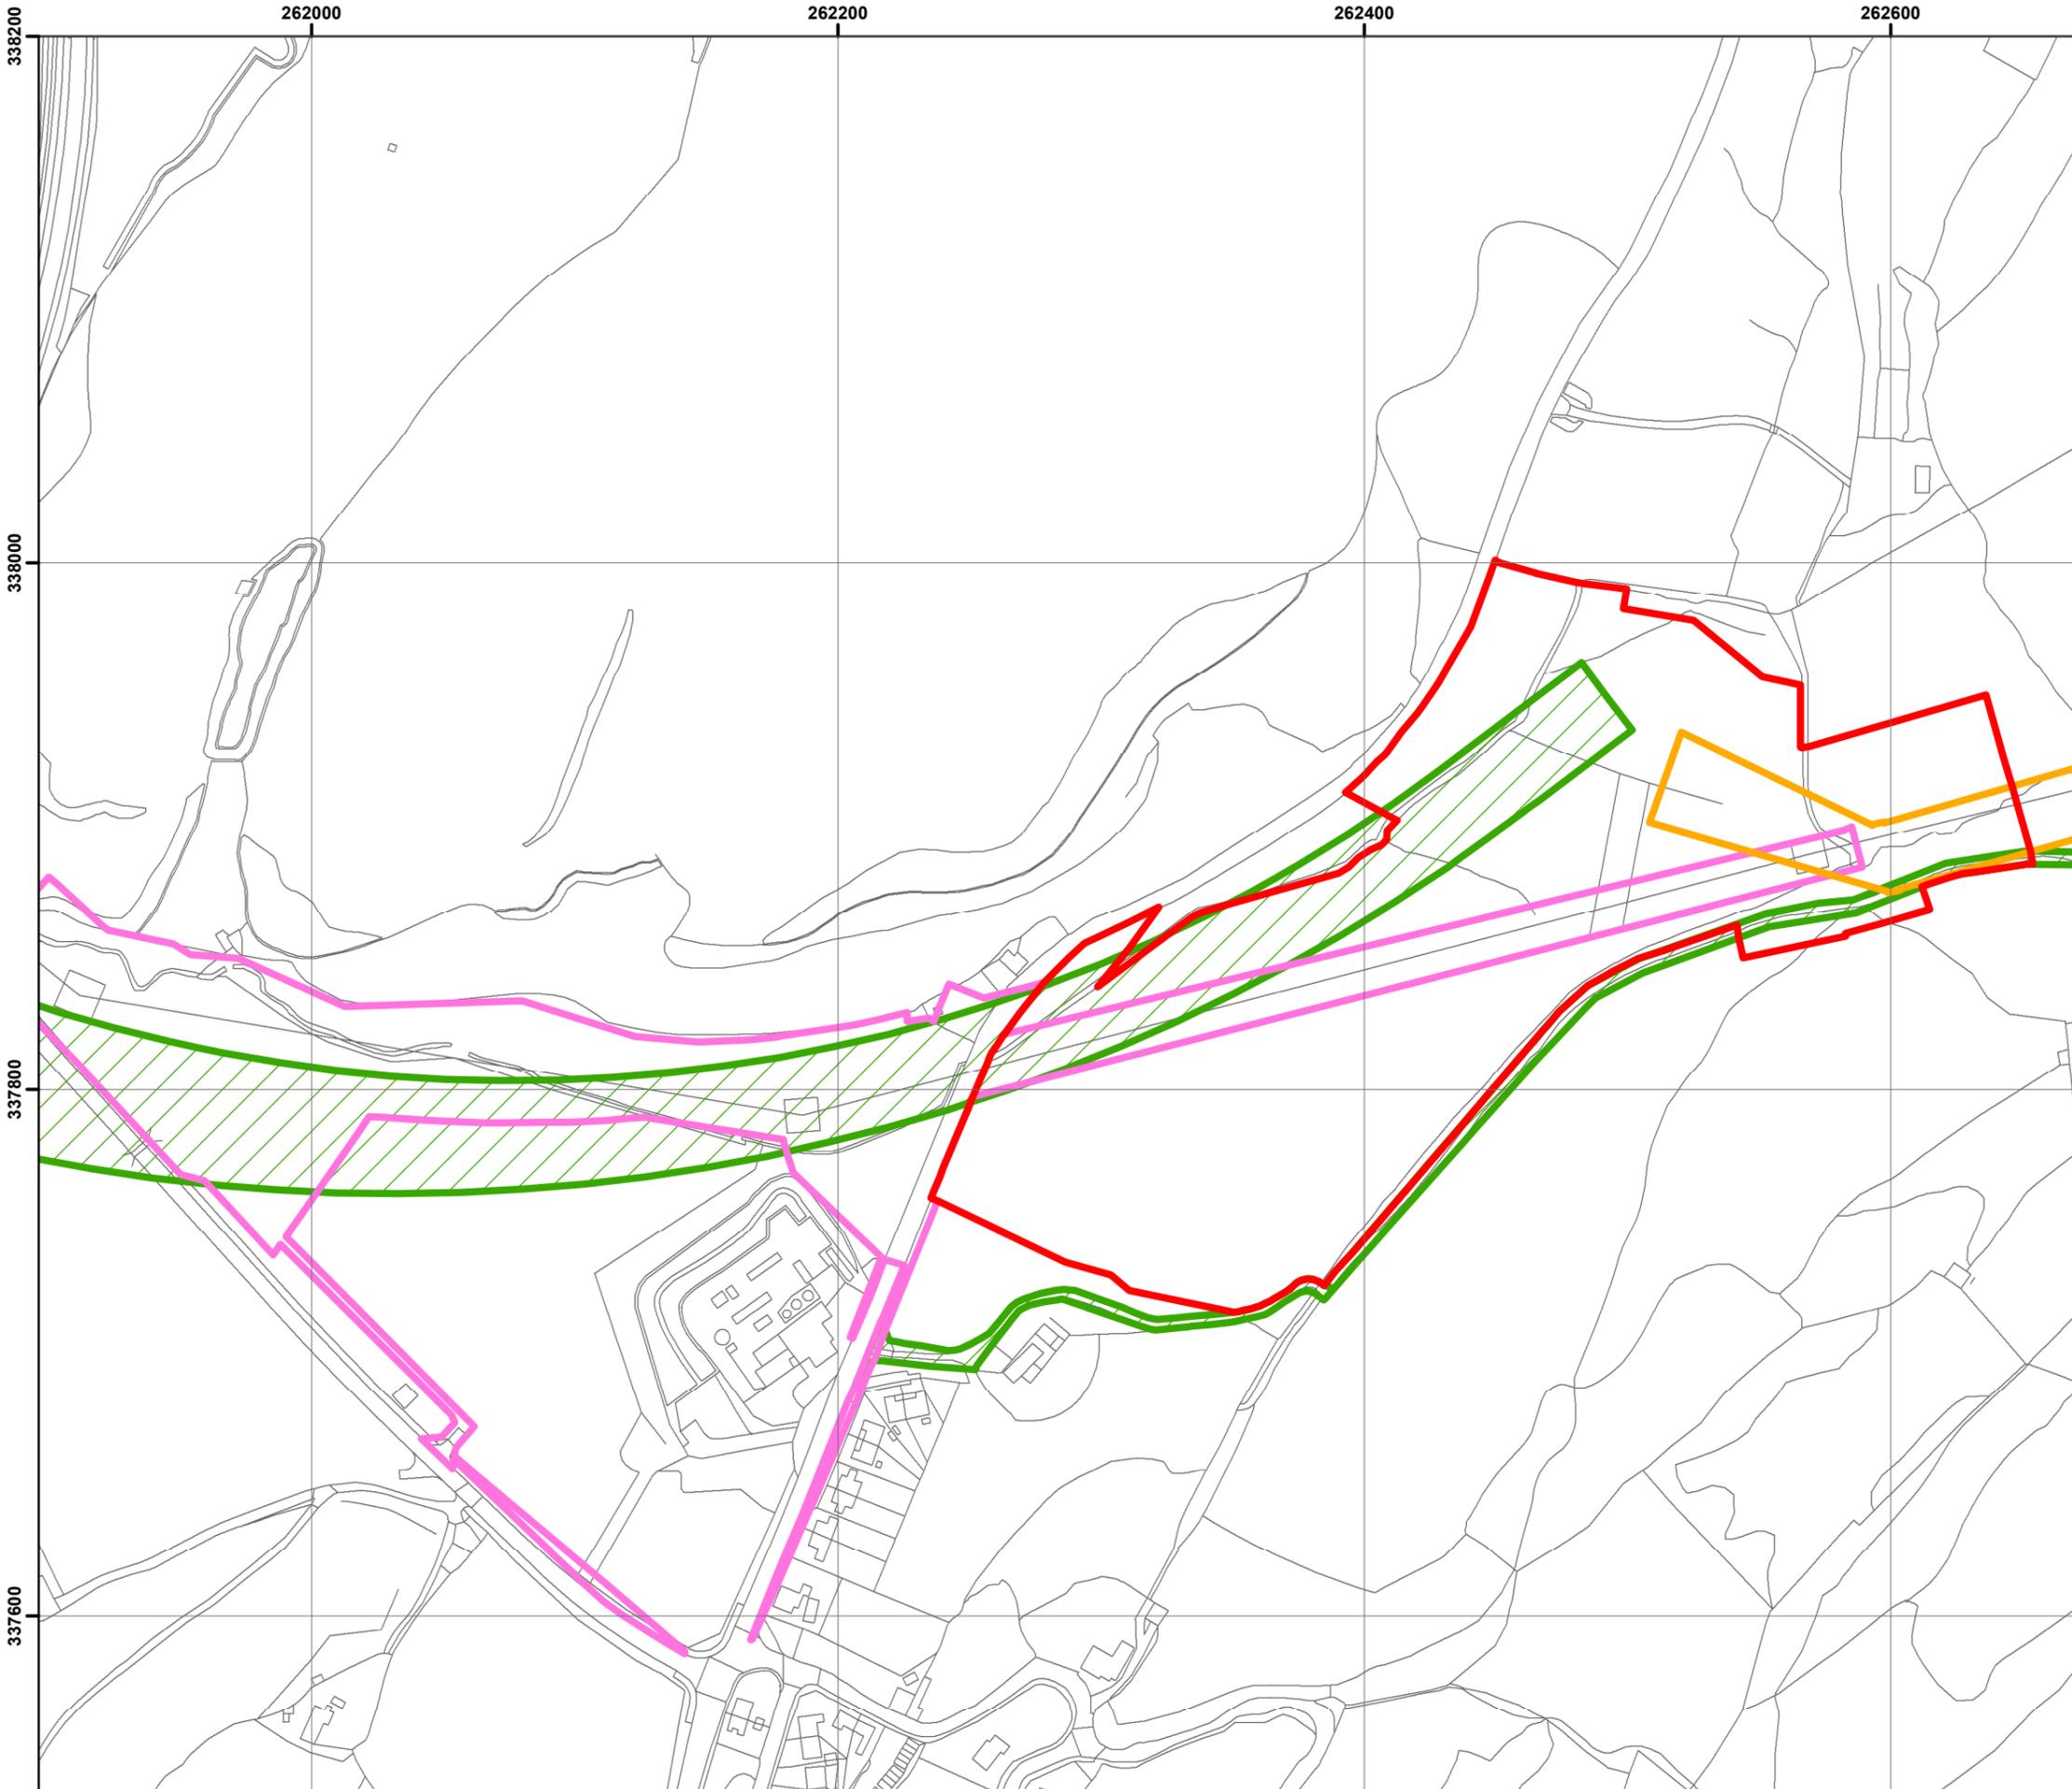

Legend

- Planning Application Red Line Boundary
- Section 37 Exempt Works
- Use of Existing Consent
- Permitted Development

REPRODUCED FROM ORDNANCE SURVEY MAPS, BY PERMISSION OF THE ORDNANCE SURVEY ON BEHALF OF THE CONTROLLER OF HER MAJESTY'S STATIONARY OFFICE. © CROWN COPYRIGHT ORDNANCE SURVEY. NATIONAL GRID ELECTRICITY - 100024241. NATIONAL GRID GAS -100024886

05	Consents Bdy Changes (East)	NH	SR	SR	11/02/2020
04	Consents Bdy Changes	NH	SR	SR	03/12/2019
03	Reclass & Bdy update	NH	SR	SR	28/11/2019
02	Planning App Bdy	NH	SR	SR	12/11/2019
01	Tunnel as PD, EC style change	NH	SR	SR	04/11/2019
00	First Draft	NH	SR	SR	31/10/2019
Rev	Description	Cre'd	Chk'd	App'd	Date



Master Scheme No:	Sub-Scheme No:	Site:
-	-	-


Scheme Name:
Visual Impact Provision (VIP) Snowdonia Project



Document Title:
**Figure 1.2:
Consenting Plan**

Created by: N.Hogben	Date: 11/02/2020	Checked by: S.Rotherham	Date: 11/02/2020	Approved by: S.Rotherham	Date: 11/02/2020
Development Eng:	Document Type:	Scale: 1:2,500	Format: A3	Sheet(s): 6 of 8	Rev: 05

National Grid Document Number:
-

FEED Document Number:
-

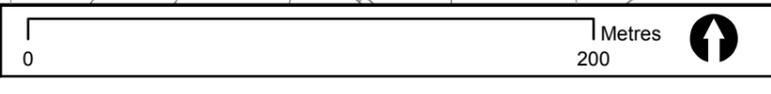

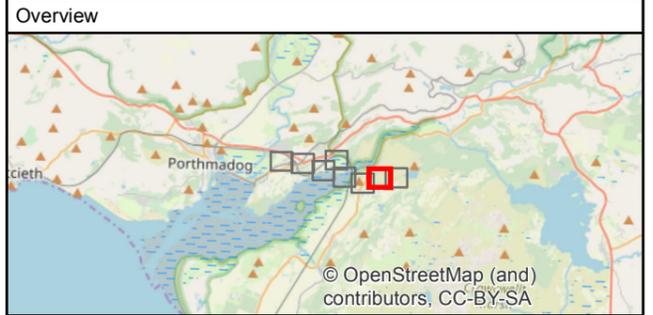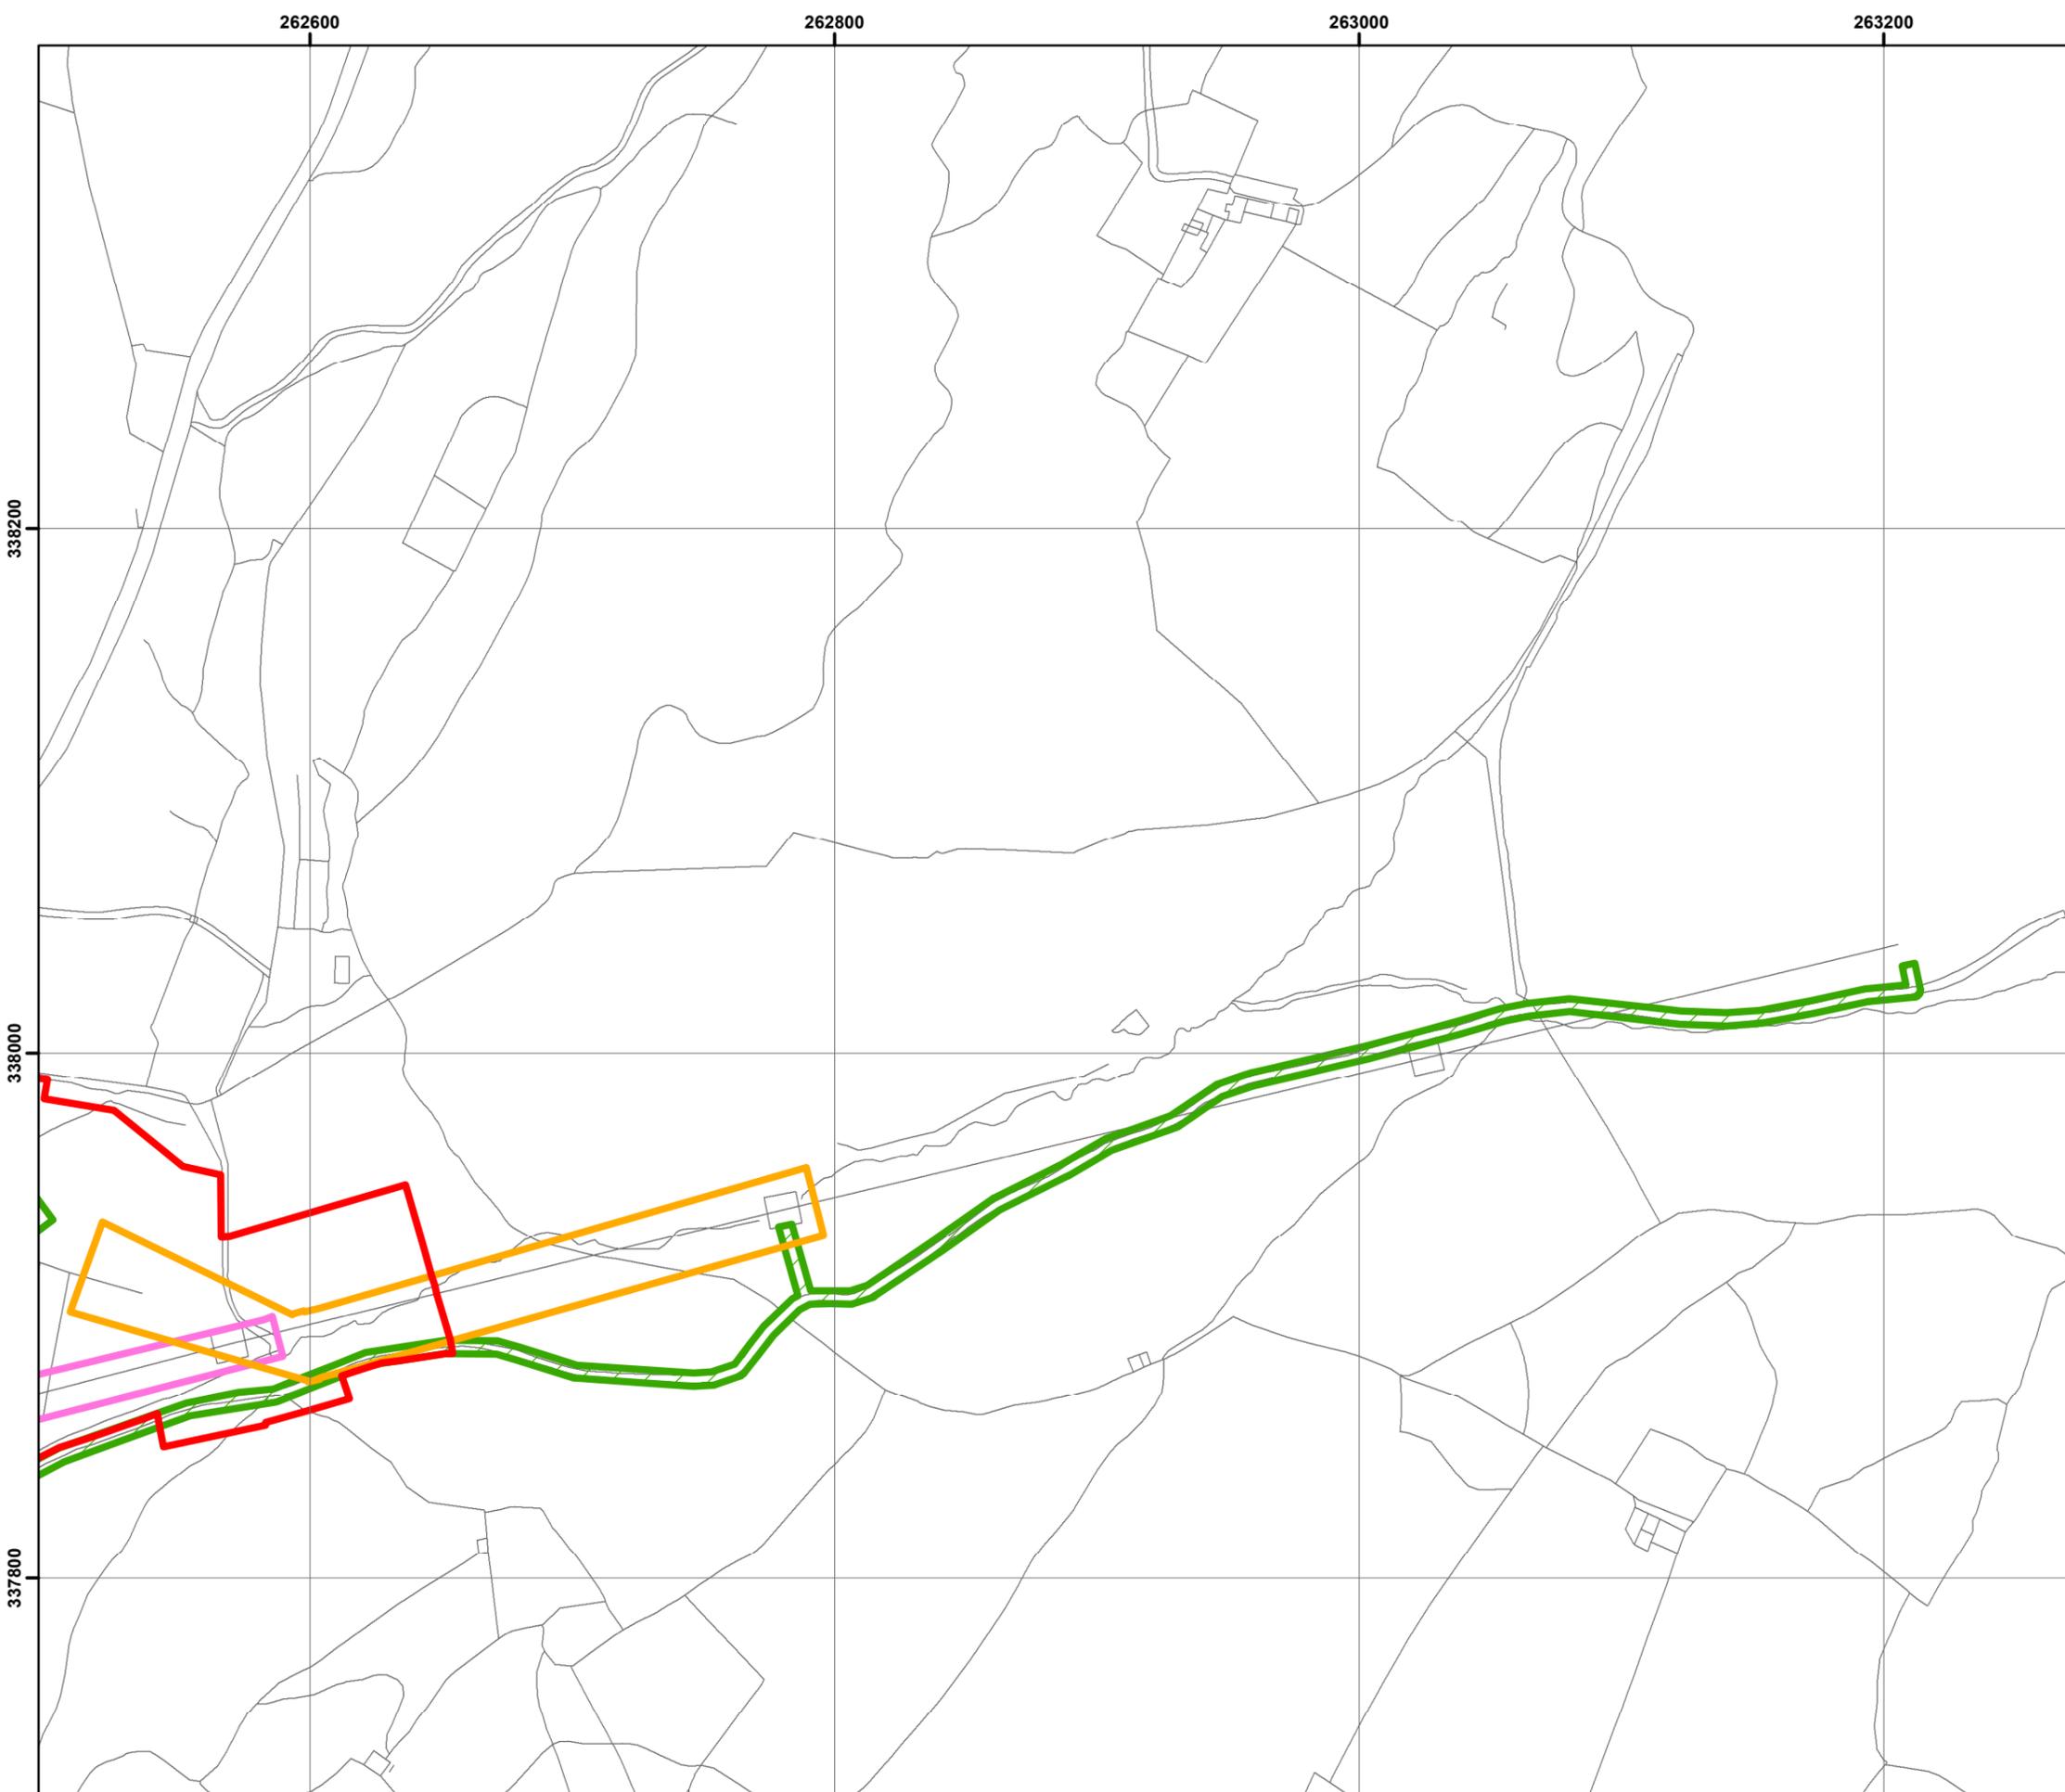

Legend

- Planning Application Red Line Boundary
- Section 37 Exempt Works
- Use of Existing Consent
- Permitted Development

REPRODUCED FROM ORDNANCE SURVEY MAPS, BY PERMISSION OF THE ORDNANCE SURVEY ON BEHALF OF THE CONTROLLER OF HER MAJESTY'S STATIONARY OFFICE. © CROWN COPYRIGHT ORDNANCE SURVEY. NATIONAL GRID ELECTRICITY - 100024241. NATIONAL GRID GAS -100024886

Rev	Description	Cre'd	Chk'd	App'd	Date
05	Consents Bdy Changes (East)	NH	SR	SR	11/02/2020
04	Consents Bdy Changes	NH	SR	SR	03/12/2019
03	Reclass & Bdy update	NH	SR	SR	28/11/2019
02	Planning App Bdy	NH	SR	SR	12/11/2019
01	Tunnel as PD, EC style change	NH	SR	SR	04/11/2019
00	First Draft	NH	SR	SR	31/10/2019



Master Scheme No:	Sub-Scheme No:	Site:
-	-	-


Scheme Name:
Visual Impact Provision (VIP) Snowdonia Project

Document Title:
**Figure 1.2:
Consenting Plan**

Created by: N.Hogben	Date: 11/02/2020	Checked by: S.Rotherham	Date: 11/02/2020	Approved by: S.Rotherham	Date: 11/02/2020
Development Eng:	Document Type:	Scale: 1:2,500	Format: A3	Sheet(s): 7 of 8	Rev: 05

National Grid Document Number:
-

FEED Document Number:
-

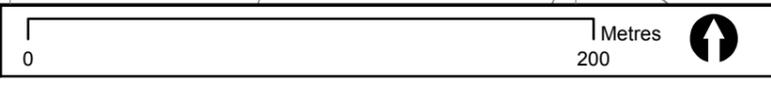

263200

263400


263600

263800


338200

338000

337800

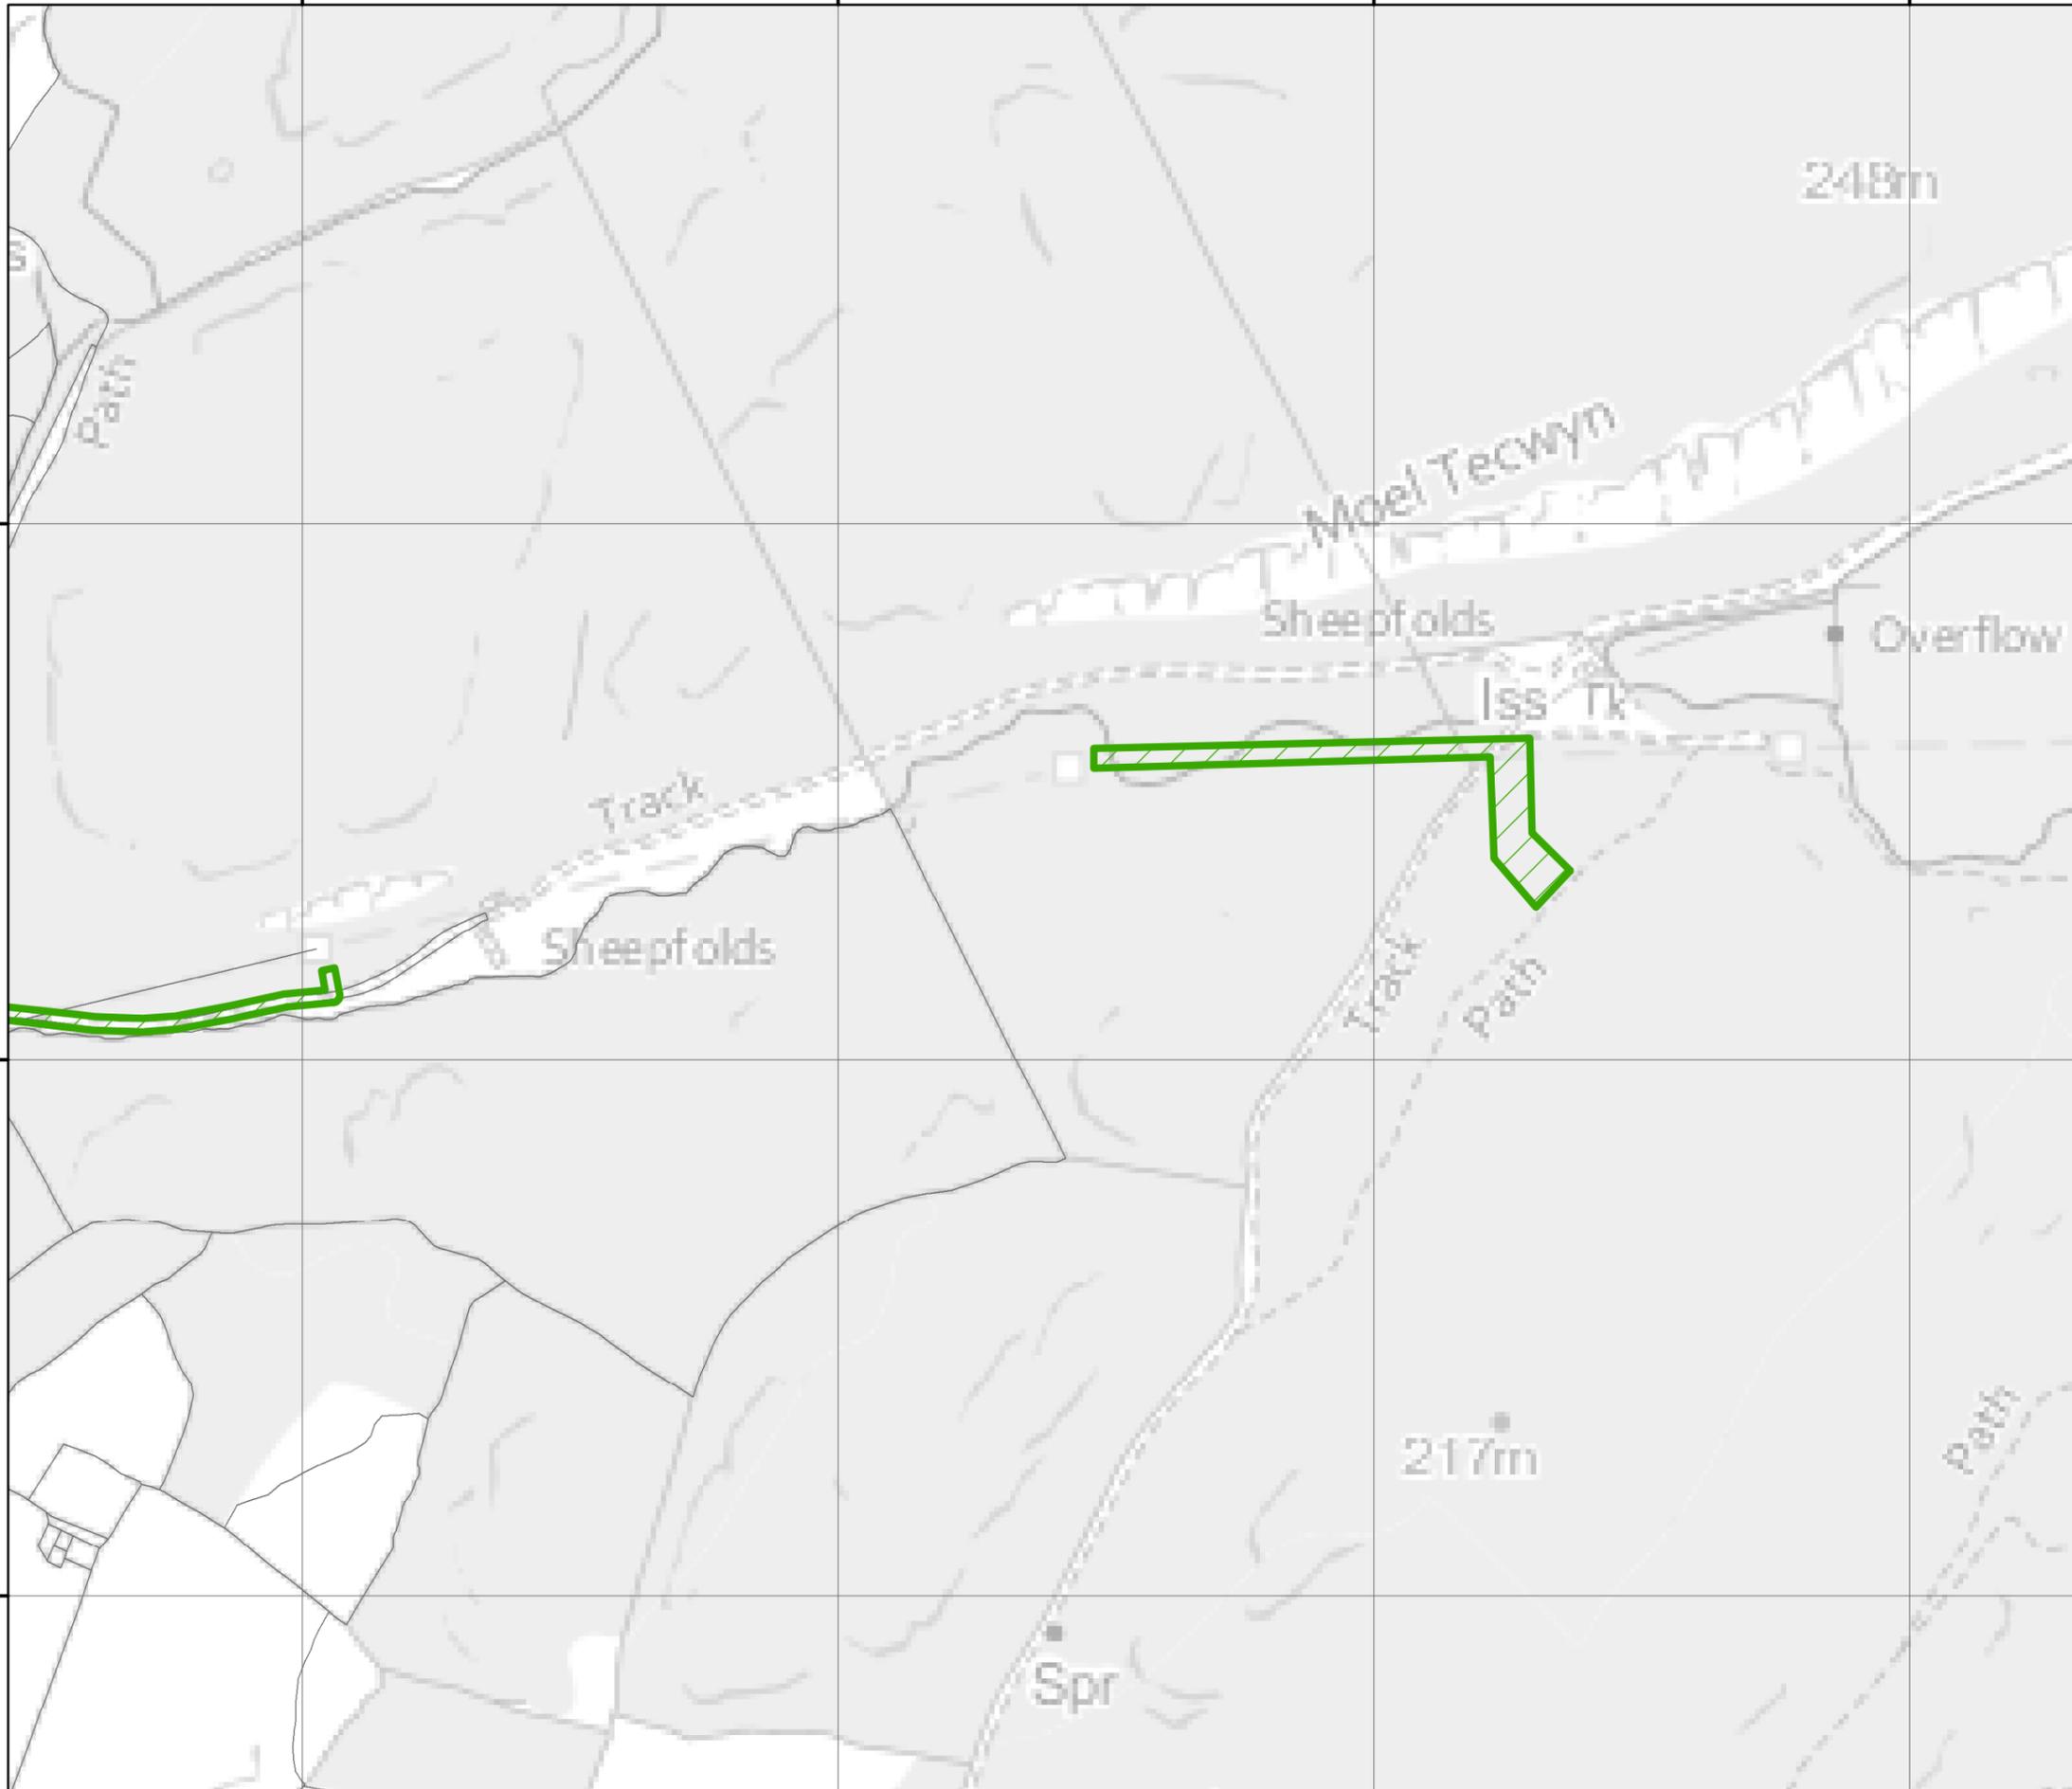

Overview

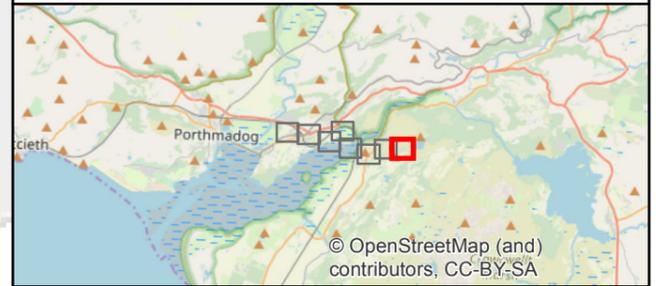

Legend

 Permitted Development

REPRODUCED FROM ORDNANCE SURVEY MAPS, BY PERMISSION OF THE ORDNANCE SURVEY ON BEHALF OF THE CONTROLLER OF HER MAJESTY'S STATIONARY OFFICE. © CROWN COPYRIGHT ORDNANCE SURVEY. NATIONAL GRID ELECTRICITY - 100024241. NATIONAL GRID GAS -100024886

05	Consents Bdy Changes (East)	NH	SR	SR	11/02/2020
04	Consents Bdy Changes	NH	SR	SR	03/12/2019
03	Reclass & Bdy update	NH	SR	SR	28/11/2019
02	Planning App Bdy	NH	SR	SR	12/11/2019
01	Tunnel as PD, EC style change	NH	SR	SR	04/11/2019
00	First Draft	NH	SR	SR	31/10/2019
Rev	Description	Cre'd	Chk'd	App'd	Date

nationalgrid

Master Scheme No:	Sub-Scheme No:	Site:
-	-	-

Scheme Name:
Visual Impact Provision (VIP) Snowdonia Project

Document Title:
**Figure 1.2:
Consenting Plan**

Created by: N.Hogben	Date: 11/02/2020	Checked by: S.Rotherham	Date: 11/02/2020	Approved by: S.Rotherham	Date: 11/02/2020
Development Eng:	Document Type:	Scale: 1:2,500	Format: A3	Sheet(s): 8 of 8	Rev: 05

National Grid Document Number:
-

FEED Document Number:
-

© RSK Group plc.
This document is issued for the party which commissioned it and for specific purposes connected with the captioned project only. It should not be relied upon by any other party or used for any other purpose. We accept no responsibility for the consequences of this document being relied upon by any other party, or being used for any other purpose, or containing any error or omission which is due to an error or omission in data supplied to use by other parties.

