



## Works Plans Section C - Mendip Hills

Hinkley Point C Connection Project

*Regulation 5(2)(j) of the Infrastructure Planning  
(Applications: Prescribed Forms and Procedure)  
Regulations 2009*



NATIONAL GRID (HINKLEY POINT C CONNECTION PROJECT) ORDER  
 KEY PLAN FOR WORKS PLANS  
 (REGULATION 5(2)(j))  
 SECTION C  
 SHEET 1 OF 1  
 SEDGEMOOR DISTRICT COUNCIL & NORTH SOMERSET COUNCIL

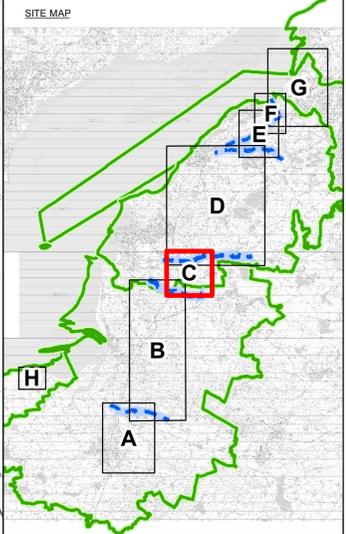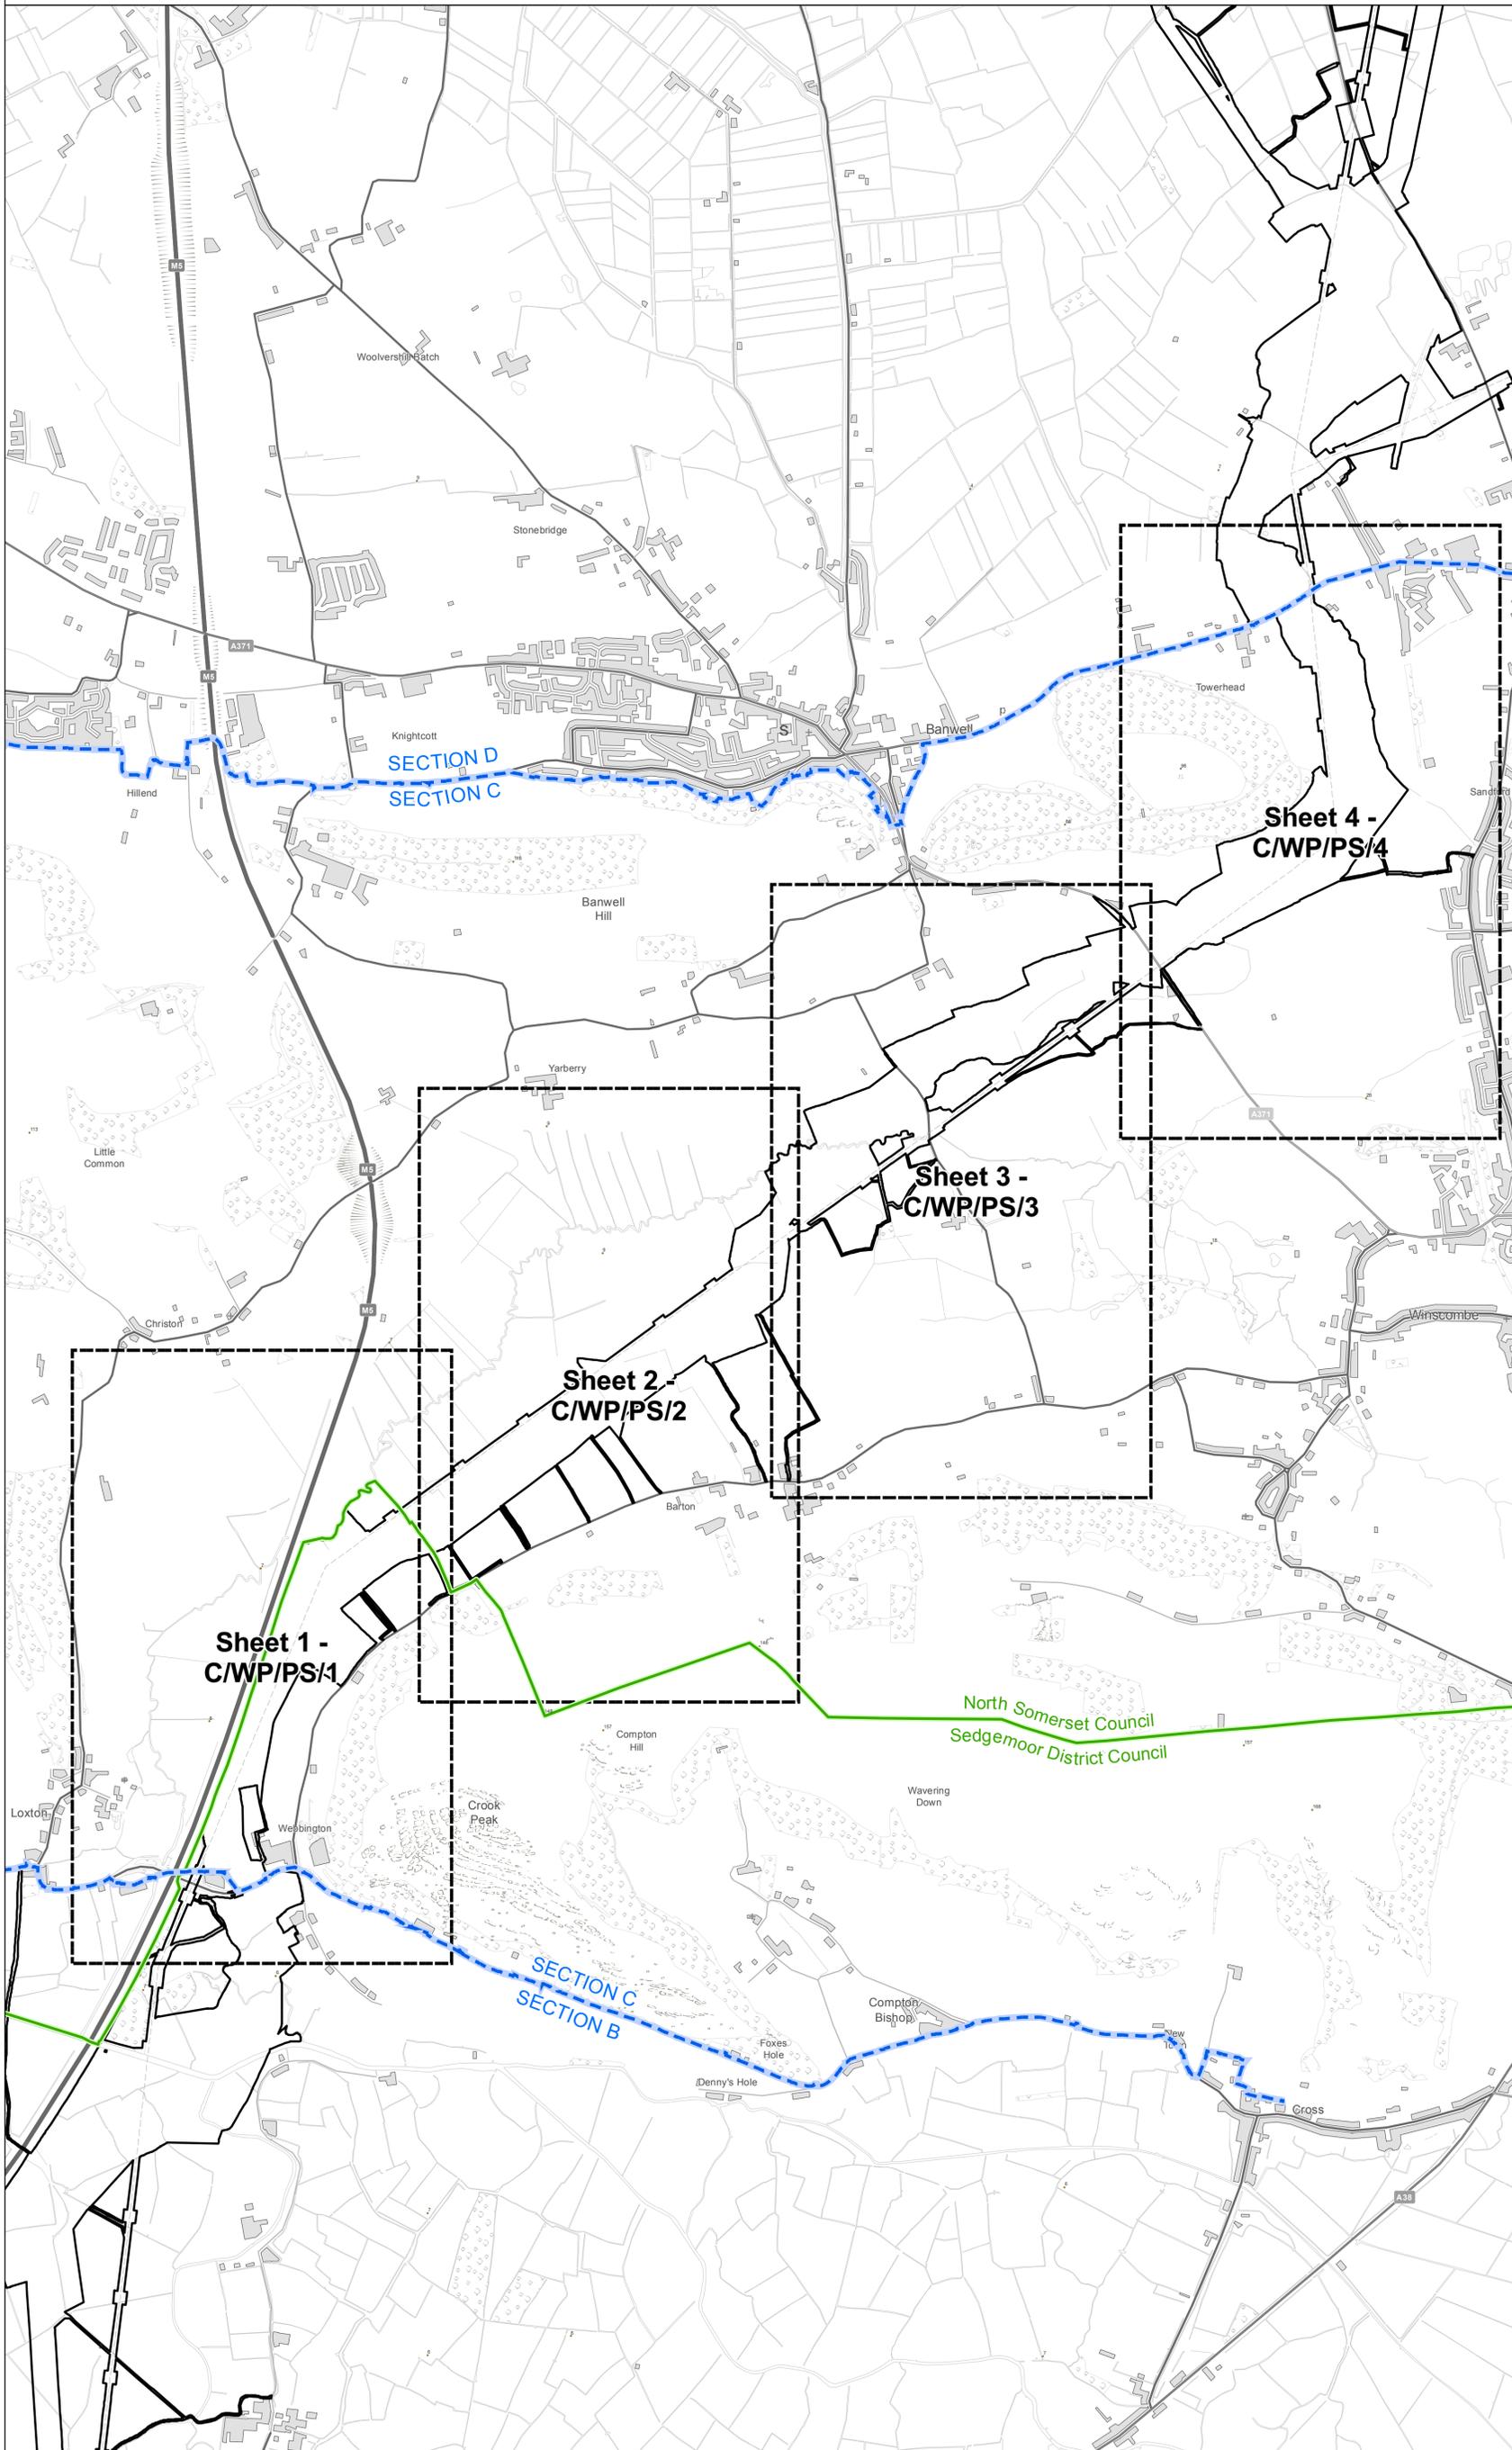


**Key**

- ORDER LIMITS
- LOCAL AUTHORITY BOUNDARY
- SECTION BOUNDARY
- SHEET INDEX

**Notes**  
 This drawing is scaled at paper size A1, therefore any prints taken at smaller sizes will affect accuracy of the measurement units and should not be scaled against.

Coordinate System: British National Grid  
 Units: Metre  
 Projection: Transverse Mercator  
 Datum: OSGB 1936  
 Scale Factor: 0.9996  
 X Centroid Coordinate: 339636  
 Y Centroid Coordinate: 157546

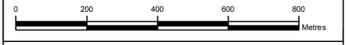



REPRODUCED FROM ORDNANCE SURVEY MAPS, BY PERMISSION OF THE ORDNANCE SURVEY ON BEHALF OF THE CONTROLLER OF HER MAJESTY'S STATIONARY OFFICE. © CROWN COPYRIGHT ORDNANCE SURVEY. OS LICENCE NO. 100048471

ISSUE	DATE	COMMENTS	DRAW	CHKD	APPD
B	MAY 2014	FOR DCO SUBMISSION	JC	LD	JB
A	AUG 2013	S.42/S.47 CONSULTATION	ML	JB	PB

**Title**  
 NATIONAL GRID (HINKLEY POINT C CONNECTION PROJECT) ORDER  
 KEY PLAN FOR WORKS PLANS  
 (REGULATION 5(2)(j))  
 SECTION C  
 SEDGEMOOR DISTRICT COUNCIL &  
 NORTH SOMERSET COUNCIL

<b>nationalgrid</b>		
NG INVESTMENT No. <b>20897</b>	APPLICATION No. <b>EN020001</b>	<b>GIS A1</b>
NG DRAWING No. <b>13/NG/0049</b>	DRAWING No. <b>C/WP/KP/1</b>	SCALE 1:10,000
SHEET 1 OF 1	N/A	ISSUE <b>B</b>

NATIONAL GRID (HINKLEY POINT C CONNECTION PROJECT) ORDER  
 WORKS PLANS  
 (REGULATION 5(2)(j))  
 SECTION C  
 SHEET 1 OF 4  
 SEDGEMOOR DISTRICT COUNCIL & NORTH SOMERSET COUNCIL

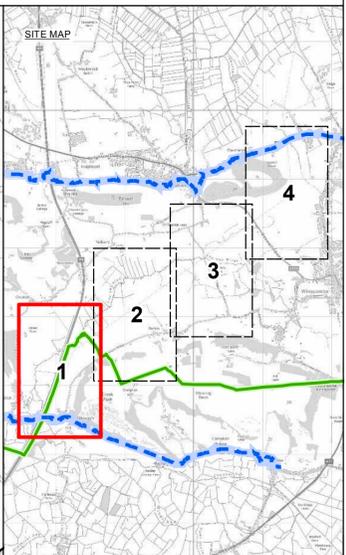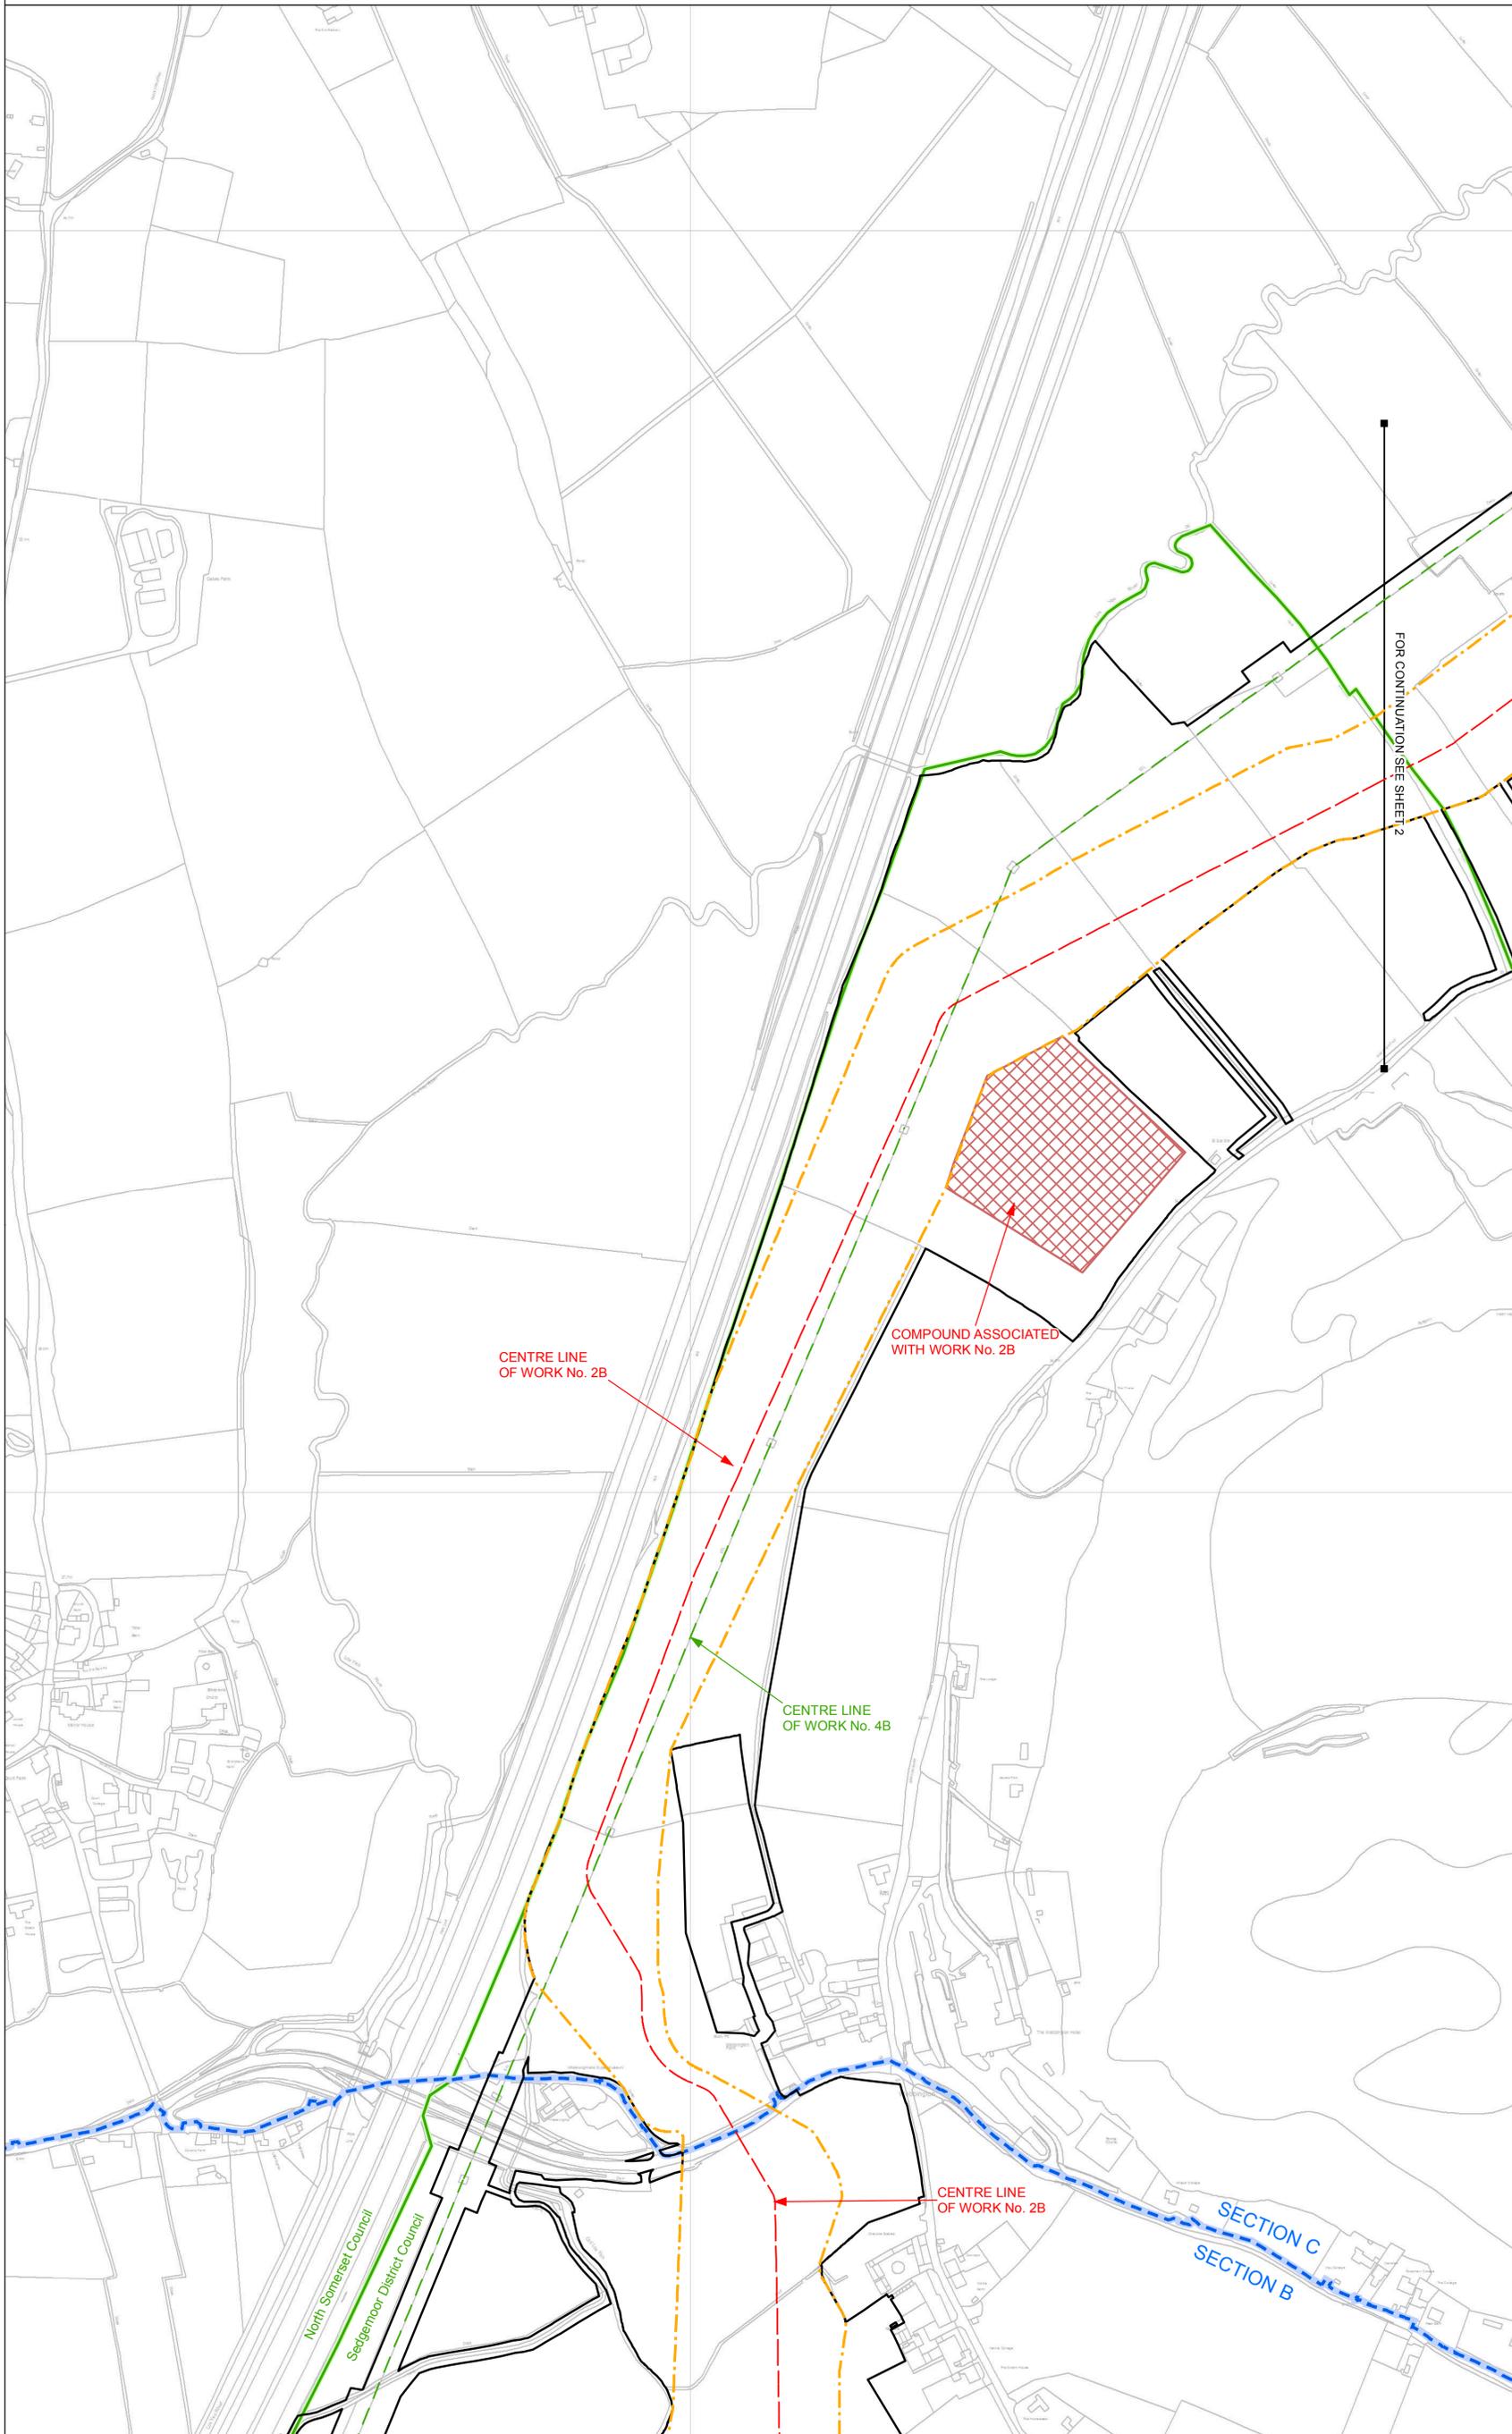


**Key**

- LATTICE PYLON (NEW)
- LATTICE PYLON (REMOVED)
- T PYLON
- WOOD POLES
- ORDER LIMITS
- LOCAL AUTHORITY BOUNDARY
- SECTION BOUNDARY
- COMMENCEMENT OF WORK
- TERMINATION OF WORK
- LIMIT OF DEVIATION
- LIMIT OF DEVIATION & ORDER LIMITS
- TEMPORARY OHL DIVERSION
- NEW UNDERGROUND CABLE
- NEW OVERHEAD LINE
- OVERHEAD LINE TO BE REMOVED
- SITE COMPOUND
- WORK

**Notes**  
 This drawing is scaled at paper size A1, therefore any prints taken at smaller sizes will affect accuracy of the measurement units and should not be scaled against.

Coordinate System: British National Grid  
 Units: Metre  
 Projection: Transverse Mercator  
 Datum: OSGB 1936  
 Scale Factor: 0.9996  
 X Centroid Coordinate: 338055  
 Y Centroid Coordinate: 156212

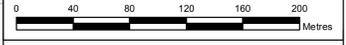



REPRODUCED FROM ORDNANCE SURVEY MAPS, BY PERMISSION OF THE ORDNANCE SURVEY ON BEHALF OF THE CONTROLLER OF HER MAJESTY'S STATIONARY OFFICE. © CROWN COPYRIGHT ORDNANCE SURVEY. OS LICENCE NO. 100048471

ISSUE	DATE	COMMENTS	DRAW	CHKD	APPD
C	MAY 2014	FOR DCO SUBMISSION	TC	LD	JB
B	MAY 2014	FOR DCO SUBMISSION	TC	LD	JB
A	AUG 2013	S42/S47 CONSULTATION	OA	JB	PB

**Title**  
 NATIONAL GRID (HINKLEY POINT C CONNECTION PROJECT) ORDER WORKS PLANS (REGULATION 5(2)(j)) SECTION C  
 SEDGEMOOR DISTRICT COUNCIL & NORTH SOMERSET COUNCIL

		<b>GIS</b>
NG INVESTMENT No. <b>20897</b>	APPLICATION No. <b>EN020001</b>	<b>A1</b>
NG DRAWING No. <b>13/NG/0050</b>	DRAWING No. <b>C/WP/PS/1</b>	SCALE 1:2,500
SHEET 1 OF 4	N/A	ISSUE <b>C</b>

NATIONAL GRID (HINKLEY POINT C CONNECTION PROJECT) ORDER  
 WORKS PLANS  
 (REGULATION 5(2)(j))  
 SECTION C  
 SHEET 2 OF 4  
 SEDGEMOOR DISTRICT COUNCIL & NORTH SOMERSET COUNCIL

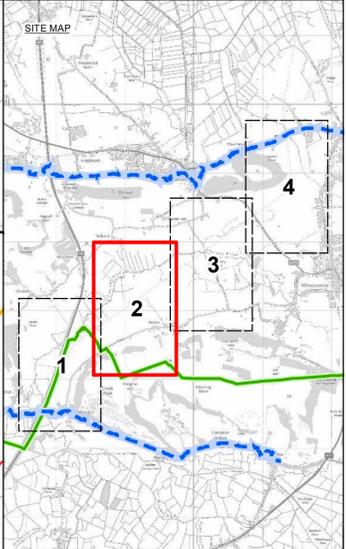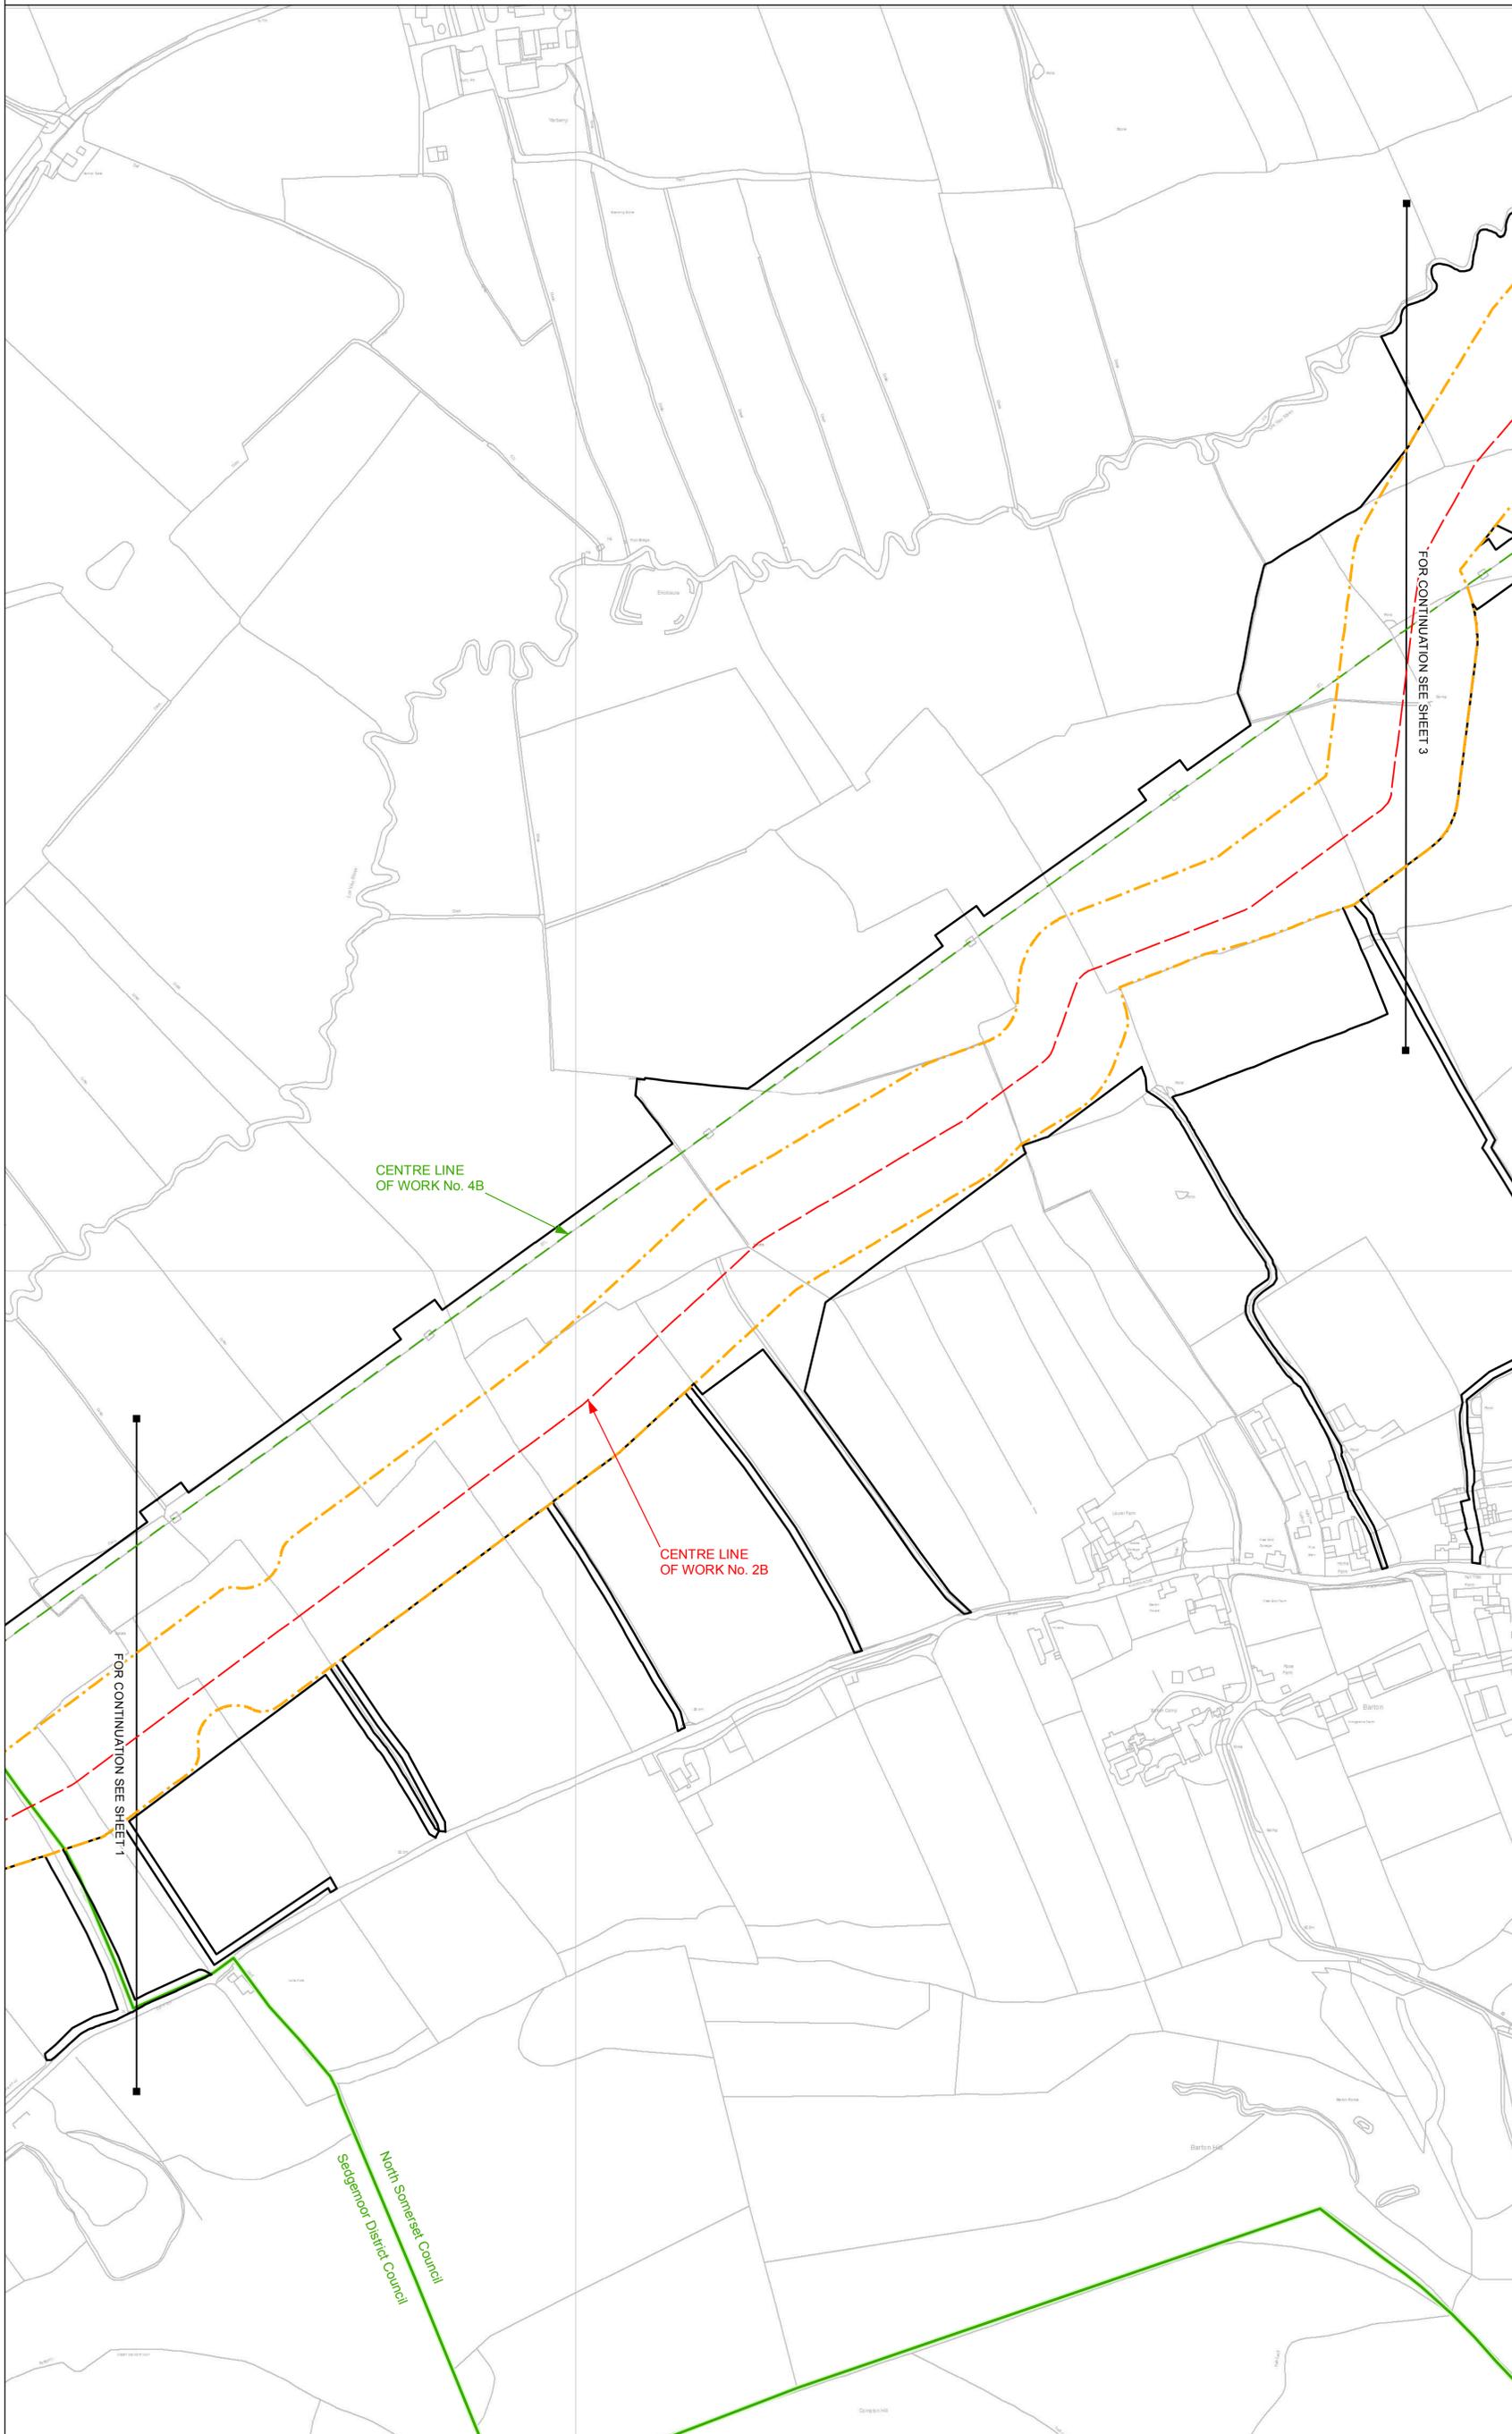


**Key**

- LATTICE PYLON (NEW)
- LATTICE PYLON (REMOVED)
- T PYLON
- WOOD POLES
- ORDER LIMITS
- LOCAL AUTHORITY BOUNDARY
- SECTION BOUNDARY
- COMMENCEMENT OF WORK
- TERMINATION OF WORK
- LIMIT OF DEVIATION
- LIMIT OF DEVIATION & ORDER LIMITS
- TEMPORARY OHL DIVERSION
- NEW UNDERGROUND CABLE
- NEW OVERHEAD LINE
- OVERHEAD LINE TO BE REMOVED
- SITE COMPOUND
- WORK

**Notes**  
 This drawing is scaled at paper size A1, therefore any prints taken at smaller sizes will affect accuracy of the measurement units and should not be scaled against.

Coordinate System: British National Grid  
 Units: Metre  
 Projection: Transverse Mercator  
 Datum: OSGB 1936  
 Scale Factor: 0.9996  
 X Centroid Coordinate: 339146  
 Y Centroid Coordinate: 157036

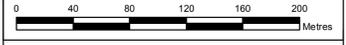


REPRODUCED FROM ORDNANCE SURVEY MAPS, BY PERMISSION OF THE ORDNANCE SURVEY ON BEHALF OF THE CONTROLLER OF HER MAJESTY'S STATIONARY OFFICE. © CROWN COPYRIGHT ORDNANCE SURVEY. OS LICENCE NO. 100048471

ISSUE	DATE	COMMENTS	DRAW	CHKD	APPD
C	MAY 2014	FOR DCO SUBMISSION	TC	LD	JB
B	MAY 2014	FOR DCO SUBMISSION	TC	LD	JB
A	AUG 2013	S42/S47 CONSULTATION	OA	JB	PB

**Title**  
 NATIONAL GRID (HINKLEY POINT C CONNECTION PROJECT) ORDER  
 WORKS PLANS  
 (REGULATION 5(2)(j))  
 SECTION C  
 SEDGEMOOR DISTRICT COUNCIL & NORTH SOMERSET COUNCIL

<b>nationalgrid</b>	
NG INVESTMENT No. <b>20897</b>	APPLICATION No. <b>EN020001</b>
NG DRAWING No. <b>13/NG/0050</b>	DRAWING No. <b>C/WP/PS/2</b>
SHEET 2 OF 4	N/A
<b>GIS A1</b>	<b>SCALE 1:2,500</b>
	<b>ISSUE C</b>

NATIONAL GRID (HINKLEY POINT C CONNECTION PROJECT) ORDER  
 WORKS PLANS  
 (REGULATION 5(2)(j))  
 SECTION C  
 SHEET 3 OF 4  
 NORTH SOMERSET COUNCIL

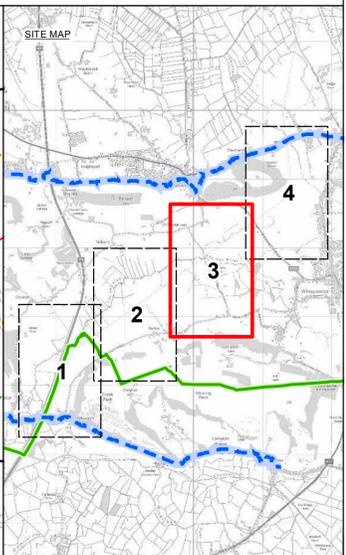


**Key**

- LATTICE PYLON (NEW)
- LATTICE PYLON (REMOVED)
- T PYLON
- WOOD POLES
- ORDER LIMITS
- LOCAL AUTHORITY BOUNDARY
- SECTION BOUNDARY
- COMMENCEMENT OF WORK
- TERMINATION OF WORK
- LIMIT OF DEVIATION
- LIMIT OF DEVIATION & ORDER LIMITS
- TEMPORARY OHL DIVERSION
- NEW UNDERGROUND CABLE
- NEW OVERHEAD LINE
- OVERHEAD LINE TO BE REMOVED
- SITE COMPOUND
- WORK

**Notes**  
 This drawing is scaled at paper size A1, therefore any prints taken at smaller sizes will affect accuracy of the measurement units and should not be scaled against.

Coordinate System: British National Grid  
 Units: Metre  
 Projection: Transverse Mercator  
 Datum: OSGB 1936  
 Scale Factor: 0.9996  
 X Centroid Coordinate: 340253  
 Y Centroid Coordinate: 157678

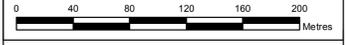



REPRODUCED FROM ORDNANCE SURVEY MAPS, BY PERMISSION OF THE ORDNANCE SURVEY ON BEHALF OF THE CONTROLLER OF HER MAJESTY'S STATIONARY OFFICE. © CROWN COPYRIGHT ORDNANCE SURVEY. OS LICENCE NO. 100048471

ISSUE	DATE	COMMENTS	DRAW	CHKD	APPD
C	MAY 2014	FOR DCO SUBMISSION	TC	LD	JB
B	MAY 2014	FOR DCO SUBMISSION	TC	LD	JB
A	AUG 2013	S42/S47 CONSULTATION	OA	JB	PB

**Title**  
 NATIONAL GRID (HINKLEY POINT C CONNECTION PROJECT) ORDER  
 WORKS PLANS  
 (REGULATION 5(2)(j))  
 SECTION C  
 NORTH SOMERSET COUNCIL

<b>nationalgrid</b>		
NG INVESTMENT No. <b>20897</b>	APPLICATION No. <b>EN020001</b>	<b>GIS A1</b>
NG DRAWING No. <b>13/NG/0050</b>	DRAWING No. <b>C/WP/PS/3</b>	SCALE 1:2,500
SHEET 3 OF 4	N/A	ISSUE <b>C</b>

NATIONAL GRID (HINKLEY POINT C CONNECTION PROJECT) ORDER  
 WORKS PLANS  
 (REGULATION 5(2)(j))  
 SECTION C  
 SHEET 4 OF 4  
 NORTH SOMERSET COUNCIL

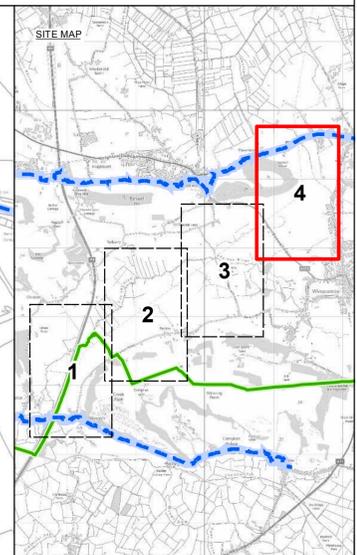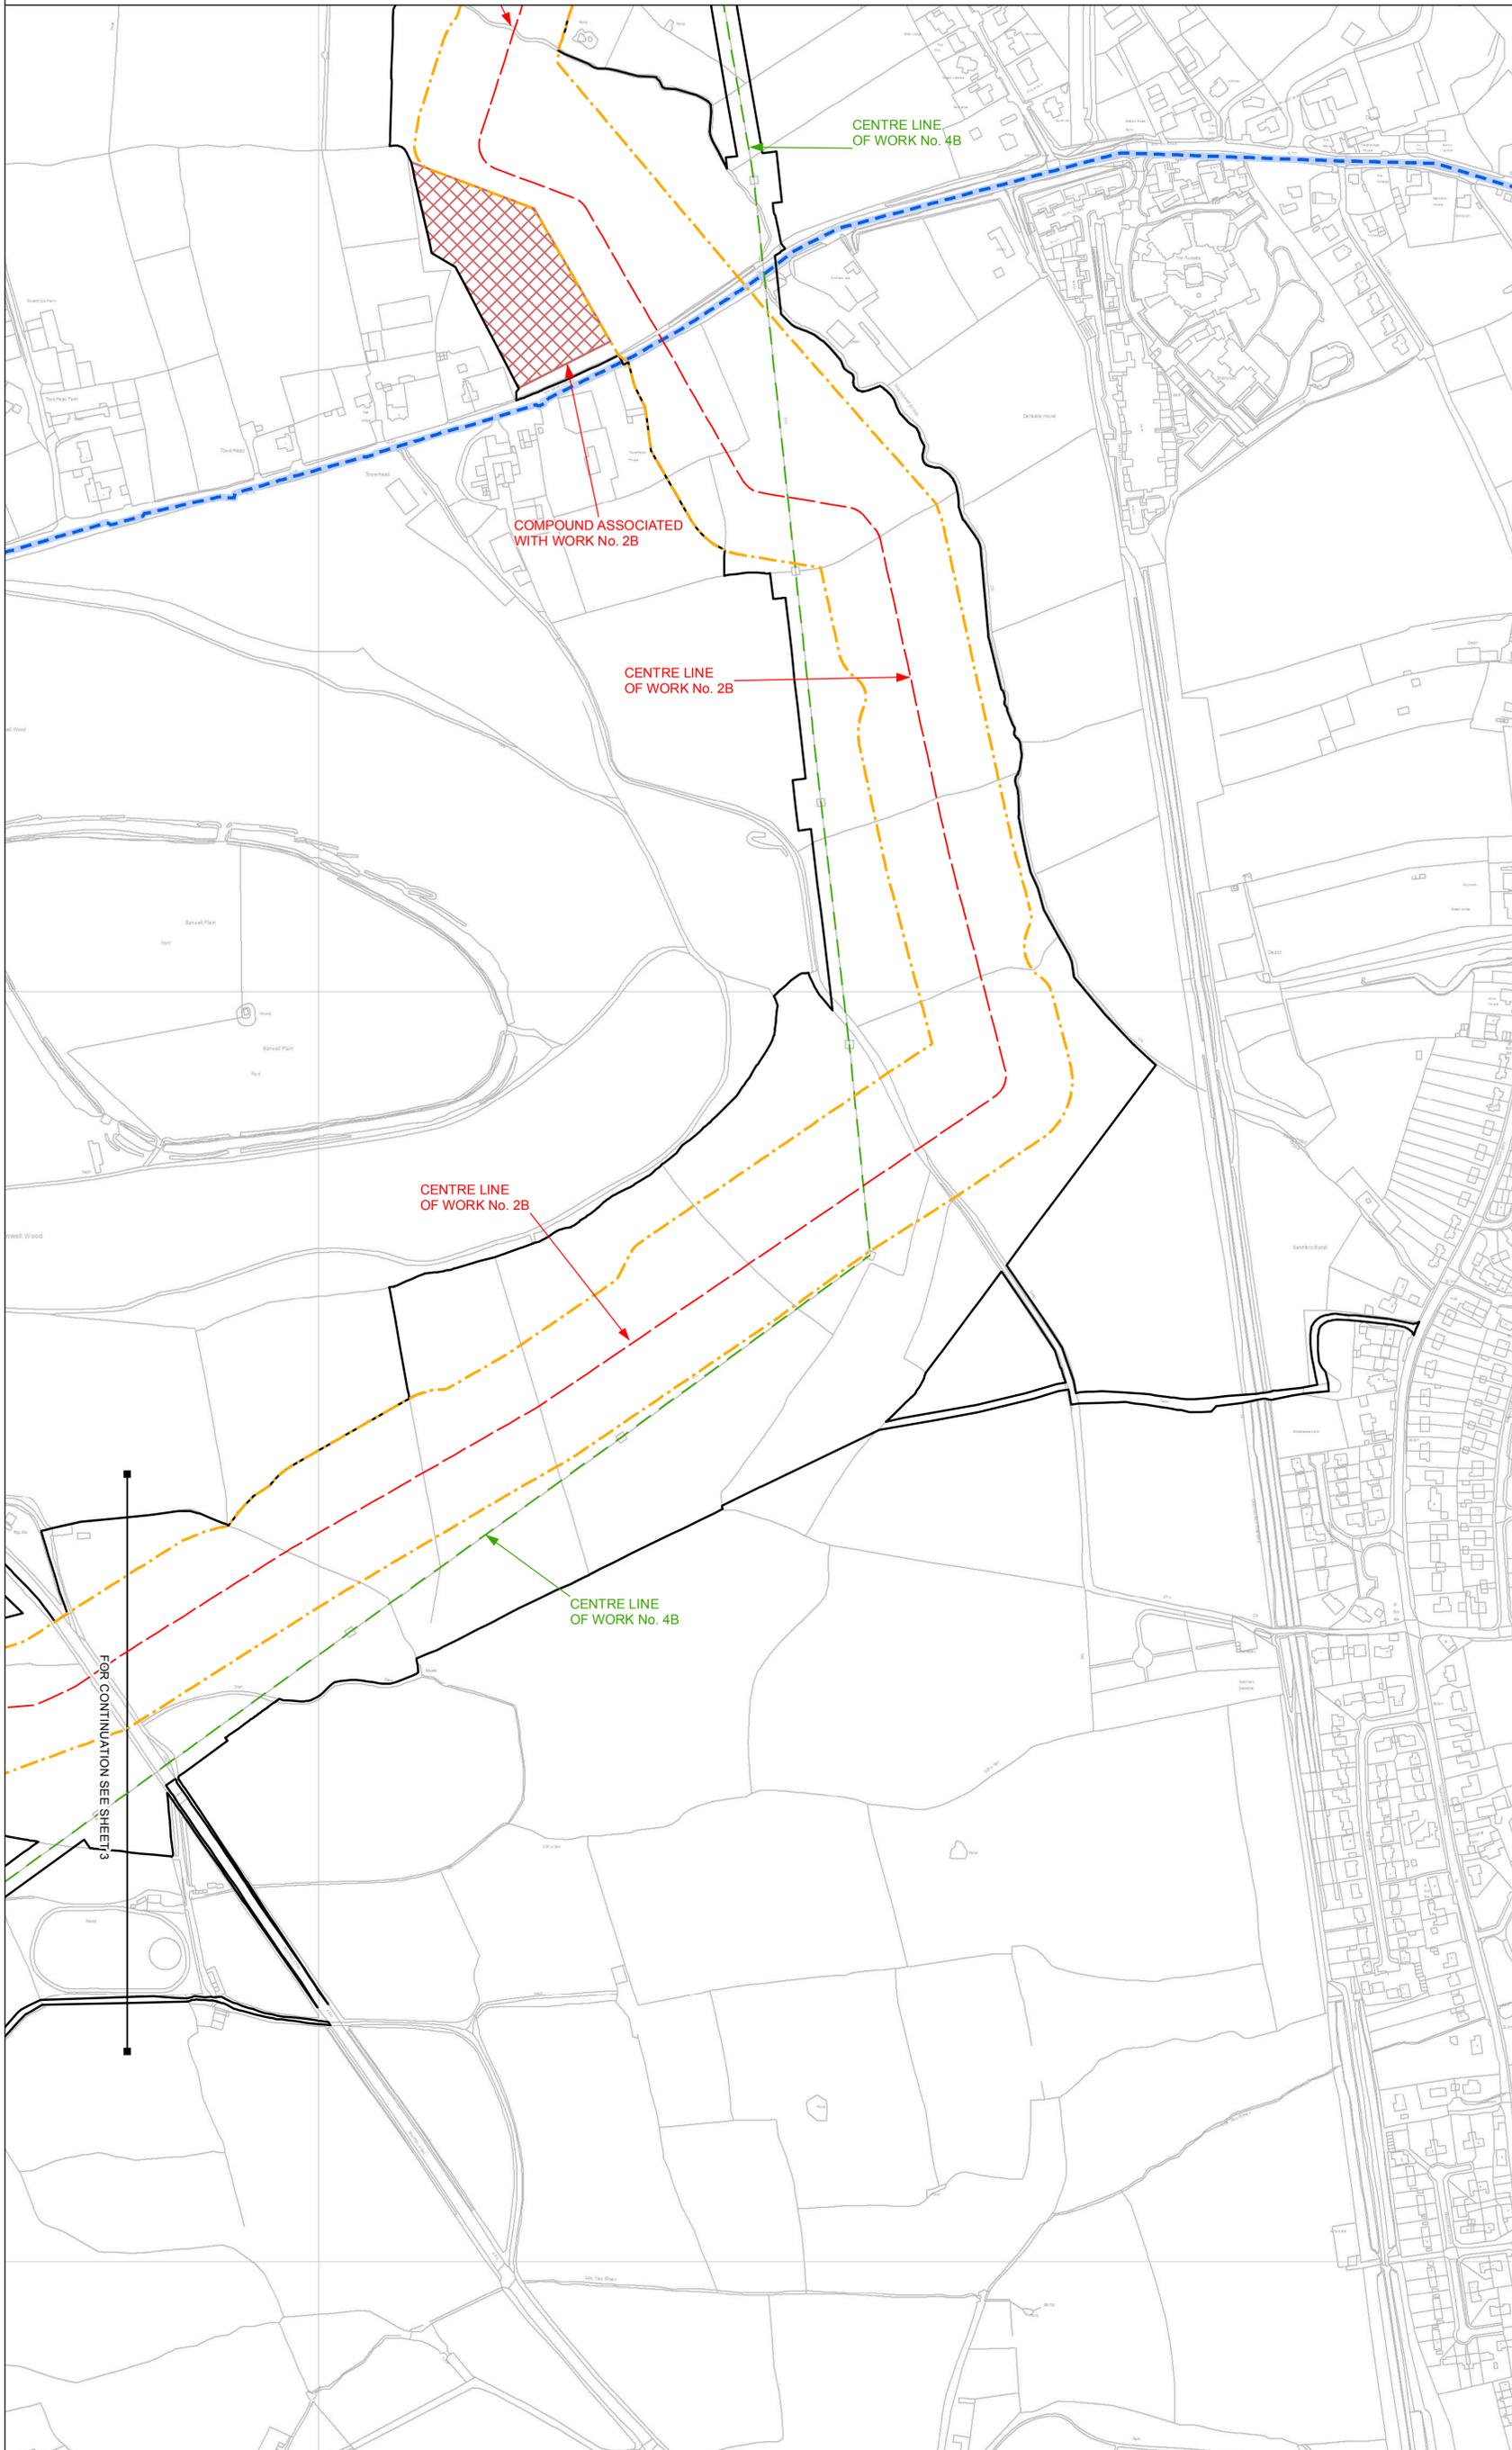

**Key**

- LATTICE PYLON (NEW)
- LATTICE PYLON (REMOVED)
- T PYLON
- WOOD POLES
- ORDER LIMITS
- LOCAL AUTHORITY BOUNDARY
- SECTION BOUNDARY
- COMMENCEMENT OF WORK
- TERMINATION OF WORK
- LIMIT OF DEVIATION
- LIMIT OF DEVIATION & ORDER LIMITS
- TEMPORARY OHL DIVERSION
- NEW UNDERGROUND CABLE
- NEW OVERHEAD LINE
- OVERHEAD LINE TO BE REMOVED
- SITE COMPOUND
- WORK

**Notes**  
 This drawing is scaled at paper size A1, therefore any prints taken at smaller sizes will affect accuracy of the measurement units and should not be scaled against.

Coordinate System: British National Grid  
 Units: Metre  
 Projection: Transverse Mercator  
 Datum: OSGB 1936  
 Scale Factor: 0.9996  
 X Centroid Coordinate: 341351  
 Y Centroid Coordinate: 158809



REPRODUCED FROM ORDNANCE SURVEY MAPS, BY PERMISSION OF THE ORDNANCE SURVEY ON BEHALF OF THE CONTROLLER OF HER MAJESTY'S STATIONARY OFFICE. © CROWN COPYRIGHT ORDNANCE SURVEY. OS LICENCE NO. 100048471

ISSUE	DATE	COMMENTS	DRAW	CHKD	APPD
C	MAY 2014	FOR DCO SUBMISSION	TC	LD	JB
B	MAY 2014	FOR DCO SUBMISSION	TC	LD	JB
A	AUG 2013	S42/S47 CONSULTATION	OA	JB	PB

**Title**  
 NATIONAL GRID (HINKLEY POINT C CONNECTION PROJECT) ORDER  
 WORKS PLANS  
 (REGULATION 5(2)(j))  
 SECTION C  
 NORTH SOMERSET COUNCIL

NG INVESTMENT No. <b>20897</b>	APPLICATION No. <b>EN020001</b>
NG DRAWING No. <b>13/NG/0050</b>	DRAWING No. <b>C/WP/PS/4</b>
SHEET 4 OF 4	N/A
<b>GIS A1</b>	<b>SCALE 1:2,500</b>
	<b>ISSUE C</b>