

For consultation purposes only

NATIONAL GRID (BRAMFORD TO TWINSTEAD REINFORCEMENT) ORDER
GENERAL ARRANGEMENT PLANS
REGULATION 5(2)(j)
SHEET 8A OF 30















Hintlesham Woods Option 1



A1/ACC/21847/008A

Reproduced from Ordnance Survey maps
by permission of the Ordnance Survey on behalf of the Controller
of Her Majesty's Stationery Office.
© Crown Copyright Ordnance Survey, Licence no. 0100052046.

Legend

- | | |
|---|--|
|  | Draft order limit |
|  | Limit of deviation |
|  | Option 1 & 2 cut line |
|  | Proposed pylon realignment (not to scale) |
|  | Proposed pylon removal (not to scale) |
|  | Proposed pylon (not to scale) |
|  | Proposed 400kV overhead line |
|  | Proposed modification to 400kV overhead line |
|  | Proposed realignment of existing 400kV overhead line |
|  | Proposed removal of 400kV overhead line |
|  | Proposed removal of 132kV overhead line |
|  | Bellmouth |
|  | Temporary access route |
|  | Environmental area |

For Consultation Purposes Only. These Plans show the Draft Order Limits and Draft Alignment and potential pylon locations. Due to the need for future flexibility, National Grid will be applying for Limits of Deviation within its Development Consent Order, within which any final alignment (including pylon locations) would lie. Therefore the Draft Alignment and pylon locations should be treated as indicative only.

ISSUE	A	REMARKS:
DRAWN	EB	
CHKD 1		
CHKD 2		
APPD		
DATE	25/08/22	NG Investment No. 21847

PROJECT: **Bramford to Twinstead**

nationalgrid

TITLE :


Document 5

General Arrangement Plans

CIRCUIT / SITE :	<p>Bramford – Pelham & Bramford – Braintree – Bulls Lodge</p>	GIS
------------------	--	-----

ORIGINATOR DRAWING NO.	A1
A1/ACC/21847/008A	A1

NG DRAWING No. BT-BB-020631-560-0014-08A	SHEET NO.	NO. OF SHEETS	ISSUE:
SCALE : 1:2500	8A	30	A

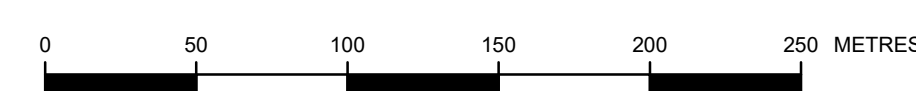

Copyright - Not to be reproduced without the written permission of the national grid electricity transmission plc