


HINKLEY C CONNECTION PROJECT

Title
STAGE 10 - SECTION 3 PLAN

Ref No: HINK-GVDS10-NR-PLOT1 Plan: 1 of 3

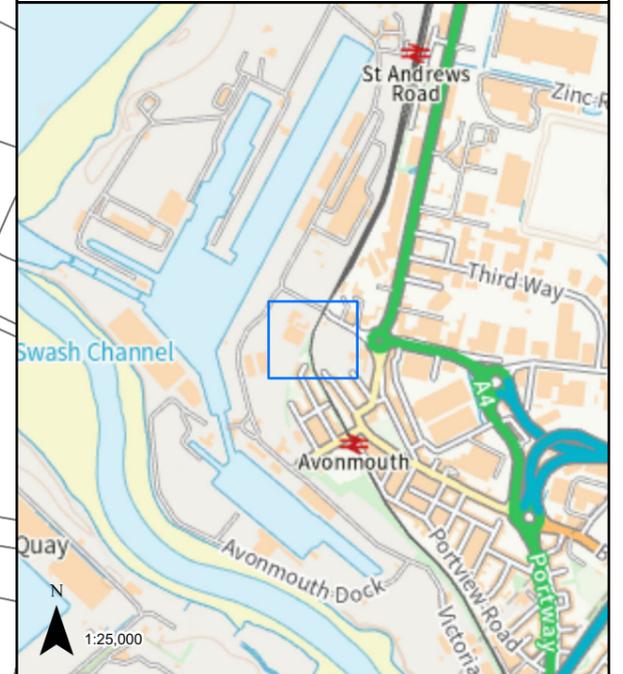


LEGEND
 GVD Plot

Coordinate System: British National Grid Projection: Transverse Mercator Datum: OSGB 1938 Units: Metre		Map Centre: 351409E 178518N	
Version:	Date:	Remarks:	Drawn: Checked:
v1	18/01/2023	Published	RG RS

SCALE: 1:1,000 PAPER SIZE: A3

Notes:
 This drawing is scaled at paper size A3, therefore any prints taken at different sizes will affect the accuracy of the measurement units and should not be scaled against.

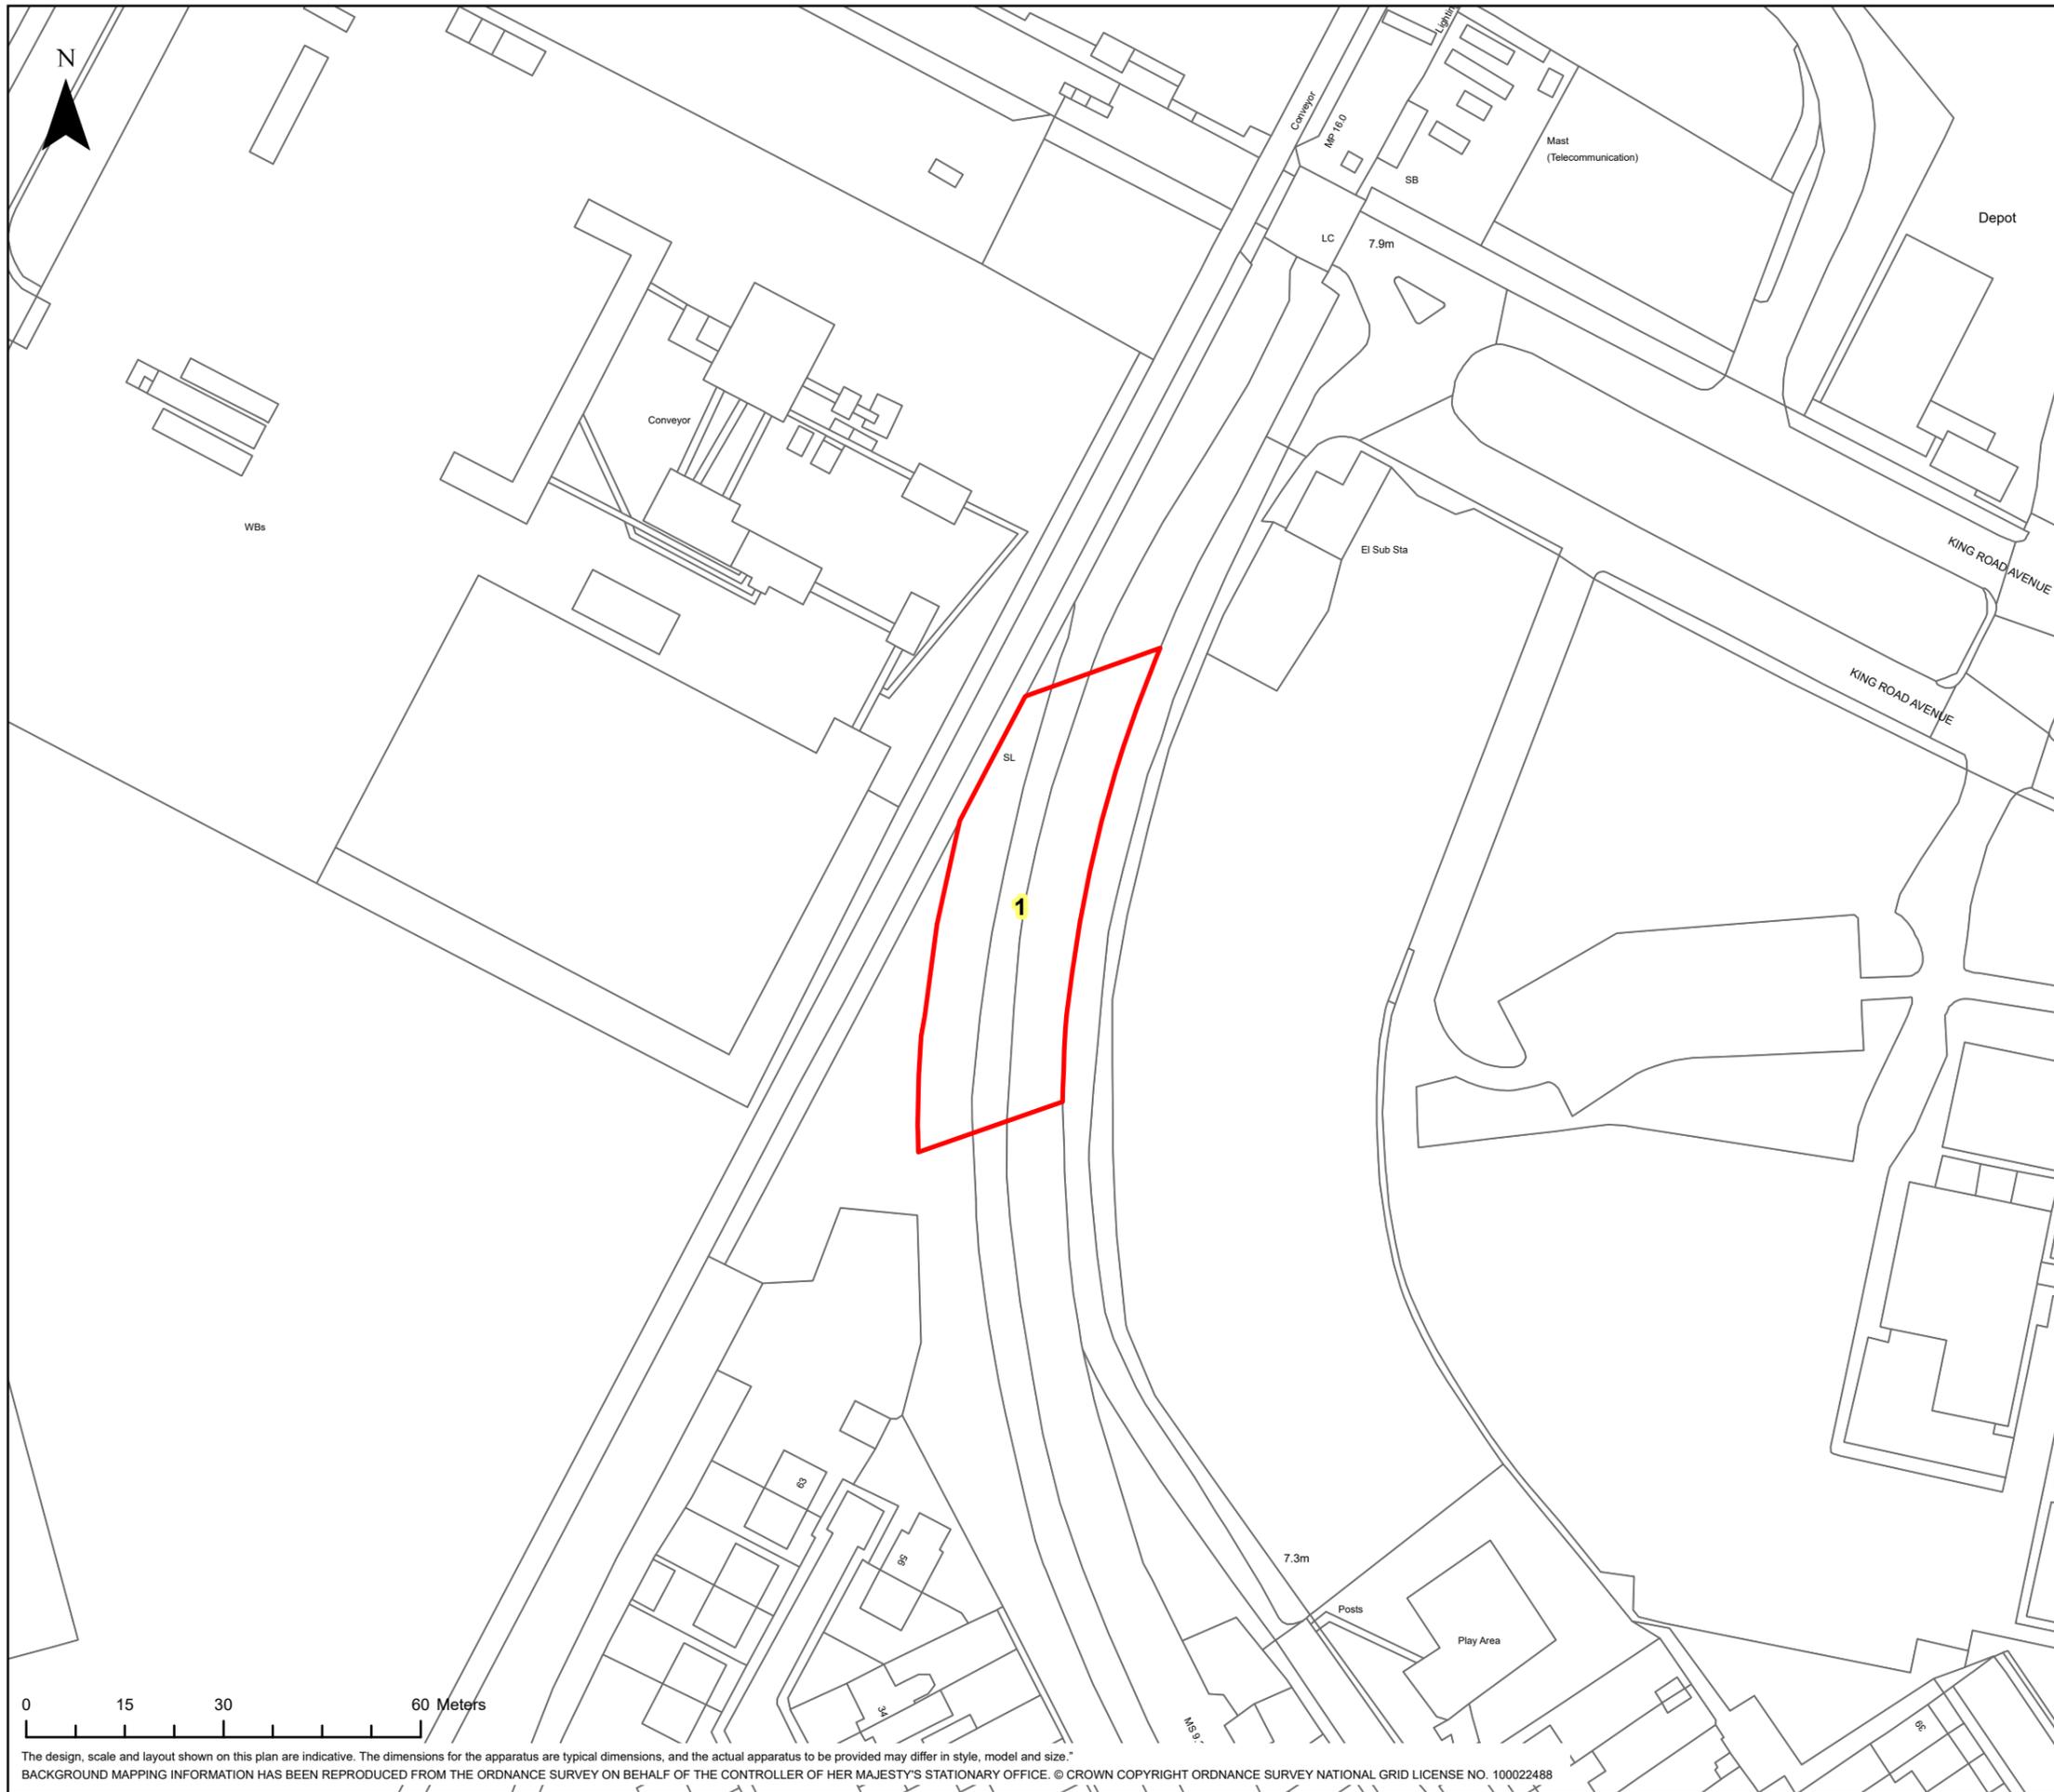


The design, scale and layout shown on this plan are indicative. The dimensions for the apparatus are typical dimensions, and the actual apparatus to be provided may differ in style, model and size.
 BACKGROUND MAPPING INFORMATION HAS BEEN REPRODUCED FROM THE ORDNANCE SURVEY ON BEHALF OF THE CONTROLLER OF HER MAJESTY'S STATIONARY OFFICE. © CROWN COPYRIGHT ORDNANCE SURVEY NATIONAL GRID LICENSE NO. 10002488

HINKLEY C CONNECTION PROJECT

Title
STAGE 10 - SECTION 3 PLAN

Ref No: HINK-GVDS10-NR-PLOT2 Plan: 2 of 3

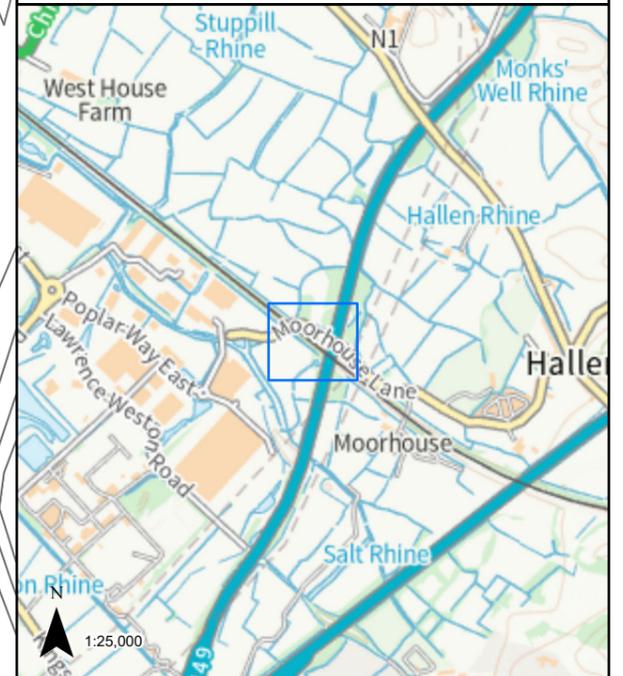



LEGEND
 GVD Plot

Coordinate System: British National Grid
 Projection: Transverse Mercator
 Datum: OSGB 1938
 Units: Metre
 Map Centre:
 354144E 180065N

Version:	Date:	Remarks:	Drawn:	Checked:
v1	18/01/2023	Published	RG	RS

SCALE: 1:1,000 PAPER SIZE: A3

Notes:
 This drawing is scaled at paper size A3, therefore any prints taken at different sizes will affect the accuracy of the measurement units and should not be scaled against.

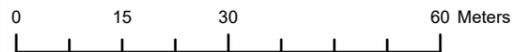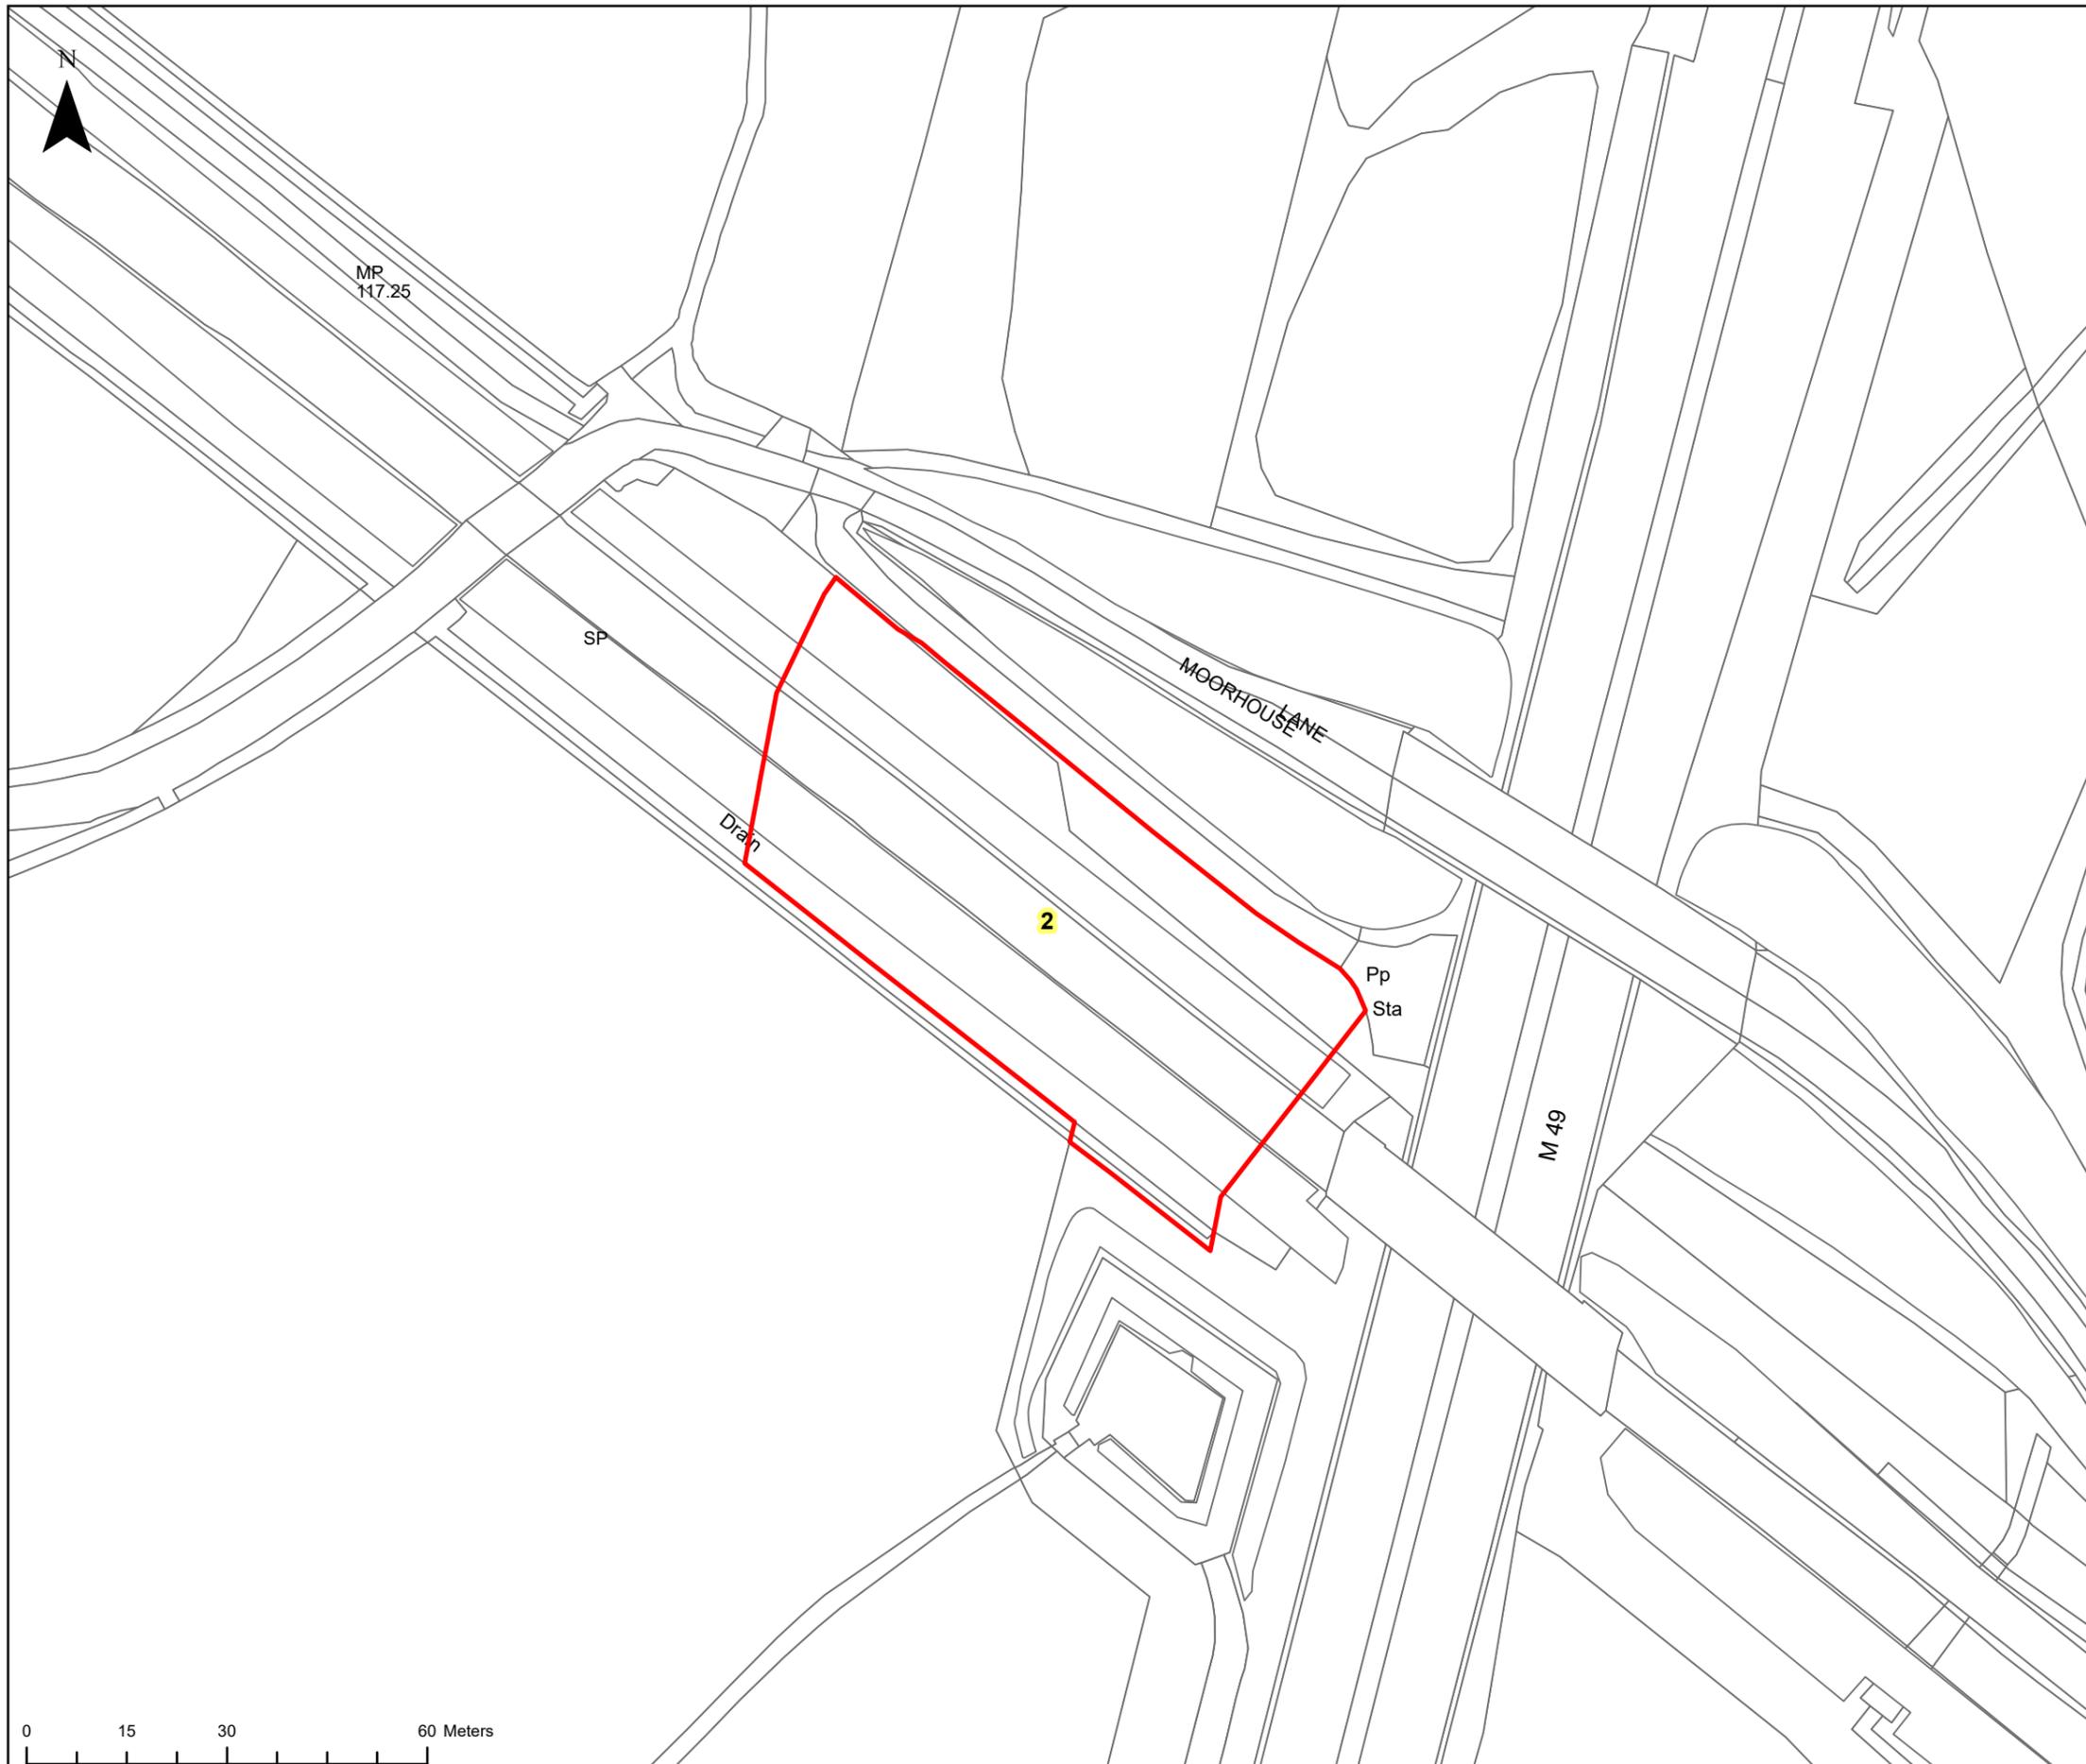


The design, scale and layout shown on this plan are indicative. The dimensions for the apparatus are typical dimensions, and the actual apparatus to be provided may differ in style, model and size.*
 BACKGROUND MAPPING INFORMATION HAS BEEN REPRODUCED FROM THE ORDNANCE SURVEY ON BEHALF OF THE CONTROLLER OF HER MAJESTY'S STATIONARY OFFICE. © CROWN COPYRIGHT ORDNANCE SURVEY NATIONAL GRID LICENSE NO. 100022488

HINKLEY C CONNECTION PROJECT

Title
STAGE 10 - SECTION 3 PLAN

Ref No: HINK-GVDS10-NR-PLOT3 Plan: 3 of 3

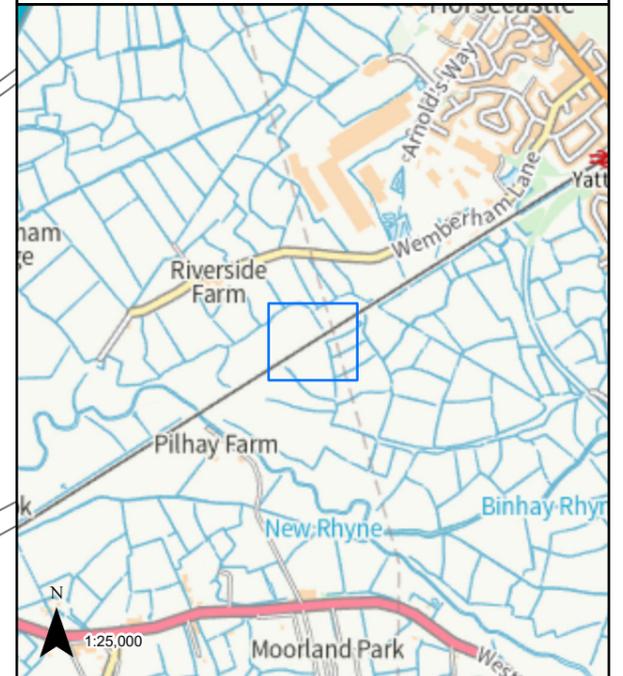

LEGEND

GVD Plot



Coordinate System: British National Grid Projection: Transverse Mercator Datum: OSGB 1938 Units: Metre	Map Centre: 341477E 165439N
---	--------------------------------

Version:	Date:	Remarks:	Drawn:	Checked:
v1	18/01/2023	Published	RG	RS

SCALE: 1:1,000	PAPER SIZE: A3
----------------	----------------

Notes:
This drawing is scaled at paper size A3, therefore any prints taken at different sizes will affect the accuracy of the measurement units and should not be scaled against.

BK Bruton Knowles

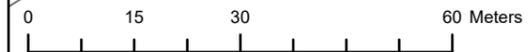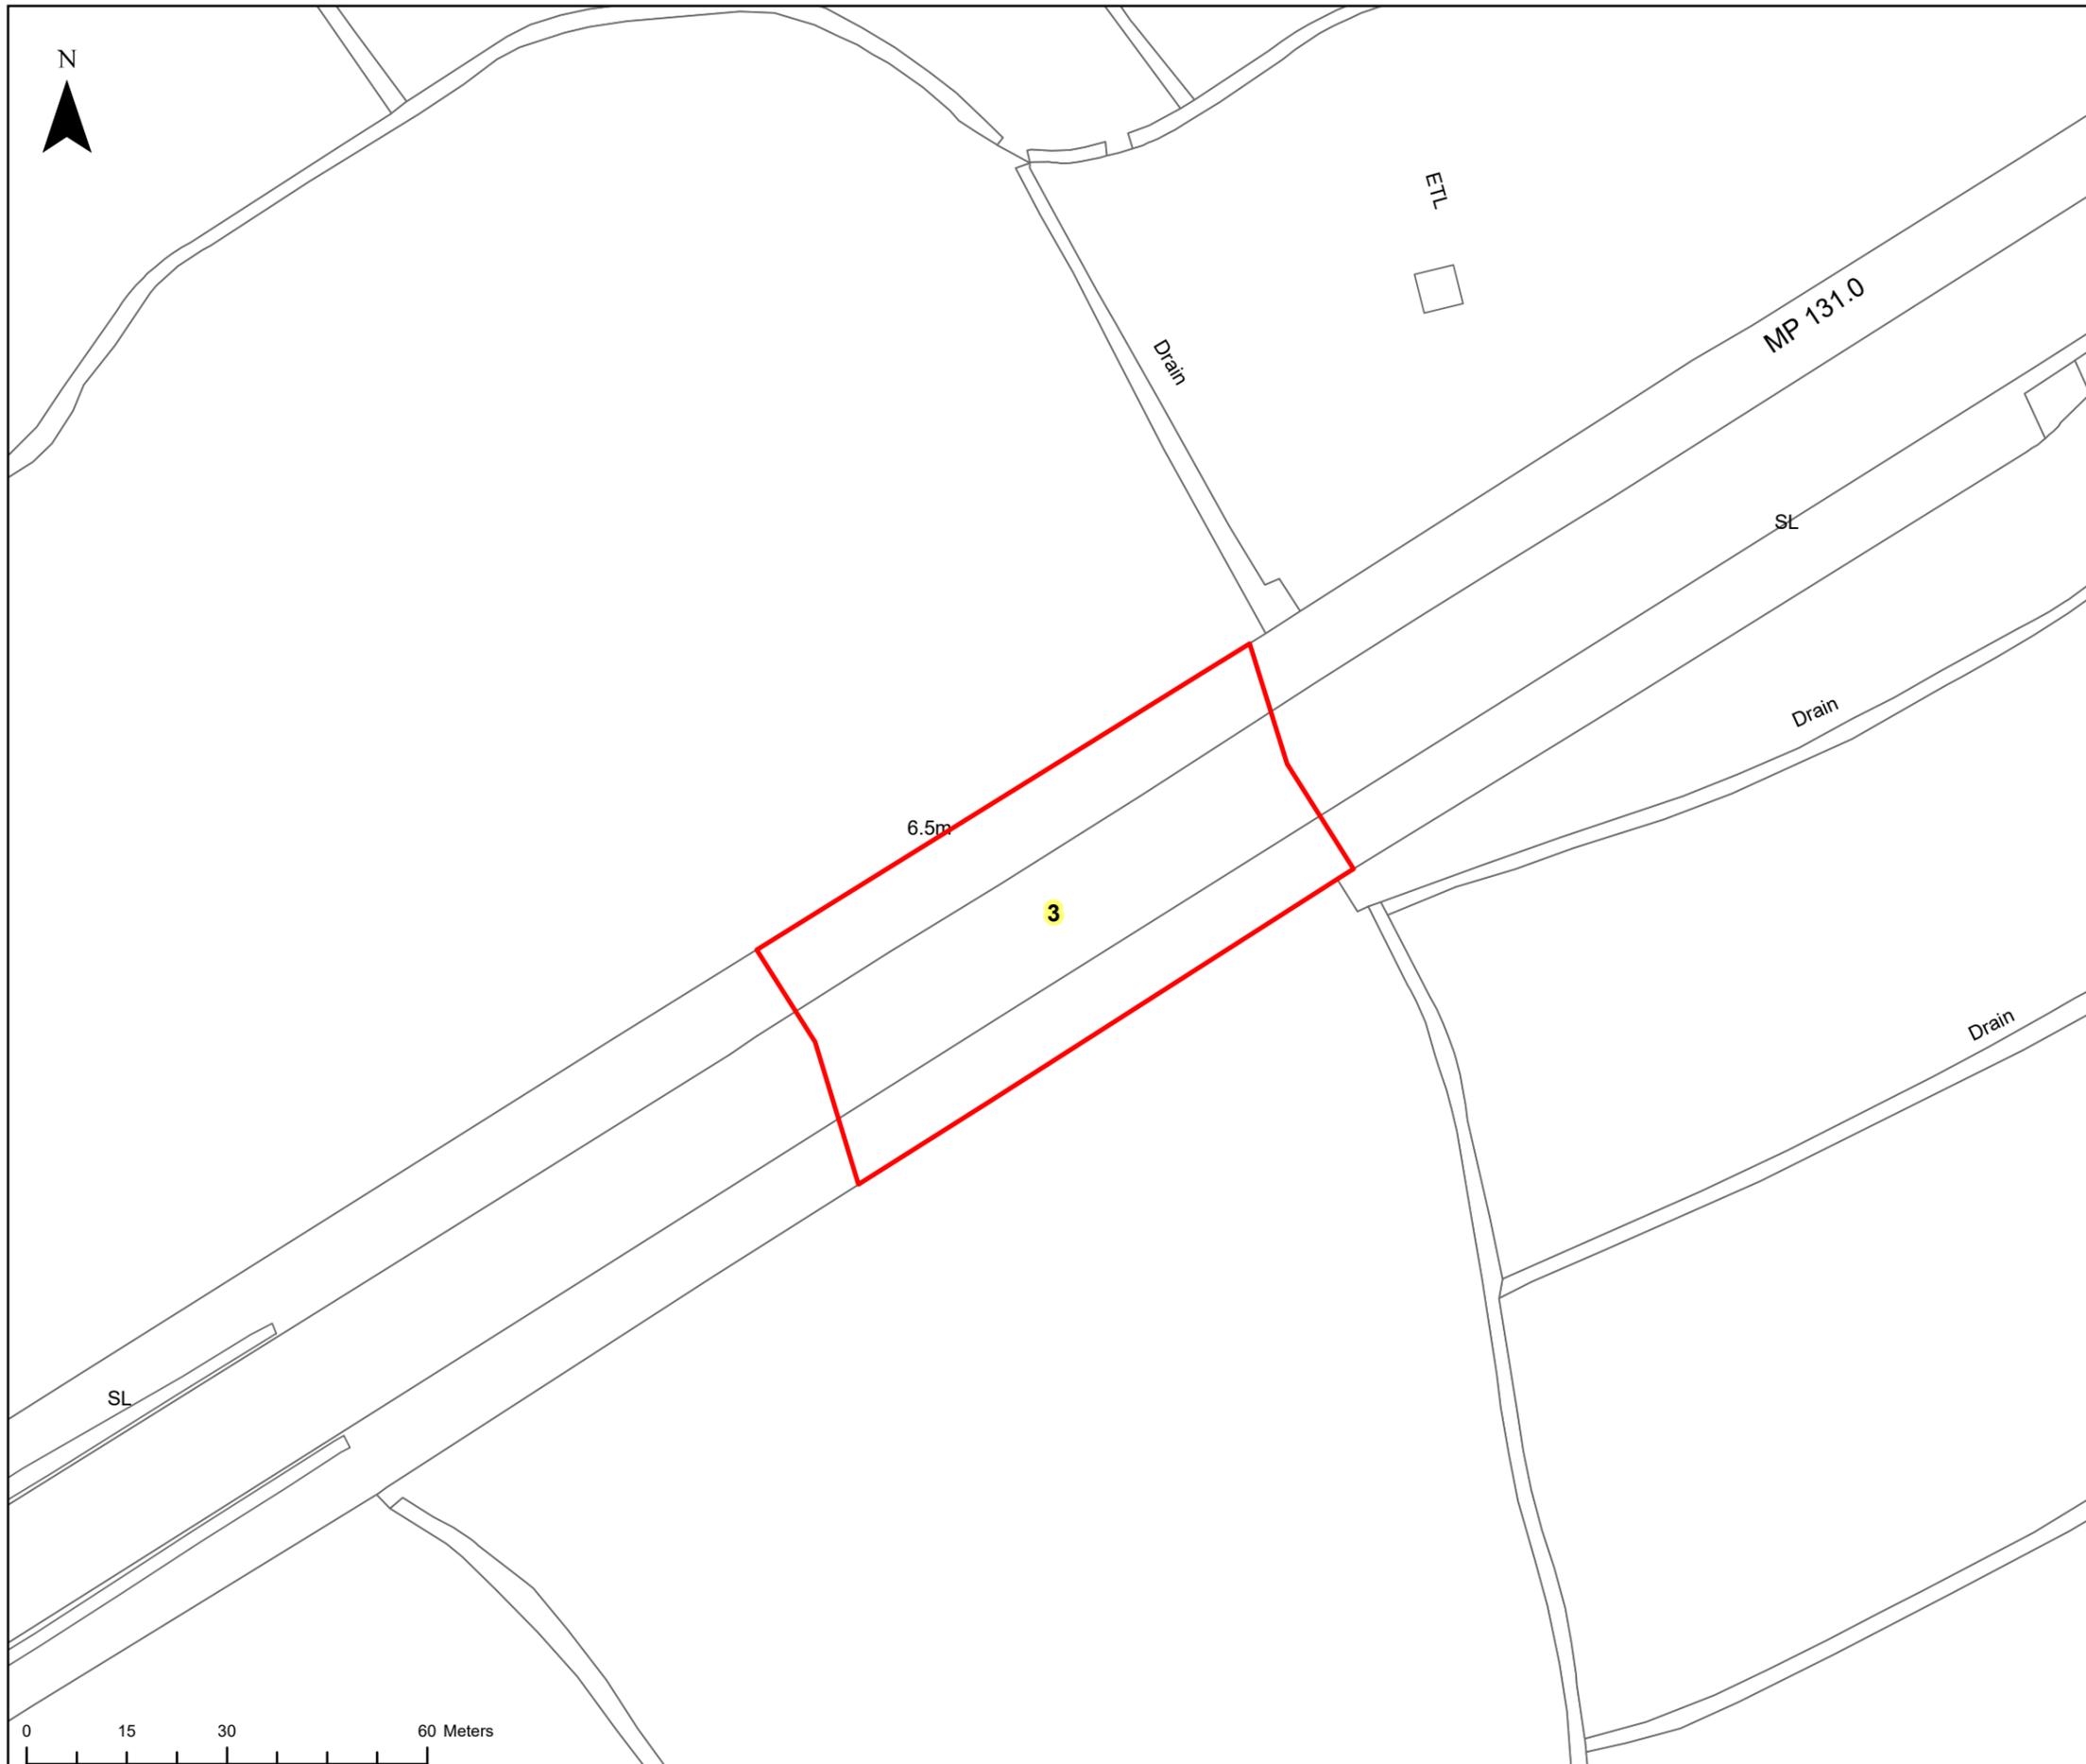

The design, scale and layout shown on this plan are indicative. The dimensions for the apparatus are typical dimensions, and the actual apparatus to be provided may differ in style, model and size.
BACKGROUND MAPPING INFORMATION HAS BEEN REPRODUCED FROM THE ORDNANCE SURVEY ON BEHALF OF THE CONTROLLER OF HER MAJESTY'S STATIONARY OFFICE. © CROWN COPYRIGHT ORDNANCE SURVEY NATIONAL GRID LICENSE NO. 100022488