
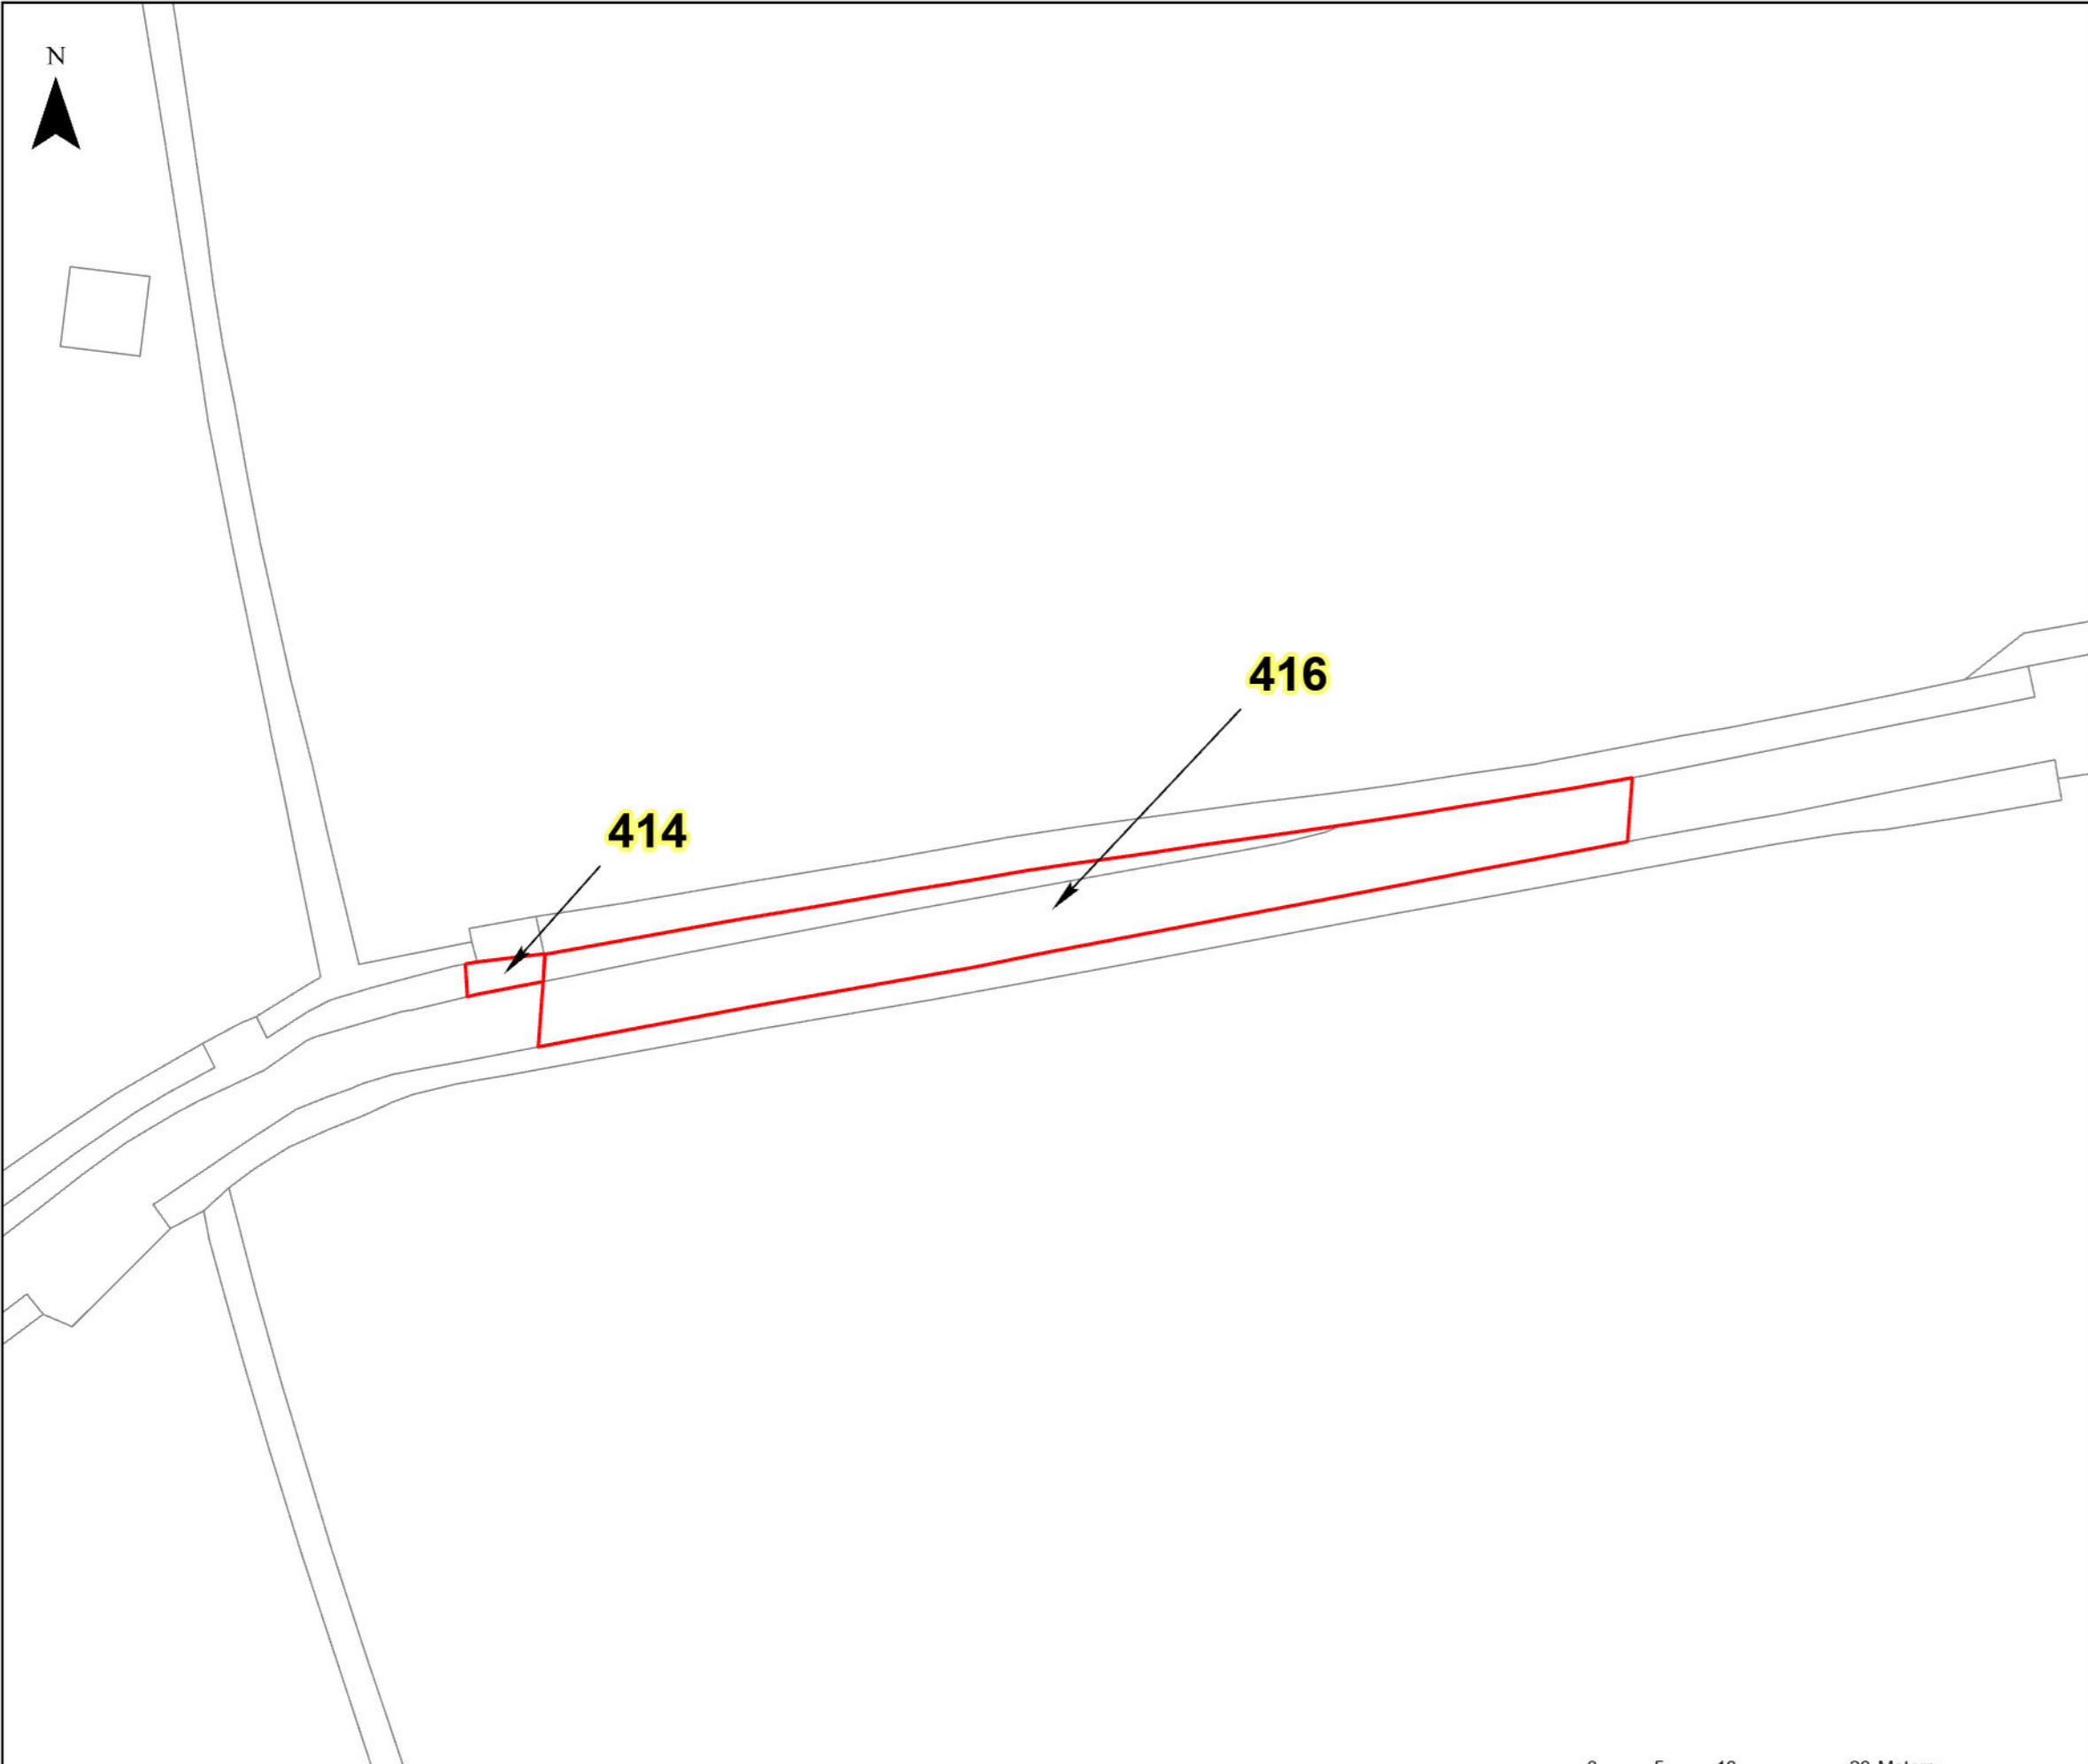


HINKLEY C CONNECTION PROJECT

Title
STAGE 7 - SECTION 3 PIL PLAN

Ref No:
HINK-GVDS7-B5-1-1

Plan:
1 of 7

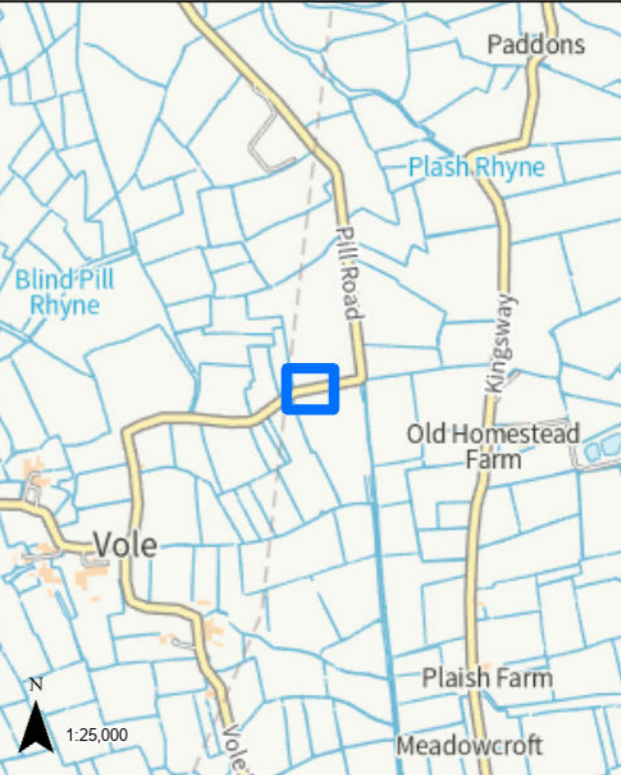

LEGEND

 GVD Plot

Coordinate System: British National Grid
Projection: Transverse Mercator
Datum: OSGB 1938
Units: Metre


Map Centre:
337232E 150286N

Version:	Date:	Remarks:	Drawn:	Checked:
v1	21/02/2023	Published	RG	RS

SCALE: 1:500

PAPER SIZE: A3

Notes:
This drawing is scaled at paper size A3, therefore any prints taken at different sizes will affect the accuracy of the measurement units and should not be scaled against.

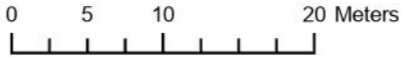




HINKLEY C CONNECTION PROJECT

Title
STAGE 7 - SECTION 3 PIL PLAN

Ref No:
HINK-GVDS7-B5-1-2

Plan:
2 of 7

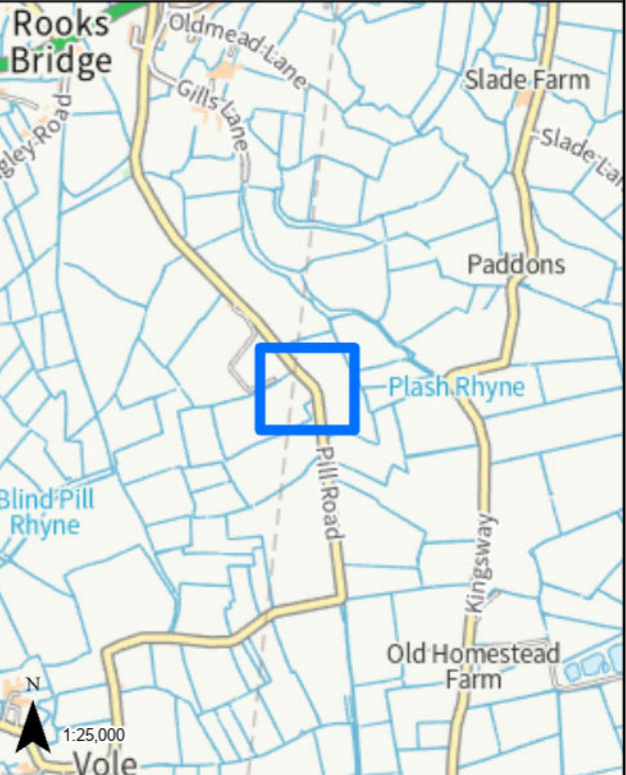

437

427

LEGEND

 GVD Plot

Coordinate System: British National Grid
Projection: Transverse Mercator
Datum: OSGB 1938
Units: Metre

Map Centre:
337288E 151012N

Version:	Date:	Remarks:	Drawn:	Checked:
v1	21/02/2023	Published	RG	RS


SCALE: 1:1,000

PAPER SIZE: A3

Notes:
This drawing is scaled at paper size A3, therefore any prints taken at different sizes will affect the accuracy of the measurement units and should not be scaled against.





The design, scale and layout shown on this plan are indicative. The dimensions for the apparatus are typical dimensions, and the actual apparatus to be provided may differ in style, model and size.*
BACKGROUND MAPPING INFORMATION HAS BEEN REPRODUCED FROM THE ORDNANCE SURVEY ON BEHALF OF THE CONTROLLER OF HER MAJESTY'S STATIONARY OFFICE. © CROWN COPYRIGHT ORDNANCE SURVEY NATIONAL GRID LICENSE NO. 100022488

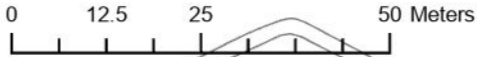

HINKLEY C CONNECTION PROJECT

Title
STAGE 7 - SECTION 3 PIL PLAN

Ref No: HINK-GVDS7-B5-1-3 Plan: 3 of 7

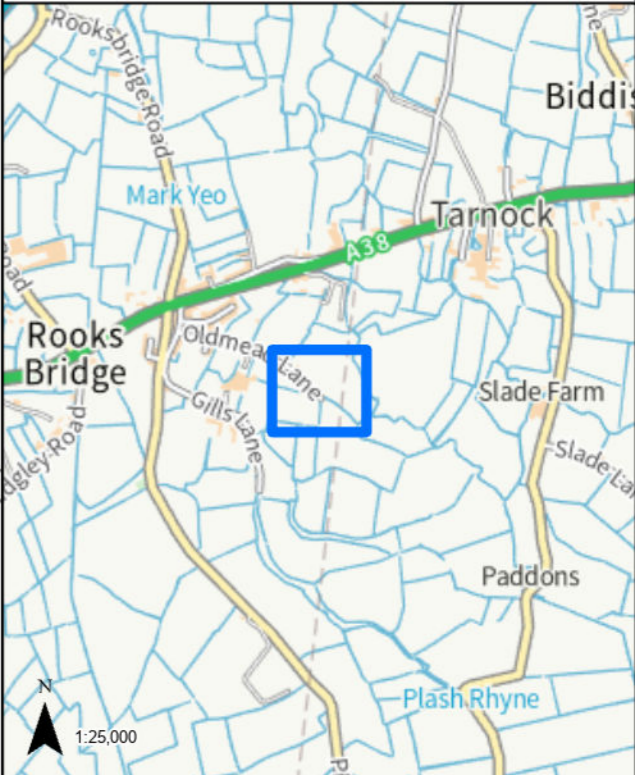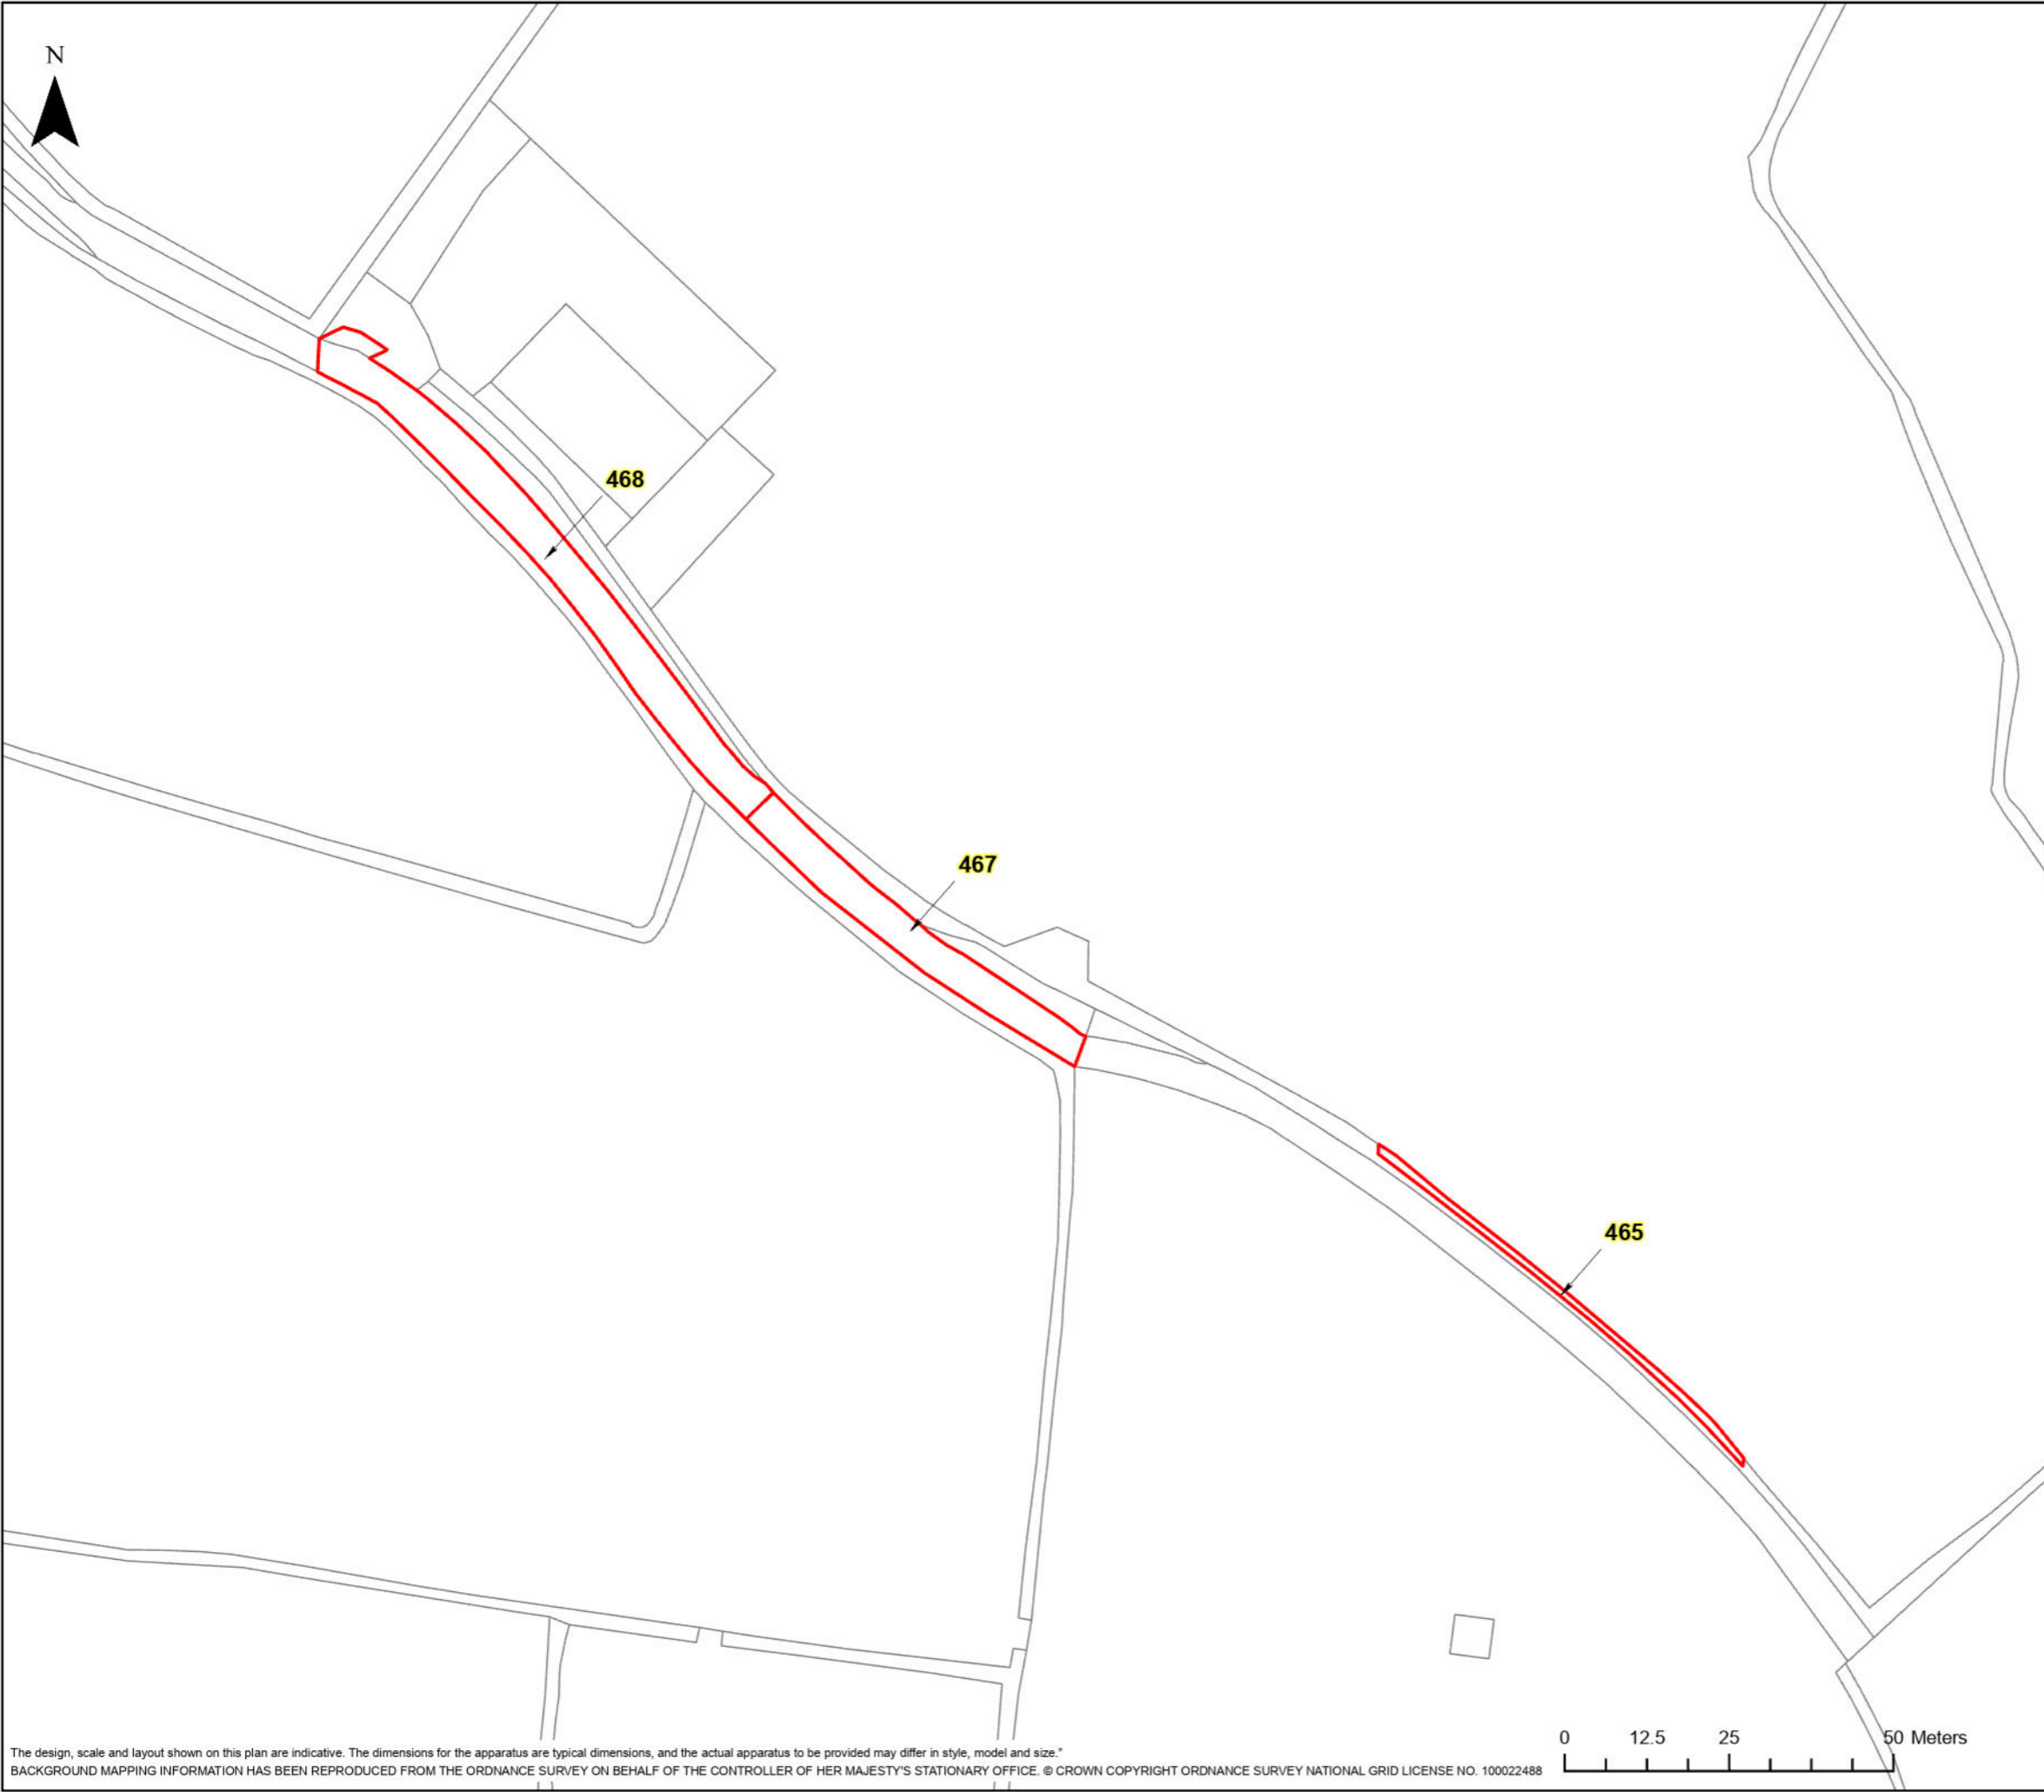

LEGEND
[Red Outline] GVD Plot

Coordinate System: British National Grid
Projection: Transverse Mercator
Datum: OSGB 1938
Units: Metre
Map Centre:
337280E 152037N


Version:	Date:	Remarks:	Drawn:	Checked:
v1	21/02/2023	Published	RG	RS

SCALE: 1:1,000 PAPER SIZE: A3

Notes:
This drawing is scaled at paper size A3, therefore any prints taken at different sizes will affect the accuracy of the measurement units and should not be scaled against.



The design, scale and layout shown on this plan are indicative. The dimensions for the apparatus are typical dimensions, and the actual apparatus to be provided may differ in style, model and size.
BACKGROUND MAPPING INFORMATION HAS BEEN REPRODUCED FROM THE ORDNANCE SURVEY ON BEHALF OF THE CONTROLLER OF HER MAJESTY'S STATIONARY OFFICE. © CROWN COPYRIGHT ORDNANCE SURVEY NATIONAL GRID LICENSE NO. 100022488


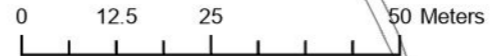




HINKLEY C CONNECTION PROJECT

Title
STAGE 7 - SECTION 3 PIL PLAN

Ref No: HINK-GVDS7-B5-1-4 Plan: 4 of 7

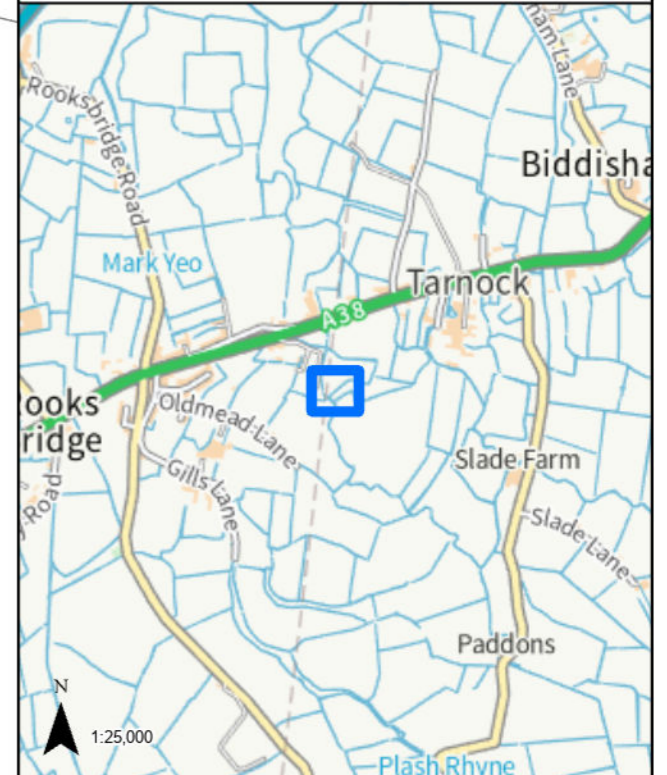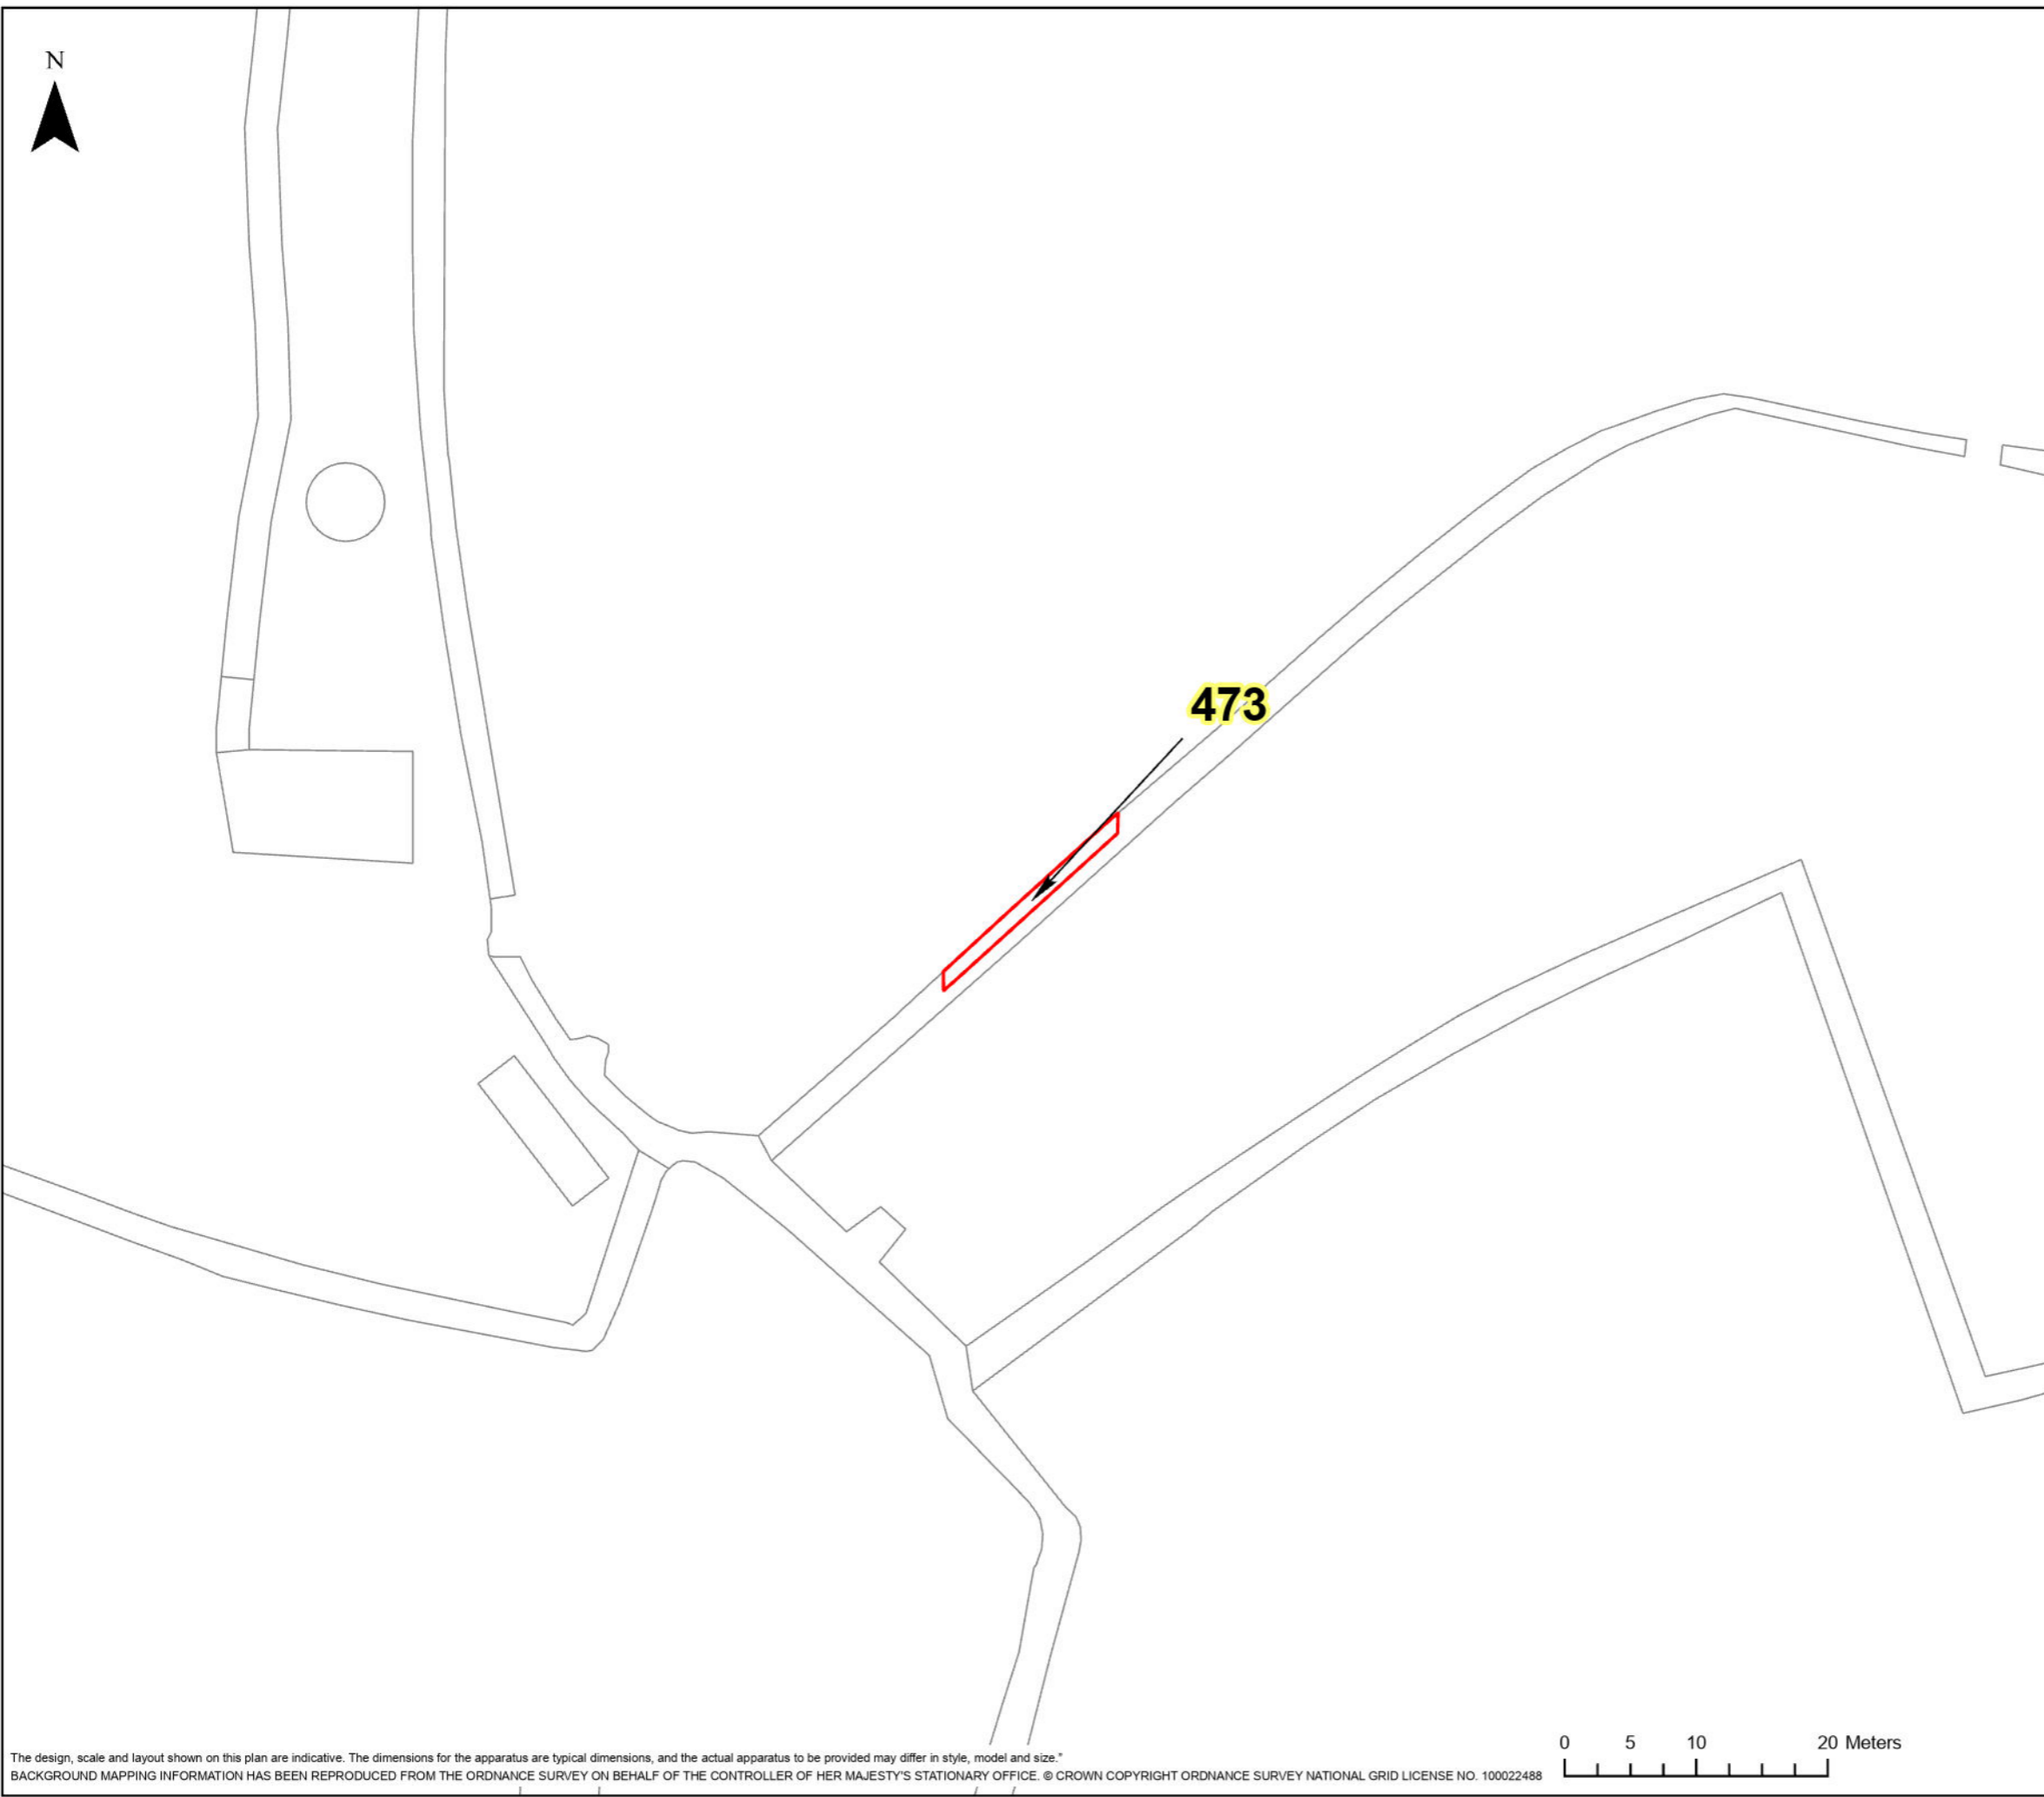

LEGEND

 GVD Plot


Coordinate System: British National Grid Projection: Transverse Mercator Datum: OSGB 1938 Units: Metre		Map Centre: 337413E 152261N		
Version:	Date:	Remarks:	Drawn:	Checked:
v1	21/02/2023	Published	RG	RS


SCALE: 1:500 PAPER SIZE: A3

Notes:
This drawing is scaled at paper size A3, therefore any prints taken at different sizes will affect the accuracy of the measurement units and should not be scaled against.



The design, scale and layout shown on this plan are indicative. The dimensions for the apparatus are typical dimensions, and the actual apparatus to be provided may differ in style, model and size.
BACKGROUND MAPPING INFORMATION HAS BEEN REPRODUCED FROM THE ORDNANCE SURVEY ON BEHALF OF THE CONTROLLER OF HER MAJESTY'S STATIONARY OFFICE. © CROWN COPYRIGHT ORDNANCE SURVEY NATIONAL GRID LICENSE NO. 100022488

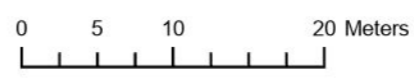

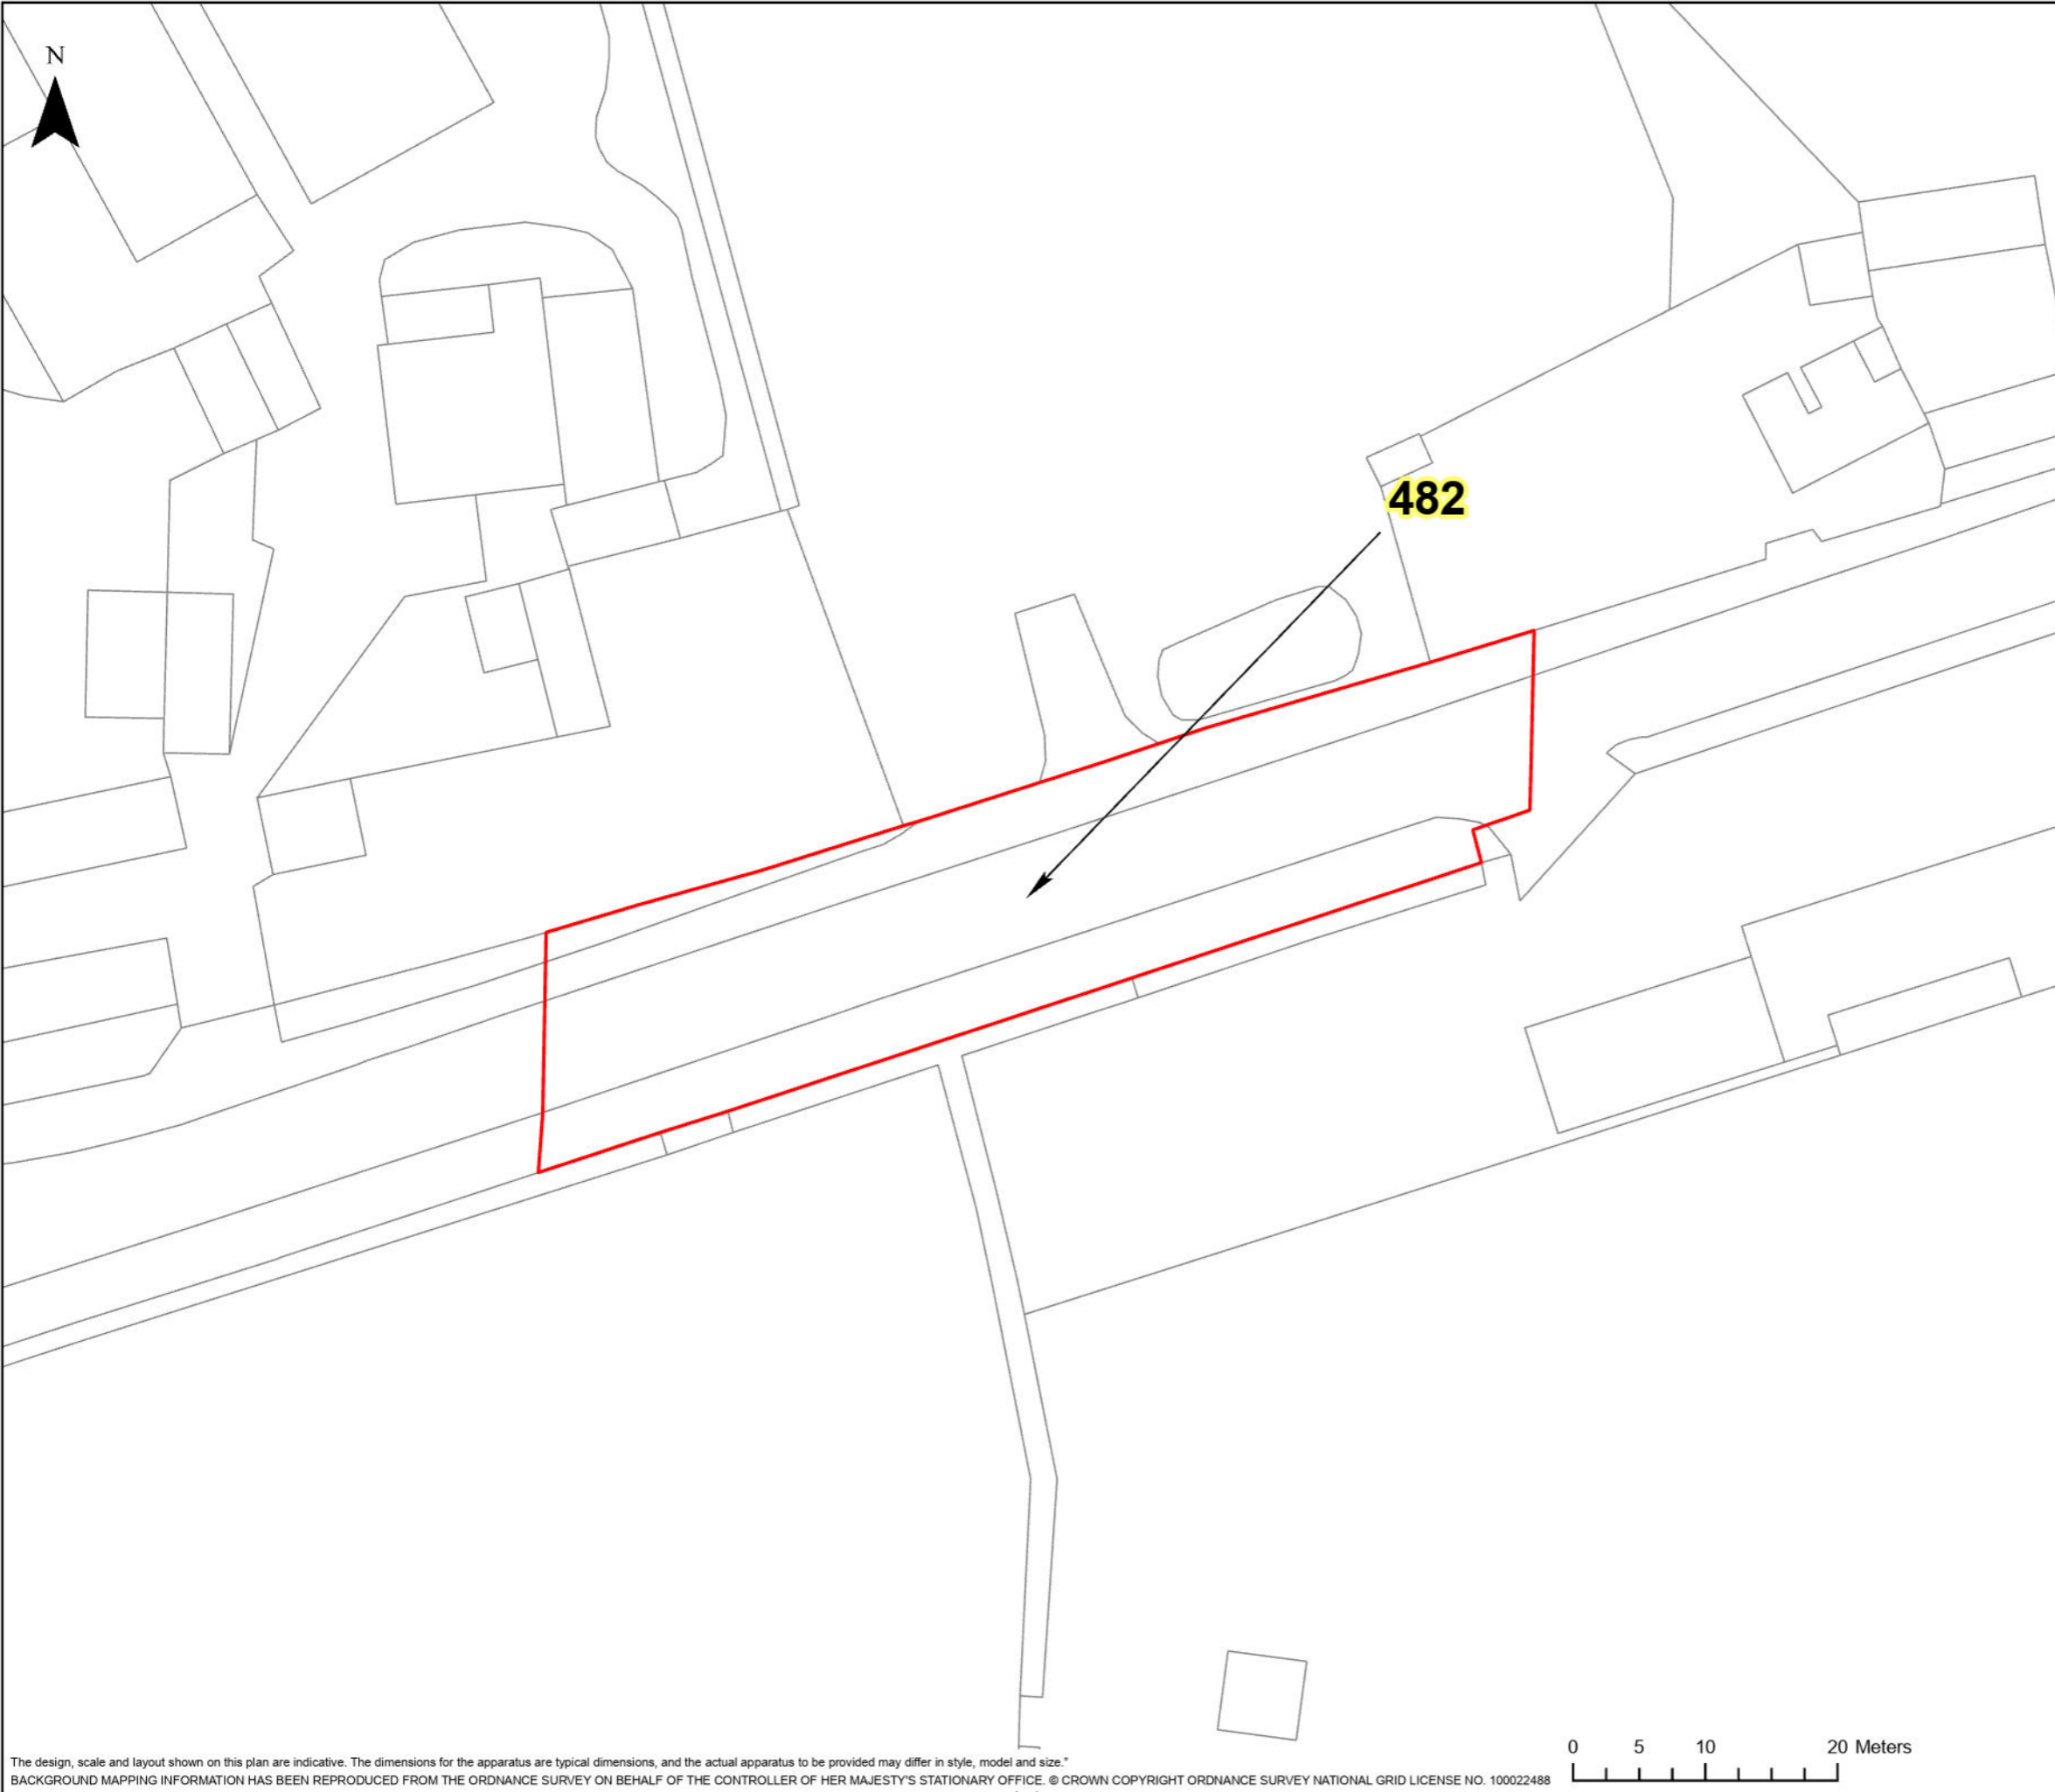


HINKLEY C CONNECTION PROJECT

Title
STAGE 7 - SECTION 3 PIL PLAN

Ref No:
HINK-GVDS7-B5-1-5

Plan:
5 of 7

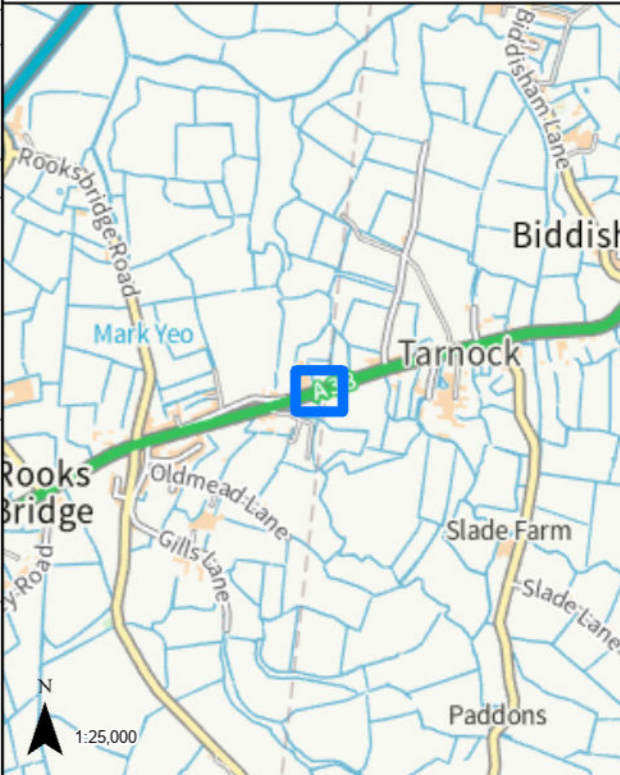

LEGEND


	GVD Plot
---	----------

Coordinate System: British National Grid Projection: Transverse Mercator Datum: OSGB 1938 Units: Metre	Map Centre: 337389E 152496N
---	--------------------------------


Version:	Date:	Remarks:	Drawn:	Checked:
v1	21/02/2023	Published	RG	RS


SCALE:	1:500	PAPER SIZE:	A3
--------	-------	-------------	----

Notes:
This drawing is scaled at paper size A3, therefore any prints taken at different sizes will affect the accuracy of the measurement units and should not be scaled against.



The design, scale and layout shown on this plan are indicative. The dimensions for the apparatus are typical dimensions, and the actual apparatus to be provided may differ in style, model and size.
BACKGROUND MAPPING INFORMATION HAS BEEN REPRODUCED FROM THE ORDNANCE SURVEY ON BEHALF OF THE CONTROLLER OF HER MAJESTY'S STATIONARY OFFICE. © CROWN COPYRIGHT ORDNANCE SURVEY NATIONAL GRID LICENSE NO. 100022488

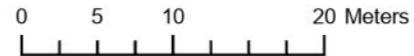

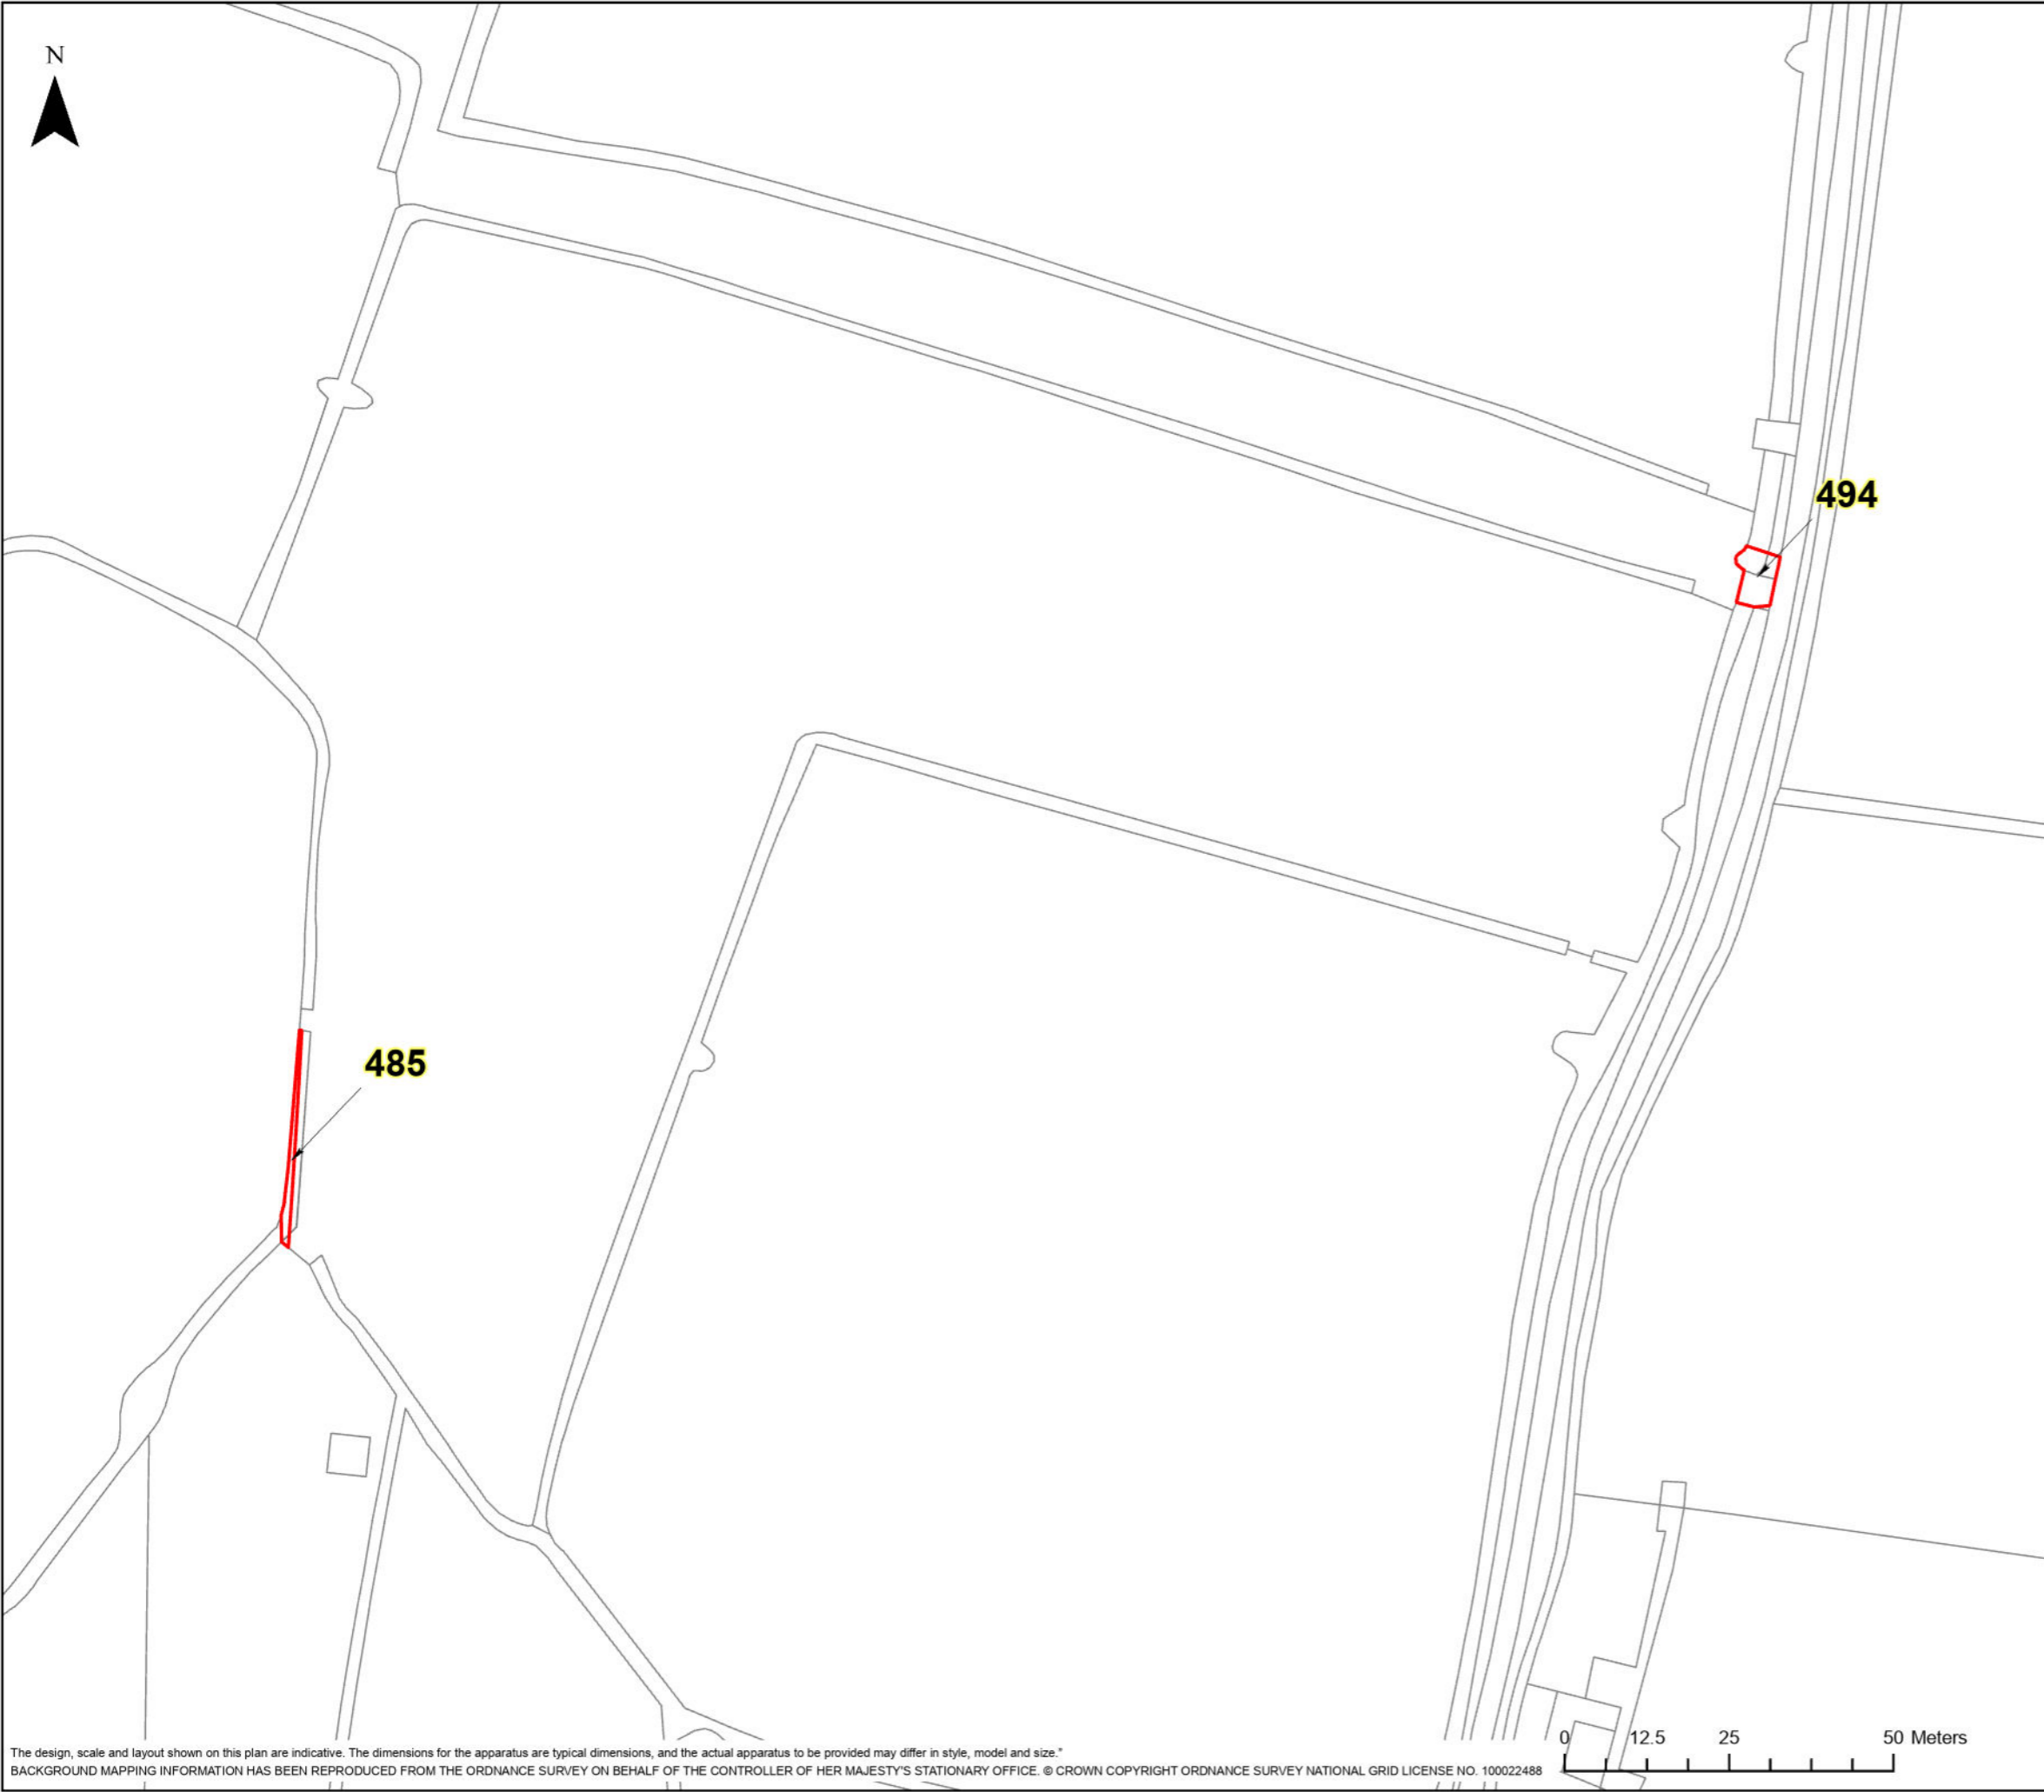

HINKLEY C CONNECTION PROJECT

Title
STAGE 7 - SECTION 3 PIL PLAN

Ref No: HINK-GVDS7-B5-1-6 Plan: 6 of 7



LEGEND

GVD Plot


Coordinate System: British National Grid Projection: Transverse Mercator Datum: OSGB 1938 Units: Metre		Map Centre: 337539E 152776N	
Version:	Date:	Remarks:	Drawn: Checked:
v1	21/02/2023	Published	RG RS

SCALE:	1:1,000	PAPER SIZE:	A3
---------------	---------	--------------------	----

Notes:
This drawing is scaled at paper size A3, therefore any prints taken at different sizes will affect the accuracy of the measurement units and should not be scaled against.

BK Bruton Knowles

The design, scale and layout shown on this plan are indicative. The dimensions for the apparatus are typical dimensions, and the actual apparatus to be provided may differ in style, model and size.*
BACKGROUND MAPPING INFORMATION HAS BEEN REPRODUCED FROM THE ORDNANCE SURVEY ON BEHALF OF THE CONTROLLER OF HER MAJESTY'S STATIONARY OFFICE. © CROWN COPYRIGHT ORDNANCE SURVEY NATIONAL GRID LICENSE NO. 100022488

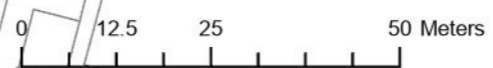




HINKLEY C CONNECTION PROJECT

Title
STAGE 7 - SECTION 3 PIL PLAN

Ref No: HINK-GVDS7-B5-1-7 Plan: 7 of 7

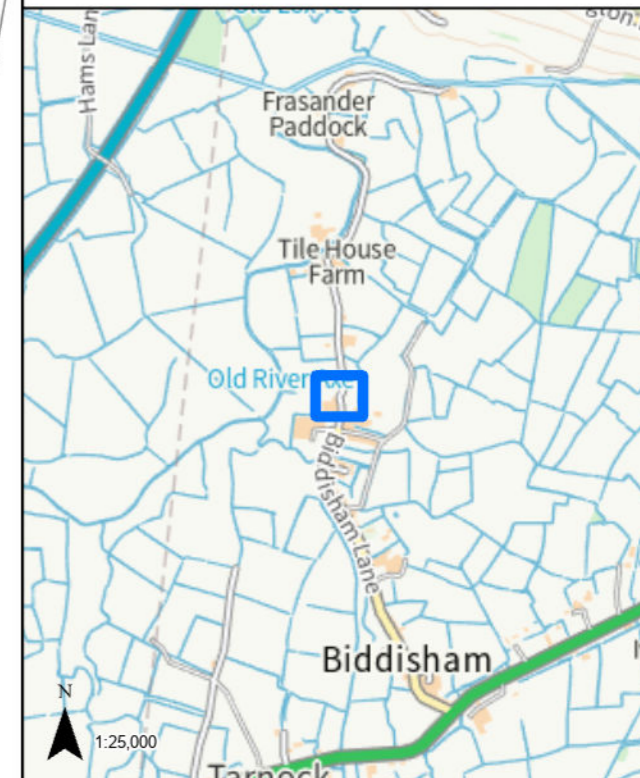

527



LEGEND


 GVD Plot

Coordinate System: British National Grid
Projection: Transverse Mercator
Datum: OSGB 1938
Units: Metre
Map Centre:
338084E 153882N

Version:	Date:	Remarks:	Drawn:	Checked:
v1	21/02/2023	Published	RG	RS

SCALE: 1:500 PAPER SIZE: A3


Notes:
This drawing is scaled at paper size A3, therefore any prints taken at different sizes will affect the accuracy of the measurement units and should not be scaled against.



HINKLEY C CONNECTION PROJECT

Title
STAGE 7 - SECTION 3 PIL PLAN

Ref No: HINK-GVDS7-B5-111-1 Plan: 1 of 1

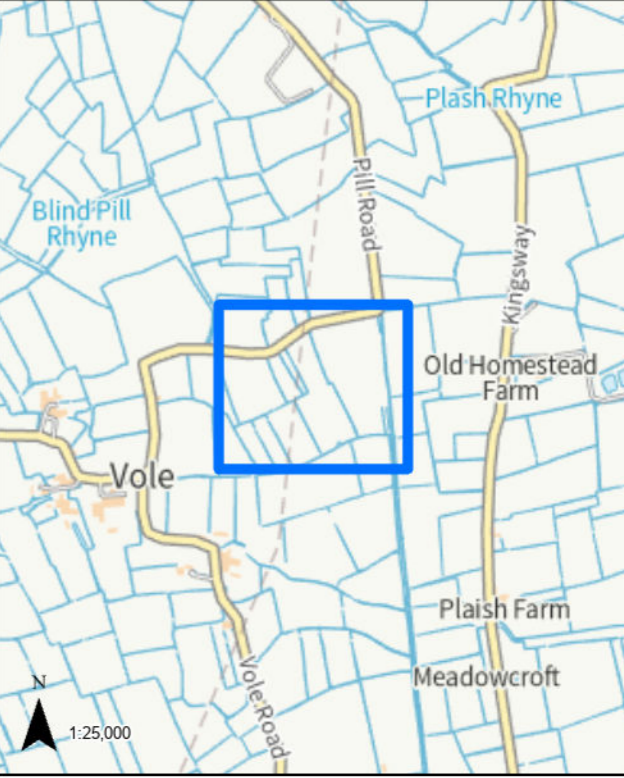

LEGEND
 GVD Plot



Coordinate System: British National Grid
 Projection: Transverse Mercator
 Datum: OSGB 1938
 Units: Metre
 Map Centre: 337185E 150065N

Version:	Date:	Remarks:	Drawn:	Checked:
v1	21/02/2023	Published	RG	RS

SCALE: 1:2,000 PAPER SIZE: A3

Notes:
 This drawing is scaled at paper size A3, therefore any prints taken at different sizes will affect the accuracy of the measurement units and should not be scaled against.

BK Bruton Knowles

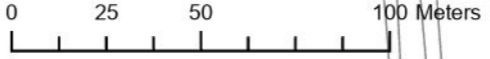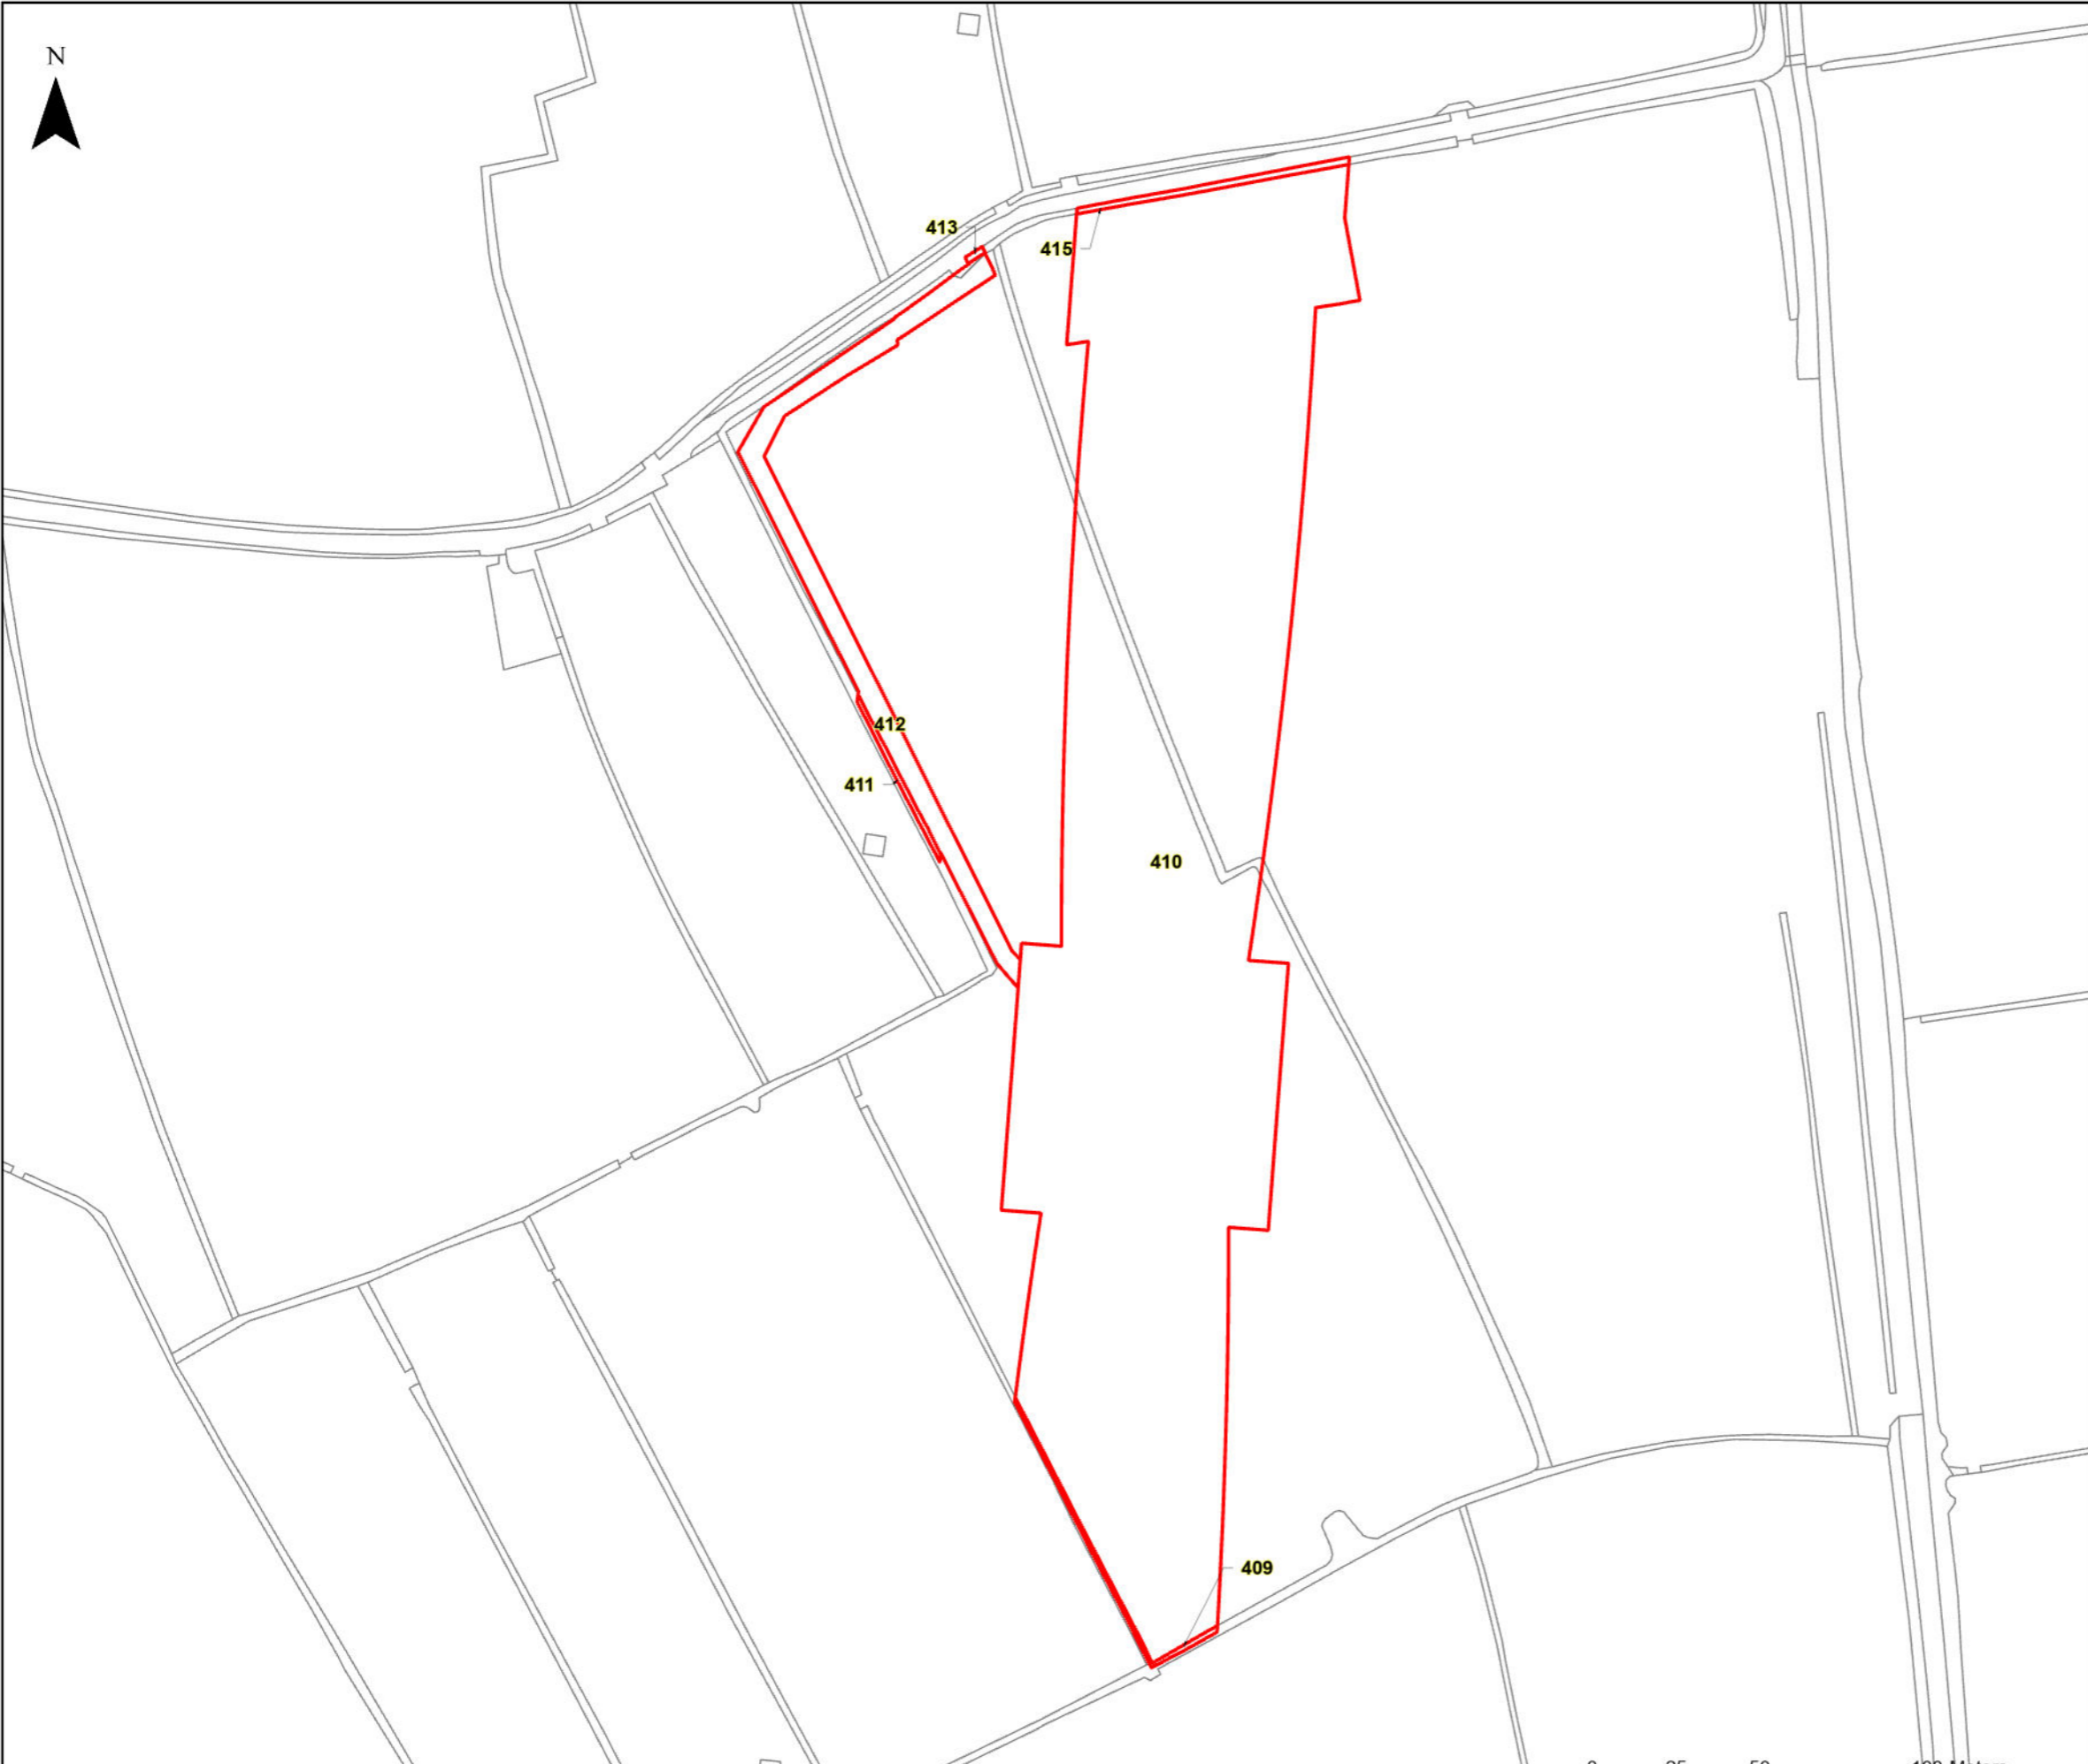


The design, scale and layout shown on this plan are indicative. The dimensions for the apparatus are typical dimensions, and the actual apparatus to be provided may differ in style, model and size.
 BACKGROUND MAPPING INFORMATION HAS BEEN REPRODUCED FROM THE ORDNANCE SURVEY ON BEHALF OF THE CONTROLLER OF HER MAJESTY'S STATIONARY OFFICE. © CROWN COPYRIGHT ORDNANCE SURVEY NATIONAL GRID LICENSE NO. 100022488



HINKLEY C CONNECTION PROJECT

Title
STAGE 7 - SECTION 3 PIL PLAN

Ref No: HINK-GVDS7-B5-188-1 Plan: 1 of 1

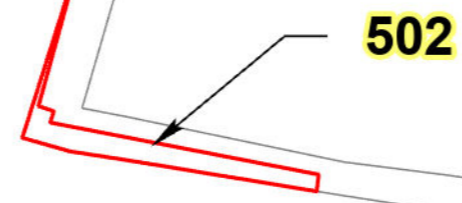

LEGEND
 GVD Plot

Coordinate System: British National Grid
Projection: Transverse Mercator
Datum: OSGB 1938
Units: Metre
Map Centre:
337458E 152896N


Version:	Date:	Remarks:	Drawn:	Checked:
v1	21/02/2023	Published	RG	RS

SCALE: 1:500 PAPER SIZE: A3

Notes:
This drawing is scaled at paper size A3, therefore any prints taken at different sizes will affect the accuracy of the measurement units and should not be scaled against.



The design, scale and layout shown on this plan are indicative. The dimensions for the apparatus are typical dimensions, and the actual apparatus to be provided may differ in style, model and size.
BACKGROUND MAPPING INFORMATION HAS BEEN REPRODUCED FROM THE ORDNANCE SURVEY ON BEHALF OF THE CONTROLLER OF HER MAJESTY'S STATIONARY OFFICE. © CROWN COPYRIGHT ORDNANCE SURVEY NATIONAL GRID LICENSE NO. 100022488


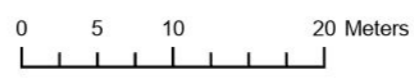




HINKLEY C CONNECTION PROJECT

Title
STAGE 7 - SECTION 3 PIL PLAN

Ref No: HINK-GVDS7-B5-212-1 Plan: 1 of 1

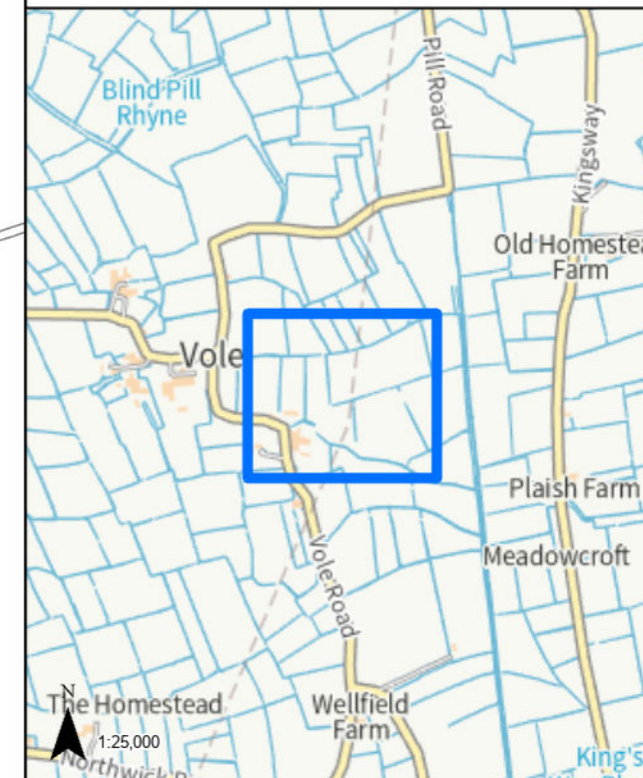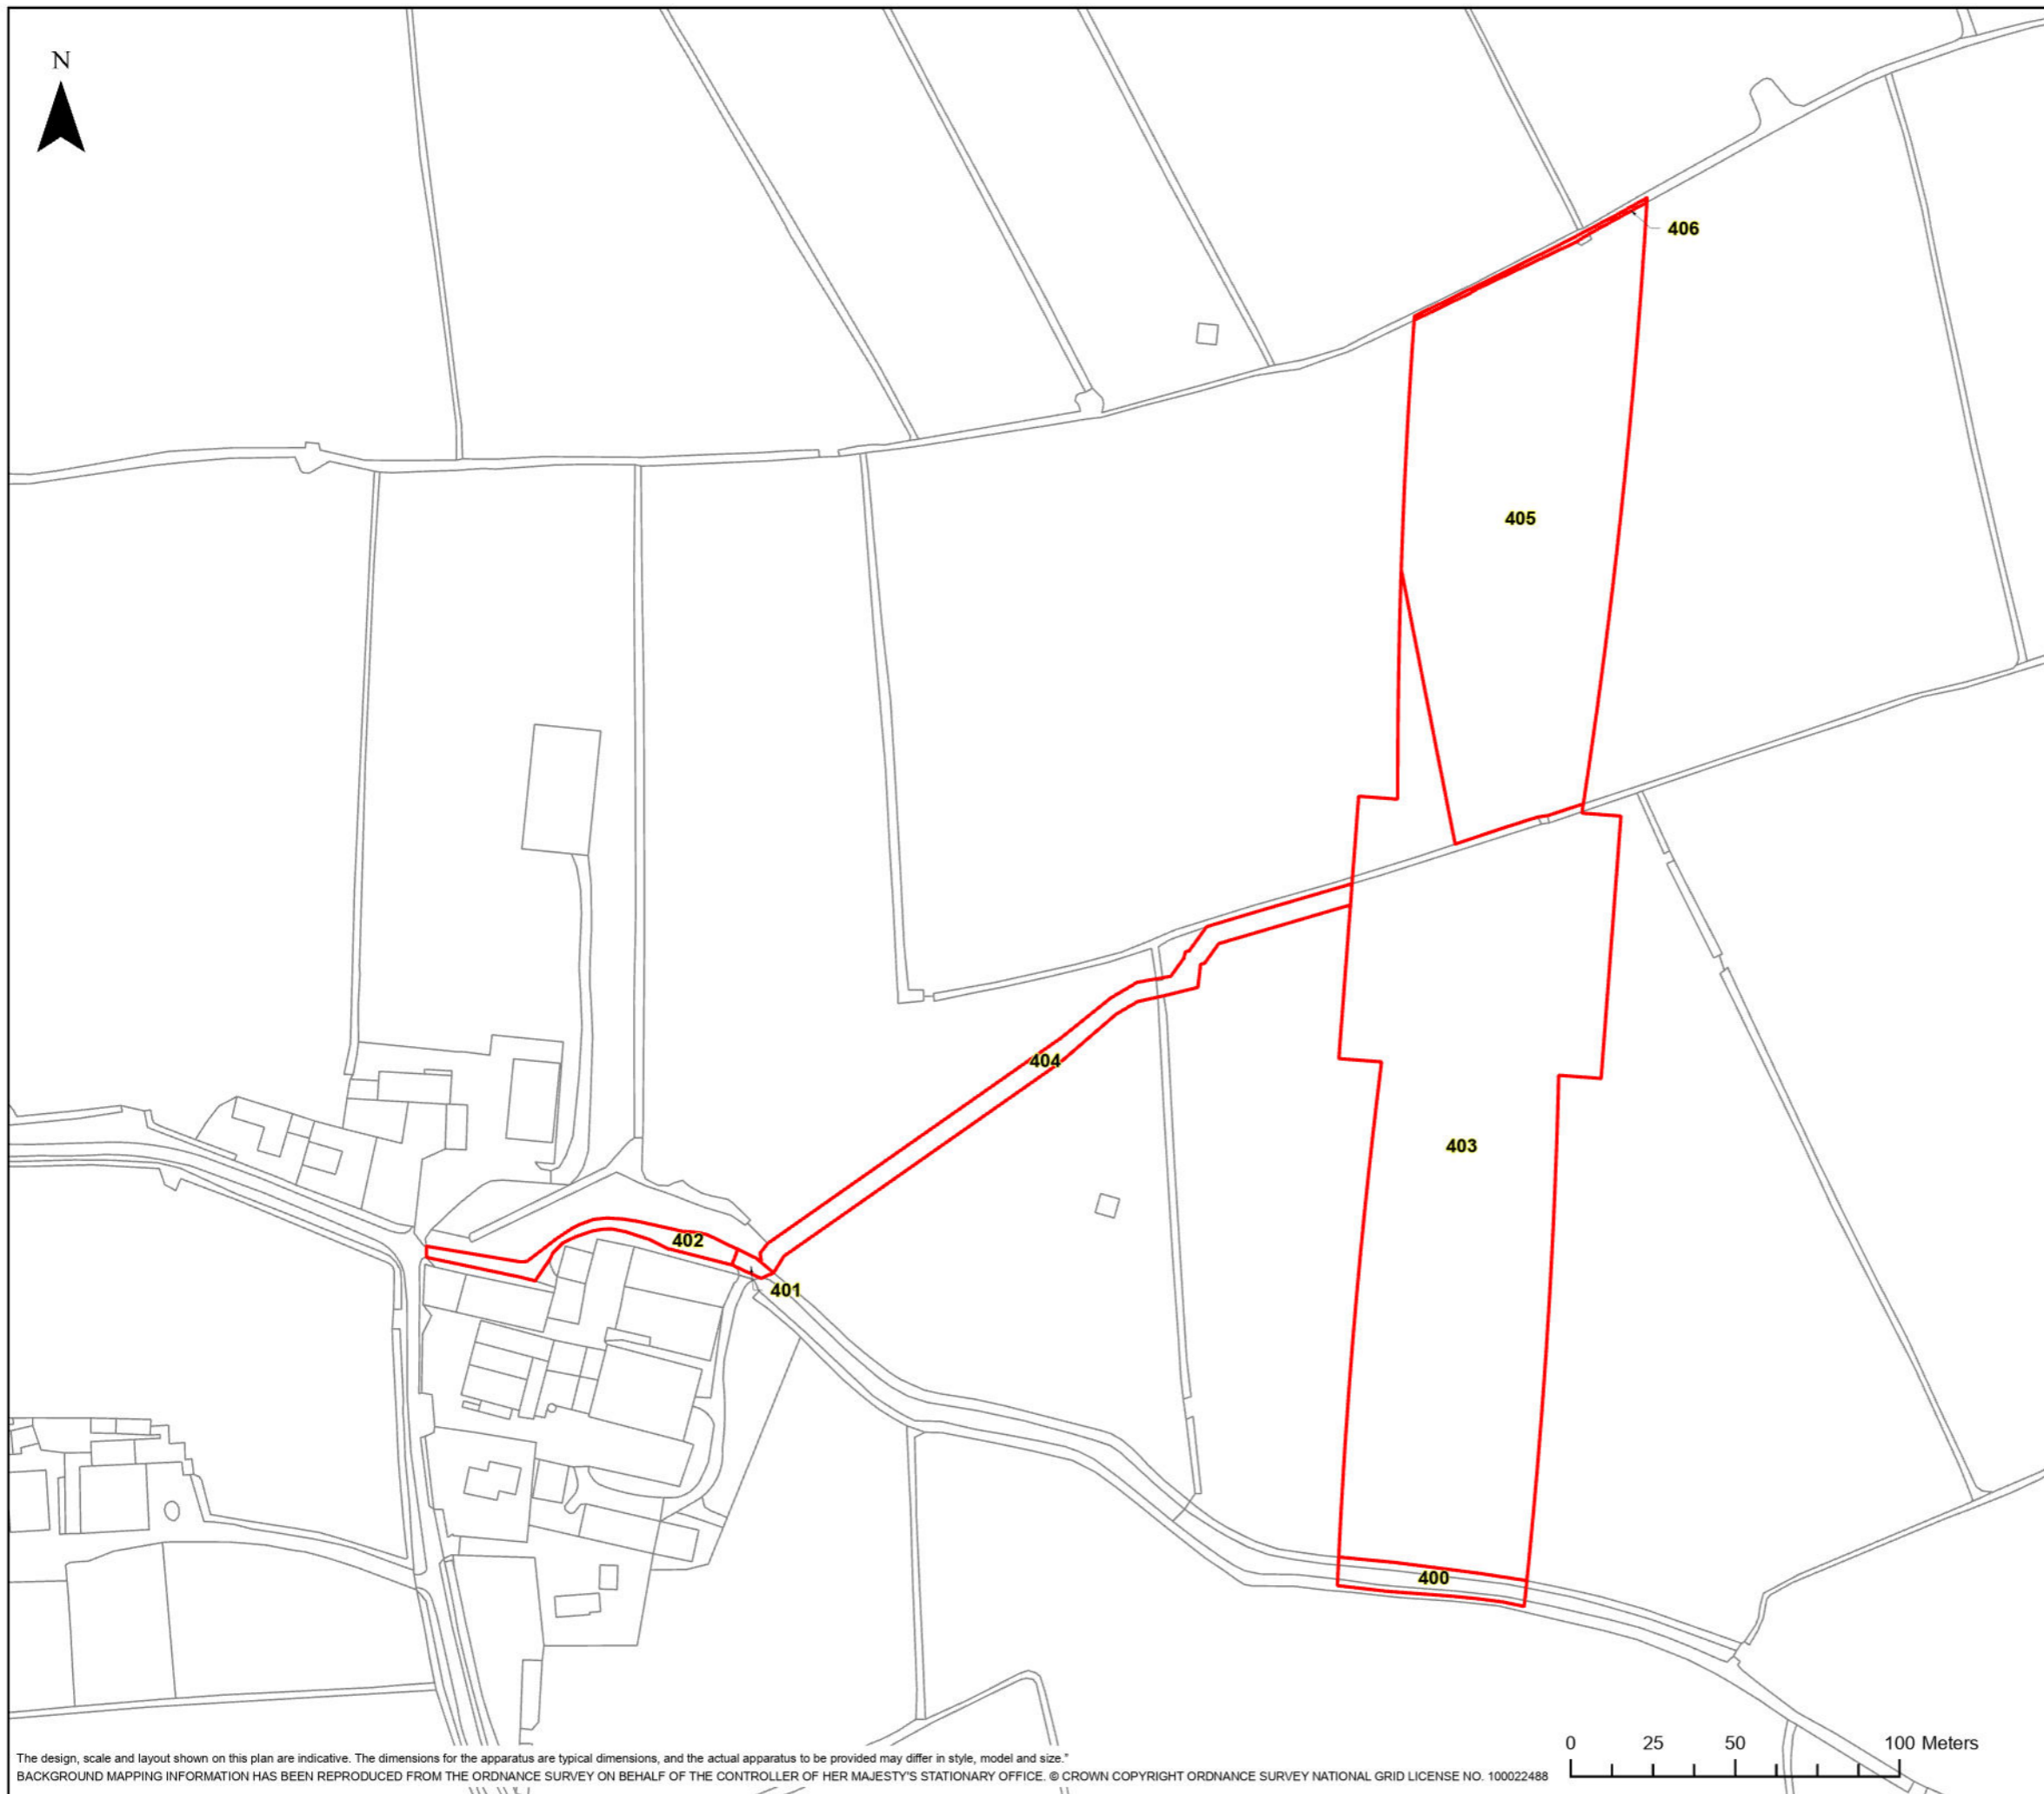

LEGEND



 GVD Plot

Coordinate System: British National Grid
Projection: Transverse Mercator
Datum: OSGB 1938
Units: Metre
Map Centre:
337050E 149636N

Version:	Date:	Remarks:	Drawn:	Checked:
v1	21/02/2023	Published	RG	RS

SCALE: 1:2,000 PAPER SIZE: A3



Notes:
This drawing is scaled at paper size A3, therefore any prints taken at different sizes will affect the accuracy of the measurement units and should not be scaled against.

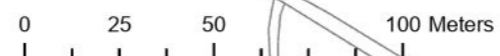

HINKLEY C CONNECTION PROJECT

Title
STAGE 7 - SECTION 3 PIL PLAN

Ref No: HINK-GVDS7-B5-239-1 Plan: 1 of 3

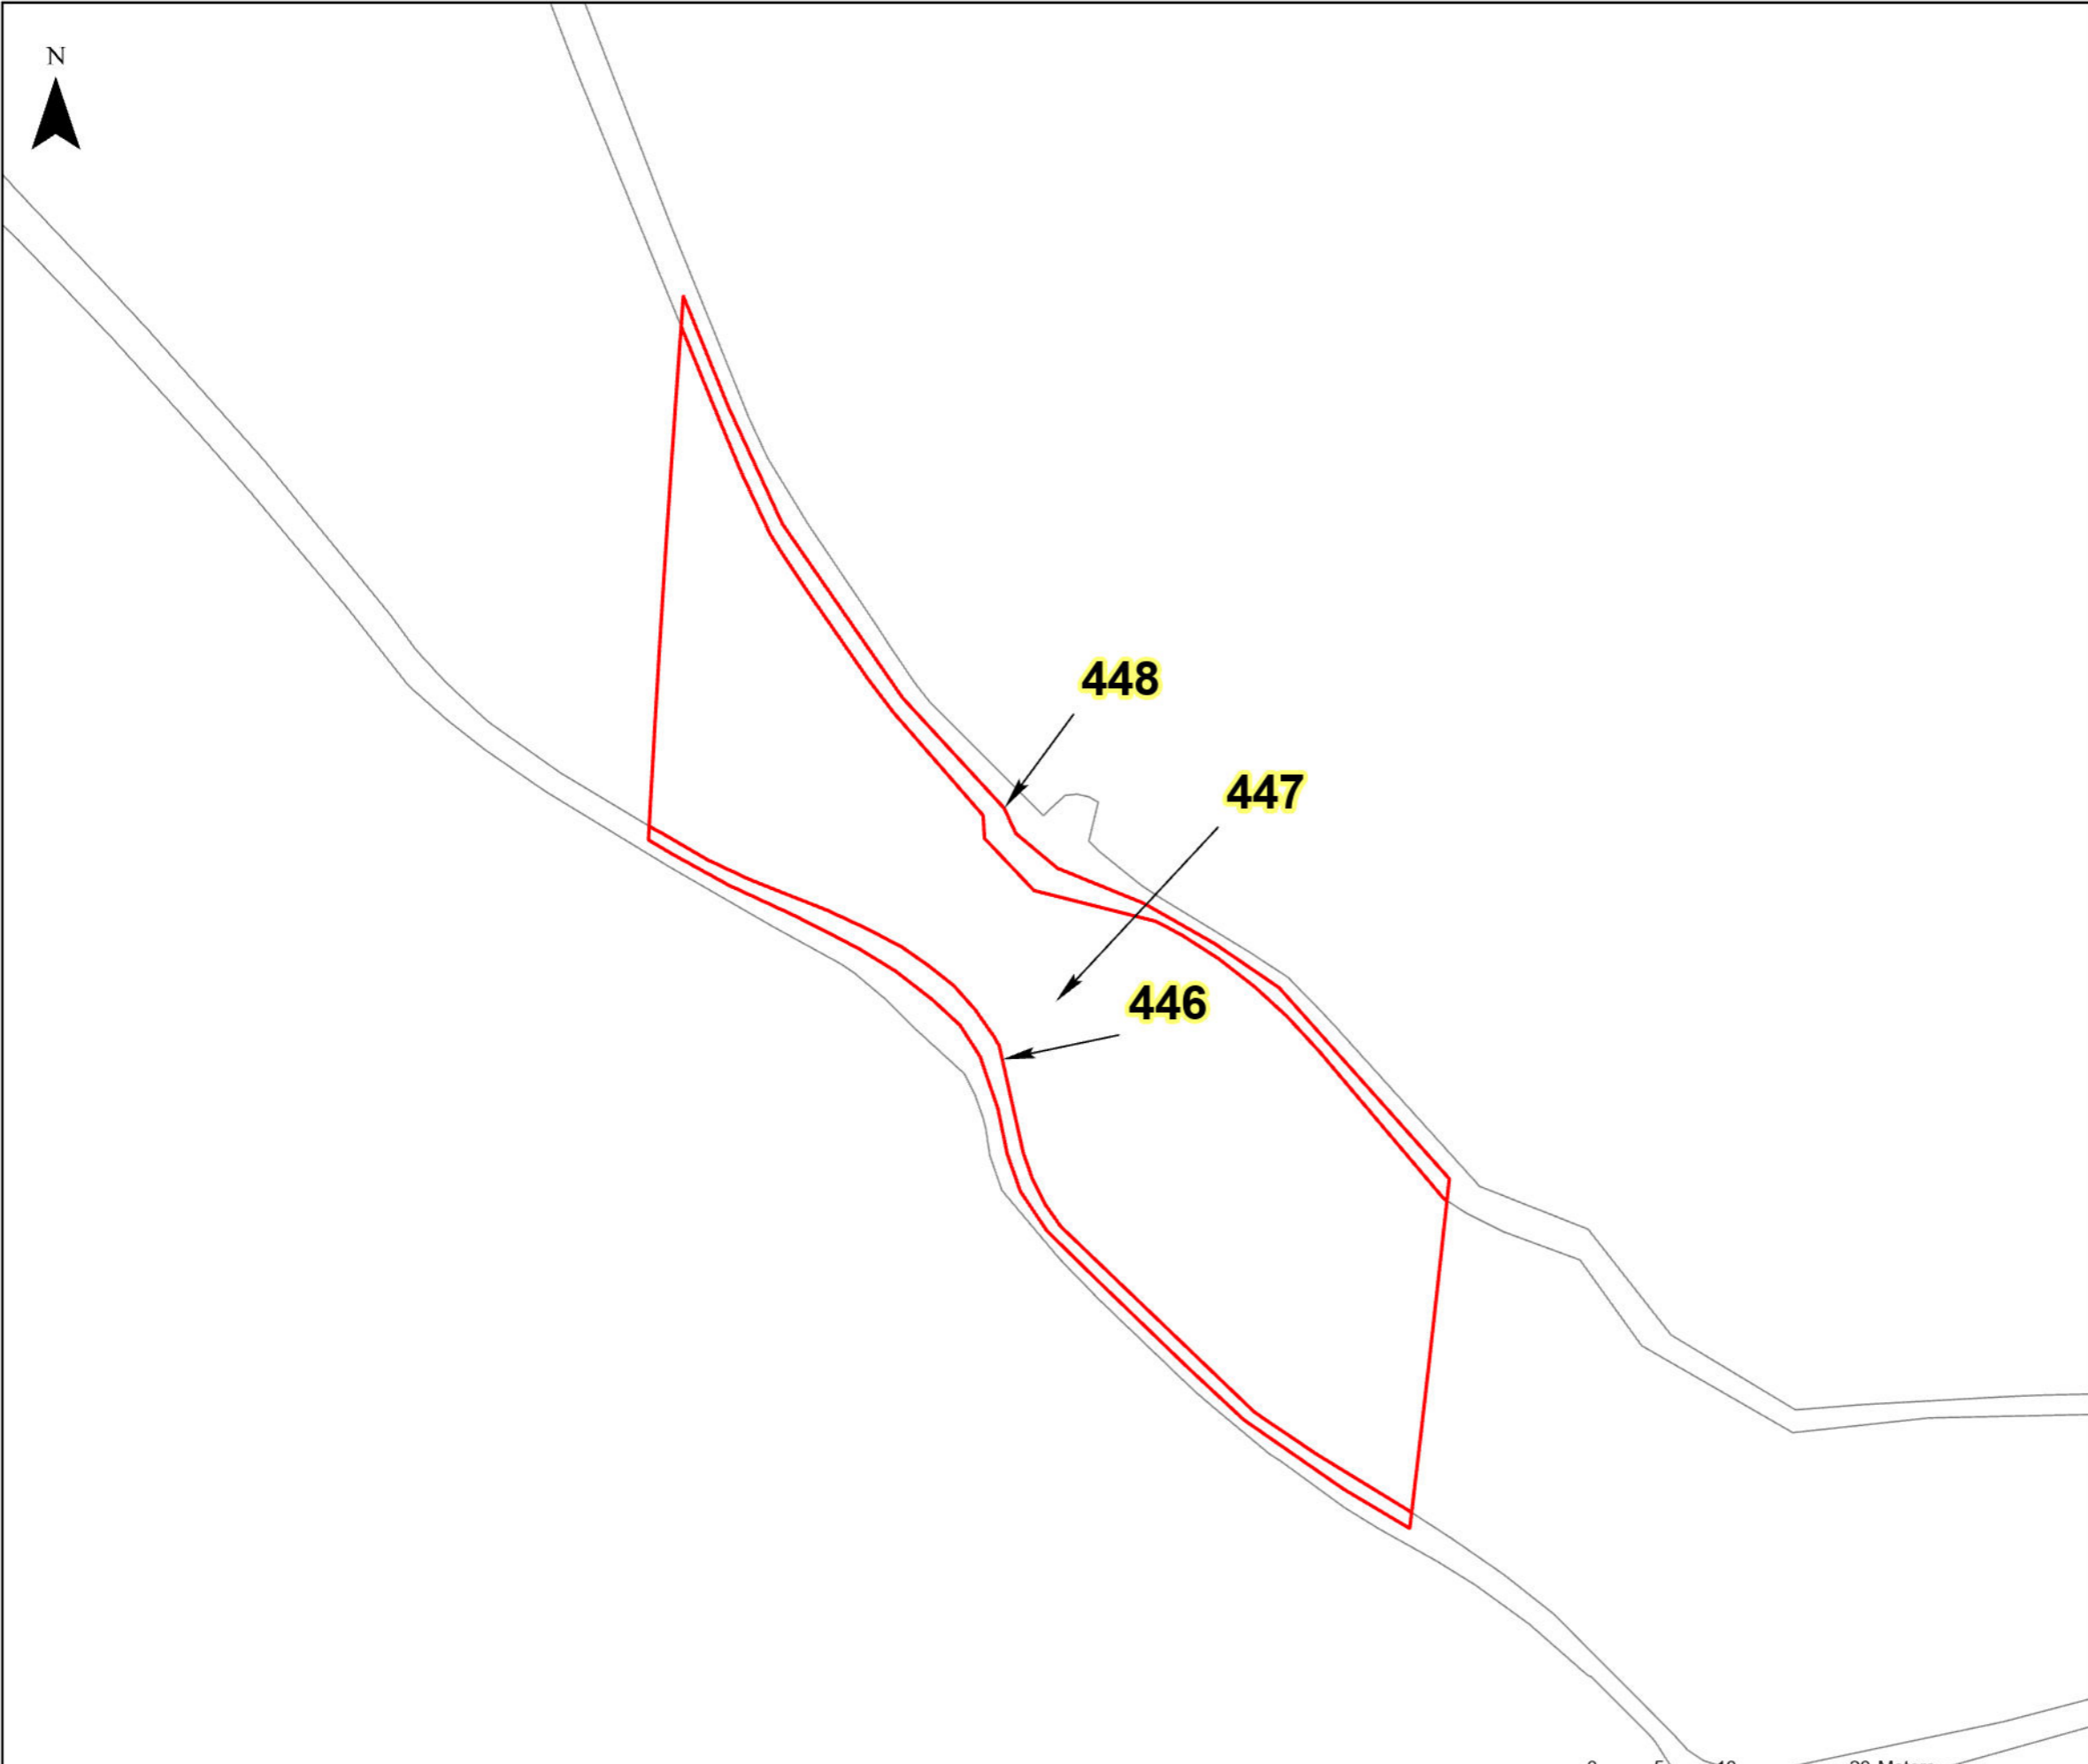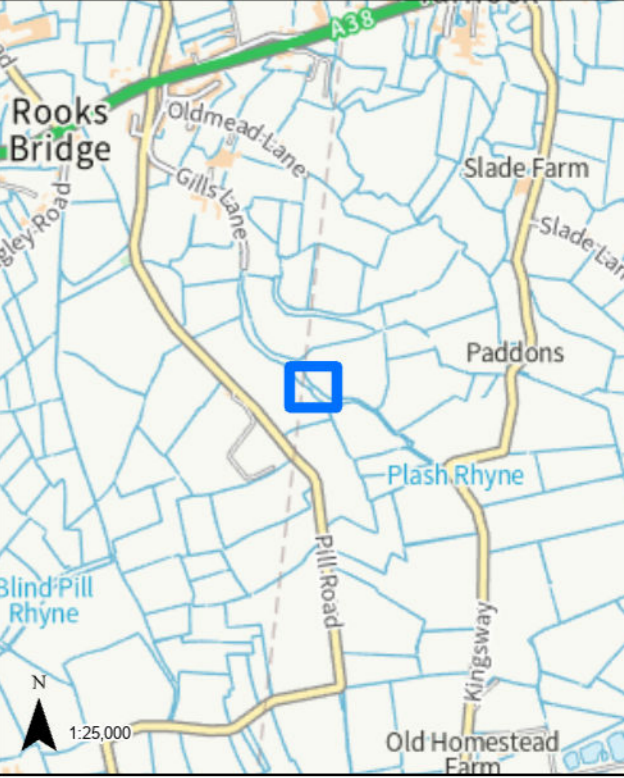

LEGEND
[Red Box] GVD Plot

Coordinate System: British National Grid
Projection: Transverse Mercator
Datum: OSGB 1938
Units: Metre
Map Centre:
337311E 151311N

Version:	Date:	Remarks:	Drawn:	Checked:
v1	21/02/2023	Published	RG	RS


SCALE: 1:500 PAPER SIZE: A3

Notes:
This drawing is scaled at paper size A3, therefore any prints taken at different sizes will affect the accuracy of the measurement units and should not be scaled against.



The design, scale and layout shown on this plan are indicative. The dimensions for the apparatus are typical dimensions, and the actual apparatus to be provided may differ in style, model and size.*
BACKGROUND MAPPING INFORMATION HAS BEEN REPRODUCED FROM THE ORDNANCE SURVEY ON BEHALF OF THE CONTROLLER OF HER MAJESTY'S STATIONARY OFFICE. © CROWN COPYRIGHT ORDNANCE SURVEY NATIONAL GRID LICENSE NO. 100022488




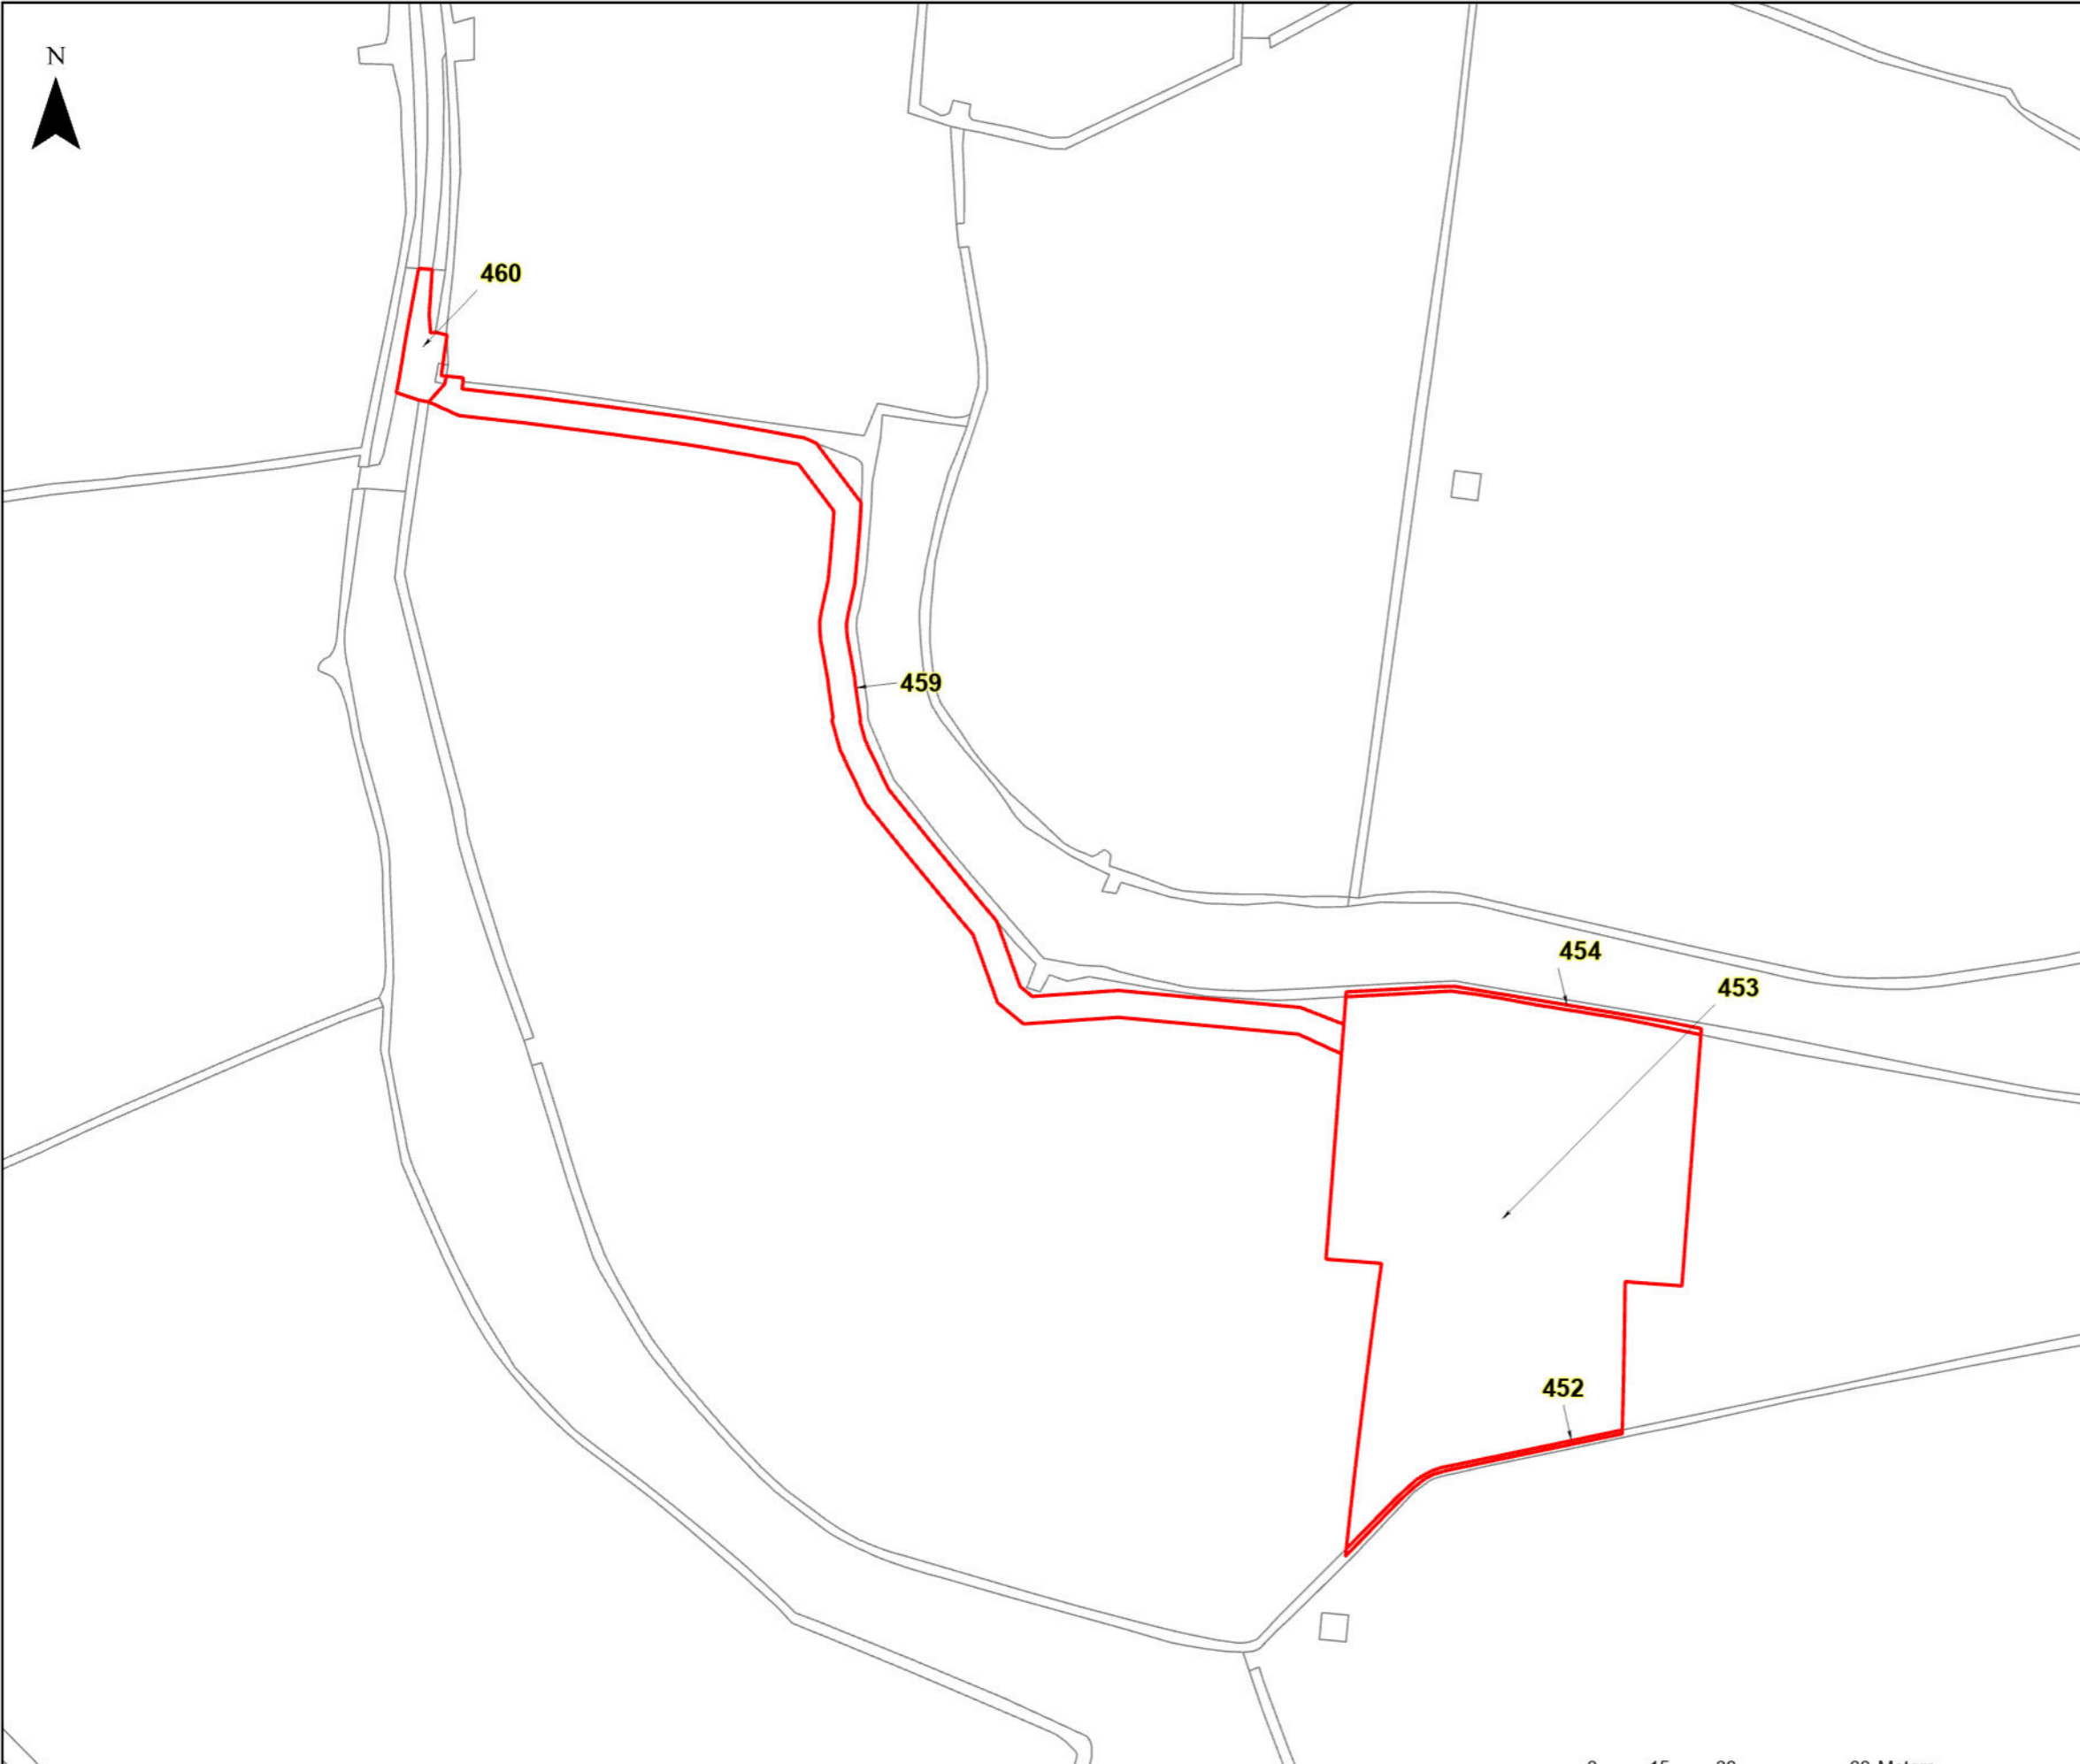

HINKLEY C CONNECTION PROJECT

Title
STAGE 7 - SECTION 3 PIL PLAN

Ref No: HINK-GVDS7-B5-239-2 Plan: 2 of 3

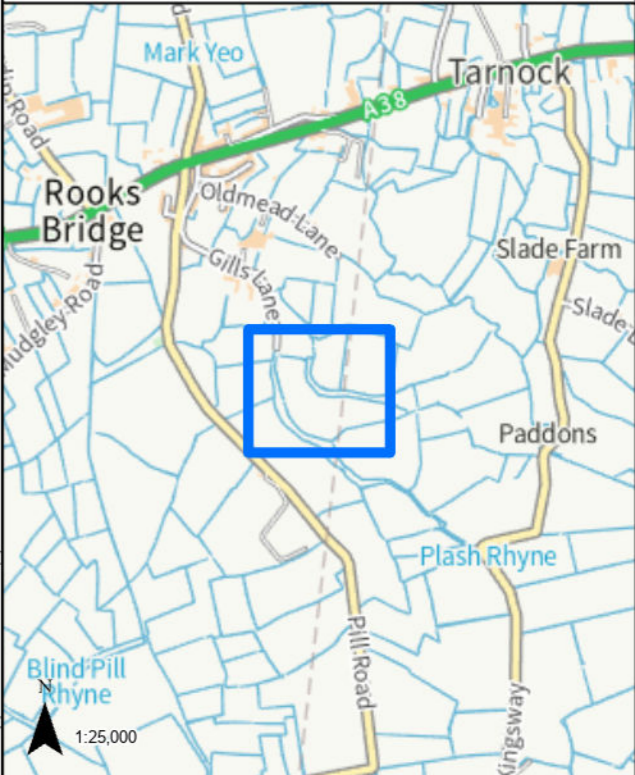

LEGEND
[Red Outline] GVD Plot

Coordinate System: British National Grid
Projection: Transverse Mercator
Datum: OSGB 1938
Units: Metre
Map Centre:
337223E 151565N


Version:	Date:	Remarks:	Drawn:	Checked:
v1	21/02/2023	Published	RG	RS


SCALE: 1:1,500 PAPER SIZE: A3

Notes:
This drawing is scaled at paper size A3, therefore any prints taken at different sizes will affect the accuracy of the measurement units and should not be scaled against.




The design, scale and layout shown on this plan are indicative. The dimensions for the apparatus are typical dimensions, and the actual apparatus to be provided may differ in style, model and size.
BACKGROUND MAPPING INFORMATION HAS BEEN REPRODUCED FROM THE ORDNANCE SURVEY ON BEHALF OF THE CONTROLLER OF HER MAJESTY'S STATIONARY OFFICE. © CROWN COPYRIGHT ORDNANCE SURVEY NATIONAL GRID LICENSE NO. 100022488

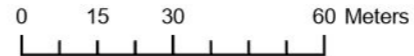

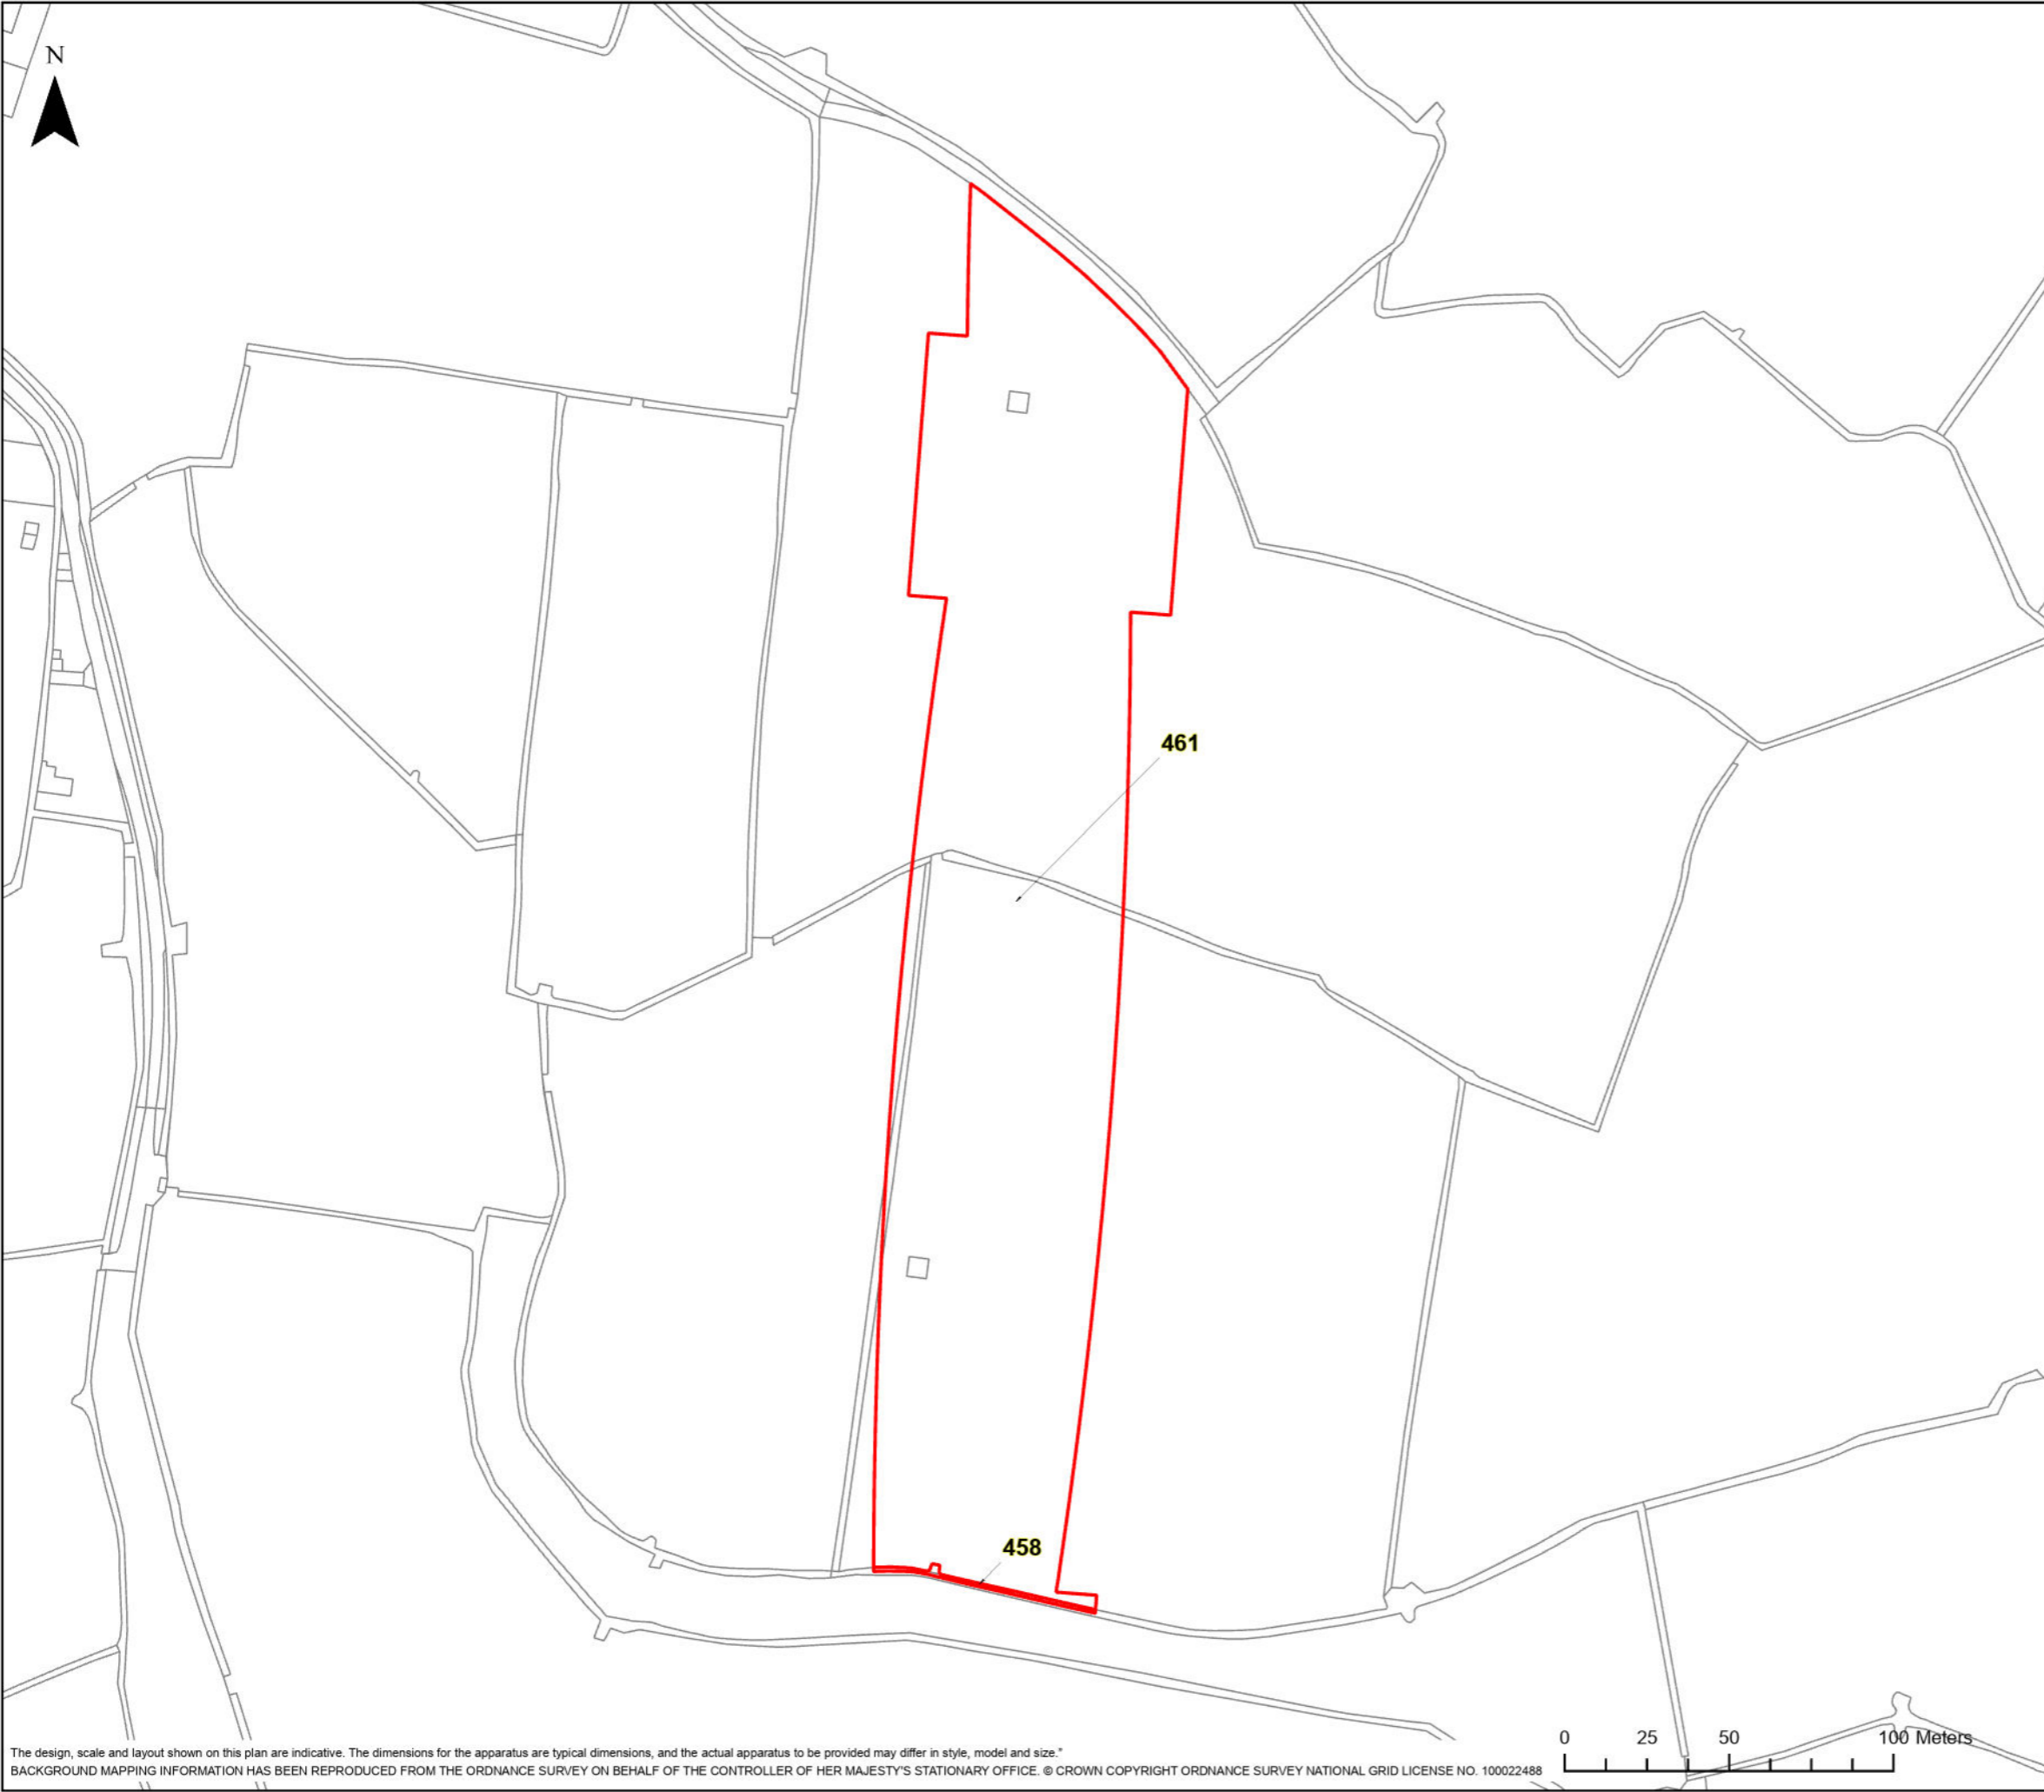

HINKLEY C CONNECTION PROJECT	
Title STAGE 7 - SECTION 3 PIL PLAN	
Ref No: HINK-GVDS7-B5-239-3	Plan: 3 of 3

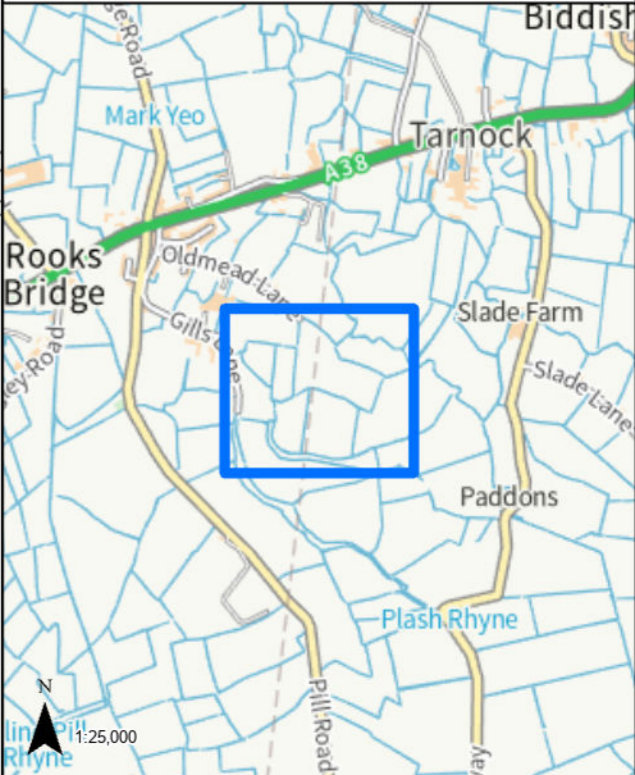

LEGEND

GVD Plot

Coordinate System: British National Grid Projection: Transverse Mercator Datum: OSGB 1938 Units: Metre	Map Centre: 337351E 151774N			
Version: v1	Date: 21/02/2023	Remarks: Published	Drawn: RG	Checked: RS

SCALE: 1:2,000	PAPER SIZE: A3
----------------	----------------

Notes:
This drawing is scaled at paper size A3, therefore any prints taken at different sizes will affect the accuracy of the measurement units and should not be scaled against.

BK Bruton Knowles



The design, scale and layout shown on this plan are indicative. The dimensions for the apparatus are typical dimensions, and the actual apparatus to be provided may differ in style, model and size.*
BACKGROUND MAPPING INFORMATION HAS BEEN REPRODUCED FROM THE ORDNANCE SURVEY ON BEHALF OF THE CONTROLLER OF HER MAJESTY'S STATIONARY OFFICE. © CROWN COPYRIGHT ORDNANCE SURVEY NATIONAL GRID LICENSE NO. 100022488



HINKLEY C CONNECTION PROJECT

Title
STAGE 7 - SECTION 3 PIL PLAN

Ref No: HINK-GVDS7-B5-242-1 Plan: 1 of 1

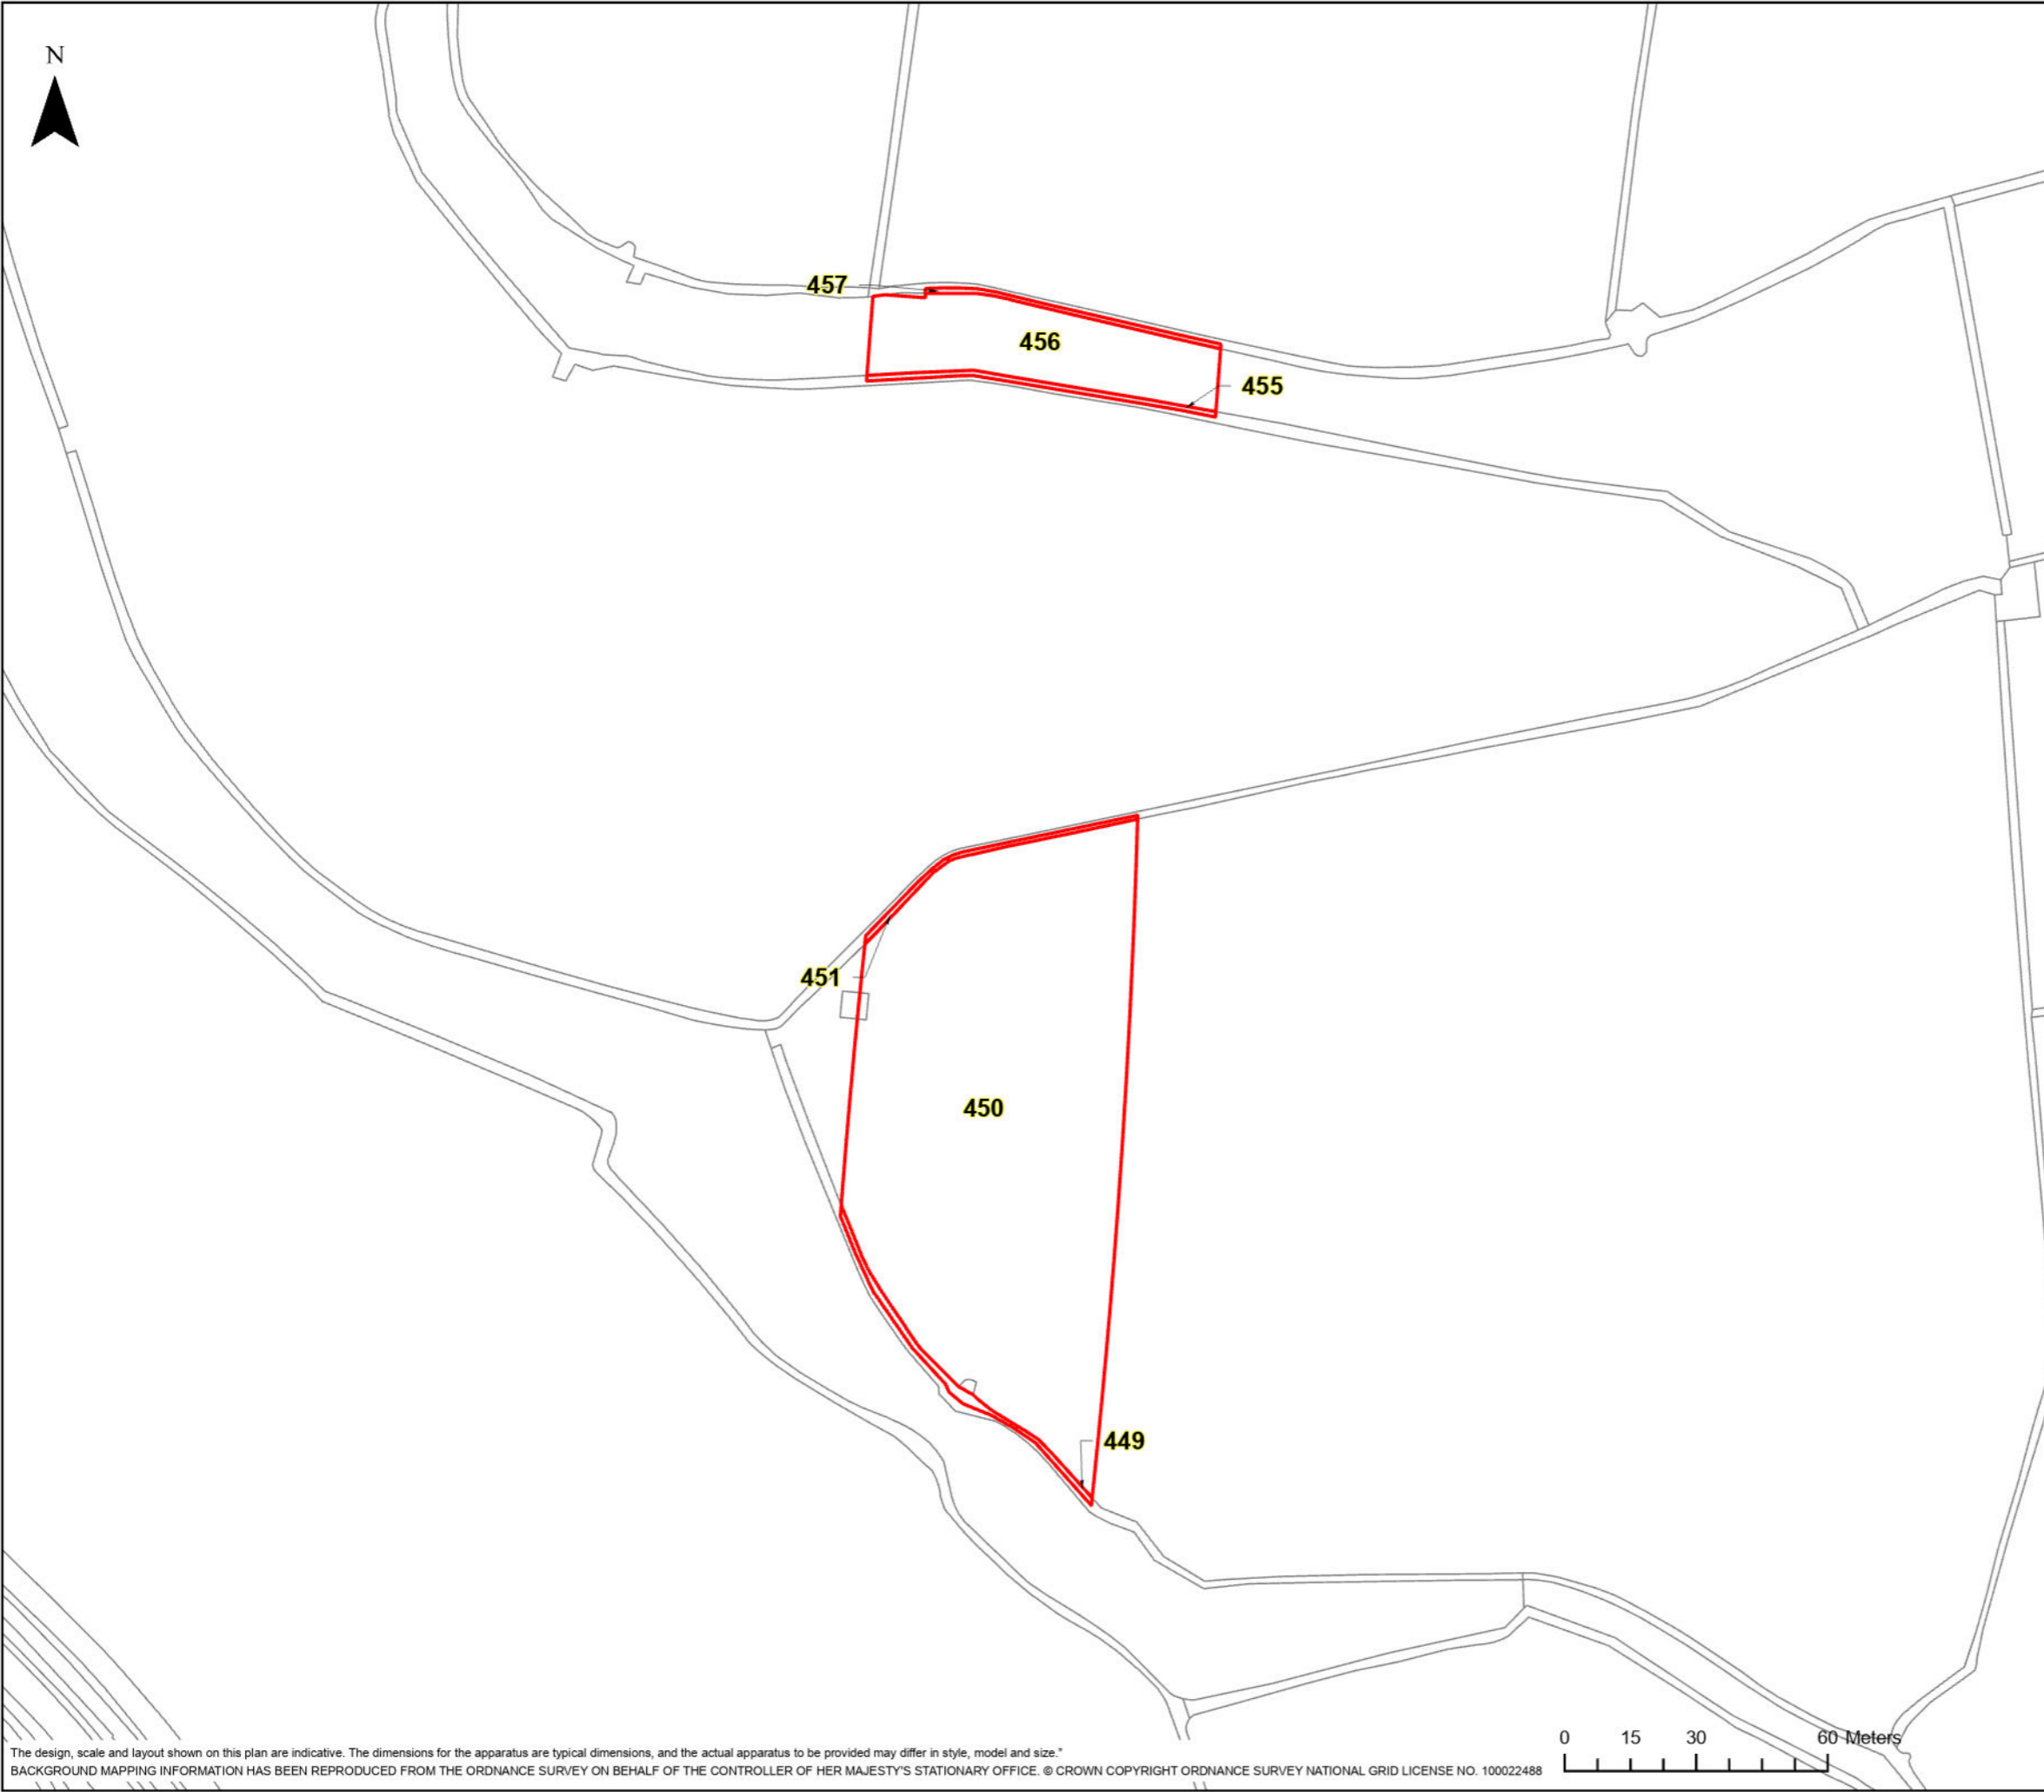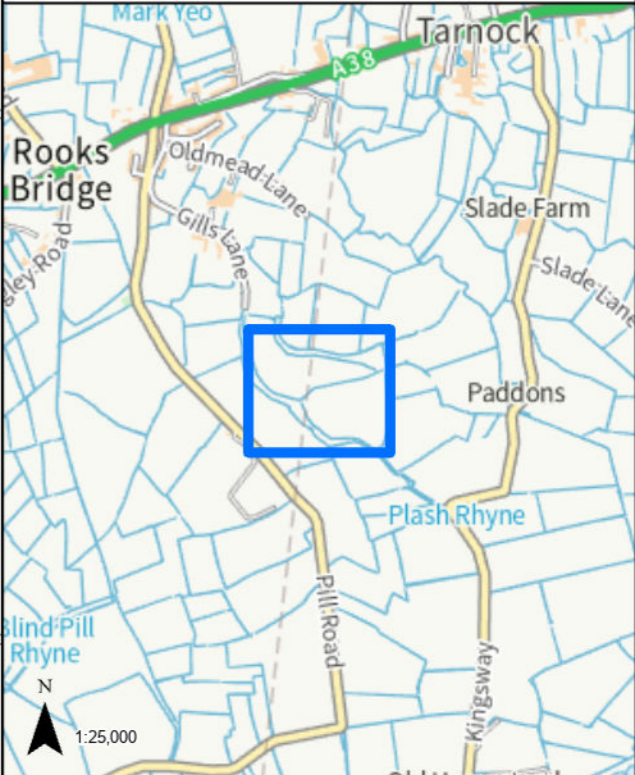

LEGEND

GVD Plot

Coordinate System: British National Grid Projection: Transverse Mercator Datum: OSGB 1938 Units: Metre		Map Centre: 337327E 151430N	
Version:	Date:	Remarks:	Drawn: Checked:
v1	21/02/2023	Published	RG RS

SCALE: 1:1,500 PAPER SIZE: A3

Notes:
This drawing is scaled at paper size A3, therefore any prints taken at different sizes will affect the accuracy of the measurement units and should not be scaled against.





The design, scale and layout shown on this plan are indicative. The dimensions for the apparatus are typical dimensions, and the actual apparatus to be provided may differ in style, model and size.*
BACKGROUND MAPPING INFORMATION HAS BEEN REPRODUCED FROM THE ORDNANCE SURVEY ON BEHALF OF THE CONTROLLER OF HER MAJESTY'S STATIONARY OFFICE. © CROWN COPYRIGHT ORDNANCE SURVEY NATIONAL GRID LICENSE NO. 100022488



HINKLEY C CONNECTION PROJECT

Title
STAGE 7 - SECTION 3 PIL PLAN

Ref No: HINK-GVDS7-B5-248-1 Plan: 1 of 1

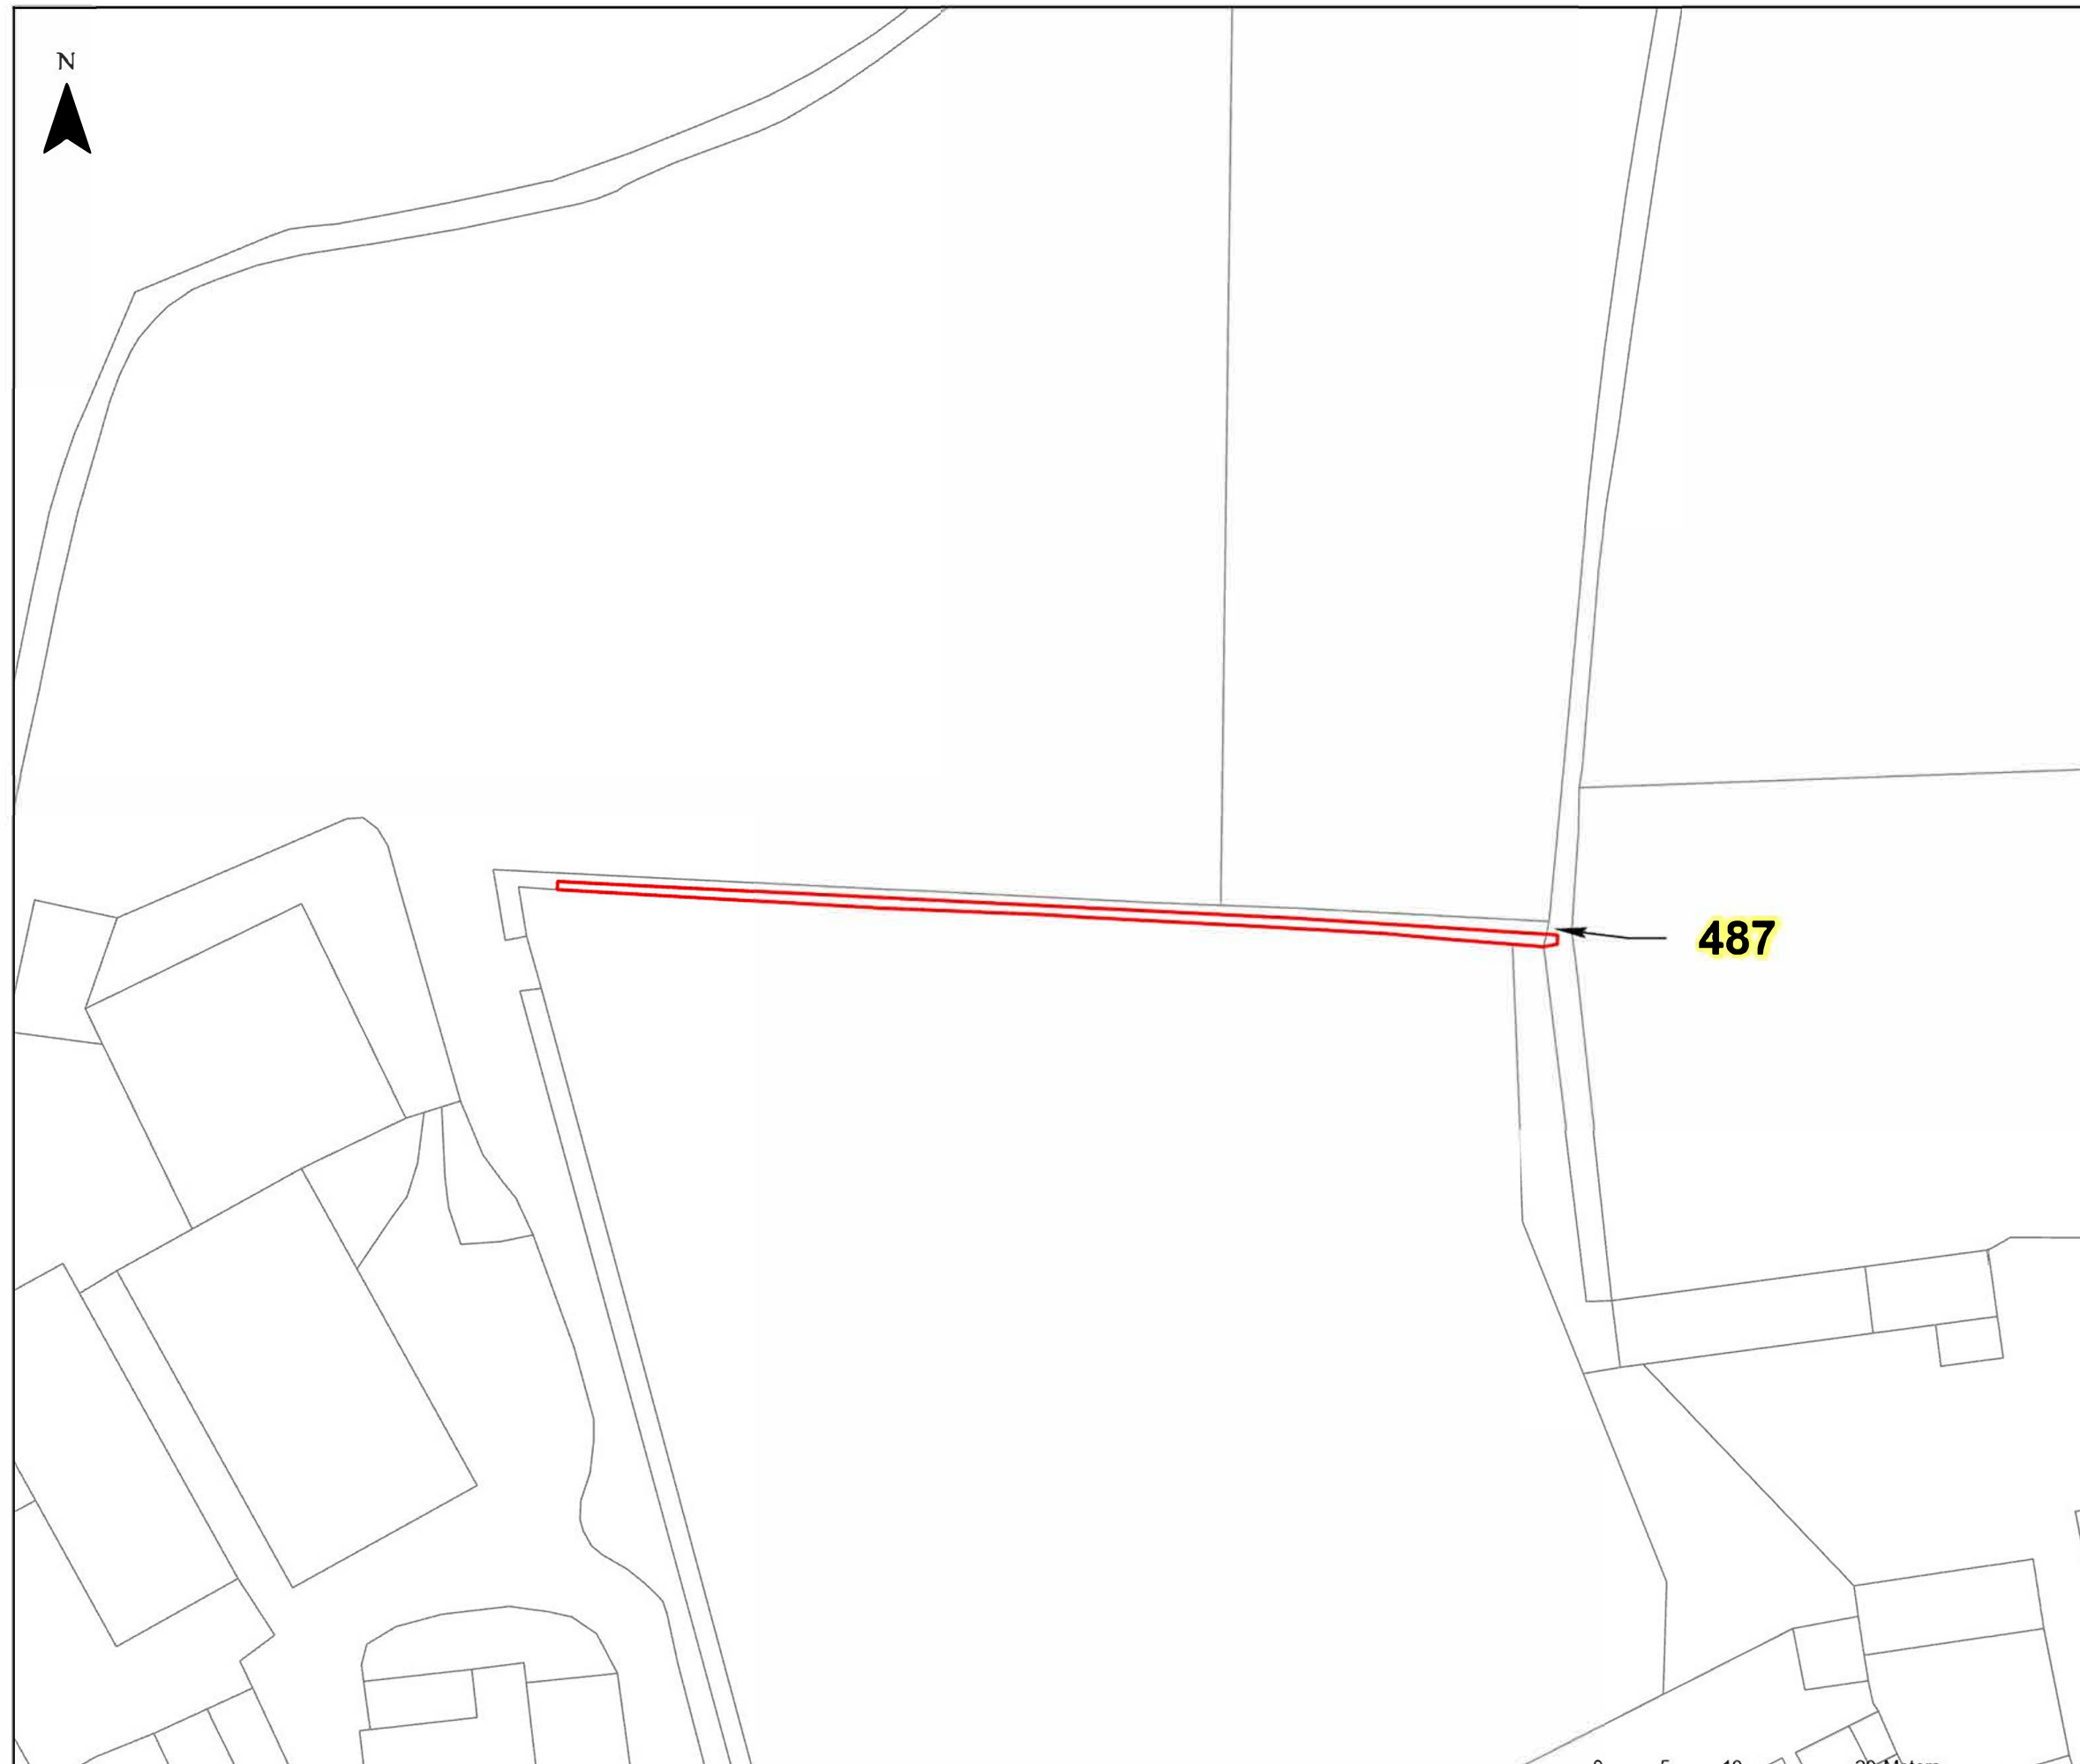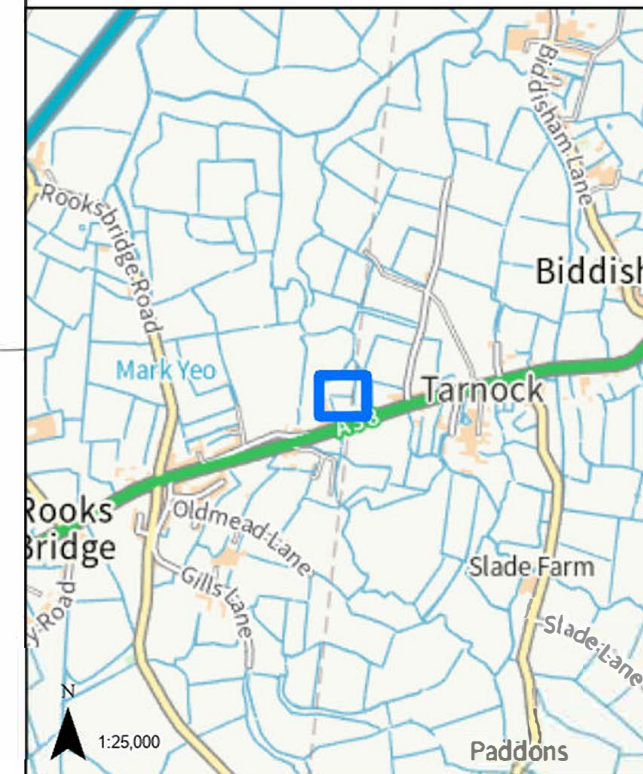

LEGEND

 GVD Plot

Coordinate System: British National Grid
Projection: Transverse Mercator
Datum: OSGB 1938
Units: Metre
Map Centre:
337391E 152599N

Version:	Date:	Remarks:	Drawn:	Checked:
v1	21/02/2023	Published	RG	RS

SCALE: 1:500 PAPER SIZE: A3

Notes:
This drawing is scaled at paper size A3, therefore any prints taken at different sizes will affect the accuracy of the measurement units and should not be scaled against.



The design, scale and layout shown on this plan are indicative. The dimensions for the apparatus are typical dimensions, and the actual apparatus to be provided may differ in style, model and size.*
BACKGROUND MAPPING INFORMATION HAS BEEN REPRODUCED FROM THE ORDNANCE SURVEY ON BEHALF OF THE CONTROLLER OF HER MAJESTY'S STATIONARY OFFICE. © CROWN COPYRIGHT ORDNANCE SURVEY NATIONAL GRID LICENSE NO. 100022488






HINKLEY C CONNECTION PROJECT

Title
STAGE 7 - SECTION 3 PIL PLAN

Ref No: HINK-GVDS7-B5-273-1 Plan: 1 of 1

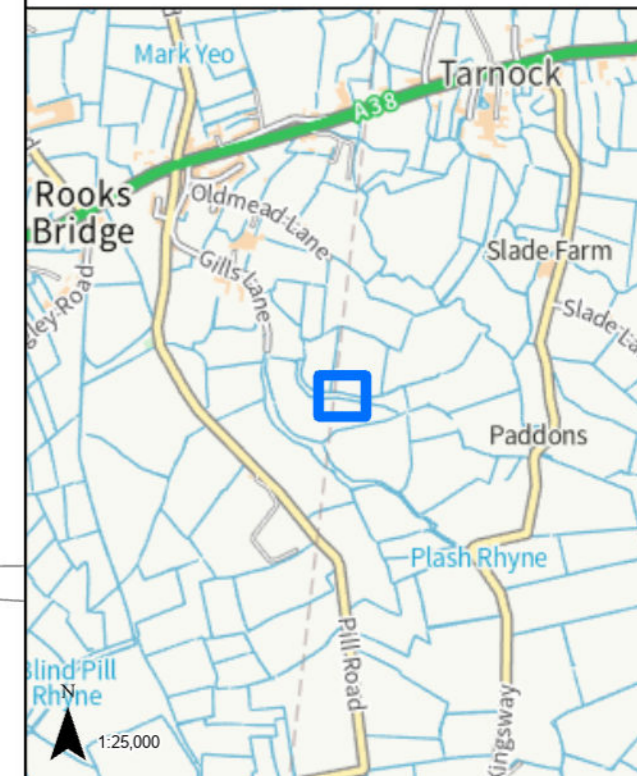

457

456

455

LEGEND


 GVD Plot

Coordinate System: British National Grid
Projection: Transverse Mercator
Datum: OSGB 1938
Units: Metre
Map Centre:
337330E 151554N

Version:	Date:	Remarks:	Drawn:	Checked:
v1	21/02/2023	Published	RG	RS

SCALE: 1:500 PAPER SIZE: A3

Notes:
This drawing is scaled at paper size A3, therefore any prints taken at different sizes will affect the accuracy of the measurement units and should not be scaled against.







HINKLEY C CONNECTION PROJECT

Title
STAGE 7 - SECTION 3 PIL PLAN

Ref No: HINK-GVDS7-B5-297-1 Plan: 1 of 1

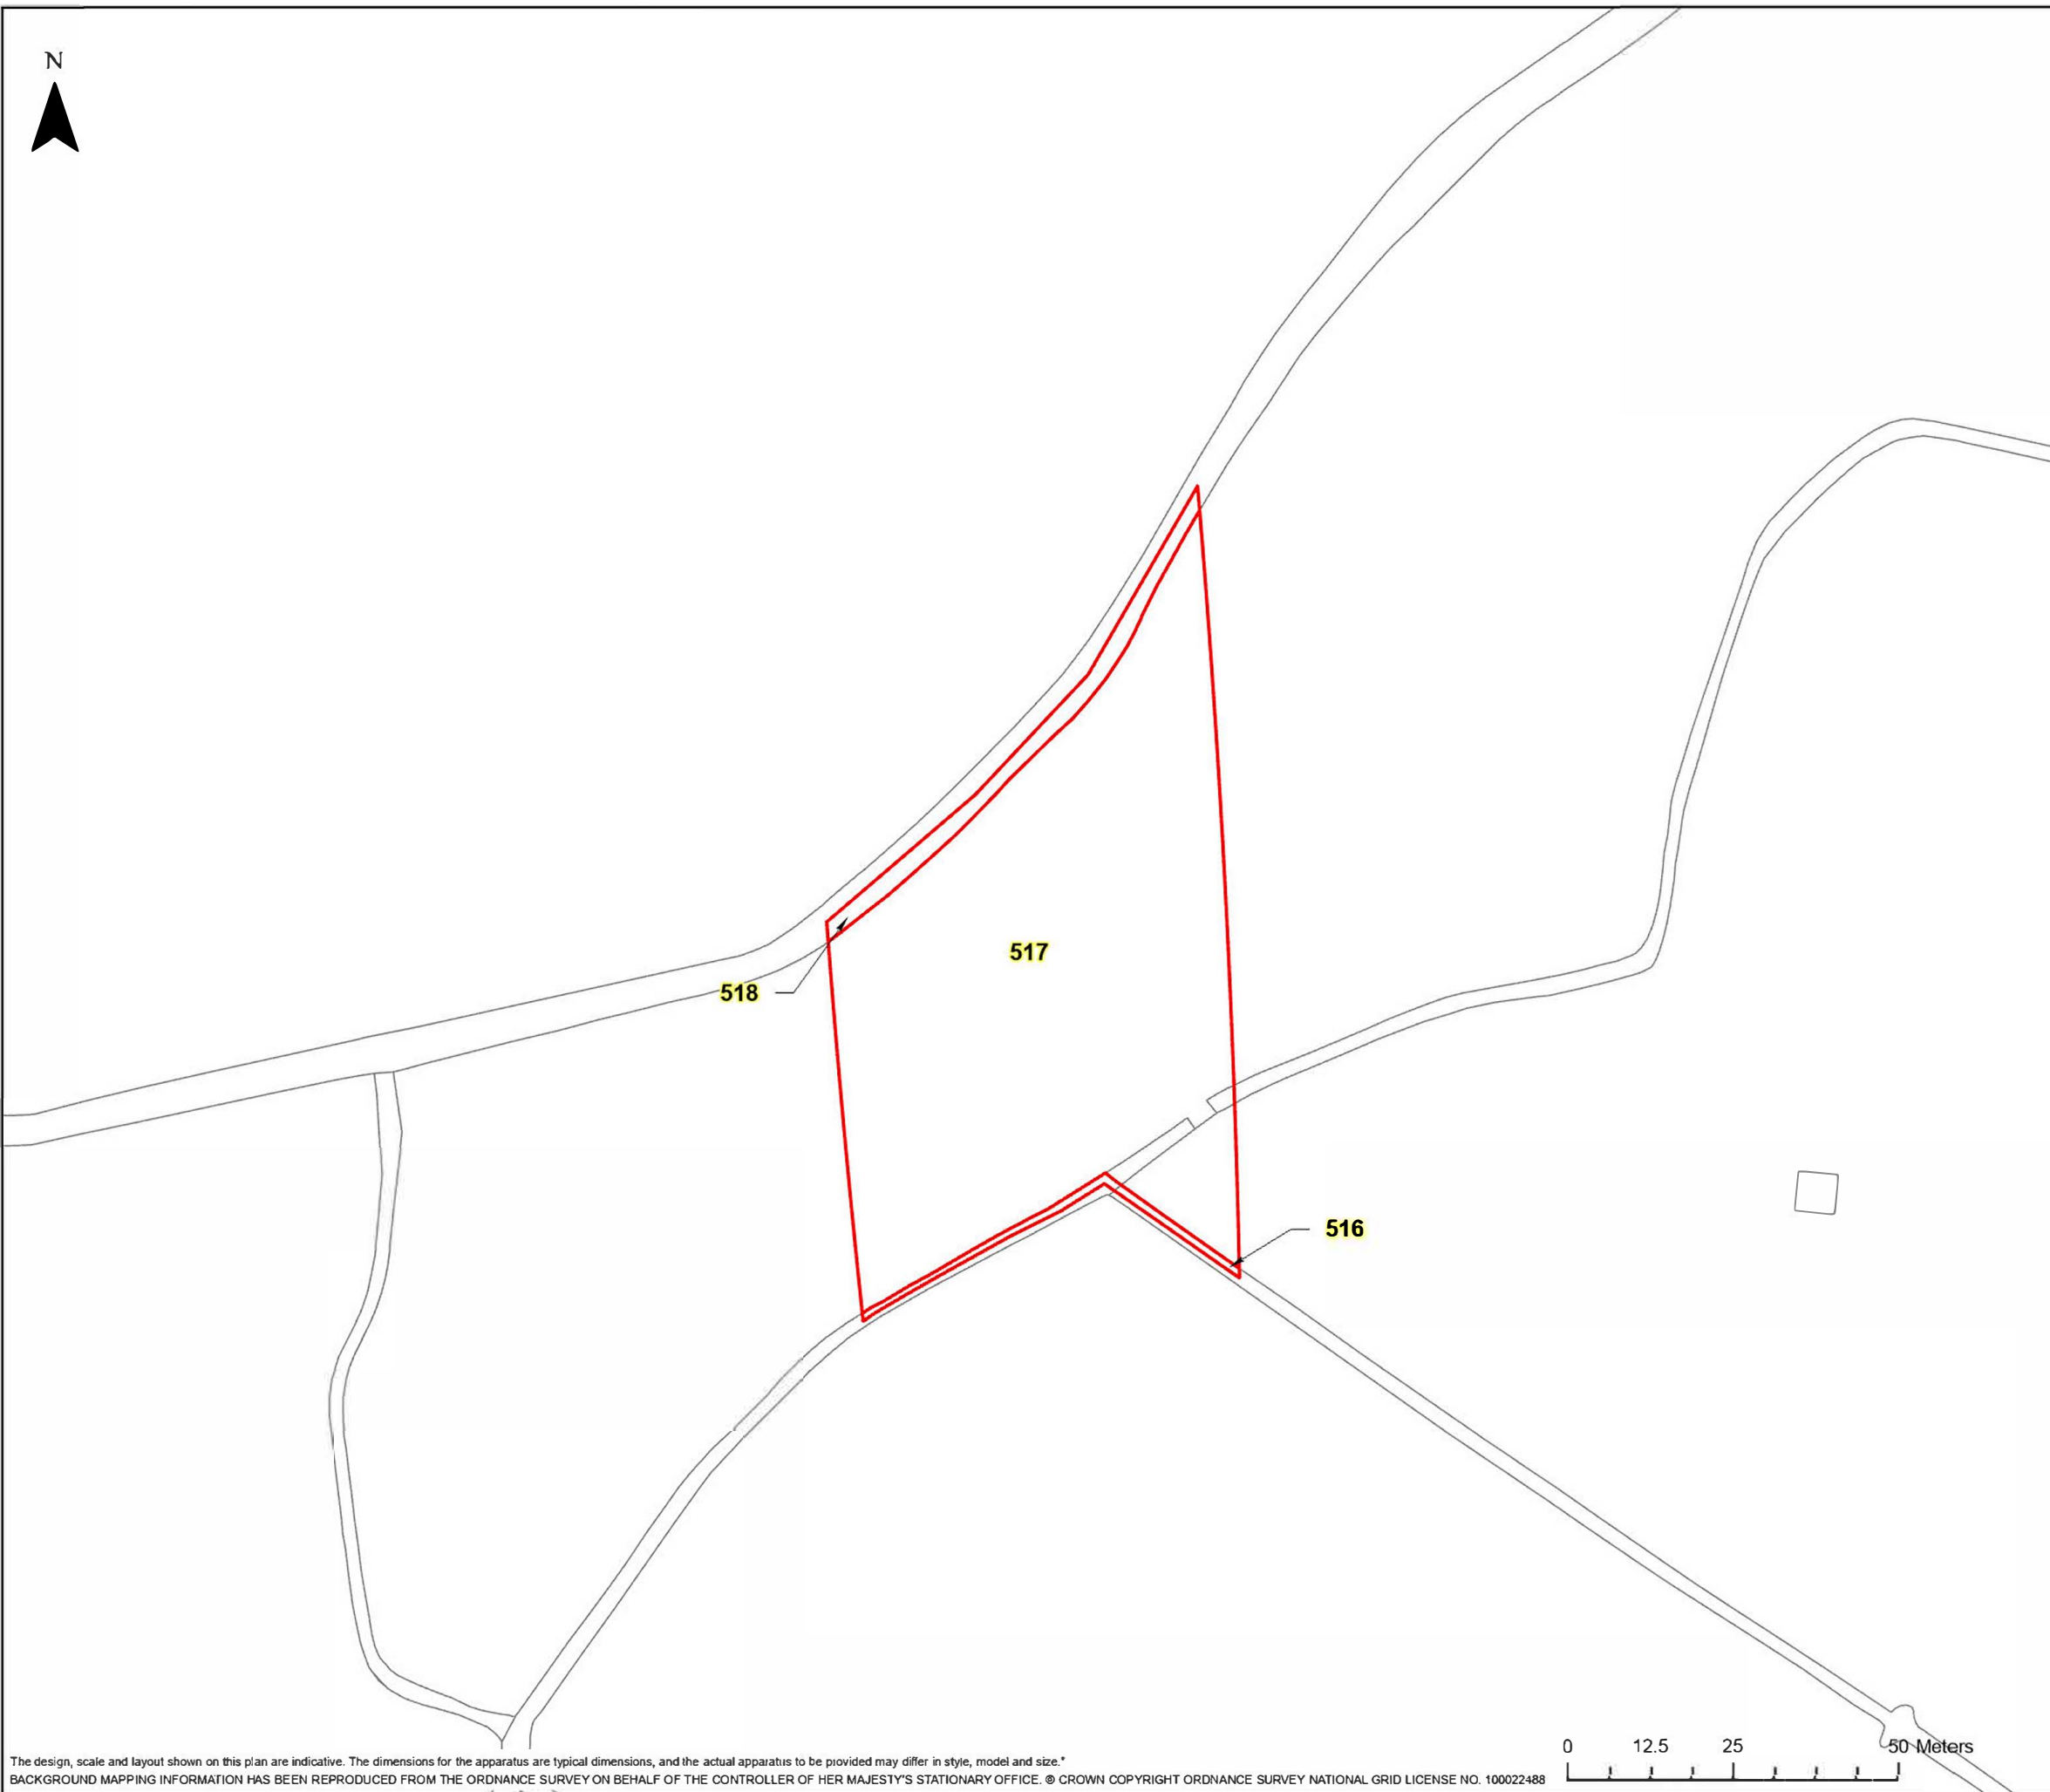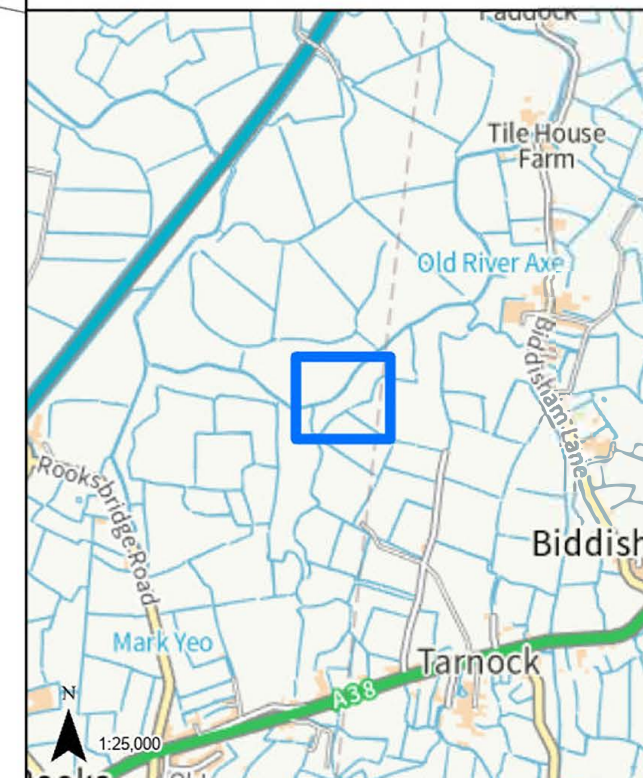

LEGEND


 GVD Plot


Coordinate System: British National Grid
Projection: Transverse Mercator
Datum: OSGB 1938
Units: Metre
Map Centre:
337404E 153492N

Version:	Date:	Remarks:	Drawn:	Checked:
v1	21/02/2023	Published	RG	RS

SCALE: 1:1,000 PAPER SIZE: A3

Notes:
This drawing is scaled at paper size A3, therefore any prints taken at different sizes will affect the accuracy of the measurement units and should not be scaled against.

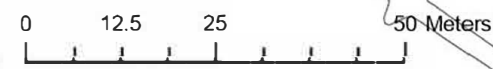


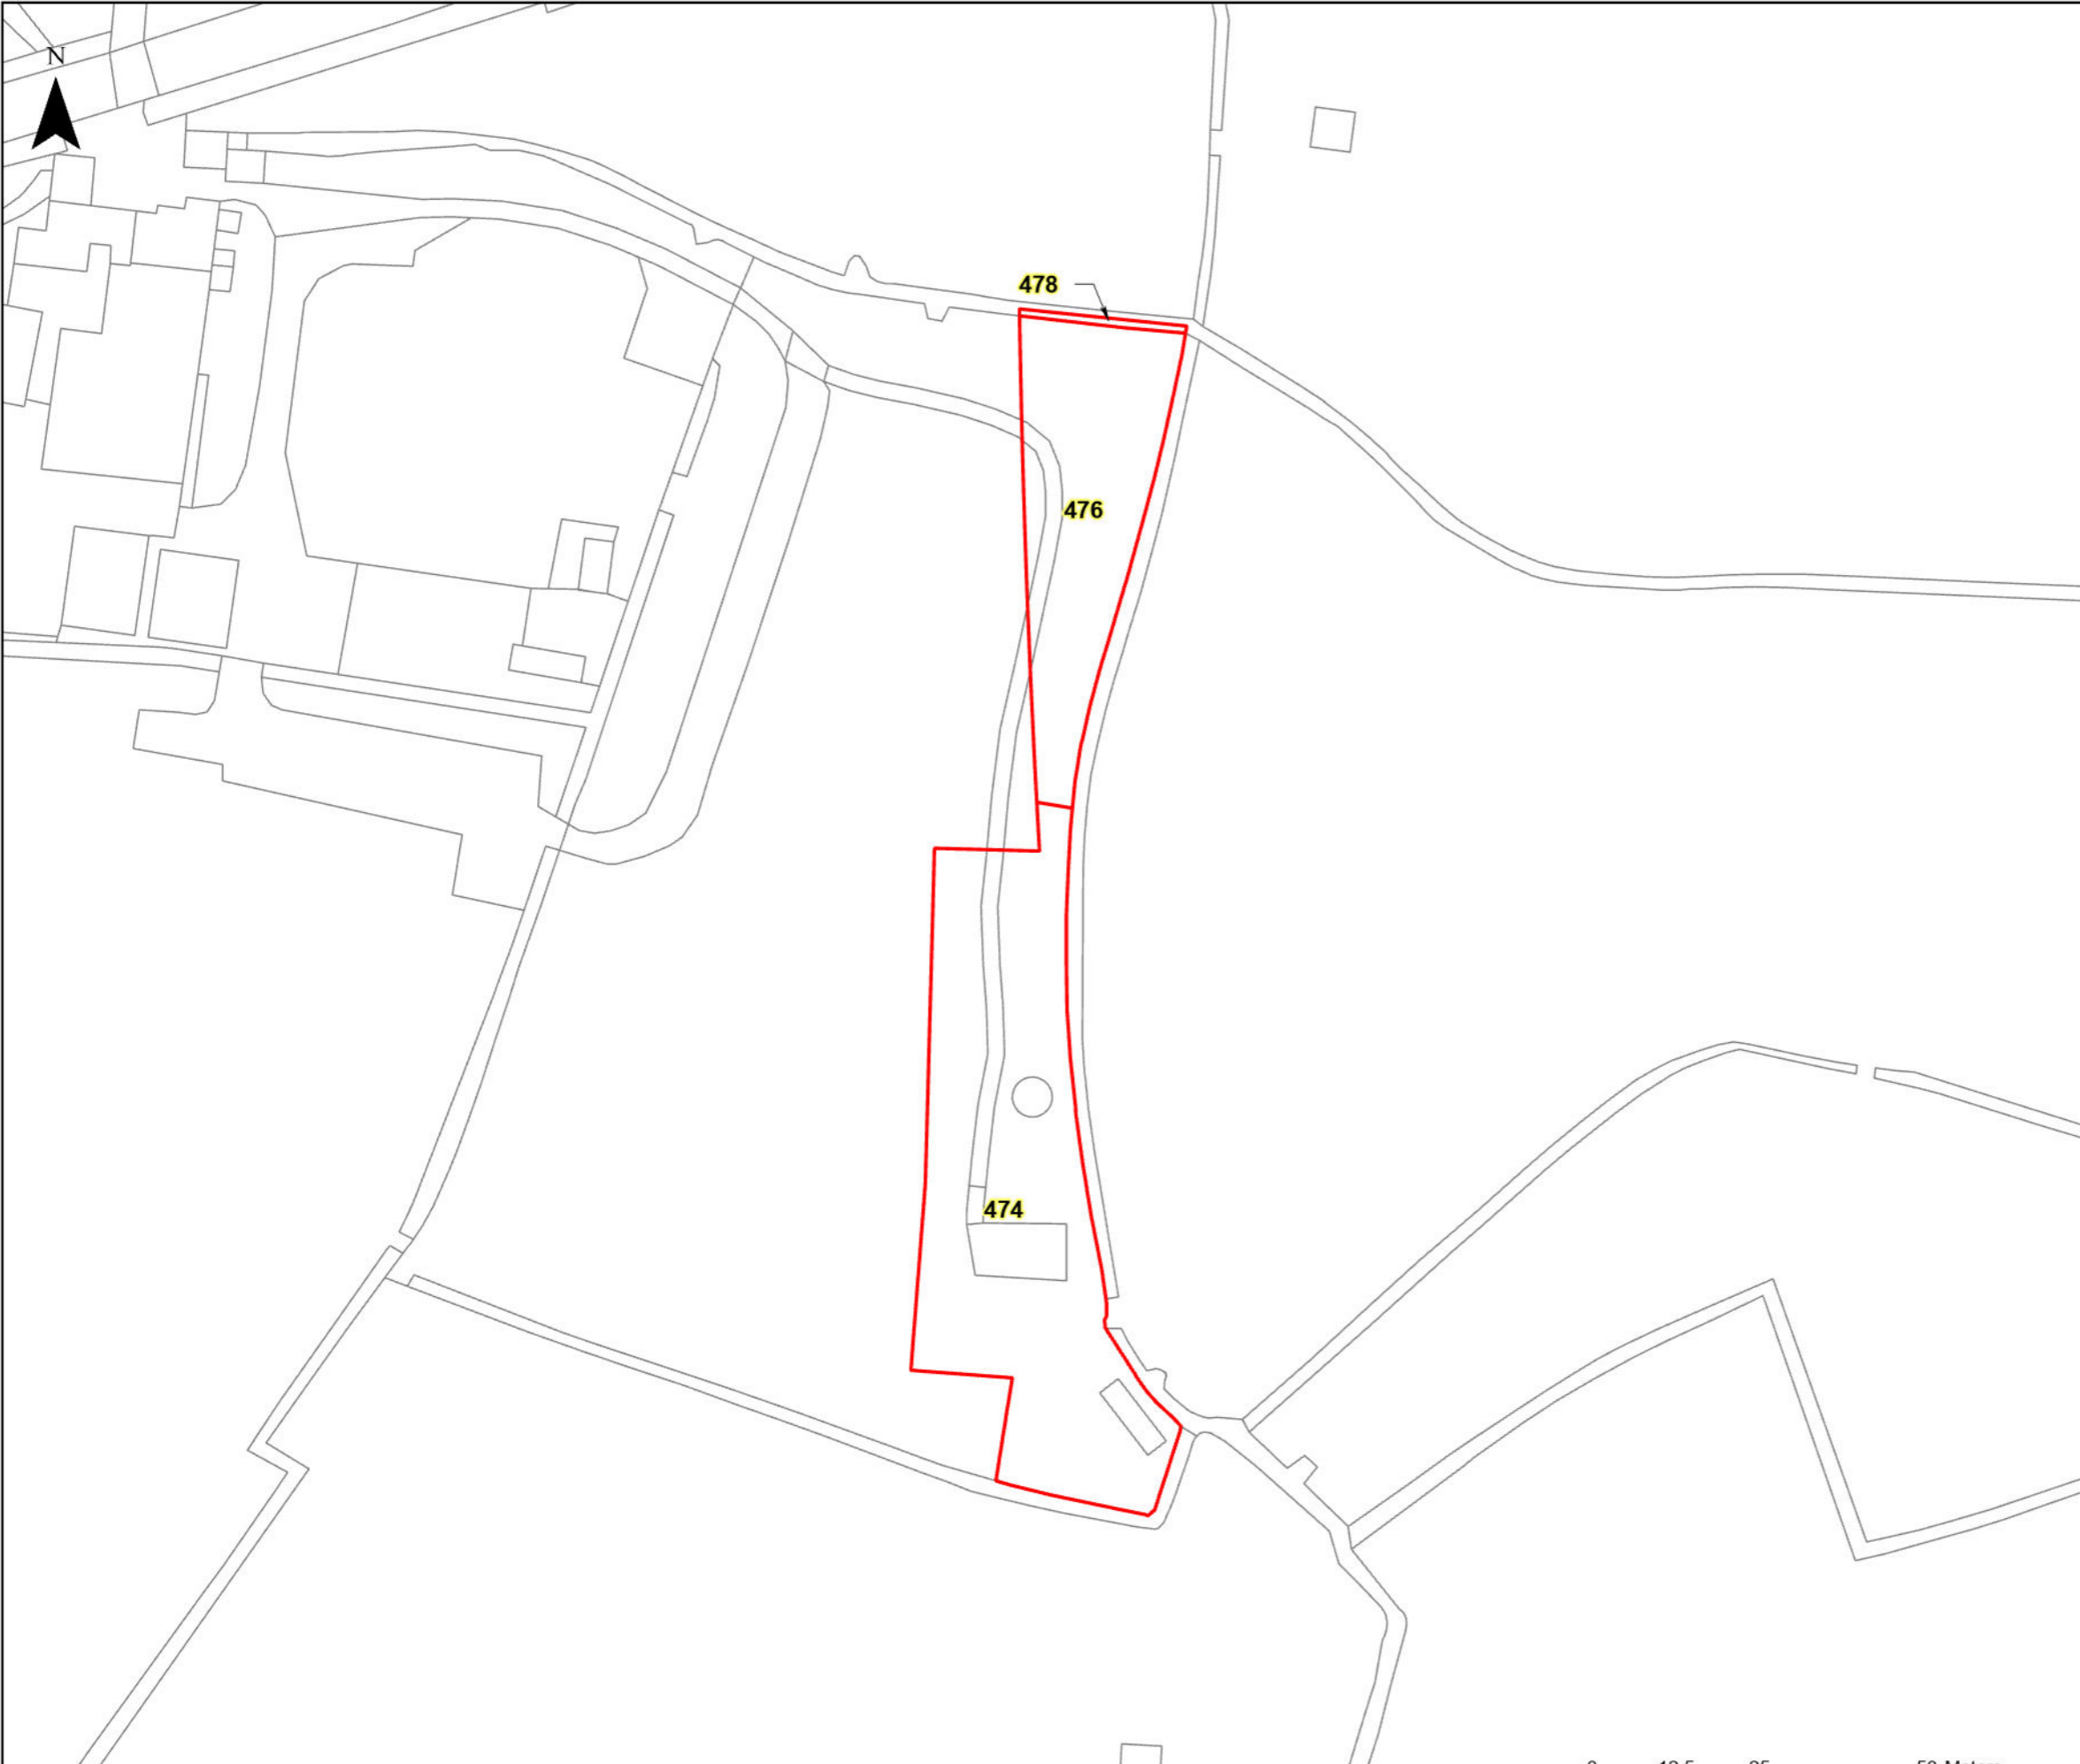

HINKLEY C CONNECTION PROJECT

Title
STAGE 7 - SECTION 3 PIL PLAN

Ref No: HINK-GVDS7-B5-310-1 Plan: 1 of 1

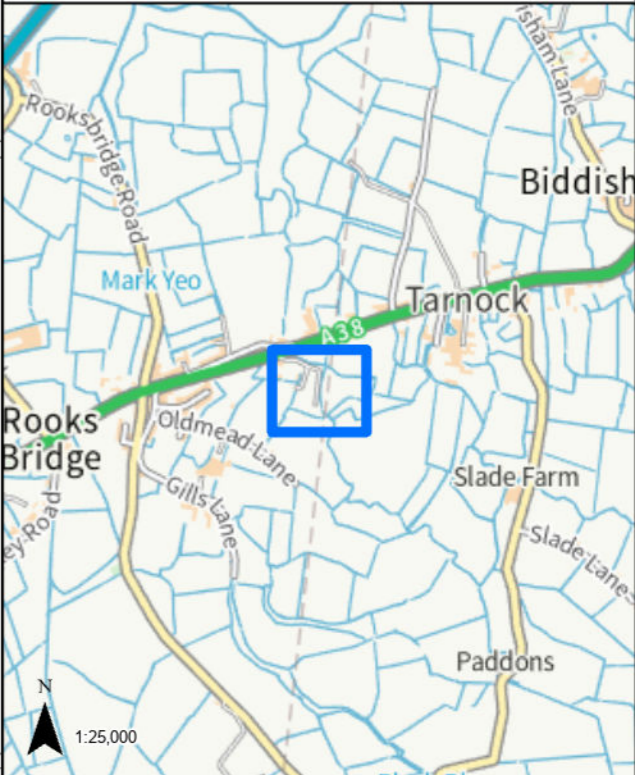

LEGEND


GVD Plot

Coordinate System: British National Grid Projection: Transverse Mercator Datum: OSGB 1938 Units: Metre	Map Centre: 337363E 152319N
---	--------------------------------


Version:	Date:	Remarks:	Drawn:	Checked:
v1	21/02/2023	Published	RG	RS


SCALE: 1:1,000	PAPER SIZE: A3
-----------------------	-----------------------

Notes:
This drawing is scaled at paper size A3, therefore any prints taken at different sizes will affect the accuracy of the measurement units and should not be scaled against.



The design, scale and layout shown on this plan are indicative. The dimensions for the apparatus are typical dimensions, and the actual apparatus to be provided may differ in style, model and size.
BACKGROUND MAPPING INFORMATION HAS BEEN REPRODUCED FROM THE ORDNANCE SURVEY ON BEHALF OF THE CONTROLLER OF HER MAJESTY'S STATIONARY OFFICE. © CROWN COPYRIGHT ORDNANCE SURVEY NATIONAL GRID LICENSE NO. 100022488

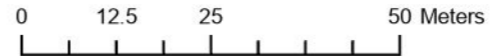


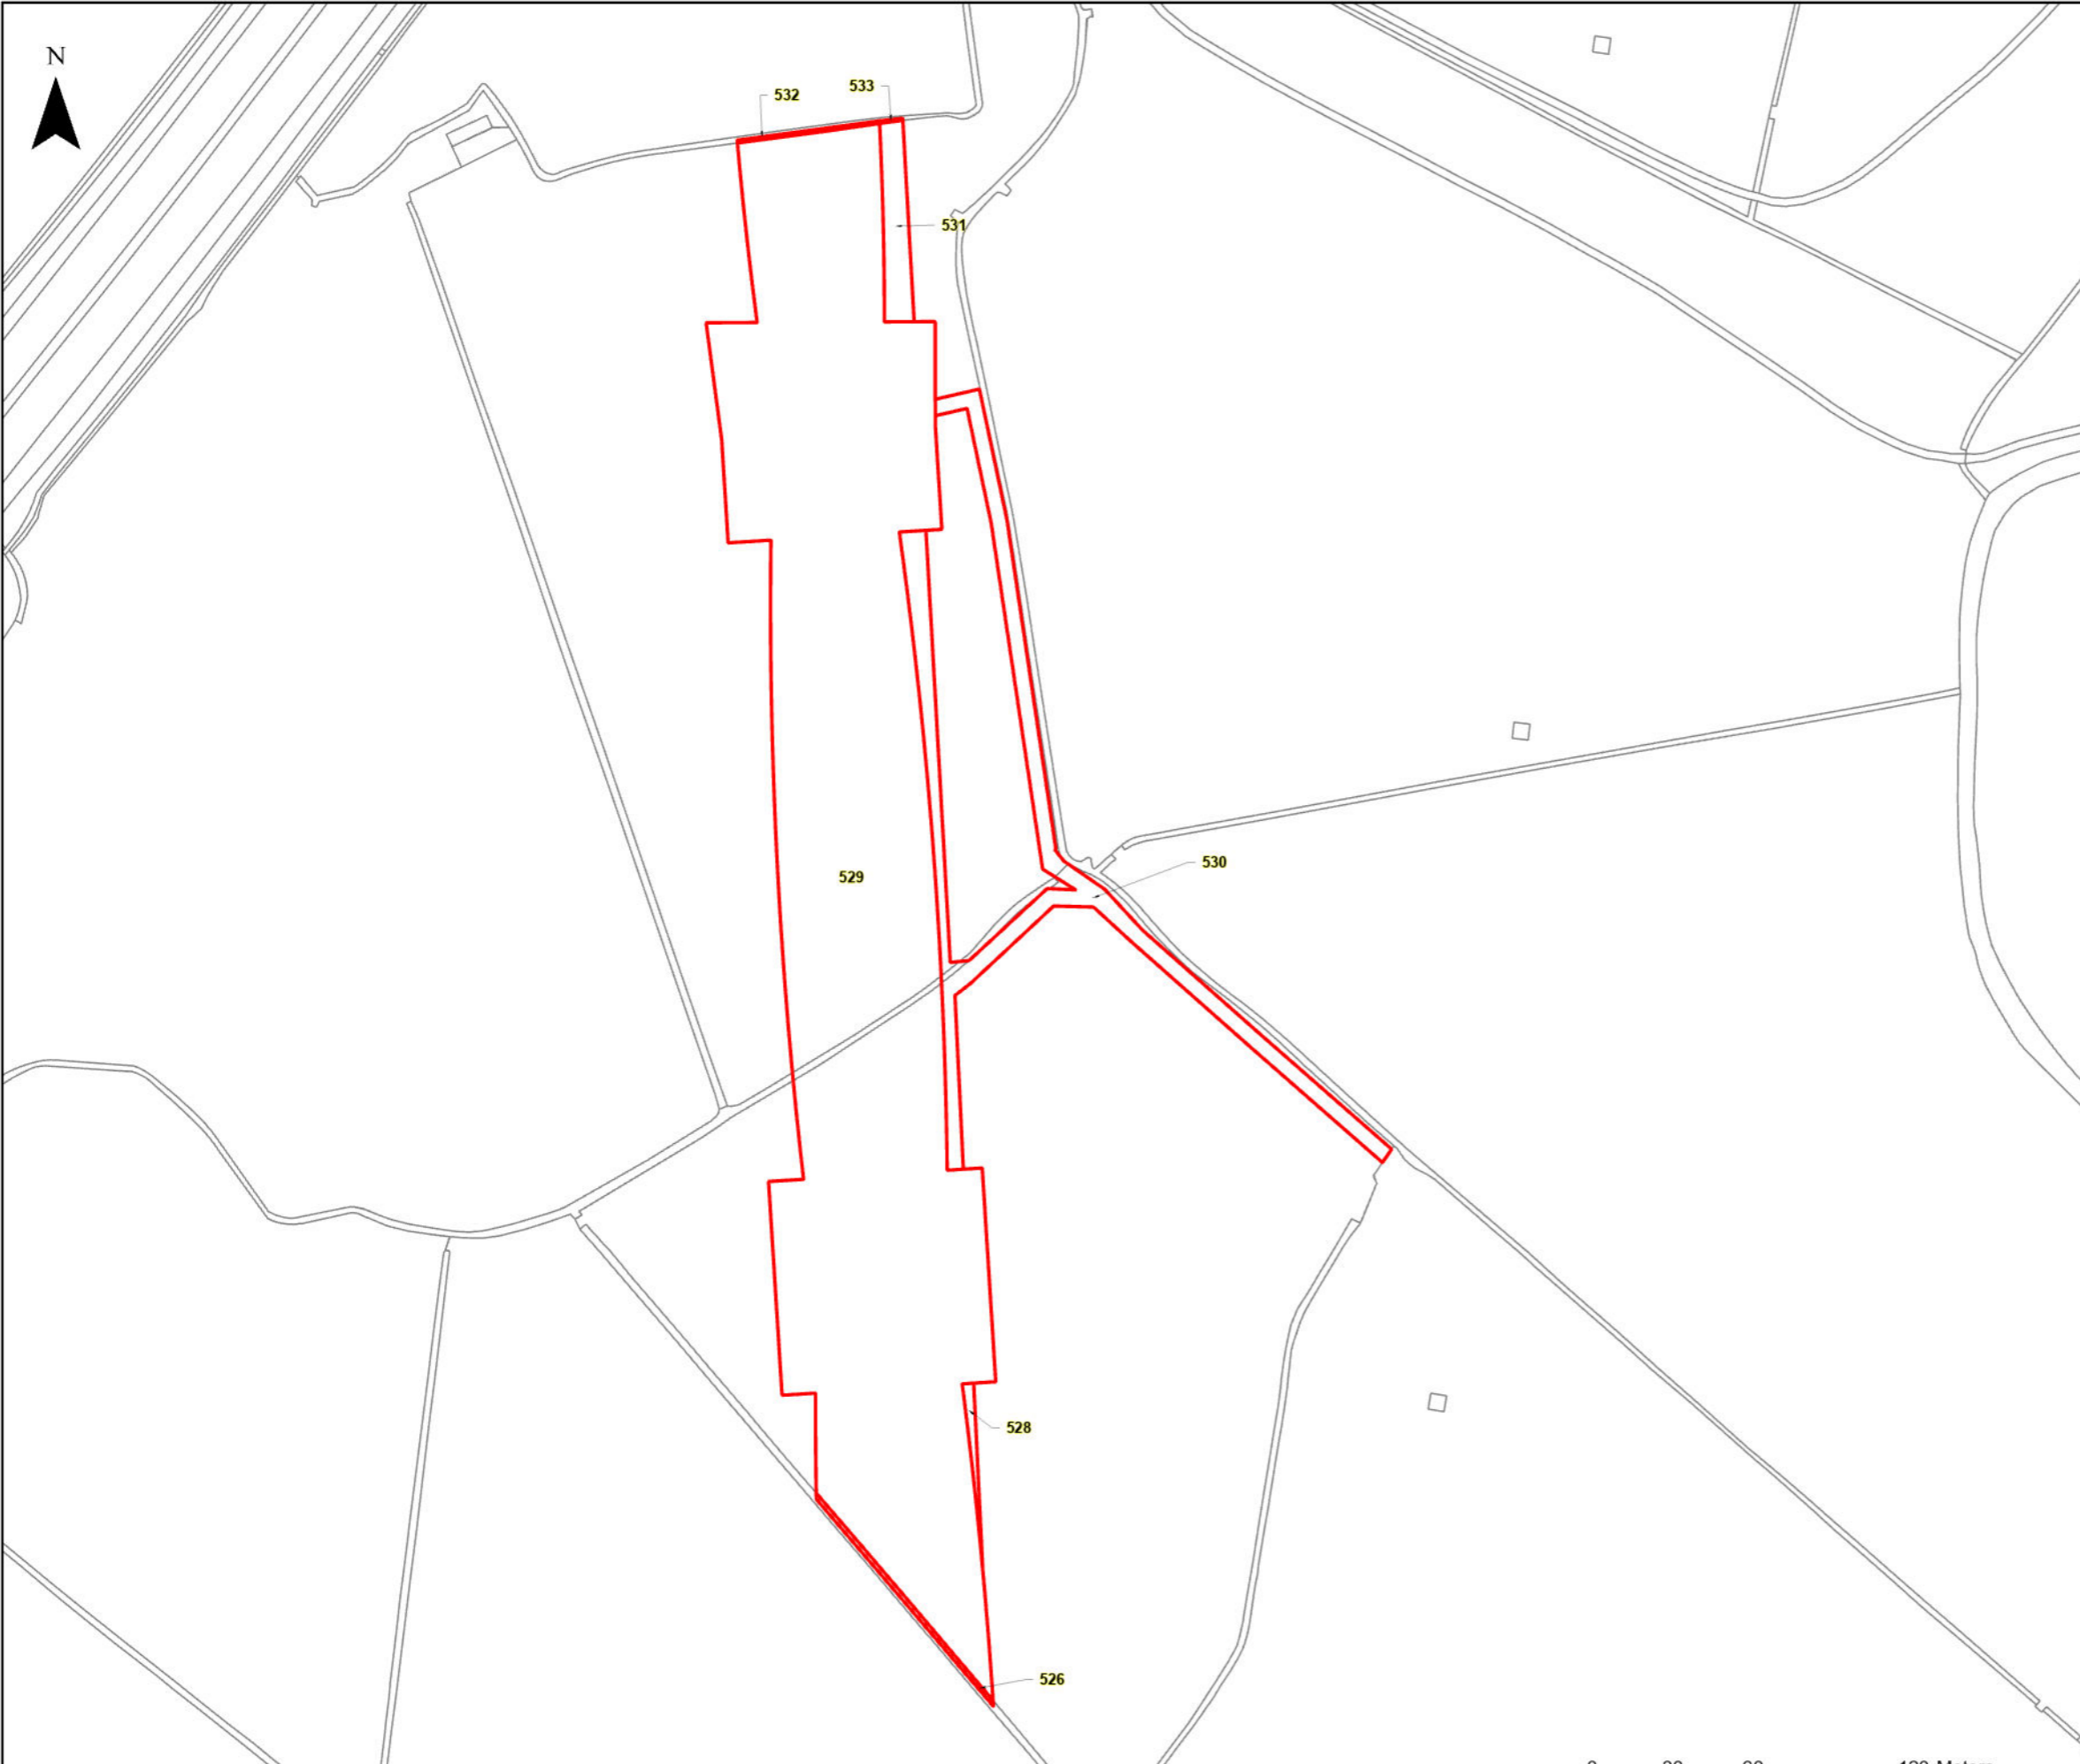

HINKLEY C CONNECTION PROJECT

Title
STAGE 7 - SECTION 3 PIL PLAN

Ref No: HINK-GVDS7-B5-335-1 Plan: 1 of 1

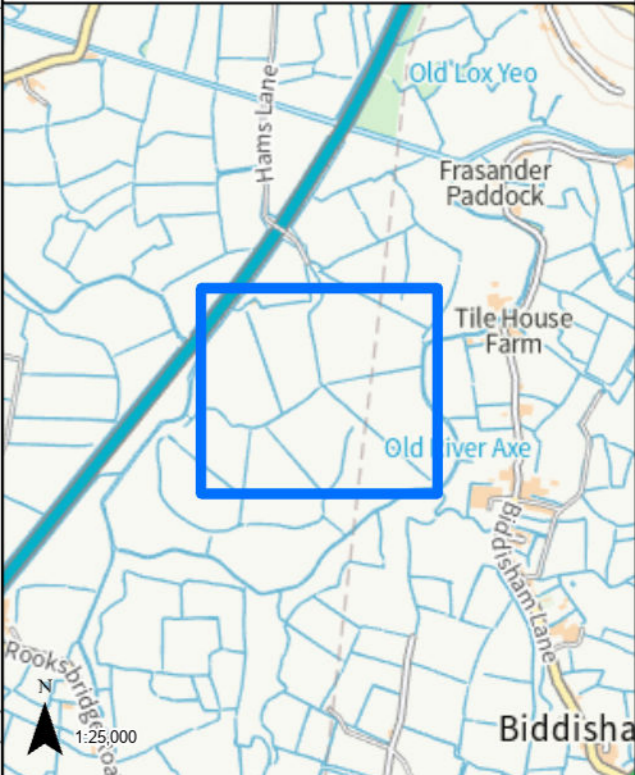

LEGEND

GVD Plot

Coordinate System: British National Grid Projection: Transverse Mercator Datum: OSGB 1938 Units: Metre		Map Centre: 337433E 154127N	
Version:	Date:	Remarks:	Drawn: Checked:
v1	21/02/2023	Published	RG RS

SCALE:	1:2,500	PAPER SIZE:	A3
--------	---------	-------------	----

Notes:
This drawing is scaled at paper size A3, therefore any prints taken at different sizes will affect the accuracy of the measurement units and should not be scaled against.

BK Bruton Knowles


The design, scale and layout shown on this plan are indicative. The dimensions for the apparatus are typical dimensions, and the actual apparatus to be provided may differ in style, model and size.*
BACKGROUND MAPPING INFORMATION HAS BEEN REPRODUCED FROM THE ORDNANCE SURVEY ON BEHALF OF THE CONTROLLER OF HER MAJESTY'S STATIONARY OFFICE. © CROWN COPYRIGHT ORDNANCE SURVEY NATIONAL GRID LICENSE NO. 100022488



HINKLEY C CONNECTION PROJECT

Title
STAGE 7 - SECTION 3 PIL PLAN

Ref No: HINK-GVDS7-B5-352-1 Plan: 1 of 2

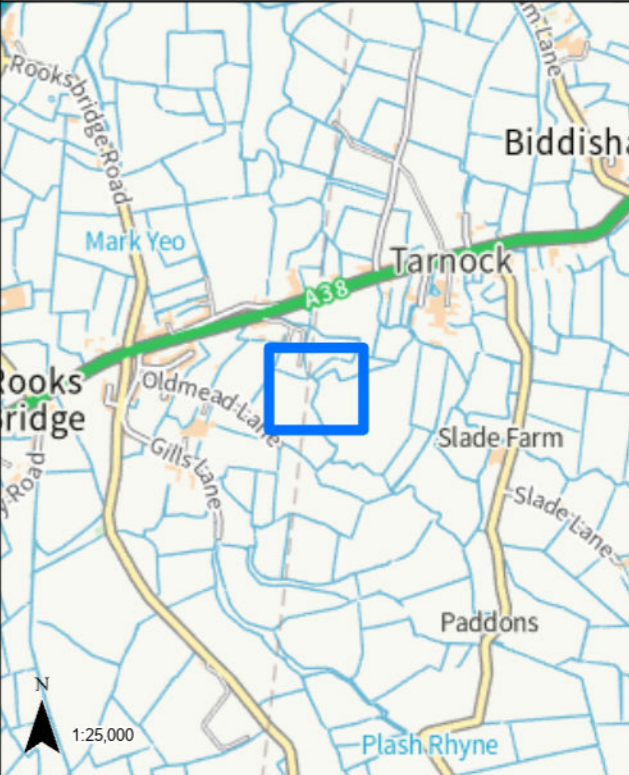

LEGEND

 GVD Plot

Coordinate System: British National Grid
Projection: Transverse Mercator
Datum: OSGB 1938
Units: Metre



Map Centre:
337406E 152196N

Version:	Date:	Remarks:	Drawn:	Checked:
v1	21/02/2023	Published	RG	RS


SCALE: 1:1,000 PAPER SIZE: A3

Notes:
This drawing is scaled at paper size A3, therefore any prints taken at different sizes will affect the accuracy of the measurement units and should not be scaled against.


BK Bruton Knowles

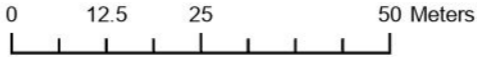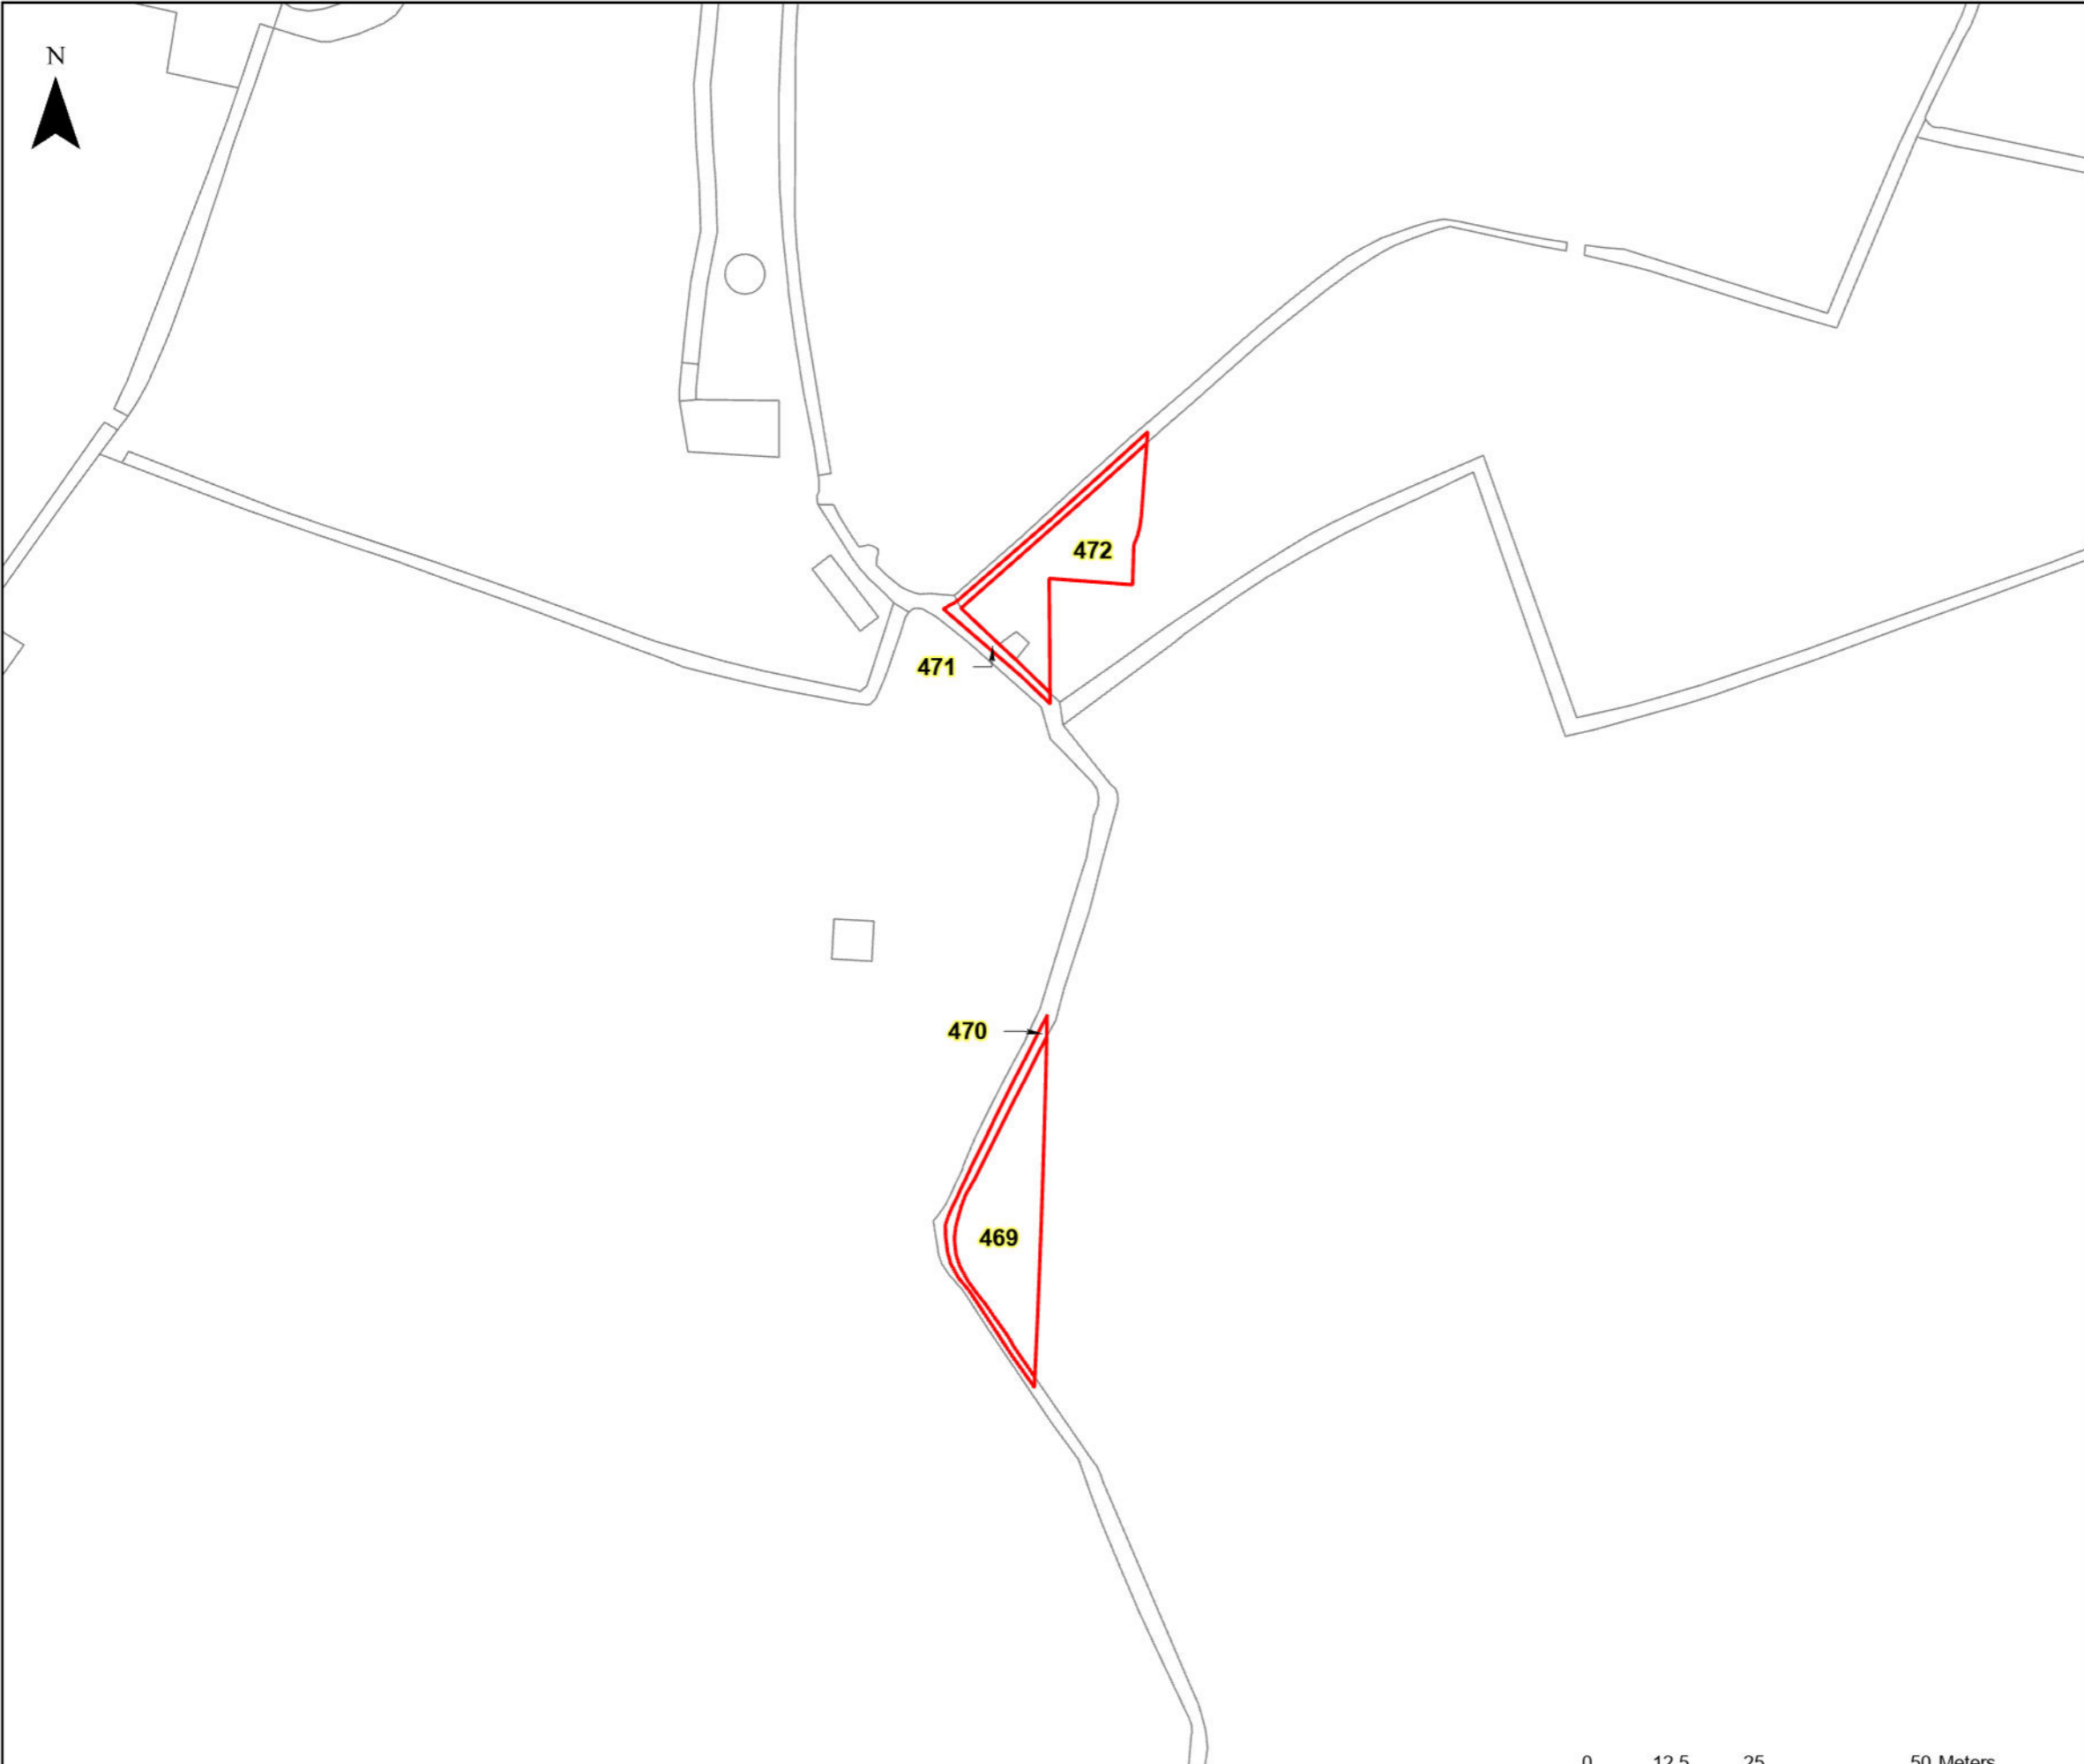

The design, scale and layout shown on this plan are indicative. The dimensions for the apparatus are typical dimensions, and the actual apparatus to be provided may differ in style, model and size.*
BACKGROUND MAPPING INFORMATION HAS BEEN REPRODUCED FROM THE ORDNANCE SURVEY ON BEHALF OF THE CONTROLLER OF HER MAJESTY'S STATIONARY OFFICE. © CROWN COPYRIGHT ORDNANCE SURVEY NATIONAL GRID LICENSE NO. 100022488

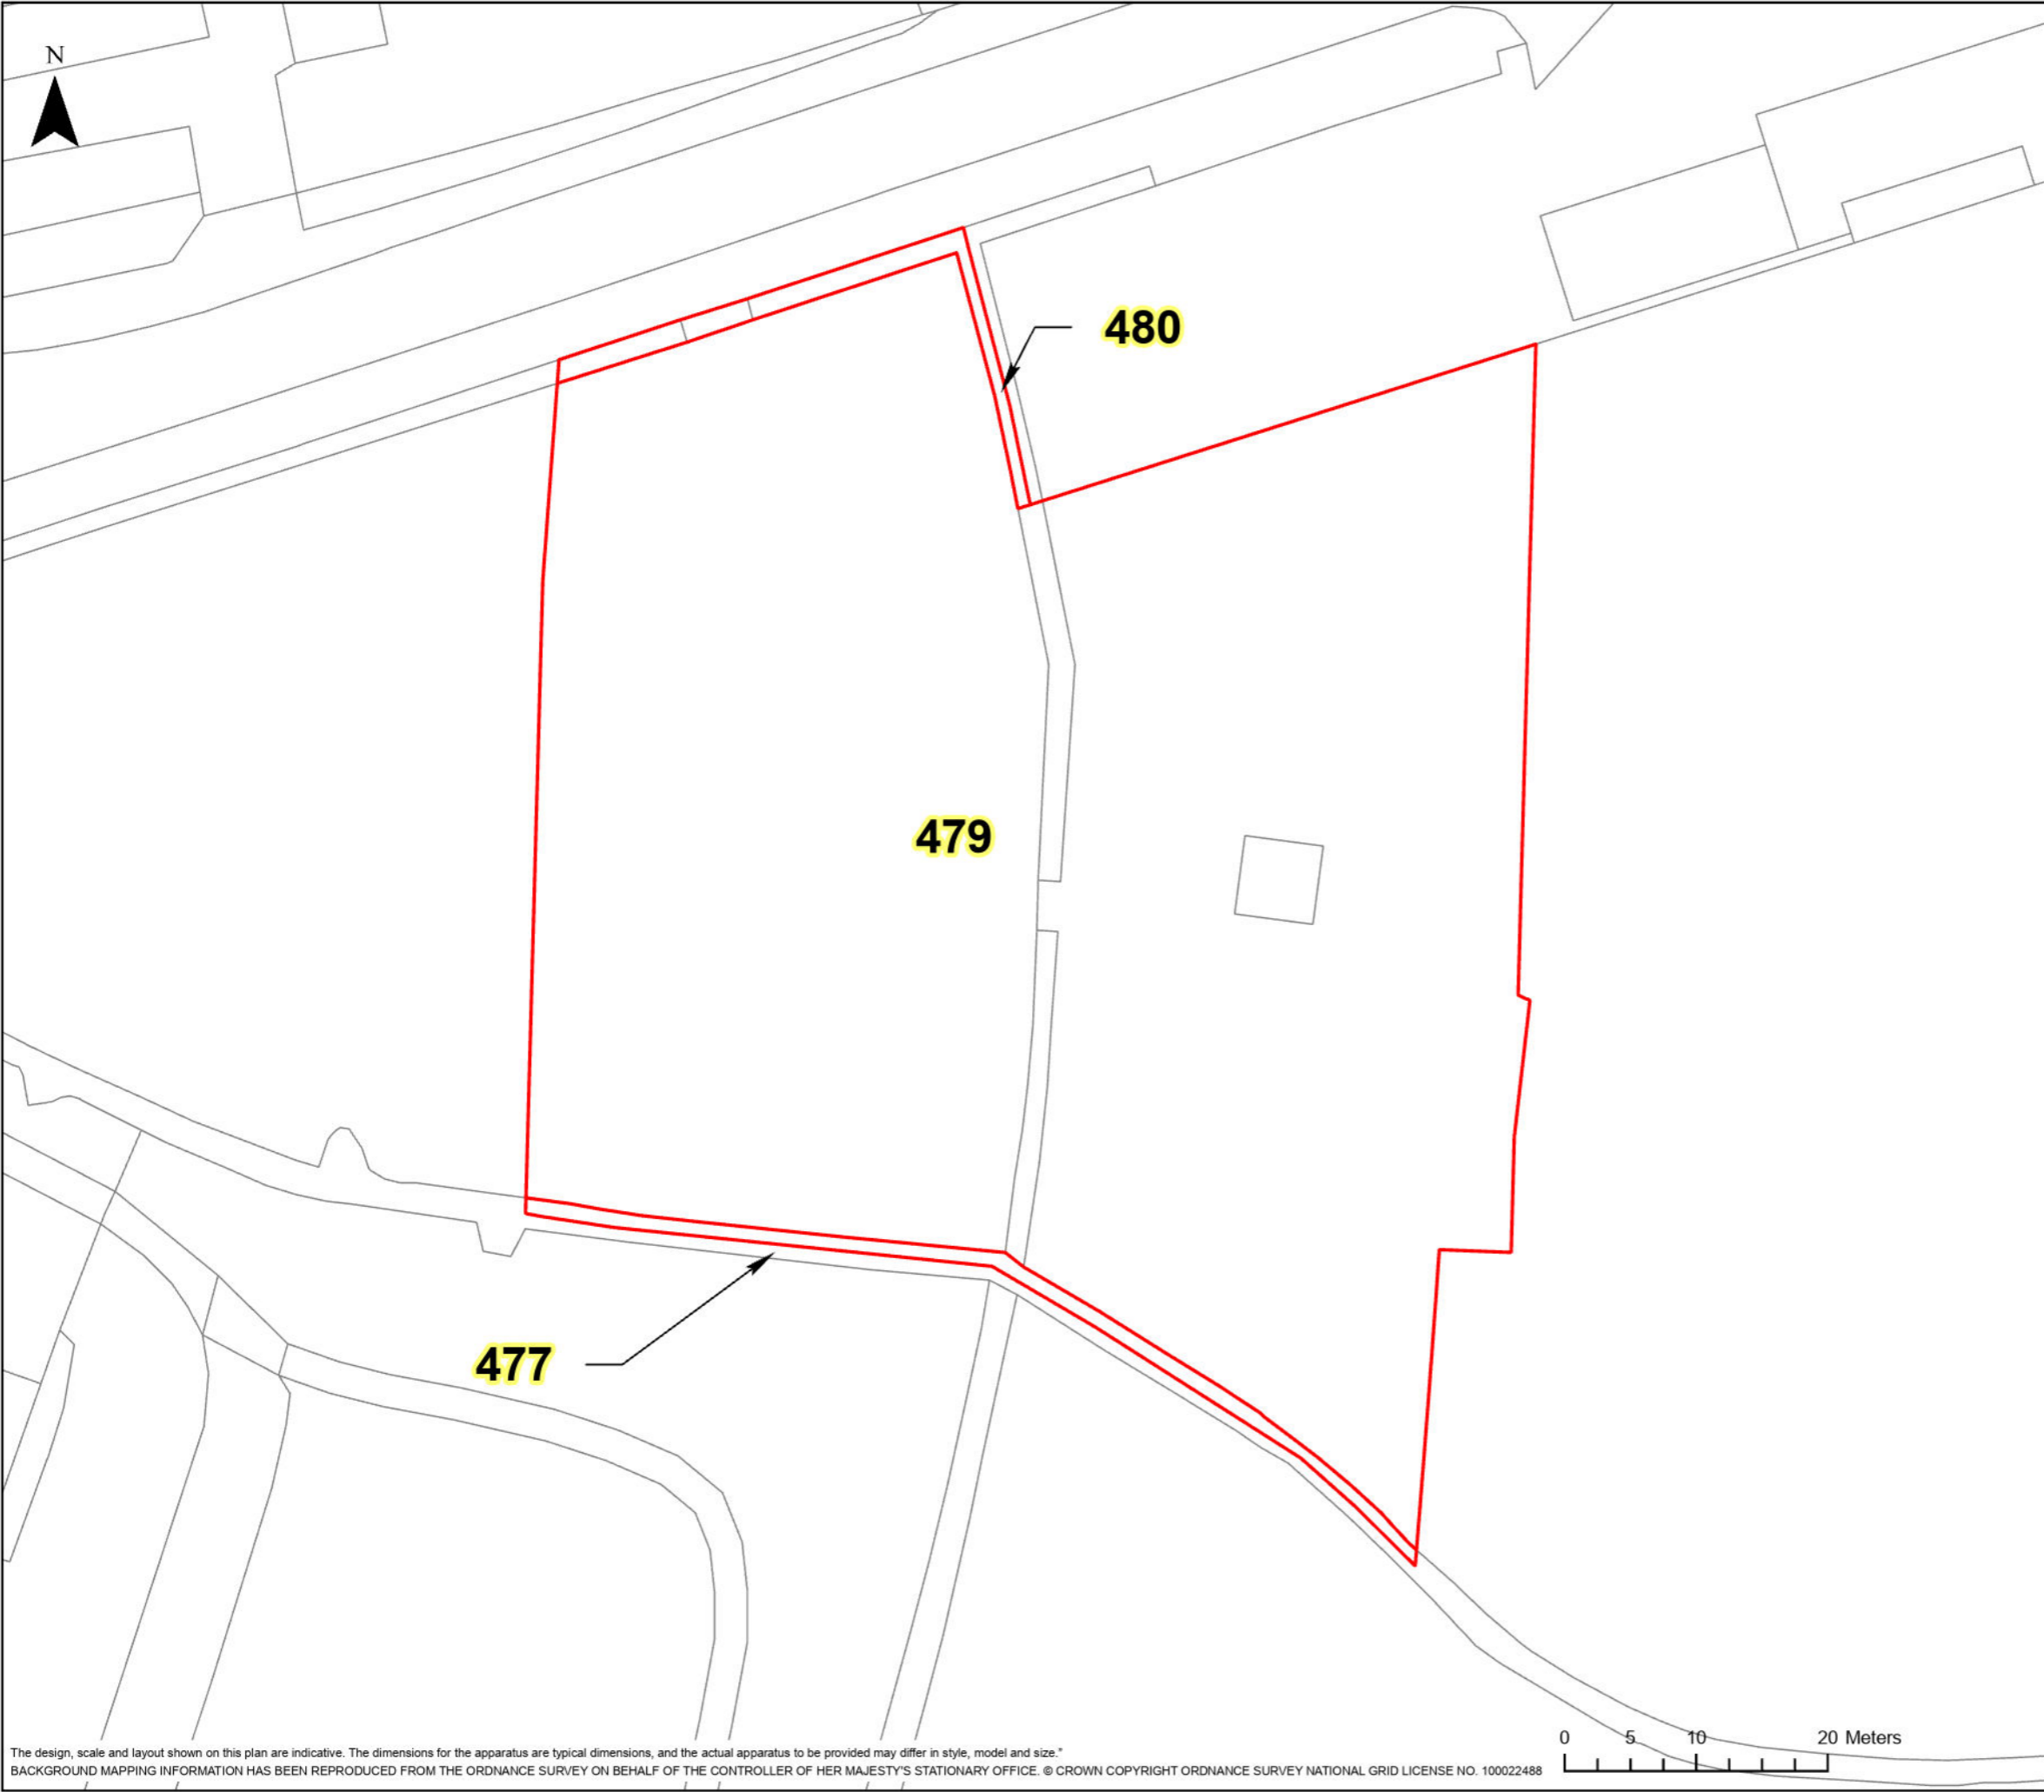

HINKLEY C CONNECTION PROJECT	
Title STAGE 7 - SECTION 3 PIL PLAN	
Ref No: HINK-GVDS7-B5-352-2	Plan: 2 of 2

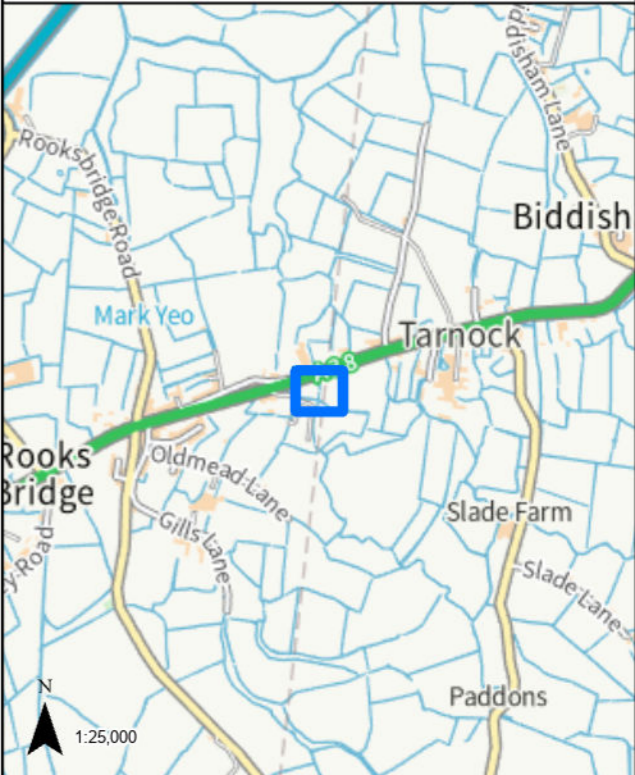

LEGEND

GVD Plot

Coordinate System: British National Grid Projection: Transverse Mercator Datum: OSGB 1938 Units: Metre		Map Centre: 337387E 152434N	
Version:	Date:	Remarks:	Drawn: Checked:
v1	21/02/2023	Published	RG RS

SCALE:	1:500	PAPER SIZE:	A3
--------	-------	-------------	----

Notes:
This drawing is scaled at paper size A3, therefore any prints taken at different sizes will affect the accuracy of the measurement units and should not be scaled against.

BK Bruton Knowles



The design, scale and layout shown on this plan are indicative. The dimensions for the apparatus are typical dimensions, and the actual apparatus to be provided may differ in style, model and size.*
BACKGROUND MAPPING INFORMATION HAS BEEN REPRODUCED FROM THE ORDNANCE SURVEY ON BEHALF OF THE CONTROLLER OF HER MAJESTY'S STATIONARY OFFICE. © CROWN COPYRIGHT ORDNANCE SURVEY NATIONAL GRID LICENSE NO. 100022488



HINKLEY C CONNECTION PROJECT

Title
STAGE 7 - SECTION 3 PIL PLAN

Ref No: HINK-GVDS7-B5-378-1 Plan: 1 of 1

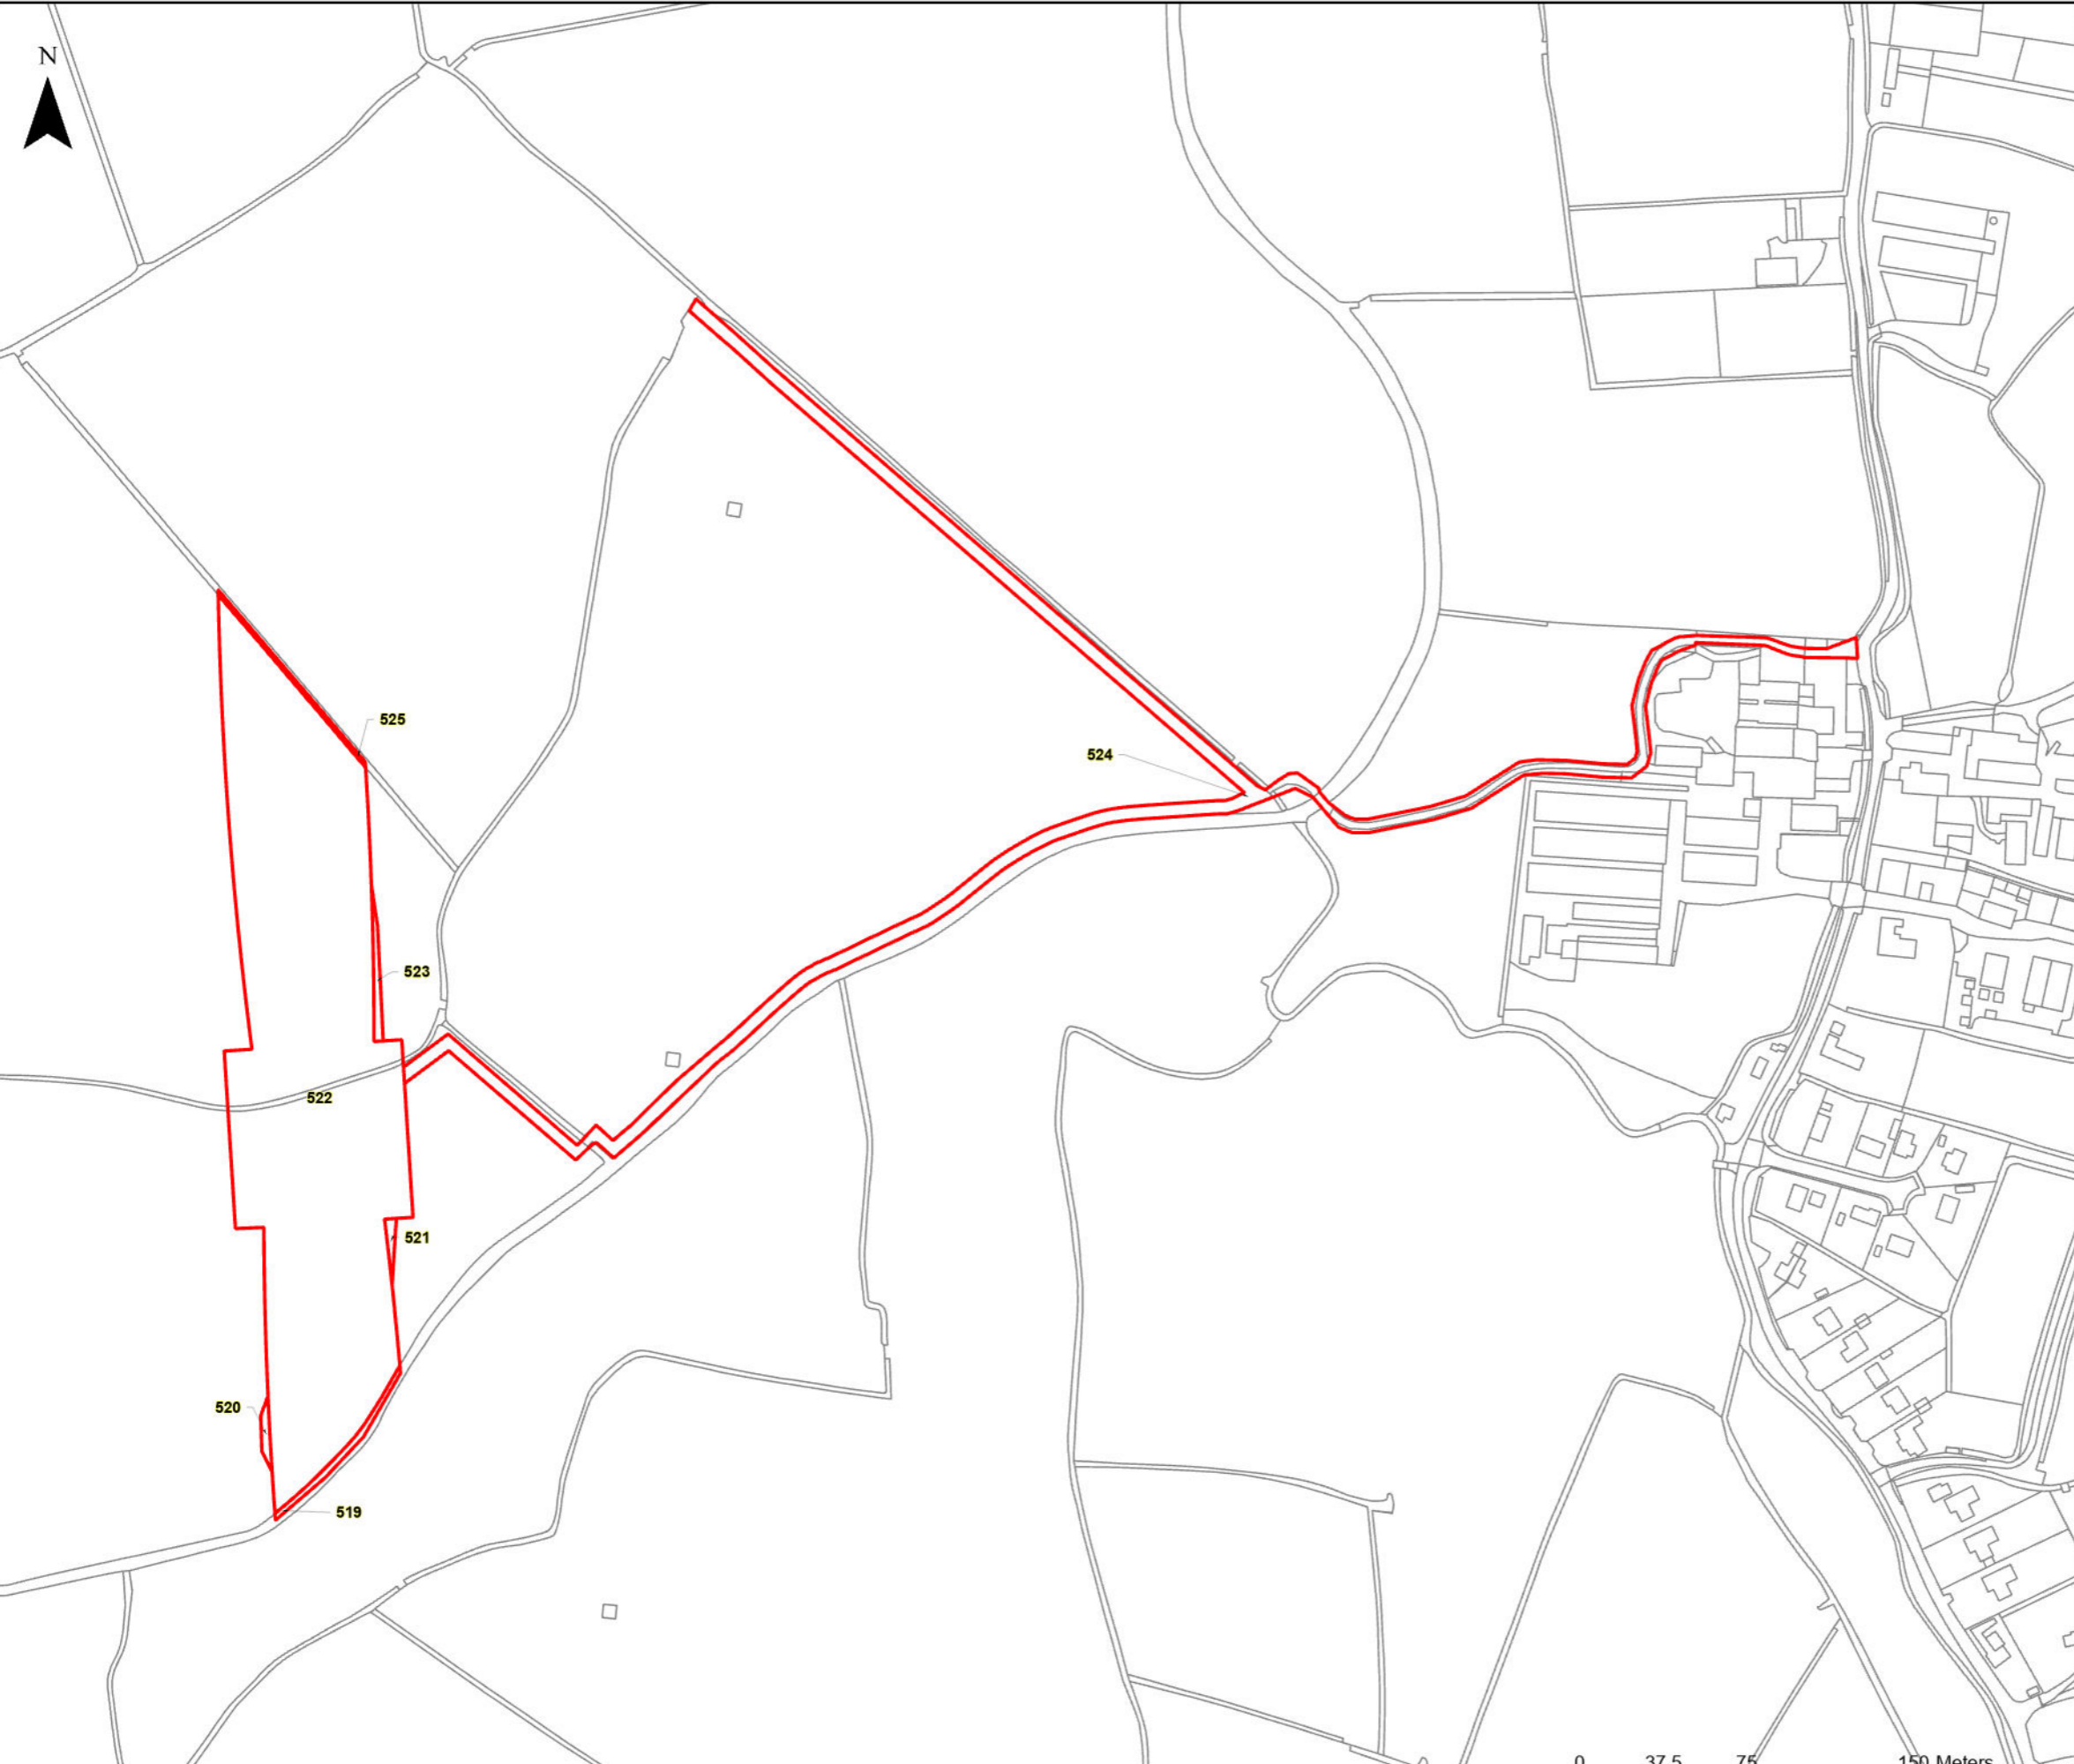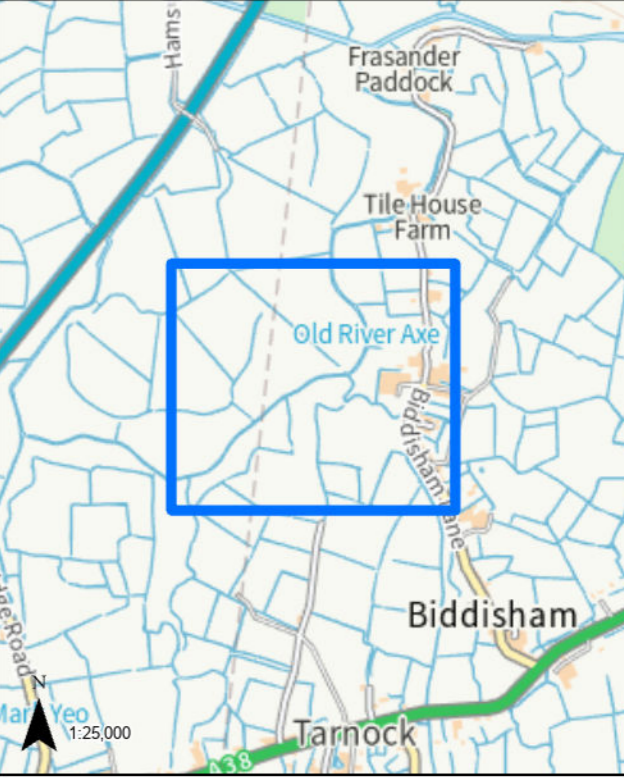

LEGEND
[Red Outline] GVD Plot

Coordinate System: British National Grid
Projection: Transverse Mercator
Datum: OSGB 1938
Units: Metre
Map Centre:
337715E 153764N


Version:	Date:	Remarks:	Drawn:	Checked:
v1	21/02/2023	Published	RG	RS

SCALE: 1:3,000 PAPER SIZE: A3

Notes:
This drawing is scaled at paper size A3, therefore any prints taken at different sizes will affect the accuracy of the measurement units and should not be scaled against.




The design, scale and layout shown on this plan are indicative. The dimensions for the apparatus are typical dimensions, and the actual apparatus to be provided may differ in style, model and size.
BACKGROUND MAPPING INFORMATION HAS BEEN REPRODUCED FROM THE ORDNANCE SURVEY ON BEHALF OF THE CONTROLLER OF HER MAJESTY'S STATIONARY OFFICE. © CROWN COPYRIGHT ORDNANCE SURVEY NATIONAL GRID LICENSE NO. 100022488

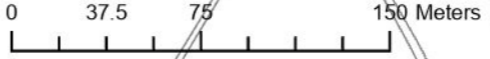

HINKLEY C CONNECTION PROJECT

Title
STAGE 7 - SECTION 3 PIL PLAN

Ref No: HINK-GVDS7-B5-493-1 Plan: 1 of 3

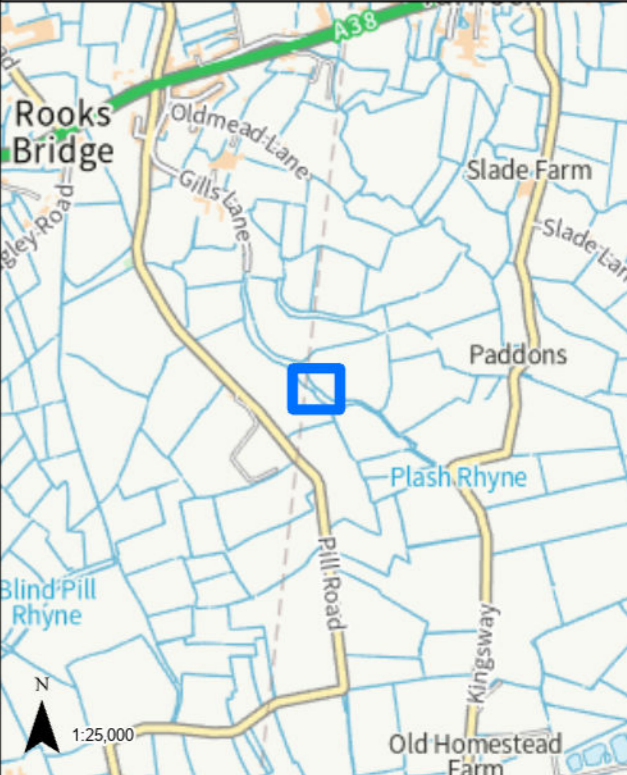

LEGEND
 GVD Plot

Coordinate System: British National Grid
 Projection: Transverse Mercator
 Datum: OSGB 1938
 Units: Metre
 Map Centre:
 337311E 151311N

Version:	Date:	Remarks:	Drawn:	Checked:
v1	21/02/2023	Published	RG	RS


SCALE: 1:500 PAPER SIZE: A3

Notes:
 This drawing is scaled at paper size A3, therefore any prints taken at different sizes will affect the accuracy of the measurement units and should not be scaled against.



The design, scale and layout shown on this plan are indicative. The dimensions for the apparatus are typical dimensions, and the actual apparatus to be provided may differ in style, model and size.*
 BACKGROUND MAPPING INFORMATION HAS BEEN REPRODUCED FROM THE ORDNANCE SURVEY ON BEHALF OF THE CONTROLLER OF HER MAJESTY'S STATIONARY OFFICE. © CROWN COPYRIGHT ORDNANCE SURVEY NATIONAL GRID LICENSE NO. 100022488



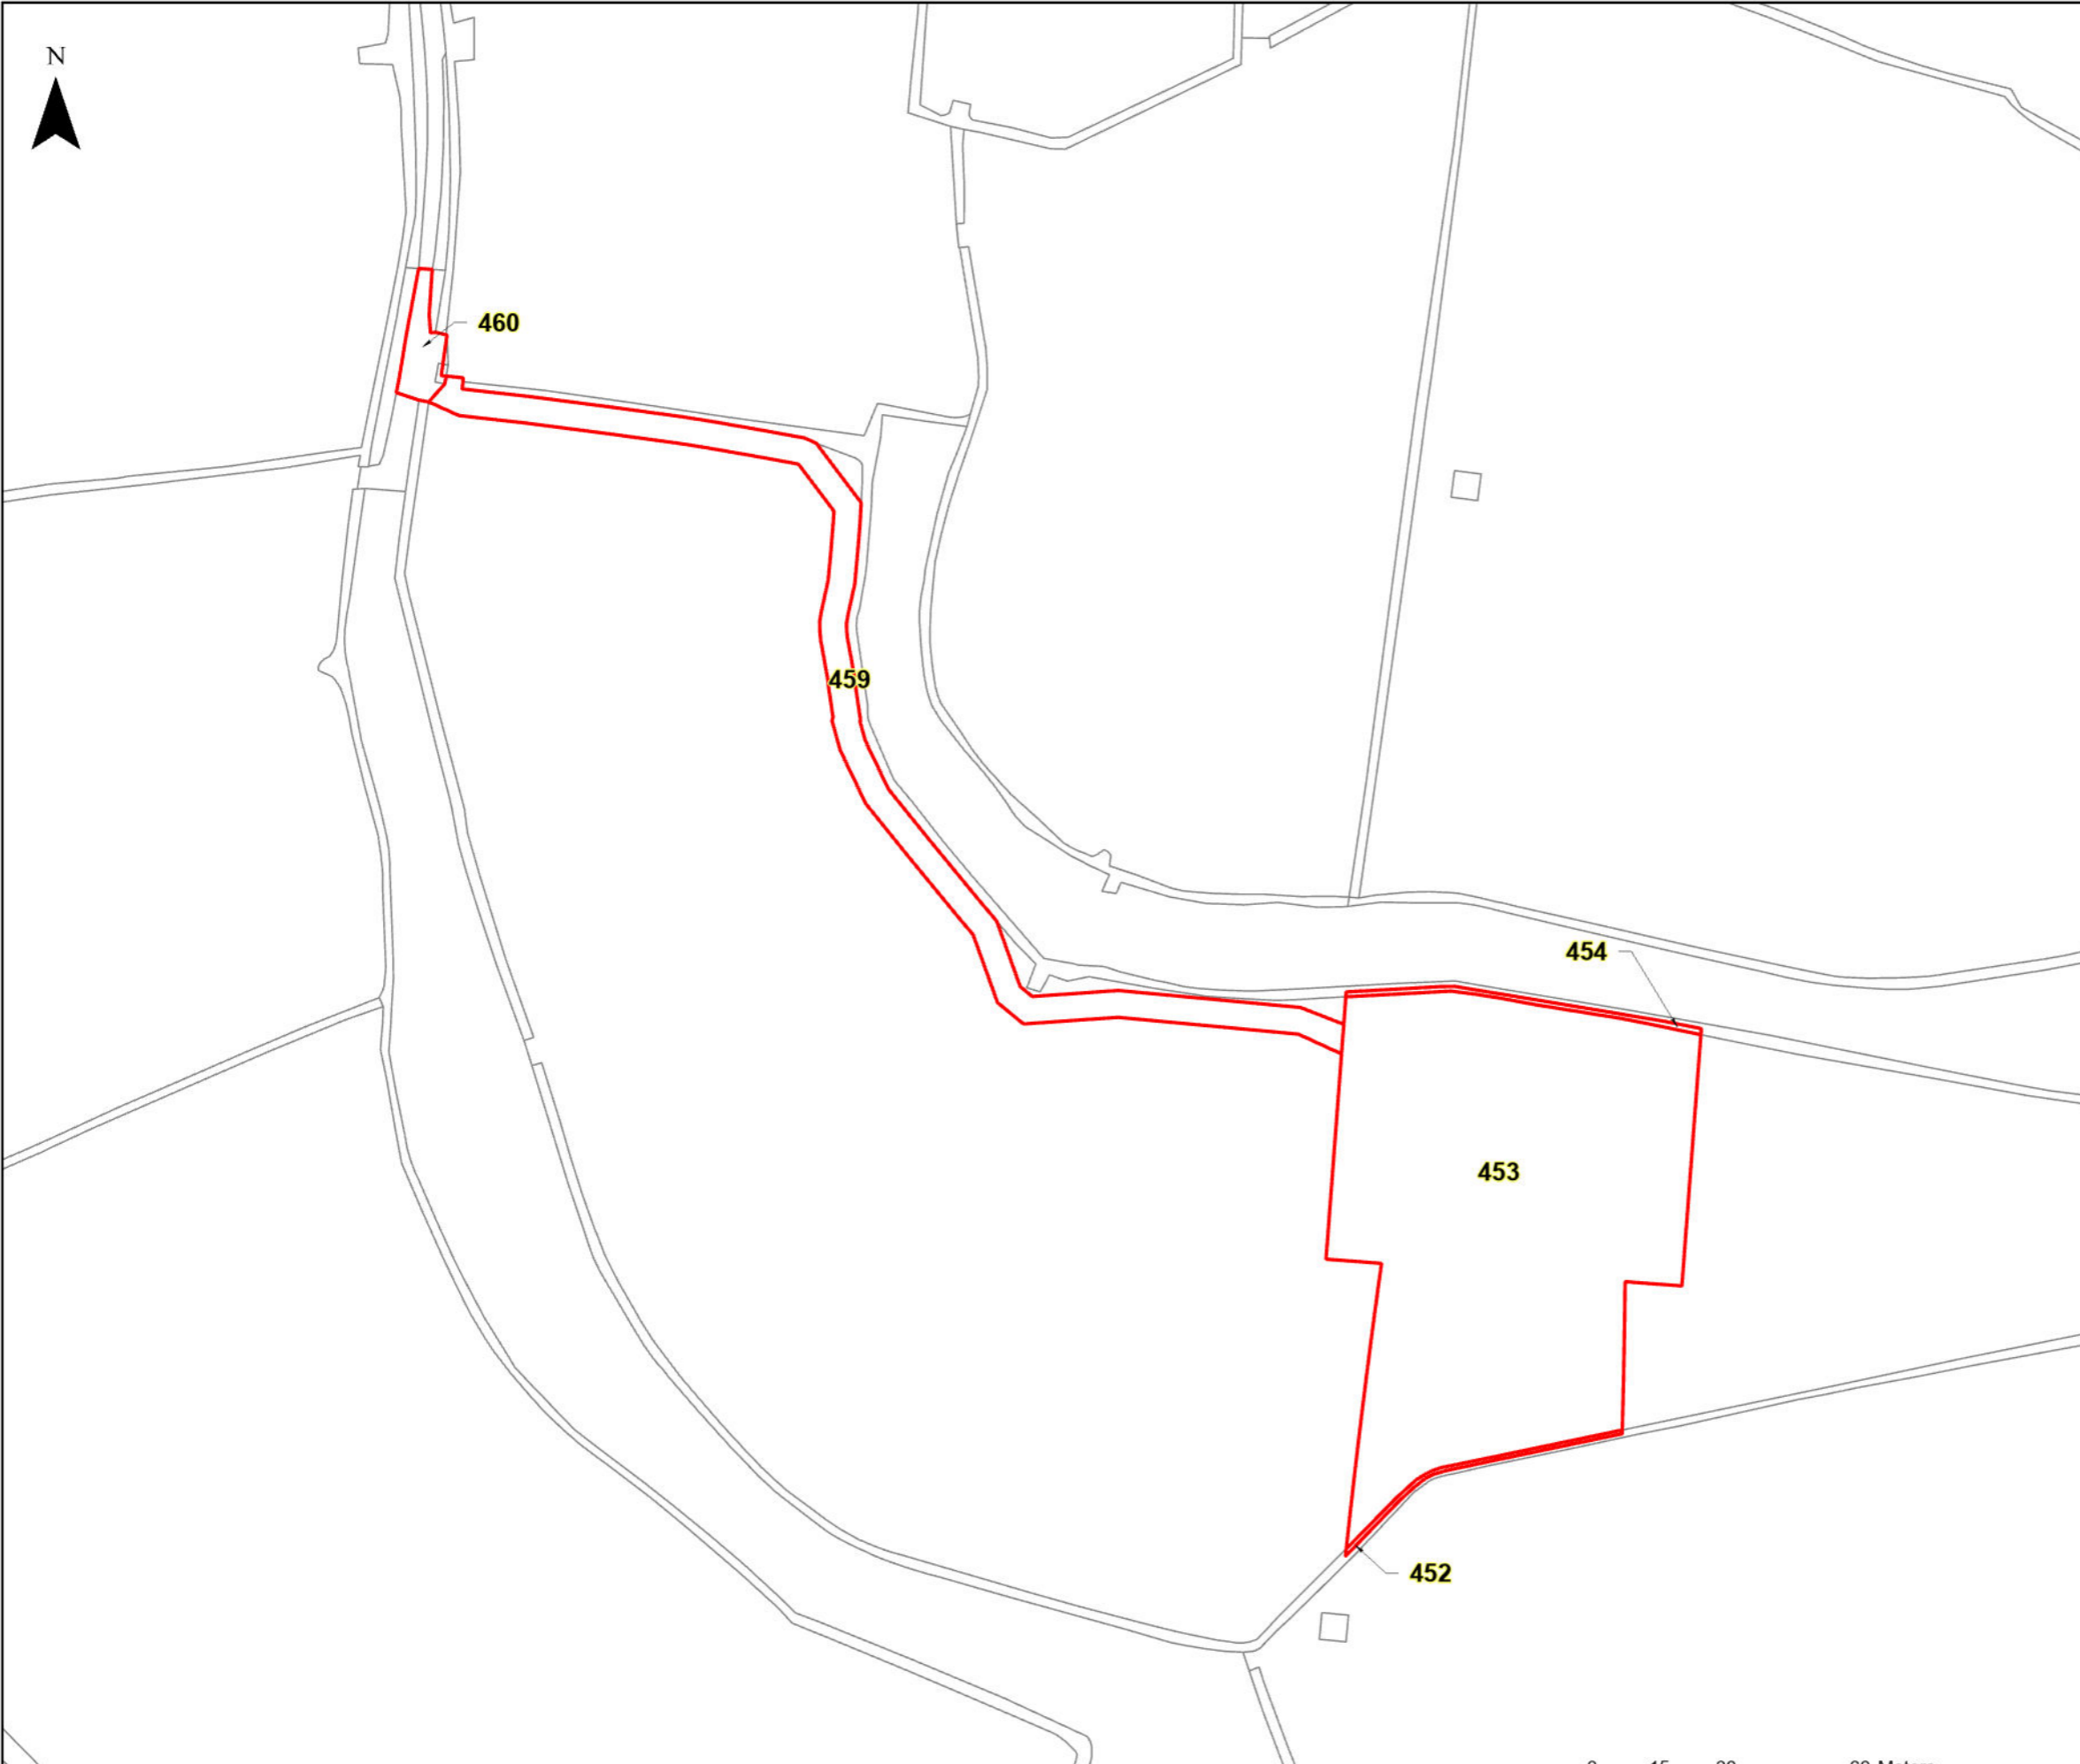


nationalgrid

HINKLEY C CONNECTION PROJECT

Title
STAGE 7 - SECTION 3 PIL PLAN

Ref No: HINK-GVDS7-B5-493-2 Plan: 2 of 3

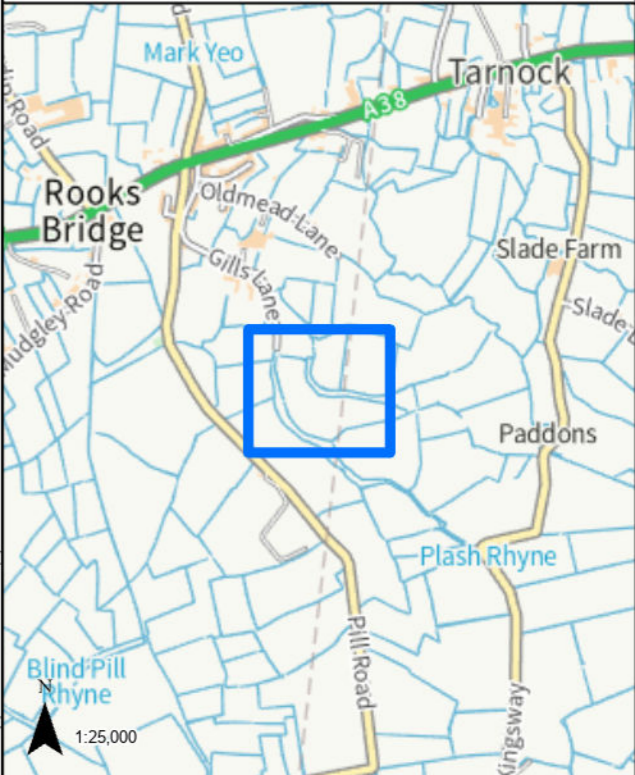

LEGEND


 GVD Plot

Coordinate System: British National Grid
Projection: Transverse Mercator
Datum: OSGB 1938
Units: Metre
Map Centre:
337223E 151565N


Version:	Date:	Remarks:	Drawn:	Checked:
v1	21/02/2023	Published	RG	RS

SCALE: 1:1,500 PAPER SIZE: A3


Notes:
This drawing is scaled at paper size A3, therefore any prints taken at different sizes will affect the accuracy of the measurement units and should not be scaled against.

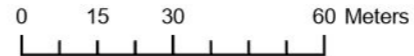

The design, scale and layout shown on this plan are indicative. The dimensions for the apparatus are typical dimensions, and the actual apparatus to be provided may differ in style, model and size.
BACKGROUND MAPPING INFORMATION HAS BEEN REPRODUCED FROM THE ORDNANCE SURVEY ON BEHALF OF THE CONTROLLER OF HER MAJESTY'S STATIONARY OFFICE. © CROWN COPYRIGHT ORDNANCE SURVEY NATIONAL GRID LICENSE NO. 100022488

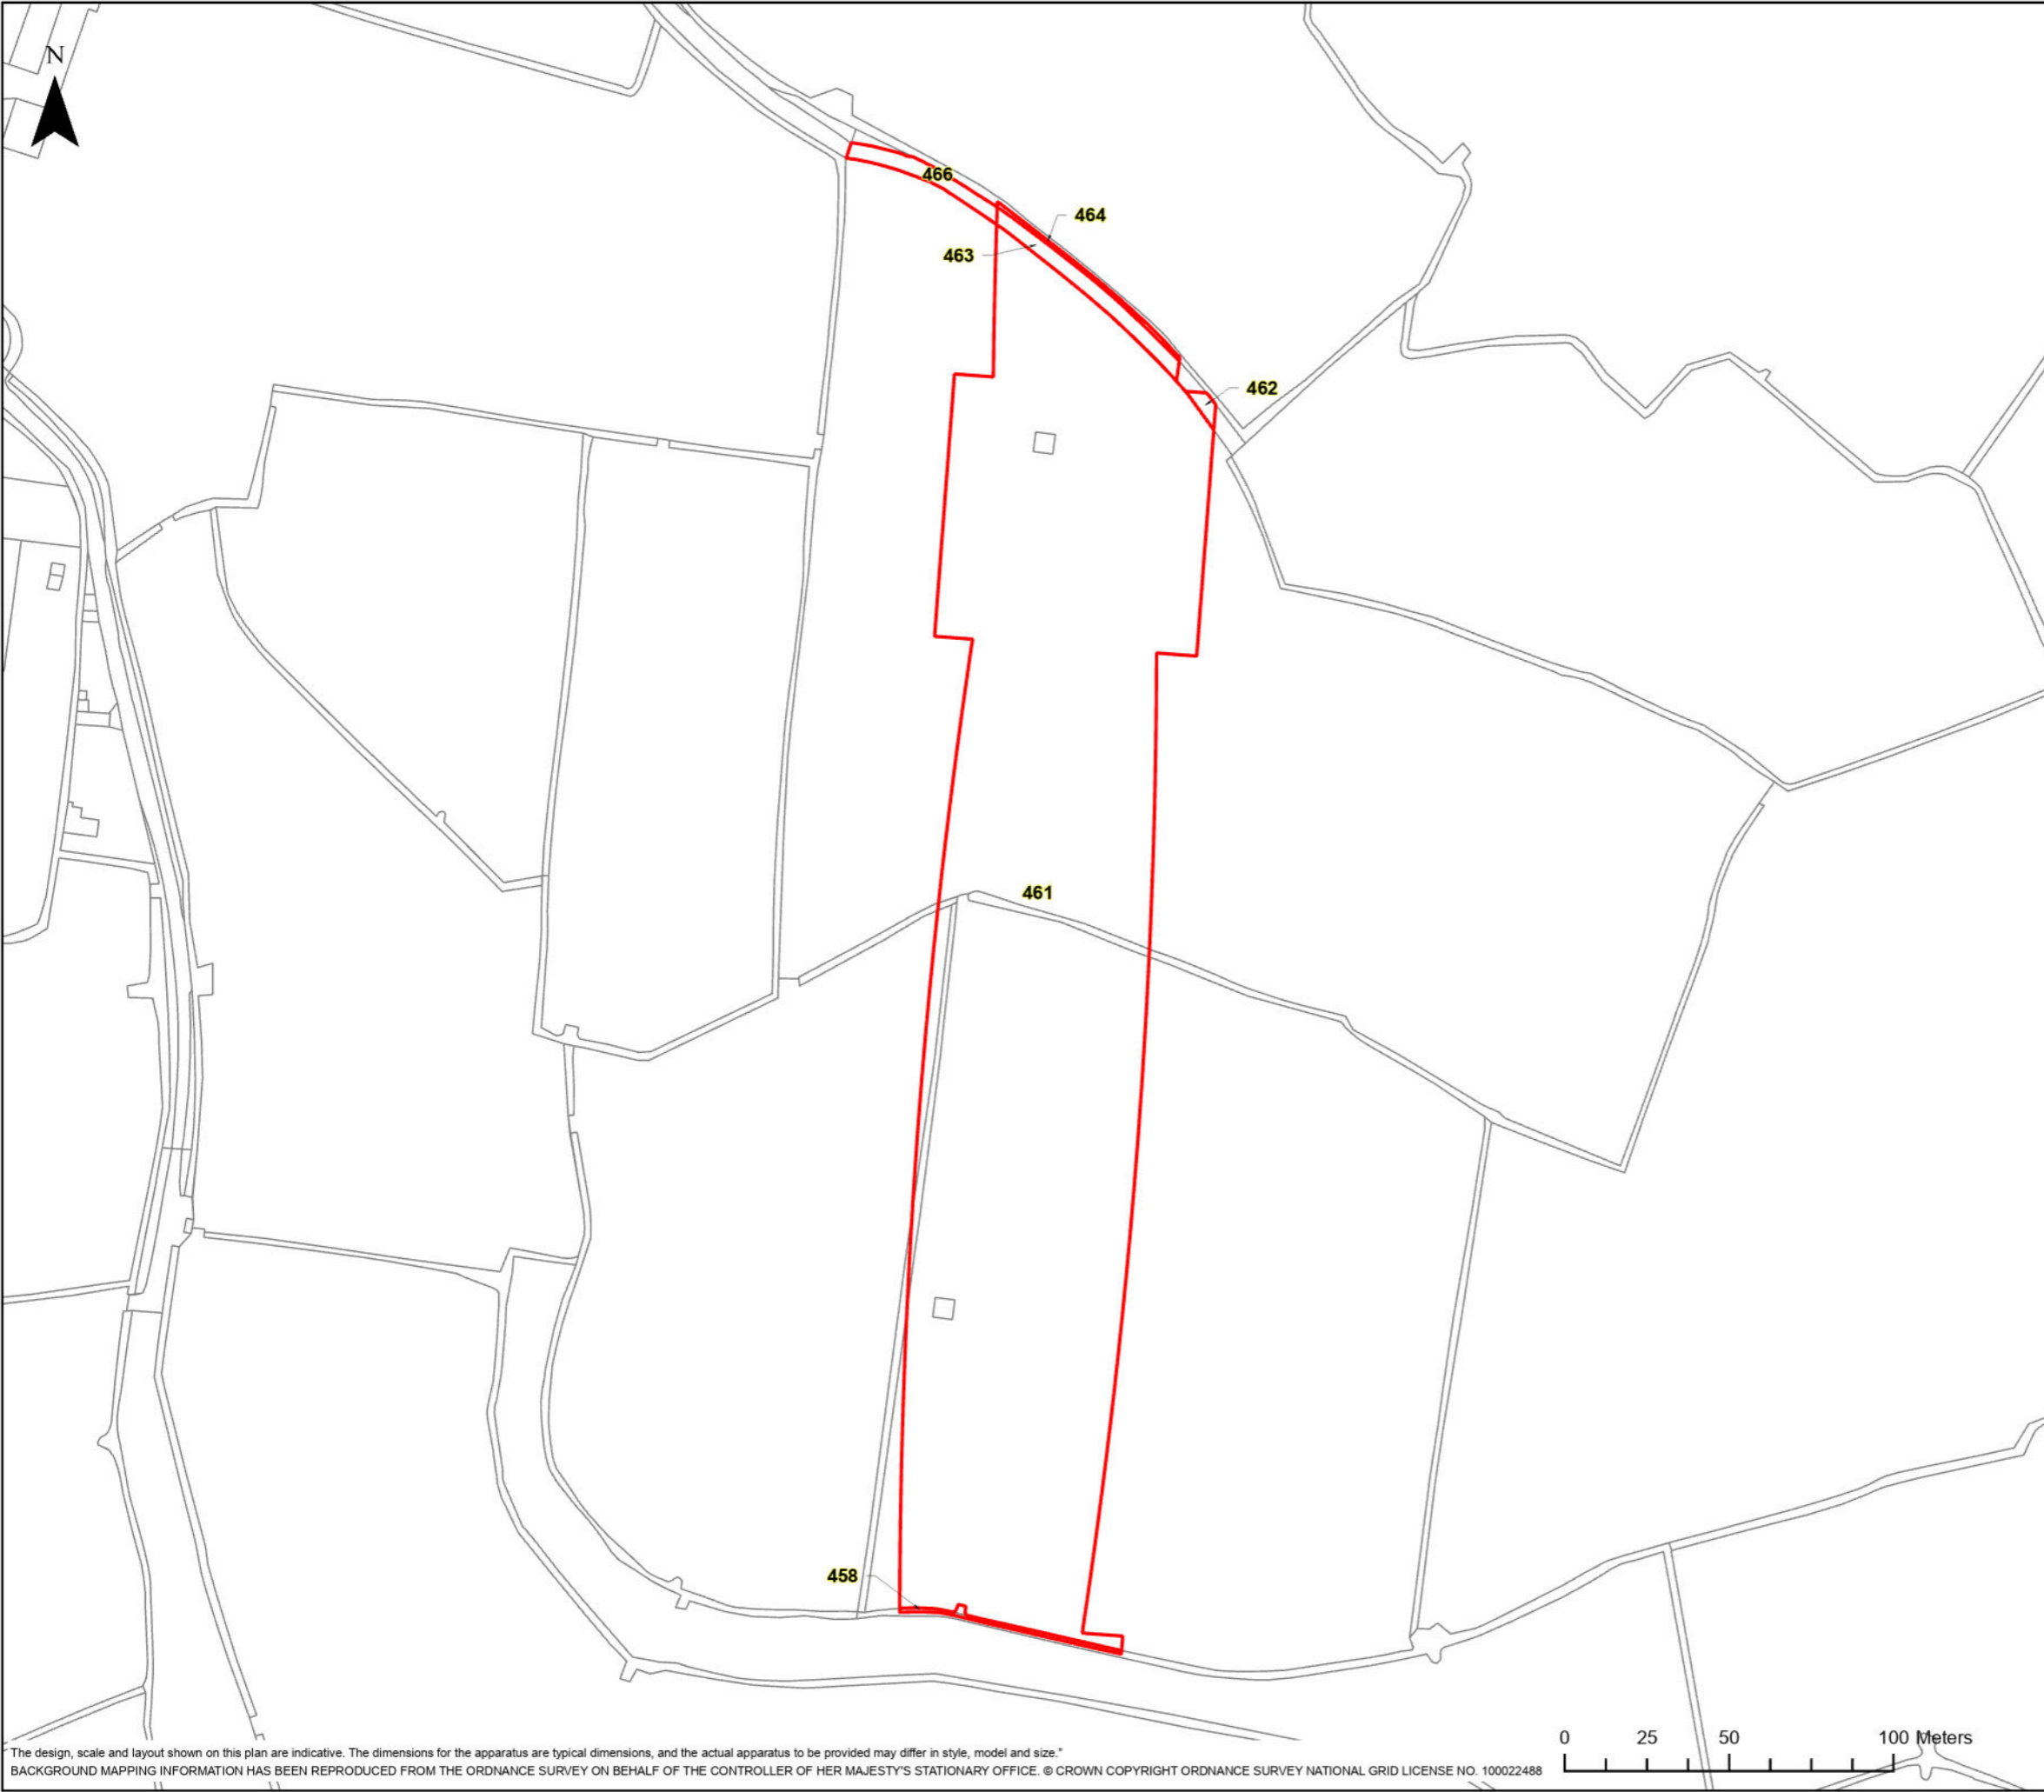

HINKLEY C CONNECTION PROJECT	
Title STAGE 7 - SECTION 3 PIL PLAN	
Ref No: HINK-GVDS7-B5-493-3	Plan: 3 of 3

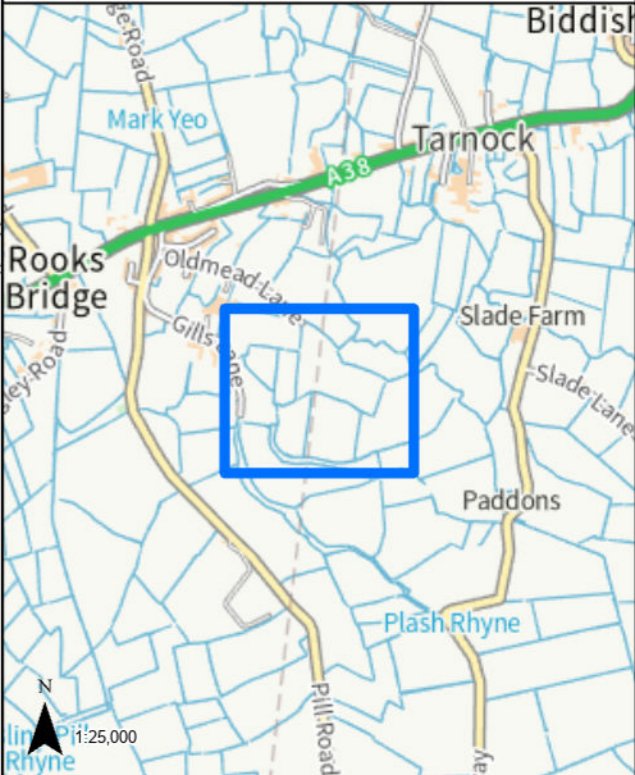

LEGEND


GVD Plot

Coordinate System: British National Grid Projection: Transverse Mercator Datum: OSGB 1938 Units: Metre		Map Centre: 337343E 151786N	
Version:	Date:	Remarks:	Drawn: Checked:
v1	21/02/2023	Published	RG RS

SCALE:	1:2,000	PAPER SIZE:	A3
--------	---------	-------------	----

Notes:
This drawing is scaled at paper size A3, therefore any prints taken at different sizes will affect the accuracy of the measurement units and should not be scaled against.

The design, scale and layout shown on this plan are indicative. The dimensions for the apparatus are typical dimensions, and the actual apparatus to be provided may differ in style, model and size.
BACKGROUND MAPPING INFORMATION HAS BEEN REPRODUCED FROM THE ORDNANCE SURVEY ON BEHALF OF THE CONTROLLER OF HER MAJESTY'S STATIONARY OFFICE. © CROWN COPYRIGHT ORDNANCE SURVEY NATIONAL GRID LICENSE NO. 100022488

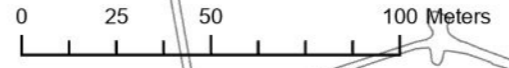




HINKLEY C CONNECTION PROJECT

Title
STAGE 7 - SECTION 3 PIL PLAN

Ref No: HINK-GVDS7-B5-643-1 Plan: 1 of 2

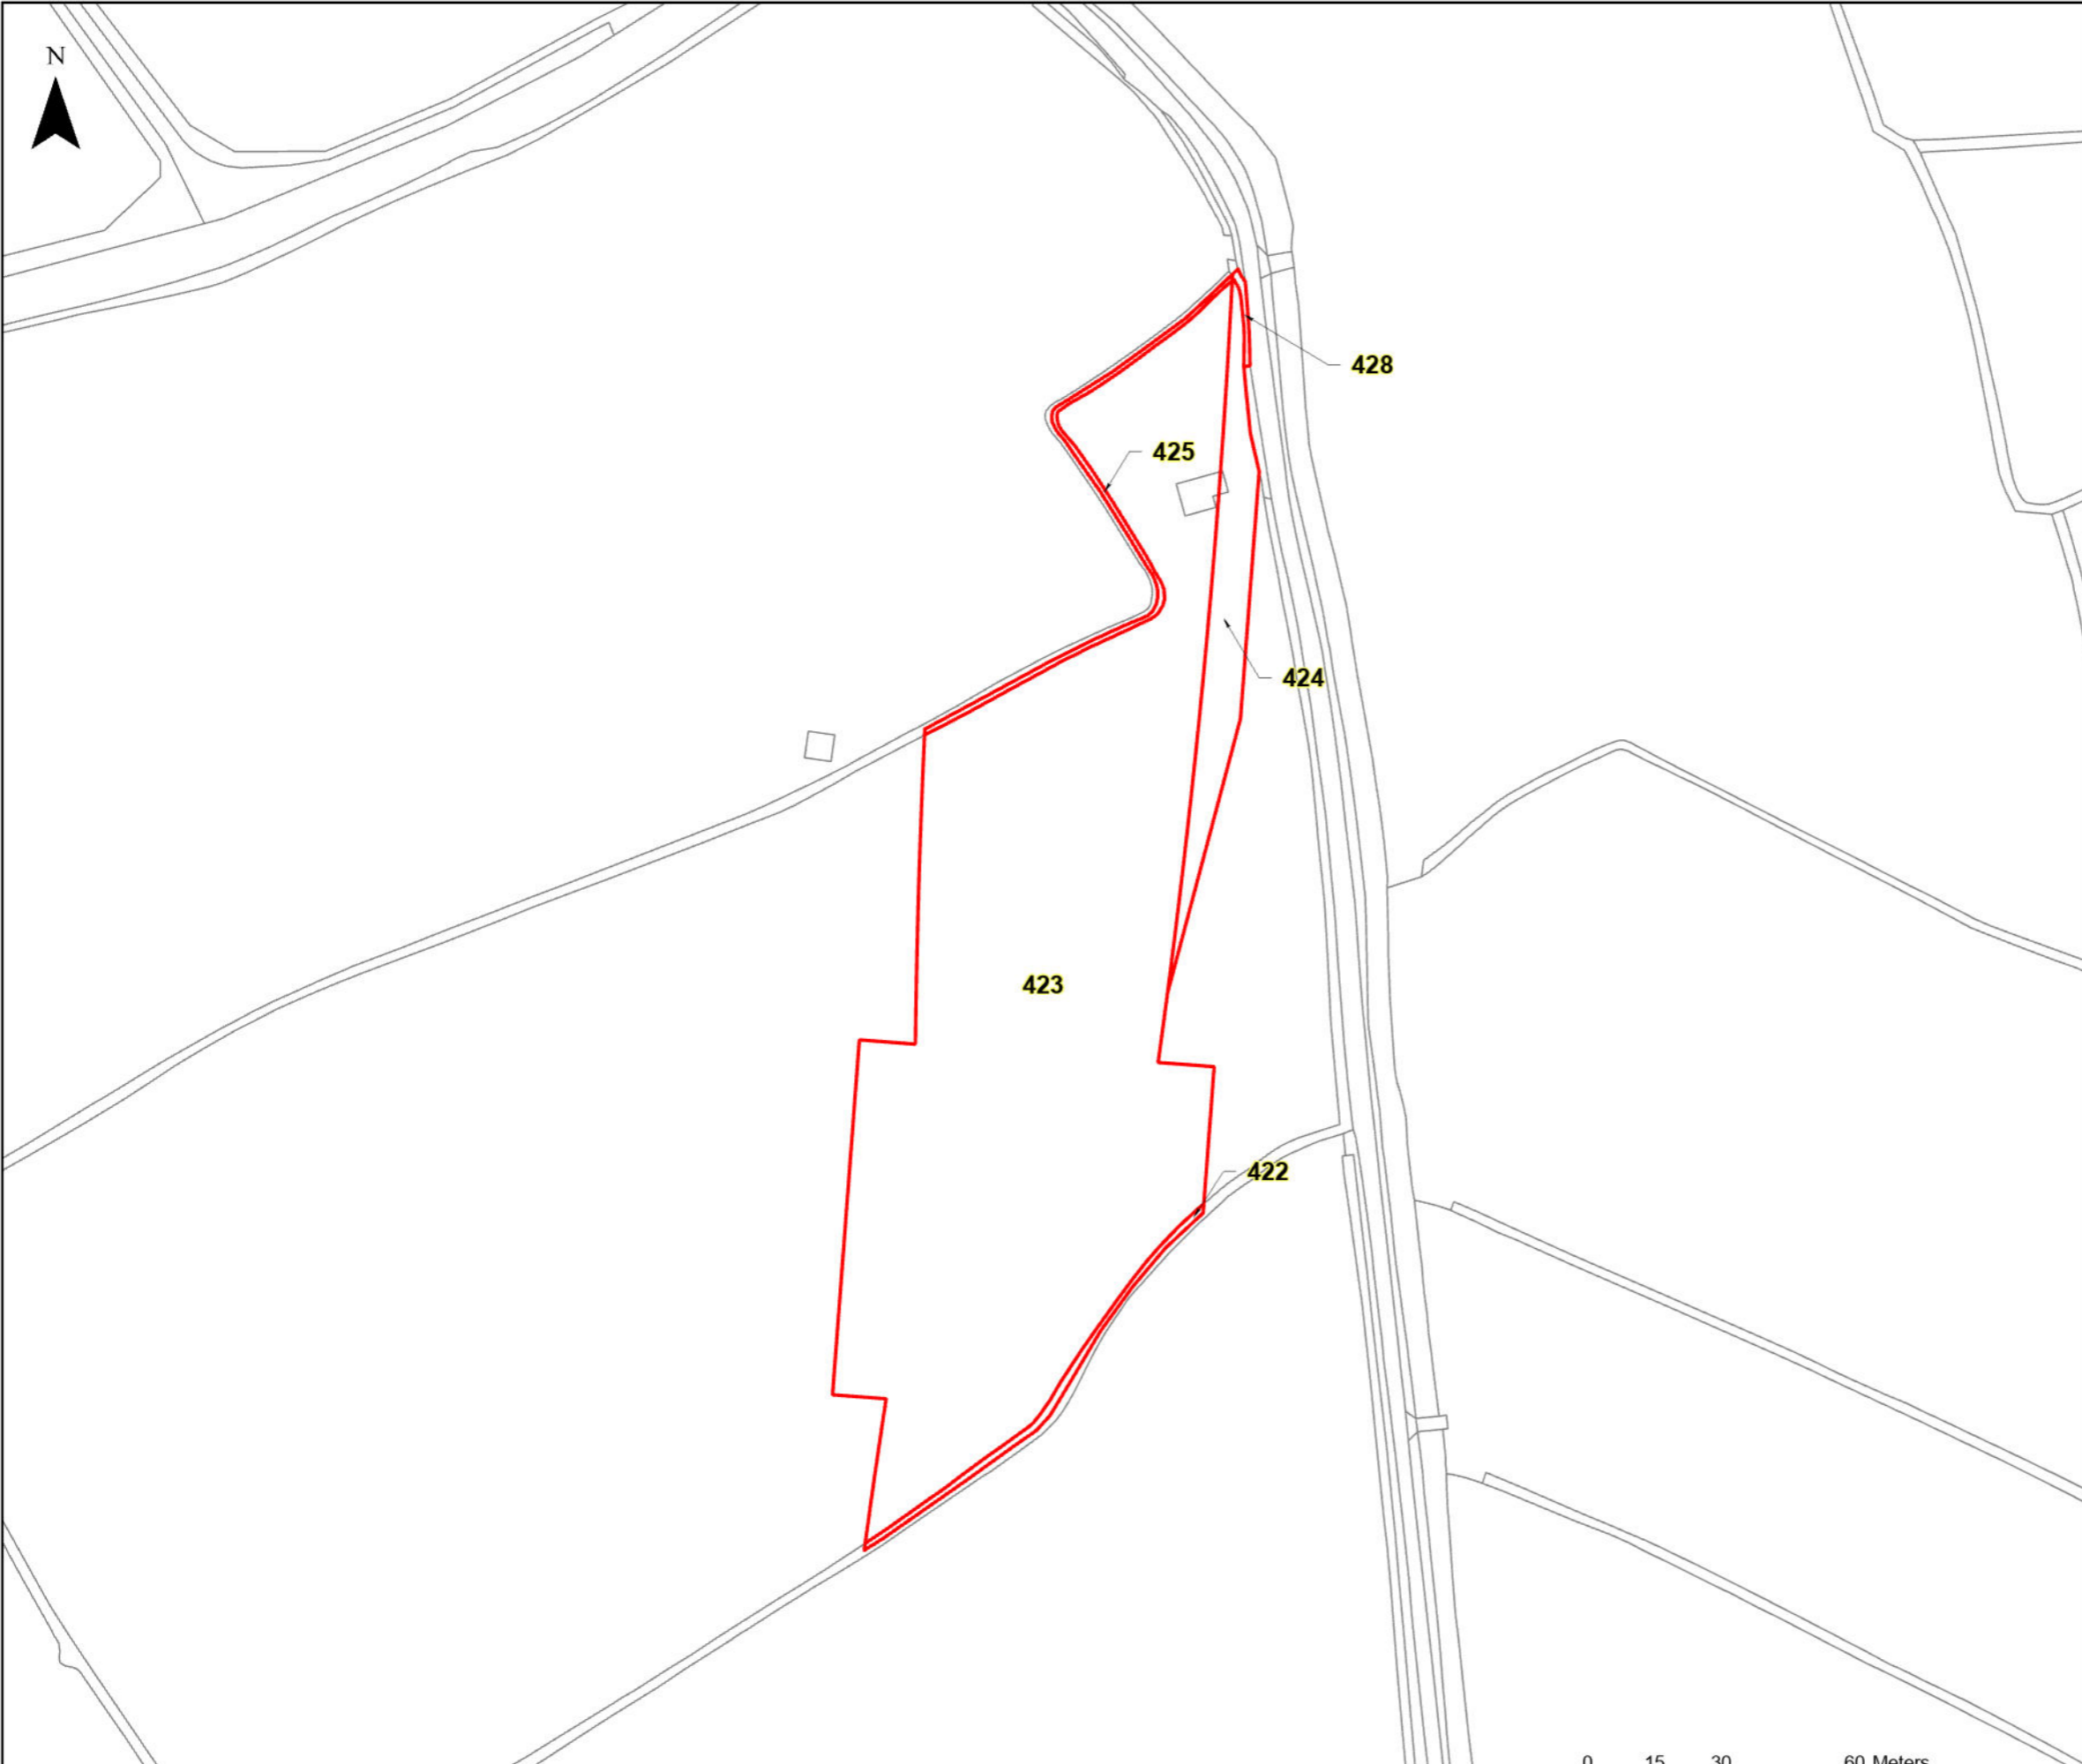

LEGEND


 GVD Plot

Coordinate System: British National Grid
Projection: Transverse Mercator
Datum: OSGB 1938
Units: Metre
Map Centre:
337276E 150846N

Version:	Date:	Remarks:	Drawn:	Checked:
v1	21/02/2023	Published	RG	RS

SCALE: 1:1,500 PAPER SIZE: A3

Notes:
This drawing is scaled at paper size A3, therefore any prints taken at different sizes will affect the accuracy of the measurement units and should not be scaled against.

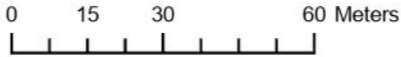

The design, scale and layout shown on this plan are indicative. The dimensions for the apparatus are typical dimensions, and the actual apparatus to be provided may differ in style, model and size.*
BACKGROUND MAPPING INFORMATION HAS BEEN REPRODUCED FROM THE ORDNANCE SURVEY ON BEHALF OF THE CONTROLLER OF HER MAJESTY'S STATIONARY OFFICE. © CROWN COPYRIGHT ORDNANCE SURVEY NATIONAL GRID LICENSE NO. 100022488

HINKLEY C CONNECTION PROJECT

Title
STAGE 7 - SECTION 3 PIL PLAN

Ref No: HINK-GVDS7-B5-643-2 Plan: 2 of 2



LEGEND



 GVD Plot

Coordinate System: British National Grid
Projection: Transverse Mercator
Datum: OSGB 1938
Units: Metre
Map Centre:
337250E 150530N

Version:	Date:	Remarks:	Drawn:	Checked:
v1	21/02/2023	Published	RG	RS

SCALE: 1:2,500 PAPER SIZE: A3

Notes:
This drawing is scaled at paper size A3, therefore any prints taken at different sizes will affect the accuracy of the measurement units and should not be scaled against.

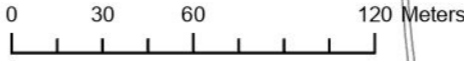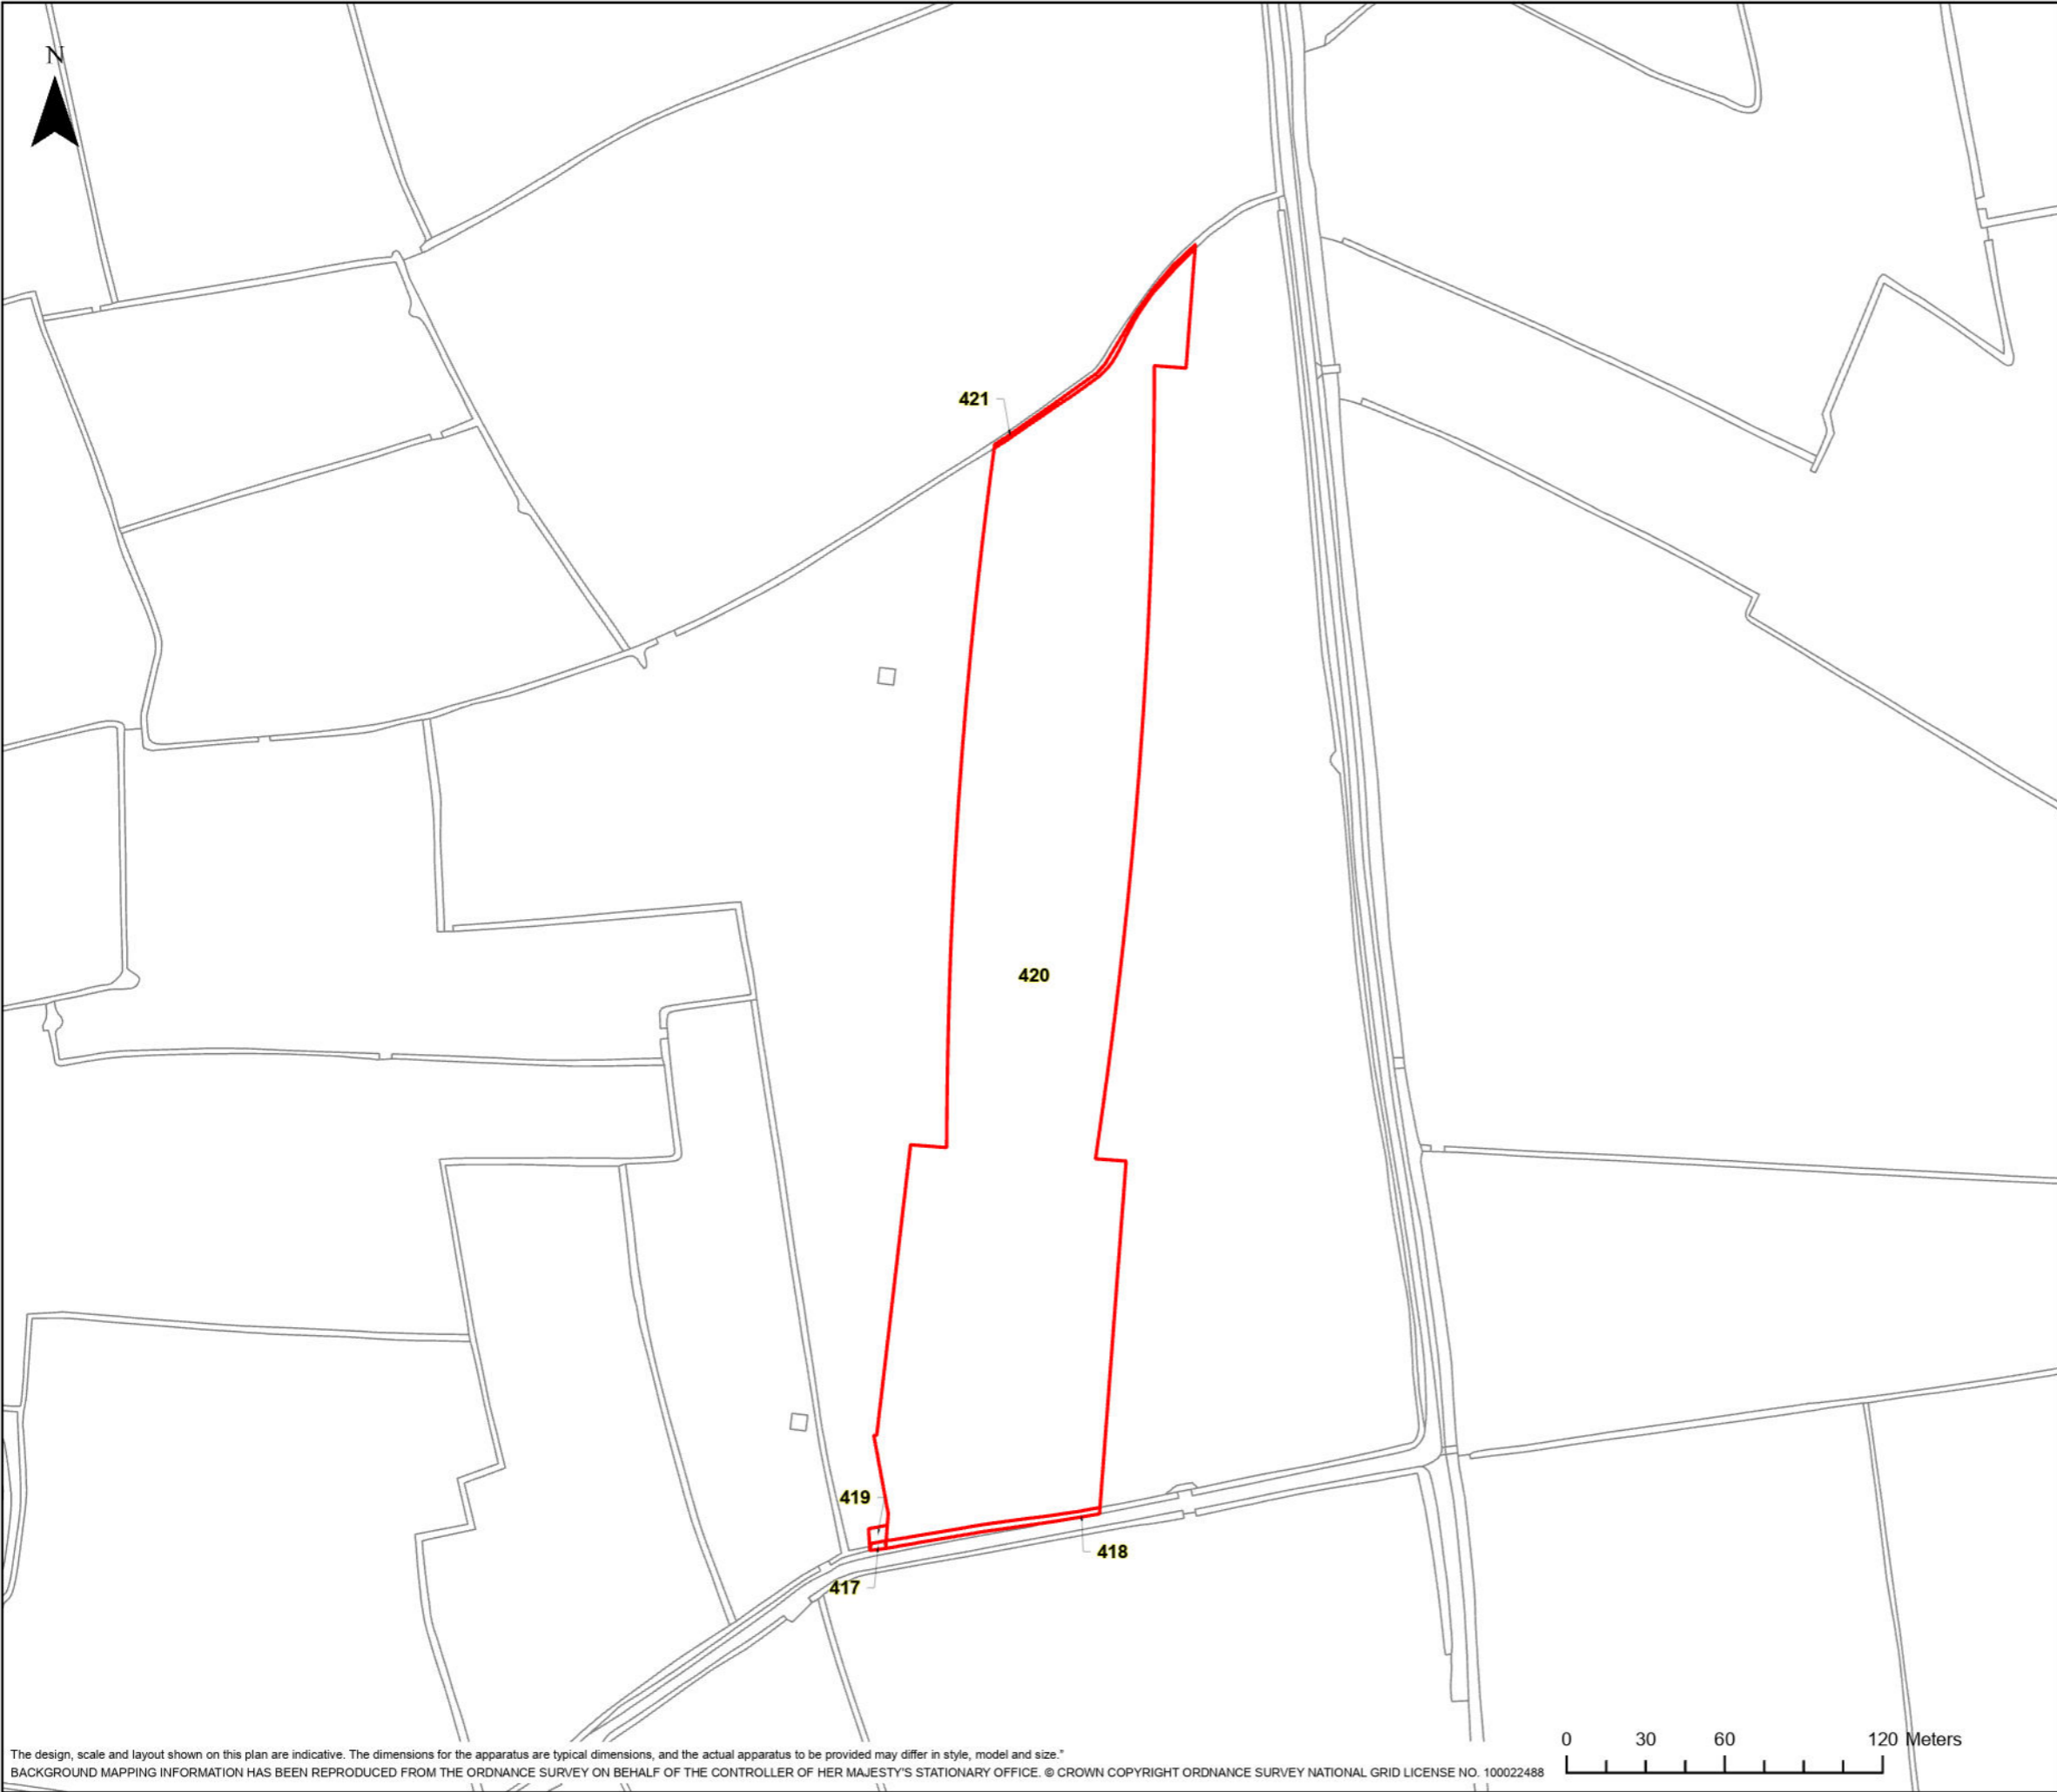


The design, scale and layout shown on this plan are indicative. The dimensions for the apparatus are typical dimensions, and the actual apparatus to be provided may differ in style, model and size.
BACKGROUND MAPPING INFORMATION HAS BEEN REPRODUCED FROM THE ORDNANCE SURVEY ON BEHALF OF THE CONTROLLER OF HER MAJESTY'S STATIONARY OFFICE. © CROWN COPYRIGHT ORDNANCE SURVEY NATIONAL GRID LICENSE NO. 100022488

HINKLEY C CONNECTION PROJECT

Title
STAGE 7 - SECTION 3 PIL PLAN

Ref No:
HINK-GVDS7-B5-788-1

Plan:
1 of 5

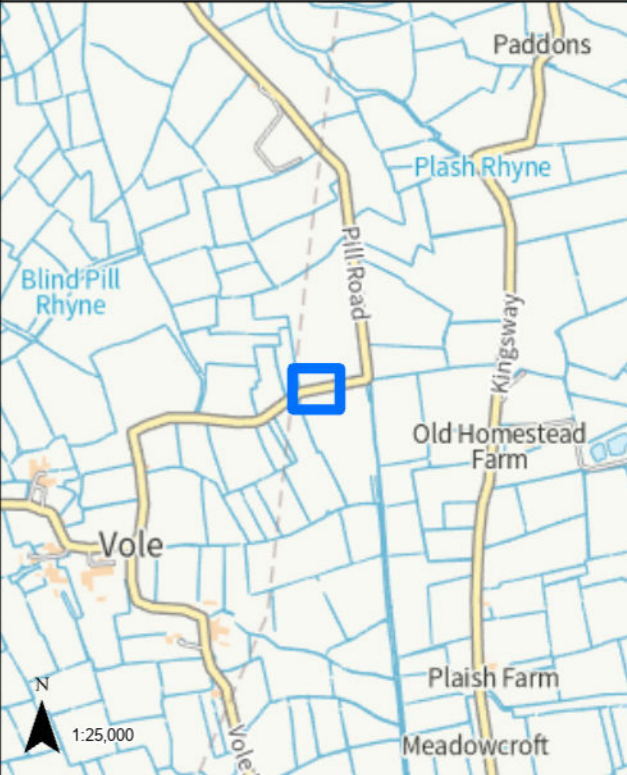

LEGEND

 GVD Plot

Coordinate System: British National Grid
Projection: Transverse Mercator
Datum: OSGB 1938
Units: Metre



Map Centre:
337232E 150286N

Version:	Date:	Remarks:	Drawn:	Checked:
v1	21/02/2023	Published	RG	RS


SCALE: 1:500

PAPER SIZE: A3

Notes:
This drawing is scaled at paper size A3, therefore any prints taken at different sizes will affect the accuracy of the measurement units and should not be scaled against.

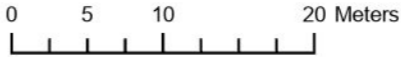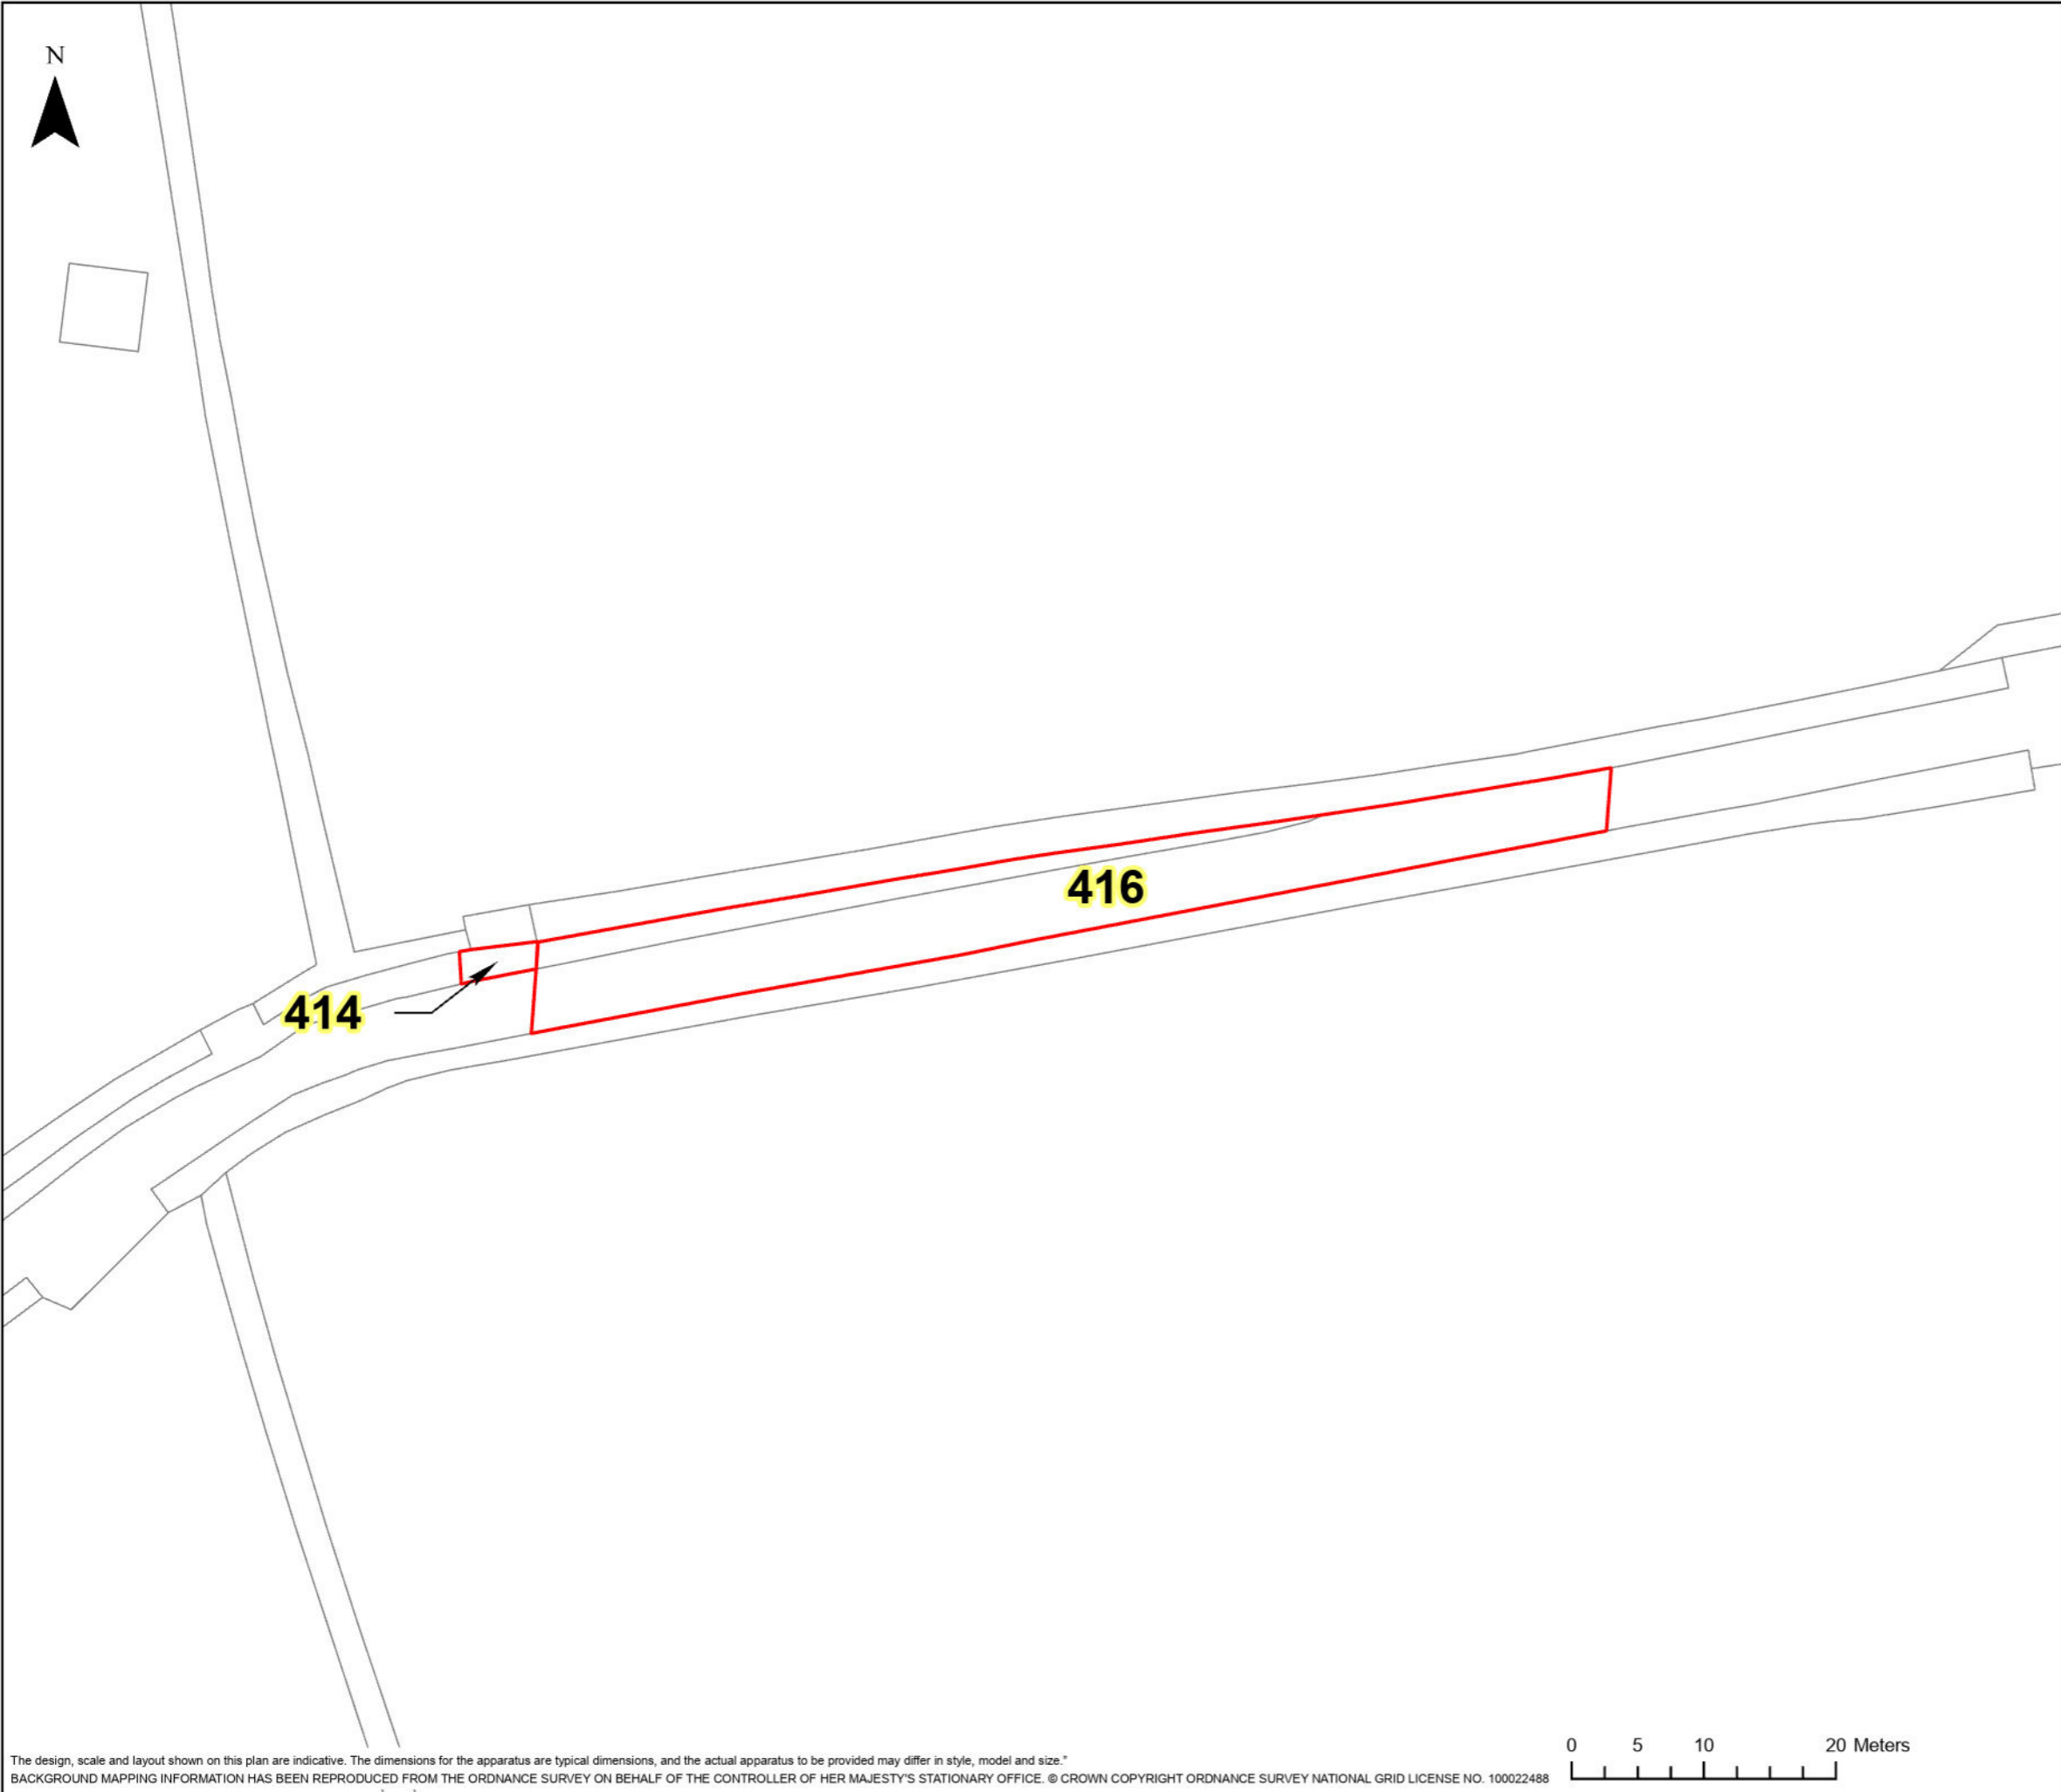


The design, scale and layout shown on this plan are indicative. The dimensions for the apparatus are typical dimensions, and the actual apparatus to be provided may differ in style, model and size.*
BACKGROUND MAPPING INFORMATION HAS BEEN REPRODUCED FROM THE ORDNANCE SURVEY ON BEHALF OF THE CONTROLLER OF HER MAJESTY'S STATIONARY OFFICE. © CROWN COPYRIGHT ORDNANCE SURVEY NATIONAL GRID LICENSE NO. 100022488

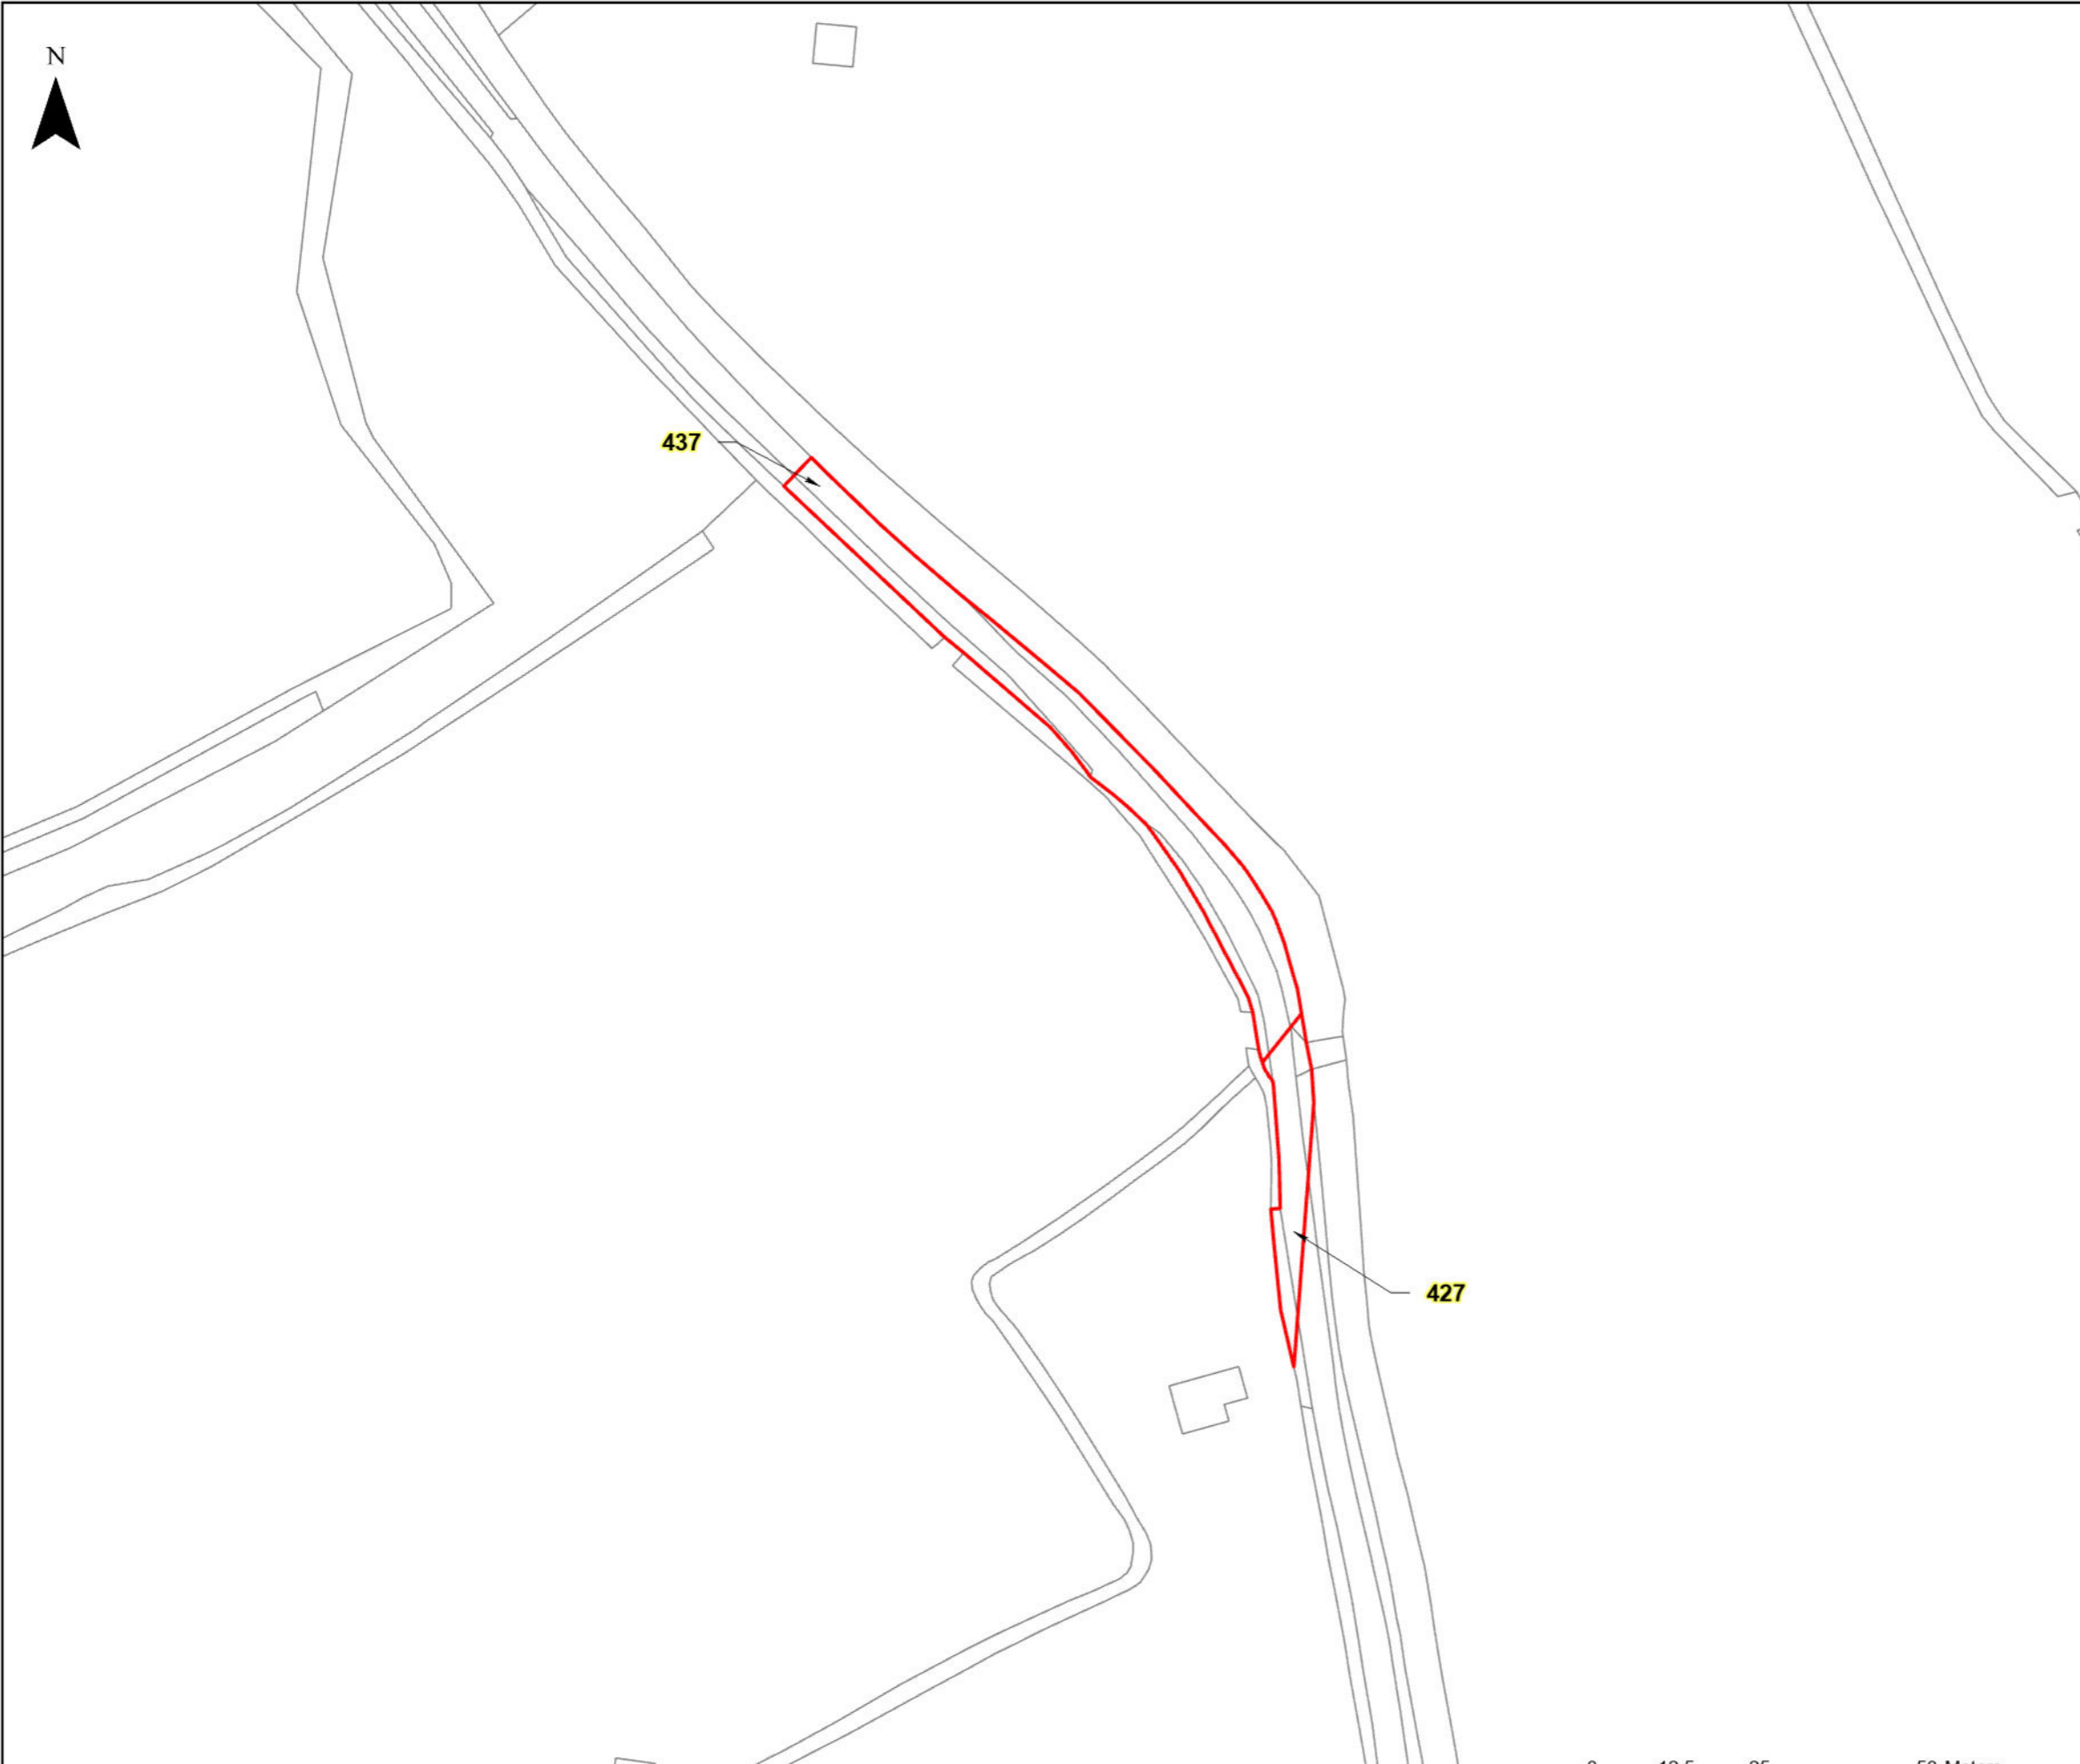

HINKLEY C CONNECTION PROJECT

Title
STAGE 7 - SECTION 3 PIL PLAN

Ref No: HINK-GVDS7-B5-788-2 Plan: 2 of 5

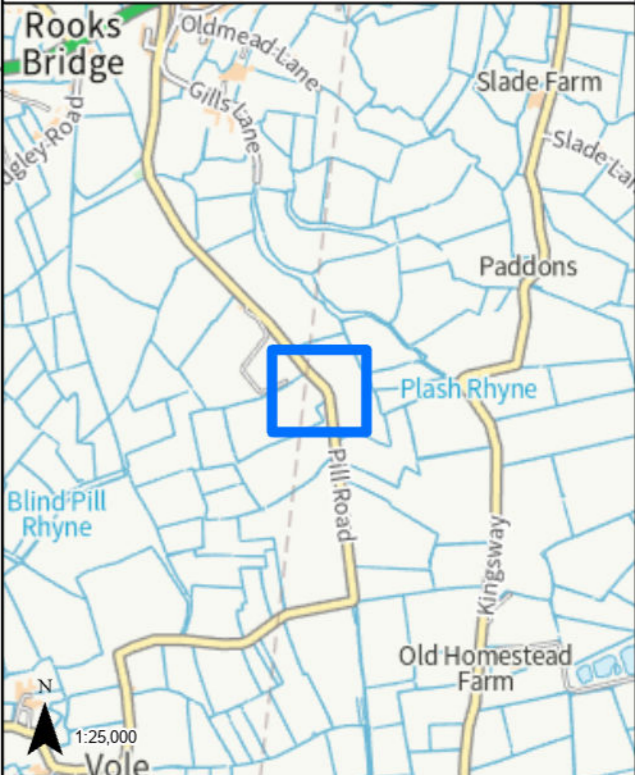

LEGEND
 GVD Plot

Coordinate System: British National Grid
Projection: Transverse Mercator
Datum: OSGB 1938
Units: Metre
Map Centre:
337288E 151012N


Version:	Date:	Remarks:	Drawn:	Checked:
v1	21/02/2023	Published	RG	RS


SCALE: 1:1,000 PAPER SIZE: A3

Notes:
This drawing is scaled at paper size A3, therefore any prints taken at different sizes will affect the accuracy of the measurement units and should not be scaled against.



The design, scale and layout shown on this plan are indicative. The dimensions for the apparatus are typical dimensions, and the actual apparatus to be provided may differ in style, model and size.*
BACKGROUND MAPPING INFORMATION HAS BEEN REPRODUCED FROM THE ORDNANCE SURVEY ON BEHALF OF THE CONTROLLER OF HER MAJESTY'S STATIONARY OFFICE. © CROWN COPYRIGHT ORDNANCE SURVEY NATIONAL GRID LICENSE NO. 100022488

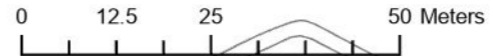


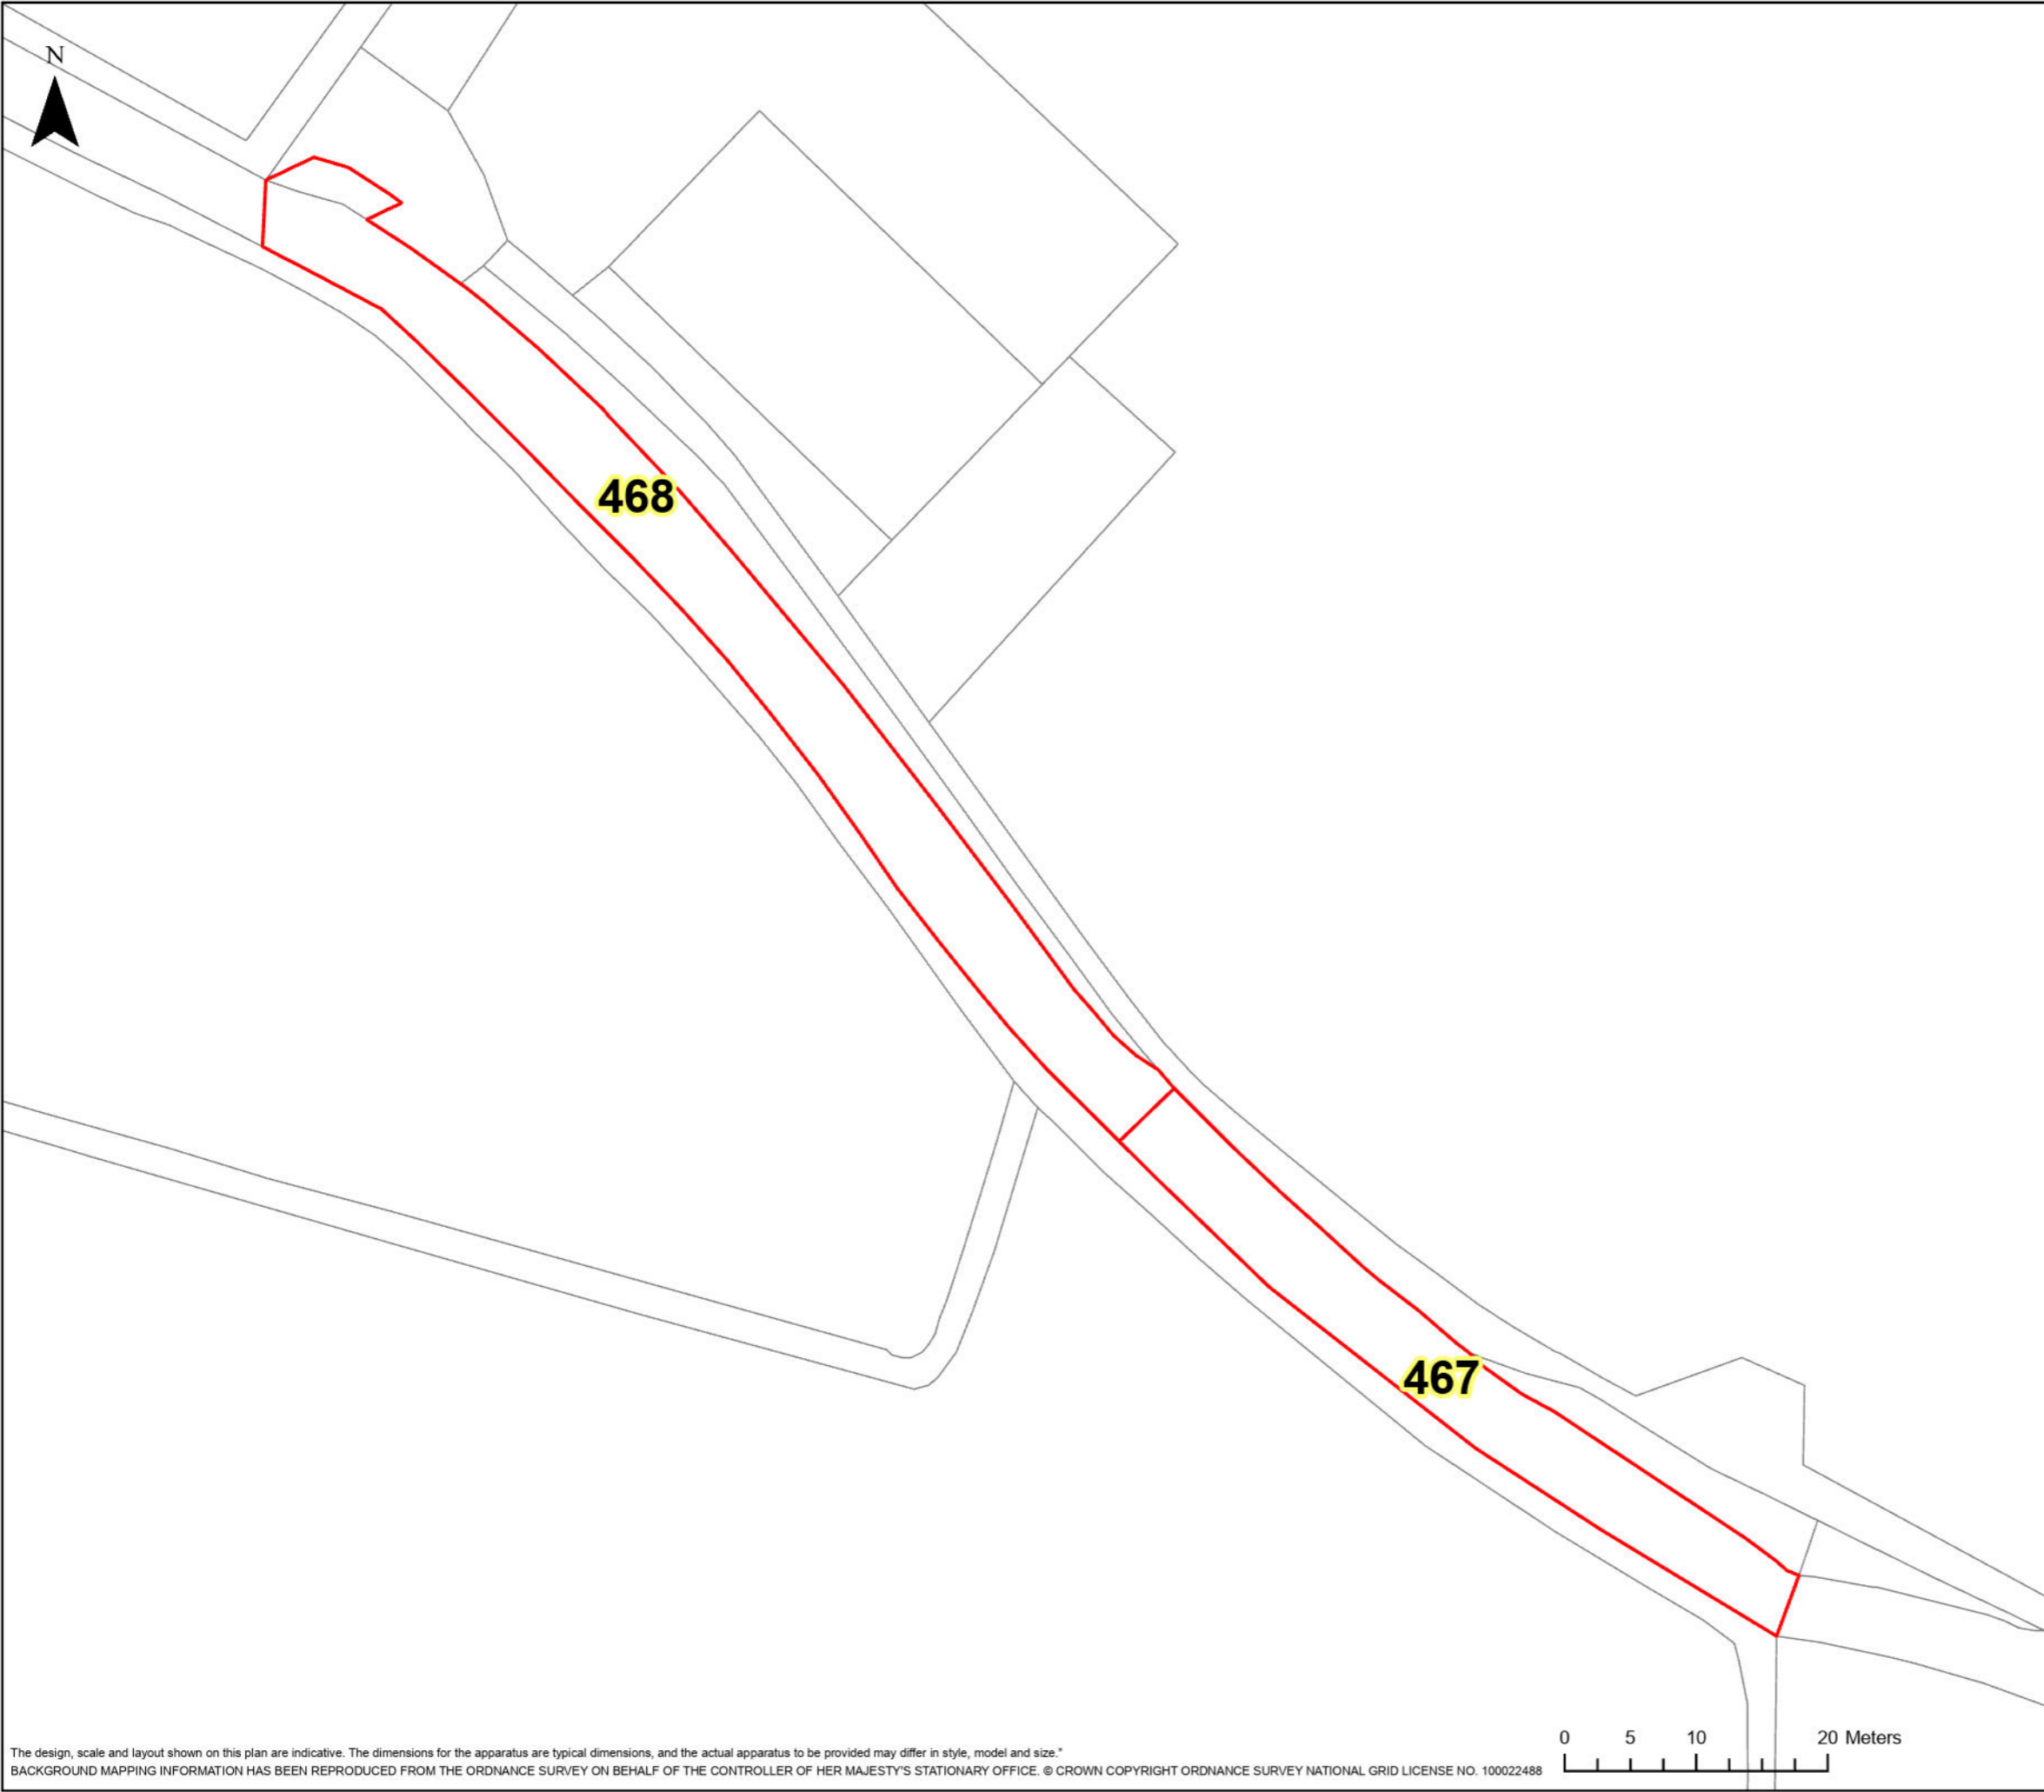

HINKLEY C CONNECTION PROJECT

Title
STAGE 7 - SECTION 3 PIL PLAN

Ref No: HINK-GVDS7-B5-788-3	Plan: 3 of 5
--------------------------------	-----------------

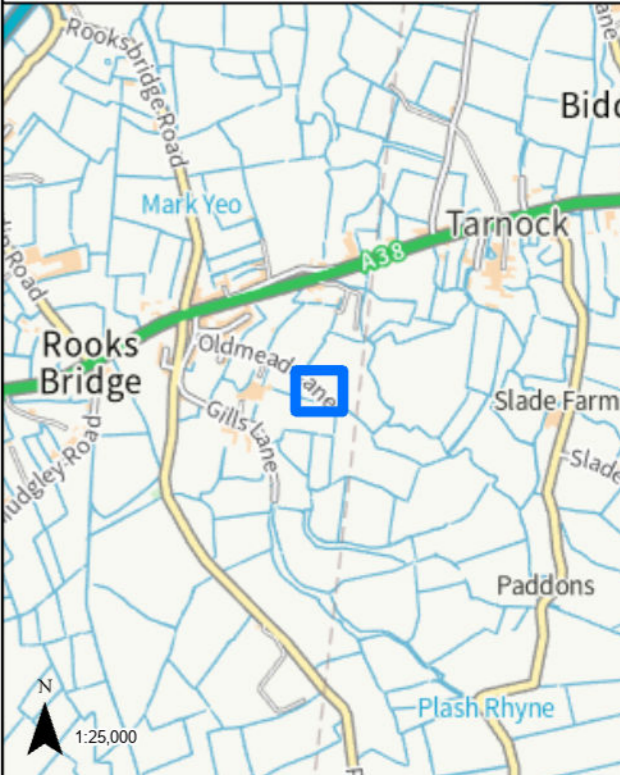

LEGEND

GVD Plot

Coordinate System: British National Grid Projection: Transverse Mercator Datum: OSGB 1938 Units: Metre	Map Centre: 337230E 152067N
---	--------------------------------


Version:	Date:	Remarks:	Drawn:	Checked:
v1	21/02/2023	Published	RG	RS

SCALE: 1:500	PAPER SIZE: A3
---------------------	-----------------------

Notes:
This drawing is scaled at paper size A3, therefore any prints taken at different sizes will affect the accuracy of the measurement units and should not be scaled against.

BK Bruton Knowles



The design, scale and layout shown on this plan are indicative. The dimensions for the apparatus are typical dimensions, and the actual apparatus to be provided may differ in style, model and size.*
BACKGROUND MAPPING INFORMATION HAS BEEN REPRODUCED FROM THE ORDNANCE SURVEY ON BEHALF OF THE CONTROLLER OF HER MAJESTY'S STATIONARY OFFICE. © CROWN COPYRIGHT ORDNANCE SURVEY NATIONAL GRID LICENSE NO. 100022488

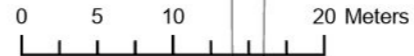

HINKLEY C CONNECTION PROJECT

Title
STAGE 7 - SECTION 3 PIL PLAN

Ref No: HINK-GVDS7-B5-788-4 Plan: 4 of 5

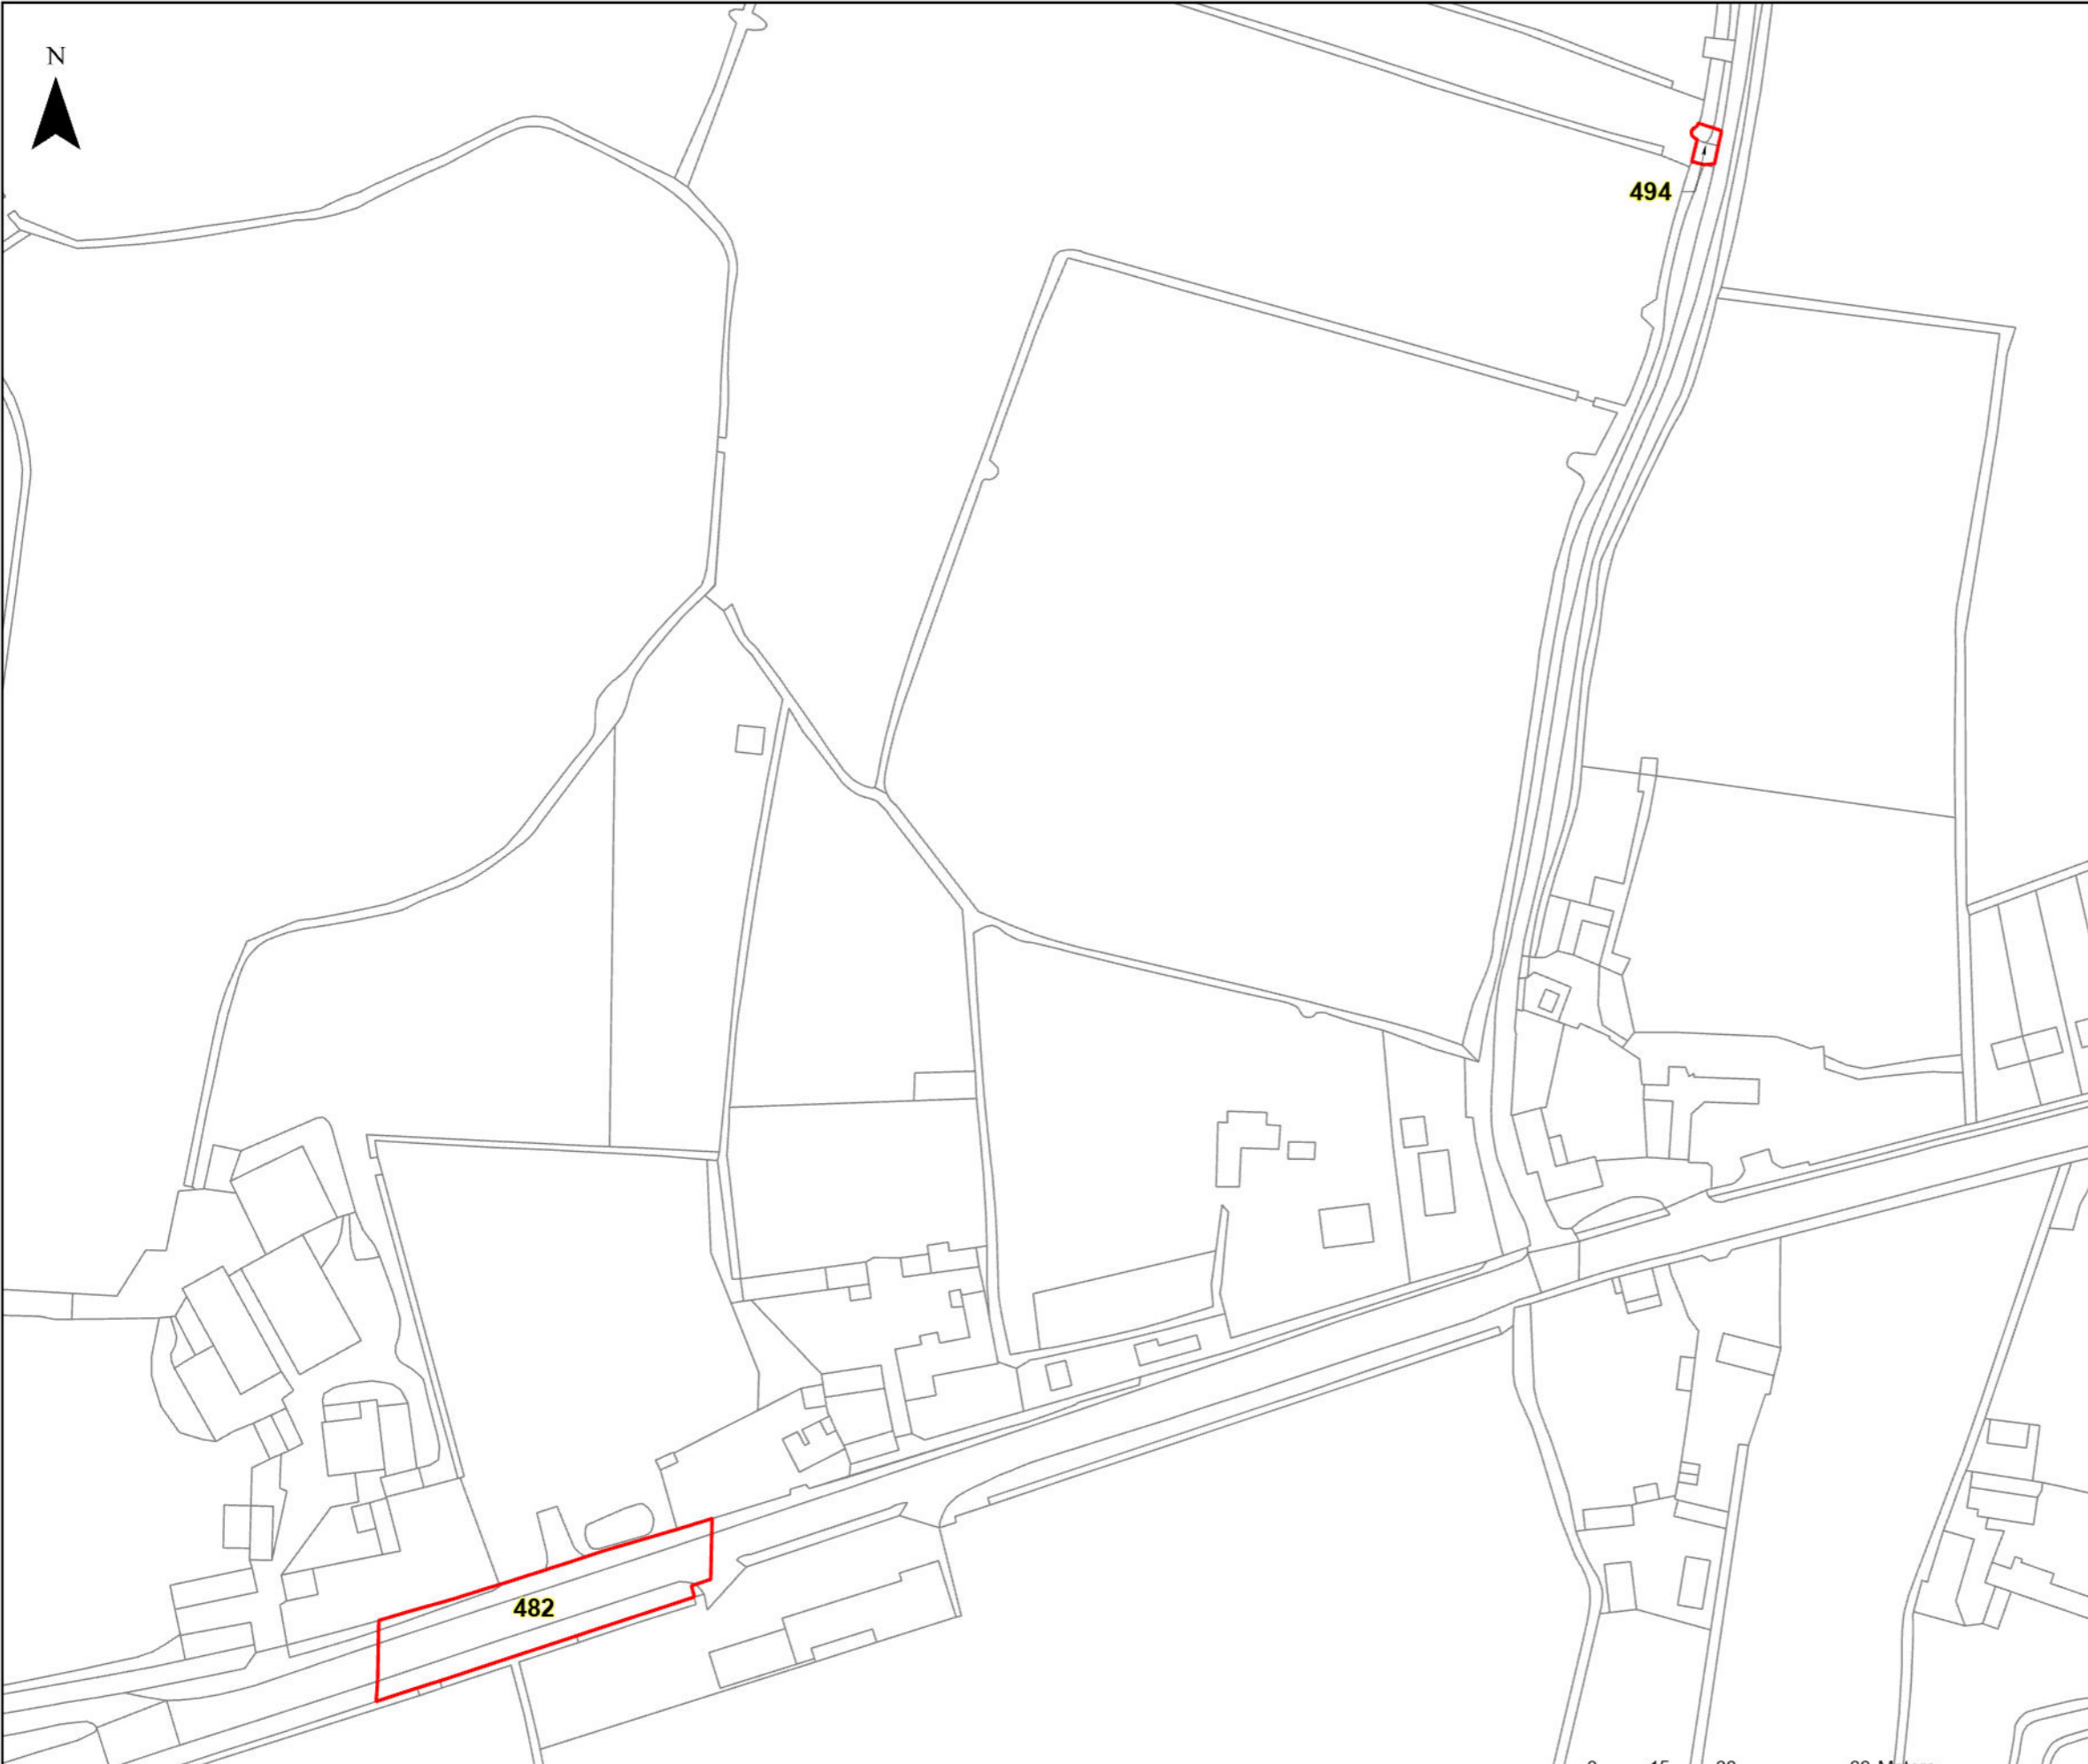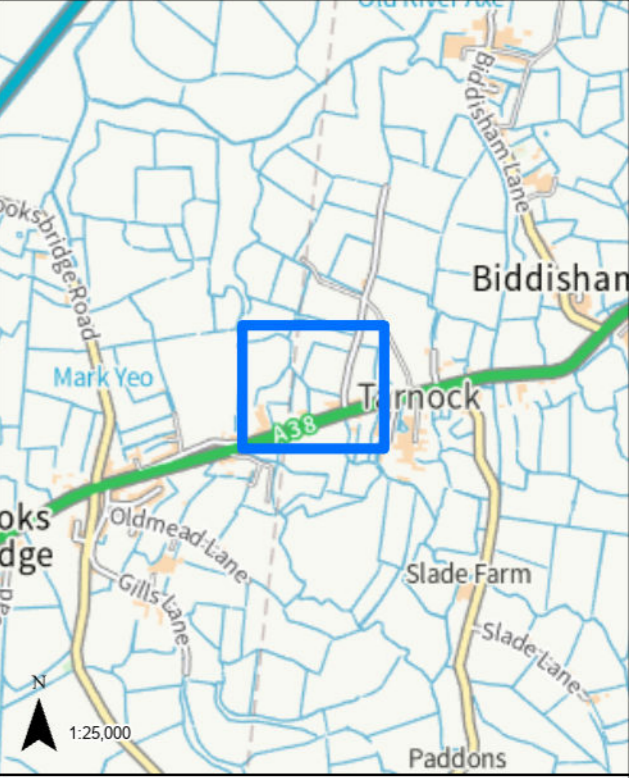

LEGEND

 GVD Plot

Coordinate System: British National Grid Projection: Transverse Mercator Datum: OSGB 1938 Units: Metre		Map Centre: 337502E 152652N	
Version:	Date:	Remarks:	Drawn: Checked:
v1	21/02/2023	Published	RG RS

SCALE: 1:1,500 PAPER SIZE: A3

Notes:
This drawing is scaled at paper size A3, therefore any prints taken at different sizes will affect the accuracy of the measurement units and should not be scaled against.



The design, scale and layout shown on this plan are indicative. The dimensions for the apparatus are typical dimensions, and the actual apparatus to be provided may differ in style, model and size.*
BACKGROUND MAPPING INFORMATION HAS BEEN REPRODUCED FROM THE ORDNANCE SURVEY ON BEHALF OF THE CONTROLLER OF HER MAJESTY'S STATIONARY OFFICE. © CROWN COPYRIGHT ORDNANCE SURVEY NATIONAL GRID LICENSE NO. 100022488







HINKLEY C CONNECTION PROJECT

Title
STAGE 7 - SECTION 3 PIL PLAN

Ref No: HINK-GVDS7-B5-788-5 Plan: 5 of 5

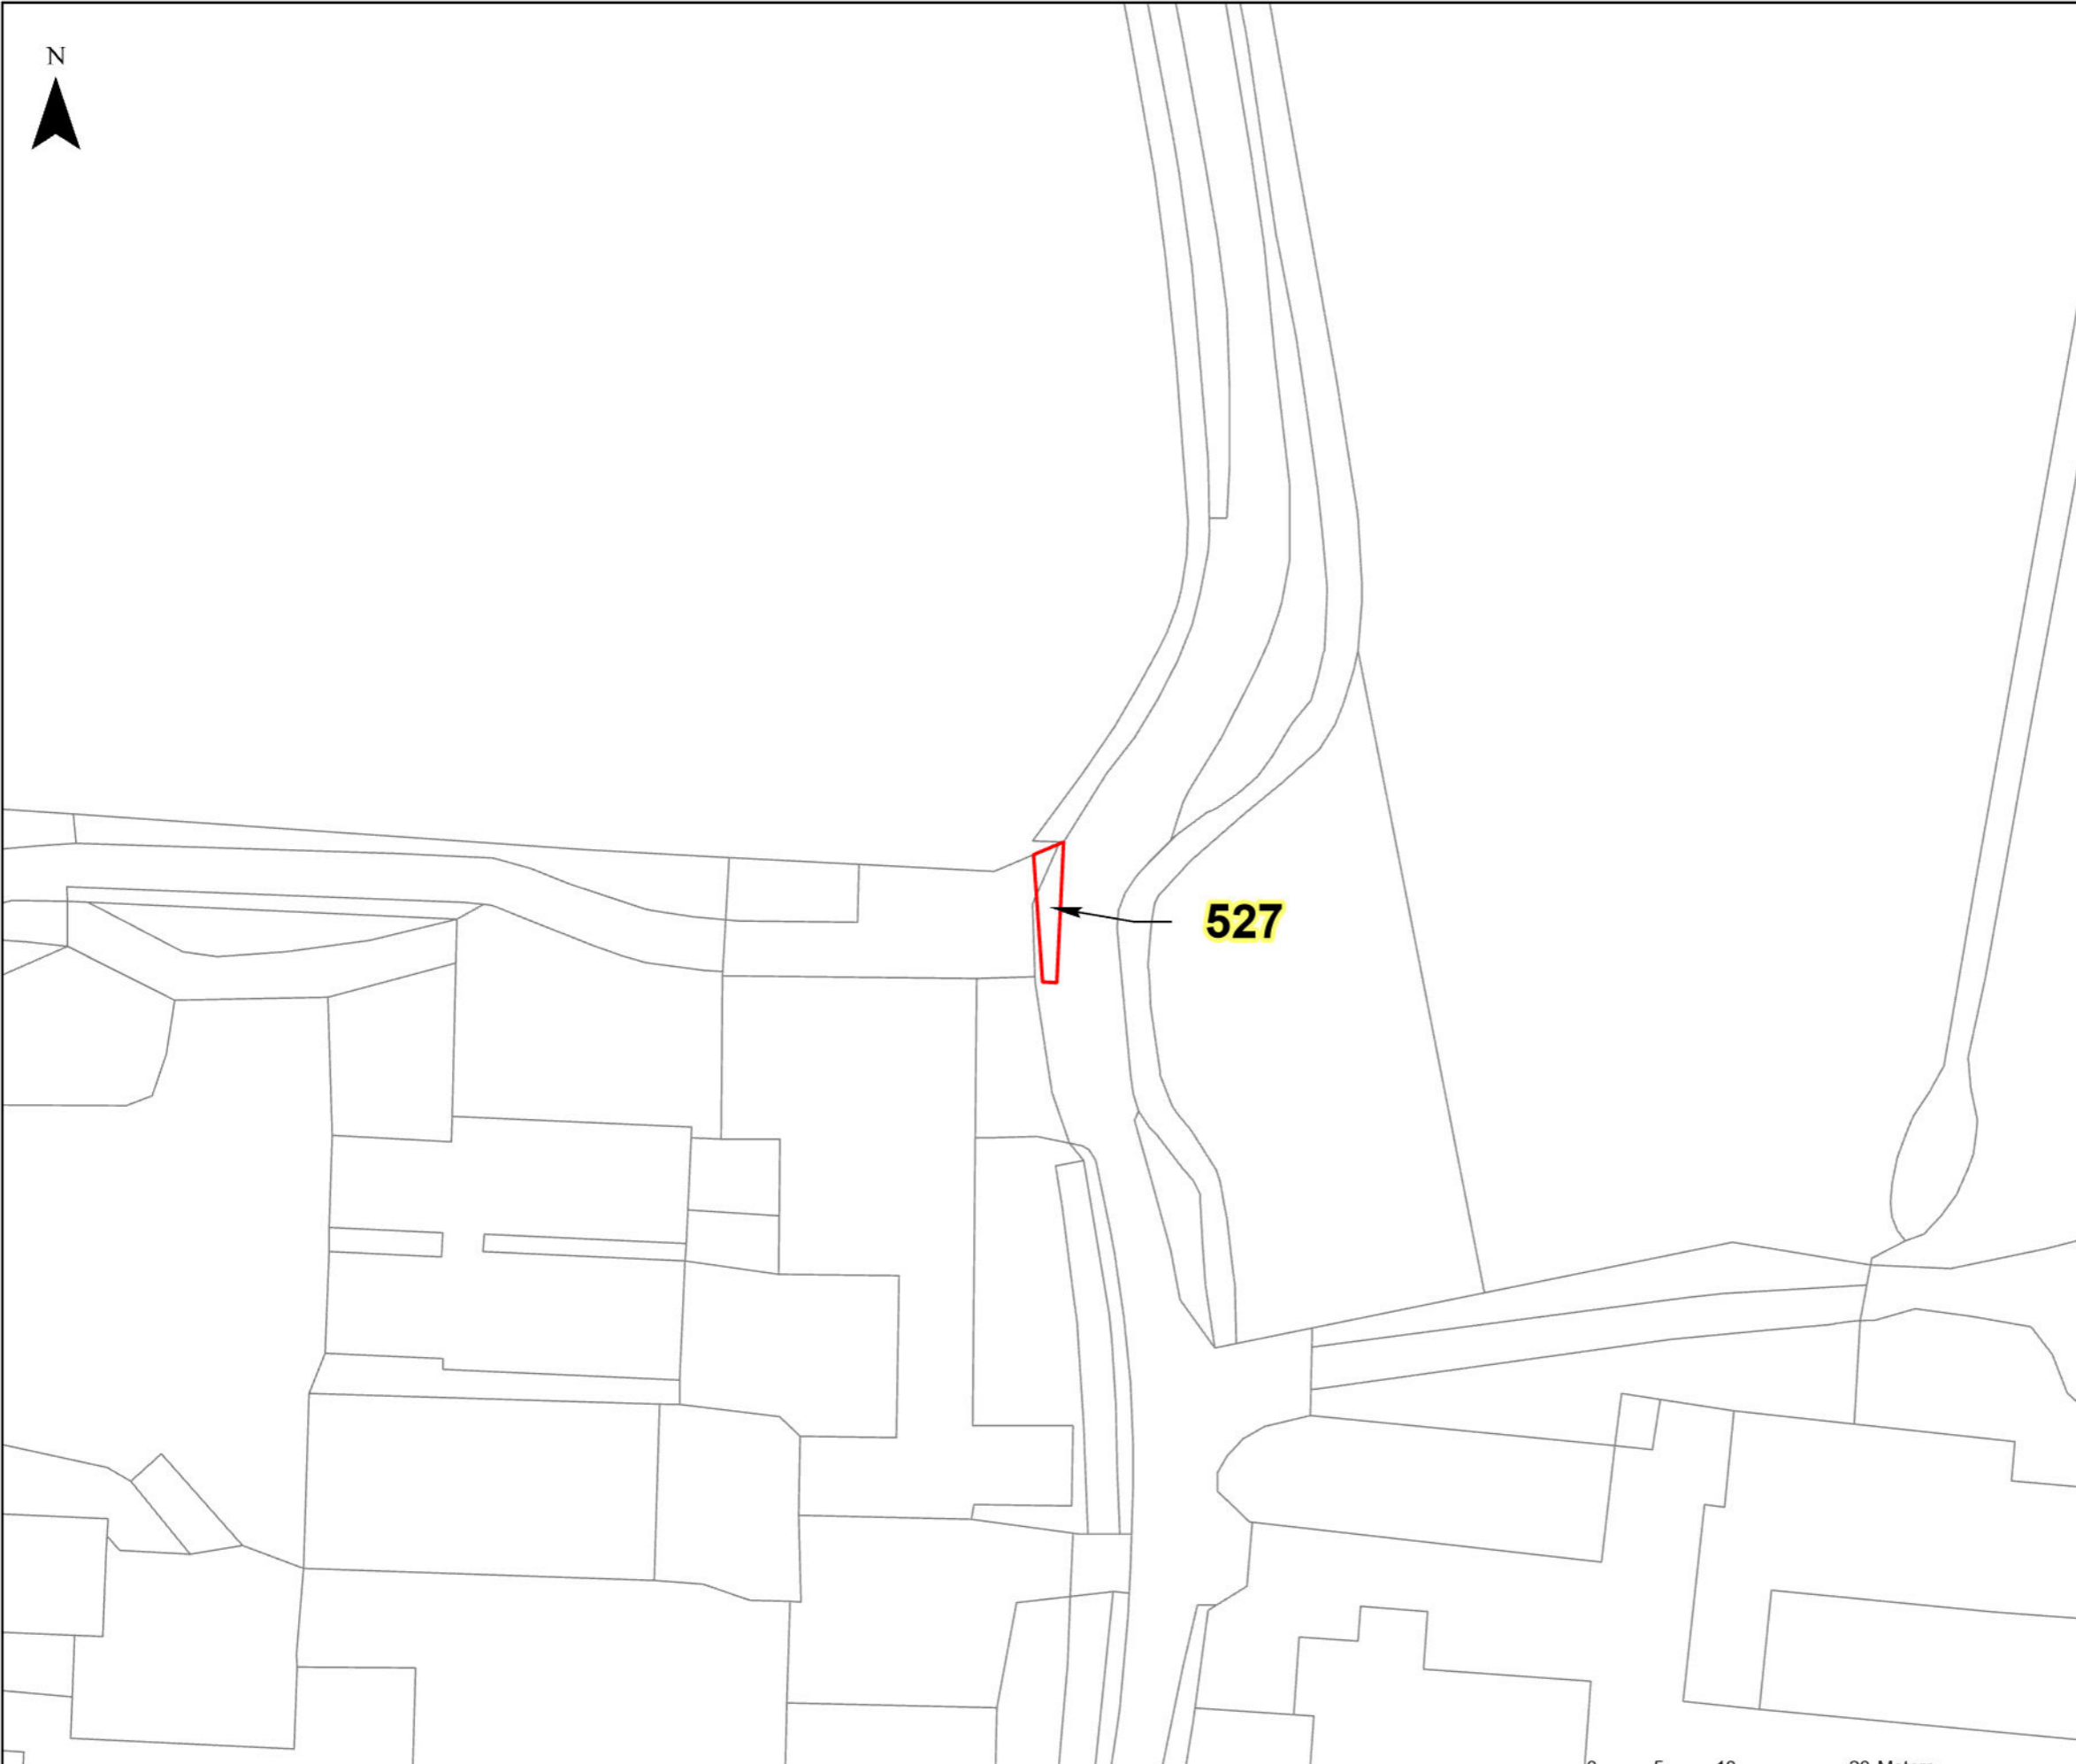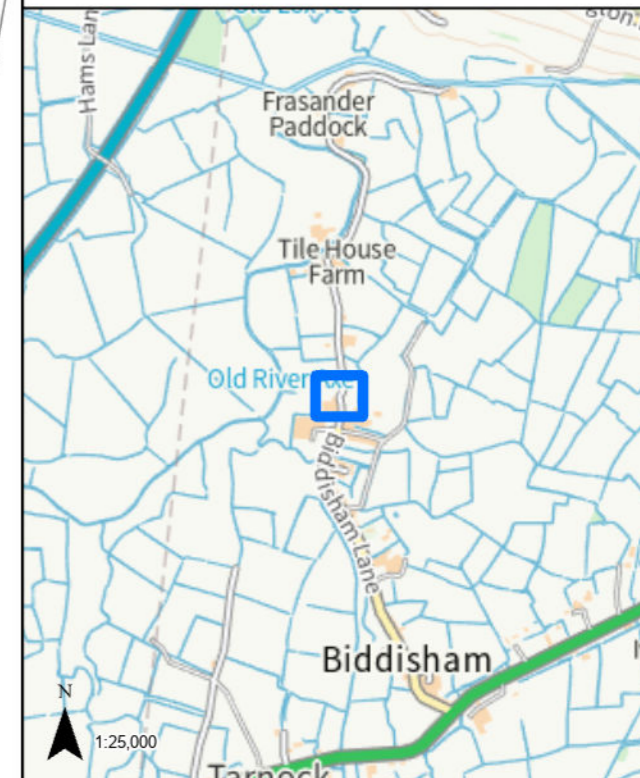

LEGEND

 GVD Plot

Coordinate System: British National Grid
Projection: Transverse Mercator
Datum: OSGB 1938
Units: Metre
Map Centre:
338084E 153882N

Version:	Date:	Remarks:	Drawn:	Checked:
v1	21/02/2023	Published	RG	RS

SCALE: 1:500 PAPER SIZE: A3

Notes:
This drawing is scaled at paper size A3, therefore any prints taken at different sizes will affect the accuracy of the measurement units and should not be scaled against.



The design, scale and layout shown on this plan are indicative. The dimensions for the apparatus are typical dimensions, and the actual apparatus to be provided may differ in style, model and size.
BACKGROUND MAPPING INFORMATION HAS BEEN REPRODUCED FROM THE ORDNANCE SURVEY ON BEHALF OF THE CONTROLLER OF HER MAJESTY'S STATIONARY OFFICE. © CROWN COPYRIGHT ORDNANCE SURVEY NATIONAL GRID LICENSE NO. 100022488






HINKLEY C CONNECTION PROJECT

Title
STAGE 7 - SECTION 3 PIL PLAN

Ref No: HINK-GVDS7-B5-814-1 Plan: 1 of 1

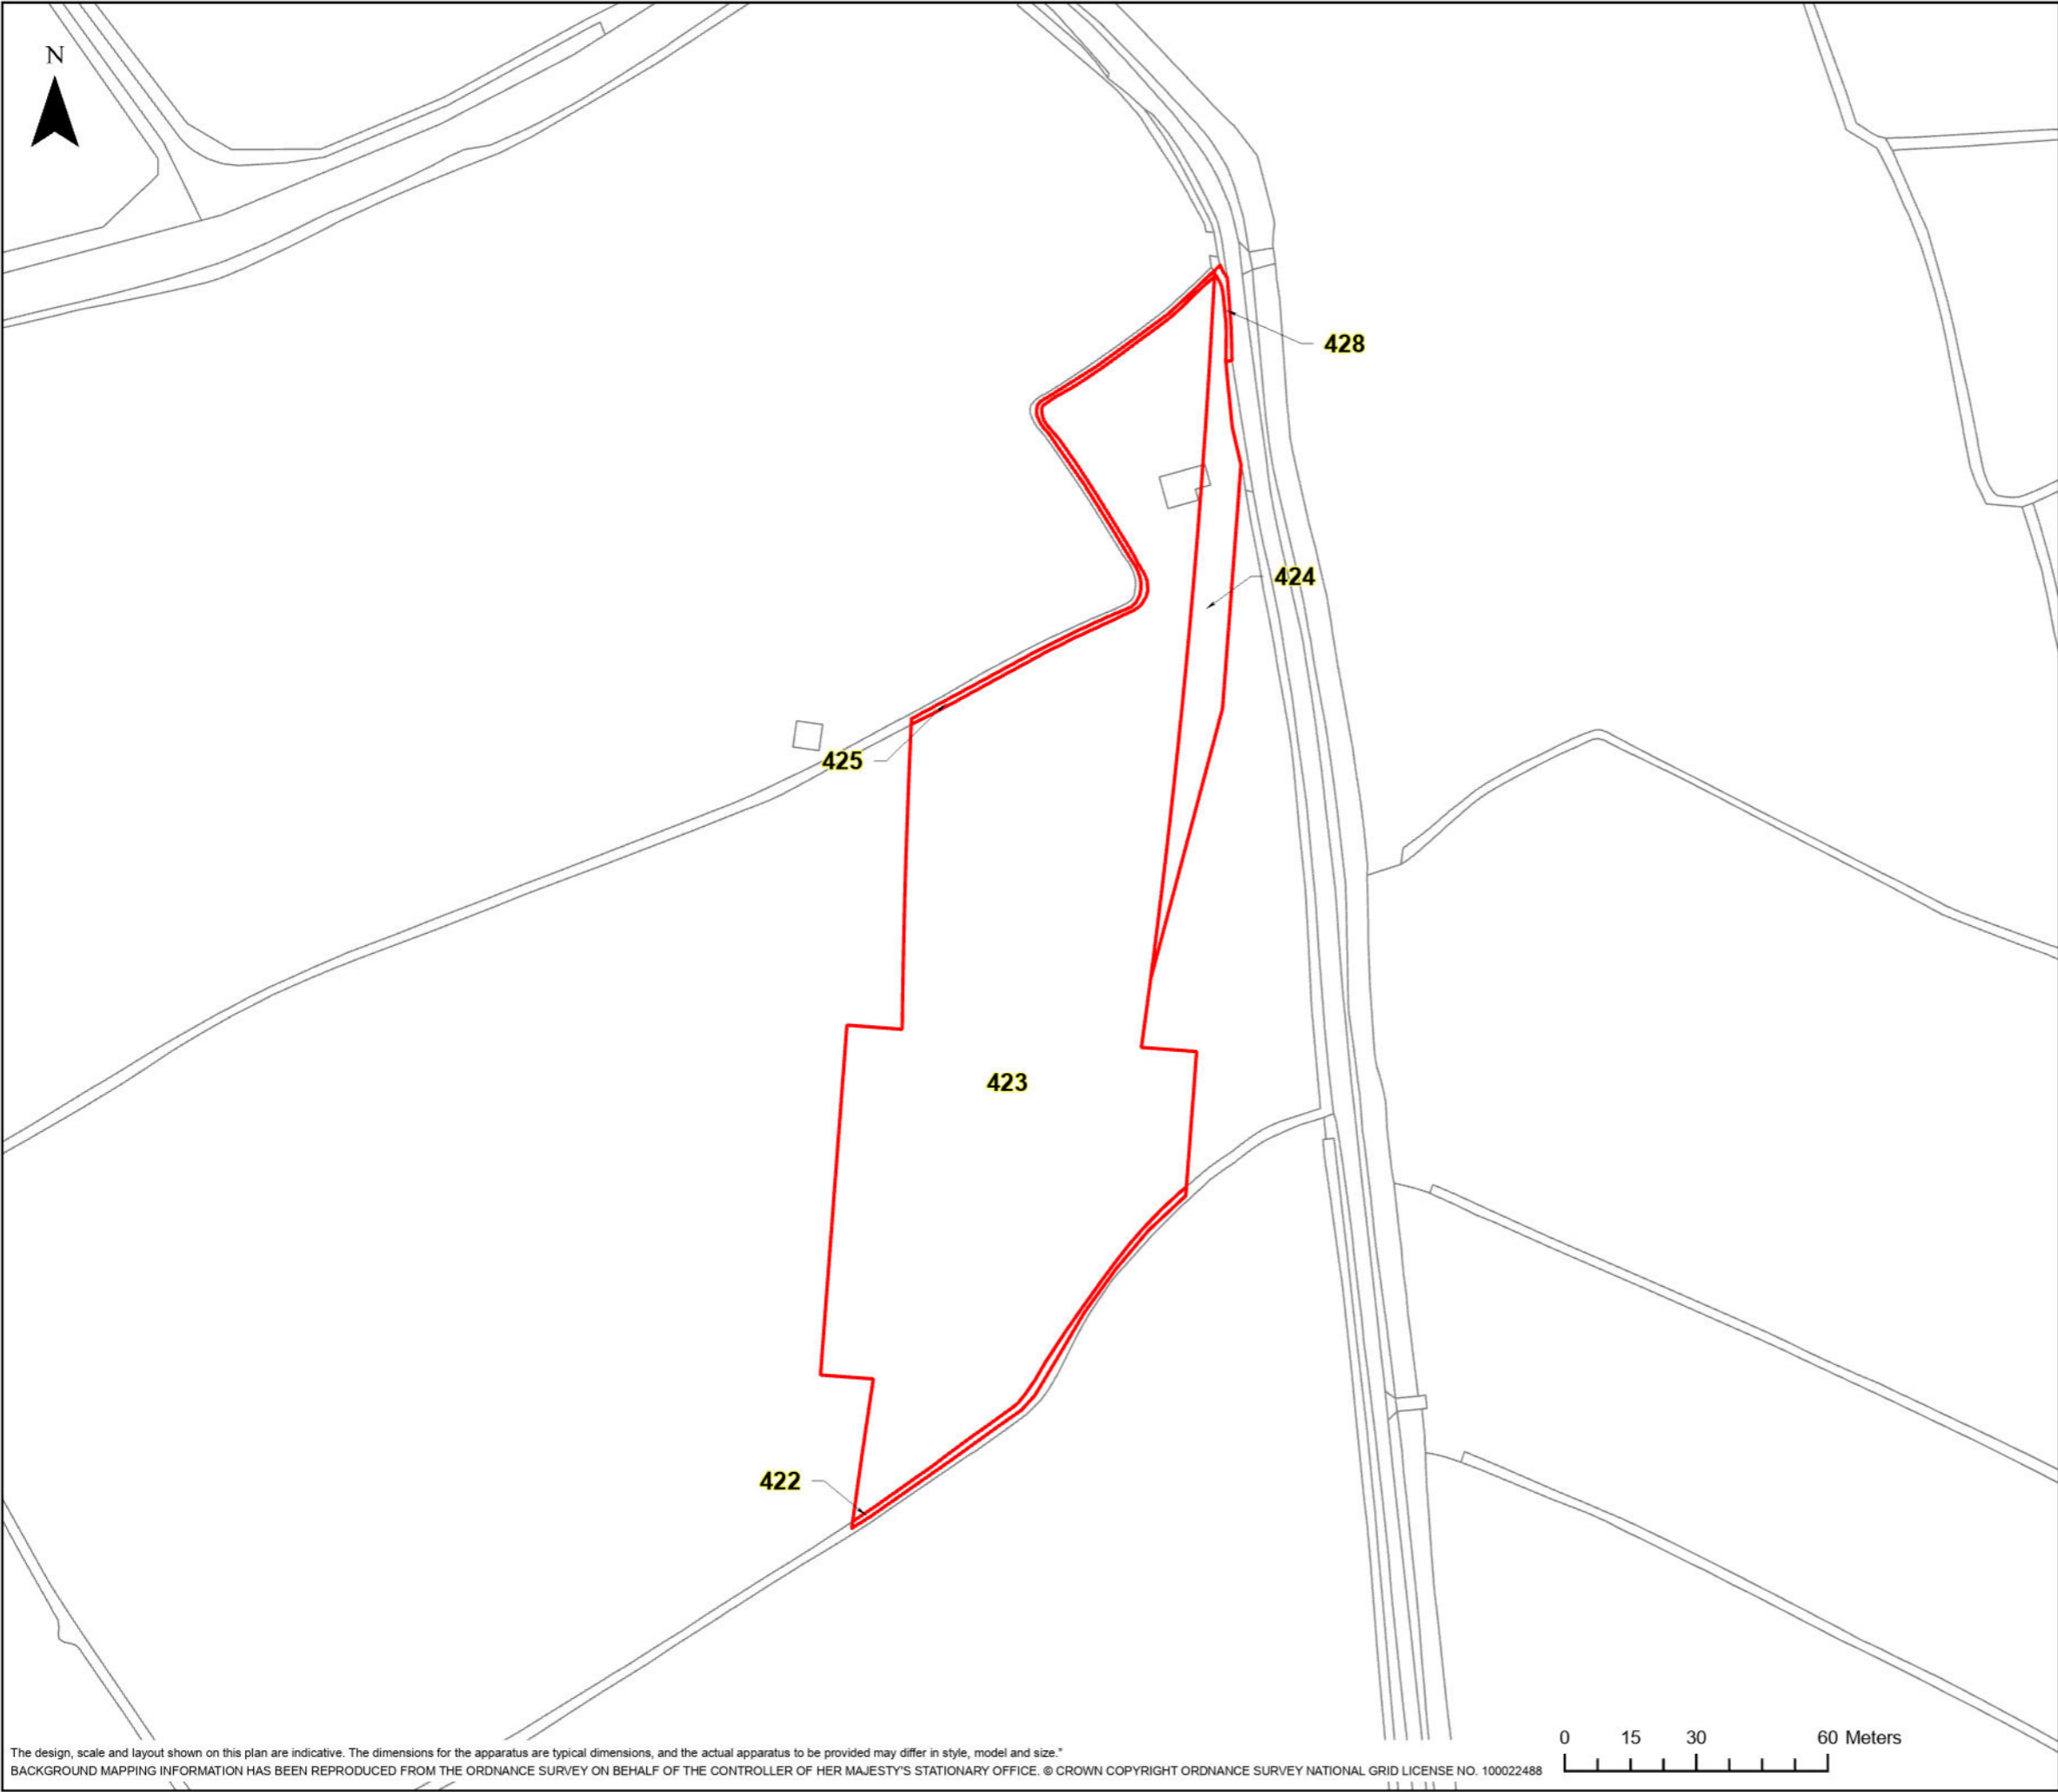

LEGEND


 GVD Plot

Coordinate System: British National Grid
Projection: Transverse Mercator
Datum: OSGB 1938
Units: Metre
Map Centre:
337276E 150846N



Version:	Date:	Remarks:	Drawn:	Checked:
v1	21/02/2023	Published	RG	RS

SCALE: 1:1,500 PAPER SIZE: A3

Notes:
This drawing is scaled at paper size A3, therefore any prints taken at different sizes will affect the accuracy of the measurement units and should not be scaled against.

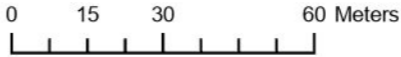

The design, scale and layout shown on this plan are indicative. The dimensions for the apparatus are typical dimensions, and the actual apparatus to be provided may differ in style, model and size.
BACKGROUND MAPPING INFORMATION HAS BEEN REPRODUCED FROM THE ORDNANCE SURVEY ON BEHALF OF THE CONTROLLER OF HER MAJESTY'S STATIONARY OFFICE. © CROWN COPYRIGHT ORDNANCE SURVEY NATIONAL GRID LICENSE NO. 100022488

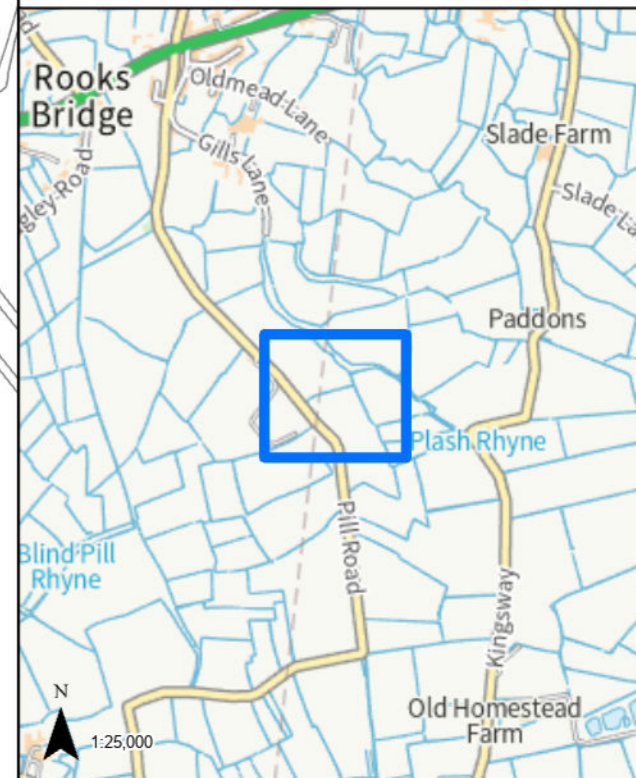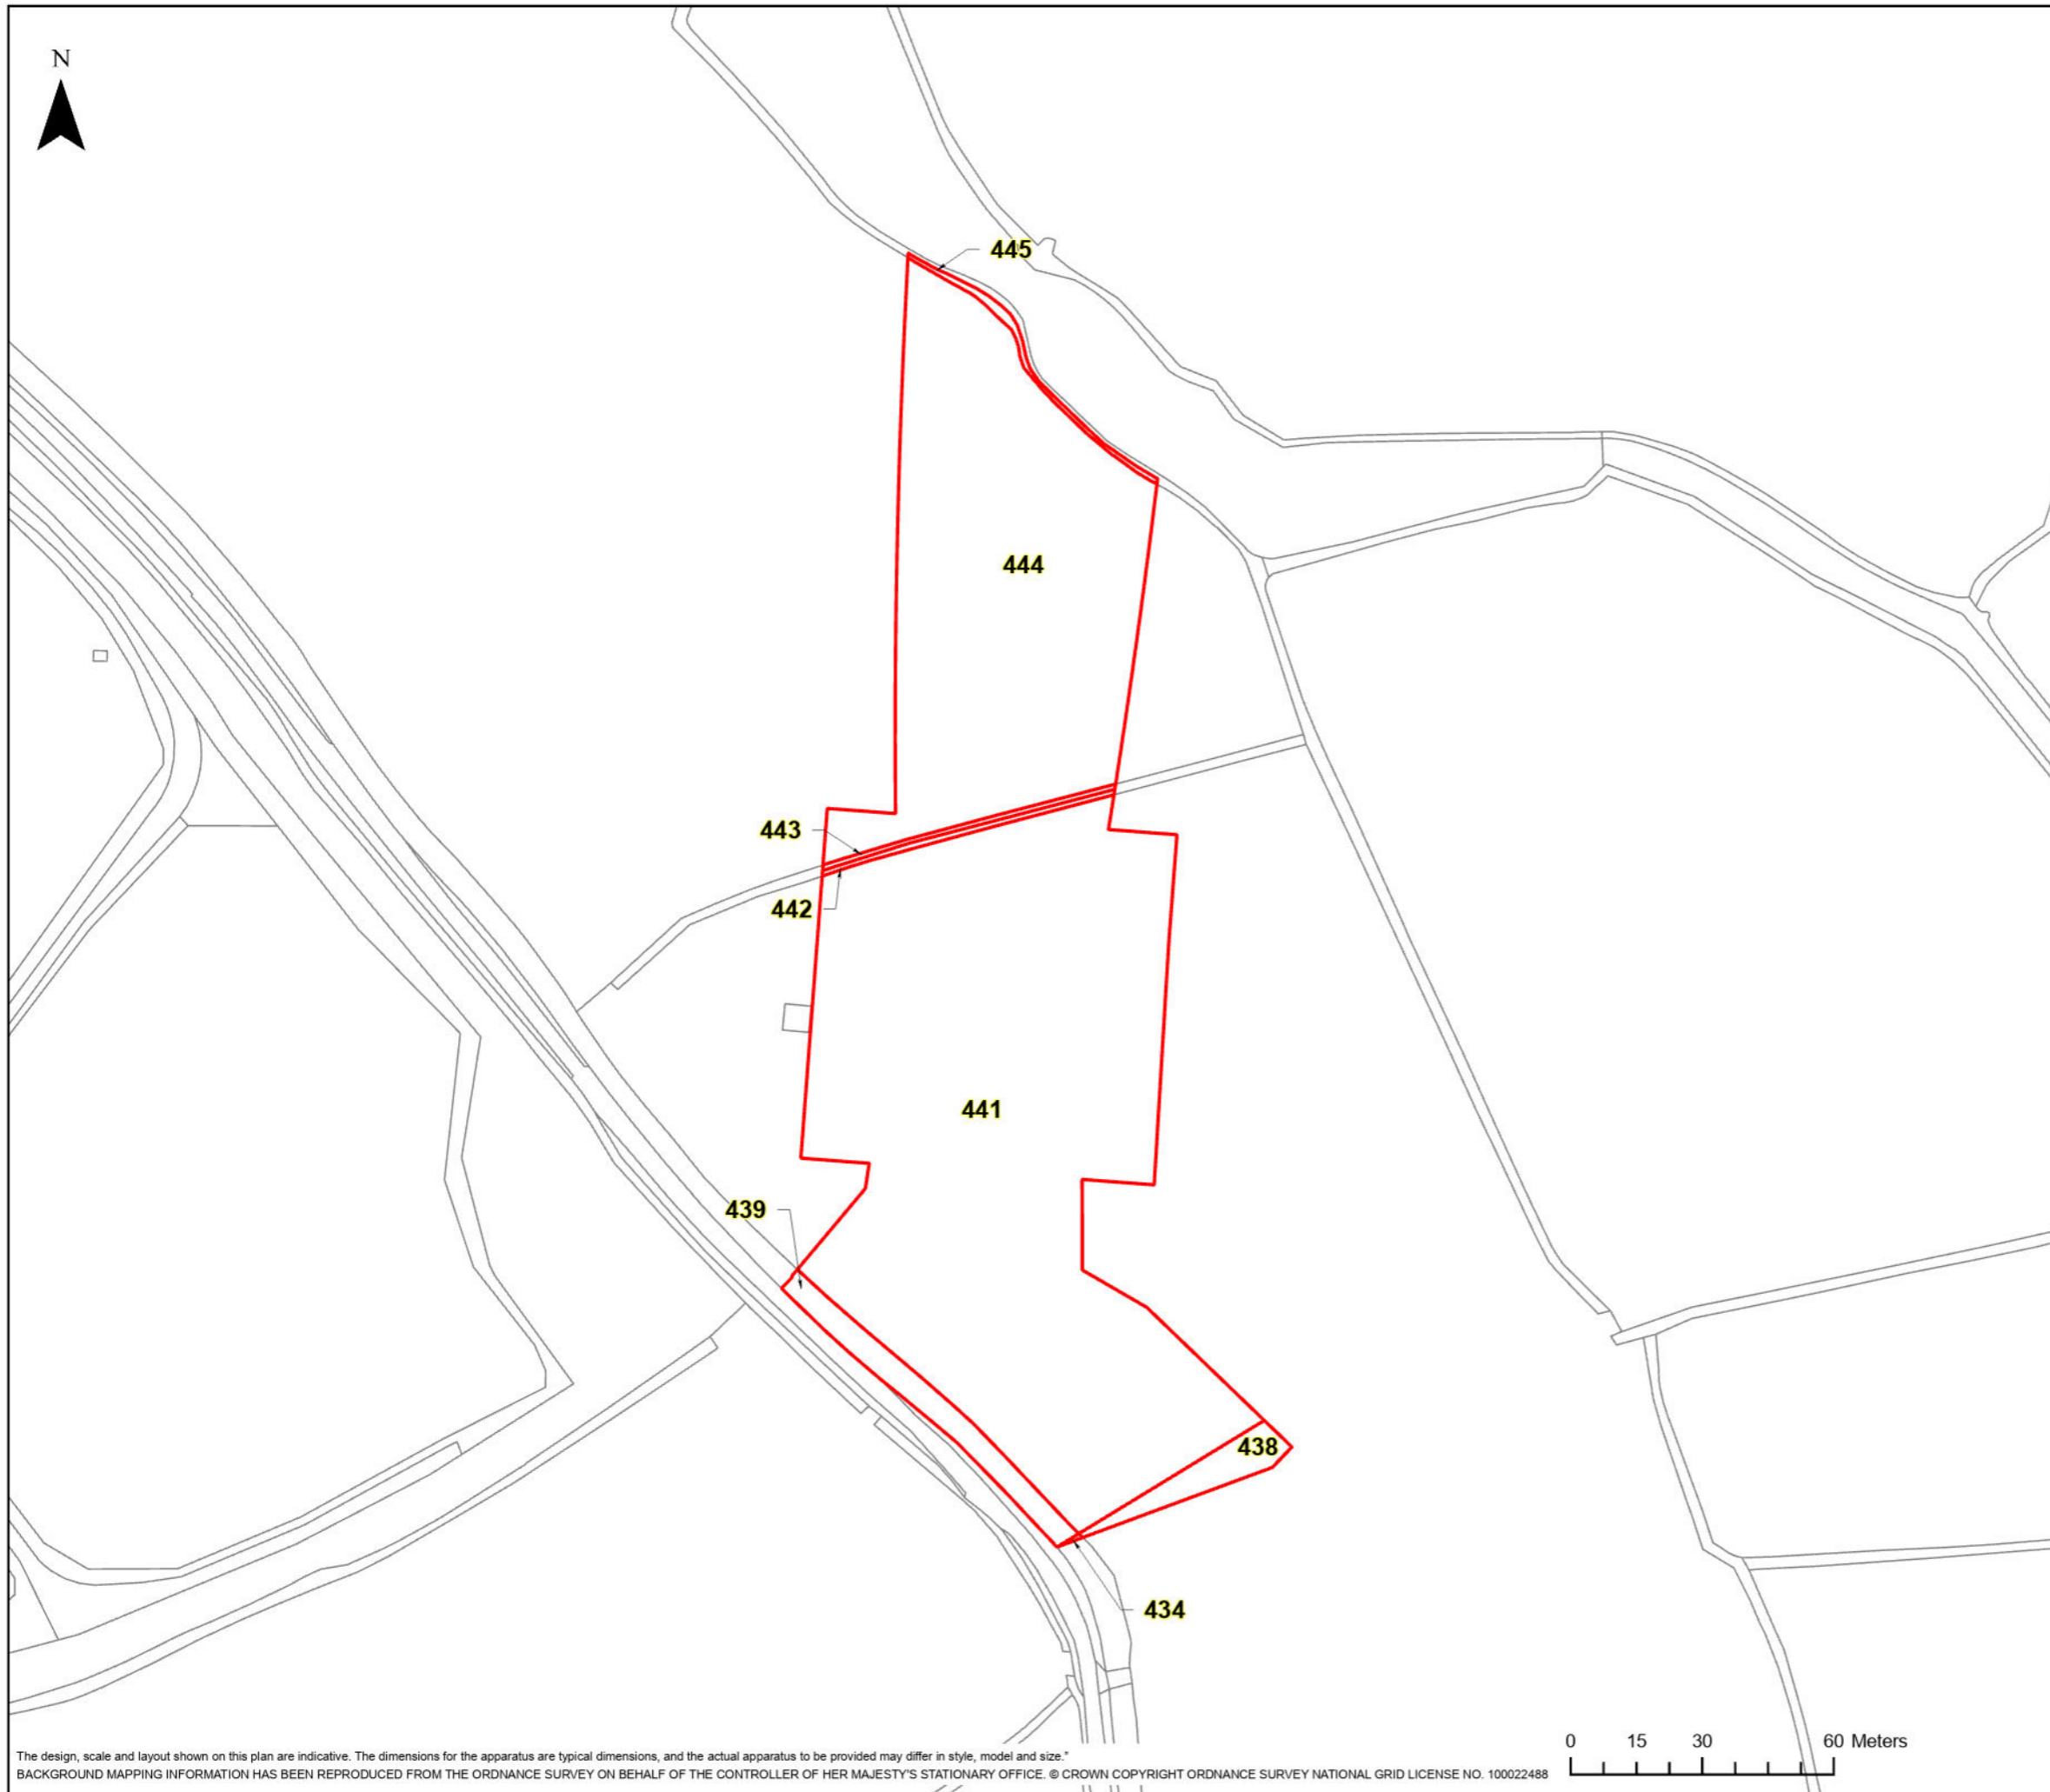

LEGEND

 GVD Plot

Coordinate System: British National Grid
Projection: Transverse Mercator
Datum: OSGB 1938
Units: Metre

Map Centre:
337311E 151169N

Version:	Date:	Remarks:	Drawn:	Checked:
v1	21/02/2023	Published	RG	RS

SCALE: 1:1,500 PAPER SIZE: A3



Notes:
This drawing is scaled at paper size A3, therefore any prints taken at different sizes will affect the accuracy of the measurement units and should not be scaled against.



HINKLEY C CONNECTION PROJECT

Title
STAGE 7 - SECTION 3 PIL PLAN

Ref No: HINK-GVDS7-B5-1171-1 Plan: 1 of 4

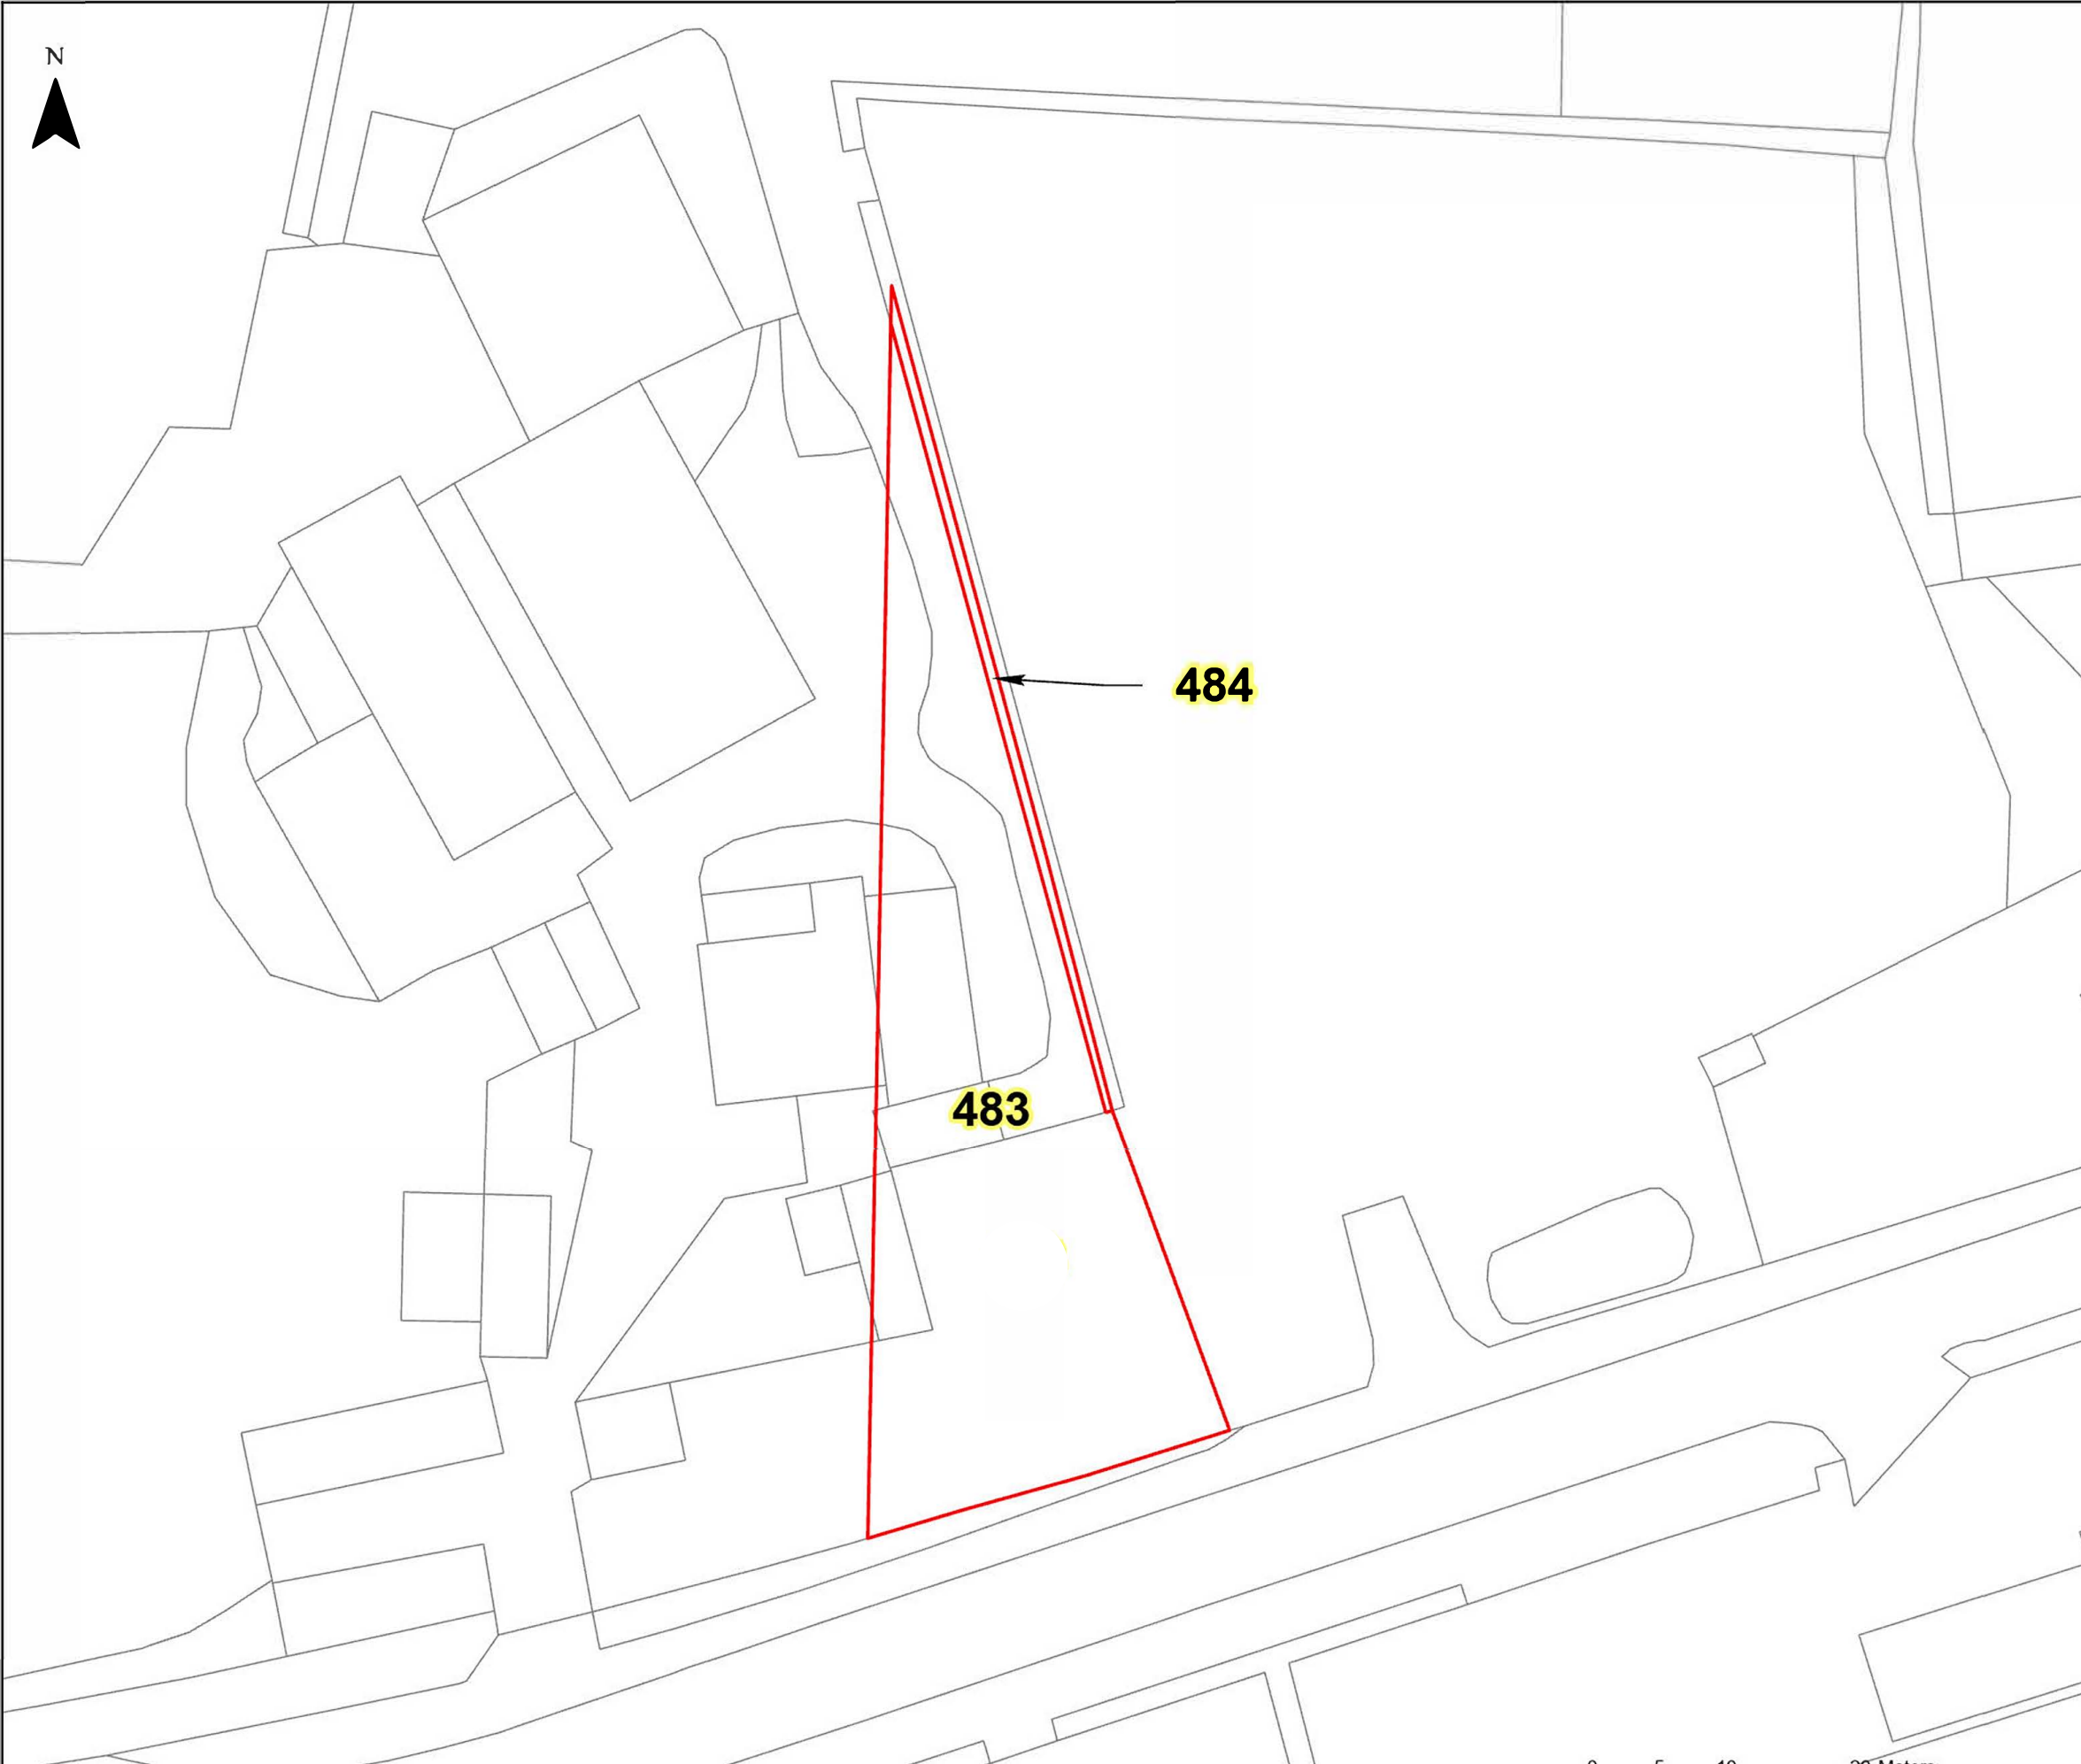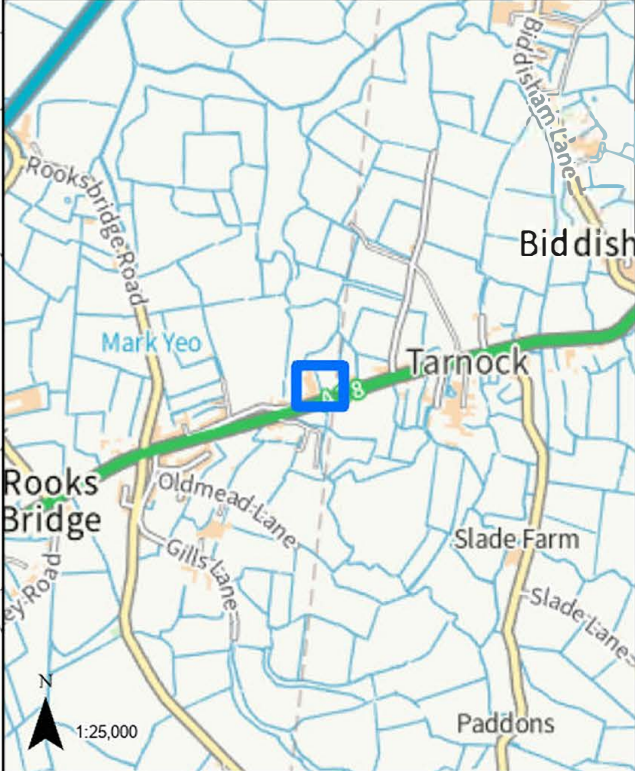

LEGEND

 GVD Plot

Coordinate System: British National Grid
Projection: Transverse Mercator
Datum: OSGB 1938
Units: Metre
Map Centre:
337365E 152540N

Version:	Date:	Remarks:	Drawn:	Checked:
v1	21/02/2023	Published	RG	RS

SCALE: 1:500 PAPER SIZE: A3

Notes:
This drawing is scaled at paper size A3, therefore any prints taken at different sizes will affect the accuracy of the measurement units and should not be scaled against.




The design, scale and layout shown on this plan are indicative. The dimensions for the apparatus are typical dimensions, and the actual apparatus to be provided may differ in style, model and size.*
BACKGROUND MAPPING INFORMATION HAS BEEN REPRODUCED FROM THE ORDNANCE SURVEY ON BEHALF OF THE CONTROLLER OF HER MAJESTY'S STATIONARY OFFICE. © CROWN COPYRIGHT ORDNANCE SURVEY NATIONAL GRID LICENSE NO. 100022488



HINKLEY C CONNECTION PROJECT

Title
STAGE 7 - SECTION 3 PIL PLAN

Ref No: HINK-GVDS7-B5-1171-2 Plan: 2 of 4

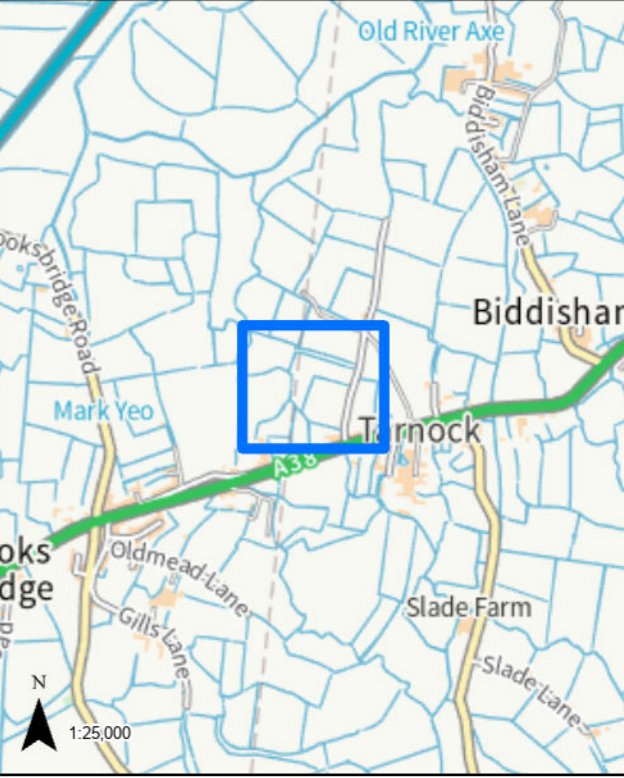


LEGEND
 GVD Plot

Coordinate System: British National Grid
 Projection: Transverse Mercator
 Datum: OSGB 1938
 Units: Metre
 Map Centre:
 337501E 152763N


Version:	Date:	Remarks:	Drawn:	Checked:
v1	27/02/2023	Published	RG	RS

SCALE: 1:1,500 PAPER SIZE: A3

Notes:
 This drawing is scaled at paper size A3, therefore any prints taken at different sizes will affect the accuracy of the measurement units and should not be scaled against.

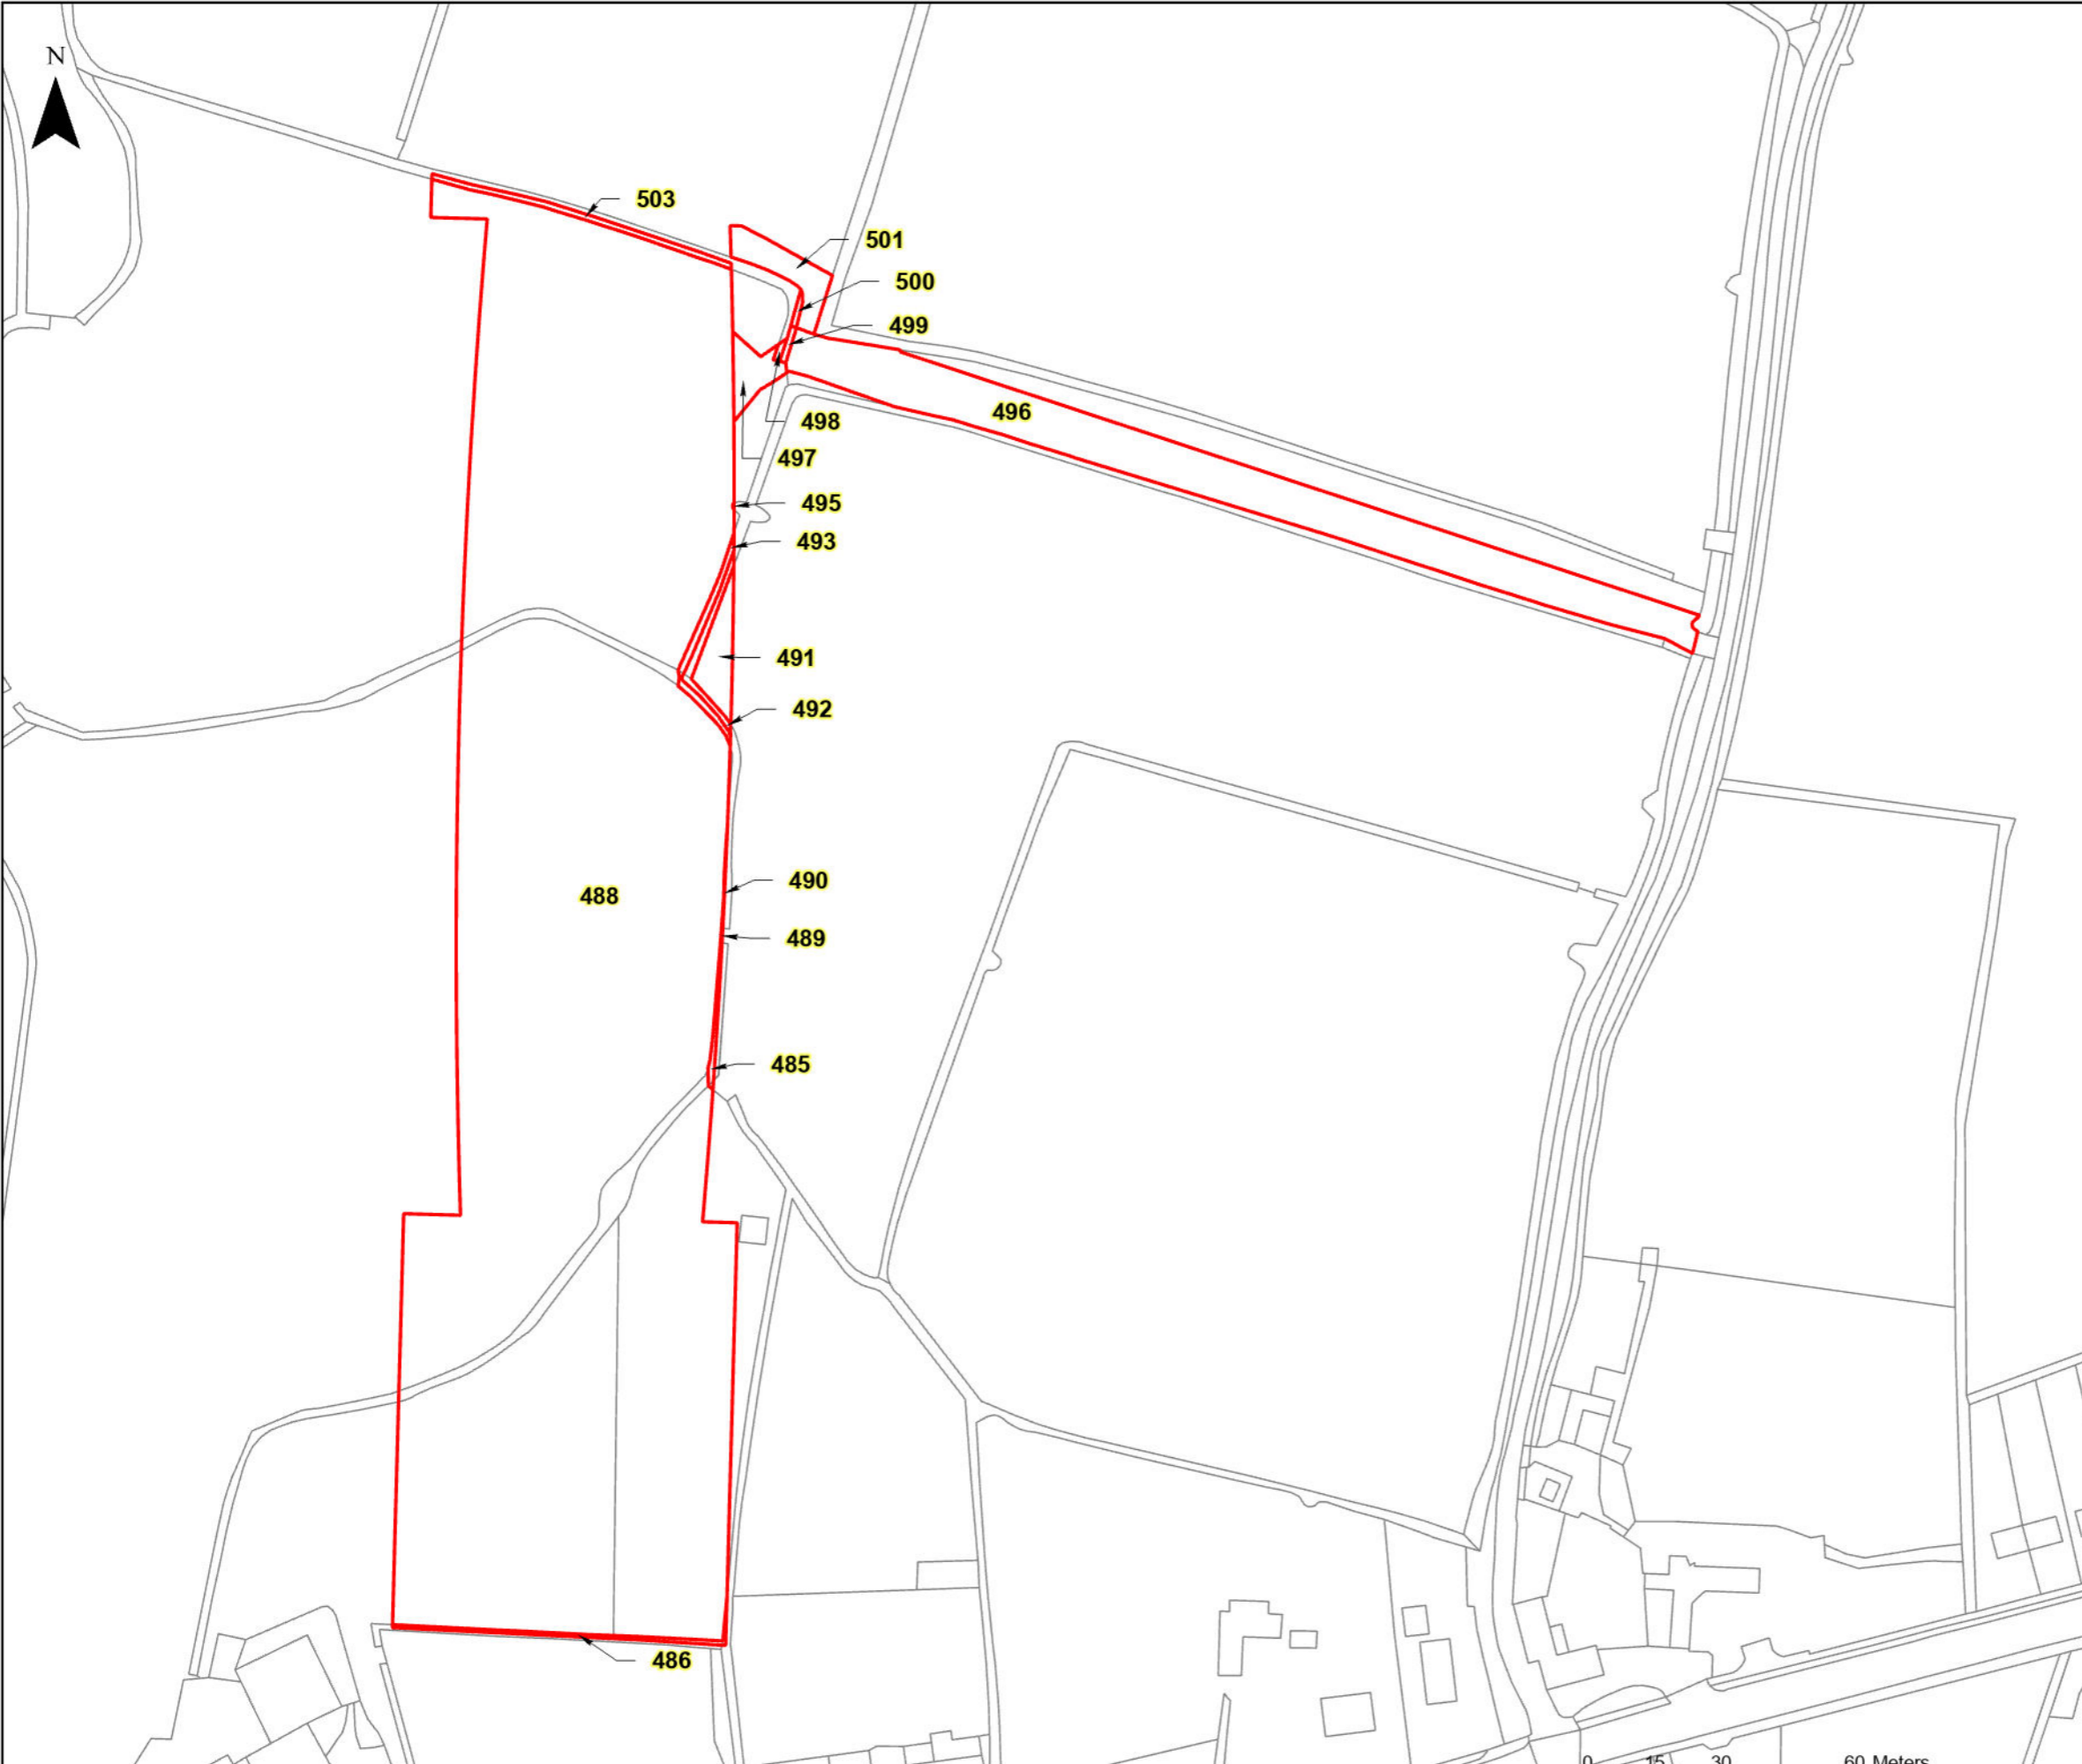

The design, scale and layout shown on this plan are indicative. The dimensions for the apparatus are typical dimensions, and the actual apparatus to be provided may differ in style, model and size.
 BACKGROUND MAPPING INFORMATION HAS BEEN REPRODUCED FROM THE ORDNANCE SURVEY ON BEHALF OF THE CONTROLLER OF HER MAJESTY'S STATIONARY OFFICE. © CROWN COPYRIGHT ORDNANCE SURVEY NATIONAL GRID LICENSE NO. 100022488


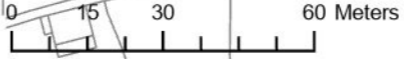




HINKLEY C CONNECTION PROJECT

Title
STAGE 7 - SECTION 3 PIL PLAN

Ref No: HINK-GVDS7-B5-1171-3 Plan: 3 of 4

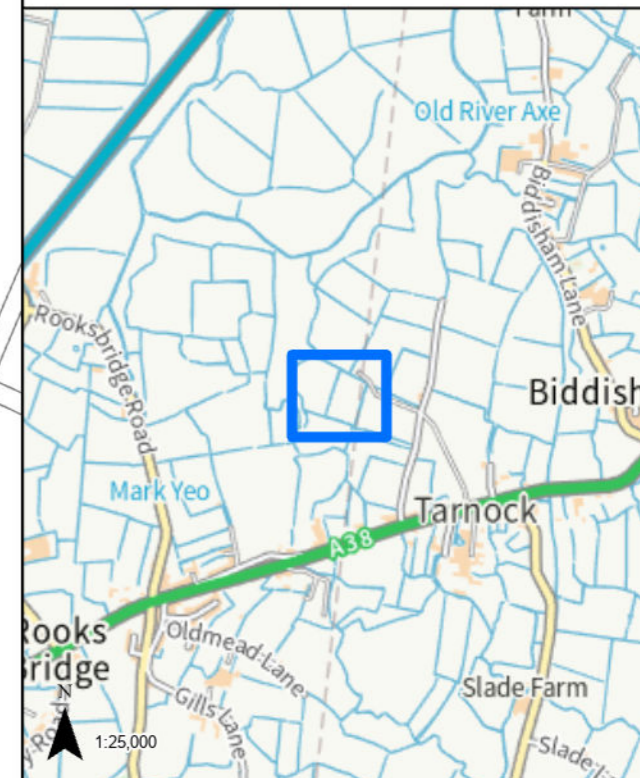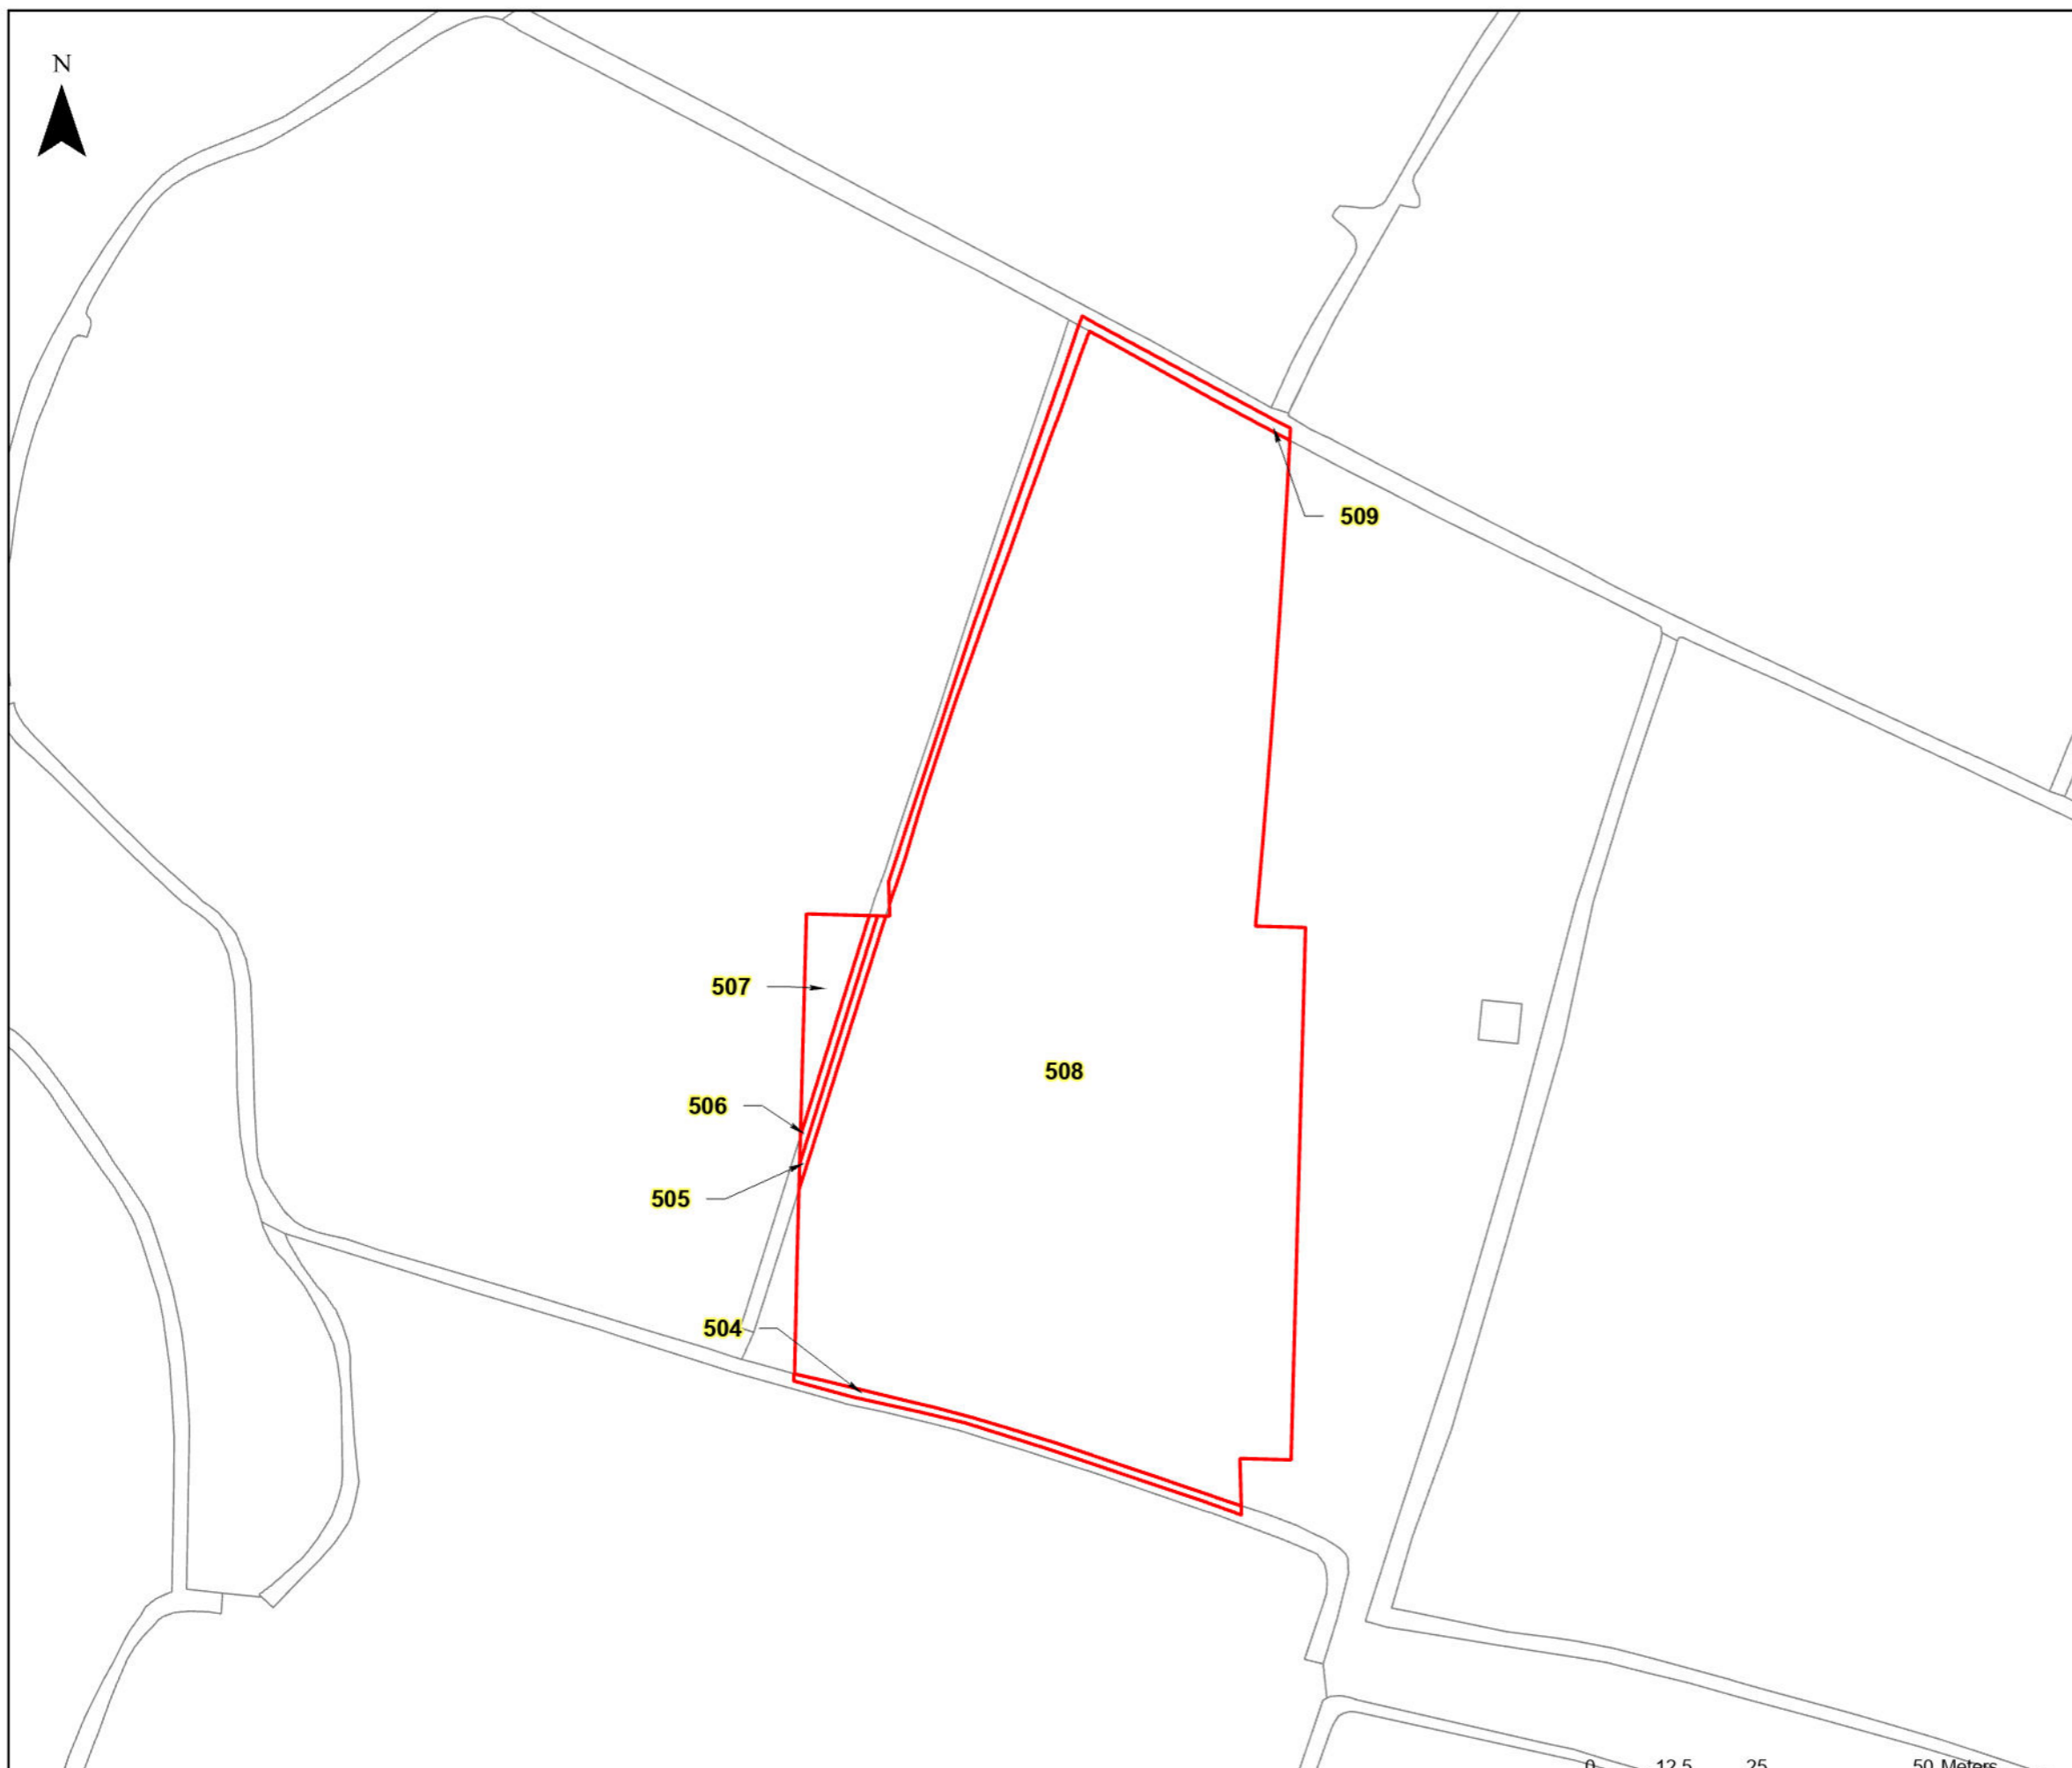

LEGEND

 GVD Plot

Coordinate System: British National Grid
Projection: Transverse Mercator
Datum: OSGB 1938
Units: Metre
Map Centre:
337401E 152998N

Version:	Date:	Remarks:	Drawn:	Checked:
v1	21/02/2023	Published	RG	RS

SCALE: 1:1,000 PAPER SIZE: A3



Notes:
This drawing is scaled at paper size A3, therefore any prints taken at different sizes will affect the accuracy of the measurement units and should not be scaled against.



HINKLEY C CONNECTION PROJECT

Title
STAGE 7 - SECTION 3 PIL PLAN

Ref No: HINK-GVDS7-B5-1171-4 Plan: 4 of 4

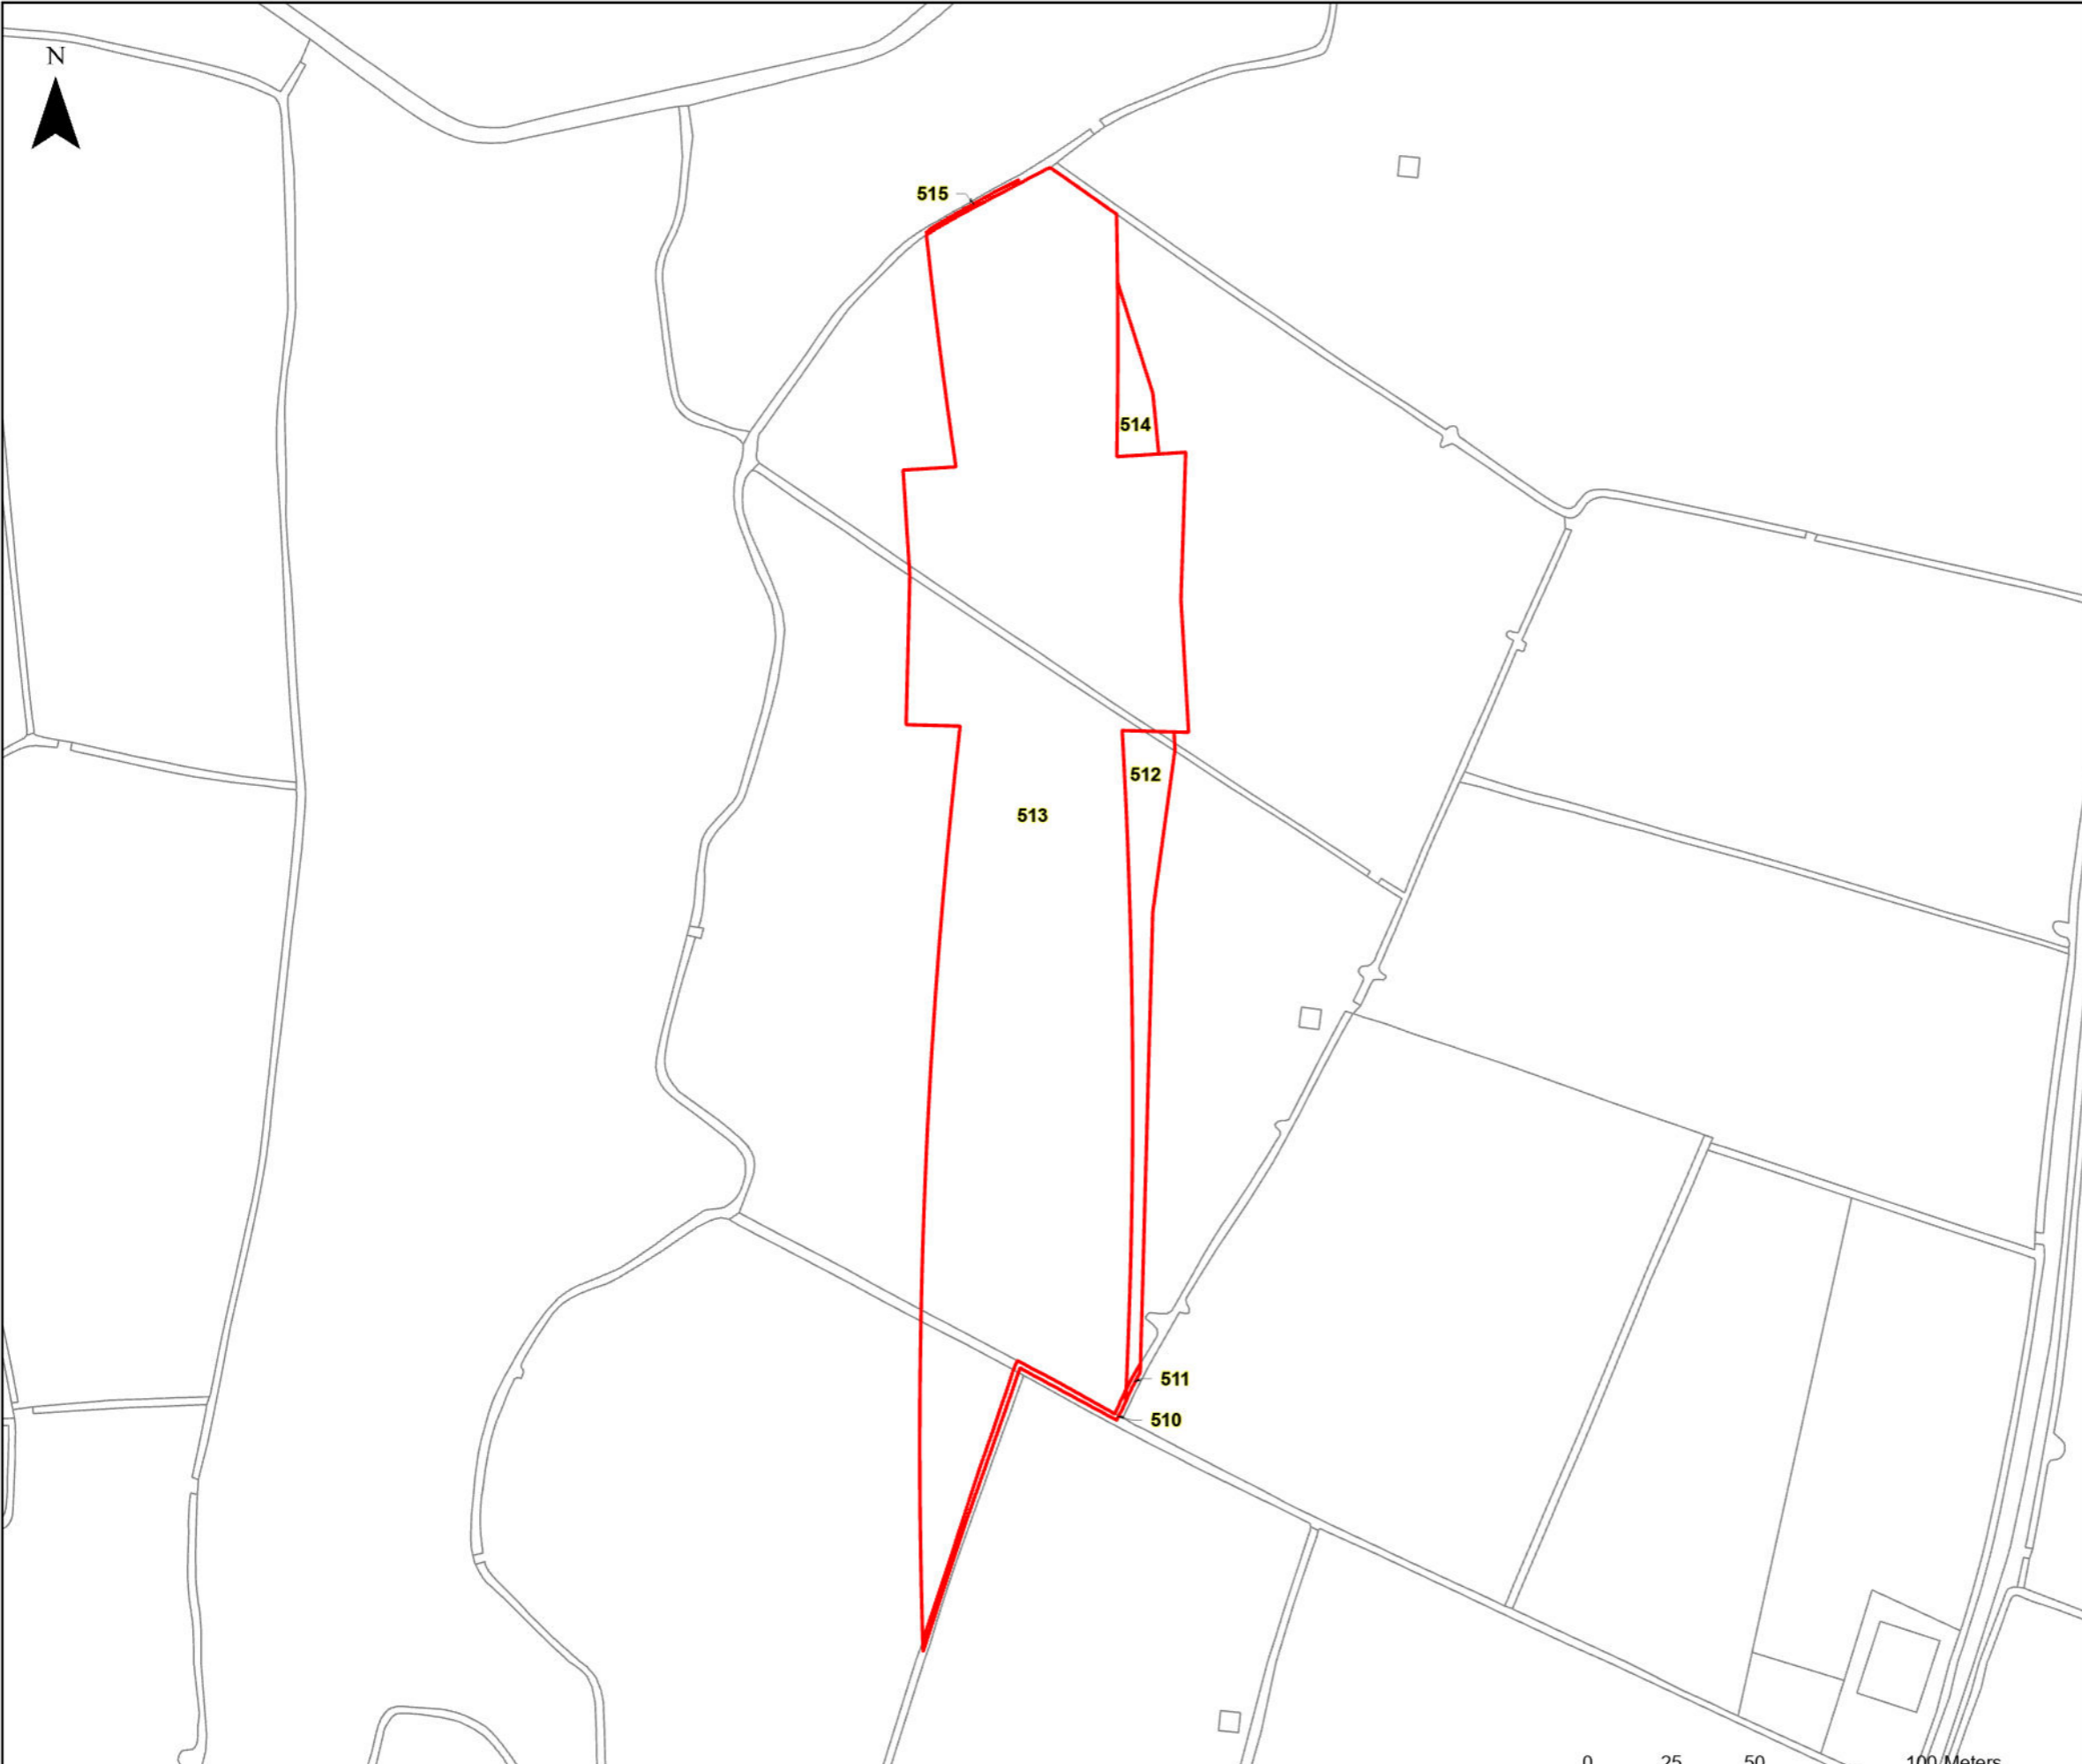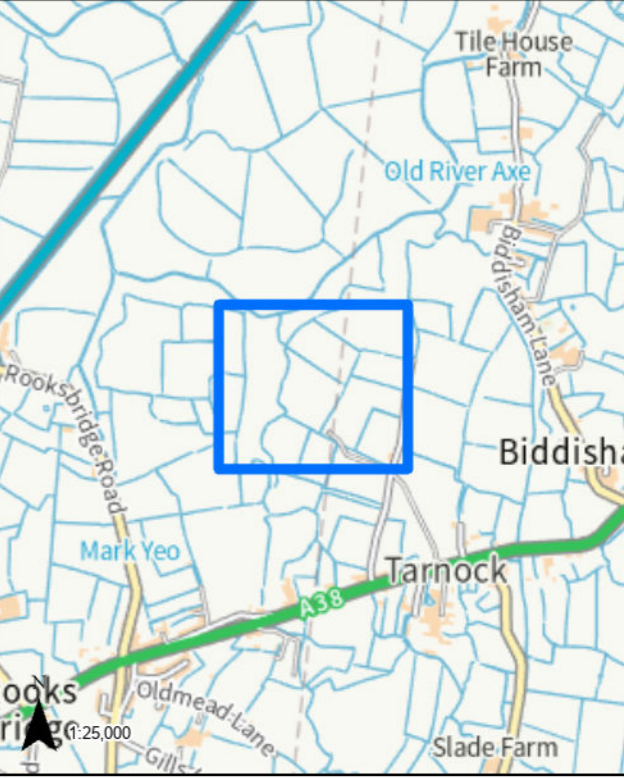

LEGEND
[Red Outline] GVD Plot

Coordinate System: British National Grid
Projection: Transverse Mercator
Datum: OSGB 1938
Units: Metre
Map Centre:
337414E 153225N

Version:	Date:	Remarks:	Drawn:	Checked:
v1	21/02/2023	Published	RG	RS

SCALE: 1:2,000 PAPER SIZE: A3

Notes:
This drawing is scaled at paper size A3, therefore any prints taken at different sizes will affect the accuracy of the measurement units and should not be scaled against.





The design, scale and layout shown on this plan are indicative. The dimensions for the apparatus are typical dimensions, and the actual apparatus to be provided may differ in style, model and size.
BACKGROUND MAPPING INFORMATION HAS BEEN REPRODUCED FROM THE ORDNANCE SURVEY ON BEHALF OF THE CONTROLLER OF HER MAJESTY'S STATIONARY OFFICE. © CROWN COPYRIGHT ORDNANCE SURVEY NATIONAL GRID LICENSE NO. 100022488



HINKLEY C CONNECTION PROJECT

Title
STAGE 7 - SECTION 3 PIL PLAN

Ref No: HINK-GVDS7-B5-1568-1 Plan: 1 of 1

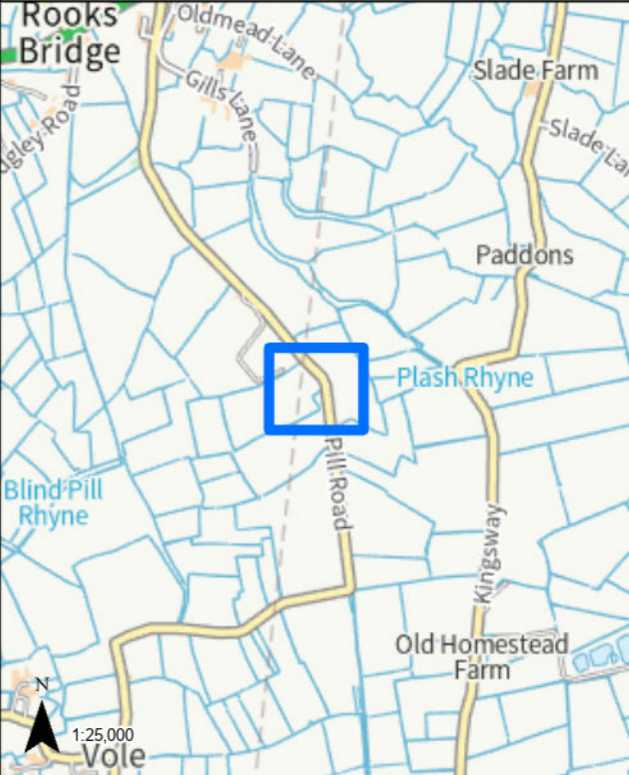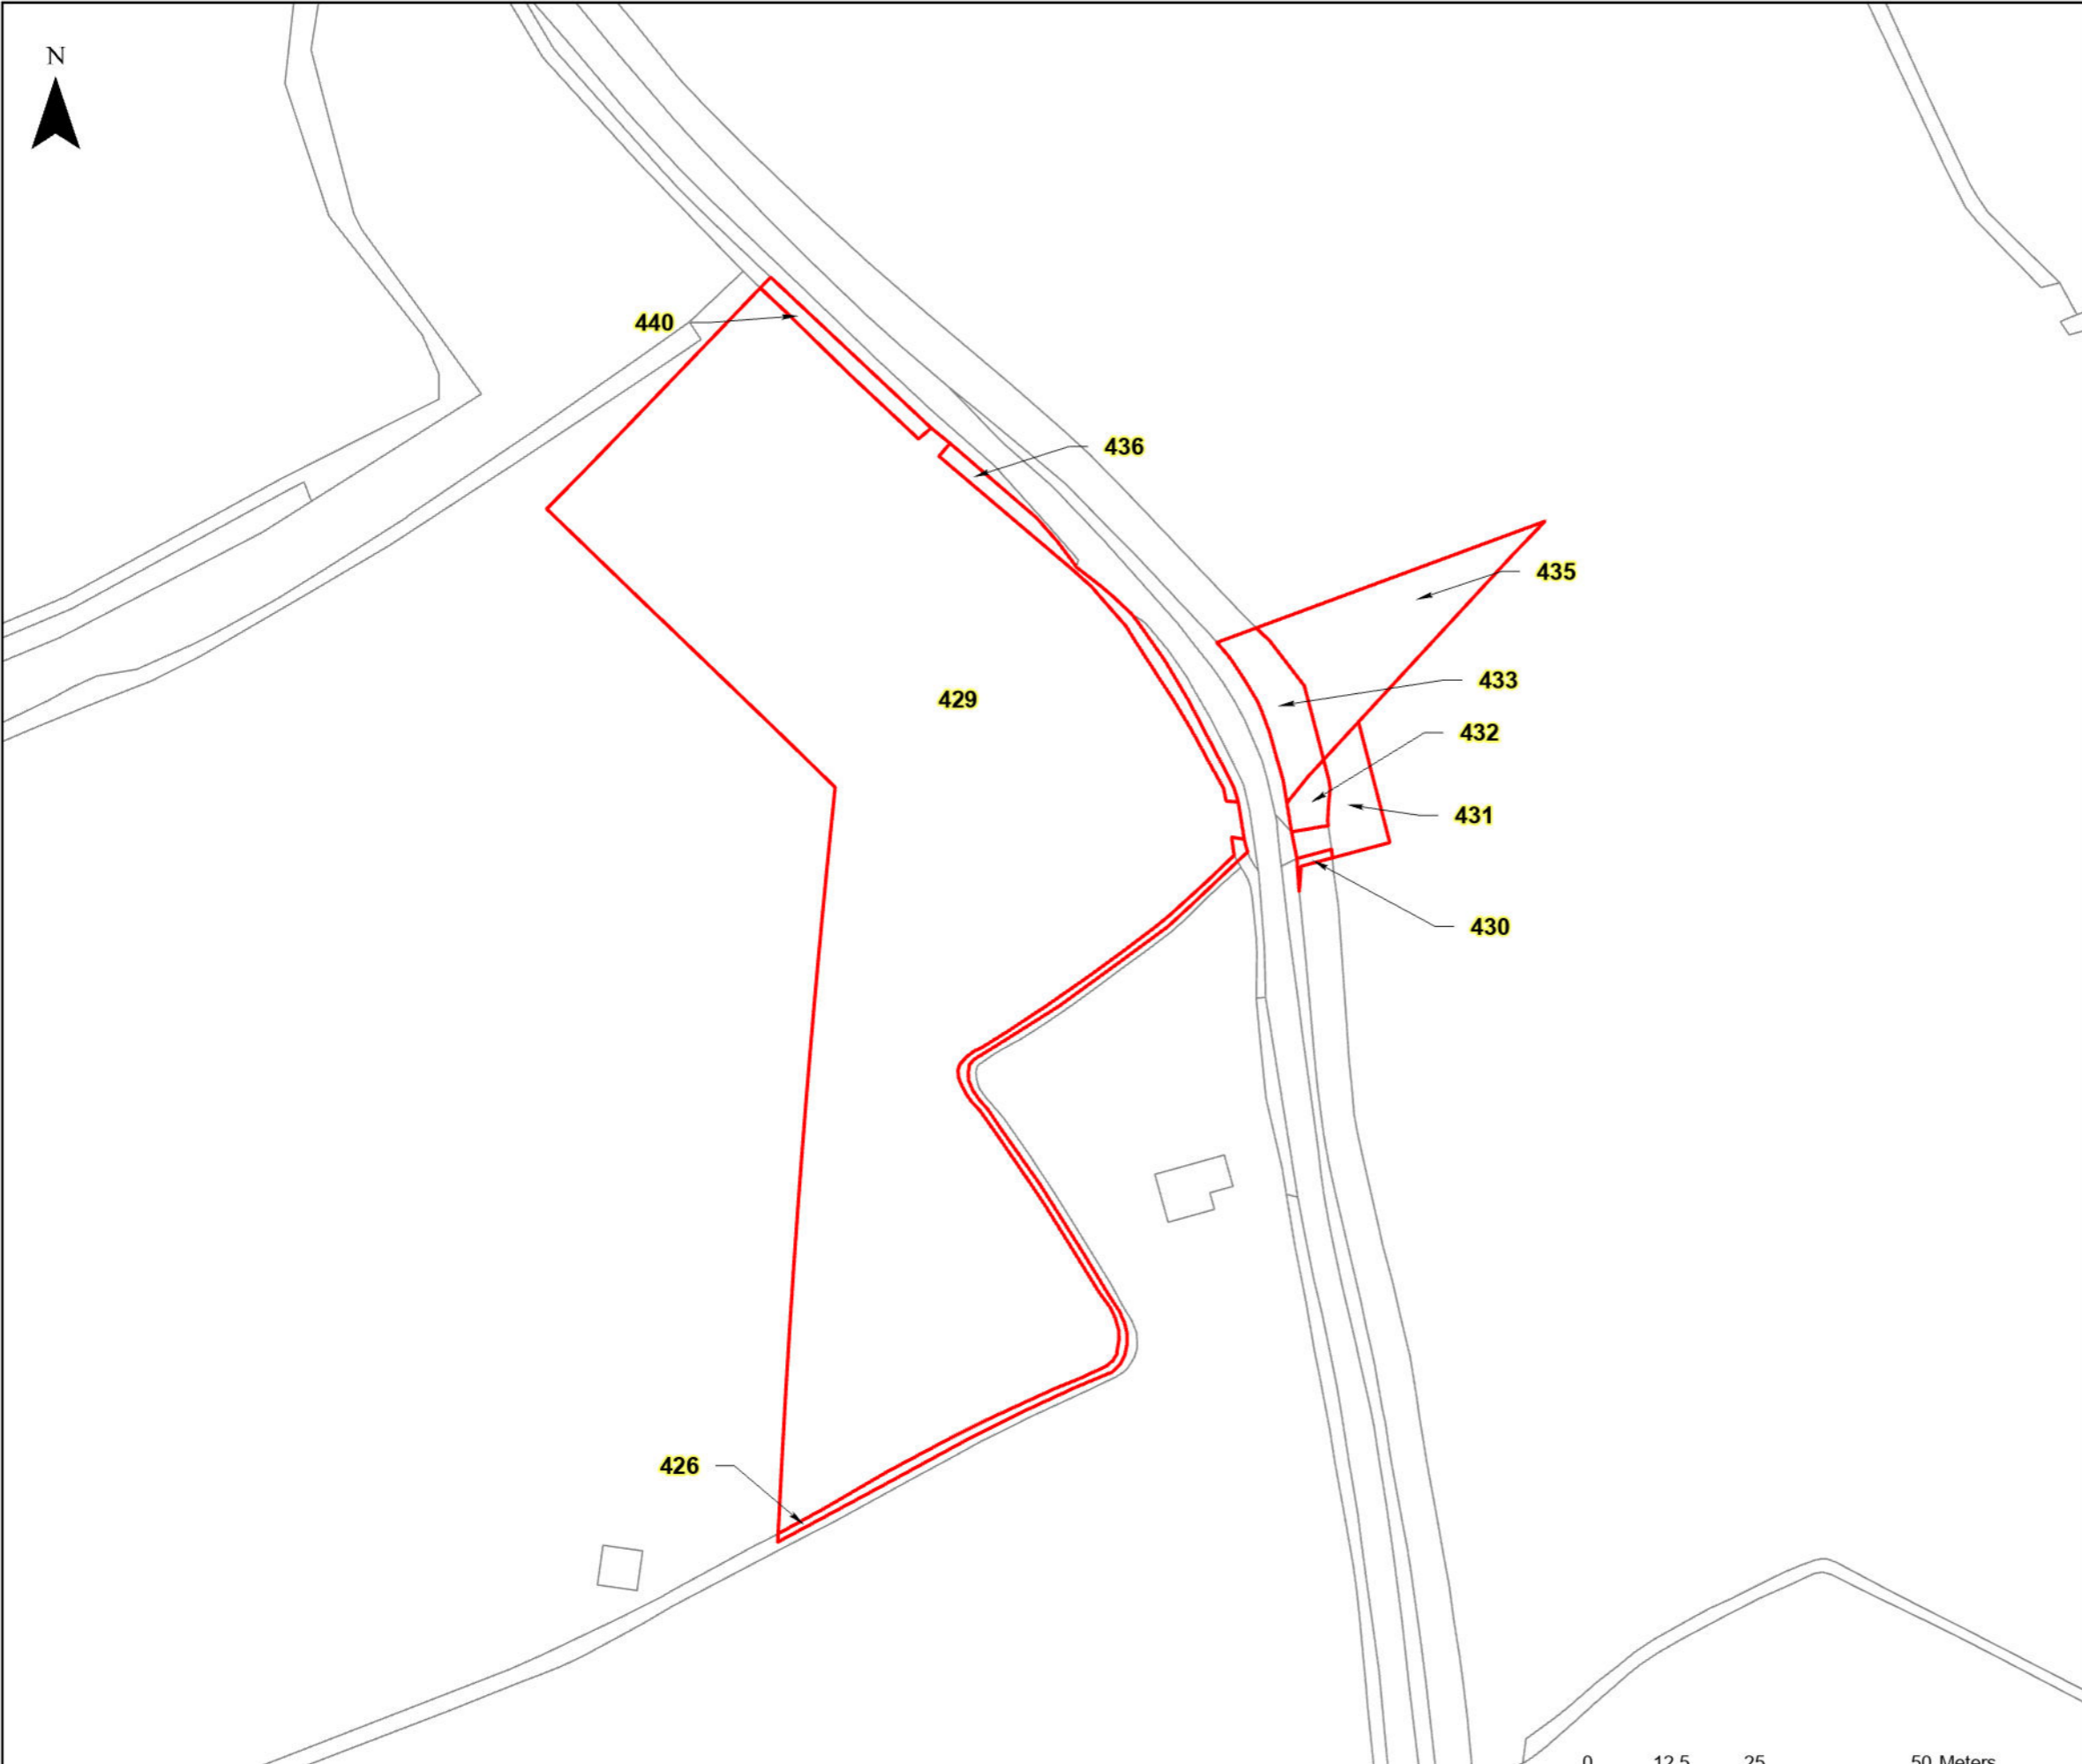

LEGEND
[Red Outline] GVD Plot

Coordinate System: British National Grid
Projection: Transverse Mercator
Datum: OSGB 1938
Units: Metre
Map Centre:
337289E 150981N


Version:	Date:	Remarks:	Drawn:	Checked:
v1	21/02/2023	Published	RG	RS

SCALE: 1:1,000 PAPER SIZE: A3

Notes:
This drawing is scaled at paper size A3, therefore any prints taken at different sizes will affect the accuracy of the measurement units and should not be scaled against.



The design, scale and layout shown on this plan are indicative. The dimensions for the apparatus are typical dimensions, and the actual apparatus to be provided may differ in style, model and size.
BACKGROUND MAPPING INFORMATION HAS BEEN REPRODUCED FROM THE ORDNANCE SURVEY ON BEHALF OF THE CONTROLLER OF HER MAJESTY'S STATIONARY OFFICE. © CROWN COPYRIGHT ORDNANCE SURVEY NATIONAL GRID LICENSE NO. 100022488

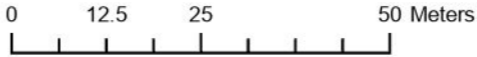




HINKLEY C CONNECTION PROJECT

Title
STAGE 7 - SECTION 3 PIL PLAN

Ref No: HINK-GVDS7-B5-3080-1 Plan: 1 of 1

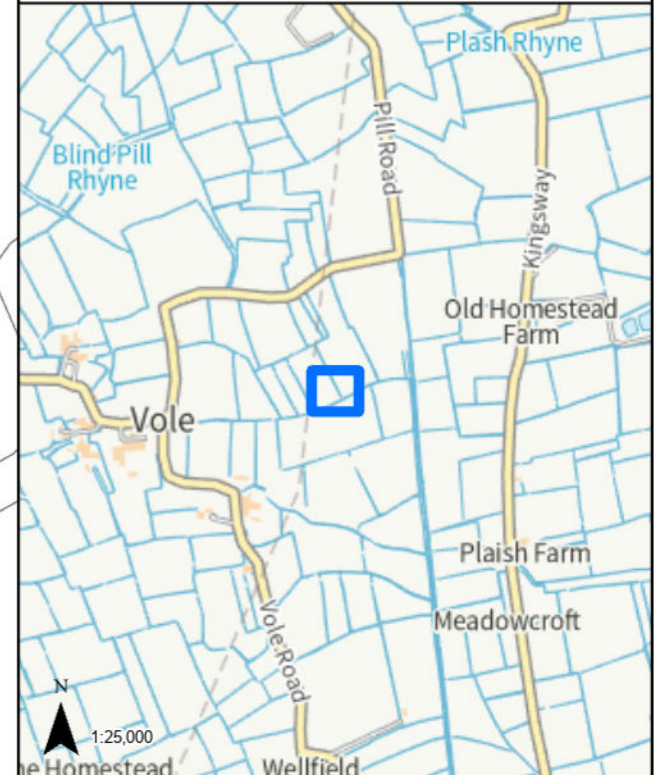

407

408

LEGEND

 GVD Plot

Coordinate System: British National Grid
Projection: Transverse Mercator
Datum: OSGB 1938
Units: Metre
Map Centre:
337190E 149867N

Version:	Date:	Remarks:	Drawn:	Checked:
v1	21/02/2023	Published	RG	RS

SCALE: 1:500 PAPER SIZE: A3

Notes:
This drawing is scaled at paper size A3, therefore any prints taken at different sizes will affect the accuracy of the measurement units and should not be scaled against.



The design, scale and layout shown on this plan are indicative. The dimensions for the apparatus are typical dimensions, and the actual apparatus to be provided may differ in style, model and size.
BACKGROUND MAPPING INFORMATION HAS BEEN REPRODUCED FROM THE ORDNANCE SURVEY ON BEHALF OF THE CONTROLLER OF HER MAJESTY'S STATIONARY OFFICE. © CROWN COPYRIGHT ORDNANCE SURVEY NATIONAL GRID LICENSE NO. 100022488







HINKLEY C CONNECTION PROJECT

Title
STAGE 7 - SECTION 3 PIL PLAN

Ref No: HINK-GVDS7-B5-3788-1 Plan: 1 of 1

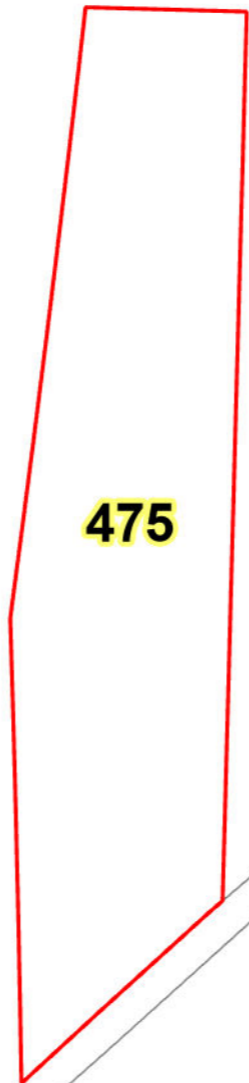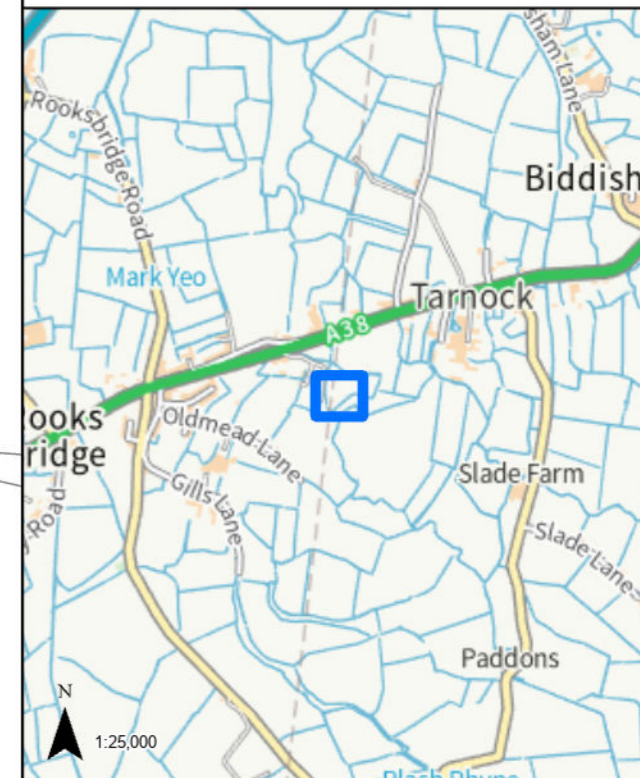

LEGEND

 GVD Plot

Coordinate System: British National Grid
Projection: Transverse Mercator
Datum: OSGB 1938
Units: Metre
Map Centre:
337414E 152291N

Version:	Date:	Remarks:	Drawn:	Checked:
v1	21/02/2023	Published	RG	RS

SCALE: 1:500 PAPER SIZE: A3

Notes:
This drawing is scaled at paper size A3, therefore any prints taken at different sizes will affect the accuracy of the measurement units and should not be scaled against.







HINKLEY C CONNECTION PROJECT

Title
STAGE 7 - SECTION 3 PIL PLAN

Ref No: HINK-GVDS7-B5-3904-1 Plan: 1 of 1

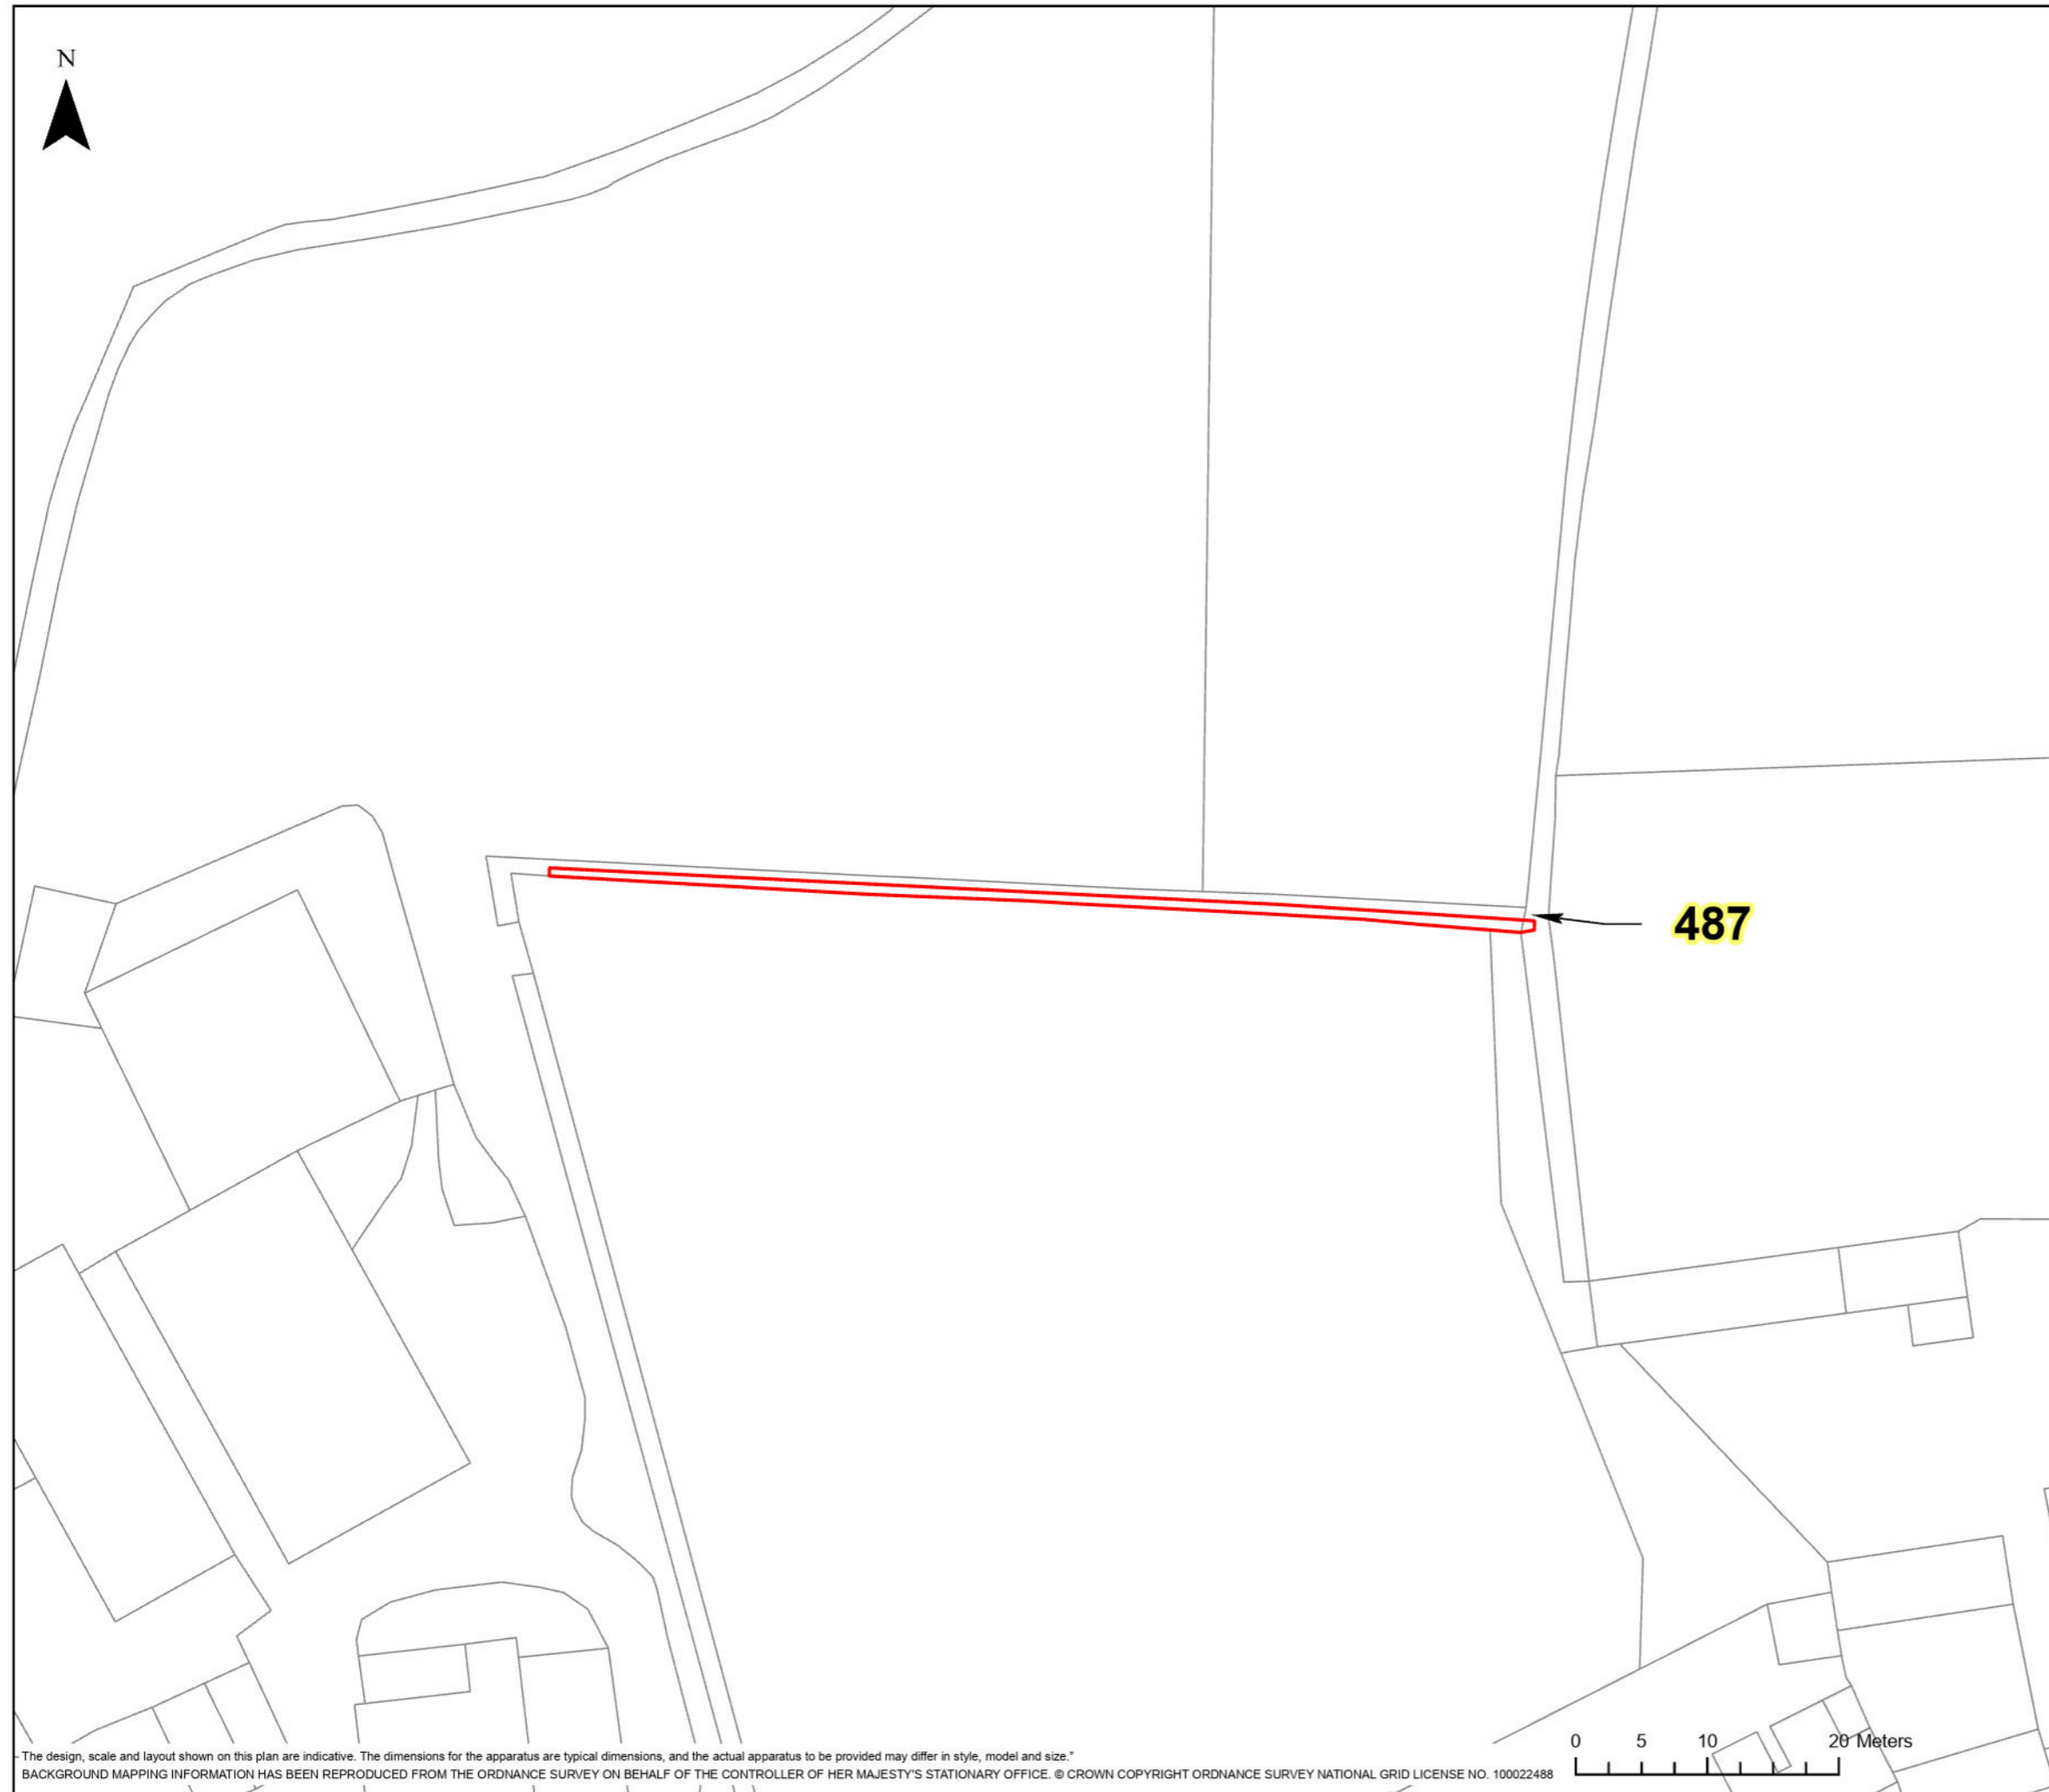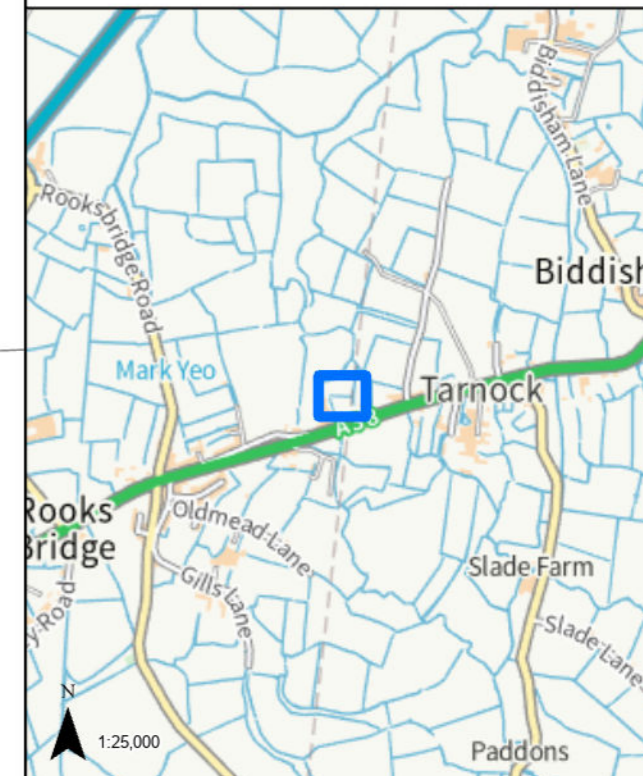

LEGEND

 GVD Plot

Coordinate System: British National Grid
Projection: Transverse Mercator
Datum: OSGB 1938
Units: Metre
Map Centre:
337391E 152599N

Version:	Date:	Remarks:	Drawn:	Checked:
v1	21/02/2023	Published	RG	RS

SCALE: 1:500 PAPER SIZE: A3

Notes:
This drawing is scaled at paper size A3, therefore any prints taken at different sizes will affect the accuracy of the measurement units and should not be scaled against.







HINKLEY C CONNECTION PROJECT

Title
STAGE 7 - SECTION 3 PIL PLAN

Ref No: HINK-GVDS7-B5-3924-1 Plan: 1 of 1

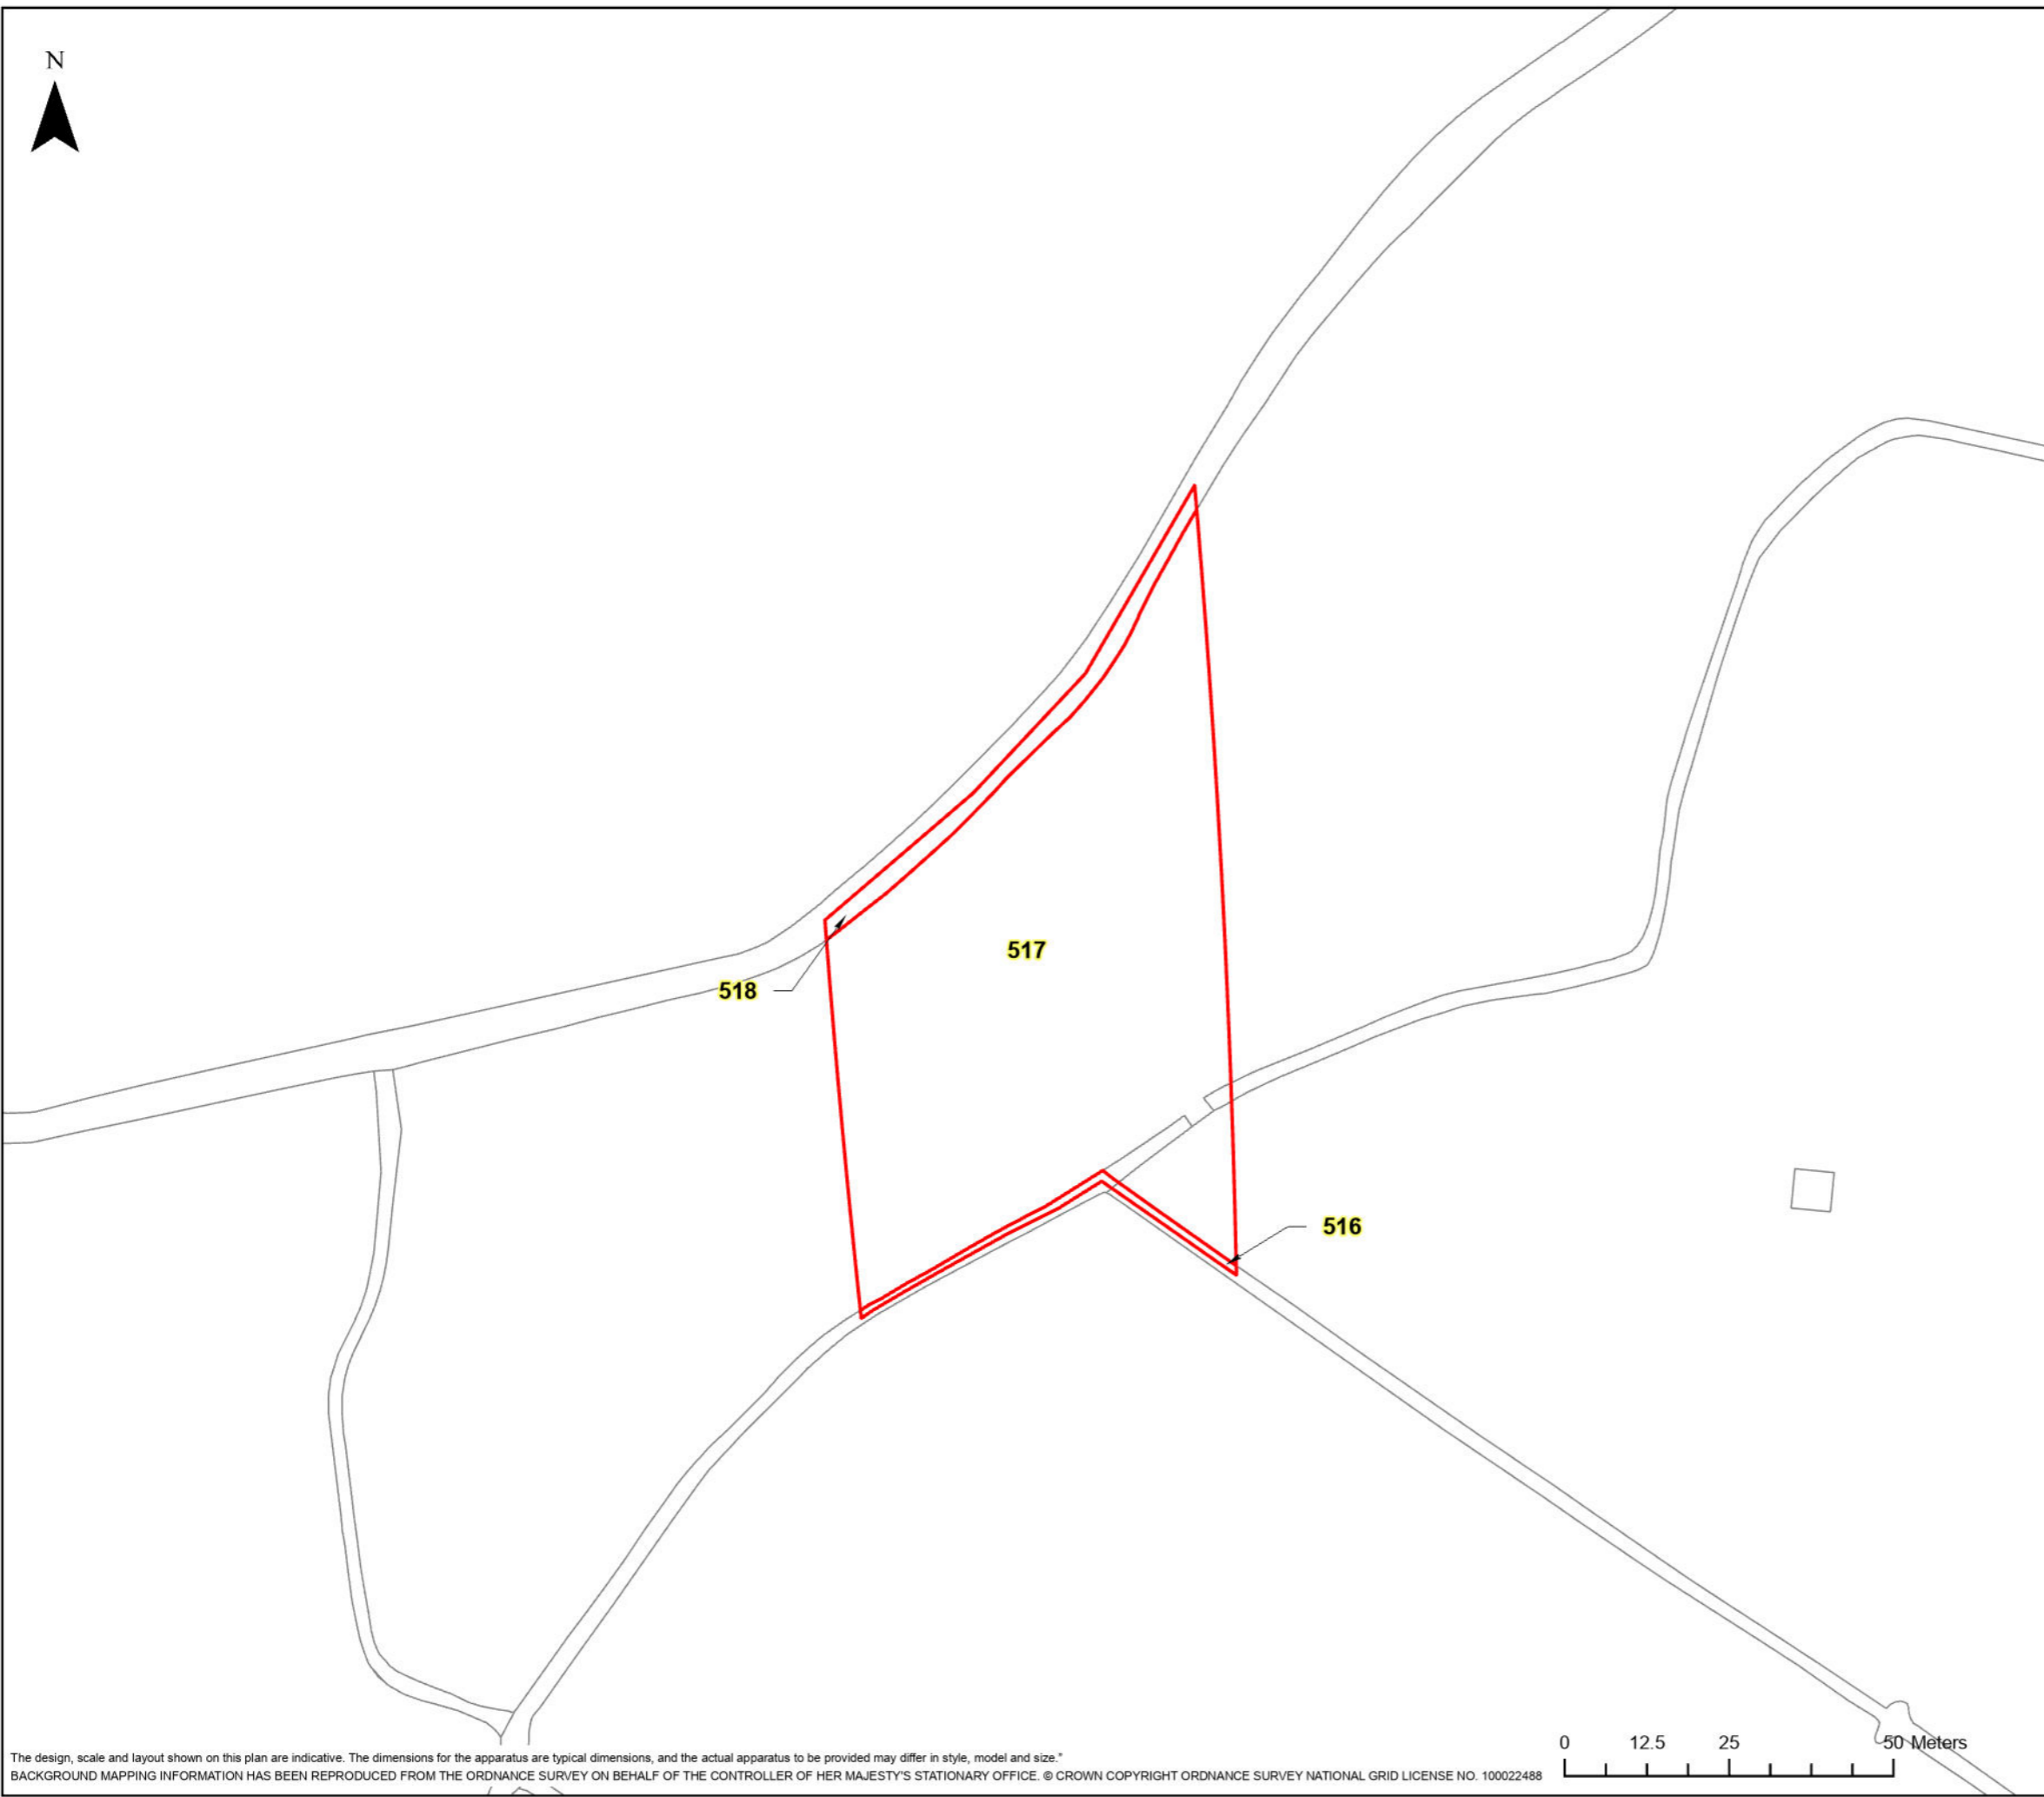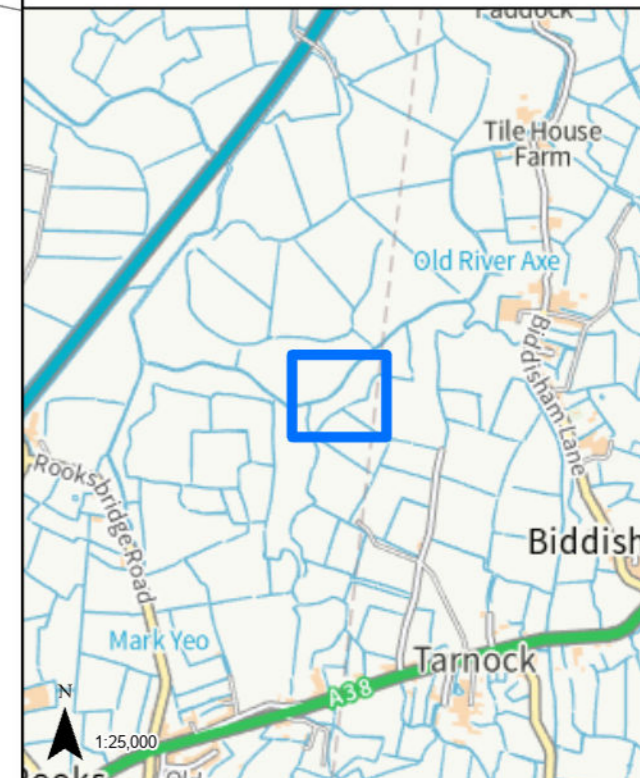

LEGEND

 GVD Plot

Coordinate System: British National Grid
Projection: Transverse Mercator
Datum: OSGB 1938
Units: Metre
Map Centre:
337404E 153492N

Version:	Date:	Remarks:	Drawn:	Checked:
v1	21/02/2023	Published	RG	RS

SCALE: 1:1,000 PAPER SIZE: A3

Notes:
This drawing is scaled at paper size A3, therefore any prints taken at different sizes will affect the accuracy of the measurement units and should not be scaled against.

