


HINKLEY C CONNECTION PROJECT

Title: STAGE 7 - SECTION 3 PLOT PLAN  
Ref No: HINK-GVDS7-4-PLOT302 Plan: Plot Number 302

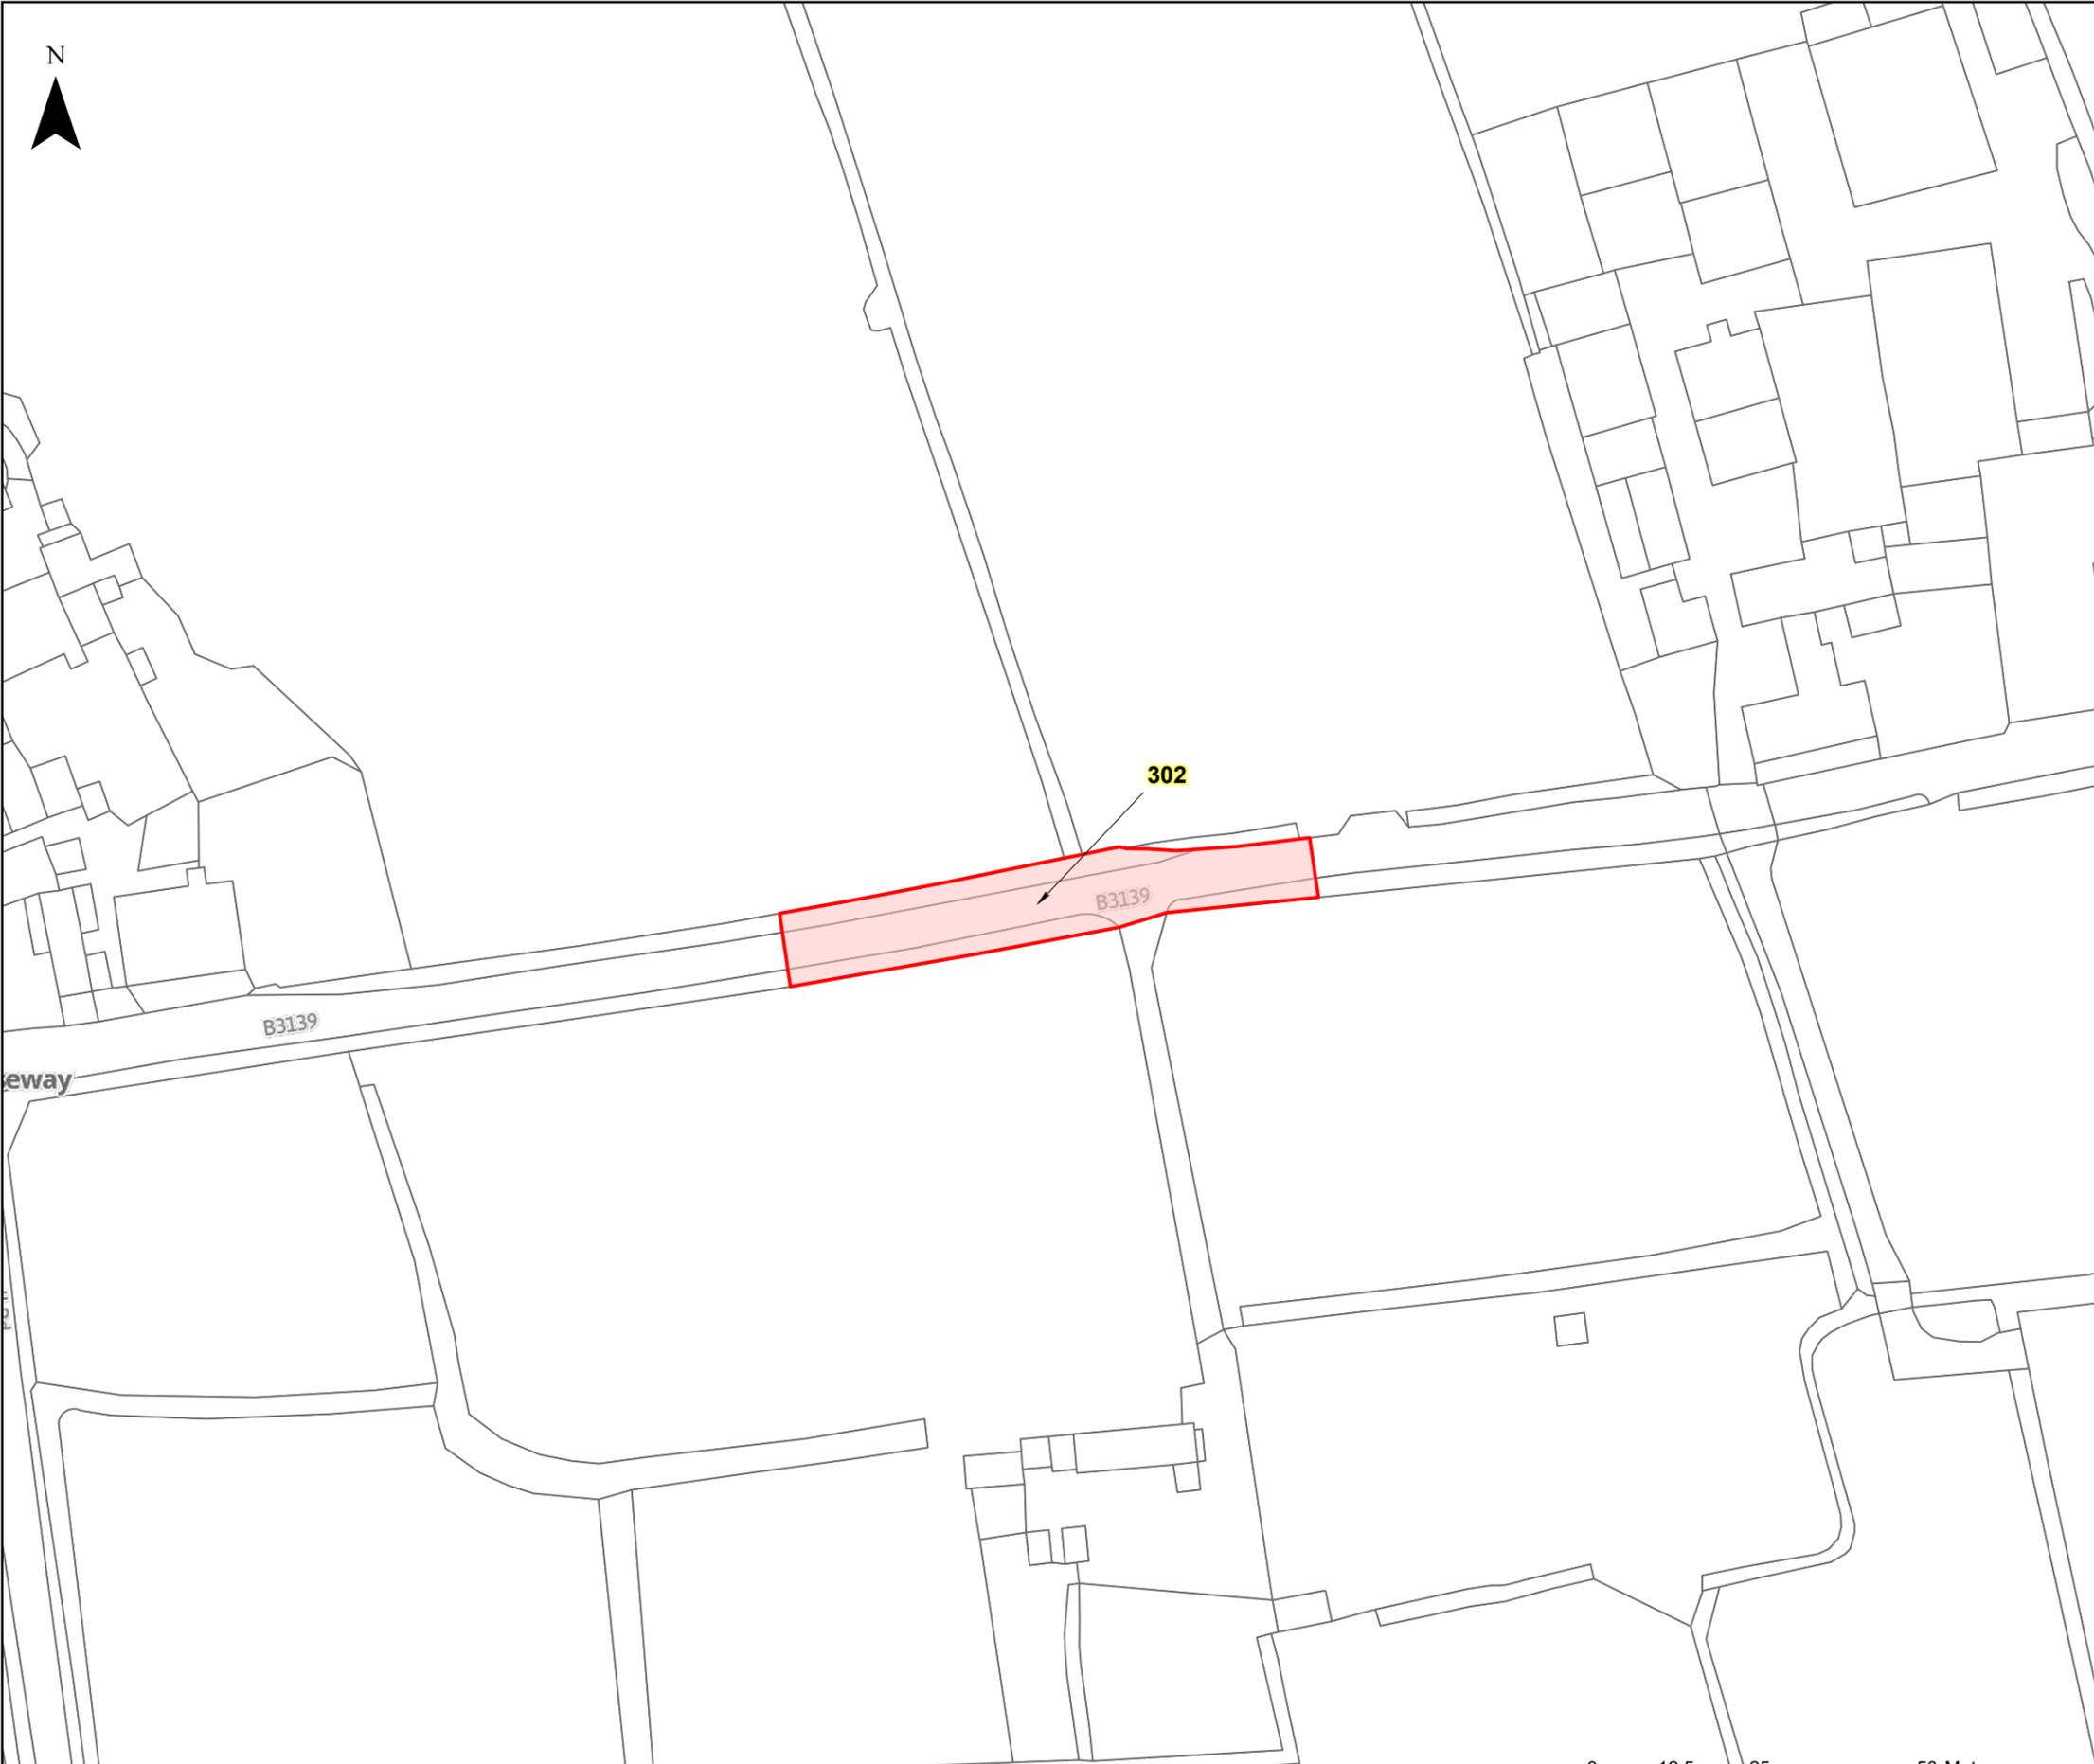

LEGEND

[Red Box] GVD Plot


Coordinate System: British National Grid Projection: Transverse Mercator Datum: OSGB 1938 Units: Metre		Map Centre: 336607E 147666N	
Version:	Date:	Remarks:	Drawn: Checked:
v1	09/02/2023	Published	RG RS

SCALE: 1:1,000 PAPER SIZE: A3

Notes:  
This drawing is scaled at paper size A3, therefore any prints taken at different sizes will affect the accuracy of the measurement units and should not be scaled against.





The design, scale and layout shown on this plan are indicative. The dimensions for the apparatus are typical dimensions, and the actual apparatus to be provided may differ in style, model and size.  
BACKGROUND MAPPING INFORMATION HAS BEEN REPRODUCED FROM THE ORDNANCE SURVEY ON BEHALF OF THE CONTROLLER OF HER MAJESTY'S STATIONARY OFFICE. © CROWN COPYRIGHT ORDNANCE SURVEY NATIONAL GRID LICENSE NO. 10002488

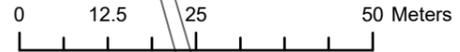

HINKLEY C CONNECTION PROJECT

Title  
**STAGE 7 - SECTION 3 PLOT PLAN**

Ref No: HINK-GVDS7-4-PLOT303 Plan: Plot Number 303

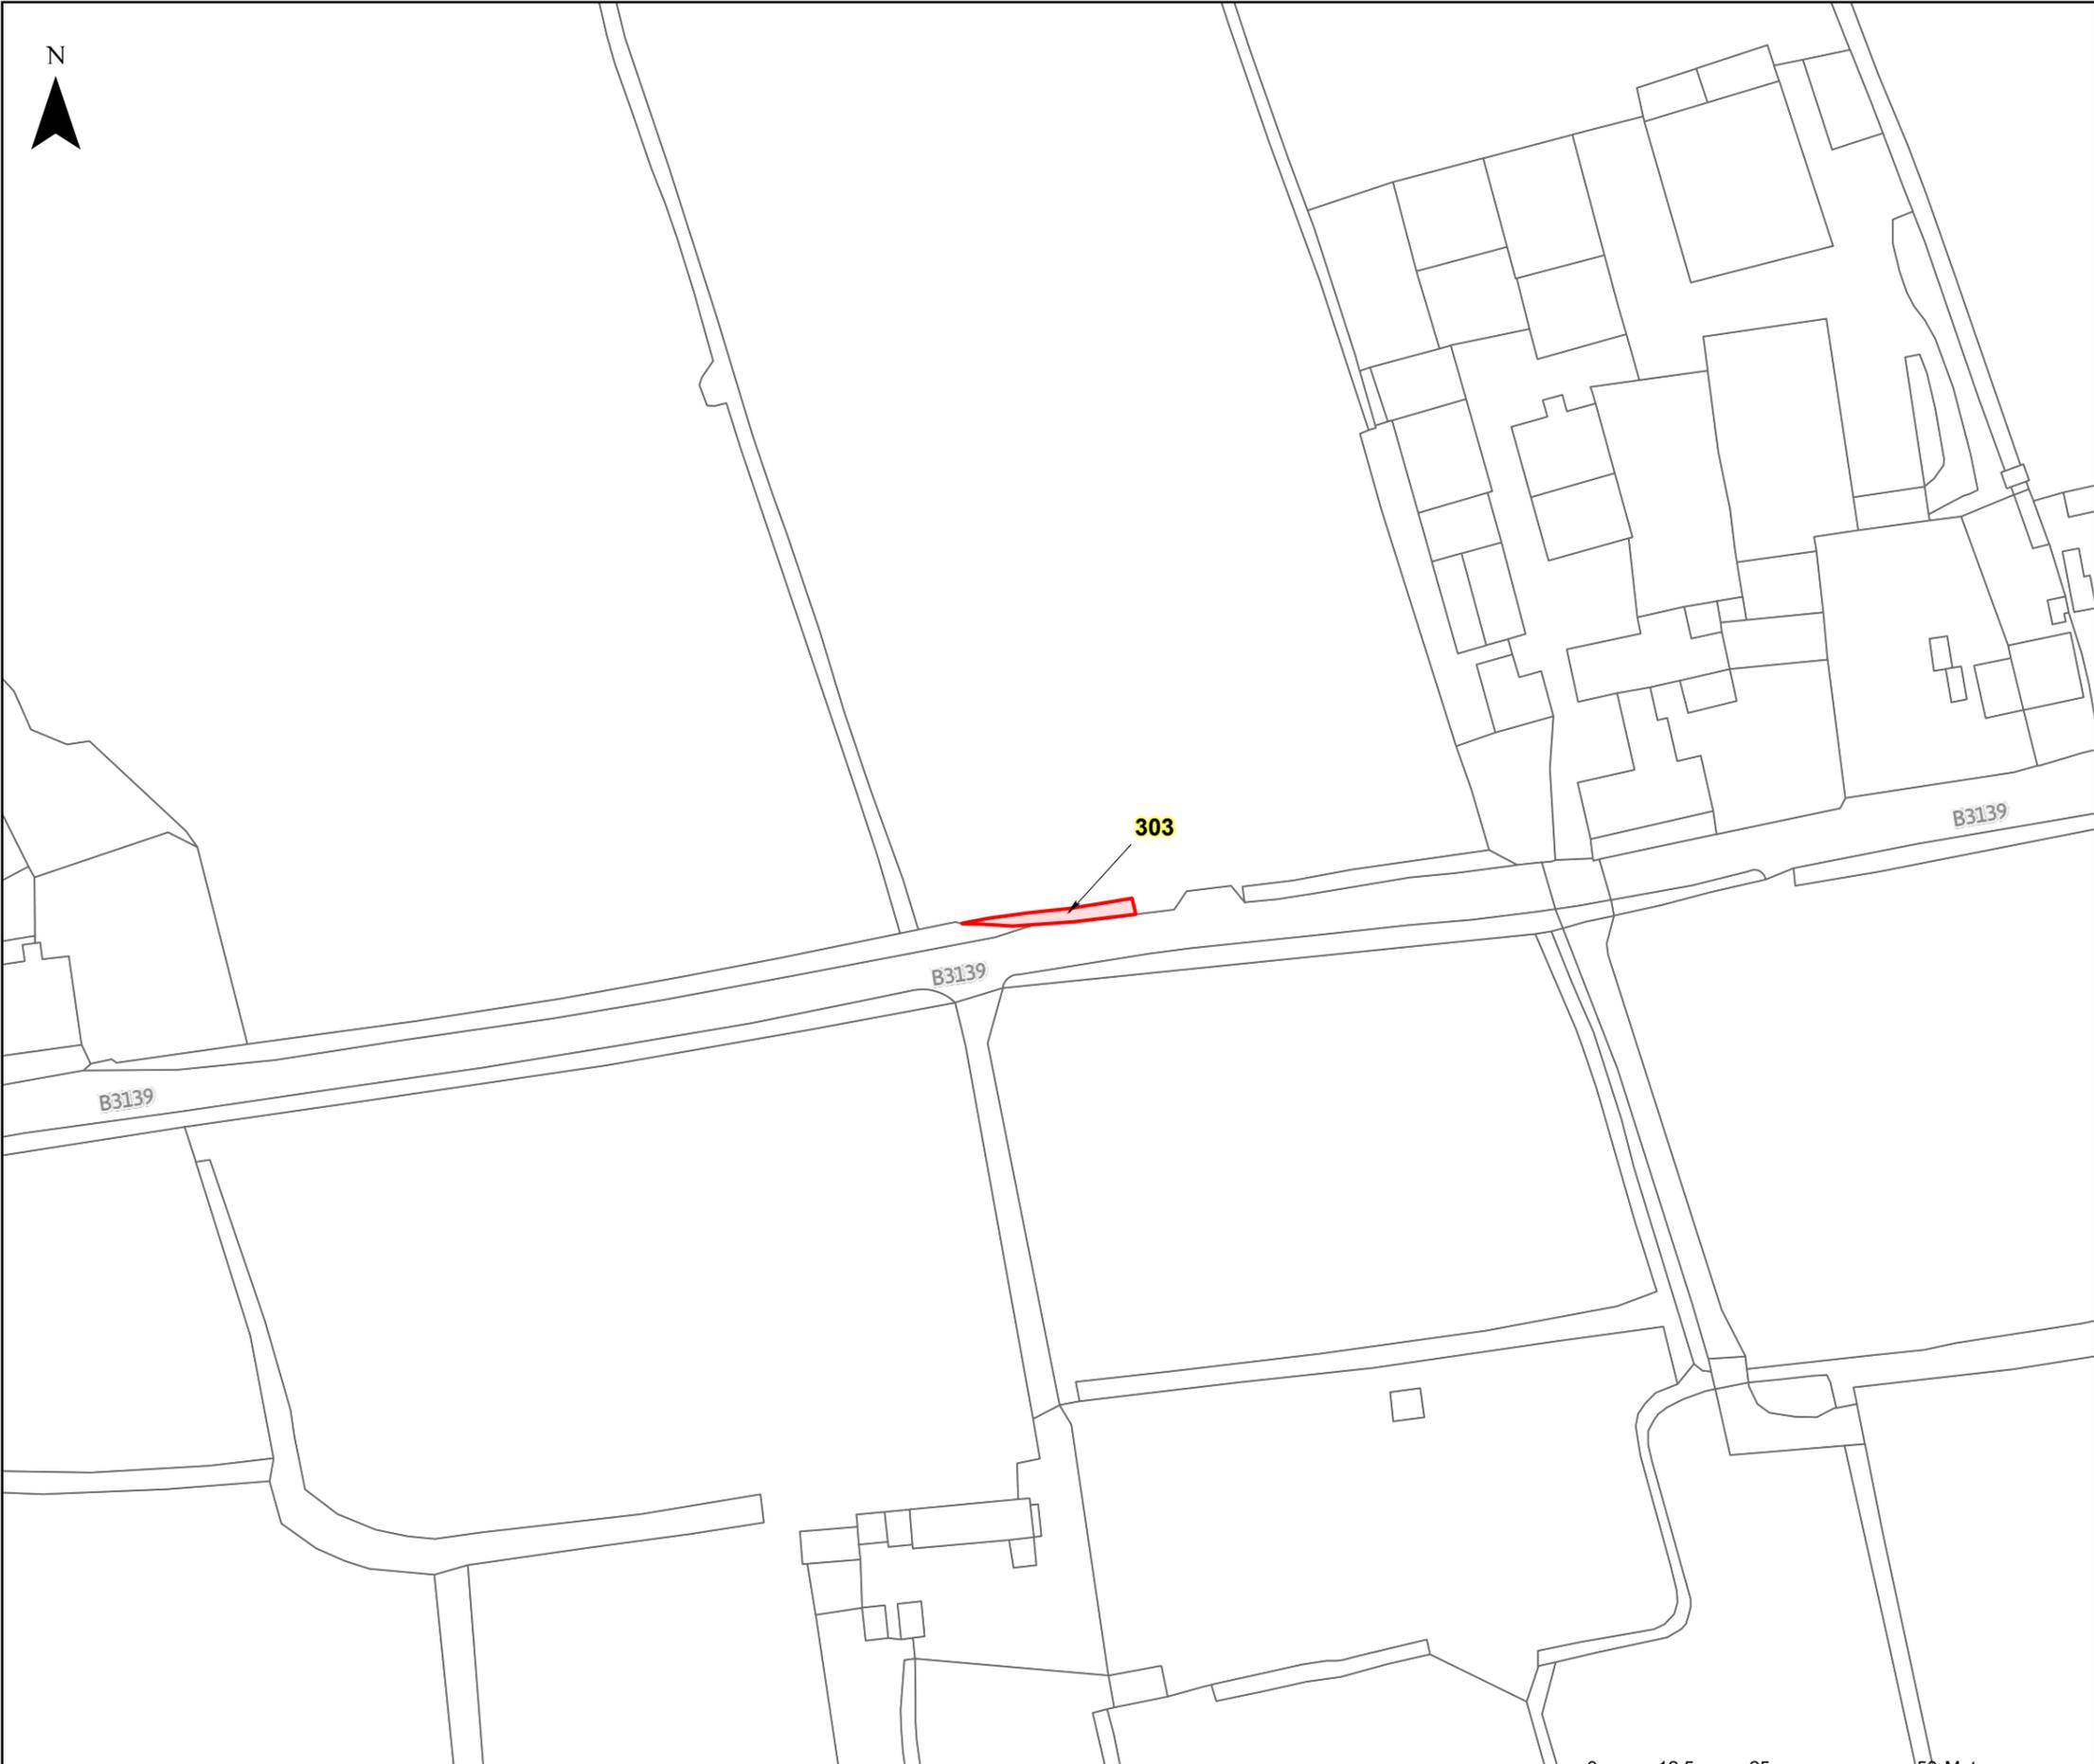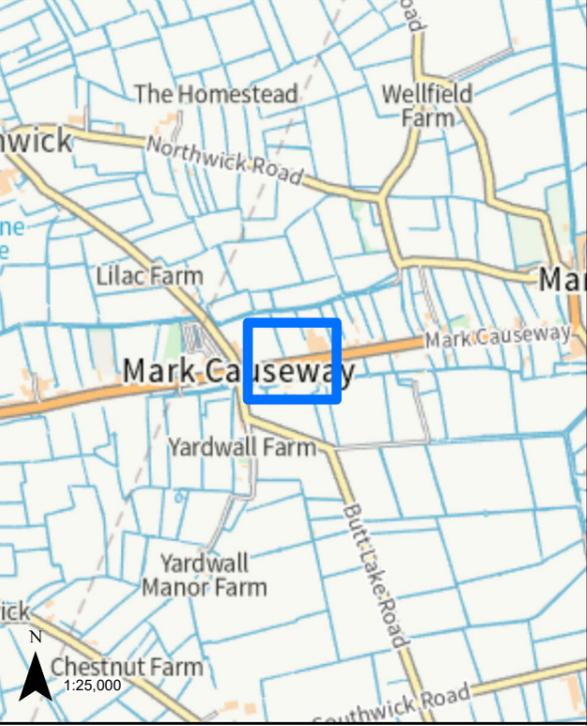

LEGEND  
[Red Outline] GVD Plot

Coordinate System: British National Grid  
Projection: Transverse Mercator  
Datum: OSGB 1938  
Units: Metre  
Map Centre:  
336631E 147677N


Version:	Date:	Remarks:	Drawn:	Checked:
v1	09/02/2023	Published	RG	RS

SCALE: 1:1,000 PAPER SIZE: A3

Notes:  
This drawing is scaled at paper size A3, therefore any prints taken at different sizes will affect the accuracy of the measurement units and should not be scaled against.



The design, scale and layout shown on this plan are indicative. The dimensions for the apparatus are typical dimensions, and the actual apparatus to be provided may differ in style, model and size.  
BACKGROUND MAPPING INFORMATION HAS BEEN REPRODUCED FROM THE ORDNANCE SURVEY ON BEHALF OF THE CONTROLLER OF HER MAJESTY'S STATIONARY OFFICE. © CROWN COPYRIGHT ORDNANCE SURVEY NATIONAL GRID LICENSE NO. 100022488


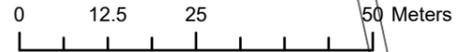




**HINKLEY C CONNECTION PROJECT**

Title  
**STAGE 7 - SECTION 3 PLOT PLAN**

Ref No: HINK-GVDS7-4-PLOT304 Plan: Plot Number 304

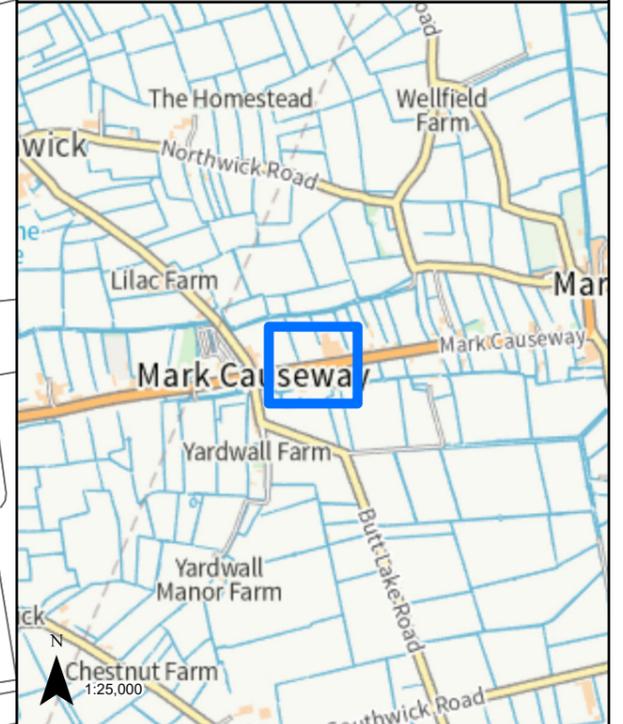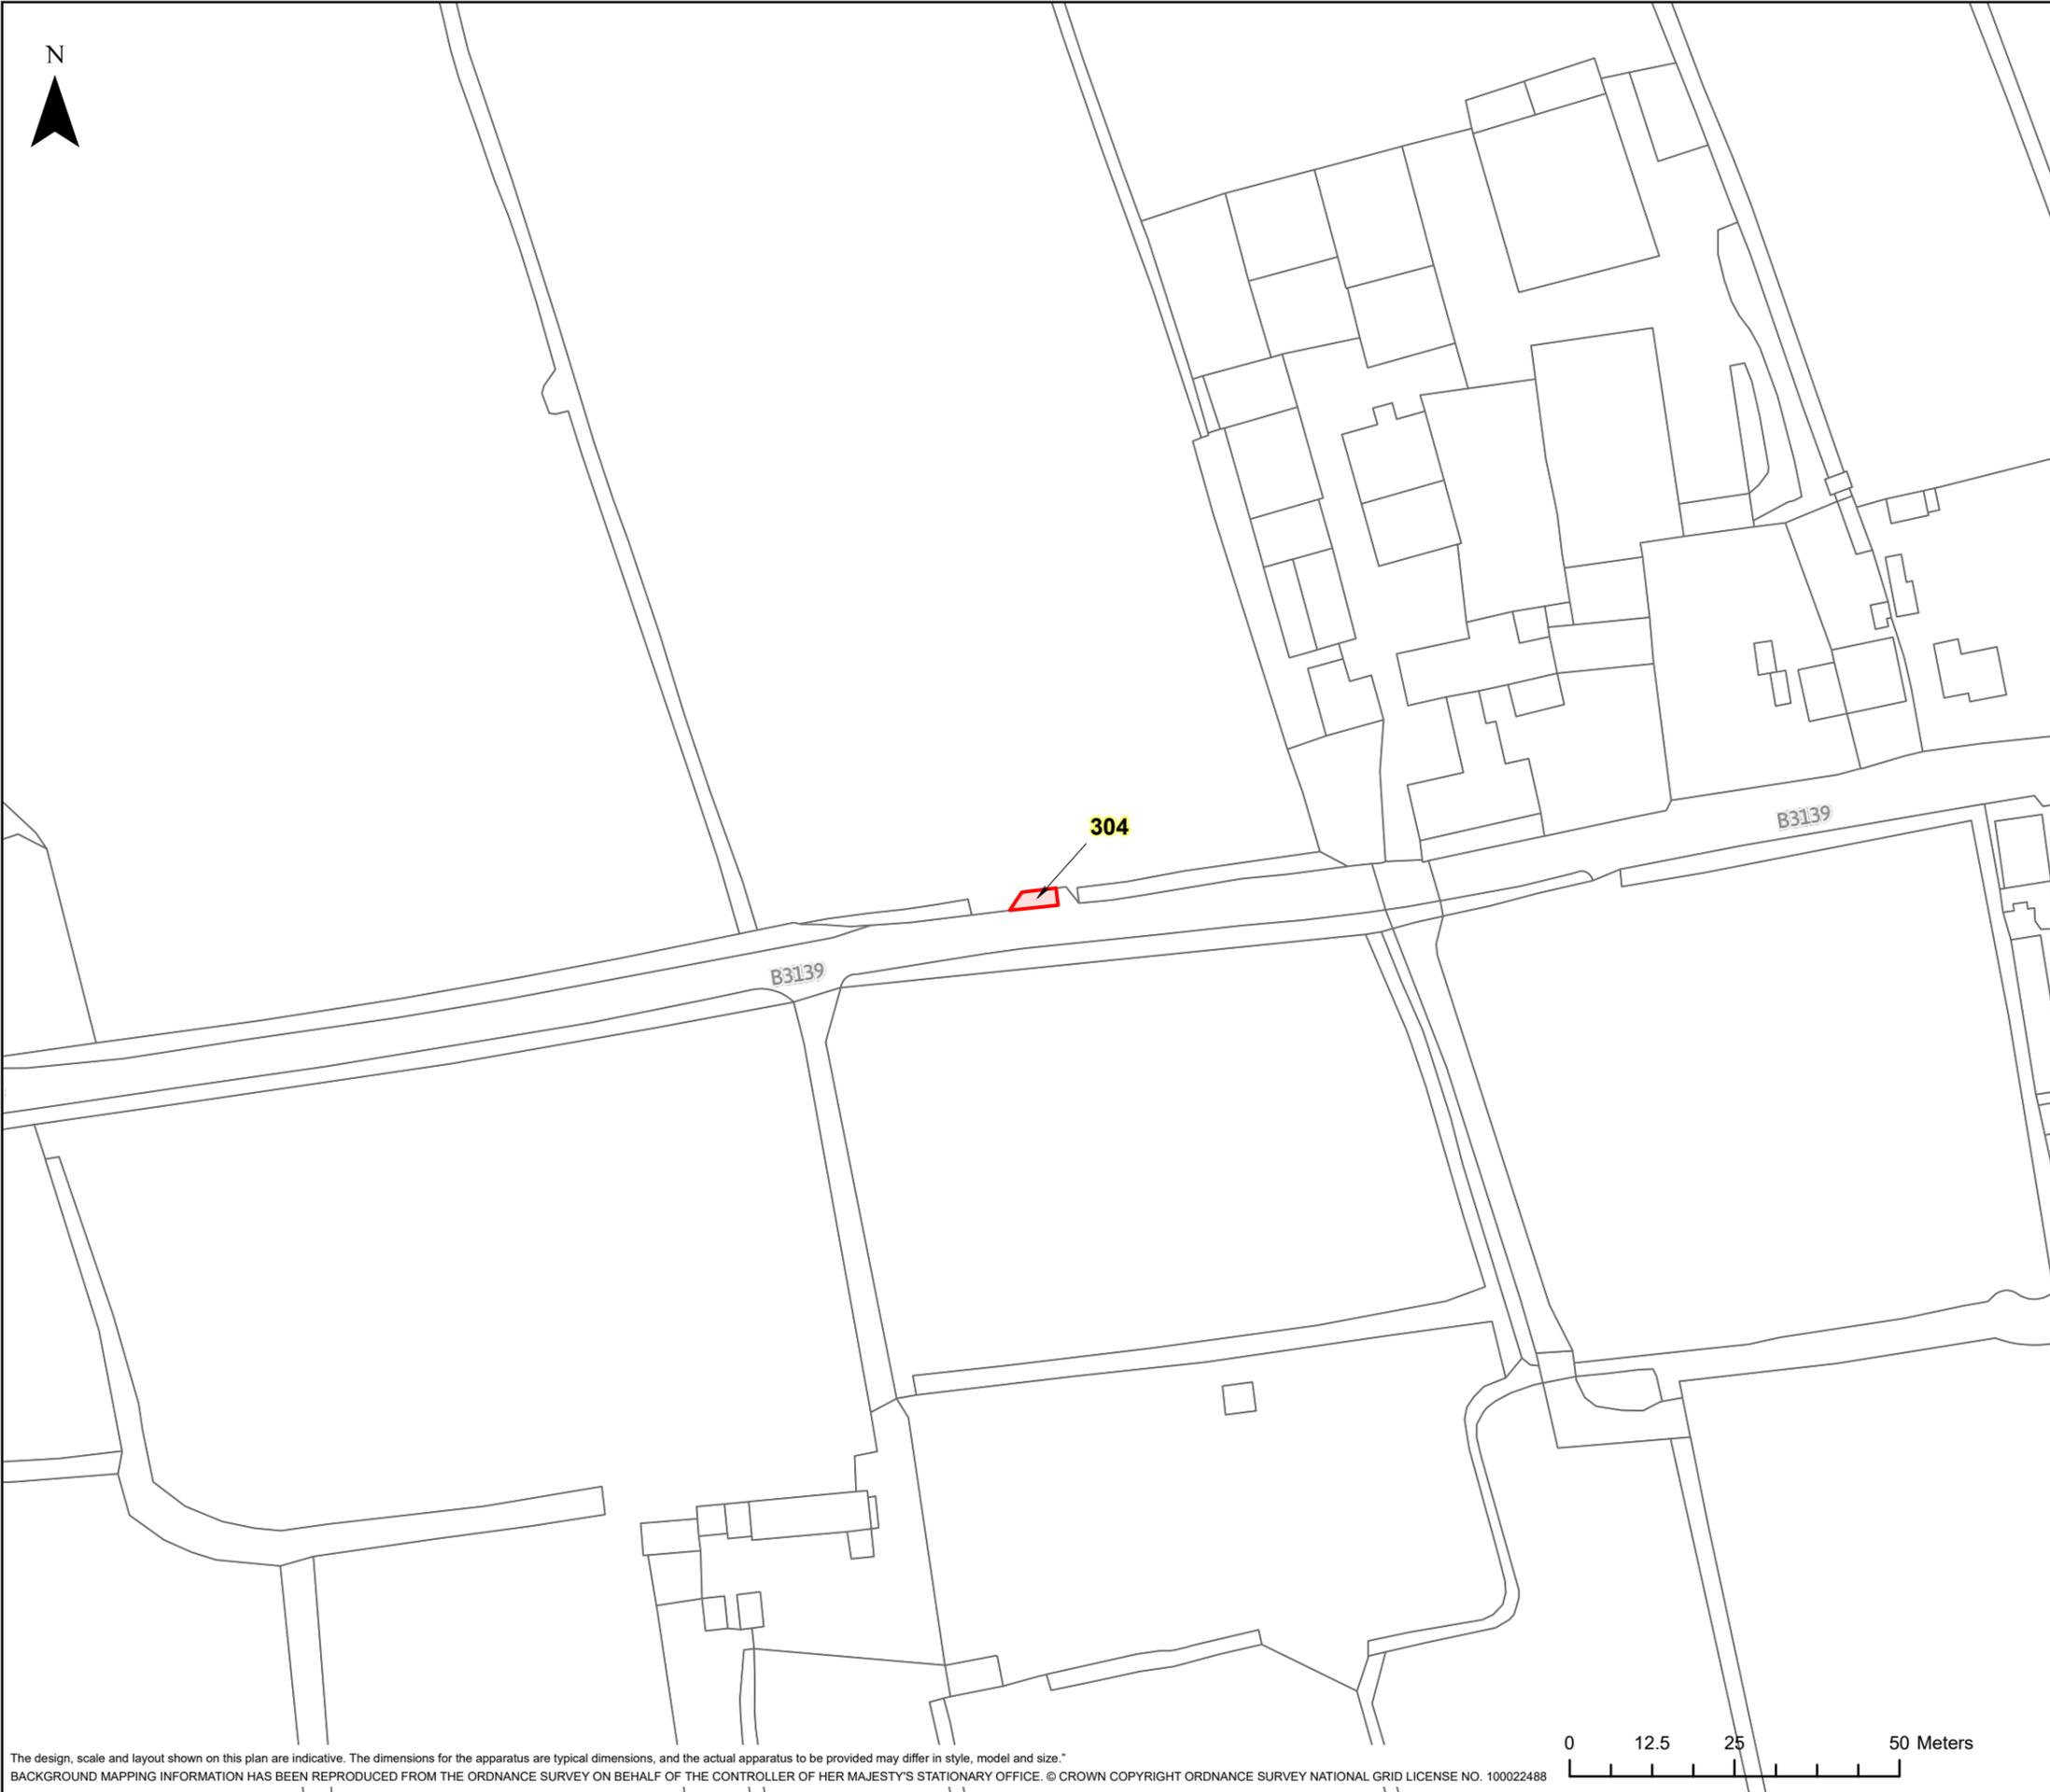


**LEGEND**

 GVD Plot

Coordinate System: British National Grid Projection: Transverse Mercator Datum: OSGB 1938 Units: Metre		Map Centre: 336654E 147679N	
Version:	Date:	Remarks:	Drawn:    Checked:
v1	09/02/2023	Published	RG        RS

SCALE: 1:1,000      PAPER SIZE: A3

Notes:  
This drawing is scaled at paper size A3, therefore any prints taken at different sizes will affect the accuracy of the measurement units and should not be scaled against.

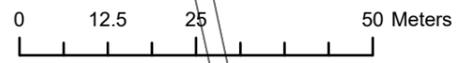




**HINKLEY C CONNECTION PROJECT**

Title  
**STAGE 7 - SECTION 3 PLOT PLAN**

Ref No: HINK-GVDS7-4-PLOT305 Plan: Plot Number 305

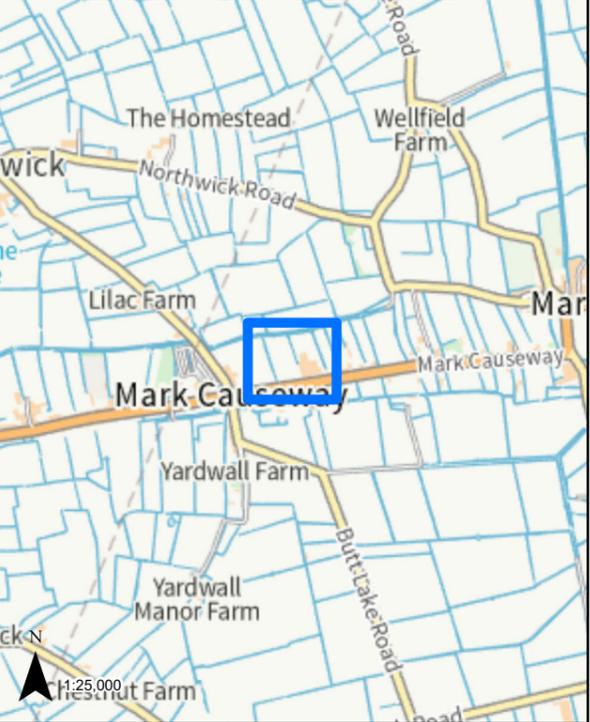

**LEGEND**

 GVD Plot

Coordinate System: British National Grid  
Projection: Transverse Mercator  
Datum: OSGB 1938  
Units: Metre  
Map Centre:  
336657E 147762N


Version:	Date:	Remarks:	Drawn:	Checked:
v1	09/02/2023	Published	RG	RS

SCALE: 1:1,000 PAPER SIZE: A3

Notes:  
This drawing is scaled at paper size A3, therefore any prints taken at different sizes will affect the accuracy of the measurement units and should not be scaled against.




The design, scale and layout shown on this plan are indicative. The dimensions for the apparatus are typical dimensions, and the actual apparatus to be provided may differ in style, model and size.  
BACKGROUND MAPPING INFORMATION HAS BEEN REPRODUCED FROM THE ORDNANCE SURVEY ON BEHALF OF THE CONTROLLER OF HER MAJESTY'S STATIONARY OFFICE. © CROWN COPYRIGHT ORDNANCE SURVEY NATIONAL GRID LICENSE NO. 100022488

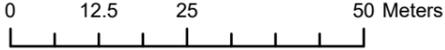

HINKLEY C CONNECTION PROJECT

Title: STAGE 7 - SECTION 3 PLOT PLAN  
Ref No: HINK-GVDS7-4-PLOT306 Plan: Plot Number 306

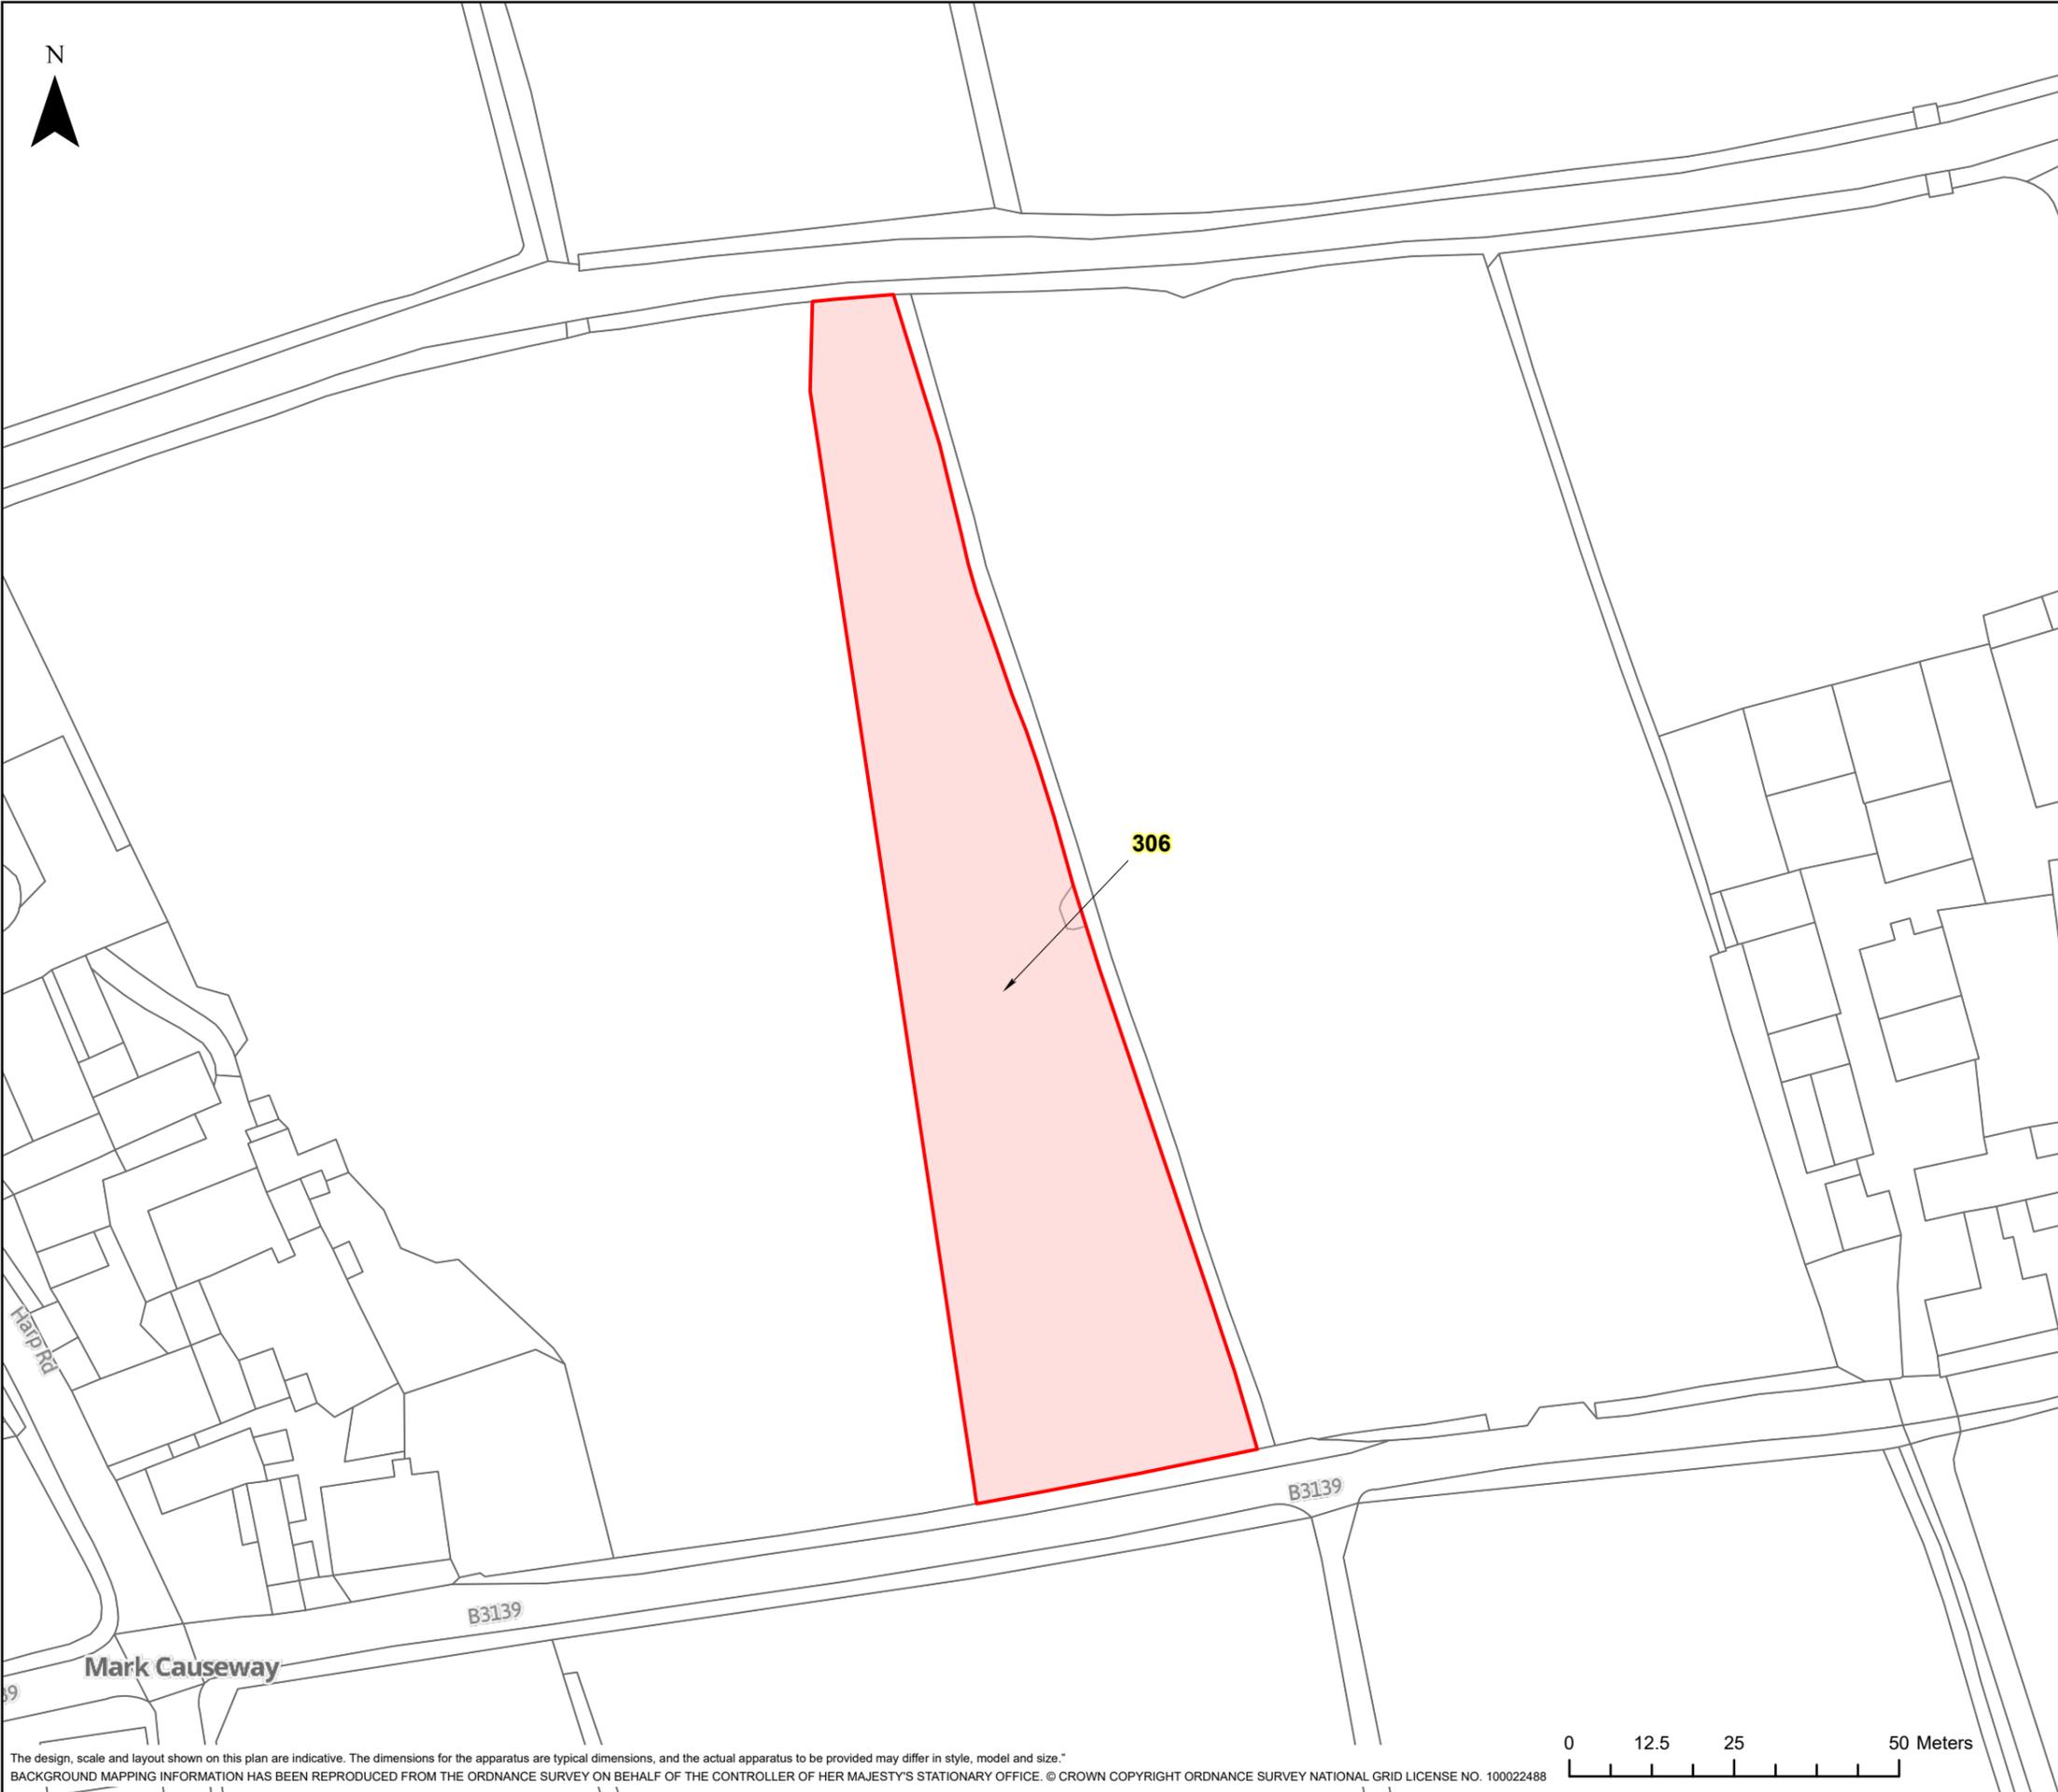

LEGEND  
[Red Box] GVD Plot


Coordinate System: British National Grid  
Projection: Transverse Mercator  
Datum: OSGB 1938  
Units: Metre  
Map Centre: 336575E 147757N

Version:	Date:	Remarks:	Drawn:	Checked:
v1	09/02/2023	Published	RG	RS

SCALE: 1:1,000 PAPER SIZE: A3

Notes:  
This drawing is scaled at paper size A3, therefore any prints taken at different sizes will affect the accuracy of the measurement units and should not be scaled against.

The design, scale and layout shown on this plan are indicative. The dimensions for the apparatus are typical dimensions, and the actual apparatus to be provided may differ in style, model and size.  
BACKGROUND MAPPING INFORMATION HAS BEEN REPRODUCED FROM THE ORDNANCE SURVEY ON BEHALF OF THE CONTROLLER OF HER MAJESTY'S STATIONARY OFFICE. © CROWN COPYRIGHT ORDNANCE SURVEY NATIONAL GRID LICENSE NO. 100022488

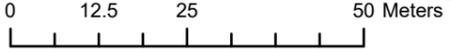




**HINKLEY C CONNECTION PROJECT**

Title  
**STAGE 7 - SECTION 3 PLOT PLAN**

Ref No: HINK-GVDS7-4-PLOT307 Plan: Plot Number 307

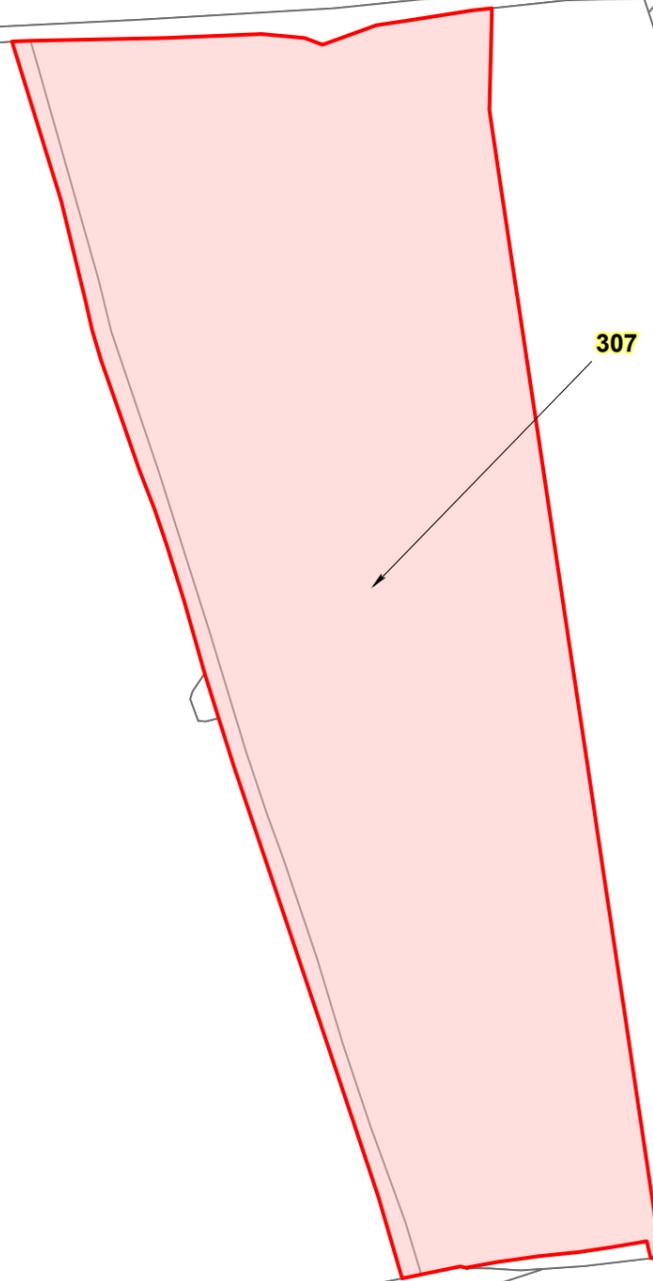

**LEGEND**


 GVD Plot

Coordinate System: British National Grid  
Projection: Transverse Mercator  
Datum: OSGB 1938  
Units: Metre  
Map Centre:  
336600E 147763N

Version:	Date:	Remarks:	Drawn:	Checked:
v1	09/02/2023	Published	RG	RS

SCALE: 1:1,000 PAPER SIZE: A3



Notes:  
This drawing is scaled at paper size A3, therefore any prints taken at different sizes will affect the accuracy of the measurement units and should not be scaled against.

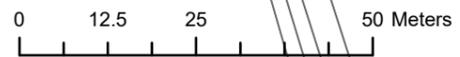

HINKLEY C CONNECTION PROJECT

Title  
**STAGE 7 - SECTION 3 PLOT PLAN**

Ref No: HINK-GVDS7-4-PLOT308 Plan: Plot Number 308

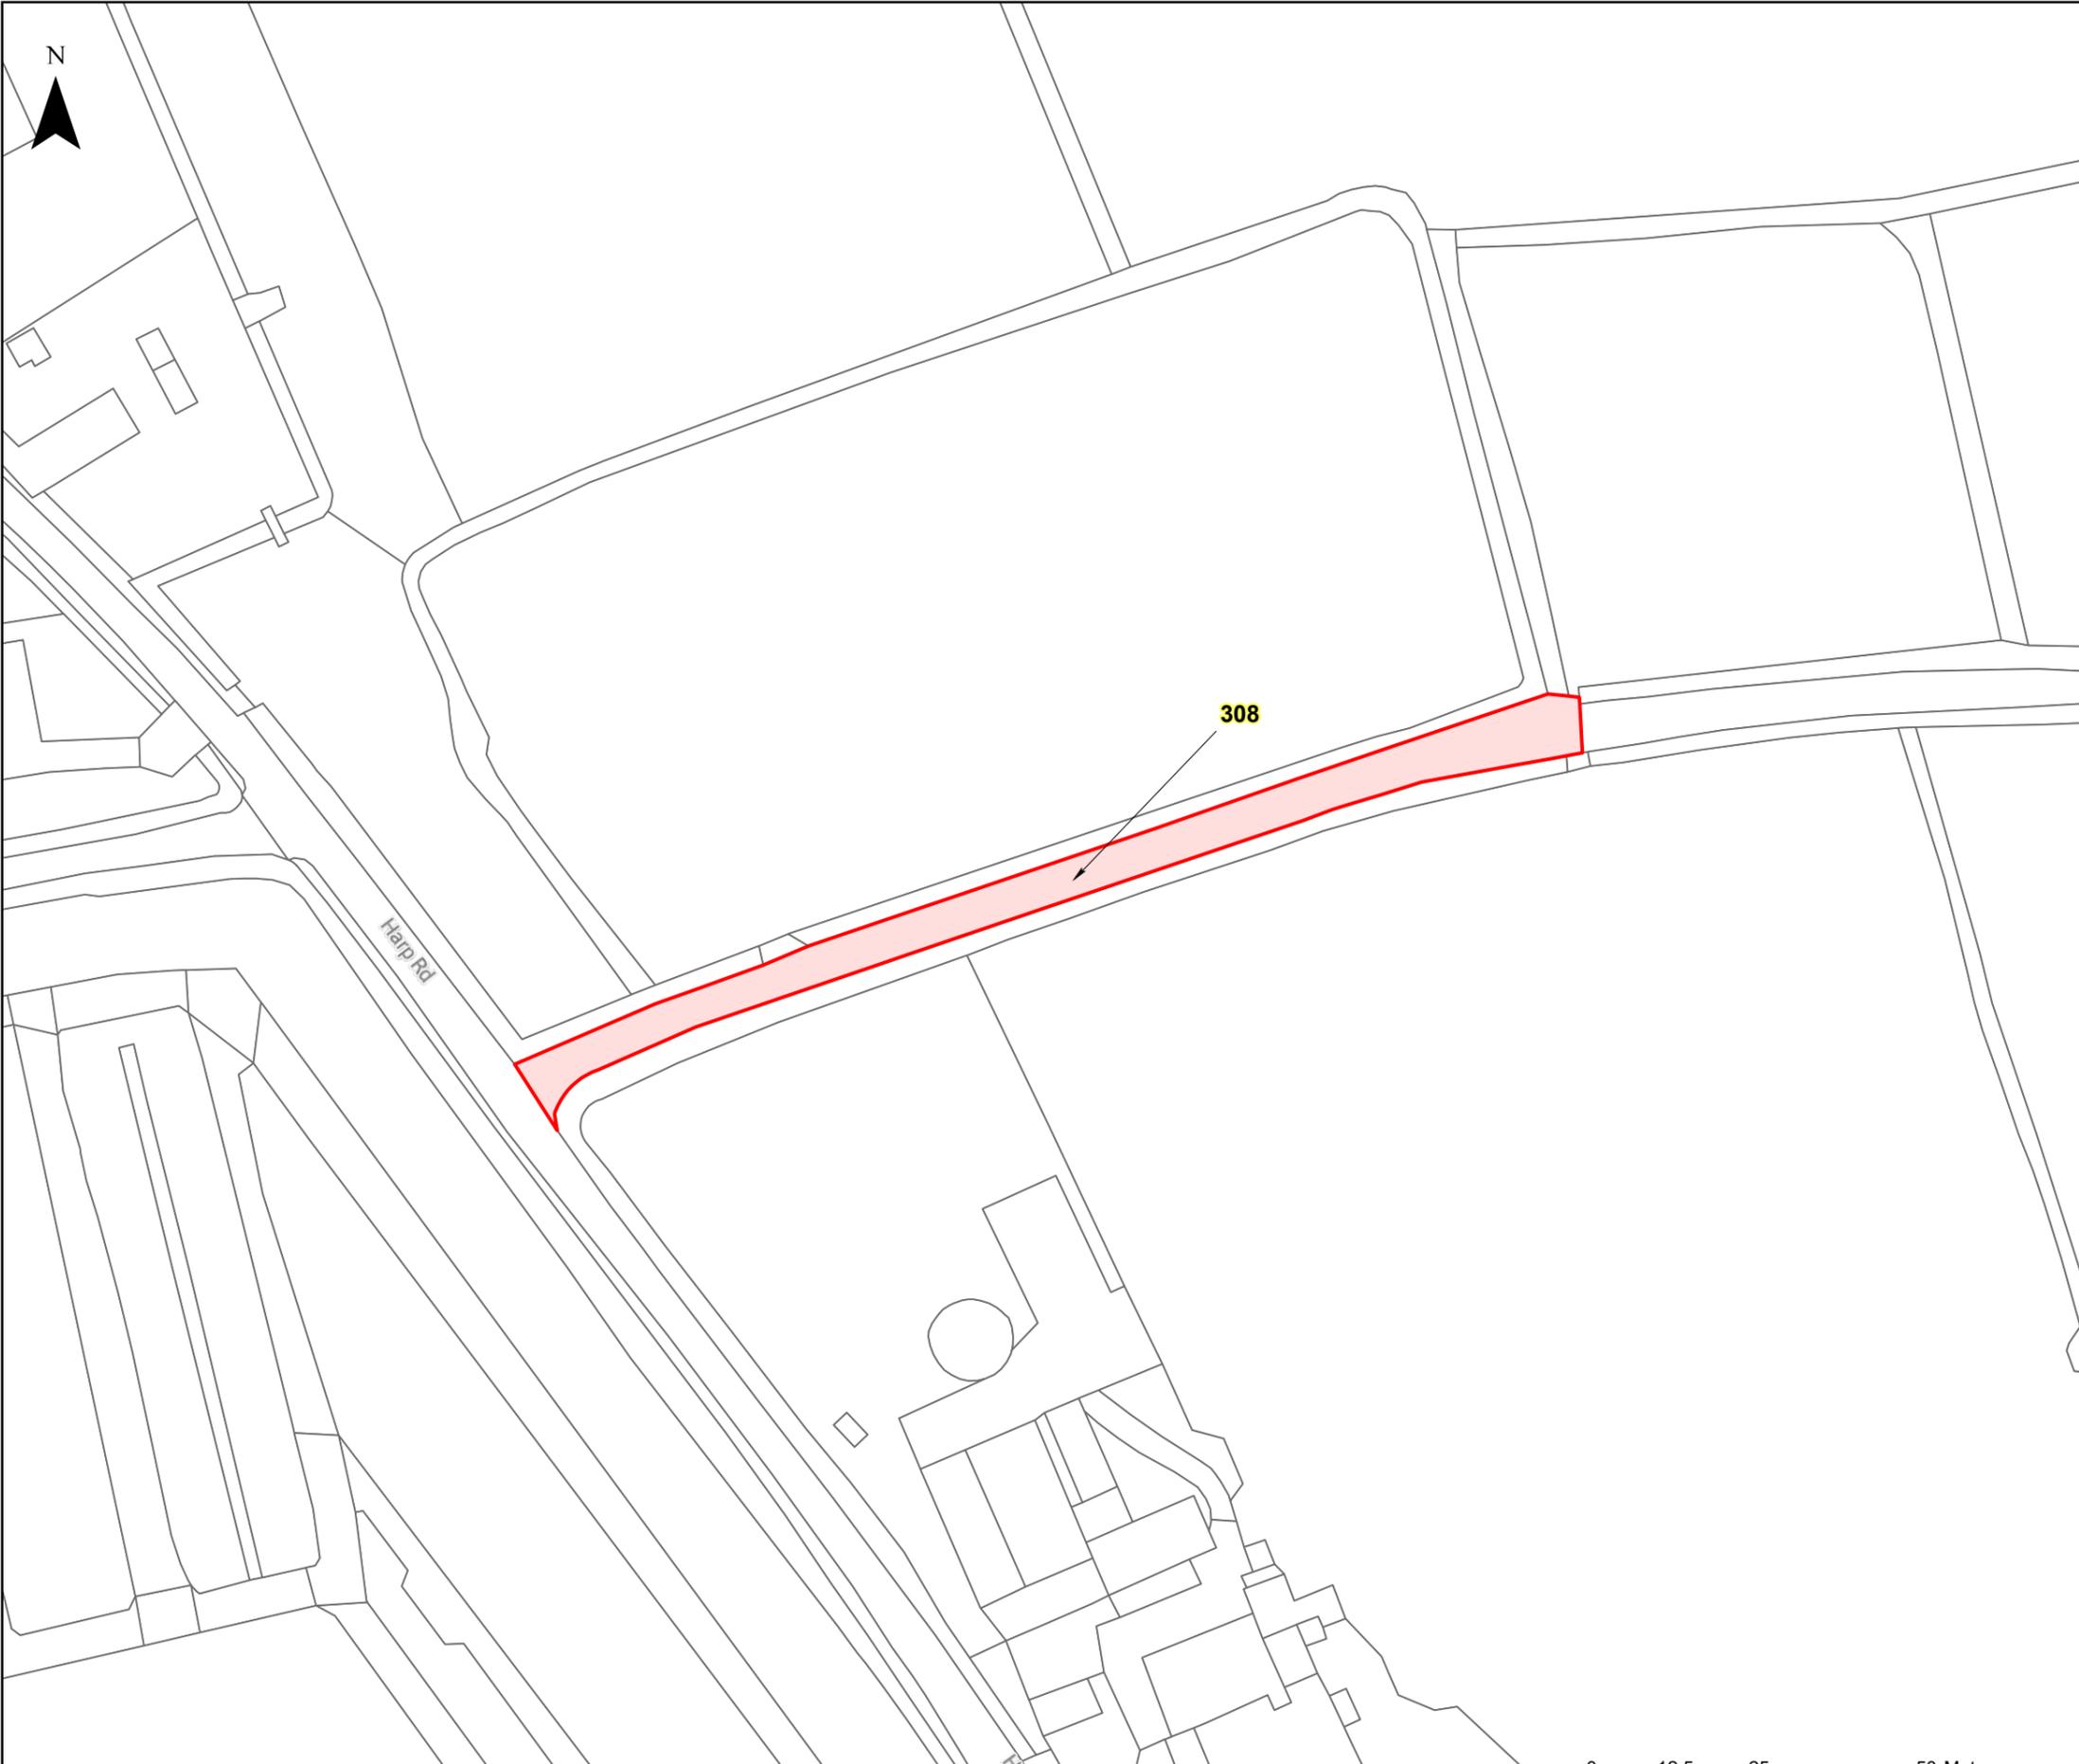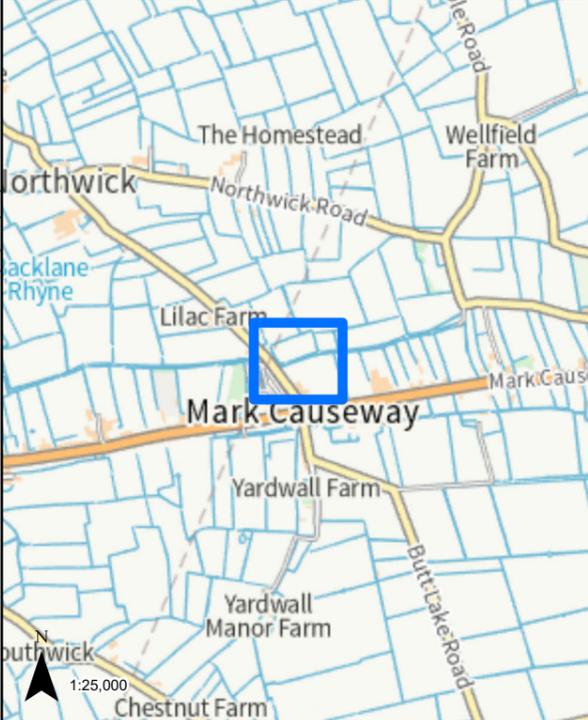

LEGEND  
[Red Box] GVD Plot

Coordinate System: British National Grid  
Projection: Transverse Mercator  
Datum: OSGB 1938  
Units: Metre  
Map Centre:  
336427E 147821N


Version:	Date:	Remarks:	Drawn:	Checked:
v1	09/02/2023	Published	RG	RS

SCALE: 1:1,000 PAPER SIZE: A3

Notes:  
This drawing is scaled at paper size A3, therefore any prints taken at different sizes will affect the accuracy of the measurement units and should not be scaled against.



The design, scale and layout shown on this plan are indicative. The dimensions for the apparatus are typical dimensions, and the actual apparatus to be provided may differ in style, model and size.  
BACKGROUND MAPPING INFORMATION HAS BEEN REPRODUCED FROM THE ORDNANCE SURVEY ON BEHALF OF THE CONTROLLER OF HER MAJESTY'S STATIONARY OFFICE. © CROWN COPYRIGHT ORDNANCE SURVEY NATIONAL GRID LICENSE NO. 100022488


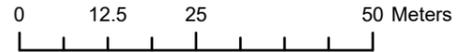




**HINKLEY C CONNECTION PROJECT**

Title  
**STAGE 7 - SECTION 3 PLOT PLAN**

Ref No: HINK-GVDS7-4-PLOT309 Plan: Plot Number 309

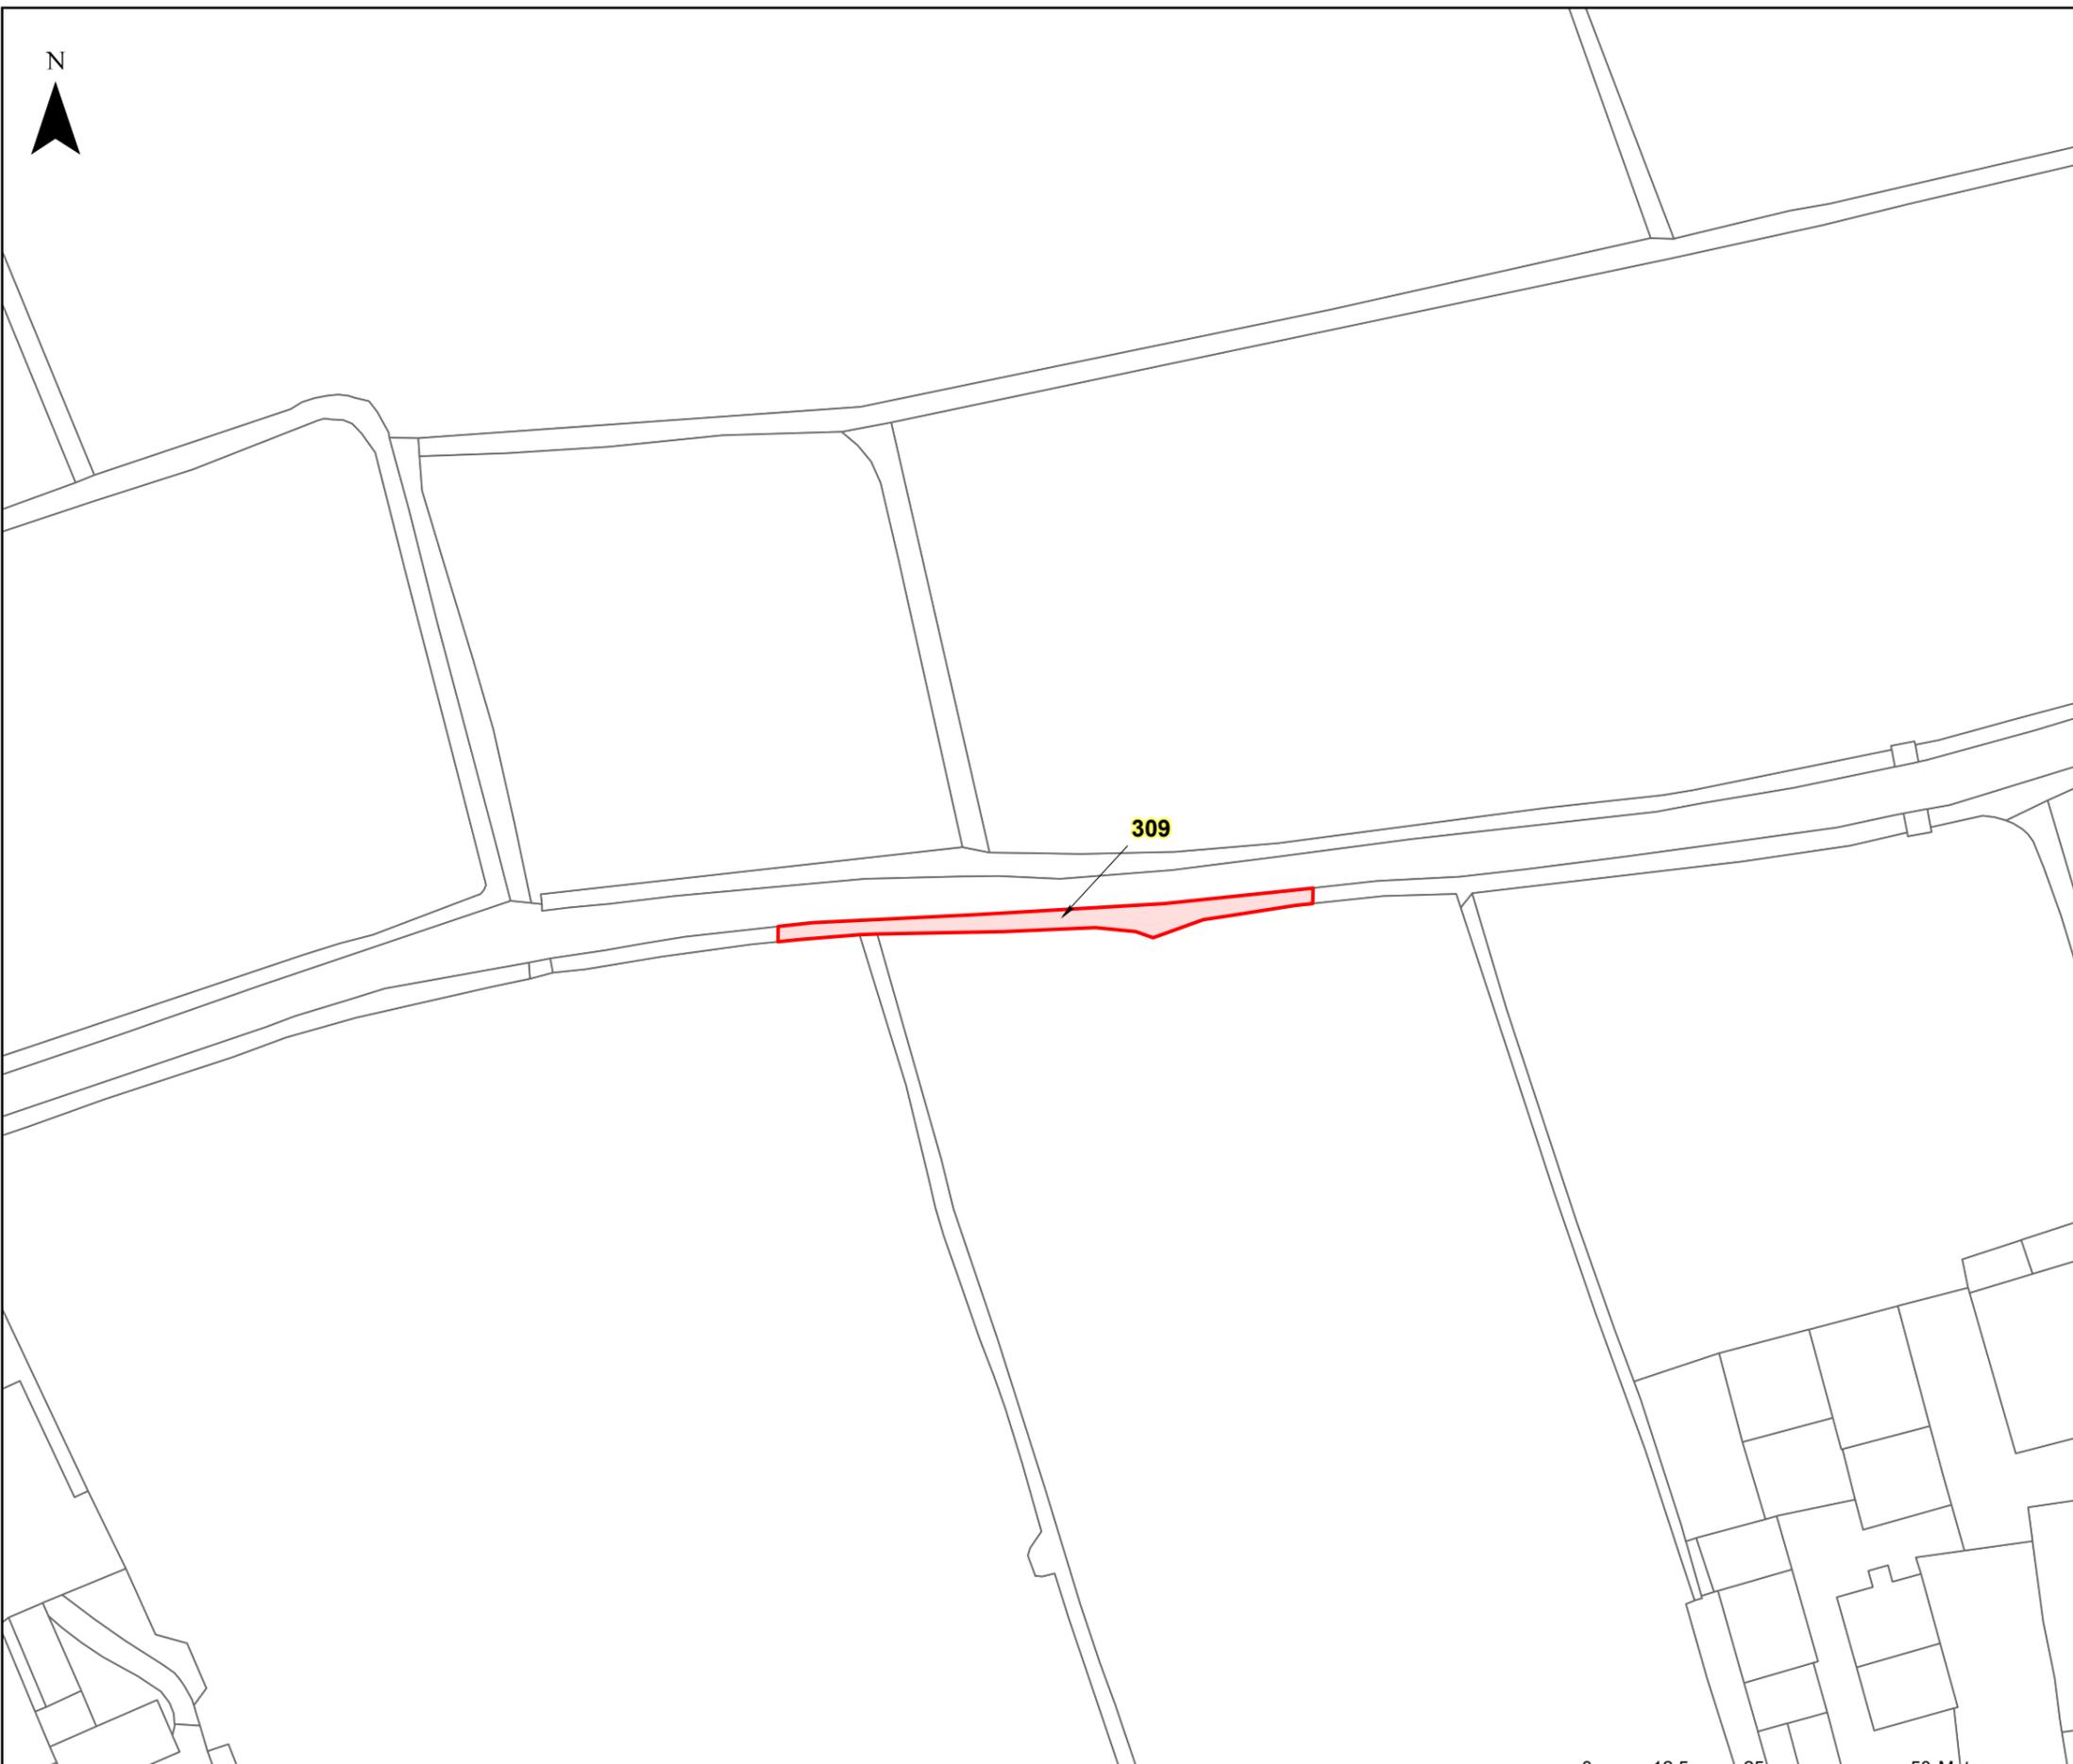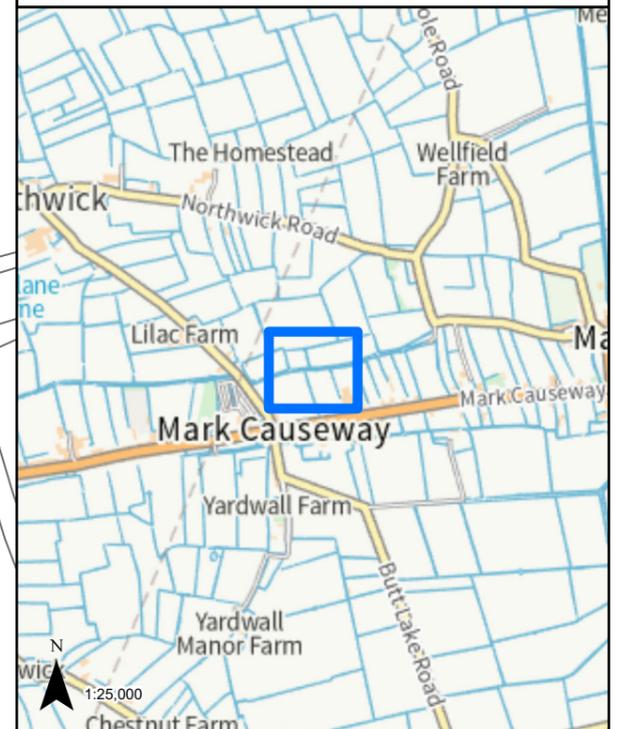

**LEGEND**


 GVD Plot

Coordinate System: British National Grid  
Projection: Transverse Mercator  
Datum: OSGB 1938  
Units: Metre  
Map Centre:  
336582E 147852N

Version:	Date:	Remarks:	Drawn:	Checked:
v1	09/02/2023	Published	RG	RS

SCALE: 1:1,000 PAPER SIZE: A3

Notes:  
This drawing is scaled at paper size A3, therefore any prints taken at different sizes will affect the accuracy of the measurement units and should not be scaled against.

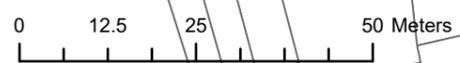



The design, scale and layout shown on this plan are indicative. The dimensions for the apparatus are typical dimensions, and the actual apparatus to be provided may differ in style, model and size.  
BACKGROUND MAPPING INFORMATION HAS BEEN REPRODUCED FROM THE ORDNANCE SURVEY ON BEHALF OF THE CONTROLLER OF HER MAJESTY'S STATIONARY OFFICE. © CROWN COPYRIGHT ORDNANCE SURVEY NATIONAL GRID LICENSE NO. 100022488



**HINKLEY C CONNECTION PROJECT**

Title  
**STAGE 7 - SECTION 3 PLOT PLAN**

Ref No: HINK-GVDS7-4-PLOT310 Plan: Plot Number 310

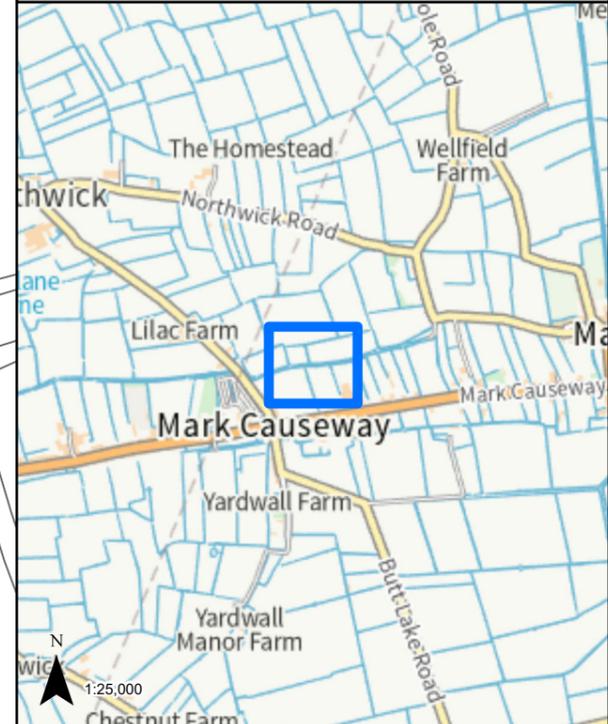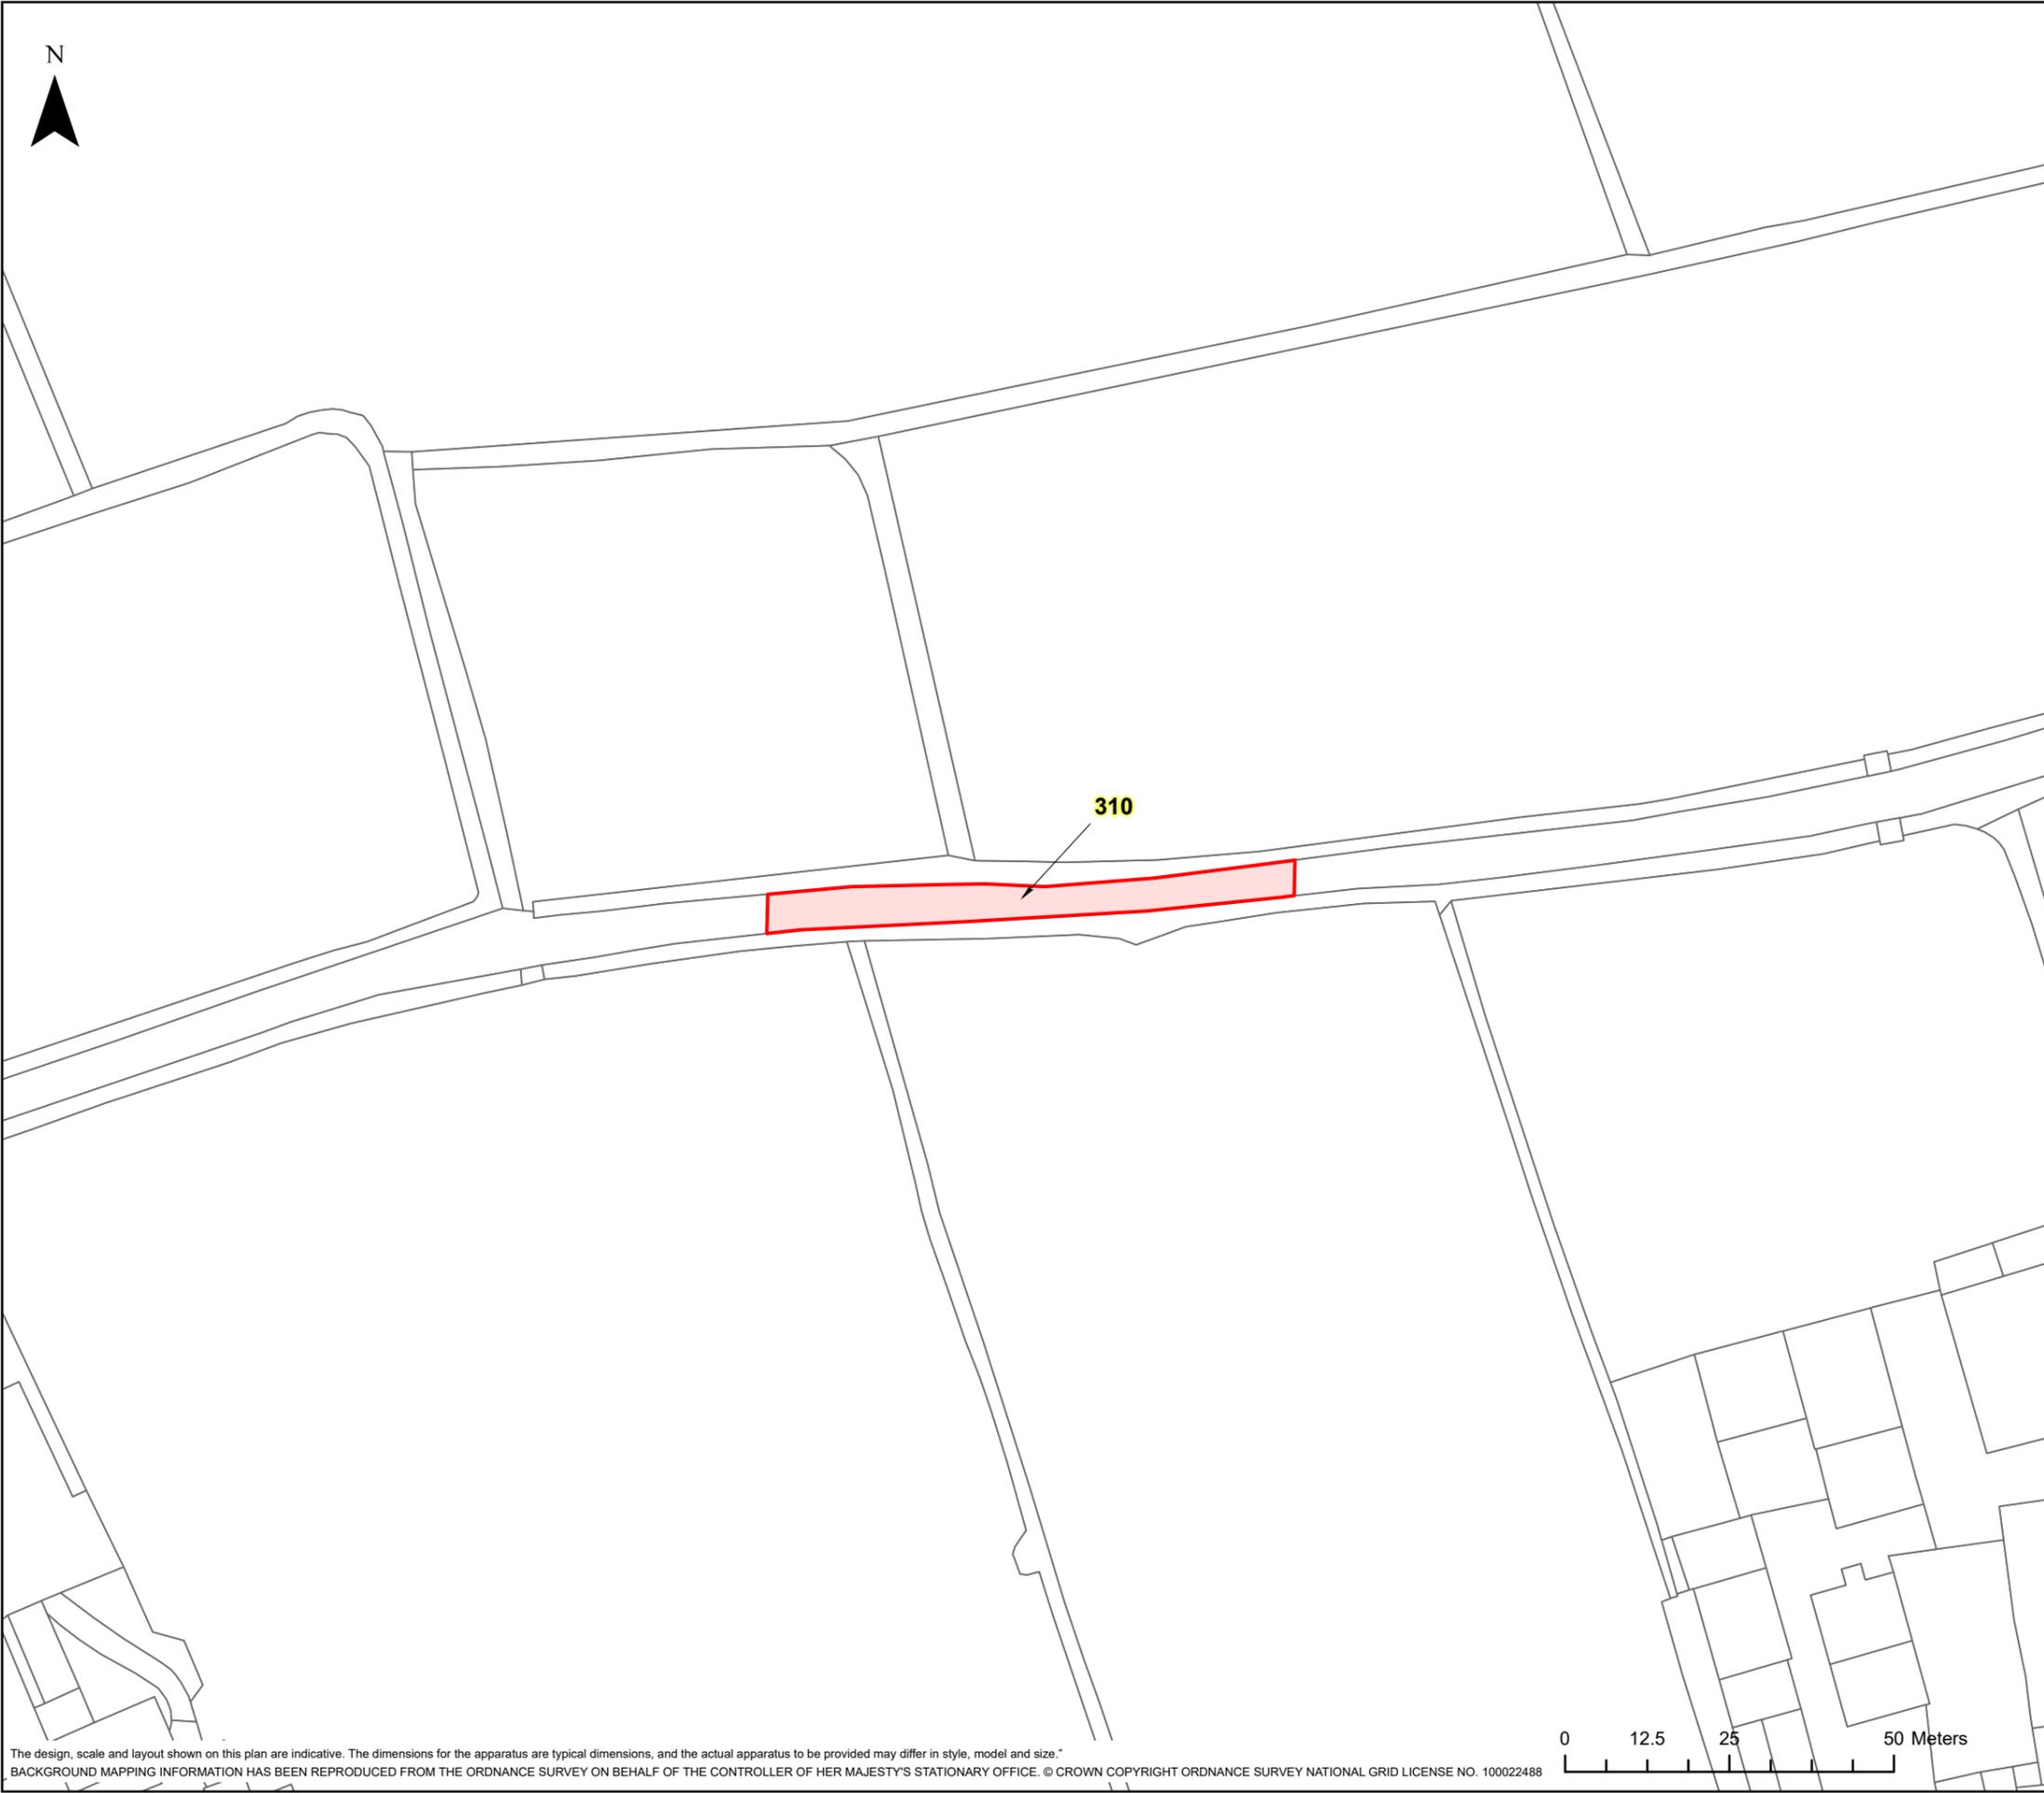

**LEGEND**

 GVD Plot

Coordinate System: British National Grid  
Projection: Transverse Mercator  
Datum: OSGB 1938  
Units: Metre  
Map Centre:  
336582E 147855N

Version:	Date:	Remarks:	Drawn:	Checked:
v1	09/02/2023	Published	RG	RS

SCALE: 1:1,000 PAPER SIZE: A3



Notes:  
This drawing is scaled at paper size A3, therefore any prints taken at different sizes will affect the accuracy of the measurement units and should not be scaled against.



HINKLEY C CONNECTION PROJECT

Title  
**STAGE 7 - SECTION 3 PLOT PLAN**

Ref No: HINK-GVDS7-4-PLOT311 Plan: Plot Number 311

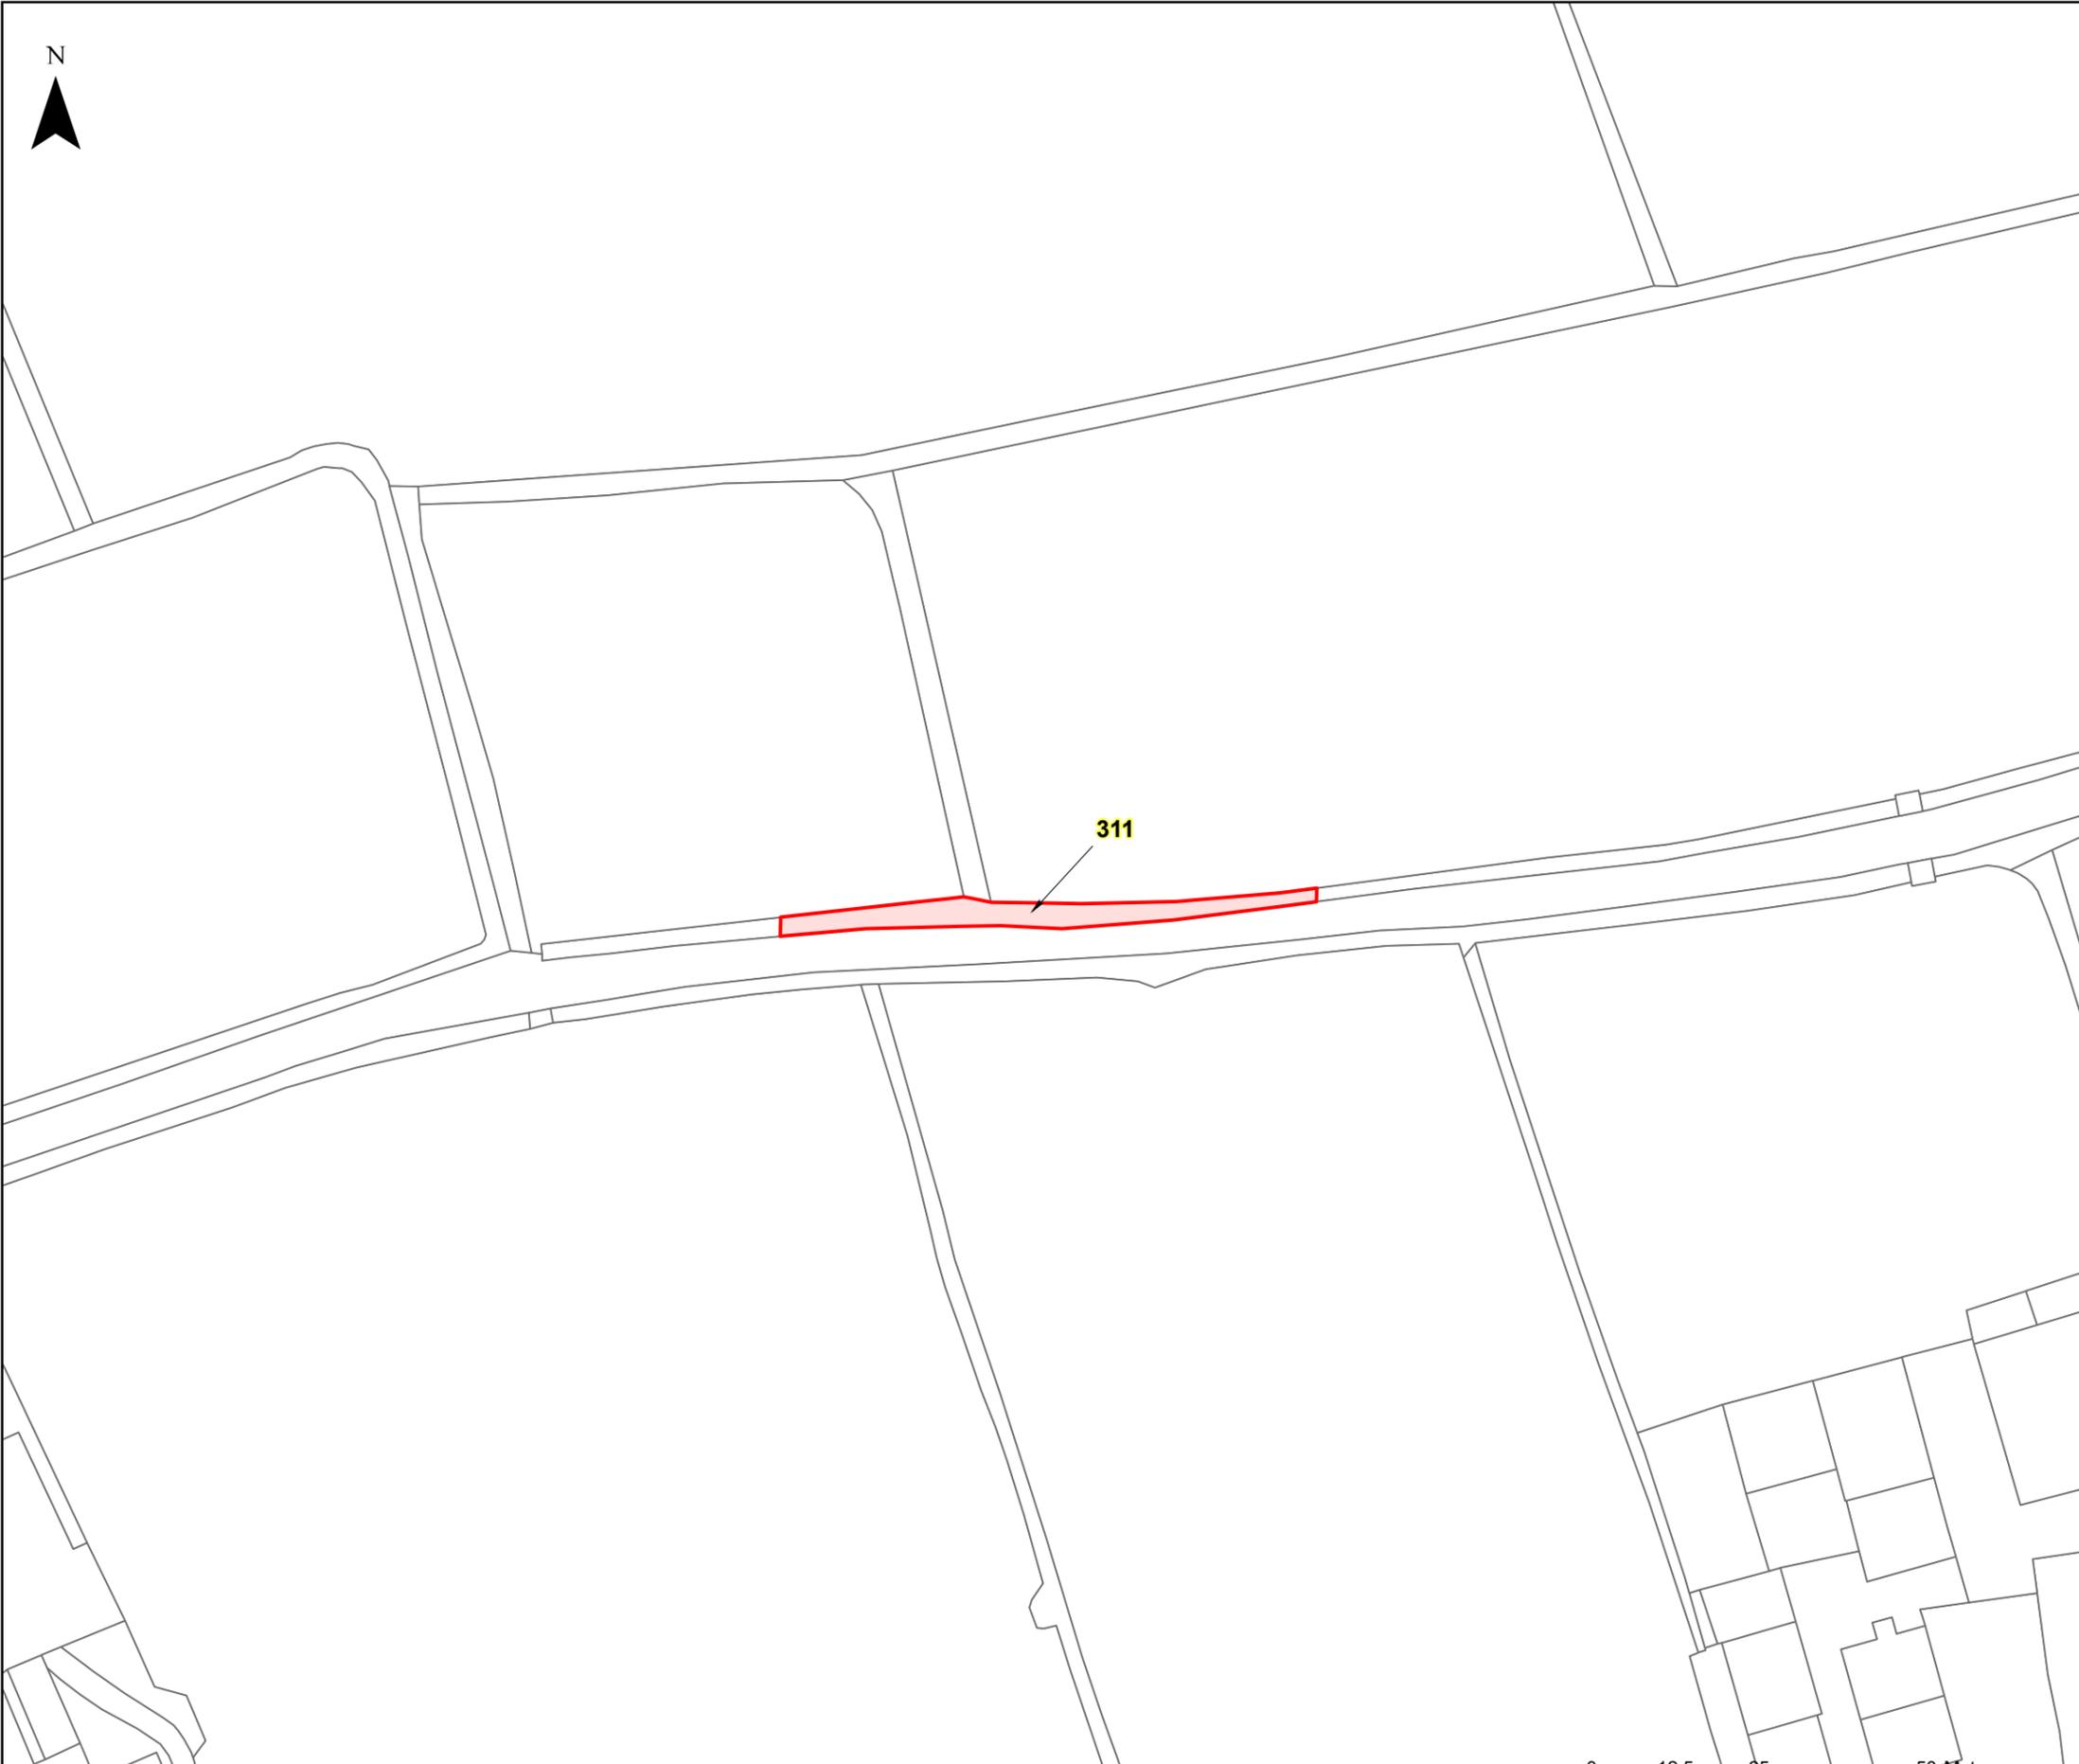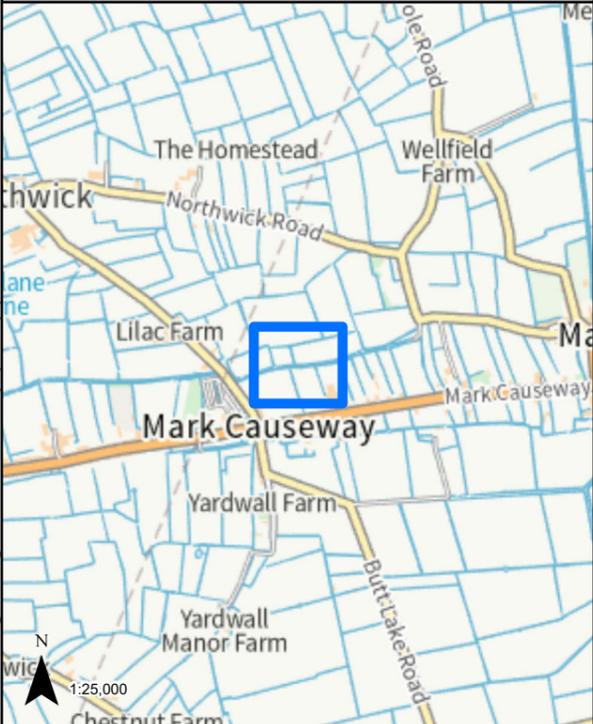

**LEGEND**

GVD Plot

Coordinate System: British National Grid Projection: Transverse Mercator Datum: OSGB 1938 Units: Metre	Map Centre: 336582E 147859N
---	--------------------------------

Version:	Date:	Remarks:	Drawn:	Checked:
v1	09/02/2023	Published	RG	RS

SCALE: 1:1,000	PAPER SIZE: A3
----------------	----------------

Notes:  
This drawing is scaled at paper size A3, therefore any prints taken at different sizes will affect the accuracy of the measurement units and should not be scaled against.





The design, scale and layout shown on this plan are indicative. The dimensions for the apparatus are typical dimensions, and the actual apparatus to be provided may differ in style, model and size.  
BACKGROUND MAPPING INFORMATION HAS BEEN REPRODUCED FROM THE ORDNANCE SURVEY ON BEHALF OF THE CONTROLLER OF HER MAJESTY'S STATIONARY OFFICE. © CROWN COPYRIGHT ORDNANCE SURVEY NATIONAL GRID LICENSE NO. 100022488



HINKLEY C CONNECTION PROJECT

Title  
**STAGE 7 - SECTION 3 PLOT PLAN**

Ref No: HINK-GVDS7-4-PLOT312 Plan: Plot Number 312

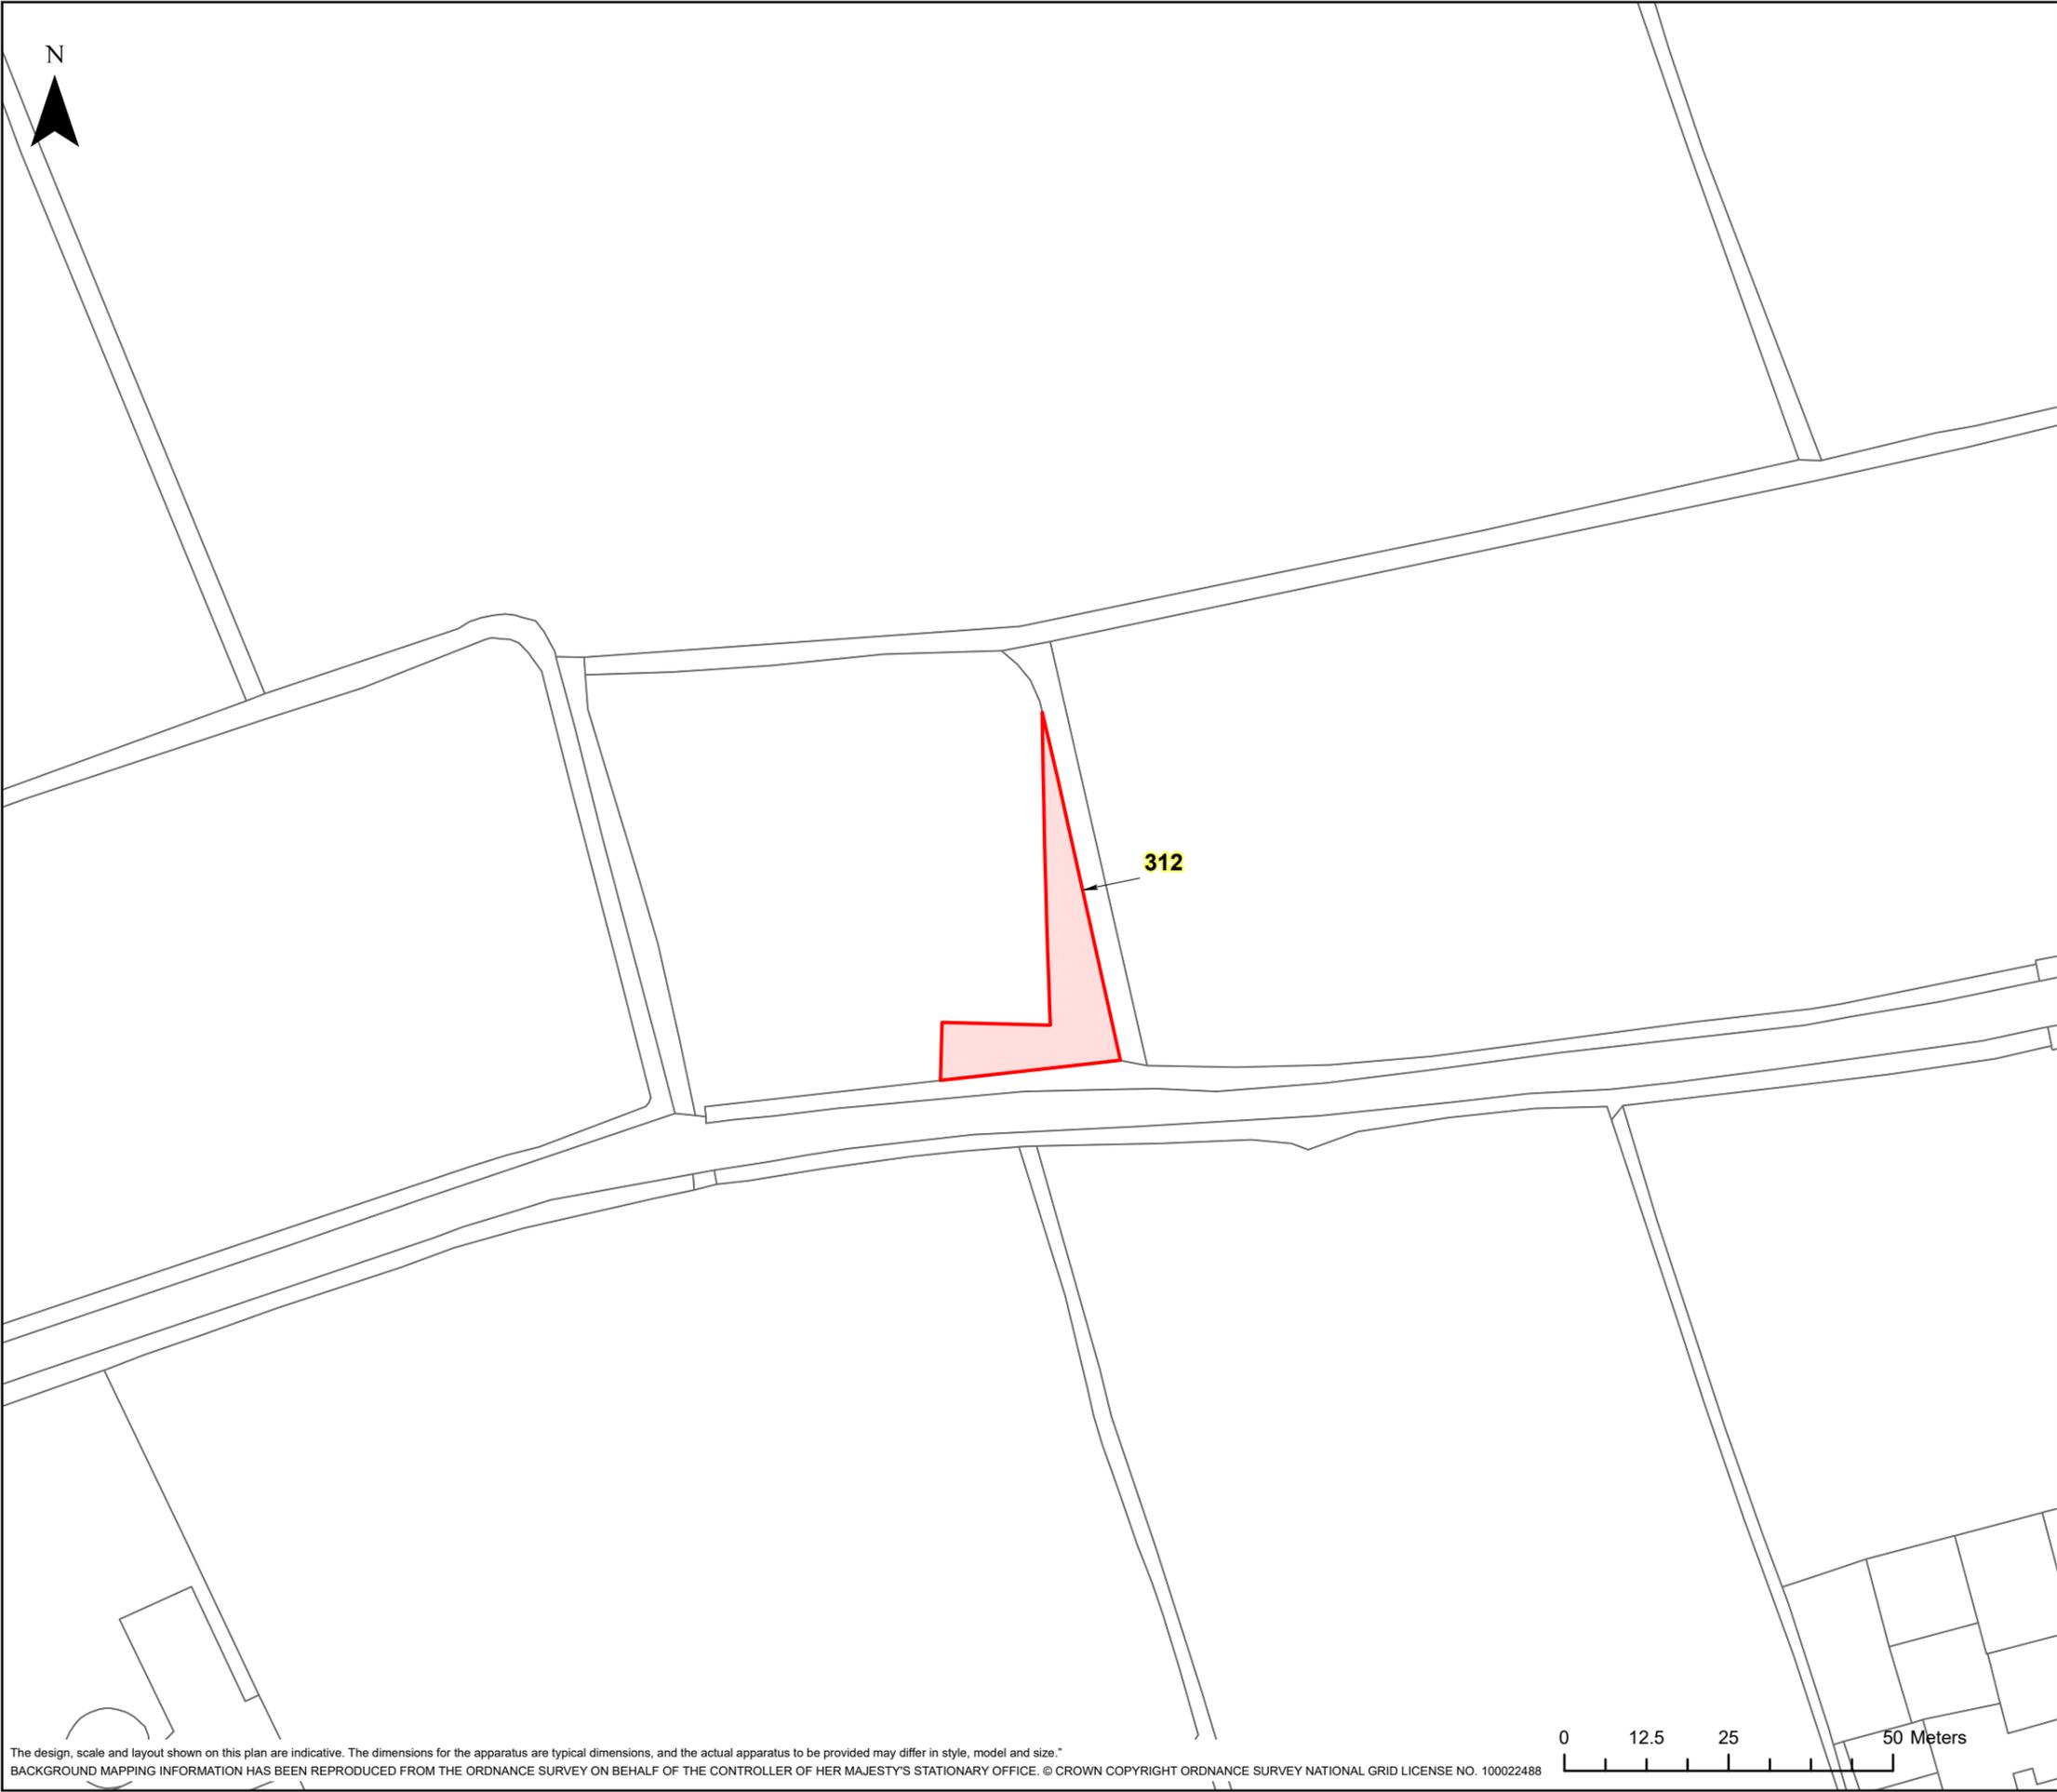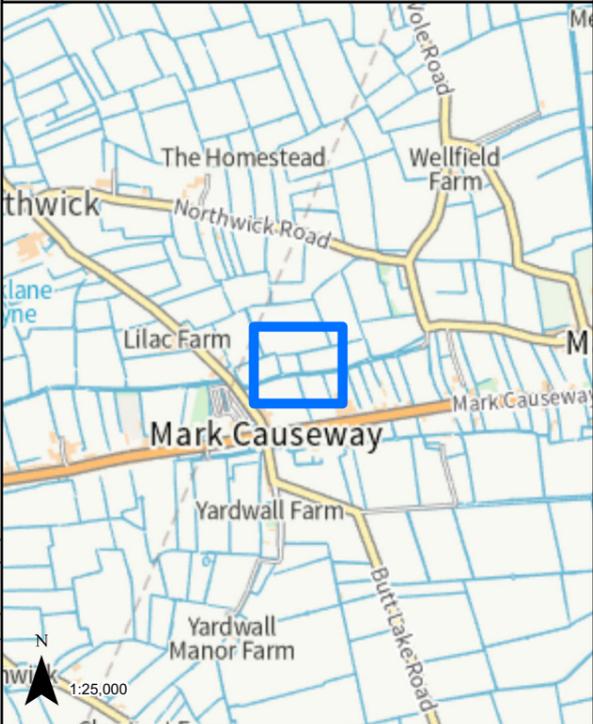

LEGEND


 GVD Plot

Coordinate System: British National Grid  
Projection: Transverse Mercator  
Datum: OSGB 1938  
Units: Metre  
Map Centre:  
336556E 147887N

Version:	Date:	Remarks:	Drawn:	Checked:
v1	09/02/2023	Published	RG	RS

SCALE: 1:1,000 PAPER SIZE: A3

Notes:  
This drawing is scaled at paper size A3, therefore any prints taken at different sizes will affect the accuracy of the measurement units and should not be scaled against.

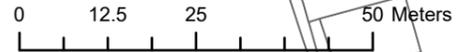




## HINKLEY C CONNECTION PROJECT

Title  
**STAGE 7 - SECTION 3 PLOT PLAN**

Ref No: HINK-GVDS7-4-PLOT313 Plan: Plot Number 313

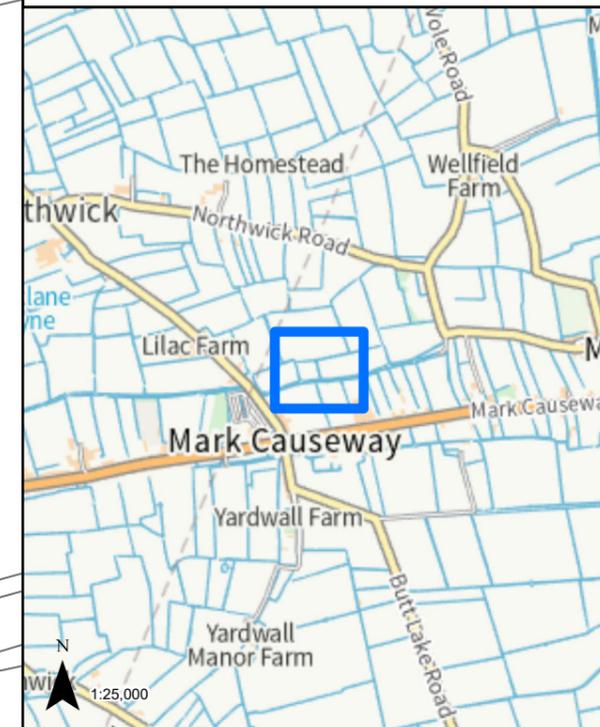

313

### LEGEND

 GVD Plot

Coordinate System: British National Grid  
Projection: Transverse Mercator  
Datum: OSGB 1938  
Units: Metre  
Map Centre:  
336564E 147892N

Version:	Date:	Remarks:	Drawn:	Checked:
v1	09/02/2023	Published	RG	RS

SCALE: 1:1,000 PAPER SIZE: A3

Notes:  
This drawing is scaled at paper size A3, therefore any prints taken at different sizes will affect the accuracy of the measurement units and should not be scaled against.







## HINKLEY C CONNECTION PROJECT

Title  
**STAGE 7 - SECTION 3 PLOT PLAN**

Ref No: HINK-GVDS7-4-PLOT314 Plan: Plot Number 314

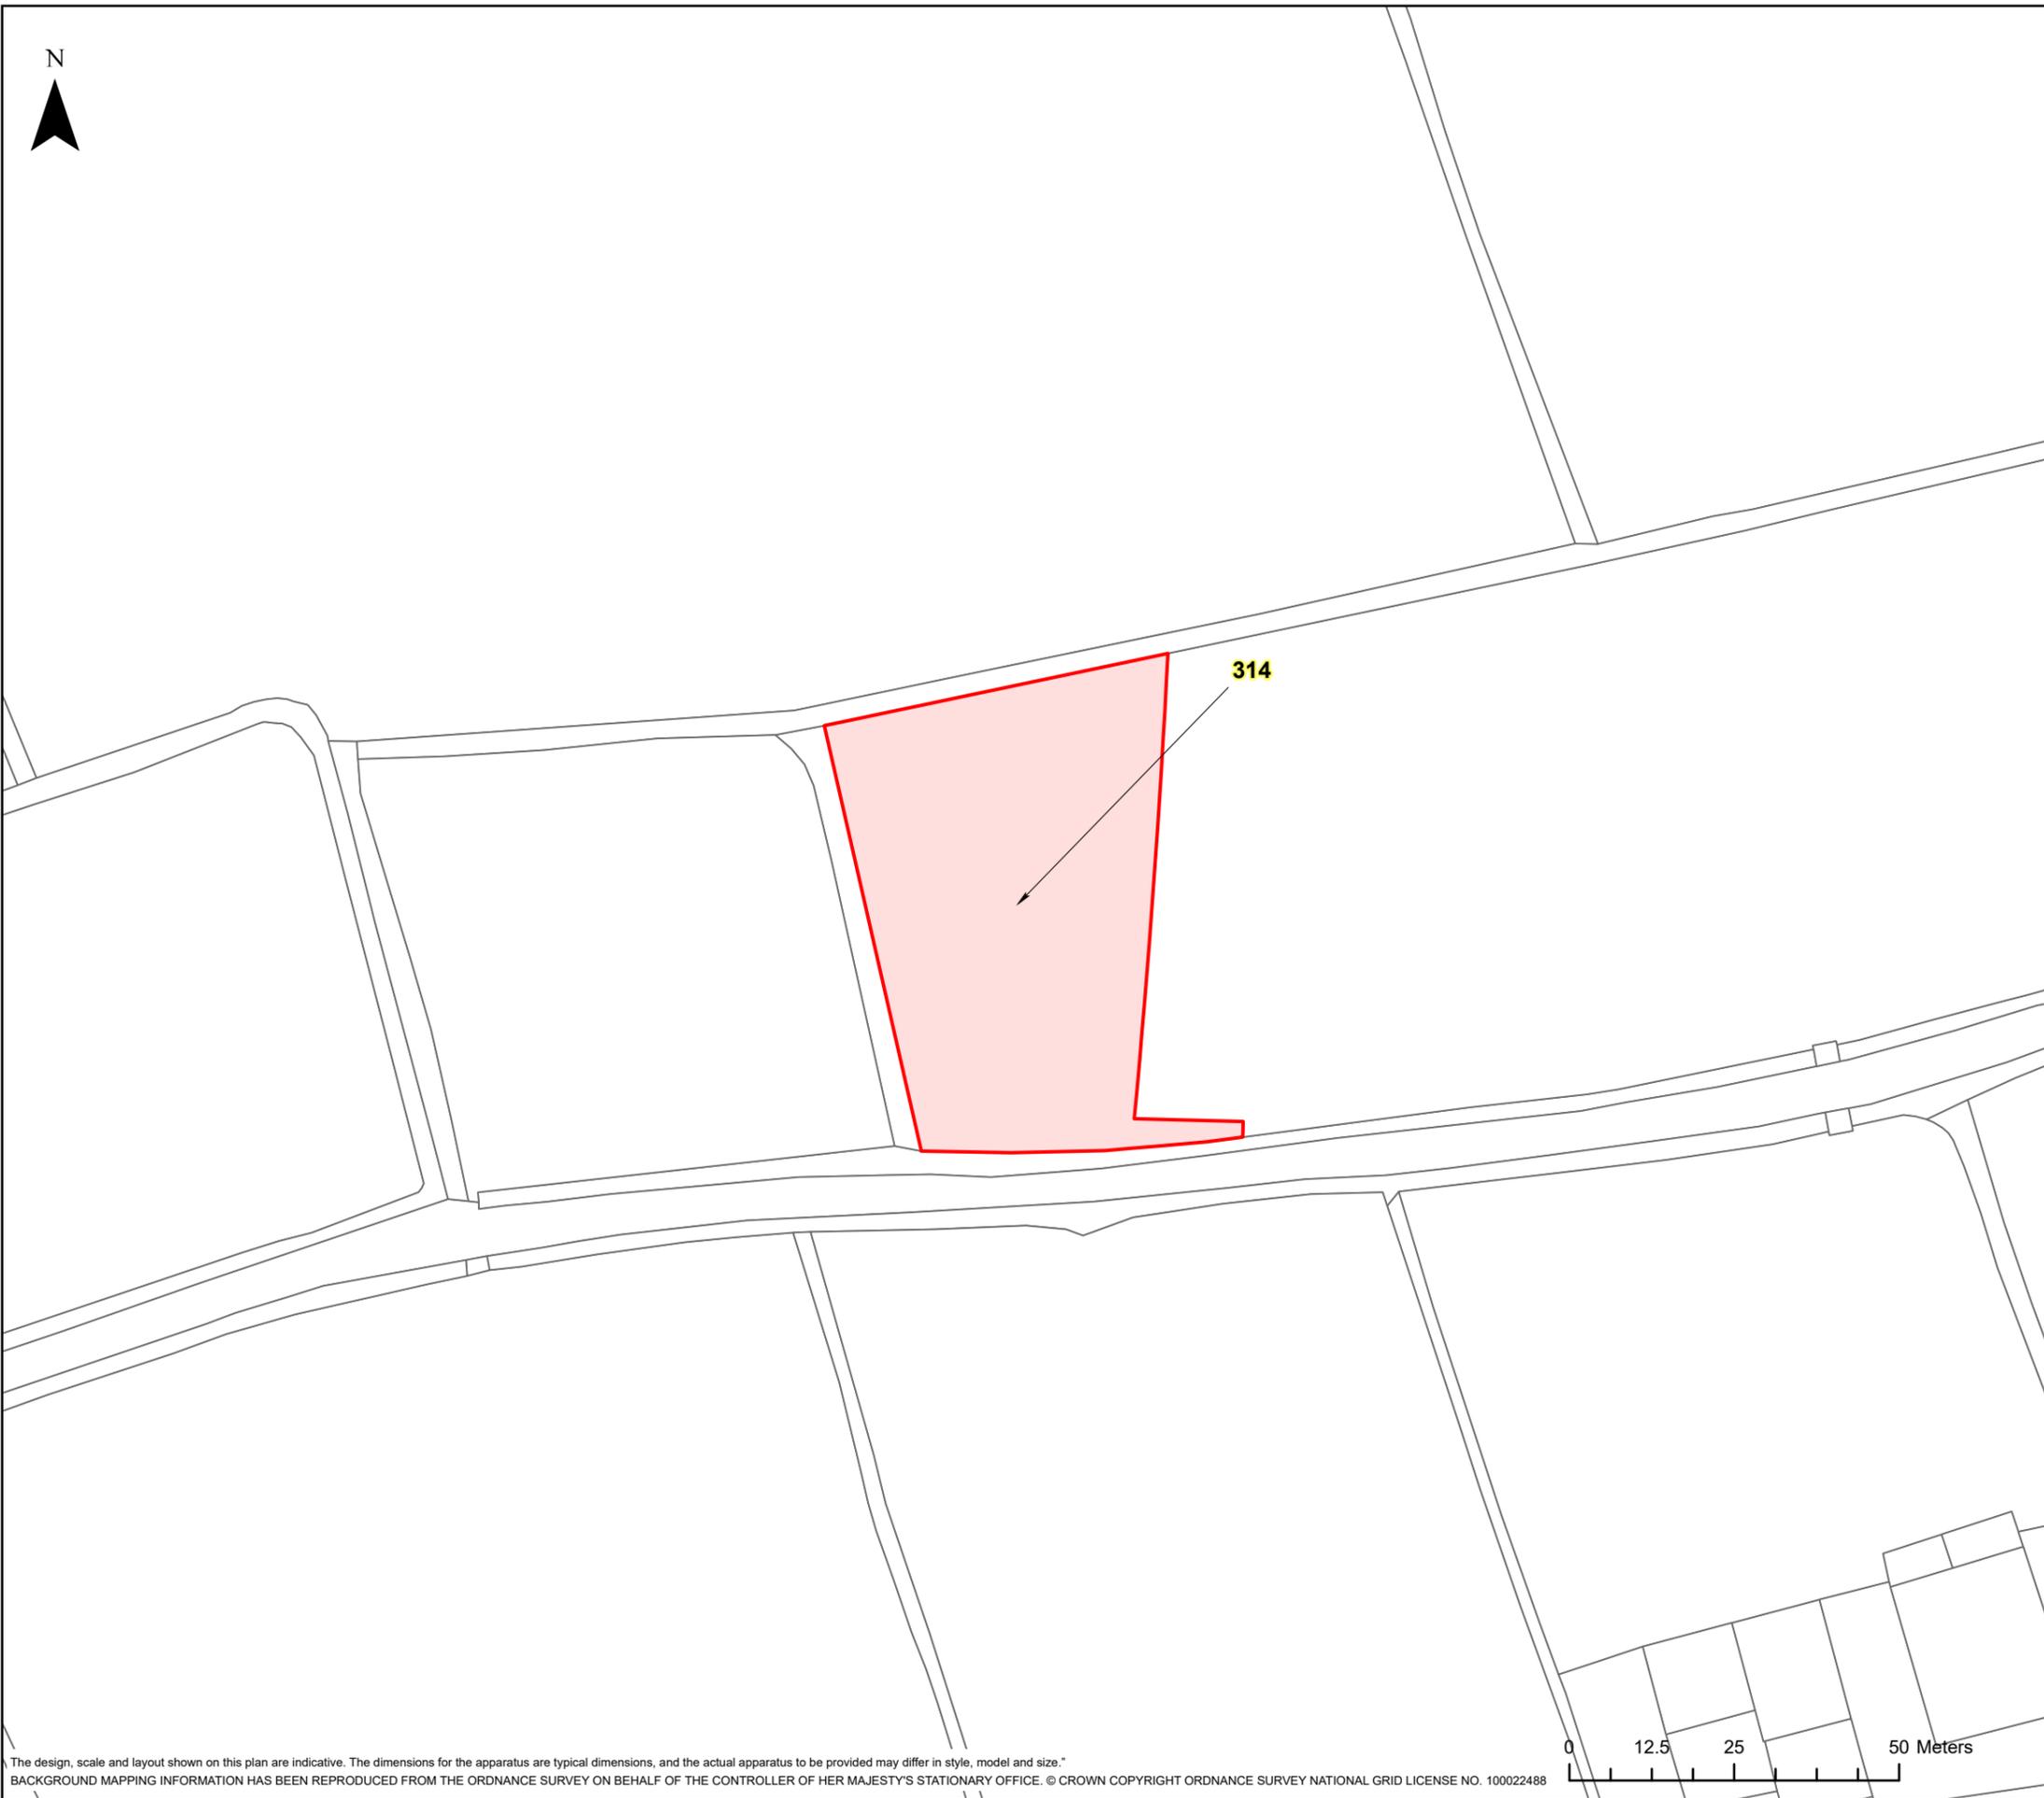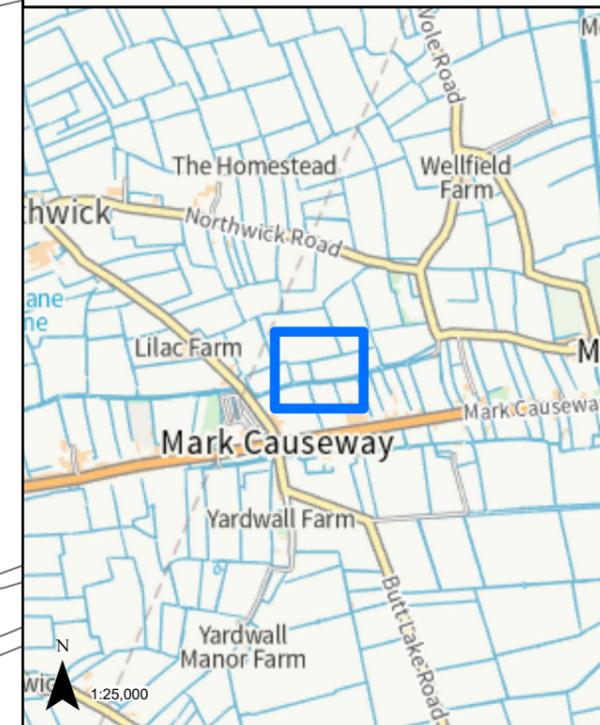

### LEGEND

 GVD Plot

Coordinate System: British National Grid  
Projection: Transverse Mercator  
Datum: OSGB 1938  
Units: Metre

Map Centre:  
336590E 147899N

Version:	Date:	Remarks:	Drawn:	Checked:
v1	09/02/2023	Published	RG	RS

SCALE: 1:1,000 PAPER SIZE: A3

Notes:  
This drawing is scaled at paper size A3, therefore any prints taken at different sizes will affect the accuracy of the measurement units and should not be scaled against.






**HINKLEY C CONNECTION PROJECT**

Title  
**STAGE 7 - SECTION 3 PLOT PLAN**

Ref No: HINK-GVDS7-4-PLOT315 Plan: Plot Number 315

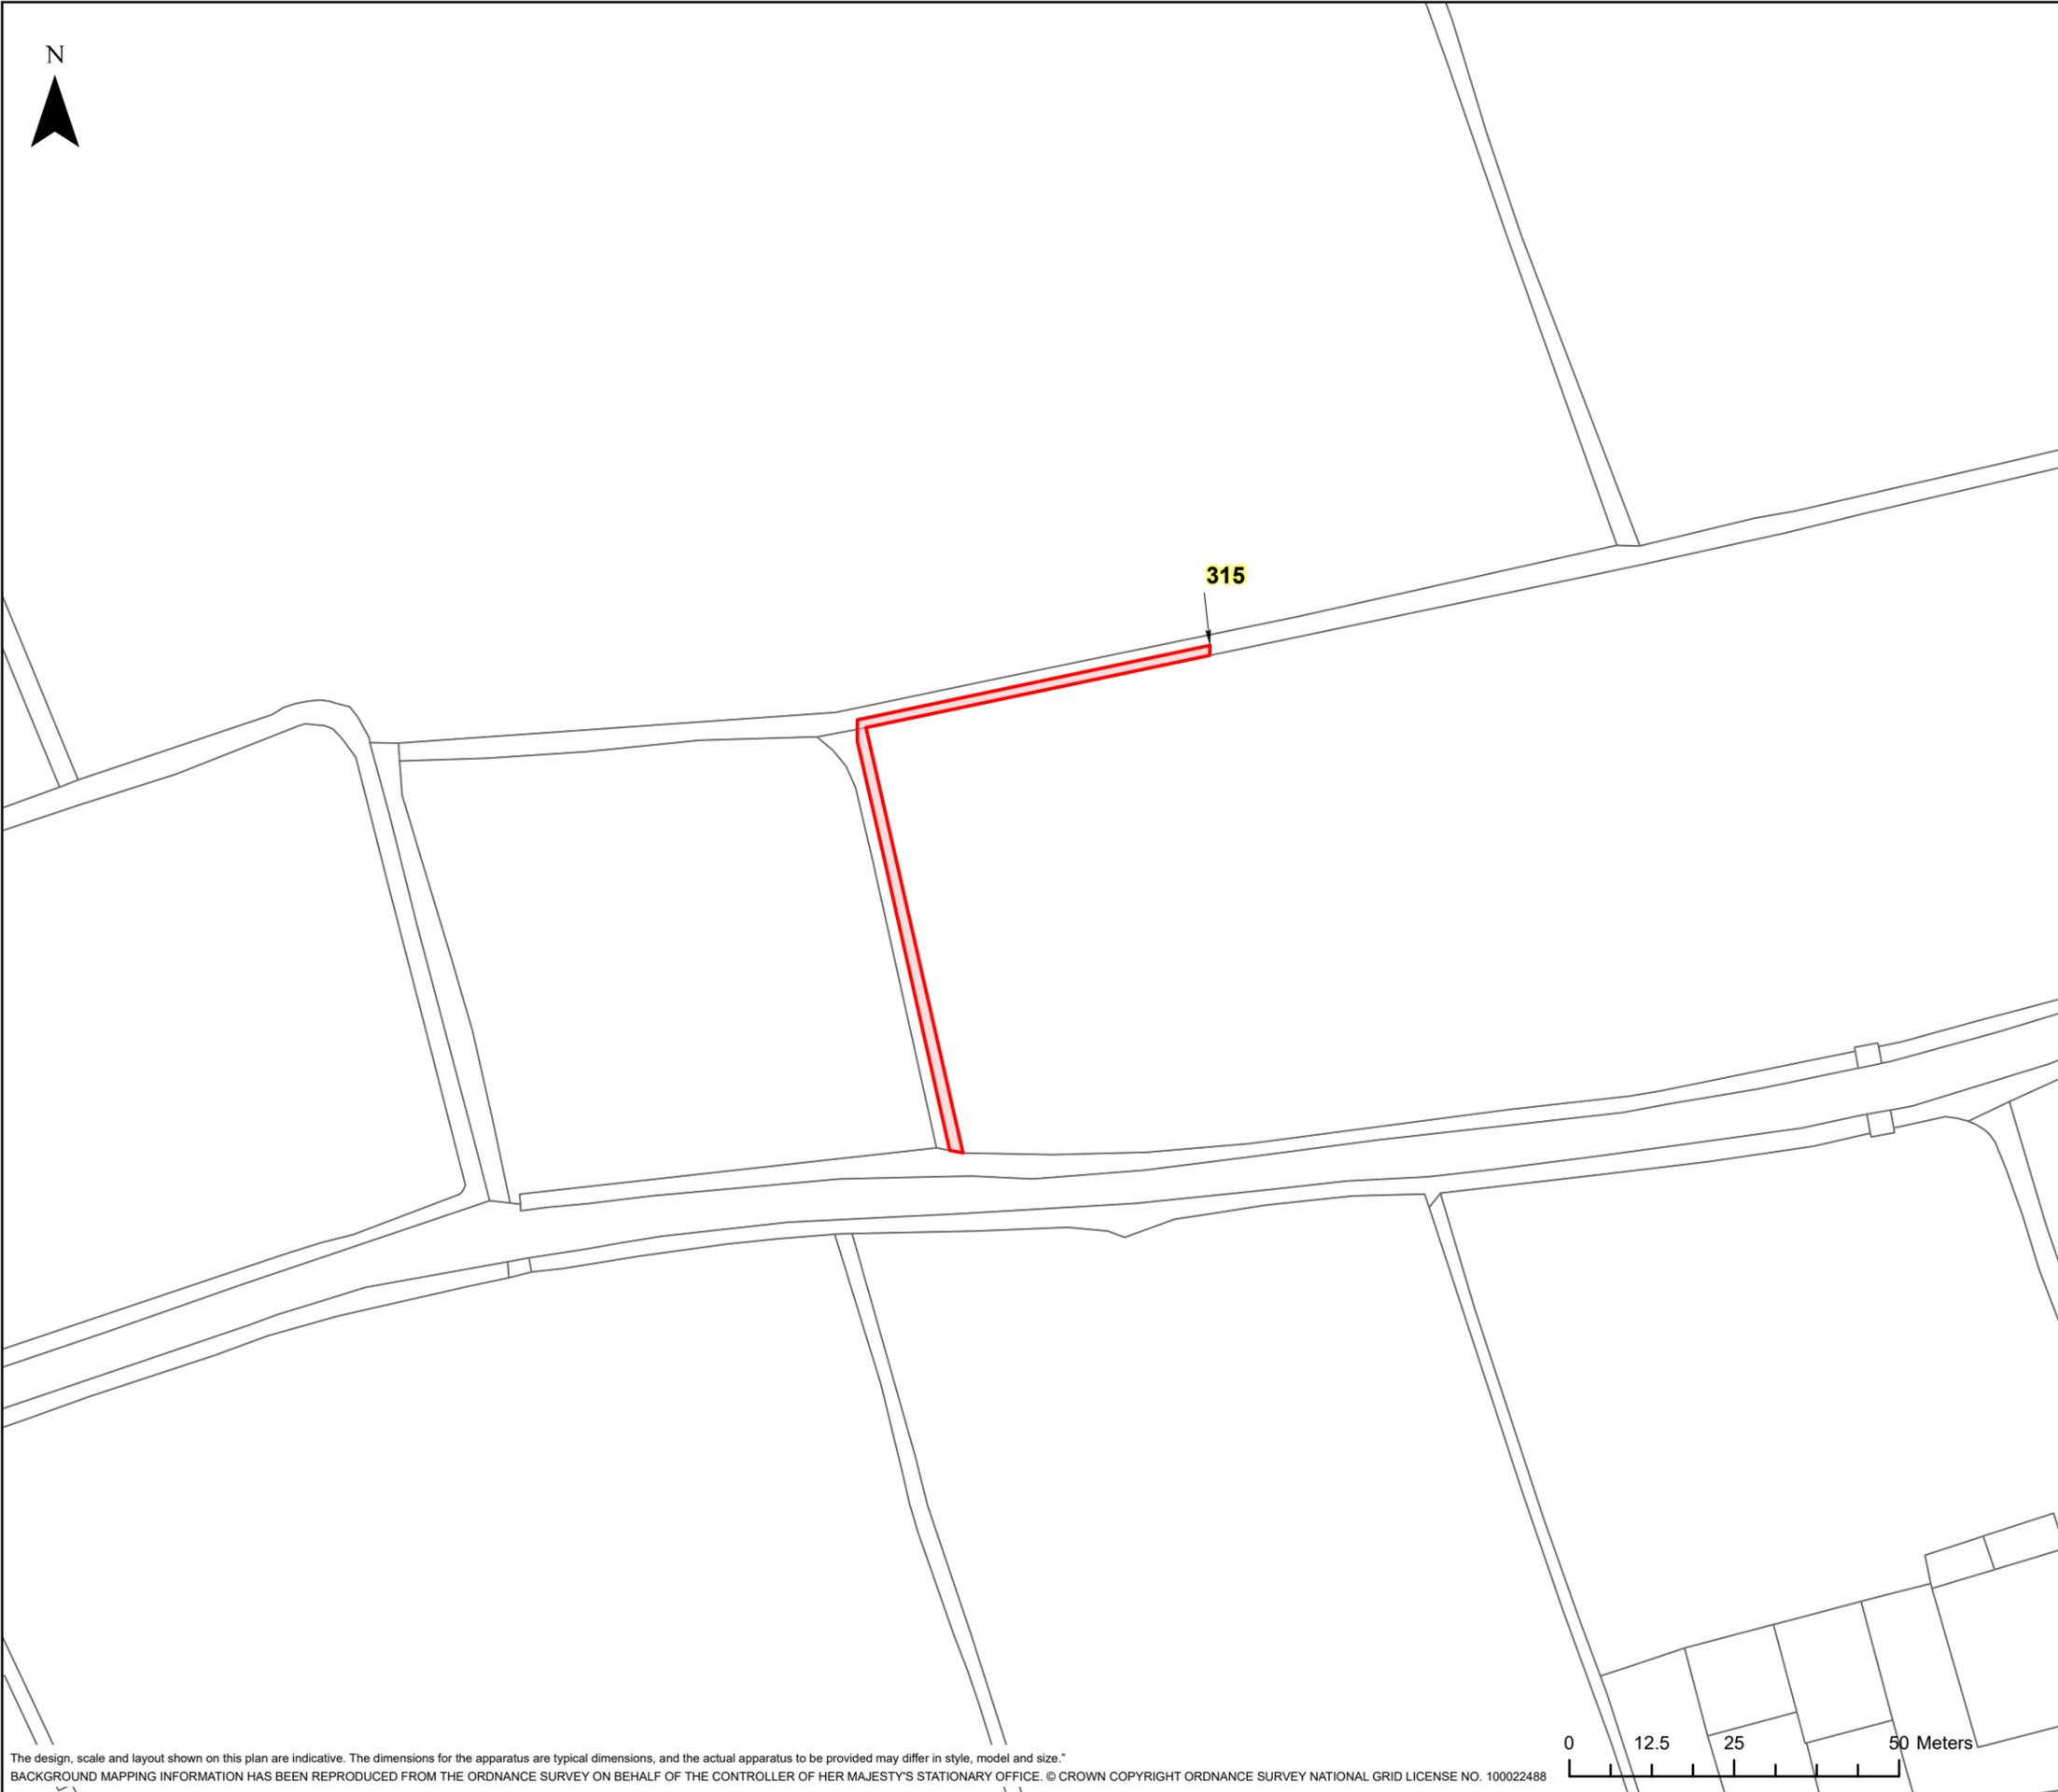

**LEGEND**

 GVD Plot

Coordinate System: British National Grid  
Projection: Transverse Mercator  
Datum: OSGB 1938  
Units: Metre  
Map Centre:  
336584E 147899N

Version:	Date:	Remarks:	Drawn:	Checked:
v1	09/02/2023	Published	RG	RS

SCALE: 1:1,000 PAPER SIZE: A3

Notes:  
This drawing is scaled at paper size A3, therefore any prints taken at different sizes will affect the accuracy of the measurement units and should not be scaled against.





The design, scale and layout shown on this plan are indicative. The dimensions for the apparatus are typical dimensions, and the actual apparatus to be provided may differ in style, model and size.  
BACKGROUND MAPPING INFORMATION HAS BEEN REPRODUCED FROM THE ORDNANCE SURVEY ON BEHALF OF THE CONTROLLER OF HER MAJESTY'S STATIONARY OFFICE. © CROWN COPYRIGHT ORDNANCE SURVEY NATIONAL GRID LICENSE NO. 100022488



HINKLEY C CONNECTION PROJECT

Title  
**STAGE 7 - SECTION 3 PLOT PLAN**

Ref No: HINK-GVDS7-4-PLOT316 Plan: Plot Number 316

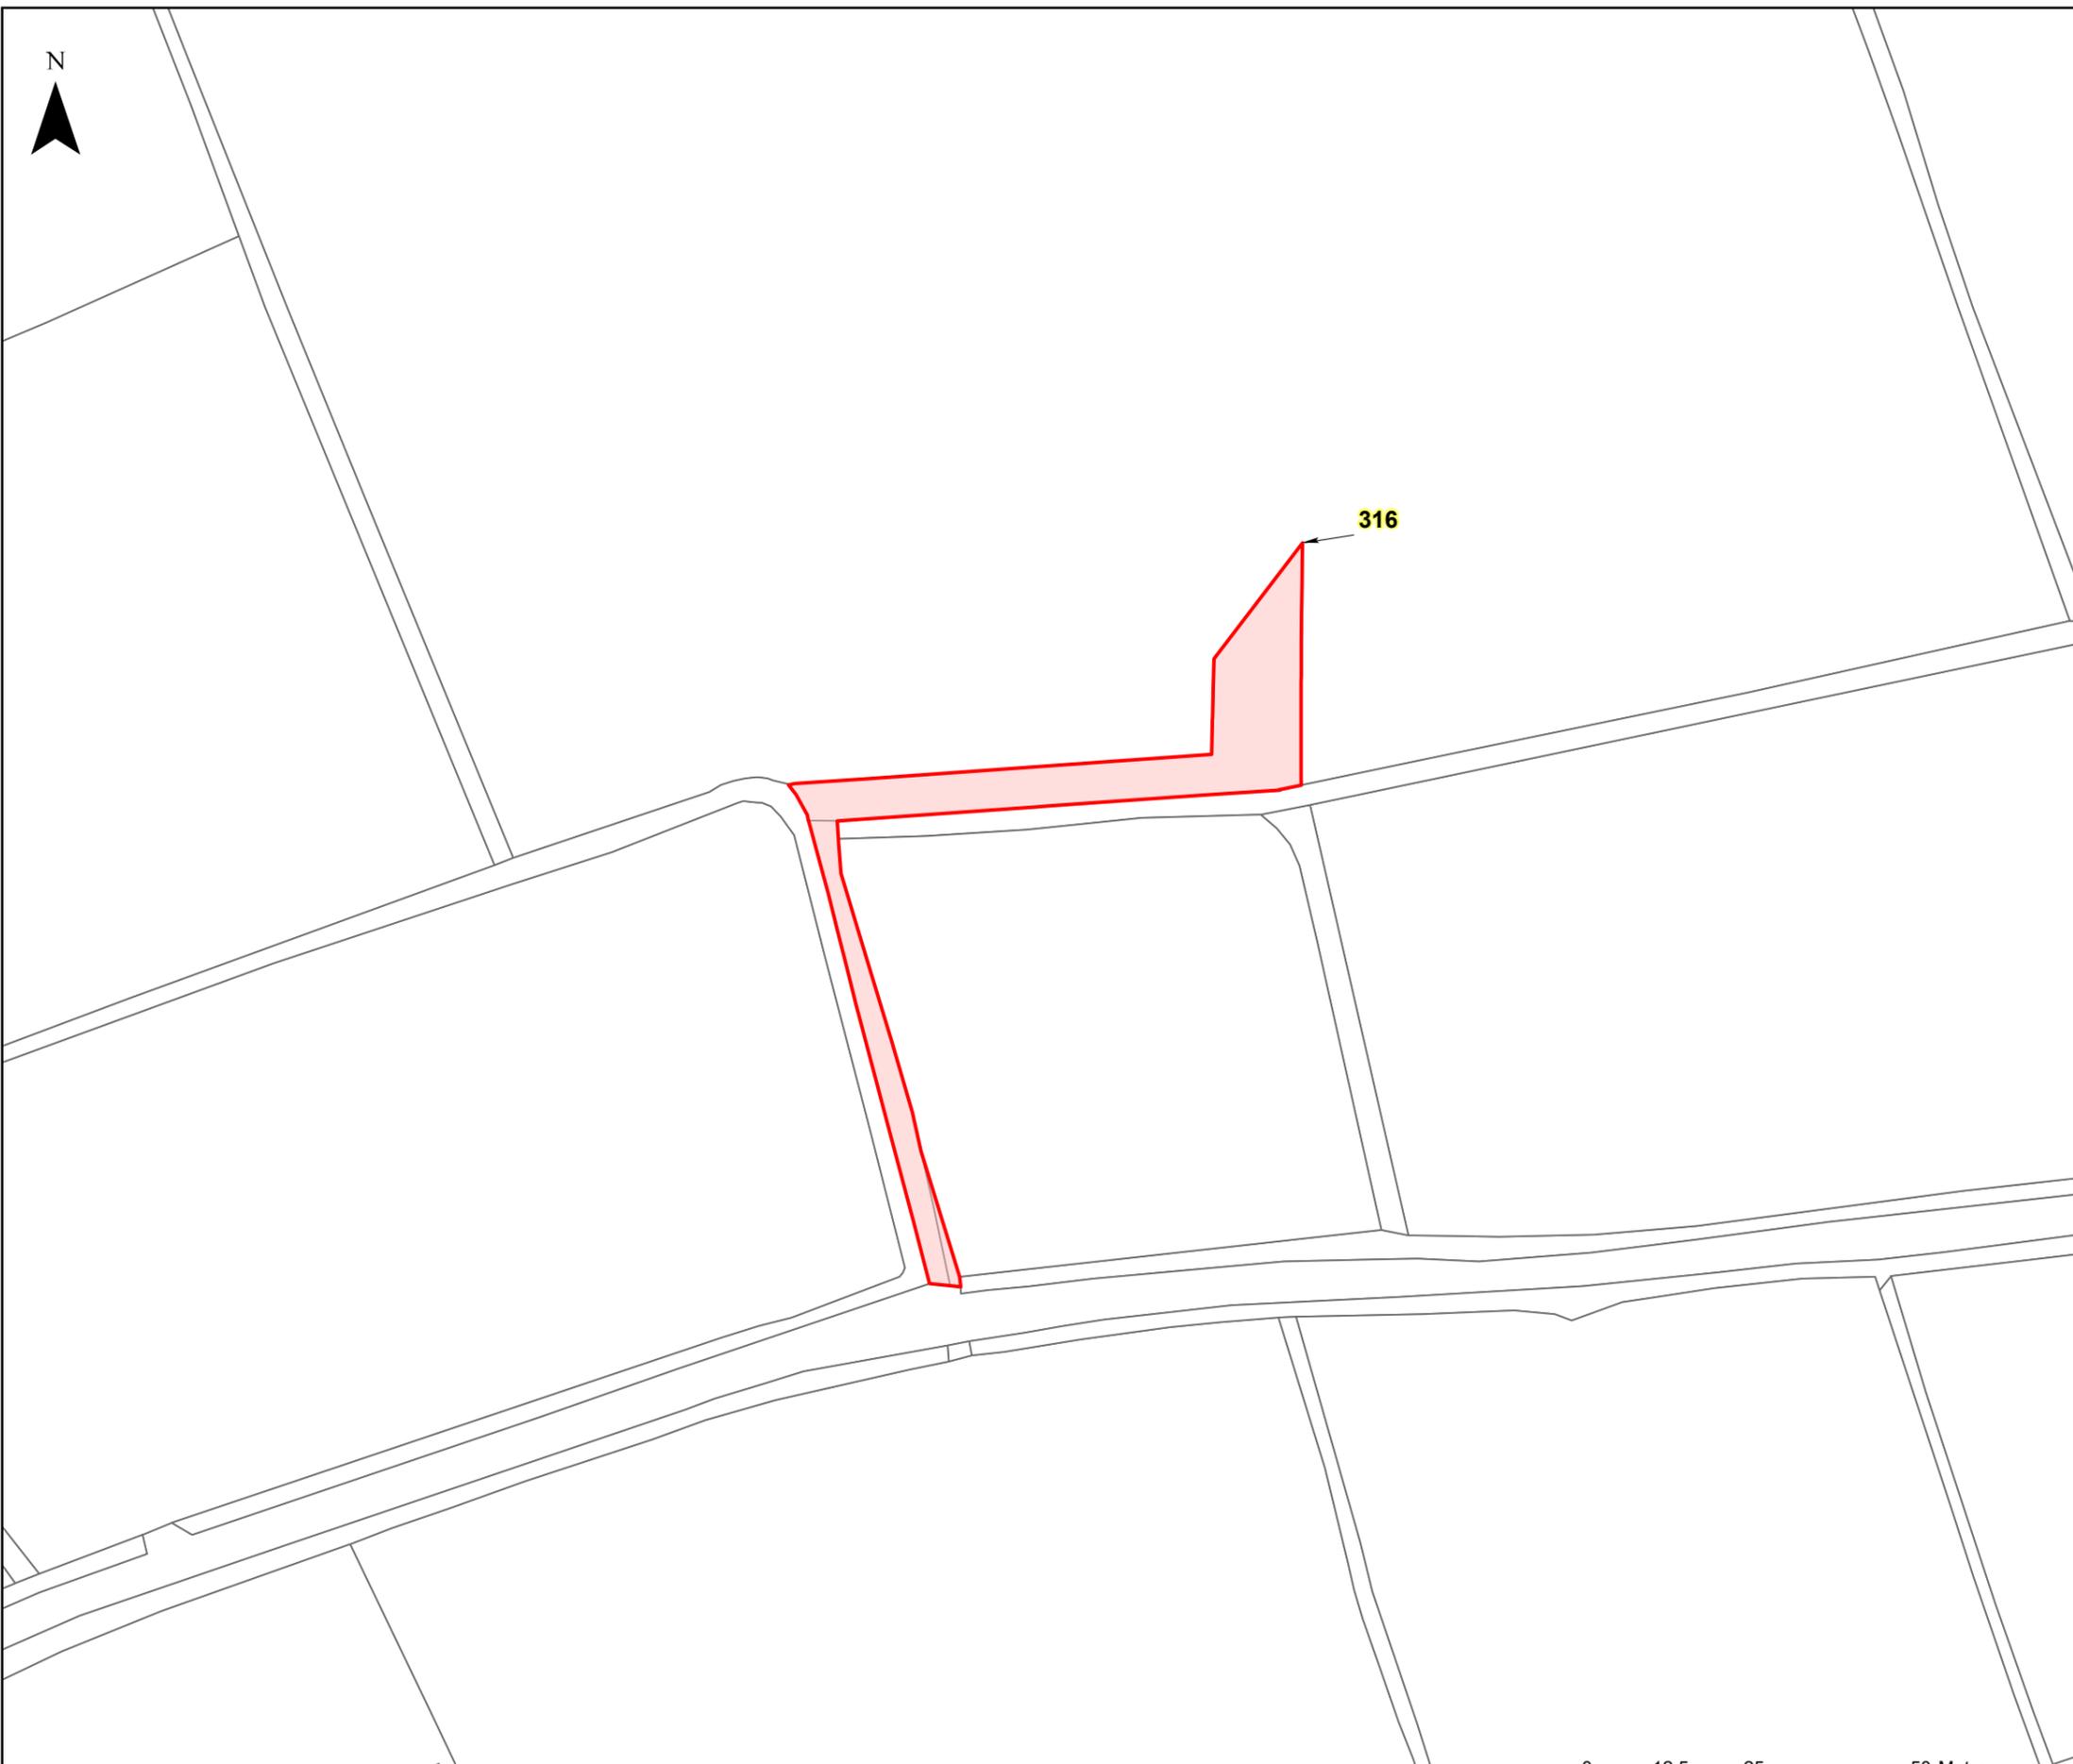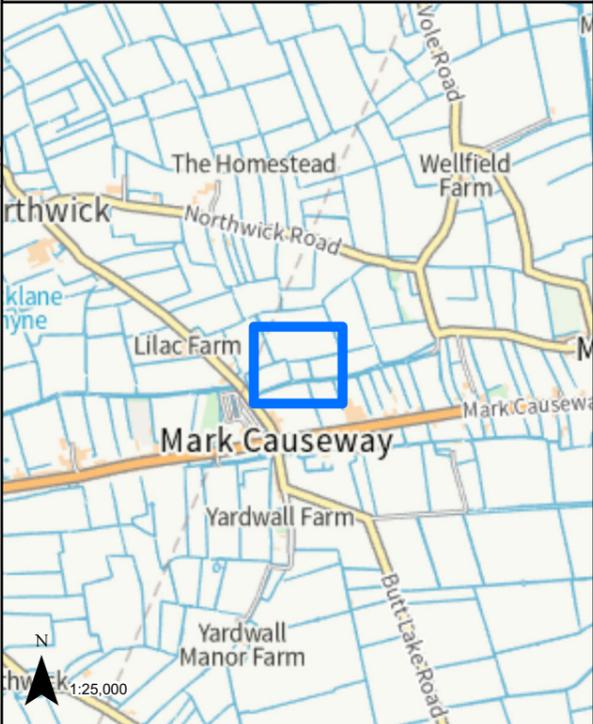

LEGEND


GVD Plot

Coordinate System: British National Grid  
Projection: Transverse Mercator  
Datum: OSGB 1938  
Units: Metre  
Map Centre:  
336519E 147909N

Version:	Date:	Remarks:	Drawn:	Checked:
v1	09/02/2023	Published	RG	RS

SCALE: 1:1,000 PAPER SIZE: A3

Notes:  
This drawing is scaled at paper size A3, therefore any prints taken at different sizes will affect the accuracy of the measurement units and should not be scaled against.

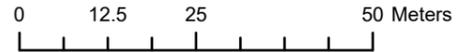


The design, scale and layout shown on this plan are indicative. The dimensions for the apparatus are typical dimensions, and the actual apparatus to be provided may differ in style, model and size.  
BACKGROUND MAPPING INFORMATION HAS BEEN REPRODUCED FROM THE ORDNANCE SURVEY ON BEHALF OF THE CONTROLLER OF HER MAJESTY'S STATIONARY OFFICE. © CROWN COPYRIGHT ORDNANCE SURVEY NATIONAL GRID LICENSE NO. 100022488




**HINKLEY C CONNECTION PROJECT**

Title  
**STAGE 7 - SECTION 3 PLOT PLAN**

Ref No: HINK-GVDS7-4-PLOT317 Plan: Plot Number 317

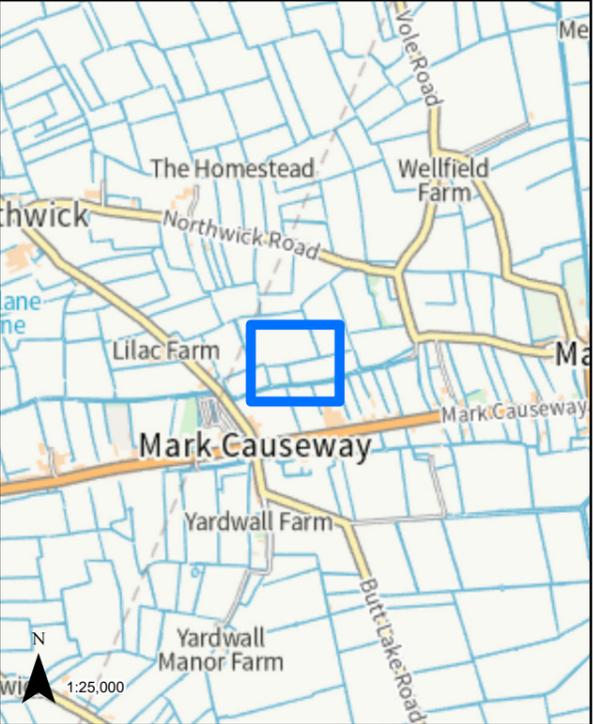

317

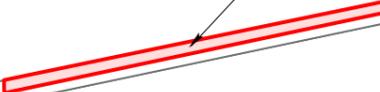

**LEGEND**

 GVD Plot

Coordinate System: British National Grid  
Projection: Transverse Mercator  
Datum: OSGB 1938  
Units: Metre  
Map Centre:  
336584E 147933N

Version:	Date:	Remarks:	Drawn:	Checked:
v1	09/02/2023	Published	RG	RS

SCALE: 1:1,000 PAPER SIZE: A3

Notes:  
This drawing is scaled at paper size A3, therefore any prints taken at different sizes will affect the accuracy of the measurement units and should not be scaled against.



0 12.5 25 50 Meters



The design, scale and layout shown on this plan are indicative. The dimensions for the apparatus are typical dimensions, and the actual apparatus to be provided may differ in style, model and size.  
BACKGROUND MAPPING INFORMATION HAS BEEN REPRODUCED FROM THE ORDNANCE SURVEY ON BEHALF OF THE CONTROLLER OF HER MAJESTY'S STATIONARY OFFICE. © CROWN COPYRIGHT ORDNANCE SURVEY NATIONAL GRID LICENSE NO. 100022488



**HINKLEY C CONNECTION PROJECT**

Title  
**STAGE 7 - SECTION 3 PLOT PLAN**

Ref No: HINK-GVDS7-4-PLOT318 Plan: Plot Number 318

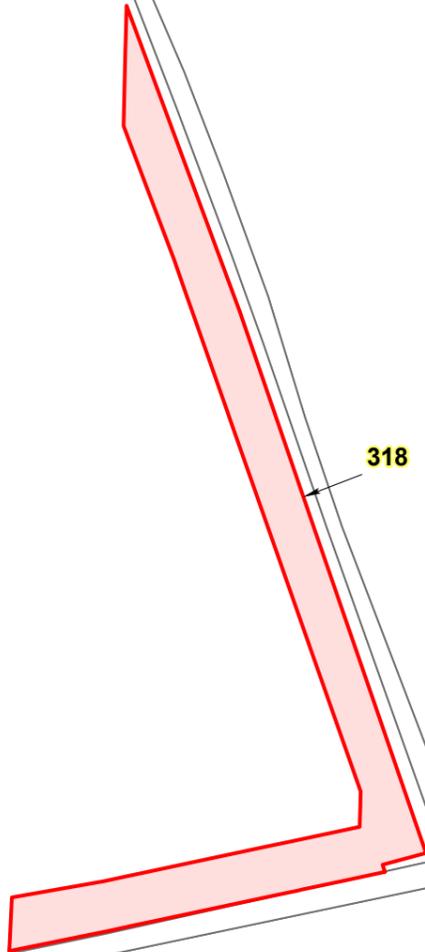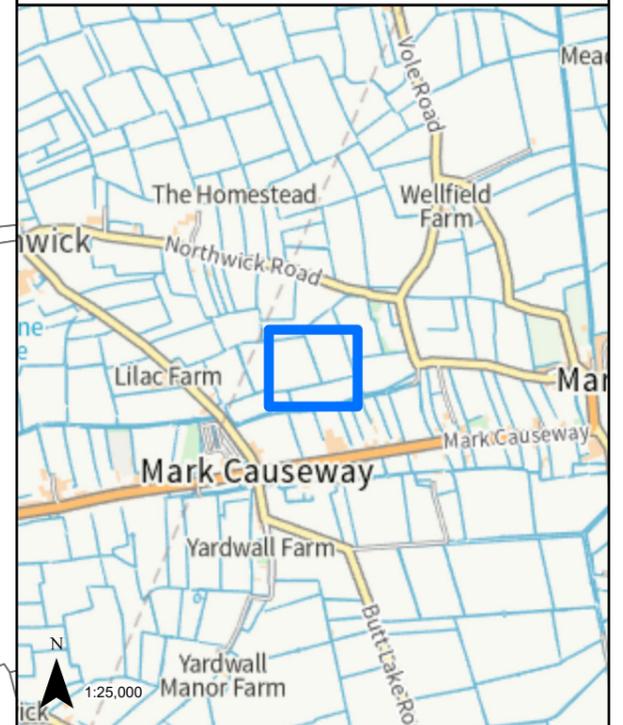

**LEGEND**


 GVD Plot

Coordinate System: British National Grid  
Projection: Transverse Mercator  
Datum: OSGB 1938  
Units: Metre  
Map Centre:  
336640E 148007N

Version:	Date:	Remarks:	Drawn:	Checked:
v1	09/02/2023	Published	RG	RS

SCALE: 1:1,000 PAPER SIZE: A3

Notes:  
This drawing is scaled at paper size A3, therefore any prints taken at different sizes will affect the accuracy of the measurement units and should not be scaled against.


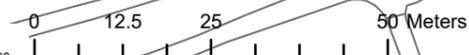




## HINKLEY C CONNECTION PROJECT

Title  
**STAGE 7 - SECTION 3 PLOT PLAN**

Ref No: HINK-GVDS7-4-PLOT319 Plan: Plot Number 319

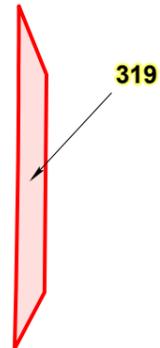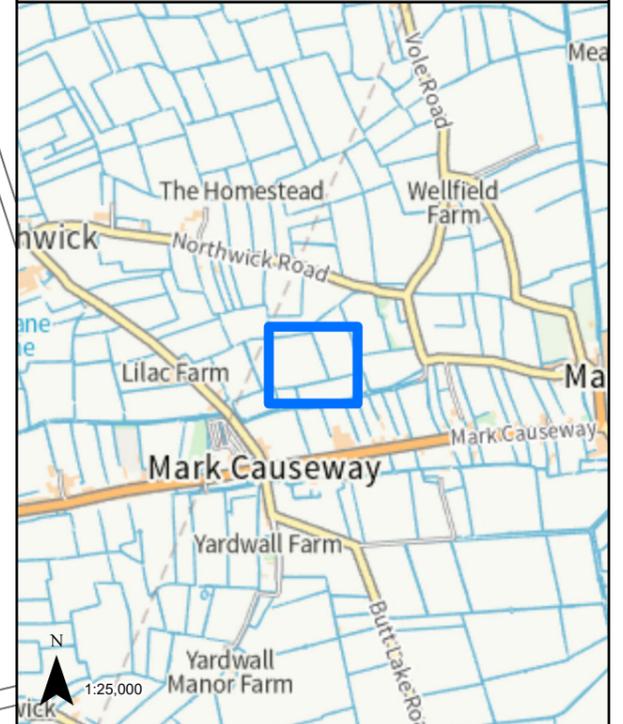

### LEGEND

 GVD Plot


Coordinate System: British National Grid  
Projection: Transverse Mercator  
Datum: OSGB 1938  
Units: Metre

Map Centre:  
336615E 148005N

Version:	Date:	Remarks:	Drawn:	Checked:
v1	09/02/2023	Published	RG	RS

SCALE: 1:1,000 PAPER SIZE: A3



Notes:  
This drawing is scaled at paper size A3, therefore any prints taken at different sizes will affect the accuracy of the measurement units and should not be scaled against.

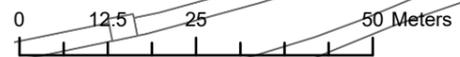

HINKLEY C CONNECTION PROJECT

Title  
**STAGE 7 - SECTION 3 PLOT PLAN**

Ref No: HINK-GVDS7-4-PLOT320 Plan: Plot Number 320

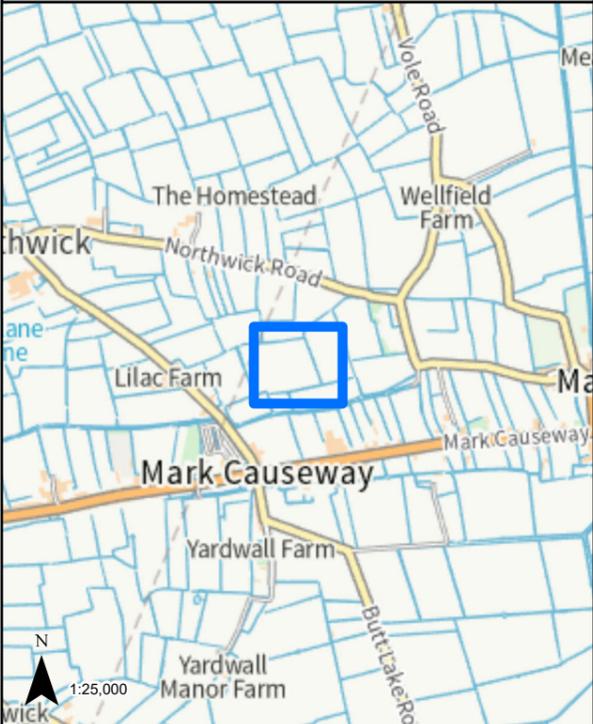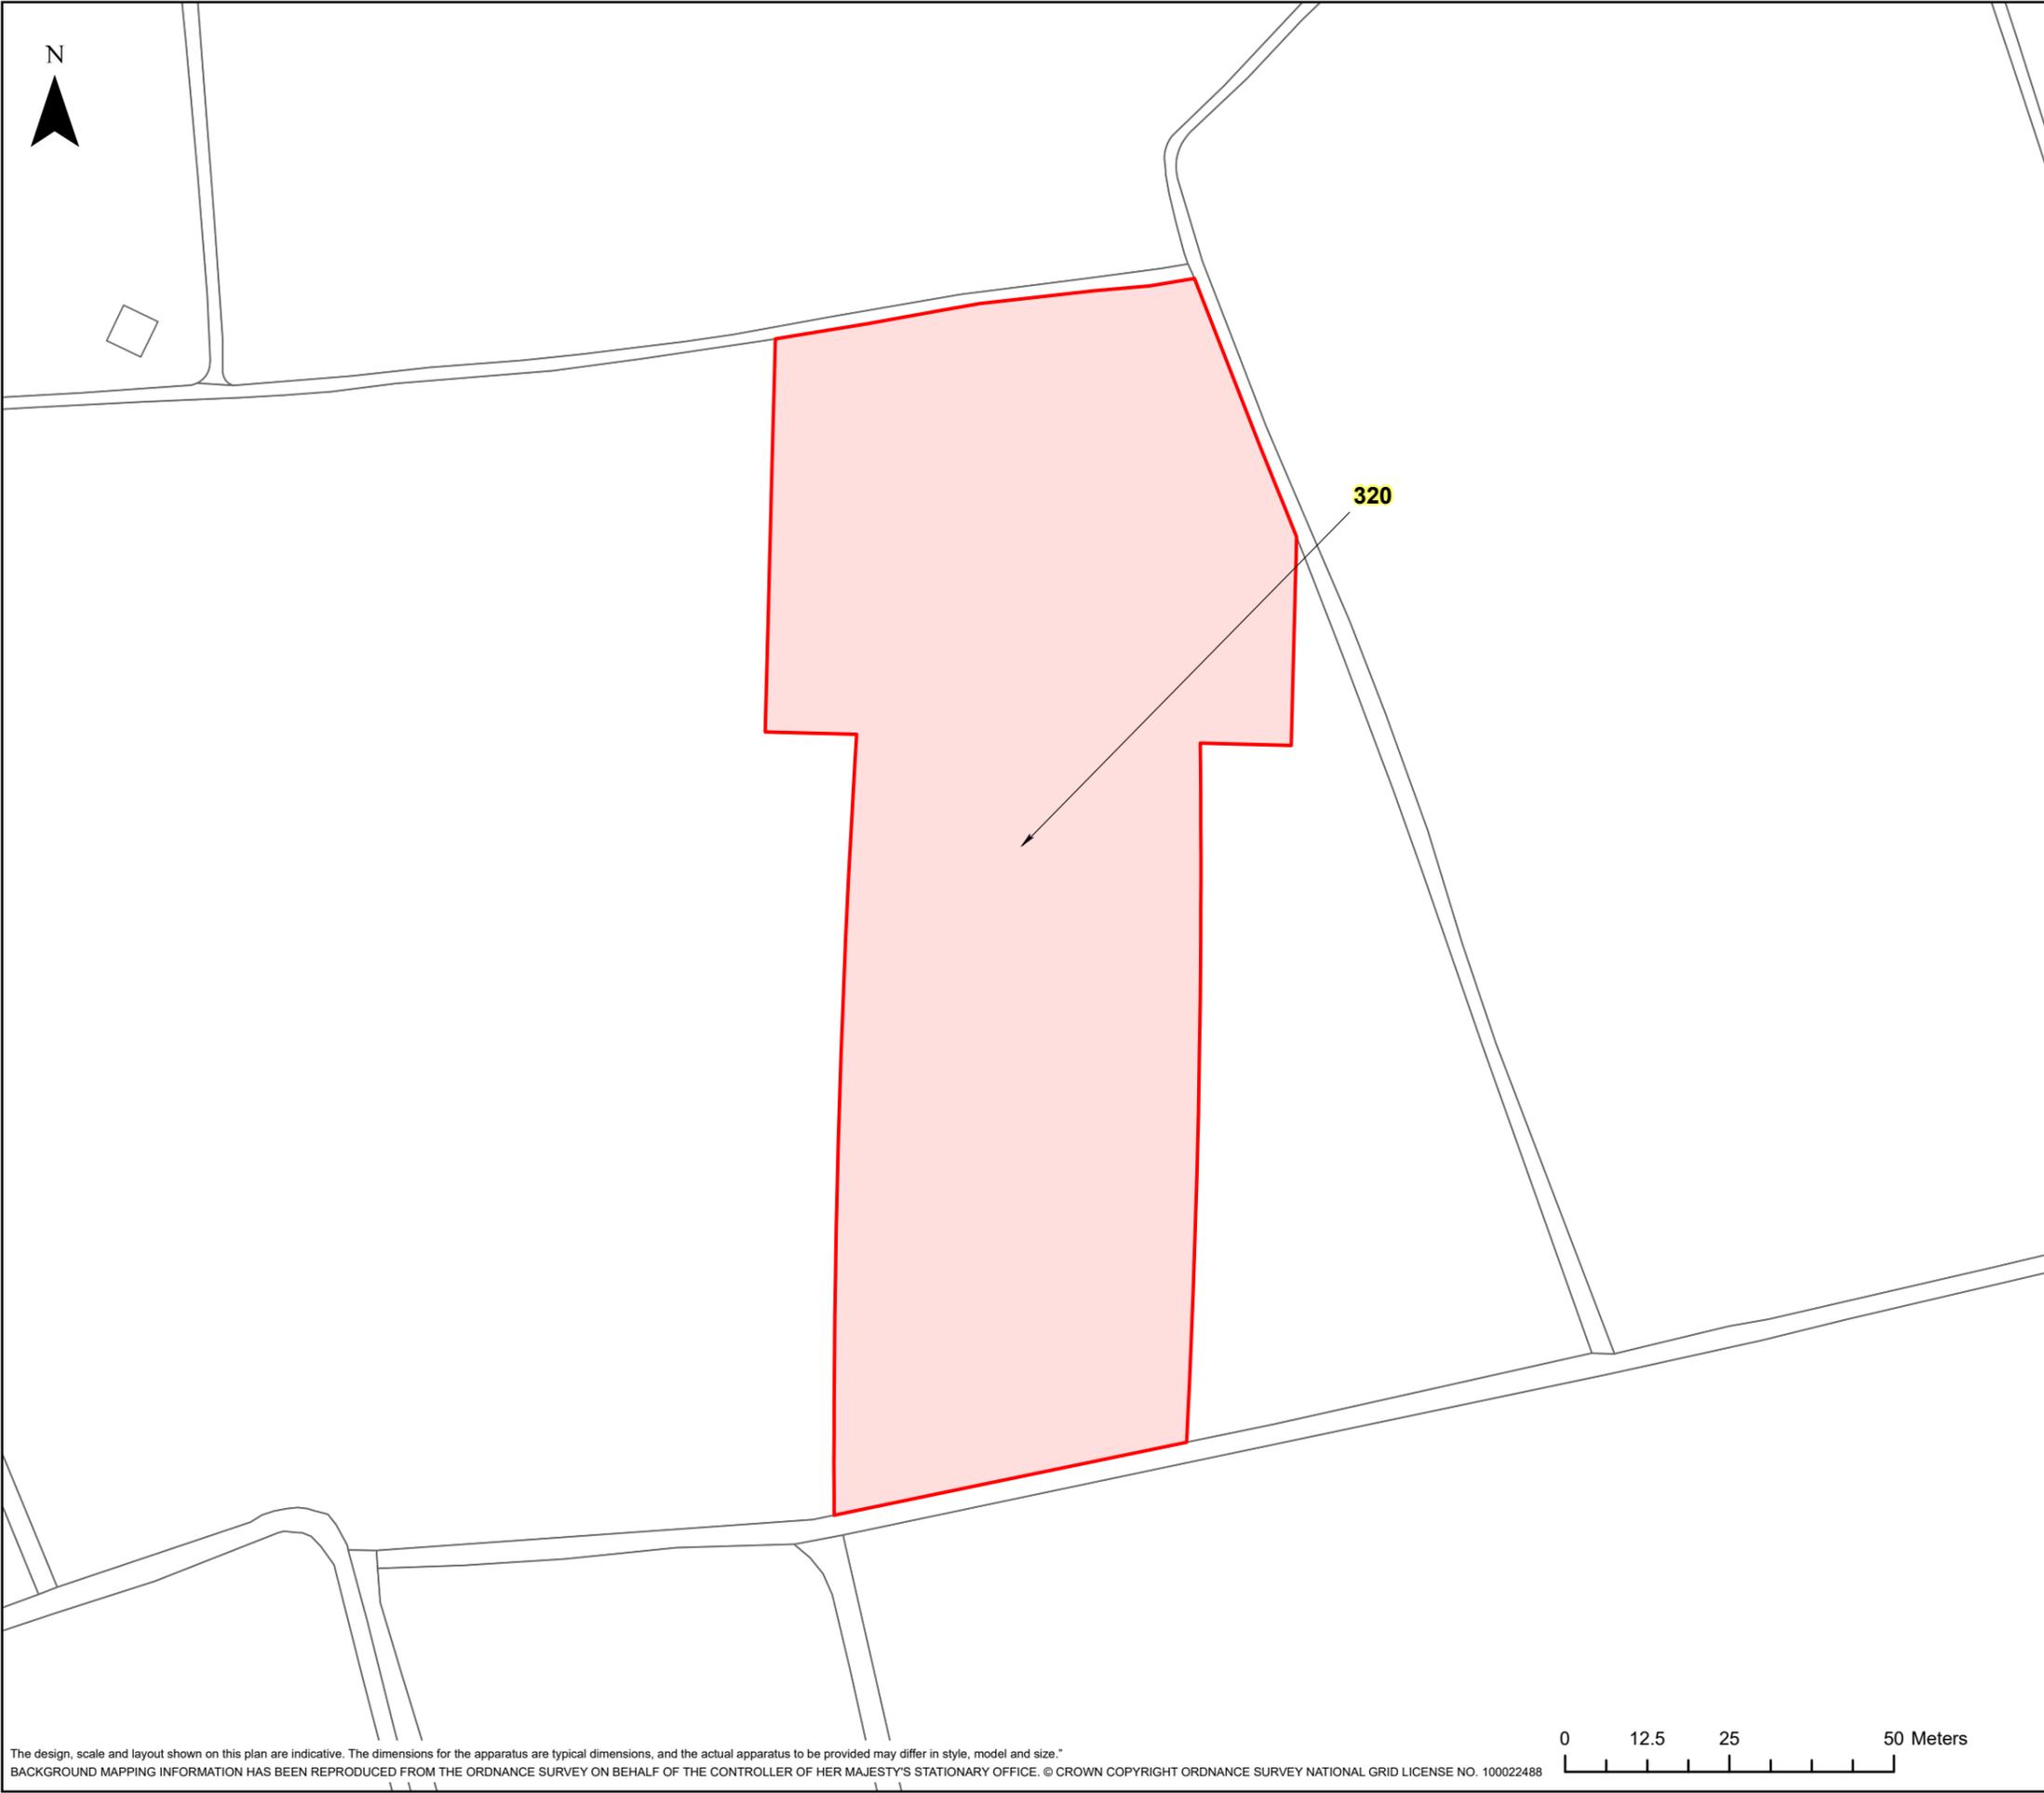

LEGEND

	GVD Plot
--	----------

Coordinate System: British National Grid Projection: Transverse Mercator Datum: OSGB 1938 Units: Metre	Map Centre: 336587E 148022N
---	--------------------------------


Version:	Date:	Remarks:	Drawn:	Checked:
v1	09/02/2023	Published	RG	RS


SCALE: 1:1,000	PAPER SIZE: A3
----------------	----------------

Notes:  
This drawing is scaled at paper size A3, therefore any prints taken at different sizes will affect the accuracy of the measurement units and should not be scaled against.



The design, scale and layout shown on this plan are indicative. The dimensions for the apparatus are typical dimensions, and the actual apparatus to be provided may differ in style, model and size.  
BACKGROUND MAPPING INFORMATION HAS BEEN REPRODUCED FROM THE ORDNANCE SURVEY ON BEHALF OF THE CONTROLLER OF HER MAJESTY'S STATIONARY OFFICE. © CROWN COPYRIGHT ORDNANCE SURVEY NATIONAL GRID LICENSE NO. 100022488

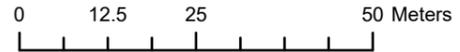

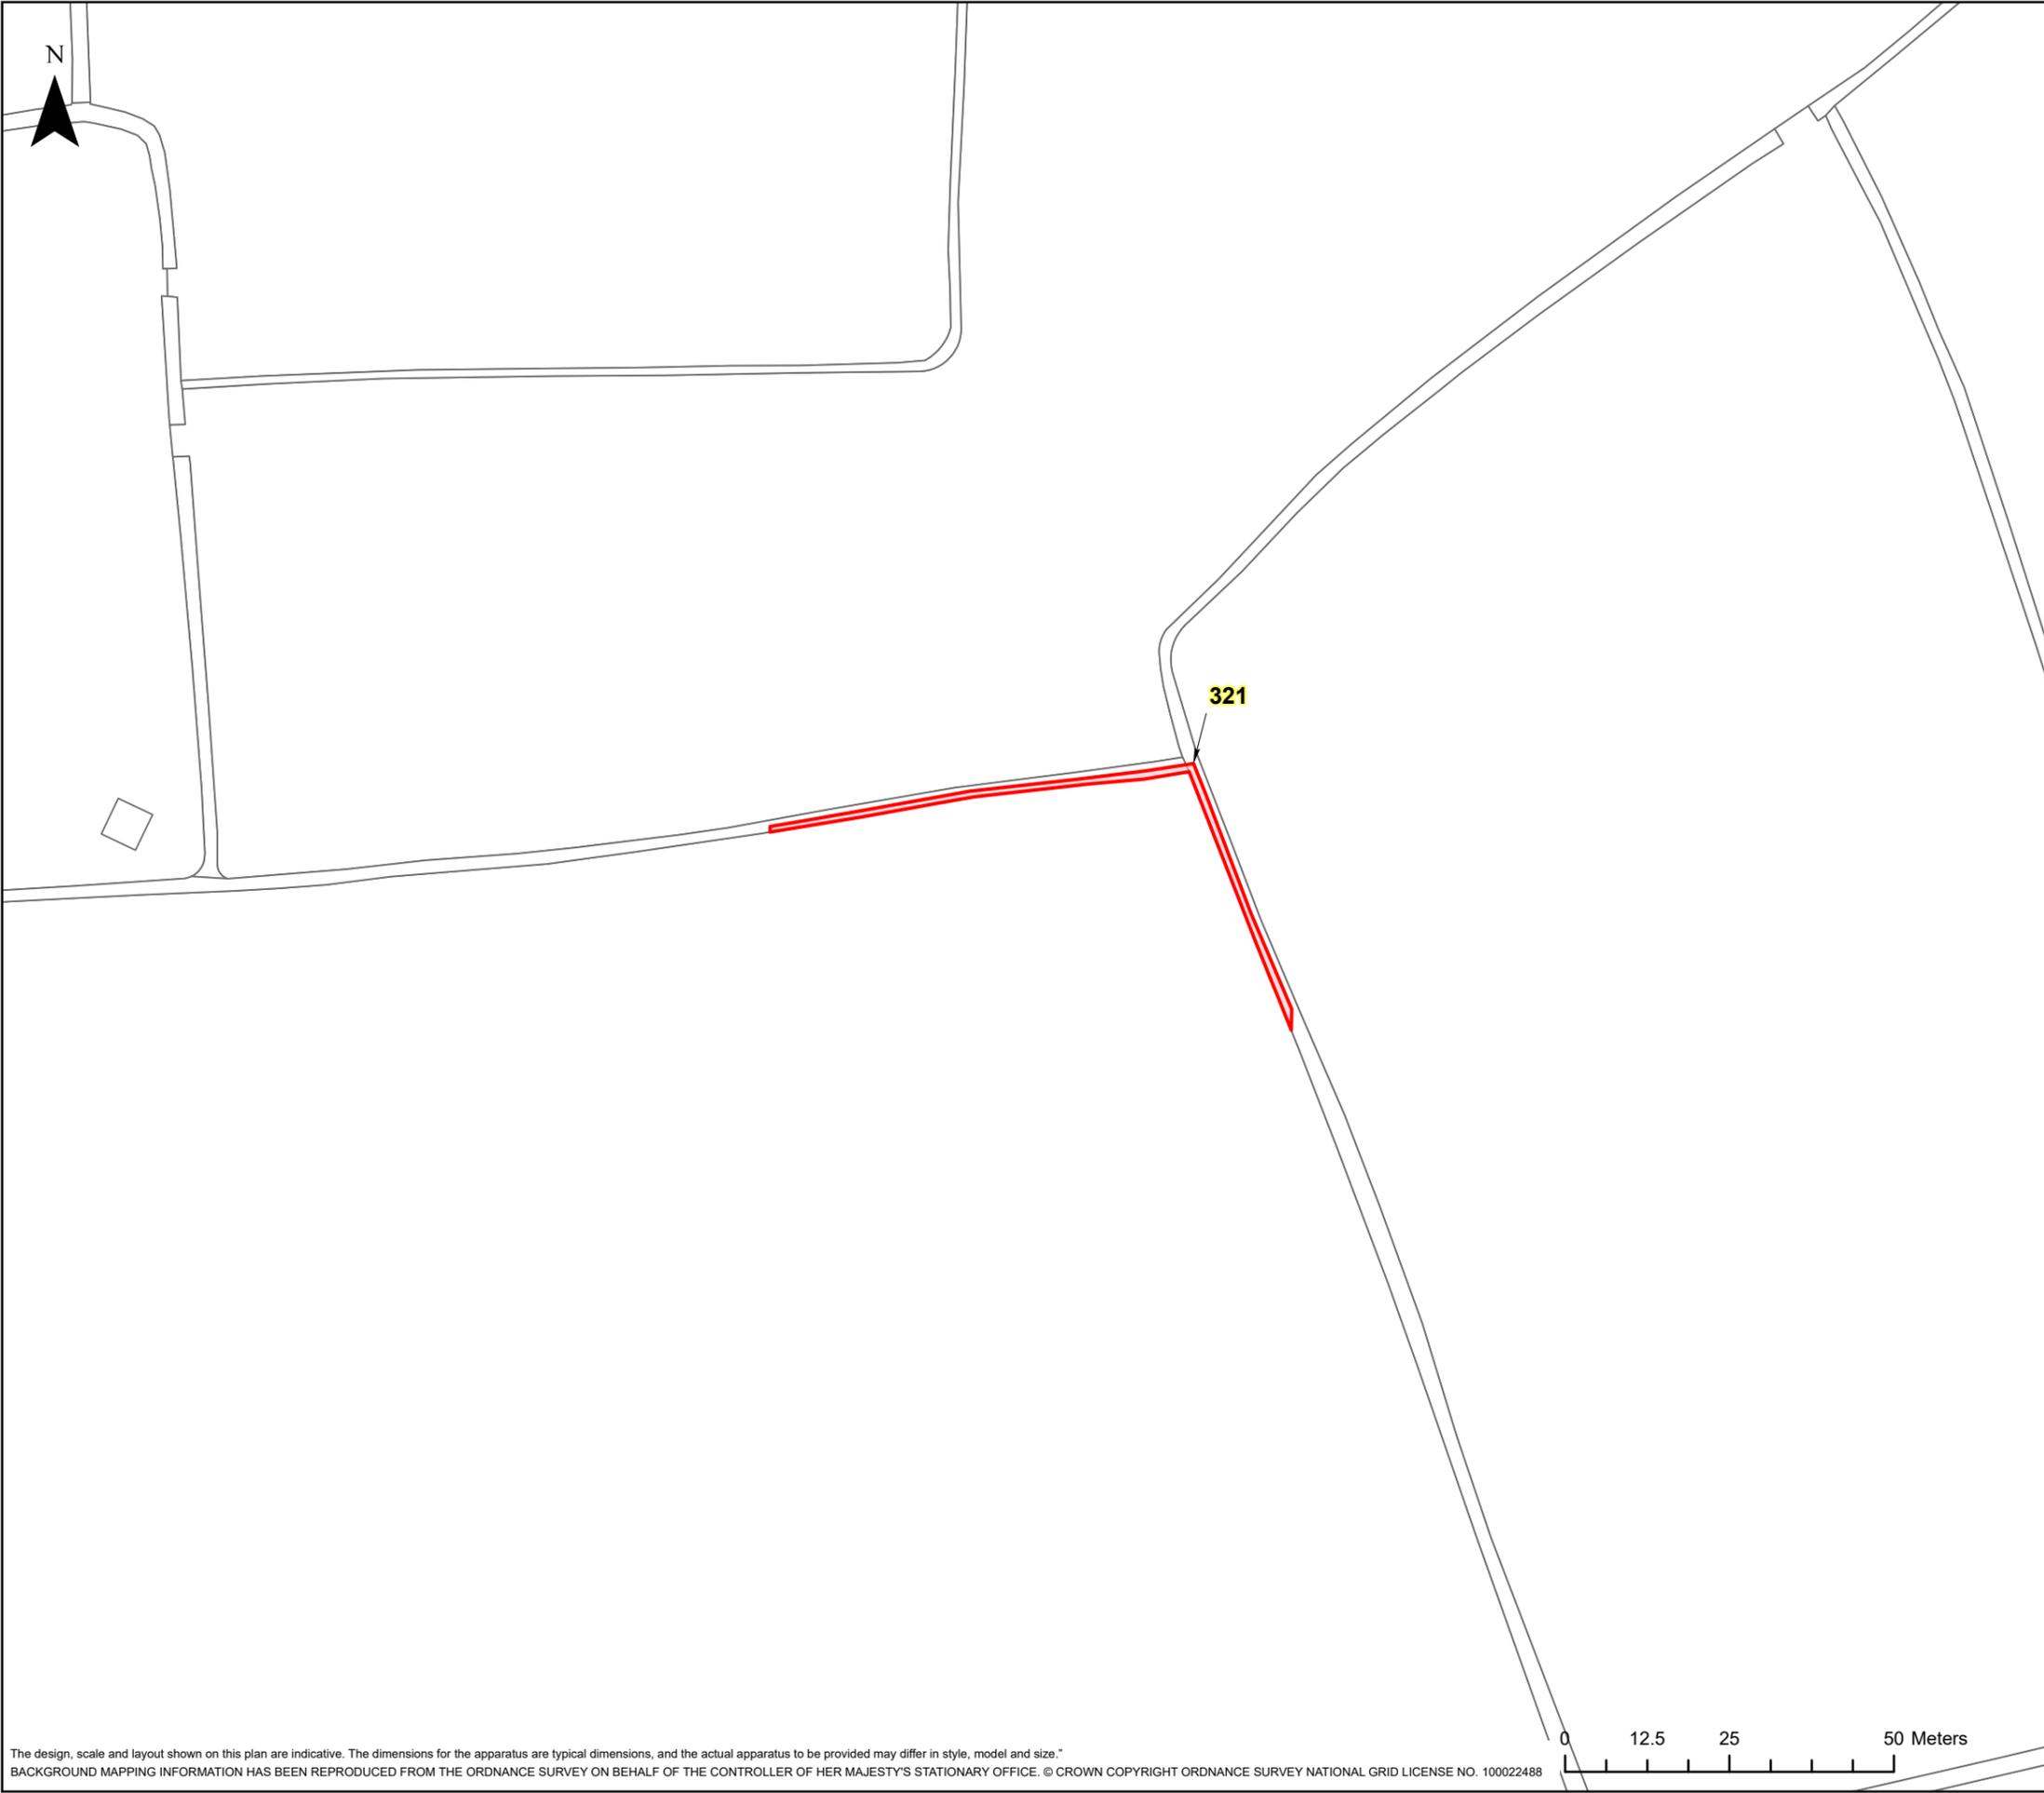

**HINKLEY C CONNECTION PROJECT**

Title  
**STAGE 7 - SECTION 3 PLOT PLAN**

Ref No: HINK-GVDS7-4-PLOT321 Plan: Plot Number 321



**LEGEND**


GVD Plot

Coordinate System: British National Grid Projection: Transverse Mercator Datum: OSGB 1938 Units: Metre	Map Centre: 336588E 148097N
---	--------------------------------

Version:	Date:	Remarks:	Drawn:	Checked:
v1	09/02/2023	Published	RG	RS

SCALE: 1:1,000 PAPER SIZE: A3

Notes:  
This drawing is scaled at paper size A3, therefore any prints taken at different sizes will affect the accuracy of the measurement units and should not be scaled against.


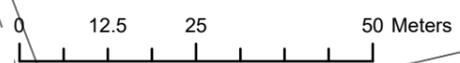
The design, scale and layout shown on this plan are indicative. The dimensions for the apparatus are typical dimensions, and the actual apparatus to be provided may differ in style, model and size.  
BACKGROUND MAPPING INFORMATION HAS BEEN REPRODUCED FROM THE ORDNANCE SURVEY ON BEHALF OF THE CONTROLLER OF HER MAJESTY'S STATIONARY OFFICE. © CROWN COPYRIGHT ORDNANCE SURVEY NATIONAL GRID LICENSE NO. 100022488



## HINKLEY C CONNECTION PROJECT

Title  
**STAGE 7 - SECTION 3 PLOT PLAN**

Ref No: HINK-GVDS7-4-PLOT322 Plan: Plot Number 322

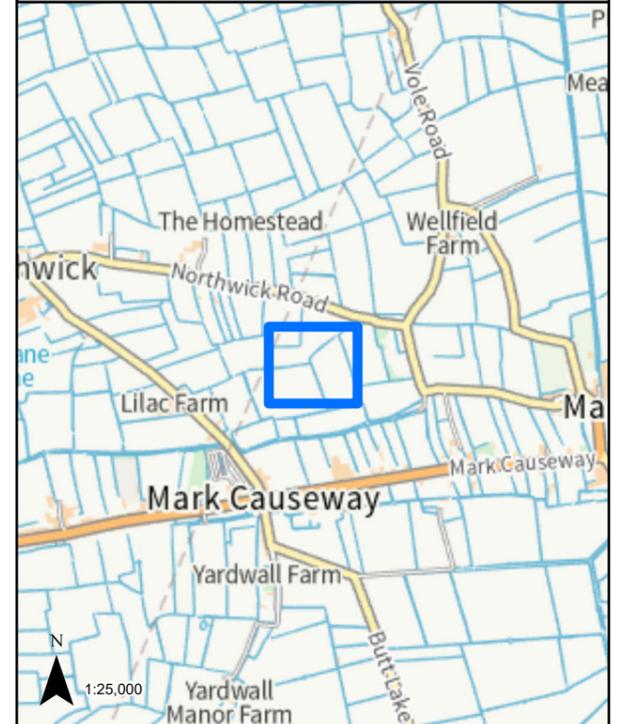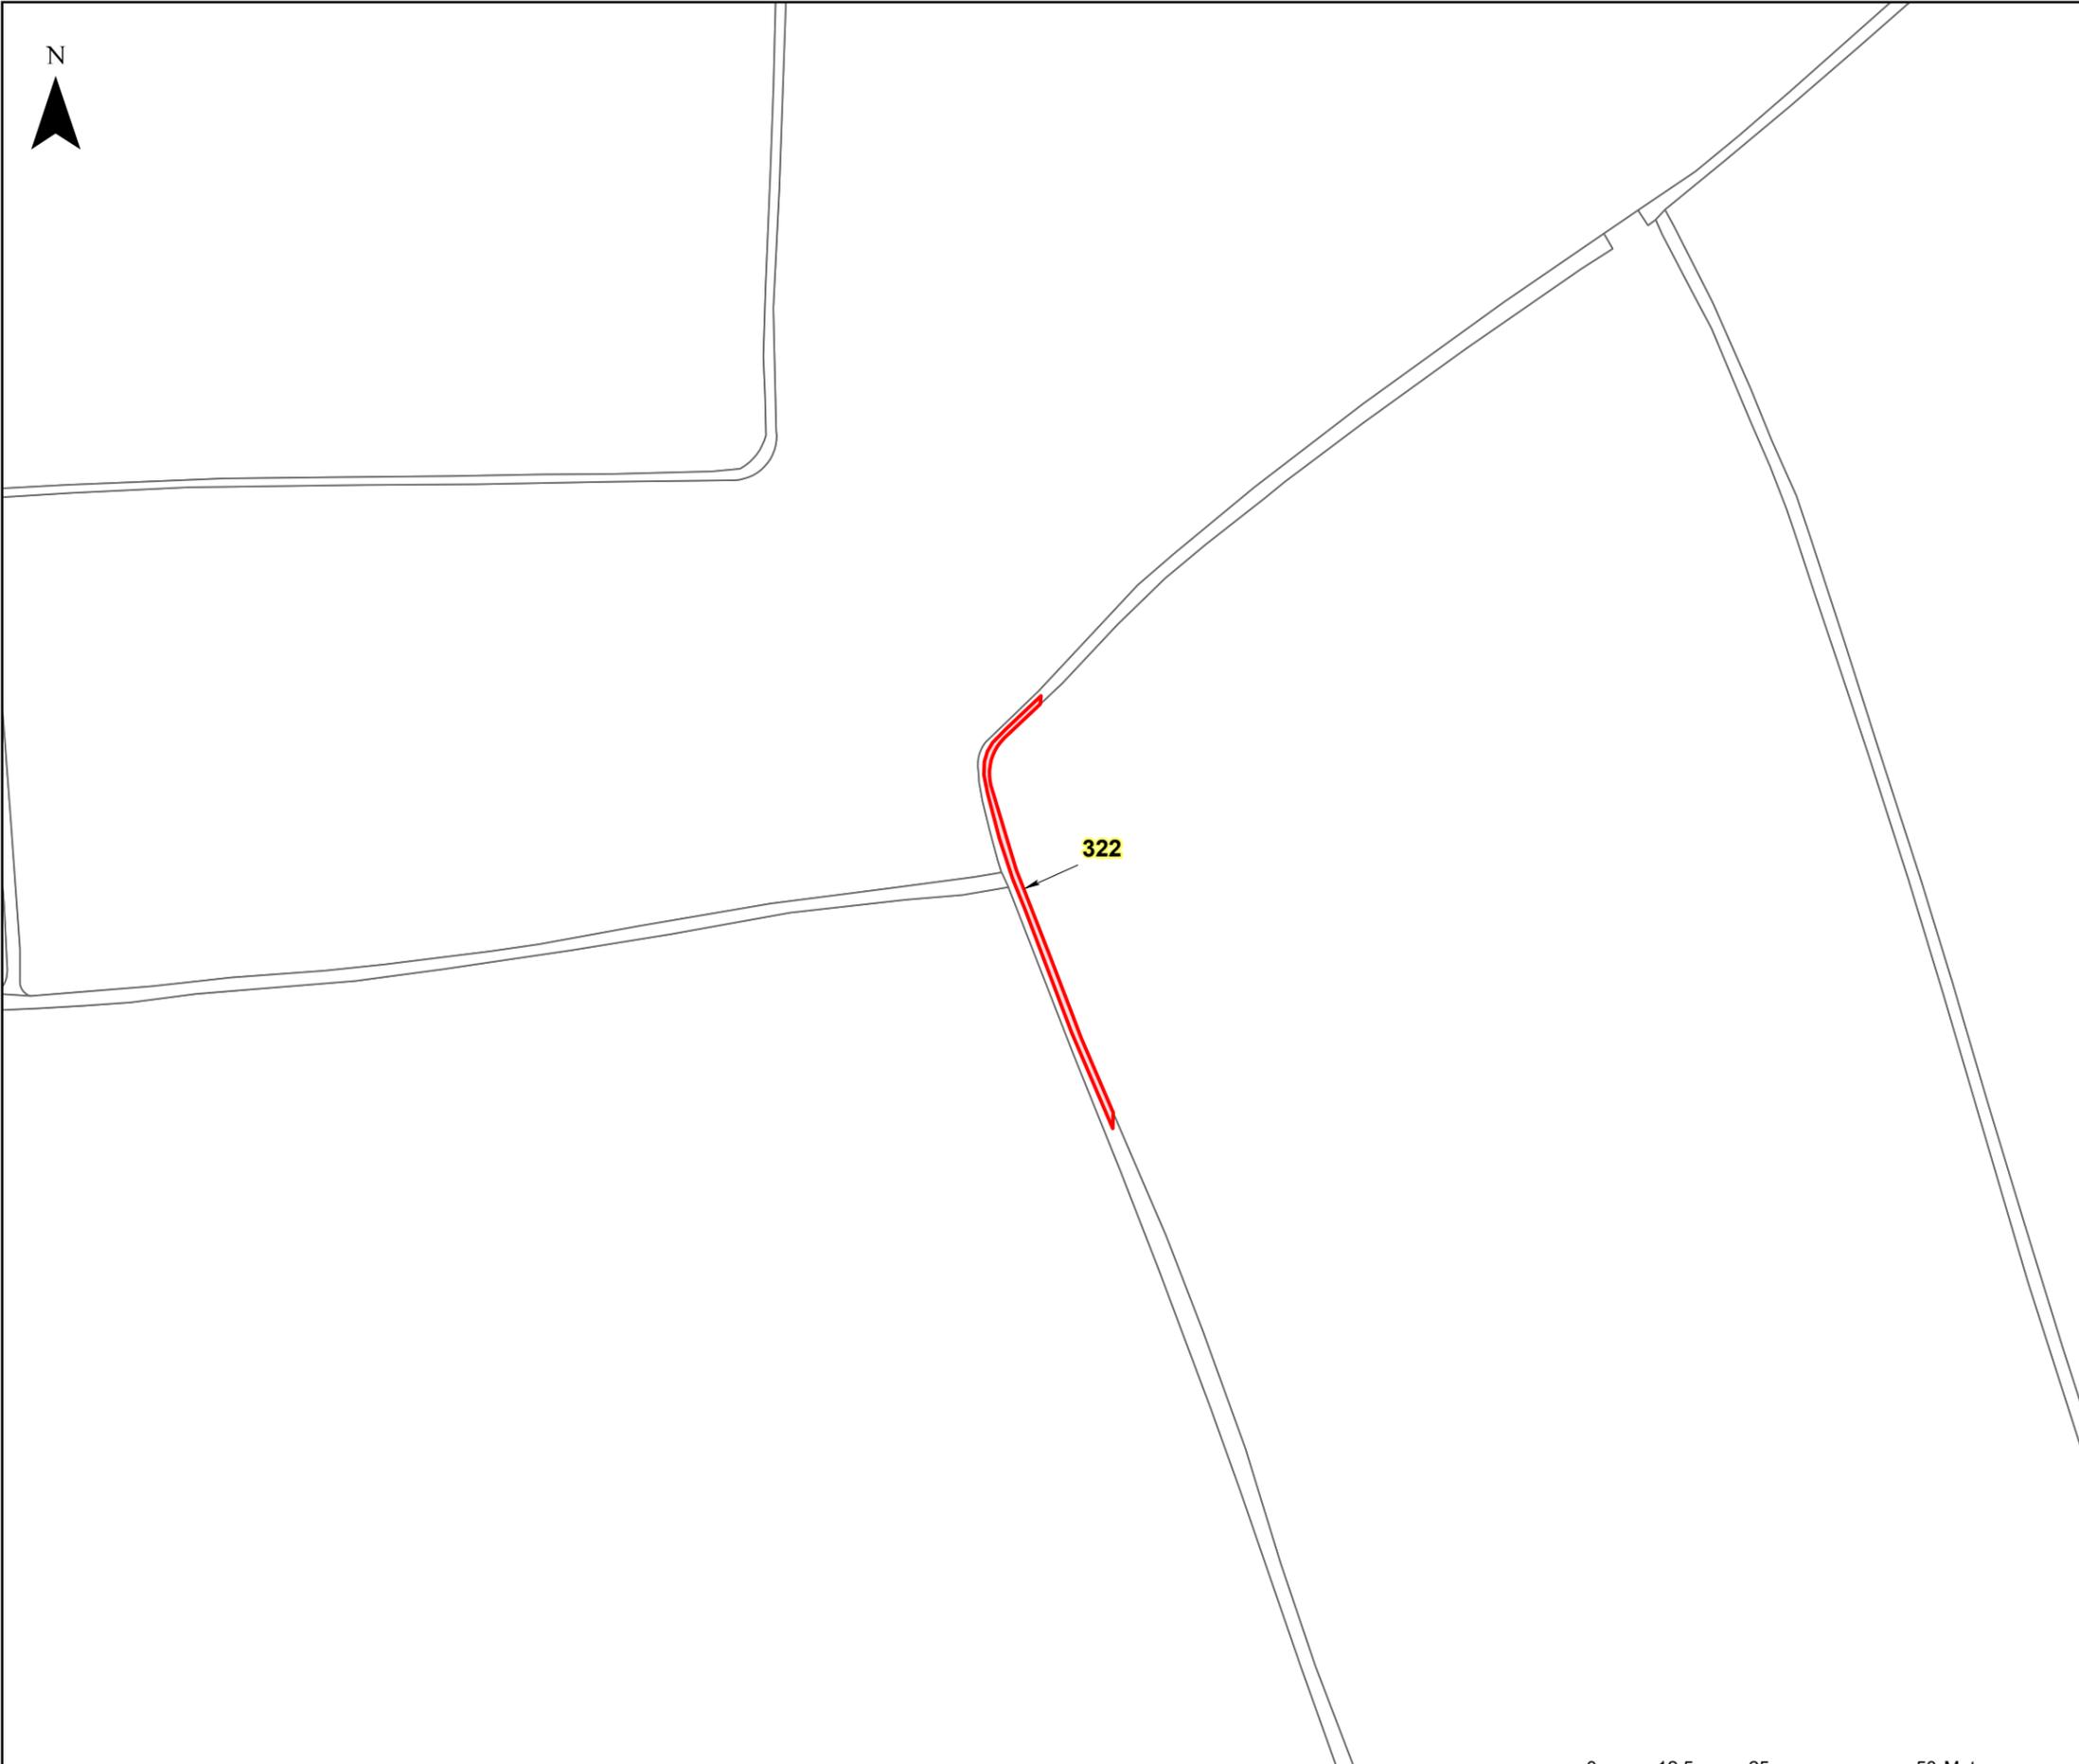

### LEGEND

 GVD Plot


Coordinate System: British National Grid  
Projection: Transverse Mercator  
Datum: OSGB 1938  
Units: Metre

Map Centre:  
336618E 148113N

Version:	Date:	Remarks:	Drawn:	Checked:
v1	09/02/2023	Published	RG	RS

SCALE: 1:1,000 PAPER SIZE: A3

Notes:  
This drawing is scaled at paper size A3, therefore any prints taken at different sizes will affect the accuracy of the measurement units and should not be scaled against.


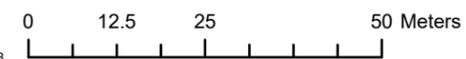




## HINKLEY C CONNECTION PROJECT

Title  
**STAGE 7 - SECTION 3 PLOT PLAN**

Ref No: HINK-GVDS7-4-PLOT323 Plan: Plot Number 323

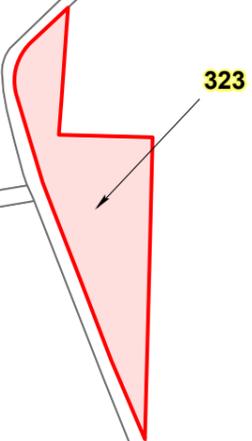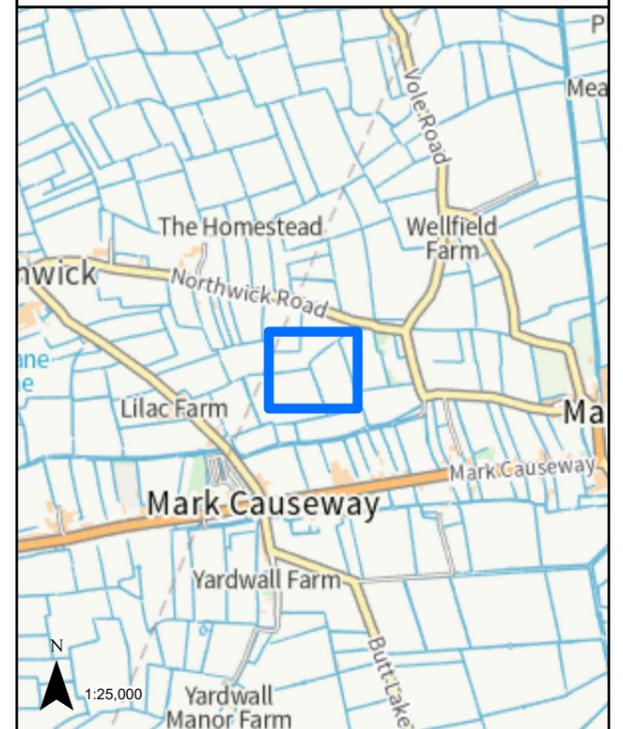

### LEGEND

 GVD Plot


Coordinate System: British National Grid  
Projection: Transverse Mercator  
Datum: OSGB 1938  
Units: Metre

Map Centre:  
336619E 148113N

Version:	Date:	Remarks:	Drawn:	Checked:
v1	09/02/2023	Published	RG	RS

SCALE: 1:1,000 PAPER SIZE: A3

Notes:  
This drawing is scaled at paper size A3, therefore any prints taken at different sizes will affect the accuracy of the measurement units and should not be scaled against.

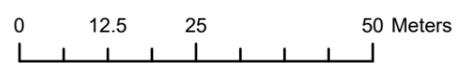

HINKLEY C CONNECTION PROJECT

Title  
**STAGE 7 - SECTION 3 PLOT PLAN**

Ref No: HINK-GVDS7-4-PLOT324 Plan: Plot Number 324



LEGEND



 GVD Plot

Coordinate System: British National Grid  
Projection: Transverse Mercator  
Datum: OSGB 1938  
Units: Metre  
Map Centre:  
336583E 148127N


Version:	Date:	Remarks:	Drawn:	Checked:
v1	09/02/2023	Published	RG	RS

SCALE: 1:1,000 PAPER SIZE: A3


Notes:  
This drawing is scaled at paper size A3, therefore any prints taken at different sizes will affect the accuracy of the measurement units and should not be scaled against.

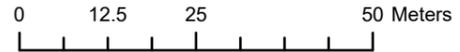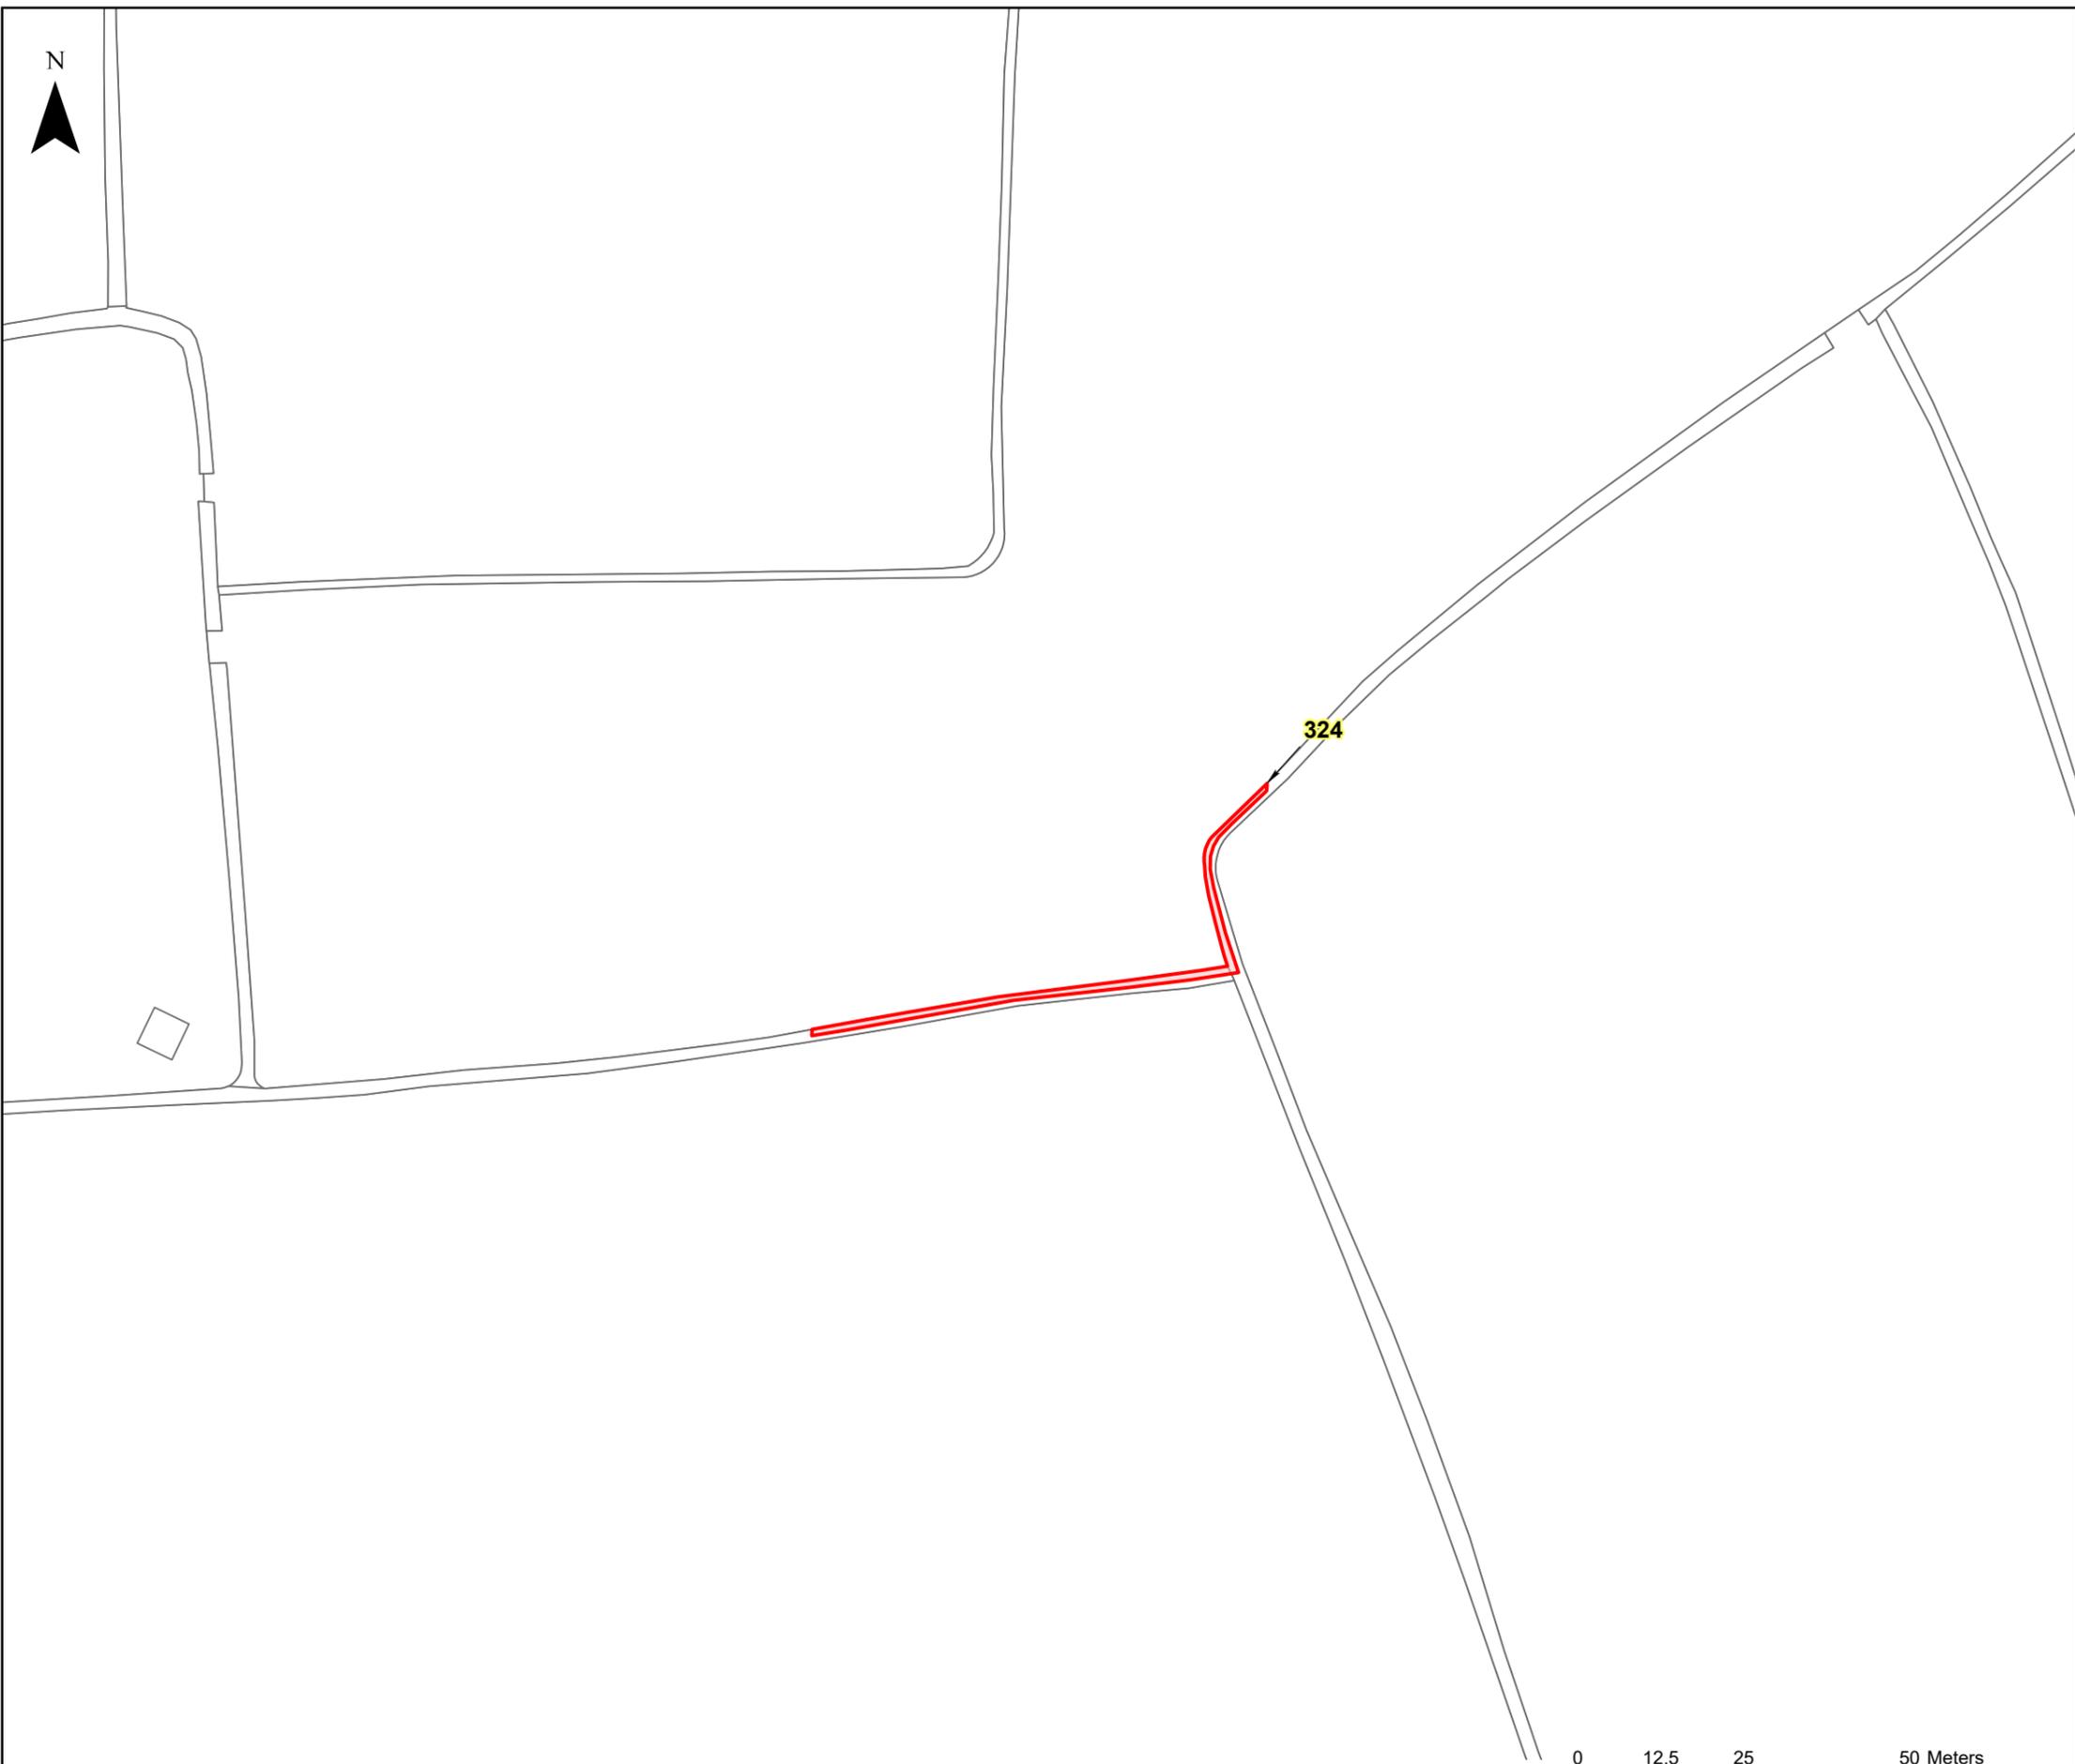

The design, scale and layout shown on this plan are indicative. The dimensions for the apparatus are typical dimensions, and the actual apparatus to be provided may differ in style, model and size.  
BACKGROUND MAPPING INFORMATION HAS BEEN REPRODUCED FROM THE ORDNANCE SURVEY ON BEHALF OF THE CONTROLLER OF HER MAJESTY'S STATIONARY OFFICE. © CROWN COPYRIGHT ORDNANCE SURVEY NATIONAL GRID LICENSE NO. 100022488

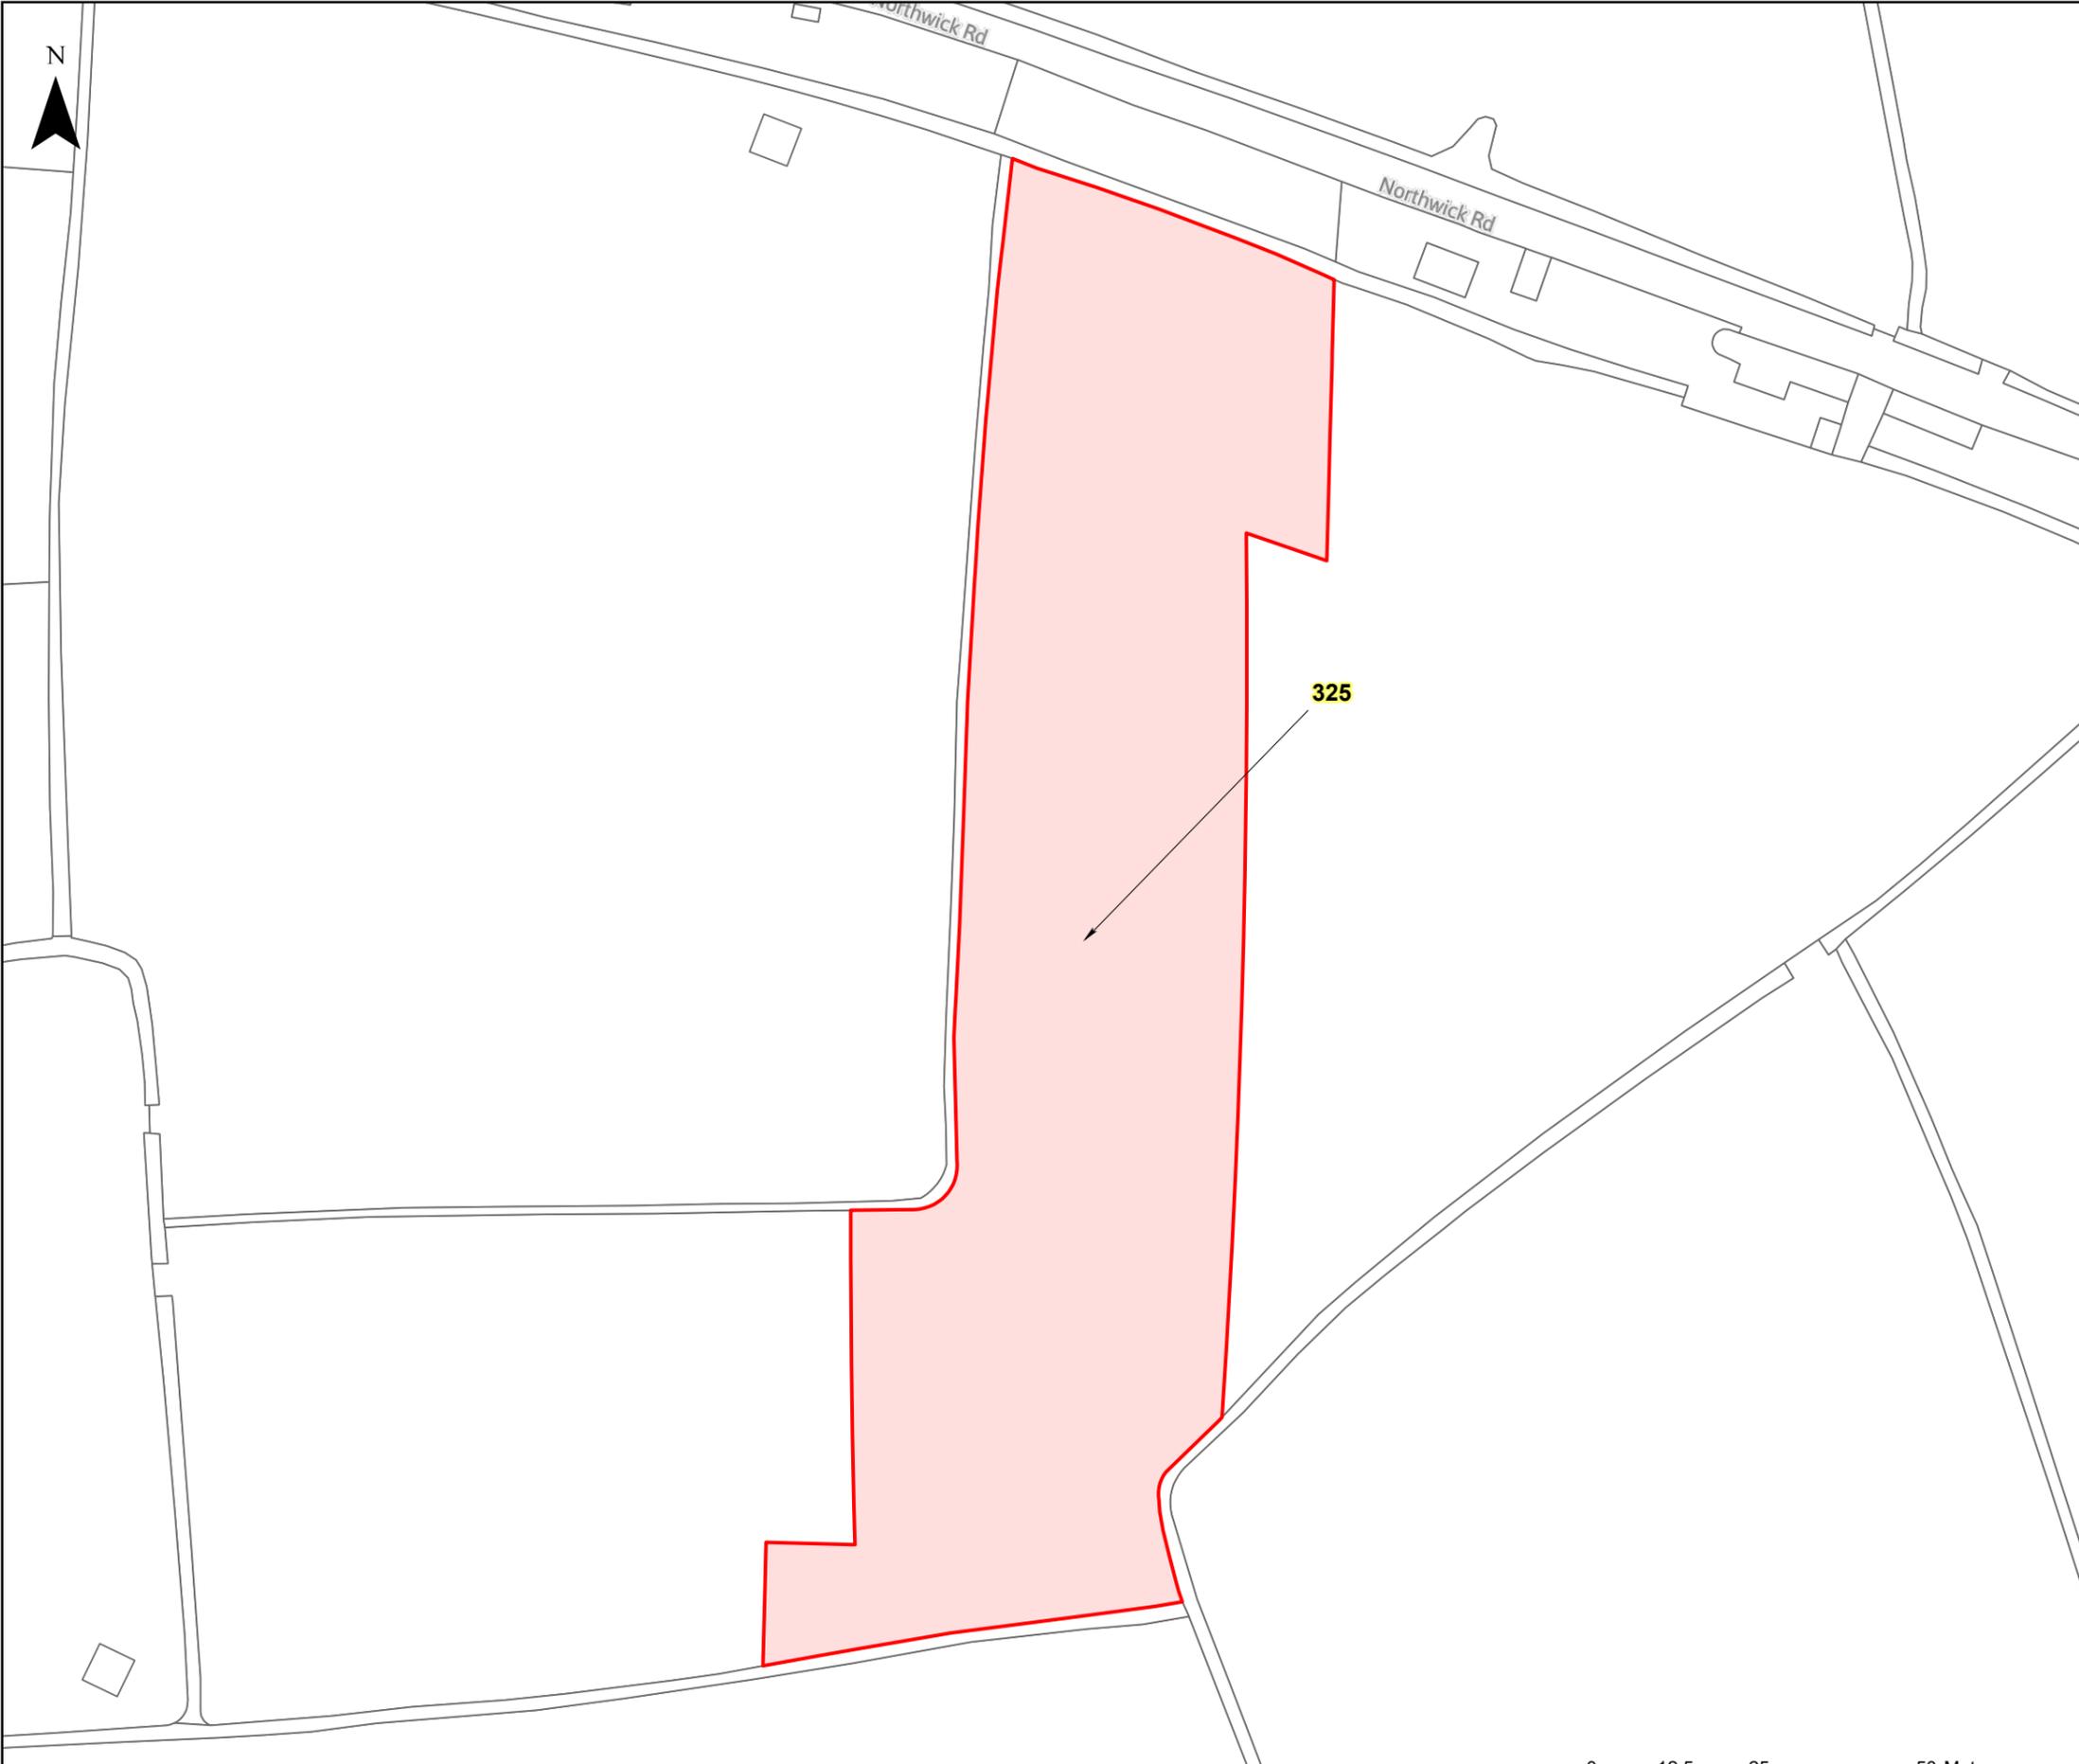

<b>HINKLEY C CONNECTION PROJECT</b>	
Title <b>STAGE 7 - SECTION 3 PLOT PLAN</b>	
Ref No: HINK-GVDS7-4-PLOT325	Plan: Plot Number 325

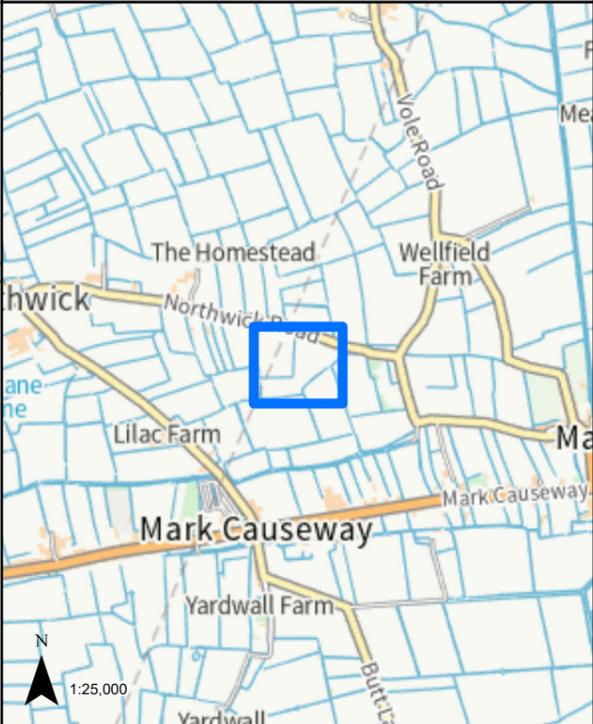

**LEGEND**

	GVD Plot
---------------------------------------------------------------------------------------	----------


Coordinate System: British National Grid Projection: Transverse Mercator Datum: OSGB 1938 Units: Metre	Map Centre: 336591E 148222N			
Version: v1	Date: 09/02/2023	Remarks: Published	Drawn: RG	Checked: RS

SCALE: 1:1,000	PAPER SIZE: A3
----------------	----------------

Notes:  
This drawing is scaled at paper size A3, therefore any prints taken at different sizes will affect the accuracy of the measurement units and should not be scaled against.




The design, scale and layout shown on this plan are indicative. The dimensions for the apparatus are typical dimensions, and the actual apparatus to be provided may differ in style, model and size.  
BACKGROUND MAPPING INFORMATION HAS BEEN REPRODUCED FROM THE ORDNANCE SURVEY ON BEHALF OF THE CONTROLLER OF HER MAJESTY'S STATIONARY OFFICE. © CROWN COPYRIGHT ORDNANCE SURVEY NATIONAL GRID LICENSE NO. 100022488

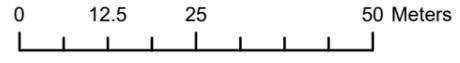

HINKLEY C CONNECTION PROJECT

Title  
**STAGE 7 - SECTION 3 PLOT PLAN**

Ref No: HINK-GVDS7-4-PLOT326 Plan: Plot Number 326

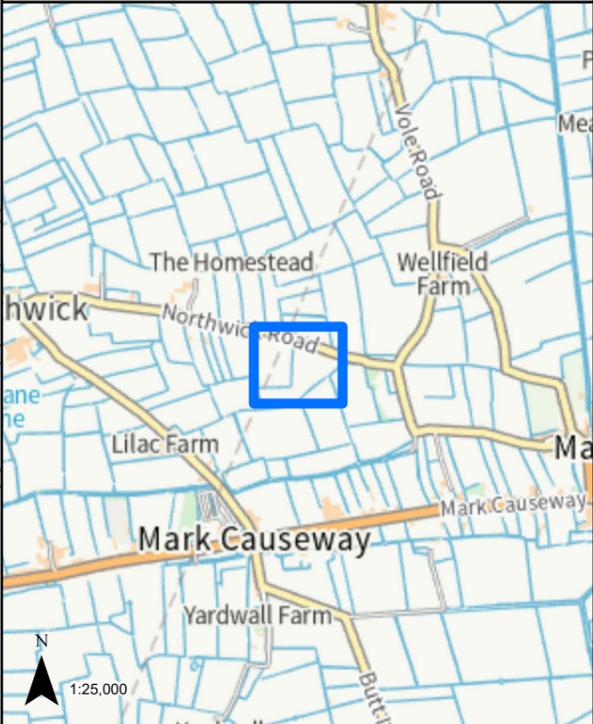


LEGEND  
[Red Box] GVD Plot

Coordinate System: British National Grid  
Projection: Transverse Mercator  
Datum: OSGB 1938  
Units: Metre  
Map Centre:  
336598E 148256N

Version:	Date:	Remarks:	Drawn:	Checked:
v1	09/02/2023	Published	RG	RS

SCALE: 1:1,000 PAPER SIZE: A3

Notes:  
This drawing is scaled at paper size A3, therefore any prints taken at different sizes will affect the accuracy of the measurement units and should not be scaled against.

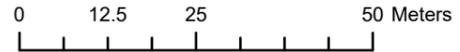


The design, scale and layout shown on this plan are indicative. The dimensions for the apparatus are typical dimensions, and the actual apparatus to be provided may differ in style, model and size.  
BACKGROUND MAPPING INFORMATION HAS BEEN REPRODUCED FROM THE ORDNANCE SURVEY ON BEHALF OF THE CONTROLLER OF HER MAJESTY'S STATIONARY OFFICE. © CROWN COPYRIGHT ORDNANCE SURVEY NATIONAL GRID LICENSE NO. 100022488

HINKLEY C CONNECTION PROJECT

Title  
**STAGE 7 - SECTION 3 PLOT PLAN**

Ref No: HINK-GVDS7-4-PLOT327 Plan: Plot Number 327

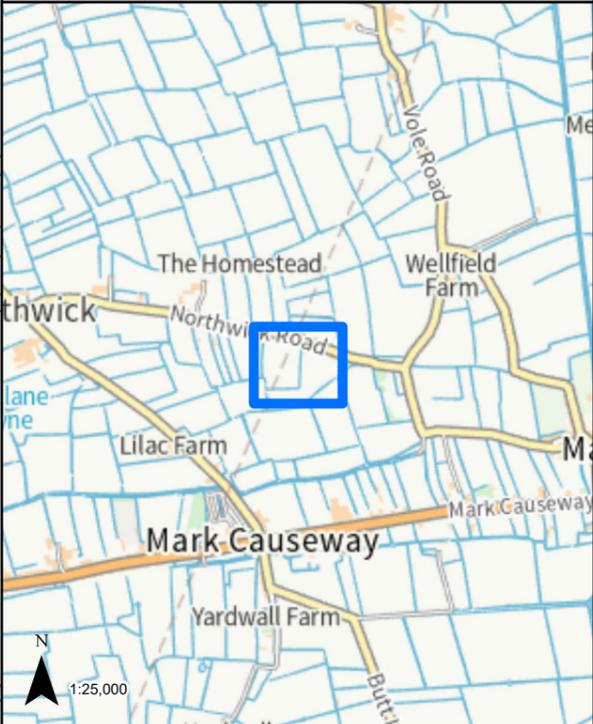

LEGEND


 GVD Plot

Coordinate System: British National Grid  
Projection: Transverse Mercator  
Datum: OSGB 1938  
Units: Metre  
Map Centre:  
336569E 148261N

Version:	Date:	Remarks:	Drawn:	Checked:
v1	09/02/2023	Published	RG	RS

SCALE: 1:1,000 PAPER SIZE: A3

Notes:  
This drawing is scaled at paper size A3, therefore any prints taken at different sizes will affect the accuracy of the measurement units and should not be scaled against.


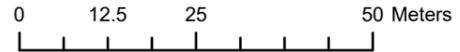


The design, scale and layout shown on this plan are indicative. The dimensions for the apparatus are typical dimensions, and the actual apparatus to be provided may differ in style, model and size.  
BACKGROUND MAPPING INFORMATION HAS BEEN REPRODUCED FROM THE ORDNANCE SURVEY ON BEHALF OF THE CONTROLLER OF HER MAJESTY'S STATIONARY OFFICE. © CROWN COPYRIGHT ORDNANCE SURVEY NATIONAL GRID LICENSE NO. 100022488

HINKLEY C CONNECTION PROJECT

Title  
**STAGE 7 - SECTION 3 PLOT PLAN**

Ref No: HINK-GVDS7-4-PLOT328 Plan: Plot Number 328

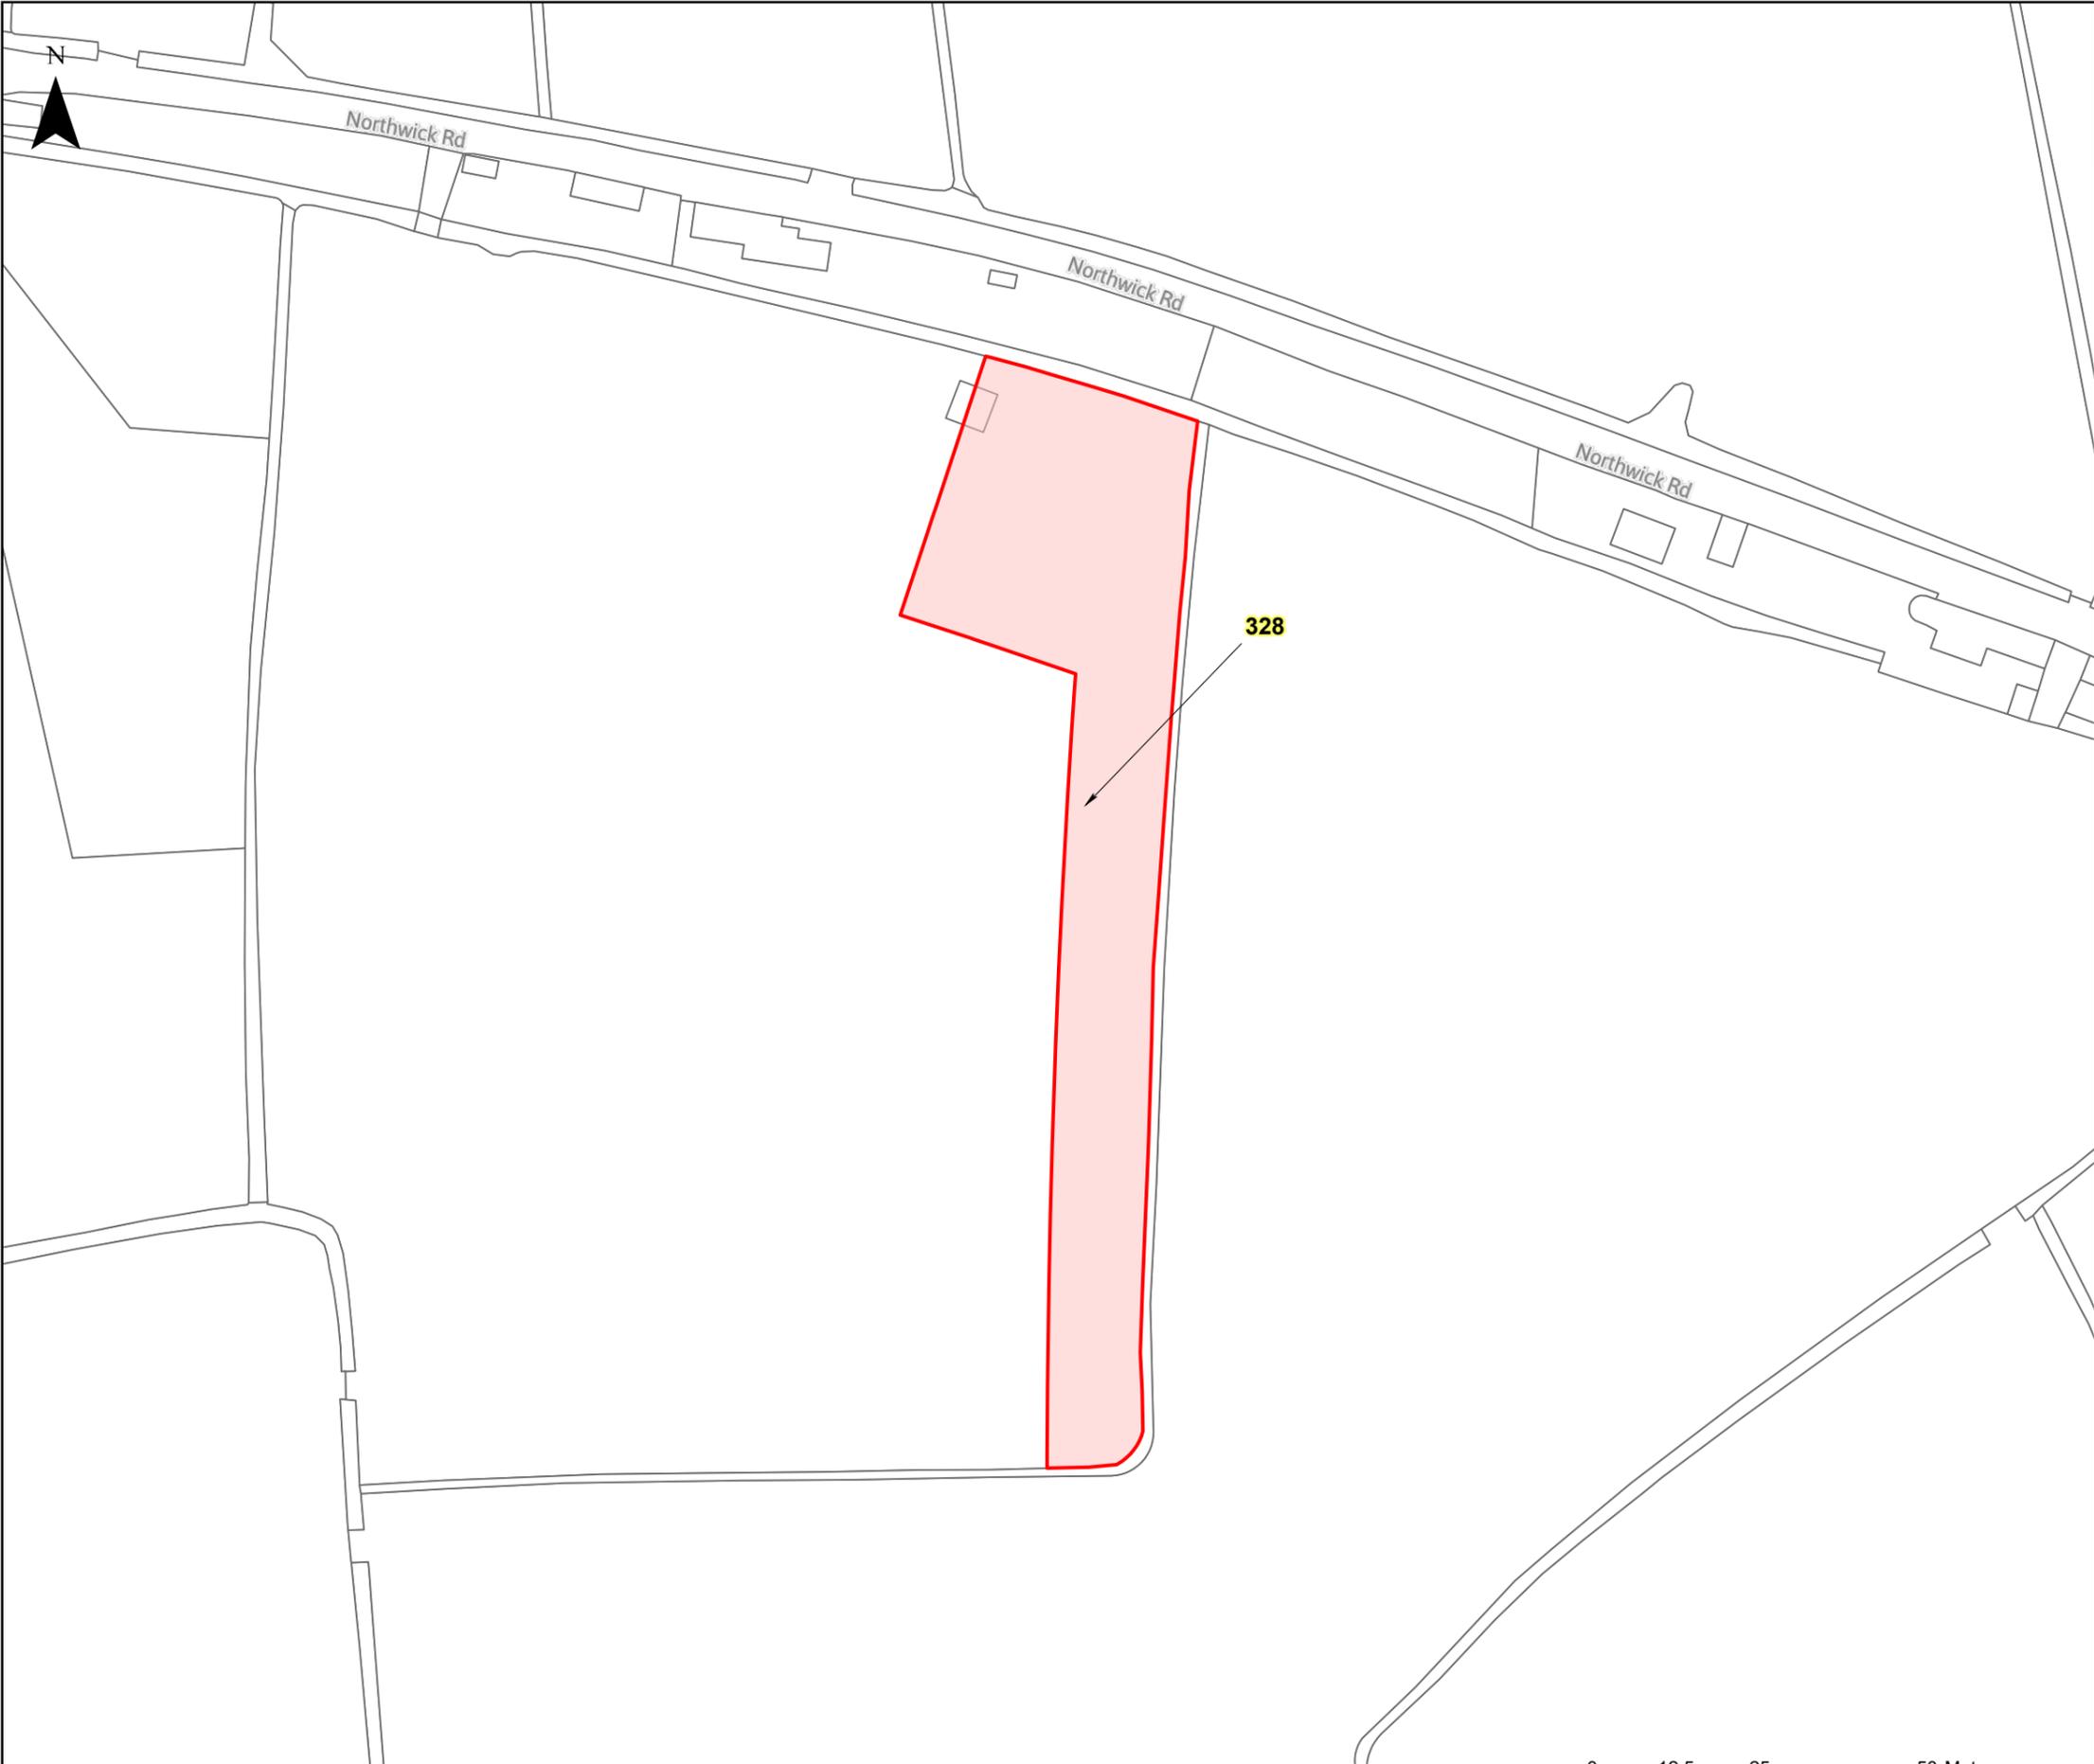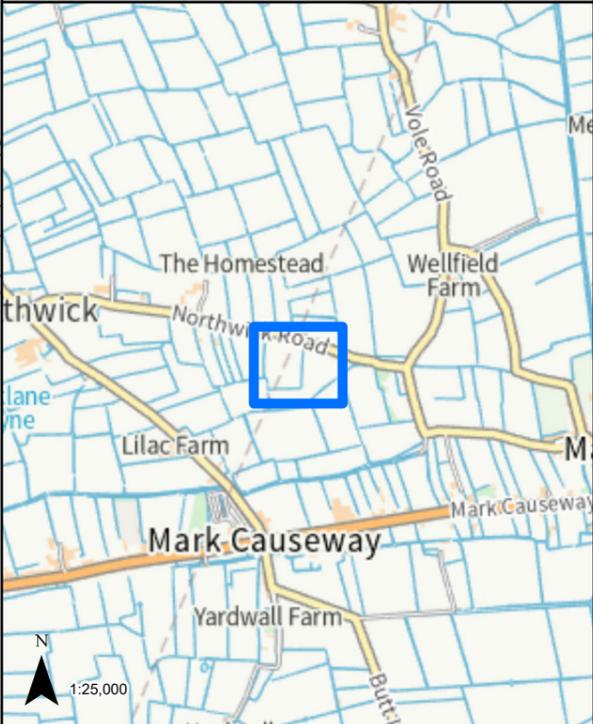

LEGEND

 GVD Plot

Coordinate System: British National Grid  
Projection: Transverse Mercator  
Datum: OSGB 1938  
Units: Metre  
Map Centre:  
336562E 148261N


Version:	Date:	Remarks:	Drawn:	Checked:
v1	09/02/2023	Published	RG	RS

SCALE: 1:1,000 PAPER SIZE: A3

Notes:  
This drawing is scaled at paper size A3, therefore any prints taken at different sizes will affect the accuracy of the measurement units and should not be scaled against.





The design, scale and layout shown on this plan are indicative. The dimensions for the apparatus are typical dimensions, and the actual apparatus to be provided may differ in style, model and size.  
BACKGROUND MAPPING INFORMATION HAS BEEN REPRODUCED FROM THE ORDNANCE SURVEY ON BEHALF OF THE CONTROLLER OF HER MAJESTY'S STATIONARY OFFICE. © CROWN COPYRIGHT ORDNANCE SURVEY NATIONAL GRID LICENSE NO. 100022488

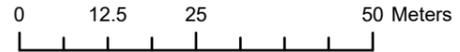

HINKLEY C CONNECTION PROJECT

Title  
**STAGE 7 - SECTION 3 PLOT PLAN**

Ref No: HINK-GVDS7-4-PLOT329 Plan: Plot Number 329

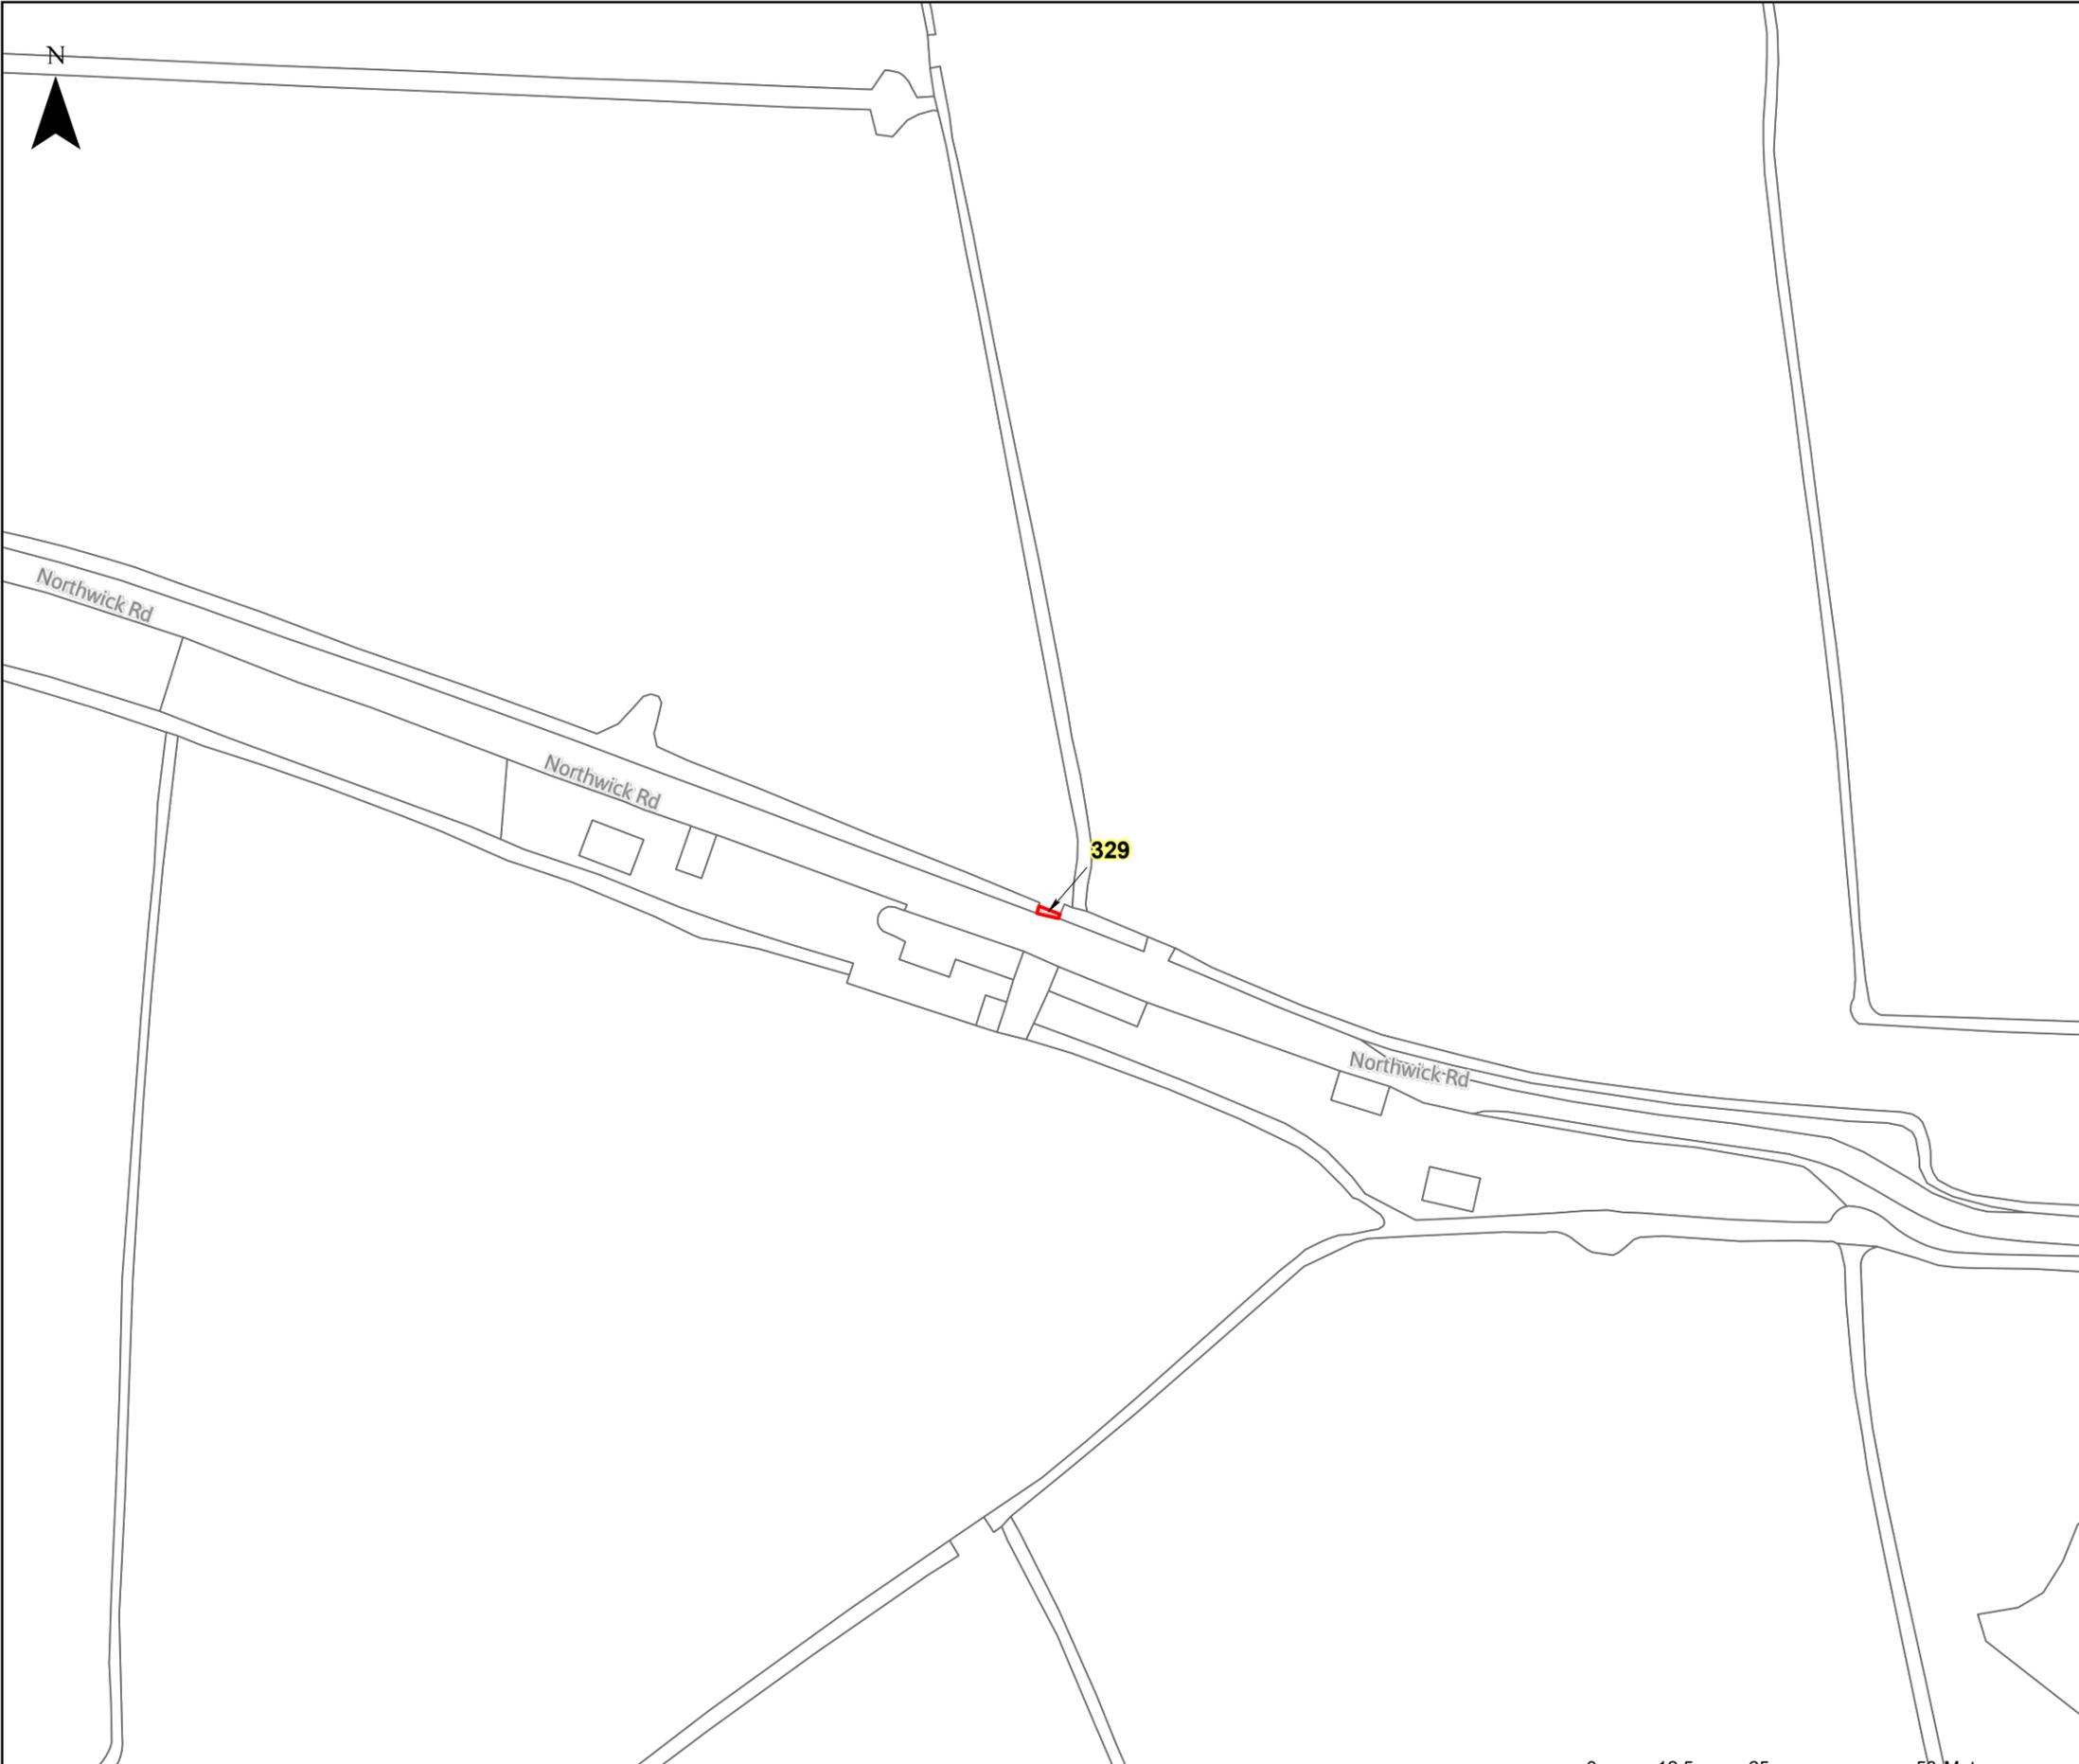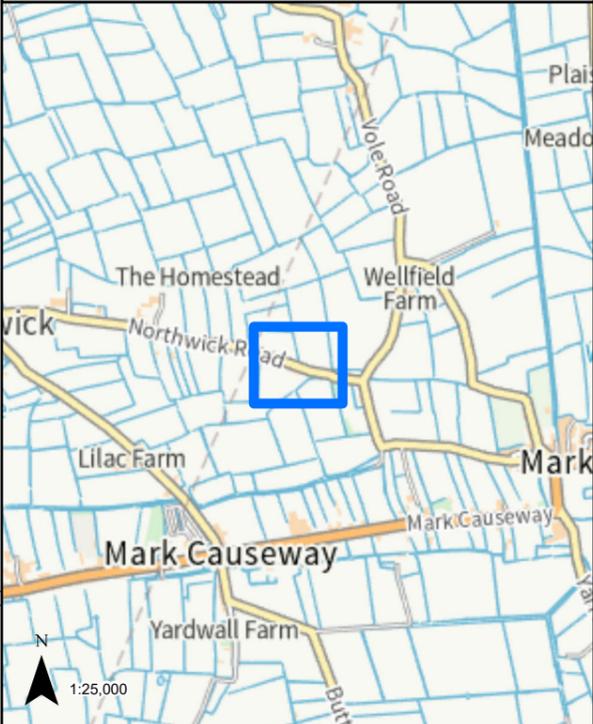

LEGEND

 GVD Plot


Coordinate System: British National Grid Projection: Transverse Mercator Datum: OSGB 1938 Units: Metre		Map Centre: 336716E 148308N	
Version:	Date:	Remarks:	Drawn: Checked:
v1	09/02/2023	Published	RG RS

SCALE: 1:1,000 PAPER SIZE: A3

Notes:  
This drawing is scaled at paper size A3, therefore any prints taken at different sizes will affect the accuracy of the measurement units and should not be scaled against.





The design, scale and layout shown on this plan are indicative. The dimensions for the apparatus are typical dimensions, and the actual apparatus to be provided may differ in style, model and size.\*  
BACKGROUND MAPPING INFORMATION HAS BEEN REPRODUCED FROM THE ORDNANCE SURVEY ON BEHALF OF THE CONTROLLER OF HER MAJESTY'S STATIONARY OFFICE. © CROWN COPYRIGHT ORDNANCE SURVEY NATIONAL GRID LICENSE NO. 100022488

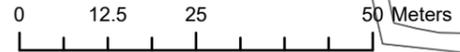

HINKLEY C CONNECTION PROJECT

Title  
**STAGE 7 - SECTION 3 PLOT PLAN**

Ref No: HINK-GVDS7-4-PLOT330 Plan: Plot Number 330

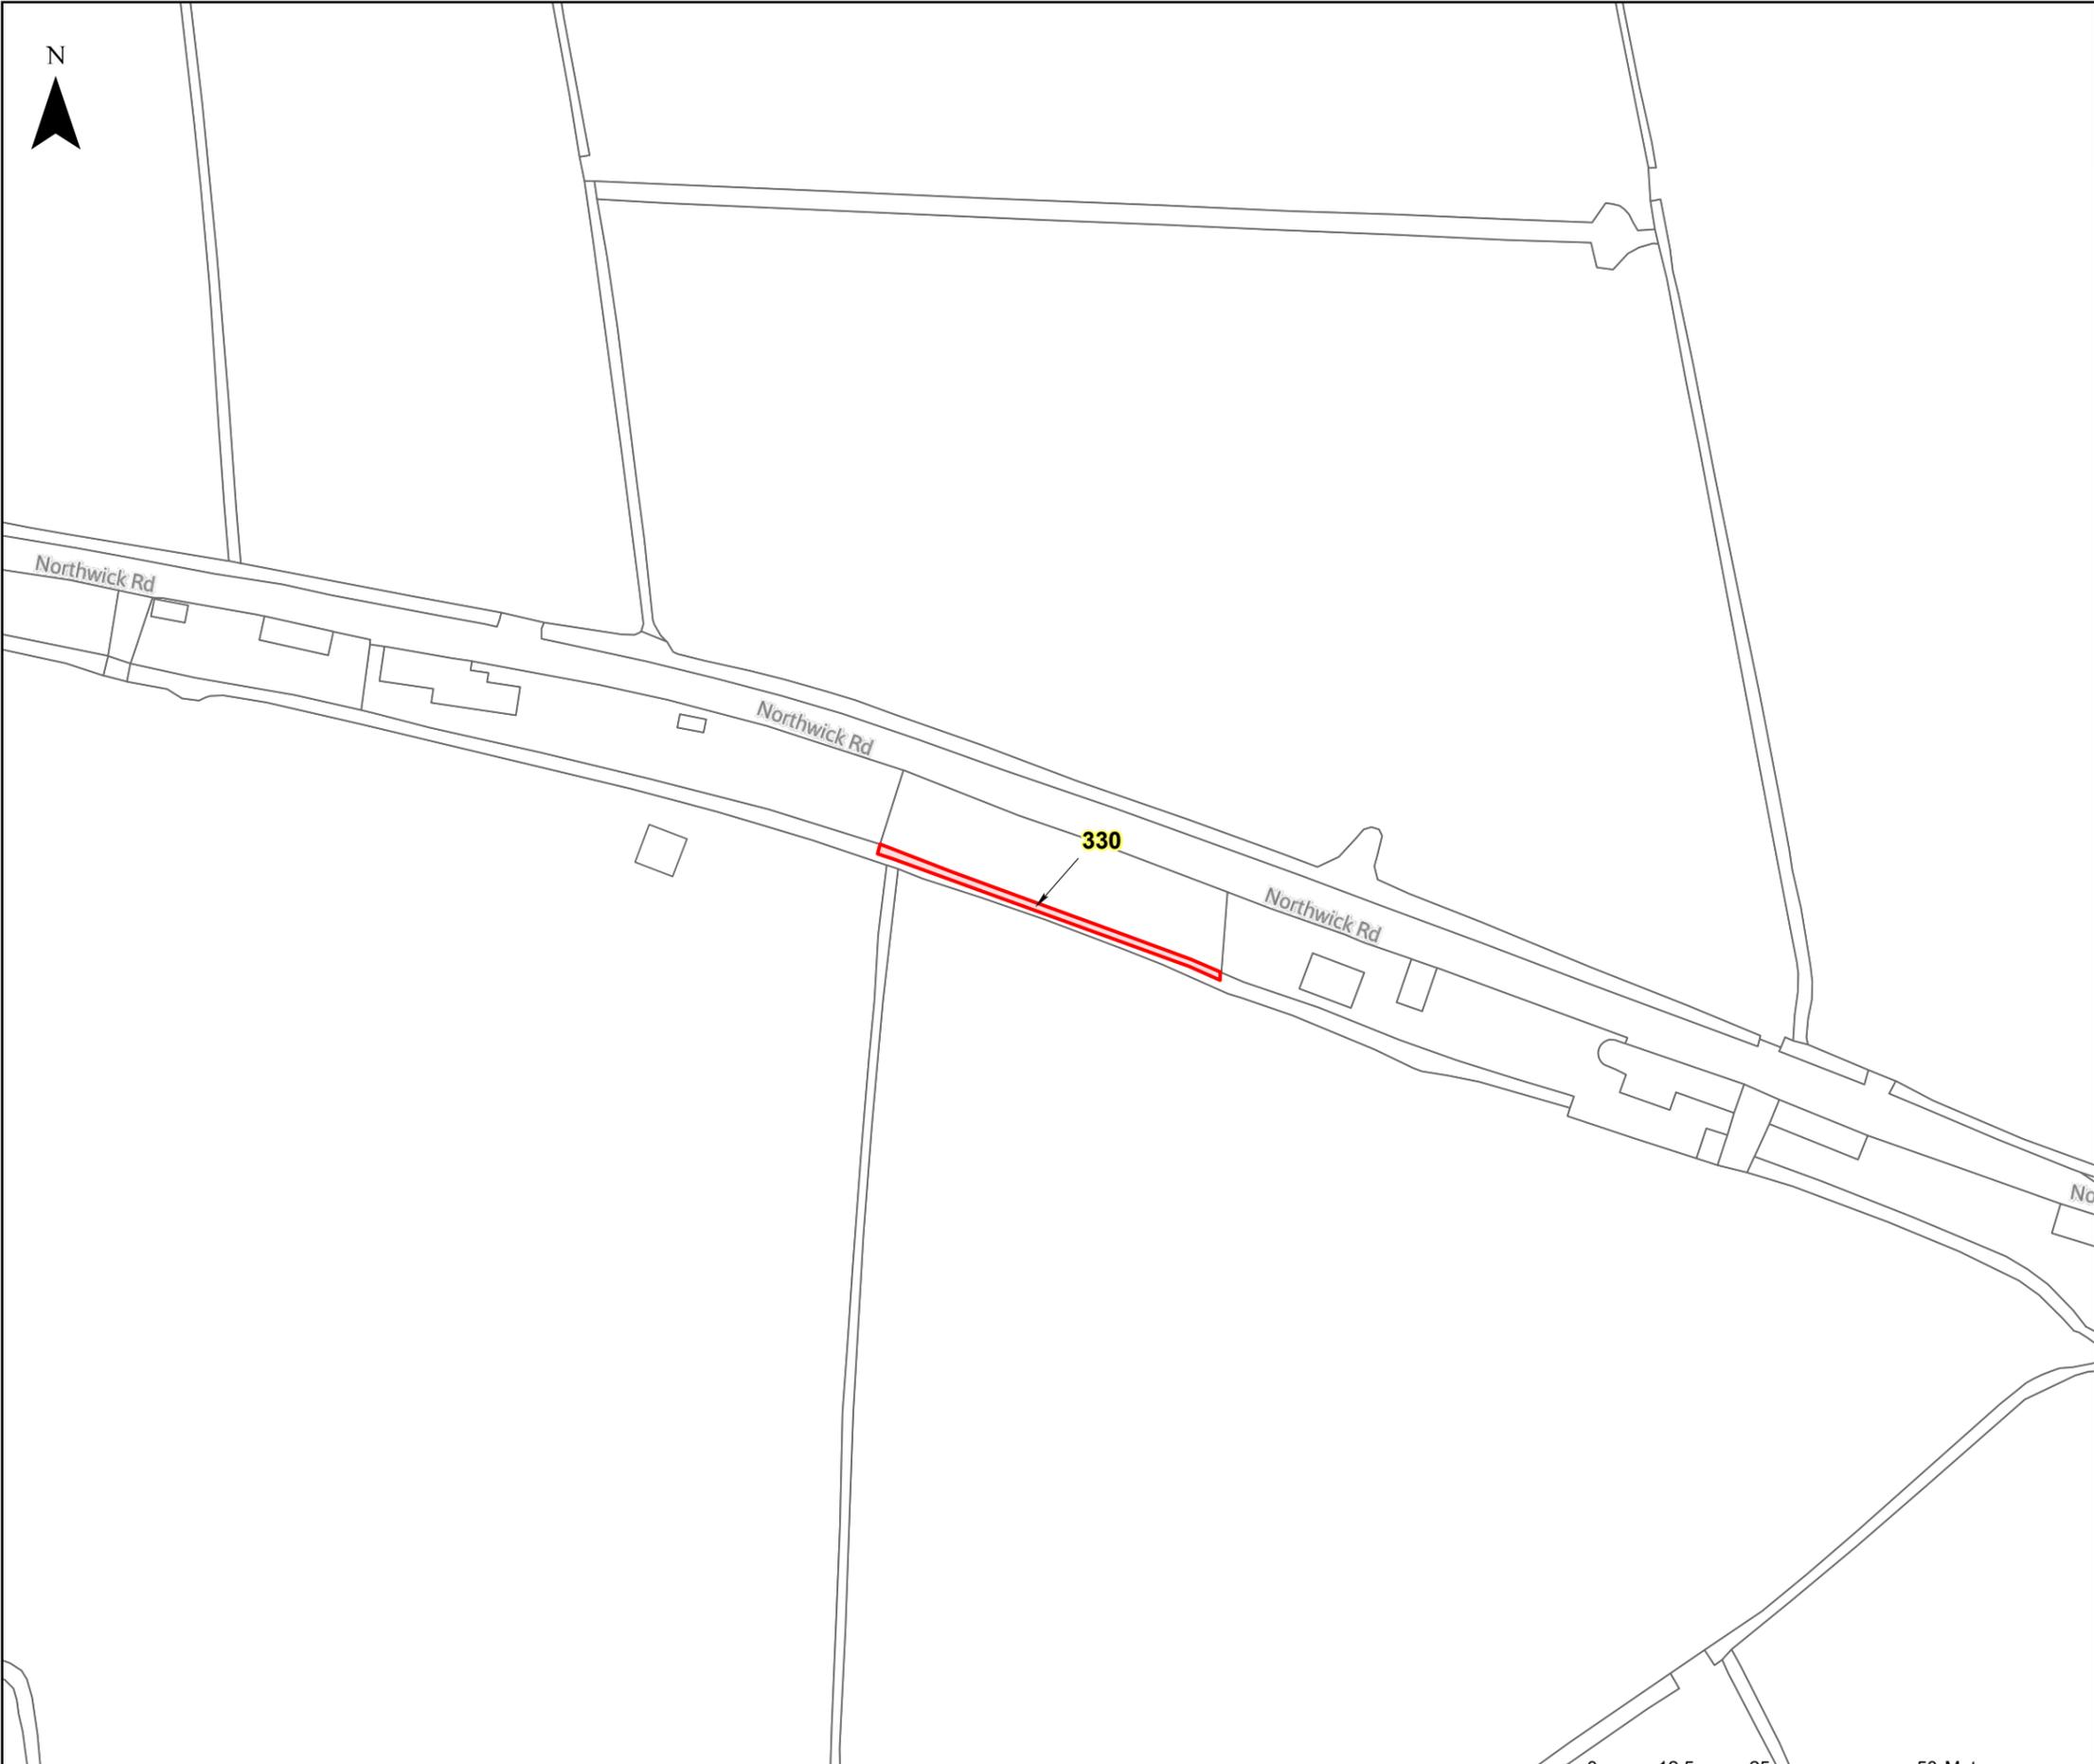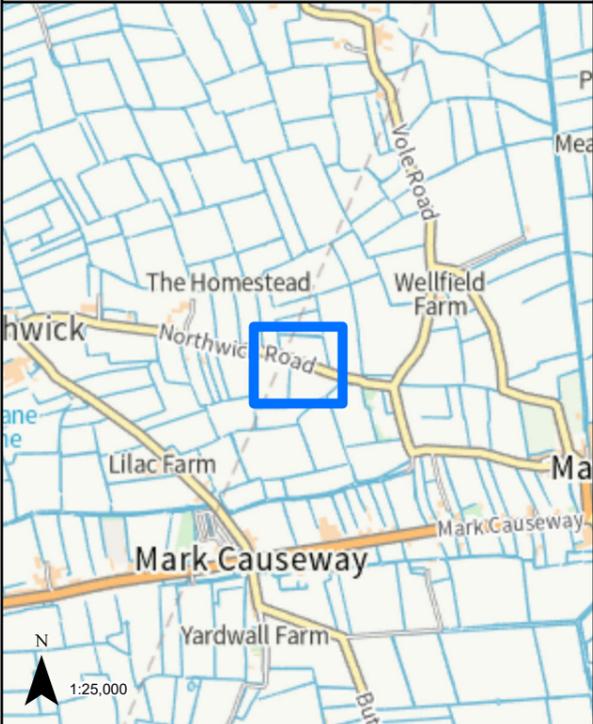

LEGEND

 GVD Plot

Coordinate System: British National Grid  
Projection: Transverse Mercator  
Datum: OSGB 1938  
Units: Metre  
Map Centre:  
336608E 148328N

Version:	Date:	Remarks:	Drawn:	Checked:
v1	09/02/2023	Published	RG	RS

SCALE: 1:1,000 PAPER SIZE: A3

Notes:  
This drawing is scaled at paper size A3, therefore any prints taken at different sizes will affect the accuracy of the measurement units and should not be scaled against.





The design, scale and layout shown on this plan are indicative. The dimensions for the apparatus are typical dimensions, and the actual apparatus to be provided may differ in style, model and size.  
BACKGROUND MAPPING INFORMATION HAS BEEN REPRODUCED FROM THE ORDNANCE SURVEY ON BEHALF OF THE CONTROLLER OF HER MAJESTY'S STATIONARY OFFICE. © CROWN COPYRIGHT ORDNANCE SURVEY NATIONAL GRID LICENSE NO. 100022488



HINKLEY C CONNECTION PROJECT

Title  
**STAGE 7 - SECTION 3 PLOT PLAN**

Ref No: HINK-GVDS7-4-PLOT331 Plan: Plot Number 331

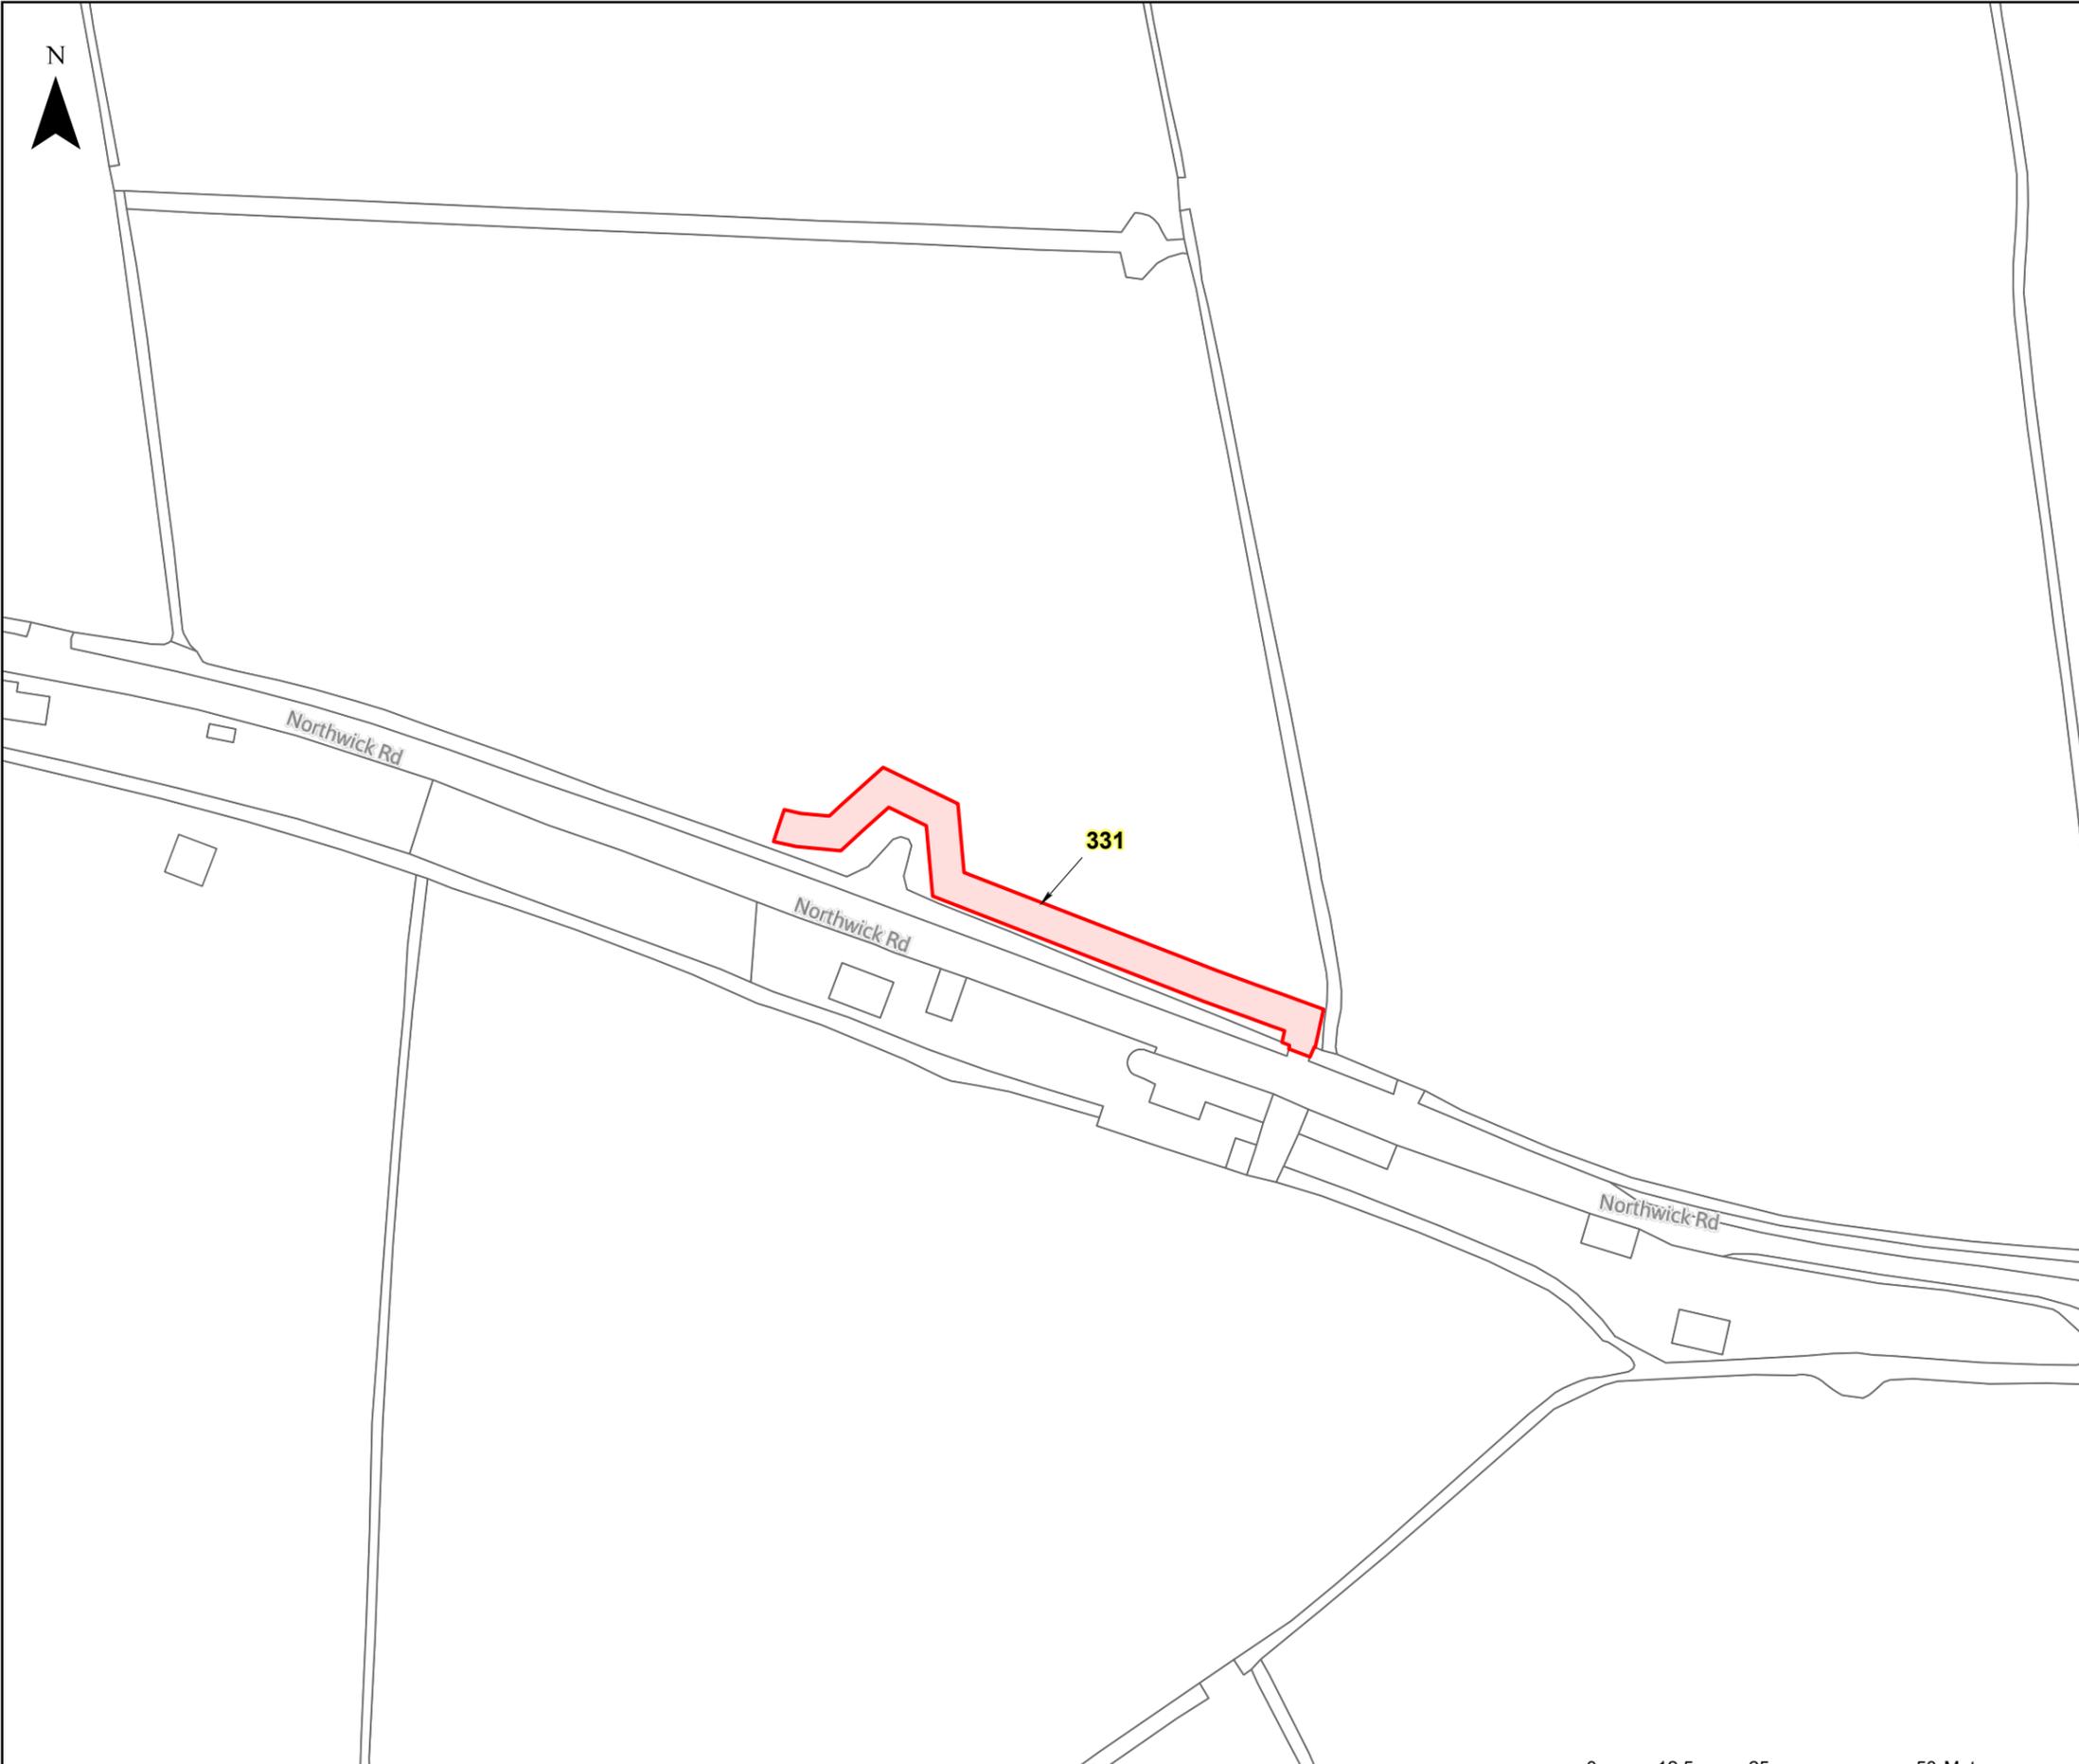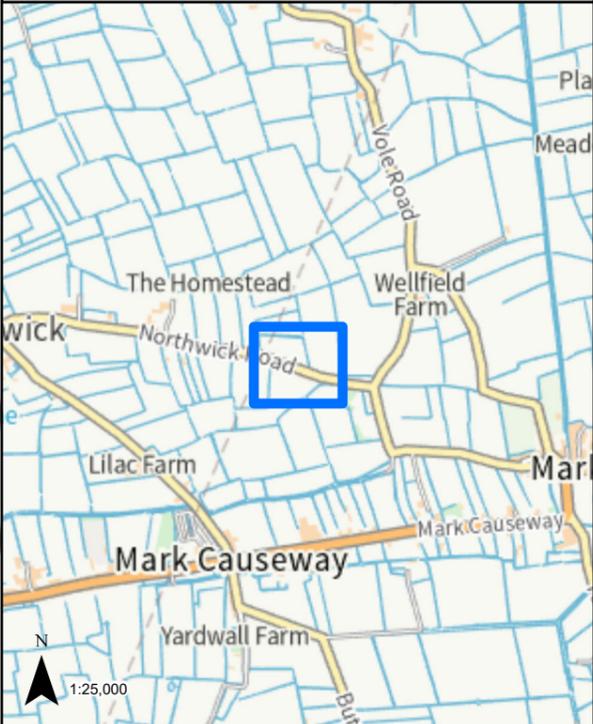

LEGEND

GVD Plot


Coordinate System: British National Grid Projection: Transverse Mercator Datum: OSGB 1938 Units: Metre		Map Centre: 336678E 148329N	
Version:	Date:	Remarks:	Drawn: Checked:
v1	09/02/2023	Published	RG RS

SCALE: 1:1,000 PAPER SIZE: A3

Notes:  
This drawing is scaled at paper size A3, therefore any prints taken at different sizes will affect the accuracy of the measurement units and should not be scaled against.





The design, scale and layout shown on this plan are indicative. The dimensions for the apparatus are typical dimensions, and the actual apparatus to be provided may differ in style, model and size.\*  
BACKGROUND MAPPING INFORMATION HAS BEEN REPRODUCED FROM THE ORDNANCE SURVEY ON BEHALF OF THE CONTROLLER OF HER MAJESTY'S STATIONARY OFFICE. © CROWN COPYRIGHT ORDNANCE SURVEY NATIONAL GRID LICENSE NO. 100022488

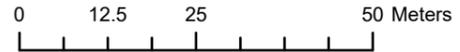

**HINKLEY C CONNECTION PROJECT**

Title  
**STAGE 7 - SECTION 3 PLOT PLAN**

Ref No: HINK-GVDS7-4-PLOT332 Plan: Plot Number 332

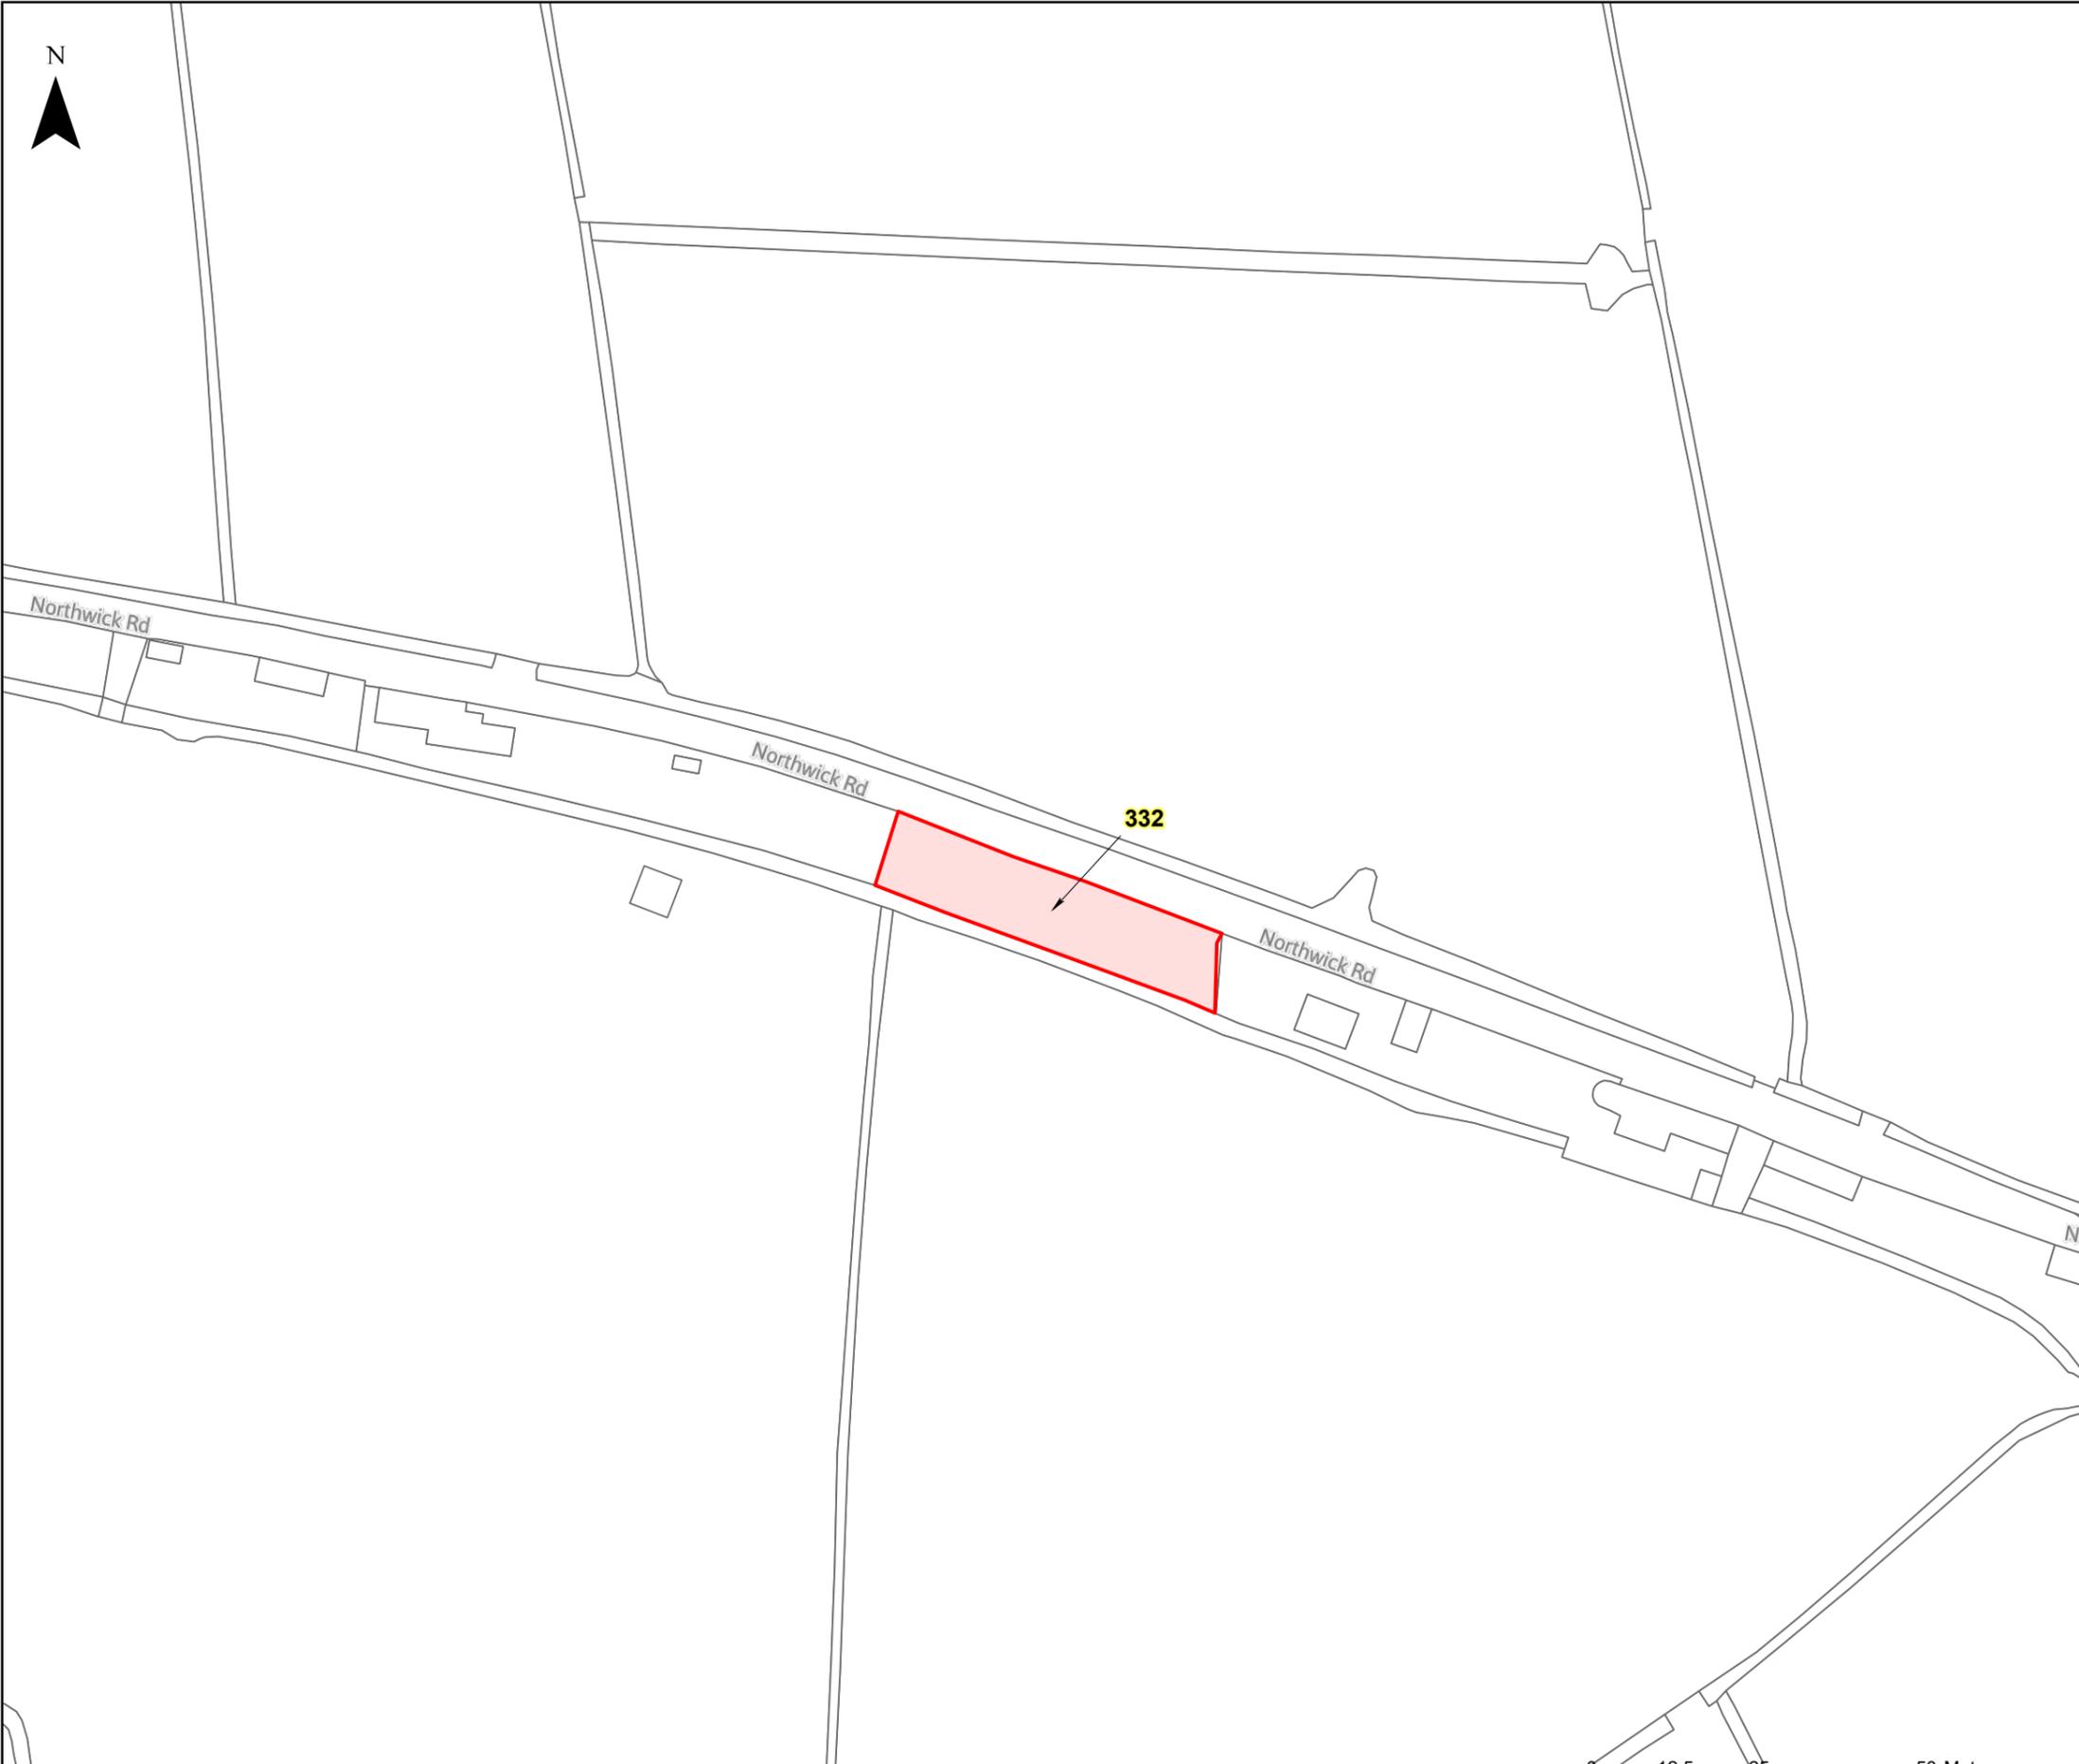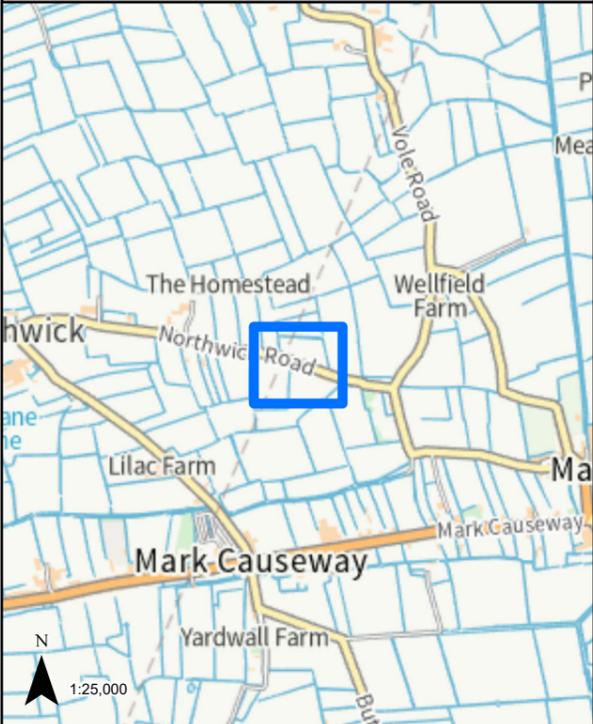

**LEGEND**

GVD Plot

Coordinate System: British National Grid  
 Projection: Transverse Mercator  
 Datum: OSGB 1938  
 Units: Metre  
 Map Centre:  
 336609E 148334N

Version:	Date:	Remarks:	Drawn:	Checked:
v1	09/02/2023	Published	RG	RS

SCALE: 1:1,000 PAPER SIZE: A3

Notes:  
 This drawing is scaled at paper size A3, therefore any prints taken at different sizes will affect the accuracy of the measurement units and should not be scaled against.




The design, scale and layout shown on this plan are indicative. The dimensions for the apparatus are typical dimensions, and the actual apparatus to be provided may differ in style, model and size.  
 BACKGROUND MAPPING INFORMATION HAS BEEN REPRODUCED FROM THE ORDNANCE SURVEY ON BEHALF OF THE CONTROLLER OF HER MAJESTY'S STATIONARY OFFICE. © CROWN COPYRIGHT ORDNANCE SURVEY NATIONAL GRID LICENSE NO. 100022488



HINKLEY C CONNECTION PROJECT

Title  
**STAGE 7 - SECTION 3 PLOT PLAN**

Ref No: HINK-GVDS7-4-PLOT333 Plan: Plot Number 333

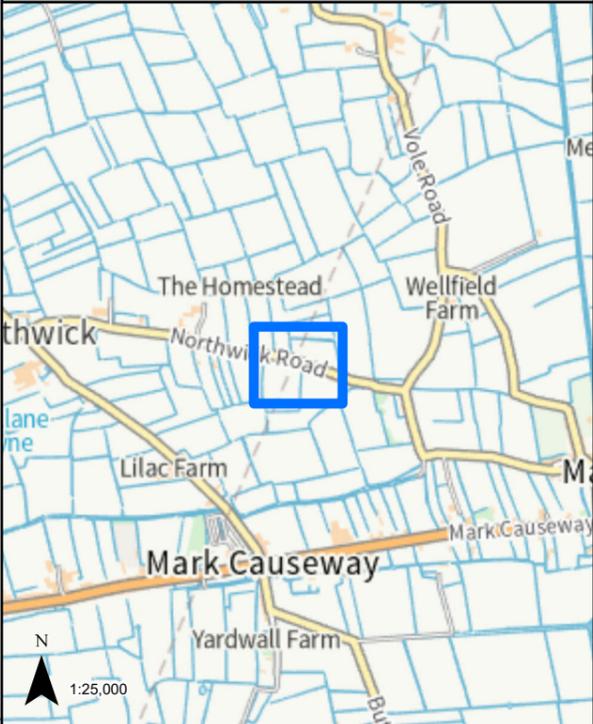

LEGEND

 GVD Plot

Coordinate System: British National Grid  
Projection: Transverse Mercator  
Datum: OSGB 1938  
Units: Metre  
Map Centre:  
336568E 148341N


Version:	Date:	Remarks:	Drawn:	Checked:
v1	09/02/2023	Published	RG	RS

SCALE: 1:1,000 PAPER SIZE: A3

Notes:  
This drawing is scaled at paper size A3, therefore any prints taken at different sizes will affect the accuracy of the measurement units and should not be scaled against.





The design, scale and layout shown on this plan are indicative. The dimensions for the apparatus are typical dimensions, and the actual apparatus to be provided may differ in style, model and size.  
BACKGROUND MAPPING INFORMATION HAS BEEN REPRODUCED FROM THE ORDNANCE SURVEY ON BEHALF OF THE CONTROLLER OF HER MAJESTY'S STATIONARY OFFICE. © CROWN COPYRIGHT ORDNANCE SURVEY NATIONAL GRID LICENSE NO. 100022488

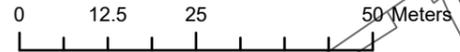

HINKLEY C CONNECTION PROJECT

Title  
**STAGE 7 - SECTION 3 PLOT PLAN**

Ref No: HINK-GVDS7-4-PLOT334 Plan: Plot Number 334

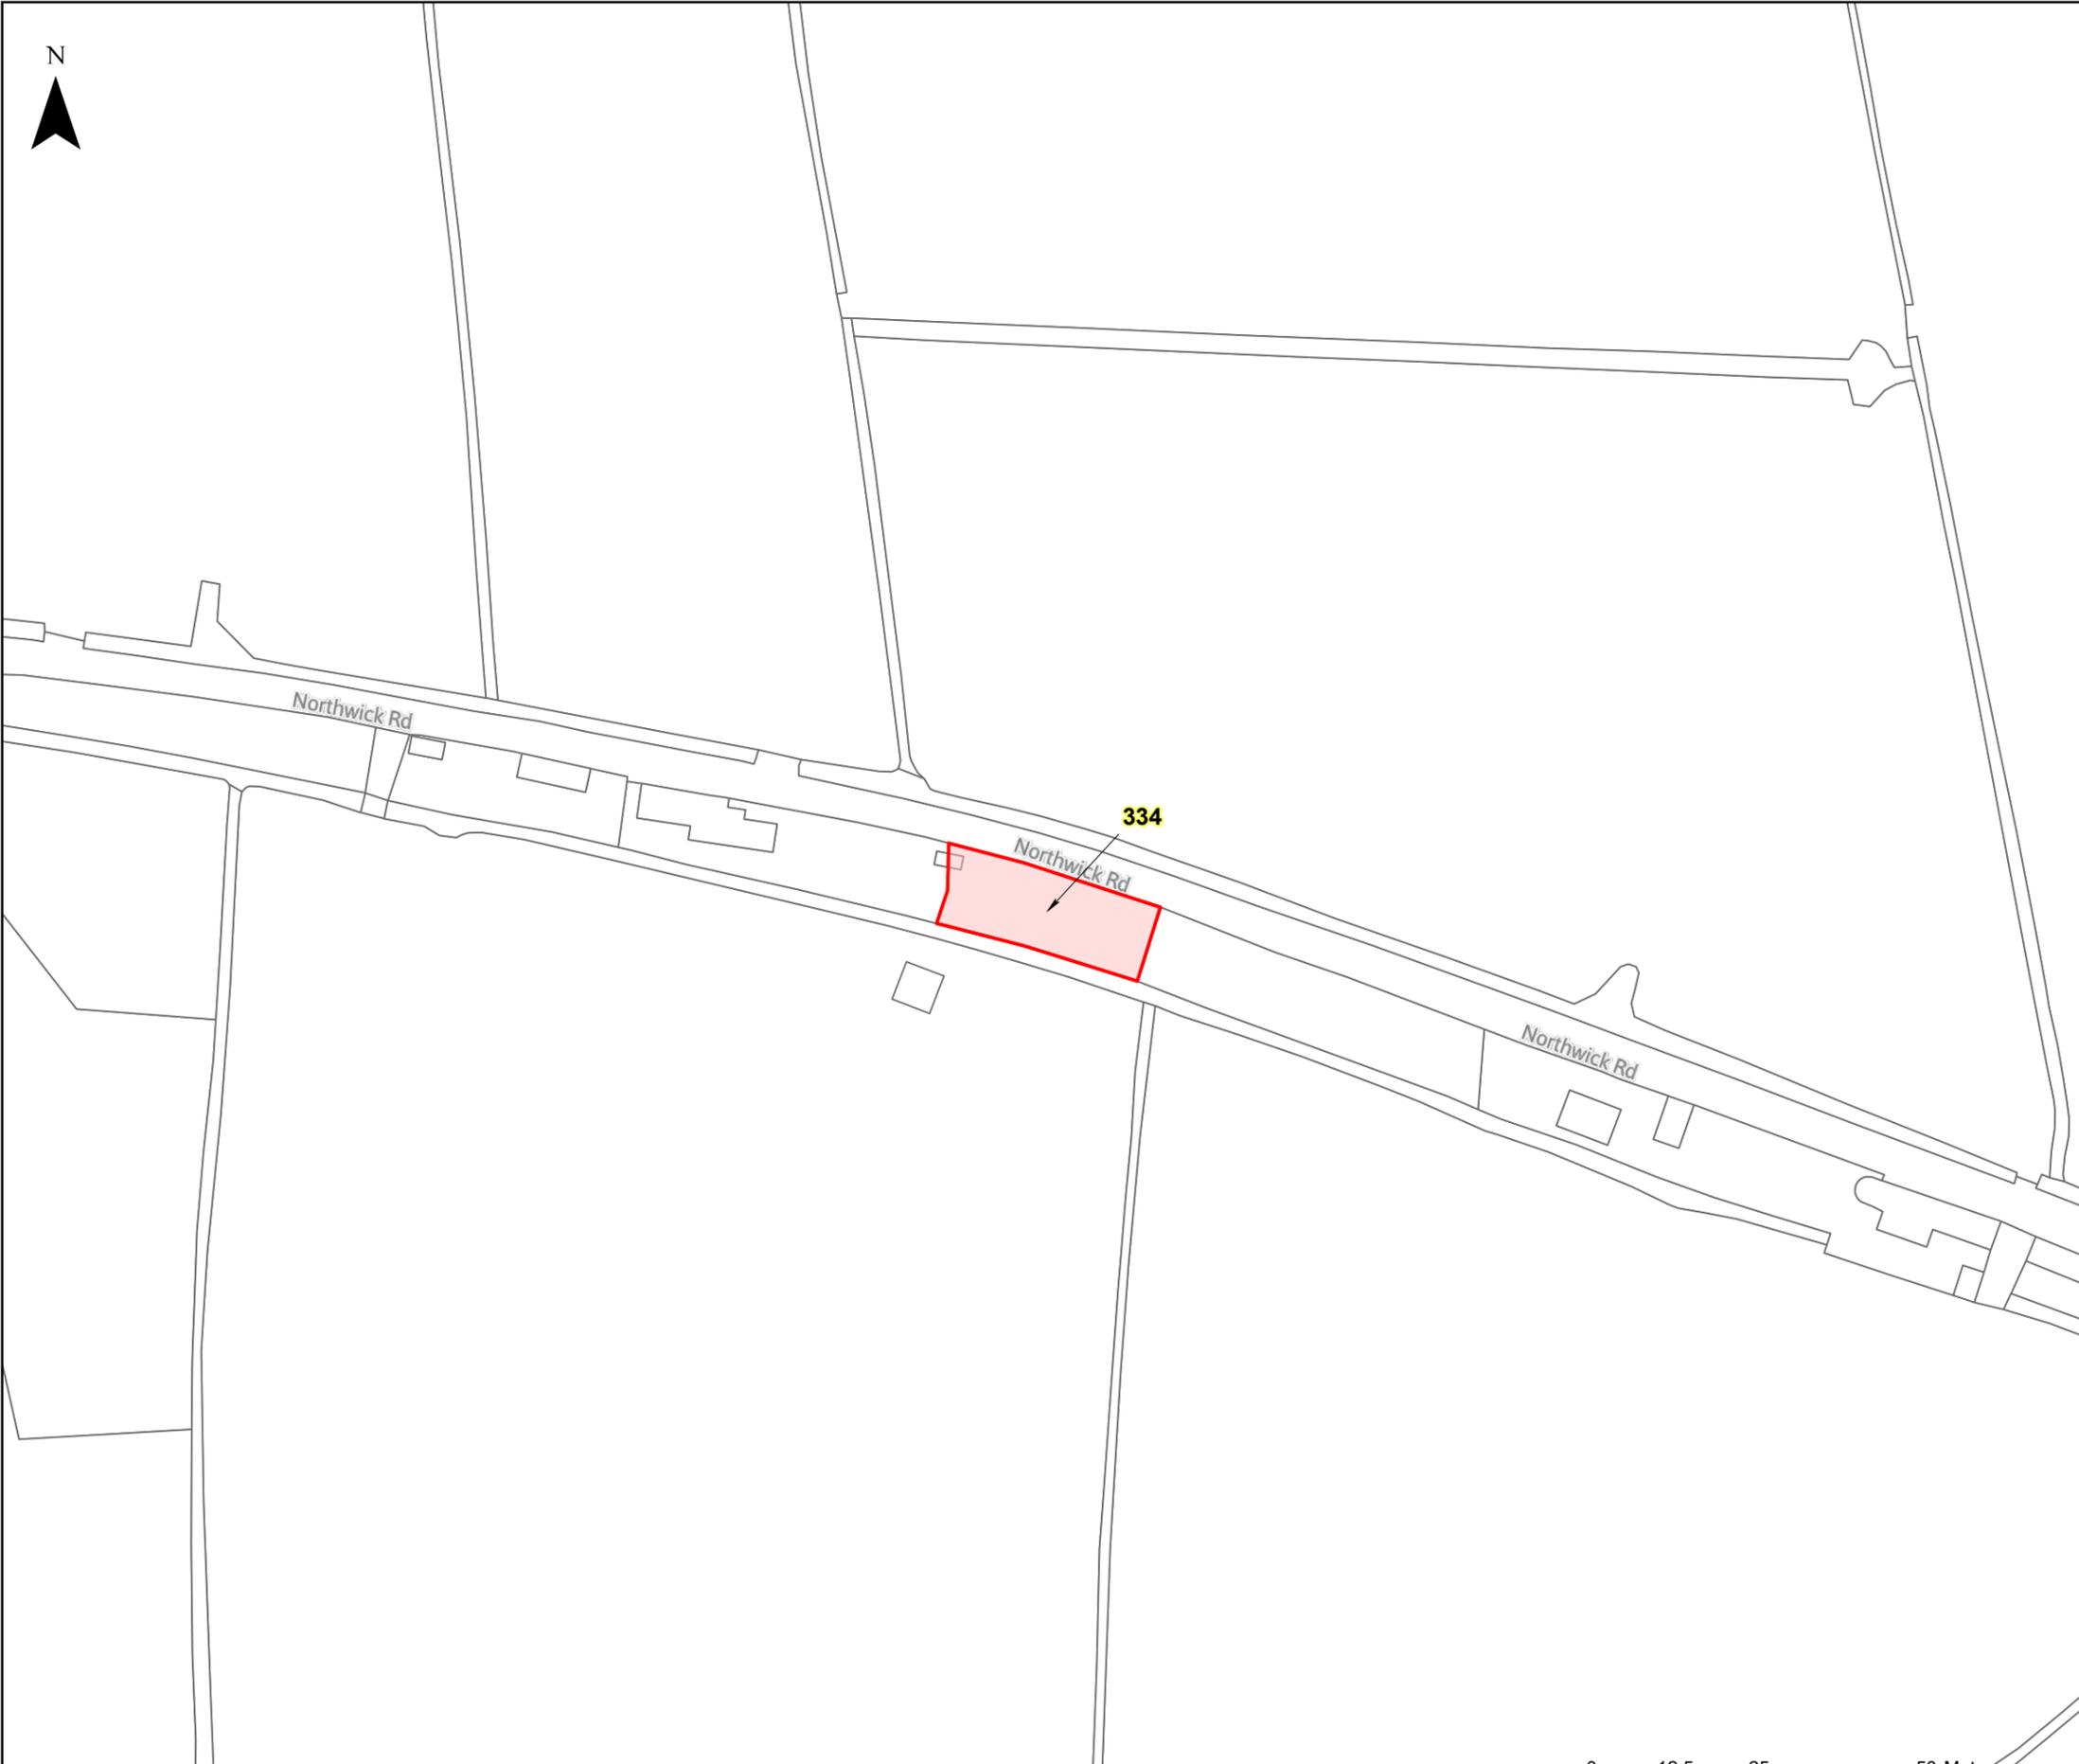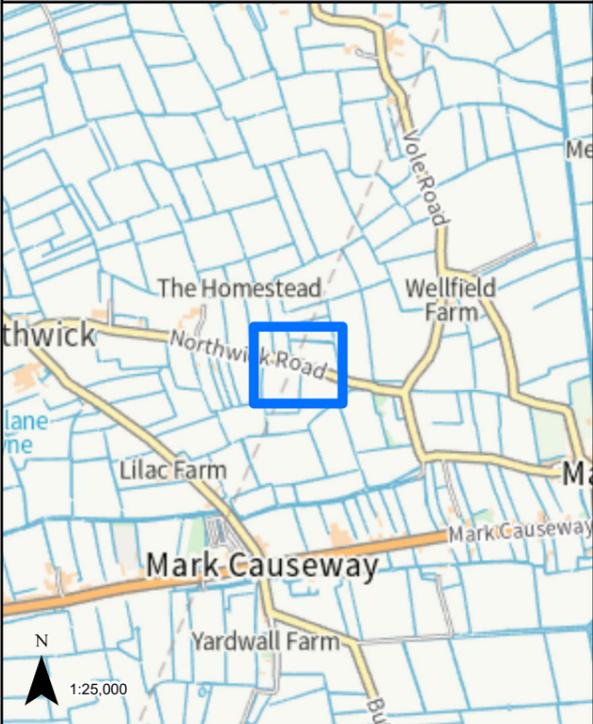

LEGEND

 GVD Plot

Coordinate System: British National Grid  
Projection: Transverse Mercator  
Datum: OSGB 1938  
Units: Metre  
Map Centre:  
336570E 148348N


Version:	Date:	Remarks:	Drawn:	Checked:
v1	09/02/2023	Published	RG	RS

SCALE: 1:1,000 PAPER SIZE: A3

Notes:  
This drawing is scaled at paper size A3, therefore any prints taken at different sizes will affect the accuracy of the measurement units and should not be scaled against.





The design, scale and layout shown on this plan are indicative. The dimensions for the apparatus are typical dimensions, and the actual apparatus to be provided may differ in style, model and size.  
BACKGROUND MAPPING INFORMATION HAS BEEN REPRODUCED FROM THE ORDNANCE SURVEY ON BEHALF OF THE CONTROLLER OF HER MAJESTY'S STATIONARY OFFICE. © CROWN COPYRIGHT ORDNANCE SURVEY NATIONAL GRID LICENSE NO. 100022488

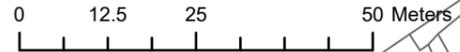

HINKLEY C CONNECTION PROJECT

STAGE 7 - SECTION 3 PLOT PLAN

Ref No: HINK-GVDS7-4-PLOT335 Plan: Plot Number 335

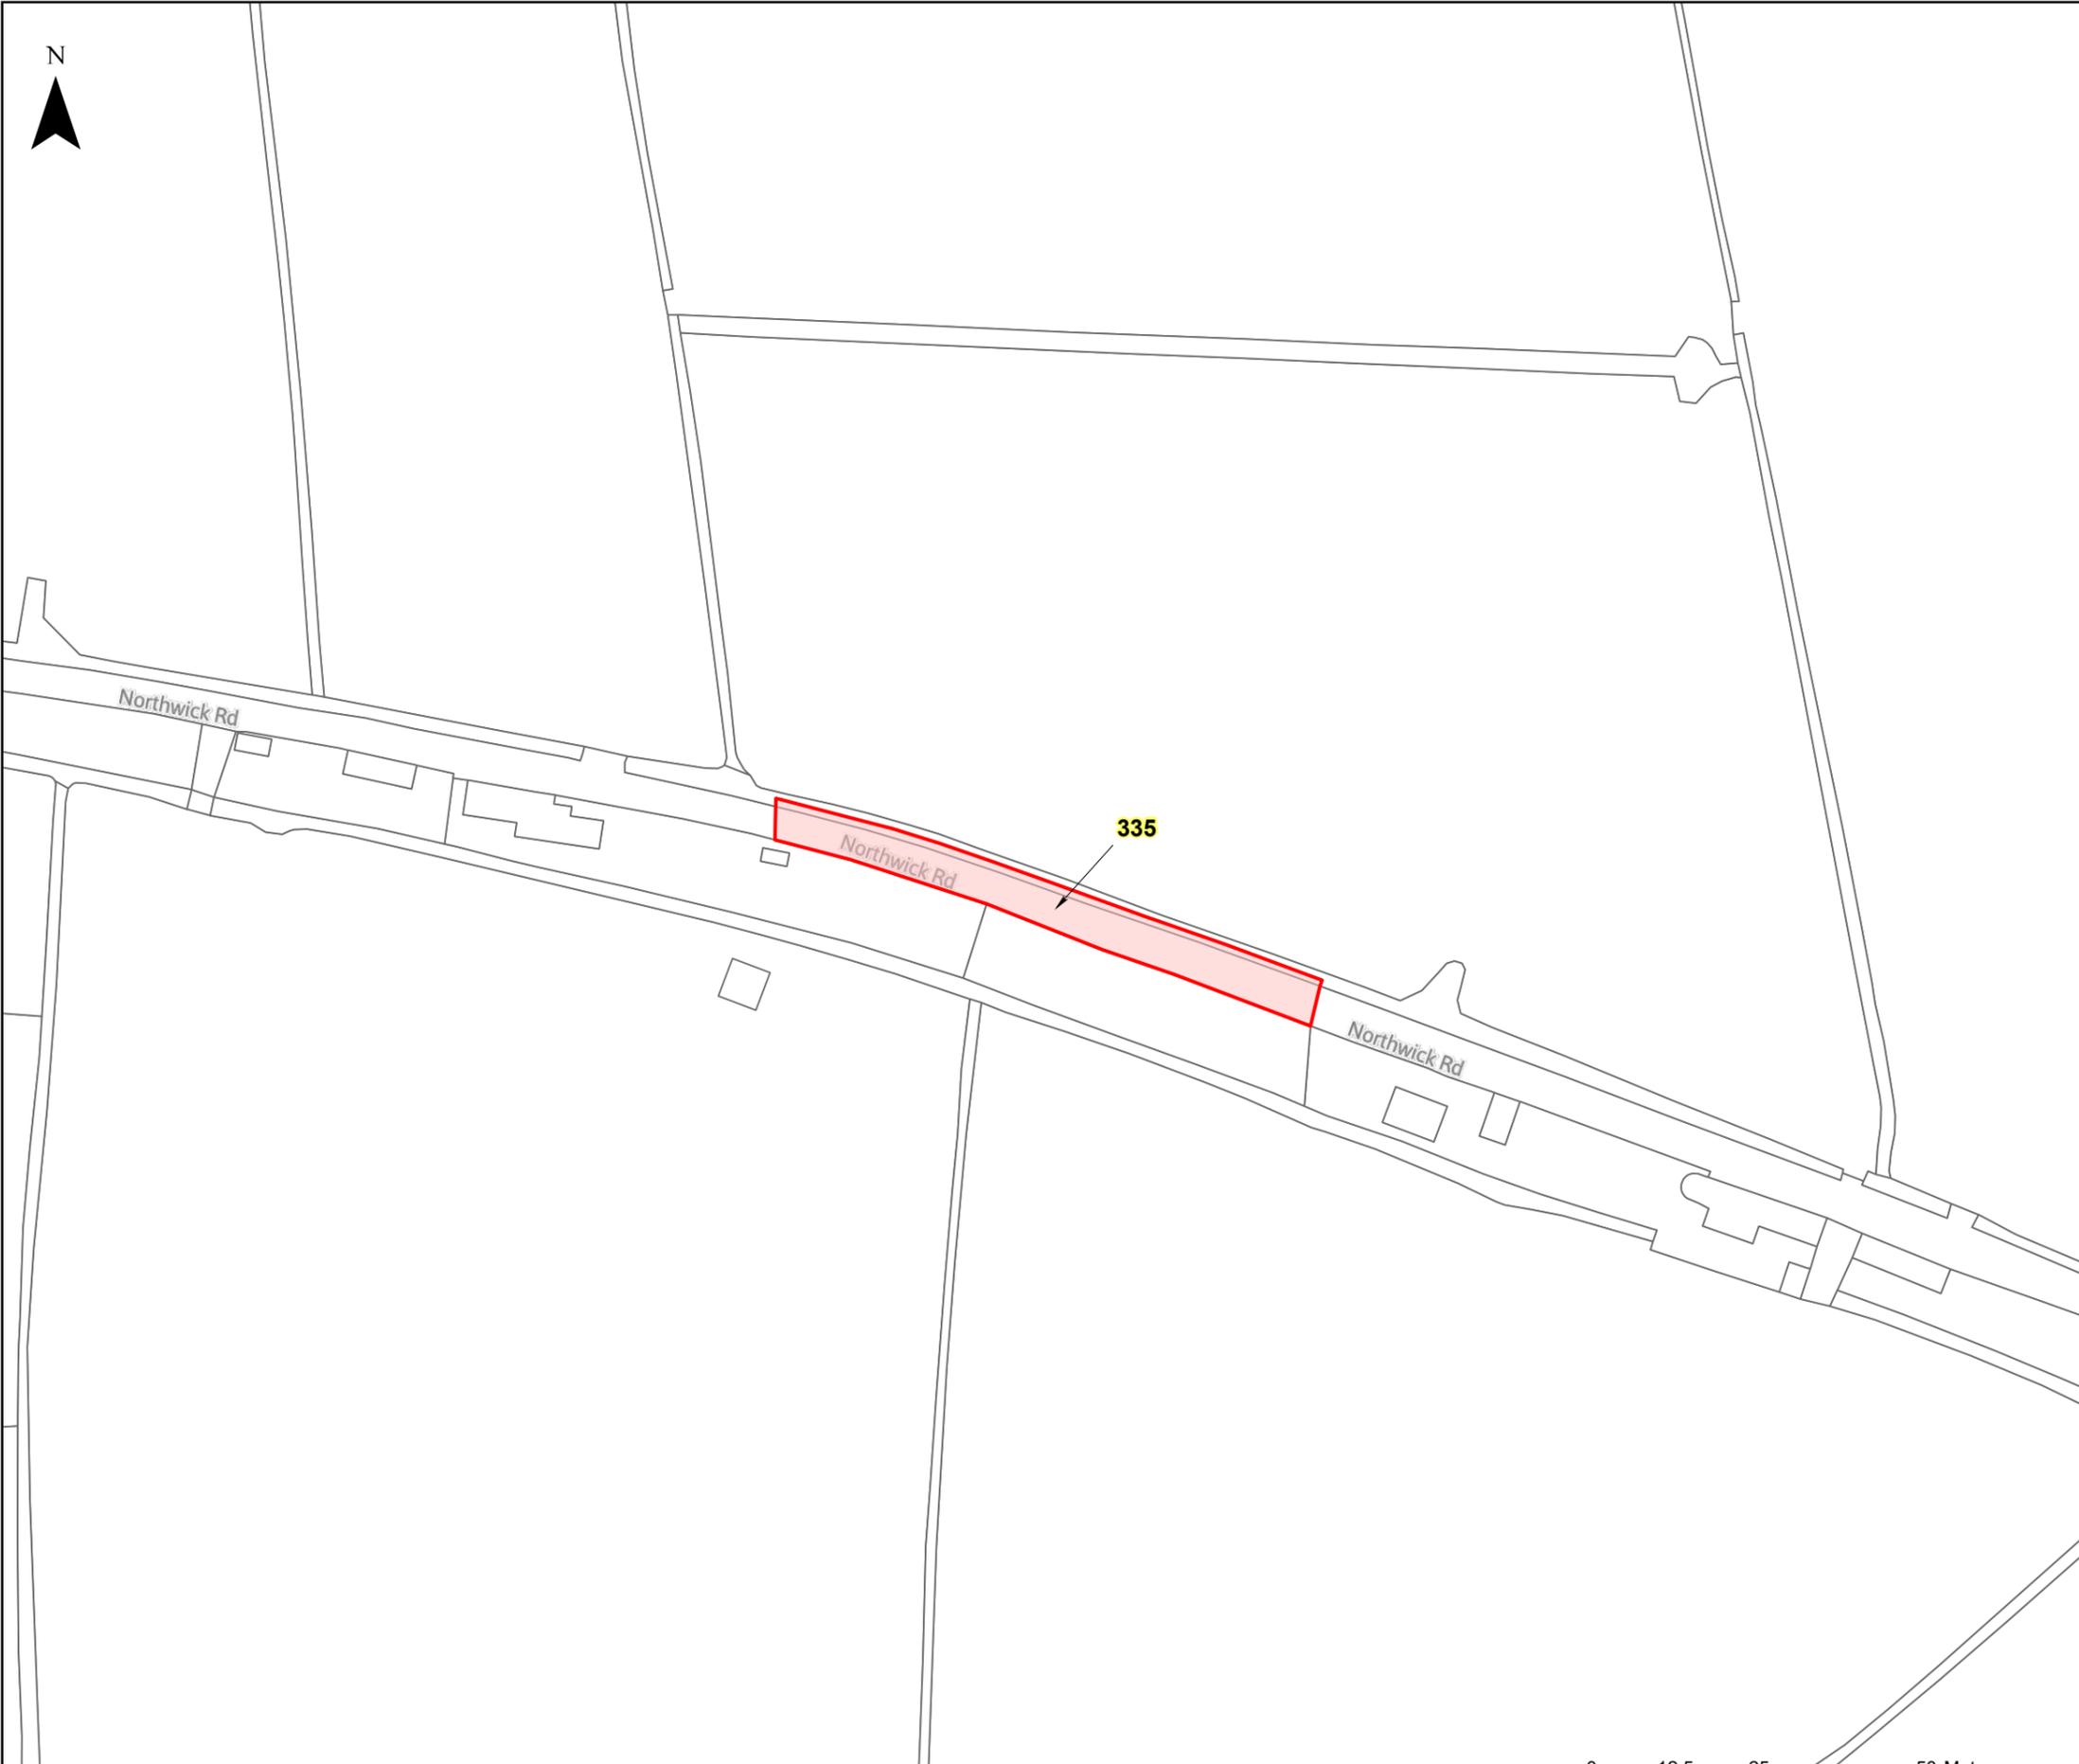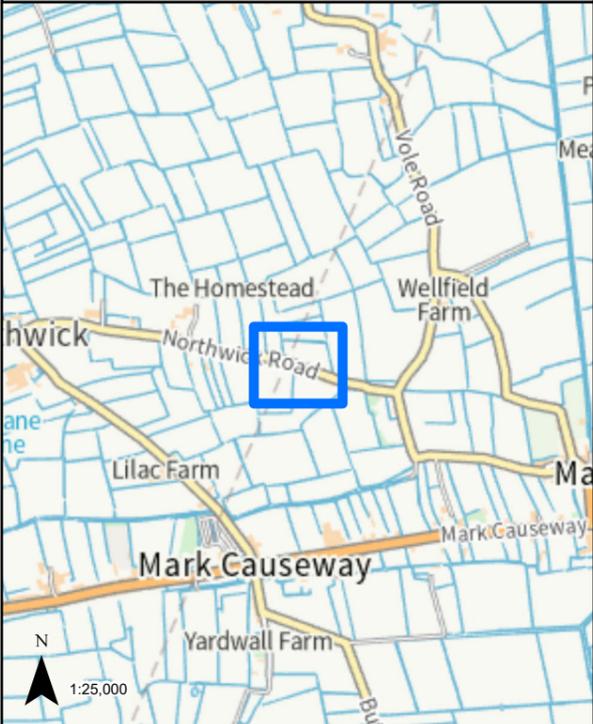

LEGEND

[Red Box] GVD Plot

Coordinate System: British National Grid  
Projection: Transverse Mercator  
Datum: OSGB 1938  
Units: Metre  
Map Centre: 336596E 148348N

Version:	Date:	Remarks:	Drawn:	Checked:
v1	09/02/2023	Published	RG	RS

SCALE: 1:1,000 PAPER SIZE: A3

Notes:  
This drawing is scaled at paper size A3, therefore any prints taken at different sizes will affect the accuracy of the measurement units and should not be scaled against.




The design, scale and layout shown on this plan are indicative. The dimensions for the apparatus are typical dimensions, and the actual apparatus to be provided may differ in style, model and size.  
BACKGROUND MAPPING INFORMATION HAS BEEN REPRODUCED FROM THE ORDNANCE SURVEY ON BEHALF OF THE CONTROLLER OF HER MAJESTY'S STATIONARY OFFICE. © CROWN COPYRIGHT ORDNANCE SURVEY NATIONAL GRID LICENSE NO. 100022488



**HINKLEY C CONNECTION PROJECT**

Title  
**STAGE 7 - SECTION 3 PLOT PLAN**

Ref No: HINK-GVDS7-4-PLOT336 Plan: Plot Number 336

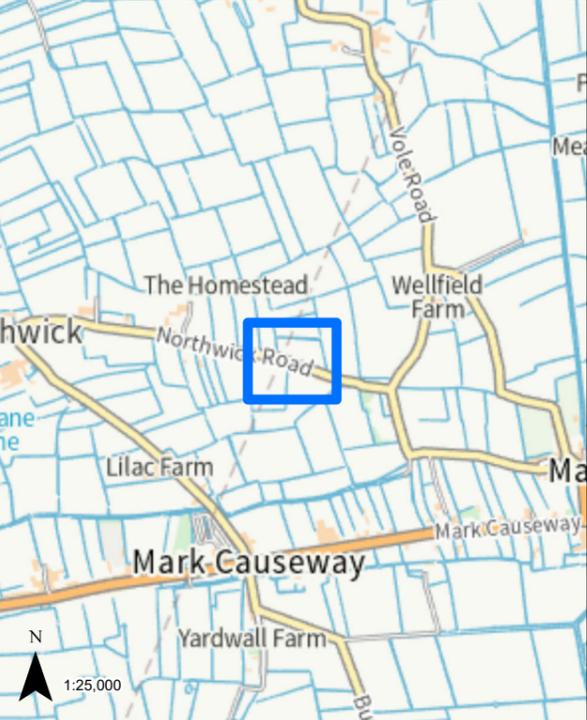



**LEGEND**  
 GVD Plot

Coordinate System: British National Grid  
 Projection: Transverse Mercator  
 Datum: OSGB 1938  
 Units: Metre  
 Map Centre:  
 336596E 148352N

Version:	Date:	Remarks:	Drawn:	Checked:
v1	09/02/2023	Published	RG	RS

SCALE: 1:1,000 PAPER SIZE: A3

Notes:  
 This drawing is scaled at paper size A3, therefore any prints taken at different sizes will affect the accuracy of the measurement units and should not be scaled against.

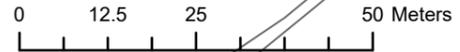
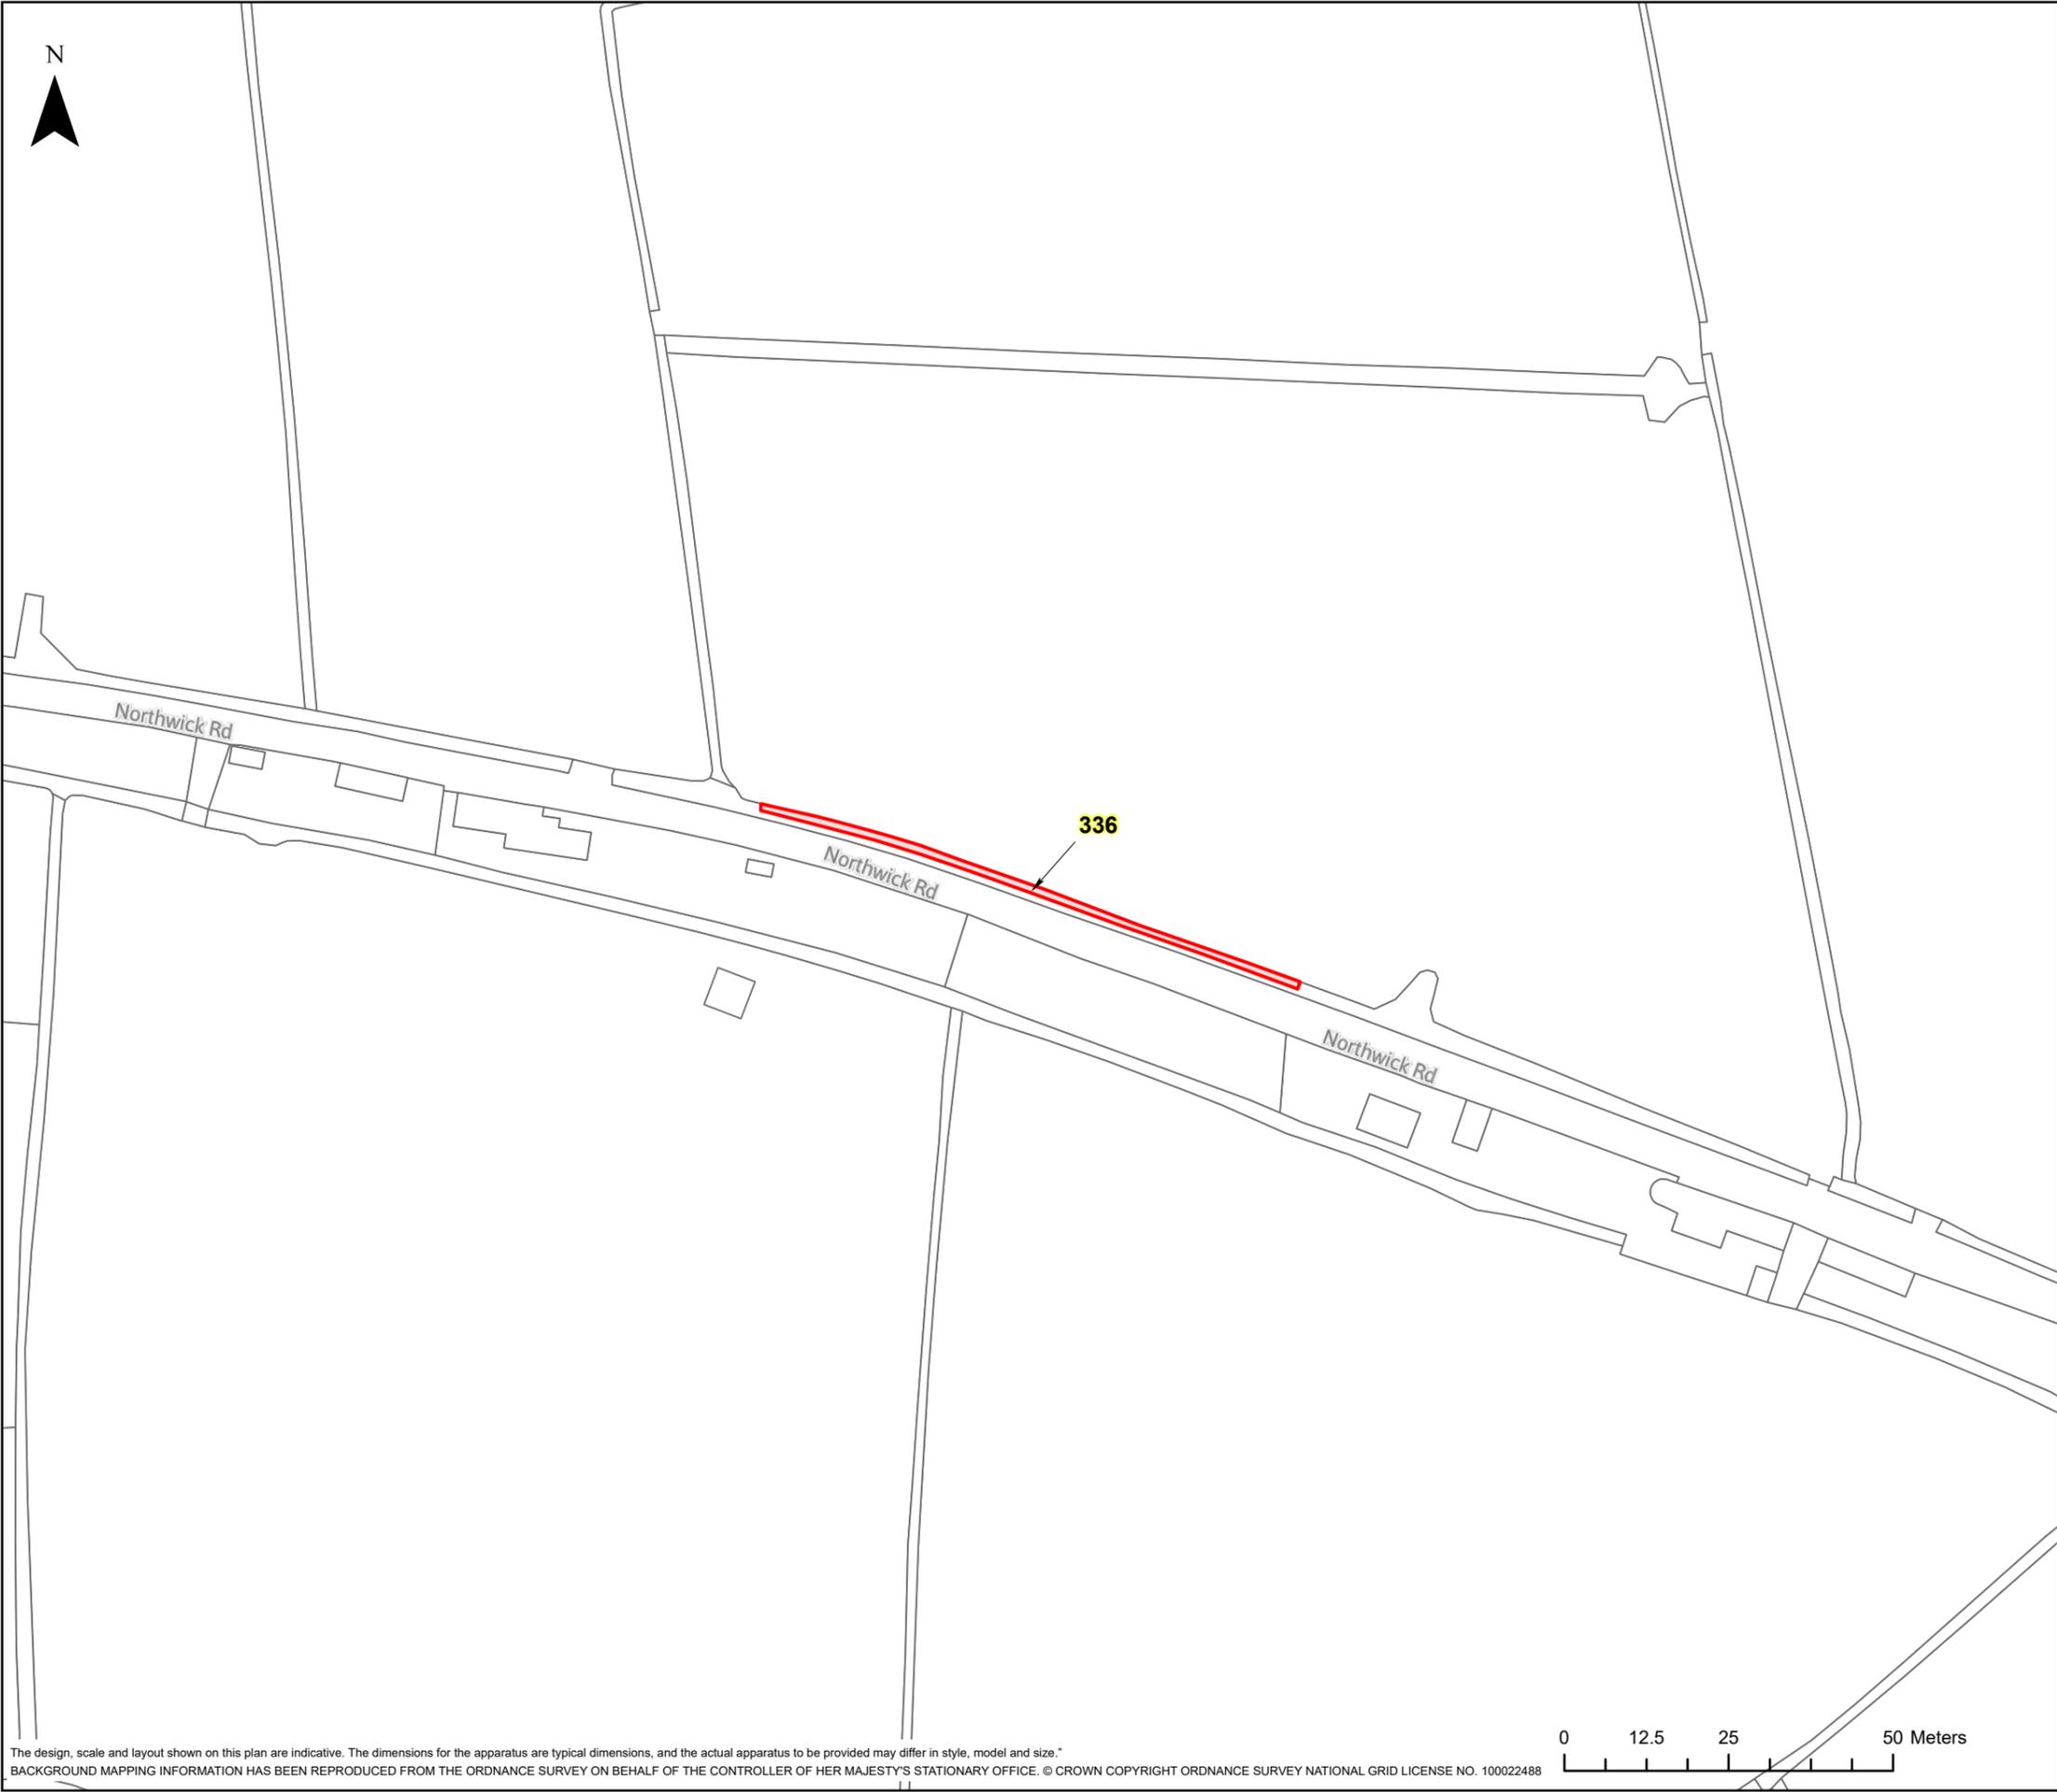


The design, scale and layout shown on this plan are indicative. The dimensions for the apparatus are typical dimensions, and the actual apparatus to be provided may differ in style, model and size.  
 BACKGROUND MAPPING INFORMATION HAS BEEN REPRODUCED FROM THE ORDNANCE SURVEY ON BEHALF OF THE CONTROLLER OF HER MAJESTY'S STATIONARY OFFICE. © CROWN COPYRIGHT ORDNANCE SURVEY NATIONAL GRID LICENSE NO. 100022488

HINKLEY C CONNECTION PROJECT

Title  
**STAGE 7 - SECTION 3 PLOT PLAN**

Ref No: HINK-GVDS7-4-PLOT337 Plan: Plot Number 337

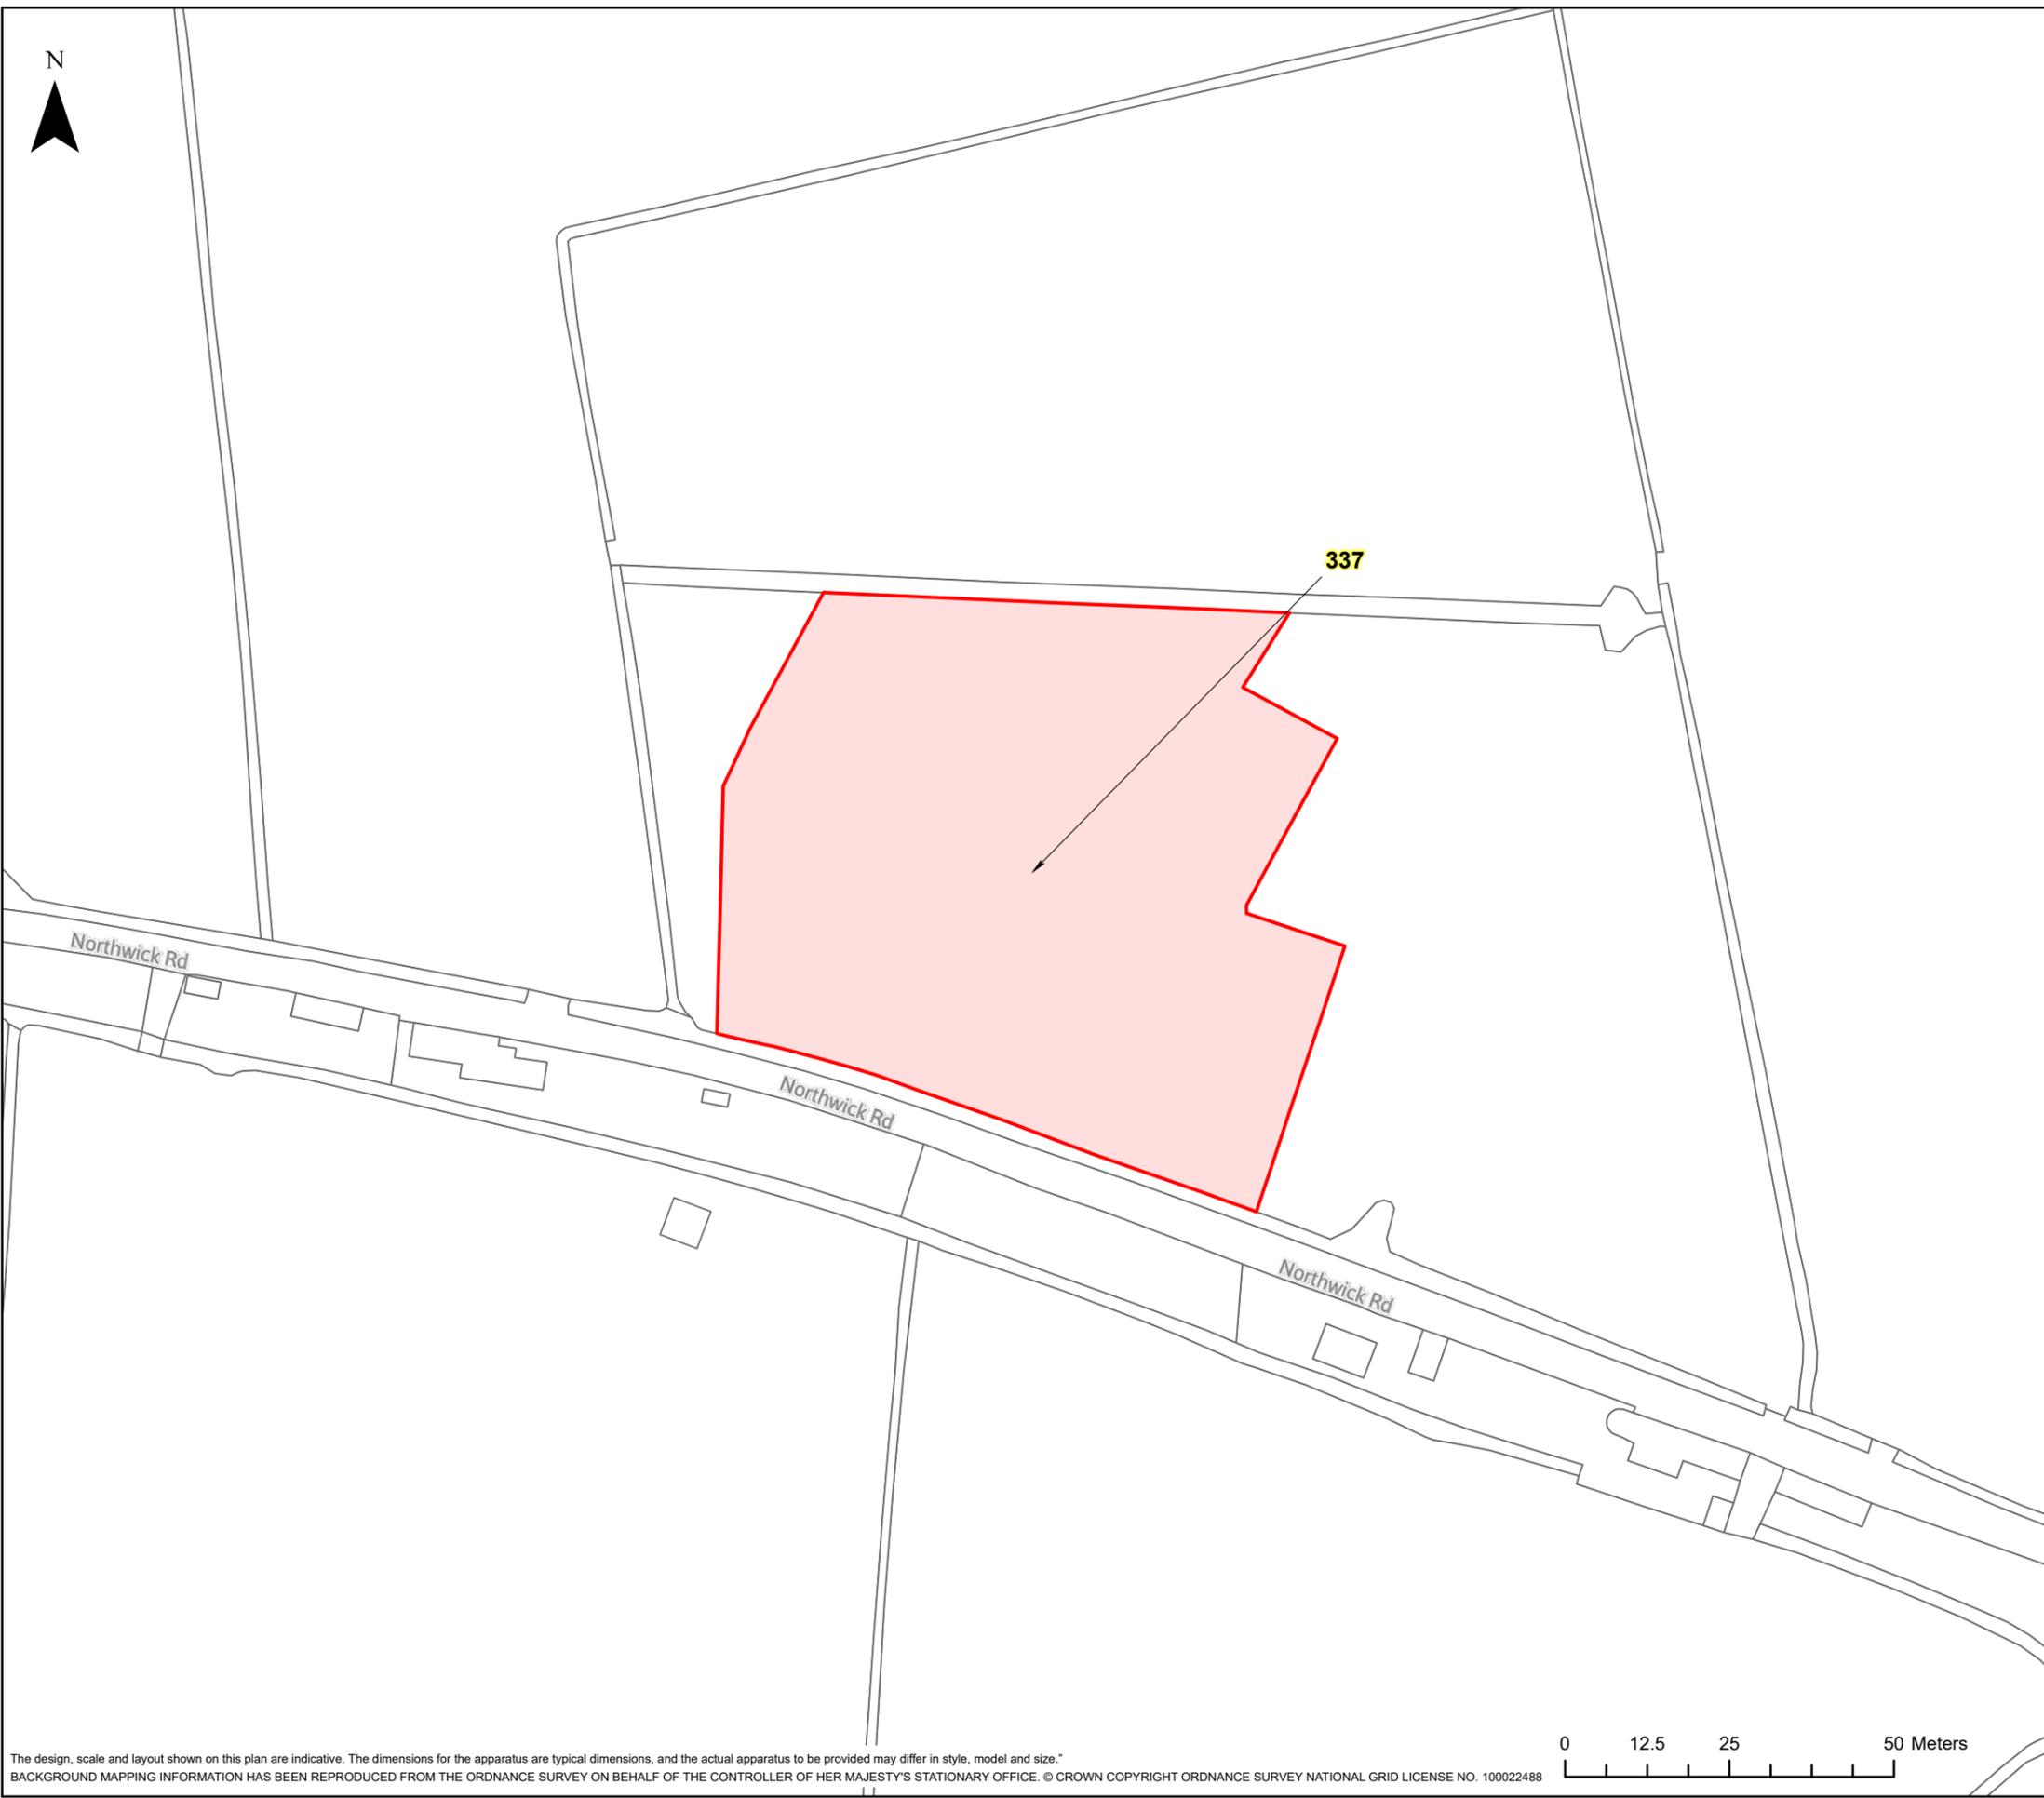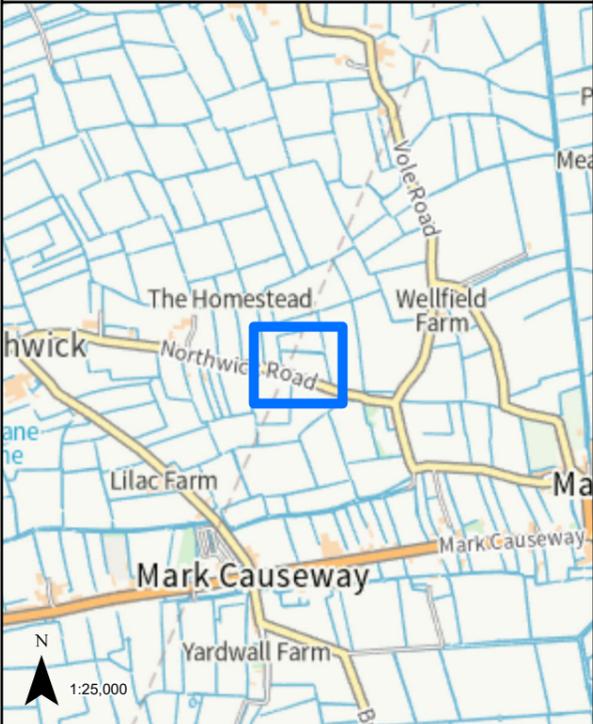

LEGEND

 GVD Plot

Coordinate System: British National Grid  
Projection: Transverse Mercator  
Datum: OSGB 1938  
Units: Metre  
Map Centre:  
336603E 148386N


Version:	Date:	Remarks:	Drawn:	Checked:
v1	09/02/2023	Published	RG	RS

SCALE: 1:1,000 PAPER SIZE: A3

Notes:  
This drawing is scaled at paper size A3, therefore any prints taken at different sizes will affect the accuracy of the measurement units and should not be scaled against.





The design, scale and layout shown on this plan are indicative. The dimensions for the apparatus are typical dimensions, and the actual apparatus to be provided may differ in style, model and size.  
BACKGROUND MAPPING INFORMATION HAS BEEN REPRODUCED FROM THE ORDNANCE SURVEY ON BEHALF OF THE CONTROLLER OF HER MAJESTY'S STATIONARY OFFICE. © CROWN COPYRIGHT ORDNANCE SURVEY NATIONAL GRID LICENSE NO. 100022488

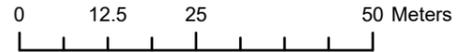

**HINKLEY C CONNECTION PROJECT**

Title  
**STAGE 7 - SECTION 3 PLOT PLAN**

Ref No: HINK-GVDS7-4-PLOT338 Plan: Plot Number 338

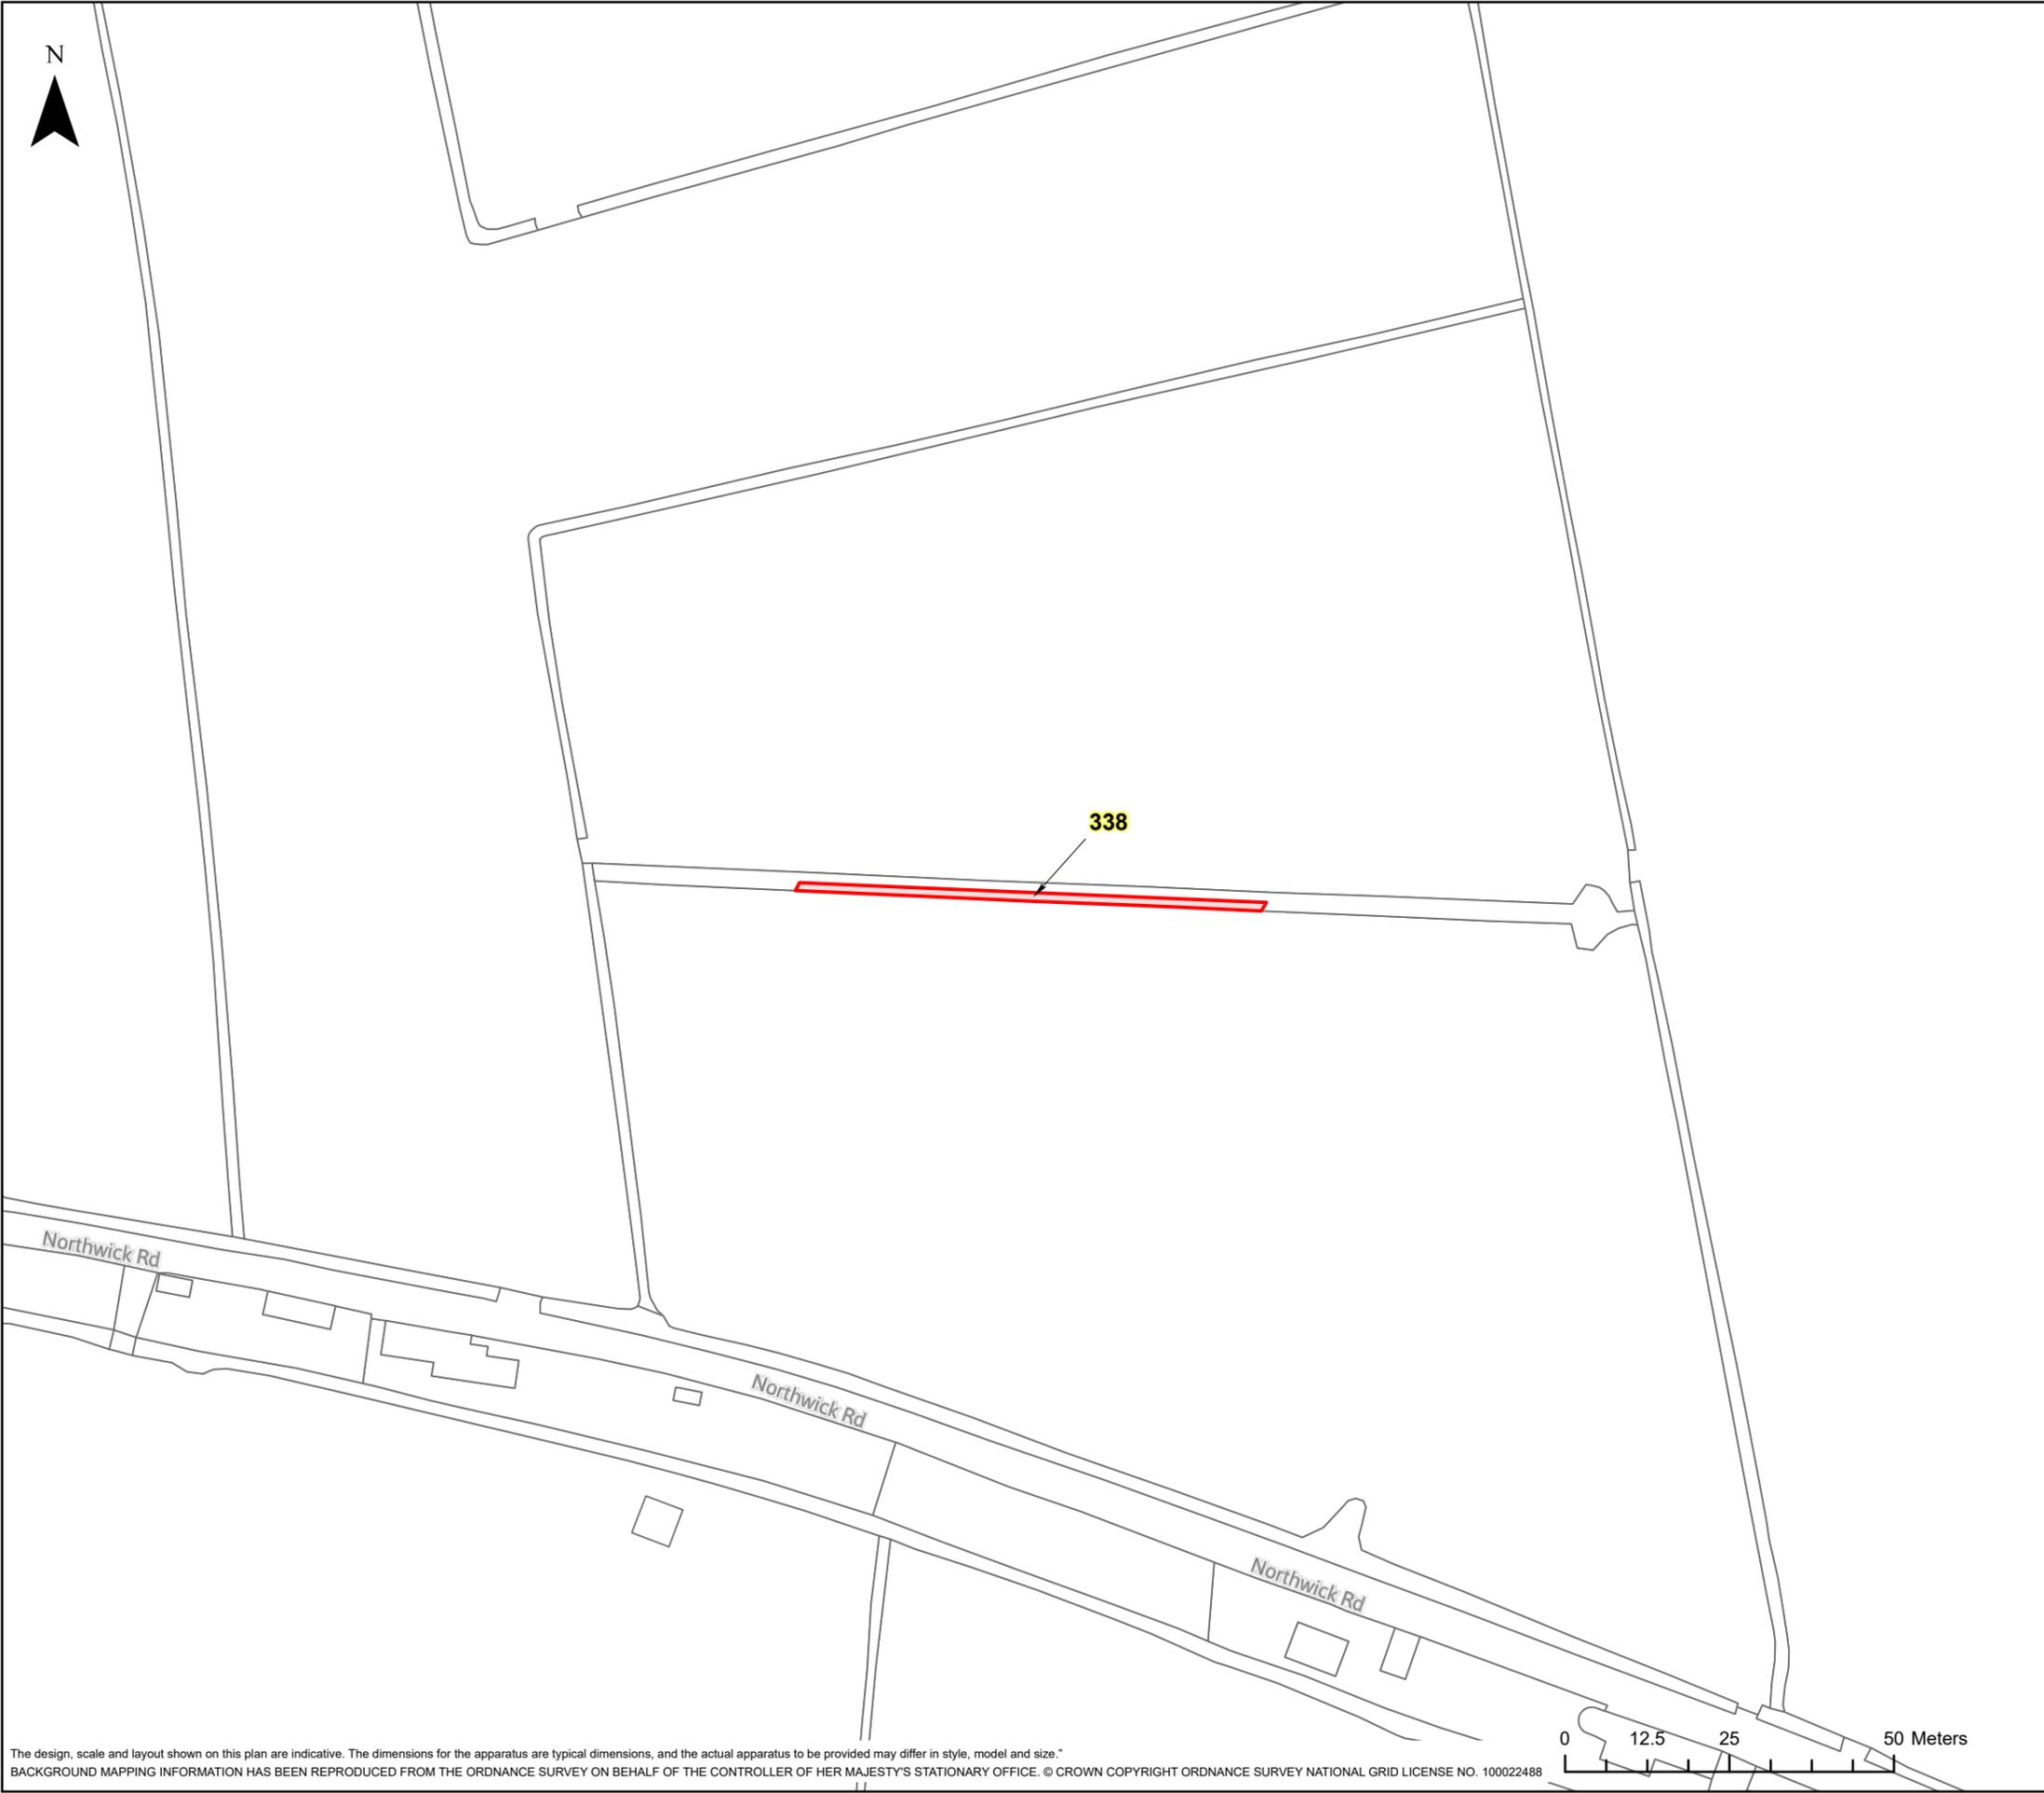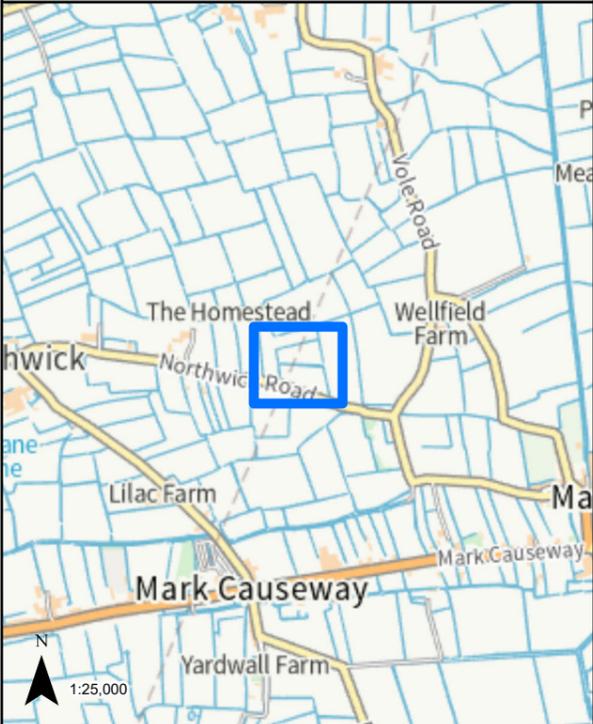

**LEGEND**

GVD Plot

Coordinate System: British National Grid  
Projection: Transverse Mercator  
Datum: OSGB 1938  
Units: Metre

Map Centre:  
336607E 148432N


Version:	Date:	Remarks:	Drawn:	Checked:
v1	09/02/2023	Published	RG	RS


SCALE: 1:1,000 PAPER SIZE: A3

Notes:  
This drawing is scaled at paper size A3, therefore any prints taken at different sizes will affect the accuracy of the measurement units and should not be scaled against.



The design, scale and layout shown on this plan are indicative. The dimensions for the apparatus are typical dimensions, and the actual apparatus to be provided may differ in style, model and size.  
BACKGROUND MAPPING INFORMATION HAS BEEN REPRODUCED FROM THE ORDNANCE SURVEY ON BEHALF OF THE CONTROLLER OF HER MAJESTY'S STATIONARY OFFICE. © CROWN COPYRIGHT ORDNANCE SURVEY NATIONAL GRID LICENSE NO. 100022488

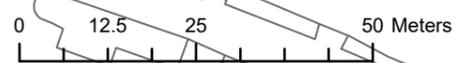

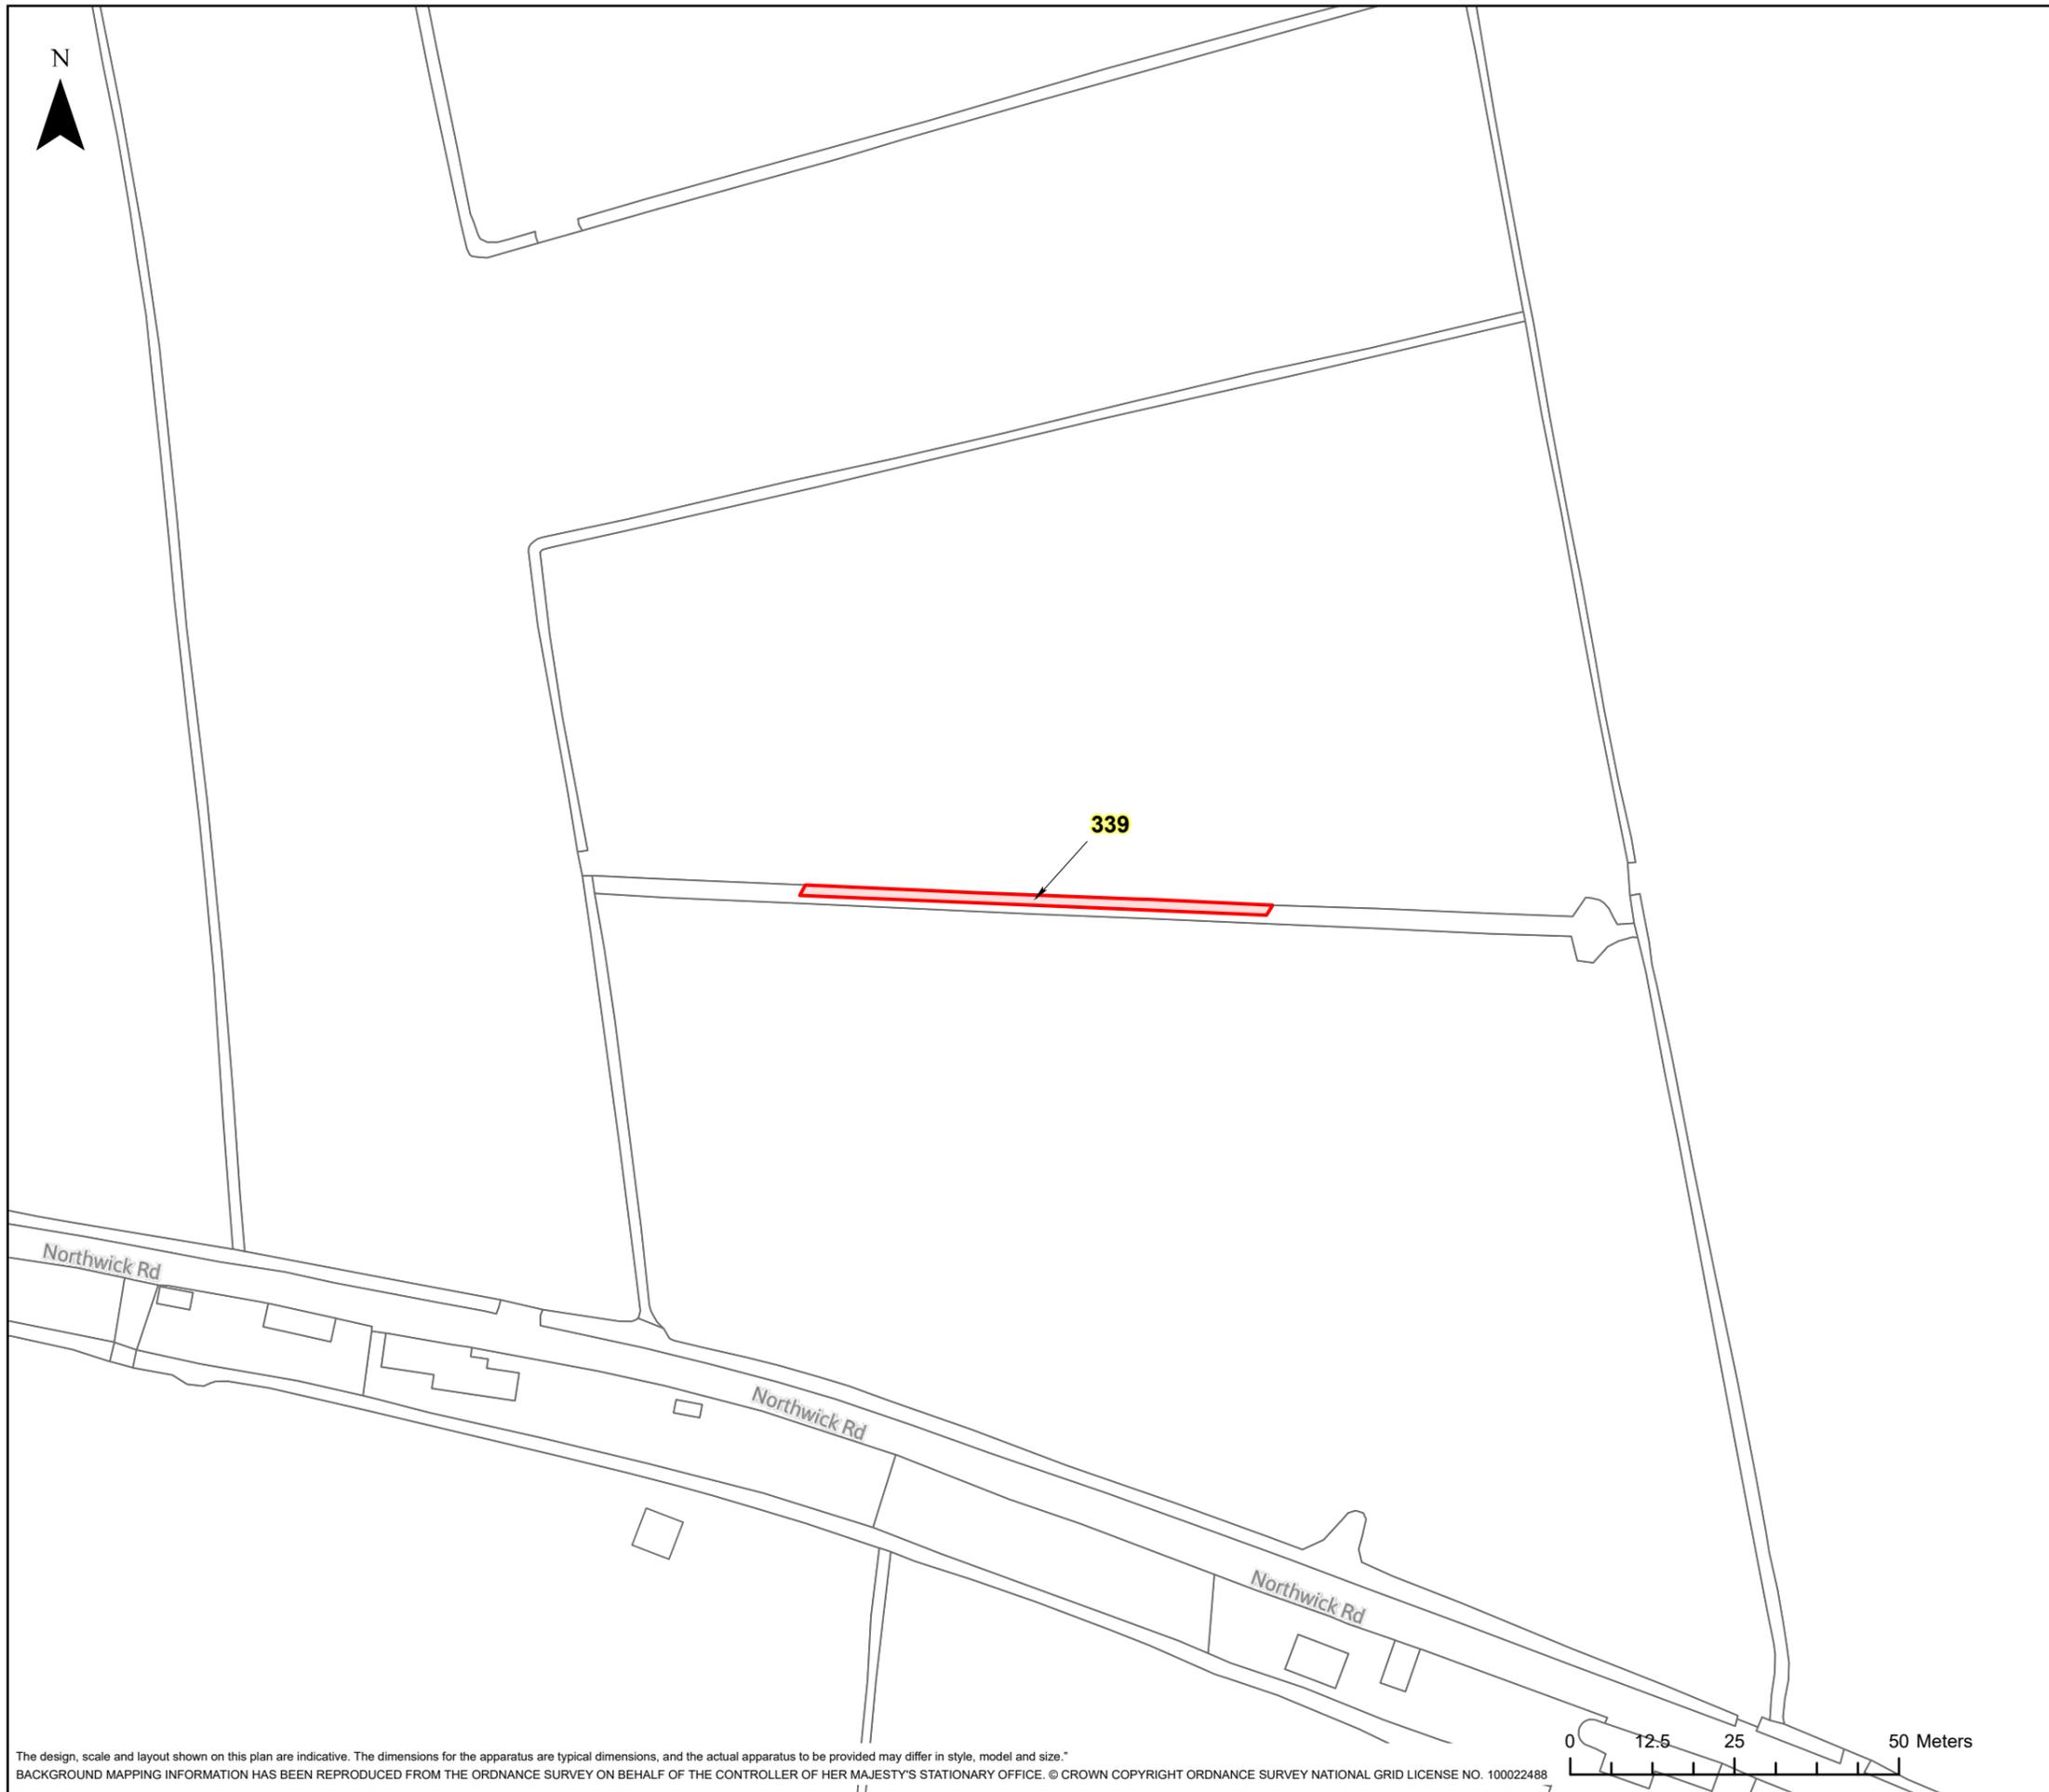


**nationalgrid**

**HINKLEY C CONNECTION PROJECT**

Title  
**STAGE 7 - SECTION 3 PLOT PLAN**

Ref No: HINK-GVDS7-4-PLOT339 Plan: Plot Number 339

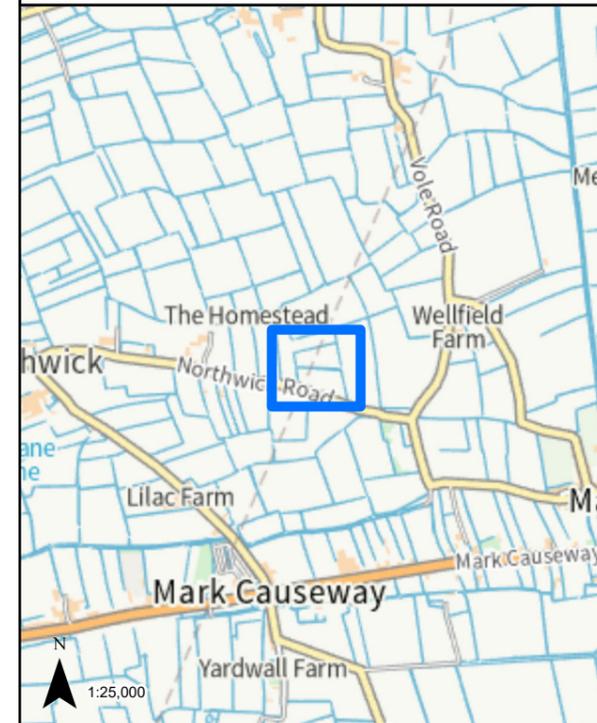

**LEGEND**

 GVD Plot

Coordinate System: British National Grid  
Projection: Transverse Mercator  
Datum: OSGB 1938  
Units: Metre  
Map Centre:  
336608E 148433N

Version:	Date:	Remarks:	Drawn:	Checked:
v1	09/02/2023	Published	RG	RS

SCALE: 1:1,000 PAPER SIZE: A3

Notes:  
This drawing is scaled at paper size A3, therefore any prints taken at different sizes will affect the accuracy of the measurement units and should not be scaled against.







**HINKLEY C CONNECTION PROJECT**

Title  
**STAGE 7 - SECTION 3 PLOT PLAN**

Ref No: HINK-GVDS7-4-PLOT340 Plan: Plot Number 340

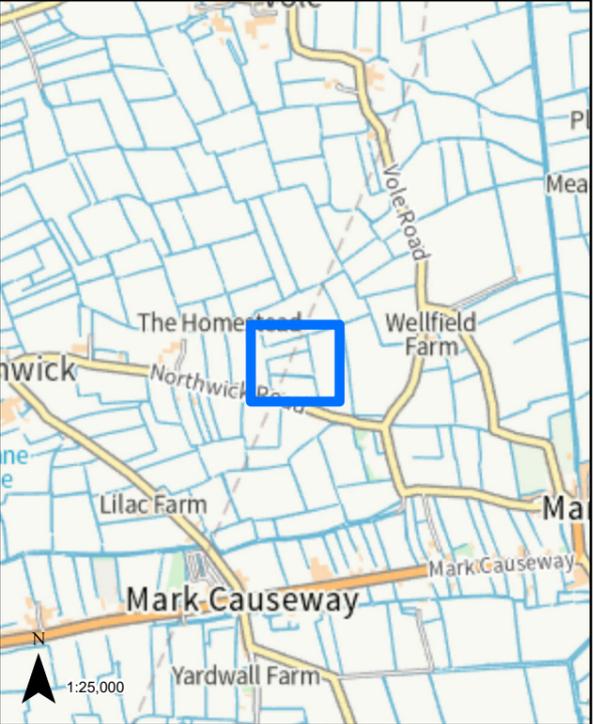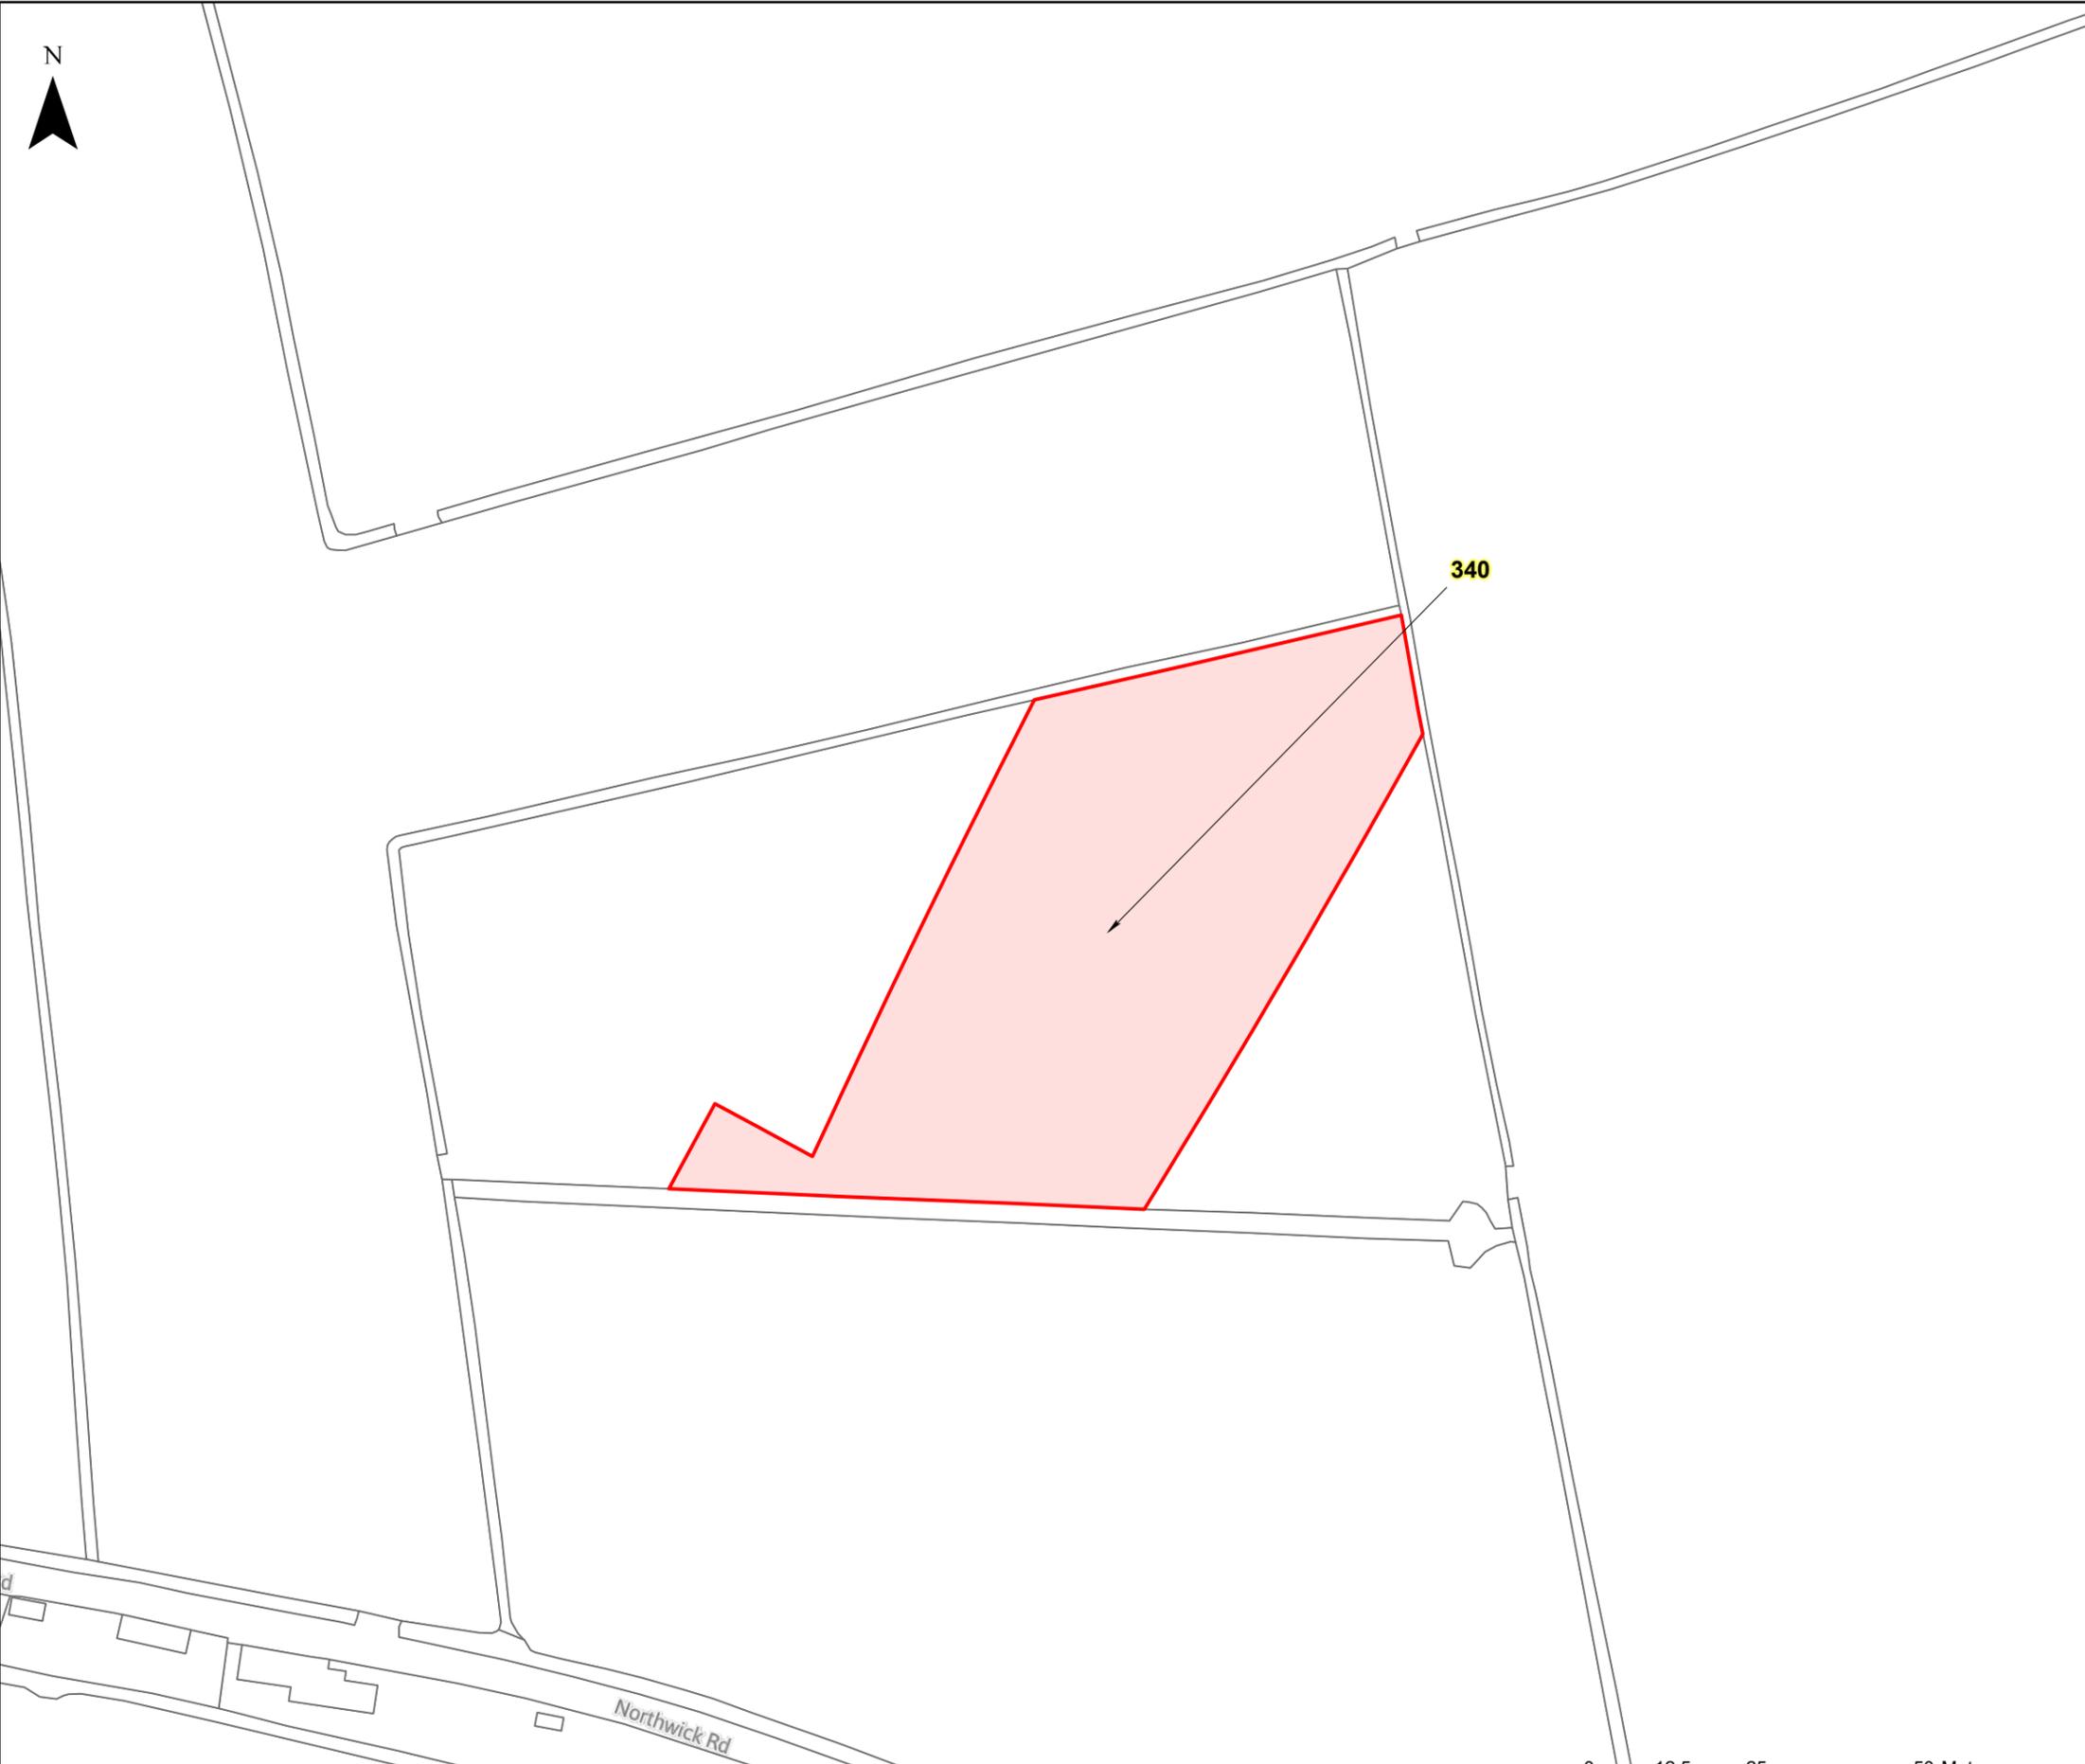

**LEGEND**

 GVD Plot

Coordinate System: British National Grid  
Projection: Transverse Mercator  
Datum: OSGB 1938  
Units: Metre  
Map Centre:  
336629E 148477N


Version:	Date:	Remarks:	Drawn:	Checked:
v1	09/02/2023	Published	RG	RS

SCALE: 1:1,000 PAPER SIZE: A3

Notes:  
This drawing is scaled at paper size A3, therefore any prints taken at different sizes will affect the accuracy of the measurement units and should not be scaled against.




The design, scale and layout shown on this plan are indicative. The dimensions for the apparatus are typical dimensions, and the actual apparatus to be provided may differ in style, model and size.  
BACKGROUND MAPPING INFORMATION HAS BEEN REPRODUCED FROM THE ORDNANCE SURVEY ON BEHALF OF THE CONTROLLER OF HER MAJESTY'S STATIONARY OFFICE. © CROWN COPYRIGHT ORDNANCE SURVEY NATIONAL GRID LICENSE NO. 100022488

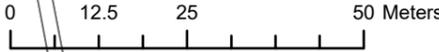

HINKLEY C CONNECTION PROJECT

Title  
**STAGE 7 - SECTION 3 PLOT PLAN**

Ref No: HINK-GVDS7-4-PLOT341 Plan: Plot Number 341

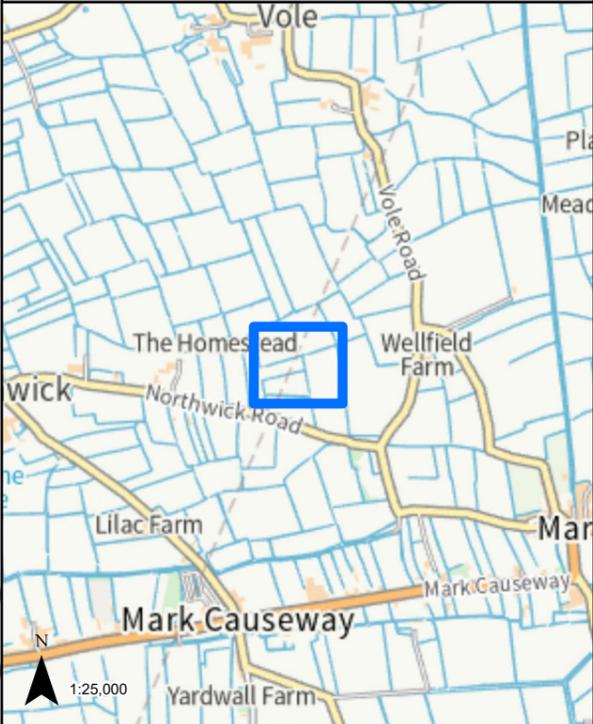



LEGEND  
[Red Box] GVD Plot

Coordinate System: British National Grid  
Projection: Transverse Mercator  
Datum: OSGB 1938  
Units: Metre  
Map Centre:  
336655E 148541N

Version:	Date:	Remarks:	Drawn:	Checked:
v1	09/02/2023	Published	RG	RS

SCALE: 1:1,000 PAPER SIZE: A3

Notes:  
This drawing is scaled at paper size A3, therefore any prints taken at different sizes will affect the accuracy of the measurement units and should not be scaled against.

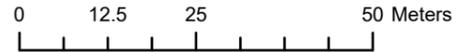
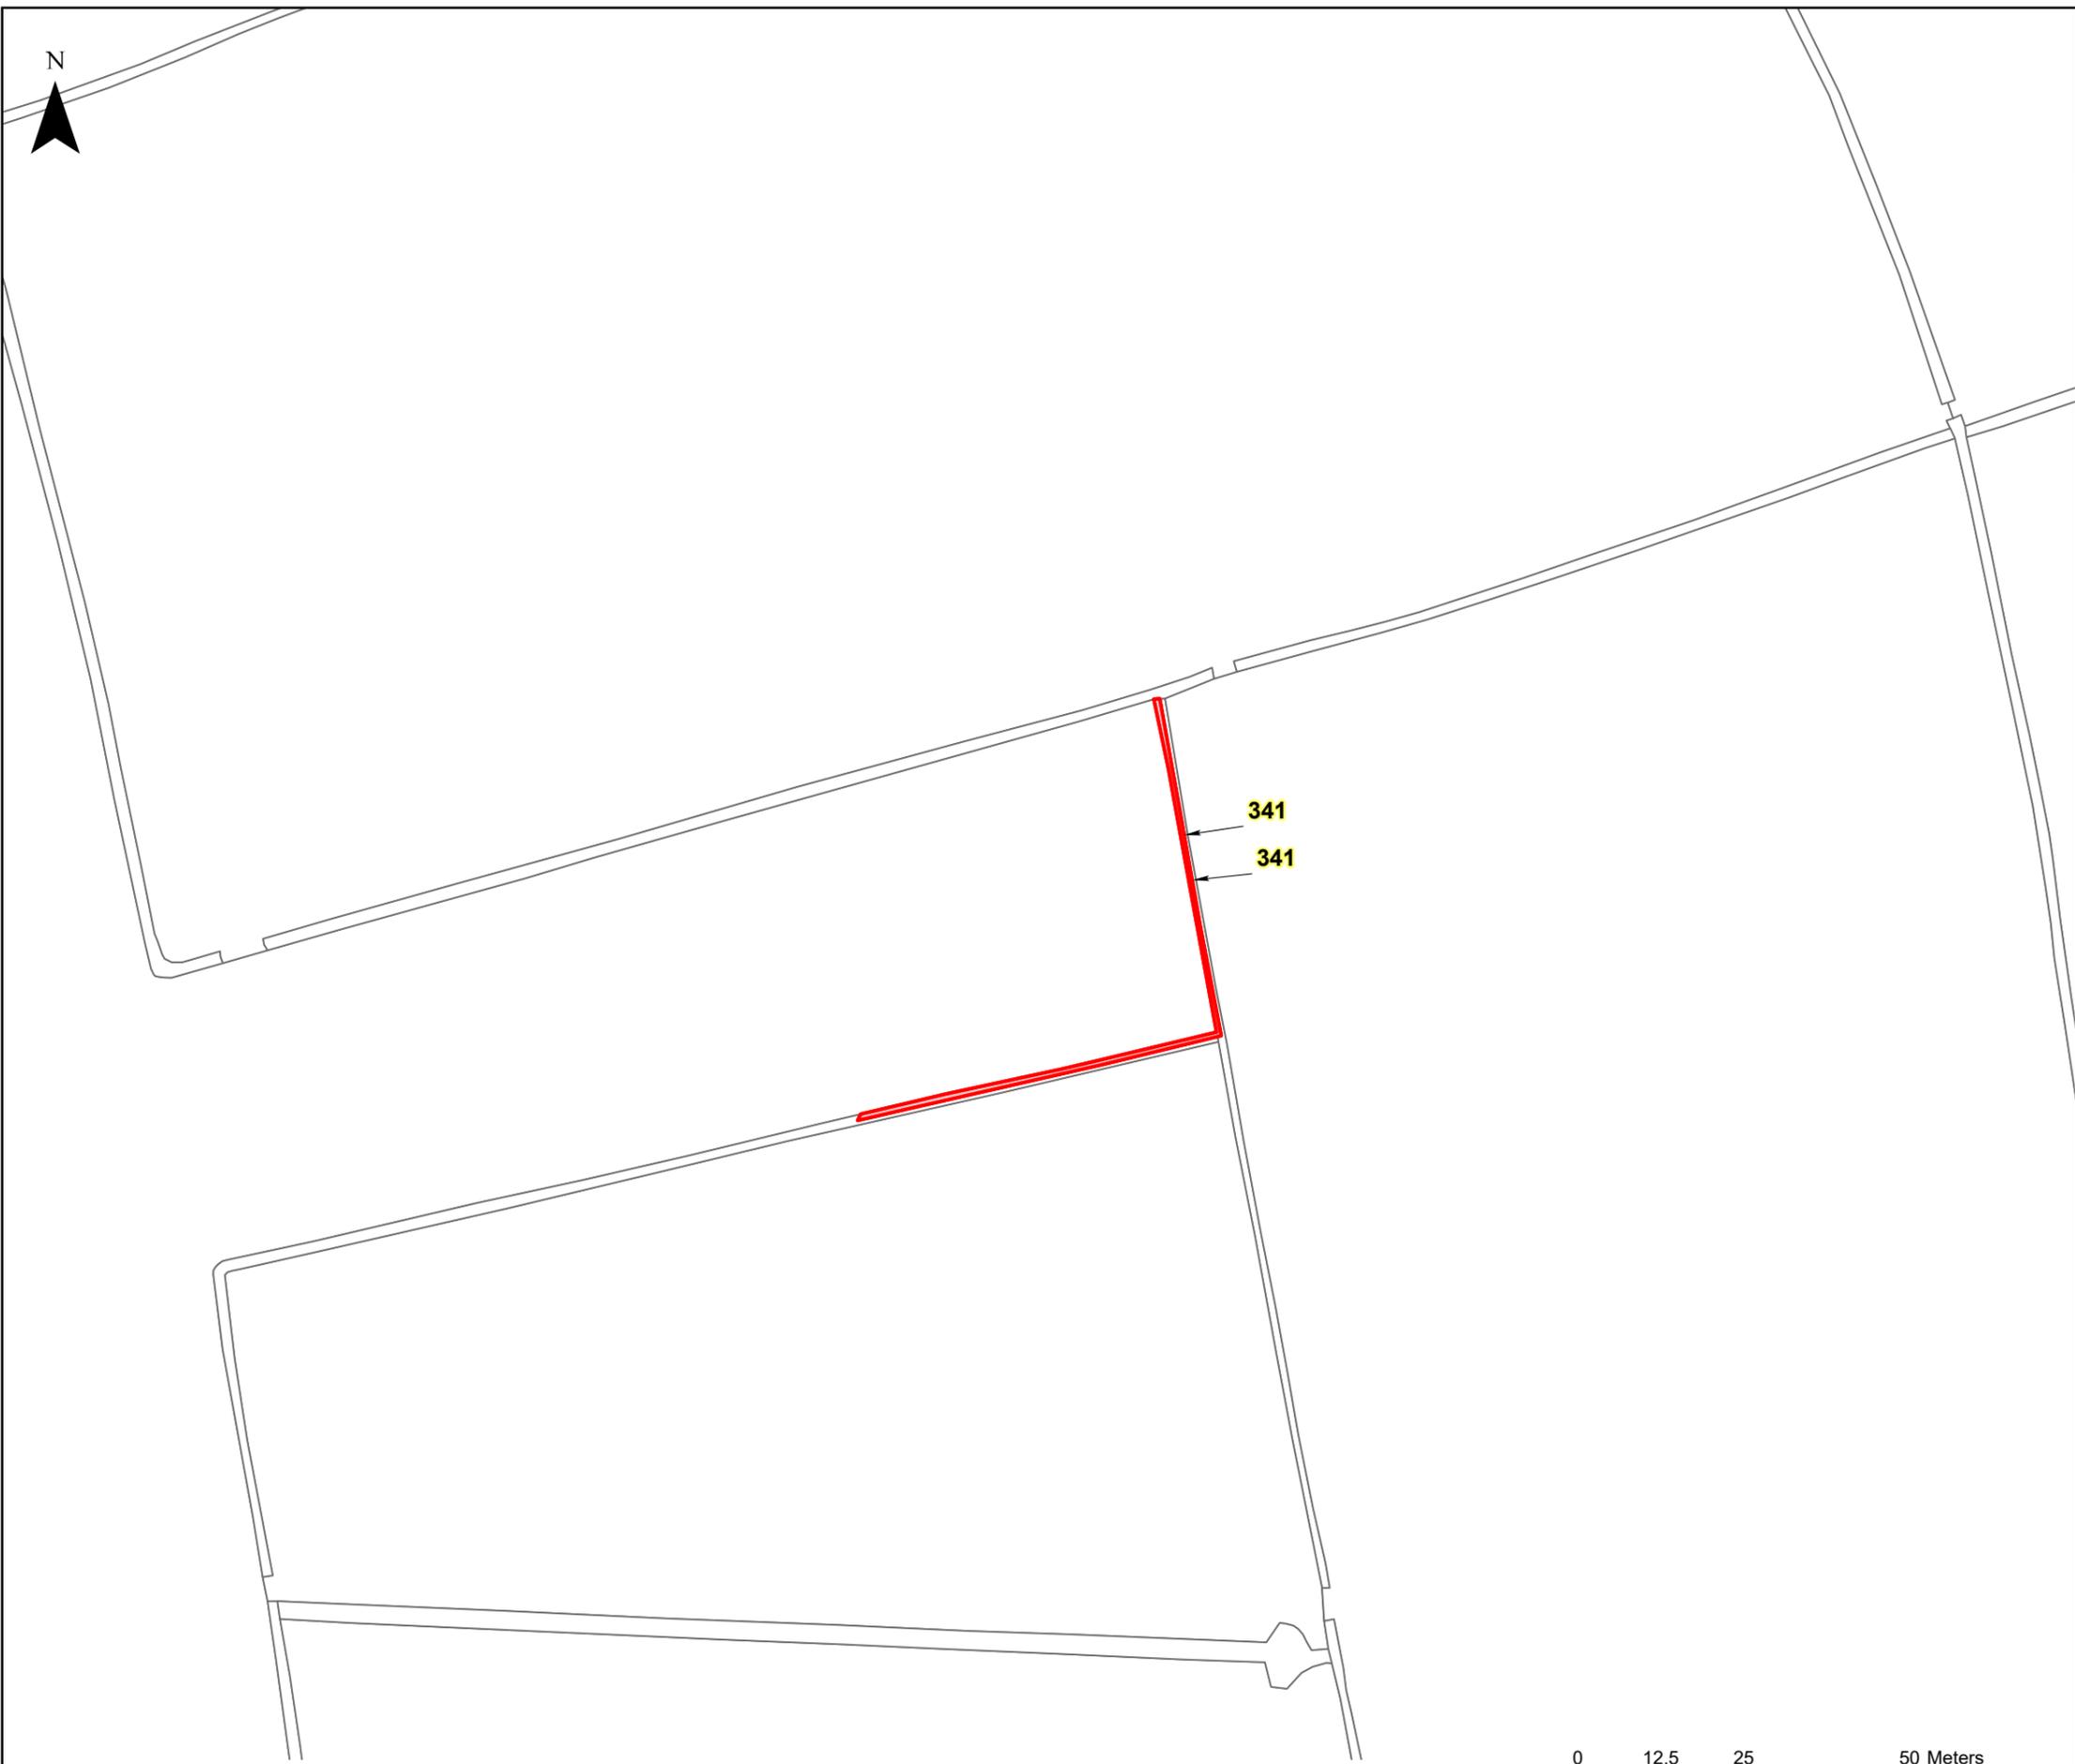


The design, scale and layout shown on this plan are indicative. The dimensions for the apparatus are typical dimensions, and the actual apparatus to be provided may differ in style, model and size.  
BACKGROUND MAPPING INFORMATION HAS BEEN REPRODUCED FROM THE ORDNANCE SURVEY ON BEHALF OF THE CONTROLLER OF HER MAJESTY'S STATIONARY OFFICE. © CROWN COPYRIGHT ORDNANCE SURVEY NATIONAL GRID LICENSE NO. 100022488

HINKLEY C CONNECTION PROJECT

Title  
**STAGE 7 - SECTION 3 PLOT PLAN**

Ref No: HINK-GVDS7-4-PLOT341 Plan: Plot Number 341

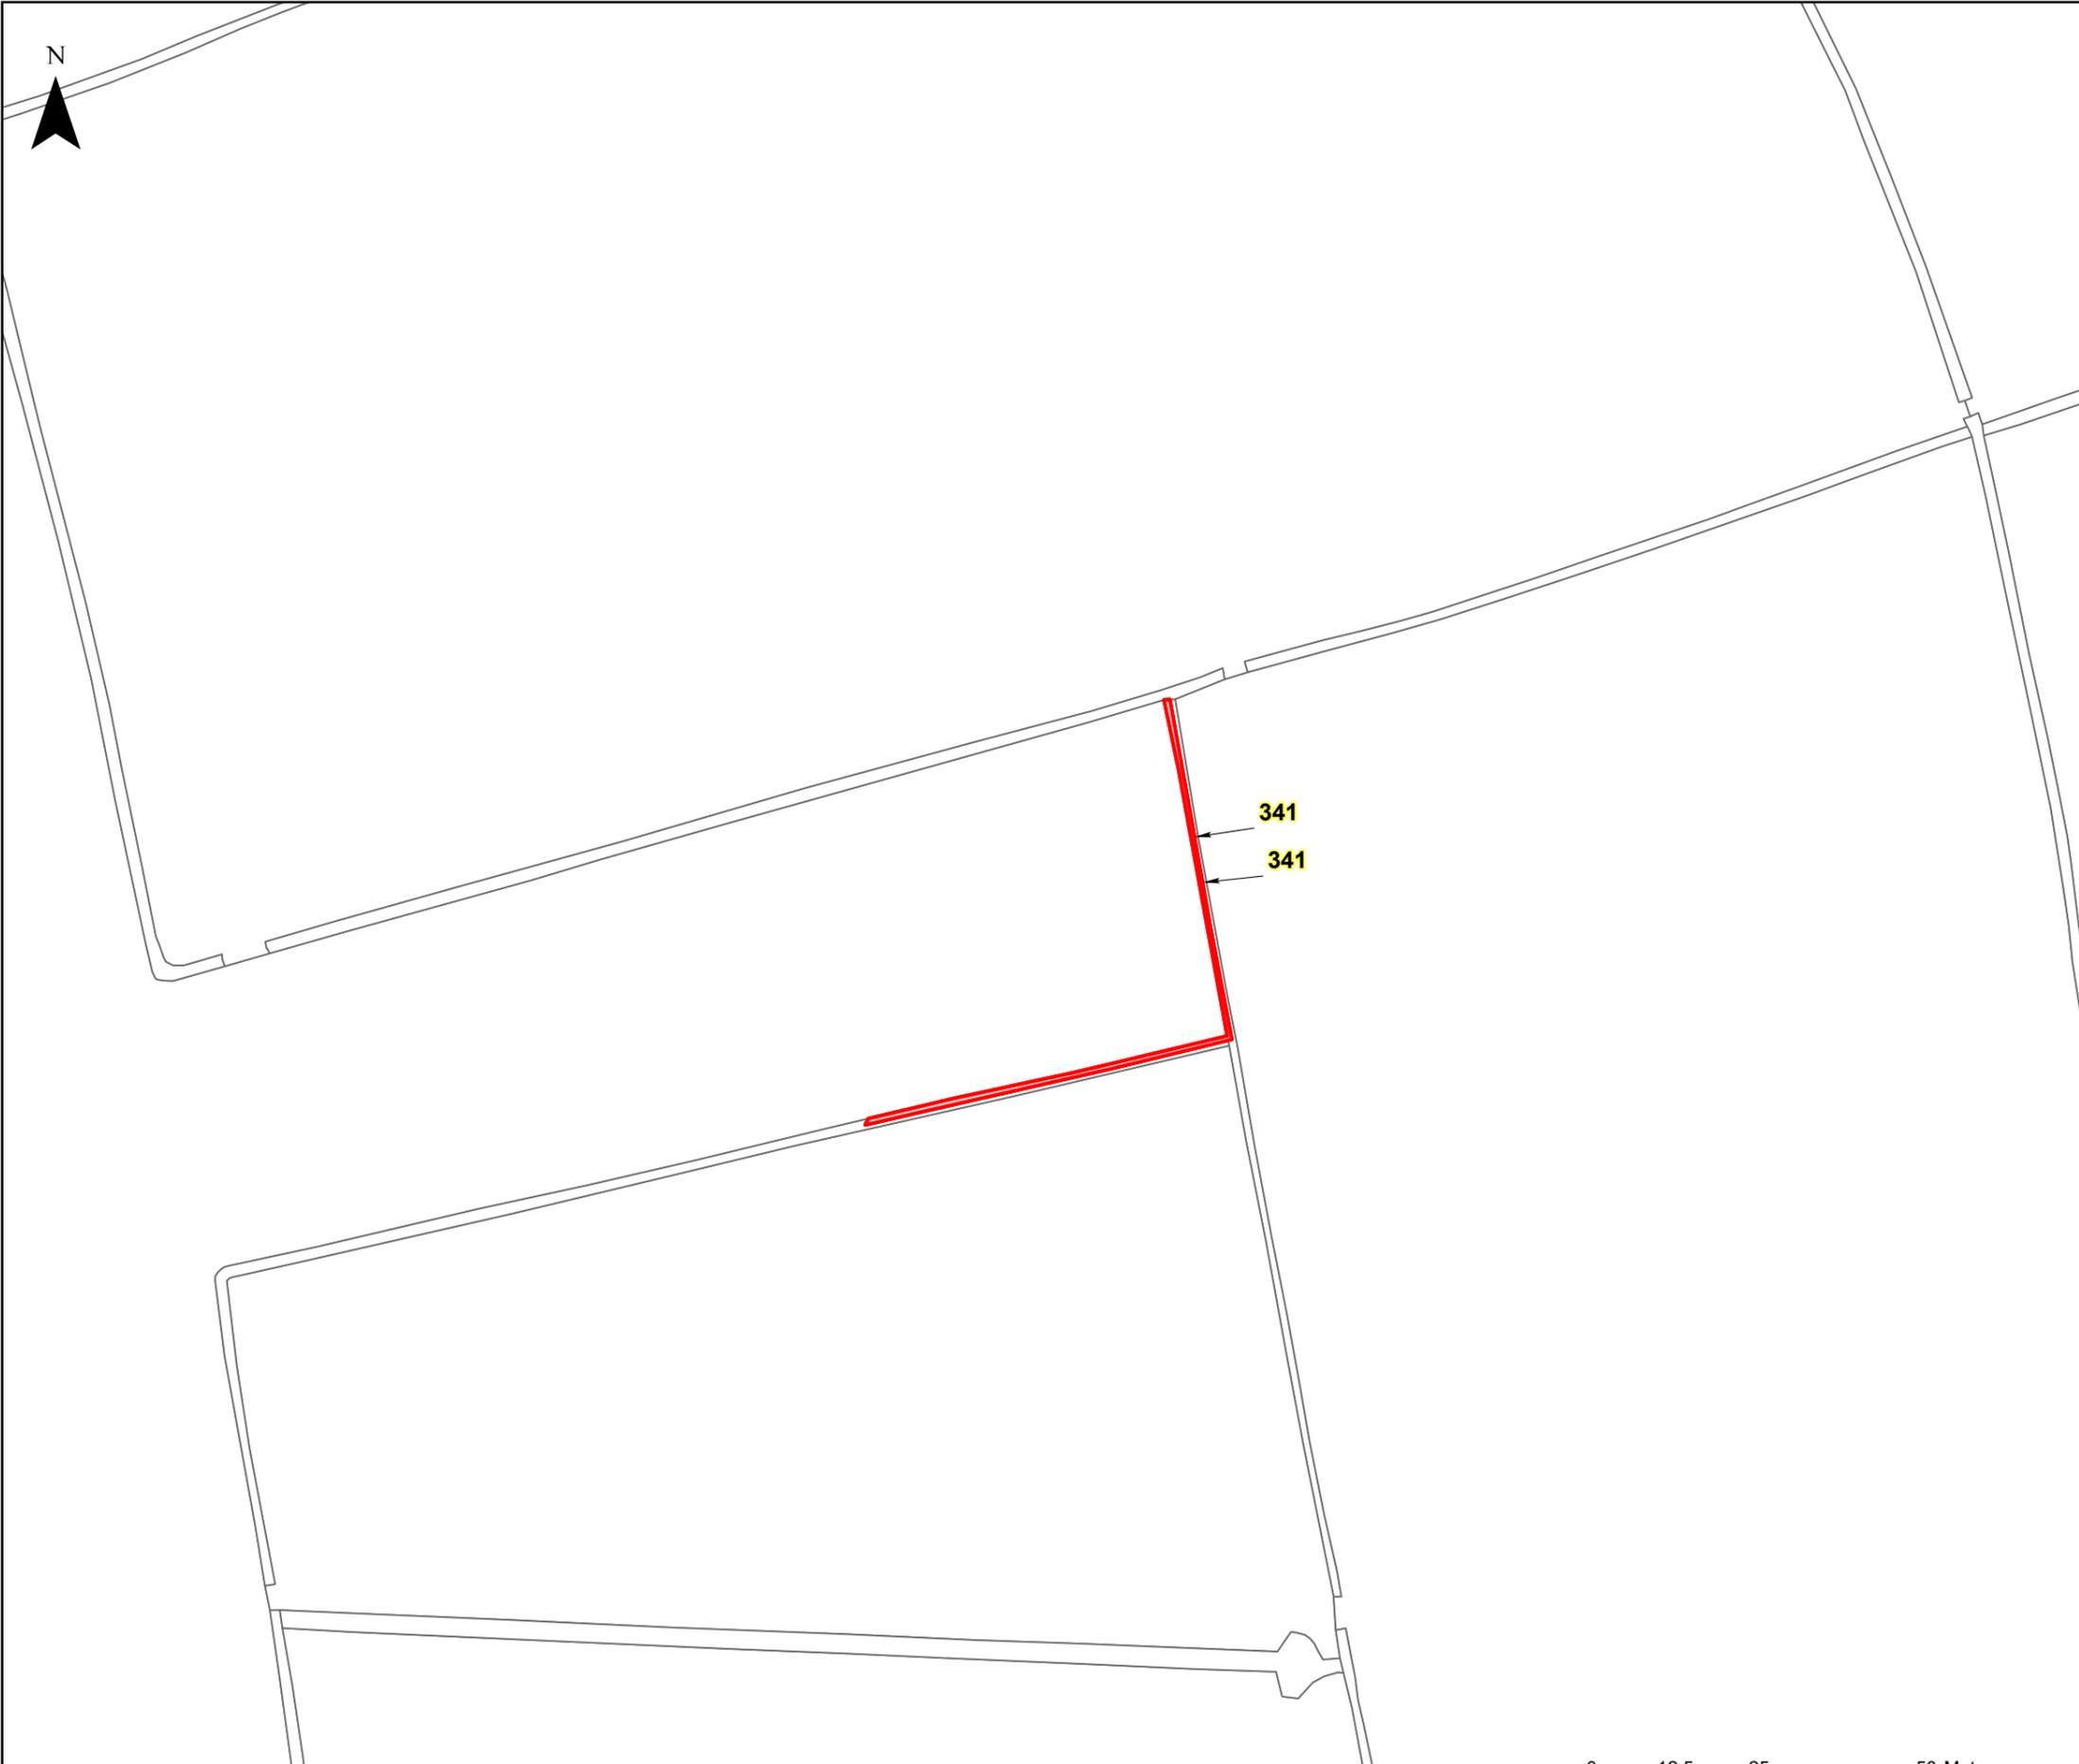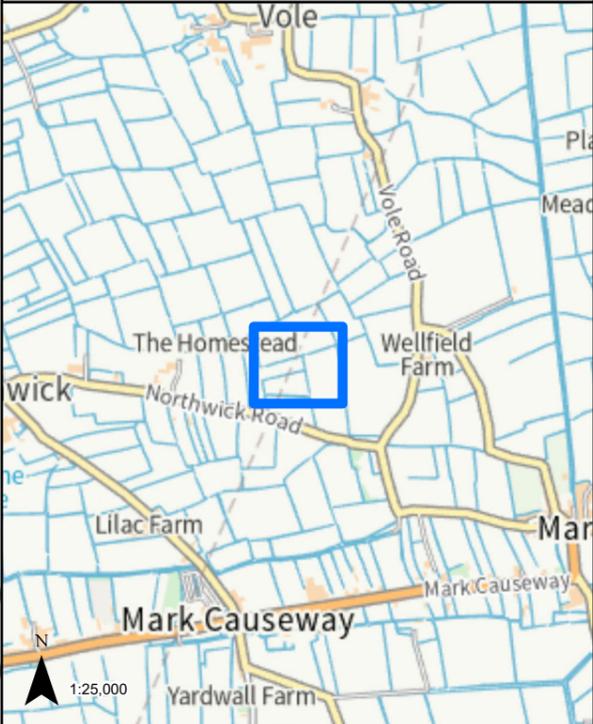

LEGEND

GVD Plot

Coordinate System: British National Grid  
Projection: Transverse Mercator  
Datum: OSGB 1938  
Units: Metre  
Map Centre:  
336655E 148541N


Version:	Date:	Remarks:	Drawn:	Checked:
v1	09/02/2023	Published	RG	RS

SCALE: 1:1,000 PAPER SIZE: A3

Notes:  
This drawing is scaled at paper size A3, therefore any prints taken at different sizes will affect the accuracy of the measurement units and should not be scaled against.



The design, scale and layout shown on this plan are indicative. The dimensions for the apparatus are typical dimensions, and the actual apparatus to be provided may differ in style, model and size.  
BACKGROUND MAPPING INFORMATION HAS BEEN REPRODUCED FROM THE ORDNANCE SURVEY ON BEHALF OF THE CONTROLLER OF HER MAJESTY'S STATIONARY OFFICE. © CROWN COPYRIGHT ORDNANCE SURVEY NATIONAL GRID LICENSE NO. 100022488

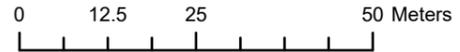




**HINKLEY C CONNECTION PROJECT**

Title  
**STAGE 7 - SECTION 3 PLOT PLAN**

Ref No: HINK-GVDS7-4-PLOT342 Plan: Plot Number 342

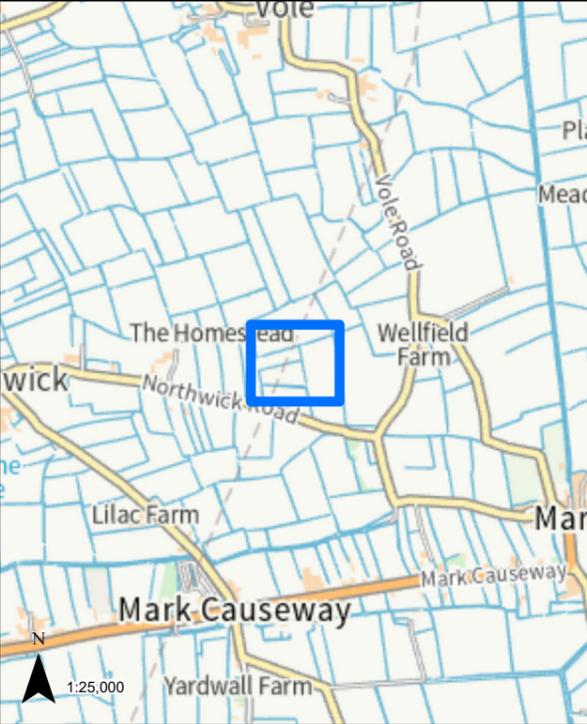

342

**LEGEND**

 GVD Plot

Coordinate System: British National Grid  
Projection: Transverse Mercator  
Datum: OSGB 1938  
Units: Metre  
Map Centre:  
336657E 148513N

Version:	Date:	Remarks:	Drawn:	Checked:
v1	09/02/2023	Published	RG	RS

SCALE: 1:1,000 PAPER SIZE: A3

Notes:  
This drawing is scaled at paper size A3, therefore any prints taken at different sizes will affect the accuracy of the measurement units and should not be scaled against.



The design, scale and layout shown on this plan are indicative. The dimensions for the apparatus are typical dimensions, and the actual apparatus to be provided may differ in style, model and size.  
BACKGROUND MAPPING INFORMATION HAS BEEN REPRODUCED FROM THE ORDNANCE SURVEY ON BEHALF OF THE CONTROLLER OF HER MAJESTY'S STATIONARY OFFICE. © CROWN COPYRIGHT ORDNANCE SURVEY NATIONAL GRID LICENSE NO. 100022488






**HINKLEY C CONNECTION PROJECT**

Title  
**STAGE 7 - SECTION 3 PLOT PLAN**

Ref No: HINK-GVDS7-4-PLOT343 Plan: Plot Number 343

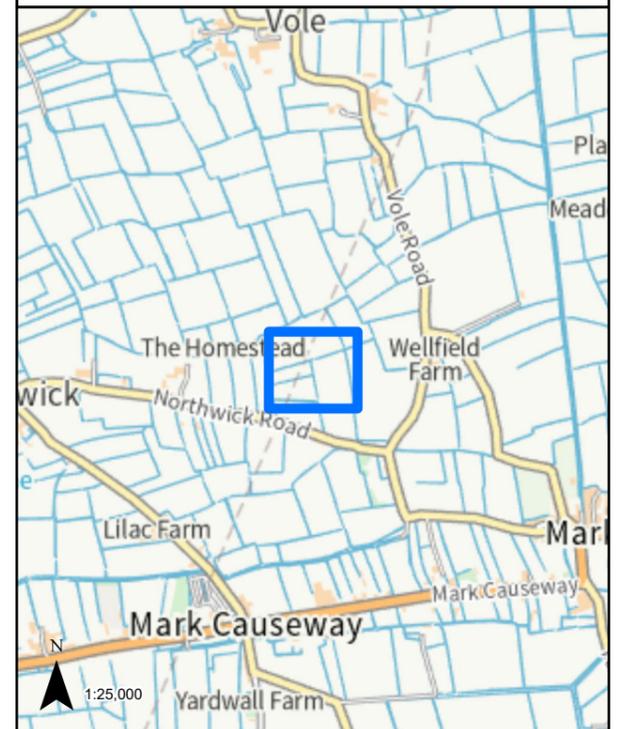

**343**


**LEGEND**


 GVD Plot

Coordinate System: British National Grid Projection: Transverse Mercator Datum: OSGB 1938 Units: Metre		Map Centre: 336680E 148540N		
Version:	Date:	Remarks:	Drawn:	Checked:
v1	09/02/2023	Published	RG	RS

SCALE: 1:1,000 PAPER SIZE: A3

Notes:  
This drawing is scaled at paper size A3, therefore any prints taken at different sizes will affect the accuracy of the measurement units and should not be scaled against.

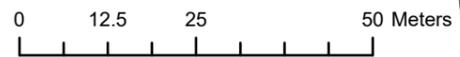


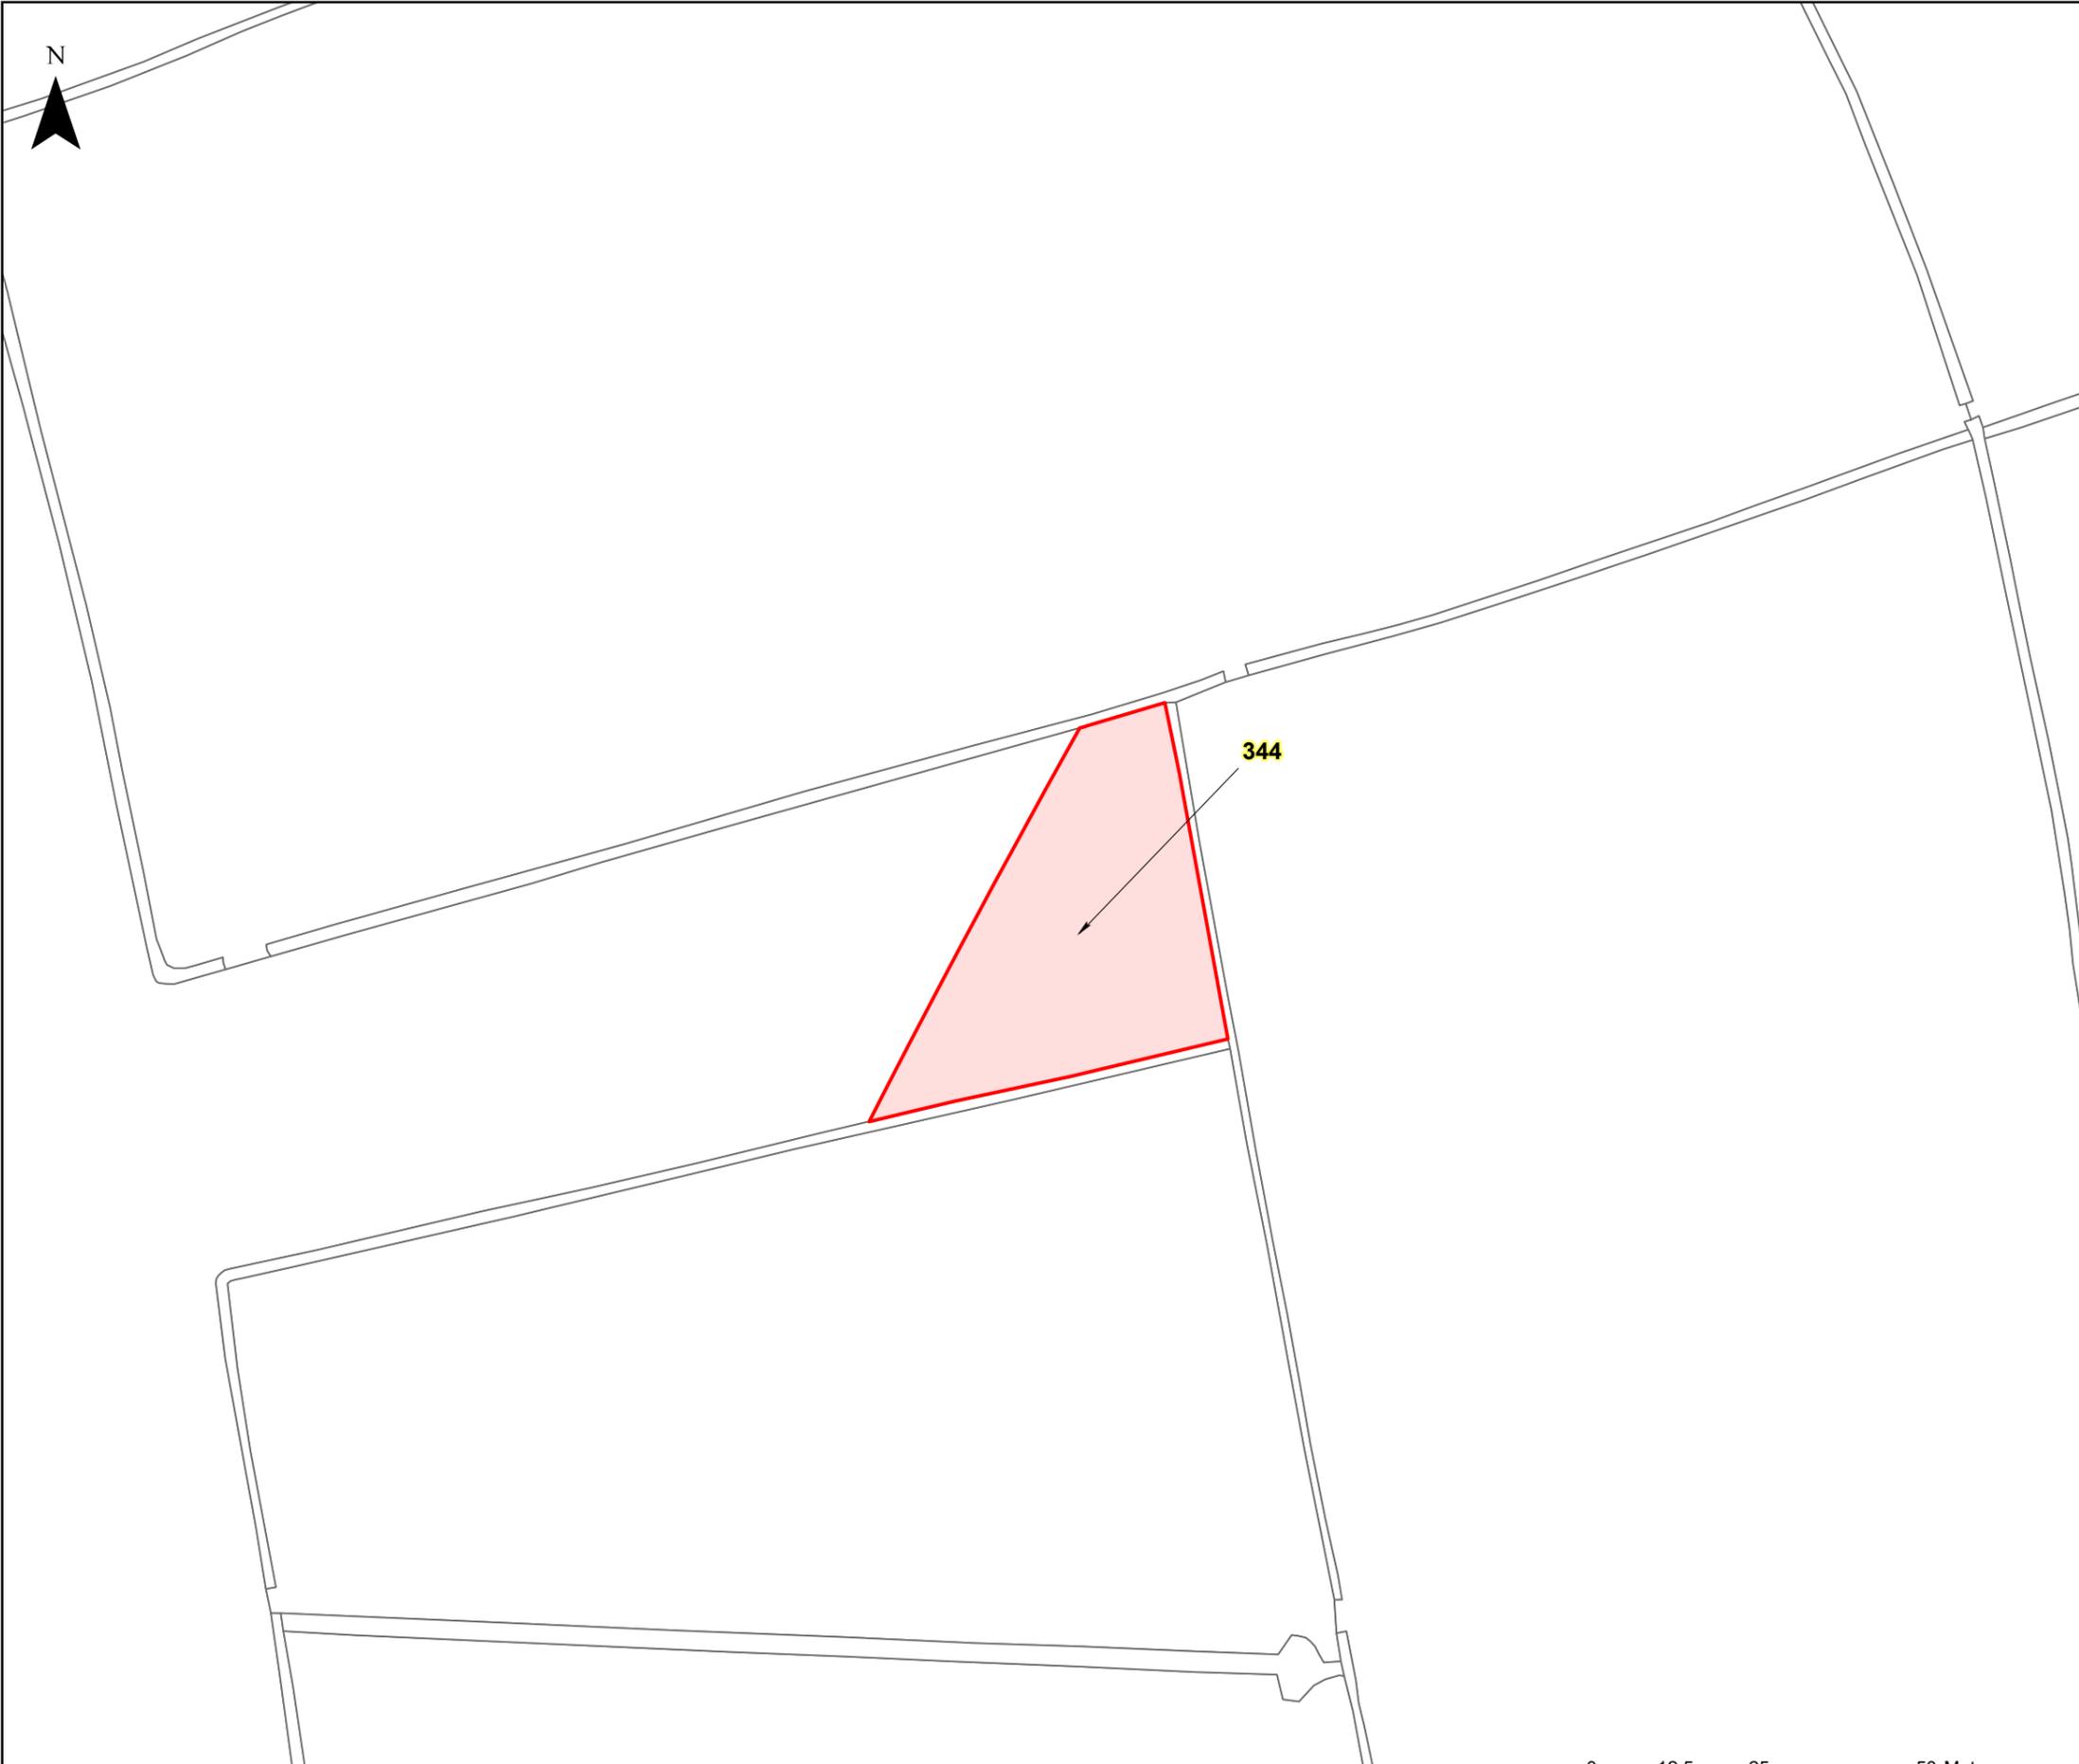

**HINKLEY C CONNECTION PROJECT**

Title  
**STAGE 7 - SECTION 3 PLOT PLAN**

Ref No: HINK-GVDS7-4-PLOT344	Plan: Plot Number 344
---------------------------------	--------------------------

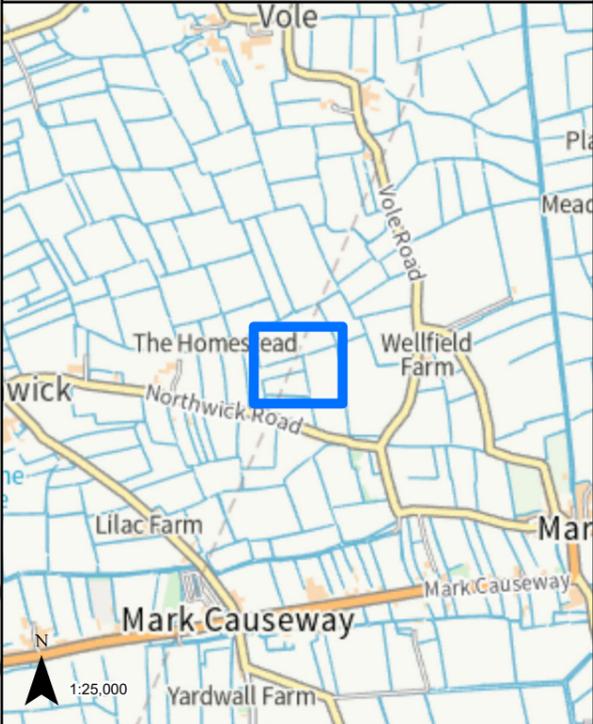

**LEGEND**

GVD Plot

Coordinate System: British National Grid Projection: Transverse Mercator Datum: OSGB 1938 Units: Metre	Map Centre: 336655E 148542N
---	--------------------------------


Version:	Date:	Remarks:	Drawn:	Checked:
v1	09/02/2023	Published	RG	RS

<b>SCALE:</b> 1:1,000	<b>PAPER SIZE:</b> A3
-----------------------	-----------------------

Notes:  
This drawing is scaled at paper size A3, therefore any prints taken at different sizes will affect the accuracy of the measurement units and should not be scaled against.



The design, scale and layout shown on this plan are indicative. The dimensions for the apparatus are typical dimensions, and the actual apparatus to be provided may differ in style, model and size.  
BACKGROUND MAPPING INFORMATION HAS BEEN REPRODUCED FROM THE ORDNANCE SURVEY ON BEHALF OF THE CONTROLLER OF HER MAJESTY'S STATIONARY OFFICE. © CROWN COPYRIGHT ORDNANCE SURVEY NATIONAL GRID LICENSE NO. 100022488


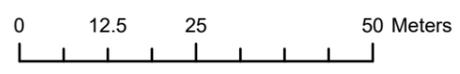




**HINKLEY C CONNECTION PROJECT**

Title  
**STAGE 7 - SECTION 3 PLOT PLAN**

Ref No: HINK-GVDS7-4-PLOT345 Plan: Plot Number 345

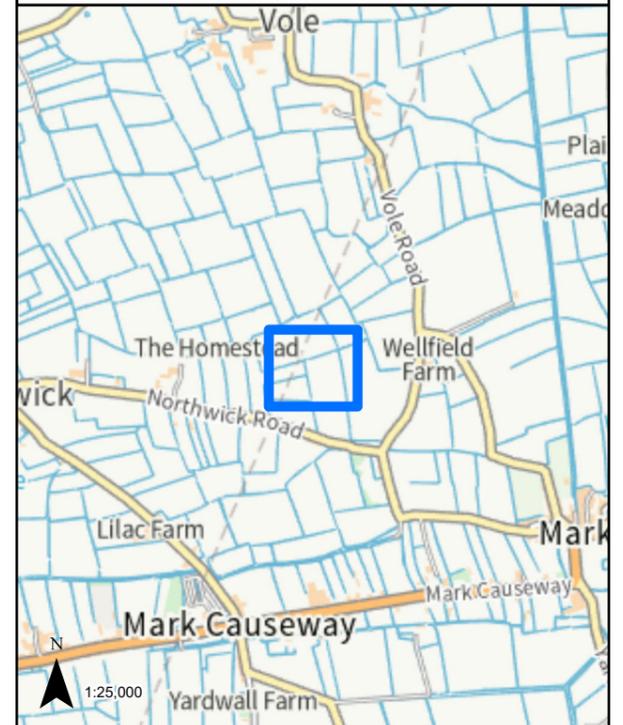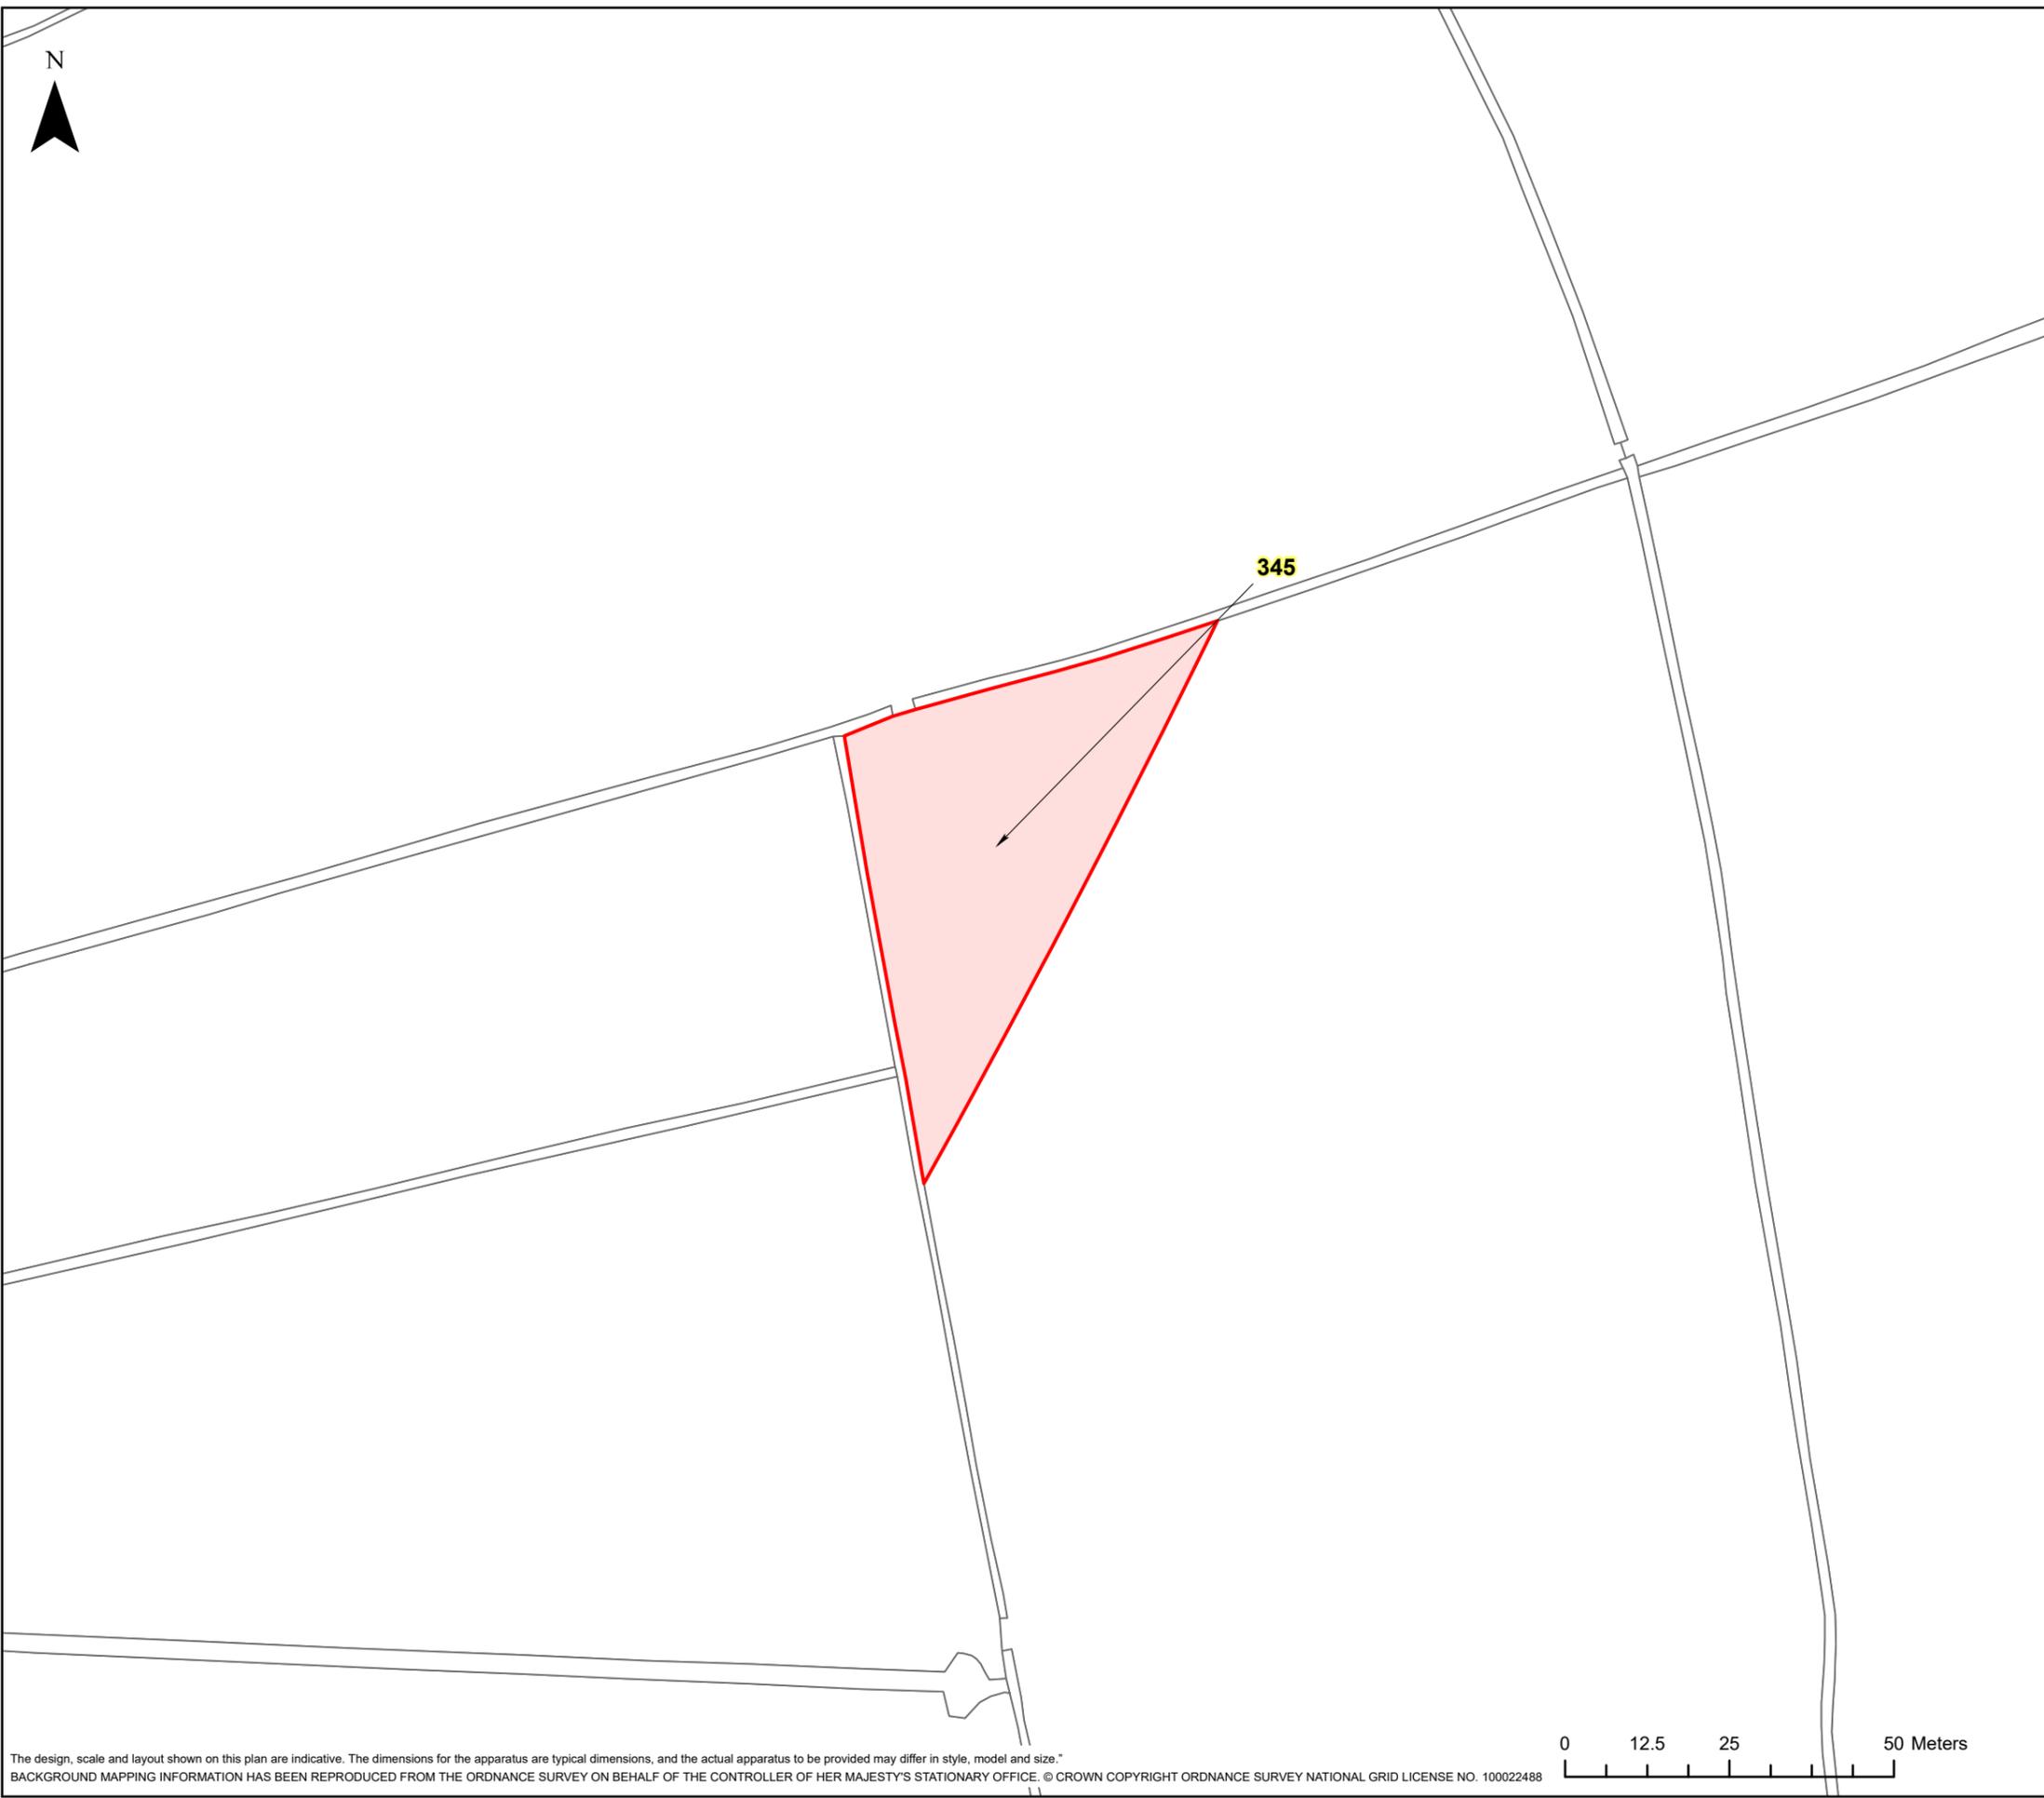

**LEGEND**


 GVD Plot

Coordinate System: British National Grid  
Projection: Transverse Mercator  
Datum: OSGB 1938  
Units: Metre  
Map Centre:  
336702E 148548N

Version:	Date:	Remarks:	Drawn:	Checked:
v1	09/02/2023	Published	RG	RS

SCALE: 1:1,000 PAPER SIZE: A3

Notes:  
This drawing is scaled at paper size A3, therefore any prints taken at different sizes will affect the accuracy of the measurement units and should not be scaled against.

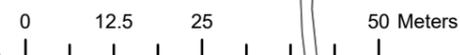




**HINKLEY C CONNECTION PROJECT**

Title  
**STAGE 7 - SECTION 3 PLOT PLAN**

Ref No:  
HINK-GVDS7-4-PLOT346

Plan:  
Plot Number 346

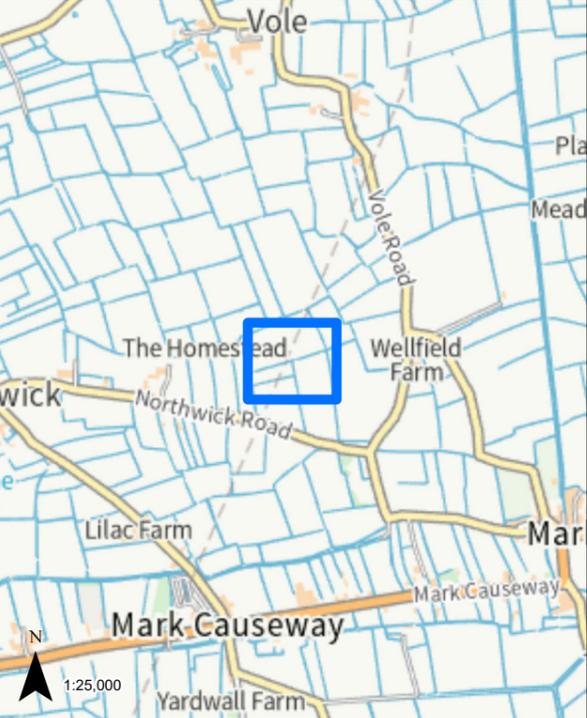

**346**



**LEGEND**

 GVD Plot

Coordinate System: British National Grid  
Projection: Transverse Mercator  
Datum: OSGB 1938  
Units: Metre

Map Centre:  
336671E 148574N

Version:	Date:	Remarks:	Drawn:	Checked:
v1	09/02/2023	Published	RG	RS

SCALE: 1:1,000

PAPER SIZE: A3

Notes:  
This drawing is scaled at paper size A3, therefore any prints taken at different sizes will affect the accuracy of the measurement units and should not be scaled against.




The design, scale and layout shown on this plan are indicative. The dimensions for the apparatus are typical dimensions, and the actual apparatus to be provided may differ in style, model and size.  
BACKGROUND MAPPING INFORMATION HAS BEEN REPRODUCED FROM THE ORDNANCE SURVEY ON BEHALF OF THE CONTROLLER OF HER MAJESTY'S STATIONARY OFFICE. © CROWN COPYRIGHT ORDNANCE SURVEY NATIONAL GRID LICENSE NO. 100022488

HINKLEY C CONNECTION PROJECT

Title  
**STAGE 7 - SECTION 3 PLOT PLAN**

Ref No: HINK-GVDS7-4-PLOT347 Plan: Plot Number 347

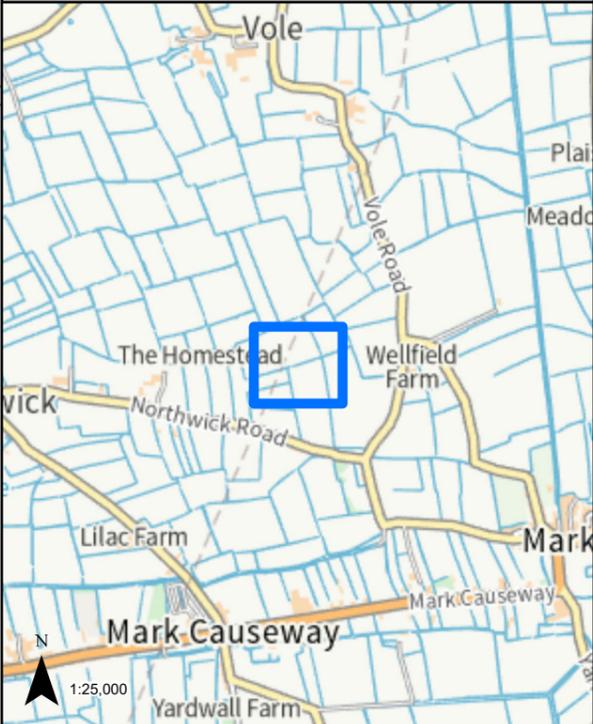

LEGEND


 GVD Plot

Coordinate System: British National Grid  
Projection: Transverse Mercator  
Datum: OSGB 1938  
Units: Metre  
Map Centre:  
336708E 148584N

Version:	Date:	Remarks:	Drawn:	Checked:
v1	09/02/2023	Published	RG	RS

SCALE: 1:1,000 PAPER SIZE: A3

Notes:  
This drawing is scaled at paper size A3, therefore any prints taken at different sizes will affect the accuracy of the measurement units and should not be scaled against.

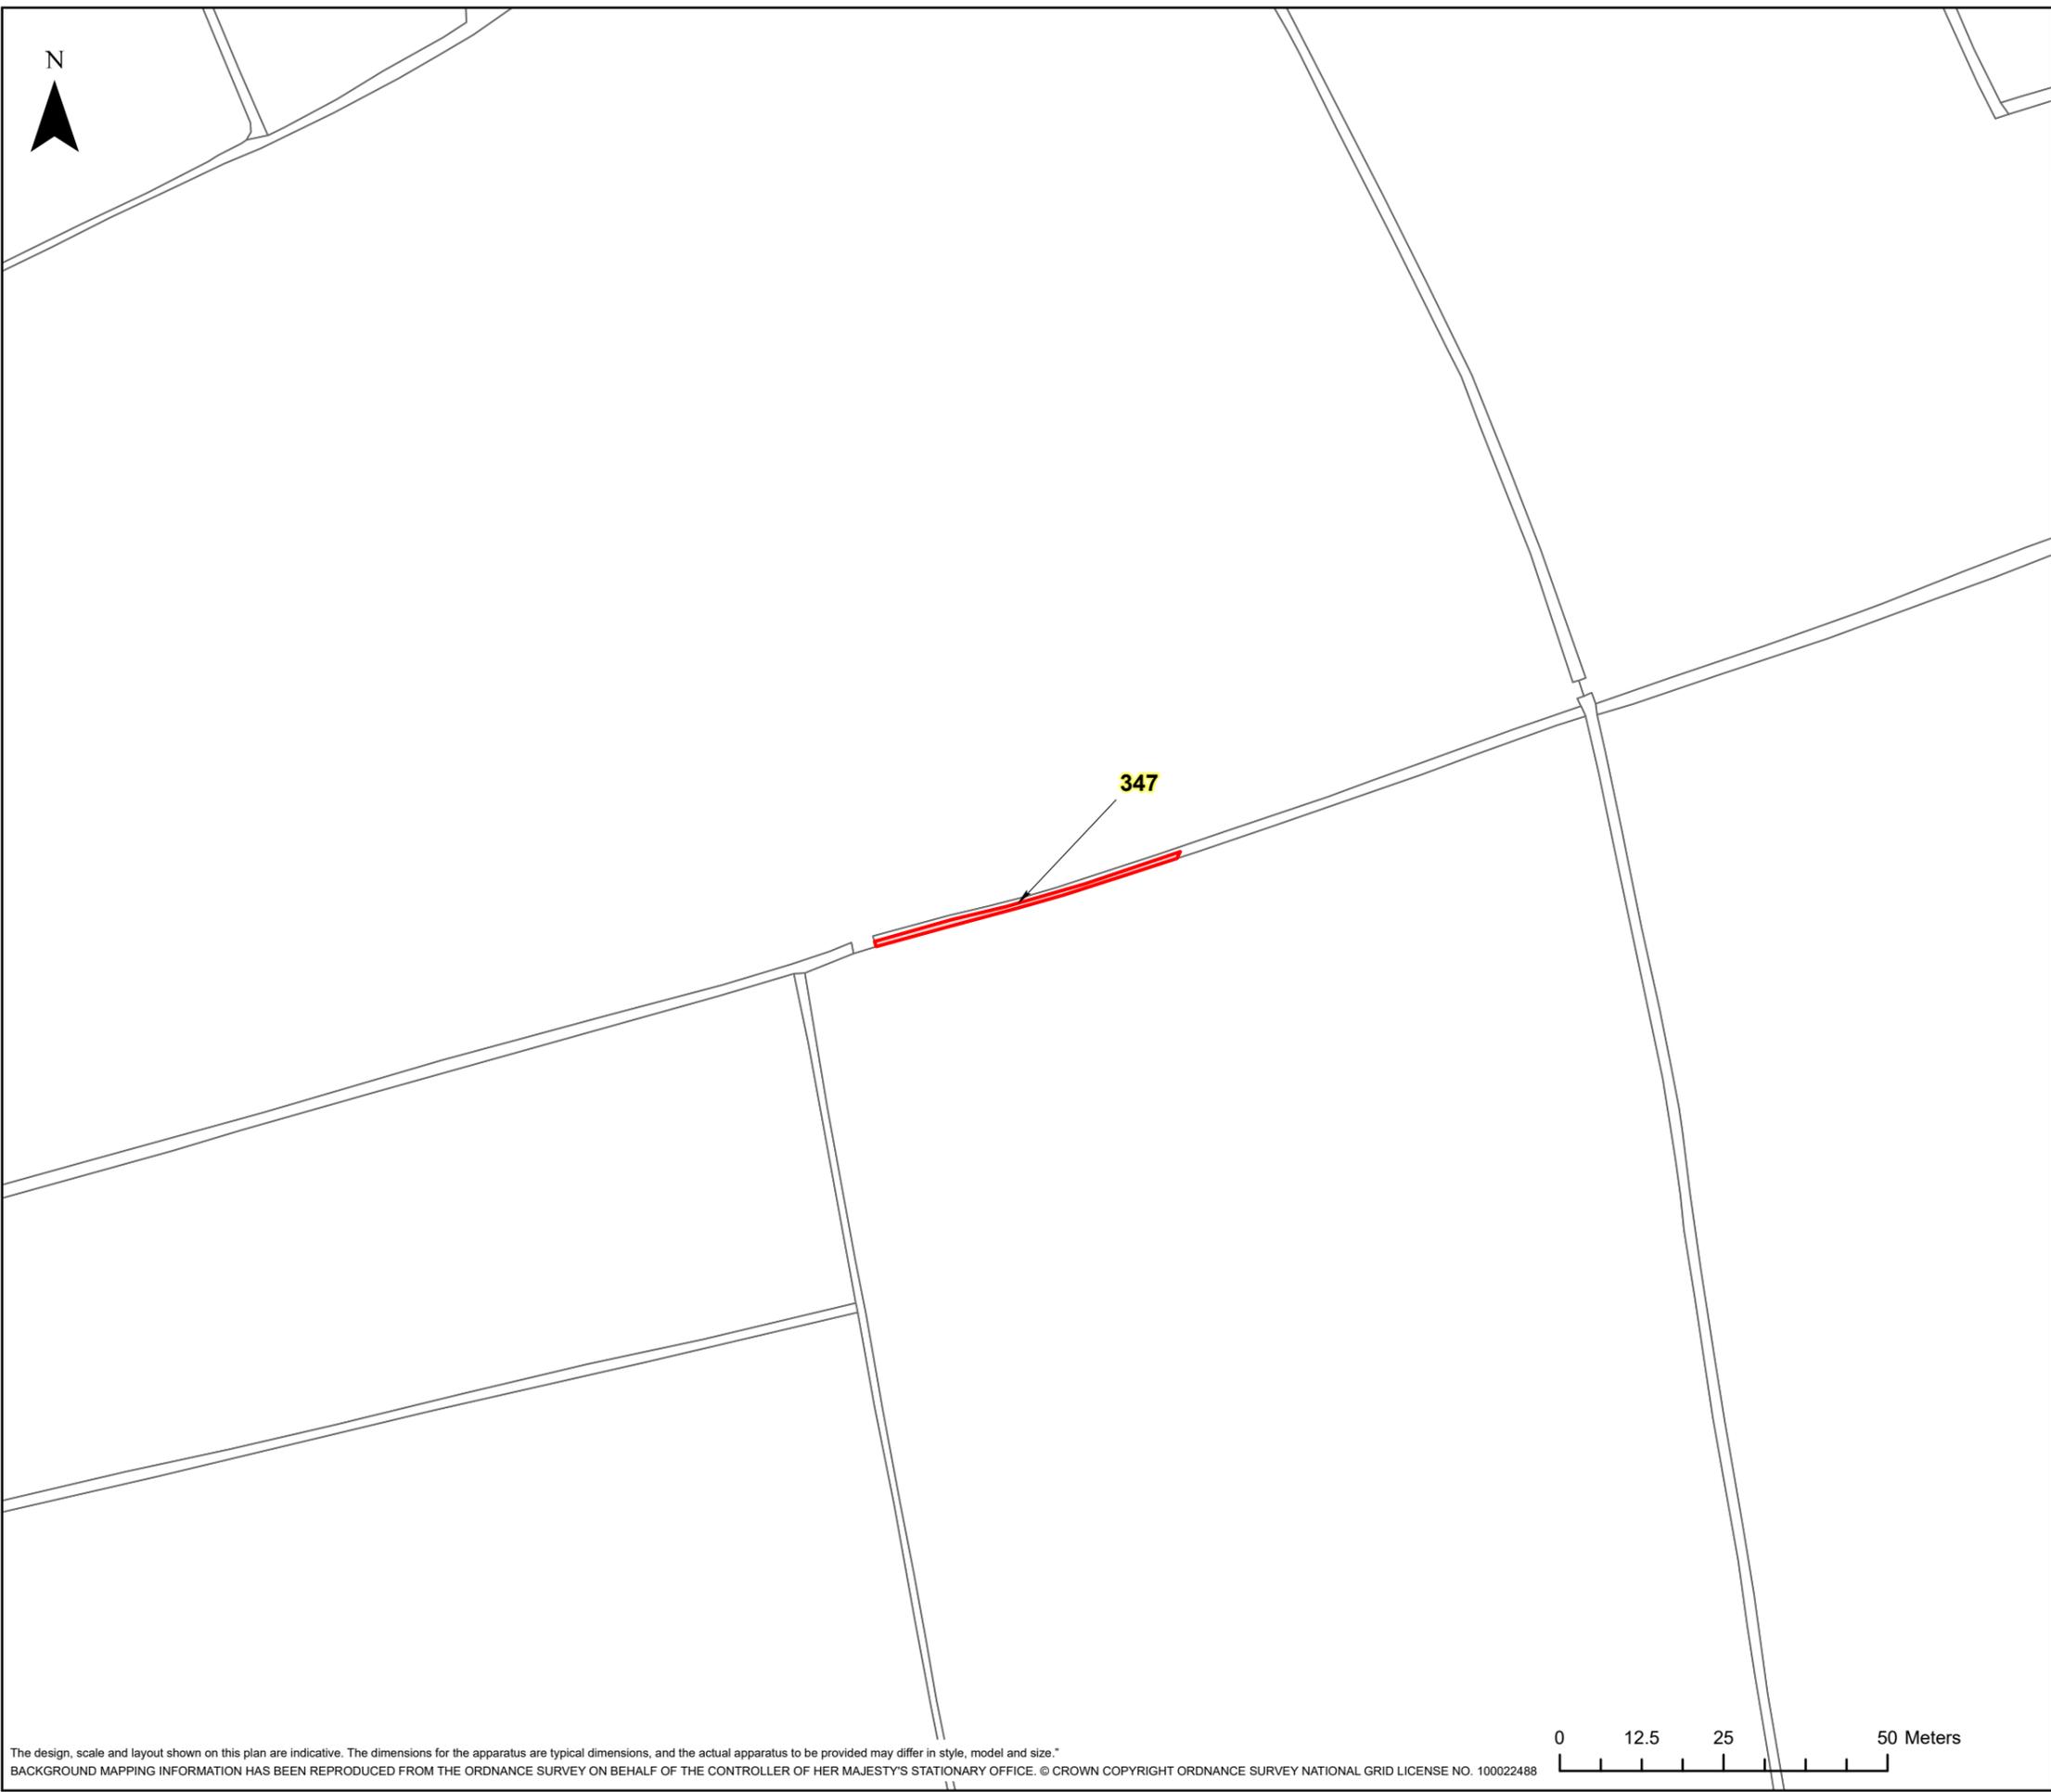


The design, scale and layout shown on this plan are indicative. The dimensions for the apparatus are typical dimensions, and the actual apparatus to be provided may differ in style, model and size.  
BACKGROUND MAPPING INFORMATION HAS BEEN REPRODUCED FROM THE ORDNANCE SURVEY ON BEHALF OF THE CONTROLLER OF HER MAJESTY'S STATIONARY OFFICE. © CROWN COPYRIGHT ORDNANCE SURVEY NATIONAL GRID LICENSE NO. 100022488




**HINKLEY C CONNECTION PROJECT**

Title  
**STAGE 7 - SECTION 3 PLOT PLAN**

Ref No: HINK-GVDS7-4-PLOT348 Plan: Plot Number 348

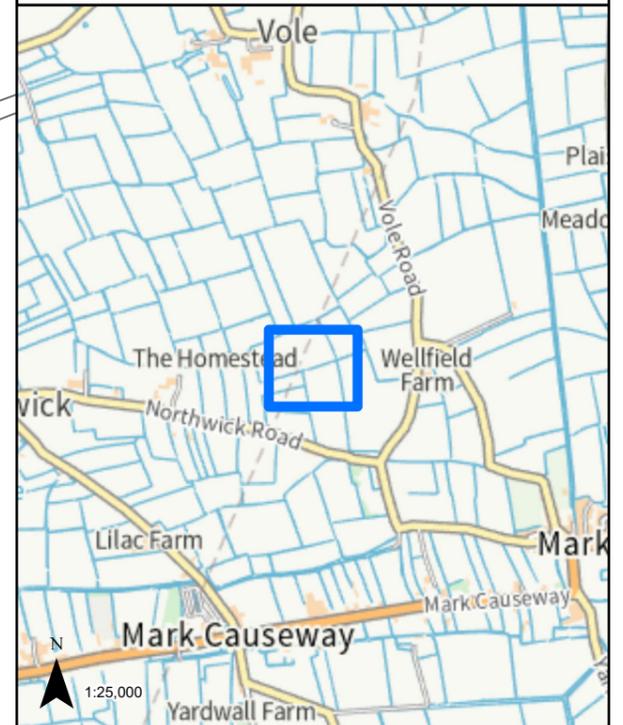

**348**

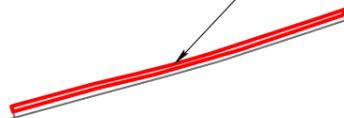

**LEGEND**


 GVD Plot


Coordinate System: British National Grid  
Projection: Transverse Mercator  
Datum: OSGB 1938  
Units: Metre  
Map Centre:  
336708E 148585N

Version:	Date:	Remarks:	Drawn:	Checked:
v1	09/02/2023	Published	RG	RS

SCALE: 1:1,000 PAPER SIZE: A3

Notes:  
This drawing is scaled at paper size A3, therefore any prints taken at different sizes will affect the accuracy of the measurement units and should not be scaled against.

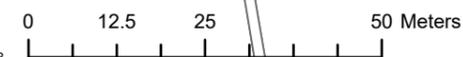


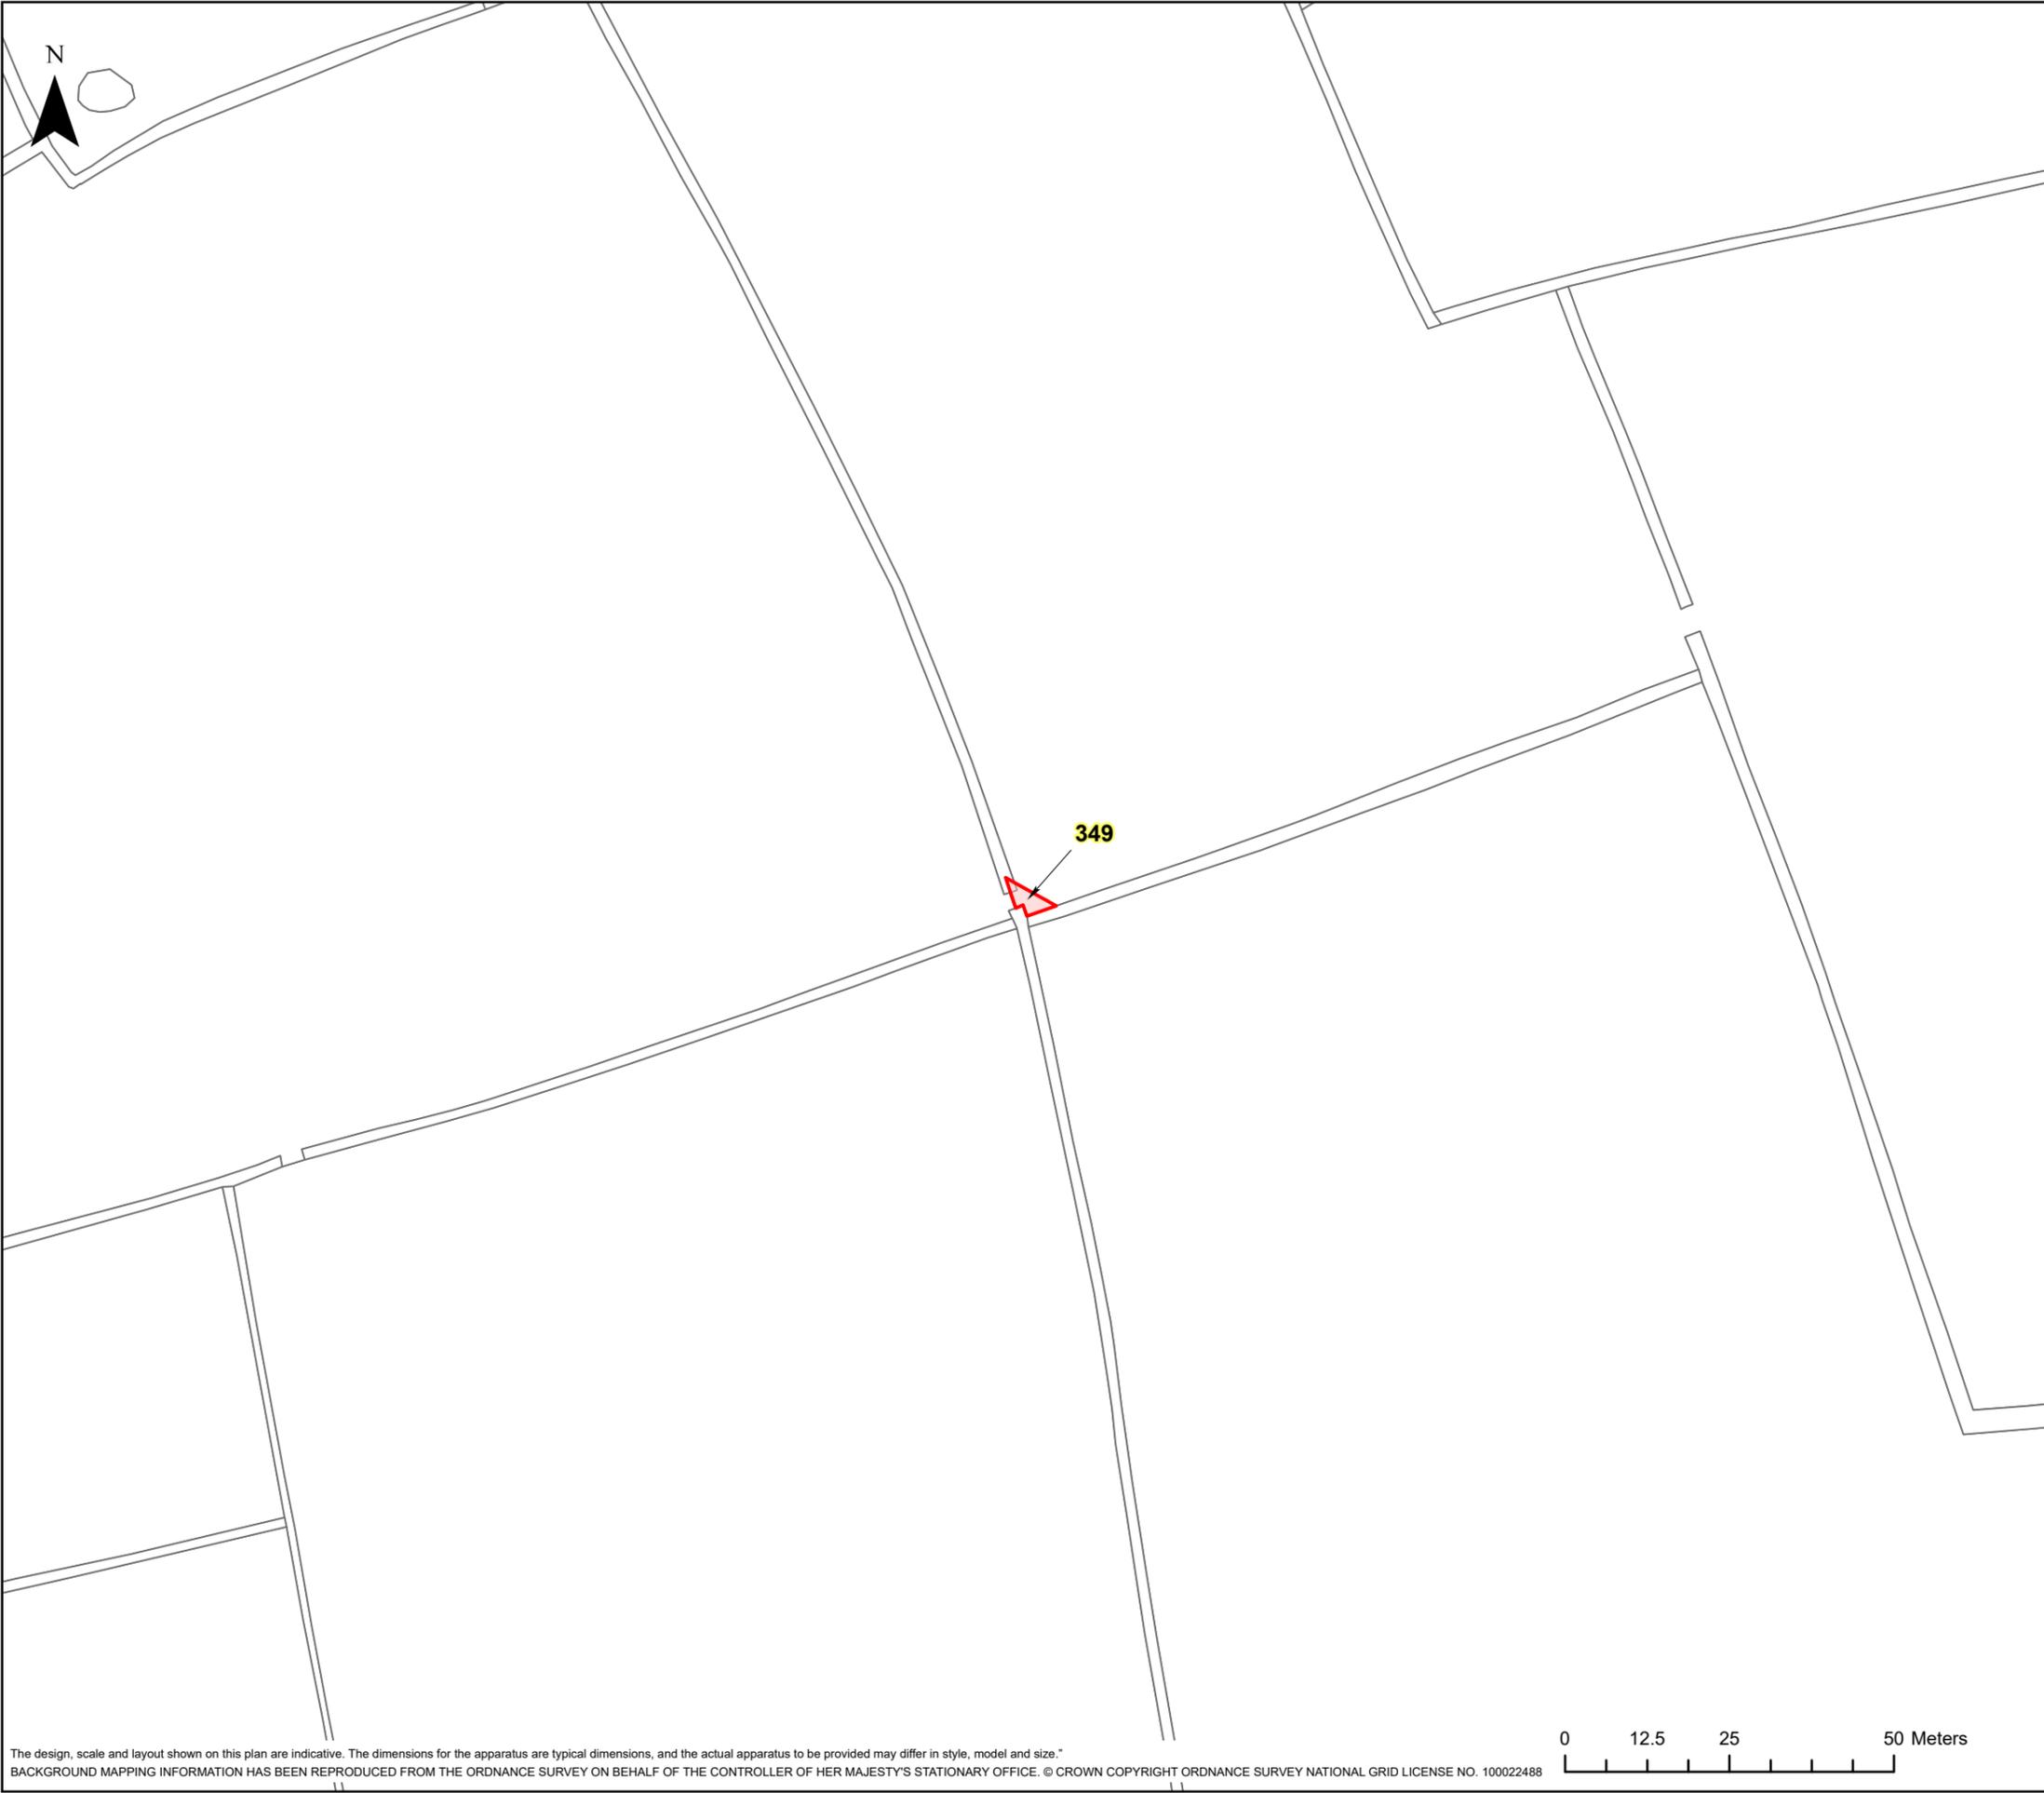

**HINKLEY C CONNECTION PROJECT**

Title  
**STAGE 7 - SECTION 3 PLOT PLAN**

Ref No: HINK-GVDS7-4-PLOT349	Plan: Plot Number 349
---------------------------------	--------------------------

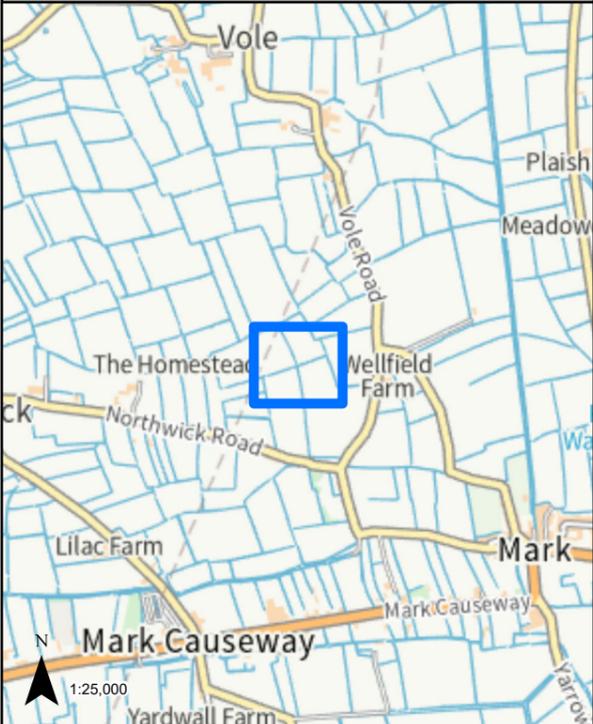

**LEGEND**

GVD Plot

Coordinate System: British National Grid Projection: Transverse Mercator Datum: OSGB 1938 Units: Metre	Map Centre: 336795E 148617N
---	--------------------------------


Version:	Date:	Remarks:	Drawn:	Checked:
v1	09/02/2023	Published	RG	RS


<b>SCALE:</b> 1:1,000	<b>PAPER SIZE:</b> A3
-----------------------	-----------------------

Notes:  
This drawing is scaled at paper size A3, therefore any prints taken at different sizes will affect the accuracy of the measurement units and should not be scaled against.



The design, scale and layout shown on this plan are indicative. The dimensions for the apparatus are typical dimensions, and the actual apparatus to be provided may differ in style, model and size.  
BACKGROUND MAPPING INFORMATION HAS BEEN REPRODUCED FROM THE ORDNANCE SURVEY ON BEHALF OF THE CONTROLLER OF HER MAJESTY'S STATIONARY OFFICE. © CROWN COPYRIGHT ORDNANCE SURVEY NATIONAL GRID LICENSE NO. 100022488

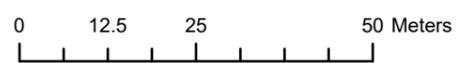


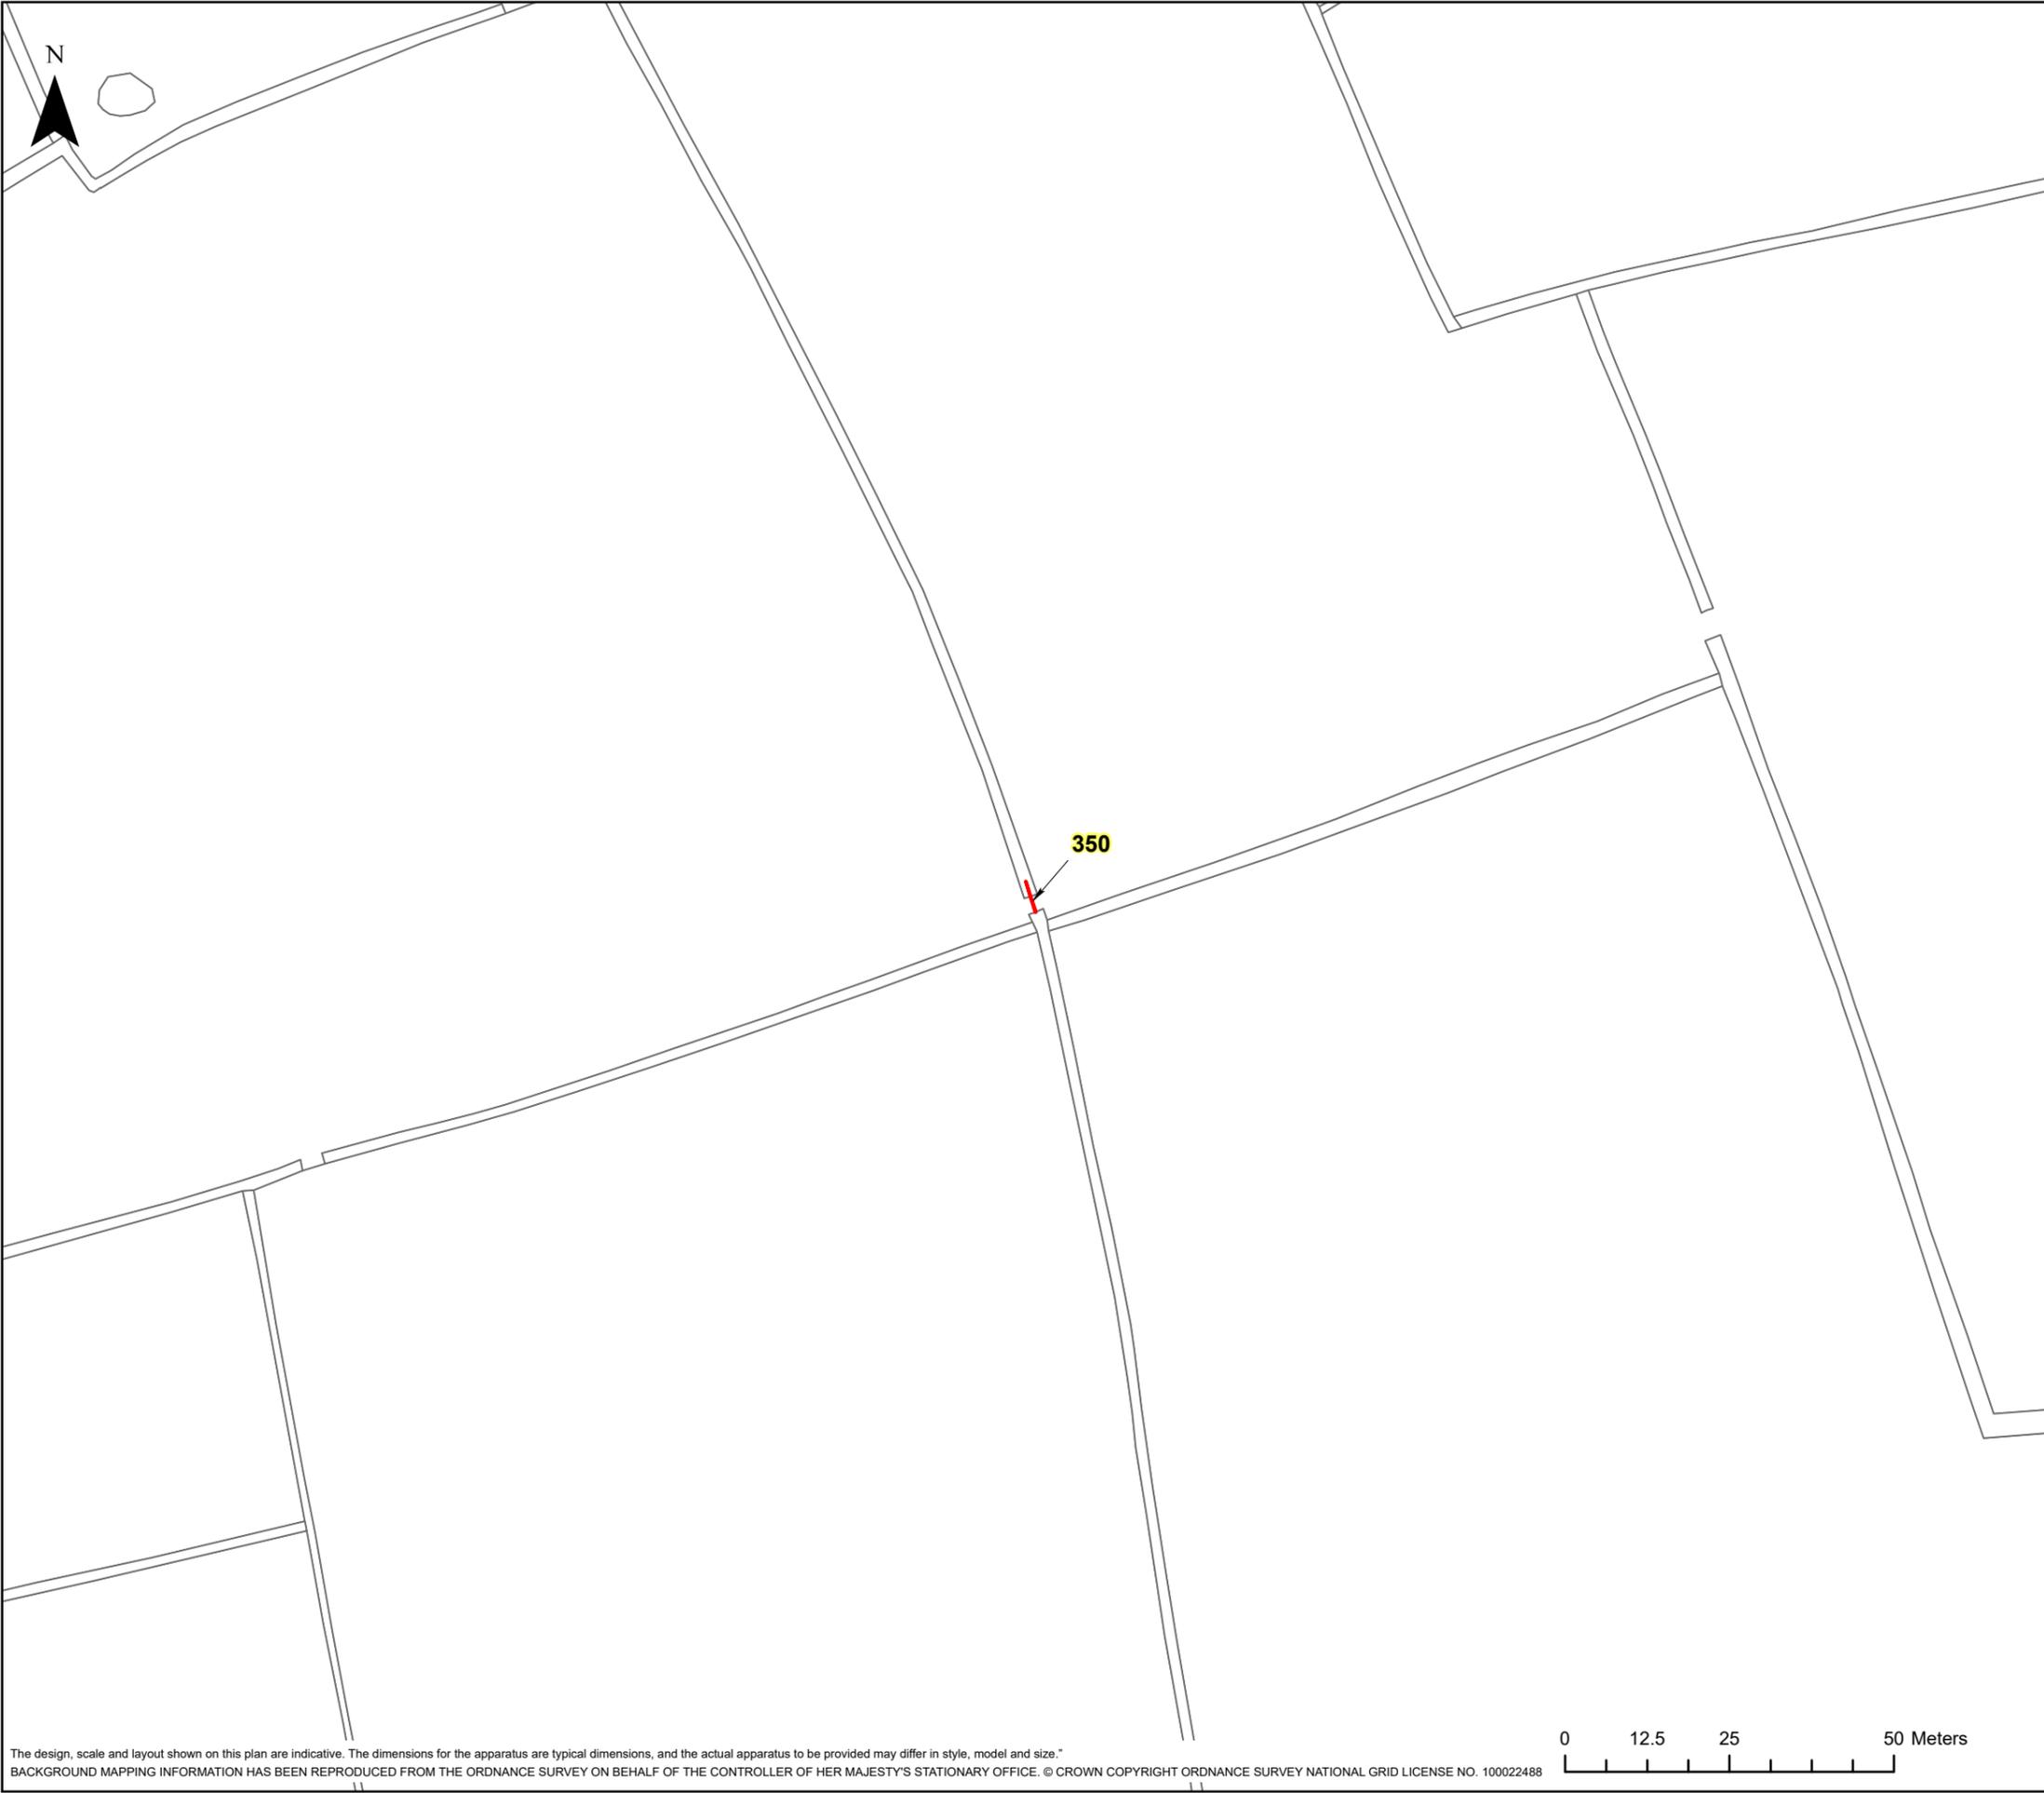

**HINKLEY C CONNECTION PROJECT**

Title  
**STAGE 7 - SECTION 3 PLOT PLAN**

Ref No: HINK-GVDS7-4-PLOT350      Plan: Plot Number 350

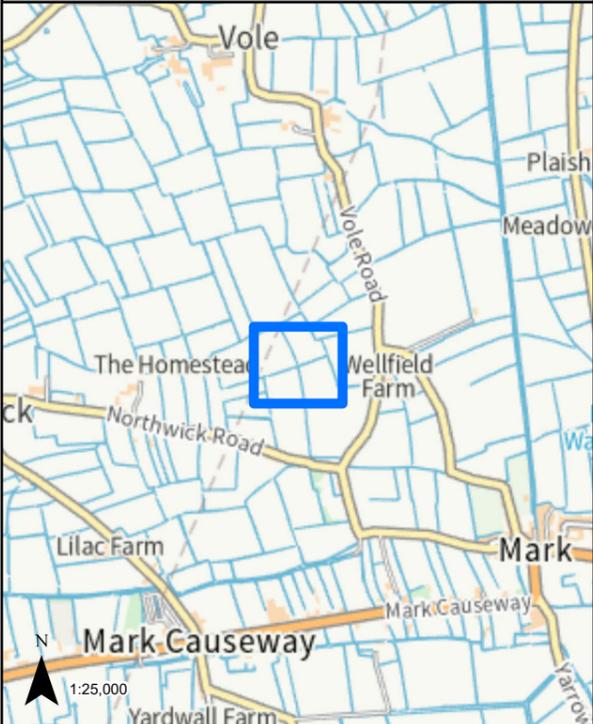

**LEGEND**

GVD Plot


Coordinate System: British National Grid Projection: Transverse Mercator Datum: OSGB 1938 Units: Metre		Map Centre: 336792E 148617N	
Version:	Date:	Remarks:	Drawn:      Checked:
v1	09/02/2023	Published	RG      RS


SCALE: 1:1,000      PAPER SIZE: A3

Notes:  
This drawing is scaled at paper size A3, therefore any prints taken at different sizes will affect the accuracy of the measurement units and should not be scaled against.



The design, scale and layout shown on this plan are indicative. The dimensions for the apparatus are typical dimensions, and the actual apparatus to be provided may differ in style, model and size.  
BACKGROUND MAPPING INFORMATION HAS BEEN REPRODUCED FROM THE ORDNANCE SURVEY ON BEHALF OF THE CONTROLLER OF HER MAJESTY'S STATIONARY OFFICE. © CROWN COPYRIGHT ORDNANCE SURVEY NATIONAL GRID LICENSE NO. 100022488

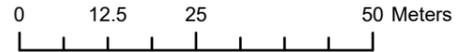


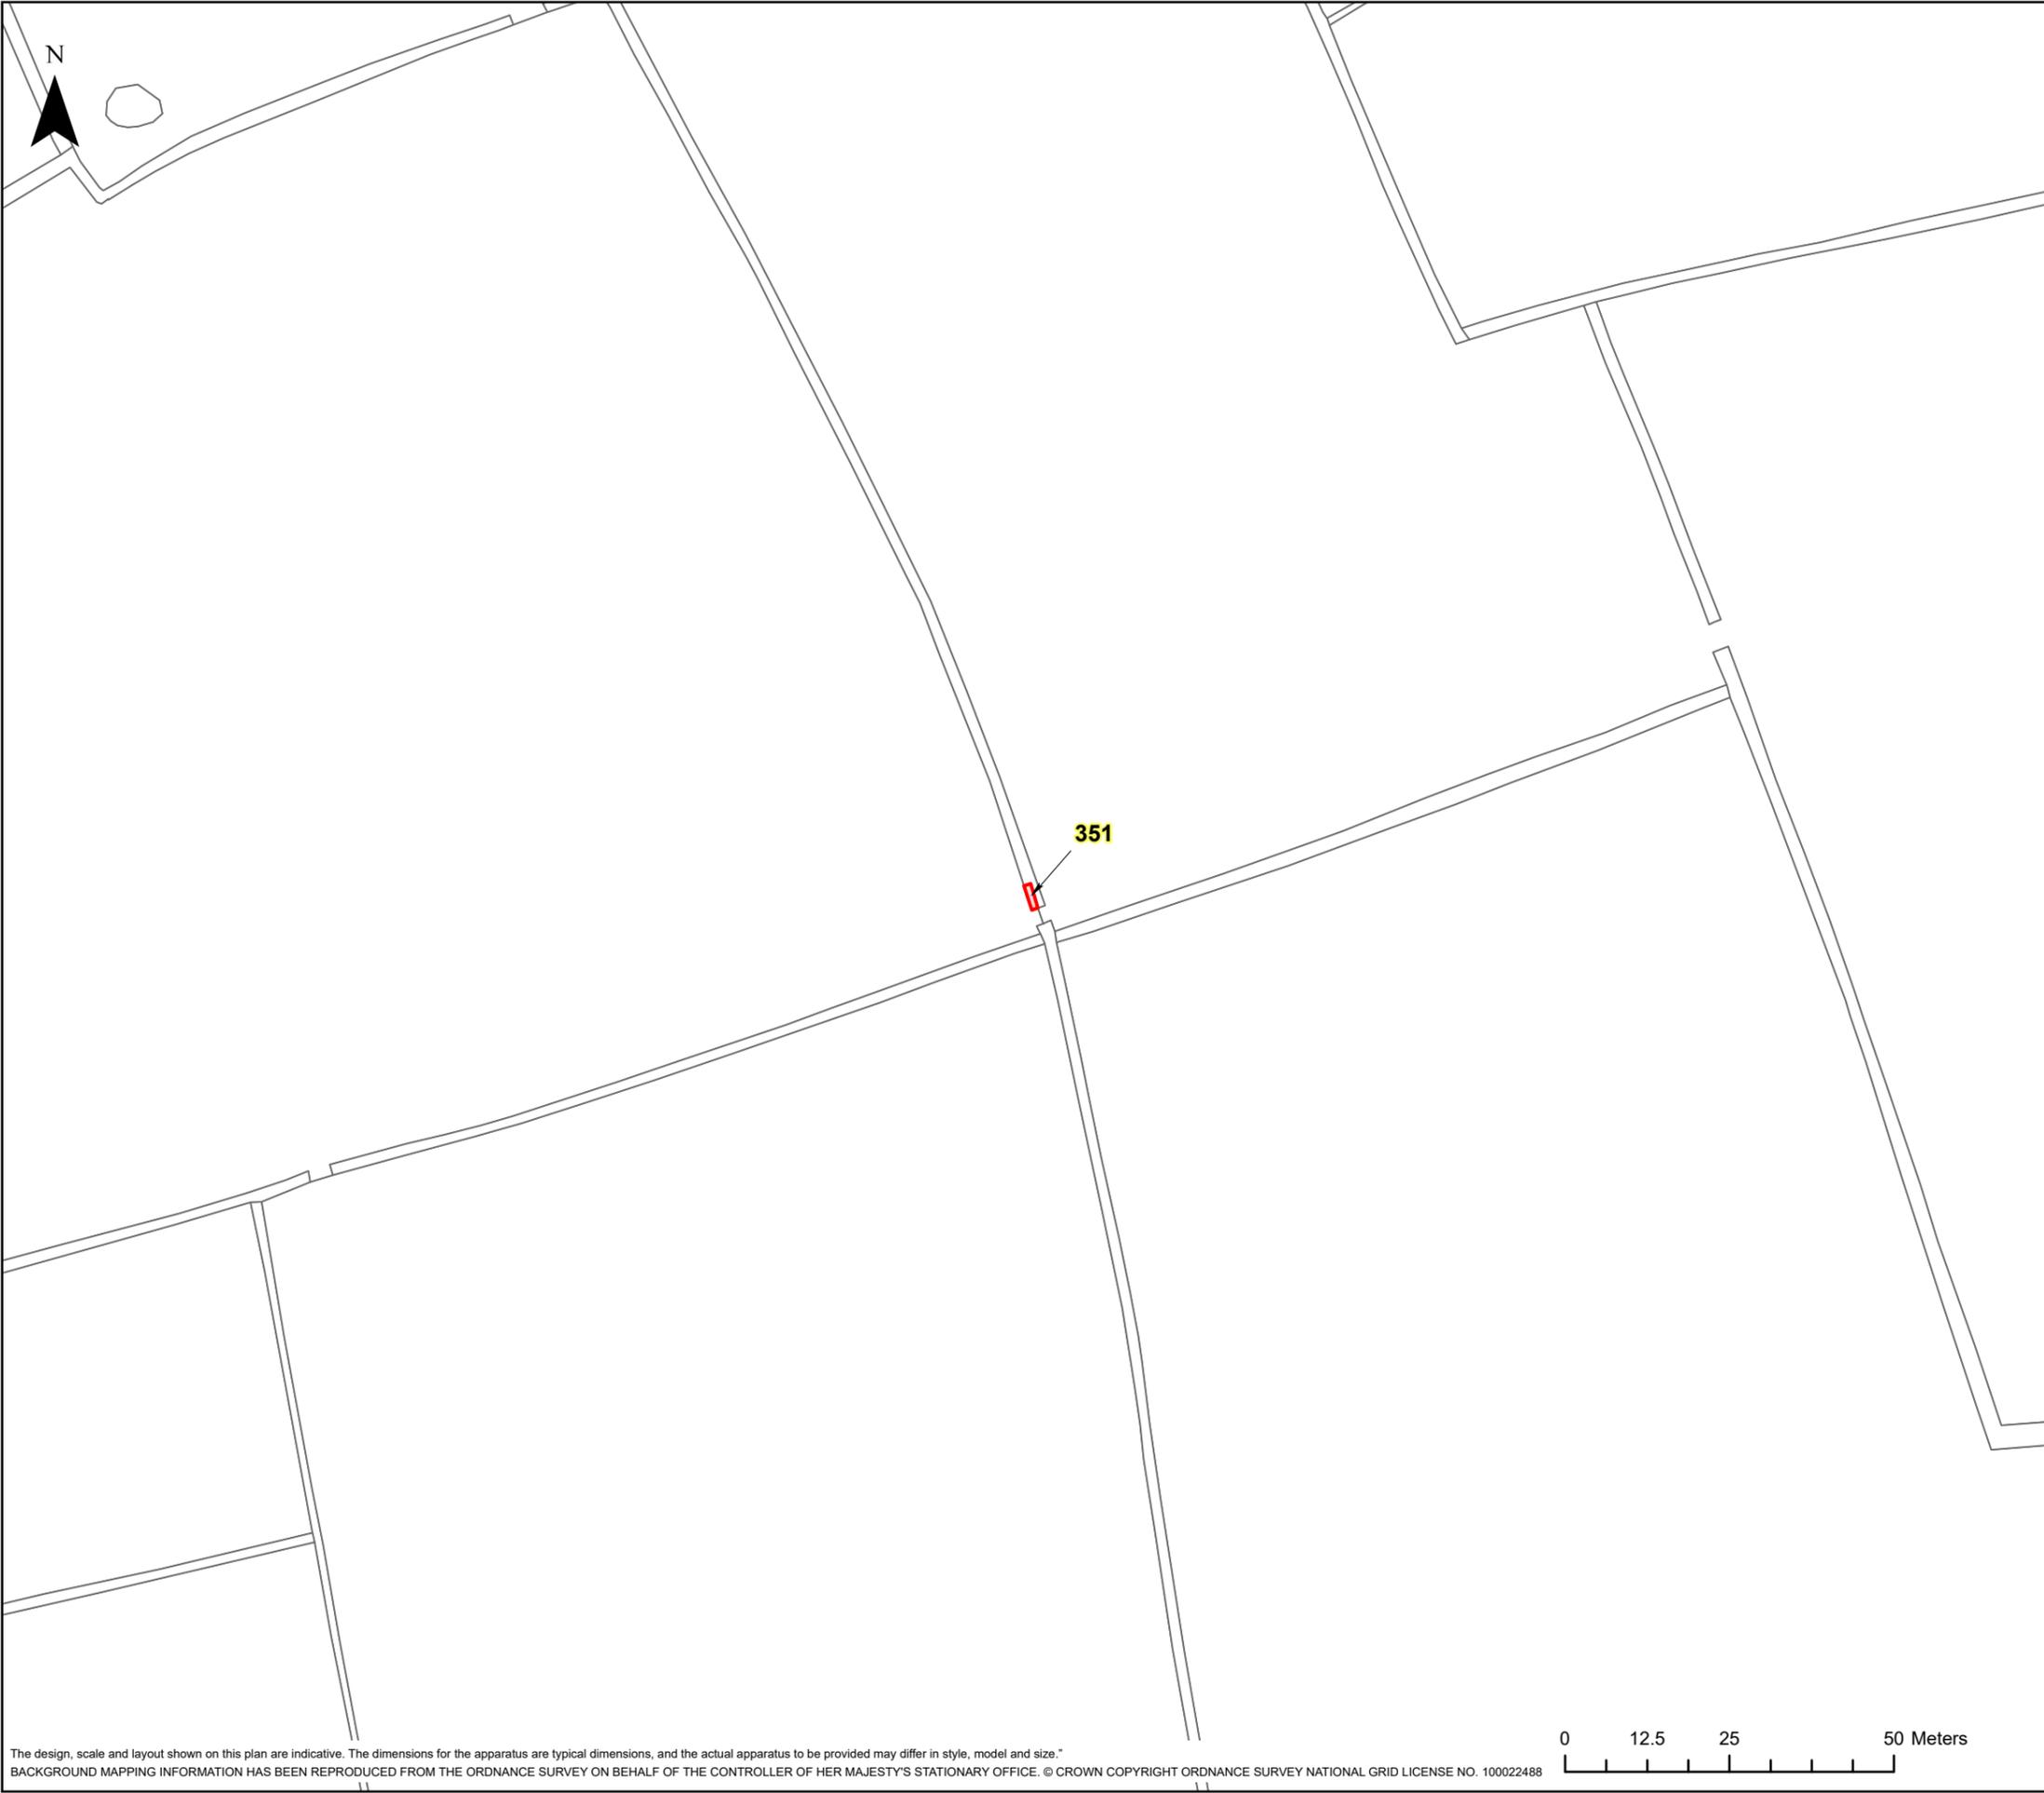

**HINKLEY C CONNECTION PROJECT**

Title  
**STAGE 7 - SECTION 3 PLOT PLAN**

Ref No: HINK-GVDS7-4-PLOT351	Plan: Plot Number 351
---------------------------------	--------------------------

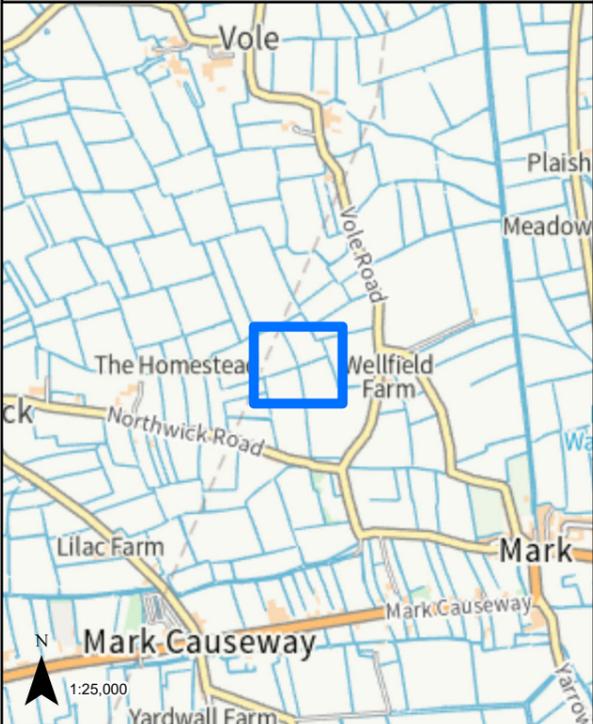

**LEGEND**

GVD Plot

Coordinate System: British National Grid Projection: Transverse Mercator Datum: OSGB 1938 Units: Metre	Map Centre: 336791E 148619N
---	--------------------------------


Version:	Date:	Remarks:	Drawn:	Checked:
v1	09/02/2023	Published	RG	RS

<b>SCALE:</b> 1:1,000	<b>PAPER SIZE:</b> A3
-----------------------	-----------------------

Notes:  
This drawing is scaled at paper size A3, therefore any prints taken at different sizes will affect the accuracy of the measurement units and should not be scaled against.





The design, scale and layout shown on this plan are indicative. The dimensions for the apparatus are typical dimensions, and the actual apparatus to be provided may differ in style, model and size.  
BACKGROUND MAPPING INFORMATION HAS BEEN REPRODUCED FROM THE ORDNANCE SURVEY ON BEHALF OF THE CONTROLLER OF HER MAJESTY'S STATIONARY OFFICE. © CROWN COPYRIGHT ORDNANCE SURVEY NATIONAL GRID LICENSE NO. 100022488

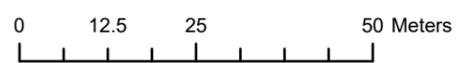

HINKLEY C CONNECTION PROJECT

Title  
**STAGE 7 - SECTION 3 PLOT PLAN**

Ref No: HINK-GVDS7-4-PLOT352 Plan: Plot Number 352

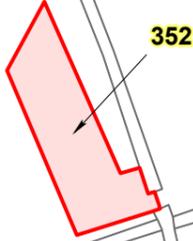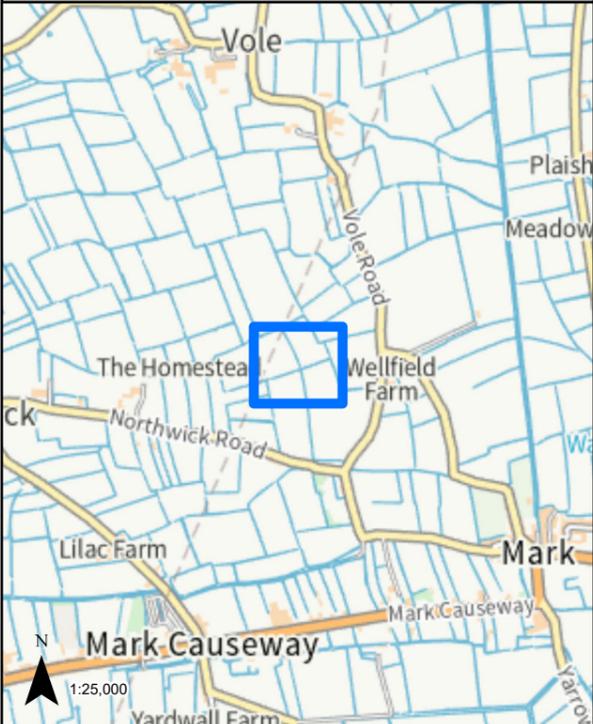

LEGEND  
[Red Box] GVD Plot

Coordinate System: British National Grid  
Projection: Transverse Mercator  
Datum: OSGB 1938  
Units: Metre  
Map Centre:  
336782E 148628N


Version:	Date:	Remarks:	Drawn:	Checked:
v1	09/02/2023	Published	RG	RS


SCALE: 1:1,000 PAPER SIZE: A3

Notes:  
This drawing is scaled at paper size A3, therefore any prints taken at different sizes will affect the accuracy of the measurement units and should not be scaled against.



The design, scale and layout shown on this plan are indicative. The dimensions for the apparatus are typical dimensions, and the actual apparatus to be provided may differ in style, model and size.  
BACKGROUND MAPPING INFORMATION HAS BEEN REPRODUCED FROM THE ORDNANCE SURVEY ON BEHALF OF THE CONTROLLER OF HER MAJESTY'S STATIONARY OFFICE. © CROWN COPYRIGHT ORDNANCE SURVEY NATIONAL GRID LICENSE NO. 100022488

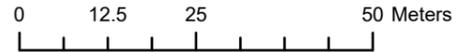


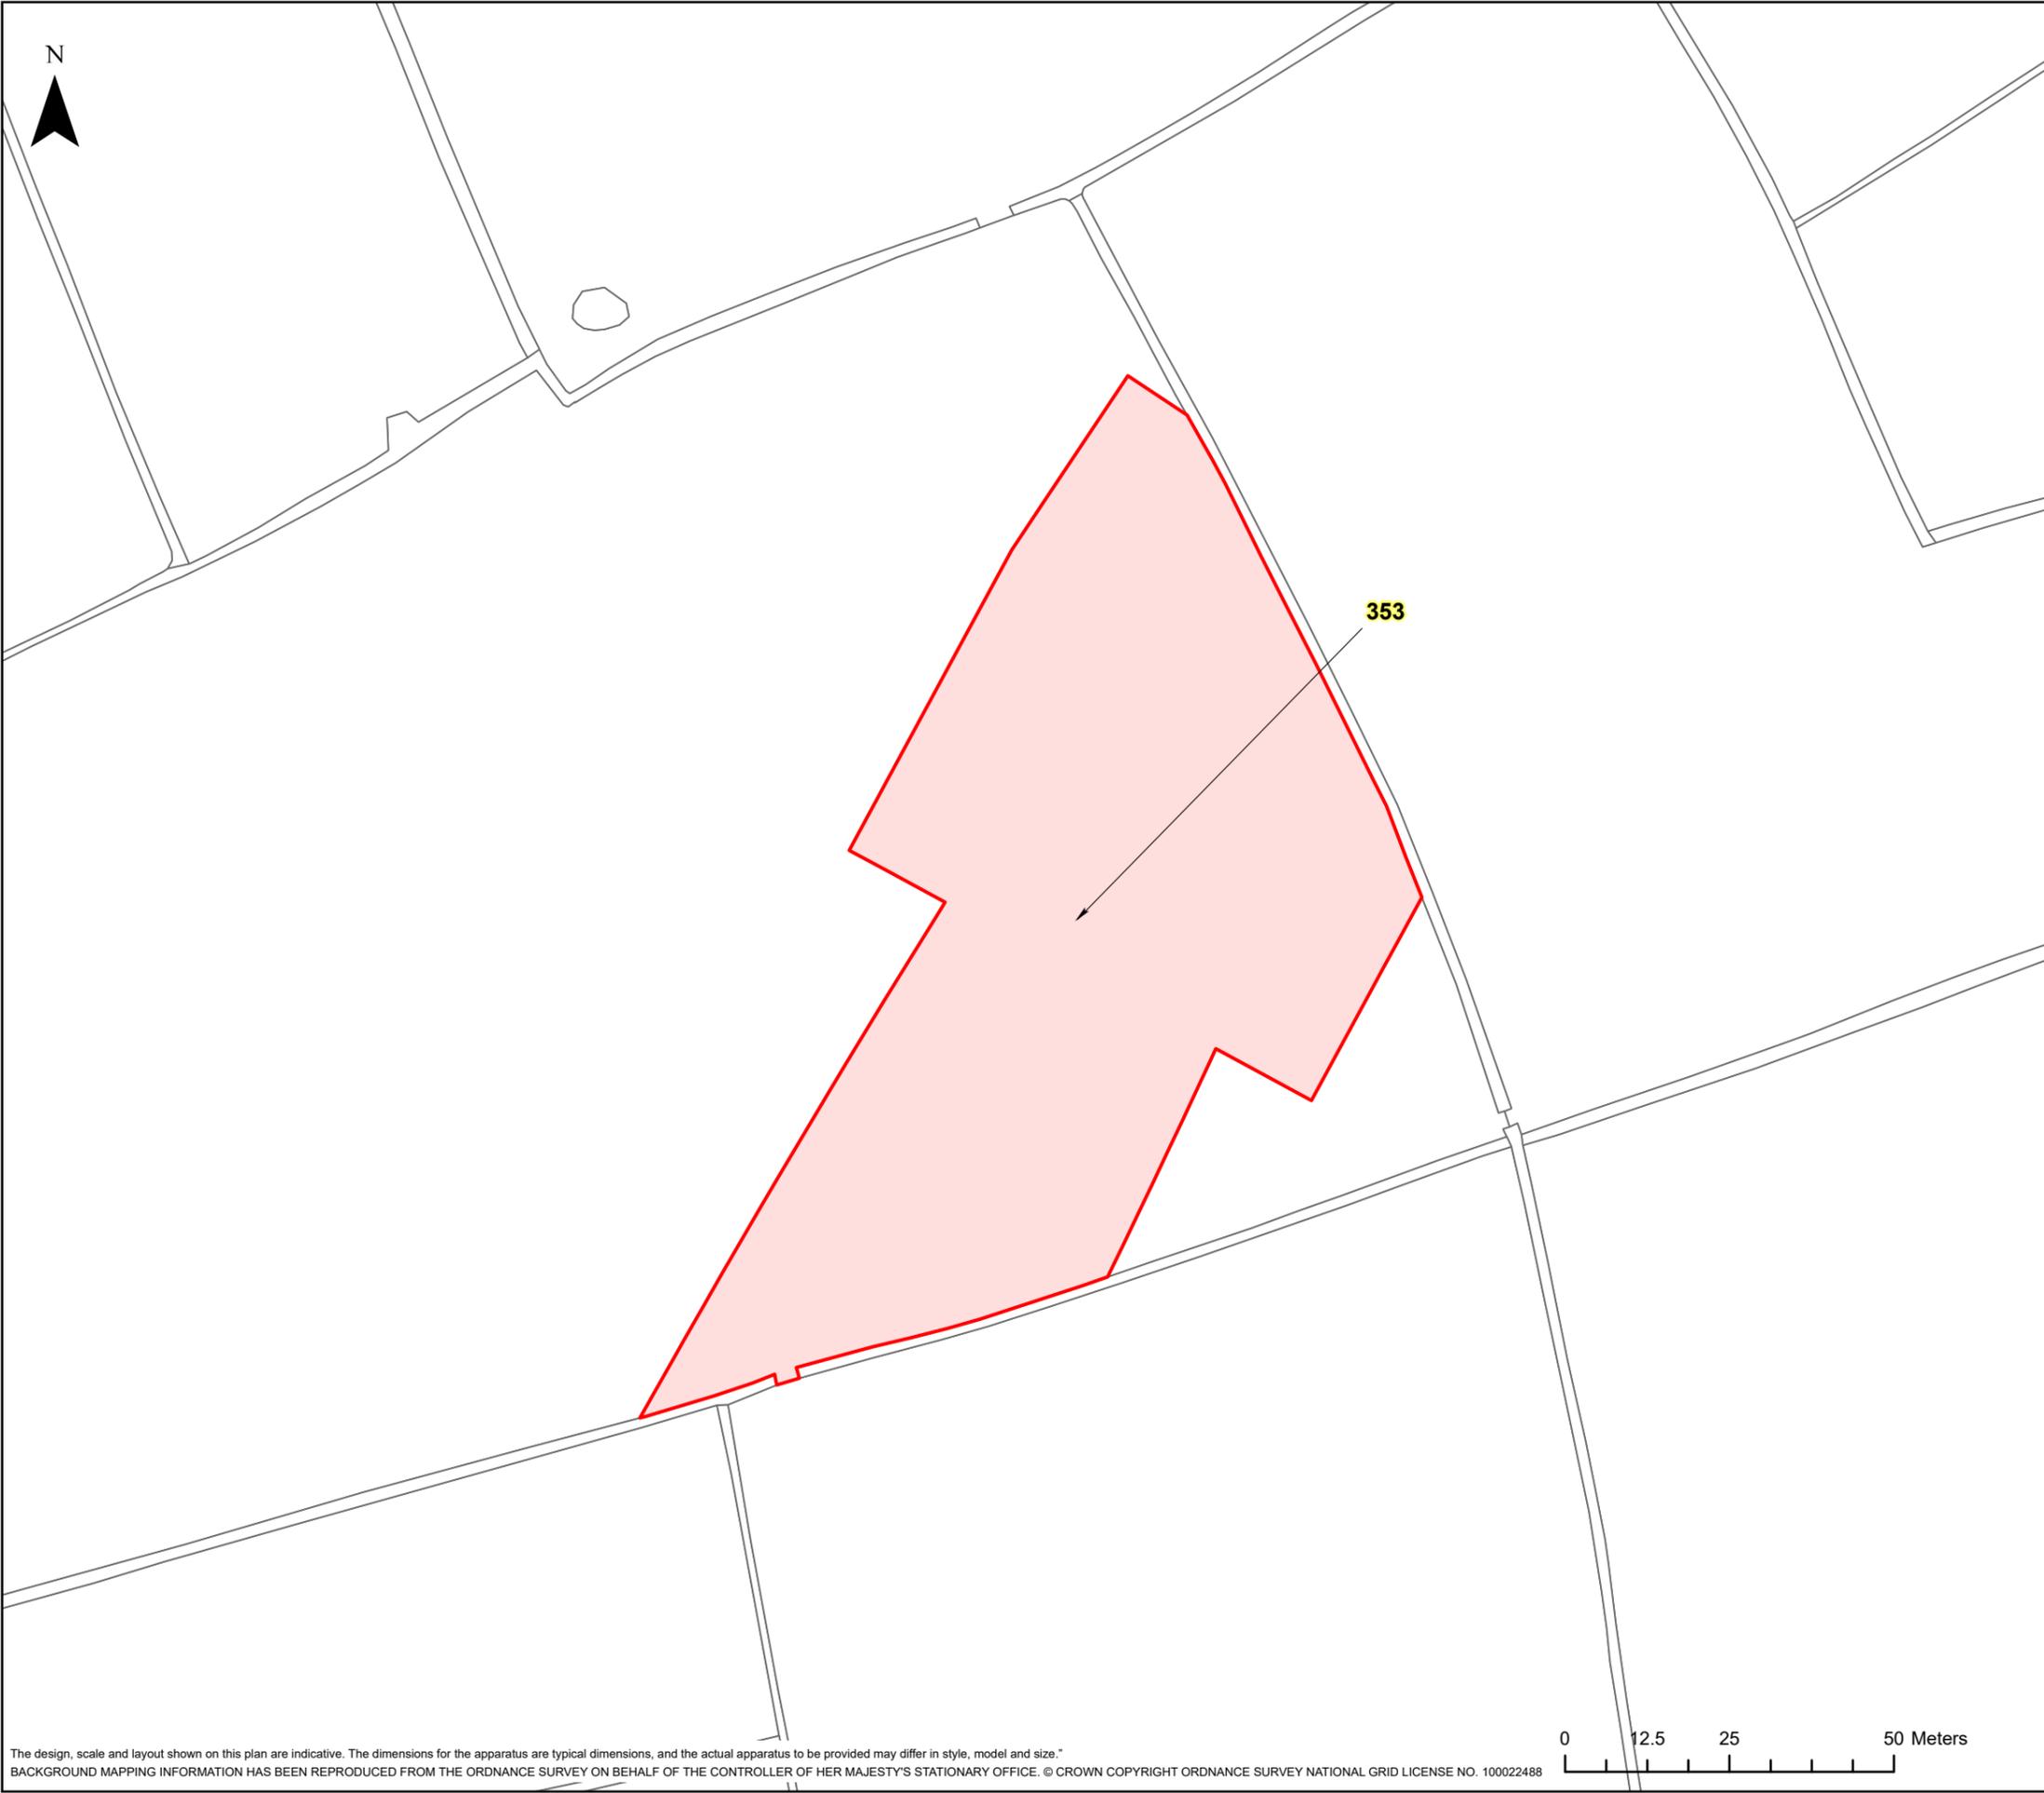

**HINKLEY C CONNECTION PROJECT**

Title  
**STAGE 7 - SECTION 3 PLOT PLAN**


Ref No: HINK-GVDS7-4-PLOT353 Plan: Plot Number 353

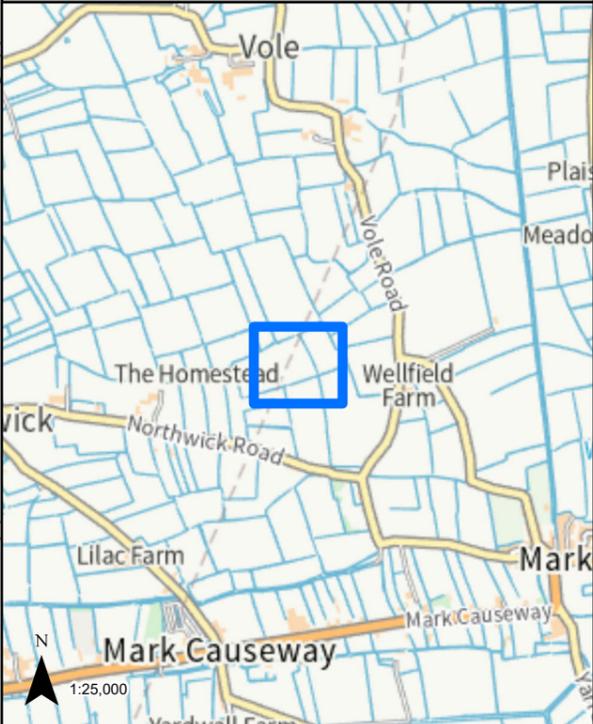

**LEGEND**

GVD Plot

Coordinate System: British National Grid Projection: Transverse Mercator Datum: OSGB 1938 Units: Metre		Map Centre: 336720E 148650N	
Version:	Date:	Remarks:	Drawn: Checked:
v1	09/02/2023	Published	RG RS
<b>SCALE:</b> 1:1,000		<b>PAPER SIZE:</b> A3	

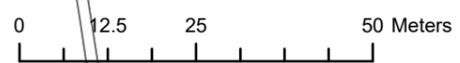

The design, scale and layout shown on this plan are indicative. The dimensions for the apparatus are typical dimensions, and the actual apparatus to be provided may differ in style, model and size.  
BACKGROUND MAPPING INFORMATION HAS BEEN REPRODUCED FROM THE ORDNANCE SURVEY ON BEHALF OF THE CONTROLLER OF HER MAJESTY'S STATIONARY OFFICE. © CROWN COPYRIGHT ORDNANCE SURVEY NATIONAL GRID LICENSE NO. 100022488


Notes:  
This drawing is scaled at paper size A3, therefore any prints taken at different sizes will affect the accuracy of the measurement units and should not be scaled against.

**BK** Bruton Knowles

HINKLEY C CONNECTION PROJECT

Title  
**STAGE 7 - SECTION 3 PLOT PLAN**

Ref No: HINK-GVDS7-4-PLOT354 Plan: Plot Number 354

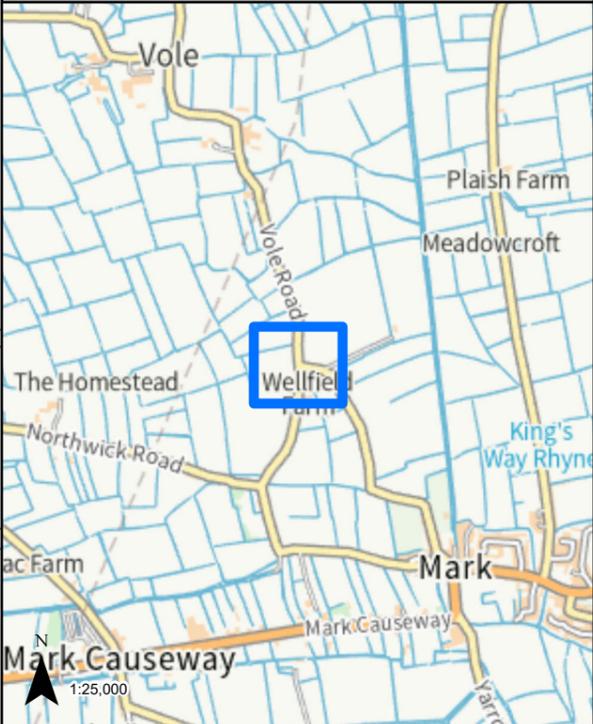

LEGEND



 GVD Plot

Coordinate System: British National Grid  
Projection: Transverse Mercator  
Datum: OSGB 1938  
Units: Metre  
Map Centre:  
337075E 148679N


Version:	Date:	Remarks:	Drawn:	Checked:
v1	09/02/2023	Published	RG	RS

SCALE: 1:1,000 PAPER SIZE: A3

Notes:  
This drawing is scaled at paper size A3, therefore any prints taken at different sizes will affect the accuracy of the measurement units and should not be scaled against.

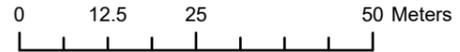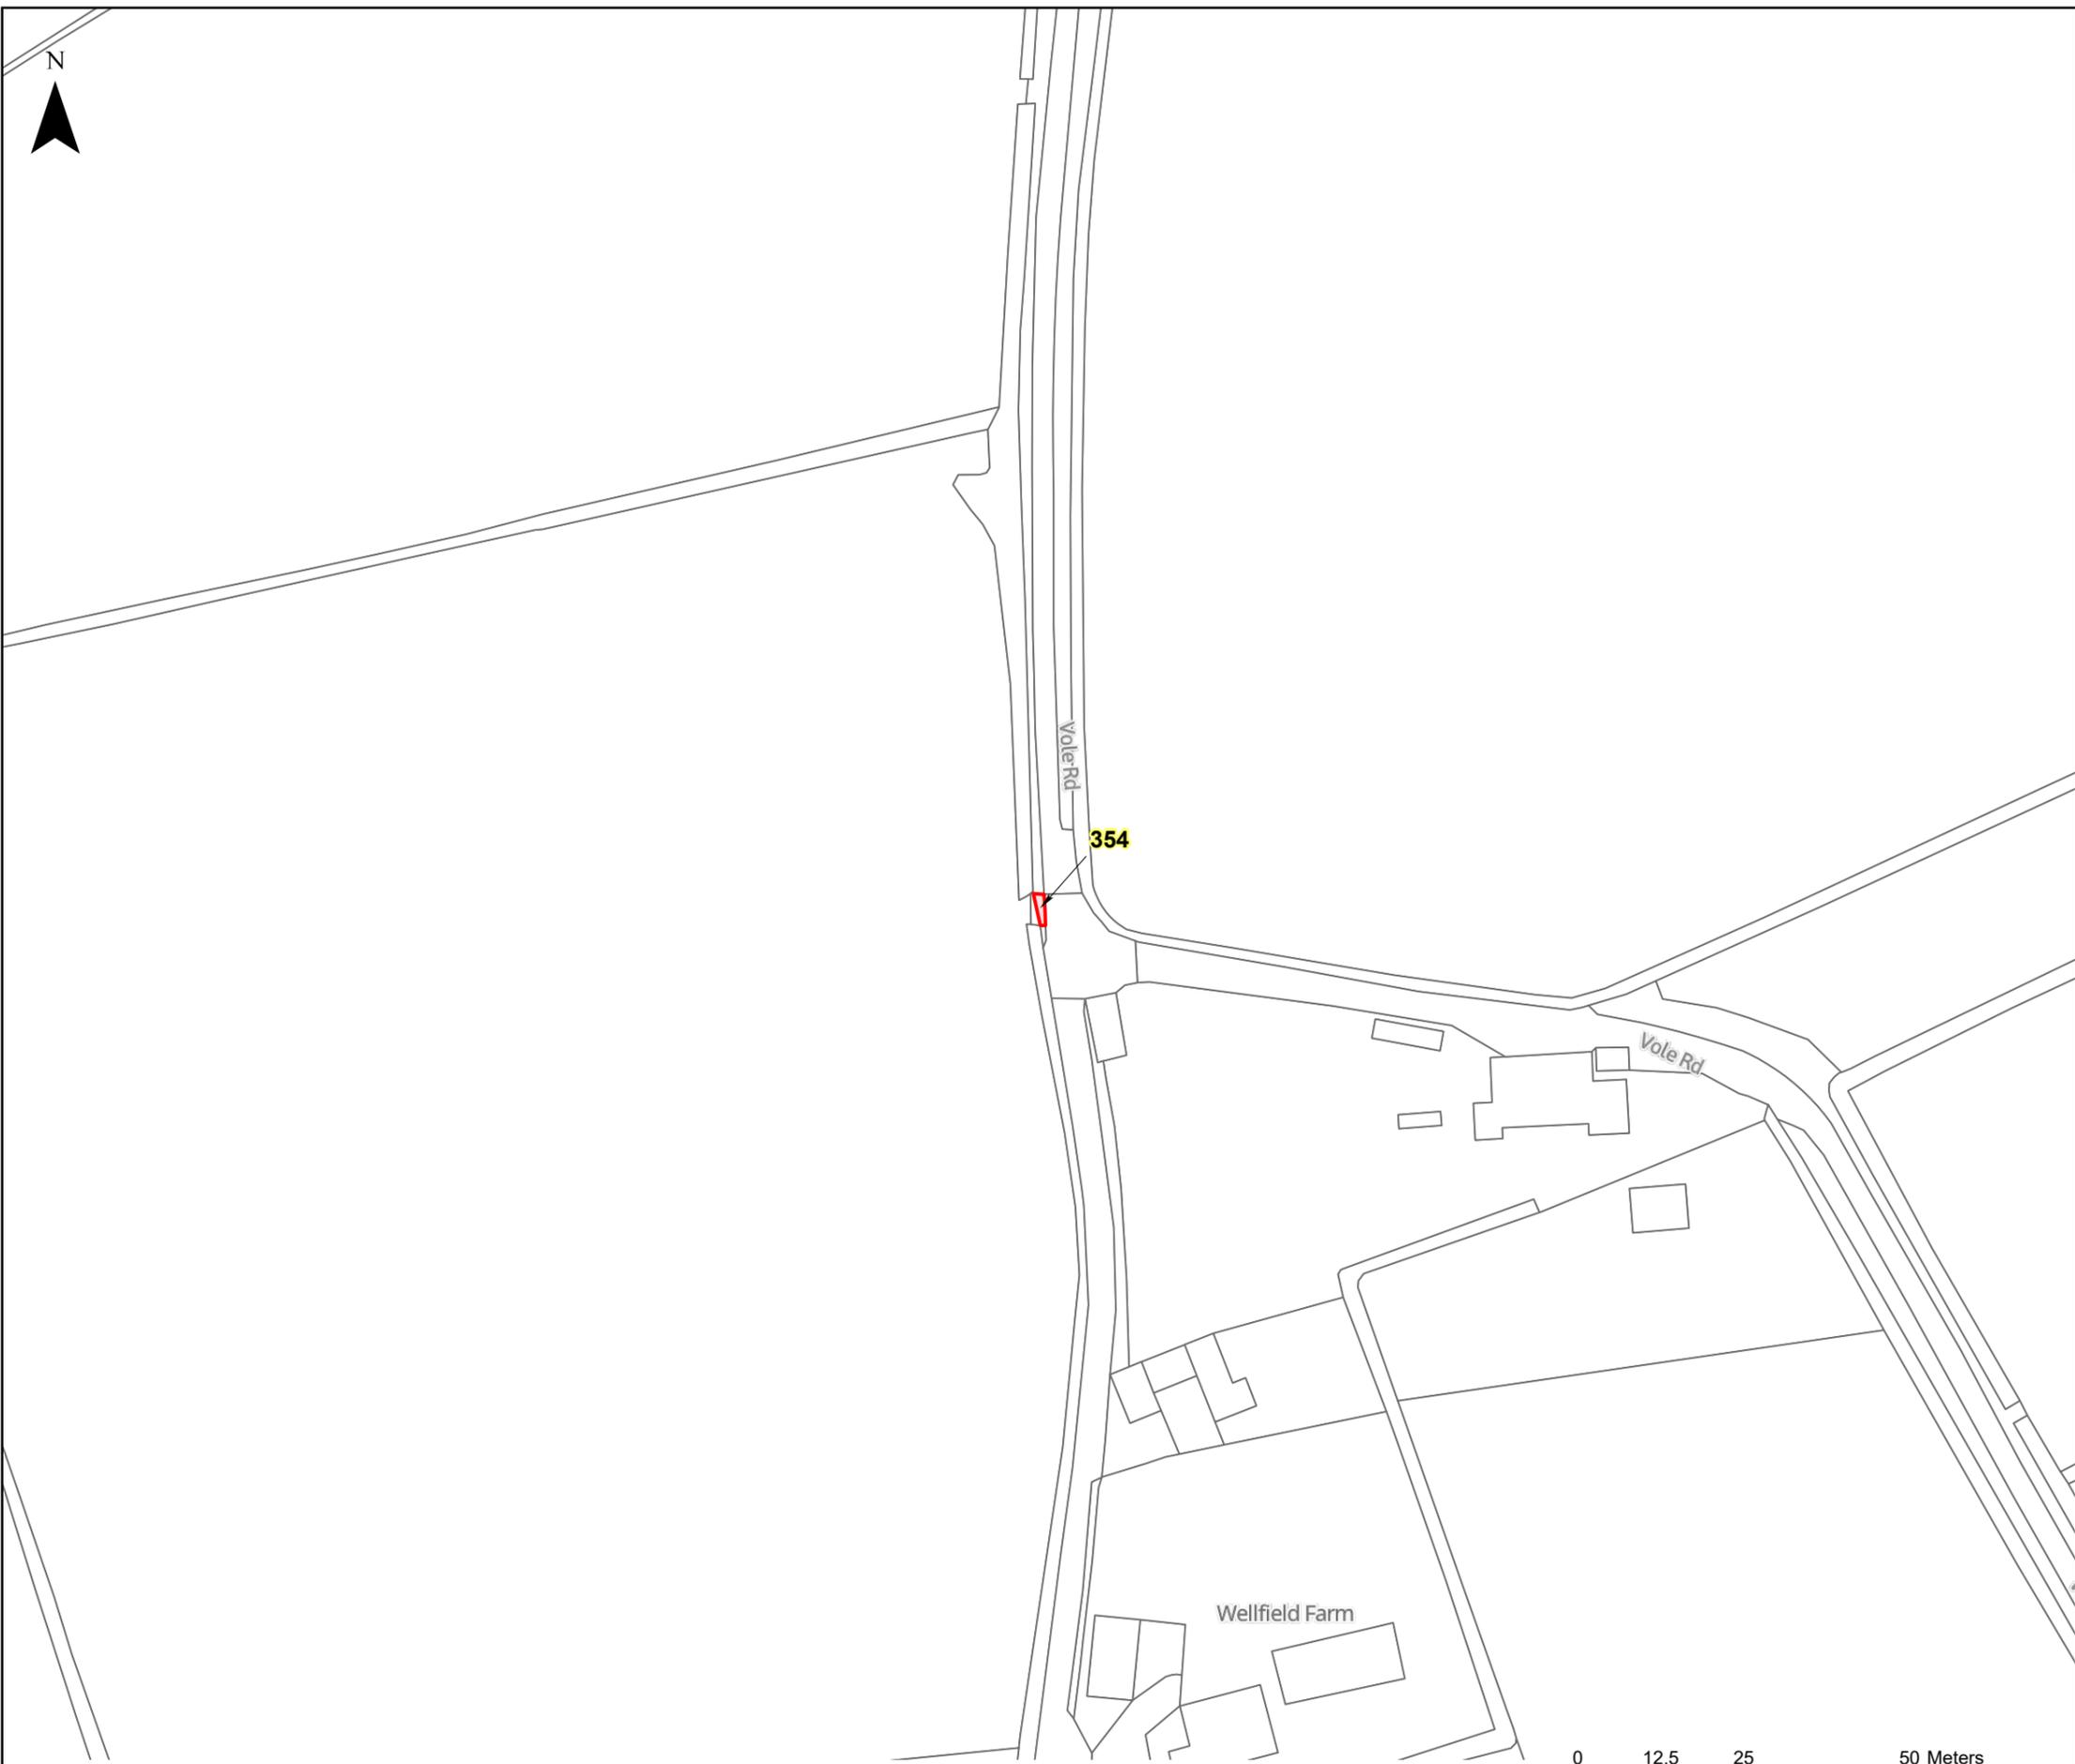


The design, scale and layout shown on this plan are indicative. The dimensions for the apparatus are typical dimensions, and the actual apparatus to be provided may differ in style, model and size.\*  
BACKGROUND MAPPING INFORMATION HAS BEEN REPRODUCED FROM THE ORDNANCE SURVEY ON BEHALF OF THE CONTROLLER OF HER MAJESTY'S STATIONARY OFFICE. © CROWN COPYRIGHT ORDNANCE SURVEY NATIONAL GRID LICENSE NO. 100022488

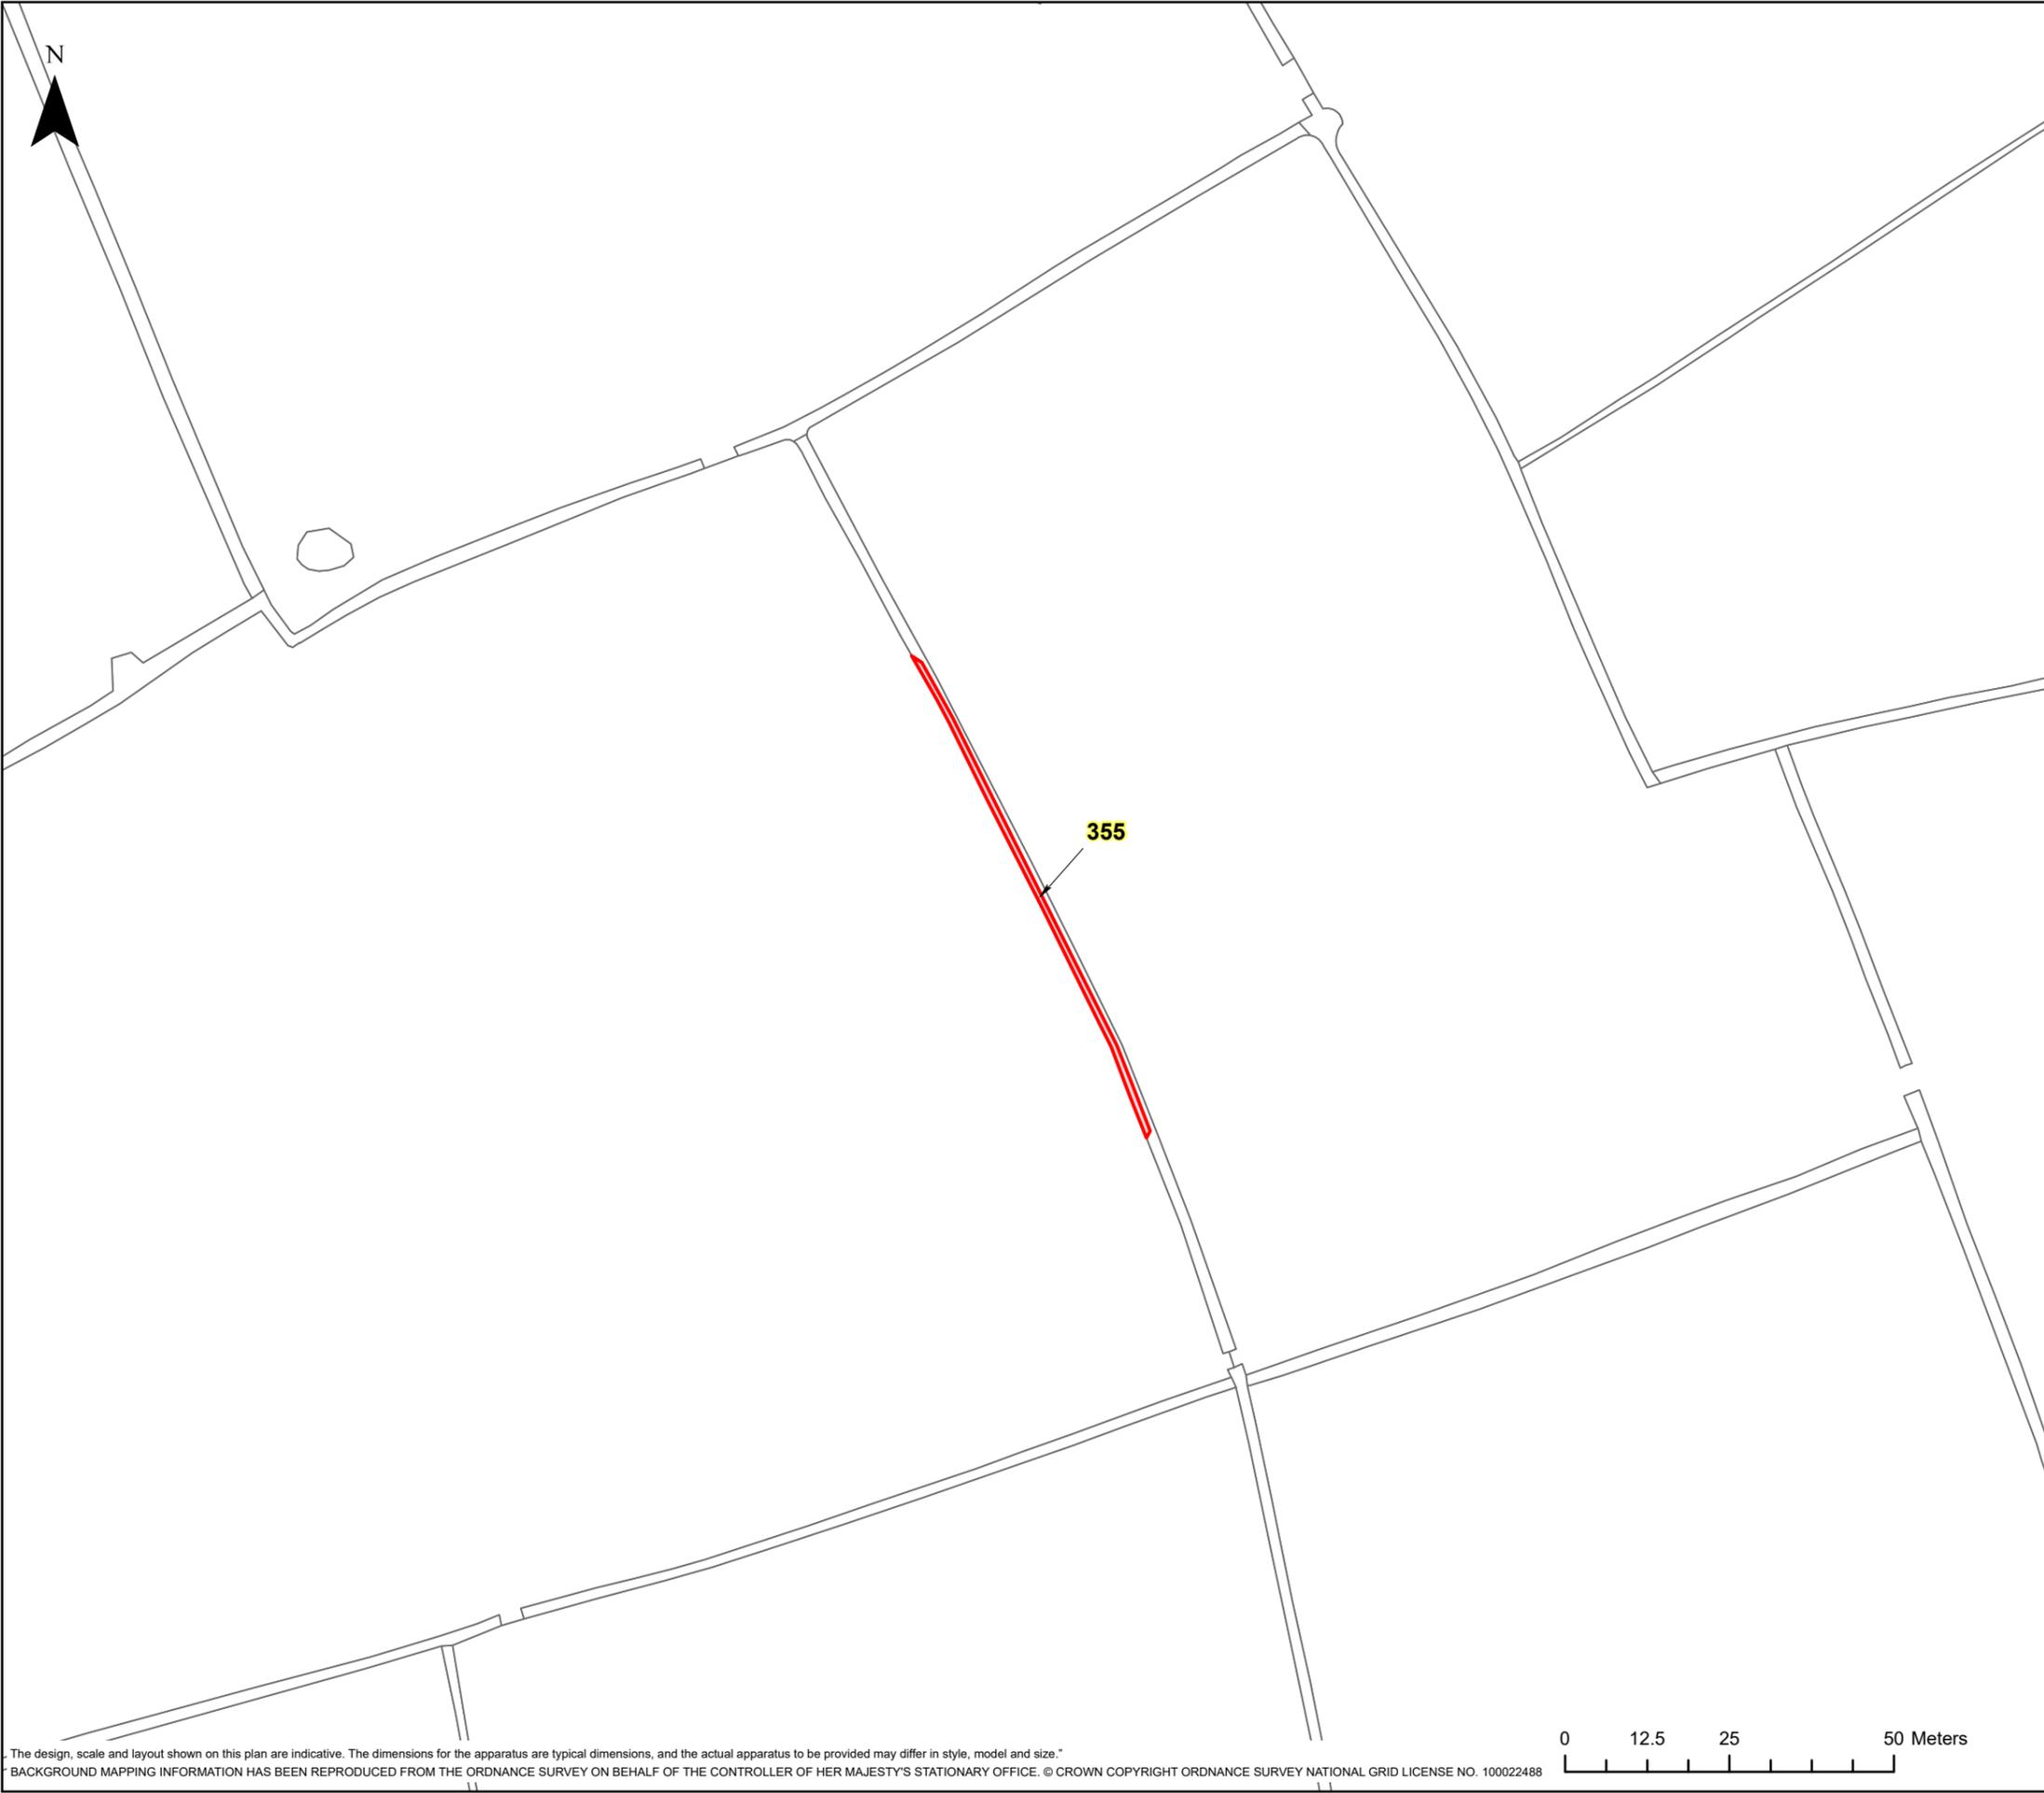

**HINKLEY C CONNECTION PROJECT**

Title  
**STAGE 7 - SECTION 3 PLOT PLAN**

Ref No: HINK-GVDS7-4-PLOT355 Plan: Plot Number 355

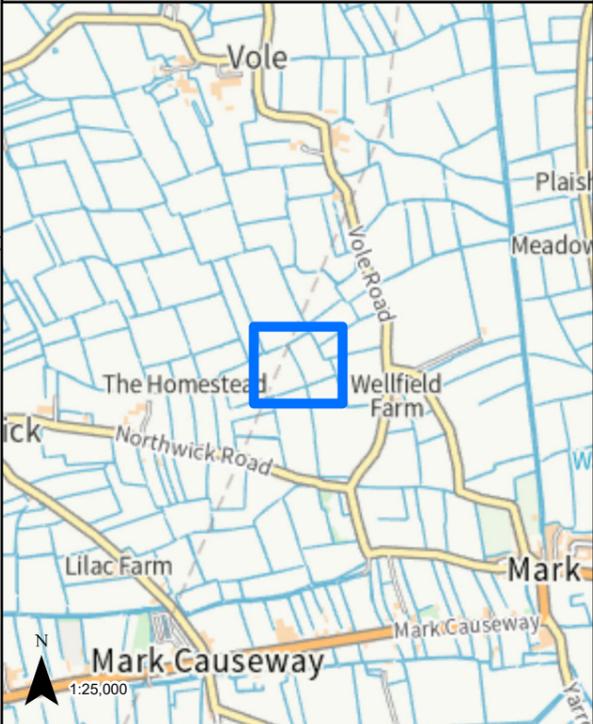

**LEGEND**

GVD Plot

Coordinate System: British National Grid Projection: Transverse Mercator Datum: OSGB 1938 Units: Metre	Map Centre: 336762E 148687N
---	--------------------------------


Version:	Date:	Remarks:	Drawn:	Checked:
v1	09/02/2023	Published	RG	RS

<b>SCALE:</b> 1:1,000	<b>PAPER SIZE:</b> A3
-----------------------	-----------------------

Notes:  
This drawing is scaled at paper size A3, therefore any prints taken at different sizes will affect the accuracy of the measurement units and should not be scaled against.





The design, scale and layout shown on this plan are indicative. The dimensions for the apparatus are typical dimensions, and the actual apparatus to be provided may differ in style, model and size.  
BACKGROUND MAPPING INFORMATION HAS BEEN REPRODUCED FROM THE ORDNANCE SURVEY ON BEHALF OF THE CONTROLLER OF HER MAJESTY'S STATIONARY OFFICE. © CROWN COPYRIGHT ORDNANCE SURVEY NATIONAL GRID LICENSE NO. 100022488

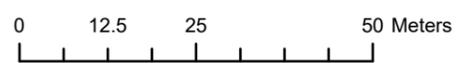

HINKLEY C CONNECTION PROJECT

Title  
**STAGE 7 - SECTION 3 PLOT PLAN**

Ref No: HINK-GVDS7-4-PLOT356 Plan: Plot Number 356

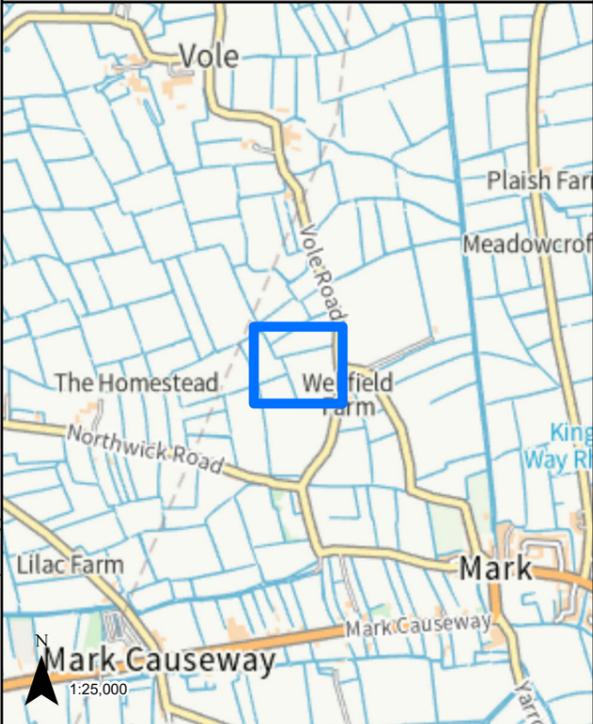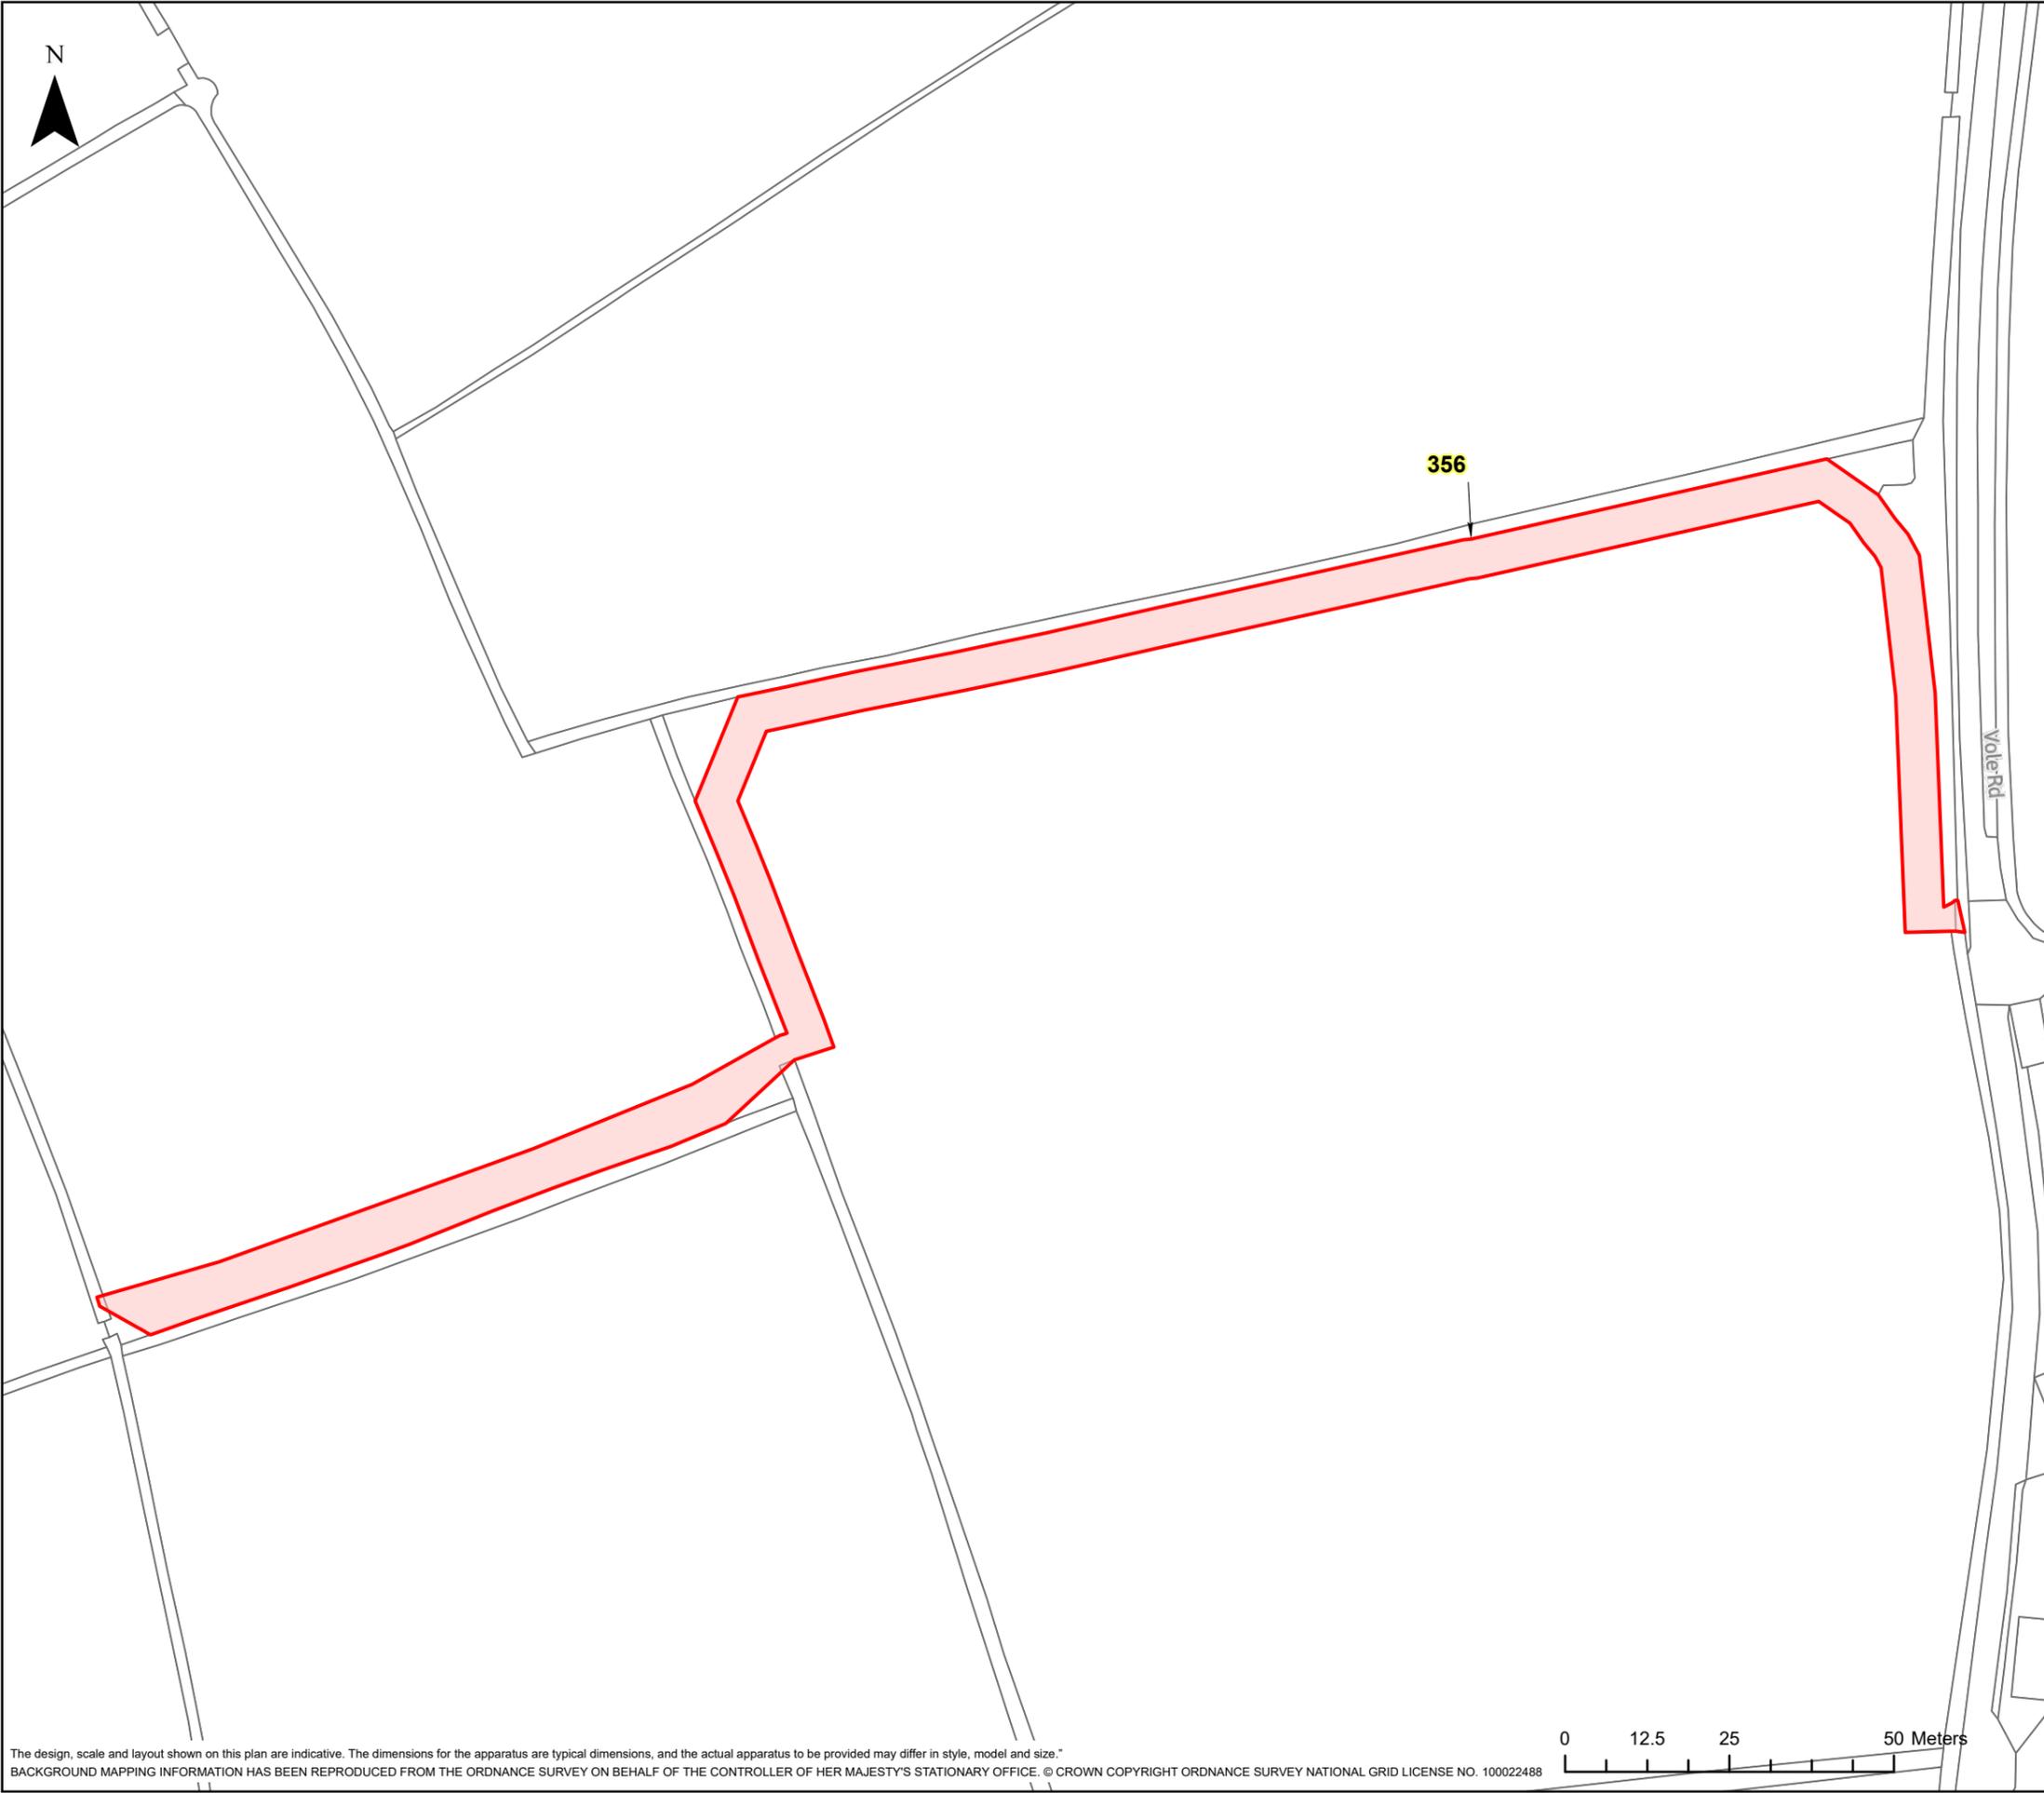

LEGEND

 GVD Plot

Coordinate System: British National Grid  
Projection: Transverse Mercator  
Datum: OSGB 1938  
Units: Metre  
Map Centre:  
336933E 148682N

Version:	Date:	Remarks:	Drawn:	Checked:
v1	09/02/2023	Published	RG	RS


SCALE: 1:1,000 PAPER SIZE: A3

Notes:  
This drawing is scaled at paper size A3, therefore any prints taken at different sizes will affect the accuracy of the measurement units and should not be scaled against.



The design, scale and layout shown on this plan are indicative. The dimensions for the apparatus are typical dimensions, and the actual apparatus to be provided may differ in style, model and size.  
BACKGROUND MAPPING INFORMATION HAS BEEN REPRODUCED FROM THE ORDNANCE SURVEY ON BEHALF OF THE CONTROLLER OF HER MAJESTY'S STATIONARY OFFICE. © CROWN COPYRIGHT ORDNANCE SURVEY NATIONAL GRID LICENSE NO. 100022488




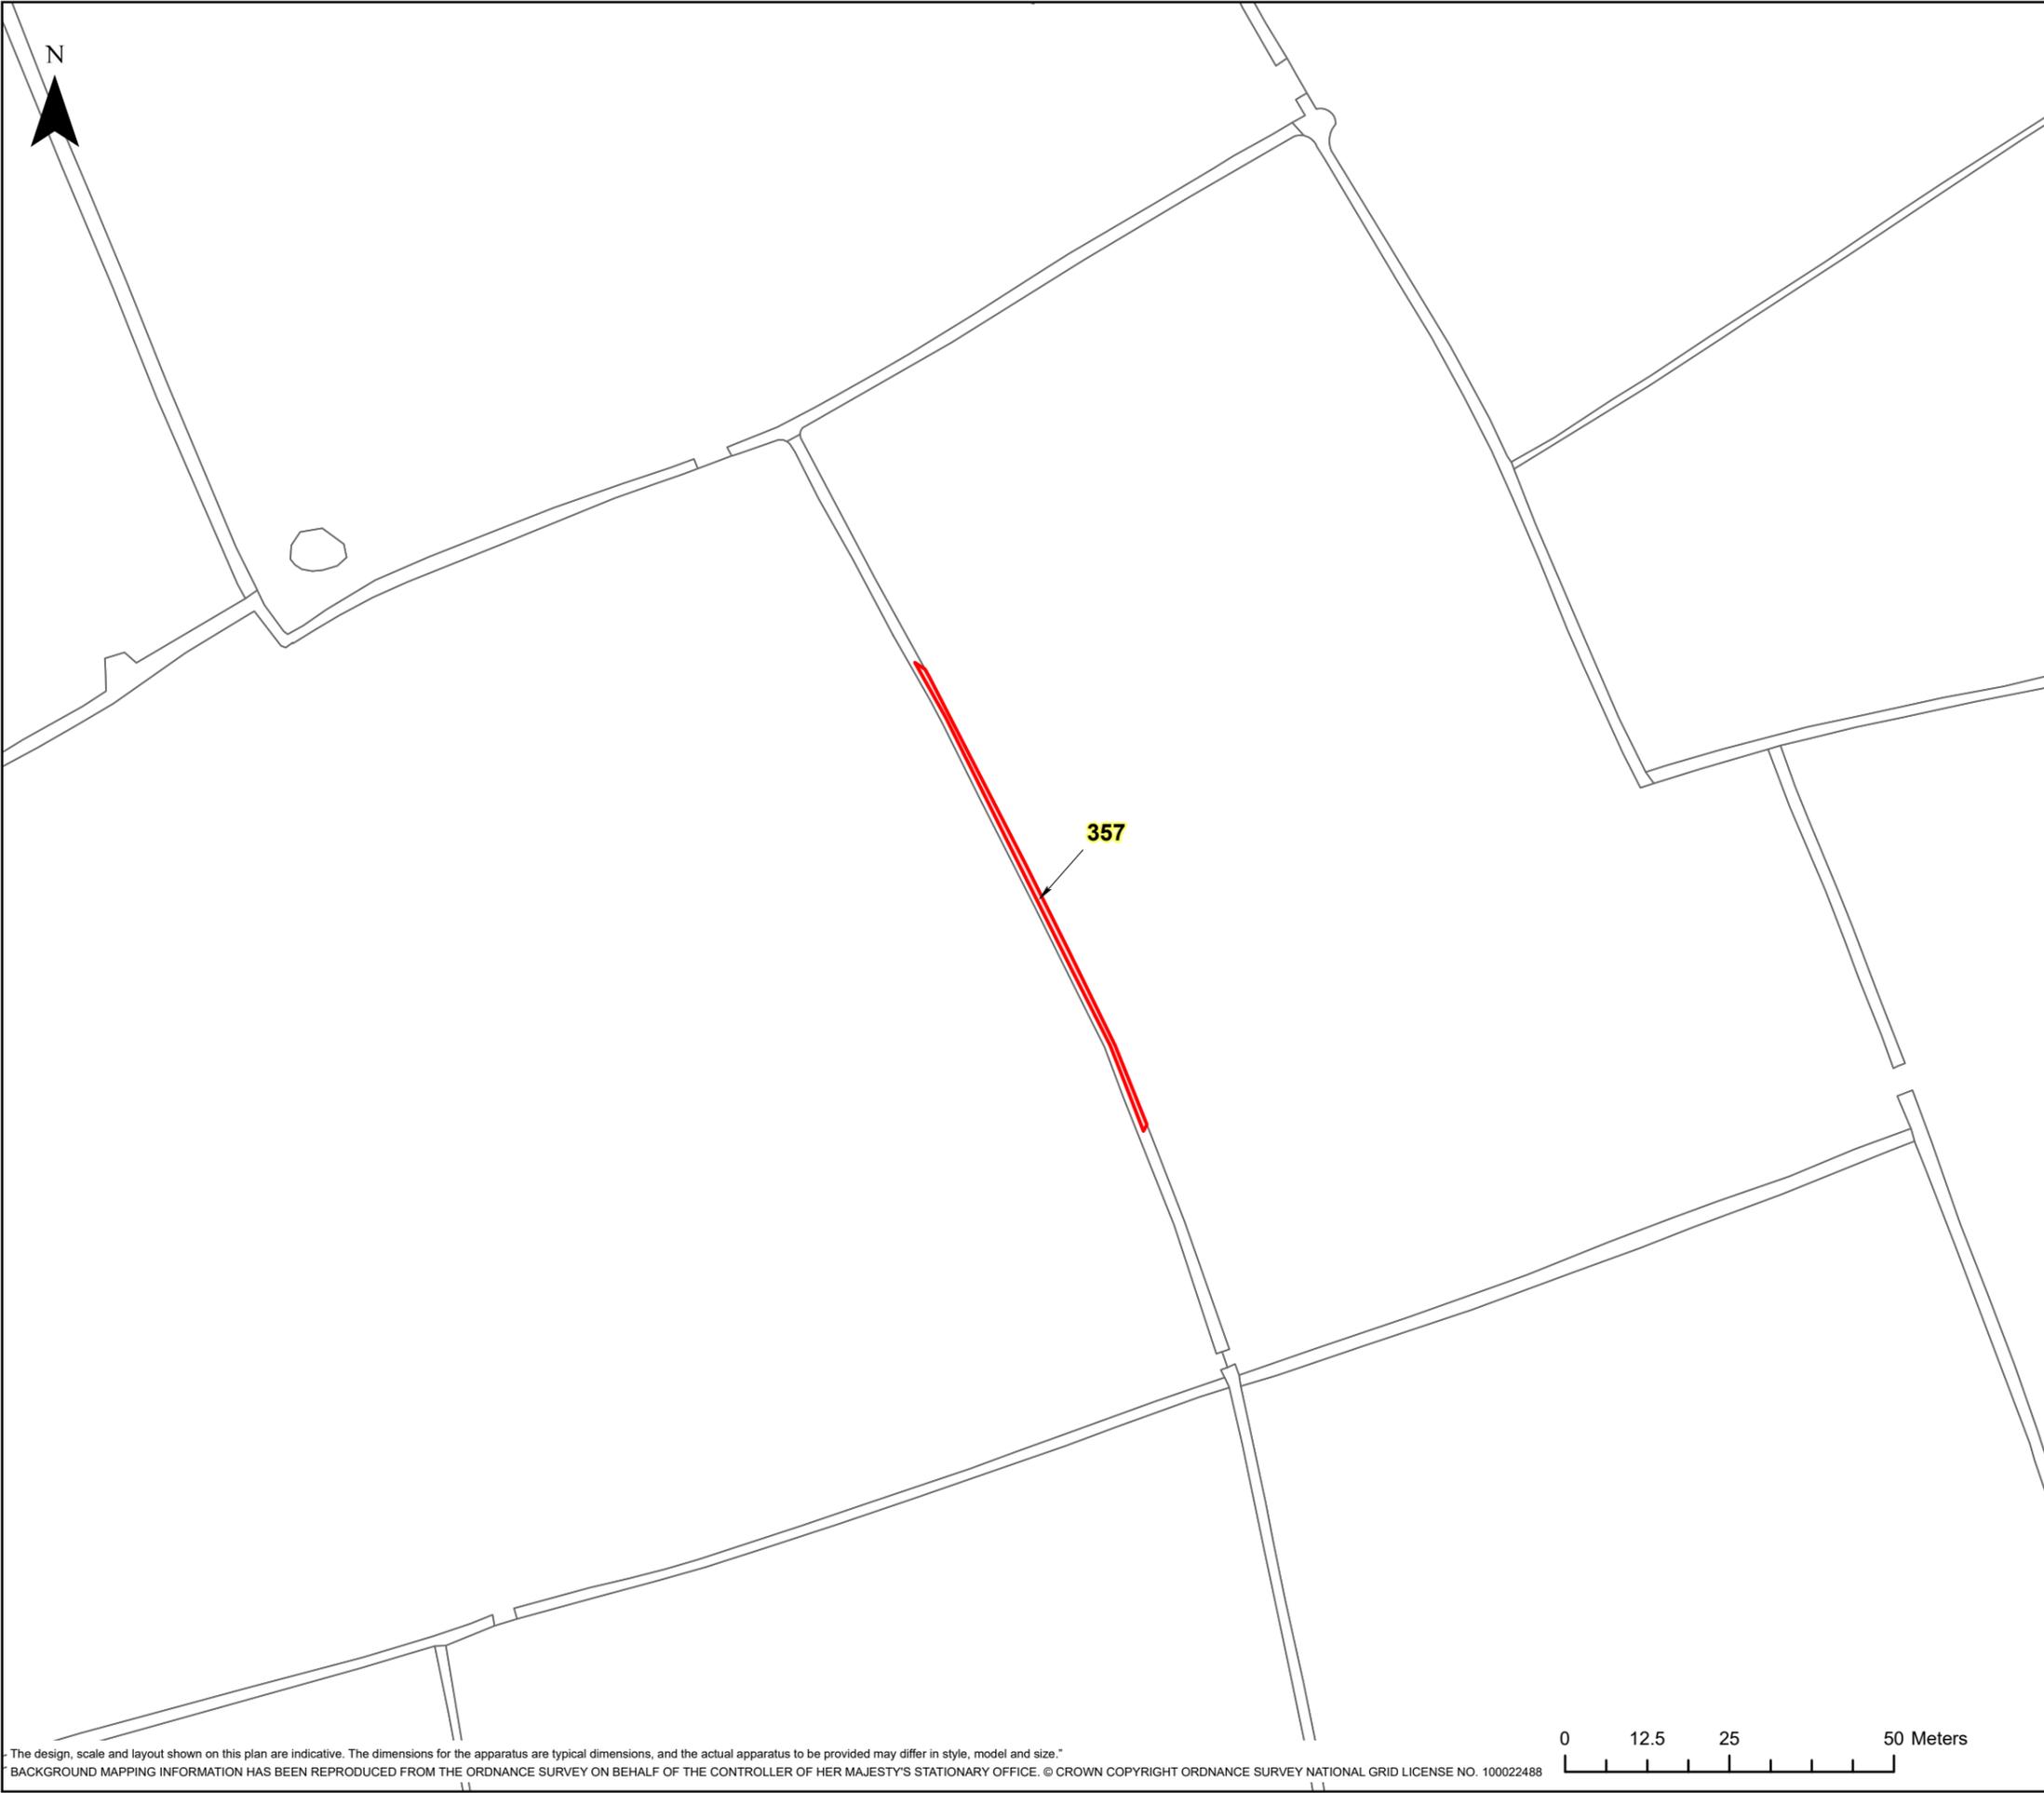

**HINKLEY C CONNECTION PROJECT**

Title  
**STAGE 7 - SECTION 3 PLOT PLAN**


Ref No: HINK-GVDS7-4-PLOT357 Plan: Plot Number 357

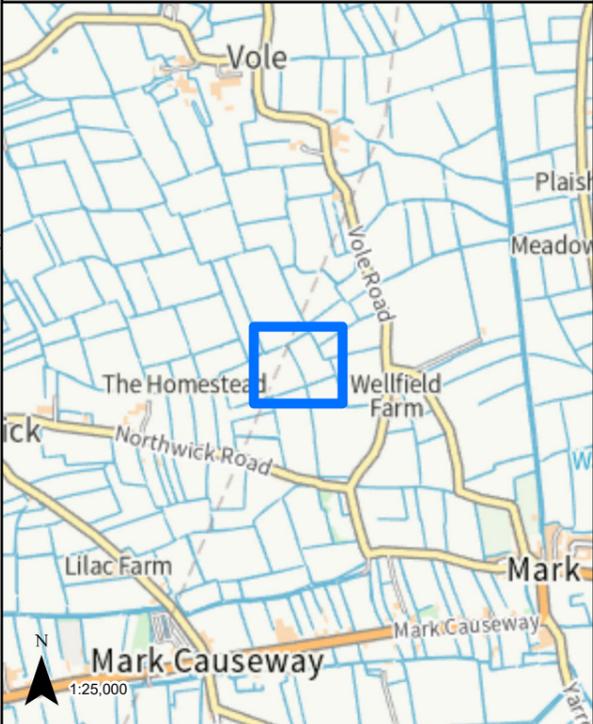

**LEGEND**

GVD Plot

Coordinate System: British National Grid Projection: Transverse Mercator Datum: OSGB 1938 Units: Metre		Map Centre: 336763E 148687N	
Version:	Date:	Remarks:	Drawn: Checked:
v1	09/02/2023	Published	RG RS
<b>SCALE:</b> 1:1,000		<b>PAPER SIZE:</b> A3	

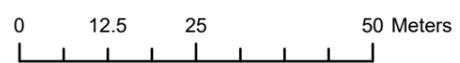

The design, scale and layout shown on this plan are indicative. The dimensions for the apparatus are typical dimensions, and the actual apparatus to be provided may differ in style, model and size.  
BACKGROUND MAPPING INFORMATION HAS BEEN REPRODUCED FROM THE ORDNANCE SURVEY ON BEHALF OF THE CONTROLLER OF HER MAJESTY'S STATIONARY OFFICE. © CROWN COPYRIGHT ORDNANCE SURVEY NATIONAL GRID LICENSE NO. 100022488

Notes:  
This drawing is scaled at paper size A3, therefore any prints taken at different sizes will affect the accuracy of the measurement units and should not be scaled against.



**BK** Bruton Knowles



**HINKLEY C CONNECTION PROJECT**

Title  
**STAGE 7 - SECTION 3 PLOT PLAN**

Ref No: HINK-GVDS7-4-PLOT358 Plan: Plot Number 358

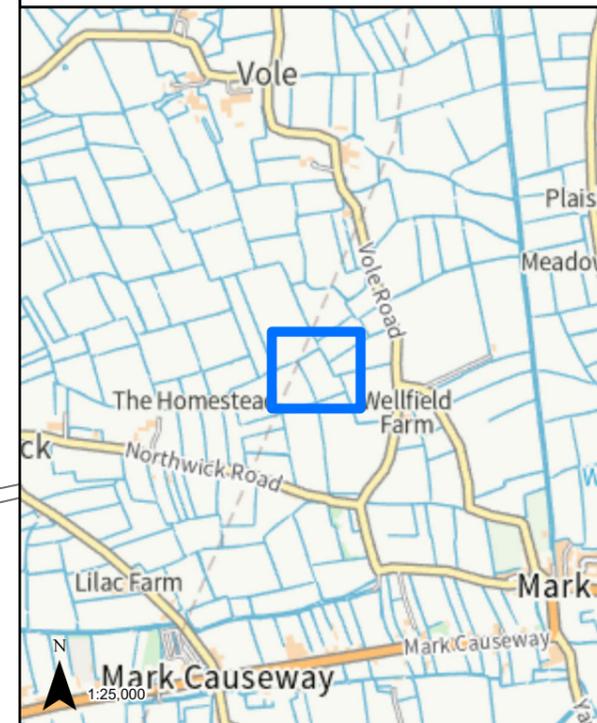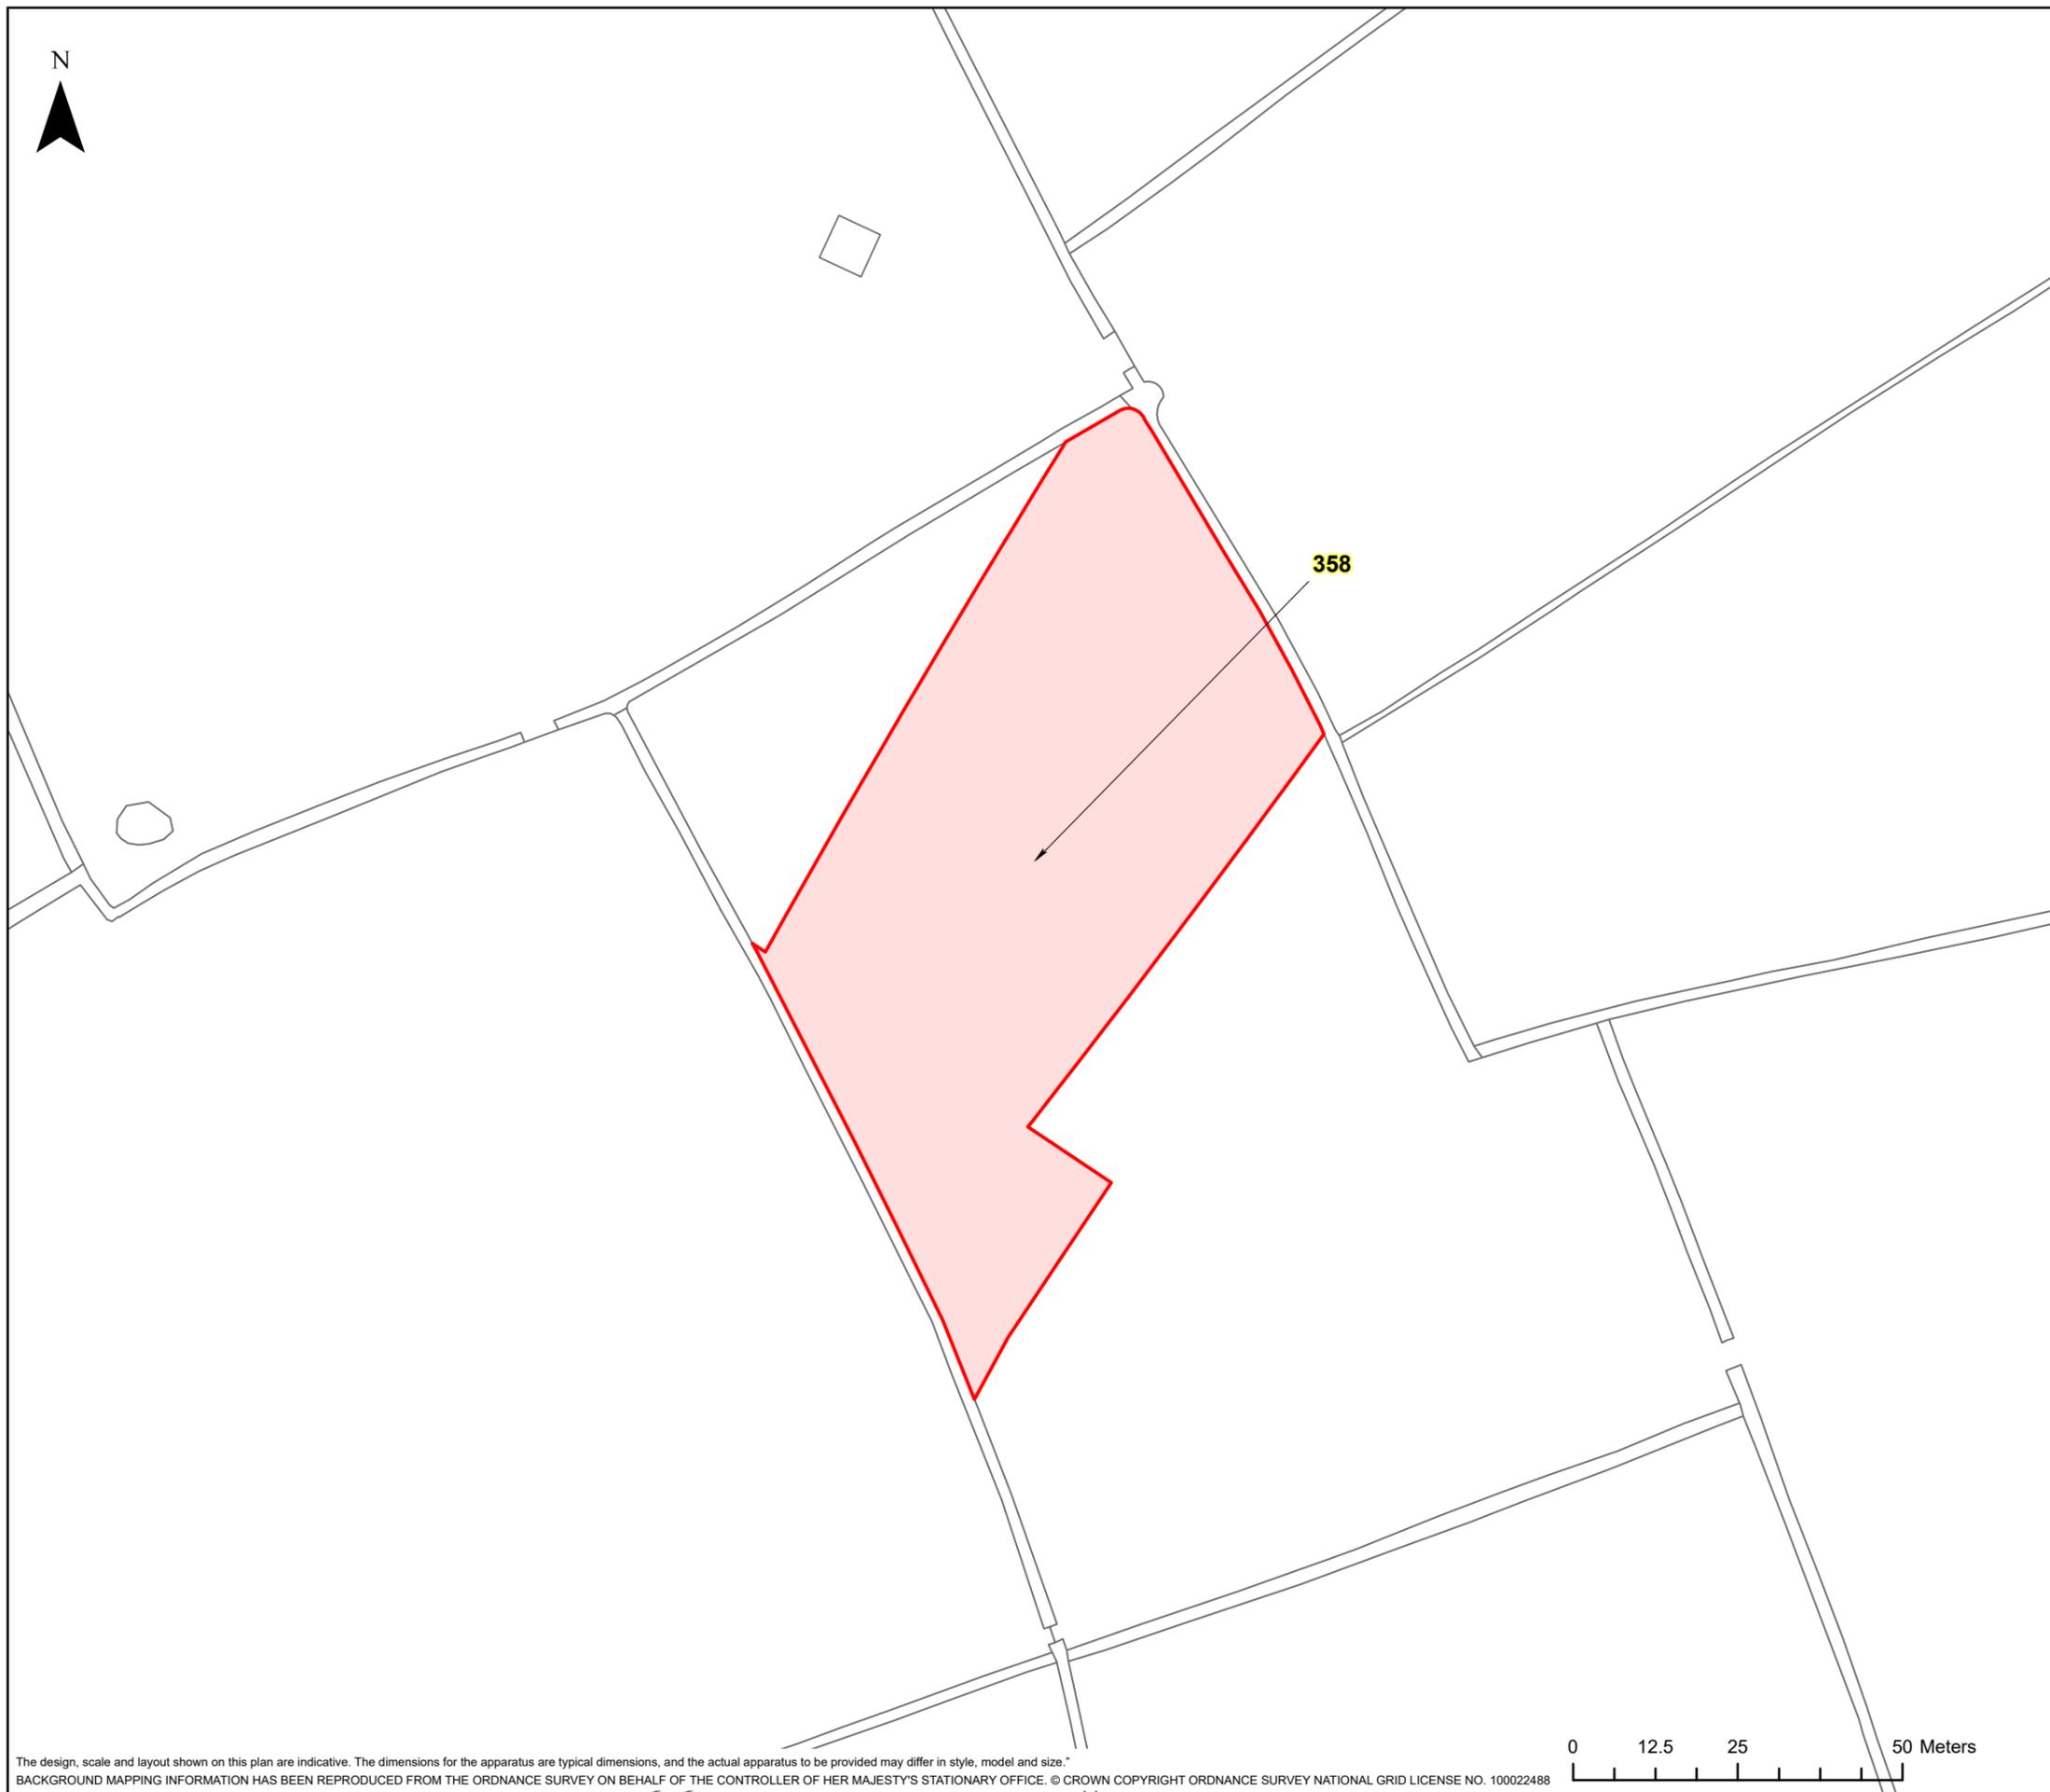

**LEGEND**


 GVD Plot

Coordinate System: British National Grid  
Projection: Transverse Mercator  
Datum: OSGB 1938  
Units: Metre  
Map Centre:  
336790E 148727N

Version:	Date:	Remarks:	Drawn:	Checked:
v1	09/02/2023	Published	RG	RS

SCALE: 1:1,000 PAPER SIZE: A3

Notes:  
This drawing is scaled at paper size A3, therefore any prints taken at different sizes will affect the accuracy of the measurement units and should not be scaled against.

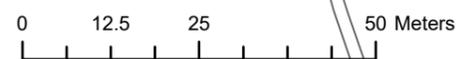




## HINKLEY C CONNECTION PROJECT

Title  
**STAGE 7 - SECTION 3 PLOT PLAN**

Ref No: HINK-GVDS7-4-PLOT359 Plan: Plot Number 359

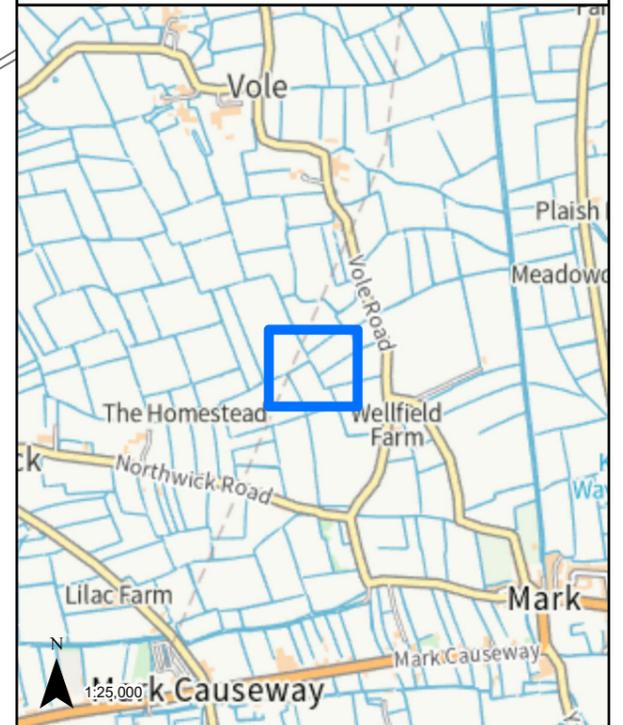

**359**

### LEGEND

 GVD Plot


Coordinate System: British National Grid  
Projection: Transverse Mercator  
Datum: OSGB 1938  
Units: Metre

Map Centre:  
336814E 148779N

Version:	Date:	Remarks:	Drawn:	Checked:
v1	09/02/2023	Published	RG	RS

SCALE: 1:1,000 PAPER SIZE: A3

Notes:  
This drawing is scaled at paper size A3, therefore any prints taken at different sizes will affect the accuracy of the measurement units and should not be scaled against.


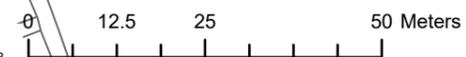




## HINKLEY C CONNECTION PROJECT

Title  
**STAGE 7 - SECTION 3 PLOT PLAN**

Ref No: HINK-GVDS7-4-PLOT360 Plan: Plot Number 360

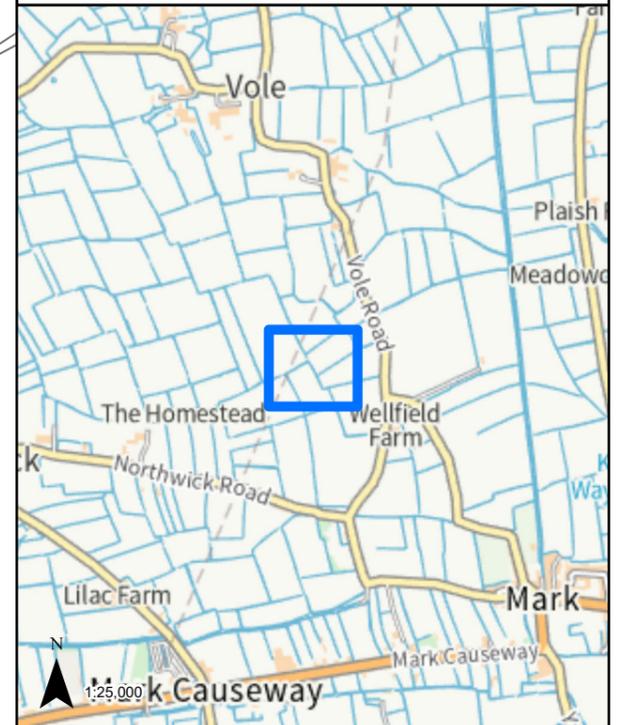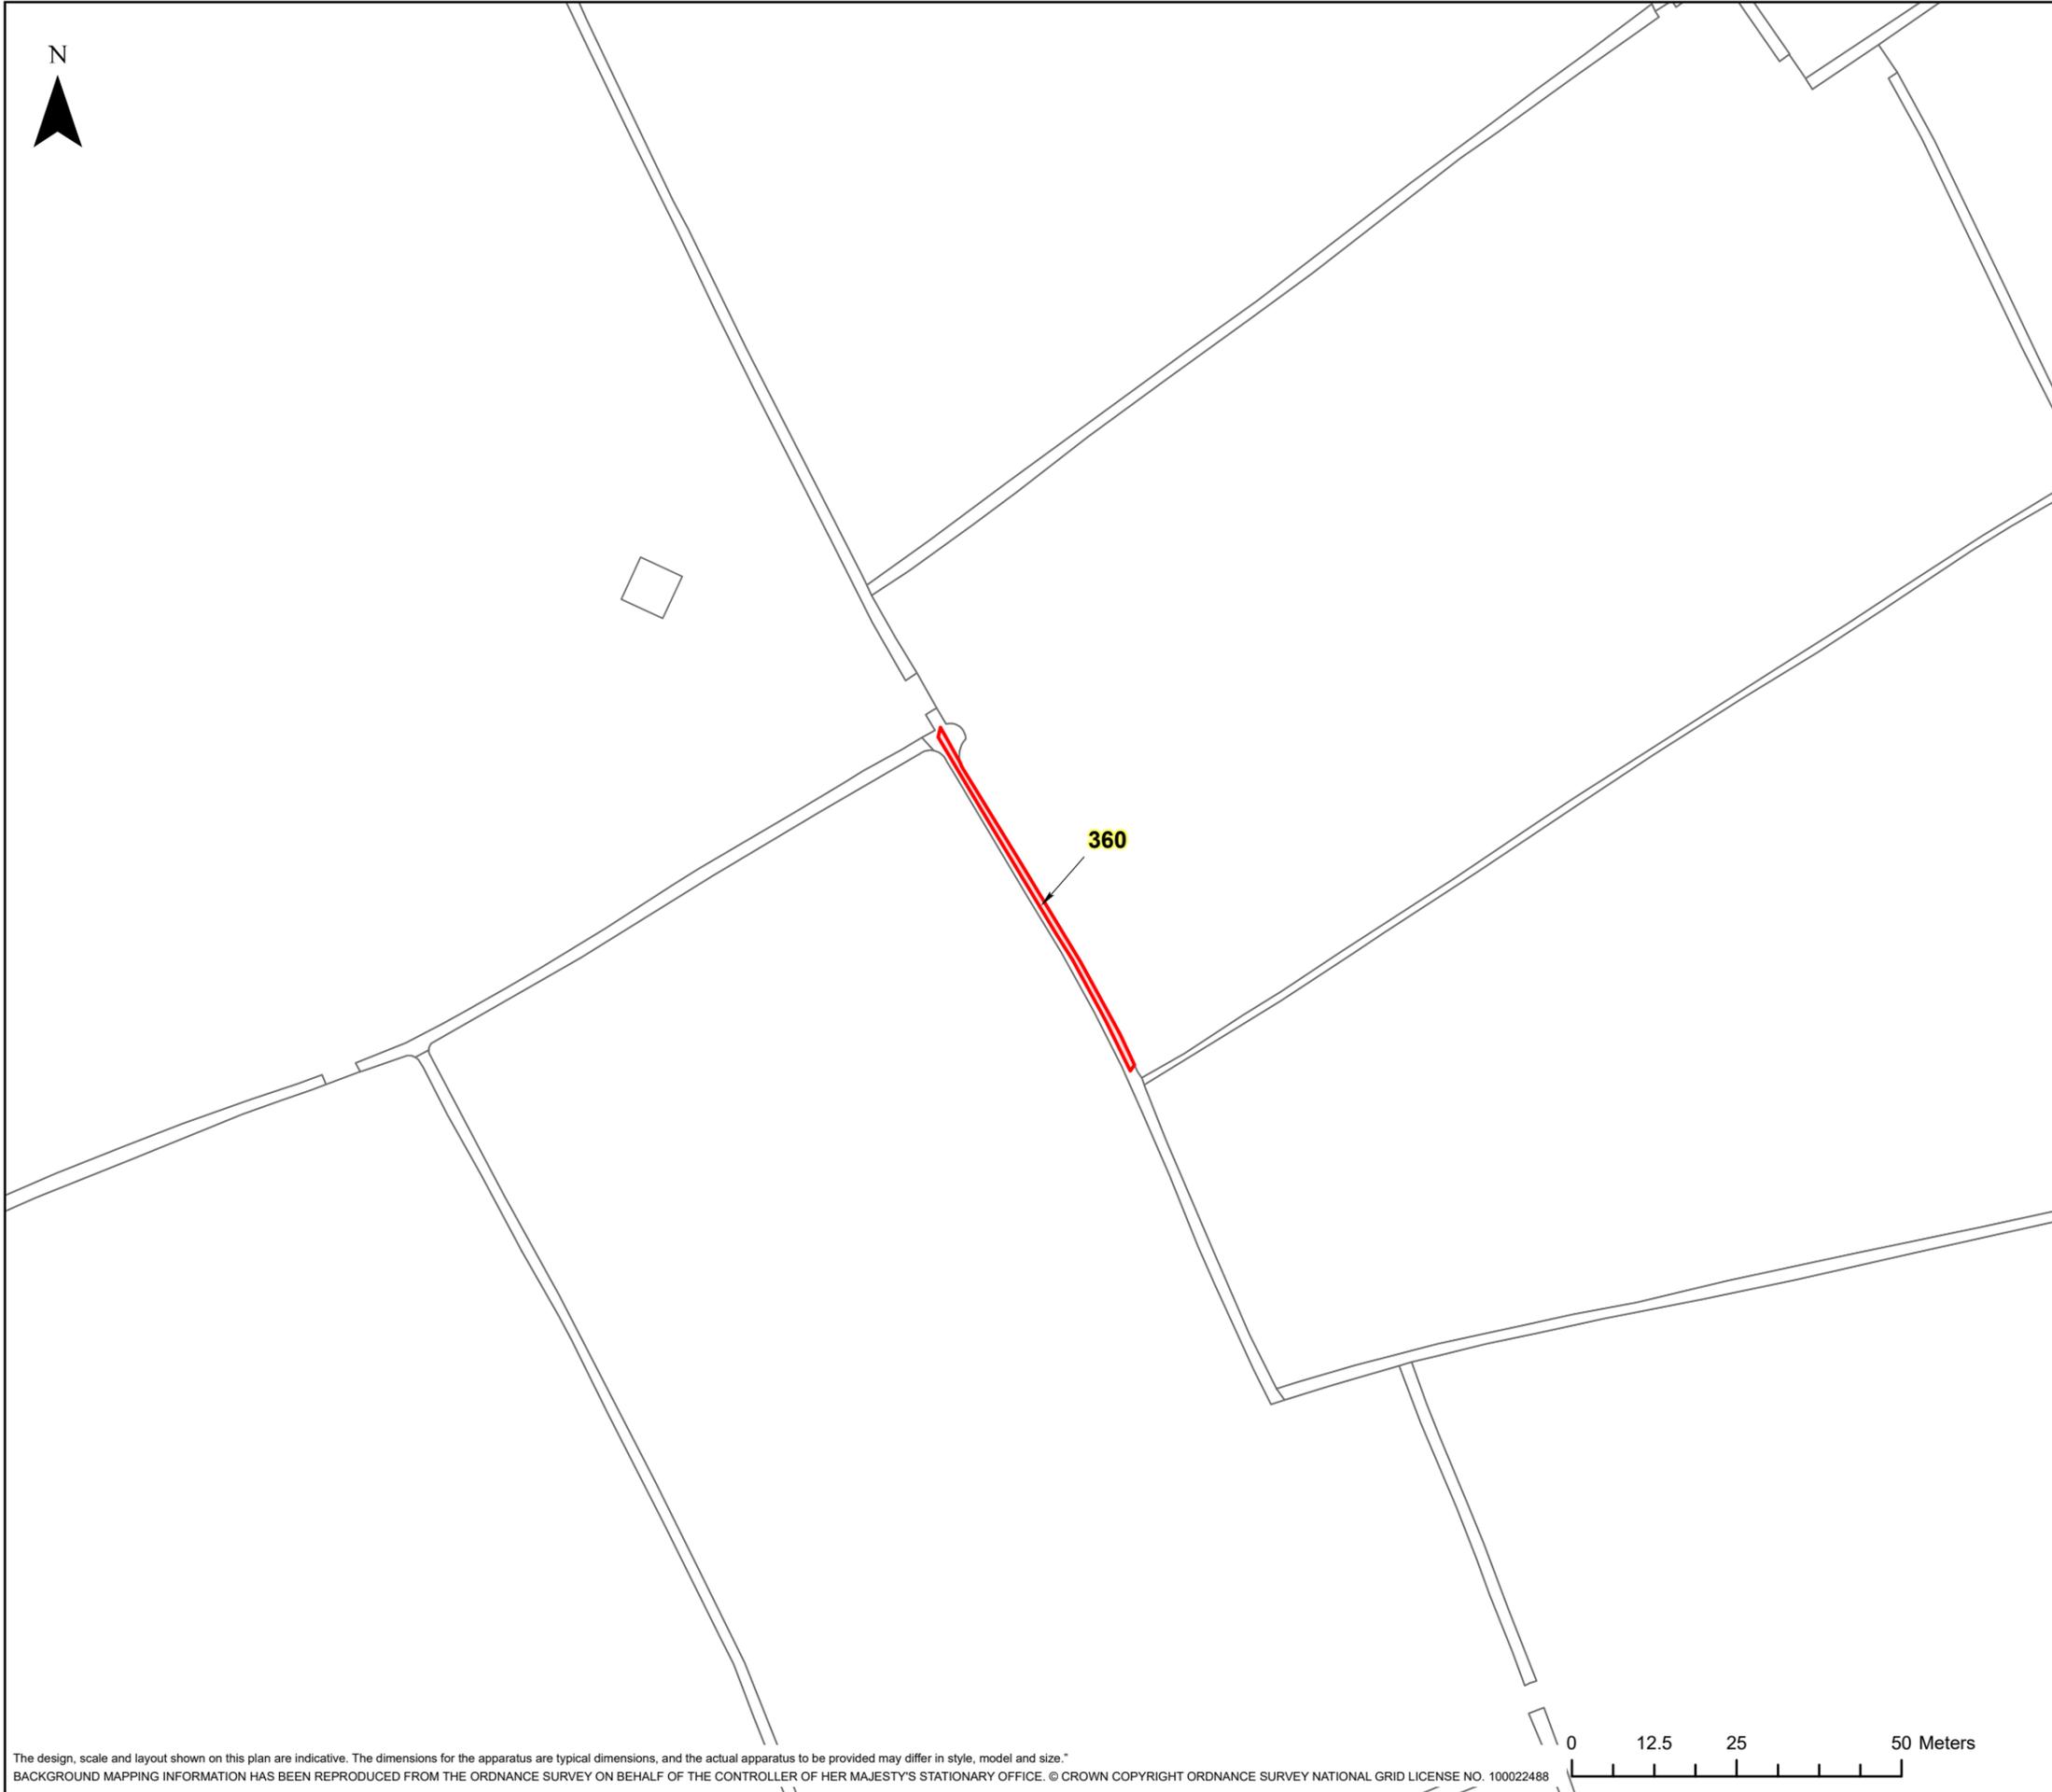

### LEGEND

 GVD Plot


Coordinate System: British National Grid  
Projection: Transverse Mercator  
Datum: OSGB 1938  
Units: Metre

Map Centre:  
336820E 148780N

Version:	Date:	Remarks:	Drawn:	Checked:
v1	09/02/2023	Published	RG	RS

SCALE: 1:1,000 PAPER SIZE: A3

Notes:  
This drawing is scaled at paper size A3, therefore any prints taken at different sizes will affect the accuracy of the measurement units and should not be scaled against.

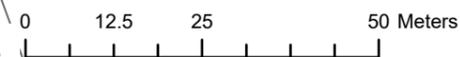




**HINKLEY C CONNECTION PROJECT**

Title  
**STAGE 7 - SECTION 3 PLOT PLAN**

Ref No: HINK-GVDS7-4-PLOT361 Plan: Plot Number 361

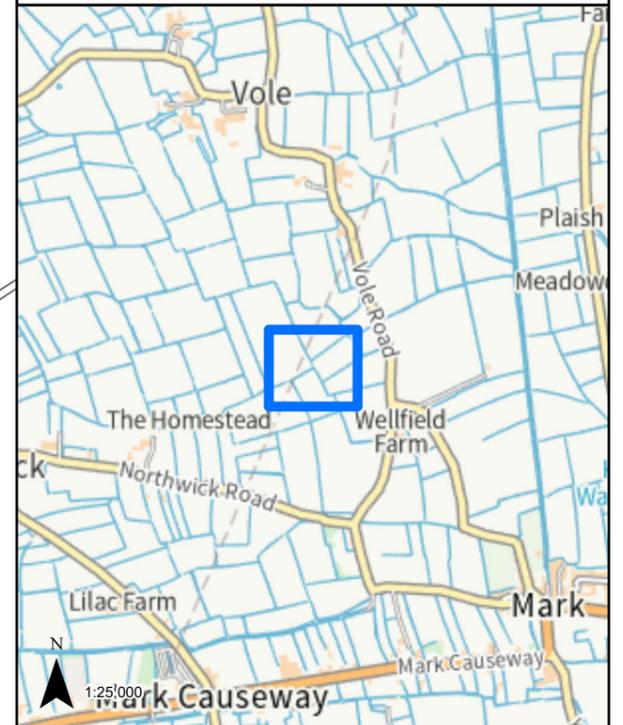

**361**

**LEGEND**

 GVD Plot


Coordinate System: British National Grid  
Projection: Transverse Mercator  
Datum: OSGB 1938  
Units: Metre

Map Centre:  
336801E 148802N

Version:	Date:	Remarks:	Drawn:	Checked:
v1	09/02/2023	Published	RG	RS

SCALE: 1:1,000 PAPER SIZE: A3

Notes:  
This drawing is scaled at paper size A3, therefore any prints taken at different sizes will affect the accuracy of the measurement units and should not be scaled against.

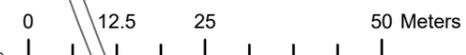




**HINKLEY C CONNECTION PROJECT**

Title  
**STAGE 7 - SECTION 3 PLOT PLAN**

Ref No: HINK-GVDS7-4-PLOT362 Plan: Plot Number 362

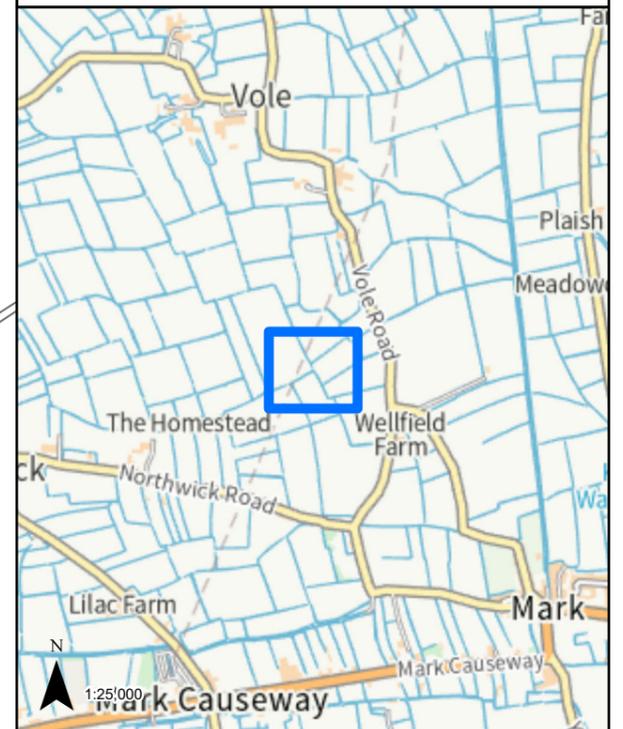

**362**



**LEGEND**


 GVD Plot


Coordinate System: British National Grid  
Projection: Transverse Mercator  
Datum: OSGB 1938  
Units: Metre  
Map Centre:  
336801E 148806N

Version:	Date:	Remarks:	Drawn:	Checked:
v1	09/02/2023	Published	RG	RS

SCALE: 1:1,000 PAPER SIZE: A3

Notes:  
This drawing is scaled at paper size A3, therefore any prints taken at different sizes will affect the accuracy of the measurement units and should not be scaled against.

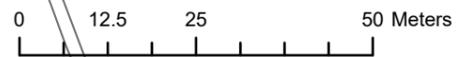

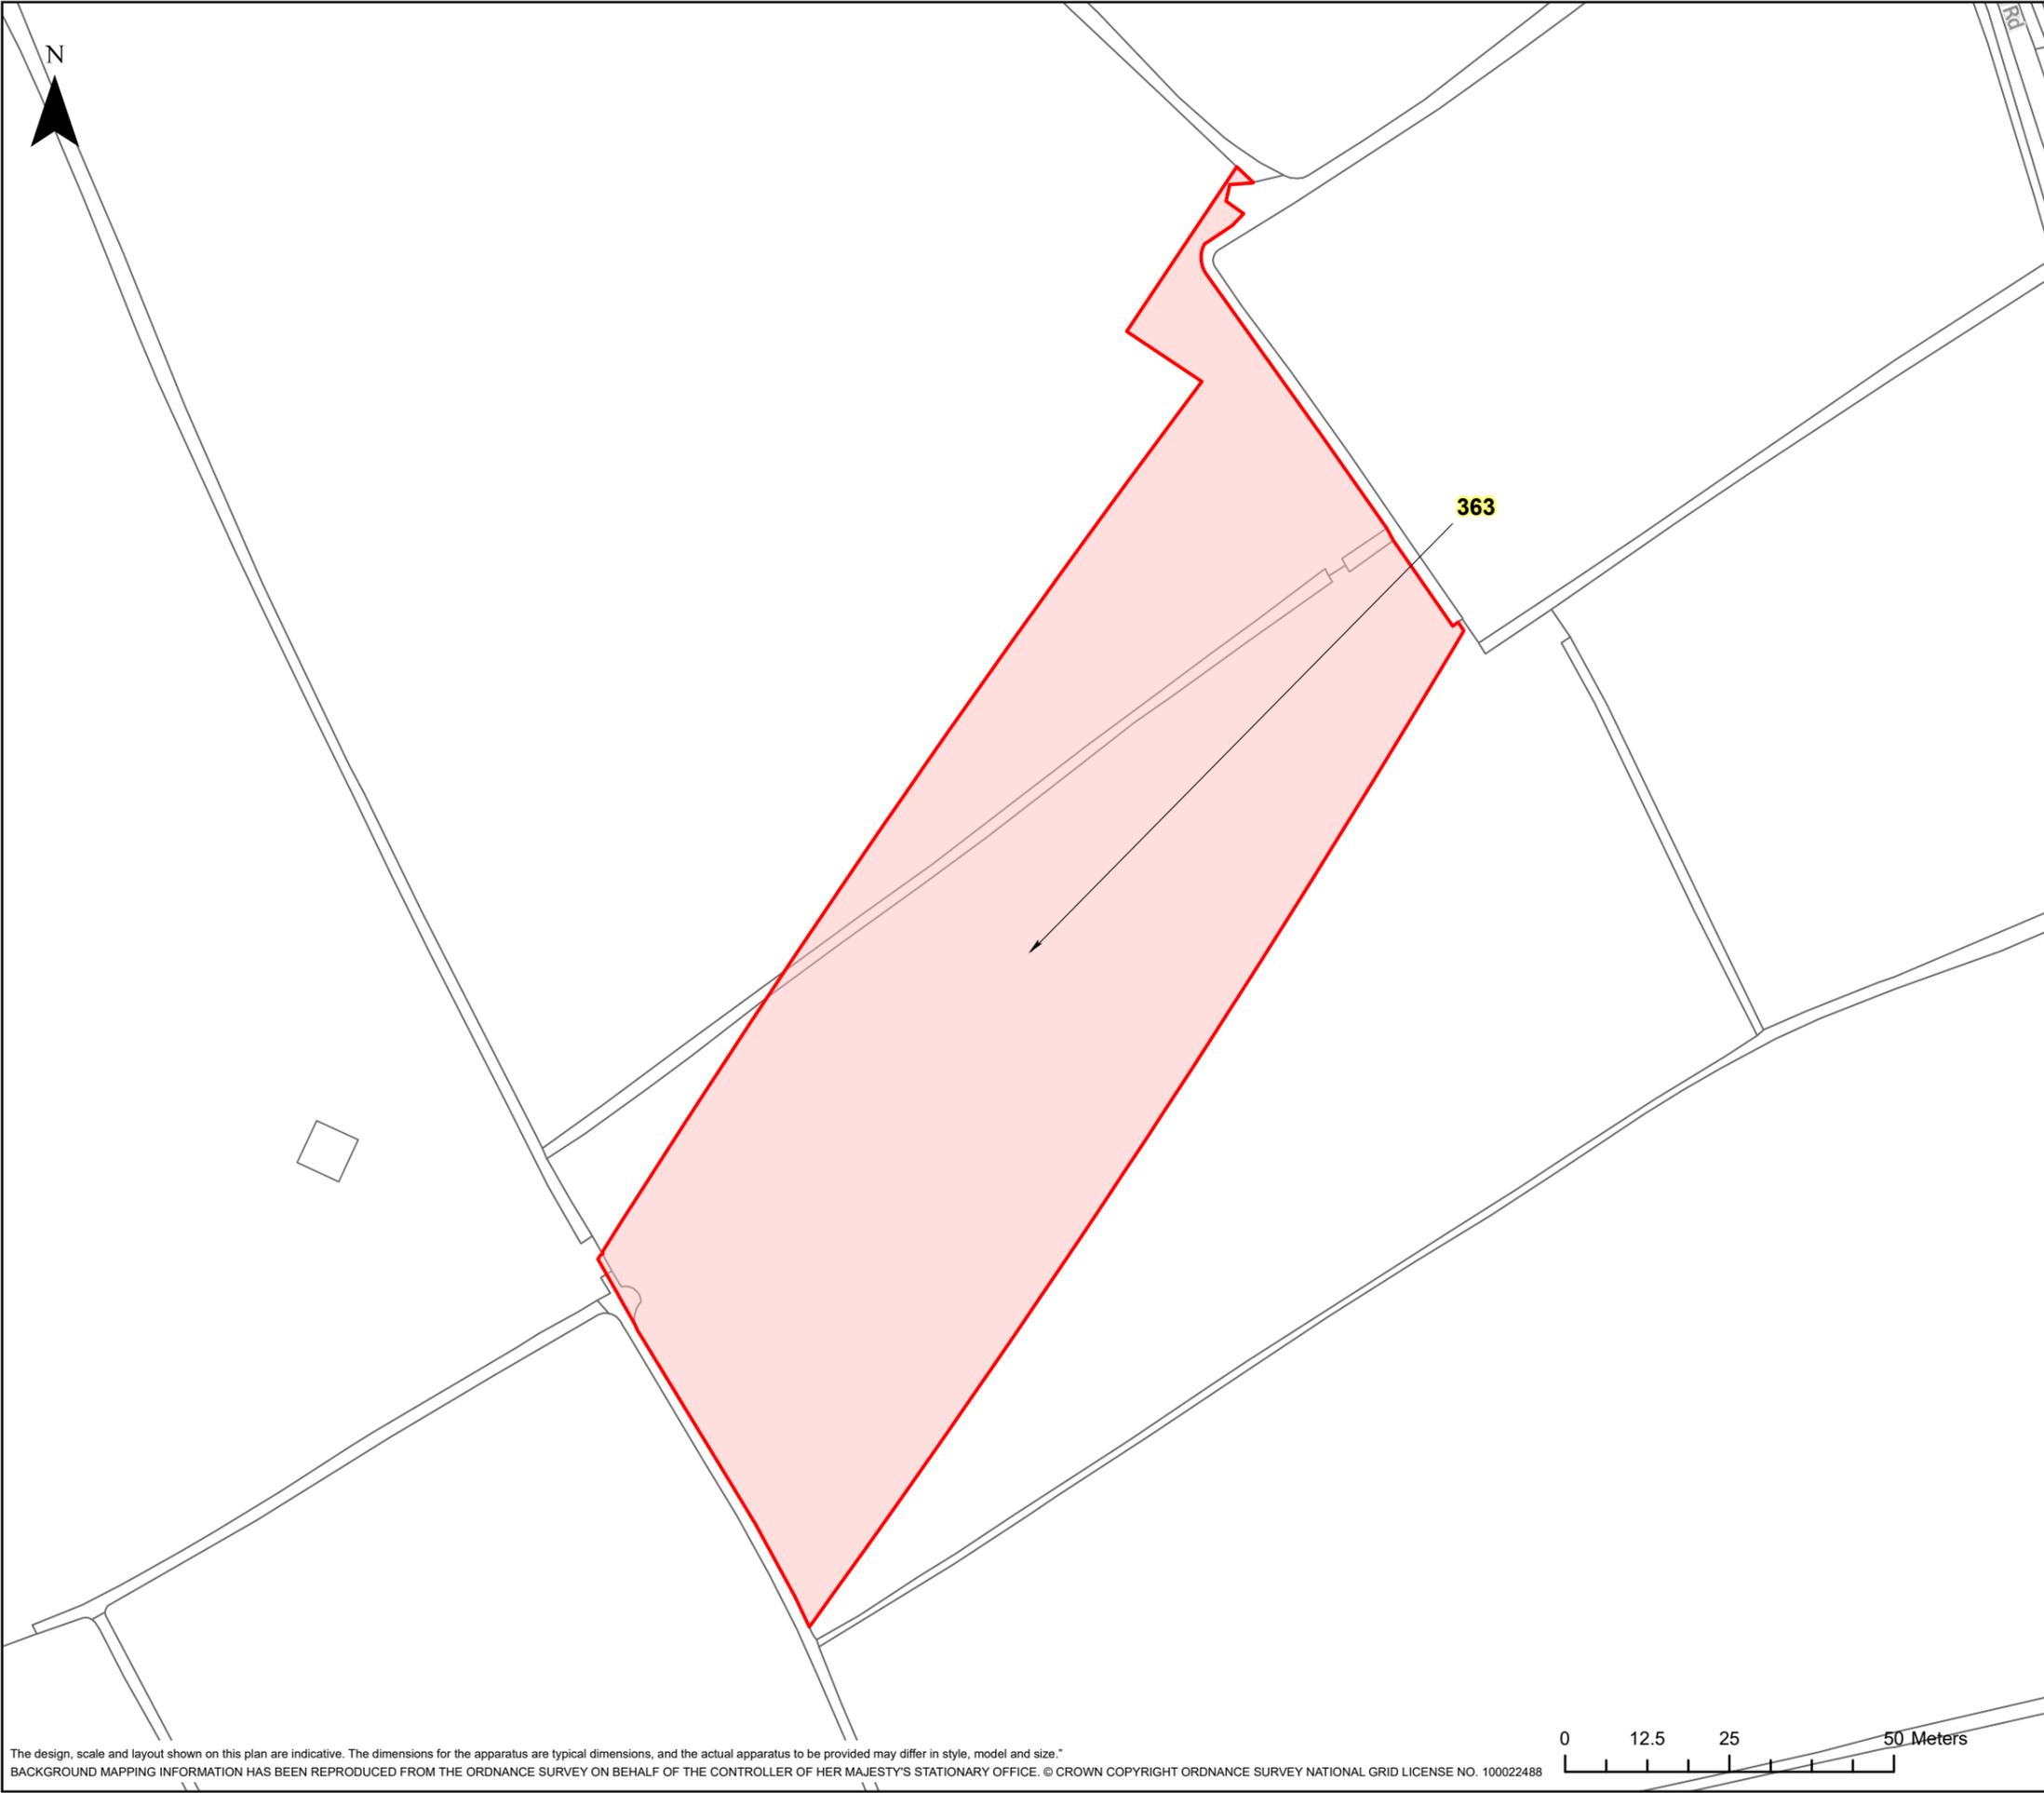


**HINKLEY C CONNECTION PROJECT**

Title  
**STAGE 7 - SECTION 3 PLOT PLAN**

Ref No:  
HINK-GVDS7-4-PLOT363

Plan:  
Plot Number 363

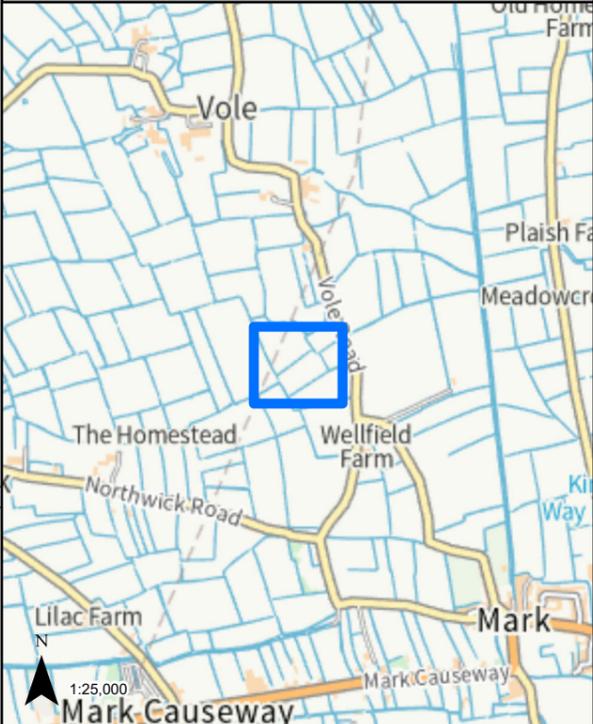

**LEGEND**

GVD Plot

Coordinate System: British National Grid  
Projection: Transverse Mercator  
Datum: OSGB 1938  
Units: Metre

Map Centre:  
336869E 148866N

Version:	Date:	Remarks:	Drawn:	Checked:
v1	09/02/2023	Published	RG	RS

SCALE: 1:1,000

PAPER SIZE: A3

Notes:  
This drawing is scaled at paper size A3, therefore any prints taken at different sizes will affect the accuracy of the measurement units and should not be scaled against.




The design, scale and layout shown on this plan are indicative. The dimensions for the apparatus are typical dimensions, and the actual apparatus to be provided may differ in style, model and size.  
BACKGROUND MAPPING INFORMATION HAS BEEN REPRODUCED FROM THE ORDNANCE SURVEY ON BEHALF OF THE CONTROLLER OF HER MAJESTY'S STATIONARY OFFICE. © CROWN COPYRIGHT ORDNANCE SURVEY NATIONAL GRID LICENSE NO. 100022488



HINKLEY C CONNECTION PROJECT

Title  
**STAGE 7 - SECTION 3 PLOT PLAN**

Ref No: HINK-GVDS7-4-PLOT364 Plan: Plot Number 364

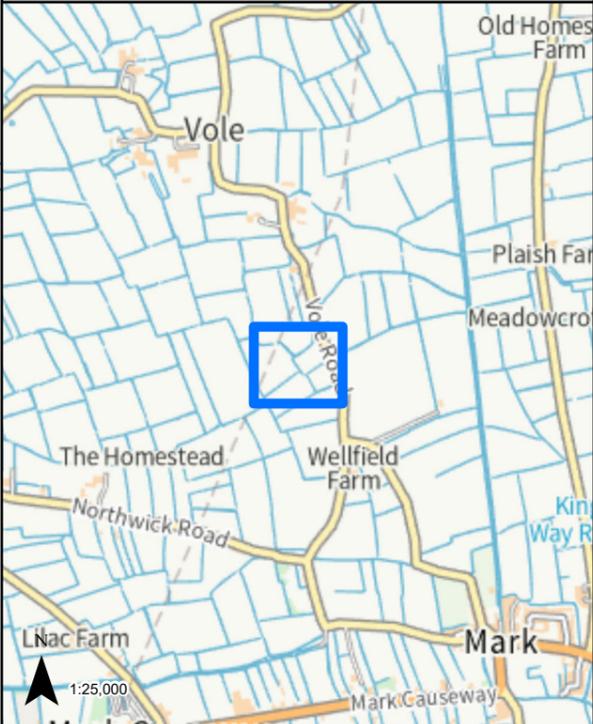

LEGEND



 GVD Plot

Coordinate System: British National Grid  
Projection: Transverse Mercator  
Datum: OSGB 1938  
Units: Metre  
Map Centre:  
336914E 148942N

Version:	Date:	Remarks:	Drawn:	Checked:
v1	09/02/2023	Published	RG	RS

SCALE: 1:1,000 PAPER SIZE: A3

Notes:  
This drawing is scaled at paper size A3, therefore any prints taken at different sizes will affect the accuracy of the measurement units and should not be scaled against.

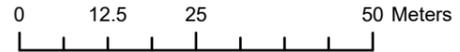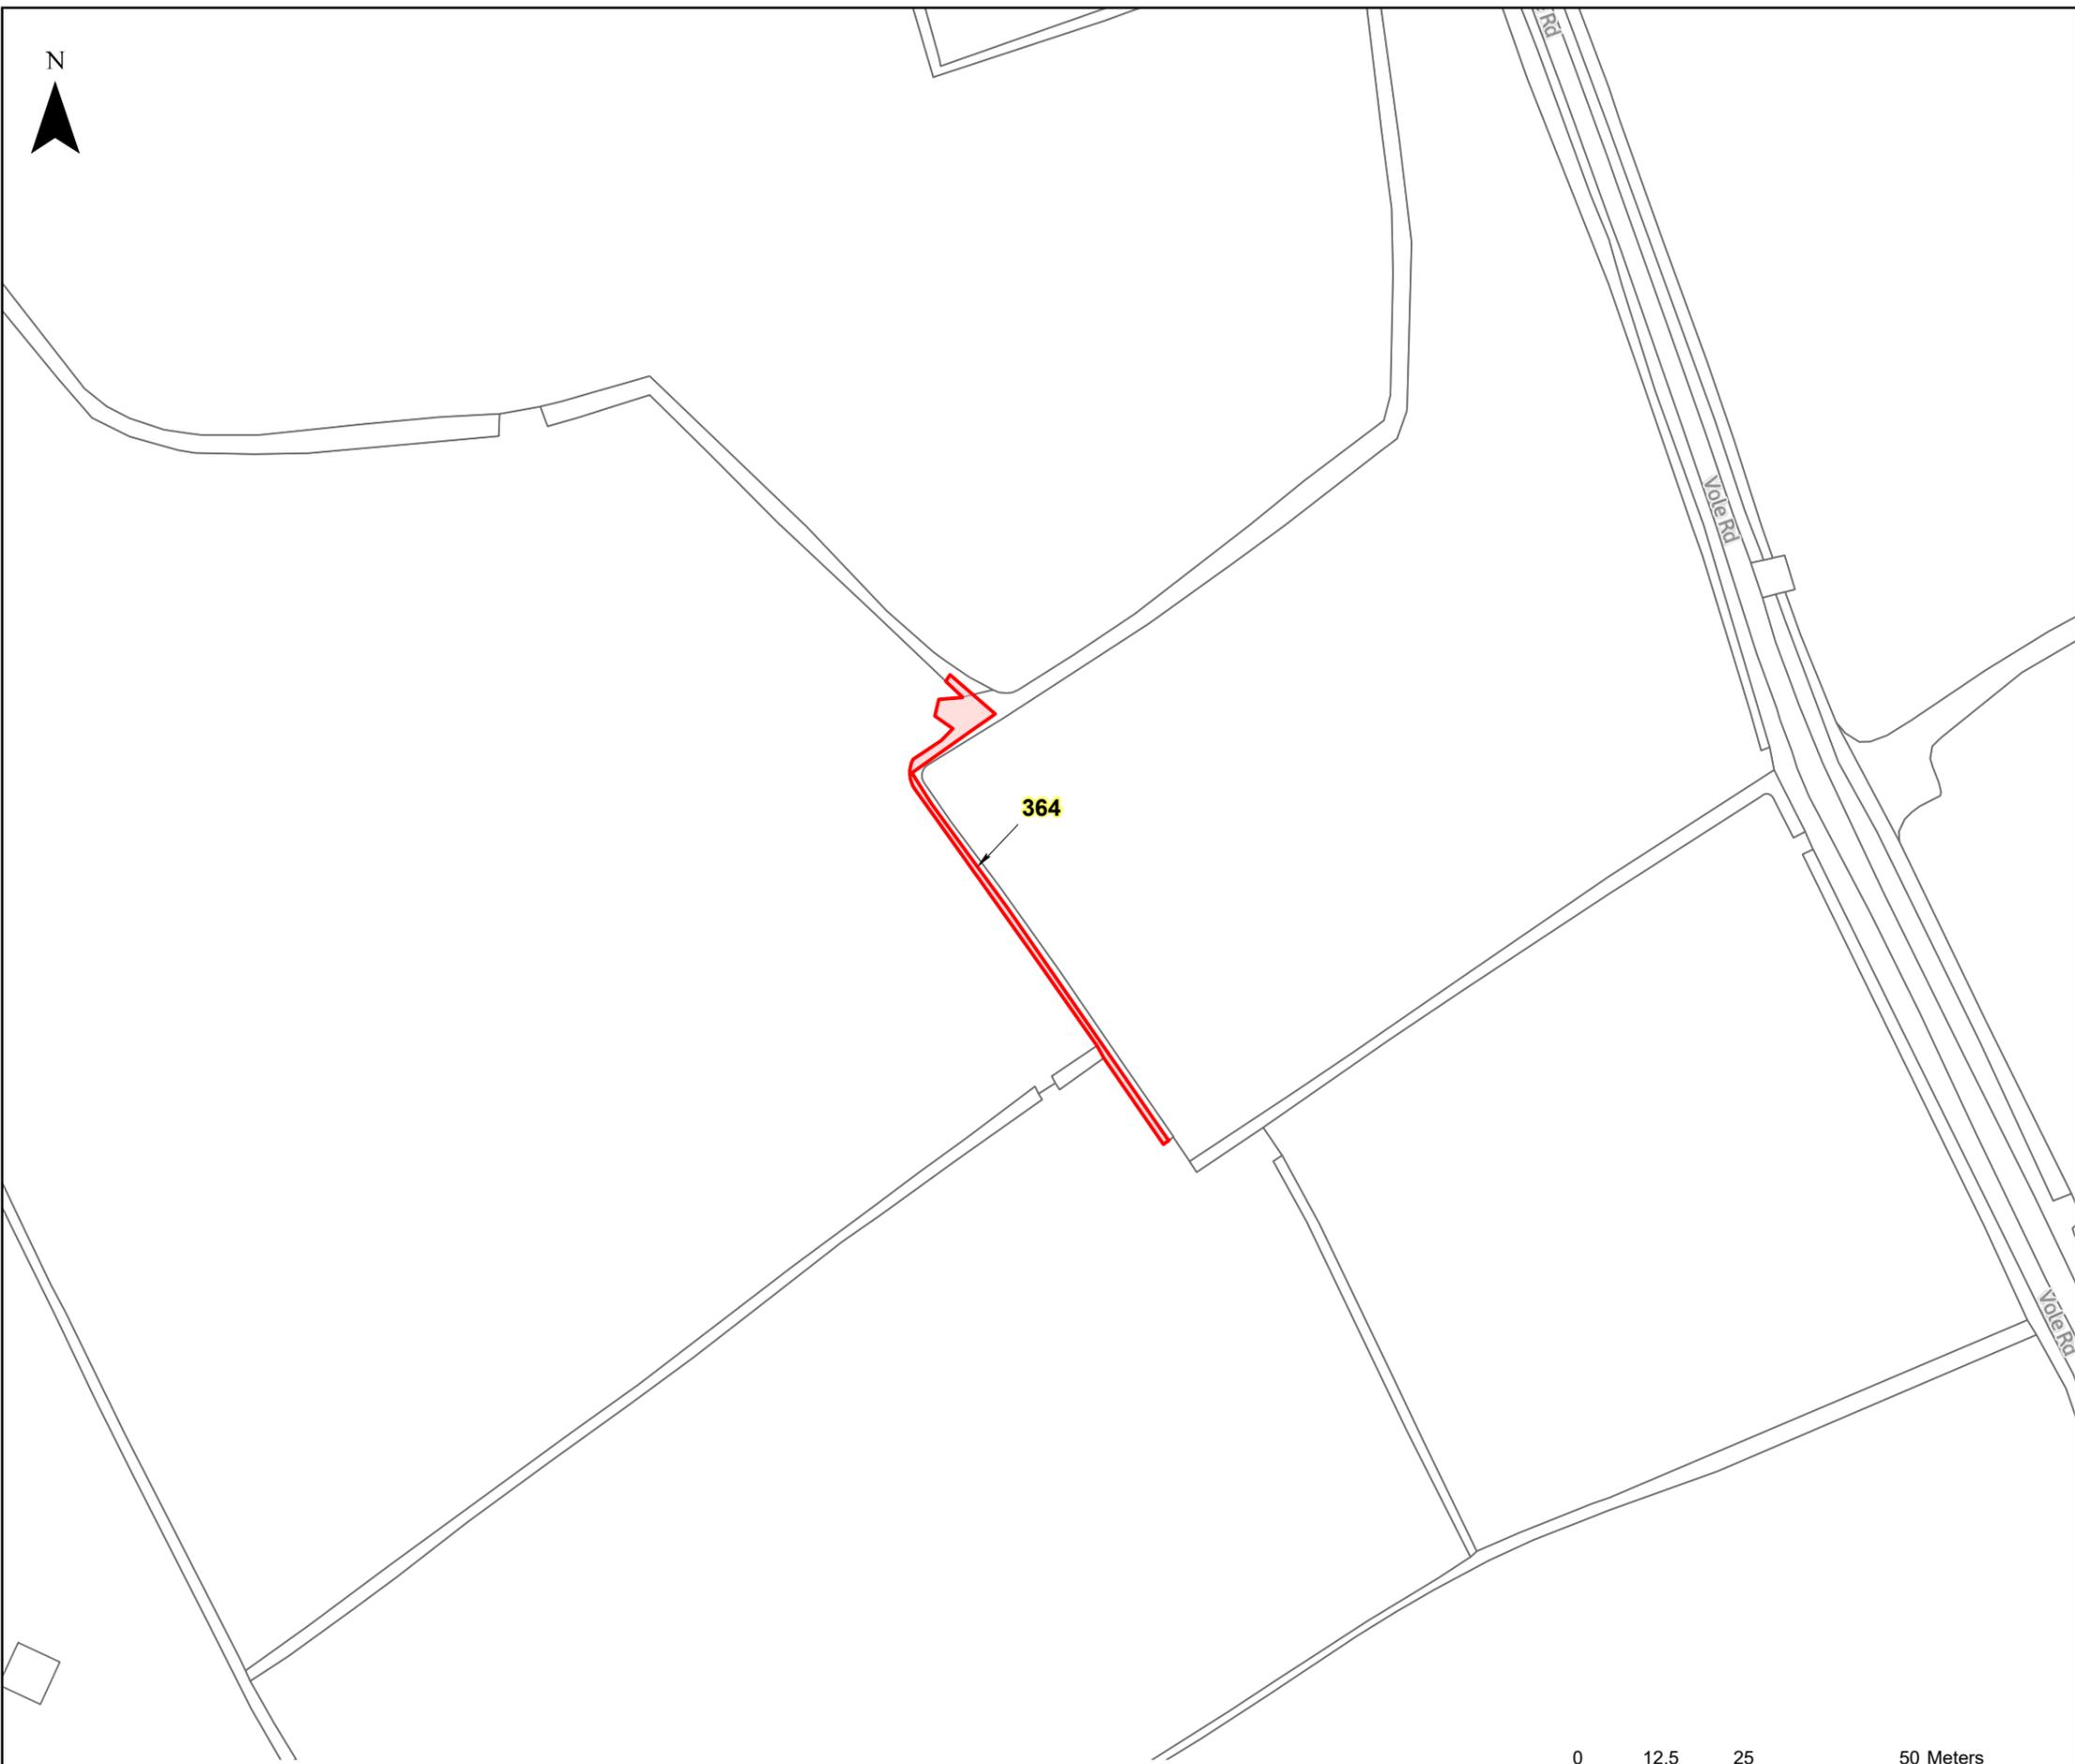


The design, scale and layout shown on this plan are indicative. The dimensions for the apparatus are typical dimensions, and the actual apparatus to be provided may differ in style, model and size.  
BACKGROUND MAPPING INFORMATION HAS BEEN REPRODUCED FROM THE ORDNANCE SURVEY ON BEHALF OF THE CONTROLLER OF HER MAJESTY'S STATIONARY OFFICE. © CROWN COPYRIGHT ORDNANCE SURVEY NATIONAL GRID LICENSE NO. 100022488

HINKLEY C CONNECTION PROJECT

Title  
**STAGE 7 - SECTION 3 PLOT PLAN**

Ref No: HINK-GVDS7-4-PLOT365 Plan: Plot Number 365

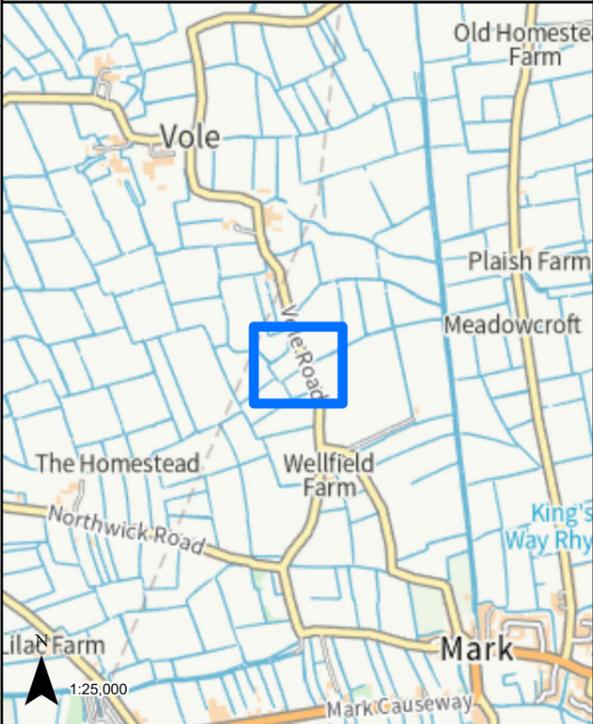

LEGEND



 GVD Plot

Coordinate System: British National Grid  
Projection: Transverse Mercator  
Datum: OSGB 1938  
Units: Metre  
Map Centre:  
337000E 148967N

Version:	Date:	Remarks:	Drawn:	Checked:
v1	09/02/2023	Published	RG	RS

SCALE: 1:1,000 PAPER SIZE: A3

Notes:  
This drawing is scaled at paper size A3, therefore any prints taken at different sizes will affect the accuracy of the measurement units and should not be scaled against.

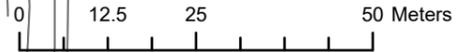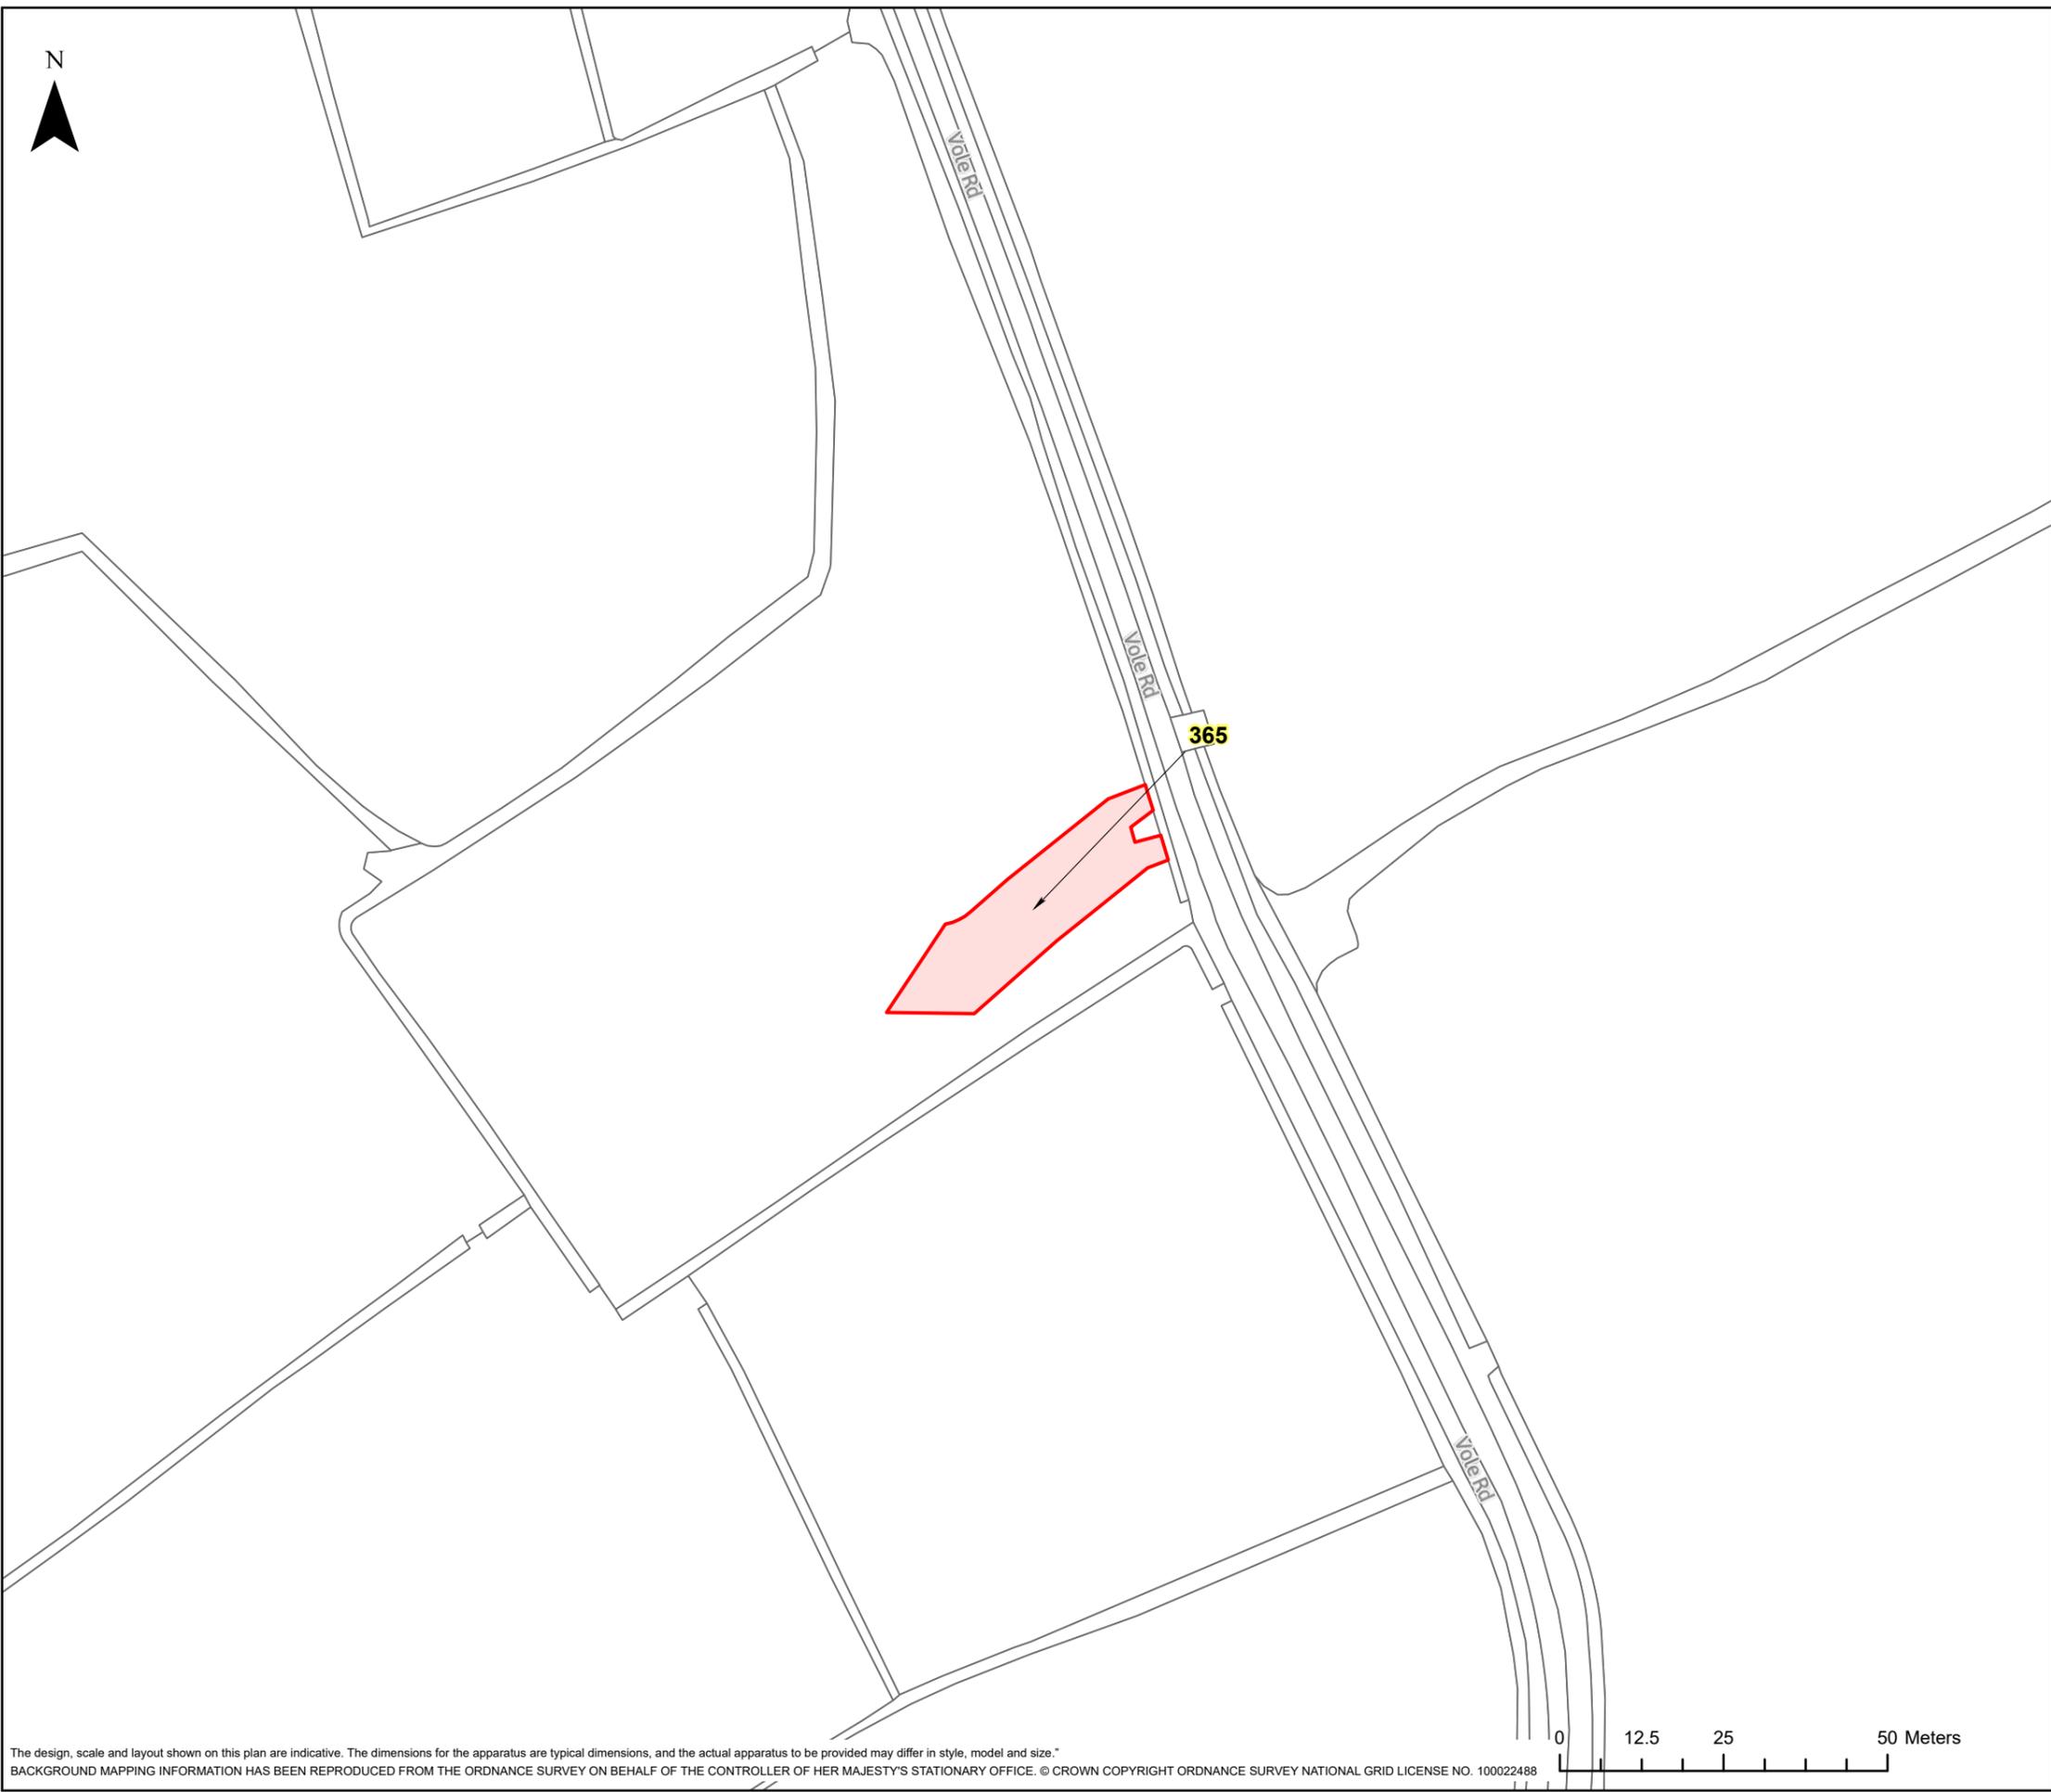


The design, scale and layout shown on this plan are indicative. The dimensions for the apparatus are typical dimensions, and the actual apparatus to be provided may differ in style, model and size.  
BACKGROUND MAPPING INFORMATION HAS BEEN REPRODUCED FROM THE ORDNANCE SURVEY ON BEHALF OF THE CONTROLLER OF HER MAJESTY'S STATIONARY OFFICE. © CROWN COPYRIGHT ORDNANCE SURVEY NATIONAL GRID LICENSE NO. 100022488

HINKLEY C CONNECTION PROJECT

Title  
**STAGE 7 - SECTION 3 PLOT PLAN**

Ref No: HINK-GVDS7-4-PLOT366 Plan: Plot Number 366

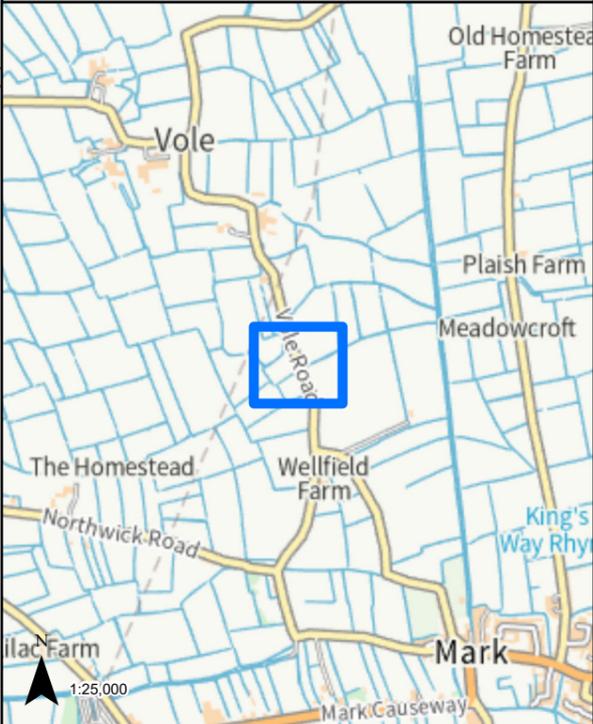

LEGEND



 GVD Plot

Coordinate System: British National Grid  
Projection: Transverse Mercator  
Datum: OSGB 1938  
Units: Metre  
Map Centre:  
337019E 148979N

Version:	Date:	Remarks:	Drawn:	Checked:
v1	09/02/2023	Published	RG	RS

SCALE: 1:1,000 PAPER SIZE: A3

Notes:  
This drawing is scaled at paper size A3, therefore any prints taken at different sizes will affect the accuracy of the measurement units and should not be scaled against.

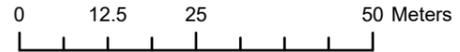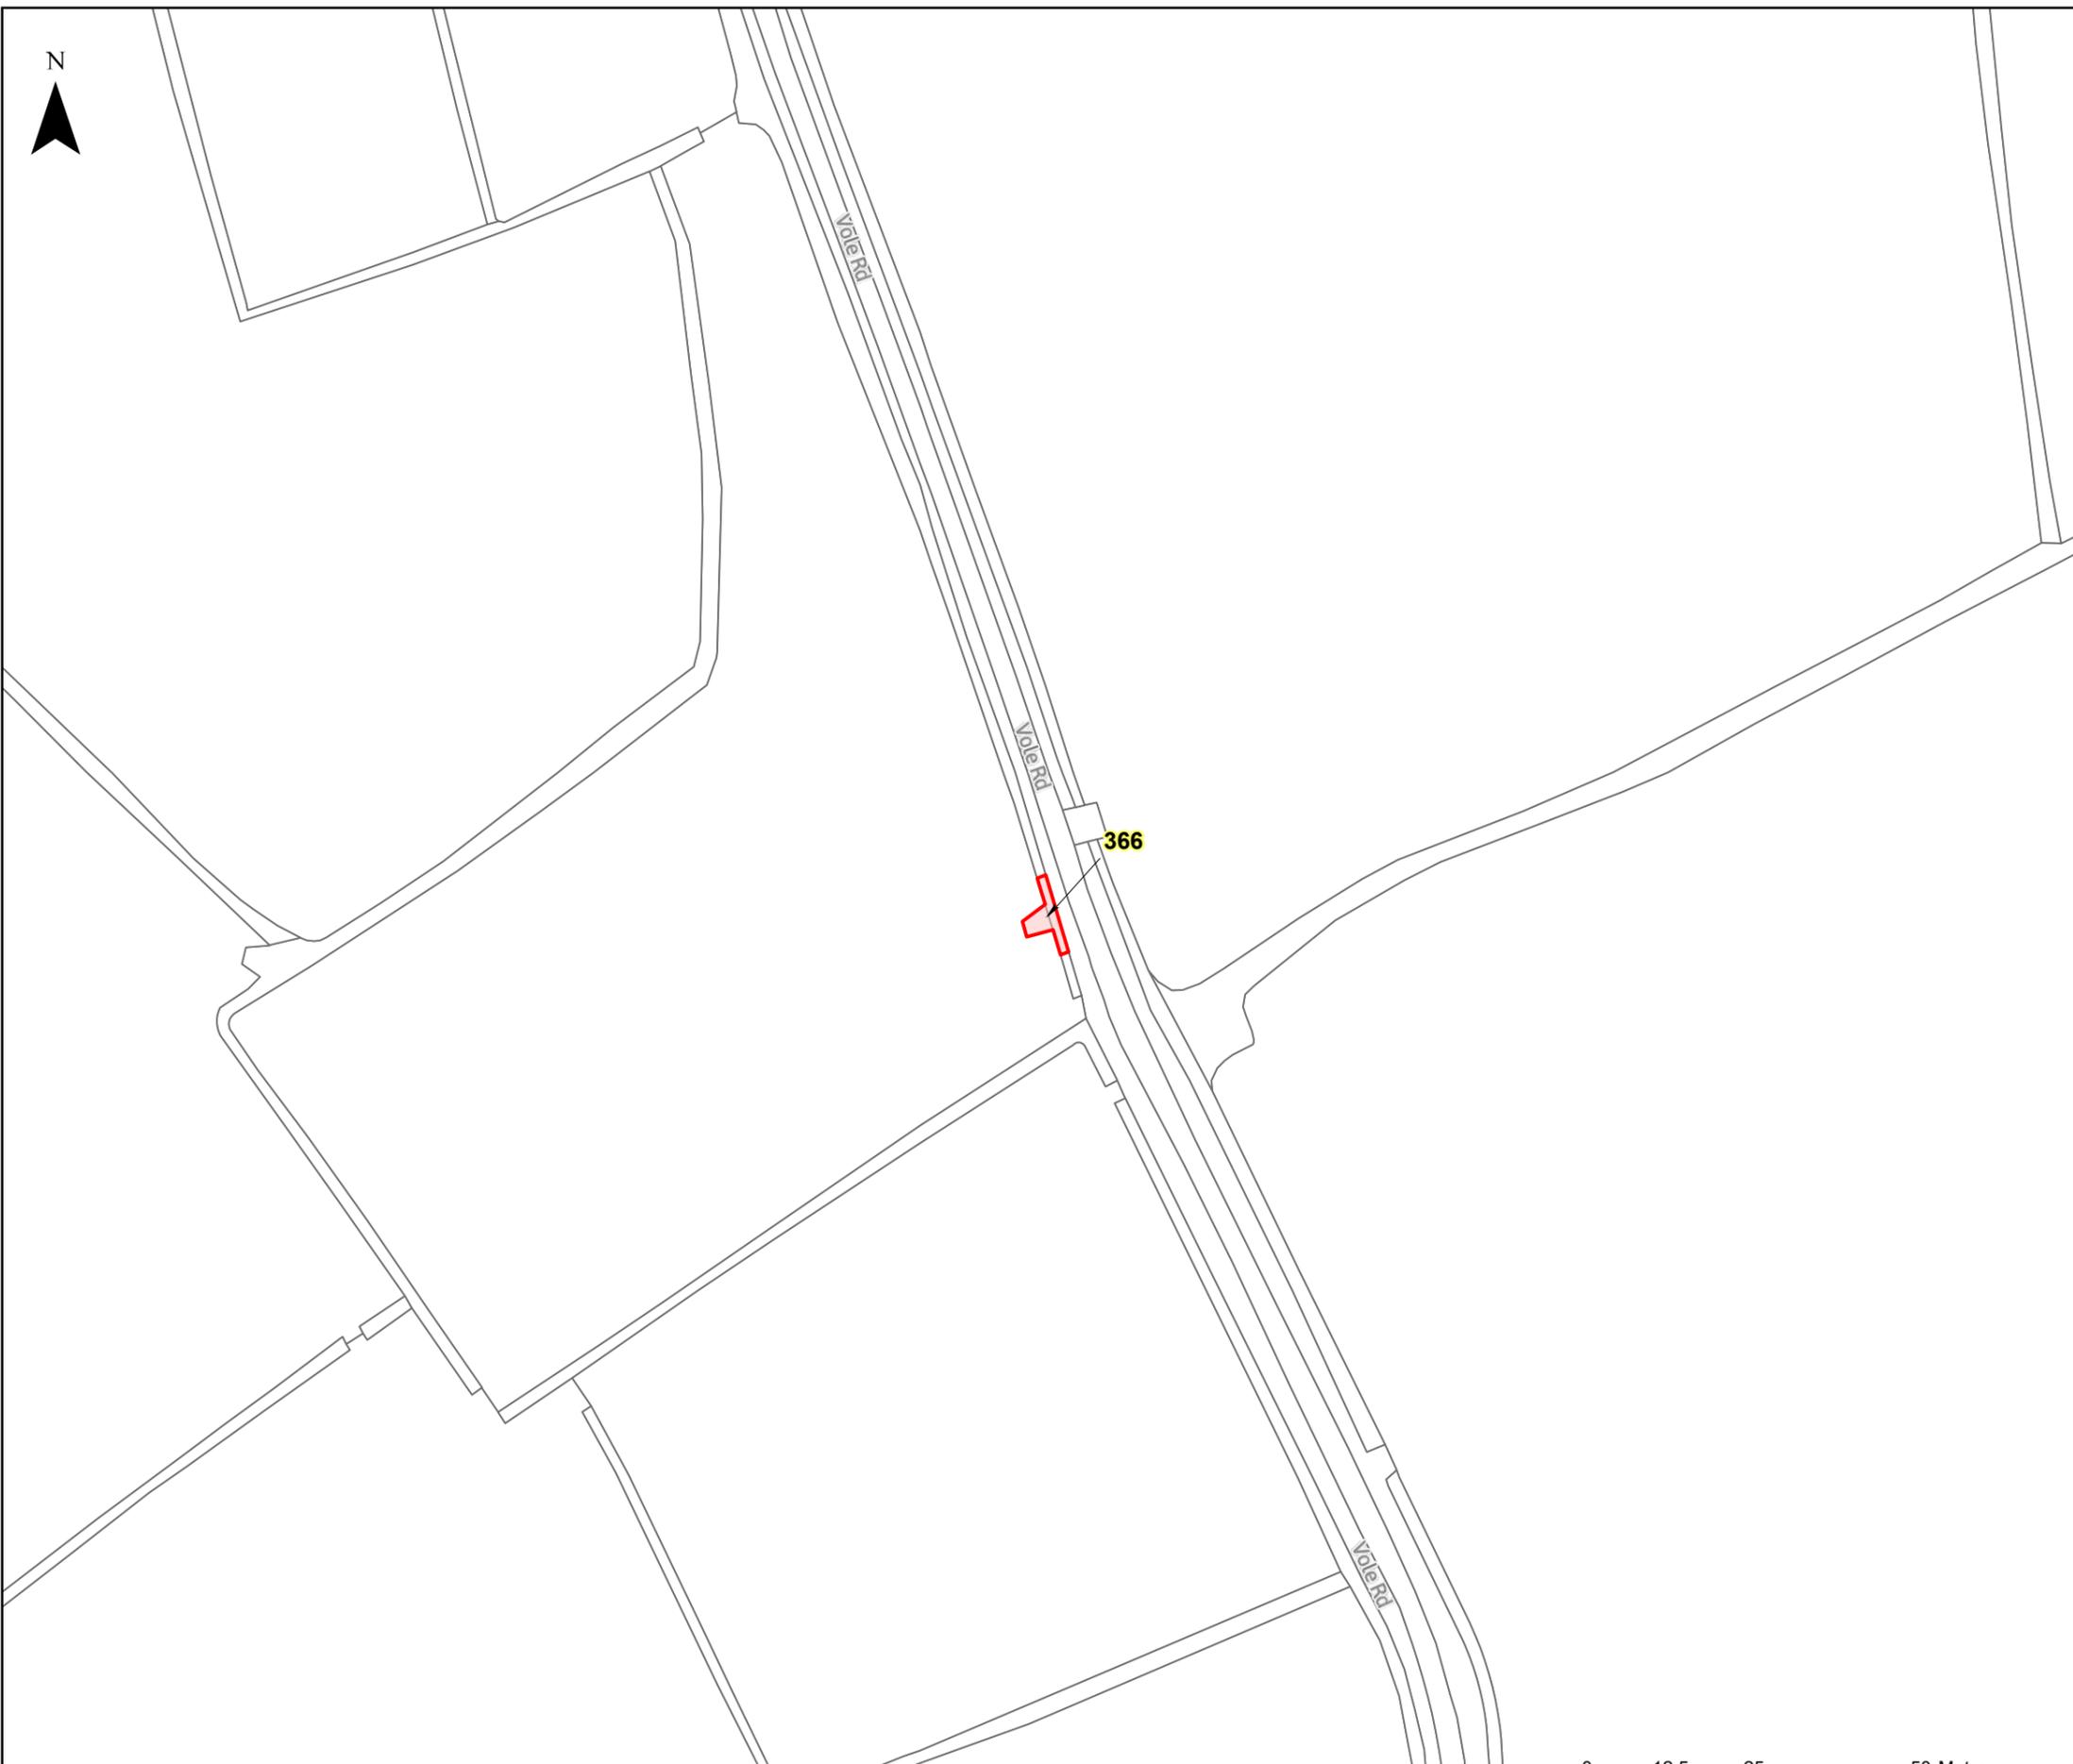


The design, scale and layout shown on this plan are indicative. The dimensions for the apparatus are typical dimensions, and the actual apparatus to be provided may differ in style, model and size.  
BACKGROUND MAPPING INFORMATION HAS BEEN REPRODUCED FROM THE ORDNANCE SURVEY ON BEHALF OF THE CONTROLLER OF HER MAJESTY'S STATIONARY OFFICE. © CROWN COPYRIGHT ORDNANCE SURVEY NATIONAL GRID LICENSE NO. 100022488

HINKLEY C CONNECTION PROJECT

Title  
**STAGE 7 - SECTION 3 PLOT PLAN**

Ref No: HINK-GVDS7-4-PLOT367 Plan: Plot Number 367

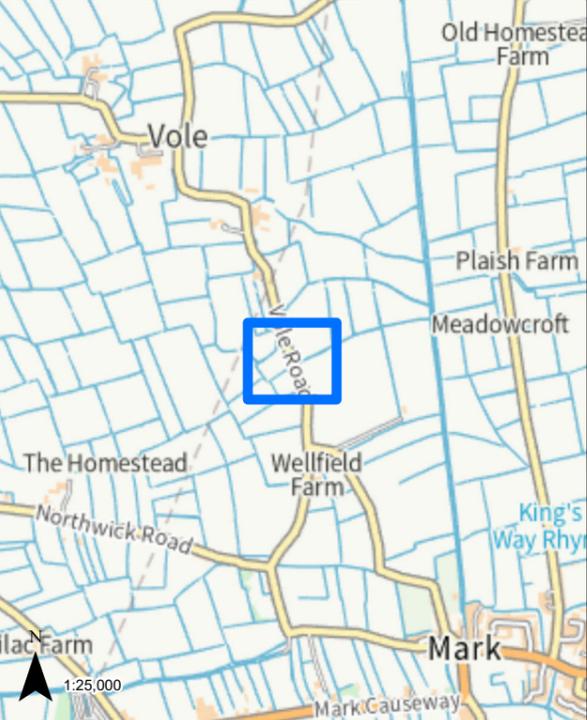

LEGEND



 GVD Plot

Coordinate System: British National Grid  
Projection: Transverse Mercator  
Datum: OSGB 1938  
Units: Metre  
Map Centre:  
337022E 148979N

Version:	Date:	Remarks:	Drawn:	Checked:
v1	09/02/2023	Published	RG	RS

SCALE: 1:1,000 PAPER SIZE: A3

Notes:  
This drawing is scaled at paper size A3, therefore any prints taken at different sizes will affect the accuracy of the measurement units and should not be scaled against.

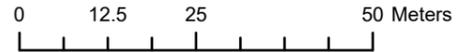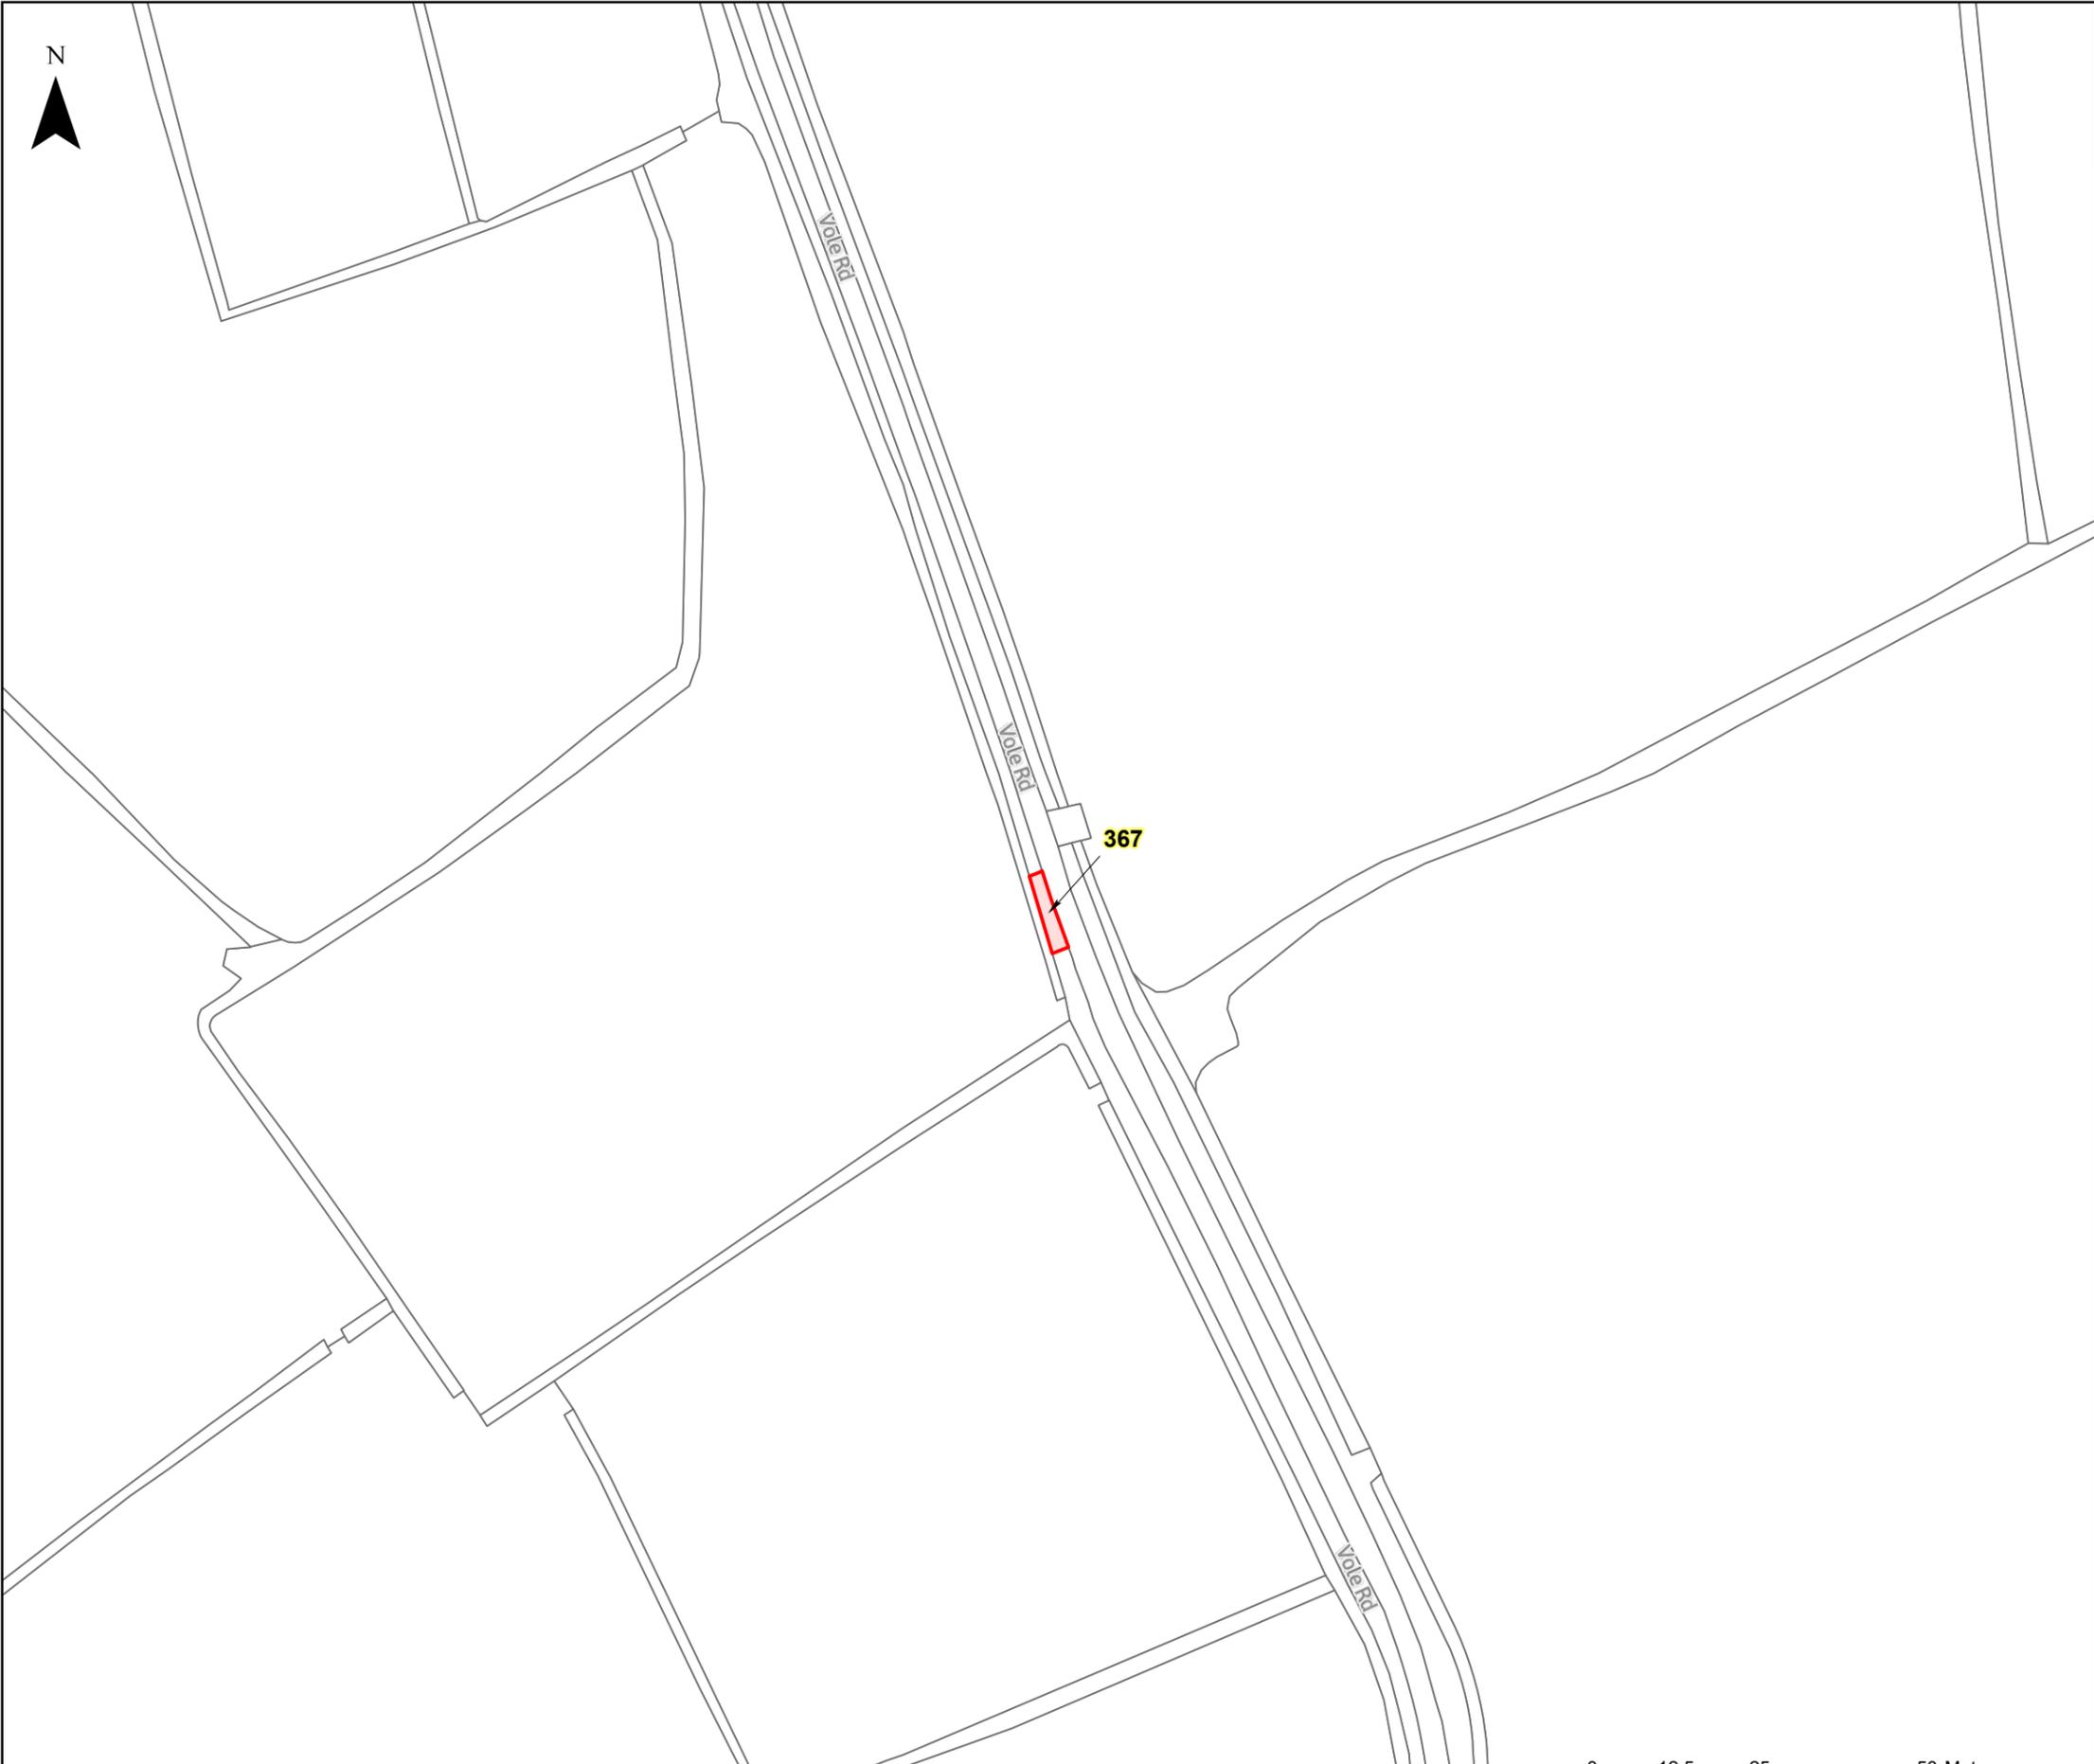

The design, scale and layout shown on this plan are indicative. The dimensions for the apparatus are typical dimensions, and the actual apparatus to be provided may differ in style, model and size.\*  
BACKGROUND MAPPING INFORMATION HAS BEEN REPRODUCED FROM THE ORDNANCE SURVEY ON BEHALF OF THE CONTROLLER OF HER MAJESTY'S STATIONARY OFFICE. © CROWN COPYRIGHT ORDNANCE SURVEY NATIONAL GRID LICENSE NO. 100022488

HINKLEY C CONNECTION PROJECT

Title  
**STAGE 7 - SECTION 3 PLOT PLAN**

Ref No: HINK-GVDS7-4-PLOT368 Plan: Plot Number 368



LEGEND



 GVD Plot

Coordinate System: British National Grid  
Projection: Transverse Mercator  
Datum: OSGB 1938  
Units: Metre  
Map Centre:  
337027E 148981N

Version:	Date:	Remarks:	Drawn:	Checked:
v1	09/02/2023	Published	RG	RS

SCALE: 1:1,000 PAPER SIZE: A3

Notes:  
This drawing is scaled at paper size A3, therefore any prints taken at different sizes will affect the accuracy of the measurement units and should not be scaled against.

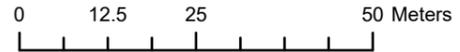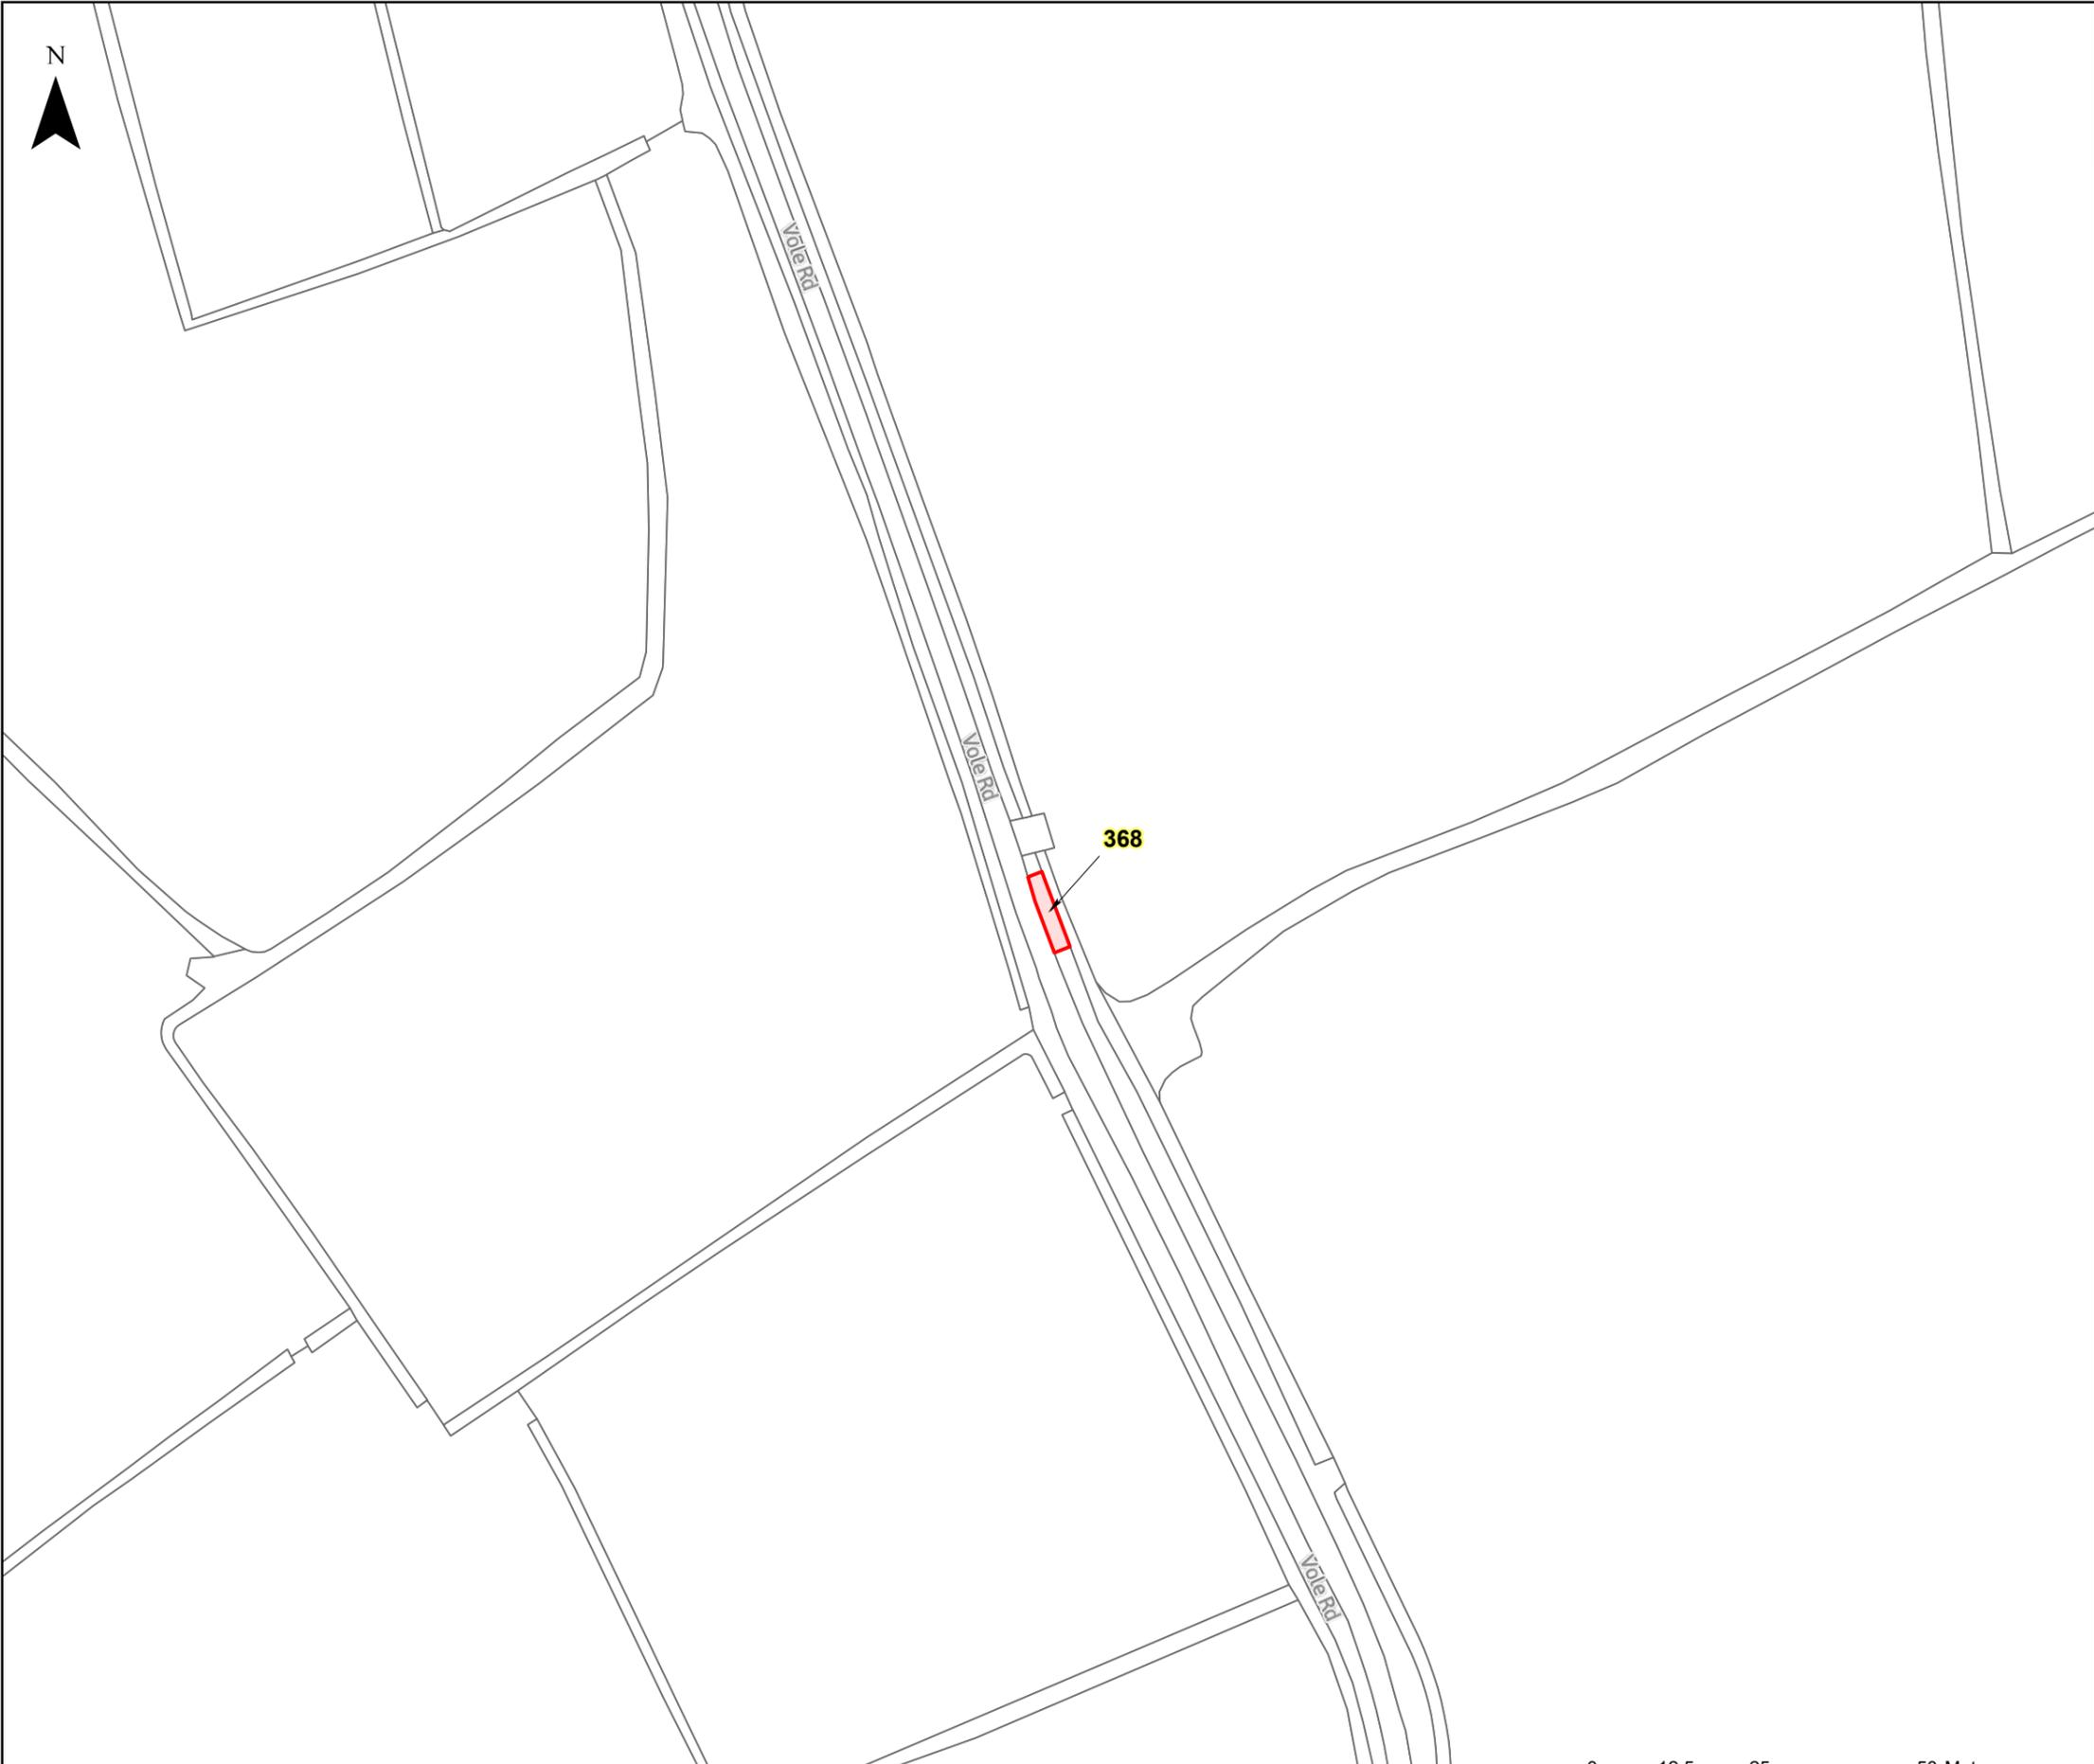

The design, scale and layout shown on this plan are indicative. The dimensions for the apparatus are typical dimensions, and the actual apparatus to be provided may differ in style, model and size.\*  
BACKGROUND MAPPING INFORMATION HAS BEEN REPRODUCED FROM THE ORDNANCE SURVEY ON BEHALF OF THE CONTROLLER OF HER MAJESTY'S STATIONARY OFFICE. © CROWN COPYRIGHT ORDNANCE SURVEY NATIONAL GRID LICENSE NO. 100022488

HINKLEY C CONNECTION PROJECT

Title  
**STAGE 7 - SECTION 3 PLOT PLAN**

Ref No: HINK-GVDS7-4-PLOT369 Plan: Plot Number 369



LEGEND



 GVD Plot

Coordinate System: British National Grid  
Projection: Transverse Mercator  
Datum: OSGB 1938  
Units: Metre  
Map Centre:  
337029E 148981N

Version:	Date:	Remarks:	Drawn:	Checked:
v1	09/02/2023	Published	RG	RS

SCALE: 1:1,000 PAPER SIZE: A3

Notes:  
This drawing is scaled at paper size A3, therefore any prints taken at different sizes will affect the accuracy of the measurement units and should not be scaled against.

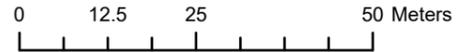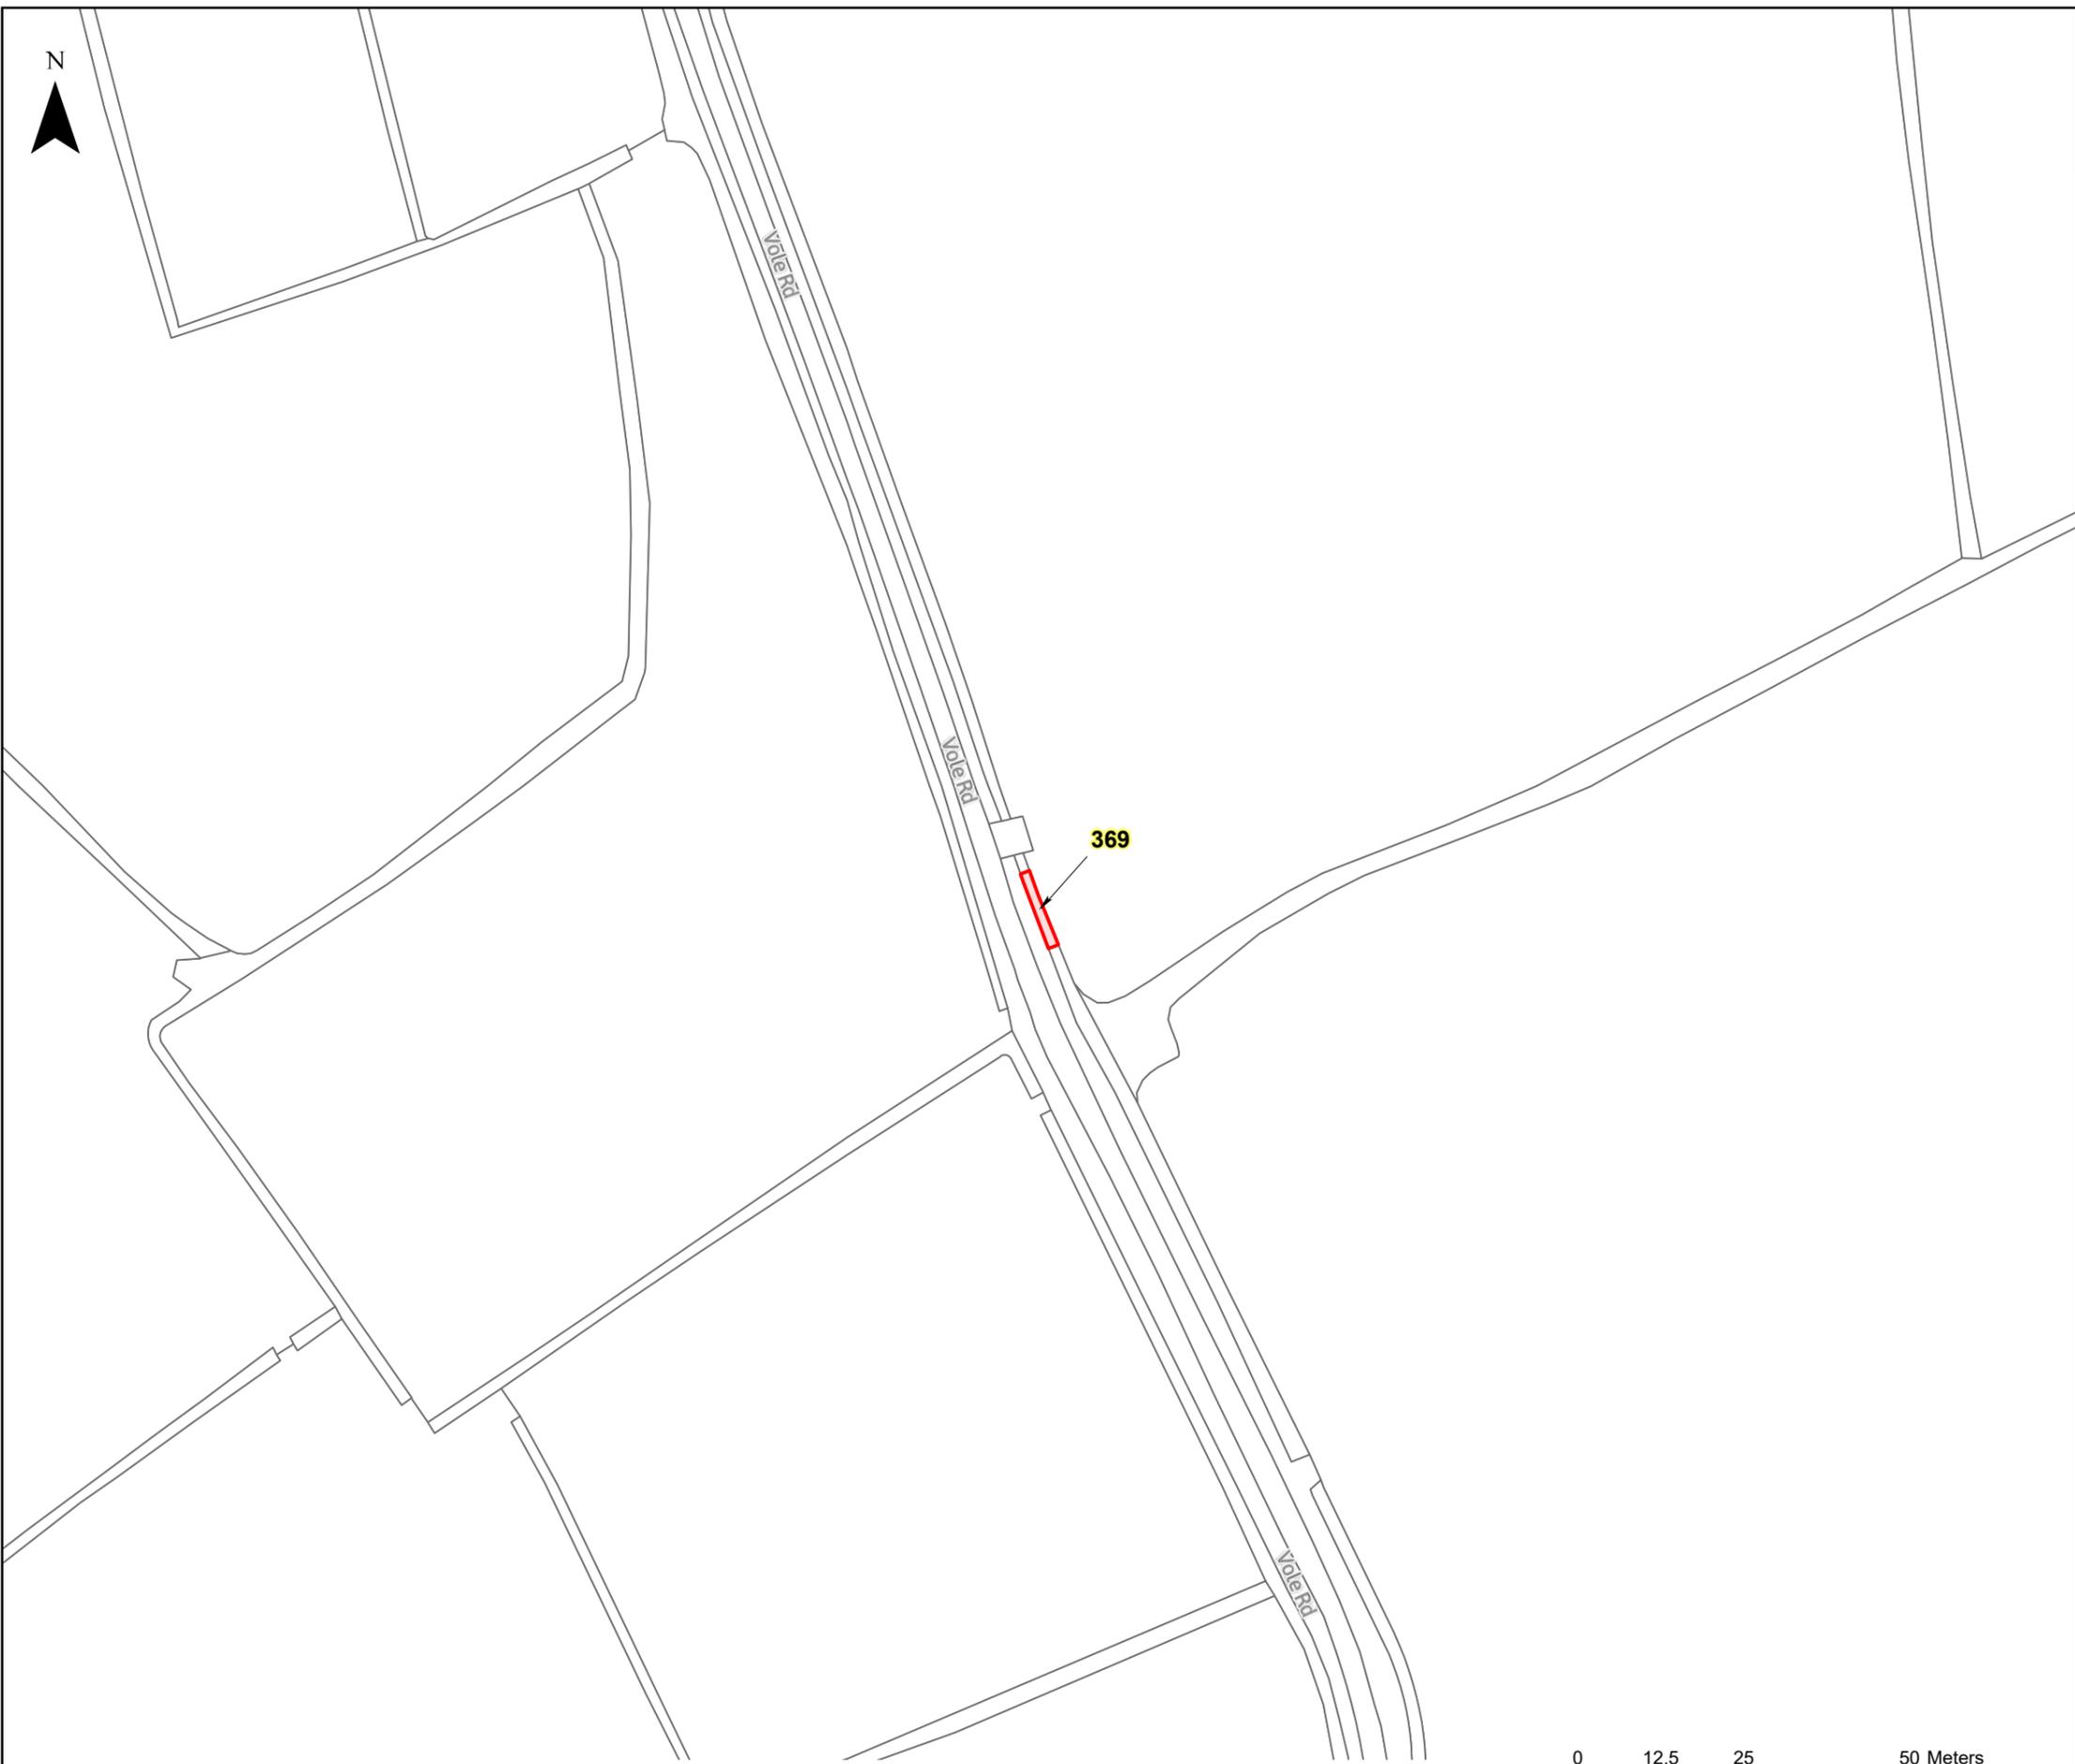



The design, scale and layout shown on this plan are indicative. The dimensions for the apparatus are typical dimensions, and the actual apparatus to be provided may differ in style, model and size.\*  
BACKGROUND MAPPING INFORMATION HAS BEEN REPRODUCED FROM THE ORDNANCE SURVEY ON BEHALF OF THE CONTROLLER OF HER MAJESTY'S STATIONARY OFFICE. © CROWN COPYRIGHT ORDNANCE SURVEY NATIONAL GRID LICENSE NO. 100022488



**HINKLEY C CONNECTION PROJECT**

Title  
**STAGE 7 - SECTION 3 PLOT PLAN**

Ref No: HINK-GVDS7-4-PLOT370 Plan: Plot Number 370

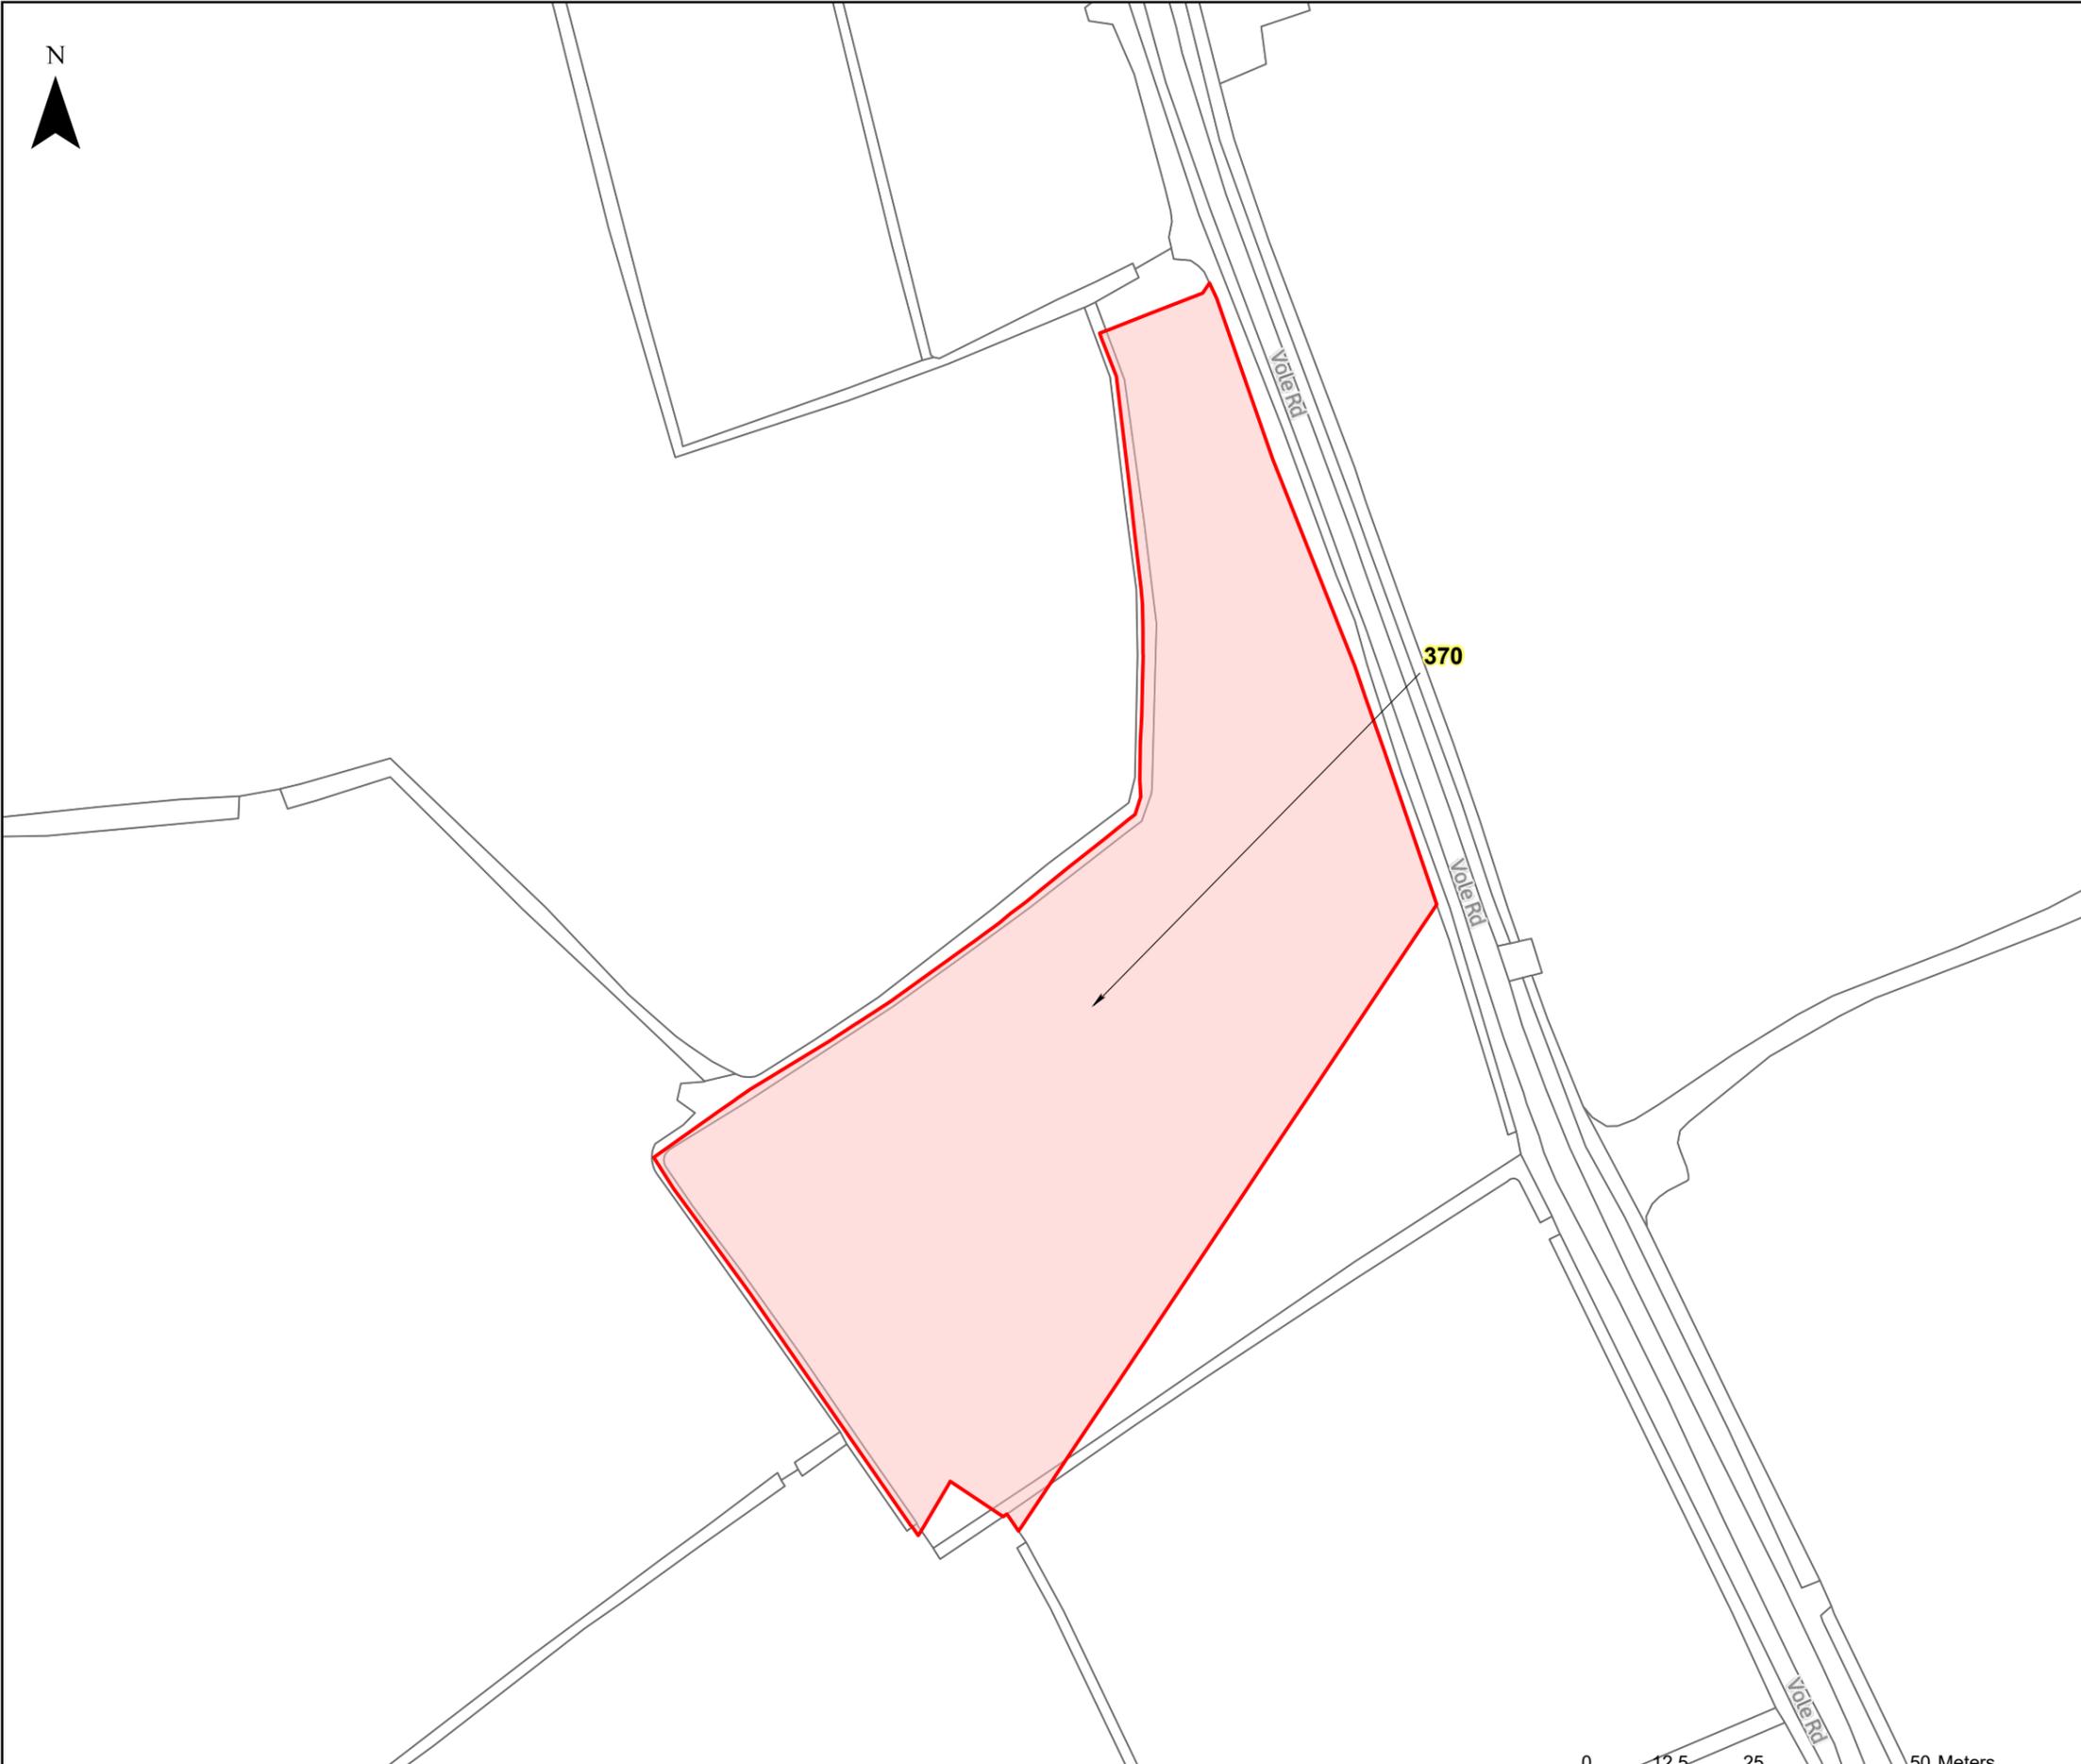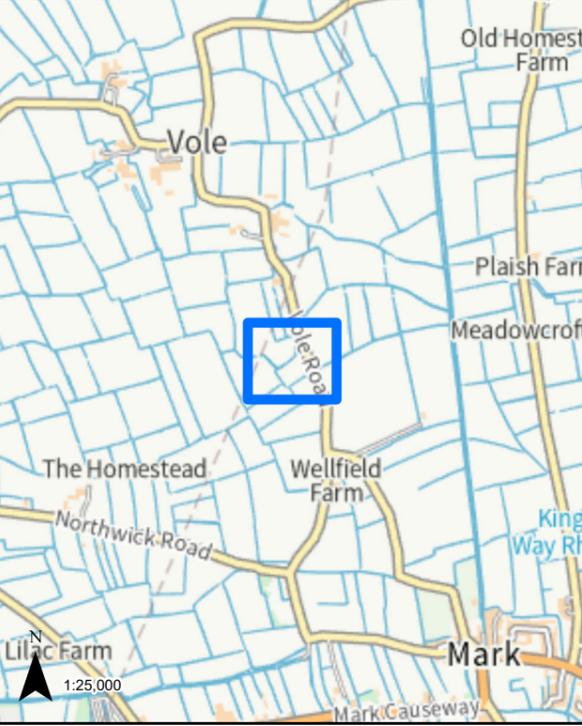

**LEGEND**

 GVD Plot

Coordinate System: British National Grid  
Projection: Transverse Mercator  
Datum: OSGB 1938  
Units: Metre  
Map Centre:  
336954E 149000N

Version:	Date:	Remarks:	Drawn:	Checked:
v1	09/02/2023	Published	RG	RS

SCALE: 1:1,000 PAPER SIZE: A3


Notes:  
This drawing is scaled at paper size A3, therefore any prints taken at different sizes will affect the accuracy of the measurement units and should not be scaled against.



The design, scale and layout shown on this plan are indicative. The dimensions for the apparatus are typical dimensions, and the actual apparatus to be provided may differ in style, model and size.  
BACKGROUND MAPPING INFORMATION HAS BEEN REPRODUCED FROM THE ORDNANCE SURVEY ON BEHALF OF THE CONTROLLER OF HER MAJESTY'S STATIONARY OFFICE. © CROWN COPYRIGHT ORDNANCE SURVEY NATIONAL GRID LICENSE NO. 100022488



N

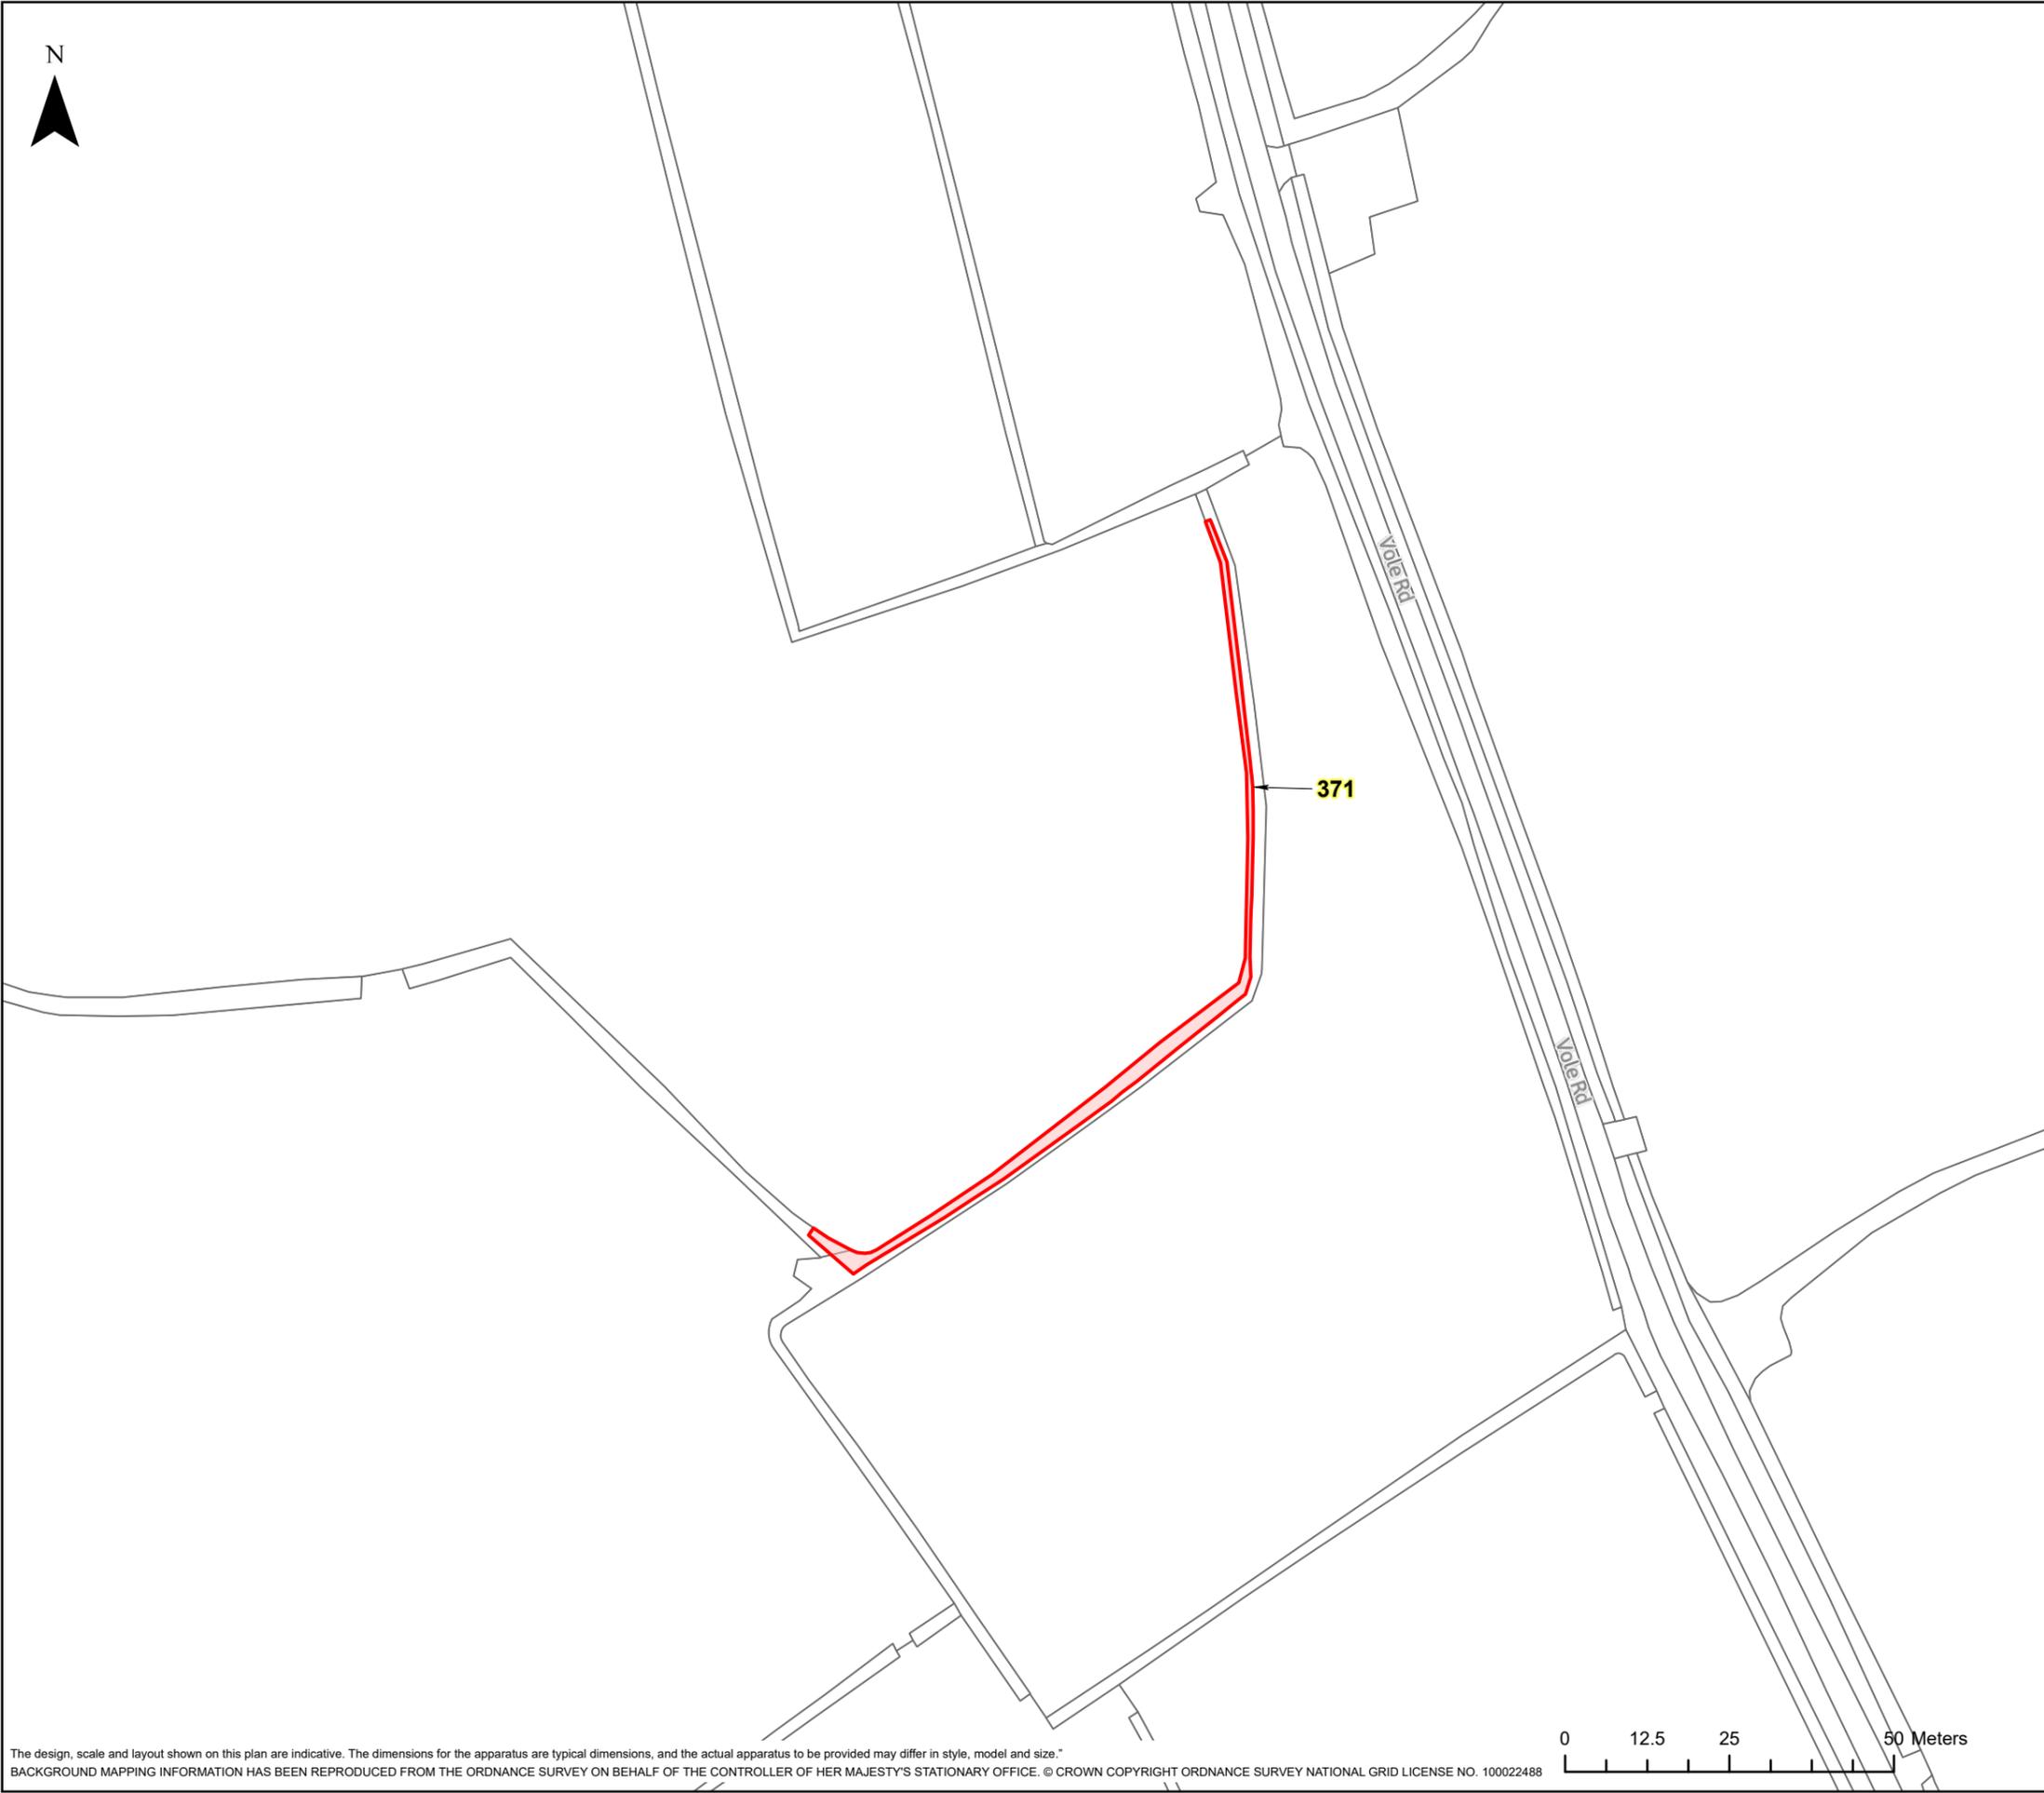


**nationalgrid**

**HINKLEY C CONNECTION PROJECT**

Title  
**STAGE 7 - SECTION 3 PLOT PLAN**

Ref No: HINK-GVDS7-4-PLOT371 Plan: Plot Number 371

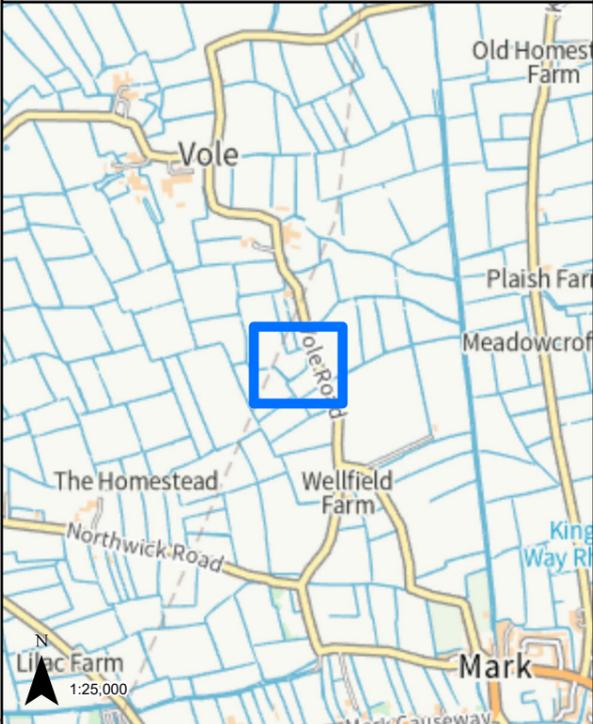

**LEGEND**

GVD Plot

Coordinate System: British National Grid  
Projection: Transverse Mercator  
Datum: OSGB 1938  
Units: Metre  
Map Centre:  
336934E 149029N


Version:	Date:	Remarks:	Drawn:	Checked:
v1	09/02/2023	Published	RG	RS

SCALE: 1:1,000 PAPER SIZE: A3

Notes:  
This drawing is scaled at paper size A3, therefore any prints taken at different sizes will affect the accuracy of the measurement units and should not be scaled against.





The design, scale and layout shown on this plan are indicative. The dimensions for the apparatus are typical dimensions, and the actual apparatus to be provided may differ in style, model and size.  
BACKGROUND MAPPING INFORMATION HAS BEEN REPRODUCED FROM THE ORDNANCE SURVEY ON BEHALF OF THE CONTROLLER OF HER MAJESTY'S STATIONARY OFFICE. © CROWN COPYRIGHT ORDNANCE SURVEY NATIONAL GRID LICENSE NO. 100022488

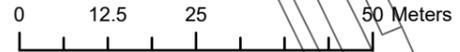

HINKLEY C CONNECTION PROJECT

Title  
**STAGE 7 - SECTION 3 PLOT PLAN**

Ref No: HINK-GVDS7-4-PLOT372 Plan: Plot Number 372

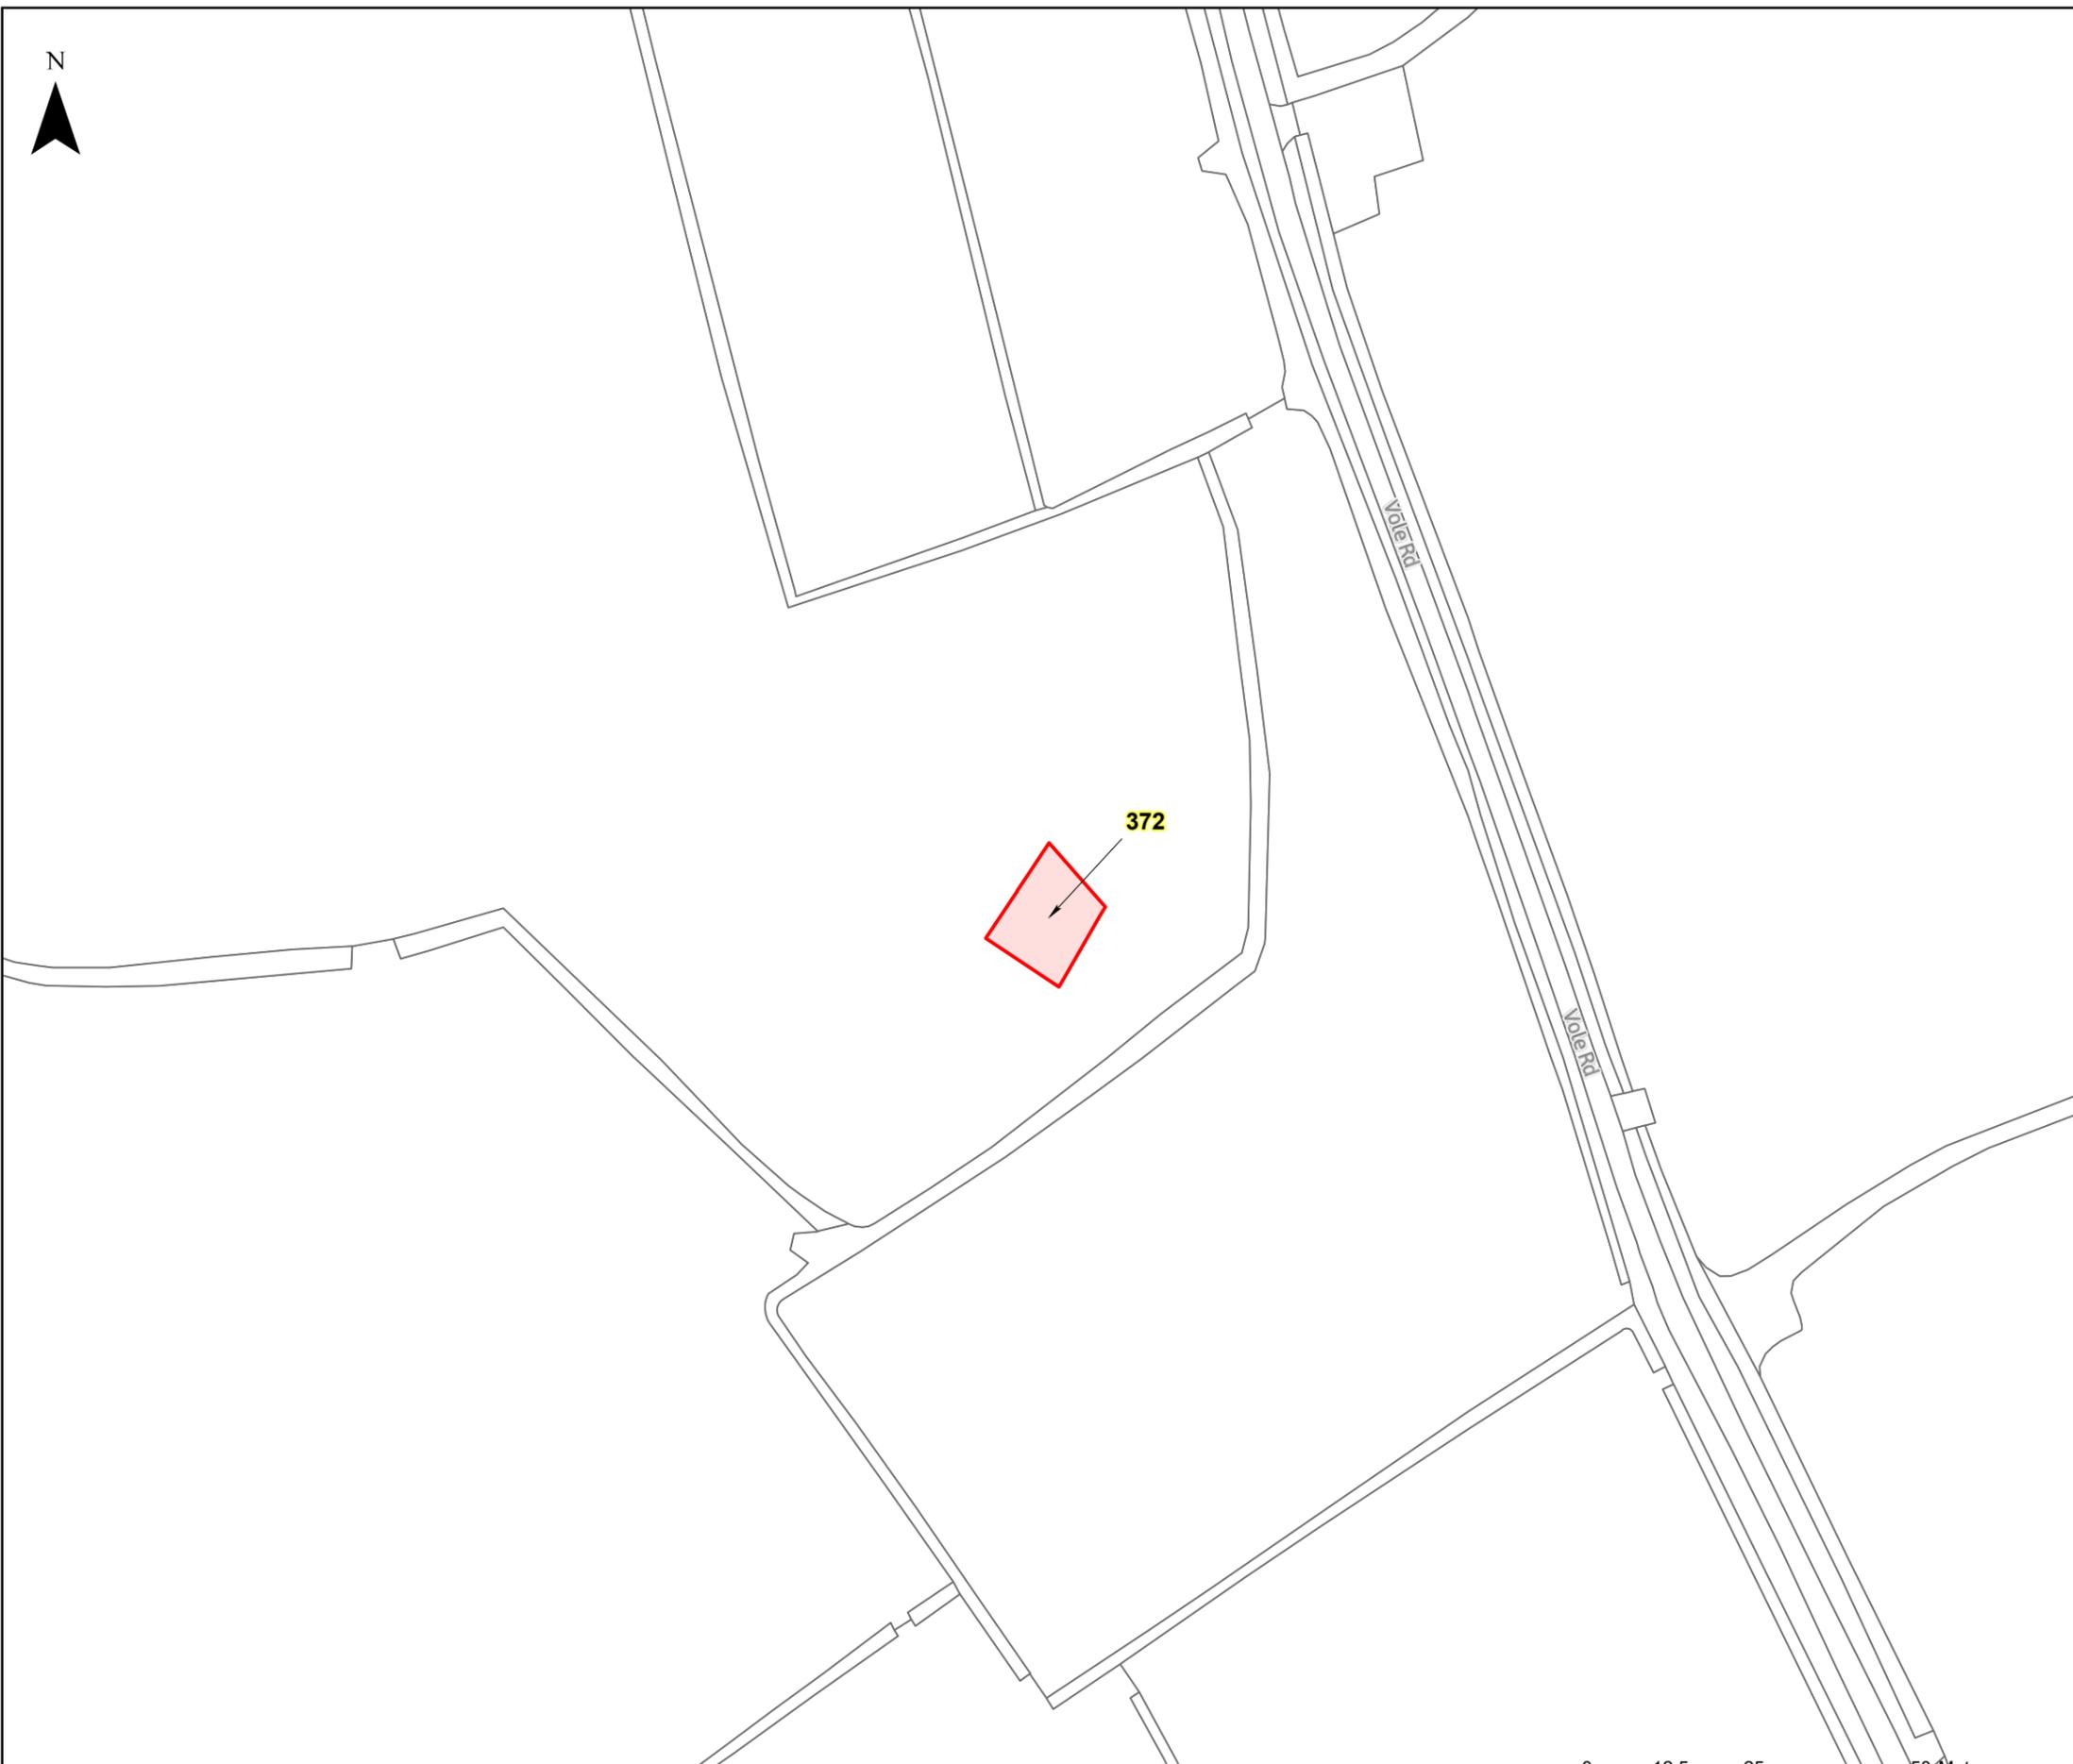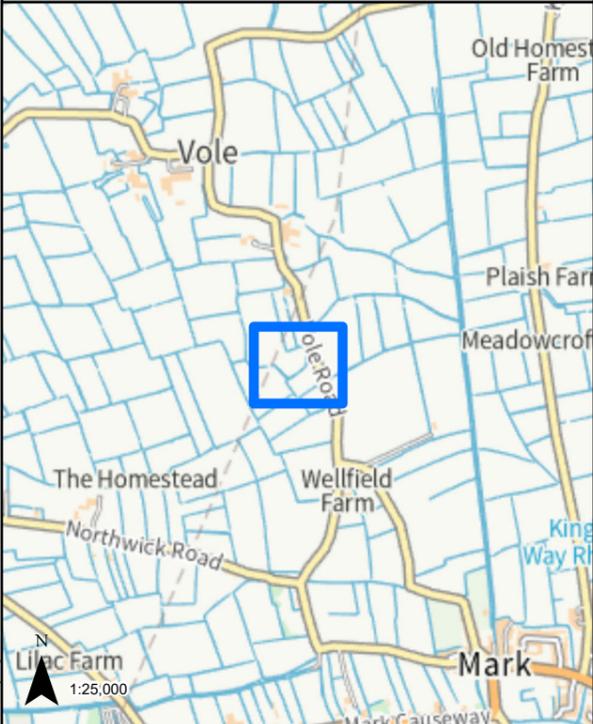

LEGEND

 GVD Plot

Coordinate System: British National Grid  
Projection: Transverse Mercator  
Datum: OSGB 1938  
Units: Metre  
Map Centre:  
336937E 149021N


Version:	Date:	Remarks:	Drawn:	Checked:
v1	09/02/2023	Published	RG	RS

SCALE: 1:1,000 PAPER SIZE: A3


Notes:  
This drawing is scaled at paper size A3, therefore any prints taken at different sizes will affect the accuracy of the measurement units and should not be scaled against.



The design, scale and layout shown on this plan are indicative. The dimensions for the apparatus are typical dimensions, and the actual apparatus to be provided may differ in style, model and size.  
BACKGROUND MAPPING INFORMATION HAS BEEN REPRODUCED FROM THE ORDNANCE SURVEY ON BEHALF OF THE CONTROLLER OF HER MAJESTY'S STATIONARY OFFICE. © CROWN COPYRIGHT ORDNANCE SURVEY NATIONAL GRID LICENSE NO. 100022488

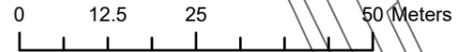

N

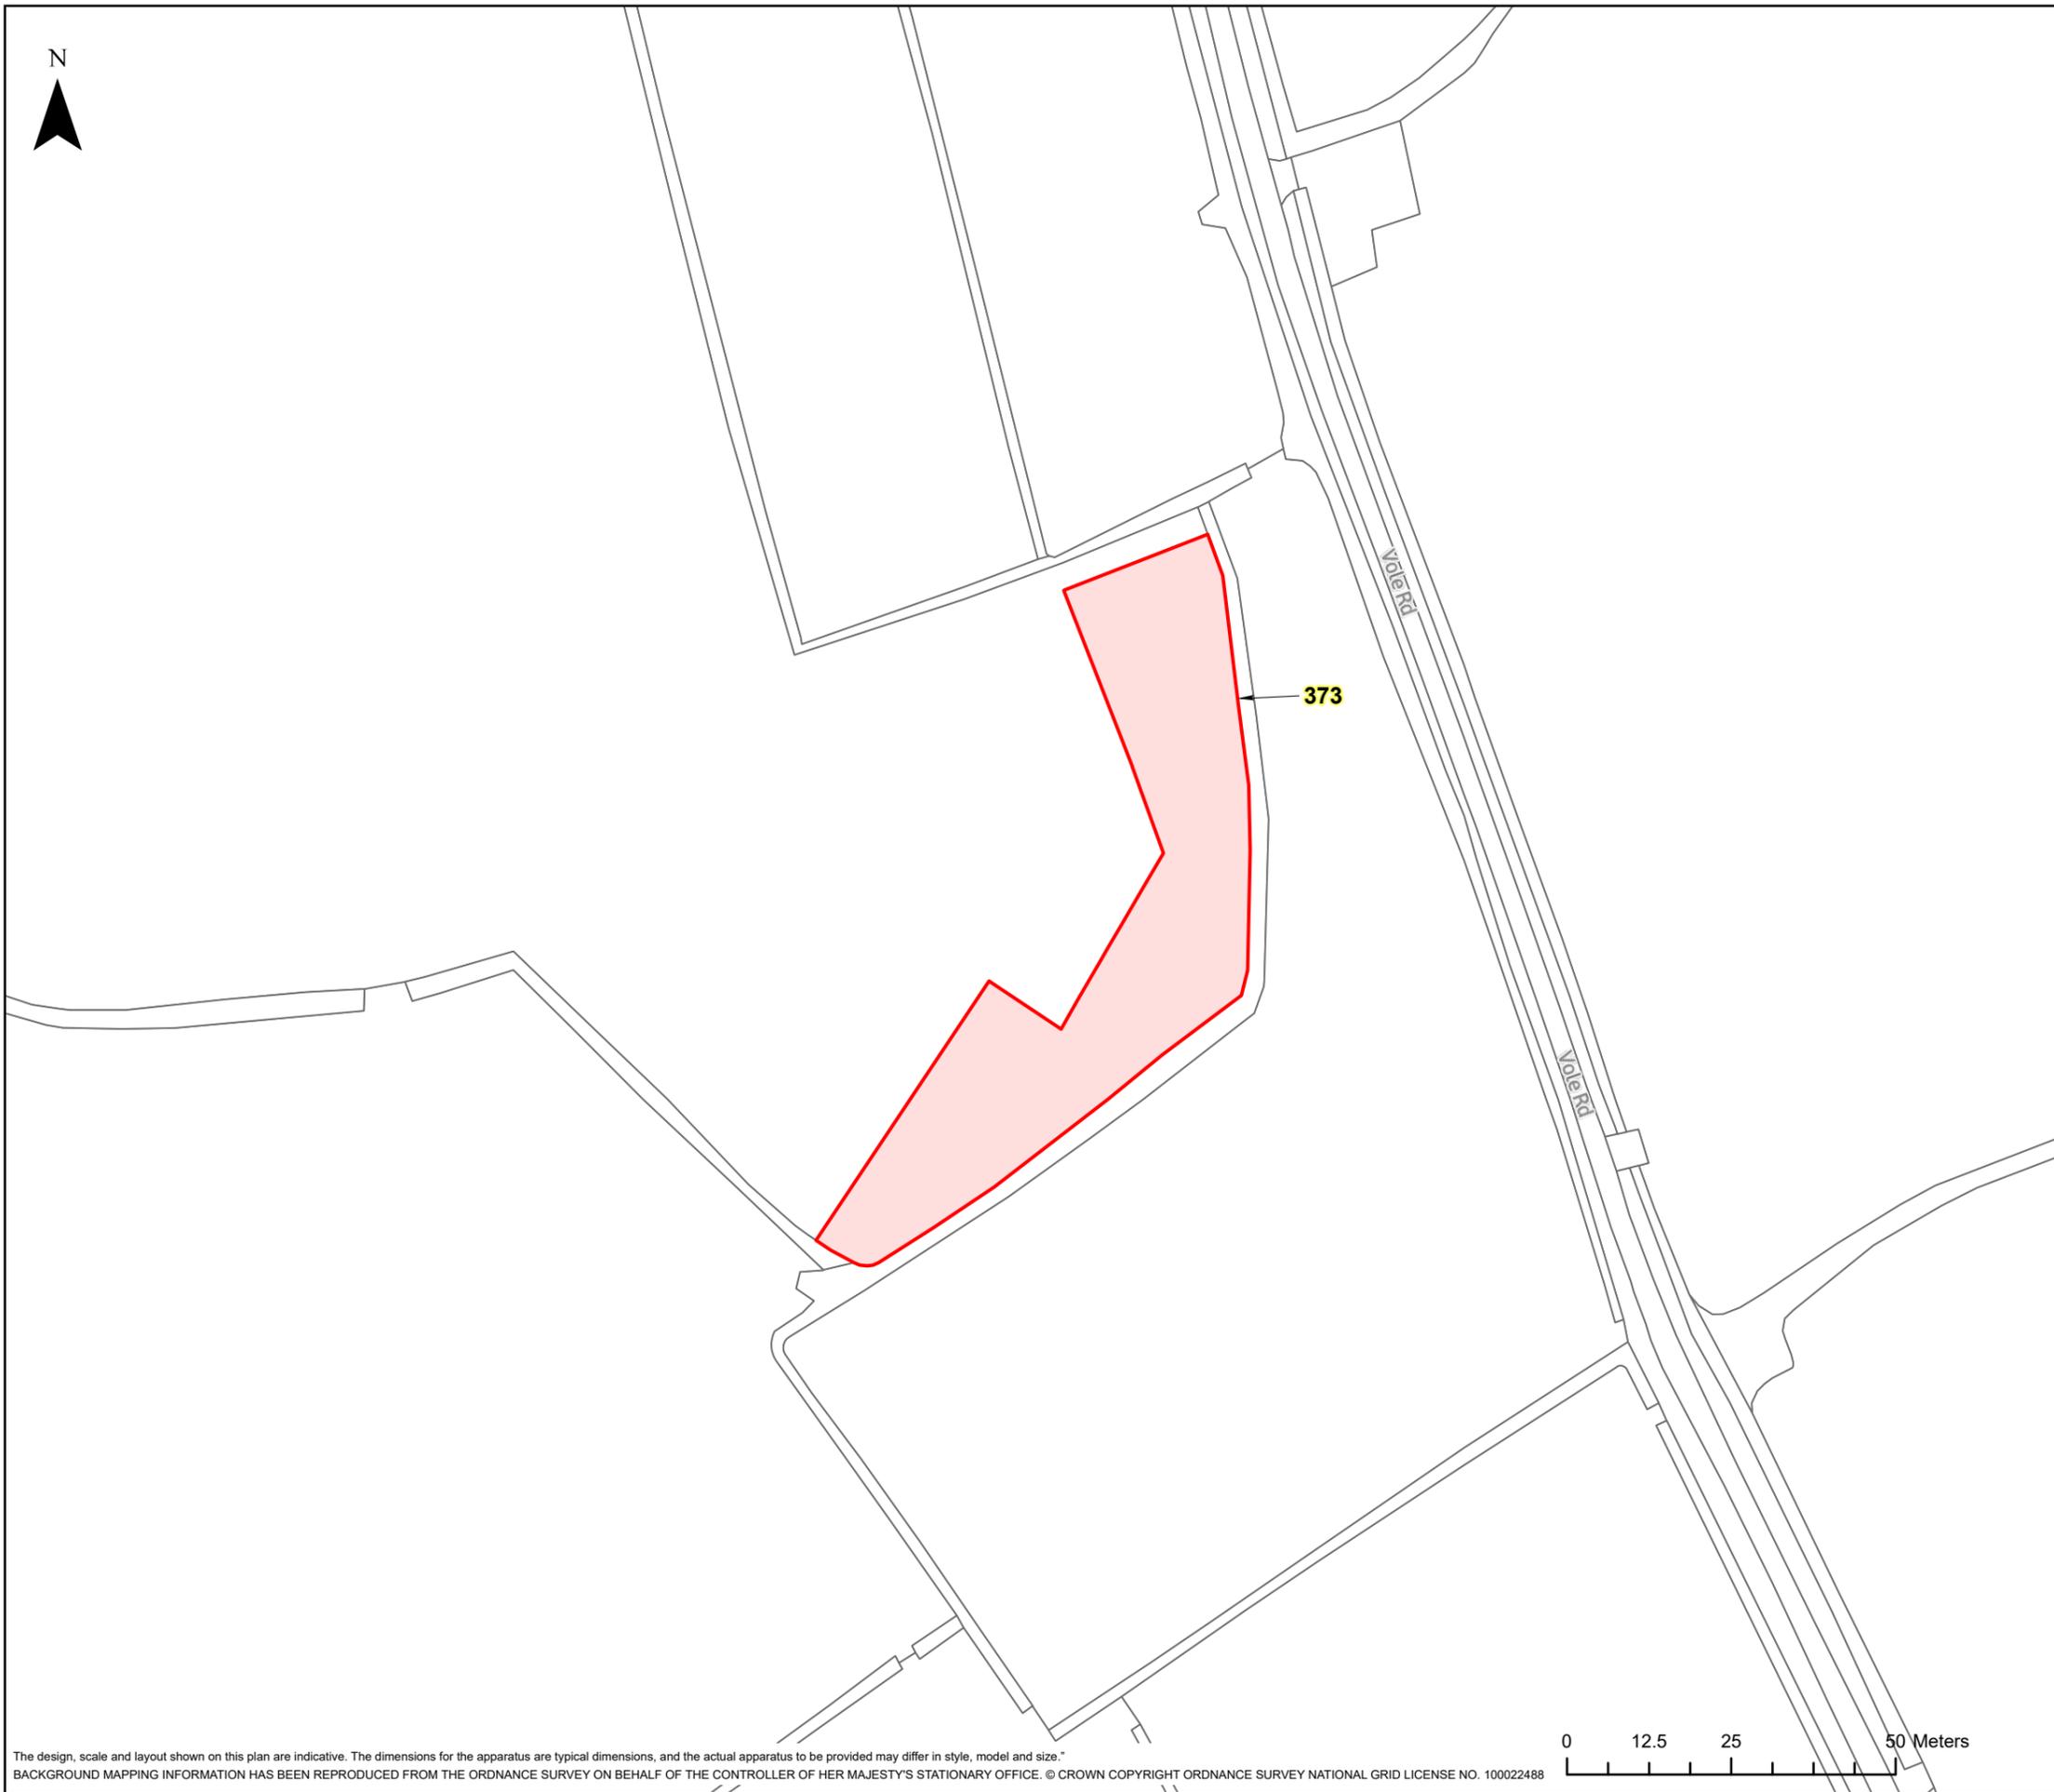


**nationalgrid**

**HINKLEY C CONNECTION PROJECT**

Title  
**STAGE 7 - SECTION 3 PLOT PLAN**

Ref No: HINK-GVDS7-4-PLOT373 Plan: Plot Number 373

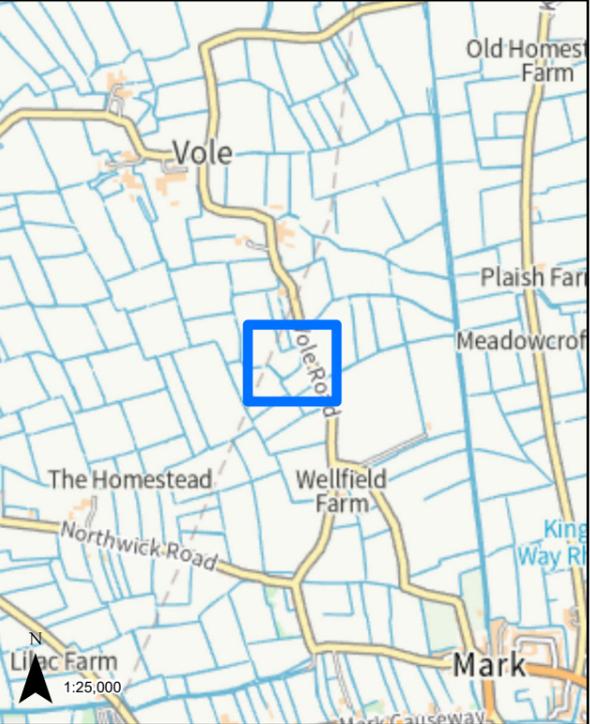

**LEGEND**

 GVD Plot

Coordinate System: British National Grid  
Projection: Transverse Mercator  
Datum: OSGB 1938  
Units: Metre  
Map Centre:  
336934E 149030N

Version:	Date:	Remarks:	Drawn:	Checked:
v1	09/02/2023	Published	RG	RS

SCALE: 1:1,000 PAPER SIZE: A3

Notes:  
This drawing is scaled at paper size A3, therefore any prints taken at different sizes will affect the accuracy of the measurement units and should not be scaled against.





The design, scale and layout shown on this plan are indicative. The dimensions for the apparatus are typical dimensions, and the actual apparatus to be provided may differ in style, model and size.\*  
BACKGROUND MAPPING INFORMATION HAS BEEN REPRODUCED FROM THE ORDNANCE SURVEY ON BEHALF OF THE CONTROLLER OF HER MAJESTY'S STATIONARY OFFICE. © CROWN COPYRIGHT ORDNANCE SURVEY NATIONAL GRID LICENSE NO. 100022488



HINKLEY C CONNECTION PROJECT

Title  
**STAGE 7 - SECTION 3 PLOT PLAN**

Ref No: HINK-GVDS7-4-PLOT374 Plan: Plot Number 374

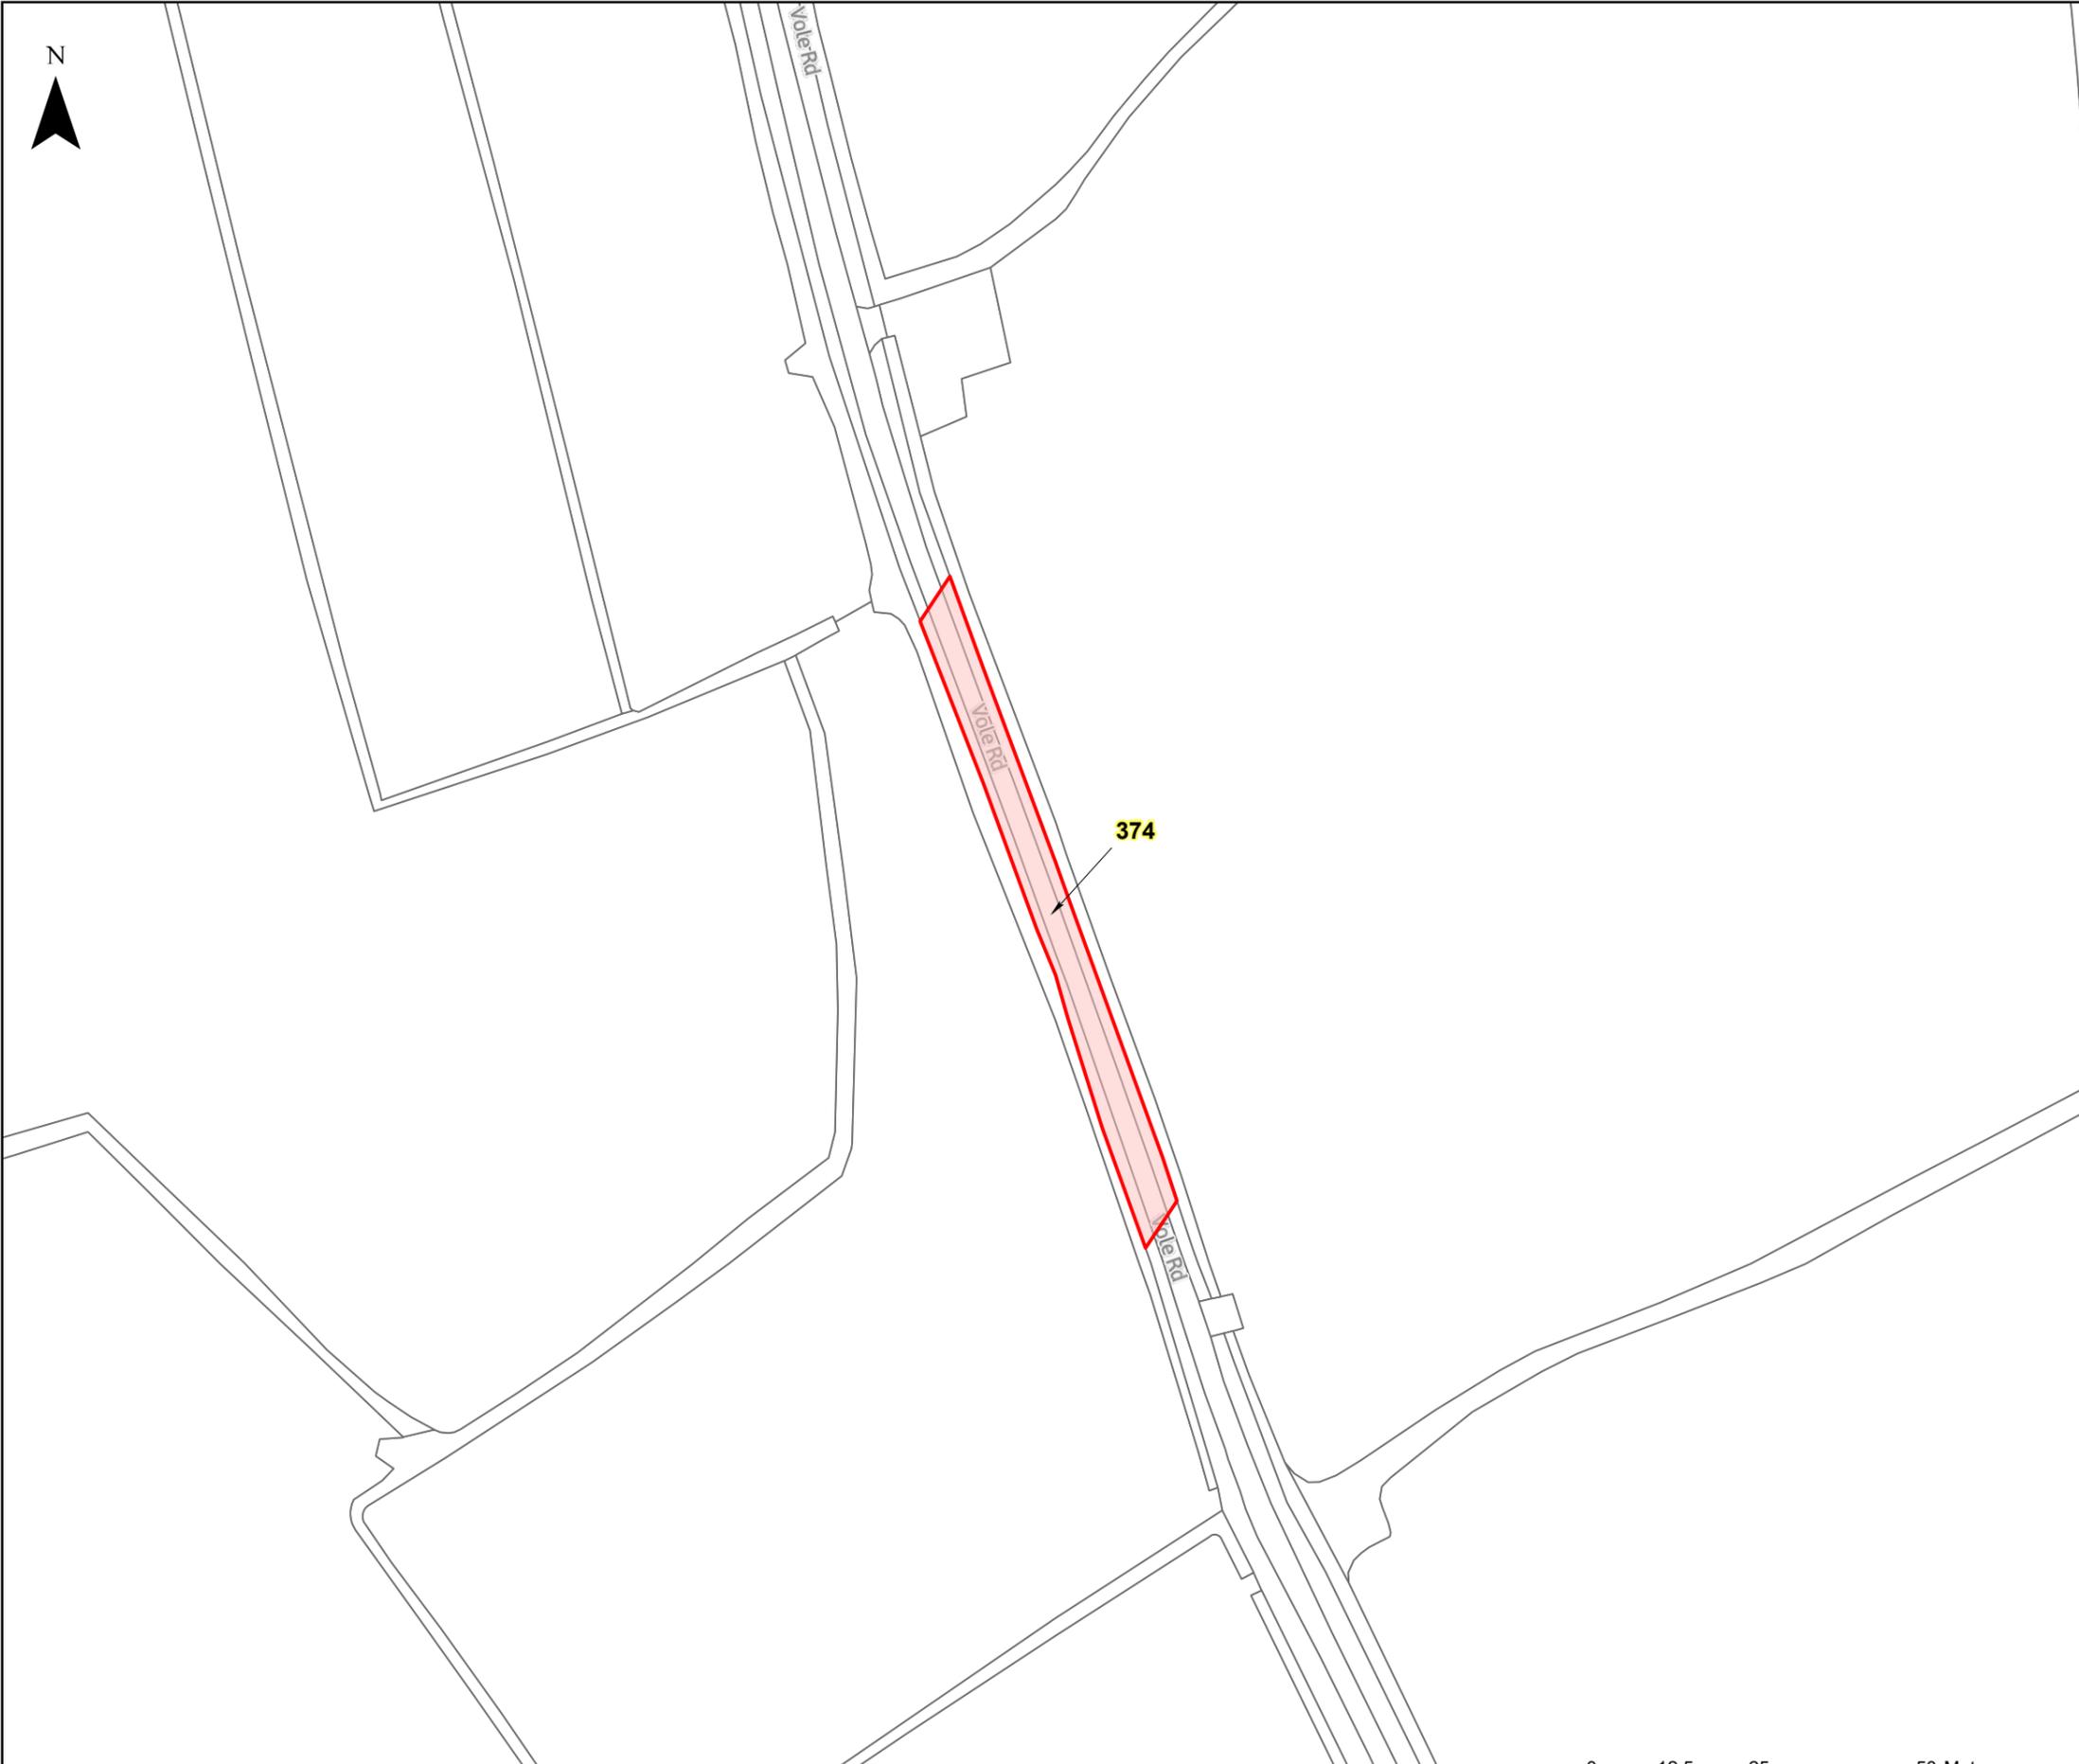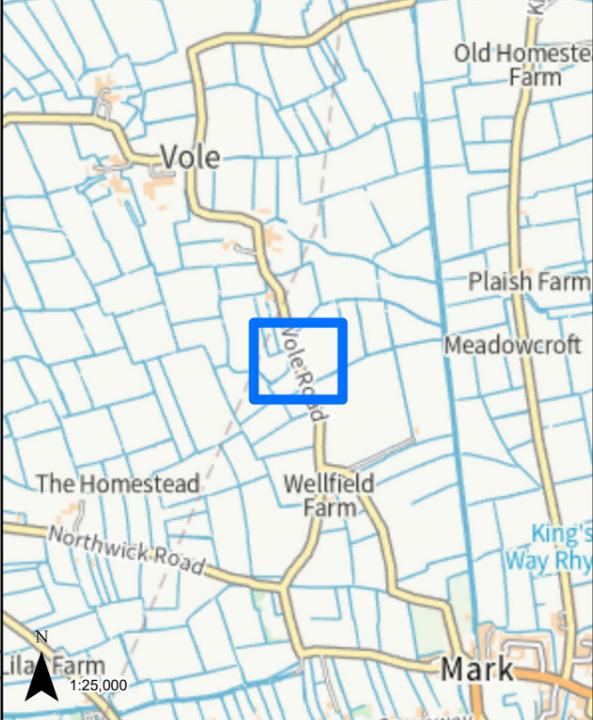

LEGEND

GVD Plot

Coordinate System: British National Grid  
Projection: Transverse Mercator  
Datum: OSGB 1938  
Units: Metre  
Map Centre:  
336999E 149052N


Version:	Date:	Remarks:	Drawn:	Checked:
v1	09/02/2023	Published	RG	RS

SCALE: 1:1,000 PAPER SIZE: A3

Notes:  
This drawing is scaled at paper size A3, therefore any prints taken at different sizes will affect the accuracy of the measurement units and should not be scaled against.



The design, scale and layout shown on this plan are indicative. The dimensions for the apparatus are typical dimensions, and the actual apparatus to be provided may differ in style, model and size.  
BACKGROUND MAPPING INFORMATION HAS BEEN REPRODUCED FROM THE ORDNANCE SURVEY ON BEHALF OF THE CONTROLLER OF HER MAJESTY'S STATIONARY OFFICE. © CROWN COPYRIGHT ORDNANCE SURVEY NATIONAL GRID LICENSE NO. 100022488

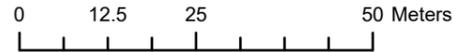

HINKLEY C CONNECTION PROJECT

Title  
**STAGE 7 - SECTION 3 PLOT PLAN**

Ref No: HINK-GVDS7-4-PLOT375 Plan: Plot Number 375



LEGEND



 GVD Plot

Coordinate System: British National Grid  
Projection: Transverse Mercator  
Datum: OSGB 1938  
Units: Metre  
Map Centre:  
336996E 149048N


Version:	Date:	Remarks:	Drawn:	Checked:
v1	09/02/2023	Published	RG	RS

SCALE: 1:1,000 PAPER SIZE: A3

Notes:  
This drawing is scaled at paper size A3, therefore any prints taken at different sizes will affect the accuracy of the measurement units and should not be scaled against.

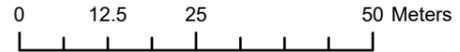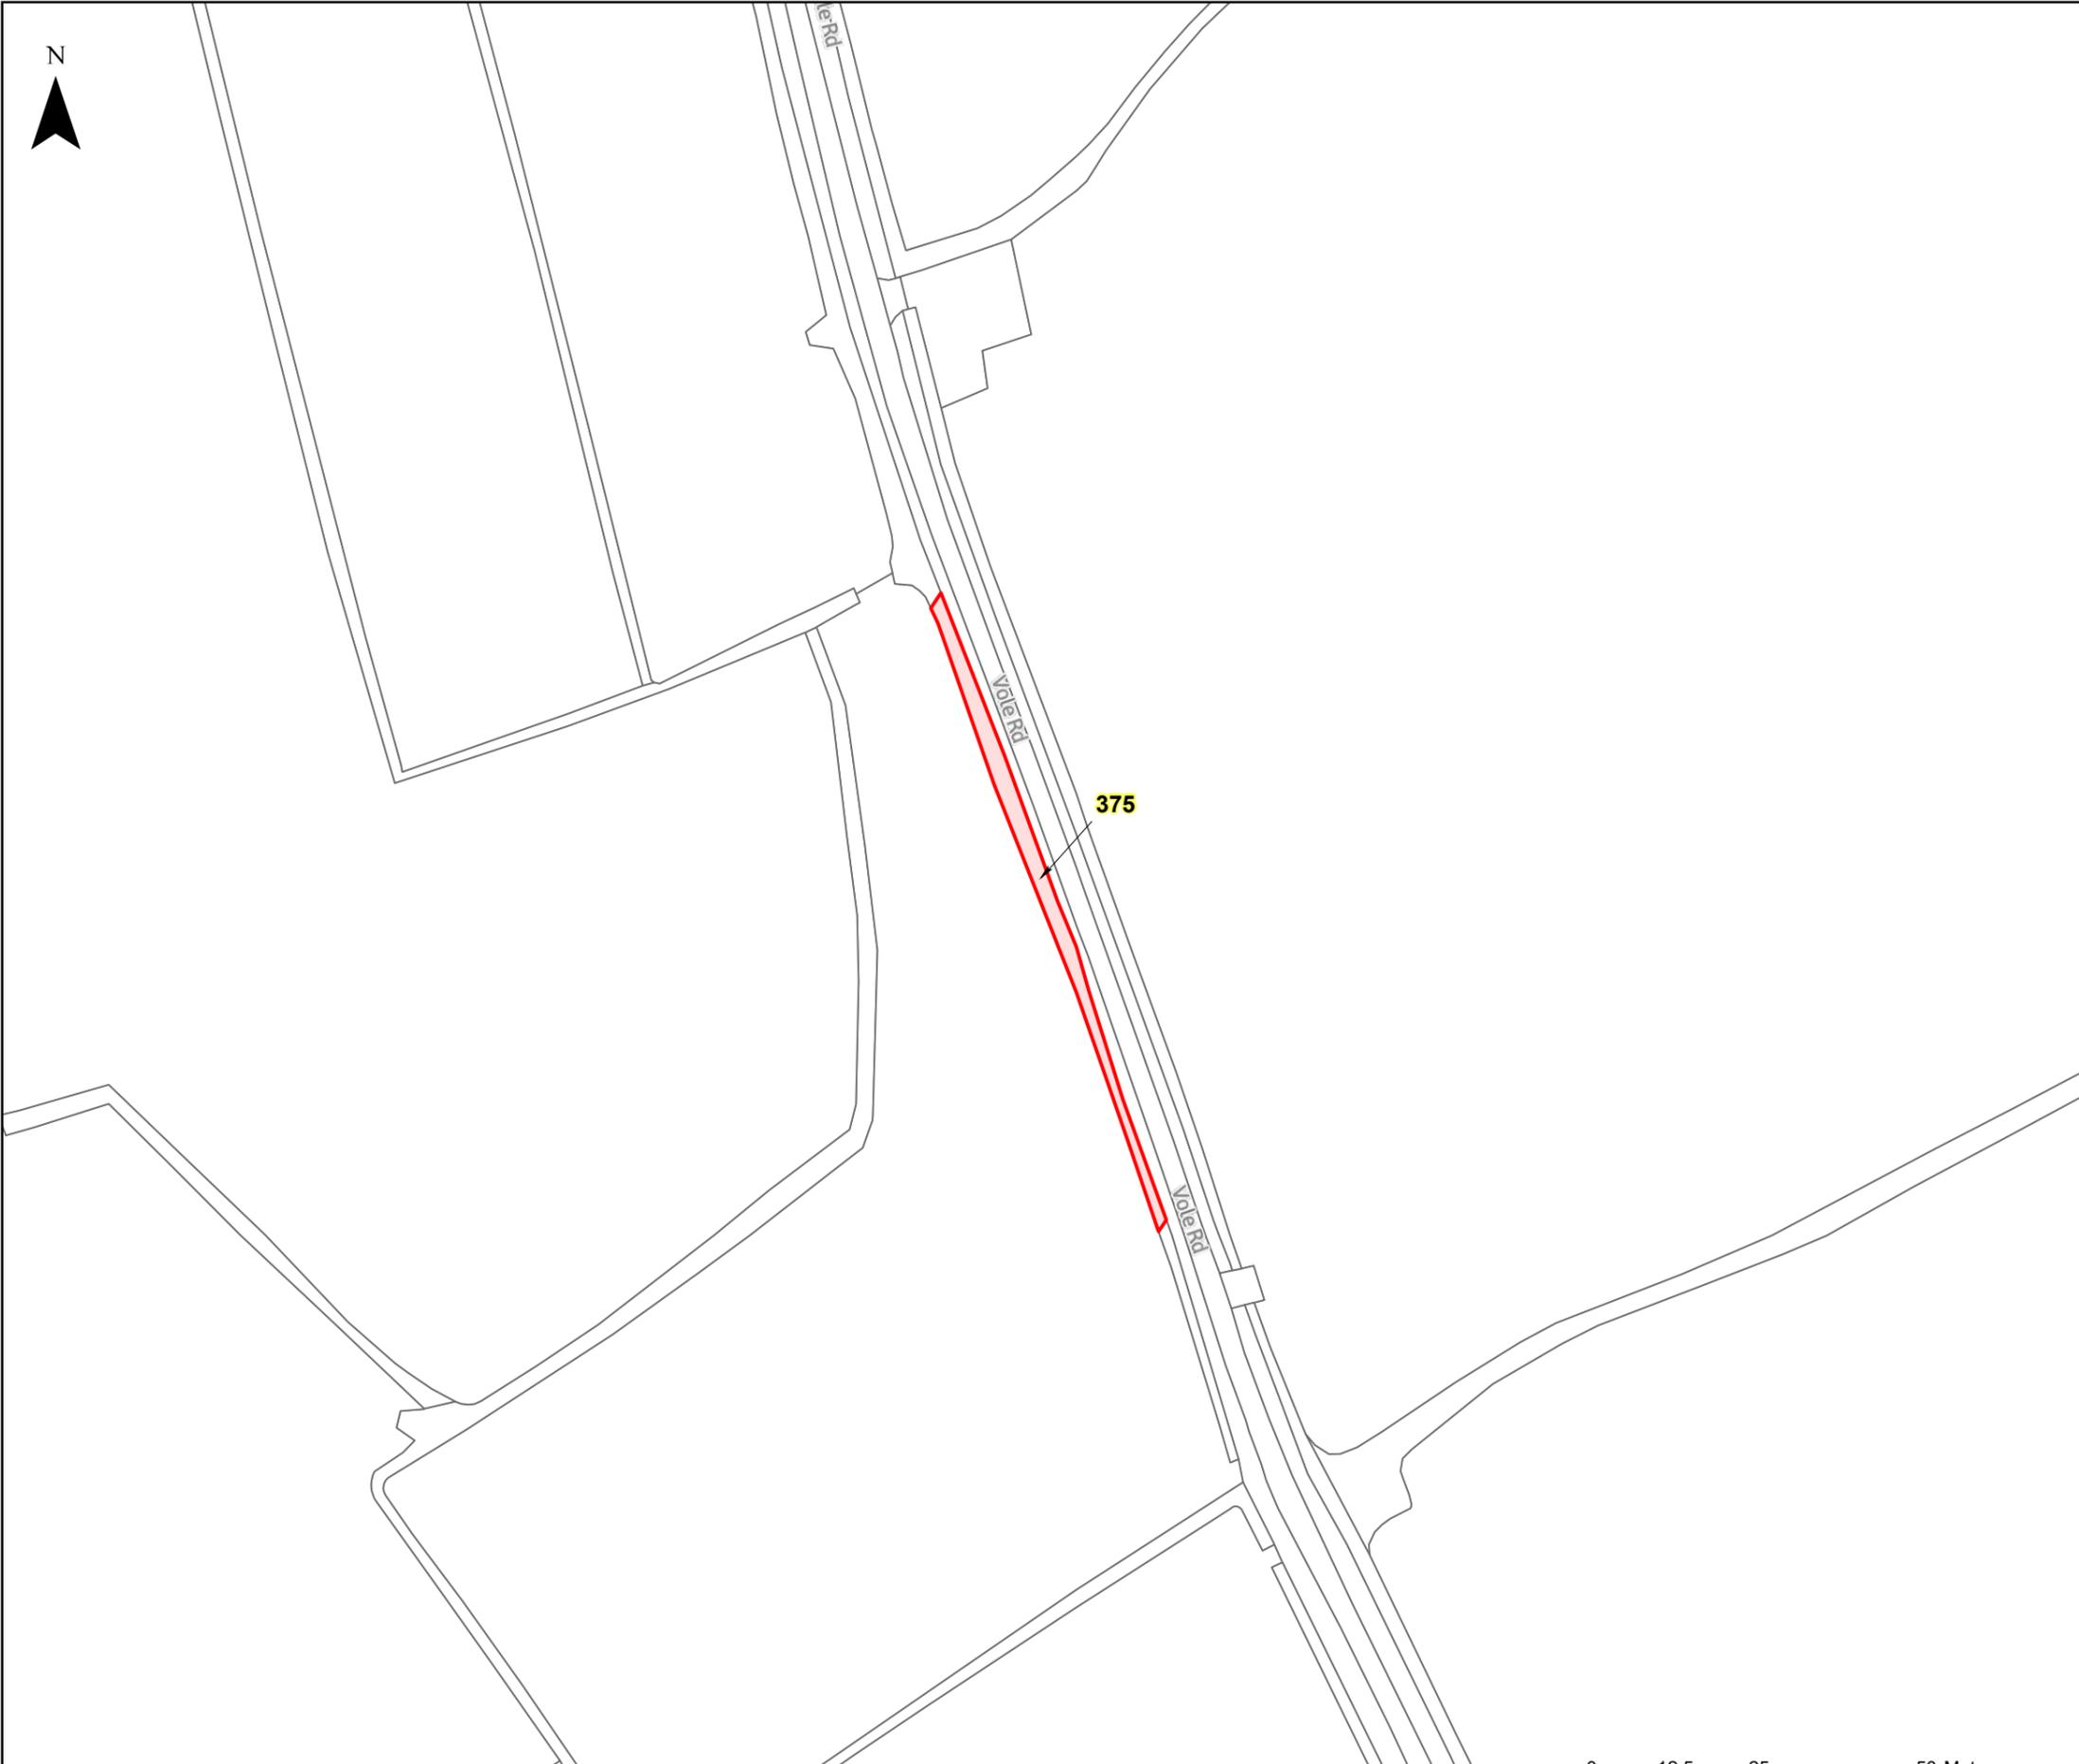


The design, scale and layout shown on this plan are indicative. The dimensions for the apparatus are typical dimensions, and the actual apparatus to be provided may differ in style, model and size.  
BACKGROUND MAPPING INFORMATION HAS BEEN REPRODUCED FROM THE ORDNANCE SURVEY ON BEHALF OF THE CONTROLLER OF HER MAJESTY'S STATIONARY OFFICE. © CROWN COPYRIGHT ORDNANCE SURVEY NATIONAL GRID LICENSE NO. 100022488

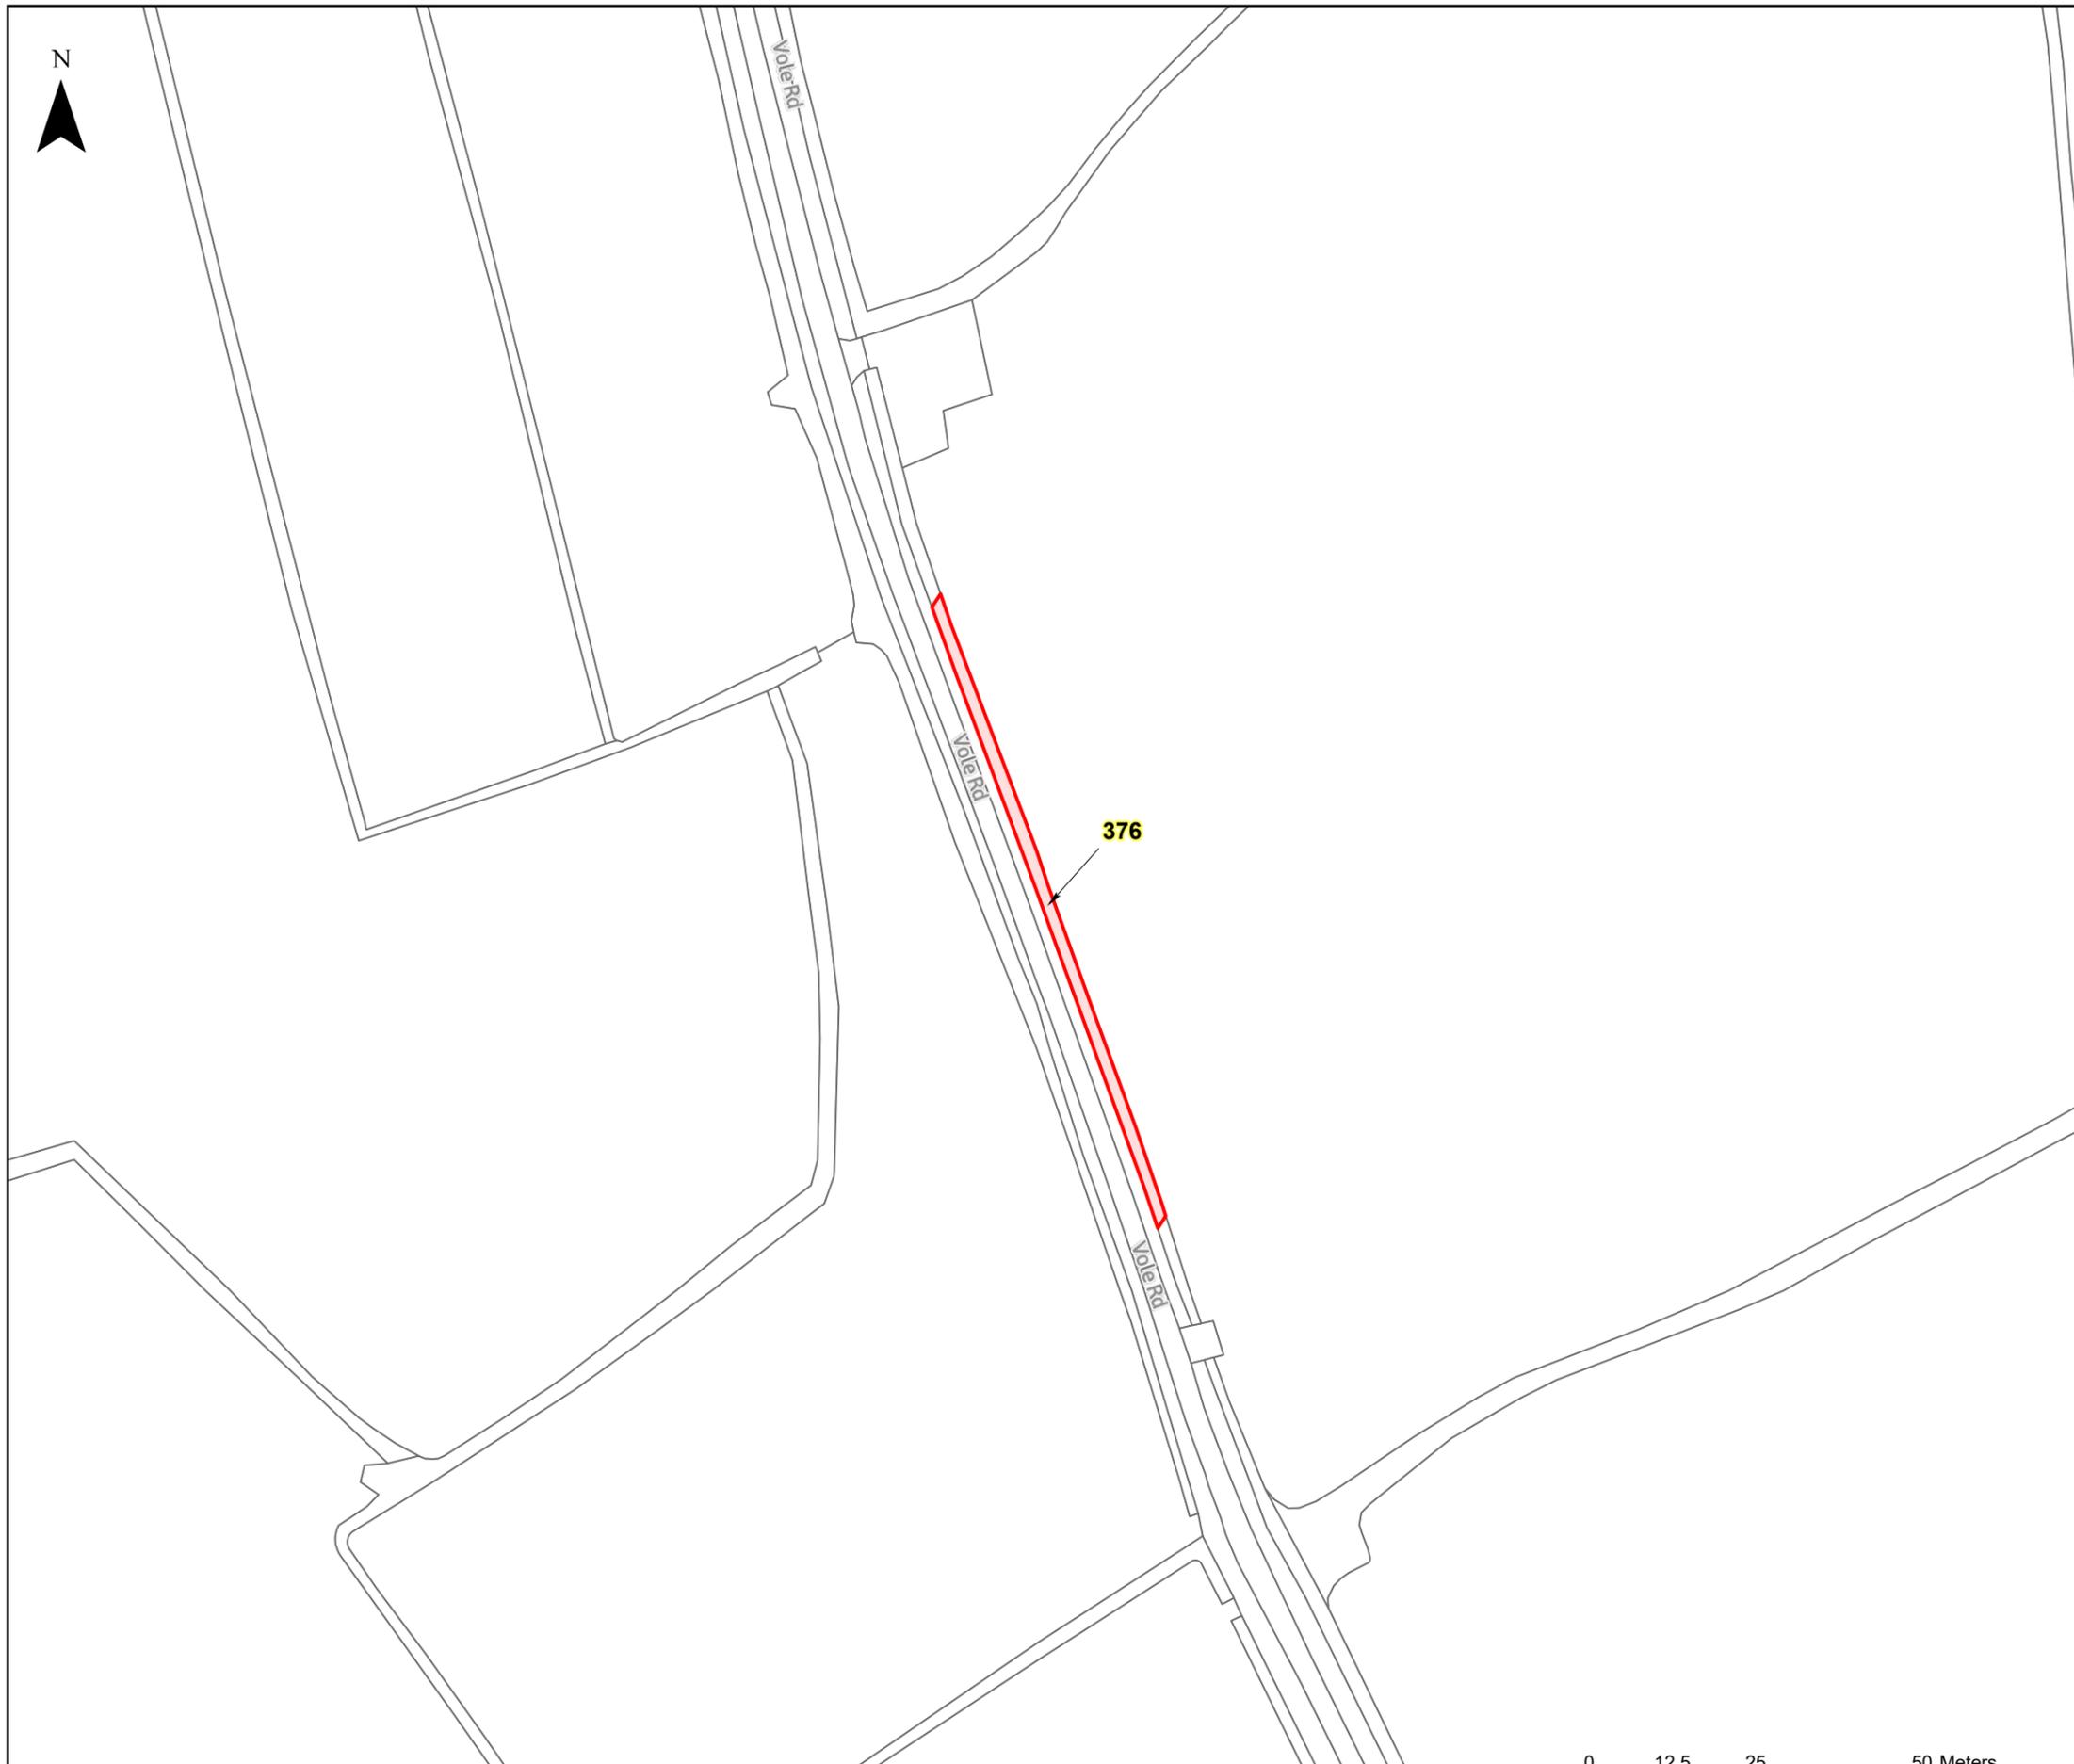

**HINKLEY C CONNECTION PROJECT**

Title  
**STAGE 7 - SECTION 3 PLOT PLAN**

Ref No: HINK-GVDS7-4-PLOT376 Plan: Plot Number 376

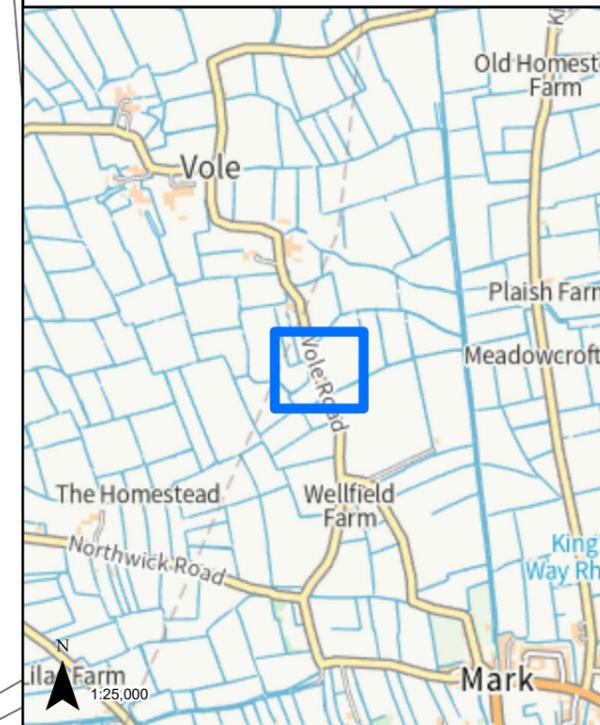

**LEGEND**


 GVD Plot

Coordinate System: British National Grid  
Projection: Transverse Mercator  
Datum: OSGB 1938  
Units: Metre  
Map Centre:  
337002E 149057N

Version:	Date:	Remarks:	Drawn:	Checked:
v1	09/02/2023	Published	RG	RS

SCALE: 1:1,000 PAPER SIZE: A3


Notes:  
This drawing is scaled at paper size A3, therefore any prints taken at different sizes will affect the accuracy of the measurement units and should not be scaled against.

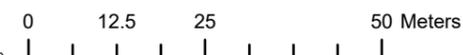

HINKLEY C CONNECTION PROJECT

Title  
**STAGE 7 - SECTION 3 PLOT PLAN**

Ref No: HINK-GVDS7-4-PLOT377 Plan: Plot Number 377

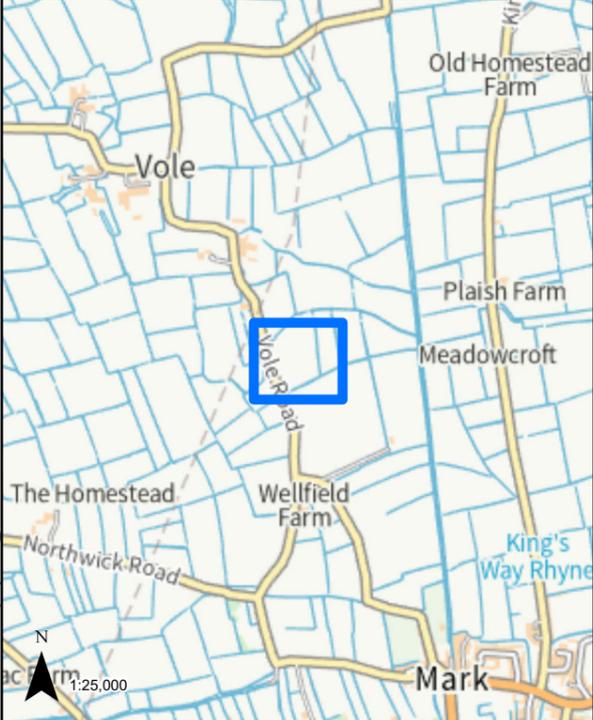

LEGEND

 GVD Plot

Coordinate System: British National Grid  
Projection: Transverse Mercator  
Datum: OSGB 1938  
Units: Metre  
Map Centre:  
337087E 149087N


Version:	Date:	Remarks:	Drawn:	Checked:
v1	09/02/2023	Published	RG	RS

SCALE: 1:1,000 PAPER SIZE: A3

Notes:  
This drawing is scaled at paper size A3, therefore any prints taken at different sizes will affect the accuracy of the measurement units and should not be scaled against.



The design, scale and layout shown on this plan are indicative. The dimensions for the apparatus are typical dimensions, and the actual apparatus to be provided may differ in style, model and size.  
BACKGROUND MAPPING INFORMATION HAS BEEN REPRODUCED FROM THE ORDNANCE SURVEY ON BEHALF OF THE CONTROLLER OF HER MAJESTY'S STATIONARY OFFICE. © CROWN COPYRIGHT ORDNANCE SURVEY NATIONAL GRID LICENSE NO. 100022488

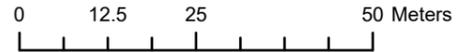

**HINKLEY C CONNECTION PROJECT**

Title  
**STAGE 7 - SECTION 3 PLOT PLAN**

Ref No: HINK-GVDS7-4-PLOT378 Plan: Plot Number 378



**LEGEND**



GVD Plot

Coordinate System: British National Grid  
Projection: Transverse Mercator  
Datum: OSGB 1938  
Units: Metre  
Map Centre:  
337088E 149140N

Version:	Date:	Remarks:	Drawn:	Checked:
v1	09/02/2023	Published	RG	RS

SCALE: 1:1,000 PAPER SIZE: A3

Notes:  
This drawing is scaled at paper size A3, therefore any prints taken at different sizes will affect the accuracy of the measurement units and should not be scaled against.

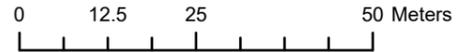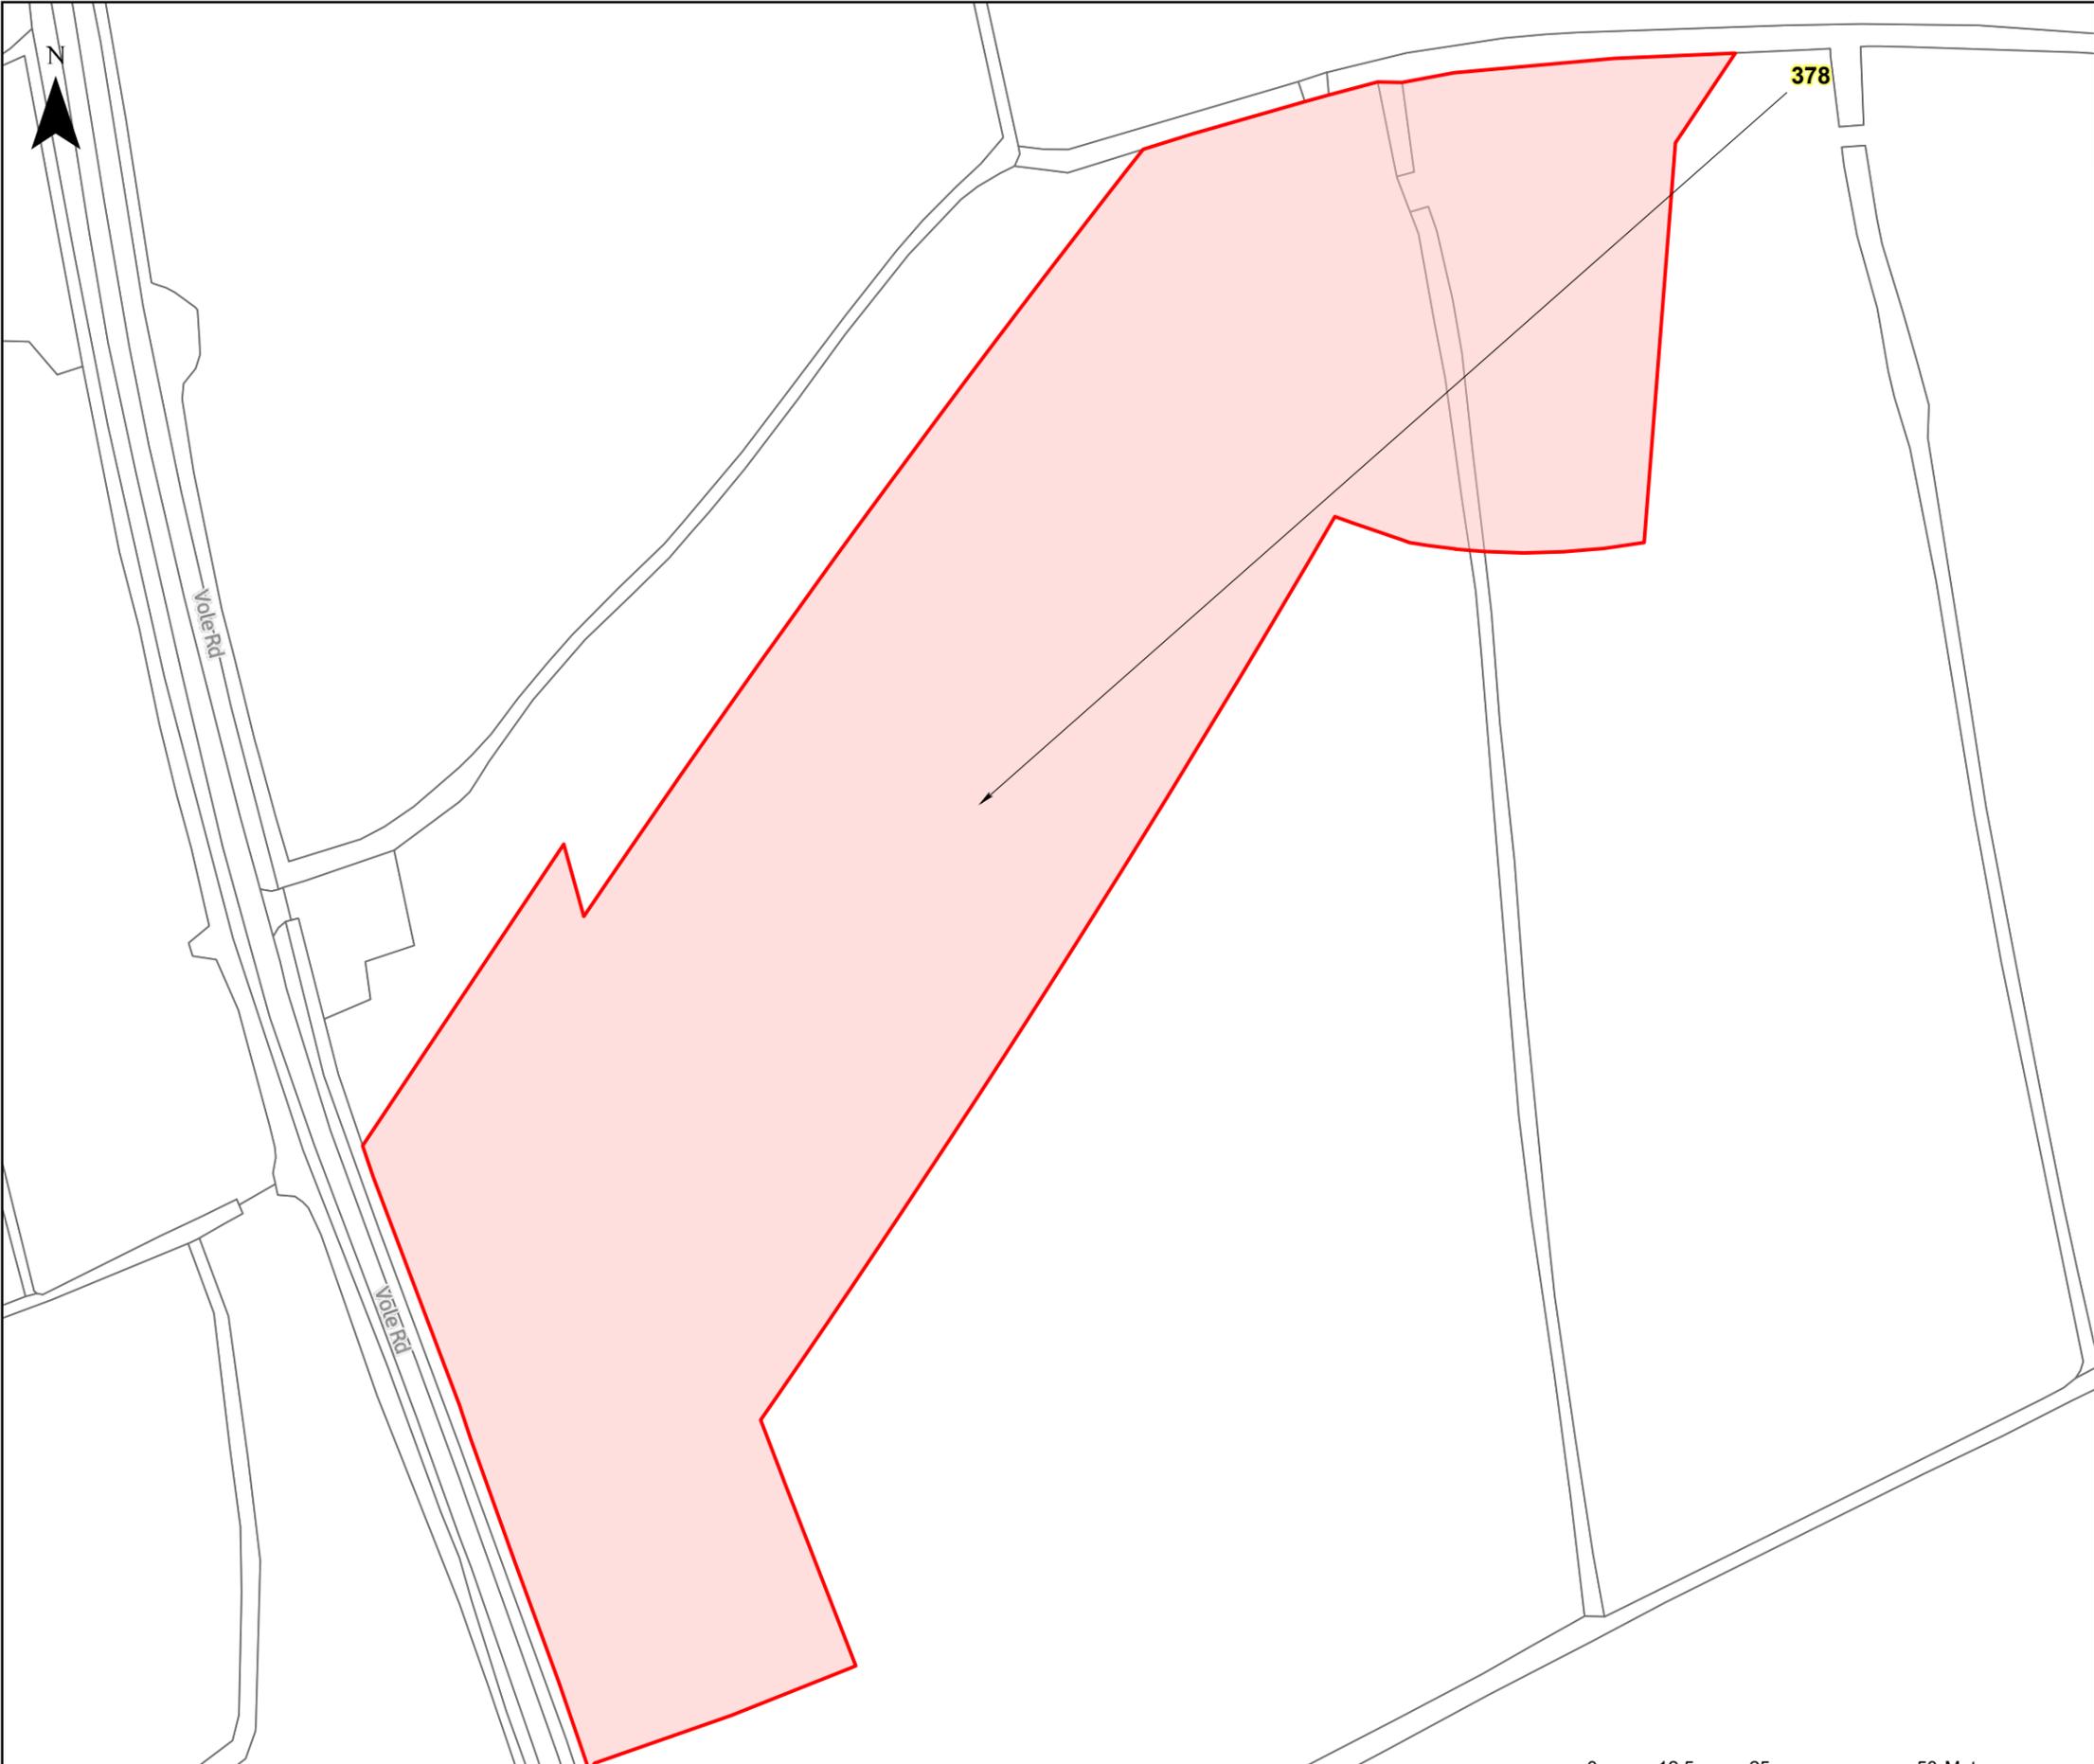


The design, scale and layout shown on this plan are indicative. The dimensions for the apparatus are typical dimensions, and the actual apparatus to be provided may differ in style, model and size.  
BACKGROUND MAPPING INFORMATION HAS BEEN REPRODUCED FROM THE ORDNANCE SURVEY ON BEHALF OF THE CONTROLLER OF HER MAJESTY'S STATIONARY OFFICE. © CROWN COPYRIGHT ORDNANCE SURVEY NATIONAL GRID LICENSE NO. 100022488

HINKLEY C CONNECTION PROJECT

Title  
STAGE 7 - SECTION 3 PLOT PLAN

Ref No: HINK-GVDS7-4-PLOT379 Plan: Plot Number 379

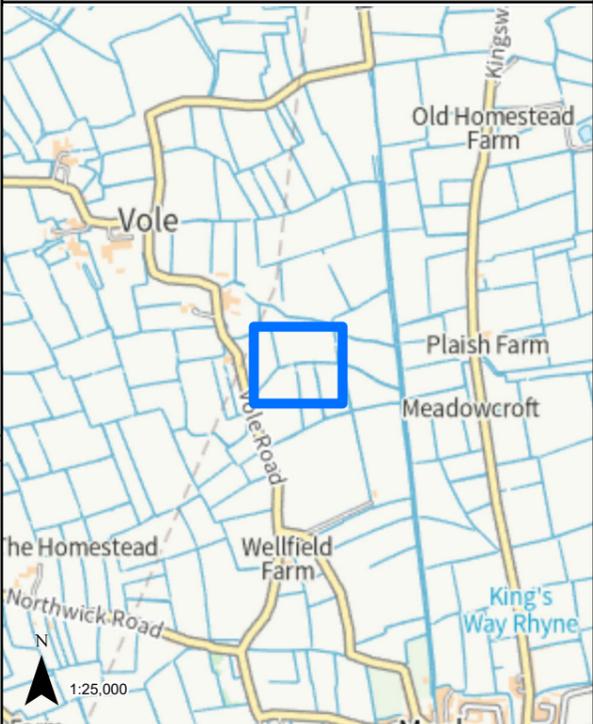

LEGEND



 GVD Plot

Coordinate System: British National Grid  
Projection: Transverse Mercator  
Datum: OSGB 1938  
Units: Metre  
Map Centre:  
337147E 149262N

Version:	Date:	Remarks:	Drawn:	Checked:
v1	09/02/2023	Published	RG	RS

SCALE: 1:1,000 PAPER SIZE: A3

Notes:  
This drawing is scaled at paper size A3, therefore any prints taken at different sizes will affect the accuracy of the measurement units and should not be scaled against.

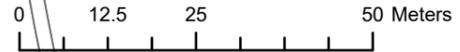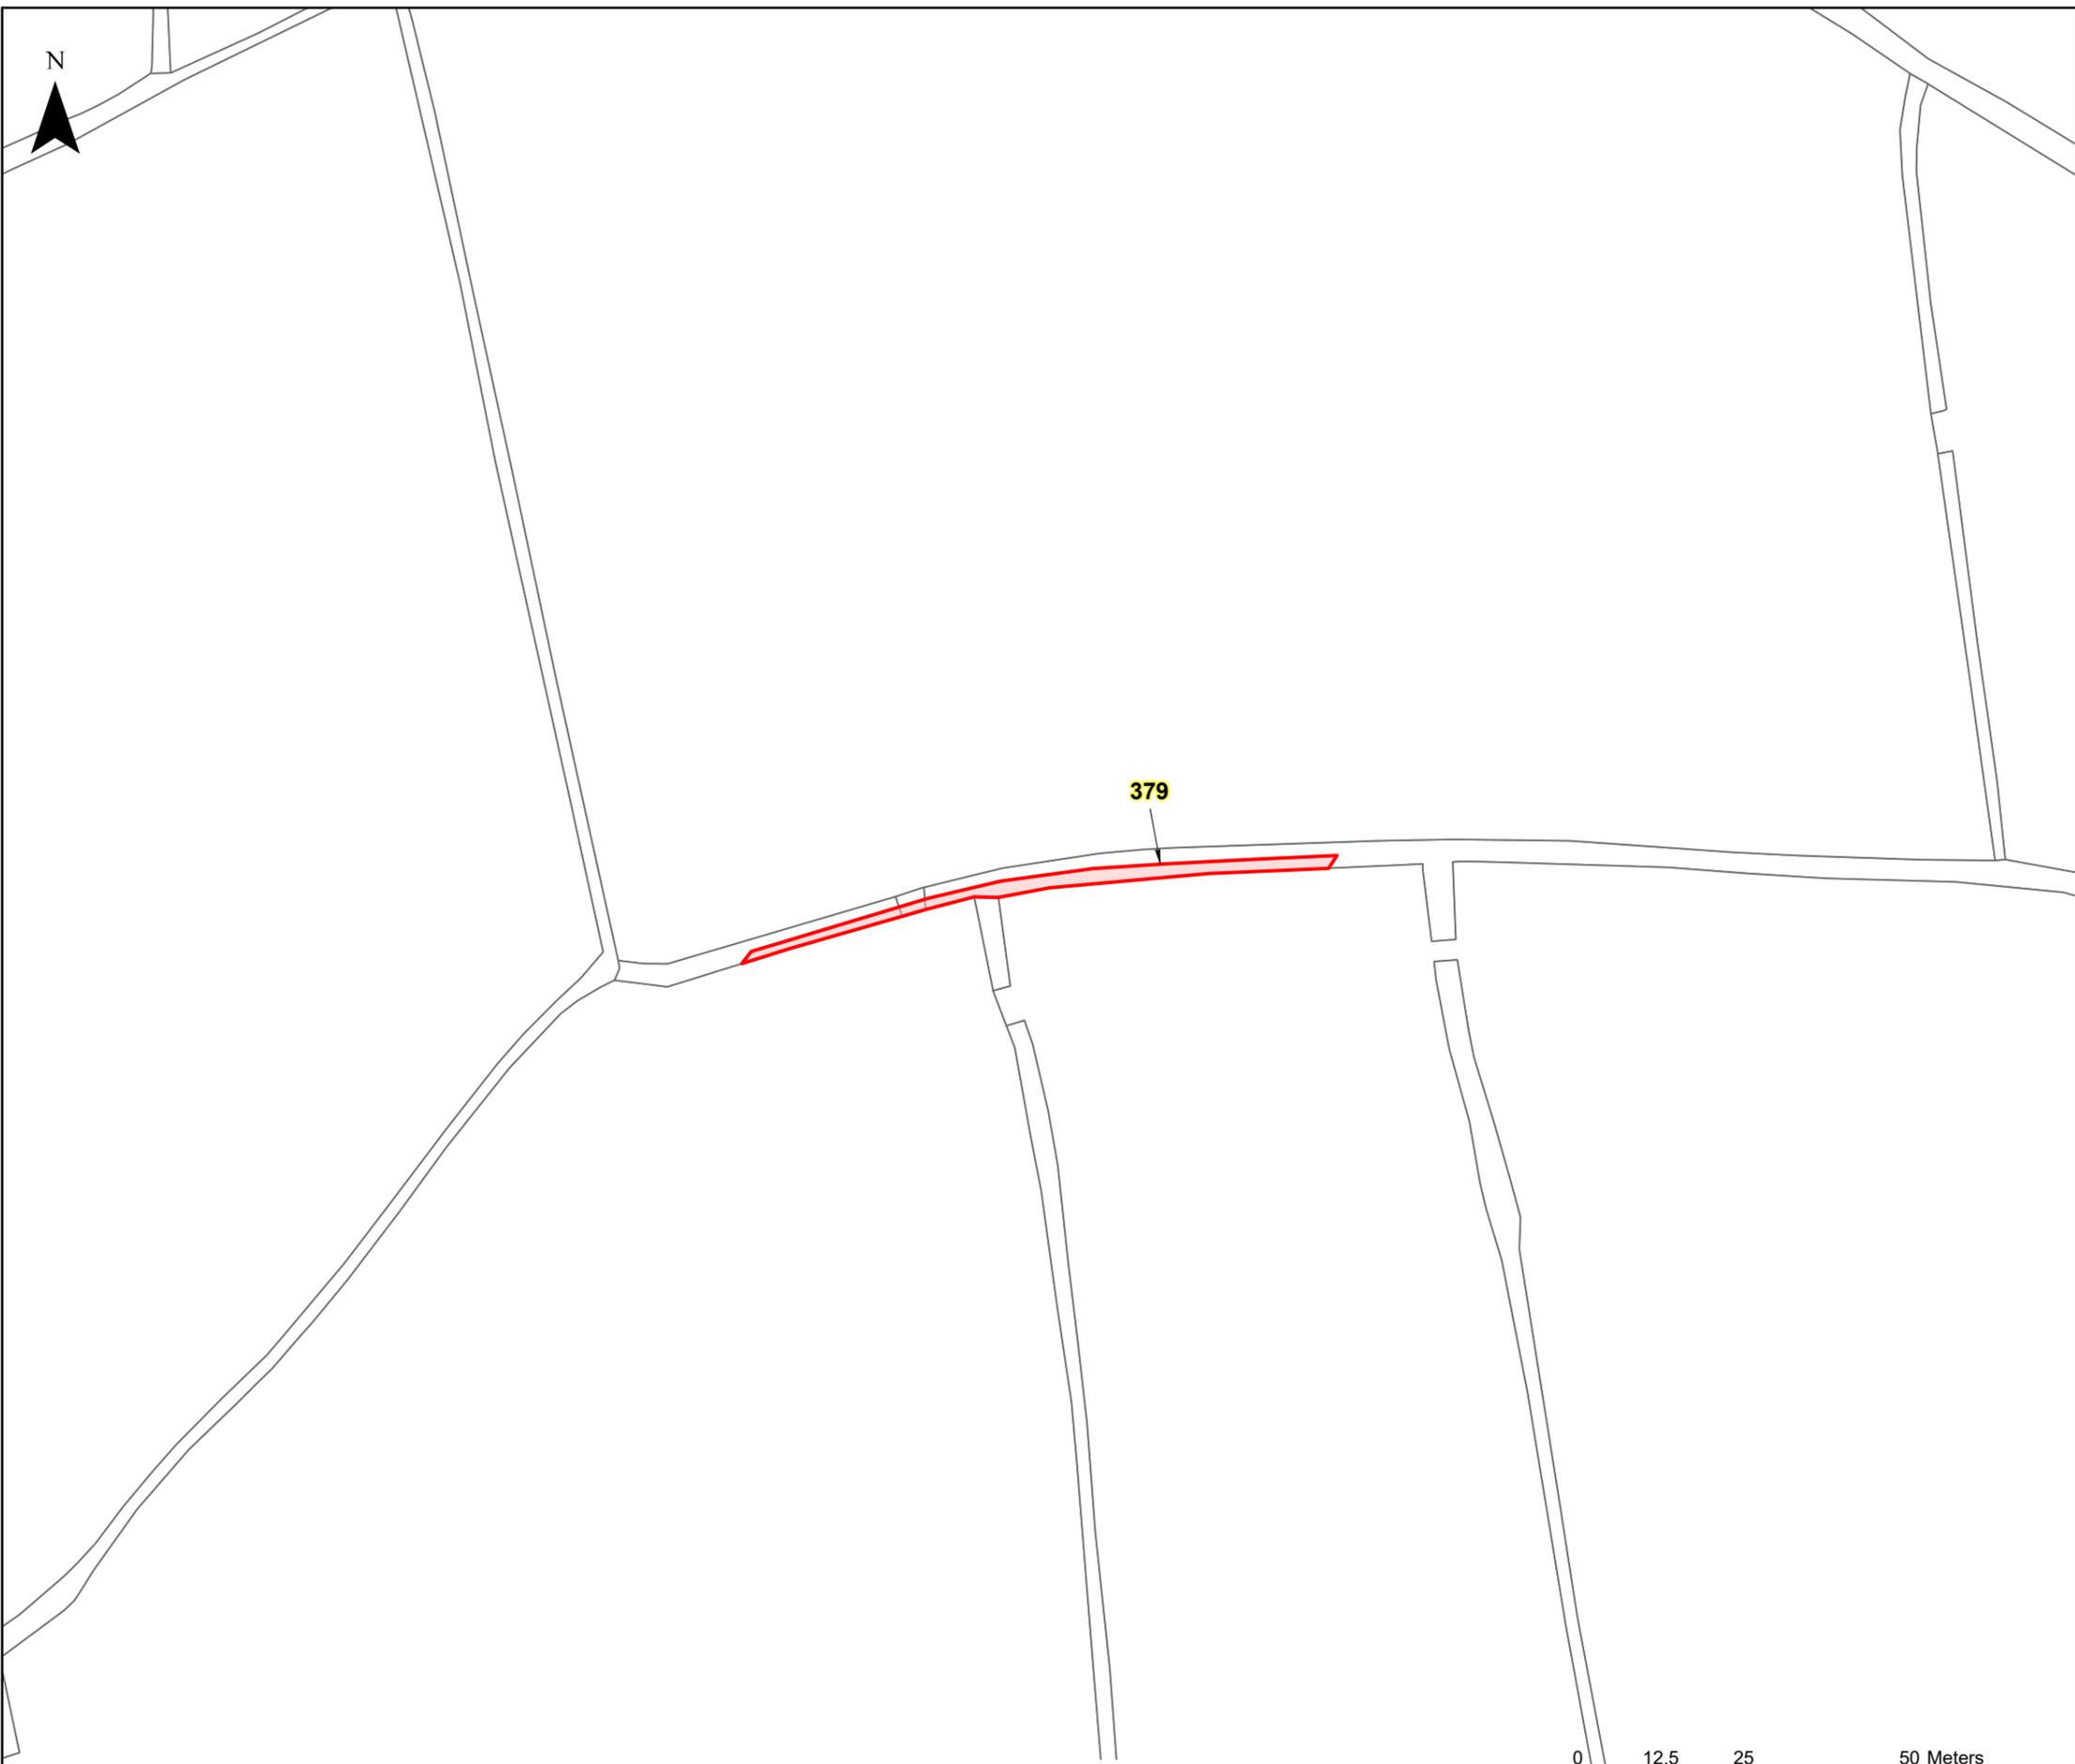


The design, scale and layout shown on this plan are indicative. The dimensions for the apparatus are typical dimensions, and the actual apparatus to be provided may differ in style, model and size.  
BACKGROUND MAPPING INFORMATION HAS BEEN REPRODUCED FROM THE ORDNANCE SURVEY ON BEHALF OF THE CONTROLLER OF HER MAJESTY'S STATIONARY OFFICE. © CROWN COPYRIGHT ORDNANCE SURVEY NATIONAL GRID LICENSE NO. 100022488

HINKLEY C CONNECTION PROJECT

Title  
**STAGE 7 - SECTION 3 PLOT PLAN**

Ref No: HINK-GVDS7-4-PLOT380 Plan: Plot Number 380

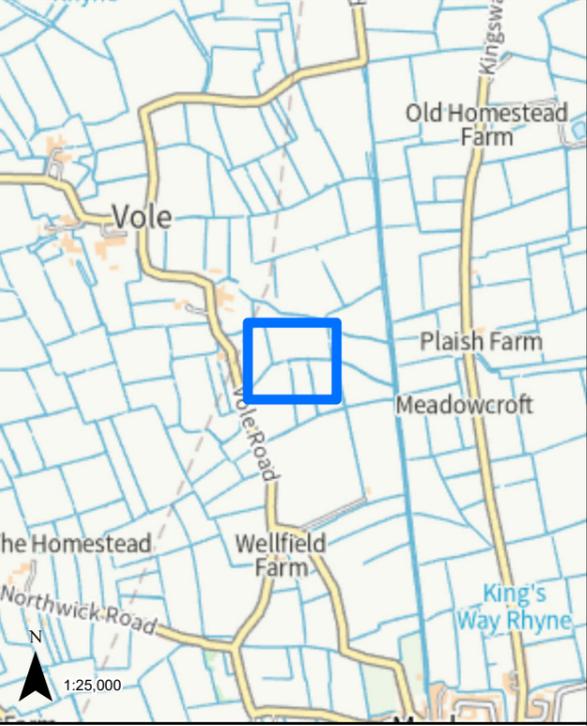

380

LEGEND



 GVD Plot

Coordinate System: British National Grid  
Projection: Transverse Mercator  
Datum: OSGB 1938  
Units: Metre  
Map Centre:  
337148E 149264N


Version:	Date:	Remarks:	Drawn:	Checked:
v1	09/02/2023	Published	RG	RS

SCALE: 1:1,000 PAPER SIZE: A3

Notes:  
This drawing is scaled at paper size A3, therefore any prints taken at different sizes will affect the accuracy of the measurement units and should not be scaled against.

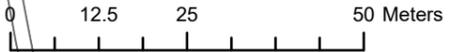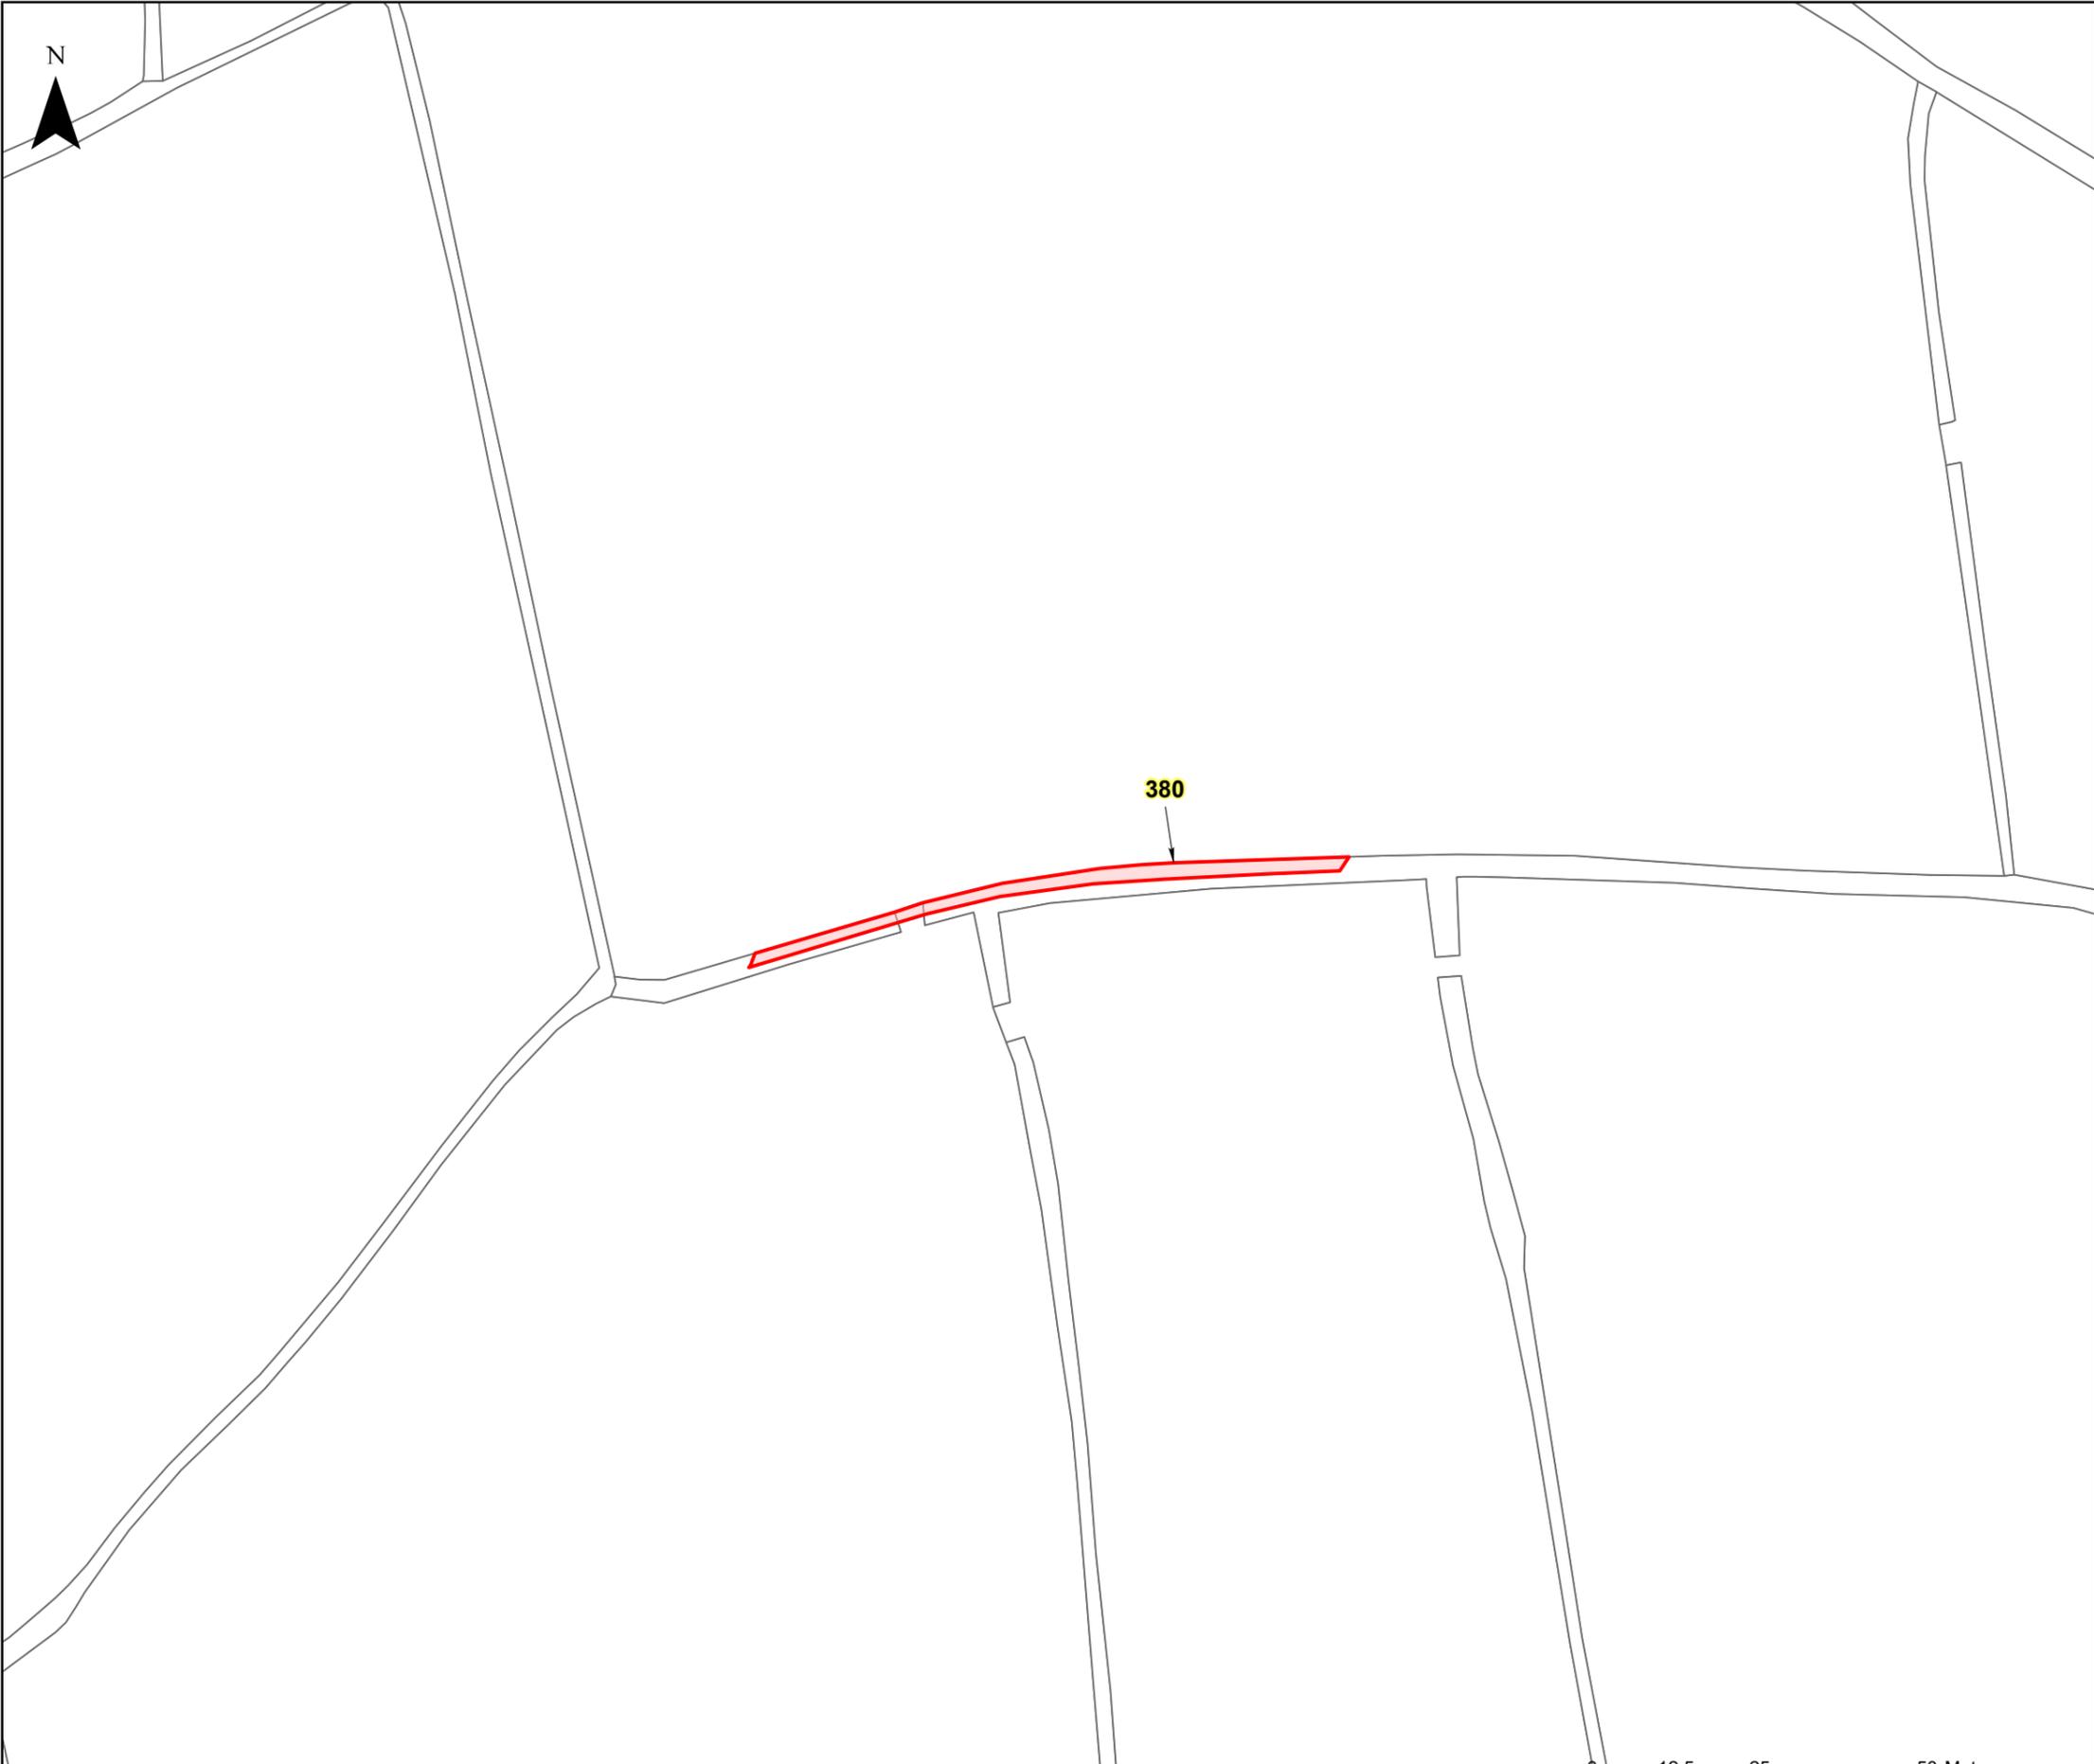

The design, scale and layout shown on this plan are indicative. The dimensions for the apparatus are typical dimensions, and the actual apparatus to be provided may differ in style, model and size.  
BACKGROUND MAPPING INFORMATION HAS BEEN REPRODUCED FROM THE ORDNANCE SURVEY ON BEHALF OF THE CONTROLLER OF HER MAJESTY'S STATIONARY OFFICE. © CROWN COPYRIGHT ORDNANCE SURVEY NATIONAL GRID LICENSE NO. 100022488

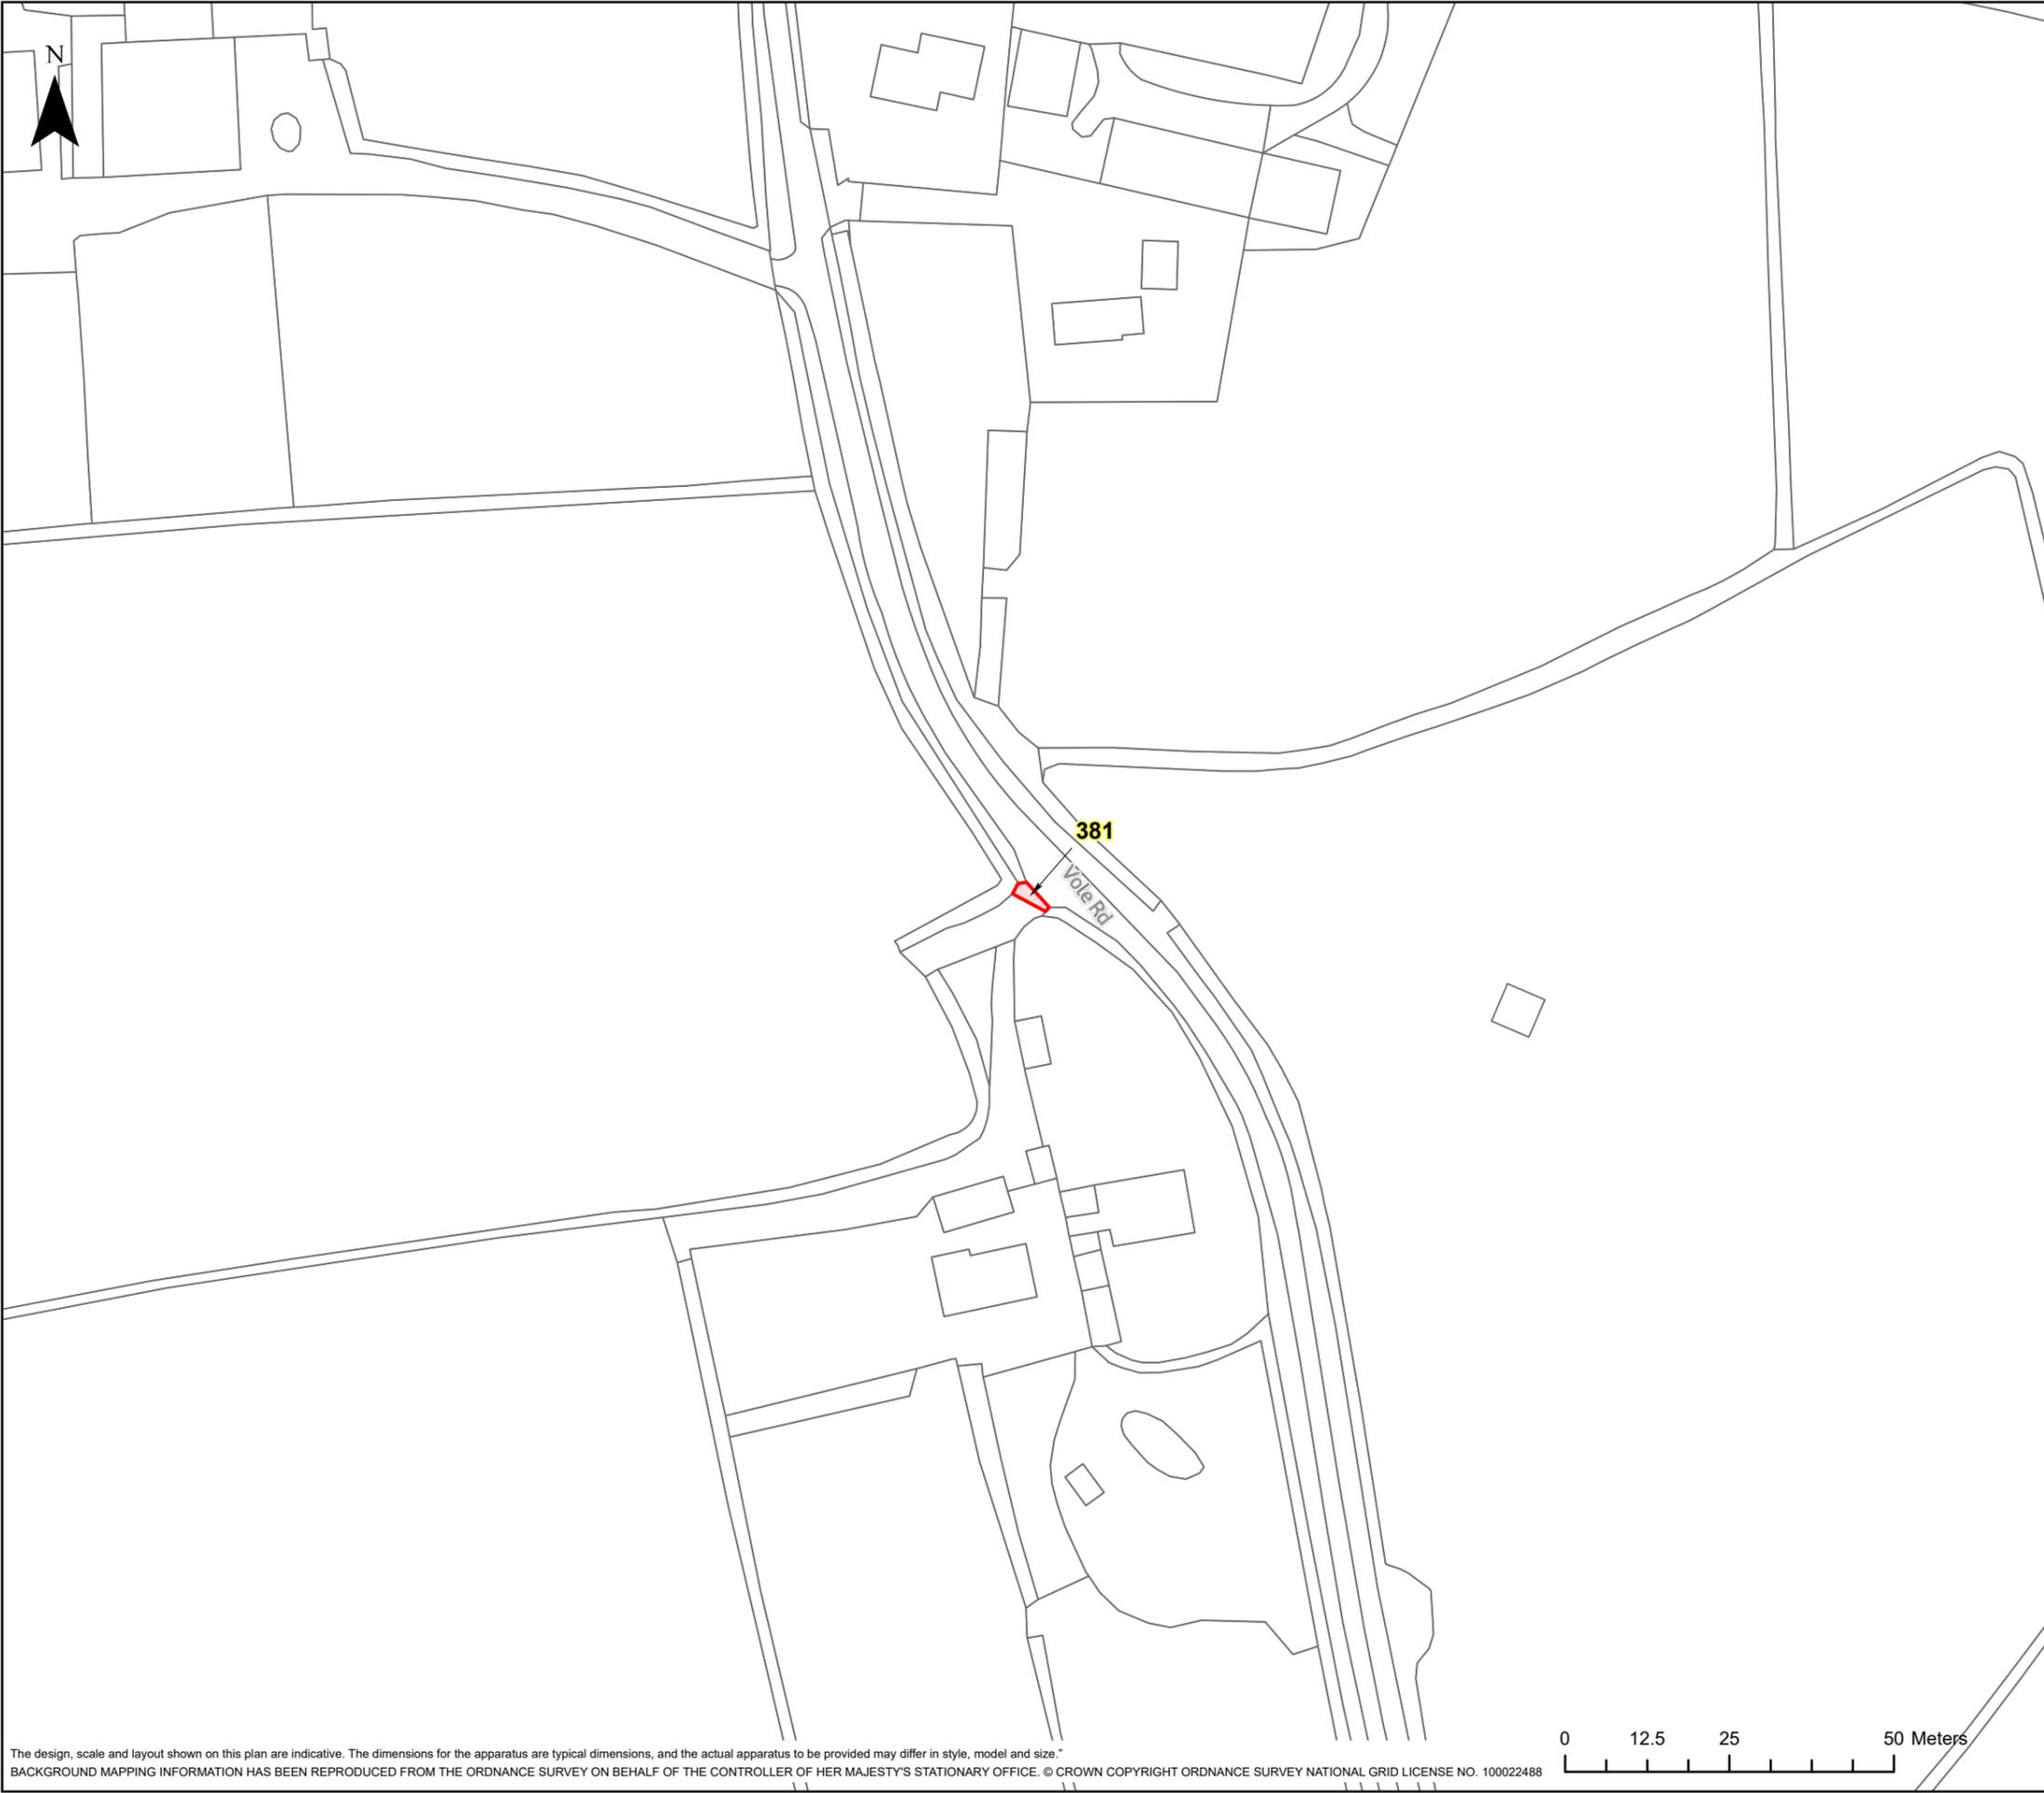


**HINKLEY C CONNECTION PROJECT**

Title  
**STAGE 7 - SECTION 3 PLOT PLAN**

Ref No:  
HINK-GVDS7-4-PLOT381

Plan:  
Plot Number 381

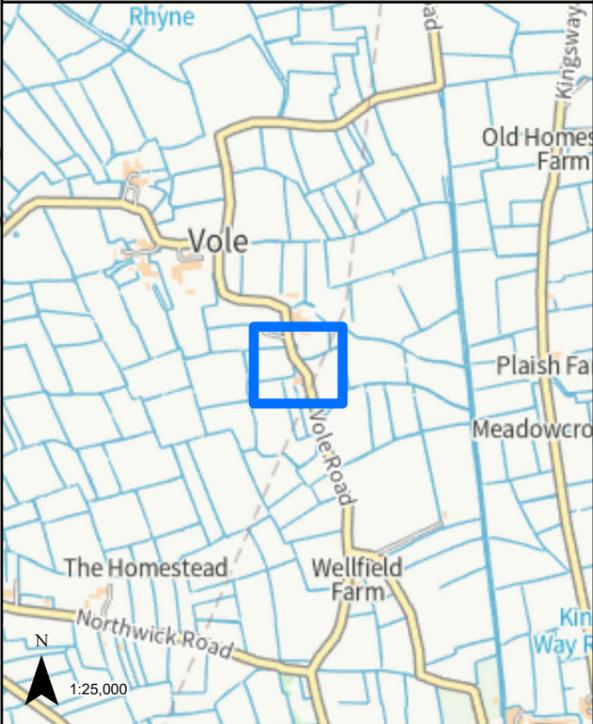

**LEGEND**

GVD Plot

Coordinate System: British National Grid Projection: Transverse Mercator Datum: OSGB 1938 Units: Metre	Map Centre: 336900E 149335N
---	--------------------------------


Version:	Date:	Remarks:	Drawn:	Checked:
v1	09/02/2023	Published	RG	RS

<b>SCALE:</b> 1:1,000	<b>PAPER SIZE:</b> A3
-----------------------	-----------------------

Notes:  
This drawing is scaled at paper size A3, therefore any prints taken at different sizes will affect the accuracy of the measurement units and should not be scaled against.





The design, scale and layout shown on this plan are indicative. The dimensions for the apparatus are typical dimensions, and the actual apparatus to be provided may differ in style, model and size.  
BACKGROUND MAPPING INFORMATION HAS BEEN REPRODUCED FROM THE ORDNANCE SURVEY ON BEHALF OF THE CONTROLLER OF HER MAJESTY'S STATIONARY OFFICE. © CROWN COPYRIGHT ORDNANCE SURVEY NATIONAL GRID LICENSE NO. 100022488

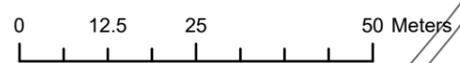

HINKLEY C CONNECTION PROJECT

Title  
**STAGE 7 - SECTION 3 PLOT PLAN**

Ref No: HINK-GVDS7-4-PLOT382 Plan: Plot Number 382

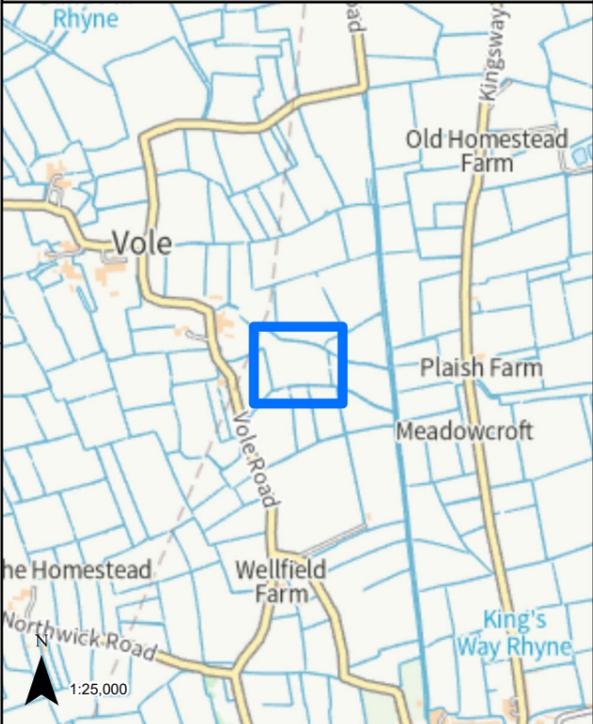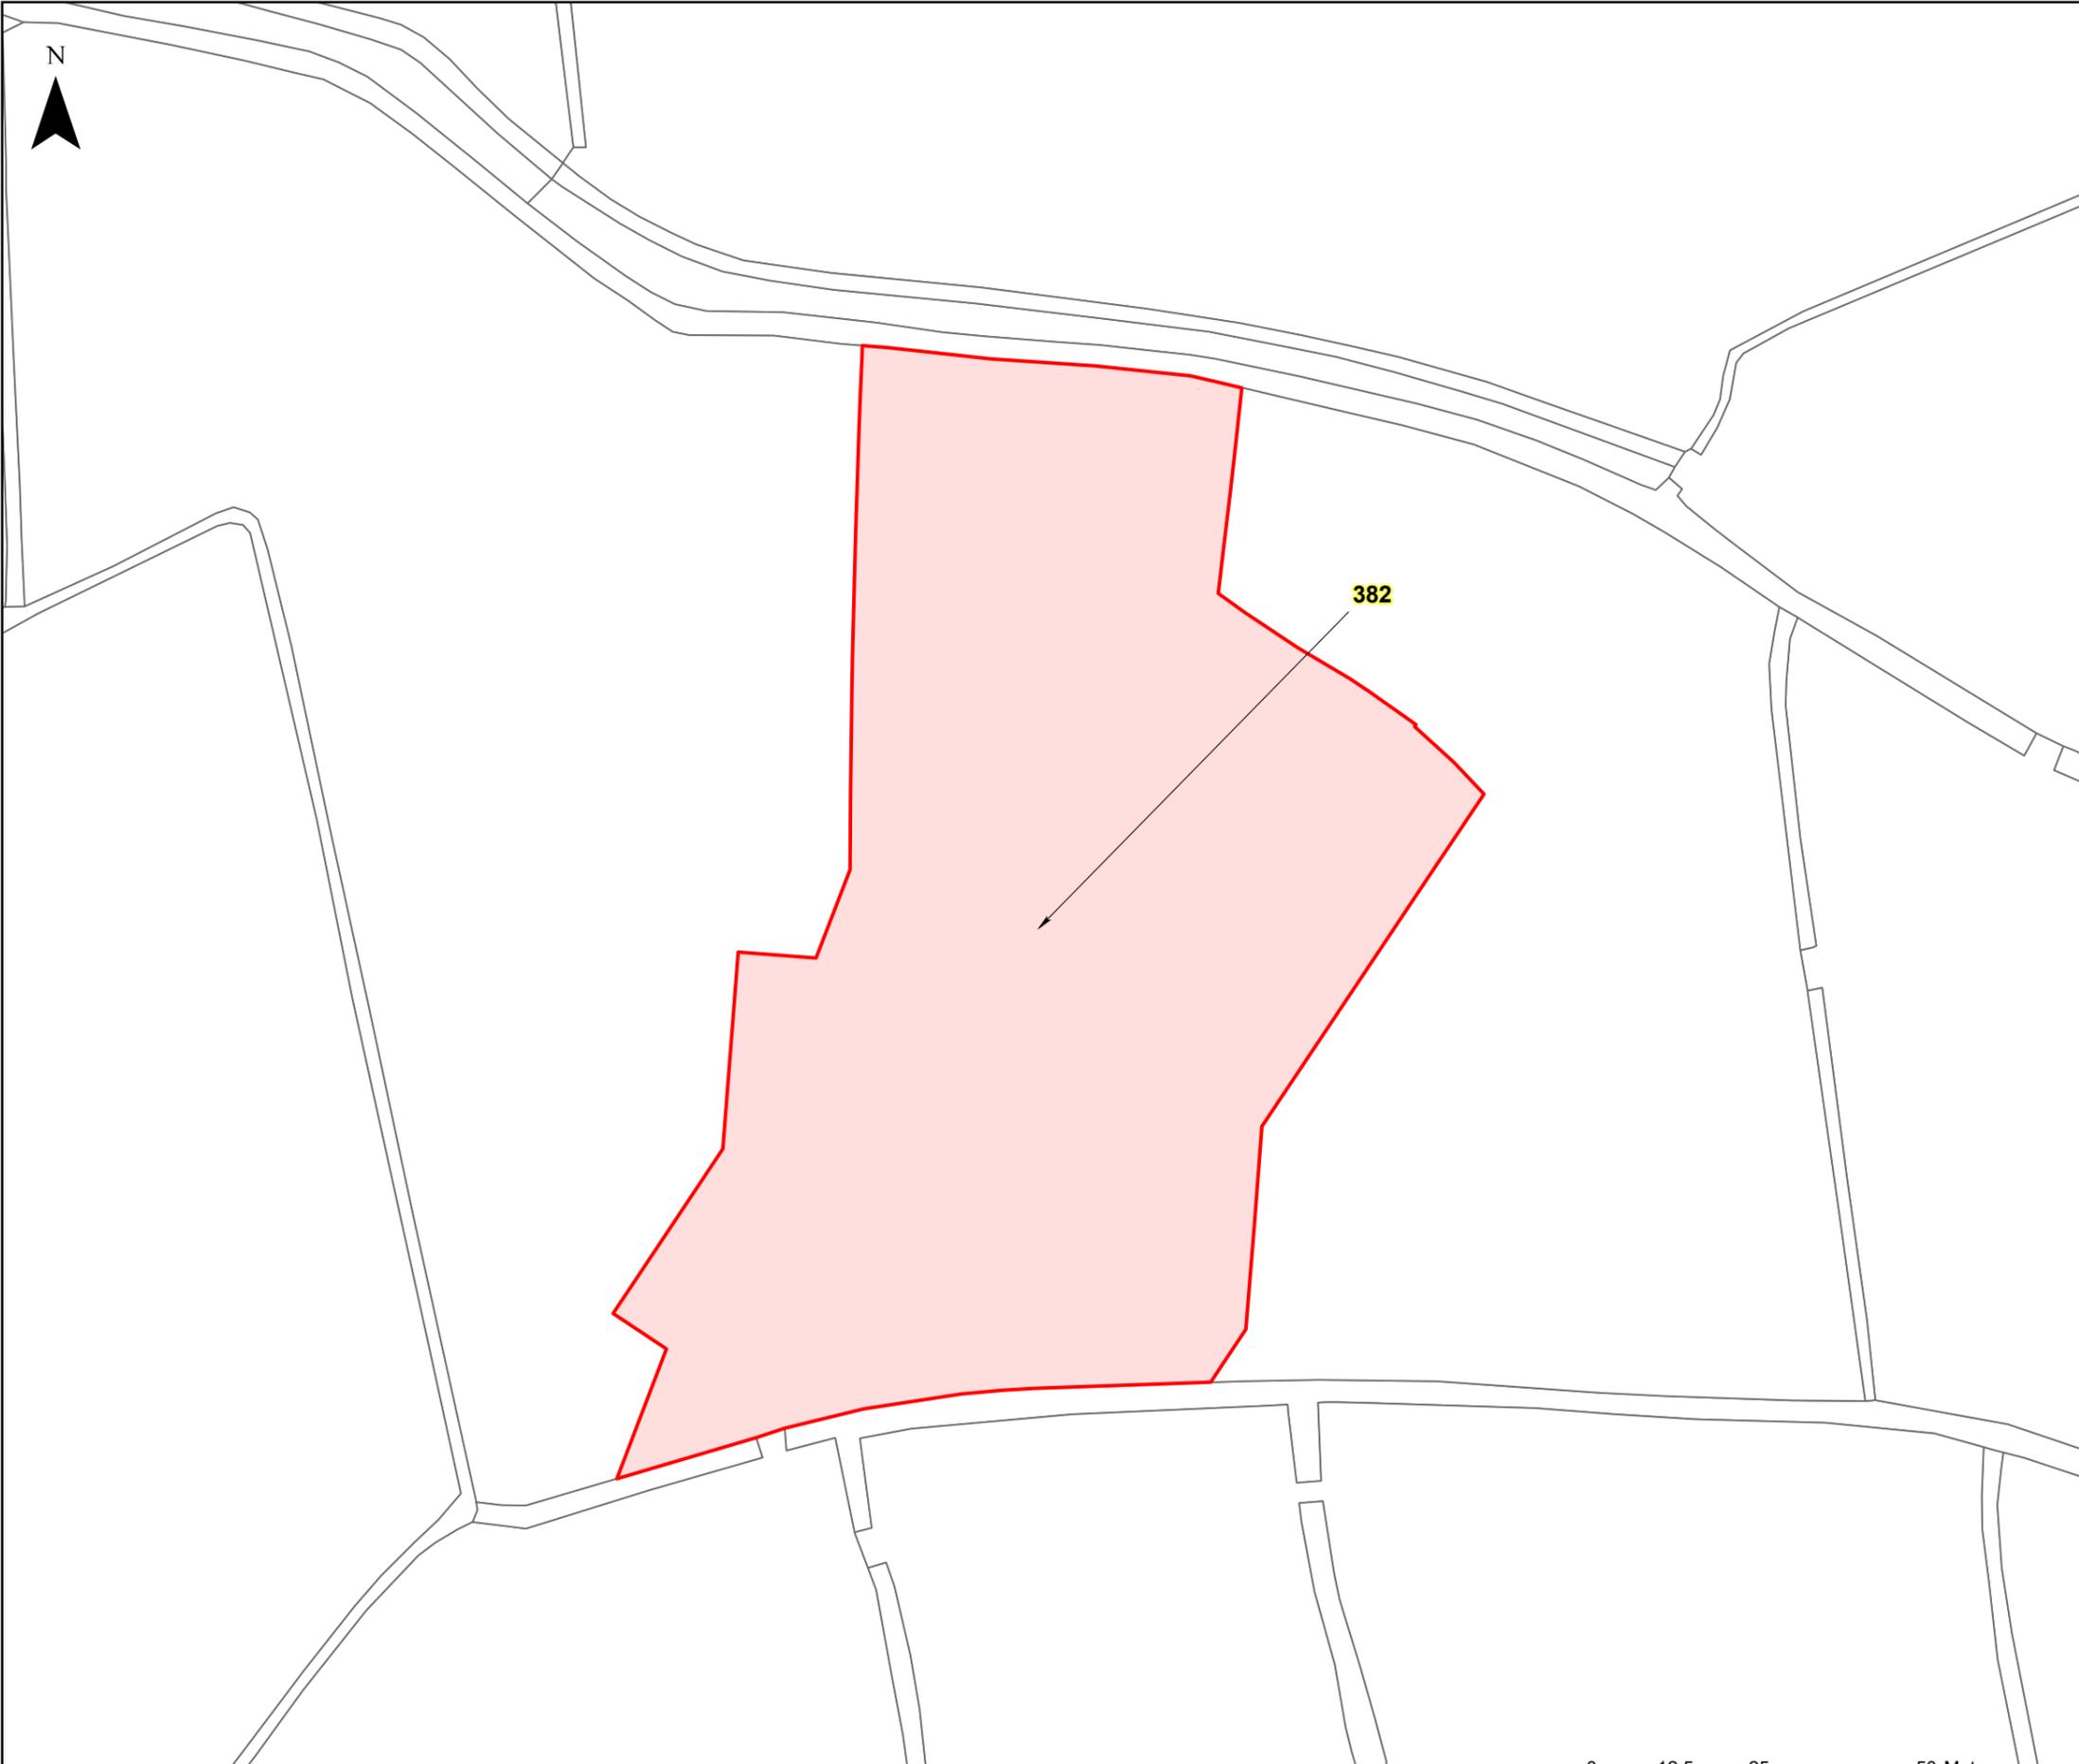

LEGEND

 GVD Plot

Coordinate System: British National Grid  
Projection: Transverse Mercator  
Datum: OSGB 1938  
Units: Metre  
Map Centre:  
337169E 149342N


Version:	Date:	Remarks:	Drawn:	Checked:
v1	09/02/2023	Published	RG	RS

SCALE: 1:1,000 PAPER SIZE: A3

Notes:  
This drawing is scaled at paper size A3, therefore any prints taken at different sizes will affect the accuracy of the measurement units and should not be scaled against.



The design, scale and layout shown on this plan are indicative. The dimensions for the apparatus are typical dimensions, and the actual apparatus to be provided may differ in style, model and size.  
BACKGROUND MAPPING INFORMATION HAS BEEN REPRODUCED FROM THE ORDNANCE SURVEY ON BEHALF OF THE CONTROLLER OF HER MAJESTY'S STATIONARY OFFICE. © CROWN COPYRIGHT ORDNANCE SURVEY NATIONAL GRID LICENSE NO. 100022488


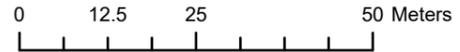




**HINKLEY C CONNECTION PROJECT**

Title  
**STAGE 7 - SECTION 3 PLOT PLAN**

Ref No: HINK-GVDS7-4-PLOT383 Plan: Plot Number 383

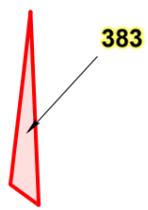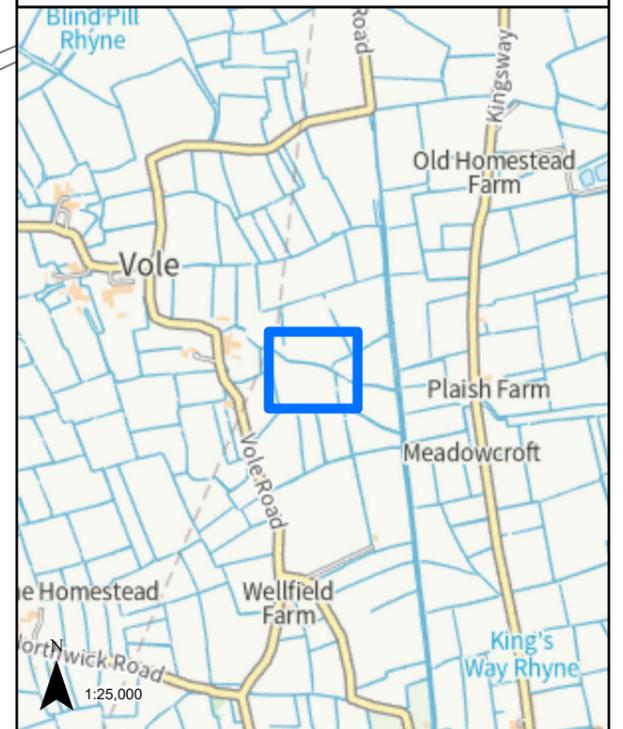

**LEGEND**


 GVD Plot

Coordinate System: British National Grid  
Projection: Transverse Mercator  
Datum: OSGB 1938  
Units: Metre  
Map Centre:  
337196E 149400N

Version:	Date:	Remarks:	Drawn:	Checked:
v1	09/02/2023	Published	RG	RS

SCALE: 1:1,000 PAPER SIZE: A3

Notes:  
This drawing is scaled at paper size A3, therefore any prints taken at different sizes will affect the accuracy of the measurement units and should not be scaled against.

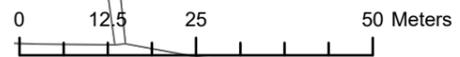

N





**nationalgrid**

**HINKLEY C CONNECTION PROJECT**

Title  
**STAGE 7 - SECTION 3 PLOT PLAN**

Ref No: HINK-GVDS7-4-PLOT384 Plan: Plot Number 384

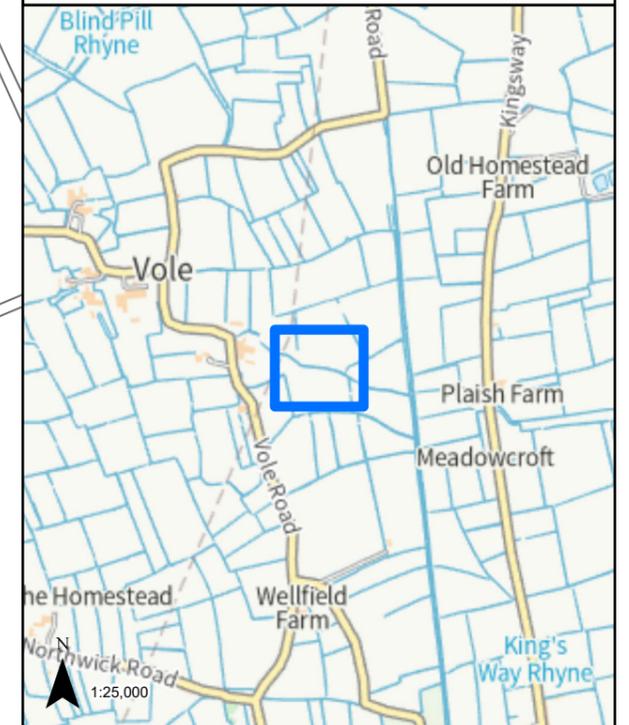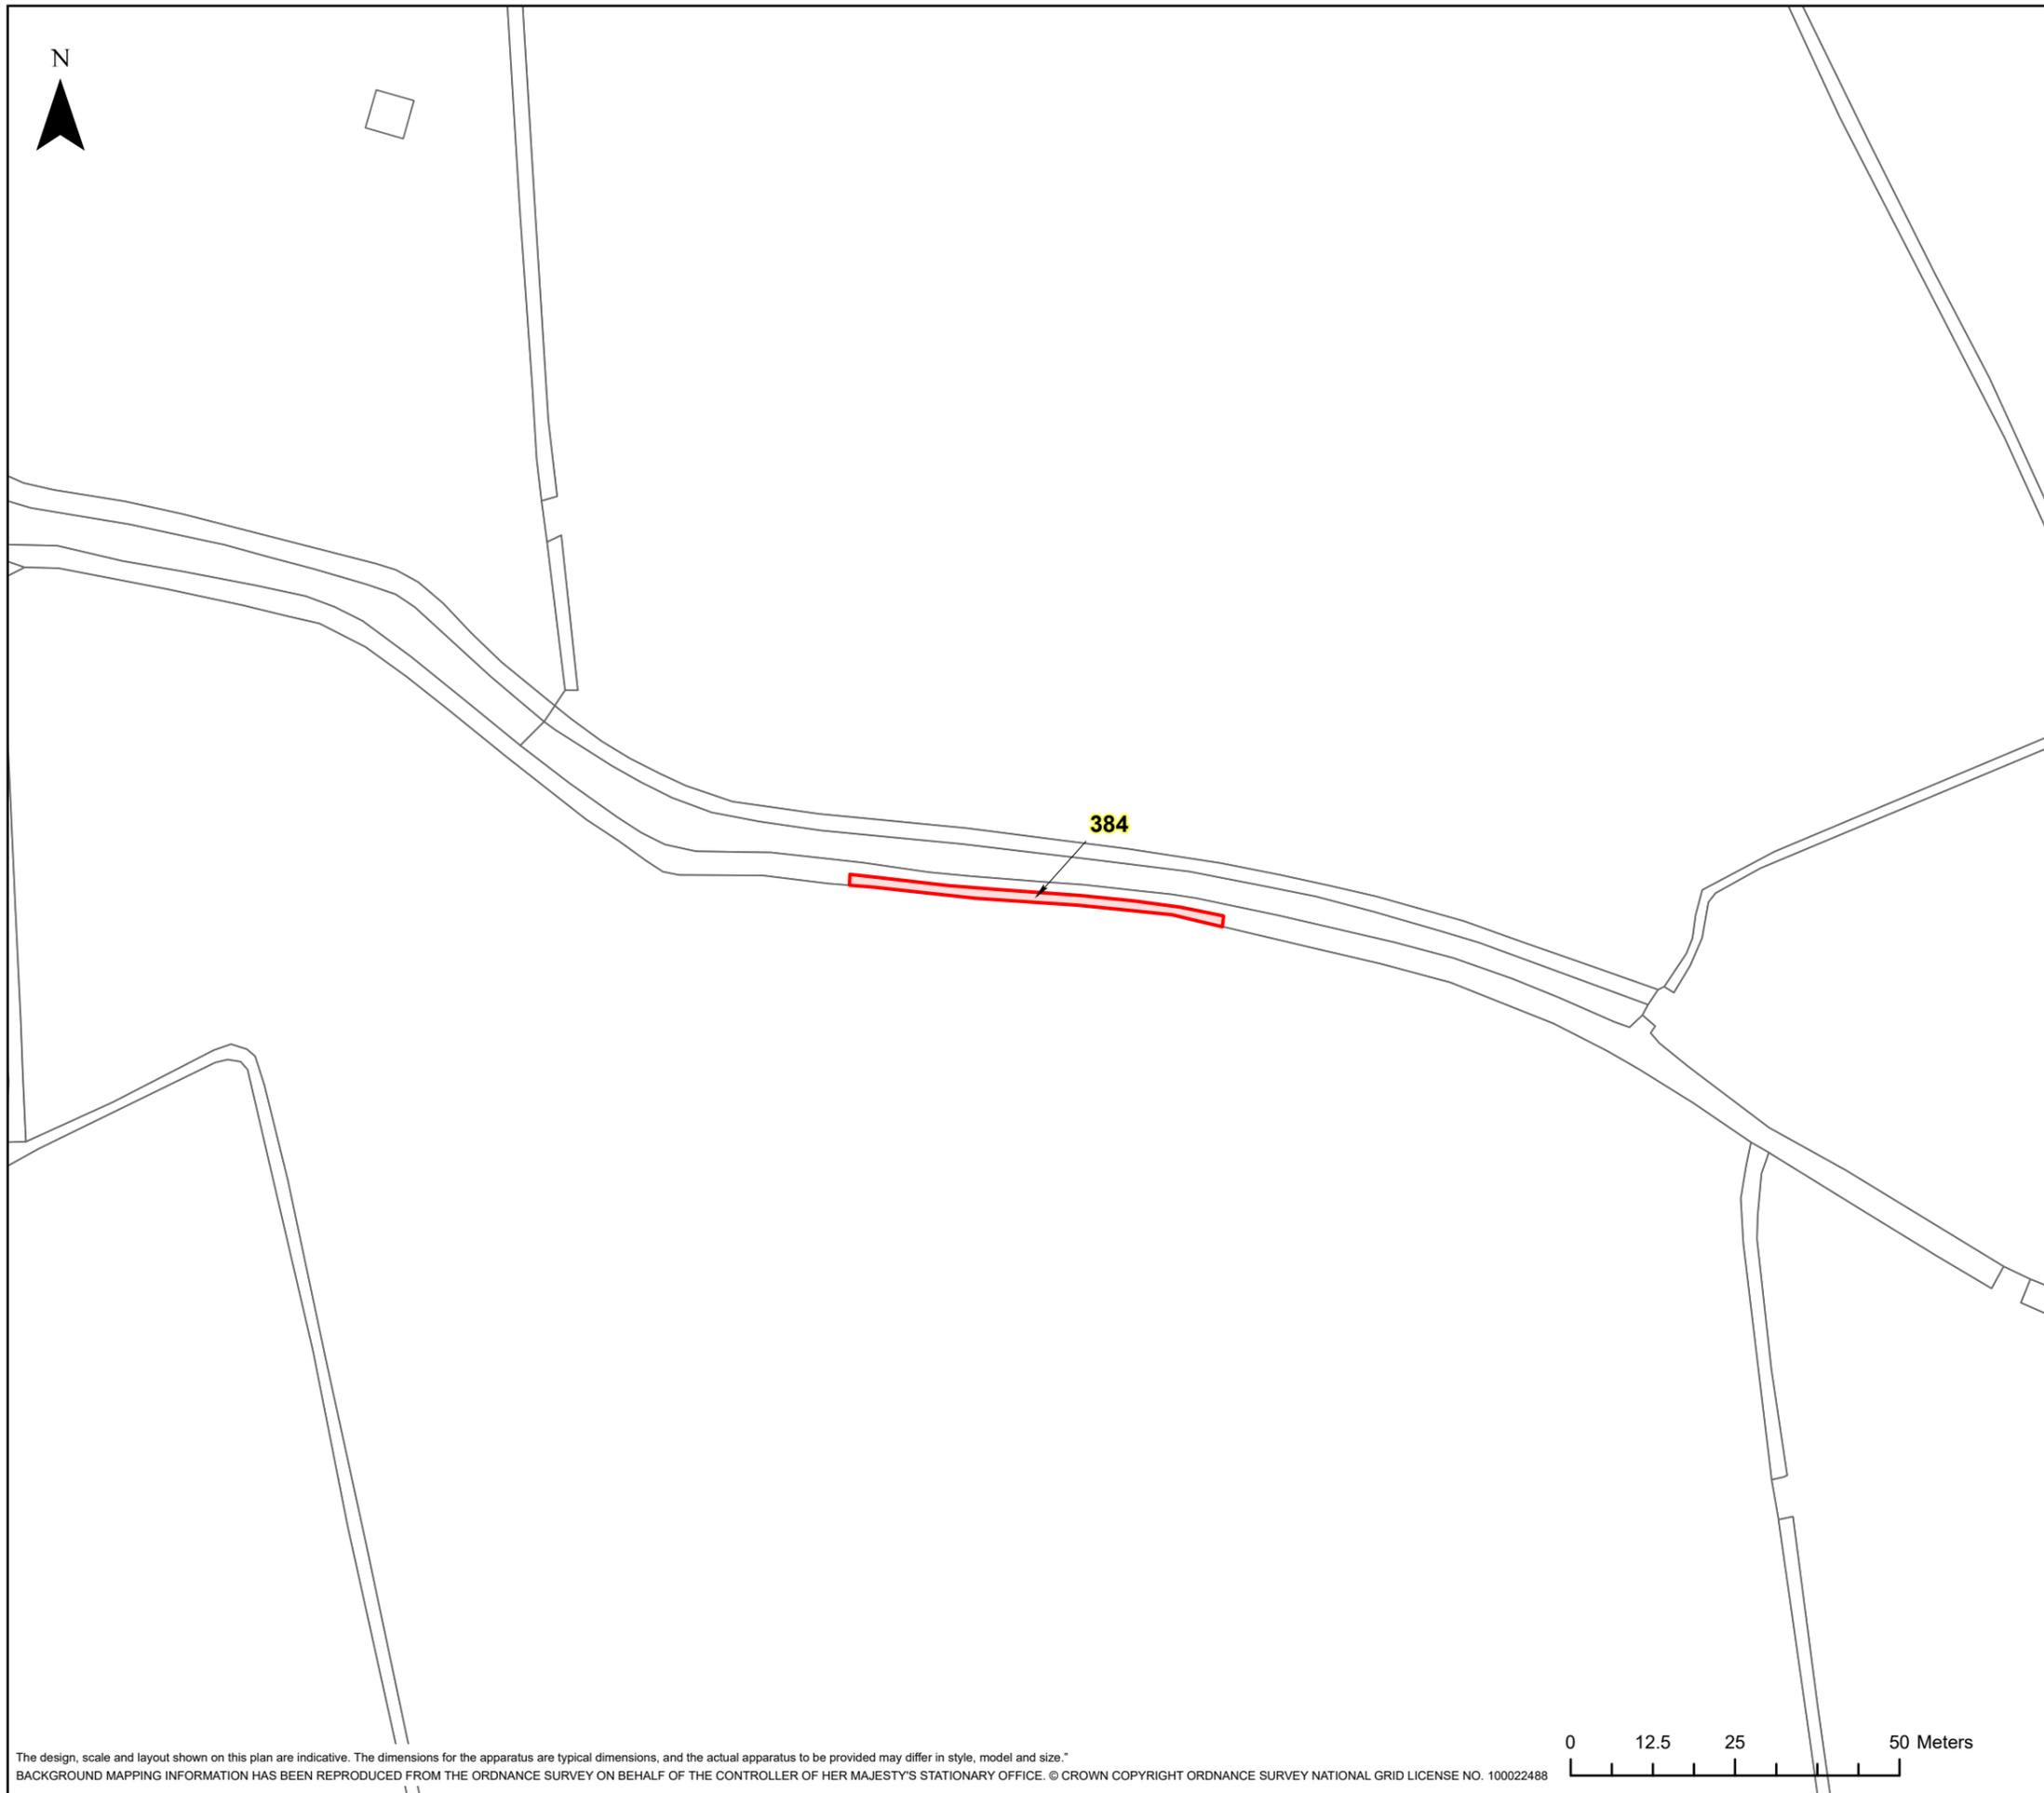

**LEGEND**

 GVD Plot

Coordinate System: British National Grid  
Projection: Transverse Mercator  
Datum: OSGB 1938  
Units: Metre  
Map Centre:  
337170E 149424N

Version:	Date:	Remarks:	Drawn:	Checked:
v1	09/02/2023	Published	RG	RS

SCALE: 1:1,000 PAPER SIZE: A3

Notes:  
This drawing is scaled at paper size A3, therefore any prints taken at different sizes will affect the accuracy of the measurement units and should not be scaled against.



The design, scale and layout shown on this plan are indicative. The dimensions for the apparatus are typical dimensions, and the actual apparatus to be provided may differ in style, model and size.  
BACKGROUND MAPPING INFORMATION HAS BEEN REPRODUCED FROM THE ORDNANCE SURVEY ON BEHALF OF THE CONTROLLER OF HER MAJESTY'S STATIONARY OFFICE. © CROWN COPYRIGHT ORDNANCE SURVEY NATIONAL GRID LICENSE NO. 100022488

