

Legend
 (Only items shown within this section are listed)

- Sheet Index
- Local Authority Boundary
- Section Boundary & Local Authority Boundary
- Section Boundary
- Norwich to Tilbury**
- 2023 Preferred Draft Alignment Overhead Line
- 2023 Indicative Substation Zone (Existing & Proposed)

Note: The area to the south of Norwich Main Substation is subject to several proposed third party energy developments. The development of the design will take these into account.

DRAFT
 SUBJECT TO CONSULTATION, 2023
 PREFERRED DRAFT ALIGNMENT
 SHOWN ONLY.
 CONSTRUCTION AREAS TO BE
 CONSULTED ON AT A LATER DATE



Notes

This drawing is scaled at paper size A0, therefore any prints taken at smaller sizes will affect accuracy of the measurement units and should not be scaled against.

This plan shows the proposed draft permanent assets only. The draft order limits including limits of deviation, access and construction work areas and mitigation requirements will be shown at future project stages. This consultation is focused primarily on the draft positioning of the permanent assets.

The 2023 preferred draft alignment routing shown on these plans is subject to consultation feedback and ongoing design development.



Title

Norwich to Tilbury
 2023 Preferred Draft Alignment
 Constraints Key Plan for Consultation
 Section A

Document No.


AENC-LSTC-ENG-PLN-0010

Scale	Sheet Size	Sheet	Issue
1:24,000	A0	Sheet 1 of 1	June 23

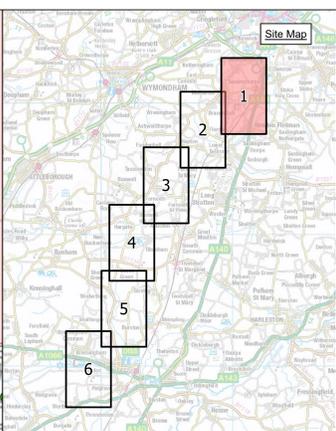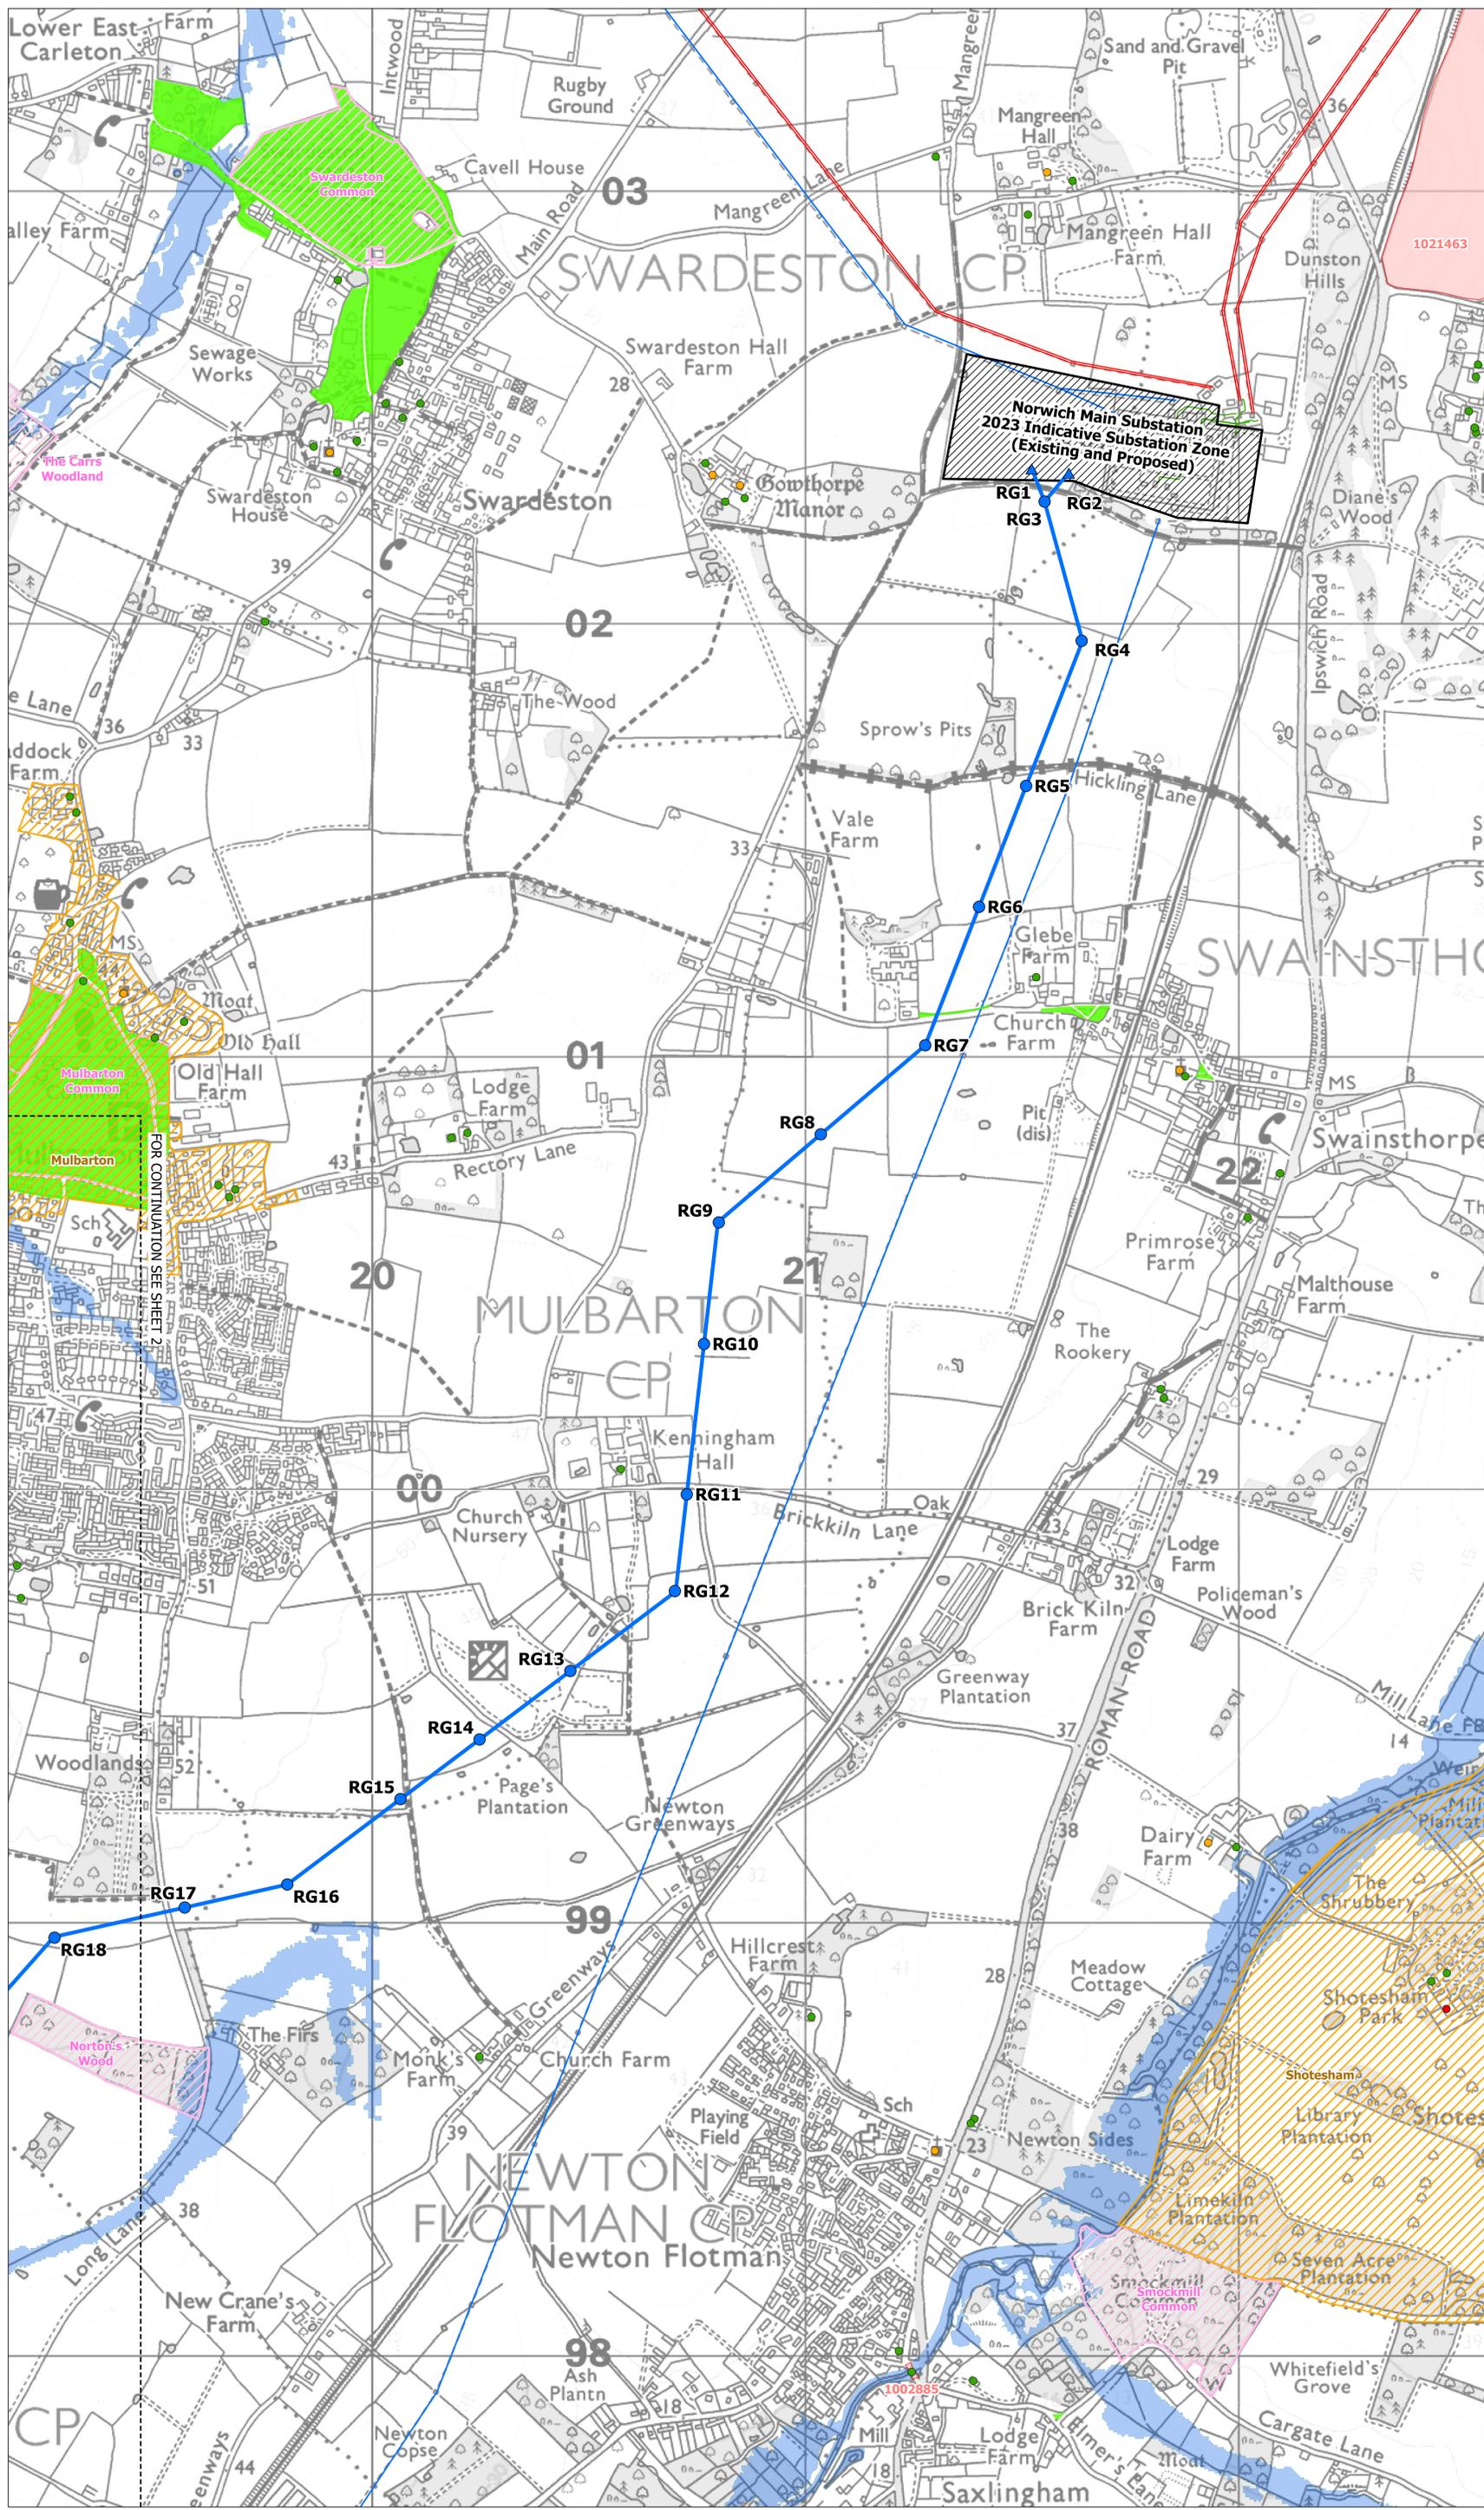

- Legend**
 (Only items shown within this section are listed)
- Sheet Index
 - Section Boundary & Local Authority Boundary
 - Norwich to Tilbury**
 - 2023 Preferred Draft Alignment Pylon Position
 - 2023 Preferred Draft Alignment Gantry Position
 - 2023 Preferred Draft Alignment Overhead Line
 - 2023 Indicative Substation Zone (Existing & Proposed)
 - Note: The area to the south of Norwich Main Substation is subject to several proposed third party energy developments. The development of the design will take these into account.
 - Environmental Constraints**
 - Listed Buildings
 - Grade I
 - Grade II
 - Grade II*
 - Scheduled Monument (With accompanying list entry number)
 - Conservation Area
 - CRoW - Conclusive Registered Common Land / Access Land
 - Special Areas of Conservation
 - Sites of Special Scientific Interest
 - Ancient Woodland
 - County / Local Wildlife Sites
 - Flood Zone 3
 - Existing Utilities**
 - National Grid 275/400kV Overhead Line
 - UKPN 132kV Overhead Line
 - National Grid Underground Cable

DRAFT
 SUBJECT TO CONSULTATION, 2023
 PREFERRED DRAFT ALIGNMENT
 SHOWN ONLY.
 CONSTRUCTION AREAS TO BE
 CONSULTED ON AT A LATER DATE


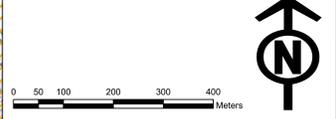


Notes
 This drawing is scaled at paper size A0, therefore any prints taken at smaller sizes will affect accuracy of the measurement units and should not be scaled against.
 This plan shows the proposed draft permanent assets only. The draft order limits including limits of deviation, access and construction work areas and mitigation requirements will be shown at future project stages. This consultation is focused primarily on the draft positioning of the permanent assets.
 The 2023 preferred draft alignment routing shown on these plans is subject to consultation feedback and ongoing design development.

Title
 Norwich to Tilbury
 2023 Preferred Draft Alignment
 Constraints Plan for Consultation
 Section A


Document No.
 AENC-LSTC-ENG-PLN-0010

Scale	Sheet Size	Sheet	Issue
1:5,000	A0	Sheet 1 of 6	June 23

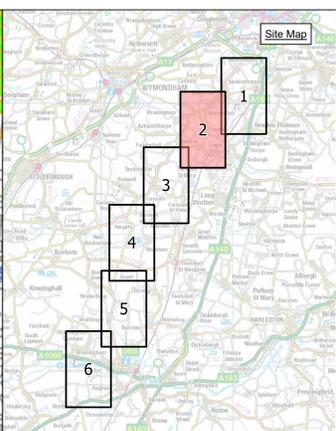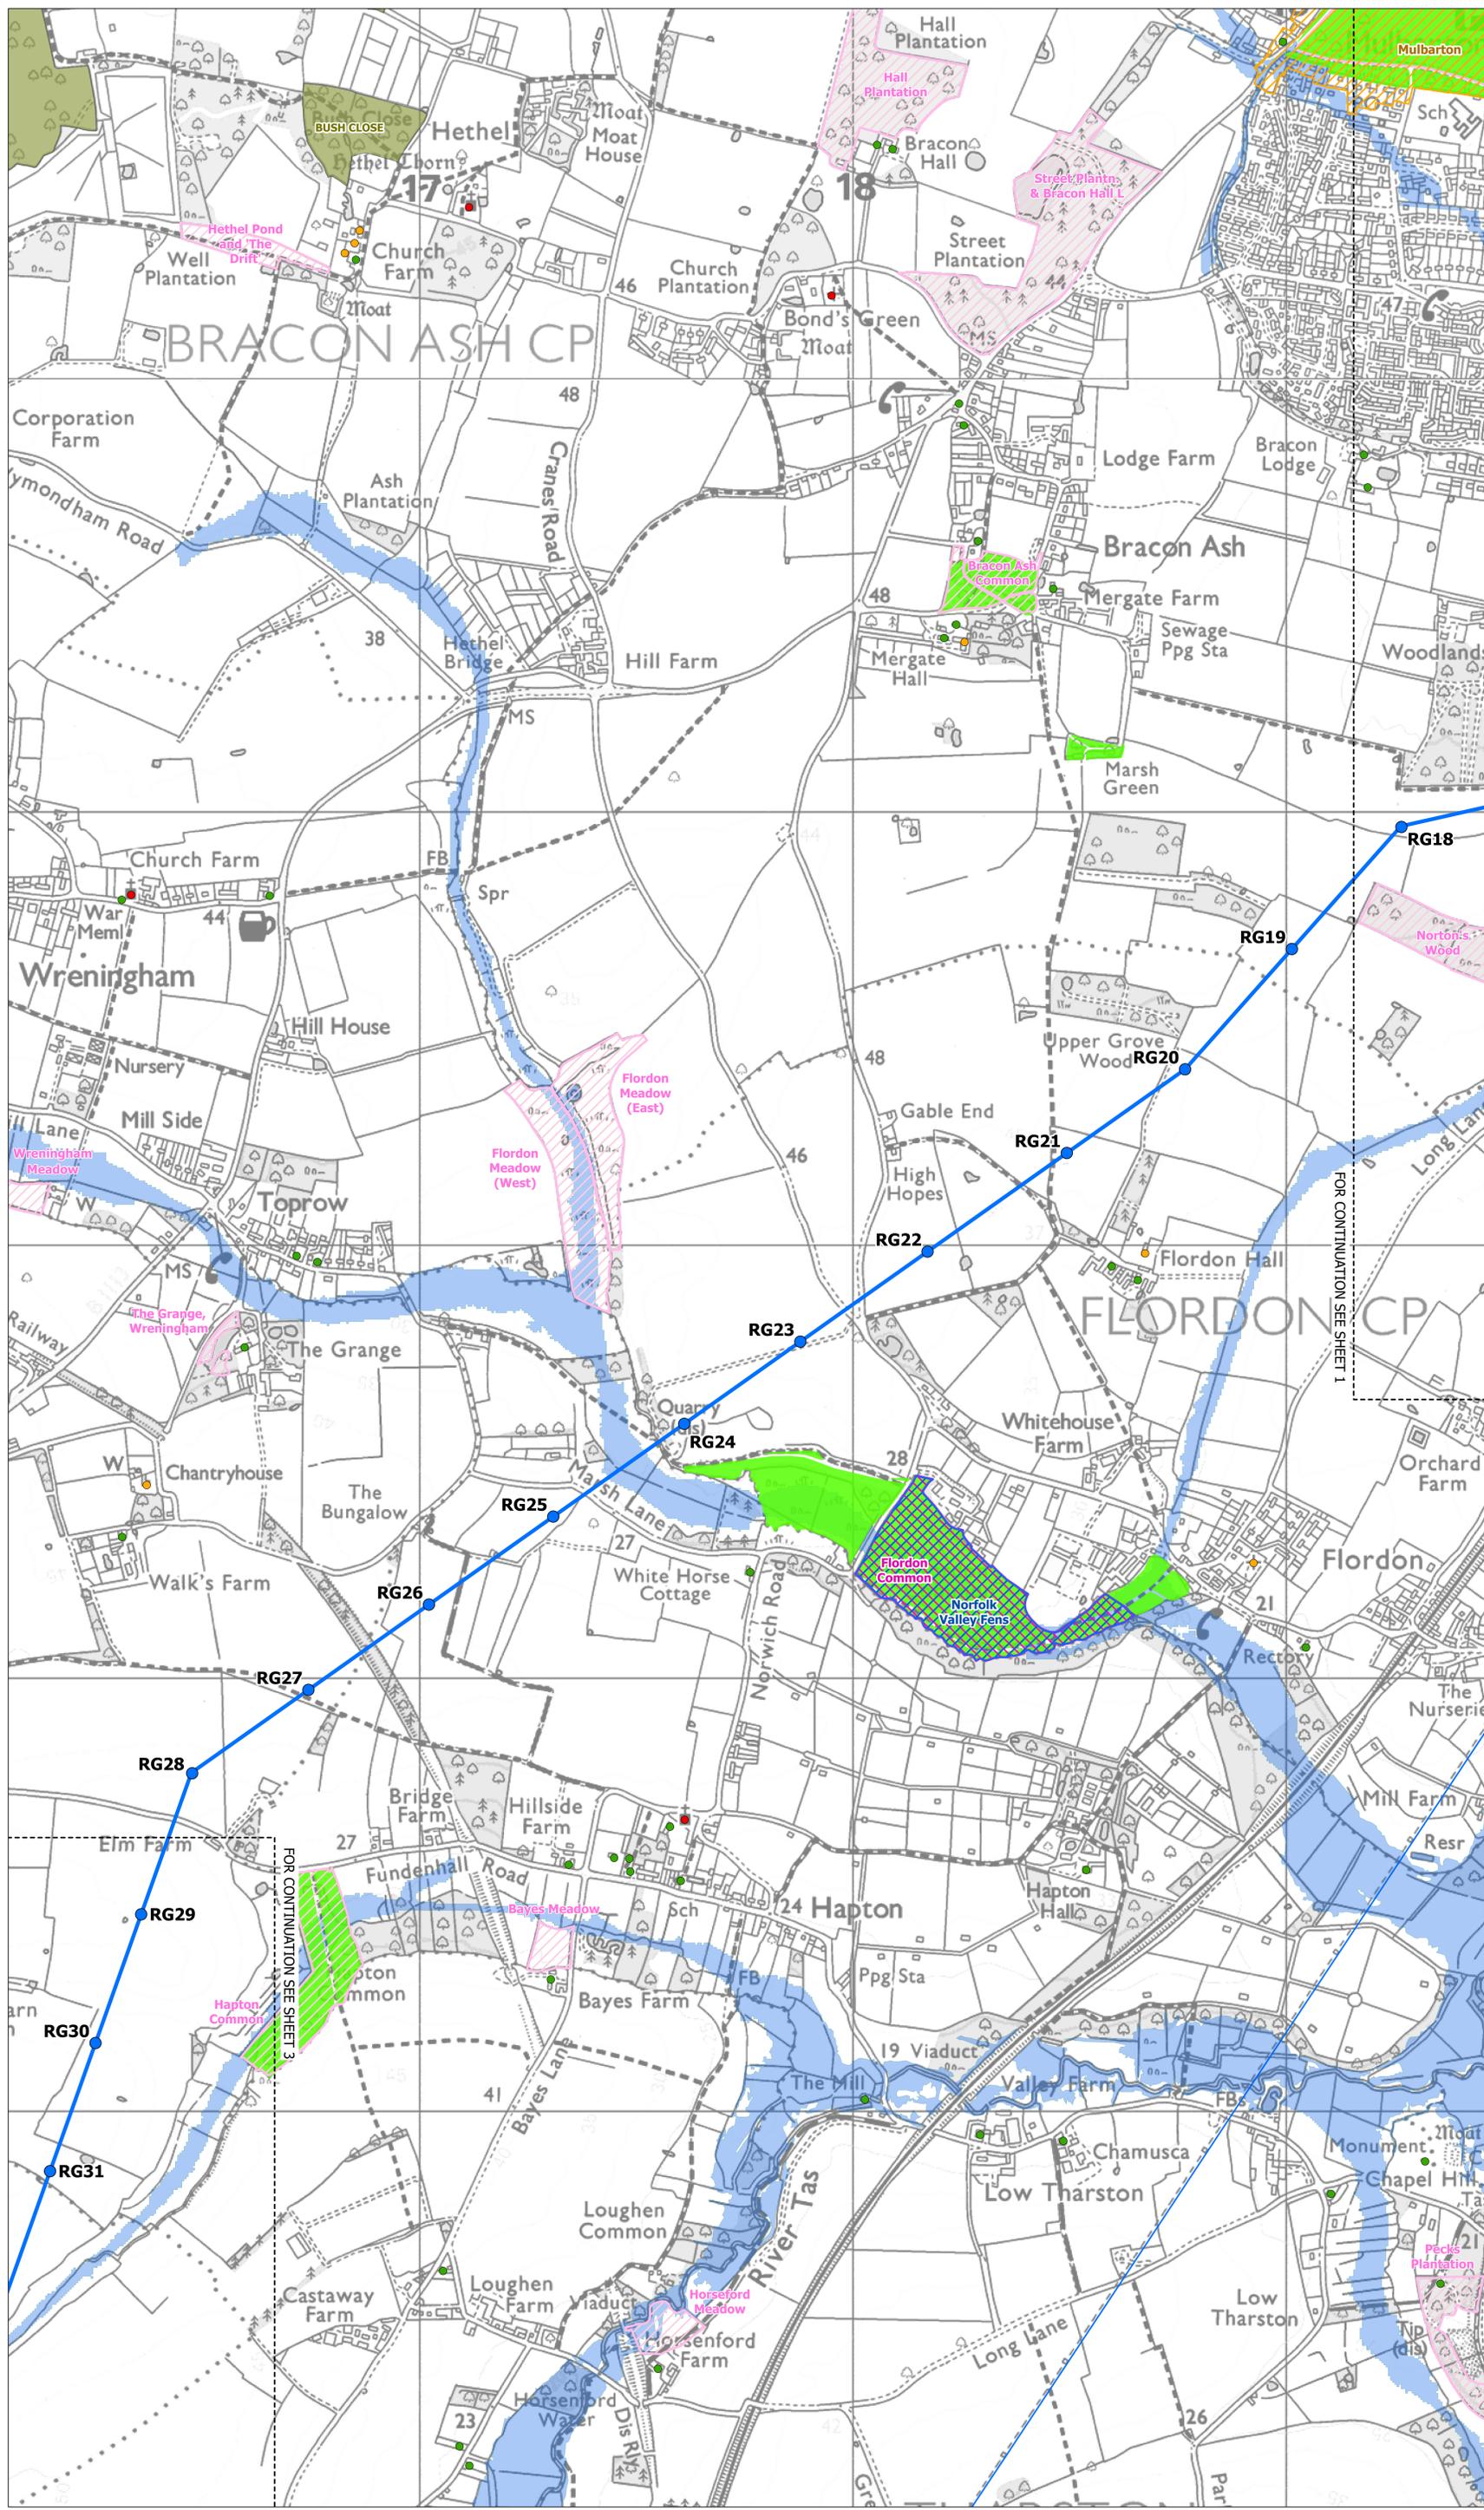

- Legend**
 (Only items shown within this section are listed)
- Sheet Index
 - Section Boundary & Local Authority Boundary
 - Norwich to Tilbury**
 - 2023 Preferred Draft Alignment Pylon Position
 - 2023 Preferred Draft Alignment Gantry Position
 - 2023 Preferred Draft Alignment Overhead Line
 - 2023 Indicative Substation Zone (Existing & Proposed)
 - Note: The area to the south of Norwich Main Substation is subject to several proposed third party energy developments. The development of the design will take these into account.
 - Environmental Constraints**
 - Listed Buildings
 - Grade I
 - Grade II
 - Grade II*
 - Scheduled Monument (With accompanying list entry number)
 - Conservation Area
 - CRoW - Conclusive Registered Common Land / Access Land
 - Special Areas of Conservation
 - Sites of Special Scientific Interest
 - Ancient Woodland
 - County / Local Wildlife Sites
 - Flood Zone 3
 - Existing Utilities**
 - National Grid 275/400kV Overhead Line
 - UKPN 132kV Overhead Line
 - National Grid Underground Cable

DRAFT
 SUBJECT TO CONSULTATION, 2023
 PREFERRED DRAFT ALIGNMENT
 SHOWN ONLY.
 CONSTRUCTION AREAS TO BE
 CONSULTED ON AT A LATER DATE

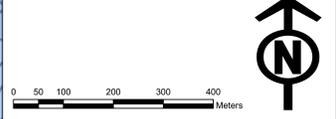



Notes

This drawing is scaled at paper size A0, therefore any prints taken at smaller sizes will affect accuracy of the measurement units and should not be scaled against.

This plan shows the proposed draft permanent assets only. The draft order limits including limits of deviation, access and construction work areas and mitigation requirements will be shown at future project stages. This consultation is focused primarily on the draft positioning of the permanent assets.


The 2023 preferred draft alignment routing shown on these plans is subject to consultation feedback and ongoing design development.

Title			
Norwich to Tilbury 2023 Preferred Draft Alignment Constraints Plan for Consultation Section A			
Document No.			
AENC-LSTC-ENG-PLN-0010			
Scale	Sheet Size	Sheet	Issue
1:5,000	A0	Sheet 2 of 6	June 23

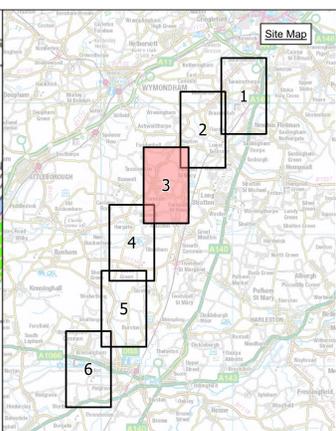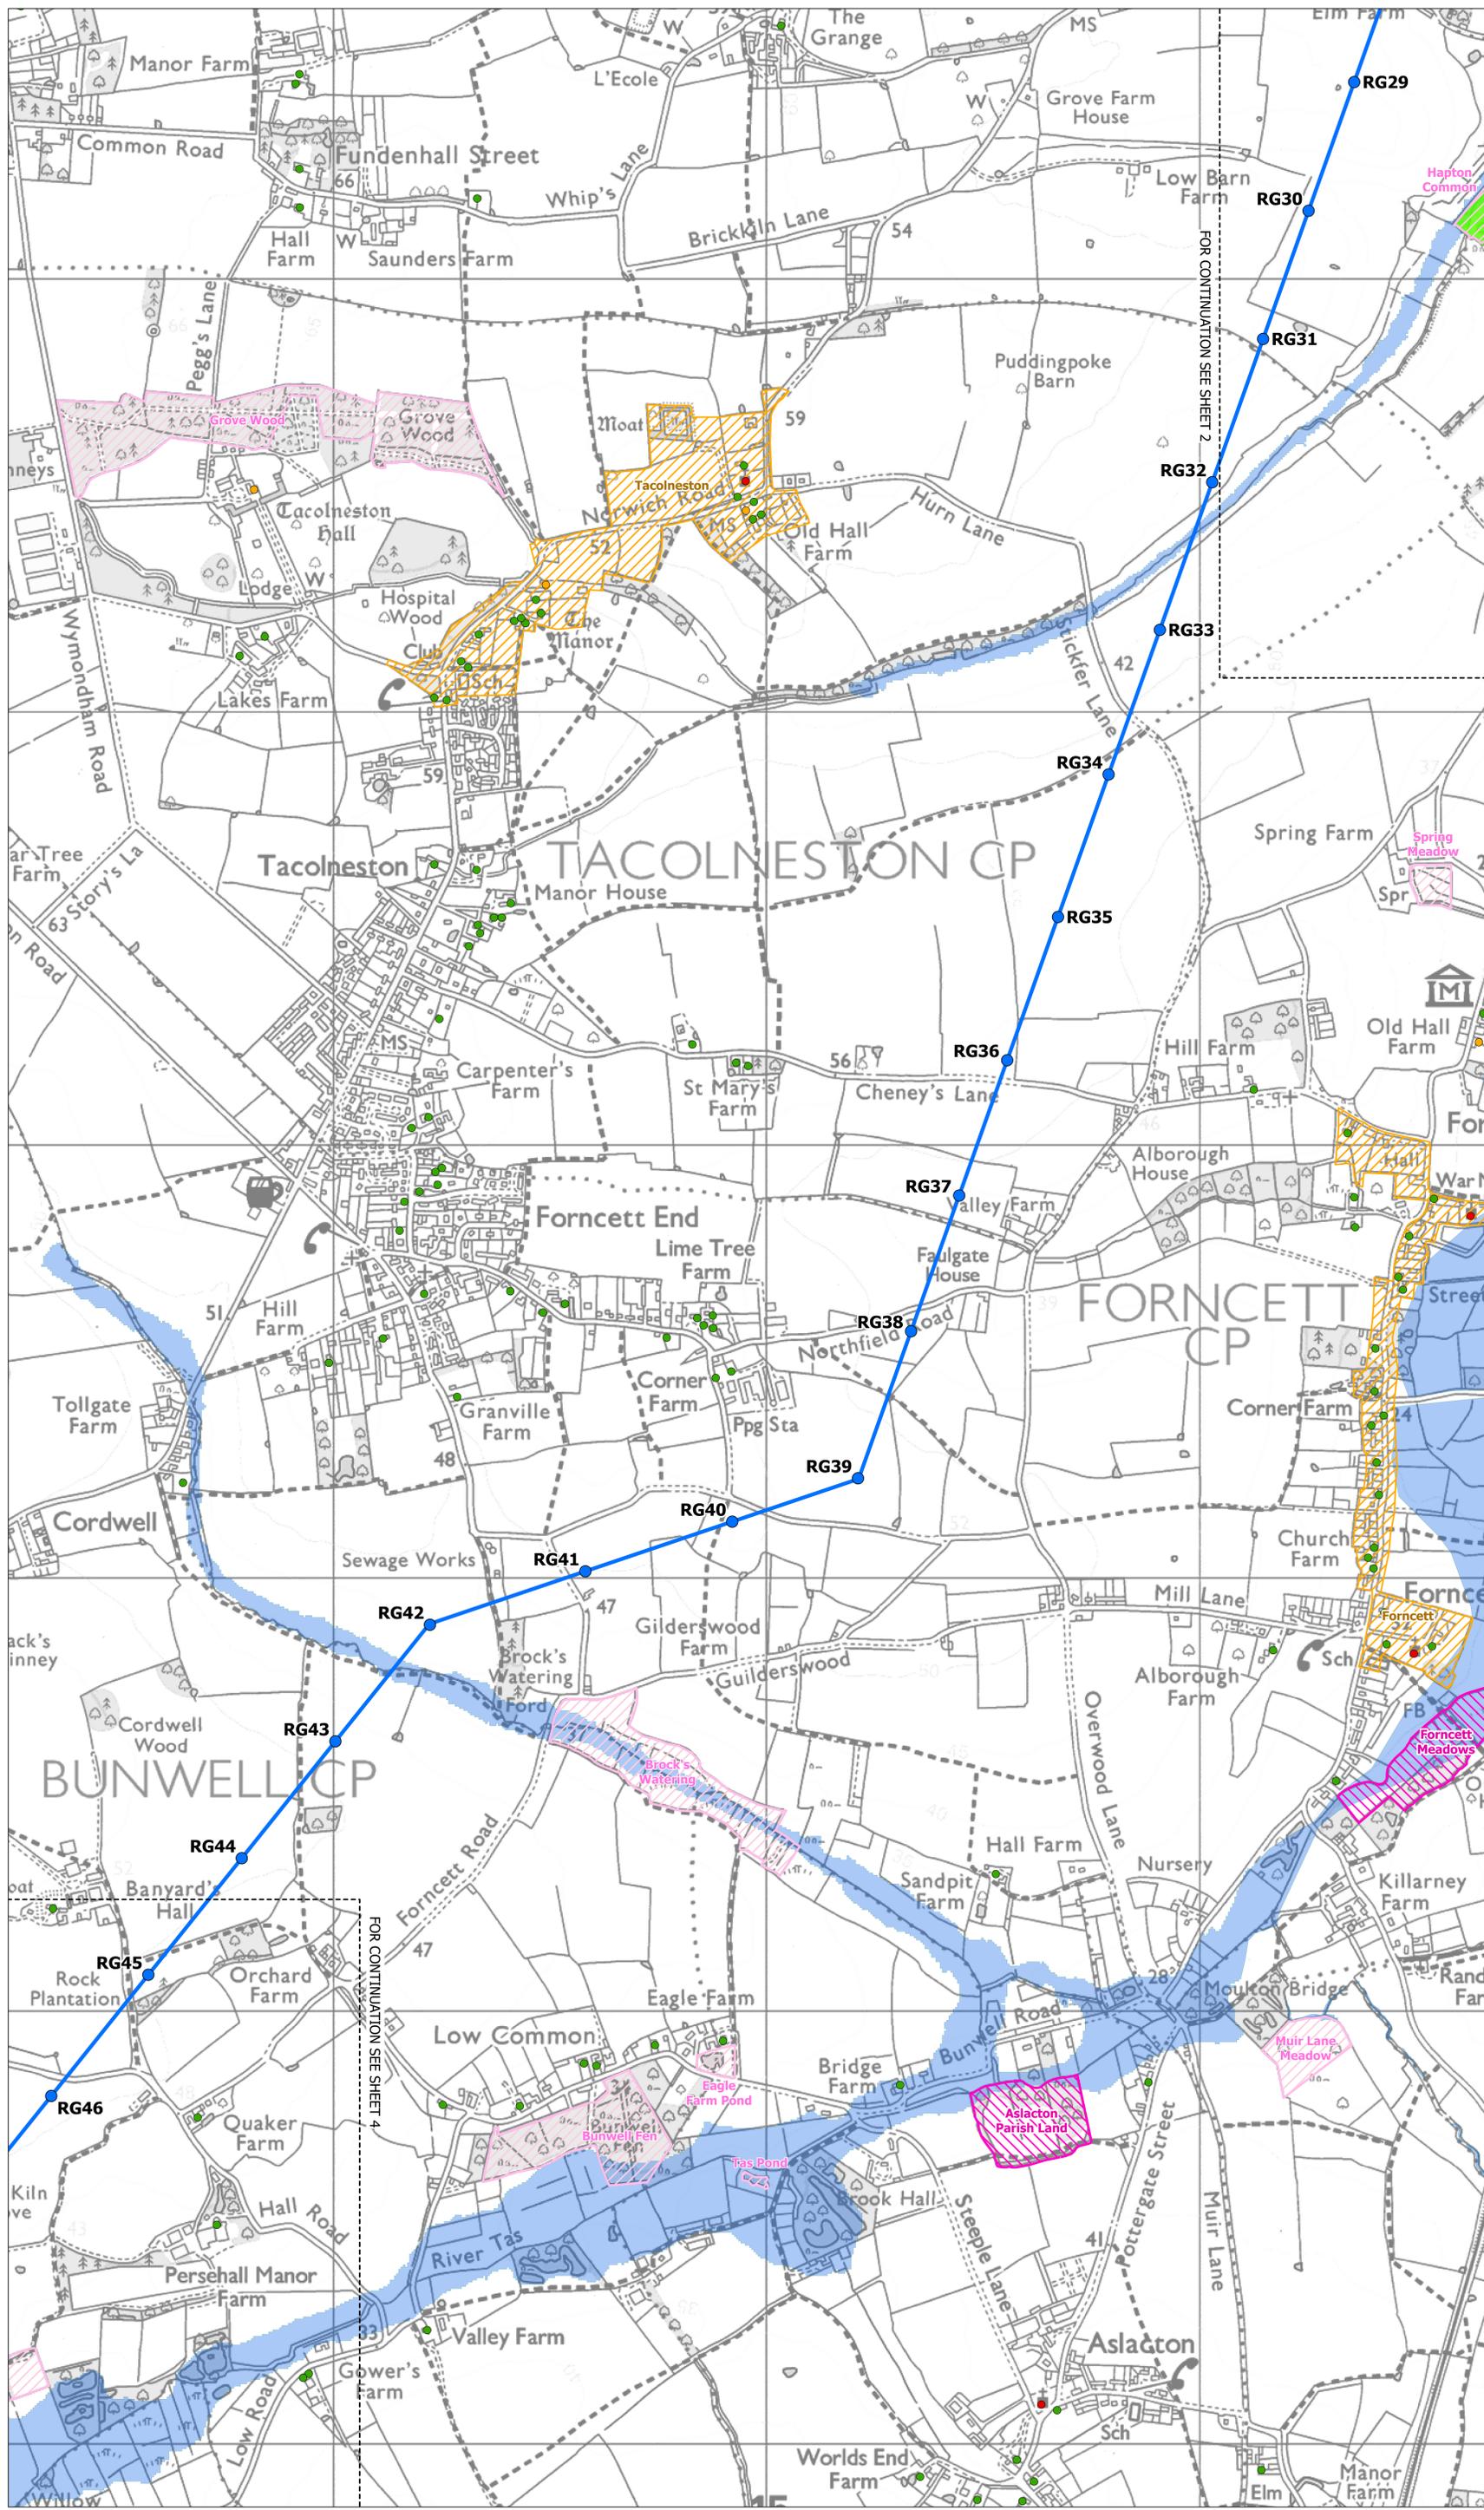

- Legend**
 (Only items shown within this section are listed)
- Sheet Index
 - Section Boundary & Local Authority Boundary
 - Norwich to Tilbury**
 - 2023 Preferred Draft Alignment Pylon Position
 - 2023 Preferred Draft Alignment Gantry Position
 - 2023 Preferred Draft Alignment Overhead Line
 - 2023 Indicative Substation Zone (Existing & Proposed)
 - Note: The area to the south of Norwich Main Substation is subject to several proposed third party energy developments. The development of the design will take these into account.
 - Environmental Constraints**
 - Listed Buildings
 - Grade I
 - Grade II
 - Grade II*
 - Scheduled Monument (With accompanying list entry number)
 - Conservation Area
 - CRoW - Conclusive Registered Common Land / Access Land
 - Special Areas of Conservation
 - Sites of Special Scientific Interest
 - Ancient Woodland
 - County / Local Wildlife Sites
 - Flood Zone 3
 - Existing Utilities**
 - National Grid 275/400kV Overhead Line
 - UKPN 132kV Overhead Line
 - National Grid Underground Cable

DRAFT
 SUBJECT TO CONSULTATION, 2023
 PREFERRED DRAFT ALIGNMENT
 SHOWN ONLY.
 CONSTRUCTION AREAS TO BE
 CONSULTED ON AT A LATER DATE

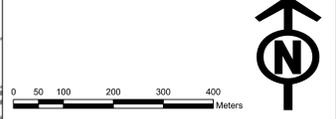



Notes

This drawing is scaled at paper size A0, therefore any prints taken at smaller sizes will affect accuracy of the measurement units and should not be scaled against.

This plan shows the proposed draft permanent assets only. The draft order limits including limits of deviation, access and construction work areas and mitigation requirements will be shown at future project stages. This consultation is focused primarily on the draft positioning of the permanent assets.


The 2023 preferred draft alignment routing shown on these plans is subject to consultation feedback and ongoing design development.

Title			
Norwich to Tilbury 2023 Preferred Draft Alignment Constraints Plan for Consultation Section A			
Document No.			
AENC-LSTC-ENG-PLN-0010			
Scale	Sheet Size	Sheet	Issue
1:5,000	A0	Sheet 3 of 6	June 23

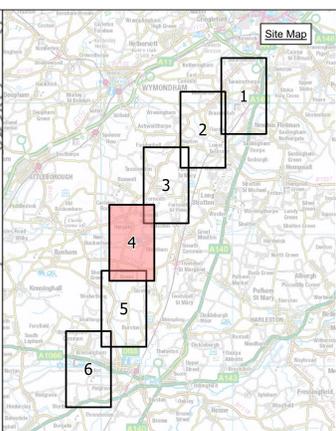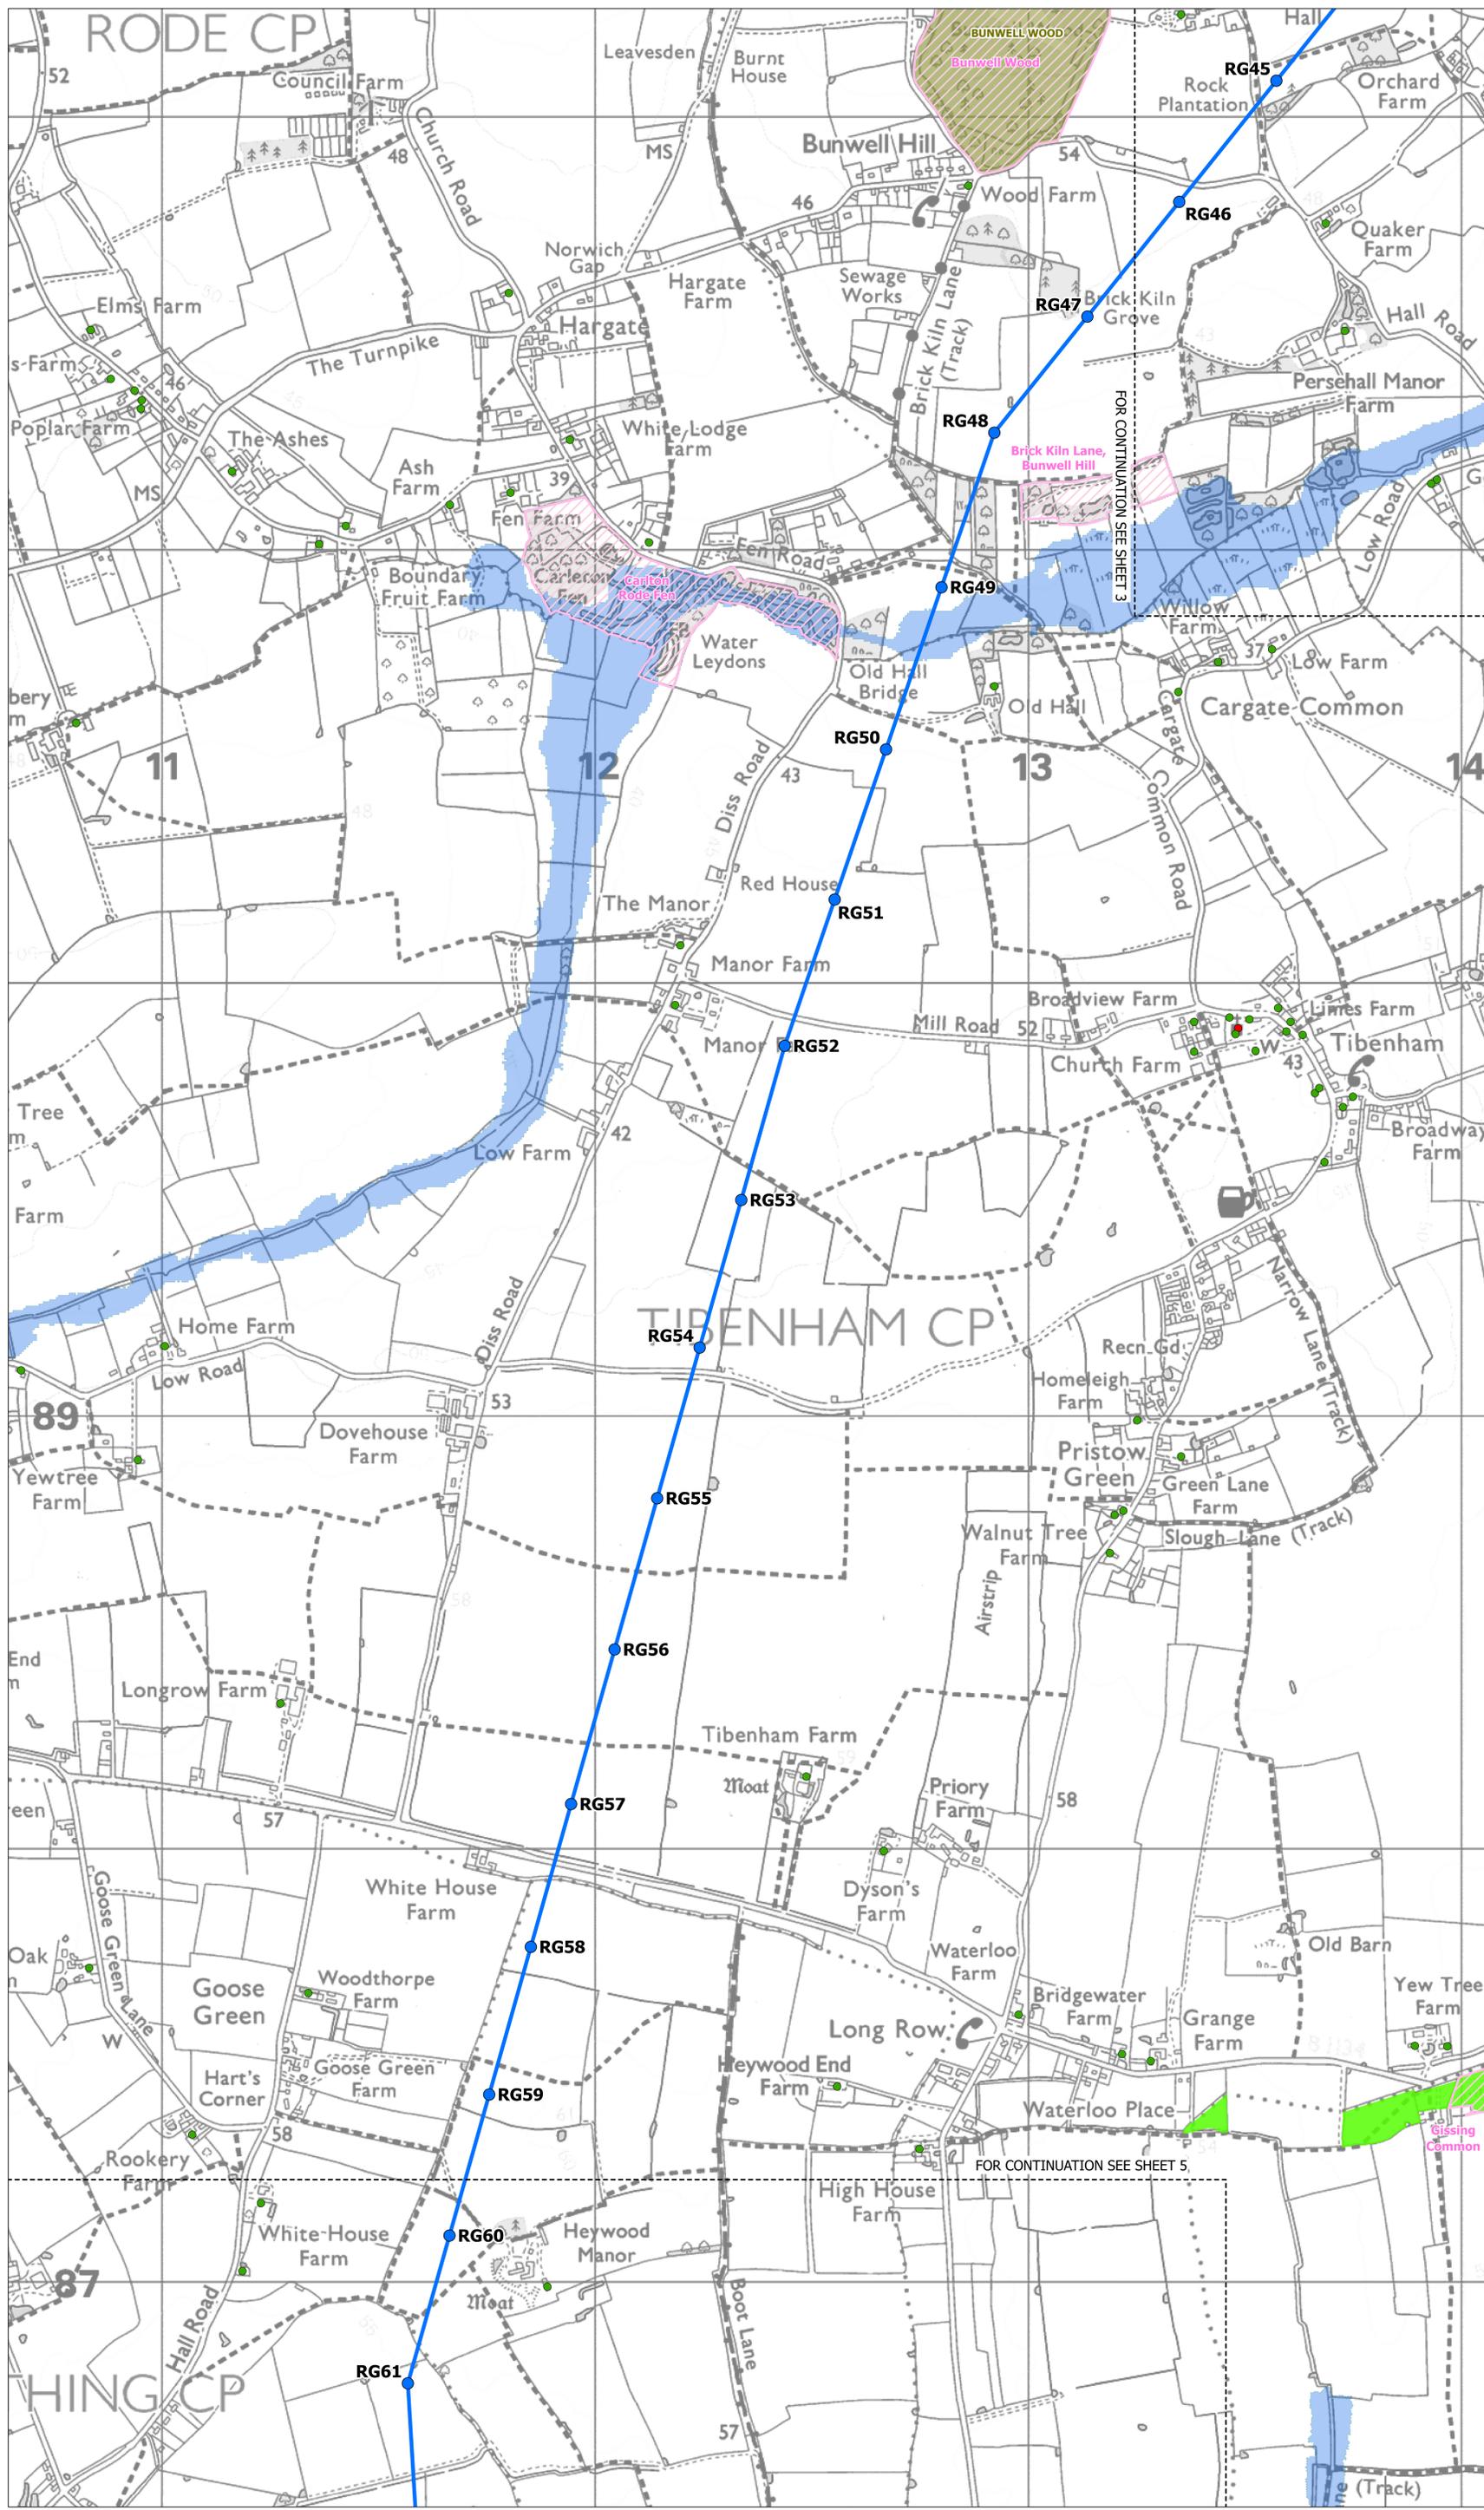



- Legend**
 (Only items shown within this section are listed)
- Sheet Index
 - Section Boundary & Local Authority Boundary
 - Norwich to Tilbury**
 - 2023 Preferred Draft Alignment Pylon Position
 - 2023 Preferred Draft Alignment Gantry Position
 - 2023 Preferred Draft Alignment Overhead Line
 - 2023 Indicative Substation Zone (Existing & Proposed)
 - Note: The area to the south of Norwich Main Substation is subject to several proposed third party energy developments. The development of the design will take these into account.
 - Environmental Constraints**
 - Listed Buildings
 - Grade I
 - Grade II
 - Grade II*
 - Scheduled Monument (With accompanying list entry number)
 - Conservation Area
 - CRoW - Conclusive Registered Common Land / Access Land
 - Special Areas of Conservation
 - Sites of Special Scientific Interest
 - Ancient Woodland
 - County / Local Wildlife Sites
 - Flood Zone 3
 - Existing Utilities**
 - National Grid 275/400kV Overhead Line
 - UKPN 132kV Overhead Line
 - National Grid Underground Cable

DRAFT
 SUBJECT TO CONSULTATION, 2023
 PREFERRED DRAFT ALIGNMENT
 SHOWN ONLY.
 CONSTRUCTION AREAS TO BE
 CONSULTED ON AT A LATER DATE

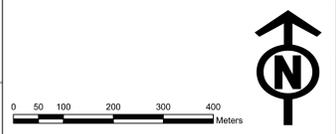


Notes
 This drawing is scaled at paper size A0, therefore any prints taken at smaller sizes will affect accuracy of the measurement units and should not be scaled against.
 This plan shows the proposed draft permanent assets only. The draft order limits including limits of deviation, access and construction work areas and mitigation requirements will be shown at future project stages. This consultation is focused primarily on the draft positioning of the permanent assets.
 The 2023 preferred draft alignment routing shown on these plans is subject to consultation feedback and ongoing design development.

Title			
Norwich to Tilbury 2023 Preferred Draft Alignment Constraints Plan for Consultation Section A			
Document No.			
AENC-LSTC-ENG-PLN-0010			
Scale	Sheet Size	Sheet	Issue
1:5,000	A0	Sheet 4 of 6	June 23

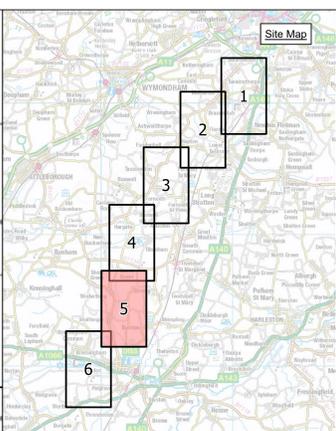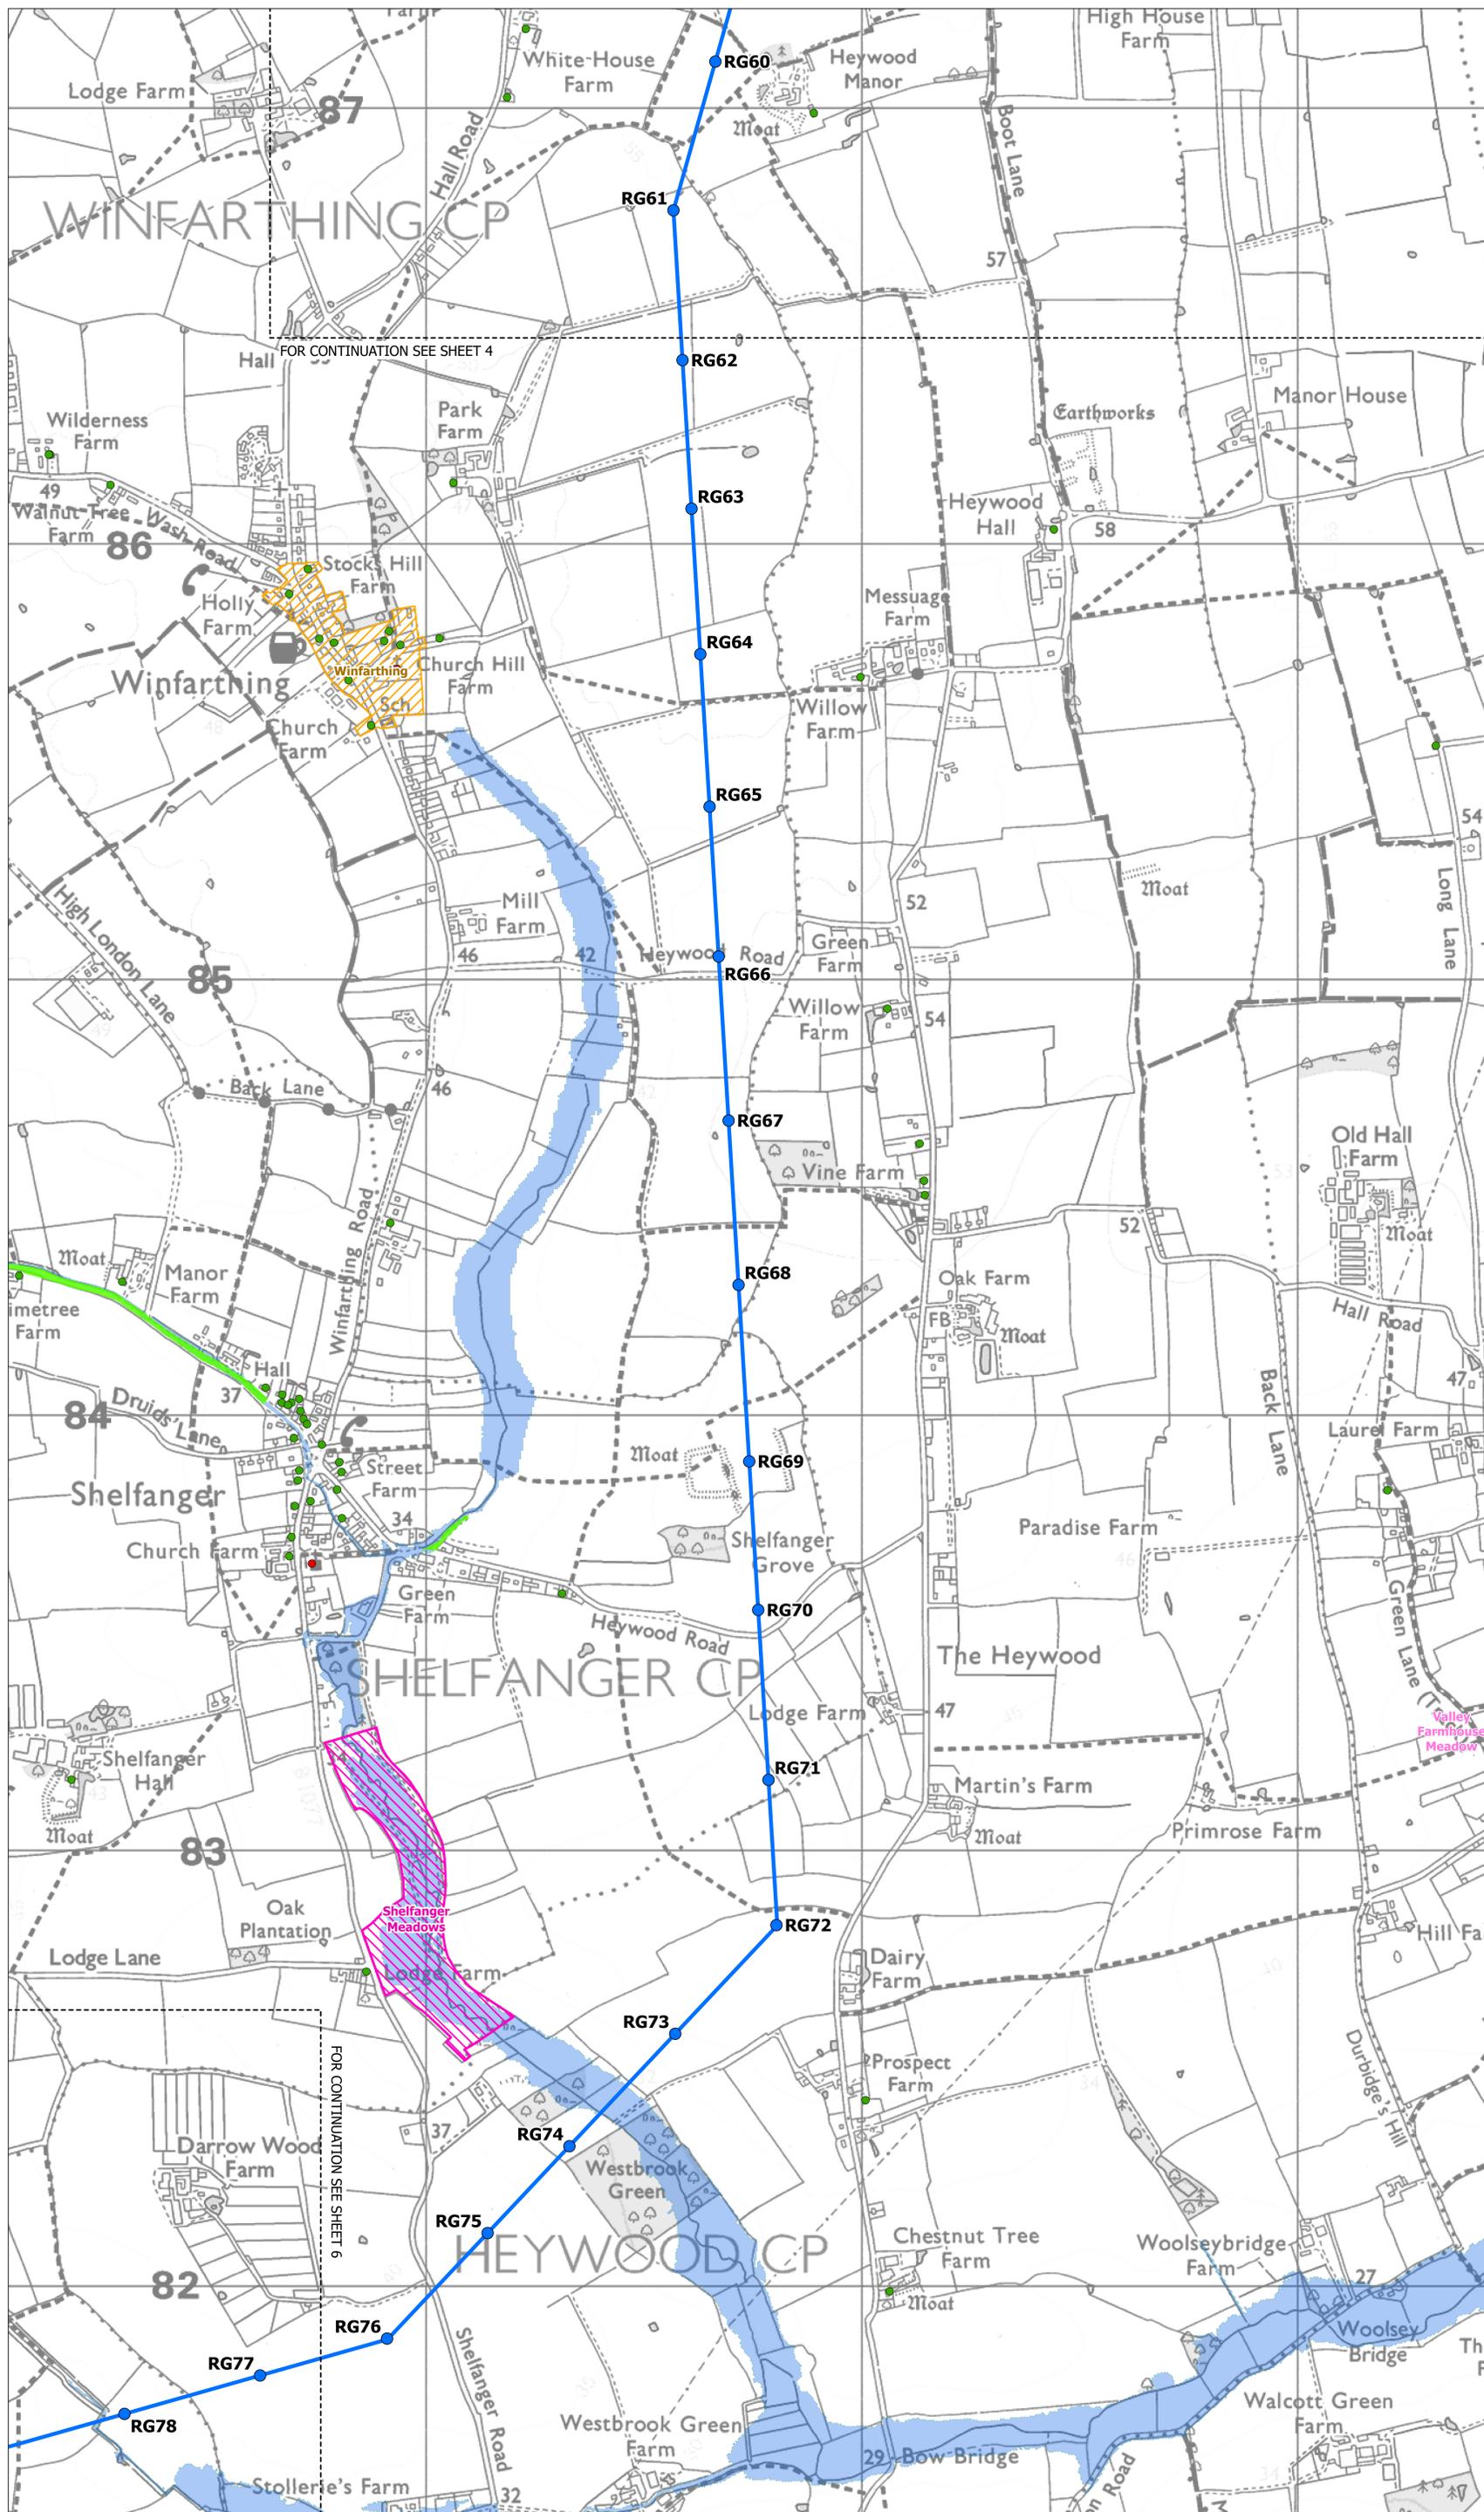

- Legend**
 (Only items shown within this section are listed)
- Sheet Index
 - Section Boundary & Local Authority Boundary
 - Norwich to Tilbury**
 - 2023 Preferred Draft Alignment Pylon Position
 - 2023 Preferred Draft Alignment Gantry Position
 - 2023 Preferred Draft Alignment Overhead Line
 - 2023 Indicative Substation Zone (Existing & Proposed)
- Note: The area to the south of Norwich Main Substation is subject to several proposed third party energy developments. The development of the design will take these into account.
- Environmental Constraints**
- Listed Buildings
- Grade I
 - Grade II
 - Grade II*
- Scheduled Monument (With accompanying list entry number)
 - Conservation Area
 - CRoW - Conclusive Registered Common Land / Access Land
 - Special Areas of Conservation
 - Sites of Special Scientific Interest
 - Ancient Woodland
 - County / Local Wildlife Sites
 - Flood Zone 3
- Existing Utilities**
- National Grid 275/400kV Overhead Line
 - UKPN 132kV Overhead Line
 - National Grid Underground Cable

DRAFT
 SUBJECT TO CONSULTATION, 2023
 PREFERRED DRAFT ALIGNMENT
 SHOWN ONLY.
 CONSTRUCTION AREAS TO BE
 CONSULTED ON AT A LATER DATE

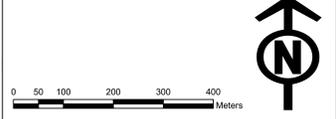

Notes

This drawing is scaled at paper size A0, therefore any prints taken at smaller sizes will affect accuracy of the measurement units and should not be scaled against.

This plan shows the proposed draft permanent assets only. The draft order limits including limits of deviation, access and construction work areas and mitigation requirements will be shown at future project stages. This consultation is focused primarily on the draft positioning of the permanent assets.



The 2023 preferred draft alignment routing shown on these plans is subject to consultation feedback and ongoing design development.

Title

Norwich to Tilbury
 2023 Preferred Draft Alignment
 Constraints Plan for Consultation
 Section A


Document No.
 AENC-LSTC-ENG-PLN-0010

Scale	Sheet Size	Sheet	Issue
1:5,000	A0	Sheet 5 of 6	June 23

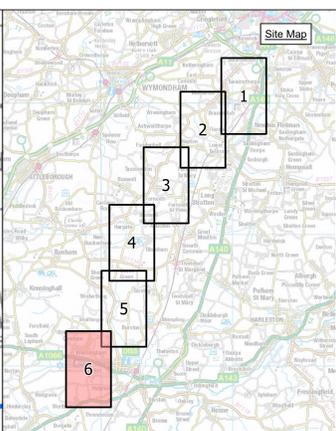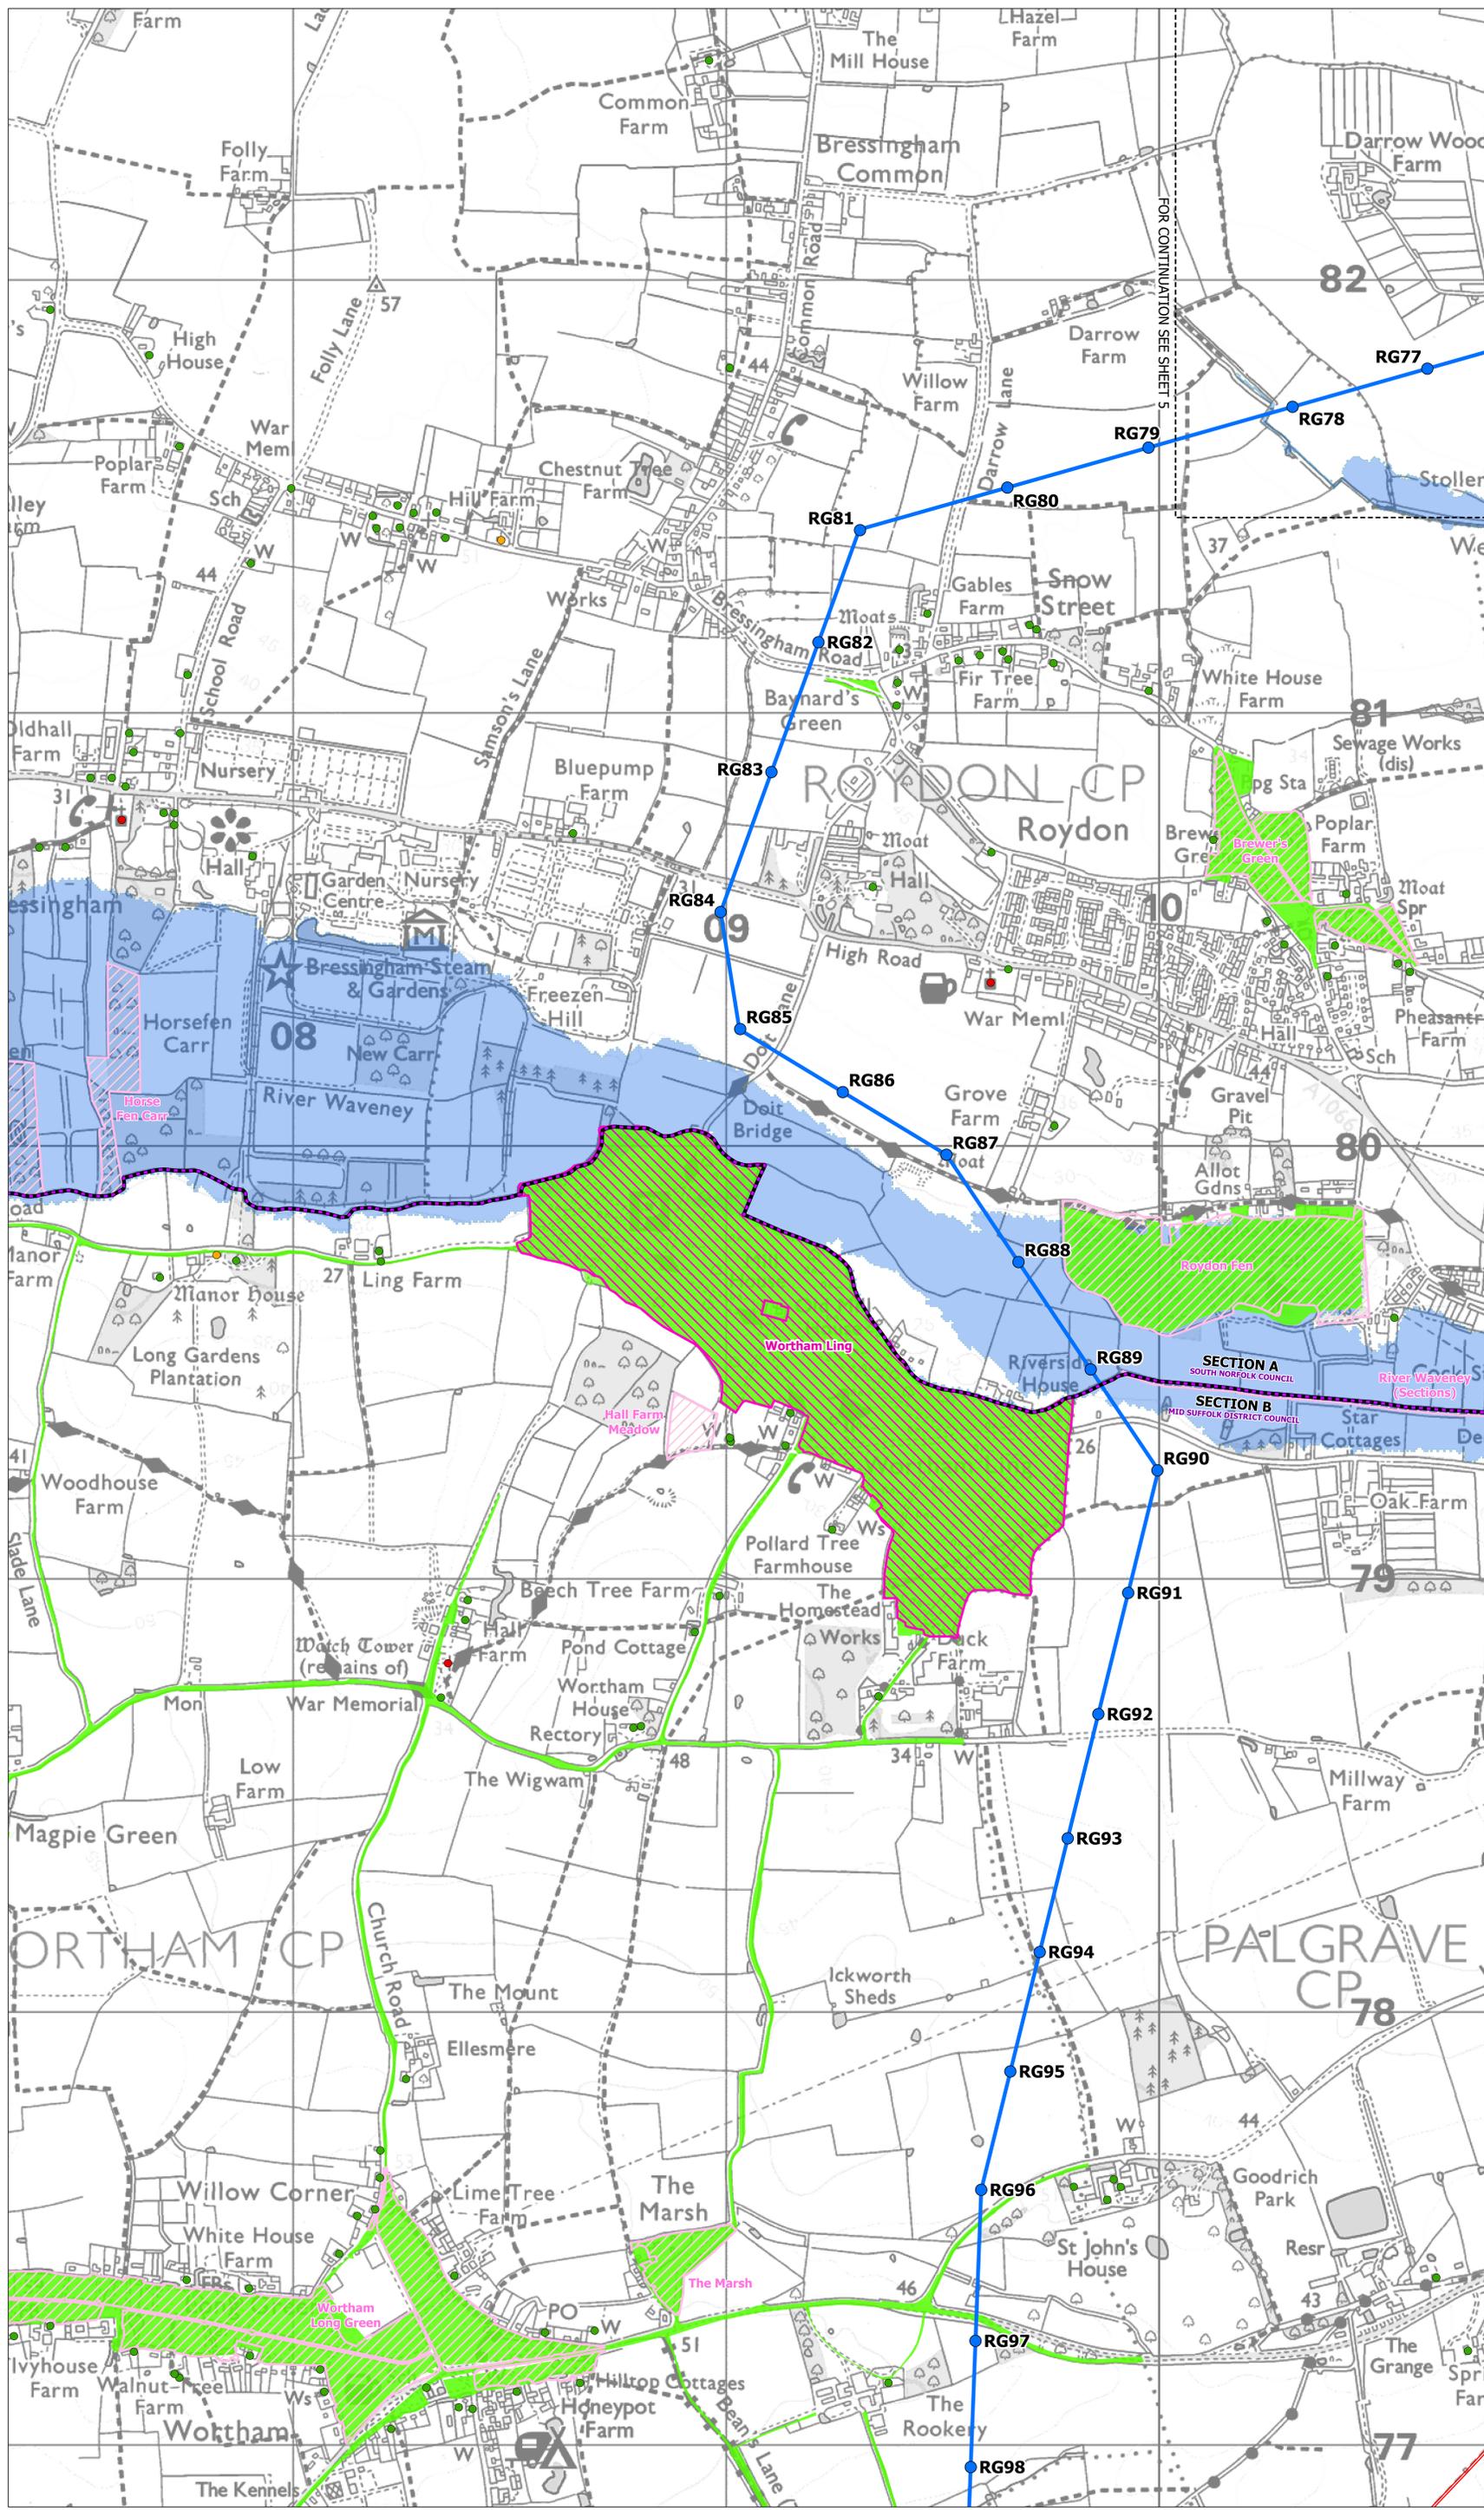

- Legend**
 (Only items shown within this section are listed)
- Sheet Index
 - Section Boundary & Local Authority Boundary
- Norwich to Tilbury**
- 2023 Preferred Draft Alignment Pylon Position
 - 2023 Preferred Draft Alignment Gantry Position
 - 2023 Preferred Draft Alignment Overhead Line
 - 2023 Indicative Substation Zone (Existing & Proposed)
- Note: The area to the south of Norwich Main Substation is subject to several proposed third party energy developments. The development of the design will take these into account.
- Environmental Constraints**
- Listed Buildings
- Grade I
 - Grade II
 - Grade II*
- Scheduled Monument (With accompanying list entry number)
 - Conservation Area
 - CRoW - Conclusive Registered Common Land / Access Land
 - Special Areas of Conservation
 - Sites of Special Scientific Interest
 - Ancient Woodland
 - County / Local Wildlife Sites
 - Flood Zone 3
- Existing Utilities**
- National Grid 275/400kV Overhead Line
 - UKPN 132kV Overhead Line
 - National Grid Underground Cable

DRAFT
 SUBJECT TO CONSULTATION, 2023
 PREFERRED DRAFT ALIGNMENT
 SHOWN ONLY.
 CONSTRUCTION AREAS TO BE
 CONSULTED ON AT A LATER DATE

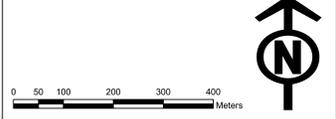

Notes

This drawing is scaled at paper size A0, therefore any prints taken at smaller sizes will affect accuracy of the measurement units and should not be scaled against.

This plan shows the proposed draft permanent assets only. The draft order limits including limits of deviation, access and construction work areas and mitigation requirements will be shown at future project stages. This consultation is focused primarily on the draft positioning of the permanent assets.

The 2023 preferred draft alignment routing shown on these plans is subject to consultation feedback and ongoing design development.

Title

Norwich to Tilbury
 2023 Preferred Draft Alignment
 Constraints Plan for Consultation
 Section A

Document No.

AENC-LSTC-ENG-PLN-0010

Scale	Sheet Size	Sheet	Issue
1:5,000	A0	Sheet 6 of 6	June 23