

- Legend**
- (Only items shown within this section are listed)
  - Sheet Index
  - Local Authority Boundary
  - Section Boundary & Local Authority Boundary
  - Section Boundary
  - Norwich to Tilbury**
  - 2023 Preferred Draft Alignment Overhead Line

**Sheet 1**

**Sheet 2**

**Sheet 3**

**DRAFT**  
 SUBJECT TO CONSULTATION, 2023  
 PREFERRED DRAFT ALIGNMENT  
 SHOWN ONLY.  
 CONSTRUCTION AREAS TO BE  
 CONSULTED ON AT A LATER DATE



**Notes**

This drawing is scaled at paper size A0, therefore any prints taken at smaller sizes will affect accuracy of the measurement units and should not be scaled against.

This plan shows the proposed draft permanent assets only. The draft order limits including limits of deviation, access and construction work areas and mitigation requirements will be shown at future project stages. This consultation is focused primarily on the draft positioning of the permanent assets.

The 2023 preferred draft alignment routing shown on these plans is subject to consultation feedback and ongoing design development.



**Title**

Norwich to Tilbury  
 2023 Preferred Draft Alignment  
 Key Plan for Consultation  
 Section G

**Document No.**

AENC-LSTC-ENG-PLN-0008

Scale	Sheet Size	Sheet	Issue
1:15,000	A0	Sheet 1 of 1	June 23

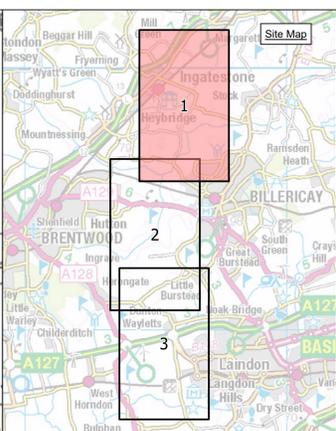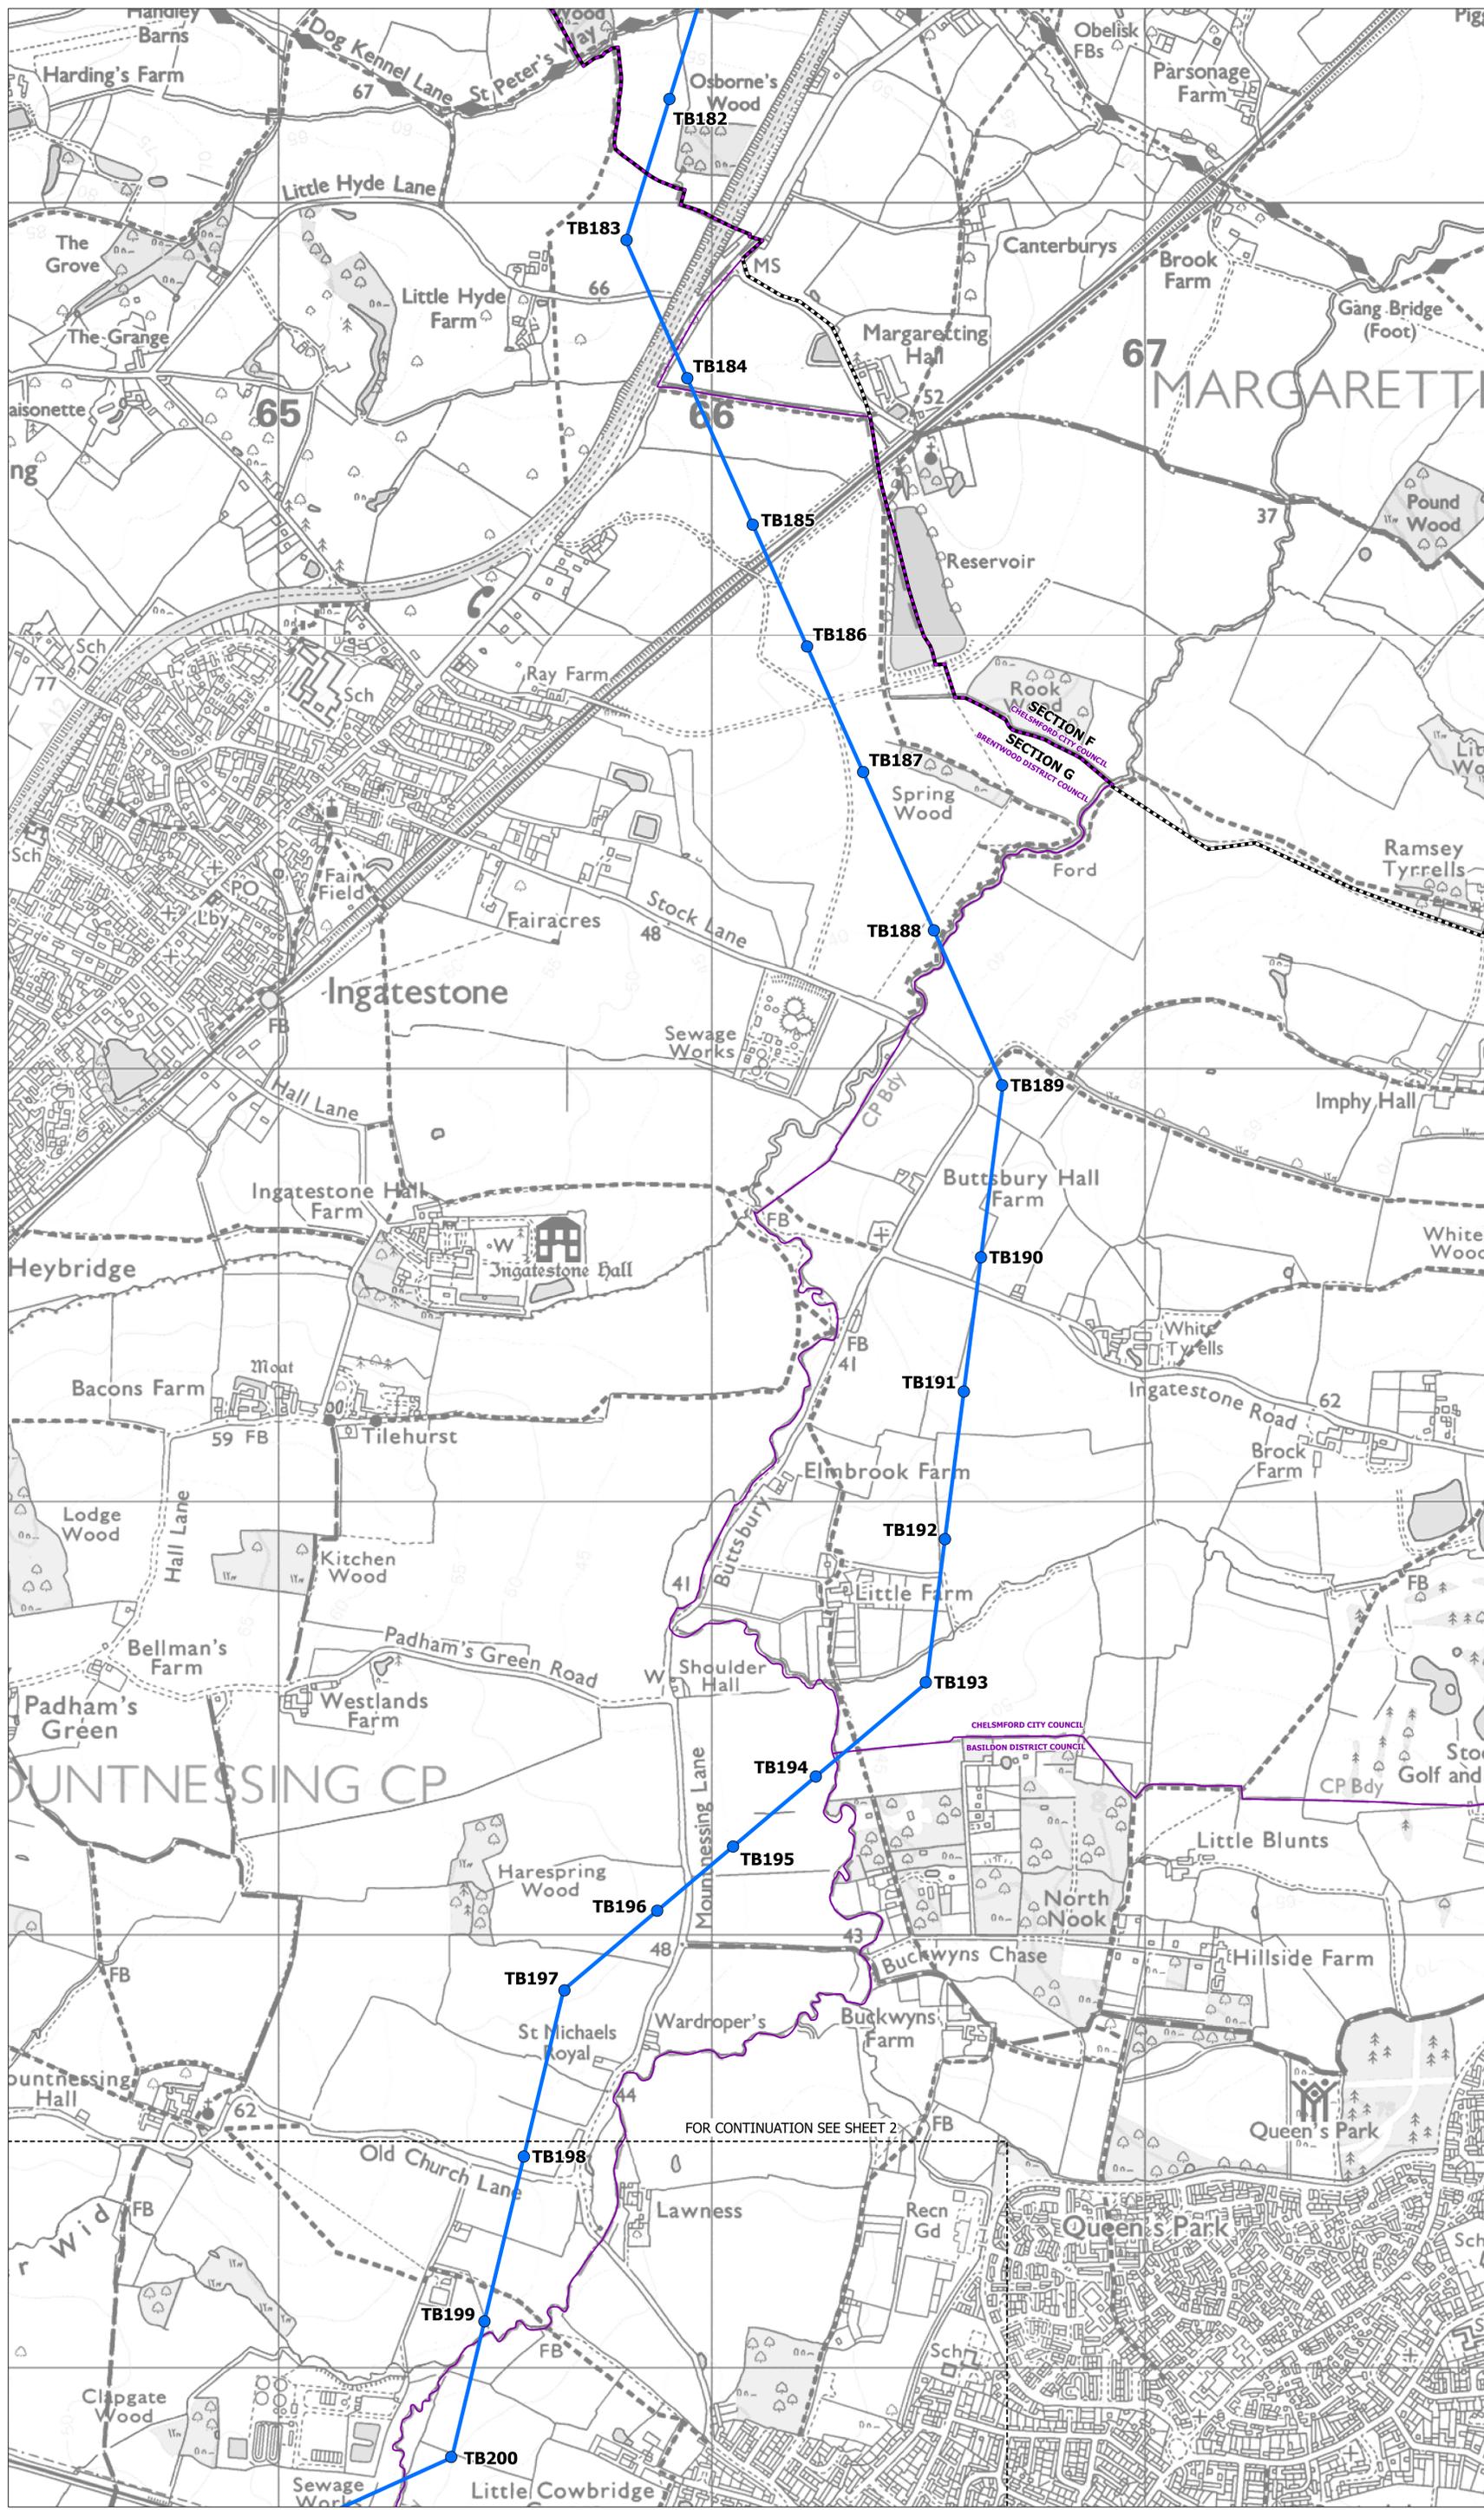


- Legend**
- (Only items shown within this section are listed)
  - Sheet Index
  - Local Authority Boundary
  - Section Boundary & Local Authority Boundary
  - Section Boundary
  - Norwich to Tilbury**
  - 2023 Preferred Draft Alignment Pylon Position
  - 2023 Preferred Draft Alignment Overhead Line

SECTION F  
CHELMSFORD CITY COUNCIL

SECTION G  
BRENTWOOD DISTRICT COUNCIL

**DRAFT**  
SUBJECT TO CONSULTATION, 2023  
PREFERRED DRAFT ALIGNMENT  
SHOWN ONLY.  
CONSTRUCTION AREAS TO BE  
CONSULTED ON AT A LATER DATE

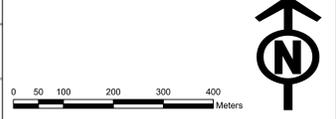

**Notes**

This drawing is scaled at paper size A0, therefore any prints taken at smaller sizes will affect accuracy of the measurement units and should not be scaled against.

This plan shows the proposed draft permanent assets only. The draft order limits including limits of deviation, access and construction work areas and mitigation requirements will be shown at future project stages. This consultation is focused primarily on the draft positioning of the permanent assets.

The 2023 preferred draft alignment routing shown on these plans is subject to consultation feedback and ongoing design development.

FOR CONTINUATION SEE SHEET 2



**Title**

Norwich to Tilbury  
2023 Preferred Draft Alignment  
Plan for Consultation  
Section G

**Document No.**

AENC-LSTC-ENG-PLN-0008

Scale	Sheet Size	Sheet	Issue
1:5,000	A0	Sheet 1 of 3	June 23

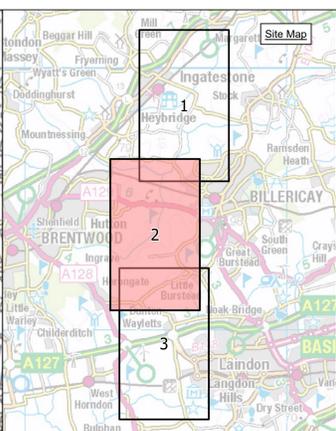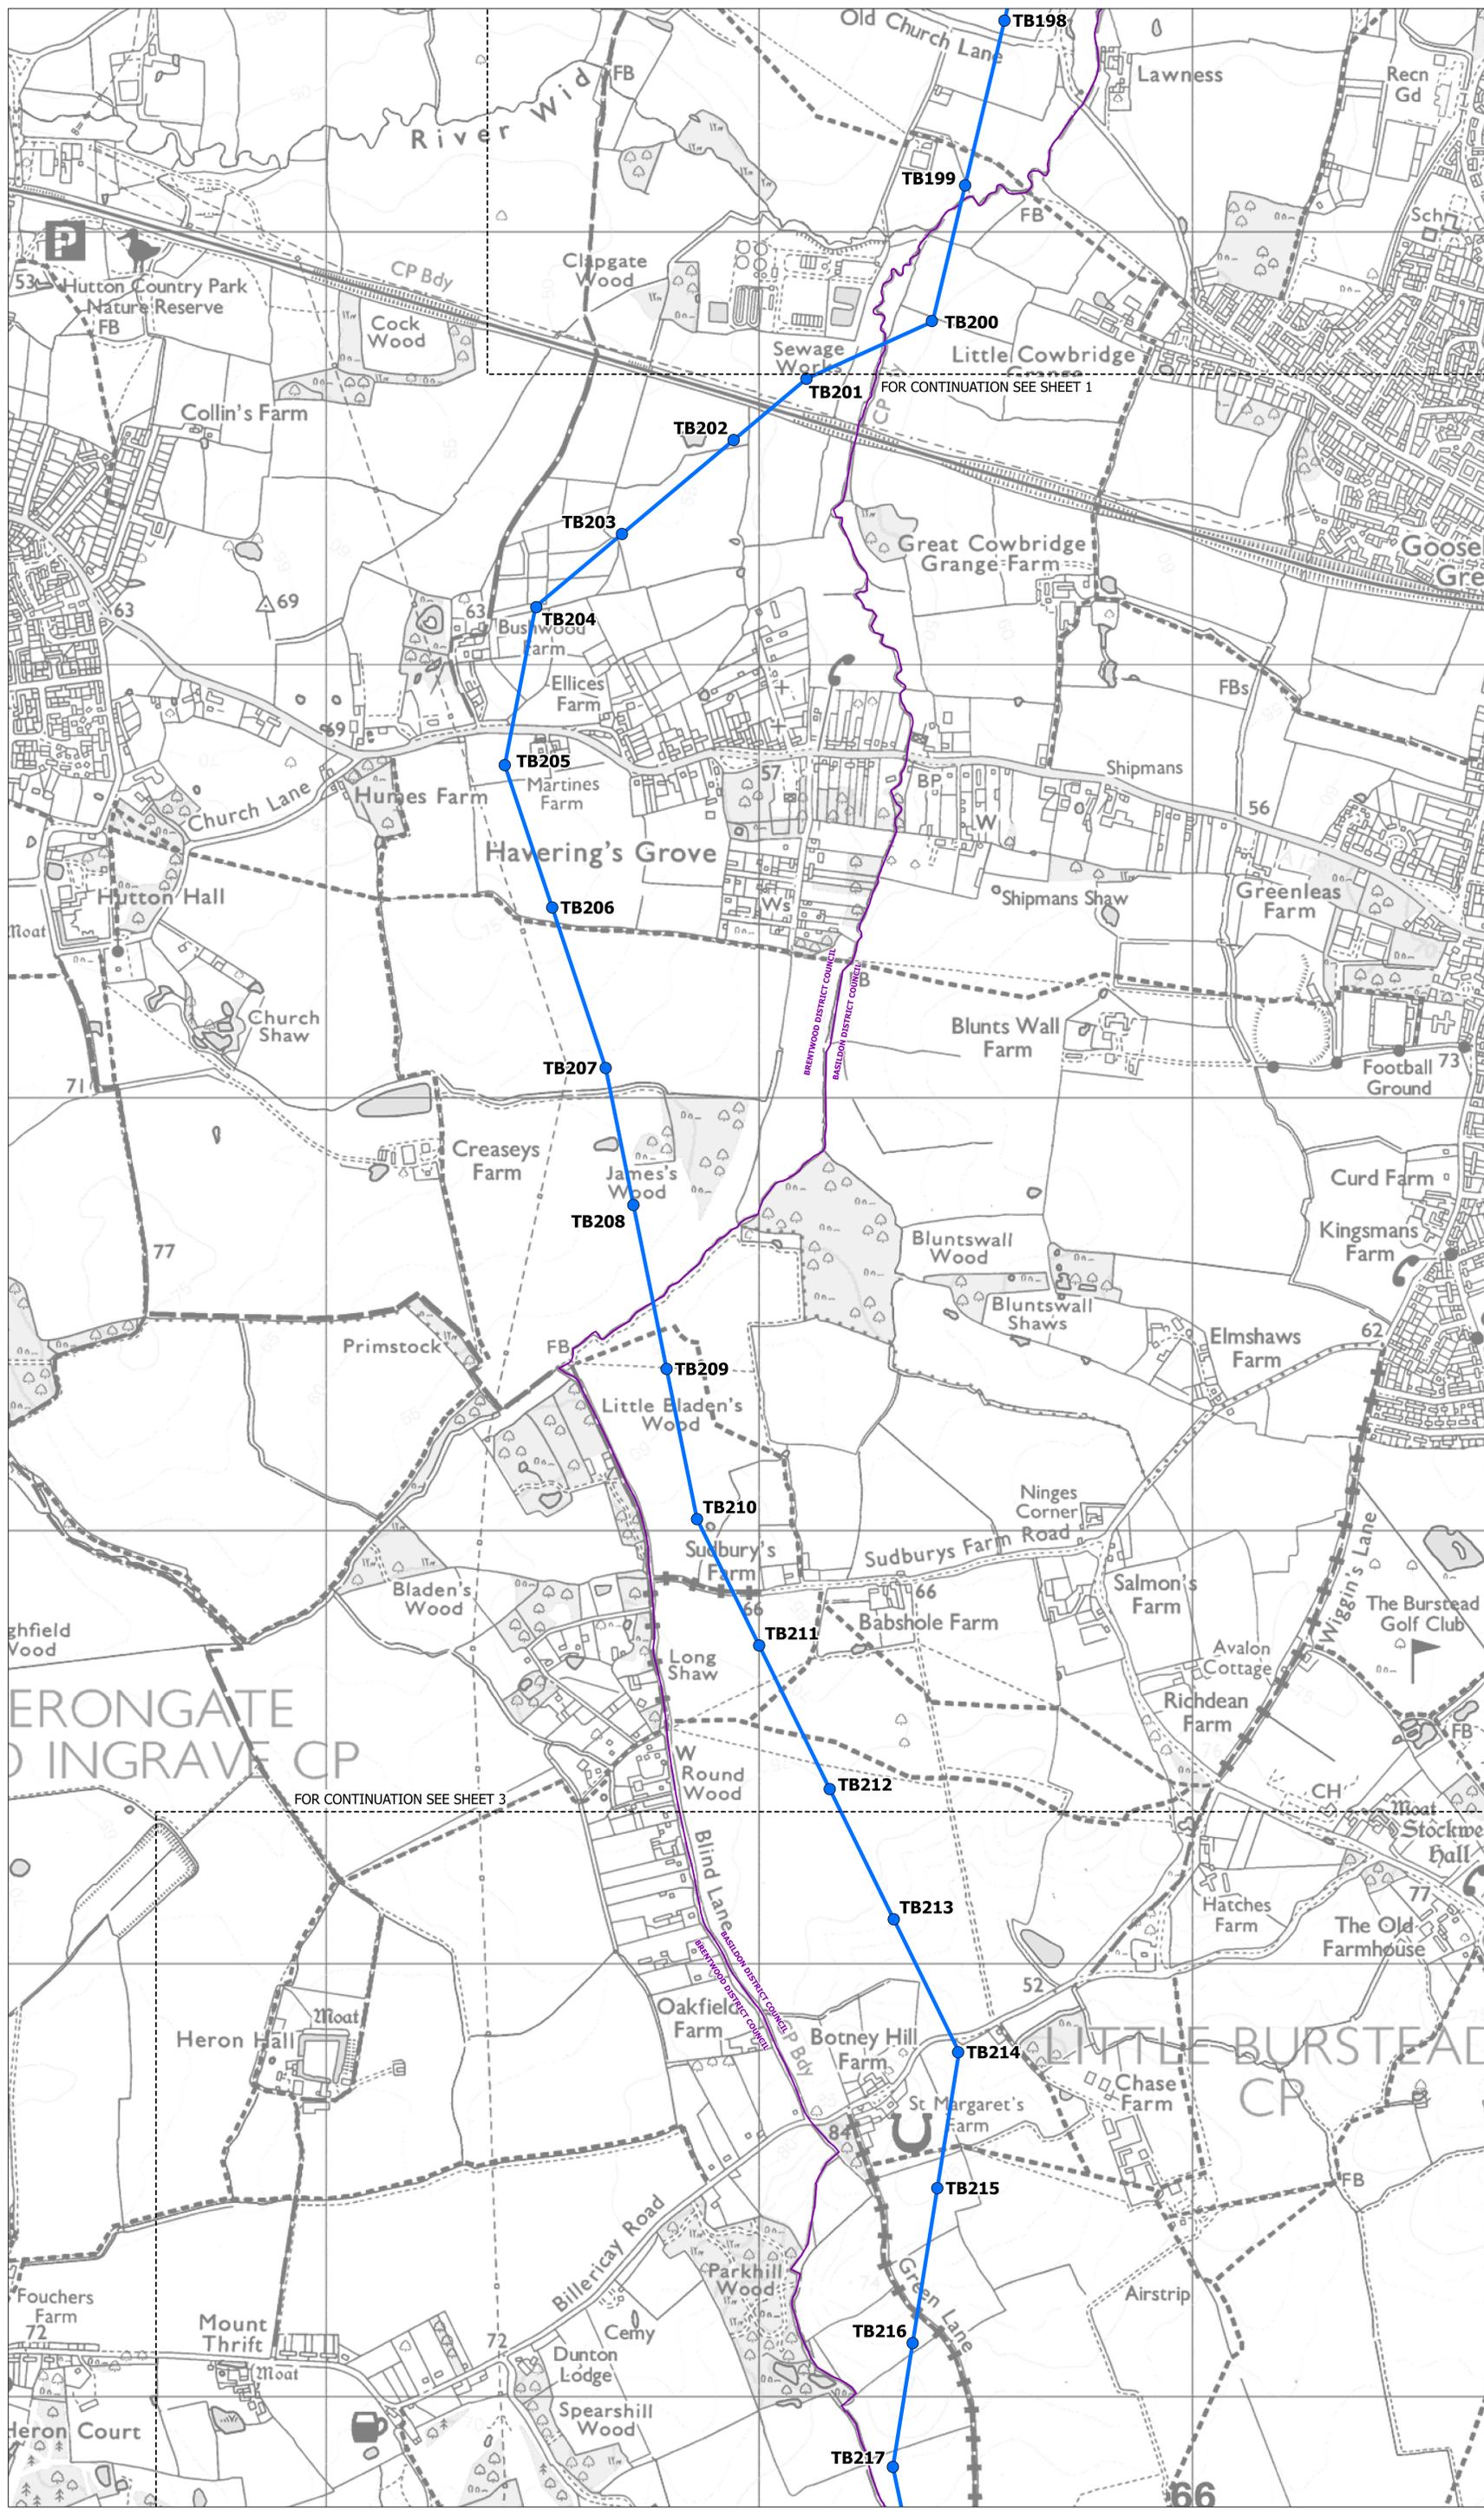


- Legend**
- (Only items shown within this section are listed)
  - Sheet Index
  - Local Authority Boundary
  - Section Boundary & Local Authority Boundary
  - Section Boundary
  - Norwich to Tilbury**
  - 2023 Preferred Draft Alignment Pylon Position
  - 2023 Preferred Draft Alignment Overhead Line

FOR CONTINUATION SEE SHEET 3

FOR CONTINUATION SEE SHEET 1

**DRAFT**  
 SUBJECT TO CONSULTATION, 2023  
 PREFERRED DRAFT ALIGNMENT  
 SHOWN ONLY.  
 CONSTRUCTION AREAS TO BE  
 CONSULTED ON AT A LATER DATE

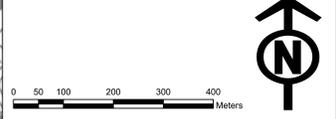

**Notes**

This drawing is scaled at paper size A0, therefore any prints taken at smaller sizes will affect accuracy of the measurement units and should not be scaled against.



This plan shows the proposed draft permanent assets only. The draft order limits including limits of deviation, access and construction work areas and mitigation requirements will be shown at future project stages. This consultation is focused primarily on the draft positioning of the permanent assets.

The 2023 preferred draft alignment routing shown on these plans is subject to consultation feedback and ongoing design development.

**Title**

Norwich to Tilbury  
 2023 Preferred Draft Alignment  
 Plan for Consultation  
 Section G


<b>Document No.</b>			
AENC-LSTC-ENG-PLN-0008			
<b>Scale</b>	<b>Sheet Size</b>	<b>Sheet</b>	<b>Issue</b>
1:5,000	A0	Sheet 2 of 3	June 23

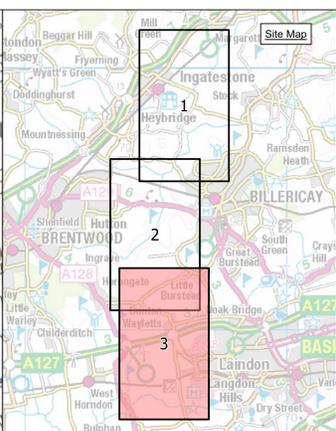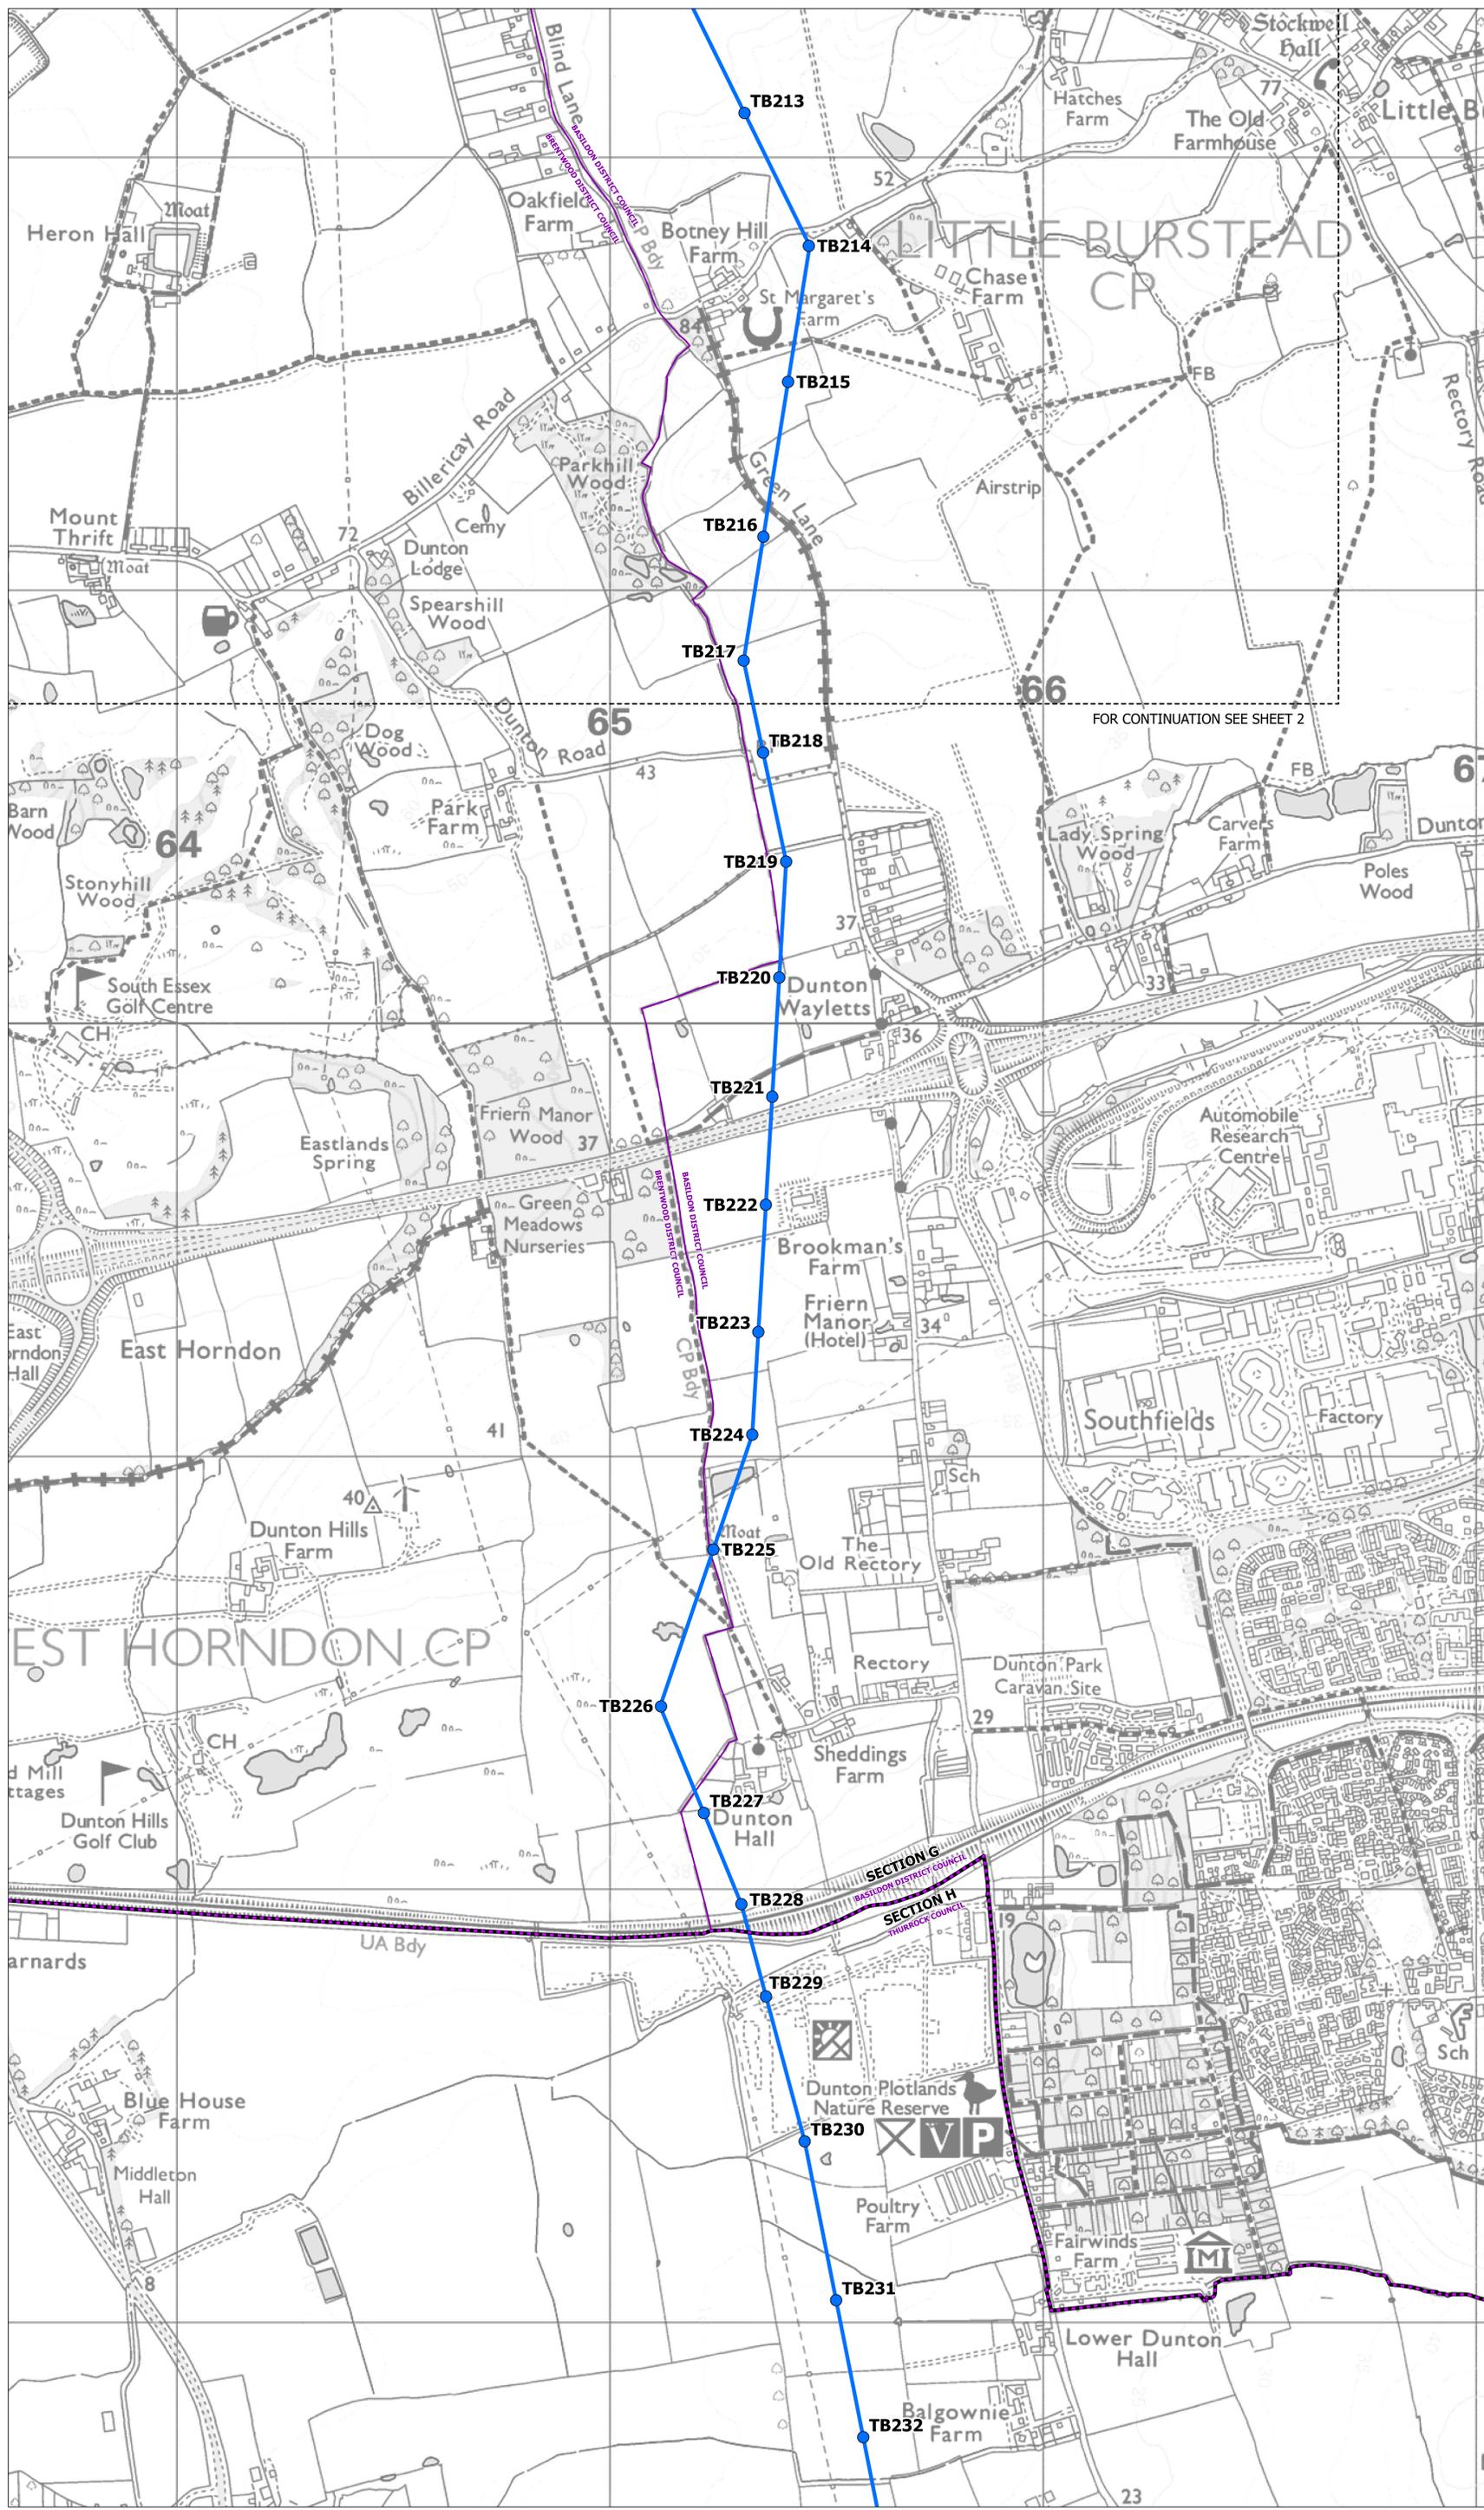

- Legend**
- Sheet Index
  - Local Authority Boundary
  - Section Boundary & Local Authority Boundary
  - Section Boundary
  - Norwich to Tilbury**
  - 2023 Preferred Draft Alignment Pylon Position
  - 2023 Preferred Draft Alignment Overhead Line

FOR CONTINUATION SEE SHEET 2

**DRAFT**  
 SUBJECT TO CONSULTATION, 2023  
 PREFERRED DRAFT ALIGNMENT  
 SHOWN ONLY.  
 CONSTRUCTION AREAS TO BE  
 CONSULTED ON AT A LATER DATE

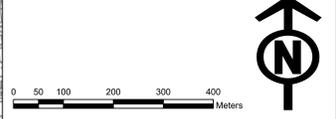

**Notes**

This drawing is scaled at paper size A0, therefore any prints taken at smaller sizes will affect accuracy of the measurement units and should not be scaled against.

This plan shows the proposed draft permanent assets only. The draft order limits including limits of deviation, access and construction work areas and mitigation requirements will be shown at future project stages. This consultation is focused primarily on the draft positioning of the permanent assets.

The 2023 preferred draft alignment routing shown on these plans is subject to consultation feedback and ongoing design development.

**Title**

Norwich to Tilbury  
 2023 Preferred Draft Alignment  
 Plan for Consultation  
 Section G

<b>Document No.</b>			
AENC-LSTC-ENG-PLN-0008			
<b>Scale</b>	<b>Sheet Size</b>	<b>Sheet</b>	<b>Issue</b>
1:5,000	A0	Sheet 3 of 3	June 23