


HINKLEY C CONNECTION PROJECT

Title
STAGE 3 - SECTION 3 PLOT PLAN

Ref No: HINK-GVDS3-PLOT9 Plan: Plot Number 9

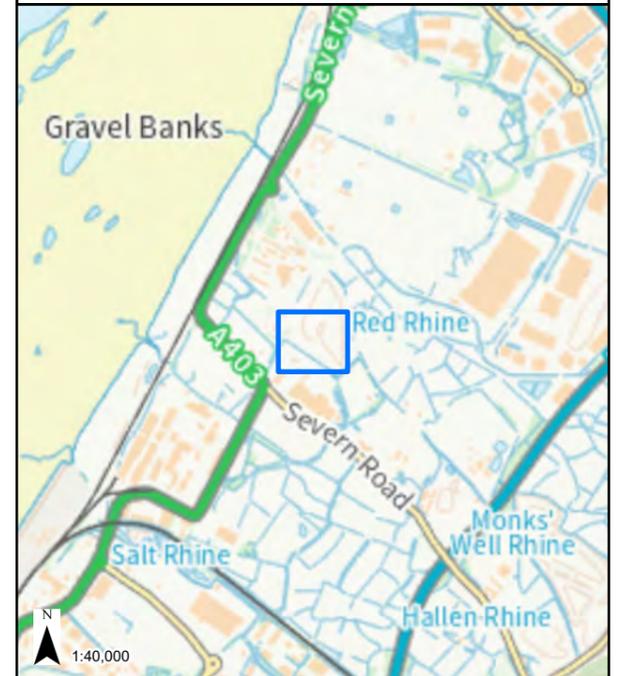

LEGEND
 GVD Plot

Coordinate System: British National Grid Projection: Transverse Mercator Datum: OSGB 1938 Units: Metre		Map Centre: 353787E 182065N		
Version:	Date:	Remarks:	Drawn:	Checked:
v1	26/10/2023	Published	JK	ED

SCALE: 1:1,250 PAPER SIZE: A3

Notes:
This drawing is scaled at paper size A3, therefore any prints taken at different sizes will affect the accuracy of the measurement units and should not be scaled against.







HINKLEY C CONNECTION PROJECT

Title
STAGE 3 - SECTION 3 PLOT PLAN

Ref No: HINK-GVDS3-PLOT10 Plan: Plot Number 10

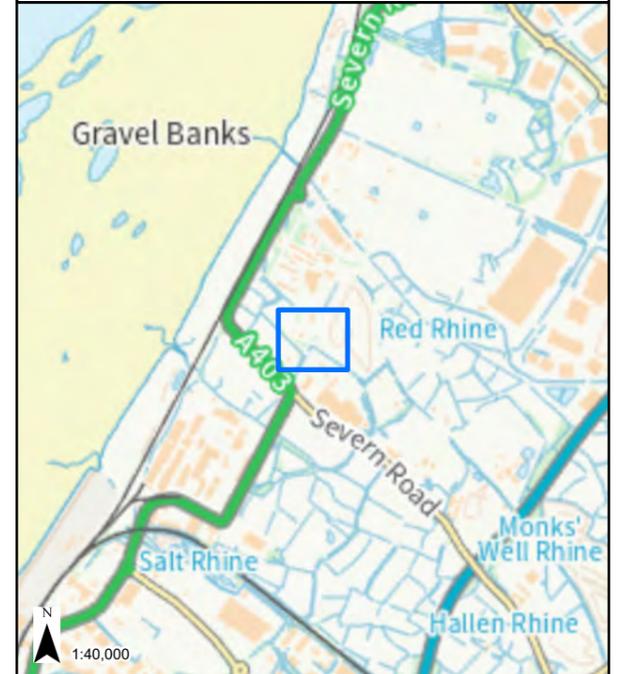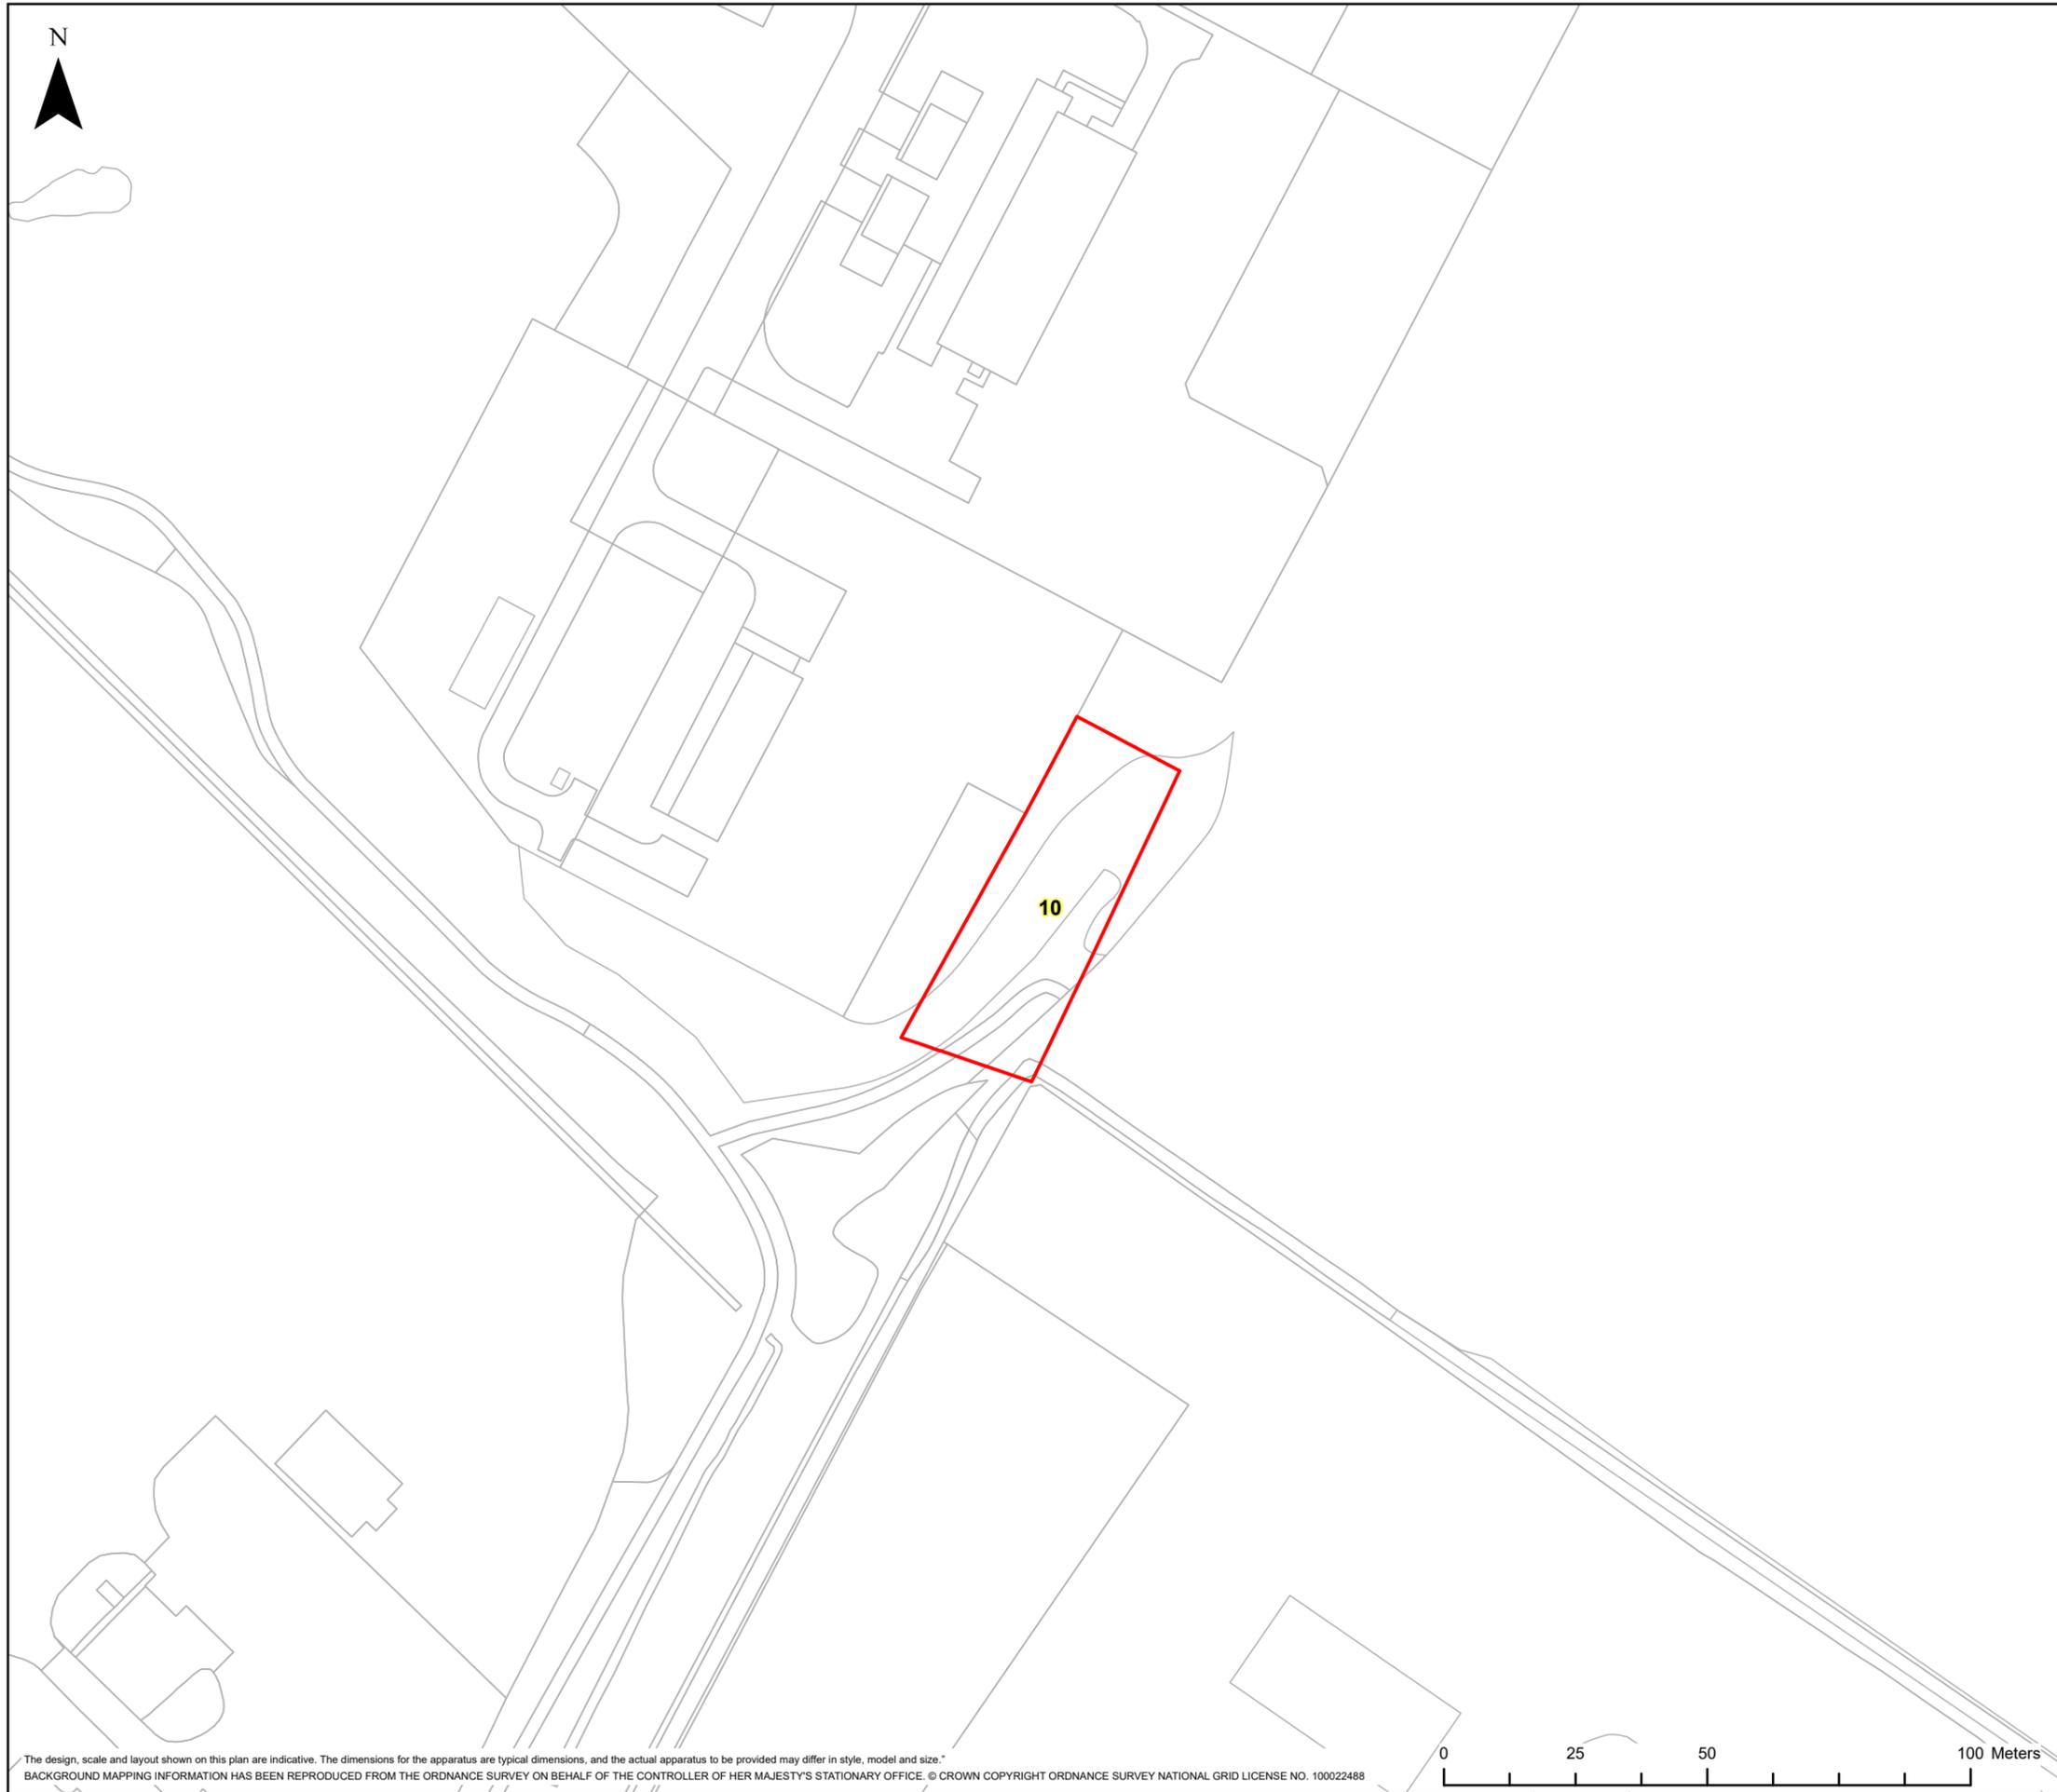

LEGEND
□ GVD Plot


Coordinate System: British National Grid Map Centre: 353632E 182113N
Projection: Transverse Mercator
Datum: OSGB 1938
Units: Metre

Version:	Date:	Remarks:	Drawn:	Checked:
v1	26/10/2023	Published	JK	ED

SCALE: 1:1,250 PAPER SIZE: A3


Notes:
This drawing is scaled at paper size A3, therefore any prints taken at different sizes will affect the accuracy of the measurement units and should not be scaled against.



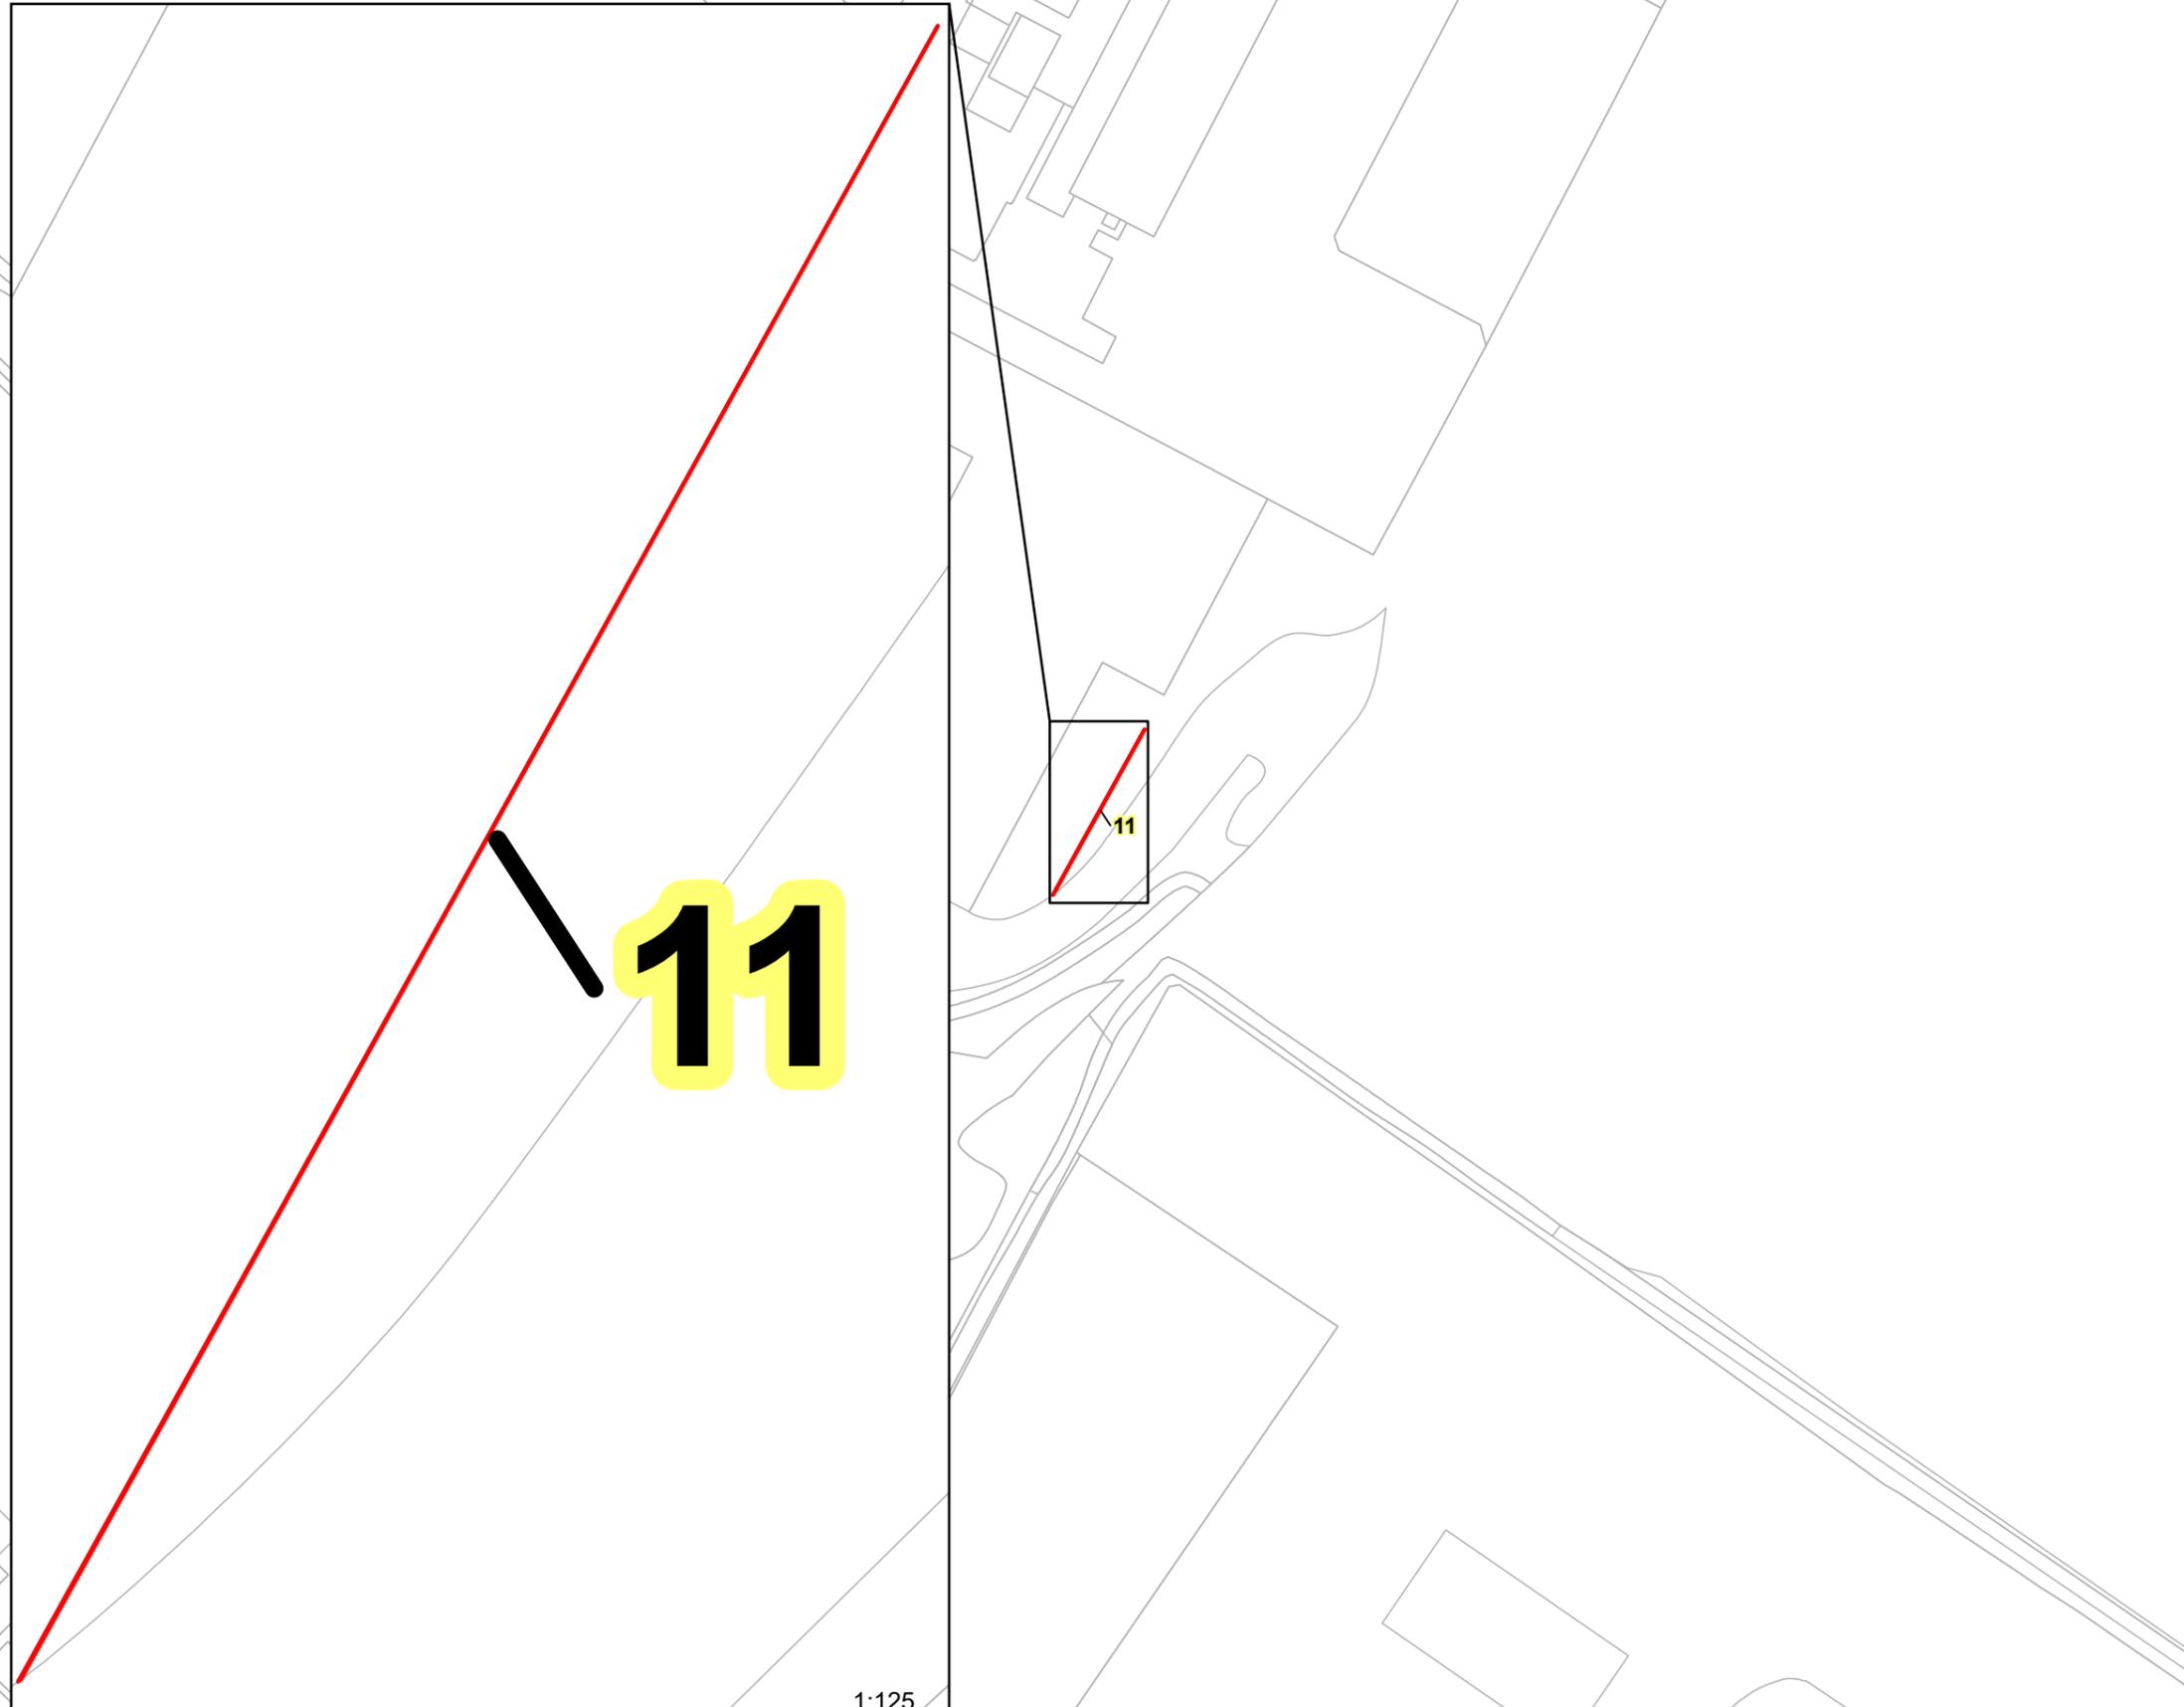

1:125


The design, scale and layout shown on this plan are indicative. The dimensions for the apparatus are typical dimensions, and the actual apparatus to be provided may differ in style, model and size.
BACKGROUND MAPPING INFORMATION HAS BEEN REPRODUCED FROM THE ORDNANCE SURVEY ON BEHALF OF THE CONTROLLER OF HER MAJESTY'S STATIONARY OFFICE. © CROWN COPYRIGHT ORDNANCE SURVEY NATIONAL GRID LICENSE NO. 100022488

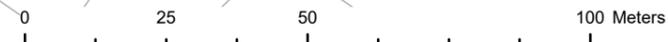

HINKLEY C CONNECTION PROJECT

Title
STAGE 3 - SECTION 3 PLOT PLAN

Ref No: HINK-GVDS3-PLOT11 Plan: Plot Number 11

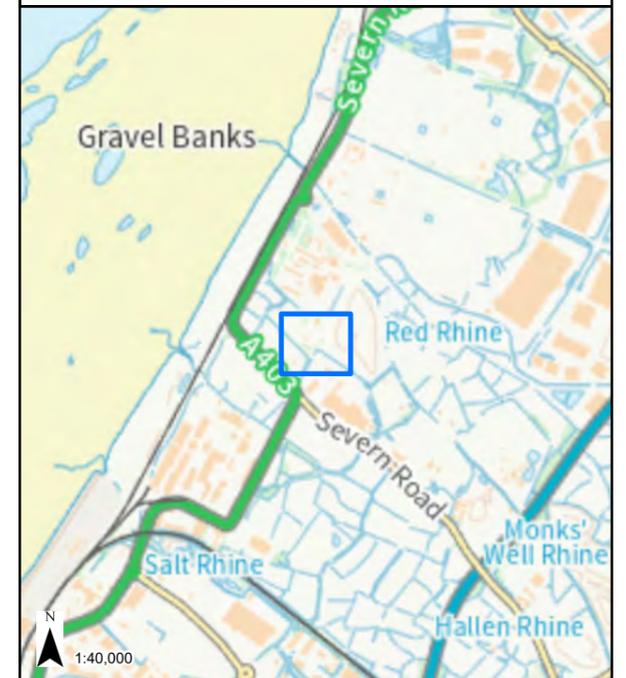


LEGEND
□ GVD Plot

Coordinate System: British National Grid Projection: Transverse Mercator Datum: OSGB 1938 Units: Metre		Map Centre: 353618E 182108N		
Version:	Date:	Remarks:	Drawn:	Checked:
v1	26/10/2023	Published	JK	ED

SCALE: 1:1,250 PAPER SIZE: A3

Notes:
This drawing is scaled at paper size A3, therefore any prints taken at different sizes will affect the accuracy of the measurement units and should not be scaled against.



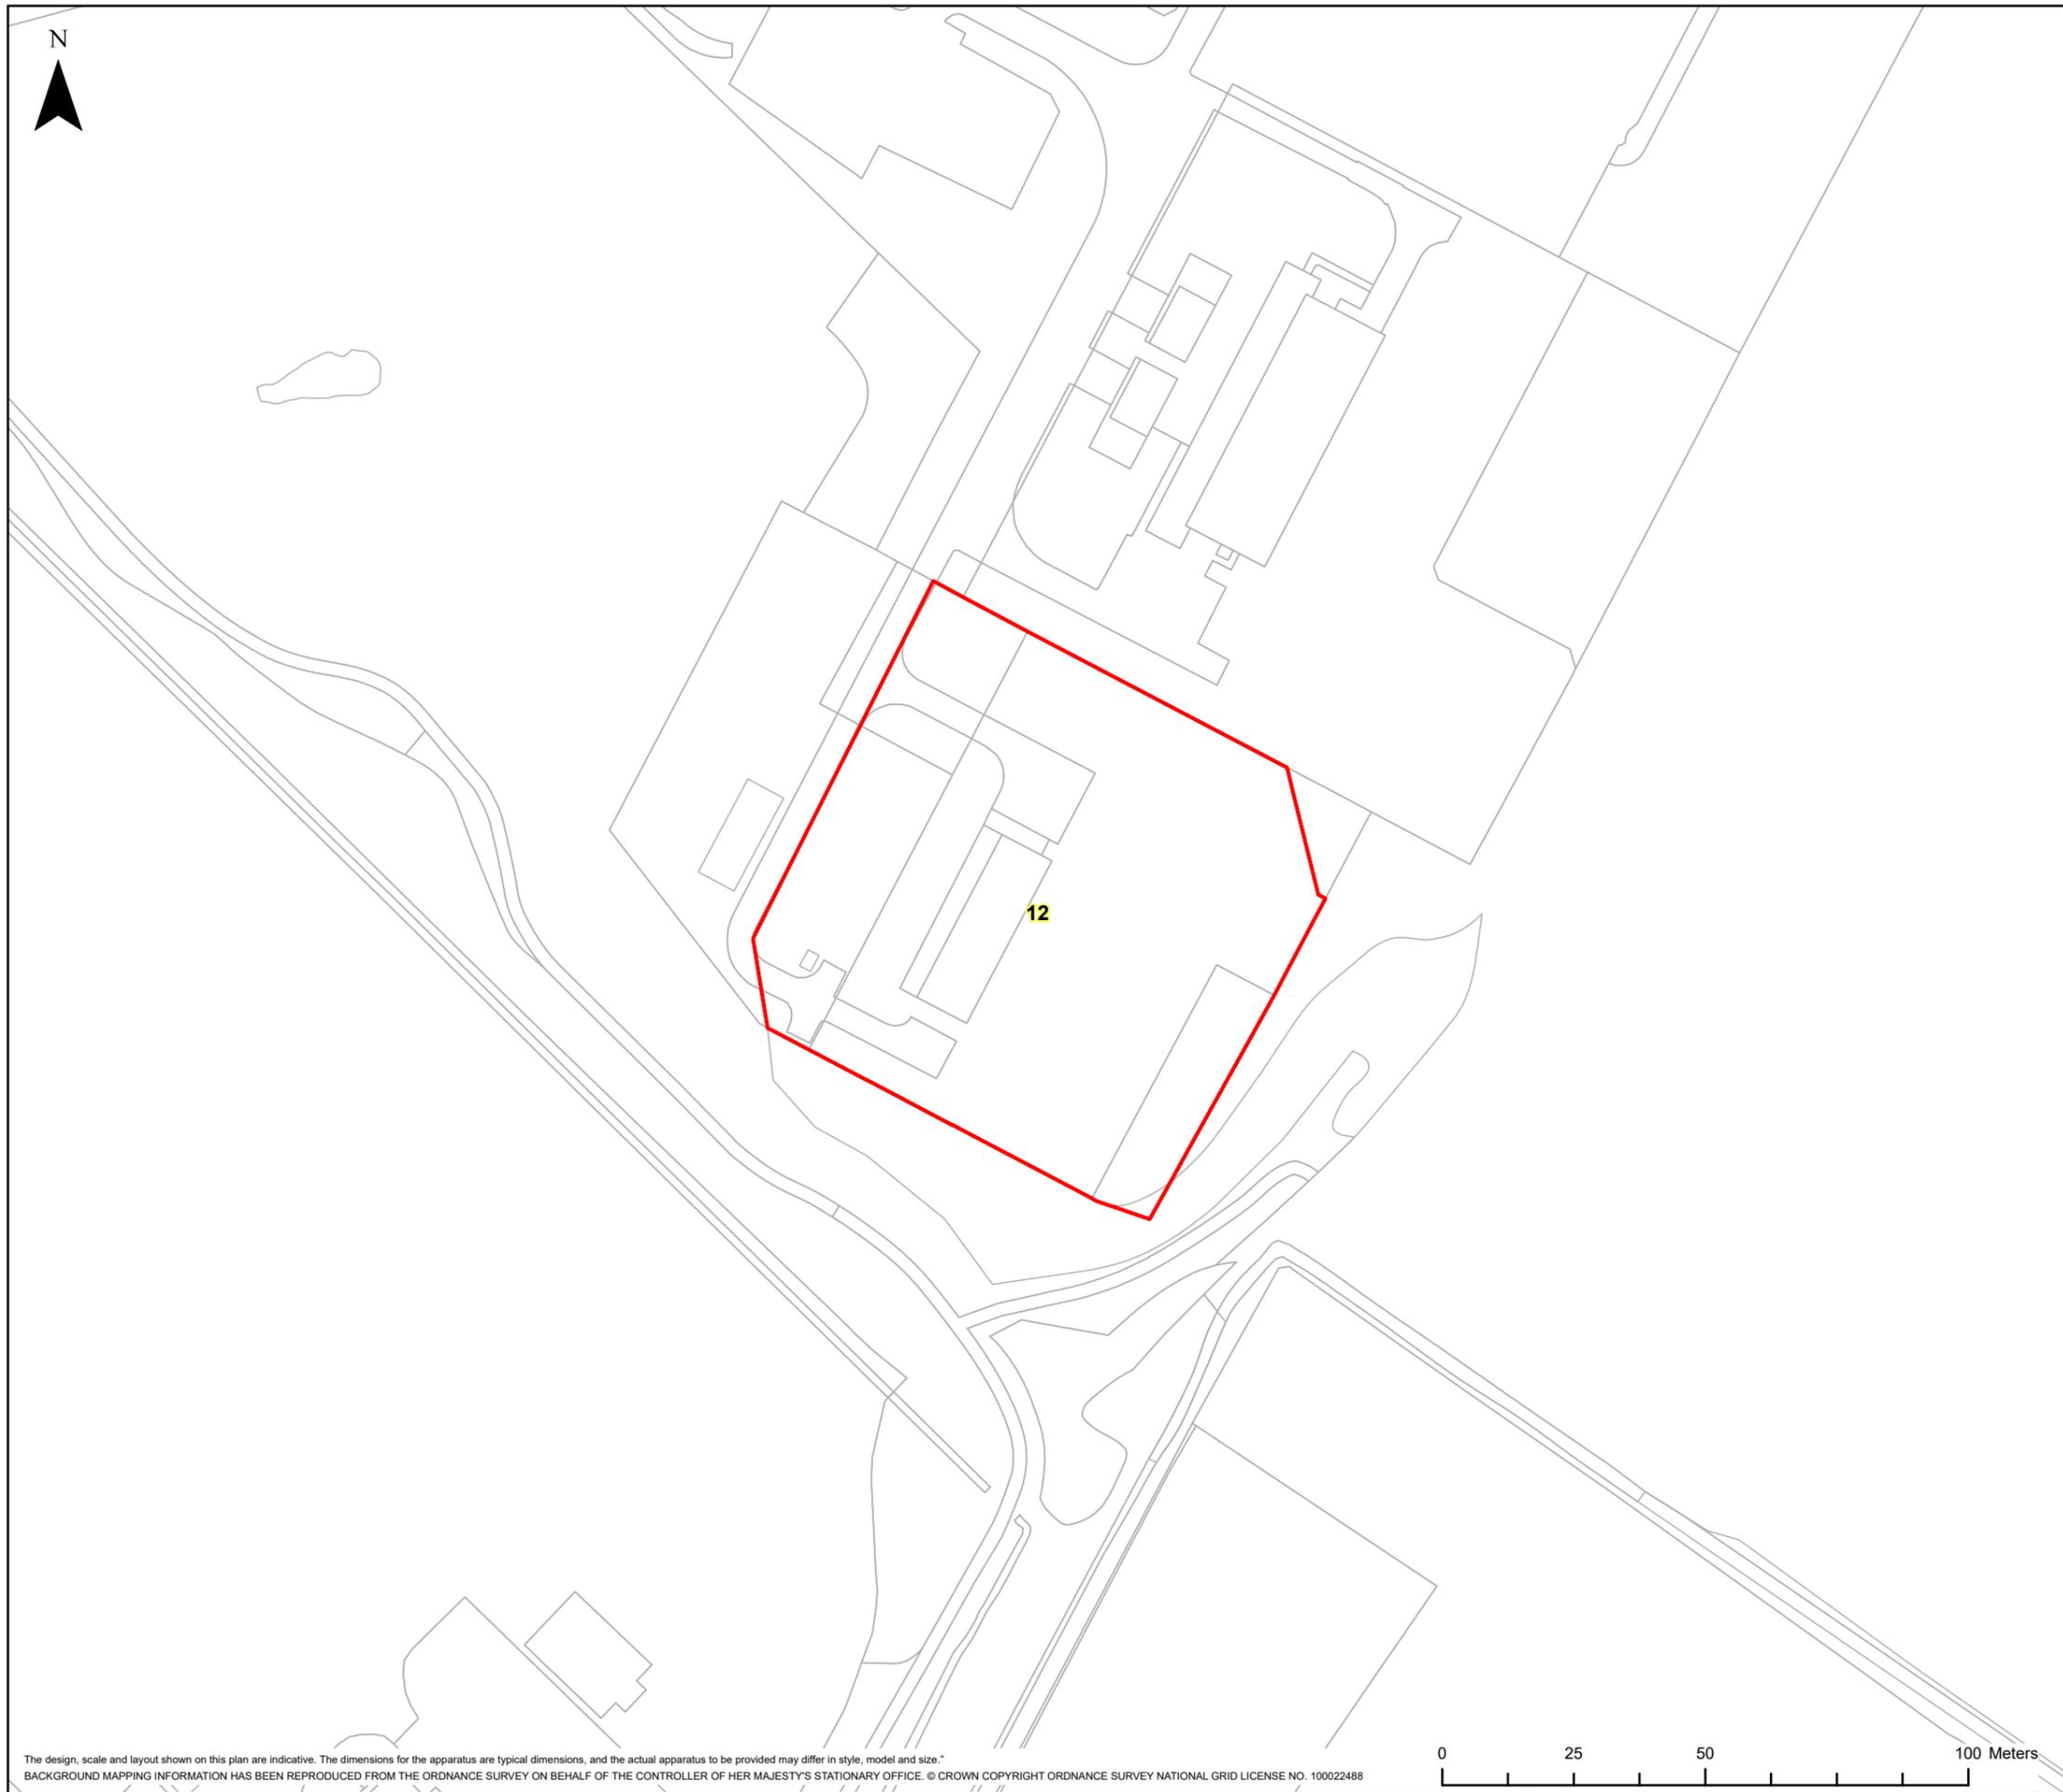

HINKLEY C CONNECTION PROJECT

Title
STAGE 3 - SECTION 3 PLOT PLAN

Ref No: HINK-GVDS3-PLOT12 Plan: Plot Number 12



LEGEND

 GVD Plot


Coordinate System: British National Grid Map Centre: 353584E 182147N
Projection: Transverse Mercator
Datum: OSGB 1938
Units: Metre

Version:	Date:	Remarks:	Drawn:	Checked:
v1	26/10/2023	Published	JK	ED

SCALE: 1:1,250 PAPER SIZE: A3

Notes:
This drawing is scaled at paper size A3, therefore any prints taken at different sizes will affect the accuracy of the measurement units and should not be scaled against.



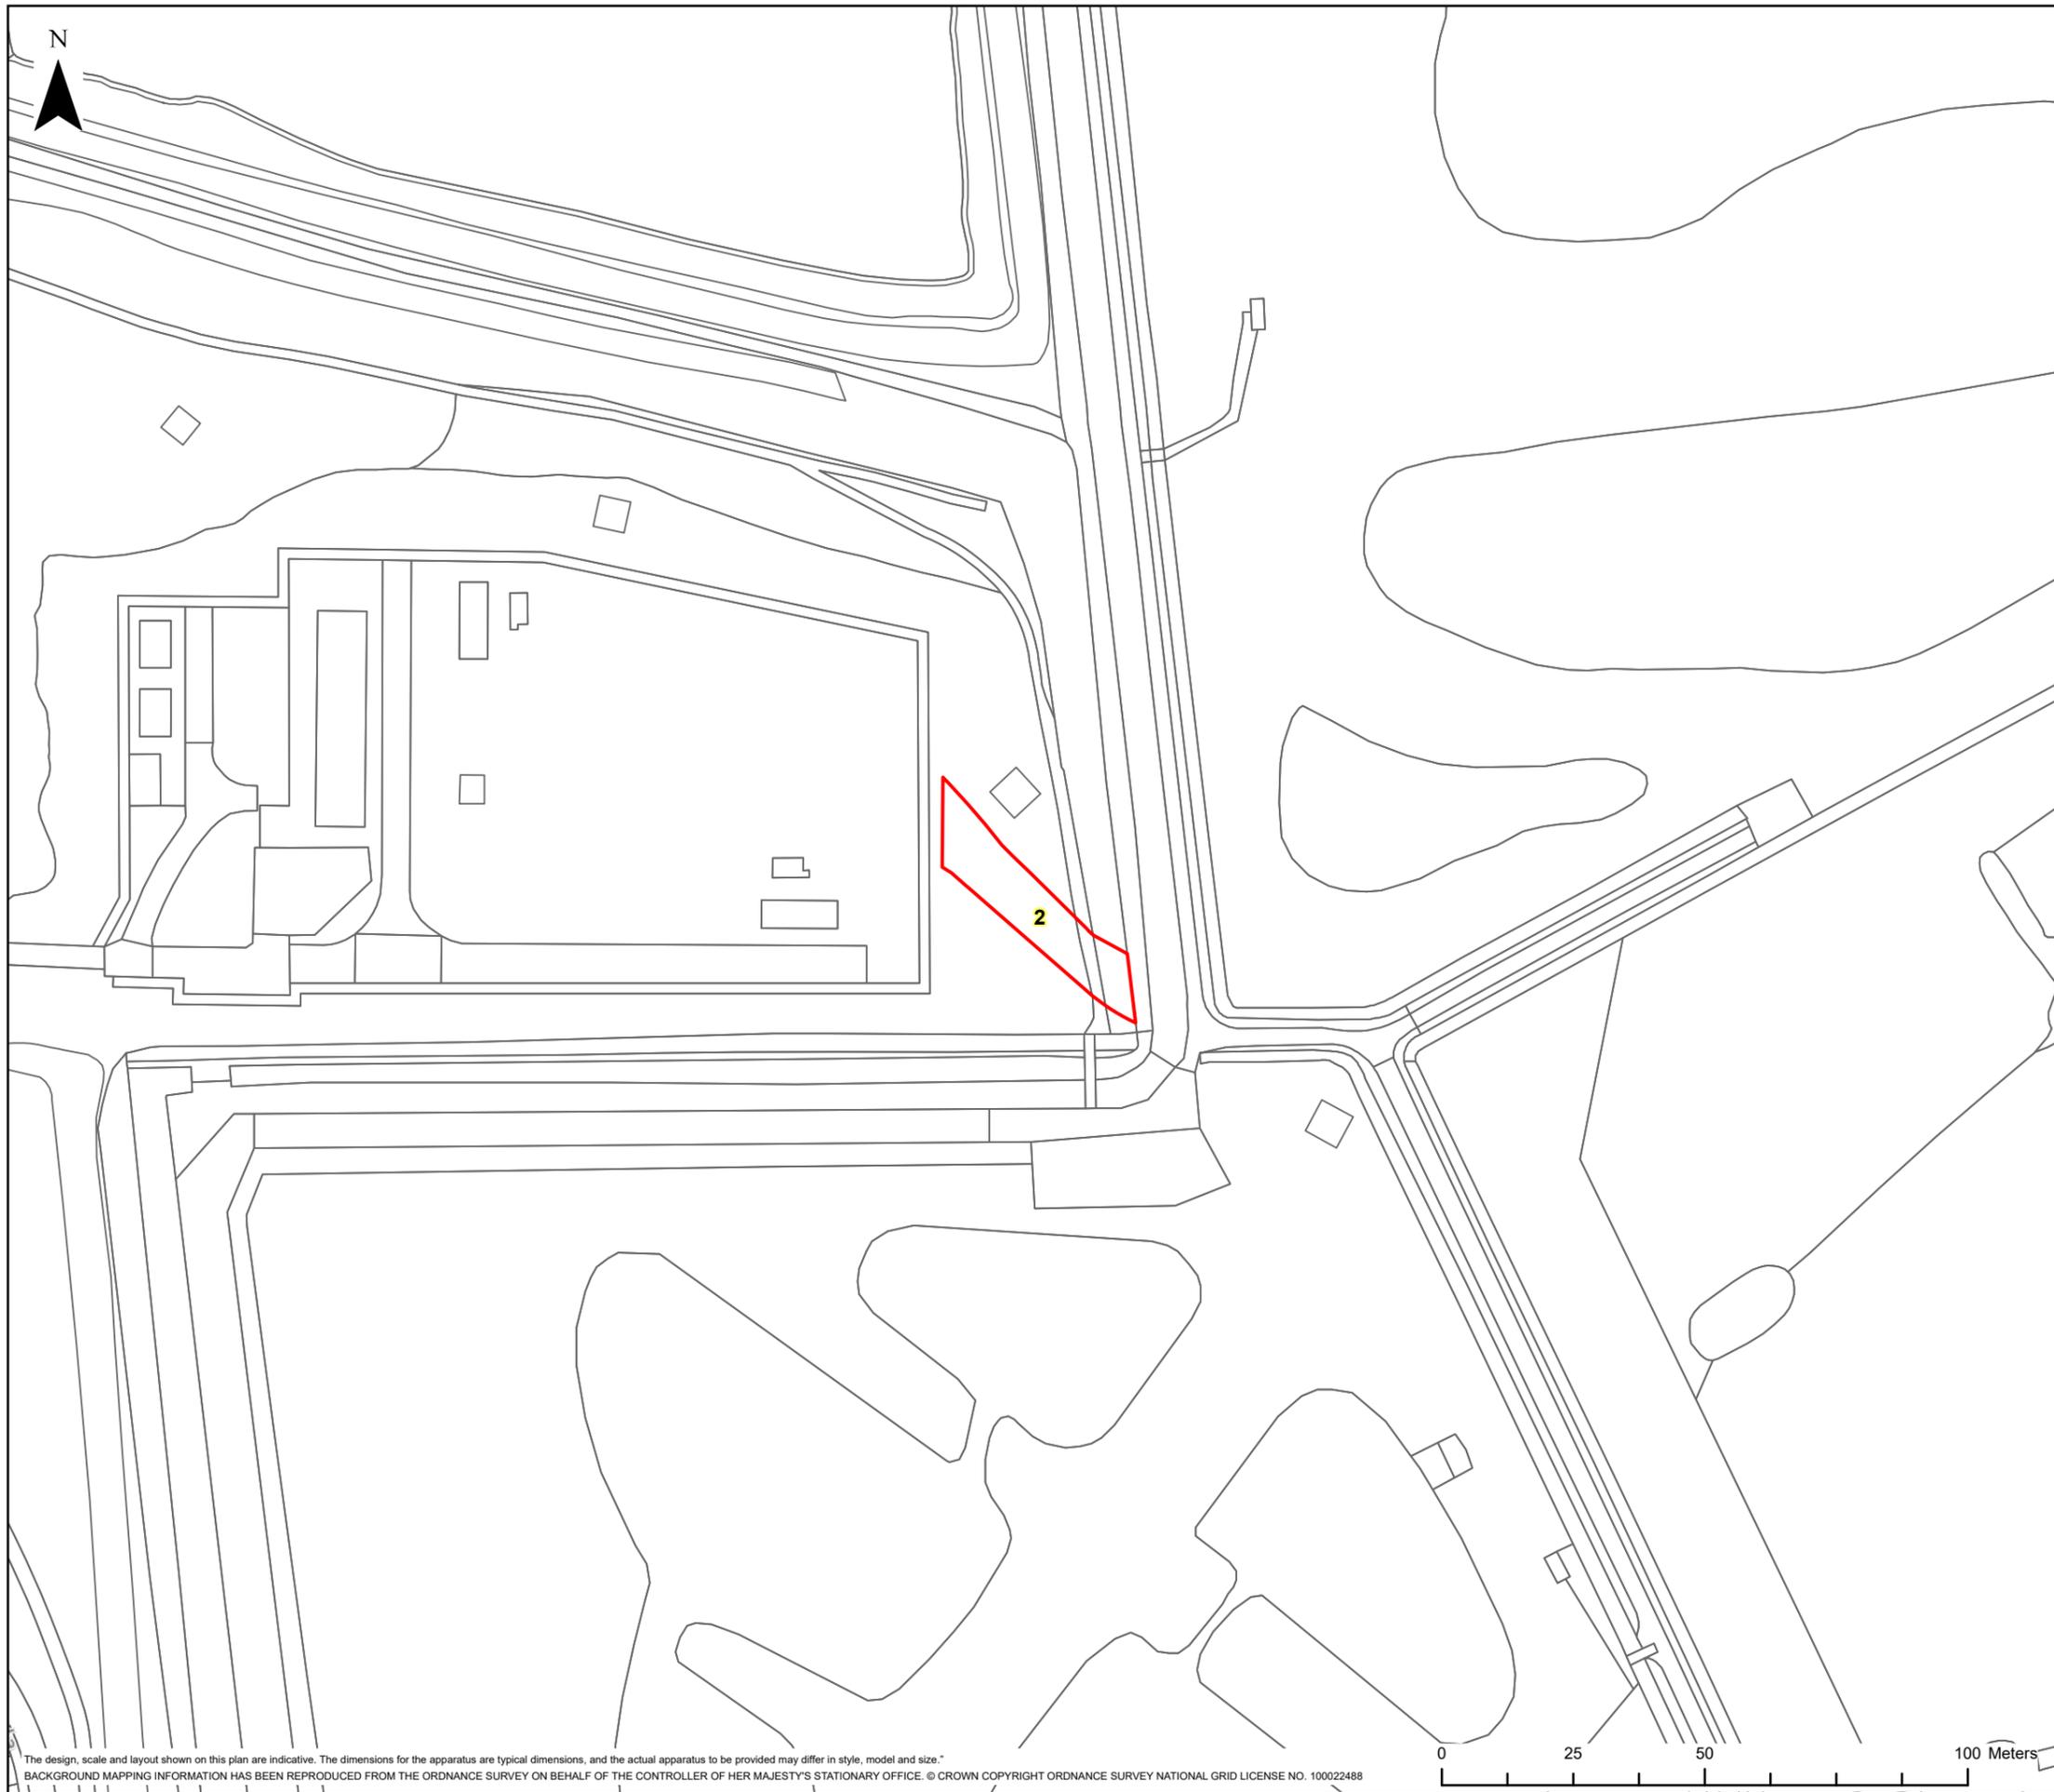

HINKLEY C CONNECTION PROJECT

Title
STAGE 9 - SECTION 3 PLOT PLAN

Ref No: HINK-GVD-S9-PLOT2 Plan: Plot Number 2



LEGEND

GVD Plot


Coordinate System: British National Grid Projection: Transverse Mercator Datum: OSGB 1938 Units: Metre	Map Centre: 348475E 176906N
---	--------------------------------


Version:	Date:	Remarks:	Drawn:	Checked:
v1	26/10/2023	Published	JK	ED

SCALE: 1:1,250	PAPER SIZE: A3
-----------------------	-----------------------

Notes:
This drawing is scaled at paper size A3, therefore any prints taken at different sizes will affect the accuracy of the measurement units and should not be scaled against.

The design, scale and layout shown on this plan are indicative. The dimensions for the apparatus are typical dimensions, and the actual apparatus to be provided may differ in style, model and size.
BACKGROUND MAPPING INFORMATION HAS BEEN REPRODUCED FROM THE ORDNANCE SURVEY ON BEHALF OF THE CONTROLLER OF HER MAJESTY'S STATIONARY OFFICE. © CROWN COPYRIGHT ORDNANCE SURVEY NATIONAL GRID LICENSE NO. 100022488

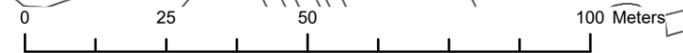

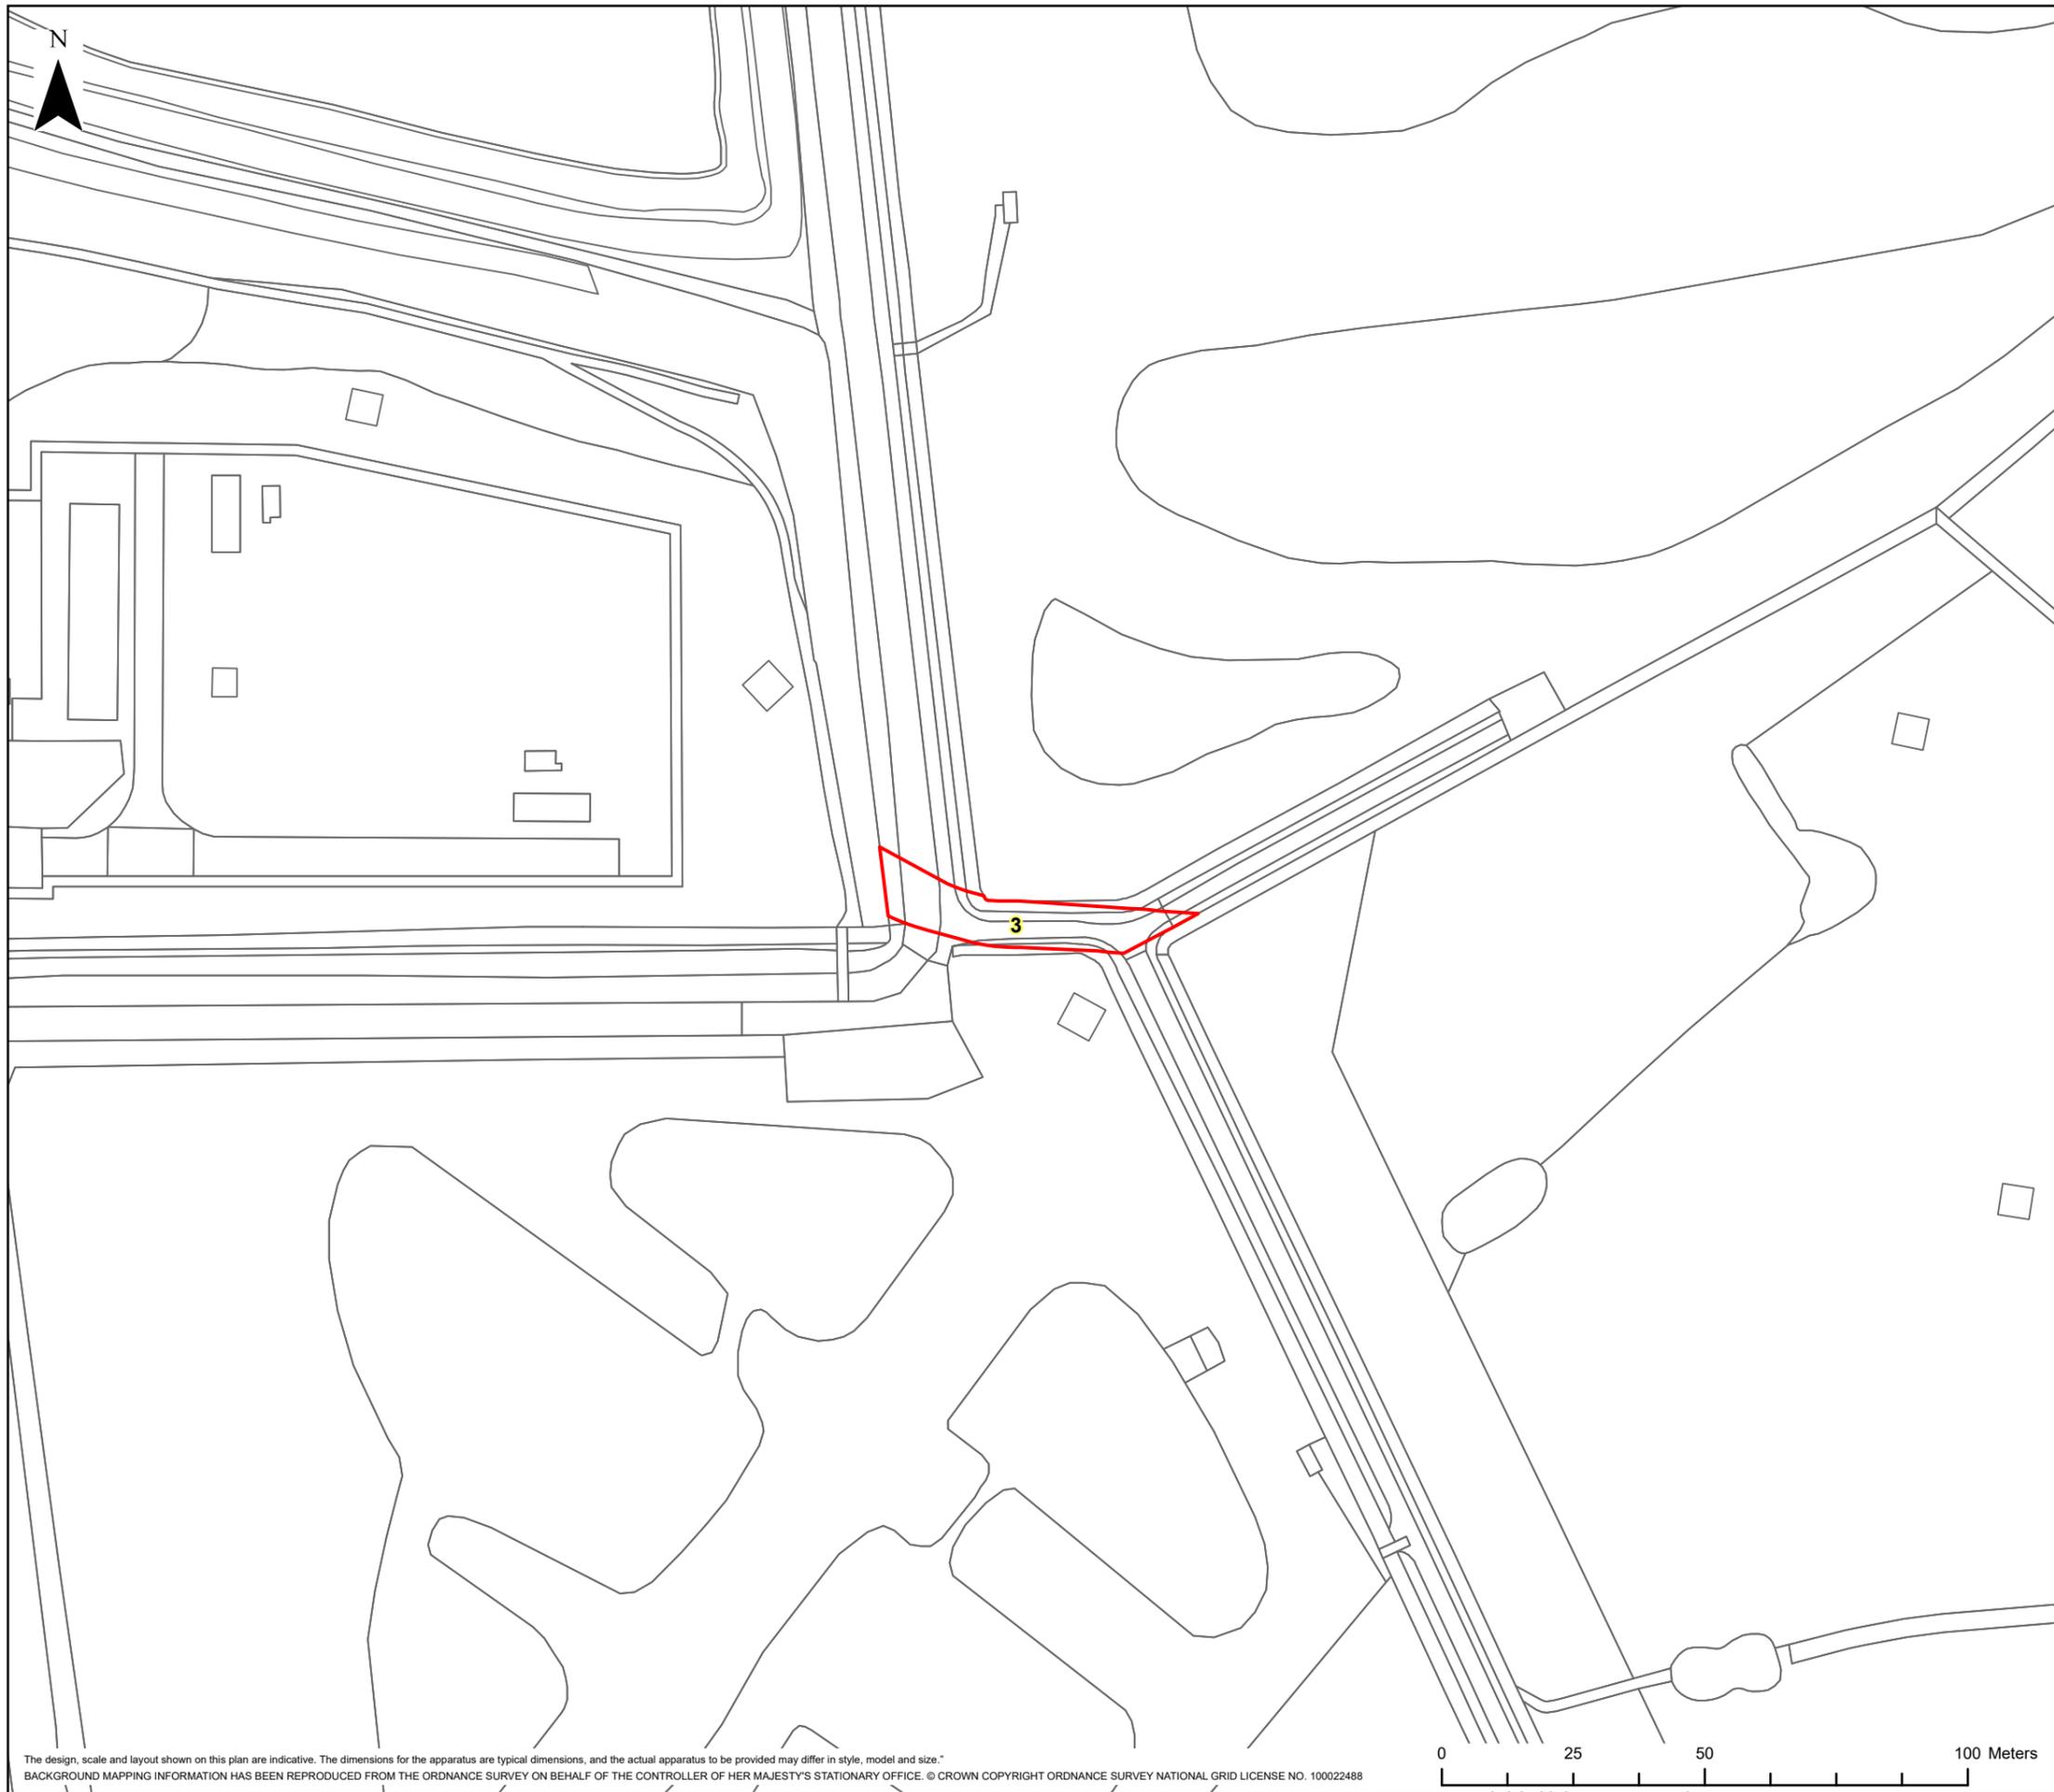

HINKLEY C CONNECTION PROJECT

Title
STAGE 9 - SECTION 3 PLOT PLAN

Ref No: HINK-GVD-S9-PLOT3 Plan: Plot Number 3



LEGEND

GVD Plot

Coordinate System: British National Grid Projection: Transverse Mercator Datum: OSGB 1938 Units: Metre	Map Centre: 348522E 176886N
---	--------------------------------

Version:	Date:	Remarks:	Drawn:	Checked:
v1	26/10/2023	Published	JK	ED

SCALE: 1:1,250 PAPER SIZE: A3

Notes:
This drawing is scaled at paper size A3, therefore any prints taken at different sizes will affect the accuracy of the measurement units and should not be scaled against.

The design, scale and layout shown on this plan are indicative. The dimensions for the apparatus are typical dimensions, and the actual apparatus to be provided may differ in style, model and size.
BACKGROUND MAPPING INFORMATION HAS BEEN REPRODUCED FROM THE ORDNANCE SURVEY ON BEHALF OF THE CONTROLLER OF HER MAJESTY'S STATIONARY OFFICE. © CROWN COPYRIGHT ORDNANCE SURVEY NATIONAL GRID LICENSE NO. 100022488



HINKLEY C CONNECTION PROJECT

Title
STAGE 9 - SECTION 3 PLOT PLAN

Ref No: HINK-GVD-S9-PLOT4 Plan: Plot Number 4




LEGEND
 GVD Plot


Coordinate System: British National Grid Projection: Transverse Mercator Datum: OSGB 1938 Units: Metre		Map Centre: 348515E 176886N		
Version:	Date:	Remarks:	Drawn:	Checked:
v1	26/10/2023	Published	JK	ED

SCALE: 1:1,250 PAPER SIZE: A3

Notes:
This drawing is scaled at paper size A3, therefore any prints taken at different sizes will affect the accuracy of the measurement units and should not be scaled against.

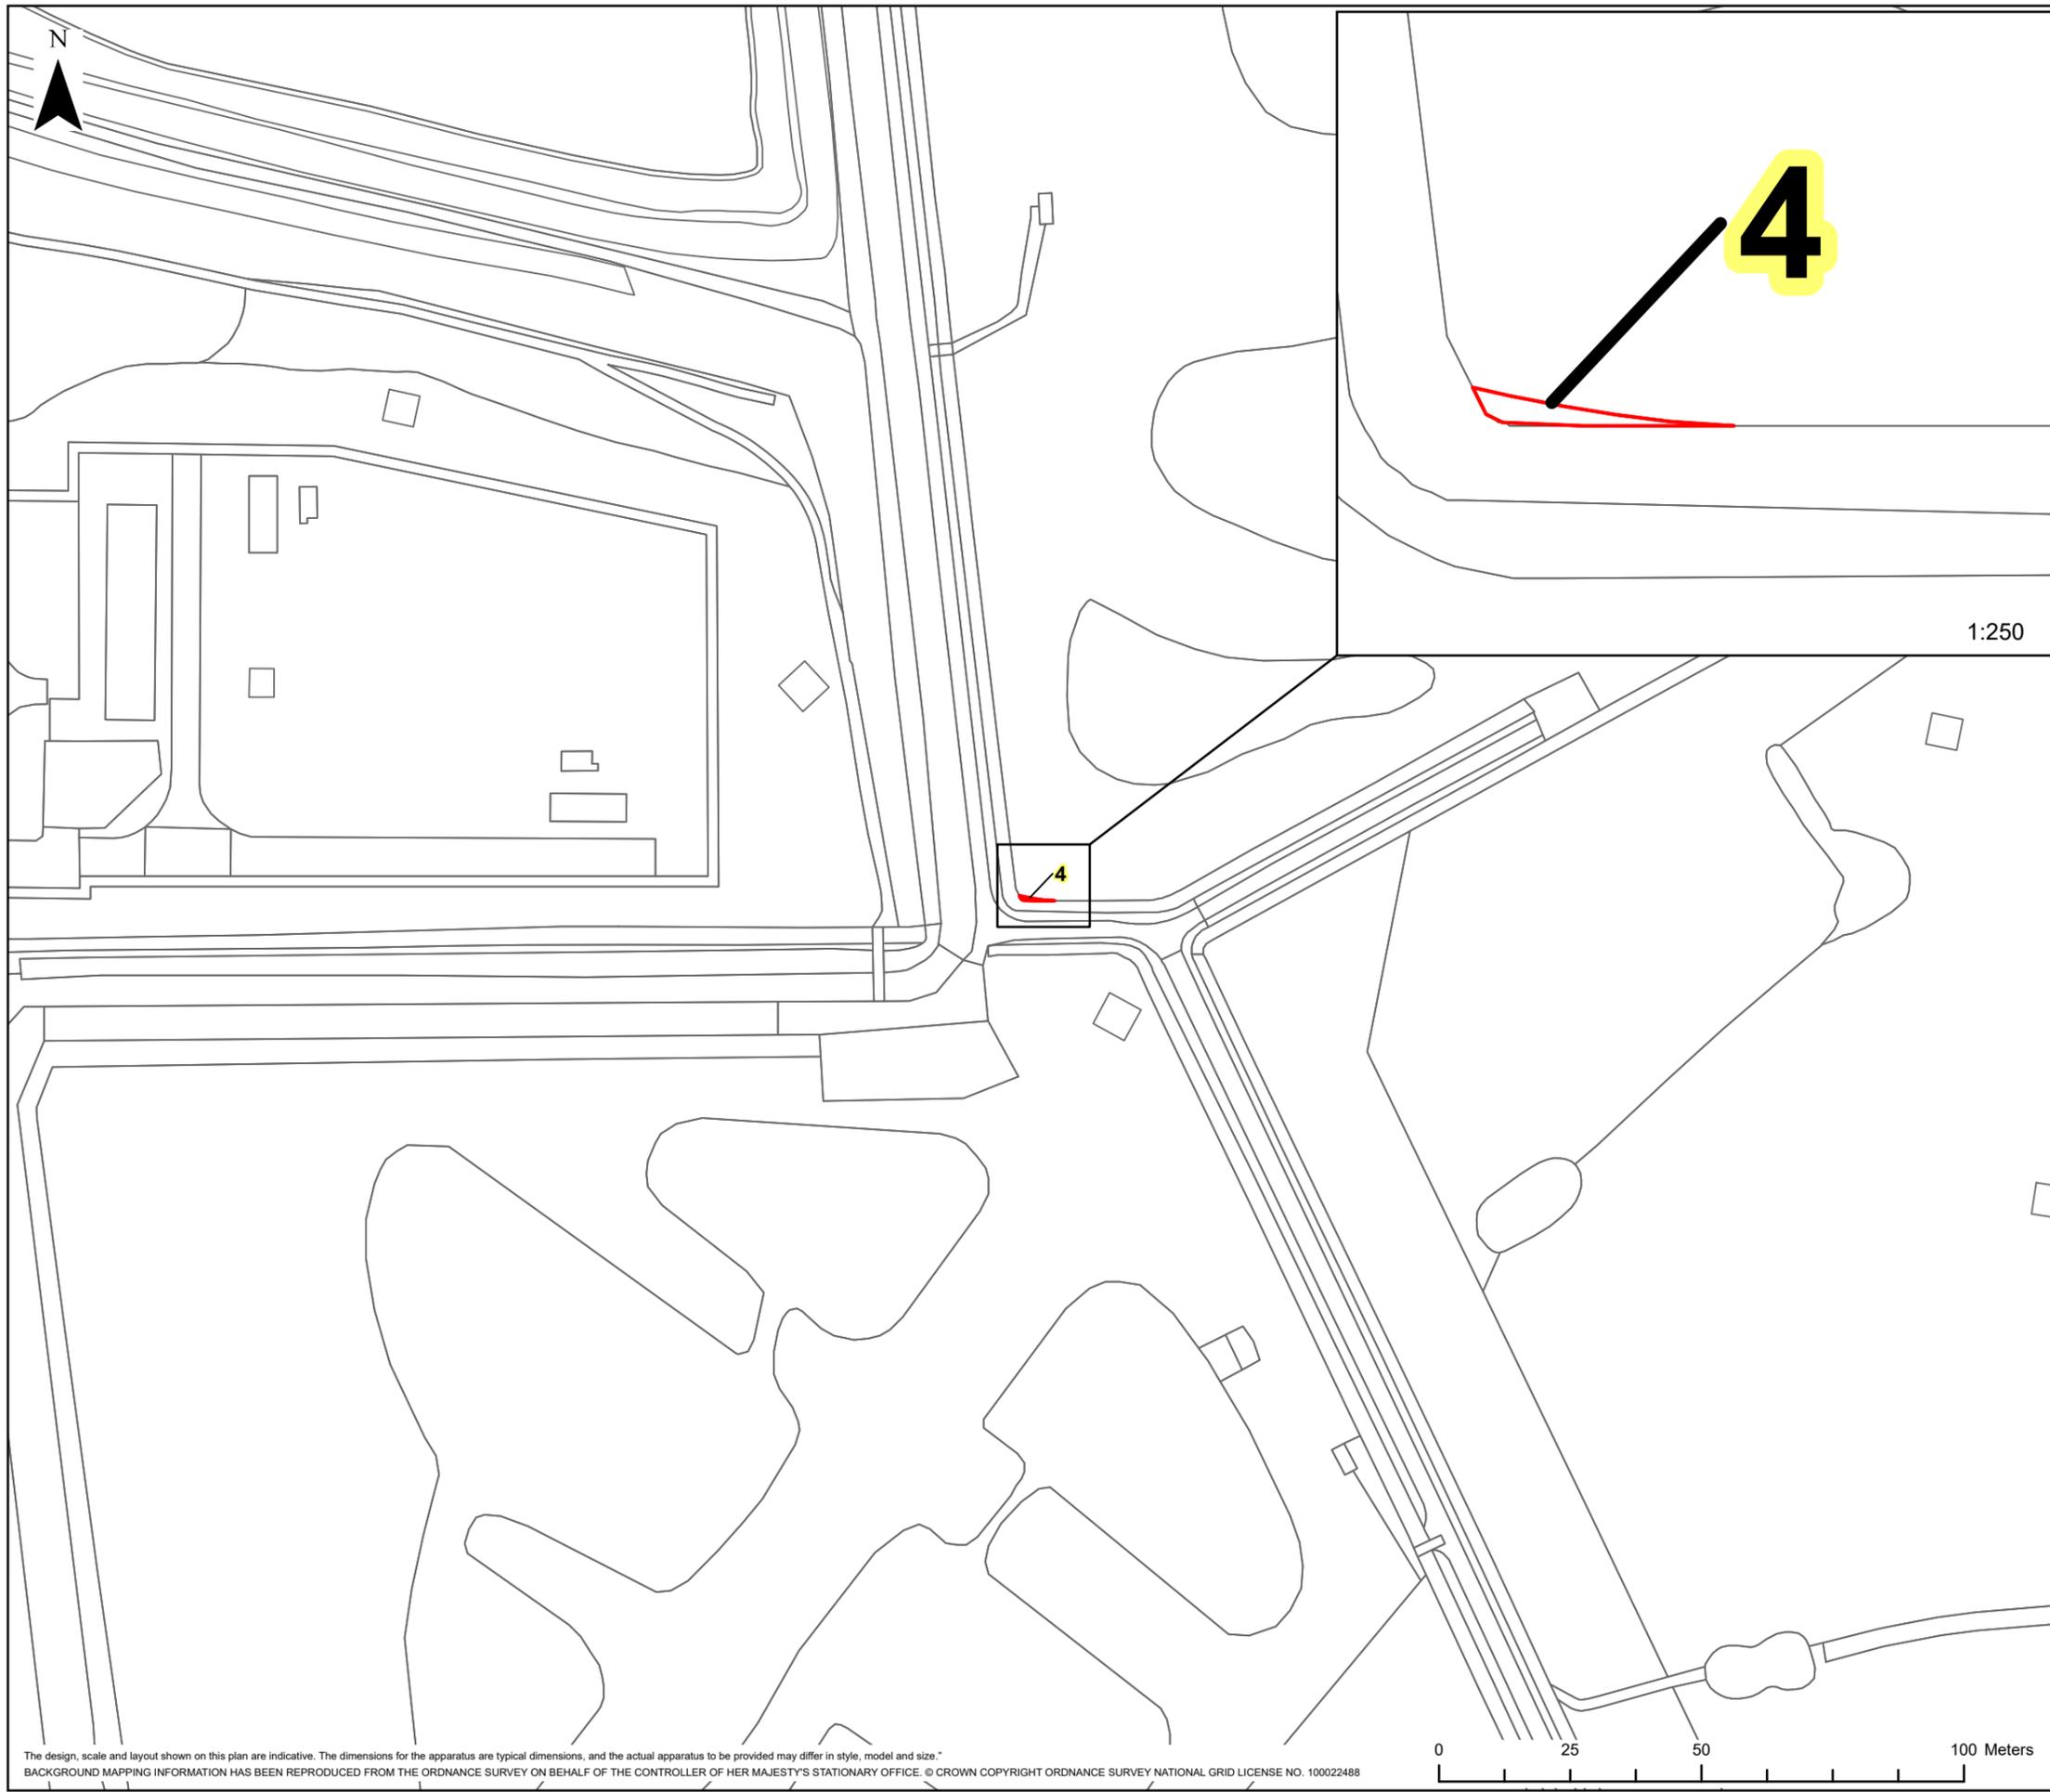

The design, scale and layout shown on this plan are indicative. The dimensions for the apparatus are typical dimensions, and the actual apparatus to be provided may differ in style, model and size.
 BACKGROUND MAPPING INFORMATION HAS BEEN REPRODUCED FROM THE ORDNANCE SURVEY ON BEHALF OF THE CONTROLLER OF HER MAJESTY'S STATIONARY OFFICE. © CROWN COPYRIGHT ORDNANCE SURVEY NATIONAL GRID LICENSE NO. 100022488

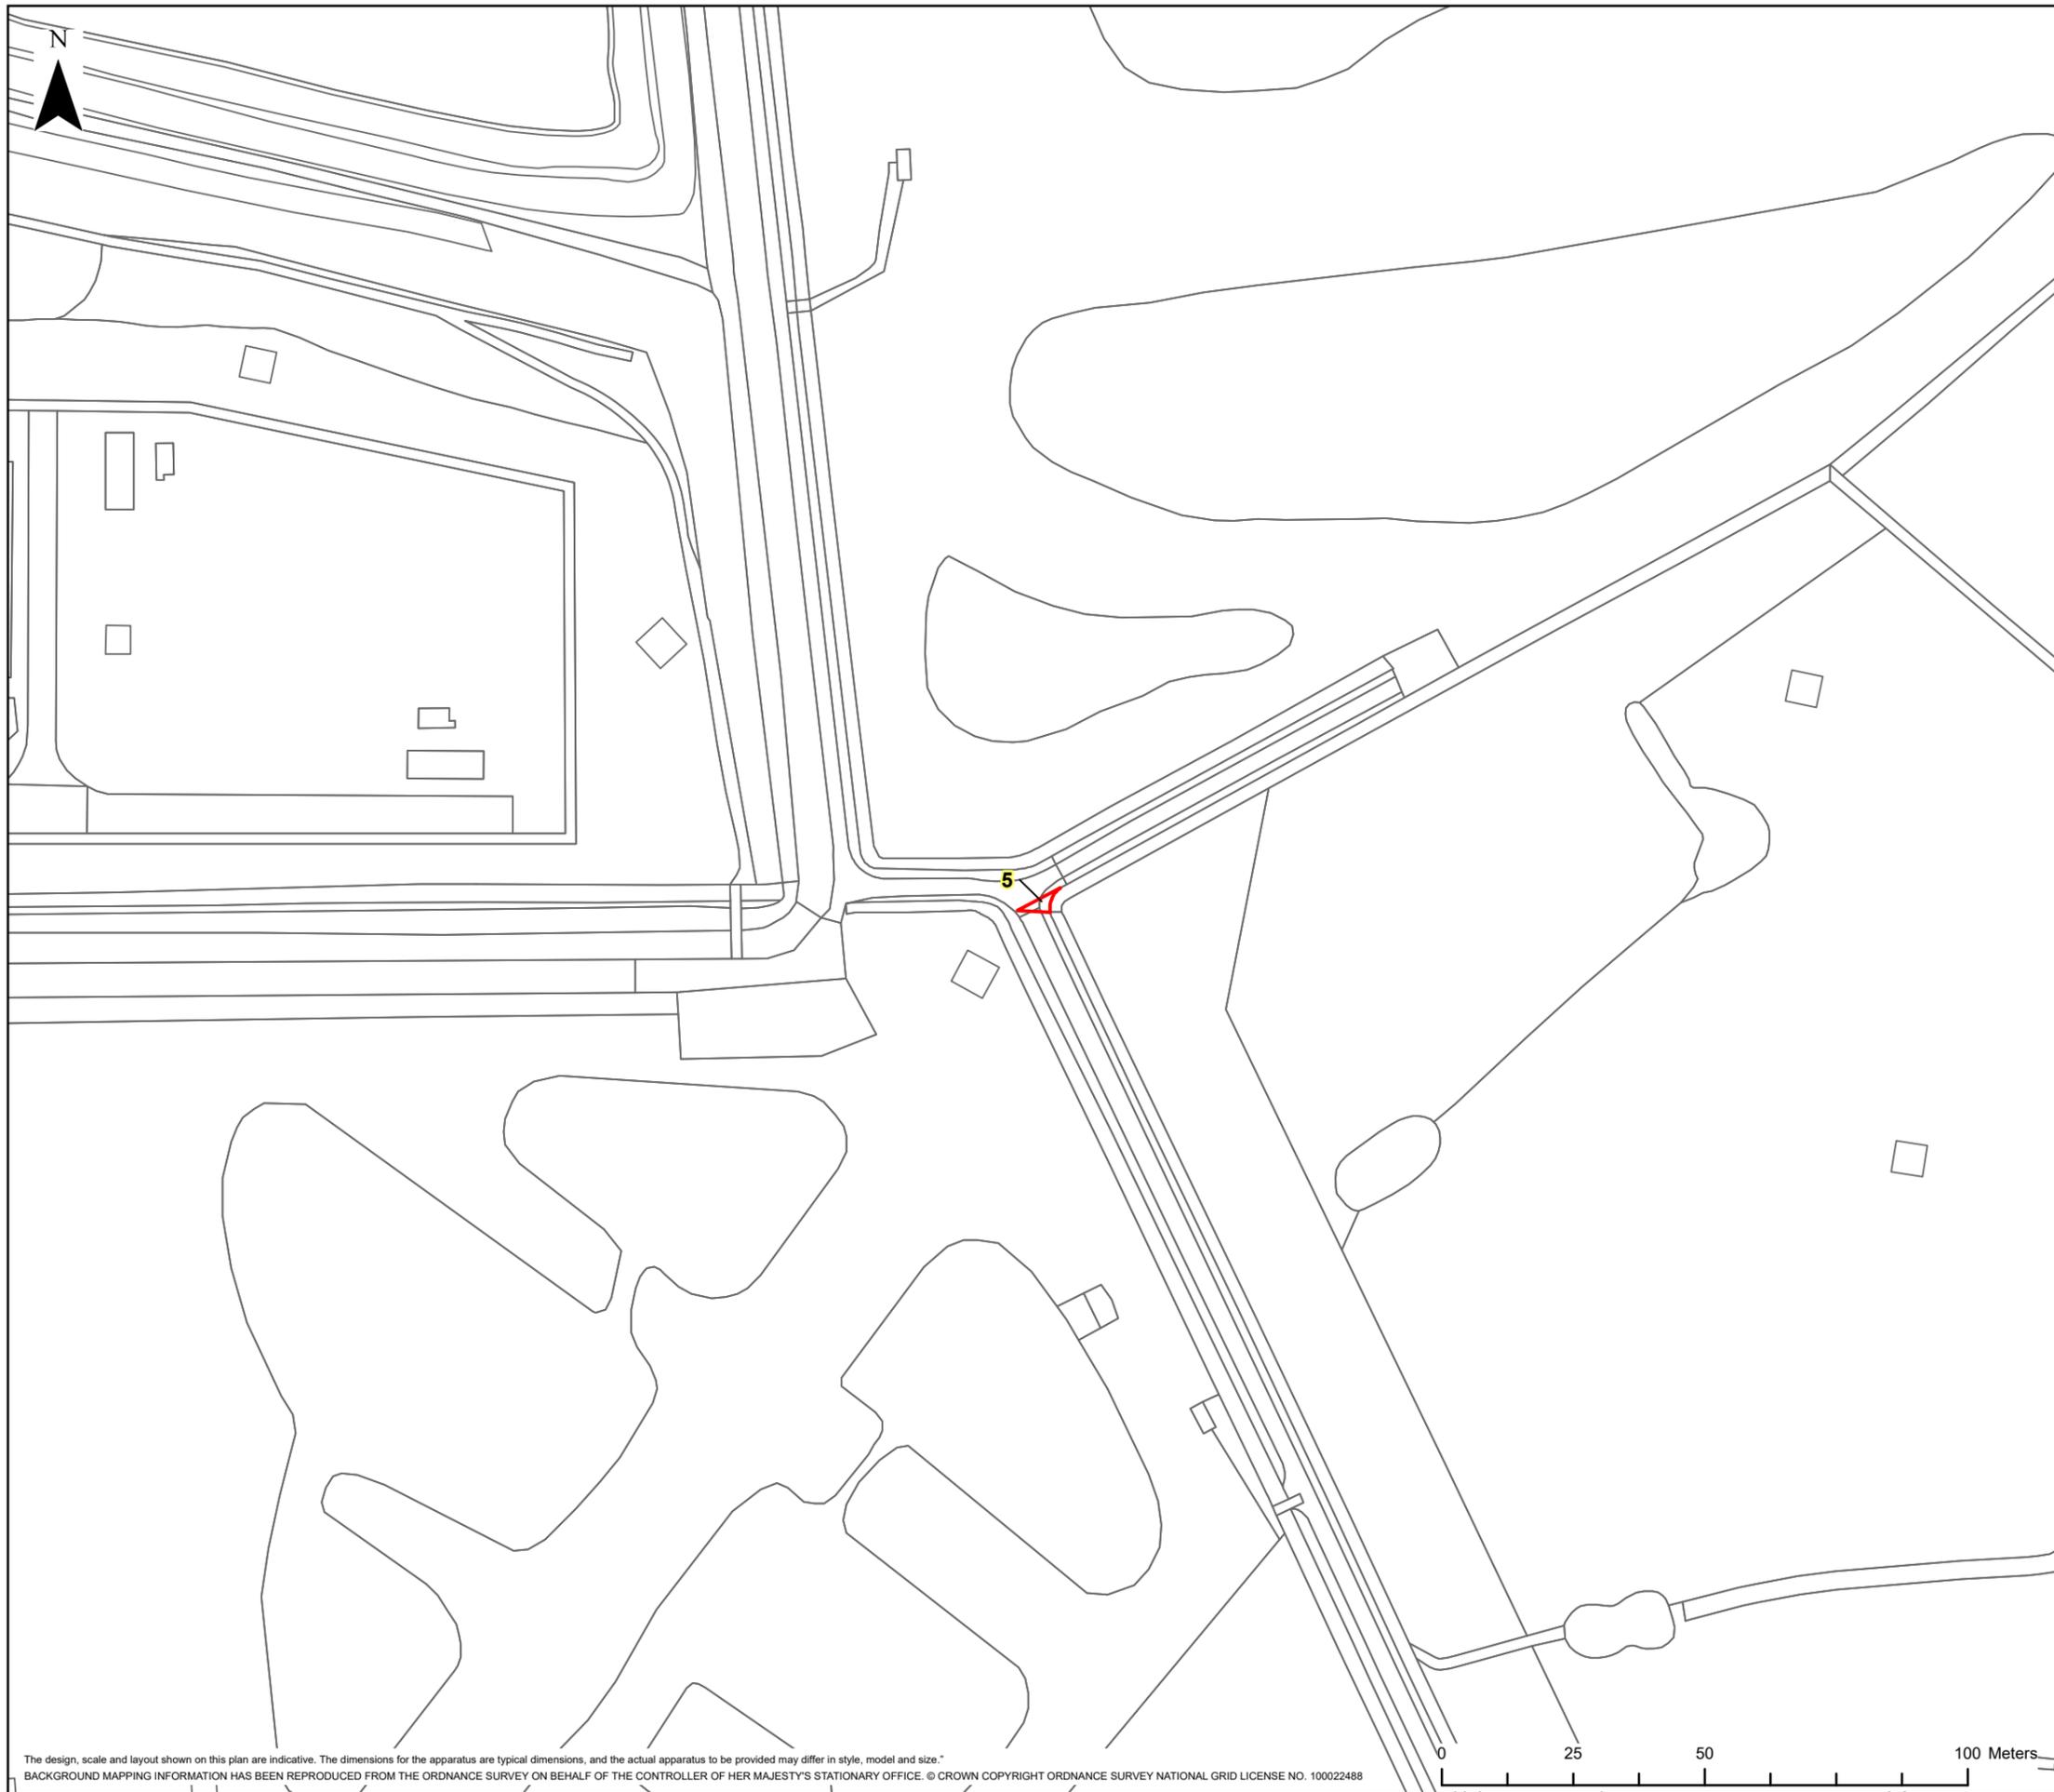

HINKLEY C CONNECTION PROJECT

Title
STAGE 9 - SECTION 3 PLOT PLAN

Ref No: HINK-GVD-S9-PLOT5	Plan: Plot Number 5
------------------------------	------------------------



LEGEND
 GVD Plot

Coordinate System: British National Grid Projection: Transverse Mercator Datum: OSGB 1938 Units: Metre		Map Centre: 348542E 176878N		
Version:	Date:	Remarks:	Drawn:	Checked:
v1	26/10/2023	Published	JK	ED

SCALE:	1:1,250	PAPER SIZE:	A3
--------	---------	-------------	----

Notes:
This drawing is scaled at paper size A3, therefore any prints taken at different sizes will affect the accuracy of the measurement units and should not be scaled against.



The design, scale and layout shown on this plan are indicative. The dimensions for the apparatus are typical dimensions, and the actual apparatus to be provided may differ in style, model and size.
 BACKGROUND MAPPING INFORMATION HAS BEEN REPRODUCED FROM THE ORDNANCE SURVEY ON BEHALF OF THE CONTROLLER OF HER MAJESTY'S STATIONARY OFFICE. © CROWN COPYRIGHT ORDNANCE SURVEY NATIONAL GRID LICENSE NO. 100022488





HINKLEY C CONNECTION PROJECT

Title
STAGE 9 - SECTION 3 PLOT PLAN

Ref No: HINK-GVD-S9-PLOT6	Plan: Plot Number 6
------------------------------	------------------------



LEGEND
 GVD Plot

Coordinate System: British National Grid Projection: Transverse Mercator Datum: OSGB 1938 Units: Metre		Map Centre: 348551E 176879N		
Version:	Date:	Remarks:	Drawn:	Checked:
v1	26/10/2023	Published	JK	ED


SCALE:	1:1,250	PAPER SIZE:	A3
--------	---------	-------------	----

Notes:
This drawing is scaled at paper size A3, therefore any prints taken at different sizes will affect the accuracy of the measurement units and should not be scaled against.



The design, scale and layout shown on this plan are indicative. The dimensions for the apparatus are typical dimensions, and the actual apparatus to be provided may differ in style, model and size.
 BACKGROUND MAPPING INFORMATION HAS BEEN REPRODUCED FROM THE ORDNANCE SURVEY ON BEHALF OF THE CONTROLLER OF HER MAJESTY'S STATIONARY OFFICE. © CROWN COPYRIGHT ORDNANCE SURVEY NATIONAL GRID LICENSE NO. 100022488




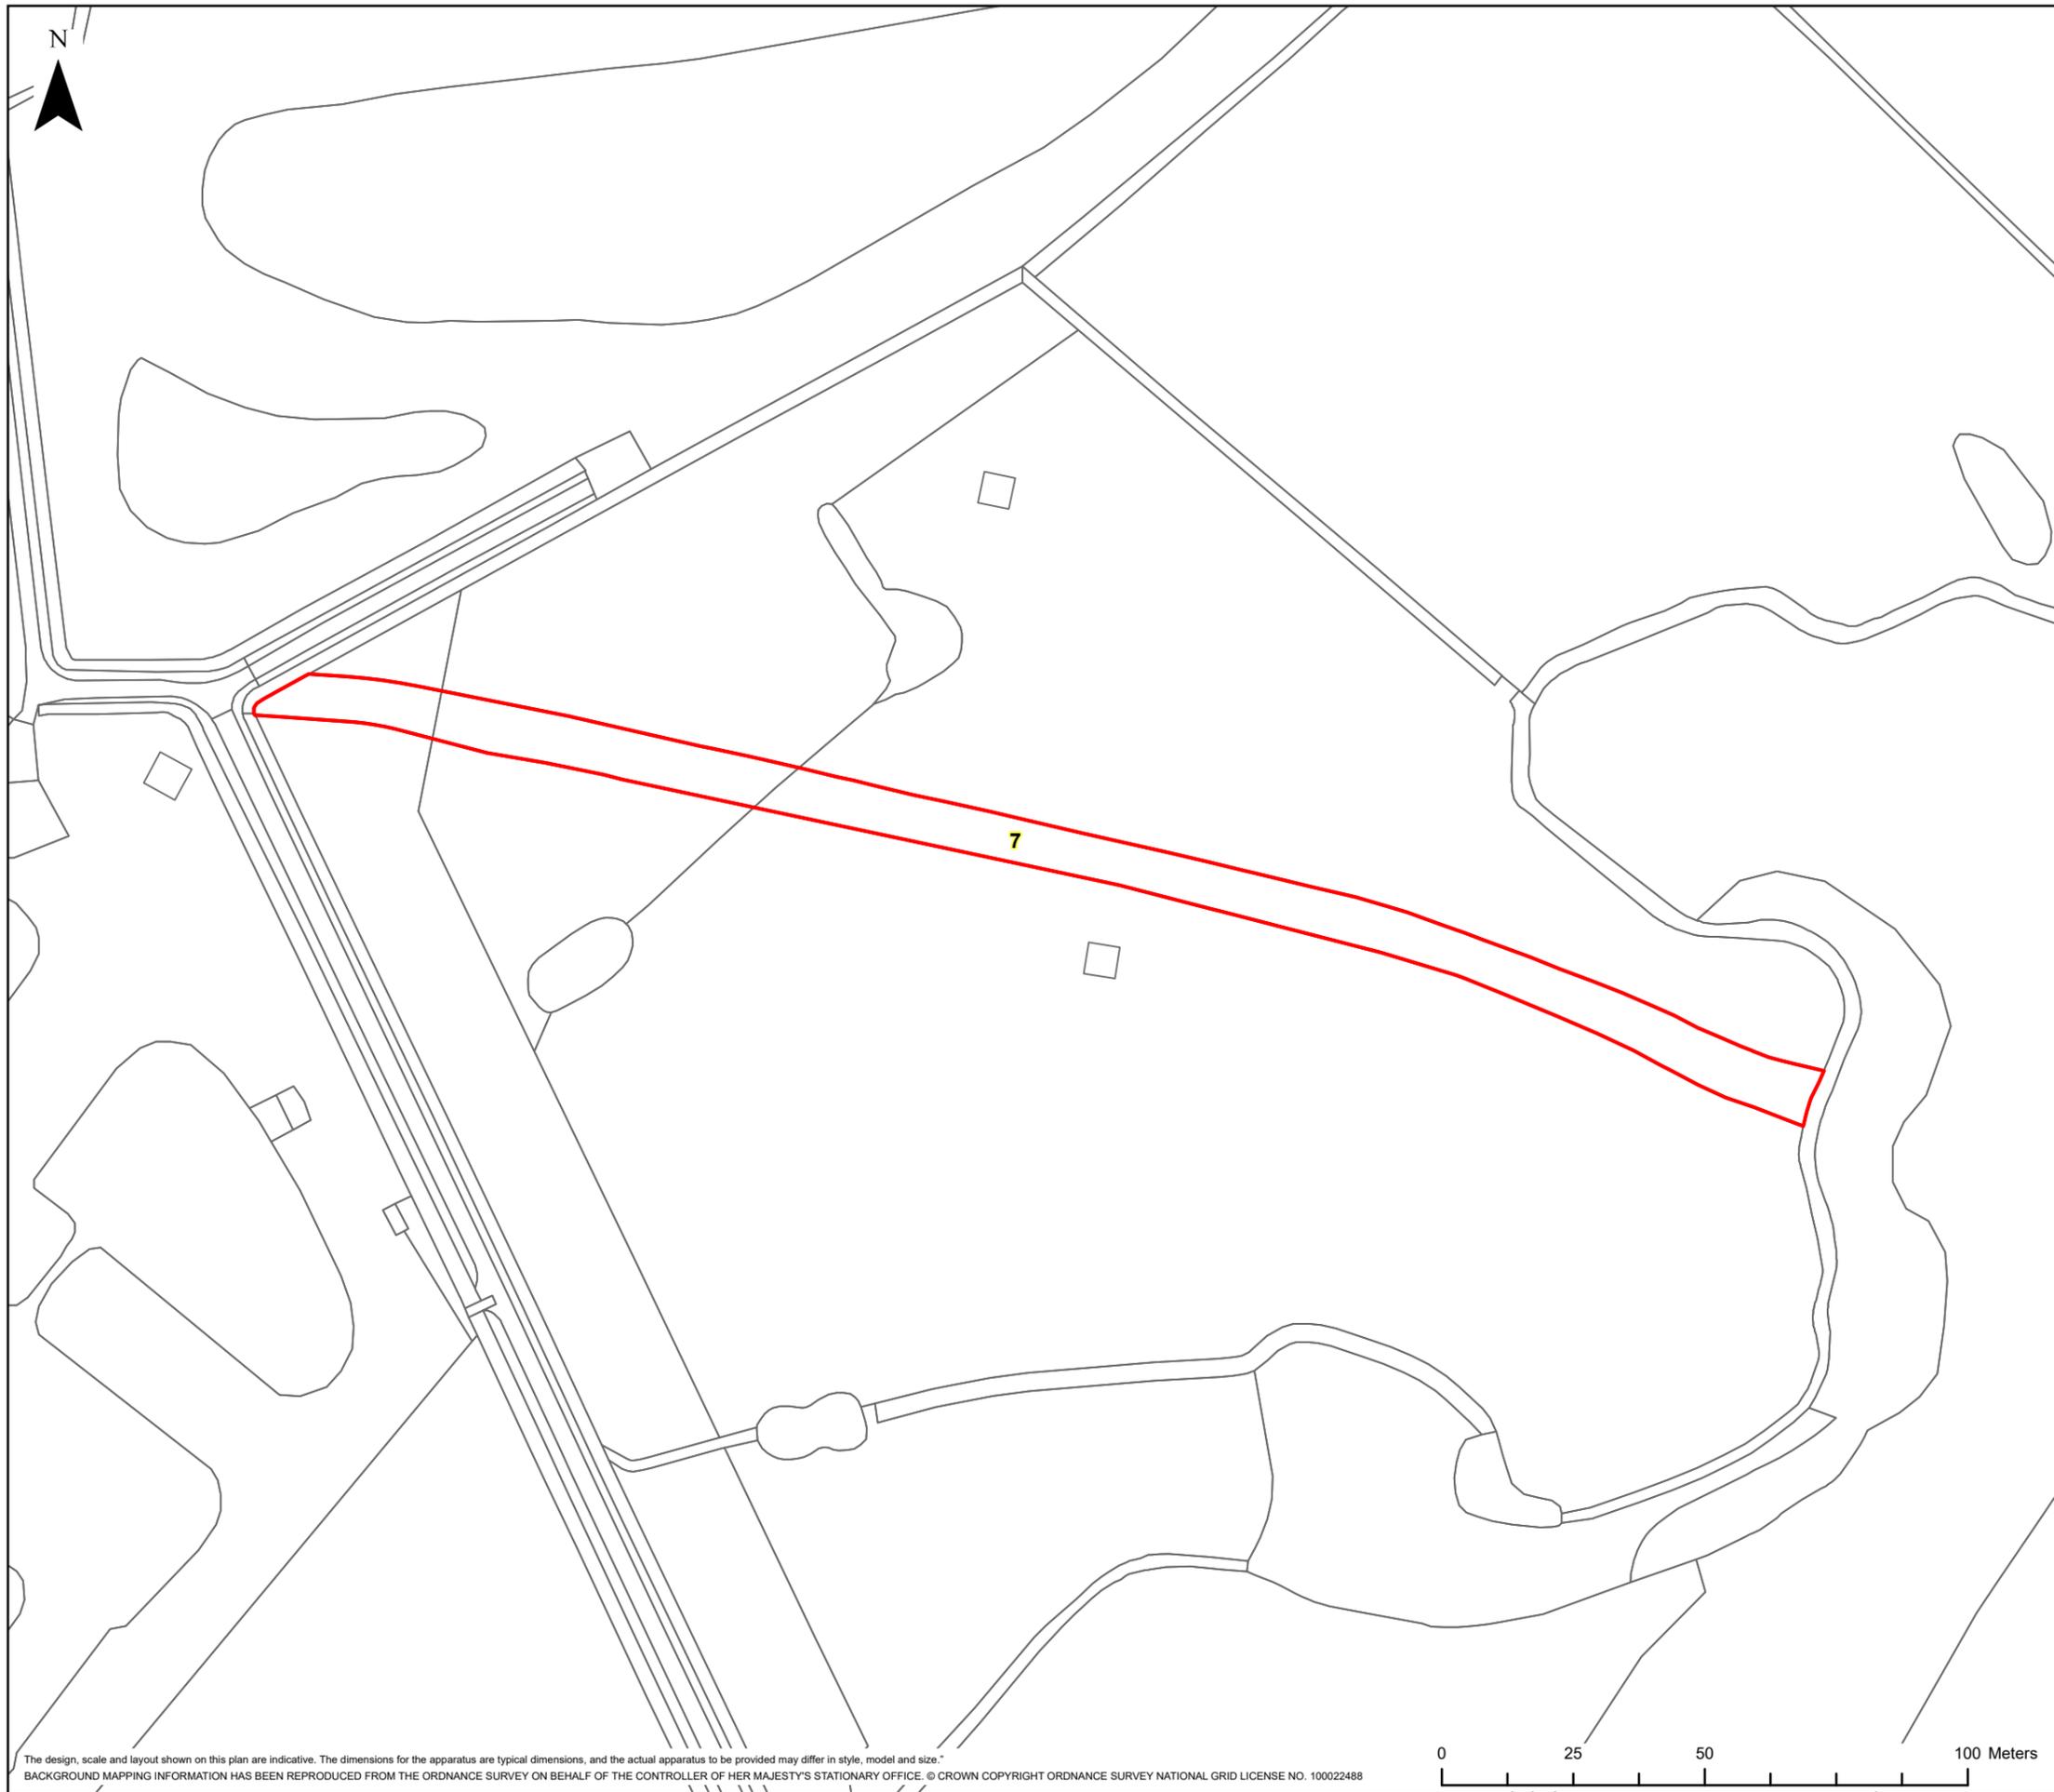

HINKLEY C CONNECTION PROJECT

Title
STAGE 9 - SECTION 3 PLOT PLAN

Ref No: HINK-GVD-S9-PLOT7 Plan: Plot Number 7

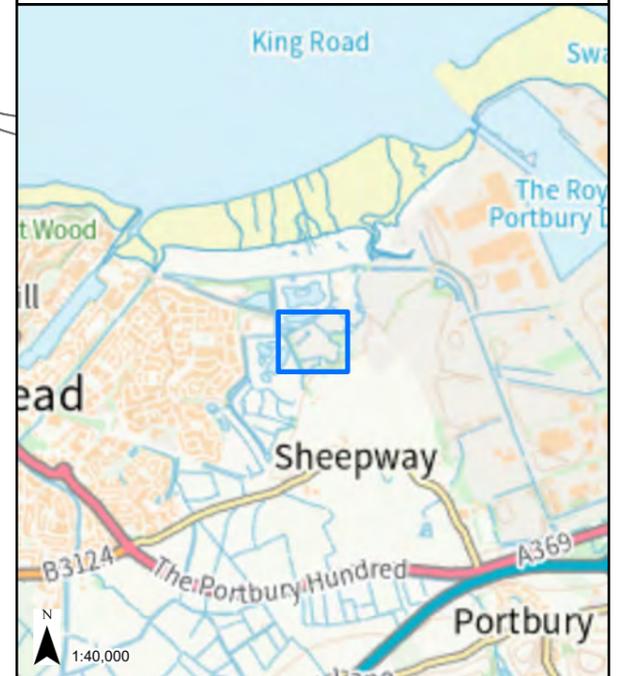

LEGEND

GVD Plot

Coordinate System: British National Grid Projection: Transverse Mercator Datum: OSGB 1938 Units: Metre	Map Centre: 348696E 176840N
---	--------------------------------

Version:	Date:	Remarks:	Drawn:	Checked:
v1	26/10/2023	Published	JK	ED

SCALE: 1:1,250	PAPER SIZE: A3
-----------------------	-----------------------

Notes:
This drawing is scaled at paper size A3, therefore any prints taken at different sizes will affect the accuracy of the measurement units and should not be scaled against.



The design, scale and layout shown on this plan are indicative. The dimensions for the apparatus are typical dimensions, and the actual apparatus to be provided may differ in style, model and size.
BACKGROUND MAPPING INFORMATION HAS BEEN REPRODUCED FROM THE ORDNANCE SURVEY ON BEHALF OF THE CONTROLLER OF HER MAJESTY'S STATIONARY OFFICE. © CROWN COPYRIGHT ORDNANCE SURVEY NATIONAL GRID LICENSE NO. 100022488






HINKLEY C CONNECTION PROJECT

Title
STAGE 9 - SECTION 3 PLOT PLAN

Ref No: HINK-GVD-S9-PLOT8 Plan: Plot Number 8

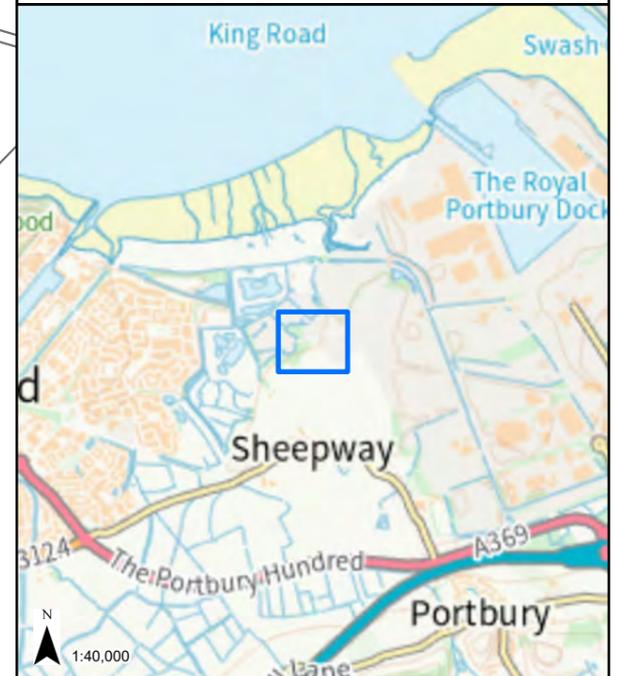

LEGEND

 GVD Plot

Coordinate System: British National Grid
Projection: Transverse Mercator
Datum: OSGB 1938
Units: Metre
Map Centre:
348940E 176794N

Version:	Date:	Remarks:	Drawn:	Checked:
v1	26/10/2023	Published	JK	ED

SCALE: 1:1,250 PAPER SIZE: A3

Notes:
This drawing is scaled at paper size A3, therefore any prints taken at different sizes will affect the accuracy of the measurement units and should not be scaled against.

