



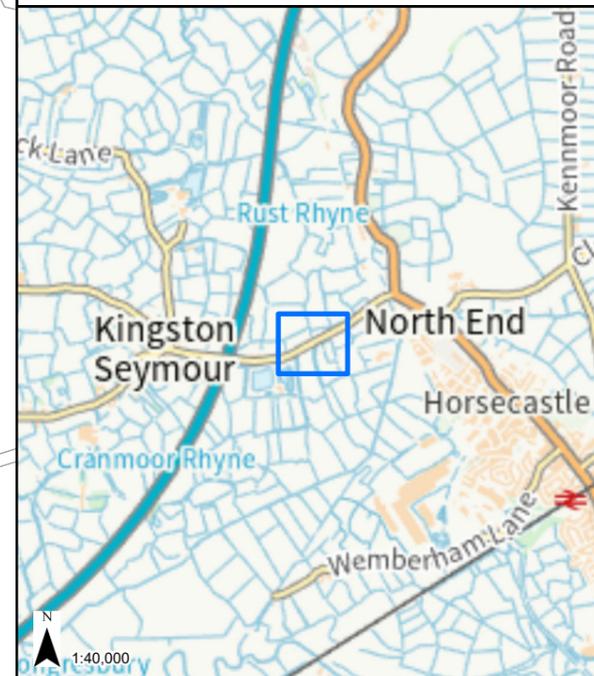

HINKLEY C CONNECTION PROJECT

Title
NGET NORTH SUGVD - SECTION 3 PLOT PLANS

Ref No: HINK-GVD-NGET NORTH SUGVD-PLOT101 Plan: Plot Number 101

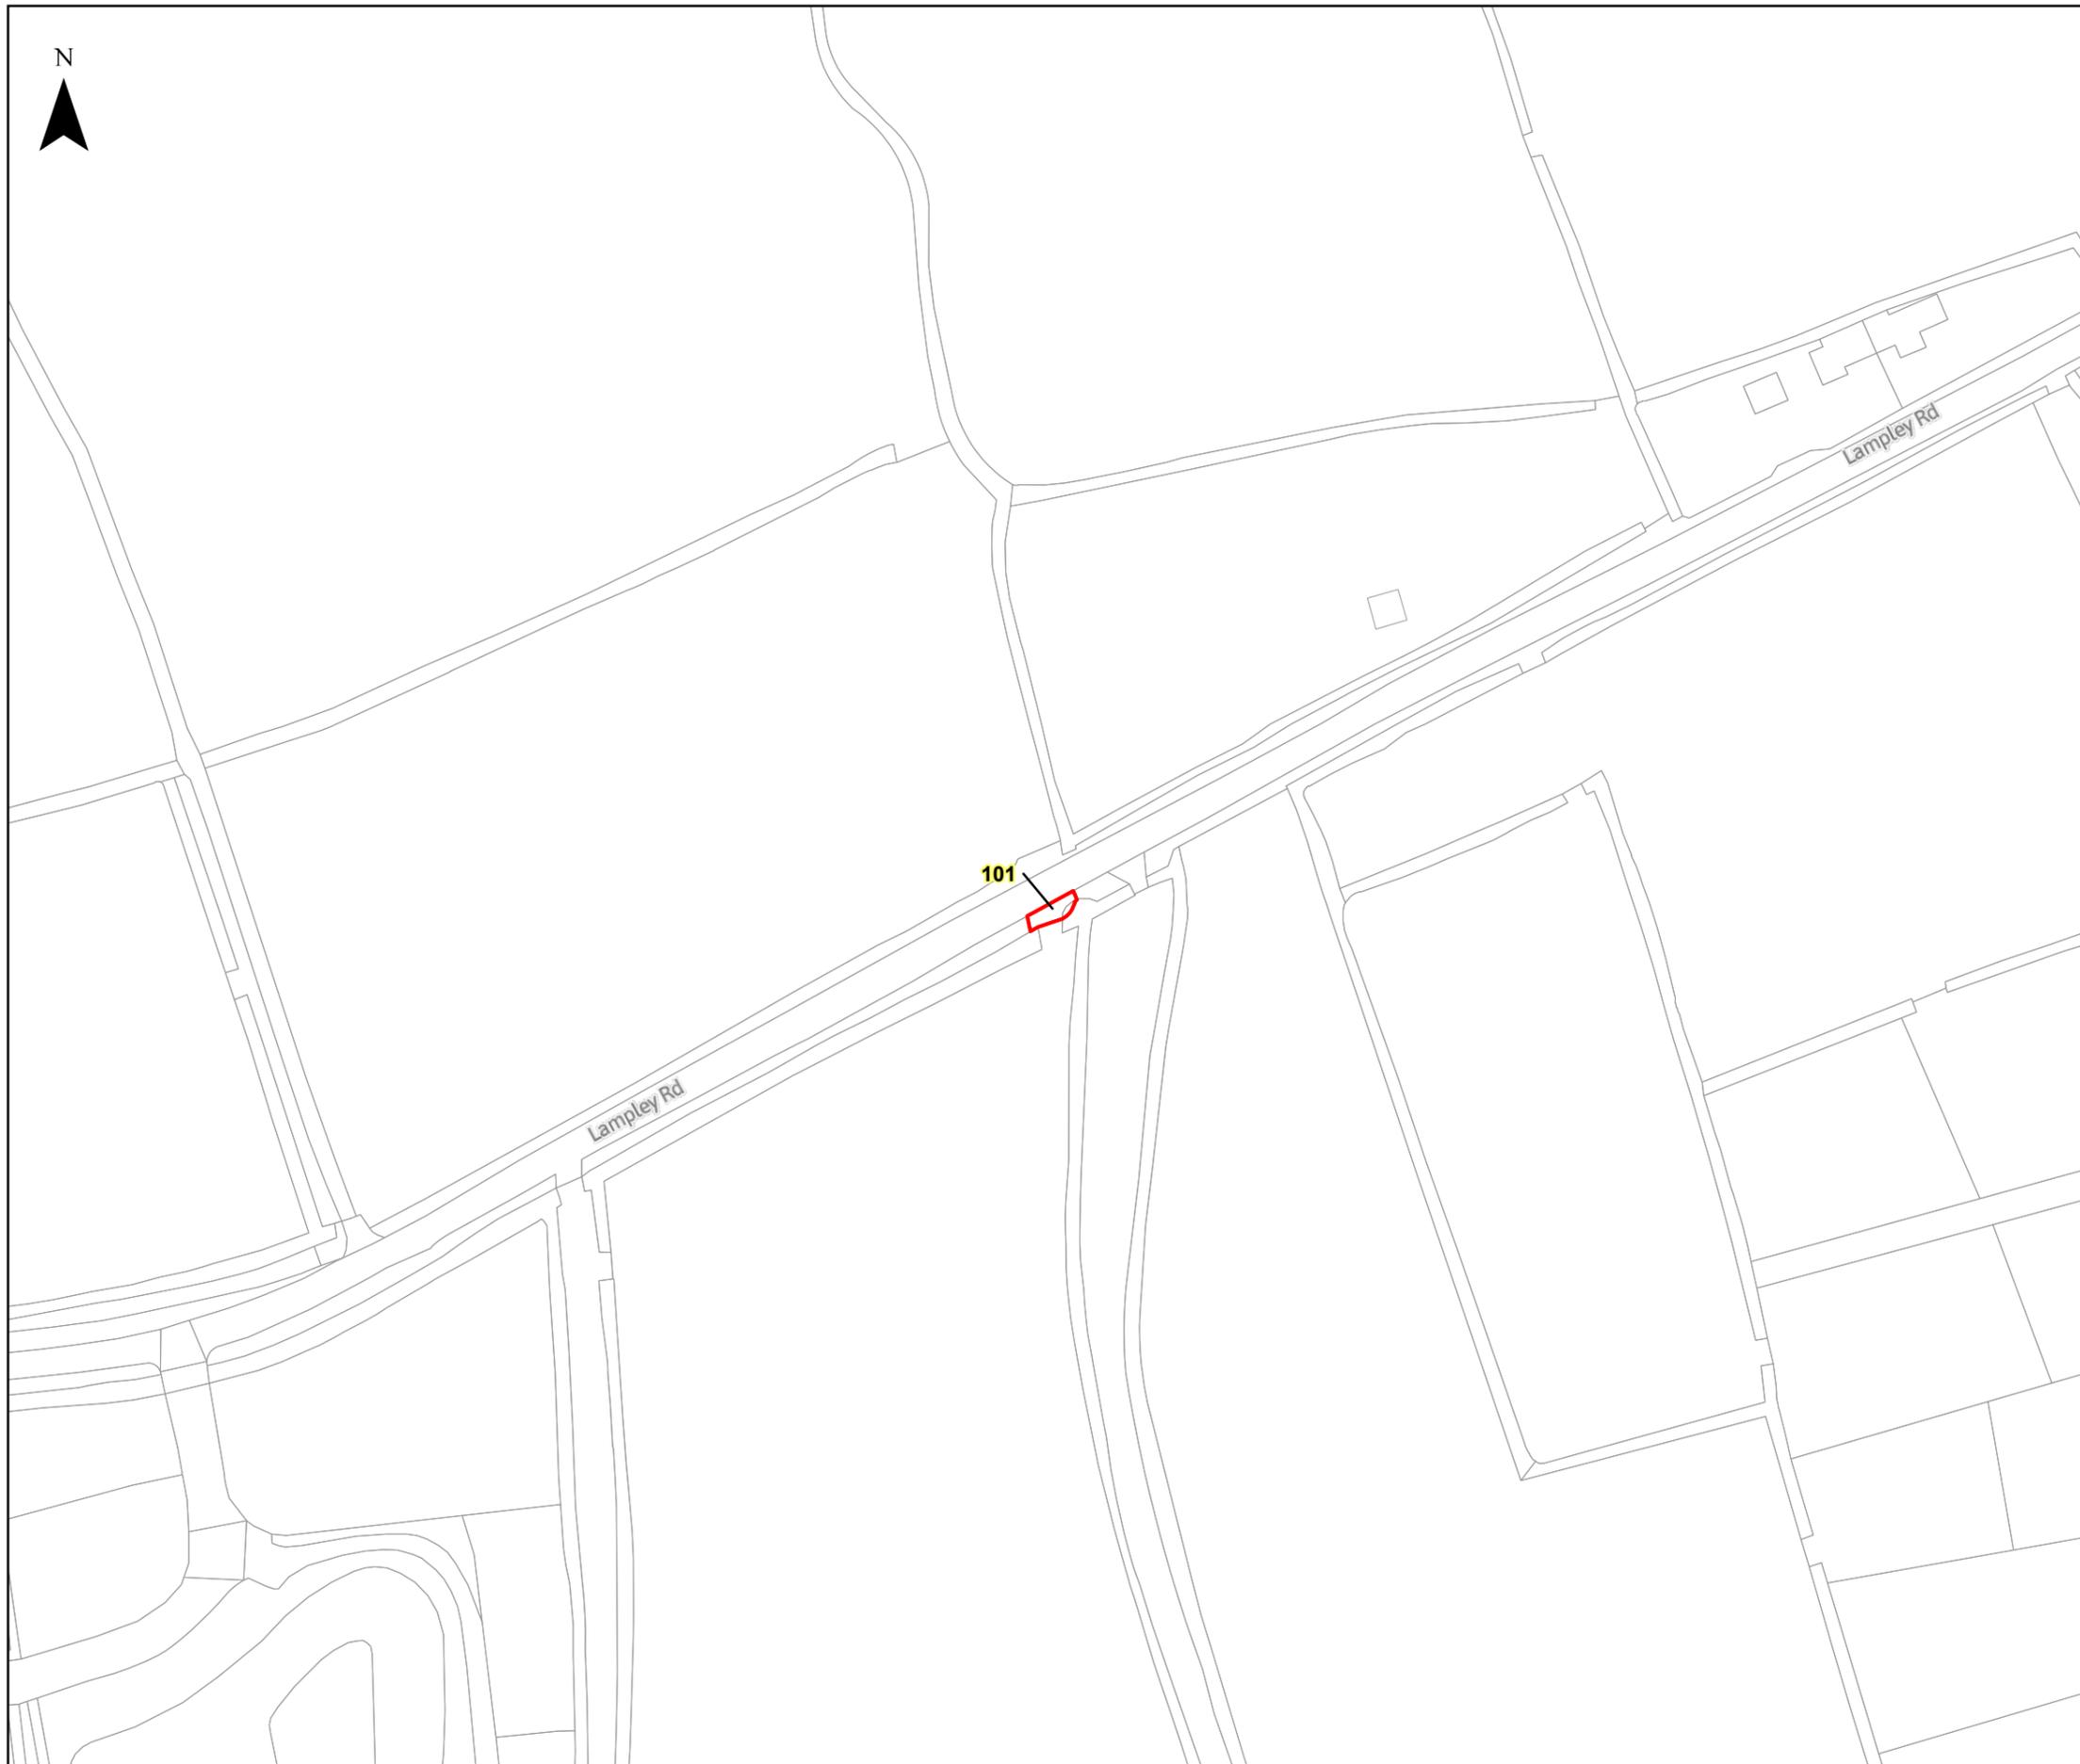

LEGEND
 GVD Plot

Coordinate System: British National Grid
Projection: Transverse Mercator
Datum: OSGB 1938
Units: Metre
Map Centre:
341048E 166965N

Version:	Date:	Remarks:	Drawn:	Checked:
v1	06/11/2023	Published	JK	ED

SCALE: 1:1,250 PAPER SIZE: A3

Notes:
This drawing is scaled at paper size A3, therefore any prints taken at different sizes will affect the accuracy of the measurement units and should not be scaled against.






HINKLEY C CONNECTION PROJECT

Title
NGET NORTH SUGVD - SECTION 3 PLOT PLANS

Ref No: HINK-GVD-NGET NORTH SUGVD-PLOT102 Plan: Plot Number 102

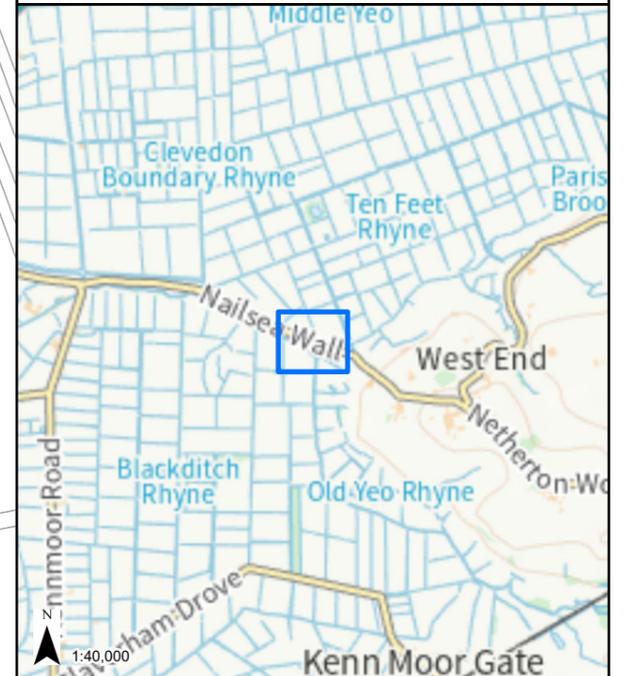


LEGEND
[Red outline box] GVD Plot

Coordinate System: British National Grid
Projection: Transverse Mercator
Datum: OSGB 1938
Units: Metre
Map Centre: 343957E 169389N

Version:	Date:	Remarks:	Drawn:	Checked:
v1	06/11/2023	Published	JK	ED

SCALE: 1:1,250 PAPER SIZE: A3

Notes:
This drawing is scaled at paper size A3, therefore any prints taken at different sizes will affect the accuracy of the measurement units and should not be scaled against.

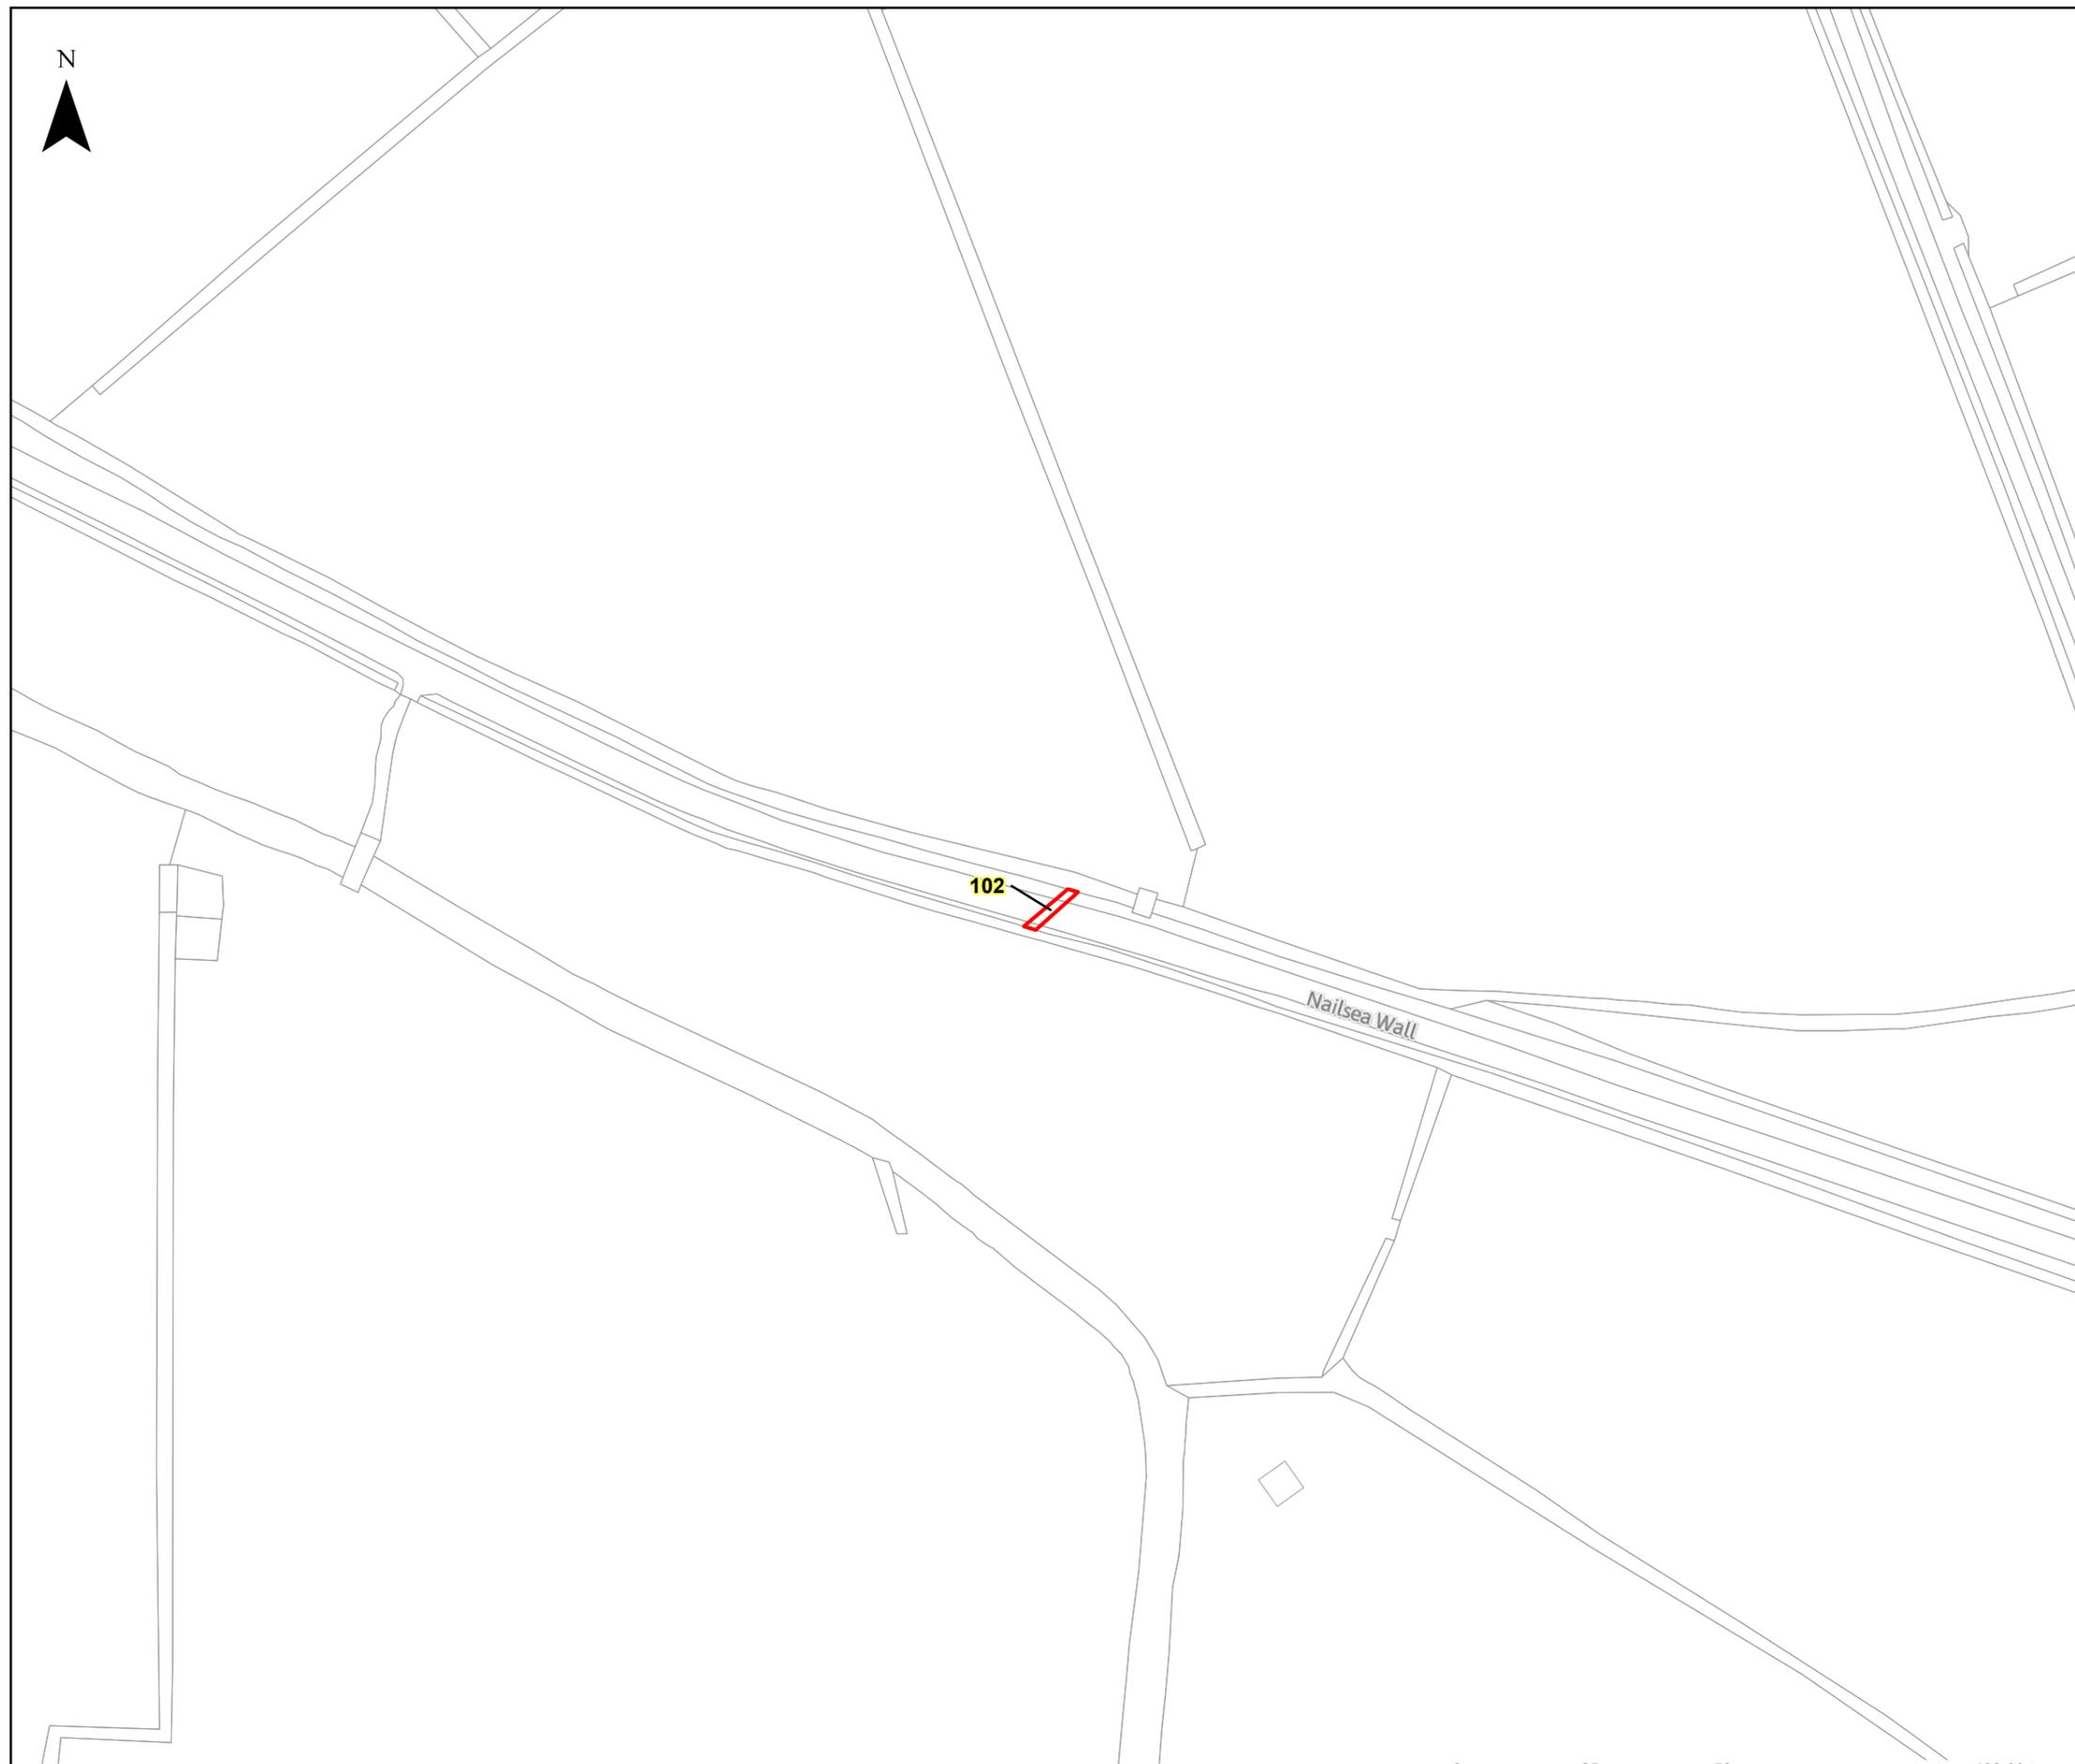


The design, scale and layout shown on this plan are indicative. The dimensions for the apparatus are typical dimensions, and the actual apparatus to be provided may differ in style, model and size.
BACKGROUND MAPPING INFORMATION HAS BEEN REPRODUCED FROM THE ORDNANCE SURVEY ON BEHALF OF THE CONTROLLER OF HER MAJESTY'S STATIONARY OFFICE. © CROWN COPYRIGHT ORDNANCE SURVEY NATIONAL GRID LICENSE NO. 100022488



HINKLEY C CONNECTION PROJECT

Title
NGET NORTH SUGVD - SECTION 3 PLOT PLANS

Ref No: HINK-GVD-NGET NORTH SUGVD-PLOT103	Plan: Plot Number 103
--	--------------------------

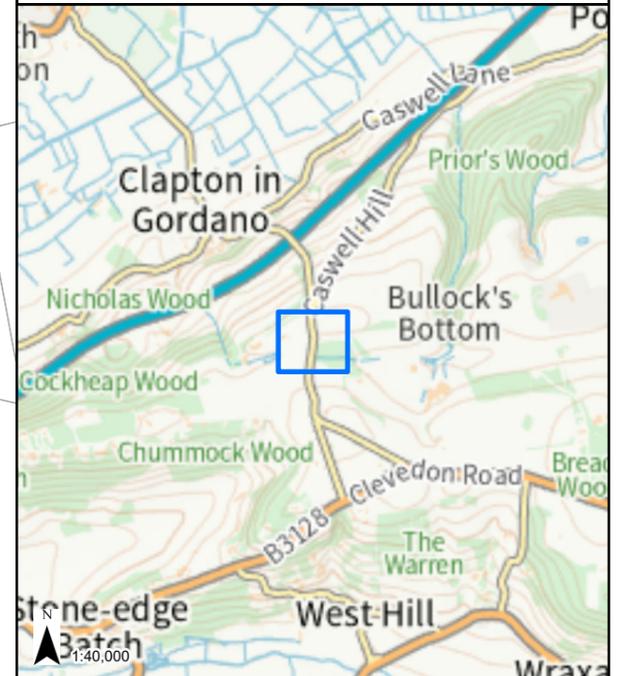

LEGEND
 GVD Plot

Coordinate System: British National Grid Projection: Transverse Mercator Datum: OSGB 1938 Units: Metre	Map Centre: 348039E 173426N
---	--------------------------------

Version:	Date:	Remarks:	Drawn:	Checked:
v1	06/11/2023	Published	JK	ED

SCALE: 1:1,250	PAPER SIZE: A3
-----------------------	-----------------------

Notes:
This drawing is scaled at paper size A3, therefore any prints taken at different sizes will affect the accuracy of the measurement units and should not be scaled against.




The design, scale and layout shown on this plan are indicative. The dimensions for the apparatus are typical dimensions, and the actual apparatus to be provided may differ in style, model and size.
 BACKGROUND MAPPING INFORMATION HAS BEEN REPRODUCED FROM THE ORDNANCE SURVEY ON BEHALF OF THE CONTROLLER OF HER MAJESTY'S STATIONARY OFFICE. © CROWN COPYRIGHT ORDNANCE SURVEY NATIONAL GRID LICENSE NO. 100022488

HINKLEY C CONNECTION PROJECT

Title
NGET NORTH SUGVD - SECTION 3 PLOT PLANS

Ref No: HINK-GVD-NGET NORTH SUGVD-PLOT104 Plan: Plot Number 104

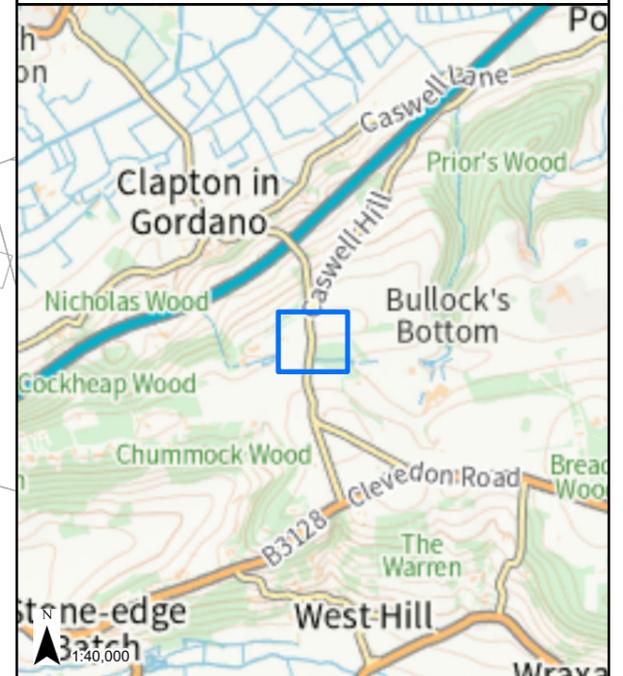


LEGEND
 GVD Plot

Coordinate System: British National Grid Projection: Transverse Mercator Datum: OSGB 1938 Units: Metre		Map Centre: 348049E 173438N		
Version:	Date:	Remarks:	Drawn:	Checked:
v1	06/11/2023	Published	JK	ED

SCALE: 1:1,250 PAPER SIZE: A3

Notes:
 This drawing is scaled at paper size A3, therefore any prints taken at different sizes will affect the accuracy of the measurement units and should not be scaled against.

BK Bruton Knowles

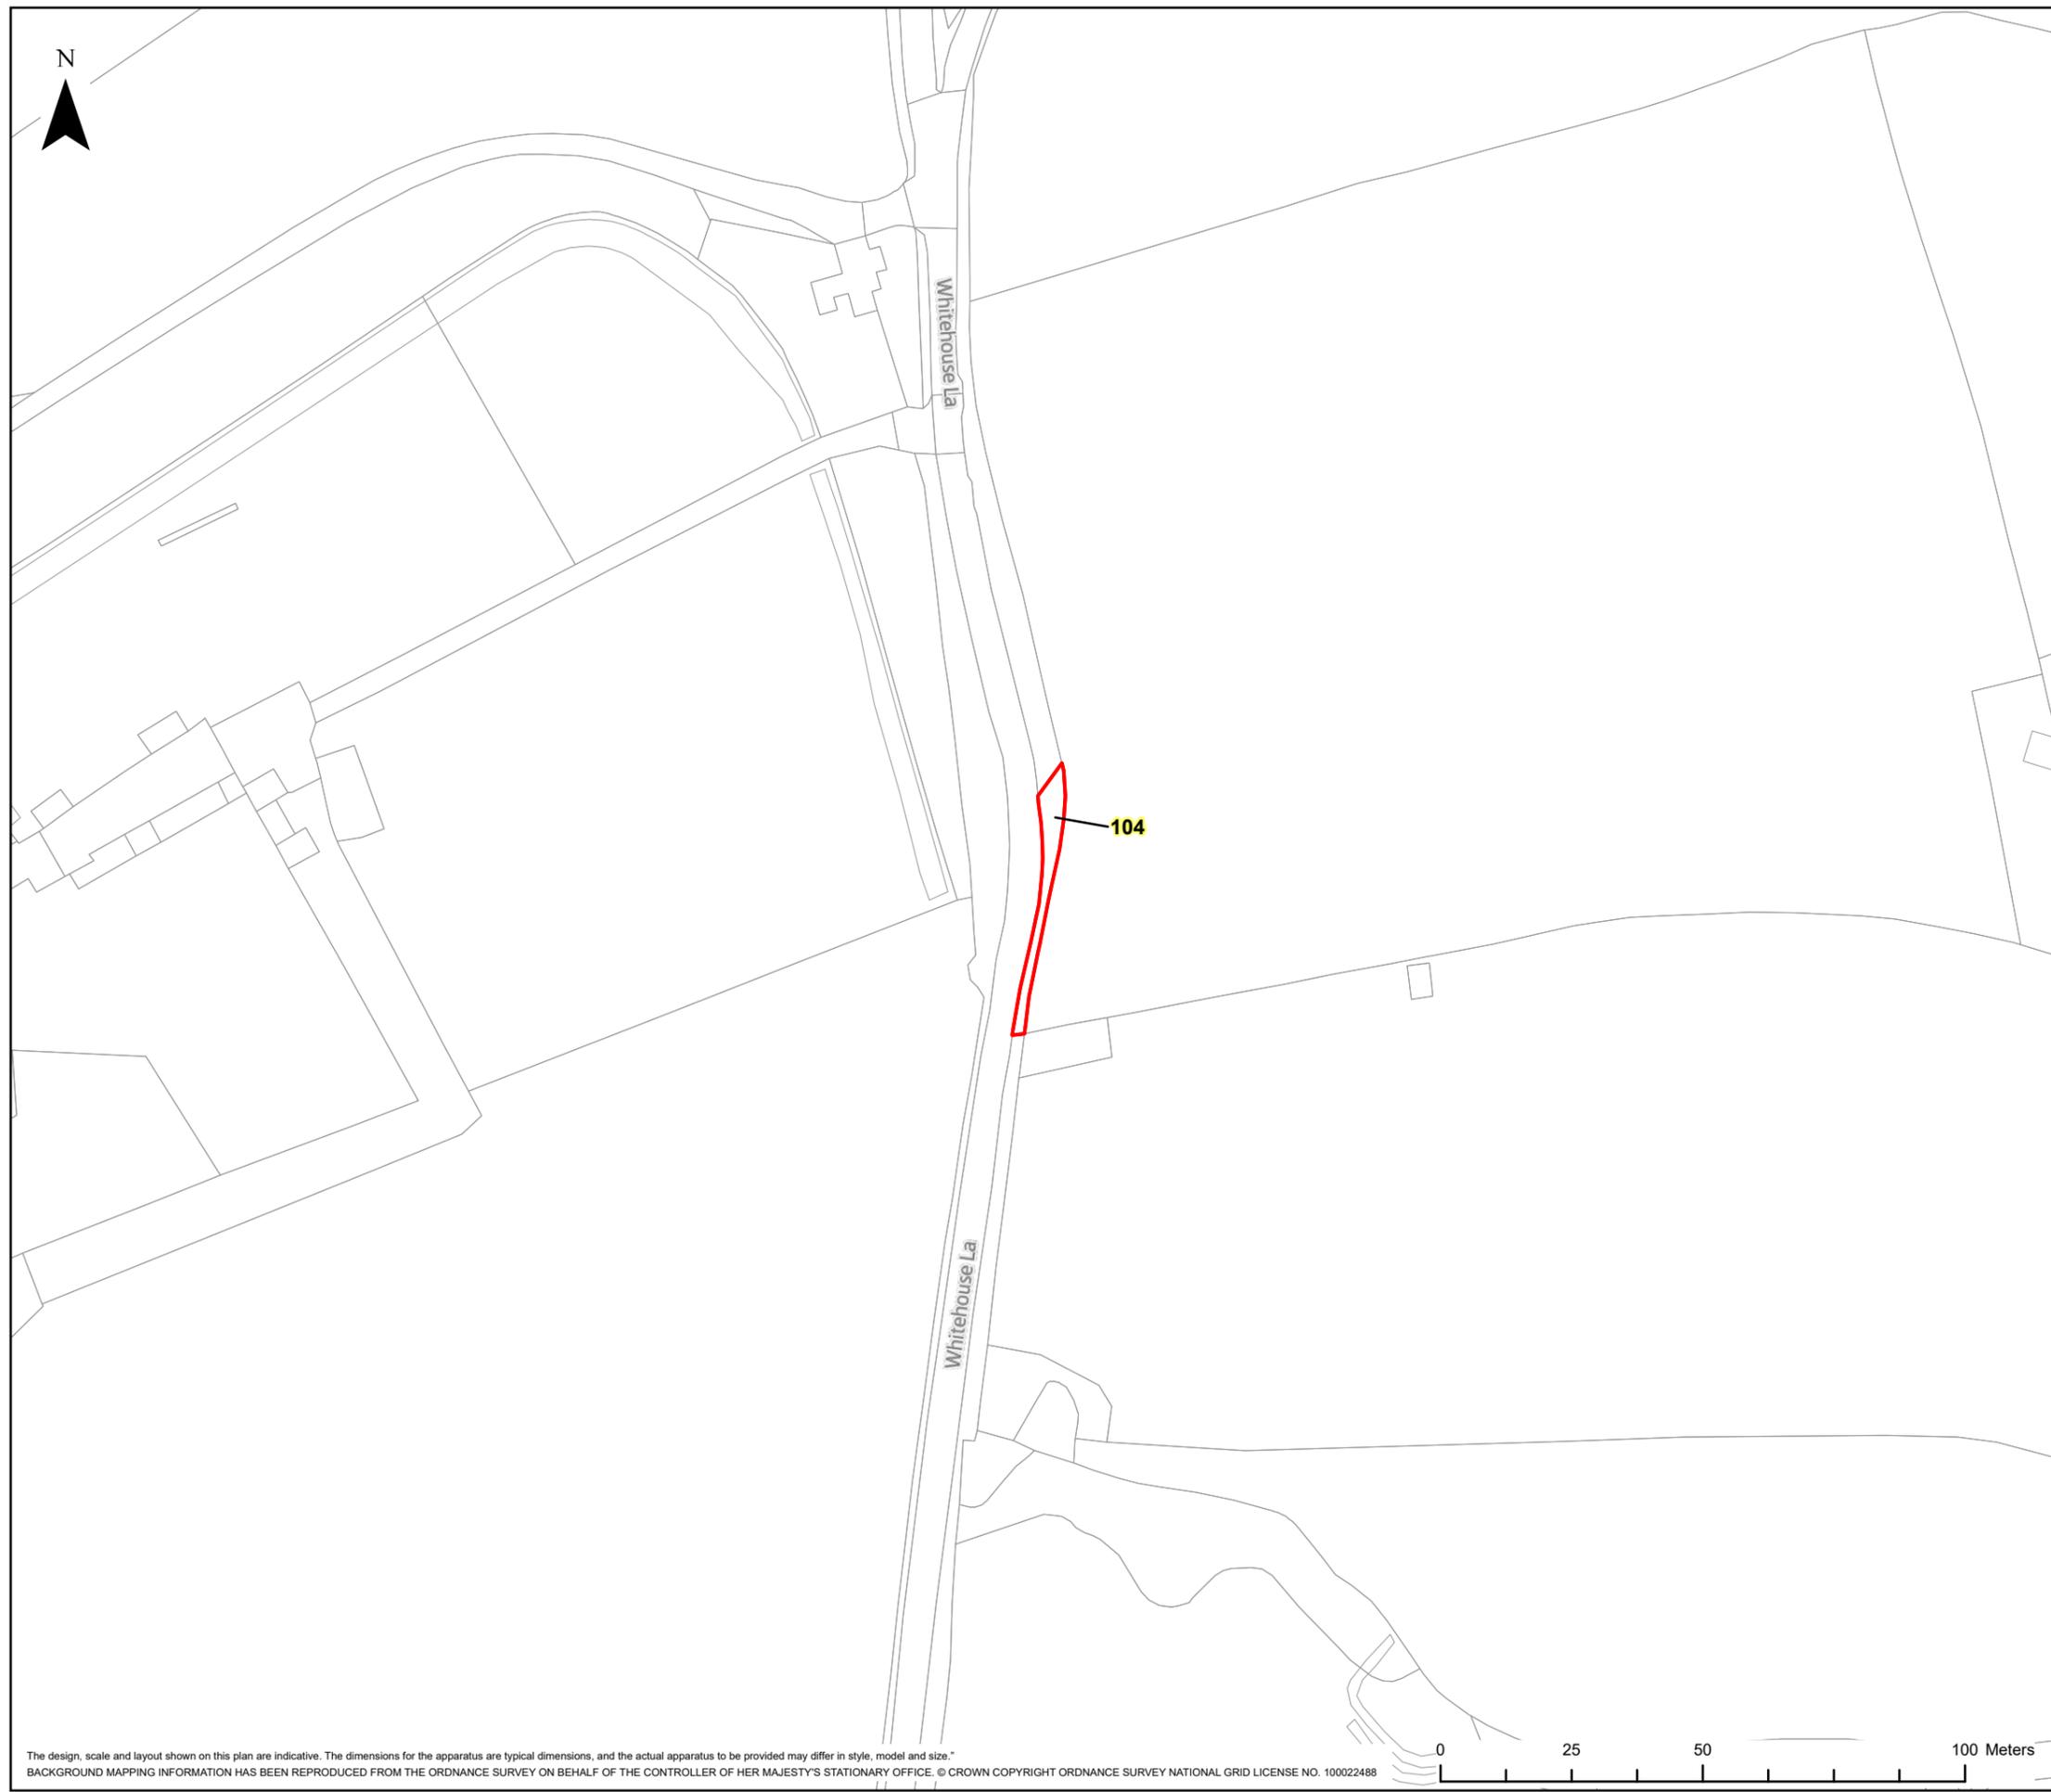

The design, scale and layout shown on this plan are indicative. The dimensions for the apparatus are typical dimensions, and the actual apparatus to be provided may differ in style, model and size.
 BACKGROUND MAPPING INFORMATION HAS BEEN REPRODUCED FROM THE ORDNANCE SURVEY ON BEHALF OF THE CONTROLLER OF HER MAJESTY'S STATIONARY OFFICE. © CROWN COPYRIGHT ORDNANCE SURVEY NATIONAL GRID LICENSE NO. 100022488