


N



HINKLEY C CONNECTION PROJECT

Title
NGET SOUTH SUGVD - SECTION 3 PLOT PLANS

Ref No: HINK-GVD-NGET-SOUTH SUGVD-PLOT1
Plan: Plot Number 1

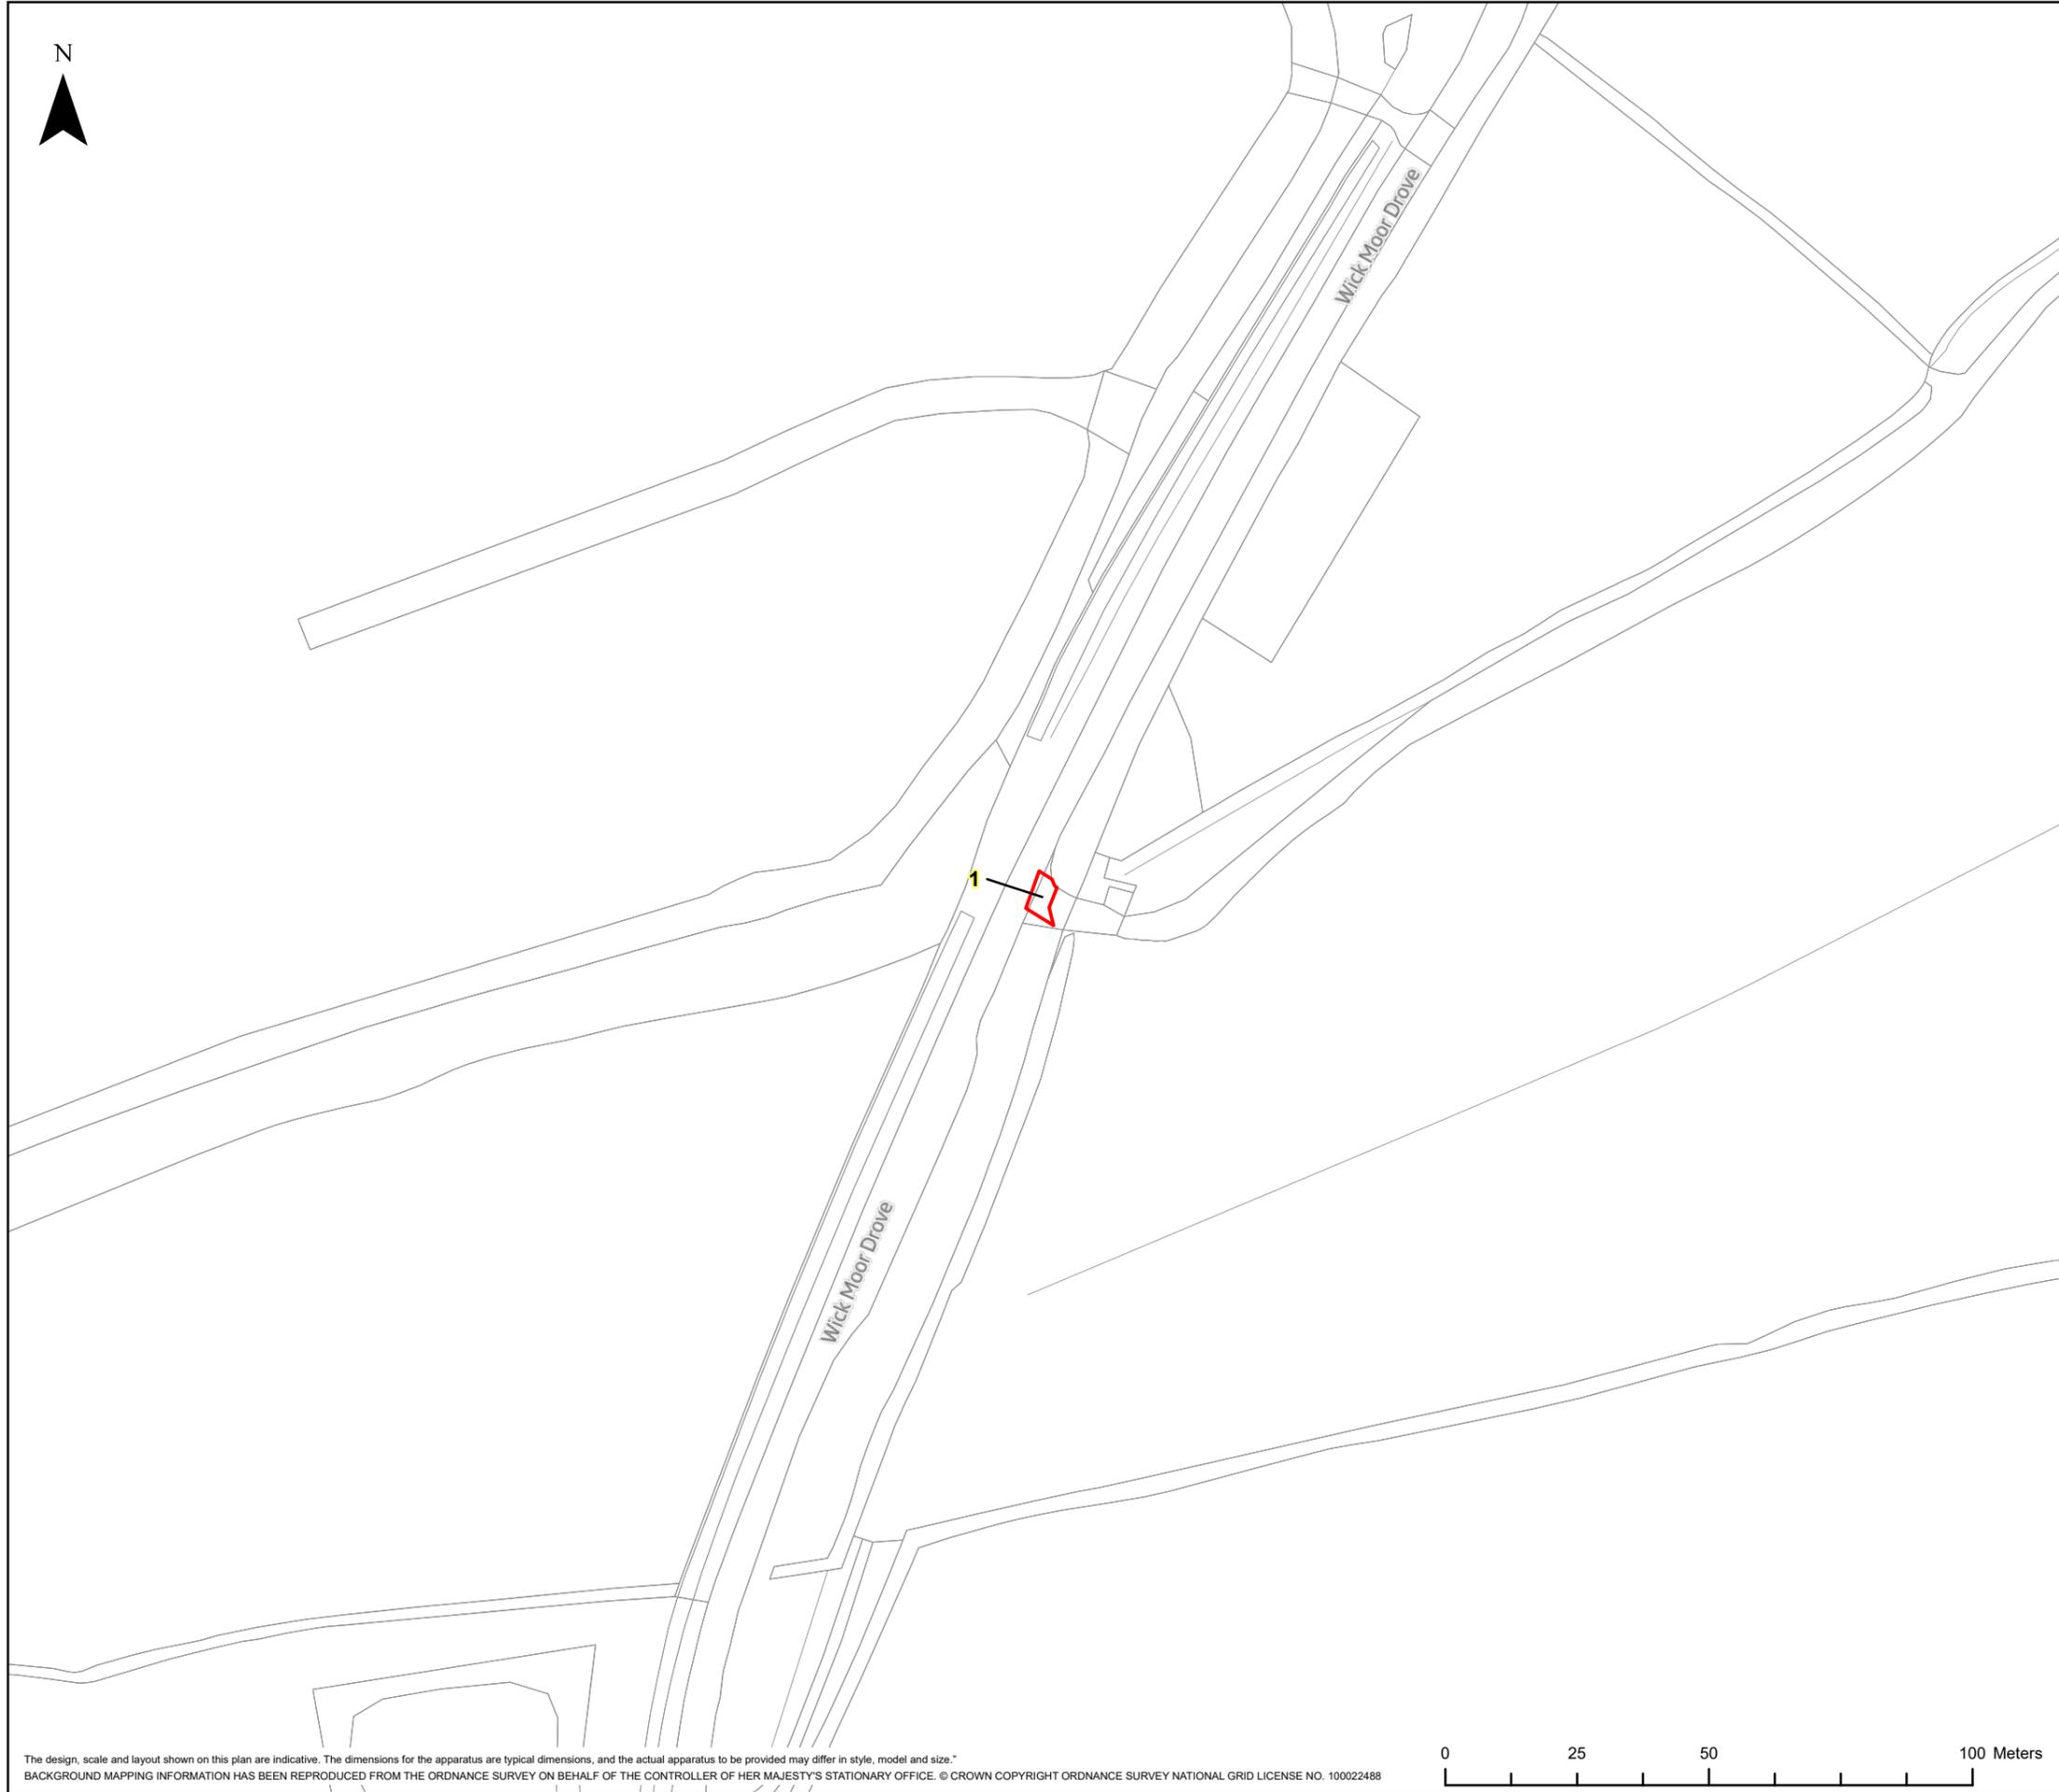

LEGEND

 GVD Plot

Coordinate System: British National Grid
Projection: Transverse Mercator
Datum: OSGB 1938
Units: Metre

Map Centre:
320761E 145369N

Version:	Date:	Remarks:	Drawn:	Checked:
v1	07/11/2023	Published	JK	ED

SCALE: 1:1,250

PAPER SIZE: A3

Notes:
This drawing is scaled at paper size A3, therefore any prints taken at different sizes will affect the accuracy of the measurement units and should not be scaled against.




N



HINKLEY C CONNECTION PROJECT

Title
NGET SOUTH SUGVD - SECTION 3 PLOT PLANS

Ref No: HINK-GVD-NGET SOUTH SUGVD-PLOT2 Plan: Plot Number 2

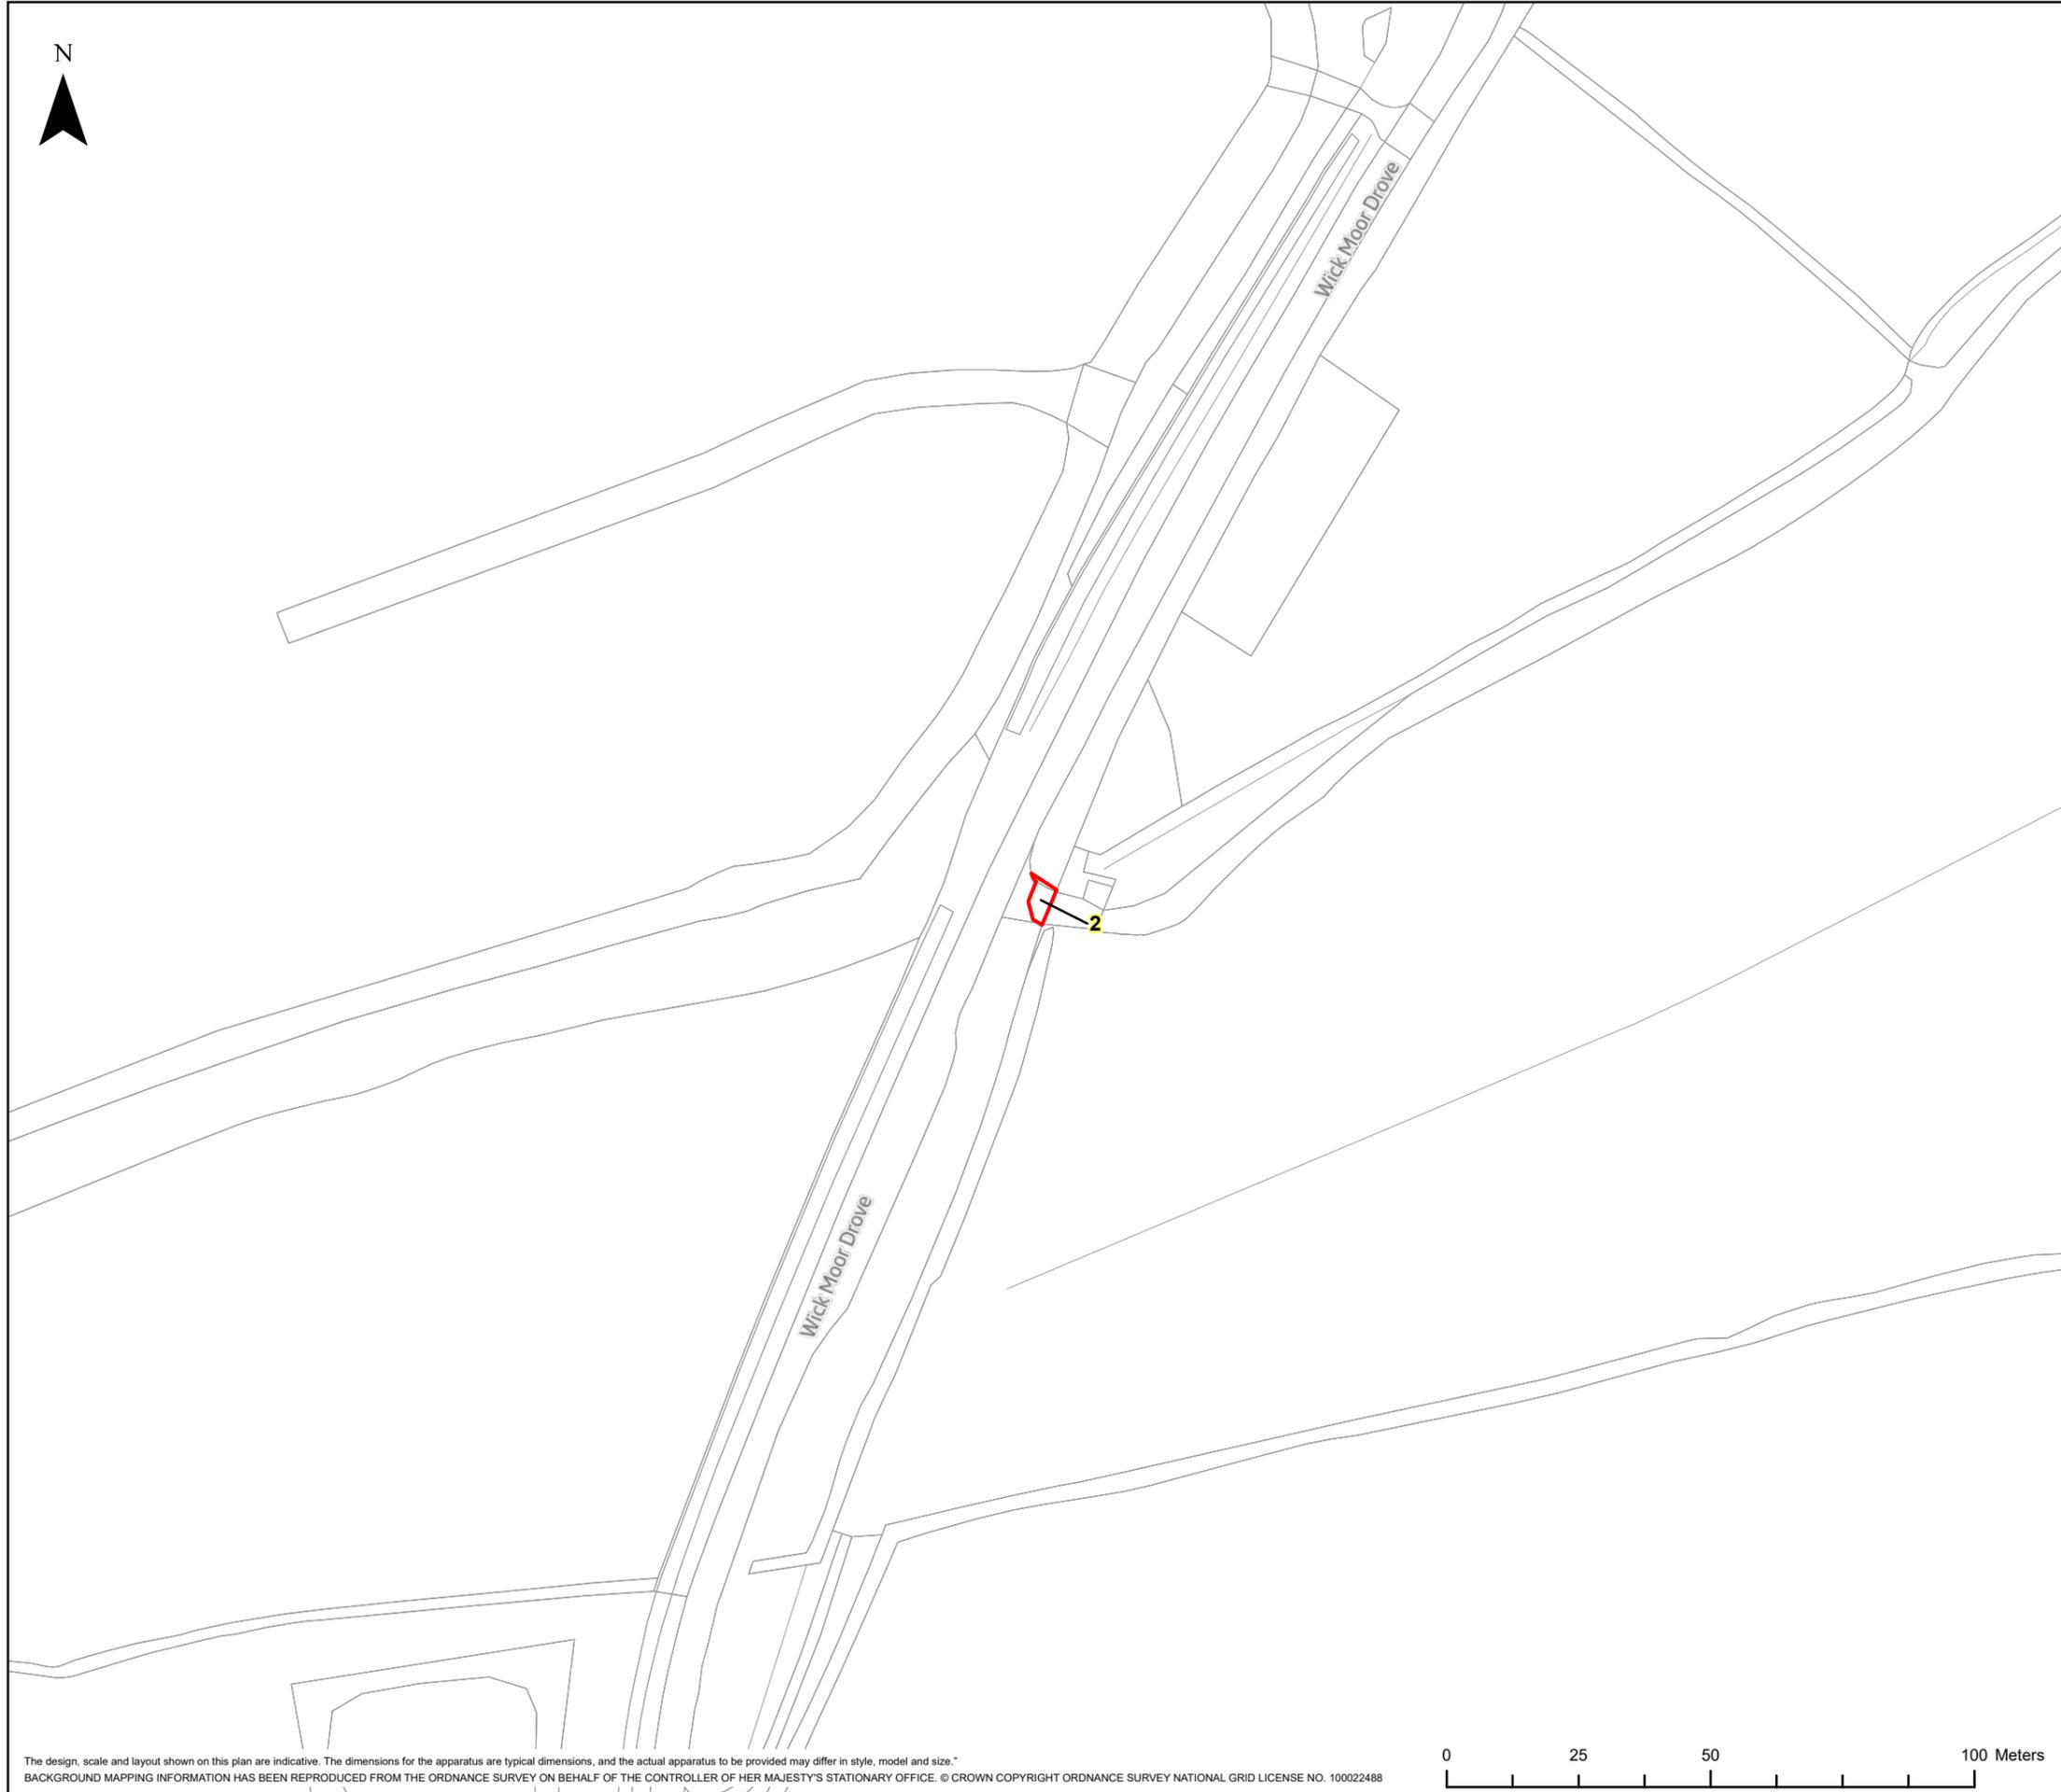

LEGEND

 GVD Plot

Coordinate System: British National Grid Projection: Transverse Mercator Datum: OSGB 1938 Units: Metre	Map Centre: 320765E 145368N
---	--------------------------------

Version:	Date:	Remarks:	Drawn:	Checked:
v1	07/11/2023	Published	JK	ED

SCALE: 1:1,250	PAPER SIZE: A3
----------------	----------------

Notes:
This drawing is scaled at paper size A3, therefore any prints taken at different sizes will affect the accuracy of the measurement units and should not be scaled against.



The design, scale and layout shown on this plan are indicative. The dimensions for the apparatus are typical dimensions, and the actual apparatus to be provided may differ in style, model and size.
BACKGROUND MAPPING INFORMATION HAS BEEN REPRODUCED FROM THE ORDNANCE SURVEY ON BEHALF OF THE CONTROLLER OF HER MAJESTY'S STATIONARY OFFICE. © CROWN COPYRIGHT ORDNANCE SURVEY NATIONAL GRID LICENSE NO. 100022488




N



HINKLEY C CONNECTION PROJECT

Title
NGET SOUTH SUGVD - SECTION 3 PLOT PLANS

Ref No: HINK-GVD-NGET SOUTH SUGVD-PLOT3 Plan: Plot Number 3

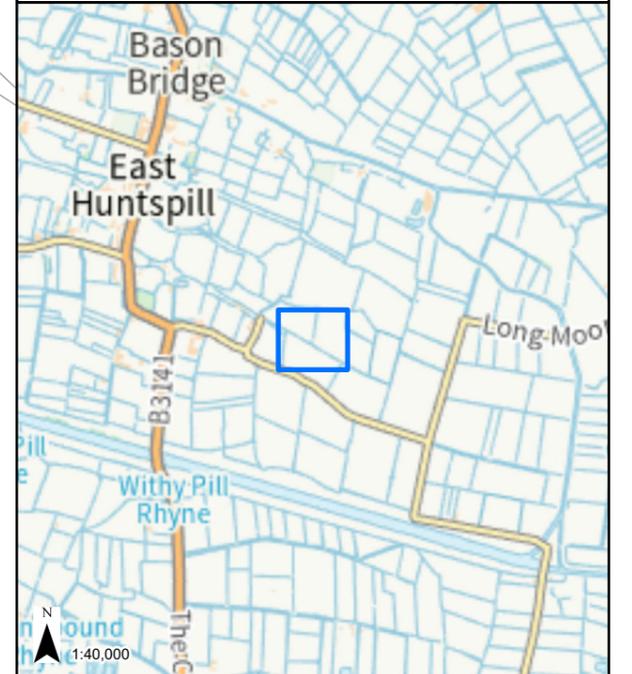


LEGEND
[Red outline box] GVD Plot

Coordinate System: British National Grid
Projection: Transverse Mercator
Datum: OSGB 1938
Units: Metre
Map Centre:
335405E 144339N

Version:	Date:	Remarks:	Drawn:	Checked:
v1	06/11/2023	Published	JK	ED

SCALE: 1:1,250 PAPER SIZE: A3


Notes:
This drawing is scaled at paper size A3, therefore any prints taken at different sizes will affect the accuracy of the measurement units and should not be scaled against.

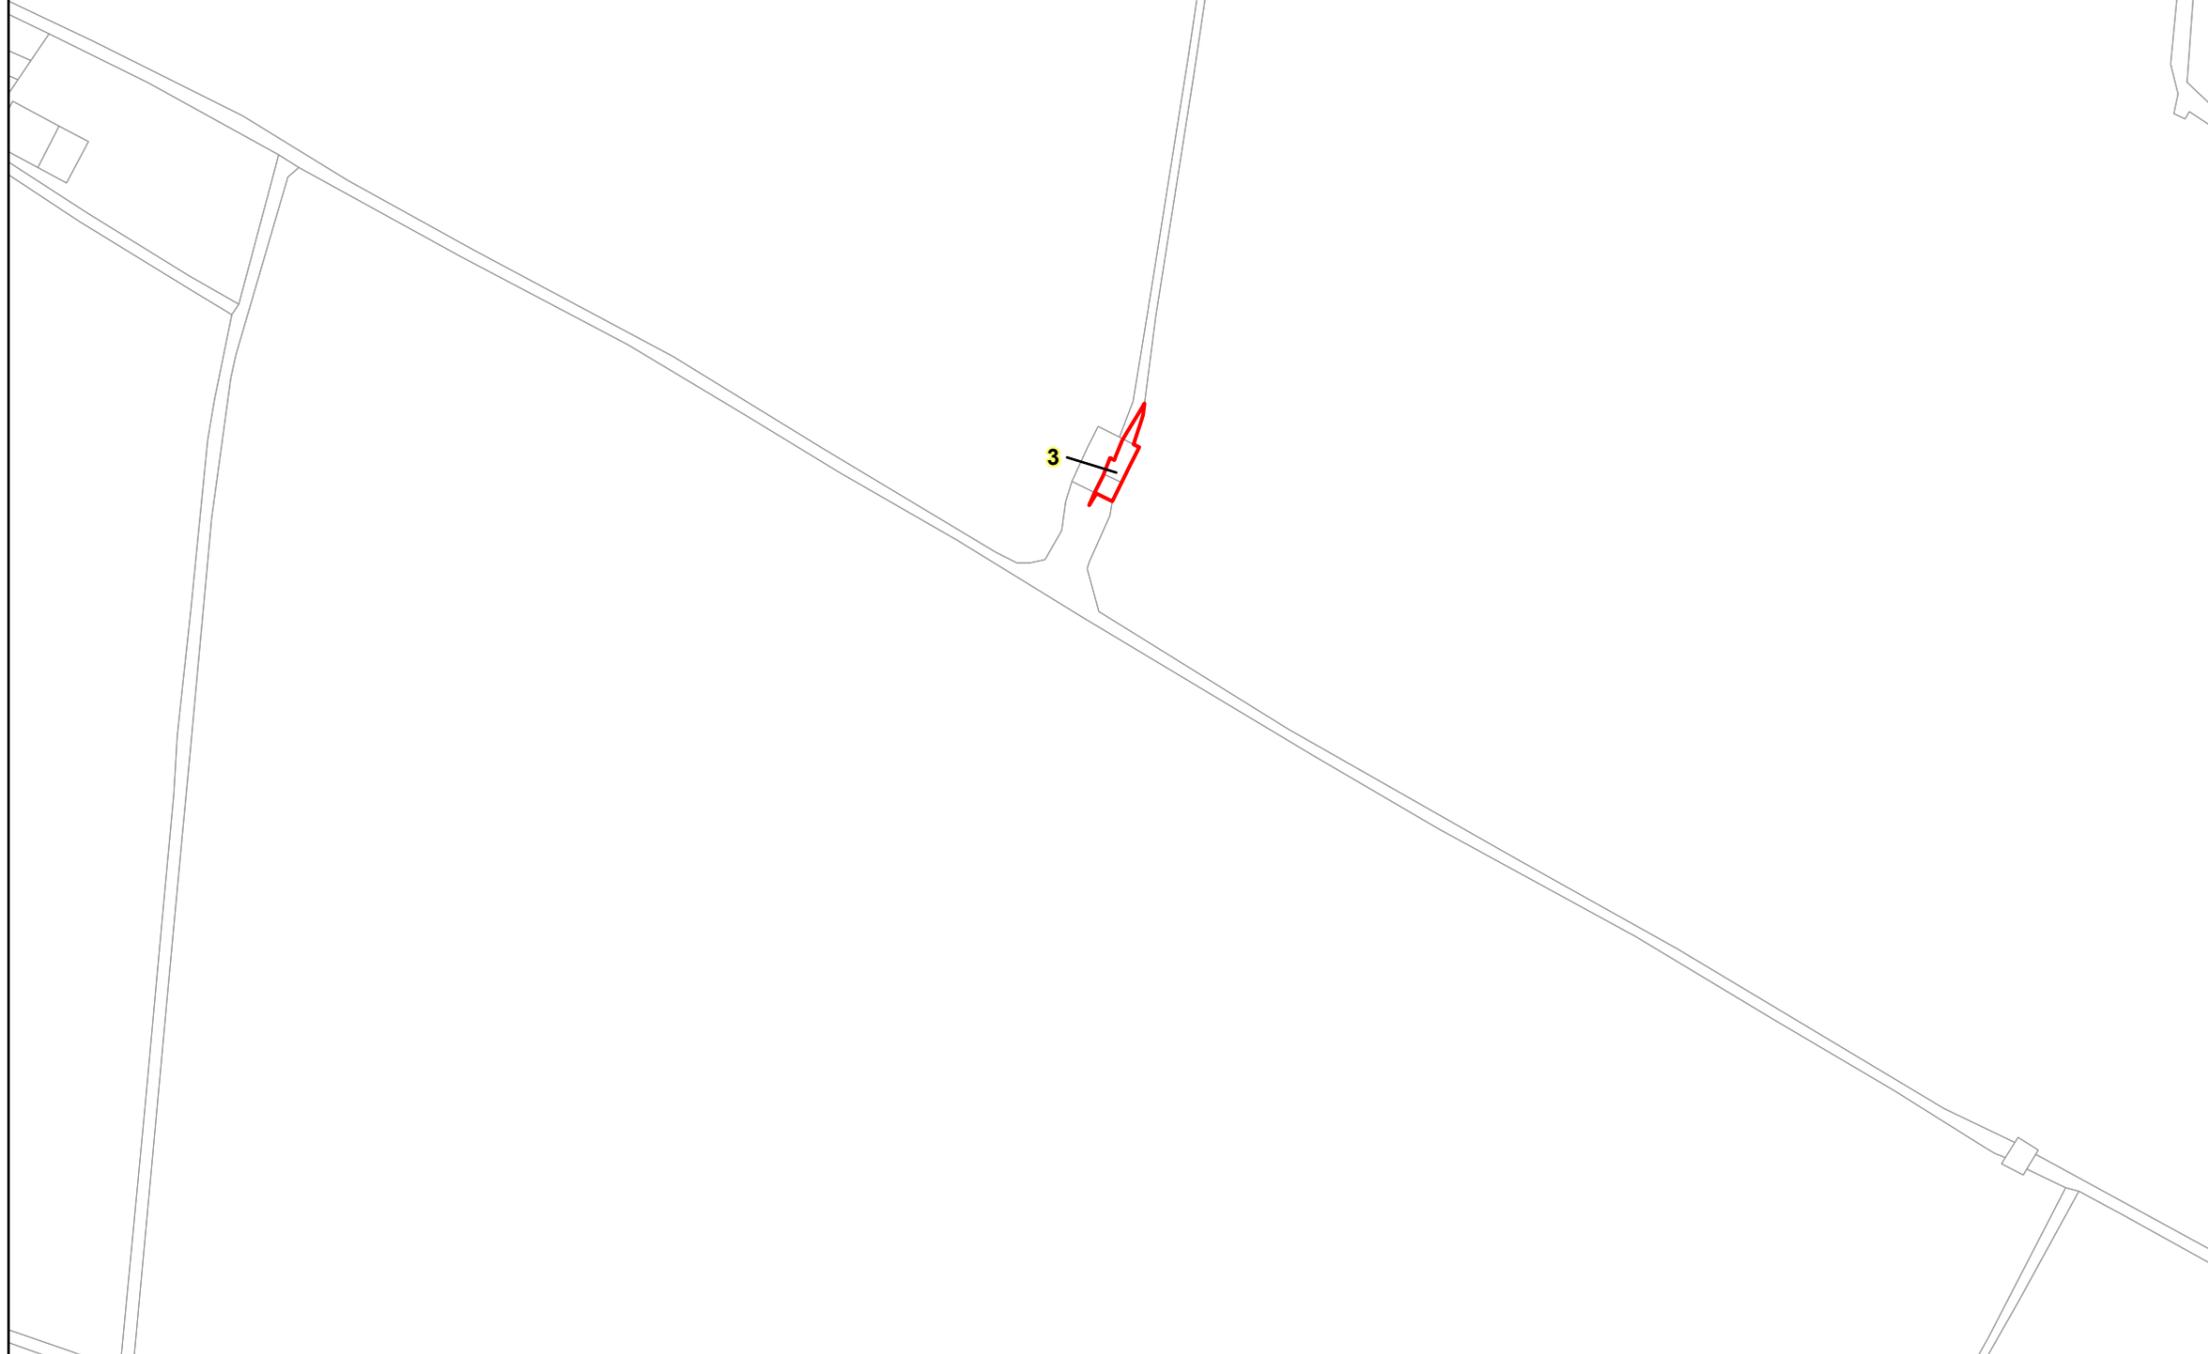

The design, scale and layout shown on this plan are indicative. The dimensions for the apparatus are typical dimensions, and the actual apparatus to be provided may differ in style, model and size.
BACKGROUND MAPPING INFORMATION HAS BEEN REPRODUCED FROM THE ORDNANCE SURVEY ON BEHALF OF THE CONTROLLER OF HER MAJESTY'S STATIONARY OFFICE. © CROWN COPYRIGHT ORDNANCE SURVEY NATIONAL GRID LICENSE NO. 100022488



N

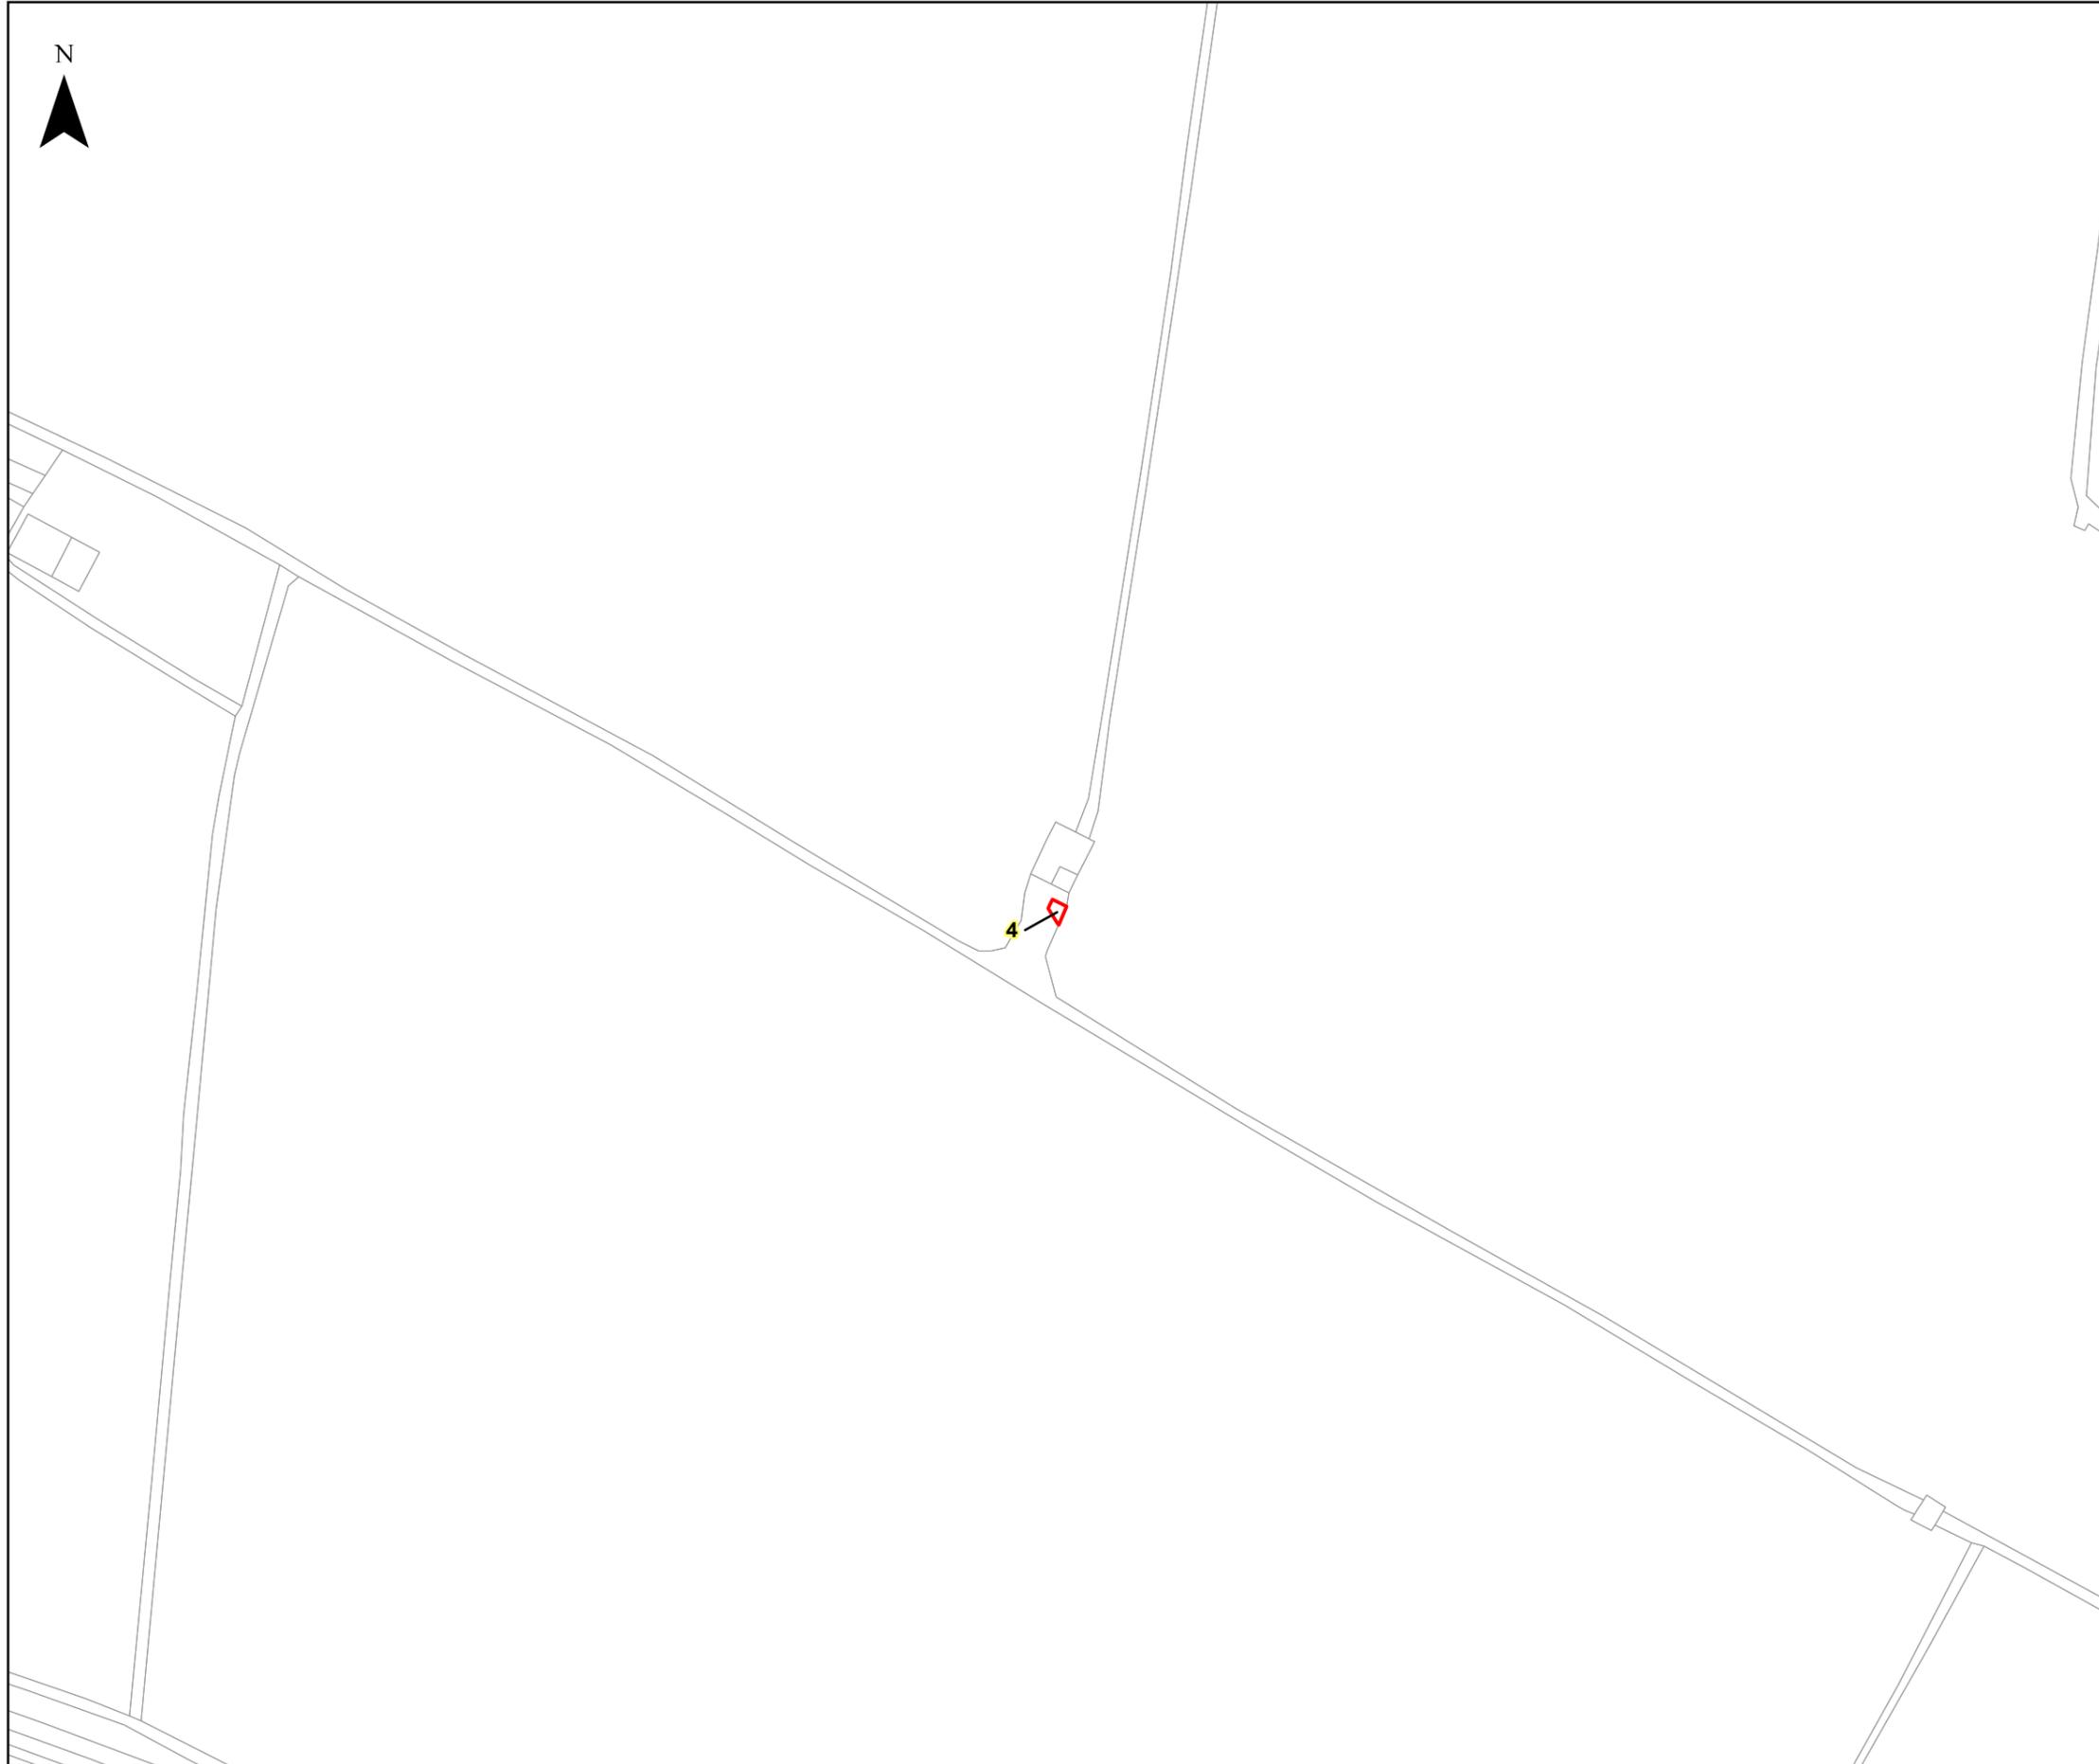


nationalgrid

HINKLEY C CONNECTION PROJECT

Title
NGET SOUTH SUGVD - SECTION 3 PLOT PLANS

Ref No: HINK-GVD-NGET SOUTH SUGVD-PLOT4
Plan: Plot Number 4

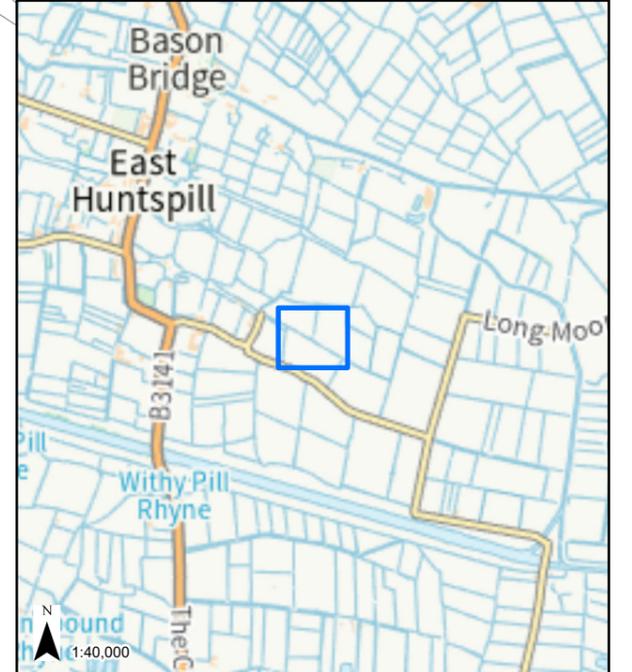

LEGEND
□ GVD Plot

Coordinate System: British National Grid
Projection: Transverse Mercator
Datum: OSGB 1938
Units: Metre
Map Centre:
335402E 144327N

Version:	Date:	Remarks:	Drawn:	Checked:
v1	06/11/2023	Published	JK	ED

SCALE: 1:1,250
PAPER SIZE: A3

Notes:
This drawing is scaled at paper size A3, therefore any prints taken at different sizes will affect the accuracy of the measurement units and should not be scaled against.




The design, scale and layout shown on this plan are indicative. The dimensions for the apparatus are typical dimensions, and the actual apparatus to be provided may differ in style, model and size.
BACKGROUND MAPPING INFORMATION HAS BEEN REPRODUCED FROM THE ORDNANCE SURVEY ON BEHALF OF THE CONTROLLER OF HER MAJESTY'S STATIONARY OFFICE. © CROWN COPYRIGHT ORDNANCE SURVEY NATIONAL GRID LICENSE NO. 100022488



HINKLEY C CONNECTION PROJECT

Title
NGET SOUTH SUGVD - SECTION 3 PLOT PLANS

Ref No: HINK-GVD-NGET SOUTH SUGVD-PLOT5 Plan: Plot Number 5

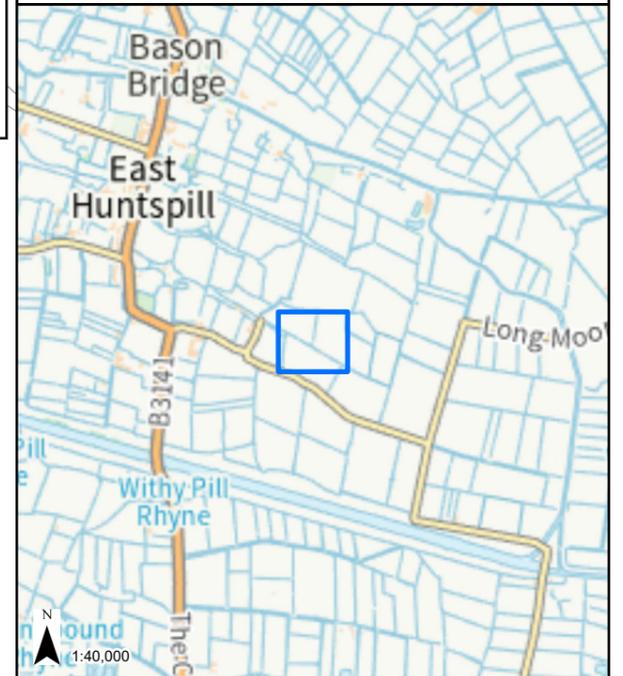


LEGEND
 GVD Plot

Coordinate System: British National Grid Projection: Transverse Mercator Datum: OSGB 1938 Units: Metre		Map Centre: 335405E 144339N		
Version:	Date:	Remarks:	Drawn:	Checked:
v1	06/11/2023	Published	JK	ED

SCALE: 1:1,250 PAPER SIZE: A3

Notes:
This drawing is scaled at paper size A3, therefore any prints taken at different sizes will affect the accuracy of the measurement units and should not be scaled against.

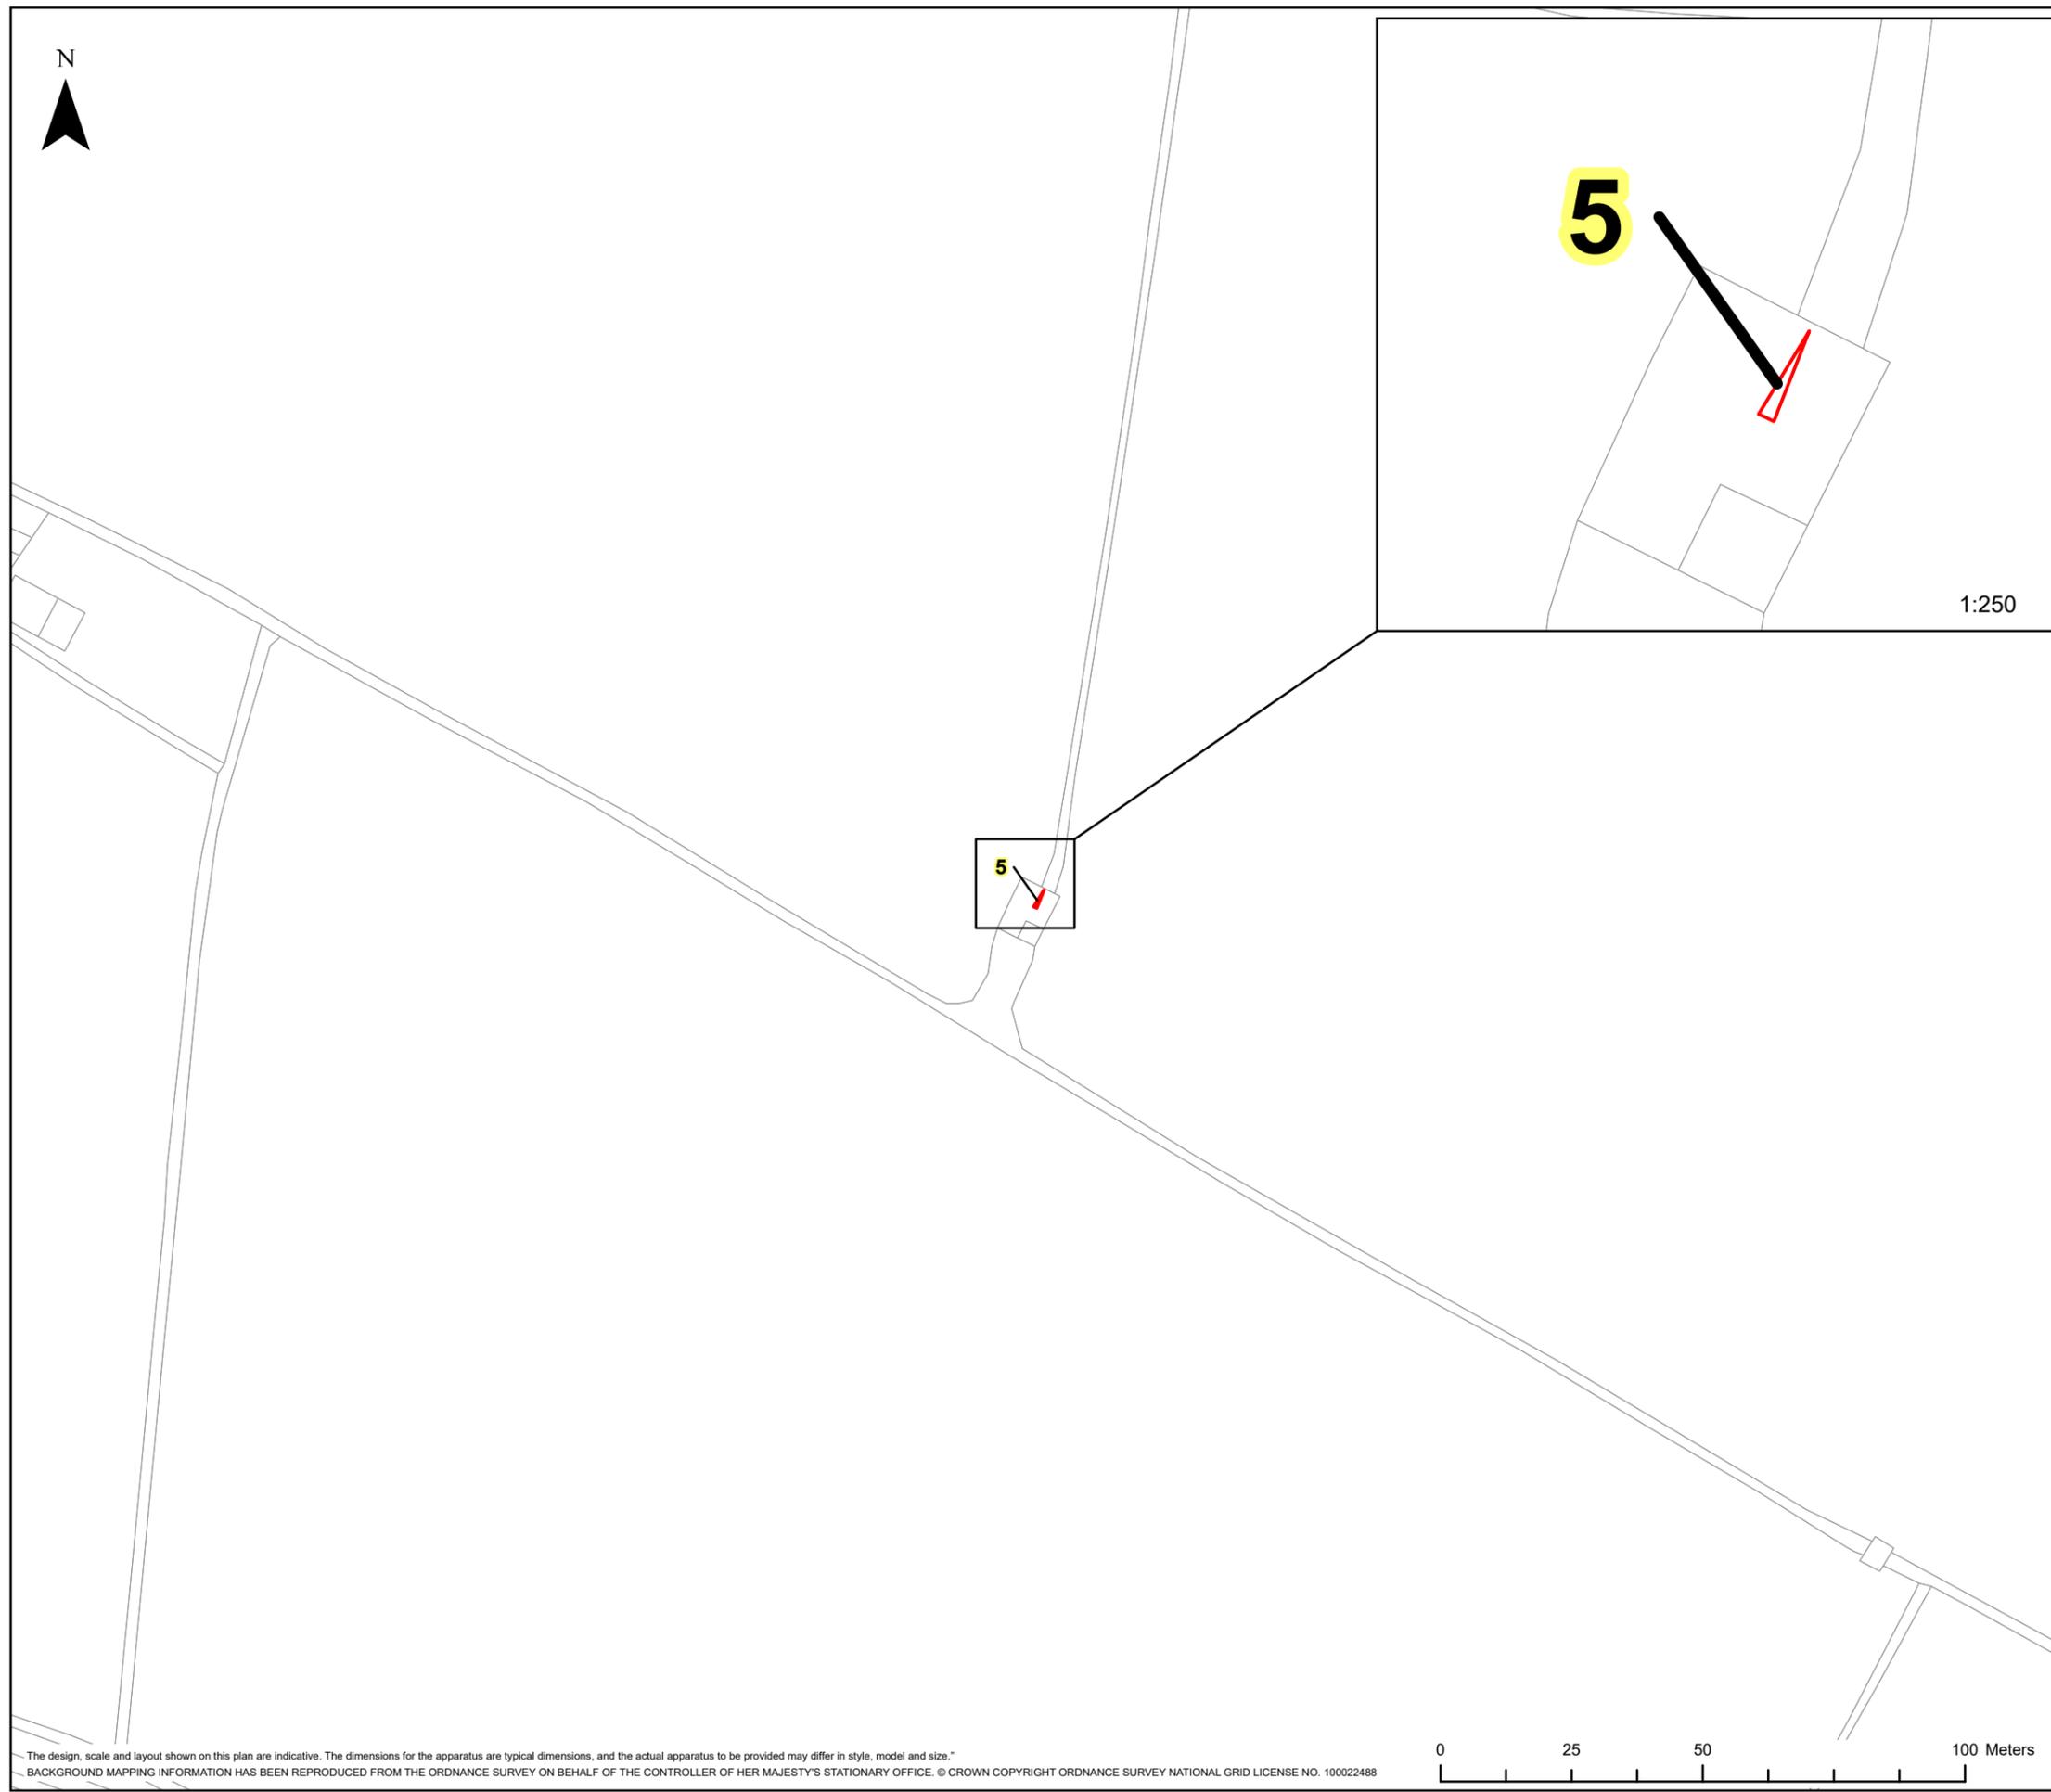



The design, scale and layout shown on this plan are indicative. The dimensions for the apparatus are typical dimensions, and the actual apparatus to be provided may differ in style, model and size.
 BACKGROUND MAPPING INFORMATION HAS BEEN REPRODUCED FROM THE ORDNANCE SURVEY ON BEHALF OF THE CONTROLLER OF HER MAJESTY'S STATIONARY OFFICE. © CROWN COPYRIGHT ORDNANCE SURVEY NATIONAL GRID LICENSE NO. 100022488



HINKLEY C CONNECTION PROJECT

Title
NGET SOUTH SUGVD - SECTION 3 PLOT PLANS

Ref No: HINK-GVD-NGET SOUTH SUGVD-PLOT6 Plan: Plot Number 6

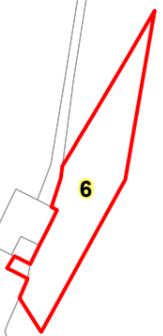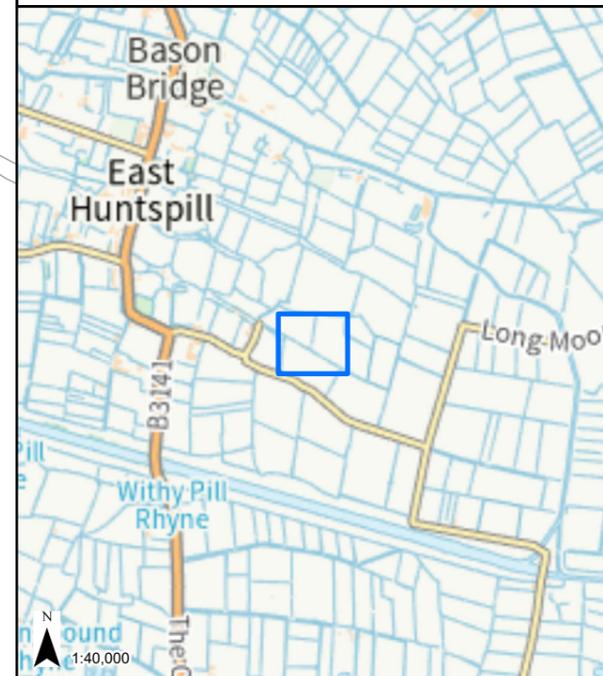

LEGEND

 GVD Plot

Coordinate System: British National Grid
Projection: Transverse Mercator
Datum: OSGB 1938
Units: Metre
Map Centre:
335413E 144347N

Version:	Date:	Remarks:	Drawn:	Checked:
v1	06/11/2023	Published	JK	ED

SCALE: 1:1,250 PAPER SIZE: A3


Notes:
This drawing is scaled at paper size A3, therefore any prints taken at different sizes will affect the accuracy of the measurement units and should not be scaled against.



HINKLEY C CONNECTION PROJECT

Title
NGET SOUTH SUGVD - SECTION 3 PLOT PLANS

Ref No: HINK-GVD-NGET SOUTH SUGVD-PLOT7 Plan: Plot Number 7

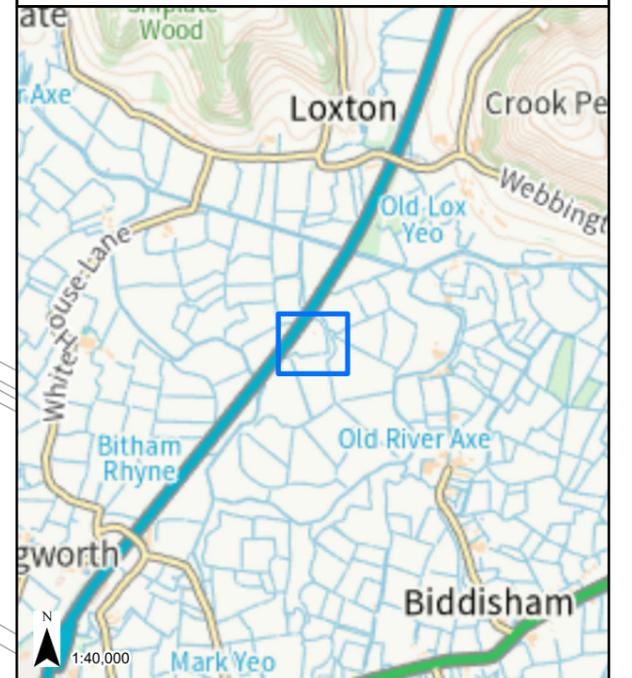

LEGEND
 GVD Plot


Coordinate System: British National Grid Projection: Transverse Mercator Datum: OSGB 1938 Units: Metre	Map Centre: 337315E 154478N
---	--------------------------------

Version:	Date:	Remarks:	Drawn:	Checked:
v1	06/11/2023	Published	JK	ED

SCALE: 1:1,250 PAPER SIZE: A3

Notes:
This drawing is scaled at paper size A3, therefore any prints taken at different sizes will affect the accuracy of the measurement units and should not be scaled against.

BK Bruton Knowles

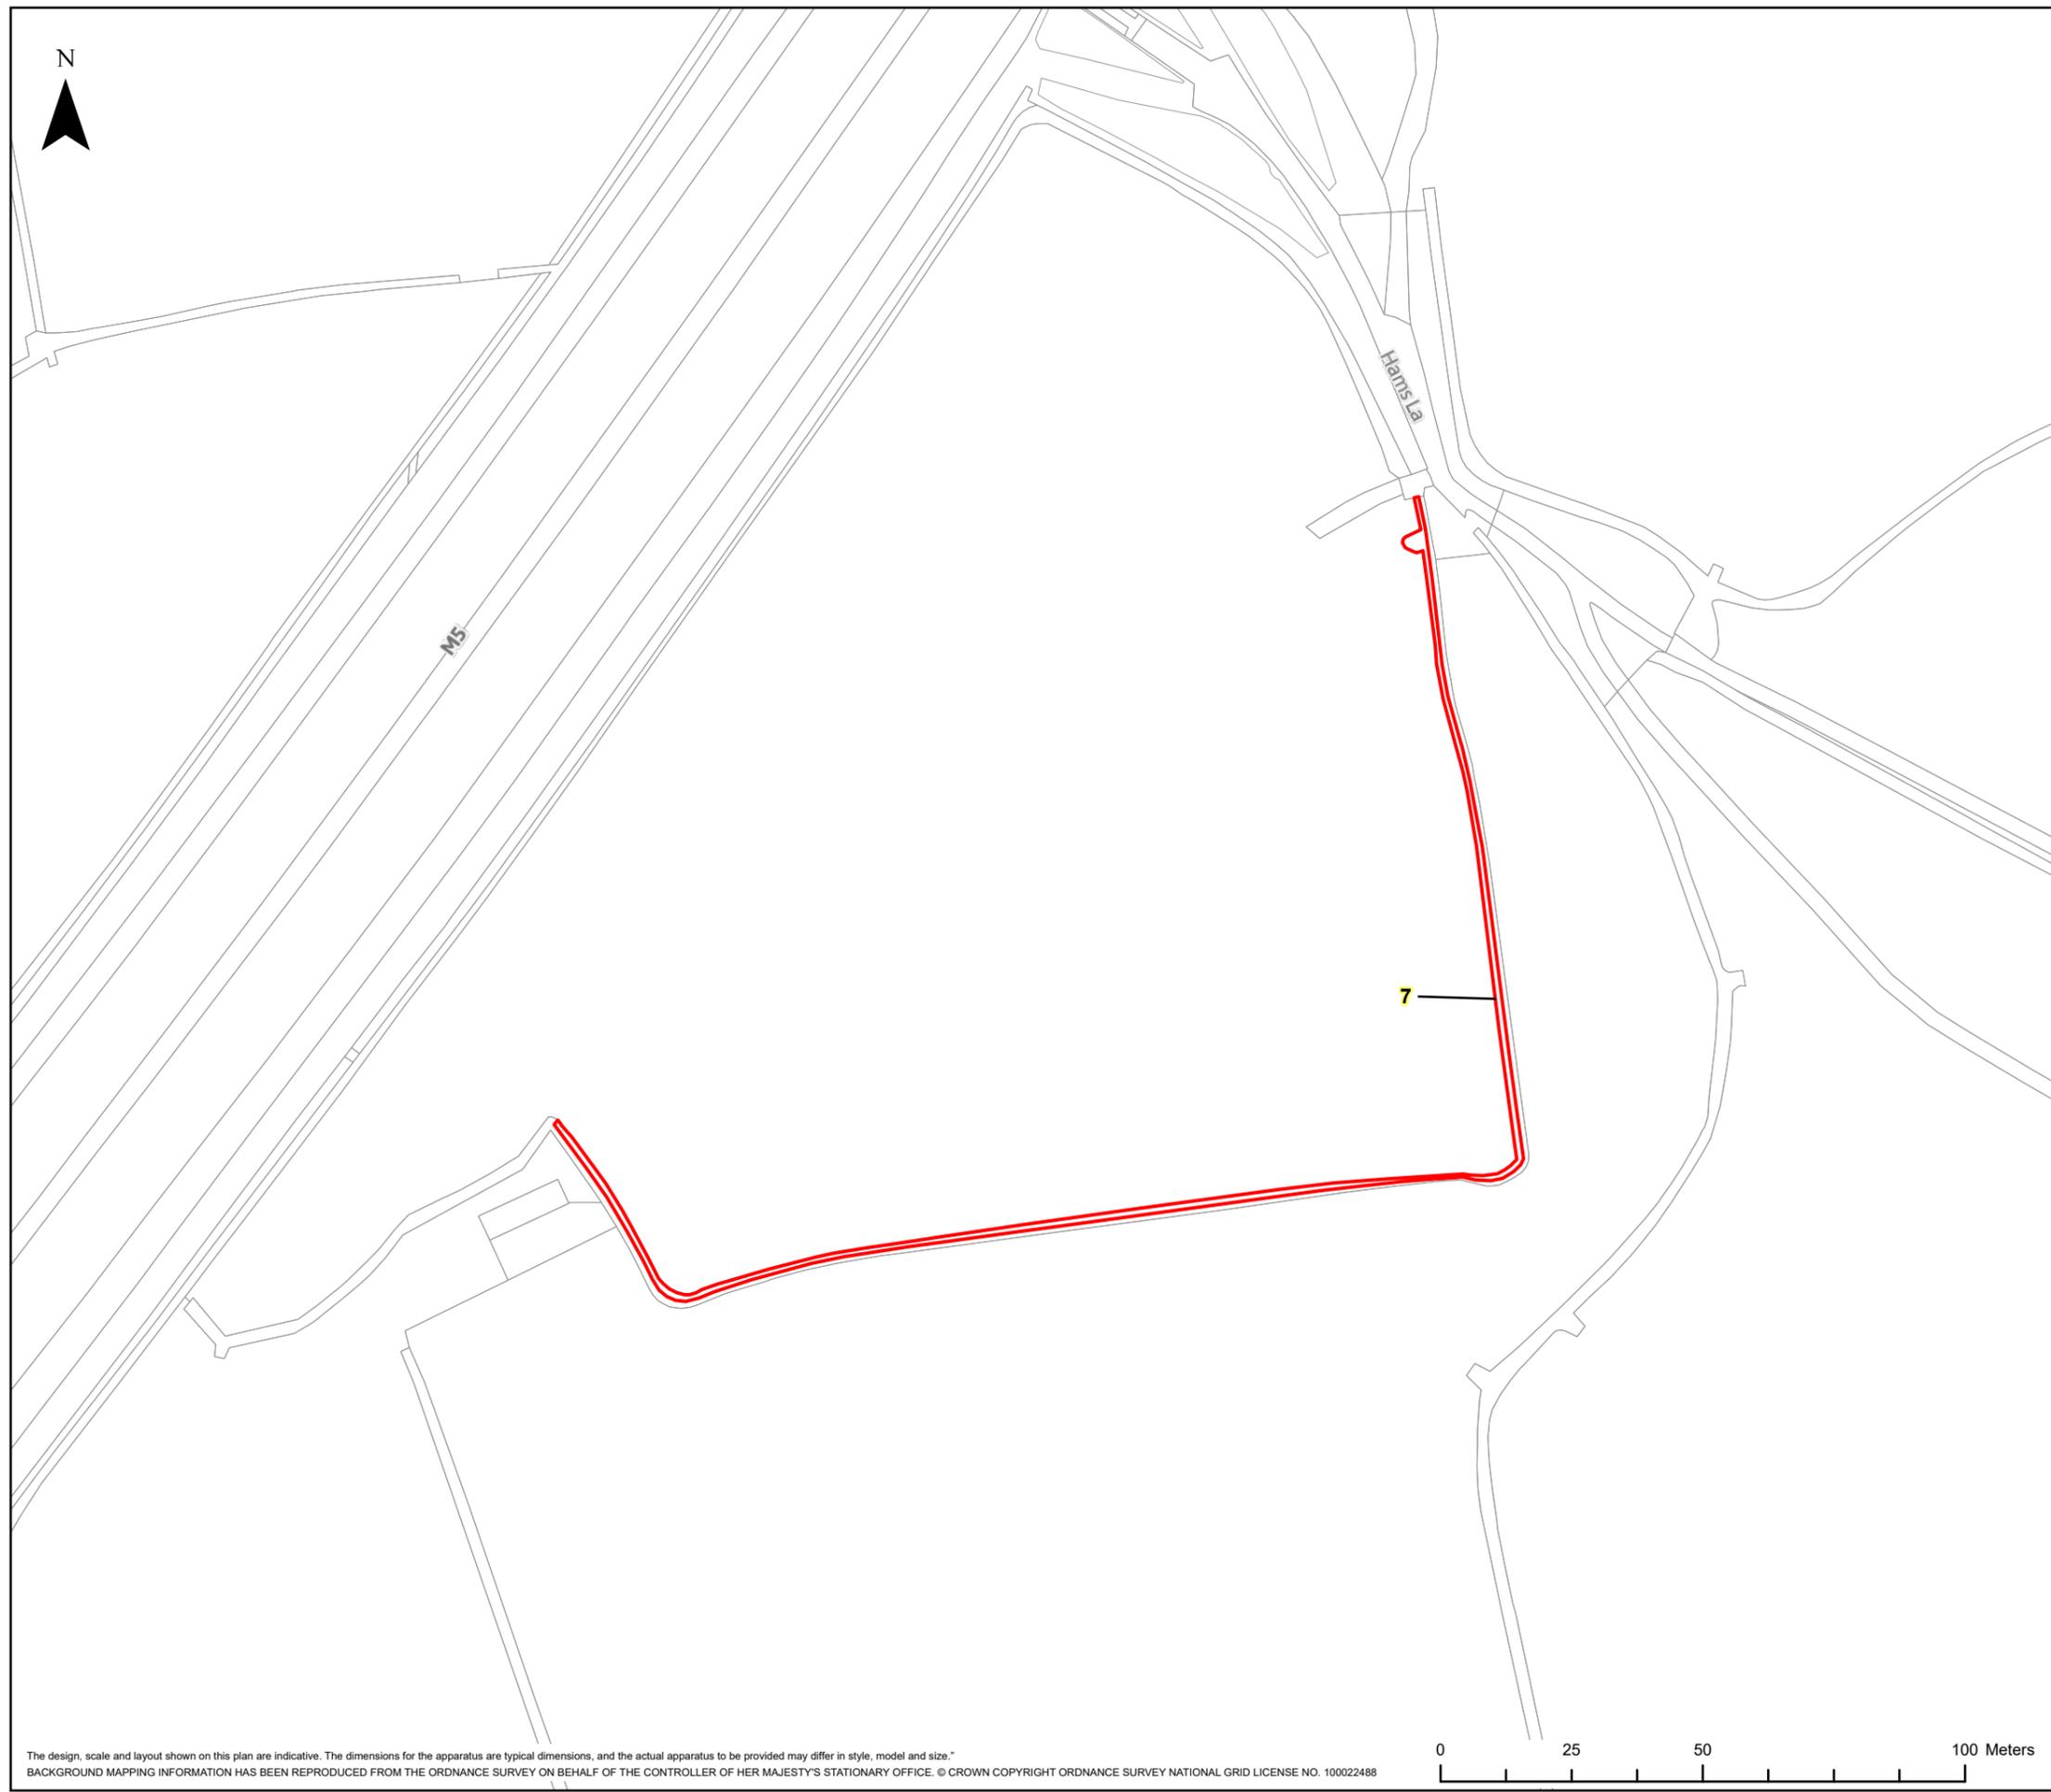


The design, scale and layout shown on this plan are indicative. The dimensions for the apparatus are typical dimensions, and the actual apparatus to be provided may differ in style, model and size.
 BACKGROUND MAPPING INFORMATION HAS BEEN REPRODUCED FROM THE ORDNANCE SURVEY ON BEHALF OF THE CONTROLLER OF HER MAJESTY'S STATIONARY OFFICE. © CROWN COPYRIGHT ORDNANCE SURVEY NATIONAL GRID LICENSE NO. 100022488



HINKLEY C CONNECTION PROJECT

Title
NGET SOUTH SUGVD - SECTION 3 PLOT PLANS

Ref No: HINK-GVD-NGET SOUTH SUGVD-PLOT8
Plan: Plot Number 8

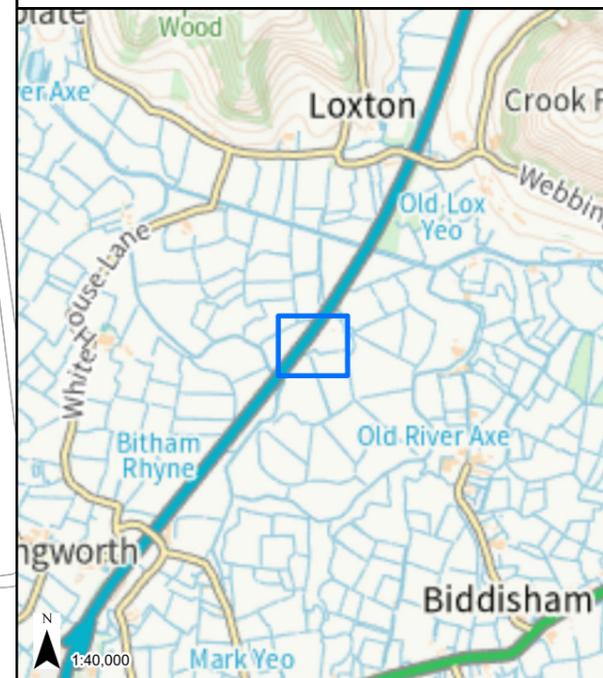


LEGEND
□ GVD Plot

Coordinate System: British National Grid
Projection: Transverse Mercator
Datum: OSGB 1938
Units: Metre
Map Centre:
337207E 154451N

Version:	Date:	Remarks:	Drawn:	Checked:
v1	06/11/2023	Published	JK	ED

SCALE: 1:1,250 PAPER SIZE: A3

Notes:
This drawing is scaled at paper size A3, therefore any prints taken at different sizes will affect the accuracy of the measurement units and should not be scaled against.

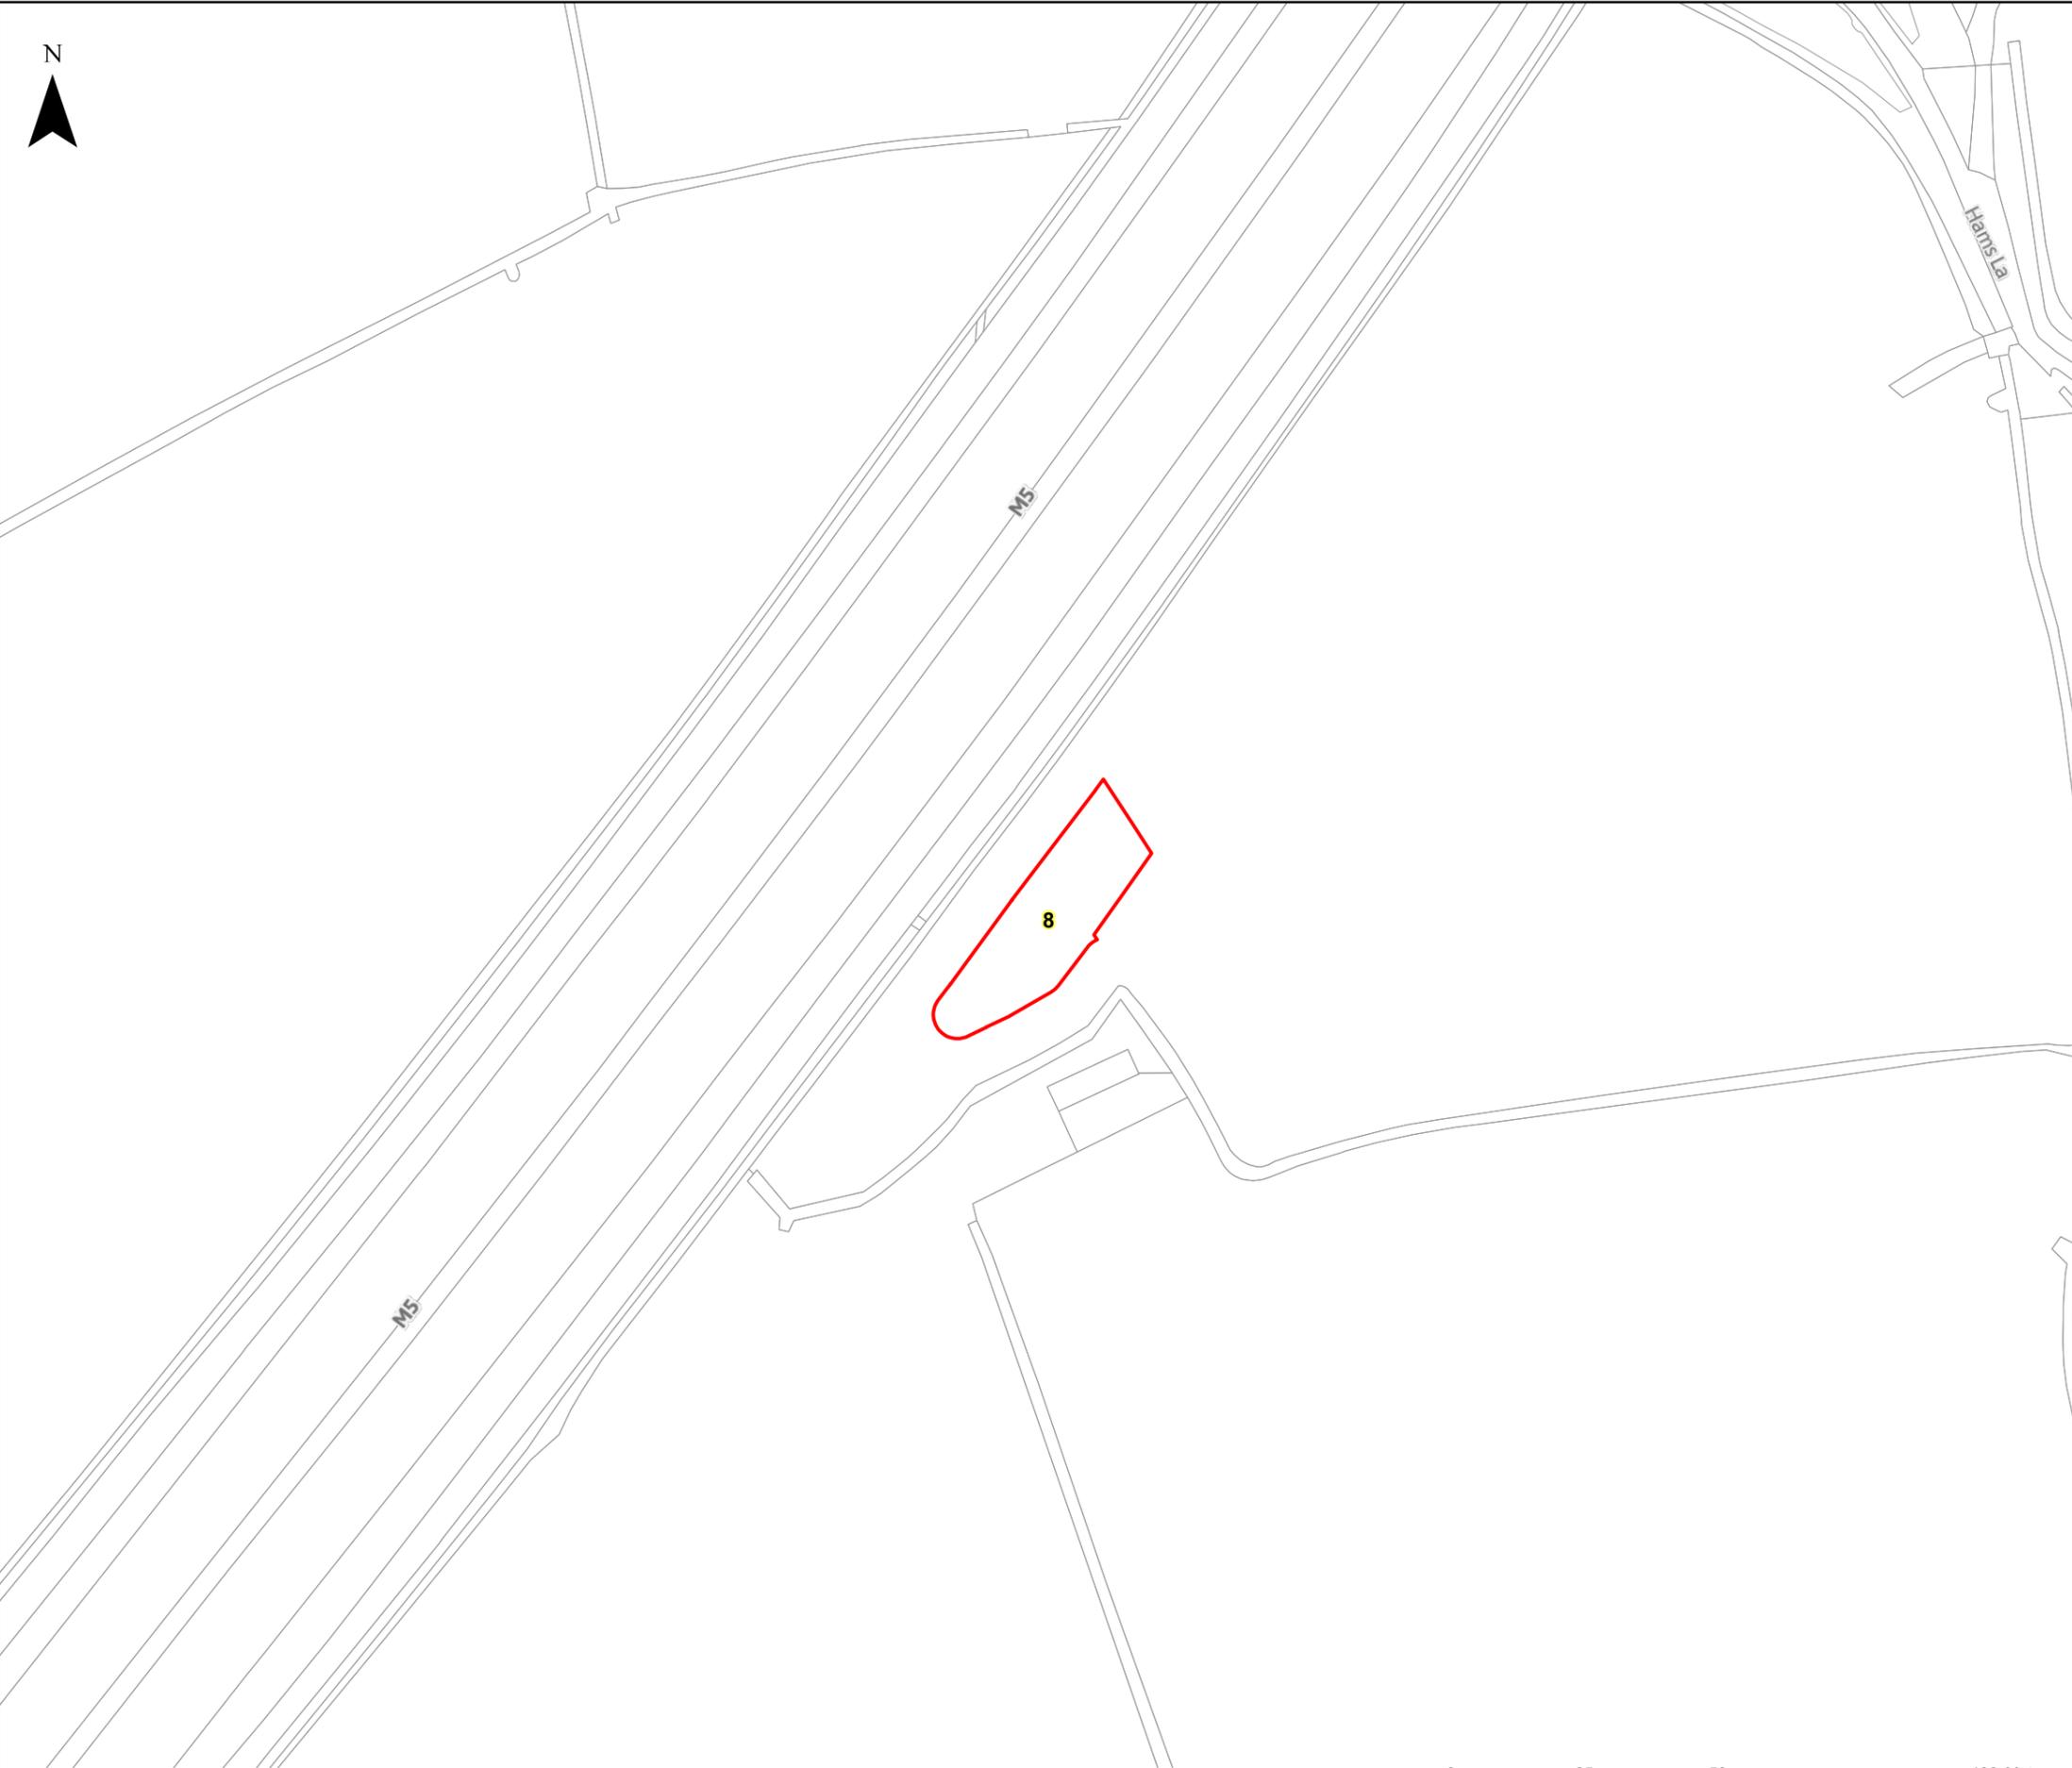

The design, scale and layout shown on this plan are indicative. The dimensions for the apparatus are typical dimensions, and the actual apparatus to be provided may differ in style, model and size.
BACKGROUND MAPPING INFORMATION HAS BEEN REPRODUCED FROM THE ORDNANCE SURVEY ON BEHALF OF THE CONTROLLER OF HER MAJESTY'S STATIONARY OFFICE. © CROWN COPYRIGHT ORDNANCE SURVEY NATIONAL GRID LICENSE NO. 100022488

