



Legend
 Project Boundary

Reproduced from Ordnance Survey digital map data © Crown copyright 2023. All rights reserved. OS Licence number 0100059731.

Coordinate System: British National Grid	Plan center Eastings: 439255
Projection: Transverse Mercator	Northings: 390551
Datum: OSGB 1936	OS Grid: SK 392 905
Units: metre	


Version	Date	Remarks	Author	Checked
A	22/11/2023	FINAL	MEW	NS

Scale at A1: 1:7500
 Scale at A3: 1:15000
 Paper Size: A1



The National Grid Electricity Transmission plc (Pitsmoor-Wincobank-Templeborough 275 kV Cable Replacement Scheme) Compulsory Purchase Order 2023
 Certified by the Secretary of State for the Department for Energy Security and Net Zero

Date:
 Signature:

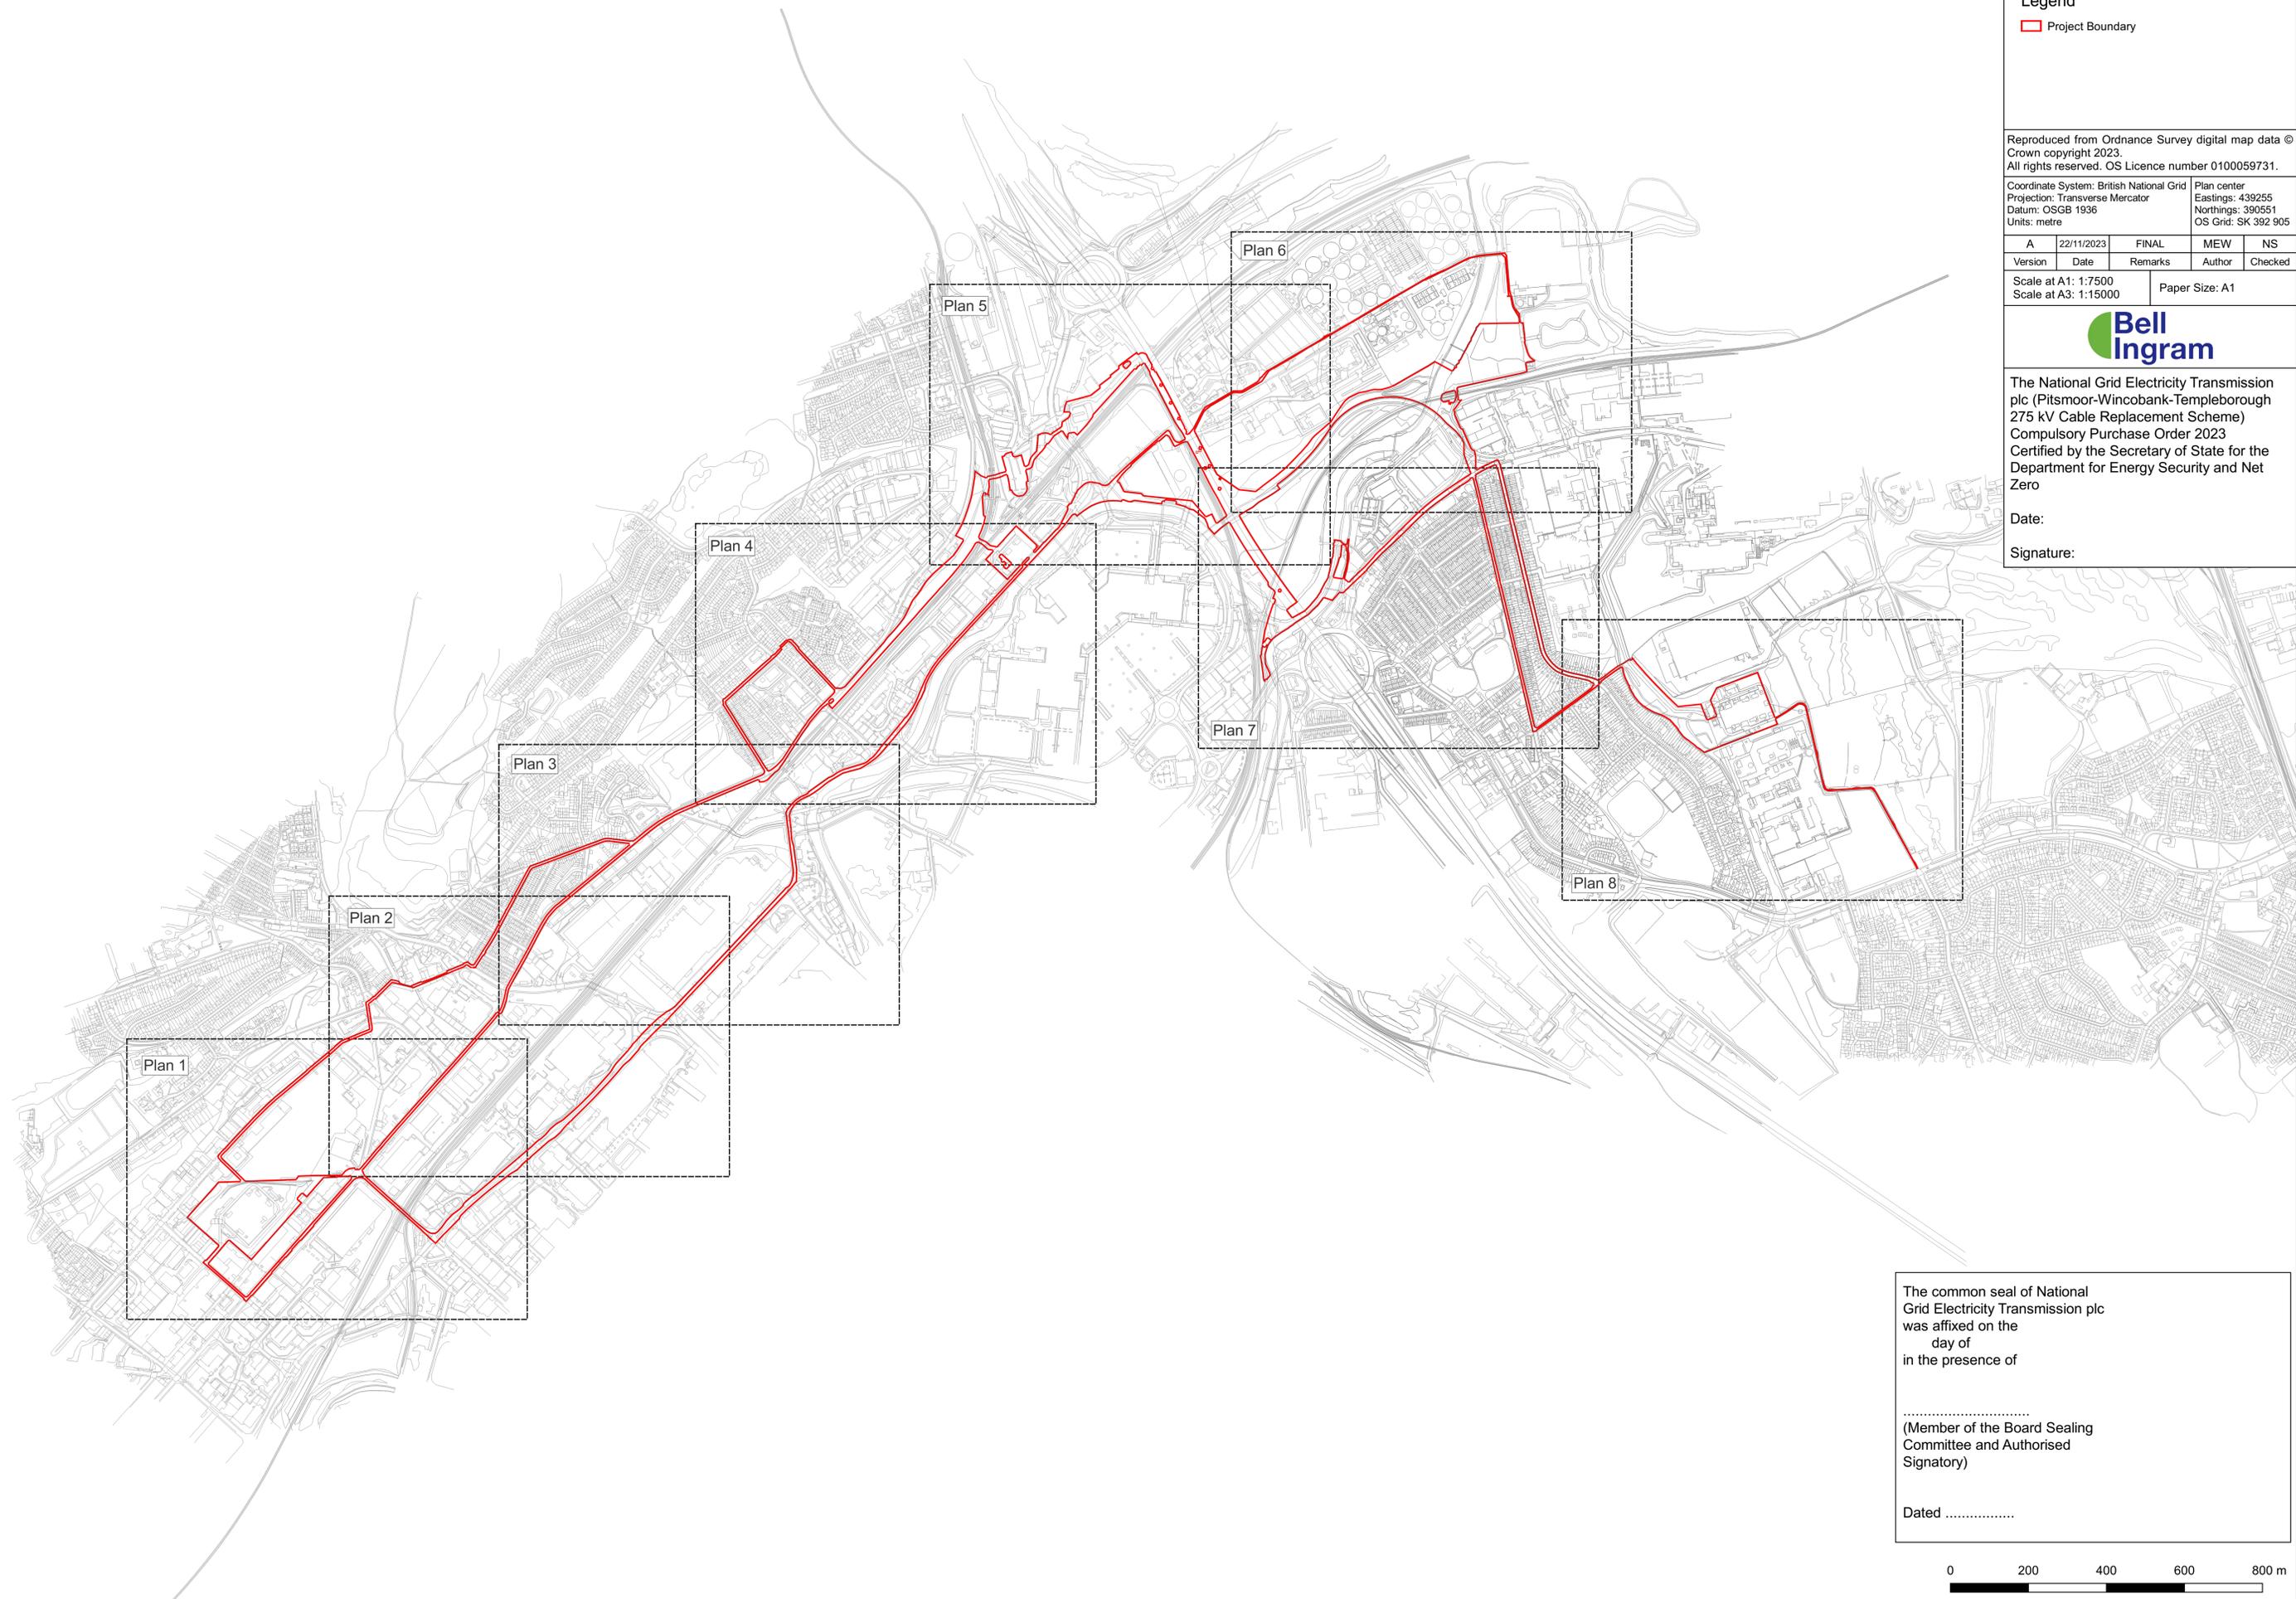

The common seal of National Grid Electricity Transmission plc was affixed on the _____ day of _____ in the presence of _____
 (Member of the Board Sealing Committee and Authorised Signatory)
 Dated

