


HINKLEY C CONNECTION PROJECT

Title
STAGE 3 & 9 PI - SECTION 3 PLOT PLAN

Ref No: HINK-GVDS3&9PI-PLOT 7 Plan: Plot Number 7

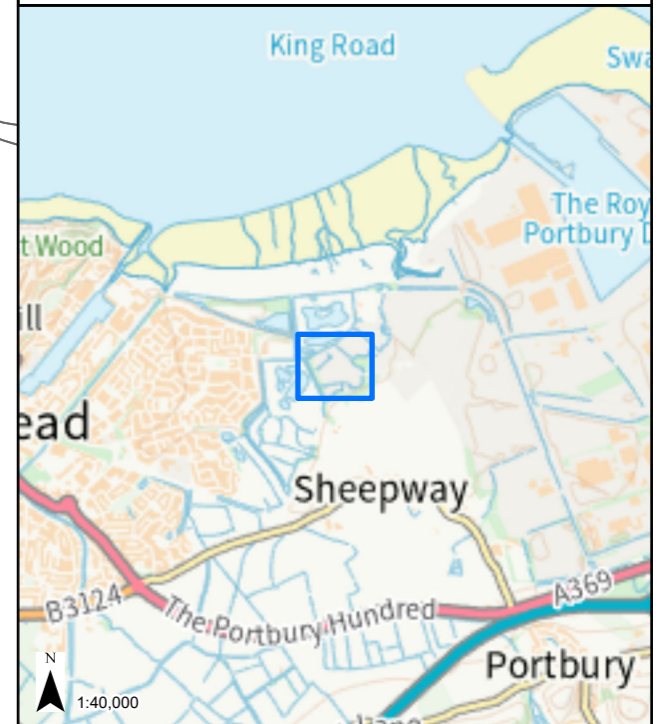


LEGEND
 GVD Plot

Coordinate System: British National Grid Projection: Transverse Mercator Datum: OSGB 1938 Units: Metre	Map Centre: 348696E 176840N
---	--------------------------------


Version:	Date:	Remarks:	Drawn:	Checked:
v1	26/10/2023	Published	JK	ED

SCALE: 1:1,250 PAPER SIZE: A3

Notes:
This drawing is scaled at paper size A3, therefore any prints taken at different sizes will affect the accuracy of the measurement units and should not be scaled against.



The design, scale and layout shown on this plan are indicative. The dimensions for the apparatus are typical dimensions, and the actual apparatus to be provided may differ in style, model and size.
 BACKGROUND MAPPING INFORMATION HAS BEEN REPRODUCED FROM THE ORDNANCE SURVEY ON BEHALF OF THE CONTROLLER OF HER MAJESTY'S STATIONARY OFFICE. © CROWN COPYRIGHT ORDNANCE SURVEY NATIONAL GRID LICENSE NO. 100022488

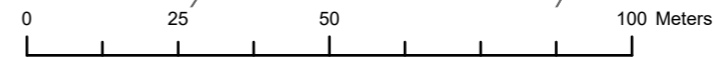




HINKLEY C CONNECTION PROJECT

Title
STAGE 3 & 9 PI - SECTION 3 PLOT PLAN

Ref No: HINK-GVDS3&9PI-PLOT 8a Plan: Plot Number: 8a

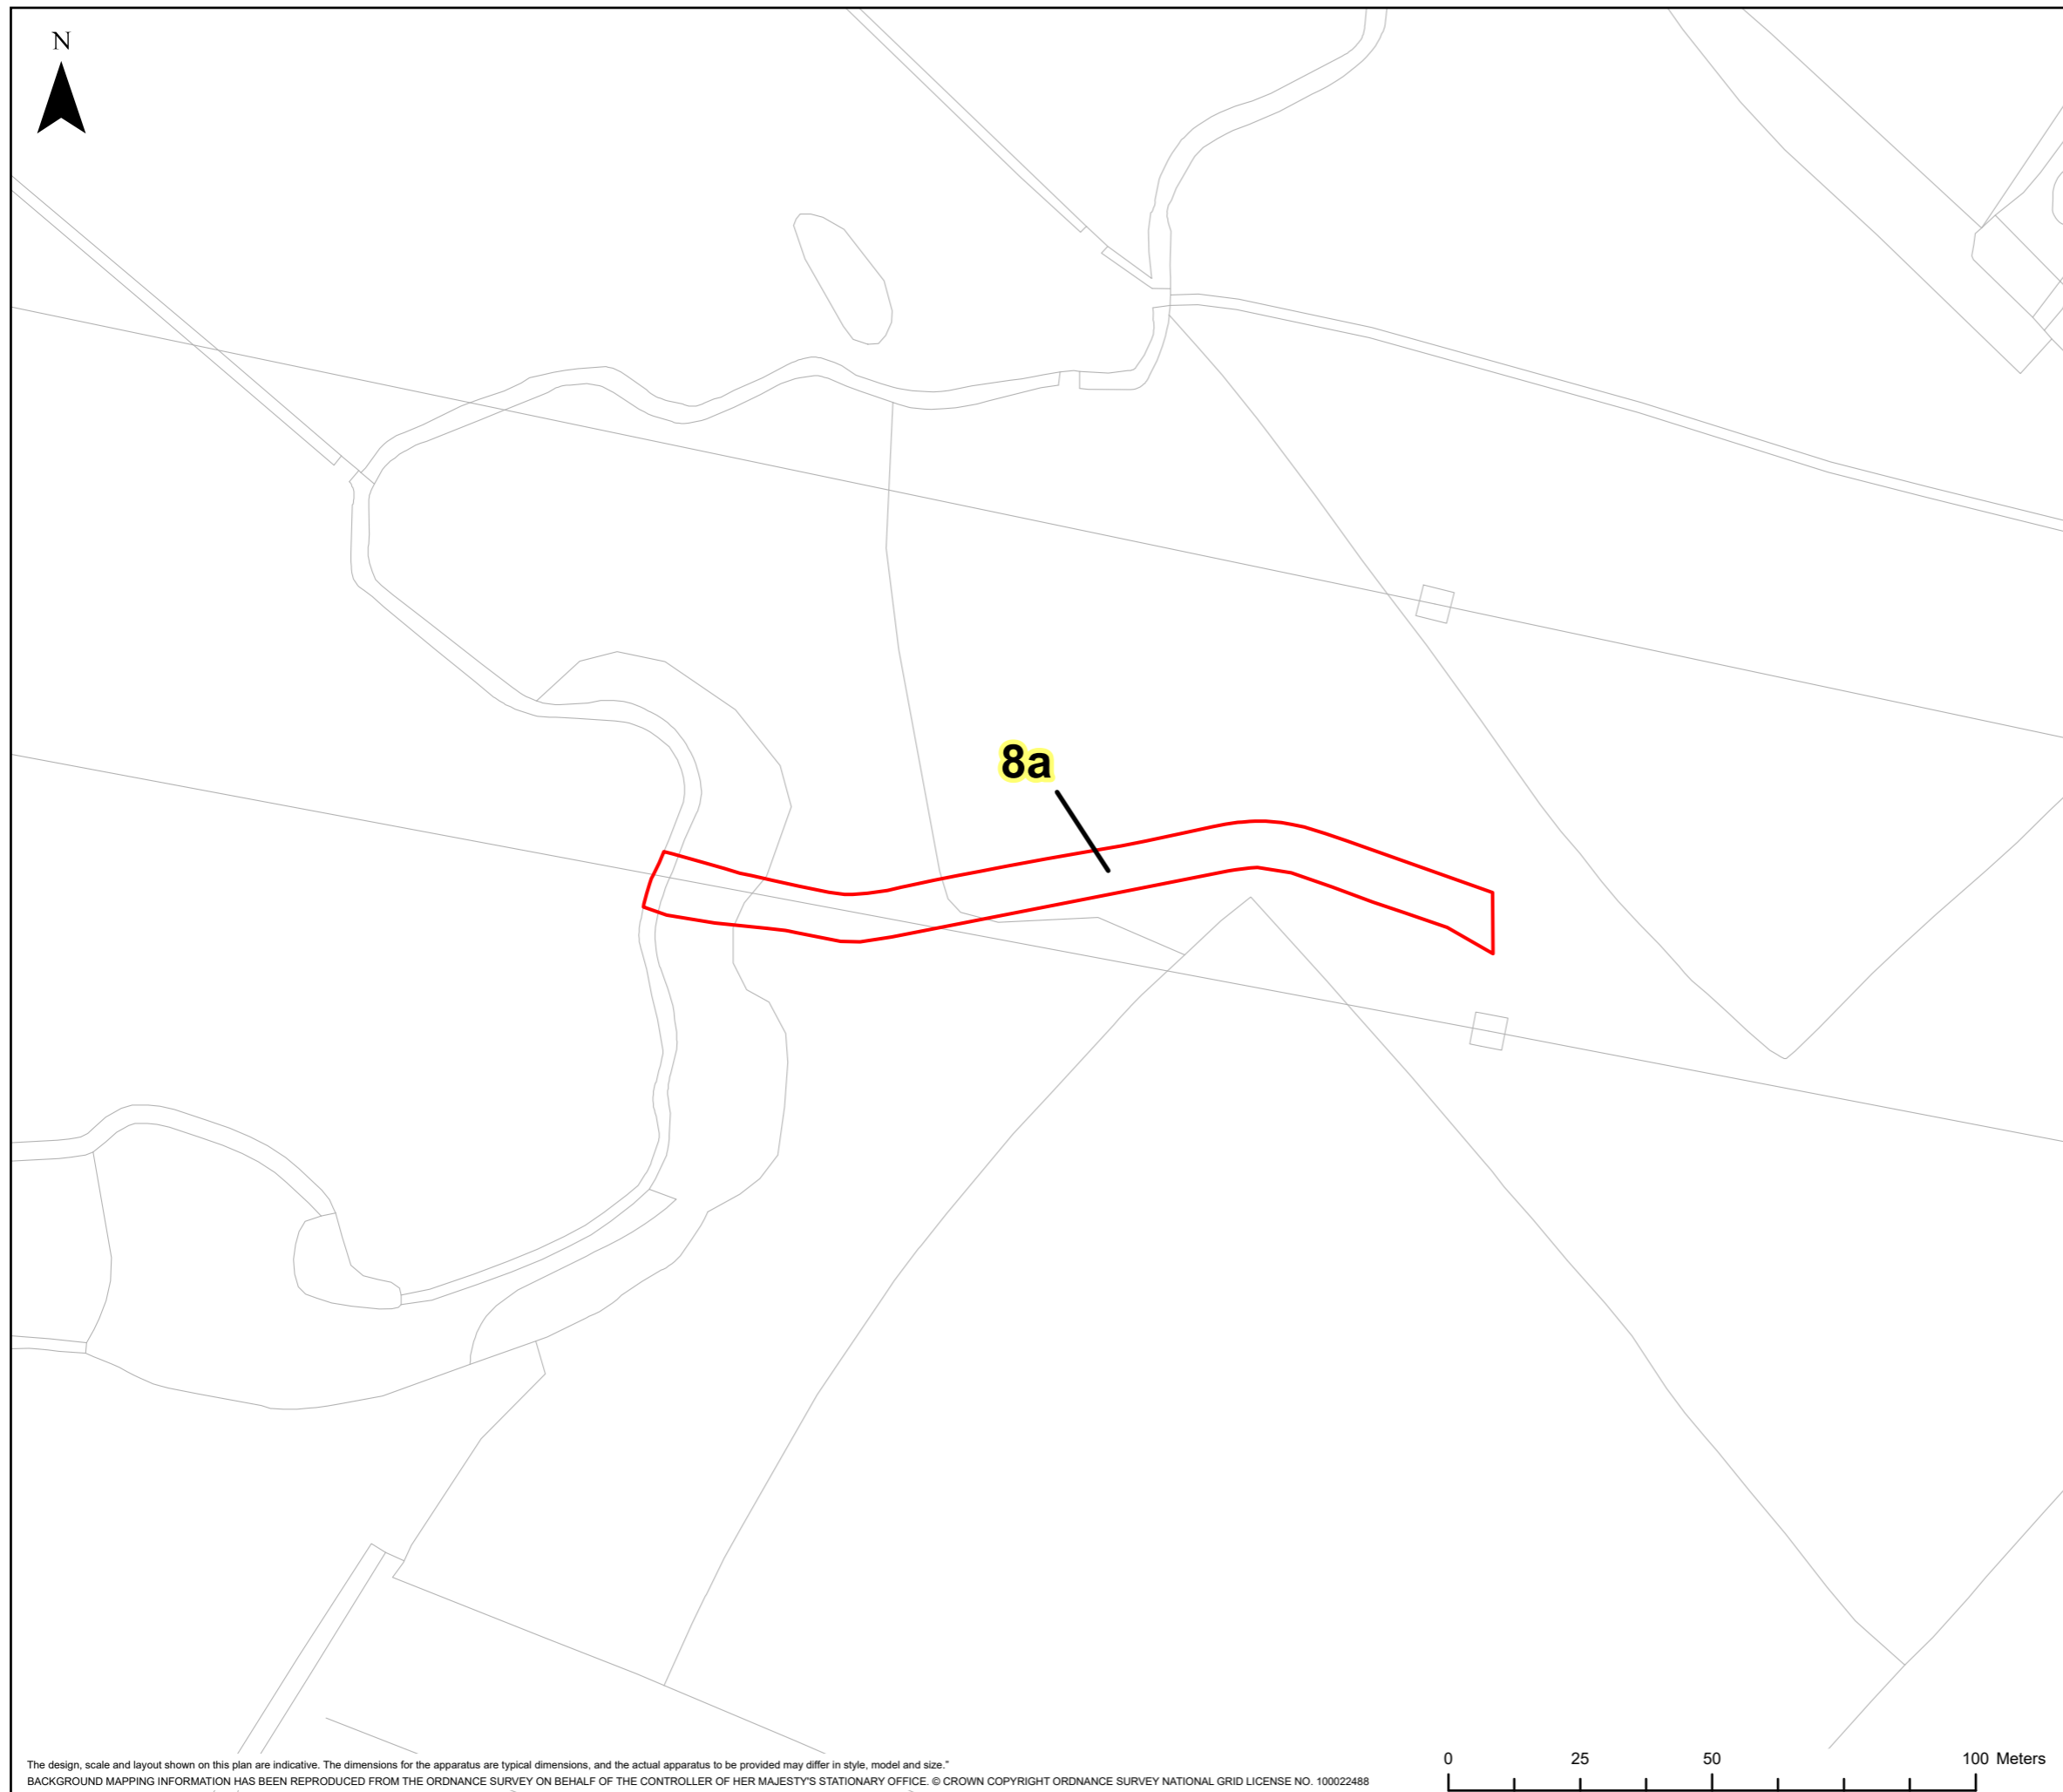


LEGEND
[Red outline] GVD Plot

Coordinate System: British National Grid
Projection: Transverse Mercator
Datum: OSGB 1938
Units: Metre
Map Centre:
348917E 176798N

Version:	Date:	Remarks:	Drawn:	Checked:
v1	29/11/2023	Published	JK	ED

SCALE:	1:1,250	PAPER SIZE:	A3
--------	---------	-------------	----

Notes:
This drawing is scaled at paper size A3, therefore any prints taken at different sizes will affect the accuracy of the measurement units and should not be scaled against.

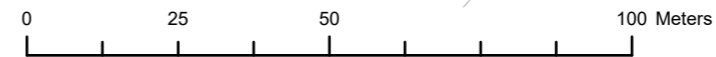




HINKLEY C CONNECTION PROJECT

Title
STAGE 3 & 9 PI - SECTION 3 PLOT PLAN

Ref No: HINK-GVDS3&9PI-PLOT 8b Plan: Plot Number: 8b

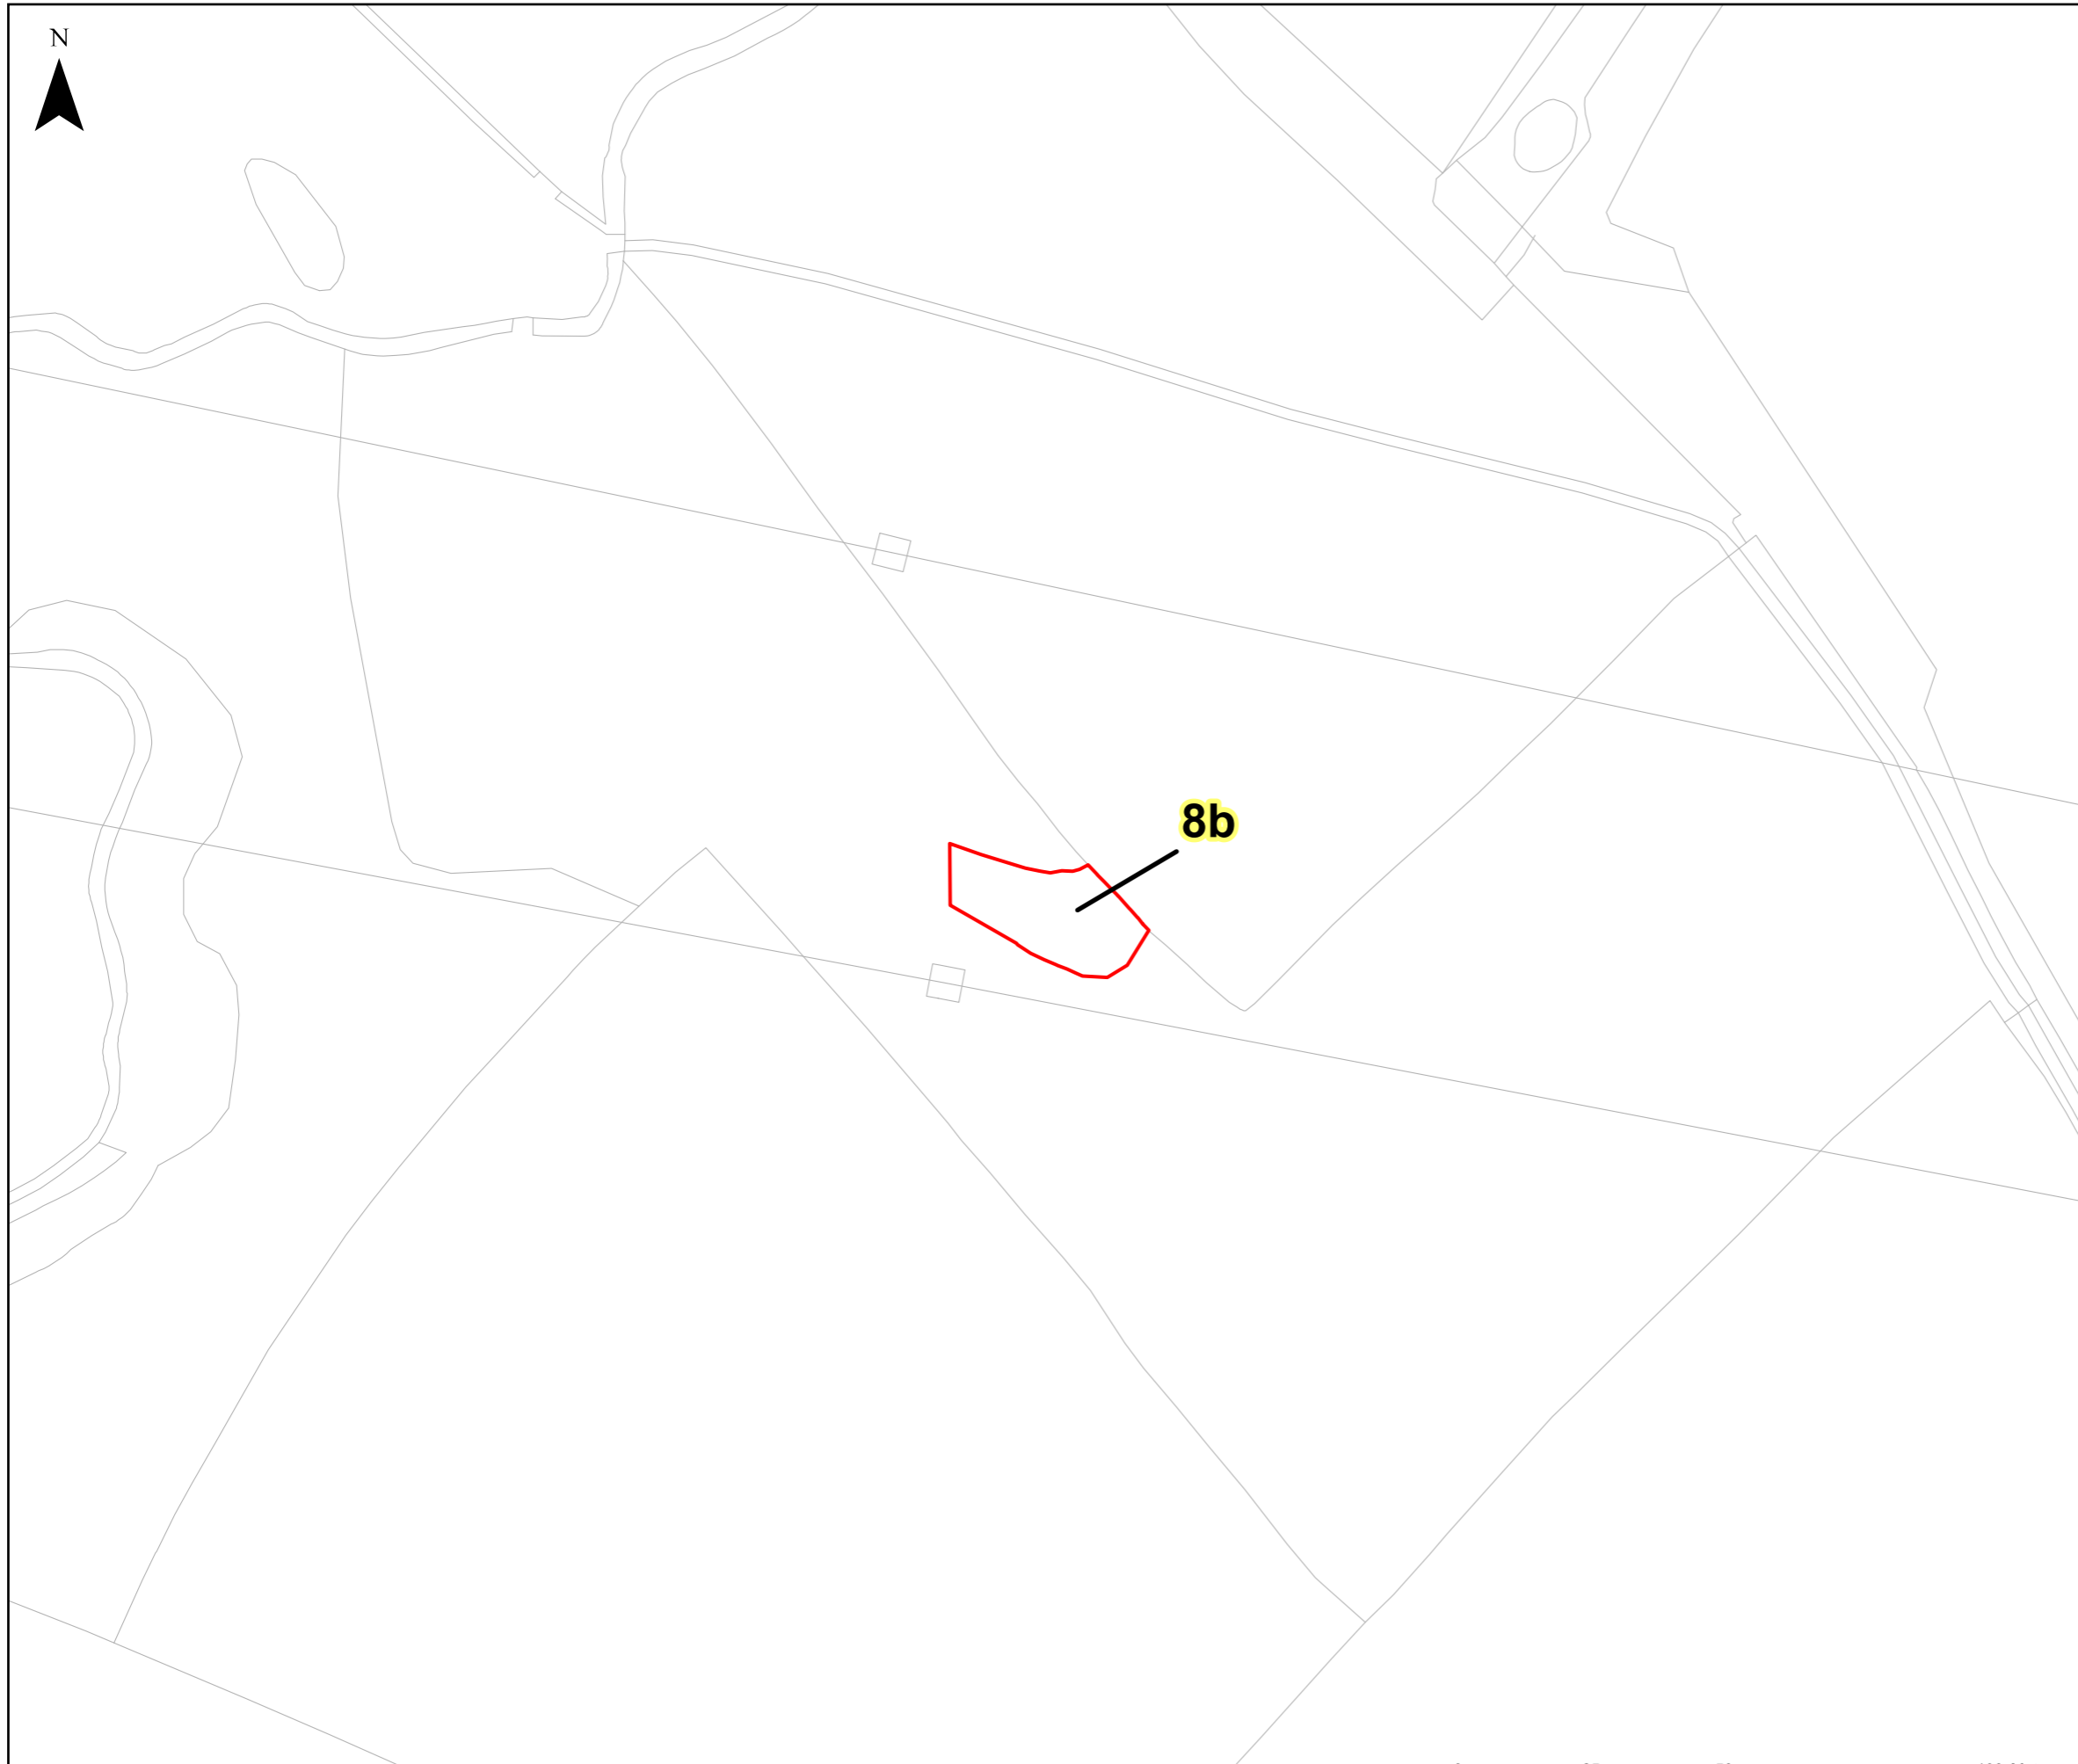


LEGEND
 GVD Plot

Coordinate System: British National Grid Projection: Transverse Mercator Datum: OSGB 1938 Units: Metre		Map Centre: 349021E 176788N	
Version:	Date:	Remarks:	Drawn: Checked:
v1	29/11/2023	Published	JK ED

SCALE: 1:1,250 PAPER SIZE: A3


Notes:
This drawing is scaled at paper size A3, therefore any prints taken at different sizes will affect the accuracy of the measurement units and should not be scaled against.

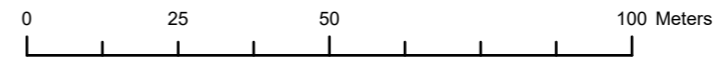

HINKLEY C CONNECTION PROJECT

Title
STAGE 3 & 9 PI - SECTION 3 PLOT PLAN

Ref No: HINK-GVDS3&9PI-PLOT 9 Plan: Plot Number 9

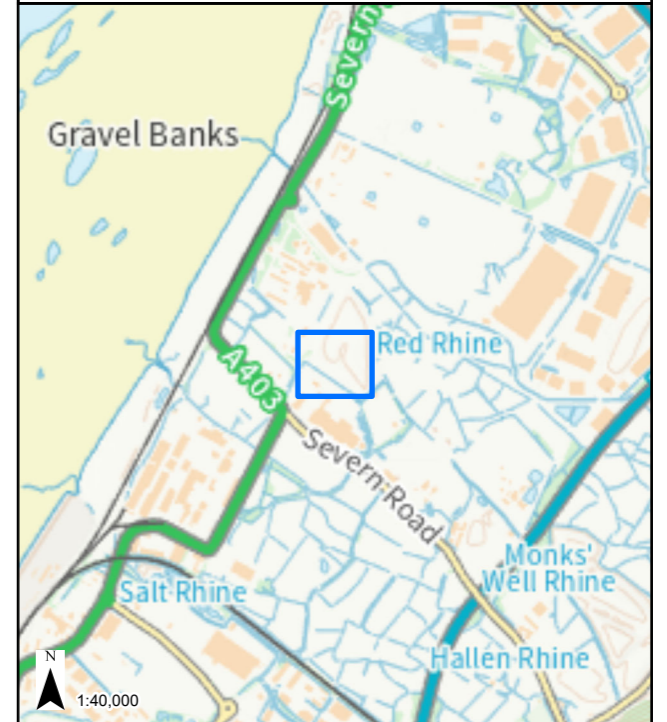


LEGEND
 GVD Plot

Coordinate System: British National Grid Projection: Transverse Mercator Datum: OSGB 1938 Units: Metre	Map Centre: 353787E 182065N
---	--------------------------------


Version:	Date:	Remarks:	Drawn:	Checked:
v1	26/10/2023	Published	JK	ED


SCALE: 1:1,250	PAPER SIZE: A3
-----------------------	-----------------------

Notes:
This drawing is scaled at paper size A3, therefore any prints taken at different sizes will affect the accuracy of the measurement units and should not be scaled against.



The design, scale and layout shown on this plan are indicative. The dimensions for the apparatus are typical dimensions, and the actual apparatus to be provided may differ in style, model and size.
 BACKGROUND MAPPING INFORMATION HAS BEEN REPRODUCED FROM THE ORDNANCE SURVEY ON BEHALF OF THE CONTROLLER OF HER MAJESTY'S STATIONARY OFFICE. © CROWN COPYRIGHT ORDNANCE SURVEY NATIONAL GRID LICENSE NO. 100022488

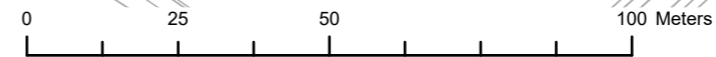

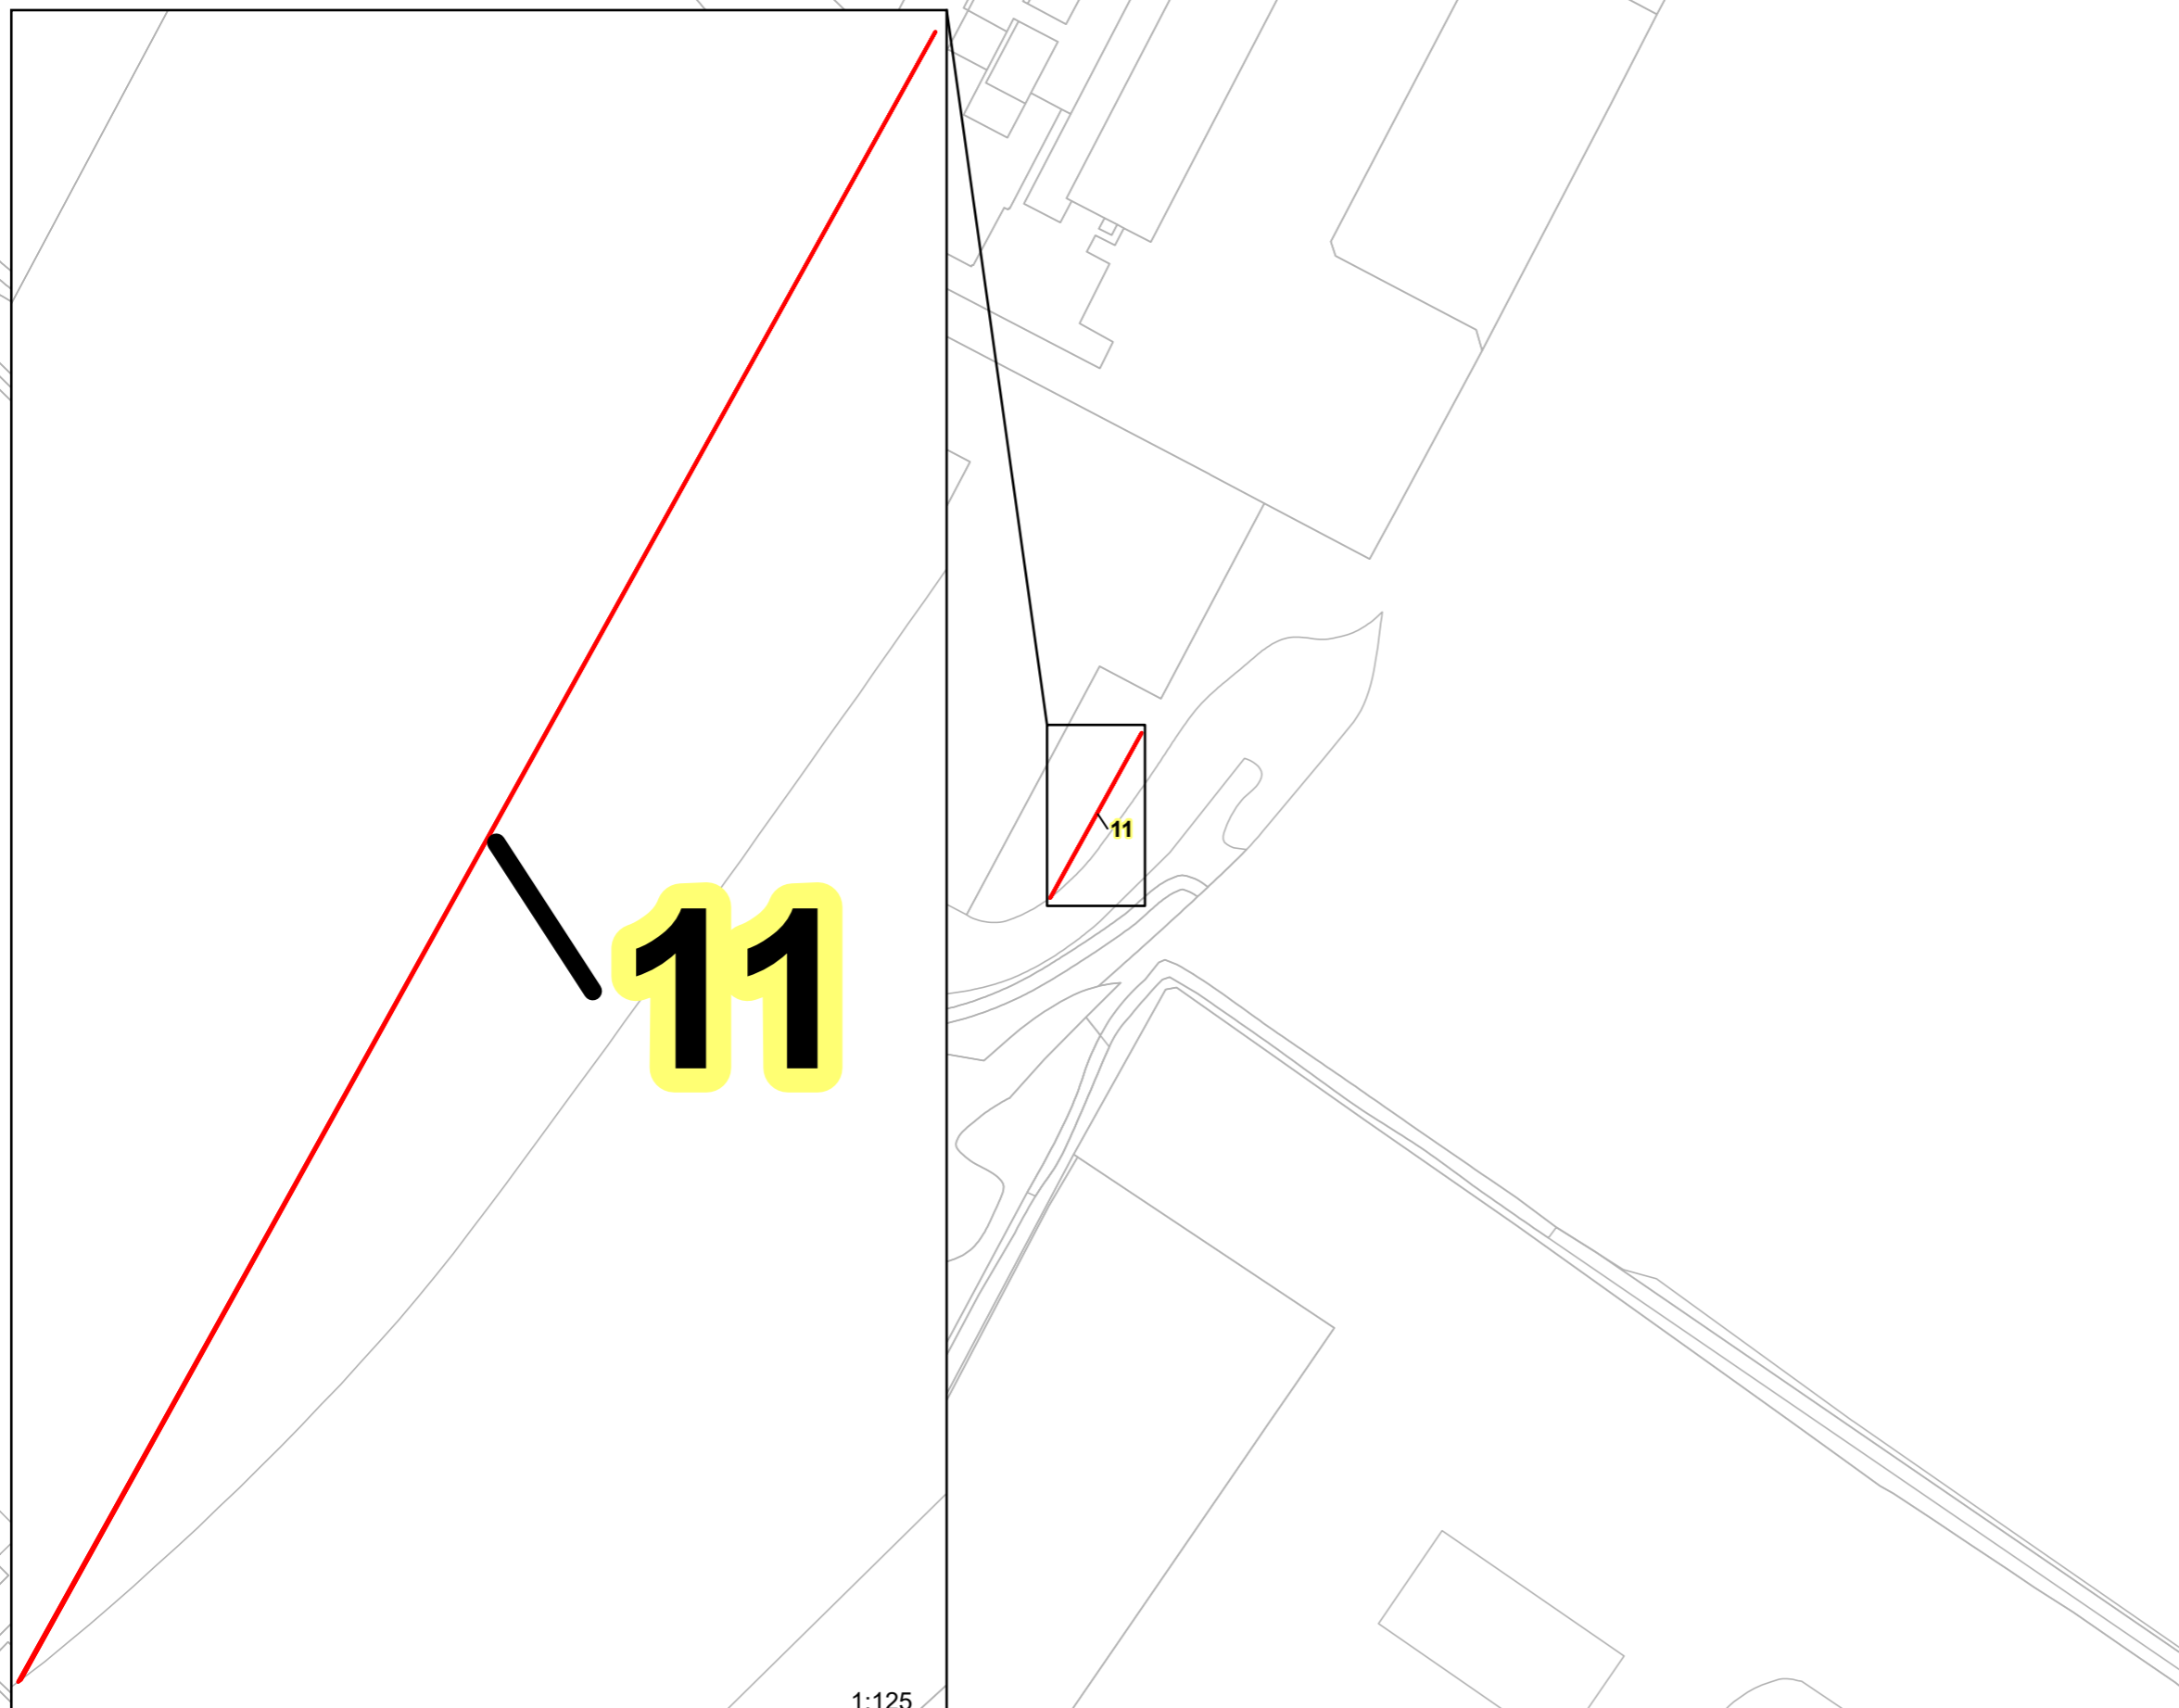

1:125

The design, scale and layout shown on this plan are indicative. The dimensions for the apparatus are typical dimensions, and the actual apparatus to be provided may differ in style, model and size.
BACKGROUND MAPPING INFORMATION HAS BEEN REPRODUCED FROM THE ORDNANCE SURVEY ON BEHALF OF THE CONTROLLER OF HER MAJESTY'S STATIONARY OFFICE. © CROWN COPYRIGHT ORDNANCE SURVEY NATIONAL GRID LICENSE NO. 100022488



HINKLEY C CONNECTION PROJECT

Title
STAGE 3 & 9 PI - SECTION 3 PLOT PLAN

Ref No: HINK-GVDS3&9PI-PLOT 11 Plan: Plot Number 11



LEGEND
□ GVD Plot


Coordinate System: British National Grid
Projection: Transverse Mercator
Datum: OSGB 1938
Units: Metre
Map Centre:
353618E 182108N

Version:	Date:	Remarks:	Drawn:	Checked:
v1	26/10/2023	Published	JK	ED

SCALE: 1:1,250 PAPER SIZE: A3

Notes:
This drawing is scaled at paper size A3, therefore any prints taken at different sizes will affect the accuracy of the measurement units and should not be scaled against.



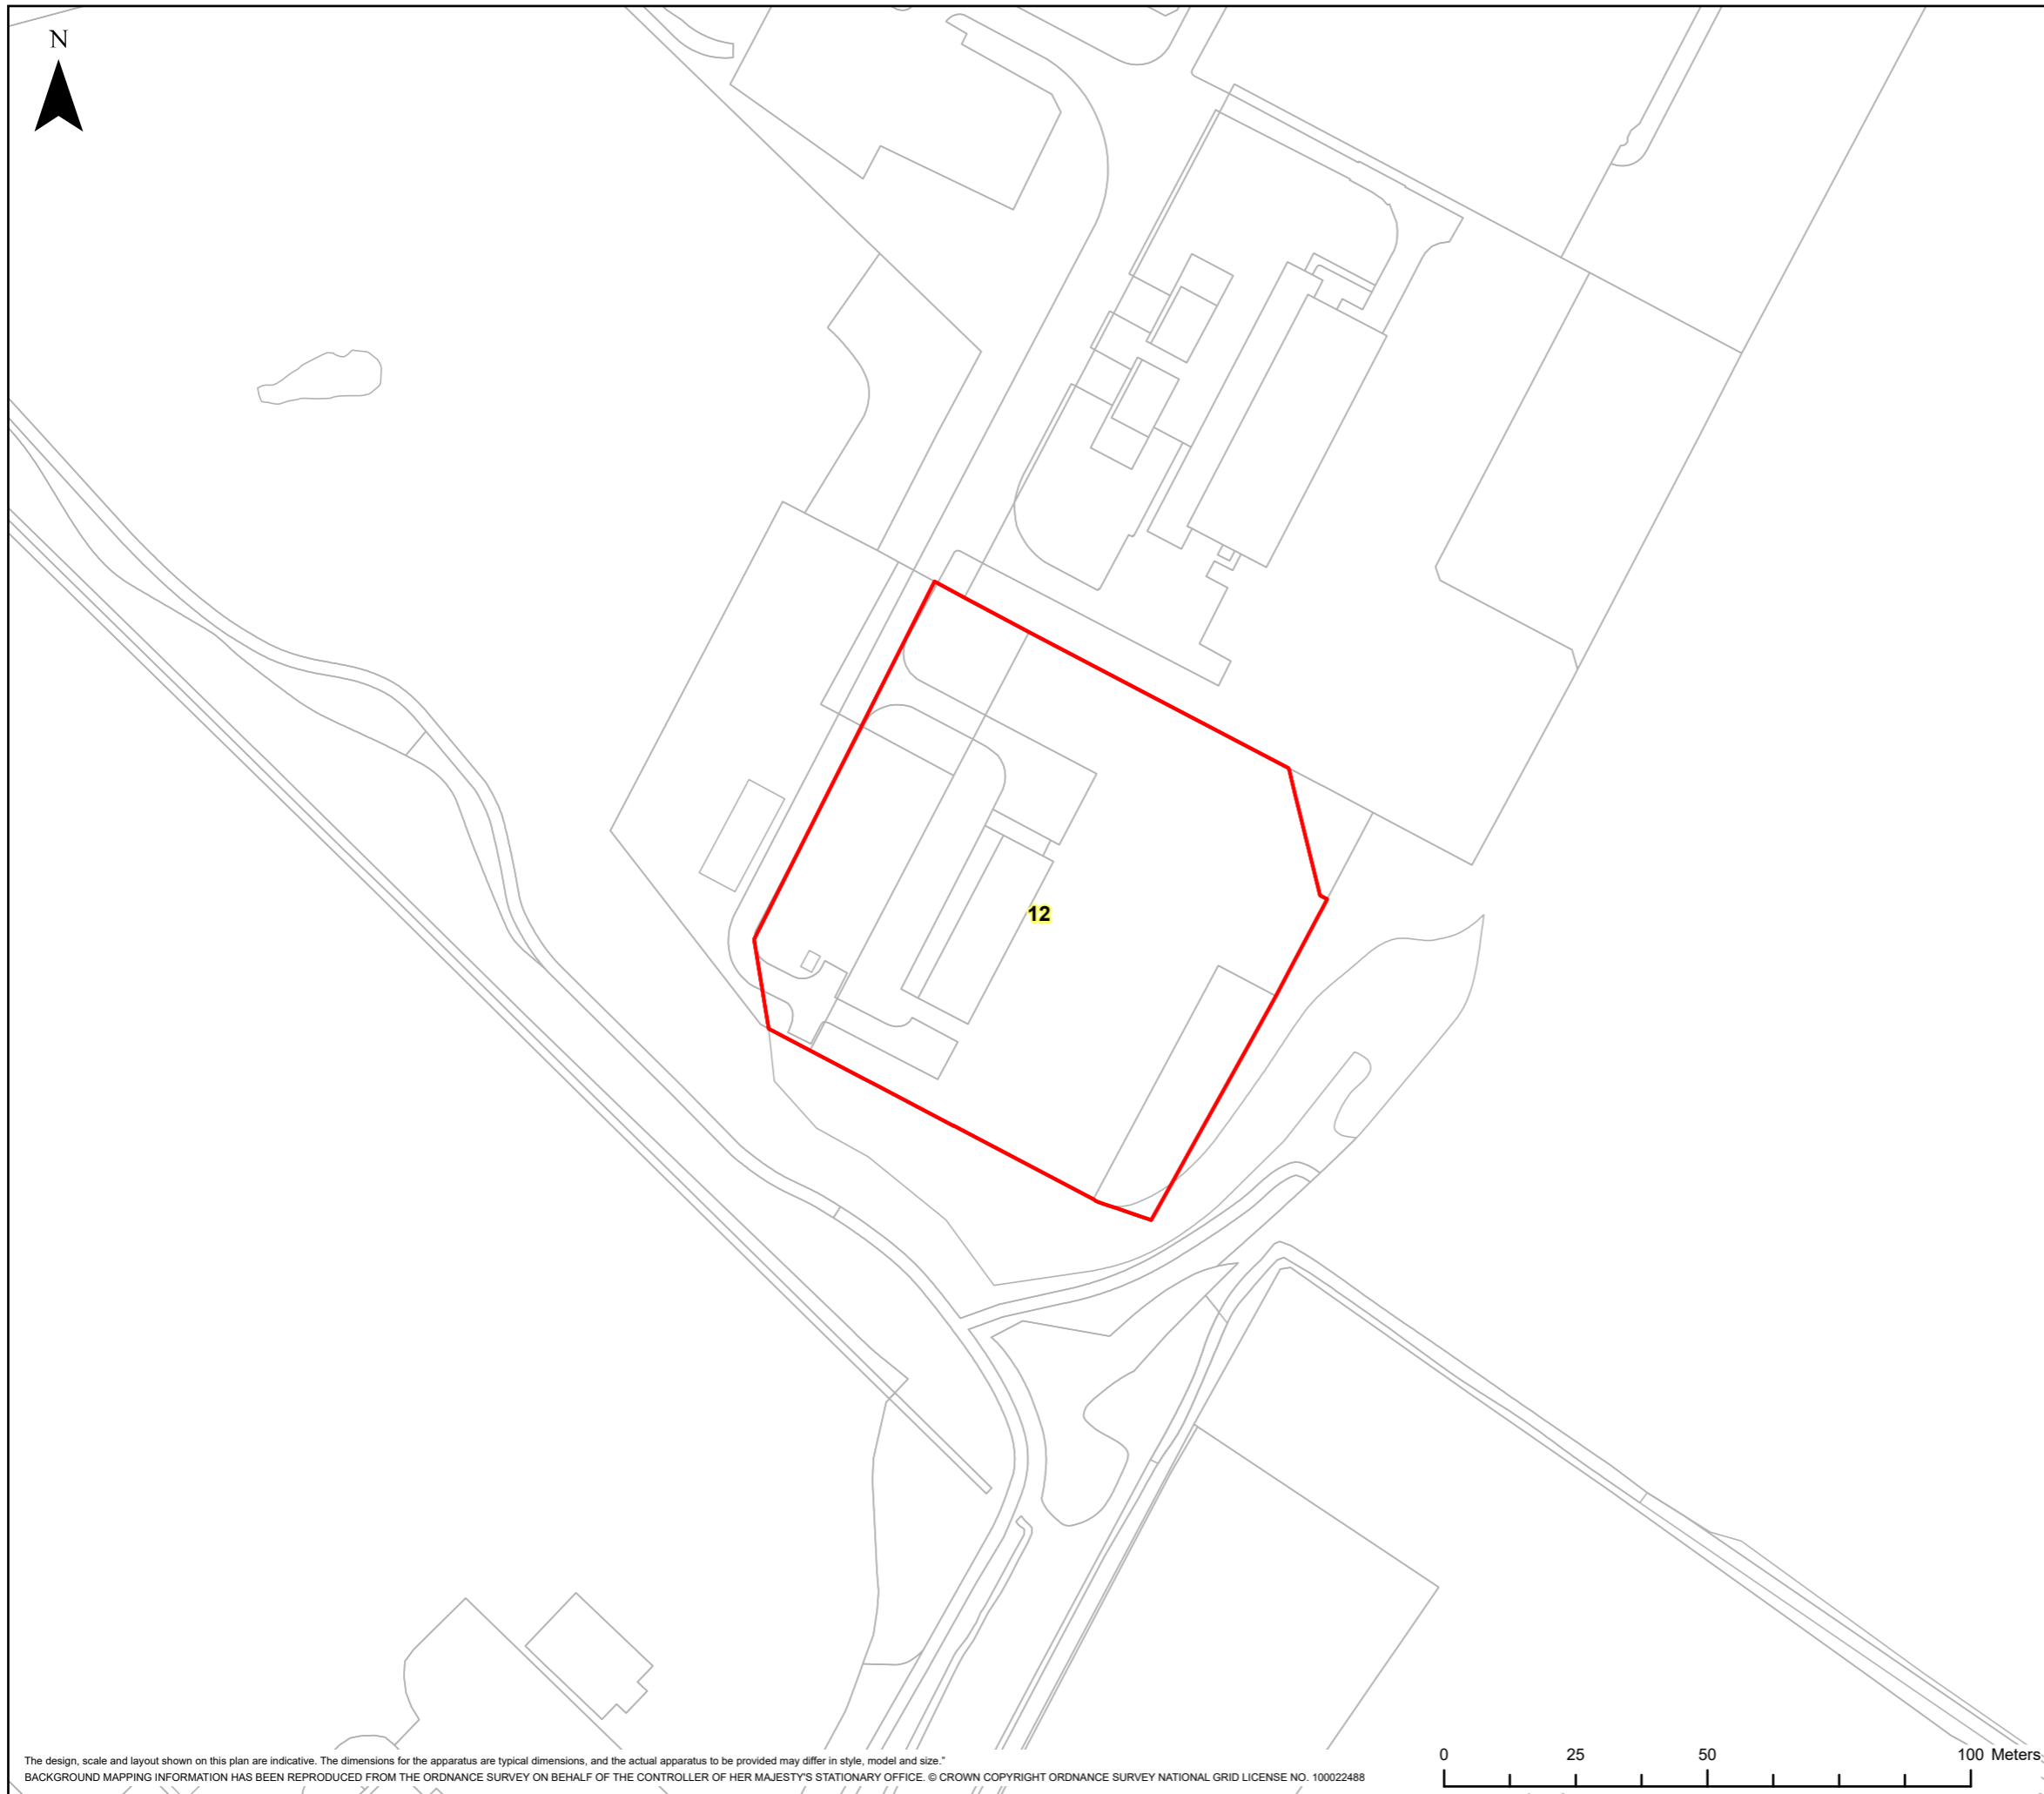

HINKLEY C CONNECTION PROJECT

Title
STAGE 3 & 9 PI - SECTION 3 PLOT PLAN

Ref No: HINK-GVDS3&9PI-PLOT 12 Plan: Plot Number 12



LEGEND
□ GVD Plot

Coordinate System: British National Grid
Projection: Transverse Mercator
Datum: OSGB 1938
Units: Metre
Map Centre:
353584E 182147N

Version:	Date:	Remarks:	Drawn:	Checked:
v1	26/10/2023	Published	JK	ED

SCALE: 1:1,250 PAPER SIZE: A3

Notes:
This drawing is scaled at paper size A3, therefore any prints taken at different sizes will affect the accuracy of the measurement units and should not be scaled against.

