





This drawing is copyright. Reproduction is not permitted. Do not scale from the drawing. Any discrepancy must be reported to the architect immediately and before proceeding.

www.blackboxarchitects.com

mail @ blackboxarchitects.com

🕒 Location Plan 1:2500

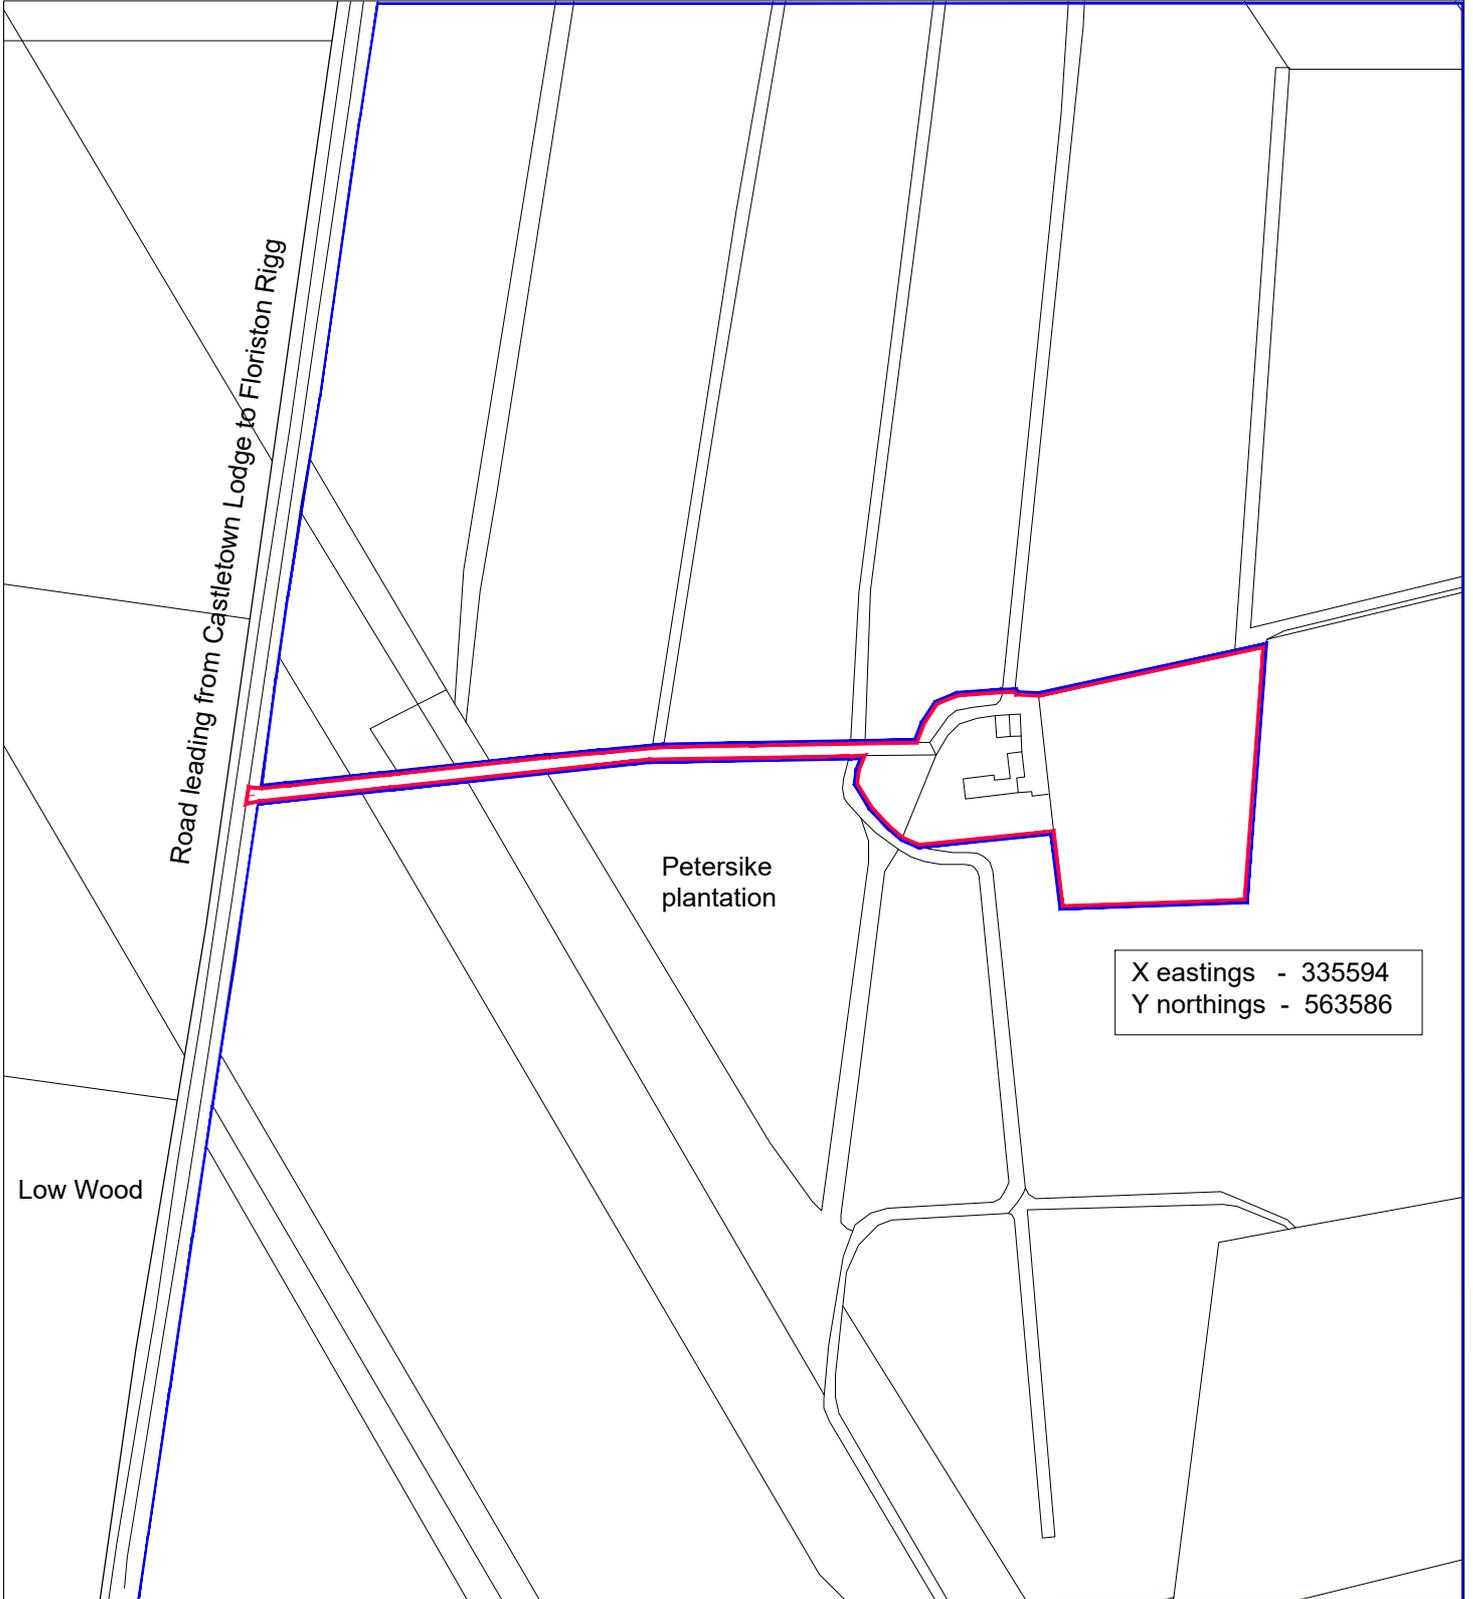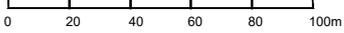

Project	Castletown Weddings			Black Box Architects Limited. 1 Devonshire Chambers 8 Devonshire Street Carlisle. Cumbria. CA3 8AD	
Drawing	Proposed Wedding Venue	Revision		Scale	1:2500
Detail	Site Location Plan	Job.no.	22-149-03	Date	Mar-23
				Tel: 01228 402 200	
					