



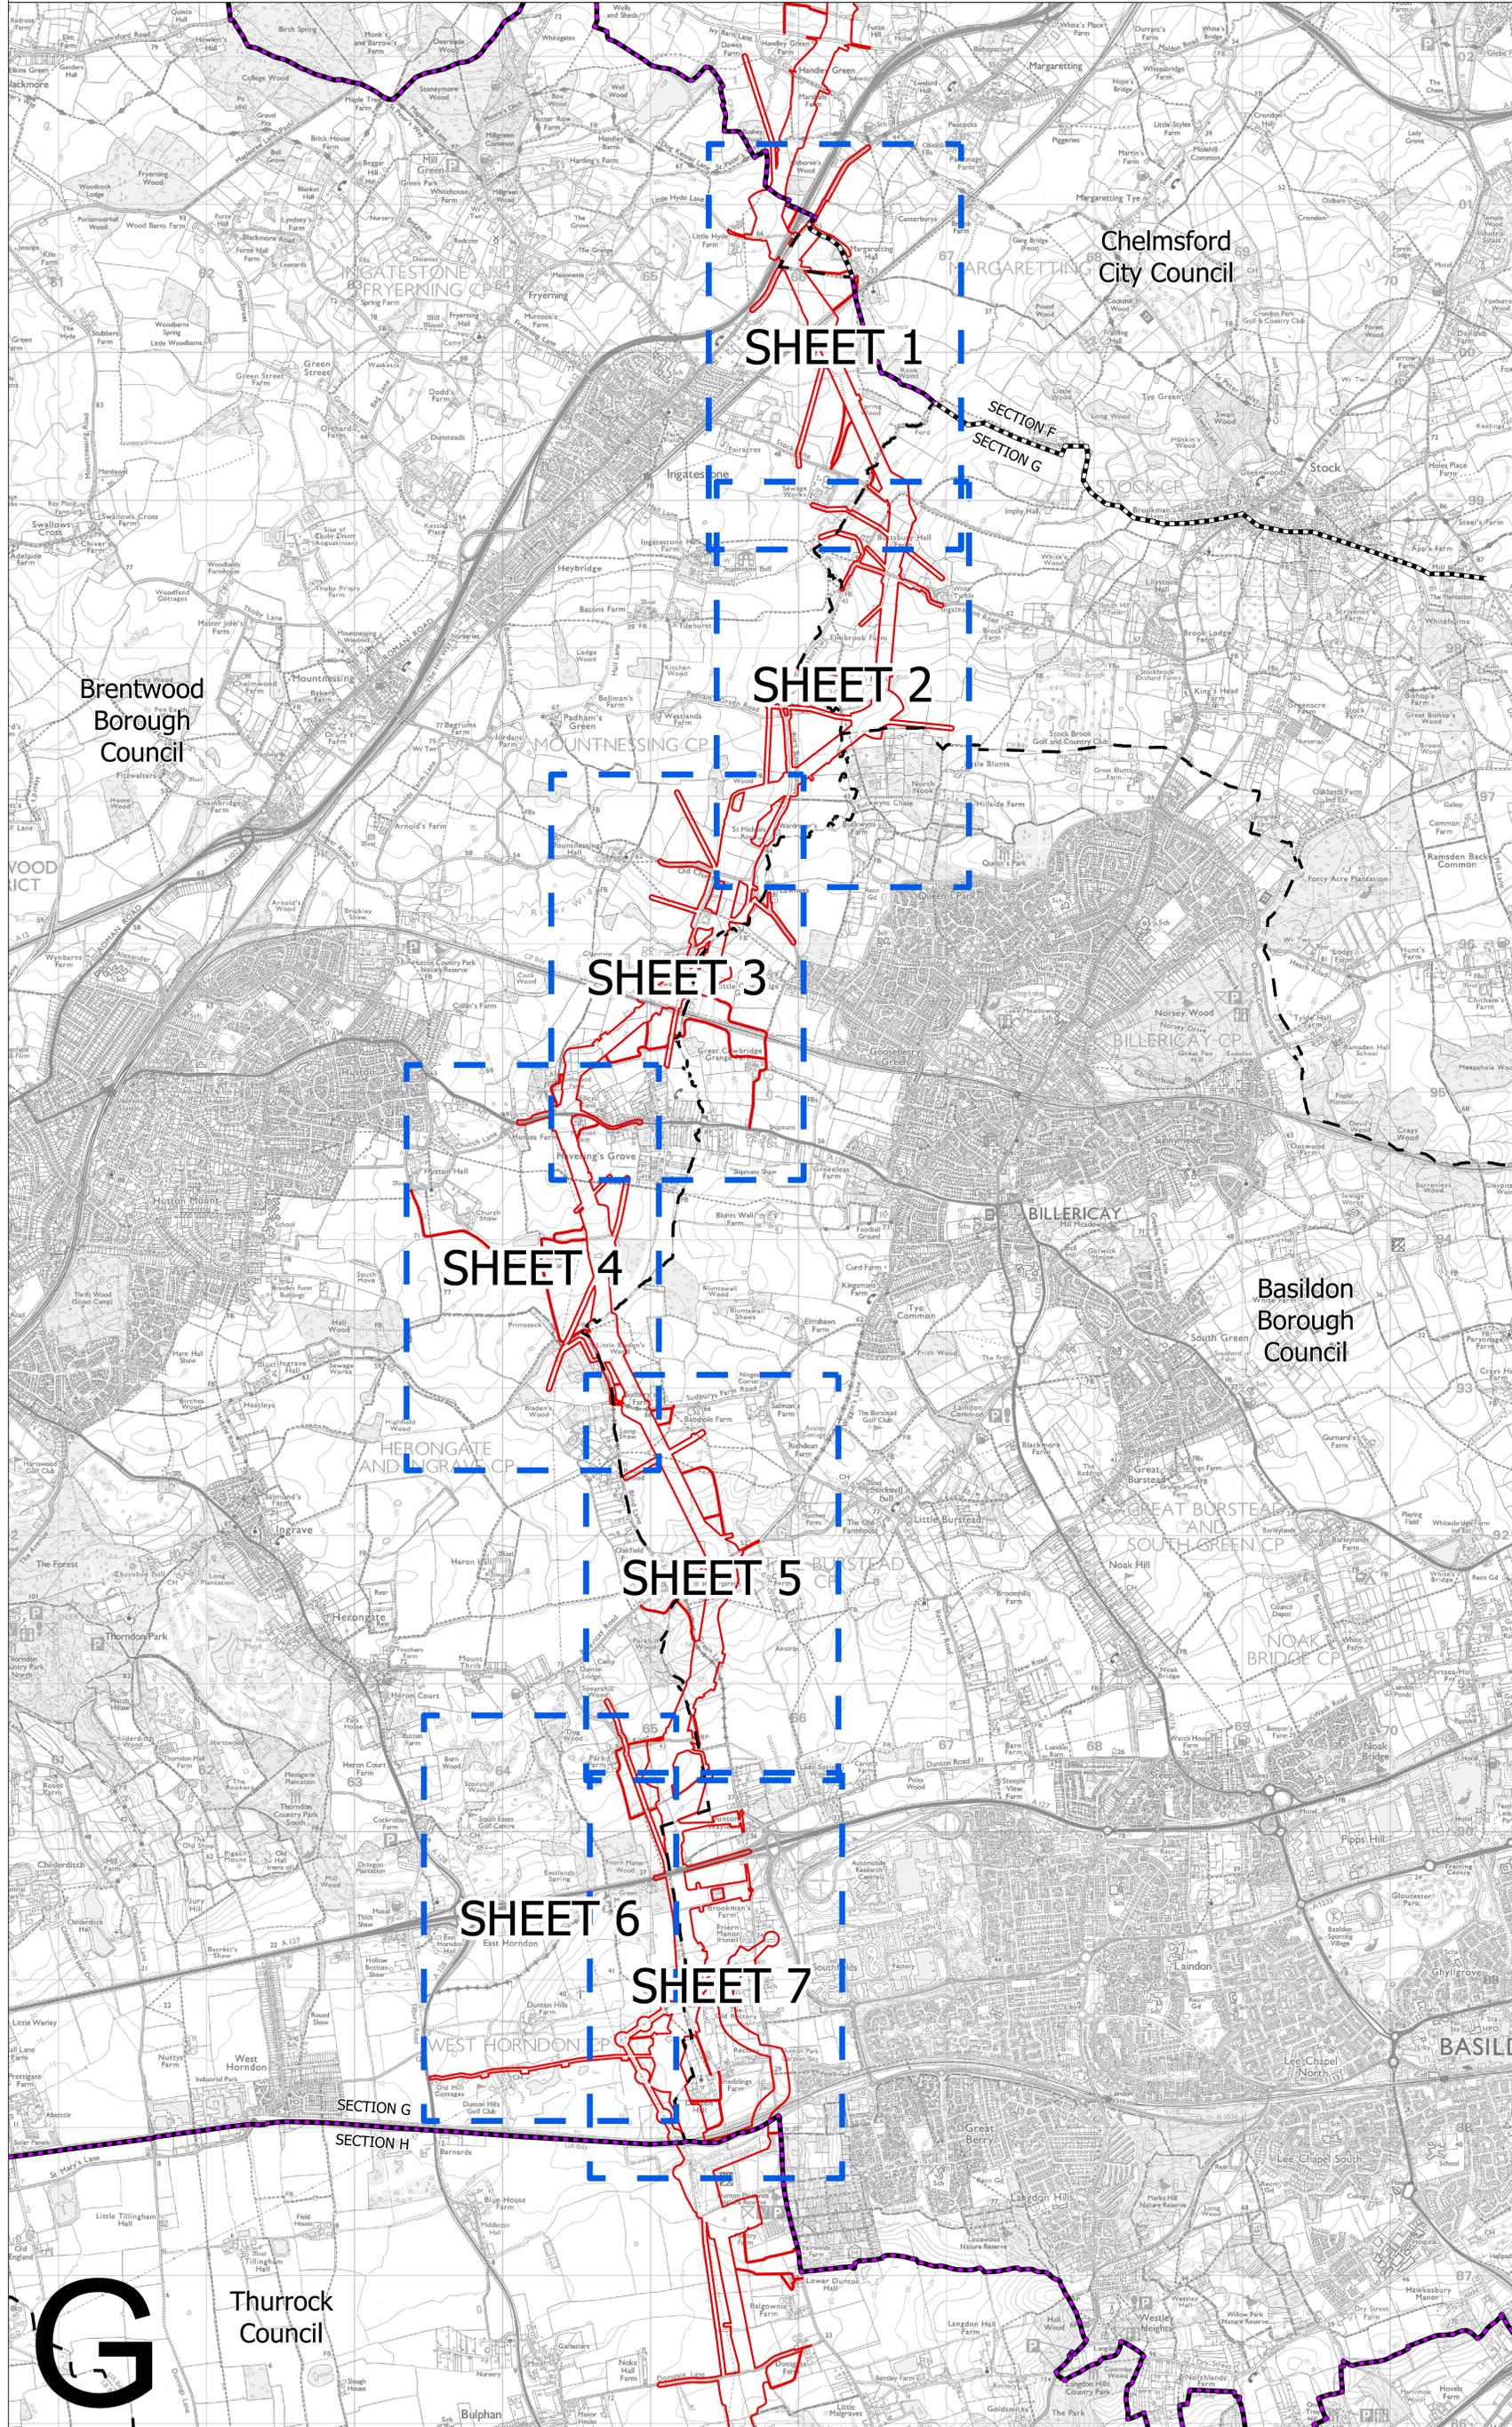

NATIONAL GRID
(NORWICH TO TILBURY)
S.42 CONSULTATION KEY PLAN
SECTION G (SHEET 1 OF 1,
CHELMSFORD CITY COUNCIL, BRENTWOOD BOROUGH COUNCIL, BASILDON BOROUGH COUNCIL AND THURROCK COUNCIL)

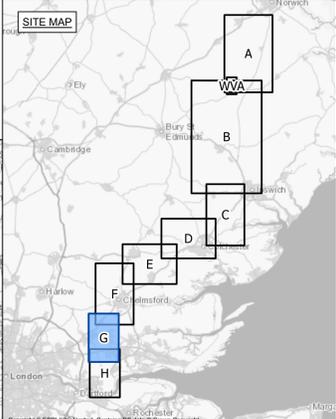


- Legend**
- Local authority boundary
 - Section boundary and local authority boundary
 - Section boundary
 - Sheet index
 - Proposed project design details
 - Draft order limits

Notes

This drawing is scaled at paper size A0, therefore any prints taken at smaller sizes will affect accuracy of the measurement units and should not be scaled against.

These plans show the draft Order Limits. Due to the need for future flexibility, National Grid will be applying for Order Limits and Limits of Deviation within its Development Consent Order, within which any potential permanent infrastructure would lie. Further information is provided in our 'Guide to interacting with our consultation plans' document.

For information regarding the Primary Access Routes and the Highways Mitigation Draft Order Limits please refer to the 'Construction Access Plans'.

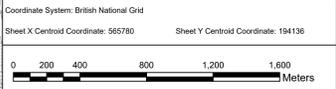

BACKGROUND MAPPING INFORMATION HAS BEEN REPRODUCED FROM THE ORDNANCE SURVEY BY PERMISSION OF ORDNANCE SURVEY OF THE CONTROLLER OF HIS MAJESTY'S STATIONERY OFFICE. © CROWN COPYRIGHT AND DATABASE RIGHTS (2024) LICENCE OS100024241 AND AC000087948.

Issue	Date	Remarks	Drawn	Checked	Approved
A	APRIL 2024	FOR STATUTORY CONSULTATION	JHa	TH	JPC

Title

NATIONAL GRID
(NORWICH TO TILBURY)
S.42 CONSULTATION KEY PLAN
SECTION G (SHEET 1 OF 1,
CHELMSFORD CITY COUNCIL,
BRENTWOOD BOROUGH COUNCIL,
BASILDON BOROUGH COUNCIL
AND THURROCK COUNCIL)



National Grid Drawing Reference

AENC-NG-ENG-PLN-0008

Scale	Sheet Size	Sheet	Issue
1:15,000	A0	SHEET 1 OF 1	A



NATIONAL GRID
(NORWICH TO TILBURY)
S.42 CONSULTATION PLAN SERIES
SECTION G (SHEET 1 OF 7,
CHELMSFORD CITY COUNCIL AND BRENTWOOD BOROUGH COUNCIL)

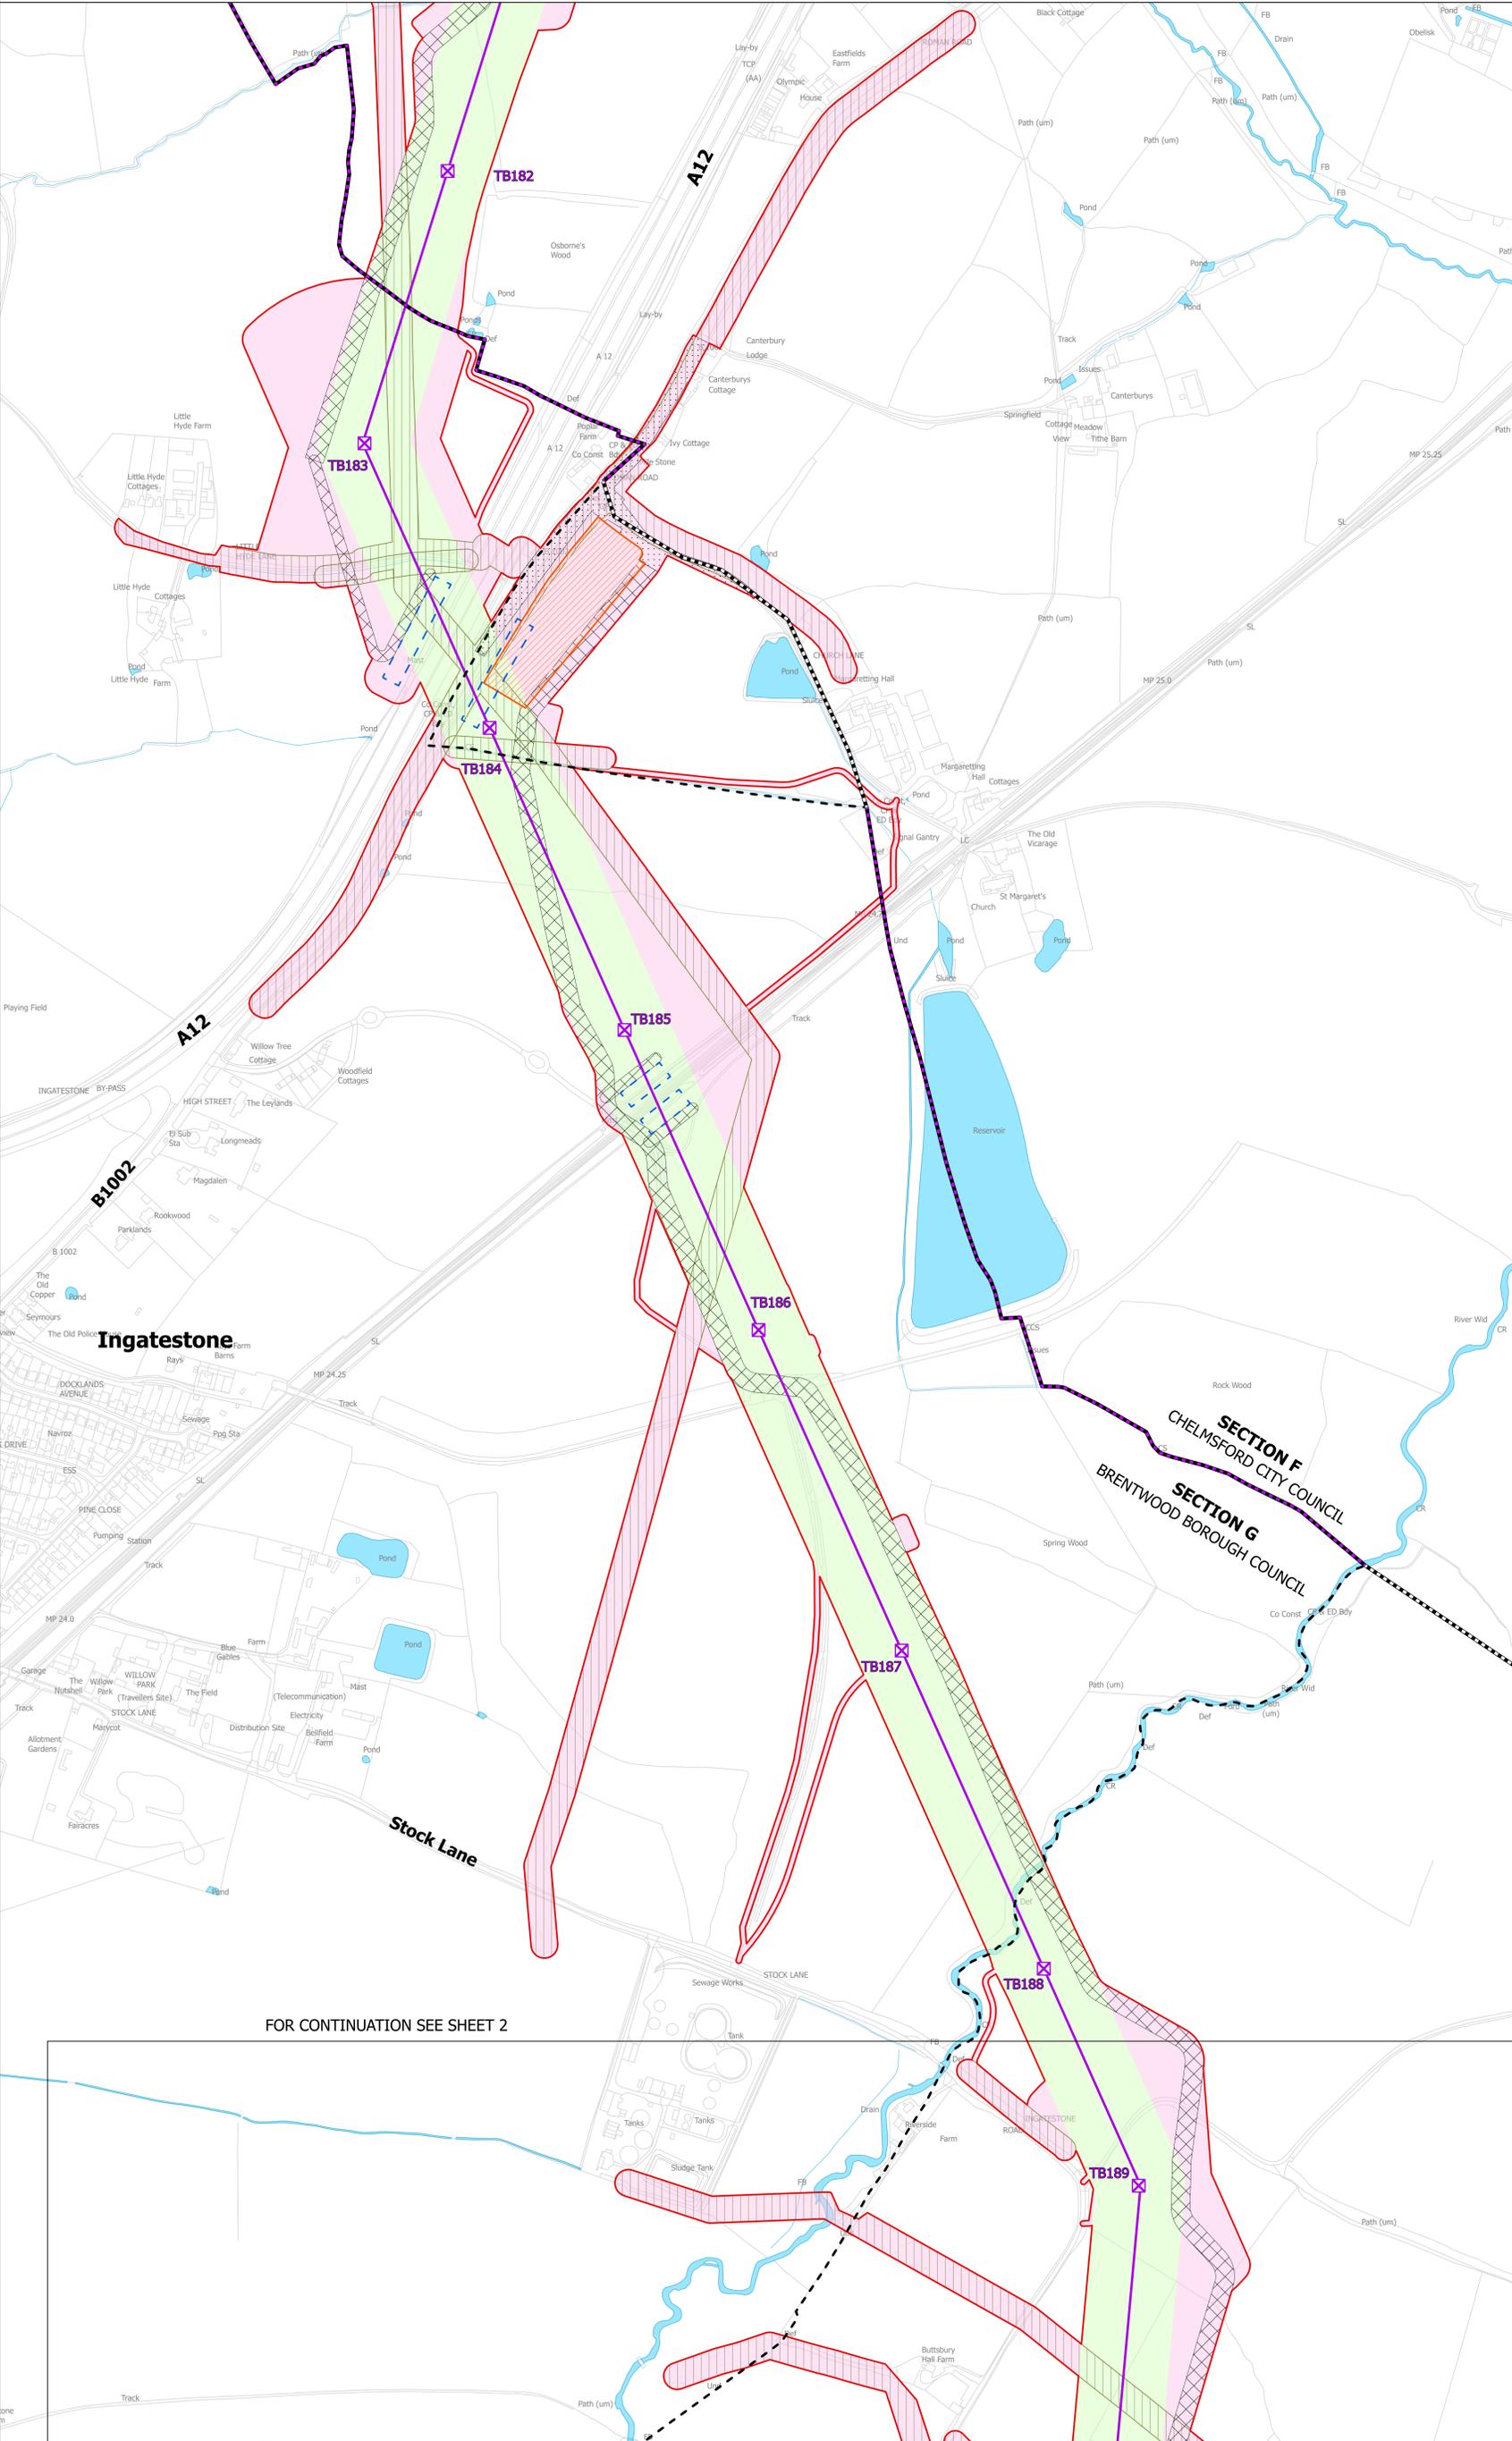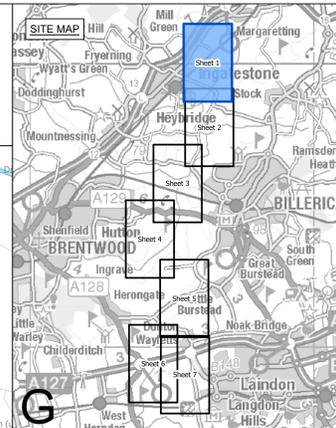

- Legend**
- - Local authority boundary
 - - Section boundary and local authority boundary
 - - Section index
 - - Sheet index cutlines
- Proposed land use**
- Red outline: Draft order limits
 - Green: Zone for permanent assets (NGET)
 - Pink: Zone for construction, operation and maintenance (NGET and statutory undertaker)
 - Yellow: Statutory undertaker works
- Proposed project design details**
- Purple line: New lattice pylon
 - Purple line: New overhead line
 - Green with 'X': Existing DNO lattice pylon - to be dismantled
 - Green with 'X': Existing DNO lattice pylon - to be modified
 - Green with 'X': Existing DNO overhead line - to be dismantled
 - Green with 'X': Existing DNO overhead line - to be modified
- Temporary works**
- Blue dashed line: Site access, crossover points and visibility splays
 - Blue dashed line: Haul roads
 - Blue dashed line: Crossing protection work area
 - Orange hatched: Construction laydown area
 - Red hatched: Construction compound

Notes

This drawing is scaled at paper size A0, therefore any prints taken at smaller sizes will affect accuracy of the measurement units and should not be scaled against.

The proposed overhead line alignment and proposed underground cable alignment together comprise the 2024 preferred draft alignment.

These plans show the draft Order Limits. Due to the need for future flexibility, National Grid will be applying for Order Limits and Limits of Deviation within its Development Consent Order, within which any potential permanent infrastructure would lie. Further information is provided in our 'Guide to interacting with our consultation plans' document.

For information regarding the Primary Access Routes and the Highways Mitigation Draft Order Limits please refer to the 'Construction Access Plans'.

Coordinate System: British National Grid
Sheet X Centroid Coordinate: 566247 Sheet Y Centroid Coordinate: 200037

0 25 50 100 150 200 250 Meters

BACKGROUND MAPPING INFORMATION HAS BEEN REPRODUCED FROM THE ORDNANCE SURVEY BY PERMISSION OF THE ORDNANCE SURVEY OF THE CONTROLLER OF HIS MAJESTY'S STATIONERY OFFICE. © CROWN COPYRIGHT AND DATABASE RIGHTS (2024) LICENCE OS100024241 AND AC000807948.

FOR CONTINUATION SEE SHEET 2

A	APRIL 2024	FOR STATUTORY CONSULTATION	JHa	TH	JPC
Issue	Date	Remarks	Drawn	Checked	Approved

Title

NATIONAL GRID
(NORWICH TO TILBURY)
S.42 CONSULTATION PLAN SERIES
SECTION G (SHEET 1 OF 7,
CHELMSFORD CITY COUNCIL
AND BRENTWOOD BOROUGH COUNCIL)



nationalgrid

National Grid Drawing Reference
AENC-NG-ENG-PLN-0008

Scale	Sheet Size	Sheet	Issue
1:2,500	A0	SHEET 1 OF 7	A



NATIONAL GRID
(NORWICH TO TILBURY)
S.42 CONSULTATION PLAN SERIES
SECTION G (SHEET 2 OF 7,
BRENTWOOD BOROUGH COUNCIL, CHELMSFORD CITY COUNCIL AND BASILDON BOROUGH COUNCIL)

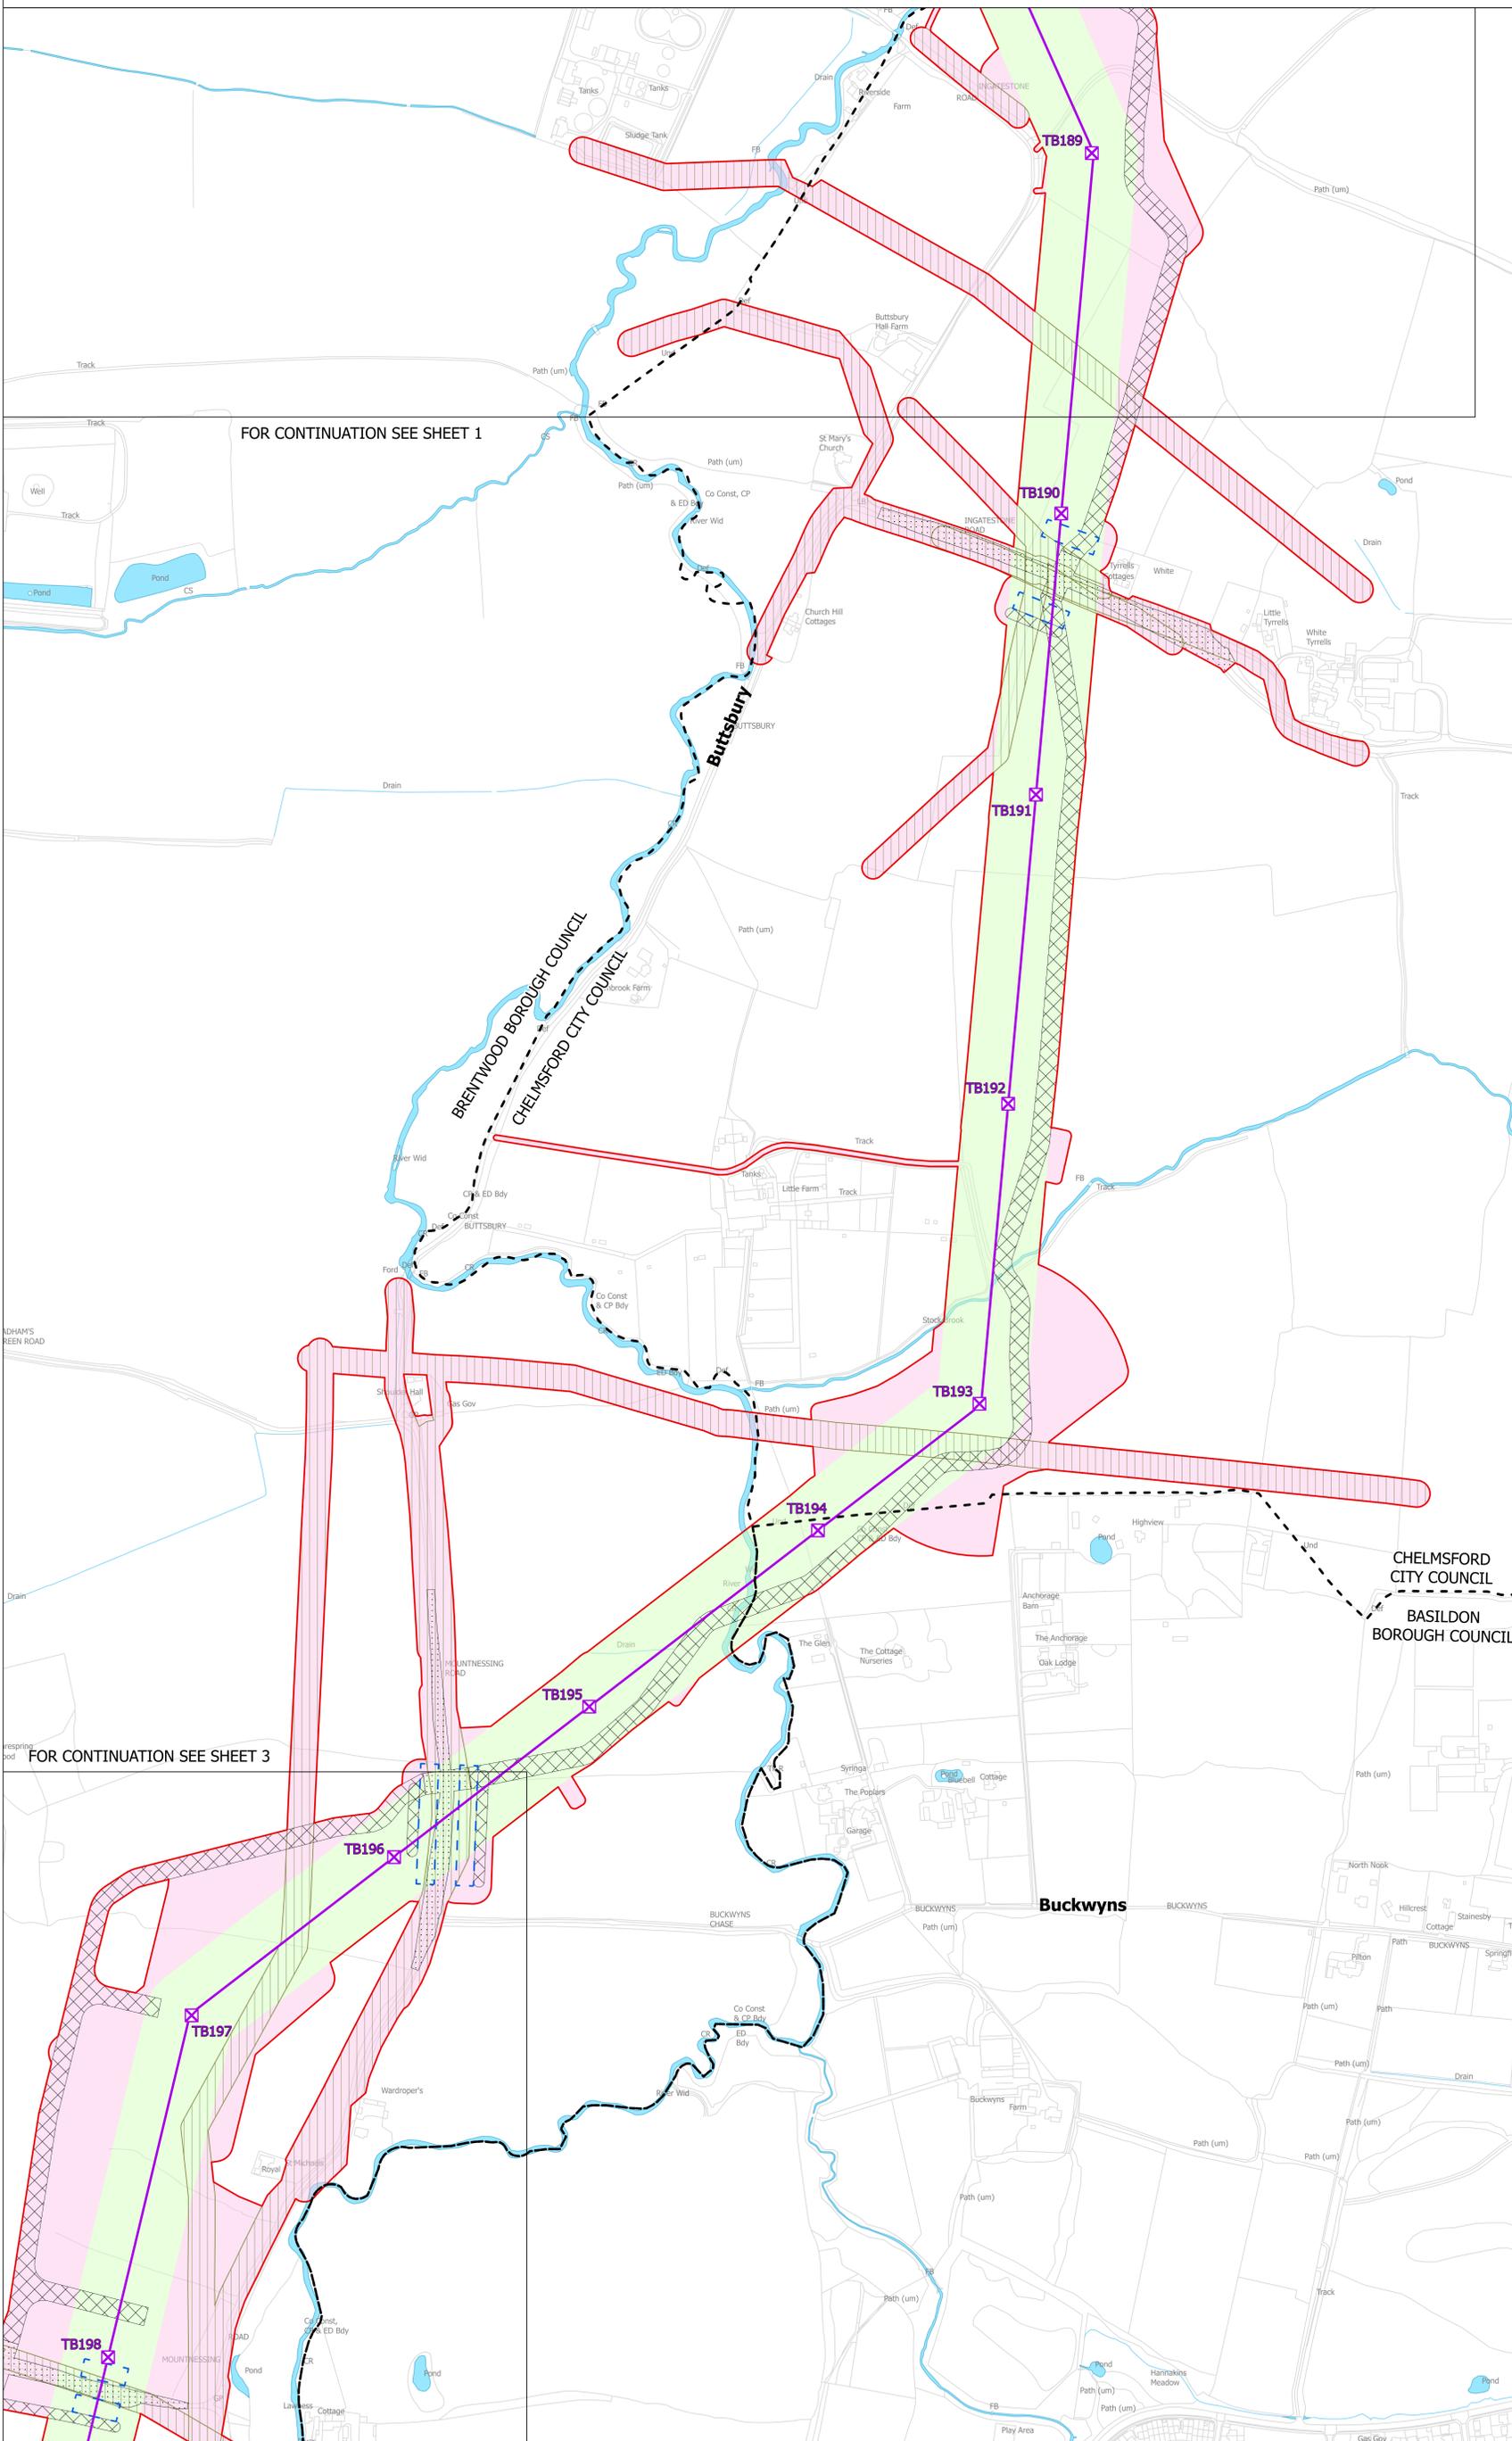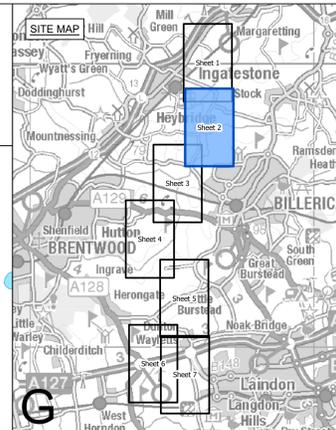

FOR CONTINUATION SEE SHEET 1

FOR CONTINUATION SEE SHEET 3

- Legend**
- - Local authority boundary
 - Section boundary and local authority boundary
 - Section boundary
 - Sheet index cutlines
- Proposed land use**
- Red outline: Draft order limits
 - Green fill: Zone for permanent assets (NGET)
 - Pink fill: Zone for construction, operation and maintenance (NGET and statutory undertaker)
 - Yellow outline: Statutory undertaker works
- Proposed project design details**
- Purple line: New lattice pylon
 - Purple line: New overhead line
 - Green cross-hatch: Existing DNO lattice pylon - to be dismantled
 - Green cross-hatch: Existing DNO lattice pylon - to be modified
 - Green dashed line: Existing DNO overhead line - to be dismantled
 - Green dashed line: Existing DNO overhead line - to be modified
- Temporary works**
- Blue dashed line: Site access, crossover points and visibility splays
 - Blue dashed line: Haul roads
 - Blue dashed line: Crossing protection work area
 - Orange dashed line: Construction laydown area
 - Red dashed line: Construction compound

Notes

This drawing is scaled at paper size A0, therefore any prints taken at smaller sizes will affect accuracy of the measurement units and should not be scaled against.

The proposed overhead line alignment and proposed underground cable alignment together comprise the 2024 preferred draft alignment.

These plans show the draft Order Limits. Due to the need for future flexibility, National Grid will be applying for Order Limits and Limits of Deviation within its Development Consent Order, within which any potential permanent infrastructure would lie. Further information is provided in our 'Guide to interacting with our consultation plans' document.

For information regarding the Primary Access Routes and the Highways Mitigation Draft Order Limits please refer to the 'Construction Access Plans'.

Coordinate System: British National Grid
Sheet X Centroid Coordinate: 566301 Sheet Y Centroid Coordinate: 197755

BACKGROUND MAPPING INFORMATION HAS BEEN REPRODUCED FROM THE ORDNANCE SURVEY BY PERMISSION OF ORDNANCE SURVEY OF THE CONTROLLER OF HIS MAJESTY'S STATIONERY OFFICE. © CROWN COPYRIGHT AND DATABASE RIGHTS (2024) LICENCE OS100024241 AND AC000807948.

Issue	Date	Remarks	Drawn	Checked	Approved
A	APRIL 2024	FOR STATUTORY CONSULTATION	JHa	TH	JPC

Title

NATIONAL GRID
(NORWICH TO TILBURY)
S.42 CONSULTATION PLAN SERIES
SECTION G (SHEET 2 OF 7,
BRENTWOOD BOROUGH COUNCIL,
CHELMSFORD CITY COUNCIL
AND BASILDON BOROUGH COUNCIL)

nationalgrid



National Grid Drawing Reference

AENC-NG-ENG-PLN-0008

Scale	Sheet Size	Sheet	Issue
1:2,500	A0	SHEET 2 OF 7	A



NATIONAL GRID
(NORWICH TO TILBURY)
S.42 CONSULTATION PLAN SERIES
SECTION G (SHEET 3 OF 7,
BRENTWOOD BOROUGH COUNCIL AND BASILDON BOROUGH COUNCIL)

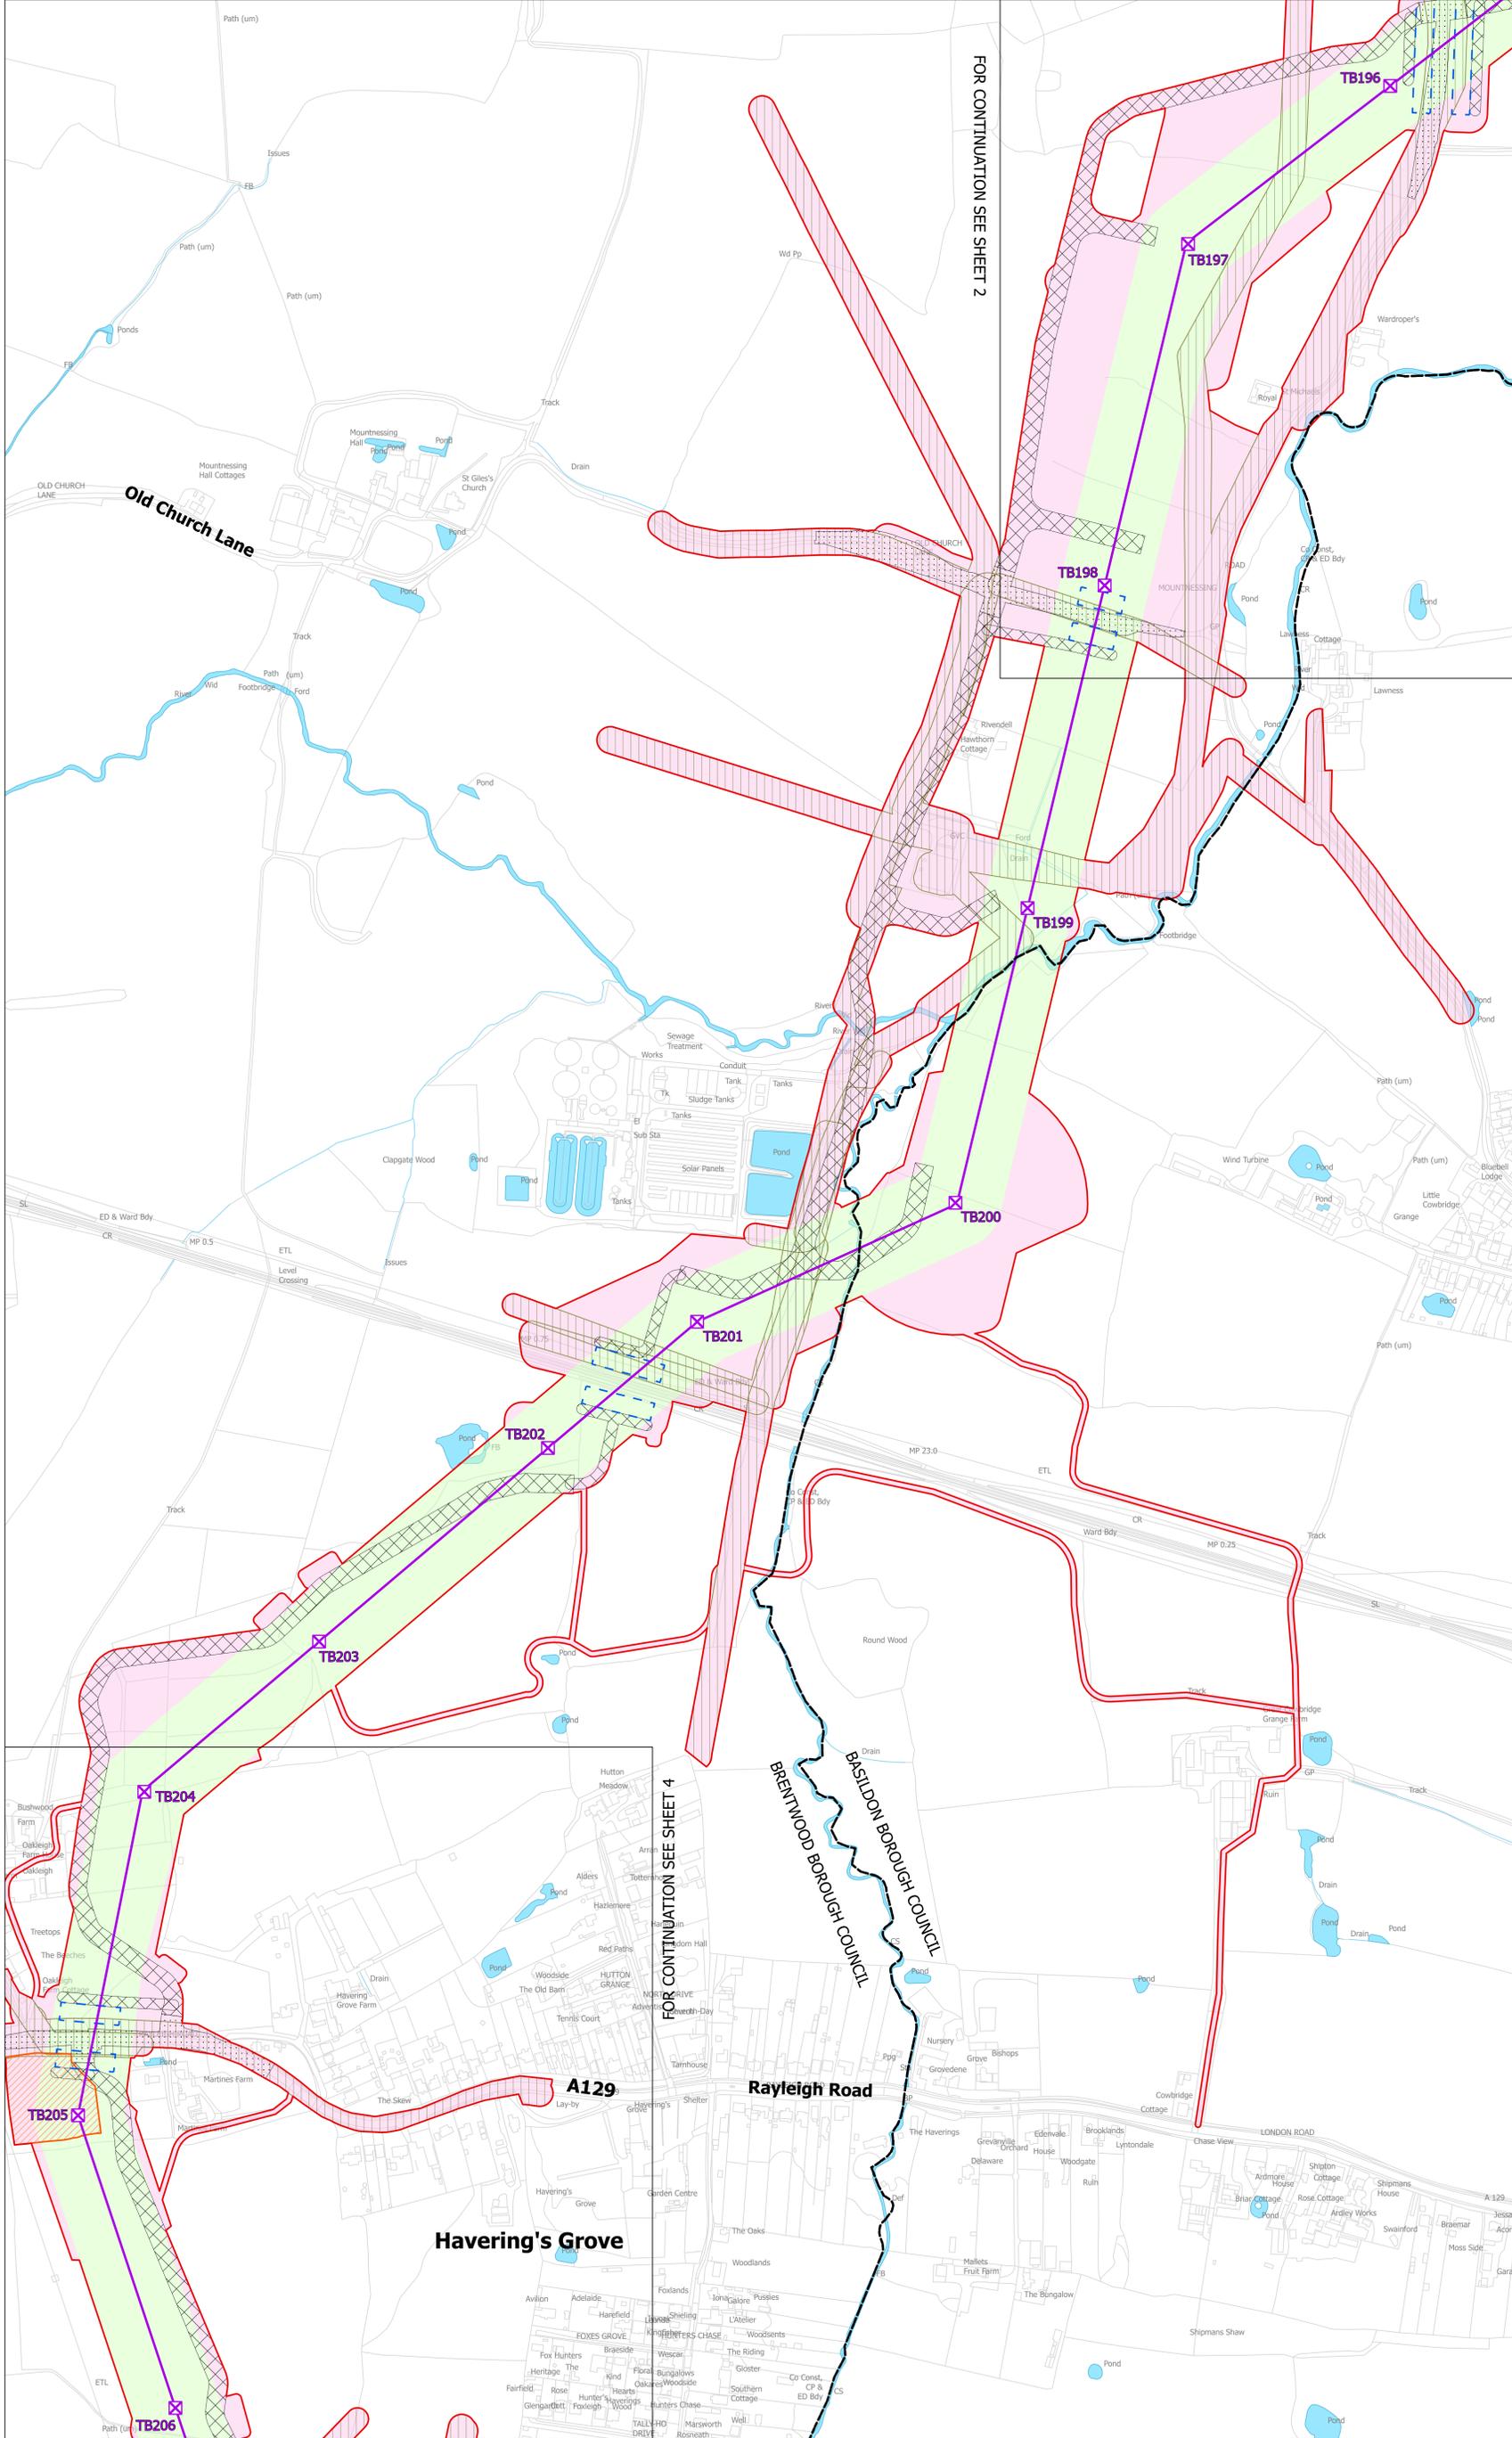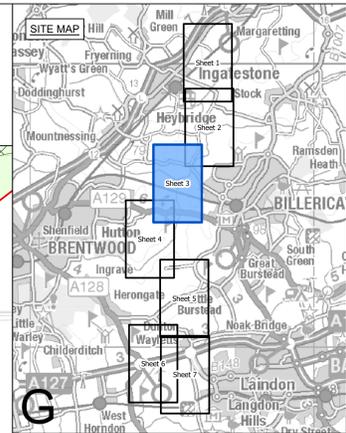

FOR CONTINUATION SEE SHEET 2

FOR CONTINUATION SEE SHEET 4

- Legend**
- - Local authority boundary
 - - Section boundary and local authority boundary
 - - Section boundary
 - - Sheet index cutlines
- Proposed land use**
- Red outline: Draft order limits
 - Green fill: Zone for permanent assets (NGET)
 - Pink fill: Zone for construction, operation and maintenance (NGET and statutory undertaker)
 - Yellow fill: Statutory undertaker works
- Proposed project design details**
- Purple line: New lattice pylon
 - Purple line: New overhead line
 - Green 'X' symbol: Existing DNO lattice pylon - to be dismantled
 - Green 'X' symbol: Existing DNO lattice pylon - to be modified
 - Green line: Existing DNO overhead line - to be dismantled
 - Green line: Existing DNO overhead line - to be modified
- Temporary works**
- Blue dashed line: Site access, crossover points and visibility splays
 - Blue dashed line: Haul roads
 - Blue dashed line: Crossing protection work area
 - Orange dashed line: Construction laydown area
 - Red dashed line: Construction compound

Notes

This drawing is scaled at paper size A0, therefore any prints taken at smaller sizes will affect accuracy of the measurement units and should not be scaled against.

The proposed overhead line alignment and proposed underground cable alignment together comprise the 2024 preferred draft alignment.

These plans show the draft Order Limits. Due to the need for future flexibility, National Grid will be applying for Order Limits and Limits of Deviation within its Development Consent Order, within which any potential permanent infrastructure would lie. Further information is provided in our 'Guide to interacting with our consultation plans' document.

For information regarding the Primary Access Routes and the Highways Mitigation Draft Order Limits please refer to the 'Construction Access Plans'.

Coordinate System: British National Grid
Sheet X Centroid Coordinate: 565183 Sheet Y Centroid Coordinate: 190776

0 25 50 100 150 200 250 Meters

BACKGROUND MAPPING INFORMATION HAS BEEN REPRODUCED FROM THE ORDNANCE SURVEY BY PERMISSION OF ORDNANCE SURVEY OF THE CONTROLLER OF HIS MAJESTY'S STATIONERY OFFICE. © CROWN COPYRIGHT AND DATABASE RIGHTS (2024) LICENCE OS100024241 AND AC000007948.

A	APRIL 2024	FOR STATUTORY CONSULTATION	JHa	TH	JPC
Issue	Date	Remarks	Drawn	Checked	Approved

Title

NATIONAL GRID
(NORWICH TO TILBURY)
S.42 CONSULTATION PLAN SERIES
SECTION G (SHEET 3 OF 7,
BRENTWOOD BOROUGH COUNCIL
AND BASILDON BOROUGH COUNCIL)



nationalgrid

National Grid Drawing Reference
AENC-NG-ENG-PLN-0008

Scale	Sheet Size	Sheet	Issue
1:2,500	A0	SHEET 3 OF 7	A



NATIONAL GRID
(NORWICH TO TILBURY)
S.42 CONSULTATION PLAN SERIES
SECTION G (SHEET 4 OF 7,
BRENTWOOD BOROUGH COUNCIL AND BASILDON BOROUGH COUNCIL)

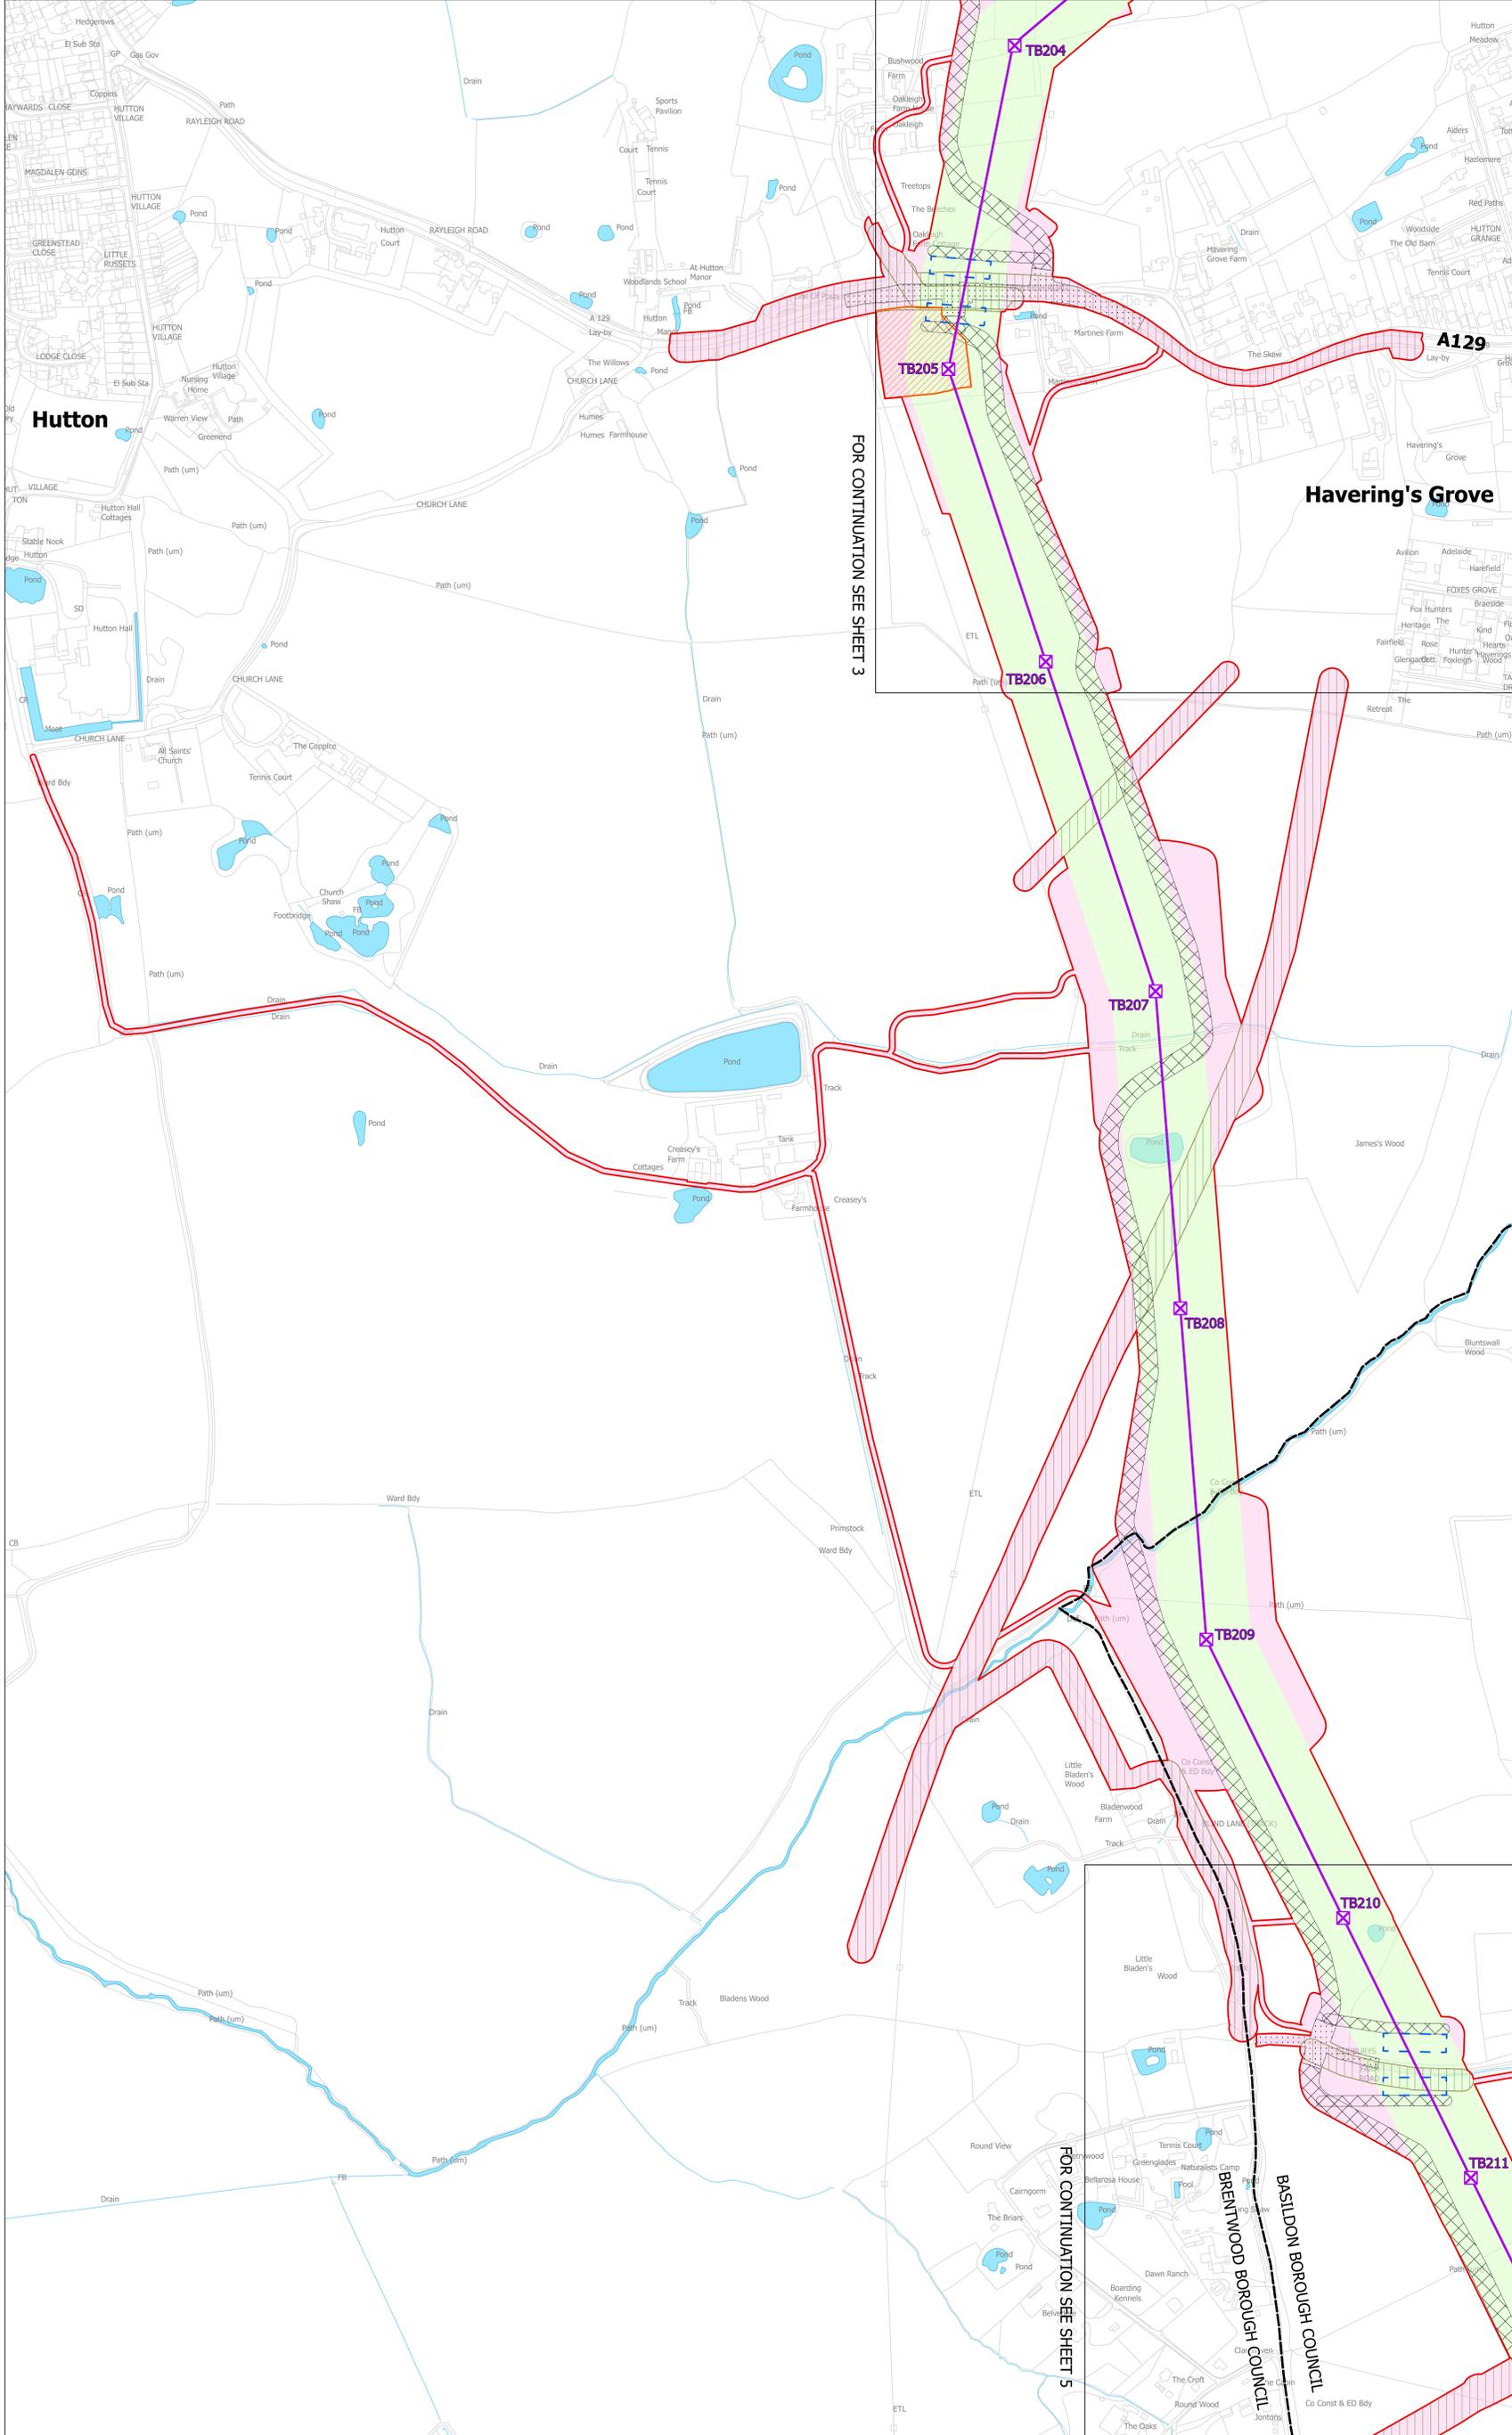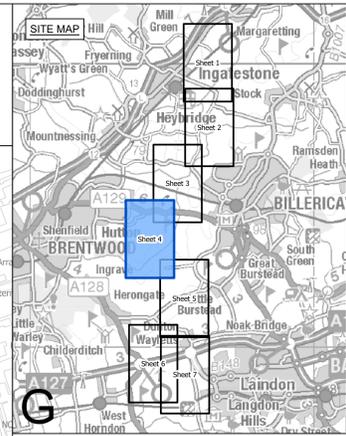

- Legend**
- - Local authority boundary
 - Section boundary and local authority boundary
 - - - Section boundary
 - - - Sheet index cutlines
- Proposed land use**
- Red outline: Draft order limits
 - Green: Zone for permanent assets (NGET)
 - Pink: Zone for construction, operation and maintenance (NGET and statutory undertaker)
 - Yellow: Statutory undertaker works
- Proposed project design details**
- Purple line: New lattice pylon
 - Purple line: New overhead line
 - Green box with 'X': Existing DNO lattice pylon - to be dismantled
 - Green box with 'M': Existing DNO lattice pylon - to be modified
 - Green line with 'X': Existing DNO overhead line - to be dismantled
 - Green line with 'M': Existing DNO overhead line - to be modified
- Temporary works**
- Blue dashed line: Site access, crossover points and visibility splays
 - Blue dashed line: Haul roads
 - Blue dashed line: Crossing protection work area
 - Orange dashed line: Construction laydown area
 - Red dashed line: Construction compound

Notes

This drawing is scaled at paper size A0, therefore any prints taken at smaller sizes will affect accuracy of the measurement units and should not be scaled against.

The proposed overhead line alignment and proposed underground cable alignment together comprise the 2024 preferred draft alignment.

These plans show the draft Order Limits. Due to the need for future flexibility, National Grid will be applying for Order Limits and Limits of Deviation within its Development Consent Order, within which any potential permanent infrastructure would lie. Further information is provided in our 'Guide to interacting with our consultation plans' document.

For information regarding the Primary Access Routes and the Highways Mitigation Draft Order Limits please refer to the 'Construction Access Plans'.

Coordinate System: British National Grid
Sheet X Centroid Coordinate: 564205 Sheet Y Centroid Coordinate: 153813



BACKGROUND MAPPING INFORMATION HAS BEEN REPRODUCED FROM THE ORDNANCE SURVEY BY PERMISSION OF ORDNANCE SURVEY OF THE CONTROLLER OF HIS MAJESTY'S STATIONERY OFFICE. © CROWN COPYRIGHT AND DATABASE RIGHTS (2024) LICENCE OS100024241 AND AC0000807948.

Issue	Date	Remarks	Drawn	Checked	Approved
A	APRIL 2024	FOR STATUTORY CONSULTATION	JHa	TH	JPC

Title

NATIONAL GRID
(NORWICH TO TILBURY)
S.42 CONSULTATION PLAN SERIES
SECTION G (SHEET 4 OF 7,
BRENTWOOD BOROUGH COUNCIL AND
BASILDON BOROUGH COUNCIL)





National Grid Drawing Reference
AENC-NG-ENG-PLN-0008

Scale	Sheet Size	Sheet	Issue
1:2,500	A0	SHEET 4 OF 7	A



NATIONAL GRID
(NORWICH TO TILBURY)
S.42 CONSULTATION PLAN SERIES
SECTION G (SHEET 5 OF 7,
BRENTWOOD BOROUGH COUNCIL AND BASILDON BOROUGH COUNCIL)

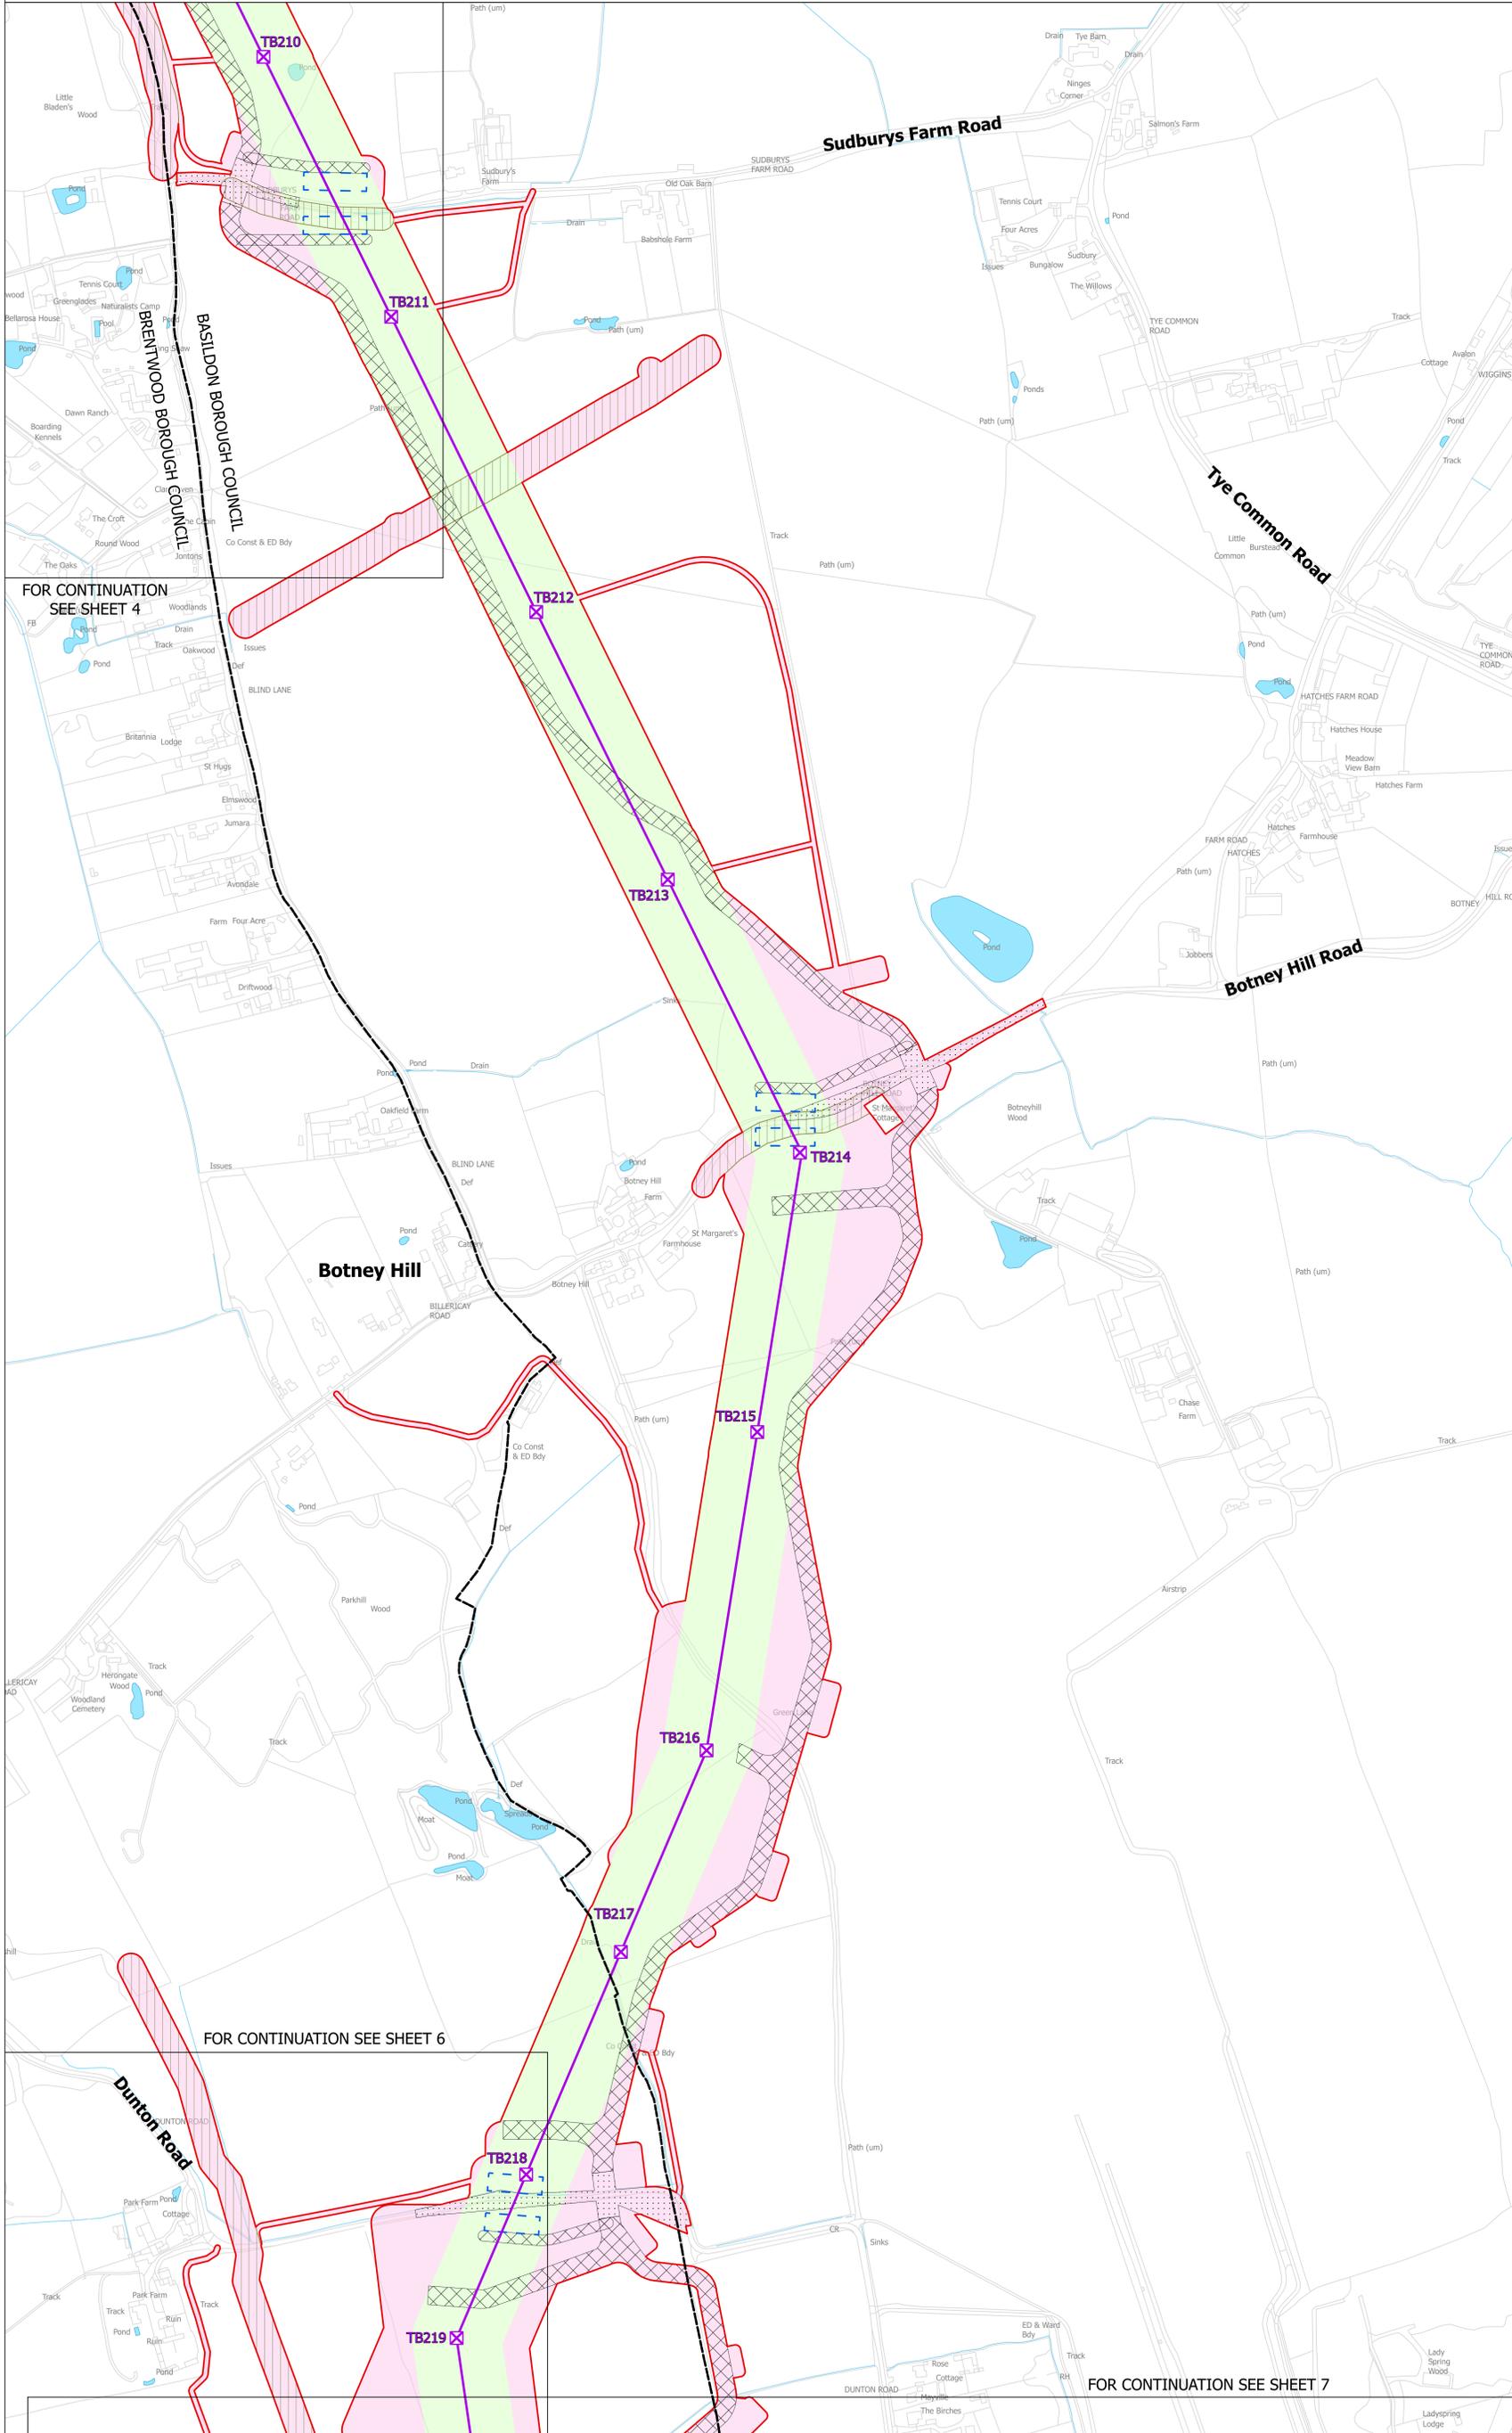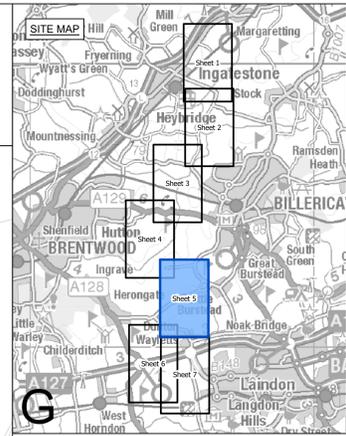

- Legend**
- - Local authority boundary
 - - Section boundary and local authority boundary
 - - Section boundary
 - - Sheet index cutlines
- Proposed land use**
- Red outline: Draft order limits
 - Green: Zone for permanent assets (NGET)
 - Pink: Zone for construction, operation and maintenance (NGET and statutory undertaker)
 - Yellow: Statutory undertaker works
- Proposed project design details**
- Purple 'X': New lattice pylon
 - Purple line: New overhead line
 - Green 'X': Existing DNO lattice pylon - to be dismantled
 - Green 'X': Existing DNO lattice pylon - to be modified
 - Green line: Existing DNO overhead line - to be dismantled
 - Green line: Existing DNO overhead line - to be modified
- Temporary works**
- Blue dashed line: Site access, crossover points and visibility splays
 - Blue dashed line: Haul roads
 - Blue dashed line: Crossing protection work area
 - Orange dashed line: Construction laydown area
 - Red dashed line: Construction compound

Notes

This drawing is scaled at paper size A0, therefore any prints taken at smaller sizes will affect accuracy of the measurement units and should not be scaled against.

The proposed overhead line alignment and proposed underground cable alignment together comprise the 2024 preferred draft alignment.

These plans show the draft Order Limits. Due to the need for future flexibility, National Grid will be applying for Order Limits and Limits of Deviation within its Development Consent Order, within which any potential permanent infrastructure would lie. Further information is provided in our 'Guide to interacting with our consultation plans' document.

For information regarding the Primary Access Routes and the Highways Mitigation Draft Order Limits please refer to the 'Construction Access Plans'.

Coordinate System: British National Grid
Sheet X Centroid Coordinate: 565418 Sheet Y Centroid Coordinate: 191718

BACKGROUND MAPPING INFORMATION HAS BEEN REPRODUCED FROM THE ORDNANCE SURVEY BY PERMISSION OF ORDNANCE SURVEY OF THE CONTROLLER OF HIS MAJESTY'S STATIONERY OFFICE. © CROWN COPYRIGHT AND DATABASE RIGHTS (2024) LICENCE OS100024241 AND AC000807948.

A	APRIL 2024	FOR STATUTORY CONSULTATION	JHa	TH	JPC
Issue	Date	Remarks	Drawn	Checked	Approved

Title

NATIONAL GRID
(NORWICH TO TILBURY)
S.42 CONSULTATION PLAN SERIES
SECTION G (SHEET 5 OF 7,
BRENTWOOD BOROUGH COUNCIL
AND BASILDON BOROUGH COUNCIL)


nationalgrid

National Grid Drawing Reference
AENC-NG-ENG-PLN-0008

Scale	Sheet Size	Sheet	Issue
1:2,500	A0	SHEET 5 OF 7	A




NATIONAL GRID
(NORWICH TO TILBURY)
S.42 CONSULTATION PLAN SERIES
SECTION G (SHEET 6 OF 7,
BRENTWOOD BOROUGH COUNCIL AND BASILDON BOROUGH COUNCIL)

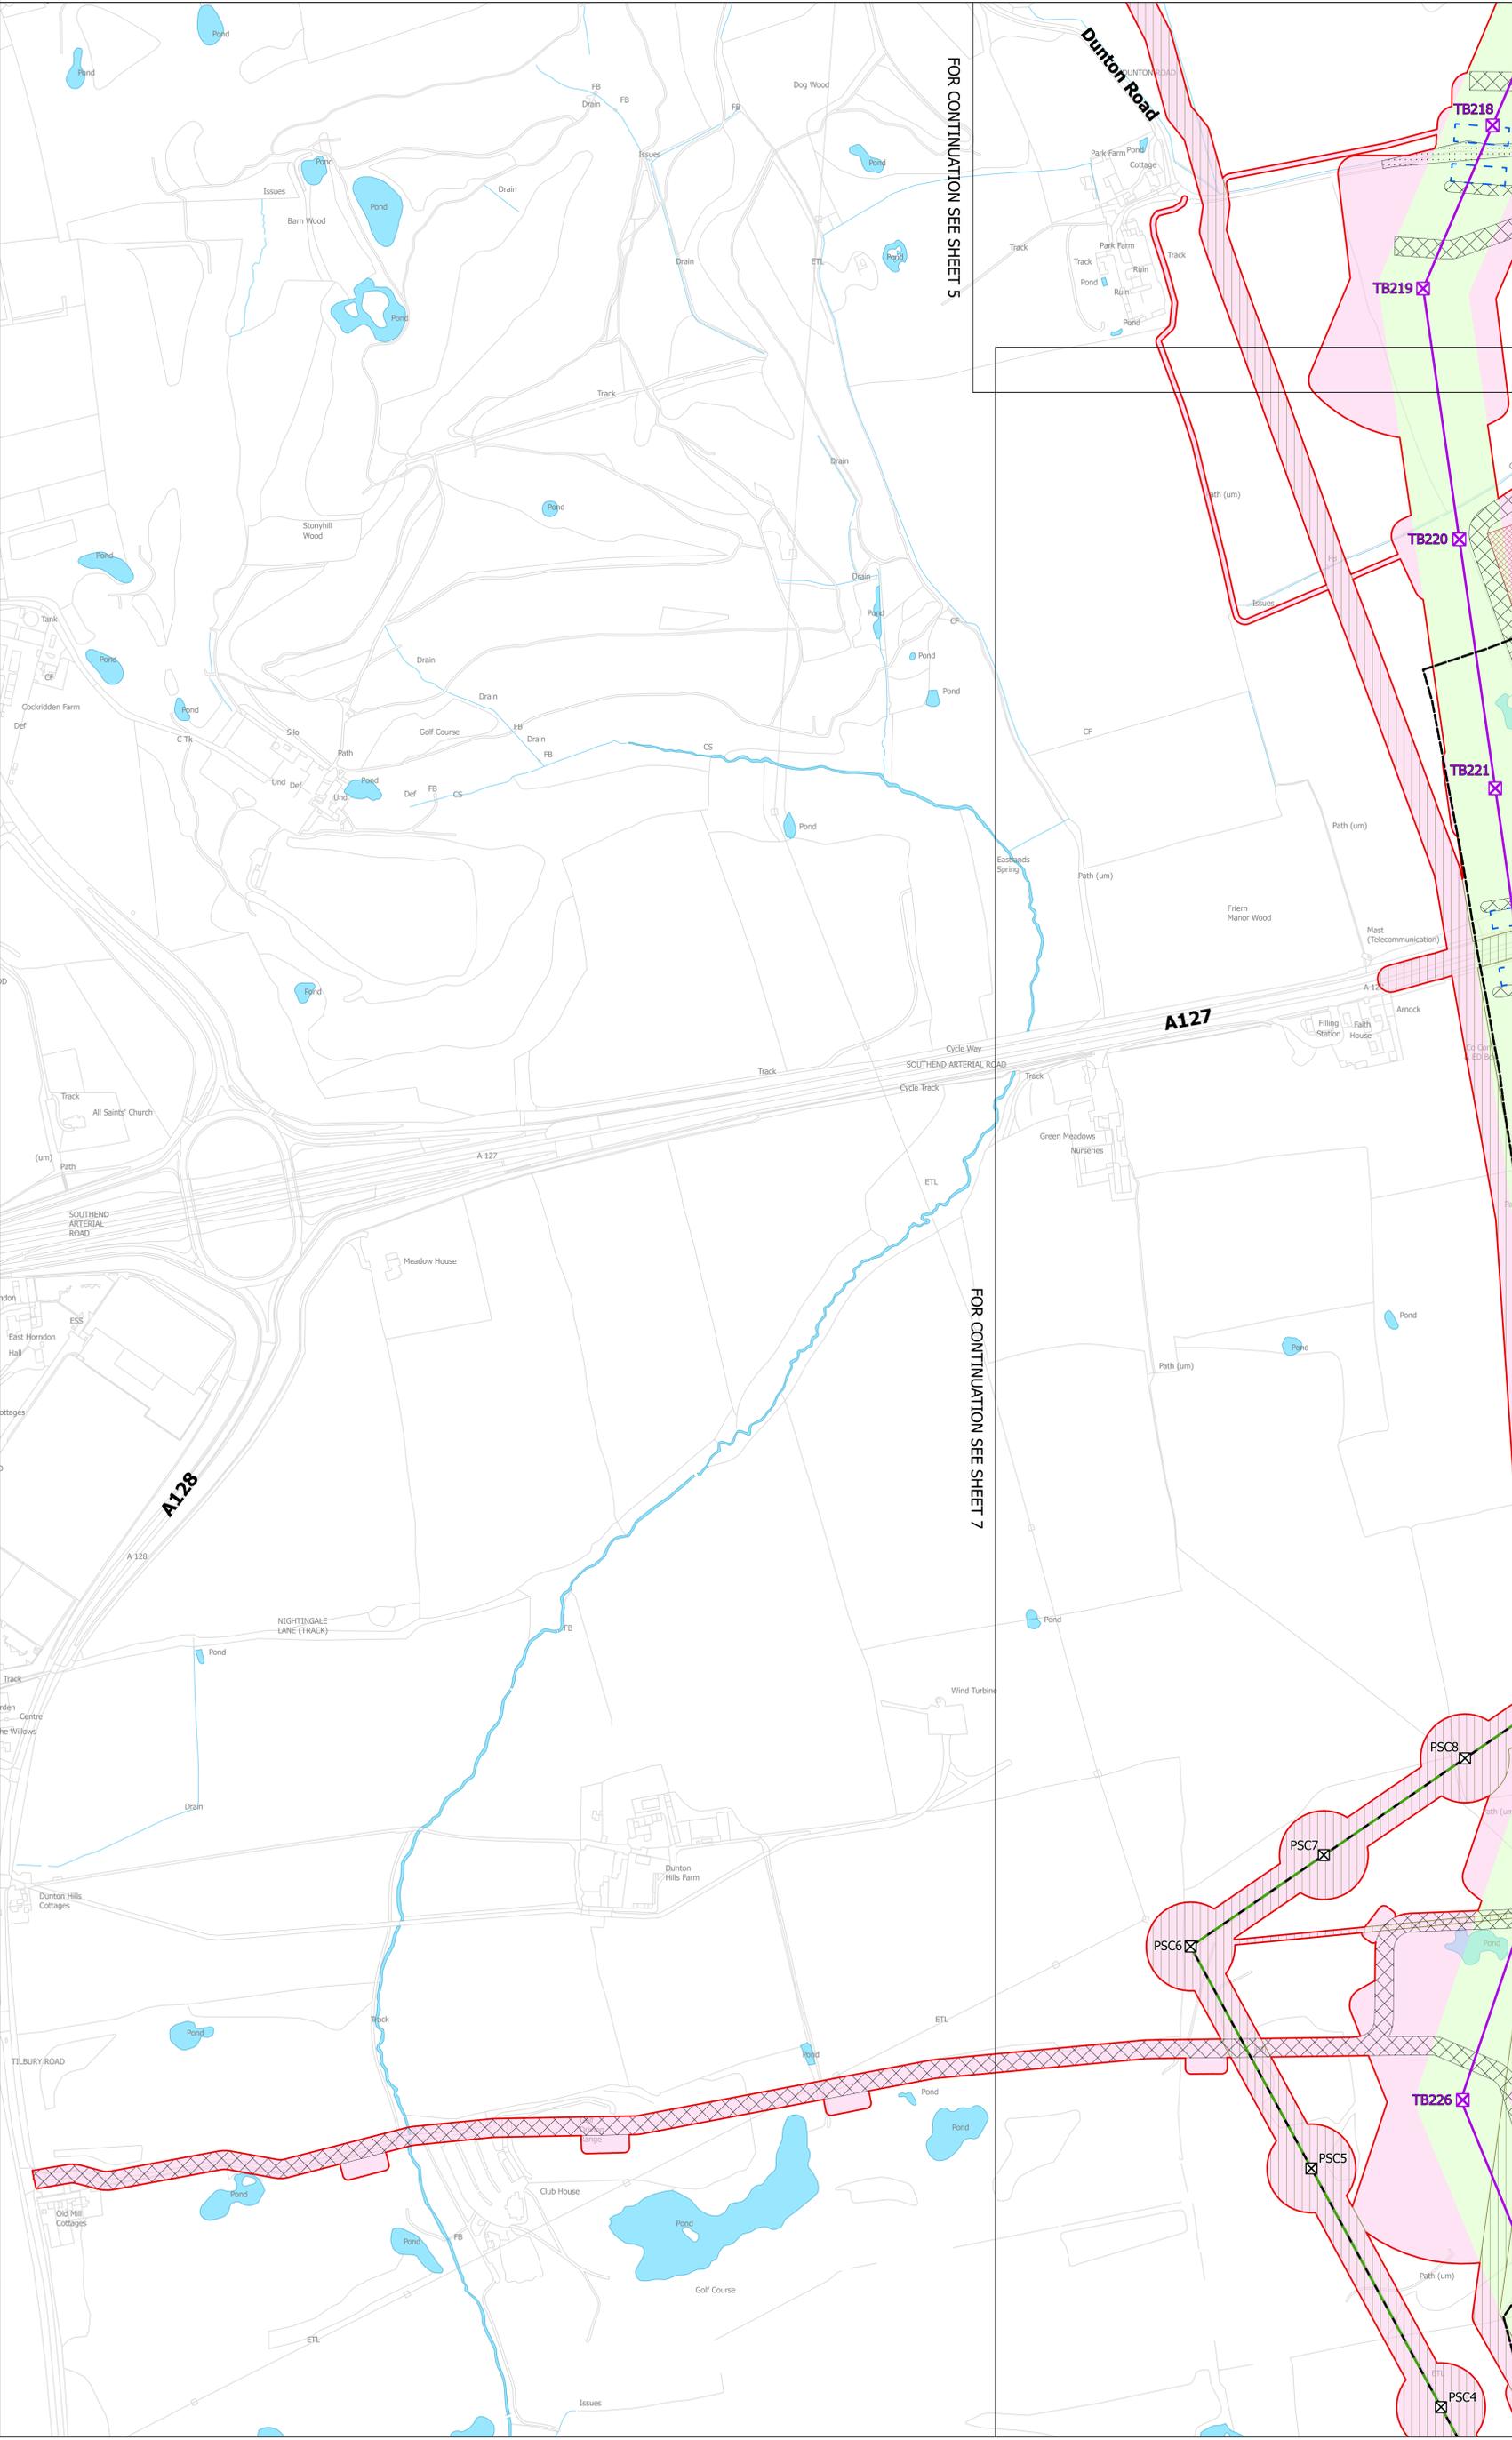

FOR CONTINUATION SEE SHEET 5

FOR CONTINUATION SEE SHEET 7

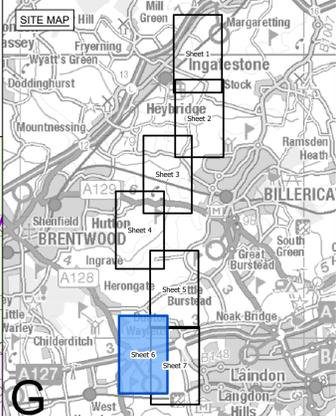

- Legend**
- - Local authority boundary
 - - Section boundary and local authority boundary
 - - Section boundary
 - - Sheet index cutlines
- Proposed land use**
- Draft order limits
 - Zone for permanent assets (NGET)
 - Zone for construction, operation and maintenance (NGET and statutory undertaker)
 - Statutory undertaker works
- Proposed project design details**
- ⊗ New lattice pylon
 - New overhead line
 - ⊗ Existing DNO lattice pylon - to be dismantled
 - ⊗ Existing DNO lattice pylon - to be modified
 - Existing DNO overhead line - to be dismantled
 - Existing DNO overhead line - to be modified
- Temporary works**
- ⊗ Site access, crossover points and visibility splays
 - ⊗ Haul roads
 - ⊗ Crossing protection work area
 - ⊗ Construction laydown area
 - ⊗ Construction compound

Notes


This drawing is scaled at paper size A0, therefore any prints taken at smaller sizes will affect accuracy of the measurement units and should not be scaled against.

The proposed overhead line alignment and proposed underground cable alignment together comprise the 2024 preferred draft alignment.

These plans show the draft Order Limits. Due to the need for future flexibility, National Grid will be applying for Order Limits and Limits of Deviation within its Development Consent Order, within which any potential permanent infrastructure would lie. Further information is provided in our 'Guide to interacting with our consultation plans' document.

For information regarding the Primary Access Routes and the Highways Mitigation Draft Order Limits please refer to the 'Construction Access Plans'.

Coordinate System: British National Grid
Sheet X Centroid Coordinate: 564322 Sheet Y Centroid Coordinate: 189416

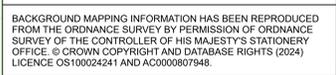

BACKGROUND MAPPING INFORMATION HAS BEEN REPRODUCED FROM THE ORDNANCE SURVEY BY PERMISSION OF ORDNANCE SURVEY OF THE CONTROLLER OF HIS MAJESTY'S STATIONERY OFFICE. © CROWN COPYRIGHT AND DATABASE RIGHTS (2024) LICENCE OS100024241 AND AC0000807948.

Issue	Date	Remarks	Drawn	Checked	Approved
A	APRIL 2024	FOR STATUTORY CONSULTATION	JHa	TH	JPC

Title

NATIONAL GRID
(NORWICH TO TILBURY)
S.42 CONSULTATION PLAN SERIES
SECTION G (SHEET 6 OF 7,
BRENTWOOD BOROUGH COUNCIL AND
BASILDON BOROUGH COUNCIL)




National Grid Drawing Reference
AENC-NG-ENG-PLN-0008

Scale	Sheet Size	Sheet	Issue
1:2,500	A0	SHEET 6 OF 7	A




NATIONAL GRID
(NORWICH TO TILBURY)
S.42 CONSULTATION PLAN SERIES
SECTION G (SHEET 7 OF 7,
BRENTWOOD BOROUGH COUNCIL, BASILDON BOROUGH COUNCIL AND THURROCK COUNCIL)

FOR CONTINUATION SEE SHEET 5

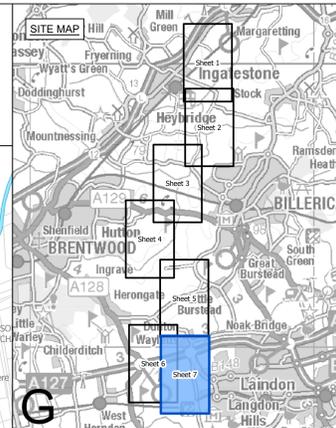

- Legend**
- - Local authority boundary
 - Section boundary and local authority boundary
 - Section boundary
 - Sheet index cutlines
- Proposed land use**
- Red outline: Draft order limits
 - Green outline: Zone for permanent assets (NGET)
 - Pink outline: Zone for construction, operation and maintenance (NGET and statutory undertaker)
 - Yellow outline: Statutory undertaker works
- Proposed project design details**
- Purple line: New lattice pylon
 - Purple line: New overhead line
 - Green square with X: Existing DNO lattice pylon - to be dismantled
 - Green square with X: Existing DNO lattice pylon - to be modified
 - Green line: Existing DNO overhead line - to be dismantled
 - Green line: Existing DNO overhead line - to be modified
- Temporary works**
- Blue dashed line: Site access, crossover points and visibility splays
 - Blue dashed line: Haul roads
 - Blue dashed line: Crossing protection work area
 - Orange dashed line: Construction laydown area
 - Red dashed line: Construction compound

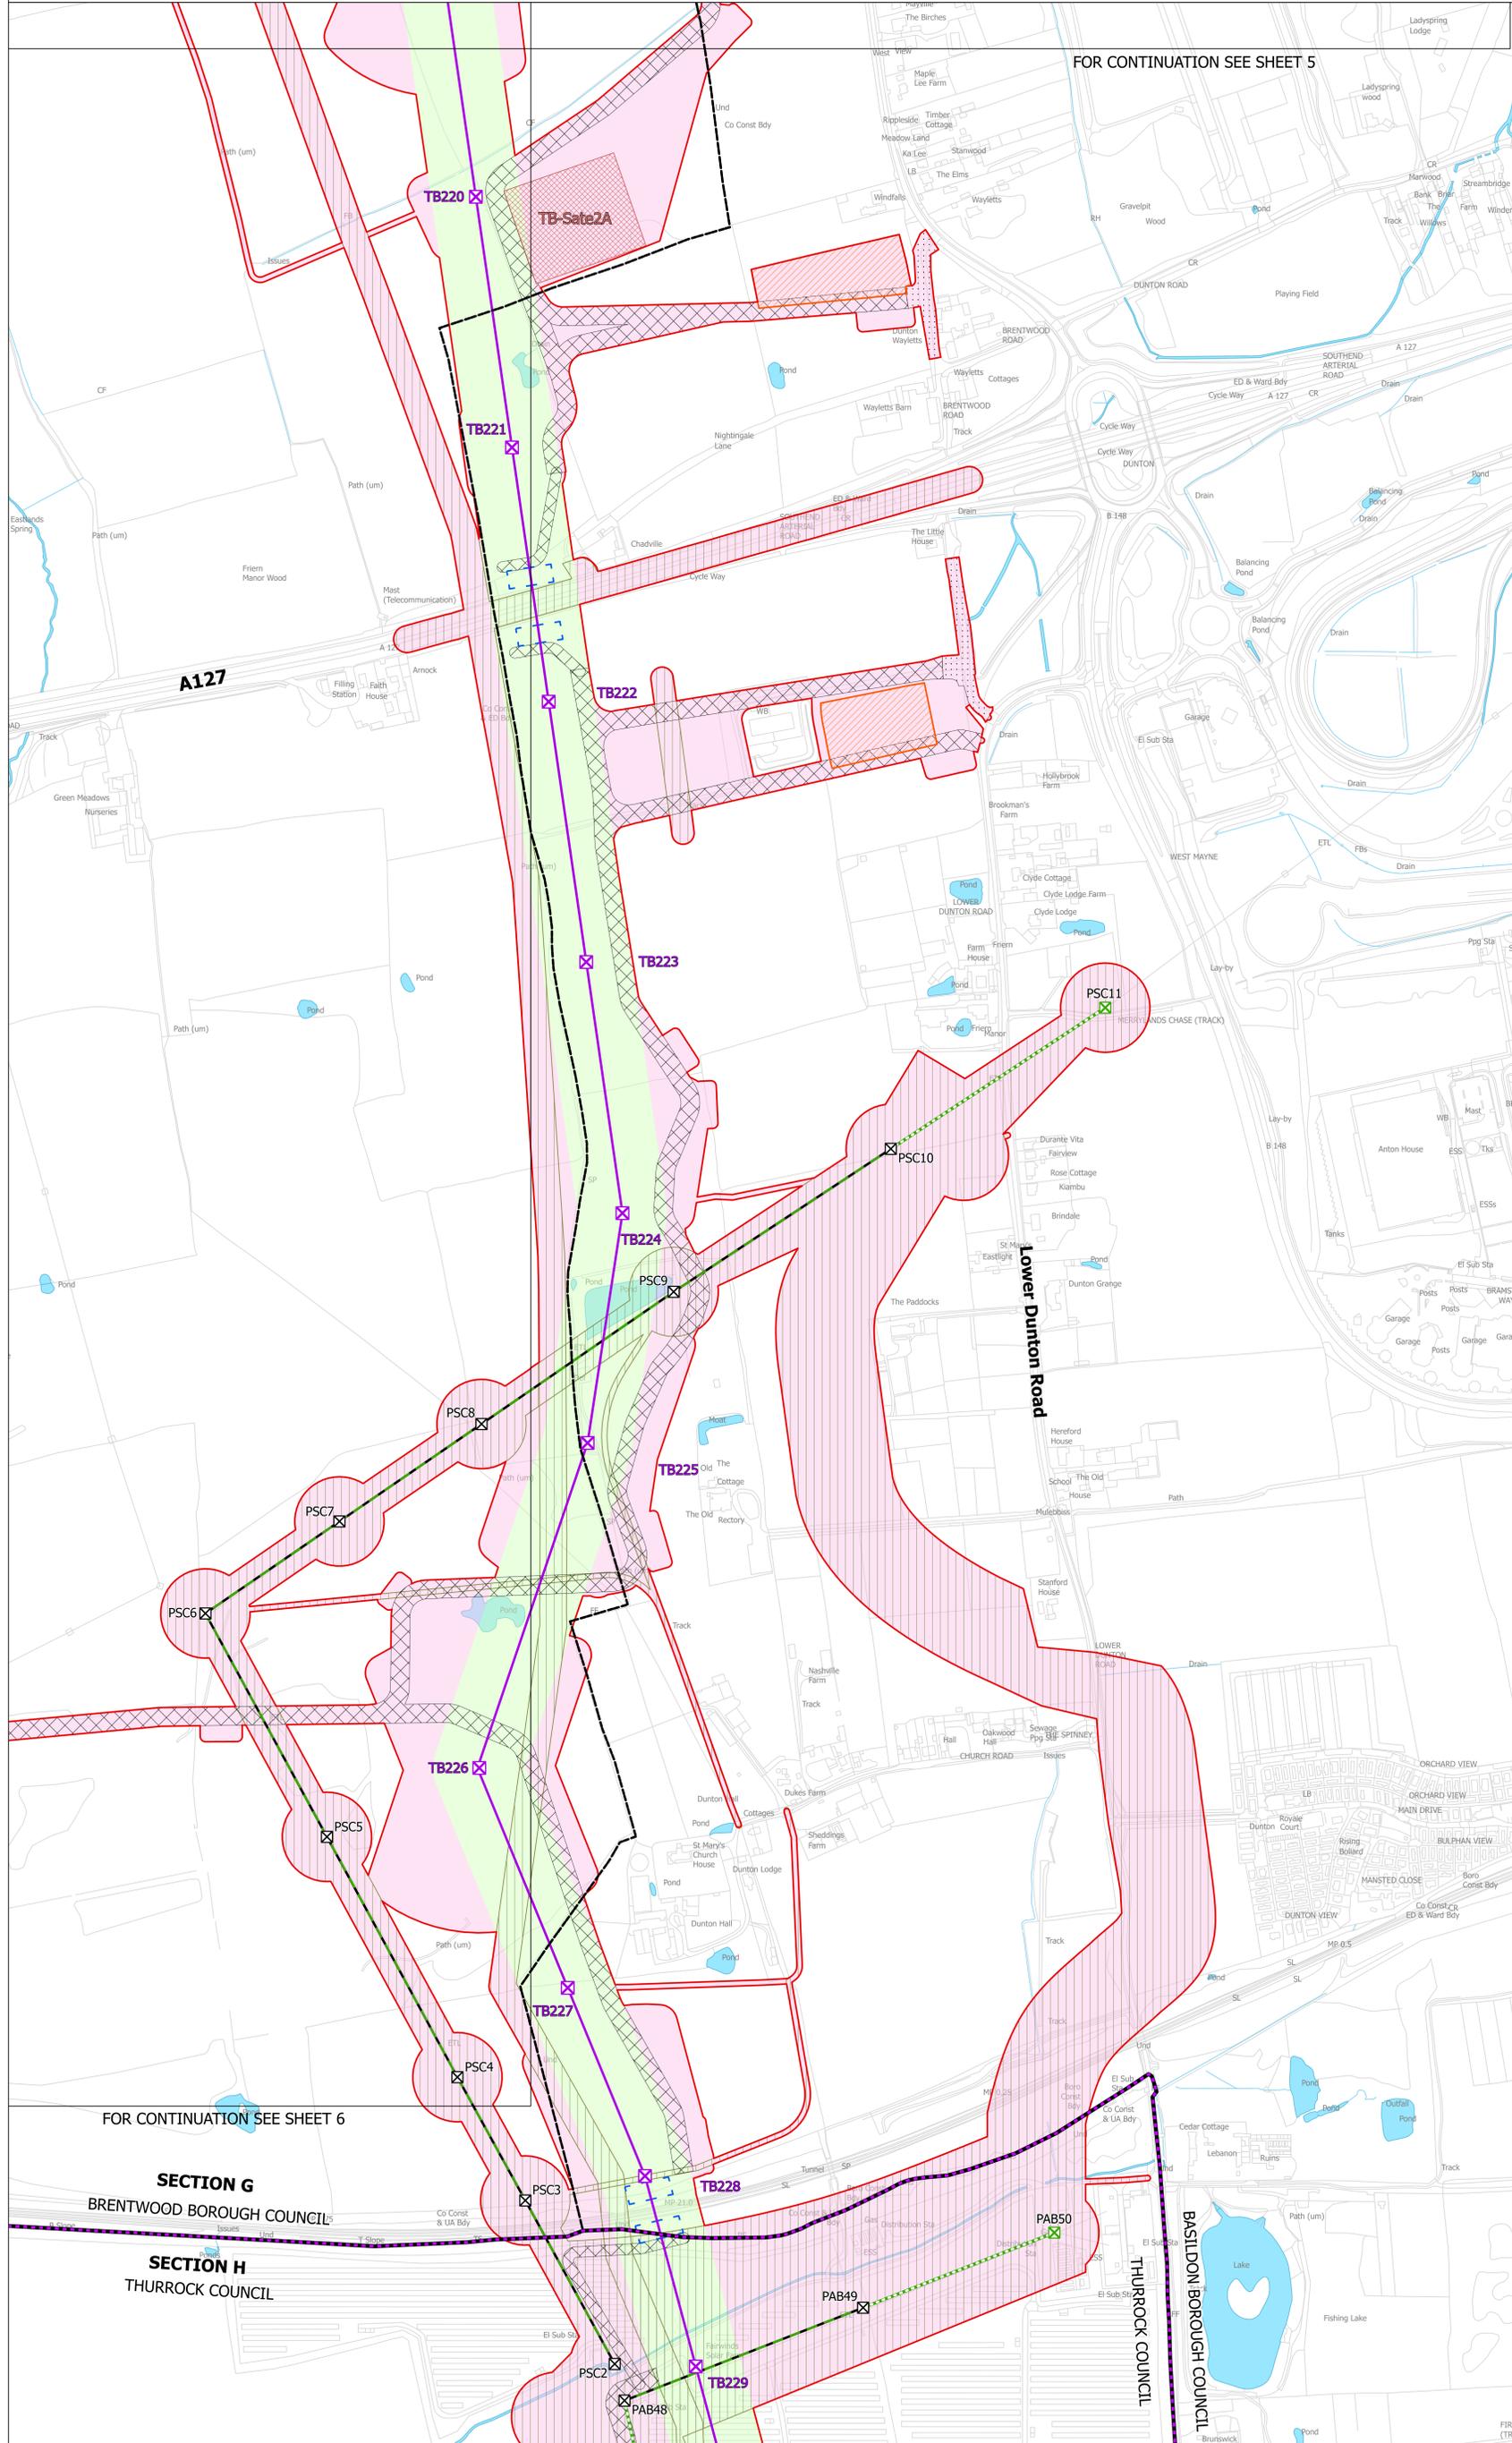


Notes

This drawing is scaled at paper size A0, therefore any prints taken at smaller sizes will affect accuracy of the measurement units and should not be scaled against.

The proposed overhead line alignment and proposed underground cable alignment together comprise the 2024 preferred draft alignment.

These plans show the draft Order Limits. Due to the need for future flexibility, National Grid will be applying for Order Limits and Limits of Deviation within its Development Consent Order, within which any potential permanent infrastructure would lie. Further information is provided in our 'Guide to interacting with our consultation plans' document.

For information regarding the Primary Access Routes and the Highways Mitigation Draft Order Limits please refer to the 'Construction Access Plans'.

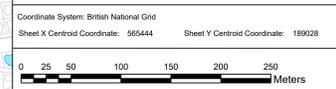

BACKGROUND MAPPING INFORMATION HAS BEEN REPRODUCED FROM THE ORDNANCE SURVEY BY PERMISSION OF ORDNANCE SURVEY OF THE CONTROLLER OF HIS MAJESTY'S STATIONERY OFFICE. © CROWN COPYRIGHT AND DATABASE RIGHTS (2024) LICENCE OS100024241 AND AC000087948.

A	Issue	Date	Remarks	Drawn	Checked	Approved

Title

NATIONAL GRID
(NORWICH TO TILBURY)
S.42 CONSULTATION PLAN SERIES
SECTION G (SHEET 7 OF 7,
BRENTWOOD BOROUGH COUNCIL,
BASILDON BOROUGH COUNCIL
AND THURROCK COUNCIL)



National Grid Drawing Reference
AENC-NG-ENG-PLN-0008

Scale	Sheet Size	Sheet	Issue
1:2,500	A0	SHEET 7 OF 7	A