

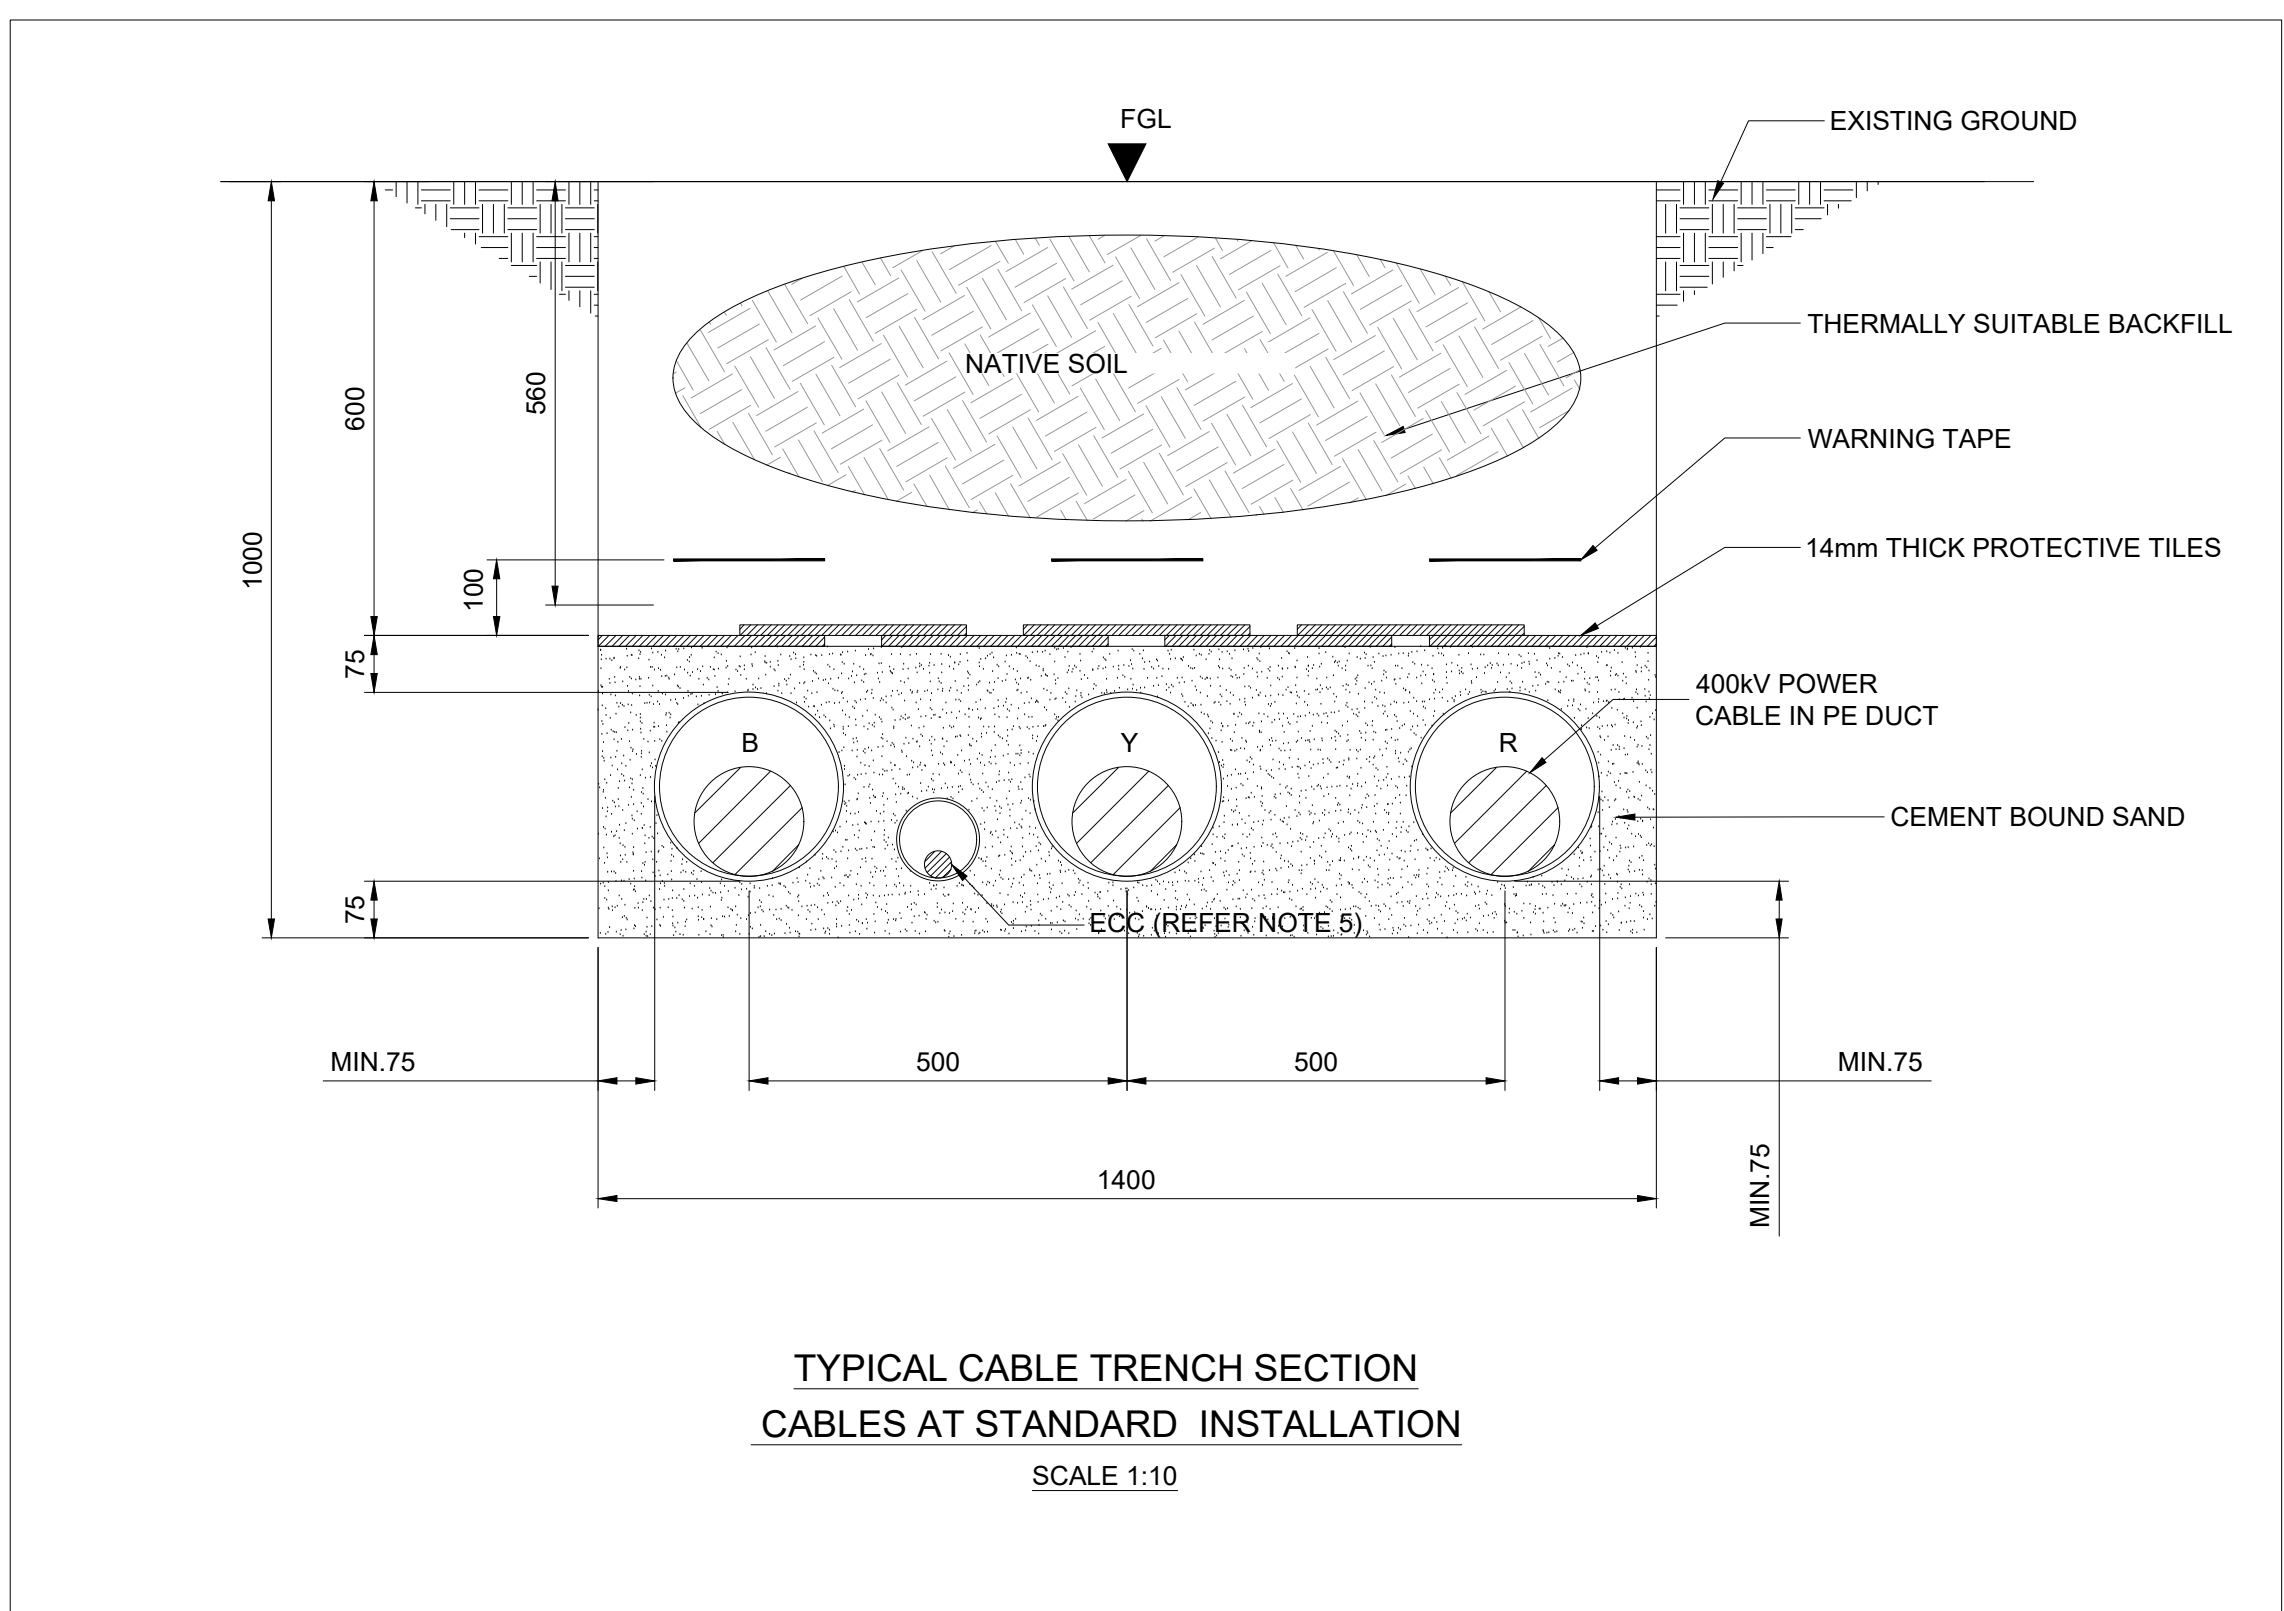
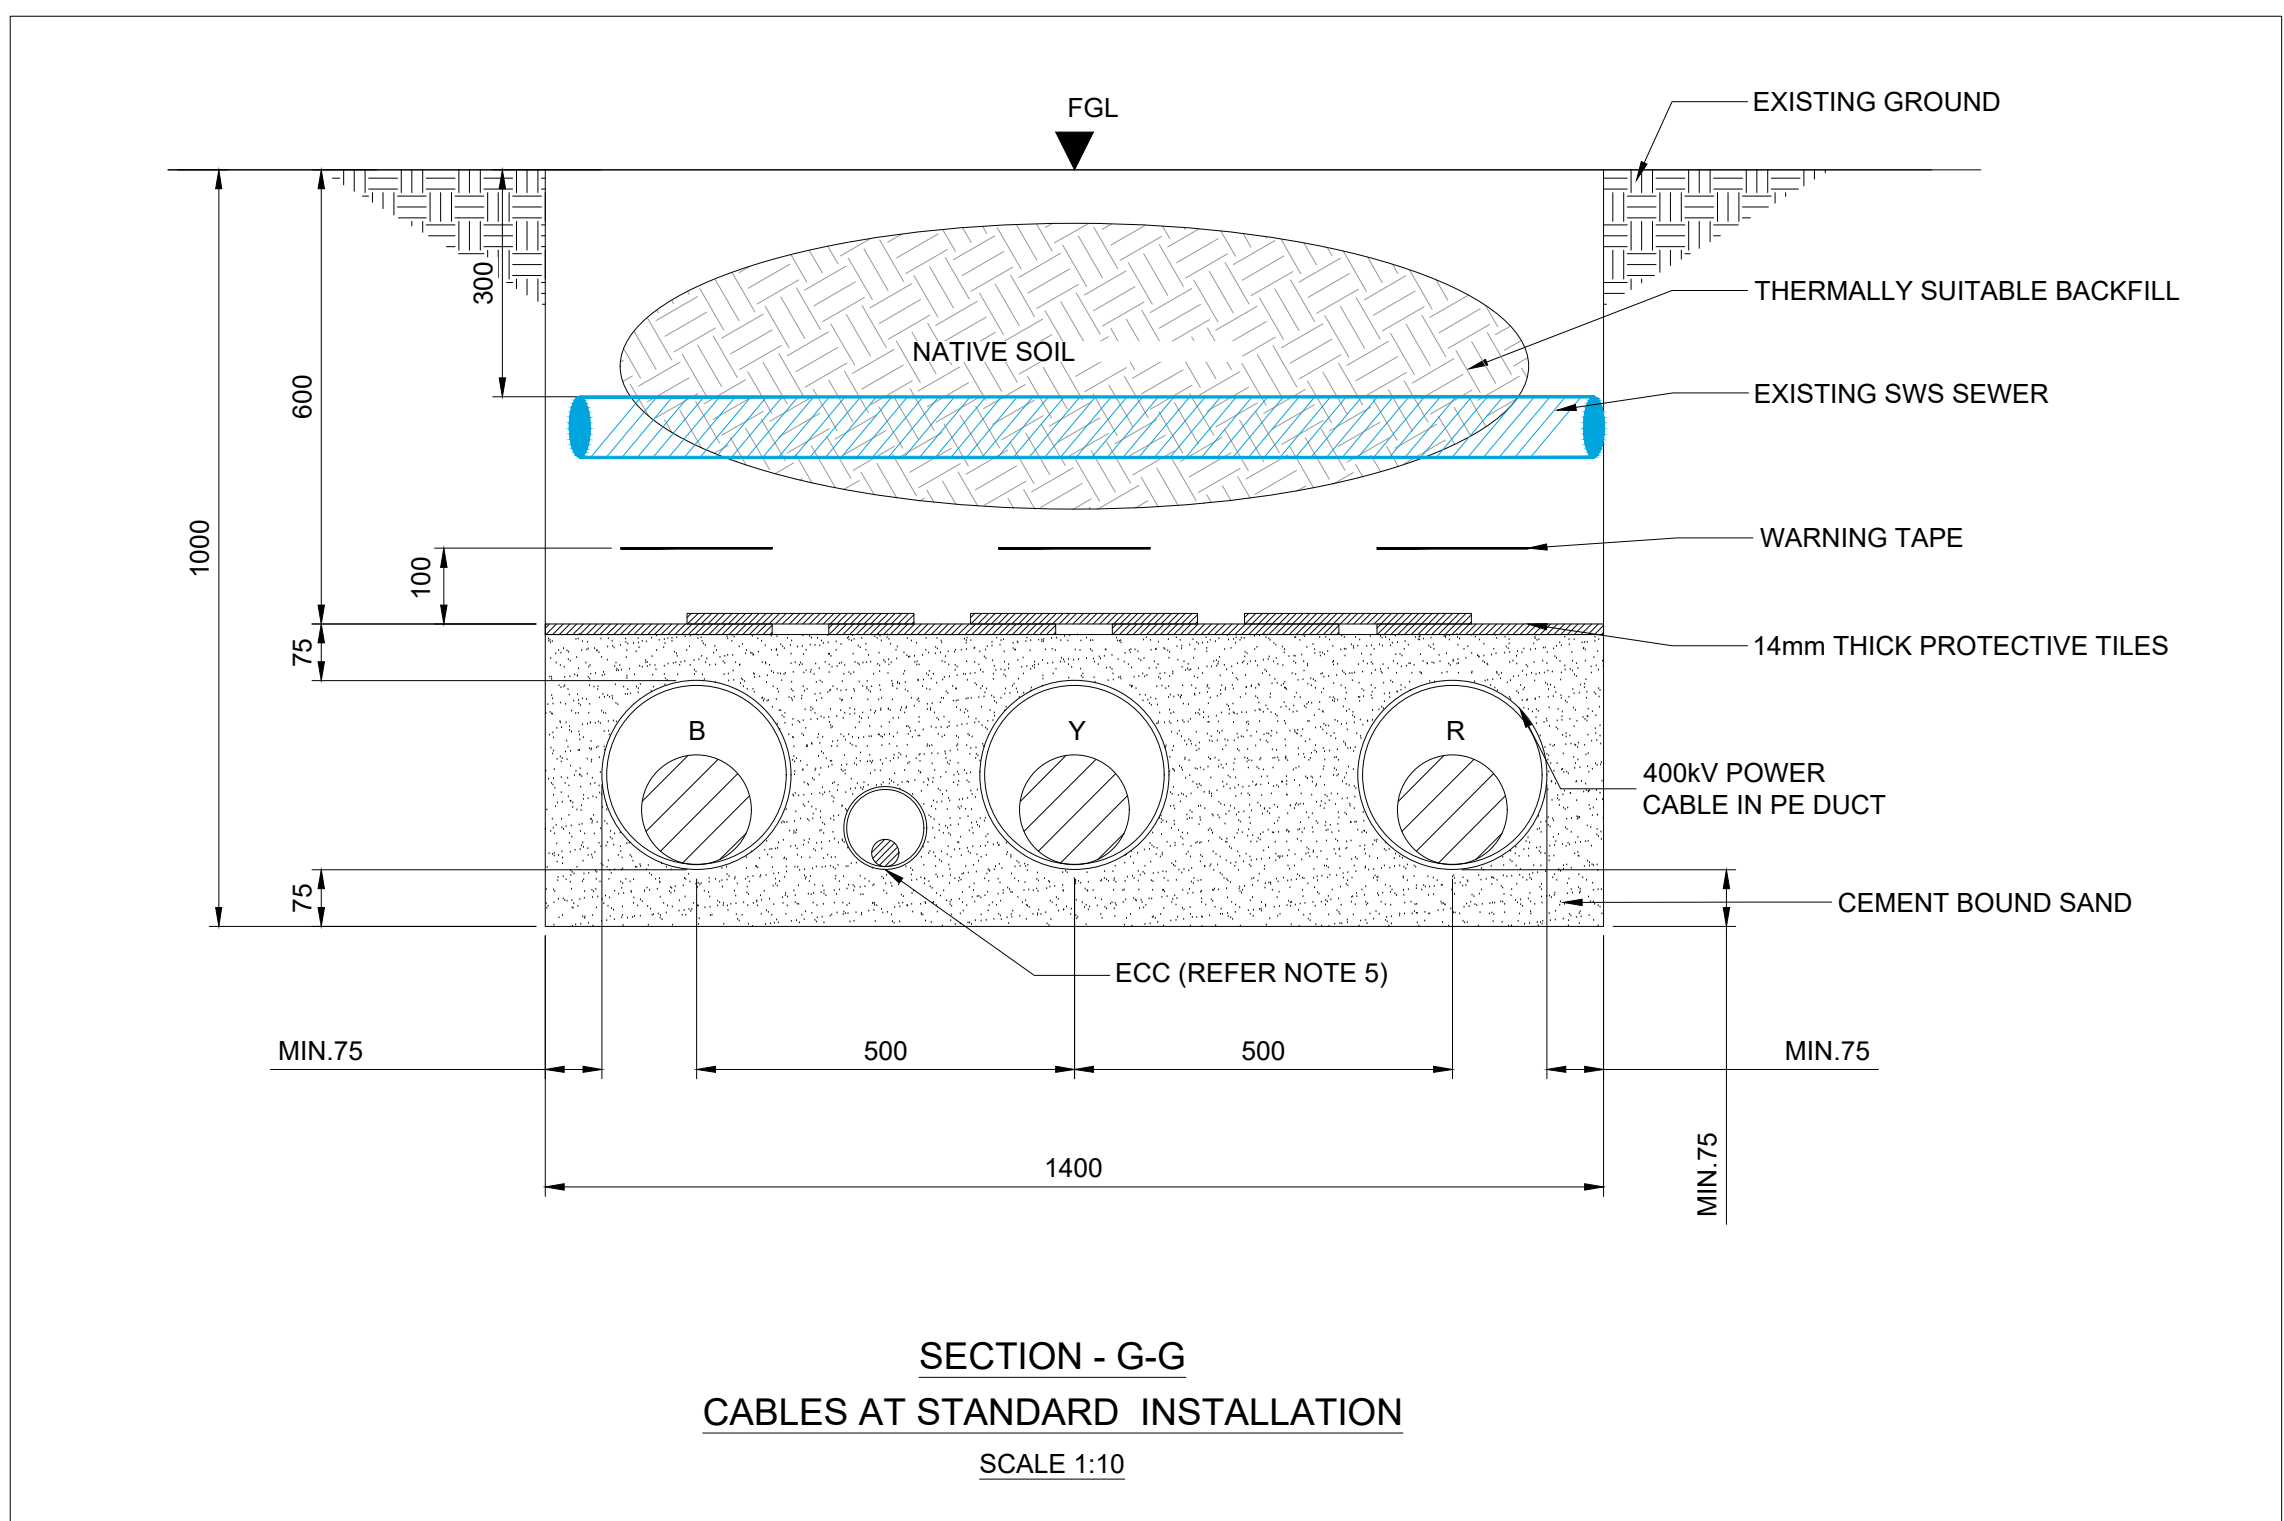


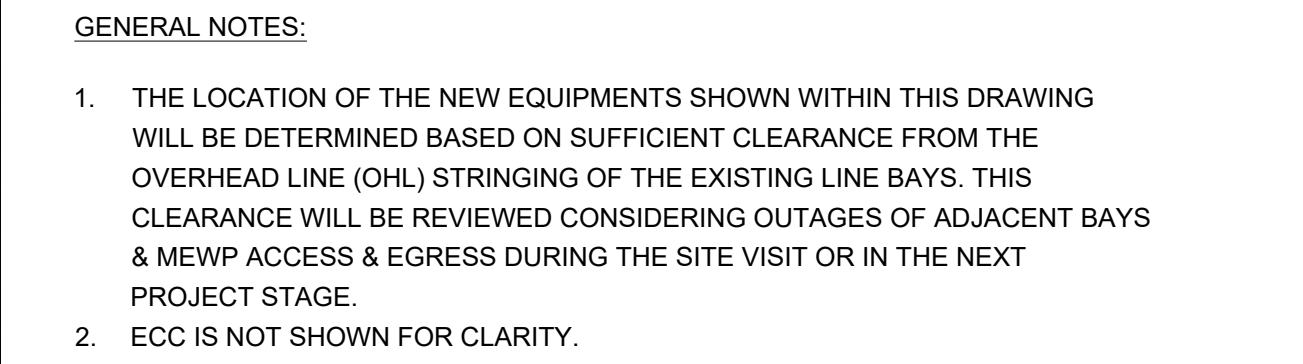

Notes

This drawing is scaled at paper size A0, therefore any prints taken at smaller sizes will affect accuracy of the measurement units and should not be scaled against

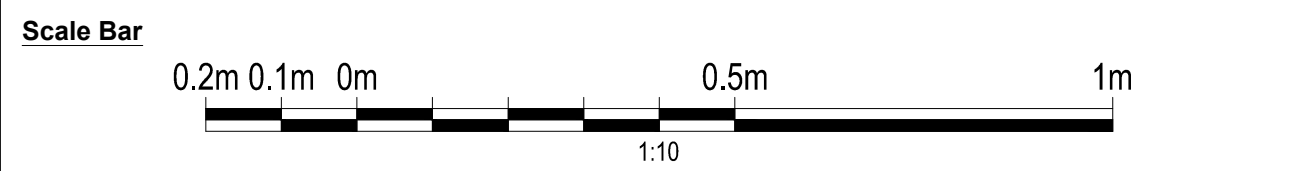

BACKGROUND MAPPING INFORMATION HAS BEEN REPRODUCED FROM THE ORDNANCE SURVEY BY PERMISSION OF ORDNANCE SURVEY OF THE CONTROLLER OF HER MAJESTY'S STATIONARY OFFICE CROWN. © COPYRIGHT AND DATABASE RIGHTS 2024 ORDNANCE SURVEY 0100031673.

P01	12/09/25	FIRST ISSUE	TM	MT	RW
Issue	Date	Remarks	Drawn	Checked	Approved

Title

PENTIR
PROPOSED PLAN AND CROSS SECTIONS
FOR THE UNDERGROUND WORKS
(FOR TCPA)

nationalgrid

Figure Number			
PTC1 / PTNO - PENTIR			
Drawing Reference			
PTNO-WSP-SS52-C00484-DRW-CP-000005			
Scale	Sheet Size	Sheet	Issue
1:10	A0	SHEET 1 OF 1	1