

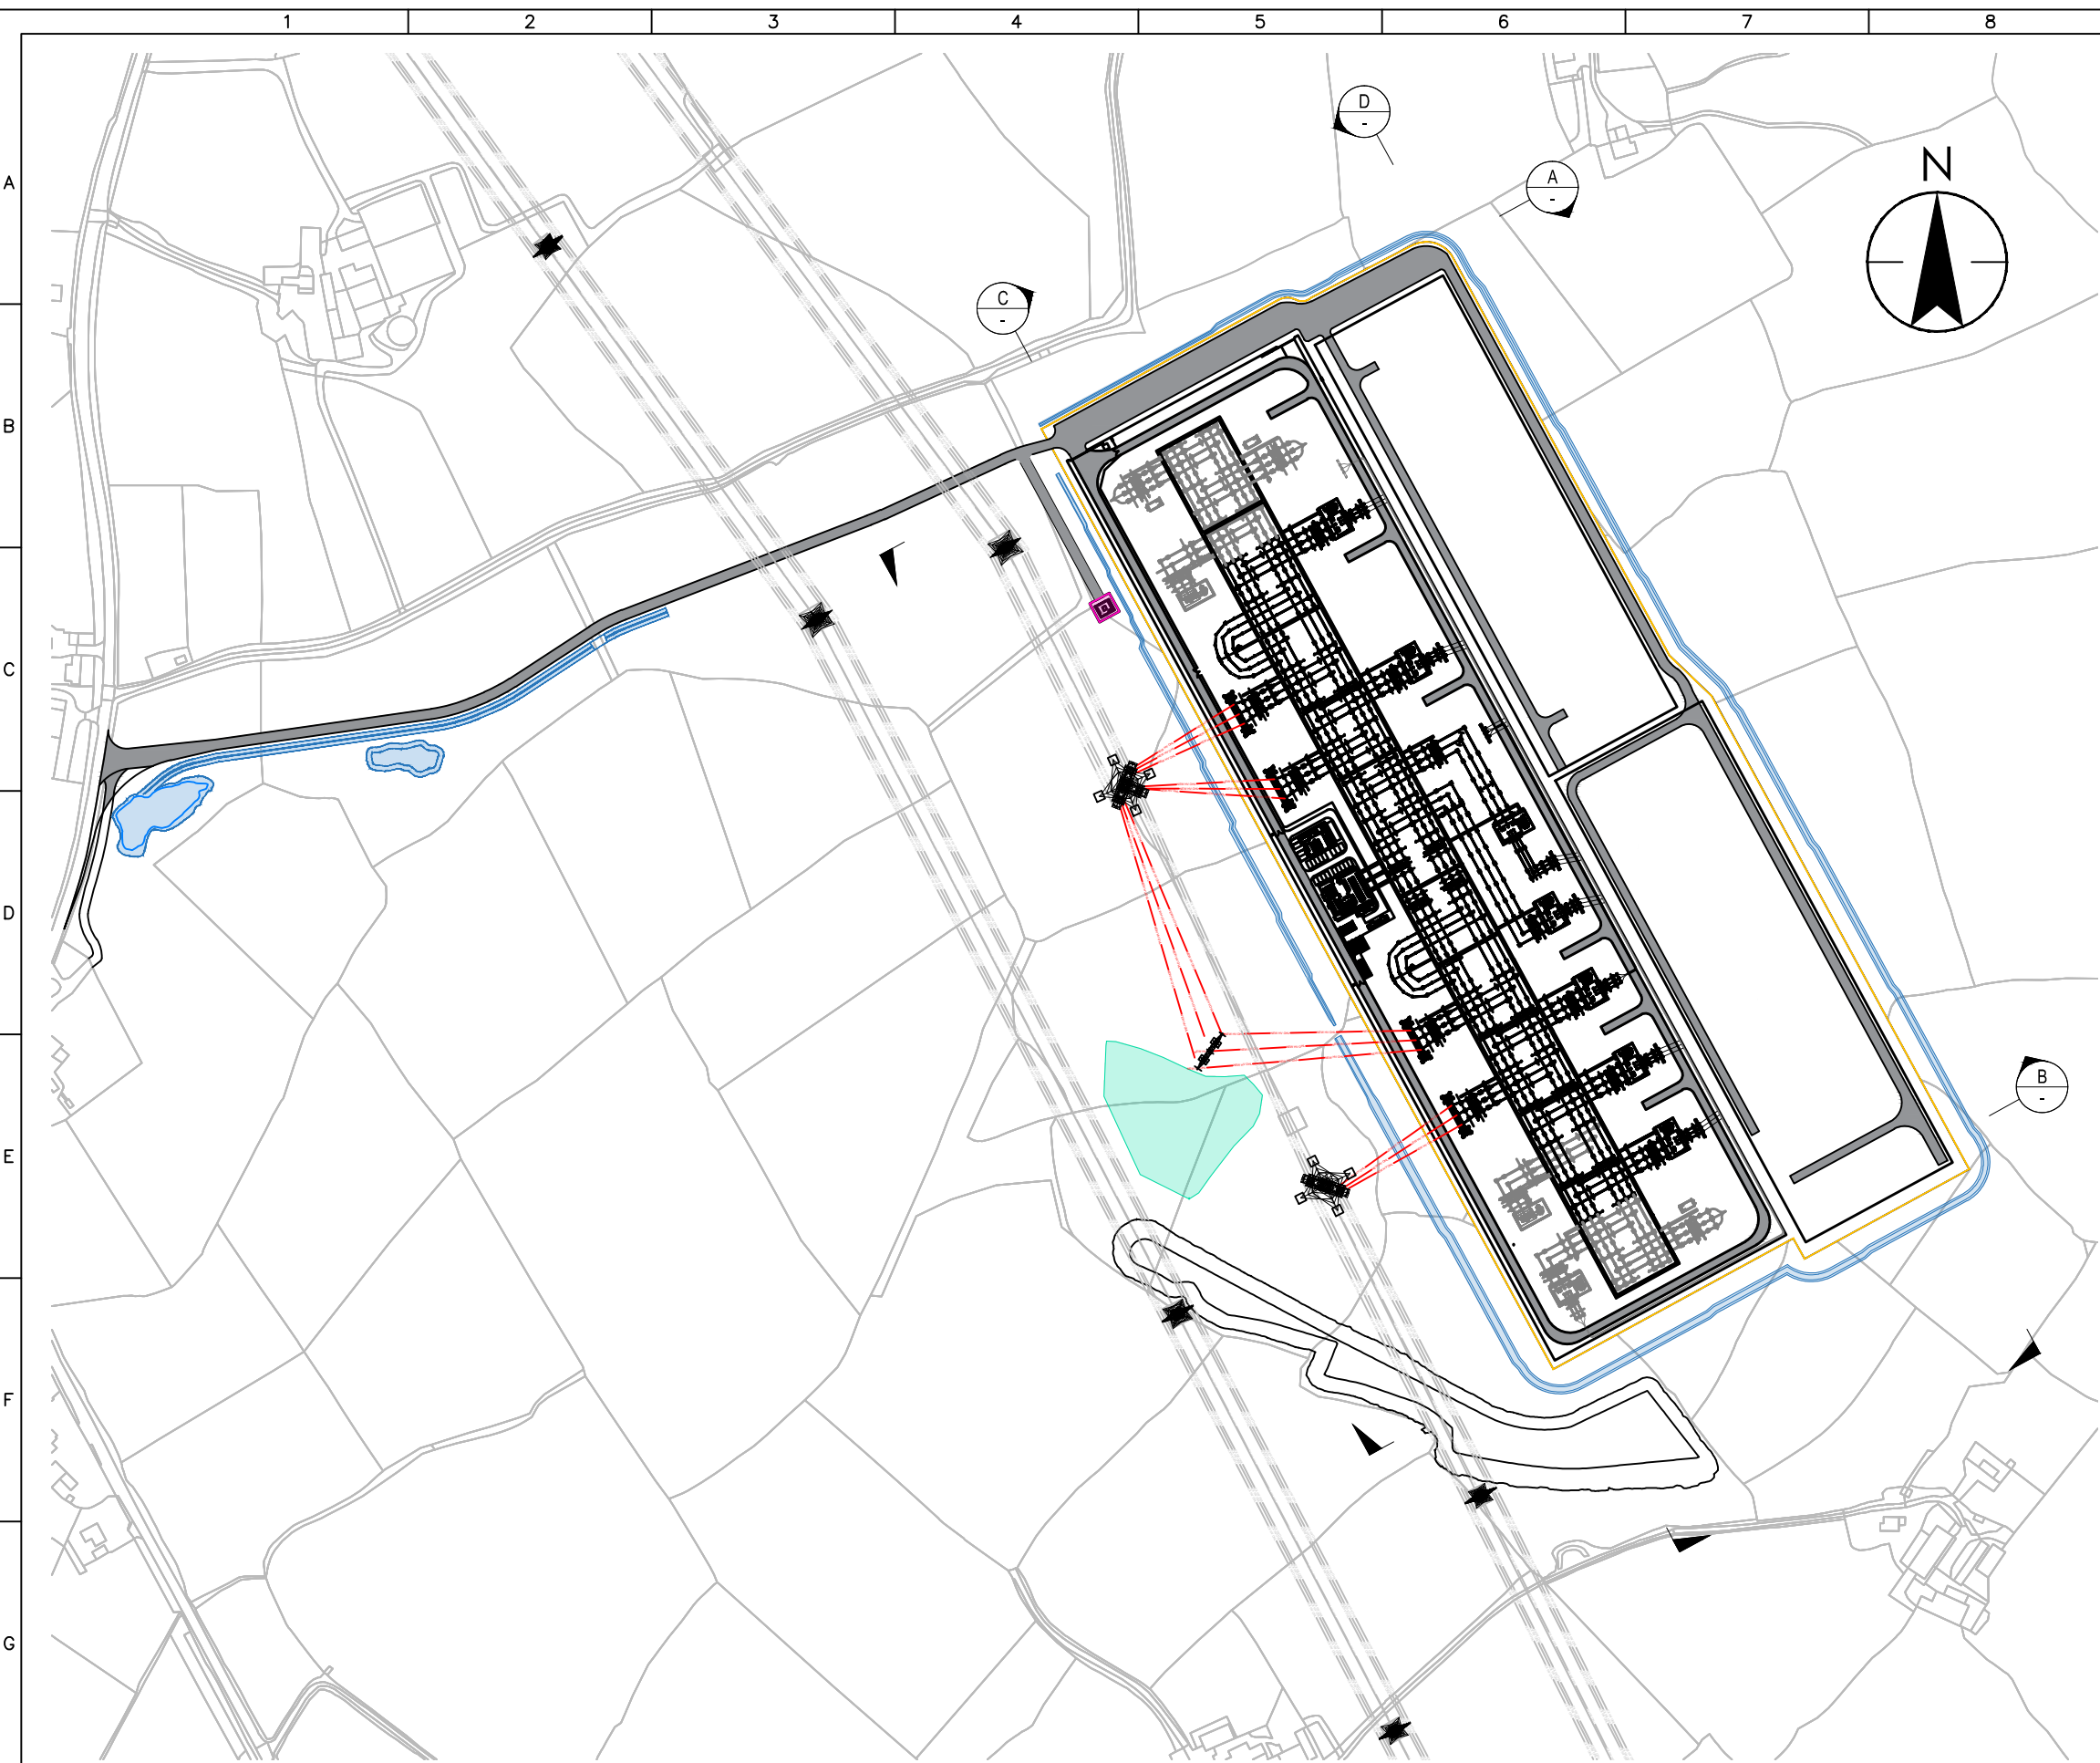



NORTHERN ELEVATION A
1:1250

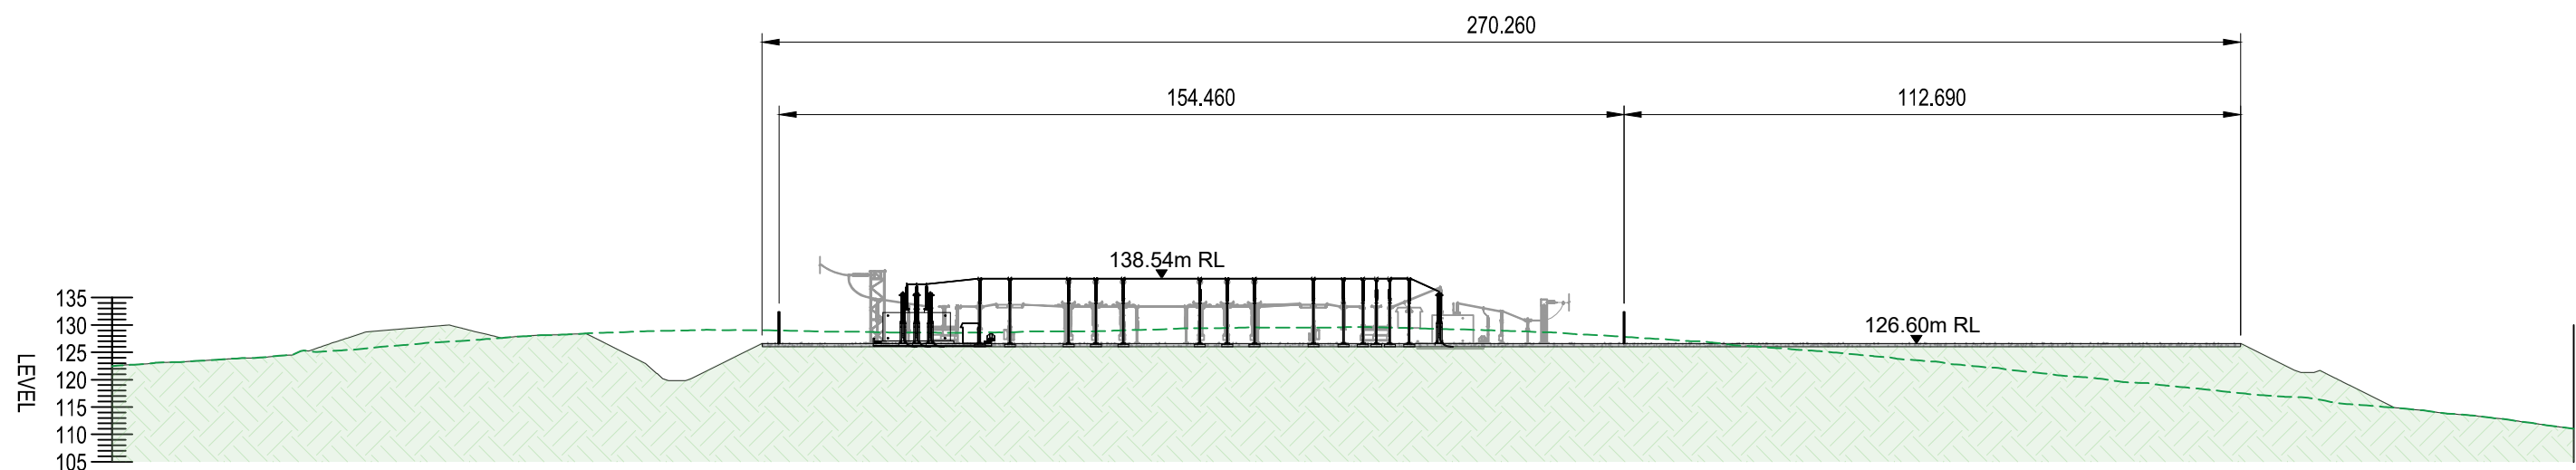

SOUTHERN ELEVATION B
1:1250

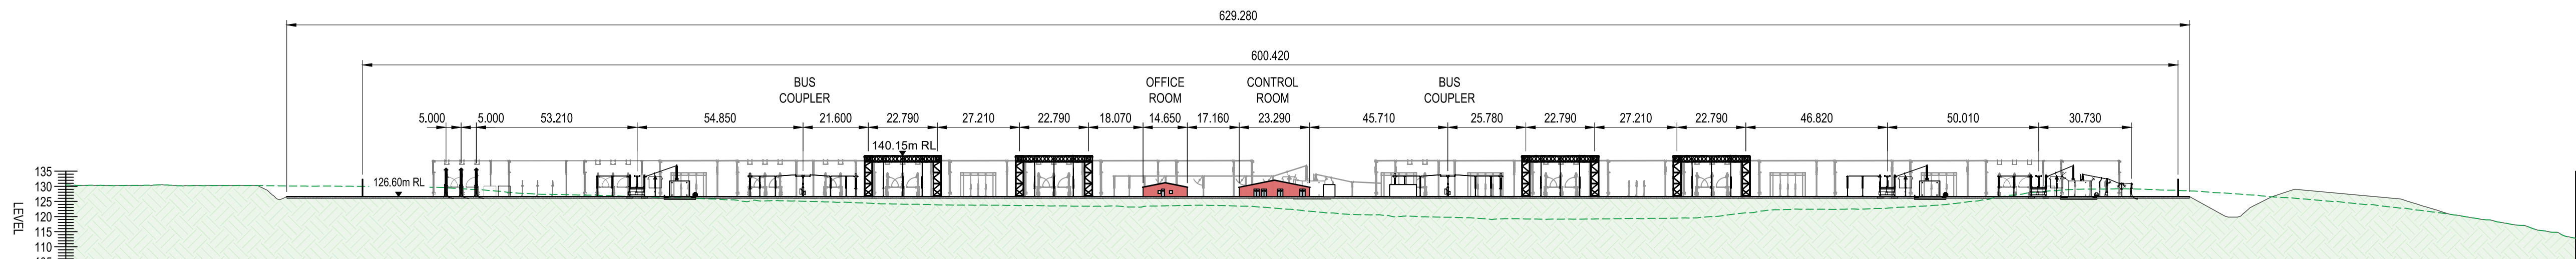

WESTERN ELEVATION C
1:1250

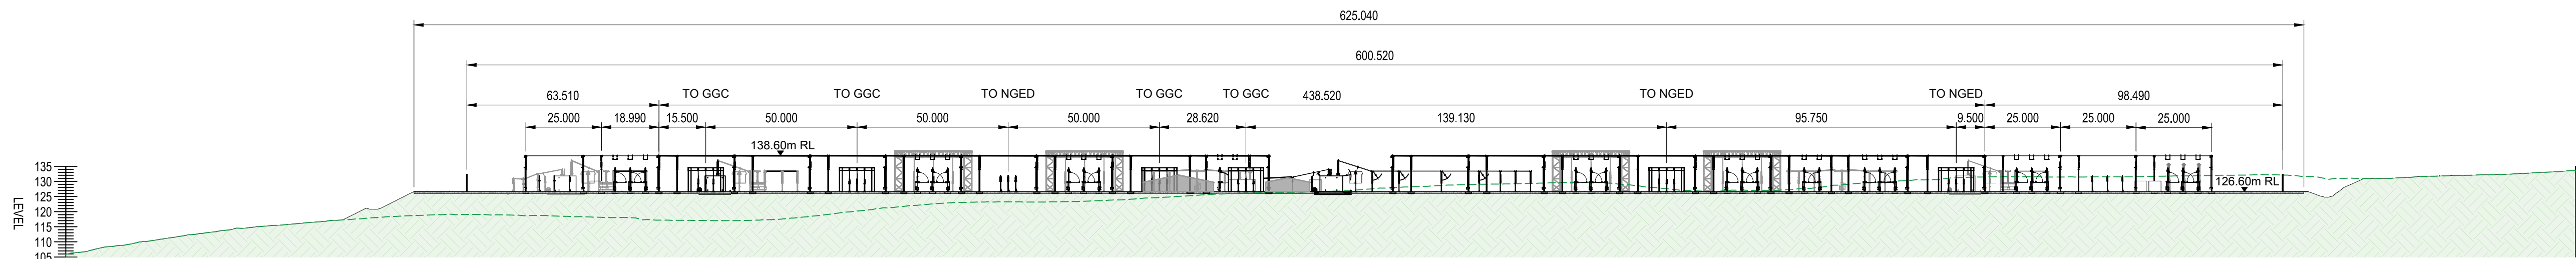

EASTERN ELEVATION D
1:1250

LEGEND

SITE BOUNDARY

PLATFORM BOUNDARY

NEW HV OVERHEAD LINE

EXISTING HV OVERHEAD LINE

PROPOSED CONSTRUCTION

SuDS PONDS


SWALES

ACCESS ROAD : REFER TO PDD-101256-LAY-053

DNO KIOSK

PROPOSED HV PYLON

EXISTING HV PYLON

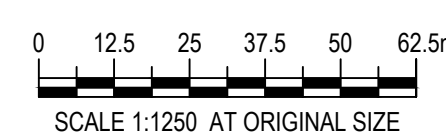

Master Scheme No: 101256	Sub-Scheme No: 207820	Site: LLANDYFAELOG SUBSTATION
Scheme Name: NEW LLANDYFAELOG SUBSTATION		
Document Title: SUBSTATION ELEVATIONS		
Created by: LW	Date: 11/11/2025	Checked by: MK
Development Eng: DB	Document Type: DWG	Scale: 1:1250
		Date: 11/11/2025
		Approved by: PW
		Rev: 01
National Grid Document Number: PDD-101256-LAY-099		
FEED Document Number: 331201448-STN-13-XX-ELE-TC-020		

ISSUE	01	NG Investment No. 101256
DRAWN	LW	Reason for Issue
CHECKED	MK	FIRST ISSUE
APP'D DATE	PW	11/11/25