

- Proposed Onshore Scheme Draft Order Limits
- Mean Low Water Springs
- Boundary of Proposed Onshore Scheme
- Proposed Onshore Draft Order Limit (Kiln Lane Full Buildout only)
- Kiln Lane Substation Limits of Deviation
- Converter Station Limits of Deviation
- Cable Route Limit of Deviation
- Proposed Permanent Access Road LOD
- Proposed Permanent Access Road
- Proposed Bellmouth
- Landfall Site
- Proposed Trenchless Installation
- Temporary Construction Compound

Contains OS data © Crown Copyright and database right 2025

Coordinate System: British National Grid



P01	15/07/2025	JM	JM	CP	CE
-----	------------	----	----	----	----

Rev	Date	By	Chkd	Appd	Authd
-----	------	----	------	------	-------

ARUP

8 Fitzroy Street  
London W1T 4BJ  
Tel +44 20 7636 1531  
www.arup.com

Client

National Grid LionLink Limited (NGLLL)

Project Name

LIONLINK

Drawing Title

HRA Stage 1 Screening Proposed Onshore Scheme - Sheet 1

Scale at A3

1:60,000

Role

Environment

Suitability

S2

Project Number

287334-00

Drawing Number


N/A

Rev

P01

A3



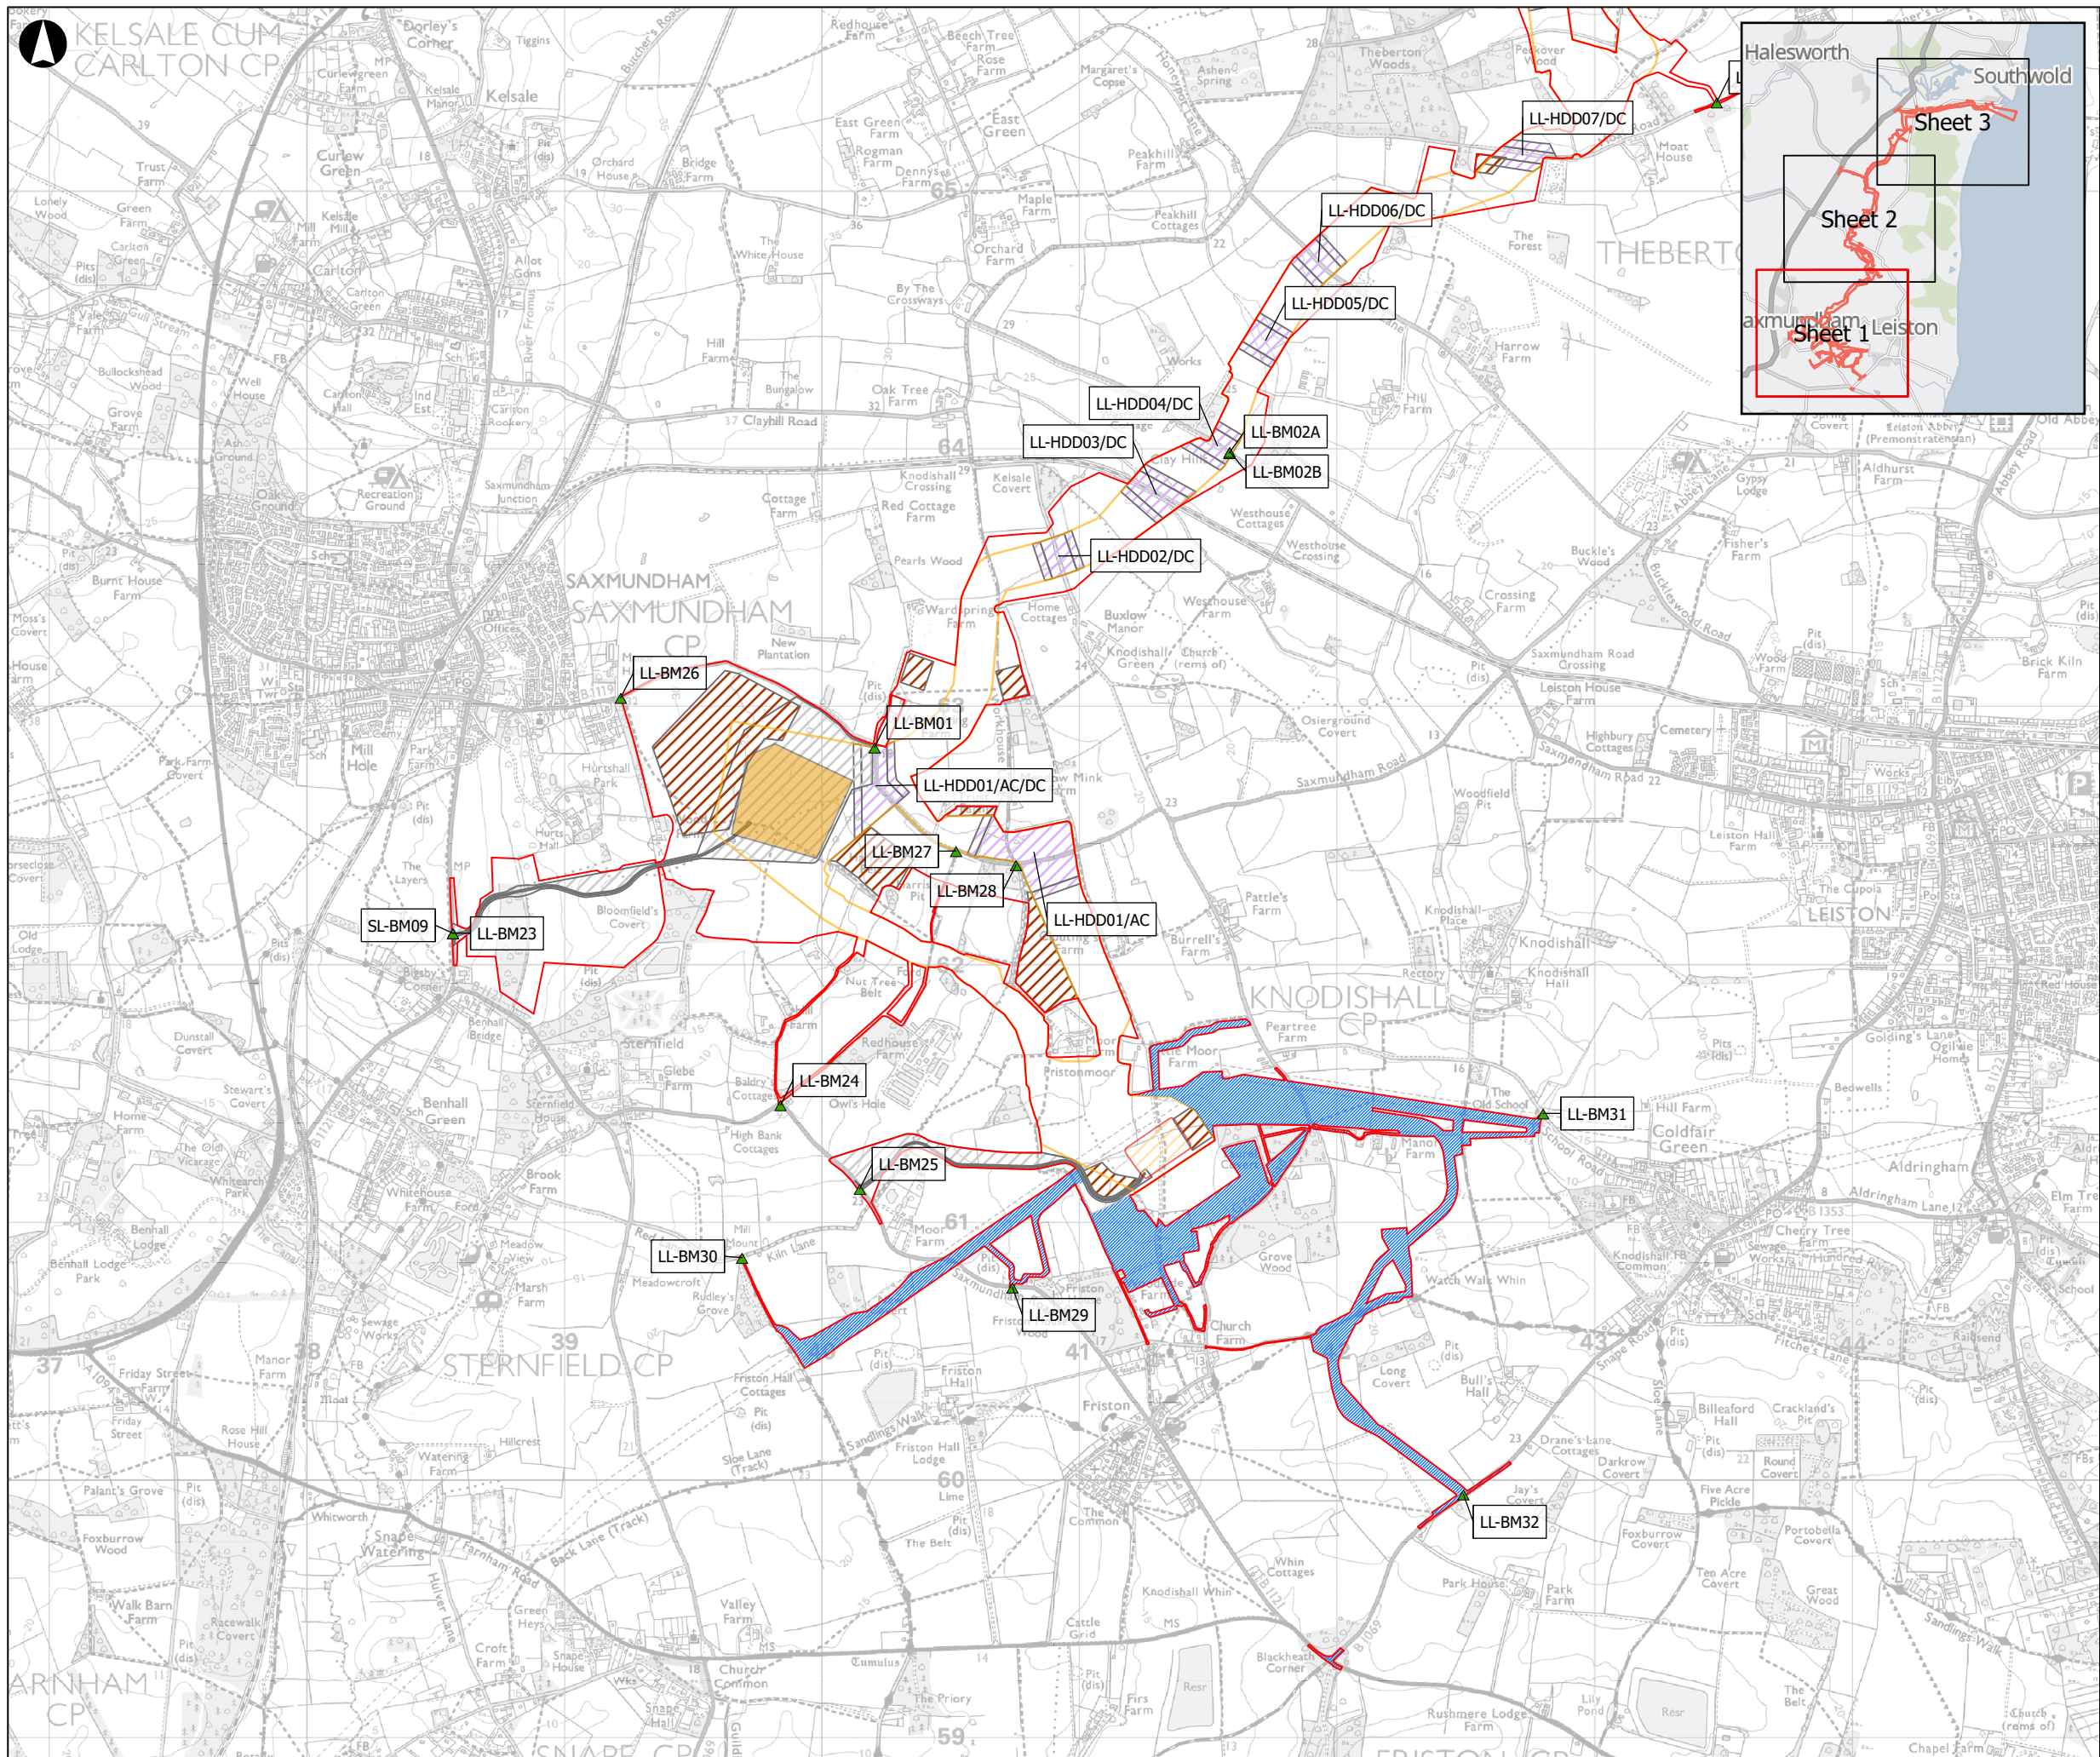

- Proposed Onshore Scheme Draft Order Limits
- Proposed Onshore Draft Order Limit (Kiln Lane Full Buildout only)
- Kiln Lane Substation Limits of Deviation
- Converter Station Limits of Deviation
- Cable Route Limit of Deviation
- Proposed Permanent Access Road LOD
- Proposed Permanent Access Road
- Proposed Bellmouth
- Landfall Site
- Proposed Trenchless Installation
- Temporary Construction Compound

Contains OS data © Crown Copyright and database right 2025  
AC0000808122

Coordinate System: British National Grid



P01	15/07/2025	JM	JM	CP	CE
-----	------------	----	----	----	----

Rev	Date	By	Chkd	Appd	Authd
-----	------	----	------	------	-------

ARUP

8 Fitzroy Street  
London W1T 4BJ  
Tel +44 20 7636 1531  
www.arup.com

Client

National Grid LionLink Limited (NGLLL)

Project Name

LIONLINK

Drawing Title  
HRA Stage 1 Screening Proposed  
Onshore Scheme - Sheet 2

Scale at A3

1:25,000

Role

Environment

Suitability

S2

Project Number

287334-00

Rev


P01

Drawing Number

N/A

A3



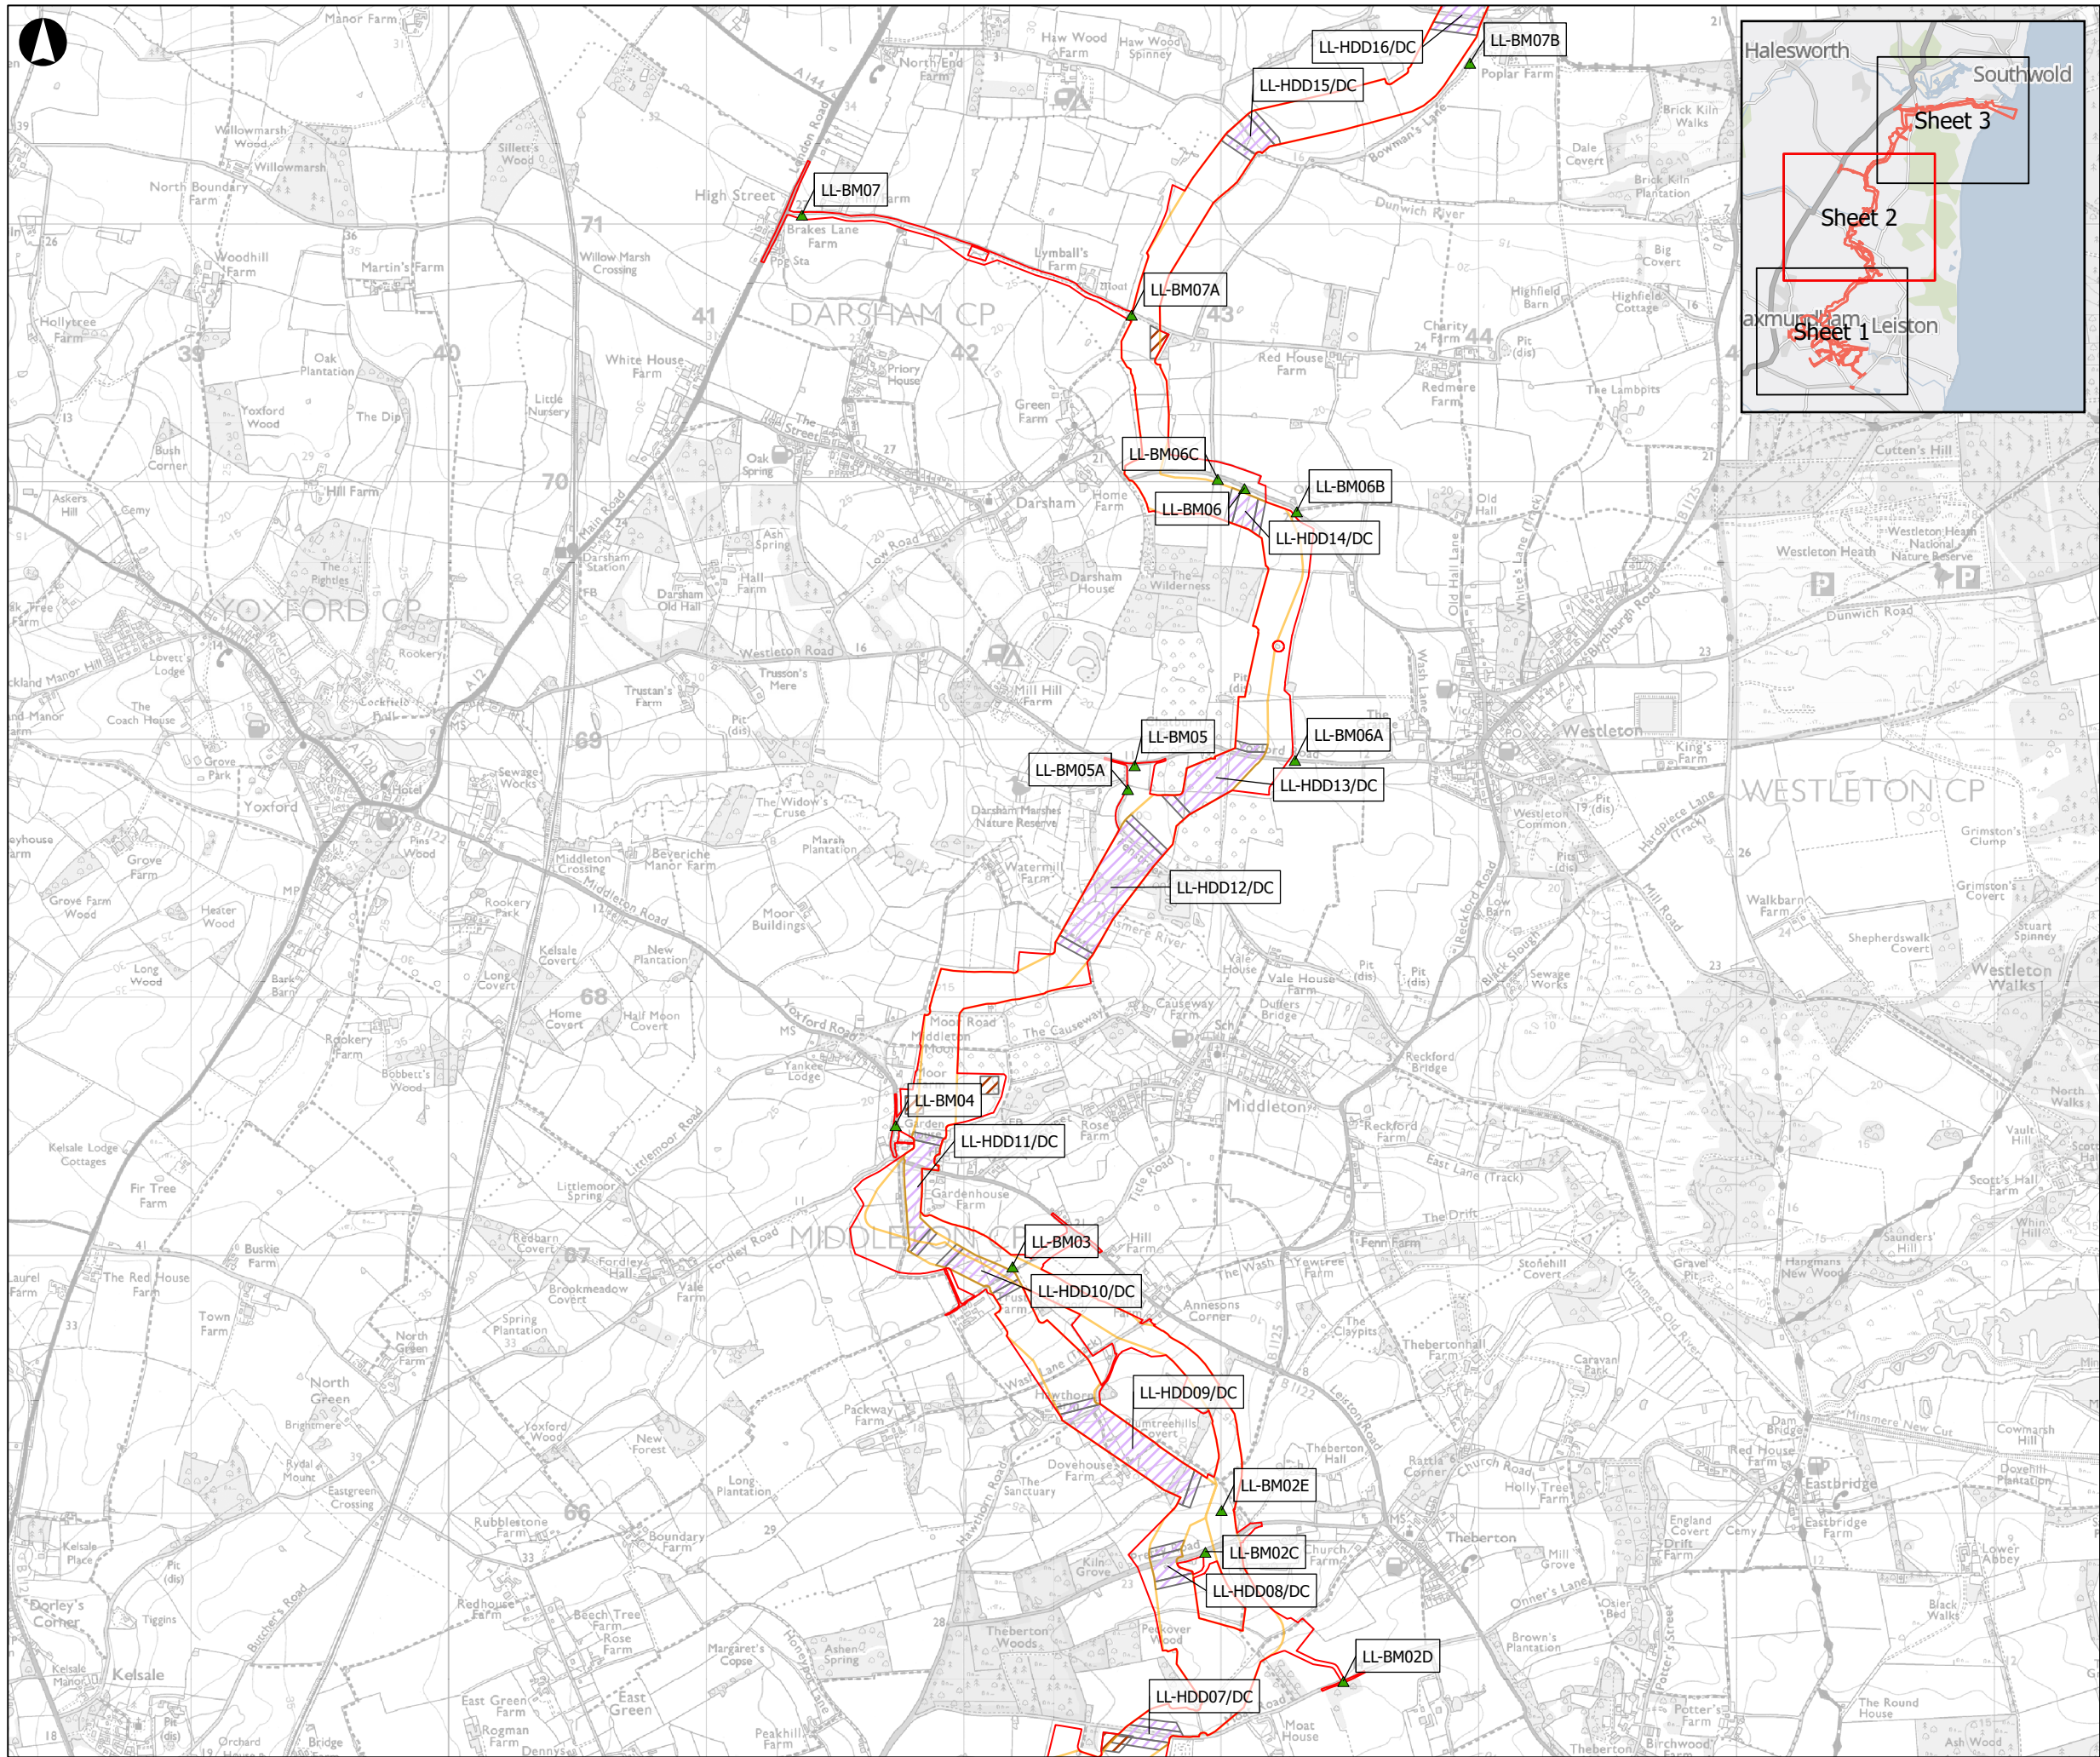

- Proposed Onshore Scheme Draft Order Limits
- Proposed Onshore Draft Order Limit (Kiln Lane Full Buildout only)
- Kiln Lane Substation Limits of Deviation
- Converter Station Limits of Deviation
- Cable Route Limit of Deviation
- Proposed Permanent Access Road LOD
- Proposed Permanent Access Road
- Proposed Bellmouth
- Landfall Site
- Proposed Trenchless Installation
- Temporary Construction Compound

Contains OS data © Crown Copyright and database right 2025  
AC0000808122  
Coordinate System: British National Grid

Kilometres					
0 0.5 1					
P01	15/07/2025	JM	JM	CP	CE
Rev	Date	By	Chkd	Appd	Authd

ARUP

8 Fitzroy Street  
London W1T 4BJ  
Tel +44 20 7636 1531  
www.arup.com

Client

National Grid LionLink Limited (NGLLL)

Project Name

LIONLINK

Drawing Title  
HRA Stage 1 Screening Proposed Onshore Scheme - Sheet 3

Scale at A3

1:25,000

Role

Environment

Suitability

S2

Project Number

287334-00

Rev



P01

Drawing Number

N/A


A3



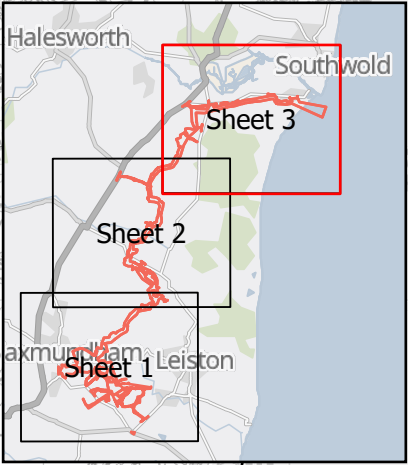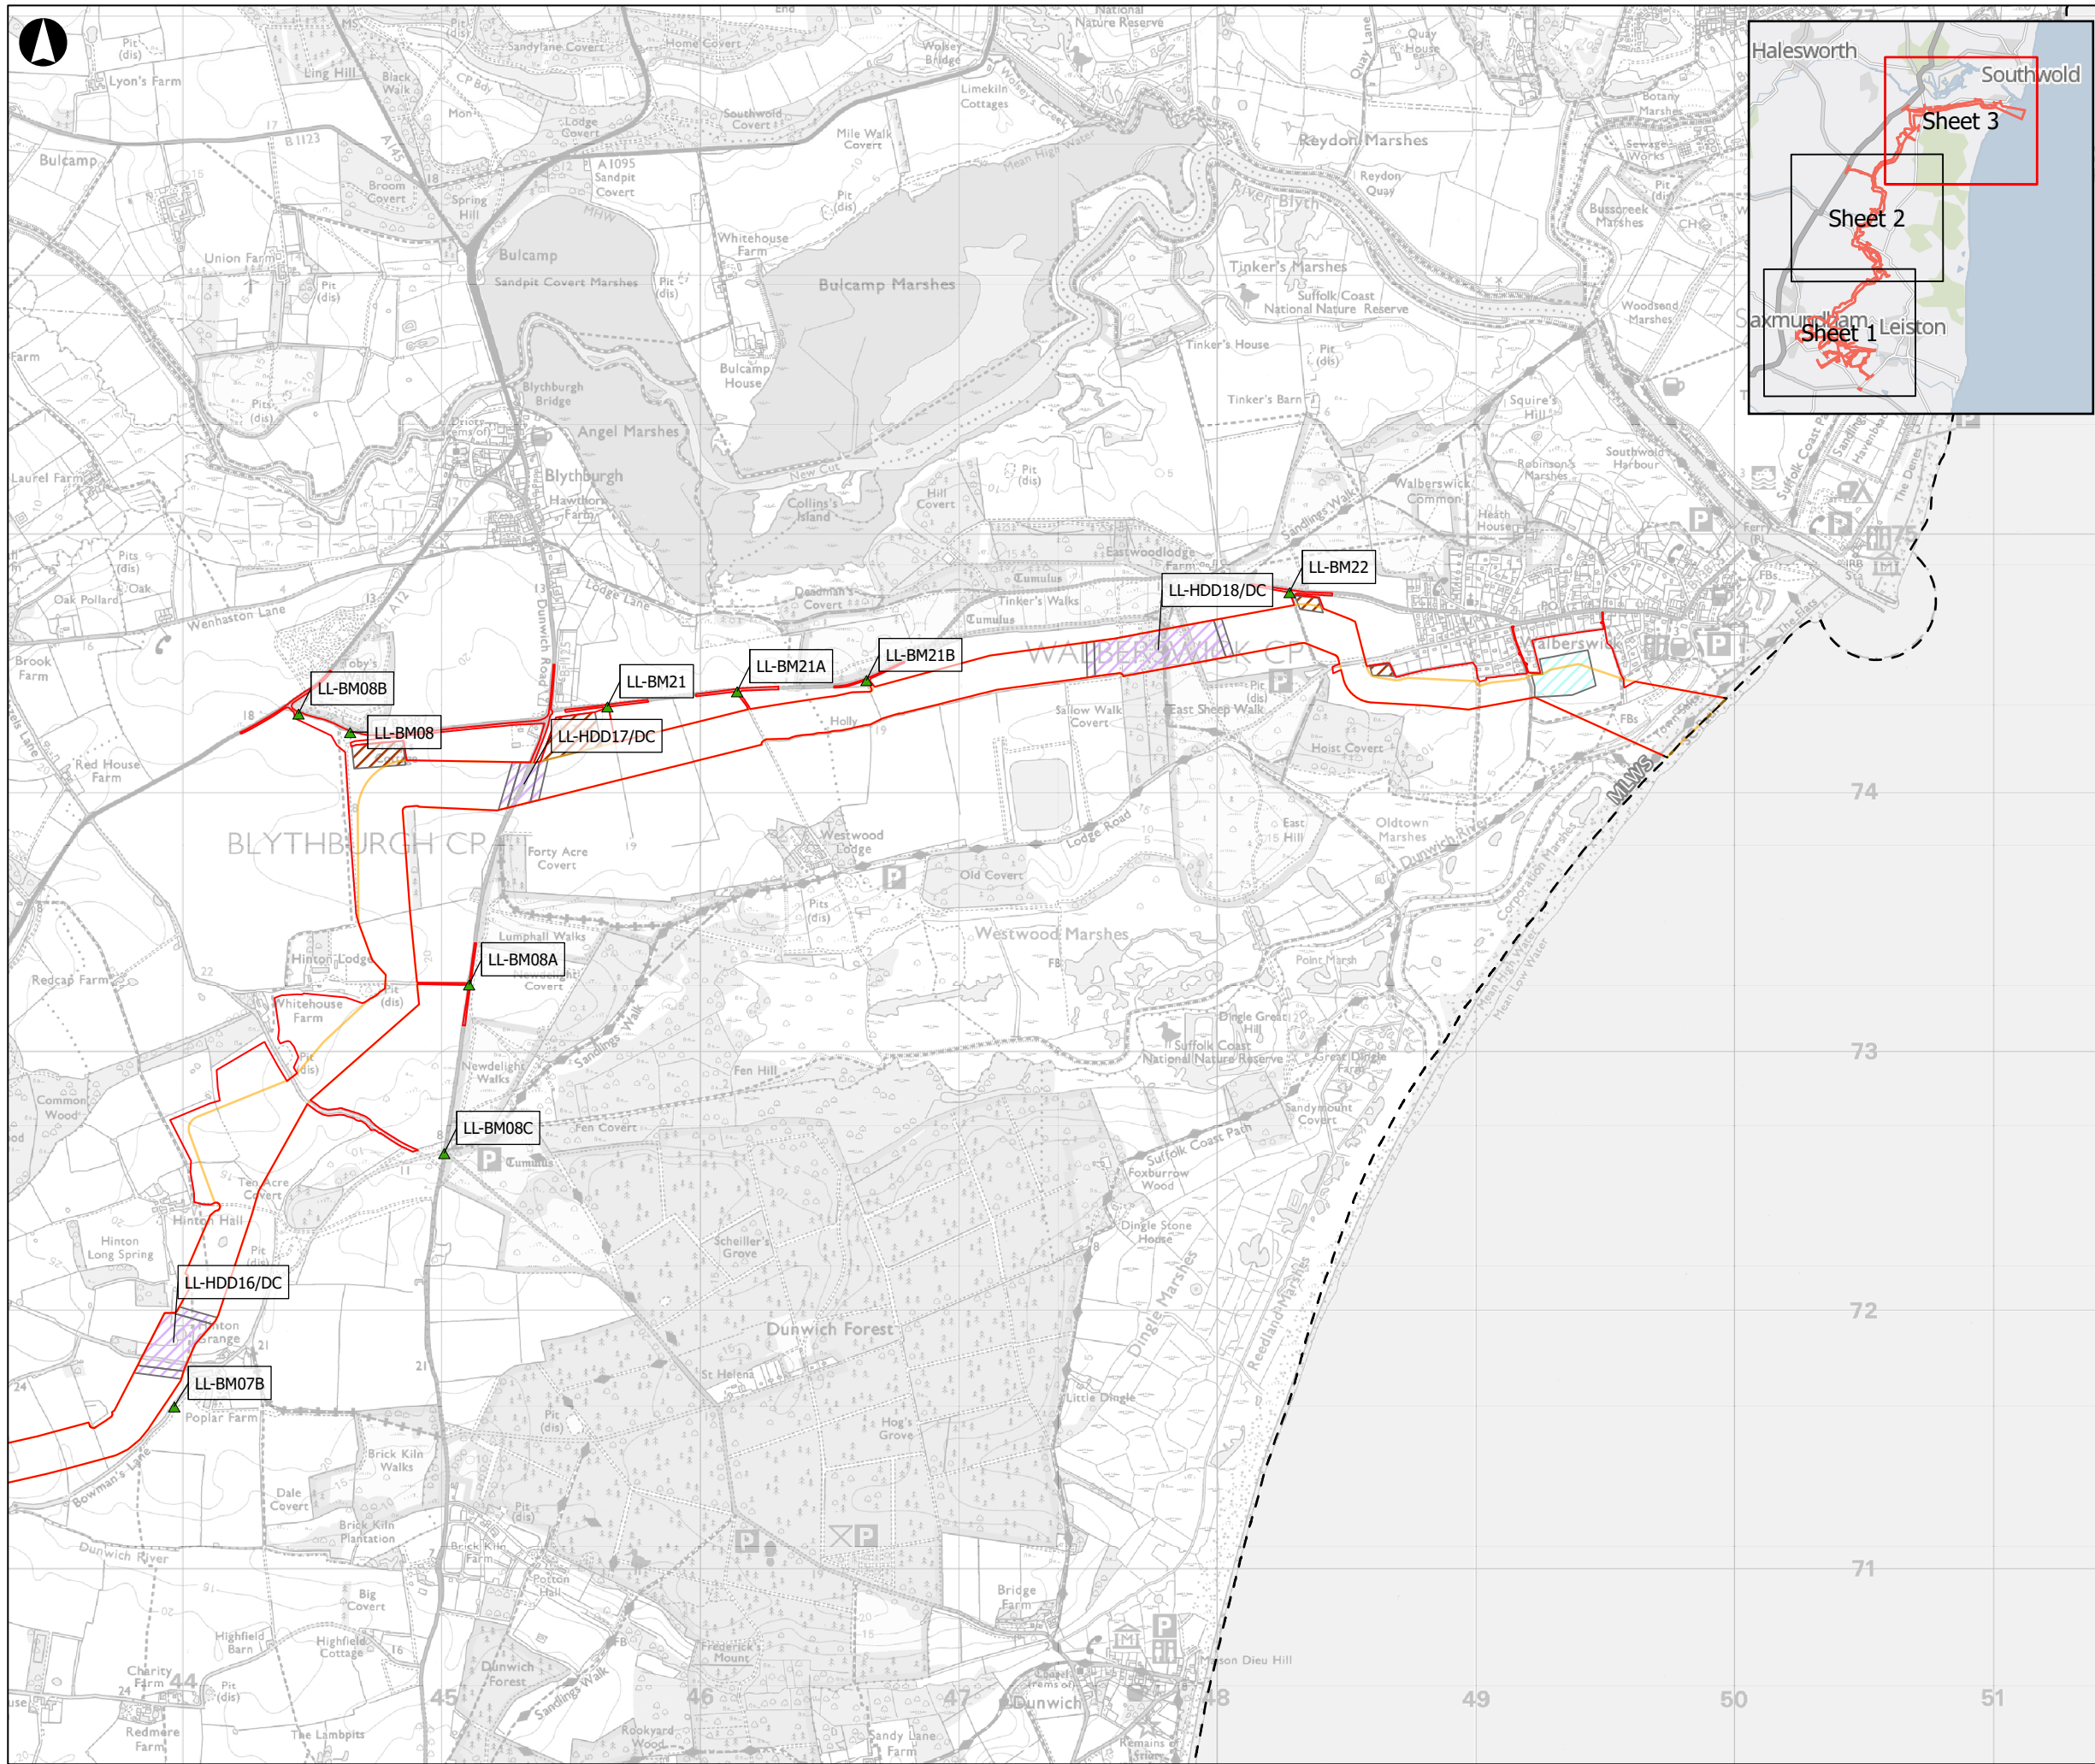

- Proposed Onshore Scheme Draft Order Limits
- Mean Low Water Springs
- Boundary of Proposed Onshore Scheme
- Proposed Onshore Draft Order Limit (Kiln Lane Full Buildout only)
- Kiln Lane Substation Limits of Deviation
- Converter Station Limits of Deviation
- Cable Route Limit of Deviation
- Proposed Permanent Access Road LOD
- Proposed Permanent Access Road
- Proposed Bellmouth
- Landfall Site
- Proposed Trenchless Installation
- Temporary Construction Compound

Contains OS data © Crown Copyright and database right 2025  
AC0000808122  
Coordinate System: British National Grid

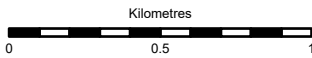

P01	15/07/2025	JM	JM	CP	CE
Rev	Date	By	Chkd	Appd	Authd

ARUP

8 Fitzroy Street  
London W1T 4BJ  
Tel +44 20 7636 1531  
www.arup.com

Client

National Grid LionLink Limited (NGLLL)

Project Name

LIONLINK

Drawing Title  
HRA Stage 1 Screening Proposed Onshore Scheme - Sheet 4

Scale at A3

1:25,000

Role

Environment

Suitability

S2

Project Number

287334-00

Rev

P01

Drawing Number

N/A

A3