

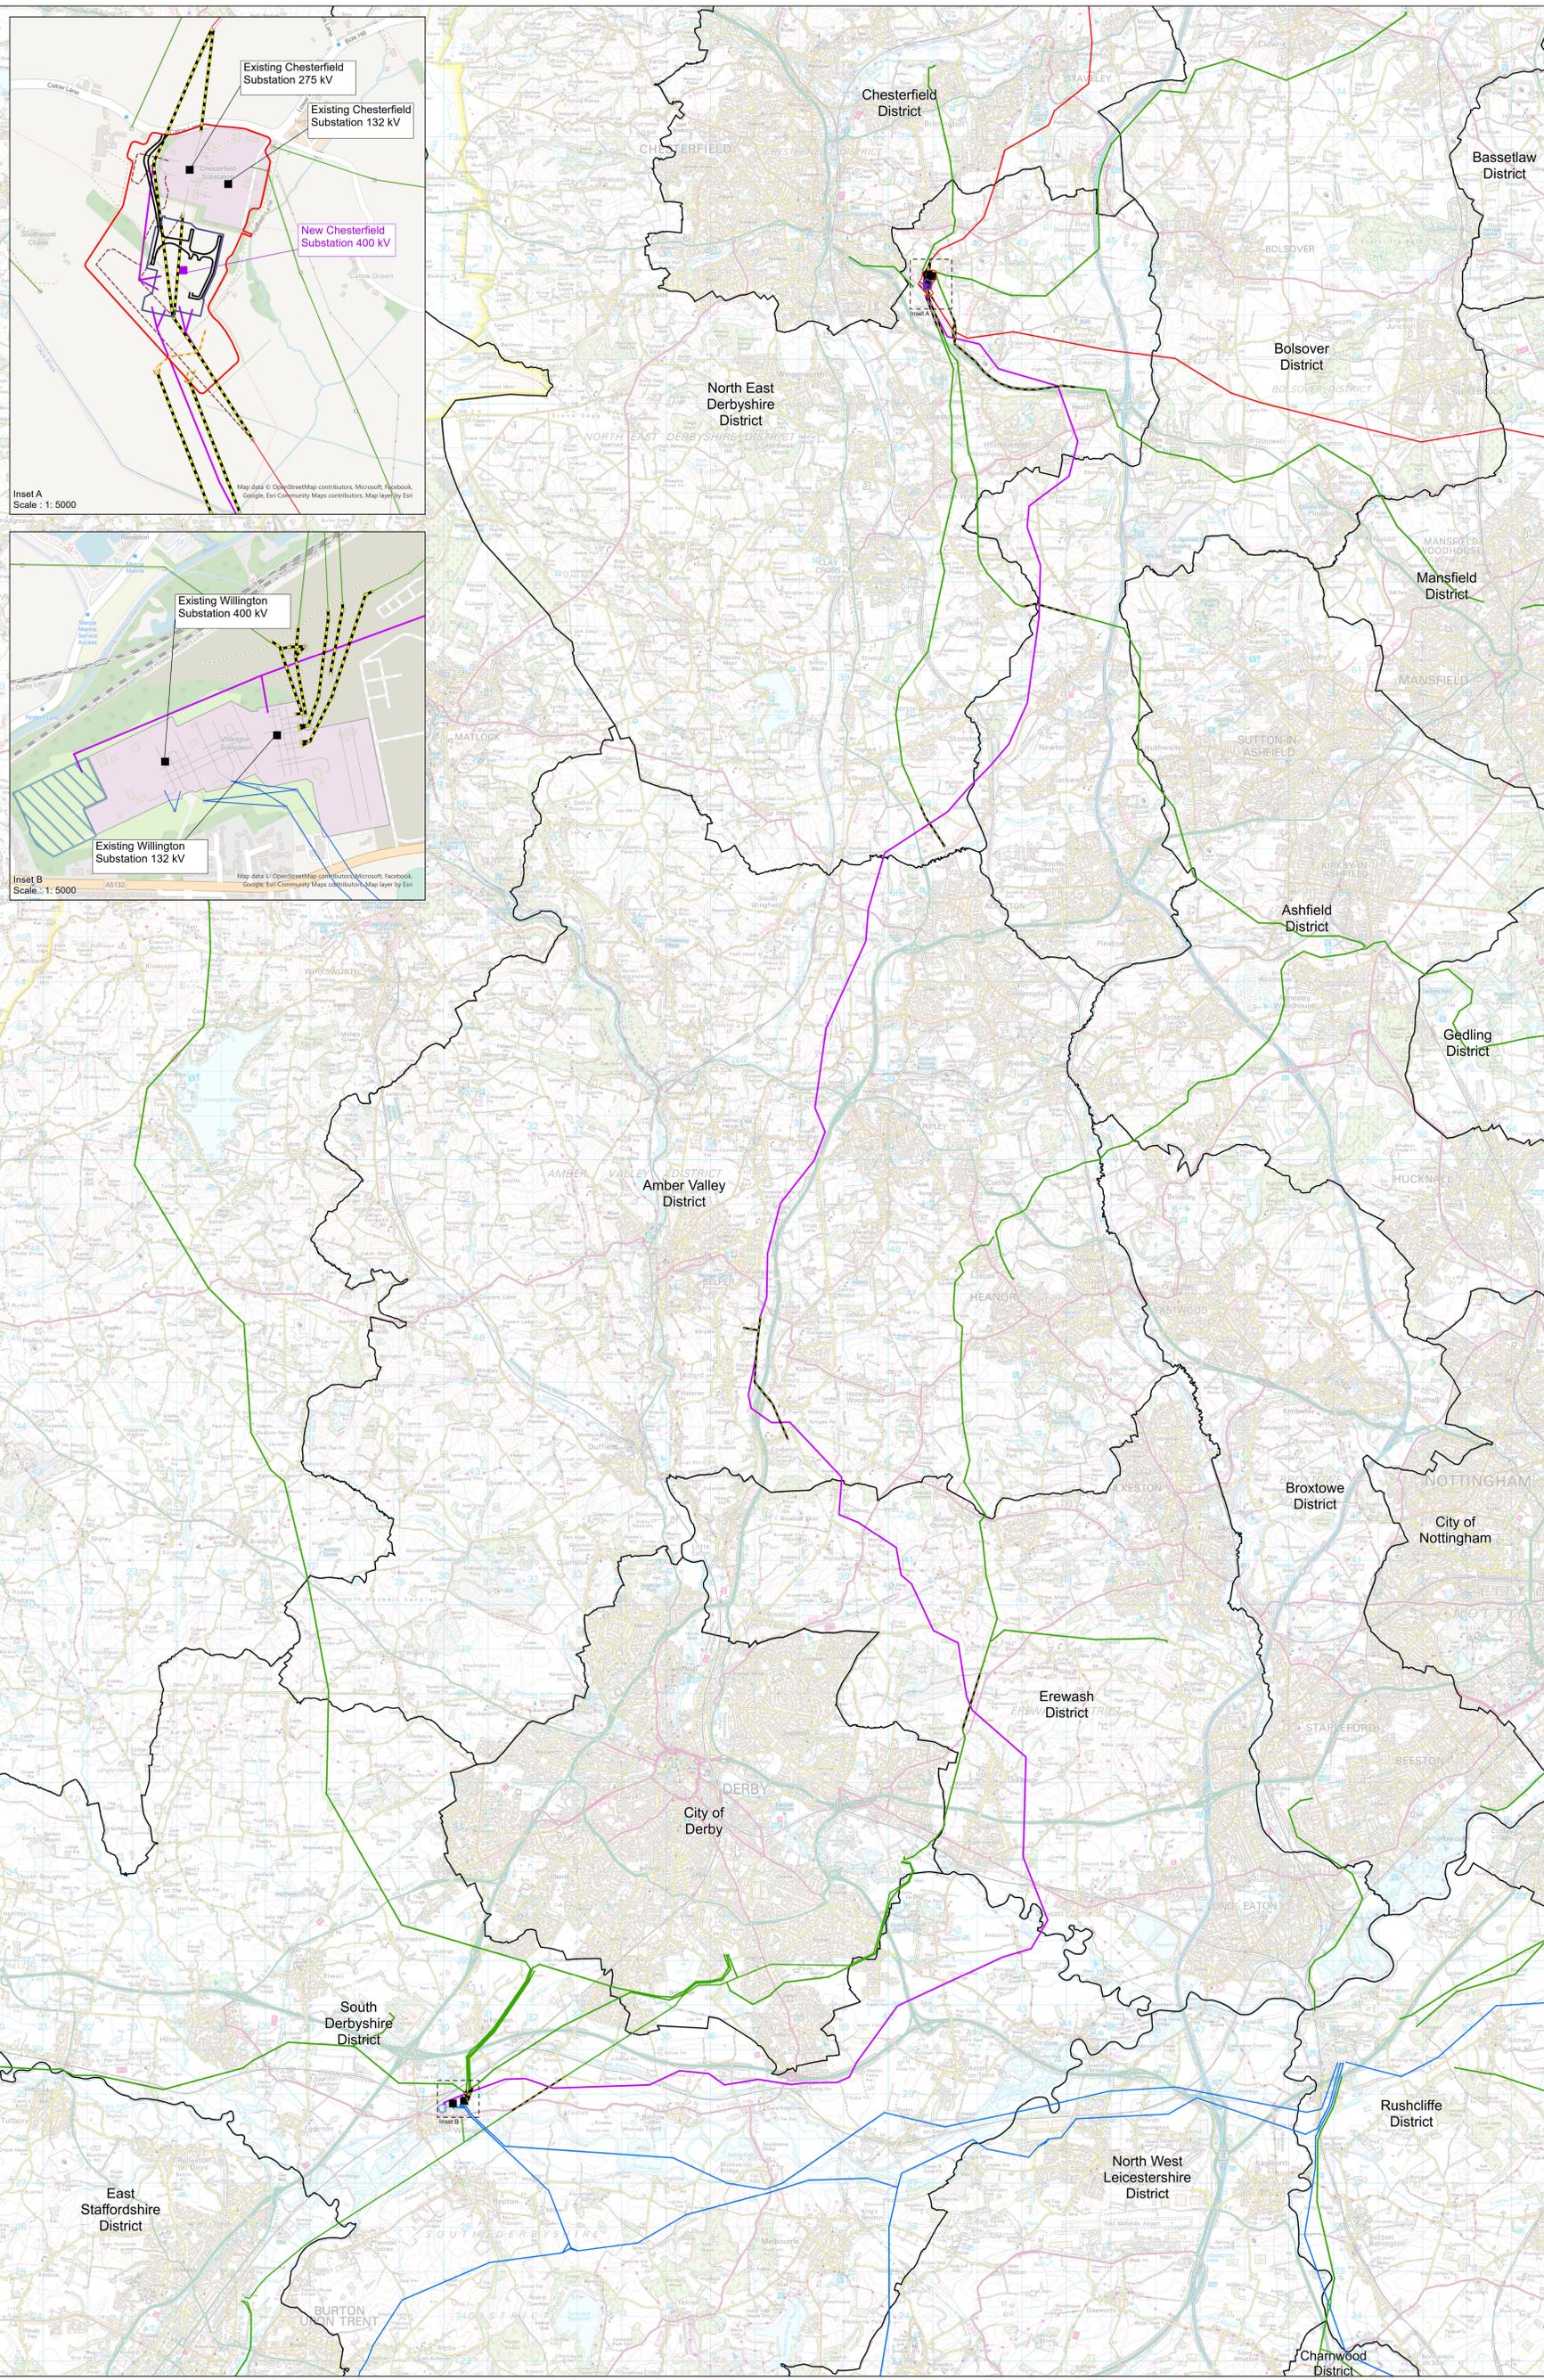
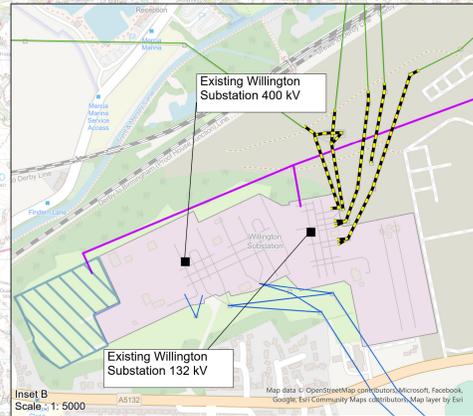


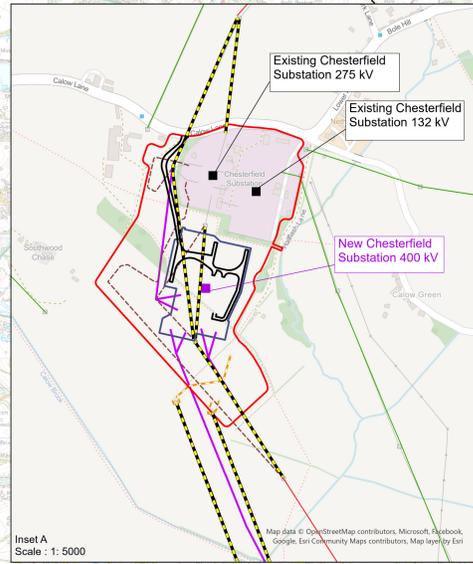

NATIONAL GRID
CHESTERFIELD TO WILLINGTON
S.42 OVERALL LOCATION PLAN
SHEET 1 OF 1

NORTH EAST DERBYSHIRE DISTRICT, BOLSOVER DISTRICT, AMBER VALLEY DISTRICT, EREWASH DISTRICT, SOUTH DERBYSHIRE DISTRICT

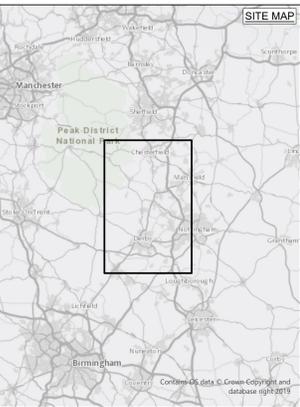

- LEGEND**
- Local Authority Boundary
 - Indicative New Overhead Line - 400kV
 - Indicative New Substation Site Boundary
 - Indicative New Chesterfield Substation Platform
 - Indicative New Chesterfield Substation Permanent Access Road
 - Existing Overhead Line - Affected
 - Indicative Temporary Overhead Line & Underground Cable
 - Existing Overhead Line 400kV - Not Affected
 - Existing Overhead Line 275kV - Not Affected
 - Existing Overhead Line 132kV - Not Affected
 - Existing Underground Cable - To Be Modified
 - Willington Substation Extension
 - Existing Substation Sites
 - Indicative New Substation

Notes
This drawing is scaled at paper size A0, therefore any prints taken at smaller sizes will affect accuracy of the measurement units and should not be scaled against.

Coordinates System: British National Grid
Sheet X Centroid Coordinate: 437375.22E Sheet Y Centroid Coordinate: 349295.47N



BACKGROUND MAPPING INFORMATION HAS BEEN REPRODUCED FROM THE ORDNANCE SURVEY BY PERMISSION OF ORDNANCE SURVEY OF THE CONTROLLER OF HIS MAJESTY'S STATIONERY OFFICE. © CROWN COPYRIGHT AND DATABASE RIGHTS 2025 ORDNANCE SURVEY AC0000807948

Issue	Date	Remarks	Drawn	Checked	Approved
A	03/12/2025	First Issue	AB	BS	PS

Title
NATIONAL GRID
CHESTERFIELD TO WILLINGTON
S.42 OVERALL LOCATION PLAN
SHEET 1 OF 1
NORTH EAST DERBYSHIRE DISTRICT
BOLSOVER DISTRICT
AMBER VALLEY DISTRICT
EREWASH DISTRICT
SOUTH DERBYSHIRE DISTRICT

nationalgrid

Application Number
EN0210001

National Grid Drawing Reference
EDN2-WSP-CONS-ZZZZZZ-DRW-OC-000092

Scale	Sheet Size	Sheet	Issue
1:50,000	A0	SHEET 1 OF 1	A