

Key
 □ Sheet extents
 □ Order Land

MEMBER OF THE BOARD SEALING COMMITTEE

The COMMON SEAL of NATIONAL GRID ELECTRICITY TRANSMISSION plc was hereunto affixed on the 12 day of FEBRUARY 2026 in the presence of:

Authorised Signatory
 Authorised Signatory
 Member of the Board Sealing Committee

© Crown copyright and database rights 2026 Ordnance Survey 100030649. You are permitted to use this data solely to enable you to respond to, or interact with, the organisation that provided you with the data. You are not permitted to copy, sub-licence, distribute or sell any of this data to third parties in any form.

© Crown copyright material is reproduced with the permission of Land Registry under delegated authority from the Controller of HMSO.

This material may not be copied, distributed, sold or published without the formal permission of Land Registry. Only an official copy of a title plan or register obtained from the Land Registry may be used for legal or other official purposes.

May contain public sector information licensed under the Open Government Licence v3.0. Contains OS data © Crown Copyright and database right 2025. Contains data from OS Zoomstack

Client
nationalgrid

Designer
Ardent

Project
 WEST BURTON TO RATCLIFFE-ON-SOAR REFURBISHMENT - THE GREAT GRID UPGRADE


Drawing Title
 MAP REFERRED TO IN THE NATIONAL GRID ELECTRICITY TRANSMISSION PLC (WEST BURTON TO RATCLIFFE-ON-SOAR REFURBISHMENT PROJECT) COMPULSORY PURCHASE ORDER 2026 KEY PLAN

| | | | |
|-------------------|----------------|--------------------------|-----------------------|
| Status | FINAL | Revision | 000 |
| Date | 08/02/2026 | | |
| Scale | 1:110,000 @ A1 | Spatial Reference System | British National Grid |
| Drawn By | J.NEYE-SWIFT | Checked By | A.FOX |
| Approved By | K.CRADDOCK | | |
| Drawing reference | NG_WBROS_CPO | | |

WE HEREBY CERTIFY THIS TO BE A TRUE AND ACCURATE COPY OF THE ORIGINAL

Authorised Signatory
 HERBERT SMITH FREEHILLS KRAMER LLP
 Exchange House
 Primrose Street
 London
 EC2A 2EG
 Date 12 February 2026

Plot Date: 06 February 2026 17:50
 File Name: C:\Users\jsw\OneDrive - Ardent Management Ltd\Documents\ArcGIS\Projects\NG_WBROS_CPO_Land_Pan_20260112.aprx

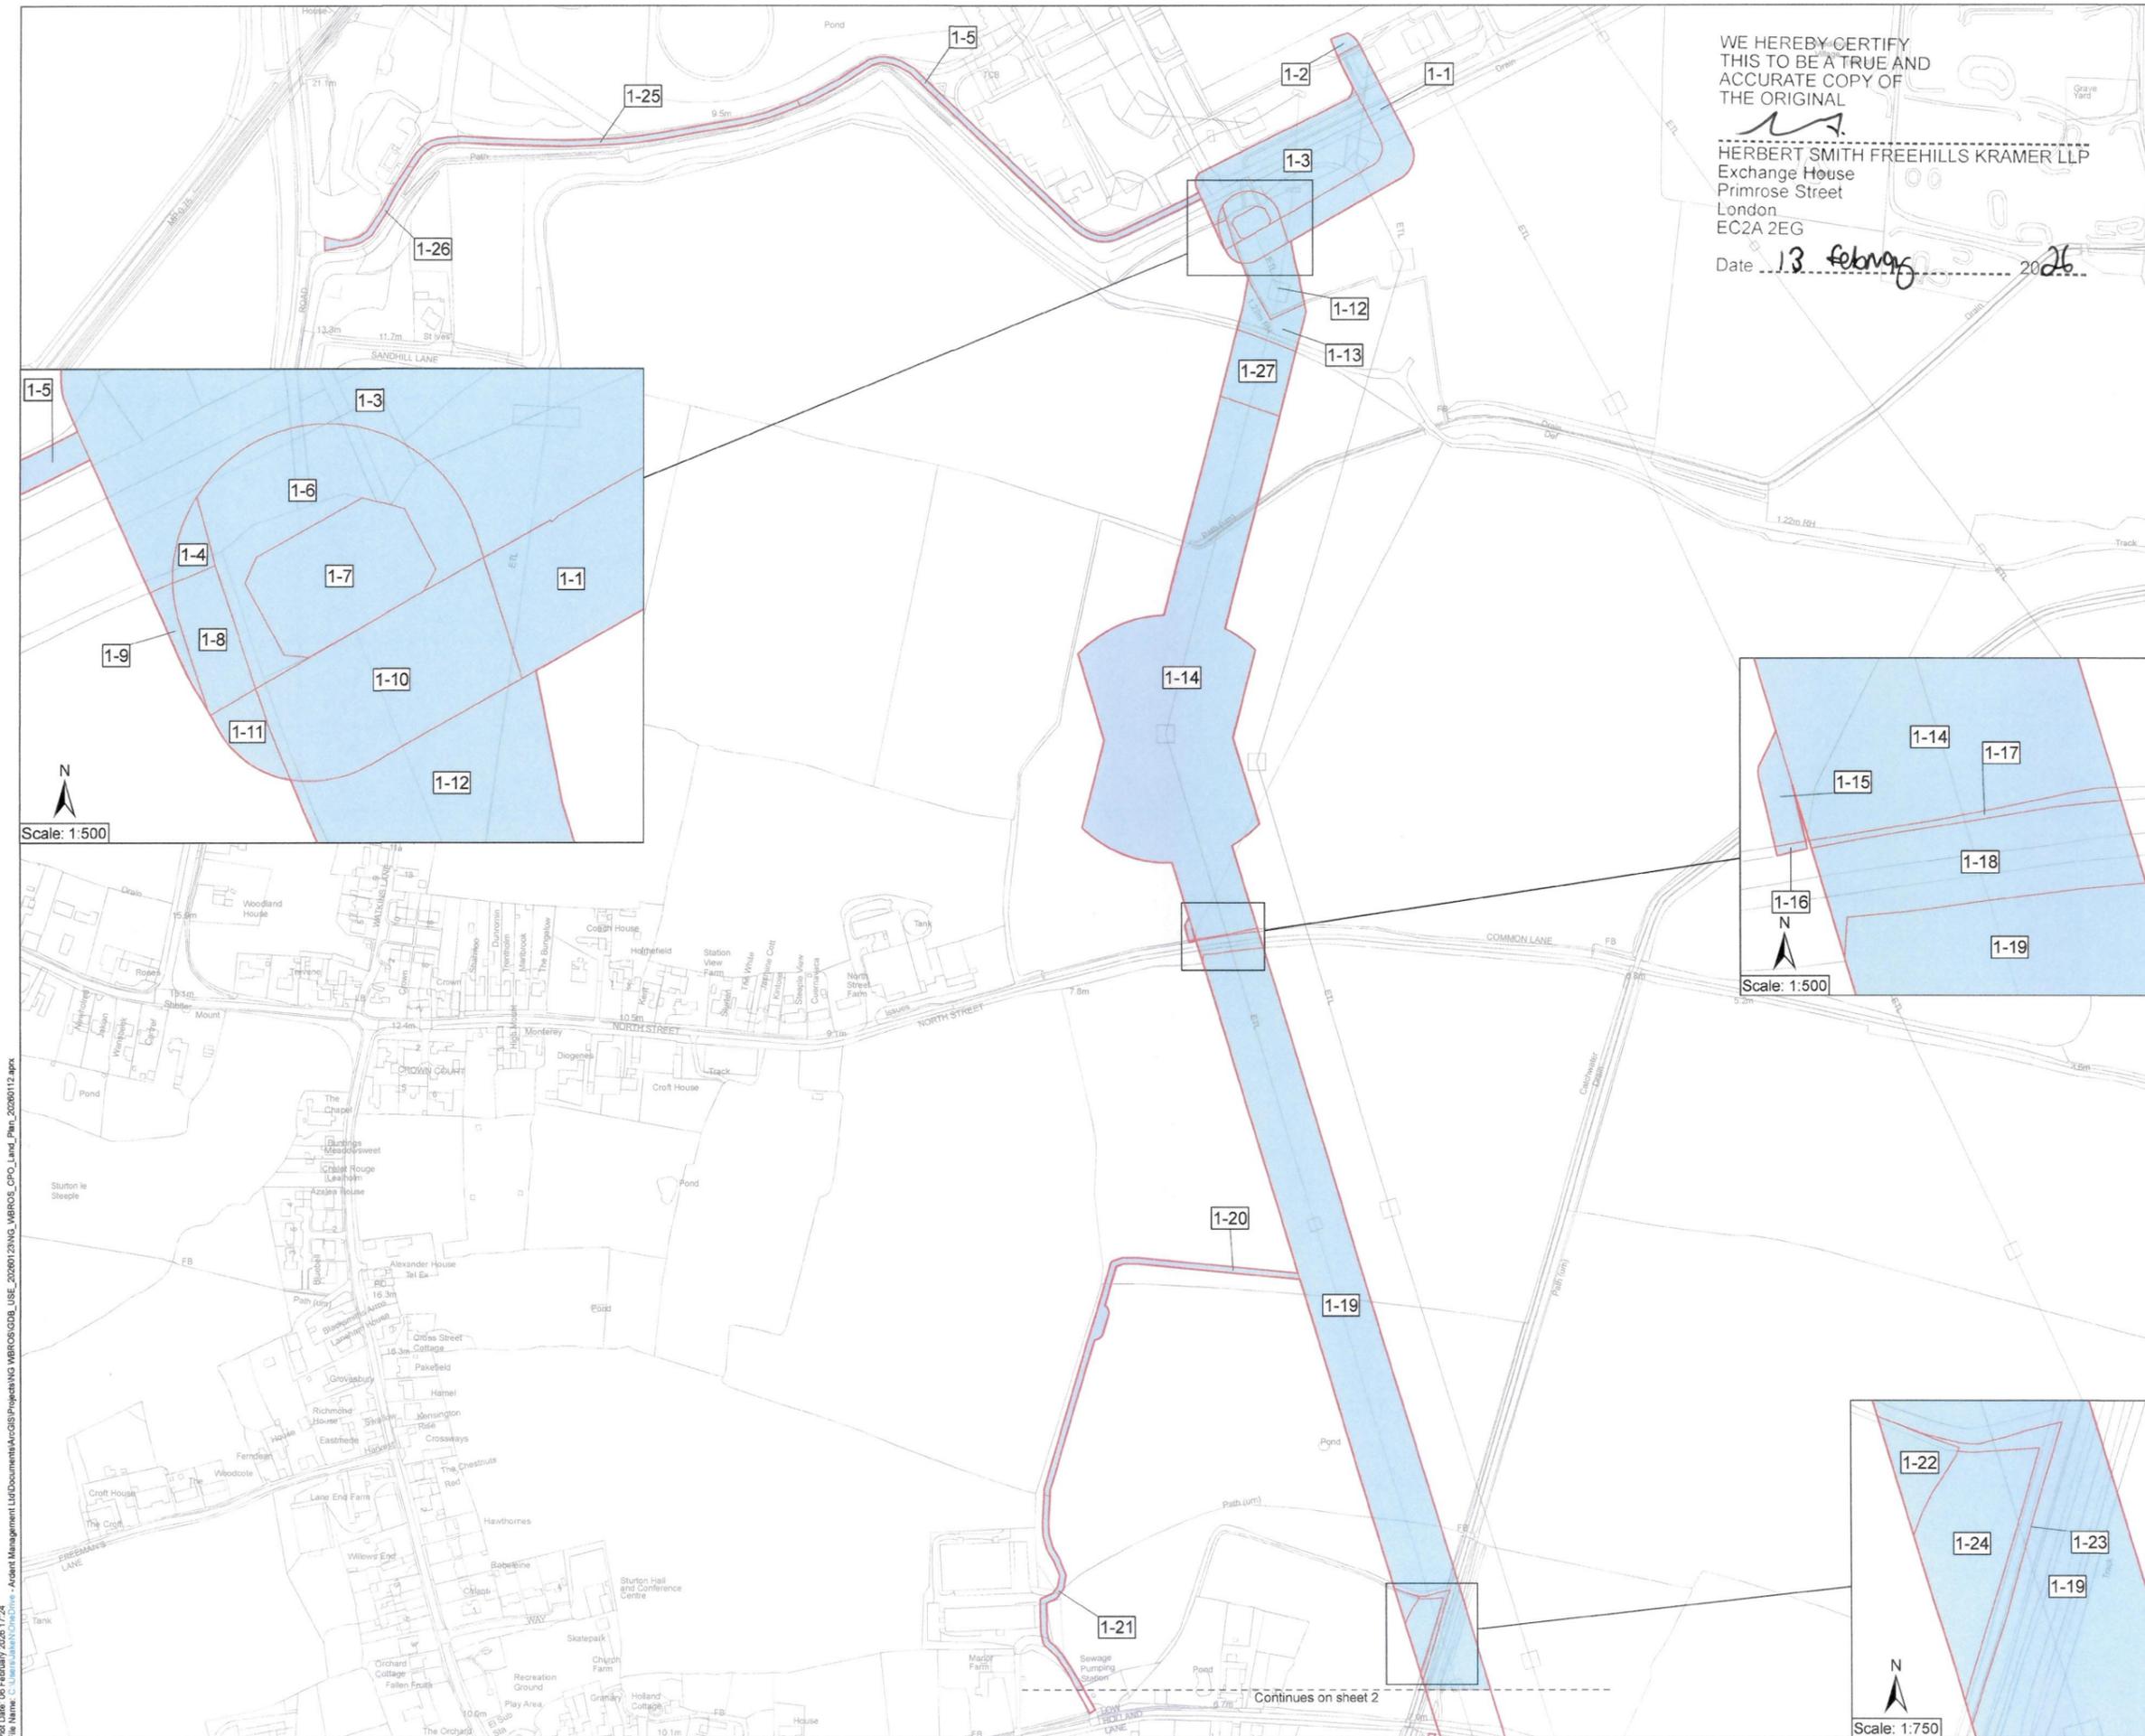


WE HEREBY CERTIFY THIS TO BE A TRUE AND ACCURATE COPY OF THE ORIGINAL

[Signature]

HERBERT SMITH FREEHILLS KRAMER LLP
Exchange House
Primrose Street
London
EC2A 2EG

Date 13 February 2026

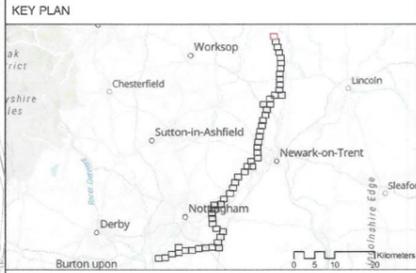

Key

- Order Land
- Rights to be acquired

MEMBER OF THE BOARD SEALING COMMITTEE

The COMMON SEAL of NATIONAL GRID ELECTRICITY TRANSMISSION plc was hereunto affixed on the 12 day of FEBRUARY 2026 in the presence of:

[Signature]
Authorised Signatory
Member of the Board Sealing Committee

© Crown copyright and database rights 2026 Ordnance Survey 100030649. You are permitted to use this data solely to enable you to respond to, or interact with, the organisation that provided you with the data. You are not permitted to copy, sub-licence, distribute or sell any of this data to third parties in any form.

© Crown copyright material is reproduced with the permission of Land Registry under delegated authority from the Controller of HMSO.

This material may not be copied, distributed, sold or published without the formal permission of Land Registry. Only an official copy of a title plan or register obtained from the Land Registry may be used for legal or other official purposes.

May contain public sector information licensed under the Open Government Licence v3.0.
Sources: Esri, TomTom, Garmin, FAO, NOAA, USGS, © OpenStreetMap contributors, and the GIS User Community, Esri, CGIAR, USGS




Project WEST BURTON TO RATCLIFFE-ON-SOAR REFURBISHMENT - THE GREAT GRID UPGRADE

Drawing Title MAP REFERRED TO IN THE NATIONAL GRID ELECTRICITY TRANSMISSION PLC (WEST BURTON TO RATCLIFFE-ON-SOAR REFURBISHMENT PROJECT) COMPULSORY PURCHASE ORDER 2026 SHEET 1 OF 56

| | | | |
|-------------------|--------------|-------------|------------|
| Status | FINAL | Revision | 000 |
| Scale | 1:2,500 @ A1 | Date | 06/02/2026 |
| Drawn By | J.NEYE-SWIFT | Checked By | A.FOX |
| Approved By | | Approved By | K.CRADDOCK |
| Drawing reference | NG_WBROS_CPO | | |

This document is not to be used in whole or in part other than for the intended purpose and project for which it was prepared and provided.


Prod Date: 06 February 2026 17:24
 File Name: C:\Users\jane\OneDrive - Ardent Management Ltd\Documents\ArGIS\Projects\NG_WBROS_CPO_Land_Plan_20260112.aprx

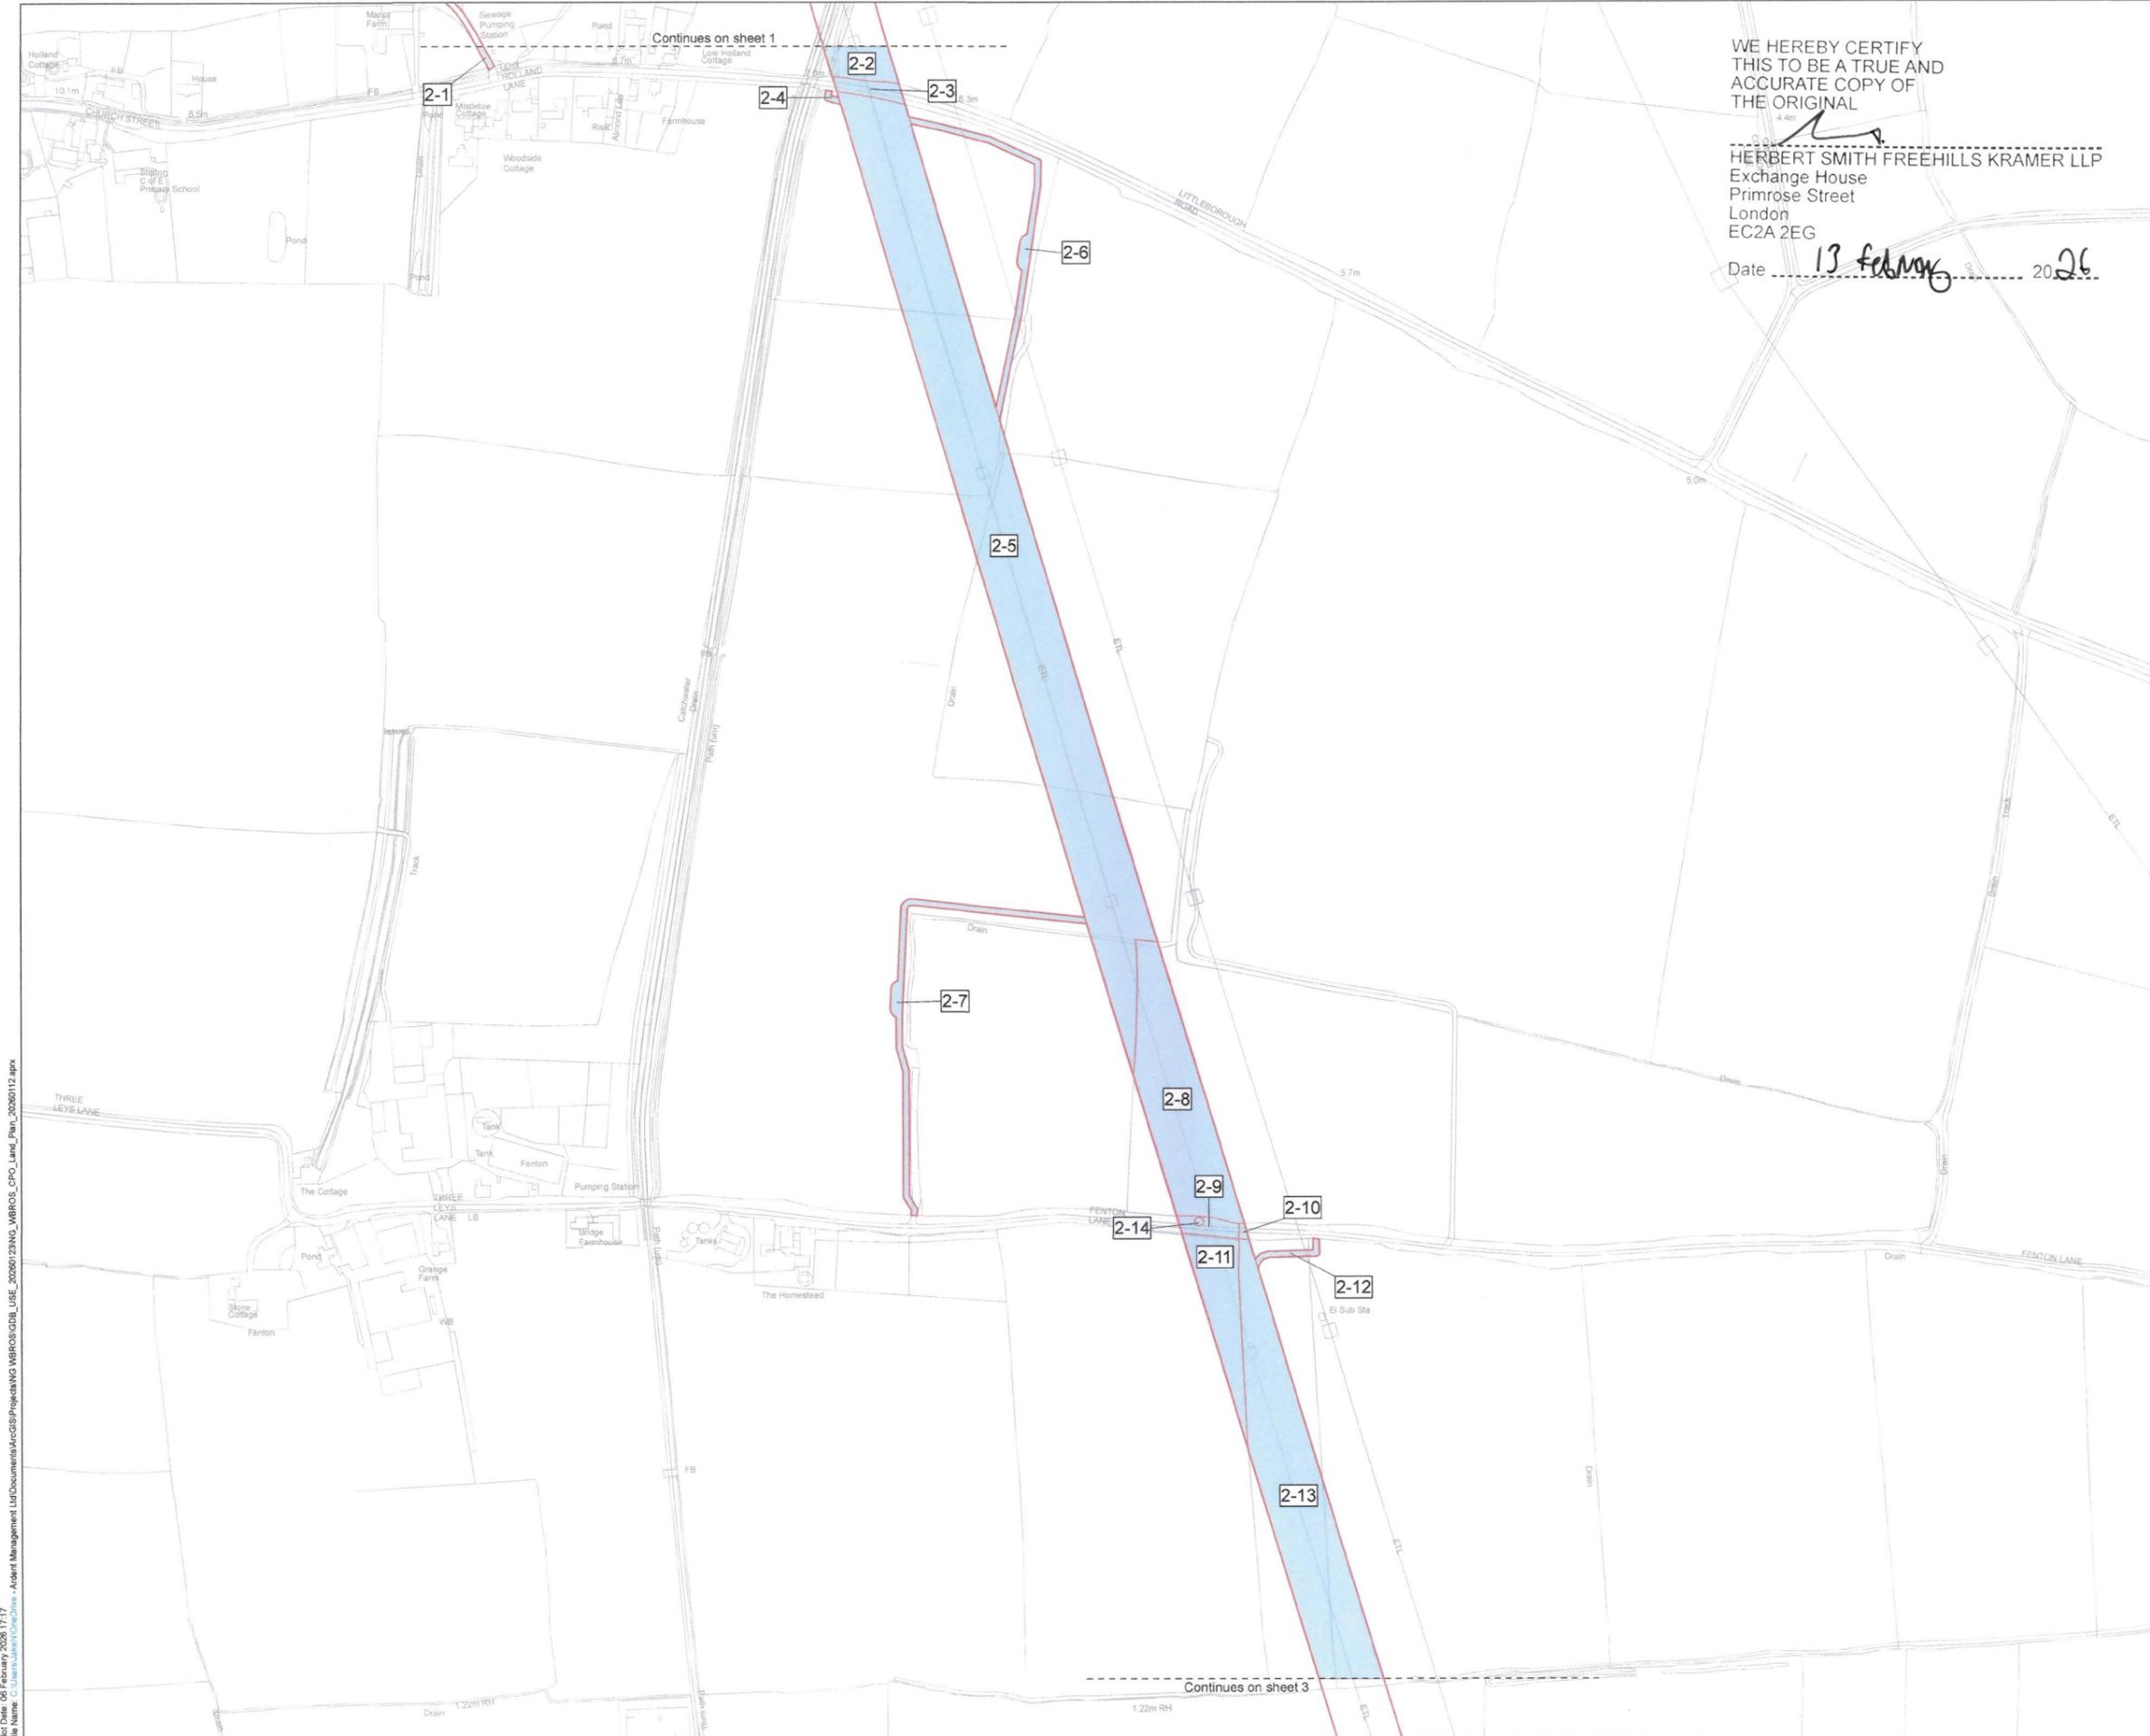

WE HEREBY CERTIFY THIS TO BE A TRUE AND ACCURATE COPY OF THE ORIGINAL

HERBERT SMITH FREEHILLS KRAMER LLP
Exchange House
Primrose Street
London
EC2A 2EG

Date 13 February 2026

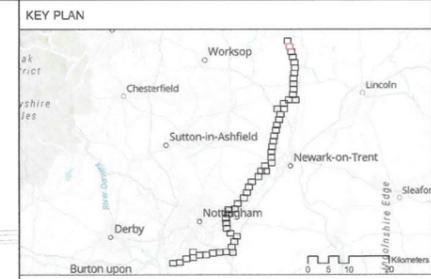

Key
 Order Land
 Rights to be acquired

MEMBER OF THE BOARD SEALING COMMITTEE

NGE1136-11

The COMMON SEAL of NATIONAL GRID ELECTRICITY TRANSMISSION plc was hereunto affixed on the 12 day of FEBRUARY 2026 in the presence of:

Hinton
 Authorised Signatory
 Member of the Board Sealing Committee

© Crown copyright and database rights 2026 Ordnance Survey 100030649. You are permitted to use this data solely to enable you to respond to, or interact with, the organisation that provided you with the data. You are not permitted to copy, sub-licence, distribute or sell any of this data to third parties in any form.

© Crown copyright material is reproduced with the permission of Land Registry under delegated authority from the Controller of HMSO.

This material may not be copied, distributed, sold or published without the formal permission of Land Registry. Only an official copy of a title plan or register obtained from the Land Registry may be used for legal or other official purposes.

May contain public sector information licensed under the Open Government Licence v3.0. Sources: Esri, TomTom, Garmin, FAO, NOAA, USGS, © OpenStreetMap contributors, and the GIS User Community, Esri, CGIAR, USGS

Client
nationalgrid

Designer
Ardent

Project
 WEST BURTON TO RATCLIFFE-ON-SOAR
 REFURBISHMENT - THE GREAT GRID UPGRADE

Drawing Title
 MAP REFERRED TO IN THE NATIONAL GRID ELECTRICITY TRANSMISSION PLC (WEST BURTON TO RATCLIFFE-ON-SOAR REFURBISHMENT PROJECT) COMPULSORY PURCHASE ORDER 2026
 SHEET 2 OF 56




| | | | |
|-------------|--------------|--------------------------|-----------------------|
| Status | FINAL | Revision | 000 |
| Date | 06/02/2026 | | |
| Scale | 1:2,500 @ A1 | Spatial Reference System | British National Grid |
| Drawn By | J.NEYE-SWFT | Checked By | A.FOX |
| Approved By | | | K.CRADDOCK |

Drawing reference
 NG_WBROS_CPO

This document is not to be used in whole or in part other than for the intended purpose and project for which it was prepared and provided.

Plot Date: 06 February 2026 17:17
 File Name: C:\Users\jane\OneDrive - Ardent Management Ltd\Documents\ArcGIS\Projects\NG WBROS\CPO_Land_Plan_20260112.aprx

Proj Date: 08 February 2026 17:25
 File Name: C:\Users\jswift\OneDrive - Ardent Management Ltd\Documents\GIS\Projects\NG_WBROS\CPO_LISE_20260129\NG_WBROS_CPO_Land_Plan_20260112.aprx

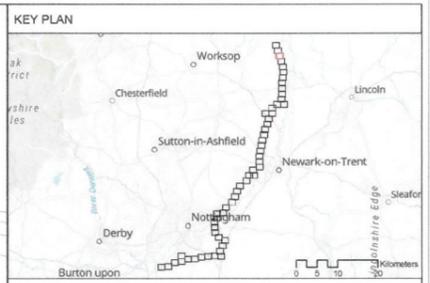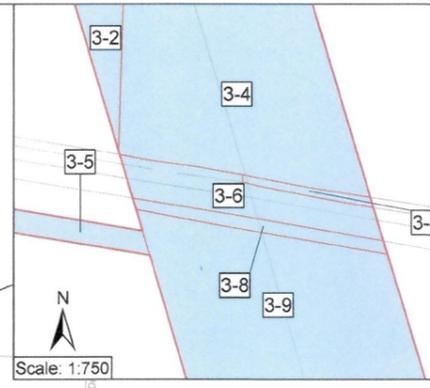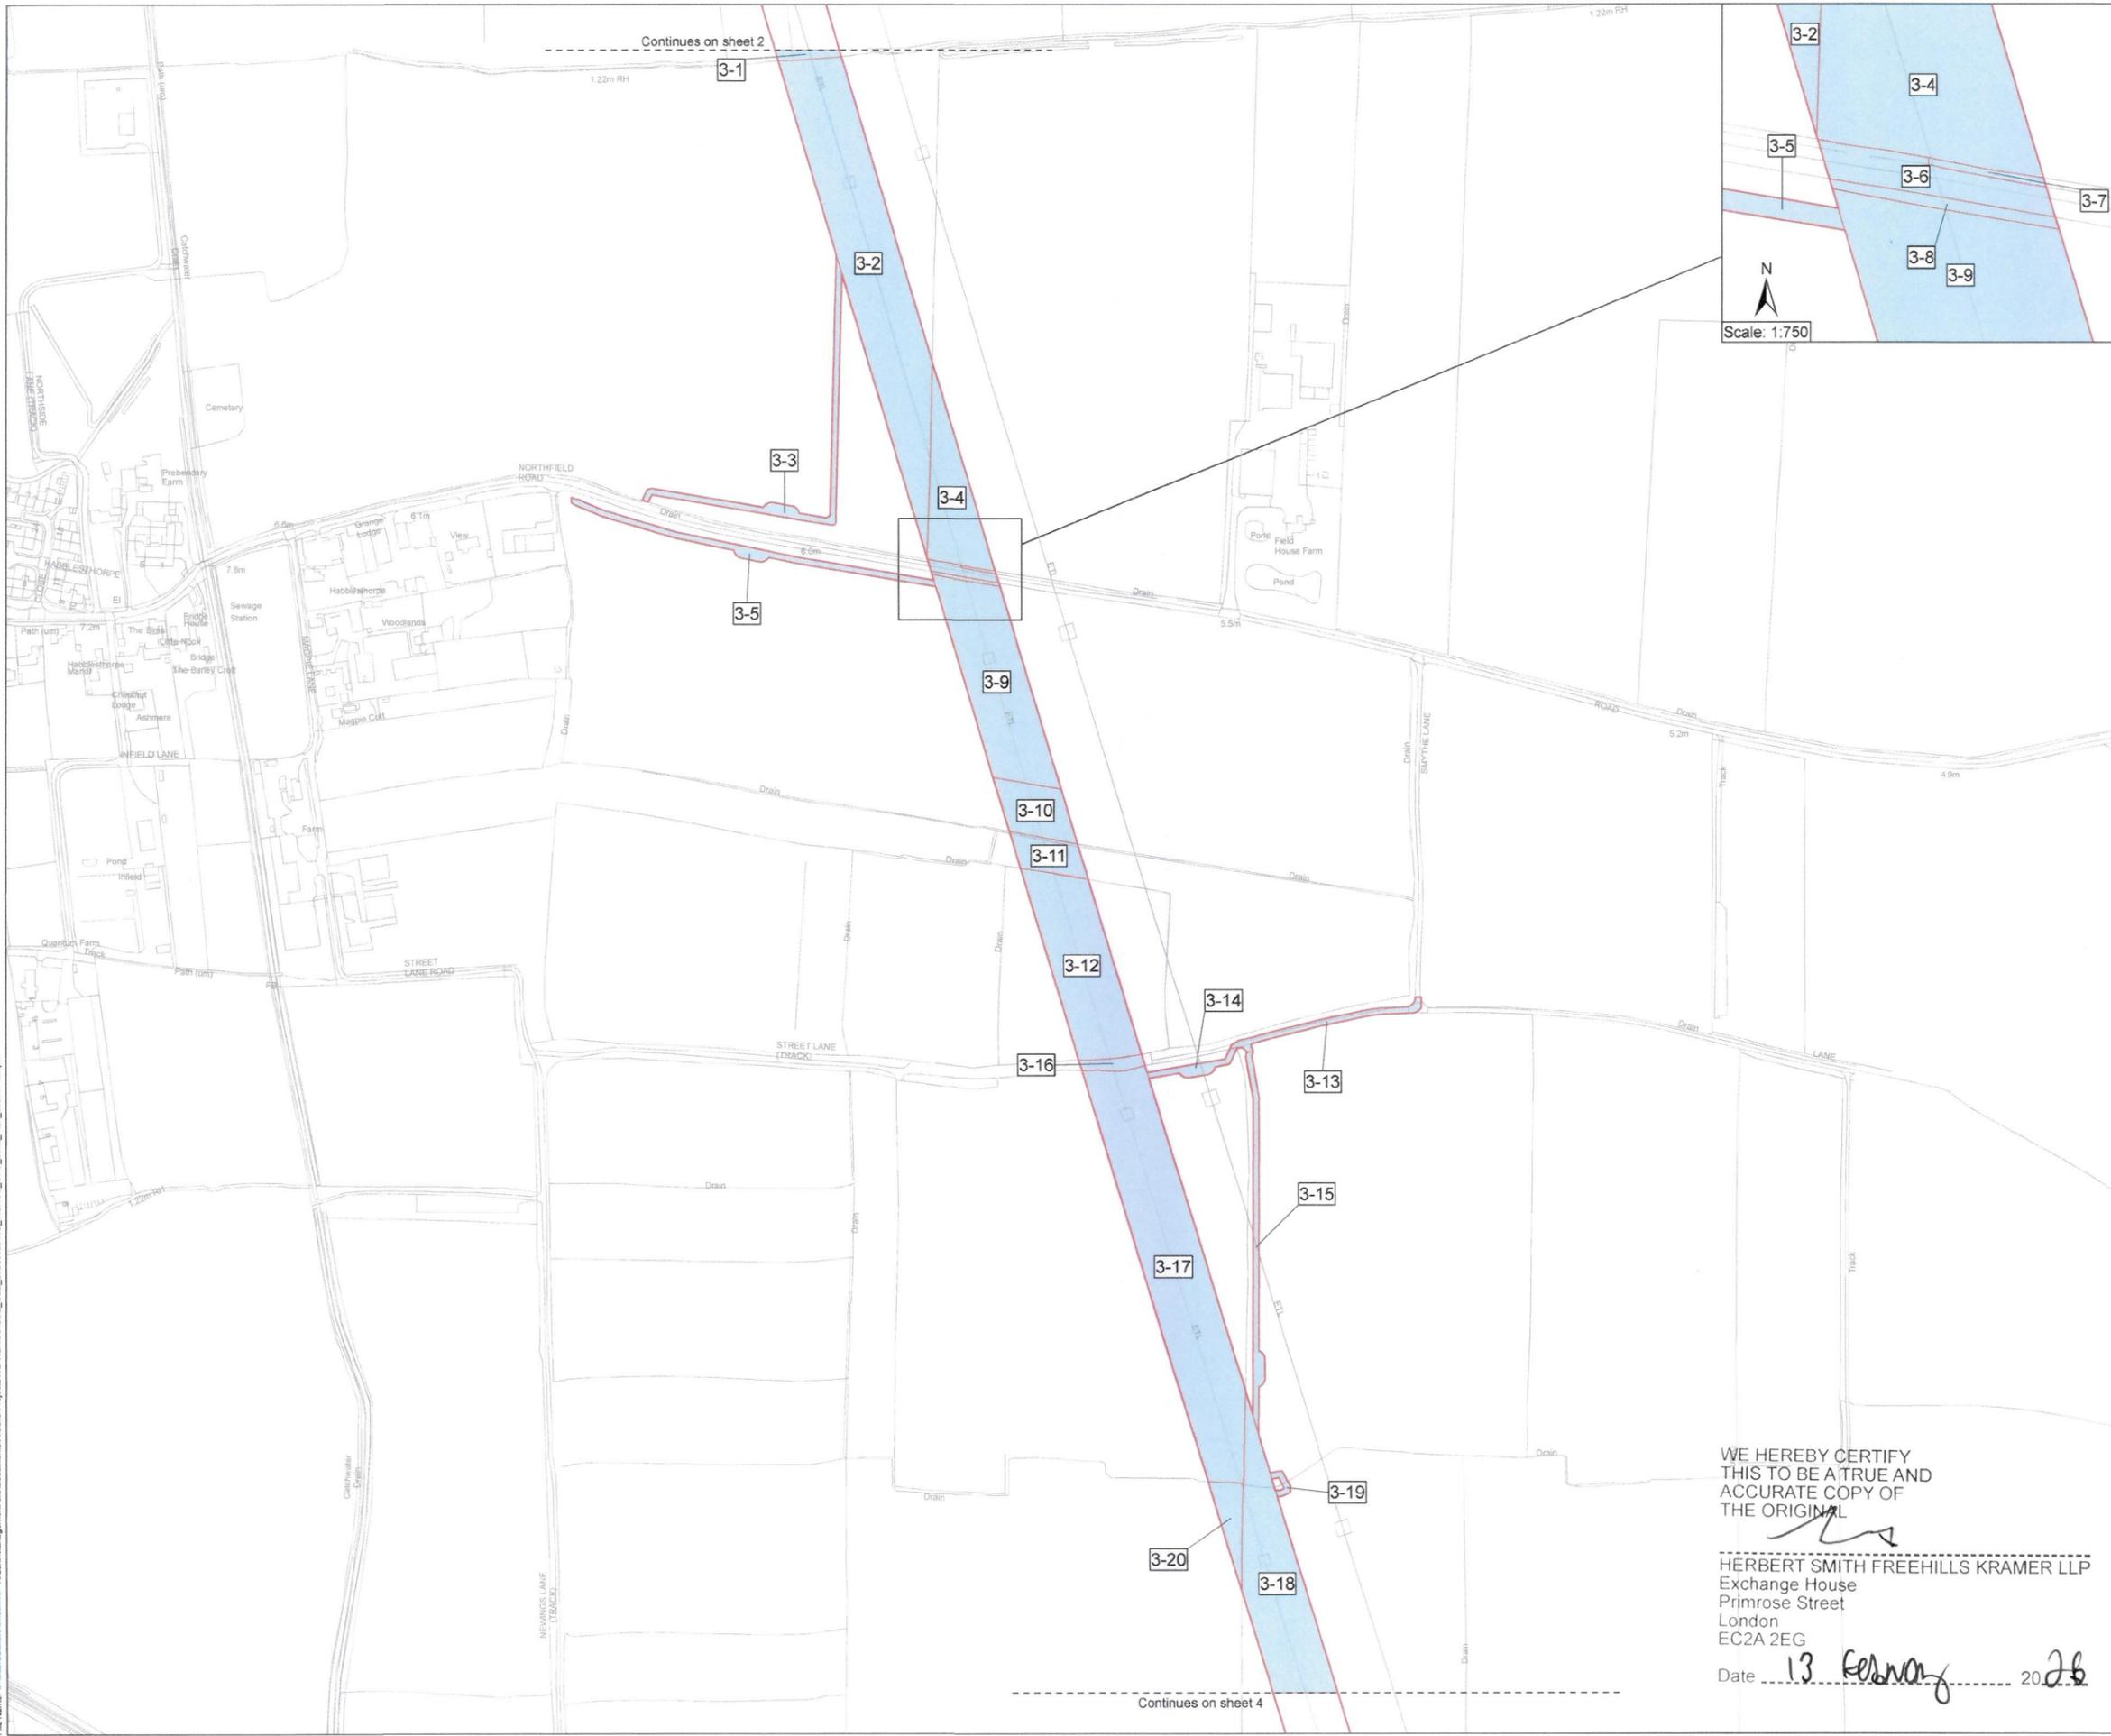

Key
 Order Land
 Rights to be acquired

MEMBER OF THE BOARD SEALING COMMITTEE
 NG-ET/3671

The COMMON SEAL of NATIONAL GRID ELECTRICITY TRANSMISSION plc was hereunto affixed on the 12 day of FEBRUARY 2026 in the presence of:

Shinton
 Authorised Signatory
 Member of the Board Sealing Committee

© Crown copyright and database rights 2026 Ordnance Survey 100030649. You are permitted to use this data solely to enable you to respond to, or interact with, the organisation that provided you with the data. You are not permitted to copy, sub-licence, distribute or sell any of this data to third parties in any form.
 © Crown copyright material is reproduced with the permission of Land Registry under delegated authority from the Controller of HMSO.
 This material may not be copied distributed, sold or published without the formal permission of Land Registry. Only an official copy of a title plan or register obtained from the Land Registry may be used for legal or other official purposes.
 May contain public sector information licensed under the Open Government Licence v3.0.
 Sources: Esri, TomTom, Garmin, FAO, NOAA, USGS, © OpenStreetMap contributors, and the GIS User Community, Esri, CGIAR, USGS



Project WEST BURTON TO RATCLIFFE-ON-SOAR REFURBISHMENT - THE GREAT GRID UPGRADE

Drawing Title
 MAP REFERRED TO IN THE NATIONAL GRID ELECTRICITY TRANSMISSION PLC (WEST BURTON TO RATCLIFFE-ON-SOAR REFURBISHMENT PROJECT) COMPULSORY PURCHASE ORDER 2026 SHEET 3 OF 56

| | | | |
|-------------------|--------------|--------------------------|-----------------------|
| Status | FINAL | Revision | 000 |
| Date | 08/02/2026 | | |
| Scale | 1:2,500 @ A1 | Spatial Reference System | British National Grid |
| | | | |
| Drawn By | J.NEYE-SWIFT | Checked By | A.FOX |
| Approved By | | Approved By | K.CRADDOCK |
| Drawing reference | NG_WBROS_CPO | | |

WE HEREBY CERTIFY THIS TO BE A TRUE AND ACCURATE COPY OF THE ORIGINAL


[Signature]

HERBERT SMITH FREEHILLS KRAMER LLP
 Exchange House
 Primrose Street
 London
 EC2A 2EG
 Date 13 February 2026

This document is not to be used in whole or in part other than for the intended purpose and project for which it was prepared and provided.



Plot Date: 08 February 2026 17:26
 File Name: C:\Users\james\OneDrive - Ardent Management Ltd\Documents\GIS\Projects\NG_WBROS\CPO_LISE_20260123\NG_WBROS_CPO_Level_Plan_20260112.aprx

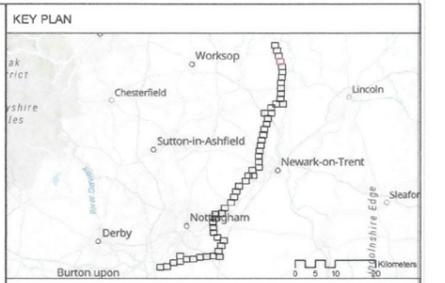

KEY

- Order Land
- Rights to be acquired

MEMBER OF THE BOARD SEALING COMMITTEE

NGE71367H

The COMMON SEAL of NATIONAL GRID ELECTRICITY TRANSMISSION plc was hereunto affixed on the 12 day of FEBRUARY 2026 in the presence of:

A. Hinton
 Authorised Signatory
 Member of the Board Sealing Committee

© Crown copyright and database rights 2026 Ordnance Survey 100030649. You are permitted to use this data solely to enable you to respond to, or interact with, the organisation that provided you with the data. You are not permitted to copy, sub-licence, distribute or sell any of this data to third parties in any form.

© Crown copyright material is reproduced with the permission of Land Registry under delegated authority from the Controller of HMSO.

This material may not be copied, distributed, sold or published without the formal permission of Land Registry. Only an official copy of a title plan or register obtained from the Land Registry may be used for legal or other official purposes.

May contain public sector information licensed under the Open Government Licence v3.0.
 Sources: Esri, TomTom, Garmin, FAO, NOAA, USGS, © OpenStreetMap contributors, and the GIS User Community, Esri, CGIAR, USGS



Project: WEST BURTON TO RATCLIFFE-ON-SOAR REFURBISHMENT - THE GREAT GRID UPGRADE

Drawing Title: MAP REFERRED TO IN THE NATIONAL GRID ELECTRICITY TRANSMISSION PLC (WEST BURTON TO RATCLIFFE-ON-SOAR REFURBISHMENT PROJECT) COMPULSORY PURCHASE ORDER 2026 SHEET 4 OF 56

| | | | |
|--|--|--------------------------|--|
| Status: FINAL | | Revision: 000 | |
| Scale: 1:2,500 @ A1 | | Date: 06/02/2026 | |
| Spatial Reference System: British National Grid | | | |
| Drawn By: J.NEYE-SWIFT | | Checked By: A.FOX | |
| Approved By: K.CRADDOCK | | | |
| Drawing reference: NG_WBROS_CPO | | | |

WE HEREBY CERTIFY THIS TO BE A TRUE AND ACCURATE COPY OF THE ORIGINAL



[Signature]

HERBERT SMITH FREEHILLS KRAMER LLP
 Exchange House
 Primrose Street
 London
 EC2A 2EG

Date 13 February 2026

Continues on sheet 3

Continues on sheet 5

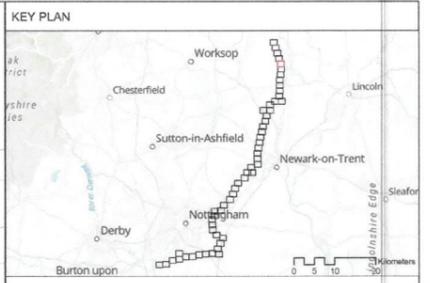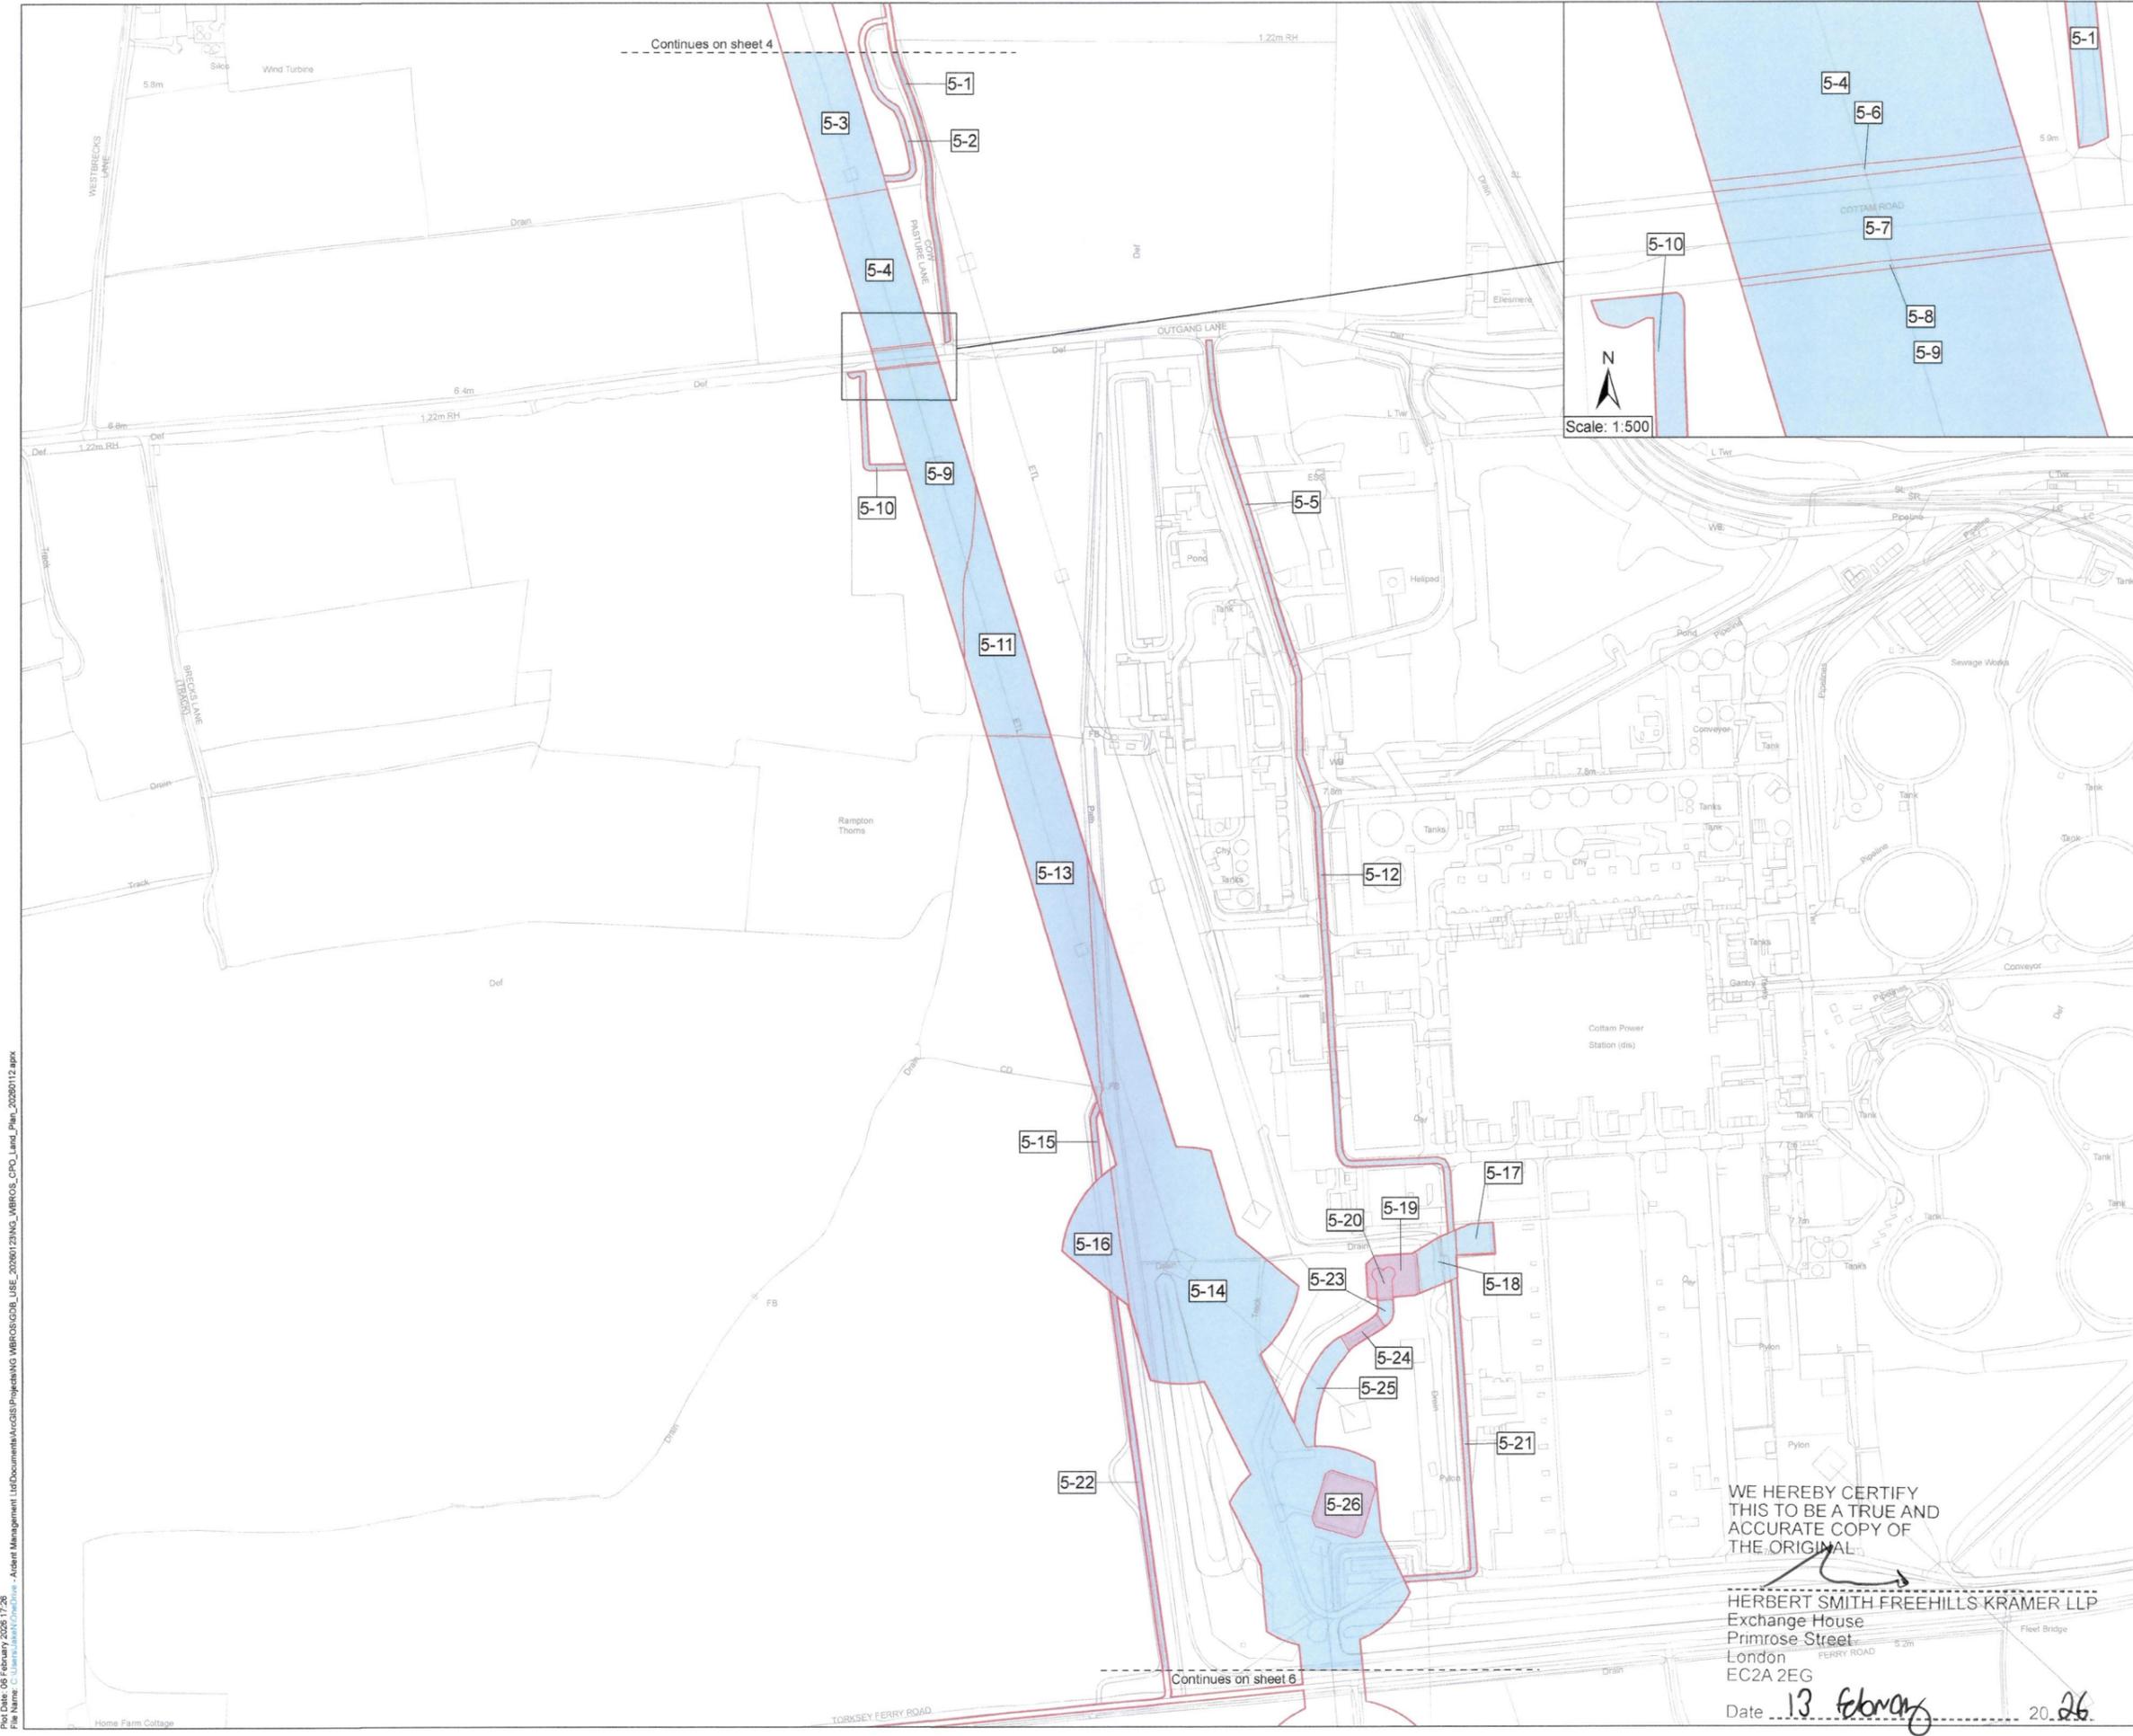

Key

- Order Land
- Land to be acquired
- Rights to be acquired

The COMMON SEAL OF NATIONAL GRID ELECTRICITY TRANSMISSION plc was hereunto affixed on the 12 day of FEBRUARY 2026 in the presence of:

Hinton
 Authorised Signatory
 Member of the Board Sealing Committee

© Crown copyright and database rights 2026 Ordnance Survey (100030649). You are permitted to use this data solely to enable you to respond to, or interact with, the organisation that provided you with the data. You are not permitted to copy, sub-licence, distribute or sell any of this data to third parties in any form.
 © Crown copyright material is reproduced with the permission of Land Registry under delegated authority from the Controller of HMSO.
 This material may not be copied, distributed, sold or published without the formal permission of Land Registry. Only an official copy of a title plan or register obtained from the Land Registry may be used for legal or other official purposes.
 May contain public sector information licensed under the Open Government Licence v3.0.
 Sources: Esri, TomTom, Garmin, FAO, NOAA, USGS, © OpenStreetMap contributors, and the GIS User Community, Esri, CGIAR, USGS



Project: WEST BURTON TO RATCLIFFE-ON-SOAR REFURBISHMENT - THE GREAT GRID UPGRADE
 Drawing Title: MAP REFERRED TO IN THE NATIONAL GRID ELECTRICITY TRANSMISSION PLC (WEST BURTON TO RATCLIFFE-ON-SOAR REFURBISHMENT PROJECT) COMPULSORY PURCHASE ORDER 2026 SHEET 5 OF 56

| | | | |
|--------------------------|-----------------------|-------------|--------------|
| Status | FINAL | Revision | 000 |
| Date | 06/02/2026 | Scale | 1:2,500 @ A1 |
| Spatial Reference System | British National Grid | Drawn By | J.NEYE-SWIFT |
| Checked By | A.FOX | Approved By | K.CRADDOCK |
| Drawing reference | NG_WBROS_CPO | | |



This document is not to be used in whole or in part other than for the intended purpose and project for which it was prepared and provided.

WE HEREBY CERTIFY THIS TO BE A TRUE AND ACCURATE COPY OF THE ORIGINAL

HERBERT SMITH FREEHILLS-KRAMER LLP
 Exchange House
 Primrose Street
 London EC2A 2EG

Date 13 February 2026

Prod Date: 06 February 2026 17:26
 File Name: C:\Users\jash\OneDrive - Ardent Management Ltd\Documents\GIS\Projects\NG_WBROS\CPO_LISE_2026\123\NG_WBROS_CPO_Land_Plan_2026\112.aprx

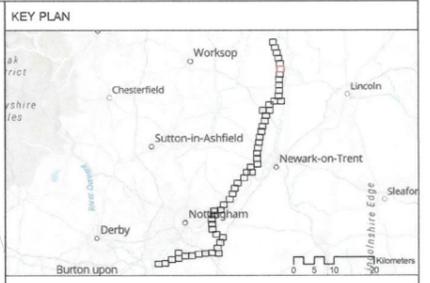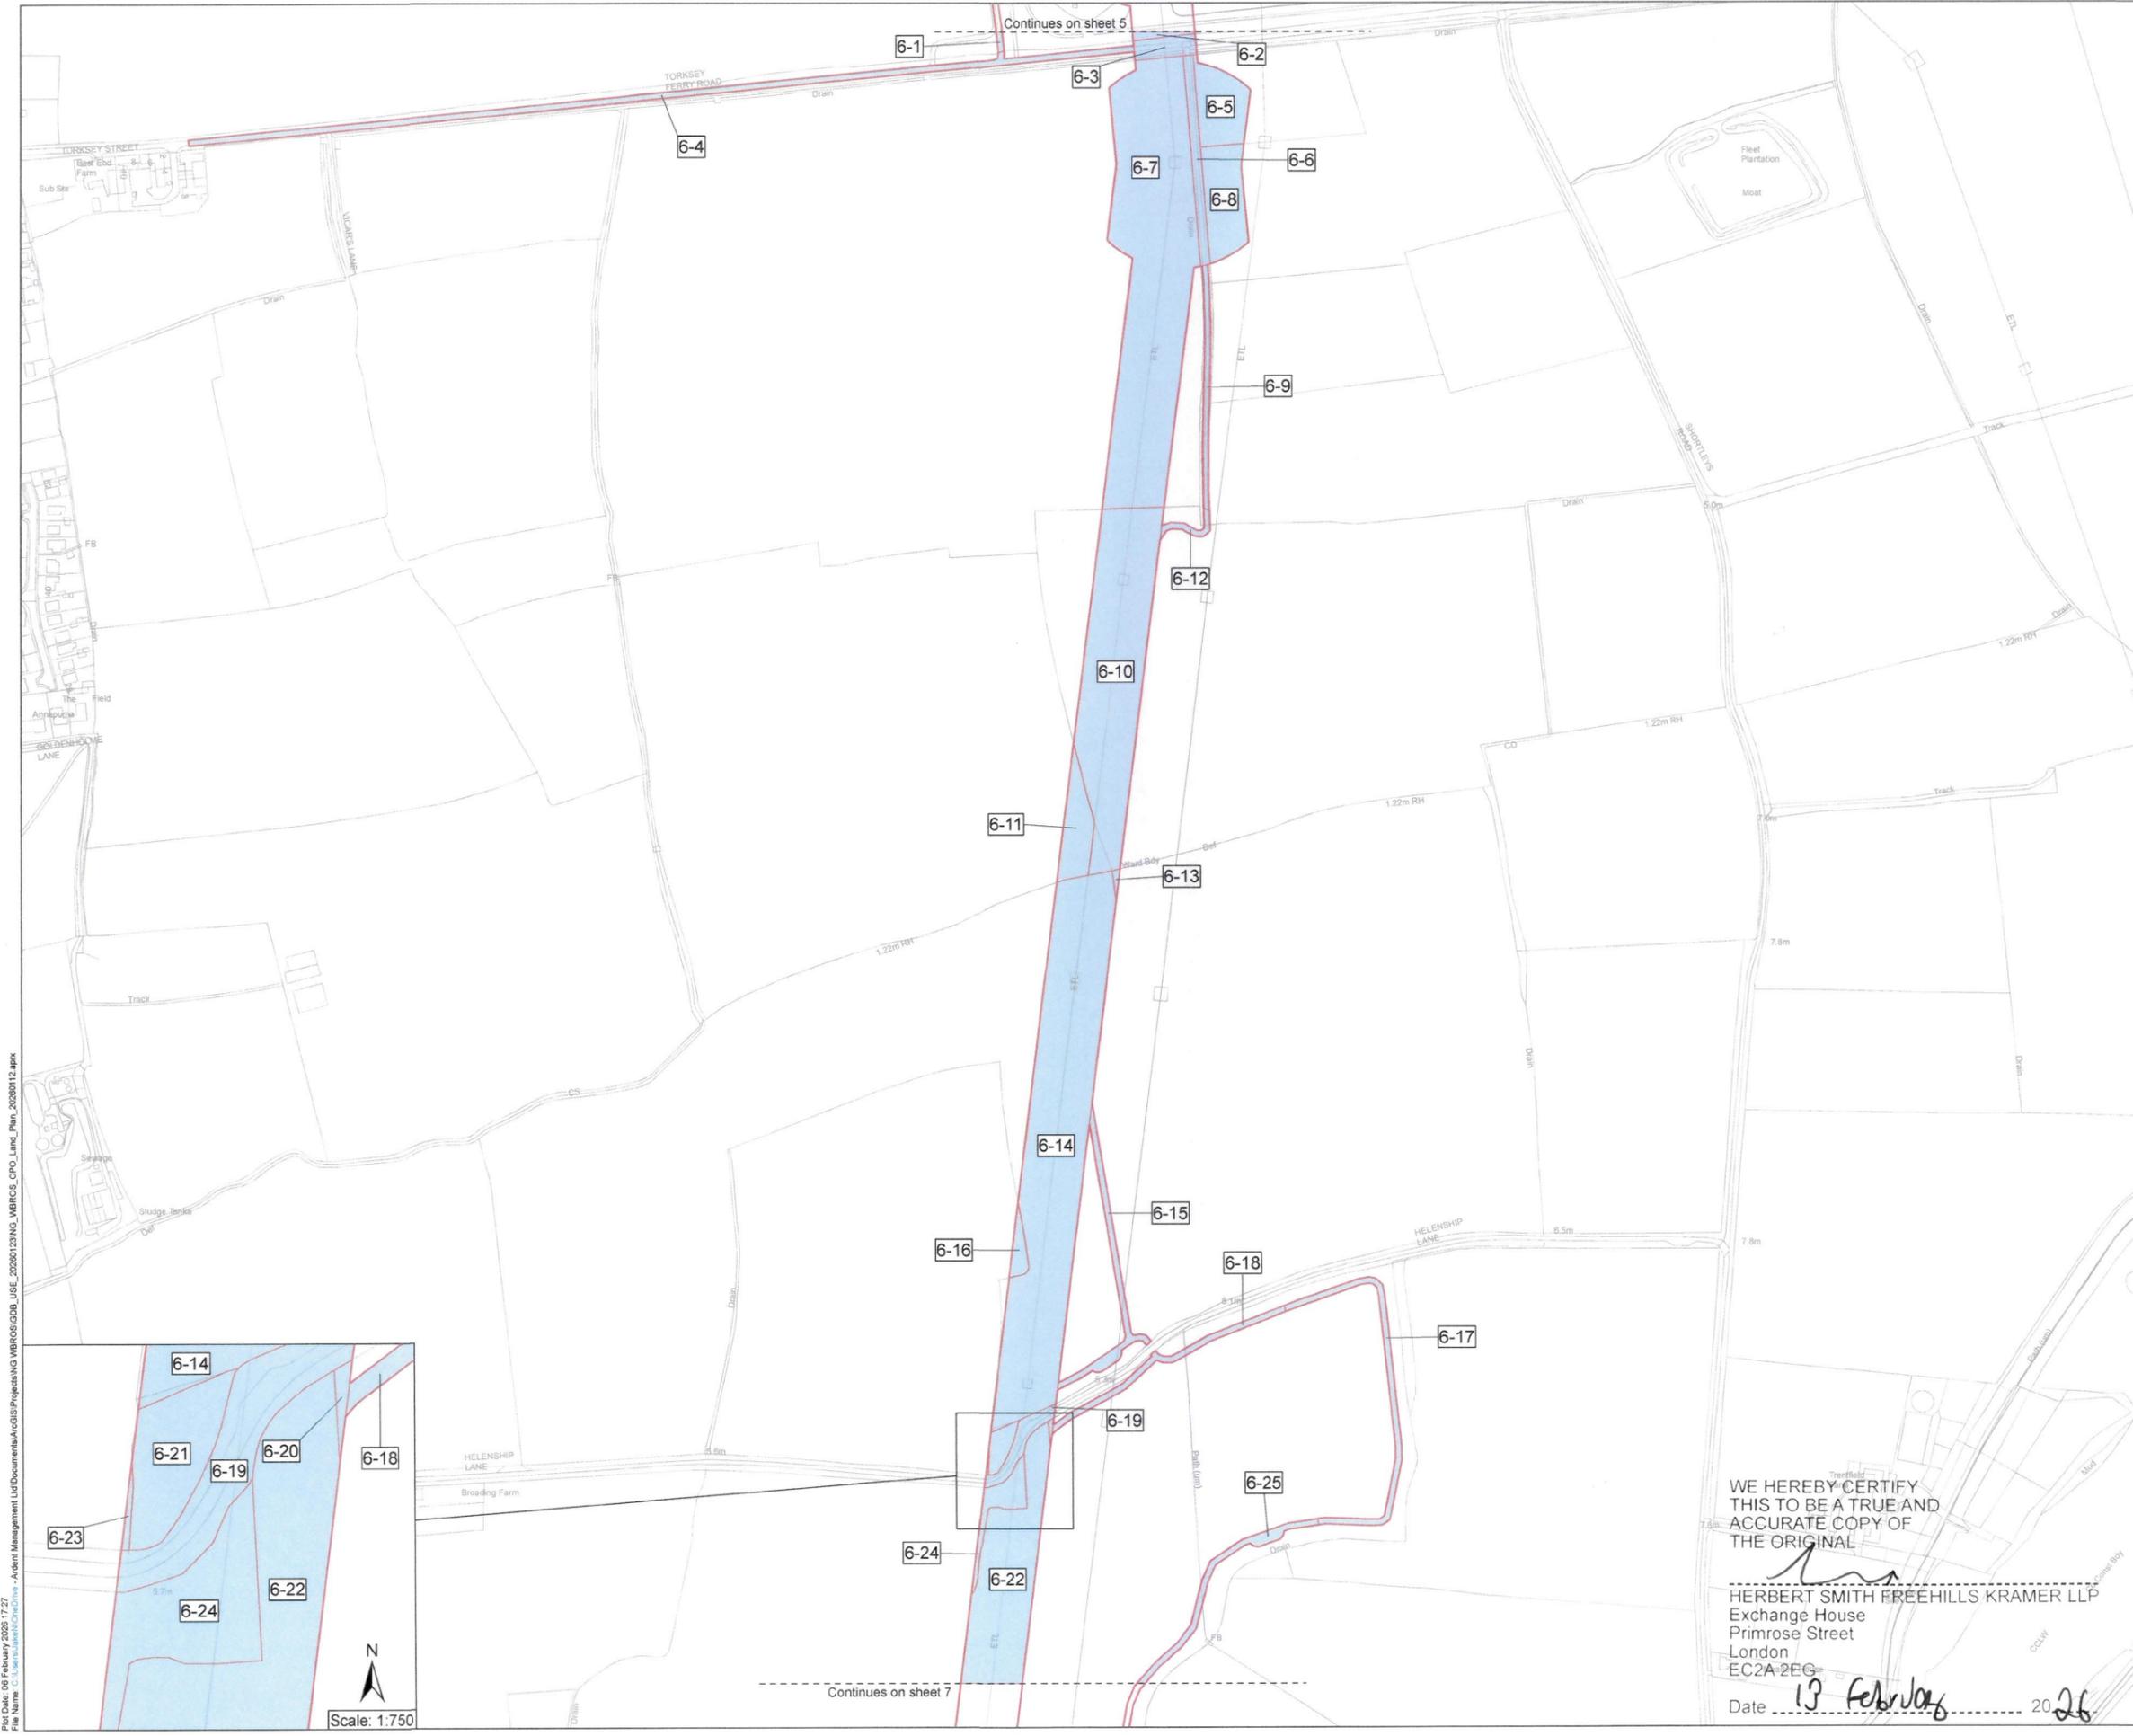

Key

- Order Land
- Rights to be acquired

MEMBER OF THE BOARD SEALING COMMITTEE

The COMMON SEAL of NATIONAL GRID ELECTRICITY TRANSMISSION plc was hereunto affixed on the 12 day of FEBRUARY 2026 in the presence of:

Hinton
 Authorised Signatory
 Member of the Board Sealing Committee

© Crown copyright and database rights 2025 Ordnance Survey 100030649. You are permitted to use this data solely to enable you to respond to, or interact with, the organisation that provided you with the data. You are not permitted to copy, sub-licence, distribute or sell any of this data to third parties in any form.

© Crown copyright material is reproduced with the permission of Land Registry under delegated authority from the Controller of HMSO.

This material may not be copied, distributed, sold or published without the formal permission of Land Registry. Only an official copy of a title plan or register obtained from the Land Registry may be used for legal or other official purposes.

May contain public sector information licensed under the Open Government Licence v3.0
 Sources: Esri, TomTom, Garmin, FAO, NOAA, USGS, © OpenStreetMap contributors, and the GIS User Community, Esri, CGIAR, USGS

Client

Designer


Project
 WEST BURTON TO RATCLIFFE-ON-SOAR REFURBISHMENT - THE GREAT GRID UPGRADE

Drawing Title
 MAP REFERRED TO IN THE NATIONAL GRID ELECTRICITY TRANSMISSION PLC (WEST BURTON TO RATCLIFFE-ON-SOAR REFURBISHMENT PROJECT) COMPULSORY PURCHASE ORDER 2026 SHEET 6 OF 56

| | | | |
|-------------------|--------------|--------------------------|-----------------------|
| Status | FINAL | Revision | 000 |
| Date | 06/02/2026 | | |
| Scale | 1:2,500 @ A1 | Spatial Reference System | British National Grid |
| Drawn By | J.NEYE-SWIFT | Checked By | A.FOX |
| Approved By | | | K.CRADDOCK |
| Drawing reference | NG_WBROS_CPO | | |

This document is not to be used in whole or in part other than for the intended purpose and project for which it was prepared and provided.

Plot Date: 06 February 2026 17:27
 File Name: C:\Users\jswift\OneDrive - Ardent Management Ltd\Documents\GIS\Projects\NG_WBROS_CPO_Land_Plan_20260112.aprx

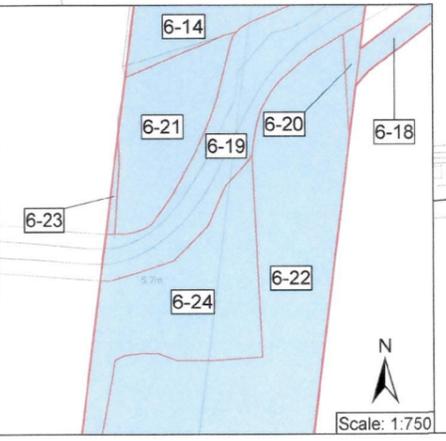




WE HEREBY CERTIFY THIS TO BE A TRUE AND ACCURATE COPY OF THE ORIGINAL

Herbert Smith Freehills Kramer LLP
 HERBERT SMITH FREEHILLS KRAMER LLP
 Exchange House
 Primrose Street
 London
 EC2A 2EG

Date 13 February 2026

Continues on sheet 7

Continues on sheet 5

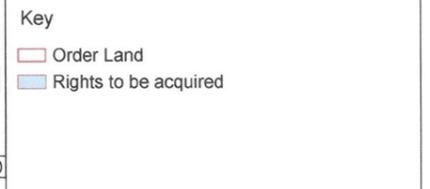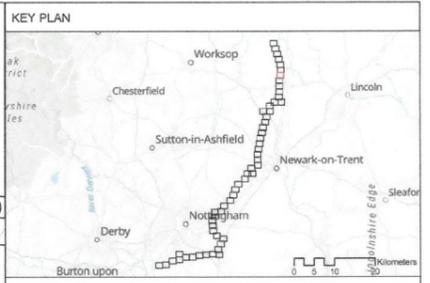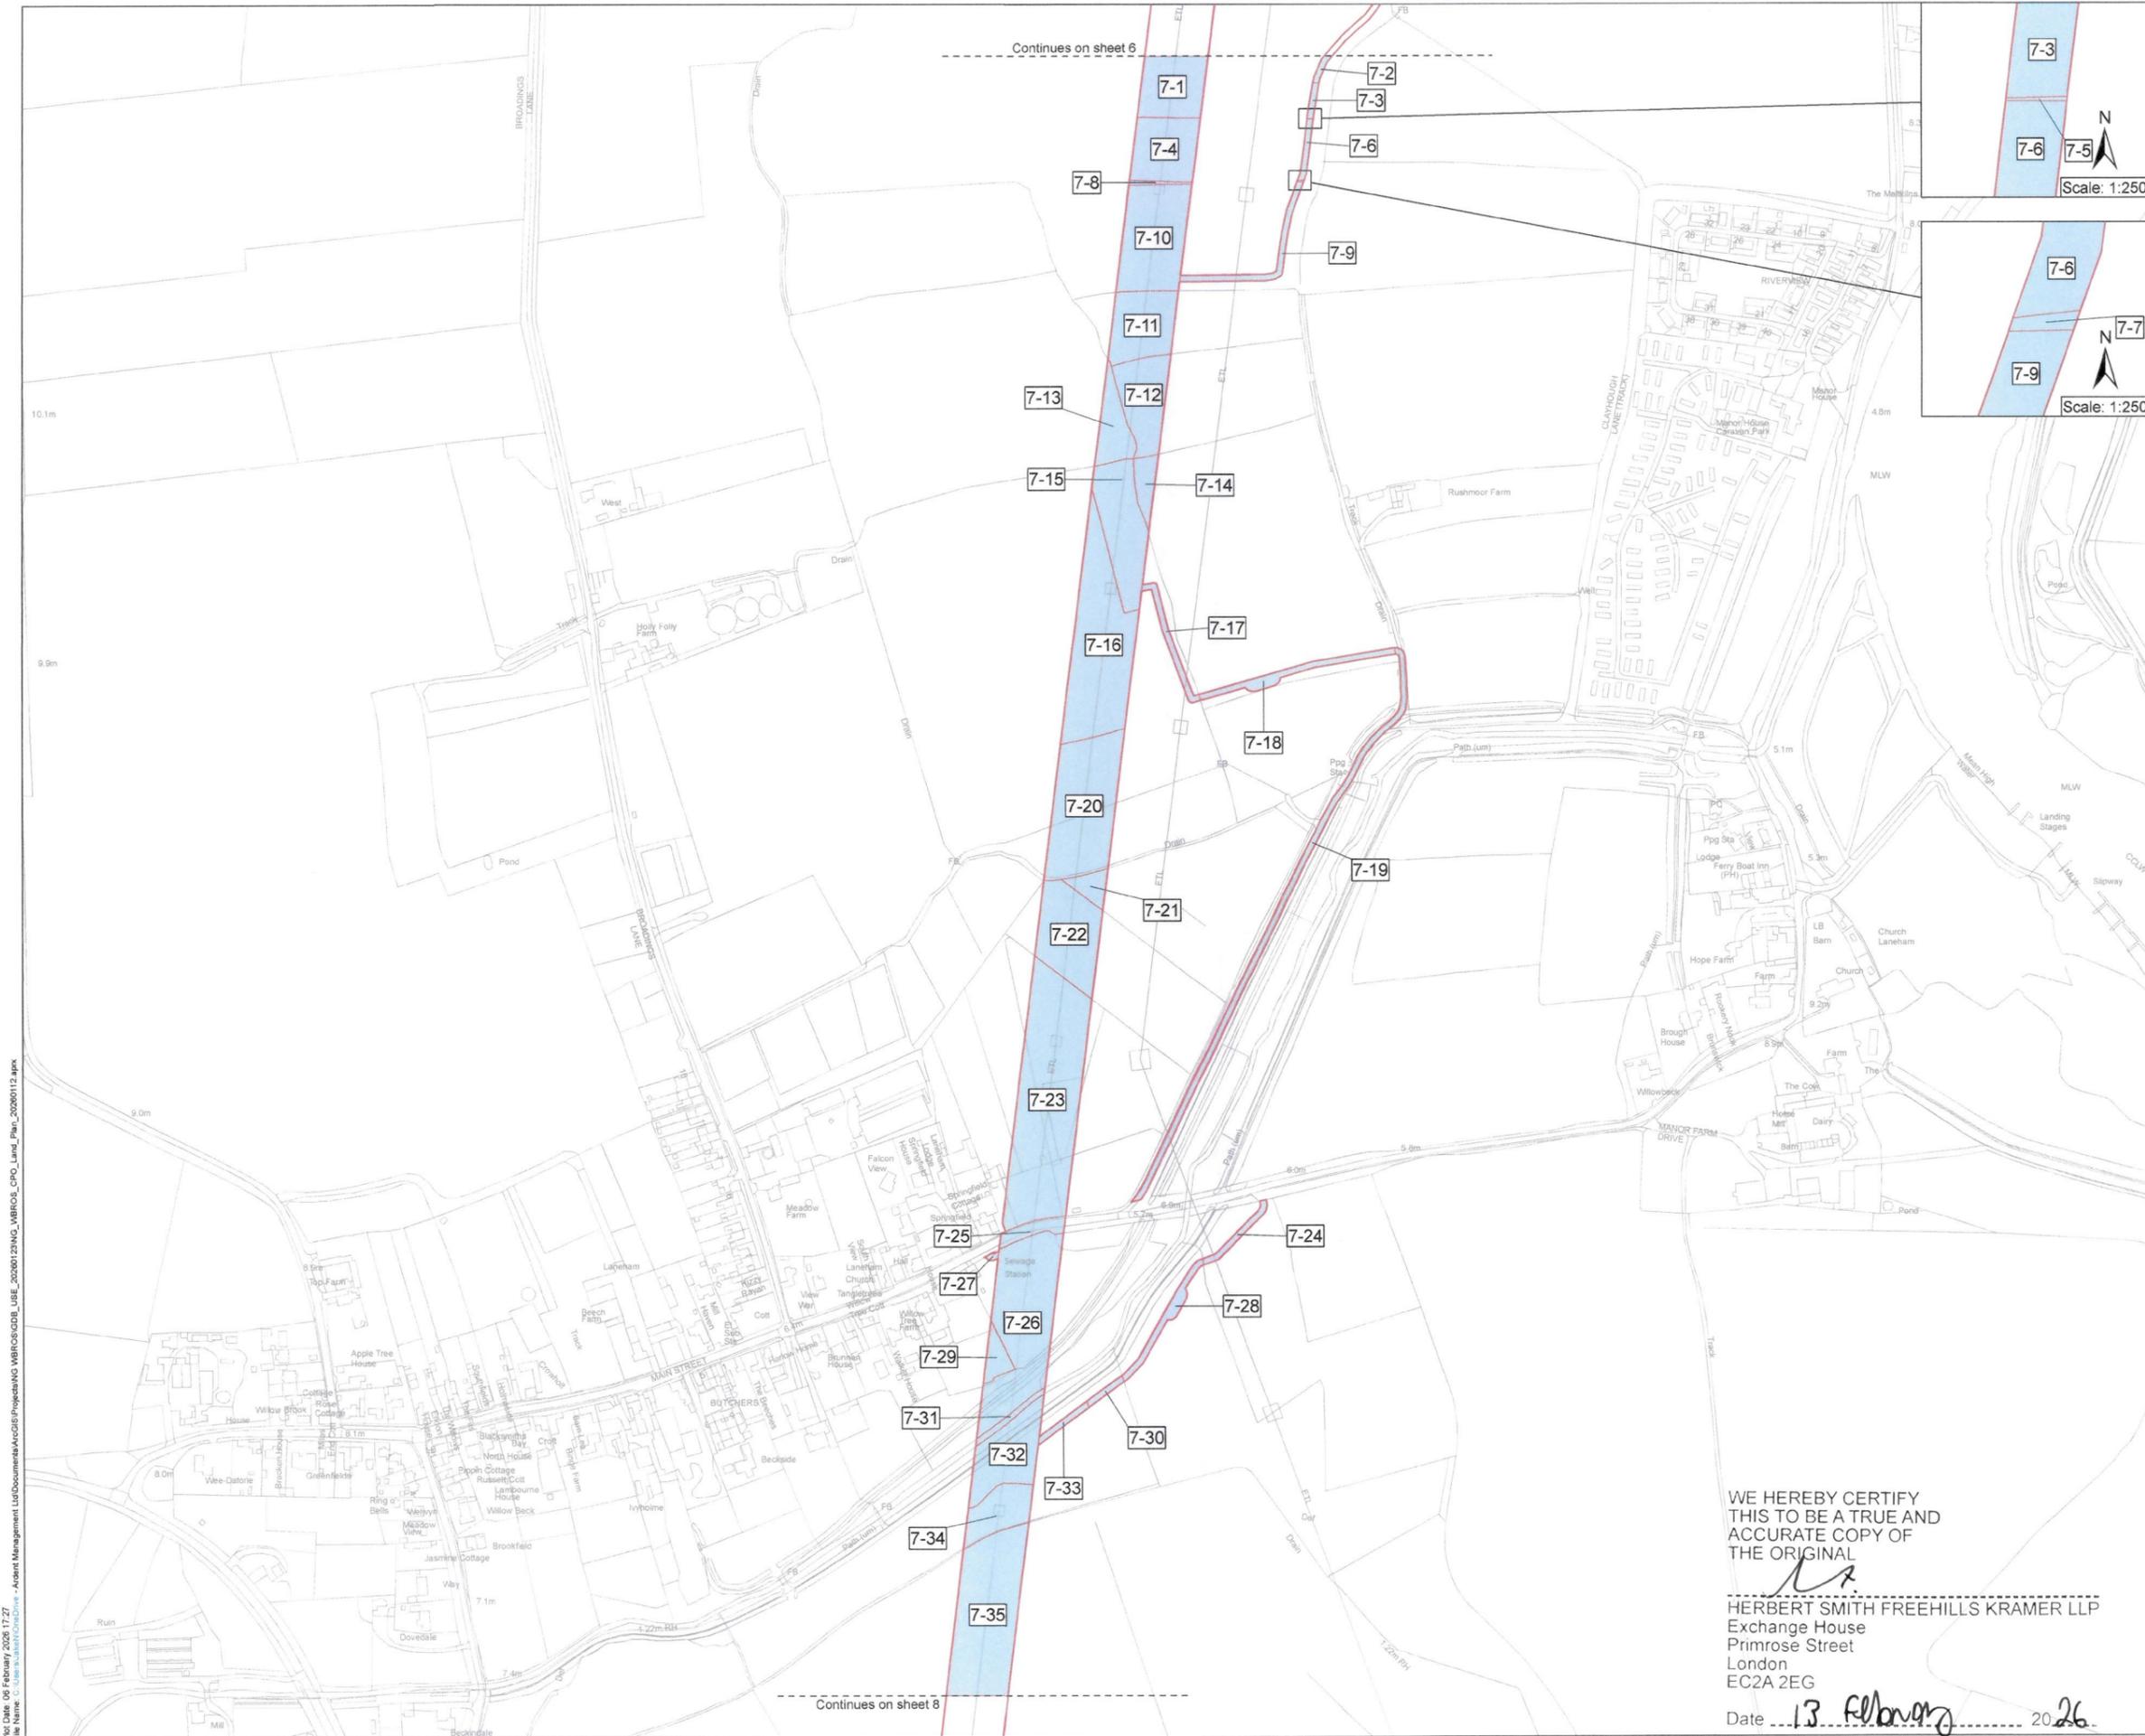

MEMBER OF THE BOARD SEALING COMMITTEE

NG/ET/36/H

The COMMON SEAL of NATIONAL GRID ELECTRICITY TRANSMISSION plc was hereunto affixed on the 12 day of FEBRUARY 2026 in the presence of:

A. Hinton
 Authorised Signatory
 Member of the Board Sealing Committee

© Crown copyright and database rights 2026 Ordnance Survey 100030649. You are permitted to use this data solely to enable you to respond to, or interact with, the organisation that provided you with the data. You are not permitted to copy, sub-licence, distribute or sell any of this data to third parties in any form.

© Crown copyright material is reproduced with the permission of Land Registry under delegated authority from the Controller of HMSO.

This material may not be copied, distributed, sold or published without the formal permission of Land Registry. Only an official copy of a title plan or register obtained from the Land Registry may be used for legal or other official purposes.

May contain public sector information licensed under the Open Government Licence v3.0.
 Sources: Esri, TomTom, Garmin, FAO, NOAA, USGS, © OpenStreetMap contributors, and the GIS User Community, Esri, USGS

Client

Designer

Project
 WEST BURTON TO RATCLIFFE-ON-SOAR REFURBISHMENT - THE GREAT GRID UPGRADE

Drawing Title
 MAP REFERRED TO IN THE NATIONAL GRID ELECTRICITY TRANSMISSION PLC (WEST BURTON TO RATCLIFFE-ON-SOAR REFURBISHMENT PROJECT) COMPULSORY PURCHASE ORDER 2026 SHEET 7 OF 56

| | | | |
|-------------------|--------------|--------------------------|-----------------------|
| Status | FINAL | Revision | 000 |
| Date | 06/02/2026 | | |
| Scale | 1:2,500 @ A1 | Spatial Reference System | British National Grid |
| Drawn By | J.NEYE-SWIFT | Checked By | A.FOX |
| Approved By | | | K.CRADDOCK |
| Drawing reference | NG_WBROS_CPO | | |


WE HEREBY CERTIFY THIS TO BE A TRUE AND ACCURATE COPY OF THE ORIGINAL

Herbert Smith
 HERBERT SMITH FREEHILLS KRAMER LLP
 Exchange House
 Primrose Street
 London
 EC2A 2EG

Date 13 February 2026

Plot Date: 06 February 2026 17:27
 File Name: C:\Users\j.neye-swift\OneDrive - Ardent Management Ltd\Documents\ArGIS\Projects\NG WBROS\WBROS_CPO_Land_Plan_20260112.aprx

Plot Date: 08 February 2026 11:17
 File Name: C:\Users\jswain\Documents\Projects\NG\WBROS\GDB_USE_2026\123\NG_WBROS_CPO_Land_Plan_2026\112.aprx

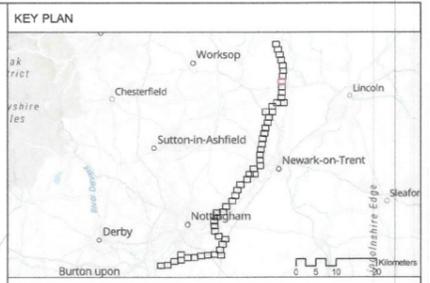

Key

- Order Land
- Rights to be acquired

MEMBER OF THE BOARD SEALING COMMITTEE

NGE/13671

The COMMON SEAL of NATIONAL GRID ELECTRICITY TRANSMISSION plc is hereto affixed on the 12 day of FEBRUARY 2026 in the presence of:

Antonia

Authorised Signatory
Member of the Board Sealing Committee

© Crown copyright and database rights 2026 Ordnance Survey 100030649. You are permitted to use this data solely to enable you to respond to, or interact with, the organisation that provided you with the data. You are not permitted to copy, sub-licence, distribute or sell any of this data to third parties in any form.

© Crown copyright material is reproduced with the permission of Land Registry under delegated authority from the Controller of HMSO.

This material may not be copied, distributed, sold or published without the formal permission of Land Registry. Only an official copy of a title plan or register obtained from the Land Registry may be used for legal or other official purposes.

May contain public sector information licensed under the Open Government Licence v3.0. Sources: Esri, TomTom, Garmin, FAO, NOAA, USGS, © OpenStreetMap contributors, and the GIS User Community, Esri, USGS

Client

nationalgrid

Designer

Ardent

Project: WEST BURTON TO RATCLIFFE-ON-SOAR REFURBISHMENT - THE GREAT GRID UPGRADE

Drawing Title: MAP REFERRED TO IN THE NATIONAL GRID ELECTRICITY TRANSMISSION PLC (WEST BURTON TO RATCLIFFE-ON-SOAR REFURBISHMENT PROJECT) COMPULSORY PURCHASE ORDER 2026 SHEET 8 OF 56

| | | | |
|--------------------------|-----------------------|-------------|--------------------------------|
| Status | FINAL | Revision | 000 |
| Date | 06/02/2026 | Scale | 1:2,500 @ A1 |
| Spatial Reference System | British National Grid | Scale | 0 25 50 100 150 200 250 Meters |
| Drawn By | J.NEYE-SWIFT | Checked By | A.FOX |
| Approved By | | Approved By | K.CRADDOCK |
| Drawing reference | NG_WBROS_CPO | | |

WE HEREBY CERTIFY THIS TO BE A TRUE AND ACCURATE COPY OF THE ORIGINAL



Herbert Smith

HERBERT SMITH FREEHILLS KRAMER LLP
Exchange House
Primrose Street
London
EC2A 2EG

Date: 13 February 2026

This document is not to be used in whole or in part other than for the intended purpose and project for which it was prepared and provided.

Prod Date: 08 February 2026 17:18
 File Name: C:\Users\jake.m\OneDrive - Ardent Management Ltd\Documents\Arctic\Projects\NG_WBROS\G08_USE_20260123\NG_WBROS_CPO_Land_Plan_20260112.aprx

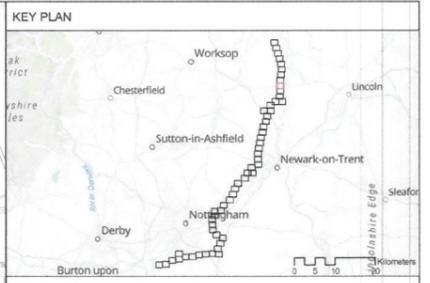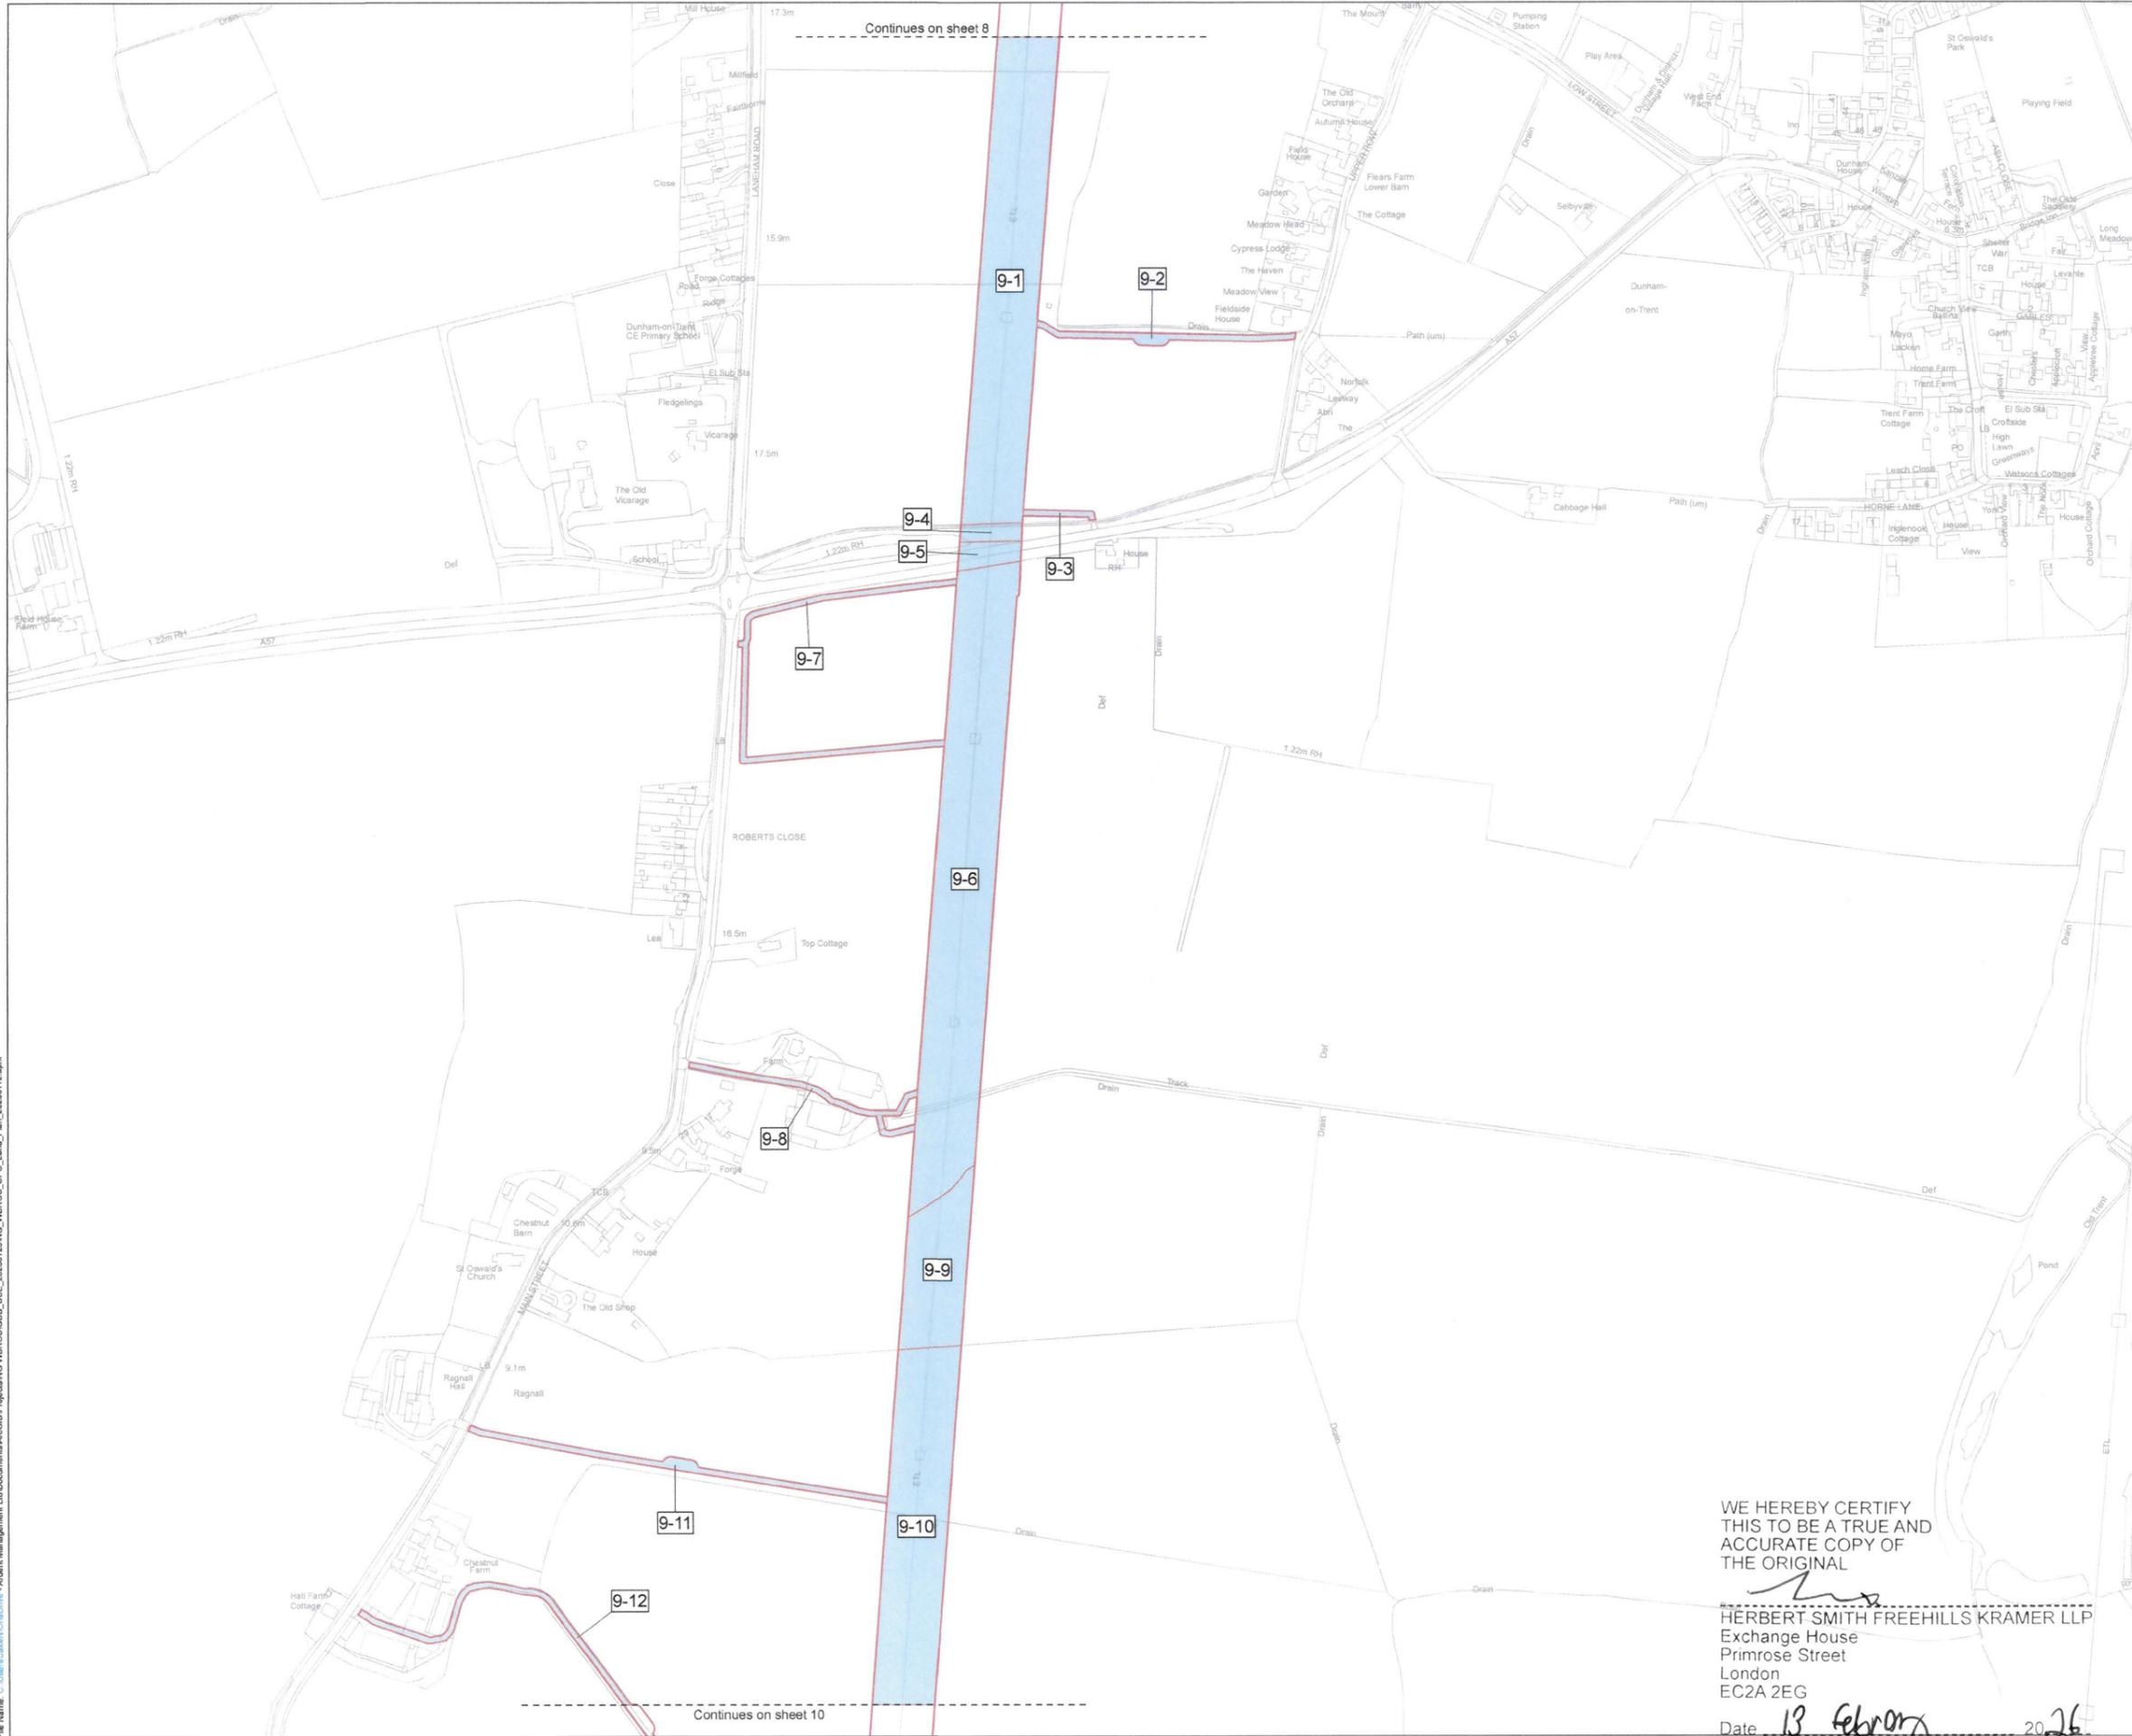

Key

- Order Land
- Rights to be acquired

MEMBER OF THE BOARD SEALING COMMITTEE

NGCT 1367H

The COMMON SEAL of NATIONAL GRID ELECTRICITY TRANSMISSION plc was hereunto affixed on the 12 day of FEBRUARY 2026 in the presence of:

Ardent
 Authorised Signatory
 Member of the Board Sealing Committee

© Crown copyright and database rights 2026 Ordnance Survey 100033649. You are permitted to use this data solely to enable you to respond to, or interact with, the organisation that provided you with the data. You are not permitted to copy, sub-licence, distribute or sell any of this data to third parties in any form.

© Crown copyright material is reproduced with the permission of Land Registry under delegated authority from the Controller of HMSO.

This material may not be copied, distributed, sold or published without the formal permission of Land Registry. Only an official copy of a title plan or register obtained from the Land Registry may be used for legal or other official purposes.

May contain public sector information licensed under the Open Government Licence v3.0
 Sources: Esri, TomTom, Garmin, FAO, NOAA, USGS, © OpenStreetMap contributors, and the GIS User Community, Esri, USGS

Client

Designer

Project: WEST BURTON TO RATCLIFFE-ON-SOAR REFURBISHMENT - THE GREAT GRID UPGRADE

Drawing Title: MAP REFERRED TO IN THE NATIONAL GRID ELECTRICITY TRANSMISSION PLC (WEST BURTON TO RATCLIFFE-ON-SOAR REFURBISHMENT PROJECT) COMPULSORY PURCHASE ORDER 2026 SHEET 9 OF 56


| | | | |
|-------------------|--------------|--------------------------|-----------------------|
| Status | FINAL | Revision | 000 |
| Date | 06/02/2026 | | |
| Scale | 1:2,500 @ A1 | Spatial Reference System | British National Grid |
| Drawn By | J.NEYE-SWIFT | Checked By | A.FOX |
| Approved By | K.CRADDOCK | | |
| Drawing reference | NG_WBROS_CPO | | |

WE HEREBY CERTIFY THIS TO BE A TRUE AND ACCURATE COPY OF THE ORIGINAL

Herbert Smith
 HERBERT SMITH FREEHILLS KRAMER LLP
 Exchange House
 Primrose Street
 London
 EC2A 2EG

Date 13 February 2026

This document is not to be used in whole or in part other than for the intended purpose and project for which it was prepared and provided.

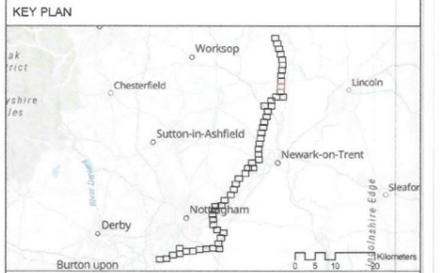

Key

- Order Land
- Rights to be acquired

MEMBER OF THE BOARD SEALING COMMITTEE

The COMMON SEAL of NATIONAL GRID ELECTRICITY TRANSMISSION plc was hereunto affixed on the 12 day of FEBRUARY 2026 in the presence of:

Ashilton
 Authorised Signatory
 Member of the Board Sealing Committee

© Crown copyright and database rights 2026 Ordnance Survey 100030649. You are permitted to use this data solely to enable you to respond to, or interact with, the organisation that provided you with the data. You are not permitted to copy, sub-licence, distribute or sell any of this data to third parties in any form.

© Crown copyright material is reproduced with the permission of Land Registry under delegated authority from the Controller of HMSO.

This material may not be copied, distributed, sold or published without the formal permission of Land Registry. Only an official copy of a title plan or register obtained from the Land Registry may be used for legal or other official purposes.

May contain public sector information licensed under the Open Government Licence v3.0.
 Sources: Esri, TomTom, Garmin, FAO, NOAA, USGS, © OpenStreetMap contributors, and the GIS User Community, Esri, USGS

Client

Designer

Project
 WEST BURTON TO RATCLIFFE-ON-SOAR REFURBISHMENT - THE GREAT GRID UPGRADE

Drawing Title
 MAP REFERRED TO IN THE NATIONAL GRID ELECTRICITY TRANSMISSION PLC (WEST BURTON TO RATCLIFFE-ON-SOAR REFURBISHMENT PROJECT) COMPULSORY PURCHASE ORDER 2026 SHEET 10 OF 56

| | | | |
|-------------------|--------------|--------------------------|-----------------------|
| Status | FINAL | Revision | 000 |
| Date | 06/02/2026 | | |
| Scale | 1:2,500 @ A1 | Spatial Reference System | British National Grid |
| Drawn By | J.NEYE-SWIFT | Checked By | A.FOX |
| Approved By | | | K.CRADDOCK |
| Drawing reference | NG_WBROS_CPO | | |

This document is not to be used in whole or in part other than for the intended purpose and project for which it was prepared and provided.

WE HEREBY CERTIFY THIS TO BE A TRUE AND ACCURATE COPY OF THE ORIGINAL

[Signature]
 HERBERT SMITH FREEHILLS KRAMER LLP
 Exchange House
 Primrose Street
 London
 EC2A 2EG
 Date 13 February 2026


Prod Date: 06 February 2026 17:28
 File Name: C:\Users\jake.m\OneDrive - Ardent Management Ltd\Documents\Projects\NG WBROS\GDB_USE_20260123\NG_WBROS_CPO_Land_Plan_20260112.aprx

WE HEREBY CERTIFY
THIS TO BE A TRUE AND
ACCURATE COPY OF
THE ORIGINAL

HERBERT SMITH FREEHILLS KRAMER LLP
Exchange House
Primrose Street
London
EC2A 2EG

Date 13 February 2026

KEY PLAN

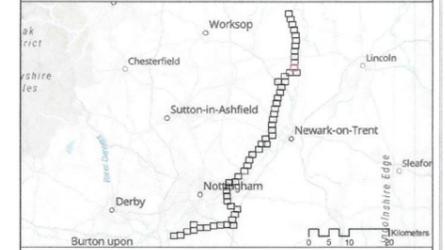

Key

- Order Land
- Rights to be acquired

MEMBER OF THE BOARD SEALING COMMITTEE

The COMMON SEAL of NATIONAL GRID
ELECTRICITY TRANSMISSION plc was
hereunto affixed on the 12 day of
FEBRUARY 2026 in the presence of:

Ahinton
Authorised Signatory
Member of the Board Sealing Committee

© Crown copyright and database rights 2026 Ordnance Survey 100030649. You are permitted to use this data solely to enable you to respond to, or interact with, the organisation that provided you with the data. You are not permitted to copy, sub-licence, distribute or sell any of this data to third parties in any form.

© Crown copyright material is reproduced with the permission of Land Registry under delegated authority from the Controller of HMSO.

This material may not be copied, distributed, sold or published without the formal permission of Land Registry. Only an official copy of a title plan or register obtained from the Land Registry may be used for legal or other official purposes.

May contain public sector information licensed under the Open Government Licence v3.0. Sources: Esri, TomTom, Garmin, FAO, NOAA, USGS, © OpenStreetMap contributors, and the GIS User Community, Esri, CGIAR, USGS

Client
nationalgrid

Designer
Ardent

Project
WEST BURTON TO RATCLIFFE-ON-SOAR
REFURBISHMENT - THE GREAT GRID UPGRADE


Drawing Title
MAP REFERRED TO IN THE NATIONAL GRID
ELECTRICITY TRANSMISSION PLC (WEST
BURTON TO RATCLIFFE-ON-SOAR
REFURBISHMENT PROJECT) COMPULSORY
PURCHASE ORDER 2026
SHEET 11 OF 56

| | | | |
|--------|--------------|--------------------------|-----------------------|
| Status | FINAL | Revision | 000 |
| Date | 05/02/2026 | | |
| Scale | 1:2,500 @ A1 | Spatial Reference System | British National Grid |

| | | |
|--------------|------------|-------------|
| Drawn By | Checked By | Approved By |
| J.NEYE-SWIFT | A.FOX | K.CRADDOCK |

Drawing reference
NG_WBROS_CPO

This document is not to be used in whole or in part other than for the intended purpose and project for which it was prepared and provided.


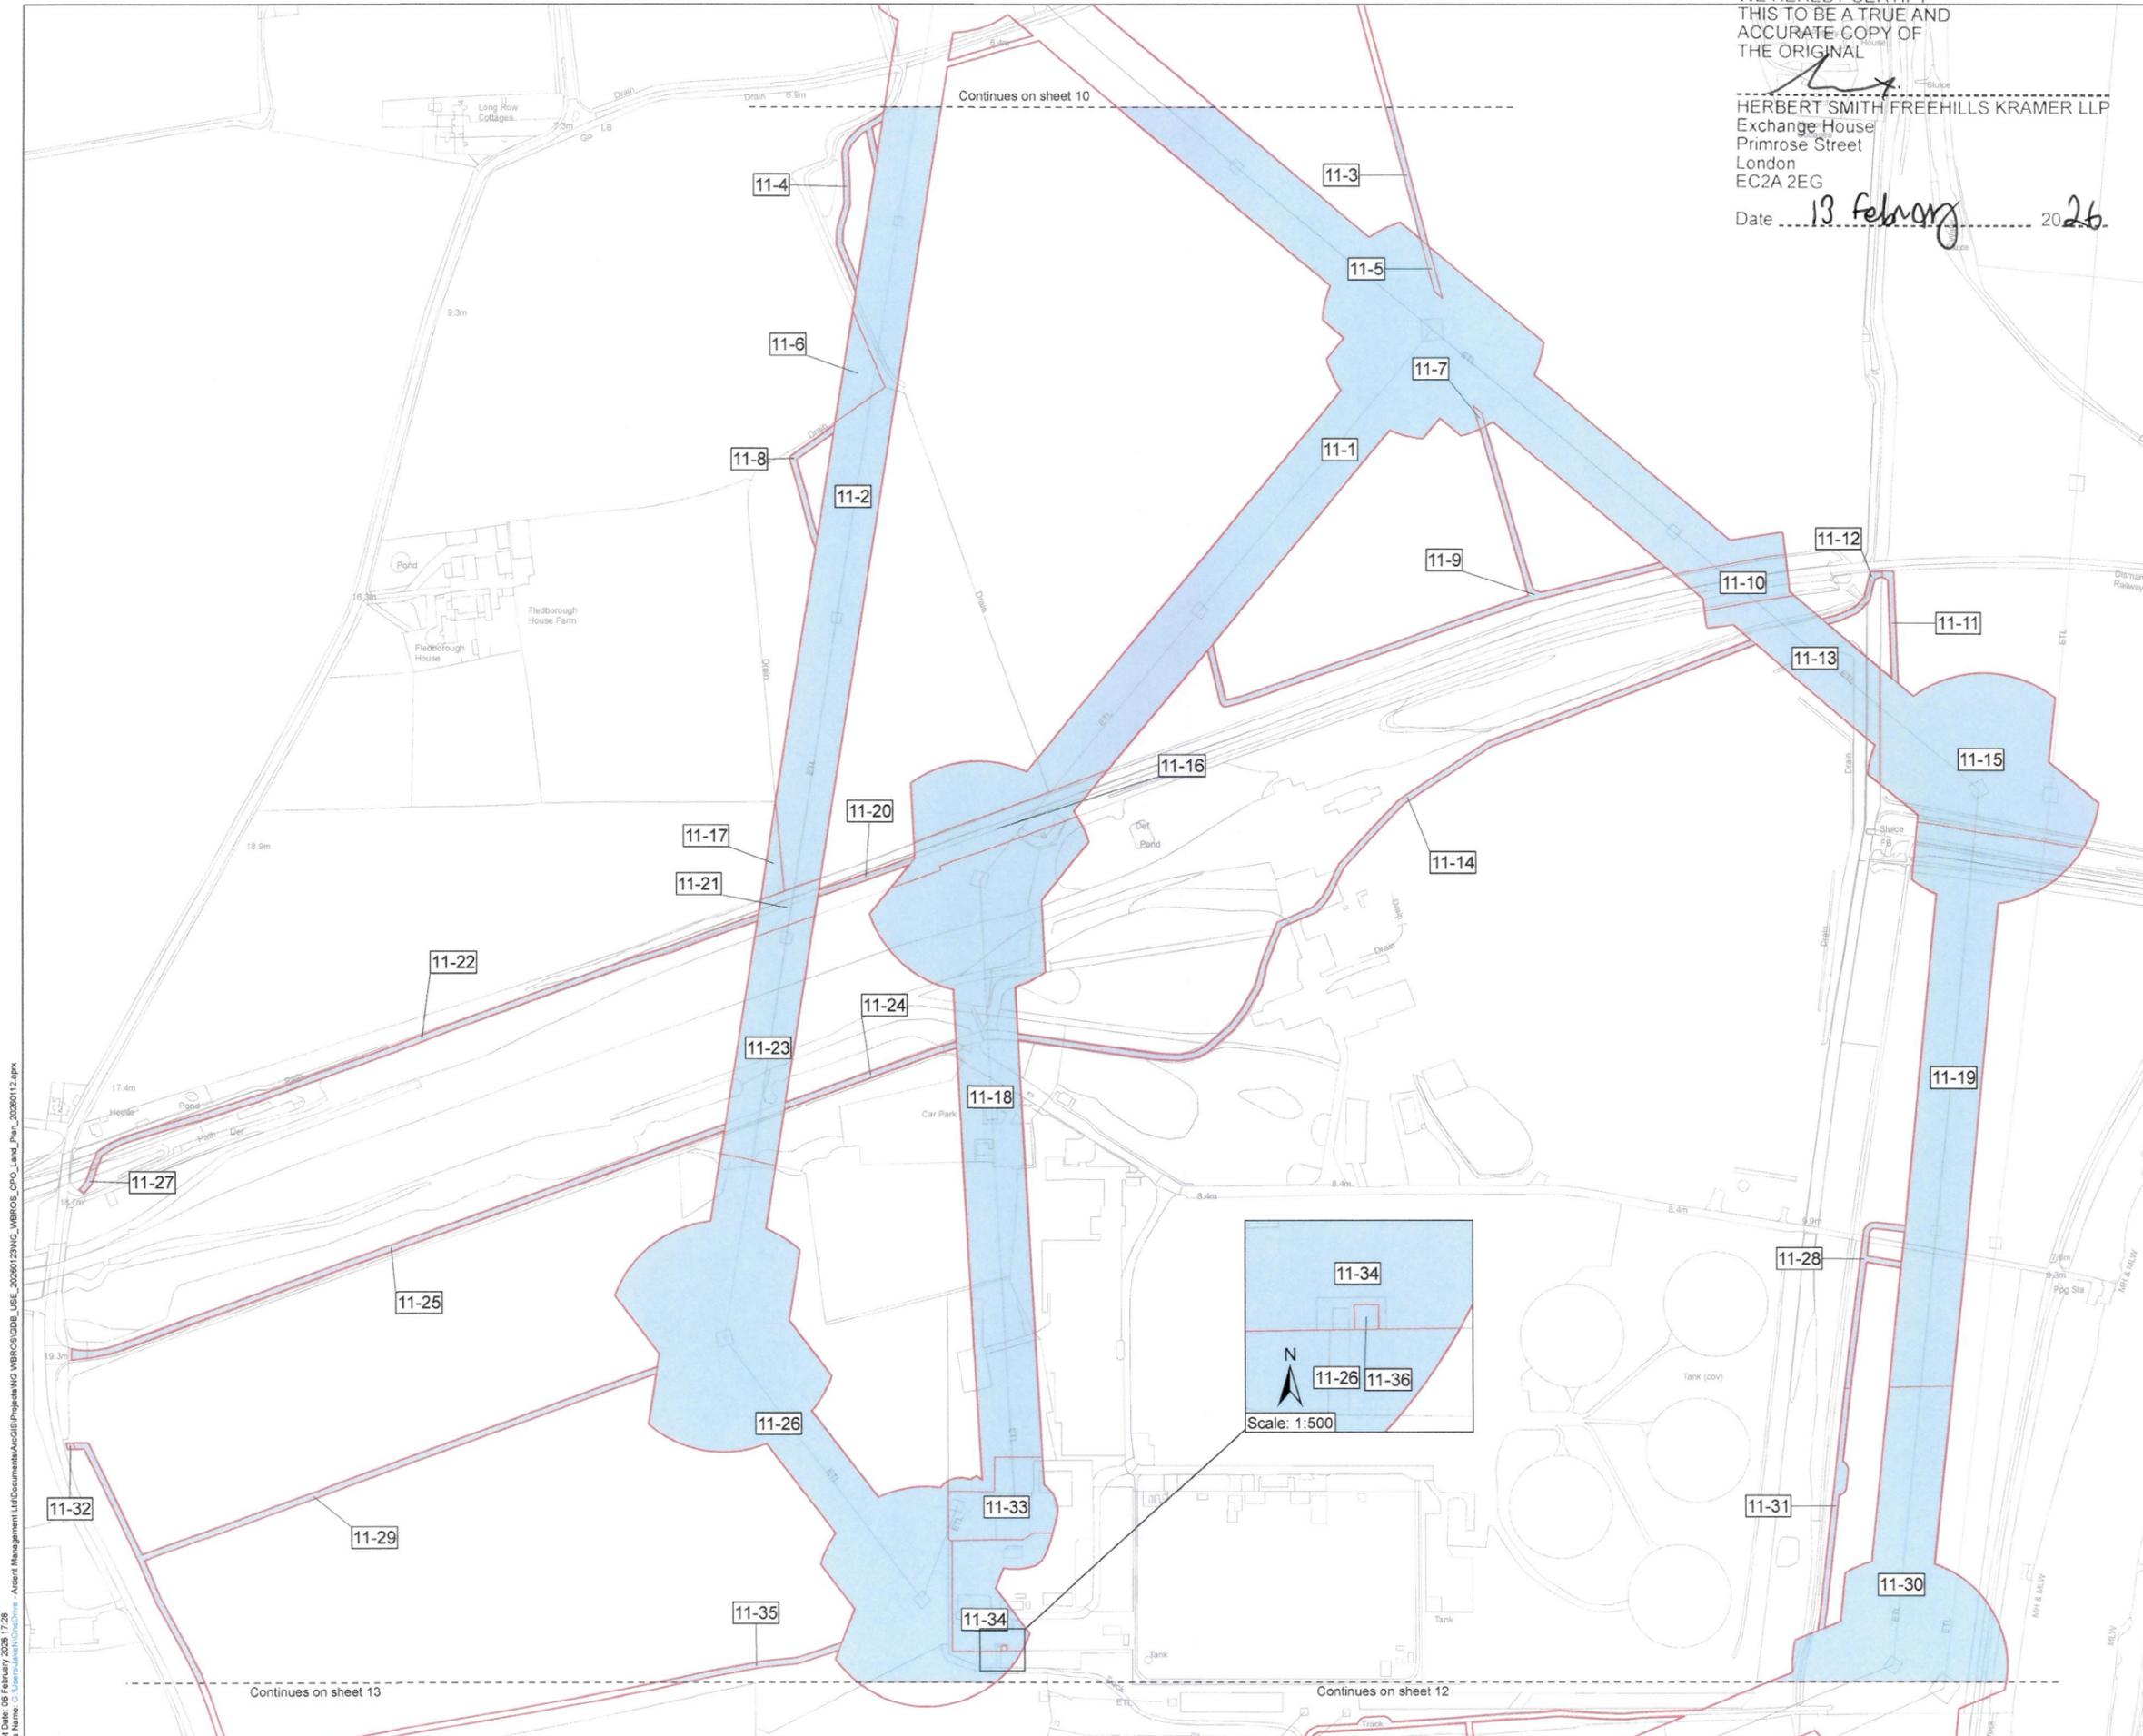


Plot Date: 05 February 2026 17:28
 File Name: C:\Users\jswift\OneDrive - Ardent Management Ltd\Documents\GIS\Projects\NG_WBROS\CPO_LISE_20260123\NG_WBROS_CPO_Land_Plan_20260112.aprx

Continues on sheet 13

Continues on sheet 12

Continues on sheet 10

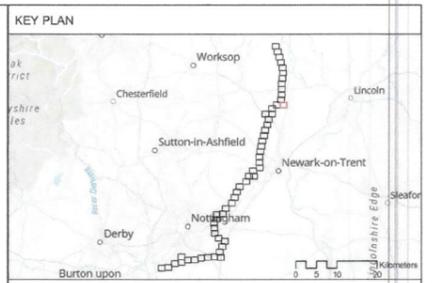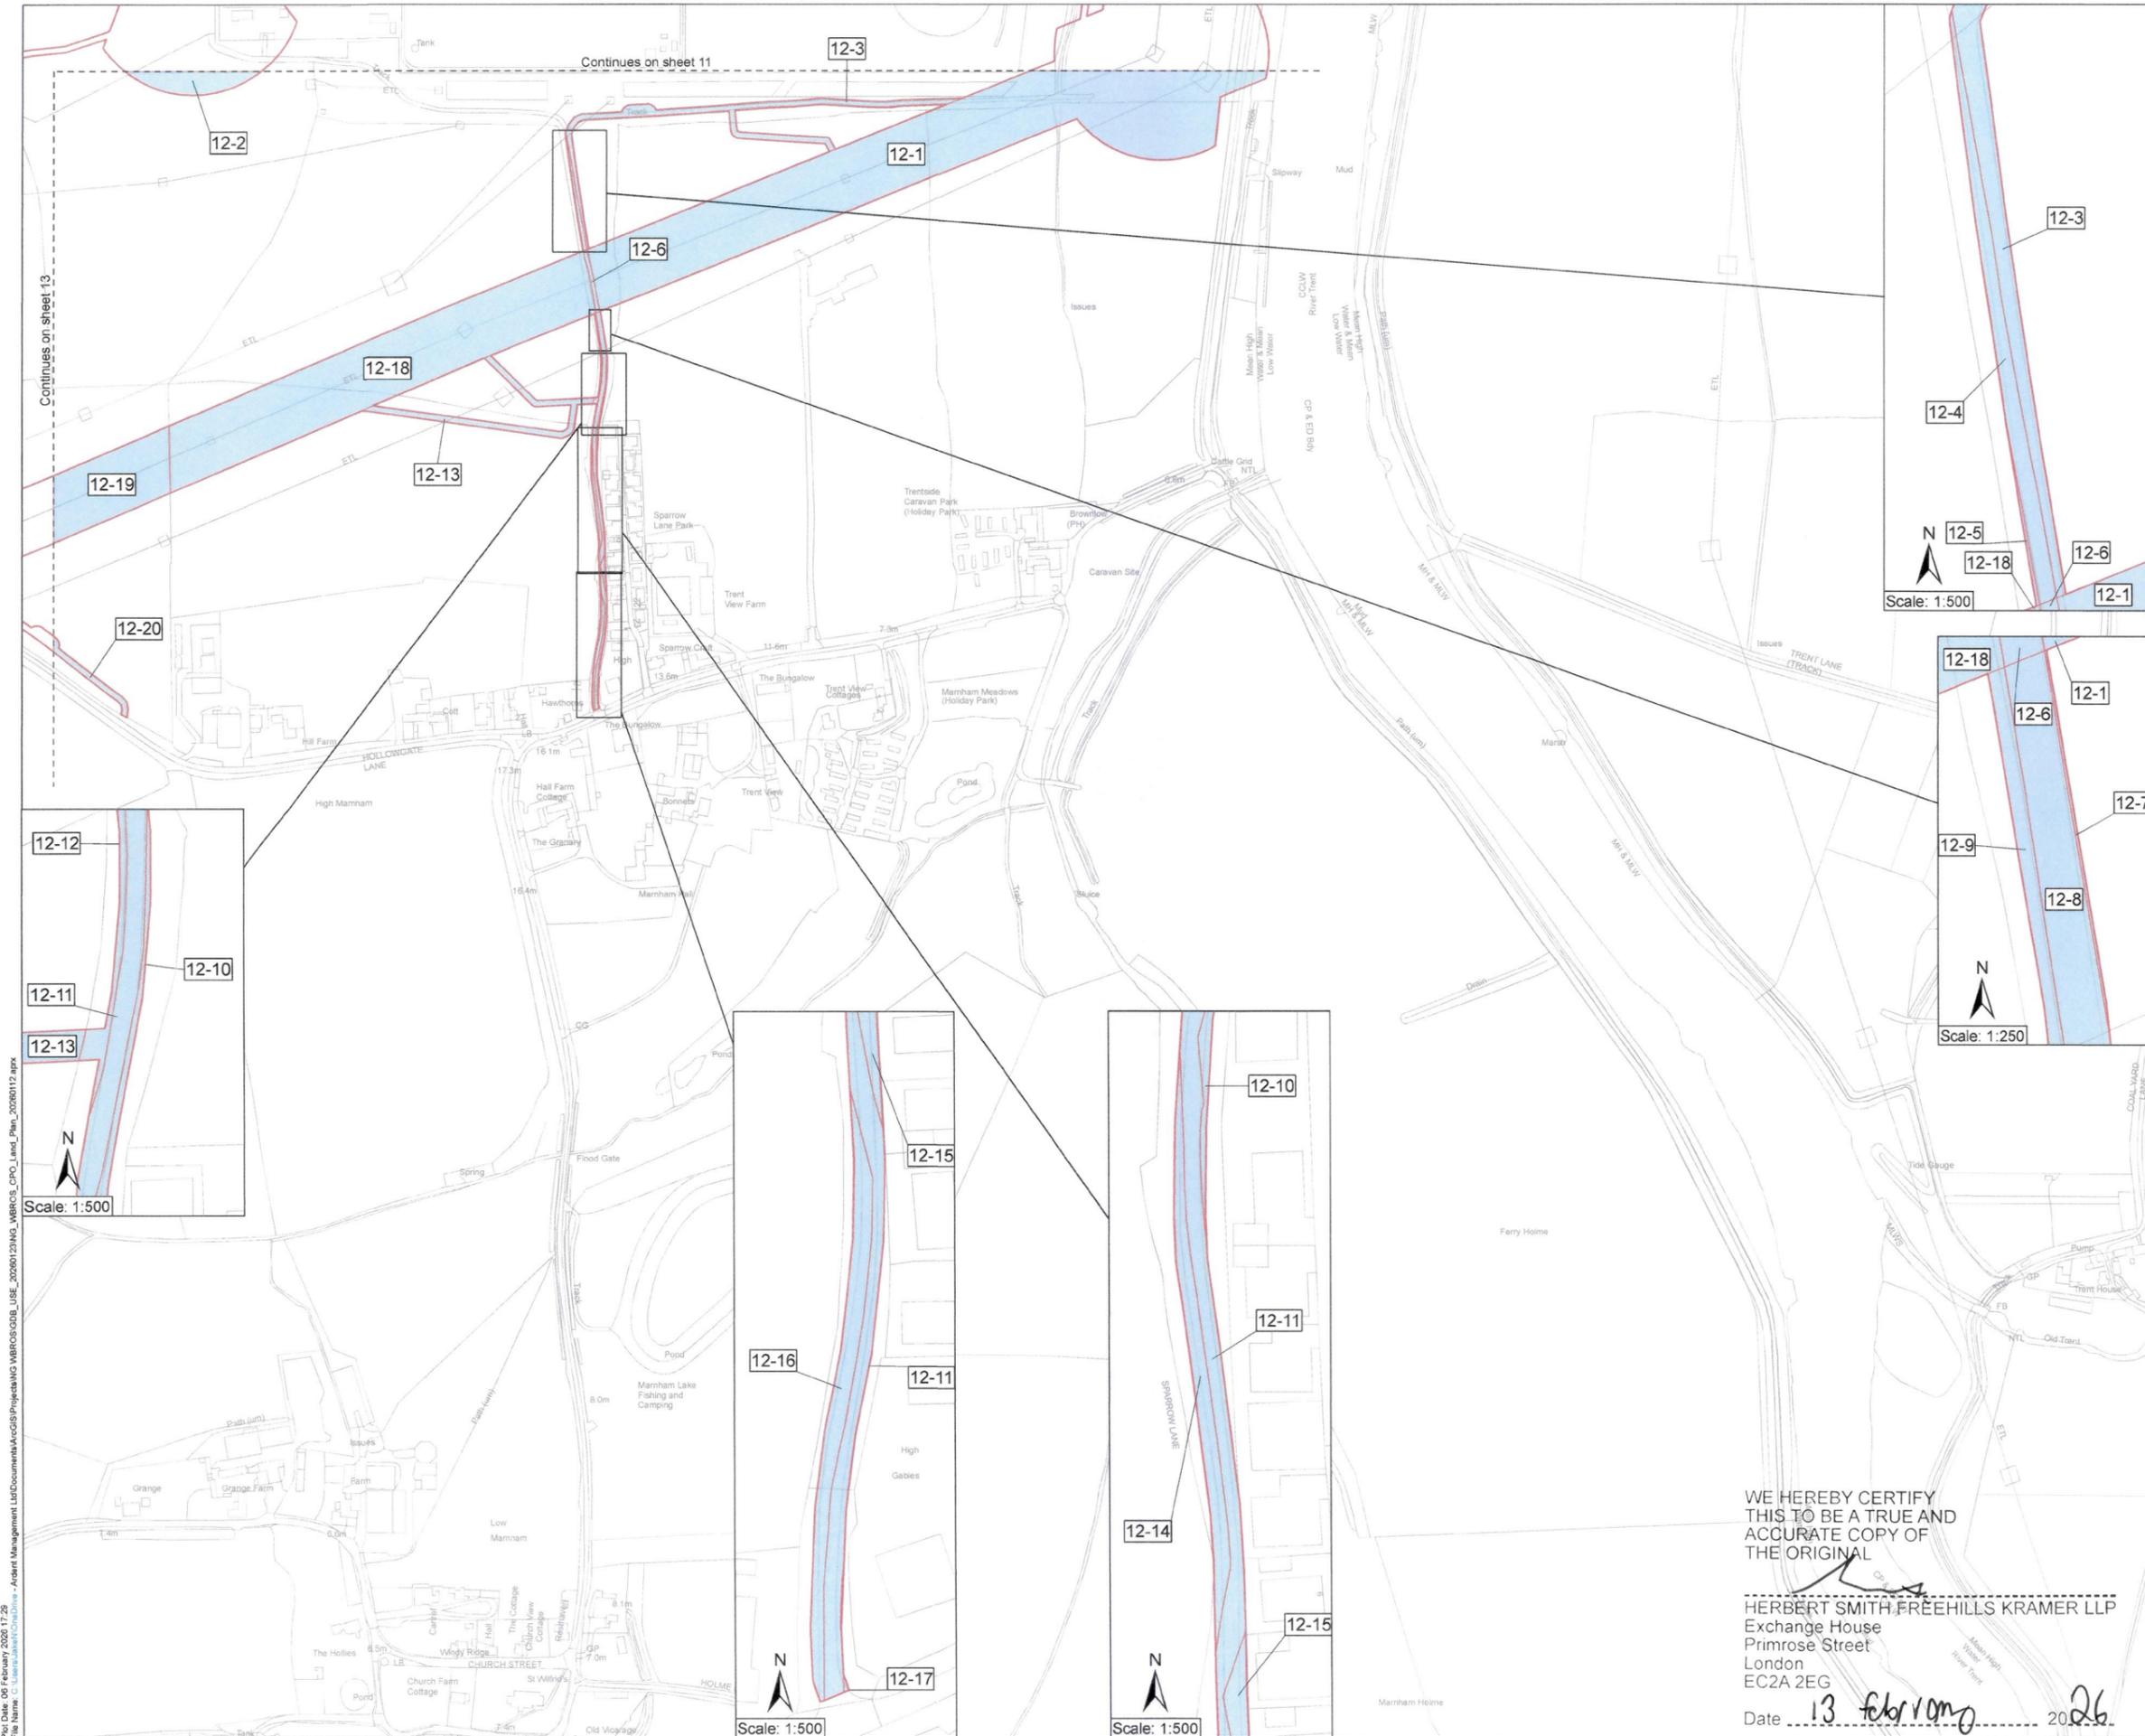


Key

- Order Land
- Rights to be acquired

MEMBER OF THE BOARD SEALING COMMITTEE

Scale: 1:500

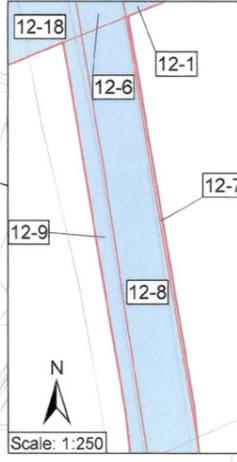

Scale: 1:250

The COMMON SEAL of NATIONAL GRID ELECTRICITY TRANSMISSION plc was hereunto affixed on the 12 day of FEBRUARY 2026 in the presence of:

Ainton
 Authorised Signatory
 Member of the Board Sealing Committee

© Crown copyright and database rights 2026 Ordnance Survey 100030649. You are permitted to use this data solely to enable you to respond to, or interact with, the organisation that provided you with the data. You are not permitted to copy, sub-licence, distribute or sell any of this data to third parties in any form.

© Crown copyright material is reproduced with the permission of Land Registry under delegated authority from the Controller of HMSO.

This material may not be copied, distributed, sold or published without the formal permission of Land Registry. Only an official copy of a title plan or register obtained from the Land Registry may be used for legal or other official purposes.

May contain public sector information licensed under the Open Government Licence v3.0.
 Sources: Esri, TomTom, Garmin, FAO, NOAA, USGS, © OpenStreetMap contributors, and the GIS User Community, Esri, USGS

Client

Designer

Project: WEST BURTON TO RATCLIFFE-ON-SOAR REFURBISHMENT - THE GREAT GRID UPGRADE

Drawing Title: MAP REFERRED TO IN THE NATIONAL GRID ELECTRICITY TRANSMISSION PLC (WEST BURTON TO RATCLIFFE-ON-SOAR REFURBISHMENT PROJECT) COMPULSORY PURCHASE ORDER 2026 SHEET 12 OF 56

| | | | |
|-------------------|--------------|--------------------------|-----------------------|
| Status | FINAL | Revision | 000 |
| Date | 06/02/2026 | | |
| Scale | 1:2,500 @ A1 | Spatial Reference System | British National Grid |
| Drawn By | J.NEYE-SWIFT | Checked By | A.FOX |
| Approved By | K.CRADDOCK | | |
| Drawing reference | NG_WBROS_CPO | | |



This document is not to be used in whole or in part other than for the intended purpose and project for which it was prepared and provided.

WE HEREBY CERTIFY THIS TO BE A TRUE AND ACCURATE COPY OF THE ORIGINAL

HERBERT SMITH FREEHILLS KRAMER LLP
 Exchange House
 Primrose Street
 London
 EC2A 2EG

Date 13 February 2026

Proj Date: 06 February 2026 17:26
 File Name: C:\Users\jash\OneDrive - Ardent Management Ltd\Documents\GIS\Projects\NG_WBROS\GIS\USE_2026\12\NG_WBROS_CPO_Land_Plan_2026\12.aprx

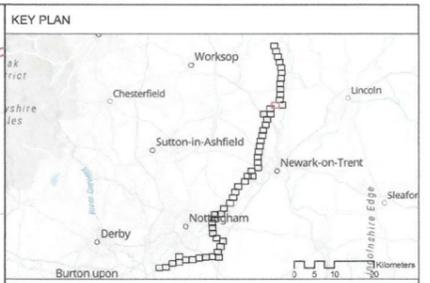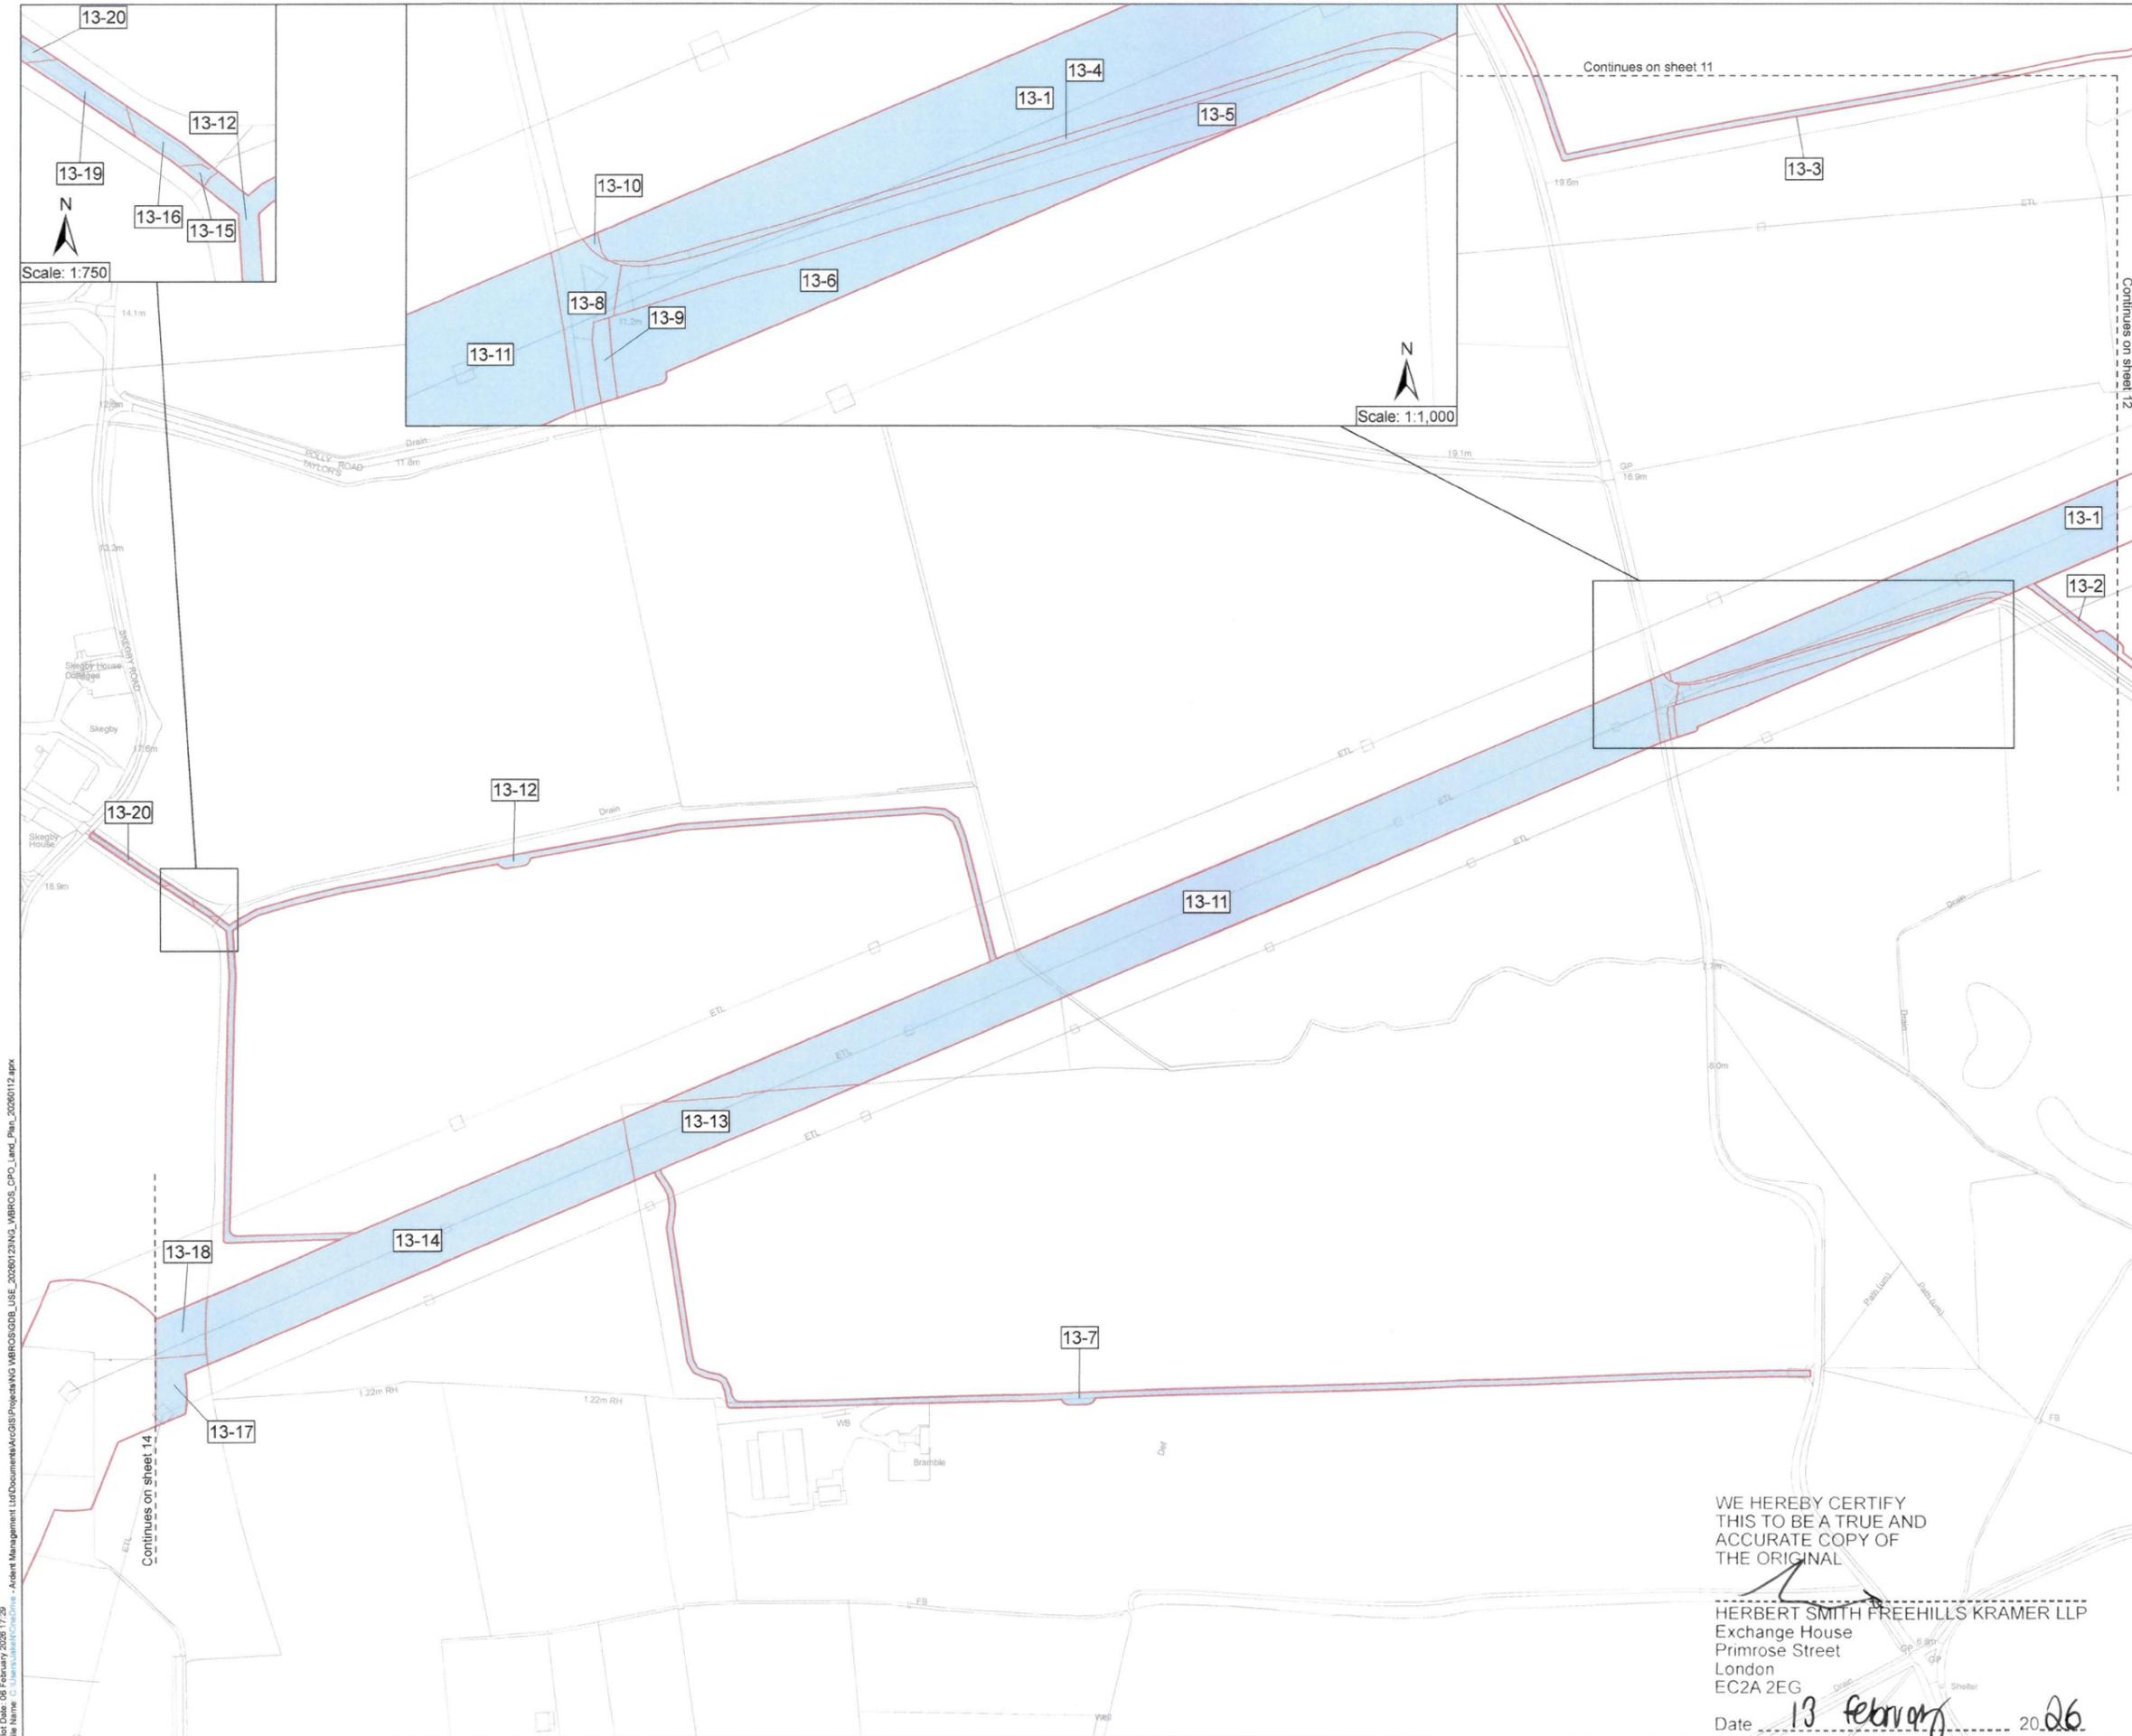

Key
 [Red outline] Order Land
 [Blue fill] Rights to be acquired

MEMBER OF THE BOARD SEALING COMMITTEE

NGE713E71

The COMMON SEAL of NATIONAL GRID ELECTRICITY TRANSMISSION plc was hereunto affixed on the 12 day of FEBRUARY 2026 in the presence of:

Hinton
 Authorised Signatory
 Member of the Board Sealing Committee

© Crown copyright and database rights 2026 Ordnance Survey 100030649. You are permitted to use this data solely to enable you to respond to, or interact with, the organisation that provided you with the data. You are not permitted to copy, sub-licence, distribute or sell any of this data to third parties in any form.

© Crown copyright material is reproduced with the permission of Land Registry under delegated authority from the Controller of HMSO.

This material may not be copied, distributed, sold or published without the formal permission of Land Registry. Only an official copy of a title plan or register obtained from the Land Registry may be used for legal or other official purposes.

May contain public sector information licensed under the Open Government Licence v3.0. Sources: Esri, TomTom, Garmin, FAO, NOAA, USGS, © OpenStreetMap contributors, and the GIS User Community, Esri, CGIAR, USGS

Client
nationalgrid

Designer
Ardent

Project
 WEST BURTON TO RATCLIFFE-ON-SOAR REFURBISHMENT - THE GREAT GRID UPGRADE

Drawing Title
 MAP REFERRED TO IN THE NATIONAL GRID ELECTRICITY TRANSMISSION PLC (WEST BURTON TO RATCLIFFE-ON-SOAR REFURBISHMENT PROJECT) COMPULSORY PURCHASE ORDER 2026 SHEET 13 OF 56

| | | | |
|-------------------|--------------|--------------------------|-----------------------|
| Status | FINAL | Revision | 000 |
| Date | 06/02/2026 | | |
| Scale | 1:2,500 @ A1 | Spatial Reference System | British National Grid |
| Drawn By | J.NEYE-SWIFT | Checked By | A.FOX |
| Approved By | K.CRADDOCK | | |
| Drawing reference | NG_WBROS_CPO | | |

This document is not to be used in whole or in part other than for the intended purpose and project for which it was prepared and provided.


WE HEREBY CERTIFY THIS TO BE A TRUE AND ACCURATE COPY OF THE ORIGINAL

HERBERT SMITH FREEHILLS KRAMER LLP
 Exchange House
 Primrose Street
 London
 EC2A 2EG

Date 13 February 2026

Plot Date: 06 February 2026 17:29
 File Name: C:\Users\jank\OneDrive - Ardent Management Ltd\Documents\ArGISB\Projects\NG_WBROS\CPO_Land_Plan_20260112.aprx

Plot Date: 09 February 2026 17:18
File Name: C:\Users\jake\OneDrive - Ardent Management Ltd\Documents\Arden\Projects\NG WBROS\GIB_USE_2026\12\NG_WBROS_CPO_Land_Plan_2026\112.aprx

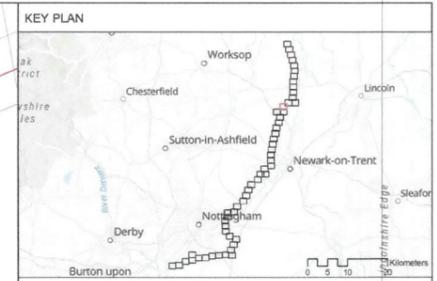

Key
Order Land
Rights to be acquired

NGET/RS 71
MEMBER OF THE BOARD SEALING COMMITTEE

The COMMON SEAL of NATIONAL GRID ELECTRICITY TRANSMISSION plc was hereunto affixed on the 12 day of FEBRUARY 2026 in the presence of:

Ardent
Authorised Signatory
Member of the Board Sealing Committee

© Crown copyright and database rights 2026 Ordnance Survey 100030649. You are permitted to use this data solely to enable you to respond to, or interact with, the organisation that provided you with the data. You are not permitted to copy, sub-licence, distribute or sell any of this data to third parties in any form.
© Crown copyright material is reproduced with the permission of Land Registry under delegated authority from the Controller of HMSO.
This material may not be copied, distributed, sold or published without the formal permission of Land Registry. Only an official copy of a title plan or register obtained from the Land Registry may be used for legal or other official purposes.
May contain public sector information licensed under the Open Government Licence v3.0.
Sources: Esri, TomTom, Garmin, FAO, NOAA, USGS, © OpenStreetMap contributors, and the GIS User Community, Esri, USGS

Client
nationalgrid

Designer
Ardent

Project
WEST BURTON TO RATCLIFFE-ON-SOAR REFURBISHMENT - THE GREAT GRID UPGRADE

Drawing Title
MAP REFERRED TO IN THE NATIONAL GRID ELECTRICITY TRANSMISSION PLC (WEST BURTON TO RATCLIFFE-ON-SOAR REFURBISHMENT PROJECT) COMPULSORY PURCHASE ORDER 2026 SHEET 14 OF 56



| | | | |
|-------------------|--------------|--------------------------|-----------------------|
| Status | FINAL | Revision | 000 |
| Date | 06/02/2026 | | |
| Scale | 1:2,500 @ A1 | Spatial Reference System | British National Grid |
| Drawn By | J.NEYE-SWIFT | Checked By | A.FOX |
| Approved By | | | K.CRADDOCK |
| Drawing reference | NG_WBROS_CPO | | |

This document is not to be used in whole or in part other than for the intended purpose and project for which it was prepared and provided.

WE HEREBY CERTIFY THIS TO BE A TRUE AND ACCURATE COPY OF THE ORIGINAL

Herbert Smith
HERBERT SMITH FREEHILLS KRAMER LLP
Exchange House
Primrose Street
London
EC2A 2EG
Date 13 February 2026

Continues on sheet 15

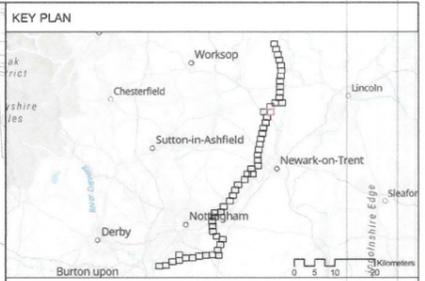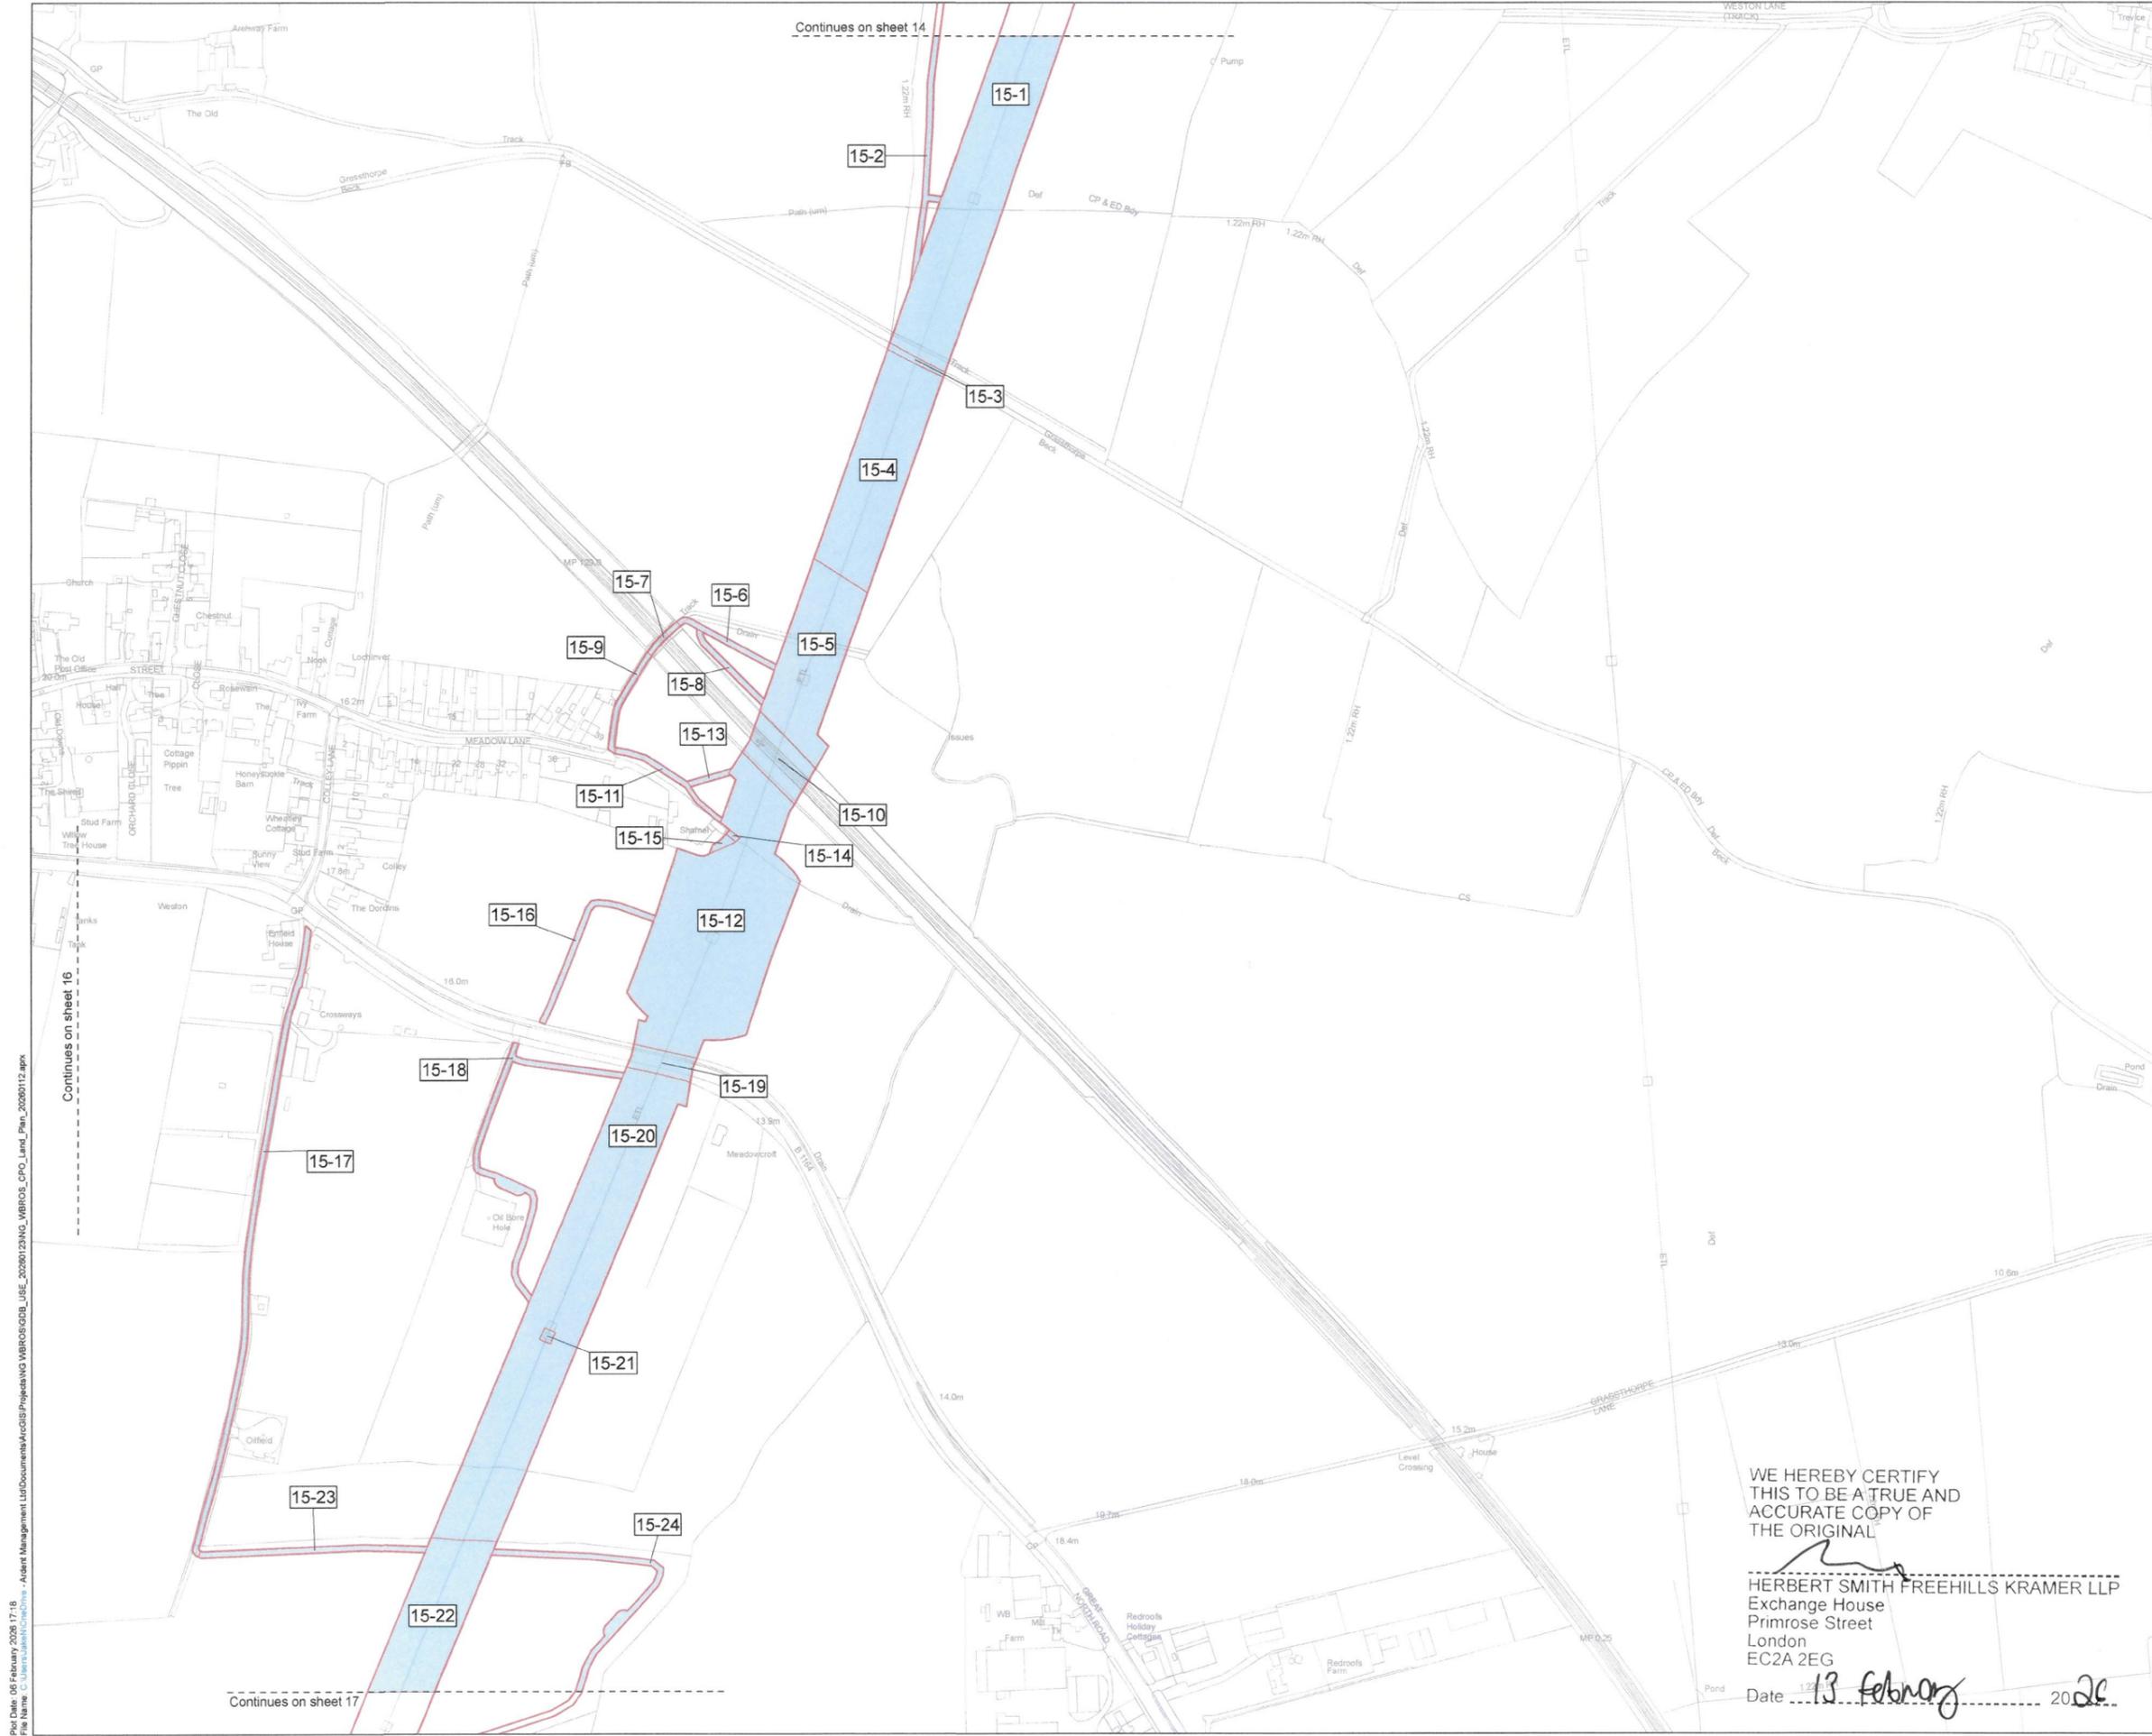

Key

- Order Land
- Rights to be acquired

NGE113671
MEMBER OF THE BOARD SEALING COMMITTEE

The COMMON SEAL of NATIONAL GRID ELECTRICITY TRANSMISSION plc was hereunto affixed on the 12 day of FEBRUARY 2026 in the presence of:

Shinton
 Authorised Signatory
 Member of the Board Sealing Committee

© Crown copyright and database rights 2026 Ordnance Survey 100030649. You are permitted to use this data solely to enable you to respond to, or interact with, the organisation that provided you with the data. You are not permitted to copy, sub-licence, distribute or sell any of this data to third parties in any form.

© Crown copyright material is reproduced with the permission of Land Registry under delegated authority from the Controller of HMSO.

This material may not be copied, distributed, sold or published without the formal permission of Land Registry. Only an official copy of a title plan or register obtained from the Land Registry may be used for legal or other official purposes.

May contain public sector information licensed under the Open Government Licence v3.0. Sources: Esri, TomTom, Garmin, FAO, NOAA, USGS, © OpenStreetMap contributors, and the GIS User Community, Esri, USGS

Client

Designer

Project
 WEST BURTON TO RATCLIFFE-ON-SOAR
 REFURBISHMENT - THE GREAT GRID UPGRADE

Drawing Title
 MAP REFERRED TO IN THE NATIONAL GRID ELECTRICITY TRANSMISSION PLC (WEST BURTON TO RATCLIFFE-ON-SOAR REFURBISHMENT PROJECT) COMPULSORY PURCHASE ORDER 2026 SHEET 15 OF 56

| | | | |
|-------------|--------------|-------------|------------|
| Status | FINAL | Revision | 000 |
| Scale | 1:2,500 @ A1 | Date | 06/02/2026 |
| Drawn By | J.NEYE-SWIFT | Checked By | A.FOX |
| Approved By | | Approved By | K.CRADDOCK |

Drawing reference
 NG_WBROS_CPO

This document is not to be used in whole or in part other than for the intended purpose and project for which it was prepared and provided.

WE HEREBY CERTIFY THIS TO BE A TRUE AND ACCURATE COPY OF THE ORIGINAL

Herbert Smith Freehills Kramer LLP
 HERBERT SMITH FREEHILLS KRAMER LLP
 Exchange House
 Primrose Street
 London
 EC2A 2EG
 Date 13 February 2026

WE HEREBY CERTIFY
THIS TO BE A TRUE AND
ACCURATE COPY OF
THE ORIGINAL

ns
HERBERT SMITH FREEHILLS KRAMER LLP
Exchange House
Primrose Street
London
EC2A 2EG
Date 13 February 2026

KEY PLAN



Key

- Order Land
- Rights to be acquired

NGE713671

MEMBER OF THE BOARD SEALING COMMITTEE

The COMMON SEAL of NATIONAL GRID
ELECTRICITY TRANSMISSION plc was
hereunto affixed on the 13th day of
FEBRUARY 2026 in the presence of:

Shinton
Authorised Signatory
Member of the Board Sealing Committee

© Crown copyright and database rights 2026 Ordnance Survey
100030649. You are permitted to use this data solely to enable you
to respond to, or interact with, the organisation that provided you with the data.
You are not permitted to copy, sub-licence, distribute or sell any of this data to third
parties in any form.

© Crown copyright material is reproduced with the permission of Land Registry
under delegated authority from the Controller of HMSO.

This material may not be copied, distributed, sold or published without the formal
permission of Land Registry. Only an official copy of a title plan or register obtained
from the Land Registry may be used for legal or other official purposes.

May contain public sector information licensed under the Open
Government Licence v3.0
Sources: Esri, TomTom, Garmin, FAO, NOAA, USGS, © OpenStreetMap
contributors, and the GIS User Community, Esri, CGIAR, USGS

Client
nationalgrid


Designer
Ardent

Project
WEST BURTON TO RATCLIFFE-ON-SOAR
REFURBISHMENT - THE GREAT GRID UPGRADE

Drawing Title
MAP REFERRED TO IN THE NATIONAL GRID
ELECTRICITY TRANSMISSION PLC (WEST
BURTON TO RATCLIFFE-ON-SOAR
REFURBISHMENT PROJECT) COMPULSORY
PURCHASE ORDER 2026
SHEET 16 OF 56

| | | | |
|-------------------|--------------|--------------------------|-----------------------|
| Status | FINAL | Revision | 000 |
| Date | 06/02/2026 | | |
| Scale | 1:2,500 @ A1 | Spatial Reference System | British National Grid |
| Drawn By | J.NEYE-SWIFT | Checked By | A.FOX |
| Approved By | | | K.CRADDOCK |
| Drawing reference | NG_WBROS_CPO | | |

This document is not to be used in whole or in part other than for the intended purpose and
project for which it was prepared and provided.

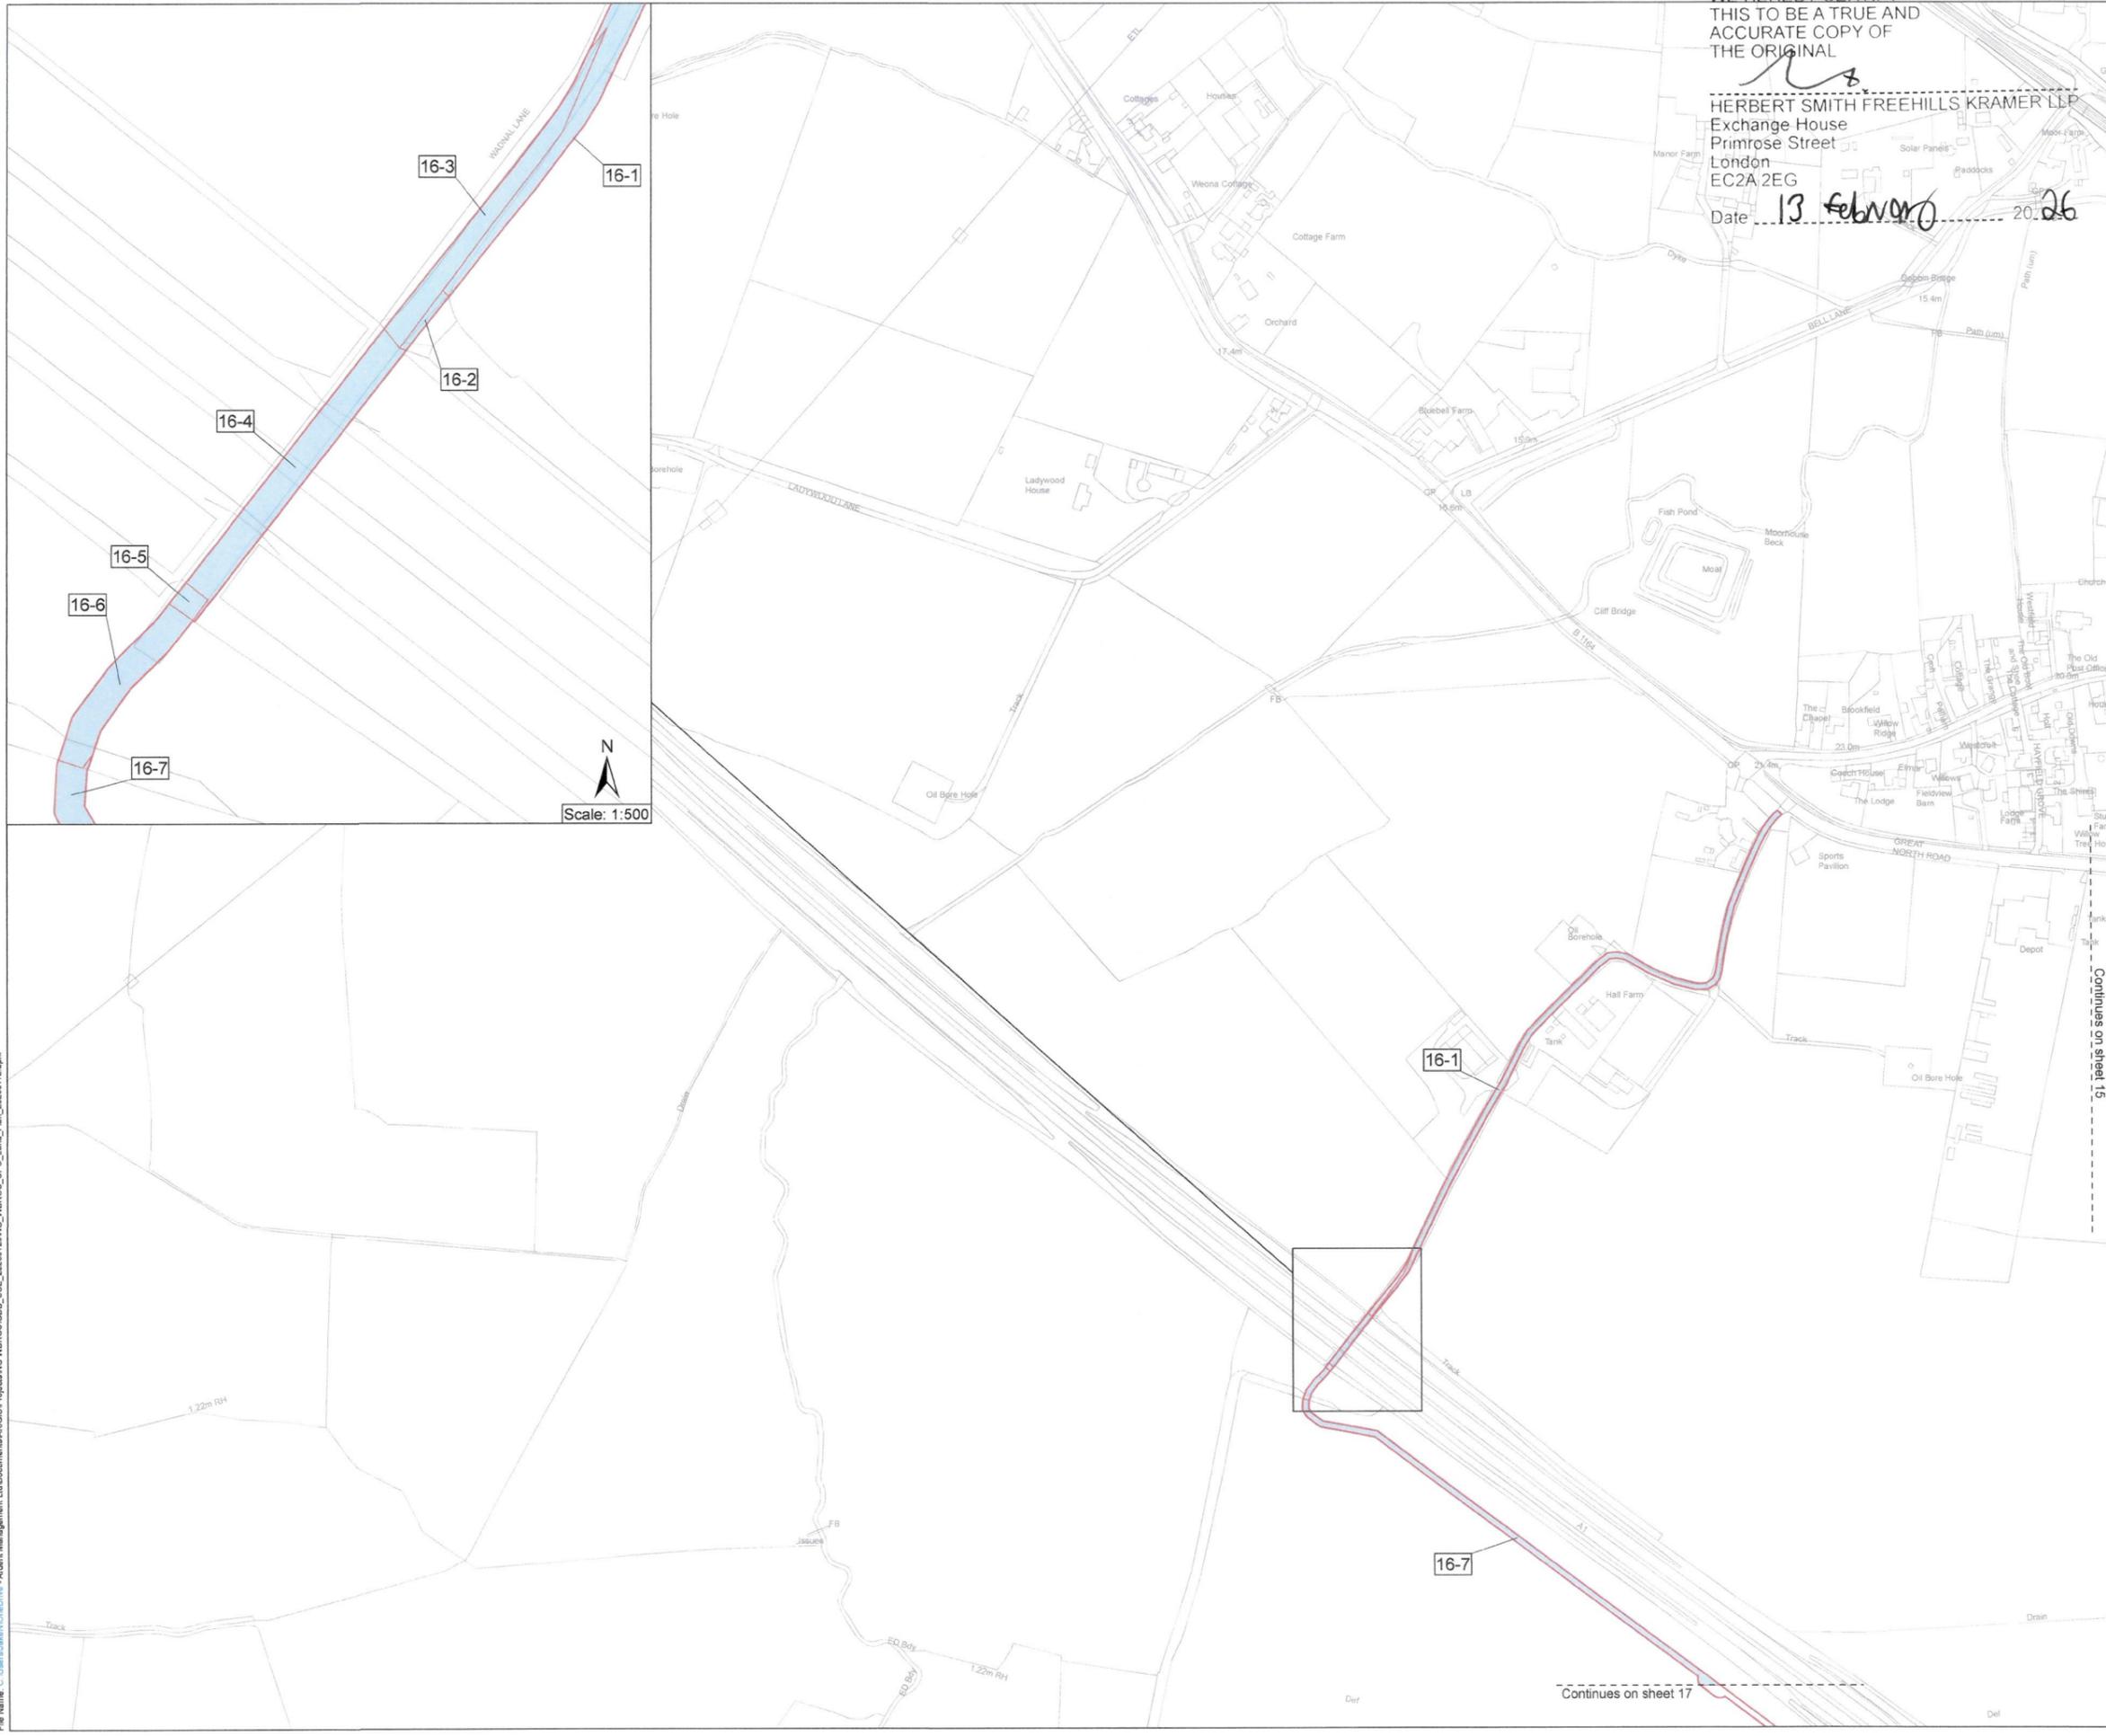


Plot Date: 06 February 2026 17:30
File Name: C:\Users\jash\OneDrive - Ardent Management Ltd\Documents\Arden\Projects\NG_WBROS\CPO_Land_Plan_20260112.aprx

Continues on sheet 17

Continues on sheet 15

Plot Date: 08 February 2026 17:30
File Name: C:\Users\jshah\OneDrive - Ardent Management Ltd\Documents\GIS\Projects\WG WBROS\QB_USE_20260123\NG_WBROS_CPO_Level_20260112.aprx

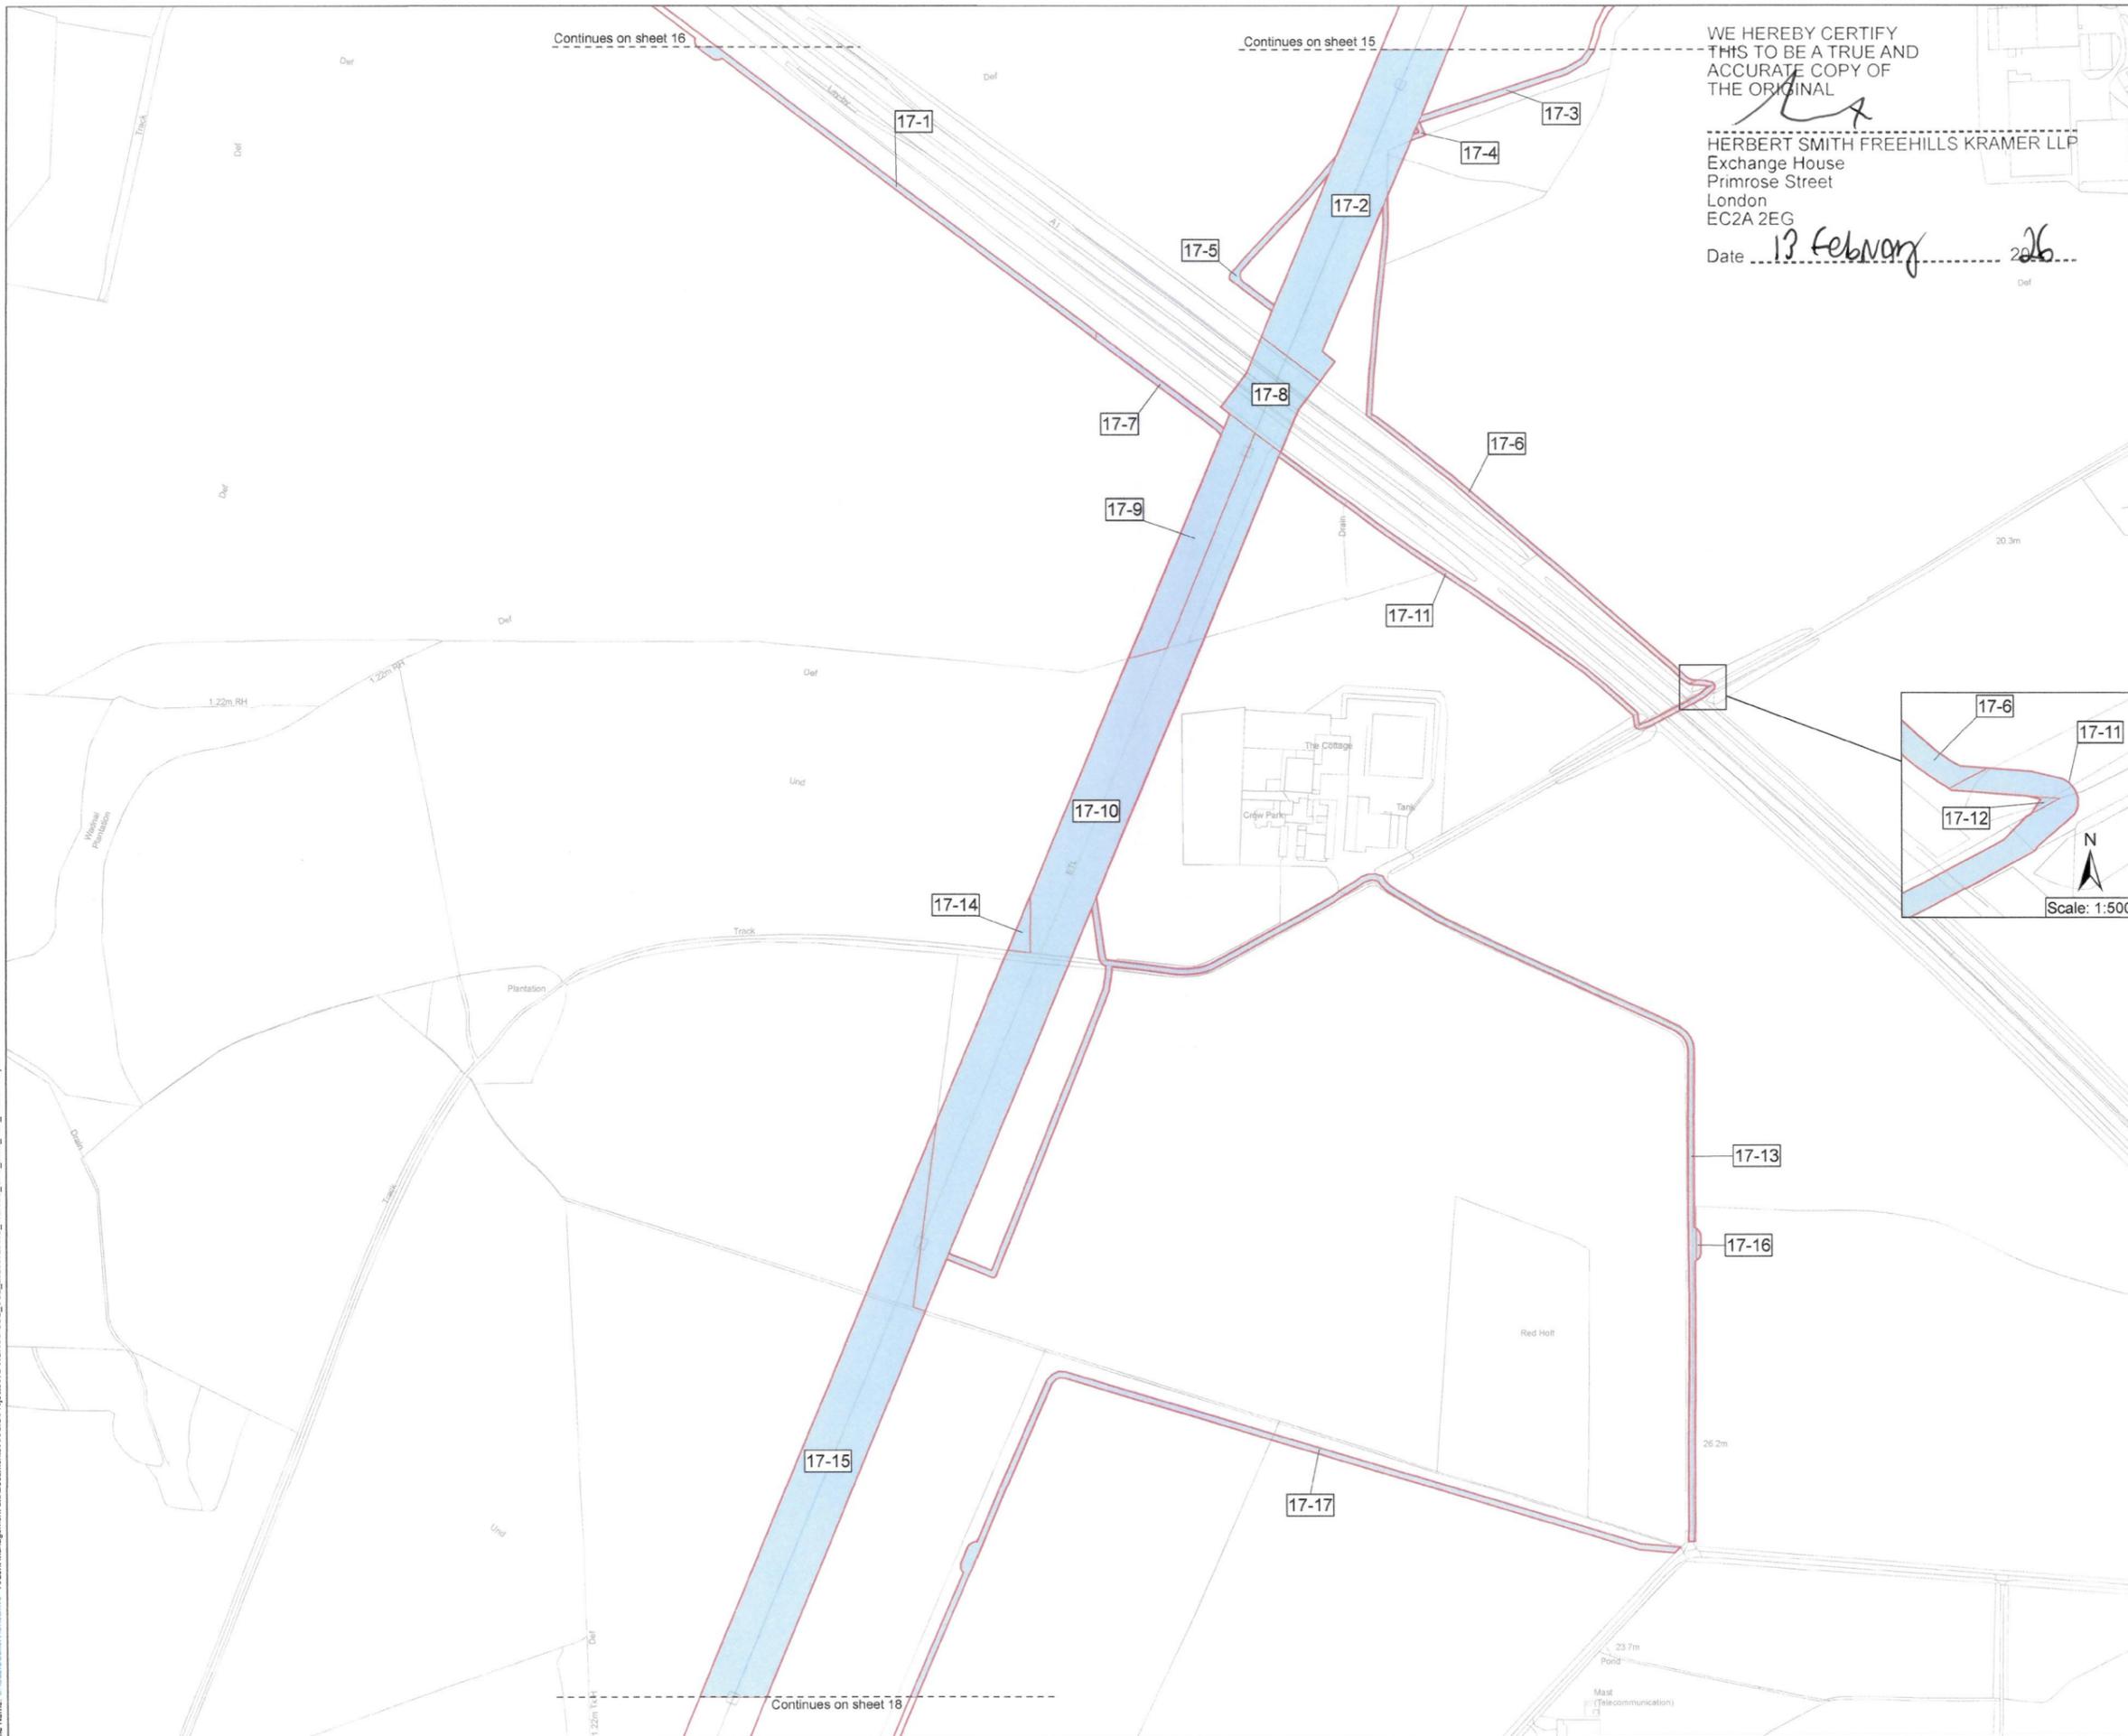


WE HEREBY CERTIFY
THIS TO BE A TRUE AND
ACCURATE COPY OF
THE ORIGINAL

HERBERT SMITH FREEHILLS KRAMER LLP
Exchange House
Primrose Street
London
EC2A 2EG

Date 13 February 2026

KEY PLAN

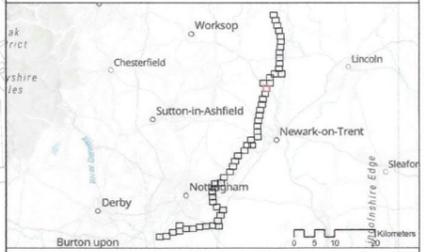


Key

- Order Land
- Rights to be acquired

NGE/13671

MEMBER OF THE BOARD SEALING COMMITTEE

The COMMON SEAL of NATIONAL GRID
ELECTRICITY TRANSMISSION plc was
hereunto affixed on the 13th day of
FEBRUARY 2026 in the presence of:

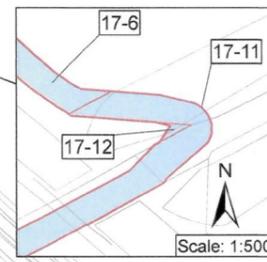

Shinton
Authorised Signatory
Member of the Board Sealing Committee

© Crown copyright and database rights 2026 Ordnance Survey
100030649. You are permitted to use this data solely to enable you
to respond to, or interact with, the organisation that provided you with the data.
You are not permitted to copy, sub-licence, distribute or sell any of this data to third
parties in any form.

© Crown copyright material is reproduced with the permission of Land Registry
under delegated authority from the Controller of HMSO.

This material may not be copied, distributed, sold or published without the formal
permission of Land Registry. Only an official copy of a title plan or register obtained
from the Land Registry may be used for legal or other official purposes.

May contain public sector information licensed under the Open
Government Licence v3.0.
Sources: Esri, TomTom, Garmin, FAO, NOAA, USGS, © OpenStreetMap
contributors, and the GIS User Community, Esri, CGIAR, USGS

Client
nationalgrid


Designer
Ardent

Project
WEST BURTON TO RATCLIFFE-ON-SOAR
REFURBISHMENT - THE GREAT GRID UPGRADE

Drawing Title
MAP REFERRED TO IN THE NATIONAL GRID
ELECTRICITY TRANSMISSION PLC (WEST
BURTON TO RATCLIFFE-ON-SOAR
REFURBISHMENT PROJECT) COMPULSORY
PURCHASE ORDER 2026
SHEET 17 OF 56

| | | | |
|-------------------|--------------|--------------------------|-----------------------|
| Status | FINAL | Revision | 000 |
| Date | 06/02/2026 | | |
| Scale | 1:2,500 @ A1 | Spatial Reference System | British National Grid |
| Drawn By | J.NEYE-SWIFT | Checked By | A.FOX |
| Approved By | | | K.CRADDOCK |
| Drawing reference | NG_WBROS_CPO | | |

This document is not to be used in whole or in part other than for the intended purpose and project for which it was prepared and provided.

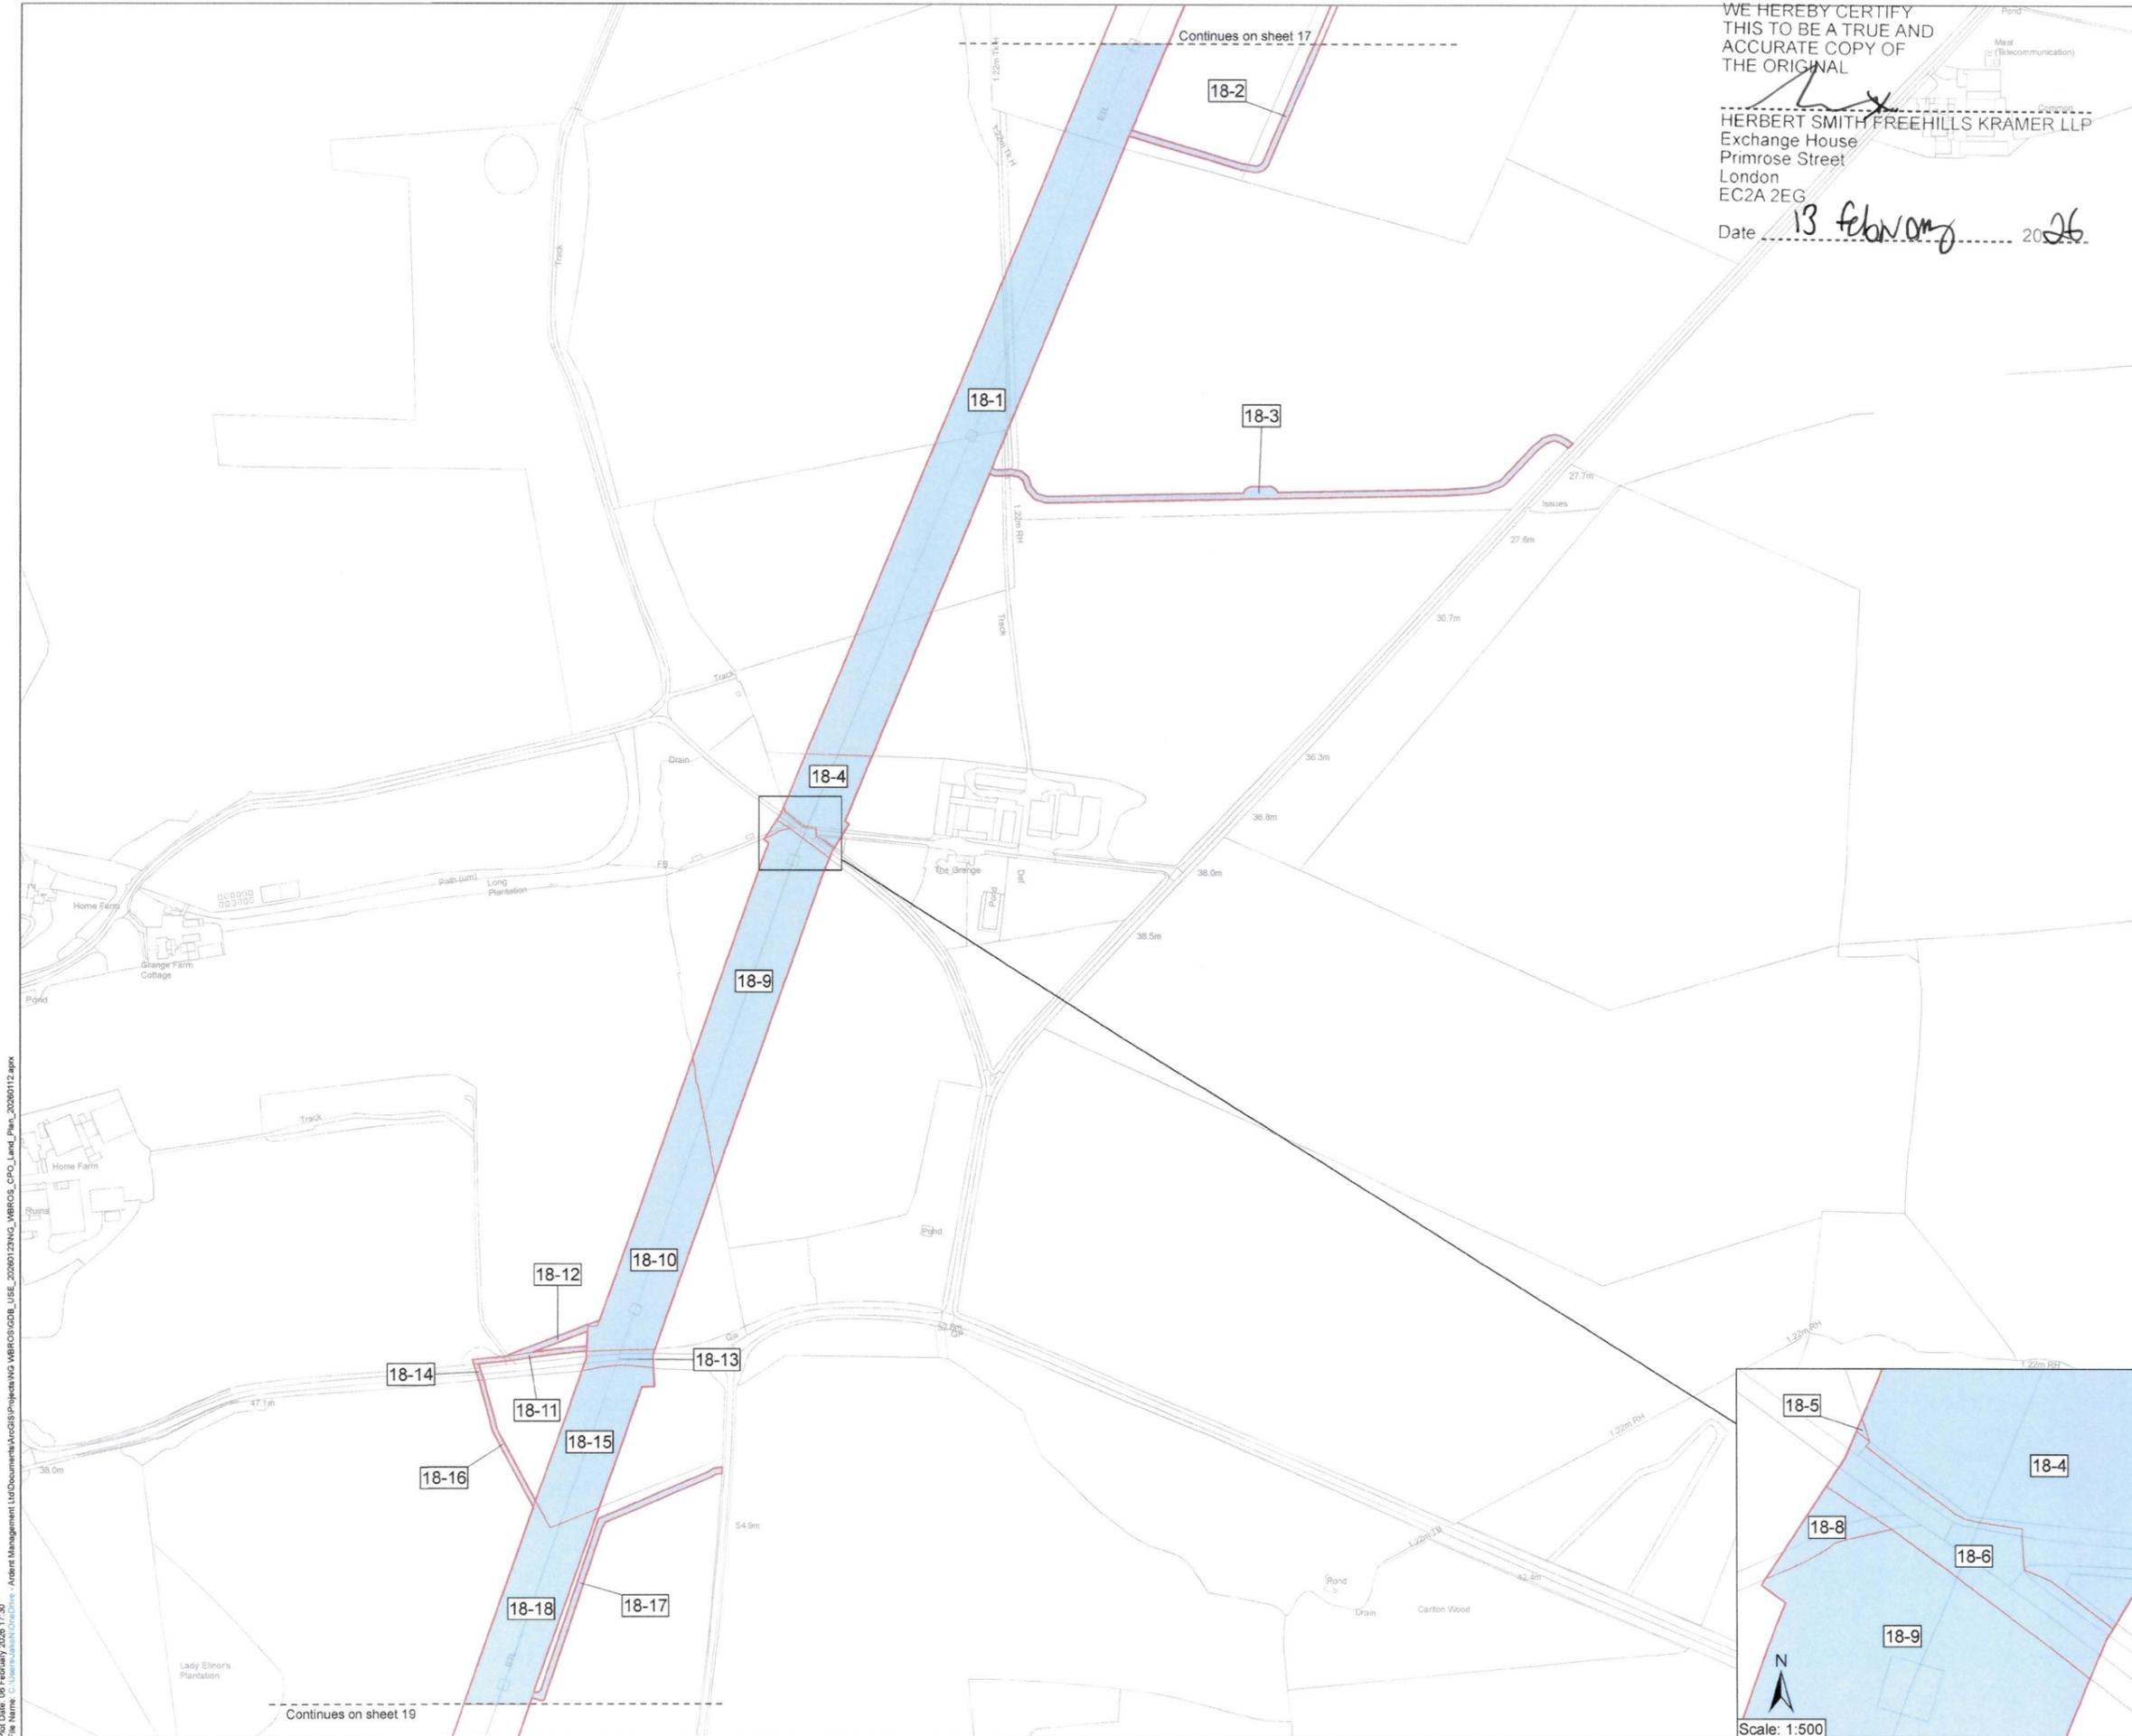

WE HEREBY CERTIFY THIS TO BE A TRUE AND ACCURATE COPY OF THE ORIGINAL

[Signature]
 HERBERT SMITH FREEHILLS KRAMER LLP
 Exchange House
 Primrose Street
 London
 EC2A 2EG

Date 13 February 2026



Key

- Order Land
- Rights to be acquired

NGE/13671

MEMBER OF THE BOARD SEALING COMMITTEE

The COMMON SEAL of NATIONAL GRID ELECTRICITY TRANSMISSION plc was hereunto affixed on the 12TH day of FEBRUARY 2026 in the presence of:

[Signature]
 Authorised Signatory
 Member of the Board Sealing Committee

© Crown copyright and database rights 2026 Ordnance Survey 100030649. You are permitted to use this data solely to enable you to respond to, or interact with, the organisation that provided you with the data. You are not permitted to copy, sub-licence, distribute or sell any of this data to third parties in any form.

© Crown copyright material is reproduced with the permission of Land Registry under delegated authority from the Controller of HMSO.

This material may not be copied distributed, sold or published without the formal permission of Land Registry. Only an official copy of a title plan or register obtained from the Land Registry may be used for legal or other official purposes.

May contain public sector information licensed under the Open Government Licence v3.0.
 Sources: Esri, TomTom, Garmin, FAO, NOAA, USGS, © OpenStreetMap contributors, and the GIS User Community, Esri, CGIAR, USGS

Client


Designer

Project WEST BURTON TO RATCLIFFE-ON-SOAR REFURBISHMENT - THE GREAT GRID UPGRADE

Drawing Title MAP REFERRED TO IN THE NATIONAL GRID ELECTRICITY TRANSMISSION PLC (WEST BURTON TO RATCLIFFE-ON-SOAR REFURBISHMENT PROJECT) COMPULSORY PURCHASE ORDER 2026 SHEET 18 OF 56

| | | | |
|-------------------|--------------|-------------|------------|
| Status | FINAL | Revision | 000 |
| Scale | 1:2,500 @ A1 | Date | 06/02/2026 |
| Drawn By | J.NEYE-SWIFT | Checked By | A.FOX |
| Approved By | | Approved By | K.CRADDOCK |
| Drawing reference | NG_WBROS_CPO | | |



This document is not to be used in whole or in part other than for the intended purpose and project for which it was prepared and provided.

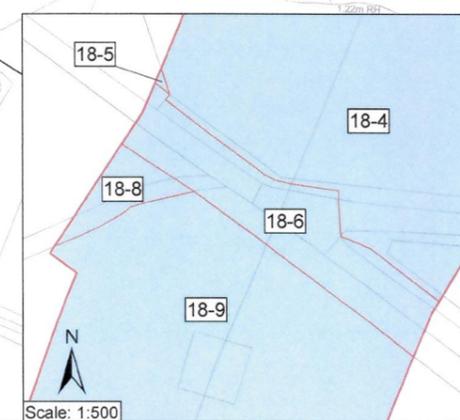

Plot Date: 06 February 2026 17:30
 File Name: C:\Users\jswift\OneDrive - Ardent Management Ltd\Documents\Arden\Projects\NG_WBROS\GDB_USE_20260129\NG_WBROS_CPO_Land_Plan_20260112.aprx

Continues on sheet 19

Continues on sheet 17

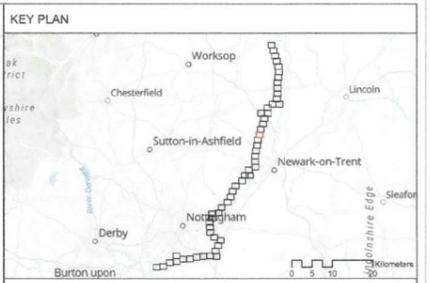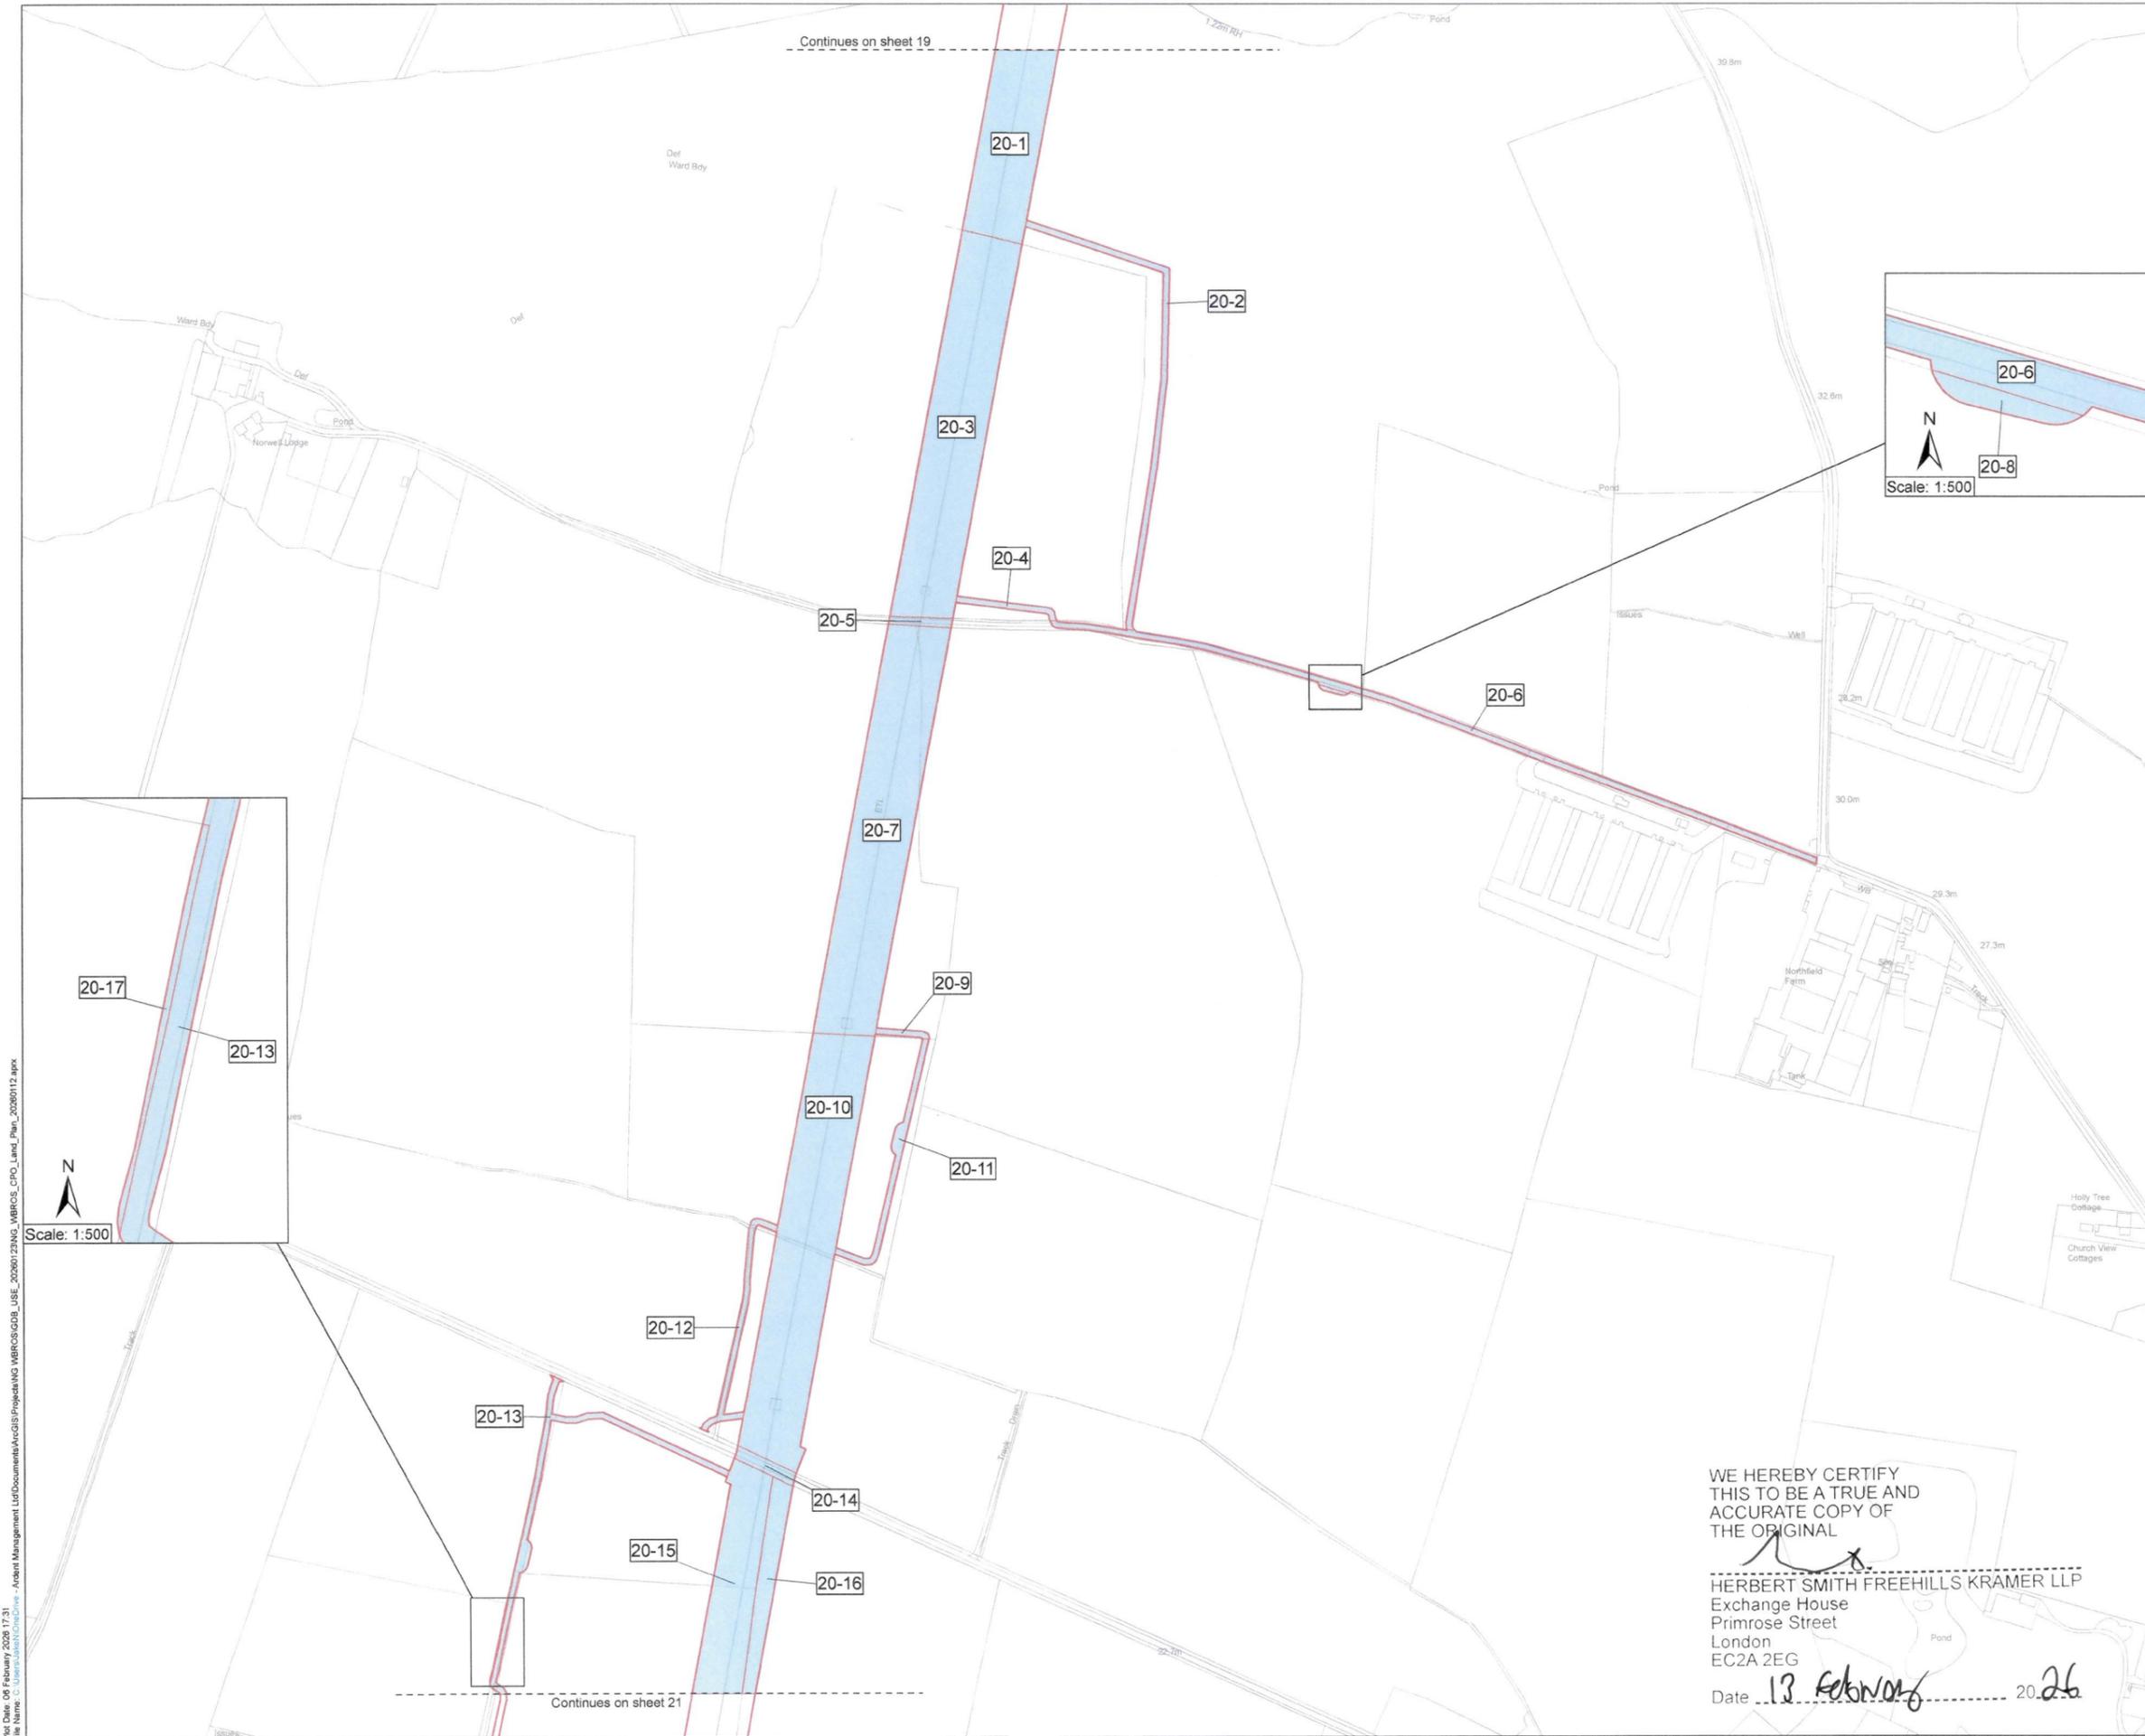

Key

- Order Land
- Rights to be acquired

MEMBER OF THE BOARD

The COMMON SEAL of NATIONAL GRID ELECTRICITY TRANSMISSION plc was hereunto affixed on the 12th day of FEBRUARY 2026 in the presence of:

Shinton
 Authorised Signatory
 Member of the Board Sealing Committee

© Crown copyright and database rights 2026 Ordnance Survey 100030649. You are permitted to use this data solely to enable you to respond to, or interact with, the organisation that provided you with the data. You are not permitted to copy, sub-licence, distribute or sell any of this data to third parties in any form.

© Crown copyright material is reproduced with the permission of Land Registry under delegated authority from the Controller of HMSO.

This material may not be copied distributed, sold or published without the formal permission of Land Registry. Only an official copy of a title plan or register obtained from the Land Registry may be used for legal or other official purposes.

May contain public sector information licensed under the Open Government Licence v3.0. Sources: Esri, TomTom, Garmin, FAO, NOAA, USGS, © OpenStreetMap contributors, and the GIS User Community, Esri, USGS

Client

nationalgrid

Designer
Ardent

Project: WEST BURTON TO RATCLIFFE-ON-SOAR REFURBISHMENT - THE GREAT GRID UPGRADE

Drawing Title: MAP REFERRED TO IN THE NATIONAL GRID ELECTRICITY TRANSMISSION PLC (WEST BURTON TO RATCLIFFE-ON-SOAR REFURBISHMENT PROJECT) COMPULSORY PURCHASE ORDER 2026 SHEET 20 OF 56


| | | | |
|-------------------|--------------|--------------------------|-----------------------|
| Status | FINAL | Revision | 000 |
| Date | 06/02/2026 | | |
| Scale | 1:2,500 @ A1 | Spatial Reference System | British National Grid |
| Drawn By | J.NEYE-SWIFT | Checked By | A.FOX |
| Approved By | | | K.CRADDOCK |
| Drawing reference | NG_WBROS_CPO | | |

This document is not to be used in whole or in part other than for the intended purpose and project for which it was prepared and provided.

WE HEREBY CERTIFY THIS TO BE A TRUE AND ACCURATE COPY OF THE ORIGINAL

[Signature]
 HERBERT SMITH FREEHILLS KRAMER LLP
 Exchange House
 Primrose Street
 London
 EC2A 2EG
 Date 13 February 2026

Plot Date: 06 February 2026 17:31
 File Name: C:\Users\jacob.chris@ardent.com\Documents\ArcGIS\Projects\NG_WBROS_CPO_Land_Plan_20260112.aprx

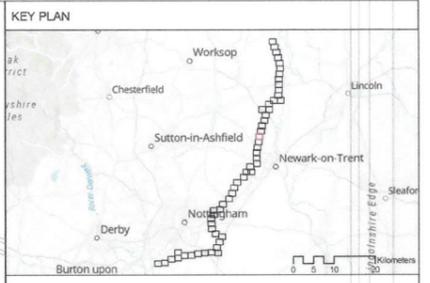

Key

- Order Land
- Rights to be acquired

NG ET 18671

MEMBER OF THE BOARD SEALING COMMITTEE

The COMMON SEAL of NATIONAL GRID ELECTRICITY TRANSMISSION plc was hereunto affixed on the 12TH day of FEBRUARY 2026 in the presence of:

Shinton

Authorised Signatory
Member of the Board Sealing Committee

© Crown copyright and database rights 2026 Ordnance Survey 100030649. You are permitted to use this data solely to enable you to respond to, or interact with, the organisation that provided you with the data. You are not permitted to copy, sub-licence, distribute or sell any of this data to third parties in any form.

© Crown copyright material is reproduced with the permission of Land Registry under delegated authority from the Controller of HMSO.

This material may not be copied, distributed, sold or published without the formal permission of Land Registry. Only an official copy of a title plan or register obtained from the Land Registry may be used for legal or other official purposes.

May contain public sector information licensed under the Open Government Licence v3.0
Sources: Esri, TomTom, Garmin, FAO, NOAA, USGS, © OpenStreetMap contributors, and the GIS User Community, Esri, USGS

Client

Designer

Project
WEST BURTON TO RATCLIFFE-ON-SOAR REFURBISHMENT - THE GREAT GRID UPGRADE

Drawing Title
MAP REFERRED TO IN THE NATIONAL GRID ELECTRICITY TRANSMISSION PLC (WEST BURTON TO RATCLIFFE-ON-SOAR REFURBISHMENT PROJECT) COMPULSORY PURCHASE ORDER 2026 SHEET 21 OF 56

| | | | |
|-------------------|--------------|--------------------------|-----------------------|
| Status | FINAL | Revision | 000 |
| Date | 06/02/2026 | | |
| Scale | 1:2,500 @ A1 | Spatial Reference System | British National Grid |
| Drawn By | J.NEYE-SWIFT | Checked By | A.FOX |
| Approved By | | | K.CRADDOCK |
| Drawing reference | NG_WBROS_CPO | | |


WE HEREBY CERTIFY THIS TO BE A TRUE AND ACCURATE COPY OF THE ORIGINAL

Herbert Smith

HERBERT SMITH FREEHILLS KRAMER LLP
Exchange House
Primrose Street
London
EC2A 2EG


Date 13 February 2026

Plot Date: 06 February 2026 11:49
 File Name: G:\Users\jswift\Documents\Projects\NG\WBROS\GDB_USE_20260129\NG_WBROS_CPO_Land_Plan_20260112.apx

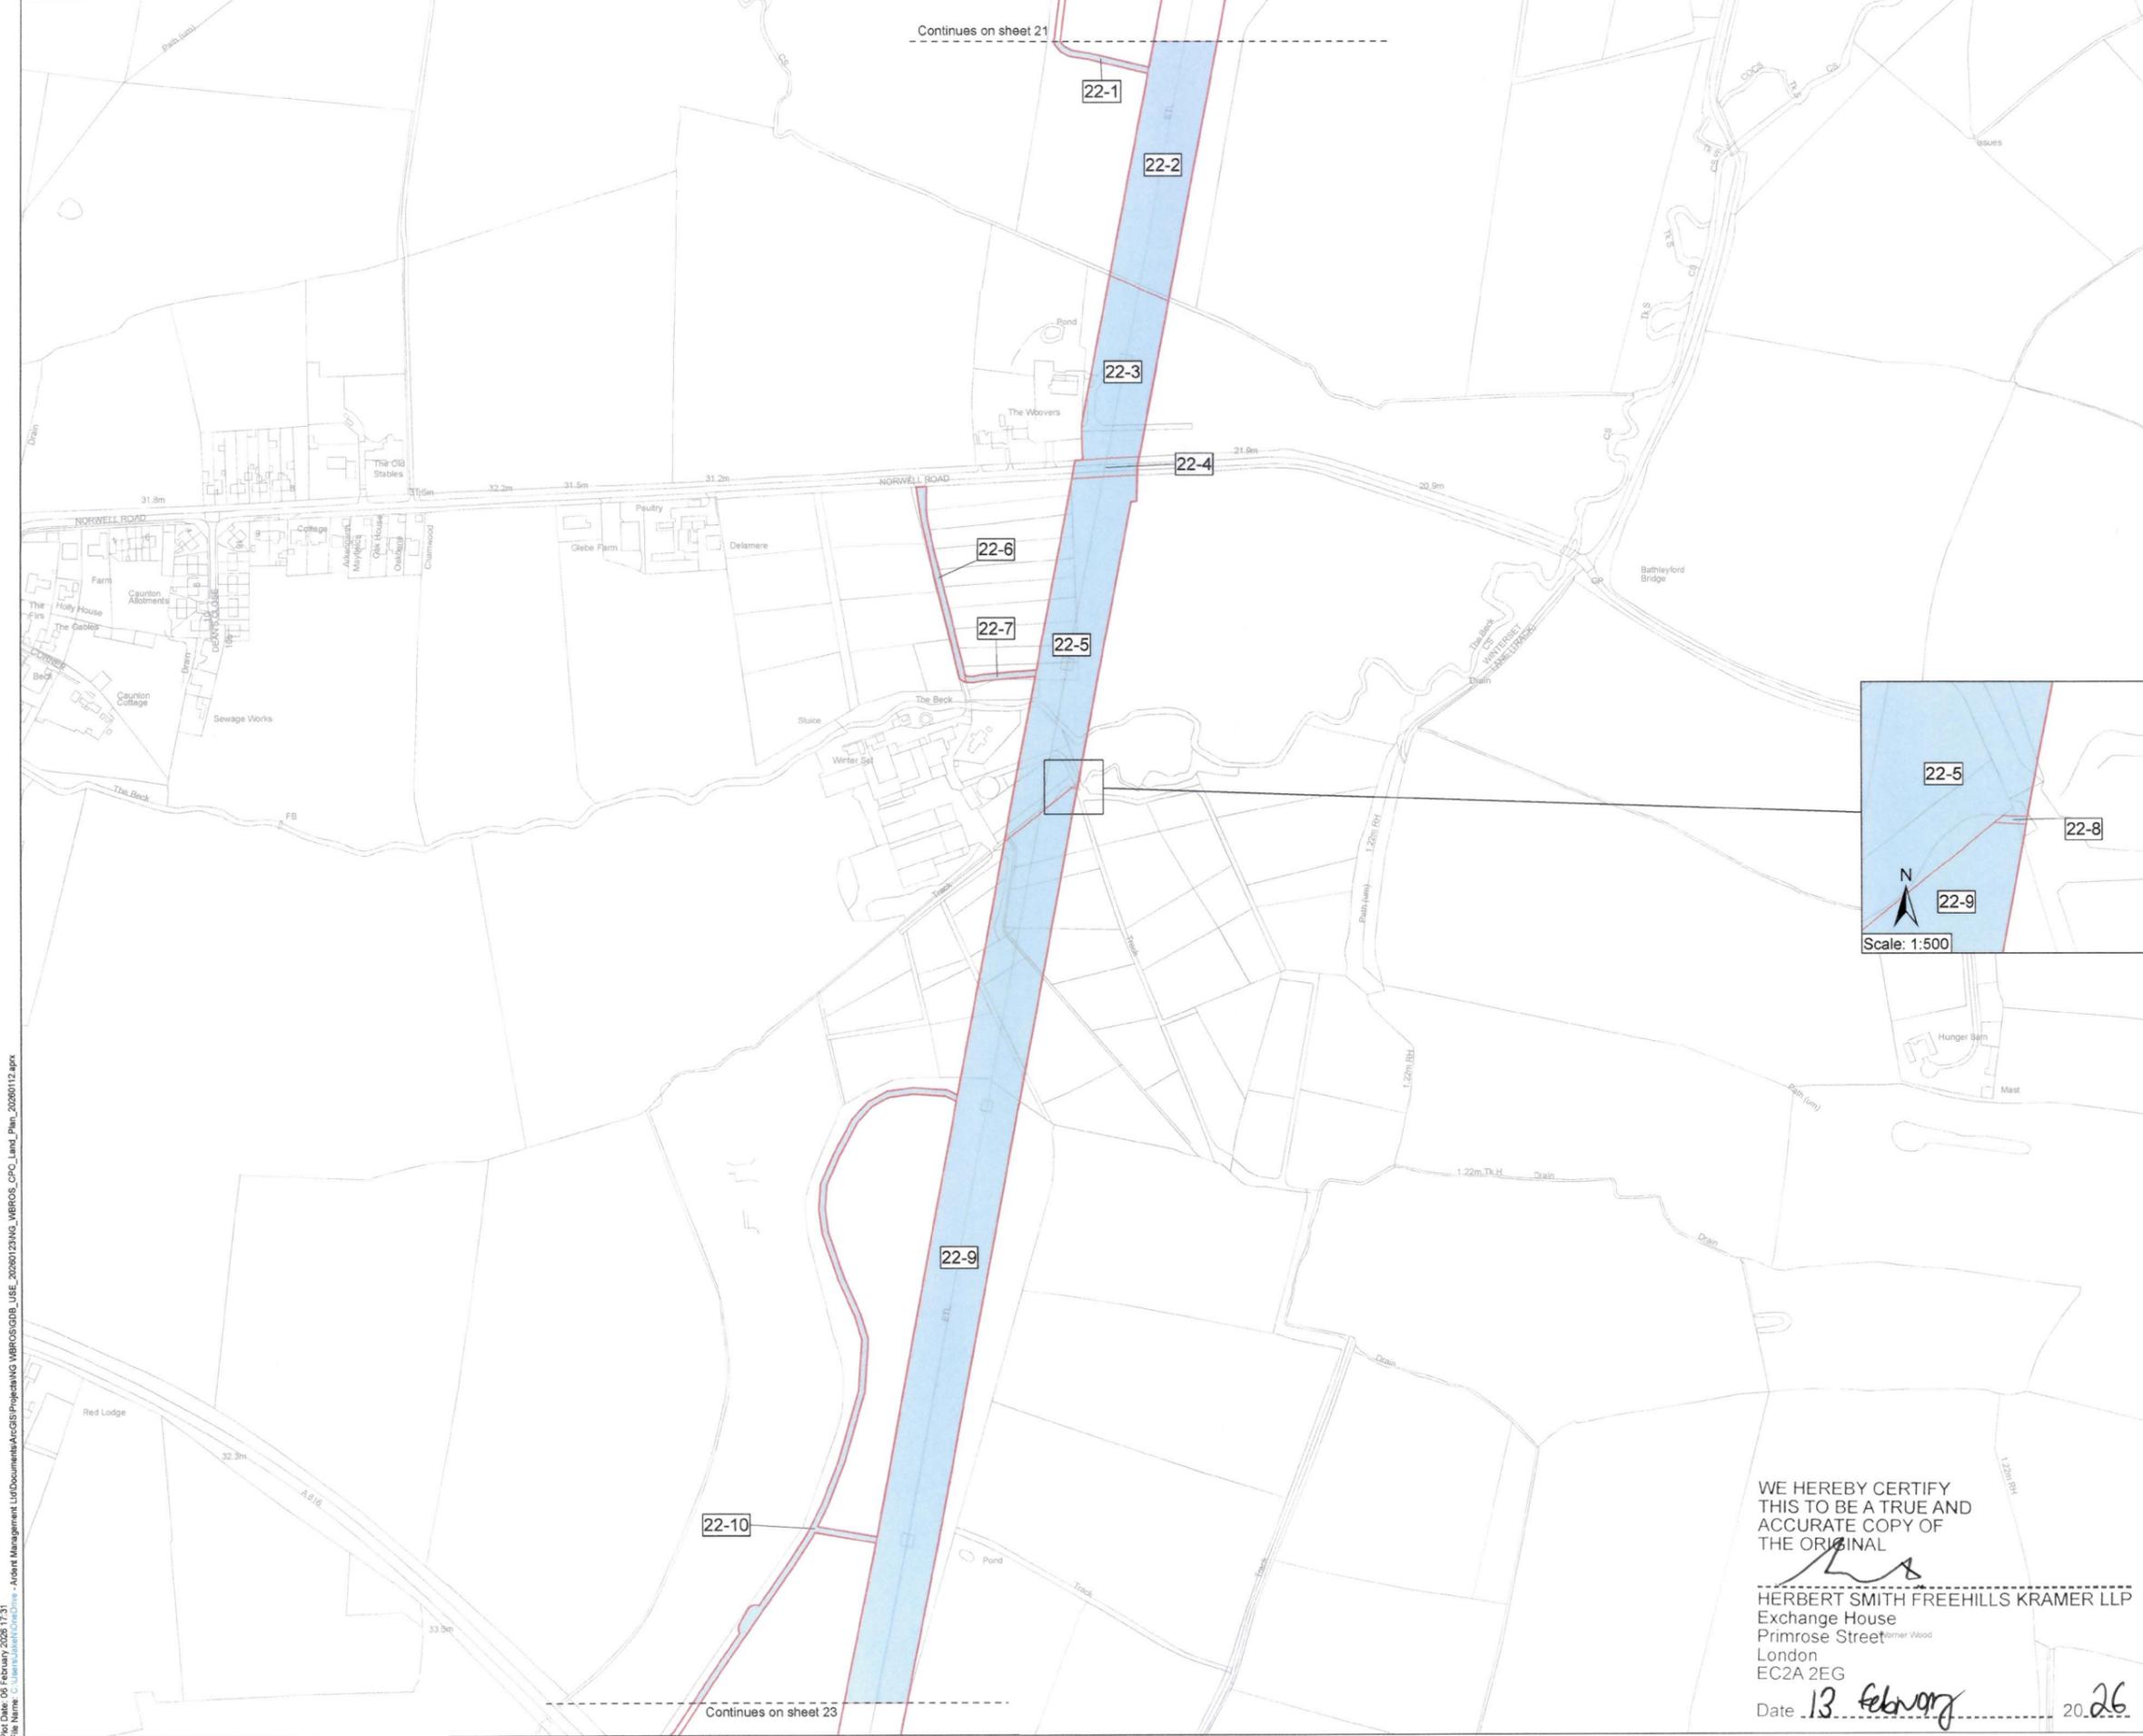

Continues on sheet 21


Continues on sheet 23

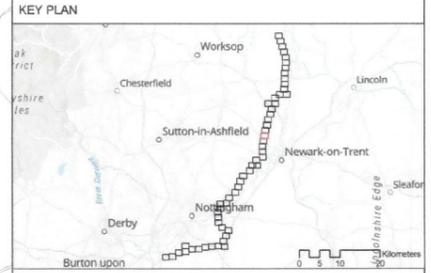

Key
 Order Land
 Rights to be acquired

NG ET 13671
 MEMBER OF THE BOARD SEALING COMMITTEE

The COMMON SEAL of NATIONAL GRID ELECTRICITY TRANSMISSION plc was hereunto affixed on the 12th day of FEBRUARY 2026 in the presence of:

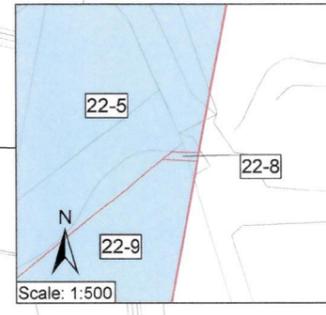

Arlton
 Authorised Signatory
 Member of the Board Sealing Committee

© Crown copyright and database rights 2026 Ordnance Survey 100030849. You are permitted to use this data solely to enable you to respond to, or interact with, the organisation that provided you with the data. You are not permitted to copy, sub-licence, distribute or sell any of this data to third parties in any form.
 © Crown copyright material is reproduced with the permission of Land Registry under delegated authority from the Contoller of HMSO.
 This material may not be copied, distributed, sold or published without the formal permission of Land Registry. Only an official copy of a title plan or register obtained from the Land Registry may be used for legal or other official purposes.
 May contain public sector information licensed under the Open Government Licence v3.0.
 Sources: Esri, TomTom, Garmin, FAO, NOAA, USGS, © OpenStreetMap contributors, and the GIS User Community, Esri, USGS

Client

Designer

Project
 WEST BURTON TO RATCLIFFE-ON-SOAR
 REFURBISHMENT - THE GREAT GRID UPGRADE

Drawing Title
 MAP REFERRED TO IN THE NATIONAL GRID
 ELECTRICITY TRANSMISSION PLC (WEST
 BURTON TO RATCLIFFE-ON-SOAR
 REFURBISHMENT PROJECT) COMPULSORY
 PURCHASE ORDER 2026
 SHEET 22 OF 56




| | | | |
|-------------------|--------------|--------------------------|-----------------------|
| Status | FINAL | Revision | 000 |
| Date | 08/02/2026 | | |
| Scale | 1:2,500 @ A1 | Spatial Reference System | British National Grid |
| | | | |
| Drawn By | J.NEYE-SWIFT | Checked By | A.FOX |
| Approved By | | Approved By | K.CRADDOCK |
| Drawing reference | NG_WBROS_CPO | | |

WE HEREBY CERTIFY THIS TO BE A TRUE AND ACCURATE COPY OF THE ORIGINAL

[Signature]
 HERBERT SMITH FREEHILLS KRAMER LLP
 Exchange House
 Primrose Street
 London
 EC2A 2EG

Date 13 February 2026

Proj Date: 08 February 2026 17:31
 File Name: C:\Users\jswift\OneDrive - Ardent Management Ltd\Documents\GIS\Projects\NG_WBROS\CPO_Land_Plan_20260112.aprx

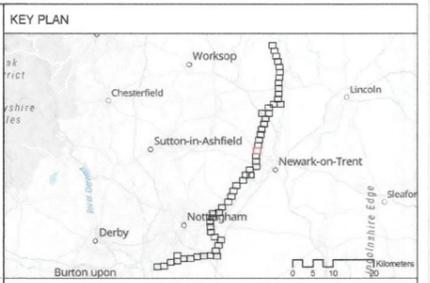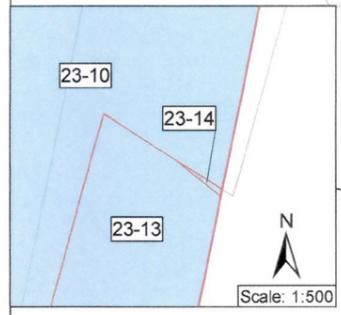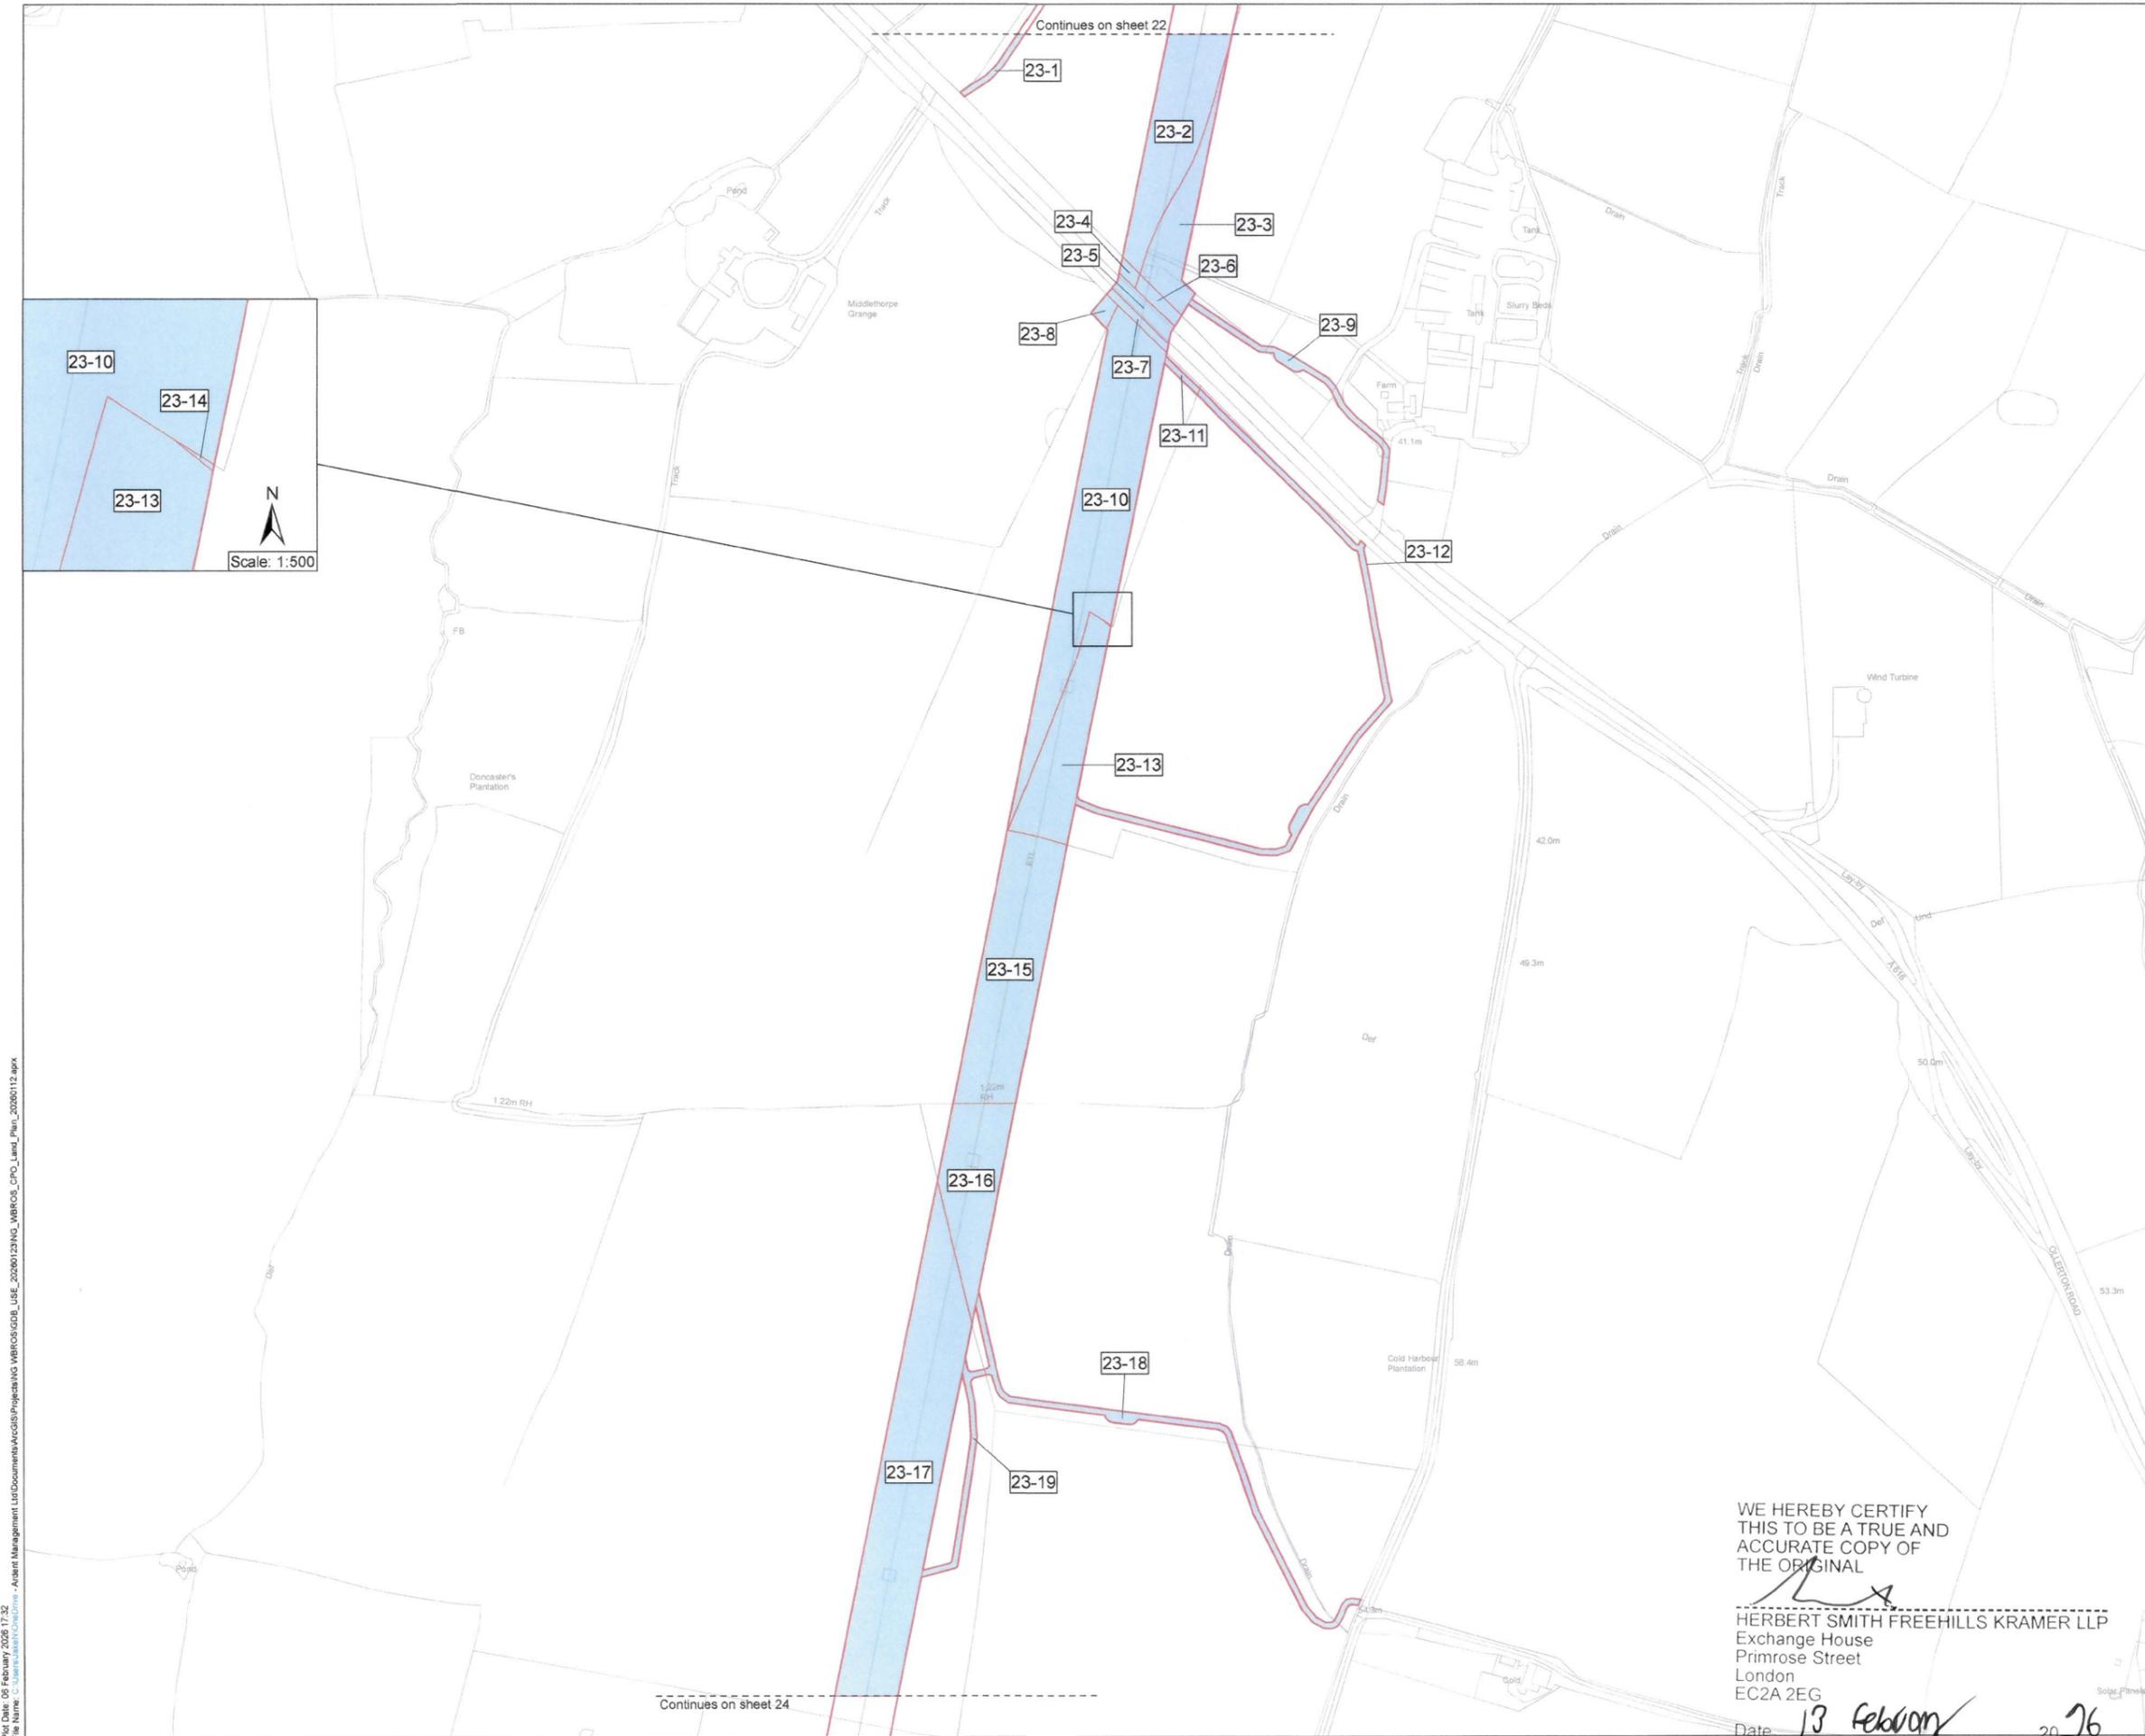

Key

- Order Land
- Rights to be acquired

NGE13671
MEMBER OF THE BOARD SEALING COMMITTEE

The COMMON SEAL of NATIONAL GRID ELECTRICITY TRANSMISSION plc was hereunto affixed on the 12TH day of FEBRUARY 2026 in the presence of:

Signature
 Authorised Signatory
 Member of the Board Sealing Committee

© Crown copyright and database rights 2026 Ordnance Survey 100030849. You are permitted to use this data solely to enable you to respond to, or interact with, the organisation that provided you with the data. You are not permitted to copy, sub-licence, distribute or sell any of this data to third parties in any form.
 © Crown copyright material is reproduced with the permission of Land Registry under delegated authority from the Controller of HMSO.
 This material may not be copied, distributed, sold or published without the formal permission of Land Registry. Only an official copy of a title plan or register obtained from the Land Registry may be used for legal or other official purposes.
 May contain public sector information licensed under the Open Government Licence v3.0
 Sources: Esri, TomTom, Garmin, FAO, NOAA, USGS, © OpenStreetMap contributors, and the GIS User Community, Esri, CGIAR, USGS

Client
nationalgrid

Designer
Ardent

Project
 WEST BURTON TO RATCLIFFE-ON-SOAR REFURBISHMENT - THE GREAT GRID UPGRADE

Drawing Title
 MAP REFERRED TO IN THE NATIONAL GRID ELECTRICITY TRANSMISSION PLC (WEST BURTON TO RATCLIFFE-ON-SOAR REFURBISHMENT PROJECT) COMPULSORY PURCHASE ORDER 2026 SHEET 23 OF 56

| | | | |
|-------------------|--------------|--------------------------|-----------------------|
| Status | FINAL | Revision | 000 |
| Date | 06/02/2026 | | |
| Scale | 1:2,500 @ A1 | Spatial Reference System | British National Grid |
| Drawn By | J.NEYE-SWIFT | Checked By | A.FOX |
| Approved By | | | K.CRADDOCK |
| Drawing reference | NG_WBROS_CPO | | |

This document is not to be used in whole or in part other than for the intended purpose and project for which it was prepared and provided.

WE HEREBY CERTIFY THIS TO BE A TRUE AND ACCURATE COPY OF THE ORIGINAL

Signature



HERBERT SMITH FREEHILLS KRAMER LLP
 Exchange House
 Primrose Street
 London
 EC2A 2EG

Date 13 February 2026

Plot Date: 06 February 2026 17:32
 File Name: C:\Users\jaskin\OneDrive - Ardent Management Ltd\Documents\Projects\NG WBROS\GDB_USE_2026\12\NG_WBROS_CPO_Land_Plan_2026\112.aprx



Plot Date: 06 February 2026 17:33
 File Name: C:\Users\jake@ngrid.com\Documents\GIS\Projects\NG_WBROS\GDB_USE_20260123\NG_WBROS_CPO_Land_Plan_20260112.aprx
 Admin Management Ltd\Documents\GIS\Projects\NG_WBROS\GDB_USE_20260123\NG_WBROS_CPO_Land_Plan_20260112.aprx

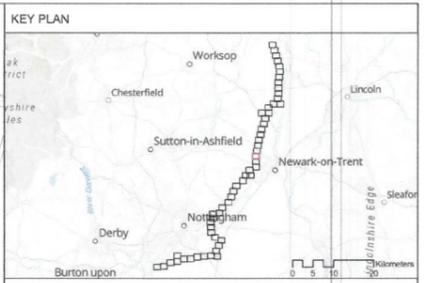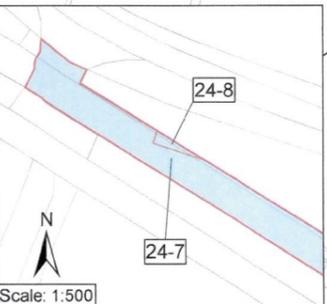

Key

- Order Land
- Rights to be acquired

MEMBER OF THE BOARD SEALING COMMITTEE

The COMMON SEAL of NATIONAL GRID ELECTRICITY TRANSMISSION plc was hereunto affixed on the 12th day of FEBRUARY 2026 in the presence of:

Shinton

Authorised Signatory
Member of the Board Sealing Committee

© Crown copyright and database rights 2026 Ordnance Survey 100030649. You are permitted to use this data solely to enable you to respond to, or interact with, the organisation that provided you with the data. You are not permitted to copy, sub-licence, distribute or sell any of this data to third parties in any form.

© Crown copyright material is reproduced with the permission of Land Registry under delegated authority from the Controller of HMSO.

This material may not be copied, distributed, sold or published without the formal permission of Land Registry. Only an official copy of a title plan or register obtained from the Land Registry may be used for legal or other official purposes.

May contain public sector information licensed under the Open Government Licence v3.0
Sources: Esri, TomTom, Garmin, FAO, NOAA, USGS, © OpenStreetMap contributors, and the GIS User Community, Esri, CIGAR, USGS

Client

Designer

Project
WEST BURTON TO RATCLIFFE-ON-SOAR REFURBISHMENT - THE GREAT GRID UPGRADE

Drawing Title
MAP REFERRED TO IN THE NATIONAL GRID ELECTRICITY TRANSMISSION PLC (WEST BURTON TO RATCLIFFE-ON-SOAR REFURBISHMENT PROJECT) COMPULSORY PURCHASE ORDER 2026 SHEET 24 OF 56



| | | | |
|-------------------|--------------|--------------------------|-----------------------|
| Status | FINAL | Revision | 000 |
| Date | 06/02/2026 | | |
| Scale | 1:2,500 @ A1 | Spatial Reference System | British National Grid |
| Drawn By | J.NEYE-SWIFT | Checked By | A.FOX |
| Approved By | K.CRADDOCK | | |
| Drawing reference | NG_WBROS_CPO | | |

This document is not to be used in whole or in part other than for the intended purpose and project for which it was prepared and provided.

WE HEREBY CERTIFY THIS TO BE A TRUE AND ACCURATE COPY OF THE ORIGINAL

[Signature]

HERBERT SMITH FREEHILLS KRAMER LLP
Exchange House
Primrose Street
London
EC2A 2EG
Date 13 February 2026

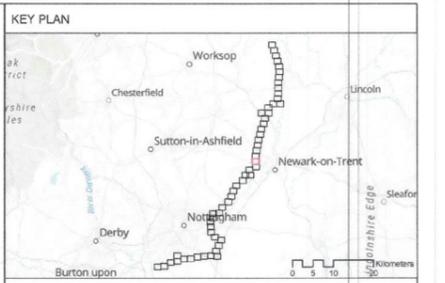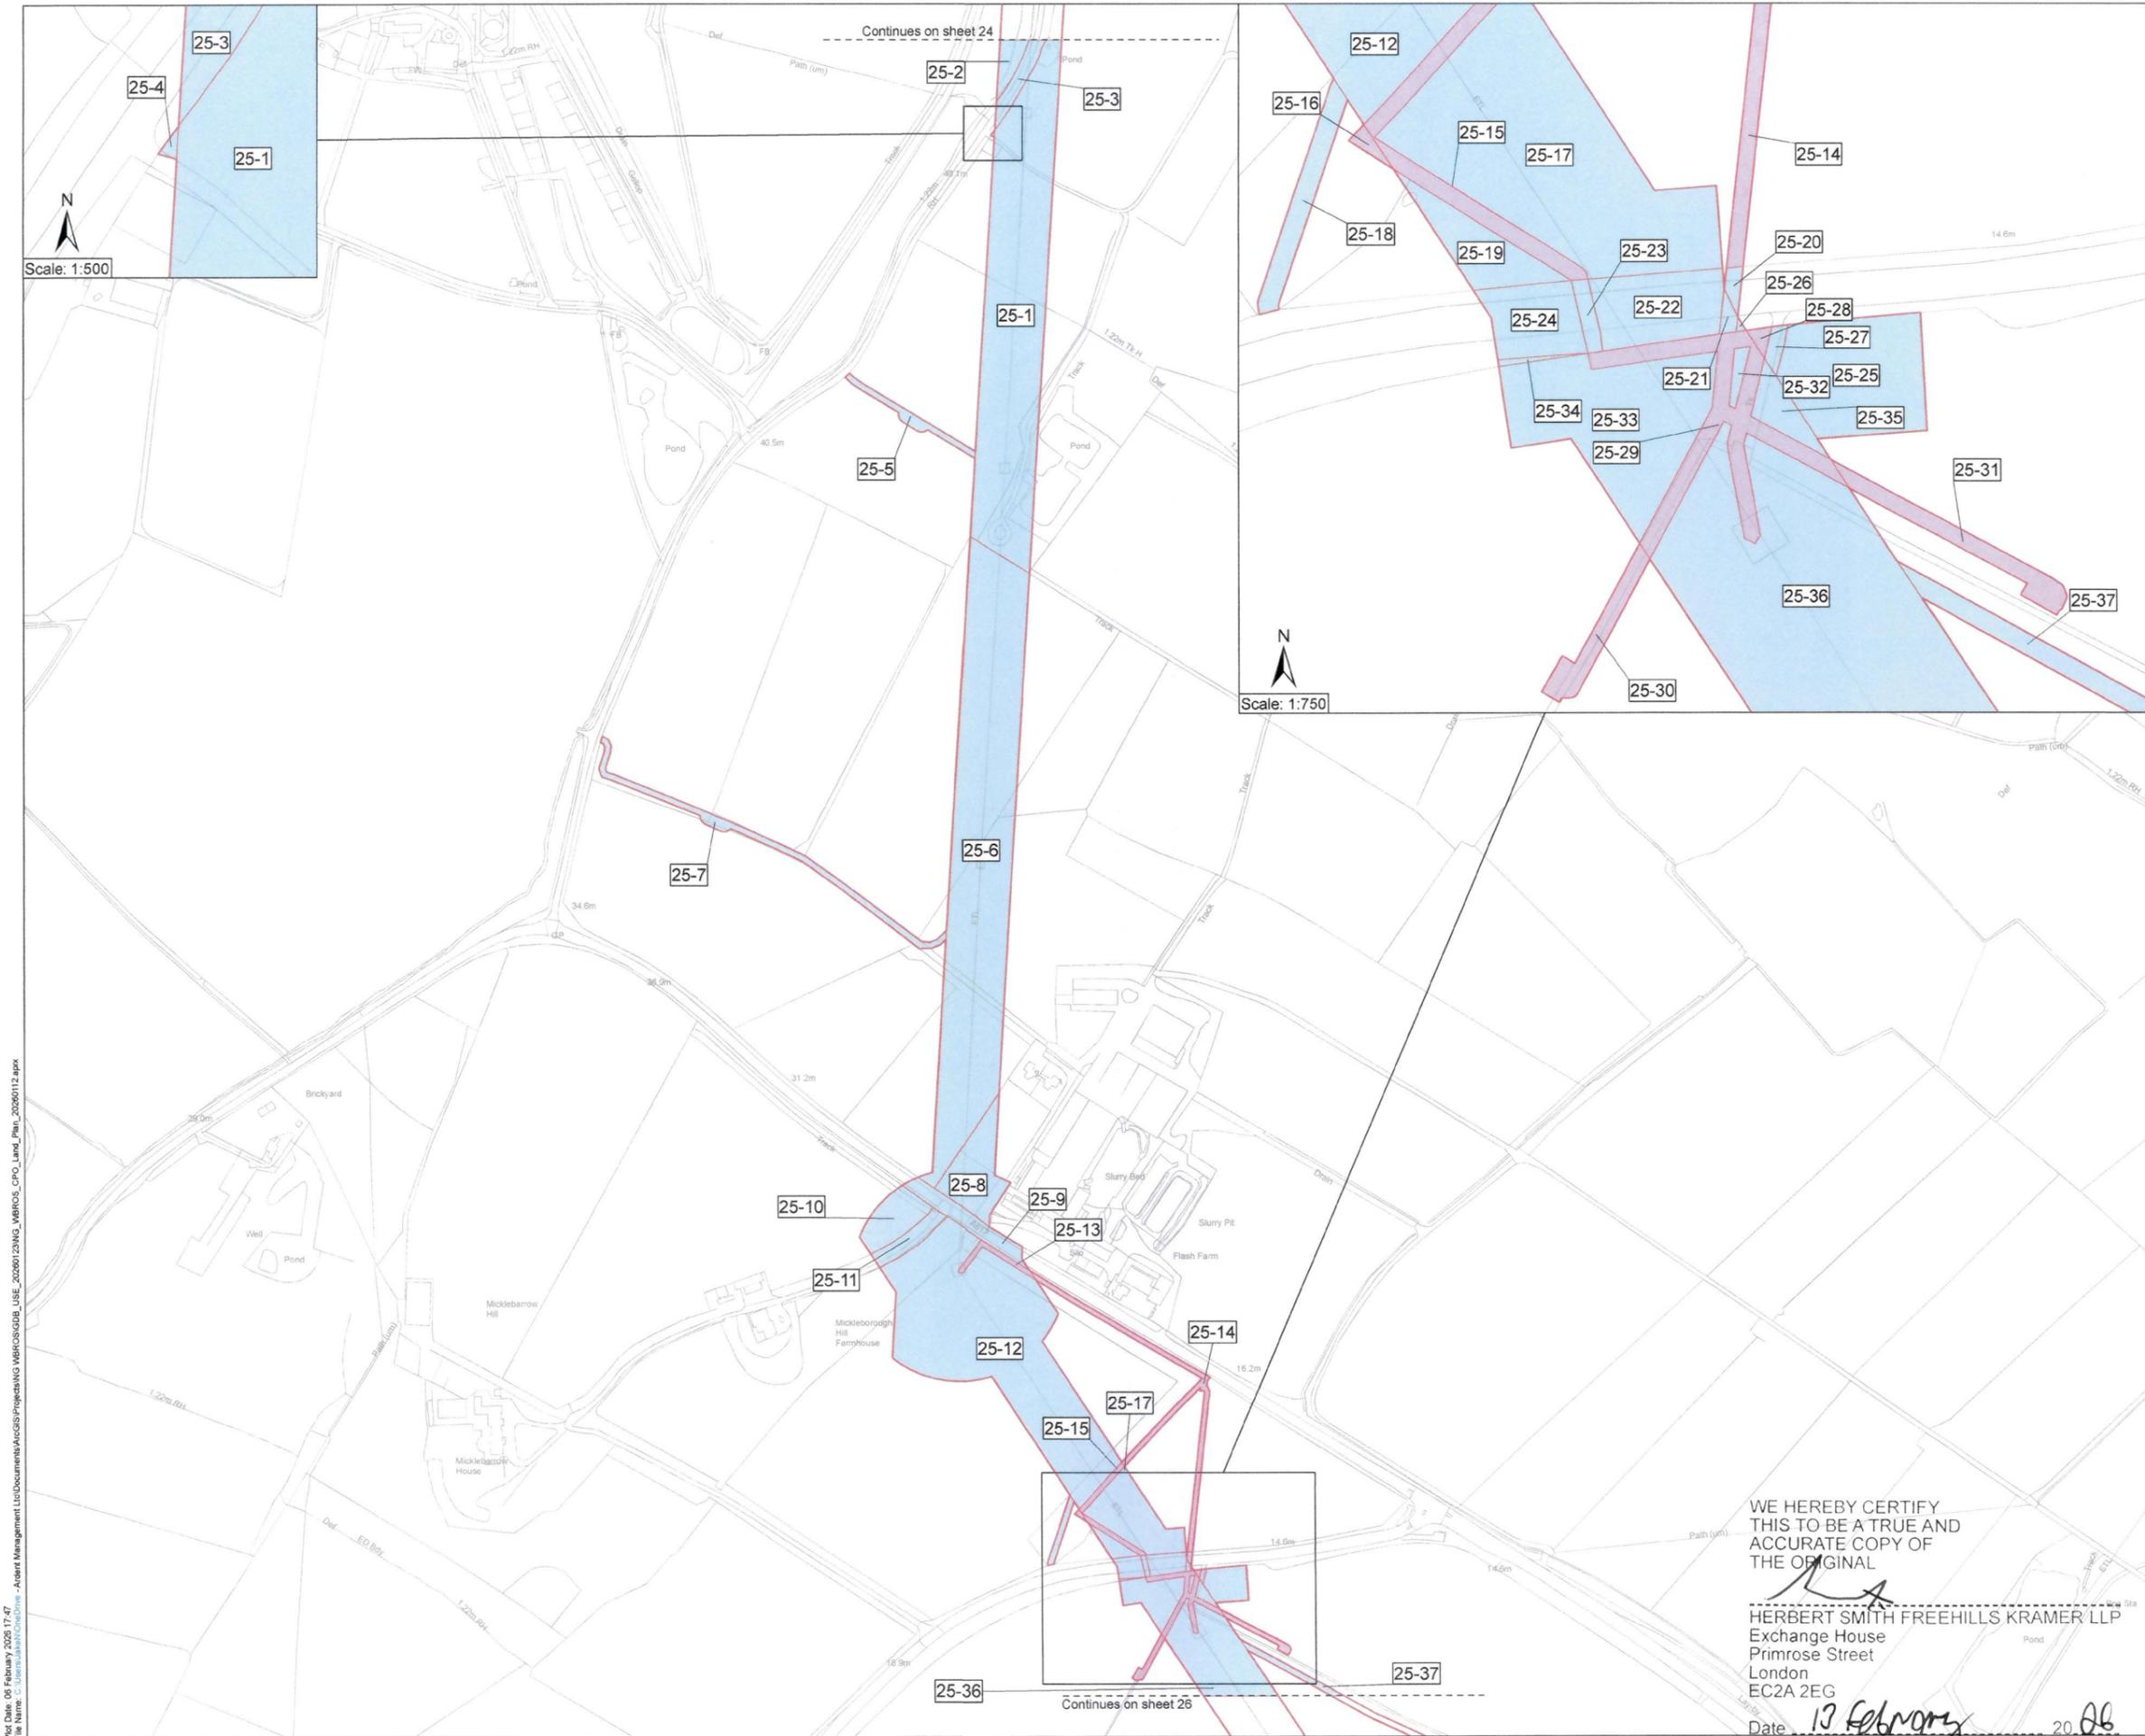

Key

- Order Land
- Land to be acquired
- Rights to be acquired

NGE713671
MEMBER OF THE BOARD SEALING COMMITTEE

The COMMON SEAL of NATIONAL GRID ELECTRICITY TRANSMISSION plc was hereunto affixed on the 12TH day of FEBRUARY 2026 in the presence of:

Arinton
 Authorised Signatory
 Member of the Board Sealing Committee

© Crown copyright and database rights 2026 Ordnance Survey 100030649. You are permitted to use this data solely to enable you to respond to, or interact with, the organisation that provided you with the data. You are not permitted to copy, sub-licence, distribute or sell any of this data to third parties in any form.

© Crown copyright material is reproduced with the permission of Land Registry under delegated authority from the Controller of HMSO.

This material may not be copied, distributed, sold or published without the formal permission of Land Registry. Only an official copy of a title plan or register obtained from the Land Registry may be used for legal or other official purposes.

May contain public sector information licensed under the Open Government Licence v3.0.

Sources: Esri, TomTom, Garmin, FAO, NOAA, USGS, © OpenStreetMap contributors, and the GIS User Community, Esri, CGIAR, USGS

Client

Designer

Project
 WEST BURTON TO RATCLIFFE-ON-SOAR
 REFURBISHMENT - THE GREAT GRID UPGRADE

Drawing Title
 MAP REFERRED TO IN THE NATIONAL GRID
 ELECTRICITY TRANSMISSION PLC (WEST
 BURTON TO RATCLIFFE-ON-SOAR
 REFURBISHMENT PROJECT) COMPULSORY
 PURCHASE ORDER 2026
 SHEET 25 OF 56

| | | | |
|-------------------|--------------|--------------------------|-----------------------|
| Status | FINAL | Revision | 000 |
| Date | 06/02/2026 | | |
| Scale | 1:2,500 @ A1 | Spatial Reference System | British National Grid |
| Drawn By | J.NEYE-SWIFT | Checked By | A.FOX |
| Approved By | | | K.CRADDOCK |
| Drawing reference | NG_WBROS_CPO | | |

This document is not to be used in whole or in part other than for the intended purpose and project for which it was prepared and provided.

WE HEREBY CERTIFY THIS TO BE A TRUE AND ACCURATE COPY OF THE ORIGINAL

[Signature]
 HERBERT SMITH FREEHILLS KRAMER LLP
 Exchange House
 Primrose Street
 London
 EC2A 2EG
 Date 13 February 2026

File Name: C:\Users\jswift\Documents\Projects\NG\WBROS\GDB_USE_20260123\NG_WBROS_CPO_Land_Plan_20260112.aprx
 File Date: 06 February 2026 17:47
 Project Management: L:\Documents\ACGS\Projects\NG\WBROS\GDB_USE_20260123\NG_WBROS_CPO_Land_Plan_20260112.aprx

WE HEREBY CERTIFY
THIS TO BE A TRUE AND
ACCURATE COPY OF
THE ORIGINAL

HERBERT SMITH FREEHILLS KRAMER LLP
Exchange House
Primrose Street
London
EC2A 2EG

Date 13 February 2026



Key
 Order Land
 Land to be acquired
 Rights to be acquired

MEMBER OF THE BOARD SEALING COMMITTEE

The COMMON SEAL of NATIONAL GRID
ELECTRICITY TRANSMISSION plc was
hereunto affixed on the 12TH day of
FEBRUARY 2026 in the presence of:

A. Hinton
 Authorised Signatory
 Member of the Board Sealing Committee

© Crown copyright and database rights 2026 Ordnance Survey
100030649. You are permitted to use this data solely to enable you
to respond to, or interact with, the organisation that provided you with the data.
You are not permitted to copy, sub-licence, distribute or sell any of this data to third
parties in any form.

© Crown copyright material is reproduced with the permission of Land Registry
under delegated authority from the Controller of HMSO.

This material may not be copied, distributed, sold or published without the formal
permission of Land Registry. Only an official copy of a title plan or register obtained
from the Land Registry may be used for legal or other official purposes.

May contain public sector information licensed under the Open
Government Licence v3.0.
Sources: Esri, TomTom, Garmin, FAO, NOAA, USGS, © OpenStreetMap
contributors, and the GIS User Community, Esri, CGIAR, USGS

Client
nationalgrid


Designer
Ardent

Project
 WEST BURTON TO RATCLIFFE-ON-SOAR
 REFURBISHMENT - THE GREAT GRID UPGRADE


Drawing Title
 MAP REFERRED TO IN THE NATIONAL GRID
 ELECTRICITY TRANSMISSION PLC (WEST
 BURTON TO RATCLIFFE-ON-SOAR
 REFURBISHMENT PROJECT) COMPULSORY
 PURCHASE ORDER 2026
 SHEET 26 OF 56

| | | | |
|--------------------------|-----------------------|-------------|--------------|
| Status | FINAL | Revision | 000 |
| Date | 06/02/2026 | Drawn By | J.NEVE-SWIFT |
| Scale | 1:2,500 @ A1 | Checked By | A.FOX |
| Spatial Reference System | British National Grid | Approved By | K.CRADDOCK |
| Drawing reference | NG_WBROS_CPO | | |

This document is not to be used in whole or in part other than for the intended purpose and
project for which it was prepared and provided.

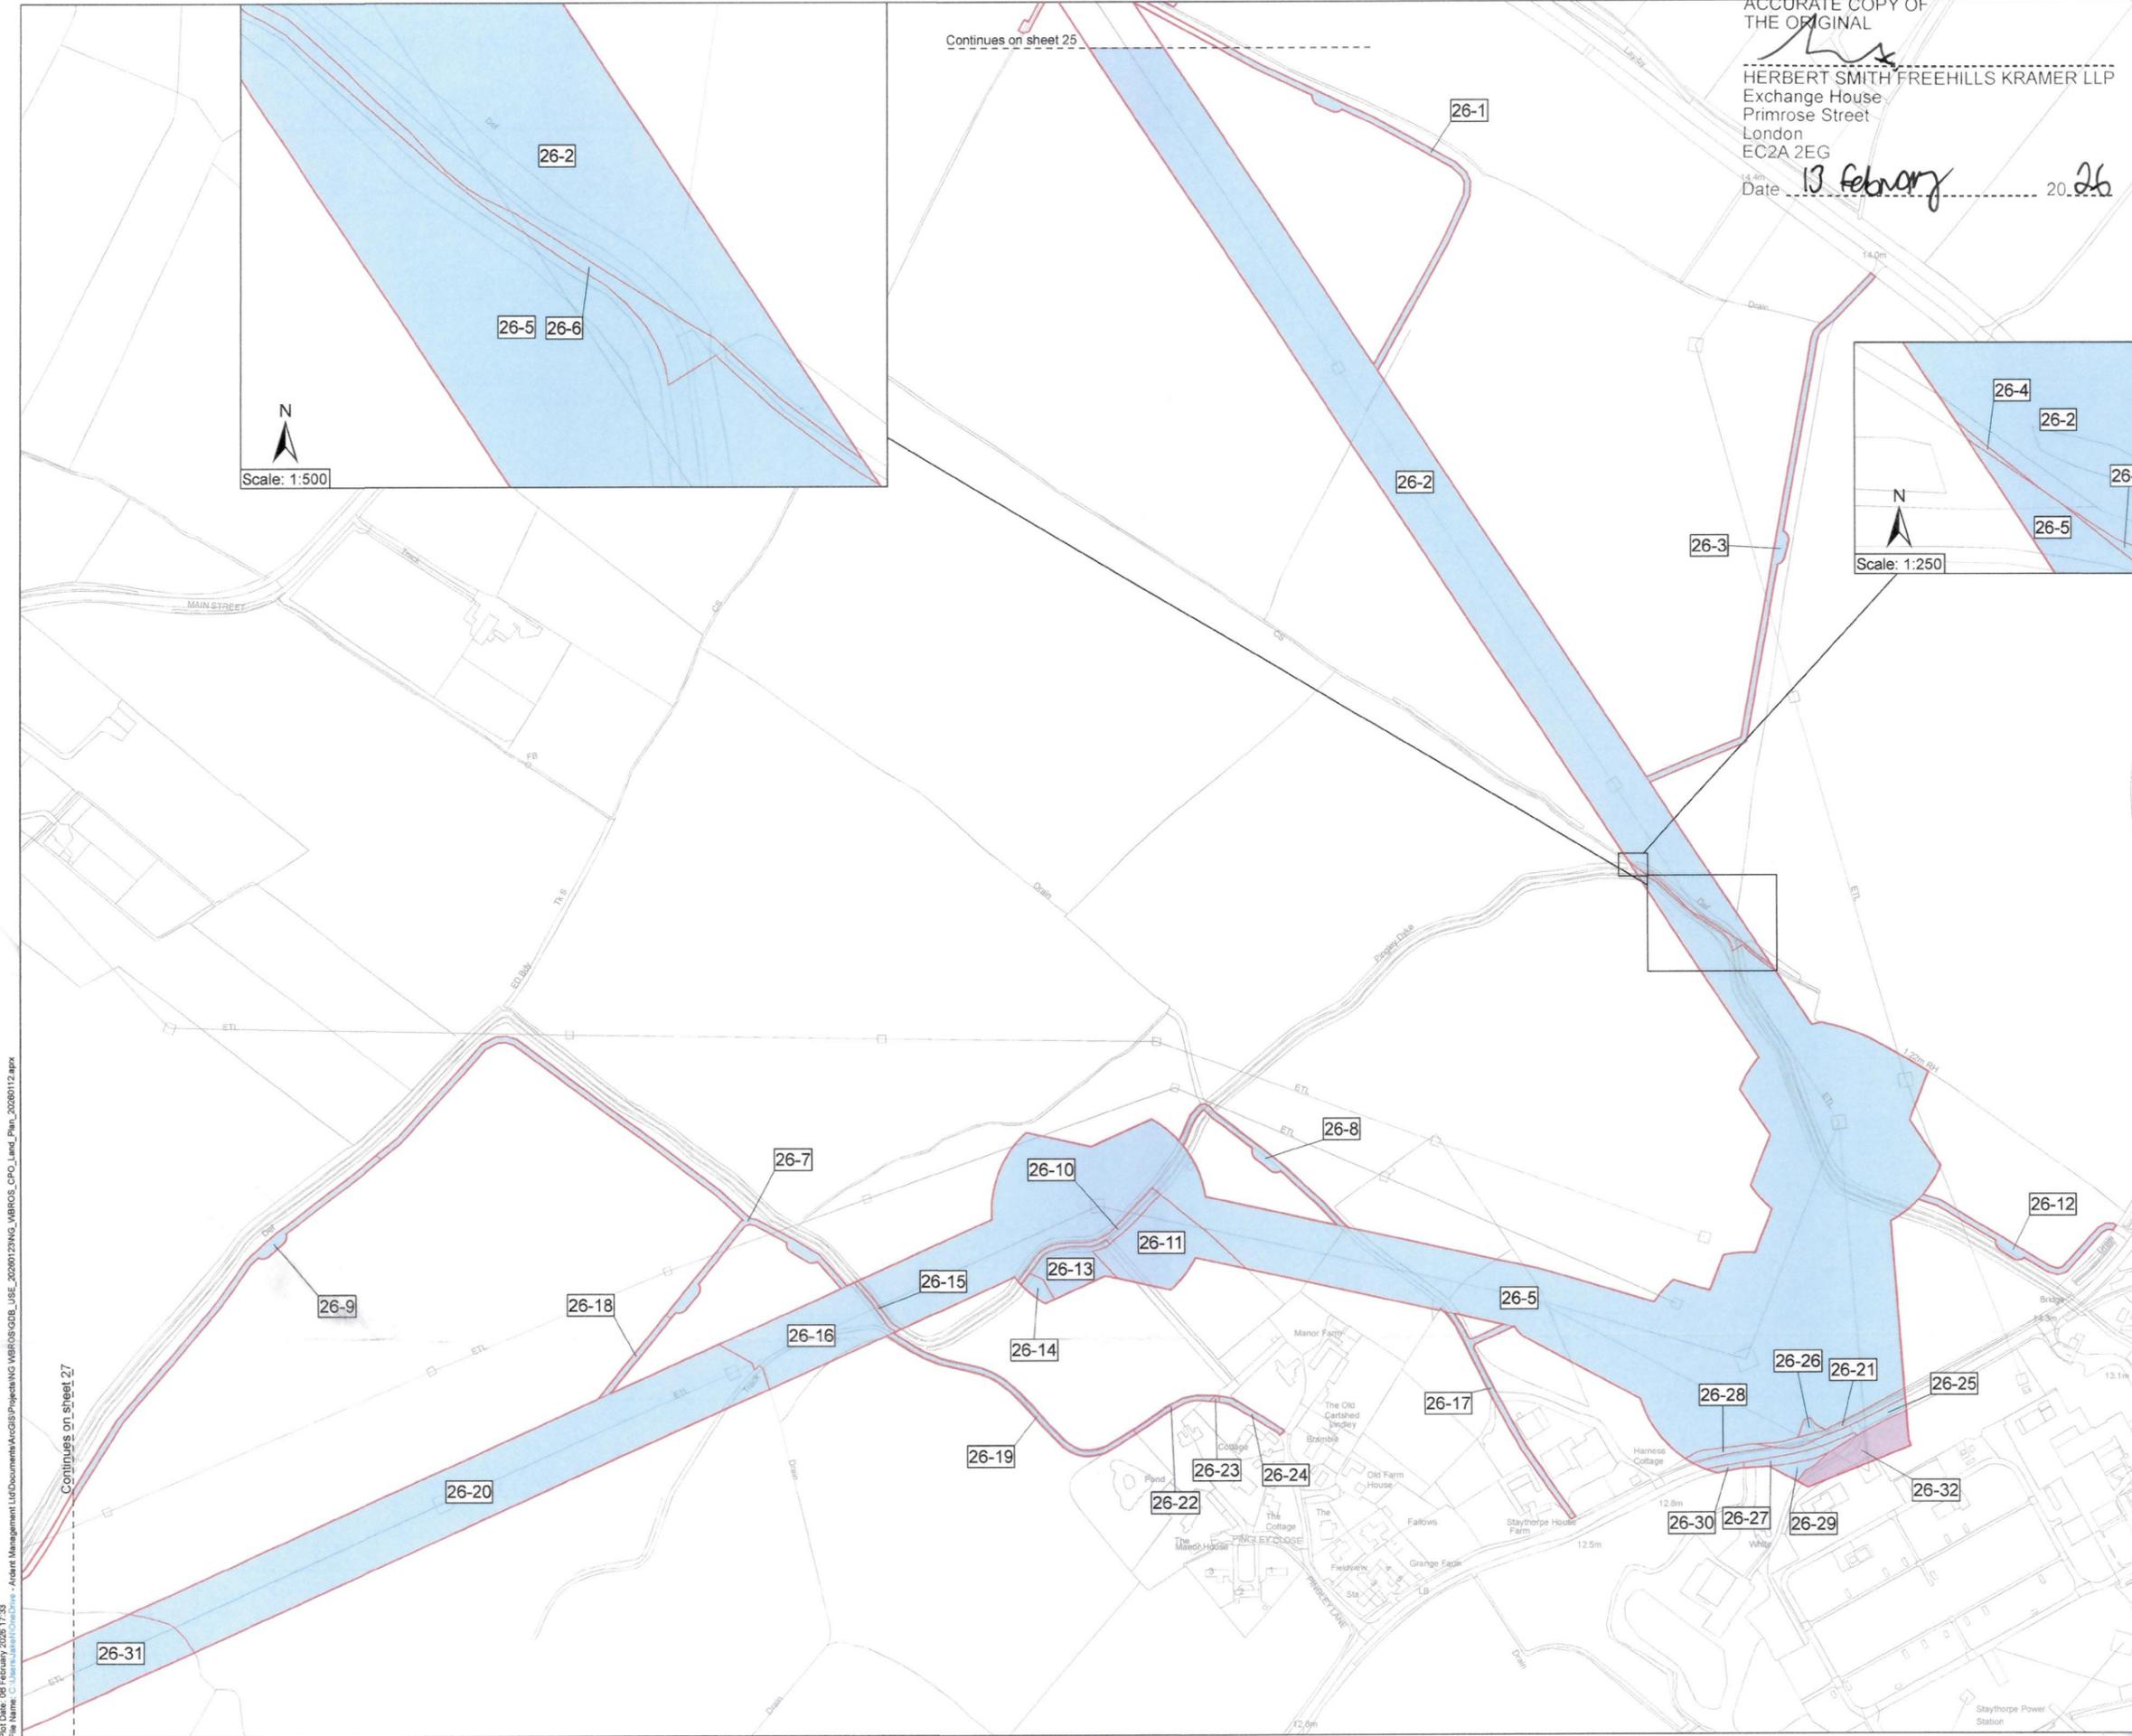

Plot Date: 08 February 2026 17:33
 File Name: C:\Users\jane@ardent.com\Documents\Projects\NG_WBROS_CPO\WBROS_CPO_Land_Plan_20260112.aprx

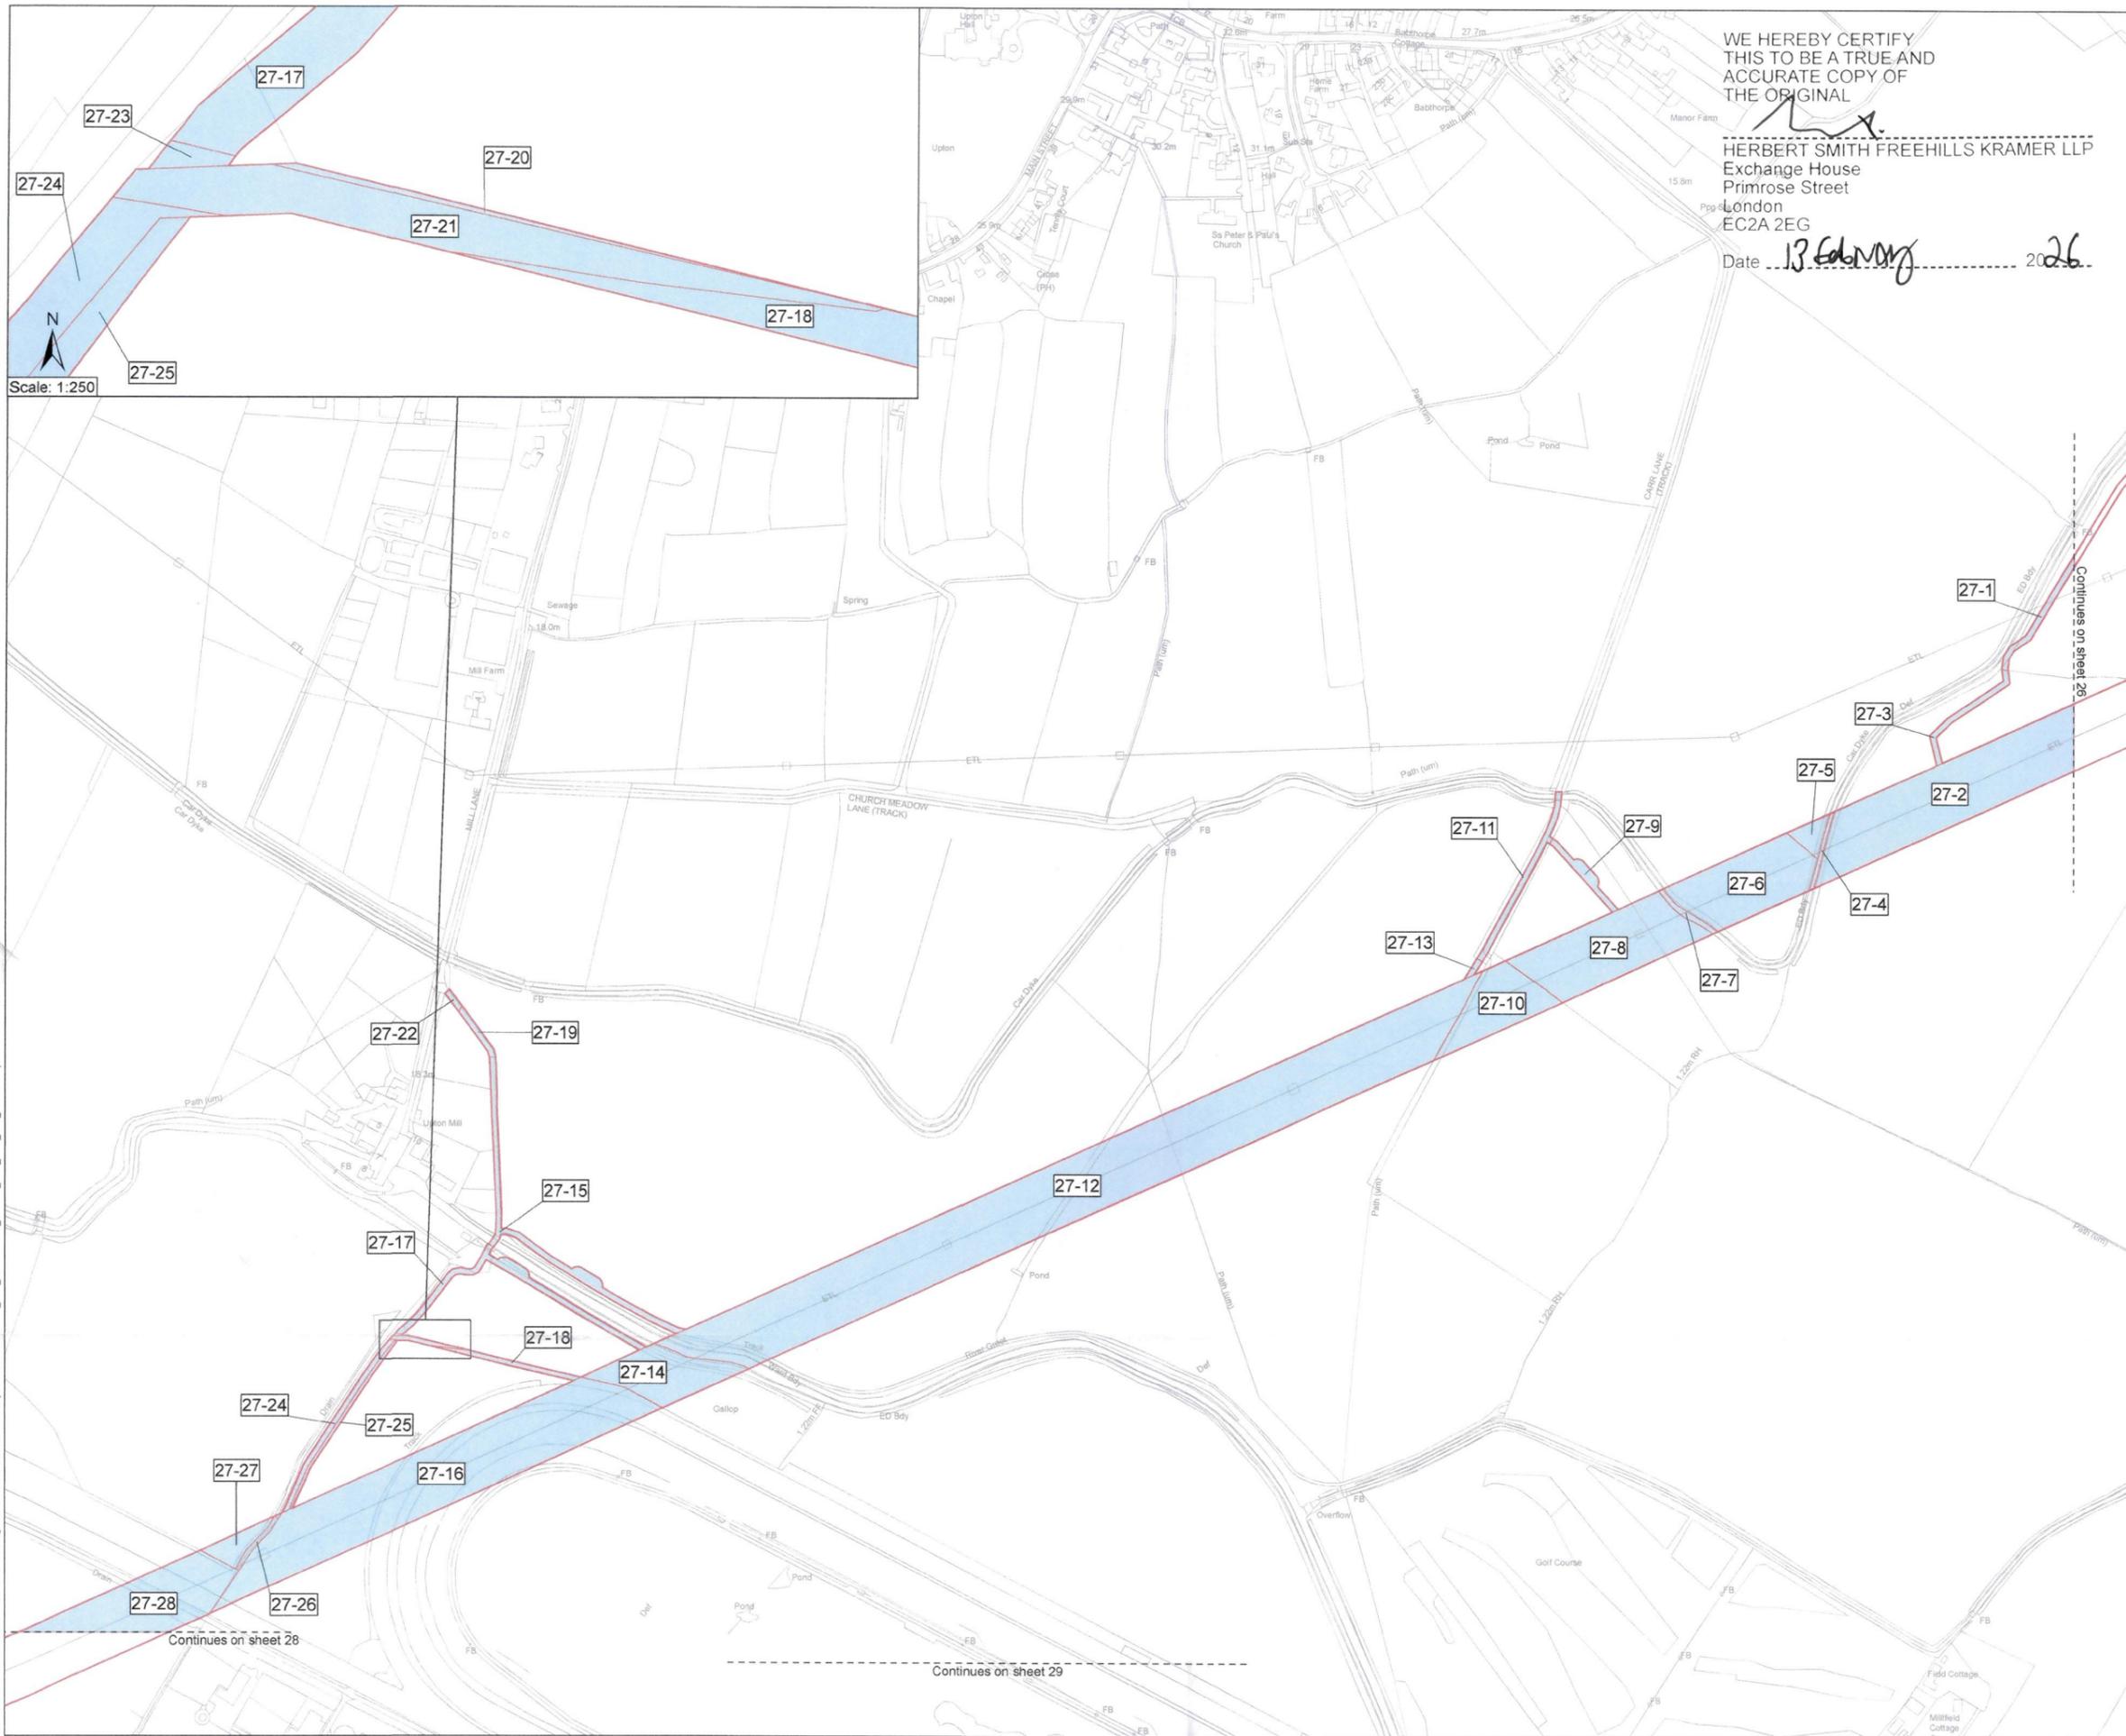


WE HEREBY CERTIFY
THIS TO BE A TRUE AND
ACCURATE COPY OF
THE ORIGINAL

[Signature]

HERBERT SMITH FREEHILLS KRAMER LLP
Exchange House
Primrose Street
London
EC2A 2EG

Date 13 February 2026

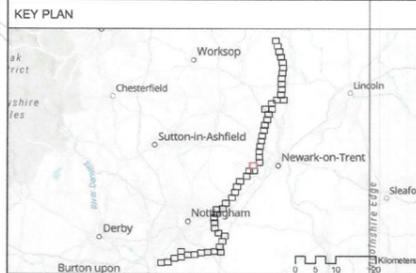

Key

- Order Land
- Rights to be acquired

[Signature]
MEMBER OF THE BOARD SEALING COMMITTEE

The COMMON SEAL of NATIONAL GRID
ELECTRICITY TRANSMISSION plc was
hereunto affixed on the 12TH day of
FEBRUARY 2026 in the presence of:

[Signature]
Authorised Signatory
Member of the Board Sealing Committee

© Crown copyright and database rights 2026 Ordnance Survey
100030649. You are permitted to use this data solely to enable you
to respond to, or interact with, the organisation that provided you with the data.
You are not permitted to copy, sub-licence, distribute or sell any of this data to third
parties in any form.

© Crown copyright material is reproduced with the permission of Land Registry
under delegated authority from the Controller of HMSO.

This material may not be copied, distributed, sold or published without the formal
permission of Land Registry. Only an official copy of a title plan or register obtained
from the Land Registry may be used for legal or other official purposes.

May contain public sector information licensed under the Open
Government Licence v3.0.
Sources: Esri, TomTom, Garmin, FAO, NOAA, USGS, © OpenStreetMap
contributors, and the GIS User Community, Esri, USGS

Client

nationalgrid

Designer

Ardent


| | | | |
|--|--------------|---|------------|
| Project | | WEST BURTON TO RATCLIFFE-ON-SOAR REFURBISHMENT - THE GREAT GRID UPGRADE | |
| Drawing Title | | MAP REFERRED TO IN THE NATIONAL GRID ELECTRICITY TRANSMISSION PLC (WEST BURTON TO RATCLIFFE-ON-SOAR REFURBISHMENT PROJECT) COMPULSORY PURCHASE ORDER 2026 SHEET 27 OF 56 | |
| Status | FINAL | Revision | 000 |
| Scale | 1:2,500 @ A1 | Date | 06/02/2026 |
| Spatial Reference System | | British National Grid | |
| Drawn By | J.NEYE-SWFT | Checked By | A.FOX |
| Approved By | K.CRADDOCK | | |
| Drawing reference NG_WBROS_CPO | | | |
| This document is not to be used in whole or in part other than for the intended purpose and project for which it was prepared and provided. | | | |

Plot Date: 06 February 2026 17:34
 File Name: C:\Users\jswift\OneDrive - Ardent Management Ltd\Documents\Projects\WBROS\WBROS_CPO_Land_Plan_20260112.aprx

WE HEREBY CERTIFY
THIS TO BE A TRUE AND
ACCURATE COPY OF
THE ORIGINAL

HERBERT SMITH FREEHILLS KRAMER LLP
Exchange House
Primrose Street
London
EC2A 2EG

Date 13 February 2026

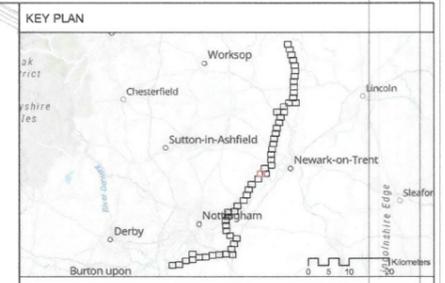

Key

- Order Land
- Rights to be acquired

MEMBER OF THE BOARD SEALING COMMITTEE

The COMMON SEAL of NATIONAL GRID
ELECTRICITY TRANSMISSION plc was
hereunto affixed on the 12TH day of
FEBRUARY 2026 in the presence of:

Shinton
Authorised Signatory
Member of the Board Sealing Committee

© Crown copyright and database rights 2026 Ordnance Survey
100030649: You are permitted to use this data solely to enable you
to respond to, or interact with, the organisation that provided you with the data.
You are not permitted to copy, sub-licence, distribute or sell any of this data to third
parties in any form.

© Crown copyright material is reproduced with the permission of Land Registry
under delegated authority from the Controller of HMSO.

This material may not be copied, distributed, sold or published without the formal
permission of Land Registry. Only an official copy of a title plan or register obtained
from the Land Registry may be used for legal or other official purposes.

May contain public sector information licensed under the Open
Government Licence v3.0.
Sources: Esri, TomTom, Garmin, FAO, NOAA, USGS, © OpenStreetMap
contributors, and the GIS User Community, Esri, USGS

Client


Designer

Project
WEST BURTON TO RATCLIFFE-ON-SOAR
REFURBISHMENT - THE GREAT GRID UPGRADE

Drawing Title
MAP REFERRED TO IN THE NATIONAL GRID
ELECTRICITY TRANSMISSION PLC (WEST
BURTON TO RATCLIFFE-ON-SOAR
REFURBISHMENT PROJECT) COMPULSORY
PURCHASE ORDER 2026
SHEET 28 OF 56



| | | | |
|-------------------|--------------|--------------------------|-----------------------|
| Status | FINAL | Revision | 000 |
| Date | 06/02/2026 | | |
| Scale | 1:2,500 @ A1 | Spatial Reference System | British National Grid |
| Drawn By | J.NEYE-SWIFT | Checked By | A.FOX |
| Approved By | | Approved By | K.CRADDOCK |
| Drawing reference | NG_WBROS_CPO | | |

This document is not to be used in whole or in part other than for the intended purpose and project for which it was prepared and provided.

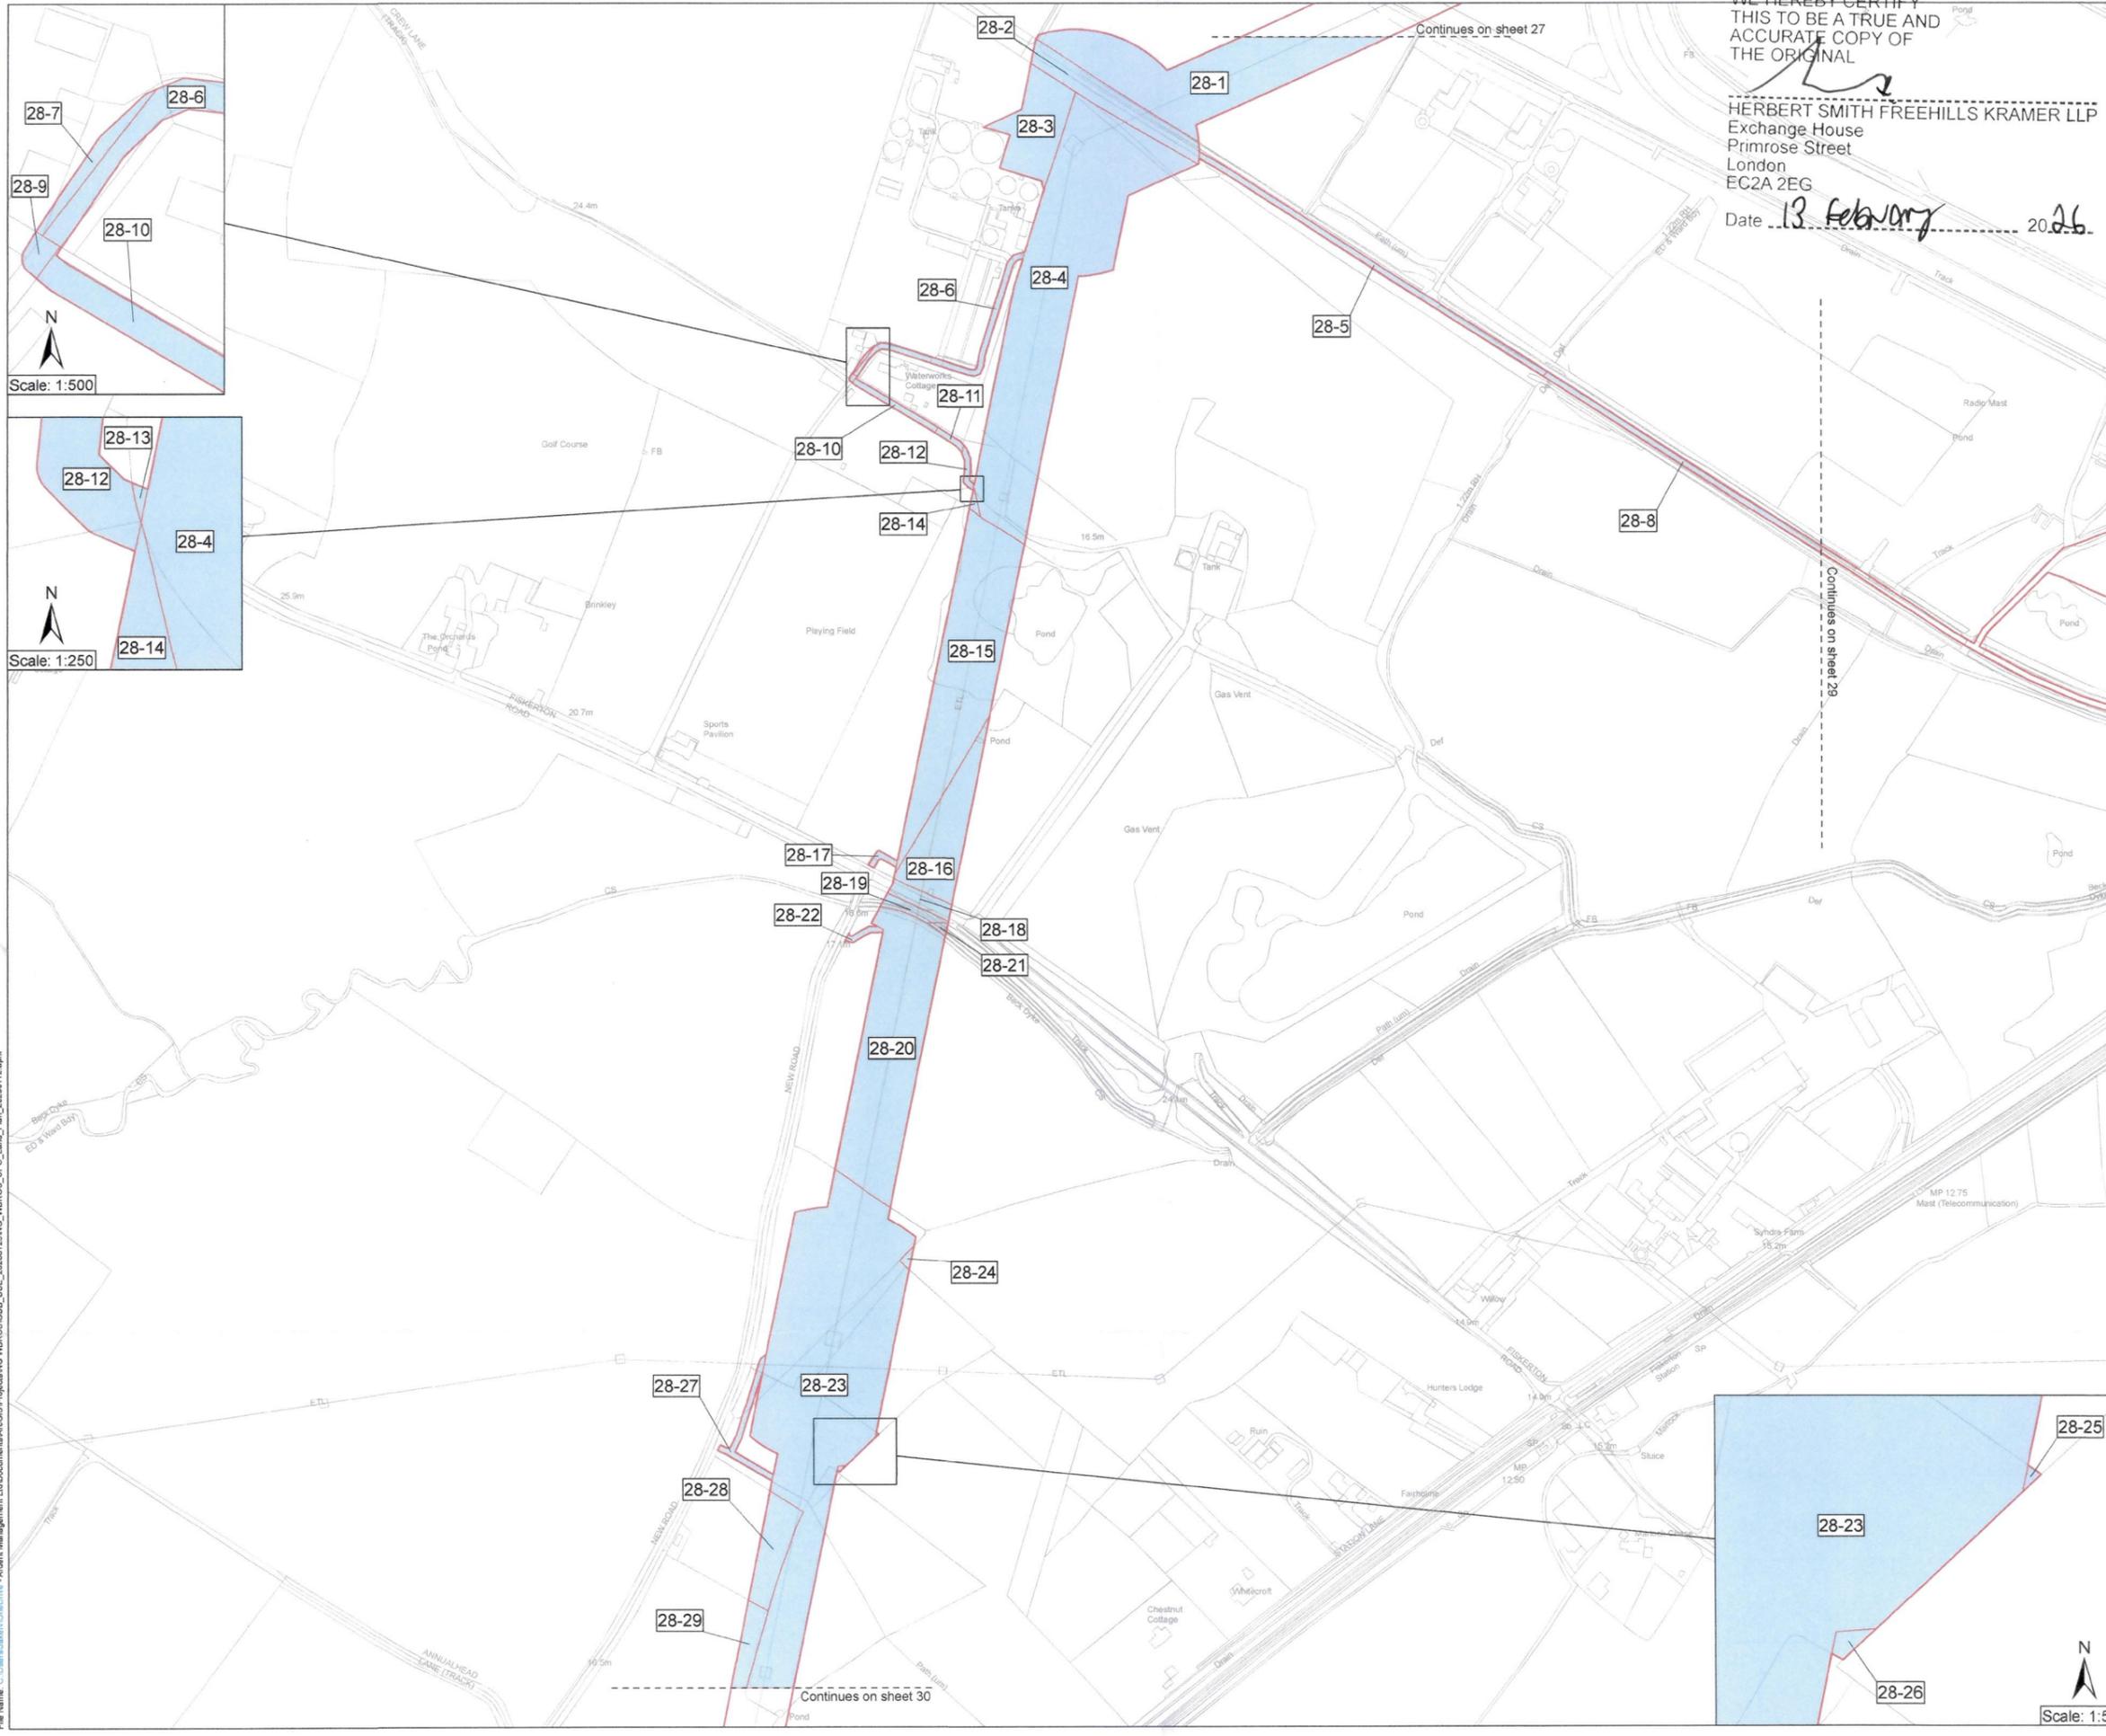

Prod Date: 06 February 2026 17:34
 File Name: C:\Users\jane\OneDrive - Ardent Management Ltd\Documents\GIS\Projects\NG_WBROS_CPO_Land_Plan_20260112.aprx

Plot Date: 06 February 2026 17:19
File Name: C:\Users\lakers\OneDrive - Ardent Management Ltd\Documents\Projects\NG WBROS\CPO_Land_Plan_20260112.aprx

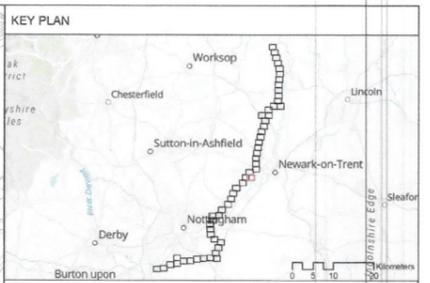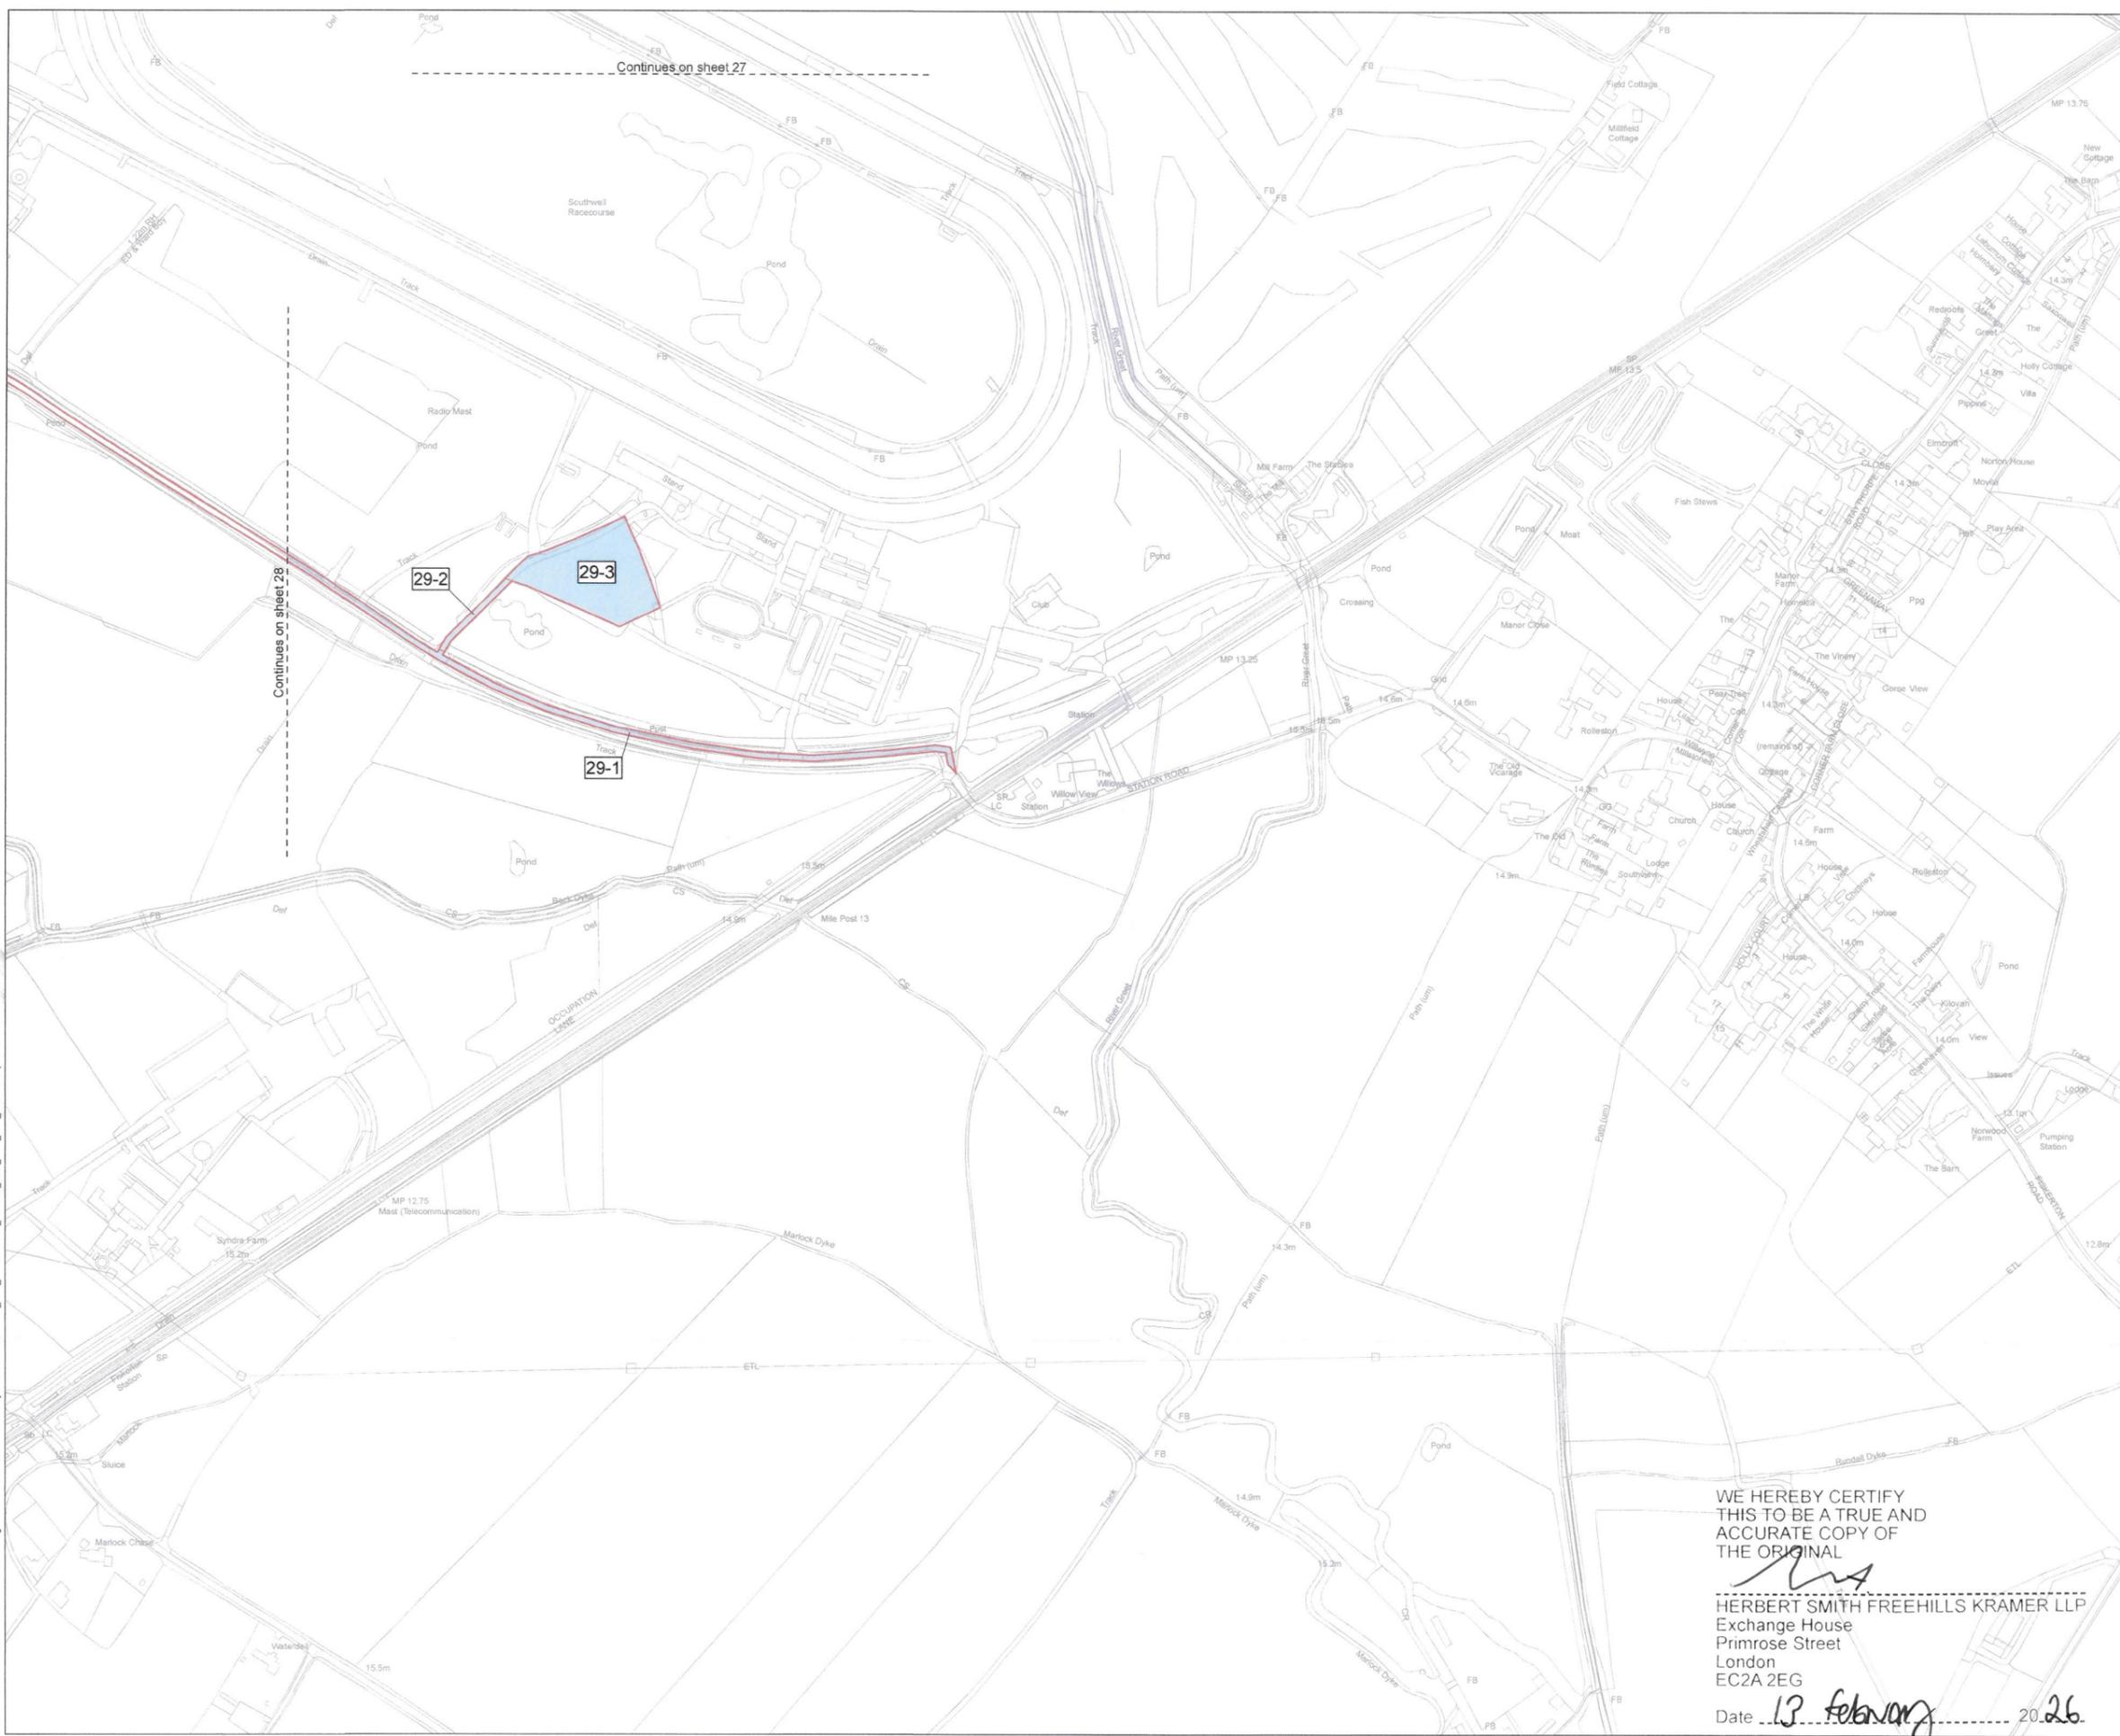

Key
Order Land (Red outline)
Rights to be acquired (Blue fill)

MEMBER OF THE BOARD SEALING COMMITTEE
August 18671

The COMMON SEAL of NATIONAL GRID ELECTRICITY TRANSMISSION plc was hereunto affixed on the 12TH day of FEBRUARY 2026 in the presence of:

Ainton
Authorised Signatory
Member of the Board Sealing Committee

© Crown copyright and database rights 2026 Ordnance Survey 100030649. You are permitted to use this data solely to enable you to respond to, or interact with, the organisation that provided you with the data. You are not permitted to copy, sub-licence, distribute or sell any of the data to third parties in any form.
© Crown copyright material is reproduced with the permission of Land Registry under delegated authority from the Controller of HMSO.
This material may not be copied distributed, sold or published without the formal permission of Land Registry. Only an official copy of a title plan or register obtained from the Land Registry may be used for legal or other official purposes.
May contain public sector information licensed under the Open Government Licence v3.0.
Sources: Esri, TomTom, Garmin, FAO, NOAA, USGS, © OpenStreetMap contributors, and the GIS User Community, Esri, USGS





Project: WEST BURTON TO RATCLIFFE-ON-SOAR REFURBISHMENT - THE GREAT GRID UPGRADE
Drawing Title: MAP REFERRED TO IN THE NATIONAL GRID ELECTRICITY TRANSMISSION PLC (WEST BURTON TO RATCLIFFE-ON-SOAR REFURBISHMENT PROJECT) COMPULSORY PURCHASE ORDER 2026 SHEET 29 OF 56

WE HEREBY CERTIFY THIS TO BE A TRUE AND ACCURATE COPY OF THE ORIGINAL
[Signature]
HERBERT SMITH FREEHILLS KRAMER LLP
Exchange House
Primrose Street
London
EC2A 2EG
Date 13 February 2026

| | | | |
|-------------------|--------------|--------------------------|-----------------------|
| Status | FINAL | Revision | 000 |
| Date | 06/02/2026 | | |
| Scale | 1:2,500 @ A1 | Spatial Reference System | British National Grid |
| Drawn By | J.NEYE-SWIFT | Checked By | A.FOX |
| Approved By | | | K.CRADDICK |
| Drawing reference | NG_WBROS_CPO | | |

This document is not to be used in whole or in part other than for the intended purpose and project for which it was prepared and provided.

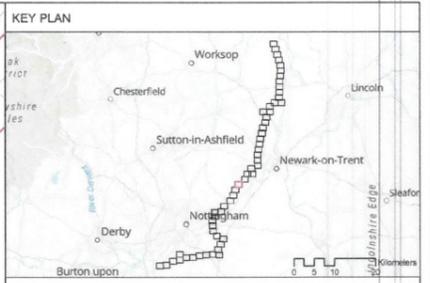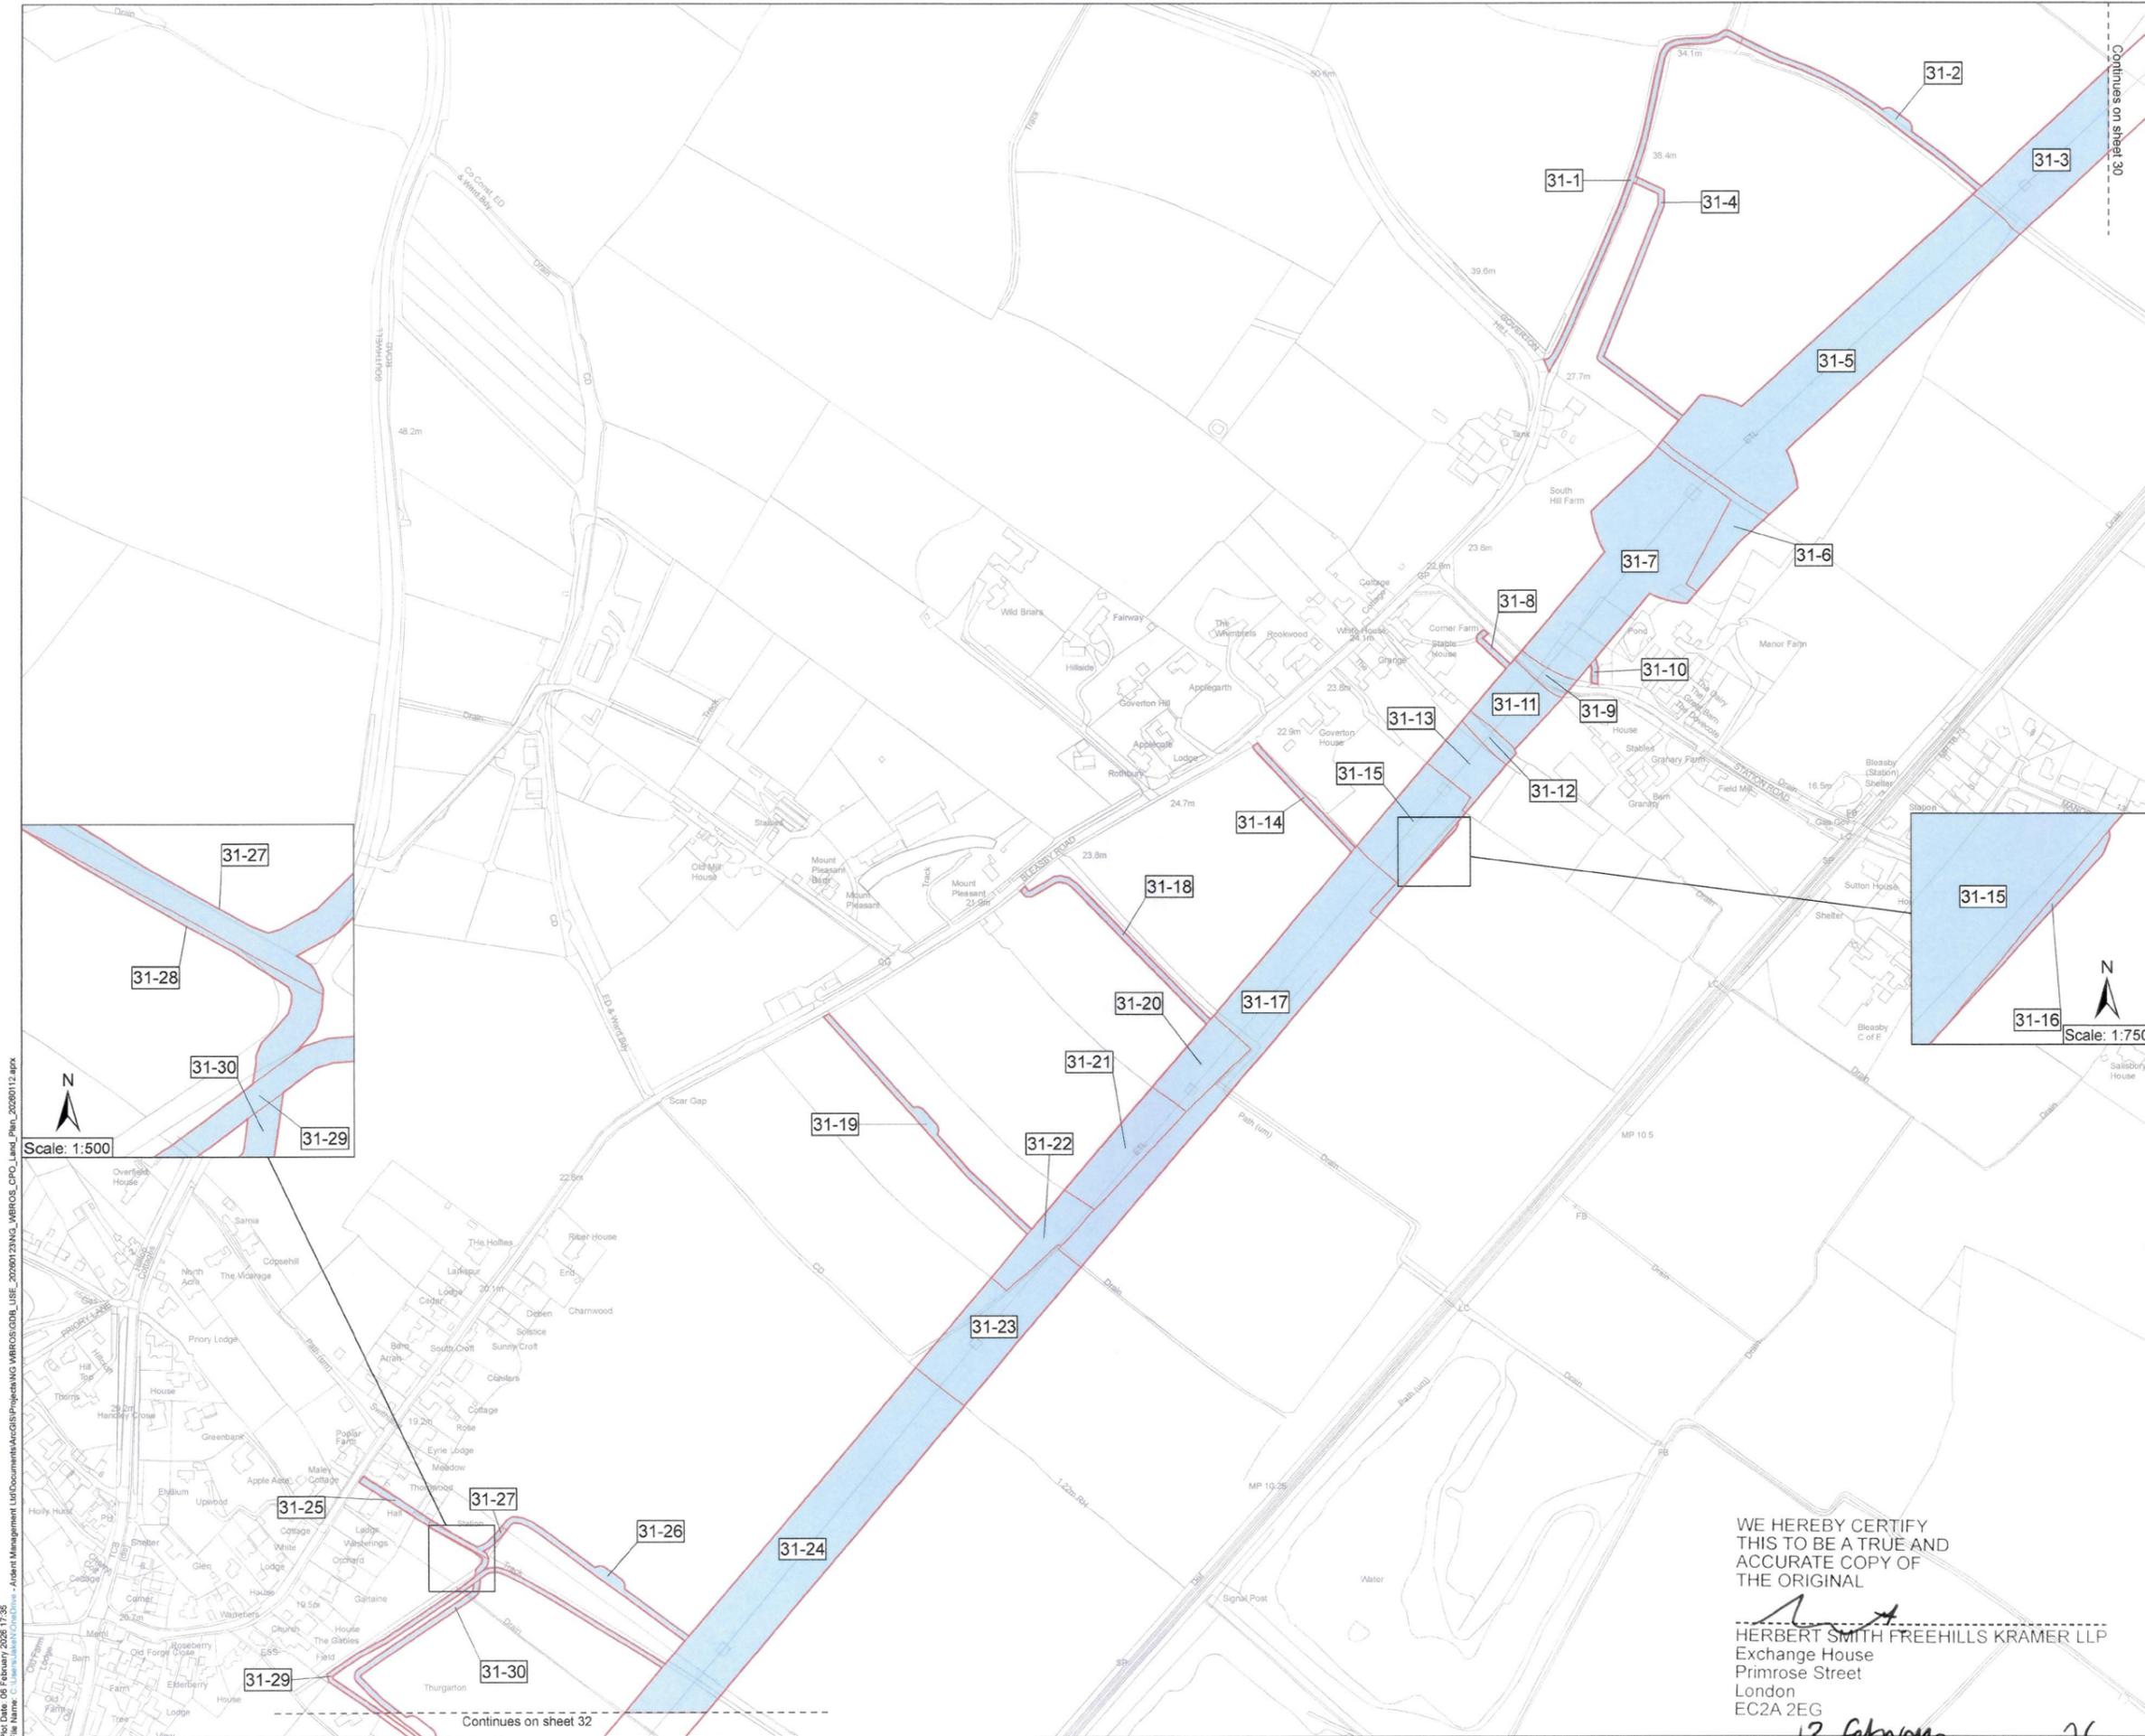

Key

- Order Land
- Rights to be acquired

MEMBER OF THE BOARD SEALING COMMITTEE

The COMMON SEAL of NATIONAL GRID ELECTRICITY TRANSMISSION plc was hereunto affixed on the 12TH day of FEBRUARY 2026 in the presence of:

Shinton
 Authorised Signatory
 Member of the Board Sealing Committee

© Crown copyright and database rights 2026 Ordnance Survey 100030649. You are permitted to use this data solely to enable you to respond to, or interact with, the organisation that provided you with the data. You are not permitted to copy, sub-licence, distribute or sell any of this data to third parties in any form.

© Crown copyright material is reproduced with the permission of Land Registry under delegated authority from the Controller of HMSO.

This material may not be copied distributed, sold or published without the formal permission of Land Registry. Only an official copy of a title plan or register obtained from the Land Registry may be used for legal or other official purposes.

May contain public sector information licensed under the Open Government Licence v3.0.
 Sources: Esri, TomTom, Garmin, FAO, NOAA, USGS, © OpenStreetMap contributors, and the GIS User Community, Esri, CGIAR, USGS



Project: WEST BURTON TO RATCLIFFE-ON-SOAR REFURBISHMENT - THE GREAT GRID UPGRADE

Drawing Title: MAP REFERRED TO IN THE NATIONAL GRID ELECTRICITY TRANSMISSION PLC (WEST BURTON TO RATCLIFFE-ON-SOAR REFURBISHMENT PROJECT) COMPULSORY PURCHASE ORDER 2026 SHEET 31 OF 56

| | | | |
|-------------------|--------------|--------------------------|-----------------------|
| Status | FINAL | Revision | 000 |
| Date | 06/02/2026 | | |
| Scale | 1:2,500 @ A1 | Spatial Reference System | British National Grid |
| Drawn By | J.NEYE-SWIFT | Checked By | A.FOX |
| Approved By | | Approved By | K.CRADDOCK |
| Drawing reference | NG_WBROS_CPO | | |

WE HEREBY CERTIFY THIS TO BE A TRUE AND ACCURATE COPY OF THE ORIGINAL

[Signature]
 HERBERT SMITH FREEHILLS KRAMER LLP
 Exchange House
 Primrose Street
 London
 EC2A 2EG

Date 13 February 2026



Proj Date: 06 February 2026 17:35
 File Name: C:\Users\jane\OneDrive - Ardent Management Ltd\Documents\GIS\Projects\NG_WBROS\CPO_Land_Plan_20260112.aprx

Scale: 1:500

Scale: 1:750

Continues on sheet 32

Continues on sheet 30

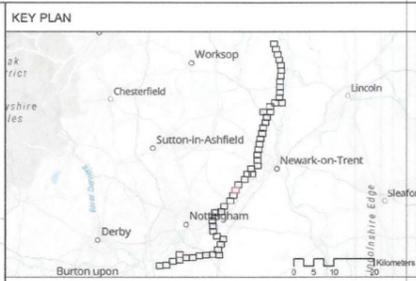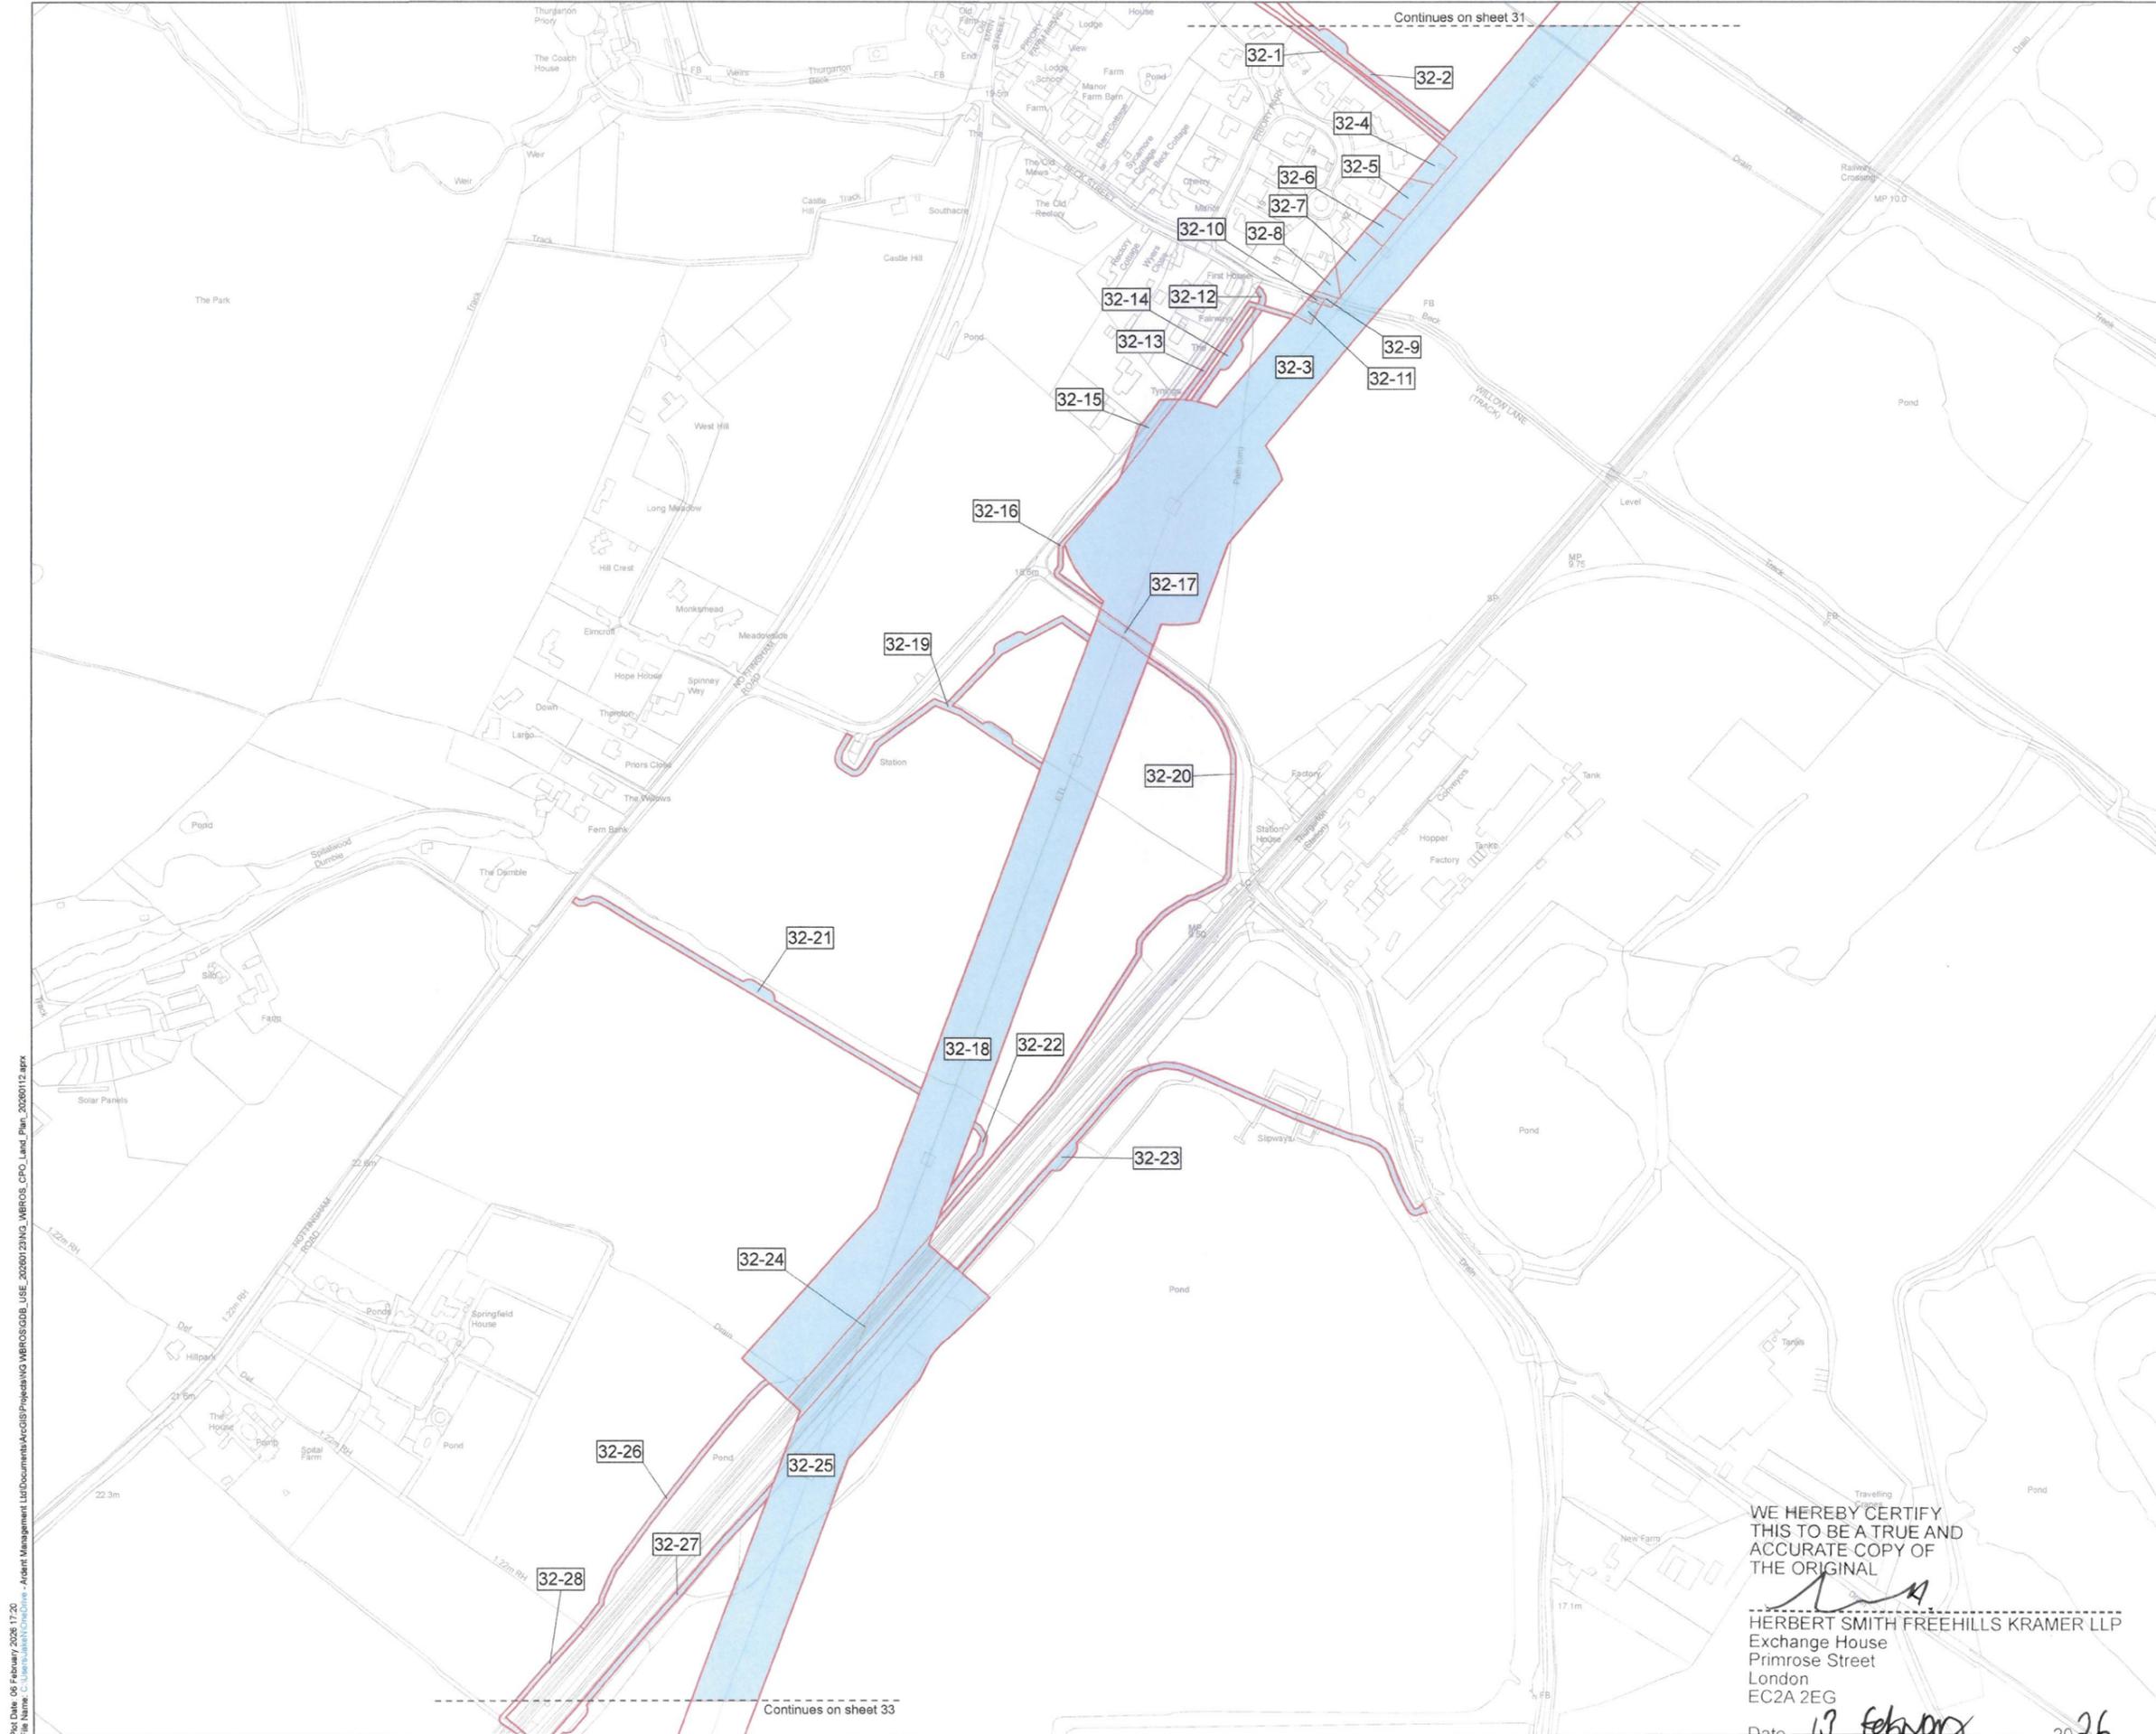

Key

- Order Land
- Rights to be acquired

NGE 713671

MEMBER OF THE BOARD SEALING COMMITTEE

The COMMON SEAL of NATIONAL GRID ELECTRICITY TRANSMISSION plc was hereunto affixed on the 12TH day of FEBRUARY 2026 in the presence of:

Hinton

Authorised Signatory
Member of the Board Sealing Committee

© Crown copyright and database rights 2026 Ordnance Survey 100030649. You are permitted to use this data solely to enable you to respond to, or interact with, the organisation that provided you with the data. You are not permitted to copy, sub-licence, distribute or sell any of this data to third parties in any form.

© Crown copyright material is reproduced with the permission of Land Registry under delegated authority from the Controller of HMSO.

This material may not be copied, distributed, sold or published without the formal permission of Land Registry. Only an official copy of a title plan or register obtained from the Land Registry may be used for legal or other official purposes.

May contain public sector information licensed under the Open Government Licence v3.0.
Sources: Esri, TomTom, Garmin, FAO, NOAA, USGS, © OpenStreetMap contributors, and the GIS User Community, Esri, USGS



Project: WEST BURTON TO RATCLIFFE-ON-SOAR REFURBISHMENT - THE GREAT GRID UPGRADE

Drawing Title: MAP REFERRED TO IN THE NATIONAL GRID ELECTRICITY TRANSMISSION PLC (WEST BURTON TO RATCLIFFE-ON-SOAR REFURBISHMENT PROJECT) COMPULSORY PURCHASE ORDER 2026 SHEET 32 OF 56

| | | | |
|-------------------|--------------|--------------------------|-----------------------|
| Status | FINAL | Revision | 000 |
| Date | 06/02/2026 | | |
| Scale | 1:2,500 @ A1 | Spatial Reference System | British National Grid |
| Drawn By | J.NEYE-SWIFT | Checked By | A.FOX |
| Approved By | | | K.CRADDOCK |
| Drawing reference | NG_WBROS_CPO | | |

This document is not to be used in whole or in part other than for the intended purpose and project for which it was prepared and provided.


WE HEREBY CERTIFY THIS TO BE A TRUE AND ACCURATE COPY OF THE ORIGINAL

[Signature]

HERBERT SMITH FREEHILLS KRAMER LLP
Exchange House
Primrose Street
London
EC2A 2EG

Date: 12 February 2026

Prod Date: 06 February 2026 17:20
 File Name: C:\Users\jane\OneDrive - Ardent Management Ltd\Documents\Projects\NG WBROS\GDB_USE_20260123\NG_WBROS_CPO_Land_Plan_20260112.aprx

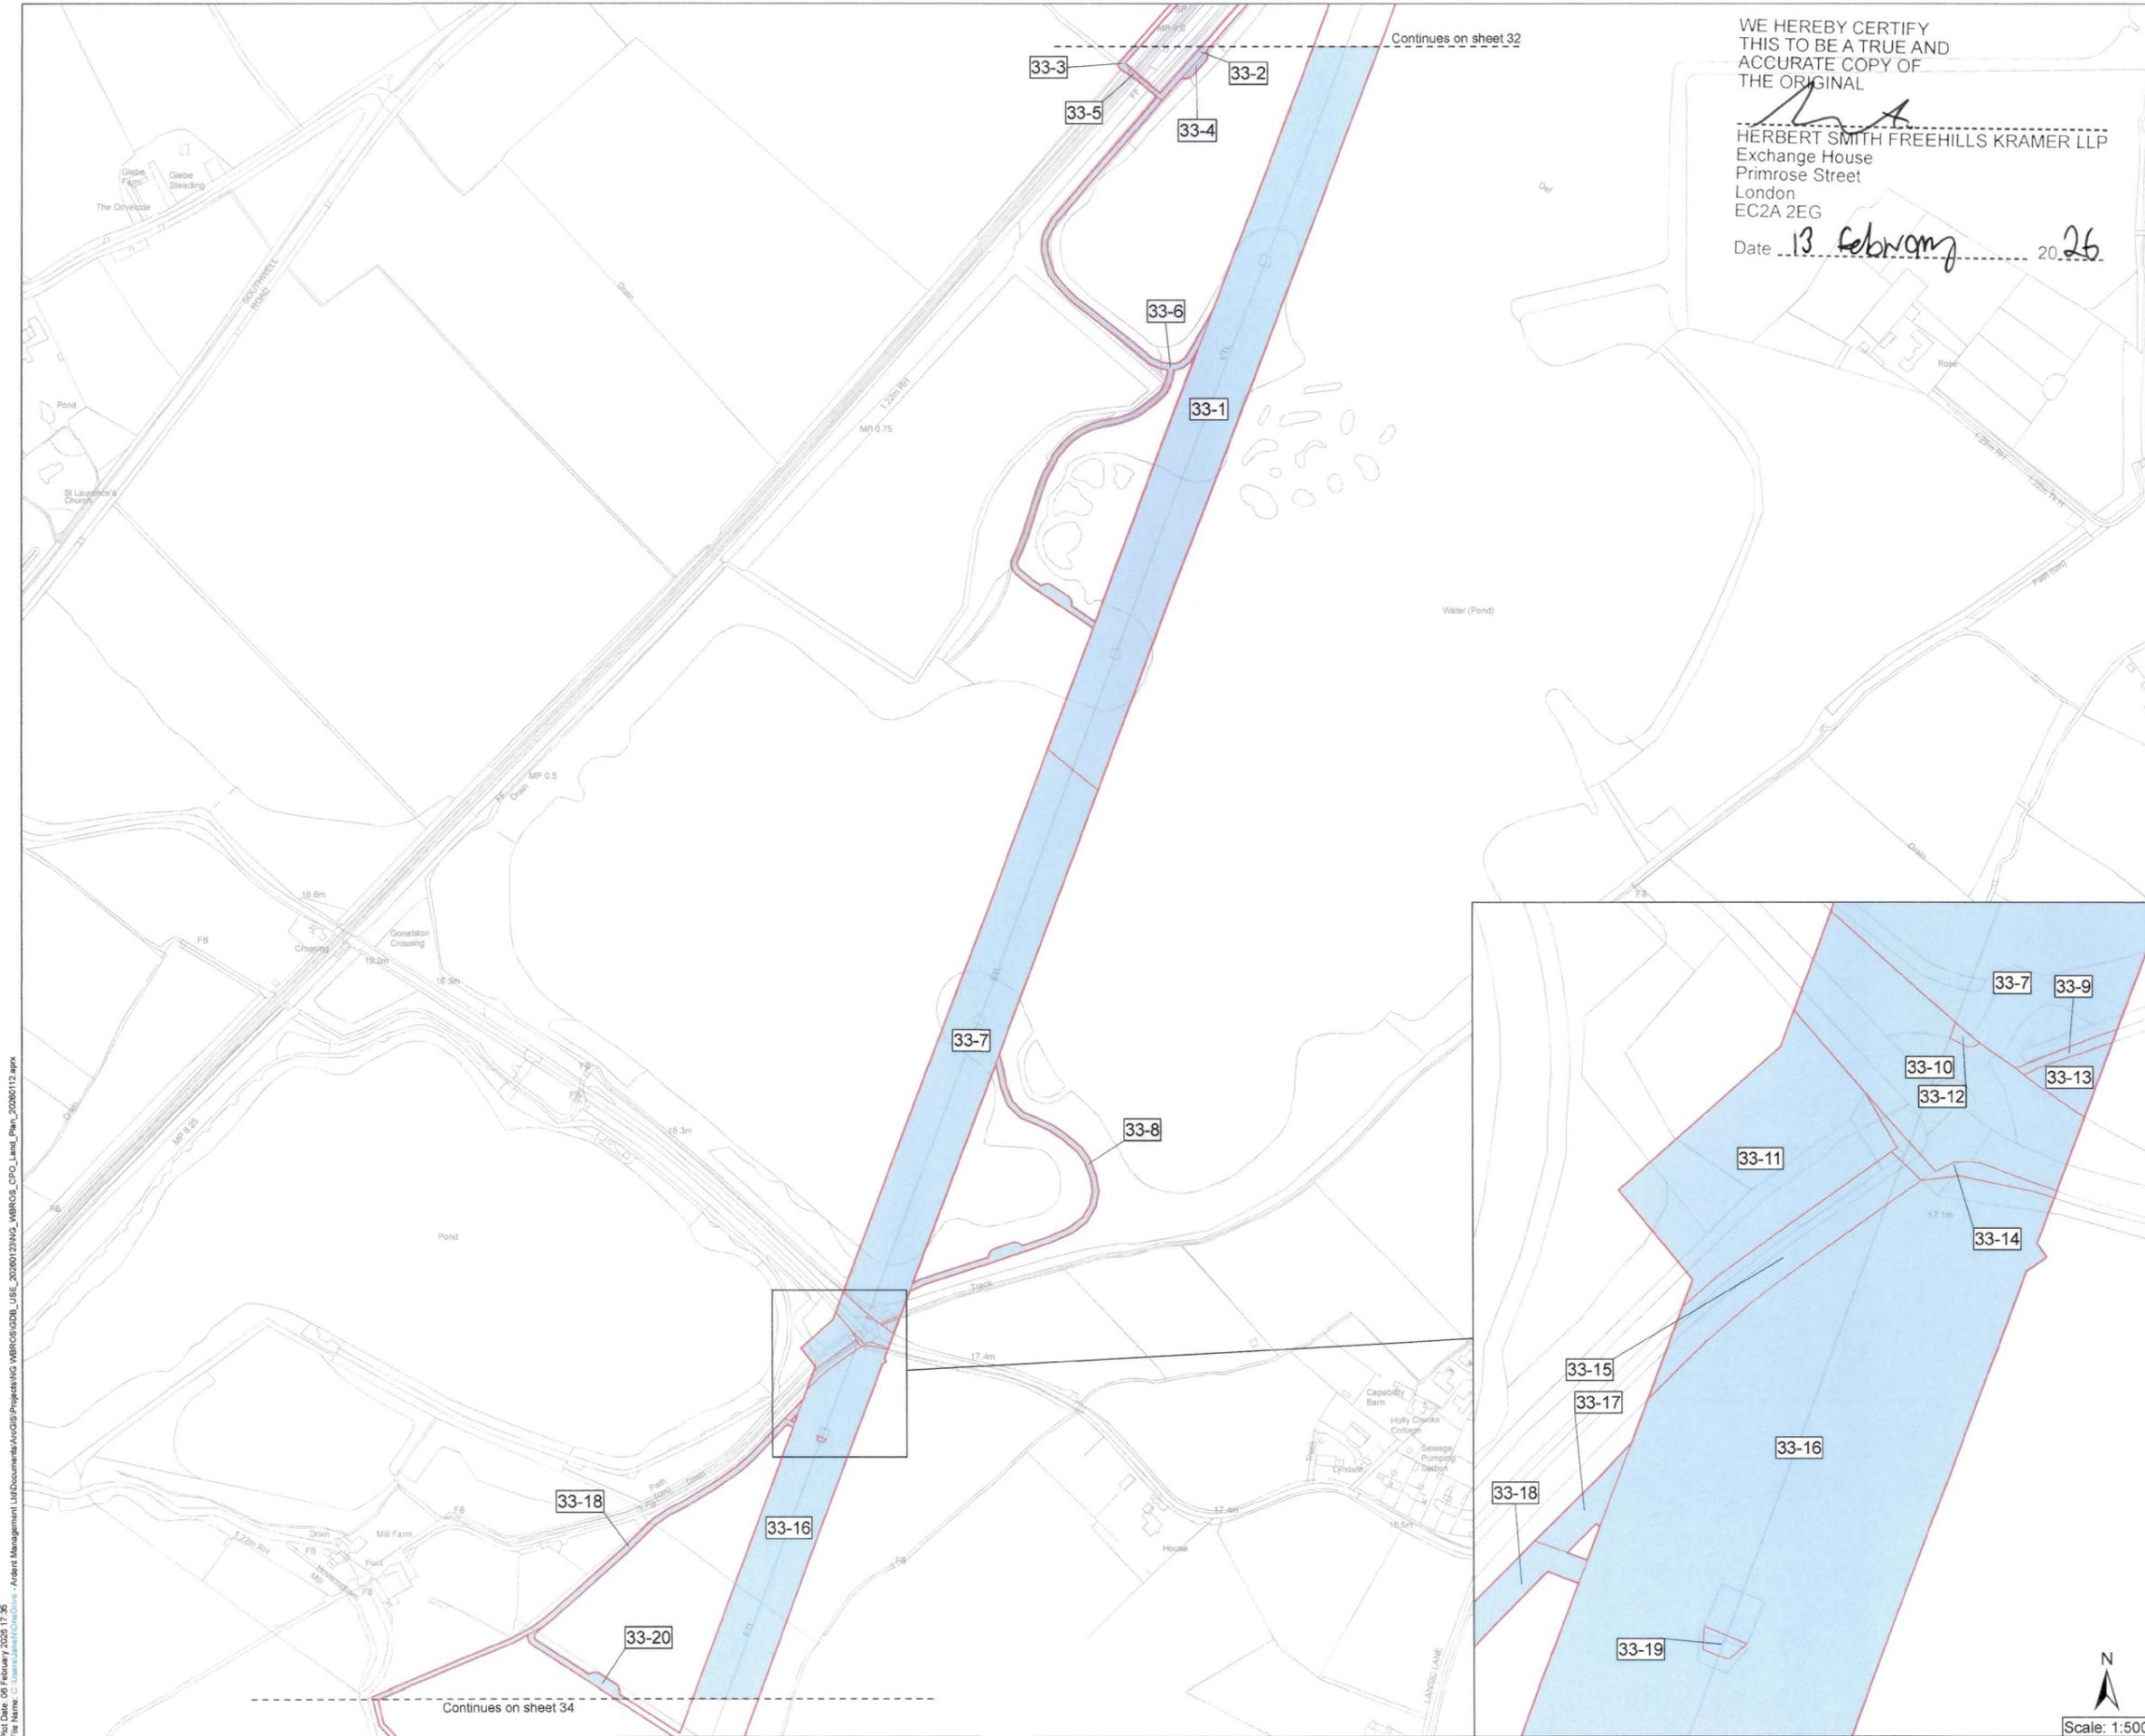


WE HEREBY CERTIFY
THIS TO BE A TRUE AND
ACCURATE COPY OF
THE ORIGINAL

[Signature]

HERBERT SMITH FREEHILLS KRAMER LLP
Exchange House
Primrose Street
London
EC2A 2EG

Date 13 February 2026

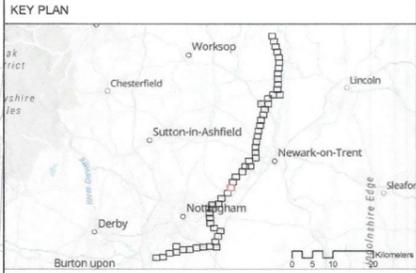

Key

- Order Land
- Rights to be acquired

The COMMON SEAL of NATIONAL GRID
ELECTRICITY TRANSMISSION plc was
hereunto affixed on the 12TH day of
FEBRUARY 2026 in the presence of:

[Signature]
Authorised Signatory
Member of the Board Sealing Committee

© Crown copyright and database rights 2026 Ordnance Survey
100030649. You are permitted to use this data solely to enable you
to respond to, or interact with, the organisation that provided you with the data.
You are not permitted to copy, sub-licence, distribute or sell any of this data to third
parties in any form.

© Crown copyright material is reproduced with the permission of Land Registry
under delegated authority from the Controller of HMSO.

This material may not be copied distributed, sold or published without the formal
permission of Land Registry. Only an official copy of a title plan or register obtained
from the Land Registry may be used for legal or other official purposes.

May contain public sector information licensed under the Open
Government Licence v3.0.
Sources: Esri, TomTom, Garmin, FAO, NOAA, USGS, © OpenStreetMap
contributors, and the GIS User Community, Esri, CGIAR, USGS

Client
nationalgrid

Designer
Ardent



Project
WEST BURTON TO RATCLIFFE-ON-SOAR
REFURBISHMENT - THE GREAT GRID UPGRADE

Drawing Title
MAP REFERRED TO IN THE NATIONAL GRID
ELECTRICITY TRANSMISSION PLC (WEST
BURTON TO RATCLIFFE-ON-SOAR
REFURBISHMENT PROJECT) COMPULSORY
PURCHASE ORDER 2026
SHEET 33 OF 56

| | | | |
|-------------------|--------------|--------------------------|-----------------------|
| Status | FINAL | Revision | 000 |
| Date | 06/02/2026 | | |
| Scale | 1:2,500 @ A1 | Spatial Reference System | British National Grid |
| Drawn By | J.NEYE-SWIFT | Checked By | A.FOX |
| Approved By | K.CRADDOCK | | |
| Drawing reference | NG_WBROS_CPO | | |

This document is not to be used in whole or in part other than for the intended purpose and project for which it was prepared and provided.

Prod Date: 06 February 2026 17:35
 File Name: C:\Users\jsw\OneDrive - Ardent Management Ltd\Documents\GIS\Projects\NG_WBROS\GIBB_USE_20260123\NG_WBROS_CPO_Land_Plan_20260112.aprx

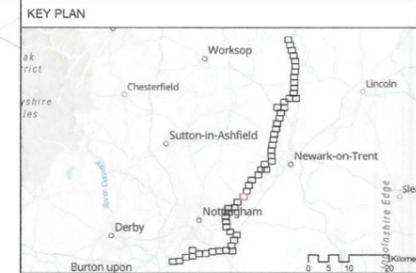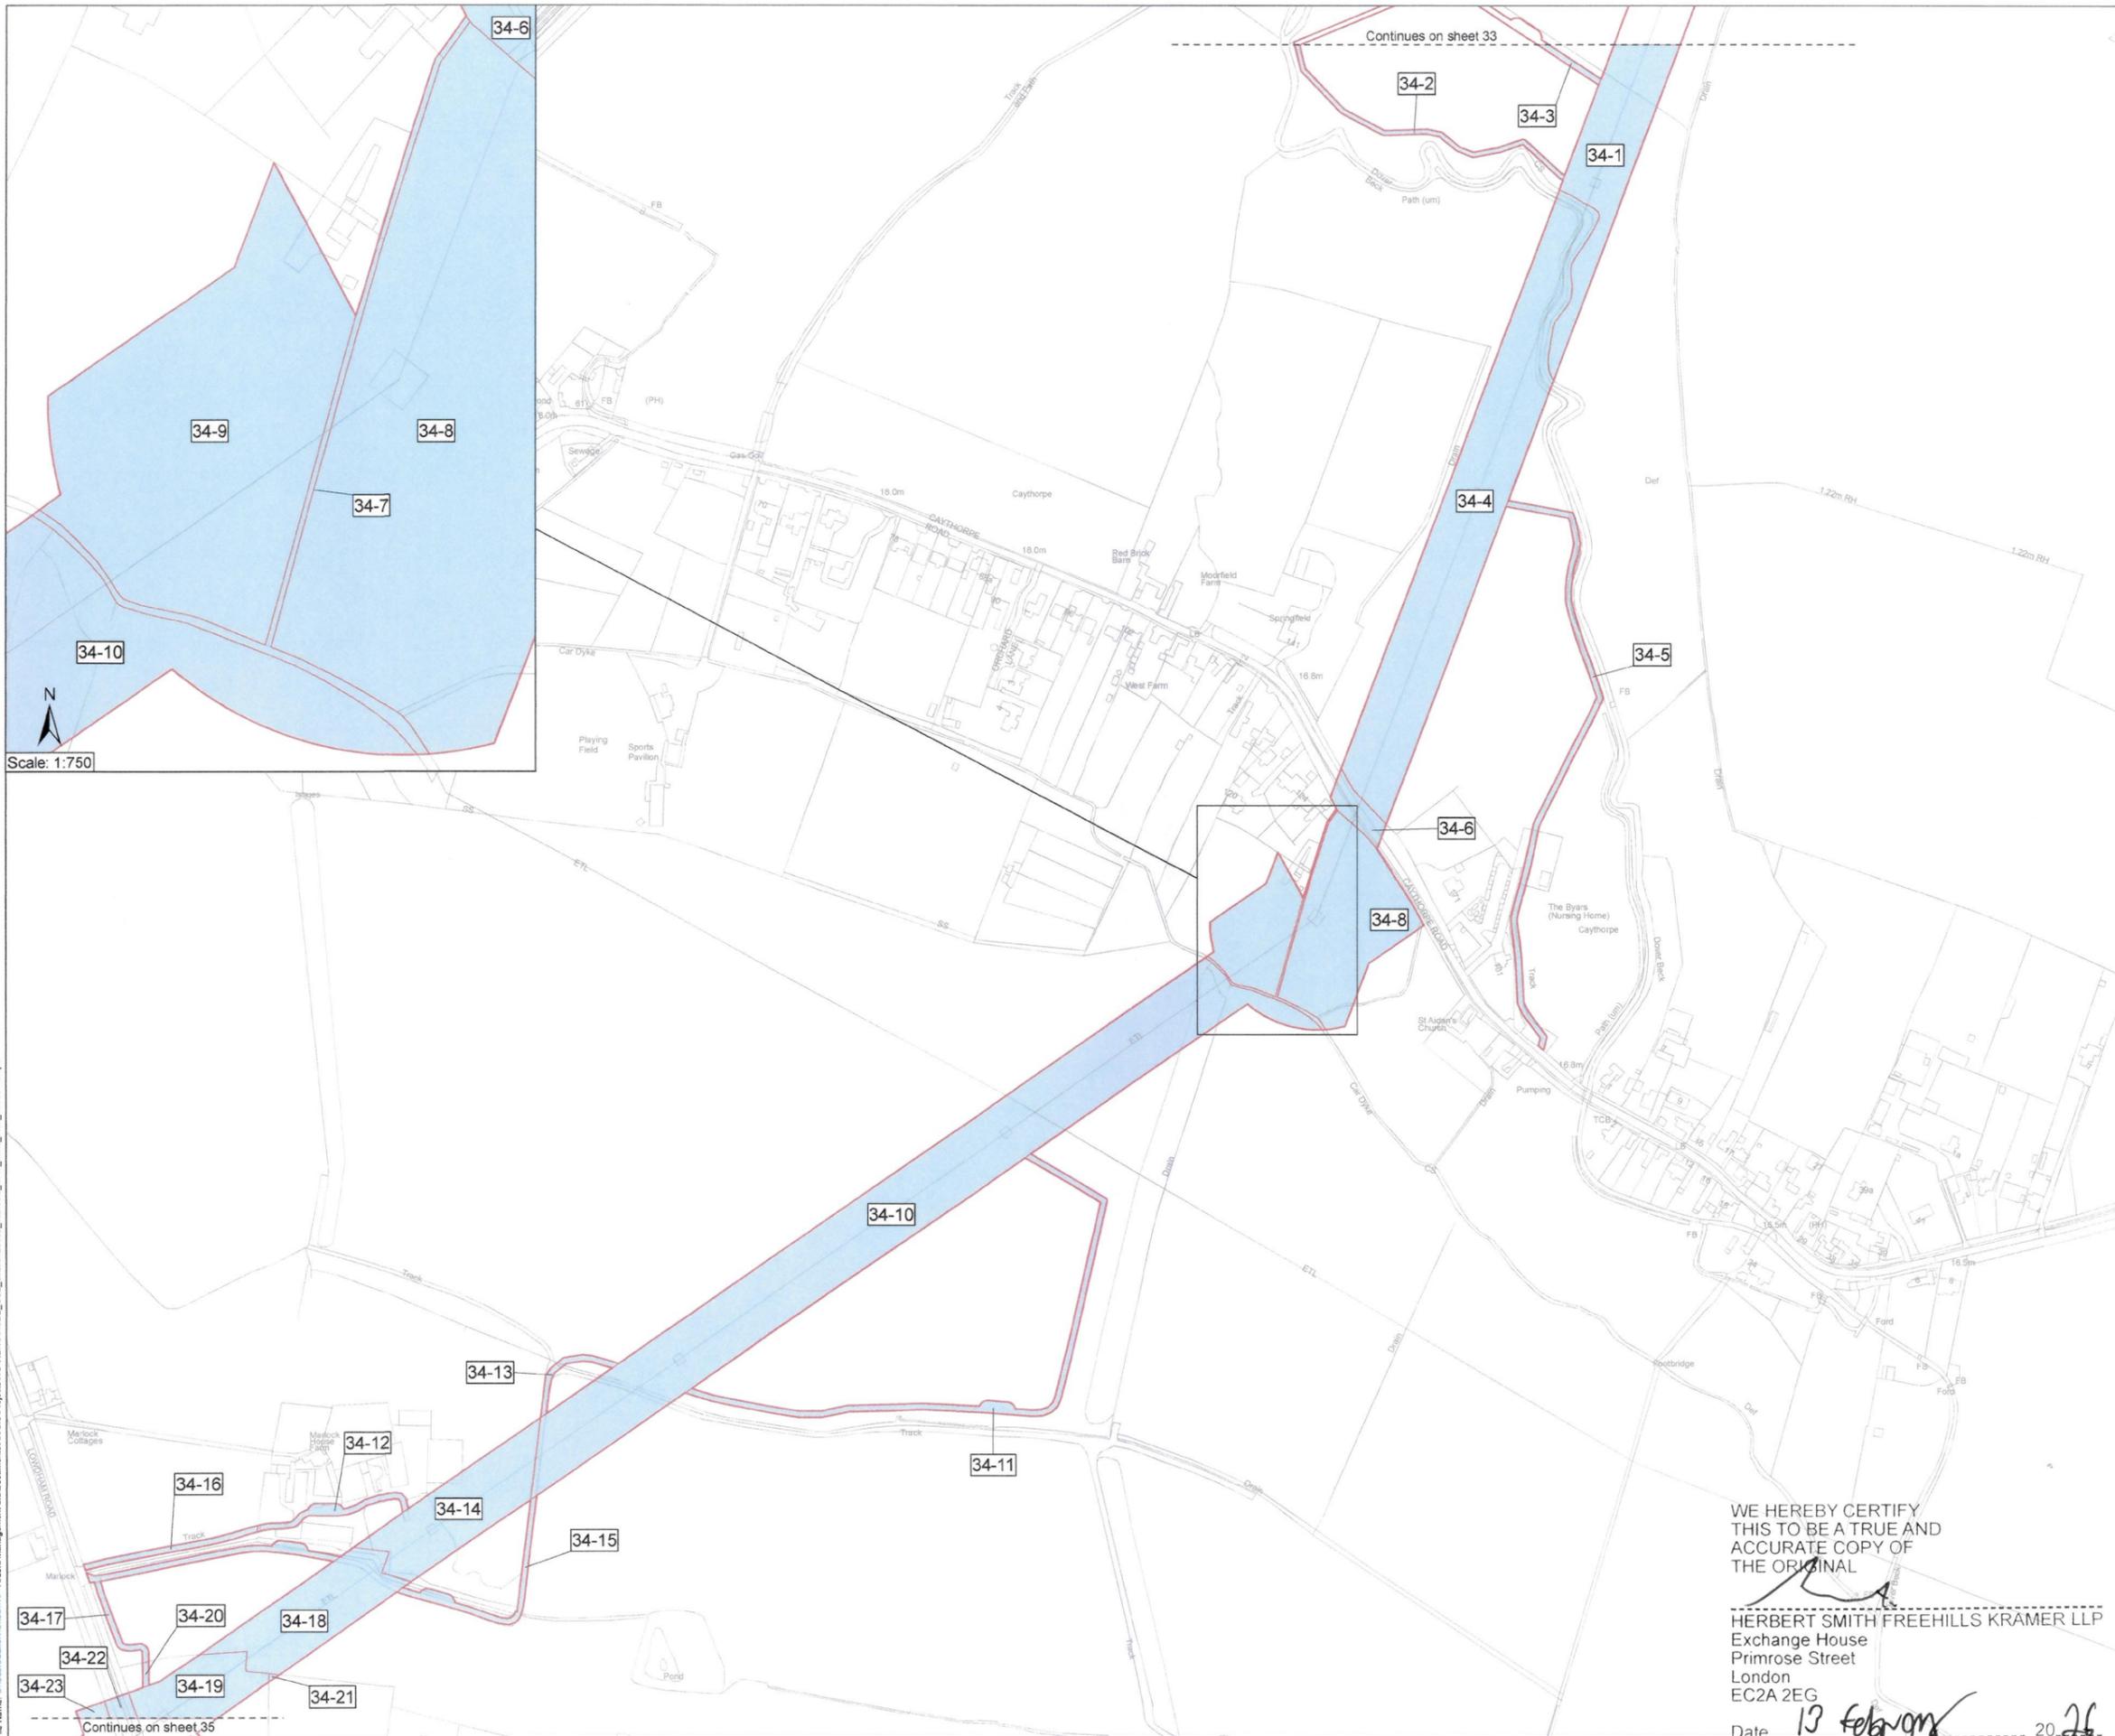

Key
 Order Land
 Rights to be acquired

NG ET 13G 71

The COMMON SEAL of NATIONAL GRID ELECTRICITY TRANSMISSION plc was hereunto affixed on the 12TH day of FEBRUARY 2026 in the presence of:

Hinton
 Authorised Signatory
 Member of the Board Sealing Committee

© Crown copyright and database rights 2026 Ordnance Survey 100030649. You are permitted to use this data solely to enable you to respond to, or interact with, the organisation that provided you with the data. You are not permitted to copy, sub-licence, distribute or sell any of this data to third parties in any form.

© Crown copyright material is reproduced with the permission of Land Registry under delegated authority from the Controller of HMSO.

This material may not be copied, distributed, sold or published without the formal permission of Land Registry. Only an official copy of a title plan or register obtained from the Land Registry may be used for legal or other official purposes.

May contain public sector information licensed under the Open Government Licence v3.0.
 Sources: Esri, TomTom, Garmin, FAO, NOAA, USGS, © OpenStreetMap contributors, and the GIS User Community, Esri, USGS

Client
nationalgrid

Designer
Ardent

Project
 WEST BURTON TO RATCLIFFE-ON-SOAR
 REFURBISHMENT - THE GREAT GRID UPGRADE

Drawing Title
 MAP REFERRED TO IN THE NATIONAL GRID
 ELECTRICITY TRANSMISSION PLC (WEST
 BURTON TO RATCLIFFE-ON-SOAR
 REFURBISHMENT PROJECT) COMPULSORY
 PURCHASE ORDER 2026
 SHEET 34 OF 56

| | | | |
|--------|--------------|--------------------------|-----------------------|
| Status | FINAL | Revision | 000 |
| Date | 06/02/2026 | | |
| Scale | 1:2,500 @ A1 | Spatial Reference System | British National Grid |

| | | | | | |
|----------|--------------|------------|-------|-------------|------------|
| Drawn By | J.NEYE-SWIFT | Checked By | A.FOX | Approved By | K.CRADDOCK |
|----------|--------------|------------|-------|-------------|------------|



Drawing reference
 NG_WBROS_CPO

This document is not to be used in whole or in part other than for the intended purpose and project for which it was prepared and provided.

WE HEREBY CERTIFY
 THIS TO BE A TRUE AND
 ACCURATE COPY OF
 THE ORIGINAL

HERBERT SMITH FREEHILLS KRAMER LLP
 Exchange House
 Primrose Street
 London
 EC2A 2EG

Date 13 February 2026

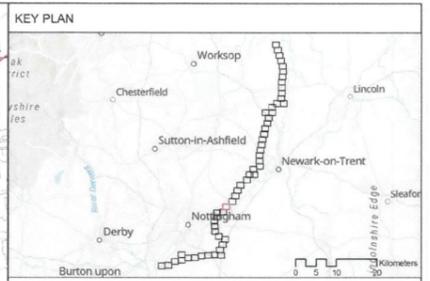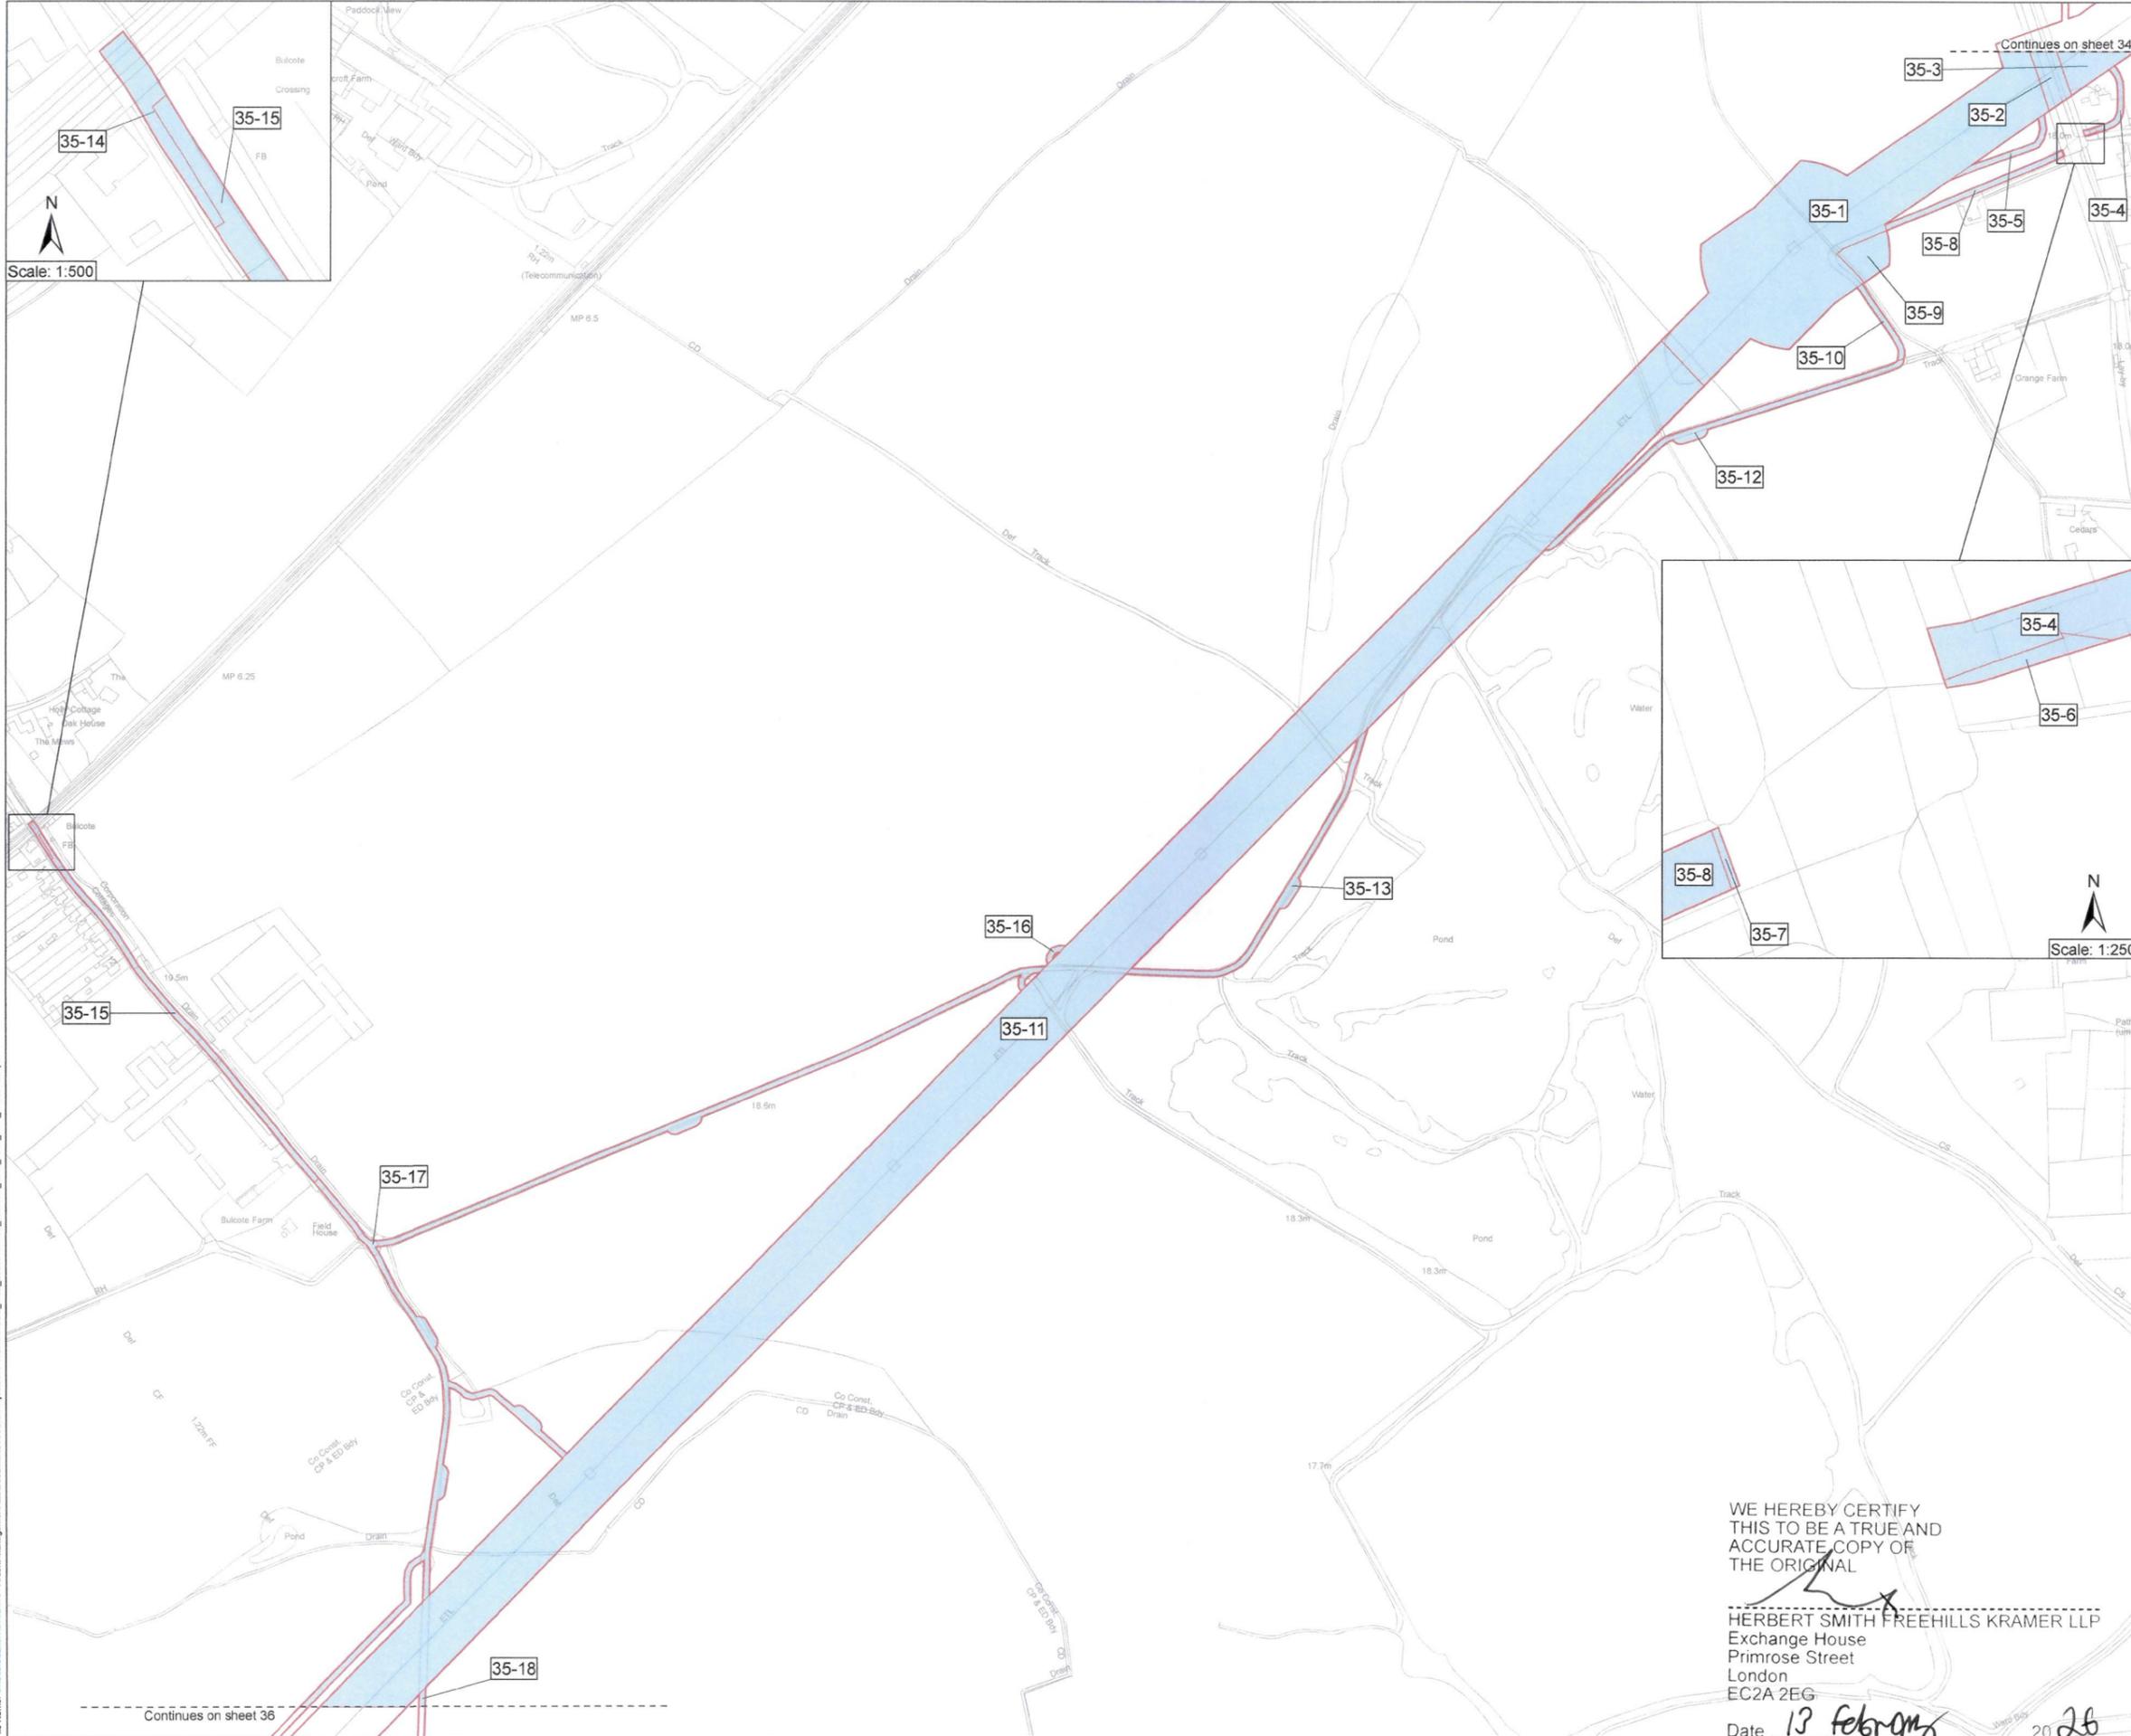

Key

- Order Land
- Rights to be acquired

MEMBER OF THE BOARD SEALING COMMITTEE

The COMMON SEAL of NATIONAL GRID ELECTRICITY TRANSMISSION plc was hereunto affixed on the 12TH day of FEBRUARY 2026 in the presence of:

Shirton
 Authorised Signatory
 Member of the Board Sealing Committee

© Crown copyright and database rights 2026 Ordnance Survey 100030649. You are permitted to use this data solely to enable you to respond to, or interact with, the organisation that provided you with the data. You are not permitted to copy, sub-licence, distribute or sell any of this data to third parties in any form.

© Crown copyright material is reproduced with the permission of Land Registry under delegated authority from the Controller of HMSO.

This material may not be copied distributed, sold or published without the formal permission of Land Registry. Only an official copy of a title plan or register obtained from the Land Registry may be used for legal or other official purposes.

May contain public sector information licensed under the Open Government Licence v3.0.
 Sources: Esri, TomTom, Garmin, FAO, NOAA, USGS, © OpenStreetMap contributors, and the GIS User Community, Esri, CGIAR, USGS



Project WEST BURTON TO RATCLIFFE-ON-SOAR REFURBISHMENT - THE GREAT GRID UPGRADE

Drawing Title
 MAP REFERRED TO IN THE NATIONAL GRID ELECTRICITY TRANSMISSION PLC (WEST BURTON TO RATCLIFFE-ON-SOAR REFURBISHMENT PROJECT) COMPULSORY PURCHASE ORDER 2026 SHEET 35 OF 56



| | | | |
|-------------------|--------------|--------------------------|-----------------------|
| Status | FINAL | Revision | 000 |
| Date | 06/02/2026 | | |
| Scale | 1:2,500 @ A1 | Spatial Reference System | British National Grid |
| Drawn By | J.NEYE-SWIFT | Checked By | A.FOX |
| Approved By | K.CRADDOCK | | |
| Drawing reference | NG_WBROS_CPO | | |

WE HEREBY CERTIFY THIS TO BE A TRUE AND ACCURATE COPY OF THE ORIGINAL

HERBERT SMITH FREEHILLS KRAMER LLP
 Exchange House
 Primrose Street
 London
 EC2A 2EG

Date 13 February 2026

Proj Date: 06 February 2026 17:37
 File Name: C:\Users\jswift\OneDrive - Ardent Management Ltd\Documents\GIS\Projects\NG_WBROS\GDB_USE_20260123\NG_WBROS_CPO_Land_Plan_20260112.aprx

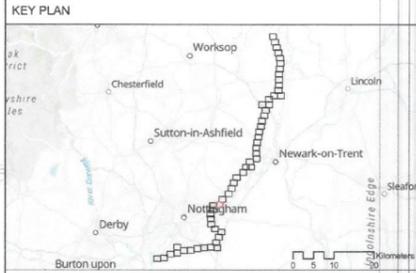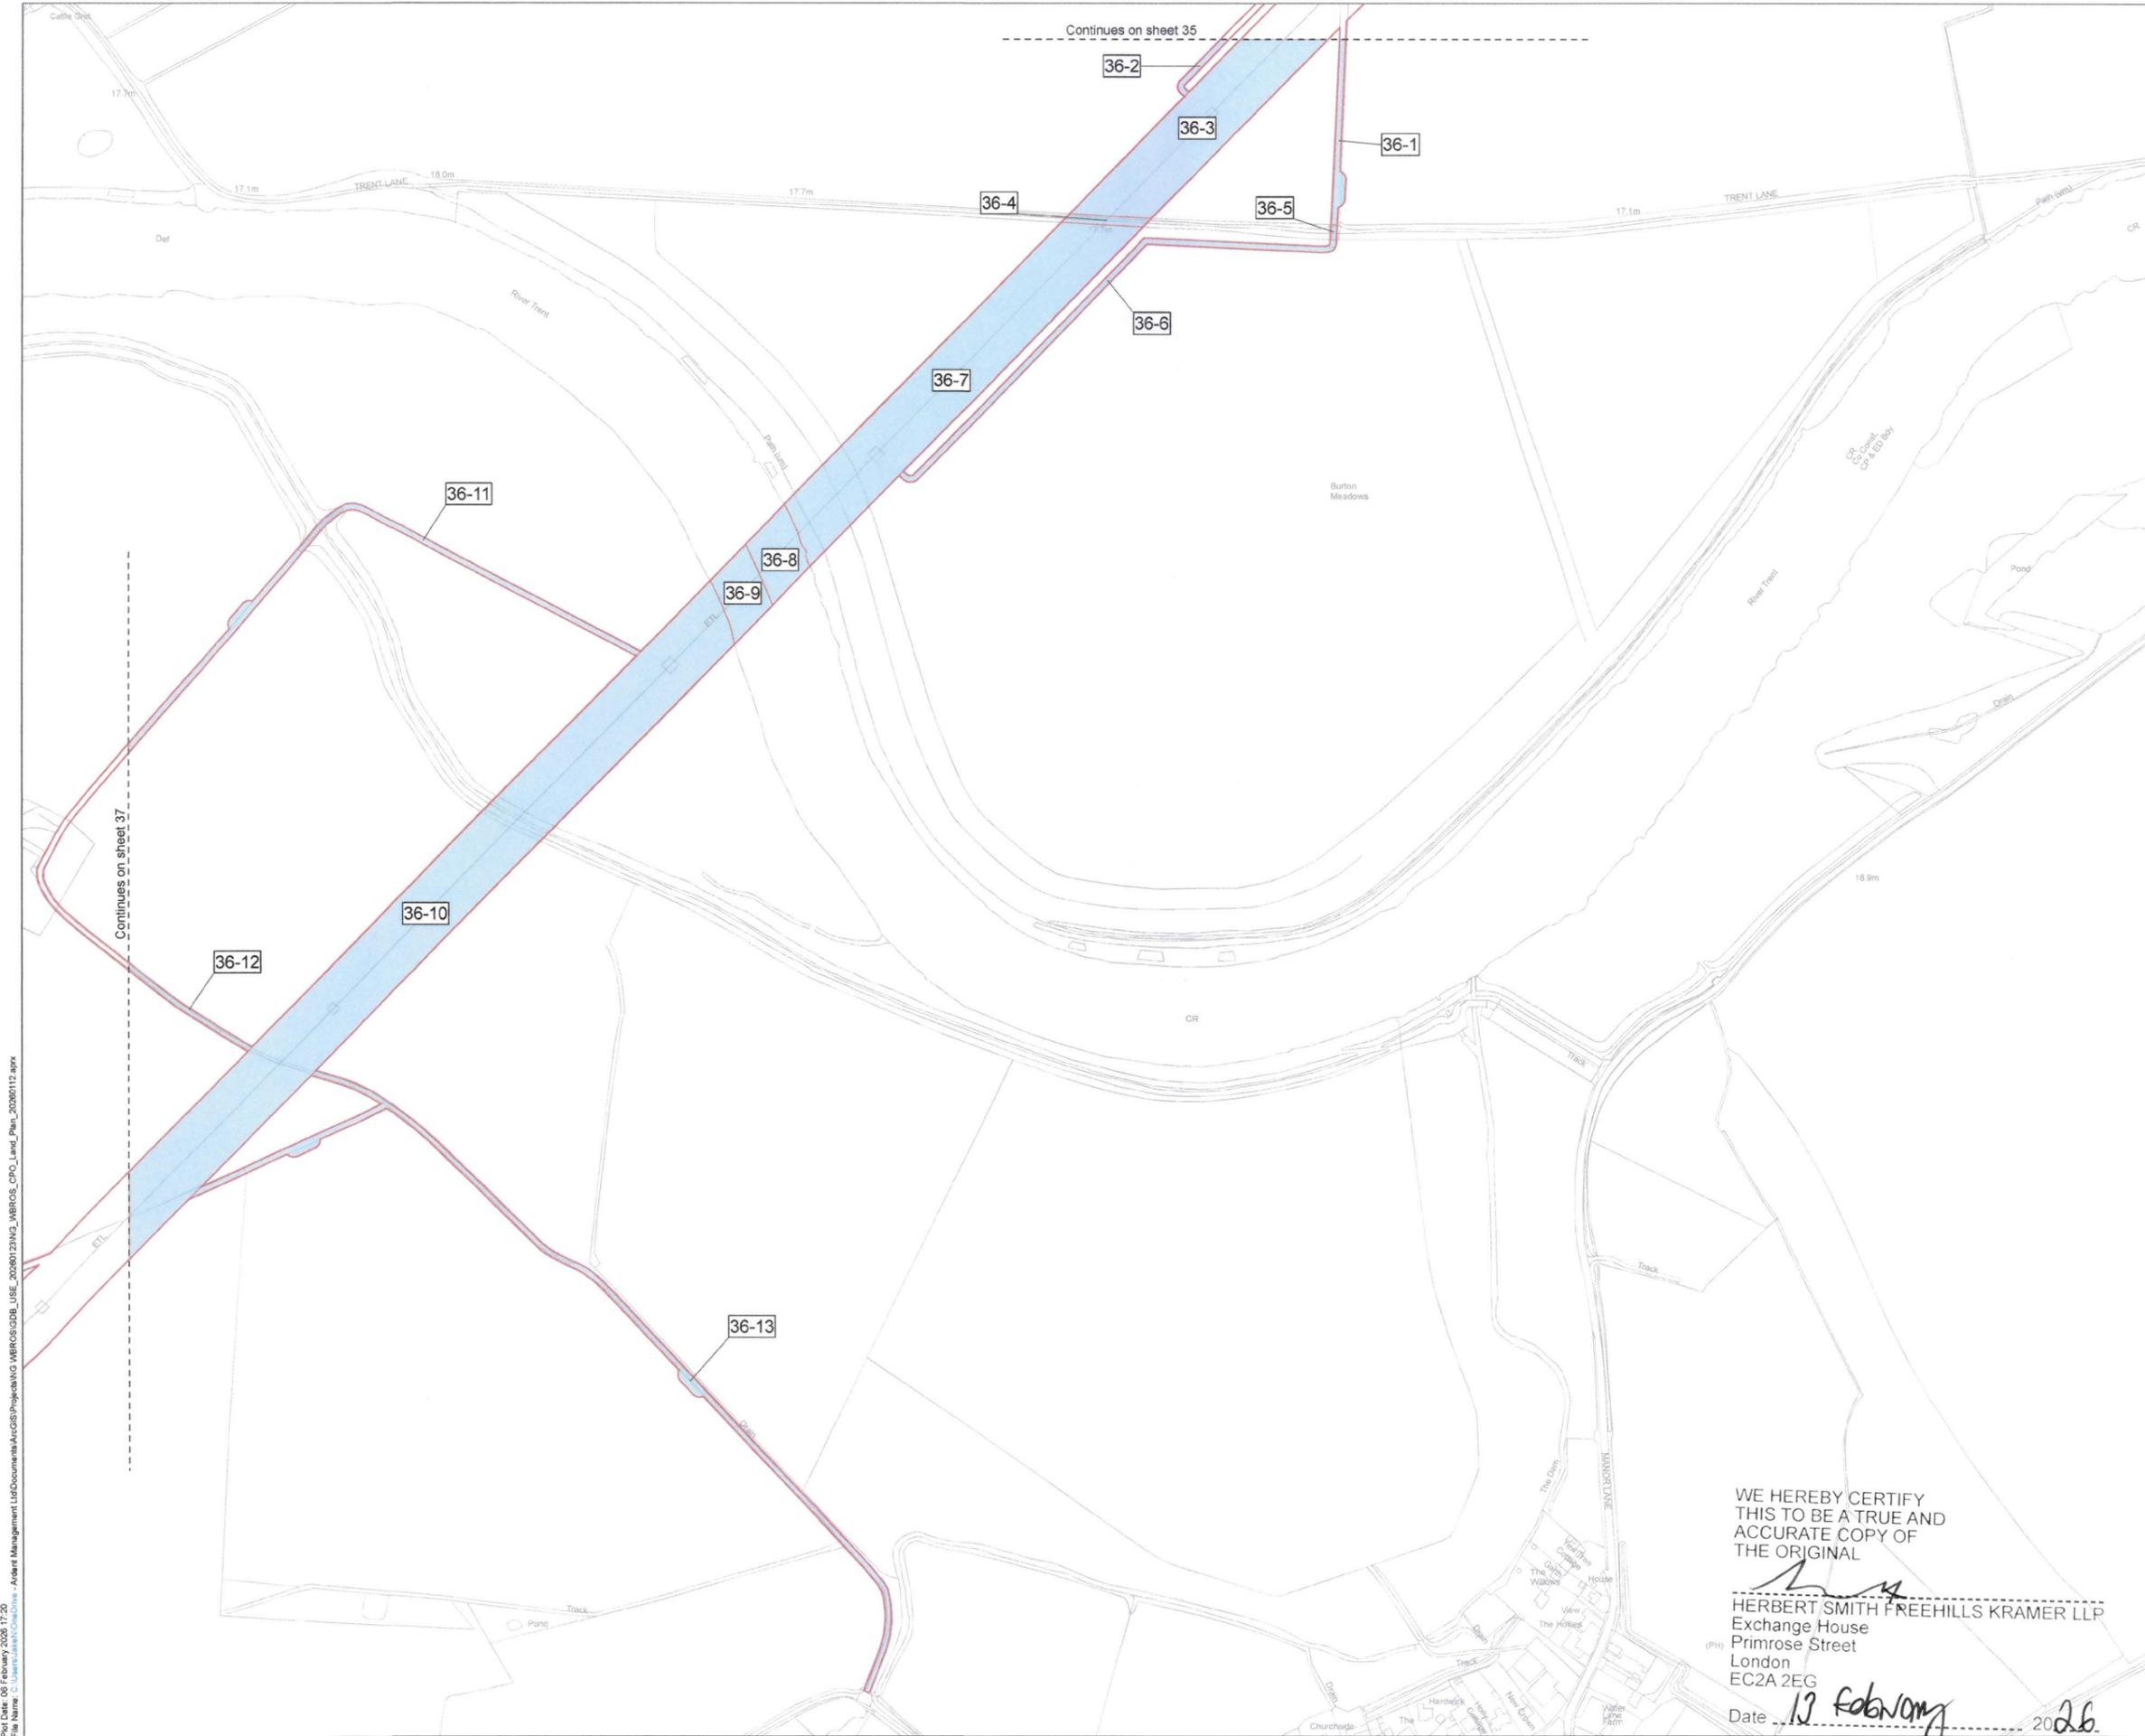

Key
 Order Land
 Rights to be acquired

NGE71367H
 MEMBER OF THE BOARD SEALING COMMITTEE

The COMMON SEAL of NATIONAL GRID ELECTRICITY TRANSMISSION plc was hereunto affixed on the 12TH day of FEBRUARY 2026 in the presence of:

Hinton
 Authorised Signatory
 Member of the Board Sealing Committee

© Crown copyright and database rights 2026 Ordnance Survey 100030649. You are permitted to use this data solely to enable you to respond to, or interact with, the organisation that provided you with the data. You are not permitted to copy, sub-licence, distribute or sell any of this data to third parties in any form.
 © Crown copyright material is reproduced with the permission of Land Registry under delegated authority from the Controller of HMSO.
 This material may not be copied, distributed, sold or published without the formal permission of Land Registry. Only an official copy of a title plan or register obtained from the Land Registry may be used for legal or other official purposes.
 May contain public sector information licensed under the Open Government Licence v3.0.
 Sources: Esri, TomTom, Garmin, FAO, NOAA, USGS, © OpenStreetMap contributors, and the GIS User Community, Esri, USGS



Project WEST BURTON TO RATCLIFFE-ON-SOAR REFURBISHMENT - THE GREAT GRID UPGRADE


Drawing Title MAP REFERRED TO IN THE NATIONAL GRID ELECTRICITY TRANSMISSION PLC (WEST BURTON TO RATCLIFFE-ON-SOAR REFURBISHMENT PROJECT) COMPULSORY PURCHASE ORDER 2026 SHEET 36 OF 56

| | | | |
|-------------|--------------|--------------------------|-----------------------|
| Status | FINAL | Revision | 000 |
| Date | 06/02/2026 | | |
| Scale | 1:2,500 @ A1 | Spatial Reference System | British National Grid |
| Drawn By | J.NEYE-SWFT | Checked By | A.FOX |
| Approved By | | | K.CRADDOCK |

Drawing reference NG_WBROS_CPO
 This document is not to be used in whole or in part other than for the intended purpose and project for which it was prepared and provided.

WE HEREBY CERTIFY THIS TO BE A TRUE AND ACCURATE COPY OF THE ORIGINAL
[Signature]
 HERBERT SMITH FREEHILLS KRAMER LLP
 Exchange House
 Primrose Street
 London
 EC2A 2EG
 Date 12 February 2026


Prod Date: 06 February 2026 17:20
 File Name: C:\Users\jake@ardent\OneDrive - Ardent Management Ltd\Documents\GIS\Projects\NG_WBROS\GDB_USE_20260223\NG_WBROS_CPO_Land_Plan_20260112.aprx

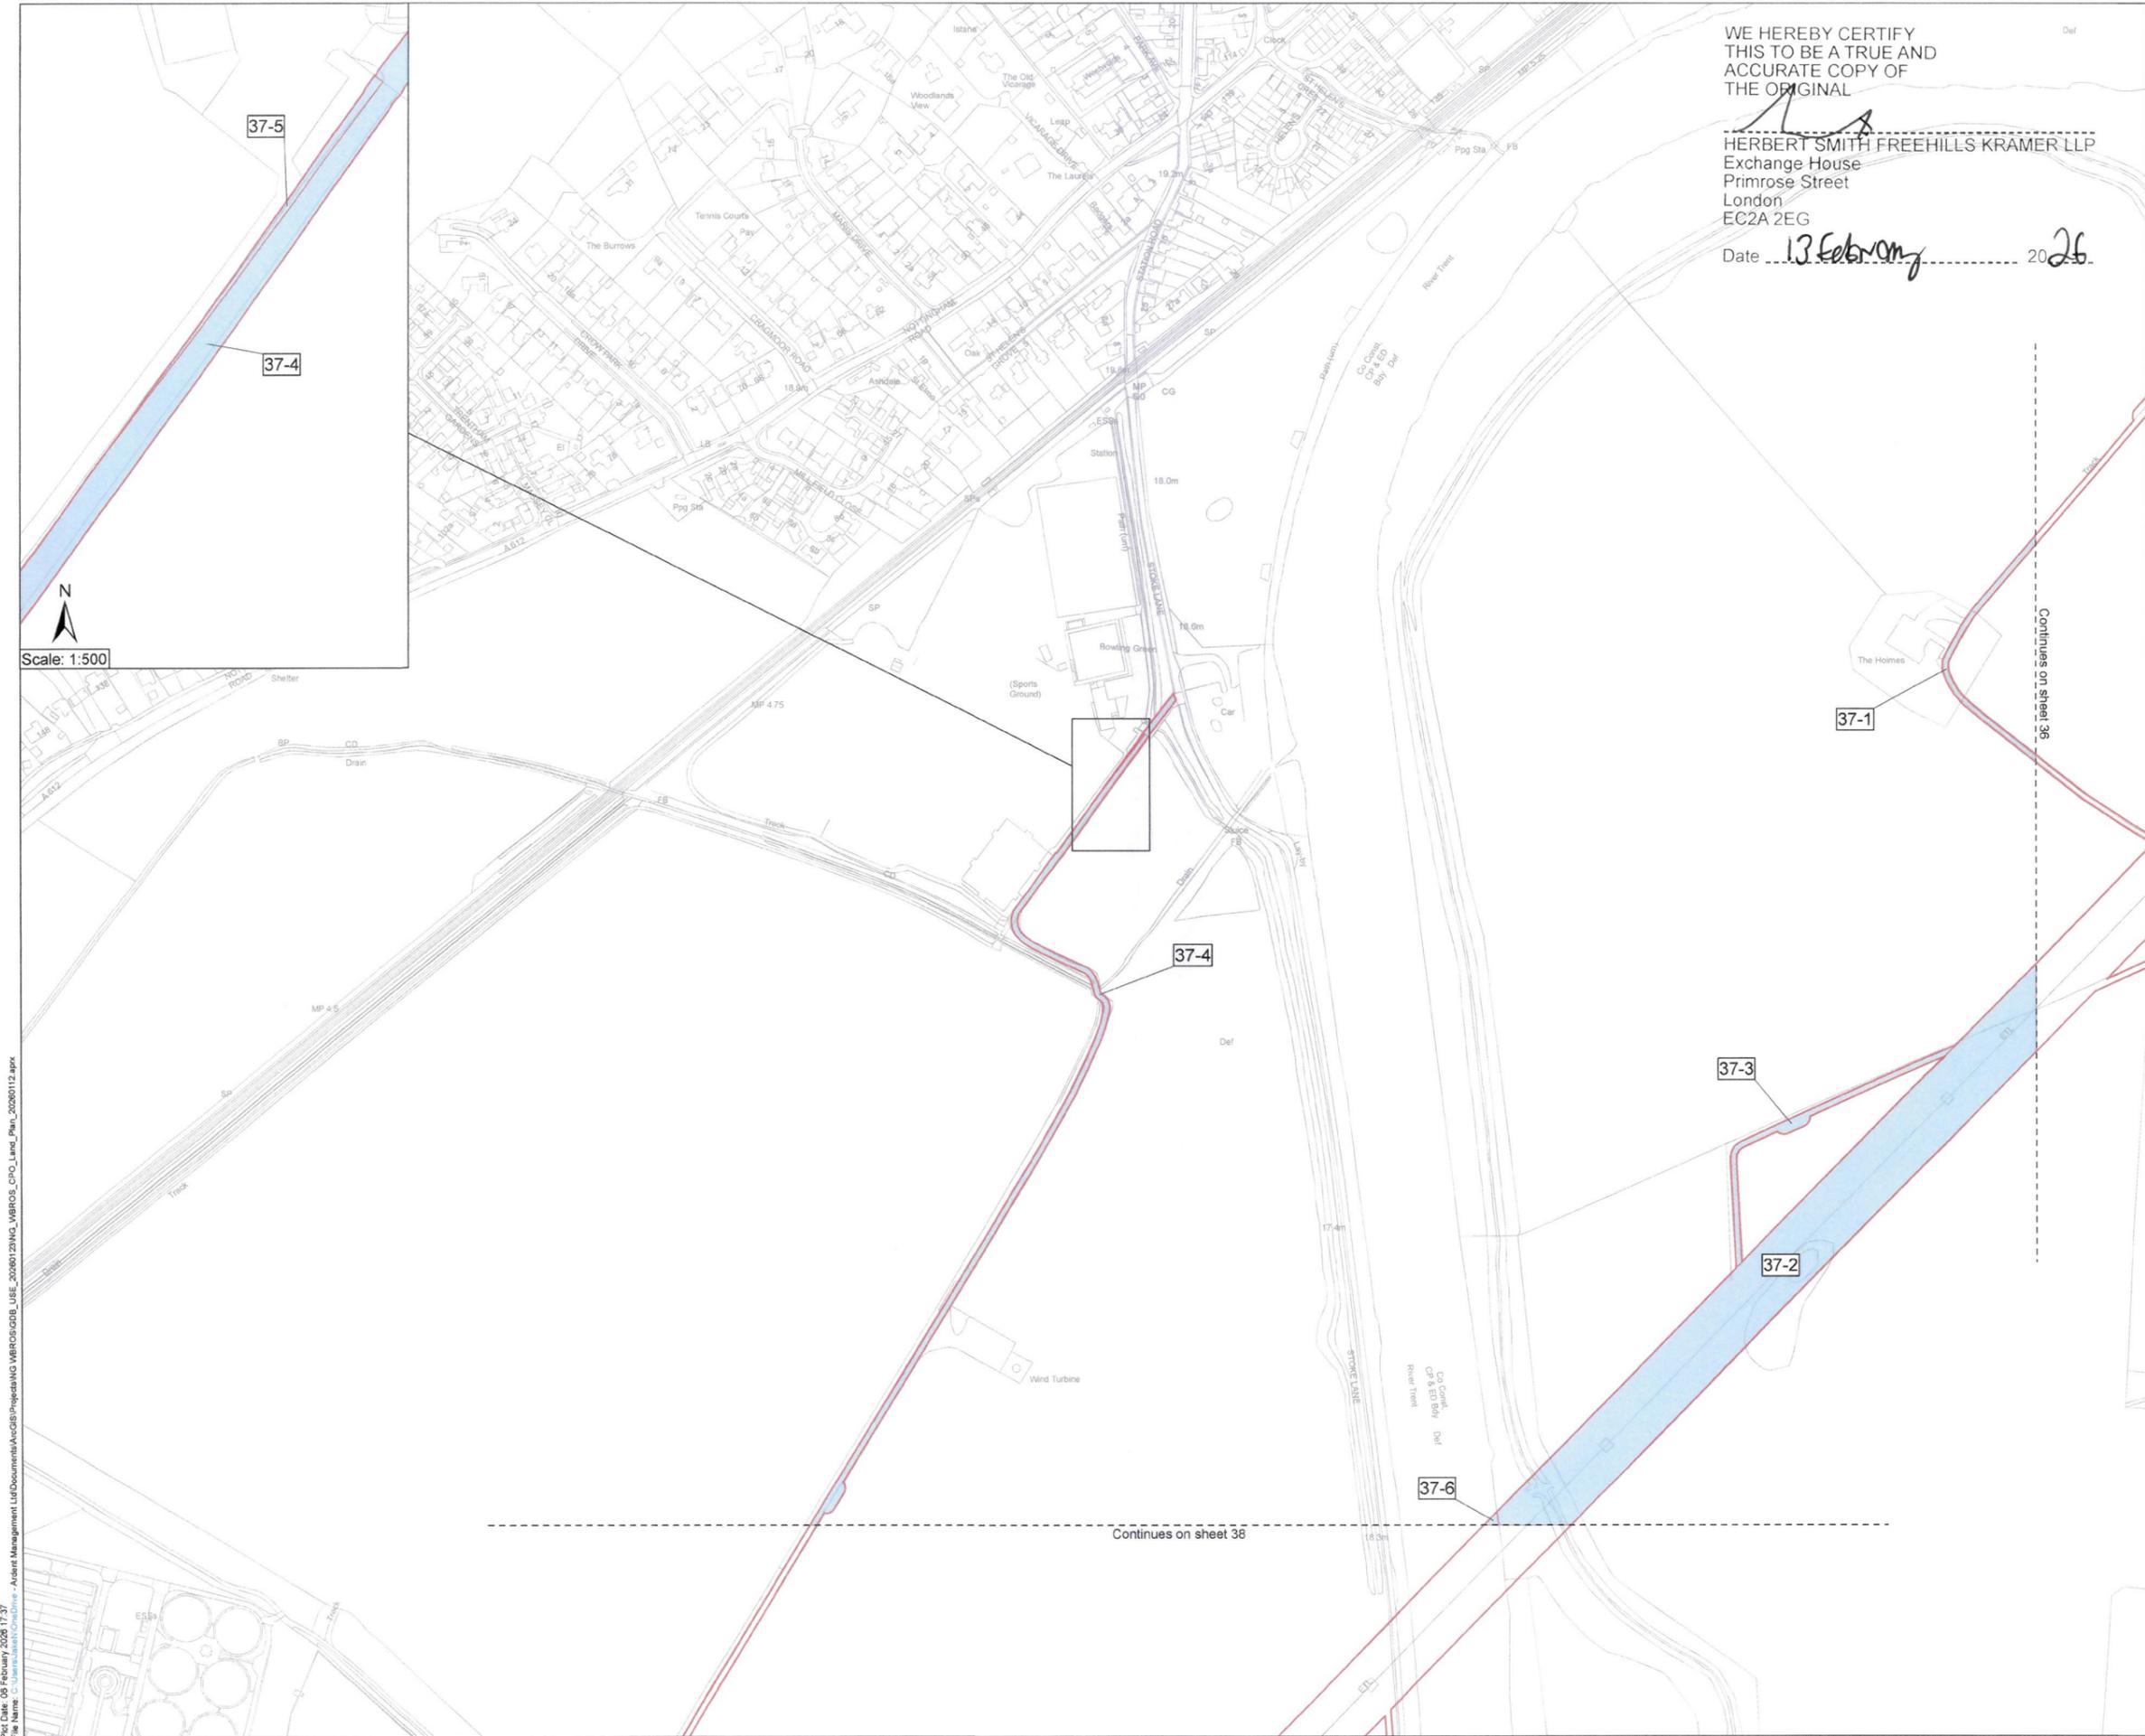

WE HEREBY CERTIFY
THIS TO BE A TRUE AND
ACCURATE COPY OF
THE ORIGINAL

HERBERT SMITH FREEHILLS KRAMER LLP
Exchange House
Primrose Street
London
EC2A 2EG

Date 13 February 2026

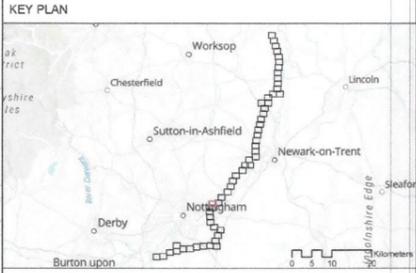

Key

- Order Land
- Rights to be acquired

NGCT13671

MEMBER OF THE BOARD SEALING COMMITTEE

The COMMON SEAL of NATIONAL GRID ELECTRICITY TRANSMISSION plc was hereunto affixed on the 12TH day of FEBRUARY 2026 in the presence of:

Shirton
Authorised Signatory
Member of the Board Sealing Committee

© Crown copyright and database rights 2026 Ordnance Survey 100030649. You are permitted to use this data solely to enable you to respond to, or interact with, the organisation that provided you with the data. You are not permitted to copy, sub-licence, distribute or sell any of this data to third parties in any form.

© Crown copyright material is reproduced with the permission of Land Registry under delegated authority from the Controller of HMSO.

This material may not be copied distributed, sold or published without the formal permission of Land Registry. Only an official copy of a title plan or register obtained from the Land Registry may be used for legal or other official purposes.

May contain public sector information licensed under the Open Government Licence v3.0.
Sources: Esri, TomTom, Garmin, FAO, NOAA, USGS, © OpenStreetMap contributors, and the GIS User Community, Esri, CGIAR, USGS

Client

nationalgrid

Designer

Ardent

Project



WEST BURTON TO RATCLIFFE-ON-SOAR
REFURBISHMENT - THE GREAT GRID UPGRADE

Drawing Title

MAP REFERRED TO IN THE NATIONAL GRID
ELECTRICITY TRANSMISSION PLC (WEST
BURTON TO RATCLIFFE-ON-SOAR
REFURBISHMENT PROJECT) COMPULSORY
PURCHASE ORDER 2026
SHEET 37 OF 56

| | | | |
|--|--------------|--------------------------|-----------------------|
| Status | FINAL | Revision | 000 |
| Date | 06/02/2026 | | |
| Scale | 1:2,500 @ A1 | Spatial Reference System | British National Grid |
| | | | |
| Drawn By | J.NEYE-SWIFT | Checked By | A.FOX |
| Approved By | K.CRADDOCK | | |
| Drawing reference | NG_WBROS_CPO | | |
| <small>This document is not to be used in whole or in part other than for the intended purpose and project for which it was prepared and provided.</small> | | | |

Proj Date: 06 February 2026 17:37
 File Name: C:\Users\jash@ardent\OneDrive - Ardent Management Ltd\Documents\GIS\Projects\NG_WBROS\GDB_USE_20260123\NG_WBROS_CPO_Land_Plan_20260112.aprx

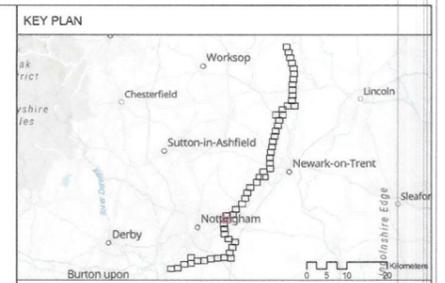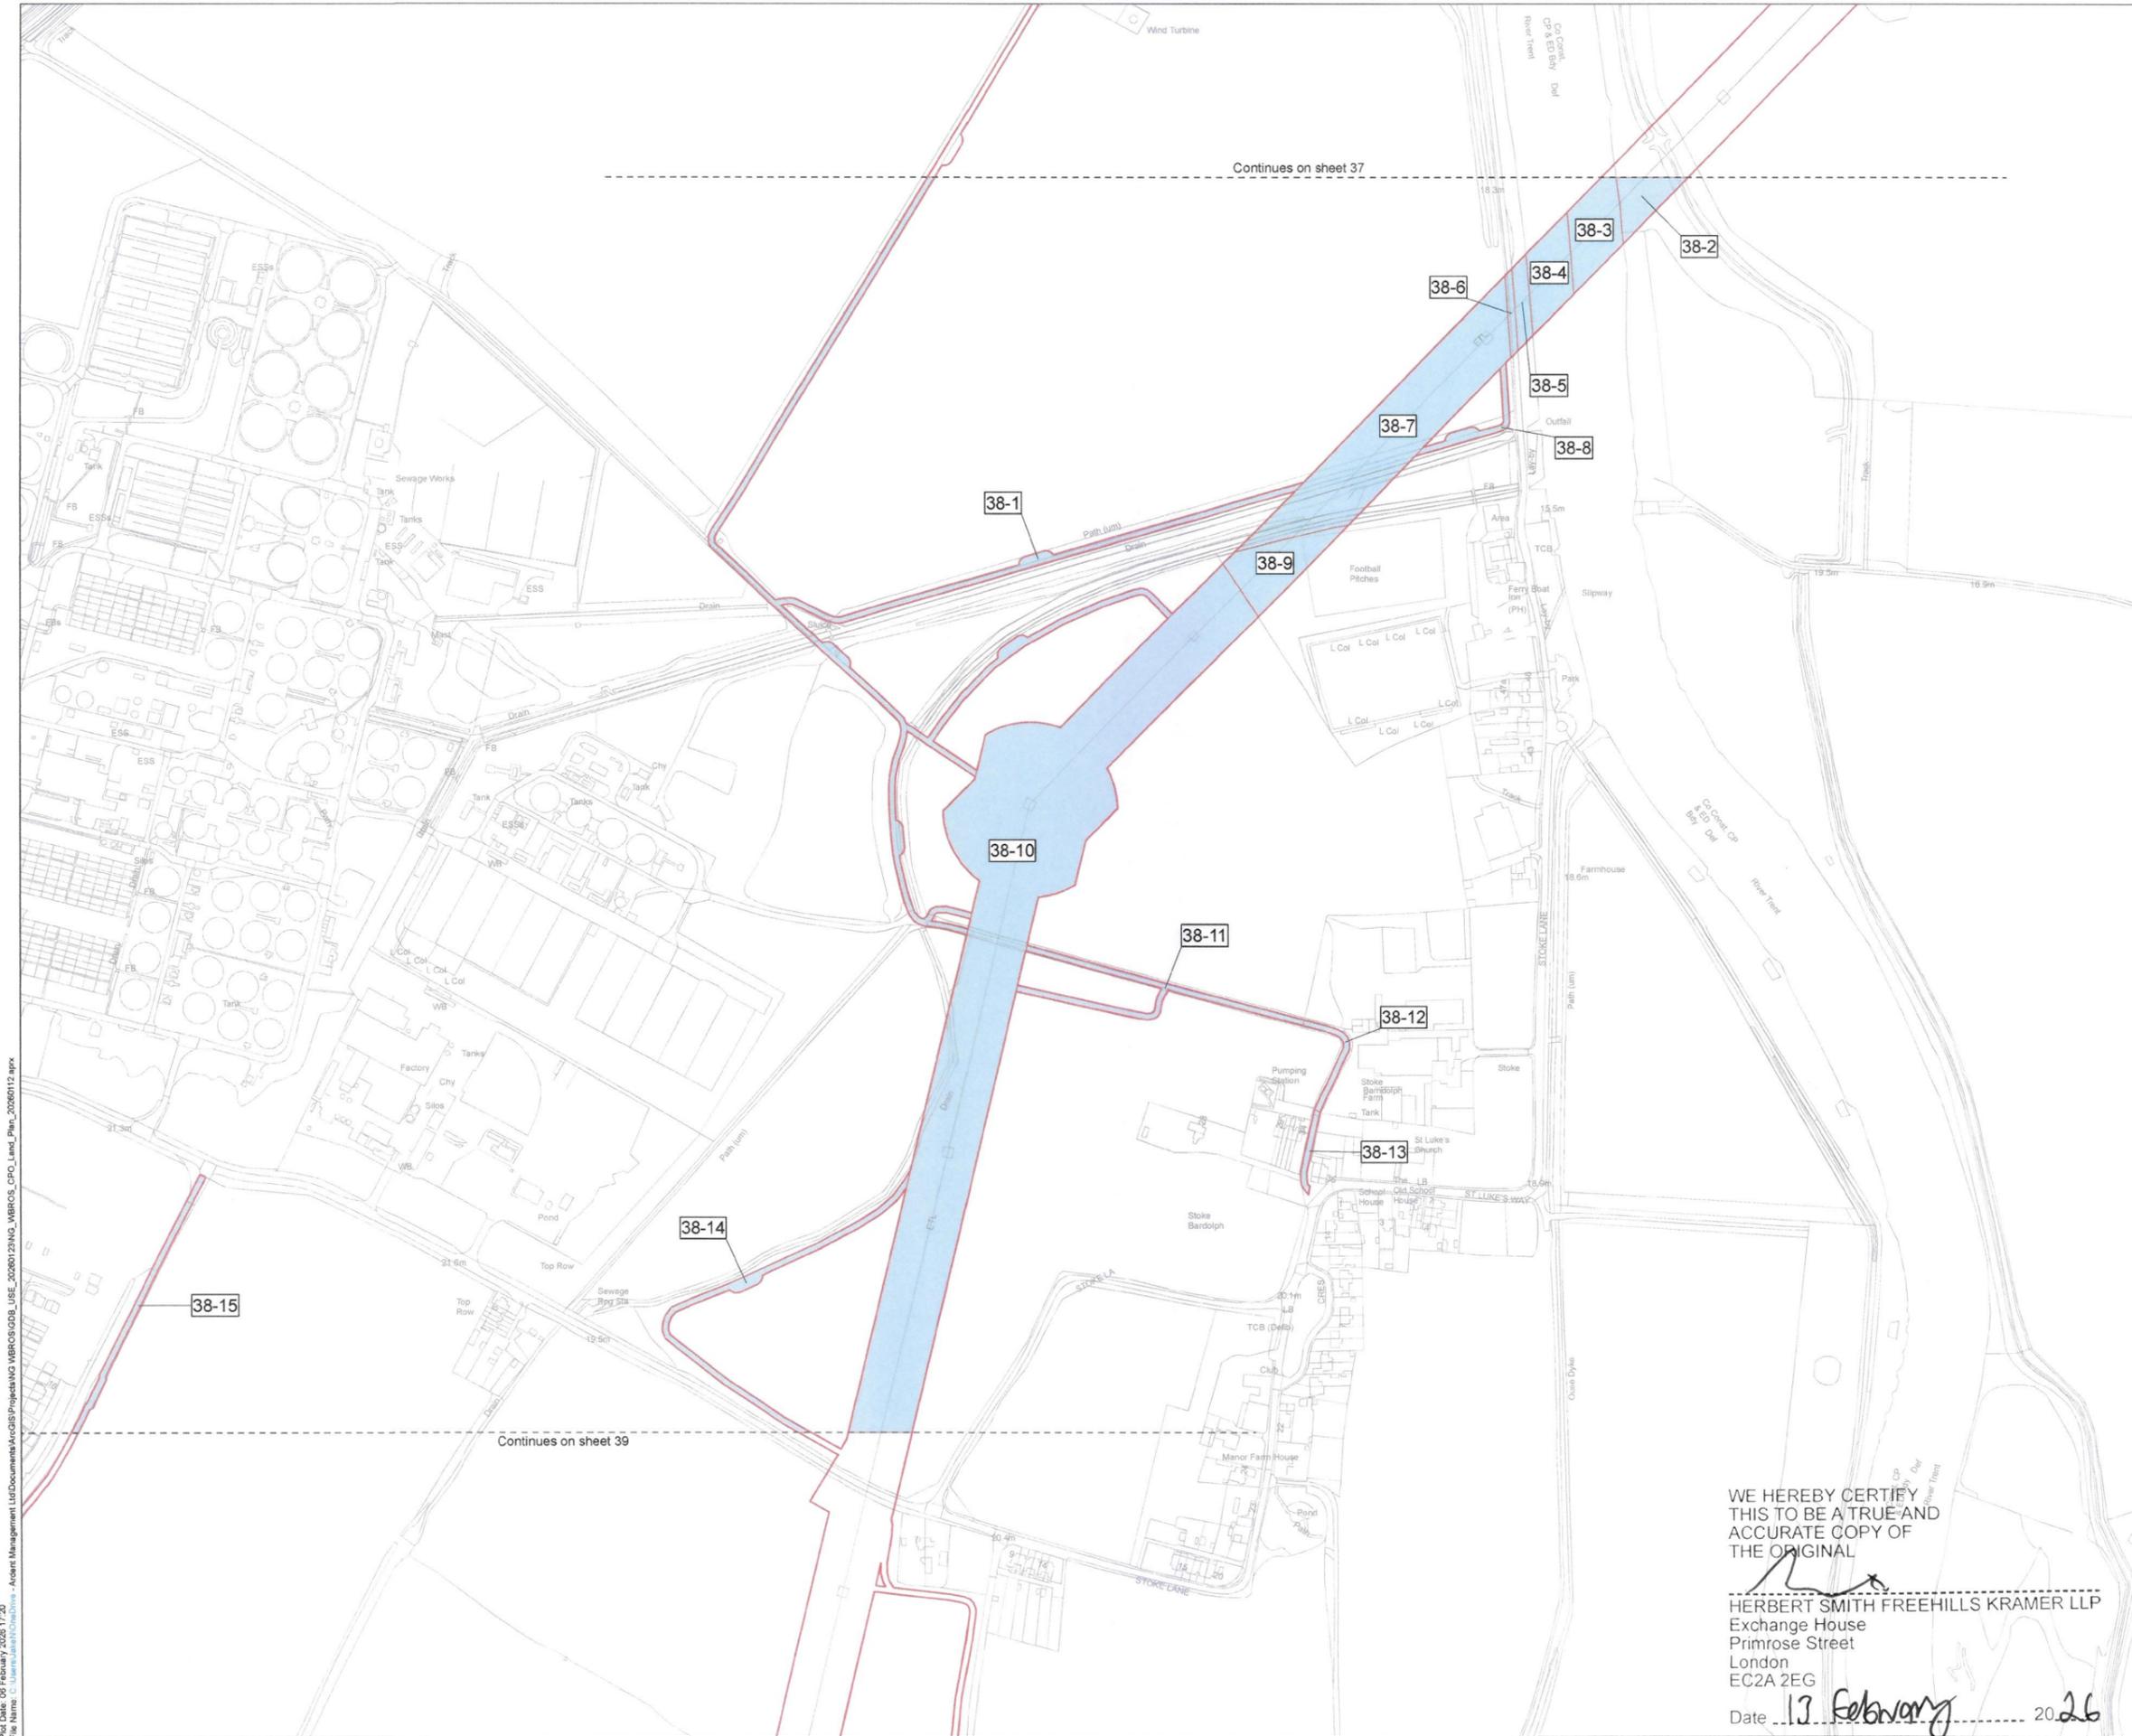

Key
 Order Land
 Rights to be acquired

NGE13671
 MEMBER OF THE BOARD SEALING COMMITTEE

The COMMON SEAL of NATIONAL GRID ELECTRICITY TRANSMISSION plc was hereunto affixed on the 12TH day of FEBRUARY 2026 in the presence of:

Hinton
 Authorised Signatory
 Member of the Board Sealing Committee

© Crown copyright and database rights 2026 Ordnance Survey 100030549. You are permitted to use this data solely to enable you to respond to, or interact with, the organisation that provided you with the data. You are not permitted to copy, sub-licence, distribute or sell any of this data to third parties in any form.
 © Crown copyright material is reproduced with the permission of Land Registry under delegated authority from the Controller of HMSO.
 This material may not be copied, distributed, sold or published without the formal permission of Land Registry. Only an official copy of a title plan or register obtained from the Land Registry may be used for legal or other official purposes.
 May contain public sector information licensed under the Open Government Licence v3.0.
 Sources: Esri, TomTom, Garmin, FAO, NOAA, USGS, © OpenStreetMap contributors, and the GIS User Community, Esri, USGS

Client
nationalgrid

Designer
Ardent

Project
 WEST BURTON TO RATCLIFFE-ON-SOAR REFURBISHMENT - THE GREAT GRID UPGRADE


Drawing Title
 MAP REFERRED TO IN THE NATIONAL GRID ELECTRICITY TRANSMISSION PLC (WEST BURTON TO RATCLIFFE-ON-SOAR REFURBISHMENT PROJECT) COMPULSORY PURCHASE ORDER 2026 SHEET 38 OF 56

| | | | |
|-------------------|--------------|--------------------------|-----------------------|
| Status | FINAL | Revision | 000 |
| Date | 06/02/2026 | | |
| Scale | 1:2,500 @ A1 | Spatial Reference System | British National Grid |
| Drawn By | J.NEYE-SWIFT | Checked By | A.FOX |
| Approved By | | | K.CRADDOCK |
| Drawing reference | NG_WBROS_CPO | | |

WE HEREBY CERTIFY THIS TO BE A TRUE AND ACCURATE COPY OF THE ORIGINAL


[Signature]
 HERBERT SMITH FREEHILLS KRAMER LLP
 Exchange House
 Primrose Street
 London
 EC2A 2EG
 Date 12 February 2026

Plot Date: 09 February 2026 17:20
 File Name: C:\Users\j.kramer\OneDrive - Ardent Management Ltd\Documents\Projects\NG_WBROS\G08_USE_20260123\NG_WBROS_CPO_Land_Plan_20260112.aprx

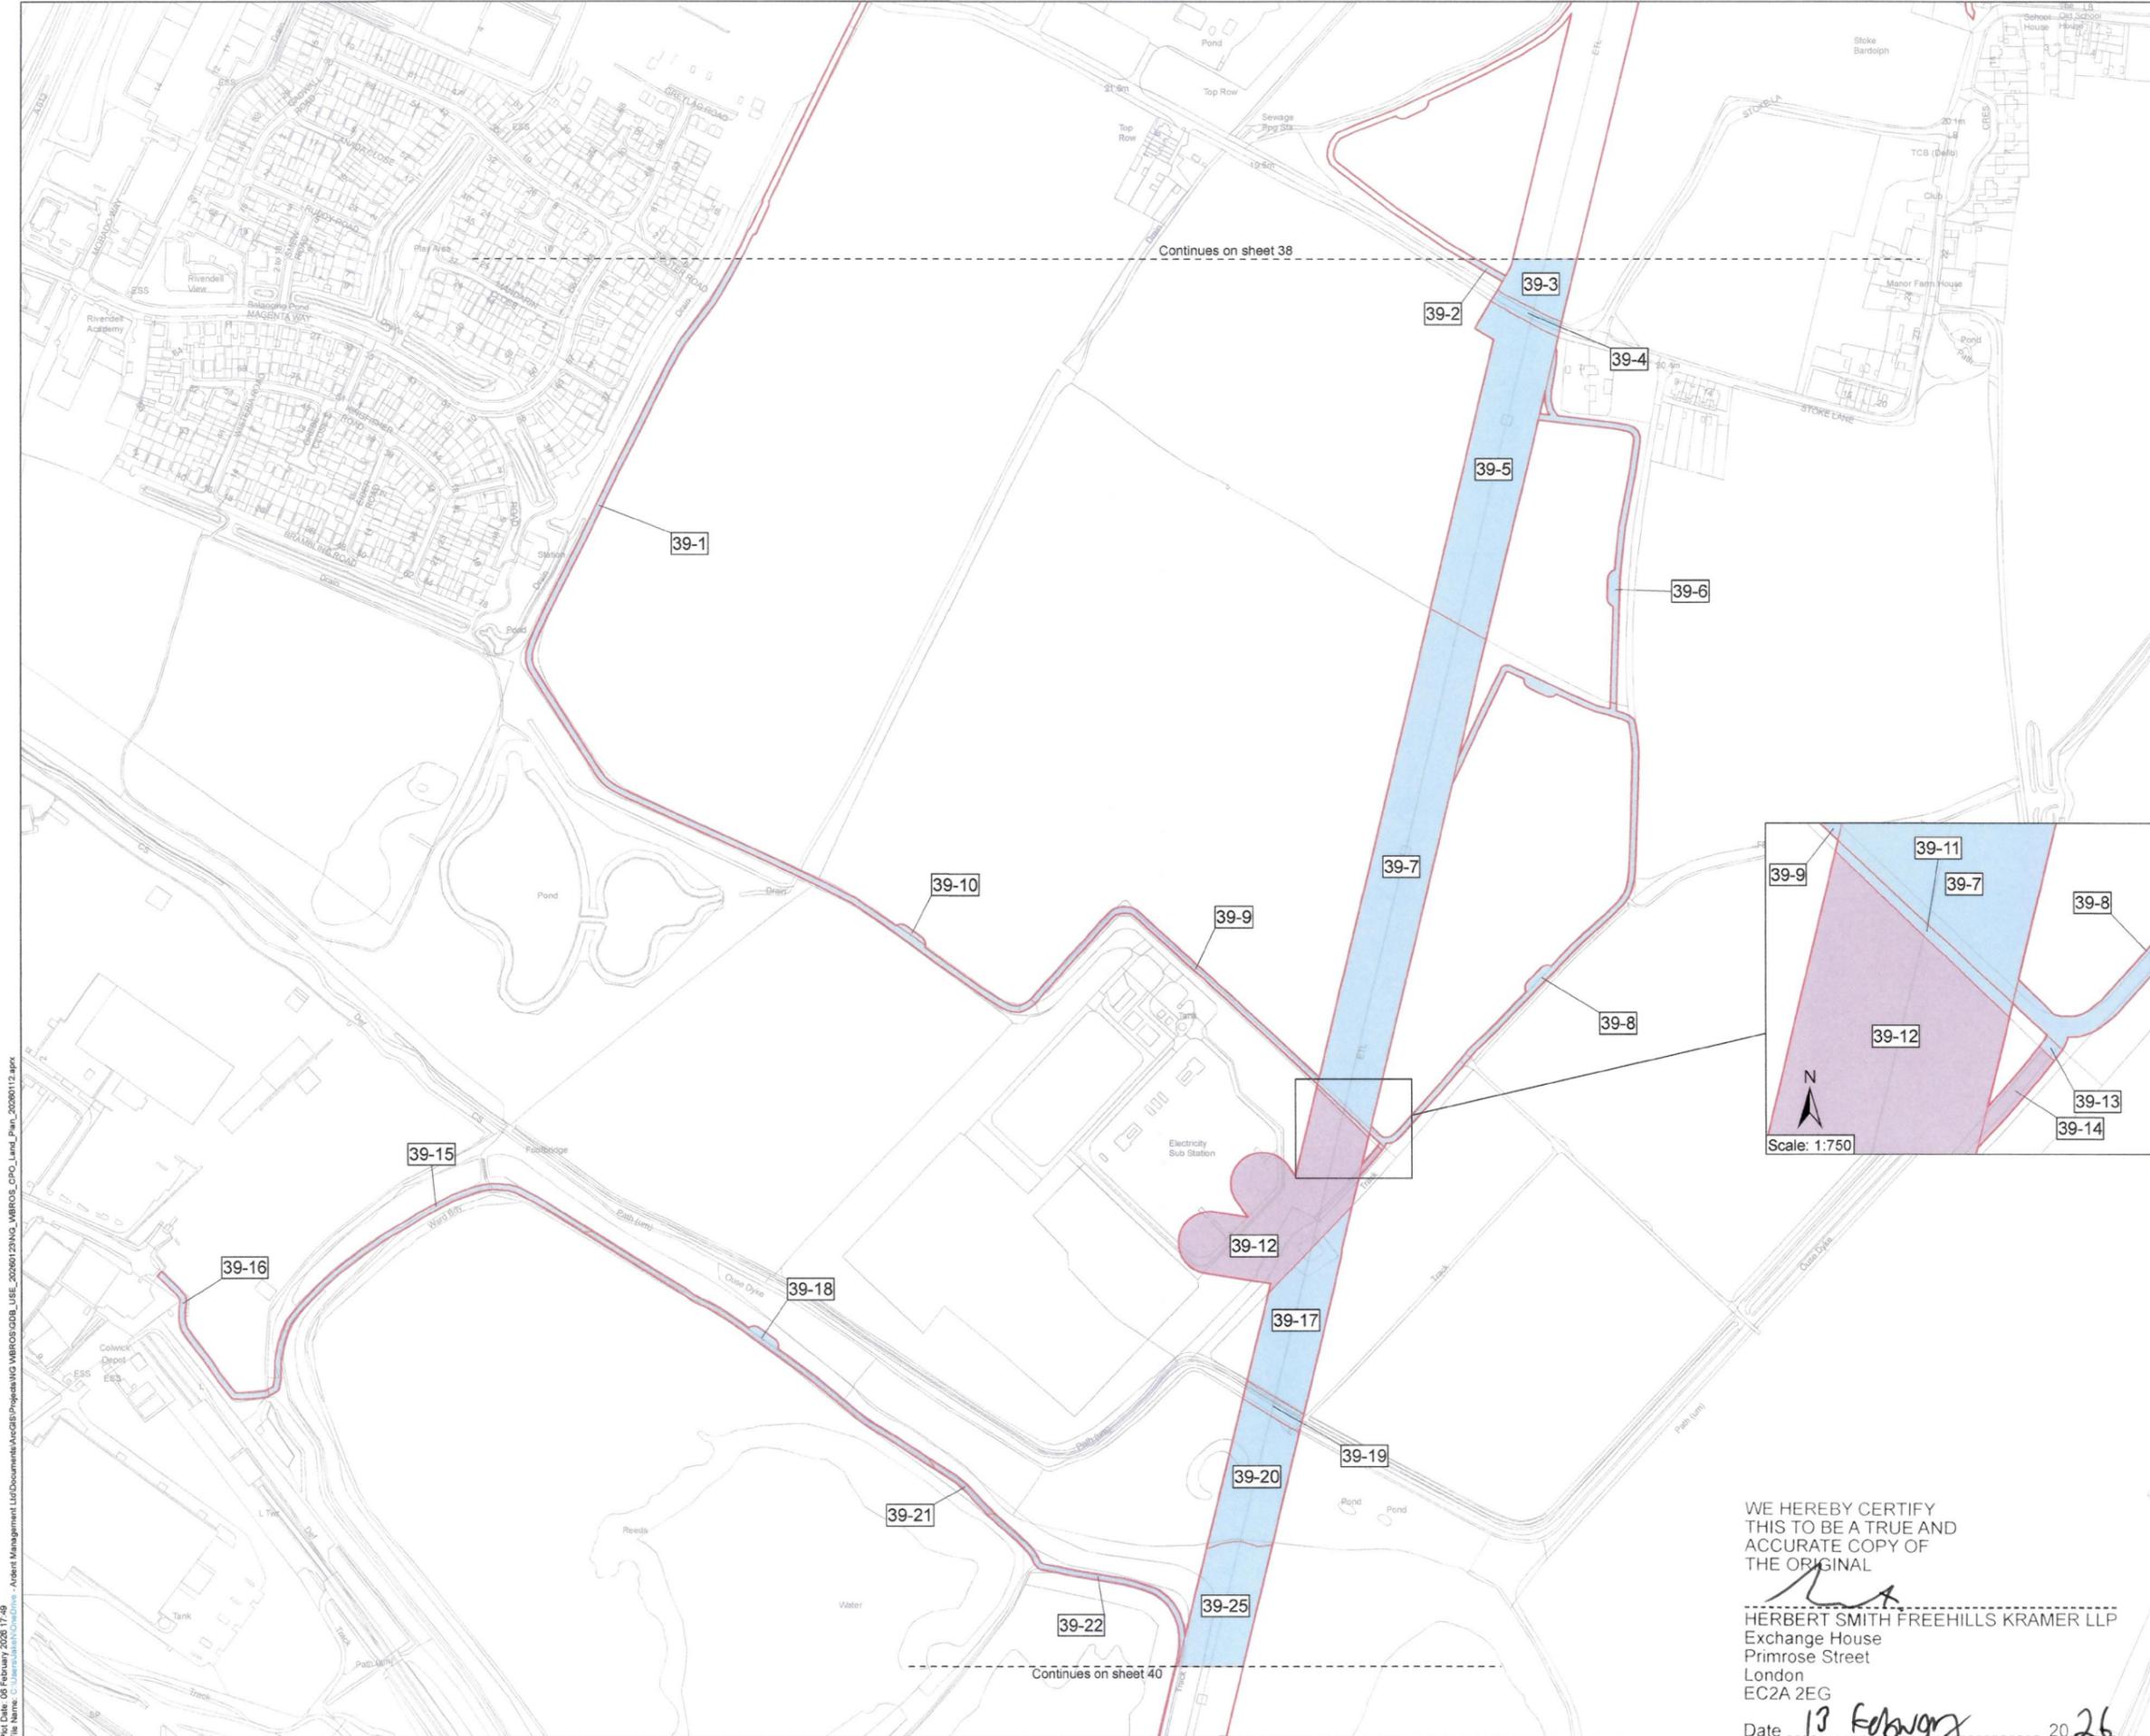

Continues on sheet 38

Continues on sheet 40

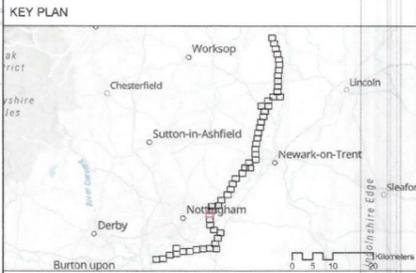


Key

- Order Land
- Land to be acquired
- Rights to be acquired

NGE713671

MEMBER OF THE BOARD SEALING COMMITTEE

The COMMON SEAL of NATIONAL GRID ELECTRICITY TRANSMISSION plc was hereunto affixed on the 12TH day of FEBRUARY 2026 in the presence of:

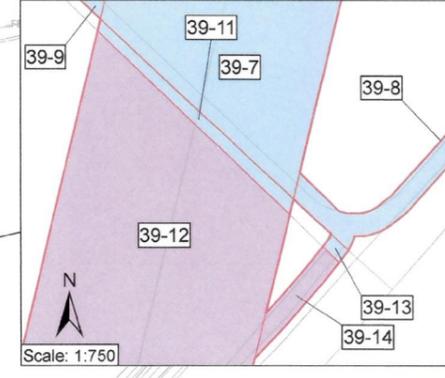

Arinton
 Authorised Signatory
 Member of the Board Sealing Committee

© Crown copyright and database rights 2026 Ordnance Survey 100030649. You are permitted to use this data solely to enable you to respond to, or interact with, the organisation that provided you with the data. You are not permitted to copy, sub-licence, distribute or sell any of this data to third parties in any form.

© Crown copyright material is reproduced with the permission of Land Registry under delegated authority from the Controller of HMSO.

This material may not be copied, distributed, sold or published without the formal permission of Land Registry. Only an official copy of a title plan or register obtained from the Land Registry may be used for legal or other official purposes.

May contain public sector information licensed under the Open Government Licence v3.0.
 Sources: Esri, TomTom, Garmin, FAO, NOAA, USGS, © OpenStreetMap contributors, and the GIS User Community, Esri, CGIAR, USGS

Client

Designer

Project
 WEST BURTON TO RATCLIFFE-ON-SOAR REFURBISHMENT - THE GREAT GRID UPGRADE

Drawing Title
 MAP REFERRED TO IN THE NATIONAL GRID ELECTRICITY TRANSMISSION PLC (WEST BURTON TO RATCLIFFE-ON-SOAR REFURBISHMENT PROJECT) COMPULSORY PURCHASE ORDER 2026 SHEET 39 OF 56

| | | | |
|-------------------|--------------|--------------------------|-----------------------|
| Status | FINAL | Revision | 000 |
| Date | 06/02/2026 | | |
| Scale | 1:2,500 @ A1 | Spatial Reference System | British National Grid |
| Drawn By | J.NEYE-SWIFT | Checked By | A.FOX |
| Approved By | | Approved By | K.CRADDOCK |
| Drawing reference | NG_WBROS_CPO | | |

This document is not to be used in whole or in part other than for the intended purpose and project for which it was prepared and provided.

WE HEREBY CERTIFY THIS TO BE A TRUE AND ACCURATE COPY OF THE ORIGINAL



Herbert Smith Freehills Kramer LLP

HERBERT SMITH FREEHILLS KRAMER LLP
 Exchange House
 Primrose Street
 London
 EC2A 2EG

Date 13 February 2026

Plot Date: 06 February 2026 17:49
 File Name: C:\Users\jash\OneDrive - Ardent Management Ltd\Documents\ANGIB\Projects\NG_WBROS\CPO_Land_Pan_20260112.aprx

Plot Date: 06 February 2026 17:39
 File Name: C:\Users\jane@ardent\Documents\Projects\NG\WBROS\GDB_USE_20260129\NG_WBROS_CPO_Land_Plan_20260112.aprx

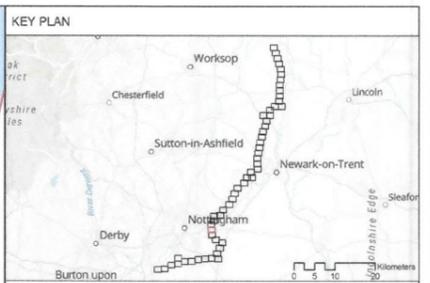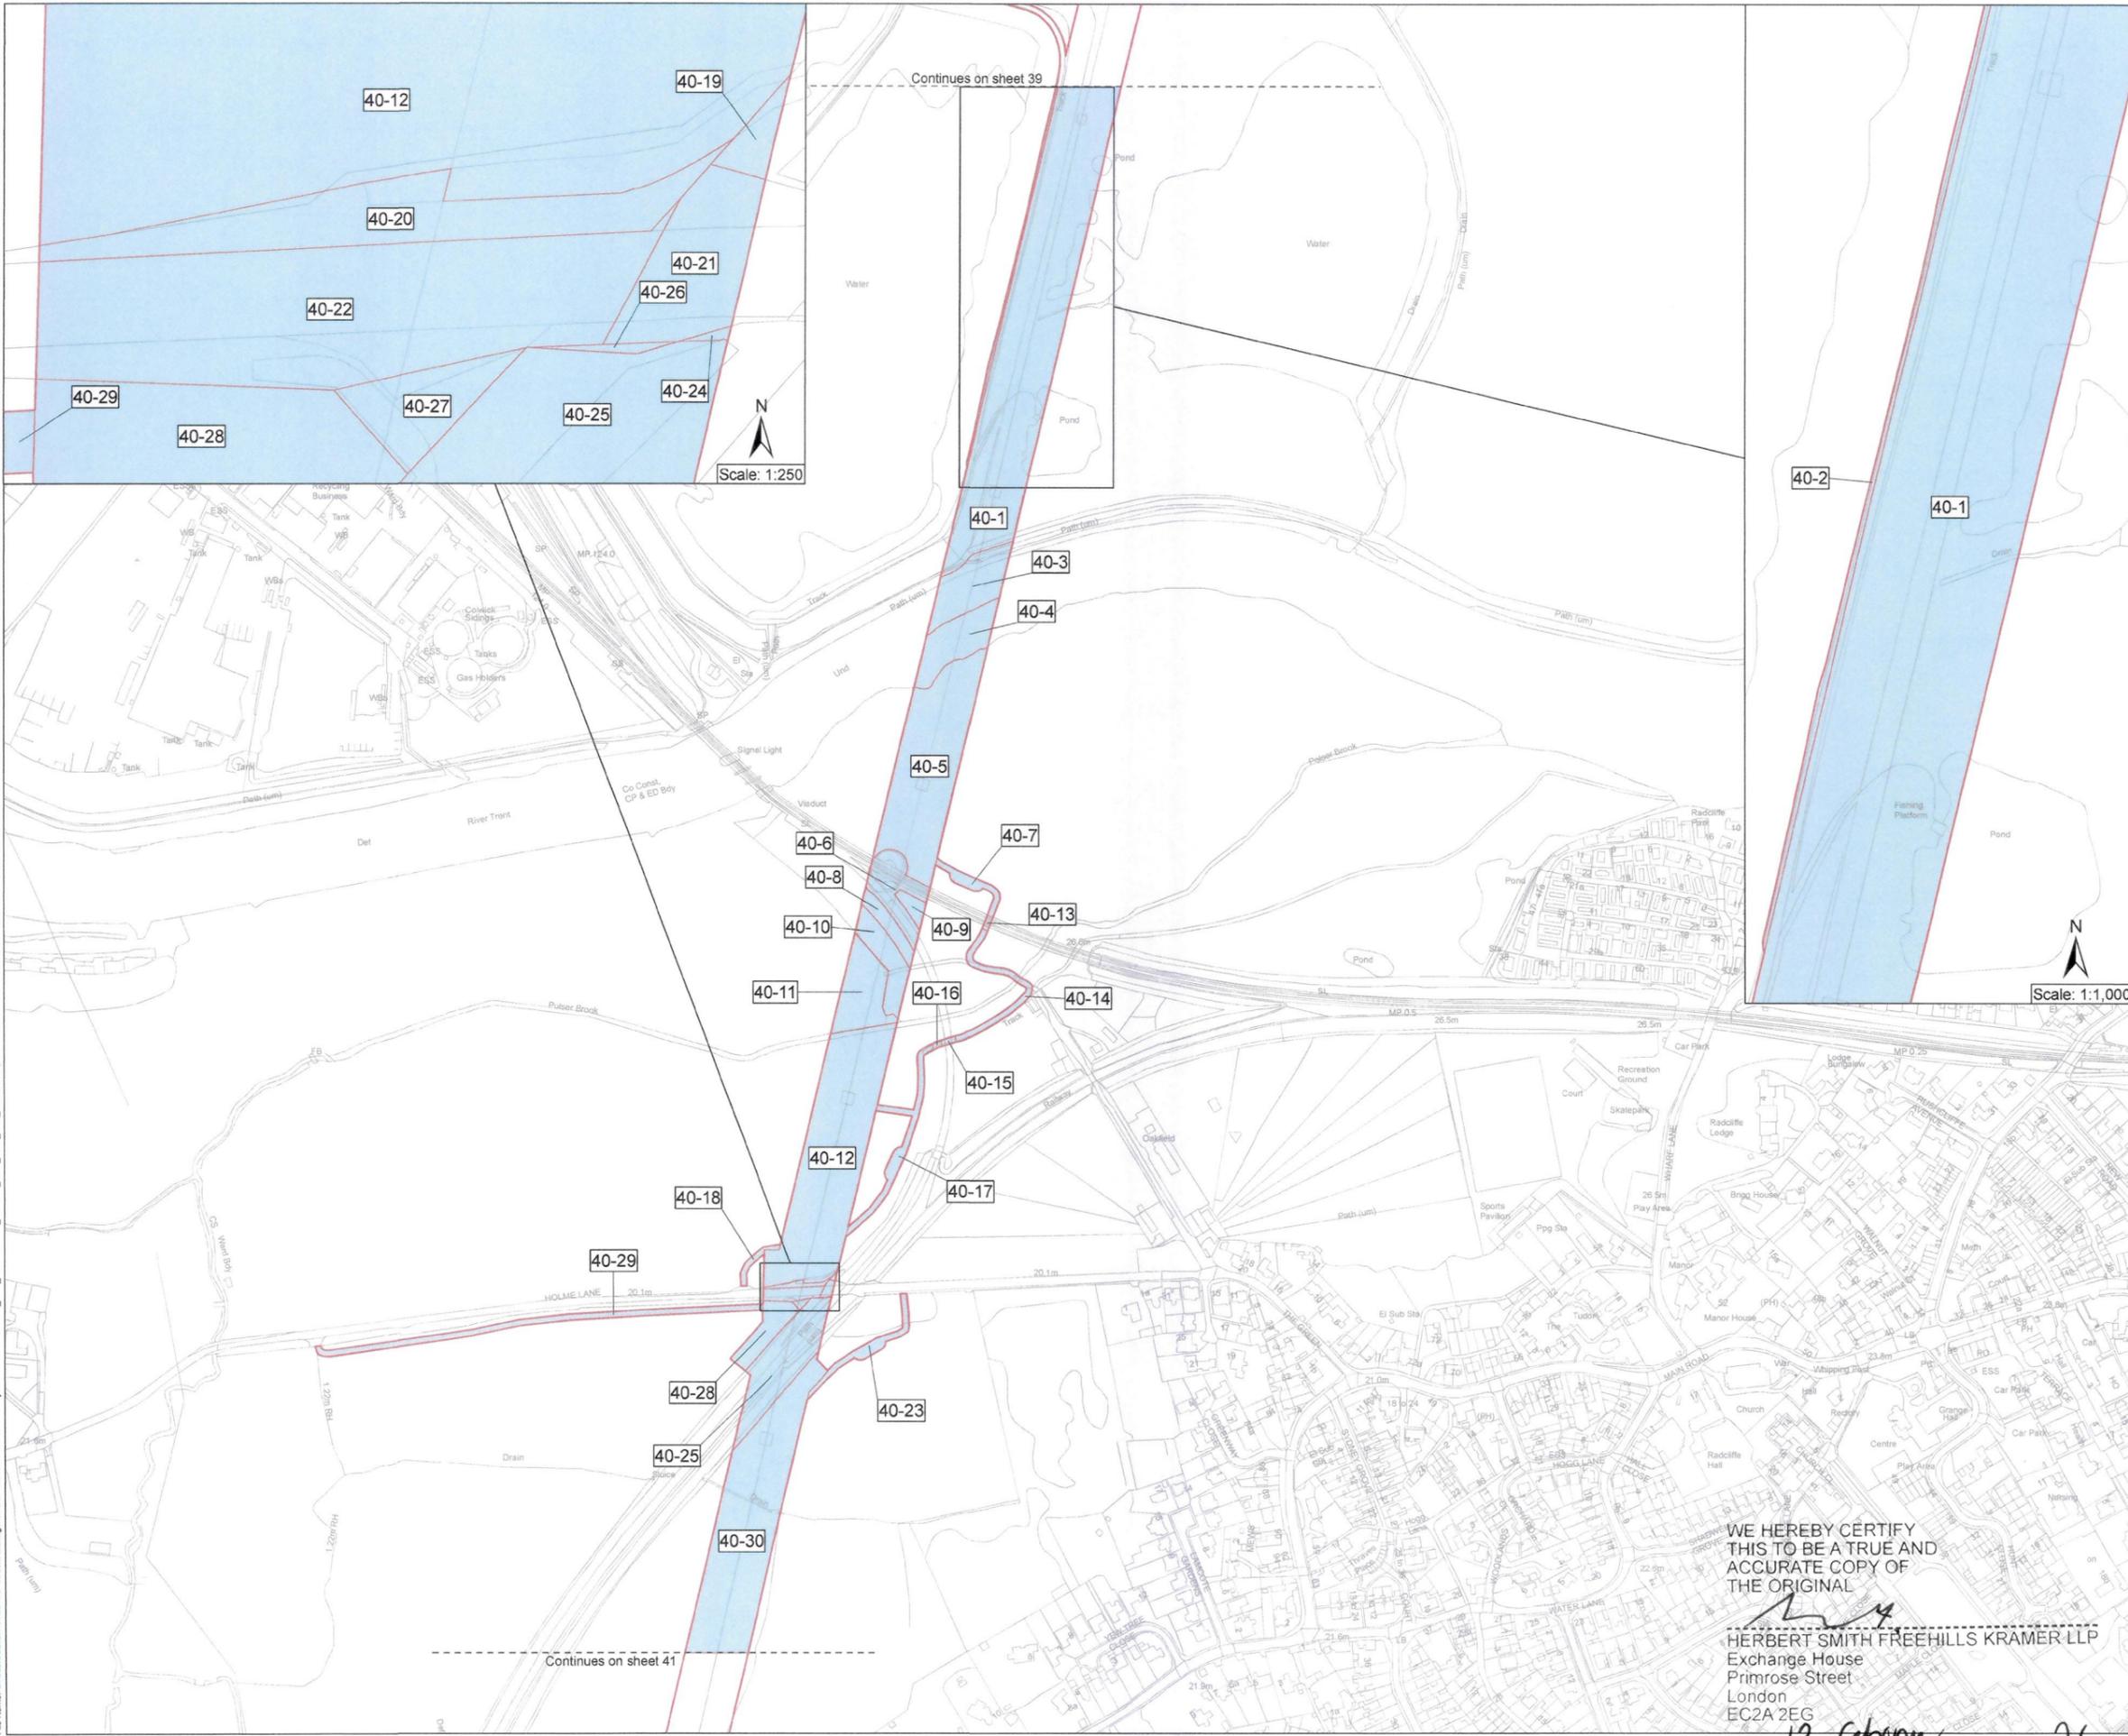

Key

- Order Land
- Rights to be acquired

NGET13671
 MEMBER OF THE BOARD SEALING COMMITTEE

The COMMON SEAL of NATIONAL GRID ELECTRICITY TRANSMISSION plc was hereunto affixed on the 12TH day of FEBRUARY 2026 in the presence of:

Shinton
 Authorised Signatory
 Member of the Board Sealing Committee

© Crown copyright and database rights 2026 Ordnance Survey 100030649. You are permitted to use this data solely to enable you to respond to, or interact with, the organisation that provided you with the data. You are not permitted to copy, sub-licence, distribute or sell any of this data to third parties in any form.
 © Crown copyright material is reproduced with the permission of Land Registry under delegated authority from the Controller of HMSO.
 This material may not be copied, distributed, sold or published without the formal permission of Land Registry. Only an official copy of a title plan or register obtained from the Land Registry may be used for legal or other official purposes.
 May contain public sector information licensed under the Open Government Licence v3.0.
 Sources: Esri, TomTom, Garmin, FAO, NOAA, USGS, © OpenStreetMap contributors, and the GIS User Community, Esri, CGIAR, USGS

Client
nationalgrid

Designer
Ardent

Project
 WEST BURTON TO RATCLIFFE-ON-SOAR REFURBISHMENT - THE GREAT GRID UPGRADE



Drawing Title
 MAP REFERRED TO IN THE NATIONAL GRID ELECTRICITY TRANSMISSION PLC (WEST BURTON TO RATCLIFFE-ON-SOAR REFURBISHMENT PROJECT) COMPULSORY PURCHASE ORDER 2026 SHEET 40 OF 56

| | | | |
|-------------------|--------------|--------------------------|-----------------------|
| Status | FINAL | Revision | 000 |
| Date | 06/02/2026 | | |
| Scale | 1:2,500 @ A1 | Spatial Reference System | British National Grid |
| Drawn By | J.NEYE-SWIFT | Checked By | A.FOX |
| Approved By | | | K.CRADDOCK |
| Drawing reference | NG_WBROS_CPO | | |

This document is not to be used in whole or in part other than for the intended purpose and project for which it was prepared and provided.

WE HEREBY CERTIFY THIS TO BE A TRUE AND ACCURATE COPY OF THE ORIGINAL

[Signature]
 HERBERT SMITH FREEHILLS KRAMER LLP
 Exchange House
 Primrose Street
 London
 EC2A 2EG
 Date 13 February 2026

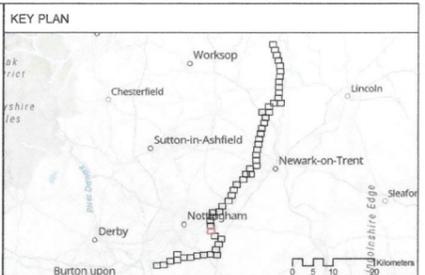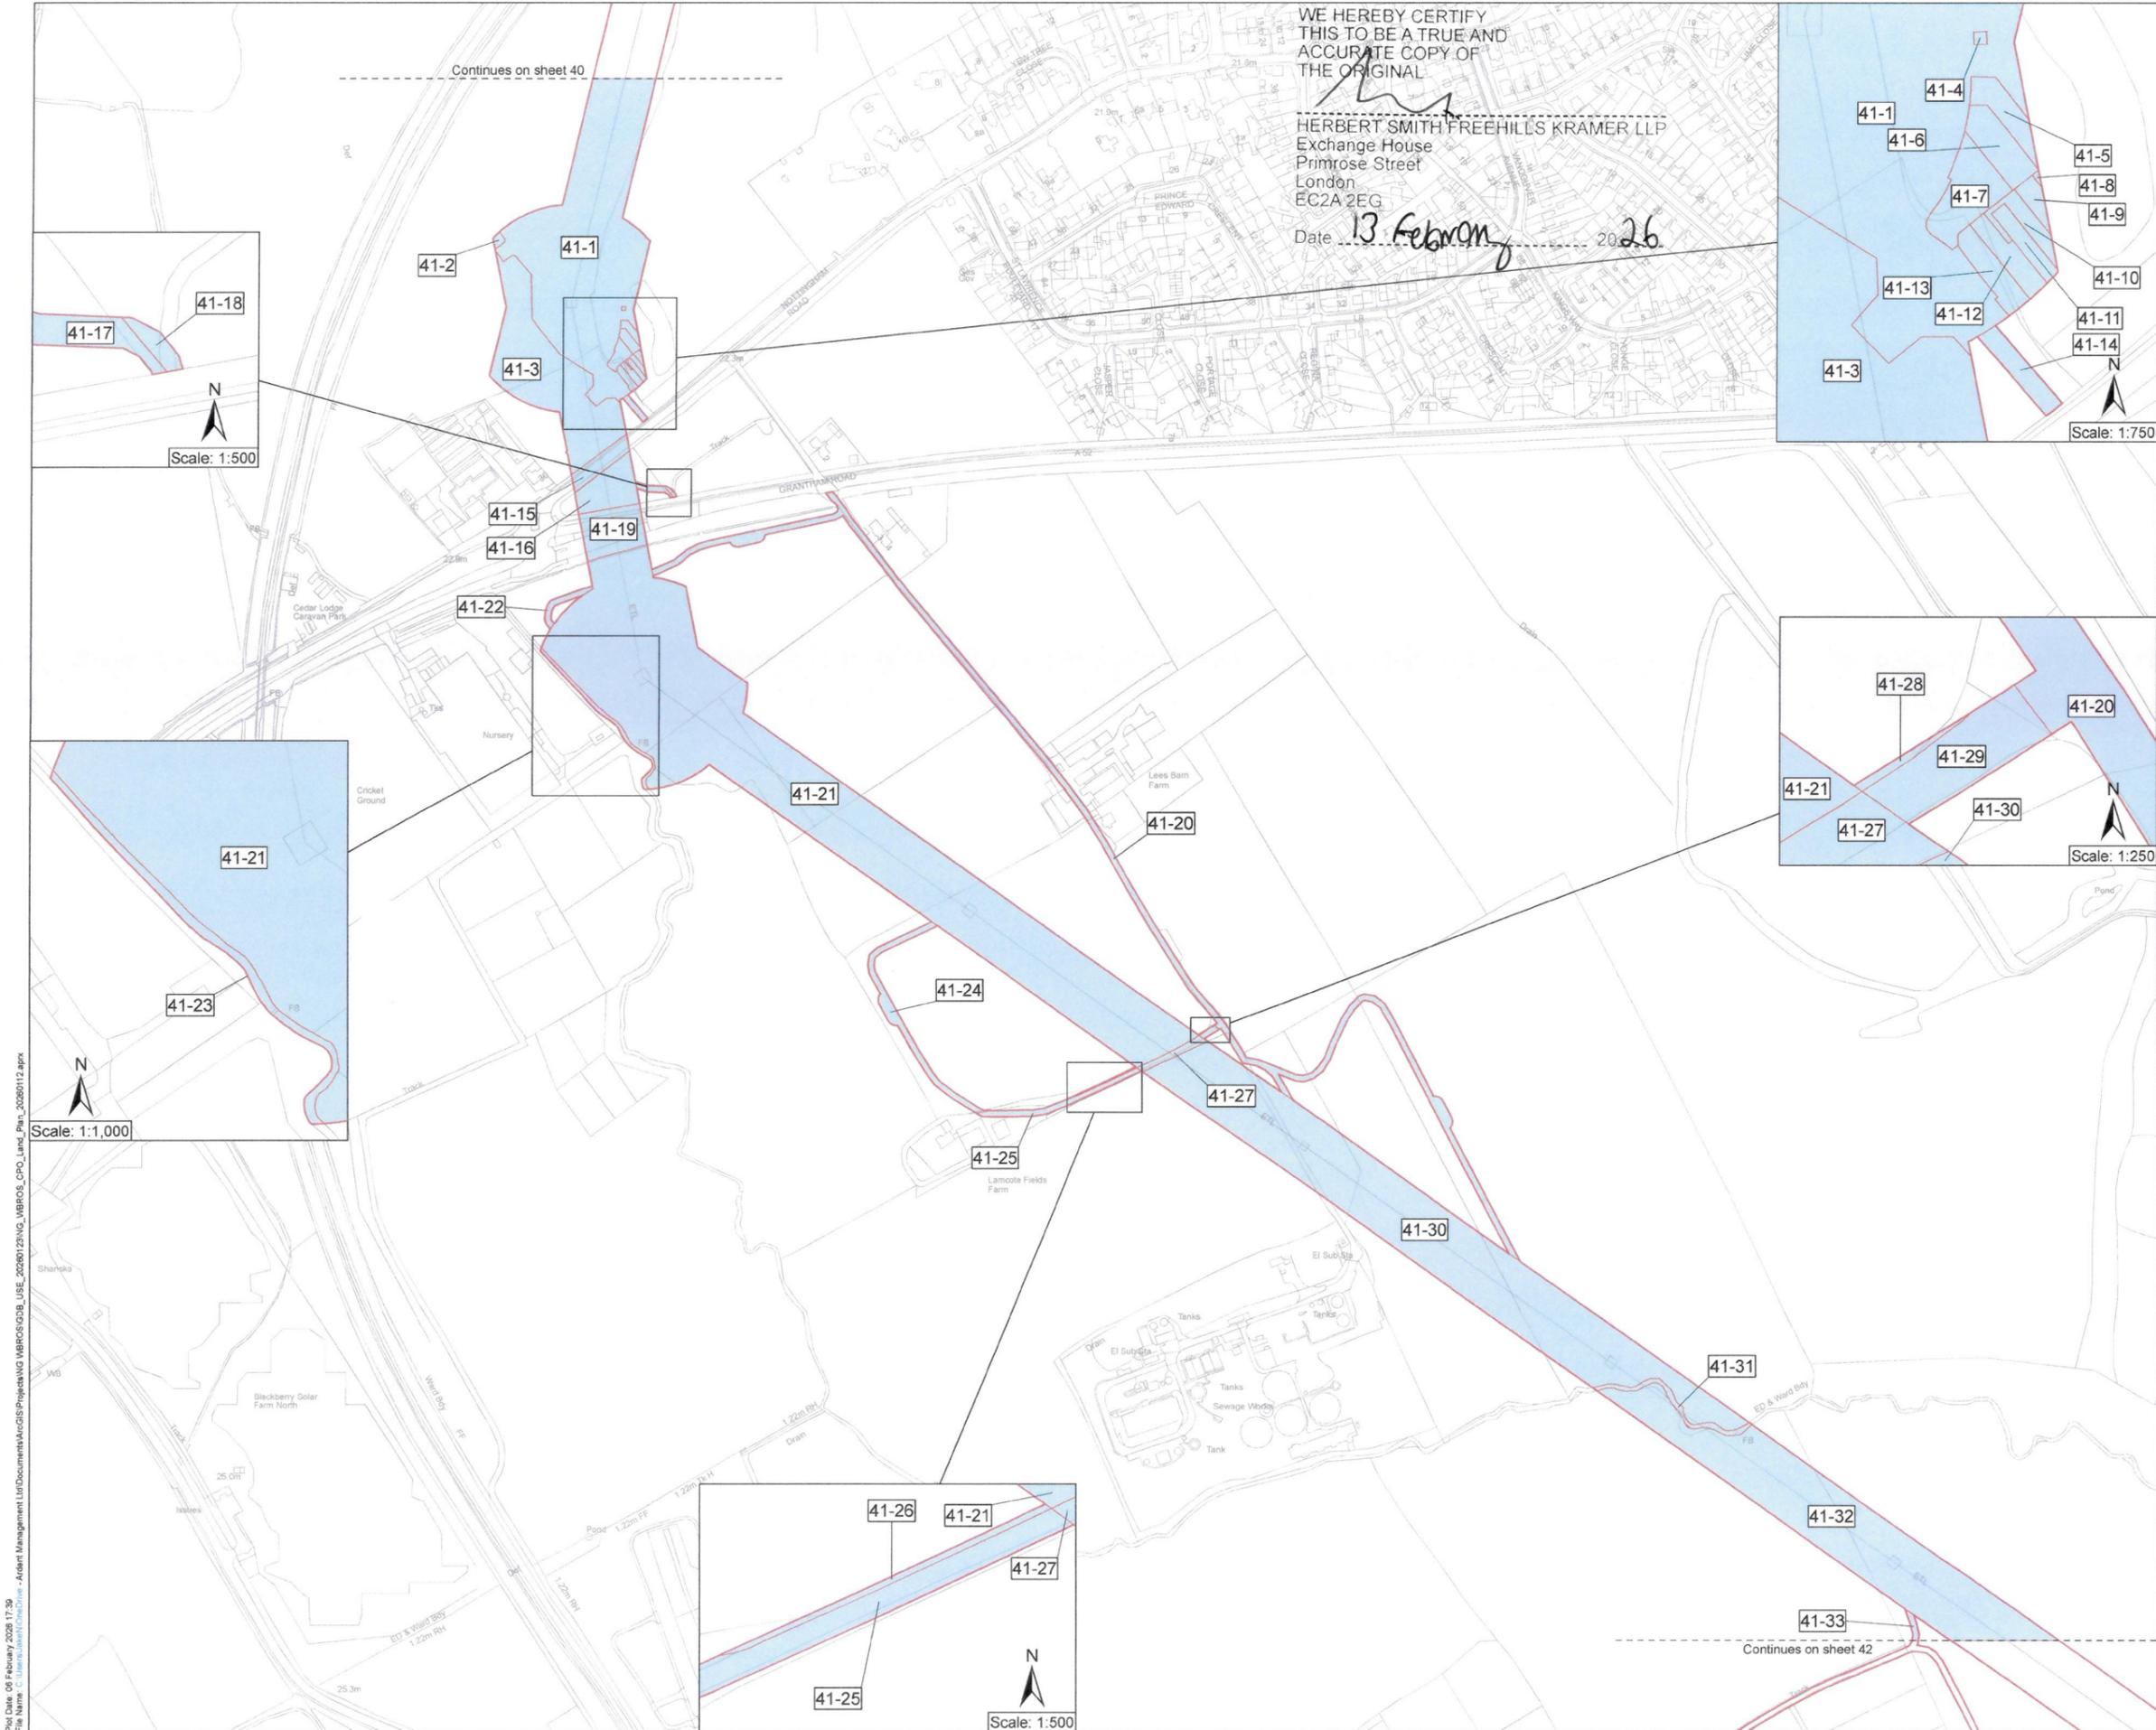

Key

- Order Land
- Rights to be acquired

MEMBER OF THE BOARD SEALING COMMITTEE

The COMMON SEAL of NATIONAL GRID ELECTRICITY TRANSMISSION plc was hereunto affixed on the 12TH day of FEBRUARY 2026 in the presence of:

Authorised Signatory
Authorised Signatory
Member of the Board Sealing Committee

© Crown copyright and database rights 2026 Ordnance Survey 100030949. You are permitted to use this data solely to enable you to respond to, or interact with, the organisation that provided you with the data. You are not permitted to copy, sub-licence, distribute or sell any of this data to third parties in any form.

© Crown copyright material is reproduced with the permission of Land Registry under delegated authority from the Controller of HMSO.

This material may not be copied, distributed, sold or published without the formal permission of Land Registry. Only an official copy of a title plan or register obtained from the Land Registry may be used for legal or other official purposes.

May contain public sector information licensed under the Open Government Licence v3.0.
Sources: Esri, TomTom, Garmin, FAO, NOAA, USGS, © OpenStreetMap contributors, and the GIS User Community, Esri, USGS




Project WEST BURTON TO RATCLIFFE-ON-SOAR REFURBISHMENT - THE GREAT GRID UPGRADE

Drawing Title MAP REFERRED TO IN THE NATIONAL GRID ELECTRICITY TRANSMISSION PLC (WEST BURTON TO RATCLIFFE-ON-SOAR REFURBISHMENT PROJECT) COMPULSORY PURCHASE ORDER 2026 SHEET 41 OF 56

| | | | |
|-------------------|--------------|--------------------------|-----------------------|
| Status | FINAL | Revision | 000 |
| Date | 06/02/2026 | | |
| Scale | 1:2,500 @ A1 | Spatial Reference System | British National Grid |
| Drawn By | J.NEYE-SWIFT | Checked By | A.FOX |
| Approved By | K.CRADDOCK | | |
| Drawing reference | NG_WBROS_CPO | | |

This document is not to be used in whole or in part other than for the intended purpose and project for which it was prepared and provided.

Plot Date: 06 February 2026 17:39
File Name: C:\Users\jswift\OneDrive - Ardent Management Ltd\Documents\GIS\Projects\NG_WBROS\QDB_USE_20260128\NG_WBROS_CPO_Land_Plan_20260112.aprx

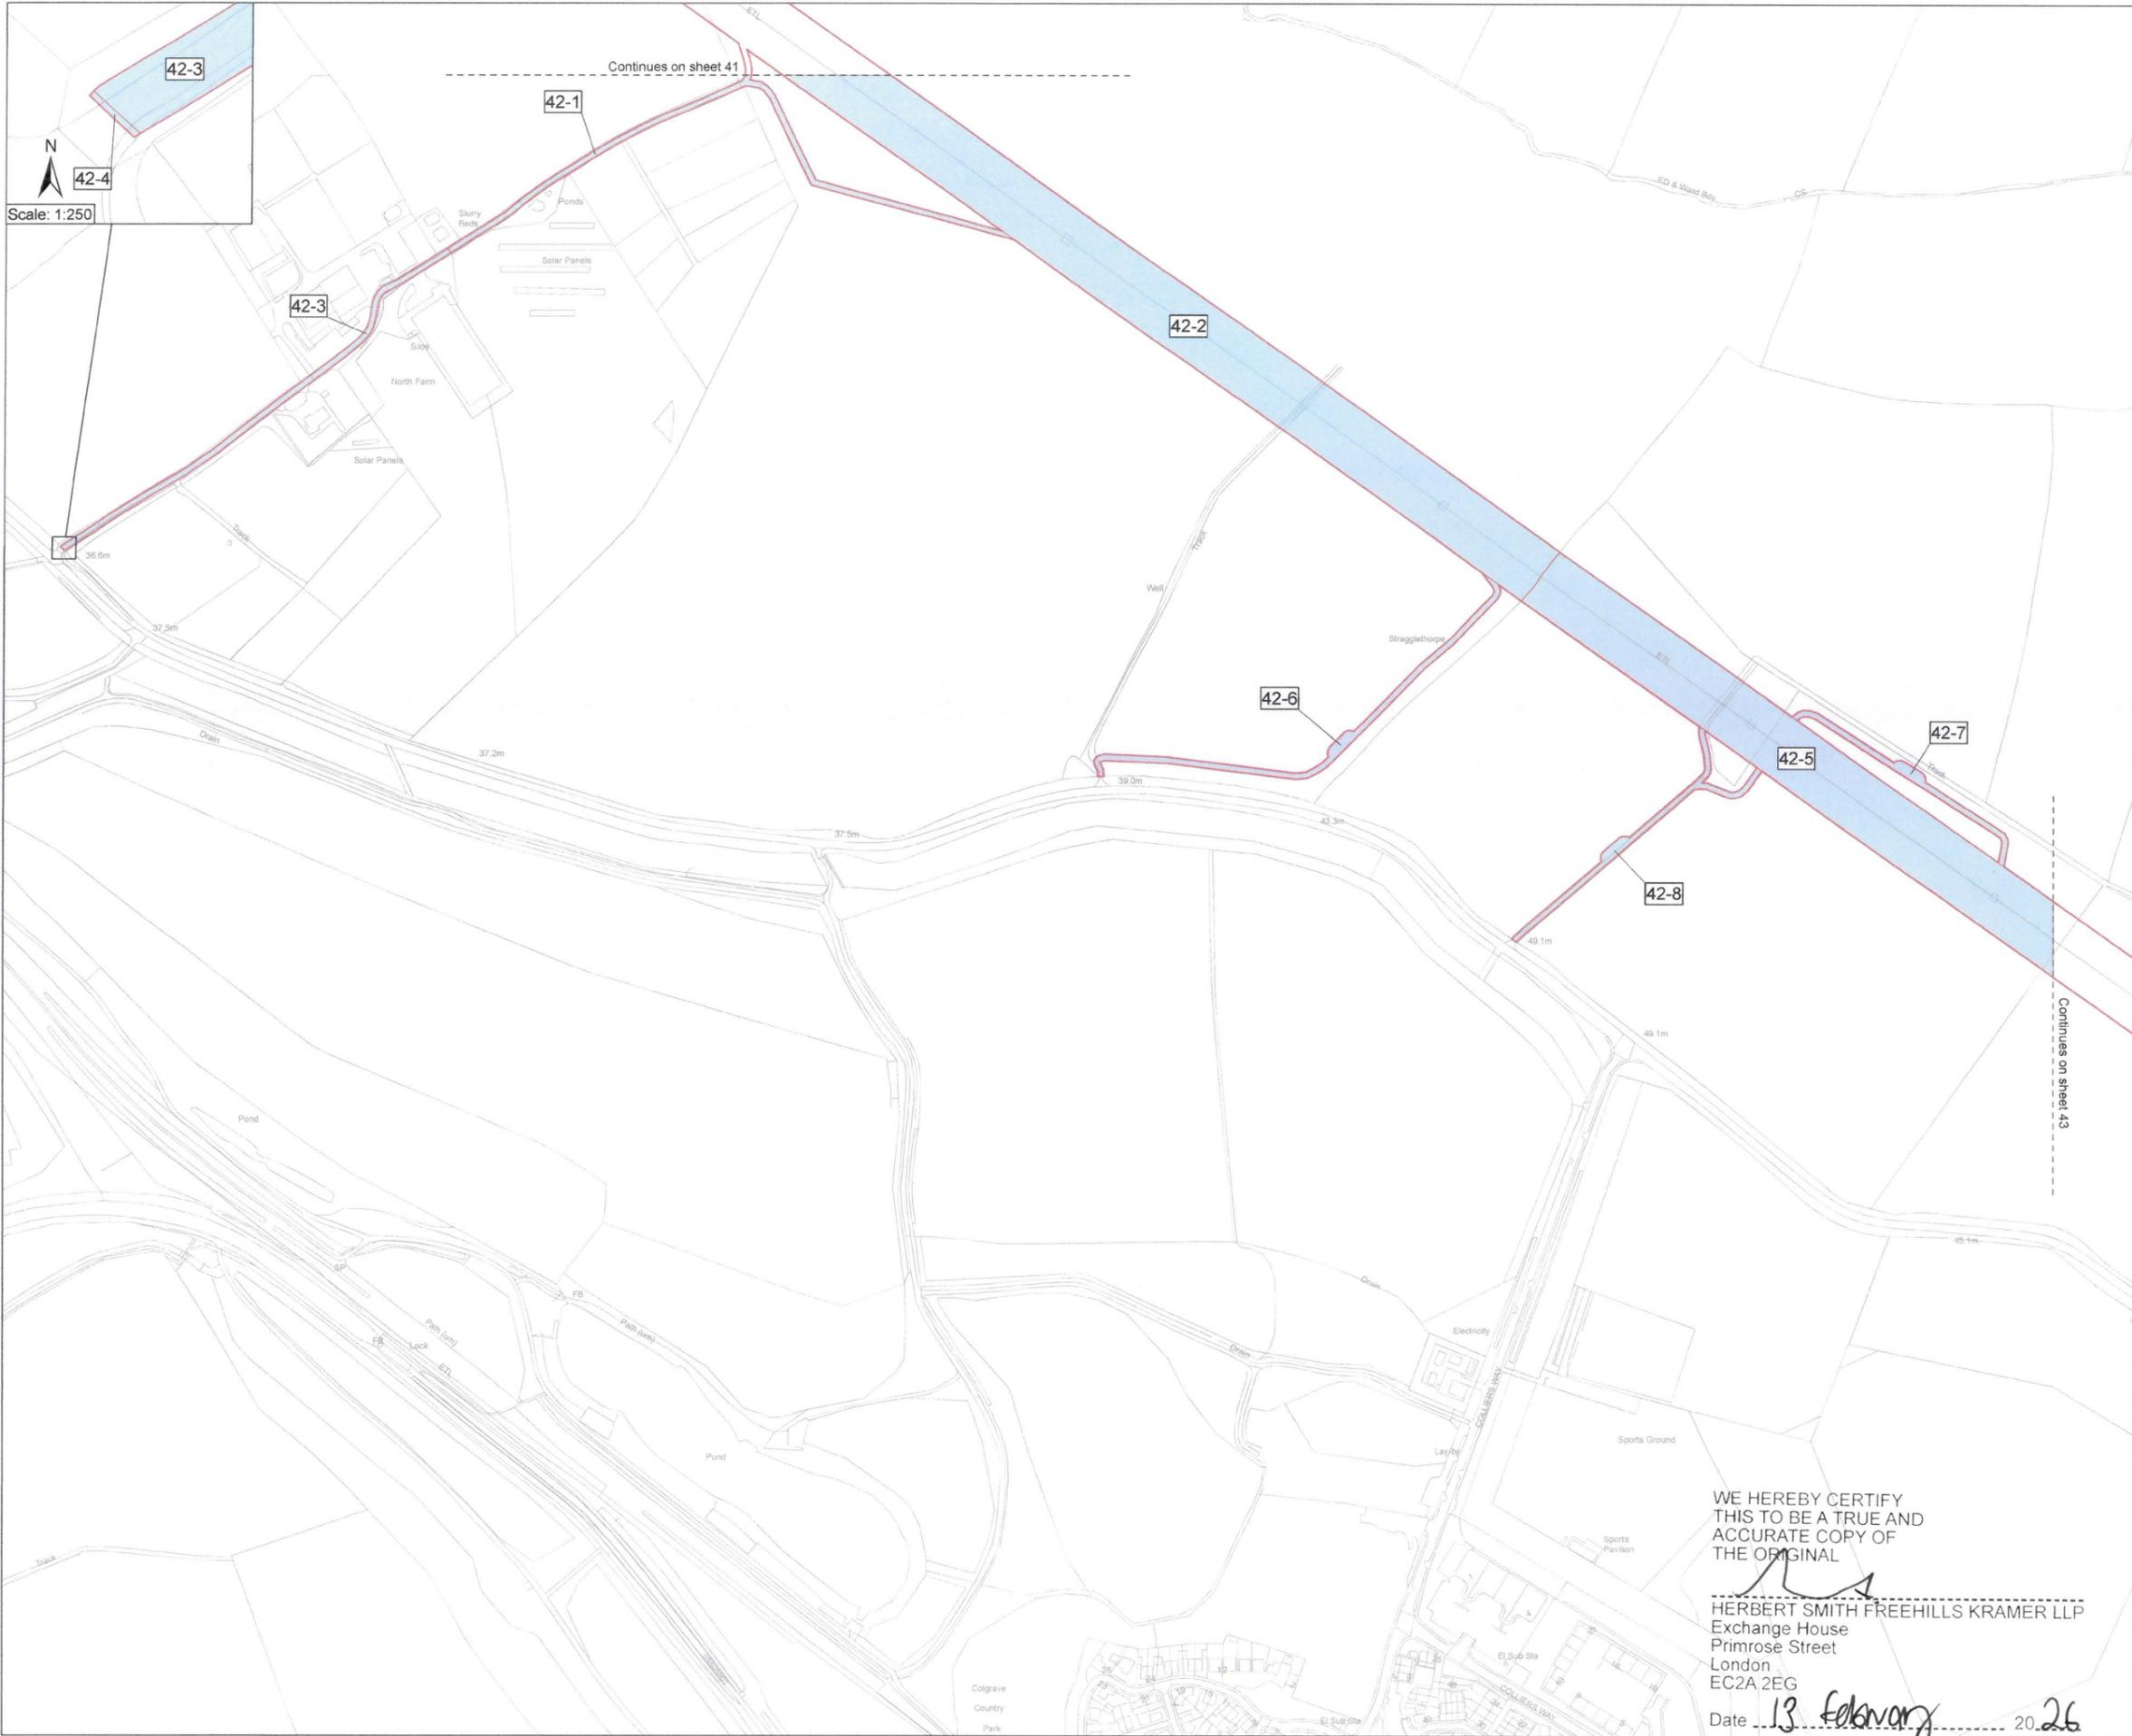

Key
 [Red outline] Order Land
 [Blue fill] Rights to be acquired

NG ET 13671
 MEMBER OF THE BOARD SEALING COMMITTEE

The COMMON SEAL of NATIONAL GRID ELECTRICITY TRANSMISSION plc was hereunto affixed on the 12th day of FEBRUARY 2026 in the presence of:

Antonia
 Authorised Signatory
 Member of the Board Sealing Committee

© Crown copyright and database rights 2026 Ordnance Survey 100030649. You are permitted to use this data solely to enable you to respond to, or interact with, the organisation that provided you with the data. You are not permitted to copy, sub-licence, distribute or sell any of this data to third parties in any form.
 © Crown copyright material is reproduced with the permission of Land Registry under delegated authority from the Controller of HMSO.
 This material may not be copied, distributed, sold or published without the formal permission of Land Registry. Only an official copy of a title plan or register obtained from the Land Registry may be used for legal or other official purposes.
 May contain public sector information licensed under the Open Government Licence v3.0.
 Sources: Esri, TomTom, Garmin, FAO, NOAA, USGS, © OpenStreetMap contributors, and the GIS User Community, Esri, CGIAR, USGS

Client
nationalgrid

Designer
Ardent

Project
 WEST BURTON TO RATCLIFFE-ON-SOAR REFURBISHMENT - THE GREAT GRID UPGRADE

Drawing Title
 MAP REFERRED TO IN THE NATIONAL GRID ELECTRICITY TRANSMISSION PLC (WEST BURTON TO RATCLIFFE-ON-SOAR REFURBISHMENT PROJECT) COMPULSORY PURCHASE ORDER 2026 SHEET 42 OF 56


| | | | |
|-------------|--------------|-------------|------------|
| Status | FINAL | Revision | 000 |
| Scale | 1:2,500 @ A1 | Date | 06/02/2026 |
| Drawn By | J.NEYE-SWIFT | Checked By | A.FOX |
| Approved By | | Approved By | K.CRADDOCK |

Drawing reference
 NG_WBROS_CPO
 This document is not to be used in whole or in part other than for the intended purpose and project for which it was prepared and provided.

WE HEREBY CERTIFY THIS TO BE A TRUE AND ACCURATE COPY OF THE ORIGINAL


[Signature]
 HERBERT SMITH FREEHILLS KRAMER LLP
 Exchange House
 Primrose Street
 London
 EC2A 2EG
 Date 13 February 2026

Plot Date: 06 February 2026 17:40
 File Name: C:\Users\jswift\OneDrive - Ardent Management Ltd\Documents\Projects\NG_WBROS\CPO_Land_Use_20260123\NG_WBROS_CPO_Land_Use_20260112.aprx

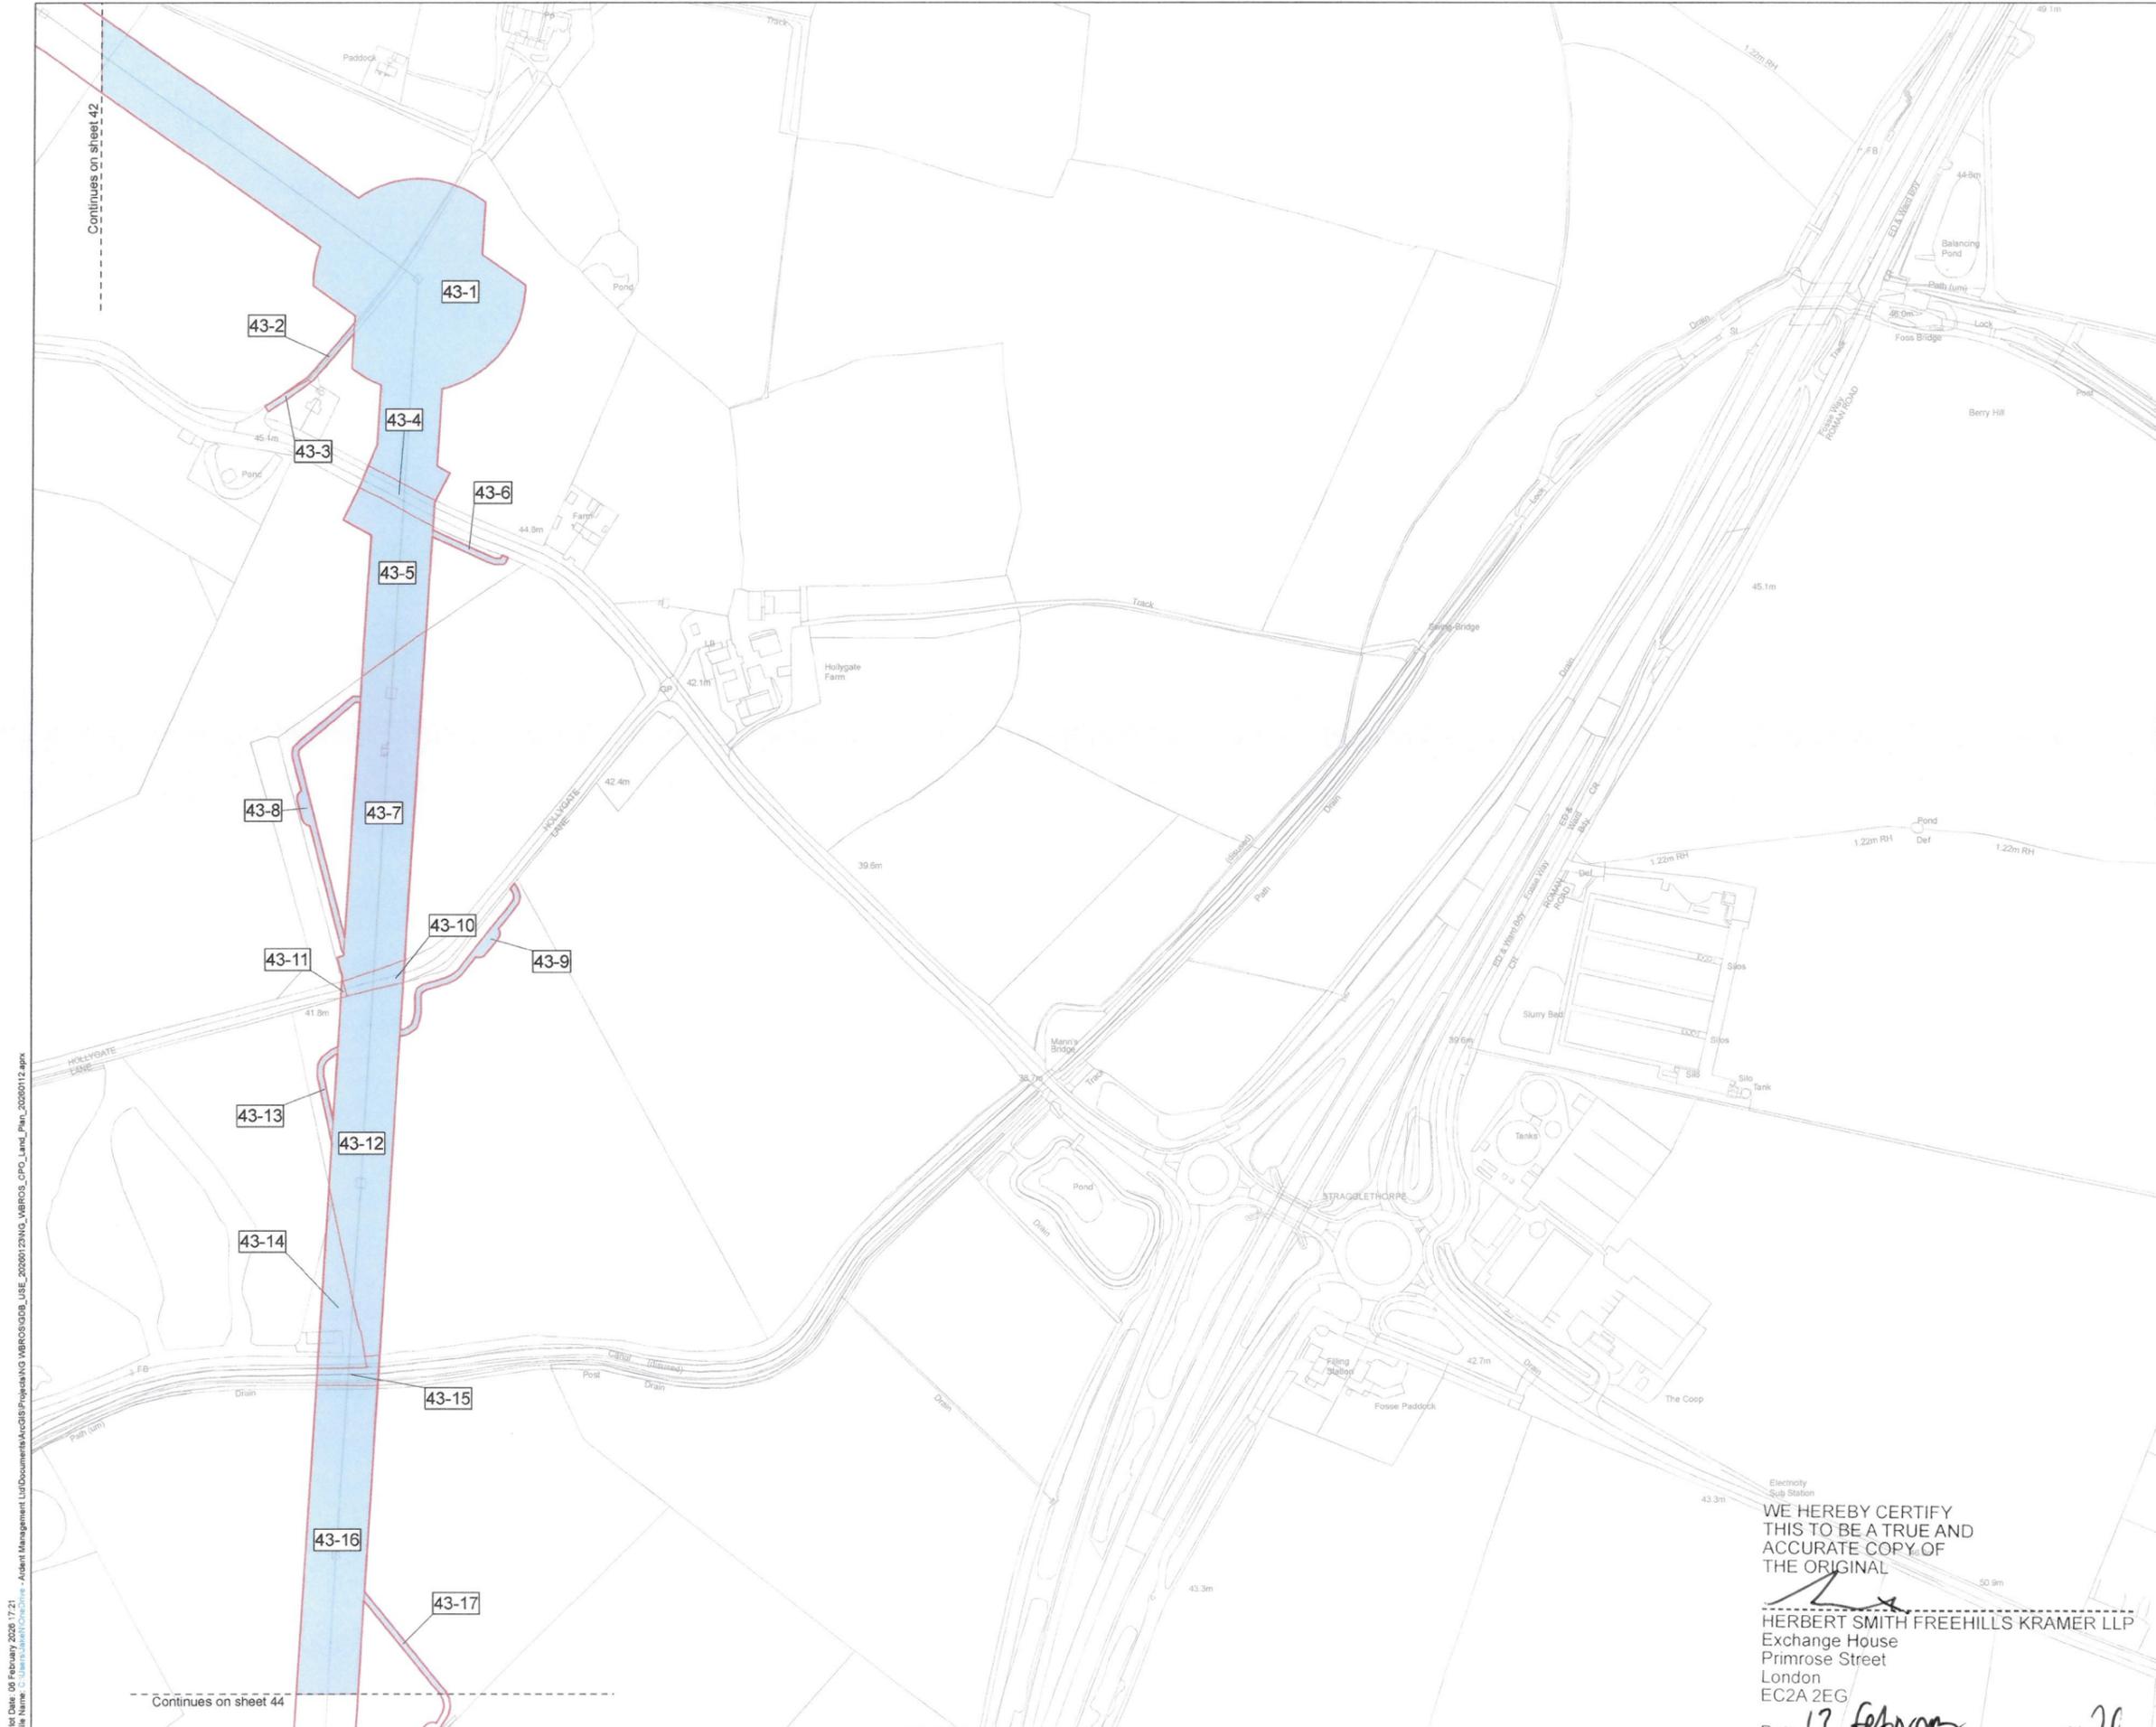

Continues on sheet 42

Continues on sheet 44

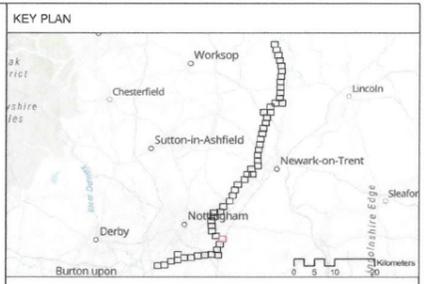

Key
 [Red outline] Order Land
 [Blue fill] Rights to be acquired

NGE113671

MEMBER OF THE BOARD SEALING COMMITTEE

The COMMON SEAL of NATIONAL GRID ELECTRICITY TRANSMISSION plc was hereunto affixed on the 12TH day of FEBRUARY 2026 in the presence of:

Arinton
 Authorised Signatory
 Member of the Board Sealing Committee

© Crown copyright and database rights 2026 Ordnance Survey 100030649. You are permitted to use this data solely to enable you to respond to, or interact with, the organisation that provided you with the data. You are not permitted to copy, sub-licence, distribute or sell any of this data to third parties in any form.

© Crown copyright material is reproduced with the permission of Land Registry under delegated authority from the Controller of HMSO.

This material may not be copied, distributed, sold or published without the formal permission of Land Registry. Only an official copy of a title plan or register obtained from the Land Registry may be used for legal or other official purposes.

Client
nationalgrid

Designer
Ardent

Project
 WEST BURTON TO RATCLIFFE-ON-SOAR REFURBISHMENT - THE GREAT GRID UPGRADE

Drawing Title
 MAP REFERRED TO IN THE NATIONAL GRID ELECTRICITY TRANSMISSION PLC (WEST BURTON TO RATCLIFFE-ON-SOAR REFURBISHMENT PROJECT) COMPULSORY PURCHASE ORDER 2026 SHEET 43 OF 56

| | | | |
|--------|--------------------------|----------|-----------------------|
| Status | FINAL | Revision | 000 |
| Scale | 1:2,500 @ A1 | Date | 06/02/2026 |
| | Spatial Reference System | | British National Grid |

| | | | | | |
|----------|--------------|------------|-------|-------------|------------|
| Drawn By | J.NEYE-SWIFT | Checked By | A.FOX | Approved By | K.CRADDOCK |
|----------|--------------|------------|-------|-------------|------------|


Drawing reference: NG_WBROS_CPO

WE HEREBY CERTIFY THIS TO BE A TRUE AND ACCURATE COPY OF THE ORIGINAL


[Signature]
 HERBERT SMITH FREEHILLS KRAMER LLP
 Exchange House
 Primrose Street
 London
 EC2A 2EG

Date 12 February 2026

Plot Date: 06 February 2026 17:21
 File Name: C:\Users\jsw1\OneDrive - Ardent Management Ltd\Documents\AcGIS\Projects\NG_WBROS\ODB_LISE_20260123\NG_WBROS_CPO_Land_Pan_20260112.apx

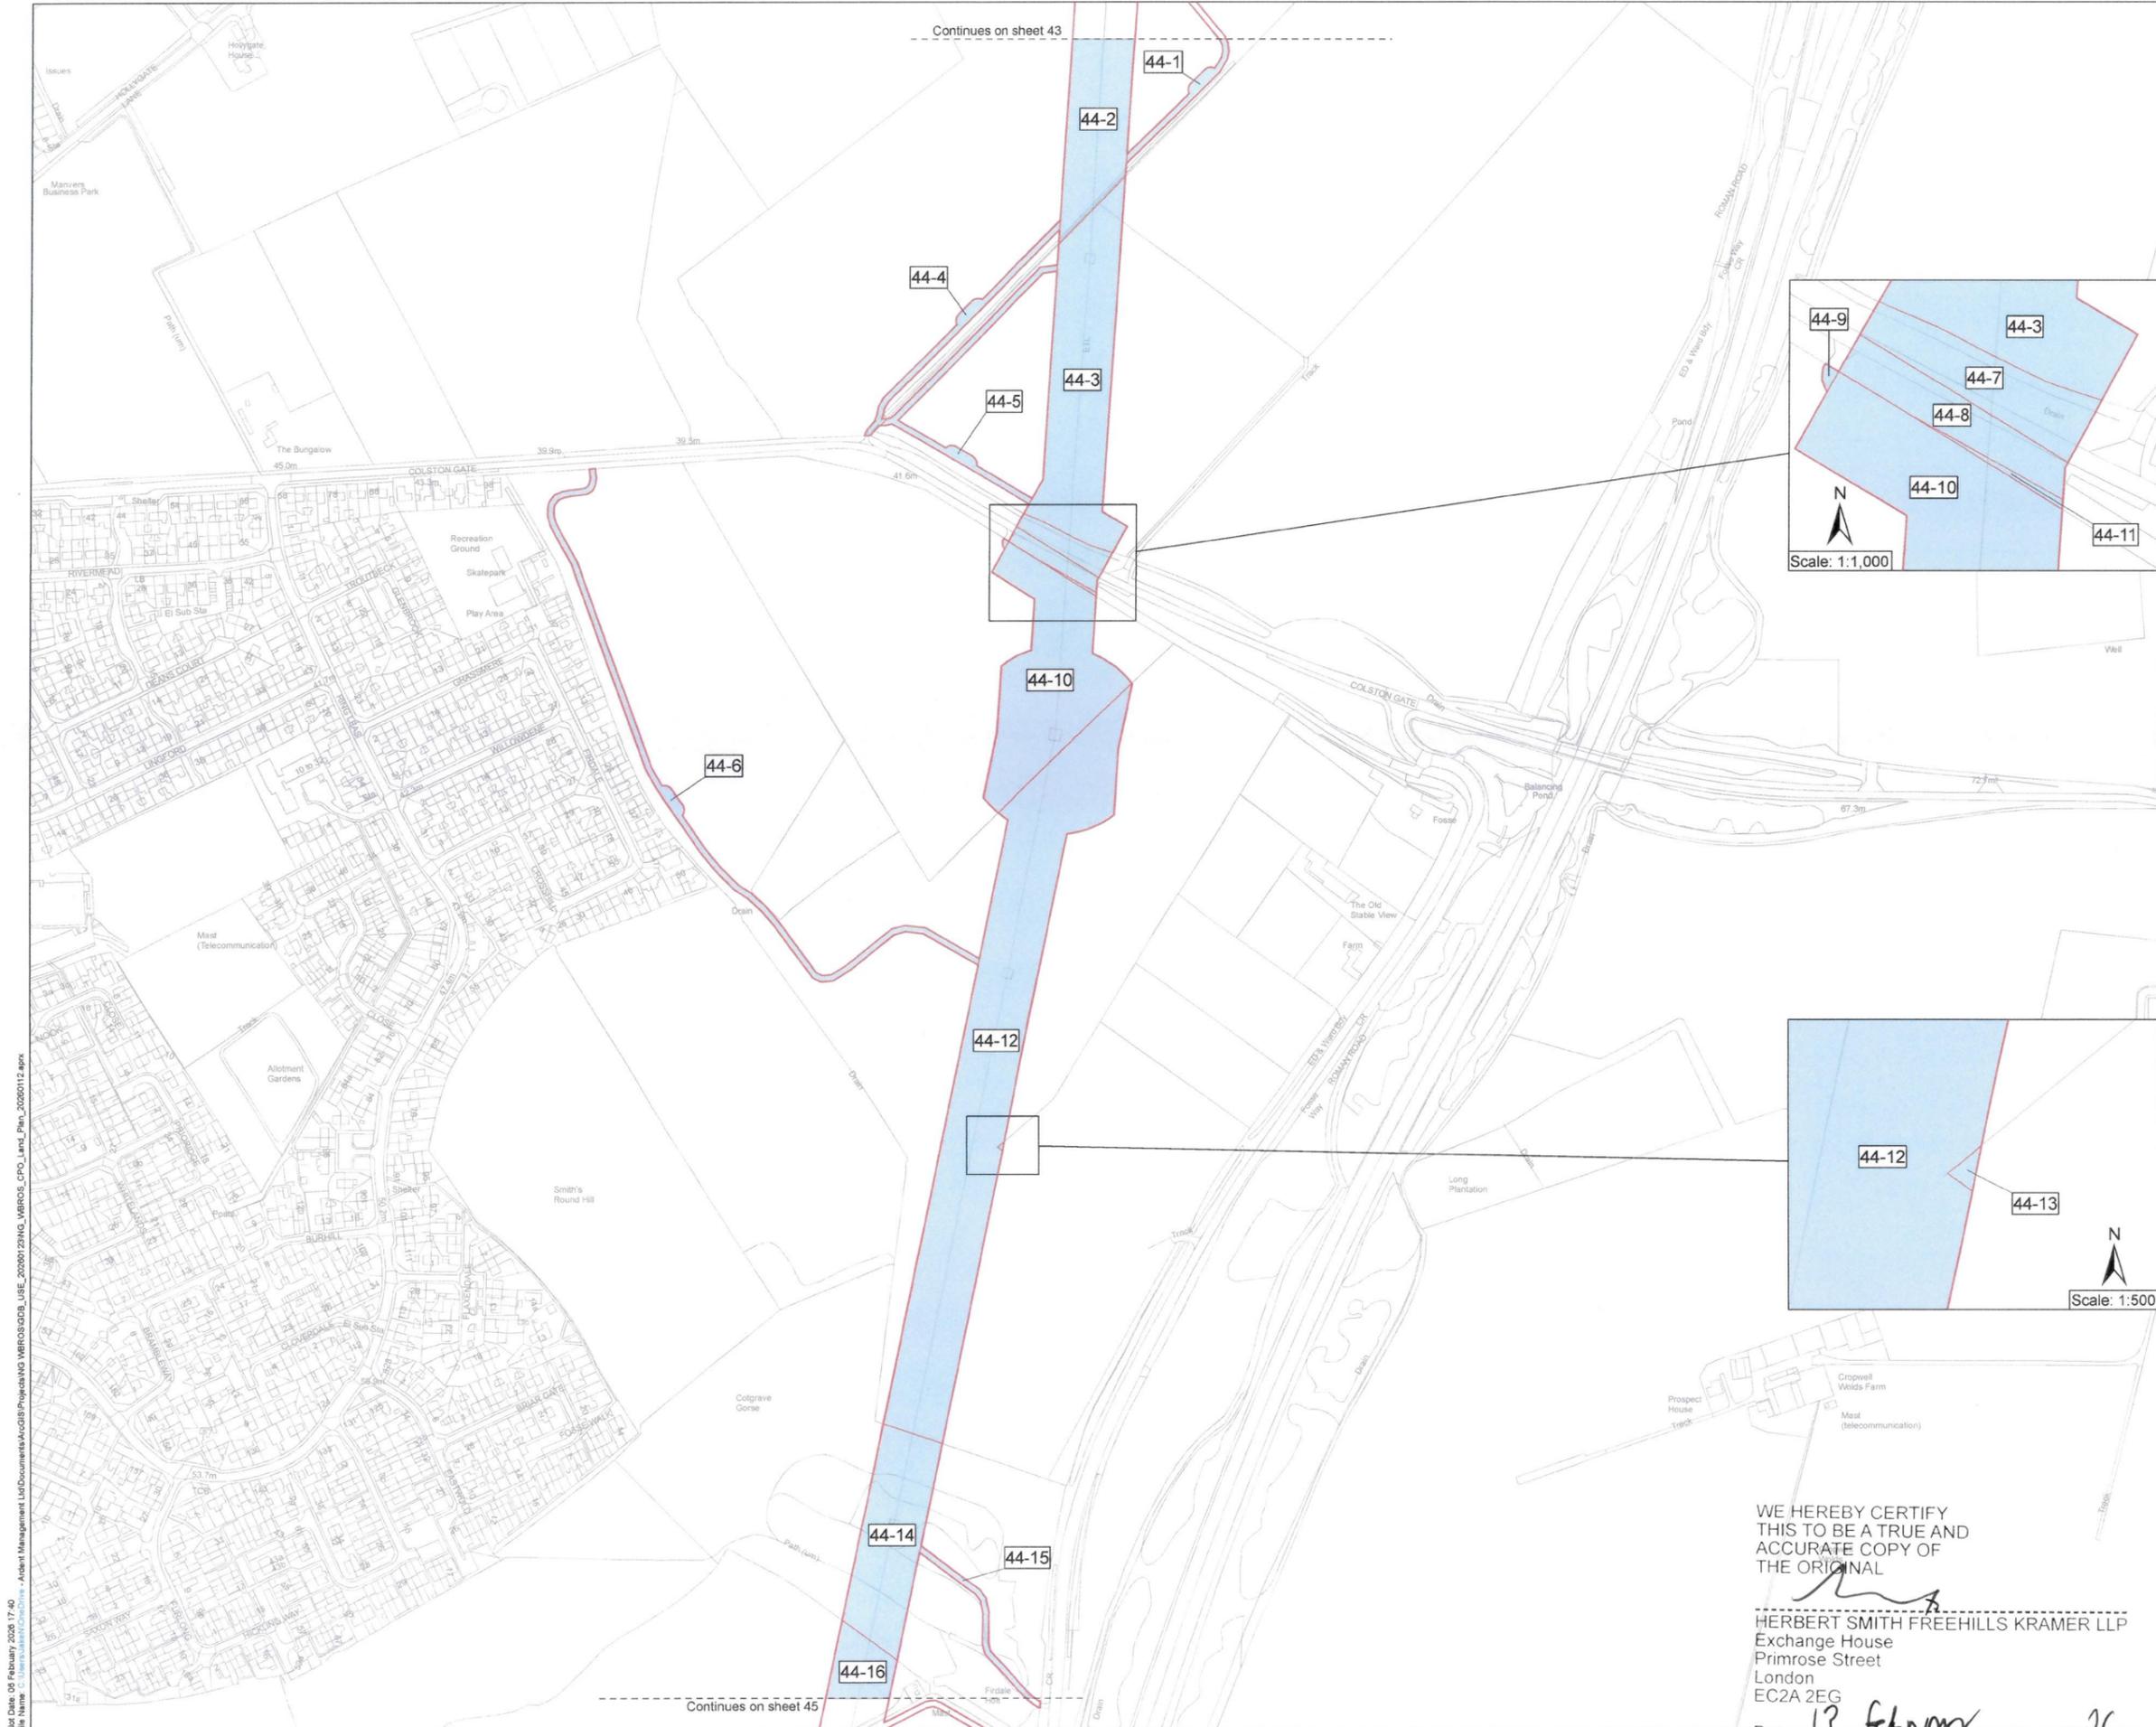

Key
 [Red outline] Order Land
 [Blue fill] Rights to be acquired

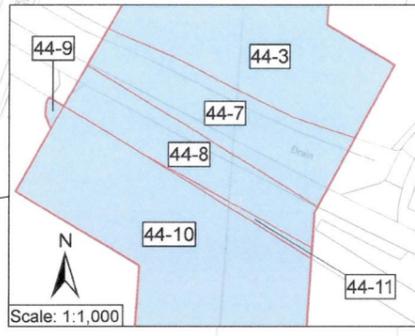


NGE71367H
 MEMBER OF THE BOARD SEALING COMMITTEE

The COMMON SEAL of NATIONAL GRID ELECTRICITY TRANSMISSION plc was hereunto affixed on the 12TH day of FEBRUARY 2026 in the presence of:

Shinton
 Authorised Signatory
 Member of the Board Sealing Committee

© Crown copyright and database rights 2026 Ordnance Survey 100030649. You are permitted to use this data solely to enable you to respond to, or interact with, the organisation that provided you with the data. You are not permitted to copy, sub-licence, distribute or sell any of this data to third parties in any form.
 © Crown copyright material is reproduced with the permission of Land Registry under delegated authority from the Controller of HMSO.
 This material may not be copied distributed, sold or published without the formal permission of Land Registry. Only an official copy of a title plan or register obtained from the Land Registry may be used for legal or other official purposes.
 May contain public sector information licensed under the Open Government Licence v3.0.
 Sources: Esri, TomTom, Garmin, FAO, NOAA, USGS, © OpenStreetMap contributors, and the GIS User Community, Esri, USGS

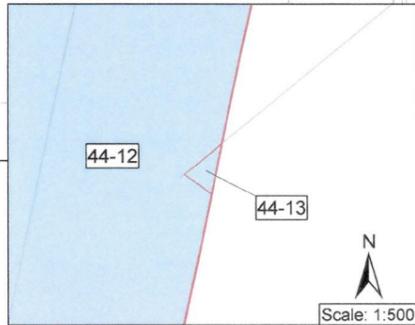

Client
nationalgrid

Designer
Ardent

Project
 WEST BURTON TO RATCLIFFE-ON-SOAR REFURBISHMENT - THE GREAT GRID UPGRADE

Drawing Title
 MAP REFERRED TO IN THE NATIONAL GRID ELECTRICITY TRANSMISSION PLC (WEST BURTON TO RATCLIFFE-ON-SOAR REFURBISHMENT PROJECT) COMPULSORY PURCHASE ORDER 2026 SHEET 44 OF 56



| | | | |
|-------------------|--------------|--------------------------|-----------------------|
| Status | FINAL | Revision | 000 |
| Date | 06/02/2026 | | |
| Scale | 1:2,500 @ A1 | Spatial Reference System | British National Grid |
| Drawn By | J.NEYE-SWIFT | Checked By | A.FOX |
| Approved By | | Approved By | K.CRADDOCK |
| Drawing reference | NG_WBROS_CPO | | |

WE HEREBY CERTIFY THIS TO BE A TRUE AND ACCURATE COPY OF THE ORIGINAL

[Signature]
 HERBERT SMITH FREEHILLS KRAMER LLP
 Exchange House
 Primrose Street
 London
 EC2A 2EG

Date 13 February 2026

Plot Date: 05 February 2026 17:40
 File Name: C:\Users\jnk\OneDrive - Ardent Management Ltd\Documents\AcGIS\Projects\WBROS\WBROS_CPO_Land_Plan_20260112.apx

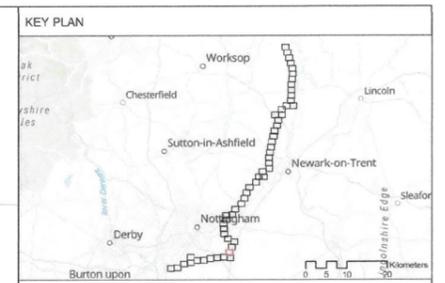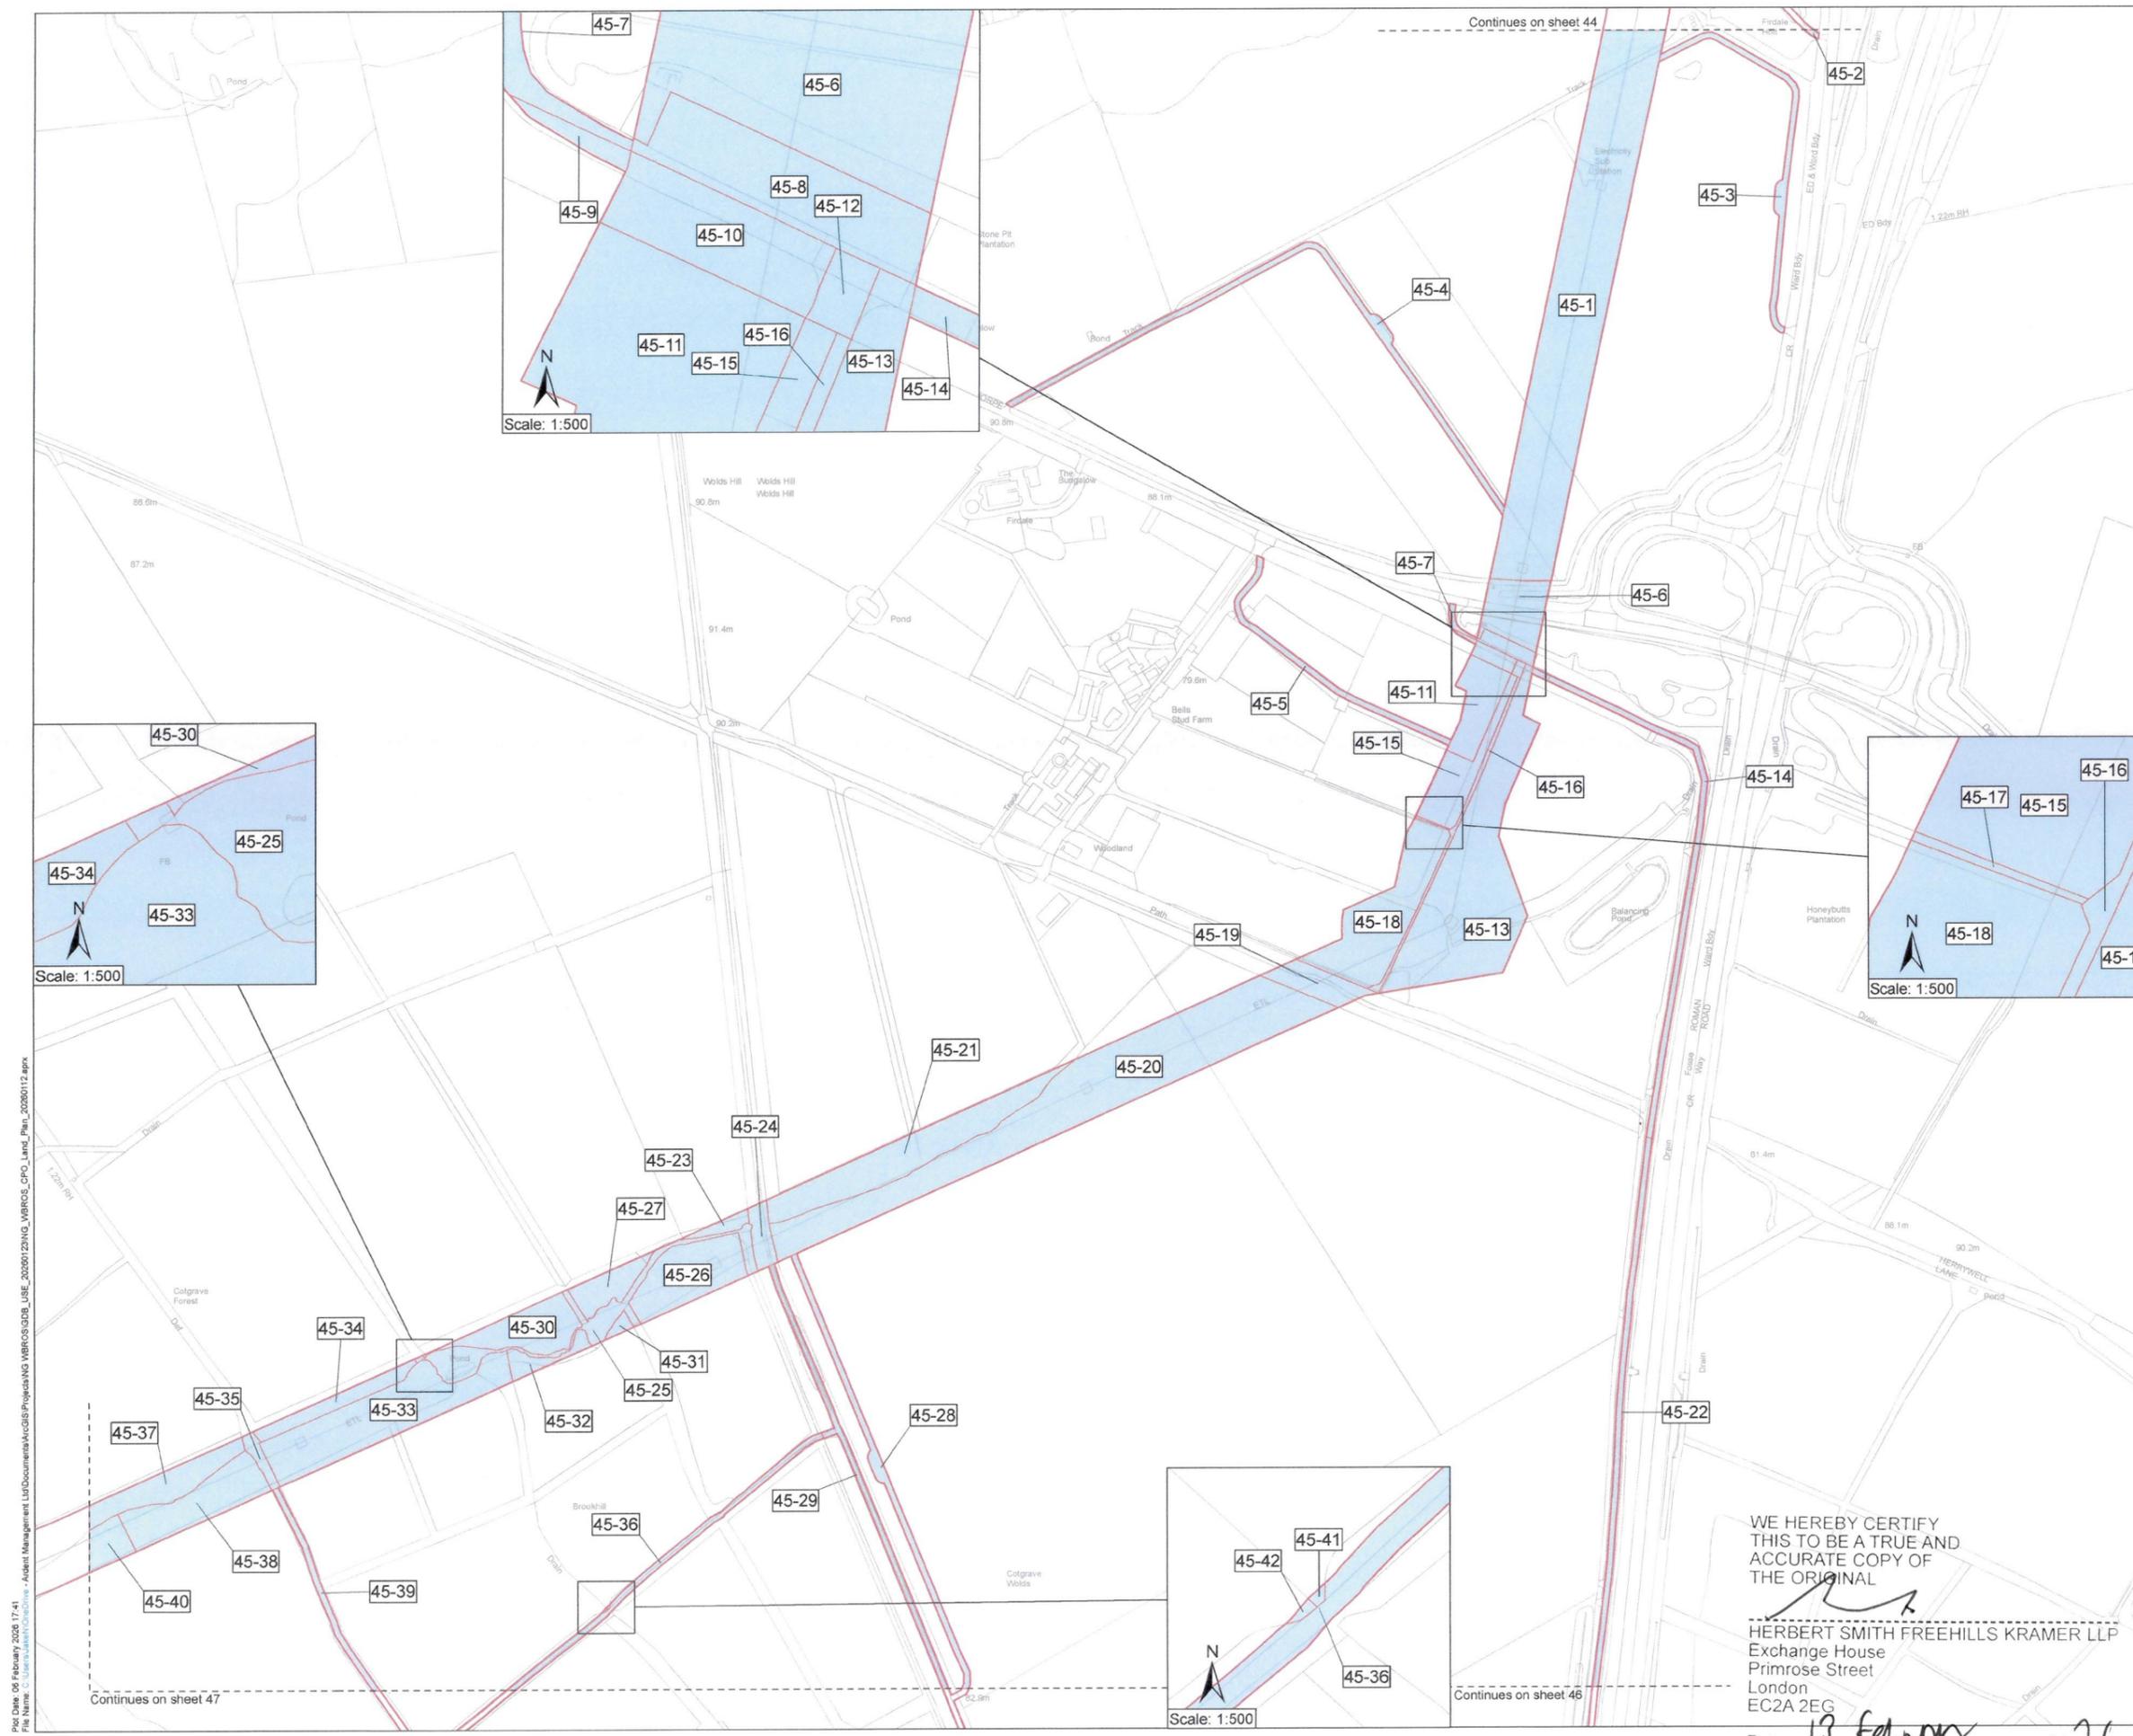

Key
 [Red Outline] Order Land
 [Blue Shaded] Rights to be acquired

MEMBER OF THE BOARD SEALING COMMITTEE
 NG5E113641

The COMMON SEAL of NATIONAL GRID ELECTRICITY TRANSMISSION plc was hereunto affixed on the 12TH day of FEBRUARY 2026 in the presence of:

Ashinton
 Authorised Signatory
 Member of the Board Sealing Committee

© Crown copyright and database rights 2026 Ordnance Survey 100030649. You are permitted to use this data solely to enable you to respond to, or interact with, the organisation that provided you with the data. You are not permitted to copy, sub-licence, distribute or sell any of this data to third parties in any form.
 © Crown copyright material is reproduced with the permission of Land Registry under delegated authority from the Controller of HMSO.
 This material may not be copied, distributed, sold or published without the formal permission of Land Registry. Only an official copy of a title plan or register obtained from the Land Registry may be used for legal or other official purposes.
 May contain public sector information licensed under the Open Government Licence v3.0
 Sources: Esri, TomTom, Garmin, FAO, NOAA, USGS, © OpenStreetMap contributors, and the GIS User Community, Esri, CGIAR, USGS

Client

Designer

Project
 WEST BURTON TO RATCLIFFE-ON-SOAR REFURBISHMENT - THE GREAT GRID UPGRADE

Drawing Title
 MAP REFERRED TO IN THE NATIONAL GRID ELECTRICITY TRANSMISSION PLC (WEST BURTON TO RATCLIFFE-ON-SOAR REFURBISHMENT PROJECT) COMPULSORY PURCHASE ORDER 2026 SHEET 45 OF 56

| | | | |
|-------------------|--------------|--------------------------|-----------------------|
| Status | FINAL | Revision | 000 |
| Date | 06/02/2026 | | |
| Scale | 1:2,500 @ A1 | Spatial Reference System | British National Grid |
| Drawn By | J.NEYE-SWIFT | Checked By | A.FOX |
| Approved By | | | K.CRADDOCK |
| Drawing reference | NG_WBROS_CPO | | |

This document is not to be used in whole or in part other than for the intended purpose and project for which it was prepared and provided.

WE HEREBY CERTIFY THIS TO BE A TRUE AND ACCURATE COPY OF THE ORIGINAL

[Signature]

HERBERT SMITH FREEHILLS KRAMER LLP
 Exchange House
 Primrose Street
 London
 EC2A 2EG


Date 13 February 2026

Plot Date: 06 February 2026 17:41
 File Name: C:\Users\jsh1\OneDrive - Ardent Management Ltd\Documents\Accis\Projects\NG WBROS\3D6_USE_20260123\NG_WBROS_CPO_Land_Plan_20260112.aprx



Continues on sheet 45

Continues on sheet 47

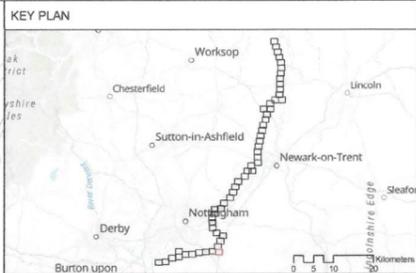

Key
 [Red outline] Order Land
 [Blue outline] Rights to be acquired

NGE118671
 MEMBER OF THE BOARD SEALING COMMITTEE

The COMMON SEAL of NATIONAL GRID ELECTRICITY TRANSMISSION plc was hereunto affixed on the 13TH day of FEBRUARY 2026 in the presence of:

Ainton
 Authorised Signatory
 Member of the Board Sealing Committee

© Crown copyright and database rights 2026 Ordnance Survey 100030649. You are permitted to use this data solely to enable you to respond to, or interact with, the line organisation that provided you with the data. You are not permitted to copy, sub-licence, distribute or sell any of this data to third parties in any form.
 © Crown copyright material is reproduced with the permission of Land Registry under delegated authority from the Controller of HMSO.
 This material may not be copied, distributed, sold or published without the formal permission of Land Registry. Only an official copy of a title plan or register obtained from the Land Registry may be used for legal or other official purposes.
 May contain public sector information licensed under the Open Government Licence v3.0.
 Sources: Esri, TomTom, Garmin, FAO, NOAA, USGS, © OpenStreetMap contributors, and the GIS User Community, Esri, USGS

Client
nationalgrid

Designer
Ardent

Project
 WEST BURTON TO RATCLIFFE-ON-SOAR REFURBISHMENT - THE GREAT GRID UPGRADE

Drawing Title
 MAP REFERRED TO IN THE NATIONAL GRID ELECTRICITY TRANSMISSION PLC (WEST BURTON TO RATCLIFFE-ON-SOAR REFURBISHMENT PROJECT) COMPULSORY PURCHASE ORDER 2026 SHEET 46 OF 56


| | | | |
|-------------------|--------------|--------------------------|-----------------------|
| Status | FINAL | Revision | 000 |
| Date | 06/02/2026 | | |
| Scale | 1:2,500 @ A1 | Spatial Reference System | British National Grid |
| Drawn By | J.NEYE-SWIFT | Checked By | A.FOX |
| Approved By | | | K.CRADDOCK |
| Drawing reference | NG_WBROS_CPO | | |

WE HEREBY CERTIFY THIS TO BE A TRUE AND ACCURATE COPY OF THE ORIGINAL

[Signature]

HERBERT SMITH FREEHILLS KRAMER LLP
 Exchange House
 Primrose Street
 London
 EC2A 2EG
 Date 13 February 2026

Plot Data: 06 February 2026 17:21
 File Name: C:\Users\jsh1\OneDrive - Ardent Management Ltd\Documents\Access\Projects\ING\WBROS\CPO\UBS_20260123\ING_WBROS_CPO_Land_Plan_20260112.aprx

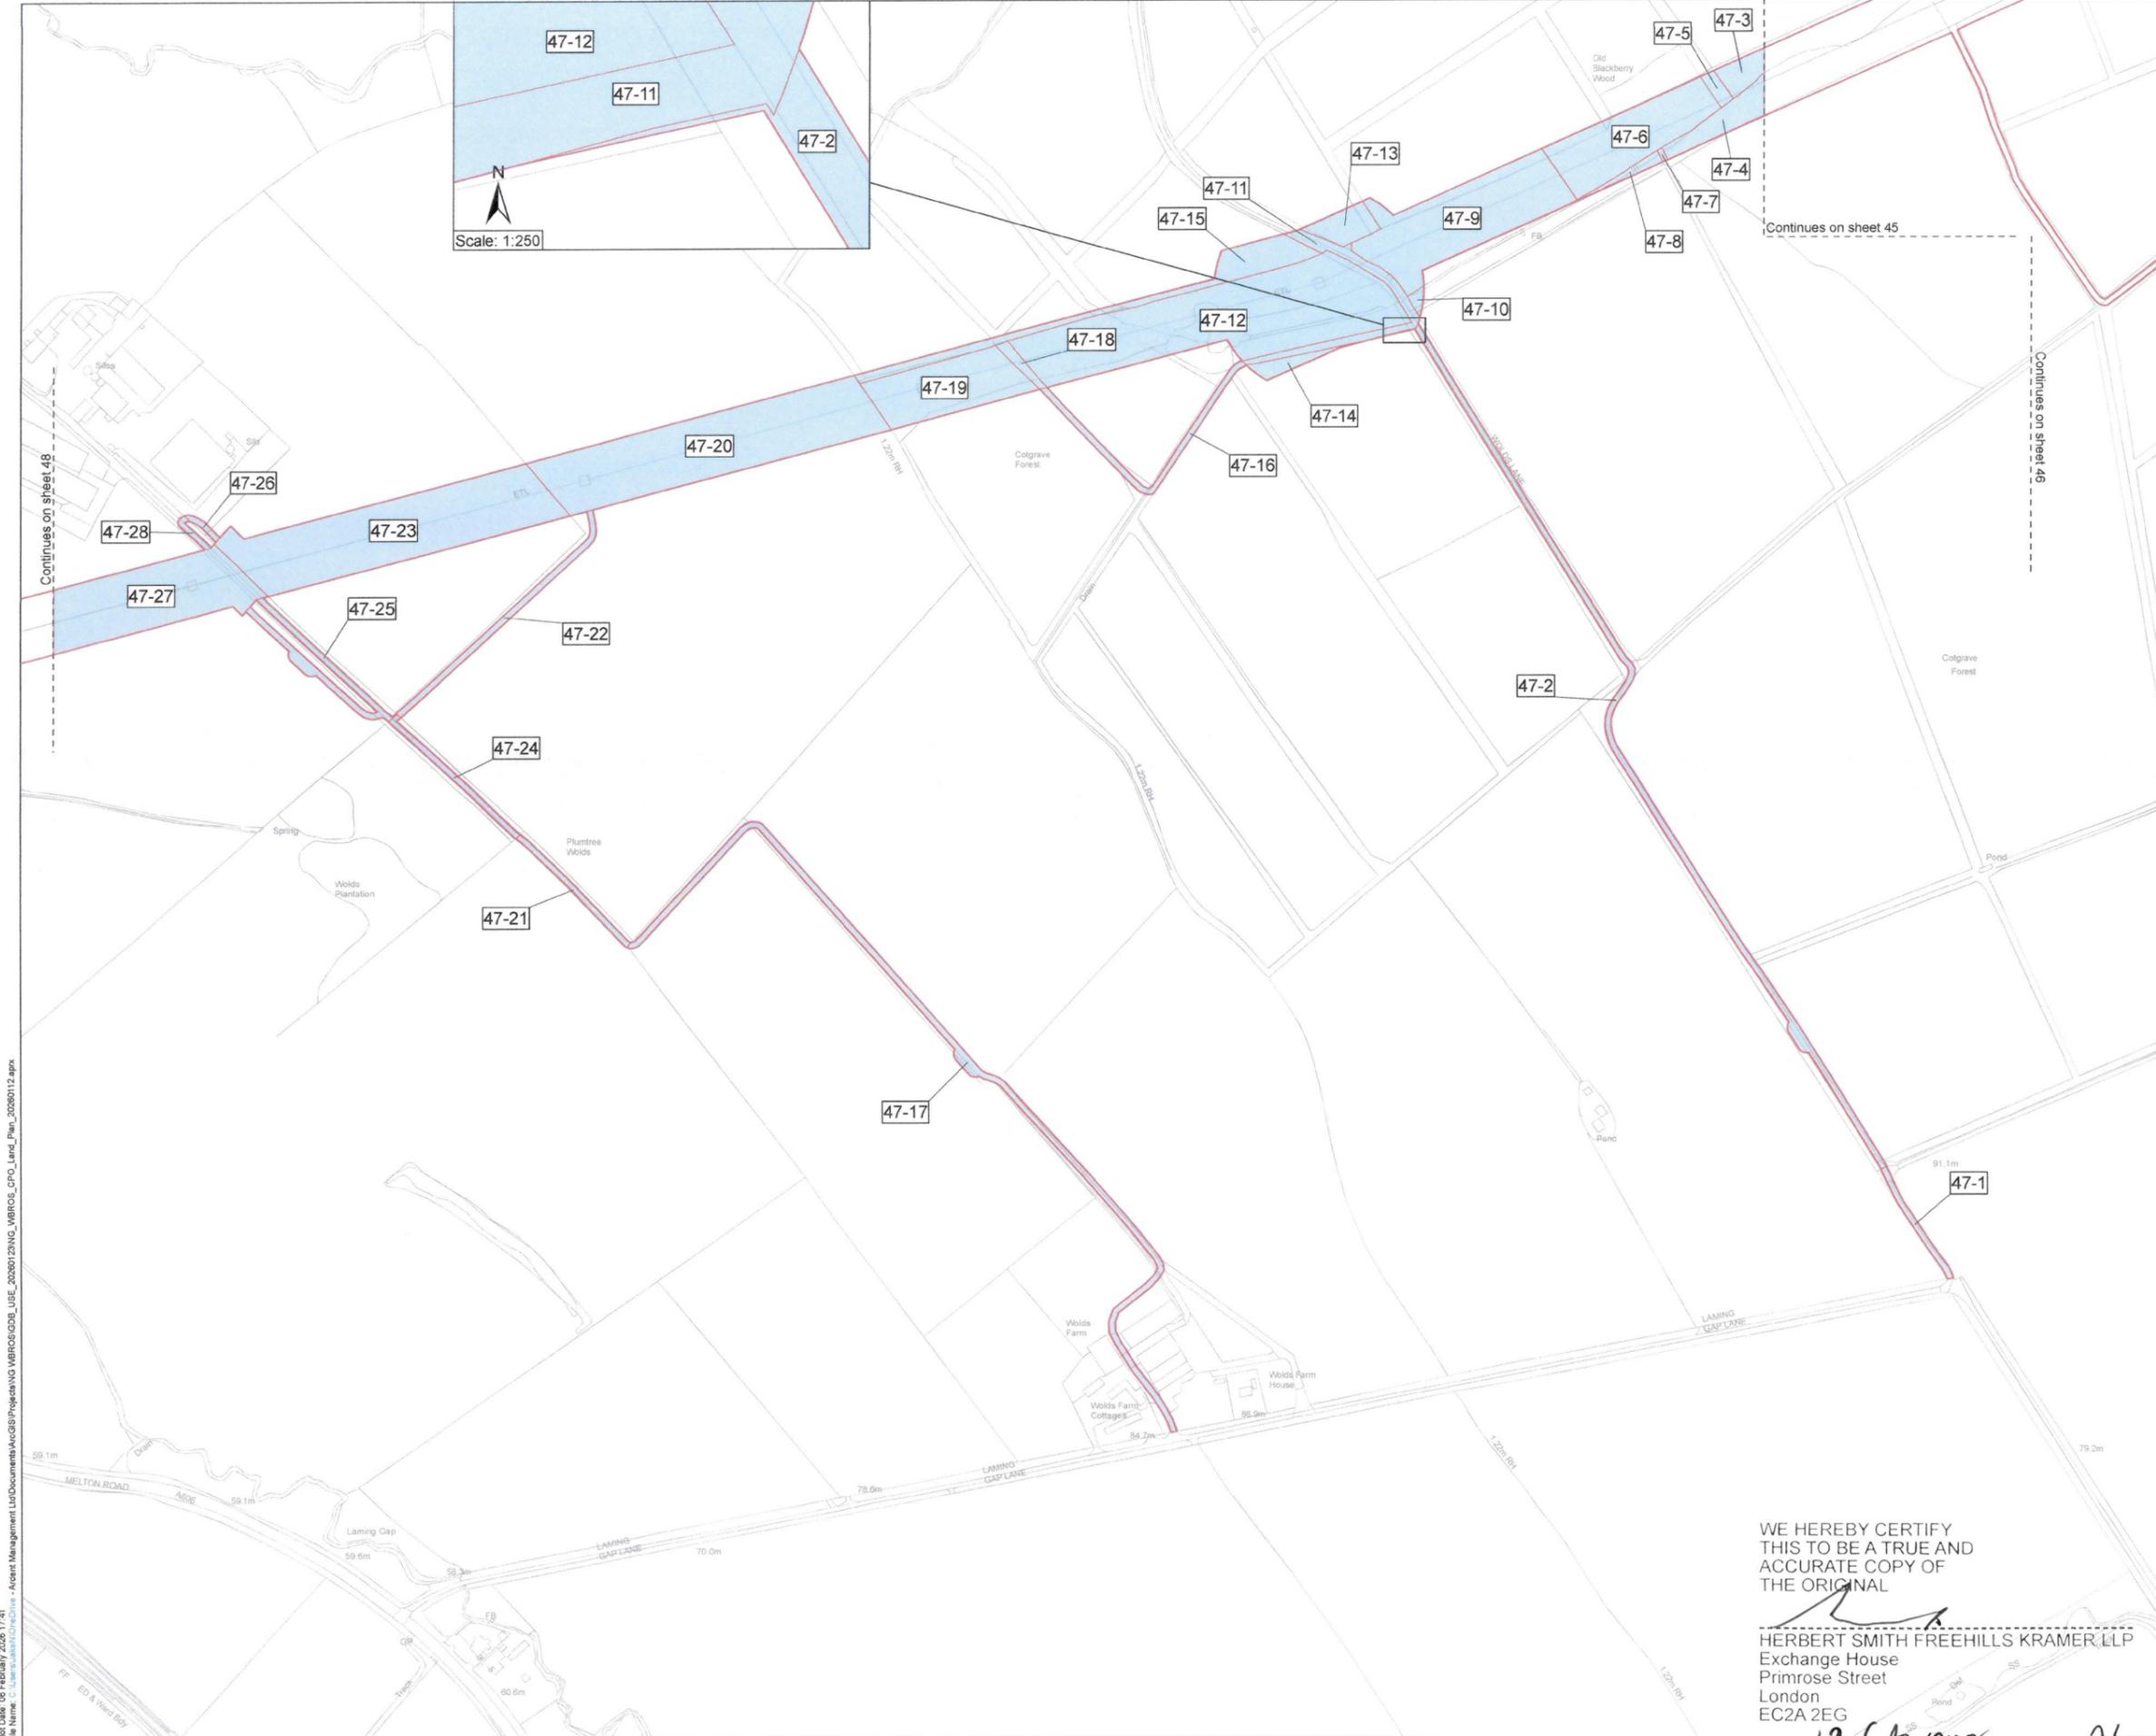

Key
 Order Land
 Rights to be acquired

NGE13671
 MEMBER OF THE BOARD SEALING COMMITTEE

The COMMON SEAL of NATIONAL GRID ELECTRICITY TRANSMISSION plc was hereunto affixed on the 12TH day of FEBRUARY 2026 in the presence of:

A. Hinton
 Authorised Signatory
 Member of the Board Sealing Committee

© Crown copyright and database rights 2026 Ordnance Survey 100030649. You are permitted to use this data solely to enable you to respond to, or interact with, the organisation that provided you with the data. You are not permitted to copy, sub-licence, distribute or sell any of this data to third parties in any form.

© Crown copyright material is reproduced with the permission of Land Registry under delegated authority from the Controller of HMSO.

This material may not be copied distributed, sold or published without the formal permission of Land Registry. Only an official copy of a title plan or register obtained from the Land Registry may be used for legal or other official purposes.

May contain public sector information licensed under the Open Government Licence v3.0.
 Sources: Esri, TomTom, Garmin, FAO, NOAA, USGS, © OpenStreetMap contributors, and the GIS User Community, Esri, USGS

Client

Designer

Project
 WEST BURTON TO RATCLIFFE-ON-SOAR REFURBISHMENT - THE GREAT GRID UPGRADE

Drawing Title
 MAP REFERRED TO IN THE NATIONAL GRID ELECTRICITY TRANSMISSION PLC (WEST BURTON TO RATCLIFFE-ON-SOAR REFURBISHMENT PROJECT) COMPULSORY PURCHASE ORDER 2026 SHEET 47 OF 56

| | | | |
|-------------------|--------------|--------------------------|-----------------------|
| Status | FINAL | Revision | 000 |
| Date | 06/02/2026 | | |
| Scale | 1:2,500 @ A1 | Spatial Reference System | British National Grid |
| Drawn By | J.NEYE-SWIFT | Checked By | A.FOX |
| Approved By | | | K.CRADDOCK |
| Drawing reference | NG_WBROS_CPO | | |



This document is not to be used in whole or in part other than for the intended purpose and project for which it was prepared and provided.

WE HEREBY CERTIFY THIS TO BE A TRUE AND ACCURATE COPY OF THE ORIGINAL

[Signature]
 HERBERT SMITH FREEHILLS KRAMER LLP
 Exchange House
 Primrose Street
 London
 EC2A 2EG

Date 13 February 2026

Plot Date: 06 February 2026 17:41
 File Name: C:\Users\jswift\OneDrive - Arden Management Ltd\Documents\GIS\Projects\NG WBROS\GDG_USE_20260123\NG_WBROS_CPO_Land_Plan_20260112.aprx

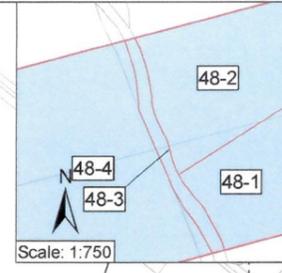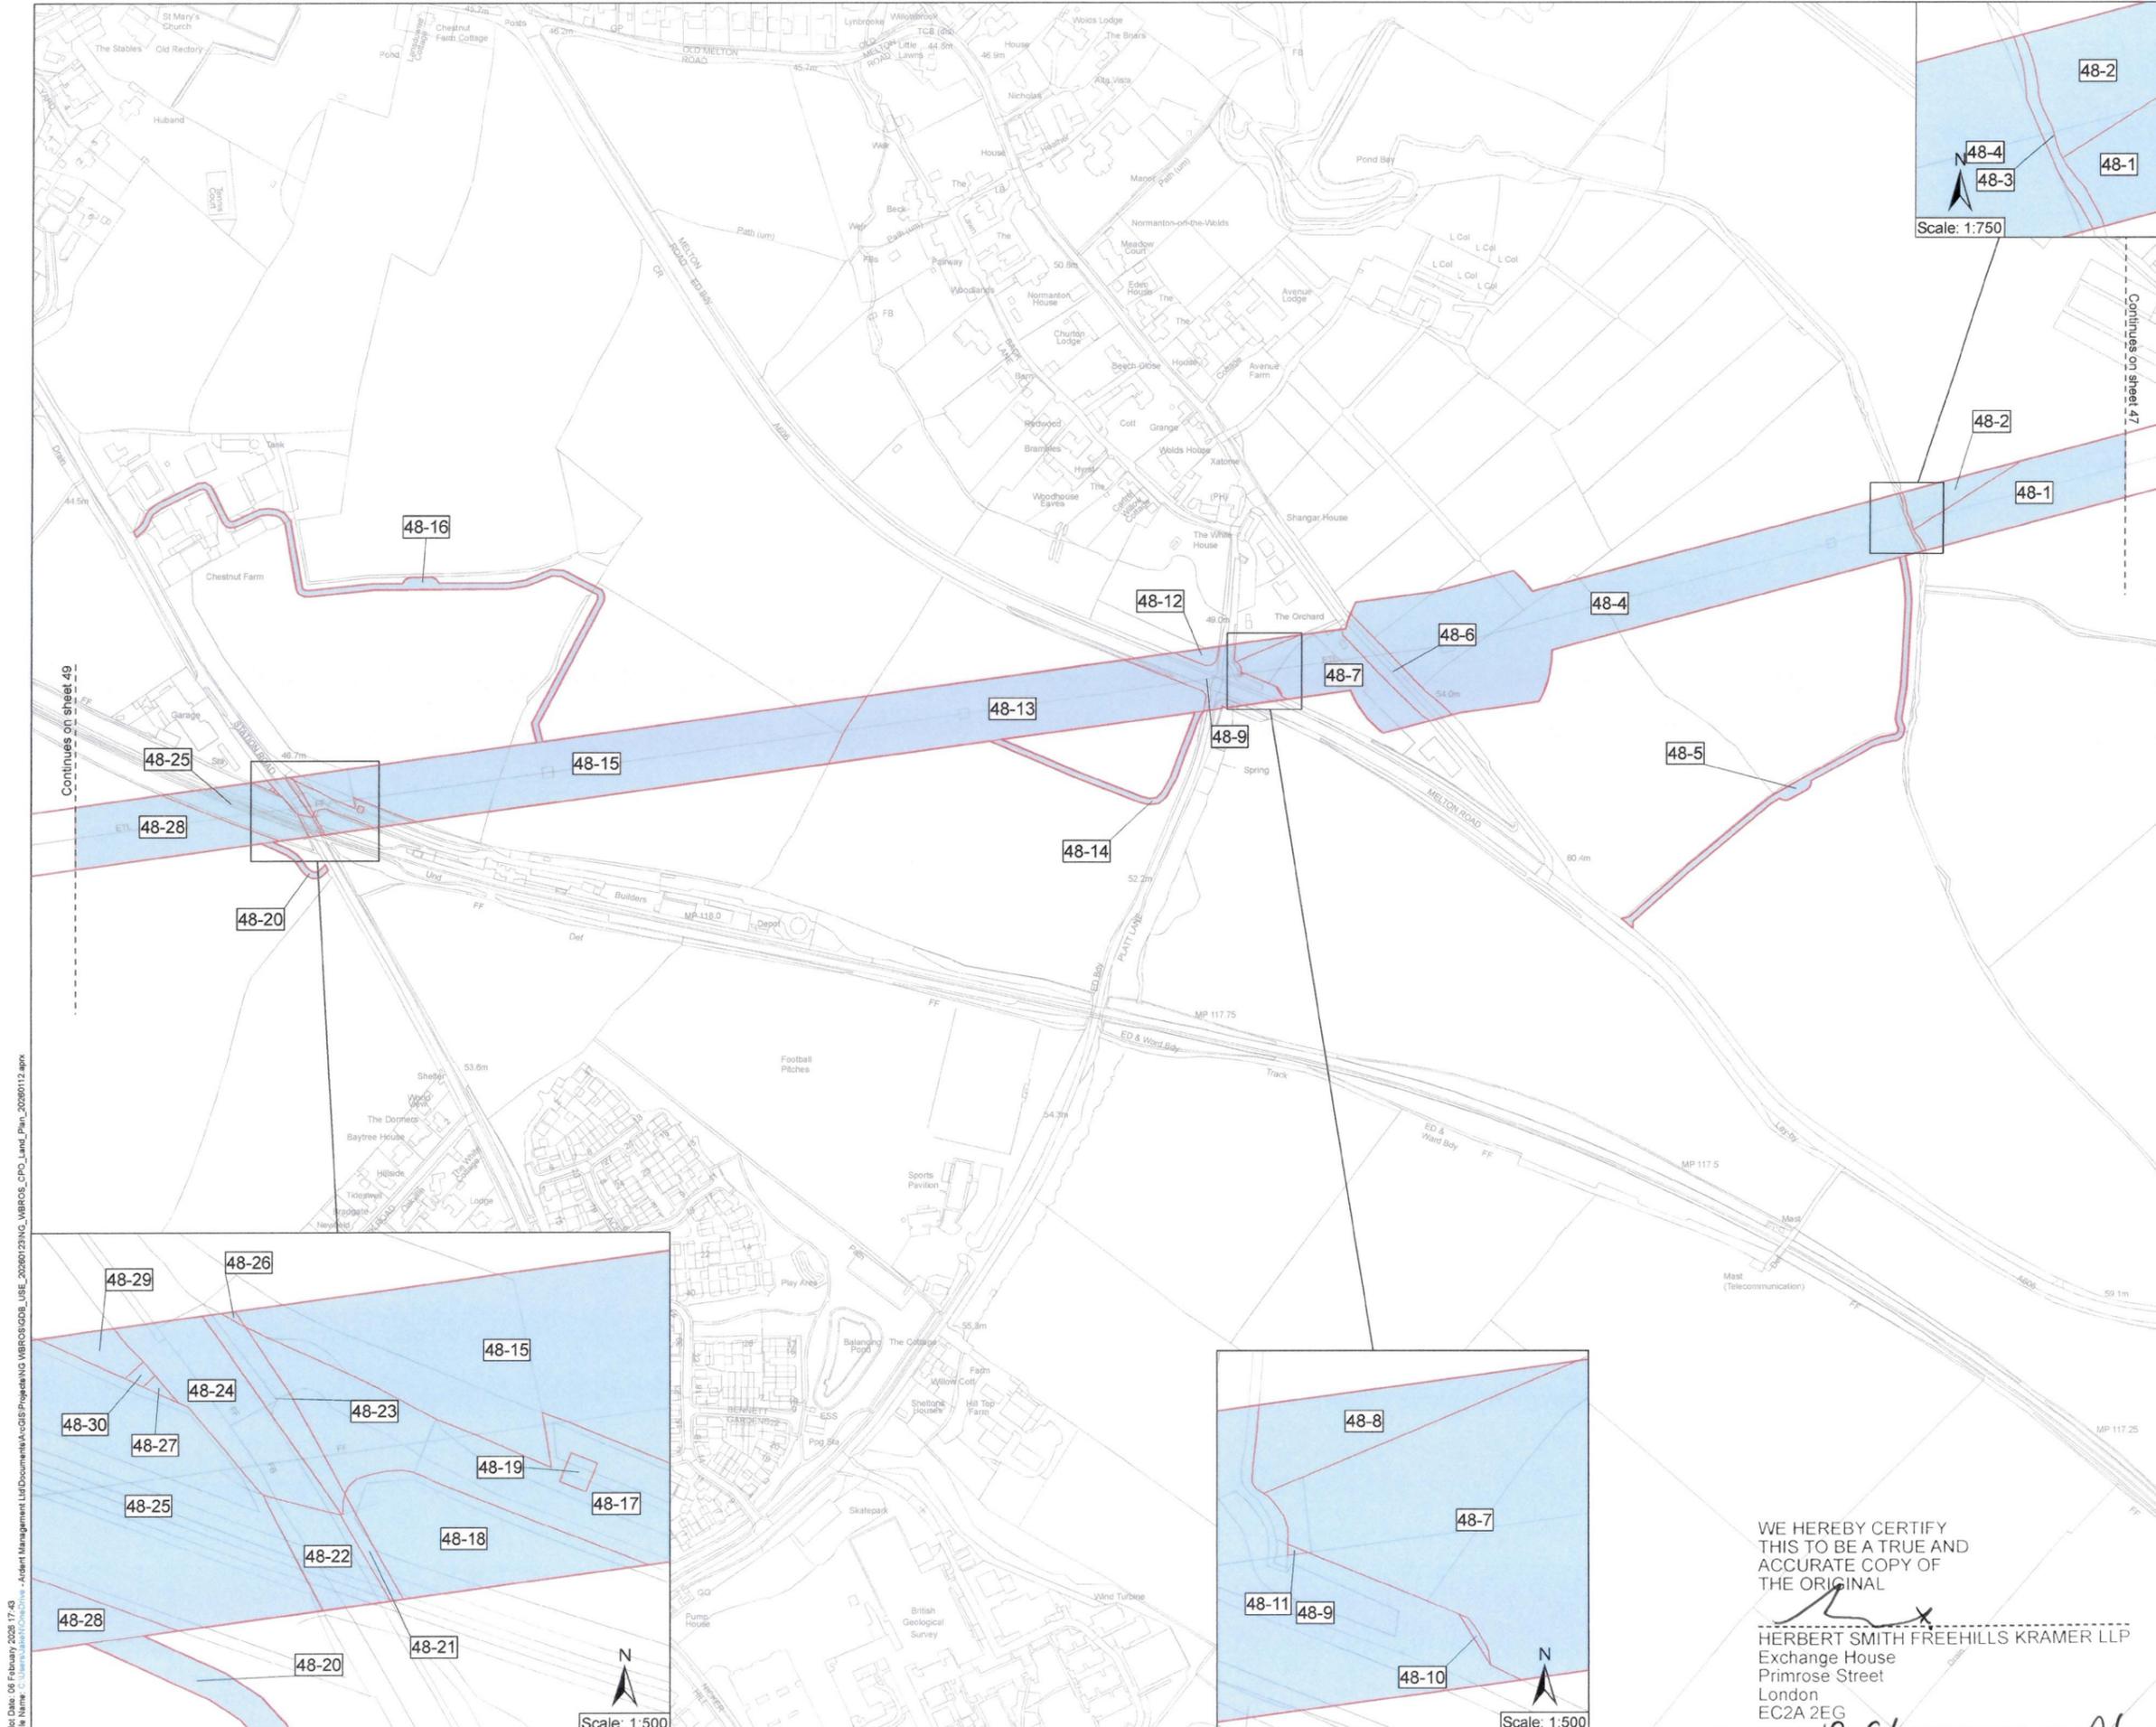

Key
 [Red Outline] Order Land
 [Blue Shaded] Rights to be acquired

The COMMON SEAL of NATIONAL GRID ELECTRICITY TRANSMISSION plc was hereunto affixed on the 12th day of FEBRUARY 2026 in the presence of:

Arntton
 Authorised Signatory
 Member of the Board Sealing Committee

© Crown copyright and database rights 2026 Ordnance Survey 100030649. You are permitted to use this data solely to enable you to respond to, or interact with, the organisation that provided you with the data. You are not permitted to copy, sub-licence, distribute or sell any of this data to third parties in any form.
 © Crown copyright material is reproduced with the permission of Land Registry under delegated authority from the Controller of HMSO.
 This material may not be copied, distributed, sold or published without the formal permission of Land Registry. Only an official copy of a title plan or register obtained from the Land Registry may be used for legal or other official purposes.
 May contain public sector information licensed under the Open Government Licence v3.0.
 Sources: Esri, TomTom, Garmin, FAO, NOAA, USGS, © OpenStreetMap contributors, and the GIS User Community, Esri, CGIAR, USGS

Client
nationalgrid

Designer
Ardent

Project
 WEST BURTON TO RATCLIFFE-ON-SOAR REFURBISHMENT - THE GREAT GRID UPGRADE
 Drawing Title
 MAP REFERRED TO IN THE NATIONAL GRID ELECTRICITY TRANSMISSION PLC (WEST BURTON TO RATCLIFFE-ON-SOAR REFURBISHMENT PROJECT) COMPULSORY PURCHASE ORDER 2026 SHEET 48 OF 56

| | | | |
|-------------------|--------------|--------------------------|-----------------------|
| Status | FINAL | Revision | 000 |
| Date | 06/02/2026 | | |
| Scale | 1:2,500 @ A1 | Spatial Reference System | British National Grid |
| Drawn By | J.NEVE-SWIFT | Checked By | A.FOX |
| Approved By | | | K.CRADDOCK |
| Drawing reference | NG_WBROS_CPO | | |

WE HEREBY CERTIFY THIS TO BE A TRUE AND ACCURATE COPY OF THE ORIGINAL


Herbert Smith Freehills Kramer LLP
 HERBERT SMITH FREEHILLS KRAMER LLP
 Exchange House
 Primrose Street
 London
 EC2A 2EG
 Date 13 February 2026

Plot Date: 06 February 2026 17:43
 File Name: C:\Users\jane11\OneDrive - Ardent Management Ltd\Documents\GIS\Projects\NG_WBROS\GDS_USE_20260123\NG_WBROS_CPO_Land_Plan_20260112.aprx

WE HEREBY CERTIFY
THIS TO BE A TRUE AND
ACCURATE COPY OF
THE ORIGINAL

HERBERT SMITH FREEHILLS KRAMER LLP
Exchange House
Primrose Street
London
EC2A 2EG

Date 13 Feb 2026

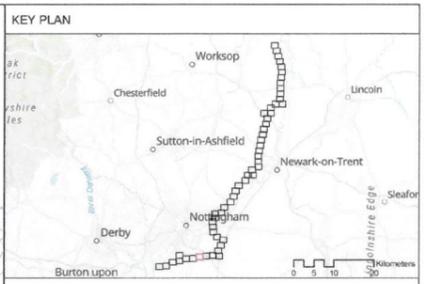

Key
 Order Land
 Rights to be acquired

MEMBER OF THE BOARD SEALING COMMITTEE

The COMMON SEAL of NATIONAL GRID
ELECTRICITY TRANSMISSION plc was
hereunto affixed on the 13th day of
FEBRUARY 2026 in the presence of:

Ainton
 Authorised Signatory
 Member of the Board Sealing Committee

© Crown copyright and database rights 2026 Ordnance Survey 100030649. You are permitted to use this data solely to enable you to respond to, or interact with, the organisation that provided you with the data. You are not permitted to copy, sub-licence, distribute or sell any of this data to third parties in any form.

© Crown copyright material is reproduced with the permission of Land Registry under delegated authority from the Controller of HMSO.

This material may not be copied, distributed, sold or published without the formal permission of Land Registry. Only an official copy of a title plan or register obtained from the Land Registry may be used for legal or other official purposes.

May contain public sector information licensed under the Open Government Licence v3.0.
 Sources: Esri, TomTom, Garmin, FAO, NOAA, USGS, © OpenStreetMap contributors, and the GIS User Community, Esri, USGS




Client
 WEST BURTON TO RATCLIFFE-ON-SOAR
 REFURBISHMENT - THE GREAT GRID UPGRADE



Drawing Title
 MAP REFERRED TO IN THE NATIONAL GRID
 ELECTRICITY TRANSMISSION PLC (WEST
 BURTON TO RATCLIFFE-ON-SOAR
 REFURBISHMENT PROJECT) COMPULSORY
 PURCHASE ORDER 2026
 SHEET 49 OF 56

| | | | |
|-------------------|--------------|------------|------------|
| Status | FINAL | Revision | 000 |
| Scale | 1:2,500 @ A1 | Date | 06/02/2026 |
| Drawn By | J.NEYE-SMFT | Checked By | A.FOX |
| Approved By | K.CRADDOCK | | |
| Drawing reference | NG_WBROS_CPO | | |

This document is not to be used in whole or in part other than for the intended purpose and project for which it was prepared and provided.

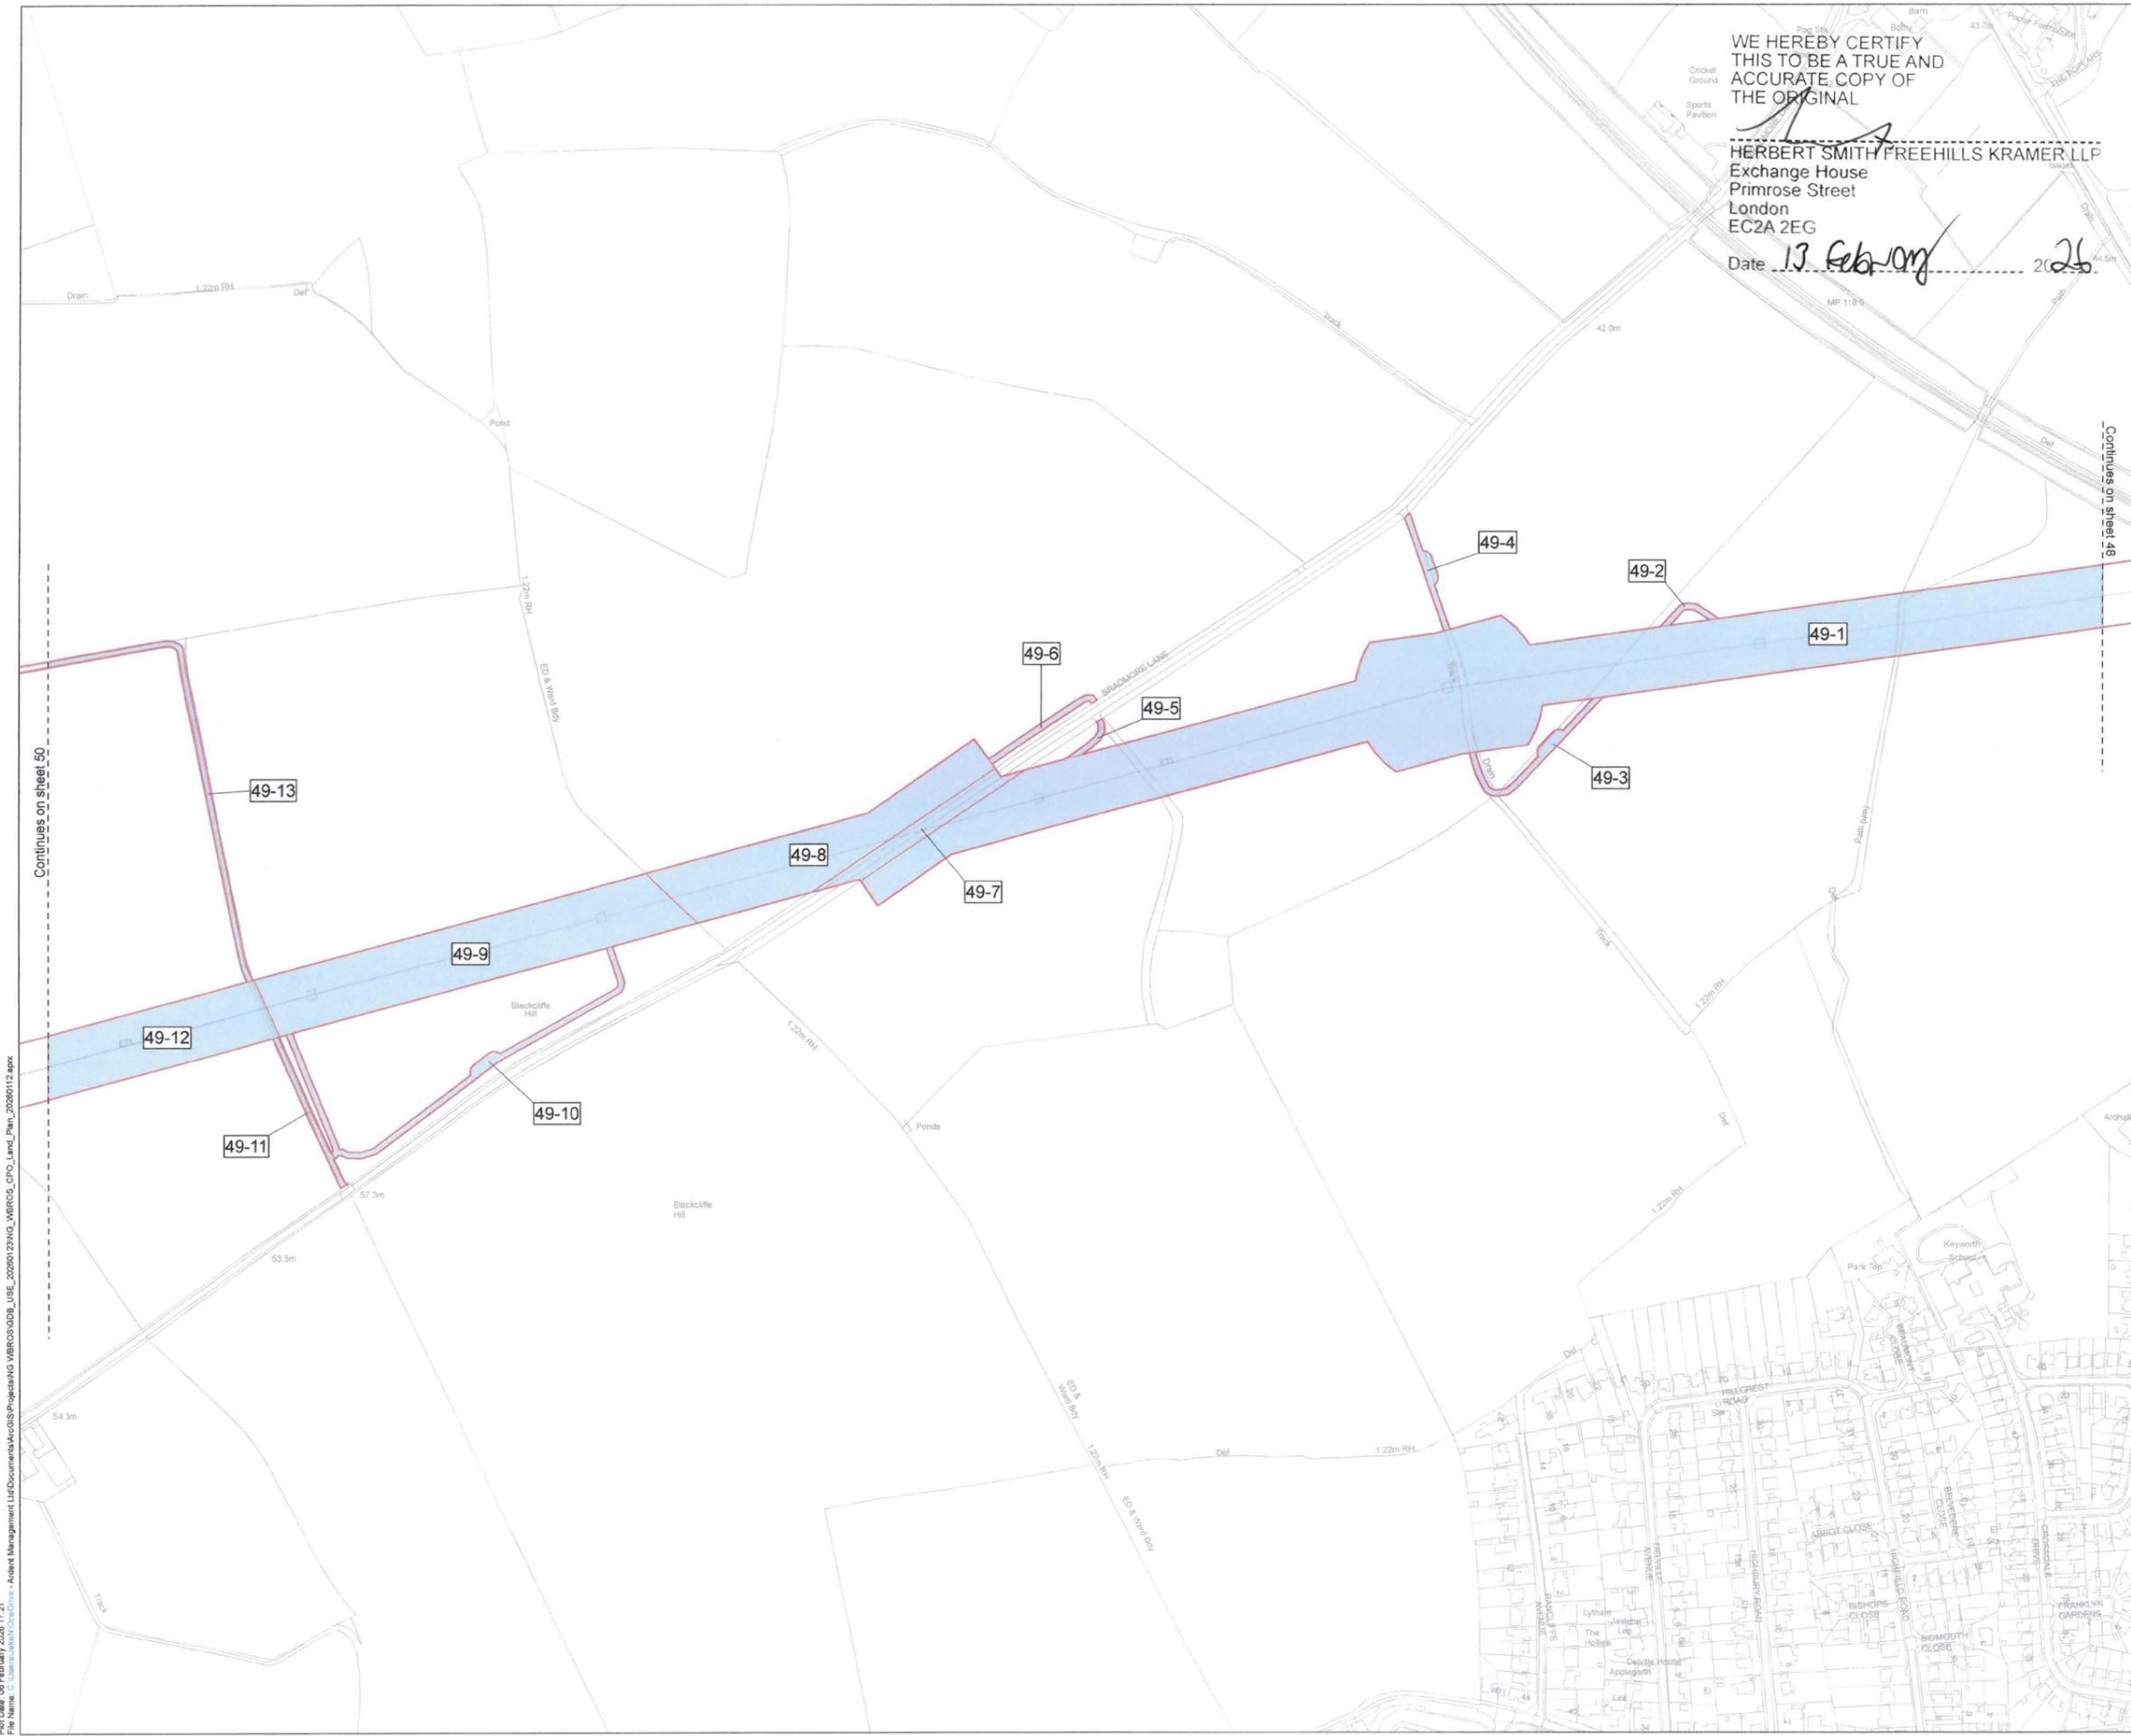

Plot Date: 06 February 2026 17:21
 File Name: C:\Users\jnk\OneDrive - Ardent Management Ltd\Documents\Projects\NG WBROS\CPO\NG WBROS_CPO_Land_Plan_20260112.aprx

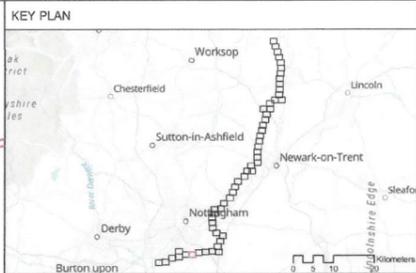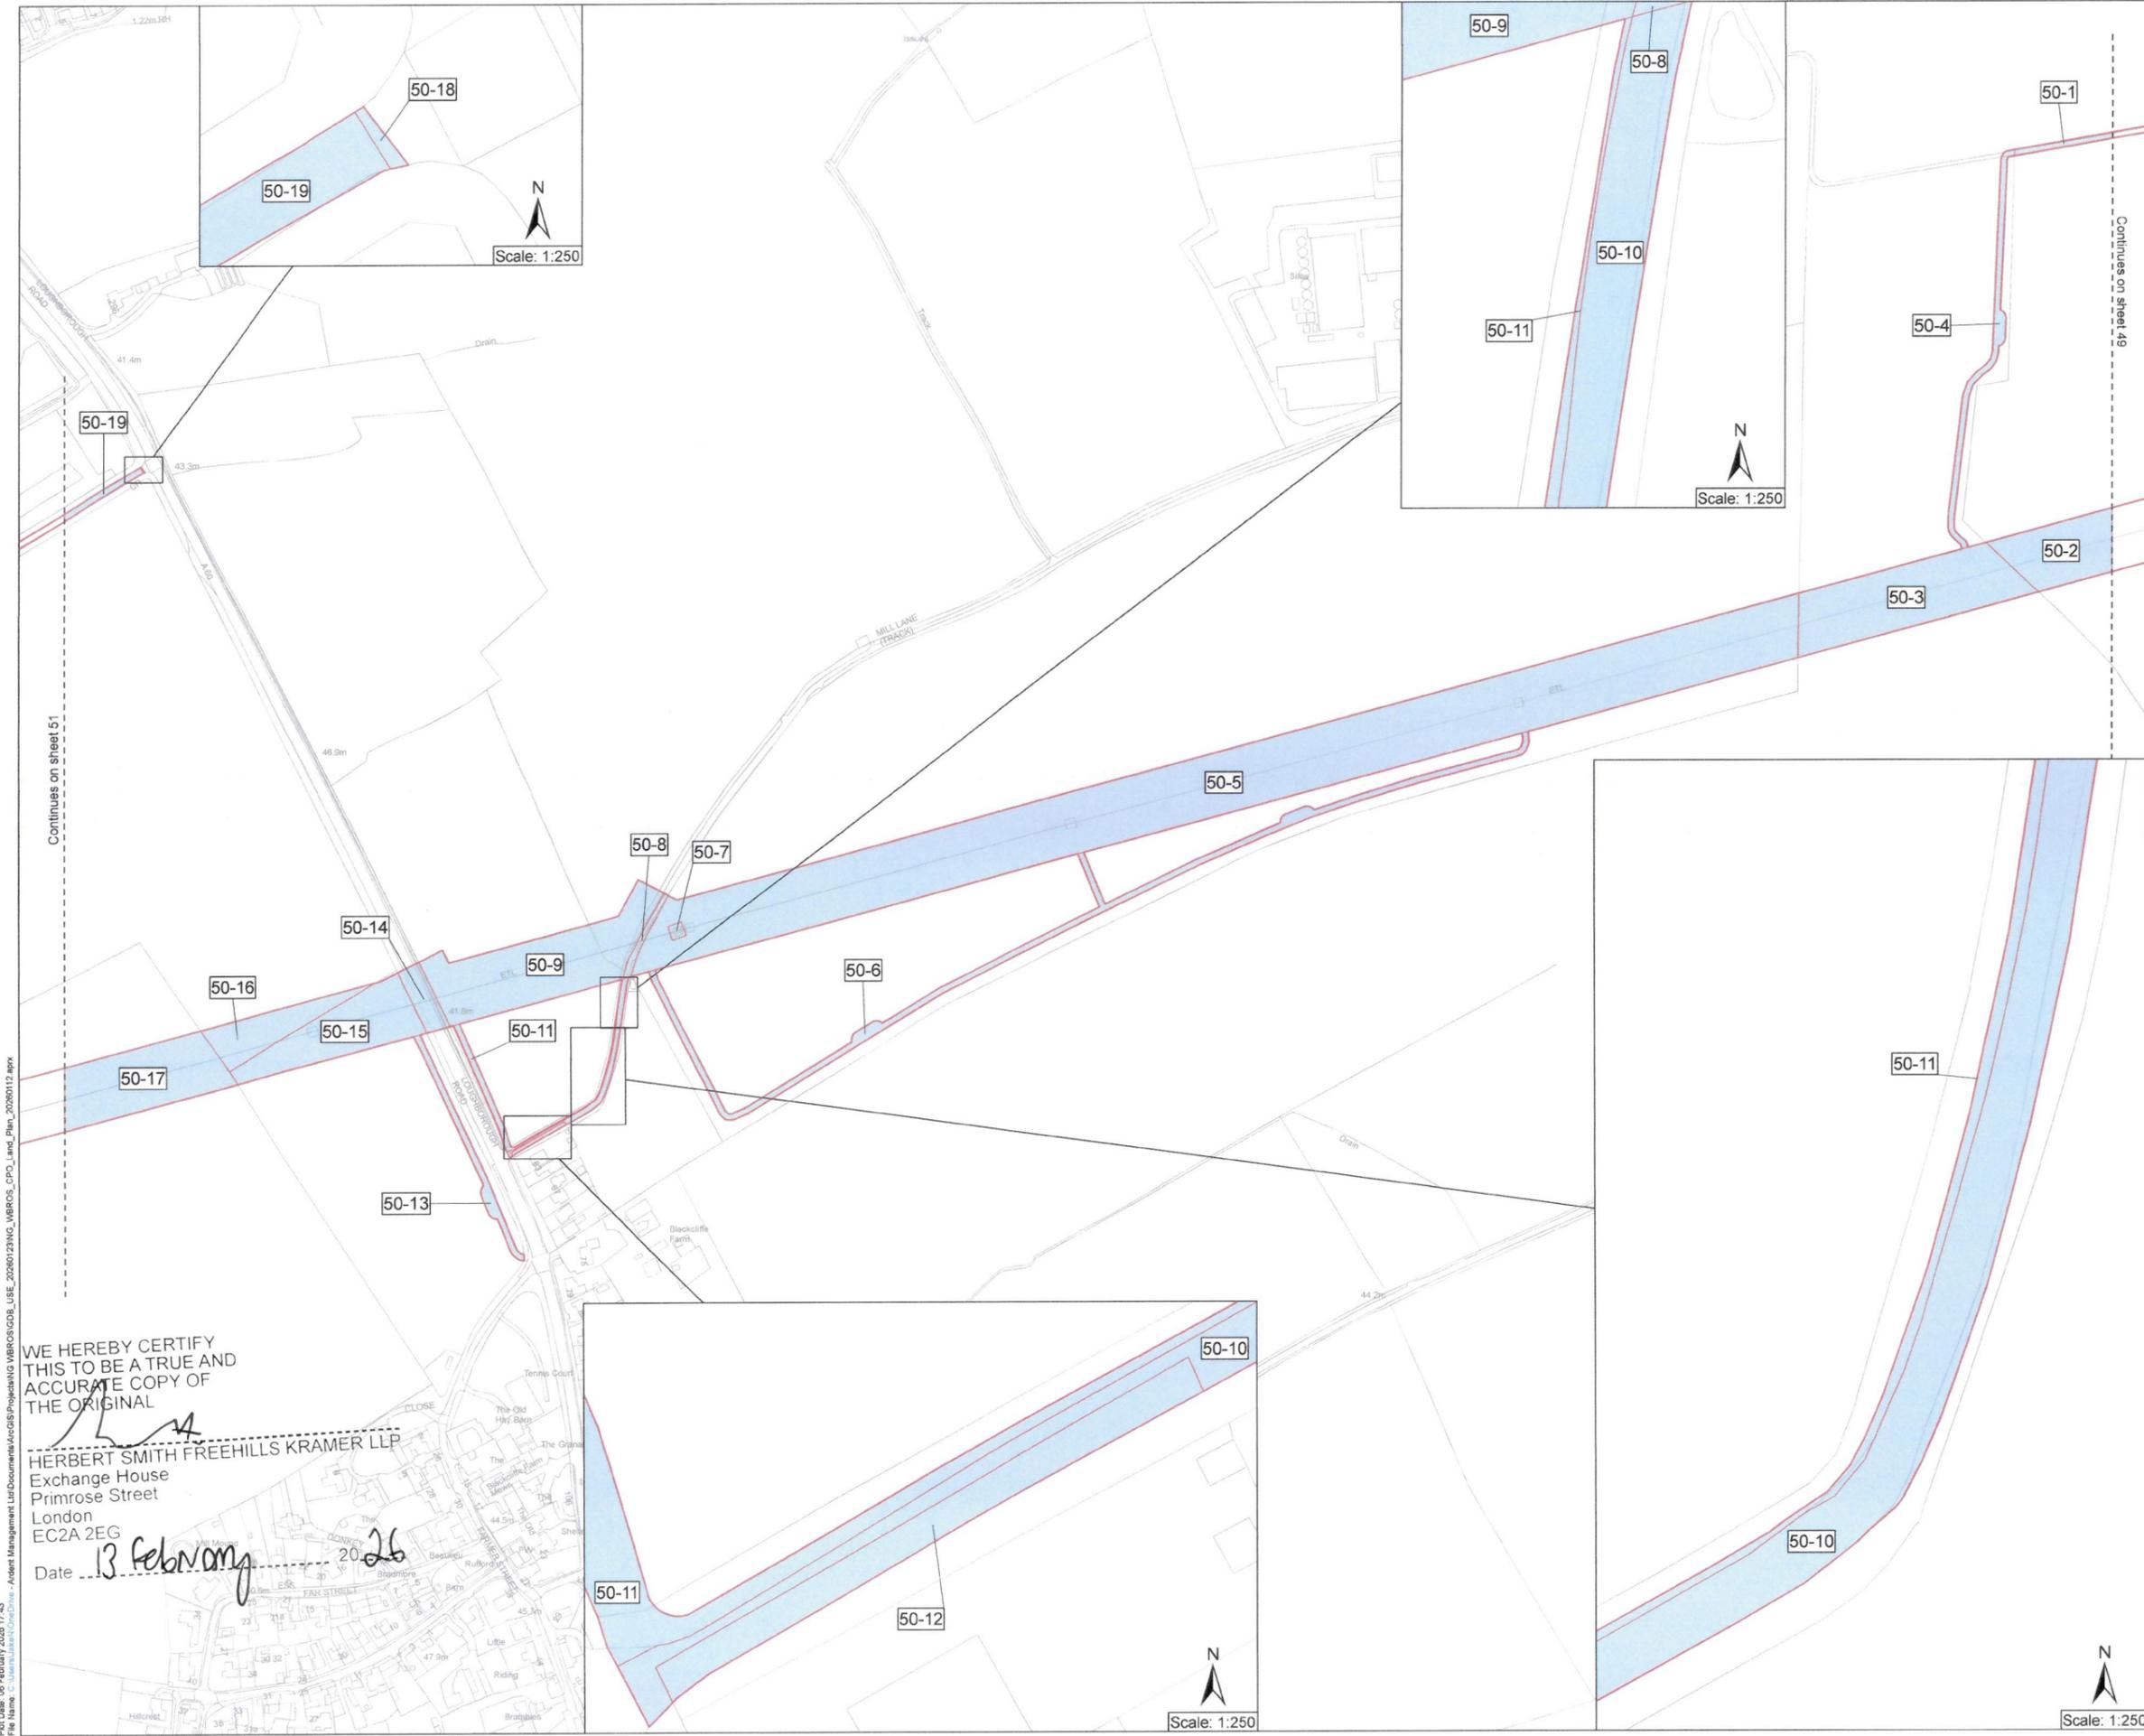

Key
 Order Land
 Rights to be acquired

MEMBER OF THE BOARD SEALING COMMITTEE

The COMMON SEAL of NATIONAL GRID ELECTRICITY TRANSMISSION plc was hereunto affixed on the 13TH day of FEBRUARY 2026 in the presence of:

[Signature]
 Authorised Signatory
 Member of the Board Sealing Committee

© Crown copyright and database rights 2026 Ordnance Survey 100030649. You are permitted to use this data solely to enable you to respond to, or interact with, the organisation that provided you with the data. You are not permitted to copy, sub-licence, distribute or sell any of this data to third parties in any form.

© Crown copyright material is reproduced with the permission of Land Registry under delegated authority from the Controller of HMSO. This material may not be copied, distributed, sold or published without the formal permission of Land Registry. Only an official copy of a title plan or register obtained from the Land Registry may be used for legal or other official purposes.

May contain public sector information licensed under the Open Government Licence v3.0. Sources: Esri, TomTom, Garmin, FAO, NOAA, USGS, © OpenStreetMap contributors, and the GIS User Community, Esri, USGS



Project WEST BURTON TO RATCLIFFE-ON-SOAR REFURBISHMENT - THE GREAT GRID UPGRADE

Drawing Title MAP REFERRED TO IN THE NATIONAL GRID ELECTRICITY TRANSMISSION PLC (WEST BURTON TO RATCLIFFE-ON-SOAR REFURBISHMENT PROJECT) COMPULSORY PURCHASE ORDER 2026 SHEET 50 OF 56

| | | | |
|-------------------|--------------|------------|------------|
| Status | FINAL | Revision | 000 |
| Scale | 1:2,500 @ A1 | Date | 06/02/2026 |
| Drawn By | J.NEYE-SWIFT | Checked By | A.FOX |
| Approved By | K.CRADDOCK | | |
| Drawing reference | NG_WBROS_CPO | | |

This document is not to be used in whole or in part other than for the intended purpose and project for which it was prepared and provided.


WE HEREBY CERTIFY THIS TO BE A TRUE AND ACCURATE COPY OF THE ORIGINAL

[Signature]
 HERBERT SMITH FREEHILLS KRAMER LLP
 Exchange House
 Primrose Street
 London
 EC2A 2EG

Date 13 February 2026



Plot Date: 06 February 2026 17:43
 File Name: C:\Users\jane\OneDrive - Ardent Management Ltd\Documents\Projects\NG_WBROS\CPO\WBROS_CPO_Land_Plan_20260117.aprx

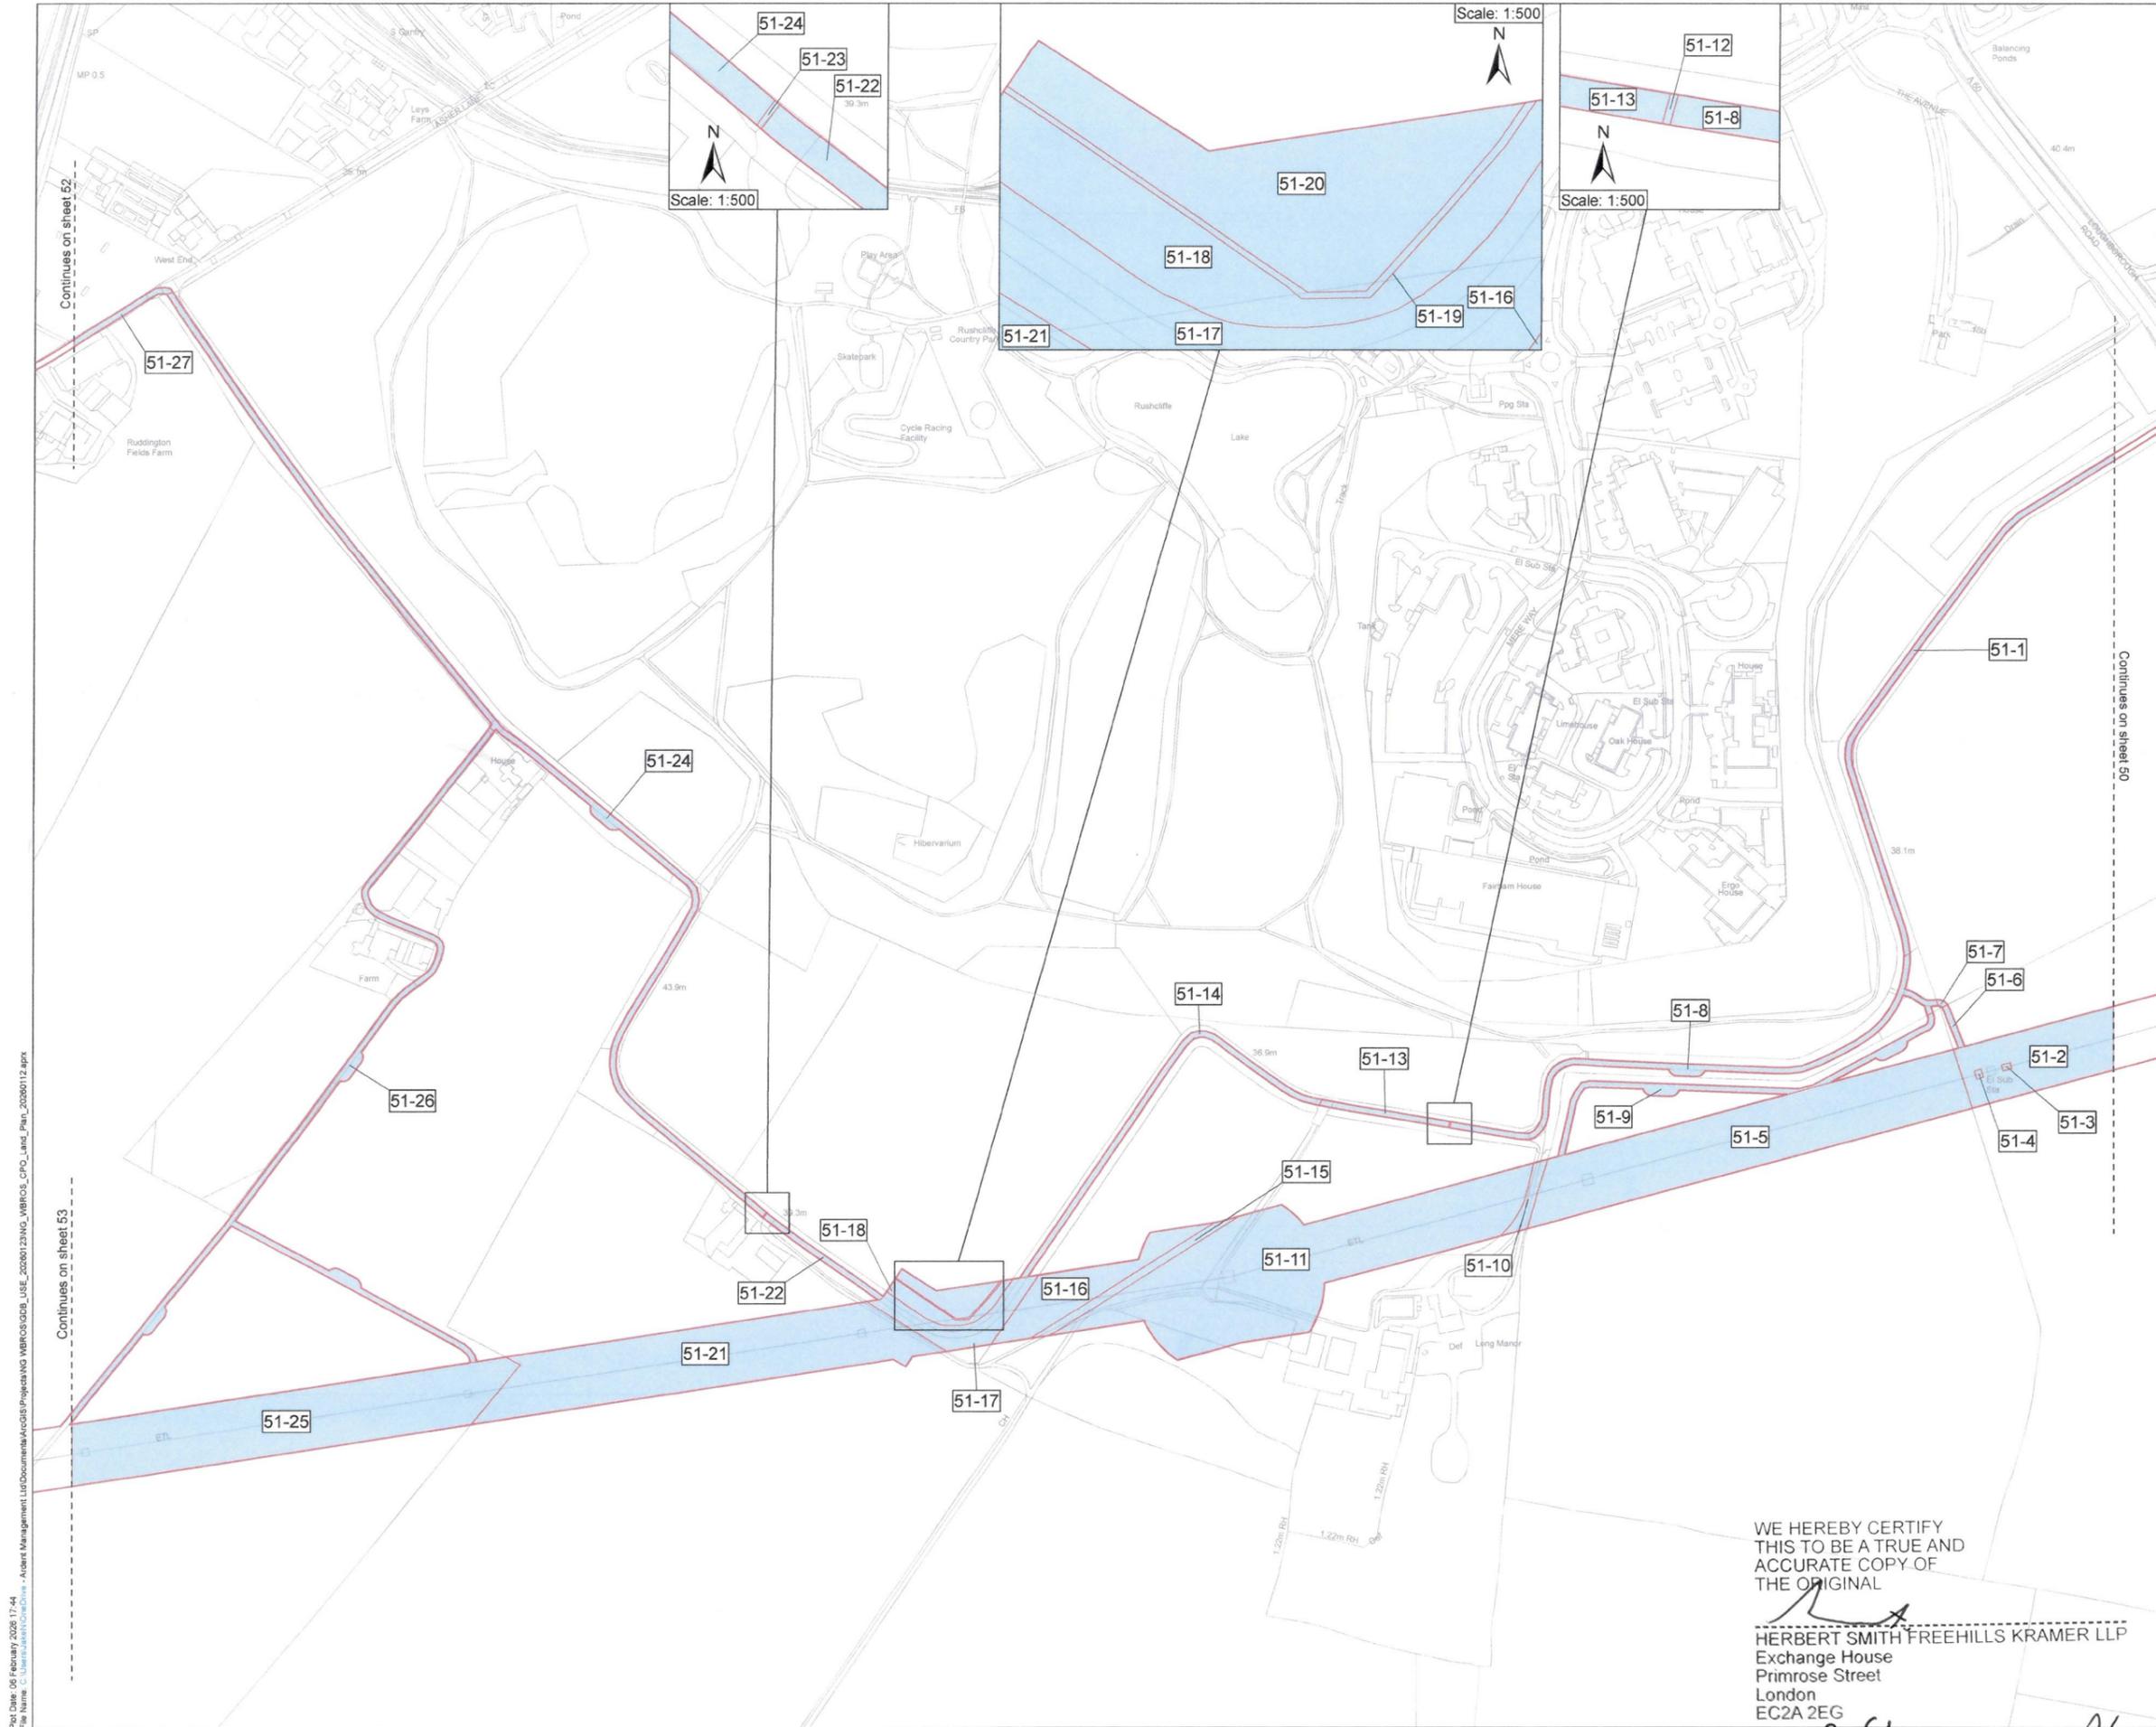

Key
 [Red outline] Order Land
 [Blue fill] Rights to be acquired

MEMBER OF THE BOARD SEALING COMMITTEE

The COMMON SEAL of NATIONAL GRID ELECTRICITY TRANSMISSION plc was hereunto affixed on the 12TH day of FEBRUARY 2026 in the presence of:

Arden
 Authorised Signatory
 Member of the Board Sealing Committee

© Crown copyright and database rights 2026 Ordnance Survey 100030649. You are permitted to use this data solely to enable you to respond to, or interact with, the organisation that provided you with the data. You are not permitted to copy, sub-licence, distribute or sell any of this data to third parties in any form.

© Crown copyright material is reproduced with the permission of Land Registry under delegated authority from the Controller of HMSO. This material may not be copied distributed, sold or published without the formal permission of Land Registry. Only an official copy of a title plan or register obtained from the Land Registry may be used for legal or other official purposes.

May contain public sector information licensed under the Open Government Licence v3.0. Sources: Esri, TomTom, Garmin, FAO, NOAA, USGS, © OpenStreetMap contributors, and the GIS User Community, Esri, CGIAR, USGS



Project WEST BURTON TO RATCLIFFE-ON-SOAR REFURBISHMENT - THE GREAT GRID UPGRADE

Drawing Title MAP REFERRED TO IN THE NATIONAL GRID ELECTRICITY TRANSMISSION PLC (WEST BURTON TO RATCLIFFE-ON-SOAR REFURBISHMENT PROJECT) COMPULSORY PURCHASE ORDER 2026 SHEET 51 OF 56


| | | | |
|-------------------|--------------|--------------------------|-----------------------|
| Status | FINAL | Revision | 000 |
| Date | 06/02/2026 | | |
| Scale | 1:2,500 @ A1 | Spatial Reference System | British National Grid |
| Drawn By | J.NEYE-SWIFT | Checked By | A.FOX |
| Approved By | | | K.CRADDOCK |
| Drawing reference | NG_WBROS_CPO | | |

This document is not to be used in whole or in part other than for the intended purpose and project for which it was prepared and provided.

WE HEREBY CERTIFY THIS TO BE A TRUE AND ACCURATE COPY OF THE ORIGINAL

Herbert Smith Freehills Kramer LLP
 HERBERT SMITH FREEHILLS KRAMER LLP
 Exchange House
 Primrose Street
 London
 EC2A 2EG
 Date 13 February 2026


Plot Date: 06 February 2026 17:44
 File Name: C:\Users\jankin\OneDrive - Ardent Management Ltd\Documents\Arden\Projects\NG WBROS\GDB_USE_2026\12\ING_WBROS_CPO_Land_Plan_20260112.dwg

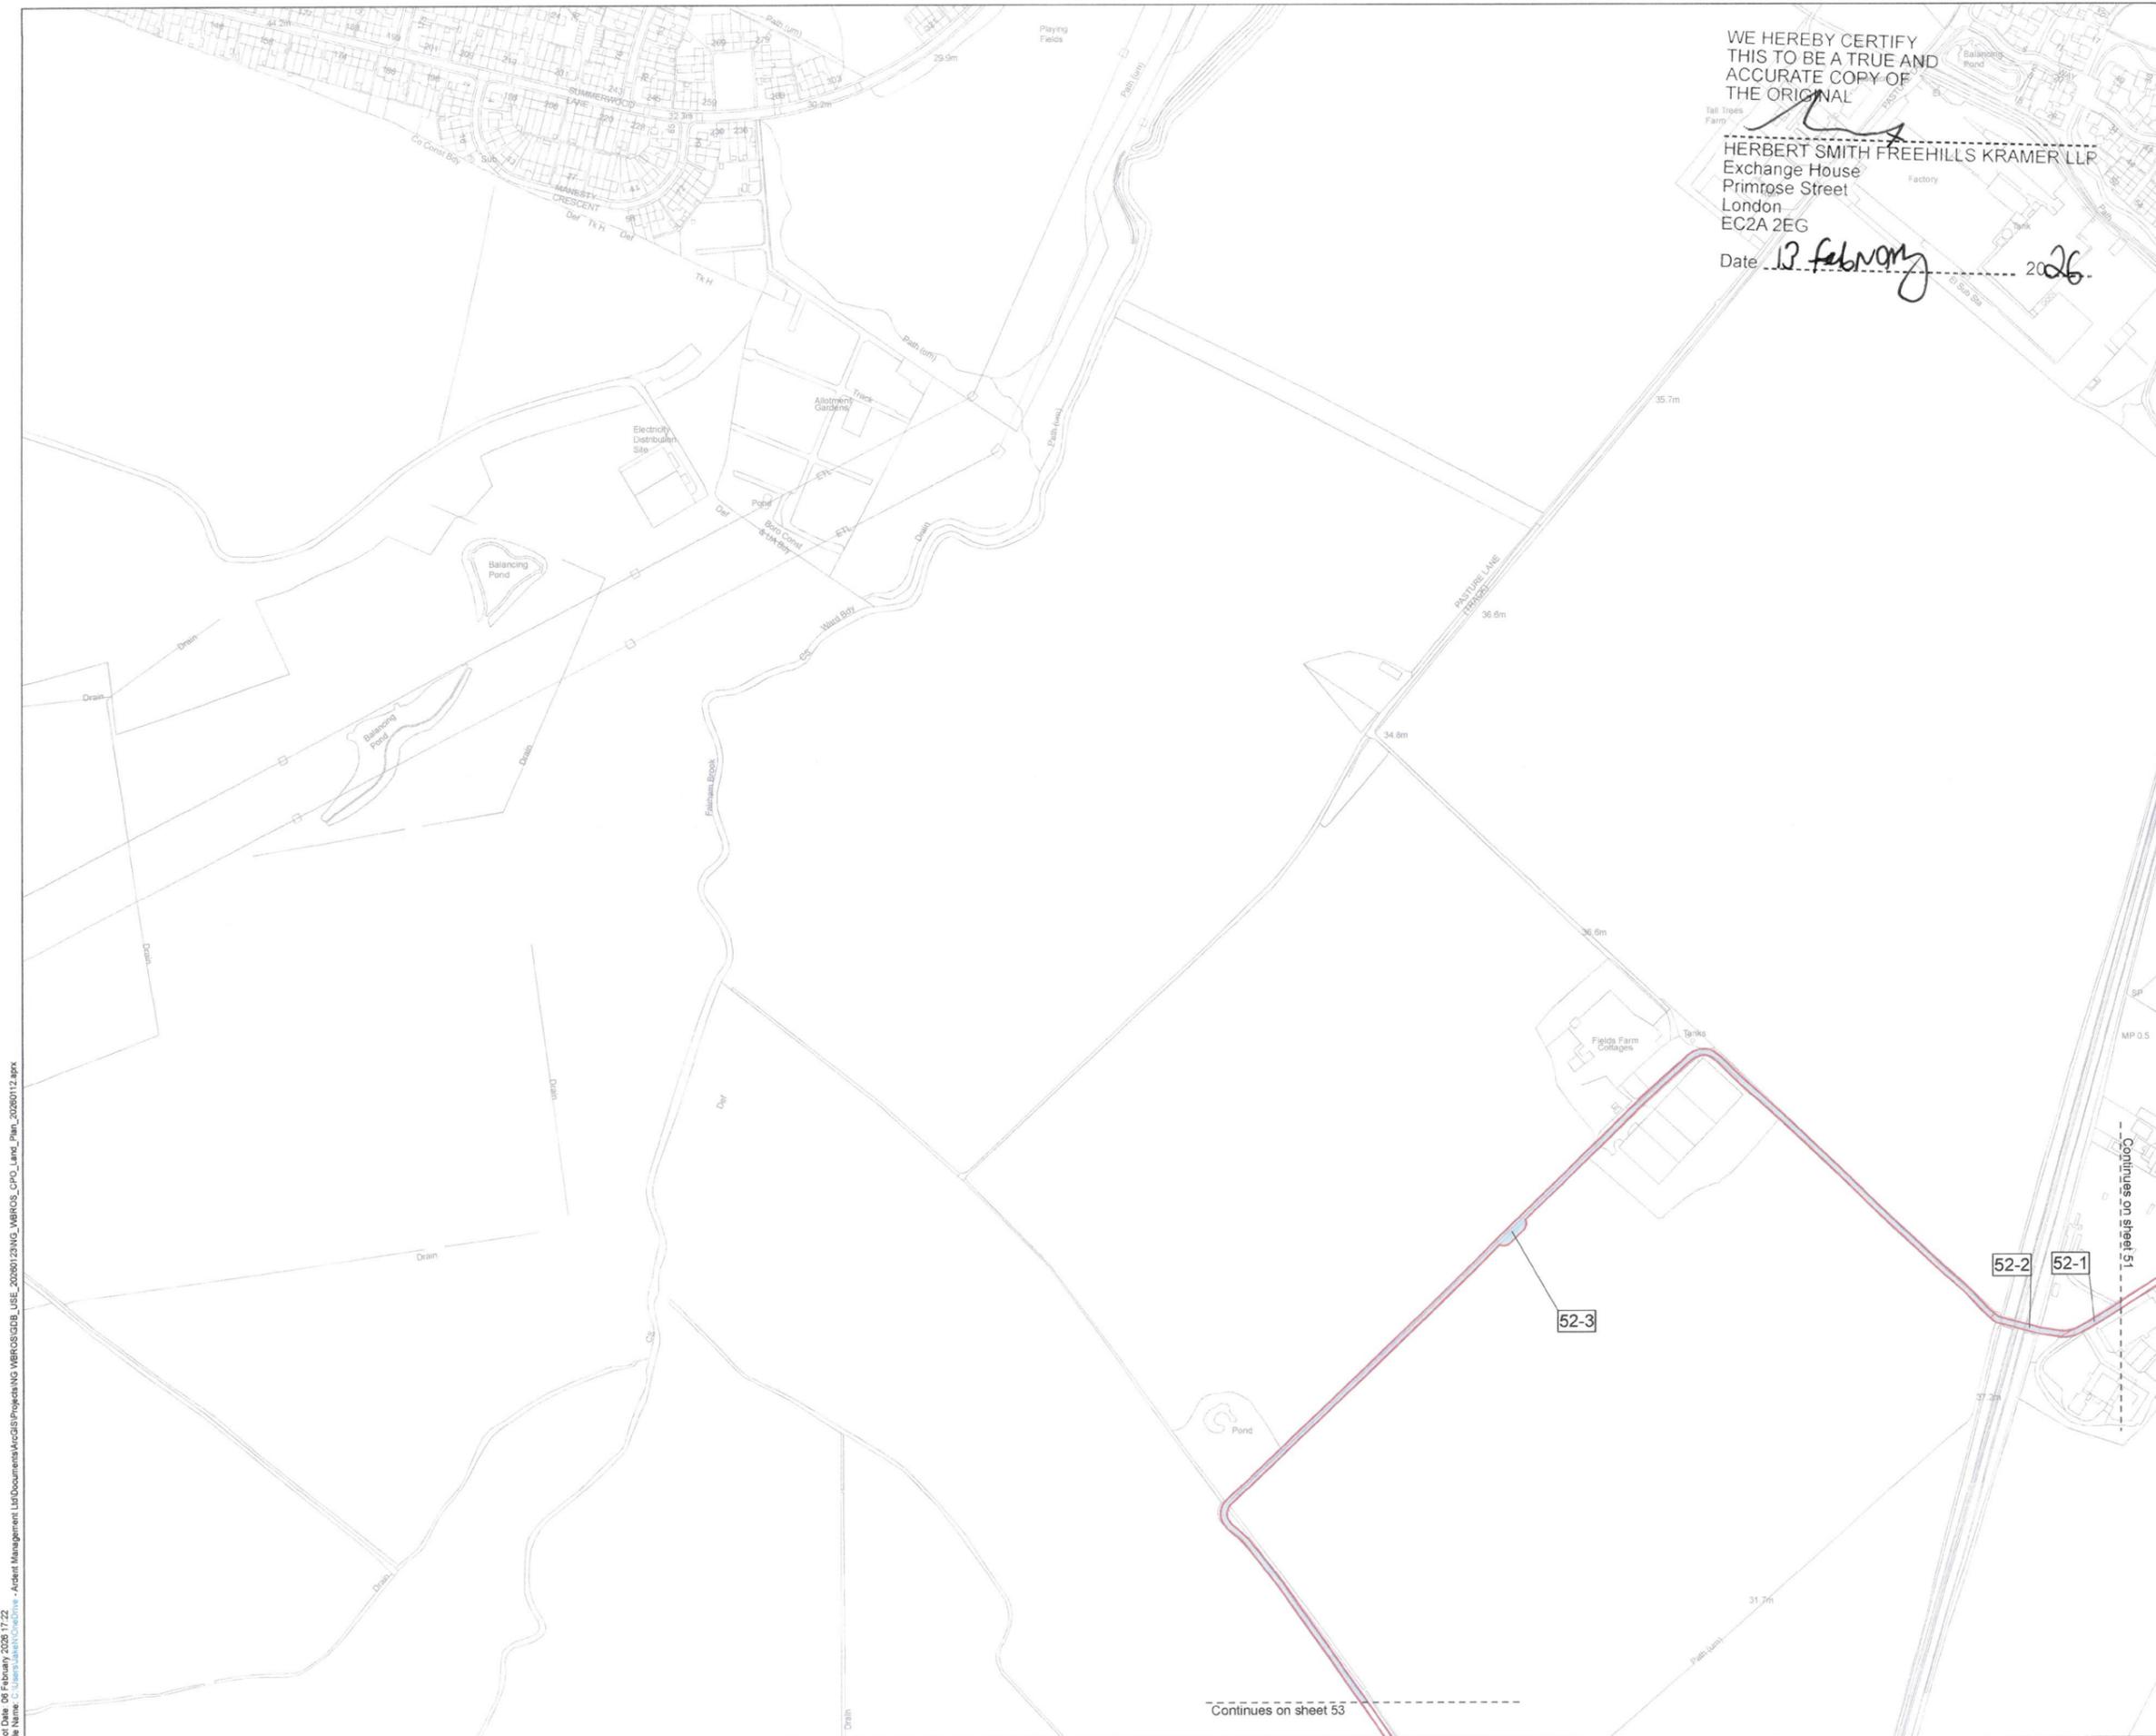

WE HEREBY CERTIFY
THIS TO BE A TRUE AND
ACCURATE COPY OF
THE ORIGINAL

HERBERT SMITH FREEHILLS KRAMER LLP
Exchange House
Primo Street
London
EC2A 2EG

Date 13 February 2026

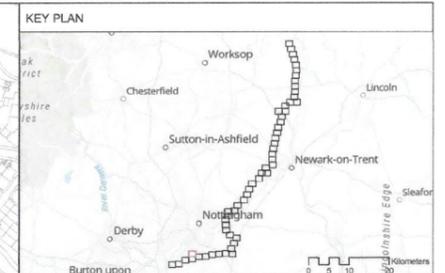

Key
 Order Land
 Rights to be acquired

MEMBER OF THE BOARD SEALING COMMITTEE
 N 44713671

The COMMON SEAL of NATIONAL GRID
ELECTRICITY TRANSMISSION plc was
hereunto affixed on the 13TH day of
FEBRUARY 2026 in the presence of:

Hinton
 Authorised Signatory
 Member of the Board Sealing Committee

© Crown copyright and database rights 2026 Ordnance Survey
100030849. You are permitted to use this data solely to enable you
to respond to, or interact with, the organisation that provided you with the data.
You are not permitted to copy, sub-licence, distribute or sell any of this data to third
parties in any form.
 © Crown copyright material is reproduced with the permission of Land Registry
under delegated authority from the Controller of HMSO.
 This material may not be copied distributed, sold or published without the formal
permission of Land Registry. Only an official copy of a title plan or register obtained
from the Land Registry may be used for legal or other official purposes.
 May contain public sector information licensed under the Open
Government Licence v3.0.
 Sources: Esri, TomTom, Garmin, FAO, NOAA, USGS, © OpenStreetMap
contributors, and the GIS User Community, Esri, USGS

Client
nationalgrid

Designer
Ardent

Project
 WEST BURTON TO RATCLIFFE-ON-SOAR
 REFURBISHMENT - THE GREAT GRID UPGRADE
 Drawing Title
 MAP REFERRED TO IN THE NATIONAL GRID
 ELECTRICITY TRANSMISSION PLC (WEST
 BURTON TO RATCLIFFE-ON-SOAR
 REFURBISHMENT PROJECT) COMPULSORY
 PURCHASE ORDER 2026
 SHEET 52 OF 56


| | |
|---|---------------------|
| Status FINAL | Revision 000 |
| Scale 1:2,500 @ A1 | Date 06/02/2026 |
| Spatial Reference System British National Grid | |
| Drawn By J.NEYE-SWIFT | Checked By A.FOX |
| Approved By K.CRADDOCK | |
| Drawing reference NG_WBROS_CPO | |

This document is not to be used in whole or in part other than for the intended purpose and project for which it was prepared and provided.

Plot Date: 06 February 2026 17:22
 File Name: C:\Users\jane\OneDrive - Ardent Management Ltd\Documents\Projects\WBROS\GDB_Use_20260123\NG_WBROS_CPO_Land_Plan_20260112.dwg

Continues on sheet 53


Continues on sheet 51

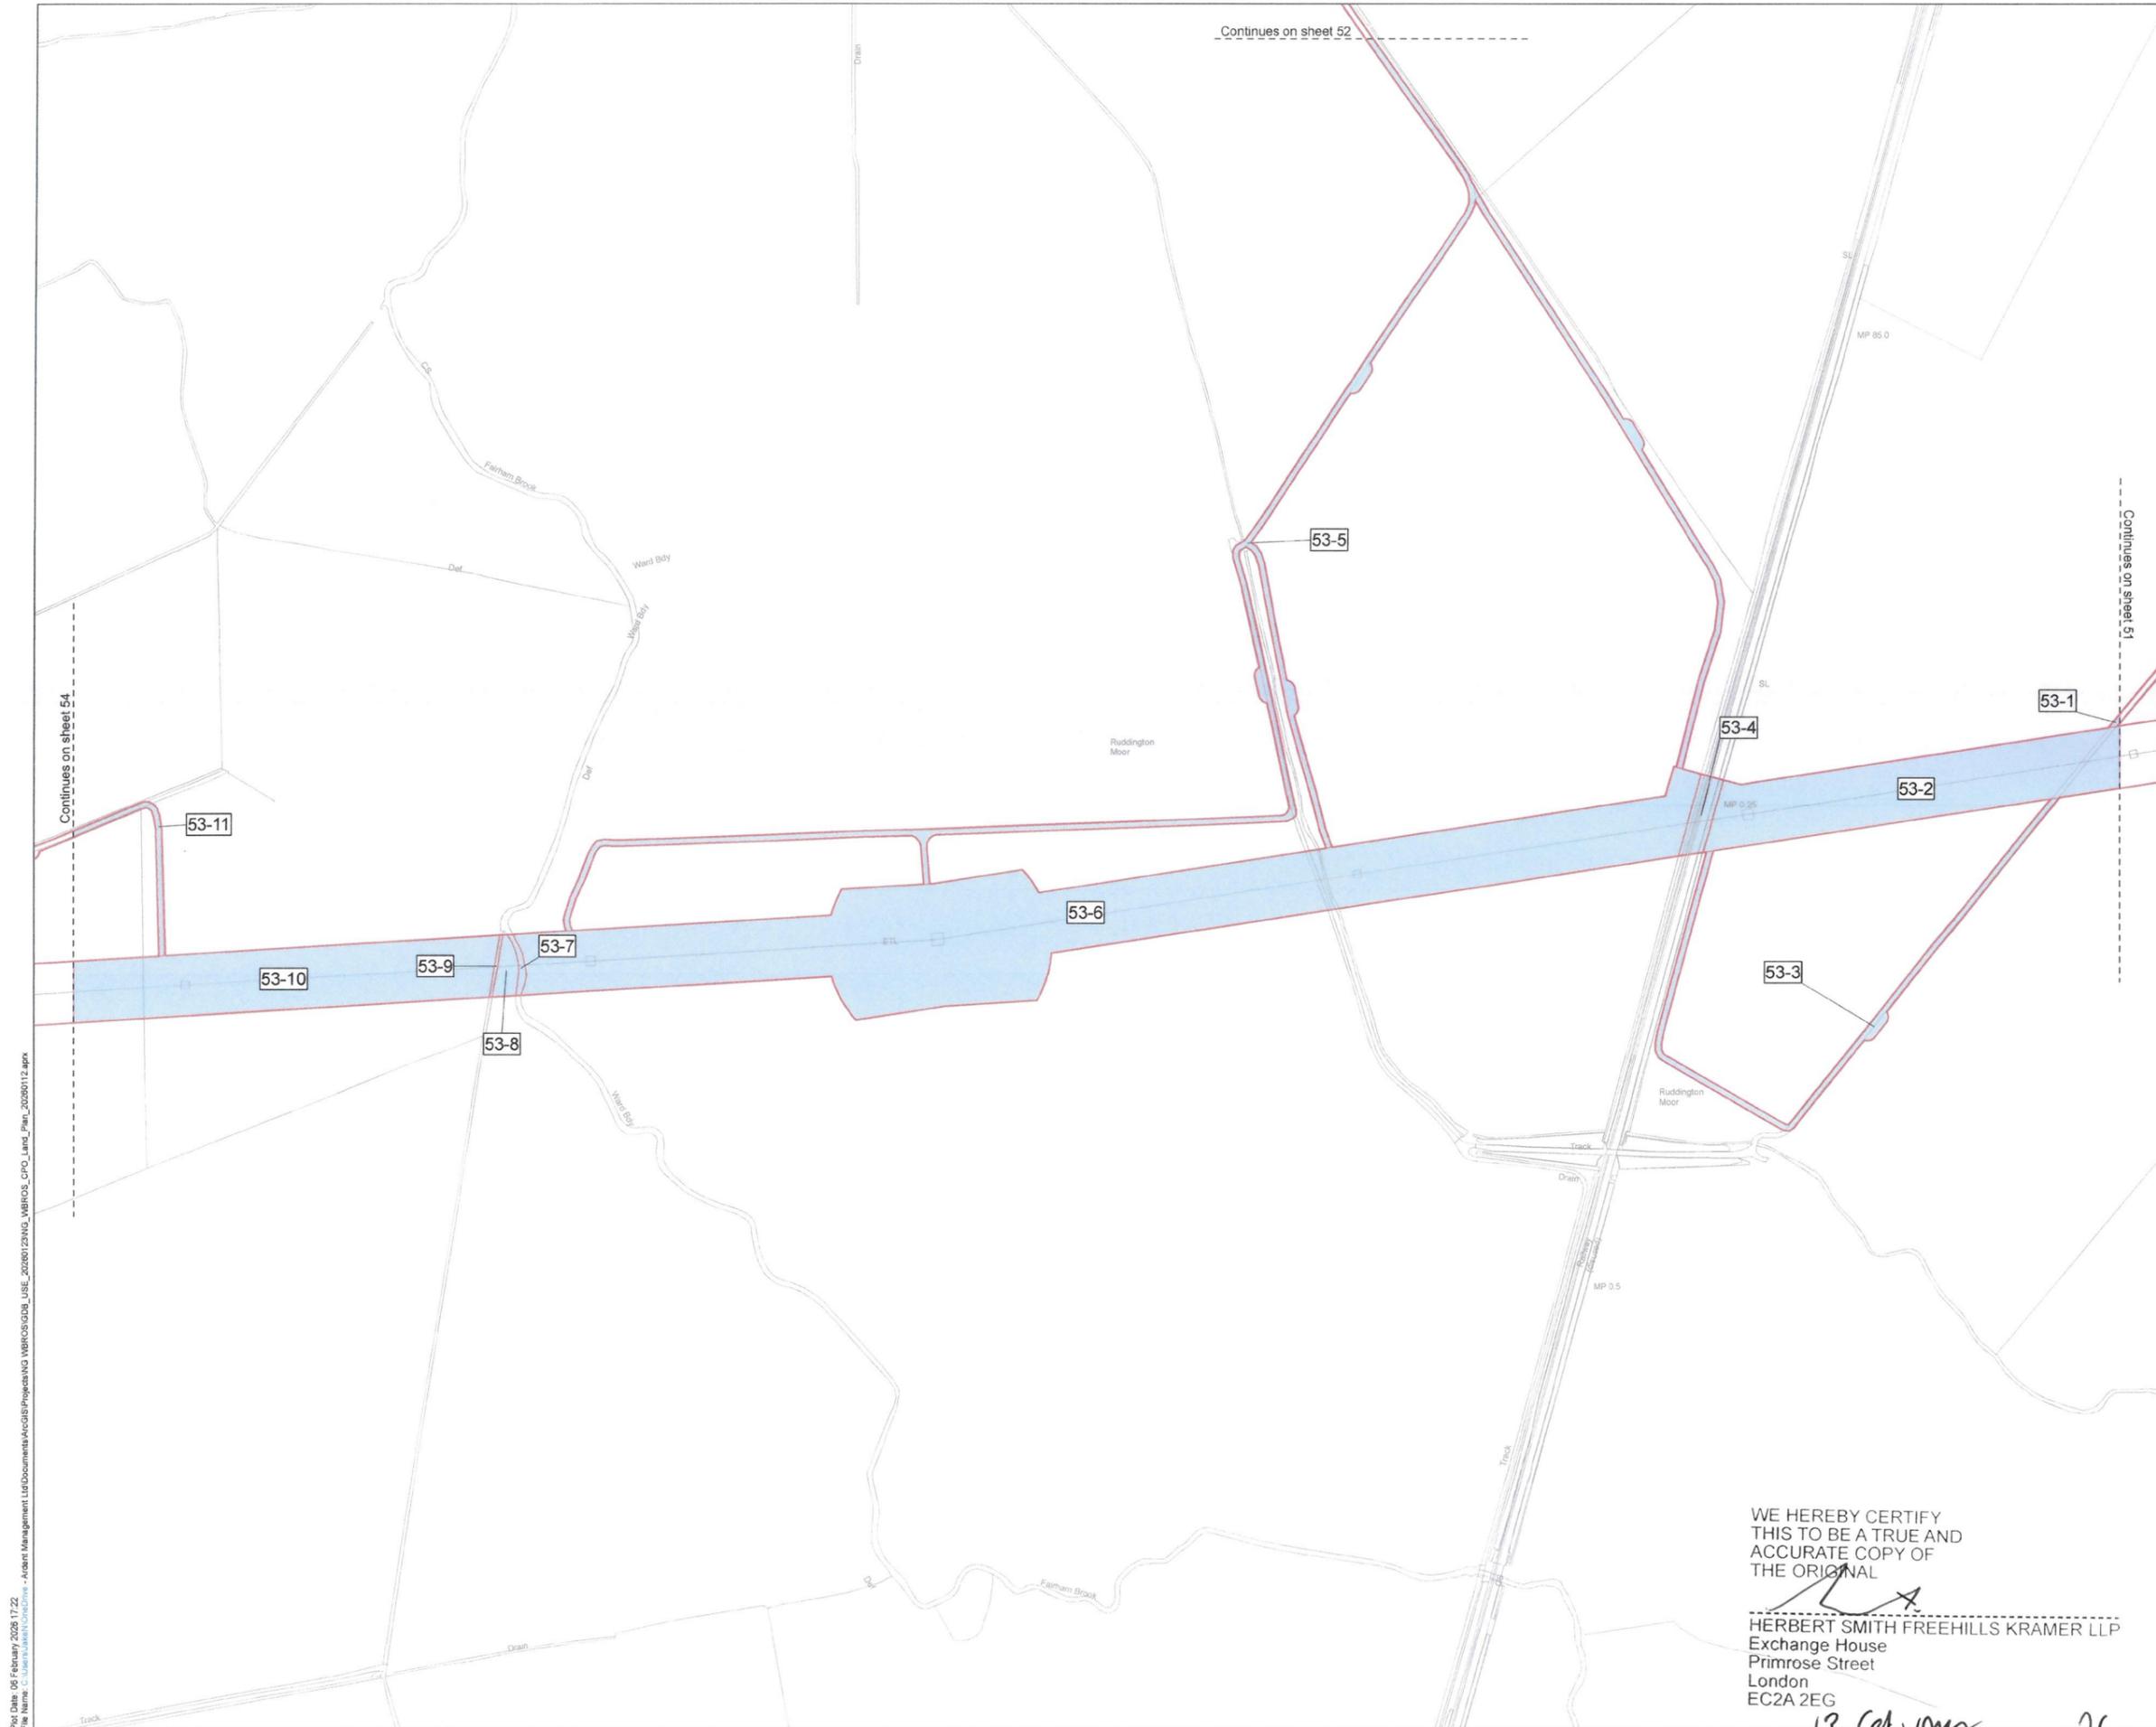

Continues on sheet 52

Continues on sheet 54

Continues on sheet 51

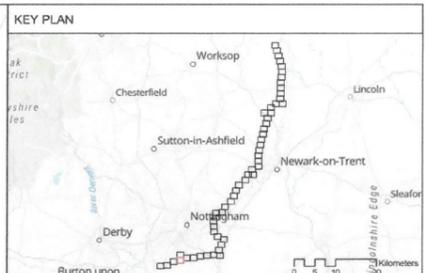

Key
 Order Land
 Rights to be acquired

MEMBER OF THE BOARD SEALING COMMITTEE

NGE 13671

The COMMON SEAL of NATIONAL GRID ELECTRICITY TRANSMISSION plc was hereunto affixed on the 12TH day of FEBRUARY 2026 in the presence of:

Shinton
 Authorised Signatory
 Member of the Board Sealing Committee

© Crown copyright and database rights 2026 Ordnance Survey 100030649. You are permitted to use this data solely to enable you to respond to, or interact with, the organisation that provided you with the data. You are not permitted to copy, sub-licence, distribute or sell any of this data to third parties in any form.

© Crown copyright material is reproduced with the permission of Land Registry under delegated authority from the Controller of HMSO.

This material may not be copied, distributed, sold or published without the formal permission of Land Registry. Only an official copy of a title plan or register obtained from the Land Registry may be used for legal or other official purposes.

May contain public sector information licensed under the Open Government Licence v3.0. Sources: Esri, TomTom, Garmin, FAO, NOAA, USGS, © OpenStreetMap contributors, and the GIS User Community, Esri, USGS

Client
nationalgrid

Designer
Ardent

Project
 WEST BURTON TO RATCLIFFE-ON-SOAR REFURBISHMENT - THE GREAT GRID UPGRADE

Drawing Title
 MAP REFERRED TO IN THE NATIONAL GRID ELECTRICITY TRANSMISSION PLC (WEST BURTON TO RATCLIFFE-ON-SOAR REFURBISHMENT PROJECT) COMPULSORY PURCHASE ORDER 2026 SHEET 53 OF 56

Status **FINAL** Revision 000
 Date 06/02/2026

Scale 1:2,500 @ A1 Spatial Reference System British National Grid

Drawn By J.NEYE-SWIFT Checked By A.FOX Approved By K.CRADDOCK

Drawing reference NG_WBROS_CPO


This document is not to be used in whole or in part other than for the intended purpose and project for which it was prepared and provided.

WE HEREBY CERTIFY THIS TO BE A TRUE AND ACCURATE COPY OF THE ORIGINAL



LA
 HERBERT SMITH FREEHILLS KRAMER LLP
 Exchange House
 Primrose Street
 London
 EC2A 2EG

Date 13 February 2026

Proj Date: 06 February 2026 17:22
 File Name: C:\Users\jswift\OneDrive - Ardent Management Ltd\Documents\ACG\SB\Projects\NG_WBROS_CPO_Land_Plan_20260112.dwg

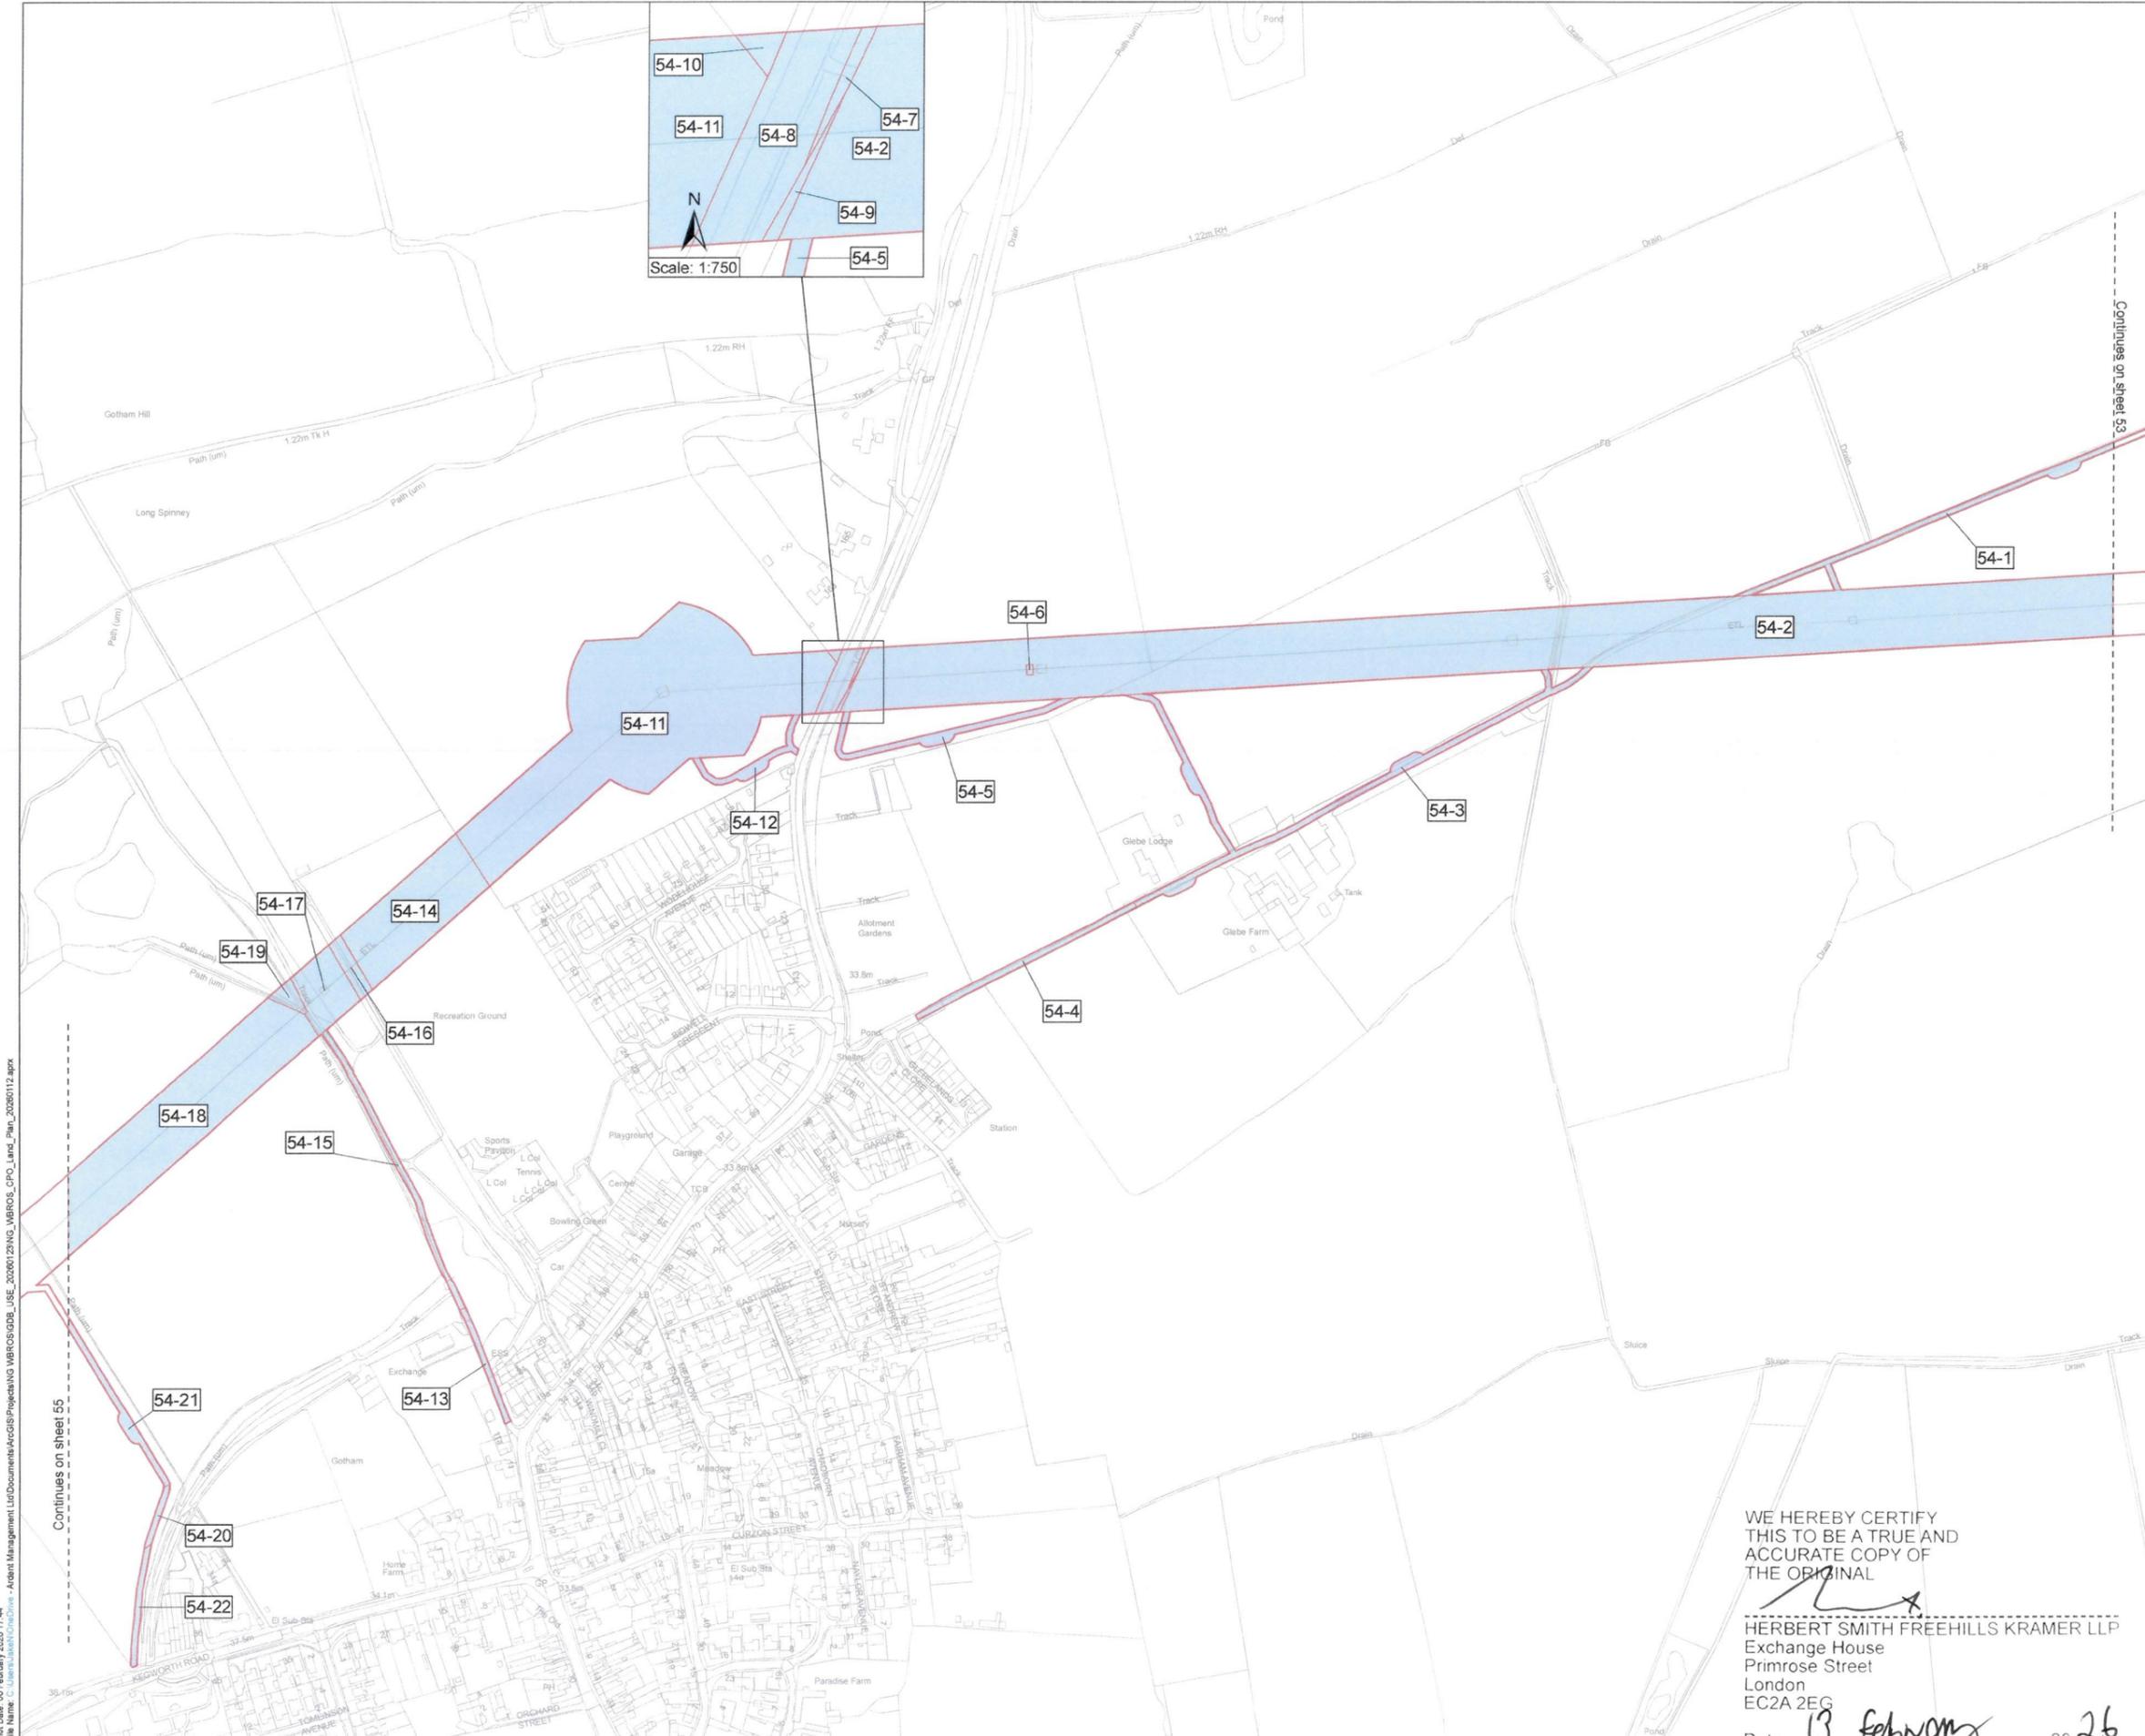

Prod Date: 06 February 2026 17:44
 File Name: C:\Users\j.kramer\OneDrive - Ardent Management Ltd\Documents\ArcGIS\Projects\NG_WBROS\CPO_Land_Plan_20260112.aprx

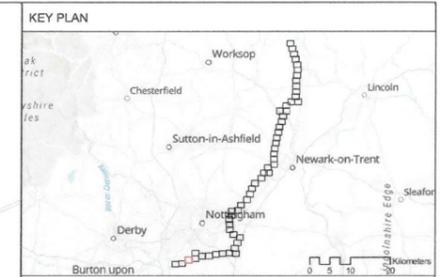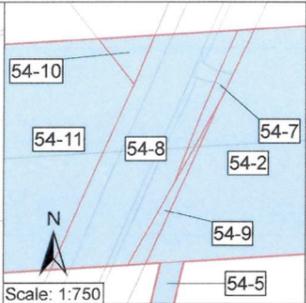

Key

- Order Land
- Rights to be acquired

MEMBER OF THE BOARD SEALING COMMITTEE

NG-E71367-1

The COMMON SEAL of NATIONAL GRID ELECTRICITY TRANSMISSION plc was hereunto affixed on the 12th day of FEBRUARY 2026 in the presence of:

Ardent
 Authorised Signatory
 Member of the Board Sealing Committee

© Crown copyright and database rights 2026 Ordnance Survey 100030649. You are permitted to use this data solely to enable you to respond to, or interact with, the organisation that provided you with the data. You are not permitted to copy, sub-licence, distribute or sell any of this data to third parties in any form.

© Crown copyright material is reproduced with the permission of Land Registry under delegated authority from the Controller of HMSO.

This material may not be copied, distributed, sold or published without the formal permission of Land Registry. Only an official copy of a title plan or register obtained from the Land Registry may be used for legal or other official purposes.

May contain public sector information licensed under the Open Government Licence v3.0. Sources: Esri, TomTom, Garmin, FAO, NOAA, USGS, © OpenStreetMap contributors, and the GIS User Community, Esri, USGS



Project: WEST BURTON TO RATCLIFFE-ON-SOAR REFURBISHMENT - THE GREAT GRID UPGRADE

Drawing Title: MAP REFERRED TO IN THE NATIONAL GRID ELECTRICITY TRANSMISSION PLC (WEST BURTON TO RATCLIFFE-ON-SOAR REFURBISHMENT PROJECT) COMPULSORY PURCHASE ORDER 2026 SHEET 54 OF 56



| | |
|---------------------------------|-------------------|
| Status: FINAL | Revision: 000 |
| Scale: 1:2,500 @ A1 | Date: 06/02/2026 |
| Drawn By: J.NEYE-SWIFT | Checked By: A.FOX |
| Approved By: K.CRADDOCK | |
| Drawing reference: NG_WBROS_CPO | |

This document is not to be used in whole or in part other than for the intended purpose and project for which it was prepared and provided.

WE HEREBY CERTIFY THIS TO BE A TRUE AND ACCURATE COPY OF THE ORIGINAL

[Signature]

HERBERT SMITH FREEHILLS KRAMER LLP
 Exchange House
 Primrose Street
 London
 EC2A 2EG
 Date 13 February 2026

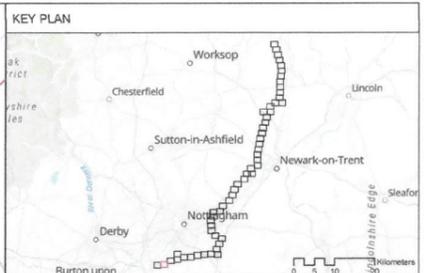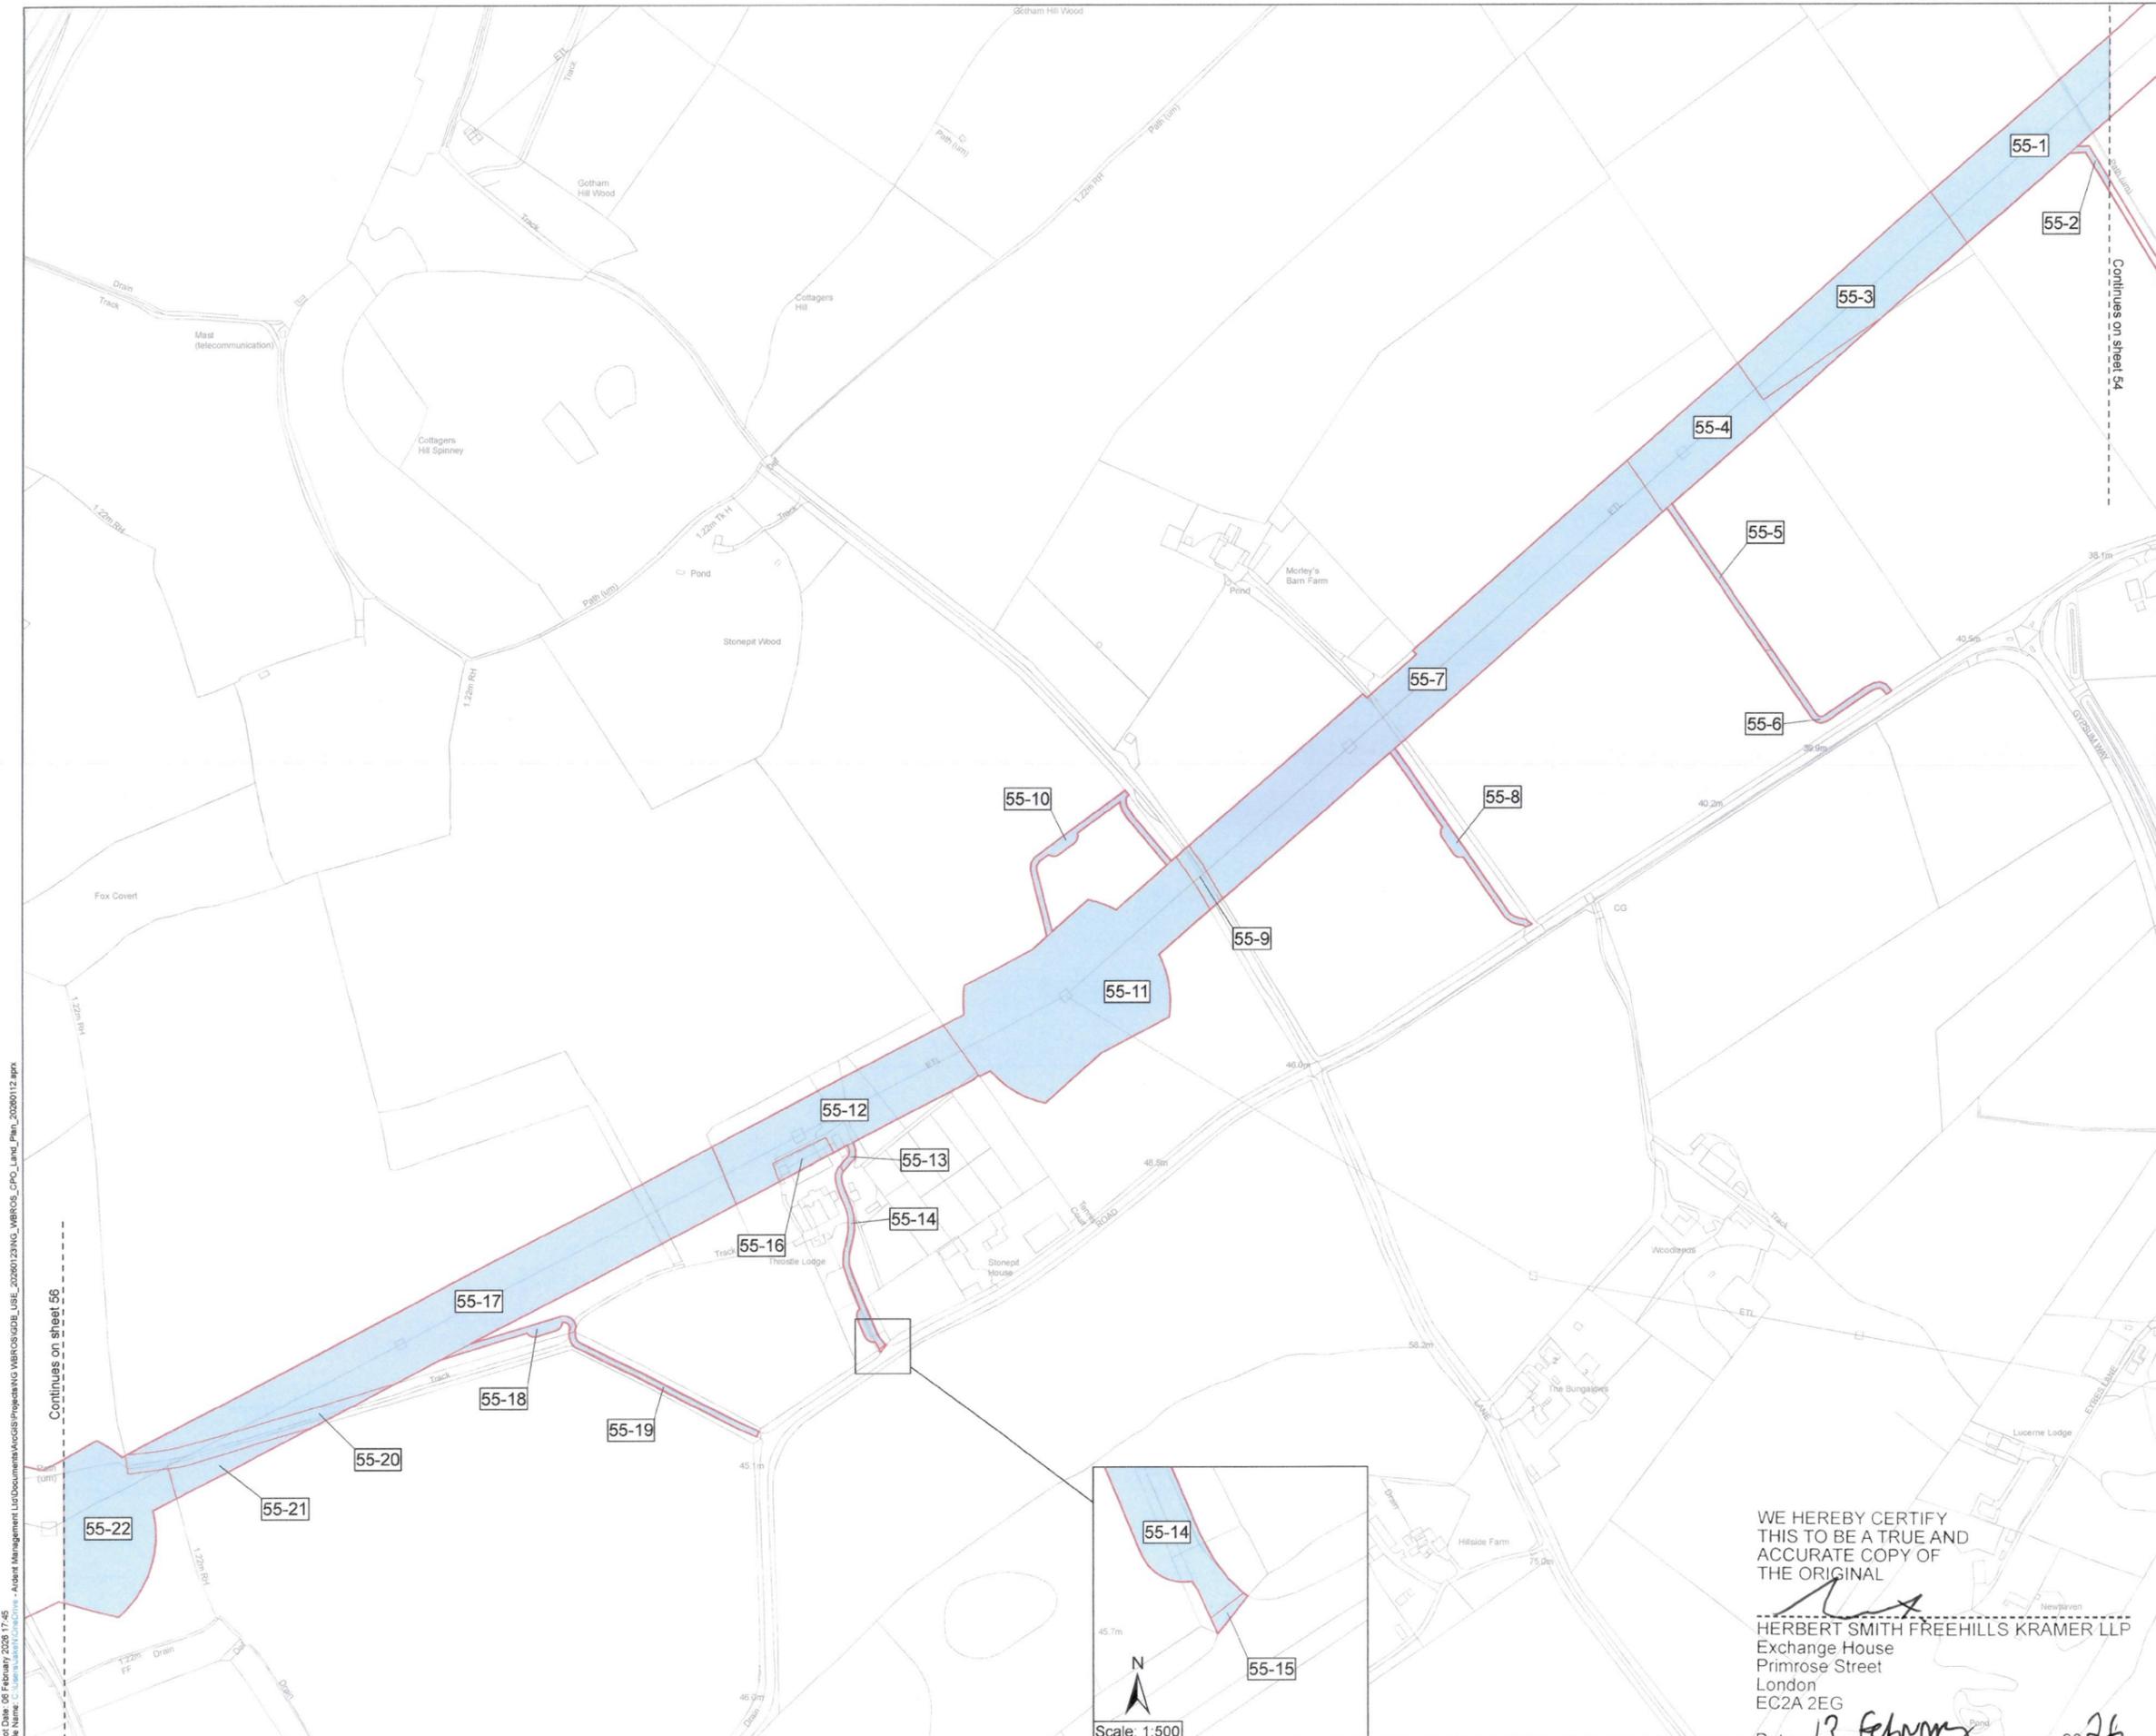

Key
 [Red outline] Order Land
 [Blue fill] Rights to be acquired

MEMBER OF THE BOARD SEALING COMMITTEE
 N14ET13671

The COMMON SEAL of NATIONAL GRID ELECTRICITY TRANSMISSION plc was hereunto affixed on the 13TH day of FEBRUARY 2026 in the presence of:

Hinton
 Authorised Signatory
 Member of the Board Sealing Committee

© Crown copyright and database rights 2026 Ordnance Survey 100030649. You are permitted to use this data solely to enable you to respond to, or interact with, the organisation that provided you with the data. You are not permitted to copy, sub-licence, distribute or sell any of this data to third parties in any form.

© Crown copyright material is reproduced with the permission of Land Registry under delegated authority from the Controller of HMSO.
 This material may not be copied, distributed, sold or published without the formal permission of Land Registry. Only an official copy of a title plan or register obtained from the Land Registry may be used for legal or other official purposes.

May contain public sector information licensed under the Open Government Licence v3.0.
 Sources: Esri, TomTom, Garmin, FAO, NOAA, USGS, © OpenStreetMap contributors, and the GIS User Community, Esri, USGS

Client
nationalgrid

Designer
Ardent

Project
 WEST BURTON TO RATCLIFFE-ON-SOAR REFURBISHMENT - THE GREAT GRID UPGRADE



Drawing Title
 MAP REFERRED TO IN THE NATIONAL GRID ELECTRICITY TRANSMISSION PLC (WEST BURTON TO RATCLIFFE-ON-SOAR REFURBISHMENT PROJECT) COMPULSORY PURCHASE ORDER 2026 SHEET 55 OF 56

| | | | |
|-------------------|--------------|--------------------------|-----------------------|
| Status | FINAL | Revision | 000 |
| Date | 06/02/2026 | | |
| Scale | 1:2,500 @ A1 | Spatial Reference System | British National Grid |
| Drawn By | J NEYE-SWIFT | Checked By | A FOX |
| Approved By | | | K CRADDOCK |
| Drawing reference | NG_WBROS_CPO | | |

WE HEREBY CERTIFY THIS TO BE A TRUE AND ACCURATE COPY OF THE ORIGINAL

[Signature]
 HERBERT SMITH FREEHILLS KRAMER LLP
 Exchange House
 Primrose Street
 London
 EC2A 2EG
 Date 13 February 2026

Plot Date: 08 February 2026 17:45
 File Name: C:\Users\jswift\OneDrive - Ardent Management Ltd\Documents\Projects\NG_WBROS\CPO_Land_Plan_20260112.aprx

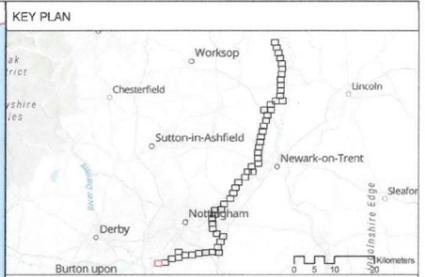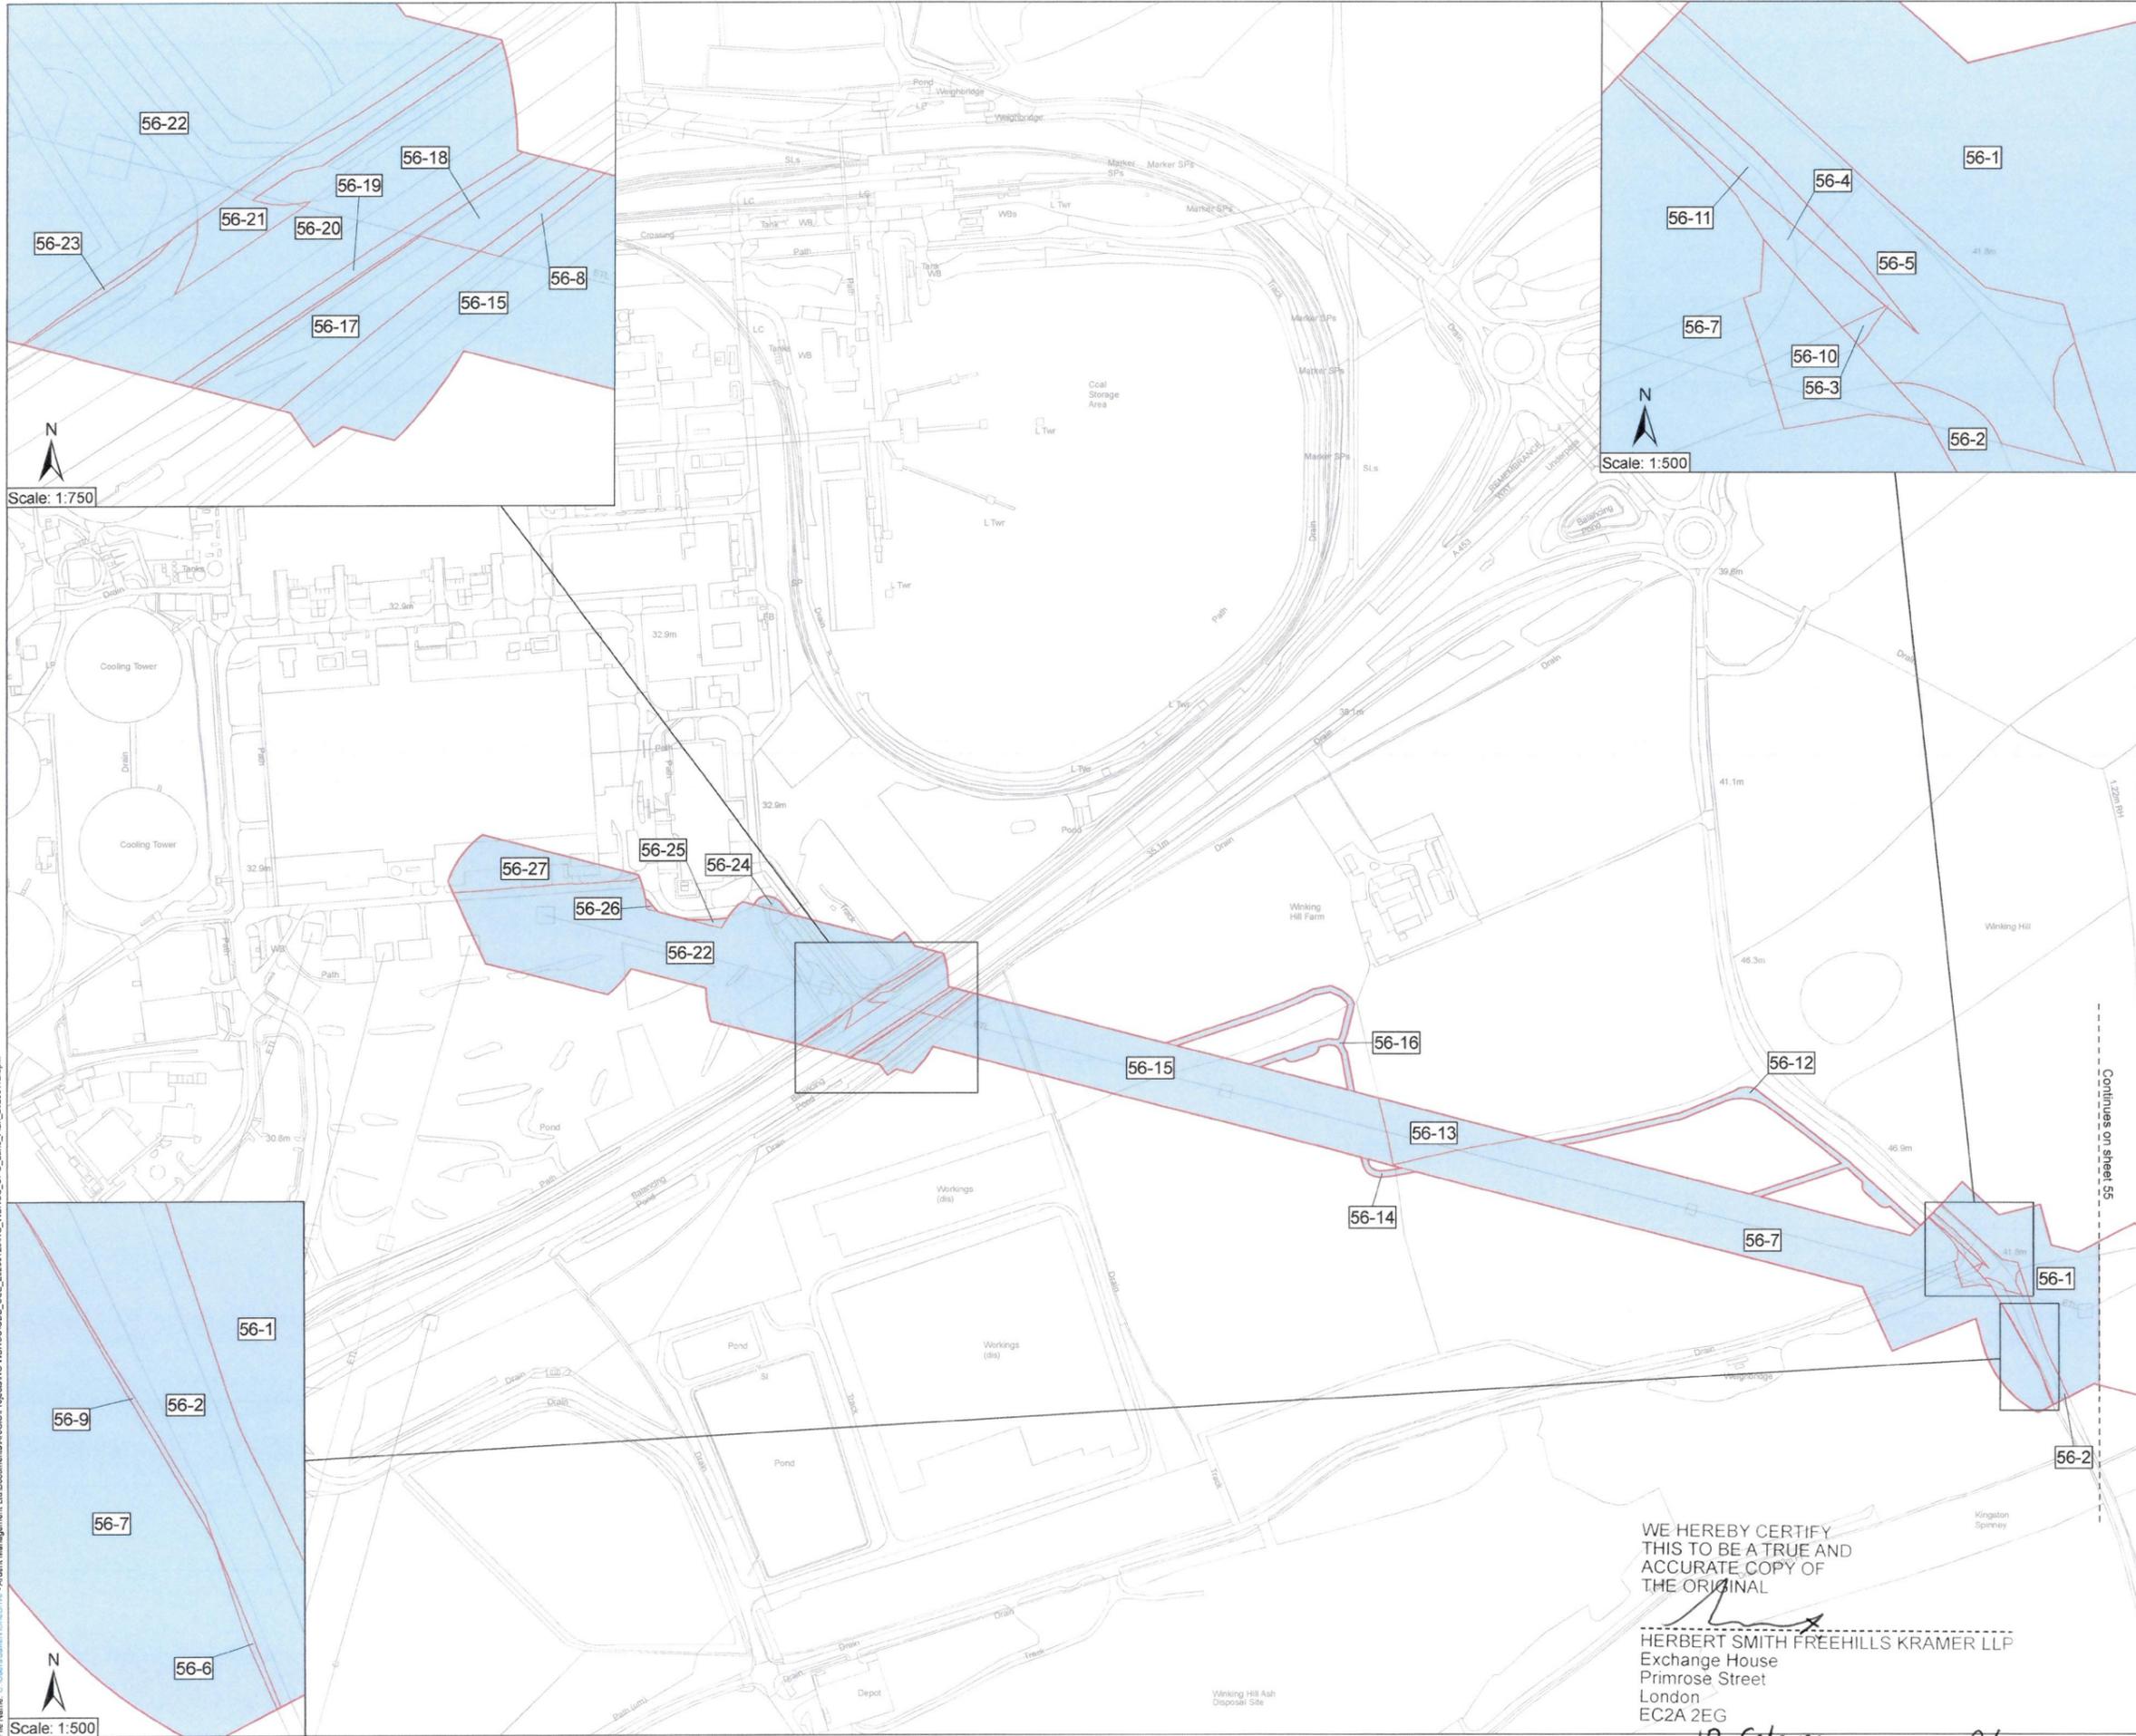

Key
 [Red outline] Order Land
 [Blue fill] Rights to be acquired

MEMBER OF THE BOARD SEALING COMMITTEE

NGE13671
 The COMMON SEAL of NATIONAL GRID ELECTRICITY TRANSMISSION plc was hereunto affixed on the 12TH day of FEBRUARY 2026 in the presence of:



Arden
 Authorised Signatory
 Member of the Board Sealing Committee

© Crown copyright and database rights 2026 Ordnance Survey 100030649. You are permitted to use this data solely to enable you to respond to, or interact with, the organisation that provided you with the data. You are not permitted to copy, sub-licence, distribute or sell any of this data to third parties in any form.
 © Crown copyright material is reproduced with the permission of Land Registry under delegated authority from the Controller of HMSO.
 This material may not be copied distributed, sold or published without the formal permission of Land Registry. Only an official copy of a title plan or register obtained from the Land Registry may be used for legal or other official purposes.
 May contain public sector information licensed under the Open Government Licence v3.0.
 Sources: Esri, TomTom, Garmin, FAO, NOAA, USGS, © OpenStreetMap contributors, and the GIS User Community, Esri, USGS

Client
nationalgrid

Designer
Ardent

Project
 WEST BURTON TO RATCLIFFE-ON-SOAR REFURBISHMENT - THE GREAT GRID UPGRADE
 Drawing Title
 MAP REFERRED TO IN THE NATIONAL GRID ELECTRICITY TRANSMISSION PLC (WEST BURTON TO RATCLIFFE-ON-SOAR REFURBISHMENT PROJECT) COMPULSORY PURCHASE ORDER 2026 SHEET 56 OF 56

| | | | |
|-------------------|--------------|--------------------------|-----------------------|
| Status | FINAL | Revision | 000 |
| Date | 06/02/2026 | | |
| Scale | 1:2,500 @ A1 | Spatial Reference System | British National Grid |
| Drawn By | J.NEYE-SWIFT | Checked By | A.FOX |
| Approved By | | Approved By | K.CRADDOCK |
| Drawing reference | NG_WBROS_CPO | | |

This document is not to be used in whole or in part other than for the intended purpose and project for which it was prepared and provided.

WE HEREBY CERTIFY THIS TO BE A TRUE AND ACCURATE COPY OF THE ORIGINAL

Herbert Smith Freehills Kramer LLP
 HERBERT SMITH FREEHILLS KRAMER LLP
 Exchange House
 Primrose Street
 London
 EC2A 2EG

Date 13 February 2026

Plot Date: 08 February 2026 17:46
 File Name: C:\Users\jsw\OneDrive - Ardent Management Ltd\Documents\ACGIS\Projects\NG_WBROS\CPO_Land_Plan_20260112.aprx