





NATIONAL GRID
CHESTERFIELD TO WILLINGTON
S.42 MASTER KEY PLAN
SHEET 1 OF 1

NORTH EAST DERBYSHIRE DISTRICT, BOLSOVER DISTRICT, AMBER VALLEY DISTRICT, EREWASH DISTRICT, SOUTH DERBYSHIRE DISTRICT

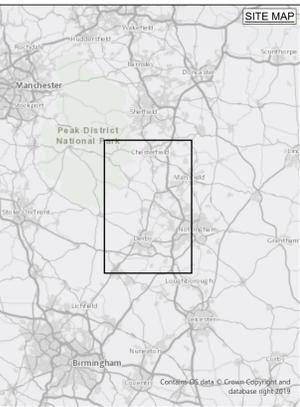

LEGEND
▬ draft Order limits
▬ Local Authority Boundary
 Route Section Index (6)

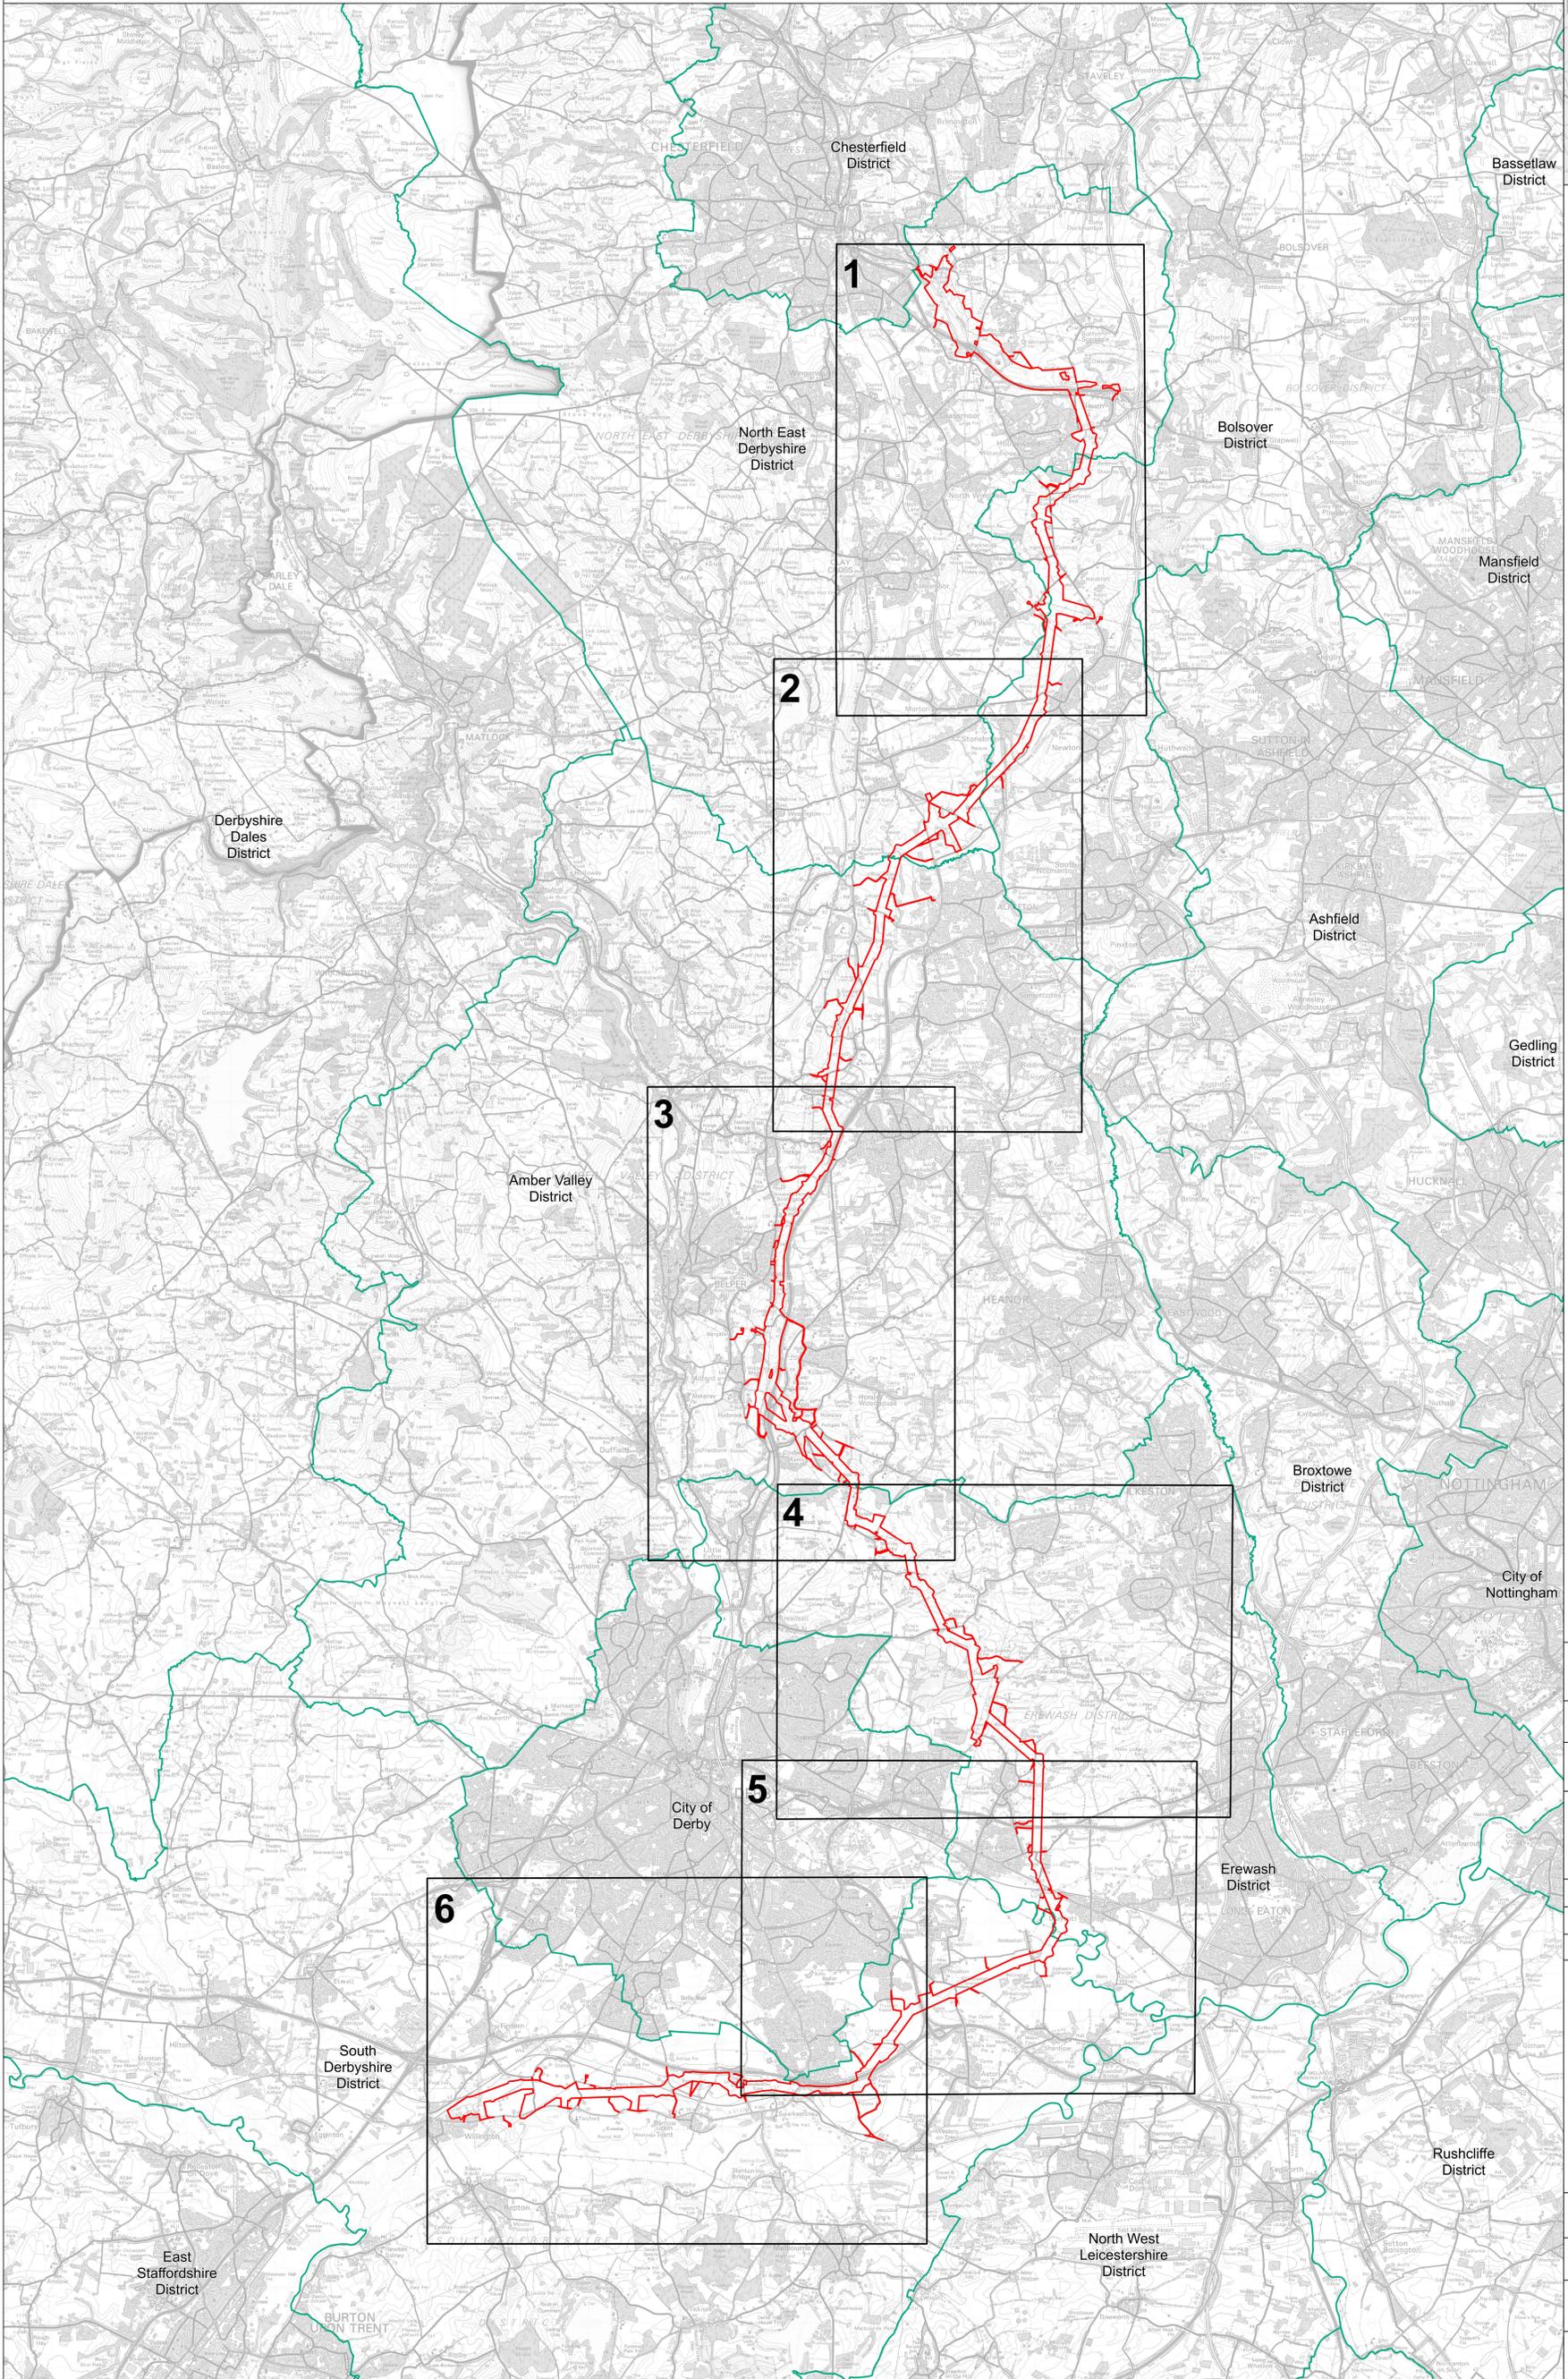

Notes
 This drawing is scaled at paper size A0, therefore any prints taken at smaller sizes will affect accuracy of the measurement units and should not be scaled against.

Coordinate System: British National Grid
 Sheet X Centroid Coordinate: 437375.22E Sheet Y Centroid Coordinate: 349295.47N



BACKGROUND MAPPING INFORMATION HAS BEEN REPRODUCED FROM THE ORDNANCE SURVEY BY PERMISSION OF ORDNANCE SURVEY OF THE CONTROLLER OF HIS MAJESTY'S STATIONERY OFFICE. © CROWN COPYRIGHT AND DATABASE RIGHTS 2025 ORDNANCE SURVEY ACCESS/060794E

Issue	Date	Remarks	Drawn	Checked	Approved
A	21/01/2026	First Issue	AB	BS	PS

Title
 NATIONAL GRID
 CHESTERFIELD TO WILLINGTON
 S.42 MASTER KEY PLAN
 NORTH EAST DERBYSHIRE DISTRICT
 BOLSOVER DISTRICT, AMBER VALLEY DISTRICT
 EREWASH DISTRICT
 SOUTH DERBYSHIRE DISTRICT
 SHEET 1 OF 1

nationalgrid

Application Number
 EN0210001

National Grid Drawing Reference
 EDN2-WSP-CONS-222222-DRW-CC-000091

Scale	Sheet Size	Sheet	Issue
1:50,000	A0	SHEET 1 OF 1	A