



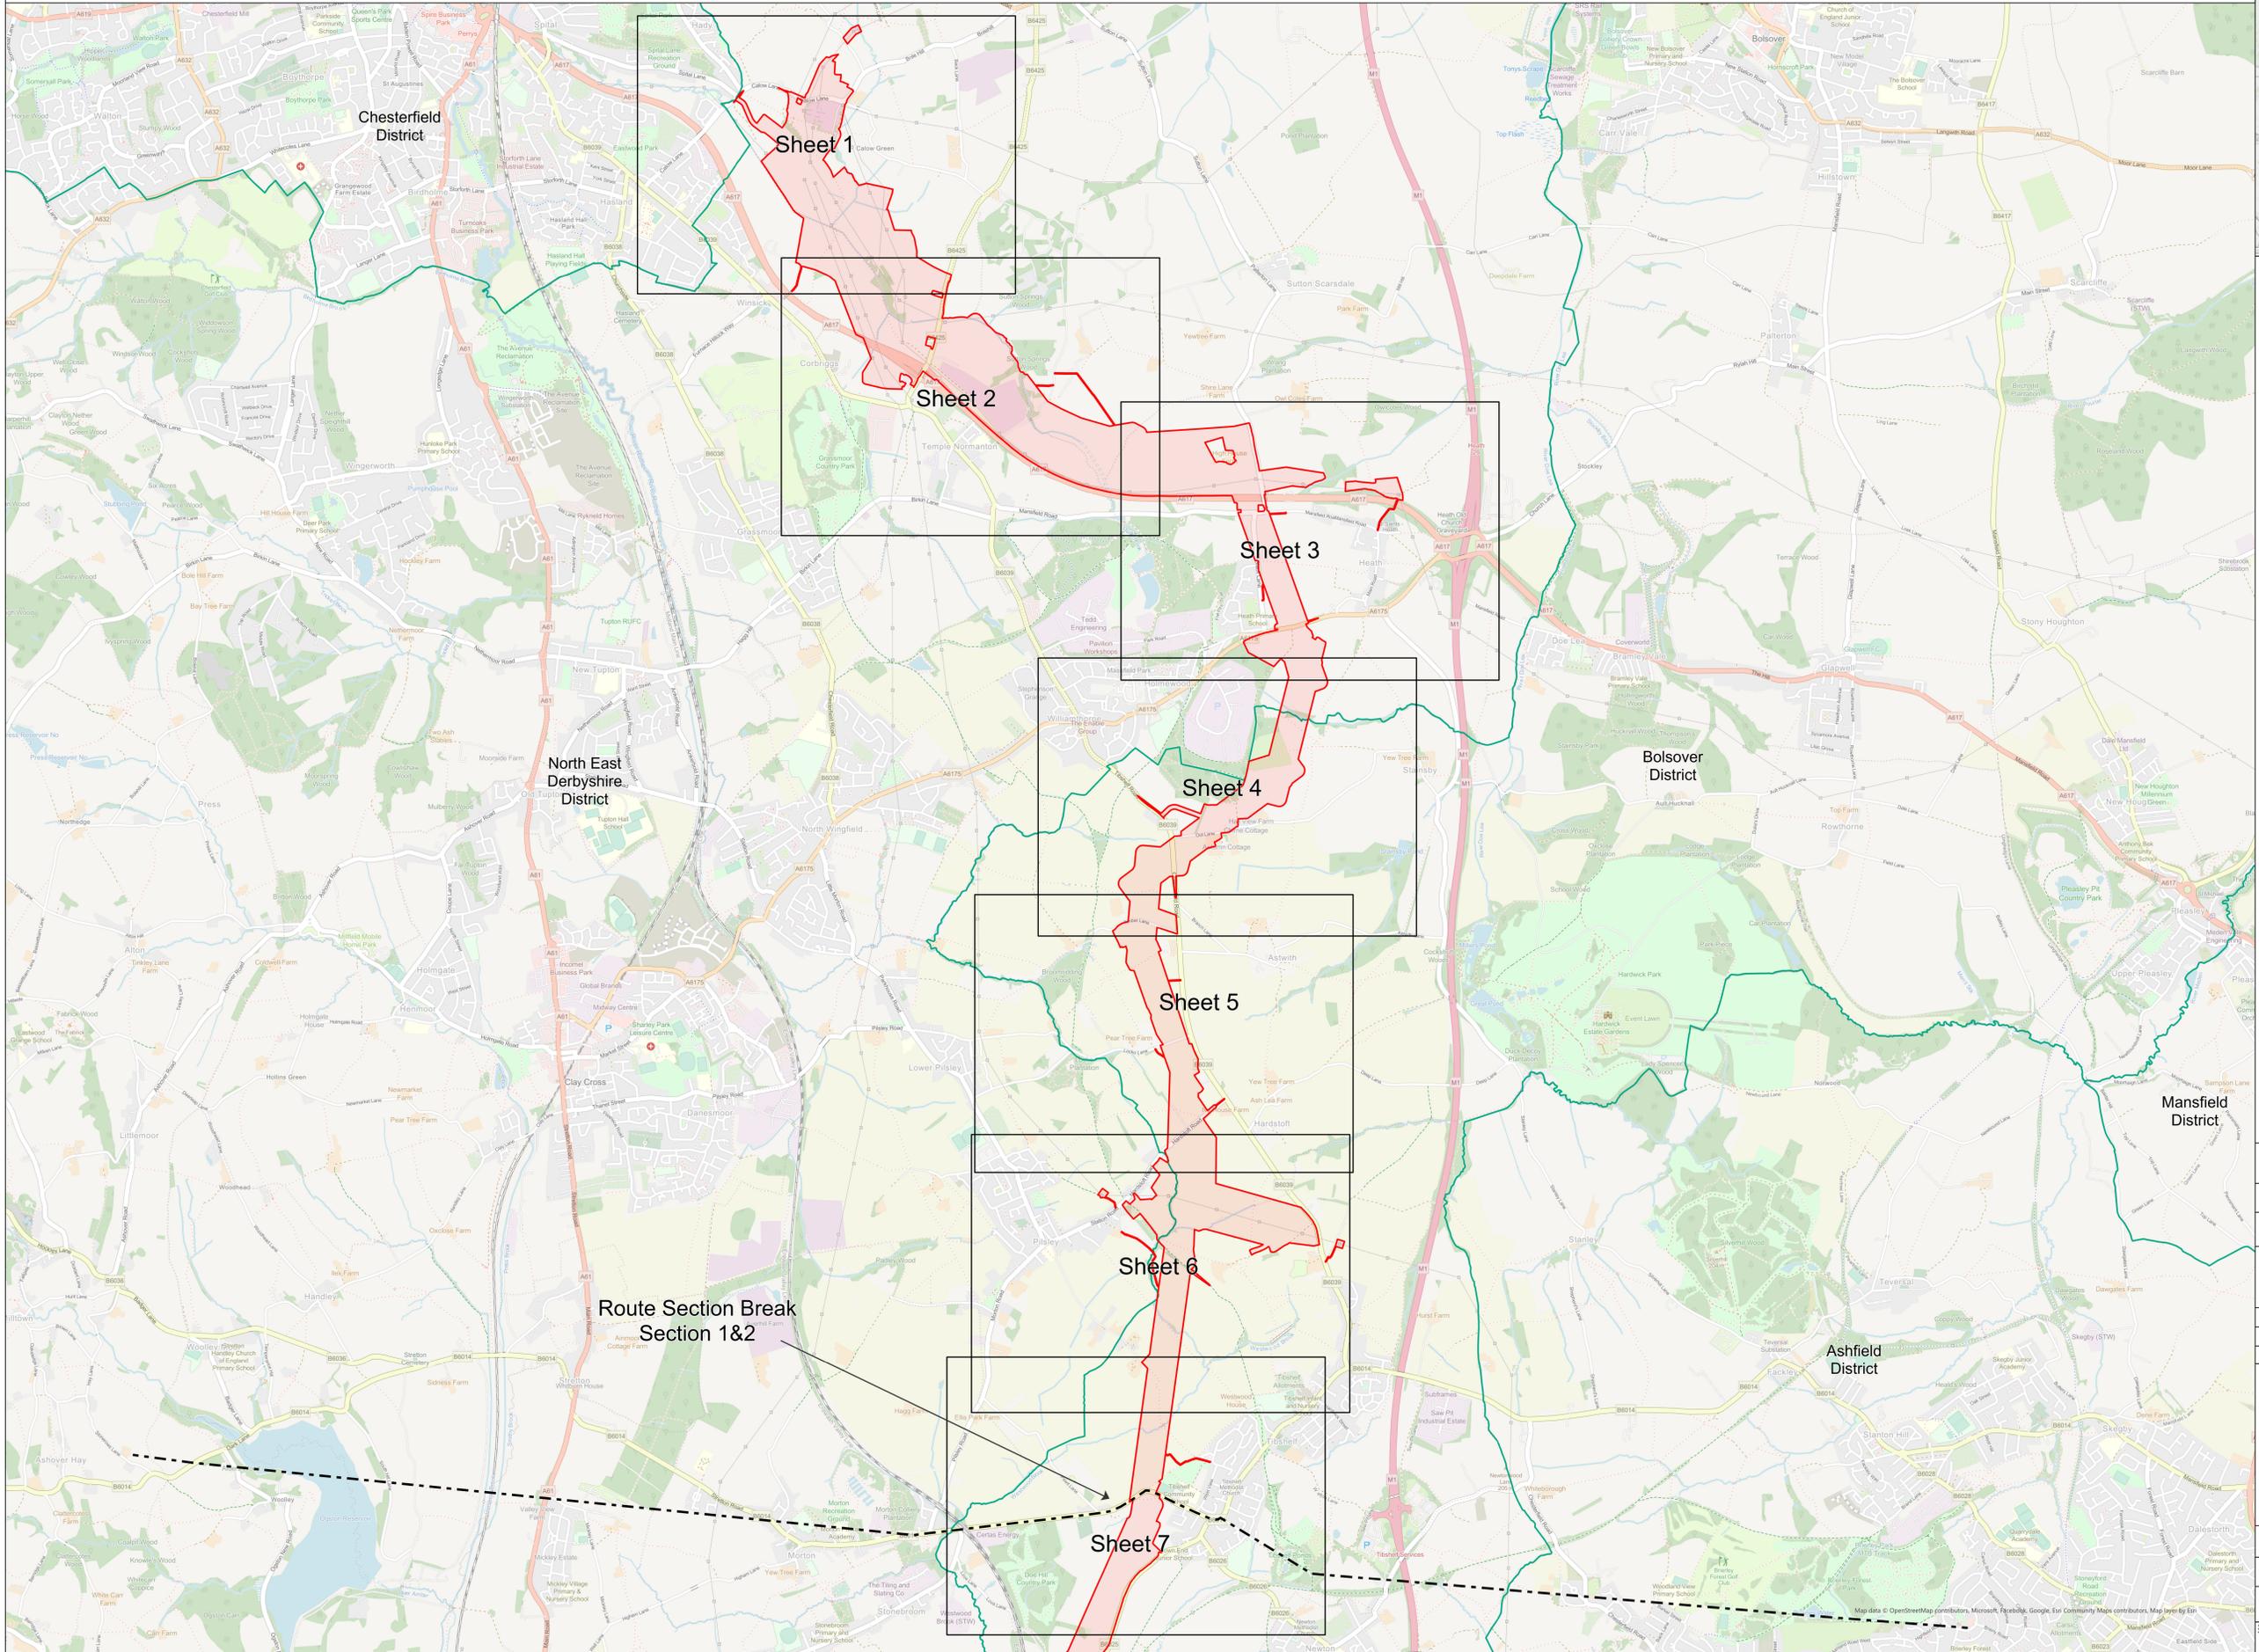

NATIONAL GRID
 CHESTERFIELD TO WILLINGTON
 S.42 CONSULTATION PLAN SERIES
 ROUTE SECTION 1
 CHESTERFIELD TO TIBSHELF

SITE MAP

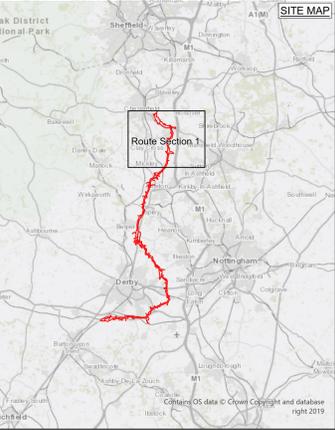

- LEGEND**
- LOCAL AUTHORITY BOUNDARIES
 - ROUTE SECTION BREAKS
 - ROUTE INDEX OUTLINES
 - SHEET INDEX OUTLINES
 - DRAFT ORDER LIMITS

Notes
 This drawing is scaled at paper size A0, therefore any prints taken at smaller sizes will affect accuracy of the measurement units and should not be scaled against.

Coordinate System: British National Grid
 Sheet X Centroid Coordinate: 443048.51E Sheet Y Centroid Coordinate: 365002.08N

BACKGROUND MAPPING INFORMATION HAS BEEN REPRODUCED FROM THE ORDNANCE SURVEY BY PERMISSION OF ORDNANCE SURVEY OF THE CONTROLLER OF HIS MAJESTY'S STATIONERY OFFICE. © CROWN COPYRIGHT AND DATABASE RIGHTS 2025 ORDNANCE SURVEY AC000807948.

A	01/12/2025	FIRST ISSUE	AB	BS	PS
Issue	Date	Comment	Drawn	Checked	Approved



Title
 NATIONAL GRID
 CHESTERFIELD TO WILLINGTON
 S.42 CONSULTATION PLAN SERIES
 ROUTE SECTION 1
 CHESTERFIELD TO TIBSHELF

Application Number: EN0210001
 National Grid Drawing Reference: EDN2-WSP-CONS-ZZZZZZ-DRW-OC-000085

Scale	Sheet Size	Sheet	Issue
1:15,000	A0	Overview	A



NATIONAL GRID
 CHESTERFIELD TO WILLINGTON
 S.42 CONSULTATION PLAN SERIES
 ROUTE SECTION 1: (SHEET 2 OF 7)
 CHESTERFIELD TO TIBSHELF
 NORTH EAST DERBYSHIRE DISTRICT COUNCIL

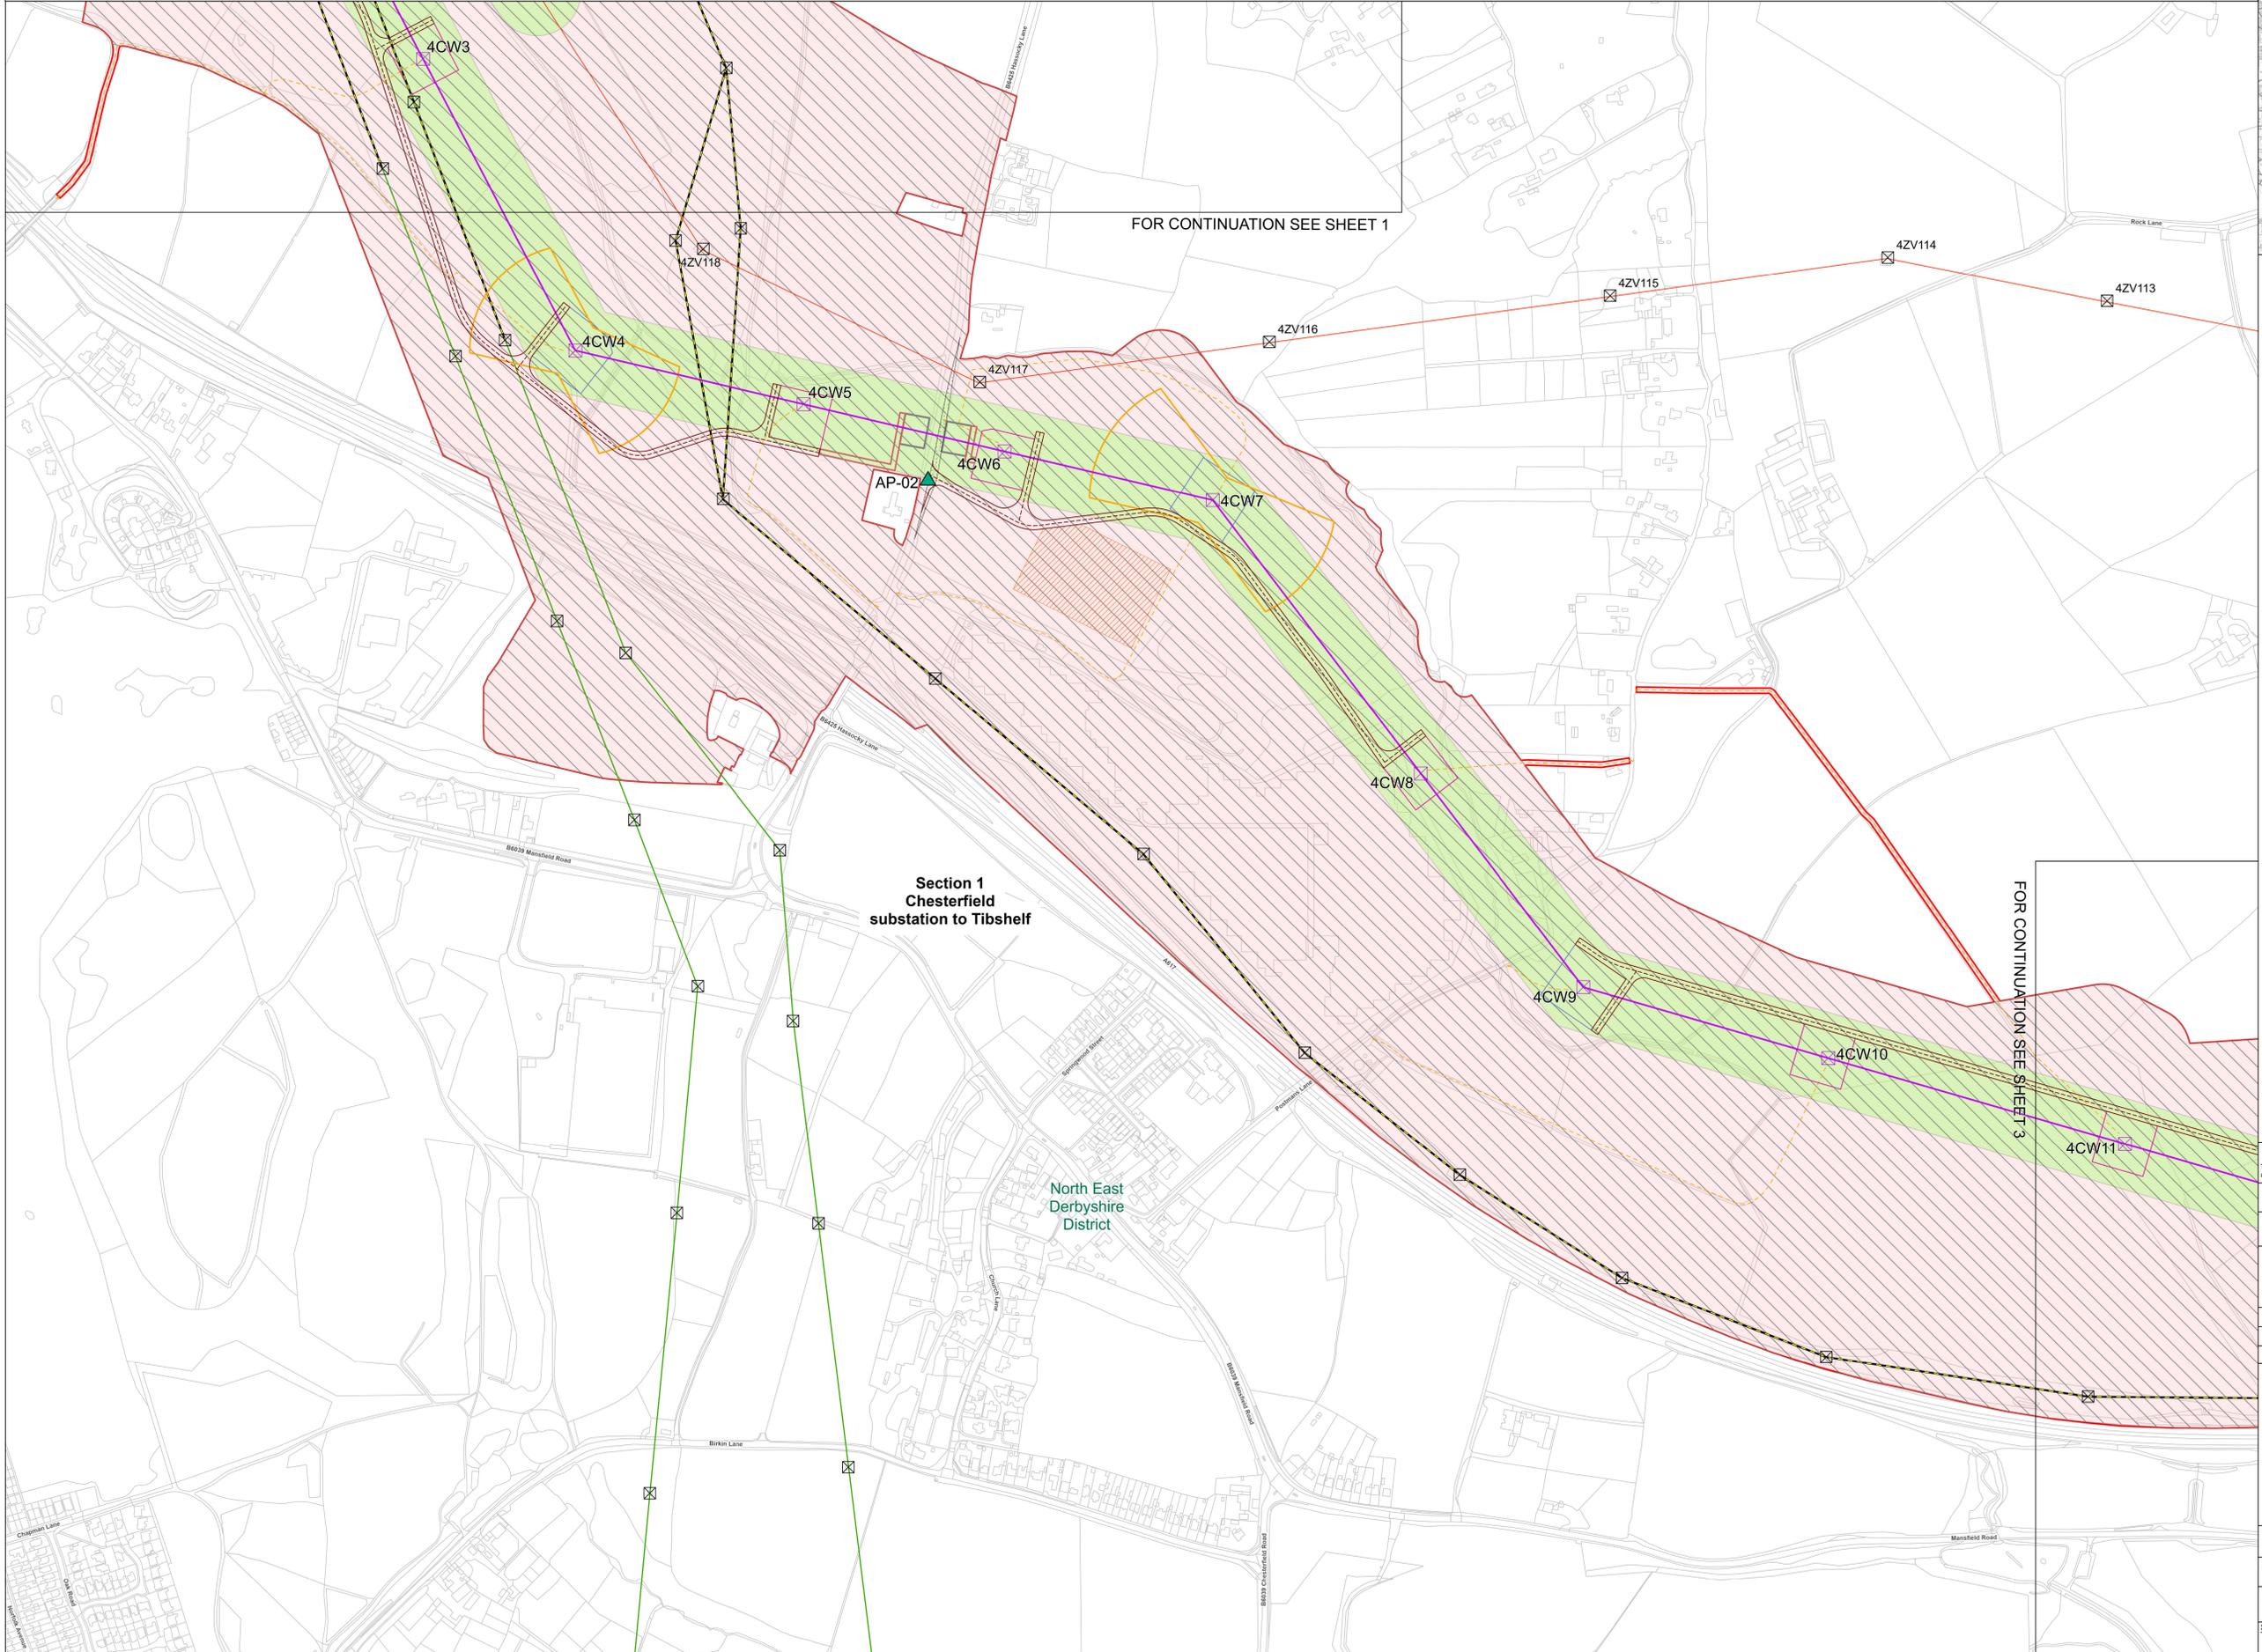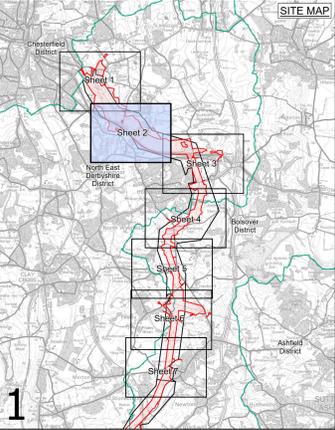

FOR CONTINUATION SEE SHEET 1

FOR CONTINUATION SEE SHEET 3

Section 1
 Chesterfield
 substation to Tibshelf

North East
 Derbyshire
 District

- LEGEND**
- LOCAL AUTHORITY BOUNDARIES
 - ROUTE SECTION BREAKS
 - SHEET INDEX OUTLINES
 - INDICATIVE ZONE FOR PERMANENT ASSETS (LoD)
 - DRAFT ORDER LIMITS
 - INDICATIVE NEW PYLON LOCATION
 - INDICATIVE NEW GANTRIES
 - EXISTING PYLONS
 - TEMPORARY TOWER
 - INDICATIVE NEW OVERHEAD LINE - 400kV
 - INDICATIVE TEMPORARY OVERHEAD LINE & UNDERGROUND CABLE
 - EXISTING UNDERGROUND CABLE - TO BE MODIFIED
 - EXISTING OVERHEAD LINE - NOT AFFECTED
 - EXISTING OVERHEAD LINE - AFFECTED
 - OVERHEAD LINE 400kV
 - OVERHEAD LINE 275kV
 - EXISTING SUBSTATION SITE BOUNDARY
 - WILLINGTON SUBSTATION EXTENSION
 - INDICATIVE NEW CHESTERFIELD SUBSTATION PERIMETER
 - FENCE
 - INDICATIVE NEW CHESTERFIELD SUBSTATION PLATFORM
 - INDICATIVE NEW CHESTERFIELD SUBSTATION PERMANENT ACCESS ROAD
 - INDICATIVE NEW CHESTERFIELD SUBSTATION HAUL ROAD
 - INDICATIVE TEMPORARY CABLE SEALING END COMPOUNDS
 - INDICATIVE NEW CHESTERFIELD SUBSTATION ATTENUATION PONDS
 - INDICATIVE NEW CHESTERFIELD SUBSTATION PERIMETER LOD (20M)
 - INDICATIVE NEW CHESTERFIELD SUBSTATION SITE BOUNDARY
 - PROPOSED ACCESS POINTS
 - INDICATIVE HAULAGE ROAD CENTER LINE
 - INDICATIVE HAULAGE ROAD
 - INDICATIVE MAINTENANCE ACCESS ROUTES
 - INDICATIVE SCAFFOLD ACCESS
 - INDICATIVE VISIBILITY SPLAY
 - INDICATIVE EXISTING PYLON WORK AREA
 - INDICATIVE SUSPENSION PYLON WORKING AREA
 - INDICATIVE TENSION PYLON WORKING AREA
 - INDICATIVE PYLON STRINGING POSITION
 - INDICATIVE CROSSING PROTECTION
 - INDICATIVE CONSTRUCTION COMPOUND
 - INDICATIVE STATUTORY UNDERTAKER DIVERSION WORKS

Notes
 This drawing is scaled at paper size A0, therefore any prints taken at smaller sizes will affect accuracy of the measurement units and should not be scaled against.
 Coordinate System: British National Grid
 Sheet X Centroid Coordinate: 441967.62E Sheet Y Centroid Coordinate: 367964.92N

0	50	100	200
Meters			

BACKGROUND MAPPING INFORMATION HAS BEEN REPRODUCED FROM THE ORDNANCE SURVEY BY PERMISSION OF ORDNANCE SURVEY OF THE CONTROLLER OF HIS MAJESTY'S STATIONERY OFFICE. © CROWN COPYRIGHT AND DATABASE RIGHTS 2025 ORDNANCE SURVEY AC0000807948.					
A	01/12/2025	FIRST ISSUE	AB	BS	PS
Issue	Date	Comment	Drawn	Checked	Approved

Title

NATIONAL GRID
 CHESTERFIELD TO WILLINGTON
 S.42 CONSULTATION PLAN SERIES
 ROUTE SECTION 1: (SHEET 2 OF 7)
 CHESTERFIELD TO TIBSHELF
 NORTH EAST DERBYSHIRE DISTRICT COUNCIL


nationalgrid

Application Number: EN0210001
 National Grid Drawing Reference: EDN2-WSP-CONS-ZZZZZZ-DRW-OC-000085

Scale	Sheet Size	Sheet	Issue
1:2,500	A0	SHEET 2 OF 7	A



NATIONAL GRID
 CHESTERFIELD TO WILLINGTON
 S.42 CONSULTATION PLAN SERIES
 ROUTE SECTION 1: (SHEET 3 OF 7)
 CHESTERFIELD TO TIBSHELF
 NORTH EAST DERBYSHIRE DISTRICT COUNCIL

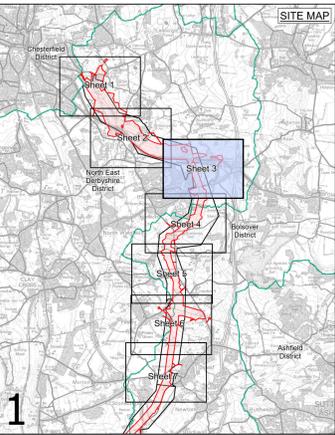

1

- LEGEND**
- LOCAL AUTHORITY BOUNDARIES
 - ROUTE SECTION BREAKS
 - SHEET INDEX OUTLINES
 - INDICATIVE ZONE FOR PERMANENT ASSETS (LoD)
 - DRAFT ORDER LIMITS
 - INDICATIVE NEW PYLON LOCATION
 - INDICATIVE NEW GANTRIES
 - EXISTING PYLONS
 - TEMPORARY TOWER
 - INDICATIVE NEW OVERHEAD LINE - 400kV
 - INDICATIVE TEMPORARY OVERHEAD LINE & UNDERGROUND CABLE
 - EXISTING UNDERGROUND CABLE - TO BE MODIFIED
 - EXISTING OVERHEAD LINE - NOT AFFECTED
 - EXISTING OVERHEAD LINE - AFFECTED
 - OVERHEAD LINE 400kV
 - OVERHEAD LINE 275kV
 - EXISTING SUBSTATION SITE BOUNDARY
 - WILLINGTON SUBSTATION EXTENSION
 - INDICATIVE NEW CHESTERFIELD SUBSTATION PERIMETER
 - FENCE
 - INDICATIVE NEW CHESTERFIELD SUBSTATION PLATFORM
 - INDICATIVE NEW CHESTERFIELD SUBSTATION PERMANENT ACCESS ROAD
 - INDICATIVE NEW CHESTERFIELD SUBSTATION HAUL ROAD
 - INDICATIVE TEMPORARY CABLE SEALING END COMPOUNDS
 - INDICATIVE NEW CHESTERFIELD SUBSTATION ATTENUATION PONDS
 - INDICATIVE NEW CHESTERFIELD SUBSTATION PERIMETER LOD (20M)
 - INDICATIVE NEW CHESTERFIELD SUBSTATION SITE BOUNDARY
 - PROPOSED ACCESS POINTS
 - INDICATIVE HAULAGE ROAD CENTER LINE
 - INDICATIVE HAULAGE ROAD
 - INDICATIVE MAINTENANCE ACCESS ROUTES
 - INDICATIVE SCAFFOLD ACCESS
 - INDICATIVE VISIBILITY SPLAY
 - INDICATIVE EXISTING PYLON WORK AREA
 - INDICATIVE SUSPENSION PYLON WORKING AREA
 - INDICATIVE TENSION PYLON WORKING AREA
 - INDICATIVE PYLON STRINGING POSITION
 - INDICATIVE CROSSING PROTECTION
 - INDICATIVE CONSTRUCTION COMPOUND
 - INDICATIVE STATUTORY UNDERTAKER DIVERSION WORKS

FOR CONTINUATION SEE SHEET 2

Section 1
 Chesterfield
 substation to Tibshelf

North East
 Derbyshire
 District

FOR CONTINUATION SEE SHEET 4

Notes
 This drawing is scaled at paper size A0, therefore any prints taken at smaller sizes will affect accuracy of the measurement units and should not be scaled against.

Coordinate System: British National Grid
 Sheet X Centroid Coordinate: 444278.69E Sheet Y Centroid Coordinate: 366979.67N



BACKGROUND MAPPING INFORMATION HAS BEEN REPRODUCED FROM THE ORDNANCE SURVEY BY PERMISSION OF ORDNANCE SURVEY OF THE CONTROLLER OF HIS MAJESTY'S STATIONERY OFFICE. © CROWN COPYRIGHT AND DATABASE RIGHTS 2025 ORDNANCE SURVEY AC0000807948.

A	01/12/2025	FIRST ISSUE	AB	BS	PS
Issue	Date	Comment	Drawn	Checked	Approved

Title
 NATIONAL GRID
 CHESTERFIELD TO WILLINGTON
 S.42 CONSULTATION PLAN SERIES
 ROUTE SECTION 1: (SHEET 3 OF 7)
 CHESTERFIELD TO TIBSHELF
 NORTH EAST DERBYSHIRE DISTRICT COUNCIL

nationalgrid


Application Number: EN0210001

National Grid Drawing Reference: EDN2-WSP-CONS-ZZZZZZ-DRW-OC-000085


Scale	Sheet Size	Sheet	Issue
1:2,500	A0	SHEET 3 OF 7	A



NATIONAL GRID
 CHESTERFIELD TO WILLINGTON
 S.42 CONSULTATION PLAN SERIES
 ROUTE SECTION 1: (SHEET 4 OF 7)
 CHESTERFIELD TO TIBSHELF
 NORTH EAST DERBYSHIRE DISTRICT COUNCIL, BOLSOVER DISTRICT COUNCIL

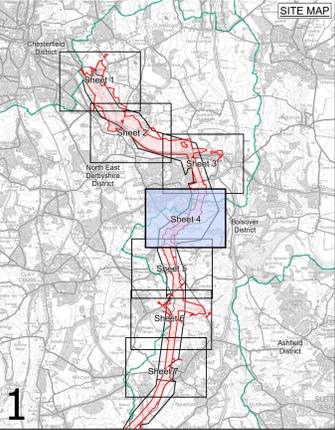

1

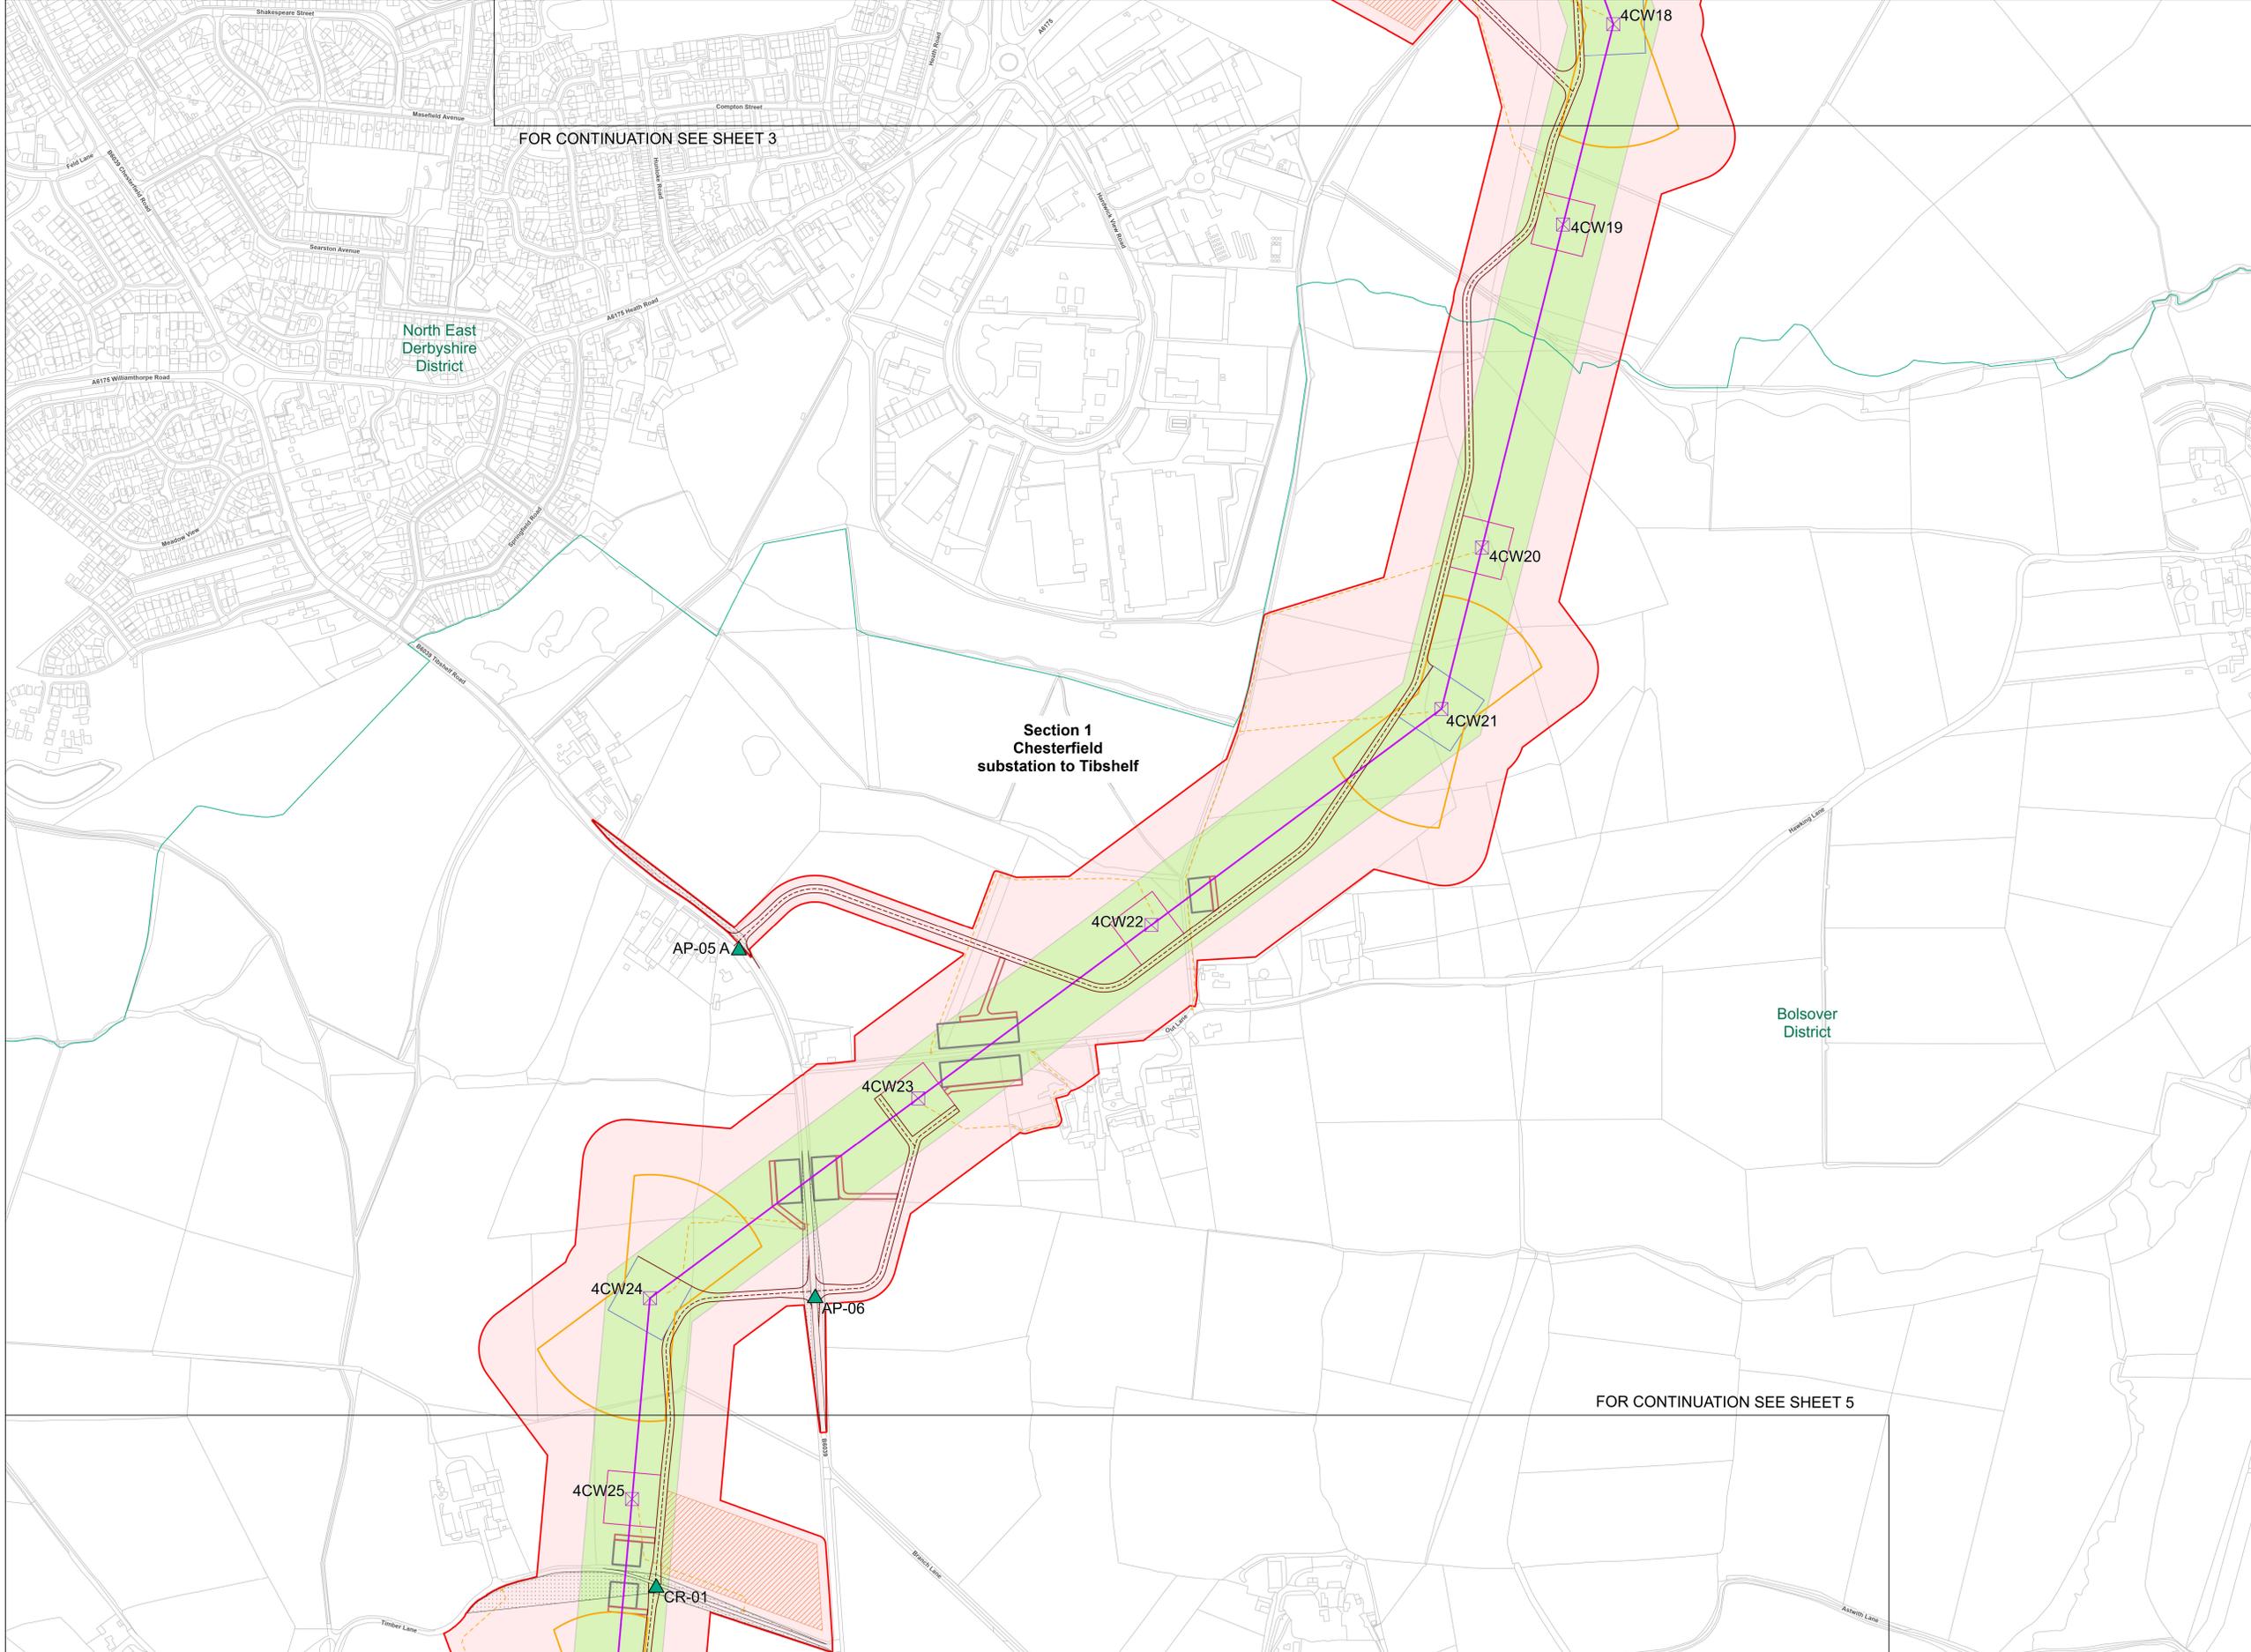

FOR CONTINUATION SEE SHEET 3

Section 1
 Chesterfield
 substation to Tibshelf

FOR CONTINUATION SEE SHEET 5

- LEGEND**
- LOCAL AUTHORITY BOUNDARIES
 - ROUTE SECTION BREAKS
 - SHEET INDEX OUTLINES
 - INDICATIVE ZONE FOR PERMANENT ASSETS (LoD)
 - DRAFT ORDER LIMITS
 - INDICATIVE NEW PYLON LOCATION
 - INDICATIVE NEW GANTRIES
 - EXISTING PYLONS
 - TEMPORARY TOWER
 - INDICATIVE NEW OVERHEAD LINE - 400kV
 - INDICATIVE TEMPORARY OVERHEAD LINE & UNDERGROUND CABLE
 - EXISTING UNDERGROUND CABLE - TO BE MODIFIED
 - EXISTING OVERHEAD LINE - NOT AFFECTED
 - EXISTING OVERHEAD LINE - AFFECTED
 - OVERHEAD LINE 400kV
 - OVERHEAD LINE 275kV
 - EXISTING SUBSTATION SITE BOUNDARY
 - WILLINGTON SUBSTATION EXTENSION
 - INDICATIVE NEW CHESTERFIELD SUBSTATION PERIMETER
 - FENCE
 - INDICATIVE NEW CHESTERFIELD SUBSTATION PLATFORM
 - INDICATIVE NEW CHESTERFIELD SUBSTATION PERMANENT ACCESS ROAD
 - INDICATIVE NEW CHESTERFIELD SUBSTATION HAUL ROAD
 - INDICATIVE TEMPORARY CABLE SEALING END COMPOUNDS
 - INDICATIVE NEW CHESTERFIELD SUBSTATION ATTENUATION PONDS
 - INDICATIVE NEW CHESTERFIELD SUBSTATION PERIMETER LOD (20M)
 - INDICATIVE NEW CHESTERFIELD SUBSTATION SITE BOUNDARY
 - PROPOSED ACCESS POINTS
 - INDICATIVE HAULAGE ROAD CENTER LINE
 - INDICATIVE HAULAGE ROAD
 - INDICATIVE MAINTENANCE ACCESS ROUTES
 - INDICATIVE SCAFFOLD ACCESS
 - INDICATIVE VISIBILITY SPLAY
 - INDICATIVE EXISTING PYLON WORK AREA
 - INDICATIVE SUSPENSION PYLON WORKING AREA
 - INDICATIVE TENSION PYLON WORKING AREA
 - INDICATIVE PYLON STRINGING POSITION
 - INDICATIVE CROSSING PROTECTION
 - INDICATIVE CONSTRUCTION COMPOUND
 - INDICATIVE STATUTORY UNDERTAKER DIVERSION WORKS

Notes
 This drawing is scaled at paper size A0, therefore any prints taken at smaller sizes will affect accuracy of the measurement units and should not be scaled against.
 Coordinate System: British National Grid
 Sheet X Centroid Coordinate: 443710.9E Sheet Y Centroid Coordinate: 365231.57N

BACKGROUND MAPPING INFORMATION HAS BEEN REPRODUCED FROM THE ORDNANCE SURVEY BY PERMISSION OF ORDNANCE SURVEY OF THE CONTROLLER OF HIS MAJESTY'S STATIONERY OFFICE. © CROWN COPYRIGHT AND DATABASE RIGHTS 2025 ORDNANCE SURVEY AC000807948.

A	01/12/2025	FIRST ISSUE	AB	BS	PS
Issue	Date	Comment	Drawn	Checked	Approved

Title
 NATIONAL GRID
 CHESTERFIELD TO WILLINGTON
 S.42 CONSULTATION PLAN SERIES
 ROUTE SECTION 1: (SHEET 4 OF 7)
 CHESTERFIELD TO TIBSHELF
 NORTH EAST DERBYSHIRE DISTRICT COUNCIL
 BOLSOVER DISTRICT COUNCIL

nationalgrid



Application Number: EN0210001

National Grid Drawing Reference: EDN2-WSP-CONS-ZZZZZZ-DRW-OC-000085

Scale	Sheet Size	Sheet	Issue
1:2,500	A0	SHEET 4 OF 7	A



NATIONAL GRID
 CHESTERFIELD TO WILLINGTON
 S.42 CONSULTATION PLAN SERIES
 ROUTE SECTION 1: (SHEET 5 OF 7)
 CHESTERFIELD TO TIBSHELF
 NORTH EAST DERBYSHIRE DISTRICT COUNCIL, BOLSOVER DISTRICT COUNCIL

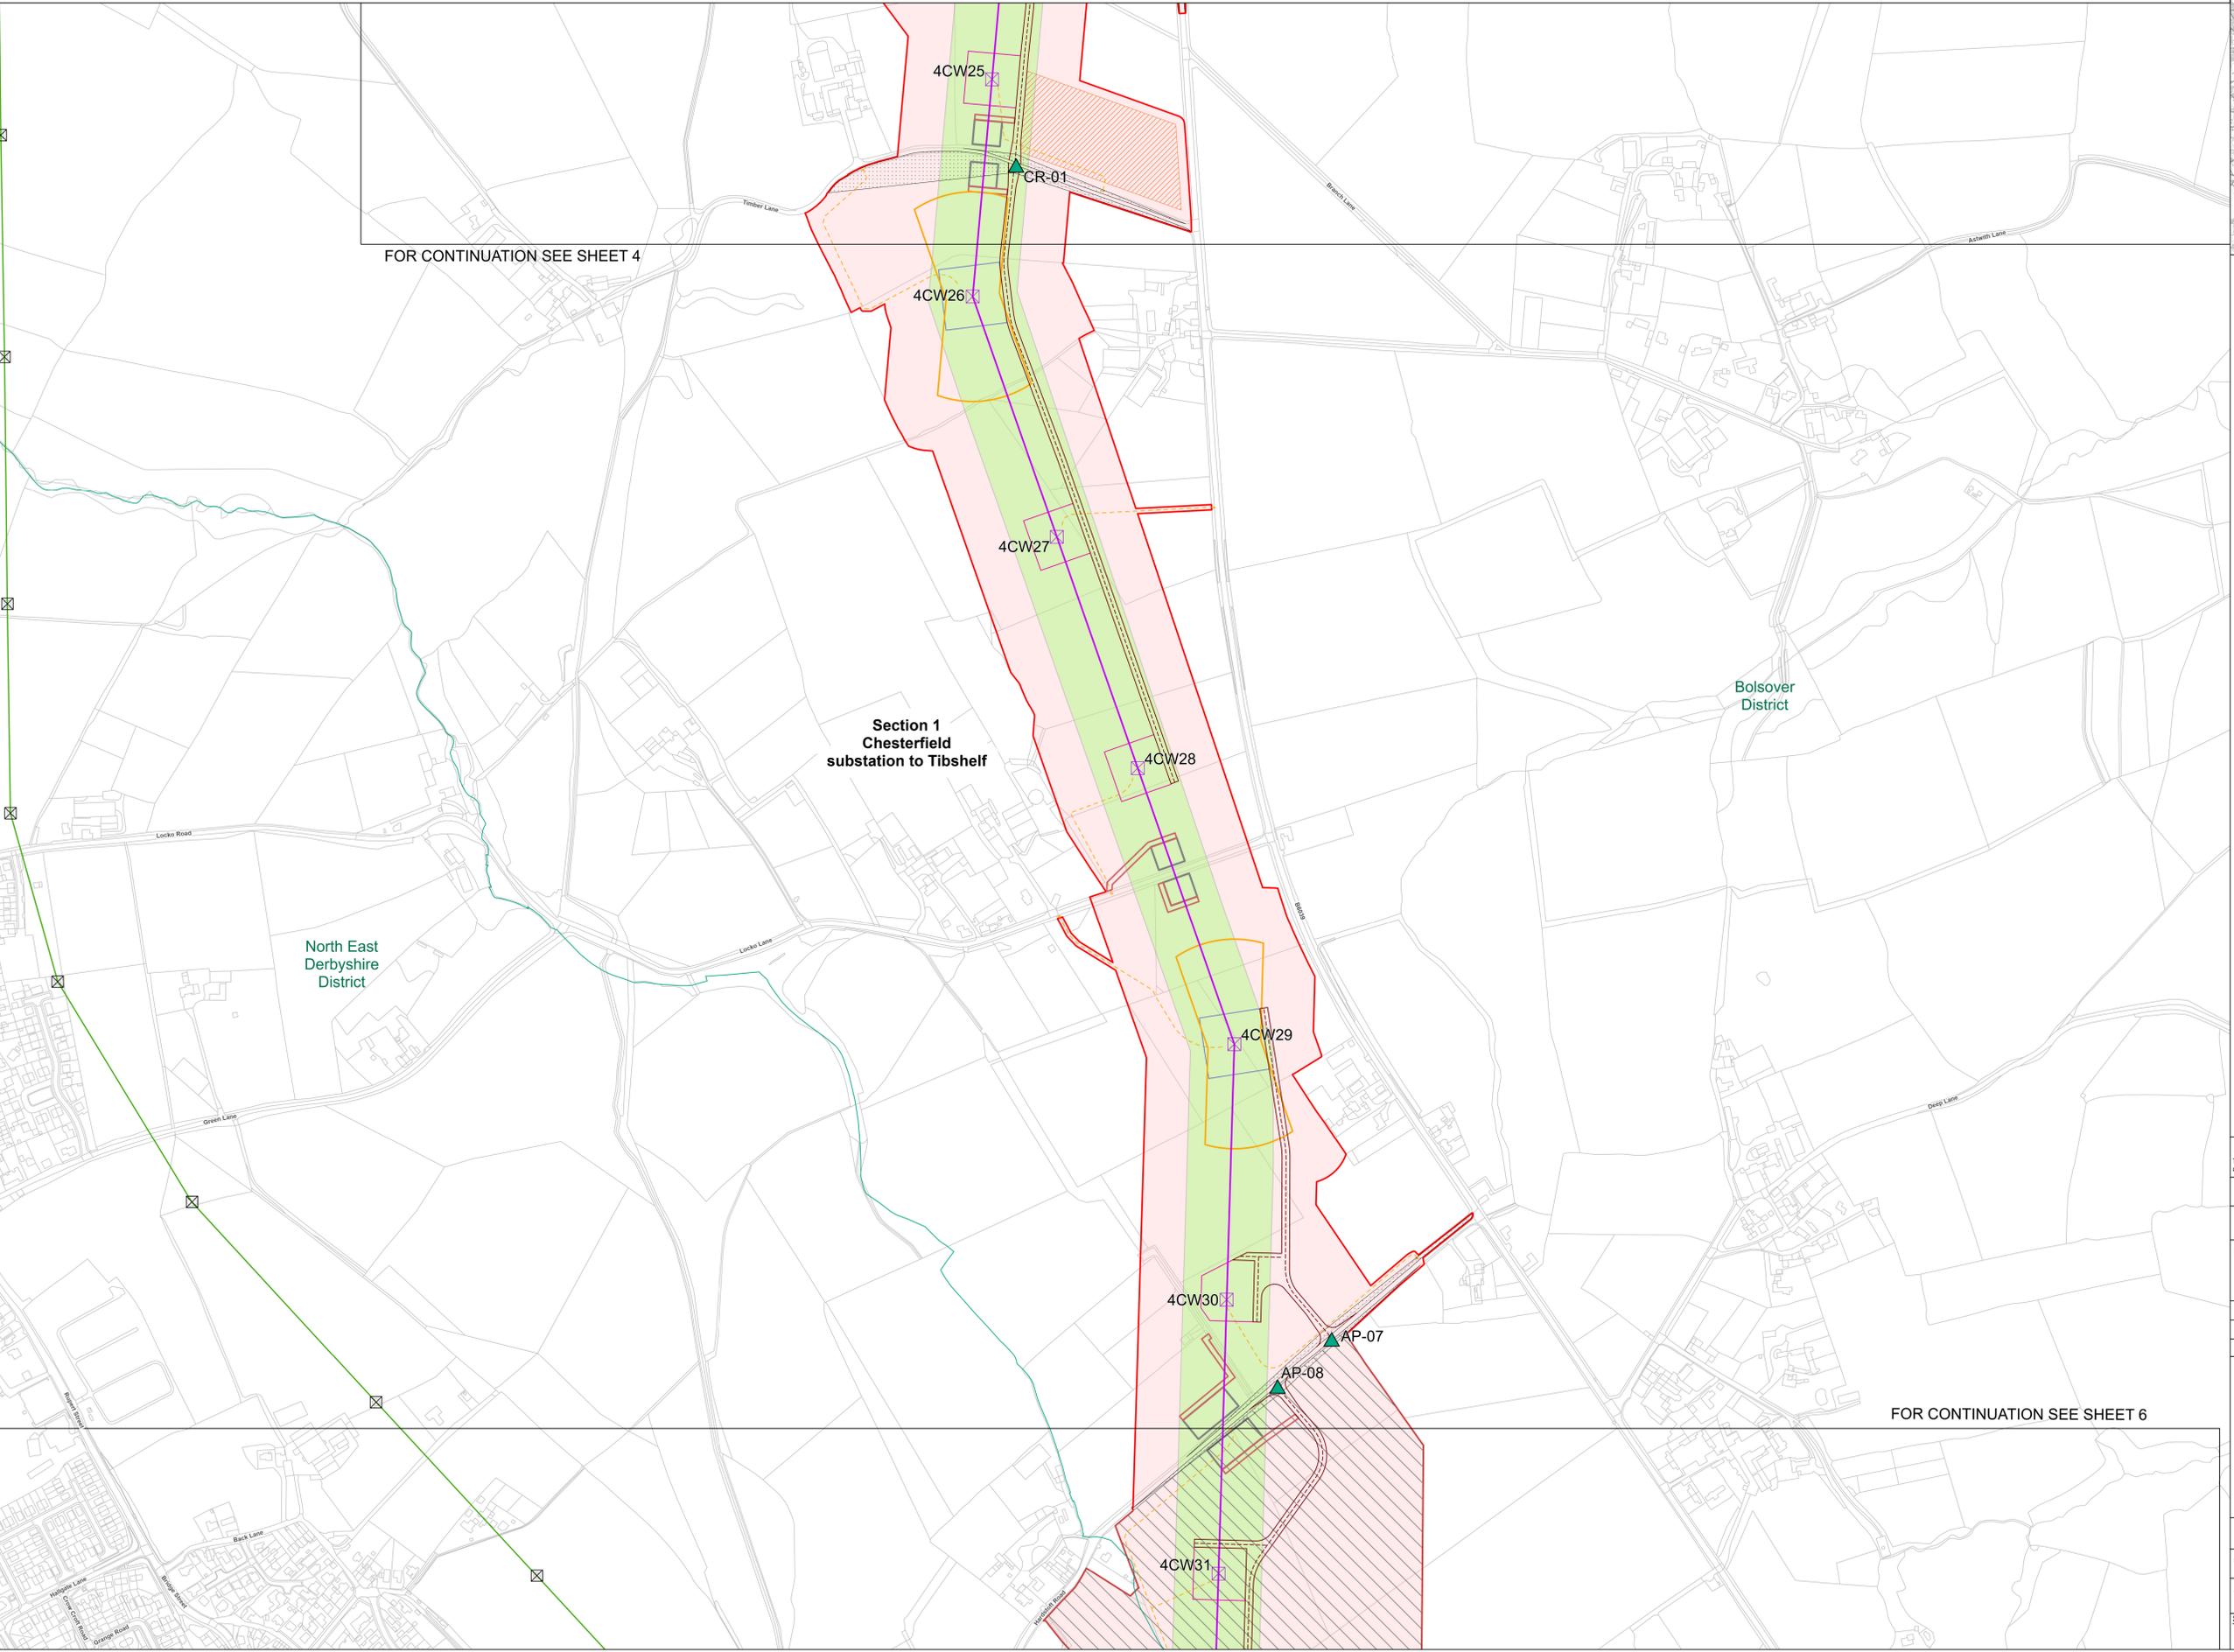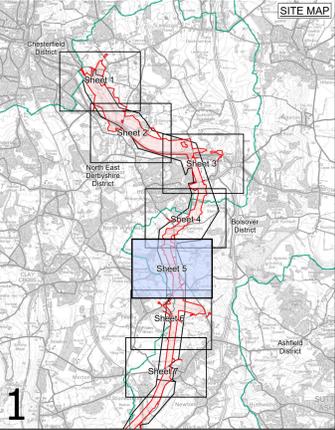

FOR CONTINUATION SEE SHEET 4


Section 1
 Chesterfield
 substation to Tibshelf

FOR CONTINUATION SEE SHEET 6

- LEGEND**
- LOCAL AUTHORITY BOUNDARIES
 - ROUTE SECTION BREAKS
 - SHEET INDEX OUTLINES
 - DRAFT ORDER LIMITS
 - INDICATIVE ZONE FOR PERMANENT ASSETS (LoD)
 - ⊗ INDICATIVE NEW PYLON LOCATION
 - ⊗ INDICATIVE NEW GANTRIES
 - ⊗ EXISTING PYLONS
 - ⊗ TEMPORARY TOWER
 - INDICATIVE NEW OVERHEAD LINE - 400kV
 - INDICATIVE TEMPORARY OVERHEAD LINE & UNDERGROUND CABLE
 - EXISTING UNDERGROUND CABLE - TO BE MODIFIED
 - EXISTING OVERHEAD LINE - NOT AFFECTED
 - EXISTING OVERHEAD LINE - AFFECTED
 - OVERHEAD LINE 400kV
 - OVERHEAD LINE 275kV
 - EXISTING SUBSTATION SITE BOUNDARY
 - WILLINGTON SUBSTATION EXTENSION
 - INDICATIVE NEW CHESTERFIELD SUBSTATION PERIMETER
 - FENCE
 - INDICATIVE NEW CHESTERFIELD SUBSTATION PLATFORM
 - INDICATIVE NEW CHESTERFIELD SUBSTATION PERMANENT ACCESS ROAD
 - INDICATIVE NEW CHESTERFIELD SUBSTATION HAUL ROAD
 - INDICATIVE TEMPORARY CABLE SEALING END COMPOUNDS
 - INDICATIVE NEW CHESTERFIELD SUBSTATION ATTENUATION PONDS
 - INDICATIVE NEW CHESTERFIELD SUBSTATION PERIMETER LOD (20M)
 - INDICATIVE NEW CHESTERFIELD SUBSTATION SITE BOUNDARY
 - ▲ PROPOSED ACCESS POINTS
 - INDICATIVE HAULAGE ROAD CENTER LINE
 - INDICATIVE HAULAGE ROAD
 - INDICATIVE MAINTENANCE ACCESS ROUTES
 - INDICATIVE SCAFFOLD ACCESS
 - INDICATIVE VISIBILITY SPLAY
 - INDICATIVE EXISTING PYLON WORK AREA
 - INDICATIVE SUSPENSION PYLON WORKING AREA
 - INDICATIVE TENSION PYLON WORKING AREA
 - INDICATIVE PYLON STRINGING POSITION
 - INDICATIVE CROSSING PROTECTION
 - INDICATIVE CONSTRUCTION COMPOUND
 - INDICATIVE STATUTORY UNDERTAKER DIVERSION WORKS

Notes
 This drawing is scaled at paper size A0, therefore any prints taken at smaller sizes will affect accuracy of the measurement units and should not be scaled against.

Coordinate System: British National Grid
 Sheet X Centroid Coordinate: 443278.25E Sheet Y Centroid Coordinate: 363615.9N

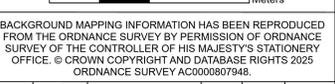

BACKGROUND MAPPING INFORMATION HAS BEEN REPRODUCED FROM THE ORDNANCE SURVEY BY PERMISSION OF ORDNANCE SURVEY OF THE CONTROLLER OF HIS MAJESTY'S STATIONERY OFFICE. © CROWN COPYRIGHT AND DATABASE RIGHTS 2025 ORDNANCE SURVEY AC0000807948.

A	01/12/2025	FIRST ISSUE	AB	BS	PS
Issue	Date	Comment	Drawn	Checked	Approved



Title
 NATIONAL GRID
 CHESTERFIELD TO WILLINGTON
 S.42 CONSULTATION PLAN SERIES
 ROUTE SECTION 1: (SHEET 5 OF 7)
 CHESTERFIELD TO TIBSHELF
 NORTH EAST DERBYSHIRE DISTRICT COUNCIL
 BOLSOVER DISTRICT COUNCIL

nationalgrid
 Application Number: EN0210001
 National Grid Drawing Reference: EDN2-WSP-CONS-ZZZZZZ-DRW-OC-000085

Scale	Sheet Size	Sheet	Issue
1:2,500	A0	SHEET 5 OF 7	A



NATIONAL GRID
 CHESTERFIELD TO WILLINGTON
 S.42 CONSULTATION PLAN SERIES
 ROUTE SECTION 1: (SHEET 6 OF 7)
 CHESTERFIELD TO TIBSHELF
 NORTH EAST DERBYSHIRE DISTRICT COUNCIL, BOLSOVER DISTRICT COUNCIL

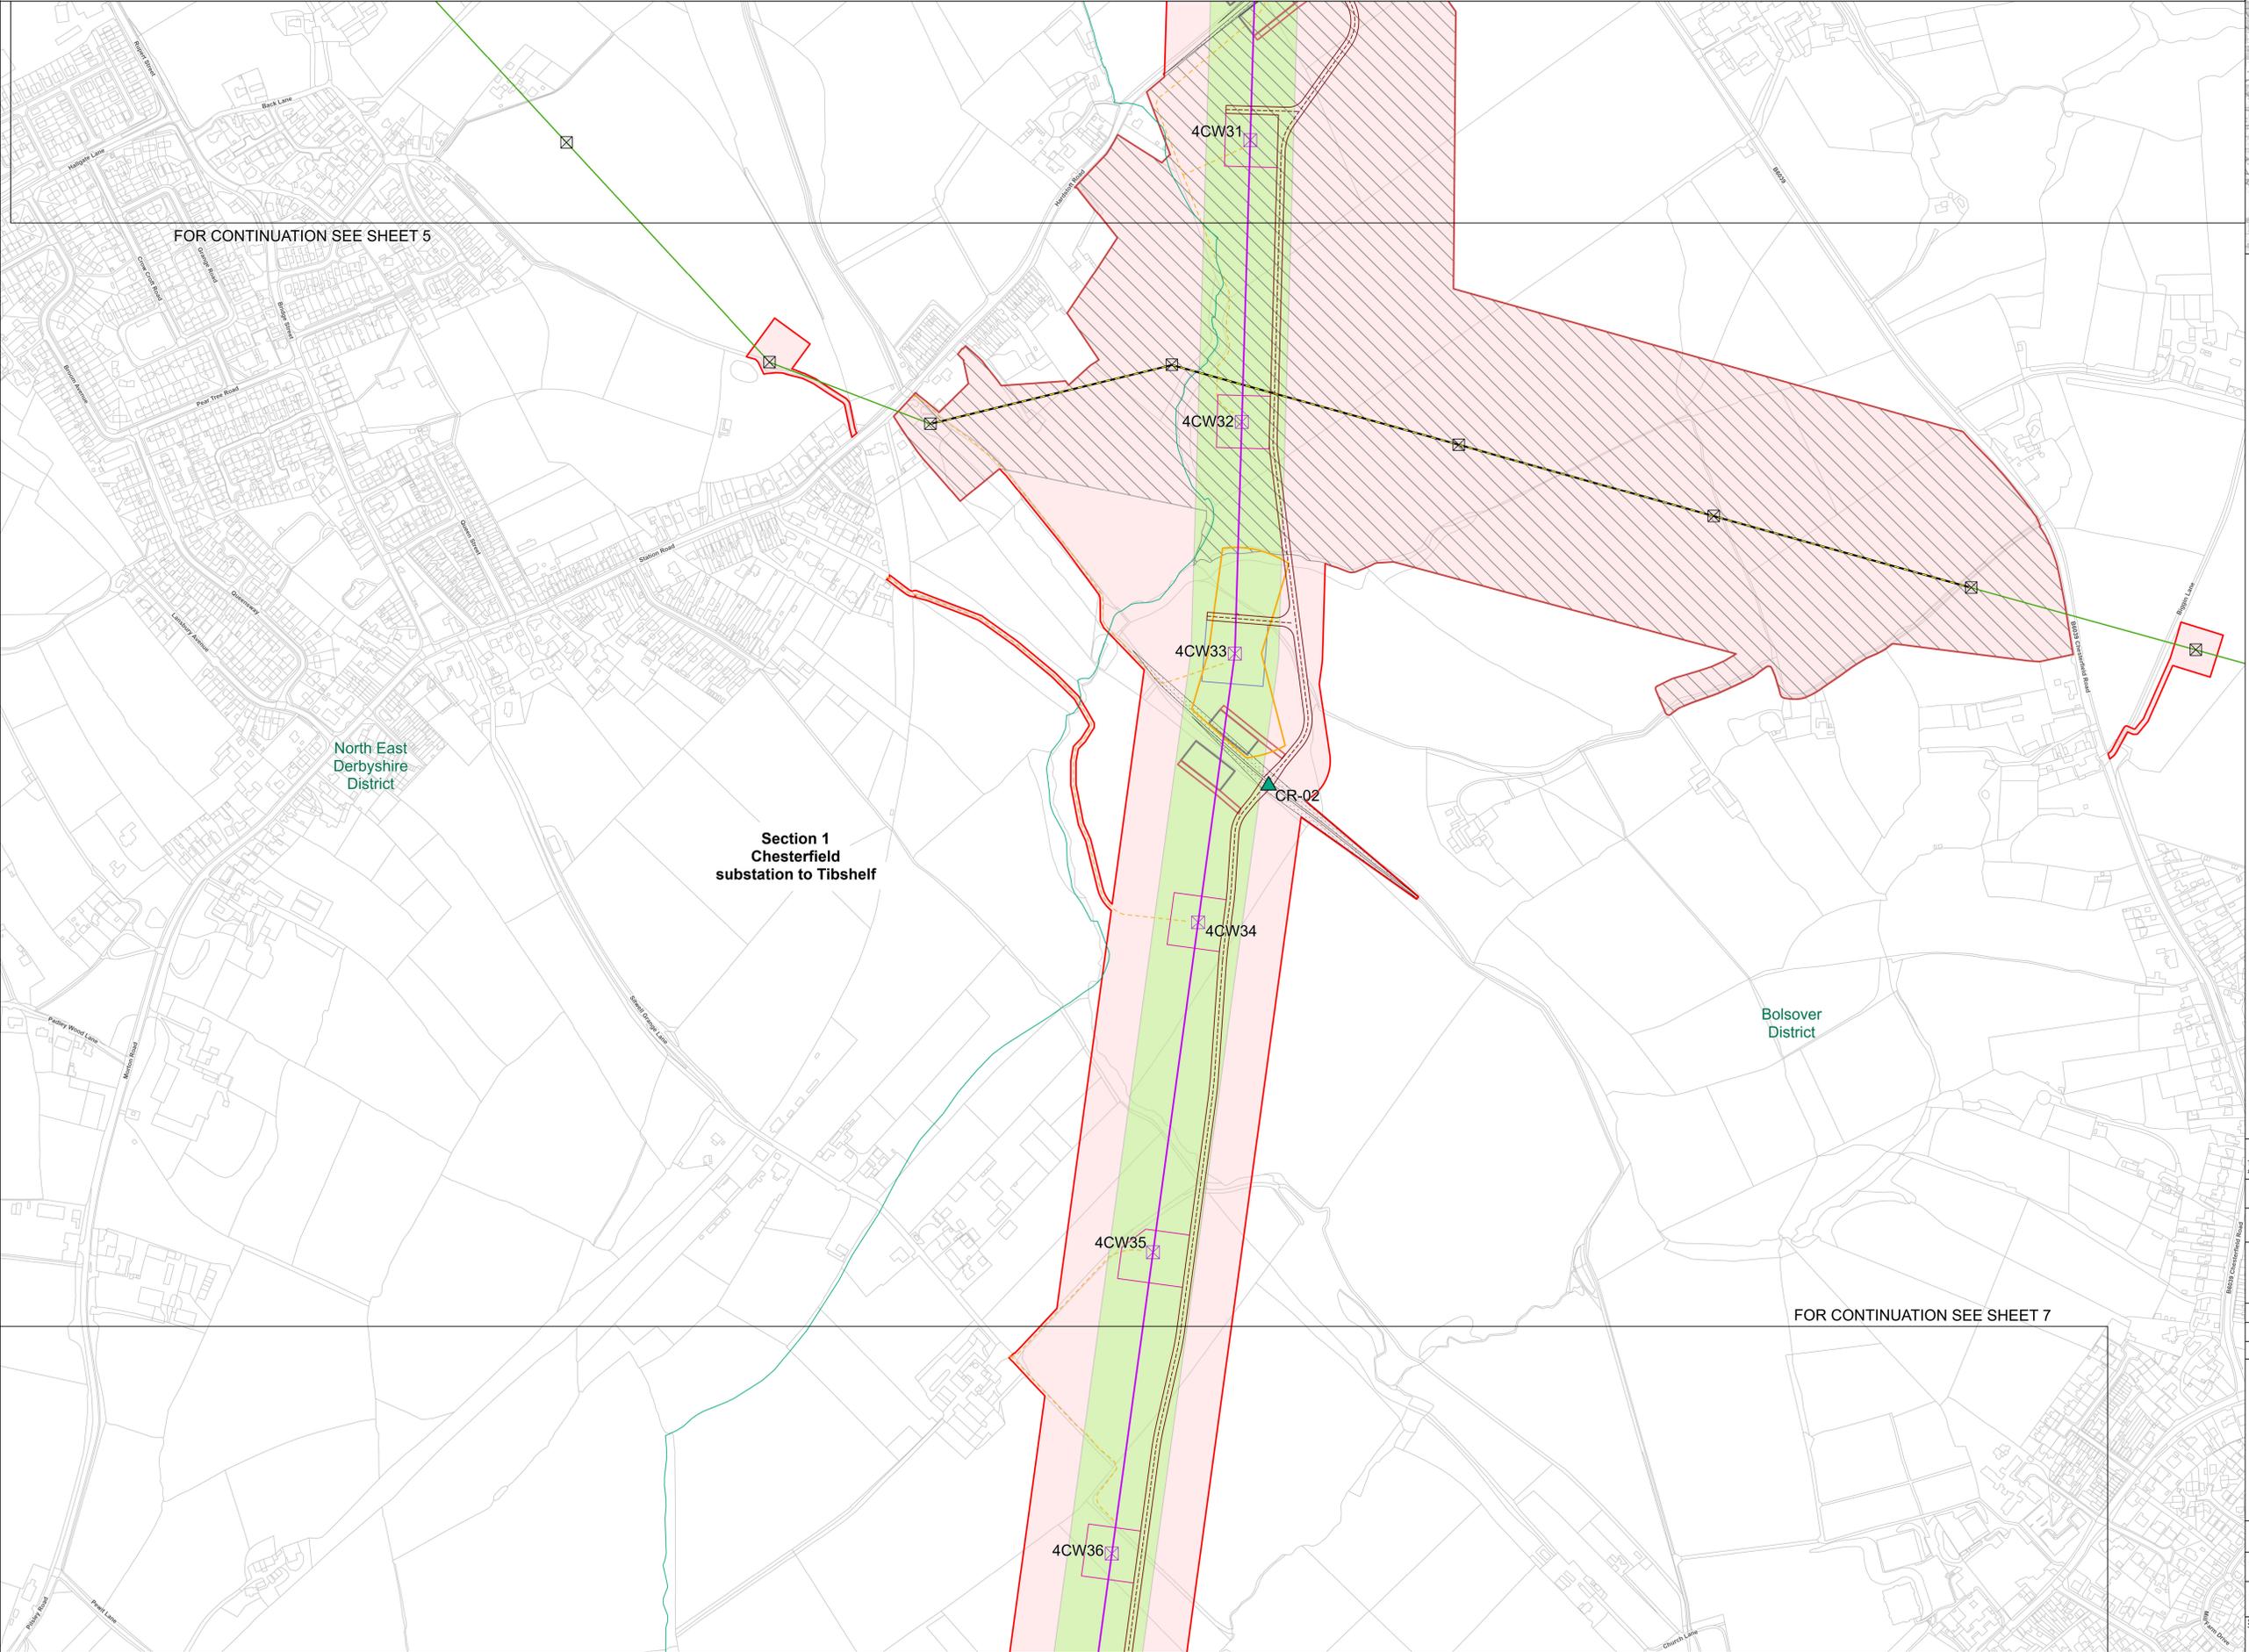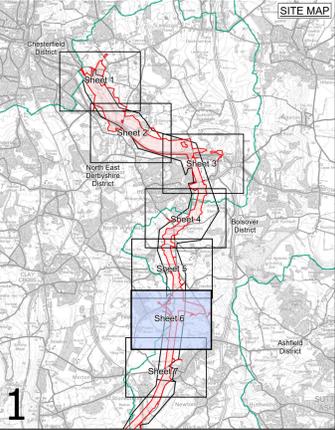

FOR CONTINUATION SEE SHEET 5

Section 1
 Chesterfield
 substation to Tibshelf

FOR CONTINUATION SEE SHEET 7

- LEGEND**
- LOCAL AUTHORITY BOUNDARIES
 - ROUTE SECTION BREAKS
 - SHEET INDEX OUTLINES
 - DRAFT ORDER LIMITS
 - INDICATIVE ZONE FOR PERMANENT ASSETS (LoD)
 - INDICATIVE NEW PYLON LOCATION
 - INDICATIVE NEW GANTRIES
 - EXISTING PYLONS
 - TEMPORARY TOWER
 - INDICATIVE NEW OVERHEAD LINE - 400kV
 - INDICATIVE TEMPORARY OVERHEAD LINE & UNDERGROUND CABLE
 - EXISTING UNDERGROUND CABLE - TO BE MODIFIED
 - EXISTING OVERHEAD LINE - NOT AFFECTED
 - EXISTING OVERHEAD LINE - AFFECTED
 - OVERHEAD LINE 400kV
 - OVERHEAD LINE 275kV
 - EXISTING SUBSTATION SITE BOUNDARY
 - WILLINGTON SUBSTATION EXTENSION
 - INDICATIVE NEW CHESTERFIELD SUBSTATION PERIMETER
 - FENCE
 - INDICATIVE NEW CHESTERFIELD SUBSTATION PLATFORM
 - INDICATIVE NEW CHESTERFIELD SUBSTATION PERMANENT ACCESS ROAD
 - INDICATIVE NEW CHESTERFIELD SUBSTATION HAUL ROAD
 - INDICATIVE TEMPORARY CABLE SEALING END COMPOUNDS
 - INDICATIVE NEW CHESTERFIELD SUBSTATION ATTENUATION PONDS
 - INDICATIVE NEW CHESTERFIELD SUBSTATION PERIMETER LOD (20M)
 - INDICATIVE NEW CHESTERFIELD SUBSTATION SITE BOUNDARY
 - PROPOSED ACCESS POINTS
 - INDICATIVE HAULAGE ROAD CENTER LINE
 - INDICATIVE HAULAGE ROAD
 - INDICATIVE MAINTENANCE ACCESS ROUTES
 - INDICATIVE SCAFFOLD ACCESS
 - INDICATIVE VISIBILITY SPLAY
 - INDICATIVE EXISTING PYLON WORK AREA
 - INDICATIVE SUSPENSION PYLON WORKING AREA
 - INDICATIVE TENSION PYLON WORKING AREA
 - INDICATIVE PYLON STRINGING POSITION
 - INDICATIVE CROSSING PROTECTION
 - INDICATIVE CONSTRUCTION COMPOUND
 - INDICATIVE STATUTORY UNDERTAKER DIVERSION WORKS

Notes
 This drawing is scaled at paper size A0, therefore any prints taken at smaller sizes will affect accuracy of the measurement units and should not be scaled against.

Coordinate System: British National Grid
 Sheet X Centroid Coordinate: 443255.49E Sheet Y Centroid Coordinate: 361977.12N

BACKGROUND MAPPING INFORMATION HAS BEEN REPRODUCED FROM THE ORDNANCE SURVEY BY PERMISSION OF ORDNANCE SURVEY OF THE CONTROLLER OF HIS MAJESTY'S STATIONERY OFFICE. © CROWN COPYRIGHT AND DATABASE RIGHTS 2025 ORDNANCE SURVEY AC000807948.


Issue	Date	Comment	Drawn	Checked	Approved
A	01/12/2025	FIRST ISSUE	AB	BS	PS

Title
 NATIONAL GRID
 CHESTERFIELD TO WILLINGTON
 S.42 CONSULTATION PLAN SERIES
 ROUTE SECTION 1: (SHEET 6 OF 7)
 CHESTERFIELD TO TIBSHELF
 NORTH EAST DERBYSHIRE DISTRICT COUNCIL
 BOLSOVER DISTRICT COUNCIL

Application Number		EN0210001	
National Grid Drawing Reference		EDN2-WSP-CONS-ZZZZZZ-DRW-OC-000085	
Scale	Sheet Size	Sheet	Issue
1:2,500	A0	SHEET 6 OF 7	A



NATIONAL GRID
 CHESTERFIELD TO WILLINGTON
 S.42 CONSULTATION PLAN SERIES
 ROUTE SECTION 1: (SHEET 7 OF 7)
 CHESTERFIELD TO TIBSHELF
 NORTH EAST DERBYSHIRE DISTRICT COUNCIL, BOLSOVER DISTRICT COUNCIL

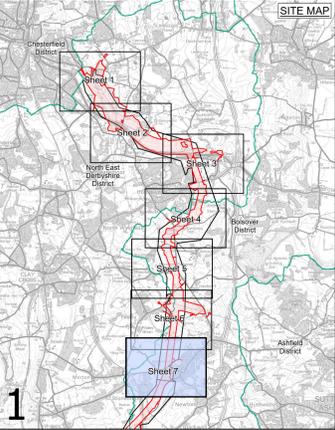

1

FOR CONTINUATION SEE SHEET 6

North East
 Derbyshire
 District

Section 1
 Chesterfield
 substation to Tibshelf

Section 2
 Tibshelf to Ripley

Bolsover
 District

4CW36

4CW37

4CW38

4CW39

4CW40

4CW41

AP-09

- LEGEND**
- LOCAL AUTHORITY BOUNDARIES
 - ROUTE SECTION BREAKS
 - SHEET INDEX OUTLINES
 - INDICATIVE ZONE FOR PERMANENT ASSETS (LoD)
 - DRAFT ORDER LIMITS
 - INDICATIVE NEW PYLON LOCATION
 - INDICATIVE NEW GANTRIES
 - EXISTING PYLONS
 - TEMPORARY TOWER
 - INDICATIVE NEW OVERHEAD LINE - 400kV
 - INDICATIVE TEMPORARY OVERHEAD LINE & UNDERGROUND CABLE
 - EXISTING UNDERGROUND CABLE - TO BE MODIFIED
 - EXISTING OVERHEAD LINE - NOT AFFECTED
 - EXISTING OVERHEAD LINE - AFFECTED
 - OVERHEAD LINE 400kV
 - OVERHEAD LINE 275kV
 - EXISTING SUBSTATION SITE BOUNDARY
 - WILLINGTON SUBSTATION EXTENSION
 - INDICATIVE NEW CHESTERFIELD SUBSTATION PERIMETER
 - FENCE
 - INDICATIVE NEW CHESTERFIELD SUBSTATION PLATFORM
 - INDICATIVE NEW CHESTERFIELD SUBSTATION PERMANENT ACCESS ROAD
 - INDICATIVE NEW CHESTERFIELD SUBSTATION HAUL ROAD
 - INDICATIVE TEMPORARY CABLE SEALING END COMPOUNDS
 - INDICATIVE NEW CHESTERFIELD SUBSTATION ATTENUATION PONDS
 - INDICATIVE NEW CHESTERFIELD SUBSTATION PERIMETER LOD (20M)
 - INDICATIVE NEW CHESTERFIELD SUBSTATION SITE BOUNDARY
 - PROPOSED ACCESS POINTS
 - INDICATIVE HAULAGE ROAD CENTER LINE
 - INDICATIVE HAULAGE ROAD
 - INDICATIVE MAINTENANCE ACCESS ROUTES
 - INDICATIVE SCAFFOLD ACCESS
 - INDICATIVE VISIBILITY SPLAY
 - INDICATIVE EXISTING PYLON WORK AREA
 - INDICATIVE SUSPENSION PYLON WORKING AREA
 - INDICATIVE TENSION PYLON WORKING AREA
 - INDICATIVE PYLON STRINGING POSITION
 - INDICATIVE CROSSING PROTECTION
 - INDICATIVE CONSTRUCTION COMPOUND
 - INDICATIVE STATUTORY UNDERTAKER DIVERSION WORKS

Notes
 This drawing is scaled at paper size A0, therefore any prints taken at smaller sizes will affect accuracy of the measurement units and should not be scaled against.

Coordinate System: British National Grid
 Sheet X Centroid Coordinate: 443087.78E Sheet Y Centroid Coordinate: 360458.14N



BACKGROUND MAPPING INFORMATION HAS BEEN REPRODUCED FROM THE ORDNANCE SURVEY BY PERMISSION OF ORDNANCE SURVEY OF THE CONTROLLER OF HIS MAJESTY'S STATIONERY OFFICE. © CROWN COPYRIGHT AND DATABASE RIGHTS 2025 ORDNANCE SURVEY AC000807948.

Issue	Date	Comment	Drawn	Checked	Approved
A	01/12/2025	FIRST ISSUE	AB	BS	PS

Title
 NATIONAL GRID
 CHESTERFIELD TO WILLINGTON
 S.42 CONSULTATION PLAN SERIES
 ROUTE SECTION 1: (SHEET 7 OF 7)
 CHESTERFIELD TO TIBSHELF
 NORTH EAST DERBYSHIRE DISTRICT COUNCIL
 BOLSOVER DISTRICT COUNCIL

nationalgrid
 Application Number: EN0210001
 National Grid Drawing Reference: EDN2-WSP-CONS-ZZZZZZ-DRW-OC-000085

Scale	Sheet Size	Sheet	Issue
1:2,500	A0	SHEET 7 OF 7	A