



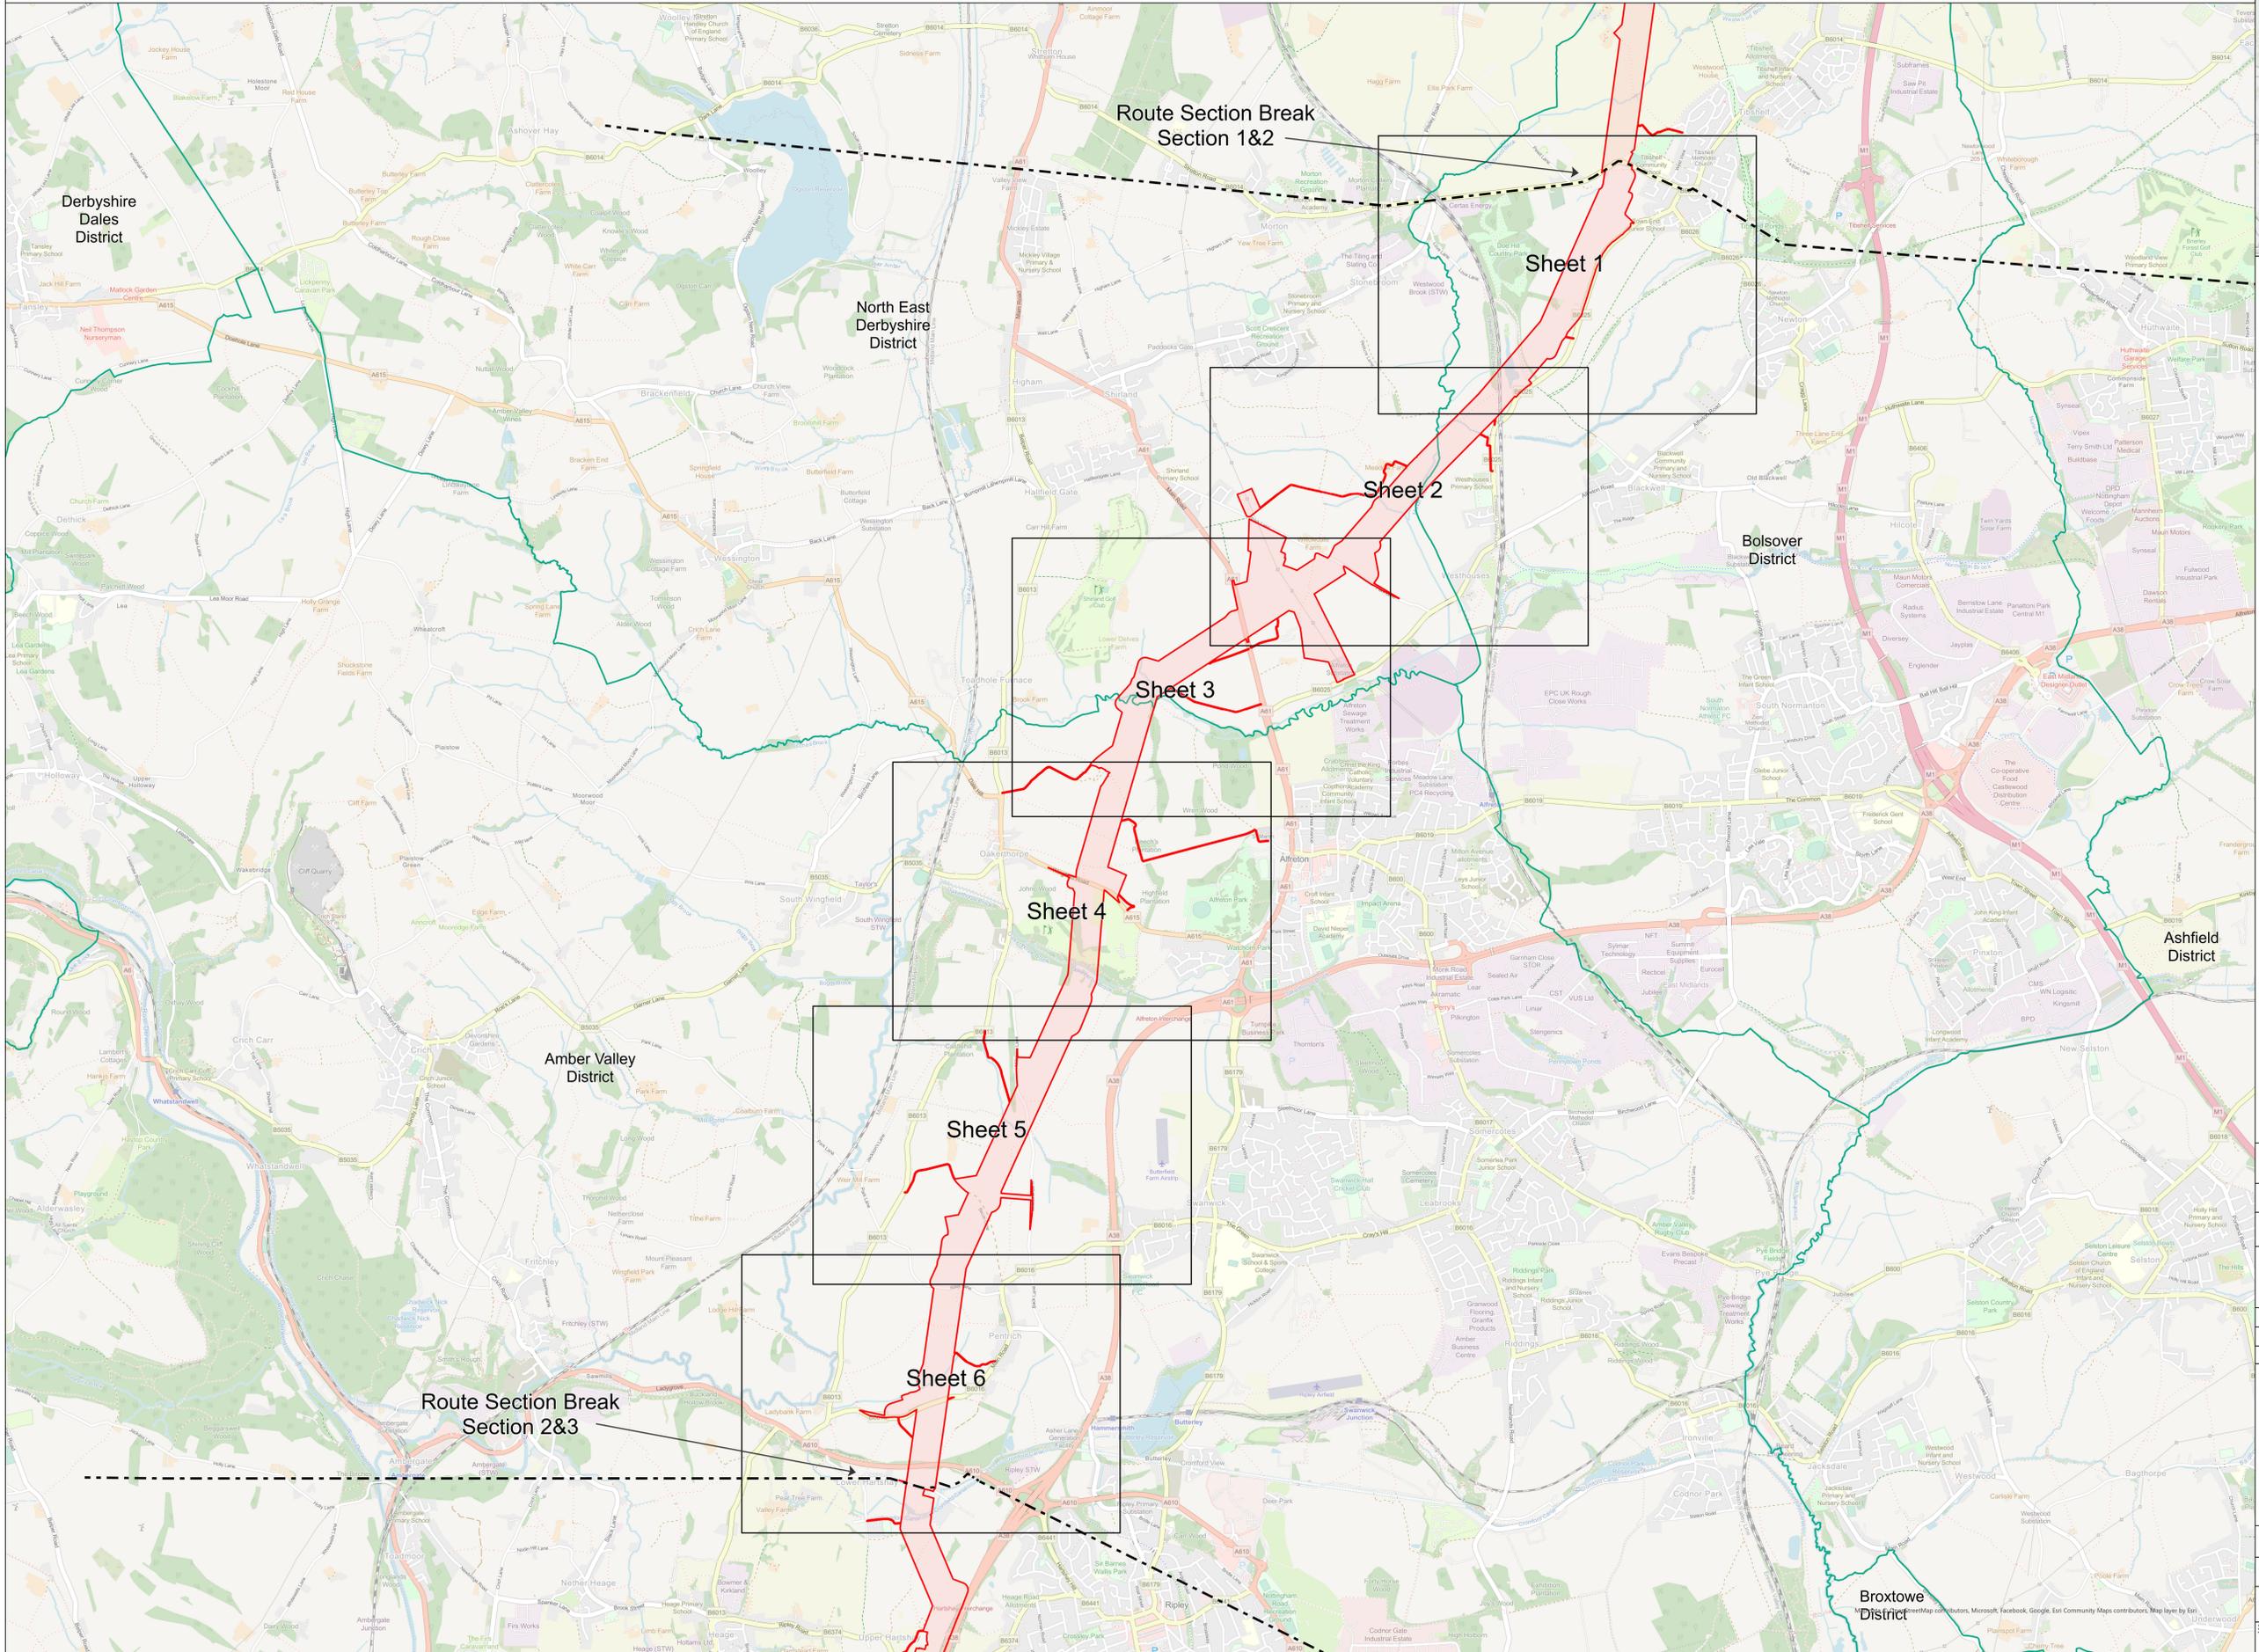

NATIONAL GRID
CHESTERFIELD TO WILLINGTON
S.42 CONSULTATION PLAN SERIES
ROUTE SECTION 2
TIBSHELF TO RIPLEY

SITE MAP

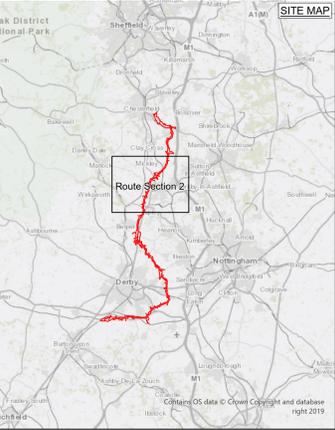

- LEGEND**
- LOCAL AUTHORITY BOUNDARIES
 - - - ROUTE SECTION BREAKS
 - SHEET INDEX OUTLINES
 - DRAFT ORDER LIMITS

Notes
This drawing is scaled at paper size A0, therefore any prints taken at smaller sizes will affect accuracy of the measurement units and should not be scaled against.

Coordinate System: British National Grid
Sheet X Centroid Coordinate: 438821 94E Sheet Y Centroid Coordinate: 355924 11N



BACKGROUND MAPPING INFORMATION HAS BEEN REPRODUCED FROM THE ORDNANCE SURVEY BY PERMISSION OF ORDNANCE SURVEY OF THE CONTROLLER OF HIS MAJESTY'S STATIONERY OFFICE. © CROWN COPYRIGHT AND DATABASE RIGHTS 2025 ORDNANCE SURVEY AC000807948.

Issue	Date	Comment	Drawn	Checked	Approved
A	01/12/2025	FIRST ISSUE	AB	BS	PS

Title

NATIONAL GRID
CHESTERFIELD TO WILLINGTON
S.42 CONSULTATION PLAN SERIES
ROUTE SECTION 2
TIBSHELF TO RIPLEY

nationalgrid

Application Number: EN0210001
National Grid Drawing Reference: EDN2-WSP-CONS-ZZZZZZ-DRW-OC-000086

Scale	Sheet Size	Sheet	Issue
1:15,000	A0	Overview	A



NATIONAL GRID
CHESTERFIELD TO WILLINGTON
S.42 CONSULTATION PLAN SERIES
ROUTE SECTION 2: (SHEET 1 OF 6)
TIBSHELF TO RIPLEY
NORTH EAST DERBYSHIRE DISTRICT COUNCIL, BOLSOVER DISTRICT COUNCIL


North East
Derbyshire
District

Section 1
Chesterfield
substation to Tibshelf

Section 2
Tibshelf to Ripley

Bolsover
District

FOR CONTINUATION SEE SHEET 2

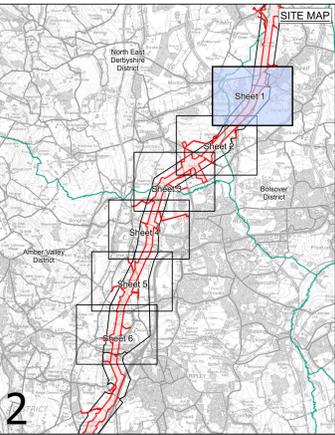

- LEGEND**
- LOCAL AUTHORITY BOUNDARIES
 - ROUTE SECTION BREAKS
 - SHEET INDEX OUTLINES
 - INDICATIVE ZONE FOR PERMANENT ASSETS (LoD)
 - DRAFT ORDER LIMITS
 - INDICATIVE NEW PYLON LOCATION
 - INDICATIVE NEW GANTRIES
 - EXISTING PYLONS
 - INDICATIVE NEW OVERHEAD LINE - 400kV
 - INDICATIVE TEMPORARY OVERHEAD LINE & UNDERGROUND CABLE
 - EXISTING UNDERGROUND CABLE - TO BE MODIFIED
 - EXISTING OVERHEAD LINE - NOT AFFECTED
 - EXISTING OVERHEAD LINE - AFFECTED
 - OVERHEAD LINE 400kV
 - OVERHEAD LINE 275kV
 - EXISTING SUBSTATION SITE BOUNDARY
 - WILLINGTON SUBSTATION EXTENSION
 - INDICATIVE NEW CHESTERFIELD SUBSTATION PERIMETER
 - FENCE
 - INDICATIVE NEW CHESTERFIELD SUBSTATION PLATFORM
 - INDICATIVE NEW CHESTERFIELD SUBSTATION PERMANENT ACCESS ROAD
 - INDICATIVE NEW CHESTERFIELD SUBSTATION HAUL ROAD
 - INDICATIVE TEMPORARY CABLE SEALING END COMPOUNDS
 - INDICATIVE NEW CHESTERFIELD SUBSTATION ATTENUATION PONDS
 - INDICATIVE NEW CHESTERFIELD SUBSTATION PERIMETER LOD (20M)
 - INDICATIVE NEW CHESTERFIELD SUBSTATION SITE BOUNDARY
 - PROPOSED ACCESS POINTS
 - INDICATIVE HAULAGE ROAD CENTER LINE
 - INDICATIVE HAULAGE ROAD
 - INDICATIVE MAINTENANCE ACCESS ROUTES
 - INDICATIVE SCAFFOLD ACCESS
 - INDICATIVE VISIBILITY SPLAY
 - INDICATIVE EXISTING PYLON WORK AREA
 - INDICATIVE SUSPENSION PYLON WORKING AREA
 - INDICATIVE TENSION PYLON WORKING AREA
 - INDICATIVE PYLON STRINGING POSITION
 - INDICATIVE CROSSING PROTECTION
 - INDICATIVE CONSTRUCTION COMPOUND
 - INDICATIVE STATUTORY UNDERTAKER DIVERSION WORKS

Notes
This drawing is scaled at paper size A0, therefore any prints taken at smaller sizes will affect accuracy of the measurement units and should not be scaled against.
Coordinate System: British National Grid
Sheet X Centroid Coordinate: 442807.24E Sheet Y Centroid Coordinate: 359718.87N

0 50 100 200 Meters

BACKGROUND MAPPING INFORMATION HAS BEEN REPRODUCED FROM THE ORDNANCE SURVEY BY PERMISSION OF ORDNANCE SURVEY OF THE CONTROLLER OF HIS MAJESTY'S STATIONERY OFFICE. © CROWN COPYRIGHT AND DATABASE RIGHTS 2025 ORDNANCE SURVEY AC0000807948.

A	01/12/2025	FIRST ISSUE	AB	BS	PS
Issue	Date	Comment	Drawn	Checked	Approved

Title

NATIONAL GRID
CHESTERFIELD TO WILLINGTON
S.42 CONSULTATION PLAN SERIES
ROUTE SECTION 2: (SHEET 1 OF 6)
TIBSHELF TO RIPLEY
NORTH EAST DERBYSHIRE DISTRICT COUNCIL
BOLSOVER DISTRICT COUNCIL

nationalgrid

Application Number: EN0210001


National Grid Drawing Reference: EDN2-WSP-CONS-ZZZZZZ-DRW-OC-000086

Scale	Sheet Size	Sheet	Issue
1:2,500	A0	SHEET 1 OF 6	A




NATIONAL GRID
CHESTERFIELD TO WILLINGTON
S.42 CONSULTATION PLAN SERIES
ROUTE SECTION 2: (SHEET 2 OF 6)
TIBSHELF TO RIPLEY

NORTH EAST DERBYSHIRE DISTRICT COUNCIL, BOLSOVER DISTRICT COUNCIL

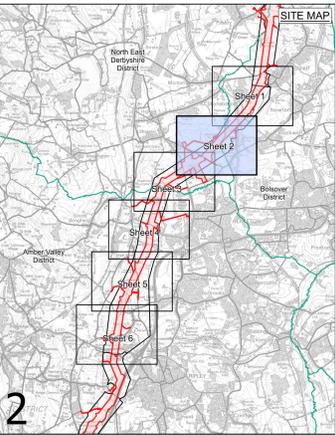

2

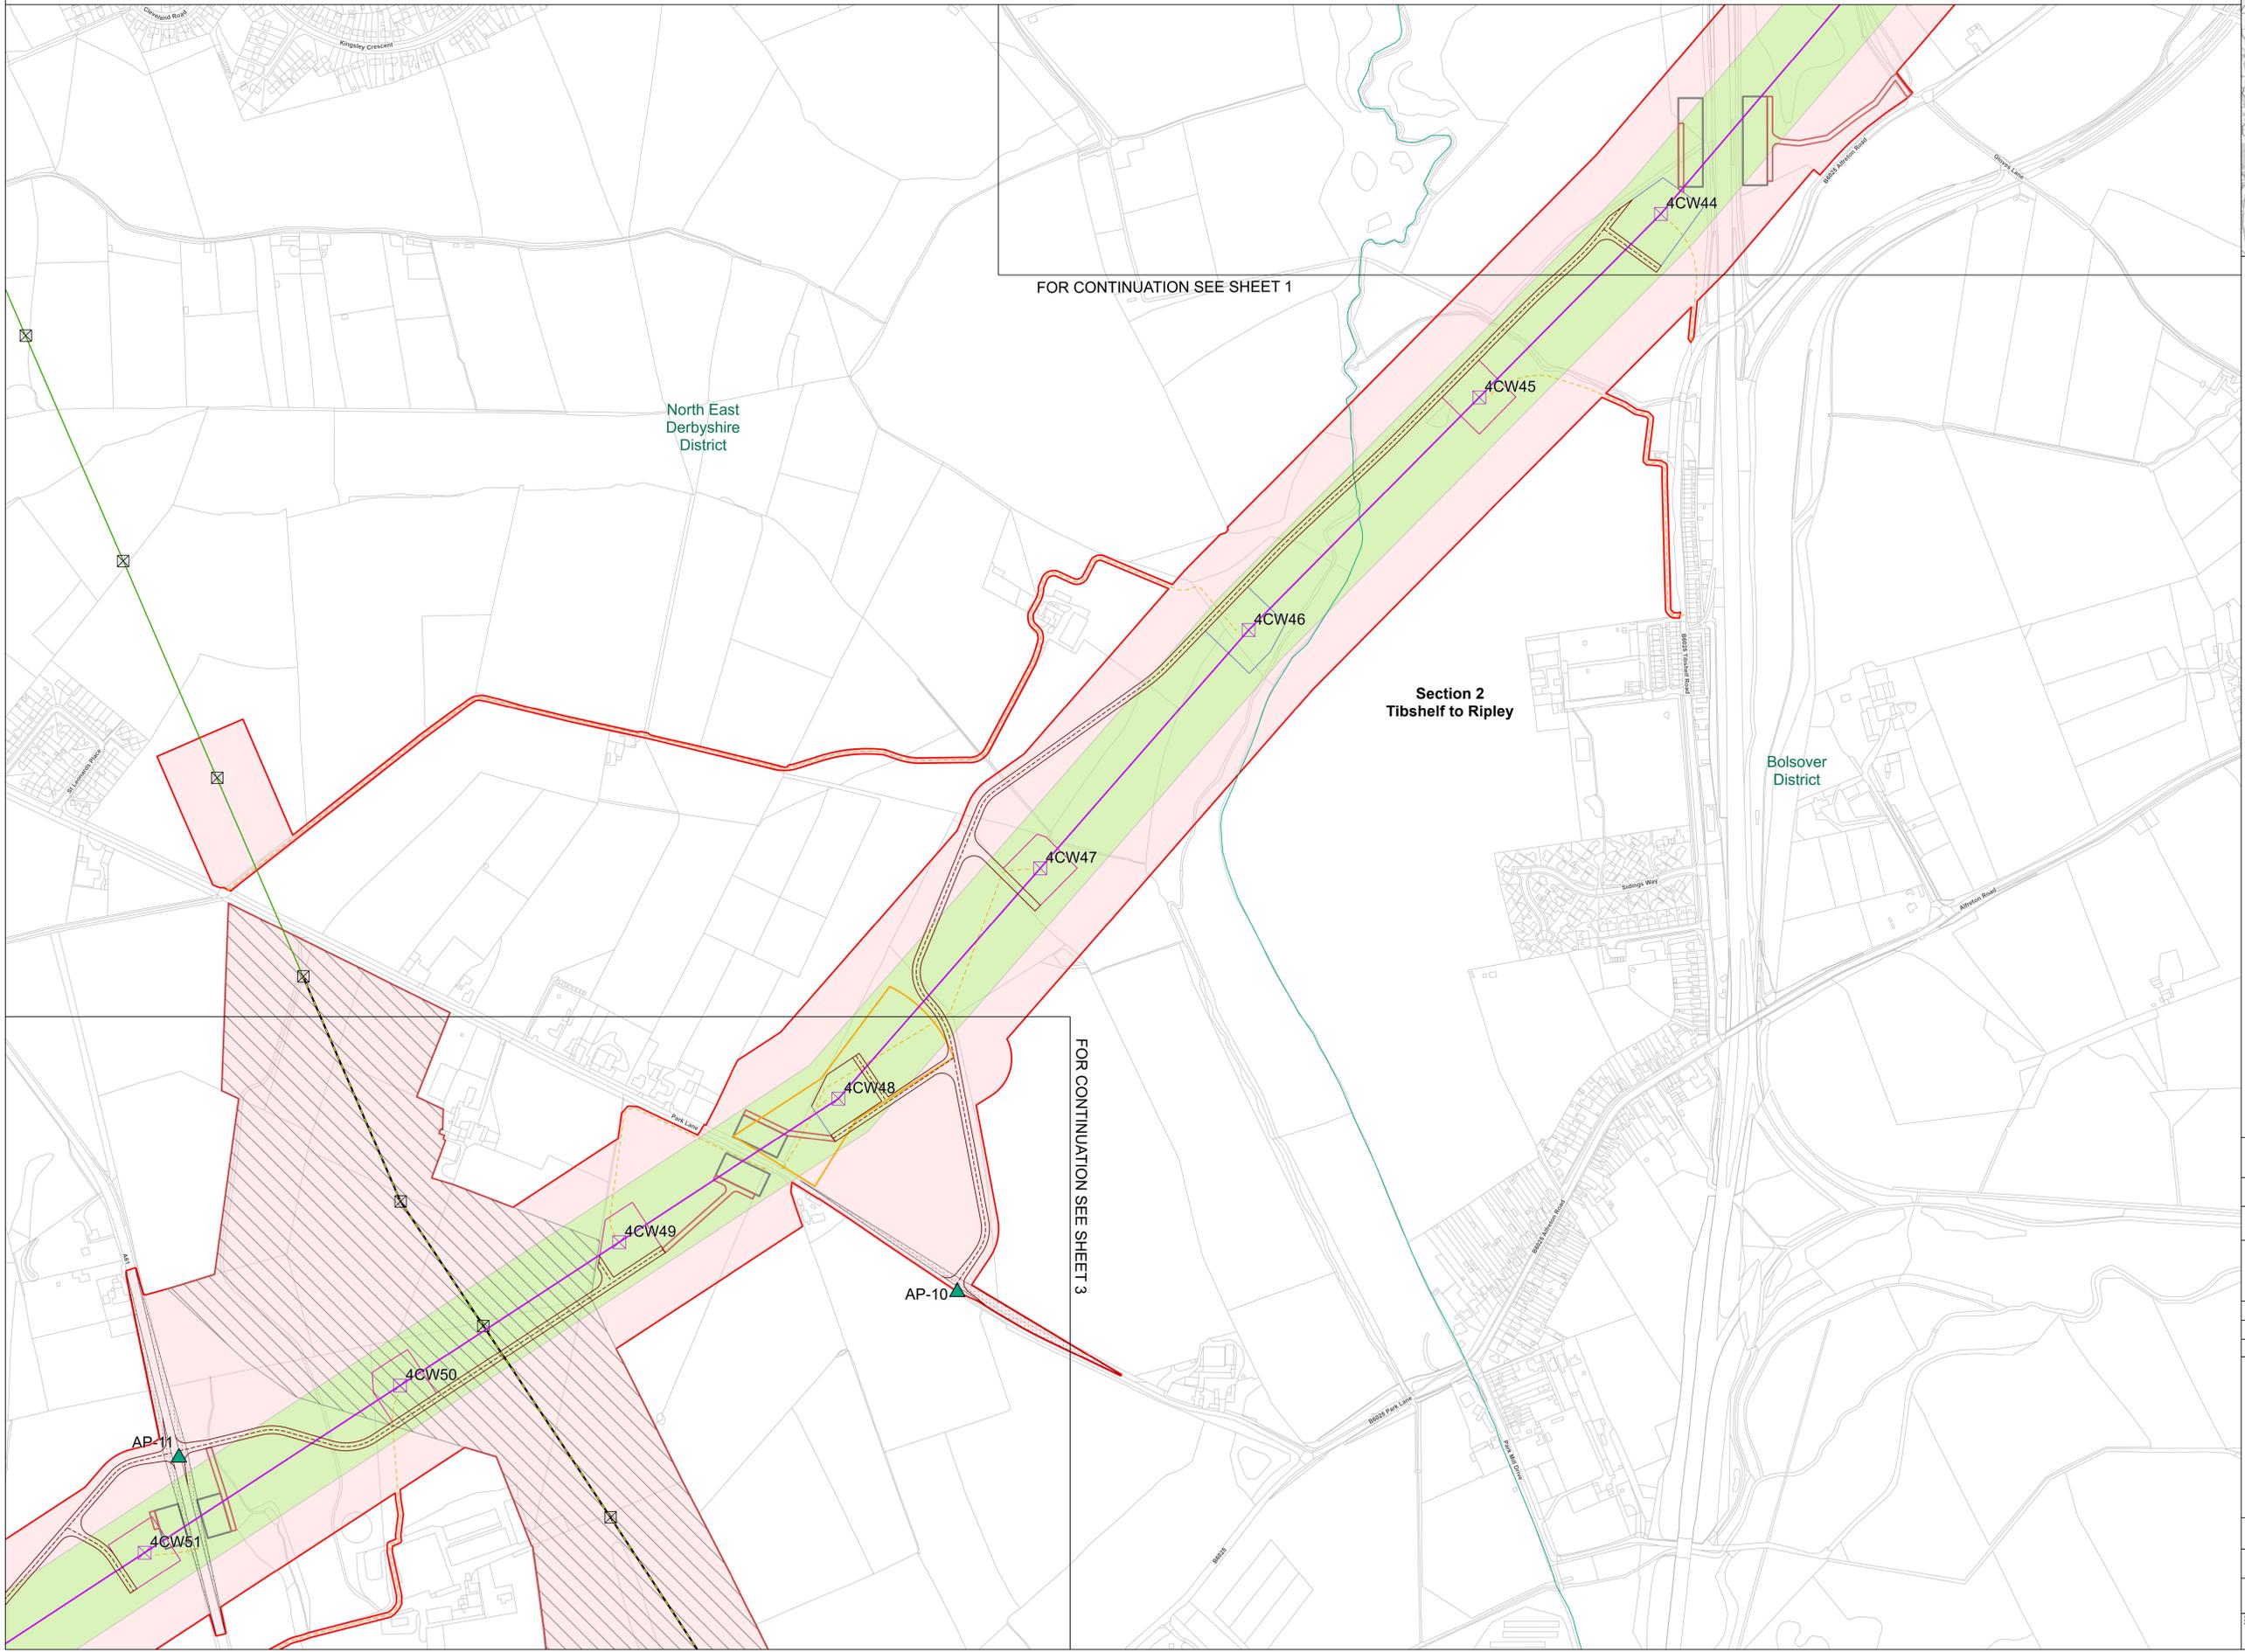

FOR CONTINUATION SEE SHEET 1


Section 2
Tibshelf to Ripley

FOR CONTINUATION SEE SHEET 3

- LEGEND**
- LOCAL AUTHORITY BOUNDARIES
 - ROUTE SECTION BREAKS
 - SHEET INDEX OUTLINES
 - INDICATIVE ZONE FOR PERMANENT ASSETS (LoD)
 - DRAFT ORDER LIMITS
 - ⊗ INDICATIVE NEW PYLON LOCATION
 - ⊗ INDICATIVE NEW GANTRIES
 - ⊗ EXISTING PYLONS
 - INDICATIVE NEW OVERHEAD LINE - 400kV
 - INDICATIVE TEMPORARY OVERHEAD LINE & UNDERGROUND CABLE
 - EXISTING UNDERGROUND CABLE - TO BE MODIFIED
 - EXISTING OVERHEAD LINE - NOT AFFECTED
 - EXISTING OVERHEAD LINE - AFFECTED
 - OVERHEAD LINE 400kV
 - OVERHEAD LINE 275kV
 - EXISTING SUBSTATION SITE BOUNDARY
 - WILLINGTON SUBSTATION EXTENSION
 - INDICATIVE NEW CHESTERFIELD SUBSTATION PERIMETER FENCE
 - INDICATIVE NEW CHESTERFIELD SUBSTATION PERMANENT ACCESS ROAD
 - INDICATIVE NEW CHESTERFIELD SUBSTATION HAUL ROAD
 - INDICATIVE TEMPORARY CABLE SEALING END COMPOUNDS
 - INDICATIVE NEW CHESTERFIELD SUBSTATION ATTENUATION PONDS
 - INDICATIVE NEW CHESTERFIELD SUBSTATION PERIMETER LOD (20M)
 - INDICATIVE NEW CHESTERFIELD SUBSTATION SITE BOUNDARY
 - ▲ PROPOSED ACCESS POINTS
 - INDICATIVE HAULAGE ROAD CENTER LINE
 - INDICATIVE HAULAGE ROAD
 - INDICATIVE MAINTENANCE ACCESS ROUTES
 - INDICATIVE SCAFFOLD ACCESS
 - INDICATIVE VISIBILITY SPLAY
 - INDICATIVE EXISTING PYLON WORK AREA
 - INDICATIVE SUSPENSION PYLON WORKING AREA
 - INDICATIVE TENSION PYLON WORKING AREA
 - INDICATIVE PYLON STRINGING POSITION
 - INDICATIVE CROSSING PROTECTION
 - INDICATIVE CONSTRUCTION COMPOUND
 - INDICATIVE STATUTORY UNDERTAKER DIVERSION WORKS

Notes
This drawing is scaled at paper size A0, therefore any prints taken at smaller sizes will affect accuracy of the measurement units and should not be scaled against.

Coordinate System: British National Grid
Sheet X Centroid Coordinate: 441658.87E Sheet Y Centroid Coordinate: 358136.68N

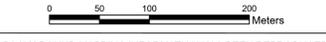

BACKGROUND MAPPING INFORMATION HAS BEEN REPRODUCED FROM THE ORDNANCE SURVEY BY PERMISSION OF ORDNANCE SURVEY OF THE CONTROLLER OF HIS MAJESTY'S STATIONERY OFFICE. © CROWN COPYRIGHT AND DATABASE RIGHTS 2025 ORDNANCE SURVEY AC0000807948.

A	01/12/2025	FIRST ISSUE	AB	BS	PS
Issue	Date	Comment	Drawn	Checked	Approved

Title
NATIONAL GRID
CHESTERFIELD TO WILLINGTON
S.42 CONSULTATION PLAN SERIES
ROUTE SECTION 2: (SHEET 2 OF 6)
TIBSHELF TO RIPLEY
NORTH EAST DERBYSHIRE DISTRICT COUNCIL
BOLSOVER DISTRICT COUNCIL

nationalgrid
Application Number: EN0210001


National Grid Drawing Reference
EDN2-WSP-CONS-ZZZZZZ-DRW-OC-000086

Scale	Sheet Size	Sheet	Issue
1:2,500	A0	SHEET 2 OF 6	A




NATIONAL GRID
CHESTERFIELD TO WILLINGTON
S.42 CONSULTATION PLAN SERIES
ROUTE SECTION 2: (SHEET 3 OF 6)
TIBSHELF TO RIPLEY

NORTH EAST DERBYSHIRE DISTRICT COUNCIL, AMBER VALLEY DISTRICT COUNCIL

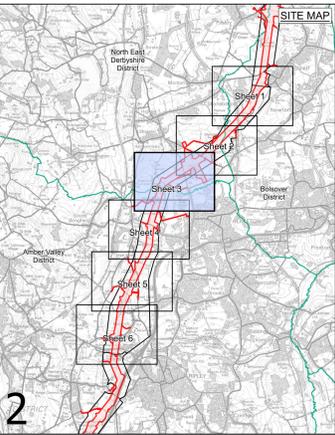

2

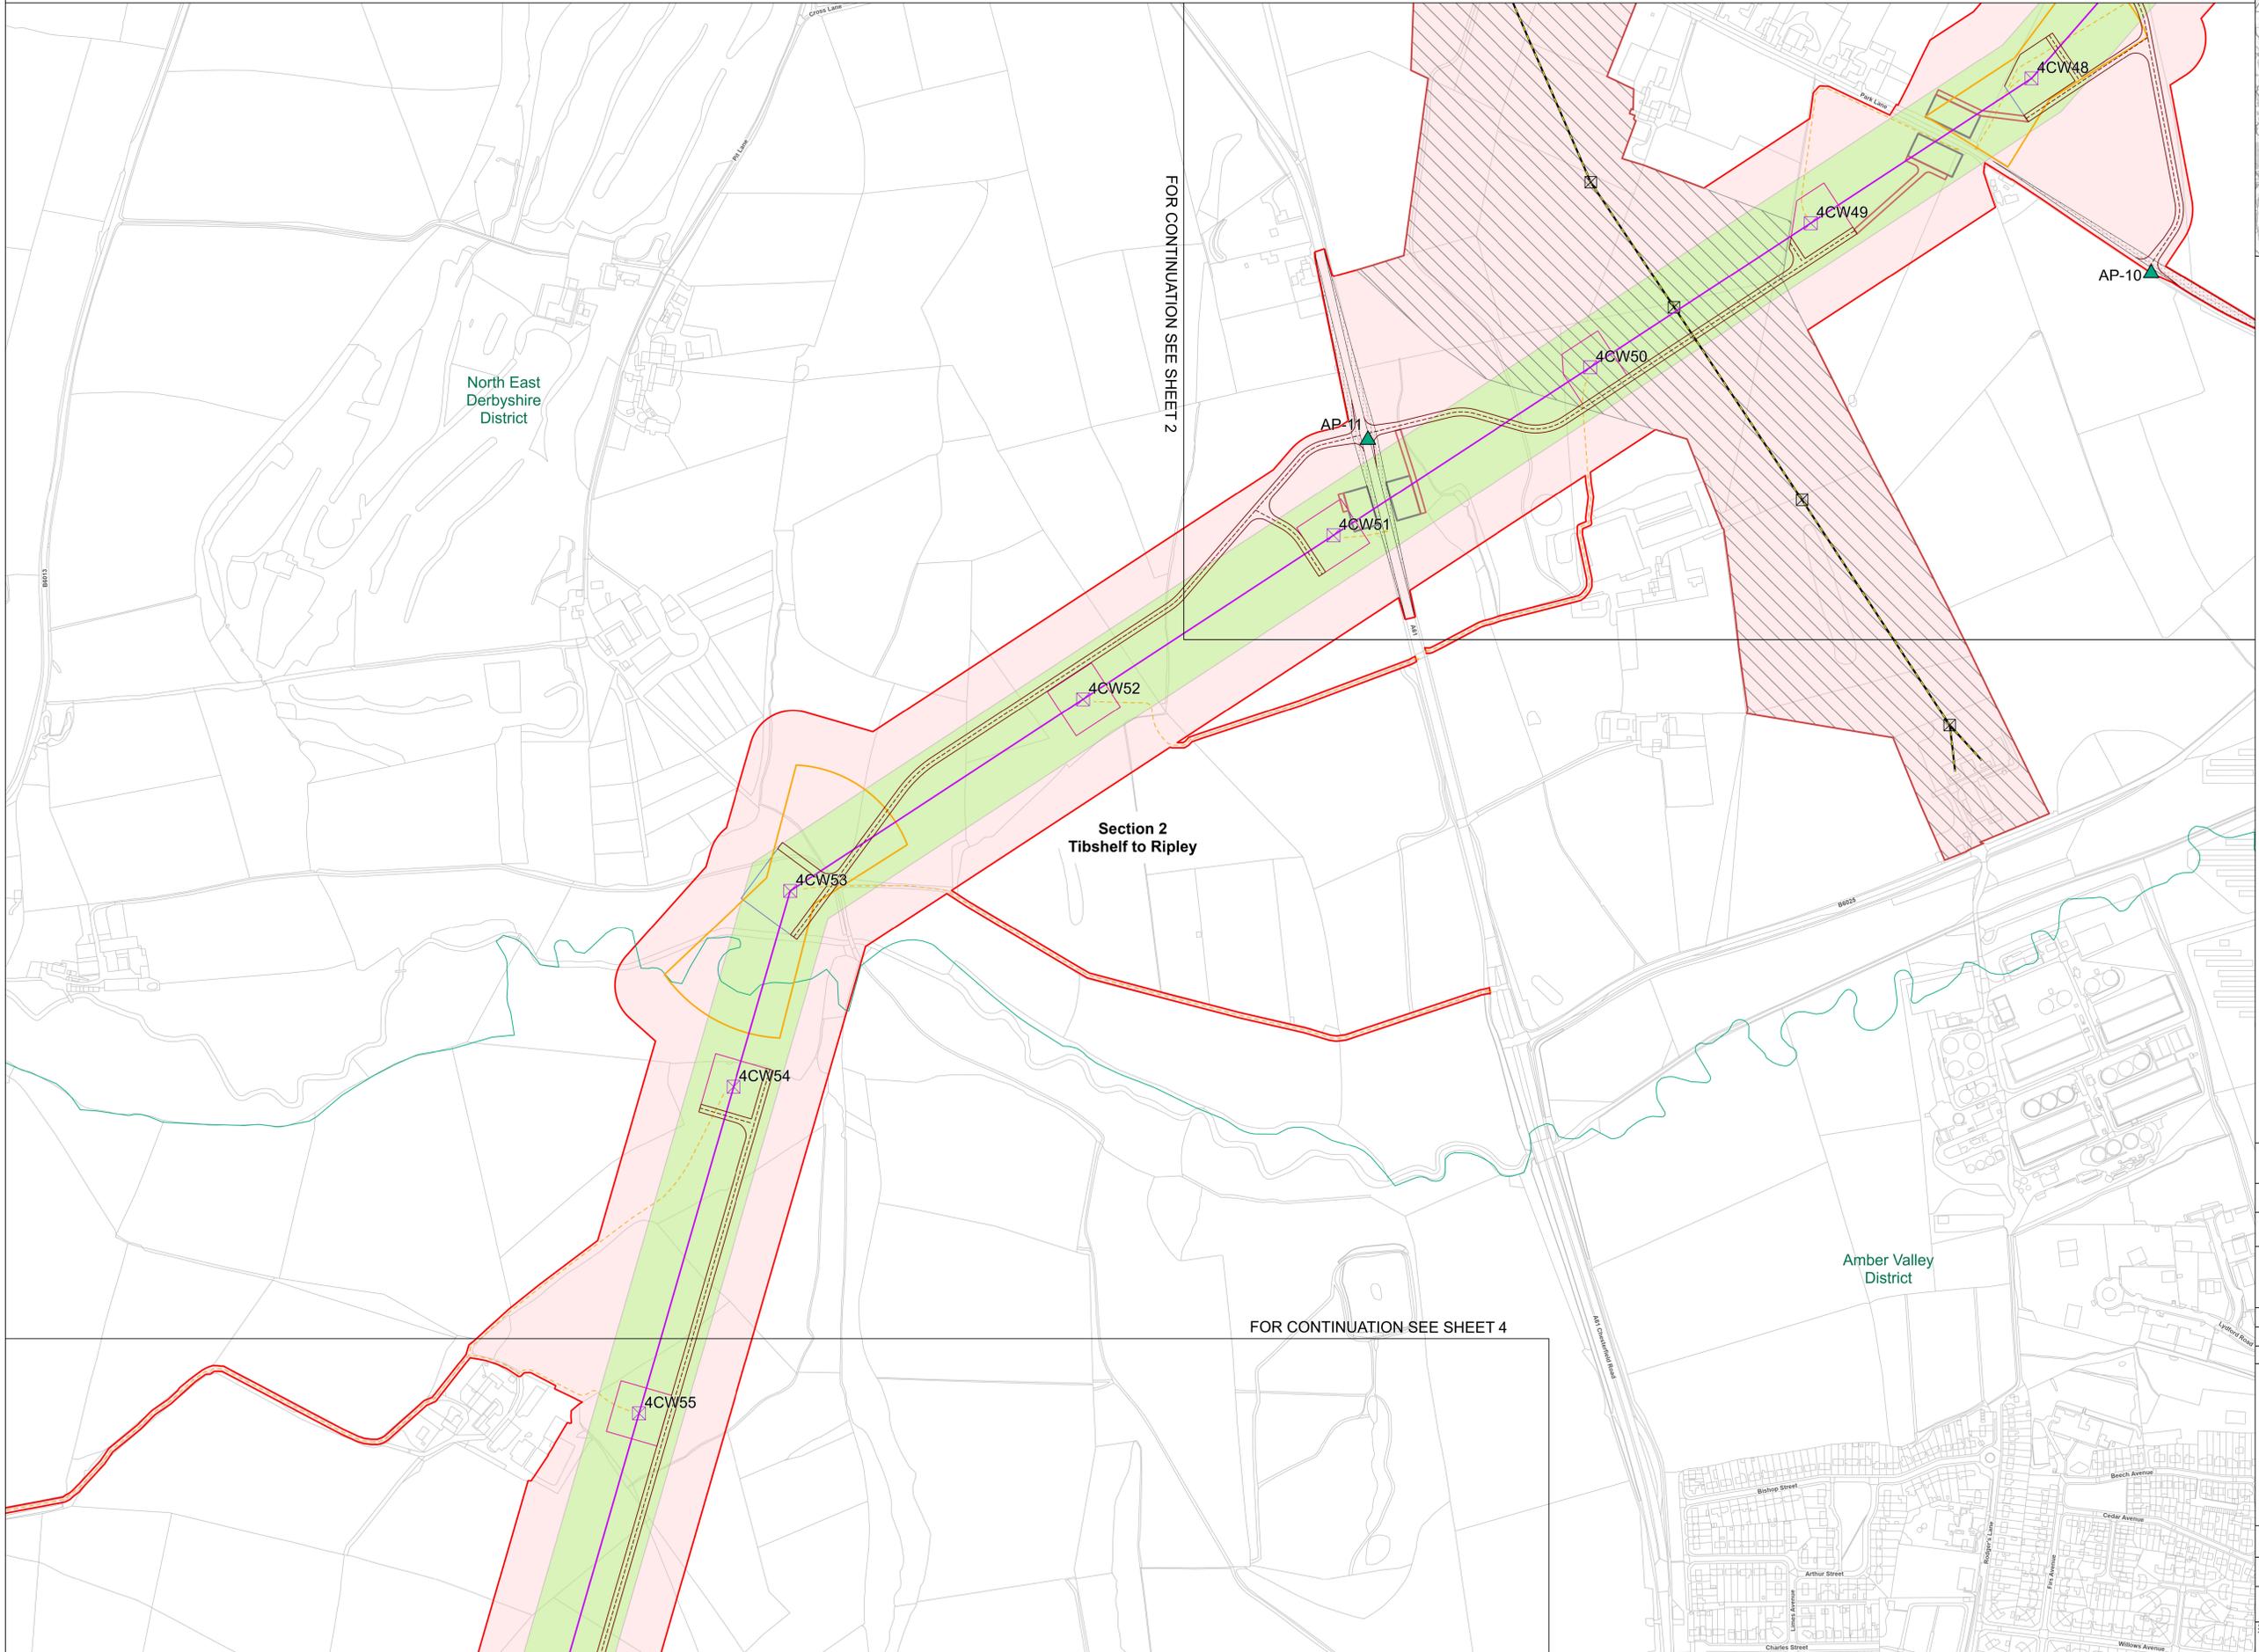

FOR CONTINUATION SEE SHEET 2


FOR CONTINUATION SEE SHEET 4

Section 2
Tibshelf to Ripley

- LEGEND**
- LOCAL AUTHORITY BOUNDARIES
 - ROUTE SECTION BREAKS
 - SHEET INDEX OUTLINES
 - INDICATIVE ZONE FOR PERMANENT ASSETS (LoD)
 - DRAFT ORDER LIMITS
 - ⊗ INDICATIVE NEW PYLON LOCATION
 - ⊗ INDICATIVE NEW GANTRIES
 - ⊗ EXISTING PYLONS
 - INDICATIVE NEW OVERHEAD LINE - 400kV
 - INDICATIVE TEMPORARY OVERHEAD LINE & UNDERGROUND CABLE
 - EXISTING UNDERGROUND CABLE - TO BE MODIFIED
 - EXISTING OVERHEAD LINE - NOT AFFECTED
 - EXISTING OVERHEAD LINE - AFFECTED
 - OVERHEAD LINE 400kV
 - OVERHEAD LINE 275kV
 - EXISTING SUBSTATION SITE BOUNDARY
 - WILLINGTON SUBSTATION EXTENSION
 - INDICATIVE NEW CHESTERFIELD SUBSTATION PERIMETER FENCE
 - INDICATIVE NEW CHESTERFIELD SUBSTATION PLATFORM
 - INDICATIVE NEW CHESTERFIELD SUBSTATION PERMANENT ACCESS ROAD
 - INDICATIVE NEW CHESTERFIELD SUBSTATION HAUL ROAD
 - INDICATIVE TEMPORARY CABLE SEALING END COMPOUNDS
 - INDICATIVE NEW CHESTERFIELD SUBSTATION ATTENUATION PONDS
 - INDICATIVE NEW CHESTERFIELD SUBSTATION PERIMETER LOD (20M)
 - INDICATIVE NEW CHESTERFIELD SUBSTATION SITE BOUNDARY
 - ▲ PROPOSED ACCESS POINTS
 - INDICATIVE HAULAGE ROAD CENTER LINE
 - INDICATIVE HAULAGE ROAD
 - INDICATIVE MAINTENANCE ACCESS ROUTES
 - INDICATIVE SCAFFOLD ACCESS
 - INDICATIVE VISIBILITY SPLAY
 - INDICATIVE EXISTING PYLON WORK AREA
 - INDICATIVE SUSPENSION PYLON WORKING AREA
 - INDICATIVE TENSION PYLON WORKING AREA
 - INDICATIVE PYLON STRINGING POSITION
 - INDICATIVE CROSSING PROTECTION
 - INDICATIVE CONSTRUCTION COMPOUND
 - INDICATIVE STATUTORY UNDERTAKER DIVERSION WORKS

Notes
This drawing is scaled at paper size A0, therefore any prints taken at smaller sizes will affect accuracy of the measurement units and should not be scaled against.

Coordinate System: British National Grid
Sheet X Centroid Coordinate: 440306 62E Sheet Y Centroid Coordinate: 356969 71N

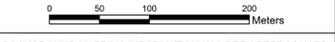

BACKGROUND MAPPING INFORMATION HAS BEEN REPRODUCED FROM THE ORDNANCE SURVEY BY PERMISSION OF ORDNANCE SURVEY OF THE CONTROLLER OF HIS MAJESTY'S STATIONERY OFFICE. © CROWN COPYRIGHT AND DATABASE RIGHTS 2025 ORDNANCE SURVEY AC0000807948.


Issue	Date	Comment	Drawn	Checked	Approved
A	01/12/2025	FIRST ISSUE	AB	BS	PS

Title
NATIONAL GRID
CHESTERFIELD TO WILLINGTON
S.42 CONSULTATION PLAN SERIES
ROUTE SECTION 2: (SHEET 3 OF 6)
TIBSHELF TO RIPLEY
NORTH EAST DERBYSHIRE DISTRICT COUNCIL
AMBER VALLEY DISTRICT COUNCIL


nationalgrid	
Application Number	EN0210001
National Grid Drawing Reference EDN2-WSP-CONS-ZZZZZZ-DRW-OC-000086	
Scale	Sheet Size
1:2,500	A0
Sheet	Issue
SHEET 3 OF 6	A



NATIONAL GRID
CHESTERFIELD TO WILLINGTON
S.42 CONSULTATION PLAN SERIES
ROUTE SECTION 2: (SHEET 4 OF 6)
TIBSHELF TO RIPLEY
AMBER VALLEY DISTRICT COUNCIL

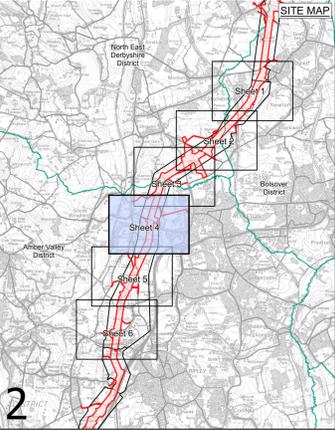

2

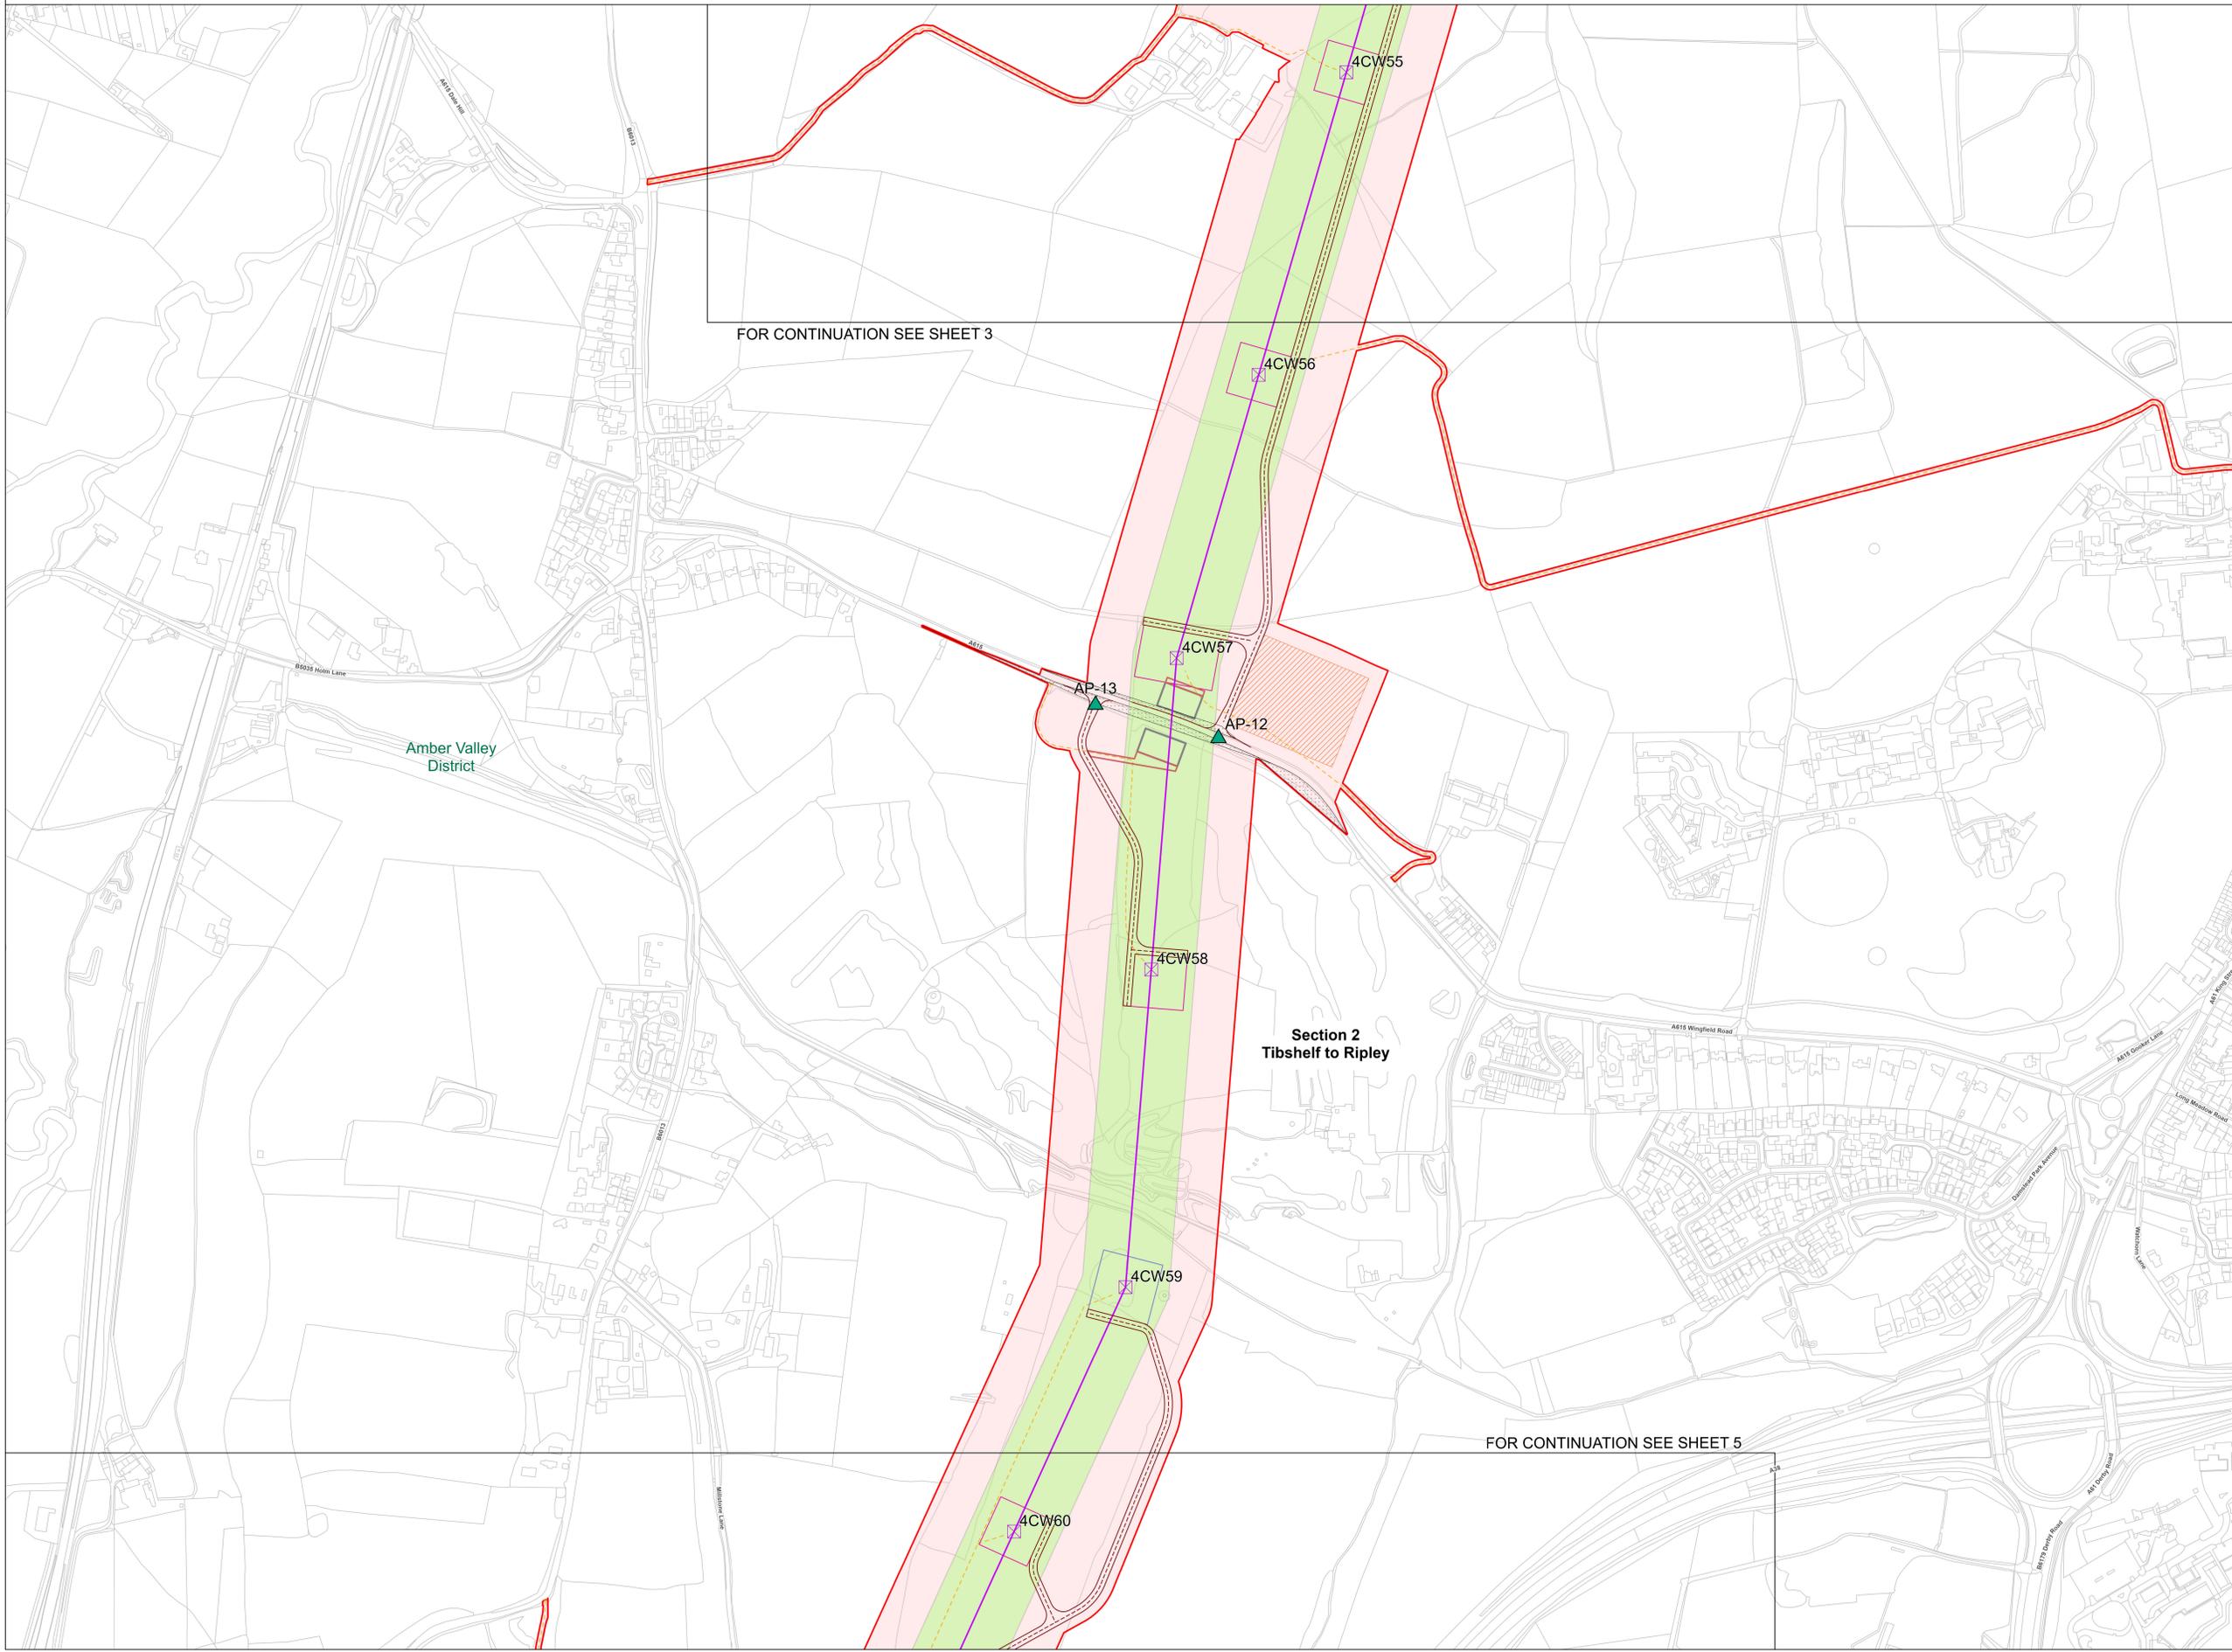

FOR CONTINUATION SEE SHEET 3

Section 2
Tibshelf to Ripley

FOR CONTINUATION SEE SHEET 5

- LEGEND**
- LOCAL AUTHORITY BOUNDARIES
 - ROUTE SECTION BREAKS
 - SHEET INDEX OUTLINES
 - INDICATIVE ZONE FOR PERMANENT ASSETS (LoD)
 - DRAFT ORDER LIMITS
 - INDICATIVE NEW PYLON LOCATION
 - INDICATIVE NEW GANTRIES
 - EXISTING PYLONS
 - INDICATIVE NEW OVERHEAD LINE - 400kV
 - INDICATIVE TEMPORARY OVERHEAD LINE & UNDERGROUND CABLE
 - EXISTING UNDERGROUND CABLE - TO BE MODIFIED
 - EXISTING OVERHEAD LINE - NOT AFFECTED
 - EXISTING OVERHEAD LINE - AFFECTED
 - OVERHEAD LINE 400kV
 - OVERHEAD LINE 275kV
 - EXISTING SUBSTATION SITE BOUNDARY
 - WILLINGTON SUBSTATION EXTENSION
 - INDICATIVE NEW CHESTERFIELD SUBSTATION PERIMETER
 - INDICATIVE NEW CHESTERFIELD SUBSTATION PLATFORM
 - INDICATIVE NEW CHESTERFIELD SUBSTATION PERMANENT ACCESS ROAD
 - INDICATIVE NEW CHESTERFIELD SUBSTATION HAUL ROAD
 - INDICATIVE TEMPORARY CABLE SEALING END COMPOUNDS
 - INDICATIVE NEW CHESTERFIELD SUBSTATION ATTENUATION PONDS
 - INDICATIVE NEW CHESTERFIELD SUBSTATION PERIMETER LOD (20M)
 - INDICATIVE NEW CHESTERFIELD SUBSTATION SITE BOUNDARY
 - PROPOSED ACCESS POINTS
 - INDICATIVE HAULAGE ROAD CENTER LINE
 - INDICATIVE HAULAGE ROAD
 - INDICATIVE MAINTENANCE ACCESS ROUTES
 - INDICATIVE SCAFFOLD ACCESS
 - INDICATIVE VISIBILITY SPLAY
 - INDICATIVE EXISTING PYLON WORK AREA
 - INDICATIVE SUSPENSION PYLON WORKING AREA
 - INDICATIVE TENSION PYLON WORKING AREA
 - INDICATIVE PYLON STRINGING POSITION
 - INDICATIVE CROSSING PROTECTION
 - INDICATIVE CONSTRUCTION COMPOUND
 - INDICATIVE STATUTORY UNDERTAKER DIVERSION WORKS

Notes
This drawing is scaled at paper size A0, therefore any prints taken at smaller sizes will affect accuracy of the measurement units and should not be scaled against.

Coordinate System: British National Grid
Sheet X Centroid Coordinate: 439491.95E Sheet Y Centroid Coordinate: 355441.97N



BACKGROUND MAPPING INFORMATION HAS BEEN REPRODUCED FROM THE ORDNANCE SURVEY BY PERMISSION OF ORDNANCE SURVEY OF THE CONTROLLER OF HIS MAJESTY'S STATIONERY OFFICE. © CROWN COPYRIGHT AND DATABASE RIGHTS 2025 ORDNANCE SURVEY AC0000807948.

Issue	Date	Comment	Drawn	Checked	Approved
A	01/12/2025	FIRST ISSUE	AB	BS	PS

Title
NATIONAL GRID
CHESTERFIELD TO WILLINGTON
S.42 CONSULTATION PLAN SERIES
ROUTE SECTION 2: (SHEET 4 OF 6)
TIBSHELF TO RIPLEY
AMBER VALLEY DISTRICT COUNCIL

nationalgrid
Application Number: EN0210001

National Grid Drawing Reference
EDN2-WSP-CONS-ZZZZZZ-DRW-OC-000086

Scale	Sheet Size	Sheet	Issue
1:2,500	A0	SHEET 4 OF 6	A




NATIONAL GRID
 CHESTERFIELD TO WILLINGTON
 S.42 CONSULTATION PLAN SERIES
 ROUTE SECTION 2: (SHEET 5 OF 6)
 TIBSHELF TO RIPLEY
 AMBER VALLEY DISTRICT COUNCIL

FOR CONTINUATION SEE SHEET 4

Section 2
 Tibshelf to Ripley


FOR CONTINUATION SEE SHEET 6

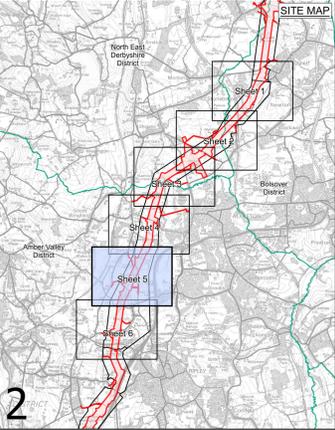

- LEGEND**
- LOCAL AUTHORITY BOUNDARIES
 - ROUTE SECTION BREAKS
 - SHEET INDEX OUTLINES
 - INDICATIVE ZONE FOR PERMANENT ASSETS (LoD)
 - DRAFT ORDER LIMITS
 - ⊗ INDICATIVE NEW PYLON LOCATION
 - ⊗ INDICATIVE NEW GANTRIES
 - ⊗ EXISTING PYLONS
 - INDICATIVE NEW OVERHEAD LINE - 400kV
 - - - INDICATIVE TEMPORARY OVERHEAD LINE & UNDERGROUND CABLE
 - - - EXISTING UNDERGROUND CABLE - TO BE MODIFIED
 - EXISTING OVERHEAD LINE - NOT AFFECTED
 - EXISTING OVERHEAD LINE - AFFECTED
 - OVERHEAD LINE 400kV
 - OVERHEAD LINE 275kV
 - EXISTING SUBSTATION SITE BOUNDARY
 - WILLINGTON SUBSTATION EXTENSION
 - - - INDICATIVE NEW CHESTERFIELD SUBSTATION PERIMETER FENCE
 - - - INDICATIVE NEW CHESTERFIELD SUBSTATION PLATFORM
 - - - INDICATIVE NEW CHESTERFIELD SUBSTATION PERMANENT ACCESS ROAD
 - - - INDICATIVE NEW CHESTERFIELD SUBSTATION HAUL ROAD
 - - - INDICATIVE TEMPORARY CABLE SEALING END COMPOUNDS
 - INDICATIVE NEW CHESTERFIELD SUBSTATION ATTENUATION PONDS
 - - - INDICATIVE NEW CHESTERFIELD SUBSTATION PERIMETER LOD (20M)
 - INDICATIVE NEW CHESTERFIELD SUBSTATION SITE BOUNDARY
 - ▲ PROPOSED ACCESS POINTS
 - - - INDICATIVE HAULAGE ROAD CENTER LINE
 - - - INDICATIVE HAULAGE ROAD
 - - - INDICATIVE MAINTENANCE ACCESS ROUTES
 - - - INDICATIVE SCAFFOLD ACCESS
 - INDICATIVE VISIBILITY SPLAY
 - INDICATIVE EXISTING PYLON WORKING AREA
 - INDICATIVE SUSPENSION PYLON WORKING AREA
 - INDICATIVE TENSION PYLON WORKING AREA
 - INDICATIVE PYLON STRINGING POSITION
 - INDICATIVE CROSSING PROTECTION
 - INDICATIVE CONSTRUCTION COMPOUND
 - INDICATIVE STATUTORY UNDERTAKER DIVERSION WORKS

Notes
 This drawing is scaled at paper size A0, therefore any prints taken at smaller sizes will affect accuracy of the measurement units and should not be scaled against.

Coordinate System: British National Grid
 Sheet X Centroid Coordinate: 438947.09E Sheet Y Centroid Coordinate: 353775.39N

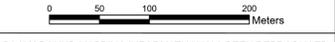

BACKGROUND MAPPING INFORMATION HAS BEEN REPRODUCED FROM THE ORDNANCE SURVEY BY PERMISSION OF ORDNANCE SURVEY OF THE CONTROLLER OF HIS MAJESTY'S STATIONERY OFFICE. © CROWN COPYRIGHT AND DATABASE RIGHTS 2025 ORDNANCE SURVEY AC0000807948.

Issue	Date	Comment	Drawn	Checked	Approved
A	01/12/2025	FIRST ISSUE	AB	BS	PS



Title
 NATIONAL GRID
 CHESTERFIELD TO WILLINGTON
 S.42 CONSULTATION PLAN SERIES
 ROUTE SECTION 2: (SHEET 5 OF 6)
 TIBSHELF TO RIPLEY
 AMBER VALLEY DISTRICT COUNCIL

nationalgrid			
Application Number	EN0210001		
National Grid Drawing Reference			
EDN2-WSP-CONS-ZZZZZZ-DRW-OC-000086			
Scale	Sheet Size	Sheet	Issue
1:2,500	A0	SHEET 5 OF 6	A



NATIONAL GRID
CHESTERFIELD TO WILLINGTON
S.42 CONSULTATION PLAN SERIES
ROUTE SECTION 2: (SHEET 6 OF 6)
TIBSHELF TO RIPLEY
AMBER VALLEY DISTRICT COUNCIL

FOR CONTINUATION SEE SHEET 5

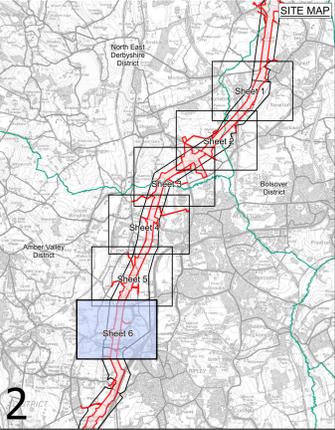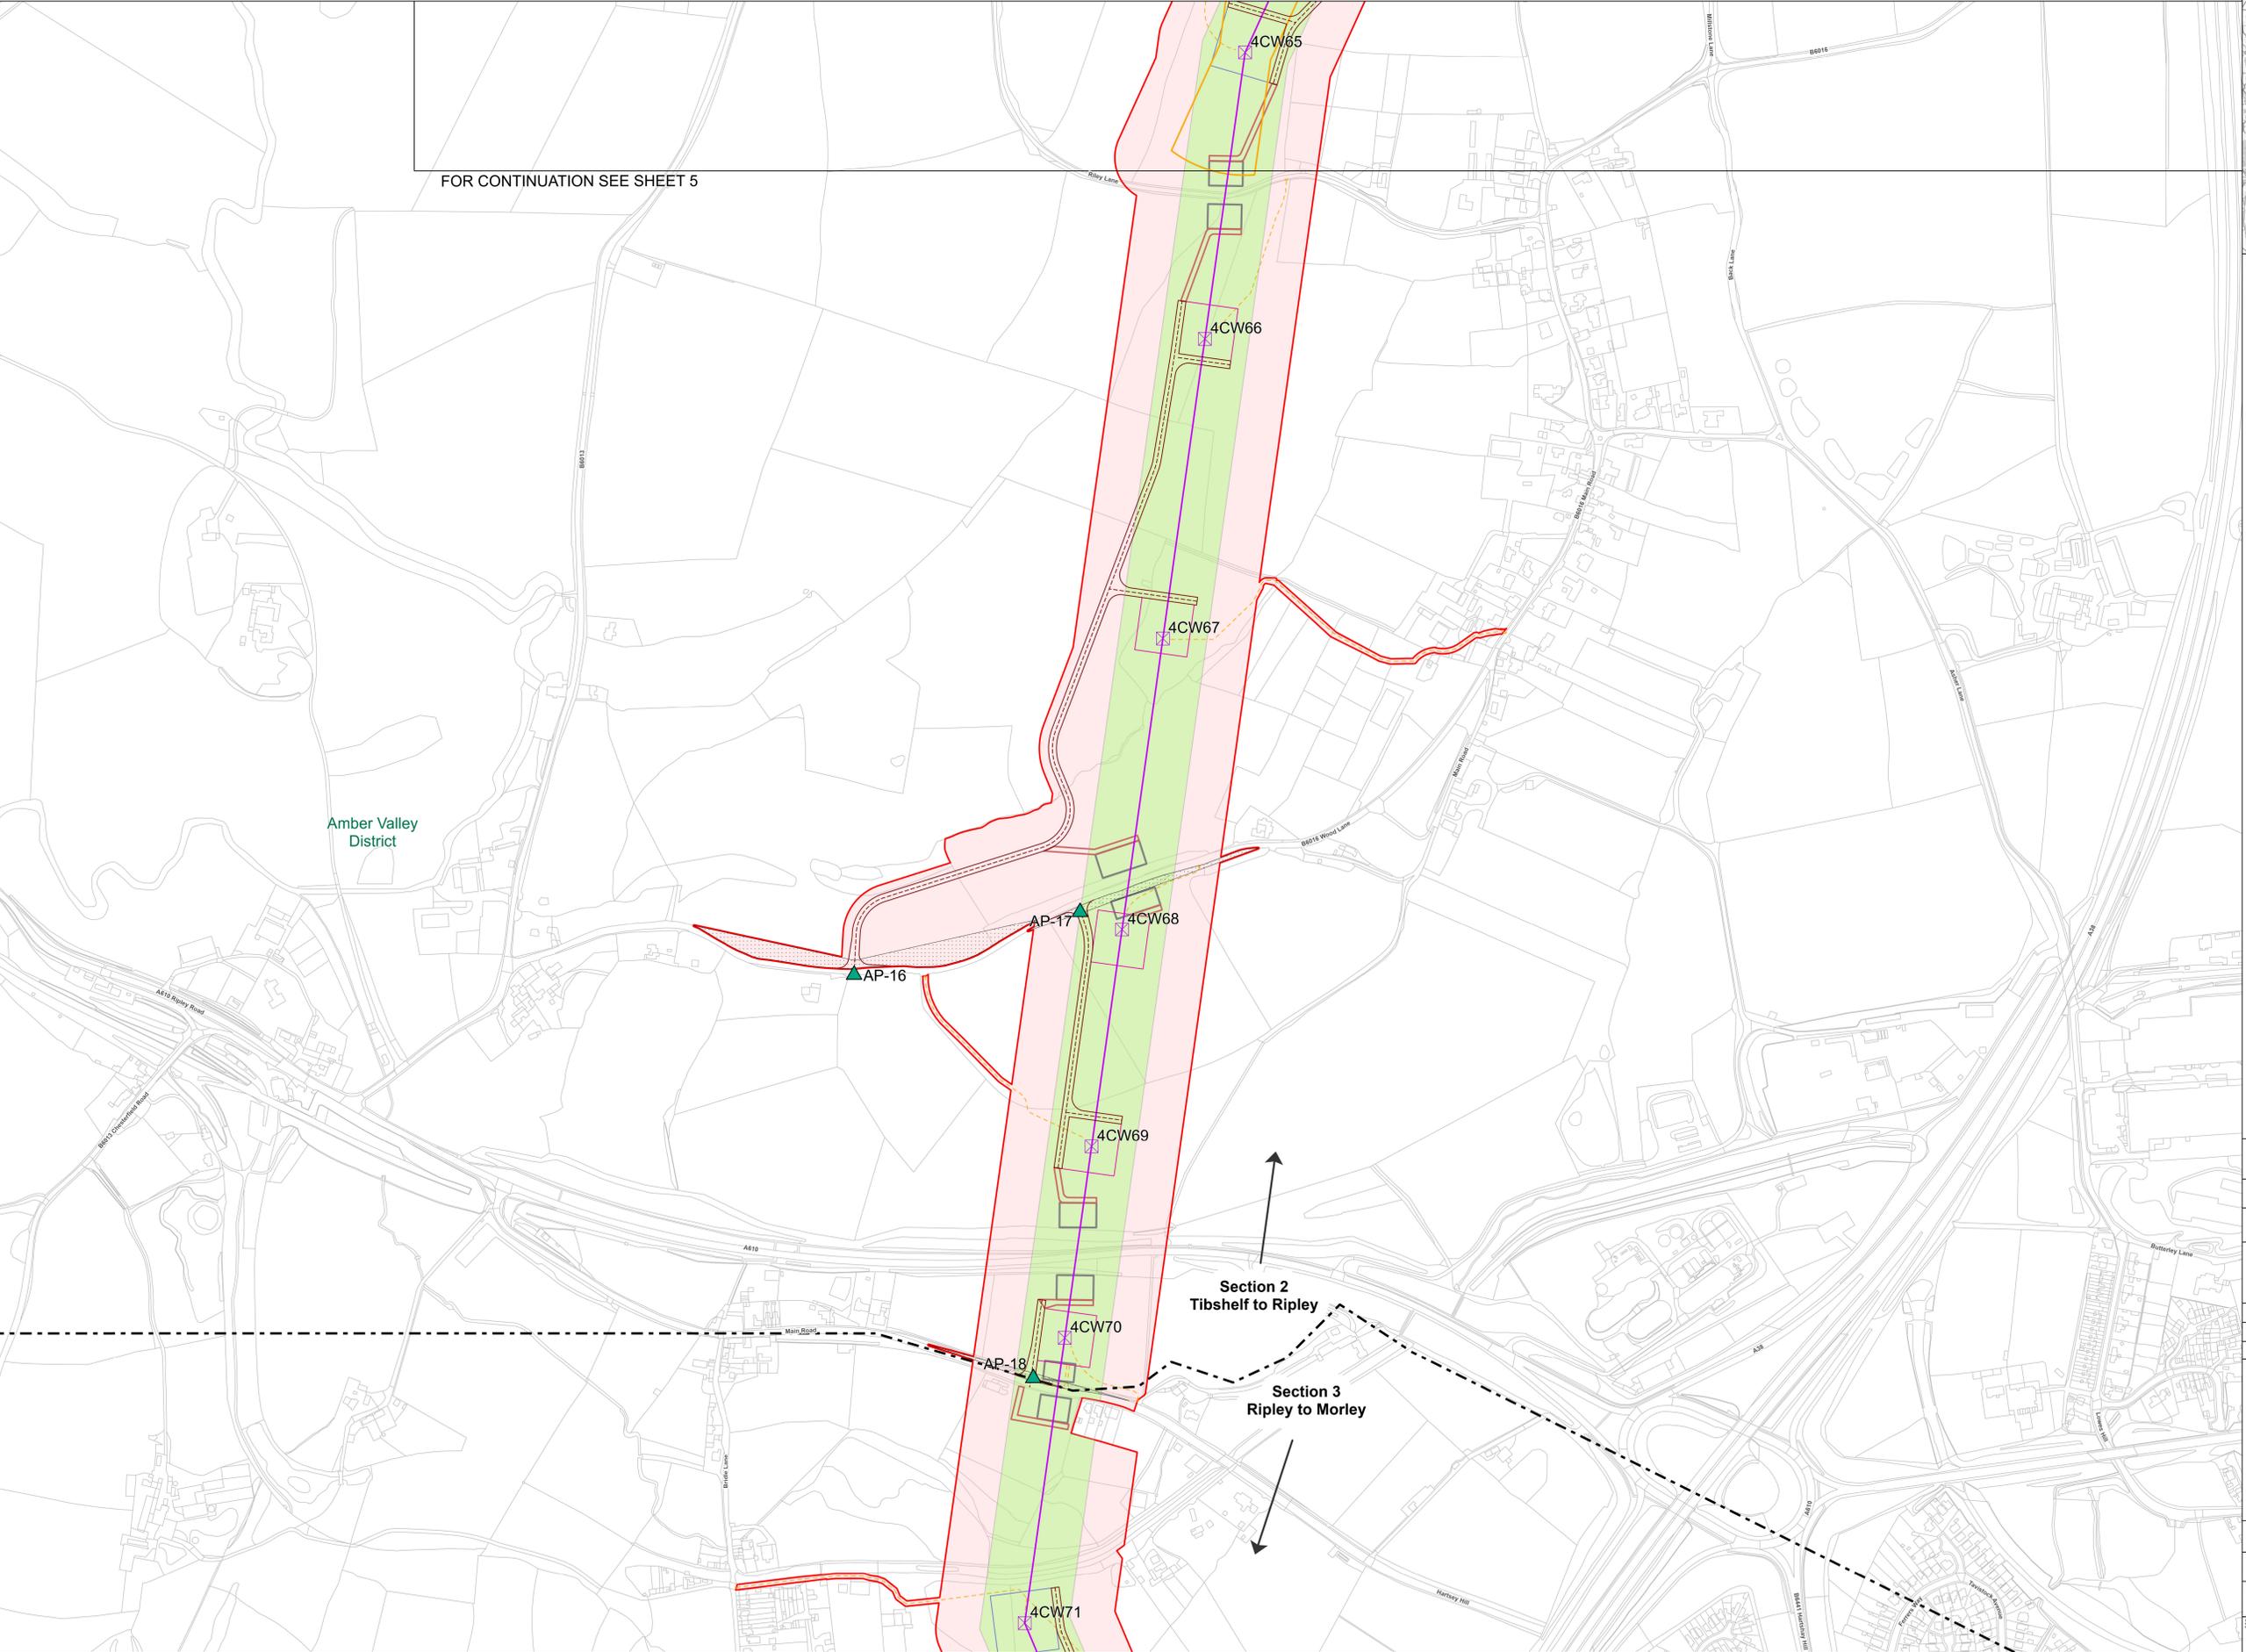

- LEGEND**
- LOCAL AUTHORITY BOUNDARIES
 - ROUTE SECTION BREAKS
 - SHEET INDEX OUTLINES
 - INDICATIVE ZONE FOR PERMANENT ASSETS (LoD)
 - DRAFT ORDER LIMITS
 - INDICATIVE NEW PYLON LOCATION
 - INDICATIVE NEW GANTRIES
 - EXISTING PYLONS
 - INDICATIVE NEW OVERHEAD LINE - 400kV
 - INDICATIVE TEMPORARY OVERHEAD LINE & UNDERGROUND CABLE
 - EXISTING UNDERGROUND CABLE - TO BE MODIFIED
 - EXISTING OVERHEAD LINE - NOT AFFECTED
 - EXISTING OVERHEAD LINE - AFFECTED
 - OVERHEAD LINE 400kV
 - OVERHEAD LINE 275kV
 - EXISTING SUBSTATION SITE BOUNDARY
 - WILLINGTON SUBSTATION EXTENSION
 - INDICATIVE NEW CHESTERFIELD SUBSTATION PERIMETER FENCE
 - INDICATIVE NEW CHESTERFIELD SUBSTATION PLATFORM
 - INDICATIVE NEW CHESTERFIELD SUBSTATION PERMANENT ACCESS ROAD
 - INDICATIVE NEW CHESTERFIELD SUBSTATION HAUL ROAD
 - INDICATIVE TEMPORARY CABLE SEALING END COMPOUNDS
 - INDICATIVE NEW CHESTERFIELD SUBSTATION ATTENUATION PONDS
 - INDICATIVE NEW CHESTERFIELD SUBSTATION PERIMETER LOD (20M)
 - INDICATIVE NEW CHESTERFIELD SUBSTATION SITE BOUNDARY
 - PROPOSED ACCESS POINTS
 - INDICATIVE HAULAGE ROAD CENTER LINE
 - INDICATIVE HAULAGE ROAD
 - INDICATIVE MAINTENANCE ACCESS ROUTES
 - INDICATIVE SCAFFOLD ACCESS
 - INDICATIVE VISIBILITY SPLAY
 - INDICATIVE EXISTING PYLON WORK AREA
 - INDICATIVE SUSPENSION PYLON WORKING AREA
 - INDICATIVE TENSION PYLON WORKING AREA
 - INDICATIVE PYLON STRINGING POSITION
 - INDICATIVE CROSSING PROTECTION
 - INDICATIVE CONSTRUCTION COMPOUND
 - INDICATIVE STATUTORY UNDERTAKER DIVERSION WORKS

Notes
This drawing is scaled at paper size A0, therefore any prints taken at smaller sizes will affect accuracy of the measurement units and should not be scaled against.
Coordinate System: British National Grid
Sheet X Centroid Coordinate: 435460.81E Sheet Y Centroid Coordinate: 352077.32N

0 50 100 200
Meters

BACKGROUND MAPPING INFORMATION HAS BEEN REPRODUCED FROM THE ORDNANCE SURVEY BY PERMISSION OF ORDNANCE SURVEY OF THE CONTROLLER OF HIS MAJESTY'S STATIONERY OFFICE. © CROWN COPYRIGHT AND DATABASE RIGHTS 2025 ORDNANCE SURVEY AC0000807948.

Issue	Date	Comment	Drawn	Checked	Approved
A	01/12/2025	FIRST ISSUE	AB	BS	PS

Title

NATIONAL GRID
CHESTERFIELD TO WILLINGTON
S.42 CONSULTATION PLAN SERIES
ROUTE SECTION 2: (SHEET 6 OF 6)
TIBSHELF TO RIPLEY
AMBER VALLEY DISTRICT COUNCIL

nationalgrid

Application Number: EN0210001
National Grid Drawing Reference: EDN2-WSP-CONS-ZZZZZZ-DRW-OC-000086

Scale	Sheet Size	Sheet	Issue
1:2,500	A0	SHEET 6 OF 6	A