



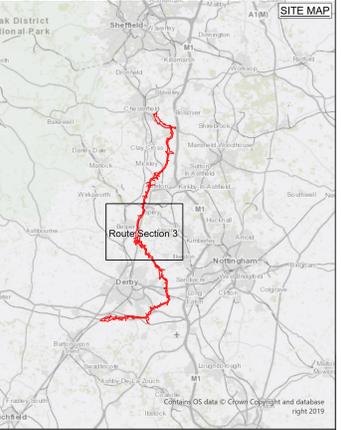

NATIONAL GRID  
CHESTERFIELD TO WILLINGTON  
S.42 CONSULTATION PLAN SERIES  
ROUTE SECTION 3  
RIPLEY TO MORLEY

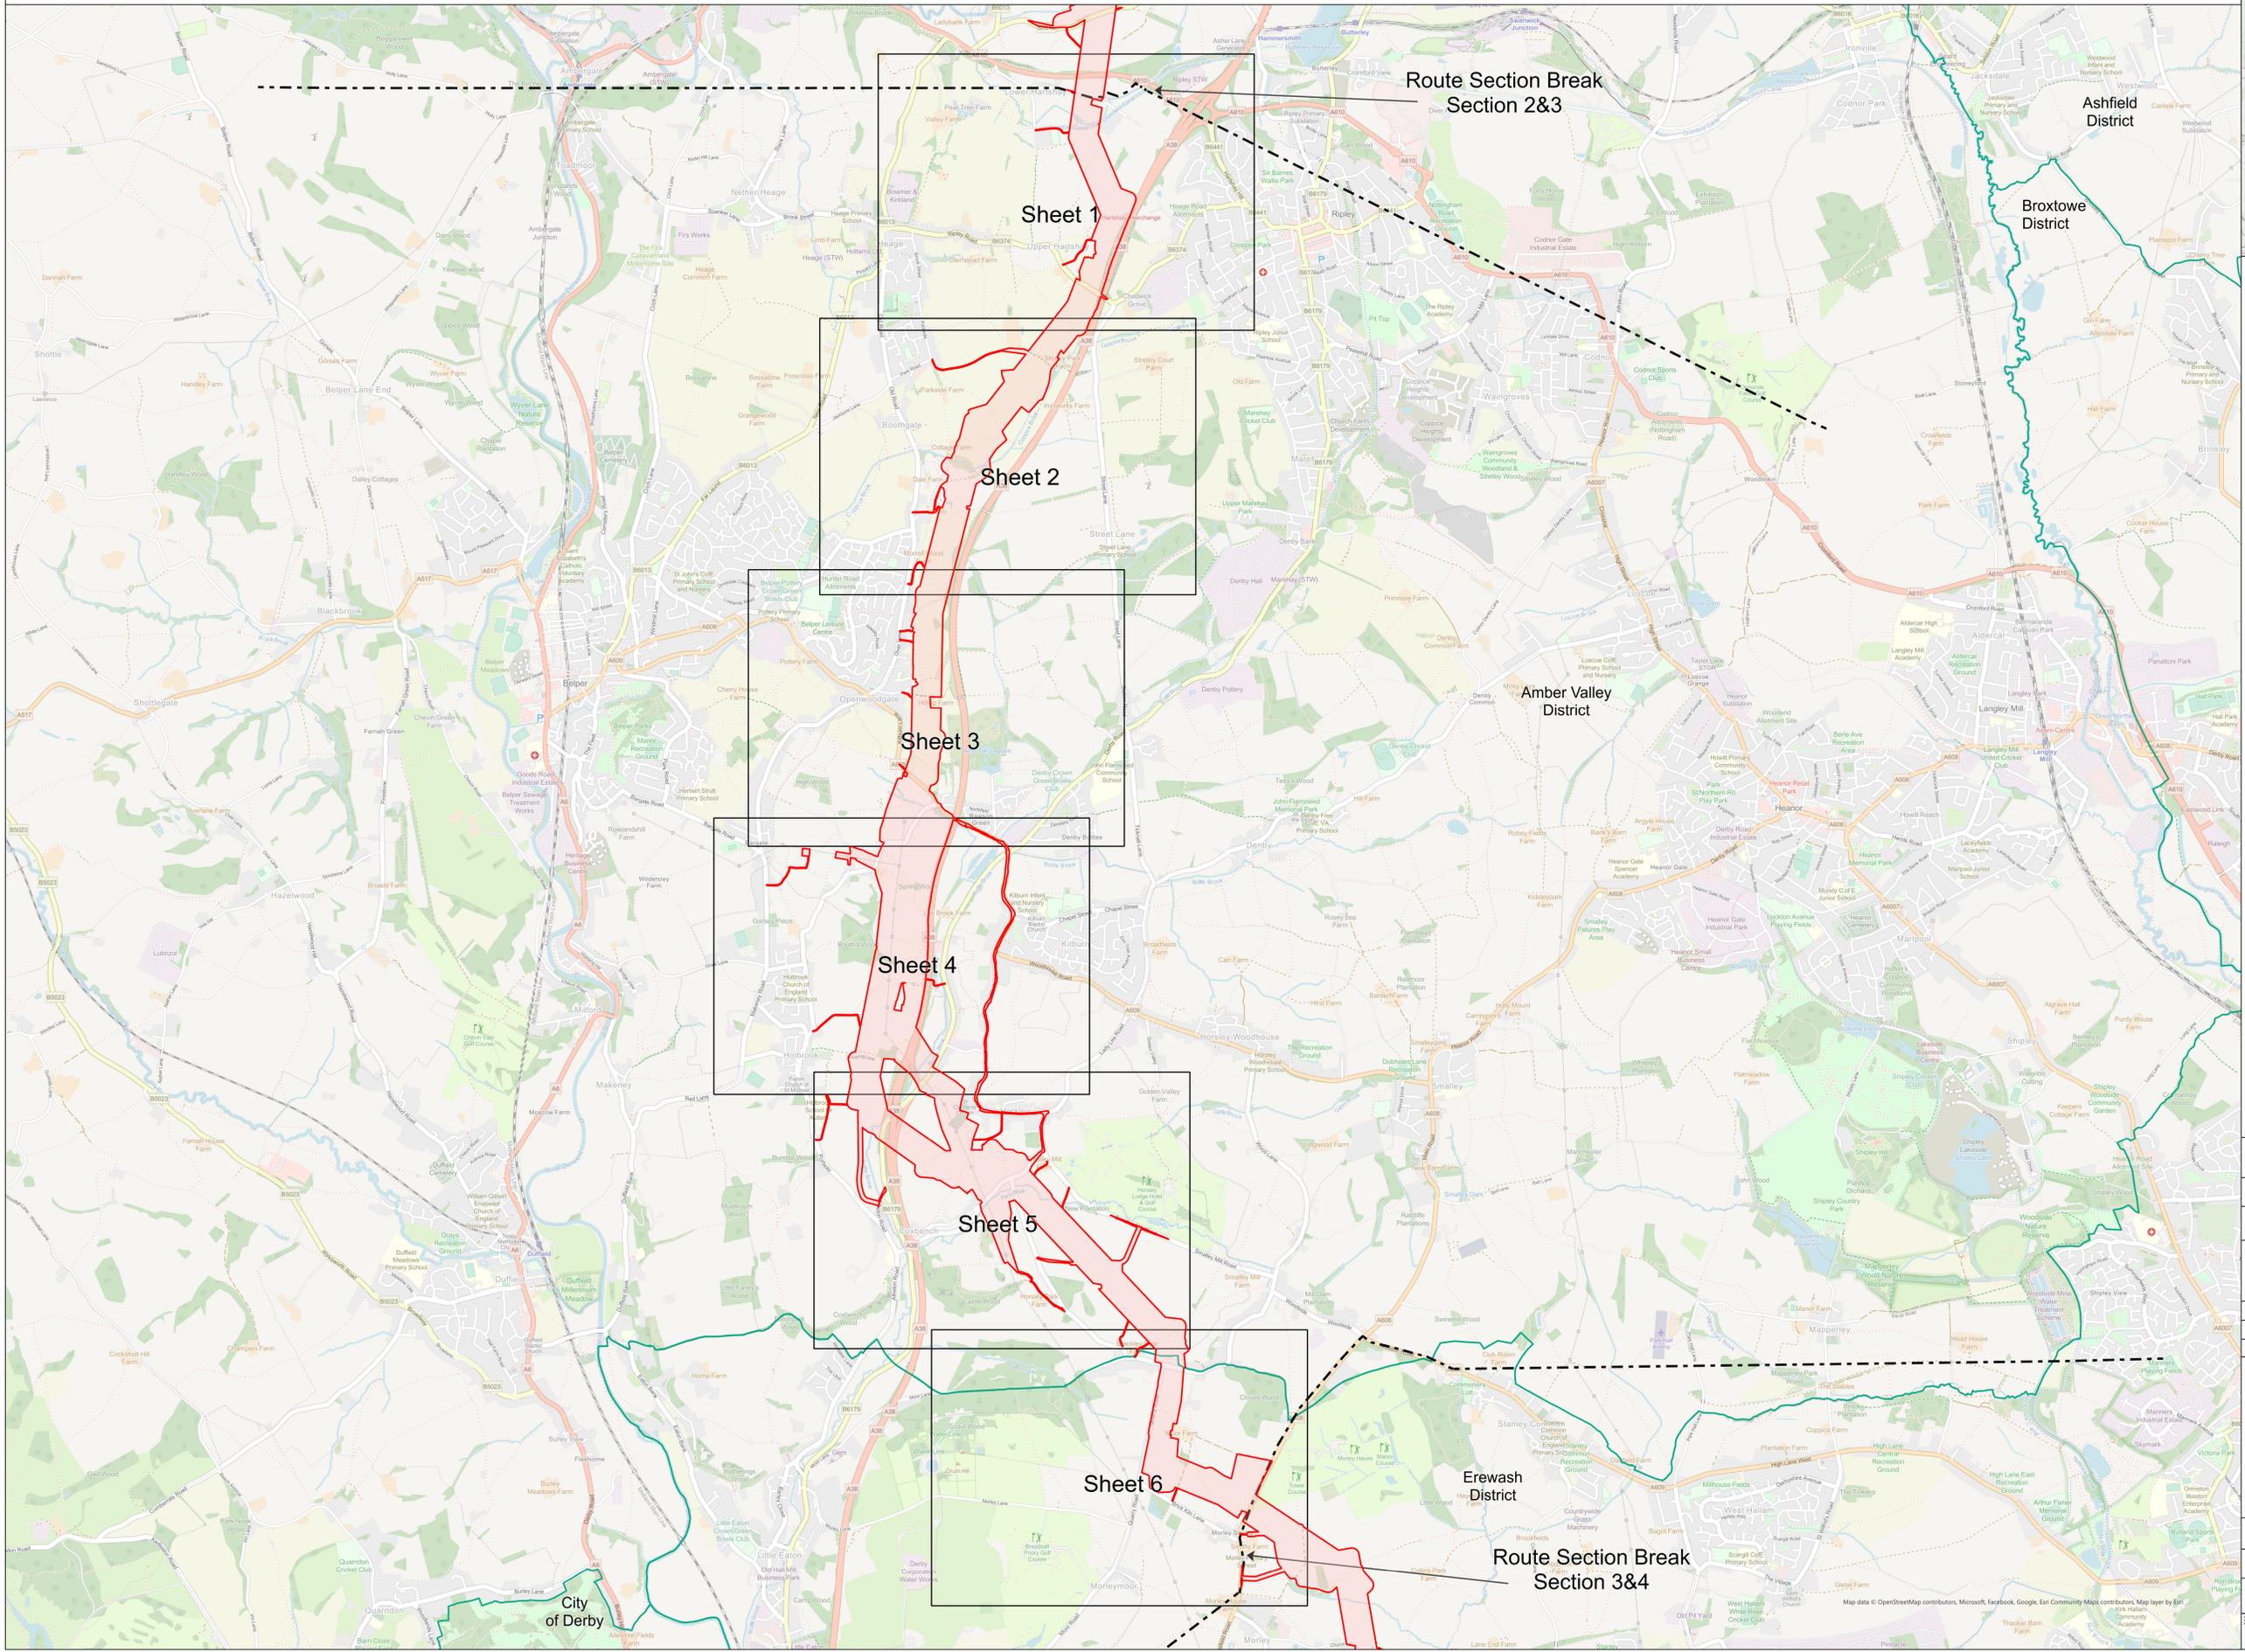

- LEGEND**
- LOCAL AUTHORITY BOUNDARIES
  - ROUTE SECTION BREAKS
  - SHEET INDEX OUTLINES
  - DRAFT ORDER LIMITS

**Notes**  
This drawing is scaled at paper size A0, therefore any prints taken at smaller sizes will affect accuracy of the measurement units and should not be scaled against.

Coordinate System: British National Grid  
Sheet X Centroid Coordinate: 438627 45E Sheet Y Centroid Coordinate: 346421 66N



BACKGROUND MAPPING INFORMATION HAS BEEN REPRODUCED FROM THE ORDNANCE SURVEY BY PERMISSION OF ORDNANCE SURVEY OF THE CONTROLLER OF HIS MAJESTY'S STATIONERY OFFICE. © CROWN COPYRIGHT AND DATABASE RIGHTS 2025 ORDNANCE SURVEY AC0000807948.

Issue	Date	Comment	Drawn	Checked	Approved
A	01/12/2025	FIRST ISSUE	AB	BS	PS

**Title**

NATIONAL GRID  
CHESTERFIELD TO WILLINGTON  
S.42 CONSULTATION PLAN SERIES  
ROUTE SECTION 3  
RIPLEY TO MORLEY



**Application Number** EN0210001

**National Grid Drawing Reference** EDN2-WSP-CONS-ZZZZZZ-DRW-OC-000087

Scale	Sheet Size	Sheet	Issue
1:15,000	A0	Overview	A




NATIONAL GRID  
 CHESTERFIELD TO WILLINGTON  
 S.42 CONSULTATION PLAN SERIES  
 ROUTE SECTION 3: (SHEET 1 OF 6)  
 RIPLEY TO MORLEY  
 AMBER VALLEY DISTRICT COUNCIL

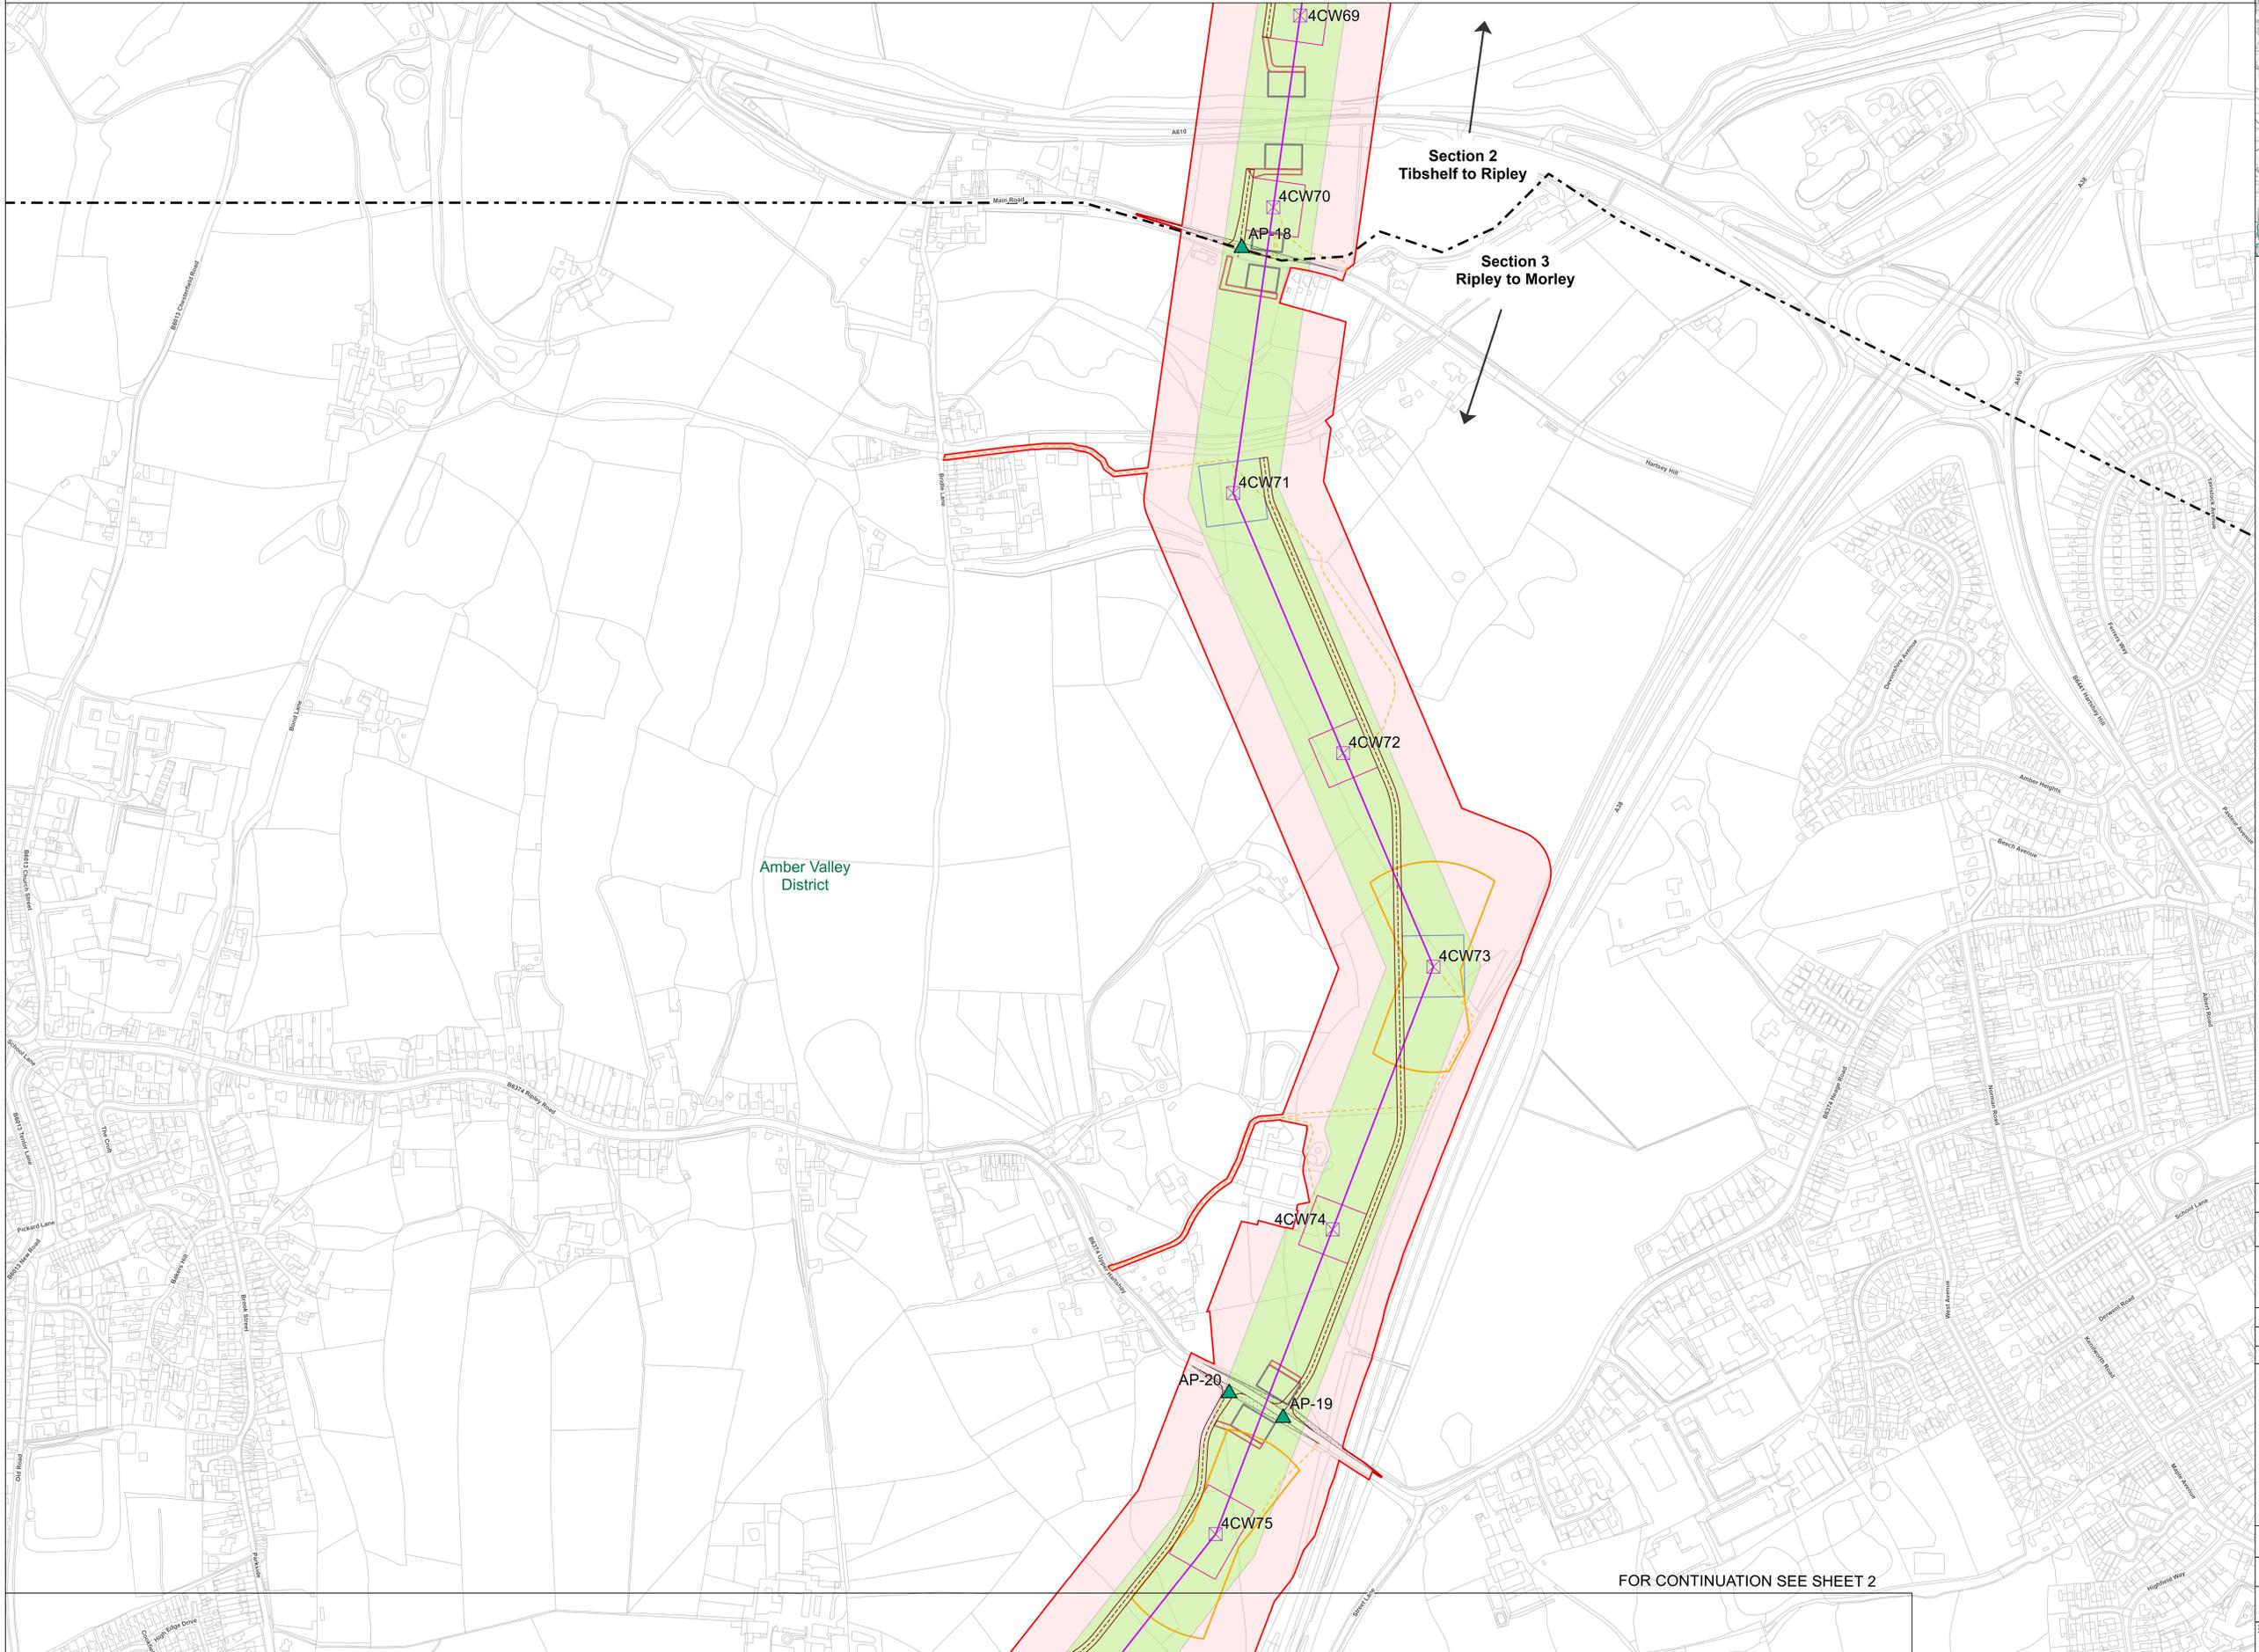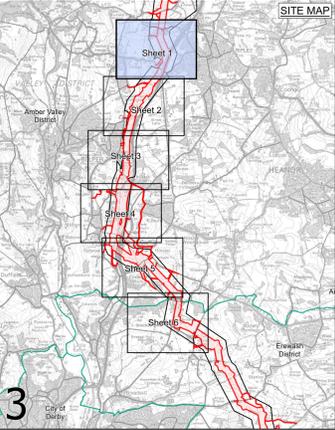

- LEGEND**
- LOCAL AUTHORITY BOUNDARIES
  - ROUTE SECTION BREAKS
  - SHEET INDEX OUTLINES
  - INDICATIVE ZONE FOR PERMANENT ASSETS (LoD)
  - DRAFT ORDER LIMITS
  - INDICATIVE NEW PYLON LOCATION
  - INDICATIVE NEW GANTRIES
  - EXISTING PYLONS
  - INDICATIVE NEW OVERHEAD LINE - 400KV
  - INDICATIVE TEMPORARY OVERHEAD LINE & UNDERGROUND CABLE
  - EXISTING UNDERGROUND CABLE - TO BE MODIFIED
  - EXISTING OVERHEAD LINE - NOT AFFECTED
  - EXISTING OVERHEAD LINE - AFFECTED
  - OVERHEAD LINE 400KV
  - OVERHEAD LINE 275KV
  - EXISTING SUBSTATION SITE BOUNDARY
  - WILLINGTON SUBSTATION EXTENSION
  - INDICATIVE NEW CHESTERFIELD SUBSTATION PERIMETER
  - FENCE
  - INDICATIVE NEW CHESTERFIELD SUBSTATION PLATFORM
  - INDICATIVE NEW CHESTERFIELD SUBSTATION PERMANENT ACCESS ROAD
  - INDICATIVE NEW CHESTERFIELD SUBSTATION HAUL ROAD
  - INDICATIVE TEMPORARY CABLE SEALING END COMPOUNDS
  - INDICATIVE NEW CHESTERFIELD SUBSTATION ATTENUATION PONDS
  - INDICATIVE NEW CHESTERFIELD SUBSTATION PERIMETER LOD (20M)
  - INDICATIVE NEW CHESTERFIELD SUBSTATION SITE BOUNDARY
  - PROPOSED ACCESS POINTS
  - INDICATIVE HAULAGE ROAD CENTER LINE
  - INDICATIVE HAULAGE ROAD
  - INDICATIVE MAINTENANCE ACCESS ROUTES
  - INDICATIVE SCAFFOLD ACCESS
  - INDICATIVE VISIBILITY SPLAY
  - INDICATIVE EXISTING PYLON WORK AREA
  - INDICATIVE SUSPENSION PYLON WORKING AREA
  - INDICATIVE TENSION PYLON WORKING AREA
  - INDICATIVE PYLON STRINGING POSITION
  - INDICATIVE CROSSING PROTECTION
  - INDICATIVE CONSTRUCTION COMPOUND
  - INDICATIVE STATUTORY UNDERTAKER DIVERSION WORKS

**Notes**  
 This drawing is scaled at paper size A0, therefore any prints taken at smaller sizes will affect accuracy of the measurement units and should not be scaled against.  
 Coordinate System: British National Grid  
 Sheet X Centroid Coordinate: 438235.3E Sheet Y Centroid Coordinate: 350785.3N

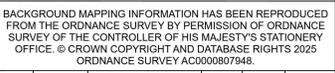

BACKGROUND MAPPING INFORMATION HAS BEEN REPRODUCED FROM THE ORDNANCE SURVEY BY PERMISSION OF ORDNANCE SURVEY OF THE CONTROLLER OF HIS MAJESTY'S STATIONERY OFFICE. © CROWN COPYRIGHT AND DATABASE RIGHTS 2025 ORDNANCE SURVEY AC0000807948.

Issue	Date	Comment	Drawn	Checked	Approved
A	01/12/2025	FIRST ISSUE	AB	BS	PS

**Title**  
 NATIONAL GRID  
 CHESTERFIELD TO WILLINGTON  
 S.42 CONSULTATION PLAN SERIES  
 ROUTE SECTION 3: (SHEET 1 OF 6)  
 RIPLEY TO MORLEY  
 AMBER VALLEY DISTRICT COUNCIL


<b>Application Number</b>		EN0210001	
<b>National Grid Drawing Reference</b>			
EDN2-WSP-CONS-ZZZZZZ-DRW-OC-000087			
<b>Scale</b>	<b>Sheet Size</b>	<b>Sheet</b>	<b>Issue</b>
1:2,500	A0	SHEET 1 OF 6	A

FOR CONTINUATION SEE SHEET 2



NATIONAL GRID  
 CHESTERFIELD TO WILLINGTON  
 S.42 CONSULTATION PLAN SERIES  
 ROUTE SECTION 3: (SHEET 2 OF 6)  
 RIPLEY TO MORLEY  
 AMBER VALLEY DISTRICT COUNCIL


FOR CONTINUATION SEE SHEET 1

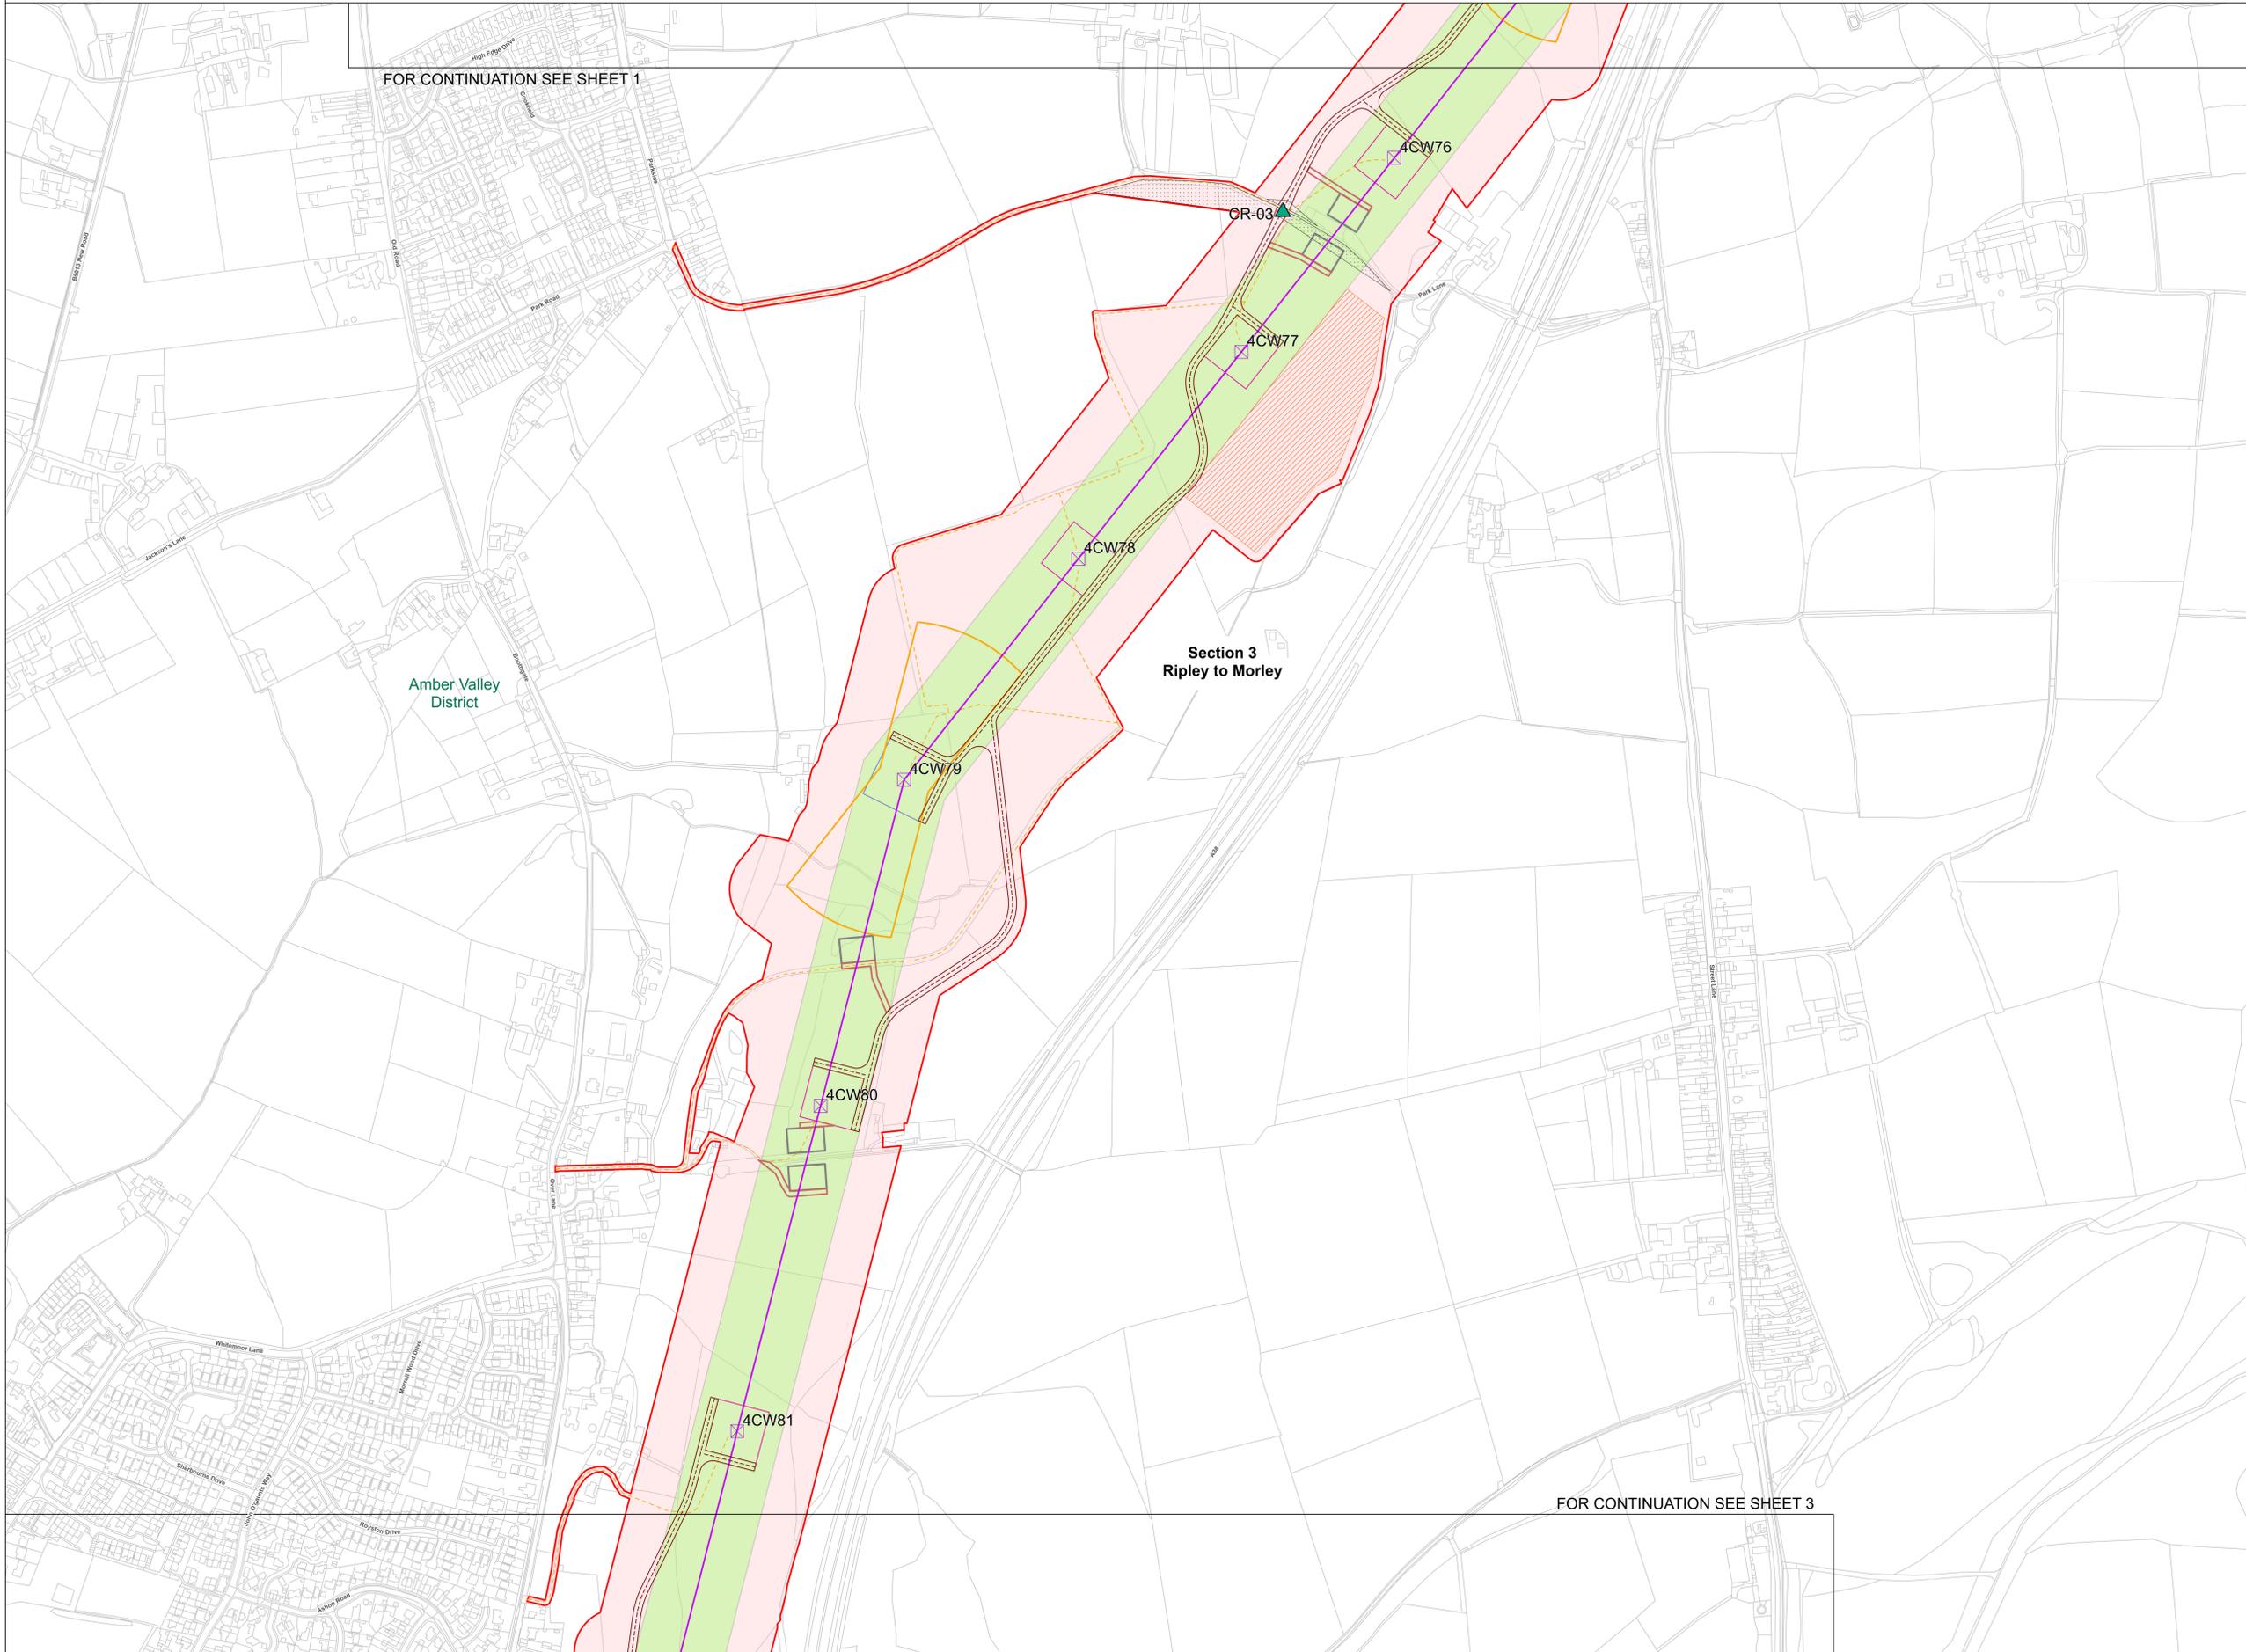

Section 3  
 Ripley to Morley

Amber Valley  
 District

FOR CONTINUATION SEE SHEET 3

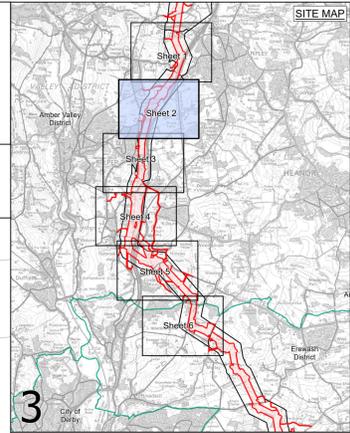

- LEGEND**
- LOCAL AUTHORITY BOUNDARIES
  - ROUTE SECTION BREAKS
  - SHEET INDEX OUTLINES
  - INDICATIVE ZONE FOR PERMANENT ASSETS (LoD)
  - DRAFT ORDER LIMITS
  - ⊗ INDICATIVE NEW PYLON LOCATION
  - ⊗ INDICATIVE NEW GANTRIES
  - ⊗ EXISTING PYLONS
  - INDICATIVE NEW OVERHEAD LINE - 400KV
  - INDICATIVE TEMPORARY OVERHEAD LINE & UNDERGROUND CABLE
  - EXISTING UNDERGROUND CABLE - TO BE MODIFIED
  - EXISTING OVERHEAD LINE - NOT AFFECTED
  - EXISTING OVERHEAD LINE - AFFECTED
  - OVERHEAD LINE 400KV
  - OVERHEAD LINE 275KV
  - EXISTING SUBSTATION SITE BOUNDARY
  - WILLINGTON SUBSTATION EXTENSION
  - INDICATIVE NEW CHESTERFIELD SUBSTATION PERIMETER FENCE
  - INDICATIVE NEW CHESTERFIELD SUBSTATION PLATFORM
  - INDICATIVE NEW CHESTERFIELD SUBSTATION PERMANENT ACCESS ROAD
  - INDICATIVE NEW CHESTERFIELD SUBSTATION HAUL ROAD
  - INDICATIVE TEMPORARY CABLE SEALING END COMPOUNDS
  - INDICATIVE NEW CHESTERFIELD SUBSTATION ATTENUATION PONDS
  - INDICATIVE NEW CHESTERFIELD SUBSTATION PERIMETER LOD (20M)
  - INDICATIVE NEW CHESTERFIELD SUBSTATION SITE BOUNDARY
  - ▲ PROPOSED ACCESS POINTS
  - INDICATIVE HAULAGE ROAD CENTER LINE
  - INDICATIVE HAULAGE ROAD
  - INDICATIVE MAINTENANCE ACCESS ROUTES
  - INDICATIVE SCAFFOLD ACCESS
  - INDICATIVE VISIBILITY SPLAY
  - INDICATIVE EXISTING PYLON WORKING AREA
  - INDICATIVE SUSPENSION PYLON WORKING AREA
  - INDICATIVE TENSION PYLON WORKING AREA
  - INDICATIVE PYLON STRINGING POSITION
  - INDICATIVE CROSSING PROTECTION
  - INDICATIVE CONSTRUCTION COMPOUND
  - INDICATIVE STATUTORY UNDERTAKER DIVERSION WORKS

**Notes**  
 This drawing is scaled at paper size A0, therefore any prints taken at smaller sizes will affect accuracy of the measurement units and should not be scaled against.  
 Coordinate System: British National Grid  
 Sheet X Centroid Coordinate: 437833.97E Sheet Y Centroid Coordinate: 348967.57N

BACKGROUND MAPPING INFORMATION HAS BEEN REPRODUCED FROM THE ORDNANCE SURVEY BY PERMISSION OF ORDNANCE SURVEY OF THE CONTROLLER OF HIS MAJESTY'S STATIONERY OFFICE. © CROWN COPYRIGHT AND DATABASE RIGHTS 2025. ORDNANCE SURVEY AC0000807948.

Issue	Date	Comment	Drawn	Checked	Approved
A	01/12/2025	FIRST ISSUE	AB	BS	PS

**Title**  
 NATIONAL GRID  
 CHESTERFIELD TO WILLINGTON  
 S.42 CONSULTATION PLAN SERIES  
 ROUTE SECTION 3: (SHEET 2 OF 6)  
 RIPLEY TO MORLEY  
 AMBER VALLEY DISTRICT COUNCIL

**nationalgrid**

Application Number	EN0210001		
National Grid Drawing Reference	EDN2-WSP-CONS-ZZZZZZ-DRW-OC-000087		
Scale	Sheet Size	Sheet	Issue
1:2,500	A0	SHEET 2 OF 6	A




NATIONAL GRID  
 CHESTERFIELD TO WILLINGTON  
 S.42 CONSULTATION PLAN SERIES  
 ROUTE SECTION 3: (SHEET 3 OF 6)  
 RIPLEY TO MORLEY  
 AMBER VALLEY DISTRICT COUNCIL

FOR CONTINUATION SEE SHEET 2

Section 3  
 Ripley to Morley

Amber Valley  
 District

FOR CONTINUATION SEE SHEET 4

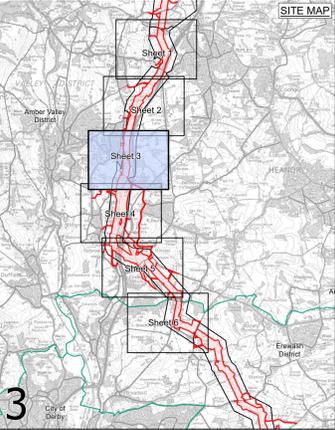

- LEGEND**
- LOCAL AUTHORITY BOUNDARIES
  - ROUTE SECTION BREAKS
  - SHEET INDEX OUTLINES
  - INDICATIVE ZONE FOR PERMANENT ASSETS (LoD)
  - DRAFT ORDER LIMITS
  - ⊗ INDICATIVE NEW PYLON LOCATION
  - ⊗ INDICATIVE NEW GANTRIES
  - ⊗ EXISTING PYLONS
  - INDICATIVE NEW OVERHEAD LINE - 400KV
  - INDICATIVE TEMPORARY OVERHEAD LINE & UNDERGROUND CABLE
  - EXISTING UNDERGROUND CABLE - TO BE MODIFIED
  - EXISTING OVERHEAD LINE - NOT AFFECTED
  - EXISTING OVERHEAD LINE - AFFECTED
  - OVERHEAD LINE 400KV
  - OVERHEAD LINE 275KV
  - EXISTING SUBSTATION SITE BOUNDARY
  - WILLINGTON SUBSTATION EXTENSION
  - INDICATIVE NEW CHESTERFIELD SUBSTATION PERIMETER FENCE
  - INDICATIVE NEW CHESTERFIELD SUBSTATION PLATFORM
  - INDICATIVE NEW CHESTERFIELD SUBSTATION PERMANENT ACCESS ROAD
  - INDICATIVE NEW CHESTERFIELD SUBSTATION HAUL ROAD
  - INDICATIVE TEMPORARY CABLE SEALING END COMPOUNDS
  - INDICATIVE NEW CHESTERFIELD SUBSTATION ATTENUATION PONDS
  - INDICATIVE NEW CHESTERFIELD SUBSTATION PERIMETER LOD (20M)
  - INDICATIVE NEW CHESTERFIELD SUBSTATION SITE BOUNDARY
  - ▲ PROPOSED ACCESS POINTS
  - INDICATIVE HAULAGE ROAD CENTER LINE
  - INDICATIVE HAULAGE ROAD
  - INDICATIVE MAINTENANCE ACCESS ROUTES
  - INDICATIVE SCAFFOLD ACCESS
  - INDICATIVE VISIBILITY SPLAY
  - INDICATIVE EXISTING PYLON WORK AREA
  - INDICATIVE SUSPENSION PYLON WORKING AREA
  - INDICATIVE TENSION PYLON WORKING AREA
  - INDICATIVE PYLON STRINGING POSITION
  - INDICATIVE CROSSING PROTECTION
  - INDICATIVE CONSTRUCTION UNDERAKER DIVERSION WORKS
  - INDICATIVE STATUTORY UNDERTAKER DIVERSION WORKS

**Notes**  
 This drawing is scaled at paper size A0, therefore any prints taken at smaller sizes will affect accuracy of the measurement units and should not be scaled against.

Coordinate System: British National Grid  
 Sheet X Centroid Coordinate: 437343.15E Sheet Y Centroid Coordinate: 347239.83N



BACKGROUND MAPPING INFORMATION HAS BEEN REPRODUCED FROM THE ORDNANCE SURVEY BY PERMISSION OF ORDNANCE SURVEY OF THE CONTROLLER OF HIS MAJESTY'S STATIONERY OFFICE. © CROWN COPYRIGHT AND DATABASE RIGHTS 2025 ORDNANCE SURVEY AC0000807948.



Issue	Date	Comment	Drawn	Checked	Approved
A	01/12/2025	FIRST ISSUE	AB	BS	PS

**Title**  
 NATIONAL GRID  
 CHESTERFIELD TO WILLINGTON  
 S.42 CONSULTATION PLAN SERIES  
 ROUTE SECTION 3: (SHEET 3 OF 6)  
 RIPLEY TO MORLEY  
 AMBER VALLEY DISTRICT COUNCIL

<b>Application Number</b>		EN0210001	
<b>National Grid Drawing Reference</b>			
EDN2-WSP-CONS-ZZZZZZ-DRW-OC-000087			
<b>Scale</b>	<b>Sheet Size</b>	<b>Sheet</b>	<b>Issue</b>
1:2,500	A0	SHEET 3 OF 6	A



NATIONAL GRID  
CHESTERFIELD TO WILLINGTON  
S.42 CONSULTATION PLAN SERIES  
ROUTE SECTION 3: (SHEET 4 OF 6)  
RIPLEY TO MORLEY  
AMBER VALLEY DISTRICT COUNCIL

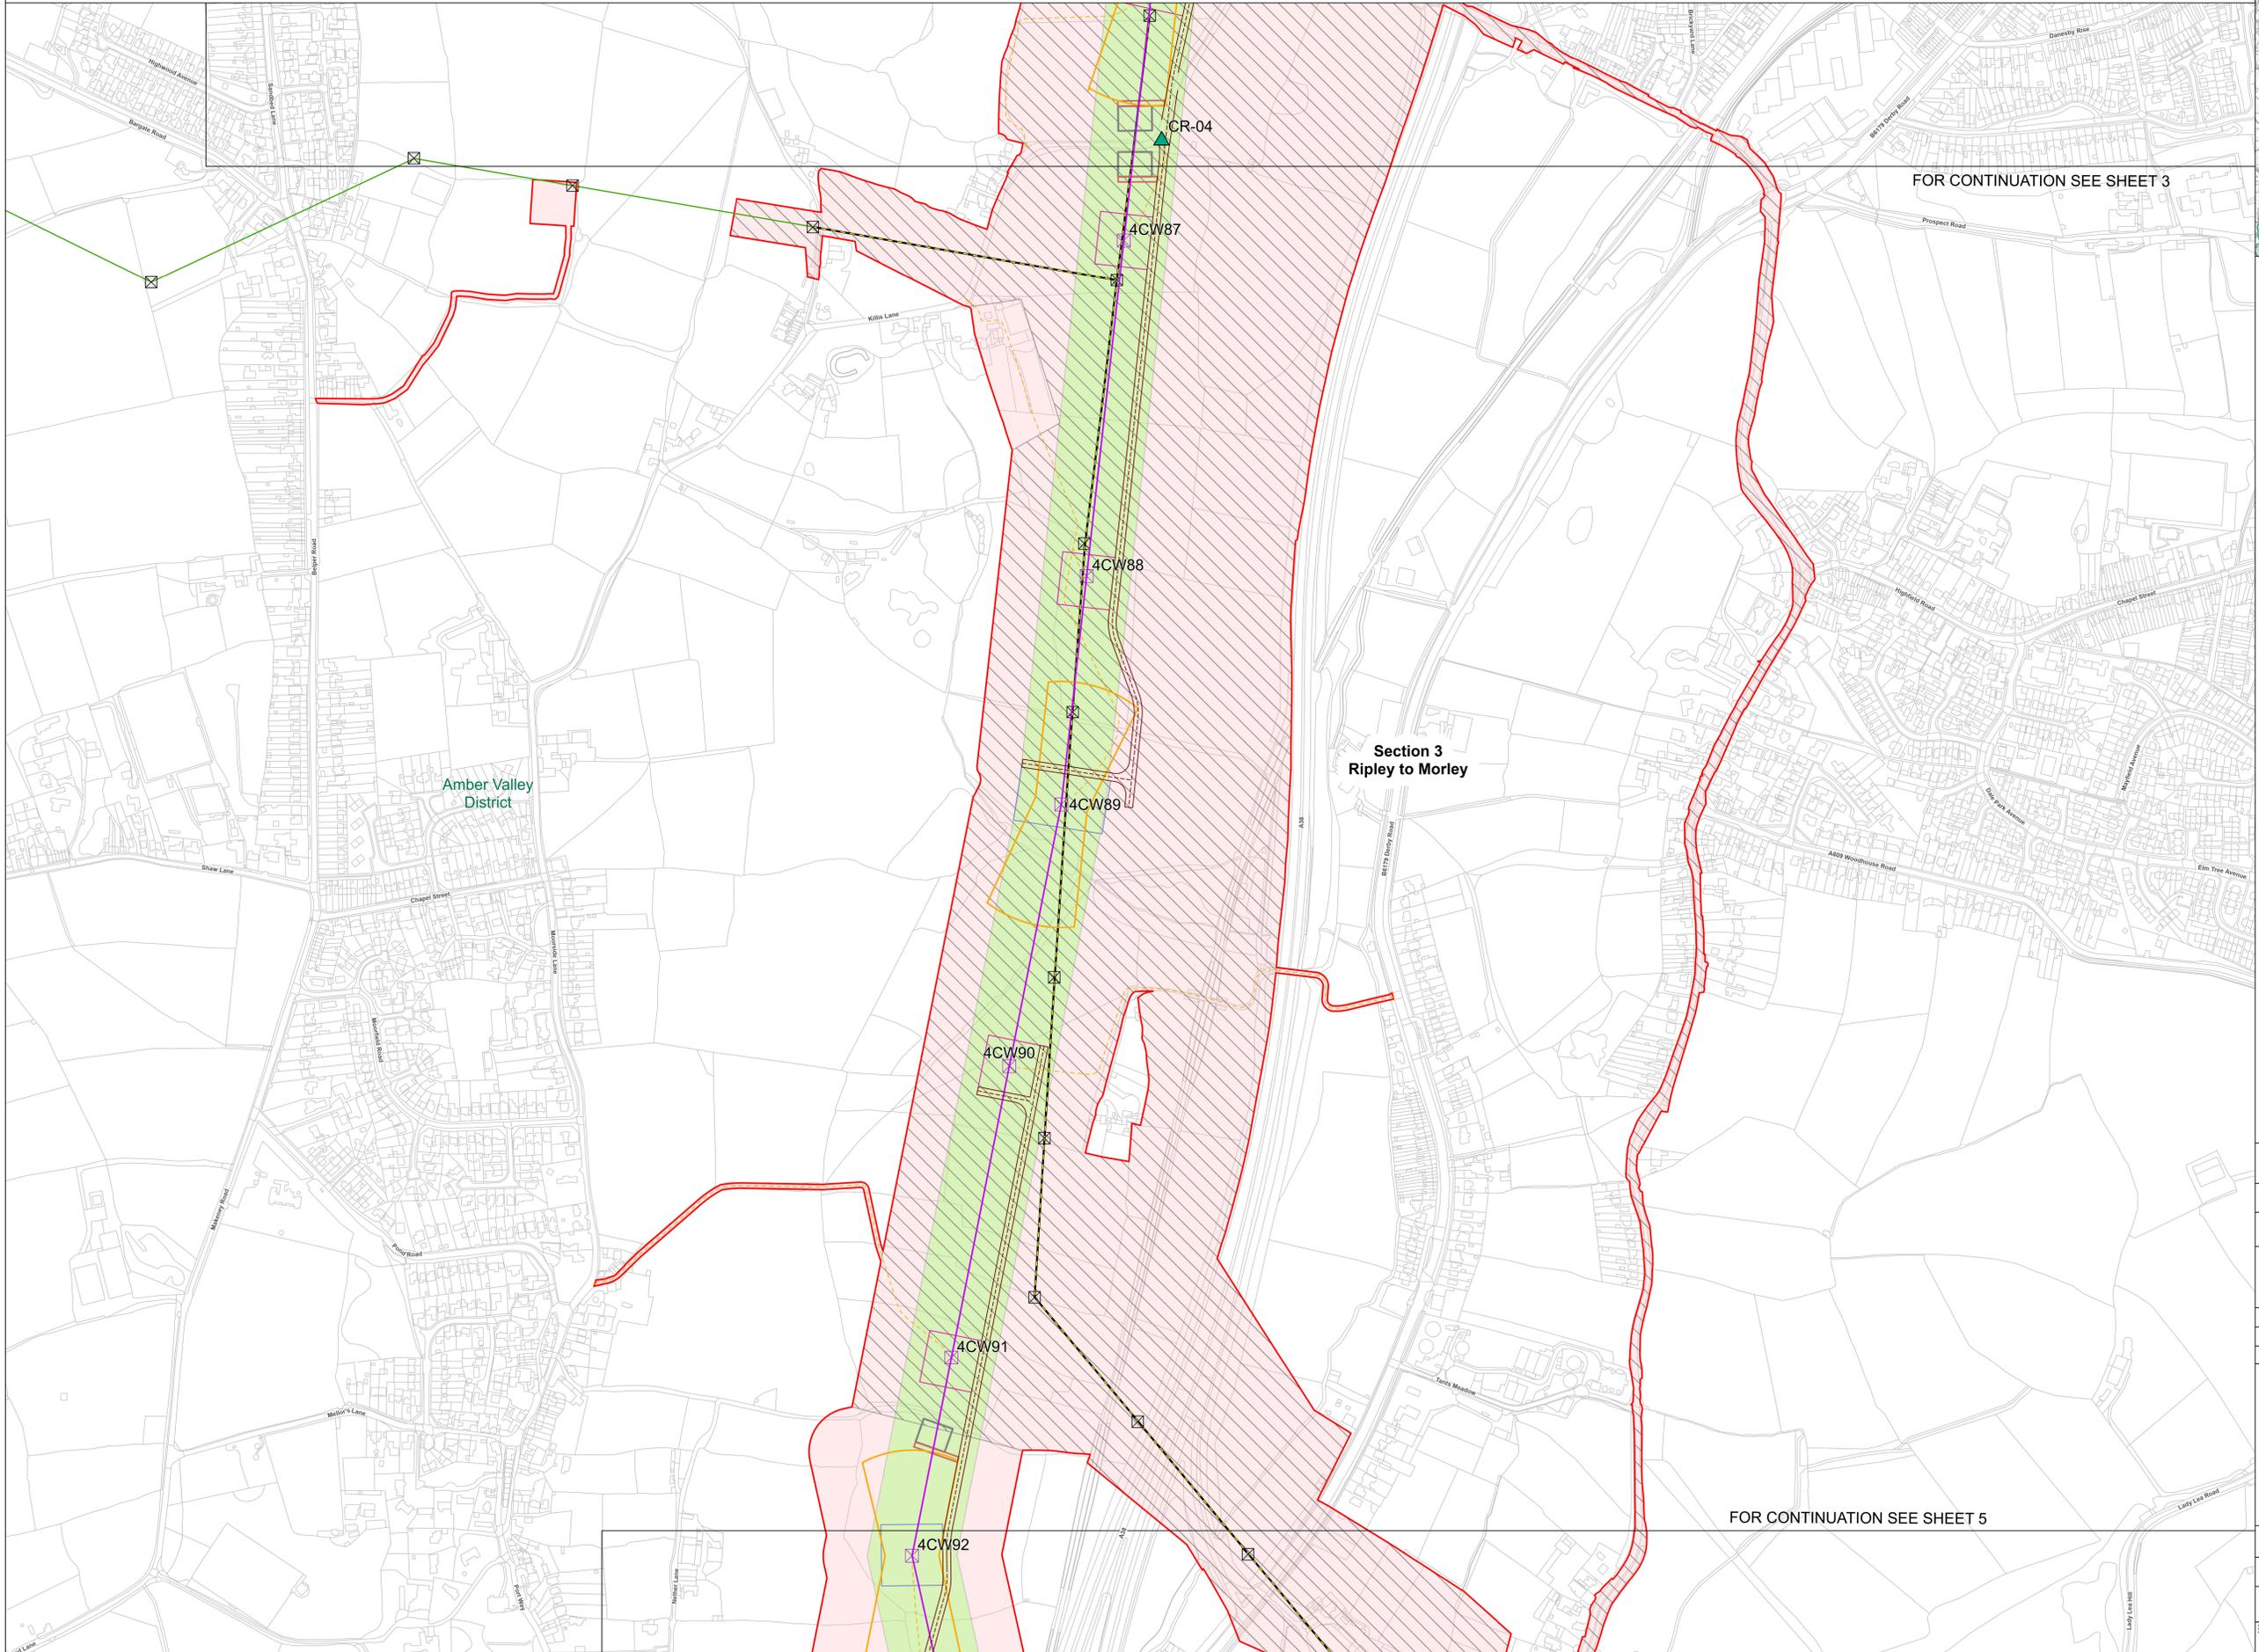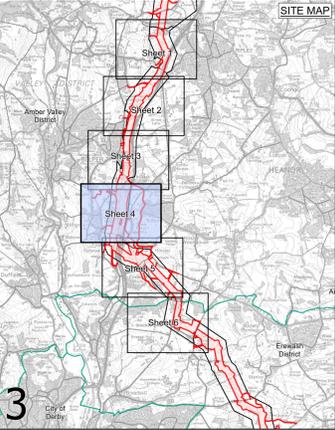

FOR CONTINUATION SEE SHEET 3

Section 3  
Ripley to Morley

FOR CONTINUATION SEE SHEET 5

- LEGEND**
- LOCAL AUTHORITY BOUNDARIES
  - ROUTE SECTION BREAKS
  - SHEET INDEX OUTLINES
  - INDICATIVE ZONE FOR PERMANENT ASSETS (LoD)
  - DRAFT ORDER LIMITS
  - INDICATIVE NEW PYLON LOCATION
  - INDICATIVE NEW GANTRIES
  - EXISTING PYLONS
  - INDICATIVE NEW OVERHEAD LINE - 400KV
  - INDICATIVE TEMPORARY OVERHEAD LINE & UNDERGROUND CABLE
  - EXISTING UNDERGROUND CABLE - TO BE MODIFIED
  - EXISTING OVERHEAD LINE - NOT AFFECTED
  - EXISTING OVERHEAD LINE - AFFECTED
  - OVERHEAD LINE 400KV
  - OVERHEAD LINE 275KV
  - EXISTING SUBSTATION SITE BOUNDARY
  - WILLINGTON SUBSTATION EXTENSION
  - INDICATIVE NEW CHESTERFIELD SUBSTATION PERIMETER FENCE
  - INDICATIVE NEW CHESTERFIELD SUBSTATION PLATFORM
  - INDICATIVE NEW CHESTERFIELD SUBSTATION PERMANENT ACCESS ROAD
  - INDICATIVE NEW CHESTERFIELD SUBSTATION HAUL ROAD
  - INDICATIVE TEMPORARY CABLE SEALING END COMPOUNDS
  - INDICATIVE NEW CHESTERFIELD SUBSTATION ATTENUATION PONDS
  - INDICATIVE NEW CHESTERFIELD SUBSTATION PERIMETER LOD (20M)
  - INDICATIVE NEW CHESTERFIELD SUBSTATION SITE BOUNDARY
  - PROPOSED ACCESS POINTS
  - INDICATIVE HAULAGE ROAD CENTER LINE
  - INDICATIVE HAULAGE ROAD
  - INDICATIVE MAINTENANCE ACCESS ROUTES
  - INDICATIVE SCAFFOLD ACCESS
  - INDICATIVE VISIBILITY SPLAY
  - INDICATIVE EXISTING PYLON WORKING AREA
  - INDICATIVE SUSPENSION PYLON WORKING AREA
  - INDICATIVE TENSION PYLON WORKING AREA
  - INDICATIVE PYLON STRINGING POSITION
  - INDICATIVE CROSSING PROTECTION
  - INDICATIVE CONSTRUCTION COMPOUND
  - INDICATIVE STATUTORY UNDERTAKER DIVERSION WORKS

**Notes**  
This drawing is scaled at paper size A0, therefore any prints taken at smaller sizes will affect accuracy of the measurement units and should not be scaled against.

Coordinate System: British National Grid

Sheet X Centroid Coordinate: 437104.09E Sheet Y Centroid Coordinate: 345534.29N



BACKGROUND MAPPING INFORMATION HAS BEEN REPRODUCED FROM THE ORDNANCE SURVEY BY PERMISSION OF ORDNANCE SURVEY OF THE CONTROLLER OF HIS MAJESTY'S STATIONERY OFFICE. © CROWN COPYRIGHT AND DATABASE RIGHTS 2025 ORDNANCE SURVEY AC0000807948.

Issue	Date	Comment	Drawn	Checked	Approved
A	01/12/2025	FIRST ISSUE	AB	BS	PS

**Title**  
NATIONAL GRID  
CHESTERFIELD TO WILLINGTON  
S.42 CONSULTATION PLAN SERIES  
ROUTE SECTION 3: (SHEET 4 OF 6)  
RIPLEY TO MORLEY  
AMBER VALLEY DISTRICT COUNCIL


**Application Number**  
EN0210001

**National Grid Drawing Reference**  
EDN2-WSP-CONS-ZZZZZZ-DRW-OC-000087


Scale	Sheet Size	Sheet	Issue
1:2,500	A0	SHEET 4 OF 6	A



NATIONAL GRID  
 CHESTERFIELD TO WILLINGTON  
 S.42 CONSULTATION PLAN SERIES  
 ROUTE SECTION 3: (SHEET 5 OF 6)  
 RIPLEY TO MORLEY  
 AMBER VALLEY DISTRICT COUNCIL, EREWASH DISTRICT COUNCIL

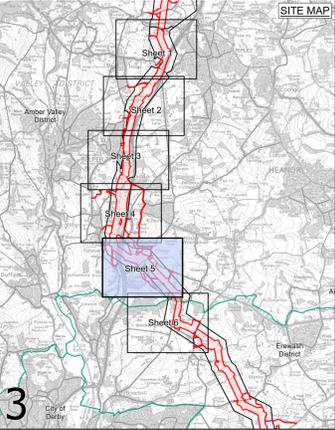

FOR CONTINUATION SEE SHEET 4

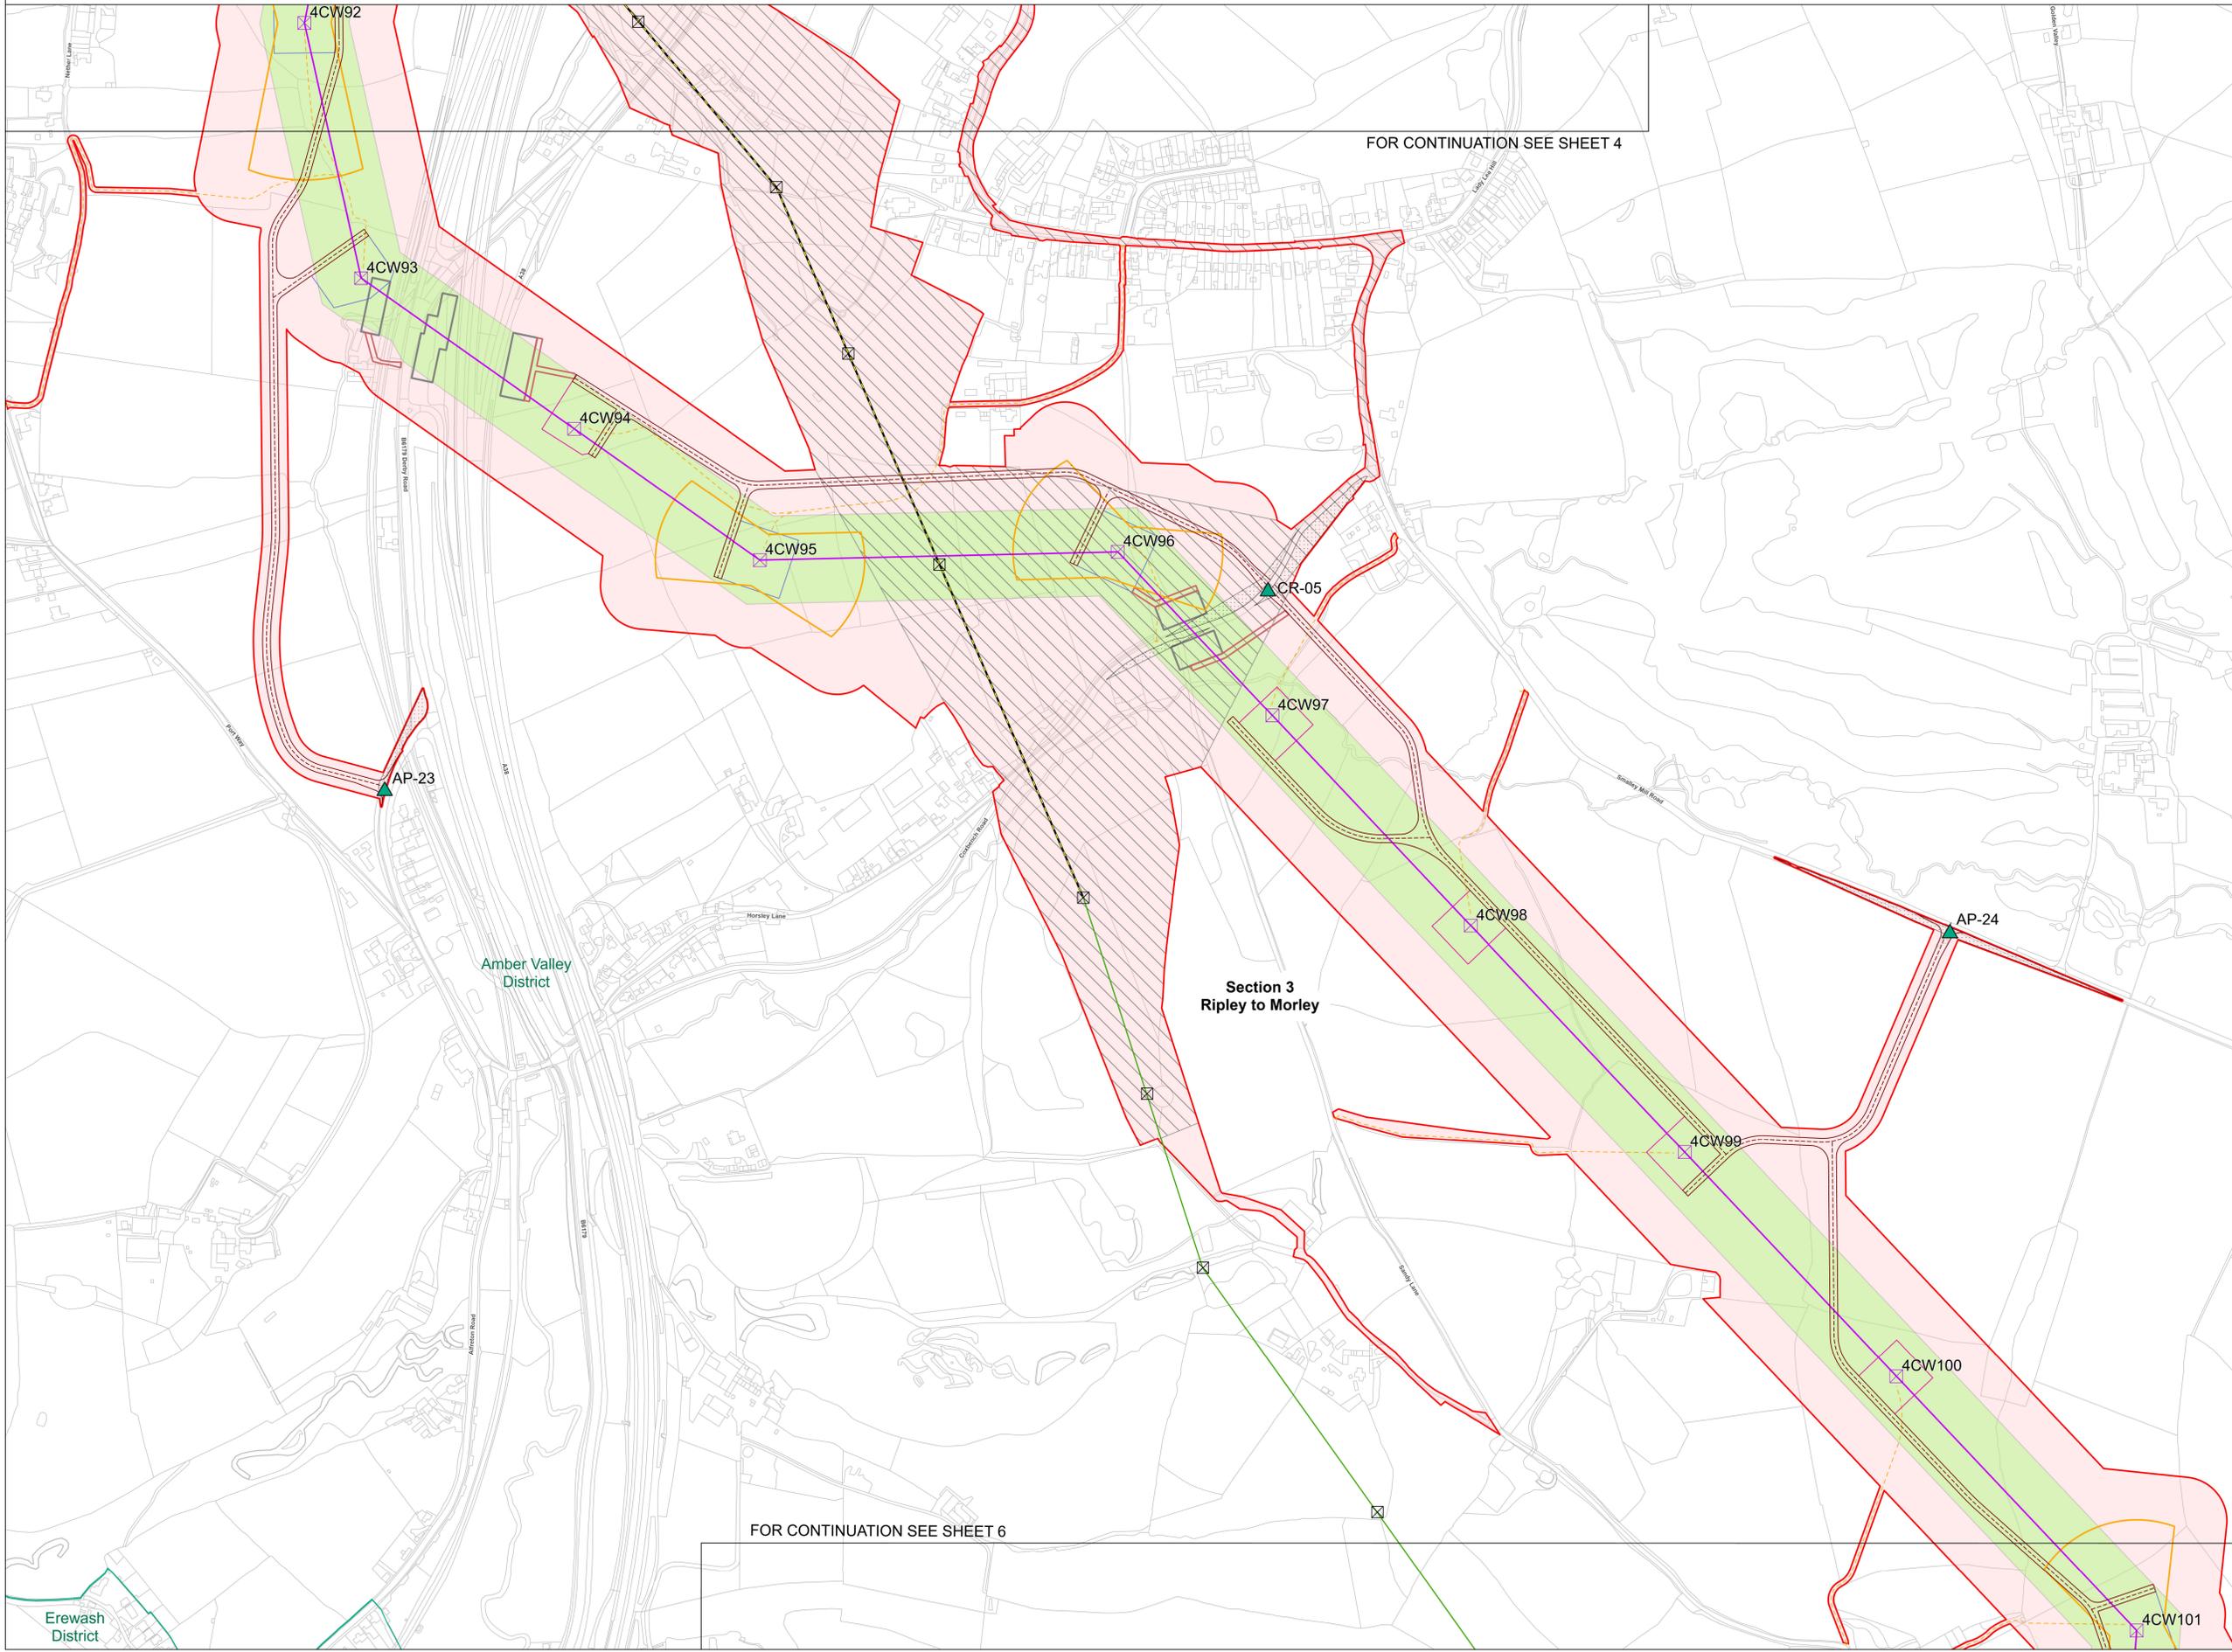

FOR CONTINUATION SEE SHEET 6

**LEGEND**

- LOCAL AUTHORITY BOUNDARIES
- ROUTE SECTION BREAKS
- SHEET INDEX OUTLINES
- INDICATIVE ZONE FOR PERMANENT ASSETS (LoD)
- DRAFT ORDER LIMITS
- INDICATIVE NEW PYLON LOCATION
- INDICATIVE NEW GANTRIES
- EXISTING PYLONS
- INDICATIVE NEW OVERHEAD LINE - 400KV
- INDICATIVE TEMPORARY OVERHEAD LINE & UNDERGROUND CABLE
- EXISTING UNDERGROUND CABLE - TO BE MODIFIED
- EXISTING OVERHEAD LINE - NOT AFFECTED
- EXISTING OVERHEAD LINE - AFFECTED
- OVERHEAD LINE 400KV
- OVERHEAD LINE 275KV
- EXISTING SUBSTATION SITE BOUNDARY
- WILLINGTON SUBSTATION EXTENSION
- INDICATIVE NEW CHESTERFIELD SUBSTATION PERIMETER FENCE
- INDICATIVE NEW CHESTERFIELD SUBSTATION PLATFORM
- INDICATIVE NEW CHESTERFIELD SUBSTATION PERMANENT ACCESS ROAD
- INDICATIVE NEW CHESTERFIELD SUBSTATION HAUL ROAD
- INDICATIVE TEMPORARY CABLE SEALING END COMPOUNDS
- INDICATIVE NEW CHESTERFIELD SUBSTATION ATTENUATION PONDS
- INDICATIVE NEW CHESTERFIELD SUBSTATION PERIMETER LOD (20M)
- INDICATIVE NEW CHESTERFIELD SUBSTATION SITE BOUNDARY
- PROPOSED ACCESS POINTS
- INDICATIVE HAULAGE ROAD CENTER LINE
- INDICATIVE HAULAGE ROAD
- INDICATIVE MAINTENANCE ACCESS ROUTES
- INDICATIVE SCAFFOLD ACCESS
- INDICATIVE VISIBILITY SPLAY
- INDICATIVE EXISTING PYLON WORKING AREA
- INDICATIVE SUSPENSION PYLON WORKING AREA
- INDICATIVE TENSION PYLON WORKING AREA
- INDICATIVE PYLON STRINGING POSITION
- INDICATIVE CROSSING PROTECTION
- INDICATIVE CONSTRUCTION COMPOUND
- INDICATIVE STATUTORY UNDERTAKER DIVERSION WORKS

**Notes**  
 This drawing is scaled at paper size A0, therefore any prints taken at smaller sizes will affect accuracy of the measurement units and should not be scaled against.

Coordinate System: British National Grid  
 Sheet X Centroid Coordinate: 437793.87E Sheet Y Centroid Coordinate: 343787.6N

0 50 100 200 Meters

BACKGROUND MAPPING INFORMATION HAS BEEN REPRODUCED FROM THE ORDNANCE SURVEY BY PERMISSION OF ORDNANCE SURVEY OF THE CONTROLLER OF HIS MAJESTY'S STATIONERY OFFICE. © CROWN COPYRIGHT AND DATABASE RIGHTS 2025 ORDNANCE SURVEY AC0000807948.

Issue	Date	Comment	Drawn	Checked	Approved
A	01/12/2025	FIRST ISSUE	AB	BS	PS

**Title**  
 NATIONAL GRID  
 CHESTERFIELD TO WILLINGTON  
 S.42 CONSULTATION PLAN SERIES  
 ROUTE SECTION 3: (SHEET 5 OF 6)  
 RIPLEY TO MORLEY  
 AMBER VALLEY DISTRICT COUNCIL  
 EREWASH DISTRICT COUNCIL

**nationalgrid**

Application Number: EN0210001  
 National Grid Drawing Reference: EDN2-WSP-CONS-ZZZZZZ-DRW-OC-000087

Scale	Sheet Size	Sheet	Issue
1:2,500	A0	SHEET 5 OF 6	A




NATIONAL GRID  
 CHESTERFIELD TO WILLINGTON  
 S.42 CONSULTATION PLAN SERIES  
 ROUTE SECTION 3: (SHEET 6 OF 6)  
 RIPLEY TO MORLEY  
 AMBER VALLEY DISTRICT COUNCIL, EREWASH DISTRICT COUNCIL

FOR CONTINUATION SEE SHEET 5

Amber Valley District

Erewash District

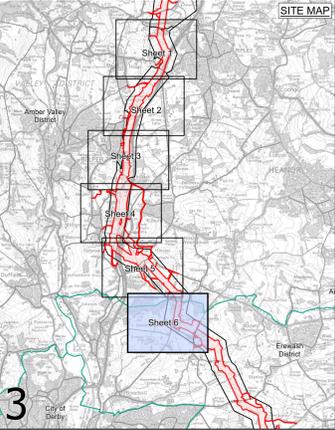

- LEGEND**
- LOCAL AUTHORITY BOUNDARIES
  - ROUTE SECTION BREAKS
  - SHEET INDEX OUTLINES
  - INDICATIVE ZONE FOR PERMANENT ASSETS (LoD)
  - DRAFT ORDER LIMITS
  - INDICATIVE NEW PYLON LOCATION
  - INDICATIVE NEW GANTRIES
  - EXISTING PYLONS
  - INDICATIVE NEW OVERHEAD LINE - 400KV
  - INDICATIVE TEMPORARY OVERHEAD LINE & UNDERGROUND CABLE
  - EXISTING UNDERGROUND CABLE - TO BE MODIFIED
  - EXISTING OVERHEAD LINE - NOT AFFECTED
  - EXISTING OVERHEAD LINE - AFFECTED
  - OVERHEAD LINE 400KV
  - OVERHEAD LINE 275KV
  - EXISTING SUBSTATION SITE BOUNDARY
  - WILLINGTON SUBSTATION EXTENSION
  - INDICATIVE NEW CHESTERFIELD SUBSTATION PERIMETER FENCE
  - INDICATIVE NEW CHESTERFIELD SUBSTATION PLATFORM
  - INDICATIVE NEW CHESTERFIELD SUBSTATION PERMANENT ACCESS ROAD
  - INDICATIVE NEW CHESTERFIELD SUBSTATION HAUL ROAD
  - INDICATIVE TEMPORARY CABLE SEALING END COMPOUNDS
  - INDICATIVE NEW CHESTERFIELD SUBSTATION ATTENUATION PONDS
  - INDICATIVE NEW CHESTERFIELD SUBSTATION PERIMETER LOD (20M)
  - INDICATIVE NEW CHESTERFIELD SUBSTATION SITE BOUNDARY
  - PROPOSED ACCESS POINTS
  - INDICATIVE HAULAGE ROAD CENTER LINE
  - INDICATIVE HAULAGE ROAD
  - INDICATIVE MAINTENANCE ACCESS ROUTES
  - INDICATIVE SCAFFOLD ACCESS
  - INDICATIVE VISIBILITY SPLAY
  - INDICATIVE EXISTING PYLON WORKING AREA
  - INDICATIVE SUSPENSION PYLON WORKING AREA
  - INDICATIVE TENSION PYLON WORKING AREA
  - INDICATIVE PYLON STRINGING POSITION
  - INDICATIVE CROSSING PROTECTION
  - INDICATIVE CONSTRUCTION COMPOUND
  - INDICATIVE STATUTORY UNDERTAKER DIVERSION WORKS

**Notes**  
 This drawing is scaled at paper size A0, therefore any prints taken at smaller sizes will affect accuracy of the measurement units and should not be scaled against.

Coordinate System: British National Grid  
 Sheet X Centroid Coordinate: 435601.4E Sheet Y Centroid Coordinate: 342017.55N



BACKGROUND MAPPING INFORMATION HAS BEEN REPRODUCED FROM THE ORDNANCE SURVEY BY PERMISSION OF ORDNANCE SURVEY OF THE CONTROLLER OF HIS MAJESTY'S STATIONERY OFFICE. © CROWN COPYRIGHT AND DATABASE RIGHTS 2025 ORDNANCE SURVEY AC0000807948.

Issue	Date	Comment	Drawn	Checked	Approved
A	01/12/2025	FIRST ISSUE	AB	BS	PS

**Title**  
 NATIONAL GRID  
 CHESTERFIELD TO WILLINGTON  
 S.42 CONSULTATION PLAN SERIES  
 ROUTE SECTION 3: (SHEET 6 OF 6)  
 RIPLEY TO MORLEY  
 AMBER VALLEY DISTRICT COUNCIL  
 EREWASH DISTRICT COUNCIL

<b>Application Number</b>		EN0210001	
<b>National Grid Drawing Reference</b>			
EDN2-WSP-CONS-ZZZZZZ-DRW-OC-000087			
<b>Scale</b>	<b>Sheet Size</b>	<b>Sheet</b>	<b>Issue</b>
1:2,500	A0	SHEET 6 OF 6	A

