



# NATIONAL GRID (CHESTERFIELD TO WILLINGTON 400kV OHL) ORDER ILLUSTRATIVE HAULAGE ROAD

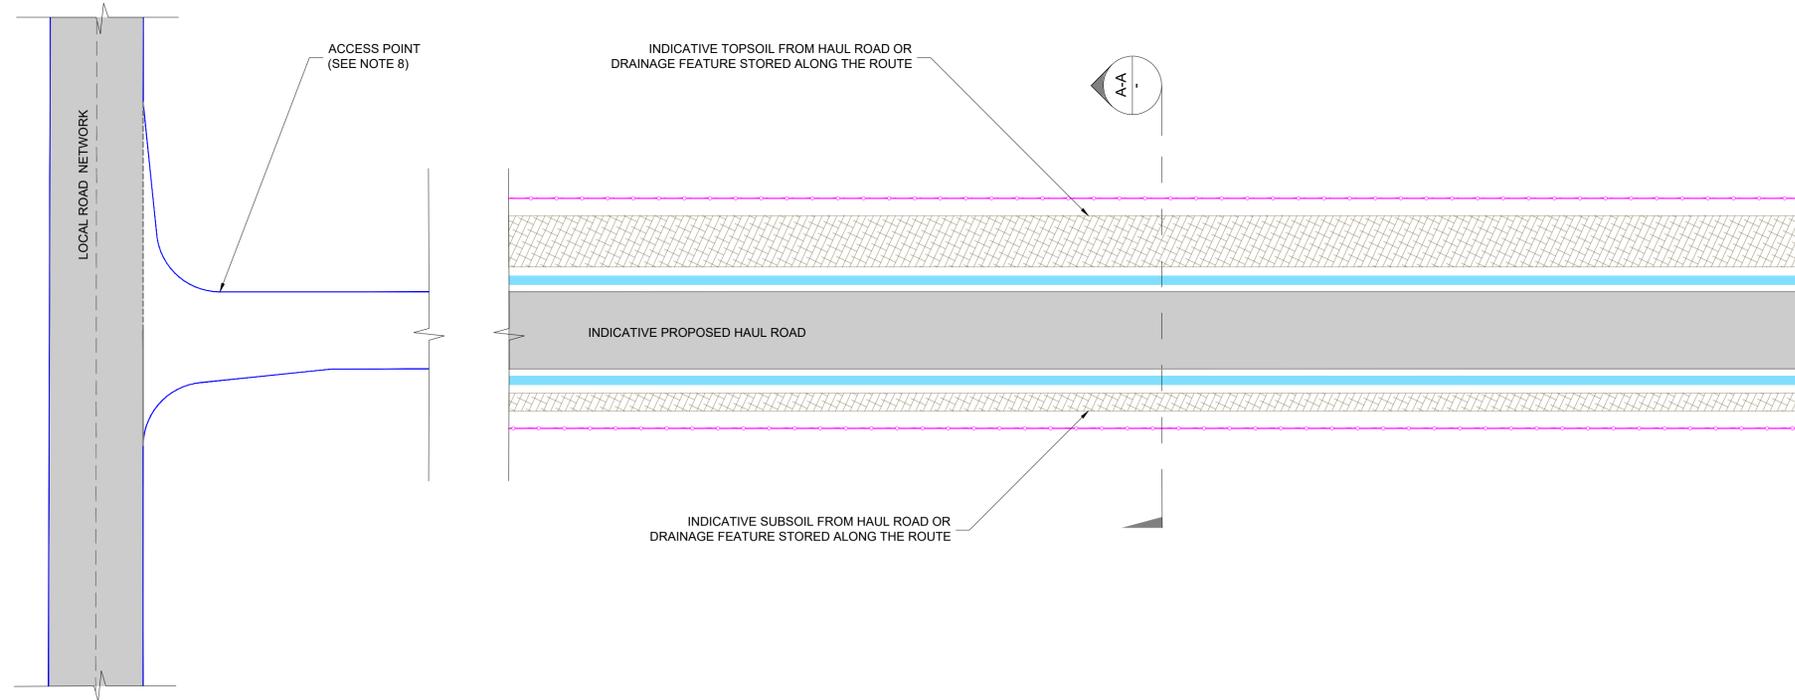

TYPICAL HAULAGE ROAD PLAN

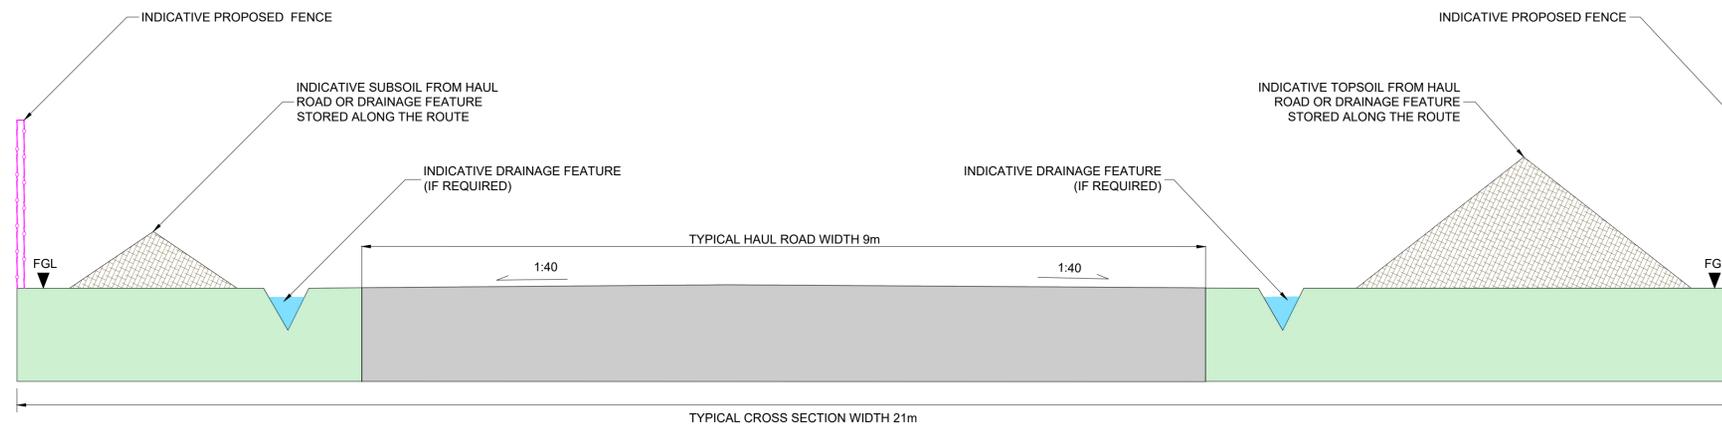

SECTION A-A

TYPICAL HAULAGE ROAD CROSS SECTION

**NOTES:**

1. THIS DRAWING IS FOR INFORMATION ONLY.
2. DO NOT SCALE FROM THIS DRAWING.
3. ALL DIMENSIONS ARE SHOWN IN METRES UNLESS OTHERWISE STATED.
4. THESE DRAWINGS ARE TO BE PRINTED IN COLOR.
5. THE PROPOSED ARRANGEMENT IS SHOWN FOR INDICATIVE PURPOSES ONLY.
6. DIMENSIONS AND DESIGN SPECIFICATION MAY VARY ACCORDING TO SITE CONDITIONS, CONSTRUCTION ACCESS REQUIREMENTS AND CONTRACTOR PREFERENCE.
7. FENCE LINE SHOWN IS INDICATIVE WITH THE TYPE AND SPECIFICATION SUBJECT TO CHANGE DEPENDING ON LOCATION AND SITE CONDITIONS.
8. FOR STANDARD BELLMOUTH DETAILS REFER TO DRAWING EDN2-WSP-ZZZZ-ZZZZZZ-DRW-HT-000001.

**KEY:**

- INDICATIVE PROPOSED FENCE
- EDGE OF CARRIAGEWAY
- INDICATIVE PROPOSED HAUL ROAD
- INDICATIVE DRAINAGE FEATURE
- INDICATIVE TOPSOIL/ SUBSOIL FROM HAUL ROAD

ISSUE	DATE	COMMENTS	DRAW	CHK'D	APP'D
P02	16/01/2026	DRAWING TITLE ADDED TO TOP OF DRAWING FRAME	SS	PR	JS
P01	14/08/2025	FOR PRELIMINARY	NA	AV/TM	RV

**Title**  
  
NATIONAL GRID  
(CHESTERFIELD TO WILLINGTON 400kV OHL)  
ORDER ILLUSTRATIVE HAULAGE ROAD



NG INVESTMENT No.	APPLICATION No.	GIS A1
FIGURE No.	DRAWING No. EDN2-WSP-ZZZZ-ZZZZZZ-DRW-HT-000005	
SHEET 1 of 1		ISSUE P02