
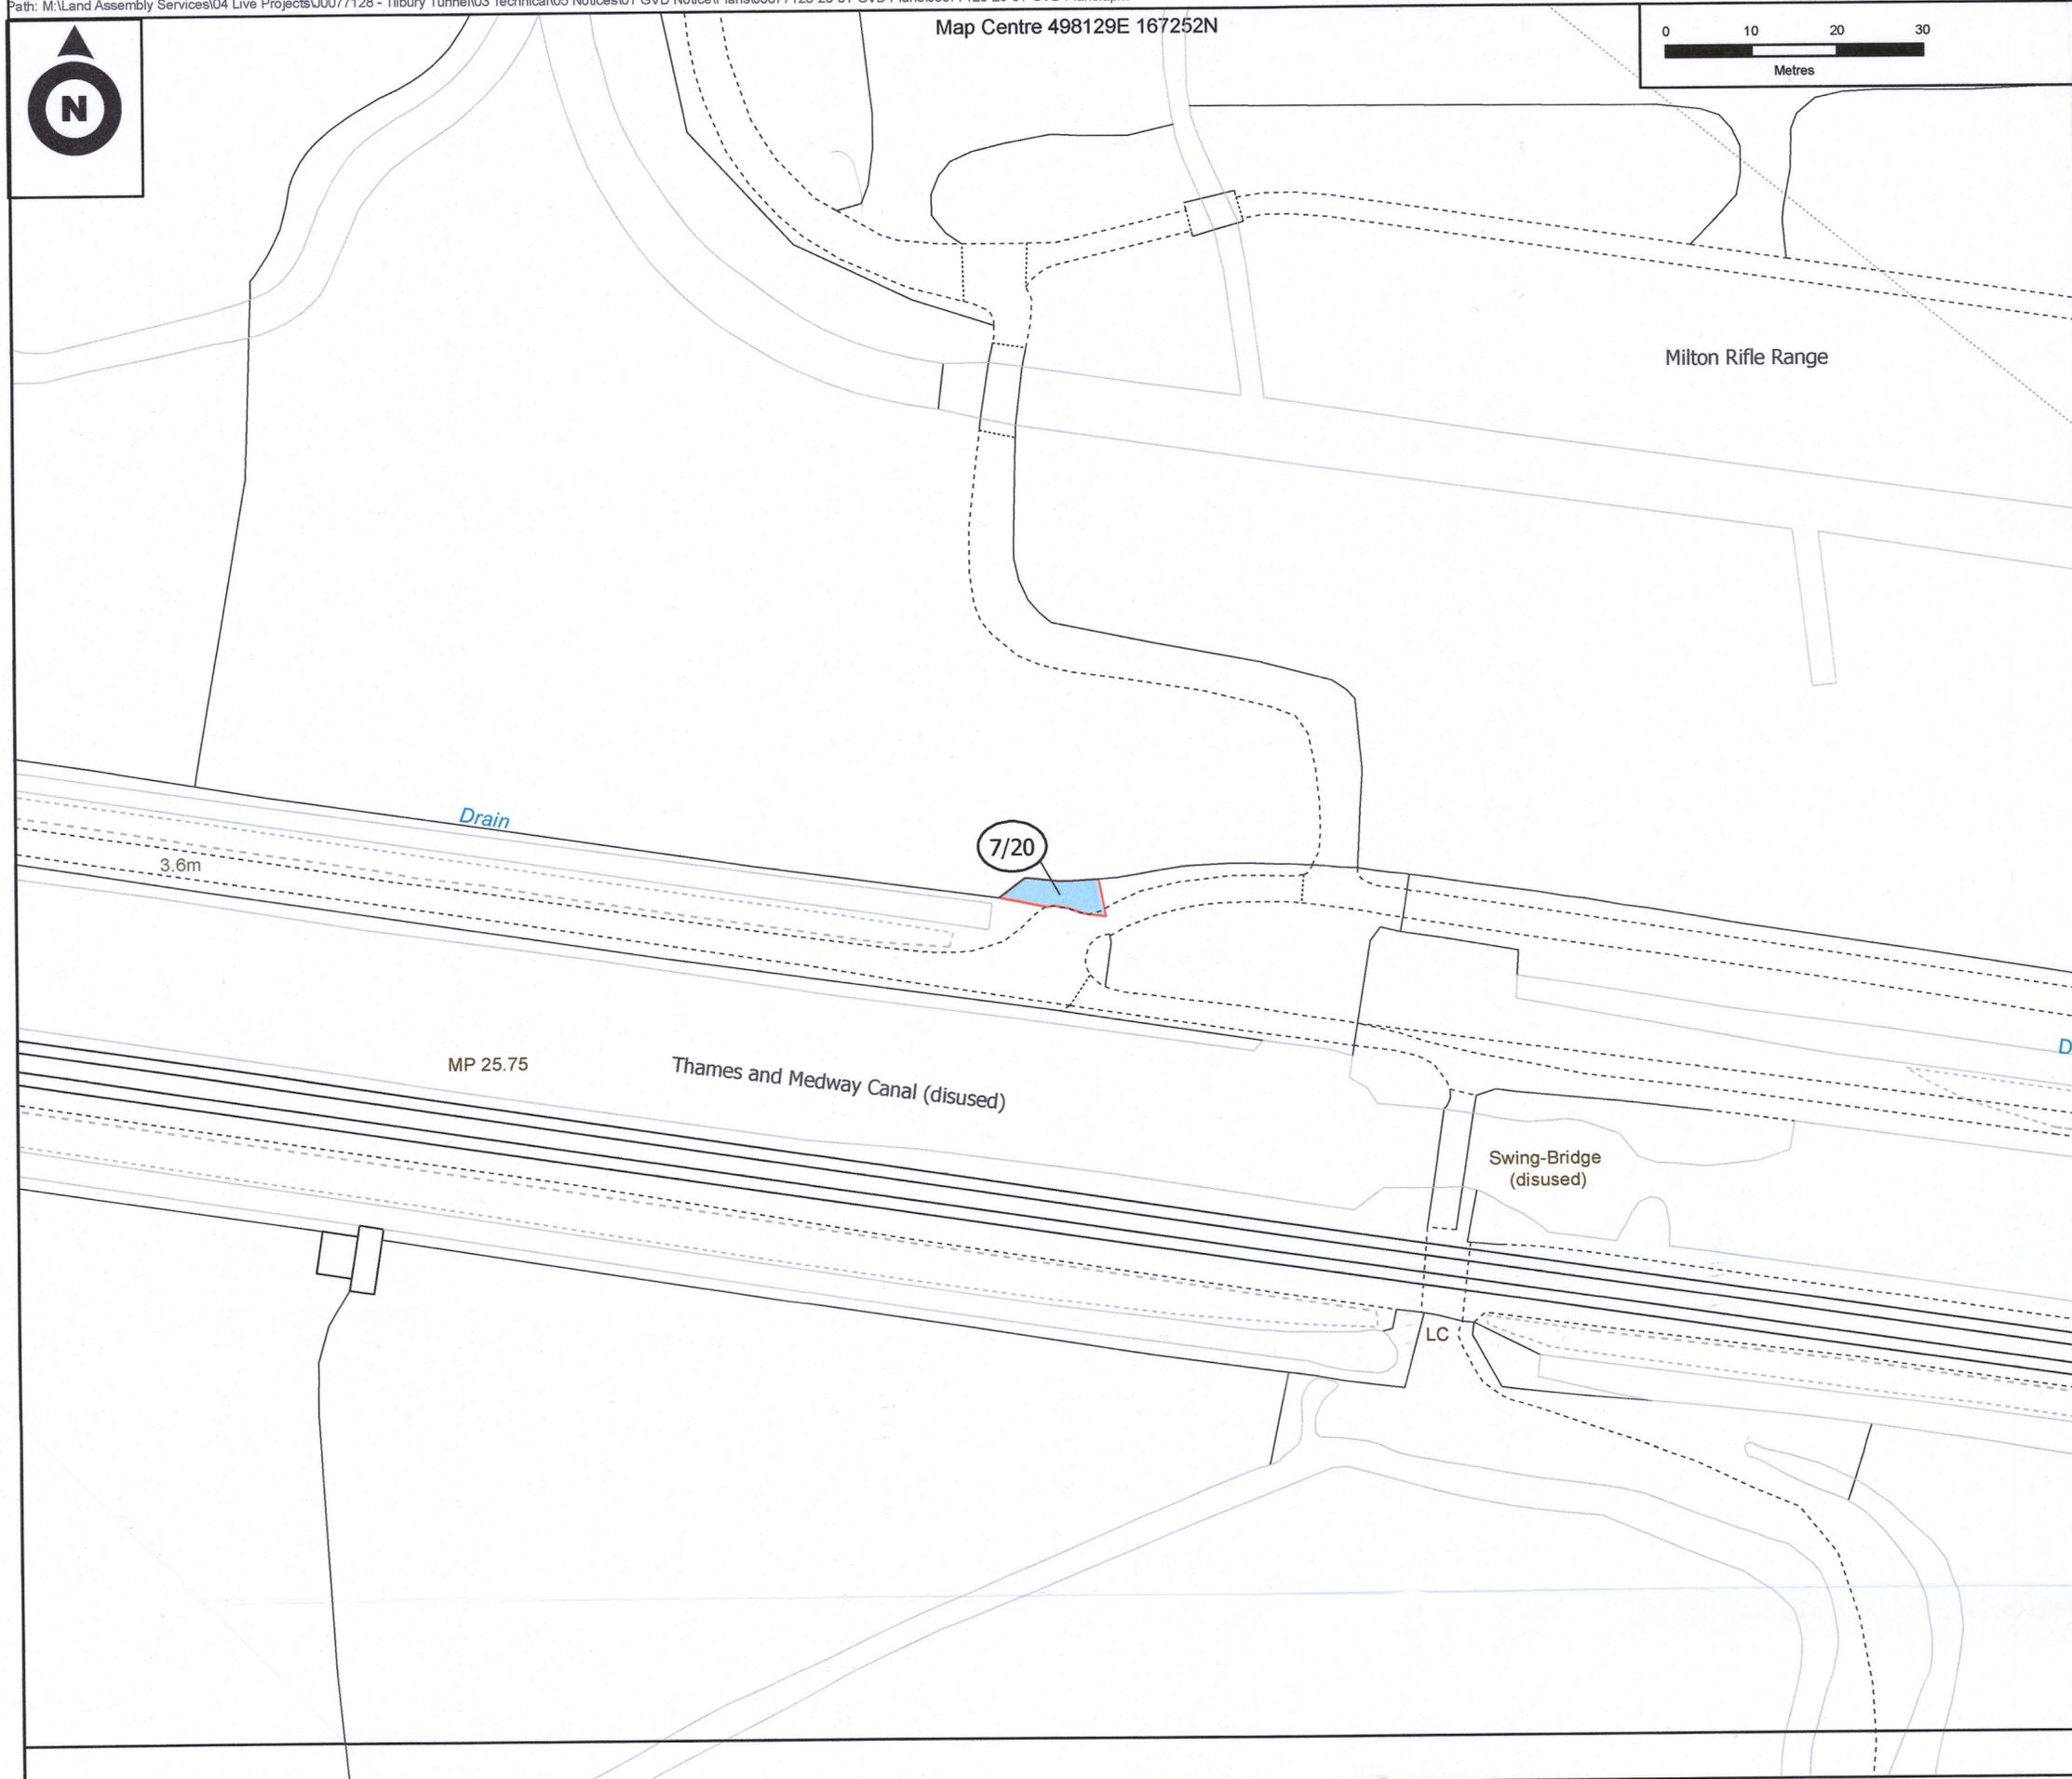


Map Centre 498129E 167252N

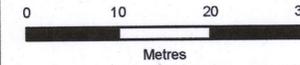

NOTES

Key

New Rights to be Acquired

The COMMON SEAL of NATIONAL GRID ELECTRICITY TRANSMISSION PLC was hereunto affixed on the 5th day of March 2026 in the presence of:

MEMBER OF THE BOARD SEALING COMMITTEE



[Handwritten Signature]

NGEOT 13785

Authorised Signatory
Member of the Board Sealing Committee

P03	18/02/2026	DP	THIRD ISSUE	RL	RL
P02	05/02/2026	SAC	SECOND ISSUE	RL	RL
P01	29/01/2026	SAC	FIRST ISSUE	RL	RL
REV	DATE	BY	DESCRIPTION	CHK	APP

Carter Jonas

81 Colmore Row, Birmingham, B3 2AP
Land.Referencing@carterjonas.co.uk
www.carterjonas.co.uk

CLIENT: NATIONAL GRID ELECTRICITY TRANSMISSION PLC

SITE/PROJECT:
THE NATIONAL GRID ELECTRICITY TRANSMISSION PLC (GRAIN TO TILBURY) COMPULSORY PURCHASE ORDER 2024

TITLE:
General Vesting Declaration Plan referred to in General Vesting Declaration Number 1

SCALE @ A2 1:750	CHECKED: RL	APPROVED: RL
Project No: J0077128	Designed: DP	Drawn: DP
Drawing No: J0077128-26-01b-GVD-Unregistered	Date: 16/02/2026	REV: P03