

THE NATIONAL GRID ELECTRICITY TRANSMISSION (LITTLE HORSTED SUBSTATION CONNECTION) COMPULSORY PURCHASE ORDER 2022

GENERAL VESTING DECLARATION No.16

This **GENERAL VESTING DECLARATION** is executed on *26 March* 2026 by National Grid Electricity Transmission PLC ("the Authority").

WHEREAS:

- (A) On the 4th of May 2023 an order entitled The National Grid Electricity Transmission (Little Horsted Substation Connection) Compulsory Purchase Order 2022 was confirmed by the Secretary of State for Energy Security and Net Zero under the powers conferred on them by the Electricity Act 1989 authorising the Authority to acquire the rights specified in column 3 of the Second Schedule over the Plots of land respectively specified and described in columns 1 and 2 of that Schedule.
- (B) Notice of the confirmation of the Order was first published in accordance with section 15 of the Acquisition of Land Act 1981 on the 2nd June 2023.
- (C) That notice included the statement and form prescribed under section 15(4)(e) and (f) of the Acquisition of Land Act 1981.

NOW THIS DEED WITNESSETH that, in exercise of the powers conferred on them by section 4 of the Compulsory Purchase (Vesting Declarations) Act 1981 ("the Act"), the Authority hereby declares-

- 1. The rights described in column 3 of the Second Schedule hereto (being rights authorised to be acquired over the land by the order) in relation to the plots of land specified in column 1 and described in column 2 of the Second Schedule and more particularly delineated red and coloured blue on the Plan annexed hereto, together with the right to enter and take possession of the land, shall vest in the Authority as from the end of the period of 3 months from the date on which the service of notices required by section 6 of the Act is completed ("Vesting Date").
- 2. For the purposes of section 2(2) of the Act, the specified period in relation to the land comprised in this declaration is one year and one day.
- 3. In this declaration wherever the context permits:
 - a. reference to any statute or section of any statute includes a reference to any statutory amendments, modification or re-enactment thereof for the time being in force and to every instrument, order, direction, regulation, bye-law, commission, licence, consent, condition, scheme or other such matter made under or pursuant to statute;
 - b. words importing the singular include the plural and vice versa and wording importing gender includes any other gender;
 - c. references to persons includes persons firms and companies;
 - d. references to a particular Schedule are to the relevant Schedule of this declaration.
- 4. The Authority hereby requests the Chief Land Registrar:
 - a. to note the benefit of any Vested Rights acquired by the Authority by this declaration in relation to a particular Plot in the Charges Registers of each owner's registered title relating to that Plot as soon as possible following the Vesting Date; or
 - b. where the Plot in question is not registered land, to create a caution against such land protecting the rights granted by this declaration as soon as possible following the Vesting Date.

THE NATIONAL GRID ELECTRICITY TRANSMISSION (LITTLE HORSTED SUBSTATION CONNECTION) COMPULSORY PURCHASE ORDER 2022

GENERAL VESTING DECLARATION No.16

FIRST SCHEDULE

(1) Term	(2) Meaning
Overhead Line Rights	<p>All rights necessary at all times for the purposes of or incidental to the construction, retention, use, operation, protection, maintenance, repair, renewal, replacement, commissioning and decommissioning of the overhead electricity lines and associated infrastructure, including rights to:</p> <ul style="list-style-type: none"> <li data-bbox="517 549 1921 603">(a) enter and be on the land and adjoining land with or without personnel, vehicles, plant, machinery, apparatus and equipment including scaffolding, materials and personnel for such purposes; <li data-bbox="517 635 1921 719">(b) enter the land and carry out surveys and investigations, including aerial surveys (including the right to fly an unmanned aircraft over the land and to enter and retrieve and recover any such unmanned aircraft from the land); <li data-bbox="517 751 1921 778">(c) remove, fell, trim, or lop trees, bushes, crops and other vegetation, including the removal of hedgerow; <li data-bbox="517 810 1921 865">(d) carry out archaeological, environmental and/or ecological mitigation works and create, use, maintain, inspect, and remove ecological mitigation measures; <li data-bbox="517 896 1921 981">(e) prevent the carrying out of any works, excavations or other activities which could reasonably foreseeably undermine the stability, safety and integrity of, or damage or interfere with the operation and maintenance of, the overhead electricity lines; <li data-bbox="517 1013 1921 1067">(f) prevent any works on or use of the land that would prevent access to or the operation and maintenance of the overhead electricity lines; <li data-bbox="517 1099 1921 1184">(g) prevent the erection of any building or structure (whether temporary or permanent) or the planting or growing of any plant or tree within 5.3 metres of the overhead electricity lines when they are at a maximum temperature and/or maximum sag/swing; <li data-bbox="517 1216 1921 1326">(h) prevent the erection of any building or structure (whether temporary or permanent) or the planting or growing of any plant or tree within or under any tower or within 15 metres from the centre of any tower without the written consent of the acquiring authority (such consent not to be unreasonably withheld or delayed and which consent may be granted subject to reasonable conditions);

THE NATIONAL GRID ELECTRICITY TRANSMISSION (LITTLE HORSTED SUBSTATION CONNECTION) COMPULSORY PURCHASE ORDER 2022

GENERAL VESTING DECLARATION No.16

FIRST SCHEDULE

	<p>(i) prevent the storing or placing within or under any tower or within 15 metres from the centre of any tower of any goods, equipment or materials whatsoever without the written consent of the acquiring authority (such consent not to be unreasonably withheld or delayed and which consent may be granted subject to reasonable conditions);</p> <p>(j) prevent the raising of the level of the surface of the land so as to make the distance between the level of the ground and the lowest conductor on the overhead line at any point of the span less than 7.6 metres;</p> <p>and rights to prevent any works on or use of the land that would prevent the exercise of the aforementioned rights.</p>
--	--

THE NATIONAL GRID ELECTRICITY TRANSMISSION (LITTLE HORSTED SUBSTATION CONNECTION) COMPULSORY PURCHASE ORDER 2022

GENERAL VESTING DECLARATION No.16

SECOND SCHEDULE

RIGHTS TO BE ACQUIRED



(1) Plot No.	(2) Description of the Land	(3) Rights	(4) Title Number
15	Approximately 34 square metres of highway verge north of the A22 Road north of Iron Pear Tree Farm, Eastbourne Road, Uckfield, E Sussex	Overhead Line Rights	ESX121863
21	Approximately 385 square metres of highway verge east of High Cross Farm and west of Eastbourne Road, Little Horsted, Uckfield, E Sussex	Overhead Line Rights	SX16818
23	Approximately 1457 square metres of highway land and verge east of High Cross Farm and on the west side of Eastbourne Road, Little Horsted, Uckfield, E Sussex	Overhead Line Rights	ESX110157

The COMMON SEAL of
**NATIONAL GRID ELECTRICITY
TRANSMISSION PLC**
was hereunto affixed
in the presence of :

Journa Lebo

Authorised Signatory
Member of the Board Sealing Committee



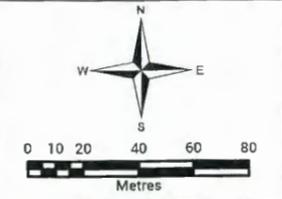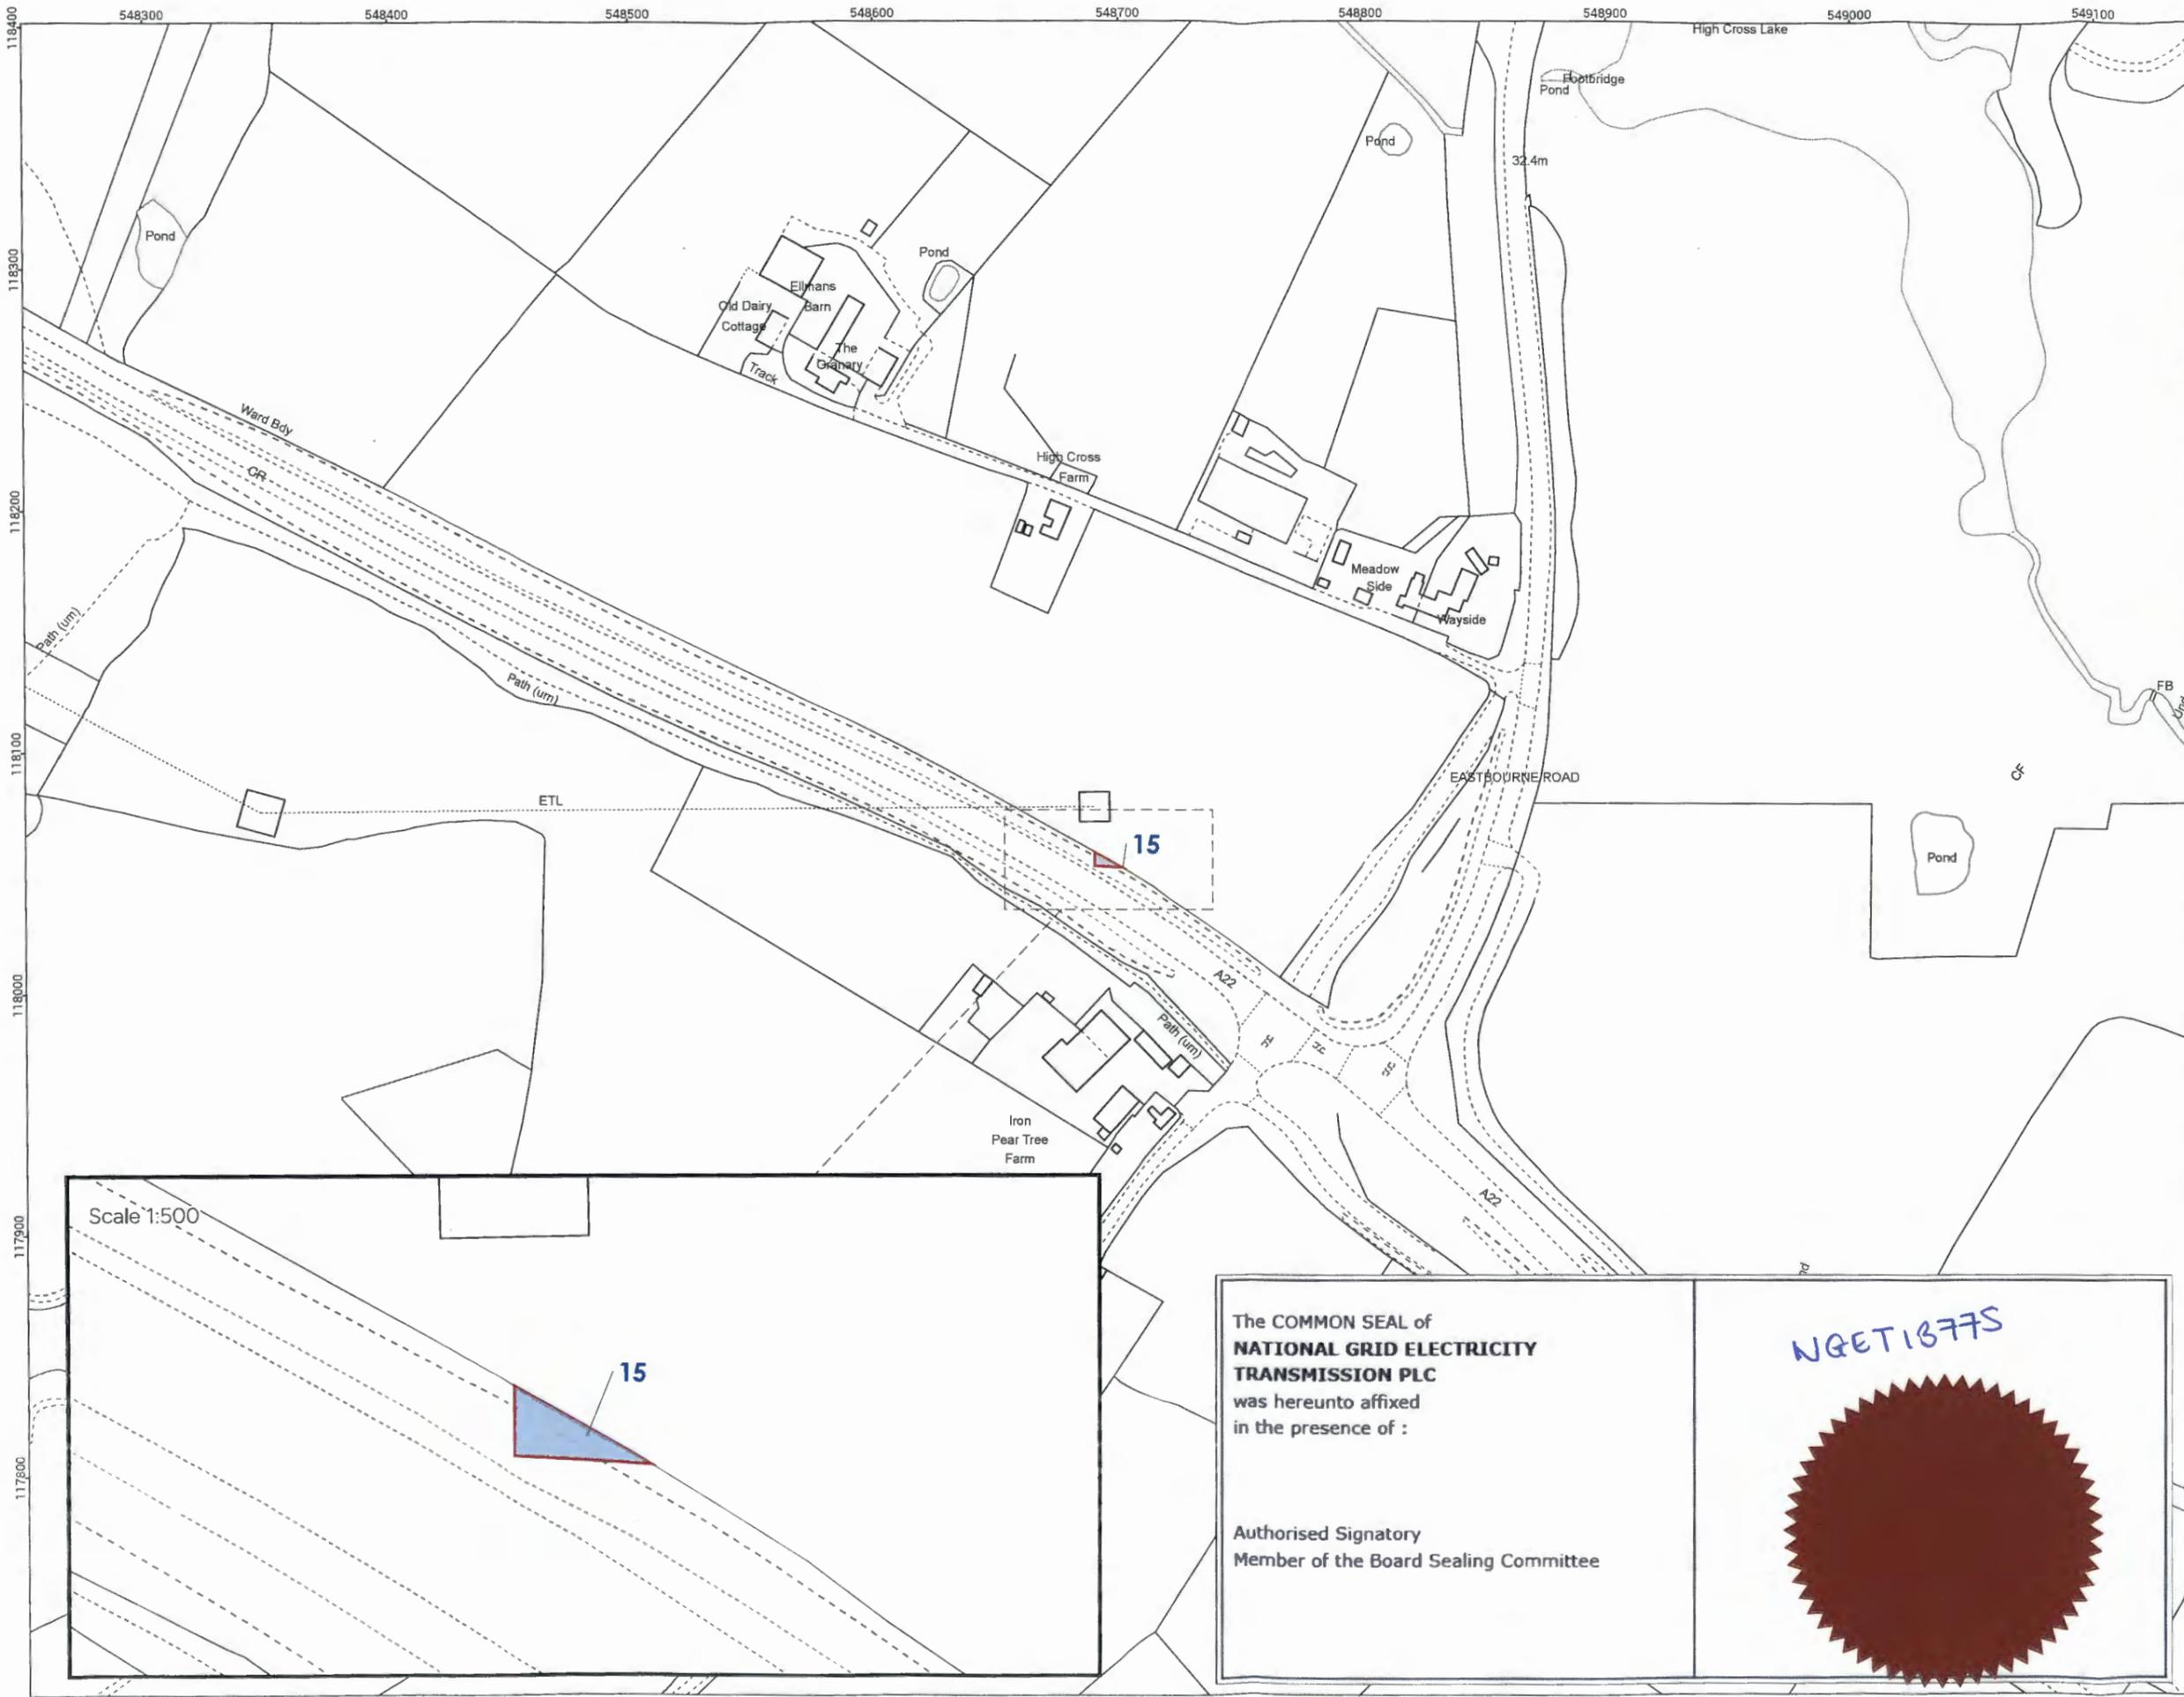

OVERVIEW WINDOW



LEGEND:
 Rights to be acquired

Jovan Lobo

REVISION: A
 CLIENT: **nationalgrid**

SCHEME:
 LITTLE HORSTED CPO

The National Grid Electricity Transmission (Little Horsted Substation Connection) Compulsory Purchase Order 2022 – Plan 1 of 3 referred to in General Vesting Declaration No.16

FP: 105089-109
 SCALE: 1:2,500 @ A3
 DATE: 10/03/2026


© Crown copyright and database rights 2026
 Ordnance Survey License Number AC0000849937.



THIS DRAWING IS PROTECTED BY COPYRIGHT. IT MAY NOT BE REPRODUCED IN ANY FORM OR BY ANY MEANS FOR ANY PURPOSE WITHOUT THE WRITTEN PERMISSION OF FISHER GERMAN LLP OR ITS PATENTED SUBSIDIARIES.
 Information provided by HM Land Registry. Crown copyright and database rights 2026.





DRAWING REF:
 NGET-LITTLE HORSTED-2025-01-MT-GVD
 PLAN-PLOT 15

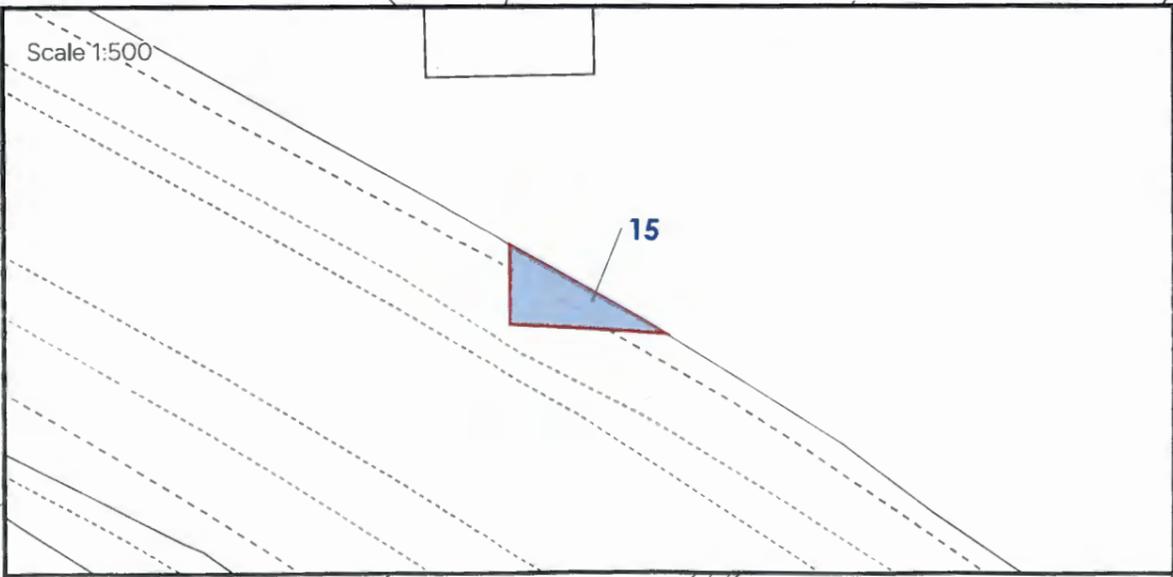

The COMMON SEAL of
**NATIONAL GRID ELECTRICITY
 TRANSMISSION PLC**
 was hereunto affixed
 in the presence of :

Authorised Signatory
 Member of the Board Sealing Committee



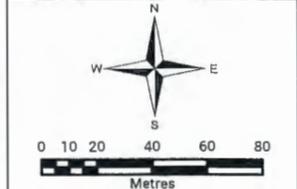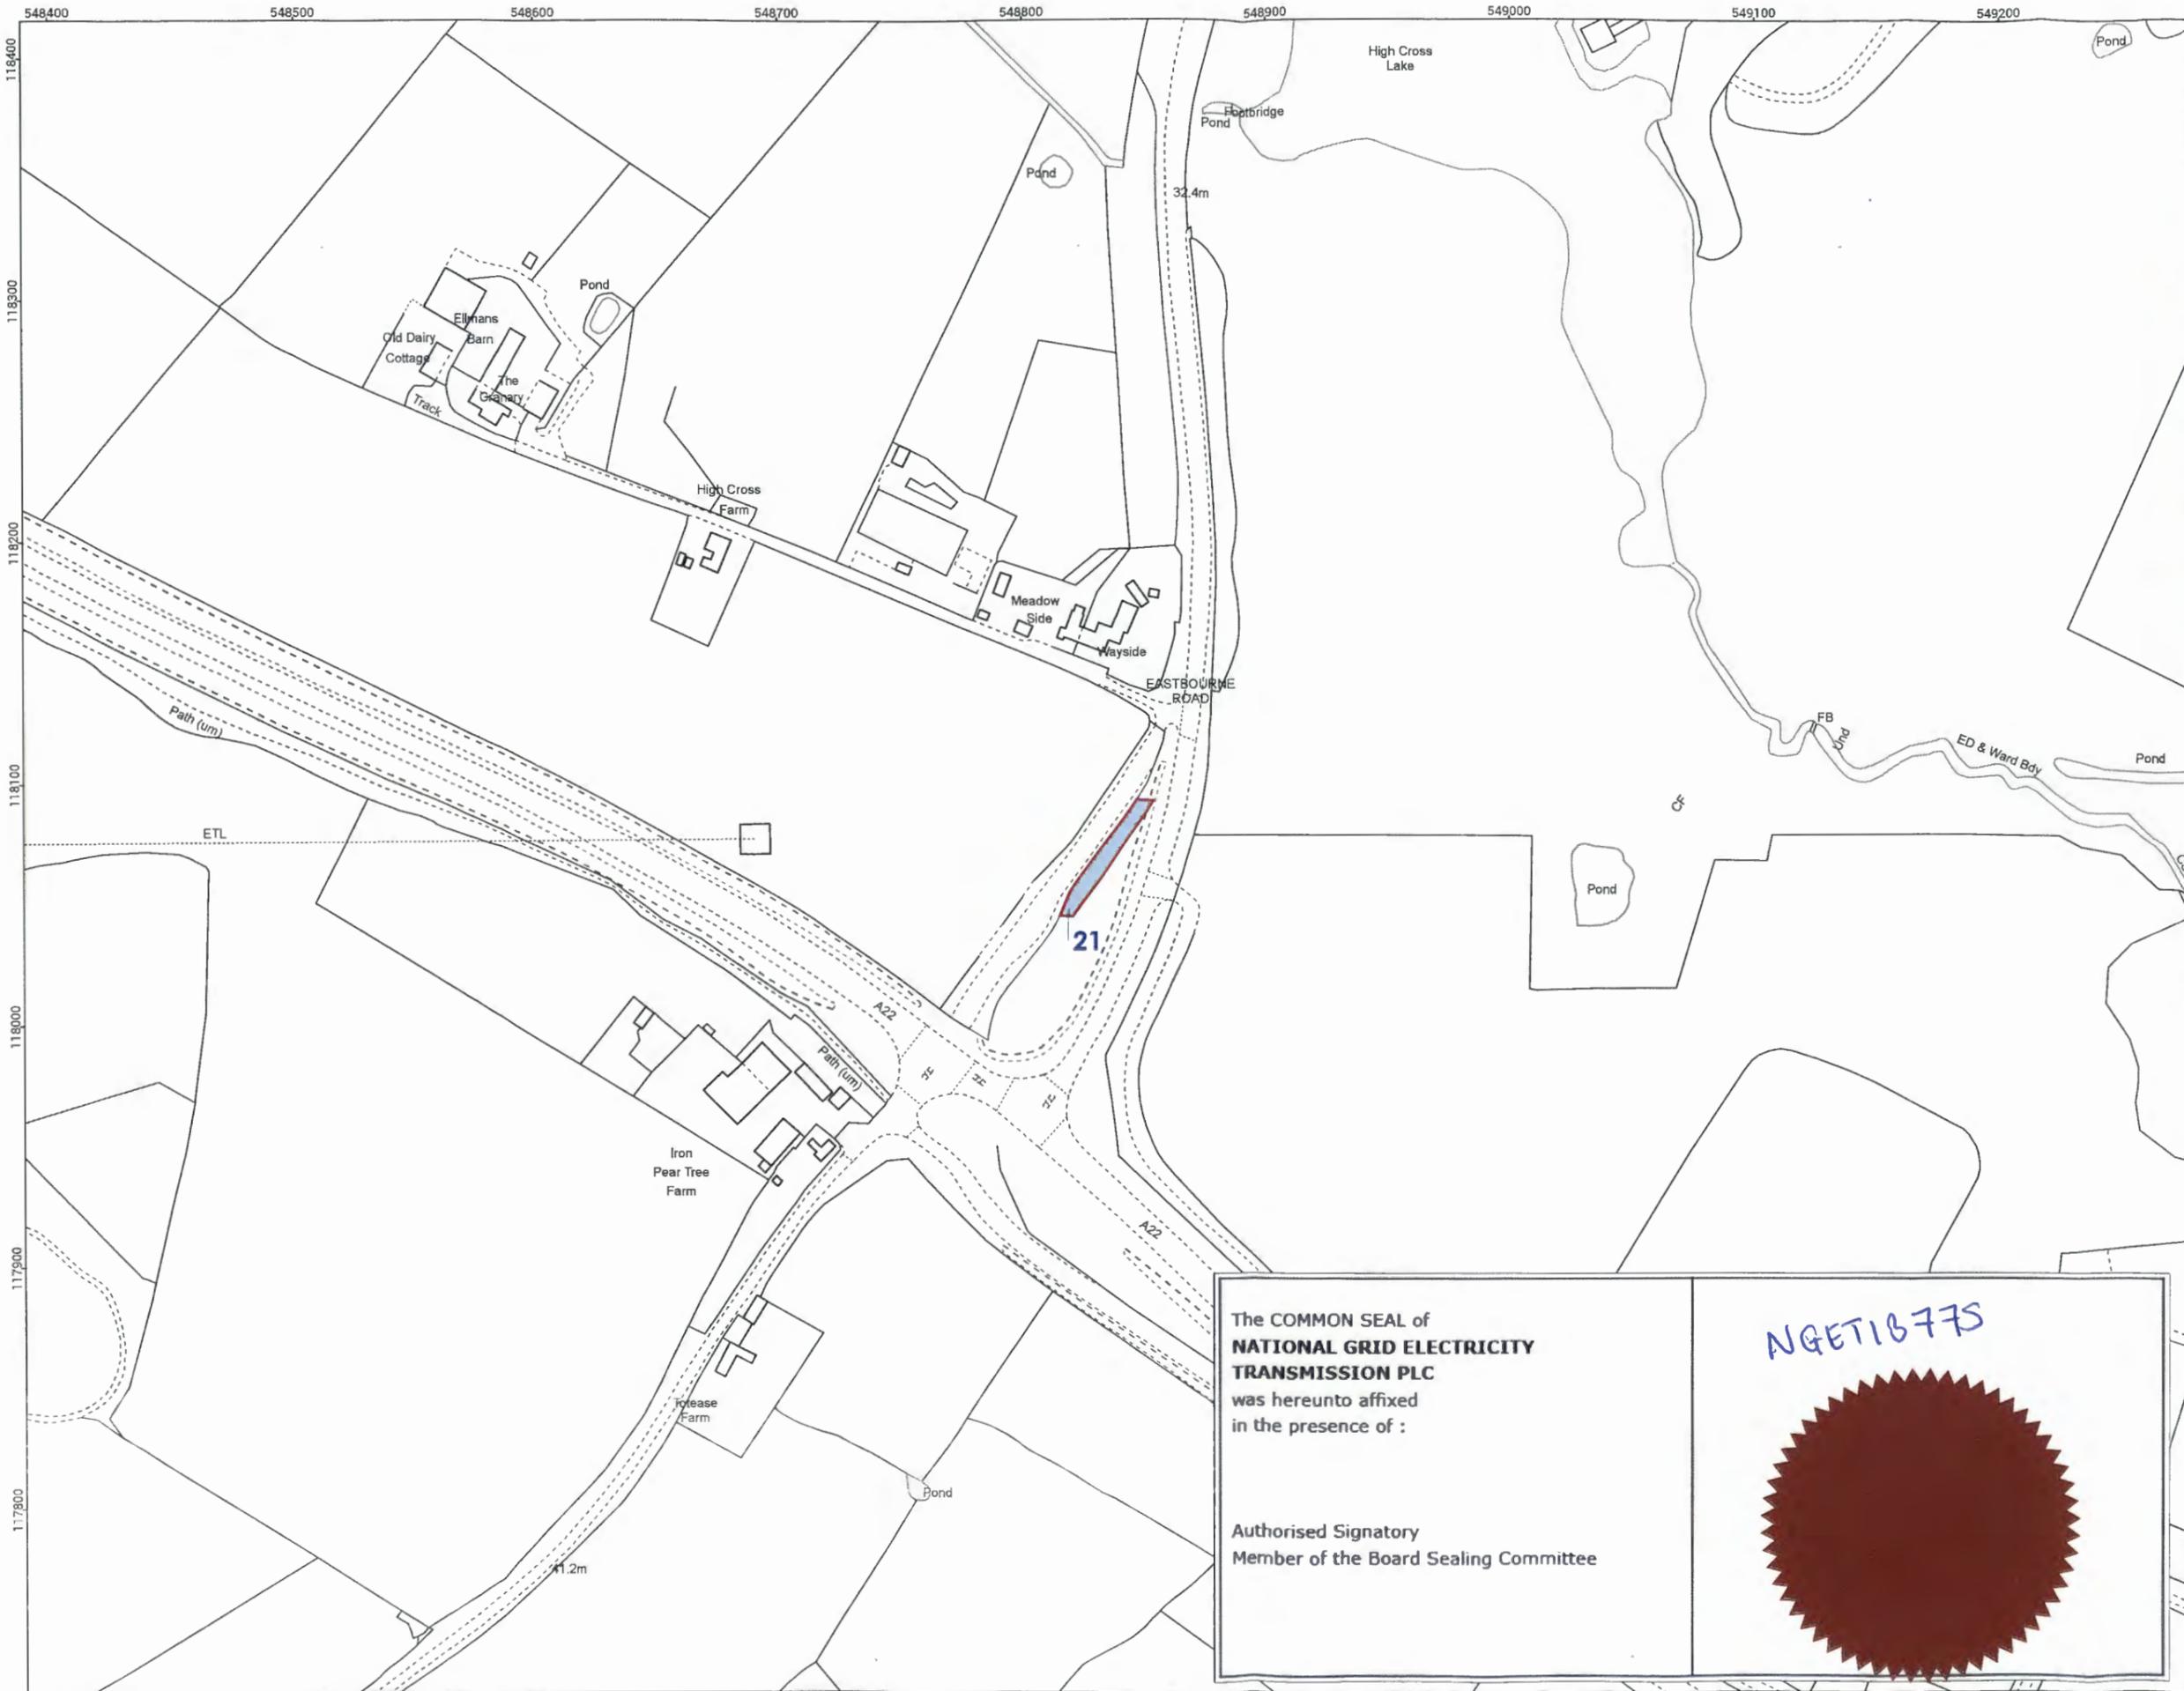

LEGEND:
 Rights to be acquired

Journal 6b.


REVISION: A
 CLIENT: **nationalgrid**

SCHEME:
 LITTLE HORSTED CPO

TITLE:
 The National Grid Electricity Transmission (Little Horsted Substation Connection) Compulsory Purchase Order 2022 – Plan 2 of 3 referred to in General Vesting Declaration No.16

FP: 105089-109
 SCALE: 1:2,500 @ A3
 DATE: 10/03/2026

© Crown copyright and database rights 2026
 Ordnance Survey License Number AC000849937.


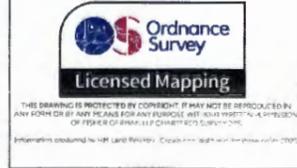


DRAWING REF:
 NGET-LITTLE HORSTED-2025-01-MT-GVD
 PLAN-PLOT 21

The COMMON SEAL of
**NATIONAL GRID ELECTRICITY
 TRANSMISSION PLC**
 was hereunto affixed
 in the presence of :

Authorised Signatory
 Member of the Board Sealing Committee



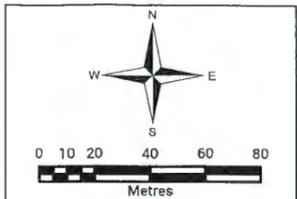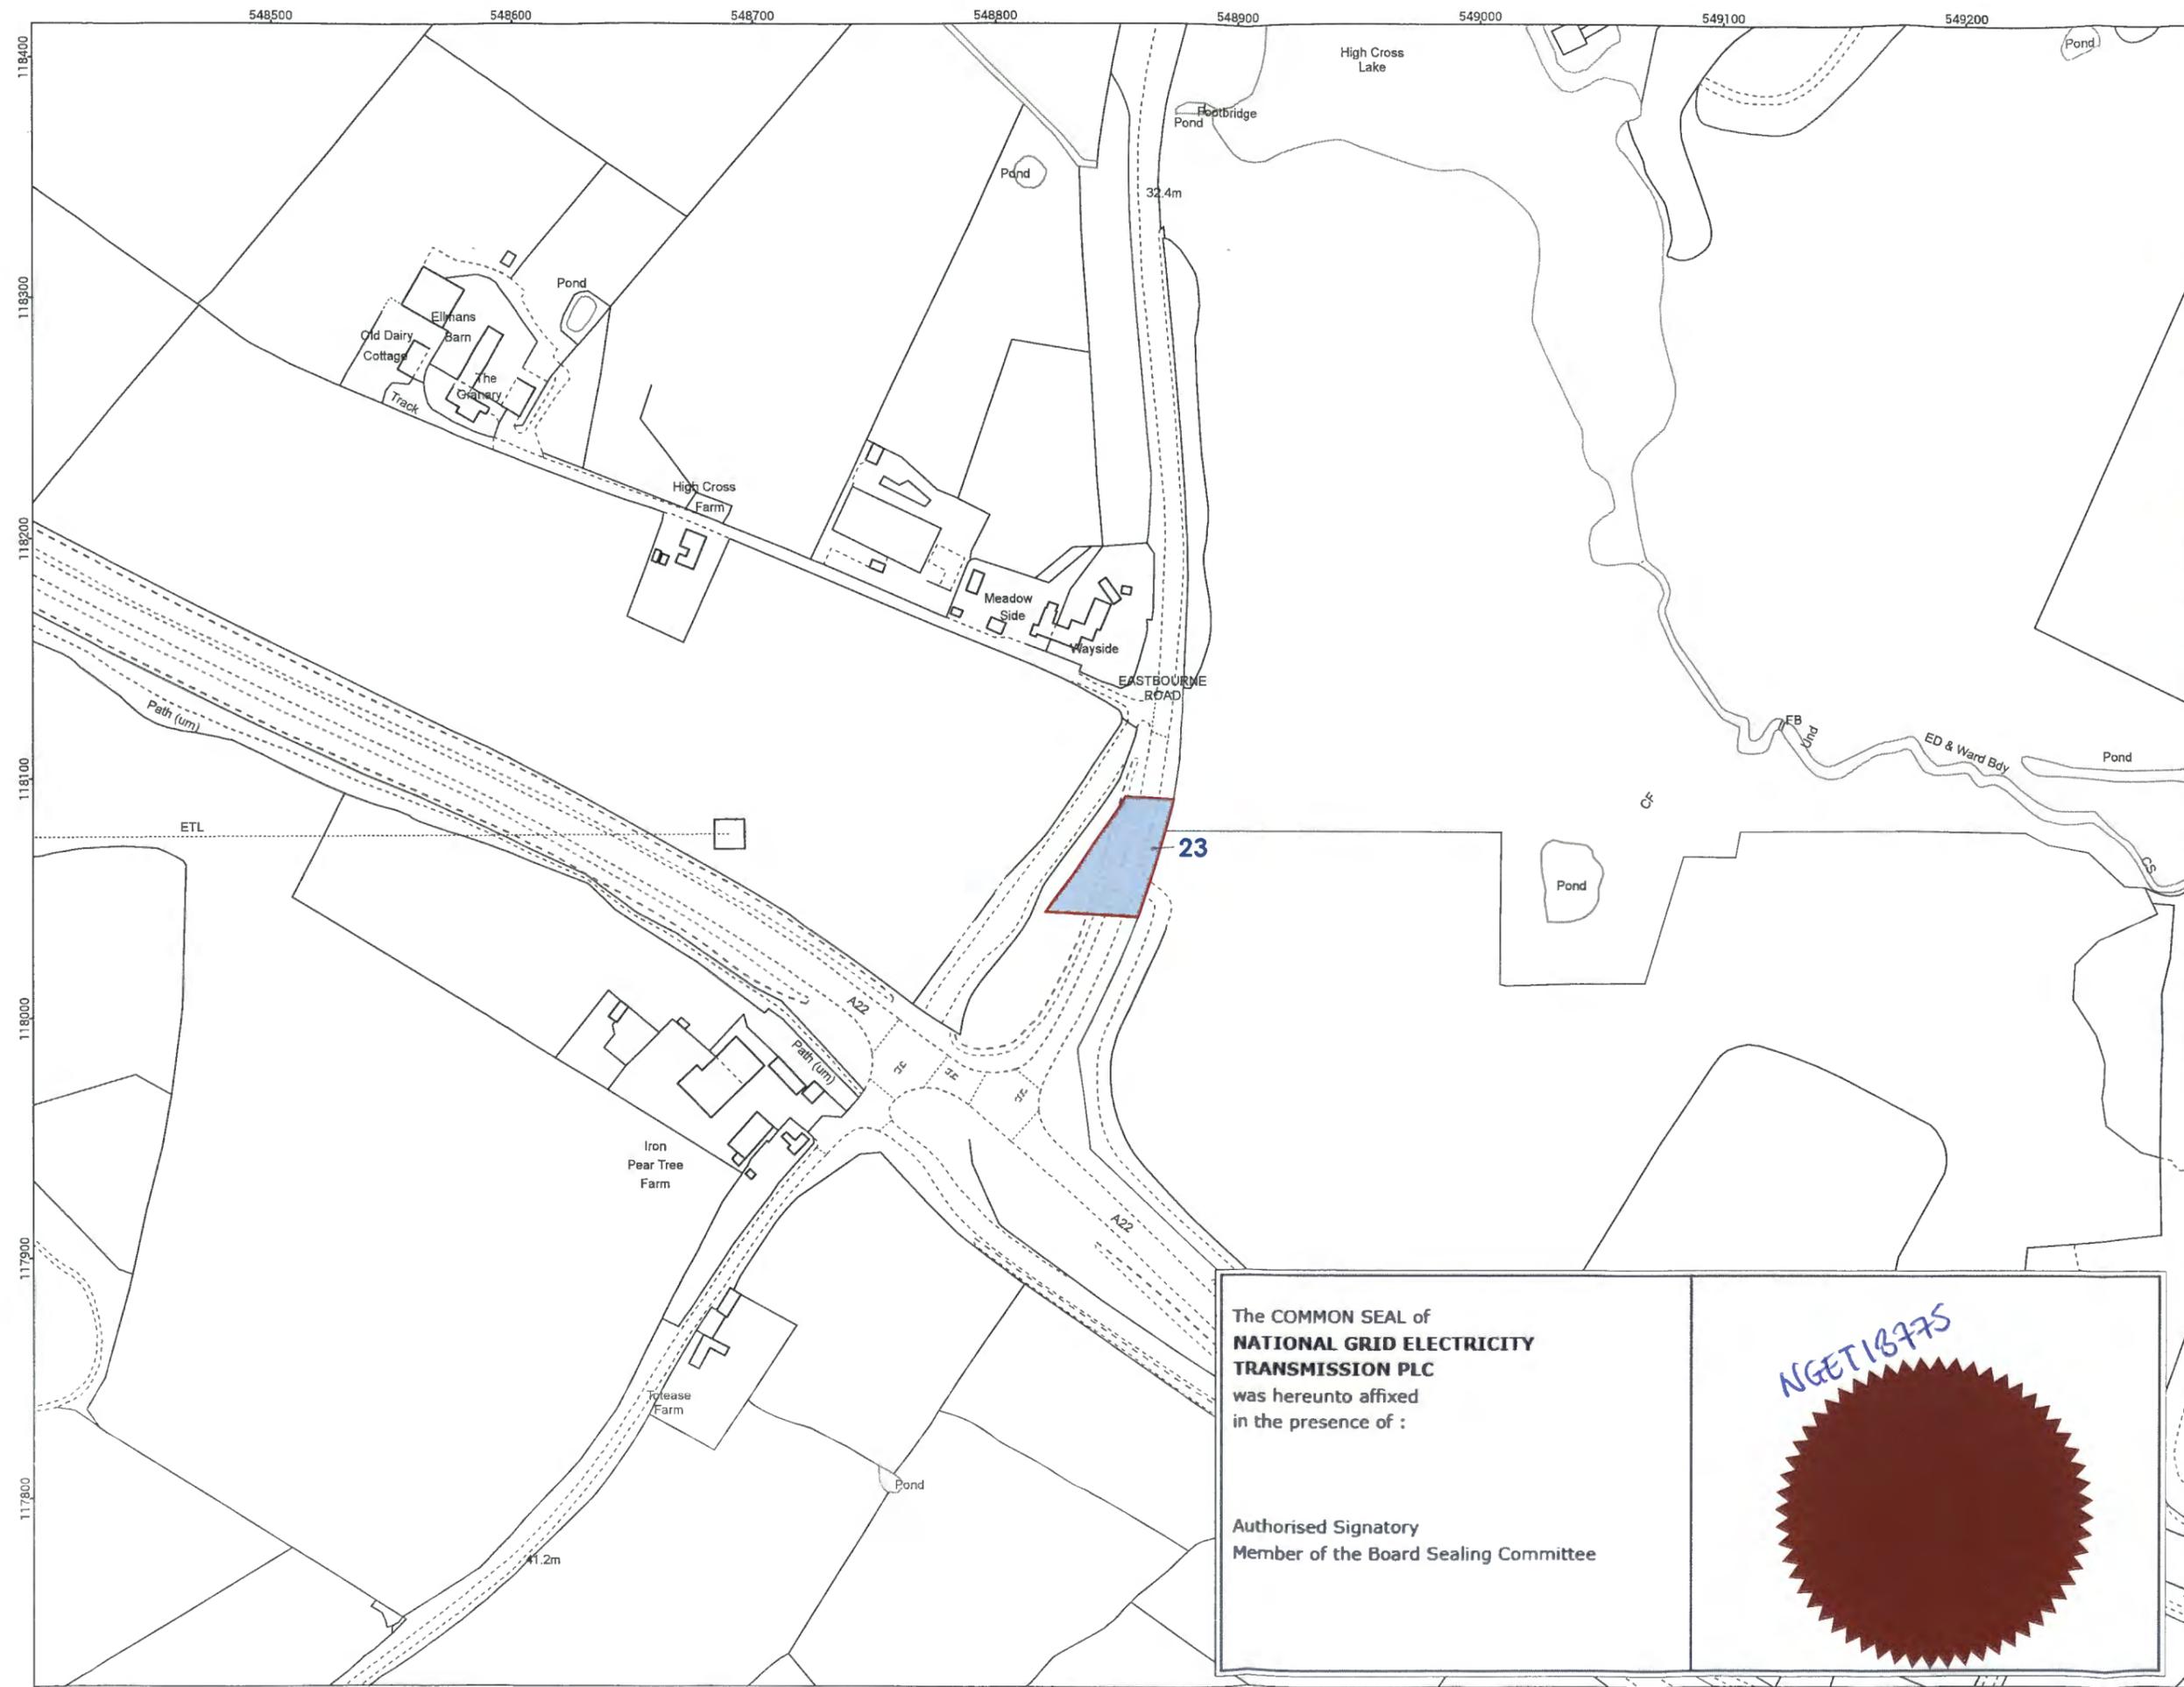

LEGEND:
 Rights to be acquired

Jouran kabo

REVISION: A
 CLIENT: **nationalgrid**

SCHEME:
 LITTLE HORSTED CPO

TITLE:
 The National Grid Electricity Transmission (Little Horsted Substation Connection) Compulsory Purchase Order 2022 – Plan 3 of 3 referred to in General Vesting Declaration No.16

FP: 105089-109
 SCALE: 1:2,500 @ A3
 DATE: 10/03/2026

© Crown copyright and database rights 2026
 Ordnance Survey License Number AC0000849937.



THIS DRAWING IS PROTECTED BY COPYRIGHT. IT MAY NOT BE REPRODUCED IN ANY FORM OR BY ANY MEANS FOR ANY PURPOSE WITHOUT THE PERMISSION OF FISHER GERMAN LLP. COMPANY NUMBER: 11359948



DRAWING REF:
 NGET-LITTLE HORSTED-2025-01-MT-GVD
 PLAN-PLOT 23

The COMMON SEAL of
NATIONAL GRID ELECTRICITY TRANSMISSION PLC
 was hereunto affixed
 in the presence of :

Authorised Signatory
 Member of the Board Sealing Committee

