




Figure 1-1  
Non-Technical Summary  
Project Location and draft Order Limits

**Legend**


- Project draft Order Limits
- Scottish Marine Border

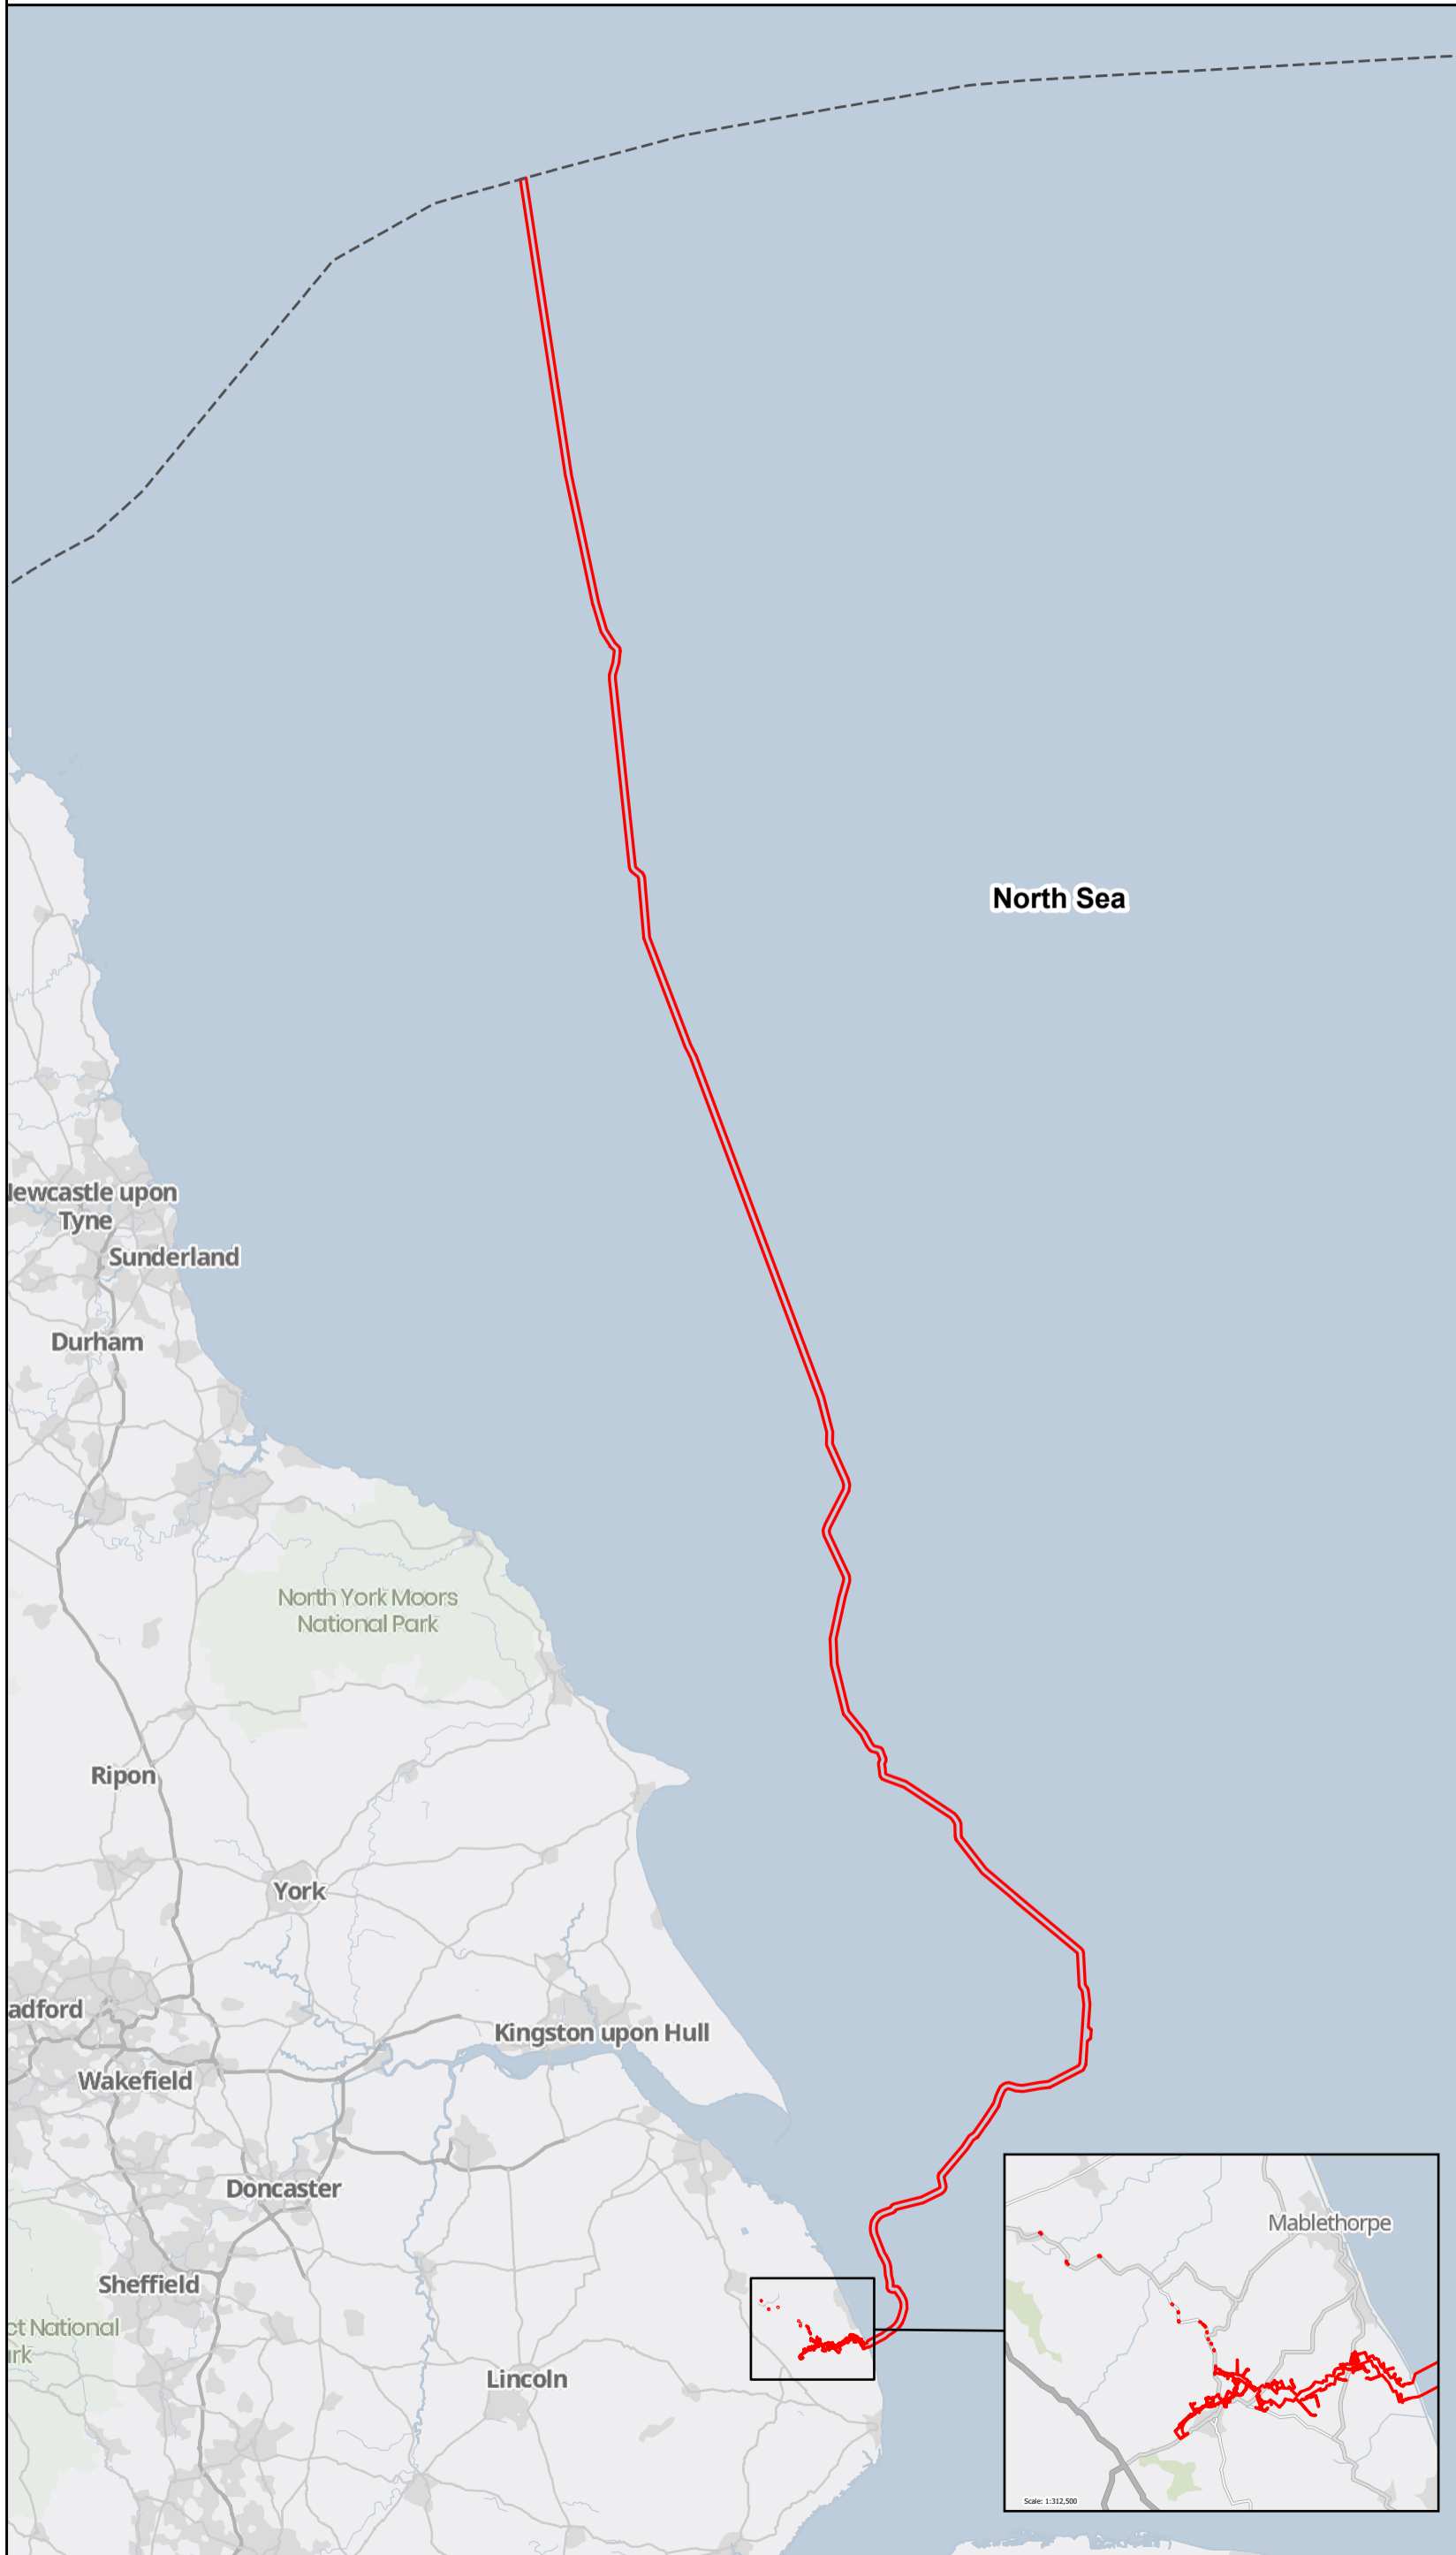

**Notes**  
This drawing is scaled at paper size A3, therefore any prints taken at smaller sizes will affect accuracy of the measurement units and should not be scaled against.



Coordinate System: British National Grid  
Sheet X Centroid Coordinate: 533797.61E Sheet Y Centroid Coordinate: 552049.85N

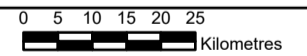

BACKGROUND MAPPING INFORMATION HAS BEEN REPRODUCED FROM THE ORDNANCE SURVEY BY PERMISSION OF ORDNANCE SURVEY OF THE CONTROLLER OF HIS MAJESTY'S STATIONERY OFFICE. © CROWN COPYRIGHT AND DATABASE RIGHTS 2026 ORDNANCE SURVEY AC0000808122.

Issue	Date	Remarks	Drawn	Checked	Approved
1	10/03/2026	DRAFT	LD	JS	SC
2	10/04/2026	FINAL	LD	JC	SC

Title

Figure 1-1  
Project Location and draft Order Limits  
EGL 5 EIA Preliminary Environmental Information Report Non-Technical Summary



Figure Number  
Figure 1-1


Drawing Reference  
EGL5-WSP-FG-NTS-0001


Scale	Sheet Size	Sheet	Issue
1:1,100,000	A3	SHEET 1 of 1	1



Figure 1-2  
Non-Technical Summary  
English Onshore Scheme draft Order Limits


**Legend**

 English Onshore draft Order Limits

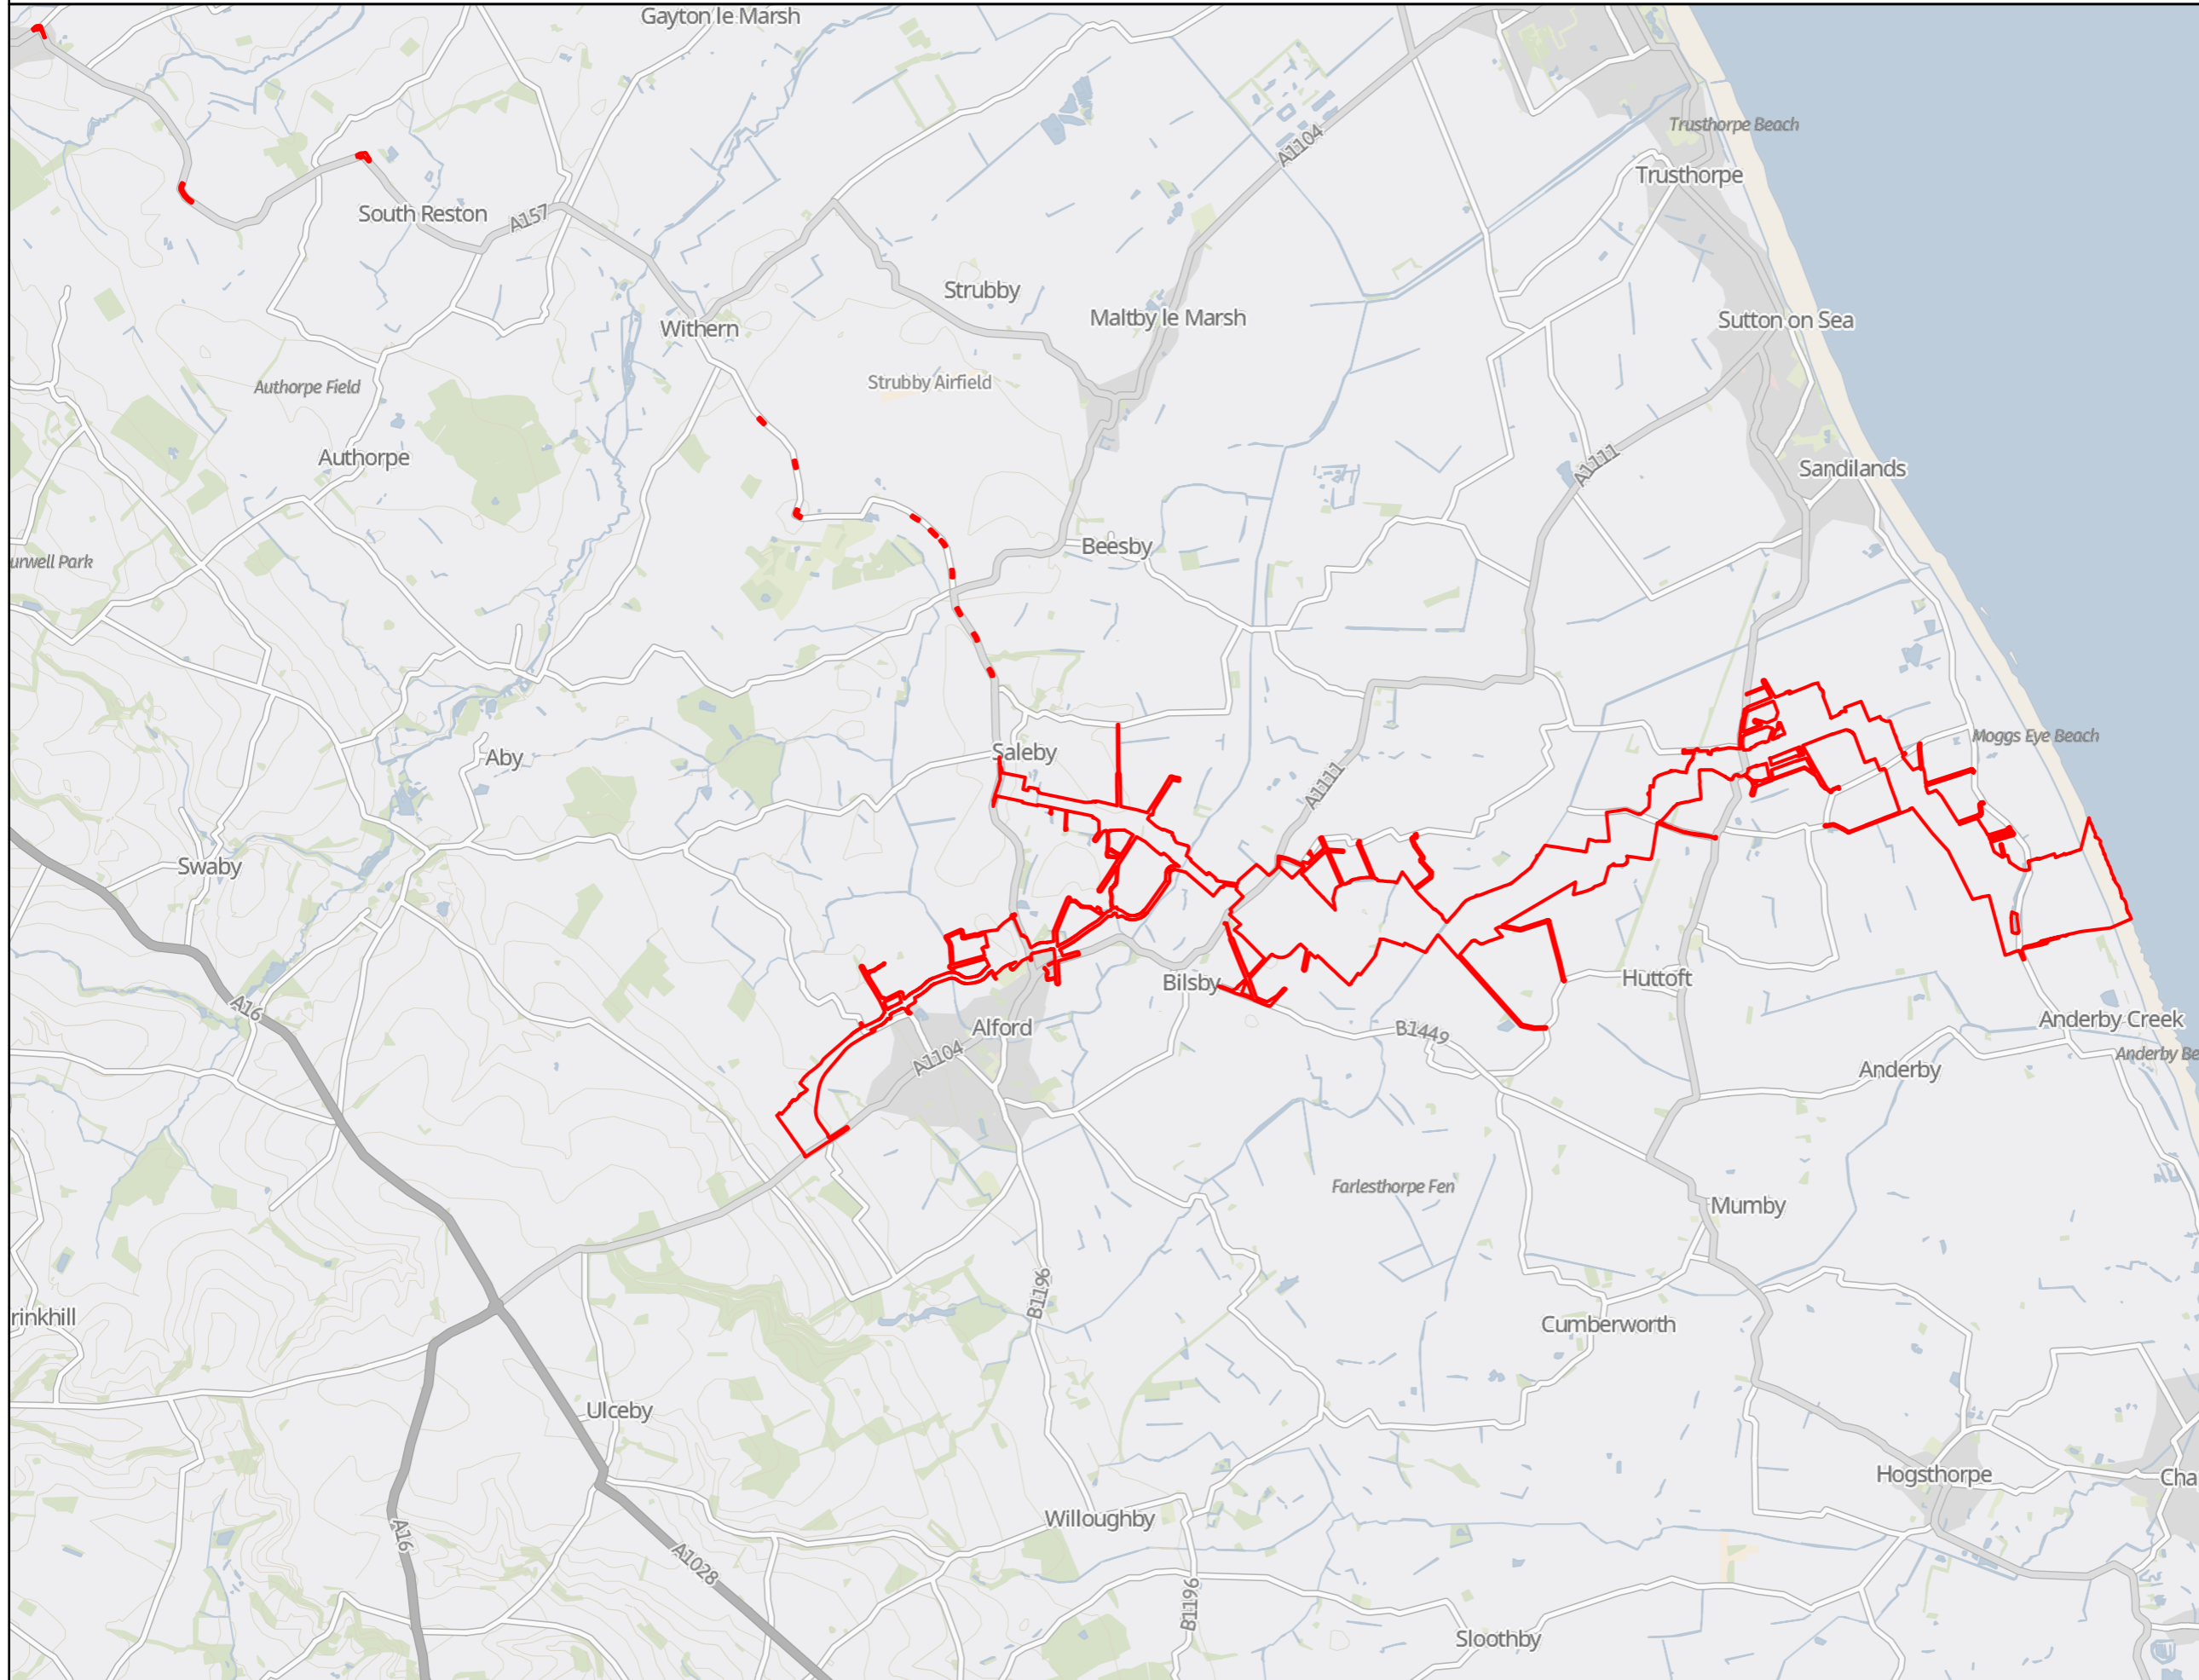


**Notes**

This drawing is scaled at paper size A3, therefore any prints taken at smaller sizes will affect accuracy of the measurement units and should not be scaled against.

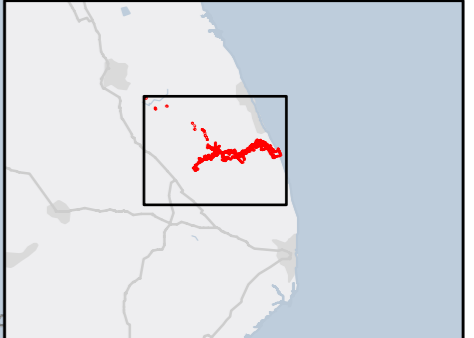

Coordinate System: British National Grid  
Sheet X Centroid Coordinate: 548454.22E Sheet Y Centroid Coordinate: 377611.33N

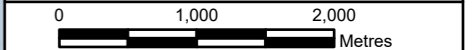

BACKGROUND MAPPING INFORMATION HAS BEEN REPRODUCED FROM THE ORDNANCE SURVEY BY PERMISSION OF ORDNANCE SURVEY OF THE CONTROLLER OF HIS MAJESTY'S STATIONERY OFFICE. © CROWN COPYRIGHT AND DATABASE RIGHTS 2026 ORDNANCE SURVEY AC0000808122.

1	10/03/2026	DRAFT	LD	JS	SC
2	10/04/2026	FINAL	LD	JC	SC
Issue	Date	Remarks	Drawn	Checked	Approved

**Title**

Figure 1-2  
English Onshore Scheme draft Order Limits  
EGL 5 EIA Preliminary Environmental Information Report Non-Technical Summary



**Figure Number** Figure 1-2

**Drawing Reference** EGL5-WSP-FG-NTS-0002


<b>Scale</b>	<b>Sheet Size</b>	<b>Sheet</b>	<b>Issue</b>
1:55,000	A3	SHEET 1 of 1	1




Figure 1-3  
Non-Technical Summary  
English Offshore Scheme draft Order Limits

**Legend**


- English Offshore draft Order Limits
- Scottish Marine Border

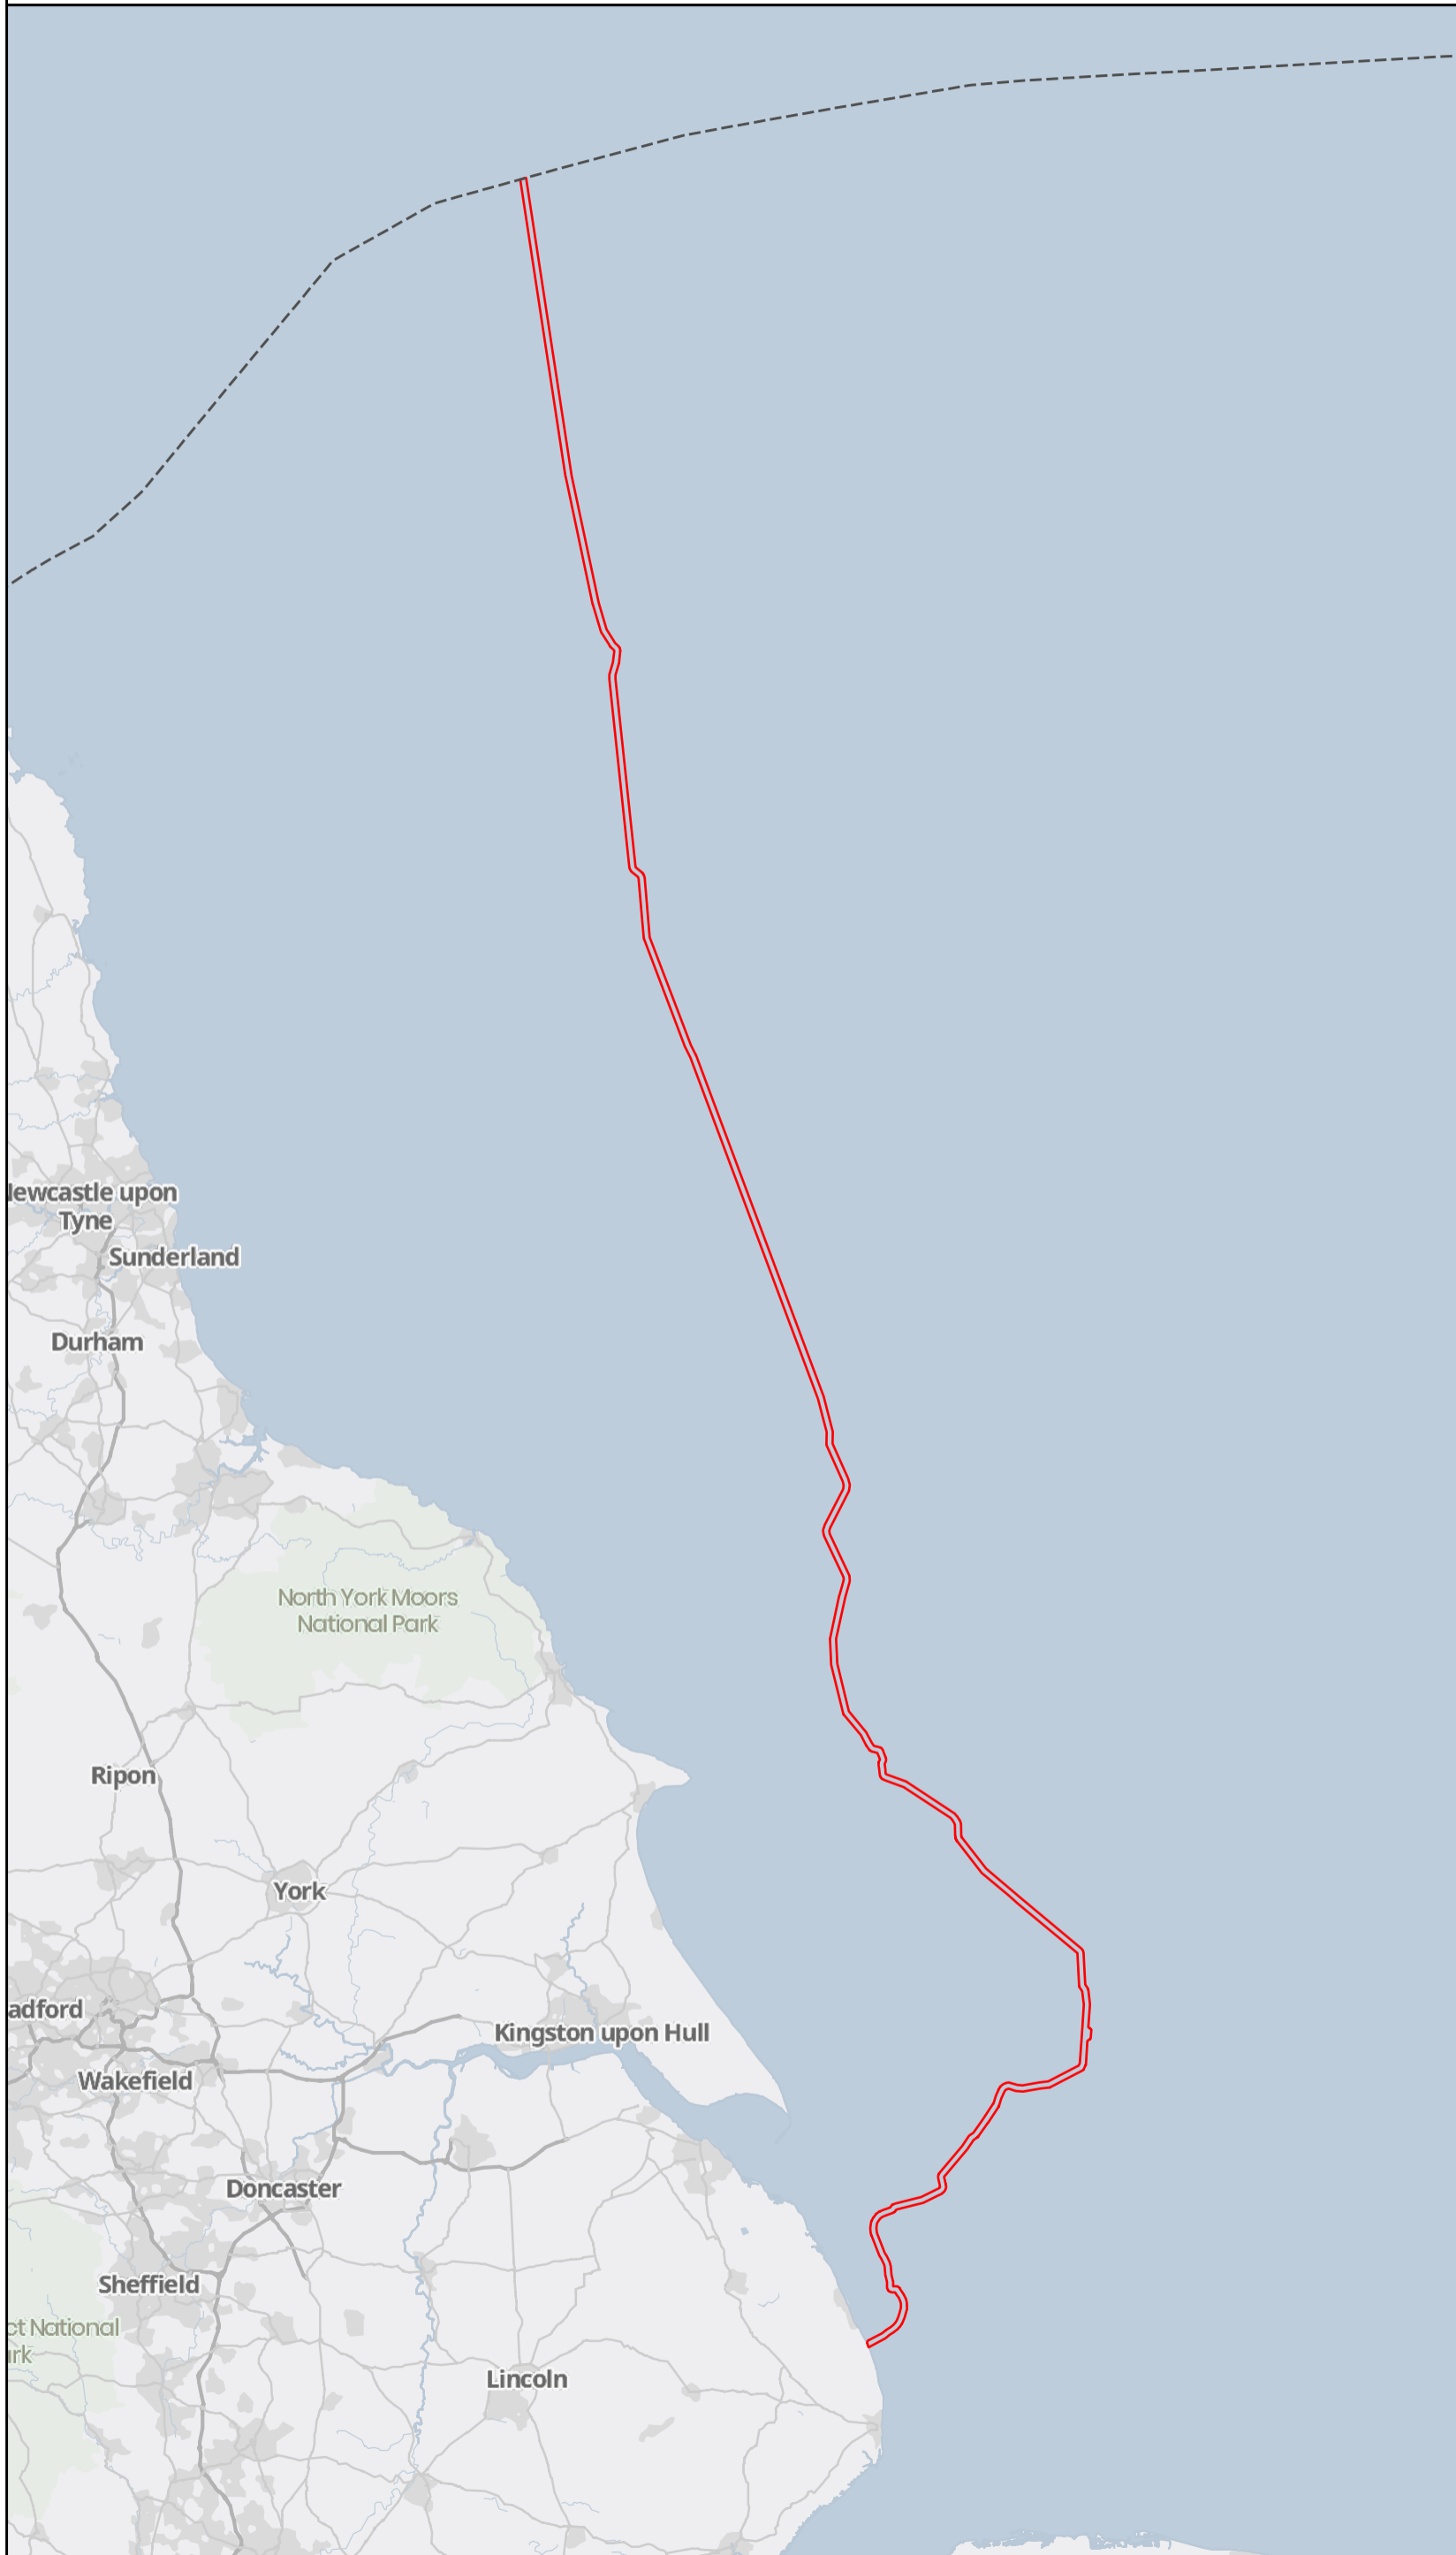

**Notes**  
This drawing is scaled at paper size A3, therefore any prints taken at smaller sizes will affect accuracy of the measurement units and should not be scaled against.

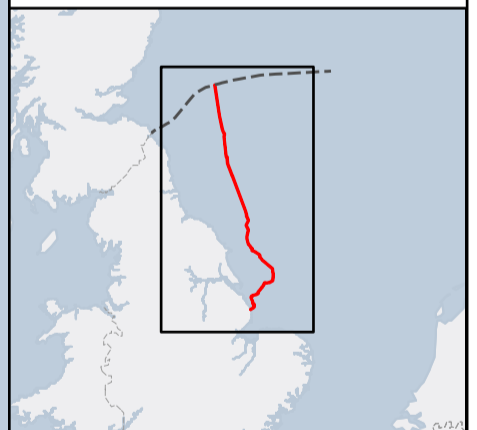

Coordinate System: British National Grid  
Sheet X Centroid Coordinate: 533797.61E Sheet Y Centroid Coordinate: 552049.85N

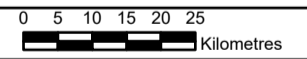

BACKGROUND MAPPING INFORMATION HAS BEEN REPRODUCED FROM THE ORDNANCE SURVEY BY PERMISSION OF ORDNANCE SURVEY OF THE CONTROLLER OF HIS MAJESTY'S STATIONERY OFFICE. © CROWN COPYRIGHT AND DATABASE RIGHTS 2026 ORDNANCE SURVEY AC0000808122.

1	10/03/2026	DRAFT	LD	JS	SC
2	10/04/2026	FINAL	LD	JC	SC
Issue	Date	Remarks	Drawn	Checked	Approved

**Title**  
Figure 1-3  
English Offshore Scheme draft Order Limits  
EGL 5 EIA Preliminary Environmental Information Report Non-Technical Summary




**Figure Number**  
Figure 1-3

**Drawing Reference**  
EGL5-WSP-FG-NTS-0003

<b>Scale</b> 1:1,100,000	<b>Sheet Size</b> A3	<b>Sheet</b> SHEET 1 of 1	<b>Issue</b> 1
-----------------------------	-------------------------	------------------------------	-------------------



Figure 3-1  
Non-Technical Summary  
English Onshore Scheme Components

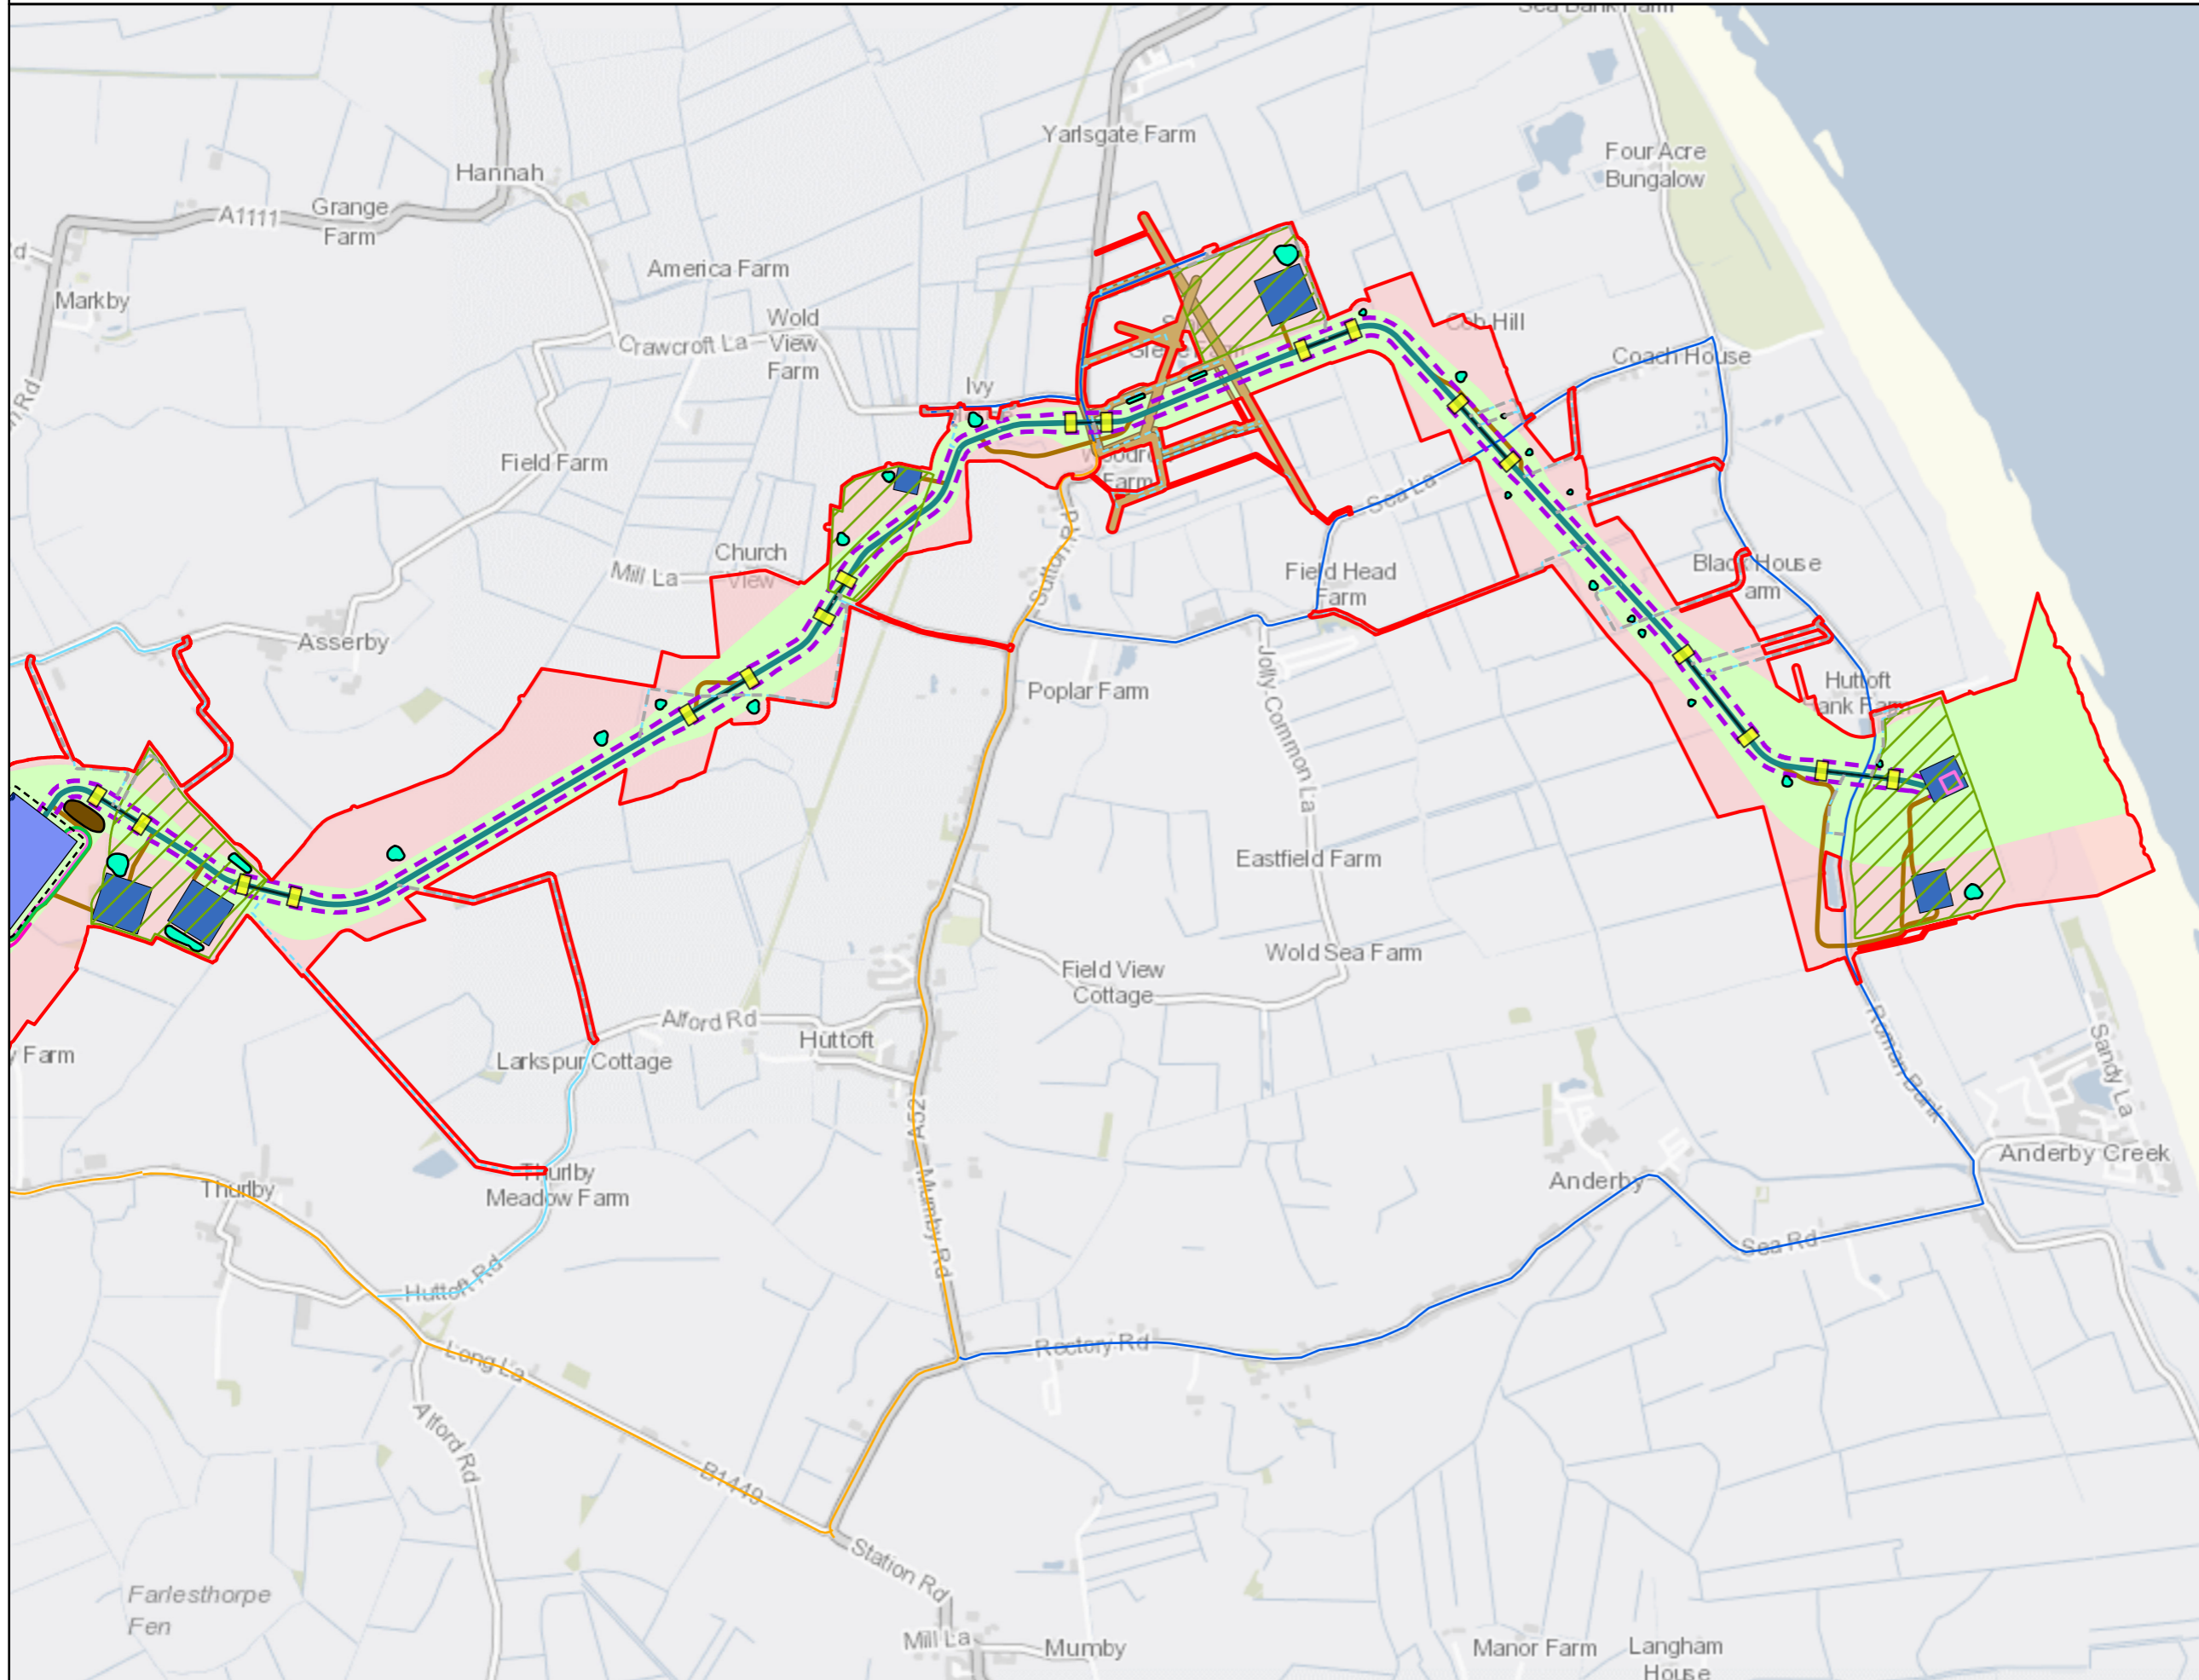

**Legend**

- English Onshore draft Order Limits
- Preferred Cable Alignment
- Haul Road
- Converter Station
- Converter Station Utility Connections
- Converter Station earthworks and external maintenance access buffer
- Construction Compound
- Indicative Zone for Construction Compound
- Indicative Zone for Underground Cable Assets
- Indicative Zone for Temporary Construction Works
- Construction Swathe
- OHL Diversion
- Constraint Crossing
- Landfall HDD Drill Site and TJB
- Watercourses Requiring Diversion
- Permanent Drainage Basin
- Temporary Drainage Basin

**Access Route Permanent**

- Permanent off-road cable access route
- Permanent converter station access route (AIL)
- Permanent converter station access route (HGV)


**Access Route Temporary**

- Primary (Cable Drum AIL)
- Advanced/Mobilisation (HGV)
- Advanced/Mobilisation (HGV) - New Road
- Advanced/Mobilisation (Restricted)
- Advanced/Mobilisation (Restricted) - off-road access route

**Notes**  
This drawing is scaled at paper size A3, therefore any prints taken at smaller sizes will affect accuracy of the measurement units and should not be scaled against.



Coordinate System: British National Grid  
Sheet X Centroid Coordinate: 551916.41E Sheet Y Centroid Coordinate: 377058.09N

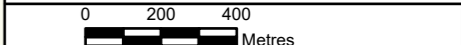

BACKGROUND MAPPING INFORMATION HAS BEEN REPRODUCED FROM THE ORDNANCE SURVEY BY PERMISSION OF ORDNANCE SURVEY OF THE CONTROLLER OF HIS MAJESTY'S STATIONERY OFFICE. © CROWN COPYRIGHT AND DATABASE RIGHTS 2026 ORDNANCE SURVEY AC0000808122.

1	18/02/2026	DRAFT	LD	JS	SC
2	10/04/2026	FINAL	LD	JC	SC
Issue	Date	Remarks	Drawn	Checked	Approved

**Title**

Figure 3-1  
English Onshore Scheme Components

EGL5 EIA Preliminary Environmental Information Report Non-Technical Summary




**Figure Number** Figure 3-1

**Drawing Reference** EGL5-WSP-FG-NTS-004

<b>Scale</b>	<b>Sheet Size</b>	<b>Sheet</b>	<b>Issue</b>
1:20,000	A3	SHEET 1 of 4	1




Figure 3-1  
Non-Technical Summary  
English Onshore Scheme Components

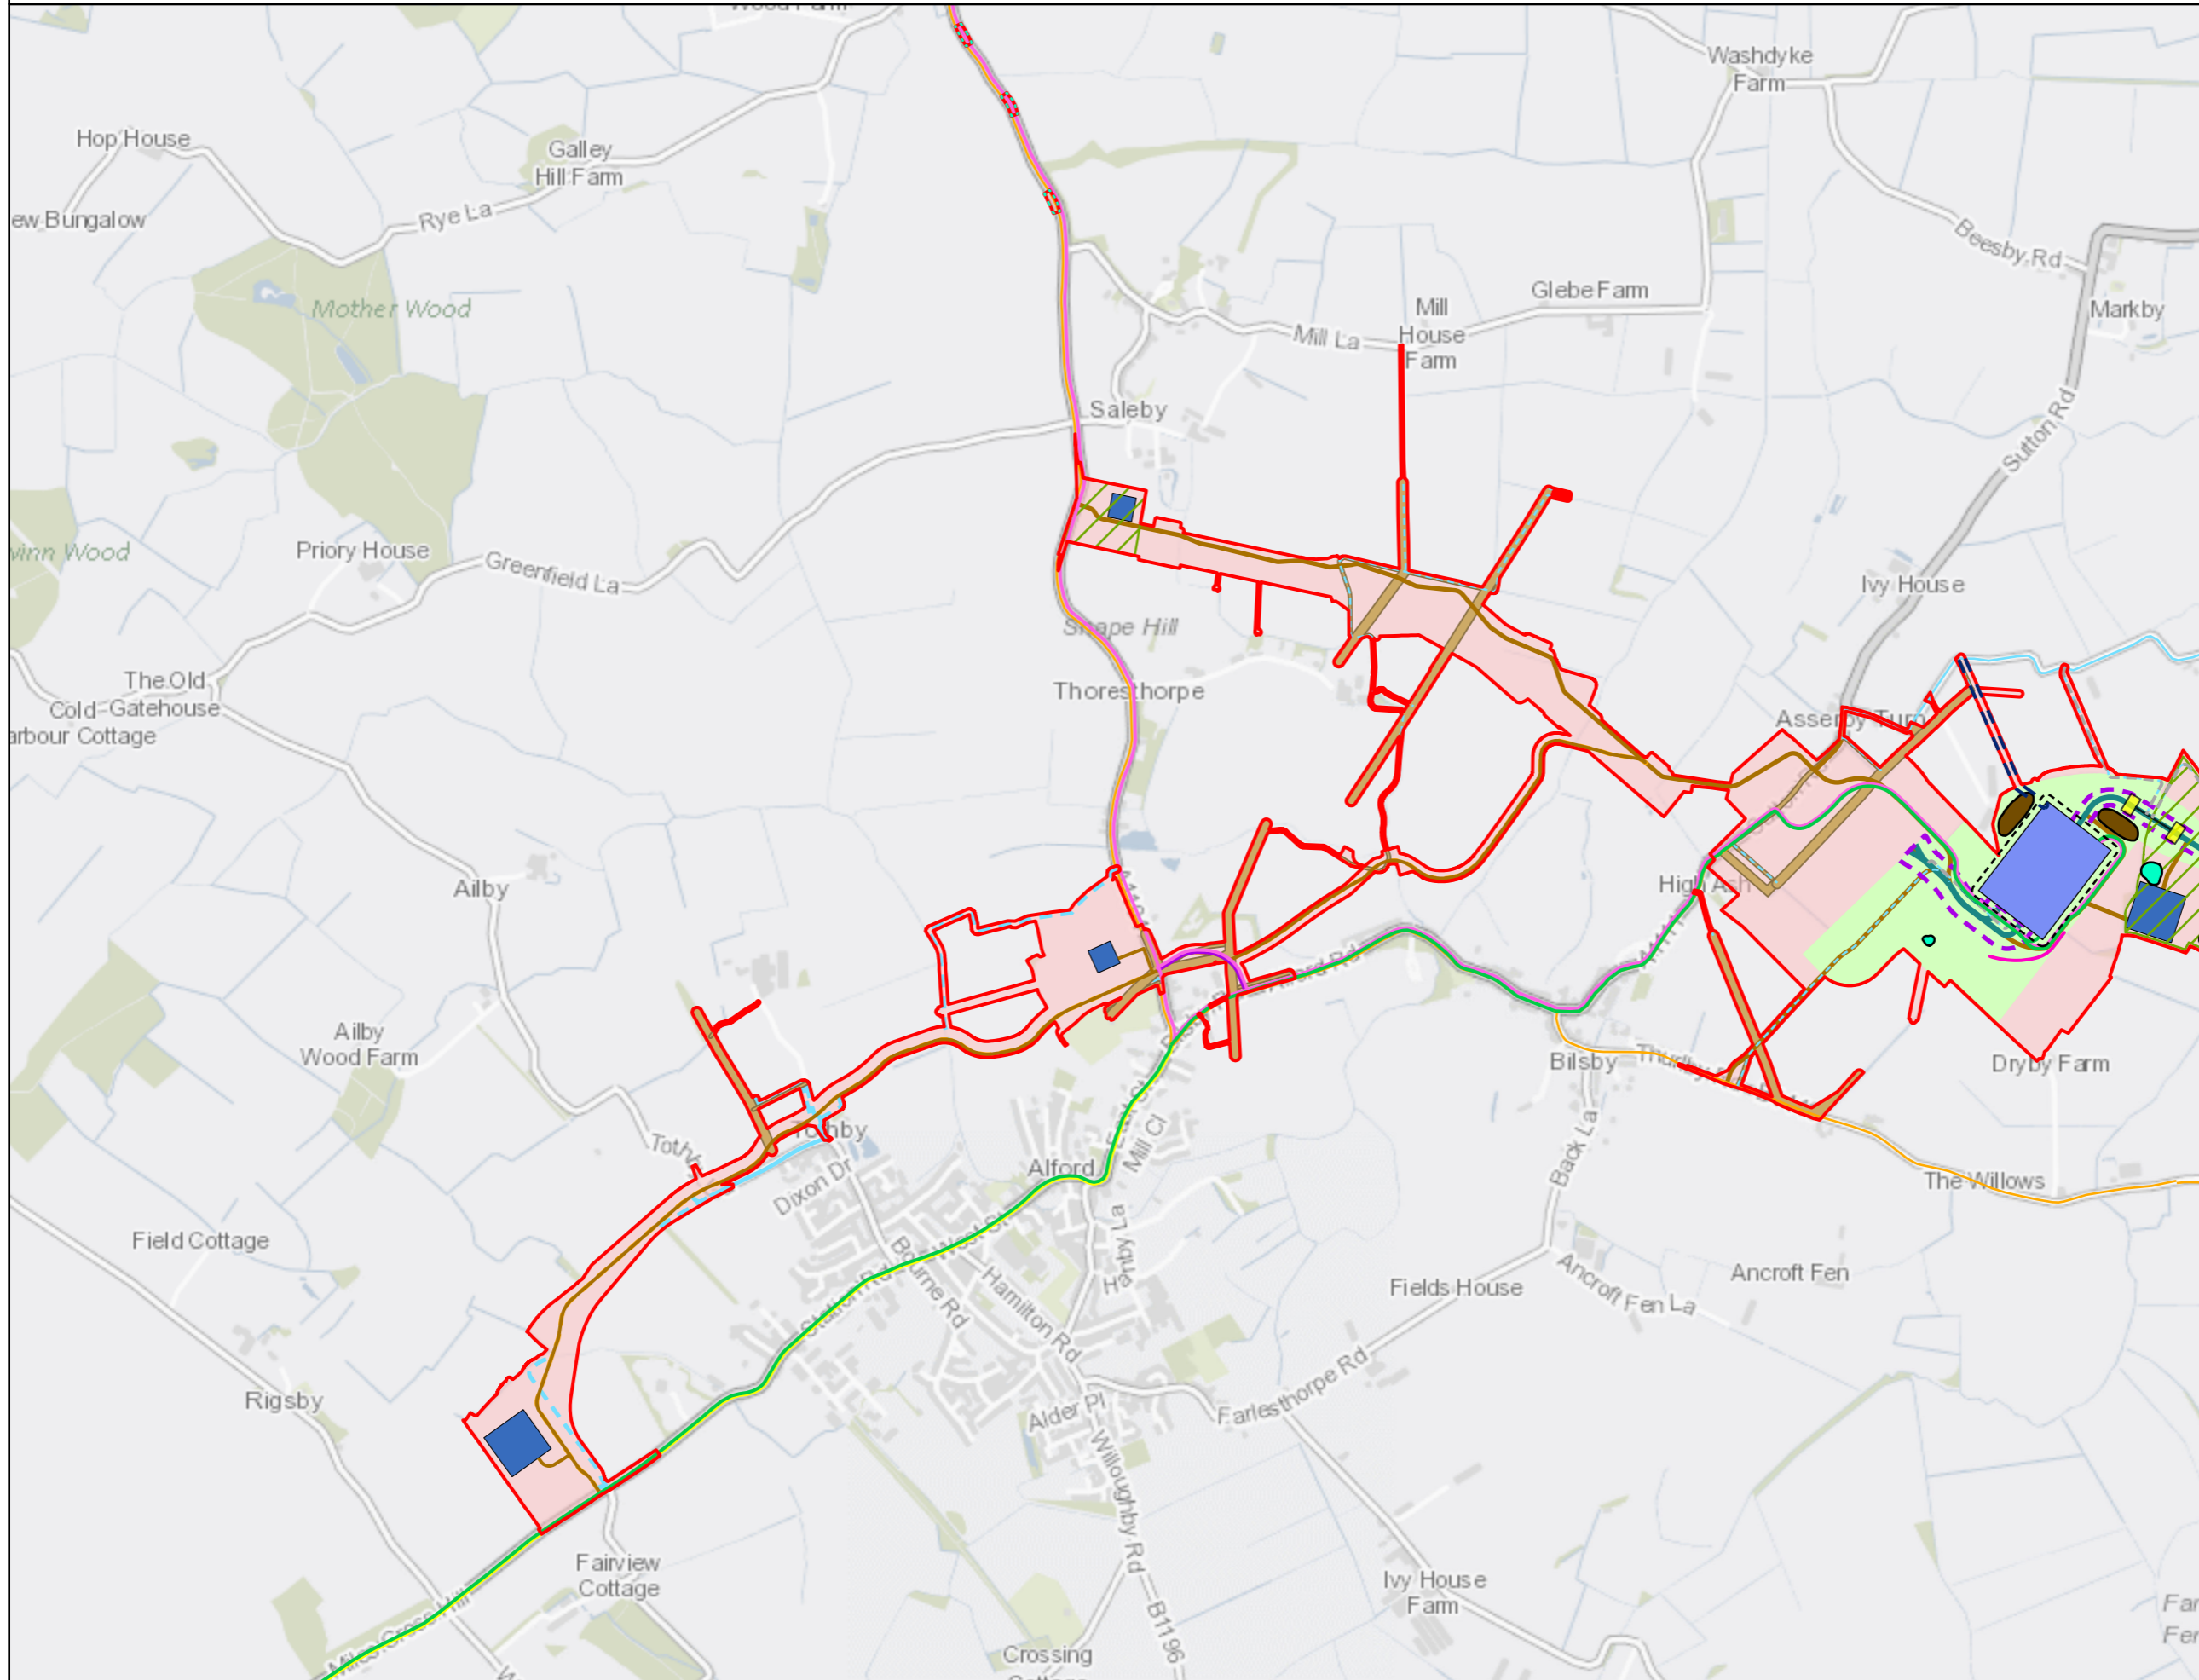


- Legend**
- English Onshore draft Order Limits
  - Preferred Cable Alignment
  - Haul Road
  - Converter Station
  - Converter Station Utility Connections
  - Converter Station earthworks and external maintenance access buffer
  - Construction Compound
  - Indicative Zone for Construction Compound
  - Indicative Zone for Underground Cable Assets
  - Indicative Zone for Temporary Construction Works
  - Construction Swathe
  - OHL Diversion
  - Highway Widening Works
  - Constraint Crossing
  - Watercourses Requiring Diversion
  - Permanent Drainage Basin
  - Temporary Drainage Basin
- Access Route Permanent**
- Permanent off-road cable access route
  - Permanent converter station access route (AIL)
  - Permanent converter station access route (HGV)
  - Permanent converter station access route (AIL)
- Access Route Temporary**
- Primary (Cable Drum AIL)
  - Primary (Construction)
  - Advanced/Mobilisation (Restricted)
  - Advanced/Mobilisation (Restricted) - off-road access route

**Notes**  
This drawing is scaled at paper size A3, therefore any prints taken at smaller sizes will affect accuracy of the measurement units and should not be scaled against.

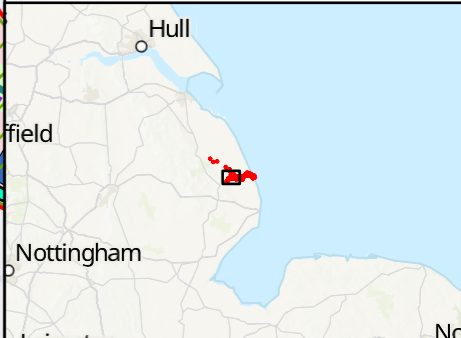

Coordinate System: British National Grid  
Sheet X Centroid Coordinate: 545605.22E Sheet Y Centroid Coordinate: 377084.92N

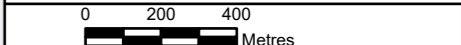

BACKGROUND MAPPING INFORMATION HAS BEEN REPRODUCED FROM THE ORDNANCE SURVEY BY PERMISSION OF ORDNANCE SURVEY OF THE CONTROLLER OF HIS MAJESTY'S STATIONERY OFFICE. © CROWN COPYRIGHT AND DATABASE RIGHTS 2026 ORDNANCE SURVEY AC0000808122.

1	18/02/2026	DRAFT	LD	JS	SC
2	10/04/2026	FINAL	LD	JC	SC
Issue	Date	Remarks	Drawn	Checked	Approved

**Title**

Figure 3-1  
English Onshore Scheme Components  
EGL5 EIA Preliminary Environmental Information Report Non-Technical Summary

**nationalgrid**


**Figure Number** Figure 3-1

**Drawing Reference** EGL5-WSP-FG-NTS-004

<b>Scale</b>	<b>Sheet Size</b>	<b>Sheet</b>	<b>Issue</b>
1:20,000	A3	SHEET 2 of 4	1



Figure 3-1  
Non-Technical Summary  
English Onshore Scheme Components

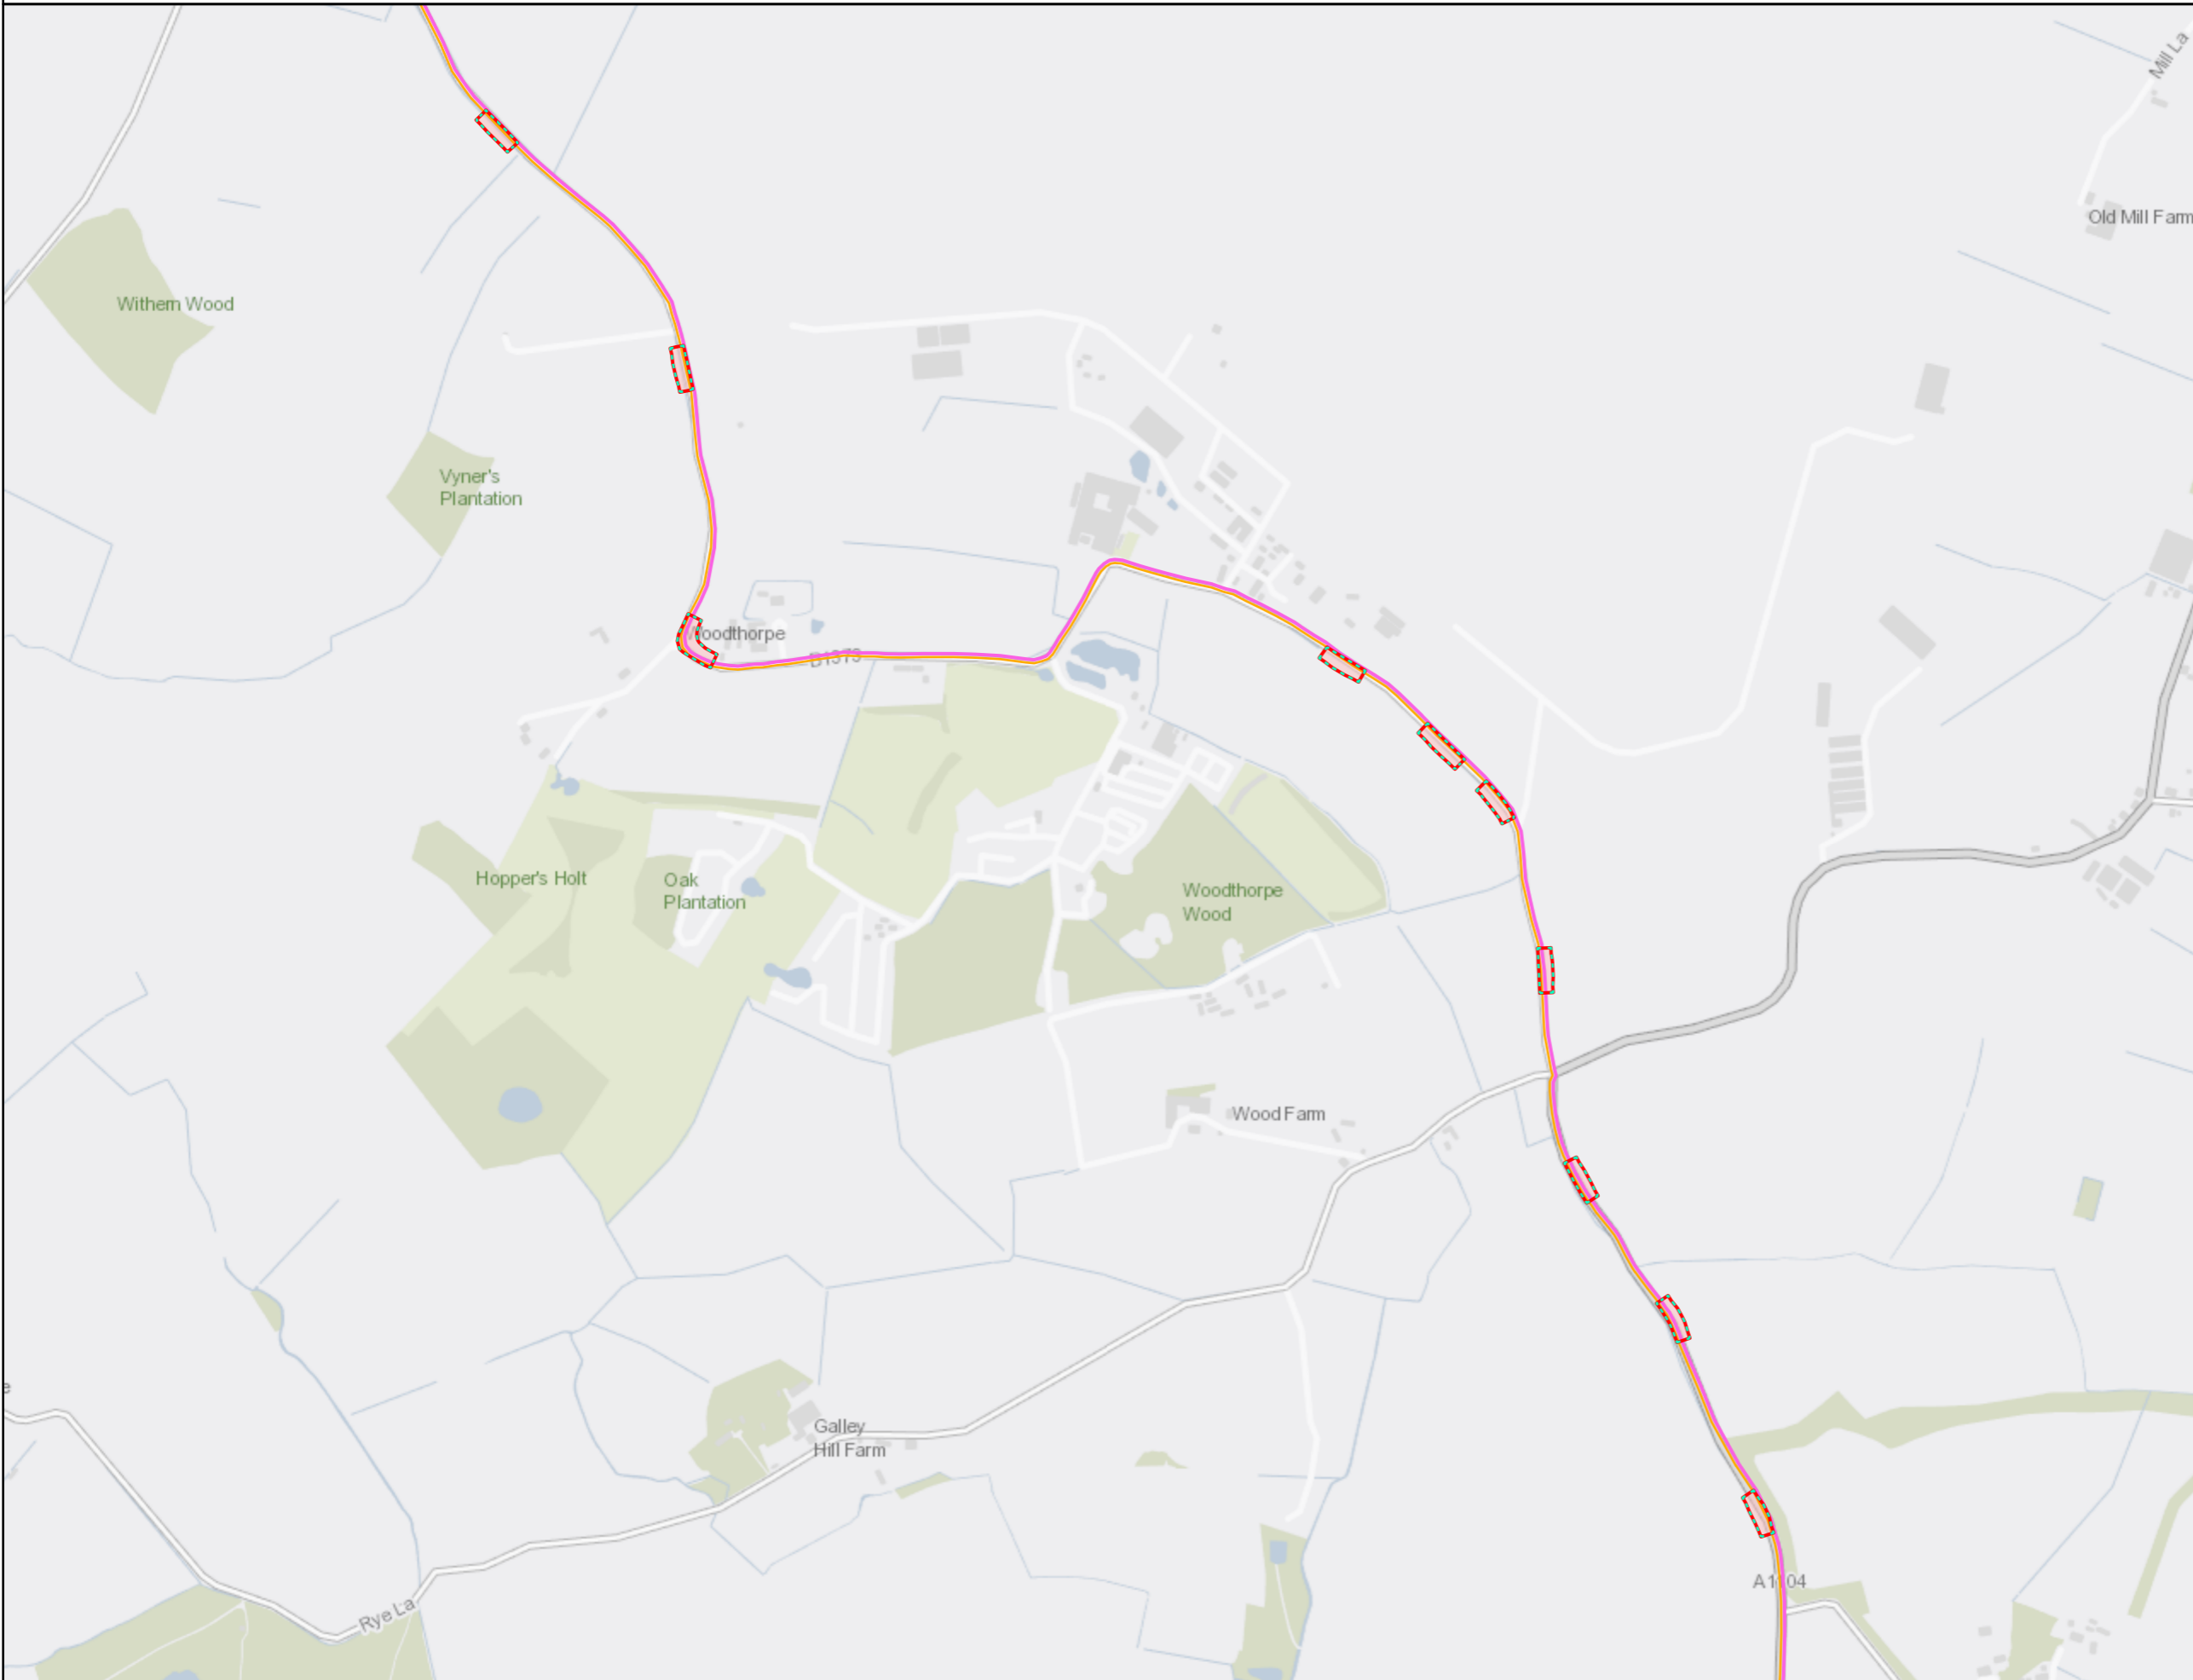

**Legend**

- English Onshore draft Order Limits
- Indicative Zone for Temporary Construction Works
- Construction Swathe
- Highway Widening Works

**Access Route Permanent**

- Permanent converter station access route (AIL)


**Access Route Temporary**

- Primary (Cable Drum AIL)

**Notes**  
This drawing is scaled at paper size A3, therefore any prints taken at smaller sizes will affect accuracy of the measurement units and should not be scaled against.



Coordinate System: British National Grid  
Sheet X Centroid Coordinate: 544406.73E Sheet Y Centroid Coordinate: 380117.33N

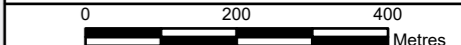

BACKGROUND MAPPING INFORMATION HAS BEEN REPRODUCED FROM THE ORDNANCE SURVEY BY PERMISSION OF ORDNANCE SURVEY OF THE CONTROLLER OF HIS MAJESTY'S STATIONERY OFFICE. © CROWN COPYRIGHT AND DATABASE RIGHTS 2026 ORDNANCE SURVEY AC0000808122.

1	18/02/2026	DRAFT	LD	JS	SC
2	10/04/2026	FINAL	LD	JC	SC
Issue	Date	Remarks	Drawn	Checked	Approved

**Title**

Figure 3-1  
English Onshore Scheme Components  
EGL5 EIA Preliminary Environmental Information Report Non-Technical Summary




**Figure Number** Figure 3-1

**Drawing Reference** EGL5-WSP-FG-NTS-004

<b>Scale</b>	<b>Sheet Size</b>	<b>Sheet</b>	<b>Issue</b>
1:10,000	A3	SHEET 3 of 4	1



Figure 3-1  
Non-Technical Summary  
English Onshore Scheme Components

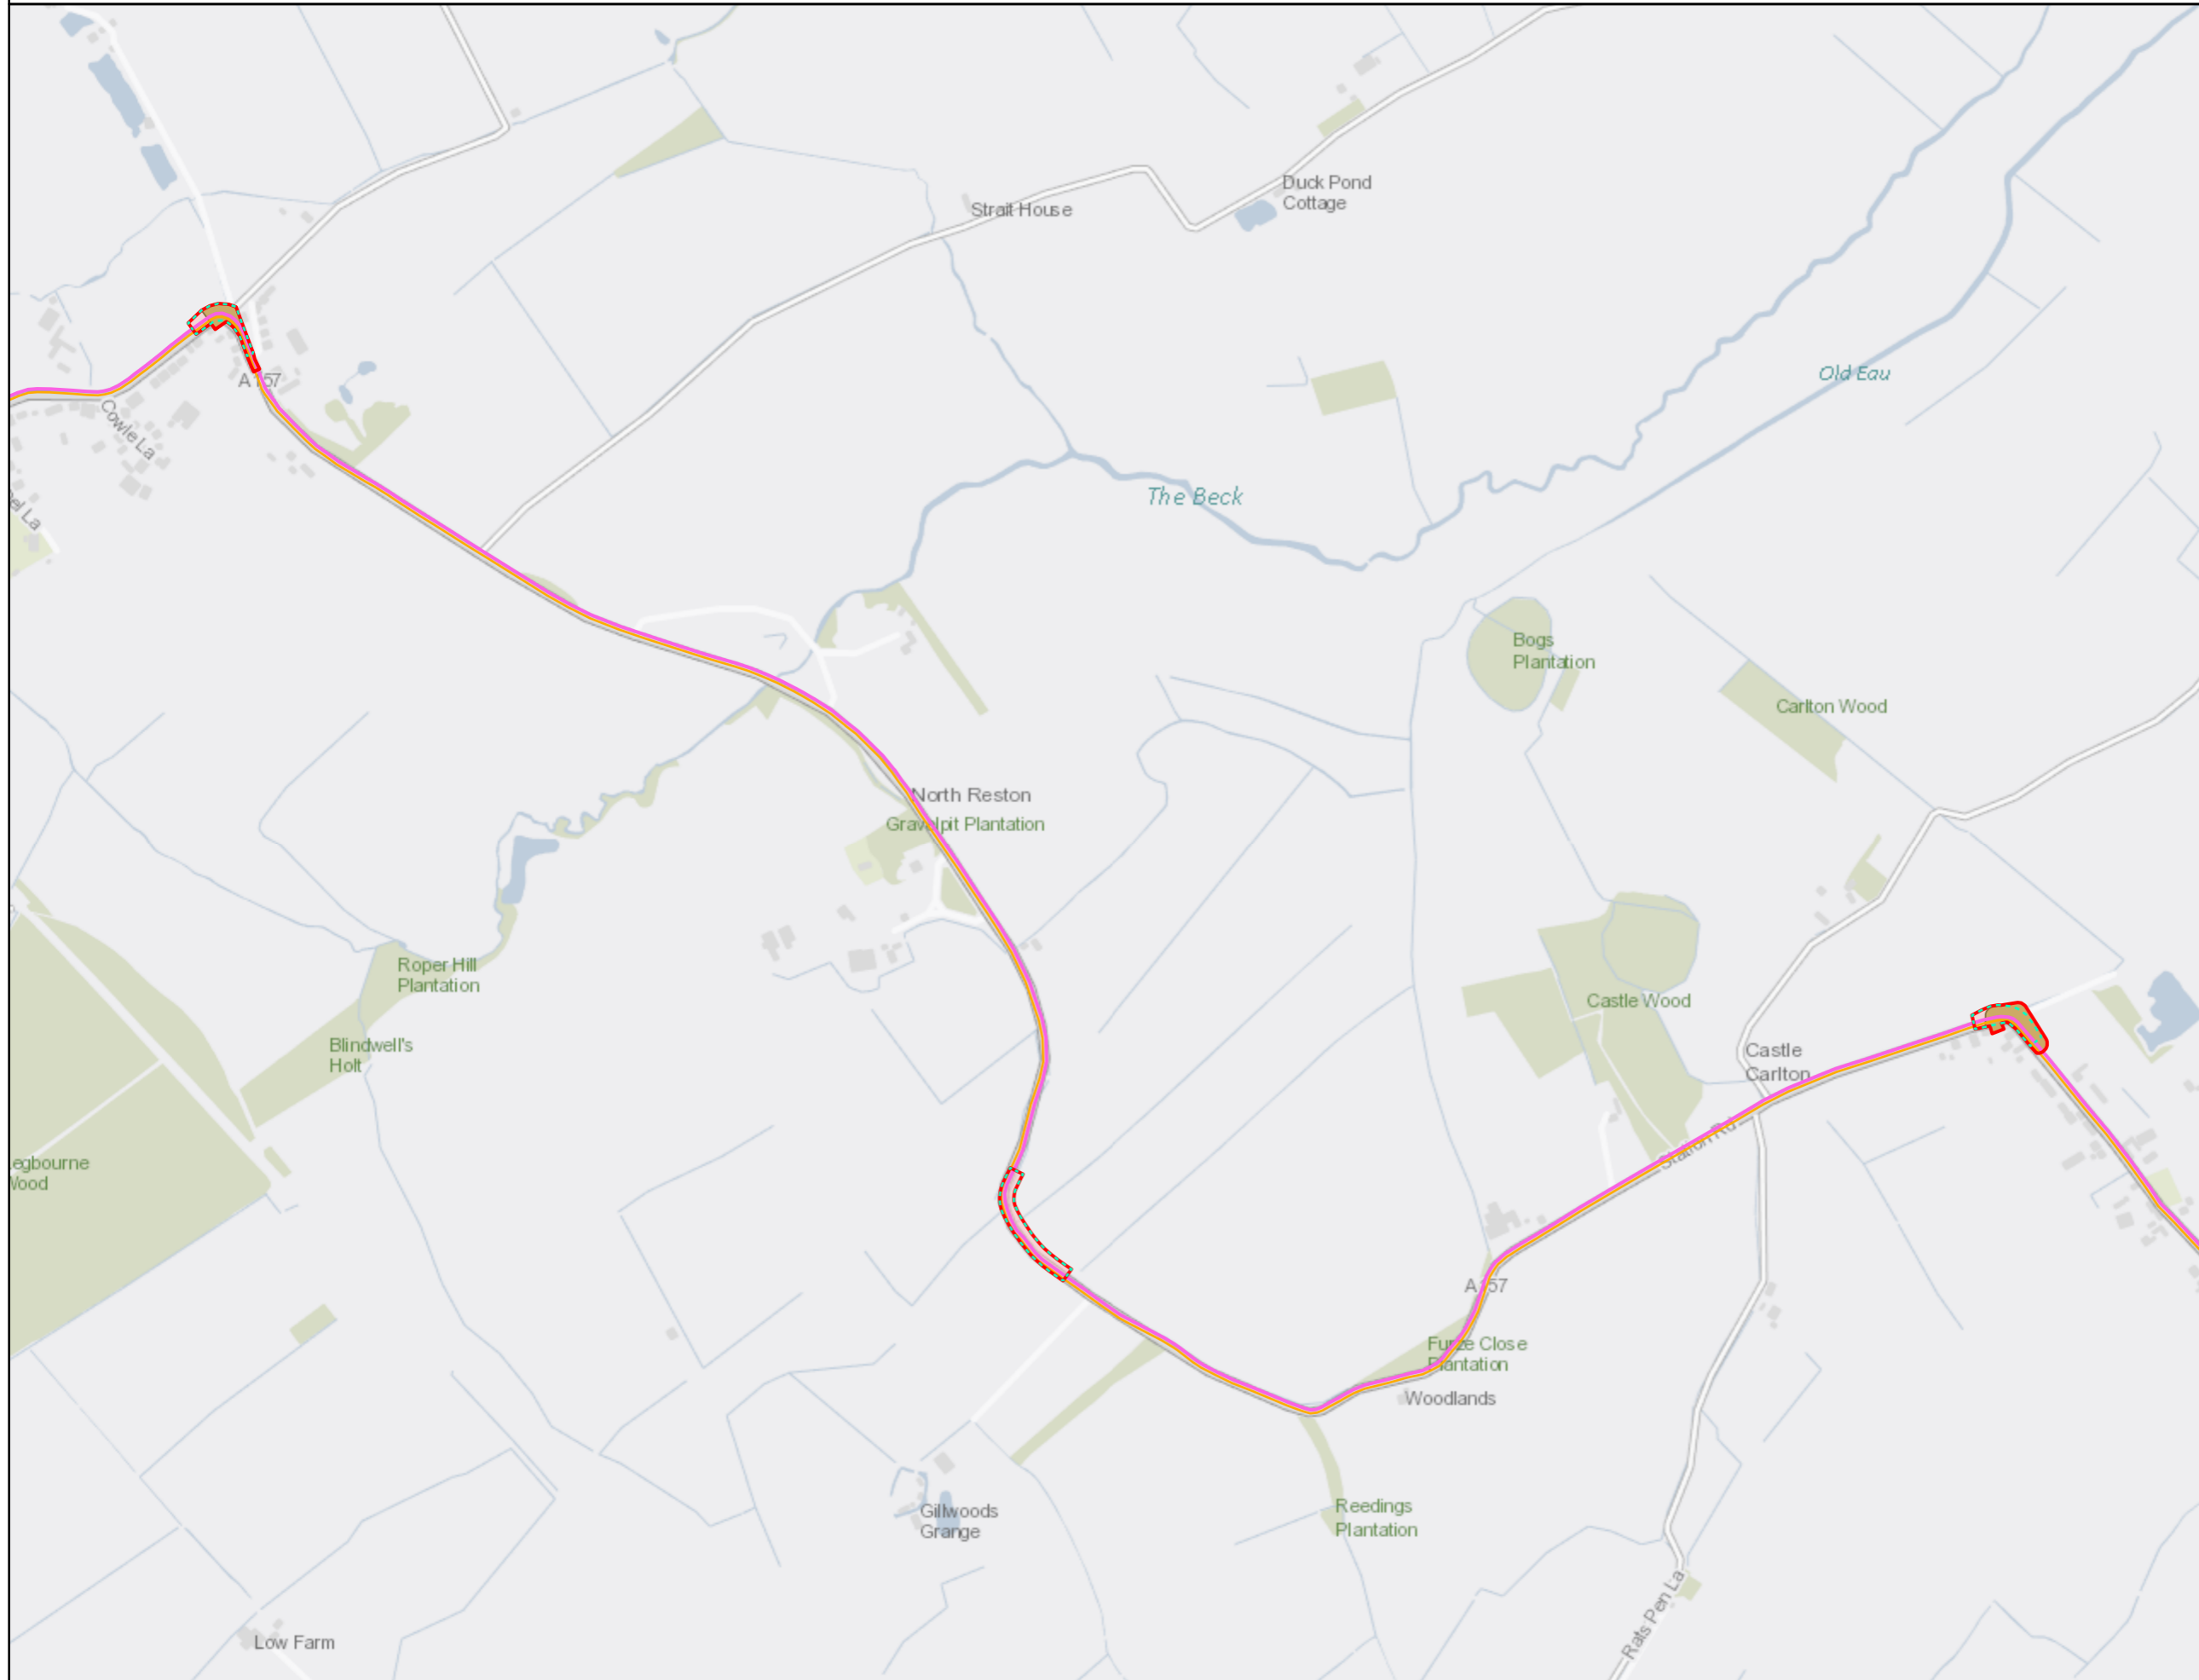


**Legend**

- English Onshore draft Order Limits
- Indicative Zone for Temporary Construction Works
- Construction Swathe
- OHL Diversion
- Highway Widening Works
- Access Route Permanent**
- Permanent converter station access route (AIL)
- Access Route Temporary**
- Primary (Cable Drum AIL)

**Notes**  
This drawing is scaled at paper size A3, therefore any prints taken at smaller sizes will affect accuracy of the measurement units and should not be scaled against.



Coordinate System: British National Grid  
Sheet X Centroid Coordinate: 538671.5E Sheet Y Centroid Coordinate: 383759.97N

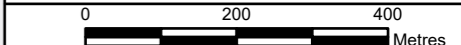

BACKGROUND MAPPING INFORMATION HAS BEEN REPRODUCED FROM THE ORDNANCE SURVEY BY PERMISSION OF ORDNANCE SURVEY OF THE CONTROLLER OF HIS MAJESTY'S STATIONERY OFFICE. © CROWN COPYRIGHT AND DATABASE RIGHTS 2026 ORDNANCE SURVEY AC0000808122.

Issue	Date	Remarks	Drawn	Checked	Approved
1	18/02/2026	DRAFT	LD	JS	SC
2	10/04/2026	FINAL	LD	JC	SC

**Title**

Figure 3-1  
English Onshore Scheme Components  
EGL5 EIA Preliminary Environmental Information Report Non-Technical Summary




**Figure Number**  
Figure 3-1

**Drawing Reference**  
EGL5-WSP-FG-NTS-004

Scale	Sheet Size	Sheet	Issue
1:10,000	A3	SHEET 4 of 4	1



Figure 3-2  
Non-Technical Summary  
English Onshore Scheme Temporary Components

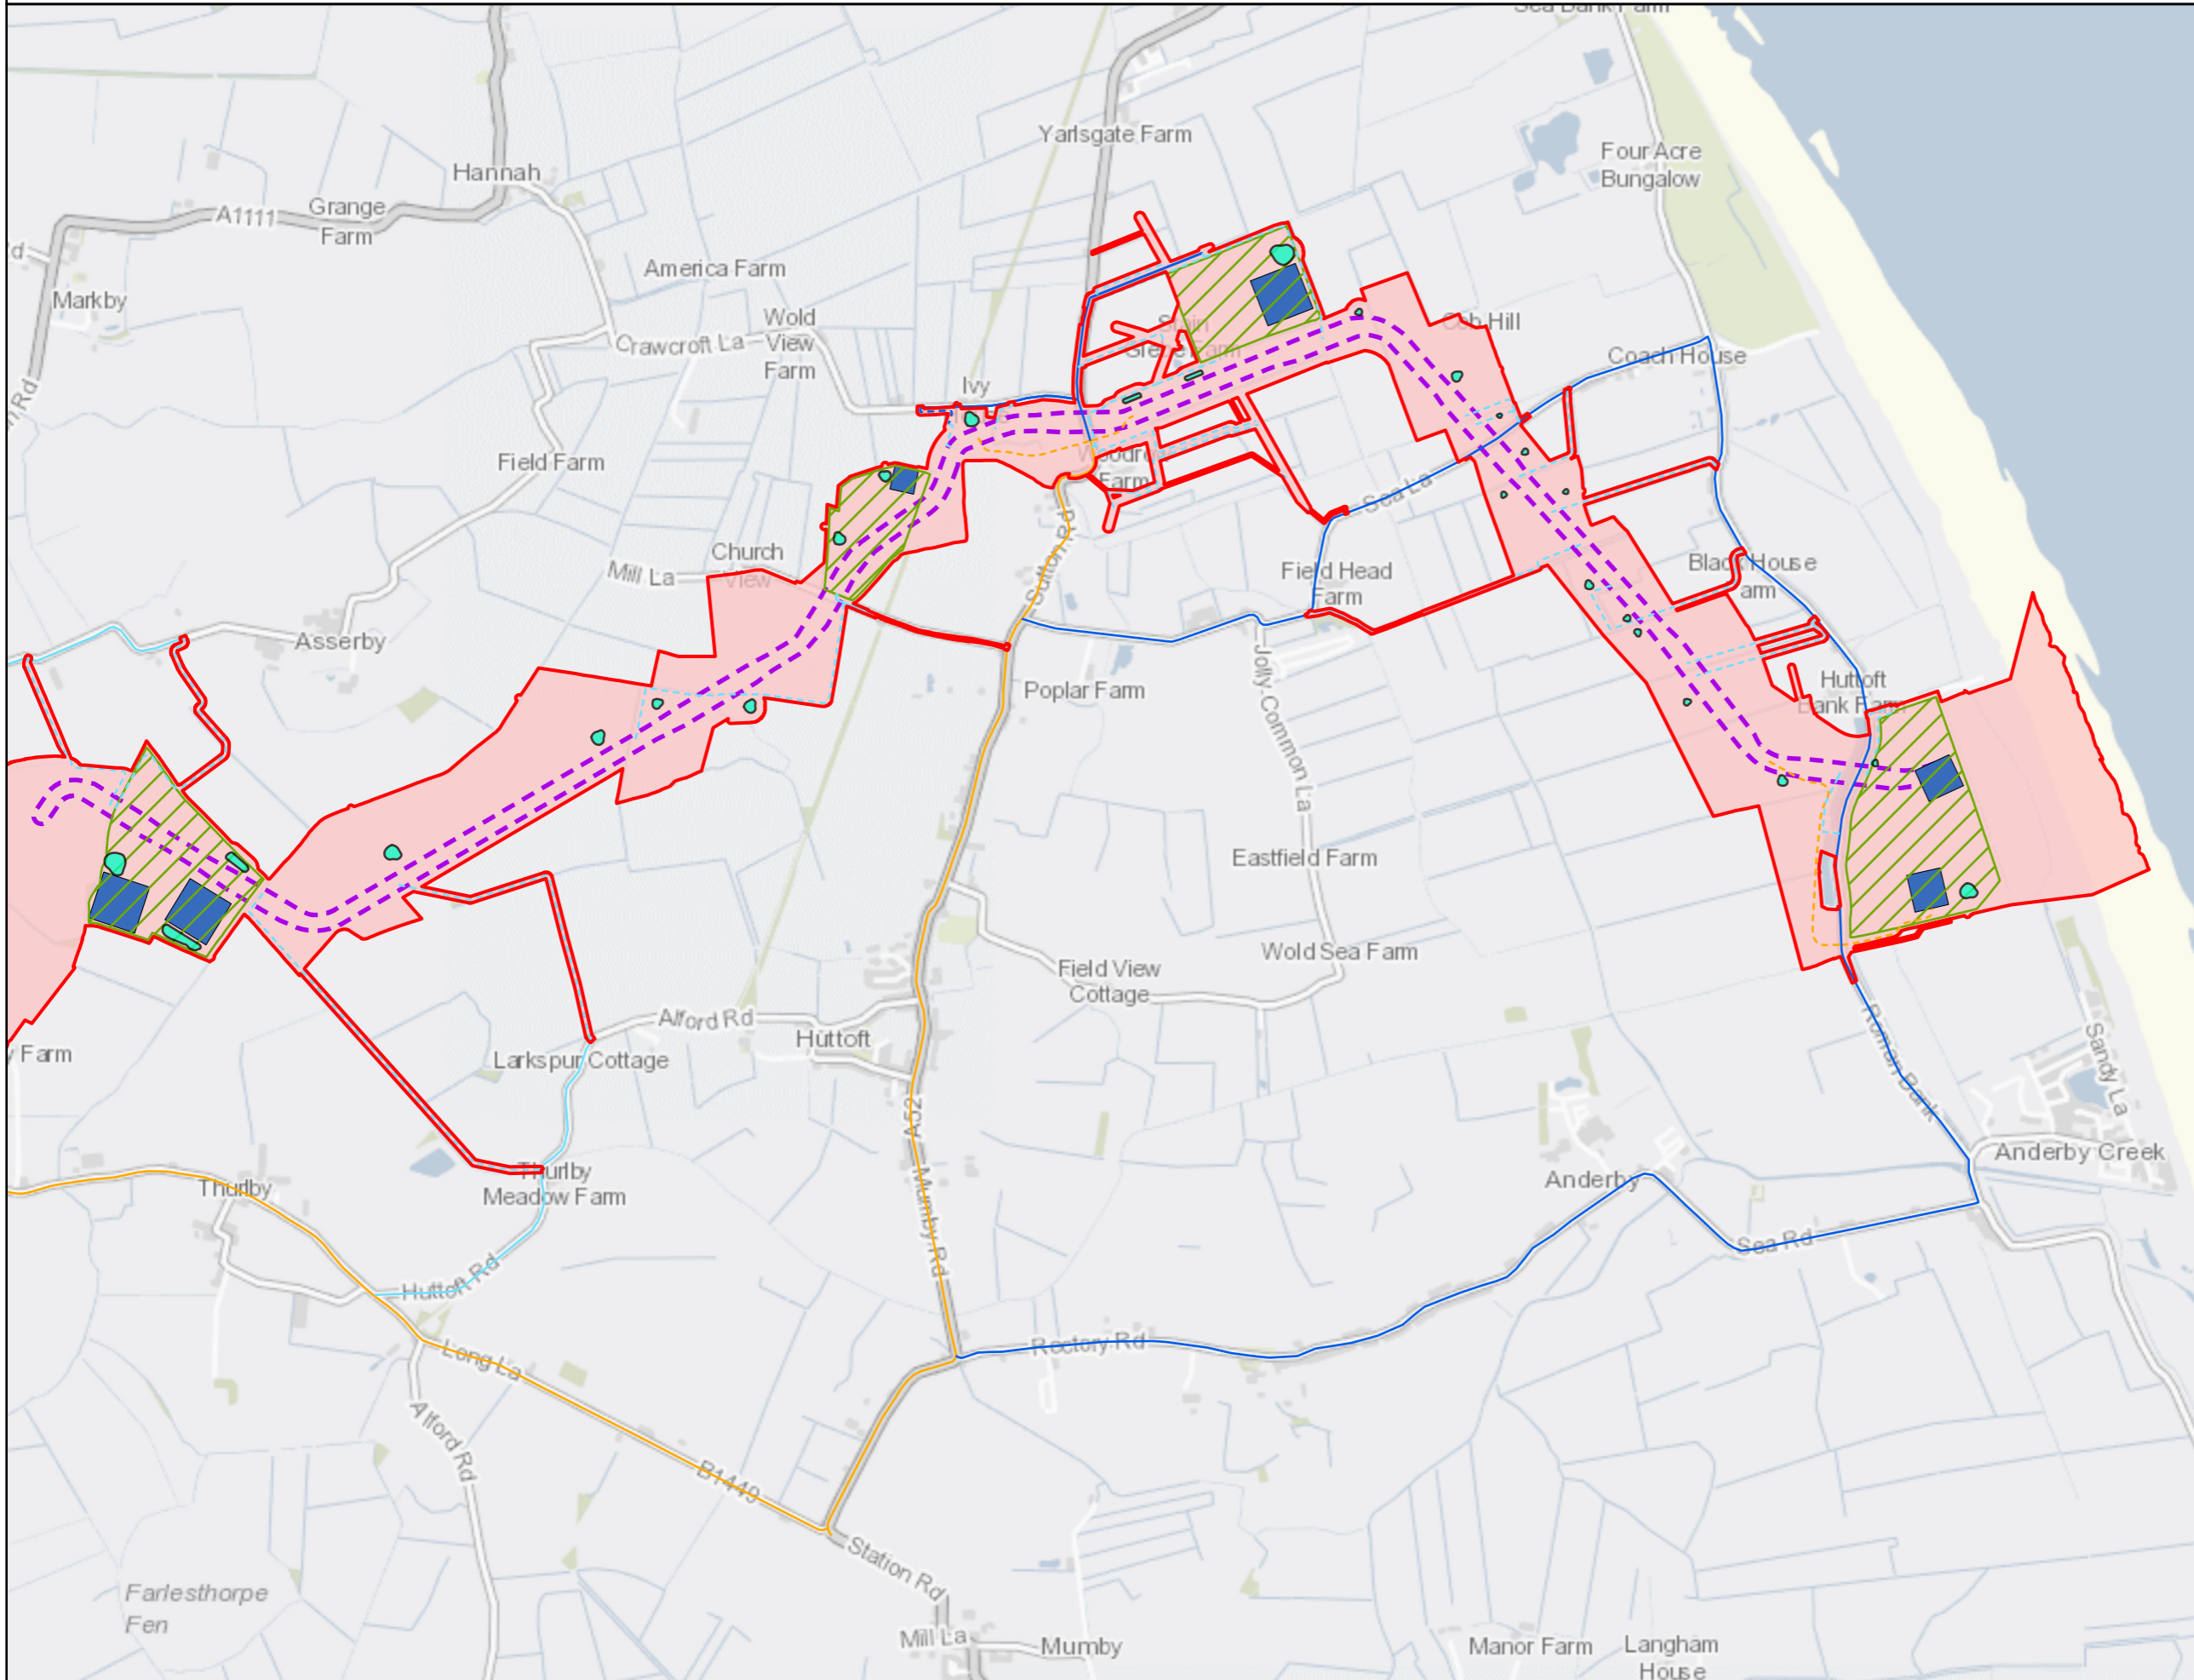

**Legend**

- English Onshore draft Order Limits
- Construction Compound
- Indicative Zone for Construction Compound
- Indicative Zone for Temporary Construction Works
- Construction Swathe
- Temporary Drainage Basin


**Access Route Temporary**

- Primary (Cable Drum AIL)
- Primary (Cable Drum AIL) - New Road
- Advanced/Mobilisation (HGV)
- Advanced/Mobilisation (HGV) - New Road
- Advanced/Mobilisation (Restricted)
- Advanced/Mobilisation (Restricted) - off-road access route

**Notes**  
This drawing is scaled at paper size A3, therefore any prints taken at smaller sizes will affect accuracy of the measurement units and should not be scaled against.



Coordinate System: British National Grid  
Sheet X Centroid Coordinate: 551916.41E Sheet Y Centroid Coordinate: 377058.09N

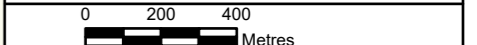

BACKGROUND MAPPING INFORMATION HAS BEEN REPRODUCED FROM THE ORDNANCE SURVEY BY PERMISSION OF ORDNANCE SURVEY OF THE CONTROLLER OF HIS MAJESTY'S STATIONERY OFFICE. © CROWN COPYRIGHT AND DATABASE RIGHTS 2026 ORDNANCE SURVEY AC0000808122.

1	18/02/2026	DRAFT	LD	JS	SC
2	10/04/2026	FINAL	LD	JC	SC
Issue	Date	Remarks	Drawn	Checked	Approved

**Title**

Figure 3-2  
English Onshore Scheme Temporary Components  
EGL5 EIA Preliminary Environmental Information Report Non-Technical Summary




**Figure Number** Figure 3-2

**Drawing Reference** EGL5-WSP-FG-NTS-0005

<b>Scale</b>	<b>Sheet Size</b>	<b>Sheet</b>	<b>Issue</b>
1:20,000	A3	SHEET 1 of 4	1



Figure 3-2  
 Non-Technical Summary  
 English Onshore Scheme Temporary Components

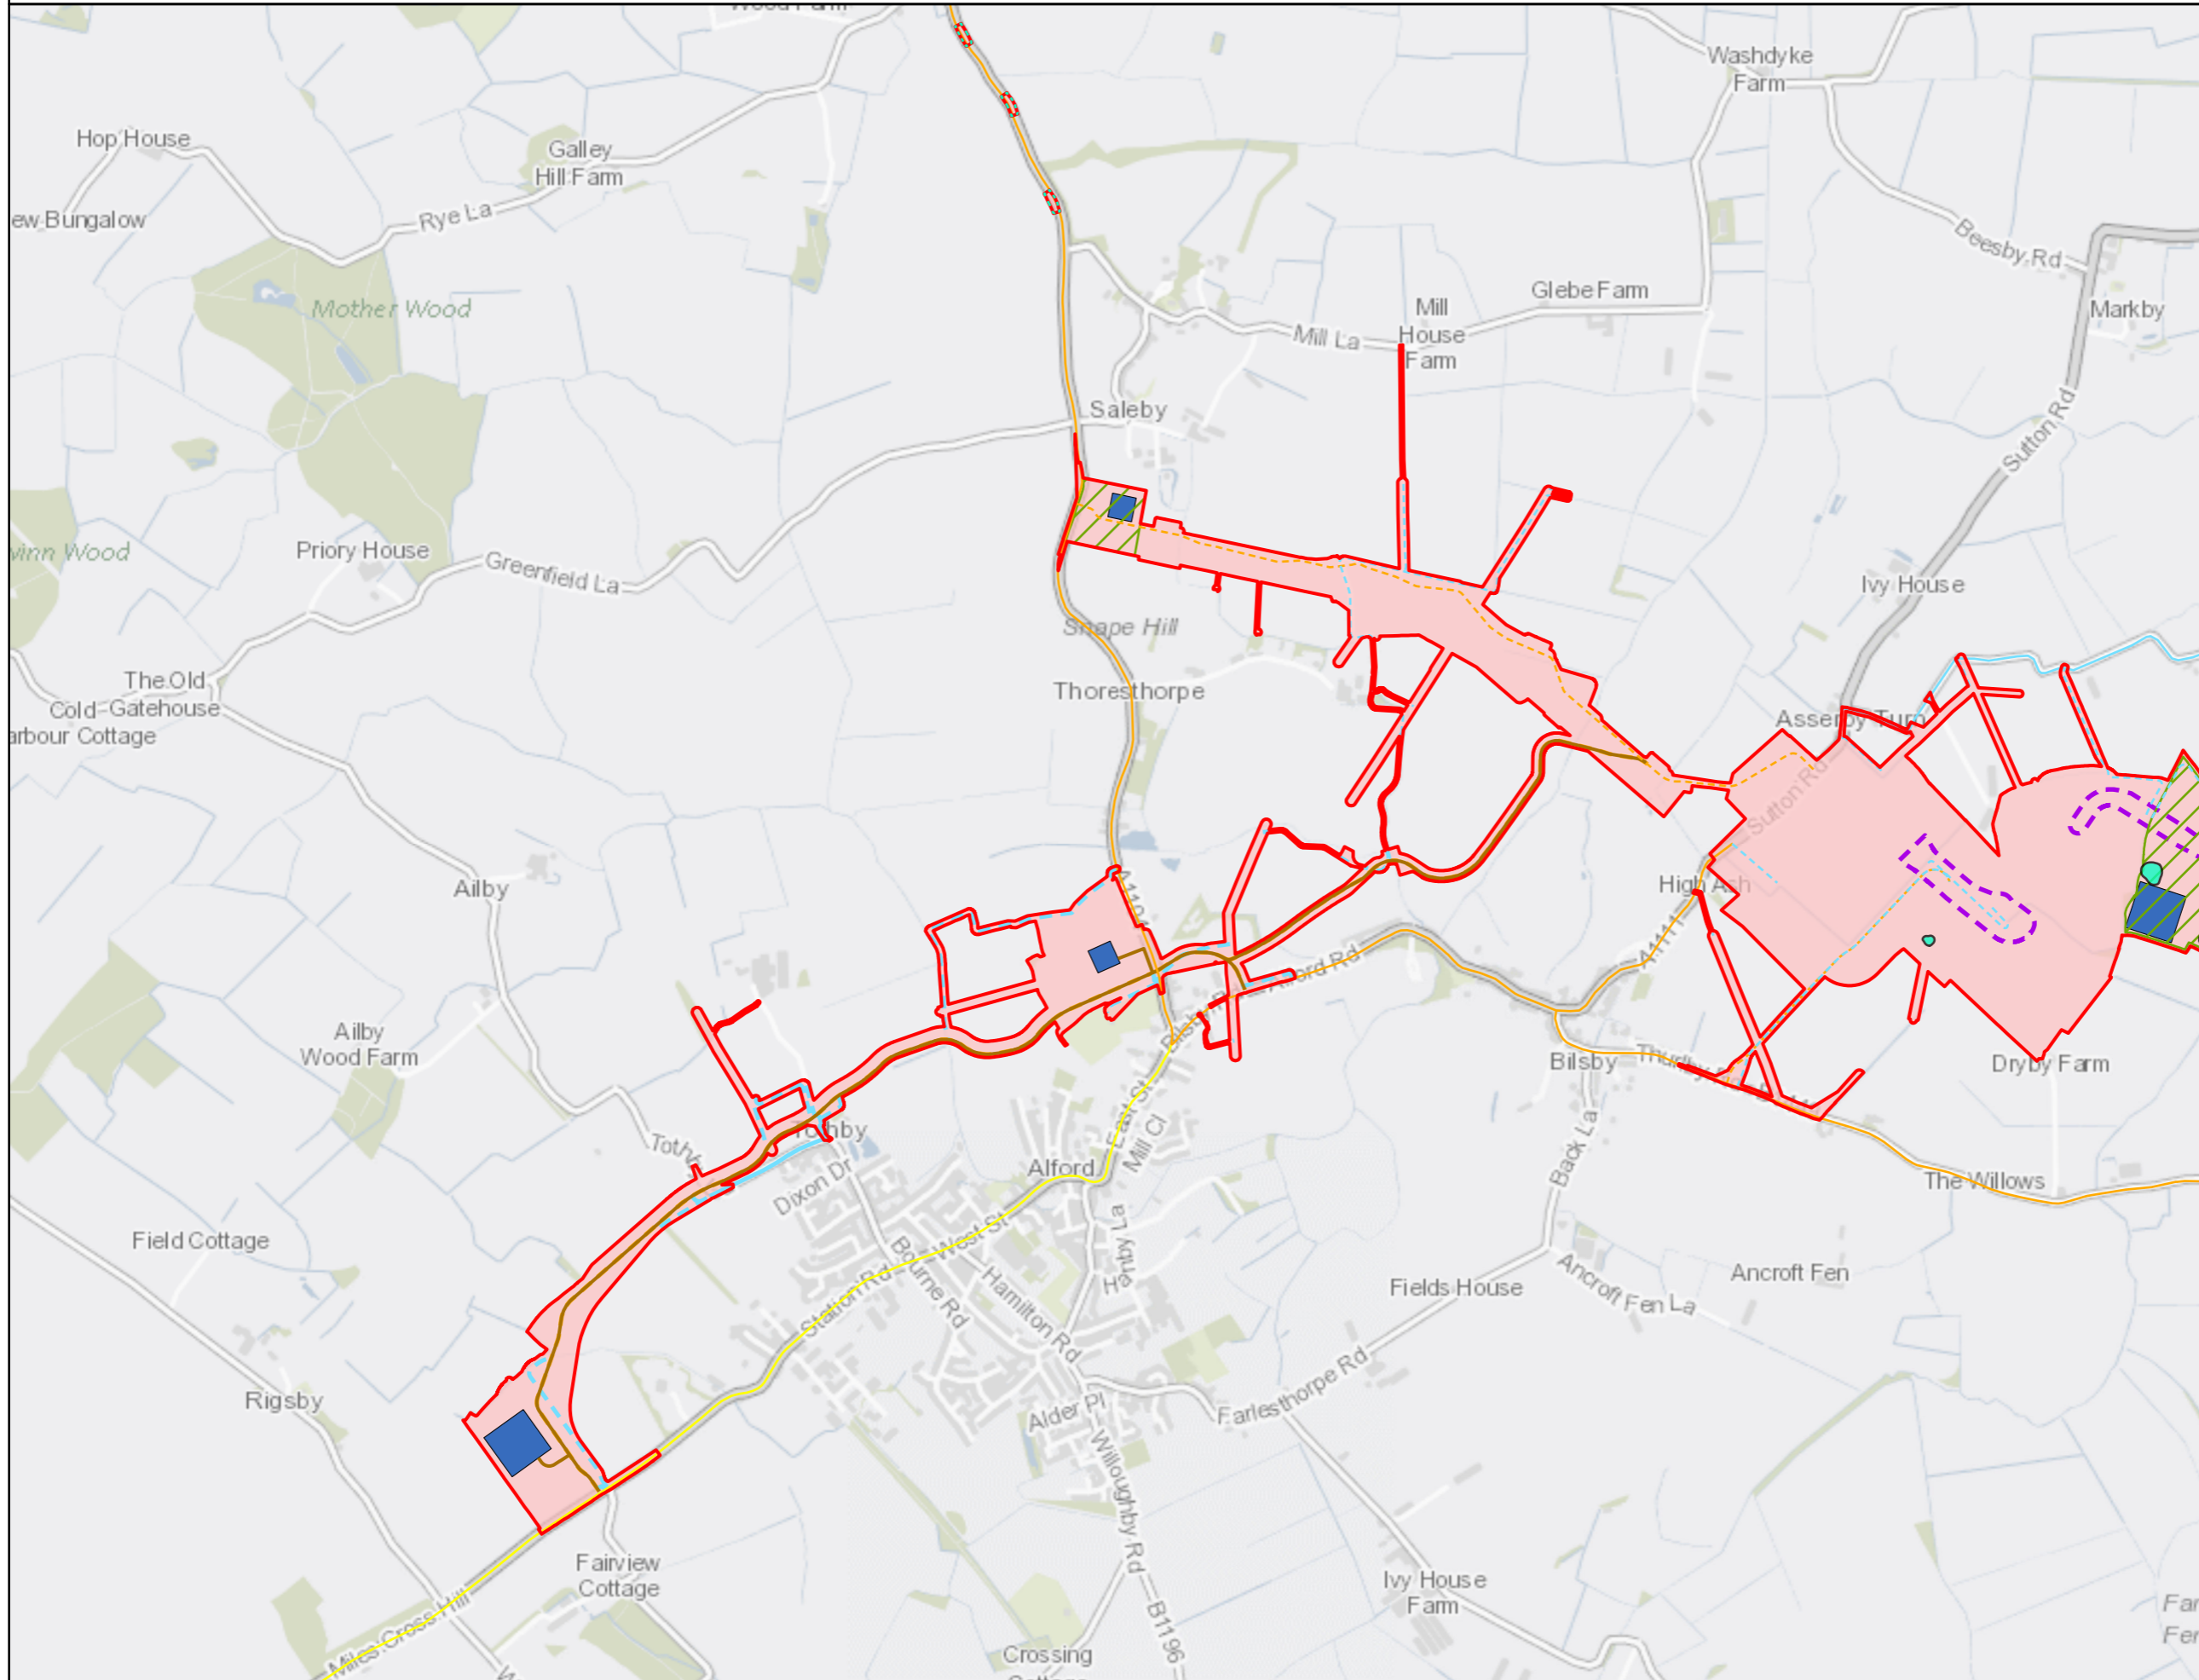

**Legend**

- English Onshore draft Order Limits
- Haul Road
- Construction Compound
- Indicative Zone for Construction Compound
- Indicative Zone for Temporary Construction Works
- Construction Swathe
- Highway Widening Works
- Temporary Drainage Basin


**Access Route Temporary**

- Primary (Cable Drum AIL)
- Primary (Cable Drum AIL) - New Road
- Primary (Construction)
- Advanced/Mobilisation (Restricted)
- Advanced/Mobilisation (Restricted) - off-road access route

**Notes**  
 This drawing is scaled at paper size A3, therefore any prints taken at smaller sizes will affect accuracy of the measurement units and should not be scaled against.



Coordinate System: British National Grid  
 Sheet X Centroid Coordinate: 545605.22E Sheet Y Centroid Coordinate: 377084.92N

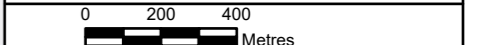

BACKGROUND MAPPING INFORMATION HAS BEEN REPRODUCED FROM THE ORDNANCE SURVEY BY PERMISSION OF ORDNANCE SURVEY OF THE CONTROLLER OF HIS MAJESTY'S STATIONERY OFFICE. © CROWN COPYRIGHT AND DATABASE RIGHTS 2026 ORDNANCE SURVEY AC0000808122.

1	18/02/2026	DRAFT	LD	JS	SC
2	10/04/2026	FINAL	LD	JC	SC
Issue	Date	Remarks	Drawn	Checked	Approved

**Title**  
 Figure 3-2  
 English Onshore Scheme Temporary Components  
 EGL5 EIA Preliminary Environmental Information Report Non-Technical Summary



**Figure Number**  
 Figure 3-2

**Drawing Reference**  
 EGL5-WSP-FG-NTS-0005


<b>Scale</b>	<b>Sheet Size</b>	<b>Sheet</b>	<b>Issue</b>
1:20,000	A3	SHEET 2 of 4	1



Figure 3-2  
 Non-Technical Summary  
 English Onshore Scheme Temporary Components

**Legend**

- English Onshore draft Order Limits
- Indicative Zone for Temporary Construction Works
- Highway Widening Works
- Access Route Temporary**
- Primary (Cable Drum AIL)

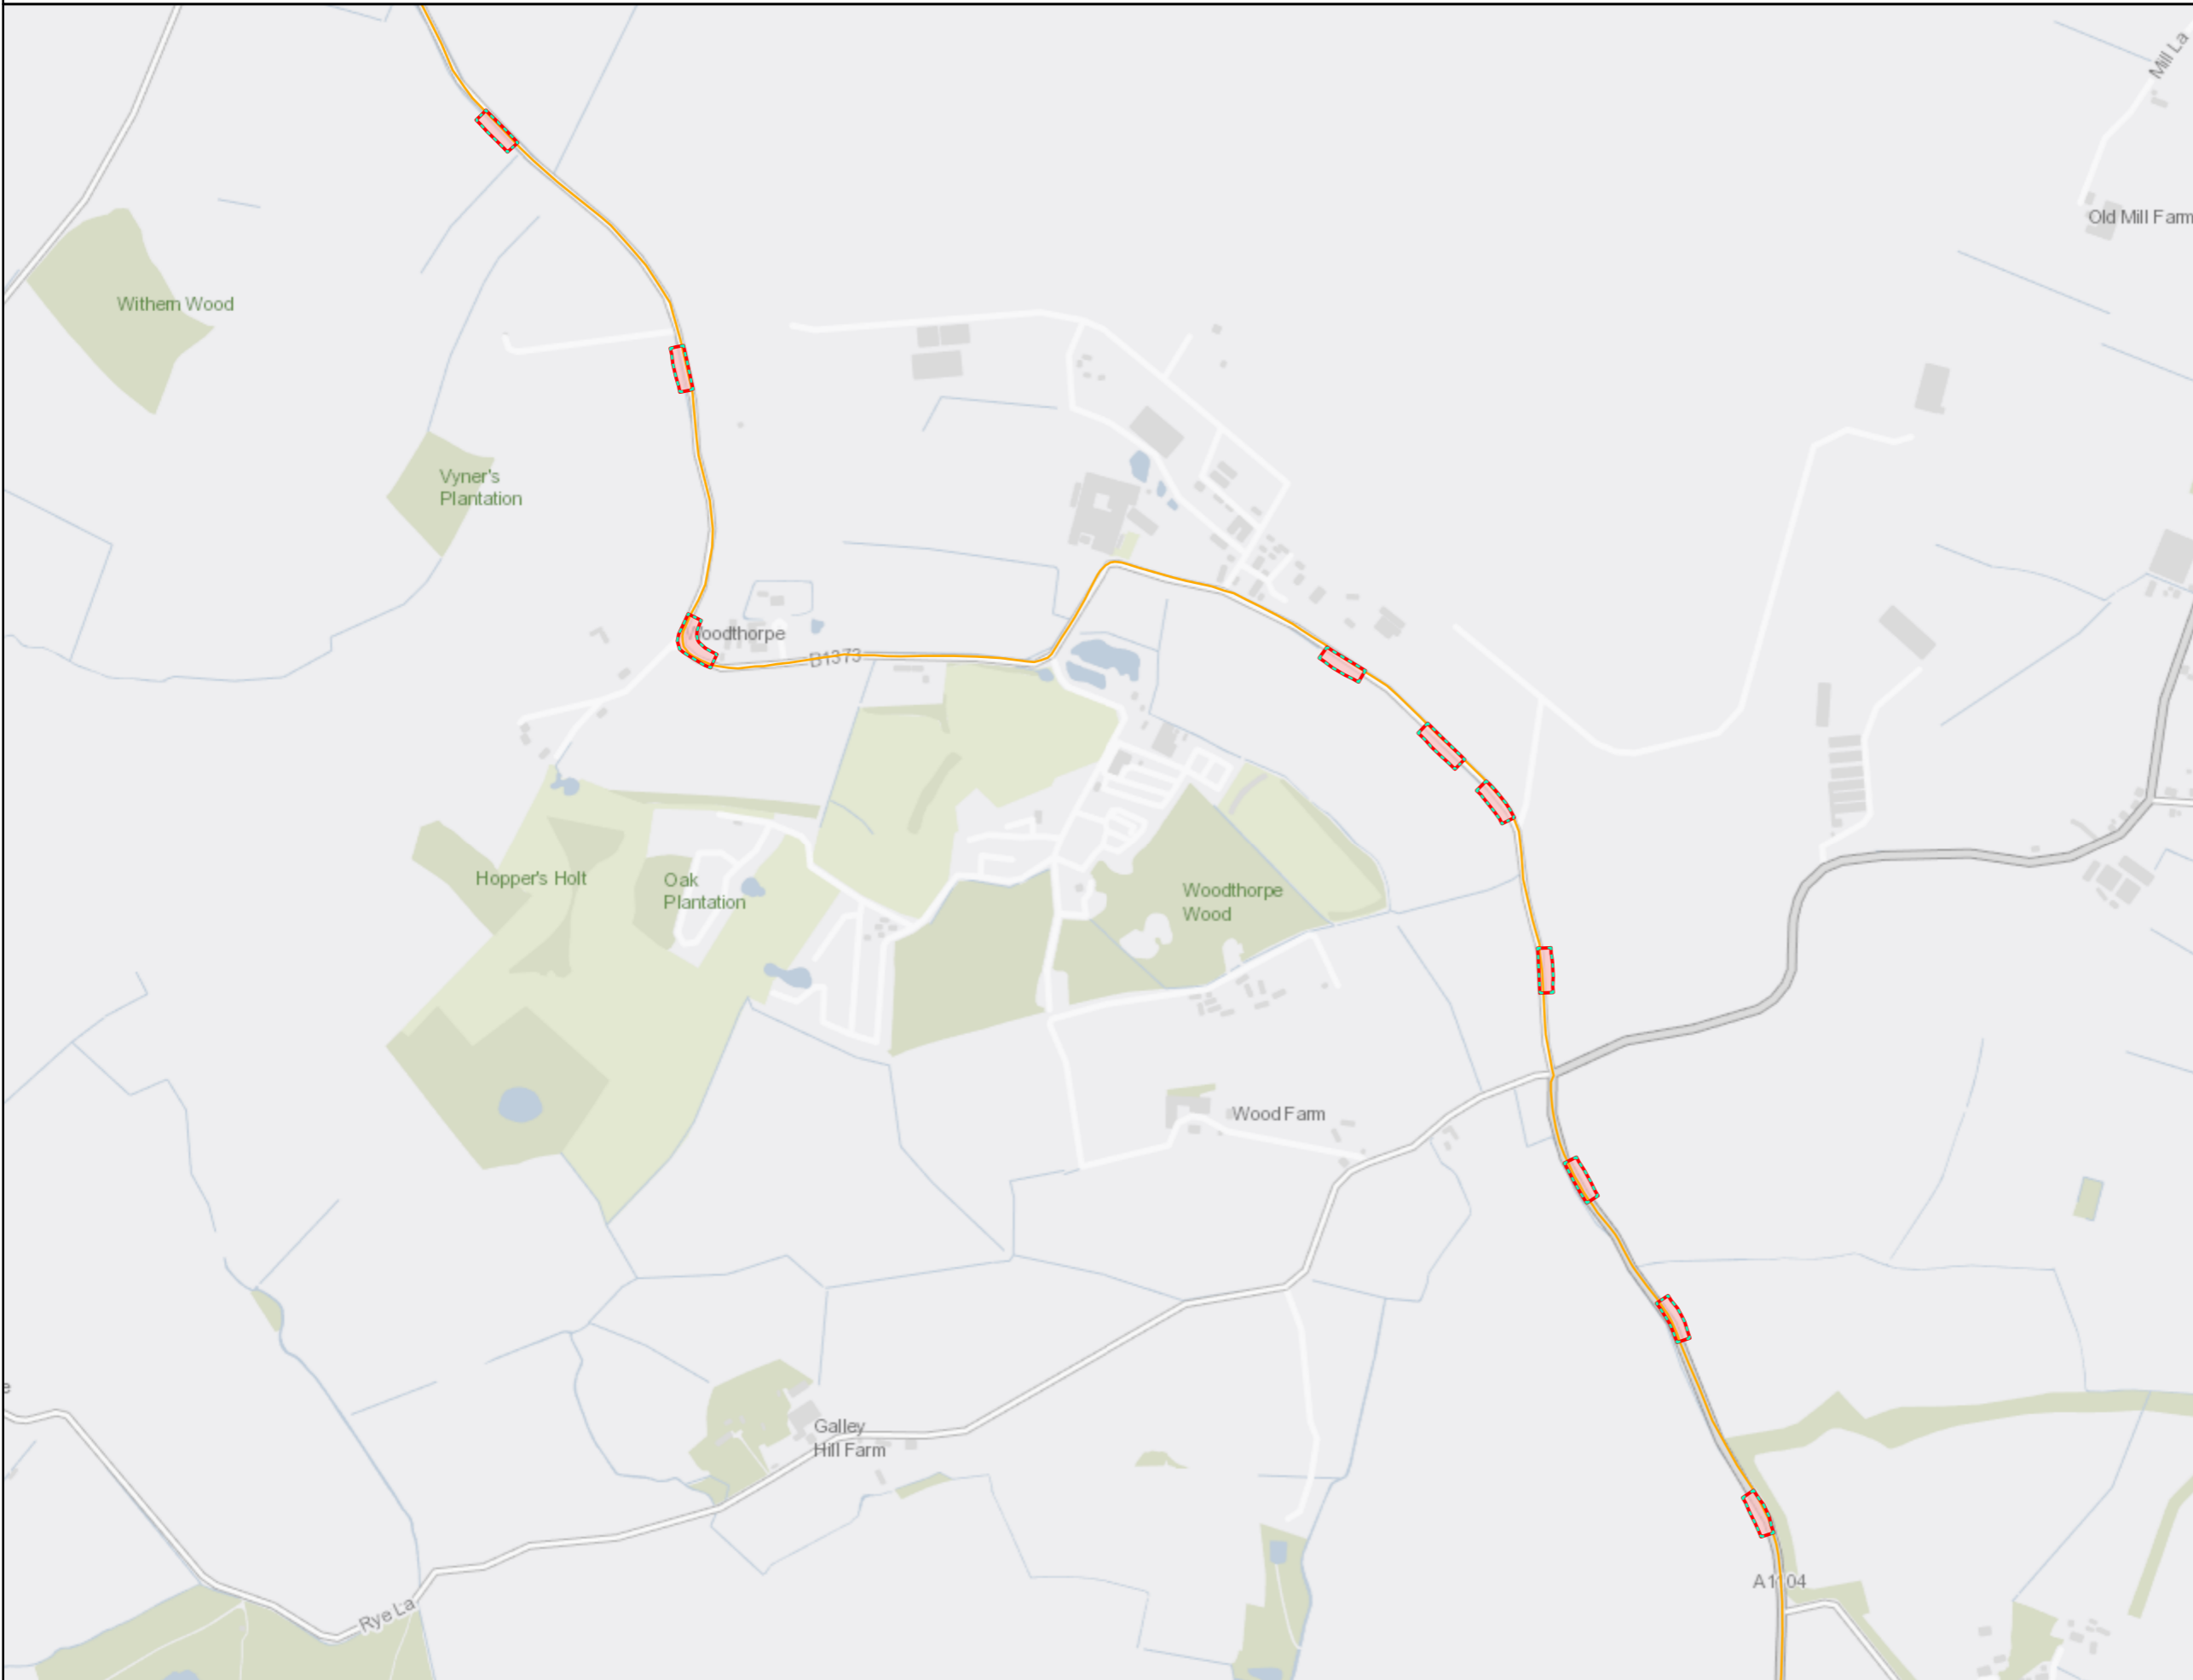


**Notes**

This drawing is scaled at paper size A3, therefore any prints taken at smaller sizes will affect accuracy of the measurement units and should not be scaled against.



Coordinate System: British National Grid  
 Sheet X Centroid Coordinate: 544406.73E Sheet Y Centroid Coordinate: 380117.33N

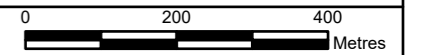

BACKGROUND MAPPING INFORMATION HAS BEEN REPRODUCED FROM THE ORDNANCE SURVEY BY PERMISSION OF ORDNANCE SURVEY OF THE CONTROLLER OF HIS MAJESTY'S STATIONERY OFFICE. © CROWN COPYRIGHT AND DATABASE RIGHTS 2026 ORDNANCE SURVEY AC0000808122.

1	18/02/2026	DRAFT	LD	JS	SC
2	10/04/2026	FINAL	LD	JC	SC
Issue	Date	Remarks	Drawn	Checked	Approved

**Title**

Figure 3-2  
 English Onshore Scheme Temporary Components  
 EGL5 EIA Preliminary Environmental Information Report Non-Technical Summary



**Figure Number** Figure 3-2

**Drawing Reference** EGL5-WSP-FG-NTS-0005


<b>Scale</b>	<b>Sheet Size</b>	<b>Sheet</b>	<b>Issue</b>
1:10,000	A3	SHEET 3 of 4	1



Figure 3-2  
 Non-Technical Summary  
 English Onshore Scheme Temporary Components

**Legend**

- English Onshore draft Order Limits
- Indicative Zone for Temporary Construction Works
- Highway Widening Works
- Access Route Temporary**
- Primary (Cable Drum AIL)

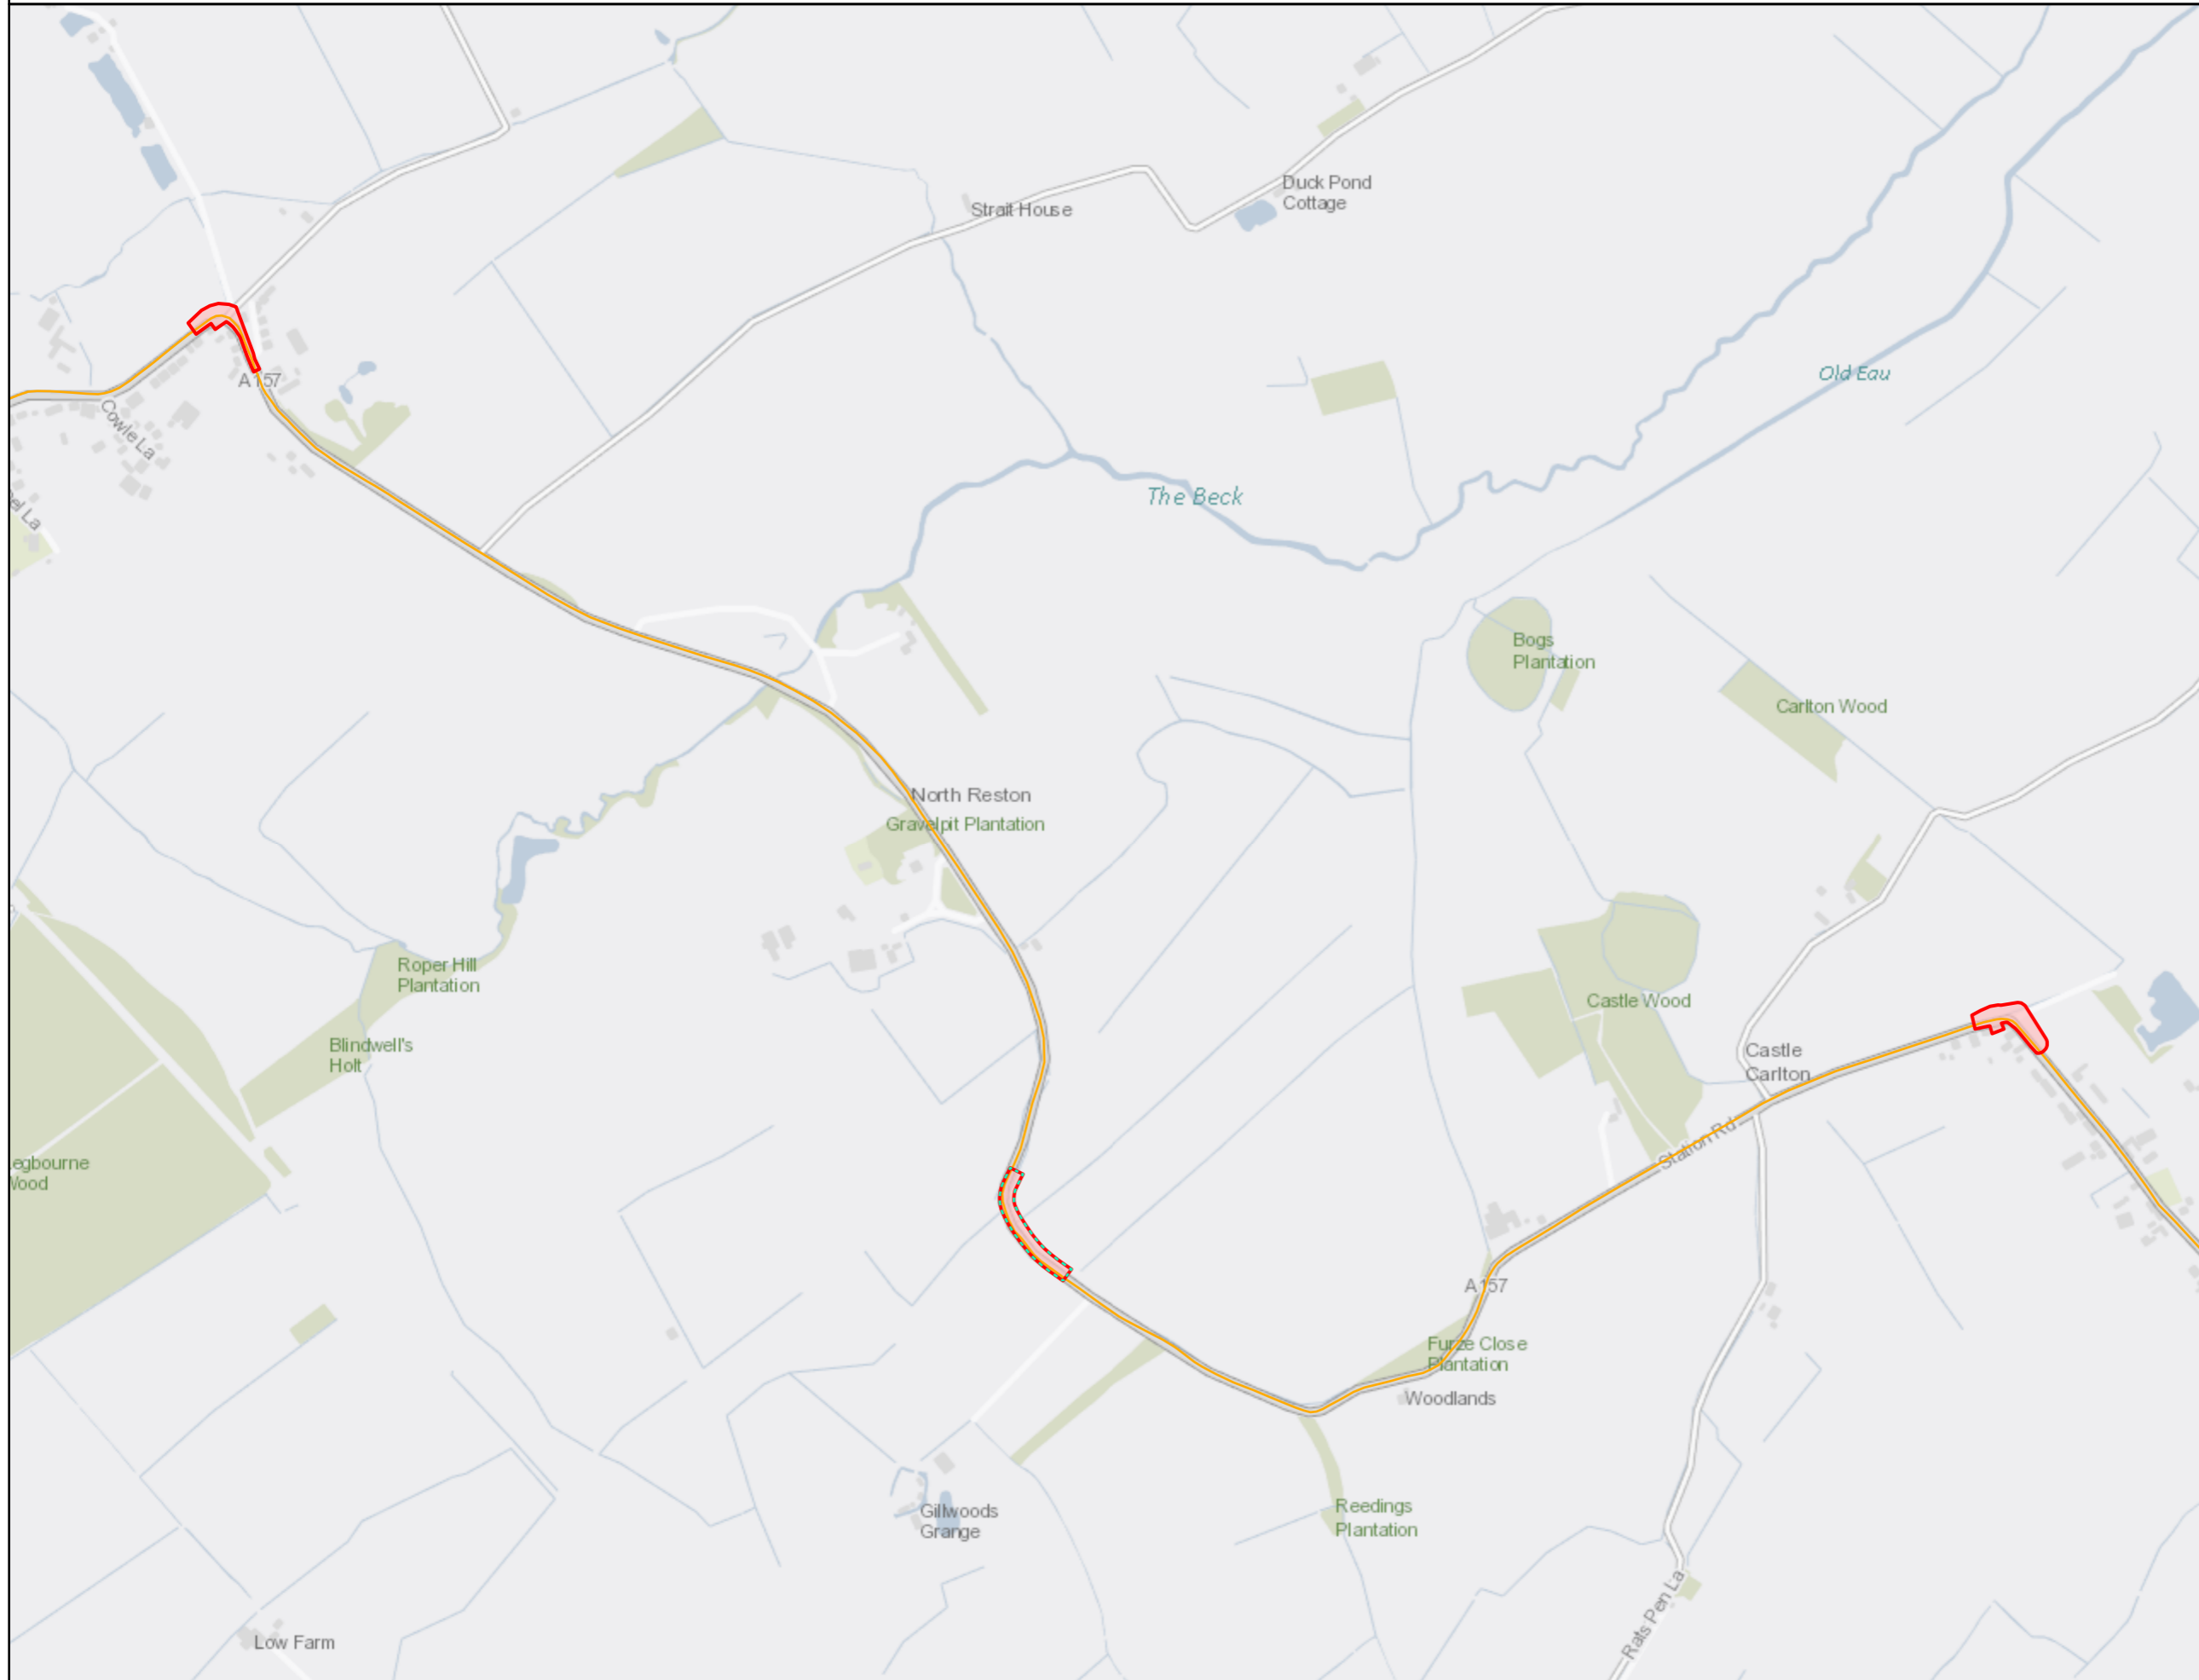


**Notes**

This drawing is scaled at paper size A3, therefore any prints taken at smaller sizes will affect accuracy of the measurement units and should not be scaled against.



Coordinate System: British National Grid  
 Sheet X Centroid Coordinate: 538671.5E Sheet Y Centroid Coordinate: 383759.97N

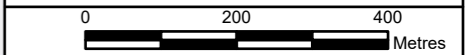

BACKGROUND MAPPING INFORMATION HAS BEEN REPRODUCED FROM THE ORDNANCE SURVEY BY PERMISSION OF ORDNANCE SURVEY OF THE CONTROLLER OF HIS MAJESTY'S STATIONERY OFFICE. © CROWN COPYRIGHT AND DATABASE RIGHTS 2026 ORDNANCE SURVEY AC0000808122.

Issue	Date	Remarks	Drawn	Checked	Approved
1	18/02/2026	DRAFT	LD	JS	SC
2	10/04/2026	FINAL	LD	JC	SC

**Title**

Figure 3-2  
 English Onshore Scheme Temporary Components  
 EGL5 EIA Preliminary Environmental Information Report Non-Technical Summary




Figure Number: Figure 3-2

Drawing Reference: EGL5-WSP-FG-NTS-0005

Scale	Sheet Size	Sheet	Issue
1:10,000	A3	SHEET 4 of 4	1



Figure 3-3  
Non-Technical Summary  
English Onshore Scheme Permanent Components

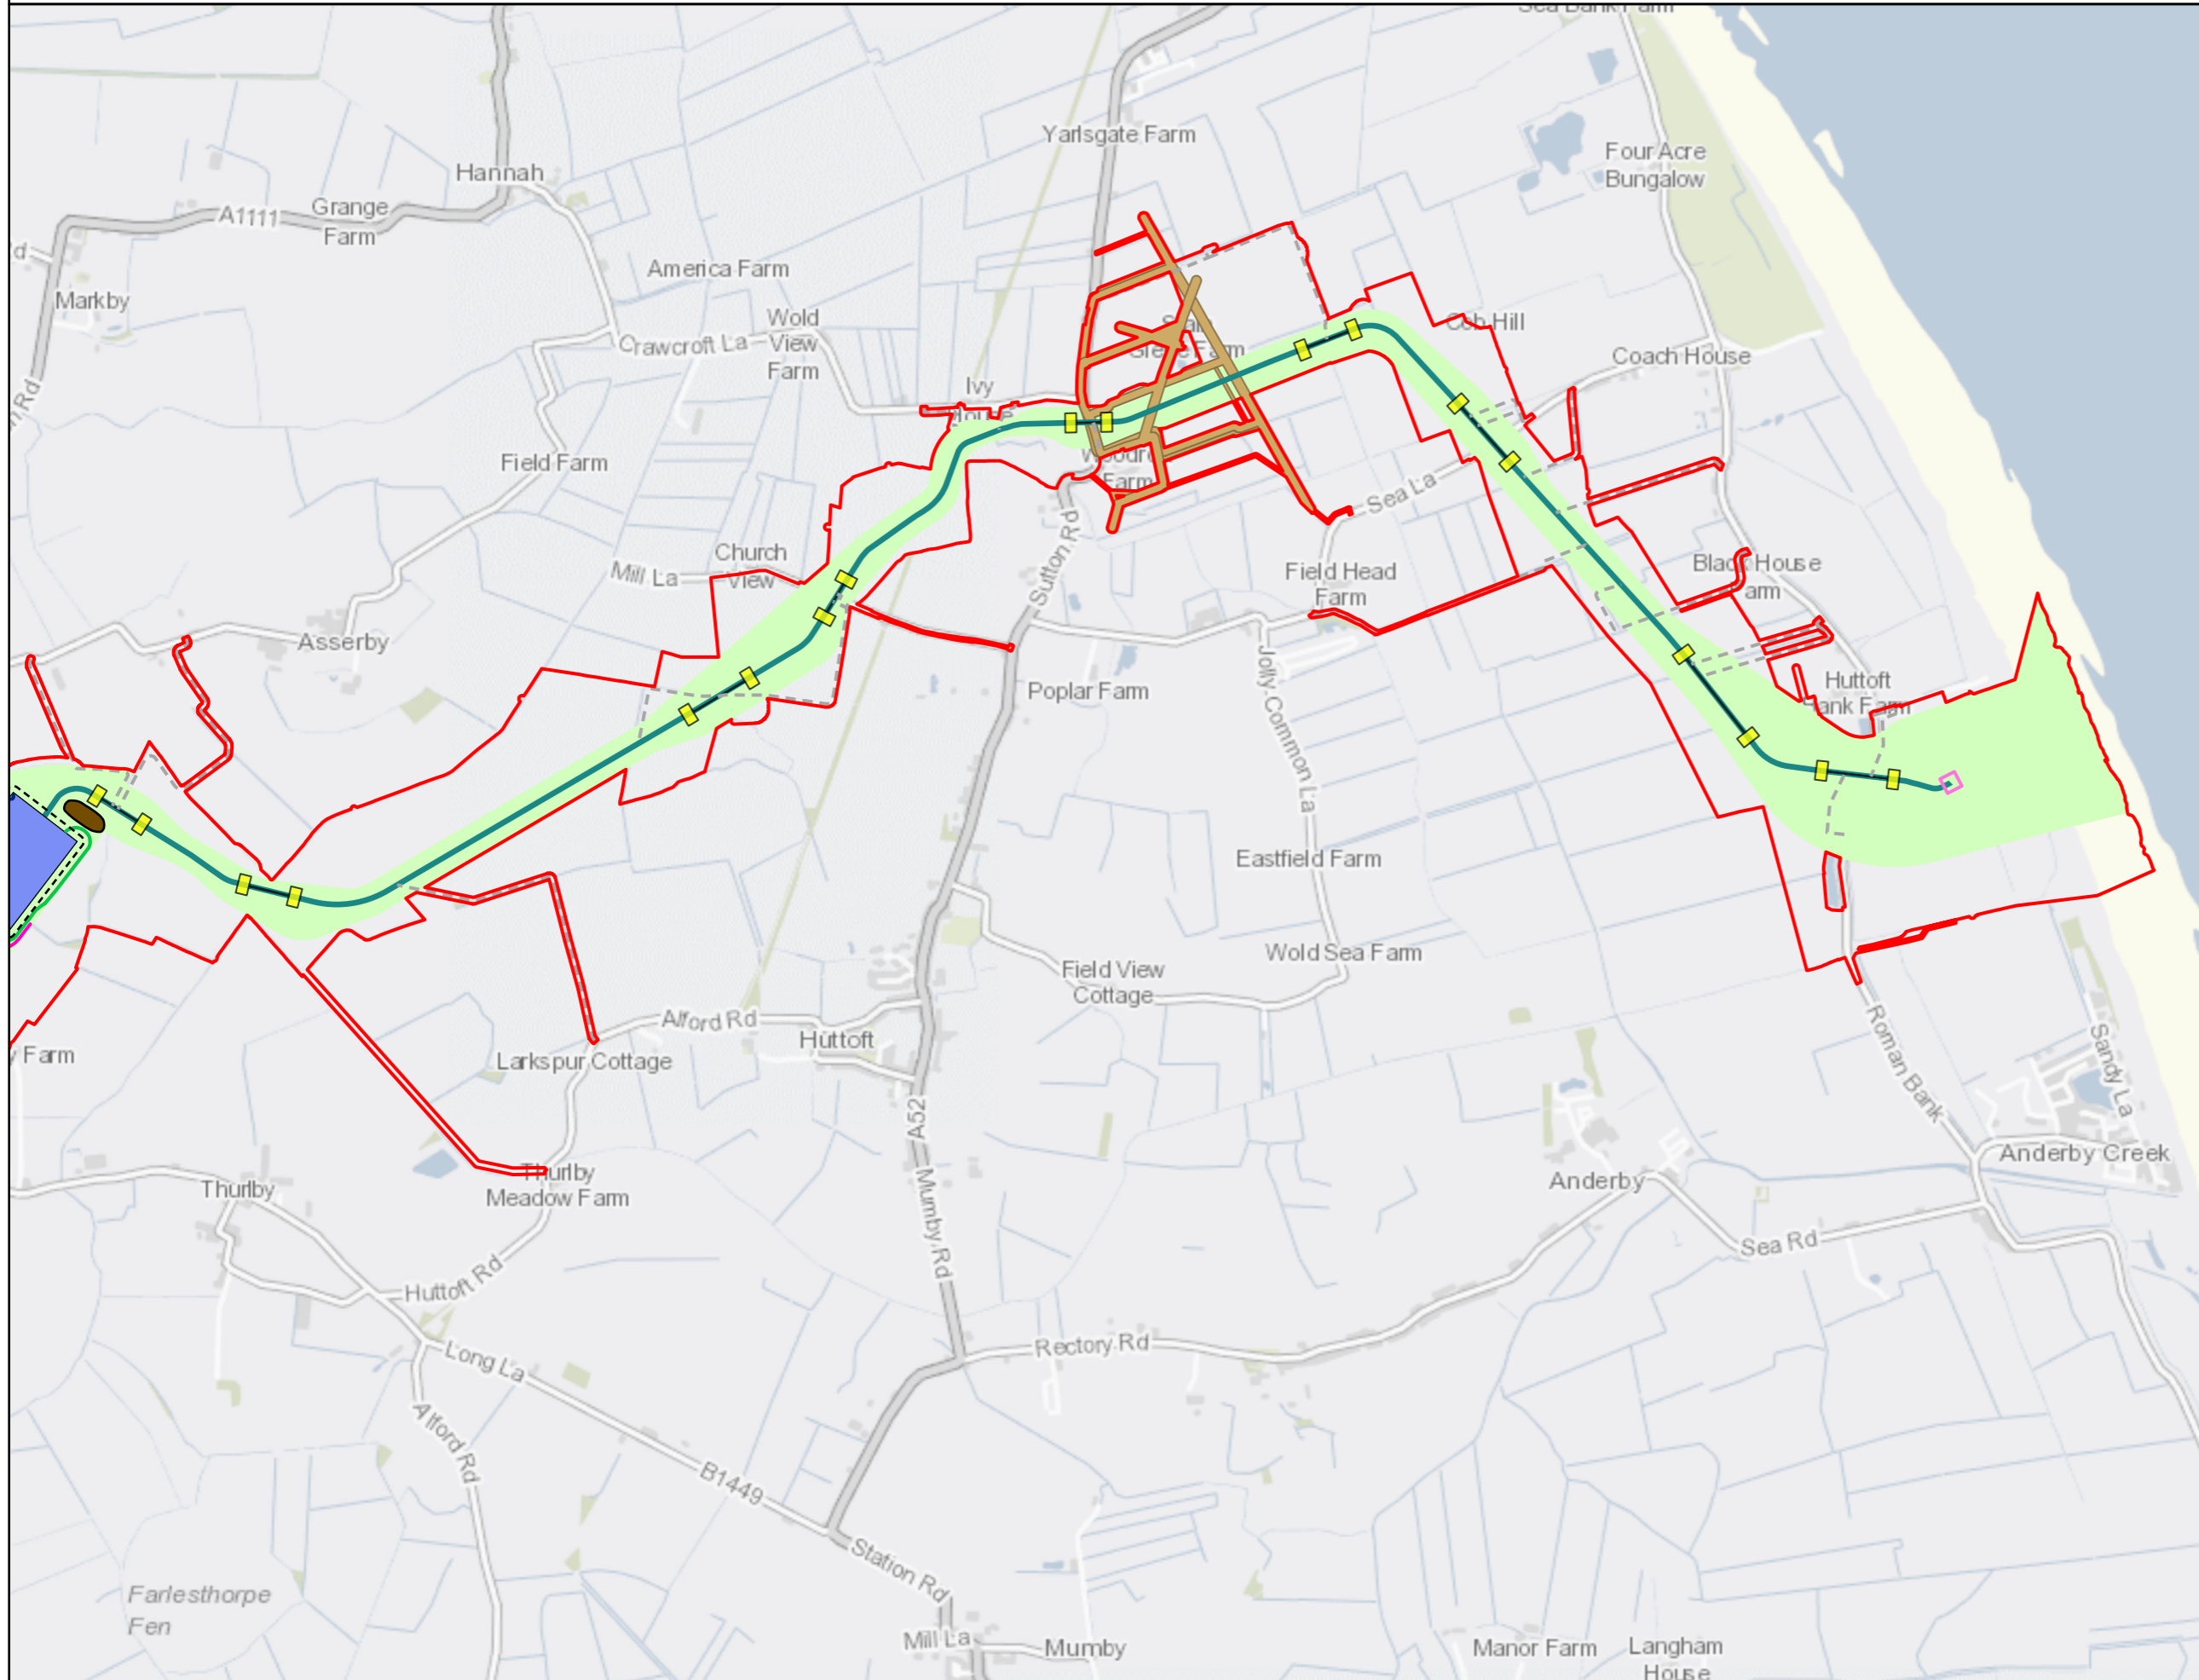


**Legend**

- English Onshore draft Order Limits
- Preferred Cable Alignment
- Converter Station
- Converter Station Utility Connections
- Converter Station earthworks and external maintenance access buffer
- Indicative Zone for Underground Cable Assets
- OHL Diversion
- Constraint Crossing
- Landfall HDD Drill Site and TJB
- Watercourses Requiring Diversion
- Permanent Drainage Basin

**Access Route Permanent**

- Permanent off-road cable access route
- Permanent converter station access route (AIL)
- Permanent converter station access route (HGV)

**Notes**  
This drawing is scaled at paper size A3, therefore any prints taken at smaller sizes will affect accuracy of the measurement units and should not be scaled against.

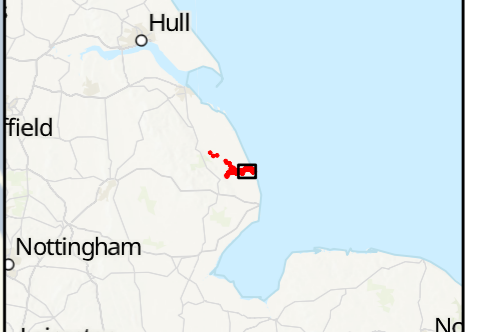

Coordinate System: British National Grid  
Sheet X Centroid Coordinate: 551916.41E Sheet Y Centroid Coordinate: 377058.09N



BACKGROUND MAPPING INFORMATION HAS BEEN REPRODUCED FROM THE ORDNANCE SURVEY BY PERMISSION OF ORDNANCE SURVEY OF THE CONTROLLER OF HIS MAJESTY'S STATIONERY OFFICE. © CROWN COPYRIGHT AND DATABASE RIGHTS 2026 ORDNANCE SURVEY AC0000808122.

1	18/02/2026	DRAFT	LD	JS	SC
2	10/04/2026	FINAL	LD	JC	SC
Issue	Date	Remarks	Drawn	Checked	Approved

**Title**

Figure 3-3  
English Onshore Scheme Permanent Components  
EGL5 EIA Preliminary Environmental Information Report Non-Technical Summary




**Figure Number** Figure 3-3

**Drawing Reference** EGL5-WSP-FG-NTS-0006

<b>Scale</b>	<b>Sheet Size</b>	<b>Sheet</b>	<b>Issue</b>
1:20,000	A3	SHEET 1 of 4	1



Figure 3-3  
Non-Technical Summary  
English Onshore Scheme Permanent Components

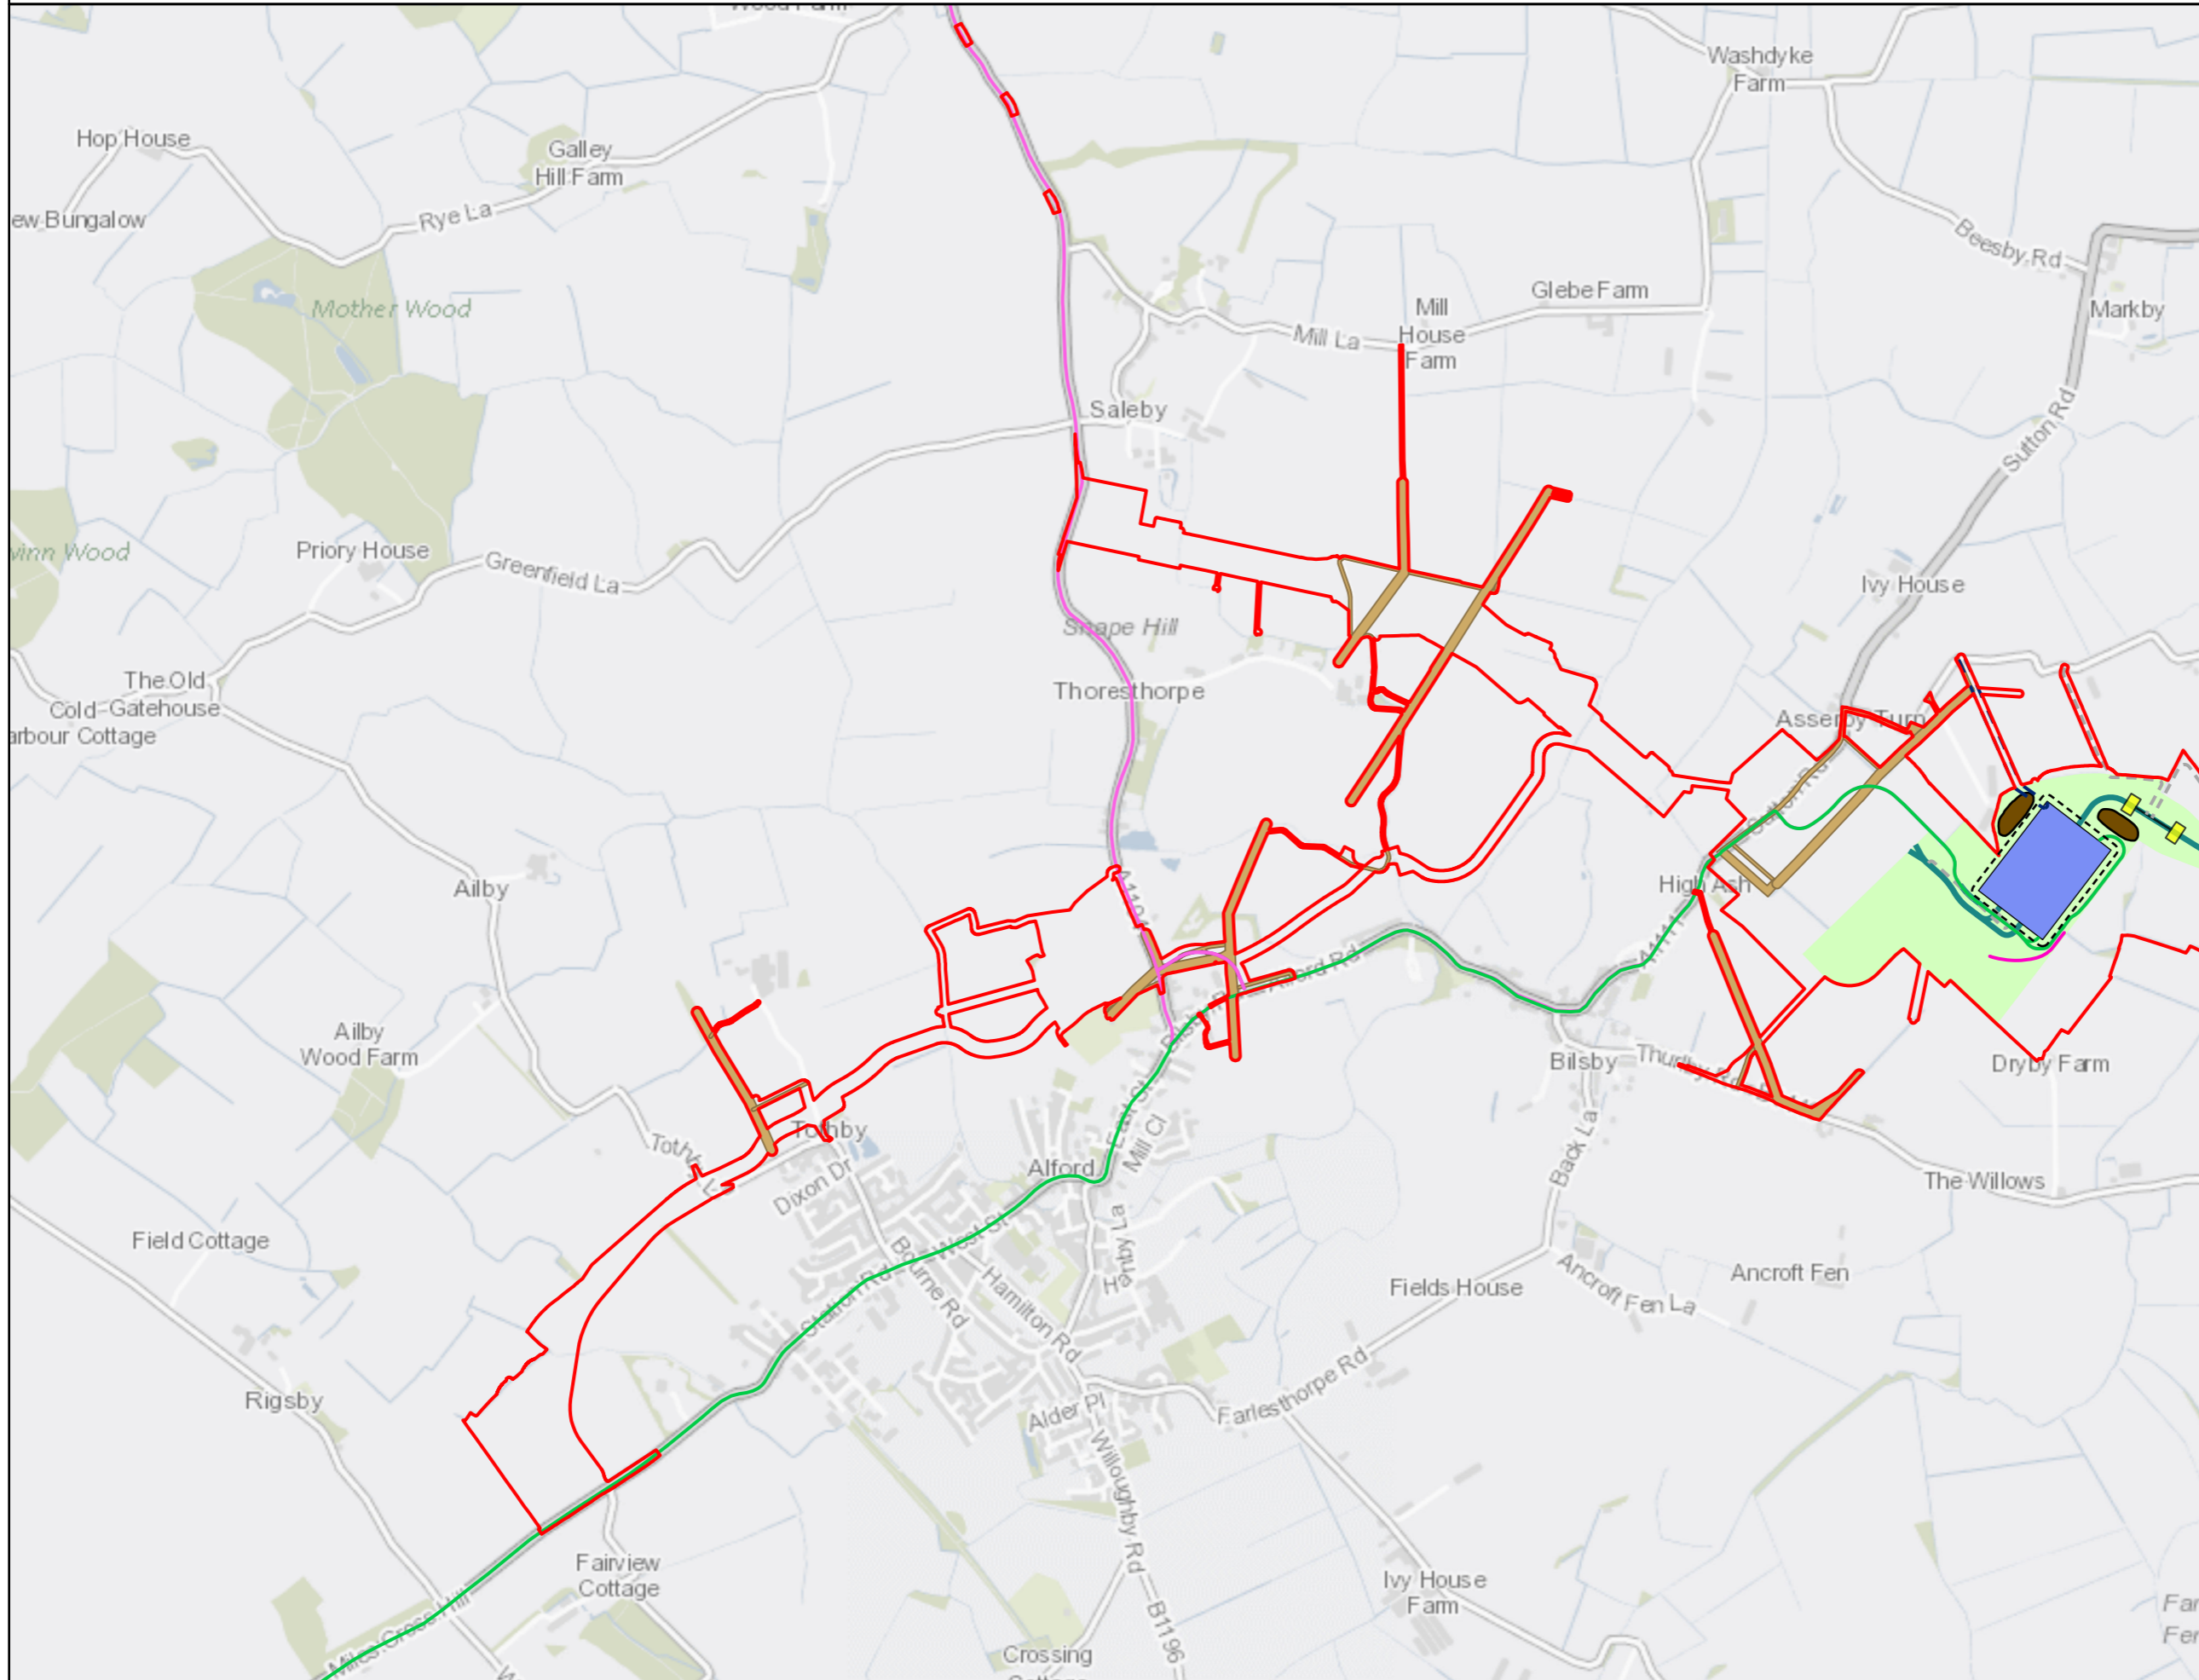

**Legend**

- English Onshore draft Order Limits
- Preferred Cable Alignment
- Converter Station
- Converter Station Utility Connections
- Converter Station earthworks and external maintenance access buffer
- Indicative Zone for Underground Cable Assets
- OHL Diversion
- Constraint Crossing
- Watercourses Requiring Diversion
- Permanent Drainage Basin


**Access Route Permanent**

- Permanent off-road cable access route
- Permanent converter station access route (AIL)
- Permanent converter station access route (HGV)
- Permanent converter station access route (AIL)

**Notes**  
This drawing is scaled at paper size A3, therefore any prints taken at smaller sizes will affect accuracy of the measurement units and should not be scaled against.



Coordinate System: British National Grid  
Sheet X Centroid Coordinate: 545605.22E Sheet Y Centroid Coordinate: 377084.92N

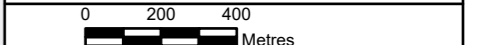

BACKGROUND MAPPING INFORMATION HAS BEEN REPRODUCED FROM THE ORDNANCE SURVEY BY PERMISSION OF ORDNANCE SURVEY OF THE CONTROLLER OF HIS MAJESTY'S STATIONERY OFFICE. © CROWN COPYRIGHT AND DATABASE RIGHTS 2026 ORDNANCE SURVEY AC0000808122.

1	18/02/2026	DRAFT	LD	JS	SC
2	10/04/2026	FINAL	LD	JC	SC
Issue	Date	Remarks	Drawn	Checked	Approved

**Title**  
Figure 3-3  
English Onshore Scheme Permanent Components  
EGL5 EIA Preliminary Environmental Information Report Non-Technical Summary



**Figure Number**  
Figure 3-3

**Drawing Reference**  
EGL5-WSP-FG-NTS-0006


<b>Scale</b>	<b>Sheet Size</b>	<b>Sheet</b>	<b>Issue</b>
1:20,000	A3	SHEET 2 of 4	1



Figure 3-3  
 Non-Technical Summary  
 English Onshore Scheme Permanent Components

**Legend**

- English Onshore draft Order Limits
- Access Route Permanent**
- Permanent converter station access route (ALL)

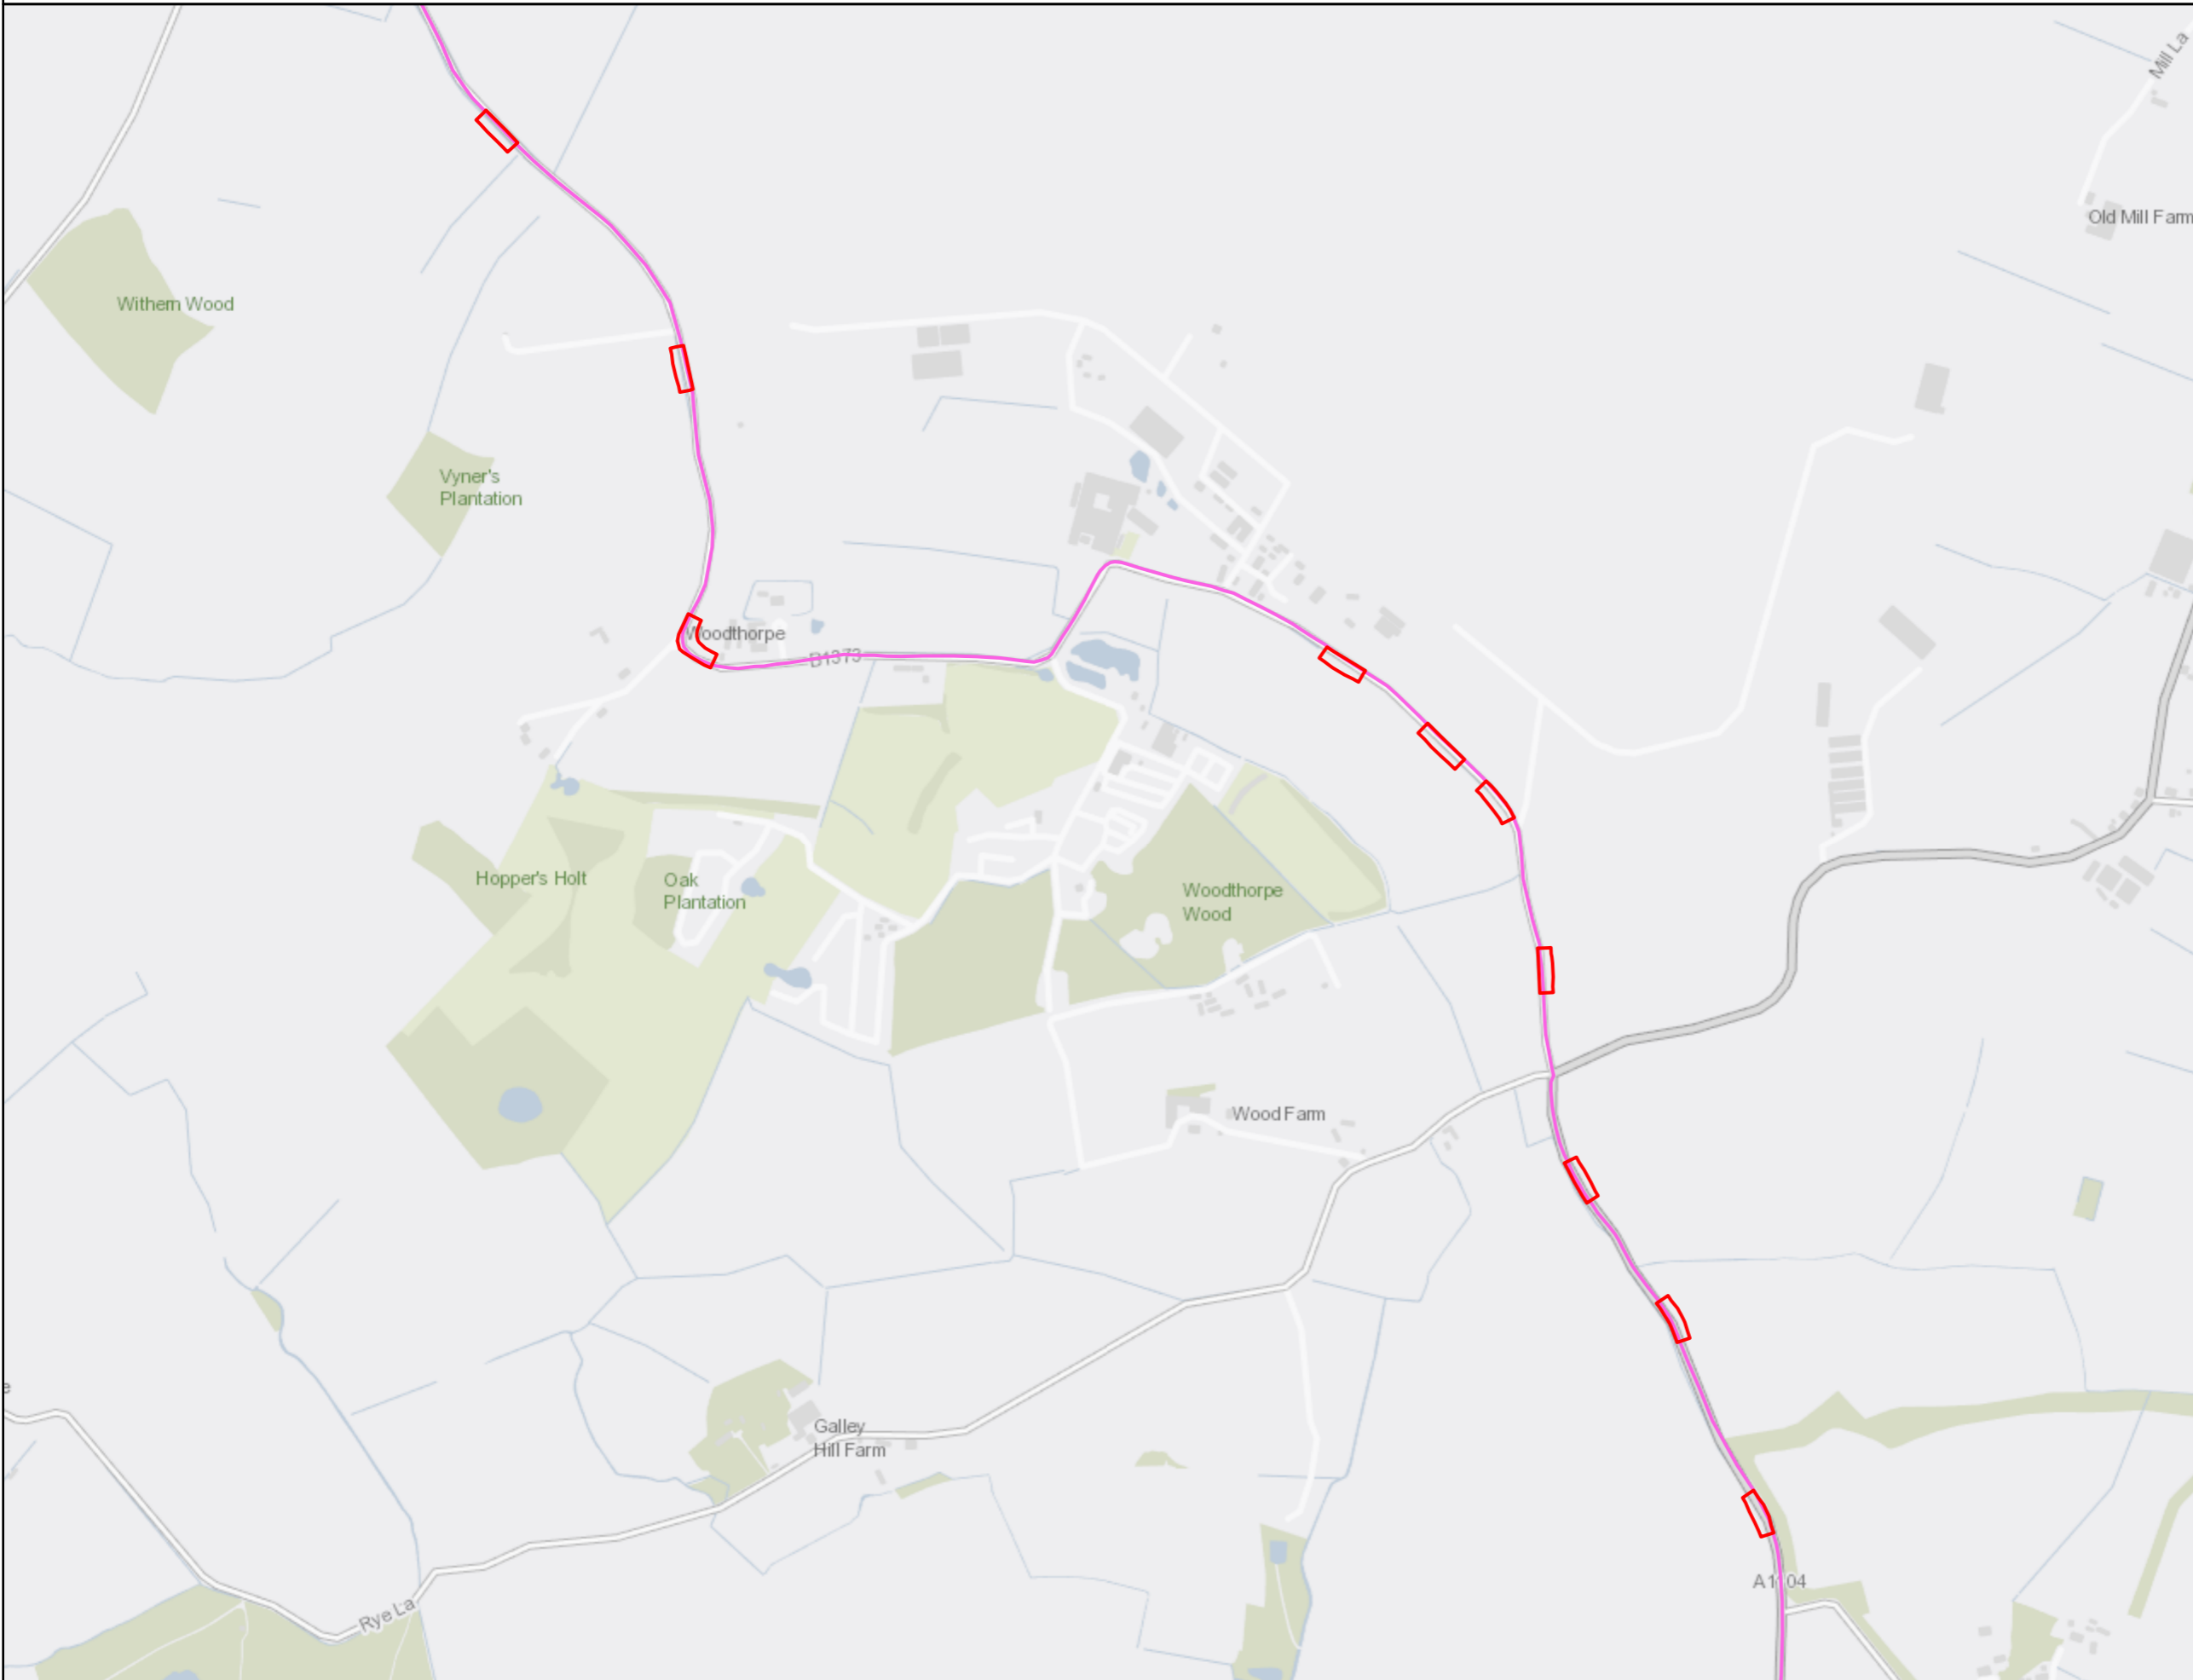


**Notes**

This drawing is scaled at paper size A3, therefore any prints taken at smaller sizes will affect accuracy of the measurement units and should not be scaled against.



Coordinate System: British National Grid  
 Sheet X Centroid Coordinate: 544406.73E Sheet Y Centroid Coordinate: 380117.33N

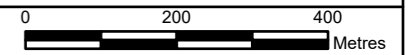

BACKGROUND MAPPING INFORMATION HAS BEEN REPRODUCED FROM THE ORDNANCE SURVEY BY PERMISSION OF ORDNANCE SURVEY OF THE CONTROLLER OF HIS MAJESTY'S STATIONERY OFFICE. © CROWN COPYRIGHT AND DATABASE RIGHTS 2026 ORDNANCE SURVEY AC0000808122.

1	18/02/2026	DRAFT	LD	JS	SC
2	10/04/2026	FINAL	LD	JC	SC
Issue	Date	Remarks	Drawn	Checked	Approved

**Title**

Figure 3-3  
 English Onshore Scheme Permanent Components  
 EGL5 EIA Preliminary Environmental Information Report Non-Technical Summary



**Figure Number** Figure 3-3

**Drawing Reference** EGL5-WSP-FG-NTS-0006


<b>Scale</b>	<b>Sheet Size</b>	<b>Sheet</b>	<b>Issue</b>
1:10,000	A3	SHEET 3 of 4	1



Figure 3-3  
 Non-Technical Summary  
 English Onshore Scheme Permanent Components

**Legend**

- English Onshore draft Order Limits
- OHL Diversion
- Highway Widening Works
- Access Route Permanent**
- Permanent converter station access route (AIL)

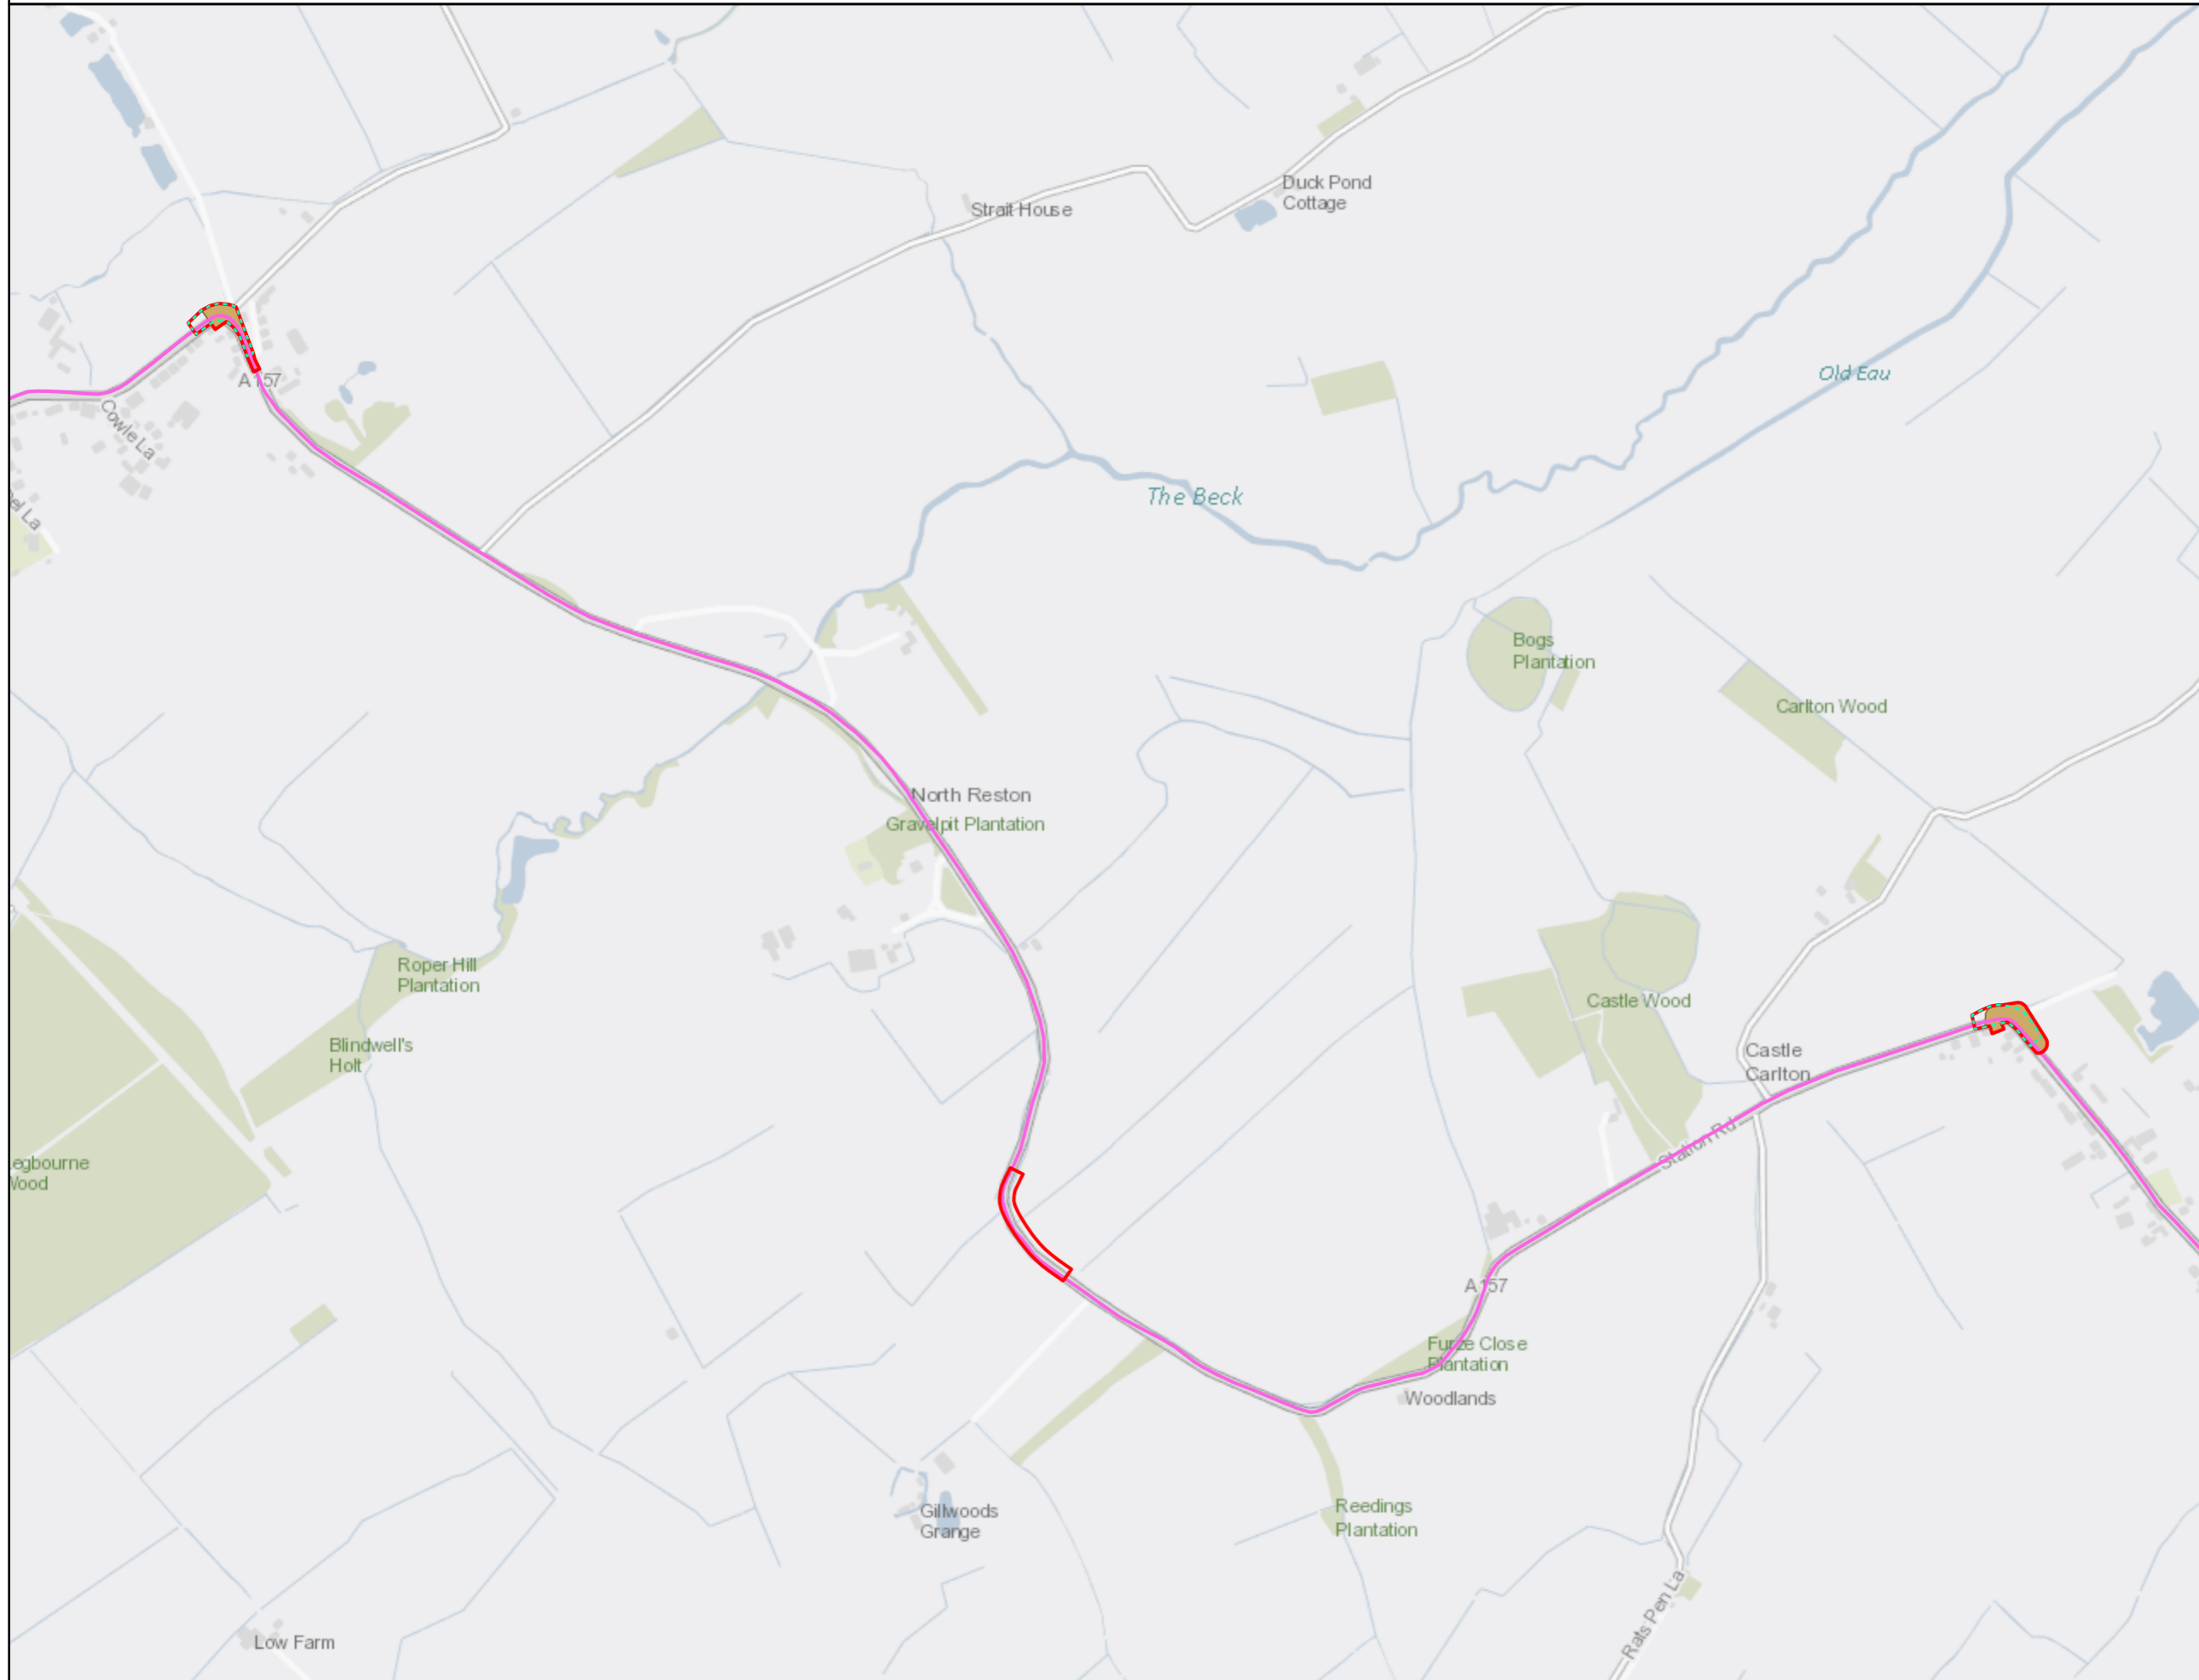


**Notes**

This drawing is scaled at paper size A3, therefore any prints taken at smaller sizes will affect accuracy of the measurement units and should not be scaled against.



Coordinate System: British National Grid  
 Sheet X Centroid Coordinate: 538671.5E Sheet Y Centroid Coordinate: 383759.97N

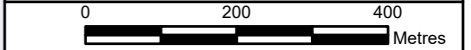

BACKGROUND MAPPING INFORMATION HAS BEEN REPRODUCED FROM THE ORDNANCE SURVEY BY PERMISSION OF ORDNANCE SURVEY OF THE CONTROLLER OF HIS MAJESTY'S STATIONERY OFFICE. © CROWN COPYRIGHT AND DATABASE RIGHTS 2026 ORDNANCE SURVEY AC0000808122.

Issue	Date	Remarks	Drawn	Checked	Approved
1	18/02/2026	DRAFT	LD	JS	SC
2	10/04/2026	FINAL	LD	JC	SC

**Title**

Figure 3-3  
 English Onshore Scheme Permanent Components  
 EGL5 EIA Preliminary Environmental Information Report Non-Technical Summary



Figure Number: Figure 3-3

Drawing Reference: EGL5-WSP-FG-NTS-0006

Scale	Sheet Size	Sheet	Issue
1:10,000	A3	SHEET 4 of 4	1