
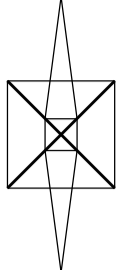
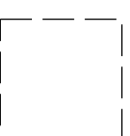
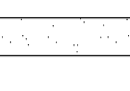


 



NATIONAL GRID  
 NEW WESTON MARSH SUBSTATION A  
 SECTION 37 4ZM APPLICATION  
 ILLUSTRATIVE LATTICE PYLON CONDUCTOR PULLING POSITION  
 SHEET 1 OF 1

LEGEND

-  Pylon
-  Foundation (below ground level)
-  Haul road and working area (stoned)
-  Interceptor ditch
-  Overhead line conductors
-  Conductor pulling position area

Notes

1. All dimensions are approximate and indicated in metres (m) unless noted otherwise.
2. For terminal pylons, equipment for pulling activity is shown on the right-hand side, however can be reversed.
3. This drawing shows a conductor pulling area during conductor installation.

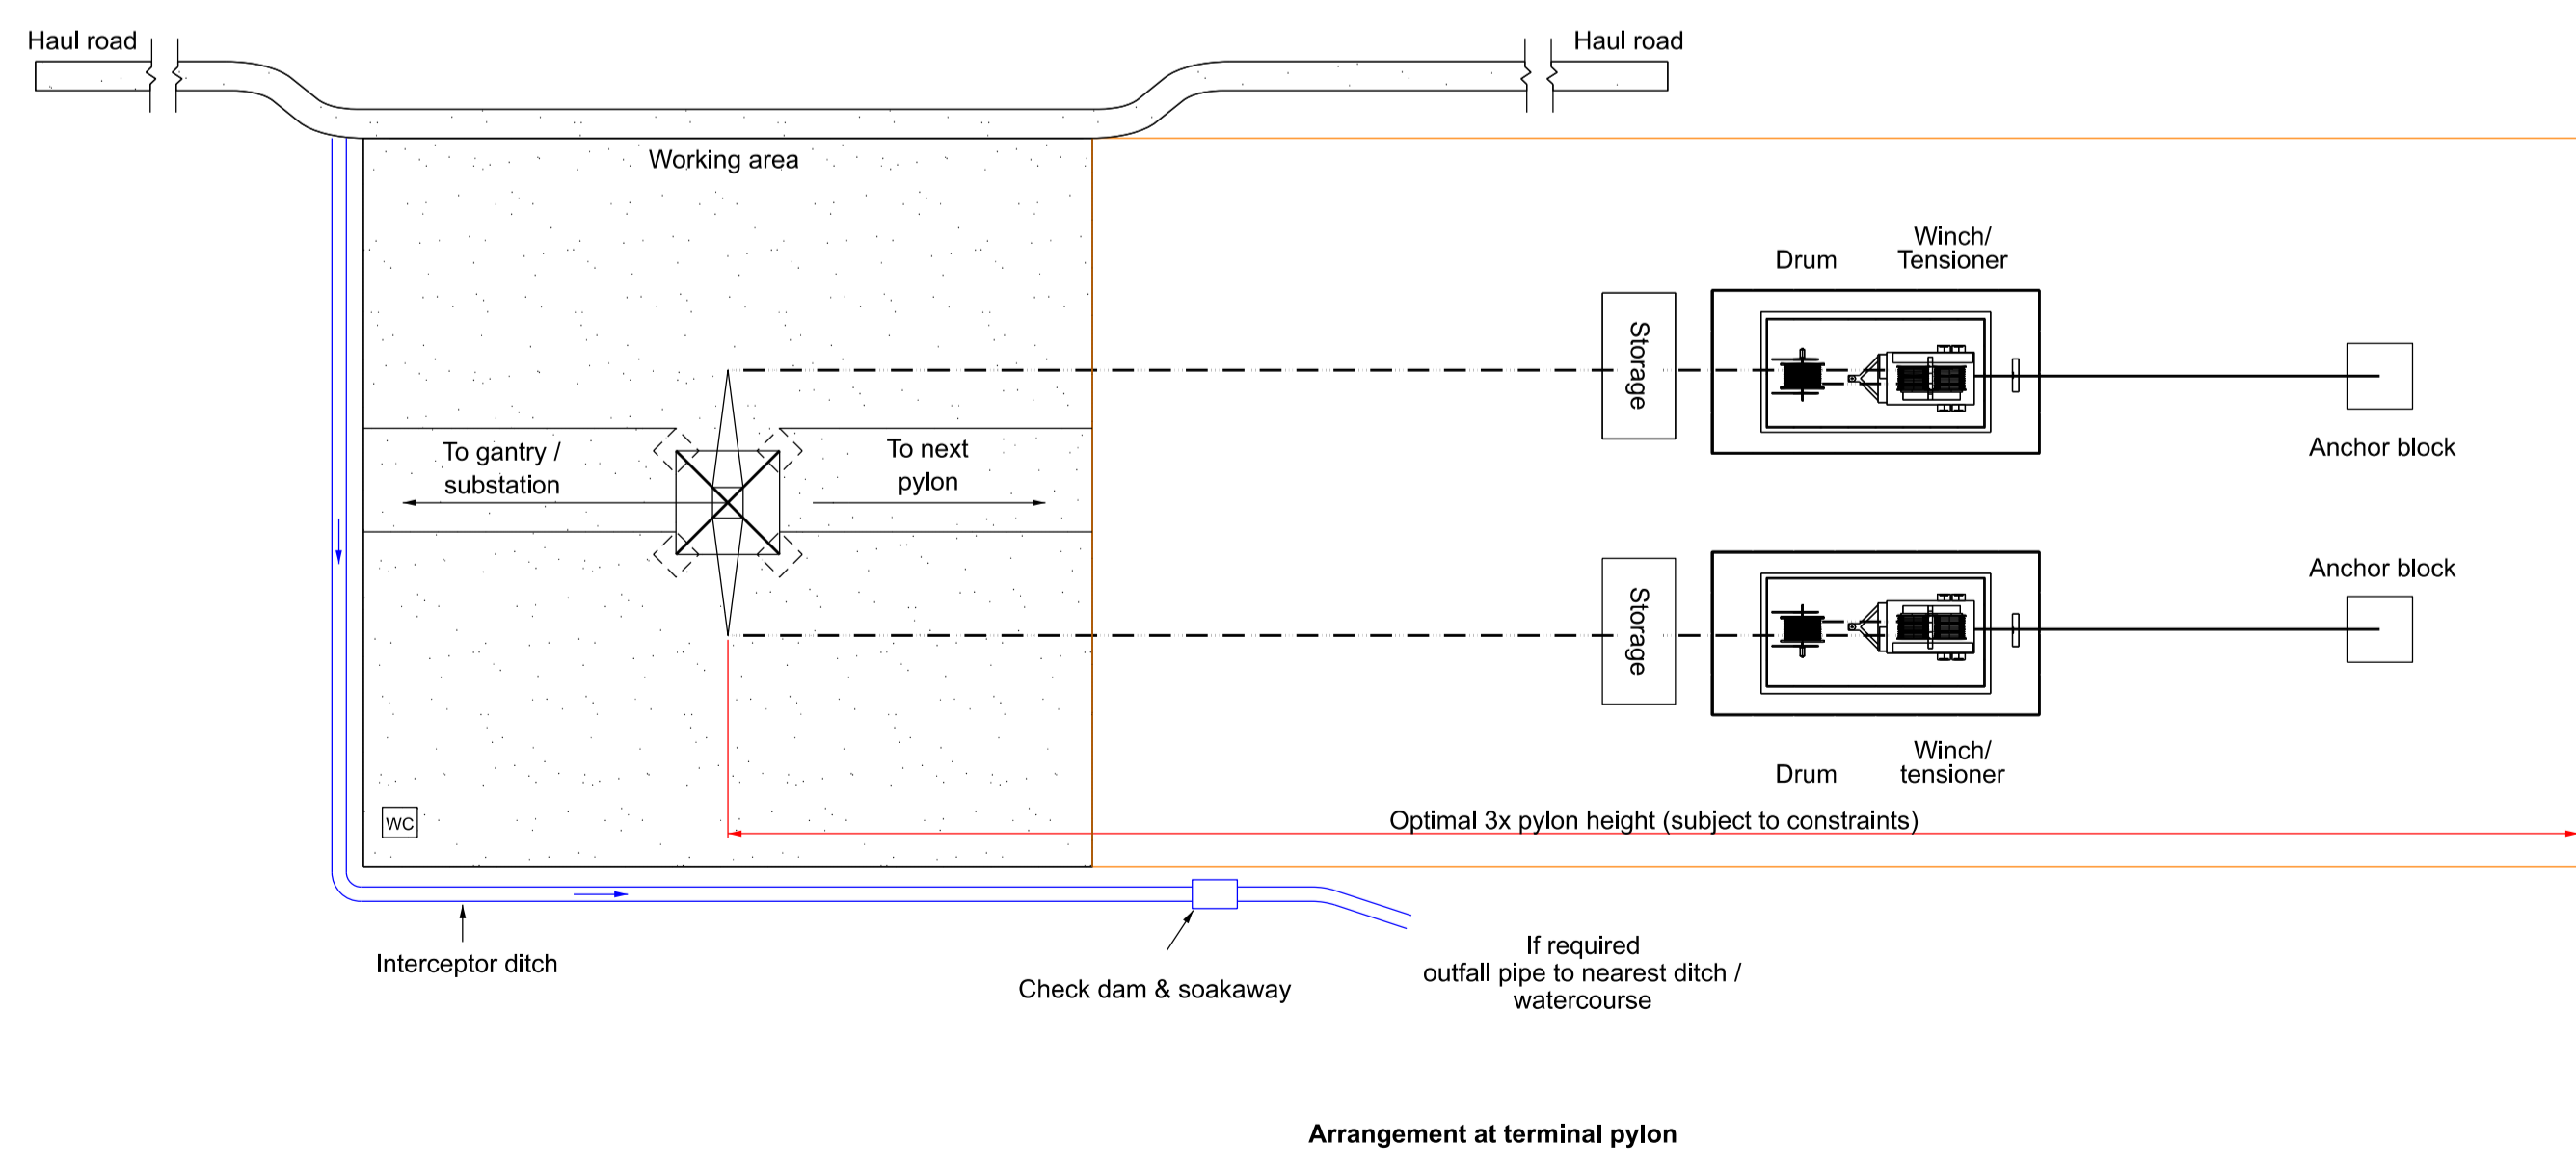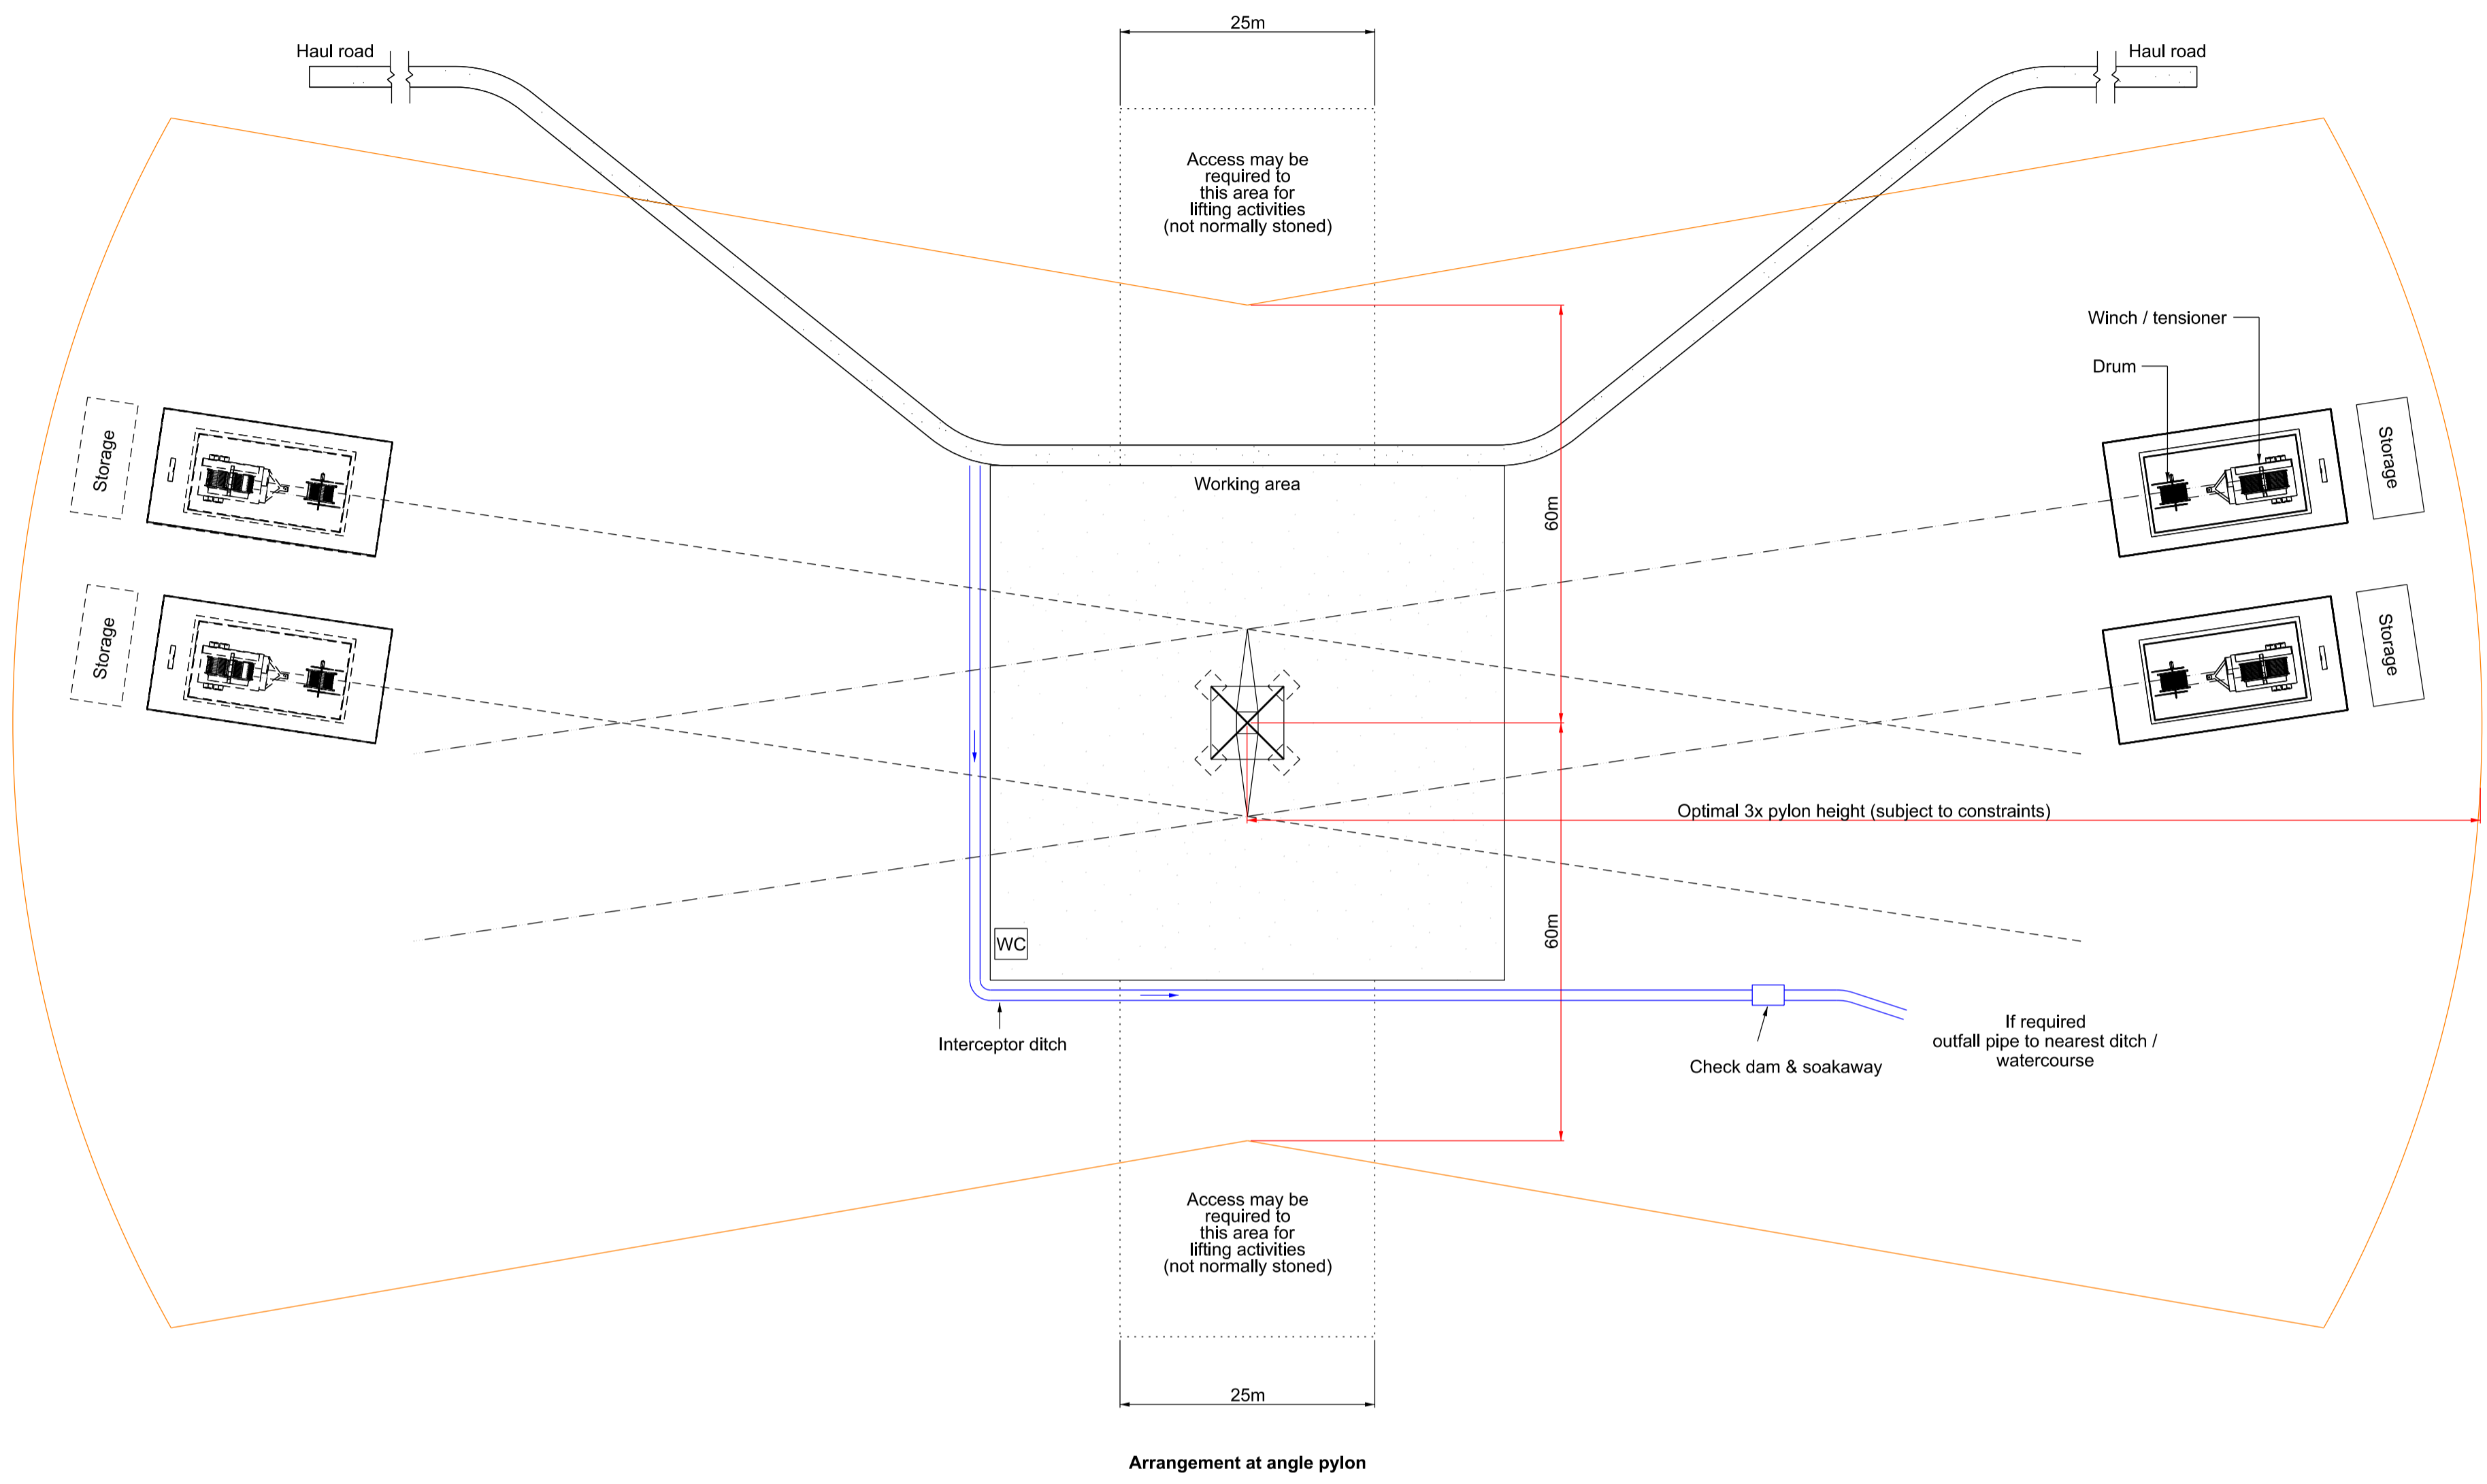

Issue	Date	Remarks	Drawn	Checked	Approved
A	APR-2026	FOR SUBMISSION	JDH	RF	BK

Title

NATIONAL GRID  
 NEW WESTON MARSH SUBSTATION A  
 SECTION 37 4ZM APPLICATION  
 ILLUSTRATIVE LATTICE PYLON  
 CONDUCTOR PULLING POSITION  
 SHEET 1 OF 1

**nationalgrid**

National Grid Drawing Reference  
 GWNC-LST-4ZM-ZZZZZ-DRW-EN-000010

Scale	Sheet Size	Sheet	Issue
N.T.S	A1	SHEET 1 OF 1	A