
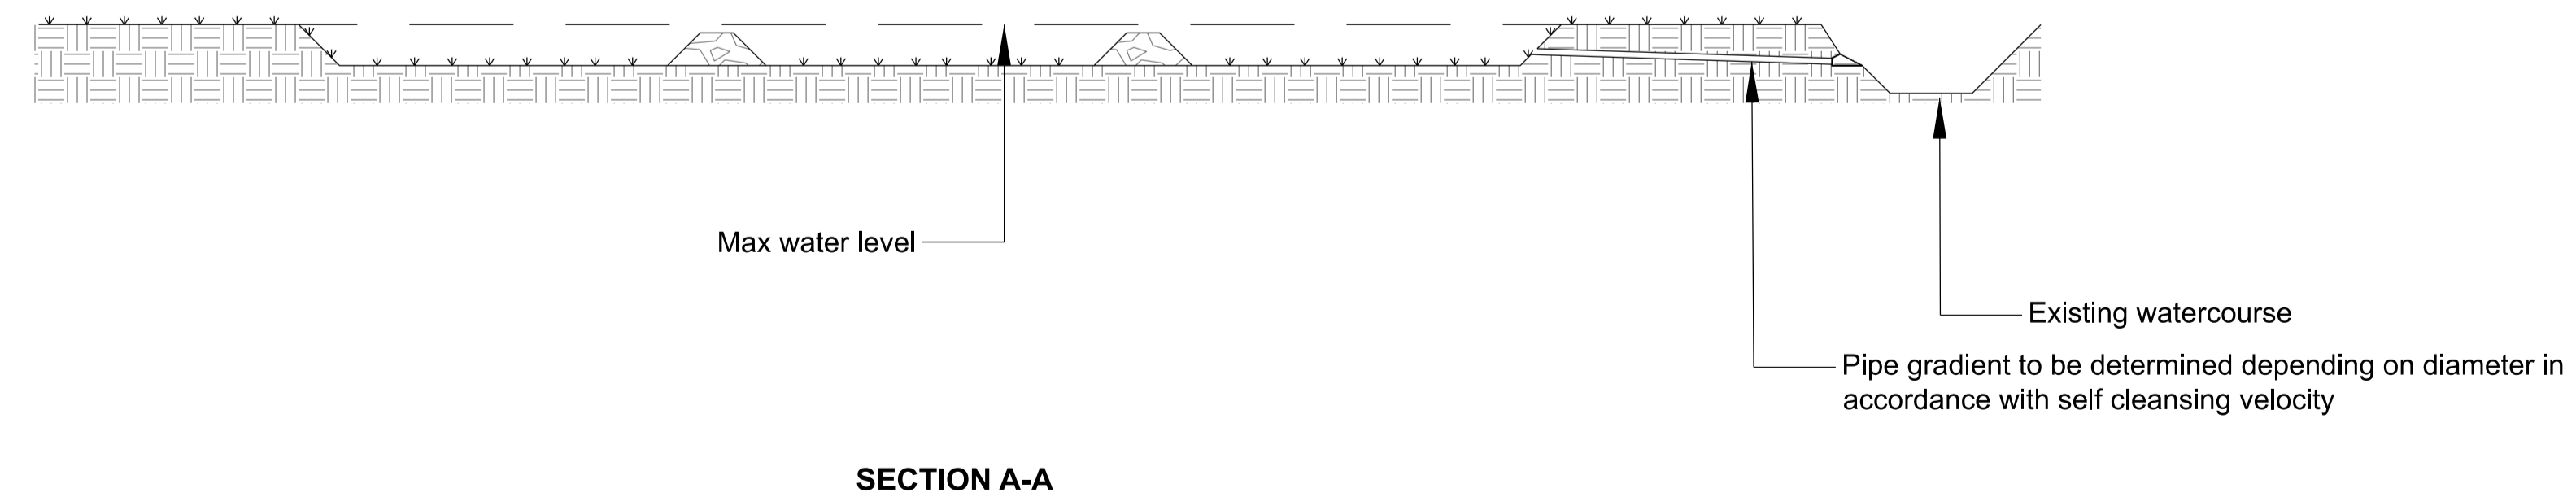


NATIONAL GRID  
 NEW WESTON MARSH SUBSTATION A  
 SECTION 37 4ZM APPLICATION  
 ILLUSTRATIVE WATERCOURSE OUTFALL BASIN  
 SHEET 1 OF 2

LEGEND

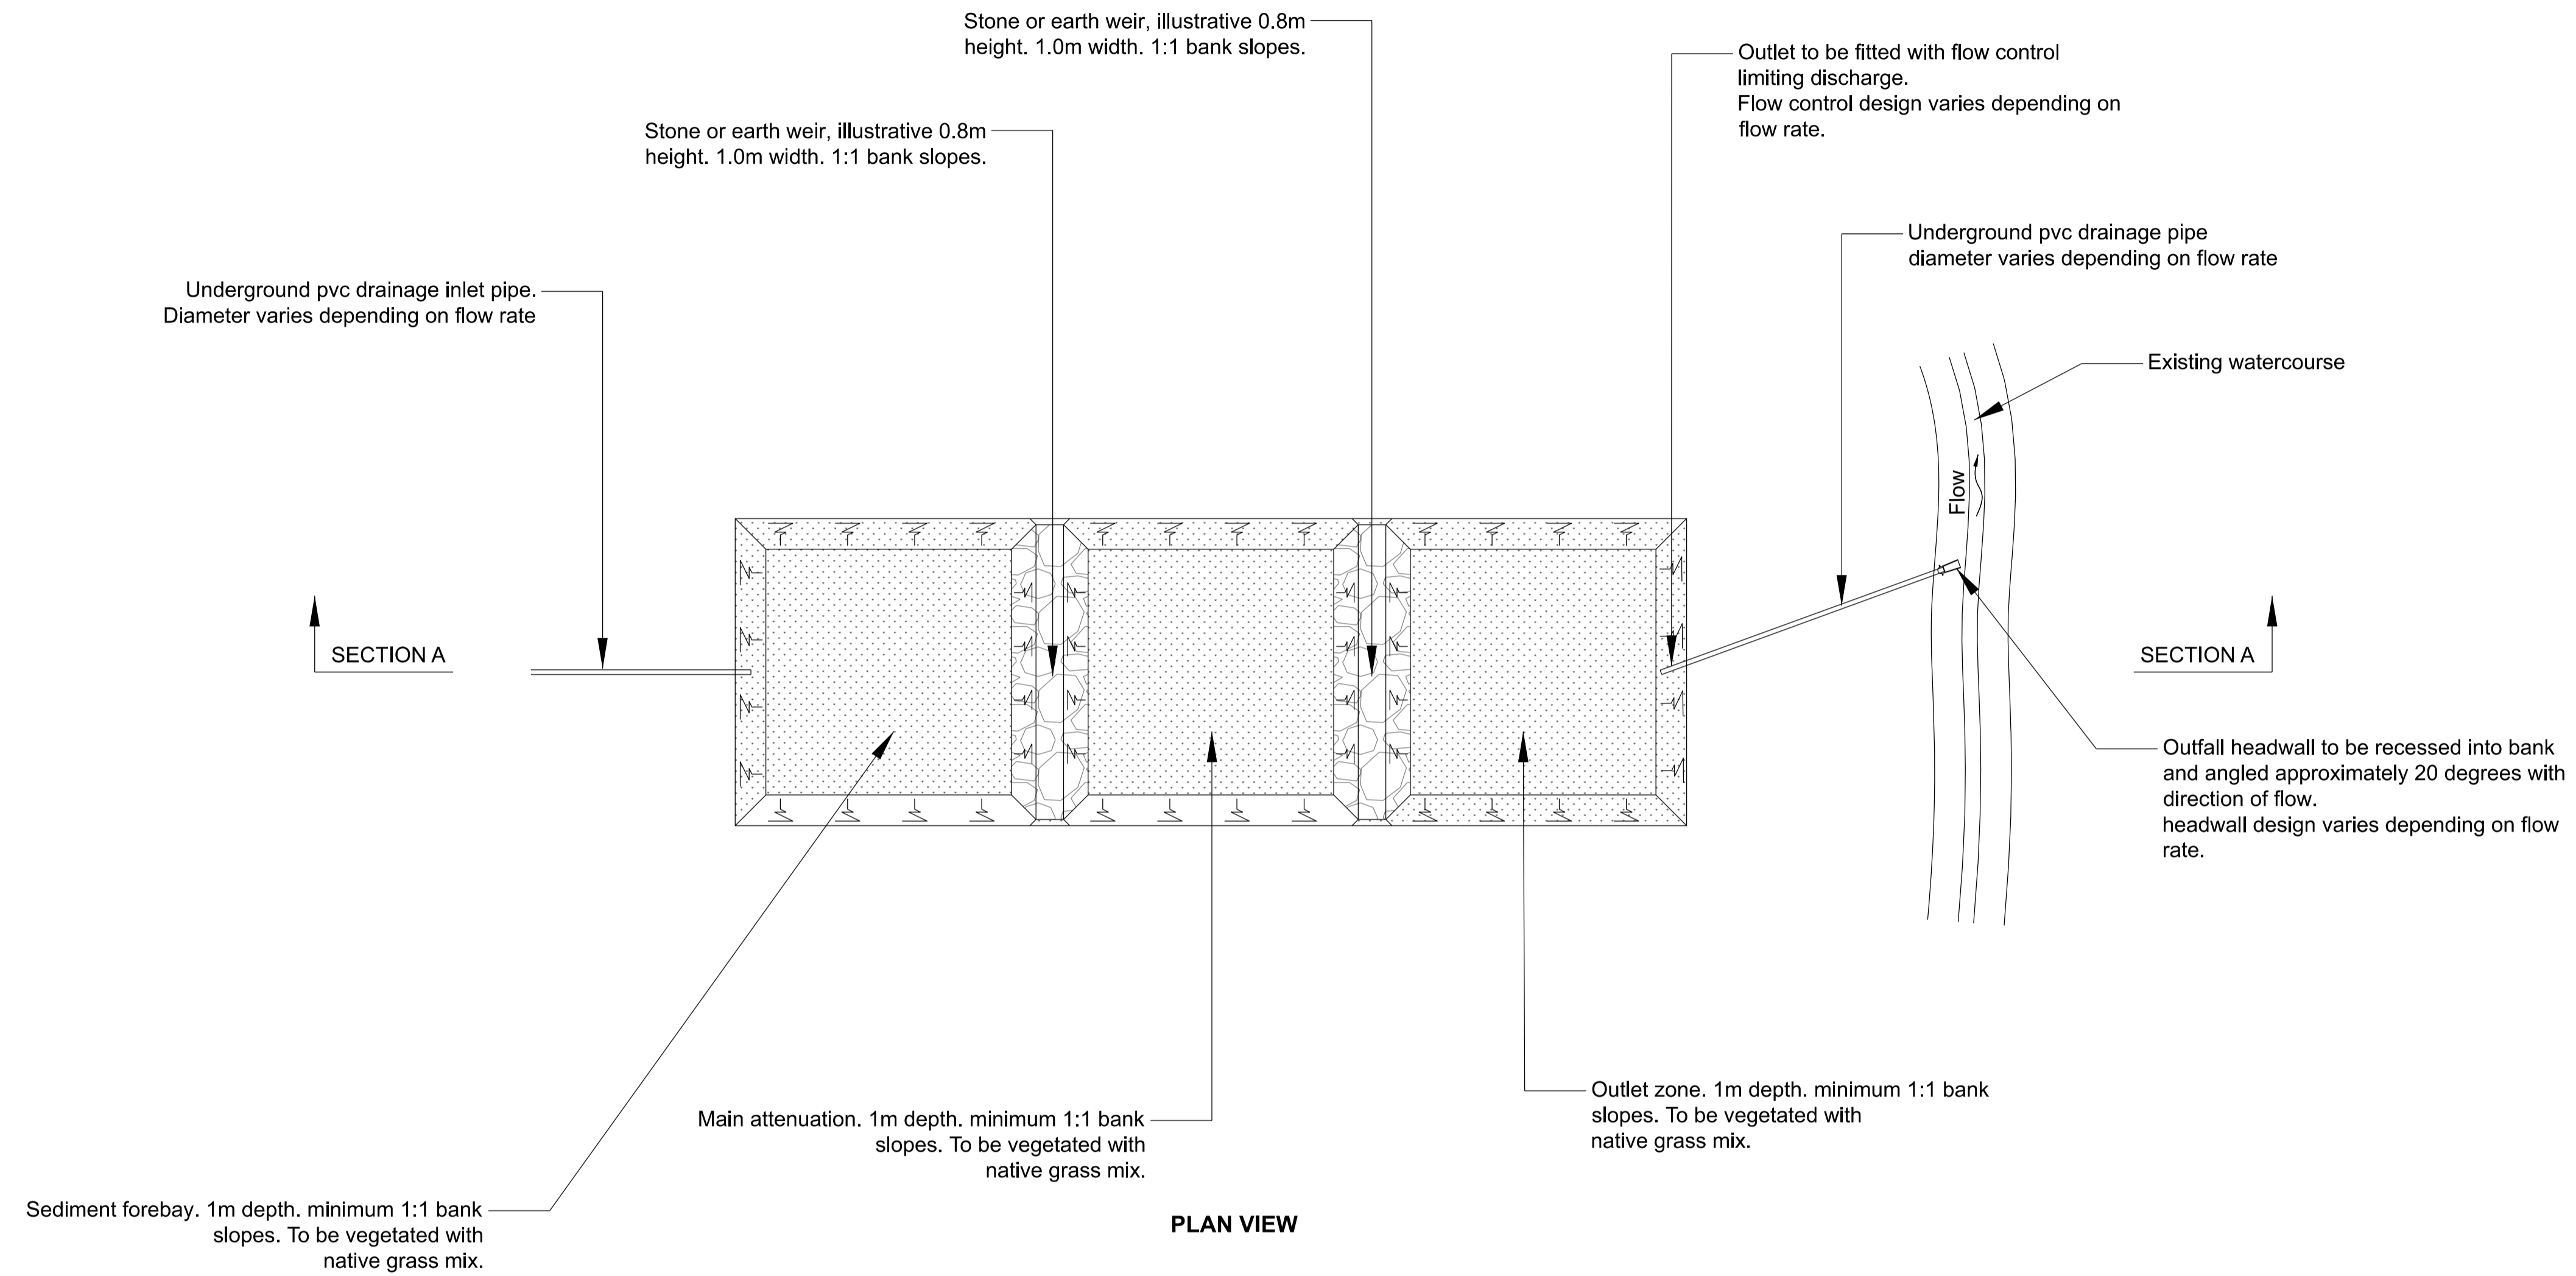

Notes

1. All dimensions are approximate and indicated in metres (m) unless noted otherwise.
2. Three stage attenuation basin designed to accommodate surface water runoff. Size to be designed in accordance with site specific infiltration rate.
3. Drawing is illustrative only, sizing of basins and outfall pipes to be site specific depending on localised constraints.
4. Detailed design will determine the final SuDS locations.

Issue	Date	Remarks	Drawn	Checked	Approved
A	JUN-2026	FOR SUBMISSION	CT	RF	BK

Title

NATIONAL GRID  
 NEW WESTON MARSH SUBSTATION A  
 SECTION 37 4ZM APPLICATION  
 ILLUSTRATIVE WATERCOURSE  
 OUTFALL BASIN  
 SHEET 1 OF 2



**nationalgrid**

National Grid Drawing Reference  
 GWNC-LST-4ZM-ZZZZZ-DRW-EN-000007

Scale	Sheet Size	Sheet	Issue
N.T.S	A1	SHEET 1 OF 2	A

NATIONAL GRID  
 NEW WESTON MARSH SUBSTATION A  
 SECTION 37 4ZM APPLICATION  
 ILLUSTRATIVE INFILTRATION BASIN  
 SHEET 2 OF 2

LEGEND

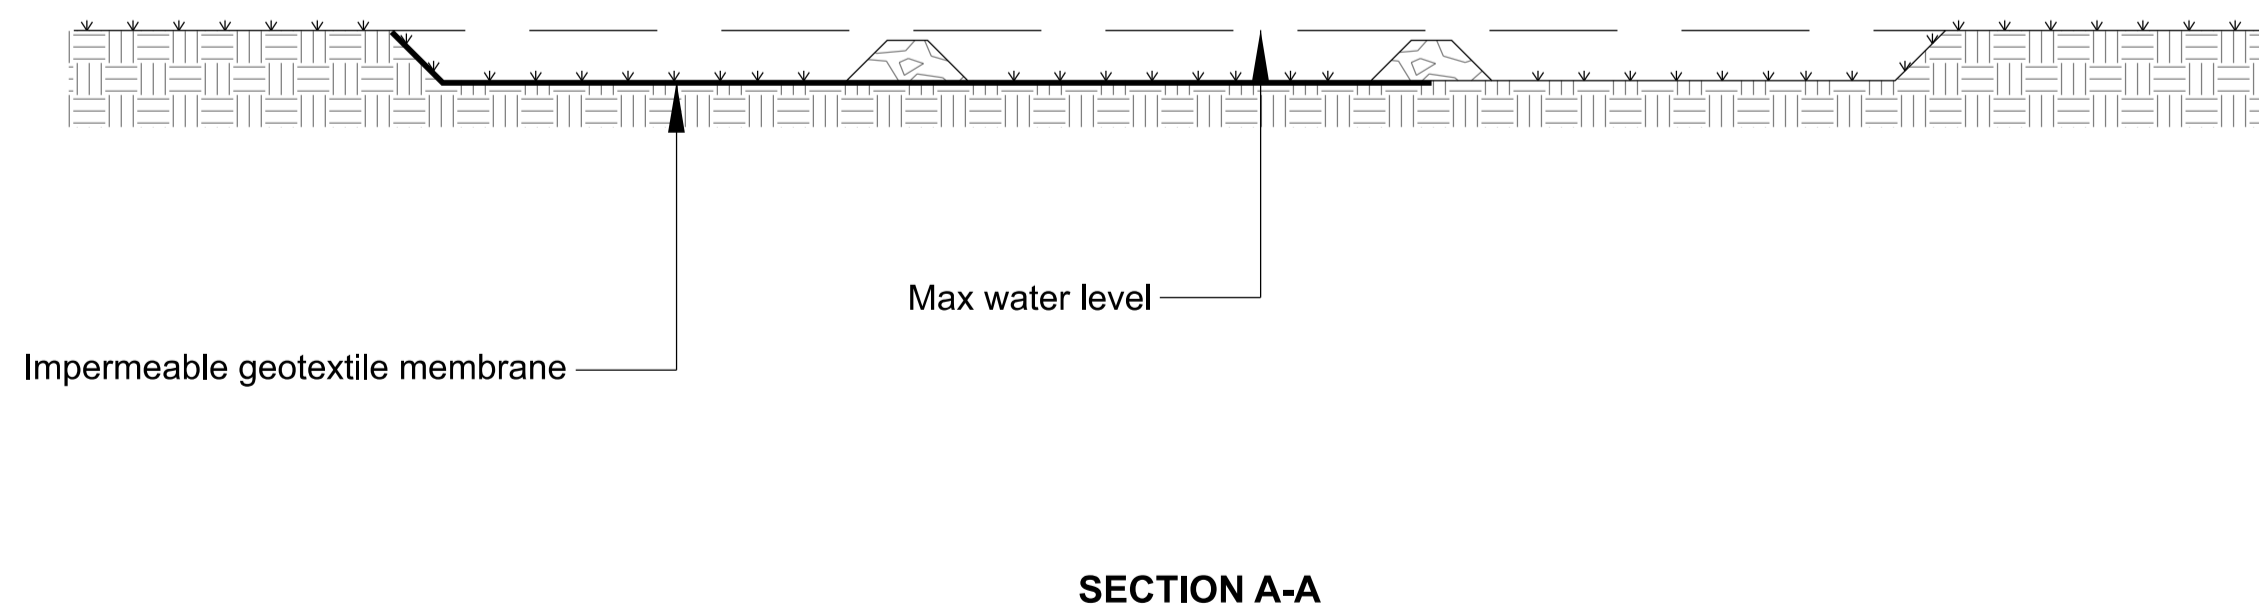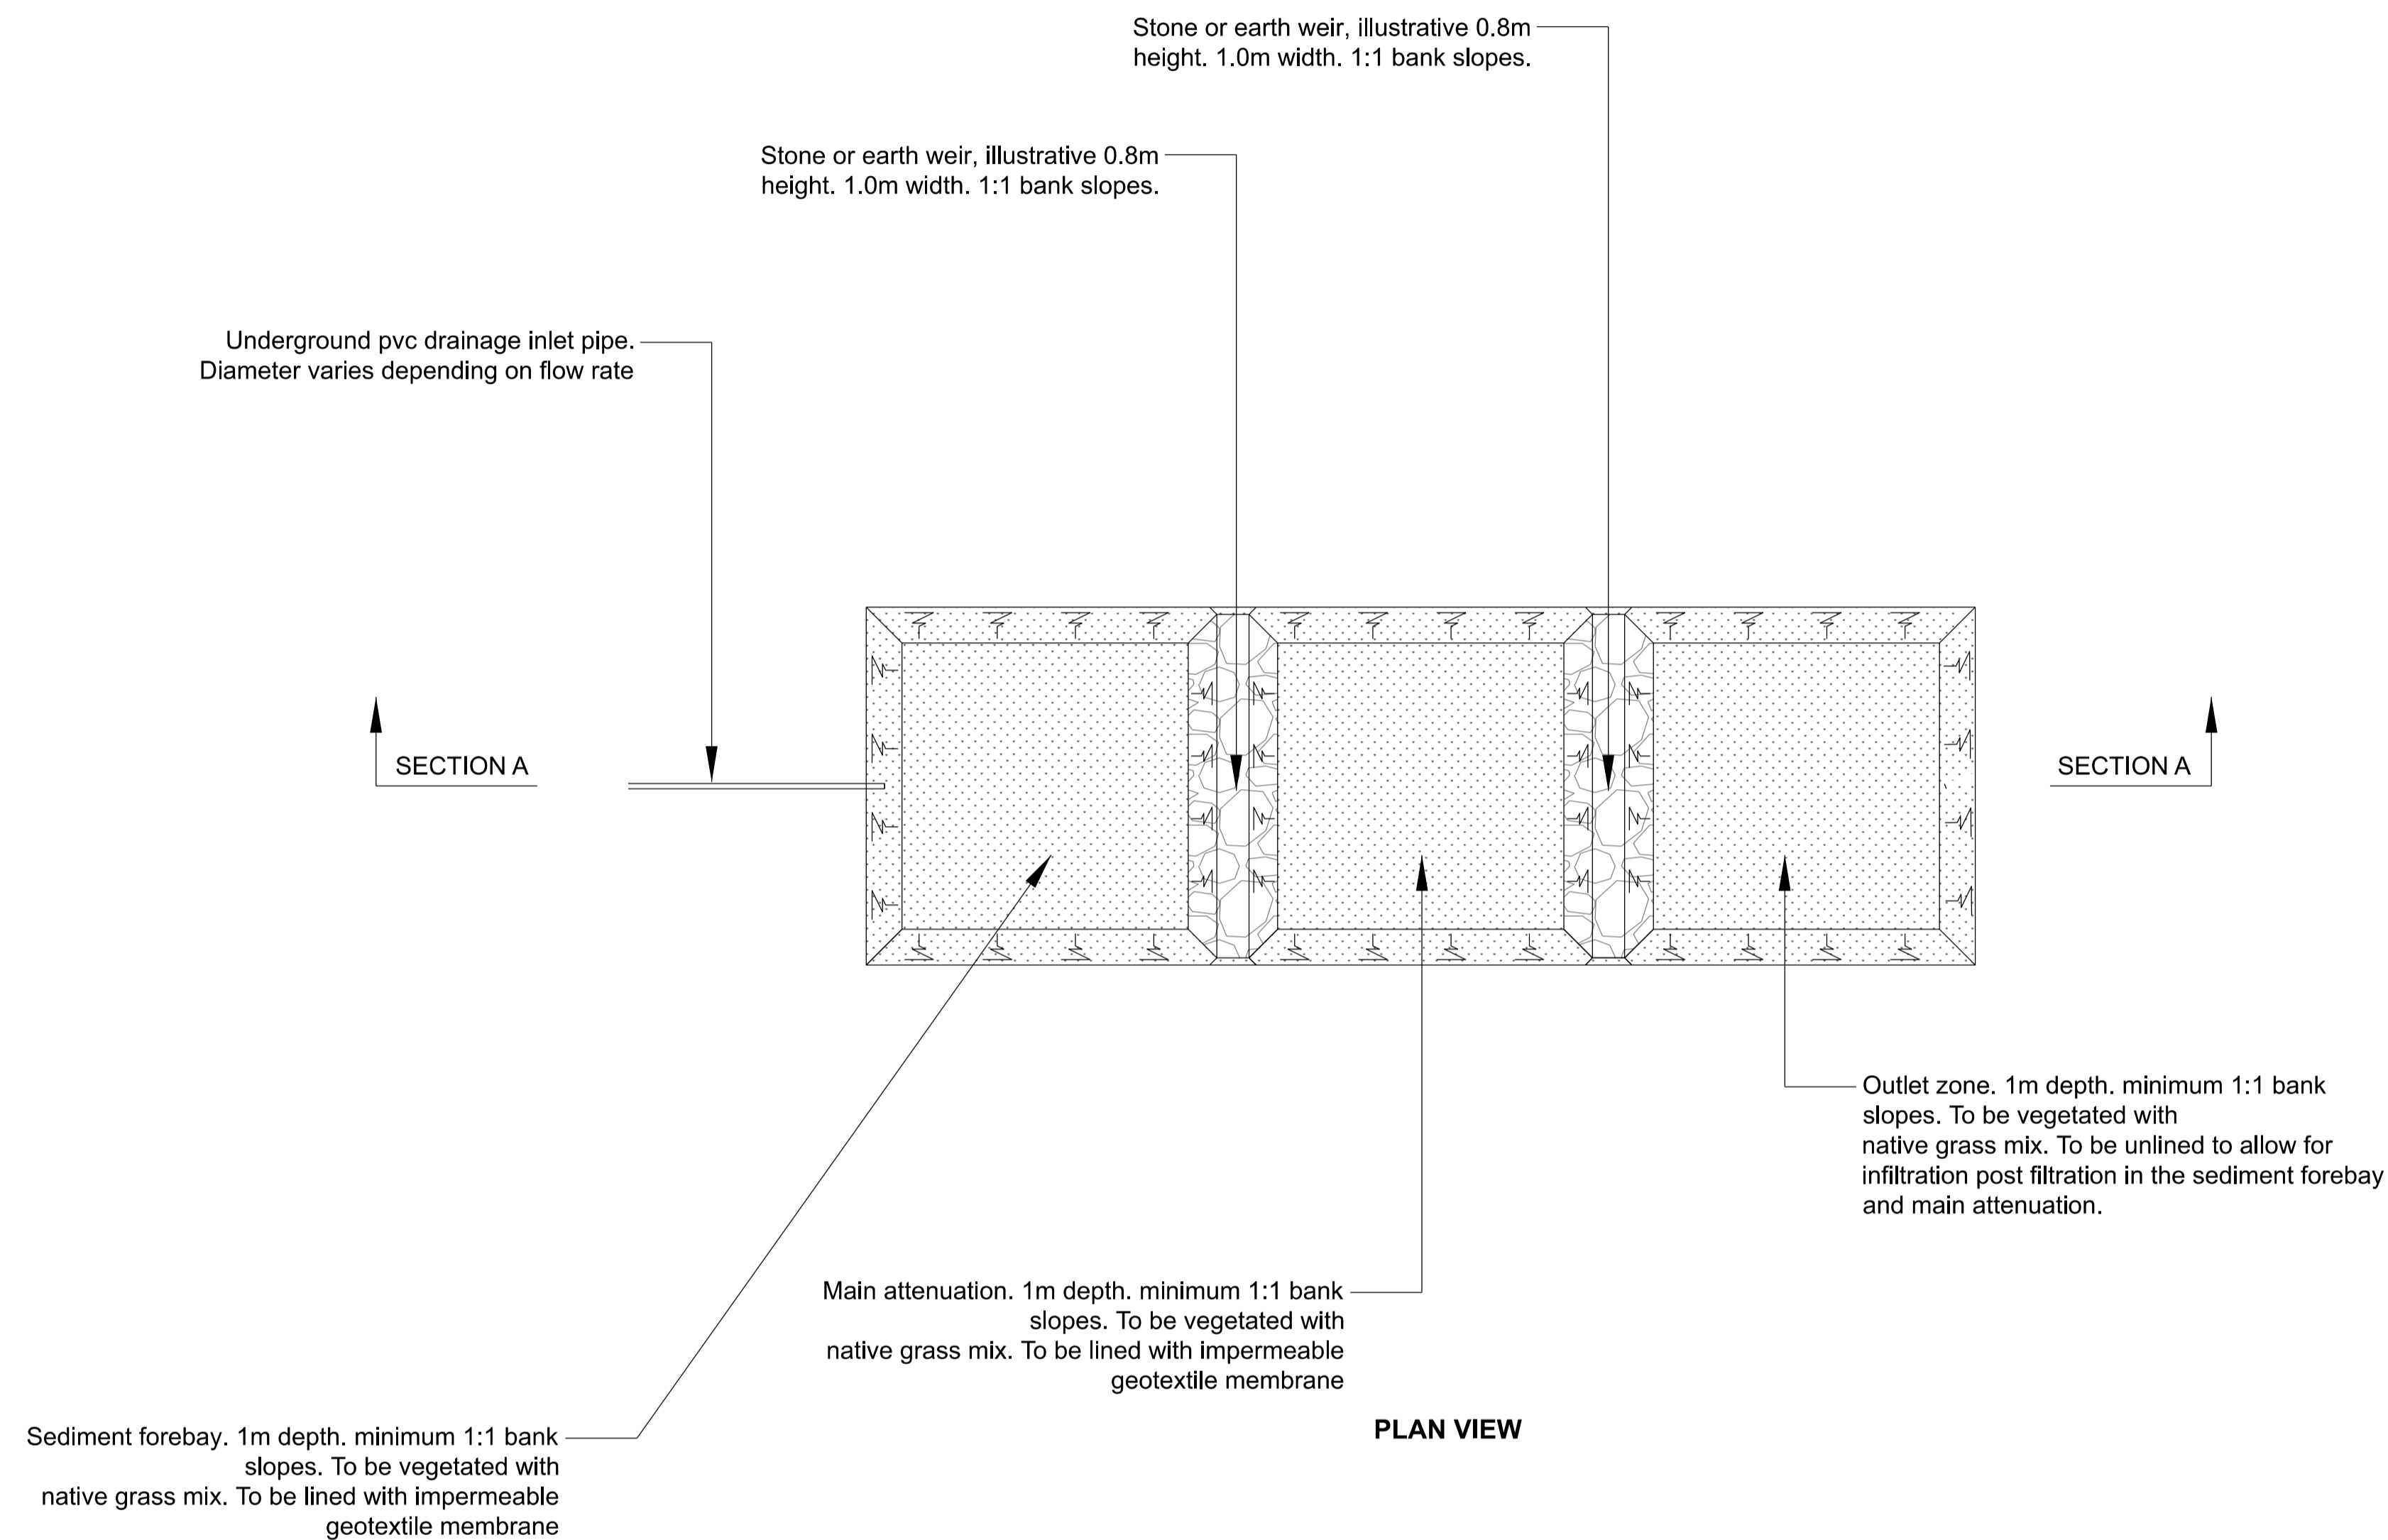

Notes

1. All dimensions are approximate and indicated in metres (m) unless noted otherwise.
2. Three stage attenuation basin designed to accommodate surface water runoff. Size to be designed in accordance with site specific infiltration rate.
3. Drawing is illustrative only, sizing of basins and outfall pipes to be site specific depending on localised constraints.
4. Detailed design will determine the final SuDS locations.

Issue	Date	Remarks	Drawn	Checked	Approved
A	JUN-2026	FOR SUBMISSION	CT	RF	BK

Title

NATIONAL GRID  
 NEW WESTON MARSH SUBSTATION A  
 SECTION 37 4ZM APPLICATION  
 ILLUSTRATIVE INFILTRATION BASIN  
 SHEET 2 OF 2

**nationalgrid**

Scale	Sheet Size	Sheet	Issue
N.T.S	A1	SHEET 2 OF 2	A