
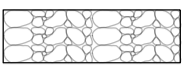



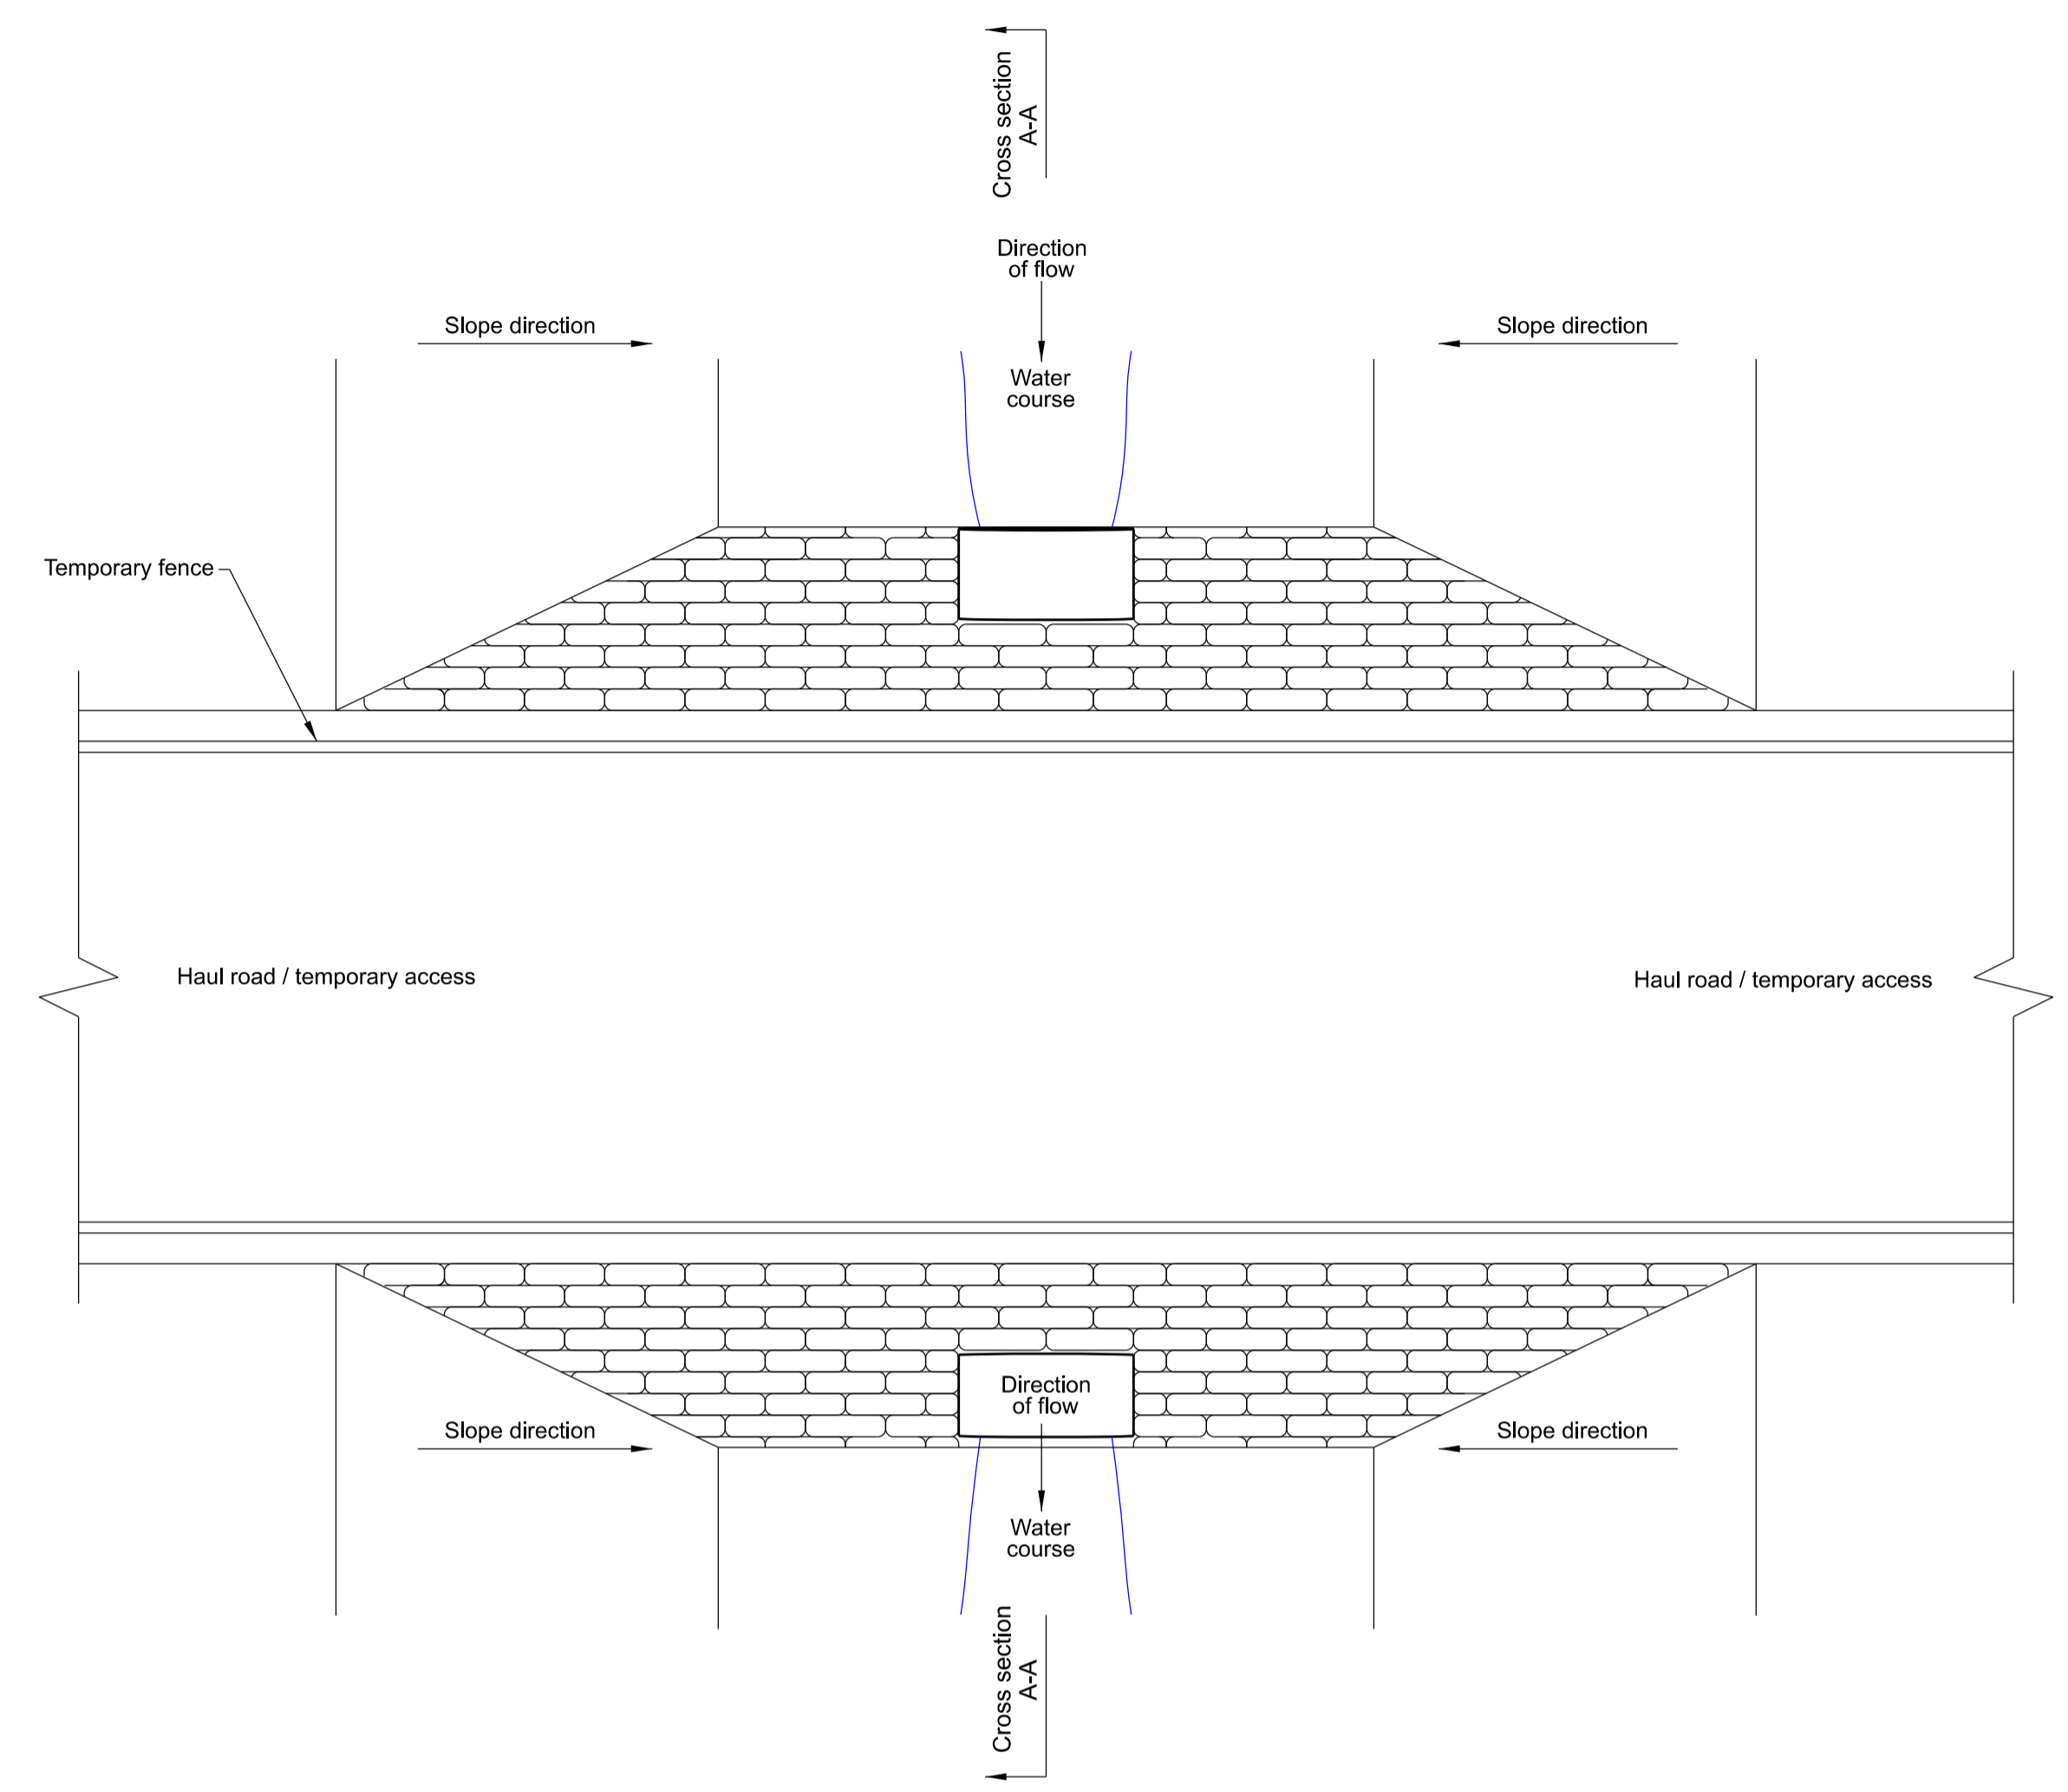



NATIONAL GRID  
 NEW WESTON MARSH SUBSTATION A  
 SECTION 37 4ZM APPLICATION  
 ILLUSTRATIVE CULVERT DETAILS FOR WATERCOURSE CROSSINGS  
 SHEET 1 OF 1

LEGEND


-  Sandbag
-  Infill
-  Bedding material
-  Water
-  Temporary fence



Plan view

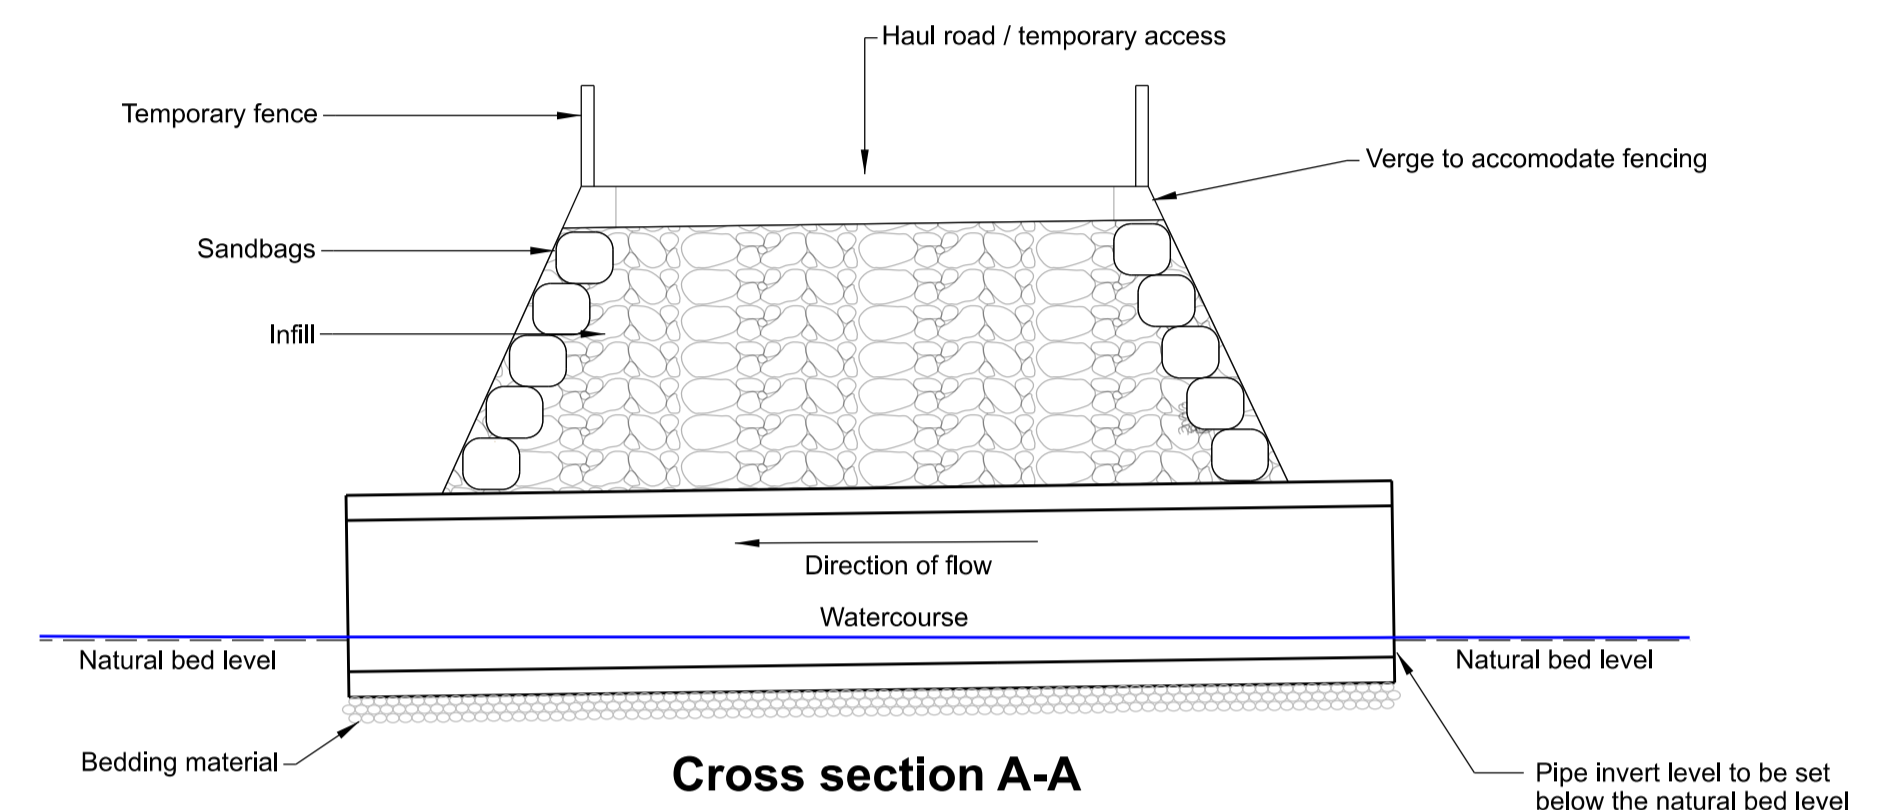

Cross section A-A

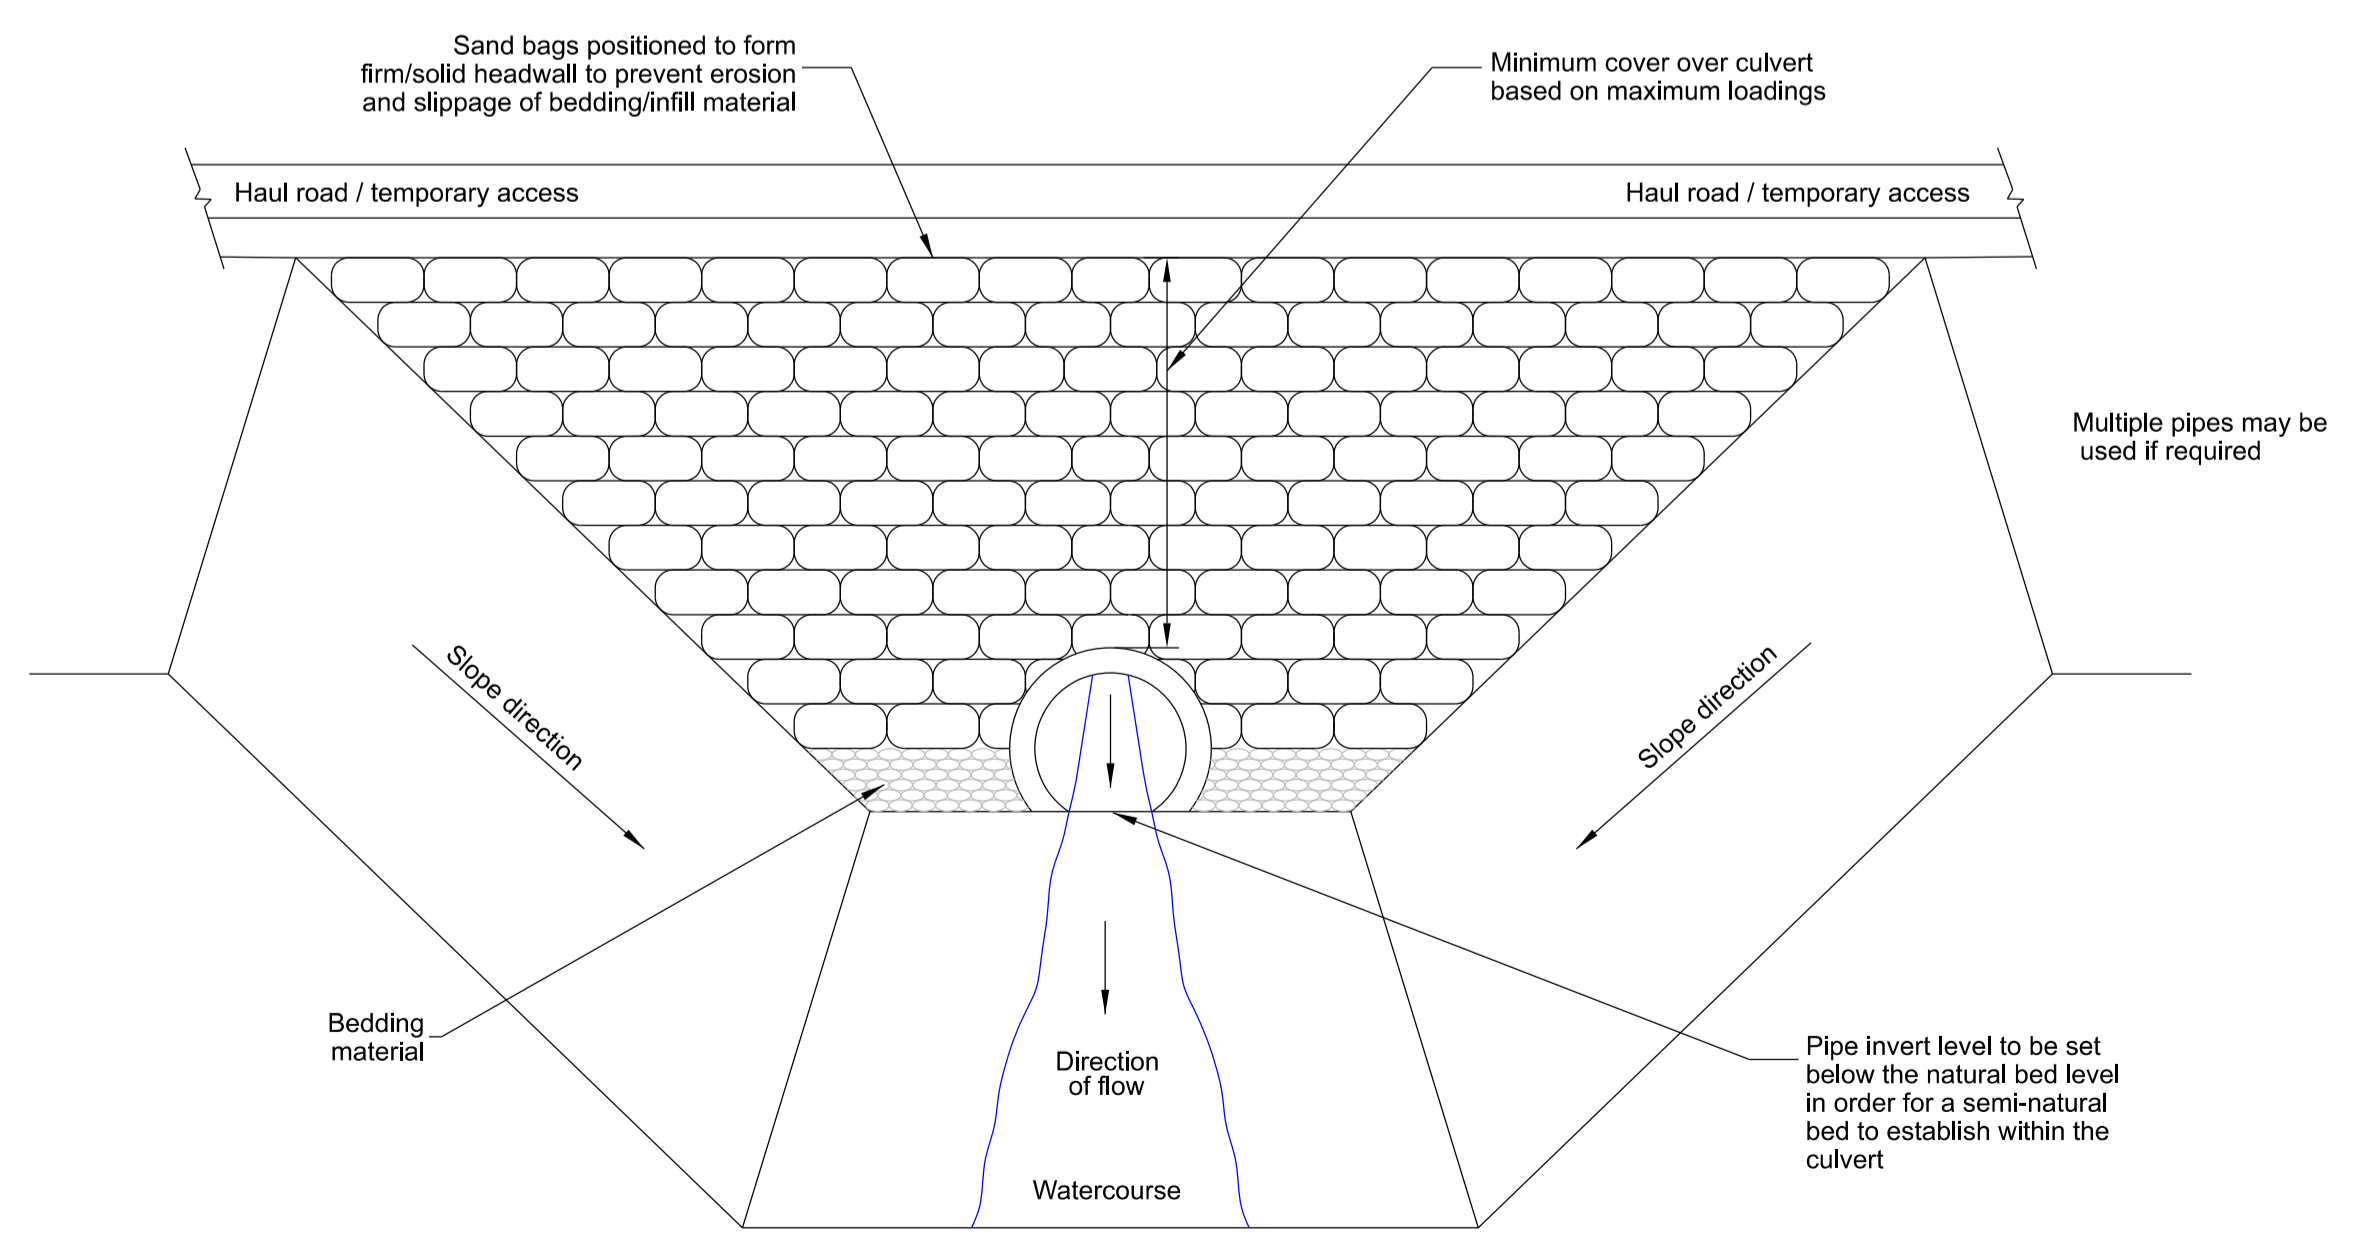

Perspective view

Notes

1. All dimensions are approximate and indicated in metres (m) unless noted otherwise.
2. Fence omitted for clarity in plan view and perspective view
3. Sizing of culvert to be site specific. If culvert is temporary, 1 in 100 flood event will be considered.
4. Burying the culvert invert to allow a natural bed to form, would necessitate over-sizing the culvert.

Issue	Date	Remarks	Drawn	Checked	Approved
A	APR-2026	FOR SUBMISSION	JDH	RF	BK

Title  
 NATIONAL GRID  
 NEW WESTON MARSH SUBSTATION A  
 SECTION 37 4ZM APPLICATION  
 ILLUSTRATIVE CULVERT DETAILS  
 FOR WATERCOURSE CROSSINGS  
 SHEET 1 OF 1

**nationalgrid**

National Grid Drawing Reference  
 GWNC-LST-4ZM-ZZZZZ-DRW-EN-000005

Scale	Sheet Size	Sheet	Issue
N.T.S	A1	SHEET 1 OF 1	A