
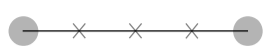

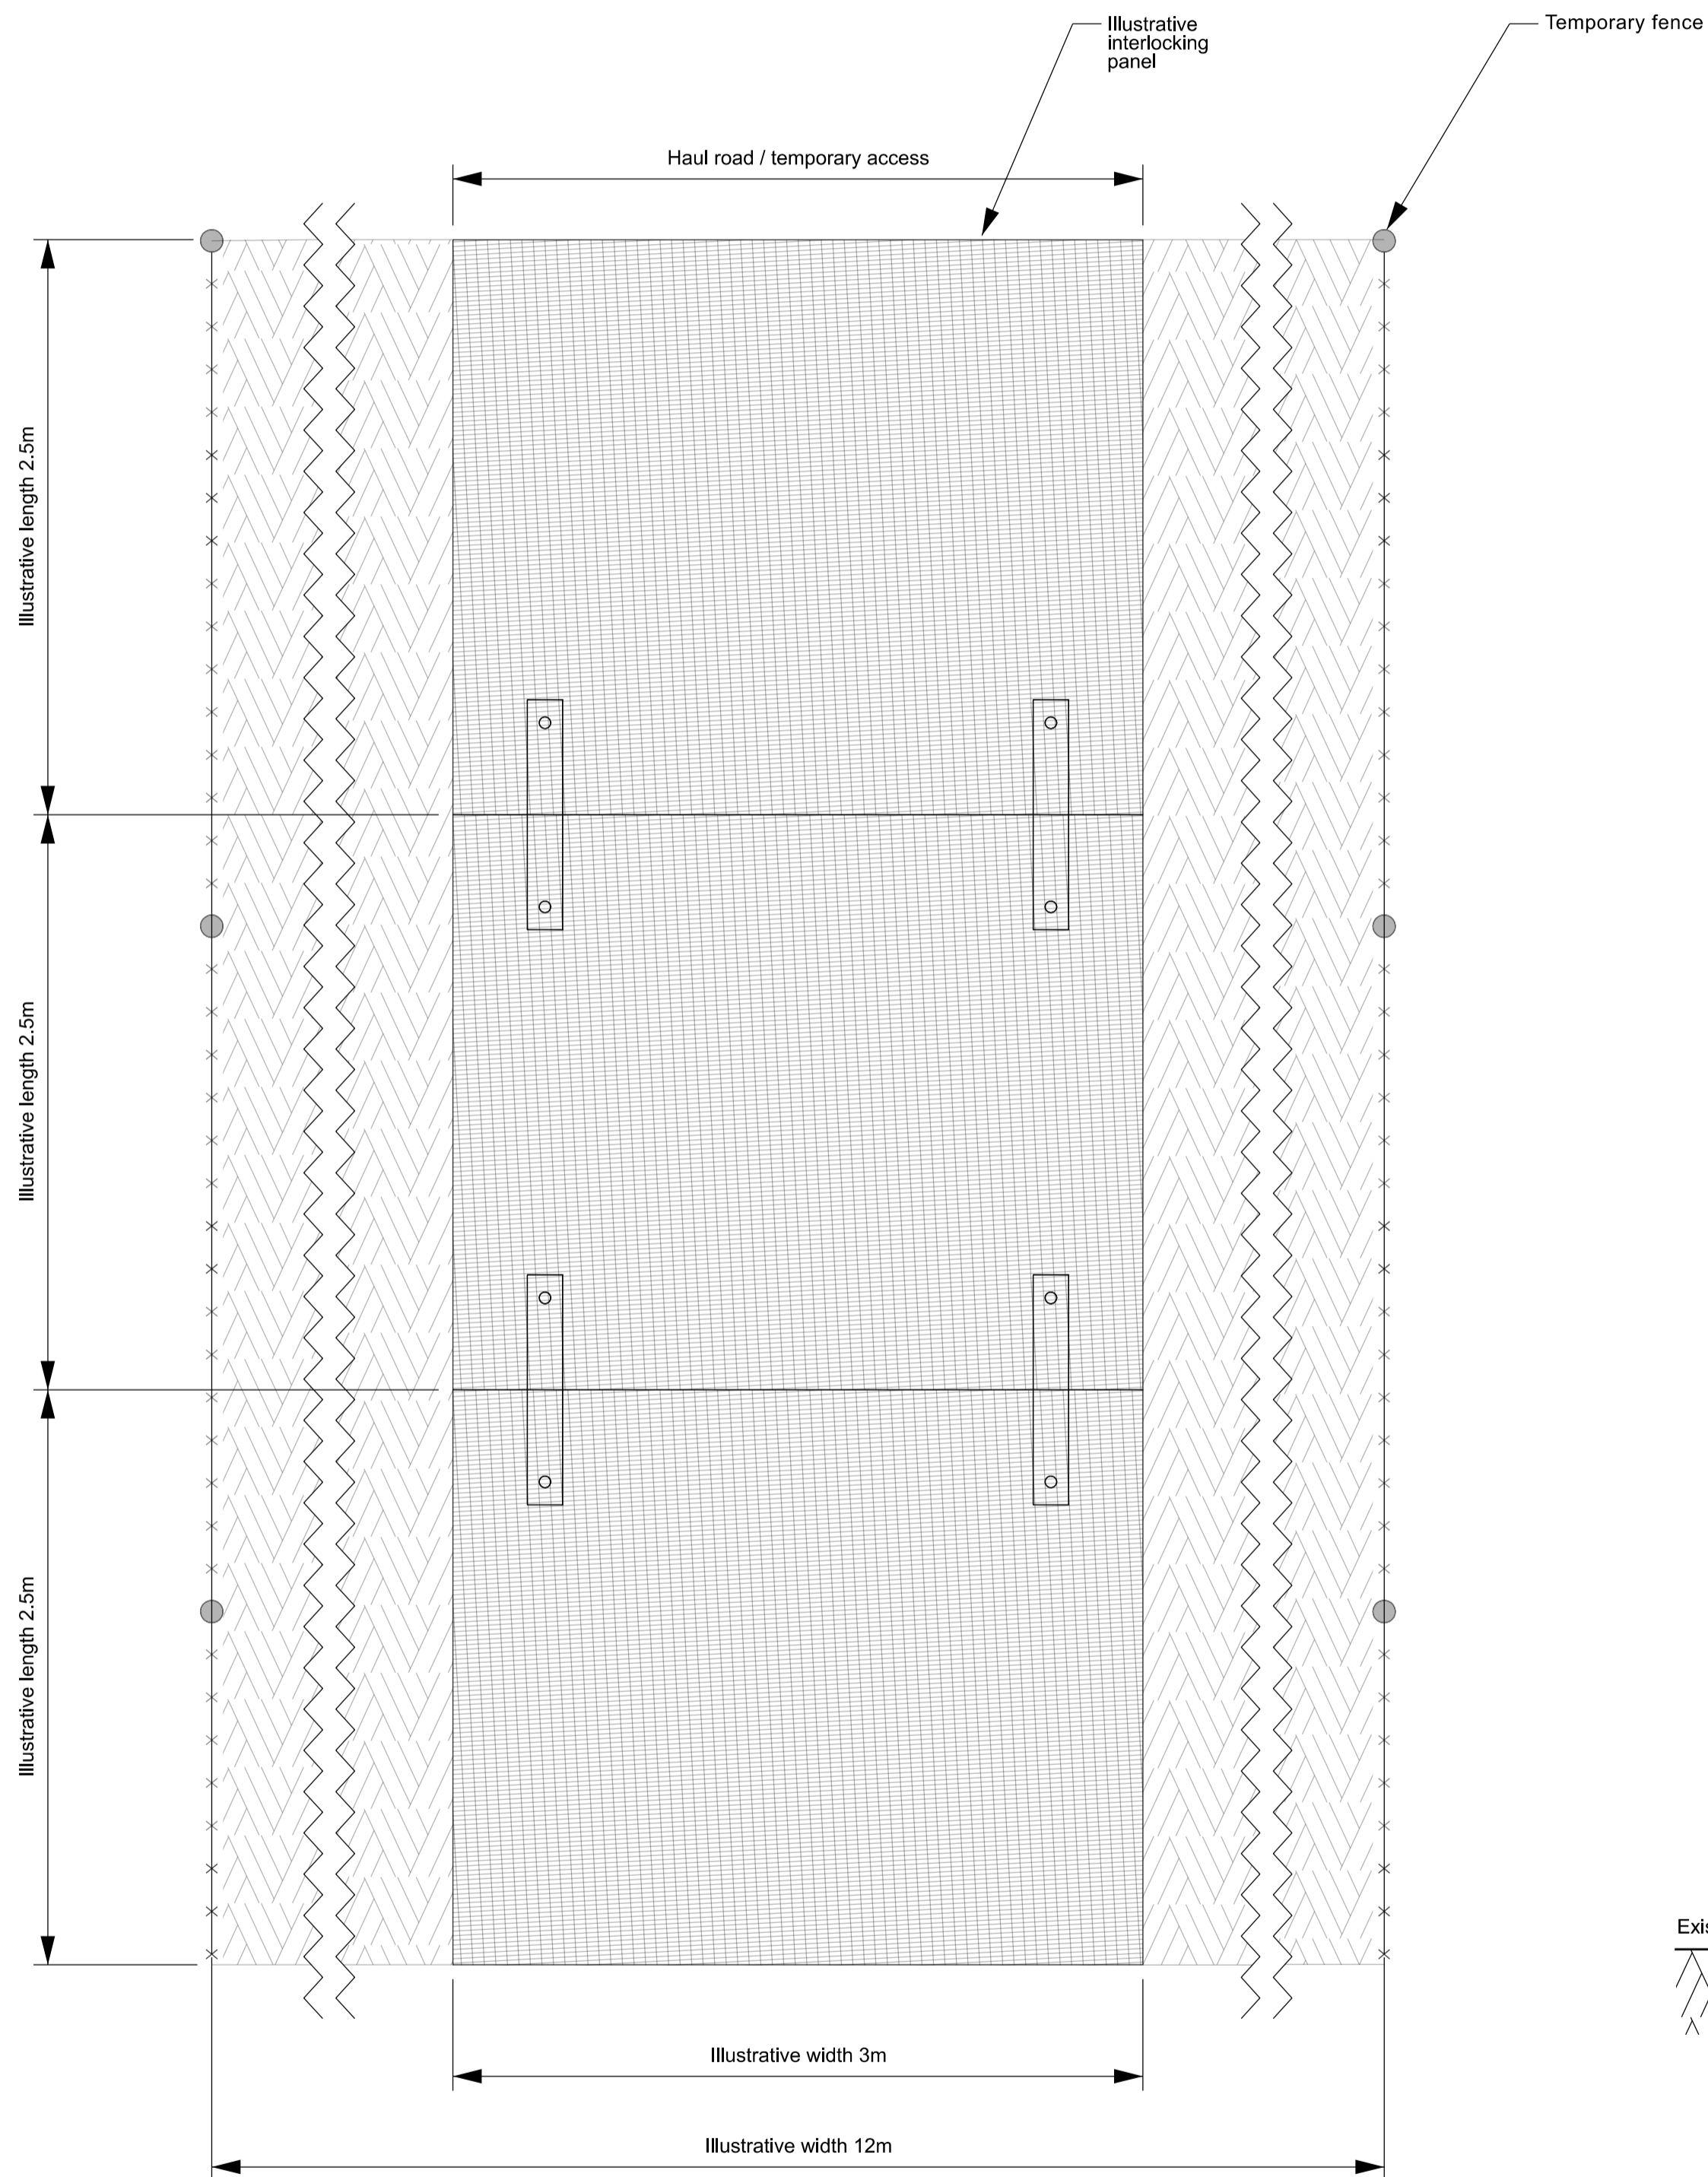



NATIONAL GRID
 NEW WESTON MARSH SUBSTATION A
 SECTION 37 2WS APPLICATION
 ILLUSTRATIVE INTERLOCKING PANEL
 SHEET 1 OF 1

LEGEND

-  Illustrative interlocking panel
-  Temporary fence
-  Existing ground




Plan view

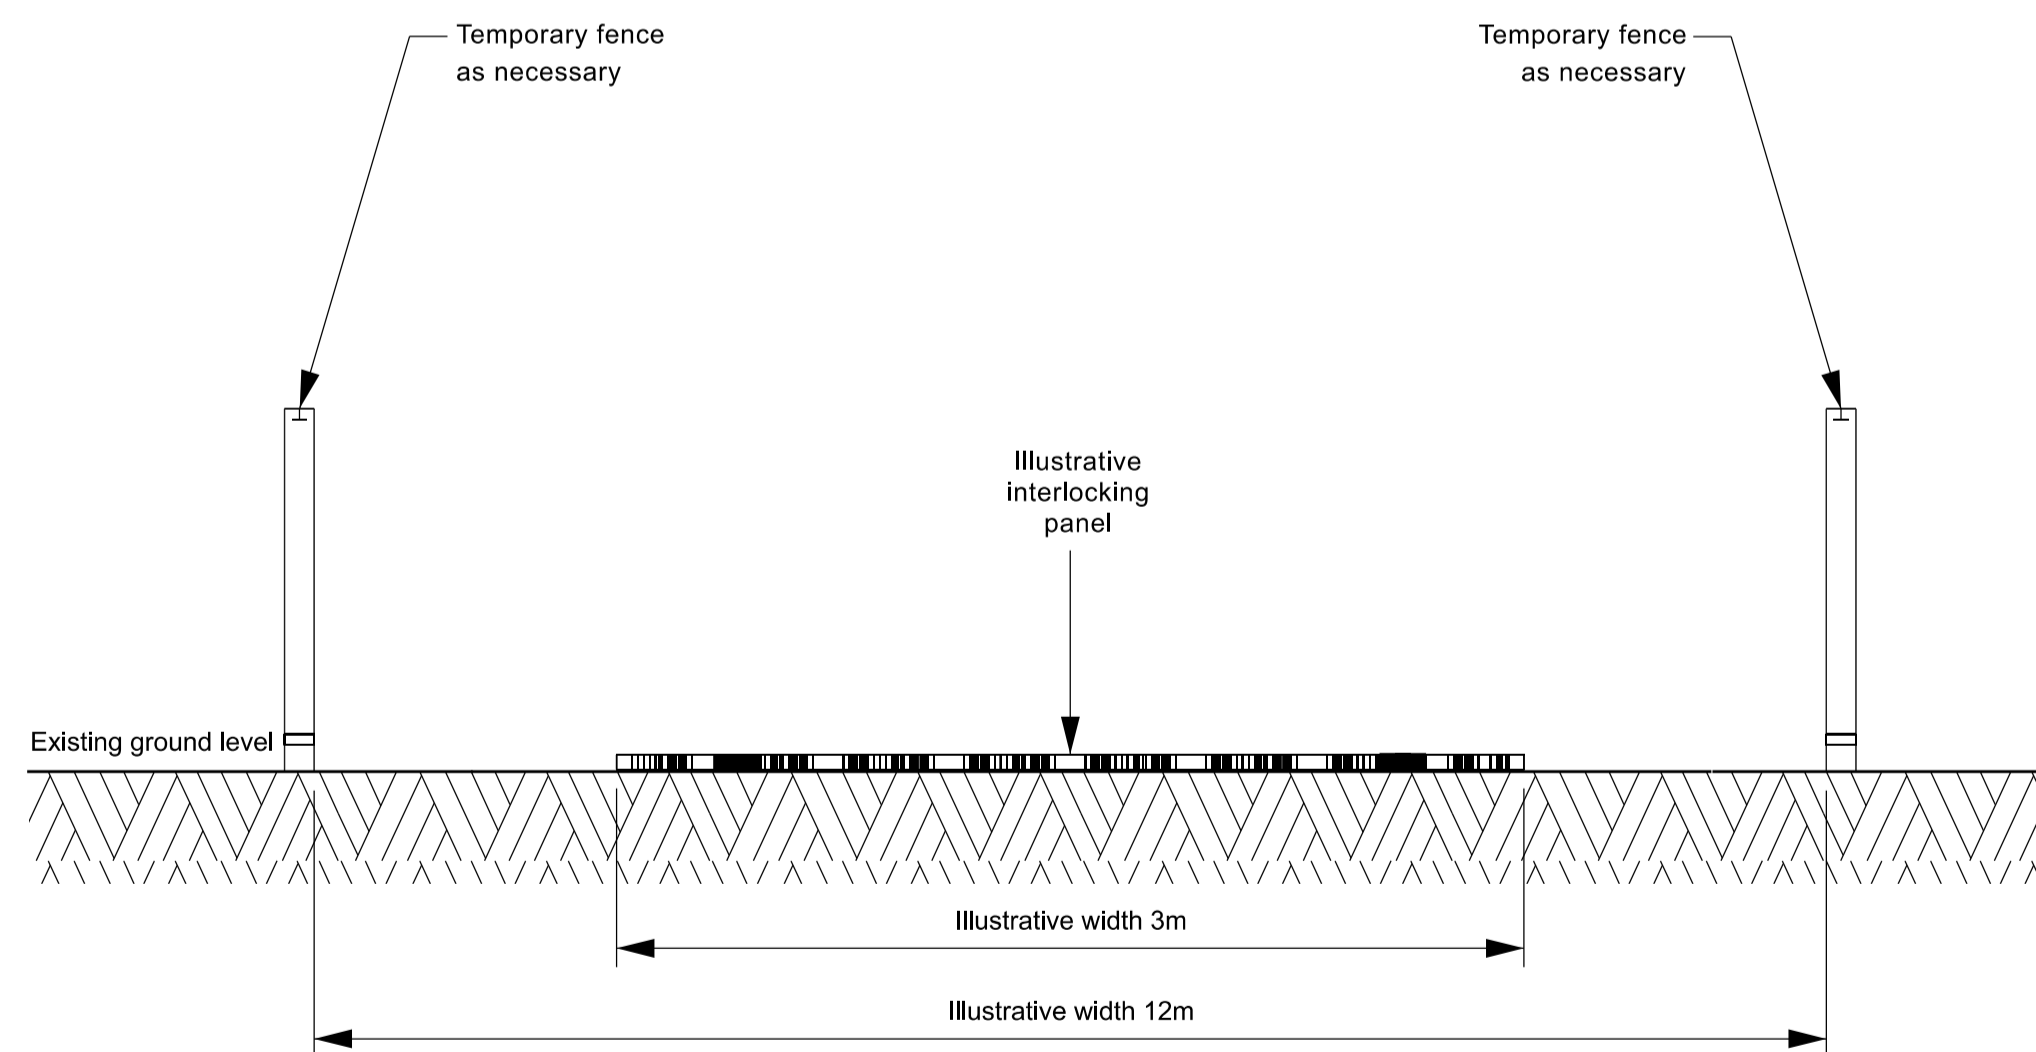

Elevation view

Notes

1. All dimensions are approximate and indicated in metres (m) unless noted otherwise.
2. This drawing is scaled at paper size A1, therefore any prints taken at smaller sizes will affect the accuracy of the measurement units and should not be scaled against.
3. When soft ground is encountered, additional panels to be used in accordance with manufacturers guidelines.
4. Interlocking panels widen at passing locations.

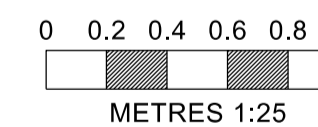

Issue	Date	Remarks	Drawn	Checked	Approved
A	APR-2026	FOR SUBMISSION	JDH	RF	BK

Title
 NATIONAL GRID
 NEW WESTON MARSH SUBSTATION A
 SECTION 37 2WS APPLICATION
 ILLUSTRATIVE INTERLOCKING PANEL
 SHEET 1 OF 1

nationalgrid

National Grid Drawing Reference
 GWNC-LST-2WS-ZZZZZ-DRW-EN-000025

Scale	Sheet Size	Sheet	Issue
1:25	A1	SHEET 1 OF 1	A