
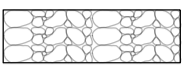



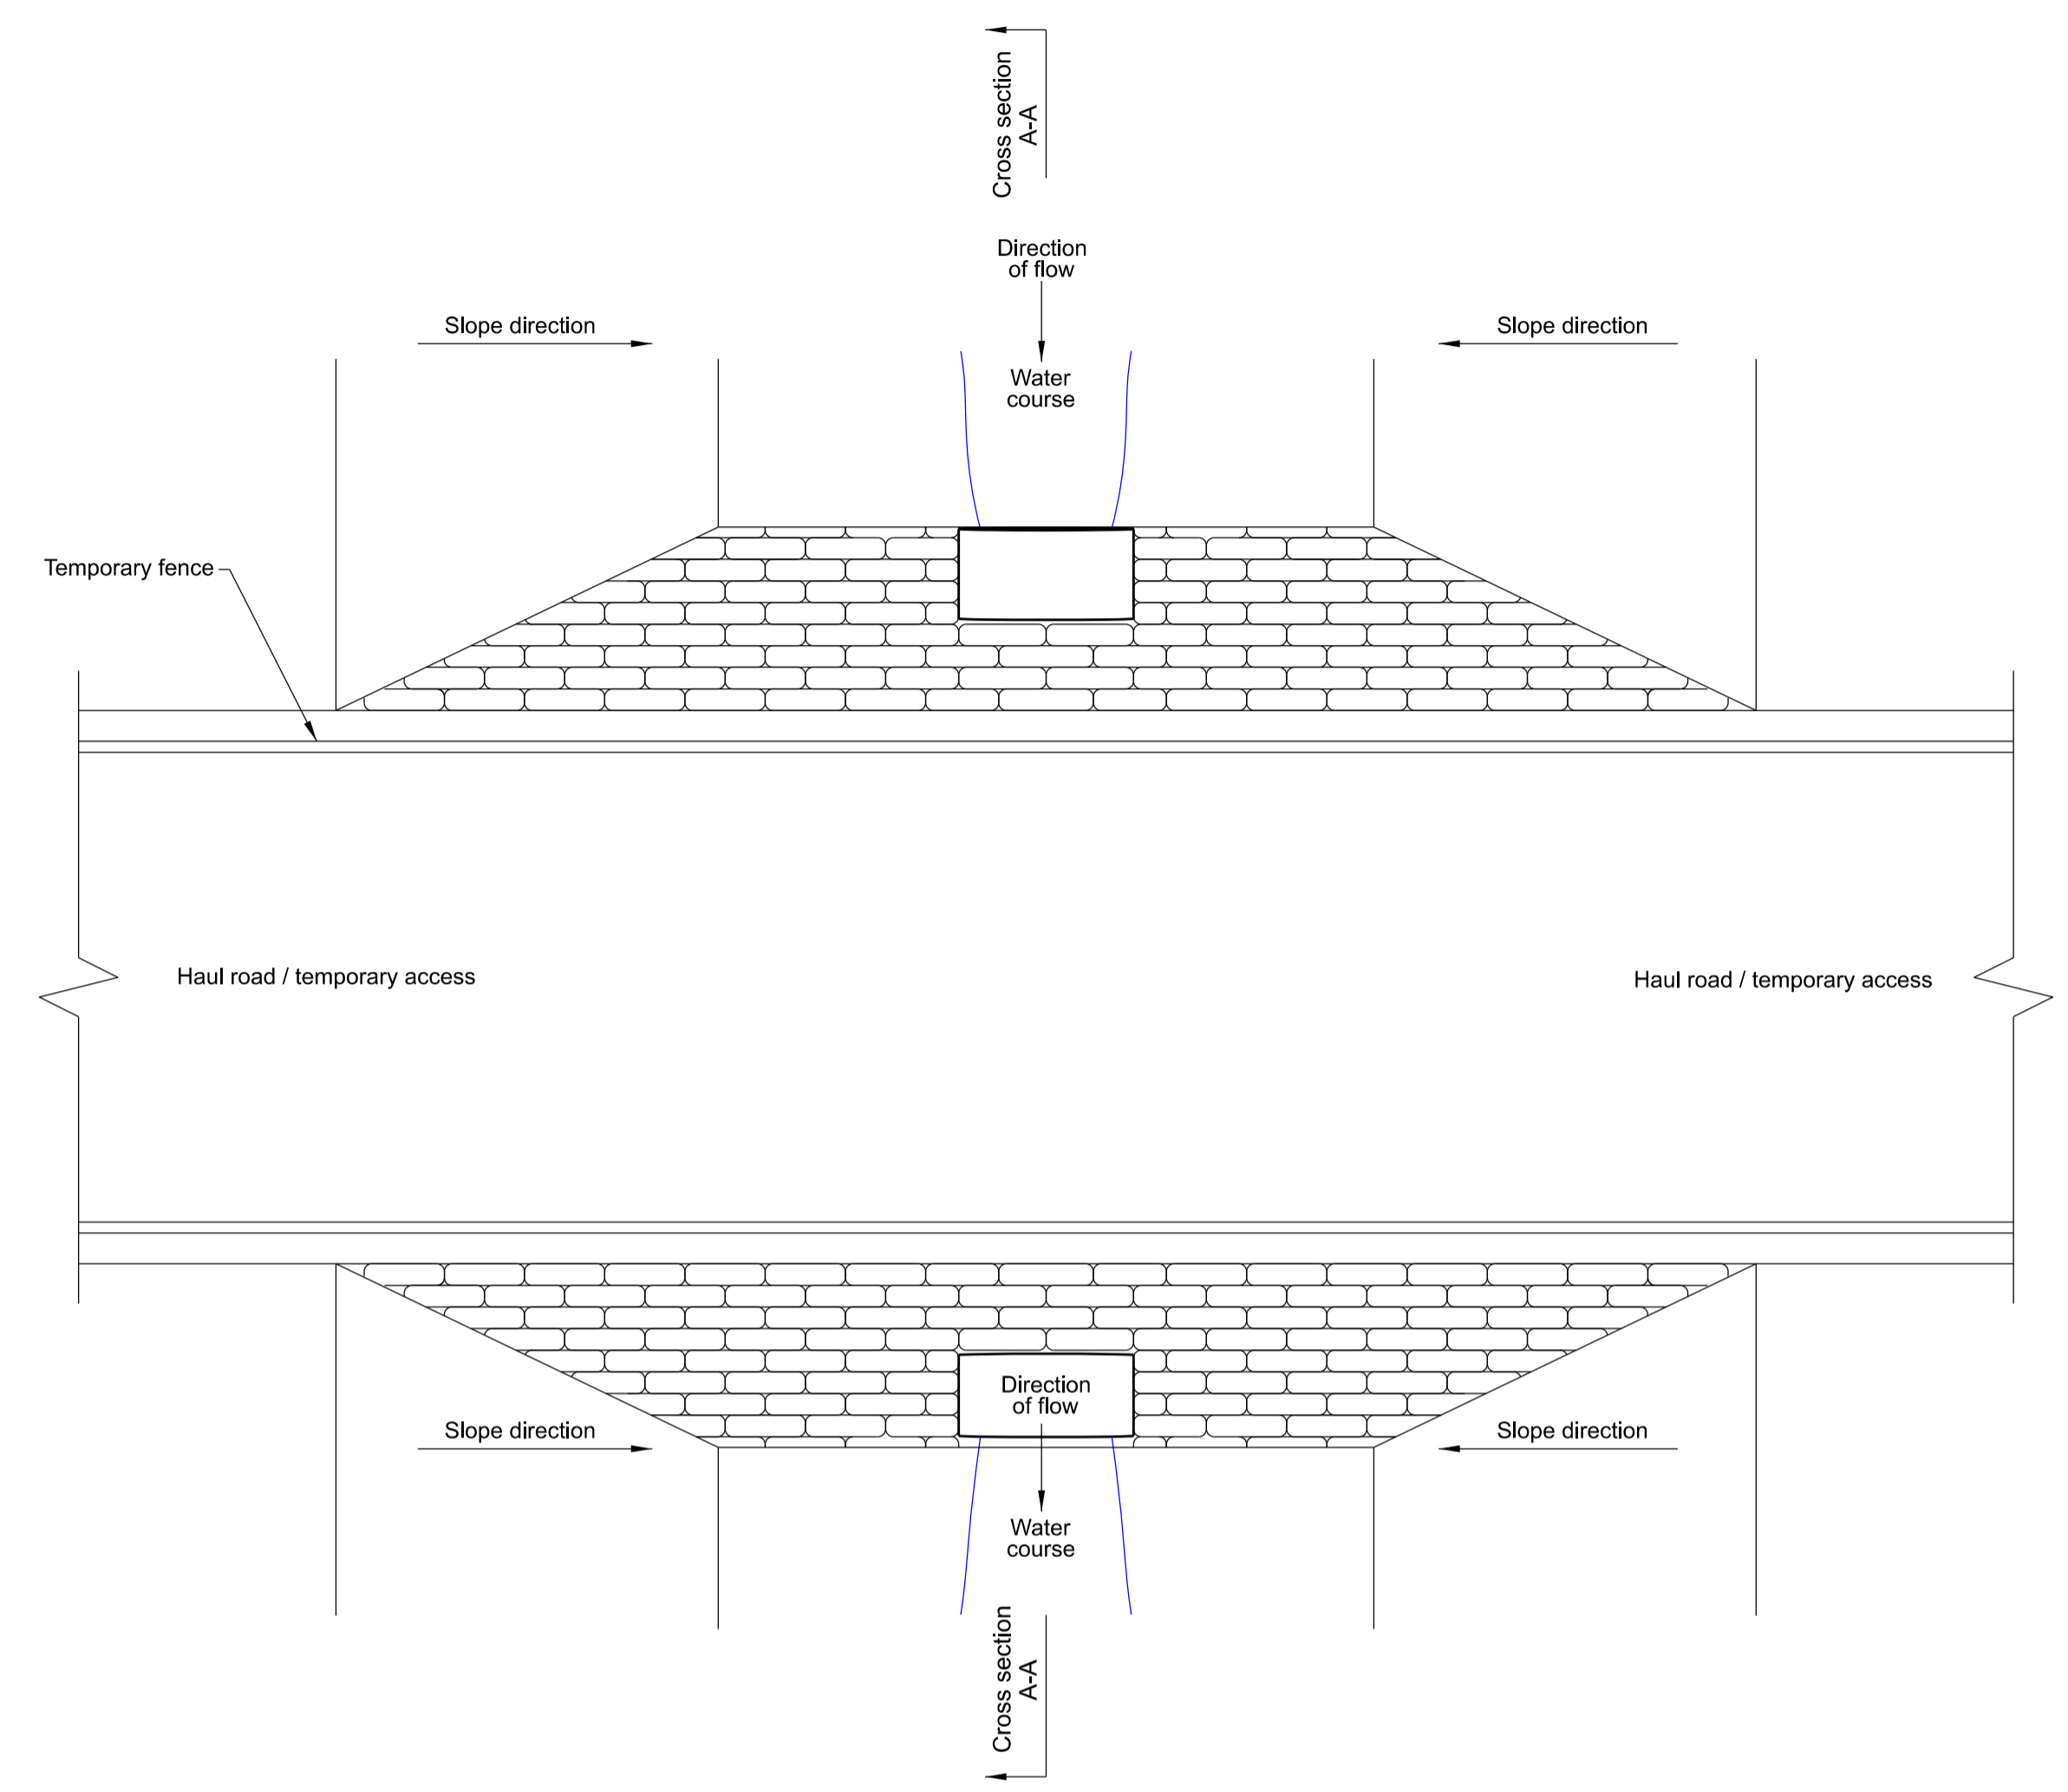



NATIONAL GRID
 NEW WESTON MARSH SUBSTATION A
 SECTION 37 2WS APPLICATION
 ILLUSTRATIVE CULVERT DETAILS FOR WATERCOURSE CROSSINGS
 SHEET 1 OF 1

LEGEND


-  Sandbag
-  Infill
-  Bedding material
-  Water
-  Temporary fence



Plan view

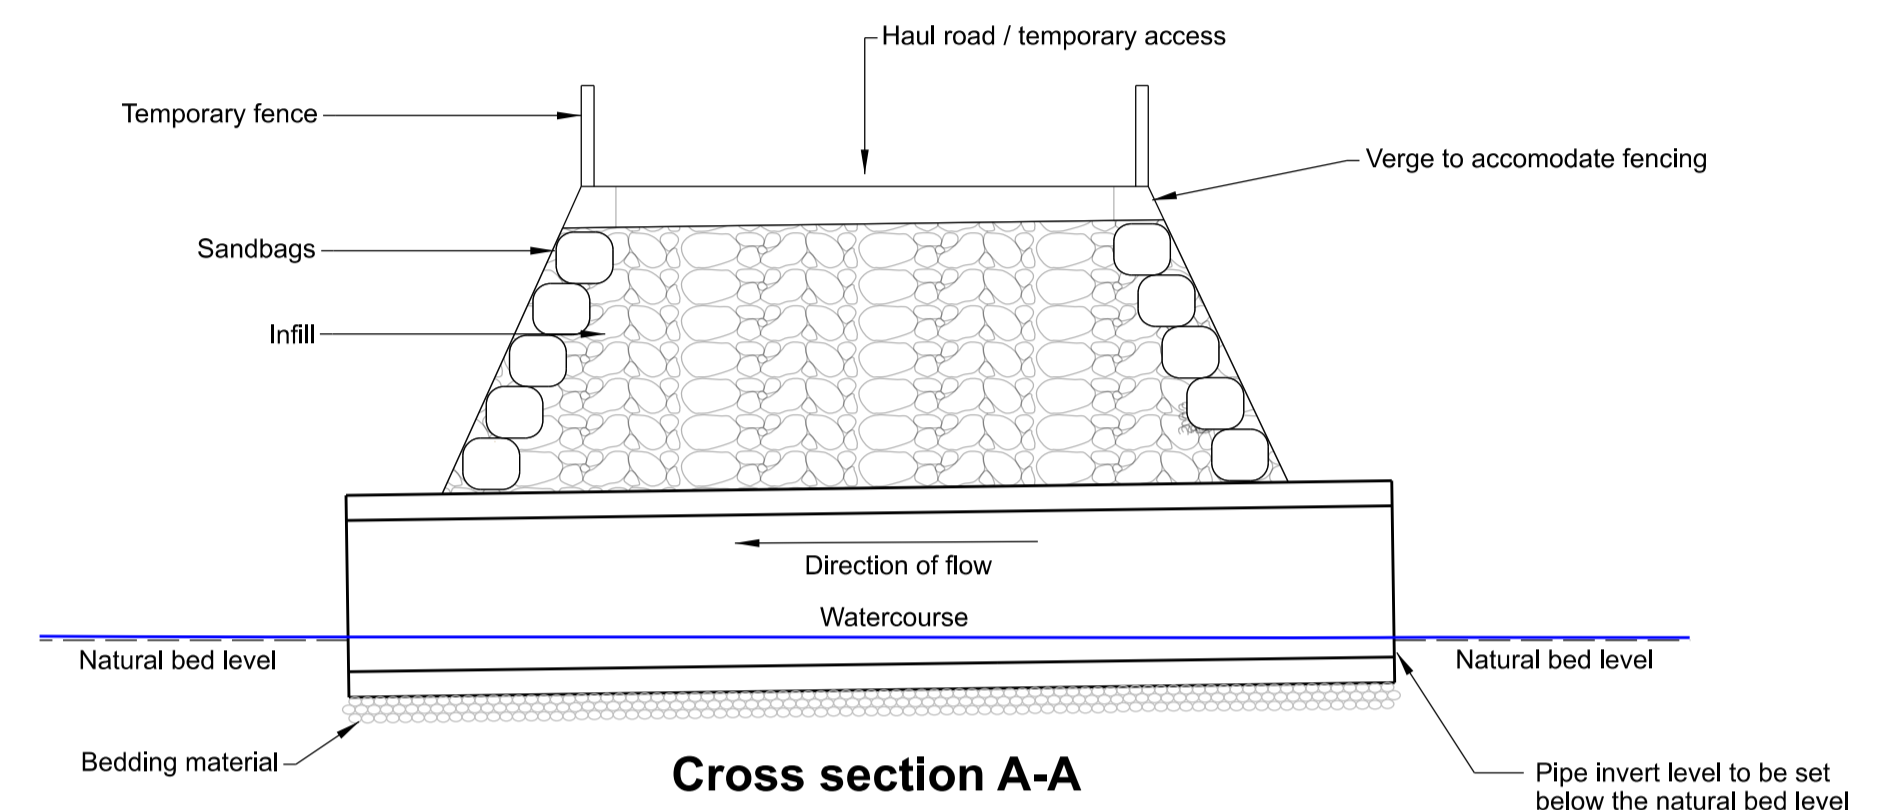

Cross section A-A

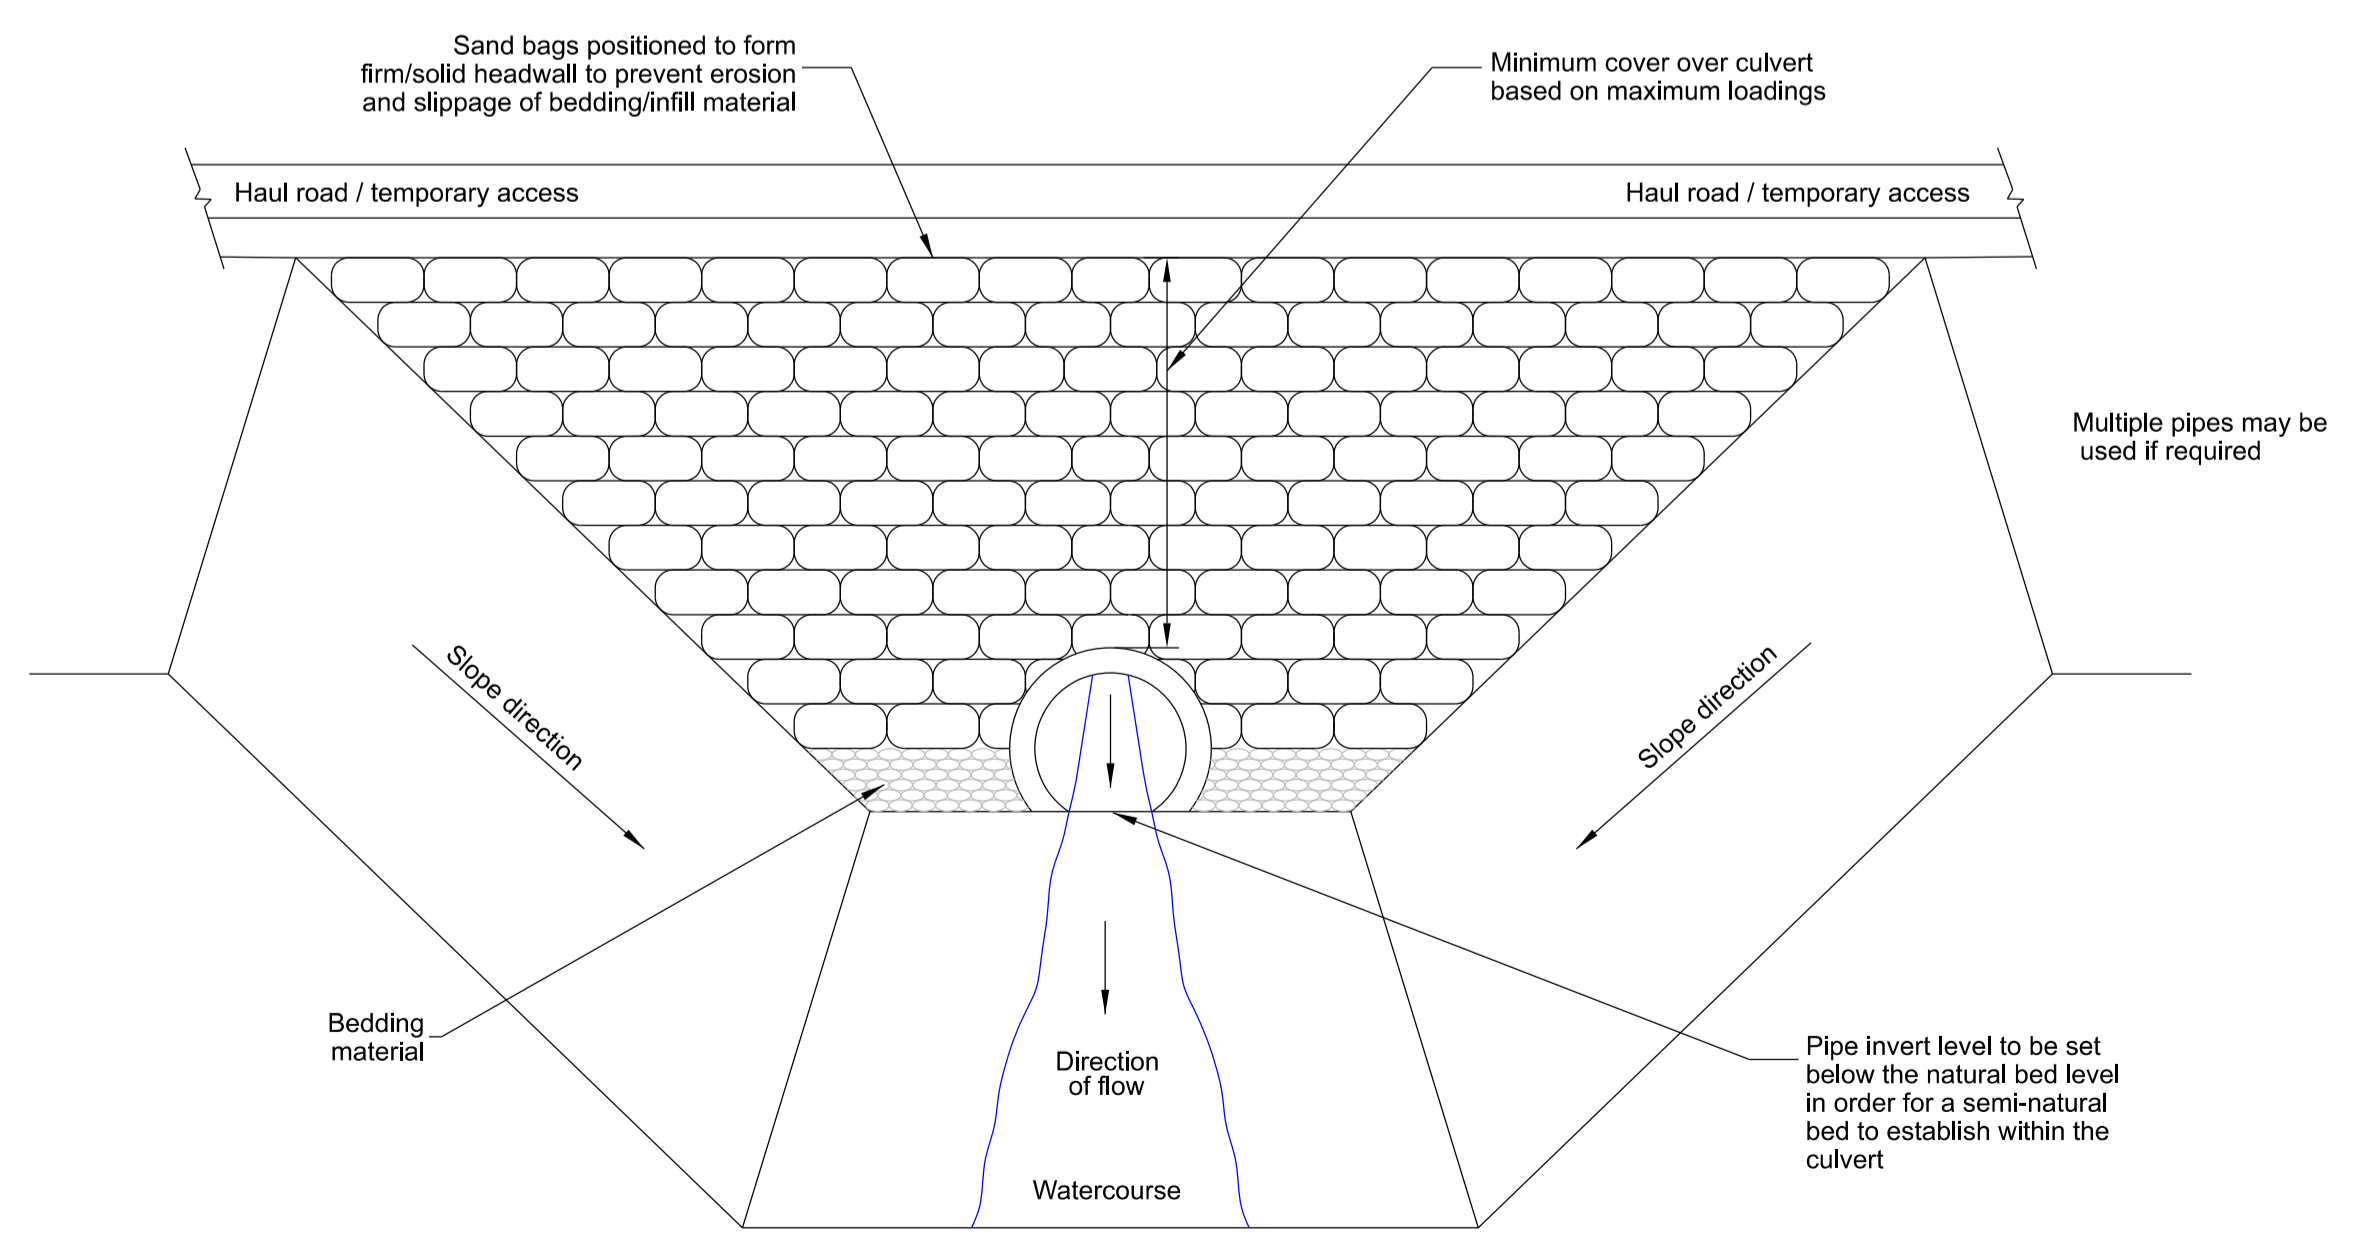

Perspective view

- Notes**
1. All dimensions are approximate and indicated in metres (m) unless noted otherwise.
 2. Fence omitted for clarity in plan view and perspective view
 3. Sizing of culvert to be site specific. If culvert is temporary, 1 in 100 flood event will be considered.
 4. Burying the culvert invert to allow a natural bed to form, would necessitate over-sizing the culvert.

| Issue | Date | Remarks | Drawn | Checked | Approved |
|-------|----------|----------------|-------|---------|----------|
| A | APR-2026 | FOR SUBMISSION | JDH | RF | BK |

Title
 NATIONAL GRID
 NEW WESTON MARSH SUBSTATION A
 SECTION 37 2WS APPLICATION
 ILLUSTRATIVE CULVERT DETAILS
 FOR WATERCOURSE CROSSINGS
 SHEET 1 OF 1

| | | | |
|--|------------|--------------|-------|
| nationalgrid | | | |
| <small>National Grid Drawing Reference</small> | | | |
| GWNC-LST-2WS-ZZZZZ-DRW-EN-000019 | | | |
| Scale | Sheet Size | Sheet | Issue |
| N.T.S | A1 | SHEET 1 OF 1 | A |