






NATIONAL GRID  
 NEW WESTON MARSH SUBSTATION A  
 SECTION 37 4ZM APPLICATION  
 ILLUSTRATIVE L12 SERIES TYPE PYLON WIREFRAME DRAWING ZONE OF INFLUENCE  
 SHEET 1 OF 1

LEGEND

--- Zone of Influence

Notes

1. All dimensions are approximate and indicated in metres (m) unless noted otherwise.
2. This drawing is scaled at paper size A1, therefore any prints taken at smaller sizes will affect the accuracy of the measurement units and should not be scaled against.
3. Pylon leg spacing at ground level assumes level ground conditions.
4. The arrangement and foundations shown are for illustrative purposes only. The design may vary depending on site conditions, detail design, and the contractor's requirements.

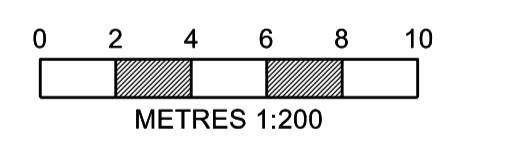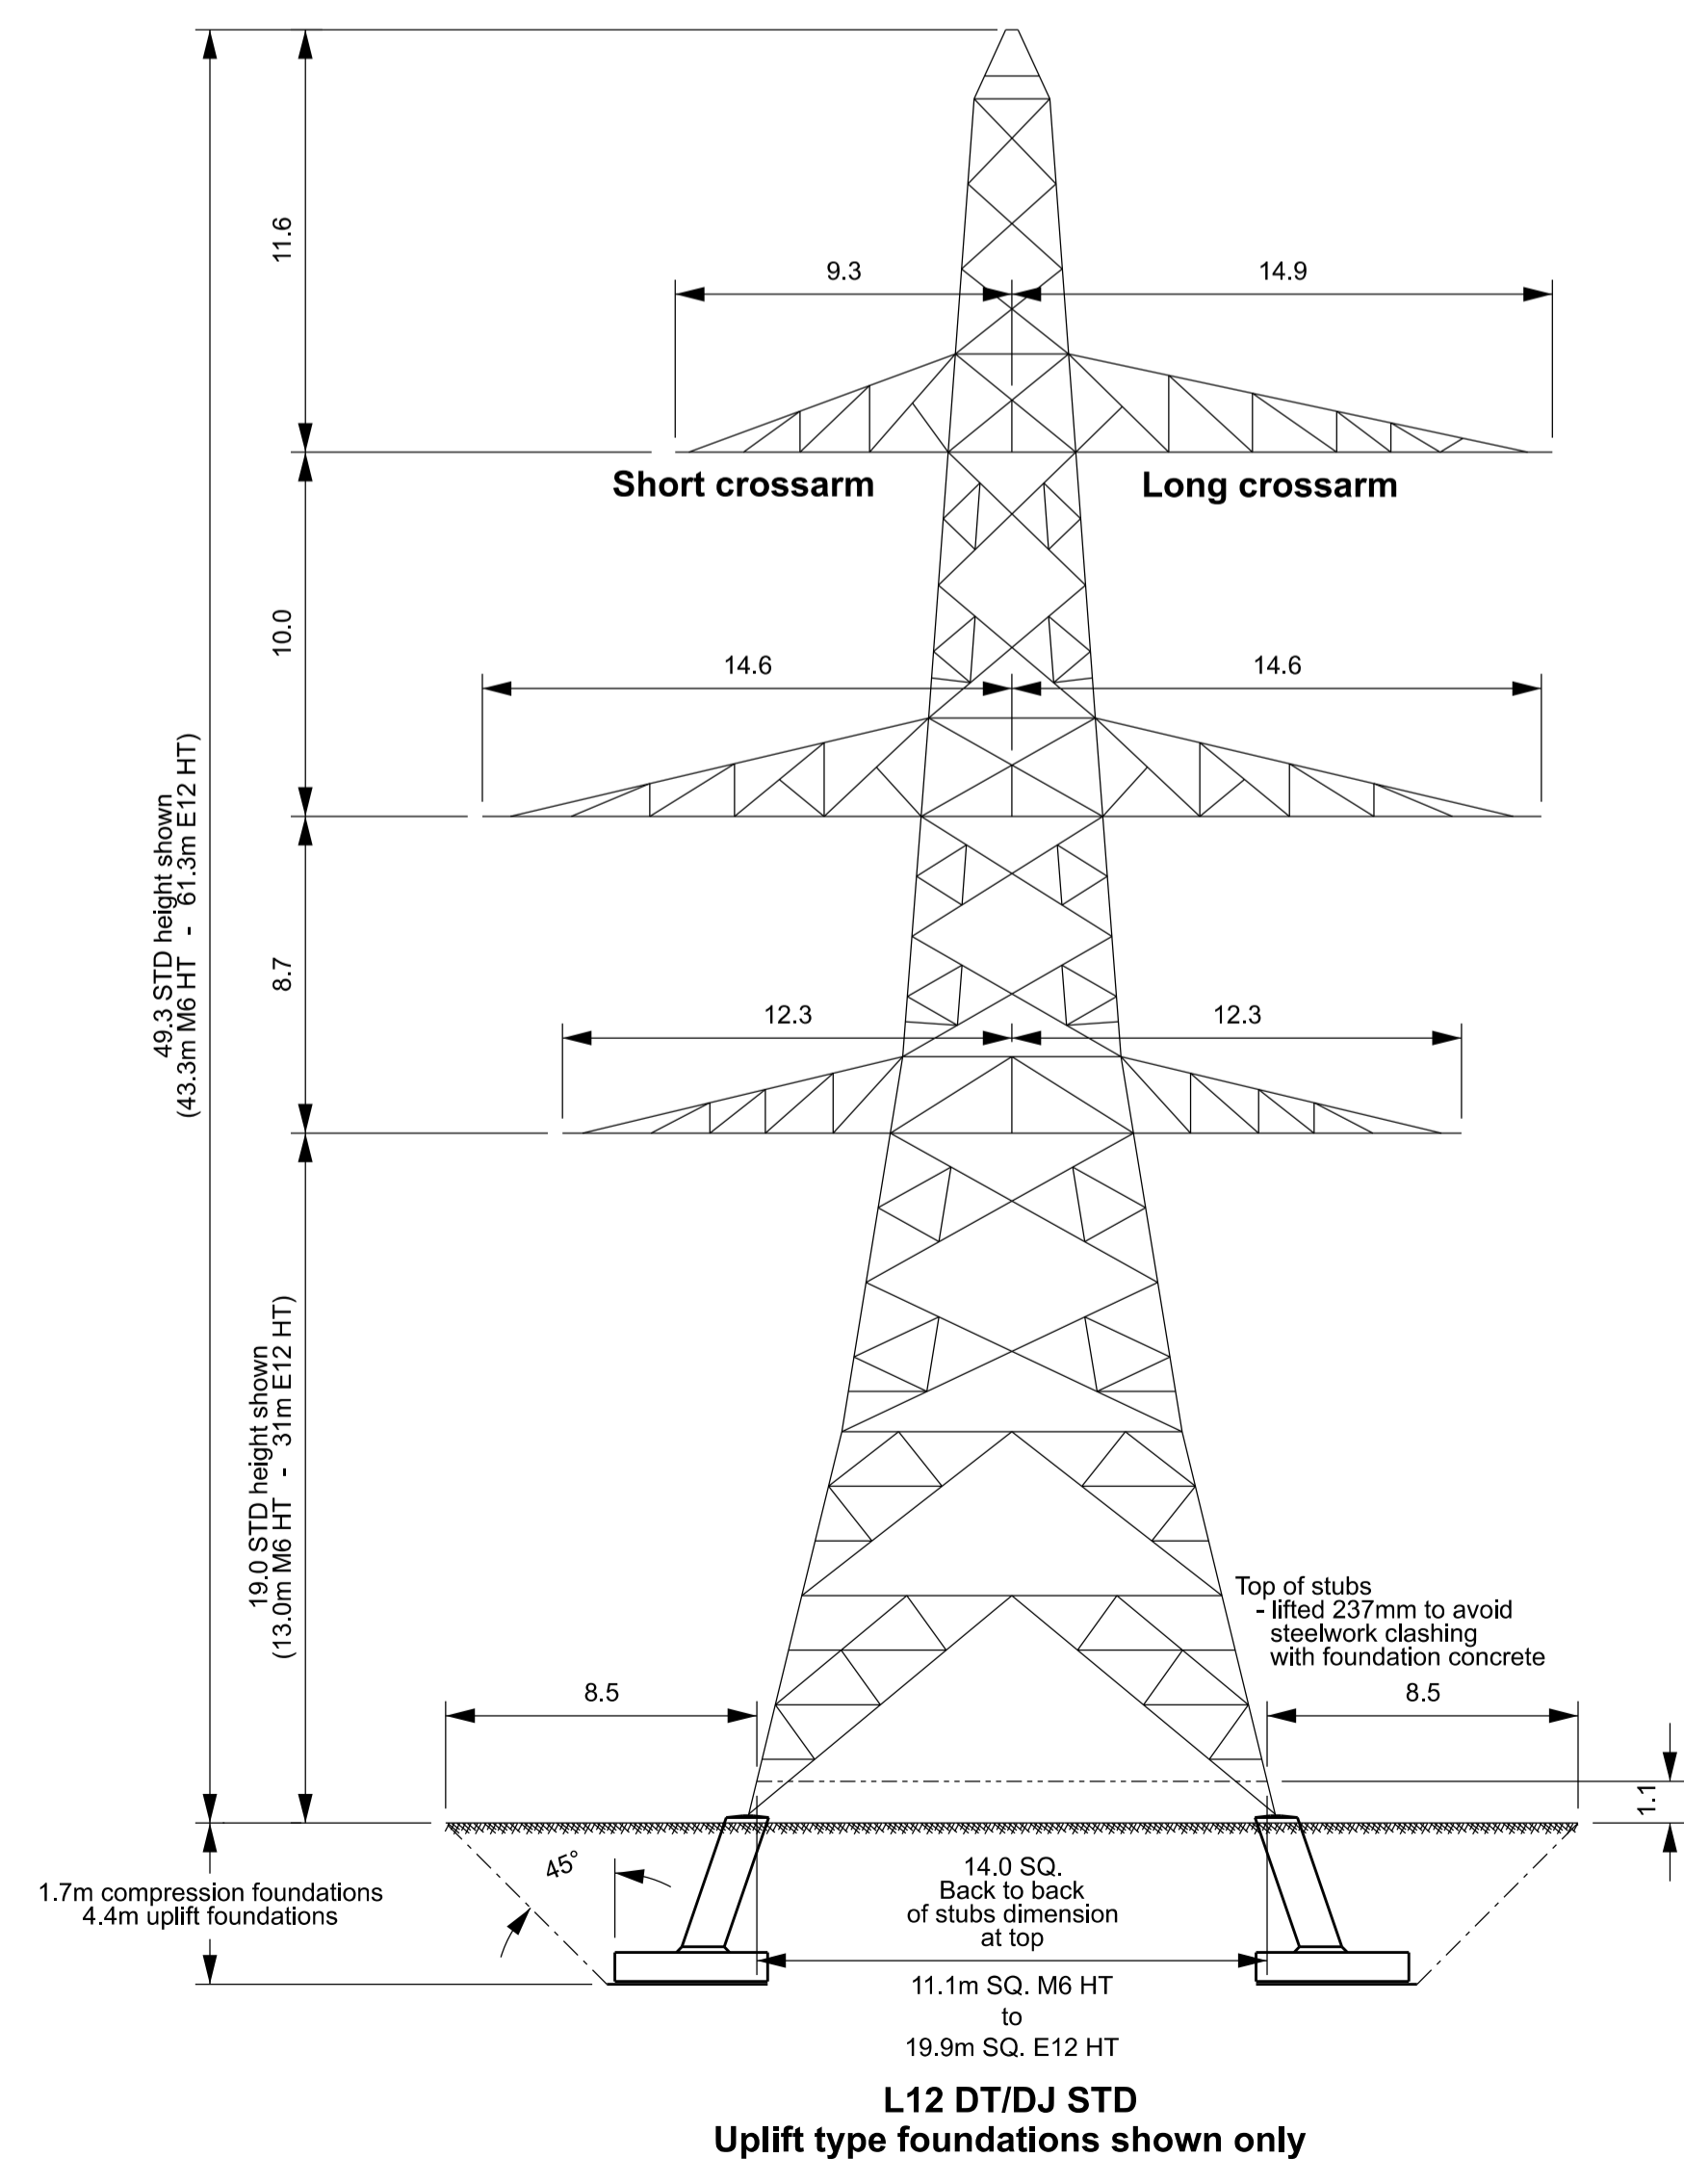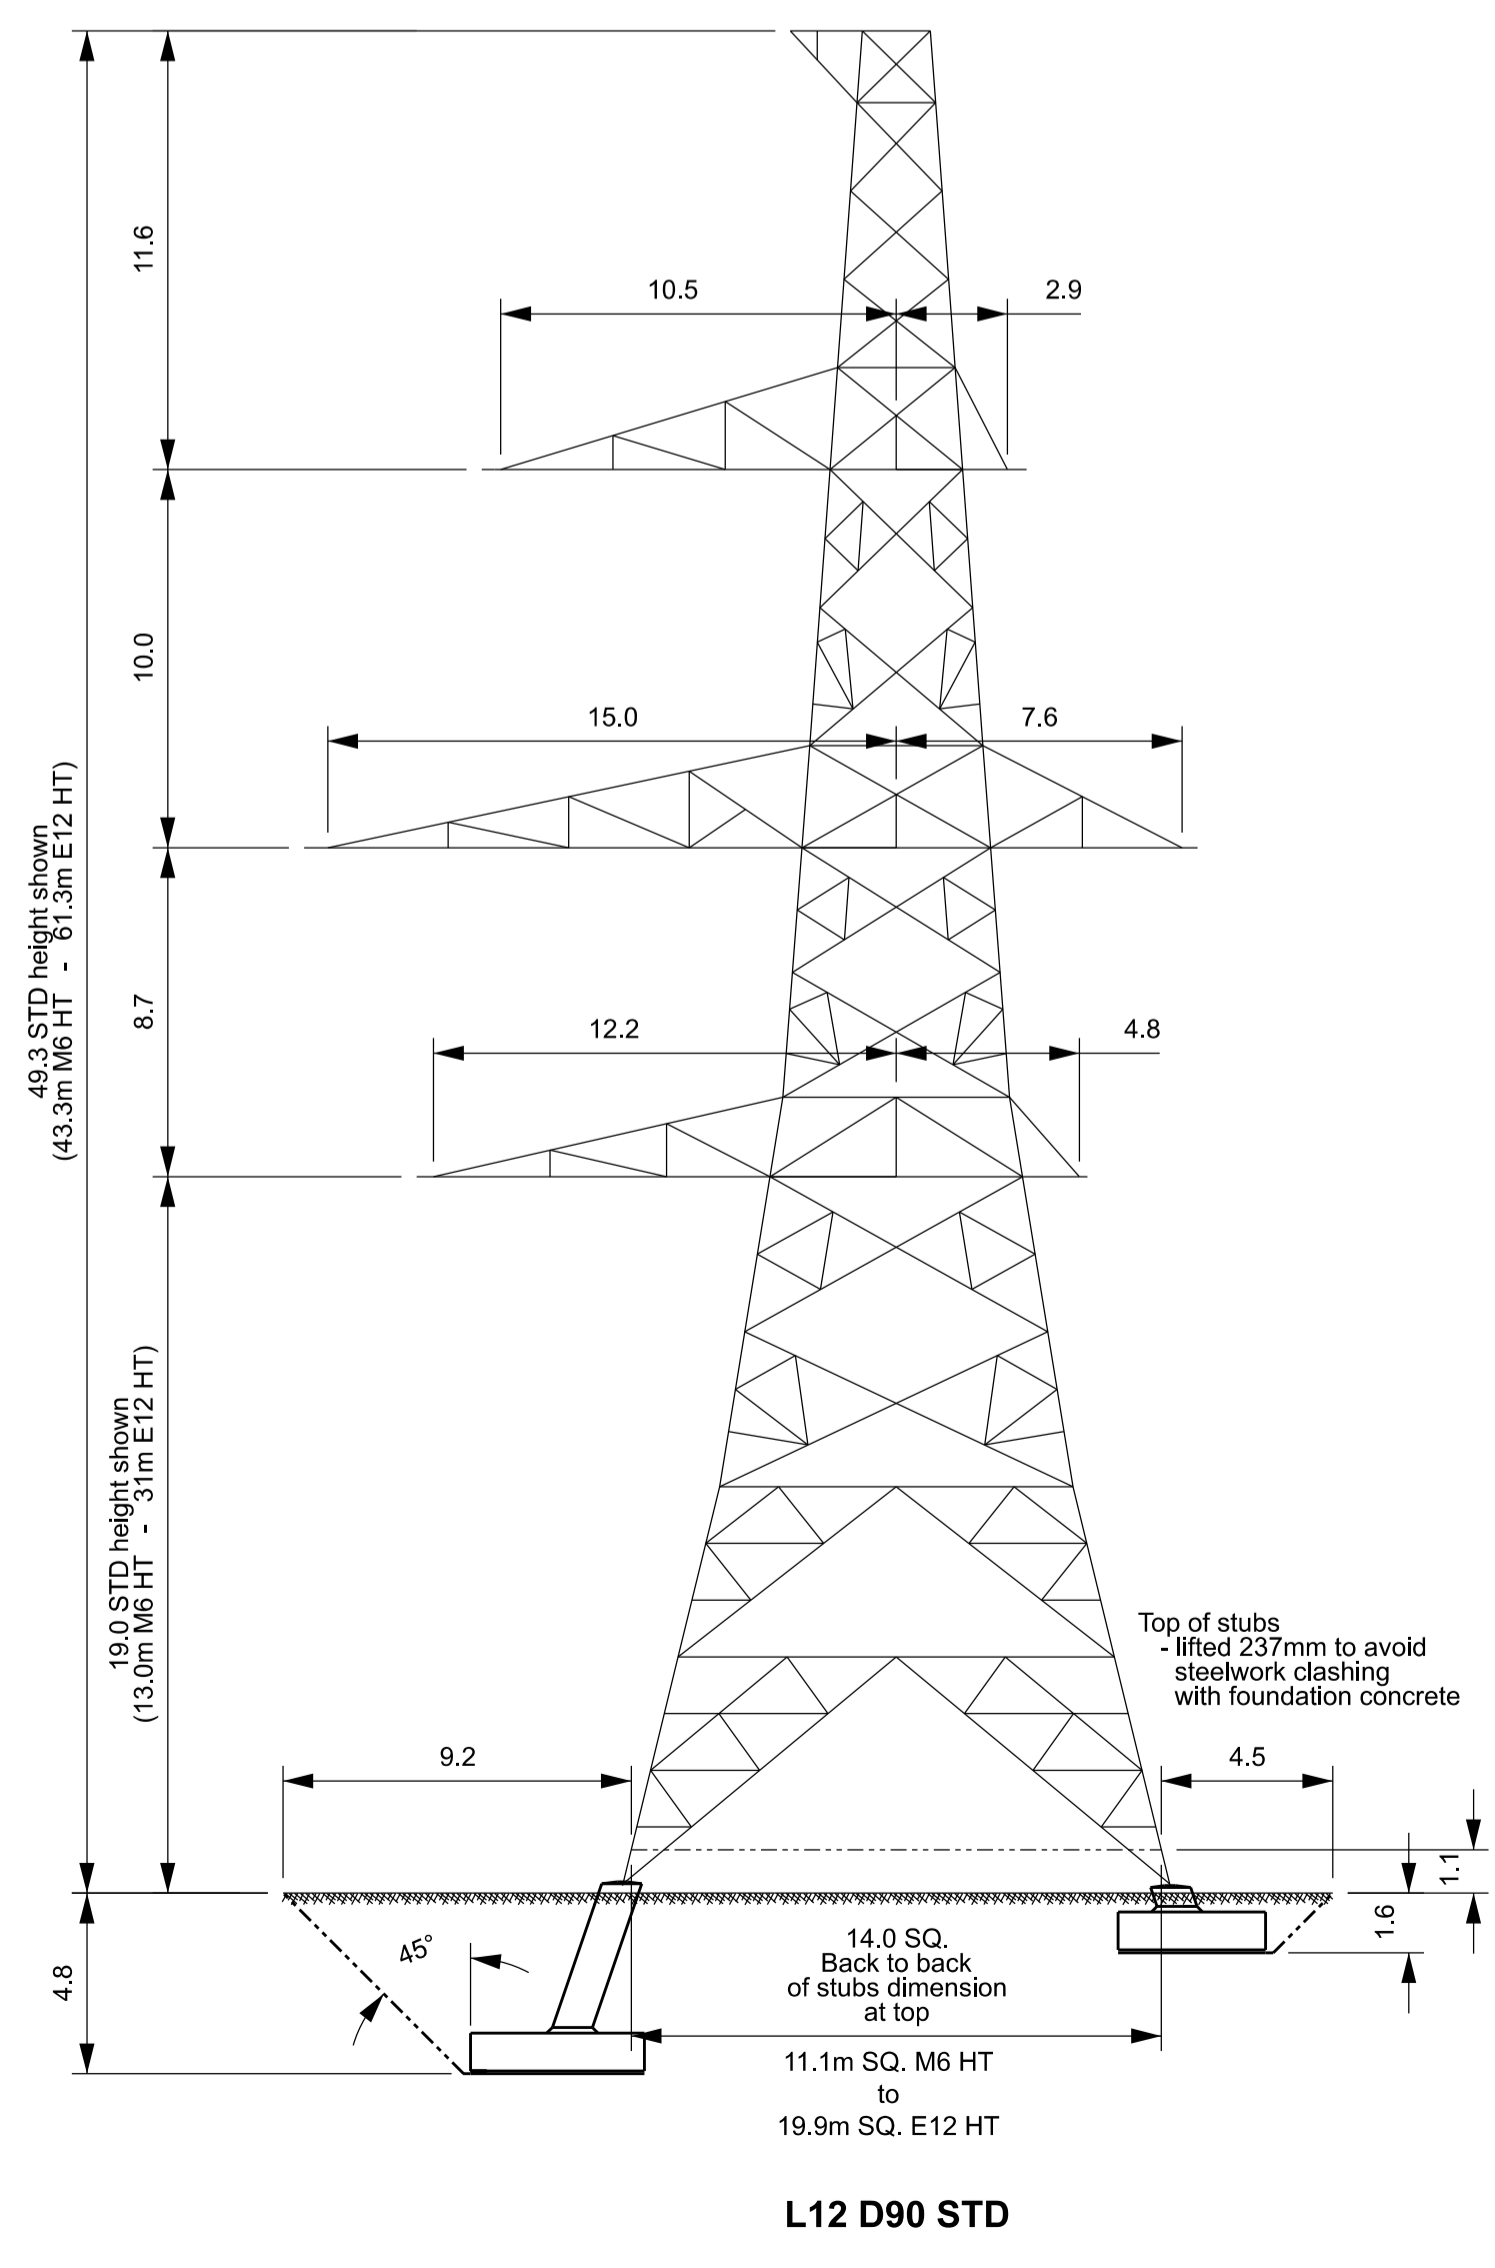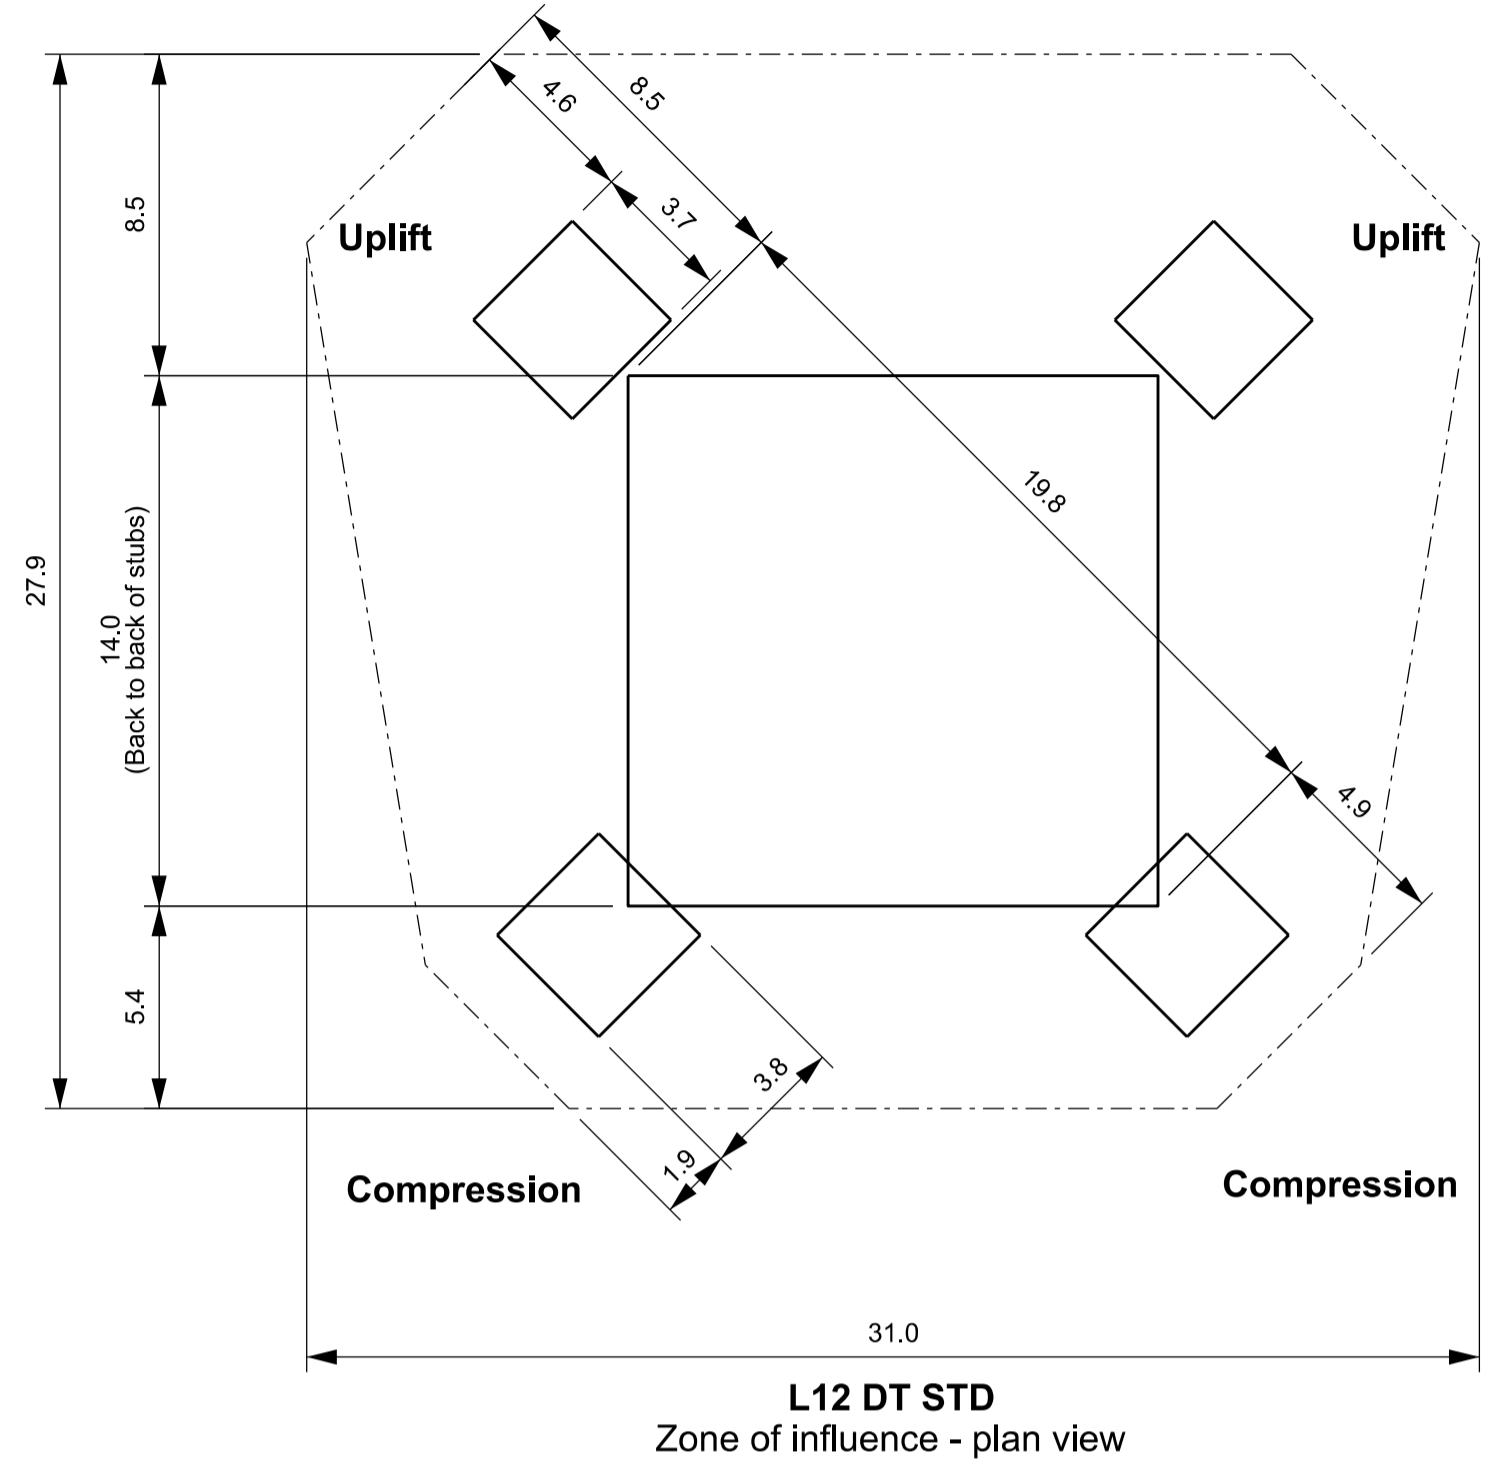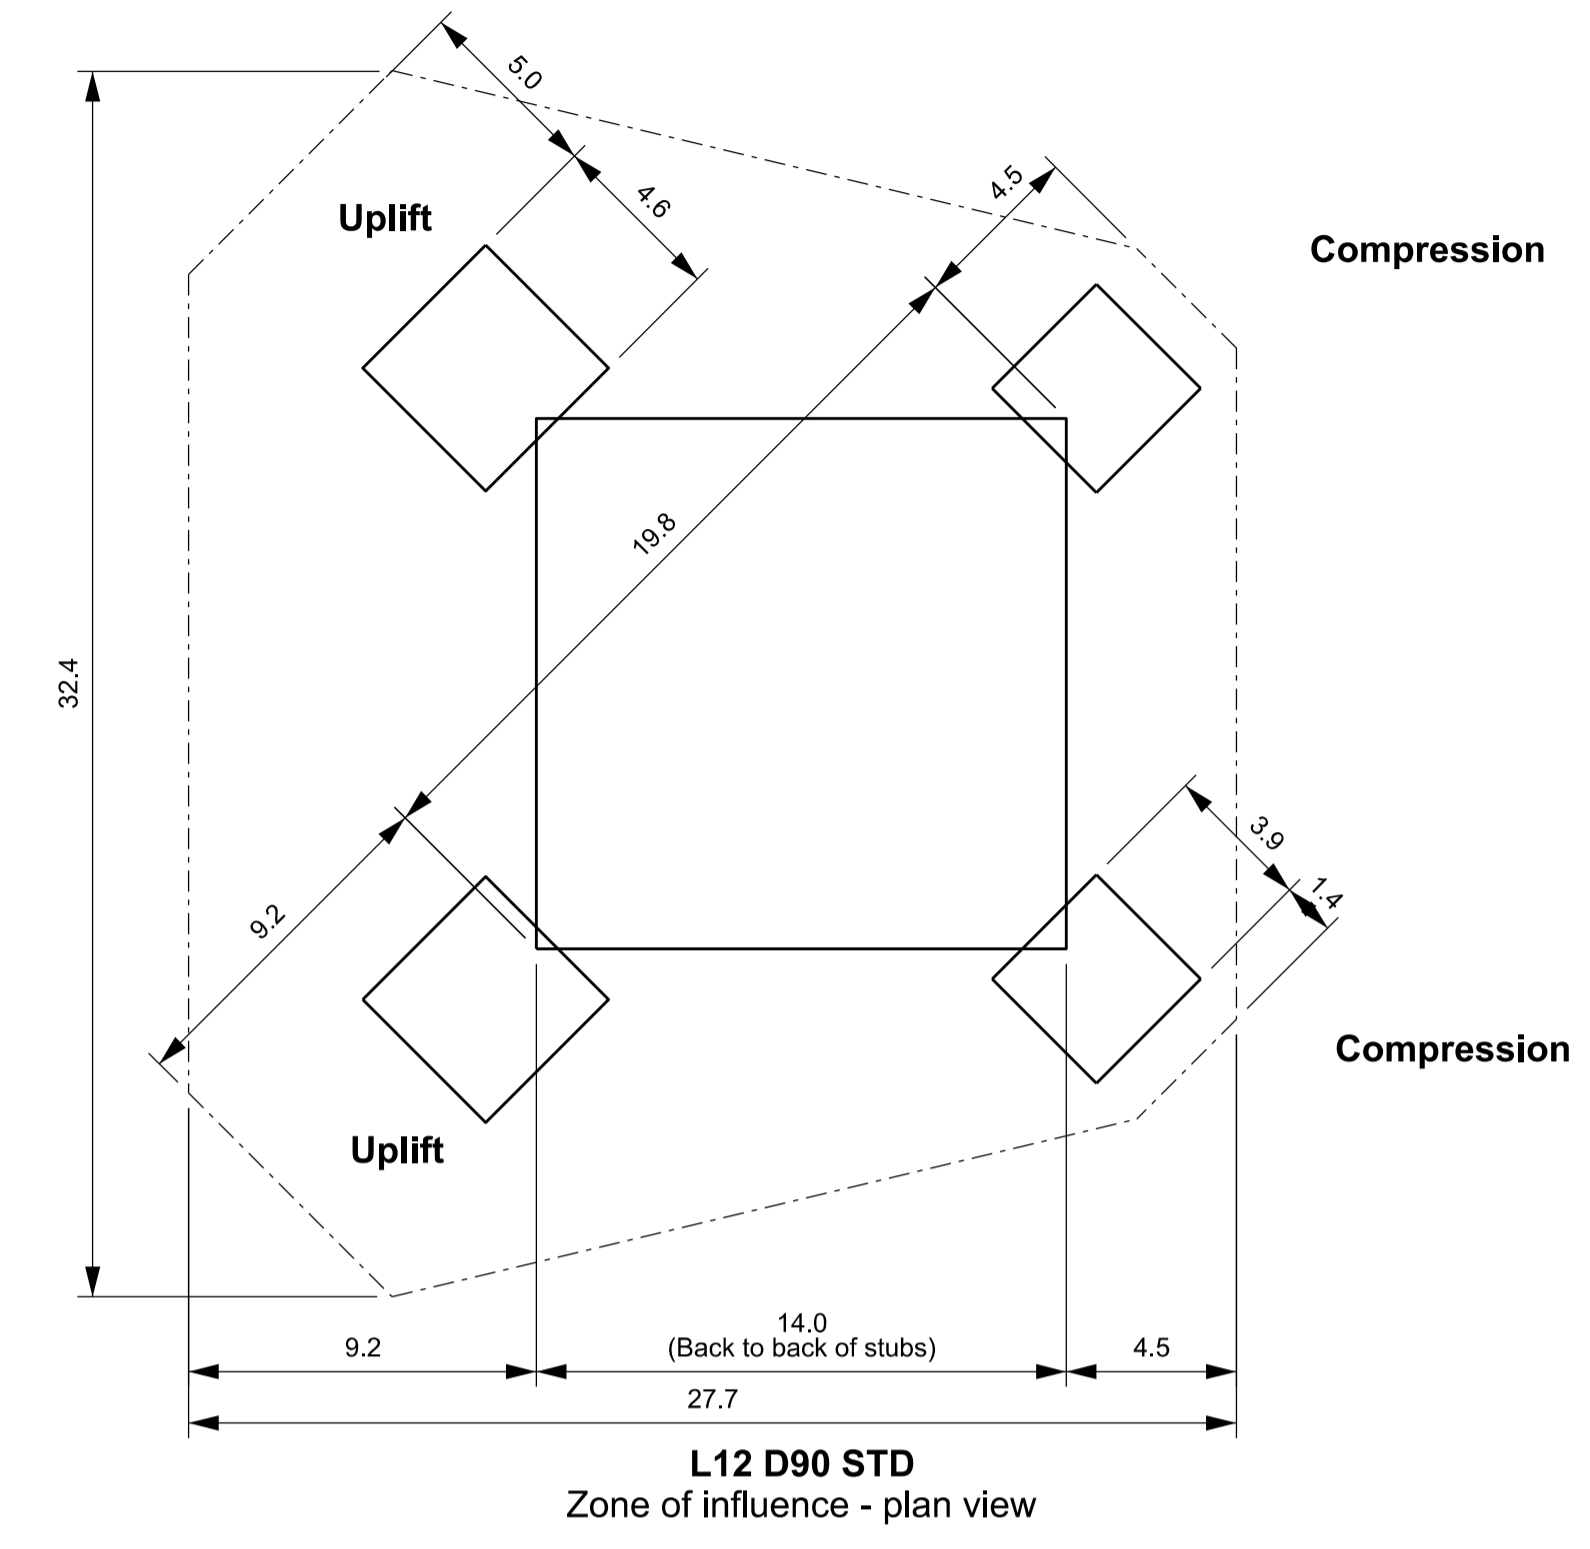

Issue	Date	Remarks	Drawn	Checked	Approved
A	JUN-2026	FOR SUBMISSION	JDH	RF	BK

Title  
 NATIONAL GRID  
 NEW WESTON MARSH SUBSTATION A  
 SECTION 37 4ZM APPLICATION  
 ILLUSTRATIVE L12 SERIES  
 TYPE PYLON WIREFRAME DRAWING  
 ZONES OF INFLUENCE  
 SHEET 1 OF 1



Scale	Sheet Size	Sheet	Issue
1:200	A1	SHEET 1 OF 1	A