


Plot Date: Thursday, July 2, 2026 4:27 PM
File Name: G:\00 - Projects\048_000837_NG_WBROS NG BRHM\GDB_USE_20260723\NG_WBROS_CPO_Land_Plan_20260206.aprx

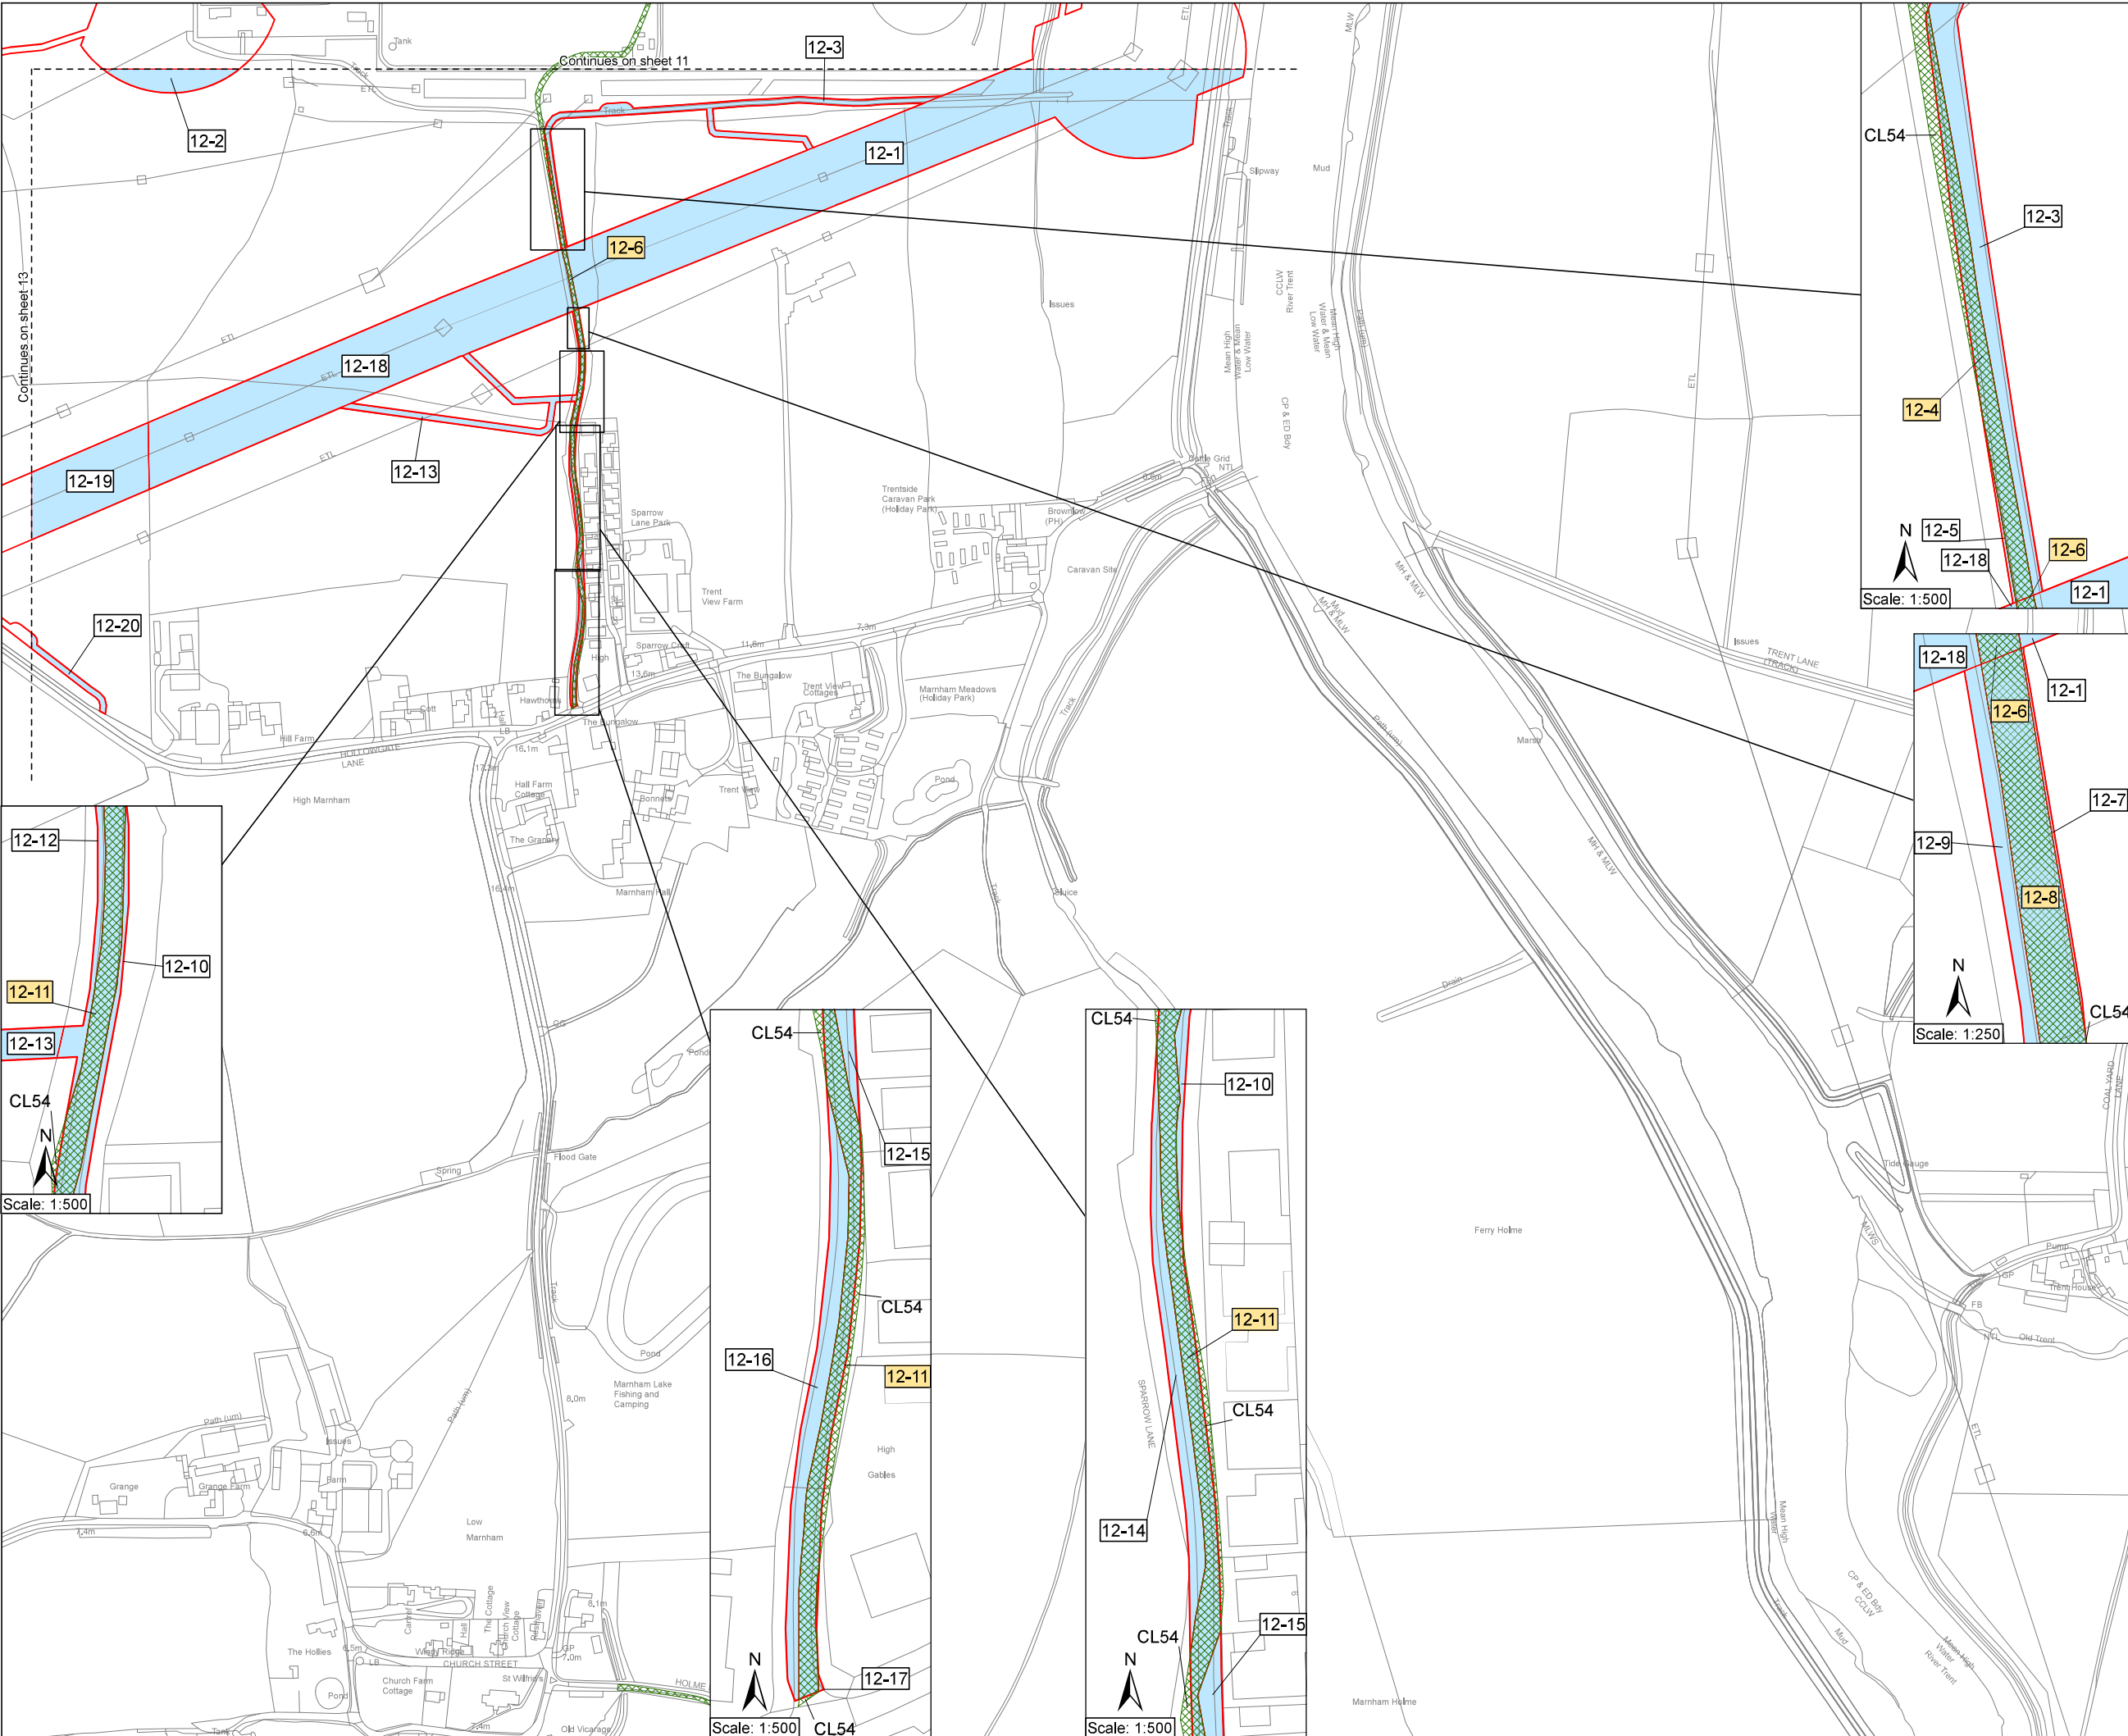

KEY PLAN

Key

- Order Land
- Rights to be acquired
- Common Land

Scale: 1:500

Scale: 1:250

© Crown copyright and database rights 2026 Ordnance Survey 100030649. You are permitted to use this data solely to enable you to respond to, or interact with, the organisation that provided you with the data. You are not permitted to copy, sub-licence, distribute or sell any of this data to third parties in any form.

© Crown copyright material is reproduced with the permission of Land Registry under delegated authority from the Controller of HMSO.

This material may not be copied distributed, sold or published without the formal permission of Land Registry. Only an official copy of a title plan or register obtained from the Land Registry may be used for legal or other official purposes.

May contain public sector information licensed under the Open Government Licence v3.0.
Sources: Esri, TomTom, Garmin, FAO, NOAA, USGS, © OpenStreetMap contributors, and the GIS User Community, Esri, CGLAR, USGS

Client

nationalgrid

Designer

Ardent

Project

WEST BURTON TO RATCLIFFE-ON-SOAR
REFURBISHMENT - THE GREAT GRID UPGRADE

Drawing Title

EXTRACT FROM 'MAP REFERRED TO IN THE
NATIONAL GRID ELECTRICITY TRANSMISSION PLC
(WEST BURTON TO RATCLIFFE-ON-SOAR
REFURBISHMENT PROJECT) COMPULSORY
PURCHASE ORDER 2026". SHEET 12 OF 56 -
COMMON LAND (CL54) OVERLAY

Status	FINAL	Revision	000
Scale	1:2,500 @ A1	Spatial Reference System	British National Grid
0 25 50 100 150 200 250 Metres			
Drawn By	IMAXIM	Checked By	A,FOX
Drawing reference		Approved By K,CRADDOCK	
NG_WBROS_CPO_CL54			

This document is not to be used in whole or in part other than for the intended purpose and project for which it was prepared and provided.