


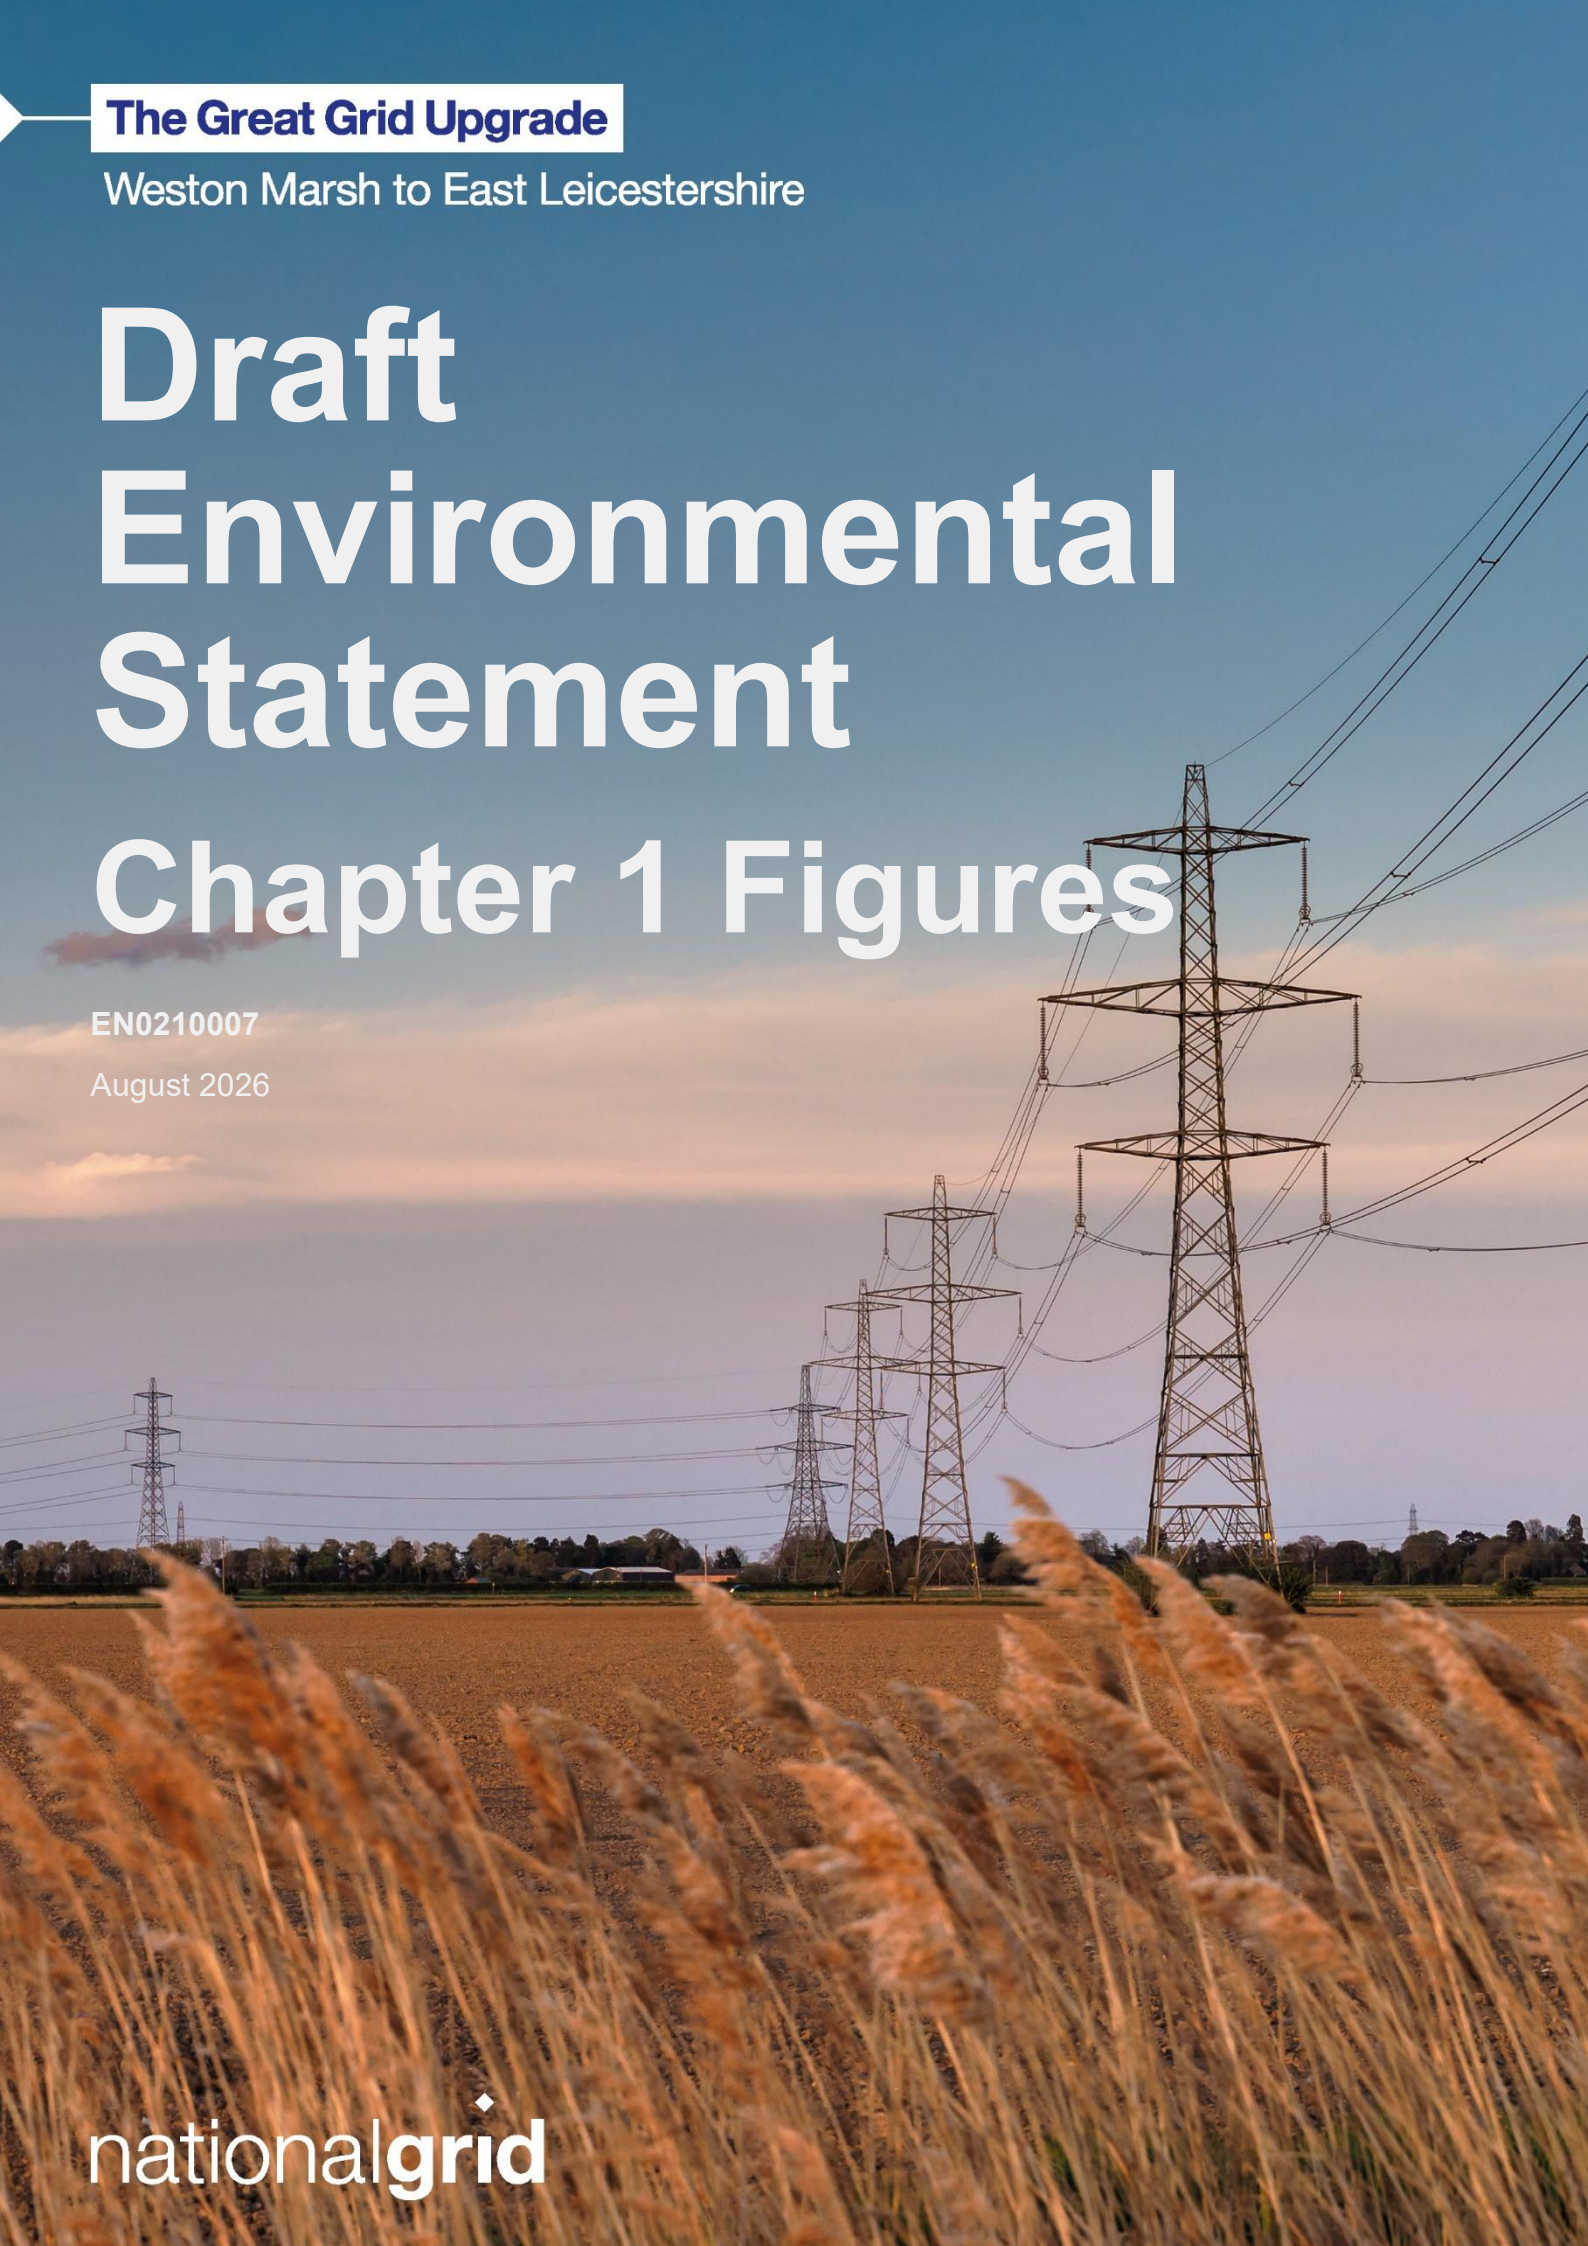

The Great Grid Upgrade

Weston Marsh to East Leicestershire


Draft Environmental Statement Chapter 1 Figures

EN0210007

August 2026

nationalgrid

Figure number	Figure title
Figure 1.1	Project location Plan
Figure 1.2	Draft Order Limits

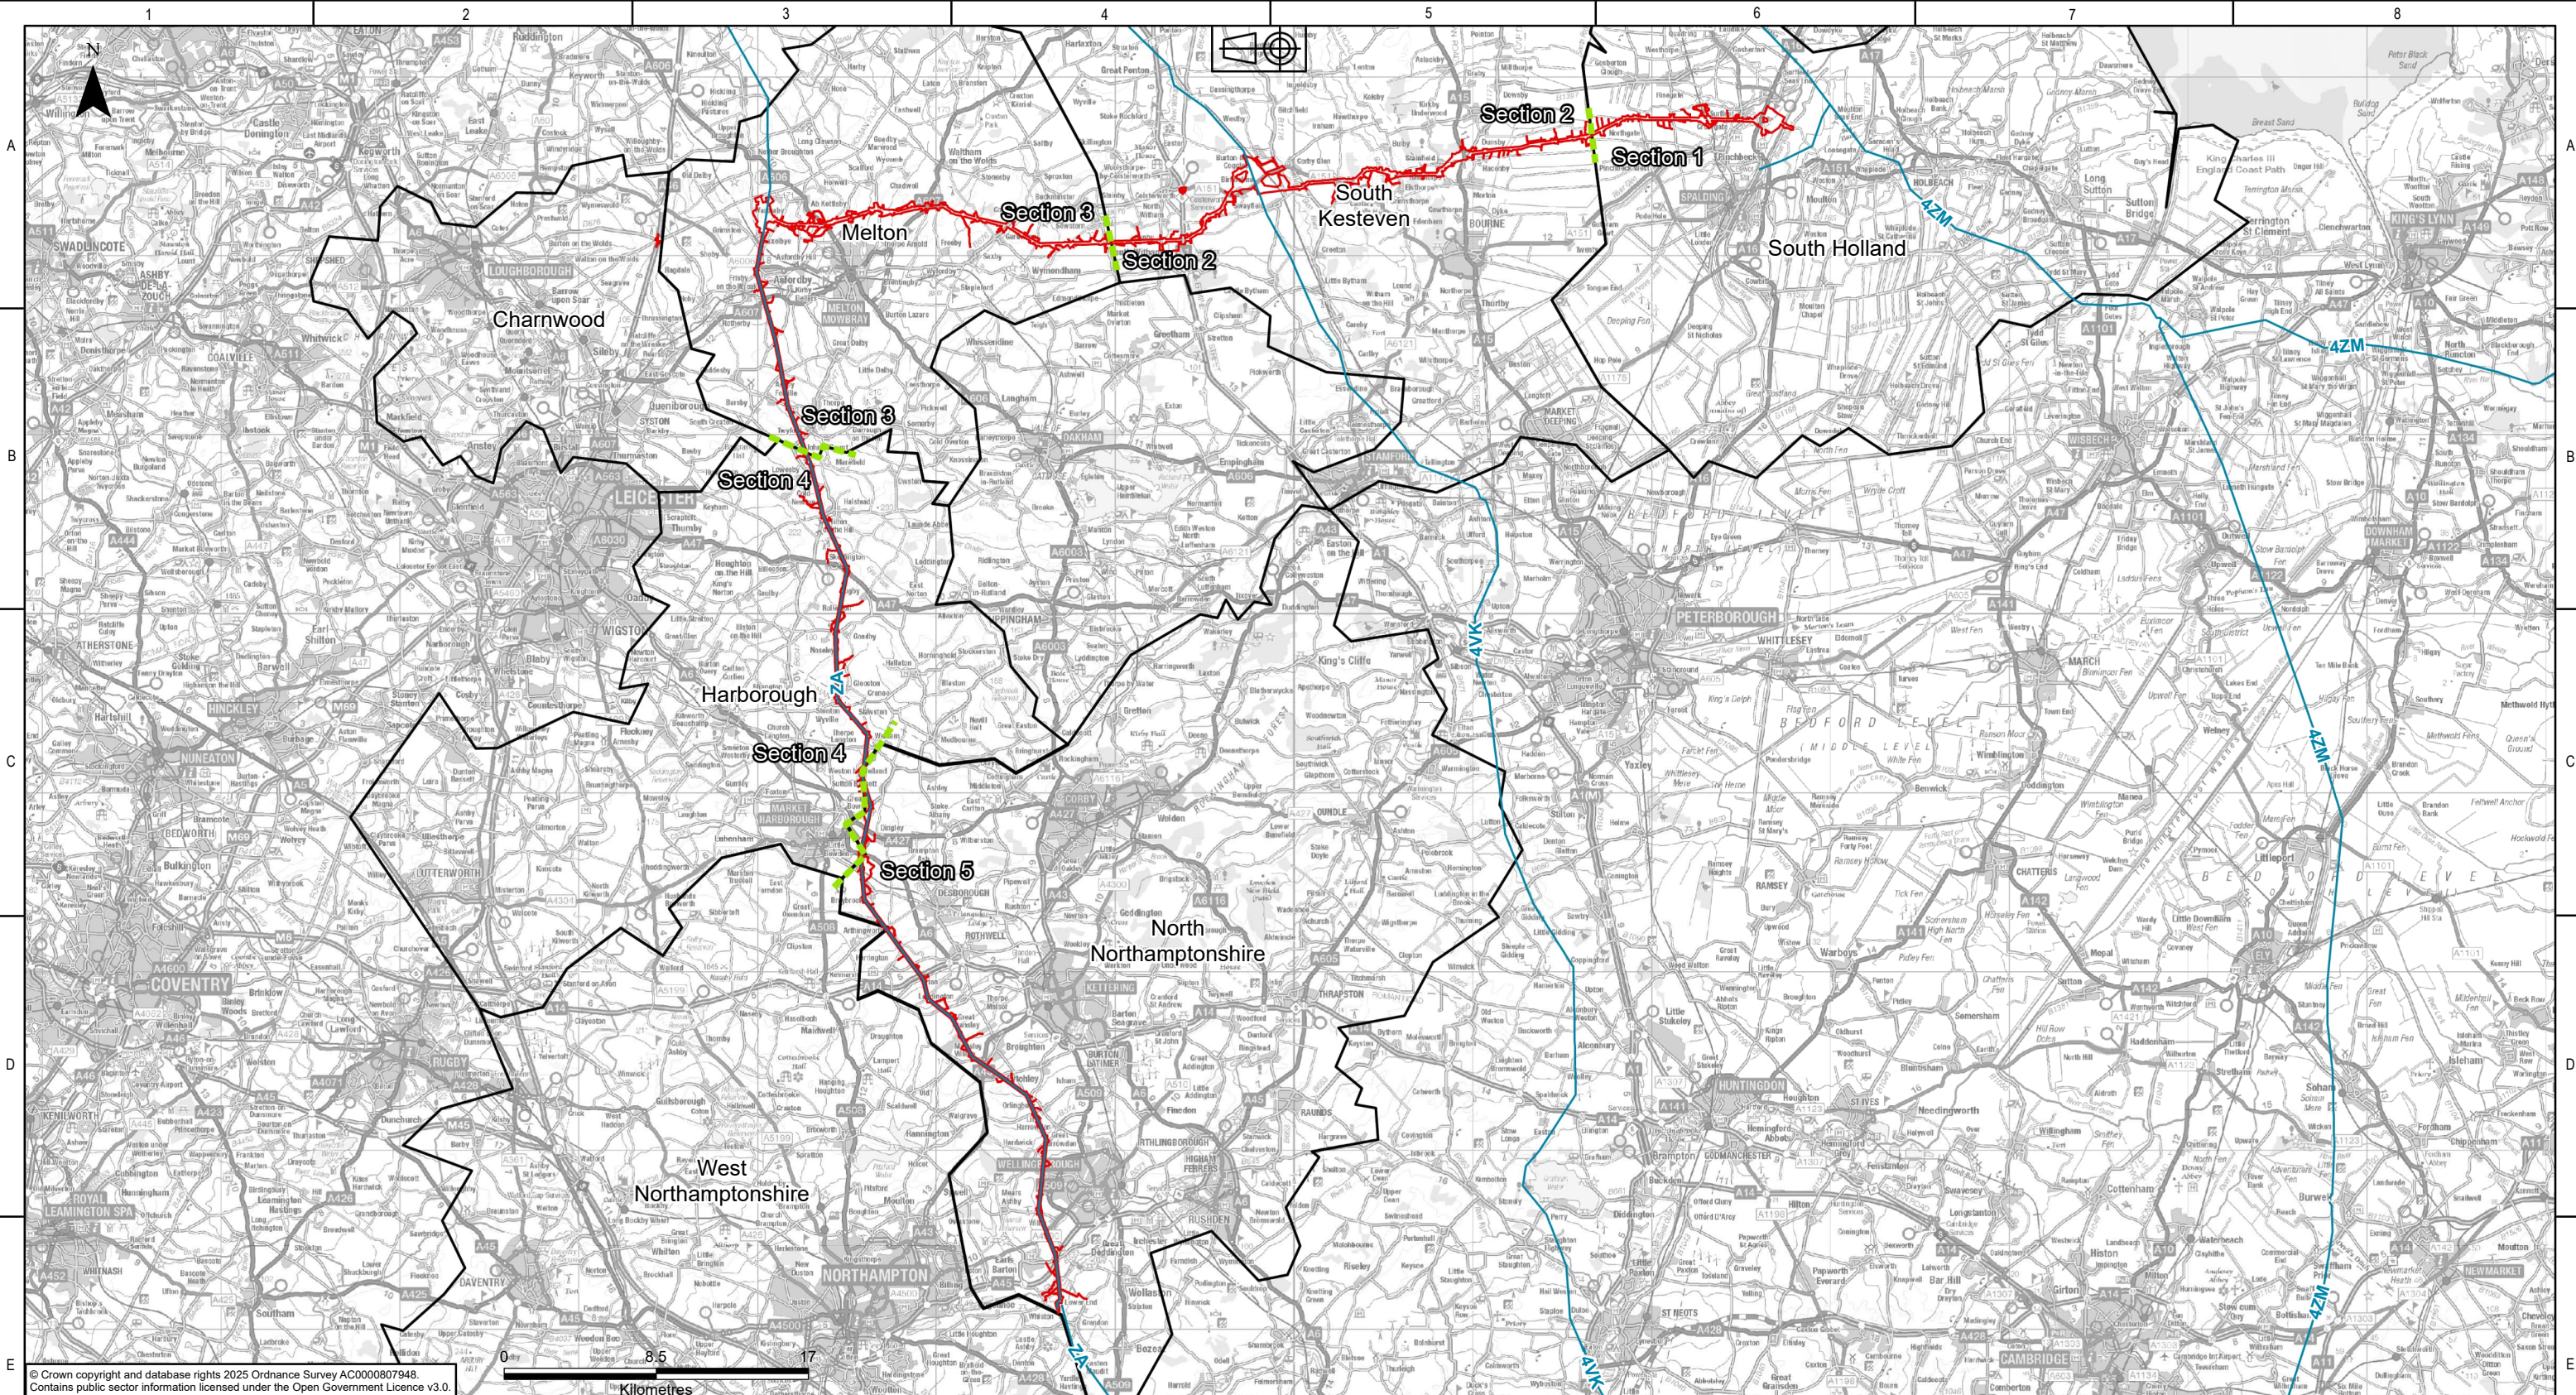

© Crown copyright and database rights 2025 Ordnance Survey AC0000807948.
Contains public sector information licensed under the Open Government Licence v3.0.





Legend	
	Draft Order Limits
	Sections
	Existing 400kV Overhead Line
	Host Authority Boundaries

NATIONAL GRID INVESTMENT NUMBER: 100268							
COPYRIGHT: NOT TO BE REPRODUCED WITHOUT THE WRITTEN PERMISSION OF NATIONAL GRID ELECTRICITY TRANSMISSION PIC.							
P01	31/07/2026	First issue		DM	MRK	MRK	CS
Rev.	Date	Comment		Drw by	Check	Rev by	Appr.

National Grid plc, Warwick Technology Park,
Gallows Hill, Warwick, CV34 6DA

Site			
Weston Marsh to East Leicestershire			
Title			
Draft Environmental Statement: Figure 1.1 Project Location Plan			
Purpose of issue			Status
For Information			S2
Contractor Drawing No.			Revision
WMEL-AAJ-ZZZZ-ZZZZZZ-DRW-ES-000001			P01
Customer Drawing No.			Issue
N/A			A
Drawn	Checked	Reviewed	Approved
D.MOSNEAU	M.R.KEEN	M.R.KEEN	C.STOCKS
Date		Scale	Size
31/07/2026		1:350,000	A3

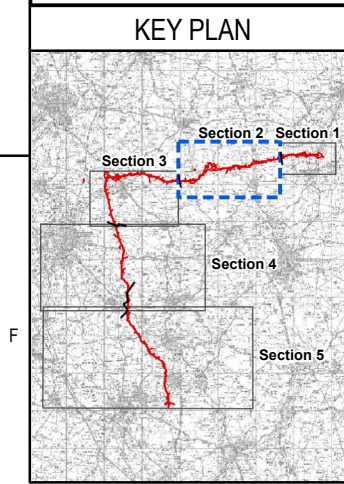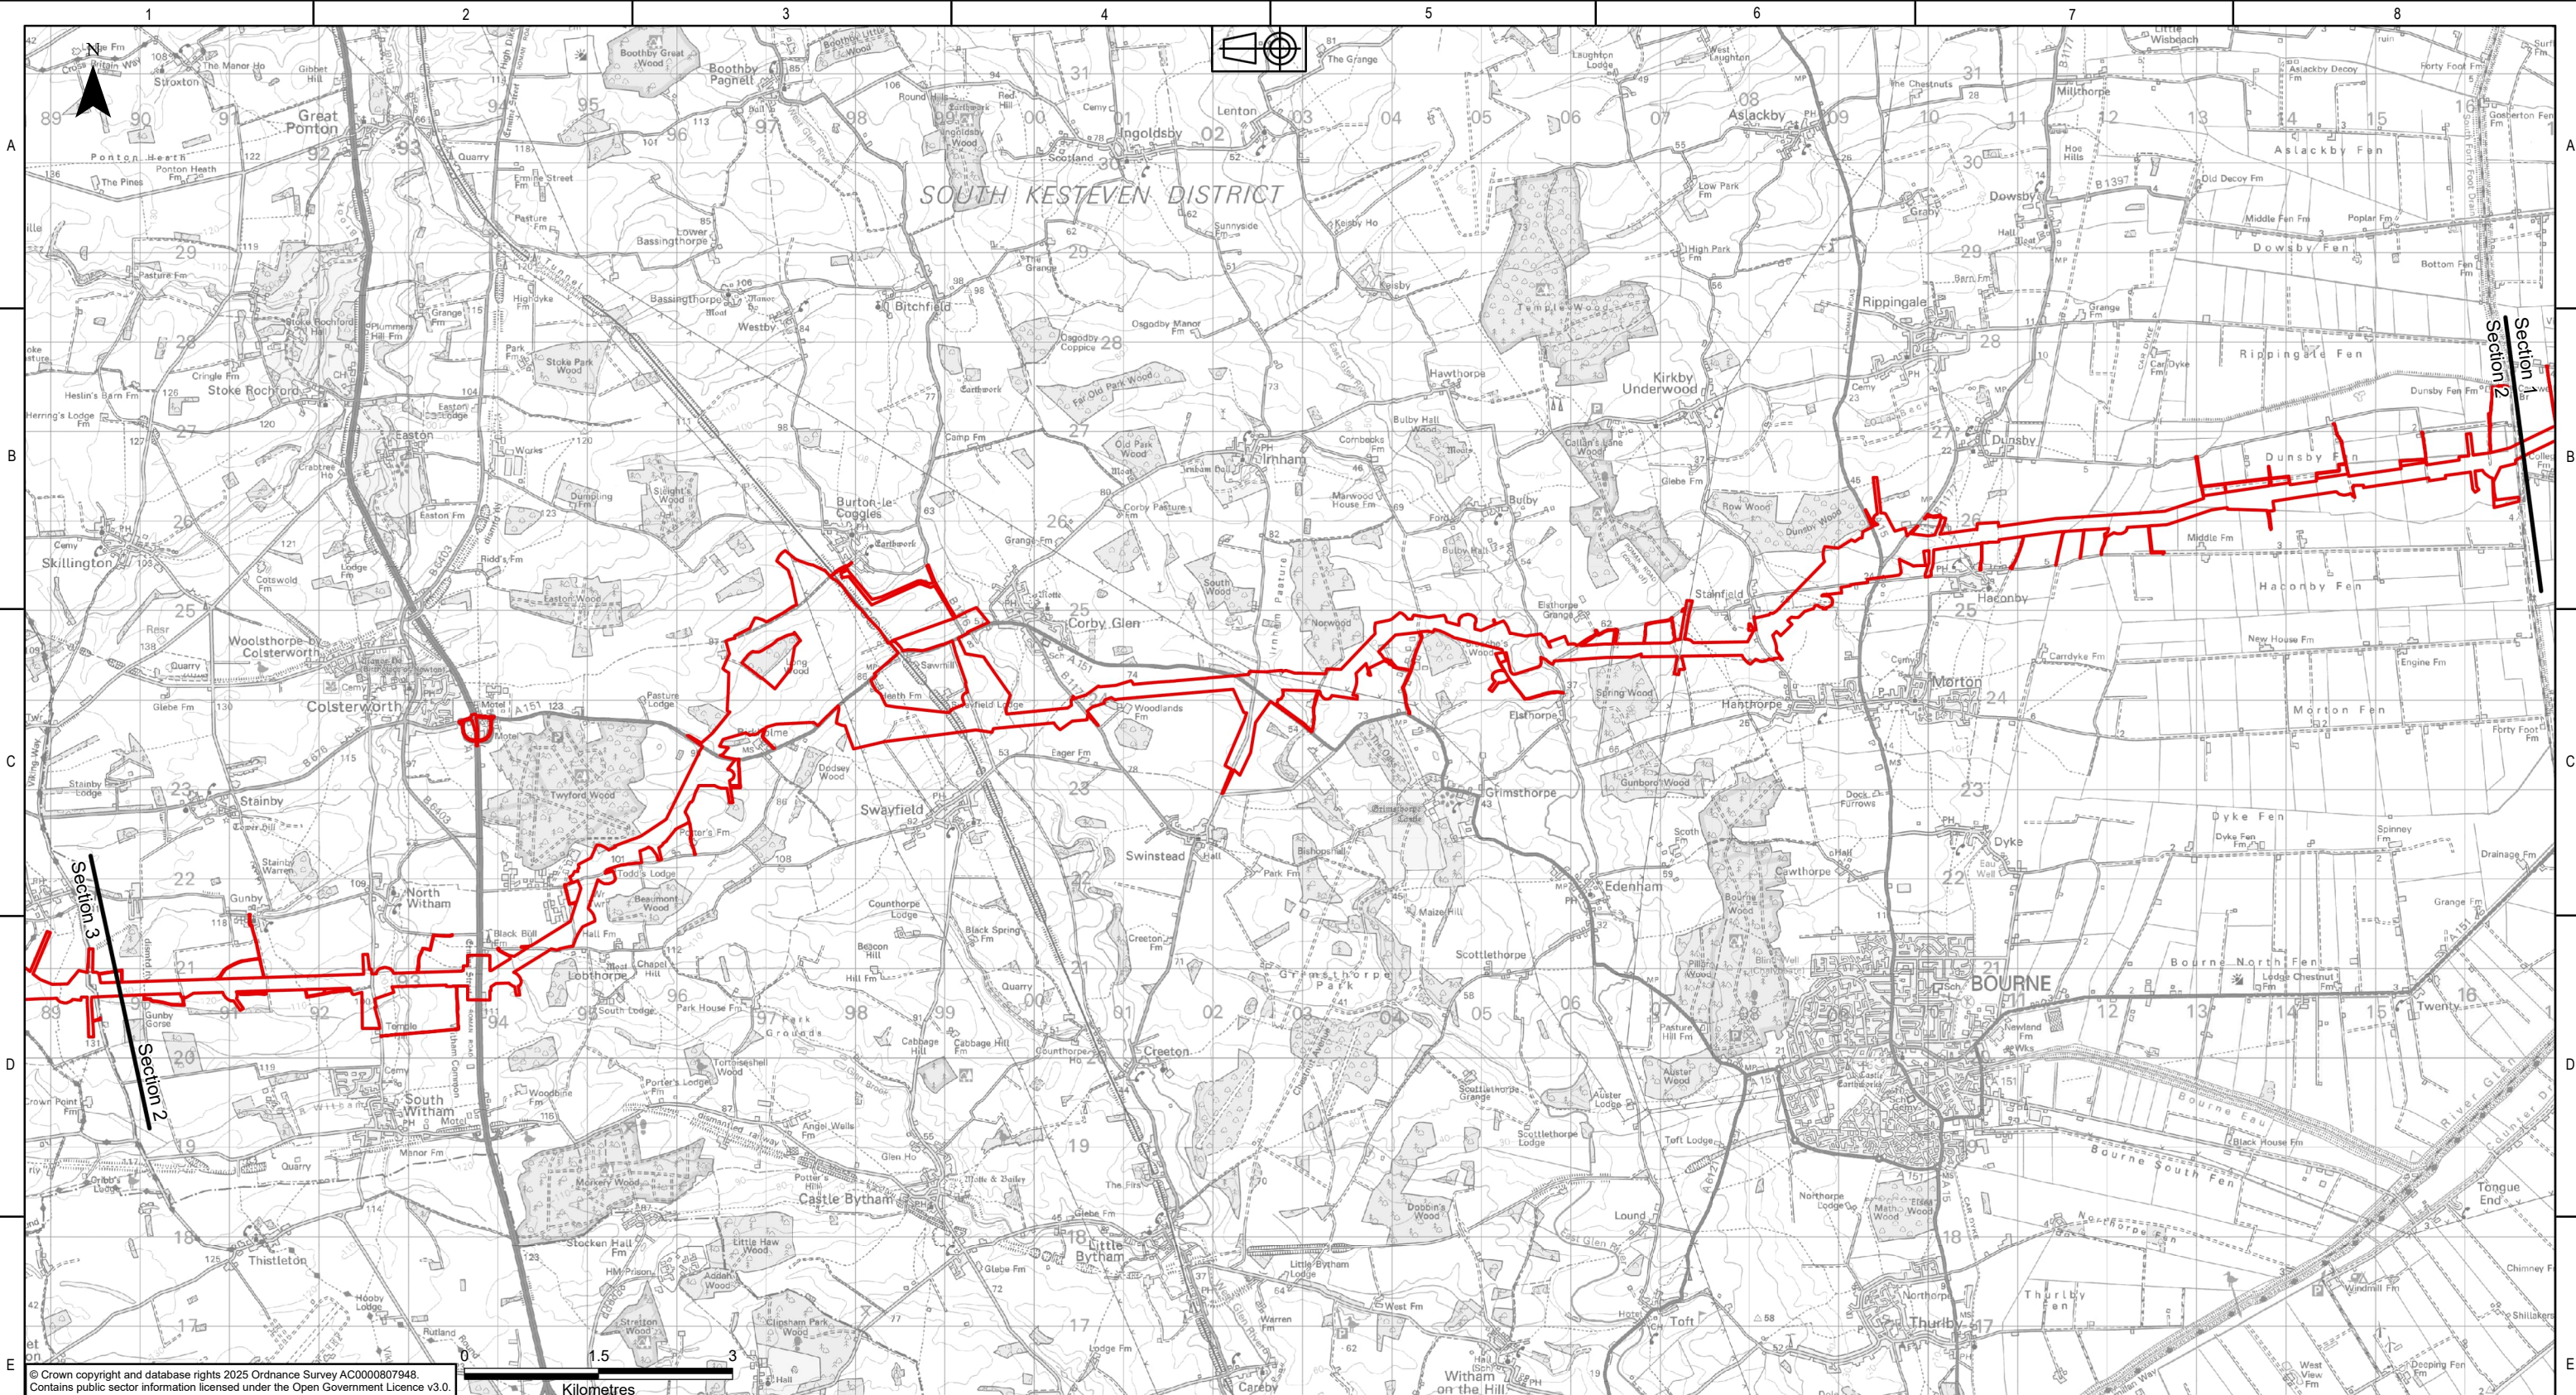

Legend

— Draft Order Limits

— Sections



NATIONAL GRID INVESTMENT NUMBER: 100268							
COPYRIGHT: NOT TO BE REPRODUCED WITHOUT THE WRITTEN PERMISSION OF NATIONAL GRID ELECTRICITY TRANSMISSION Plc.							
P01	31/07/2026	First issue		DM	MRK	MRK	CS
Rev.	Date	Comment		Drw by	Check	Rev by	Appr.

nationalgrid

National Grid plc, Warwick Technology Park,
Gallows Hill, Warwick, CV34 6DA

Drawn	D.MOSNEANU
Checked	M.R.KEEN

Site					Weston Marsh to East Leicestershire		
Title					Draft Environmental Statement: Figure 1.2 Draft Order Limits - Section 2		
Purpose of issue			For Information		Status S2		
Contractor Drawing No.			WMEL-AAJ-ZZZZ-ZZZZZZ-DRW-ES-000002		Revision P01		
Customer Drawing No.			N/A		Issue A		
Reviewed			M.R.KEEN		Scale 1:70,000		
Approved			C.STOCKS		Size A3		
Date			31/07/2026				

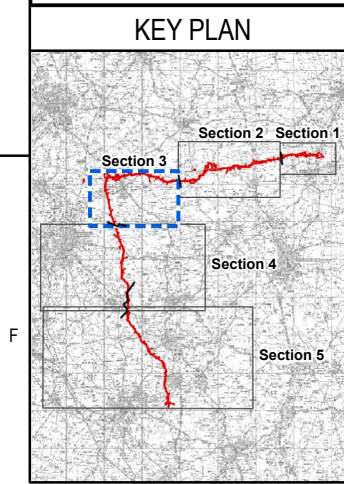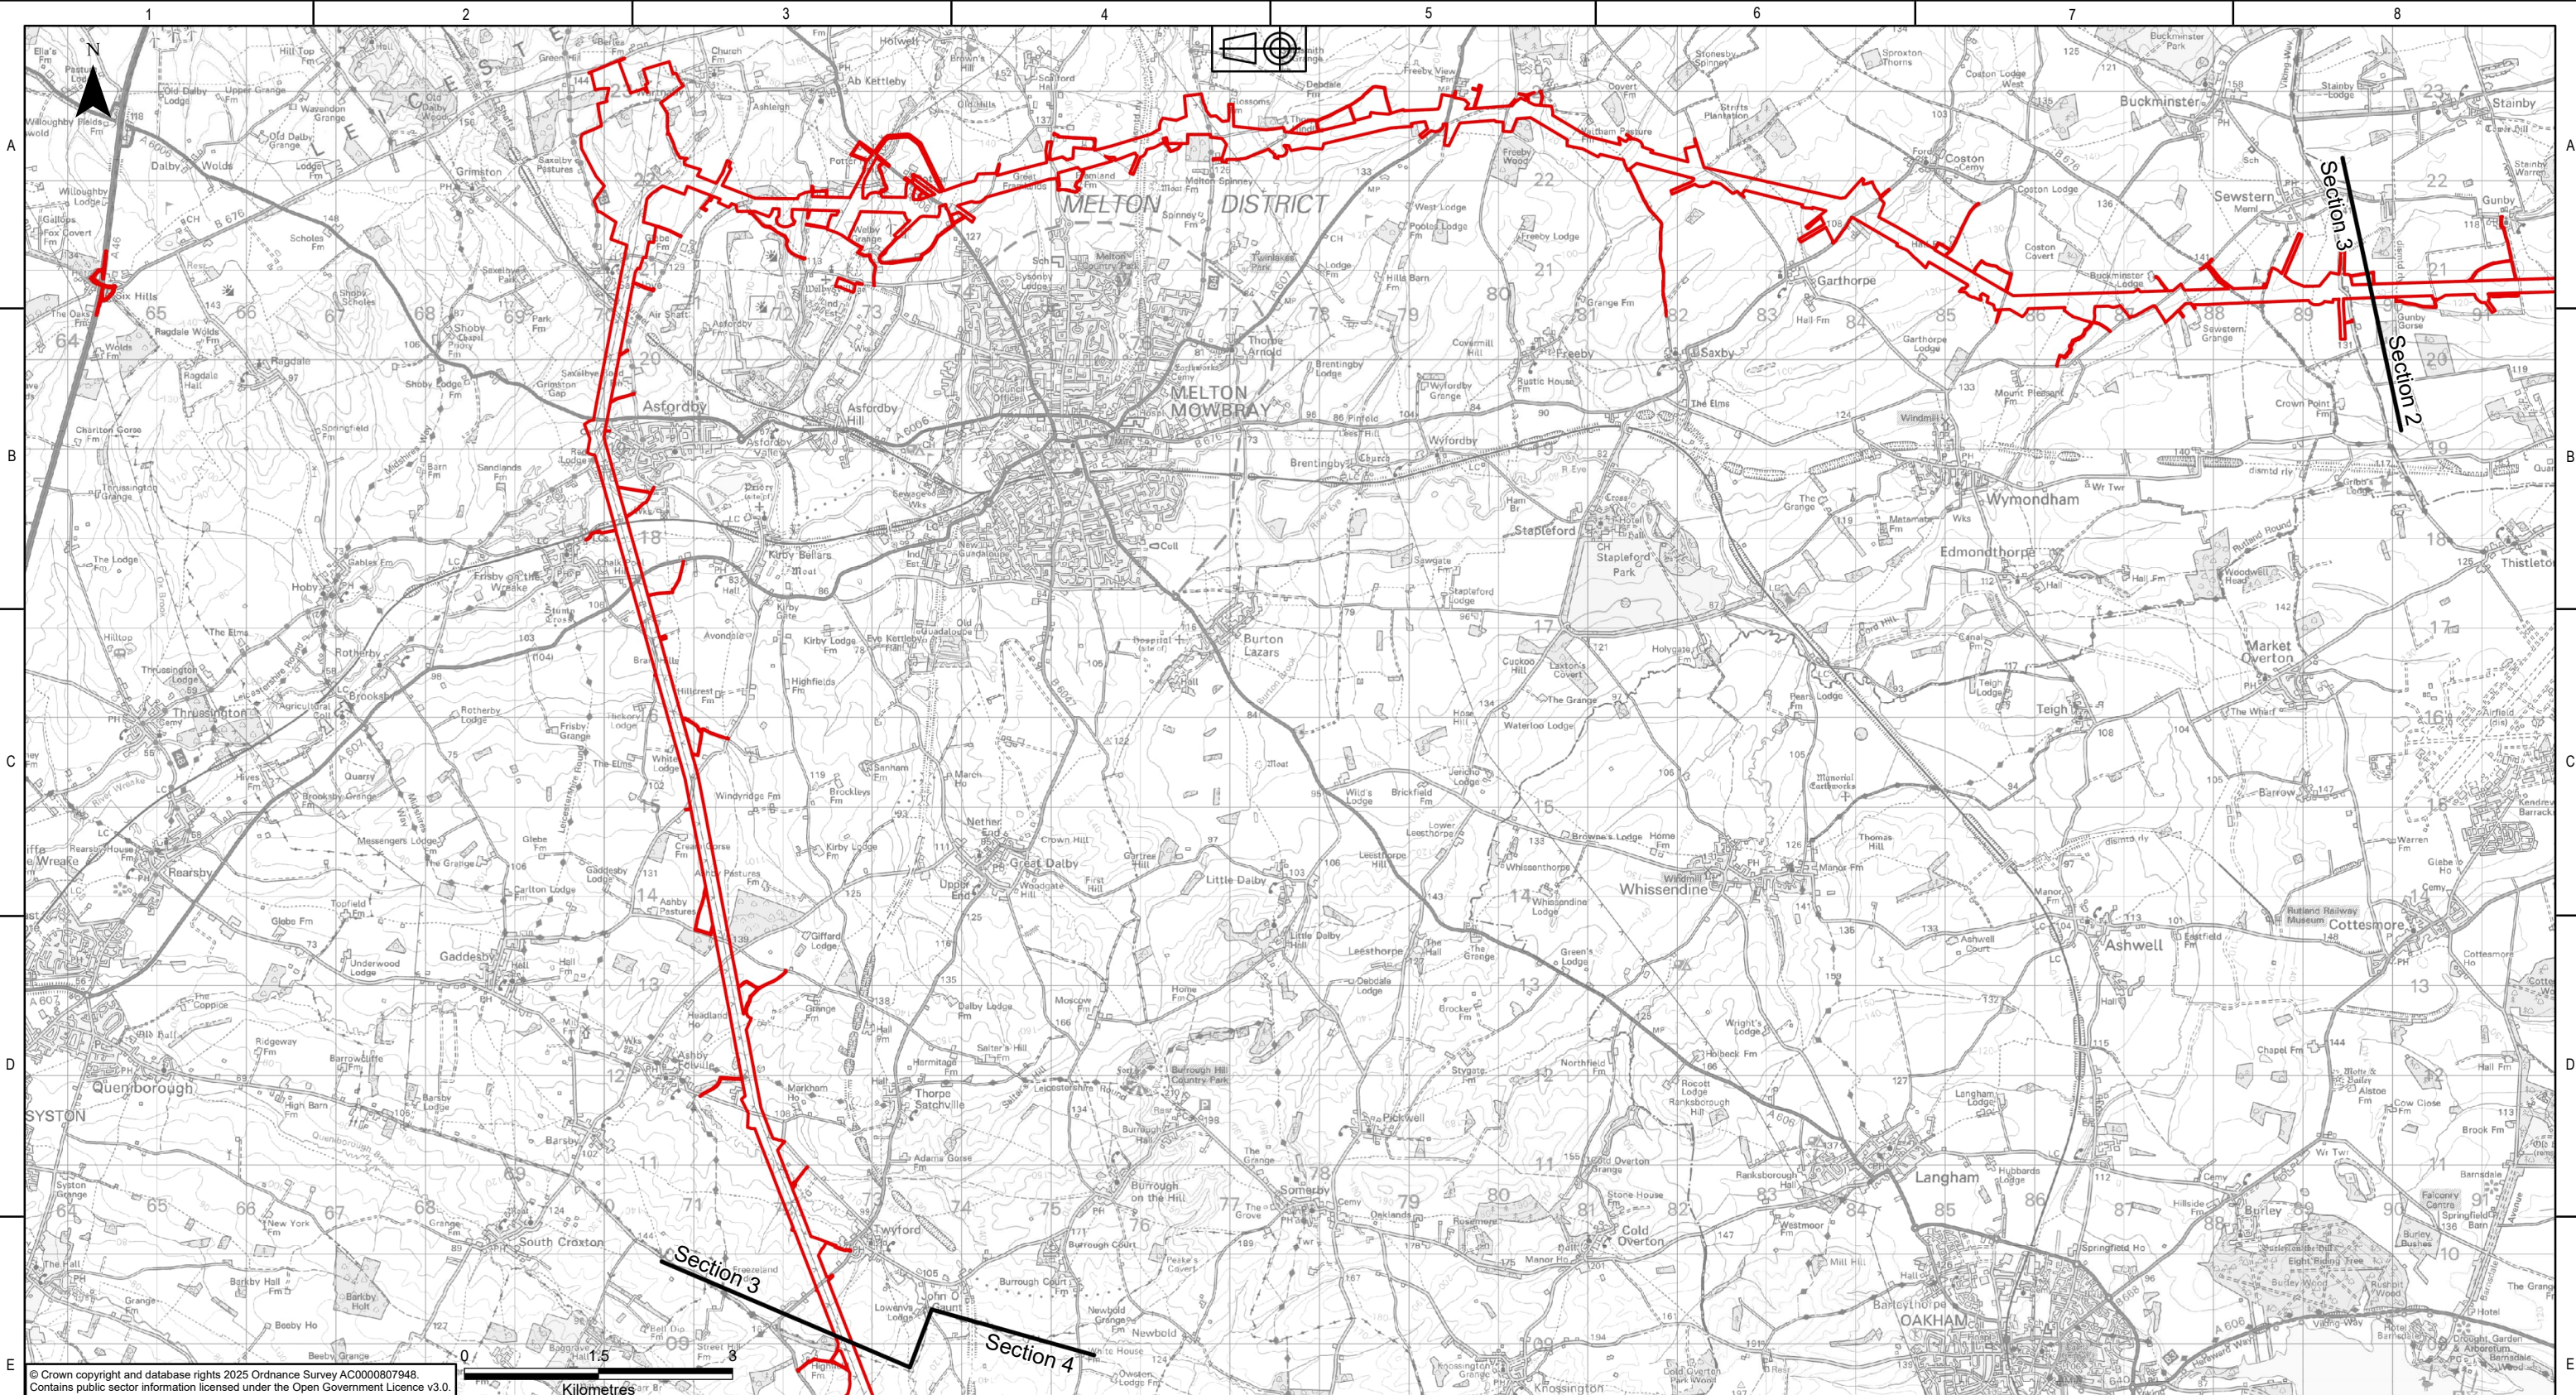

Legend

- Draft Order Limits
- Sections



NATIONAL GRID INVESTMENT NUMBER: 100268							
COPYRIGHT: NOT TO BE REPRODUCED WITHOUT THE WRITTEN PERMISSION OF NATIONAL GRID ELECTRICITY TRANSMISSION Plc.							
P01	31/07/2026	First issue		DM	MRK	MRK	CS
Rev.	Date	Comment		Drw by	Check	Rev by	Appr.



National Grid plc, Warwick Technology Park,
Gallows Hill, Warwick, CV34 6DA

Drawn	D.MOSNEANU	Checked	M.R.KEEN
-------	------------	---------	----------

Site				
Weston Marsh to East Leicestershire				
Title				
Draft Environmental Statement: Figure 1.2 Draft Order Limits - Section 3				
Purpose of issue			Status	
For Information			S2	
Contractor Drawing No.			Revision	
WMEL-AAJ-ZZZZ-ZZZZZZ-DRW-ES-000002			P01	
Customer Drawing No.			Issue	
N/A			A	
Reviewed	M.R.KEEN	Approved	C.STOCKS	Date
				31/07/2026
			Scale	1:70,000
			Size	A3

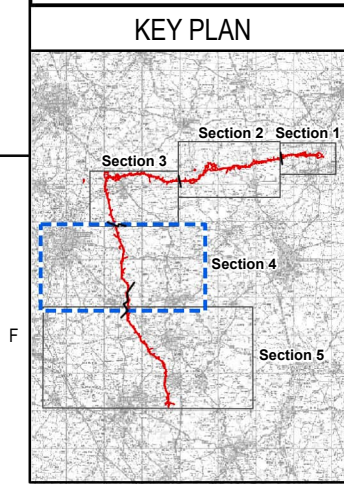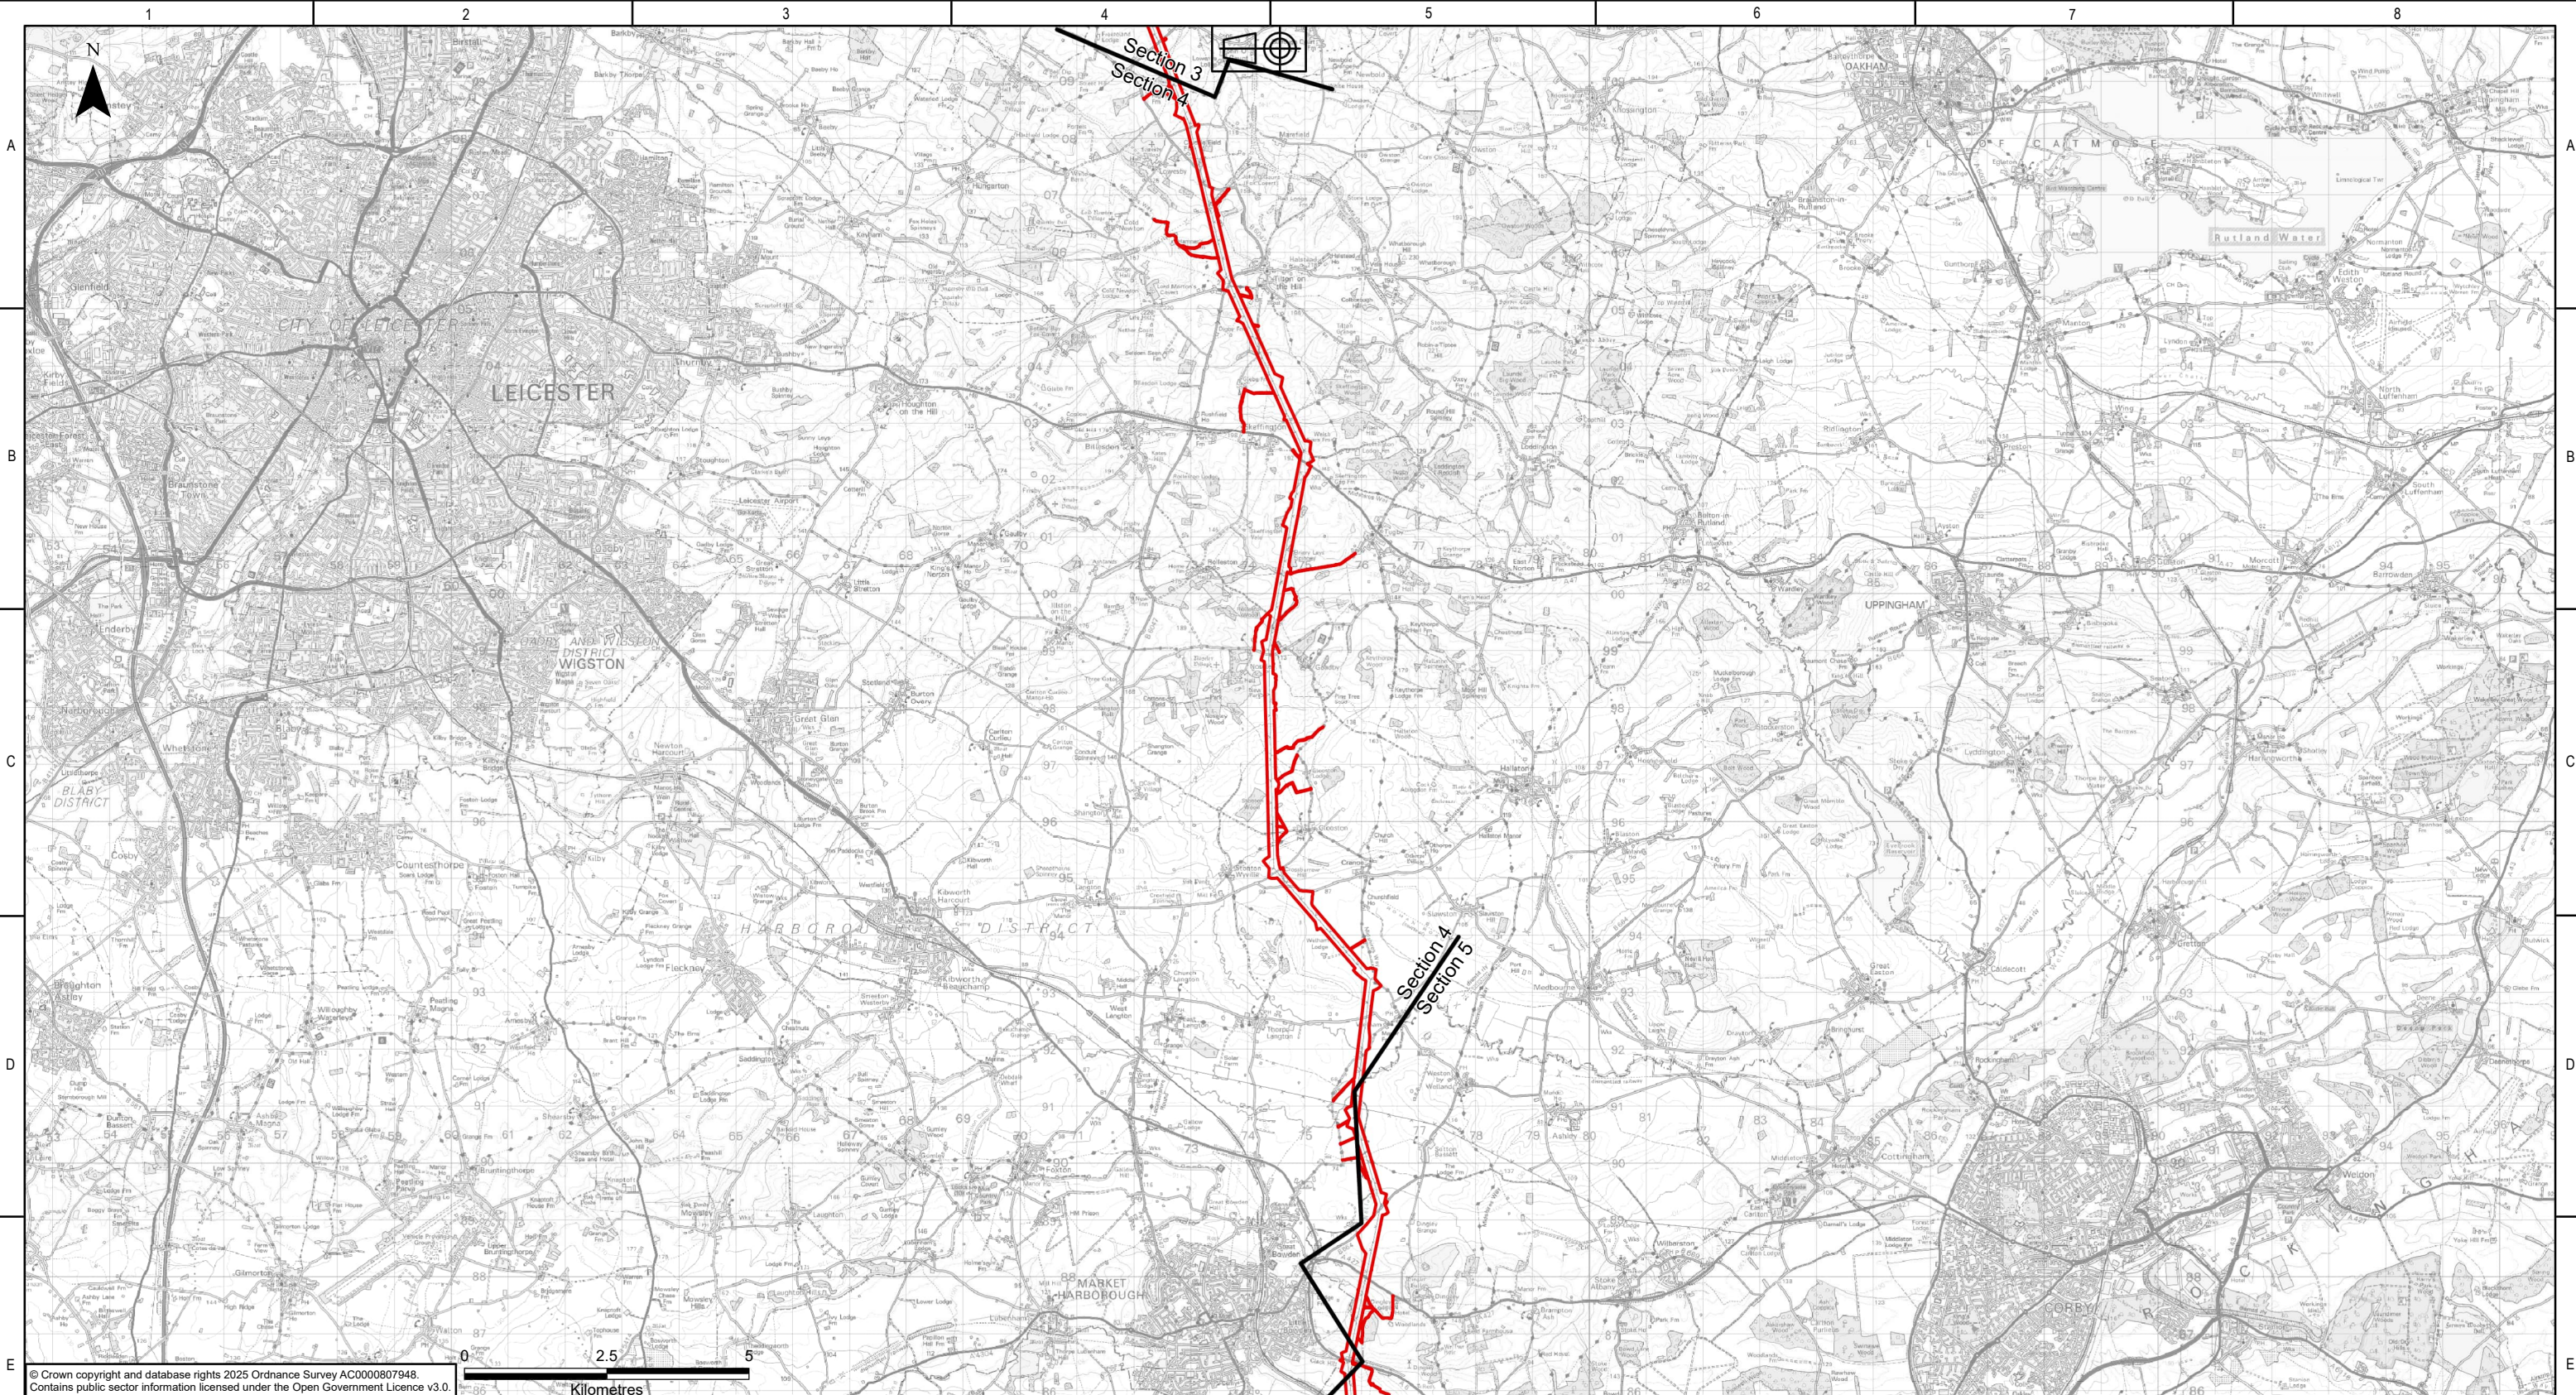

Legend	
	Draft Order Limits
	Sections


NATIONAL GRID INVESTMENT NUMBER: 100268							
COPYRIGHT: NOT TO BE REPRODUCED WITHOUT THE WRITTEN PERMISSION OF NATIONAL GRID ELECTRICITY TRANSMISSION Plc.							
P01	31/07/2026	First issue		DM	MRK	MRK	CS
Rev.	Date	Comment		Drw by	Check	Rev by	Appr.

National Grid plc, Warwick Technology Park,
Gallows Hill, Warwick, CV34 6DA

Drawn
D.MOSNEANU

Checked
M.R.KEEN

Site Weston Marsh to East Leicestershire				
Title Draft Environmental Statement: Figure 1.2 Draft Order Limits - Section 4				
Purpose of issue For Information			Status S2	
Contractor Drawing No. WMEL-AAJ-ZZZZ-ZZZZZZ-DRW-ES-000002			Revision P01	
Customer Drawing No. N/A			Sheet 4 of 5	Issue A
Reviewed M.R.KEEN	Approved C.STOCKS	Date 31/07/2026	Scale 1:110,000	Size A3

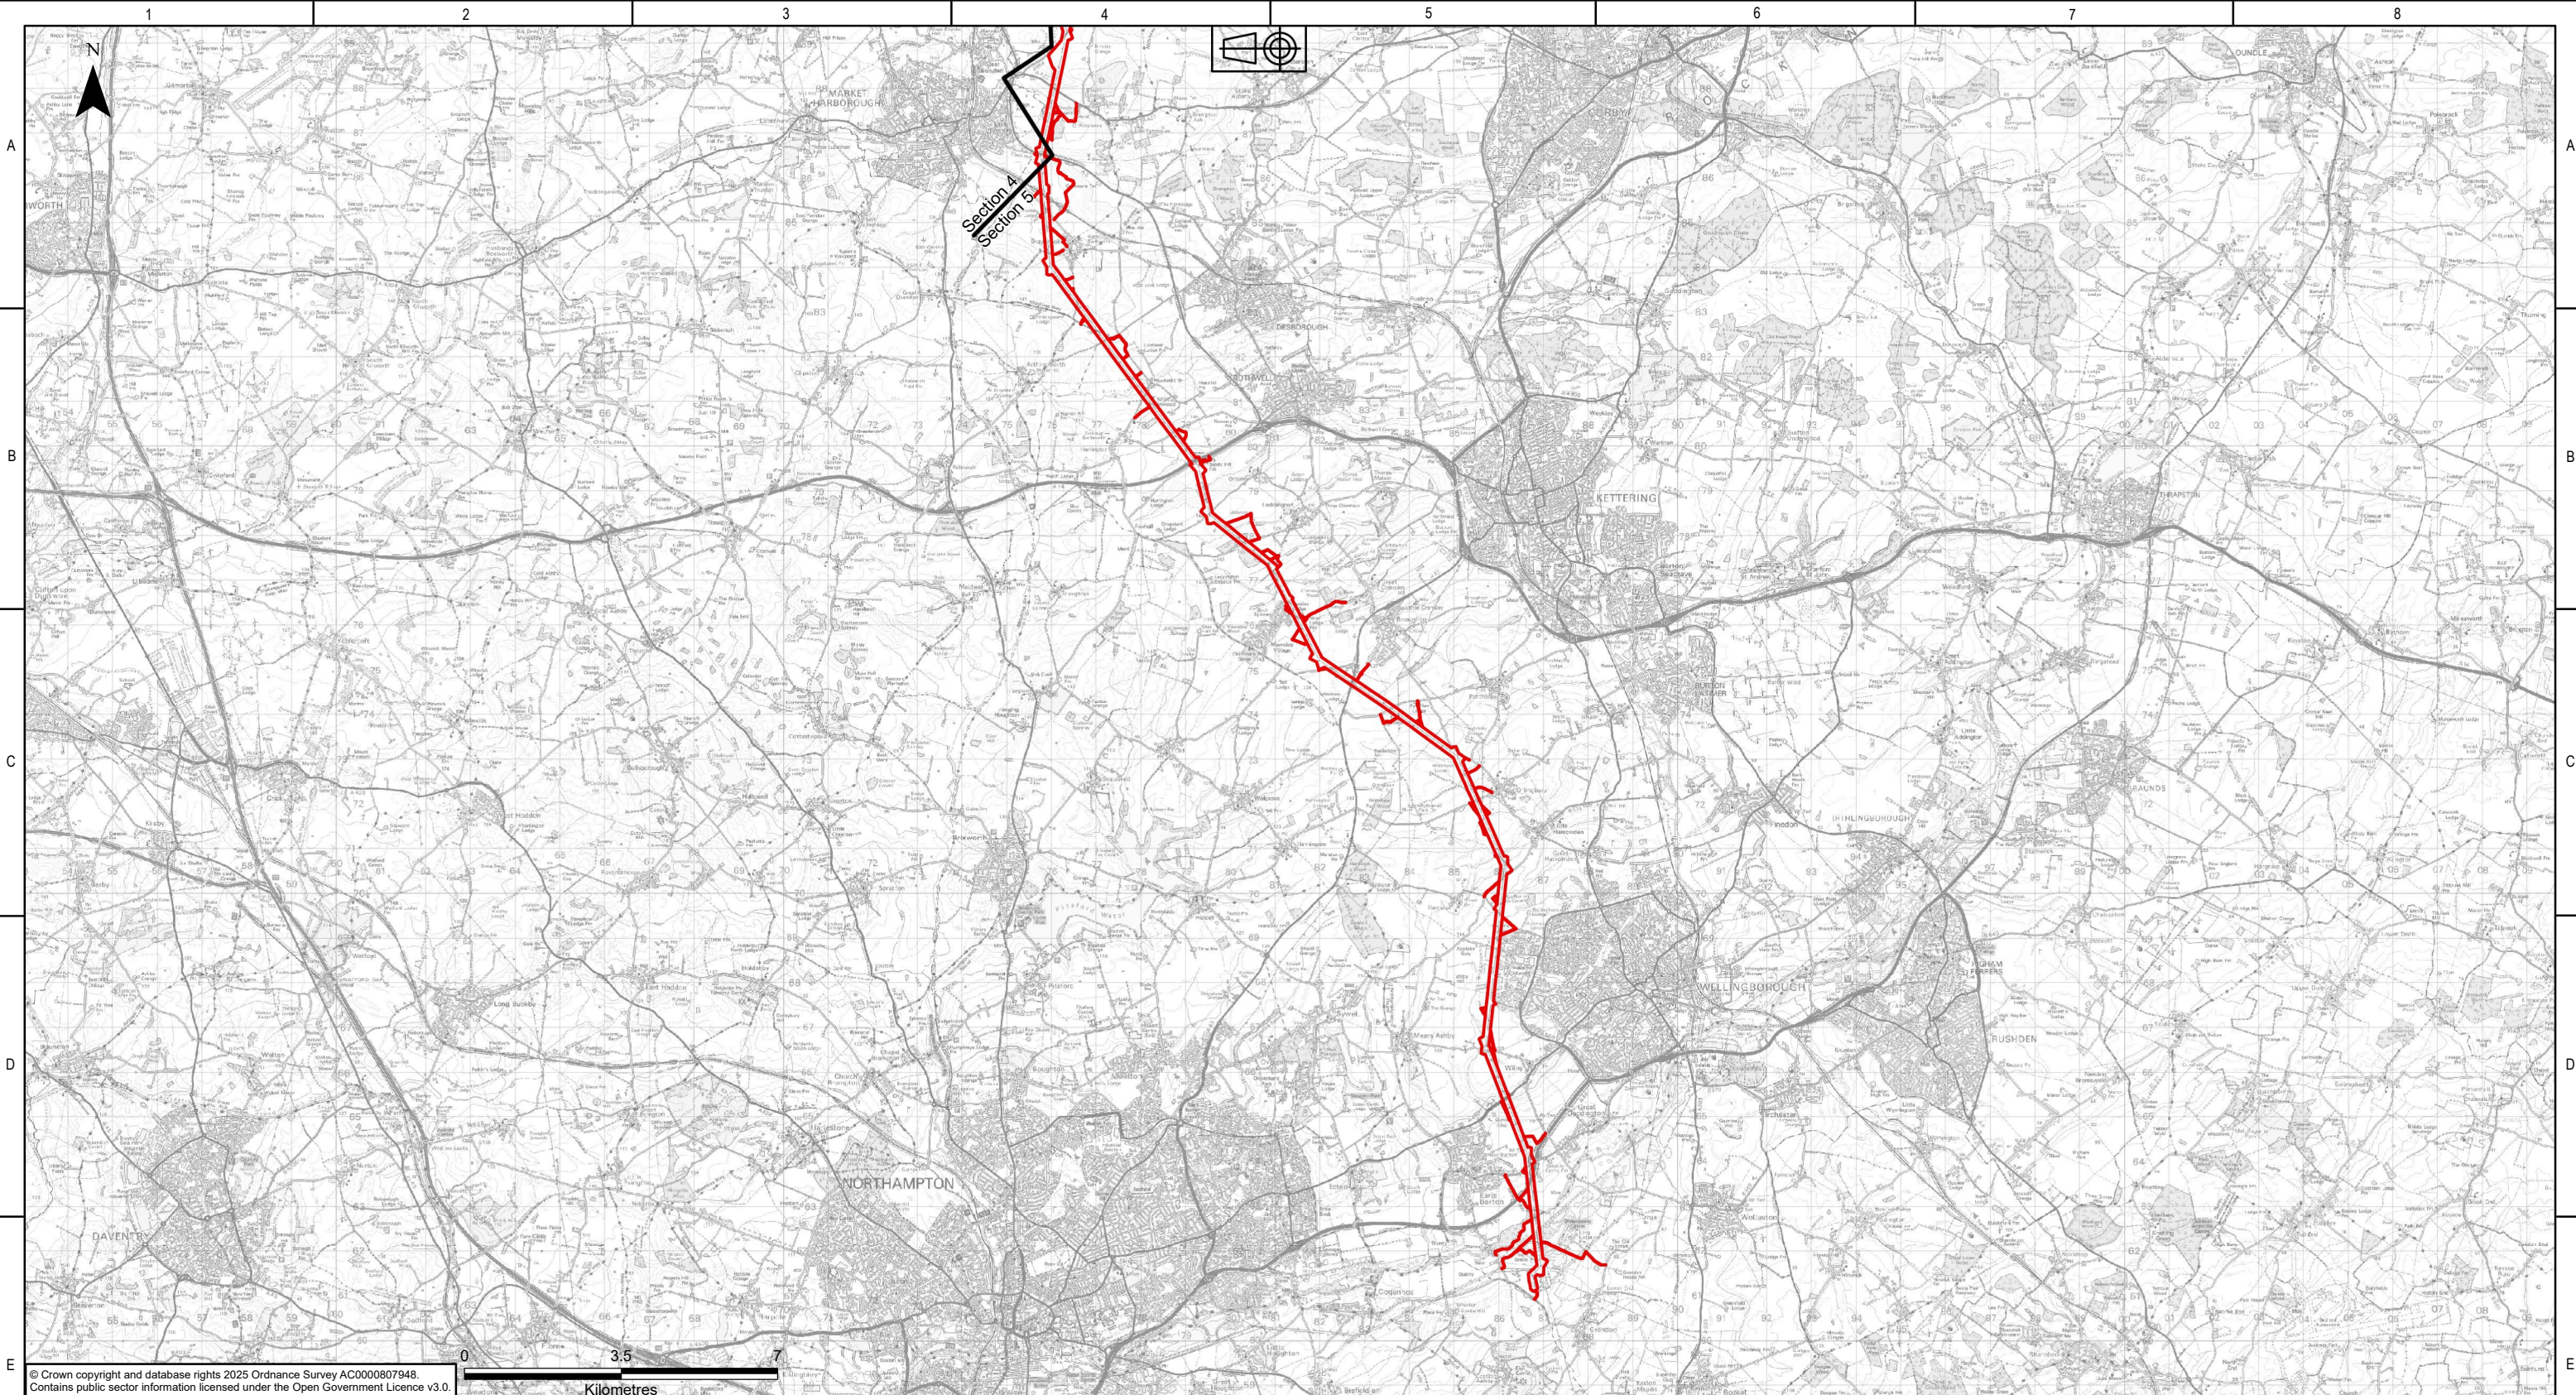

KEY PLAN

Legend

Draft Order Limits

Sections

NATIONAL GRID INVESTMENT NUMBER: 100268

COPYRIGHT: NOT TO BE REPRODUCED WITHOUT THE WRITTEN PERMISSION OF NATIONAL GRID ELECTRICITY TRANSMISSION Plc.

P01	31/07/2026	First issue		DM	MRK	MRK	CS
Rev.	Date	Comment		Drw by	Check	Rev by	Appr.

nationalgrid

National Grid plc, Warwick Technology Park, Gallows Hill, Warwick, CV34 6DA

Drawn

D.MOSNEANU

Checked

M.R.KEEN

Site

Weston Marsh to East Leicestershire

Title

Draft Environmental Statement:
Figure 1.2
Draft Order Limits - Section 5

Purpose of issue

For Information

Contractor Drawing No.

WMEL-AAJ-ZZZZ-ZZZZZZ-DRW-ES-000002

Customer Drawing No.

N/A

Status

S2

Revision

P01

Issue

A

Size

A3

Scale

1:140,000

Date

31/07/2026

Reviewed

M.R.KEEN

Approved

C.STOCKS

National Grid plc
National Grid House,
Warwick Technology Park,
Gallows Hill, Warwick.
CV34 6DA United Kingdom

Registered in England and Wales
No. 4031152
nationalgrid.com