


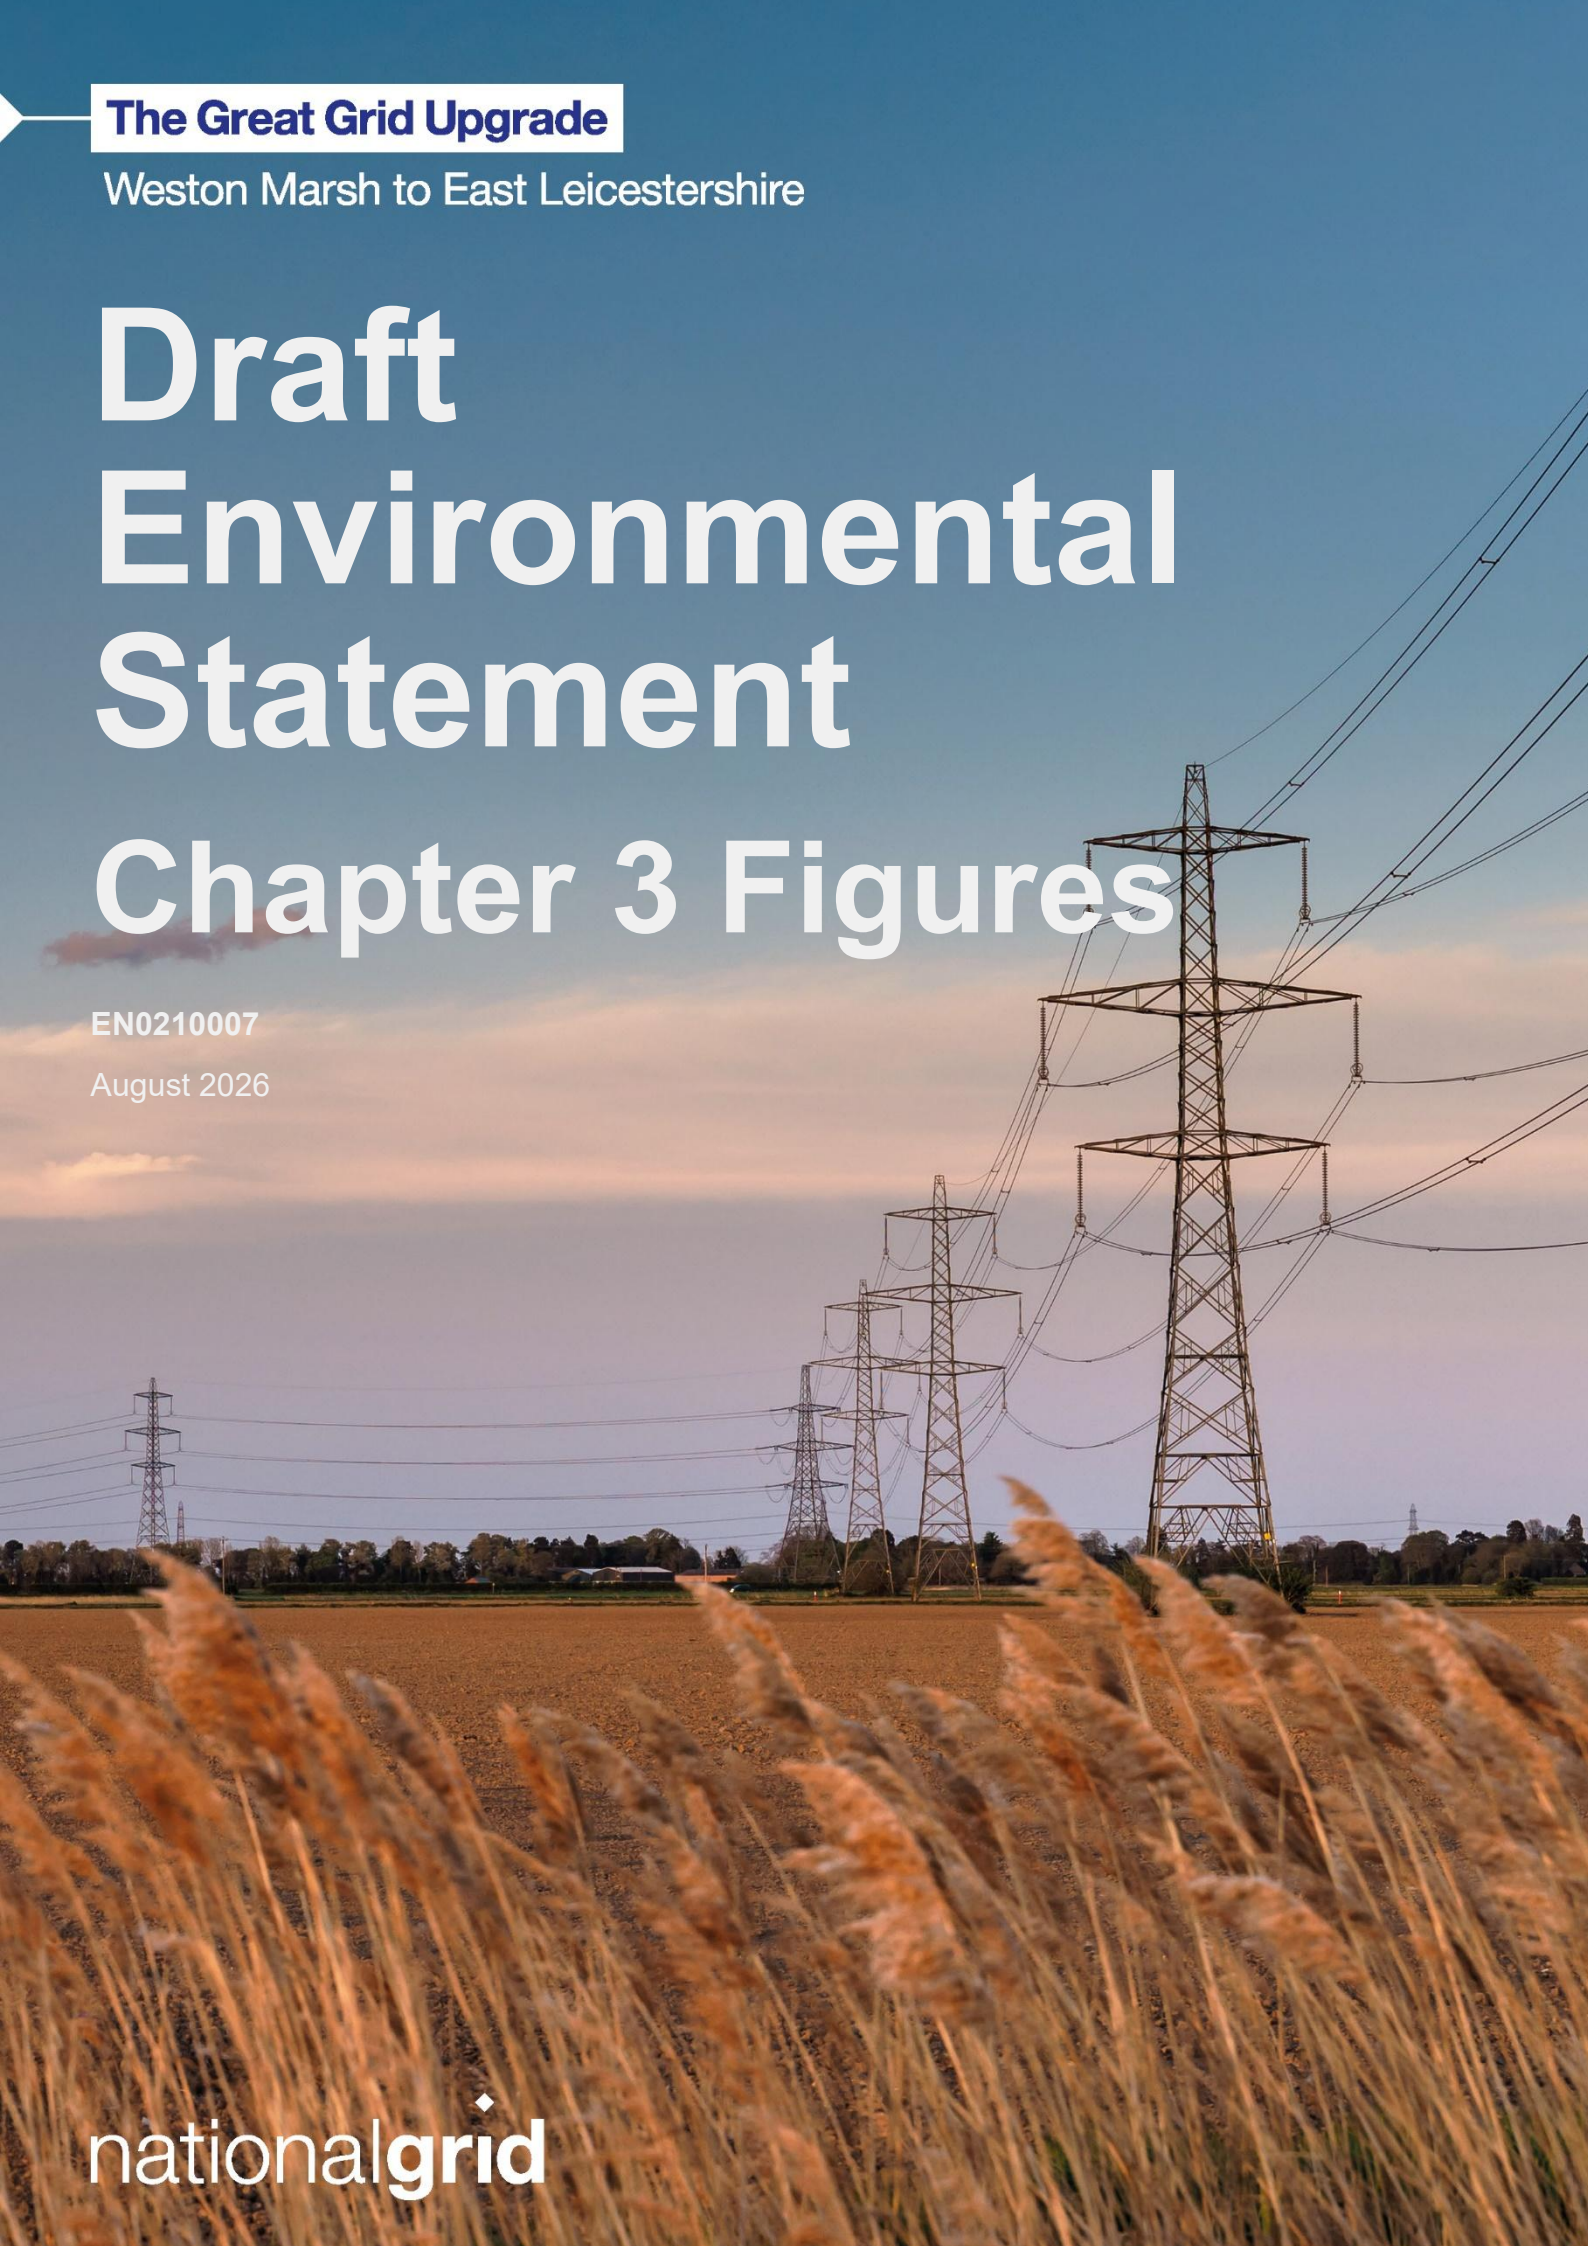

The Great Grid Upgrade

Weston Marsh to East Leicestershire

Draft Environmental Statement Chapter 3 Figures

EN0210007

August 2026

nationalgrid


Figure number	Figure title
Figure 3.1	Routeing and Siting Study Area considered at CPRSS stage
Figure 3.2	Preliminary Corridors (Overhead Line) considered at CPRSS stage
Figure 3.3	WMEL-A Substation Siting Zones considered at CPRSS stage
Figure 3.4	WMEL-B Substation Siting Zones considered at CPRSS stage
Figure 3.5	Route Options considered at CPRSS stage
Figure 3.6	Comparative Appraisal Sections considered at CPRSS stage
Figure 3.7	Overhead Line Graduated Swathe considered at CPRSS stage
Figure 3.8	WMEL-A Substation Graduated Swathe considered at CPRSS stage
Figure 3.9	WMEL-B Substation Graduated Swathe considered at CPRSS stage
Figure 3.10	End-to-End solution considered at CPRSS stage
Figure 3.11	Preferred Alignment and Corridor Refinement



© Crown copyright and database rights 2025 Ordnance Survey AC0000807948.
Contains public sector information licensed under the Open Government Licence v3.0.

0 0.5 1
Kilometres

KEY PLAN

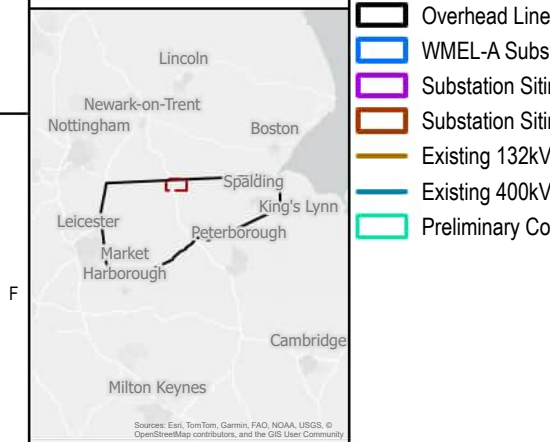

Sources: Esri, TomTom, Garmin, FAO, NOAA, USGS, © OpenStreetMap contributors, and the GIS User Community

Legend

- Overhead Line Study Area
- WMEL-A Substation Search Area
- Substation Siting Zone
- Substation Siting Area
- Existing 132kV Overhead Line
- Existing 400kV Overhead Line
- Preliminary Corridor 1


NATIONAL GRID INVESTMENT NUMBER: 100268

COPYRIGHT: NOT TO BE REPRODUCED WITHOUT THE WRITTEN PERMISSION OF NATIONAL GRID ELECTRICITY TRANSMISSION Plc.


P01	31/07/2026	First issue	DM	MRK	MRK	CS	
Rev.	Date	Comment	Drw by	Check	Rev by	Appr.	

National Grid plc, Warwick Technology Park,
Gallows Hill, Warwick, CV34 6DA

Site				Weston Marsh to East Leicestershire			
Title				Draft Environmental Statement: Figure 3.3 WMEL-A Substation Siting Zones considered at CPRSS stage			
Purpose of issue				For Information		Status	S2
Contractor Drawing No.				WMEL-AAJ-ZZZZ-ZZZZZZ-DRW-ES-000005		Revision	P01
Customer Drawing No.				N/A		Issue	A
Reviewed		Approved		Date		Scale	Size
M.R.KEEN		C.STOCKS		31/07/2026		1:20,000	A3

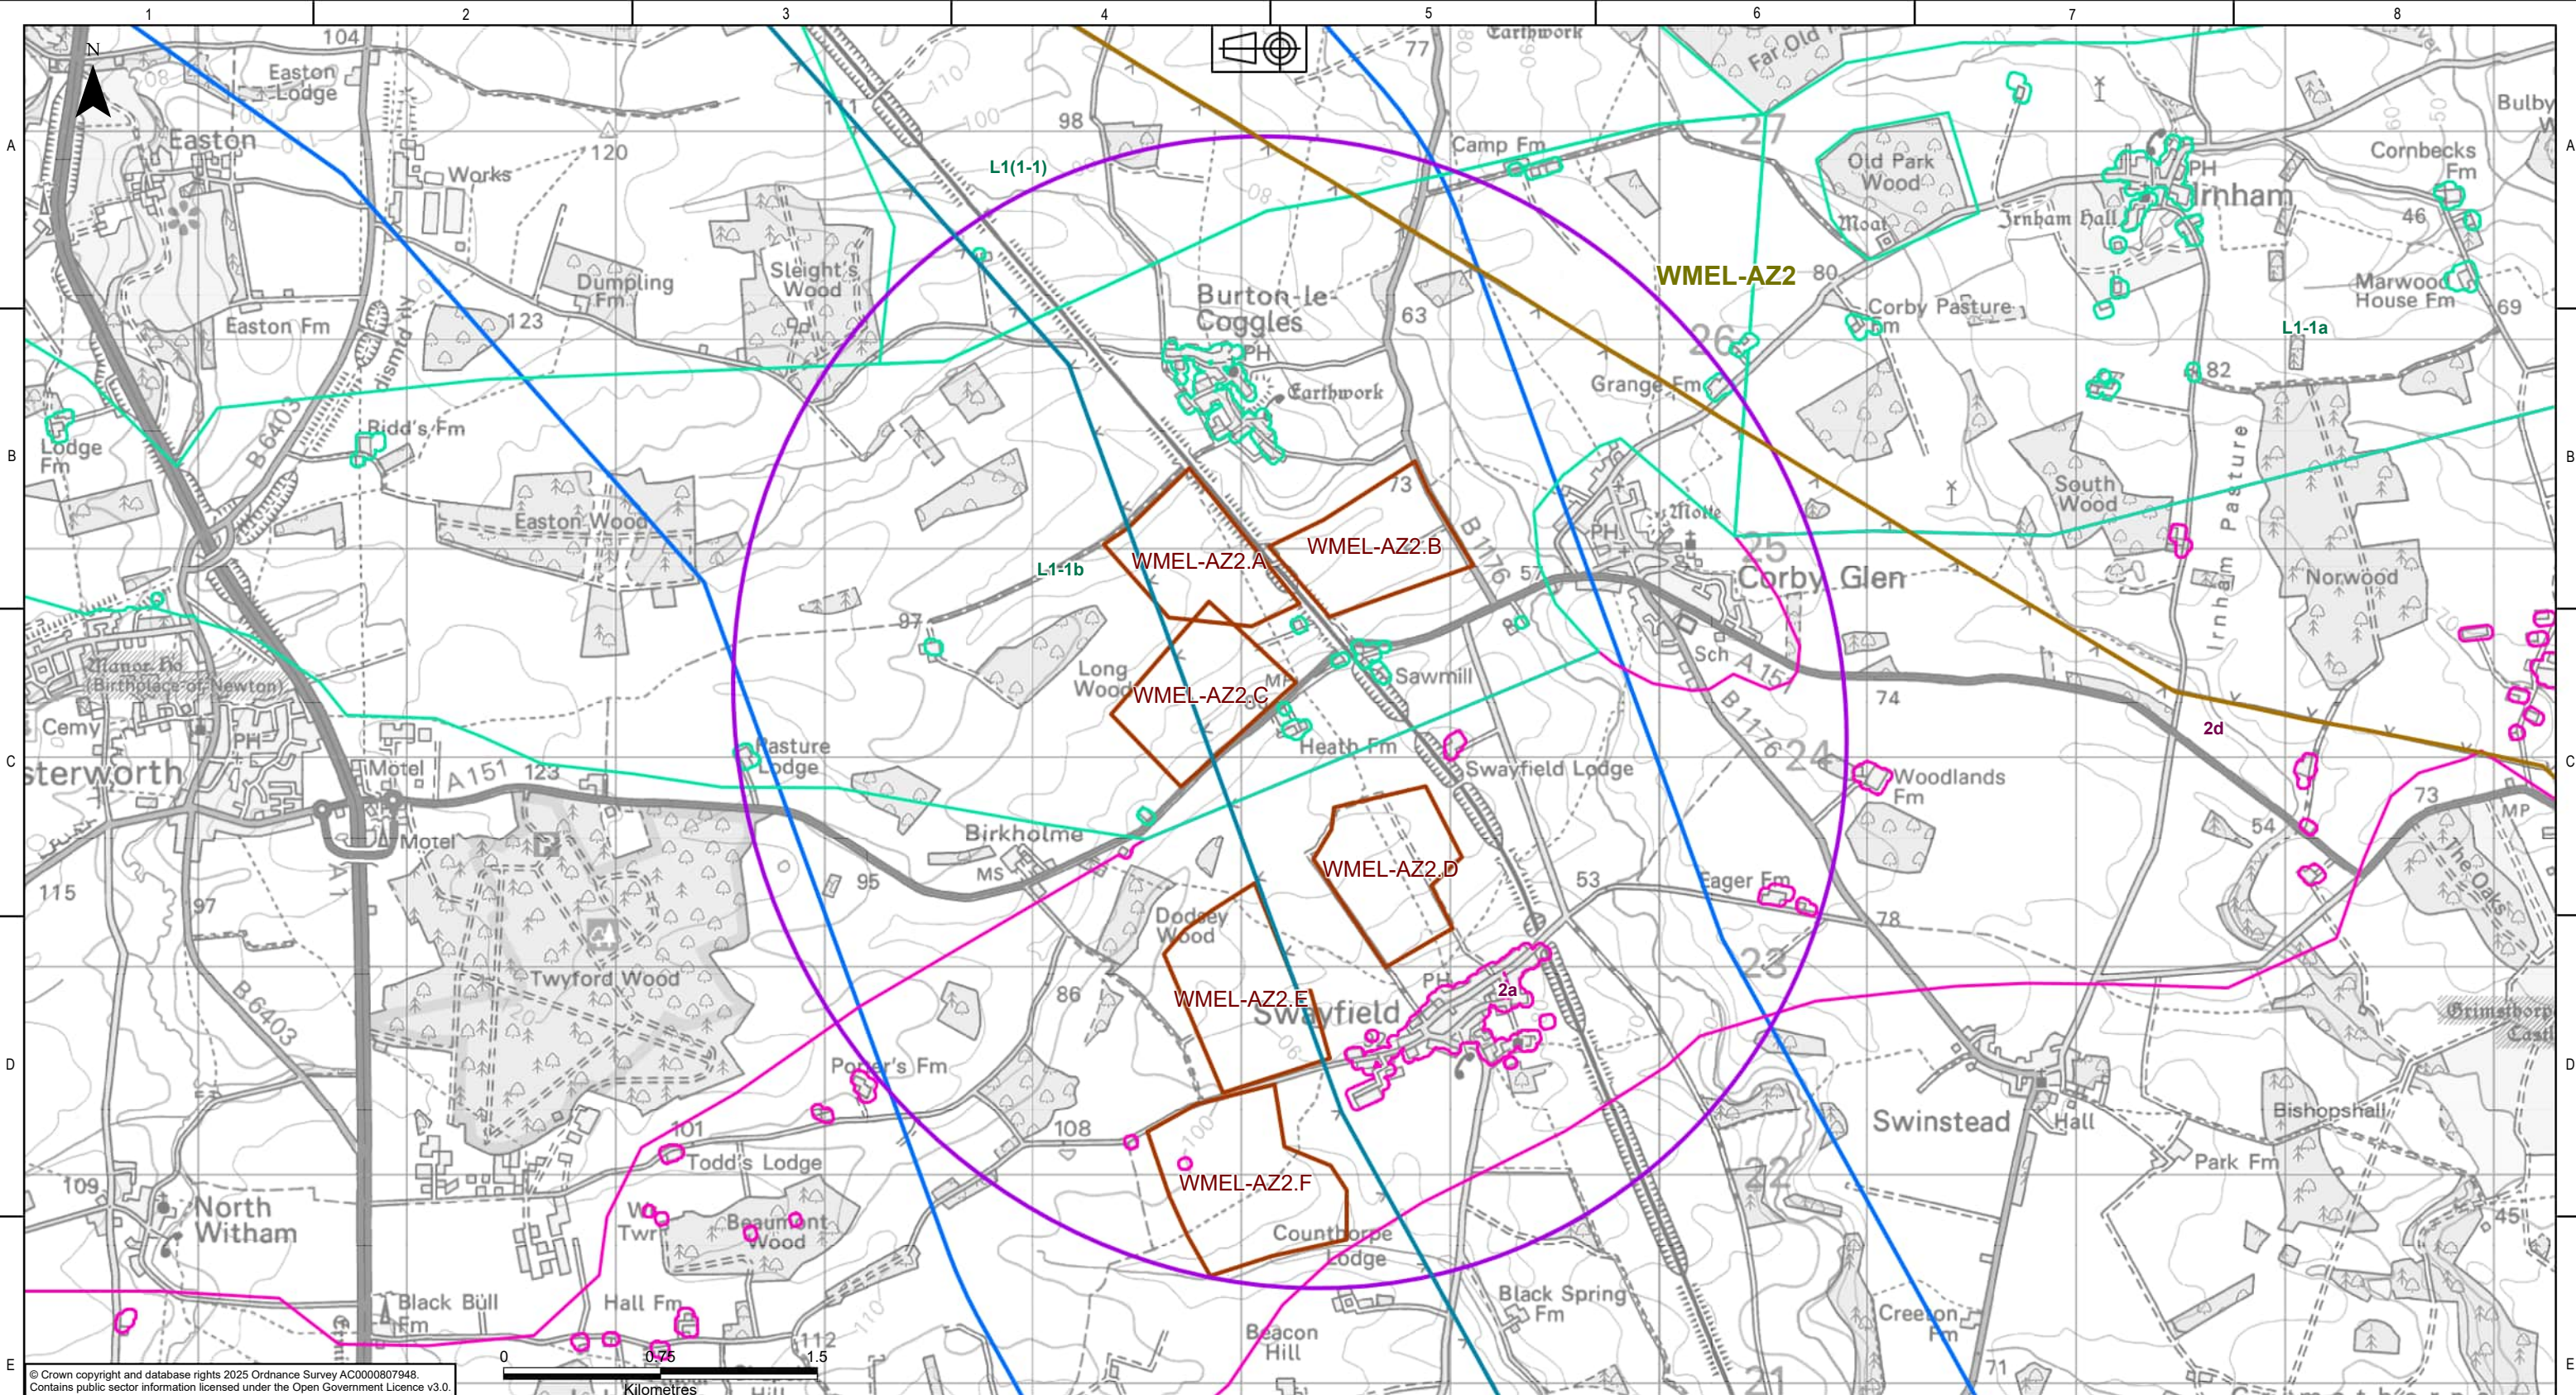

© Crown copyright and database rights 2025 Ordnance Survey AC0000807948.
Contains public sector information licensed under the Open Government Licence v3.0.

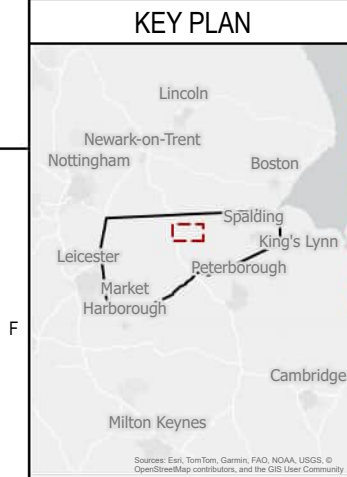

- Legend**
- Overhead Line Study Area
 - WMEL-A Substation Search Area
 - Substation Siting Zone
 - Substation Siting Area
 - Existing 132kV Overhead Line
 - Existing 400kV Overhead Line
 - Preliminary Corridor 1
 - Preliminary Corridor 2

NATIONAL GRID INVESTMENT NUMBER: 100268


COPYRIGHT: NOT TO BE REPRODUCED WITHOUT THE WRITTEN PERMISSION OF NATIONAL GRID ELECTRICITY TRANSMISSION Plc.

P01	31/07/2026	First issue	DM	MRK	MRK	CS	
Rev.	Date	Comment	Drw by	Check	Rev by	Appr.	

National Grid plc, Warwick Technology Park,
Gallows Hill, Warwick, CV34 6DA

Drawn	D.MOSNEANU	Checked	M.R.KEEN
-------	------------	---------	----------

Site			
Weston Marsh to East Leicestershire			
Title			
Draft Environmental Statement: Figure 3.3 WMEL-A Substation Siting Zones considered at CPRSS stage			
Purpose of issue			Status
For Information			S2
Contractor Drawing No.			Revision
WMEL-AAJ-ZZZZ-ZZZZZZ-DRW-ES-000005			P01
Customer Drawing No.			Issue
N/A			A
Reviewed	Approved	Date	Scale
M.R.KEEN	C.STOCKS	31/07/2026	1:30,000
Sheet 2 of 4			Size
			A3

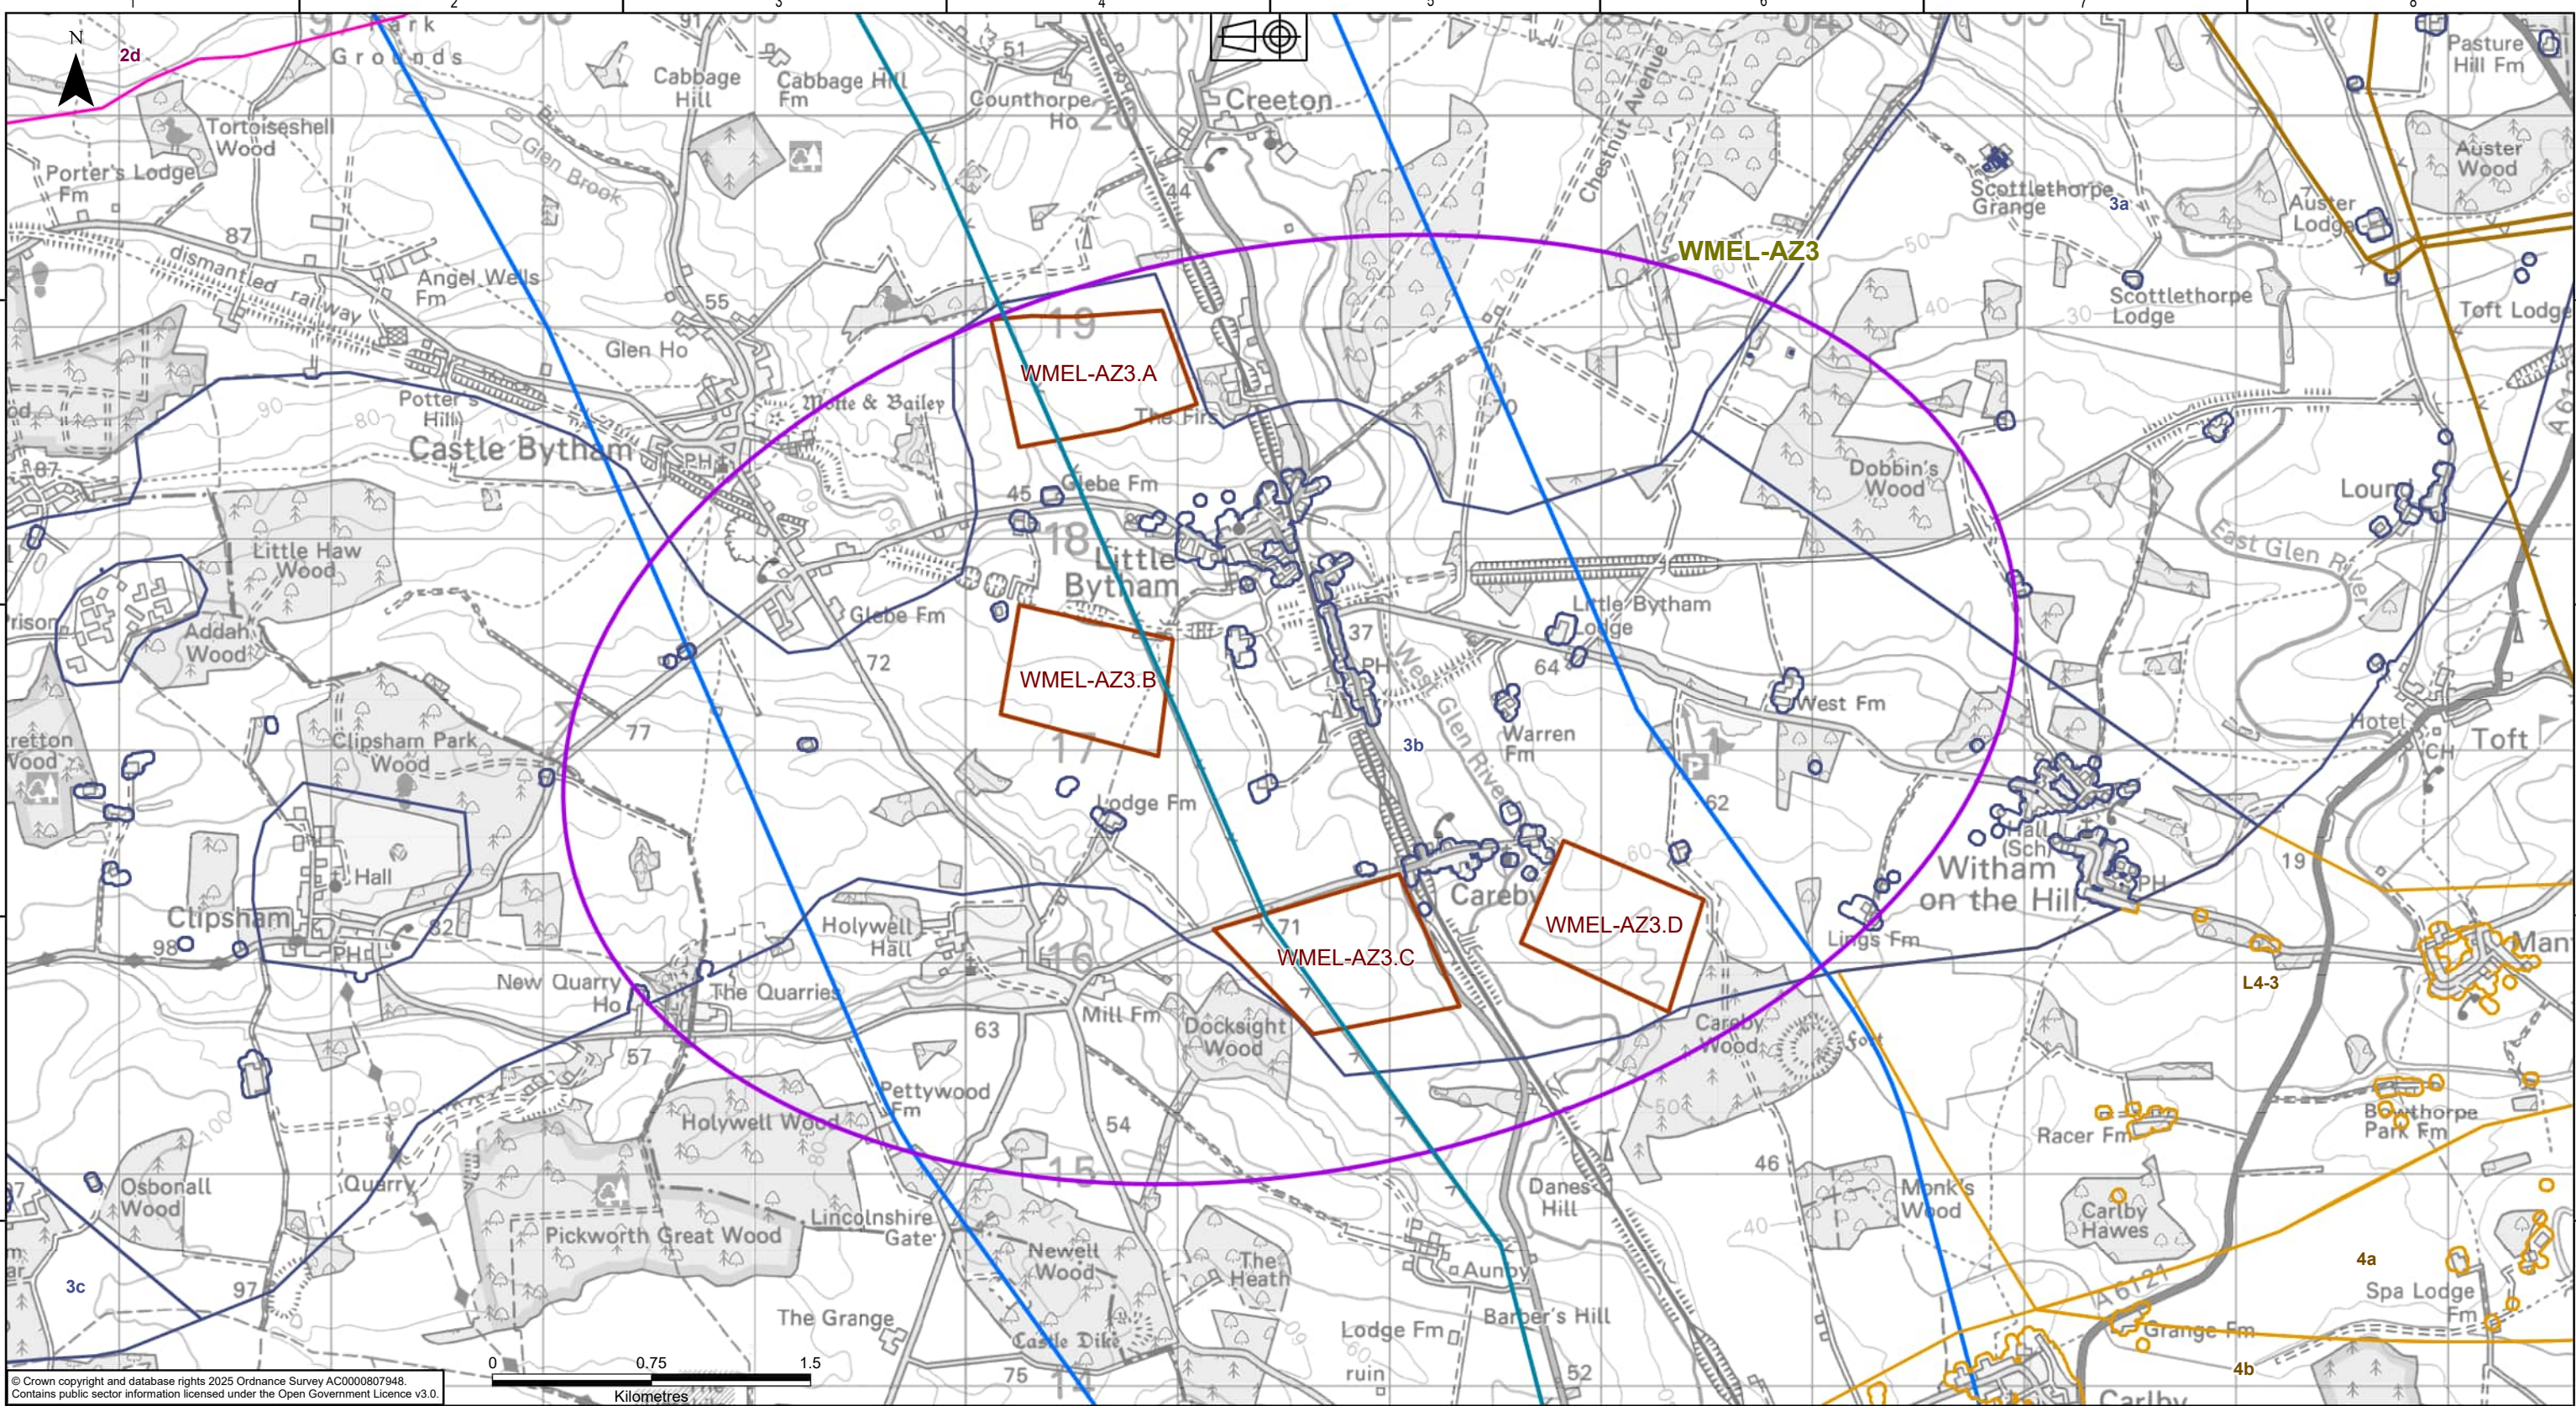

© Crown copyright and database rights 2025 Ordnance Survey AC0000807948.
Contains public sector information licensed under the Open Government Licence v3.0.




Legend	
	Overhead Line Study Area
	WMEL-A Substation Search Area
	Substation Siting Zone
	Substation Siting Area
	Existing 132kV Overhead Line
	Existing 400kV Overhead Line
	Preliminary Corridor 2
	Preliminary Corridor 3
	Preliminary Corridor 4

NATIONAL GRID INVESTMENT NUMBER: 100268							
COPYRIGHT: NOT TO BE REPRODUCED WITHOUT THE WRITTEN PERMISSION OF NATIONAL GRID ELECTRICITY TRANSMISSION Plc.							
P01	31/07/2026	First issue		DM	MRK	MRK	CS
Rev.	Date	Comment		Drw by	Check	Rev by	Appr.

National Grid plc, Warwick Technology Park,
Gallows Hill, Warwick, CV34 6DA

Drawn	D.MOSNEANU	Checked	M.R.KEEN
-------	------------	---------	----------

Site			
Weston Marsh to East Leicestershire			
Title			
Draft Environmental Statement: Figure 3.3 WMEL-A Substation Siting Zones considered at CPRSS stage			
Purpose of issue For Information			Status S2
Contractor Drawing No. WMEL-AAJ-ZZZZ-ZZZZZZ-DRW-ES-000005			Revision P01
Customer Drawing No. N/A			Issue A
Reviewed M.R.KEEN	Approved C.STOCKS	Date 31/07/2026	Scale 1:30,000
Sheet 3 of 4			Size A3

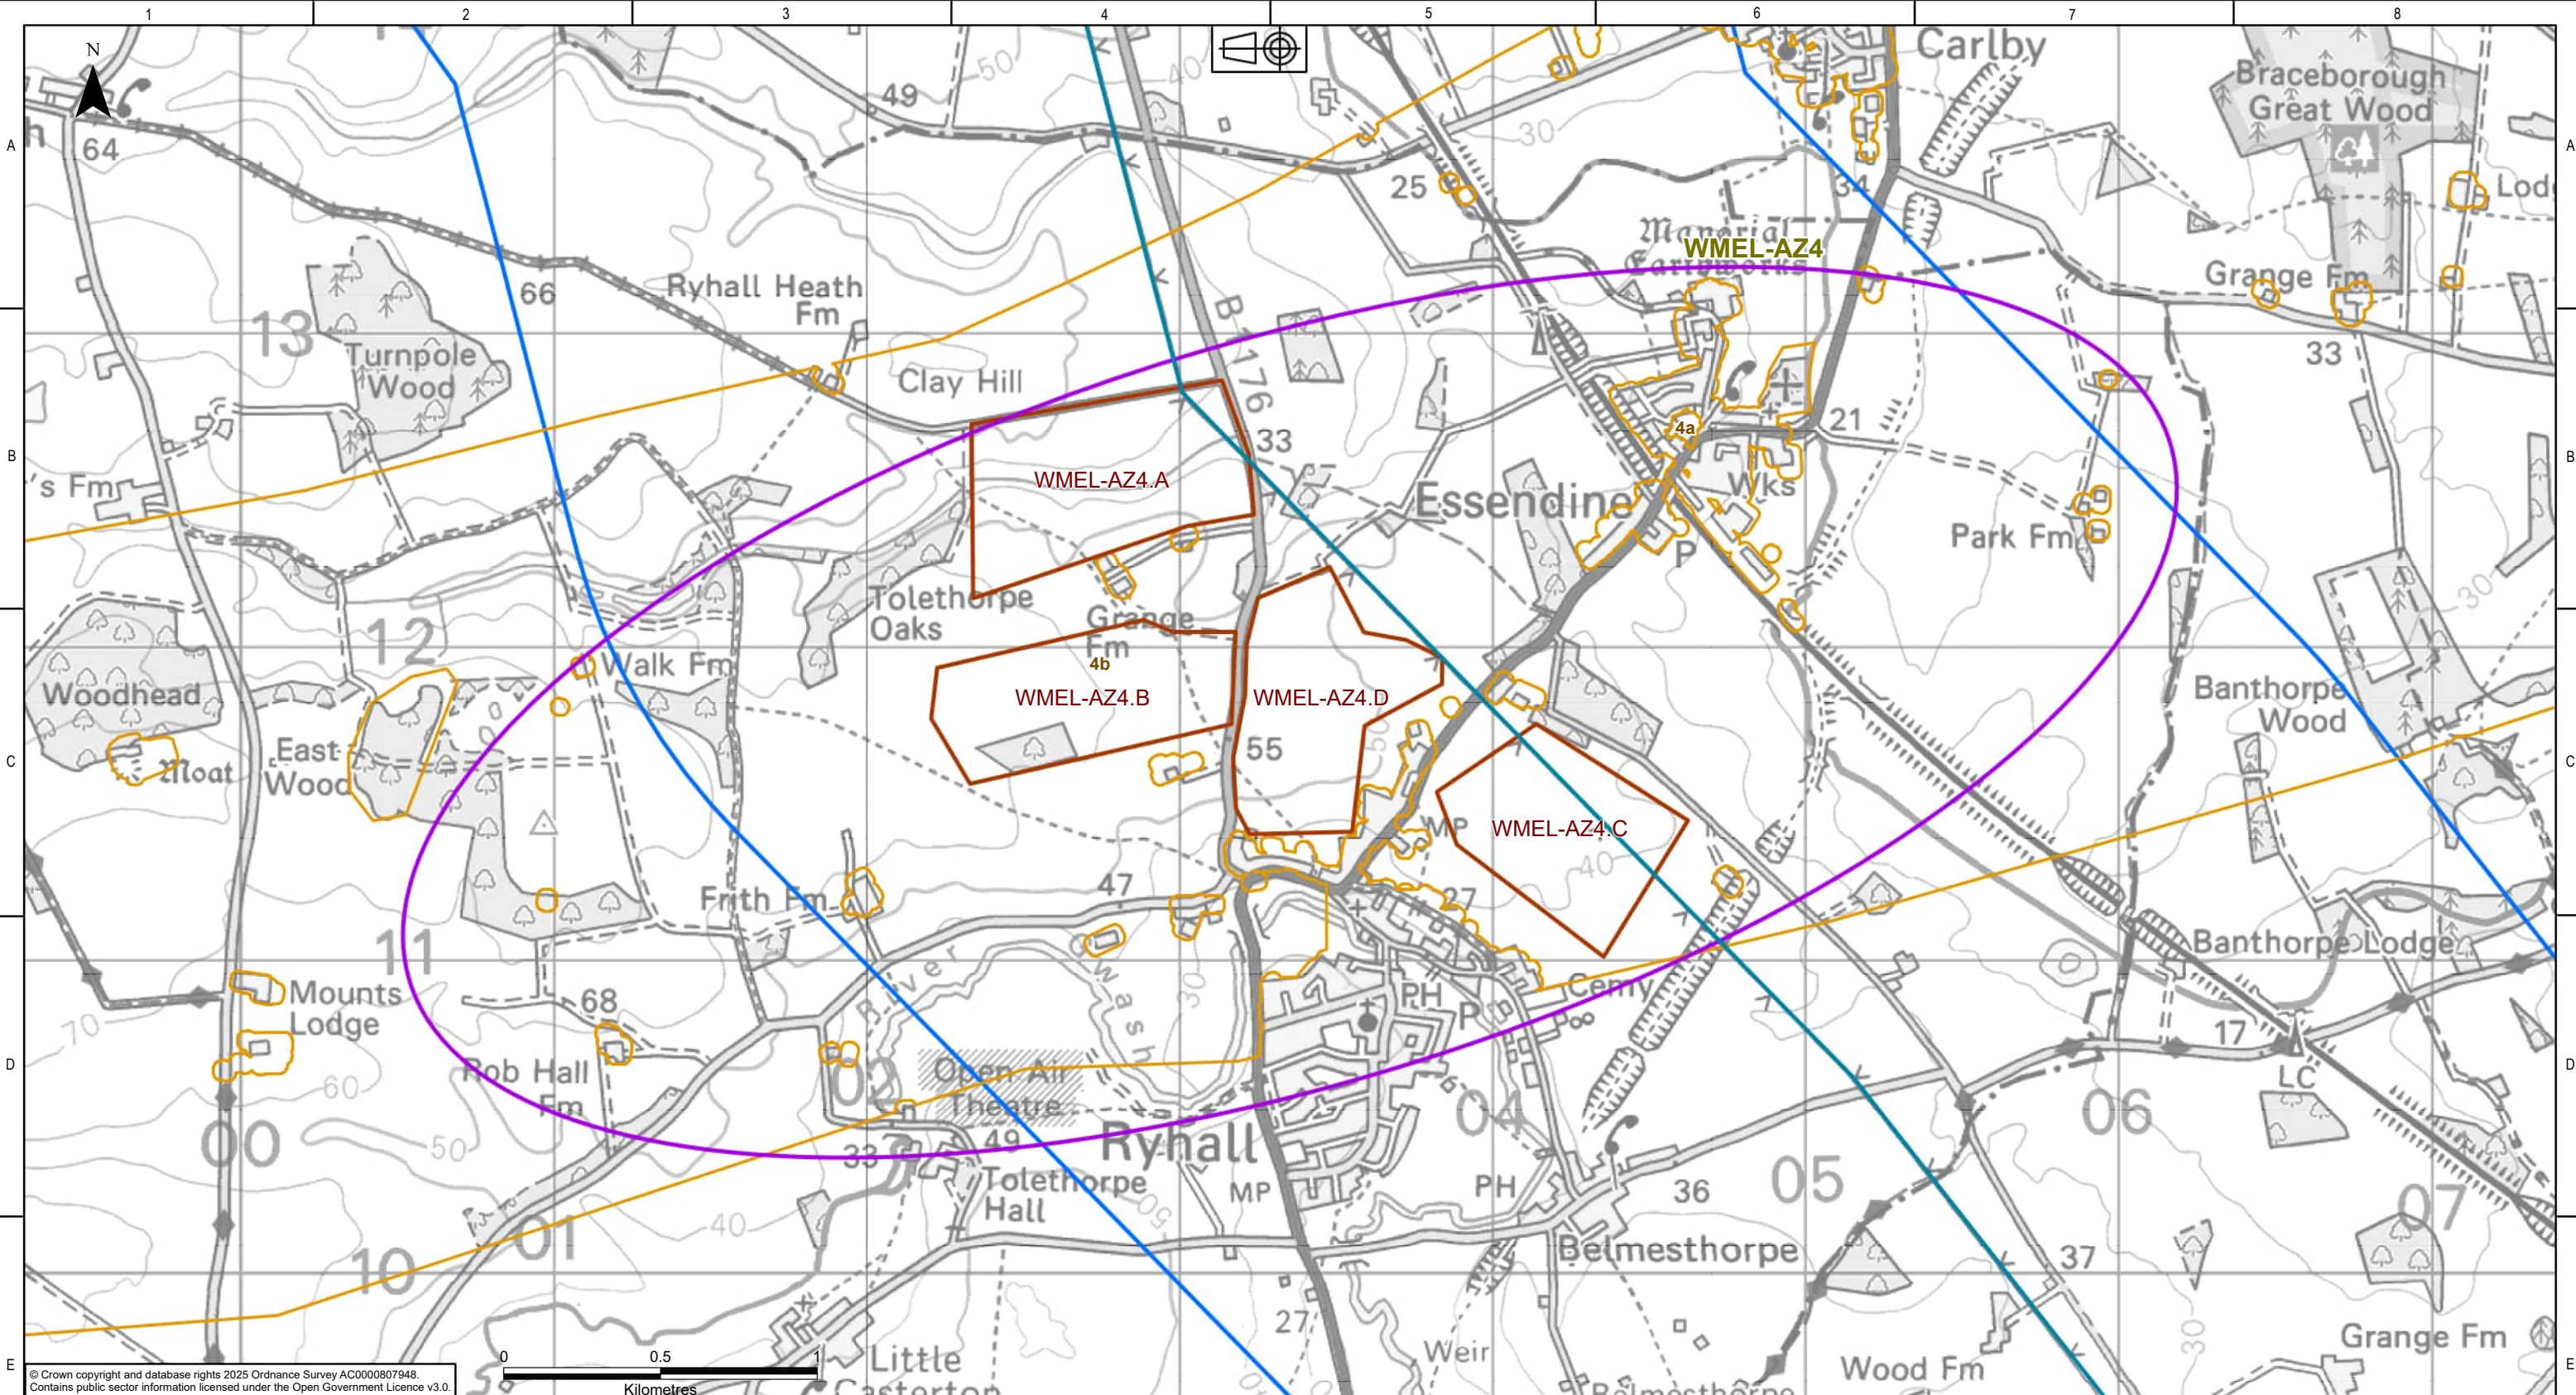

© Crown copyright and database rights 2025 Ordnance Survey AC0000807948.
Contains public sector information licensed under the Open Government Licence v3.0.

KEY PLAN

Legend

- Overhead Line Study Area
- WMEL-A Substation Search Area
- Substation Siting Zone
- Substation Siting Area
- Existing 400kV Overhead Line
- Preliminary Corridor 4

NATIONAL GRID INVESTMENT NUMBER: 100268

COPYRIGHT: NOT TO BE REPRODUCED WITHOUT THE WRITTEN PERMISSION OF NATIONAL GRID ELECTRICITY TRANSMISSION Plc.

P01	31/07/2026	First issue	DM	MRK	MRK	CS	
Rev.	Date	Comment	Drw by	Check	Rev by	Appr.	

National Grid plc, Warwick Technology Park,
Gallows Hill, Warwick, CV34 6DA

Drawn

D.MOSNEANU

Checked

M.R.KEEN


Site

Weston Marsh to East Leicestershire

Title

Draft Environmental Statement:
Figure 3.3
WMEL-A Substation Siting Zones considered at CPRSS stage

Purpose of issue	Status			
For Information	S2			
Contractor Drawing No.	Revision			
WMEL-AAJ-ZZZZ-ZZZZZZ-DRW-ES-000005	P01			
Customer Drawing No.	Issue			
N/A	A			
Reviewed	Approved	Date	Scale	Size
M.R.KEEN	C.STOCKS	31/07/2026	1:20,000	A3

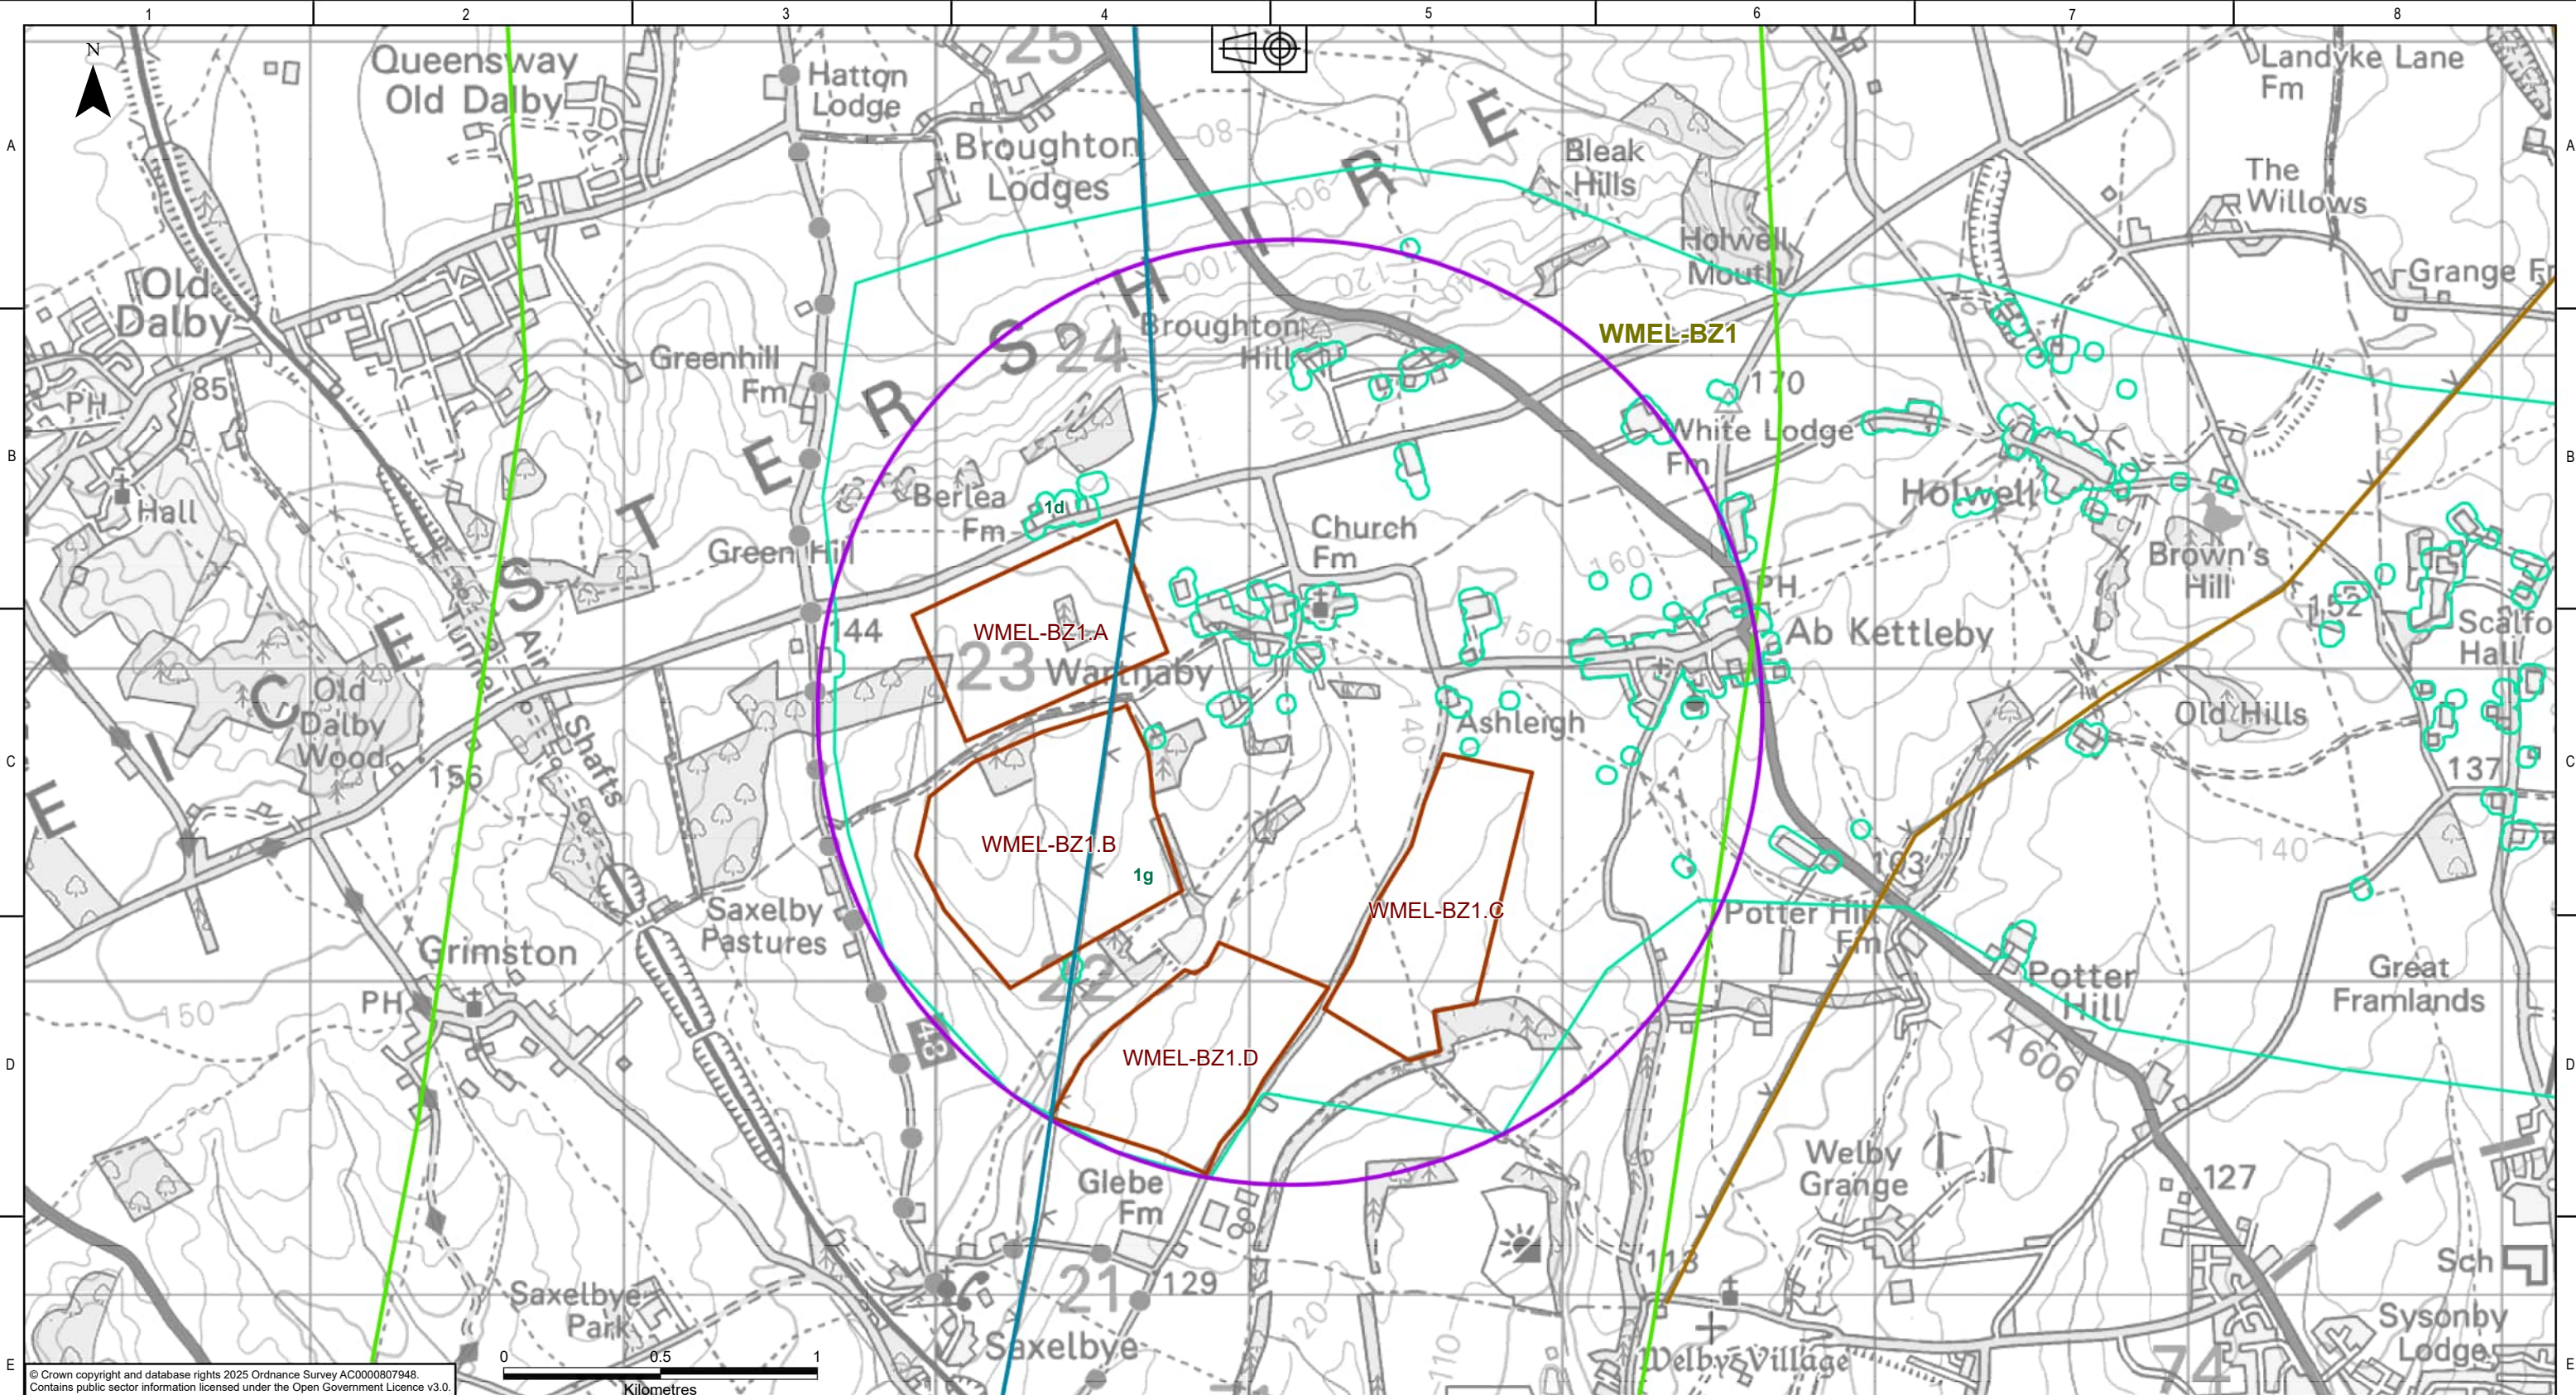

Legend	
	Overhead Line Study Area
	WMEL-B Substation Search Area
	Substation Siting Area
	Substation Siting Zone
	Existing 400kV Overhead Line
	Existing 132kV Overhead Line
	Preliminary Corridor 1


NATIONAL GRID INVESTMENT NUMBER: 100268							
COPYRIGHT: NOT TO BE REPRODUCED WITHOUT THE WRITTEN PERMISSION OF NATIONAL GRID ELECTRICITY TRANSMISSION Plc.							
P01	31/07/2026	First issue	DM	MRK	MRK	CS	
Rev.	Date	Comment	Drw by	Check	Rev by	Appr.	

National Grid plc, Warwick Technology Park,
Gallows Hill, Warwick, CV34 6DA

Drawn
D.MOSNEANU

Checked
M.R.KEEN

Site Weston Marsh to East Leicestershire				
Title Draft Environmental Statement: Figure 3.4 WMEL-B Substation Siting Zones considered at CPRSS stage				
Purpose of issue For Information				Status S2
Contractor Drawing No. WMEL-AAJ-ZZZZ-ZZZZZZ-DRW-ES-000006				Revision P01
Customer Drawing No. N/A				Issue A
Reviewed M.R.KEEN	Approved C.STOCKS	Date 31/07/2026	Scale 1:20,000	Size A3

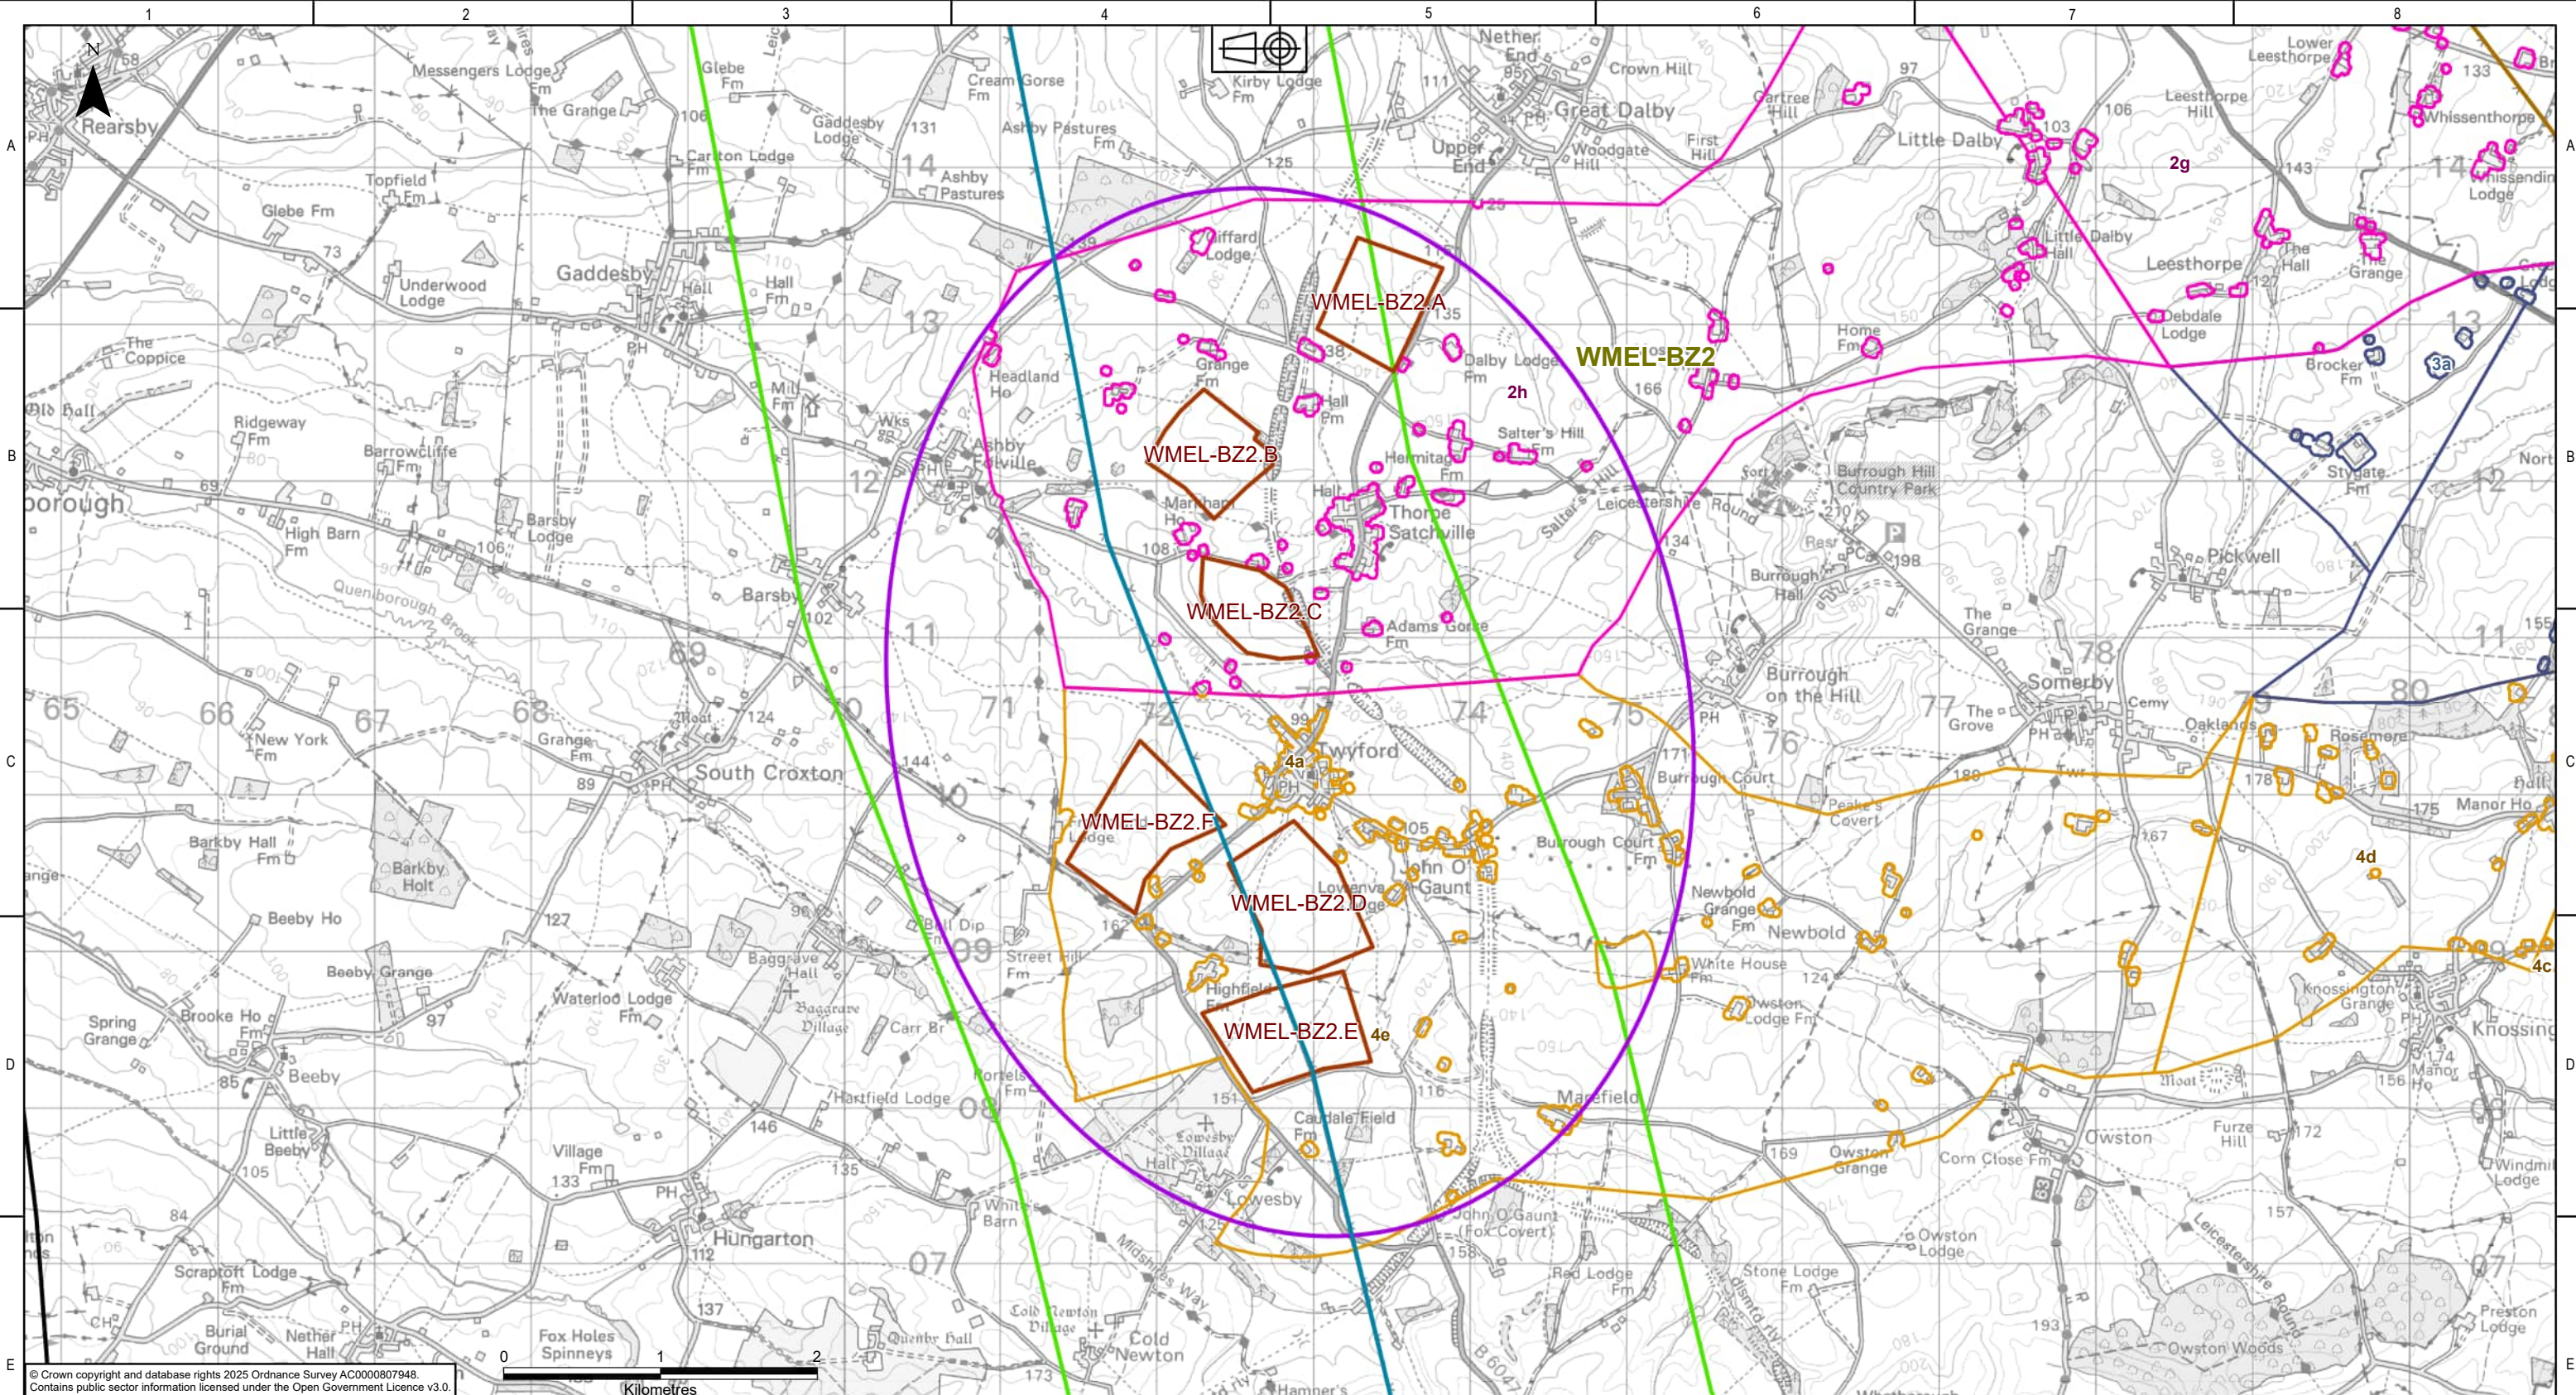

© Crown copyright and database rights 2025 Ordnance Survey AC000807948.
Contains public sector information licensed under the Open Government Licence v3.0.

KEY PLAN

Legend

- Overhead Line Study Area
- WMEL-B Substation Search Area
- Substation Siting Area
- Substation Siting Zone
- Existing 400kV Overhead Line
- Existing 132kV Overhead Line
- Preliminary Corridor 2
- Preliminary Corridor 3
- Preliminary Corridor 4

NATIONAL GRID INVESTMENT NUMBER: 100268			
COPYRIGHT: NOT TO BE REPRODUCED WITHOUT THE WRITTEN PERMISSION OF NATIONAL GRID ELECTRICITY TRANSMISSION Plc.			
P01	31/07/2026	First issue	DM MRK MRK CS
Rev.	Date	Comment	Drw by Check Rev by Appr.

National Grid plc, Warwick Technology Park,
Gallows Hill, Warwick, CV34 6DA


Drawn

D.MOSNEANU


Checked

M.R.KEEN

Site Weston Marsh to East Leicestershire			
Title Draft Environmental Statement: Figure 3.4 WMEL-B Substation Siting Zones considered at CPRSS stage			
Purpose of issue For Information		Status S2	
Contractor Drawing No. WMEL-AAJ-ZZZZ-ZZZZZZ-DRW-ES-000006		Revision P01	
Customer Drawing No. N/A		Sheet 2 of 3	Issue A
Reviewed M.R.KEEN	Approved C.STOCKS	Date 31/07/2026	Scale 1:40,000
			Size A3

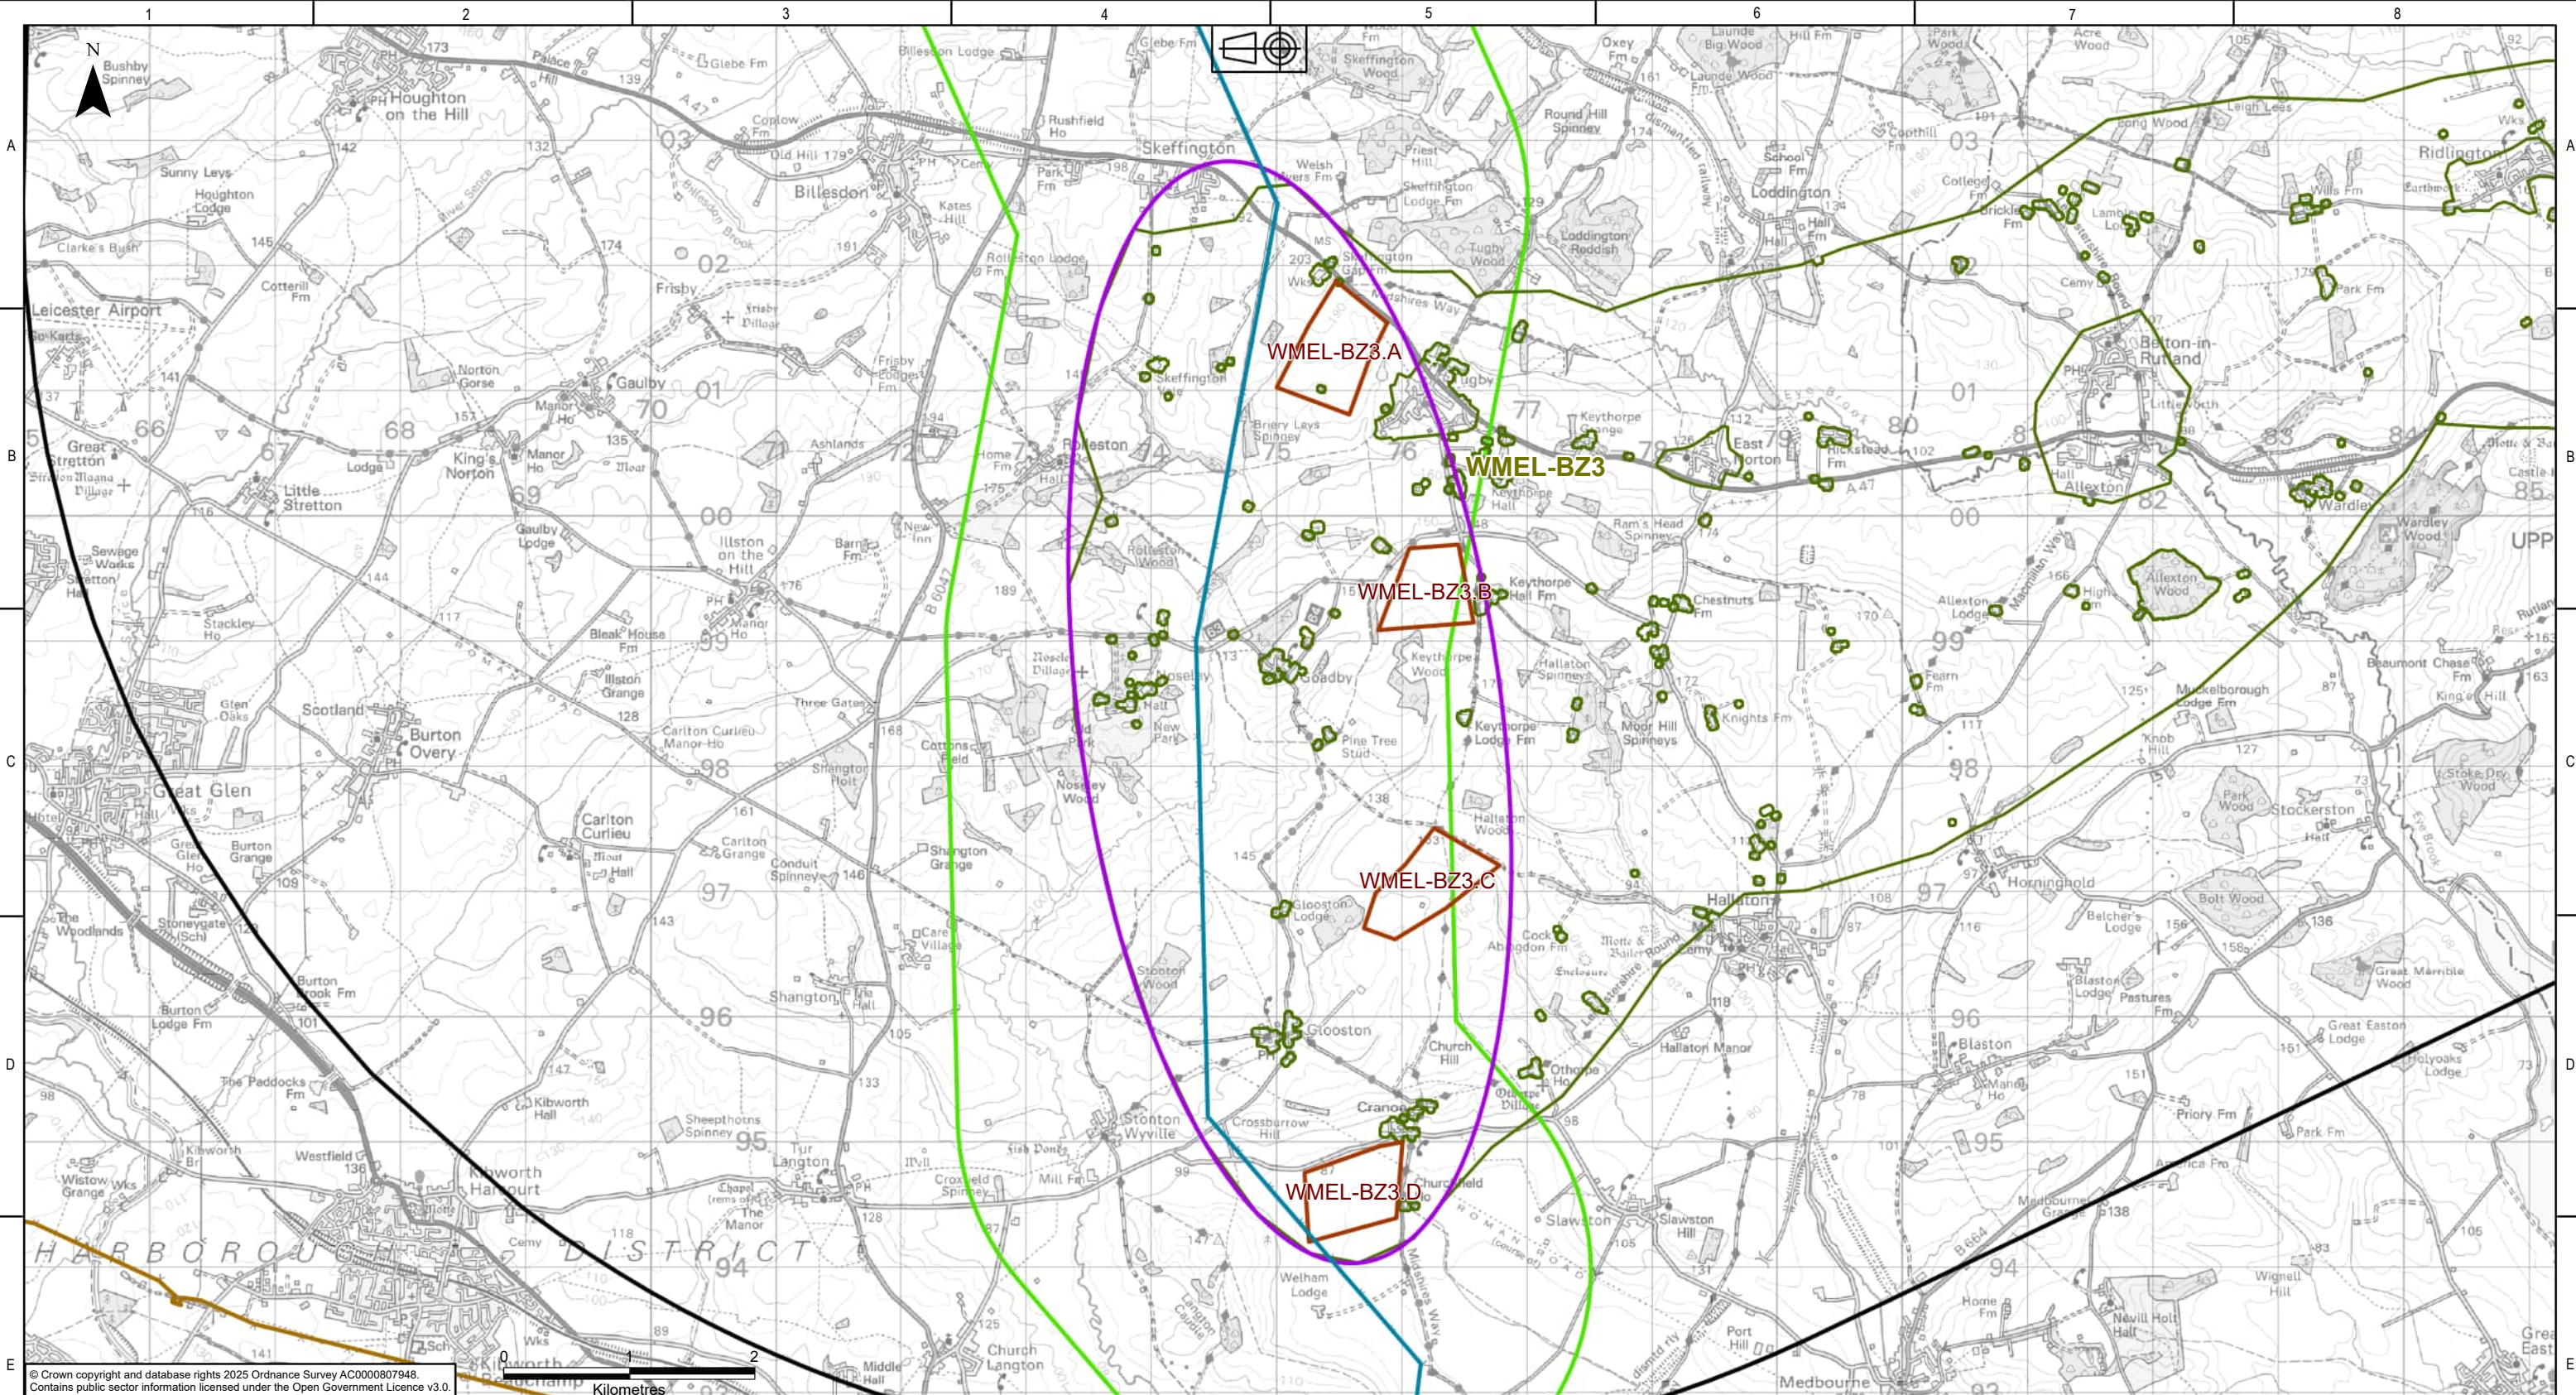

© Crown copyright and database rights 2025 Ordnance Survey AC0000807948.
Contains public sector information licensed under the Open Government Licence v3.0.

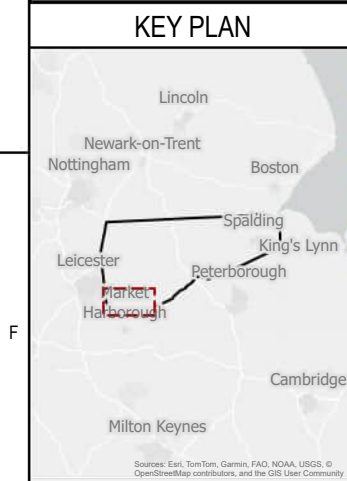


Legend	
	Overhead Line Study Area
	WMEL-B Substation Search Area
	Substation Siting Area
	Substation Siting Zone
	Existing 400kV Overhead Line
	Existing 132kV Overhead Line
	Preliminary Corridor 5


NATIONAL GRID INVESTMENT NUMBER: 100268							
COPYRIGHT: NOT TO BE REPRODUCED WITHOUT THE WRITTEN PERMISSION OF NATIONAL GRID ELECTRICITY TRANSMISSION Plc.							
P01	31/07/2026	First issue	DM	MRK	MRK	CS	
Rev.	Date	Comment	Drw by	Check	Rev by	Appr.	

National Grid plc, Warwick Technology Park,
Gallows Hill, Warwick, CV34 6DA

Site			
Weston Marsh to East Leicestershire			
Title			
Draft Environmental Statement:			
Figure 3.4			
WMEL-B Substation Siting Zones considered at CPRSS stage			
Purpose of issue			Status
For Information			S2
Contractor Drawing No.			Revision
WMEL-AAJ-ZZZZ-ZZZZZZ-DRW-ES-000006			P01
Customer Drawing No.			Issue
N/A			A
Reviewed	Approved	Date	Scale
M.R.KEEN	C.STOCKS	31/07/2026	1:50,000
			Size
			A3

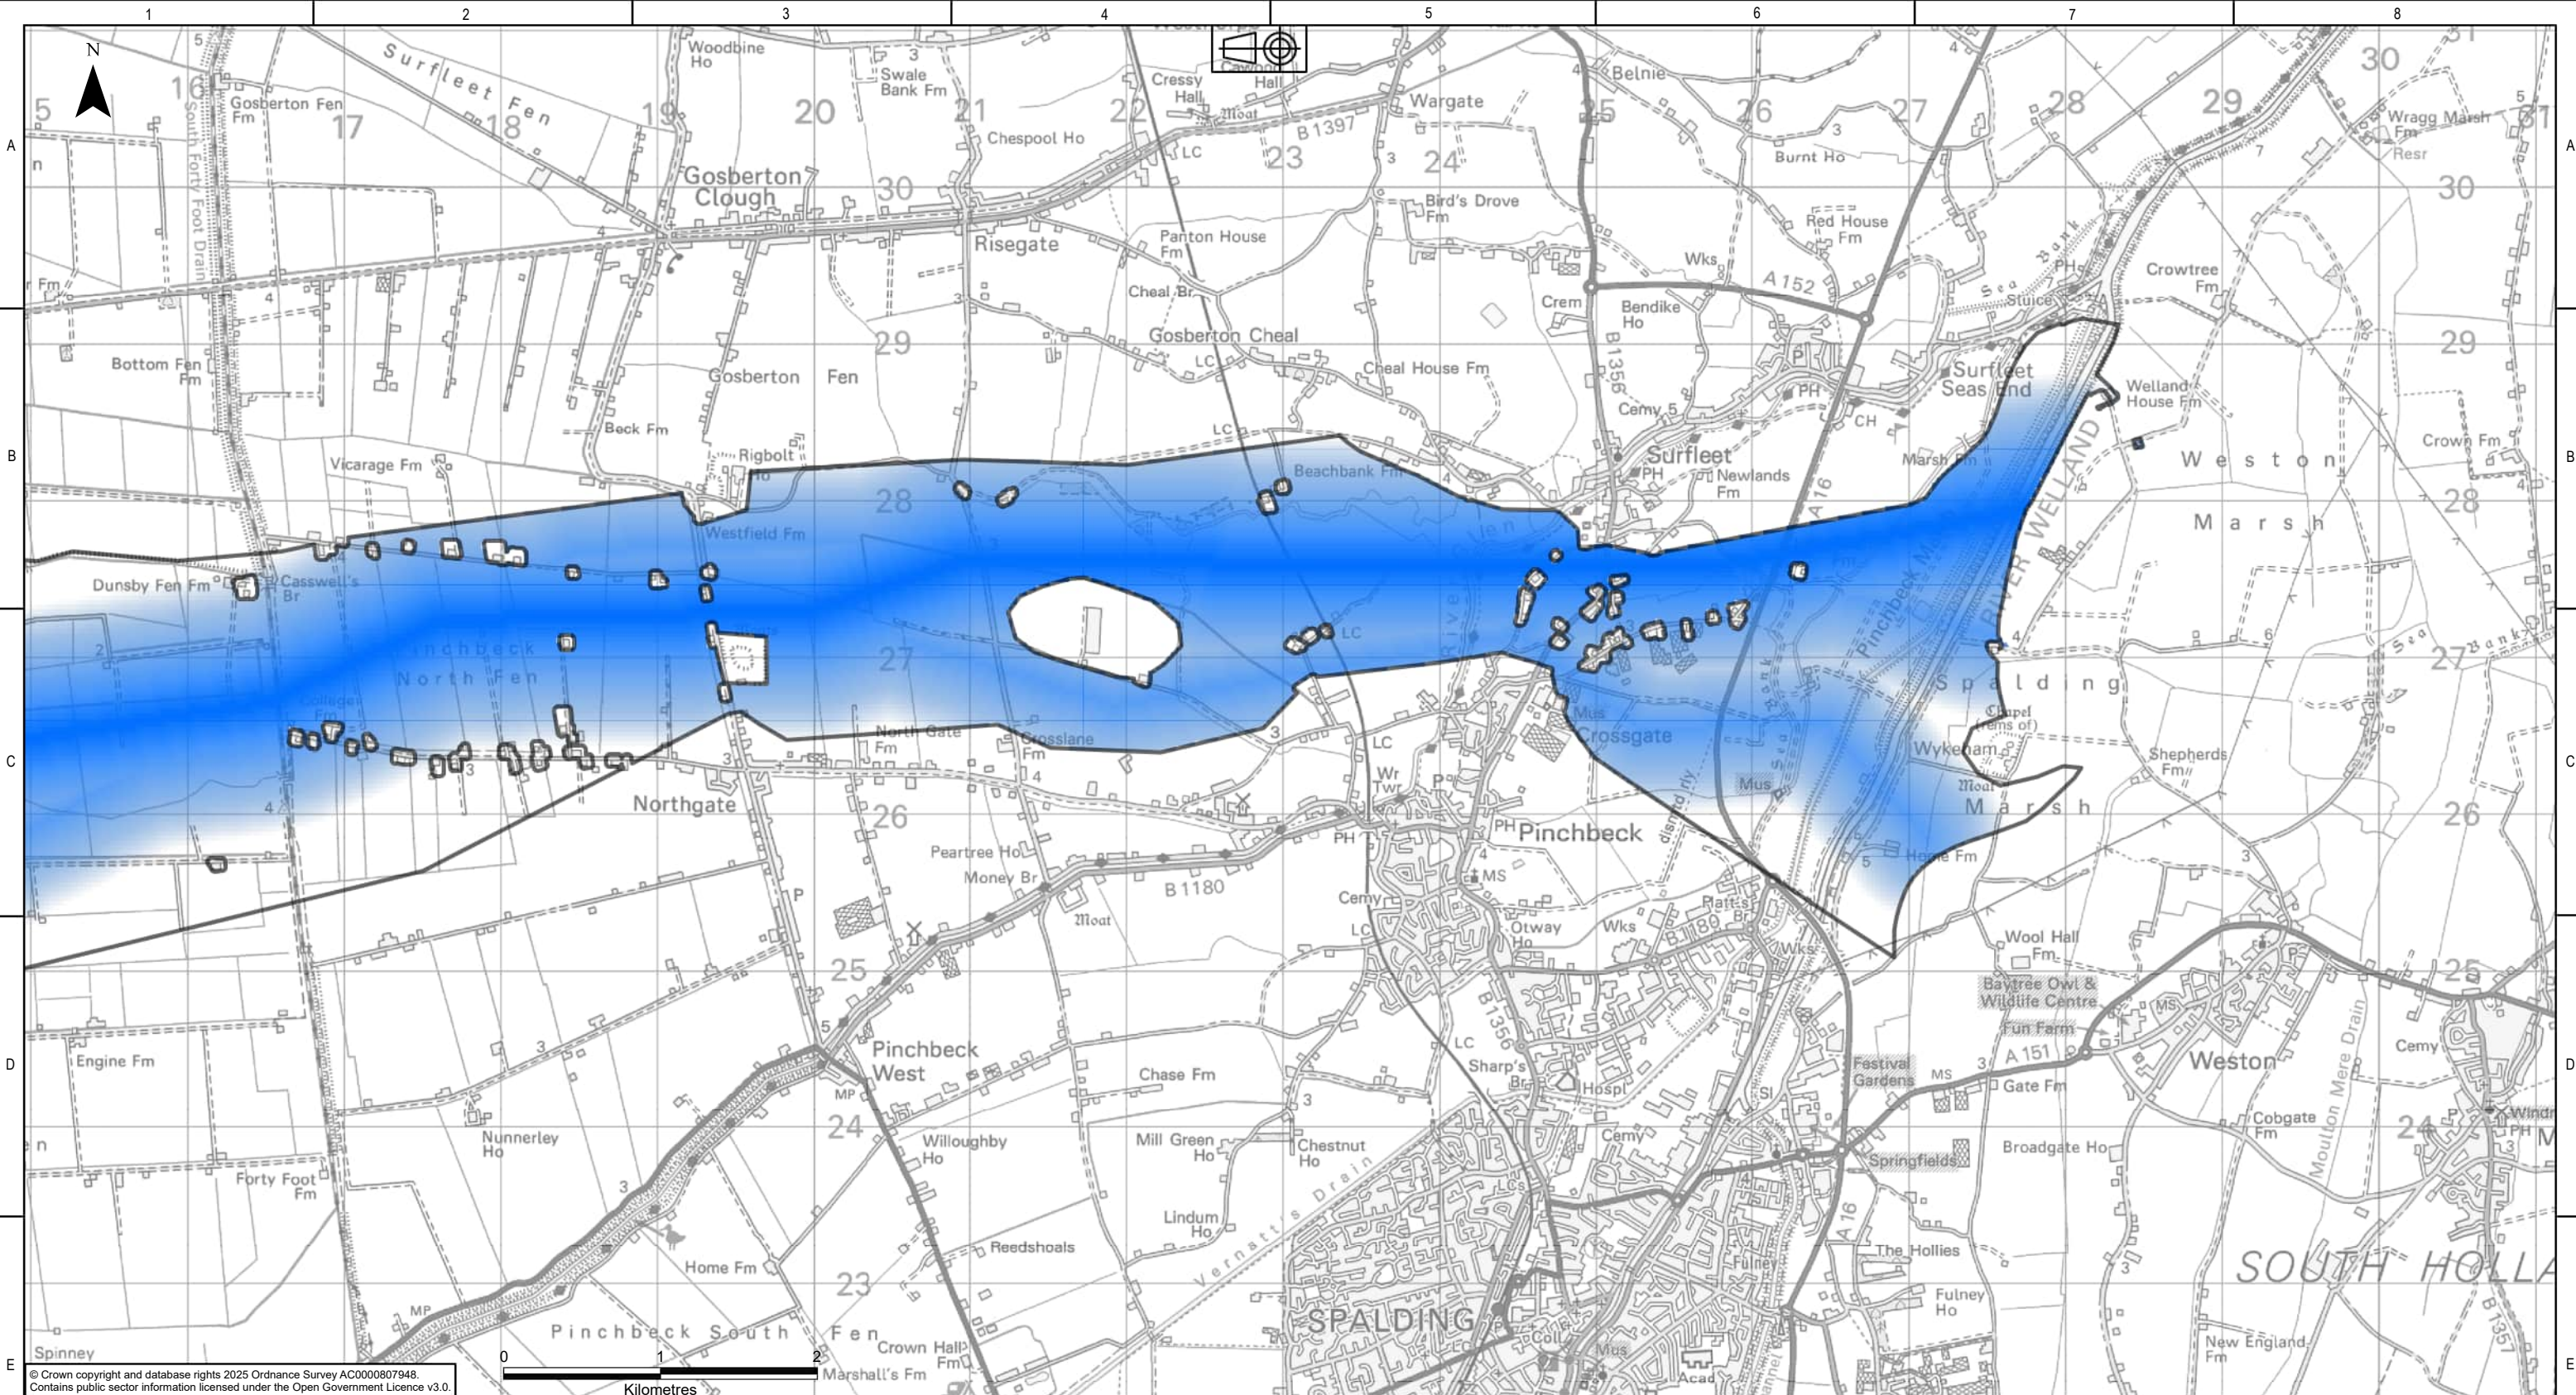

© Crown copyright and database rights 2025 Ordnance Survey AC0000807948.
Contains public sector information licensed under the Open Government Licence v3.0.


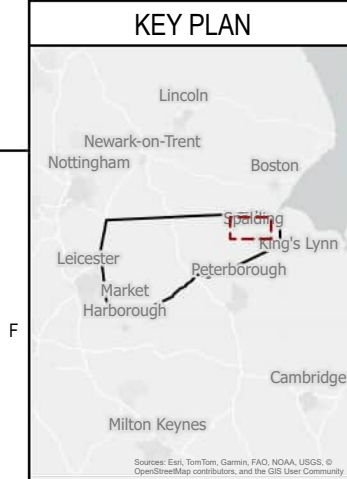


Legend	
	Emerging Preferred Route Option
	Higher Likelihood of Proposed Infrastructure
	Lower Likelihood of Proposed Infrastructure

NATIONAL GRID INVESTMENT NUMBER: 100268							
COPYRIGHT: NOT TO BE REPRODUCED WITHOUT THE WRITTEN PERMISSION OF NATIONAL GRID ELECTRICITY TRANSMISSION Plc.							
P02	31/07/2026	First issue	DM	MRK	MRK	CS	
Rev.	Date	Comment	Drw by	Check	Rev by	Appr.	

National Grid plc, Warwick Technology Park,
Gallows Hill, Warwick, CV34 6DA

Site				Weston Marsh to East Leicestershire			
Title				Draft Environmental Statement: Figure 3.7 Overhead Line Graduated Swathe considered at CPRSS stage			
Purpose of issue				For Information		Status S2	
Contractor Drawing No.				WMEL-AAJ-ZZZZ-ZZZZZZ-DRW-ES-000009		Revision P02	
Customer Drawing No.				N/A		Issue A	
Reviewed M.R.KEEN		Approved C.STOCKS		Date 31/07/2026		Scale 1:40,000	
						Sheet 1 of 5	
						Size A3	

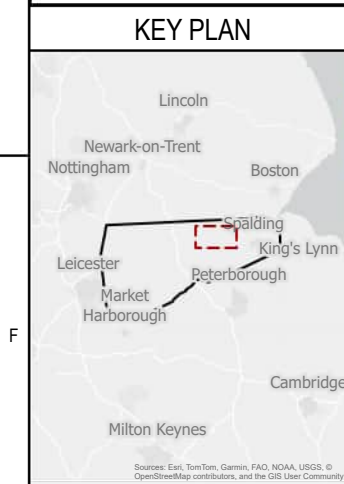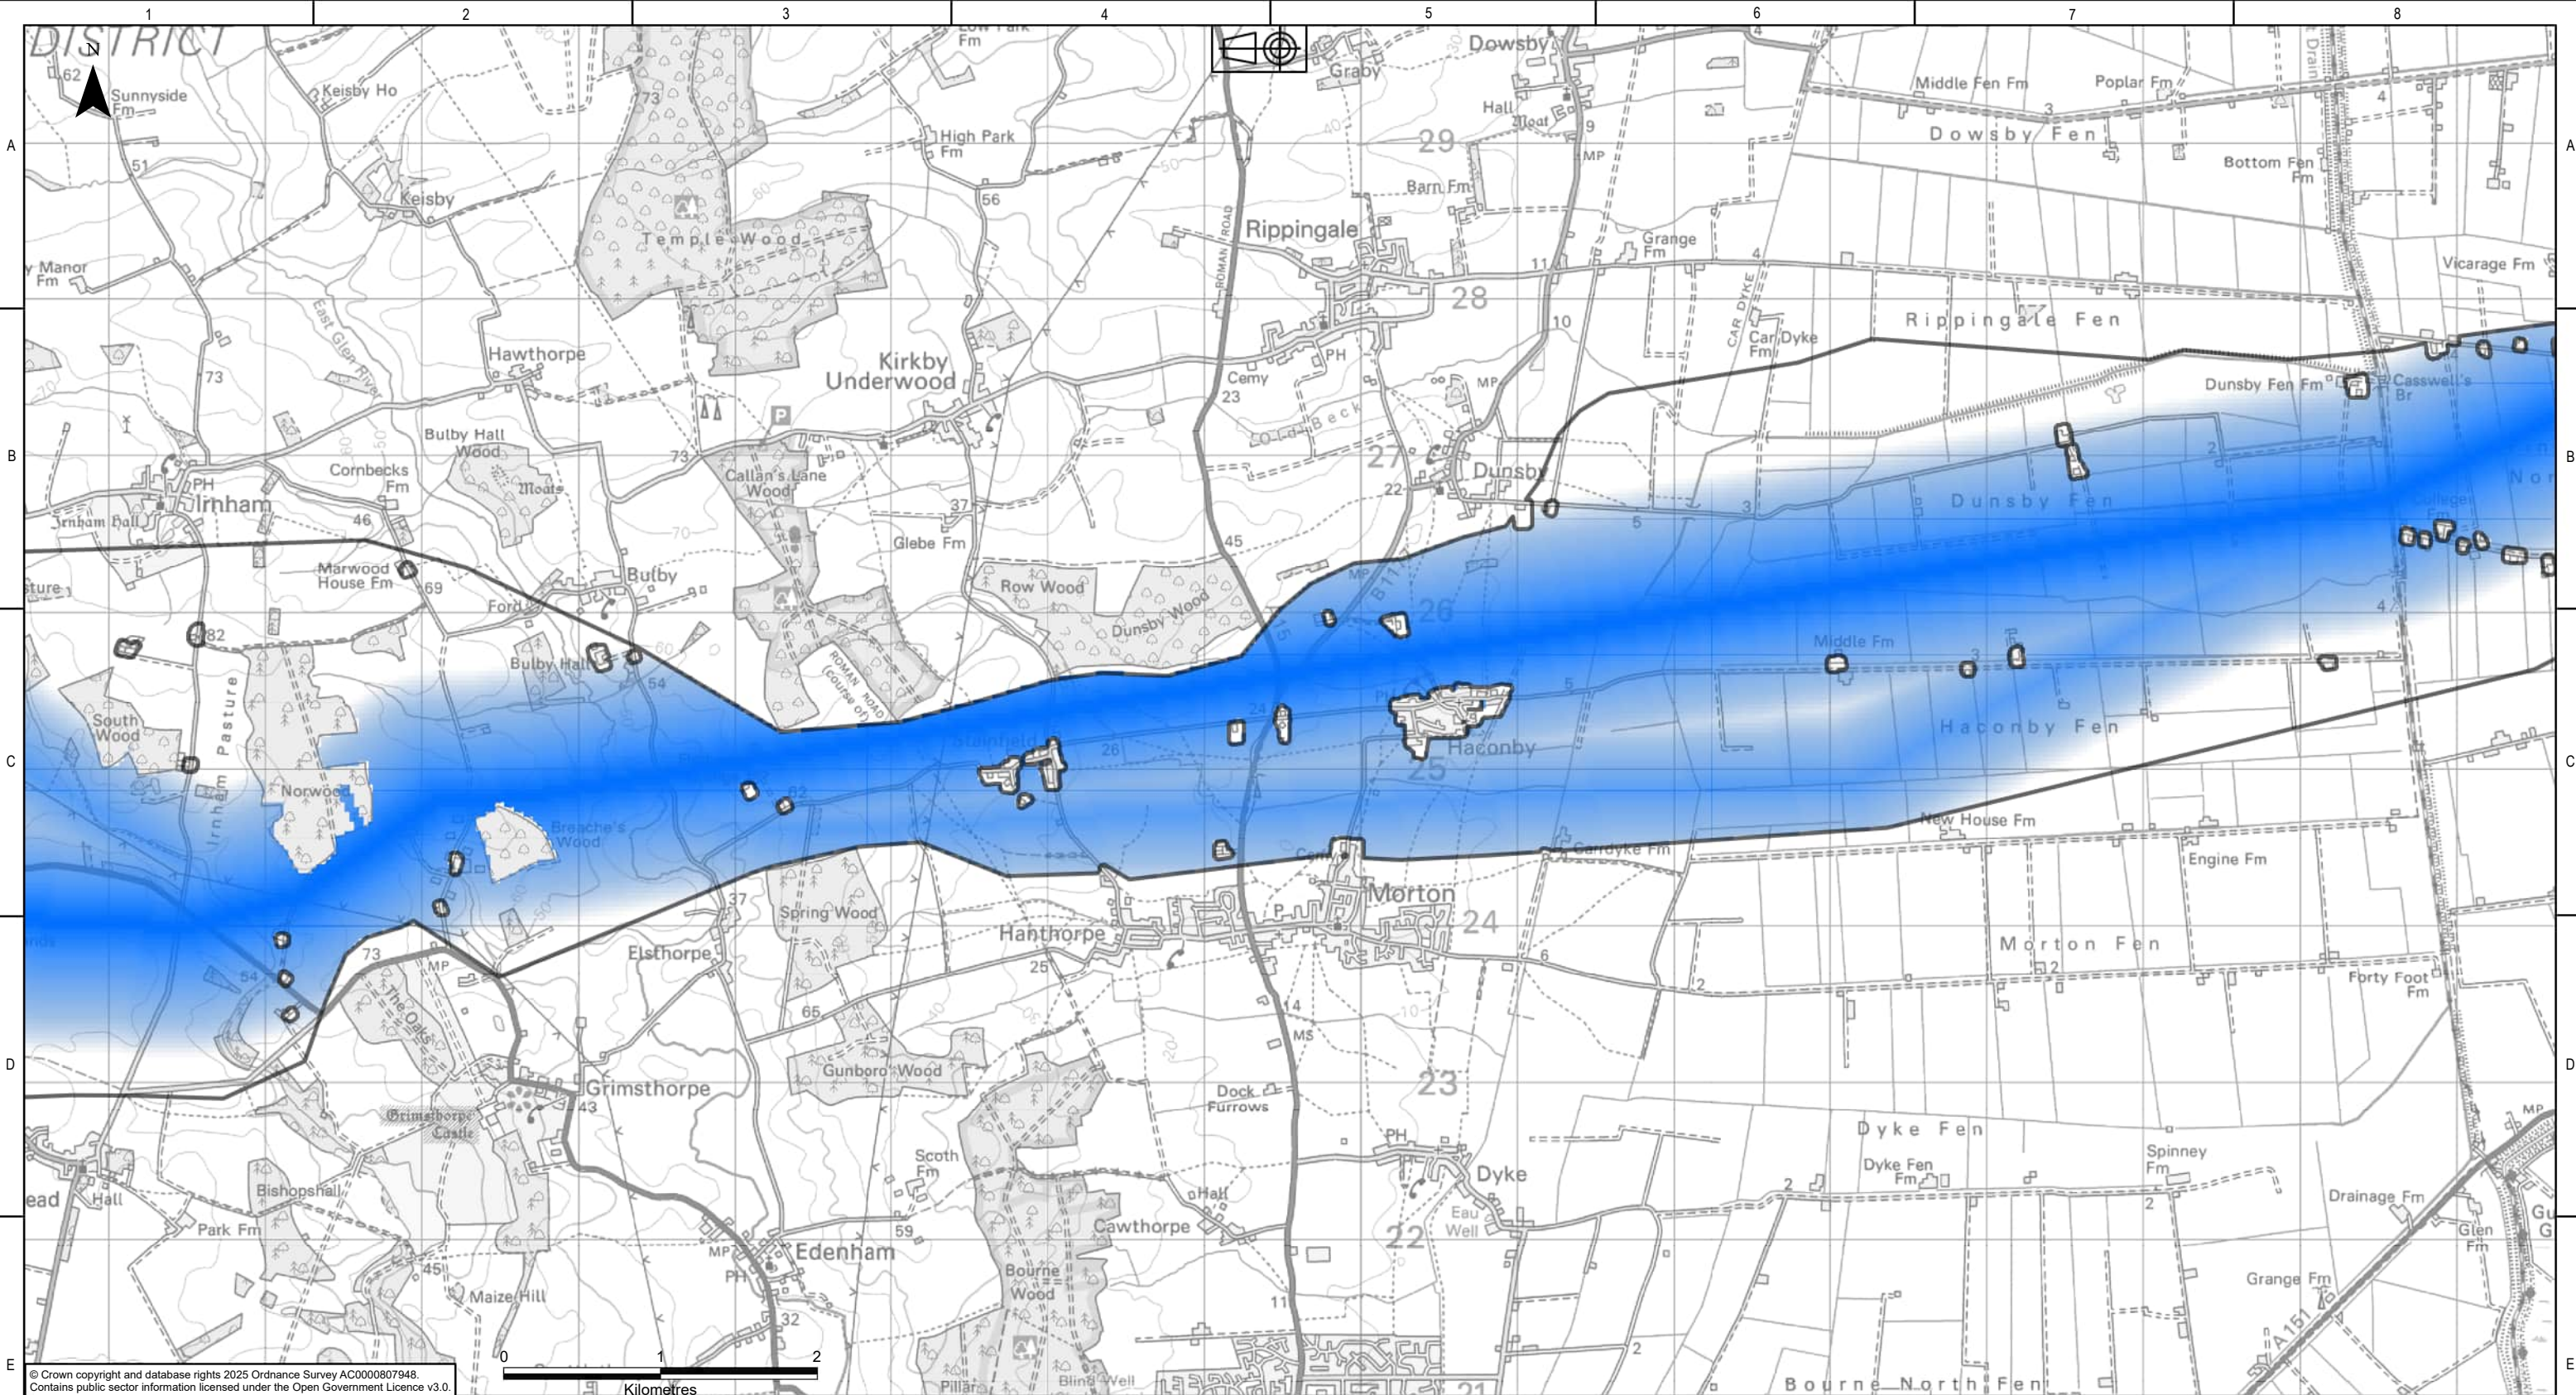

Legend


- Emerging Preferred Route Option
- Higher Likelihood of Proposed Infrastructure
- Lower Likelihood of Proposed Infrastructure

NATIONAL GRID INVESTMENT NUMBER: 100268							
COPYRIGHT: NOT TO BE REPRODUCED WITHOUT THE WRITTEN PERMISSION OF NATIONAL GRID ELECTRICITY TRANSMISSION Plc.							
P02	31/07/2026	First issue	DM	MRK	MRK	CS	
Rev.	Date	Comment	Drw by	Check	Rev by	Appr.	


nationalgrid

National Grid plc, Warwick Technology Park,
Gallows Hill, Warwick, CV34 6DA

Site				Weston Marsh to East Leicestershire			
Title				Draft Environmental Statement: Figure 3.7 Overhead Line Graduated Swathe considered at CPRSS stage			
Purpose of issue				For Information		Status S2	
Contractor Drawing No.				WMEL-AAJ-ZZZZ-ZZZZZZ-DRW-ES-000009		Revision P02	
Customer Drawing No.				N/A		Issue A	
Reviewed M.R.KEEN		Approved C.STOCKS		Date 31/07/2026		Scale 1:40,000	
Drawn D.MOSNEANU		Checked M.R.KEEN		Sheet 2 of 5		Size A3	

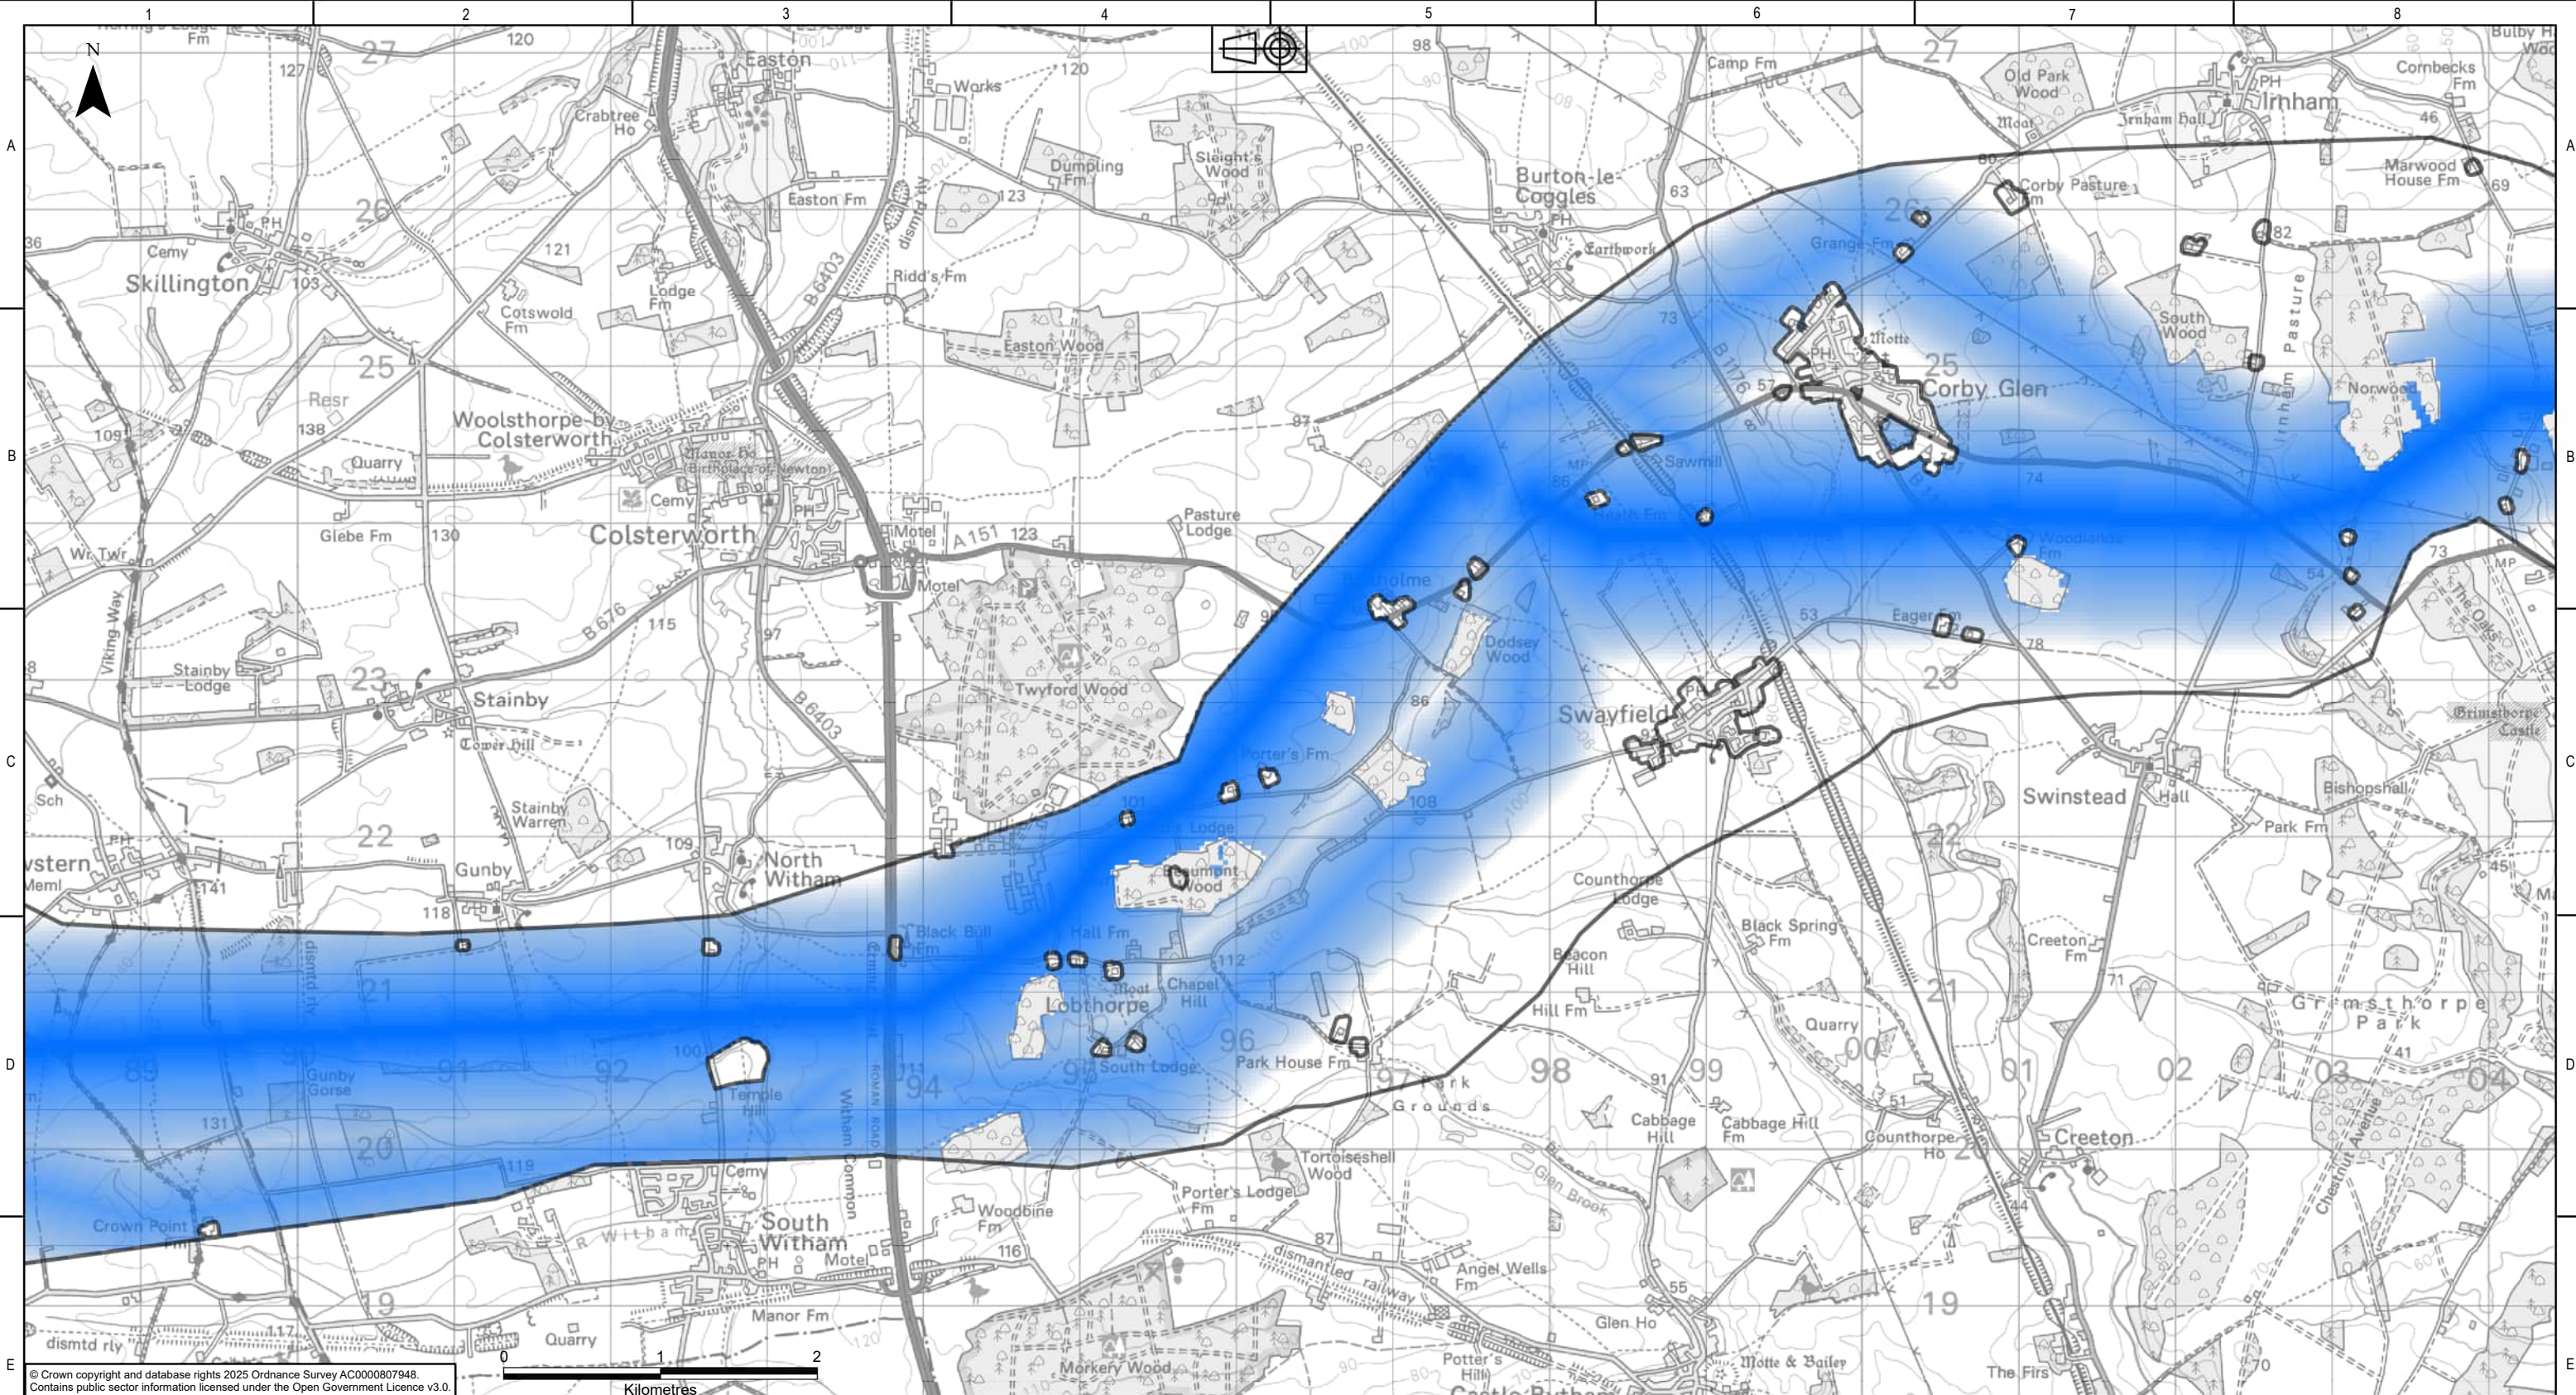

© Crown copyright and database rights 2025 Ordnance Survey AC0000807948.
Contains public sector information licensed under the Open Government Licence v3.0.

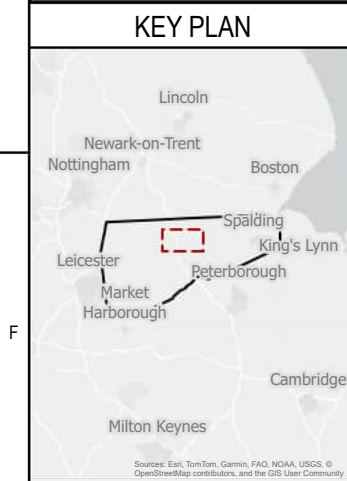


Legend	
	Emerging Preferred Route Option
	Higher Likelihood of Proposed Infrastructure
	Lower Likelihood of Proposed Infrastructure


NATIONAL GRID INVESTMENT NUMBER: 100268							
COPYRIGHT: NOT TO BE REPRODUCED WITHOUT THE WRITTEN PERMISSION OF NATIONAL GRID ELECTRICITY TRANSMISSION Plc.							
P02	31/07/2026	First issue	DM	MRK	MRK	CS	
Rev.	Date	Comment	Drw by	Check	Rev by	Appr.	

National Grid plc, Warwick Technology Park,
Gallows Hill, Warwick, CV34 6DA

Site Weston Marsh to East Leicestershire			
Title Draft Environmental Statement: Figure 3.7 Overhead Line Graduated Swathe considered at CPRSS stage			
Purpose of issue For Information			Status S2
Contractor Drawing No. WMEL-AAJ-ZZZZ-ZZZZZZ-DRW-ES-000009			Revision P02
Customer Drawing No. N/A			Issue A
Drawn D.MOSNEANU	Checked M.R.KEEN	Reviewed M.R.KEEN	Approved C.STOCKS
Date 31/07/2026		Scale 1:40,000	Size A3

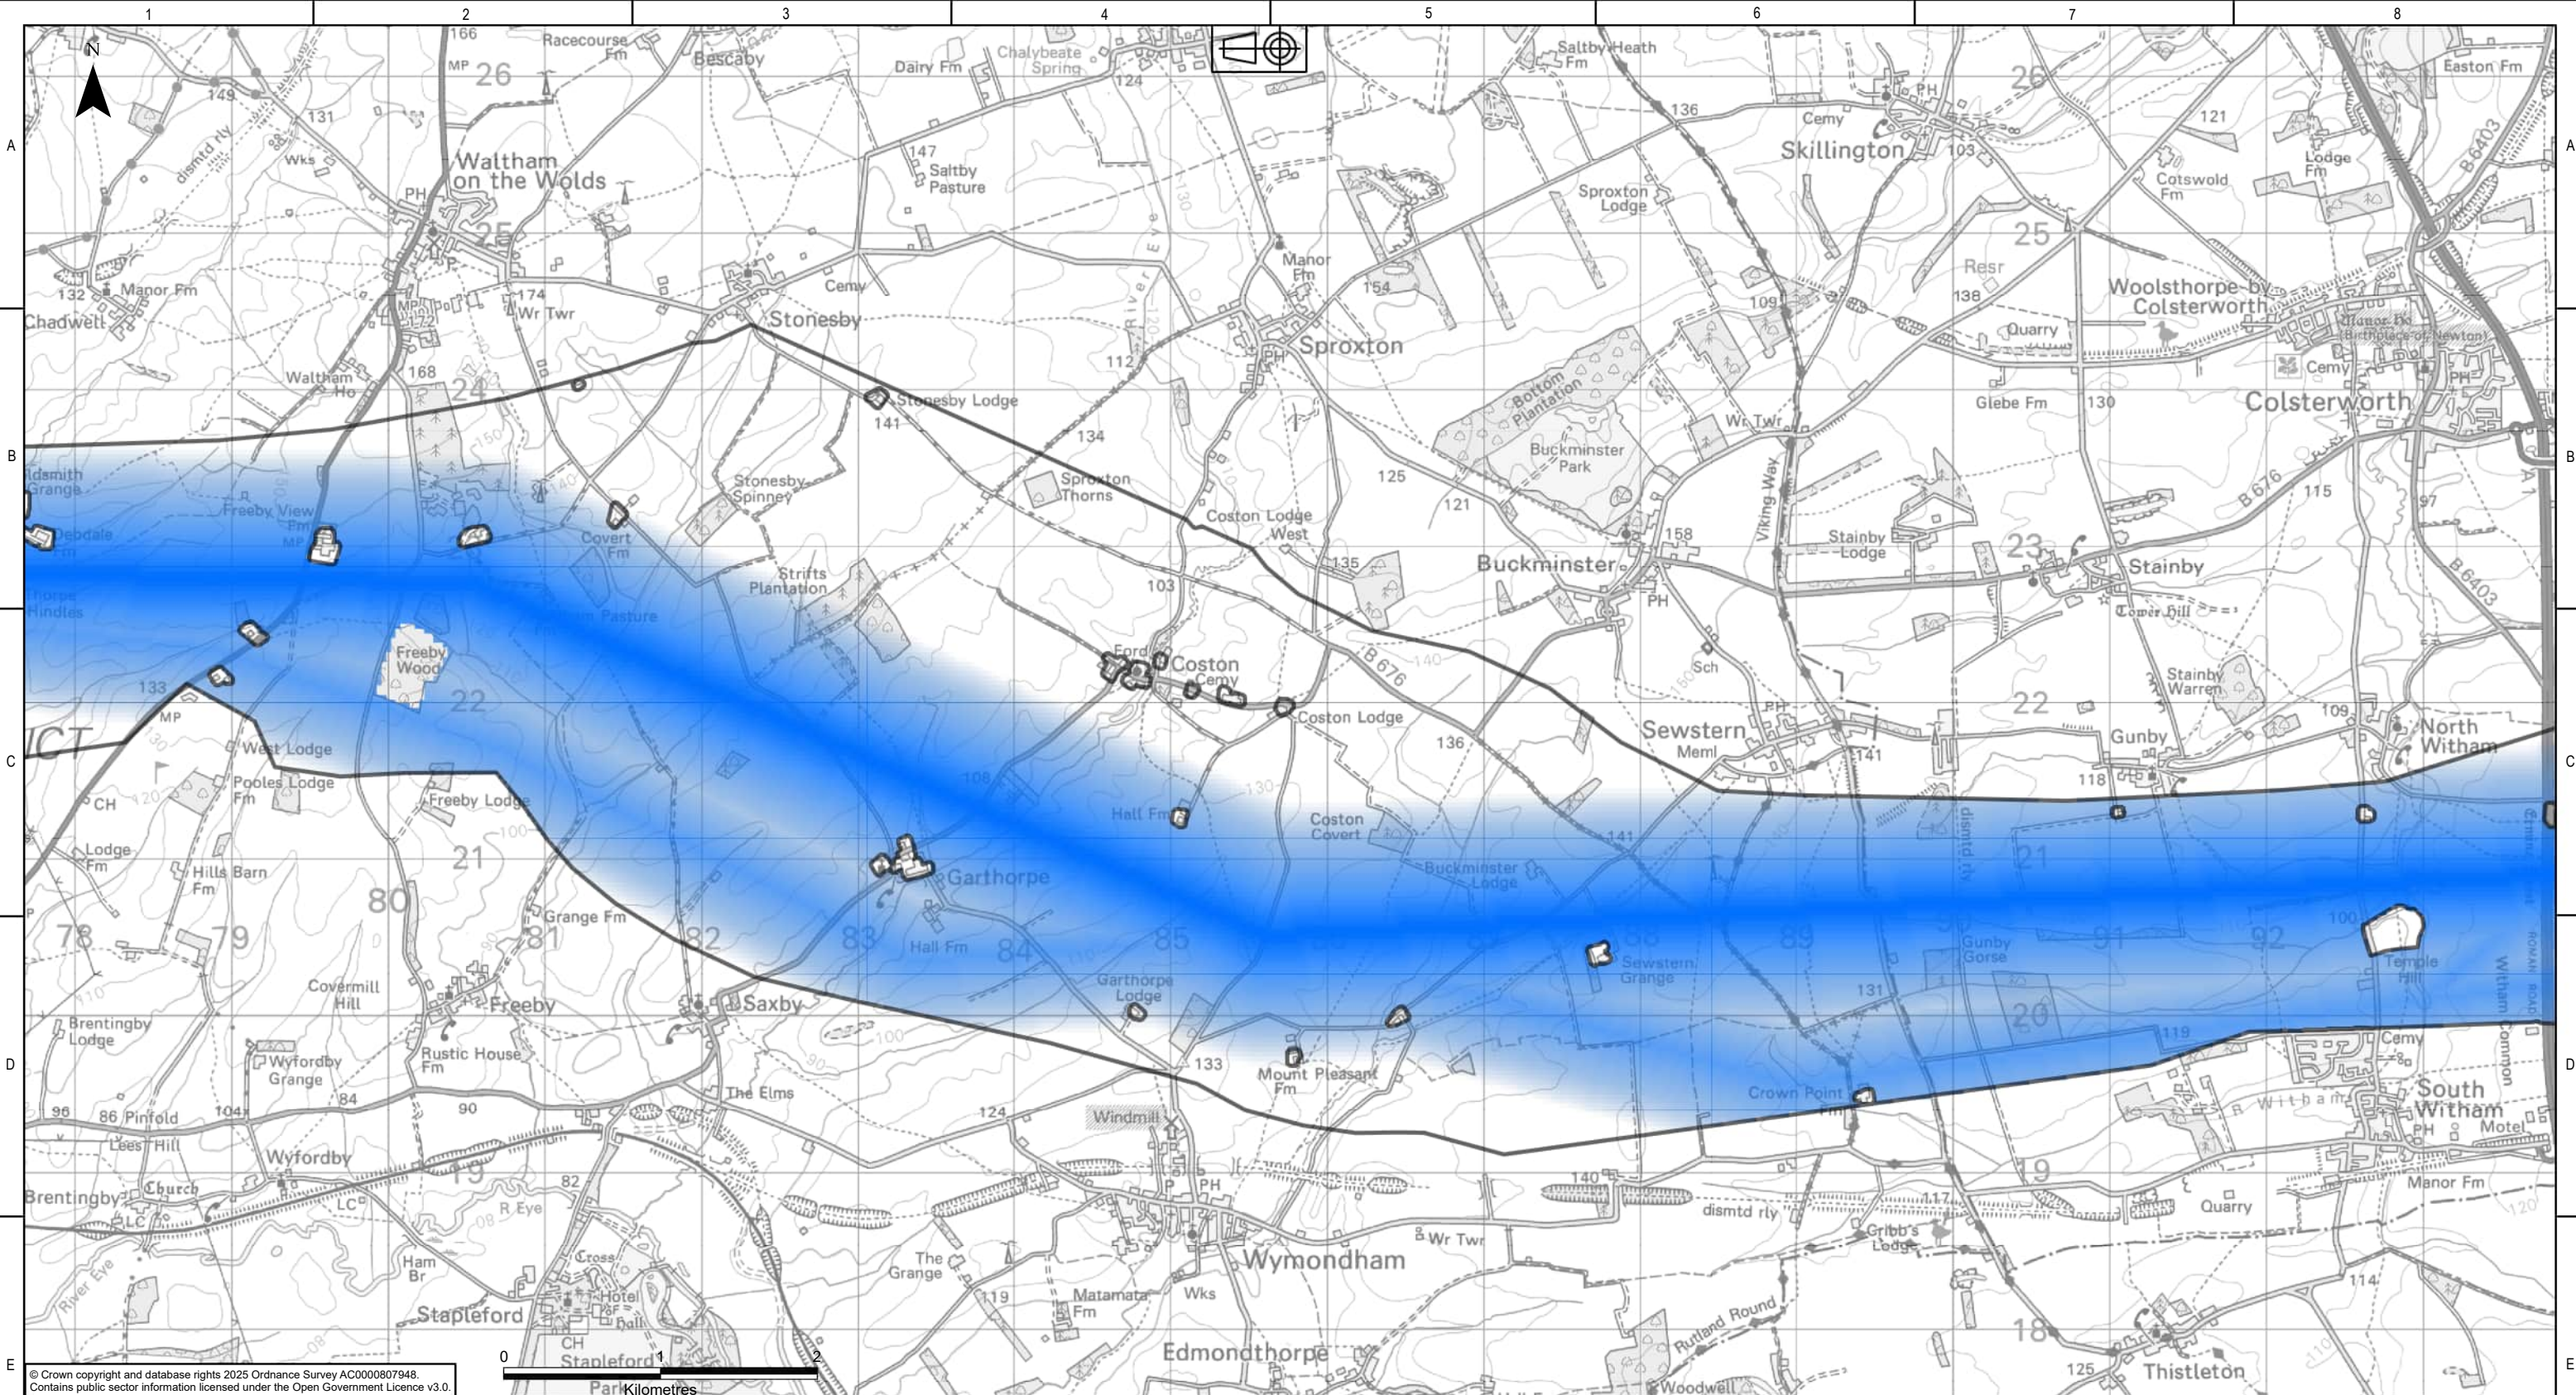

© Crown copyright and database rights 2025 Ordnance Survey AC0000807948.
Contains public sector information licensed under the Open Government Licence v3.0.

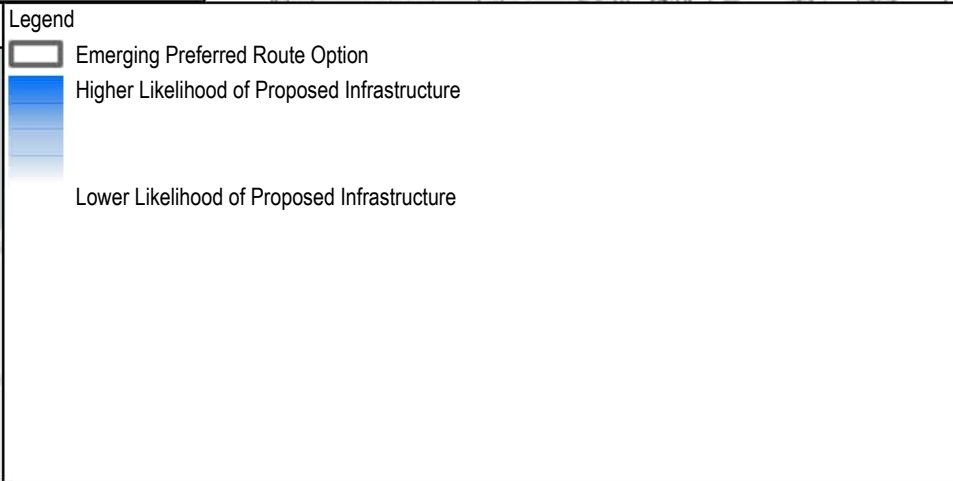


NATIONAL GRID INVESTMENT NUMBER: 100268							
COPYRIGHT: NOT TO BE REPRODUCED WITHOUT THE WRITTEN PERMISSION OF NATIONAL GRID ELECTRICITY TRANSMISSION Plc.							
P02	31/07/2026	First issue	DM	MRK	MRK	CS	
Rev.	Date	Comment	Drw by	Check	Rev by	Appr.	

National Grid plc, Warwick Technology Park,
Gallows Hill, Warwick, CV34 6DA

Drawn
D.MOSNEANU

Checked
M.R.KEEN

Site Weston Marsh to East Leicestershire				
Title Draft Environmental Statement: Figure 3.7 Overhead Line Graduated Swathe considered at CPRSS stage				
Purpose of issue For Information			Status S2	
Contractor Drawing No. WMEL-AAJ-ZZZZ-ZZZZZZ-DRW-ES-000009			Revision P02	
Customer Drawing No. N/A			Sheet 4 of 5	Issue A
Reviewed M.R.KEEN	Approved C.STOCKS	Date 31/07/2026	Scale 1:40,000	Size A3

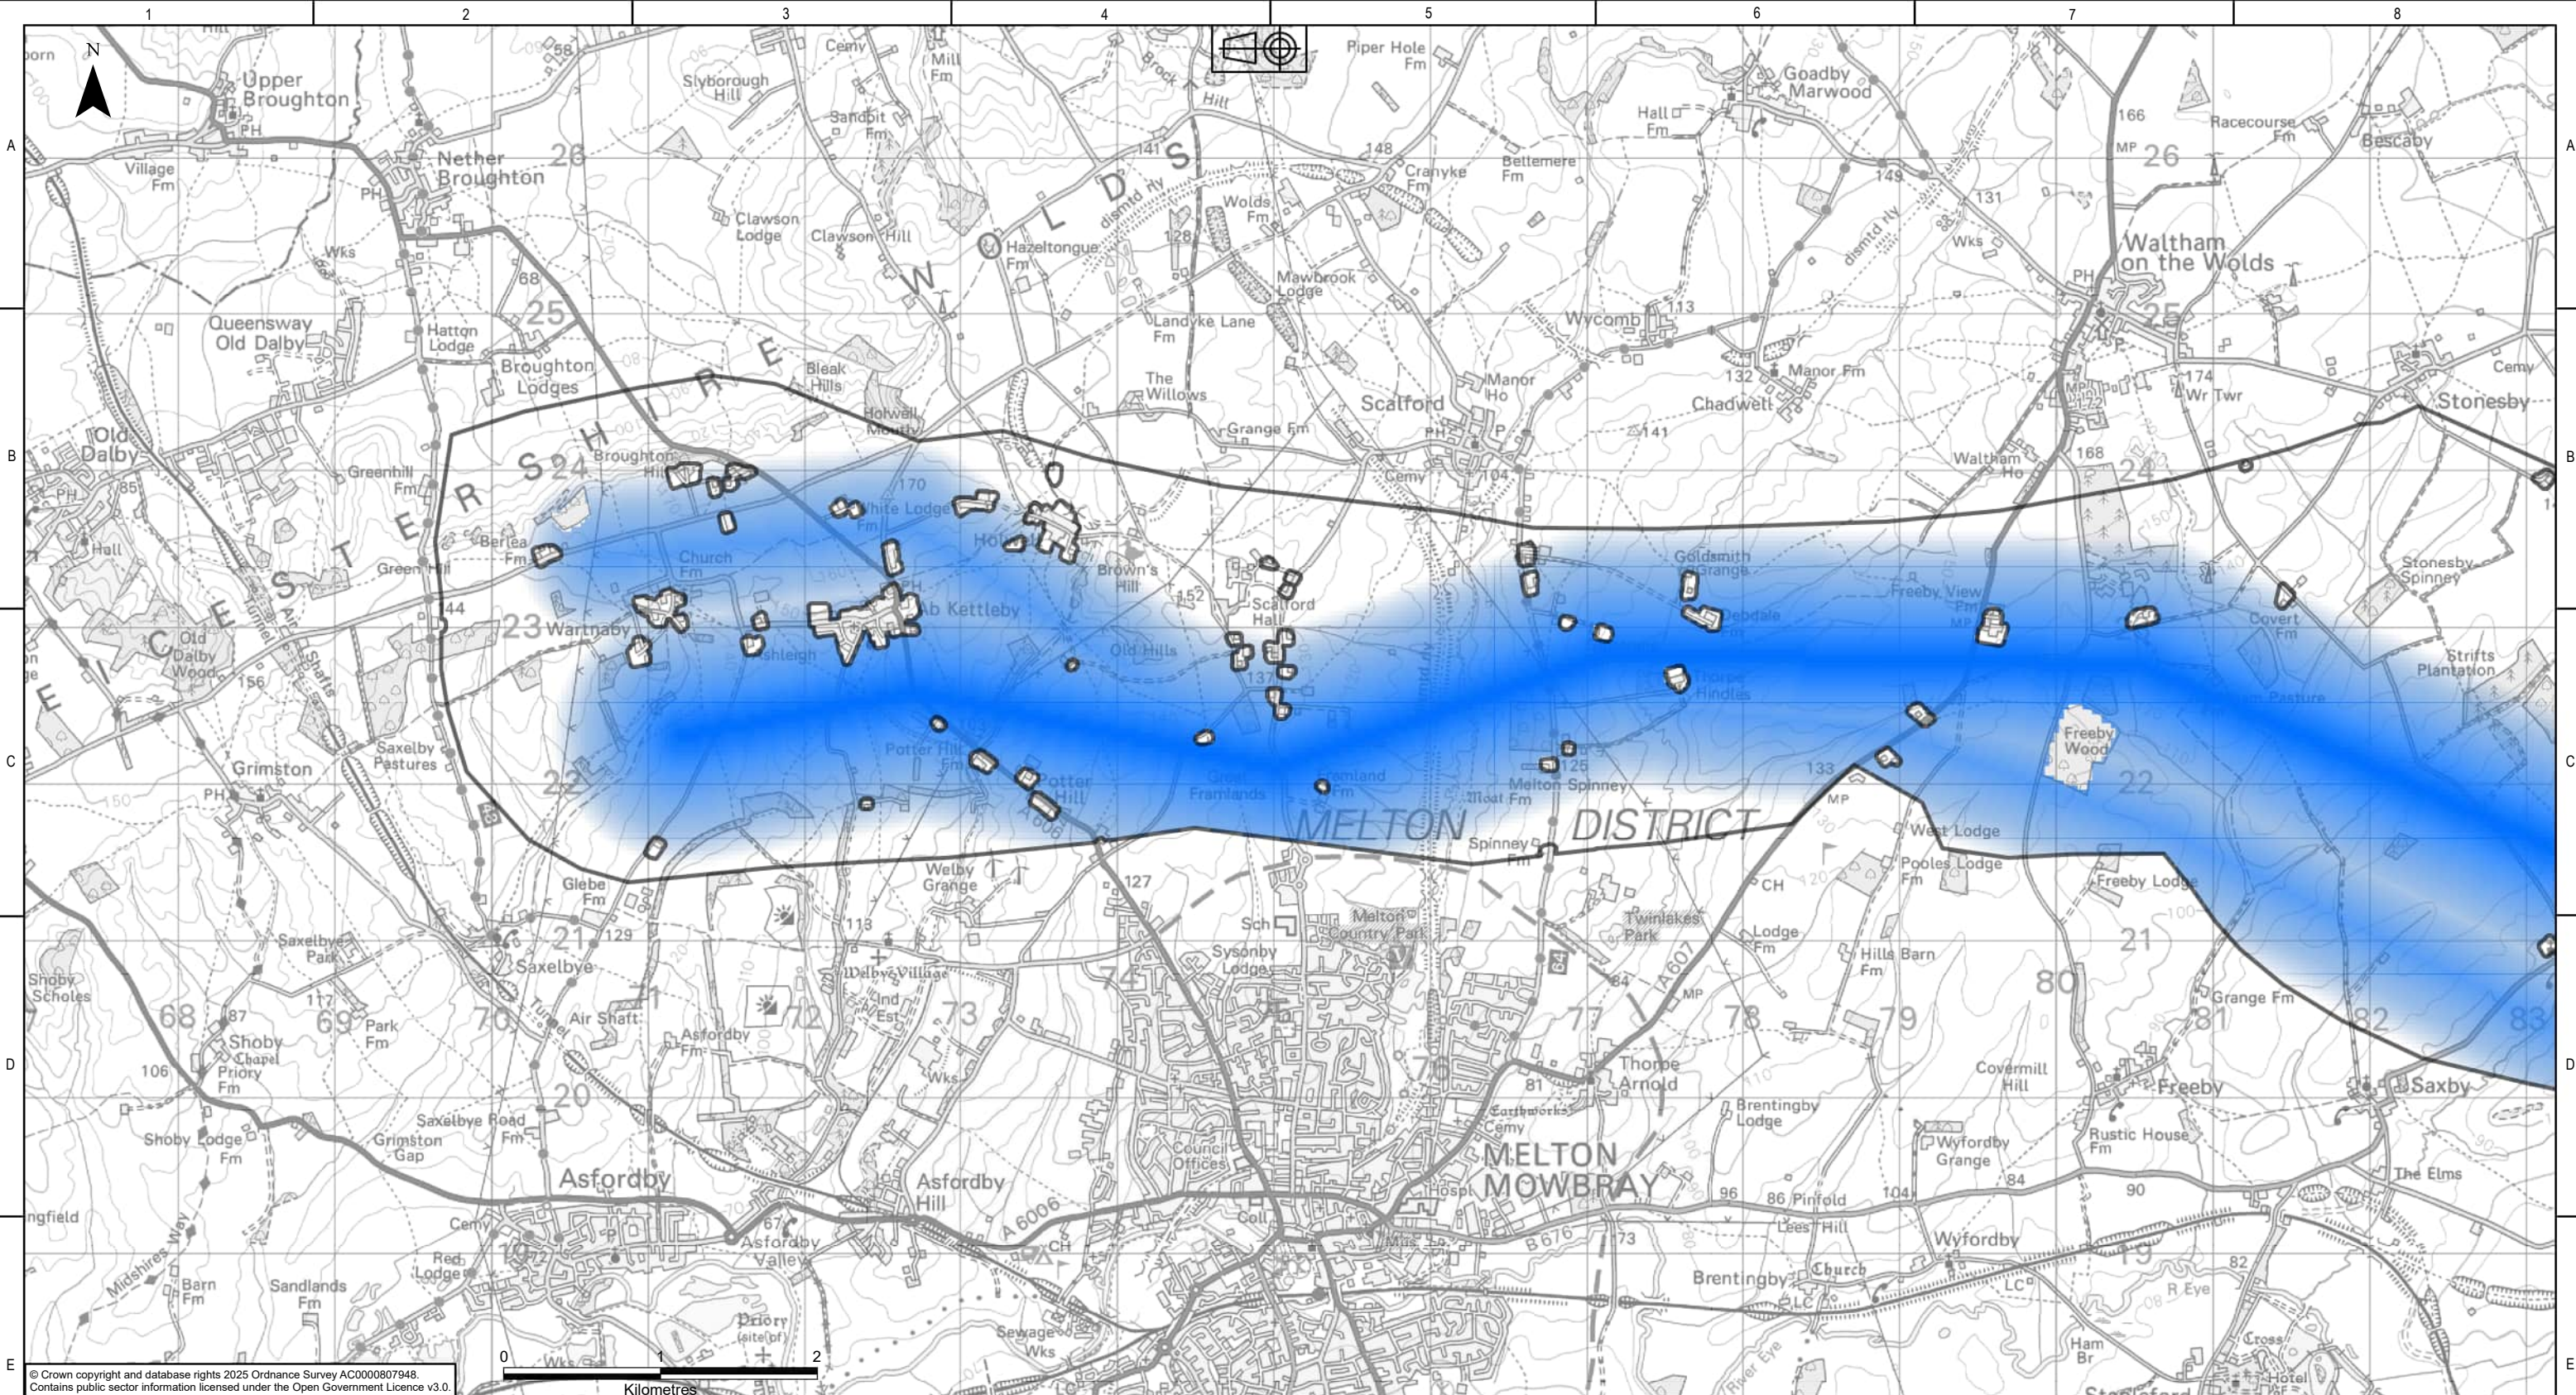

KEY PLAN

Legend

Emerging Preferred Route Option

Higher Likelihood of Proposed Infrastructure

Lower Likelihood of Proposed Infrastructure

NATIONAL GRID INVESTMENT NUMBER: 100268

COPYRIGHT: NOT TO BE REPRODUCED WITHOUT THE WRITTEN PERMISSION OF NATIONAL GRID ELECTRICITY TRANSMISSION Plc.

P02	31/07/2026	First issue	DM	MRK	MRK	CS	
Rev.	Date	Comment	Drw by	Check	Rev by	Appr.	

National Grid plc, Warwick Technology Park, Gallows Hill, Warwick, CV34 6DA

DrawnD.MOSNEANU

CheckedM.R.KEEN

Site

Weston Marsh to East Leicestershire

Title

Draft Environmental Statement:
Figure 3.7
Overhead Line Graduated Swathe considered at CPRSS stage

Purpose of issue

For Information

Status

S2

Contractor Drawing No.

WMEL-AAJ-ZZZZ-ZZZZZZ-DRW-ES-000009

Revision

P02

Customer Drawing No.

N/A

Issue

A

Customer Drawing No.

N/A

Sheet 5 of 5

Issue

A

Reviewed

M.R.KEEN

Approved

C.STOCKS

Date


31/07/2026

Scale



1:40,000

Size

A3

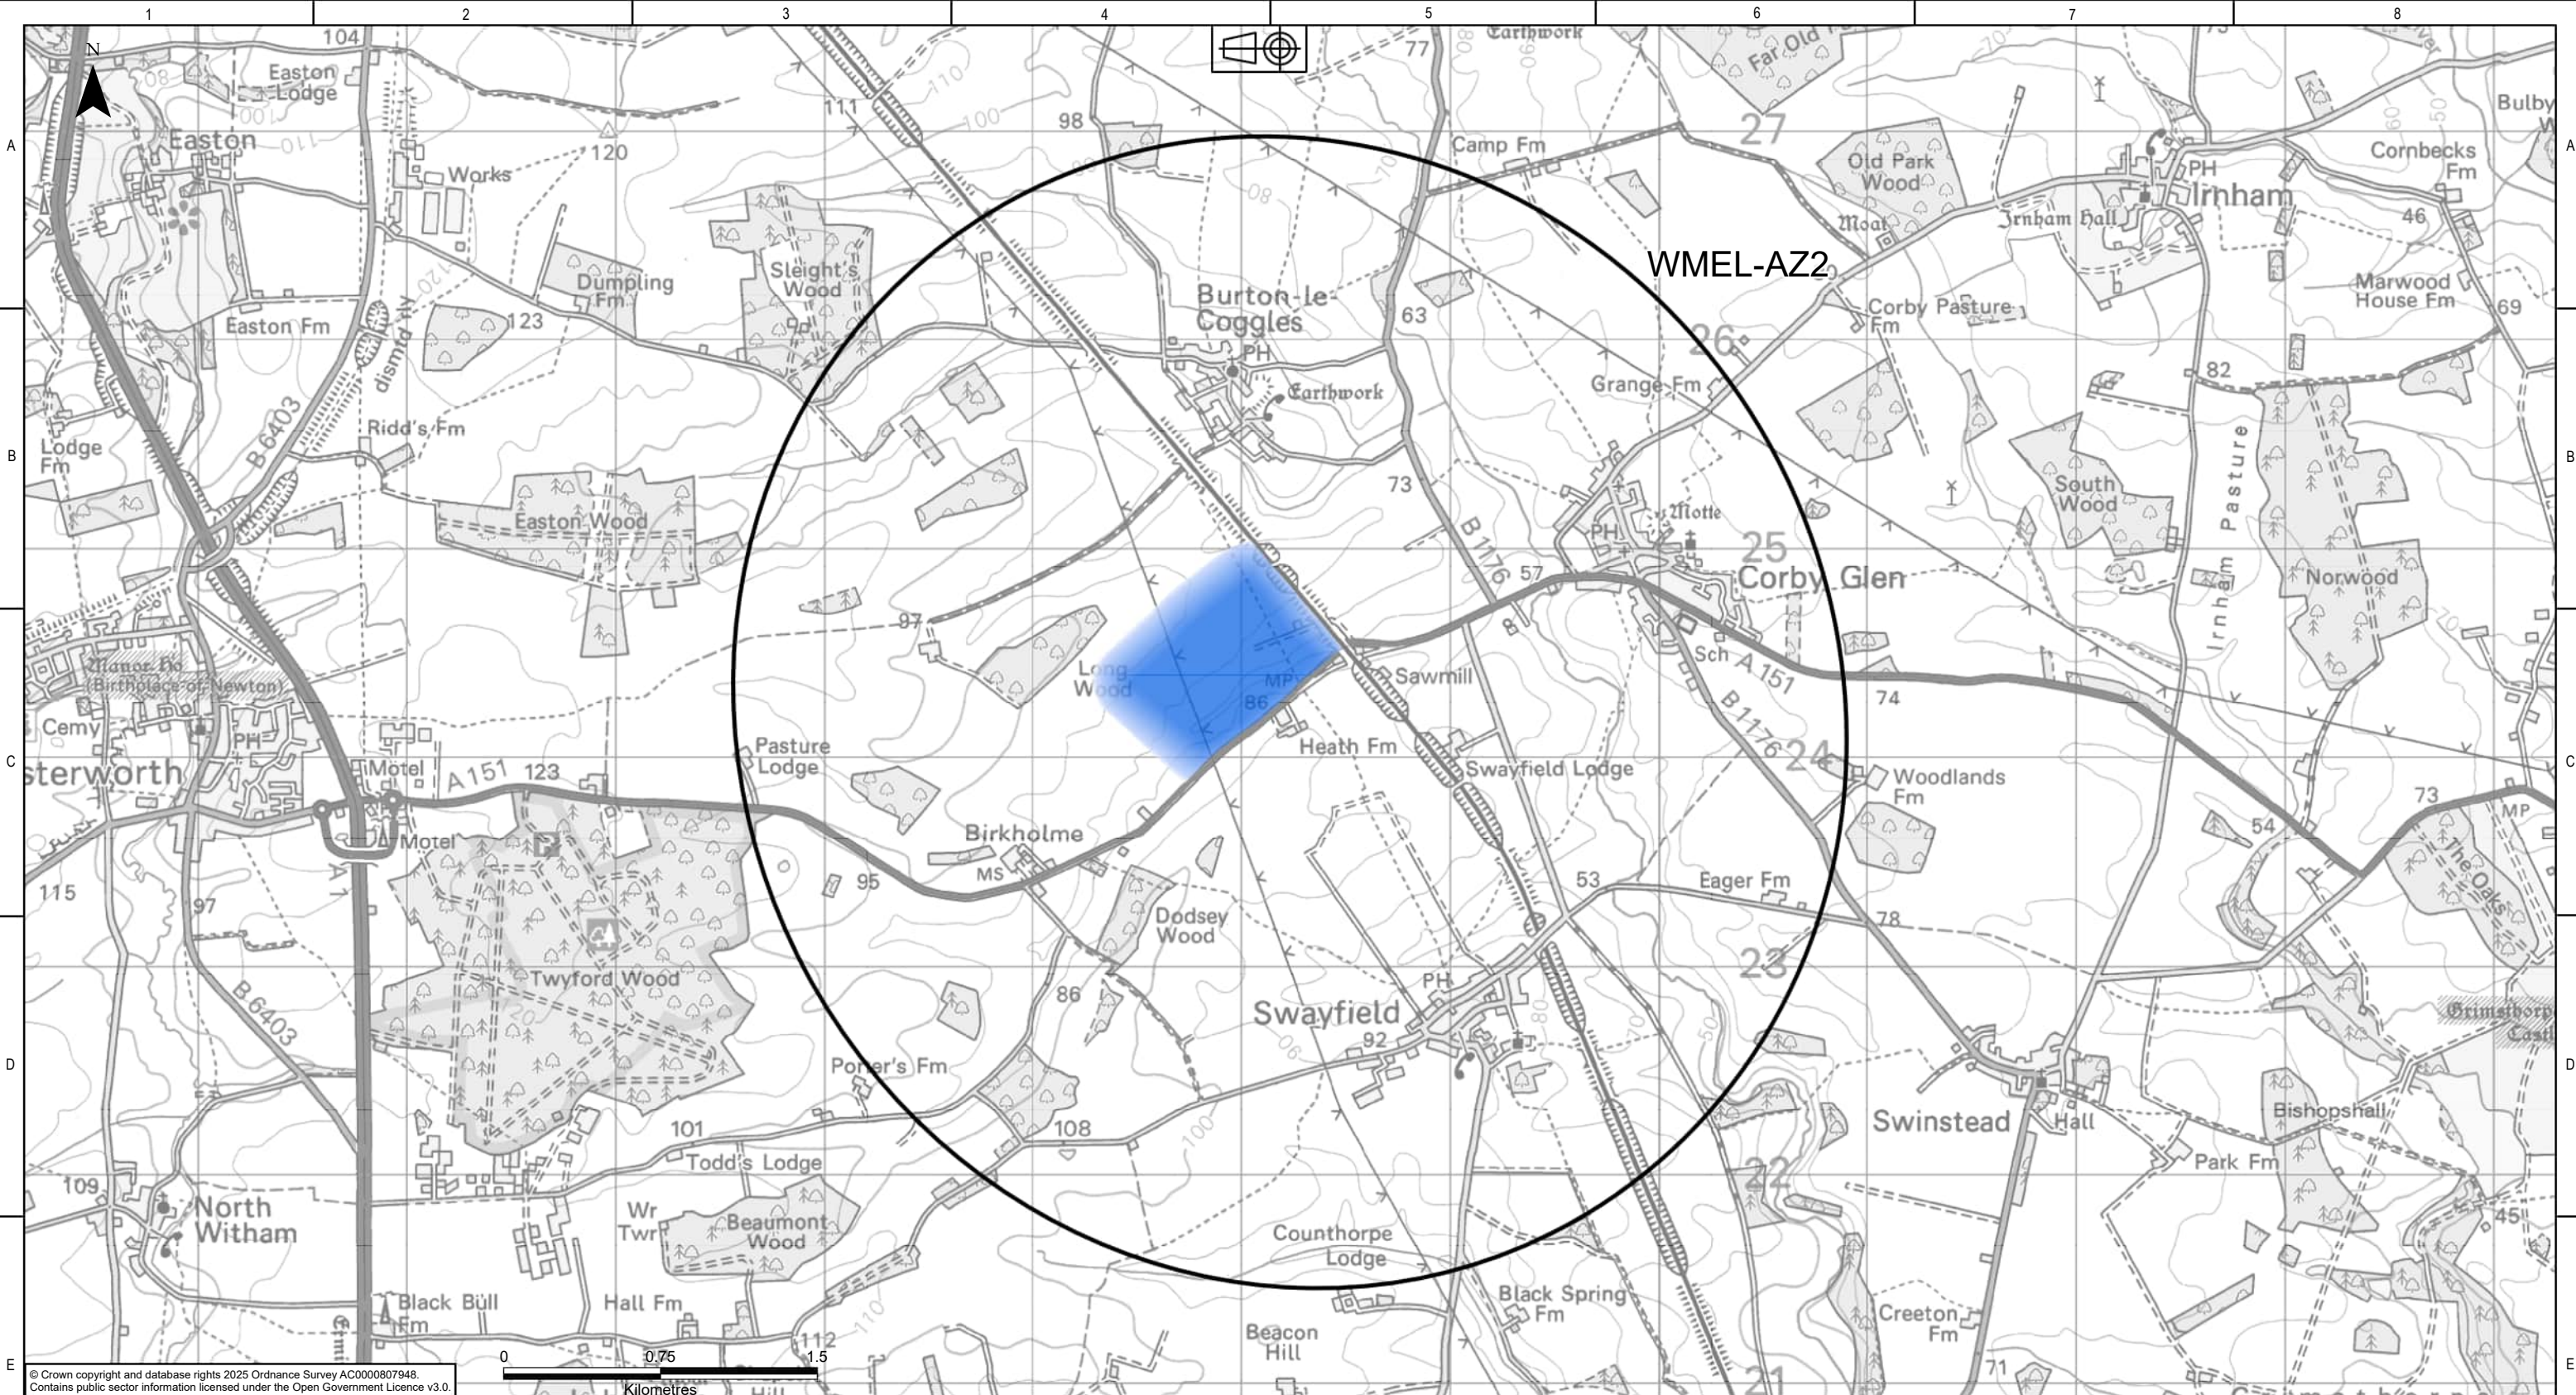

© Crown copyright and database rights 2025 Ordnance Survey AC0000807948.
Contains public sector information licensed under the Open Government Licence v3.0.

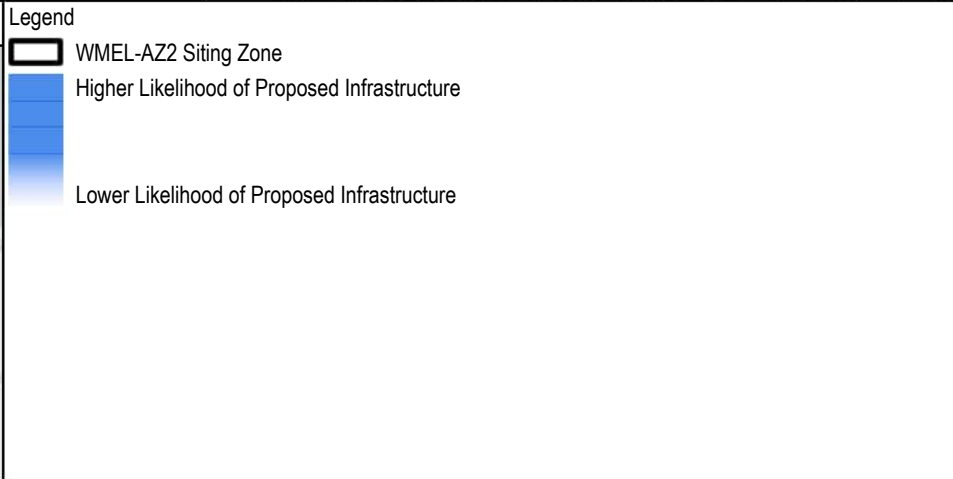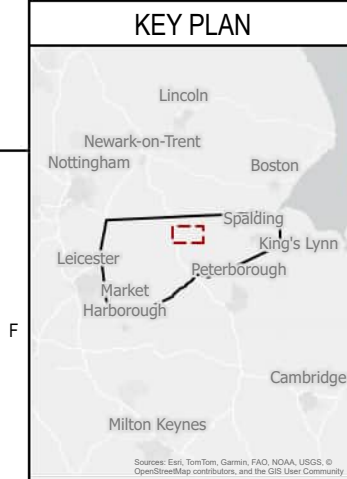

NATIONAL GRID INVESTMENT NUMBER: 100268							
COPYRIGHT: NOT TO BE REPRODUCED WITHOUT THE WRITTEN PERMISSION OF NATIONAL GRID ELECTRICITY TRANSMISSION Plc.							
P02	31/07/2026	First issue	DM	MRK	MRK	CS	
Rev.	Date	Comment	Drw by	Check	Rev by	Appr.	

National Grid plc, Warwick Technology Park,
Gallows Hill, Warwick, CV34 6DA

Drawn
D.MOSNEANU

Checked
M.R.KEEN

Site Weston Marsh to East Leicestershire				
Title Draft Environmental Statement: Figure 3.8 WMEL-A Substation Graduated Swathe considered at CPRSS stage				
Purpose of issue For Information				Status S2
Contractor Drawing No. WMEL-AAJ-ZZZZ-ZZZZZZ-DRW-ES-000010				Revision P02
Customer Drawing No. N/A				Issue A
Reviewed M.R.KEEN	Approved C.STOCKS	Date 31/07/2026	Scale 1:30,000	Size A3



© Crown copyright and database rights 2025 Ordnance Survey AC000807948. Contains public sector information licensed under the Open Government Licence v3.0.

KEY PLAN

Legend

WMEL-BZ1 Siting Zone

Higher Likelihood of Proposed Infrastructure

Lower Likelihood of Proposed Infrastructure


NATIONAL GRID INVESTMENT NUMBER: 100268							
COPYRIGHT: NOT TO BE REPRODUCED WITHOUT THE WRITTEN PERMISSION OF NATIONAL GRID ELECTRICITY TRANSMISSION Plc.							
P02	31/07/2026	First issue	DM	MRK	MRK	CS	
Rev.	Date	Comment	Drw by	Check	Rev by	Appr.	

National Grid plc, Warwick Technology Park,
Gallows Hill, Warwick, CV34 6DA


Drawn
D.MOSNEANU

Checked
M.R.KEEN

Site Weston Marsh to East Leicestershire				
Title Draft Environmental Statement: Figure 3.9 WMEL-B Substation Graduated Swathe considered at CPRSS stage				
Purpose of issue For Information			Status S2	
Contractor Drawing No. WMEL-AAJ-ZZZZ-ZZZZZZ-DRW-ES-000011			Revision P02	
Customer Drawing No. N/A			Sheet 1 of 1	Issue A
Reviewed M.R.KEEN	Approved C.STOCKS	Date 31/07/2026	Scale 1:20,000	Size A3

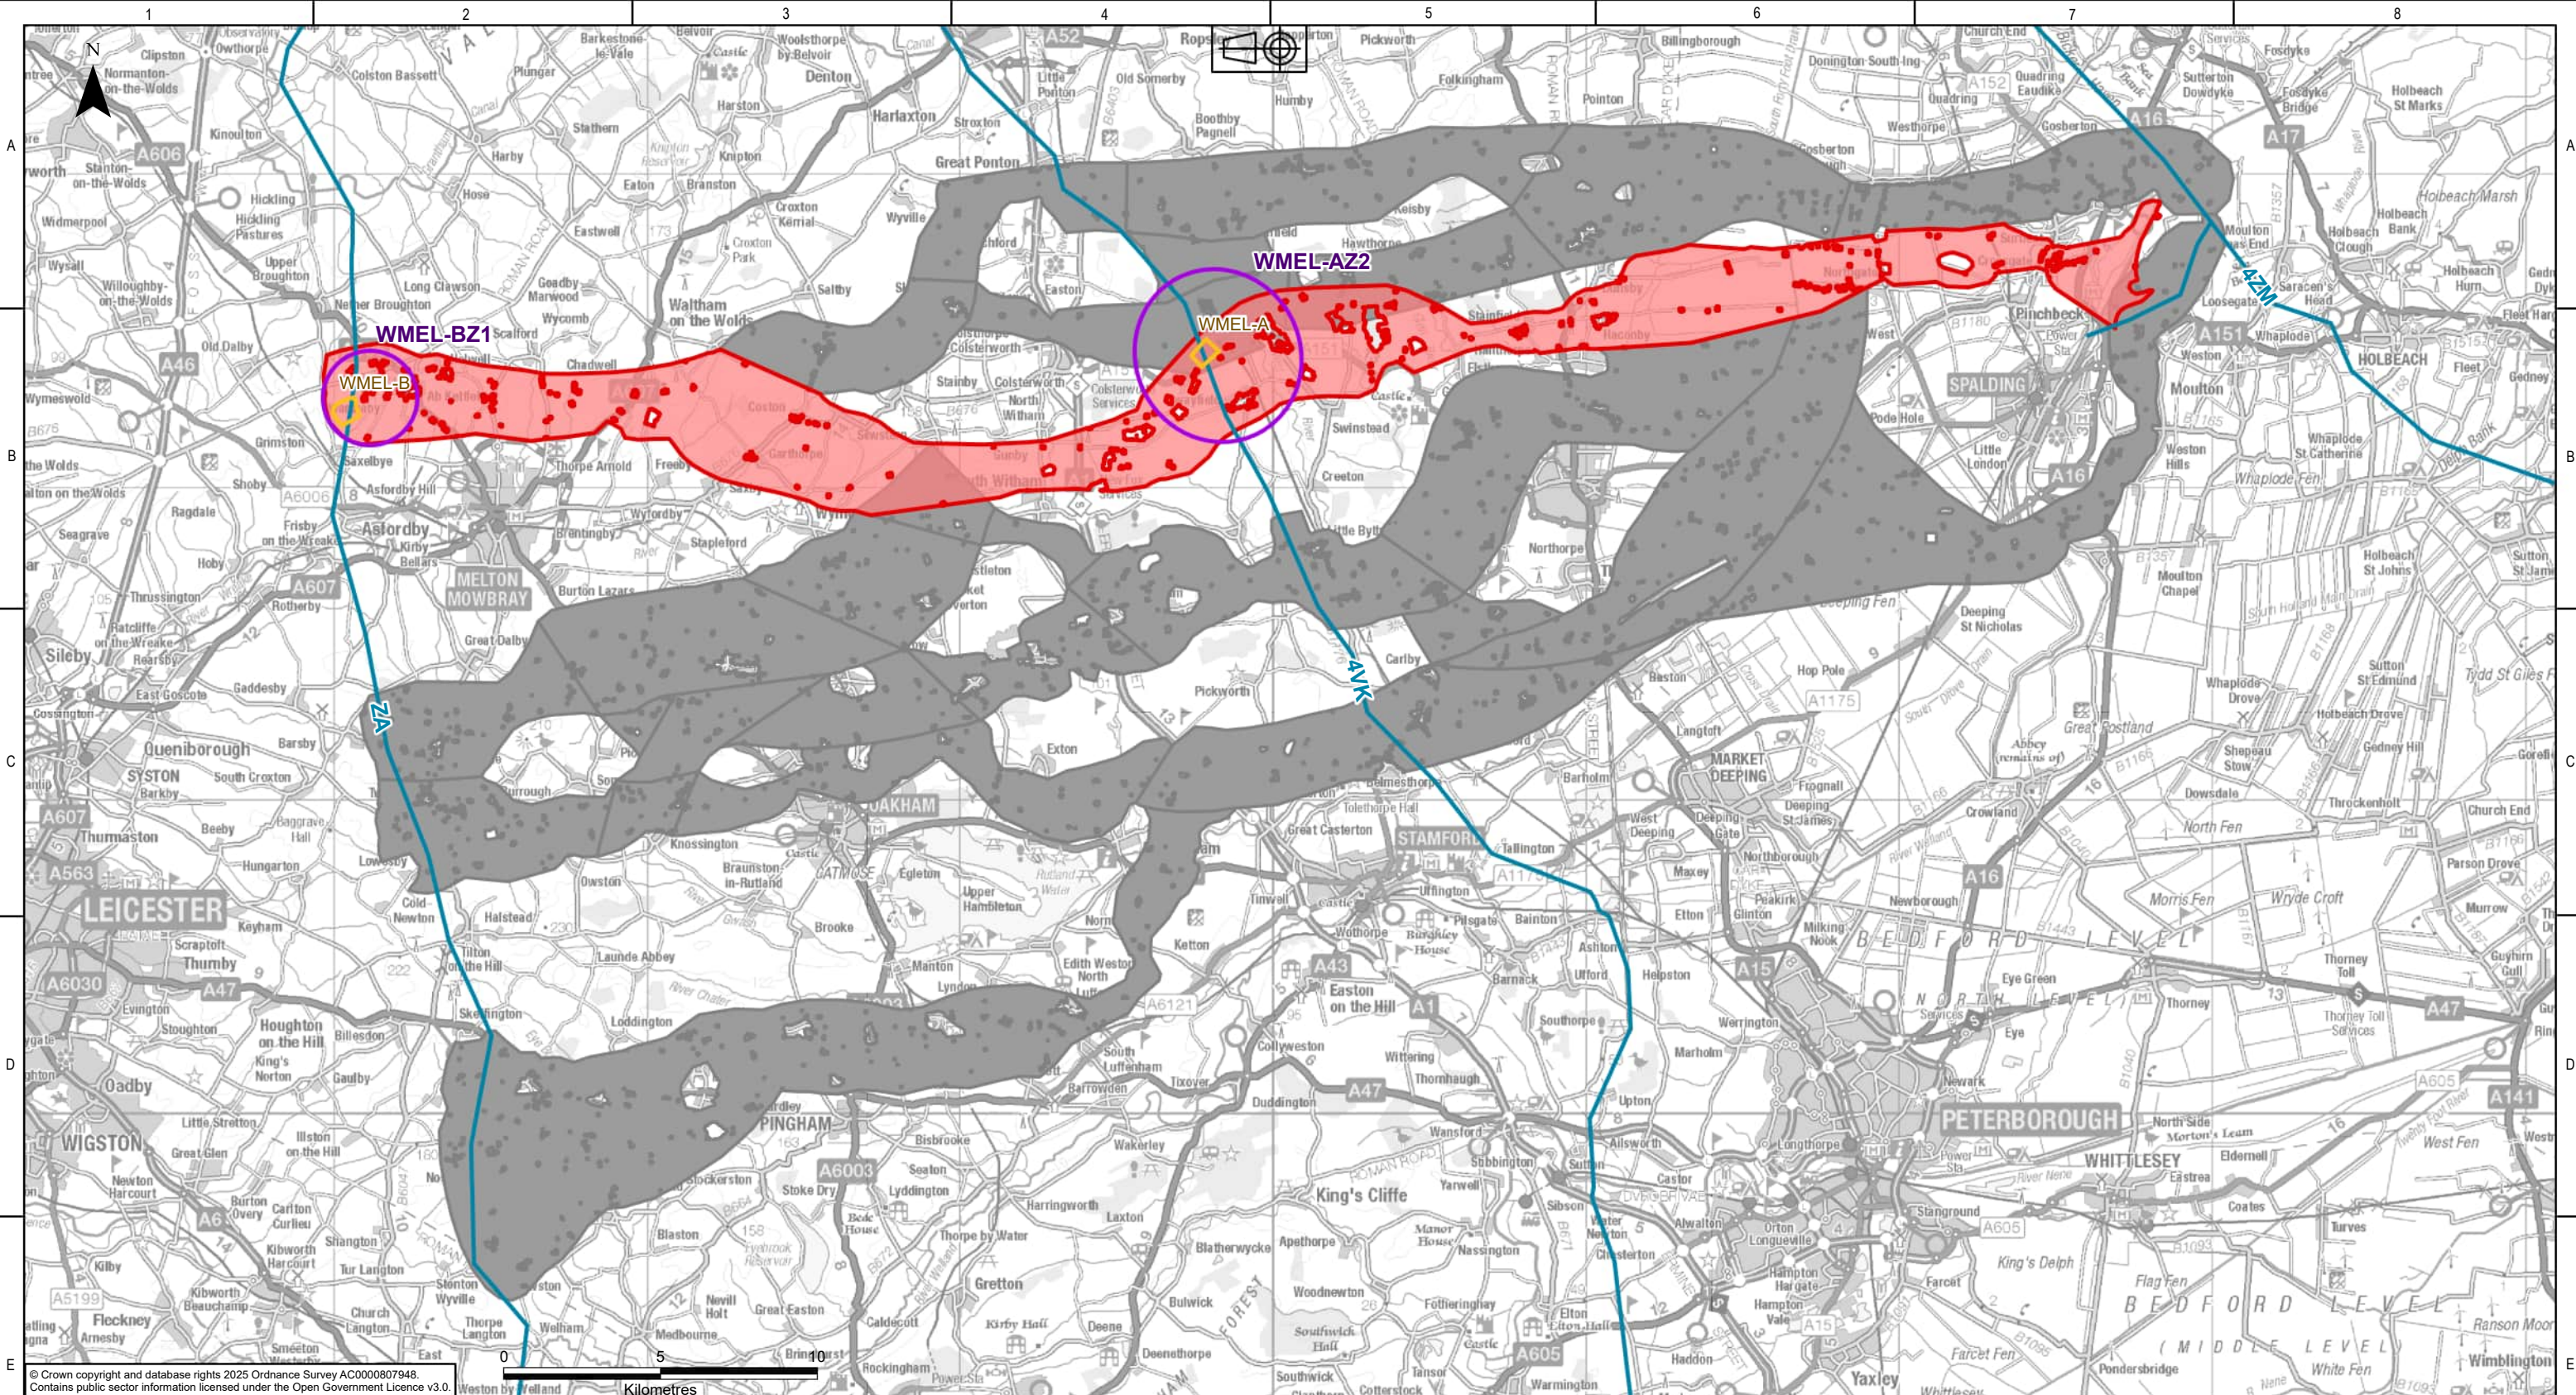

© Crown copyright and database rights 2025 Ordnance Survey AC0000807948.
Contains public sector information licensed under the Open Government Licence v3.0.

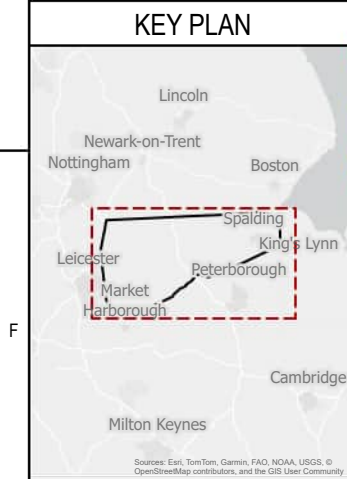


Legend	
	Emerging Preferred Route Option
	Other Preliminary Corridors
	Emerging Preferred Substation Siting Area
	Emerging Preferred Substation Siting Zone
	Existing 400kV Overhead Line

NATIONAL GRID INVESTMENT NUMBER: 100268							
COPYRIGHT: NOT TO BE REPRODUCED WITHOUT THE WRITTEN PERMISSION OF NATIONAL GRID ELECTRICITY TRANSMISSION Plc.							
P01	31/07/2026	First issue		DM	MRK	MRK	CS
Rev.	Date	Comment		Drw by	Check	Rev by	Appr.

National Grid plc, Warwick Technology Park,
Gallows Hill, Warwick, CV34 6DA

Site			
Weston Marsh to East Leicestershire			
Title			
Draft Environmental Statement: Figure 3.10 End-To-End Solution considered at CPRSS stage			
Purpose of issue			Status
For Information			S2
Contractor Drawing No.			Revision
WMEL-AAJ-ZZZZ-ZZZZZZ-DRW-ES-000012			P01
Customer Drawing No.			Issue
N/A			A
Drawn	Checked	Reviewed	Scale
D.MOSNEANU	M.R.KEEN	M.R.KEEN	1:200,000
Approved		Date	Size
C.STOCKS		31/07/2026	A3

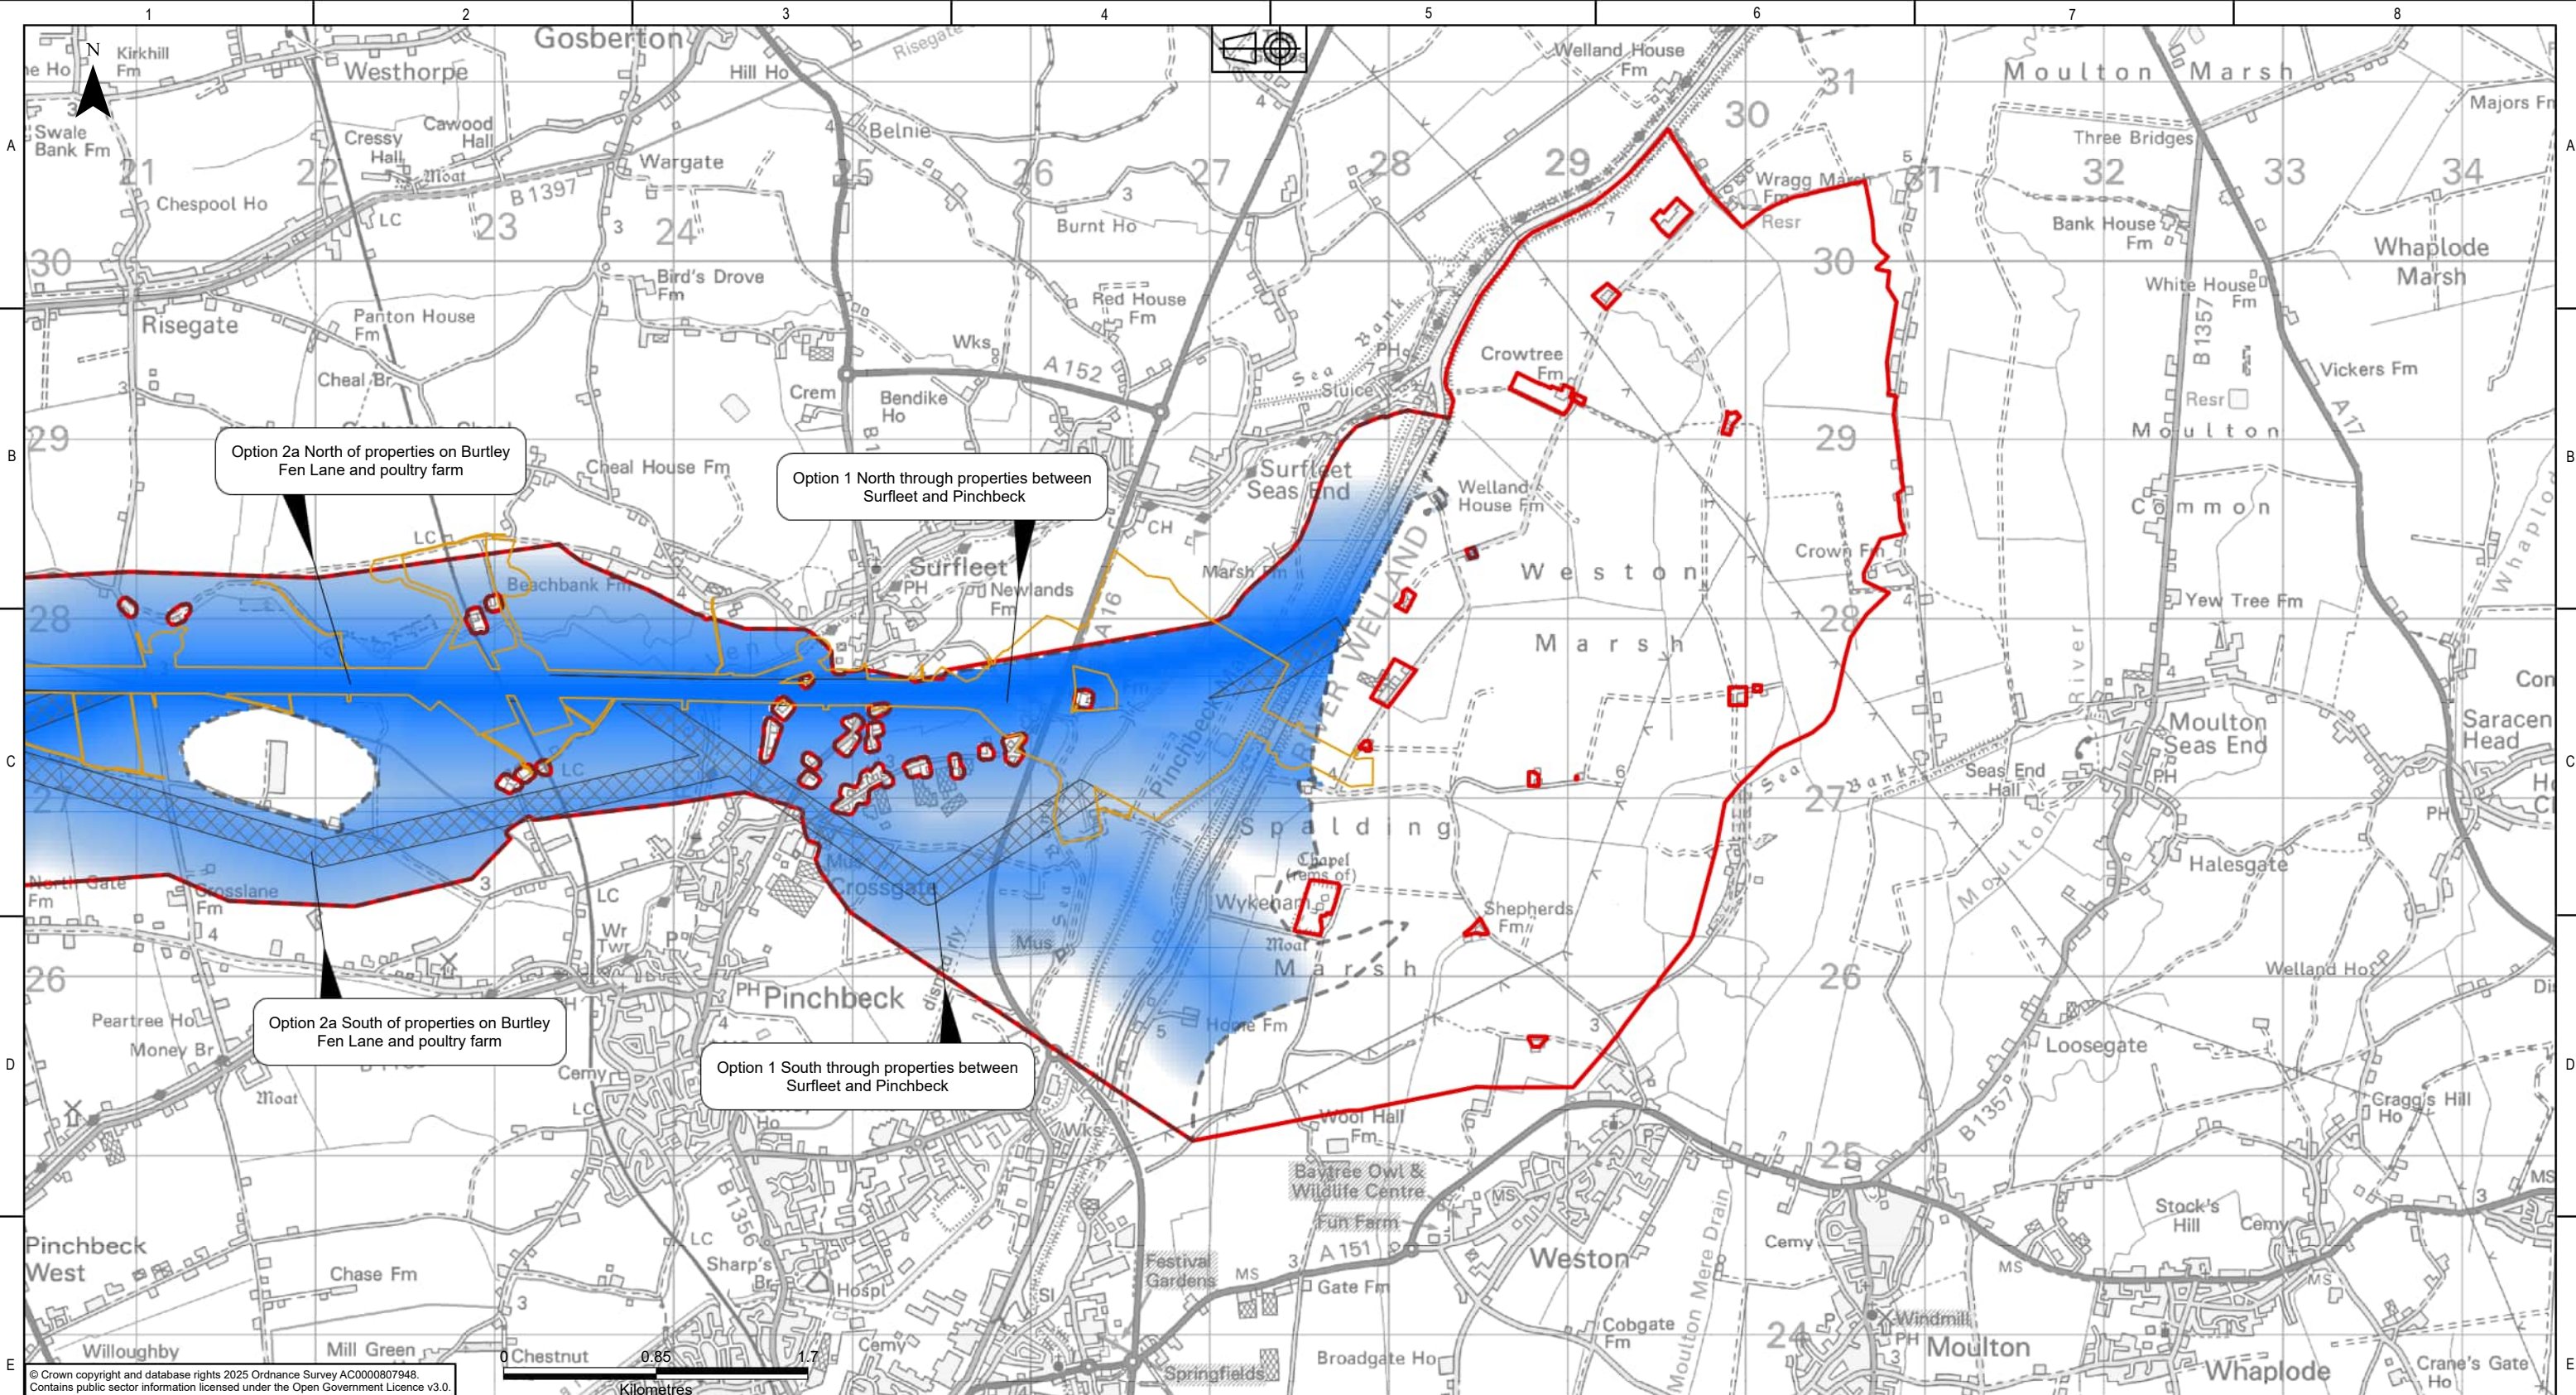

© Crown copyright and database rights 2025 Ordnance Survey AC0000807948.
Contains public sector information licensed under the Open Government Licence v3.0.



Legend

- Scoping Boundary
- Emerging Preferred Route Option
- Preliminary Overhead Line Alignment and Corridor
- Other Options Considered
- Higher Likelihood of Proposed Infrastructure
- Lower Likelihood of Proposed Infrastructure


NATIONAL GRID INVESTMENT NUMBER: 100268							
COPYRIGHT: NOT TO BE REPRODUCED WITHOUT THE WRITTEN PERMISSION OF NATIONAL GRID ELECTRICITY TRANSMISSION Plc.							
P02	31/07/2026	First issue	DM	MRK	MRK	CS	
Rev.	Date	Comment	Drw by	Check	Rev by	Appr.	



National Grid plc, Warwick Technology Park,
Gallows Hill, Warwick, CV34 6DA

Drawn	D.MOSNEANU	Checked	M.R.KEEN
-------	------------	---------	----------

Site Weston Marsh to East Leicestershire				
Title Draft Environmental Statement: Figure 3.11 Preferred Alignment and Corridor Refinement				
Purpose of issue For Information			Status S2	
Contractor Drawing No. WMEL-AAJ-ZZZZ-ZZZZZZ-DRW-ES-000013			Revision P02	
Customer Drawing No. N/A			Sheet 1 of 8	Issue A
Reviewed M.R.KEEN	Approved C.STOCKS	Date 31/07/2026	Scale 1:35,000	Size A3

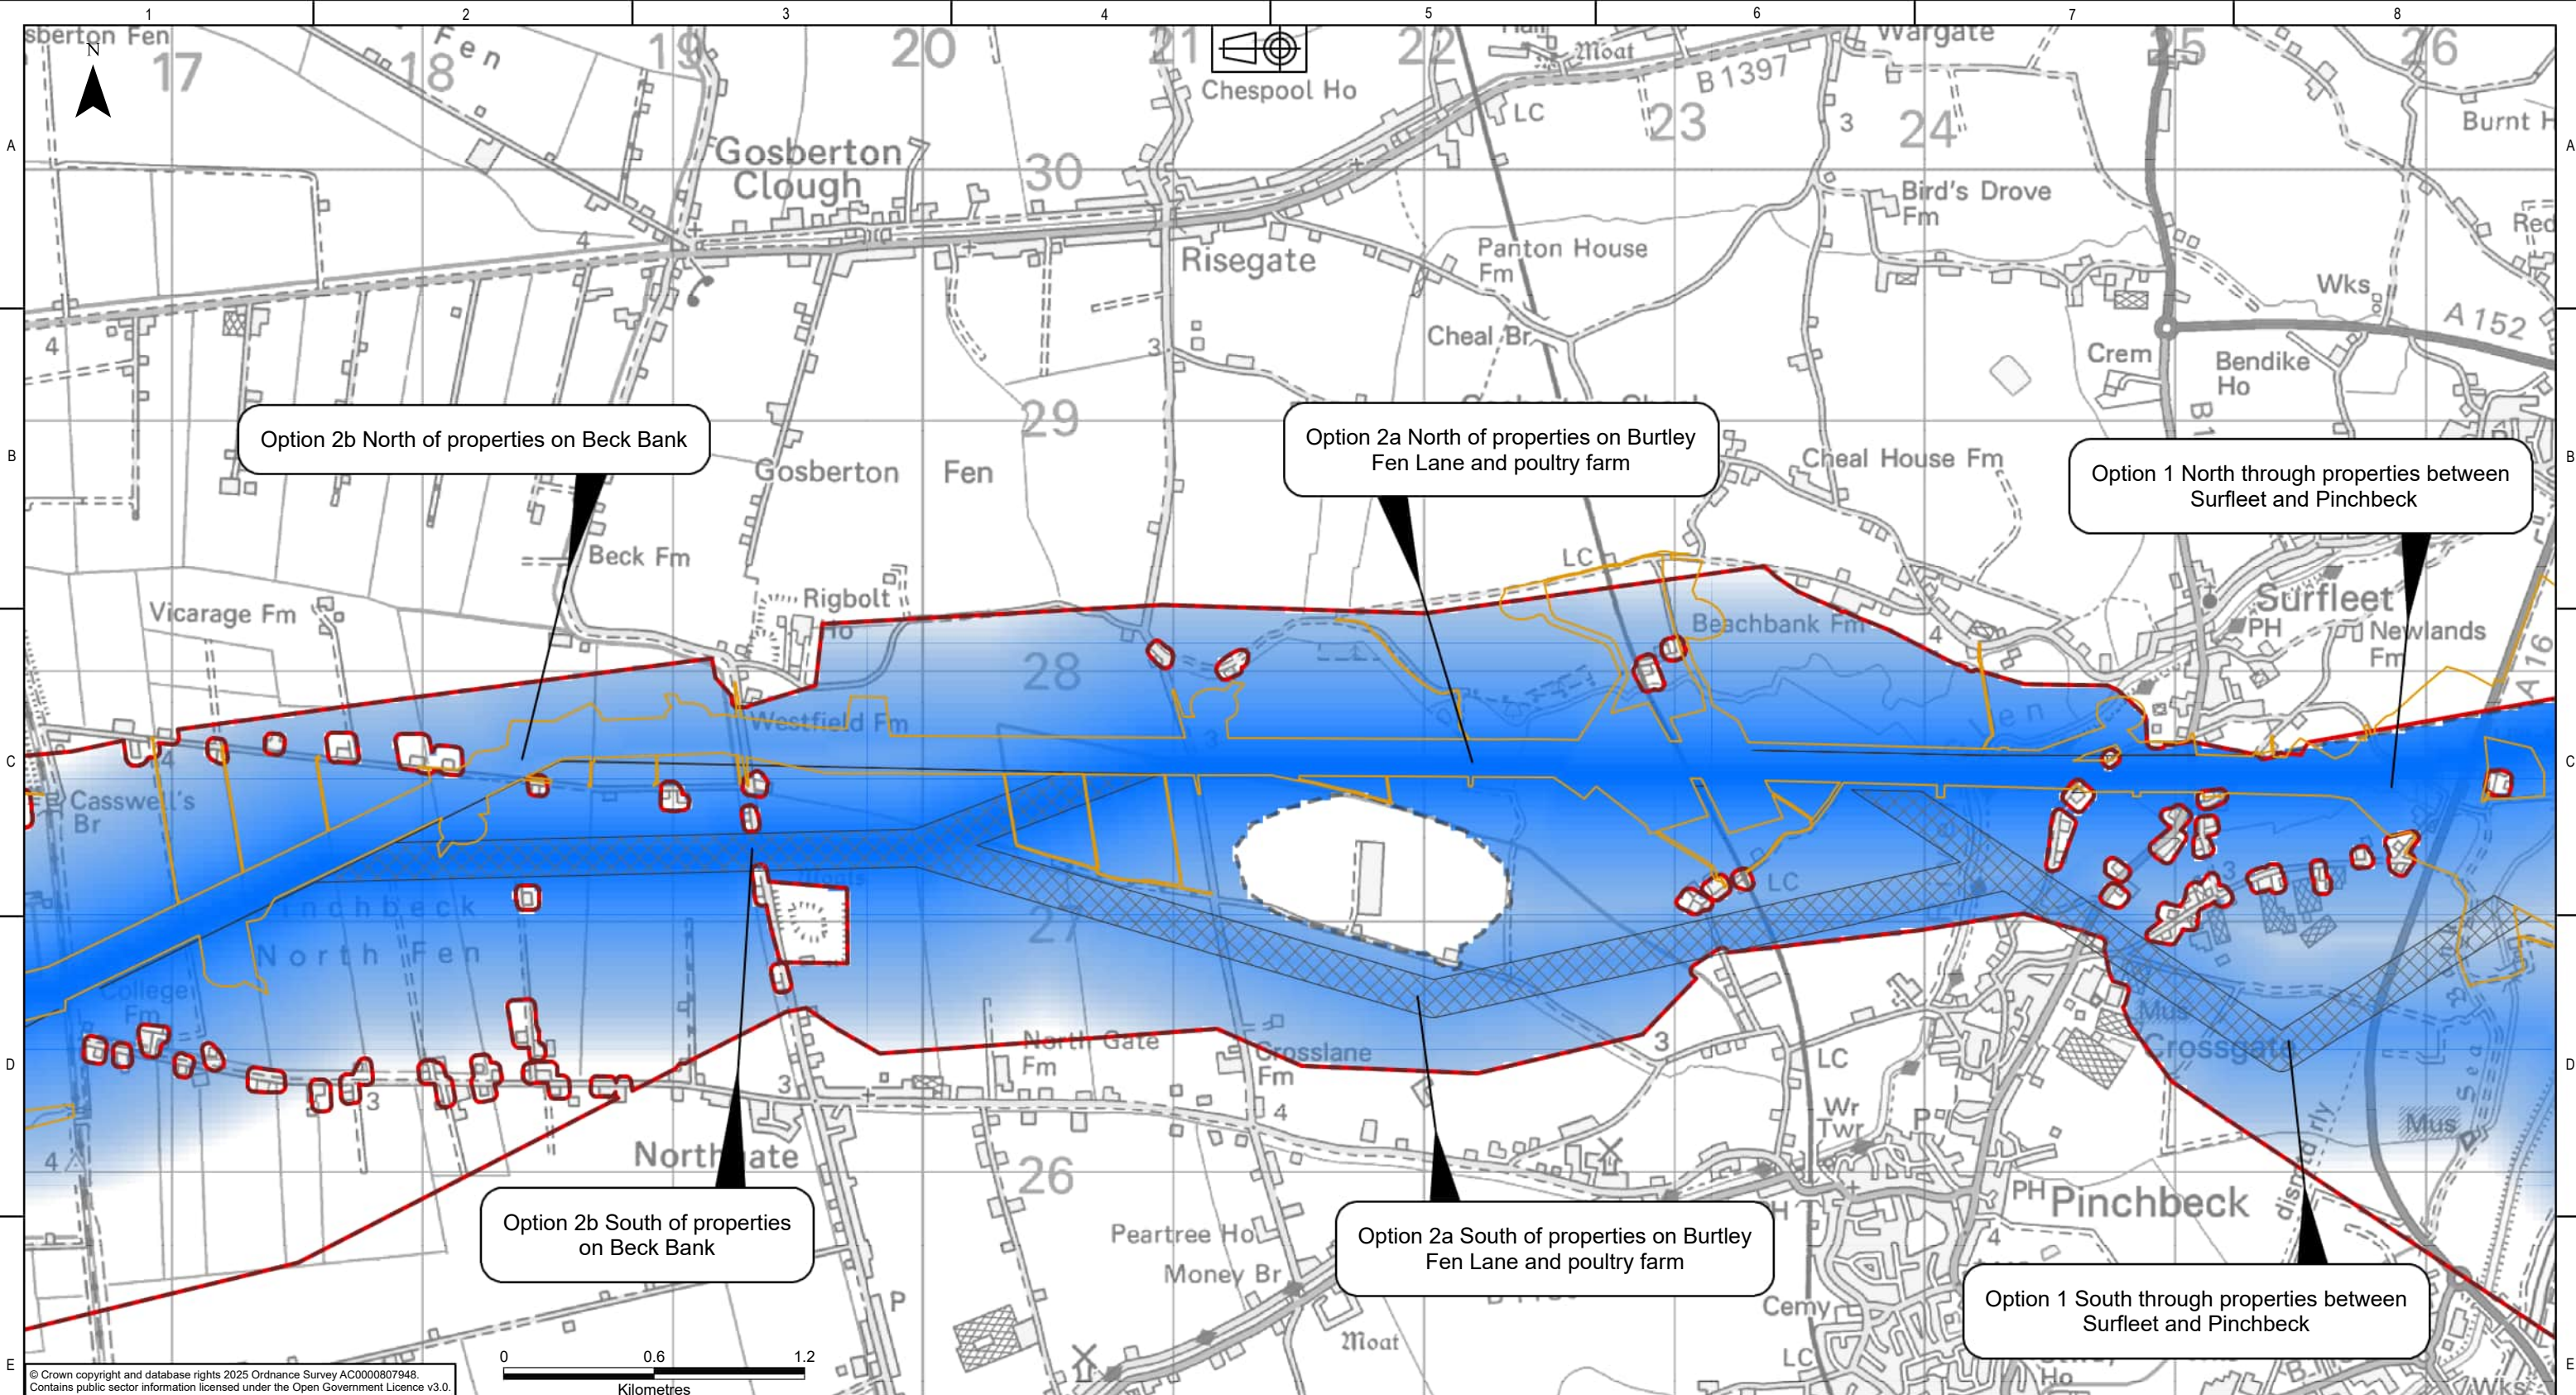

Legend


- Scoping Boundary
- Emerging Preferred Route Option
- Preliminary Overhead Line Alignment and Corridor
- Other Options Considered
- Higher Likelihood of Proposed Infrastructure
- Lower Likelihood of Proposed Infrastructure

NATIONAL GRID INVESTMENT NUMBER: 100268					
COPYRIGHT: NOT TO BE REPRODUCED WITHOUT THE WRITTEN PERMISSION OF NATIONAL GRID ELECTRICITY TRANSMISSION Plc.					
P02	31/07/2026	First issue	DM	MRK	MRK CS
Rev.	Date	Comment	Drw by	Check	Rev by Appr.

nationalgrid

National Grid plc, Warwick Technology Park,
Gallows Hill, Warwick, CV34 6DA

Site Weston Marsh to East Leicestershire			
Title Draft Environmental Statement: Figure 3.11 Preferred Alignment and Corridor Refinement			
Purpose of issue For Information		Status S2	
Contractor Drawing No. WMEL-AAJ-ZZZZ-ZZZZZZ-DRW-ES-000013		Revision P02	
Customer Drawing No. N/A		Sheet 2 of 8	Issue A
Reviewed M.R.KEEN	Approved C.STOCKS	Date 31/07/2026	Scale 1:25,000
Drawn D.MOSNEANU		Checked M.R.KEEN	Size A3

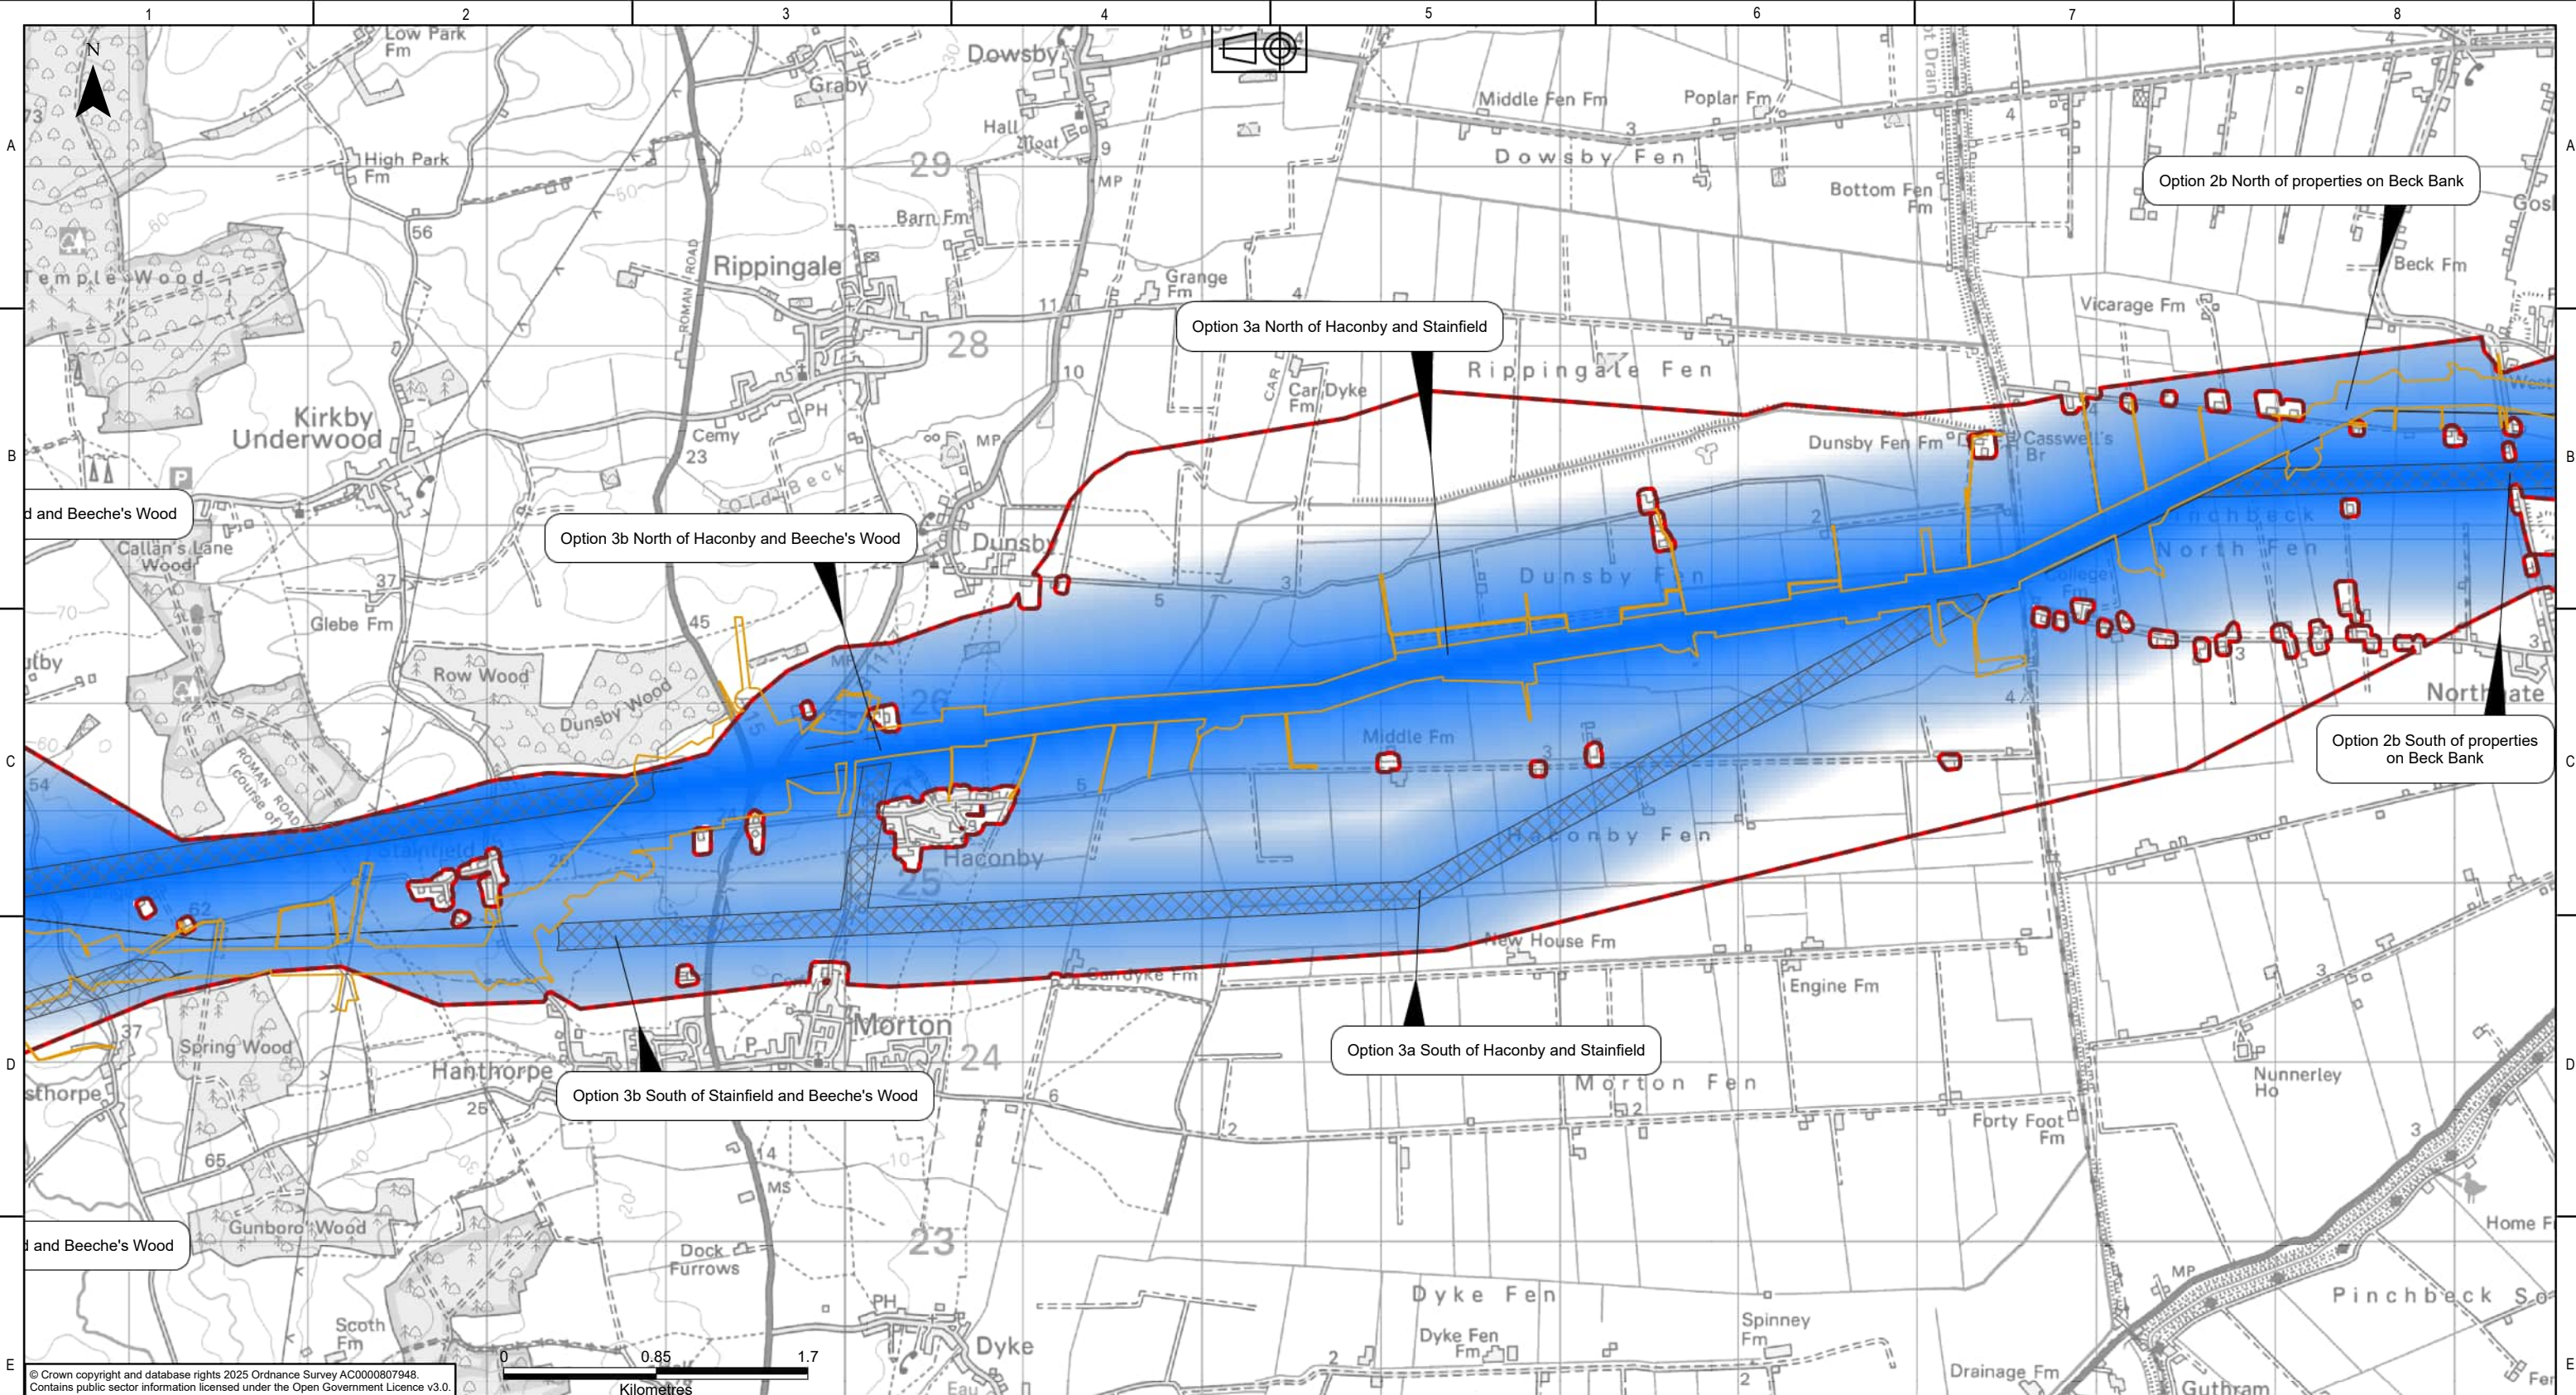

© Crown copyright and database rights 2025 Ordnance Survey AC0000807948.
Contains public sector information licensed under the Open Government Licence v3.0.




- Legend**
- Scoping Boundary
 - Emerging Preferred Route Option
 - Preliminary Overhead Line Alignment and Corridor
 - Other Options Considered
 - Higher Likelihood of Proposed Infrastructure
 - Lower Likelihood of Proposed Infrastructure

NATIONAL GRID INVESTMENT NUMBER: 100268							
COPYRIGHT: NOT TO BE REPRODUCED WITHOUT THE WRITTEN PERMISSION OF NATIONAL GRID ELECTRICITY TRANSMISSION Plc.							
P02	31/07/2026	First issue	DM	MRK	MRK	CS	
Rev.	Date	Comment	Drw by	Check	Rev by	Appr.	

nationalgrid
National Grid plc, Warwick Technology Park,
Gallows Hill, Warwick, CV34 6DA

Site Weston Marsh to East Leicestershire				
Title Draft Environmental Statement: Figure 3.11 Preferred Alignment and Corridor Refinement				
Purpose of issue For Information				Status S2
Contractor Drawing No. WMEL-AAJ-ZZZZ-ZZZZZZ-DRW-ES-000013				Revision P02
Customer Drawing No. N/A				Issue A
Reviewed M.R.KEEN	Approved C.STOCKS	Date 31/07/2026	Scale 1:35,000	Size A3

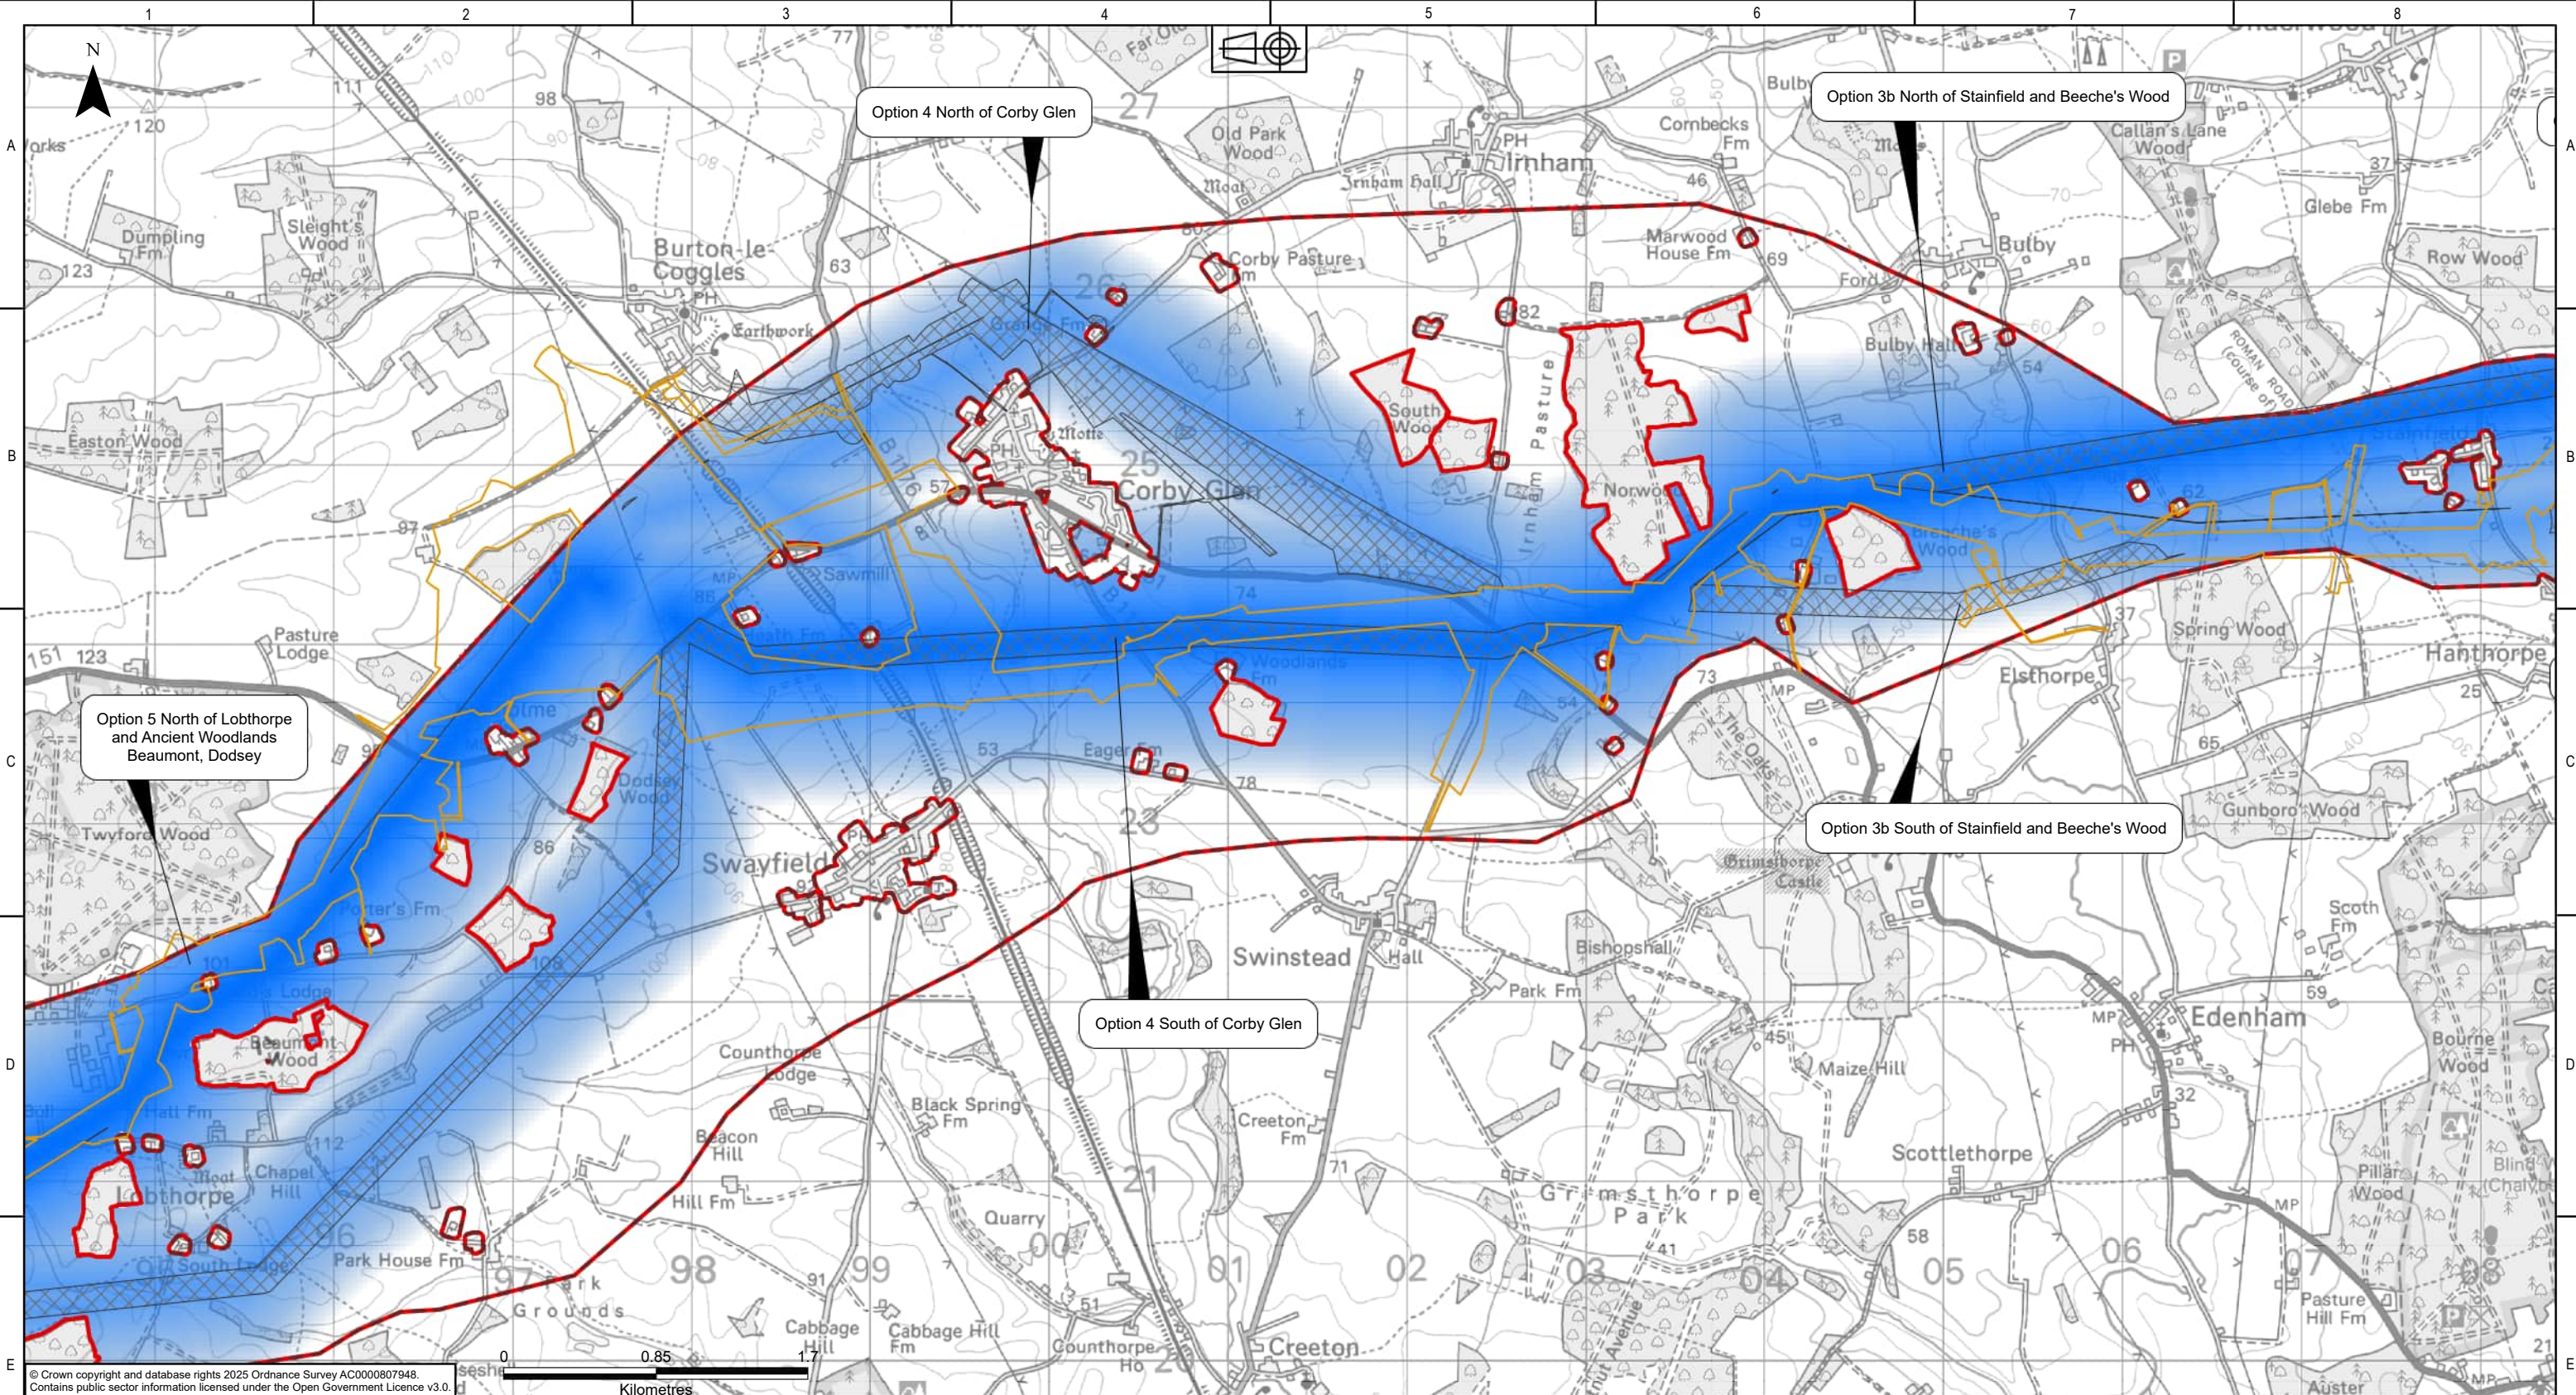

© Crown copyright and database rights 2025 Ordnance Survey AC0000807948.
Contains public sector information licensed under the Open Government Licence v3.0.



- Legend**
- Scoping Boundary
 - Emerging Preferred Route Option
 - Preliminary Overhead Line Alignment and Corridor
 - Other Options Considered
 - Higher Likelihood of Proposed Infrastructure
 - Lower Likelihood of Proposed Infrastructure

NATIONAL GRID INVESTMENT NUMBER: 100268

COPYRIGHT: NOT TO BE REPRODUCED WITHOUT THE WRITTEN PERMISSION OF NATIONAL GRID ELECTRICITY TRANSMISSION Plc.

P02	31/07/2026	First issue	DM	MRK	MRK	CS	
Rev.	Date	Comment	Drw by	Check	Rev by	Appr.	

nationalgrid


National Grid plc, Warwick Technology Park,
Gallows Hill, Warwick, CV34 6DA

Drawn D.MOSNEANU
Checked M.R.KEEN

Site
Weston Marsh to East Leicestershire

Title
Draft Environmental Statement:
Figure 3.11
Preferred Alignment and Corridor Refinement

Purpose of issue For Information	Status S2
Contractor Drawing No. WMEL-AAJ-ZZZZ-ZZZZZZ-DRW-ES-000013	Revision P02
Customer Drawing No. N/A	Issue A
Reviewed M.R.KEEN	Approved C.STOCKS
Date 31/07/2026	Scale 1:35,000
	Size A3

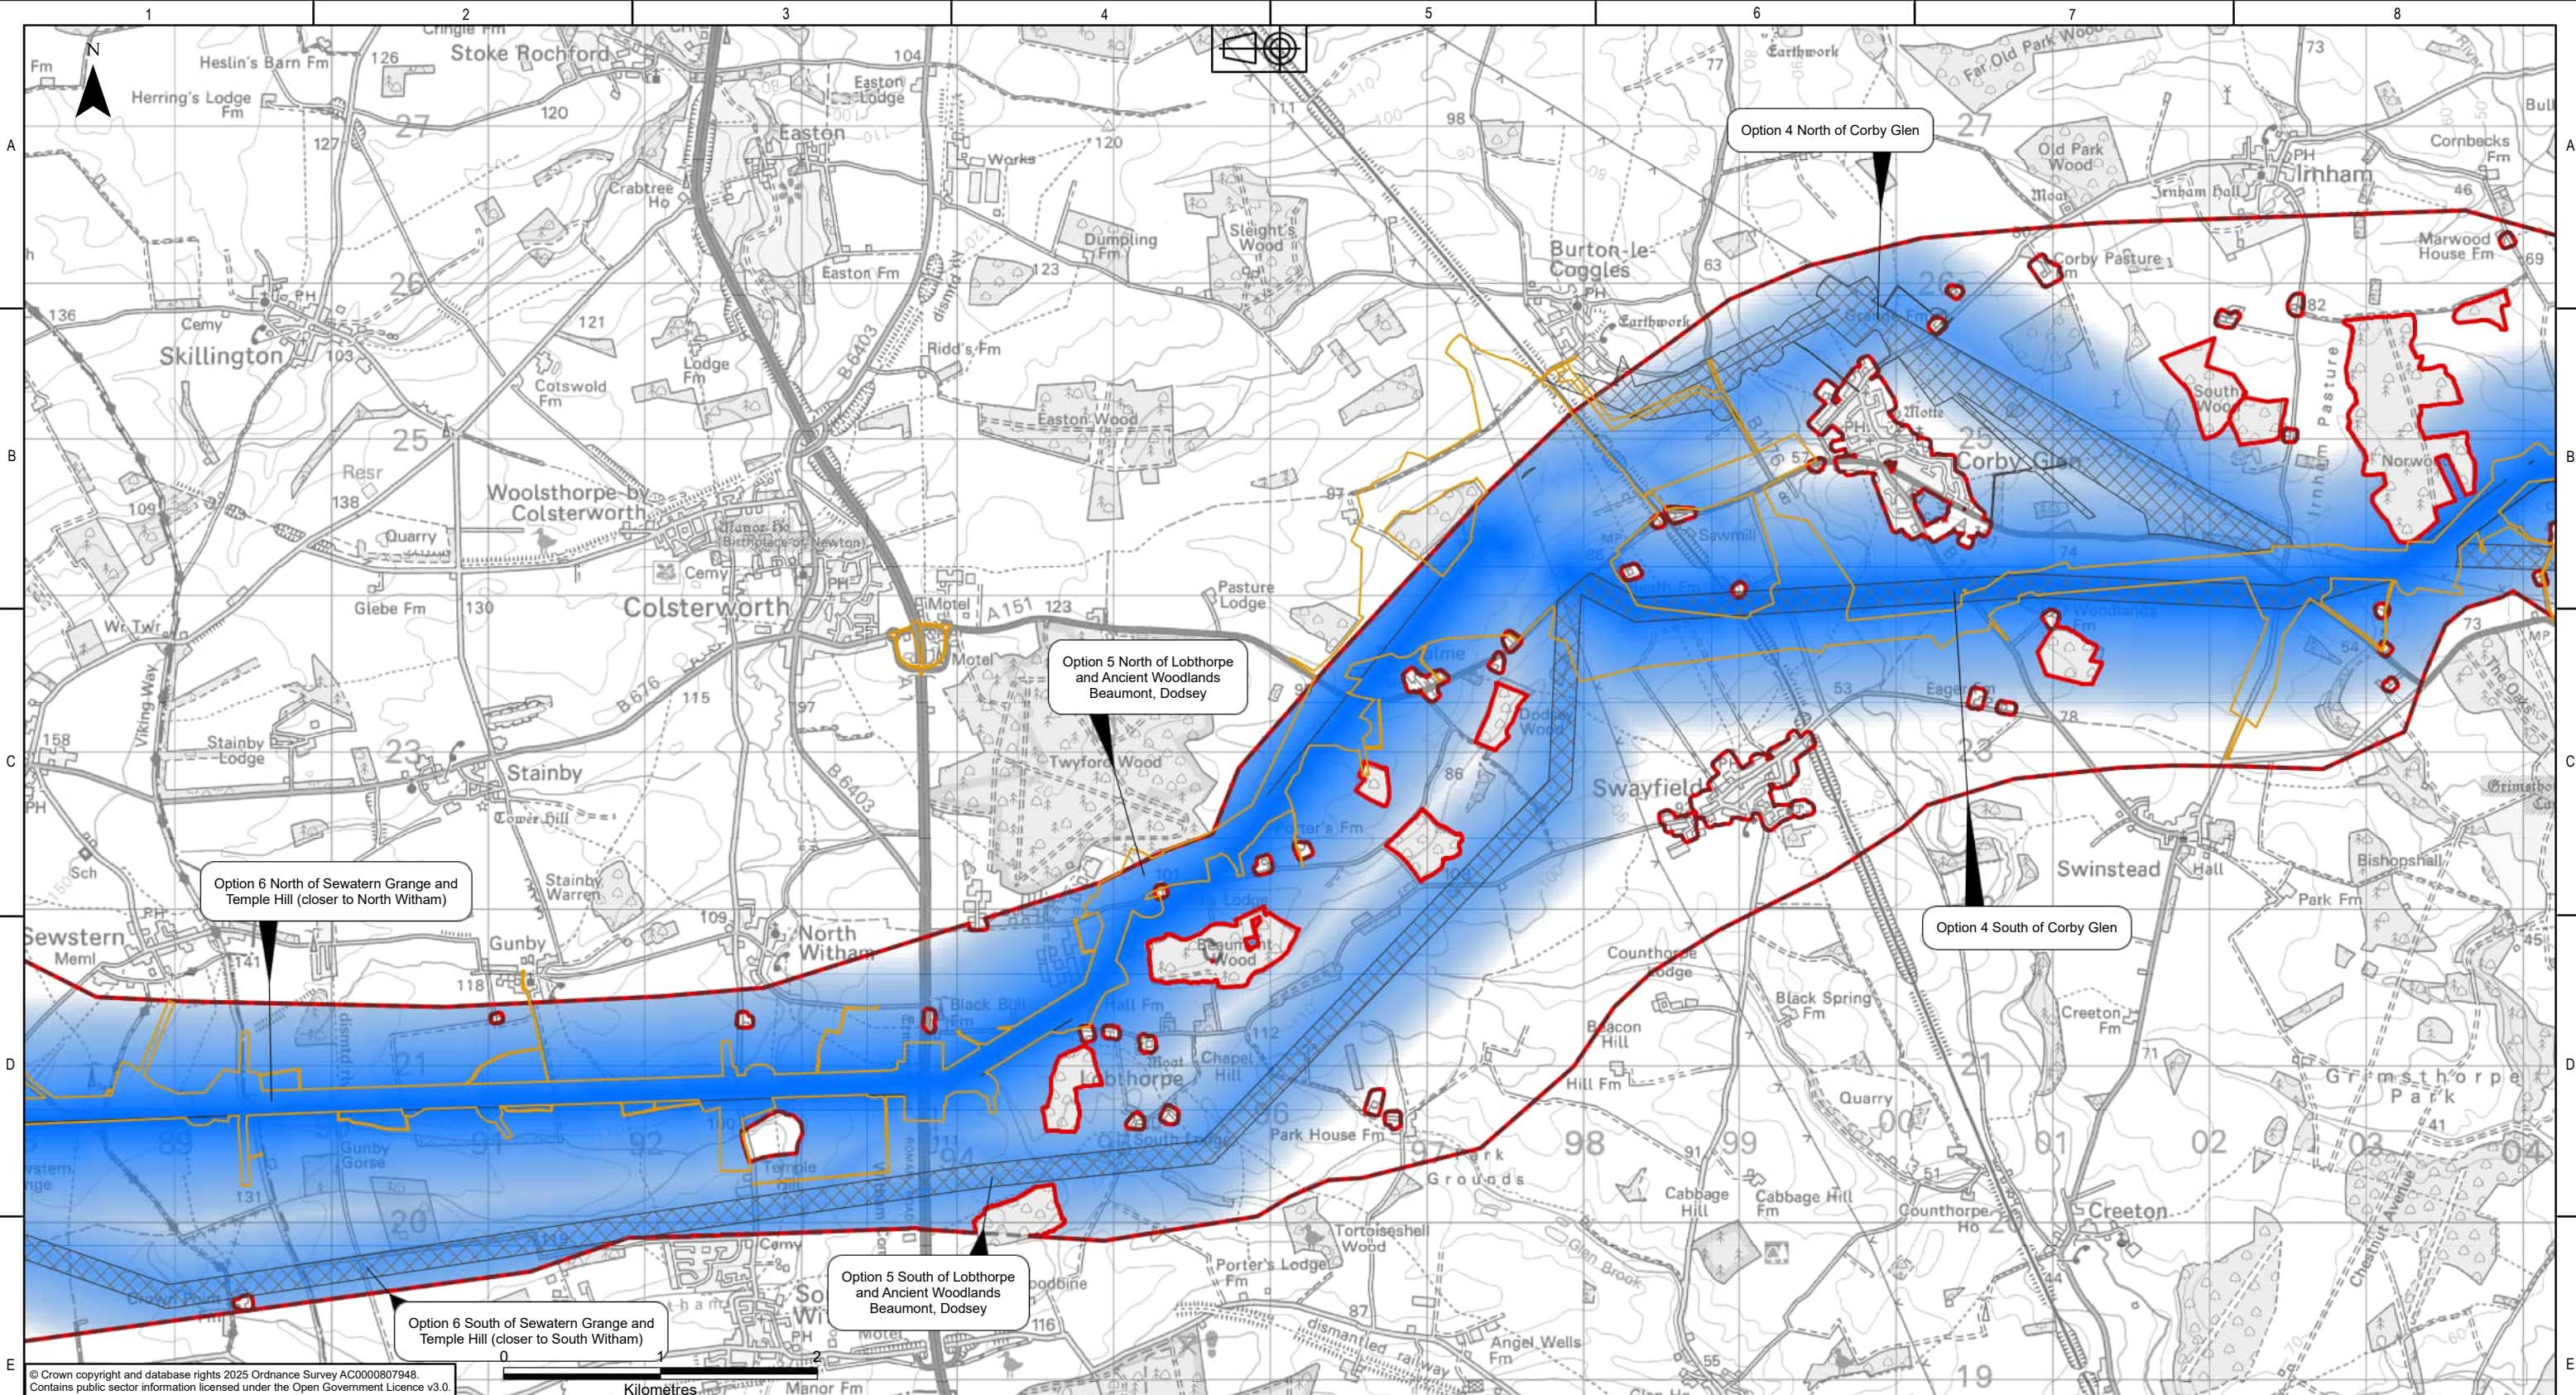

Legend


- Scoping Boundary
- Emerging Preferred Route Option
- Preliminary Overhead Line Alignment and Corridor
- Other Options Considered
- Higher Likelihood of Proposed Infrastructure
- Lower Likelihood of Proposed Infrastructure

NATIONAL GRID INVESTMENT NUMBER: 100268					
COPYRIGHT: NOT TO BE REPRODUCED WITHOUT THE WRITTEN PERMISSION OF NATIONAL GRID ELECTRICITY TRANSMISSION Plc.					
P02	31/07/2026	First issue	DM	MRK	MRK CS
Rev.	Date	Comment	Drw by	Check	Rev by Appr.

nationalgrid

National Grid plc, Warwick Technology Park, Gallows Hill, Warwick, CV34 6DA

Site Weston Marsh to East Leicestershire				
Title Draft Environmental Statement: Figure 3.11 Preferred Alignment and Corridor Refinement				
Purpose of issue For Information			Status S2	
Contractor Drawing No. WMEL-AAJ-ZZZZ-ZZZZZZ-DRW-ES-000013			Revision P02	
Customer Drawing No. N/A			Sheet 5 of 8	Issue A
Drawn D.MOSNEANU	Checked M.R.KEEN	Reviewed M.R.KEEN	Approved C.STOCKS	Date 31/07/2026
Scale 1:40,000			Size A3	

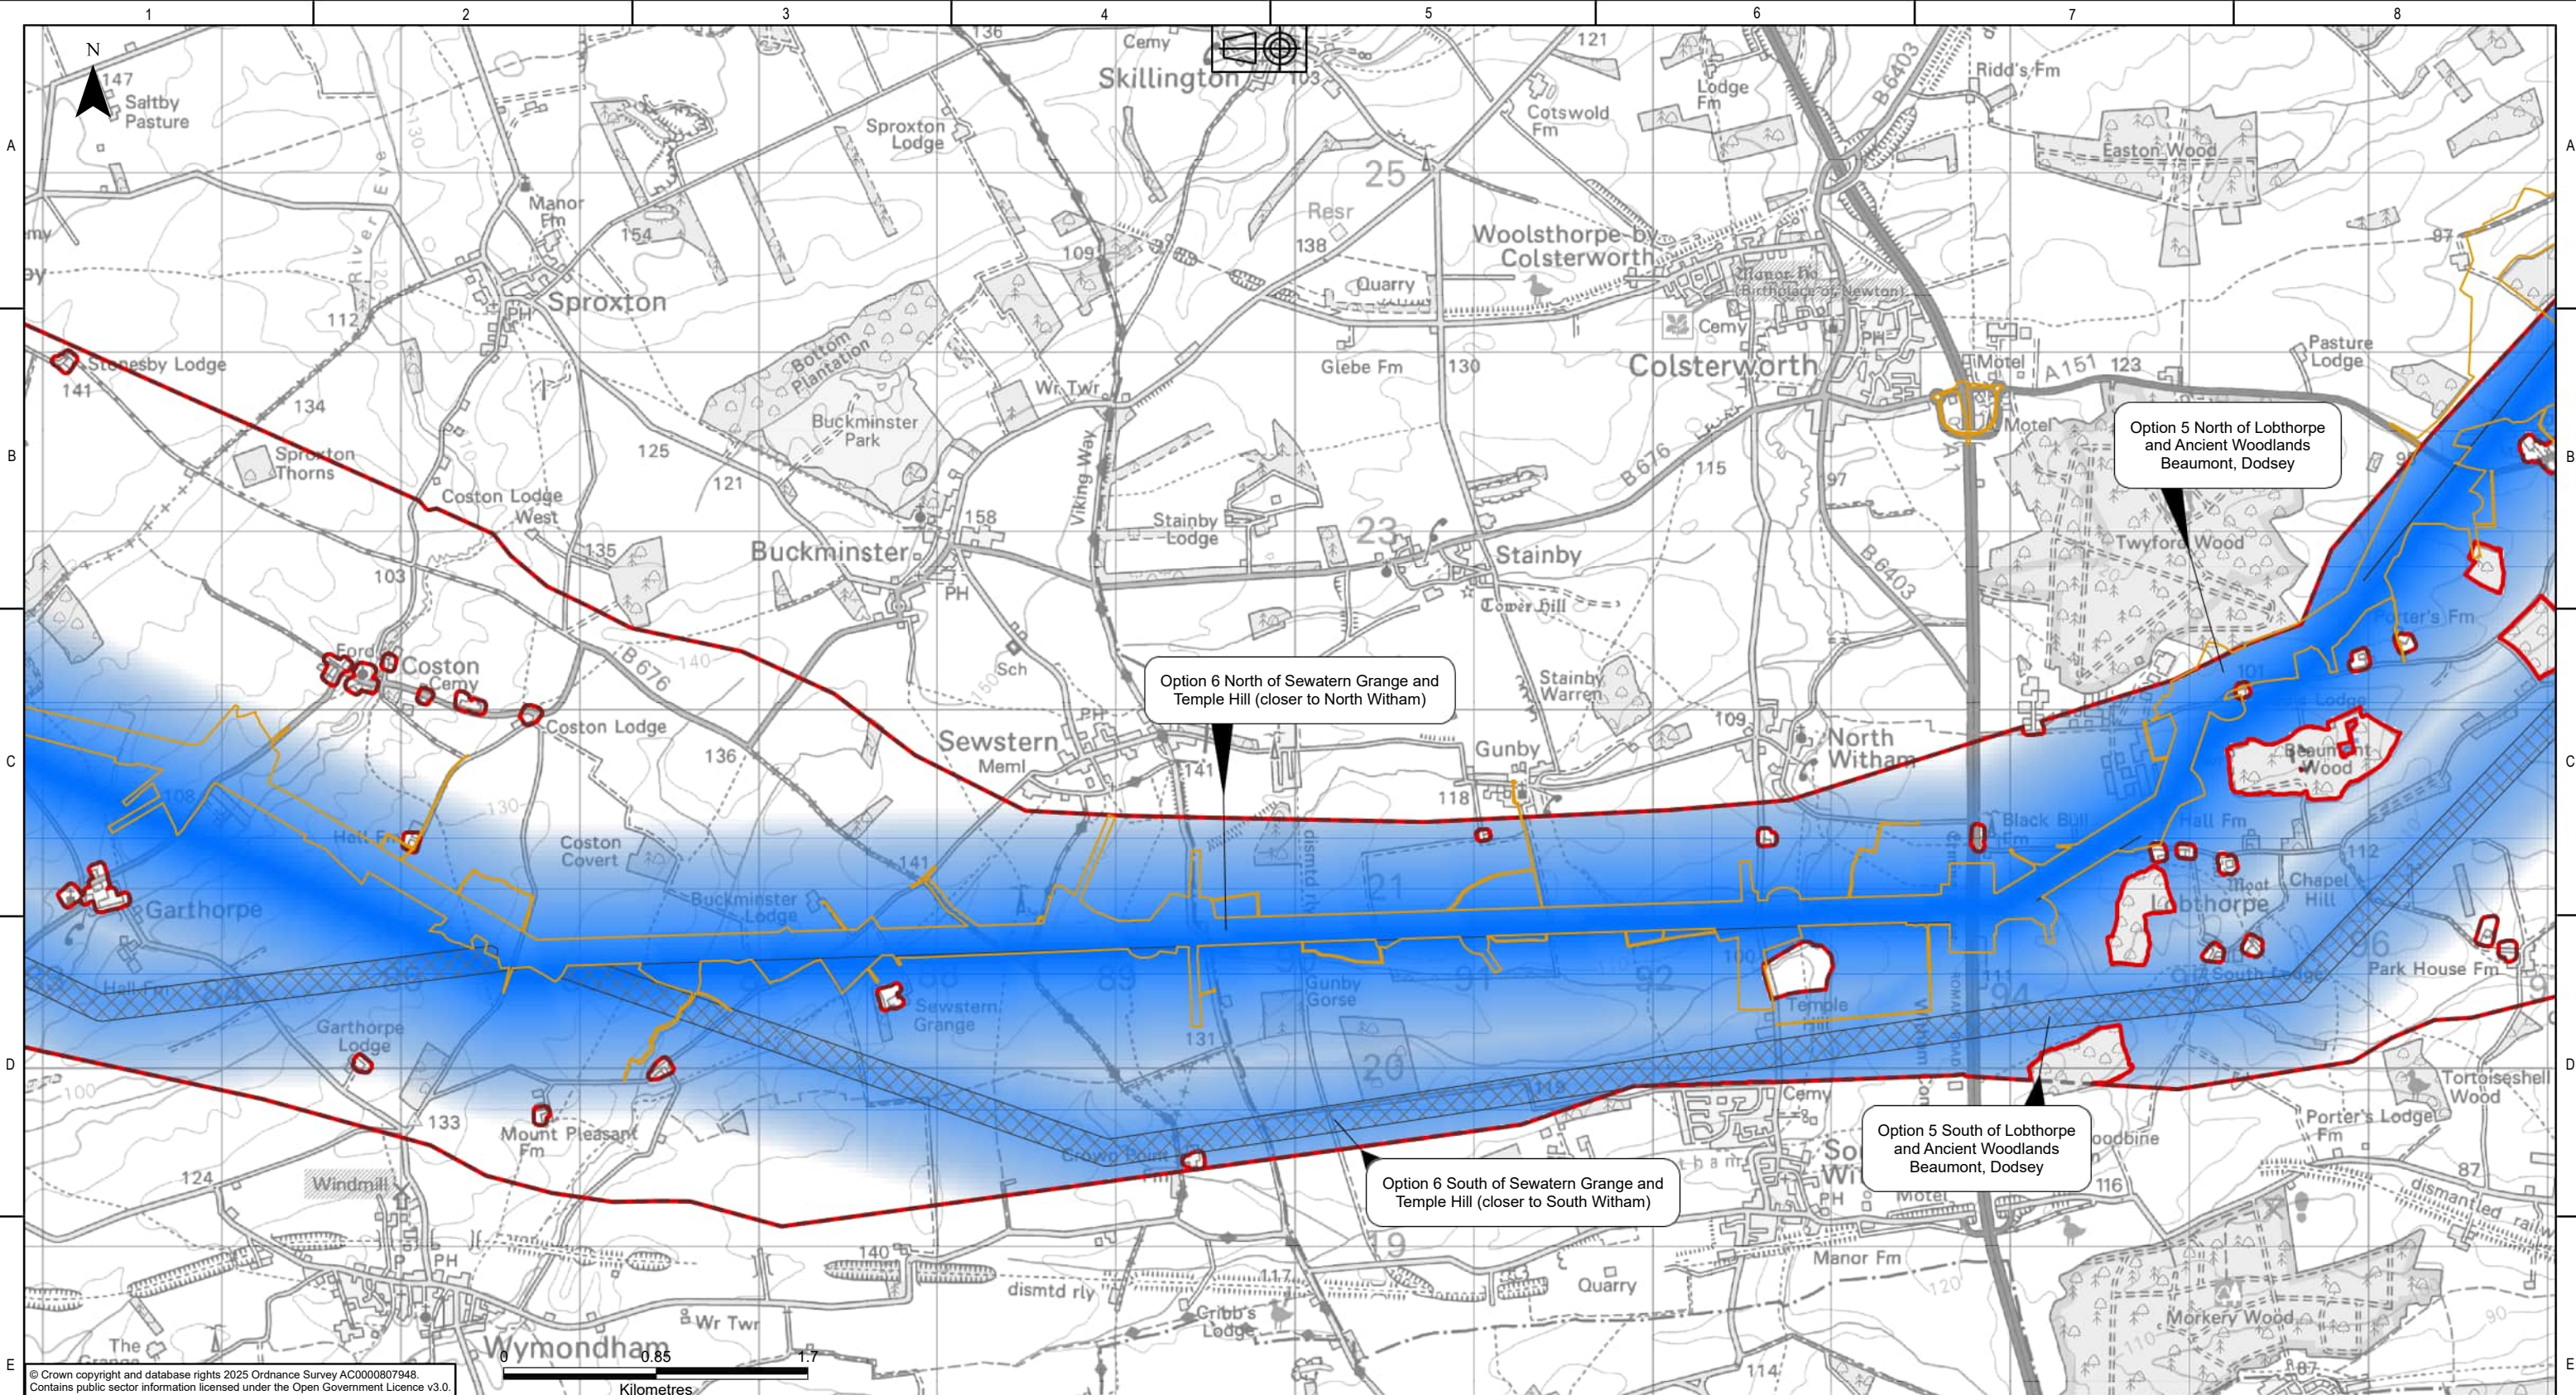

Legend


- Scoping Boundary
- Emerging Preferred Route Option
- Preliminary Overhead Line Alignment and Corridor
- Other Options Considered
- Higher Likelihood of Proposed Infrastructure
- Lower Likelihood of Proposed Infrastructure

NATIONAL GRID INVESTMENT NUMBER: 100268							
COPYRIGHT: NOT TO BE REPRODUCED WITHOUT THE WRITTEN PERMISSION OF NATIONAL GRID ELECTRICITY TRANSMISSION Plc.							
P02	31/07/2026	First issue	DM	MRK	MRK	CS	
Rev.	Date	Comment	Drw by	Check	Rev by	Appr.	

nationalgrid

National Grid plc, Warwick Technology Park, Gallows Hill, Warwick, CV34 6DA

Site				Weston Marsh to East Leicestershire			
Title				Draft Environmental Statement: Figure 3.11 Preferred Alignment and Corridor Refinement			
Purpose of issue		For Information		Status		S2	
Contractor Drawing No.		WMEL-AAJ-ZZZZ-ZZZZZZ-DRW-ES-000013		Revision		P02	
Customer Drawing No.		N/A		Sheet 6 of 8		Issue	
Reviewed		M.R.KEEN		Approved		C.STOCKS	
Date		31/07/2026		Scale		1:35,000	
						Size	
						A3	

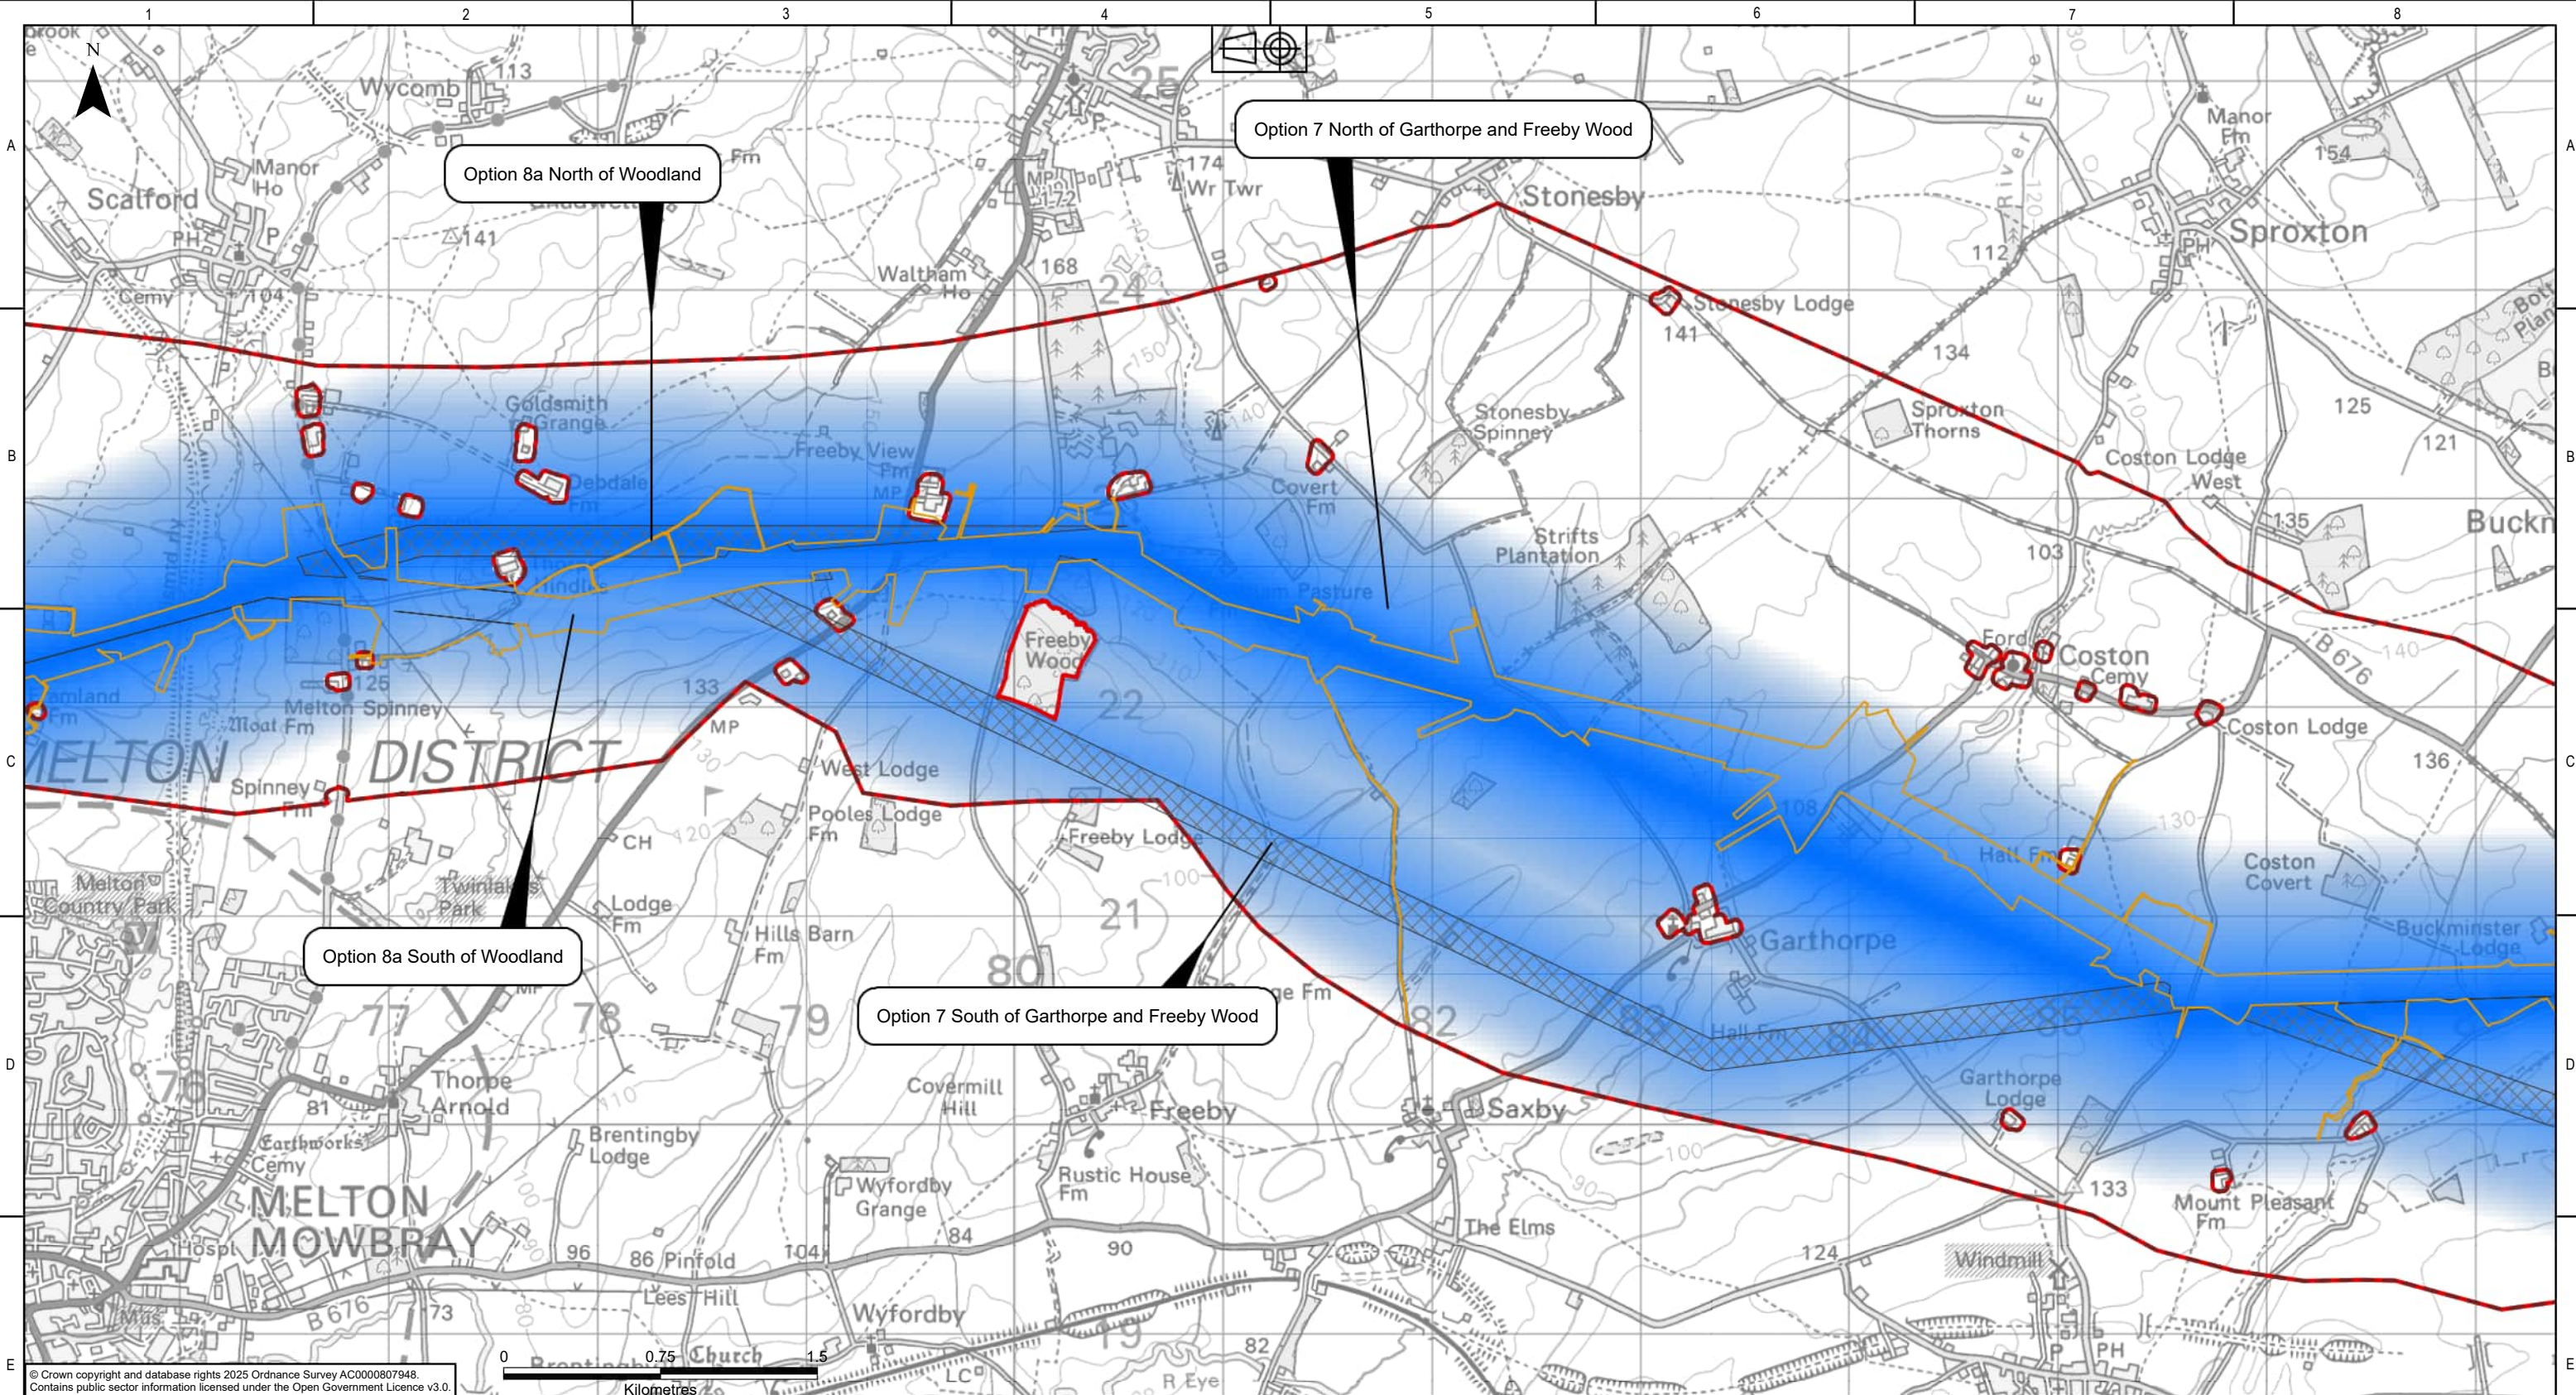

© Crown copyright and database rights 2025 Ordnance Survey AC0000807948.
Contains public sector information licensed under the Open Government Licence v3.0.




Legend	
	Scoping Boundary
	Emerging Preferred Route Option
	Preliminary Overhead Line Alignment and Corridor
	Other Options Considered
	Higher Likelihood of Proposed Infrastructure
	Lower Likelihood of Proposed Infrastructure

NATIONAL GRID INVESTMENT NUMBER: 100268					
COPYRIGHT: NOT TO BE REPRODUCED WITHOUT THE WRITTEN PERMISSION OF NATIONAL GRID ELECTRICITY TRANSMISSION Plc.					
P02	31/07/2026	First issue	DM	MRK	MRK CS
Rev.	Date	Comment	Drw by	Check	Rev by Appr.

National Grid plc, Warwick Technology Park,
Gallows Hill, Warwick, CV34 6DA

Drawn	D.MOSNEANU	Checked	M.R.KEEN
-------	------------	---------	----------

Site		Weston Marsh to East Leicestershire	
Title		Draft Environmental Statement: Figure 3.11 Preferred Alignment and Corridor Refinement	
Purpose of issue		For Information	Status S2
Contractor Drawing No.		WMEL-AAJ-ZZZZ-ZZZZZZ-DRW-ES-000013	Revision P02
Customer Drawing No.		N/A	Issue A
Reviewed	M.R.KEEN	Approved	C.STOCKS
Date	31/07/2026	Scale	1:30,000
			Size A3

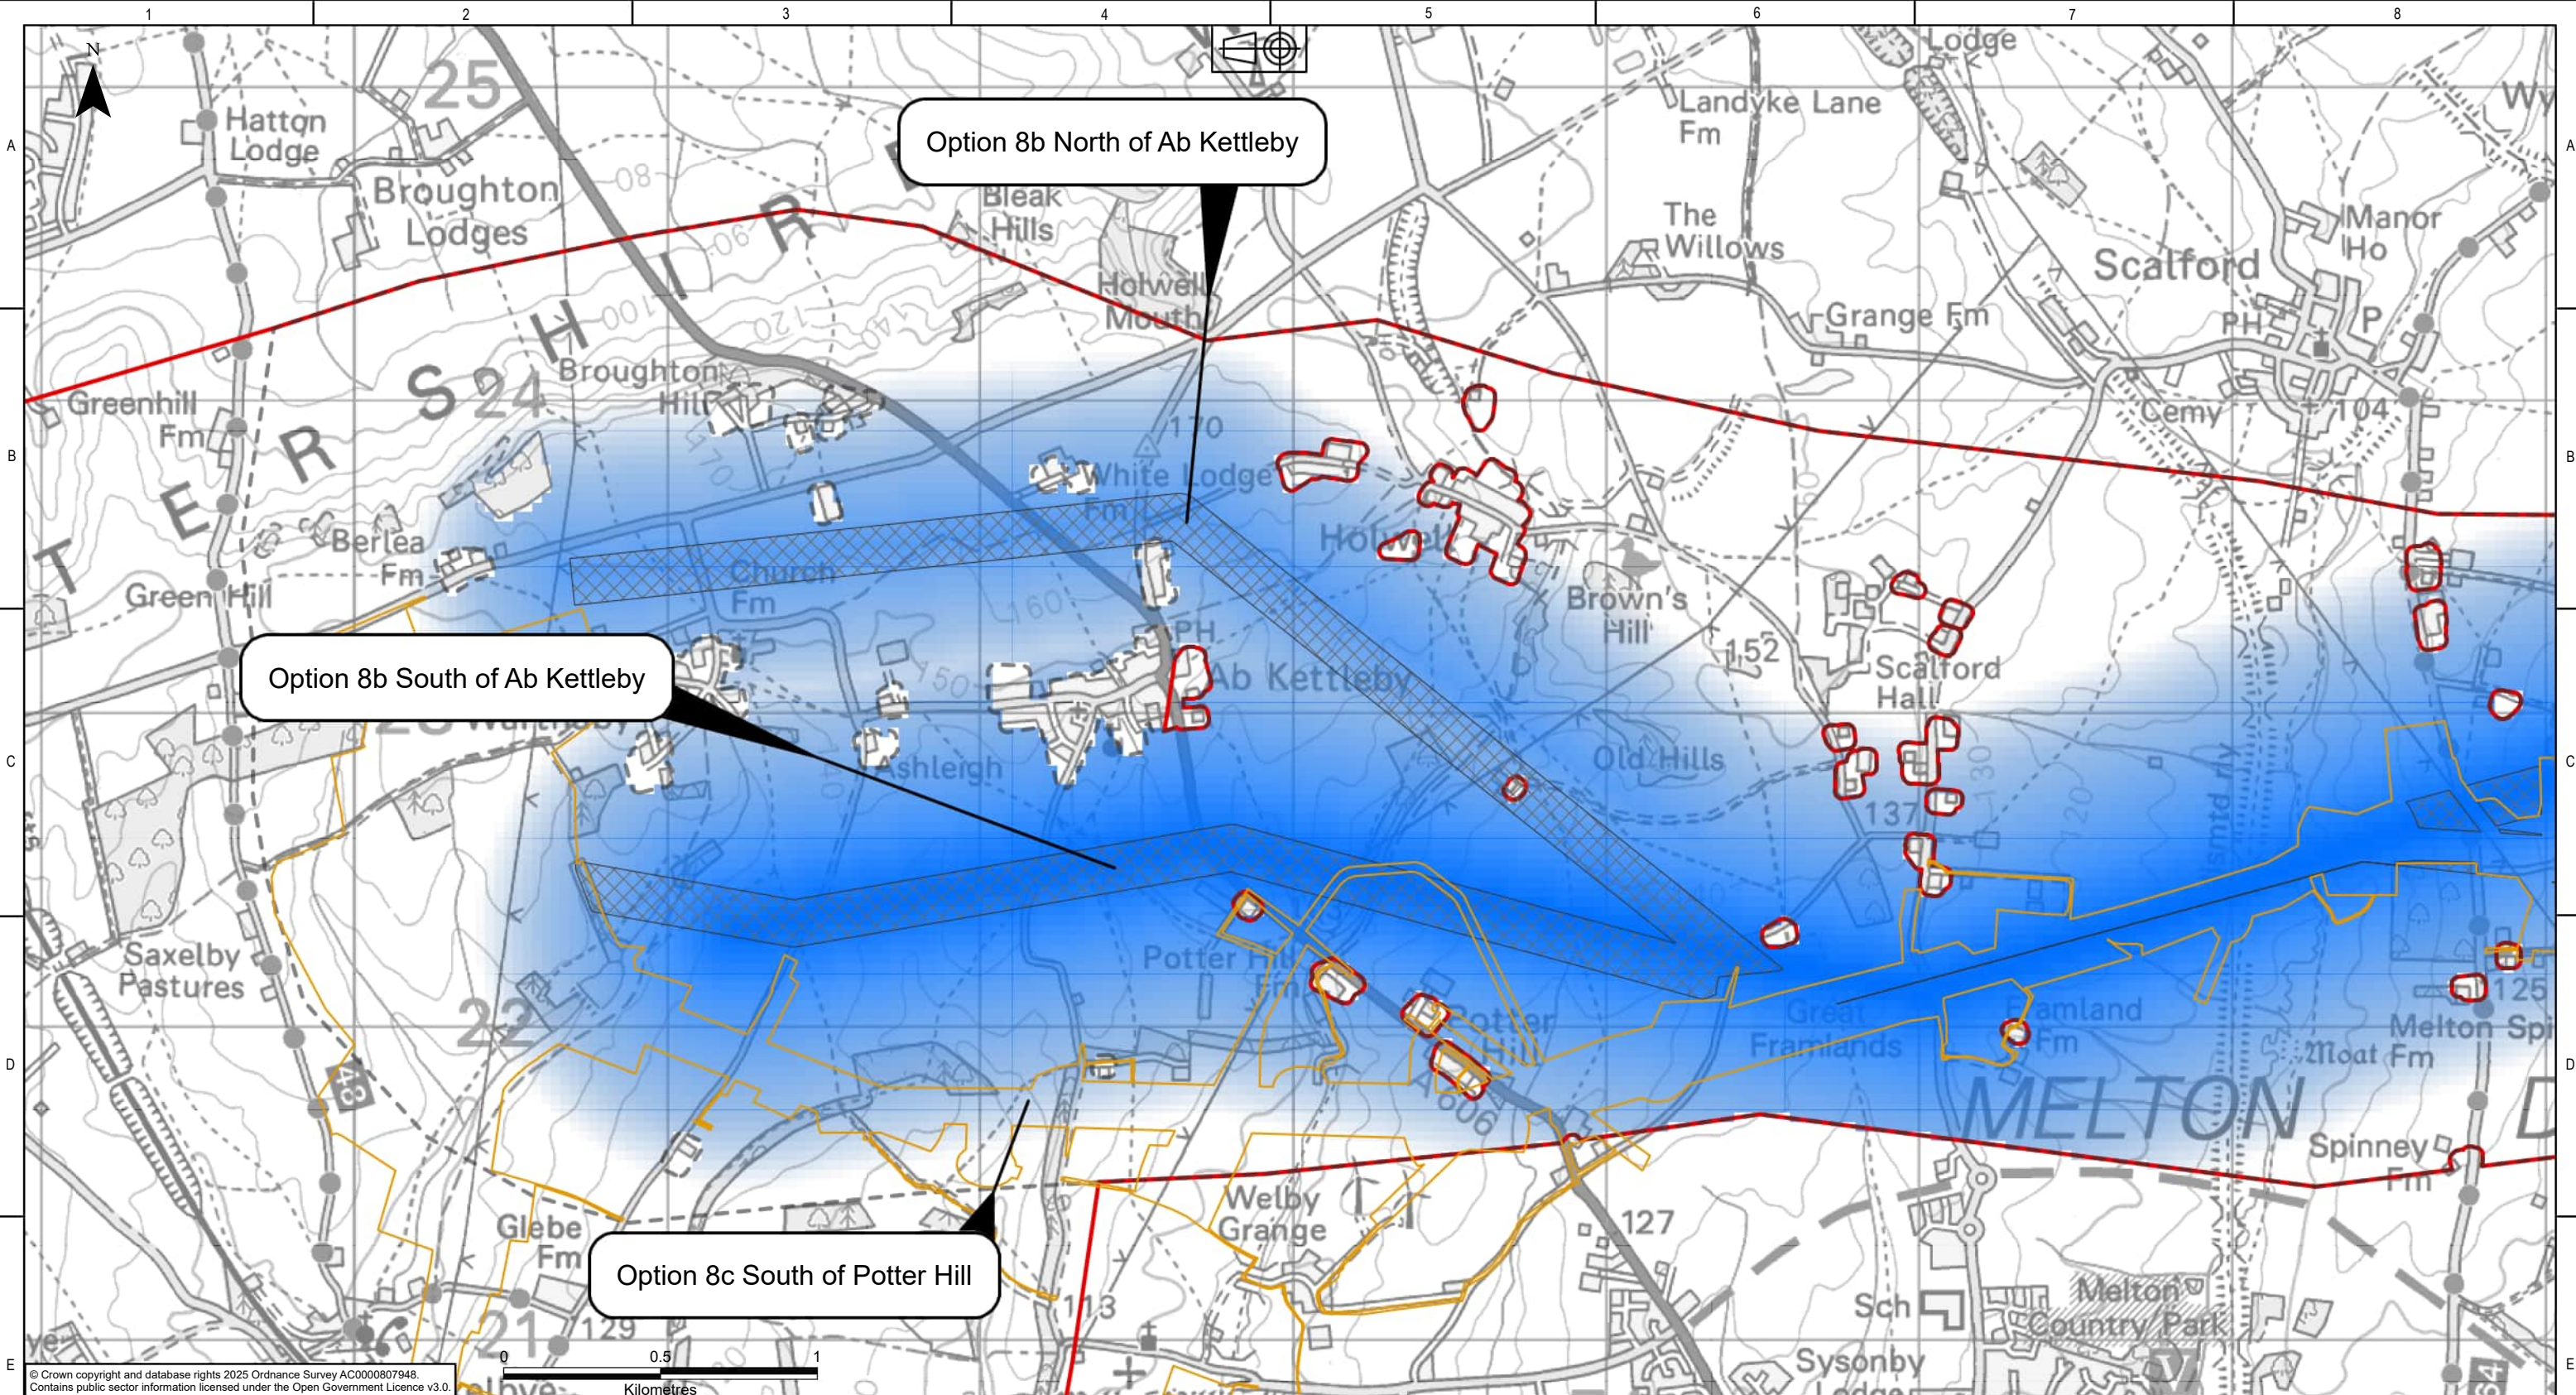

Legend

- Scoping Boundary
- Emerging Preferred Route Option
- Preliminary Overhead Line Alignment and Corridor
- Other Options Considered
- Higher Likelihood of Proposed Infrastructure
- Lower Likelihood of Proposed Infrastructure

NATIONAL GRID INVESTMENT NUMBER: 100268							
COPYRIGHT: NOT TO BE REPRODUCED WITHOUT THE WRITTEN PERMISSION OF NATIONAL GRID ELECTRICITY TRANSMISSION Plc.							
P02	31/07/2026	First issue	DM	MRK	MRK	CS	
Rev.	Date	Comment	Drw by	Check	Rev by	Appr.	

nationalgrid

National Grid plc, Warwick Technology Park,
Gallows Hill, Warwick, CV34 6DA

Site Weston Marsh to East Leicestershire				Status S2	
Title Draft Environmental Statement: Figure 3.11 Preferred Alignment and Corridor Refinement				Revision P02	
Purpose of issue For Information				Issue A	
Contractor Drawing No. WMEL-AAJ-ZZZZ-ZZZZZZ-DRW-ES-000013				Sheet 8 of 8	
Customer Drawing No. N/A				Size A3	
Reviewed M.R.KEEN	Approved C.STOCKS	Date 31/07/2026	Scale 1:20,000		

National Grid plc
National Grid House,
Warwick Technology Park,
Gallows Hill, Warwick.
CV34 6DA United Kingdom

Registered in England and Wales
No. 4031152
nationalgrid.com