


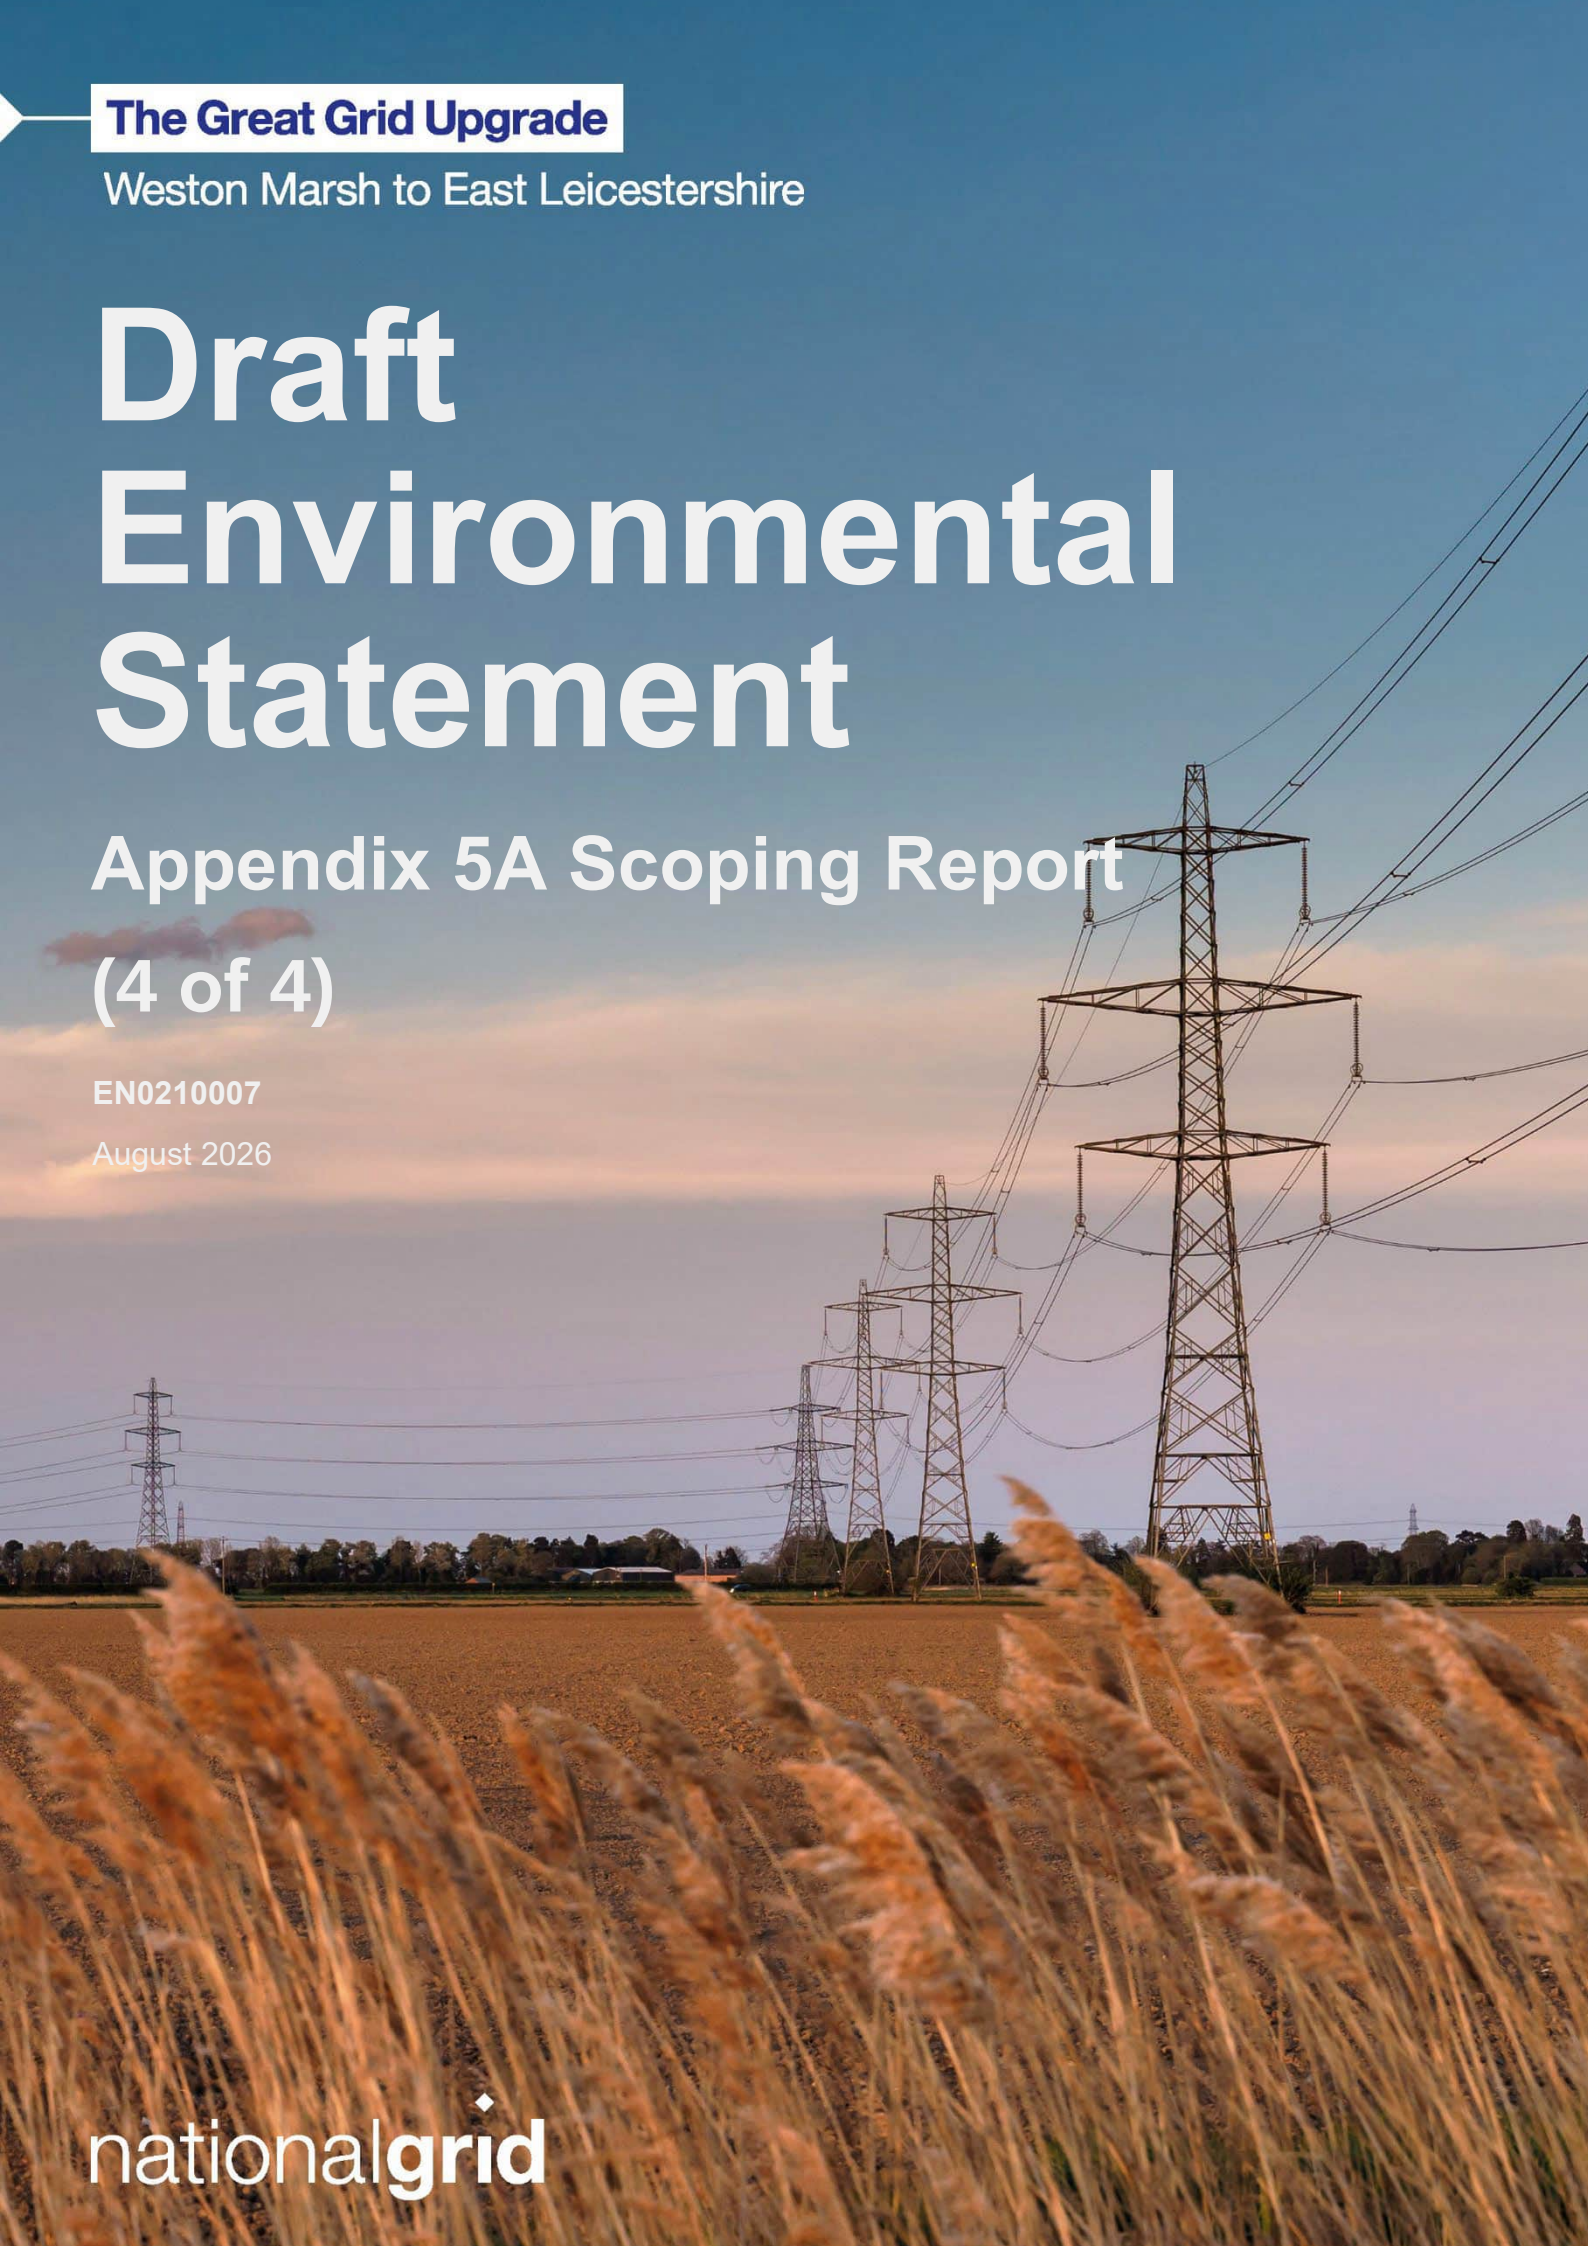

The Great Grid Upgrade

Weston Marsh to East Leicestershire

Draft Environmental Statement

Appendix 5A Scoping Report (4 of 4)

EN0210007

August 2026

nationalgrid

Contents

Figure 13.1 Baseline Transport Network

Figure 13.2 Strategic Road Network


Figure 14.1 Air Quality Monitoring Locations

Figure 15.1 Noise and Vibration Study Areas


Figure 15.2 Noise and Vibration Baseline

Figure 16.1 Indices of Multiple Deprivation

Figure 16.2 Socio-economic, Tourism and Recreation Receptors

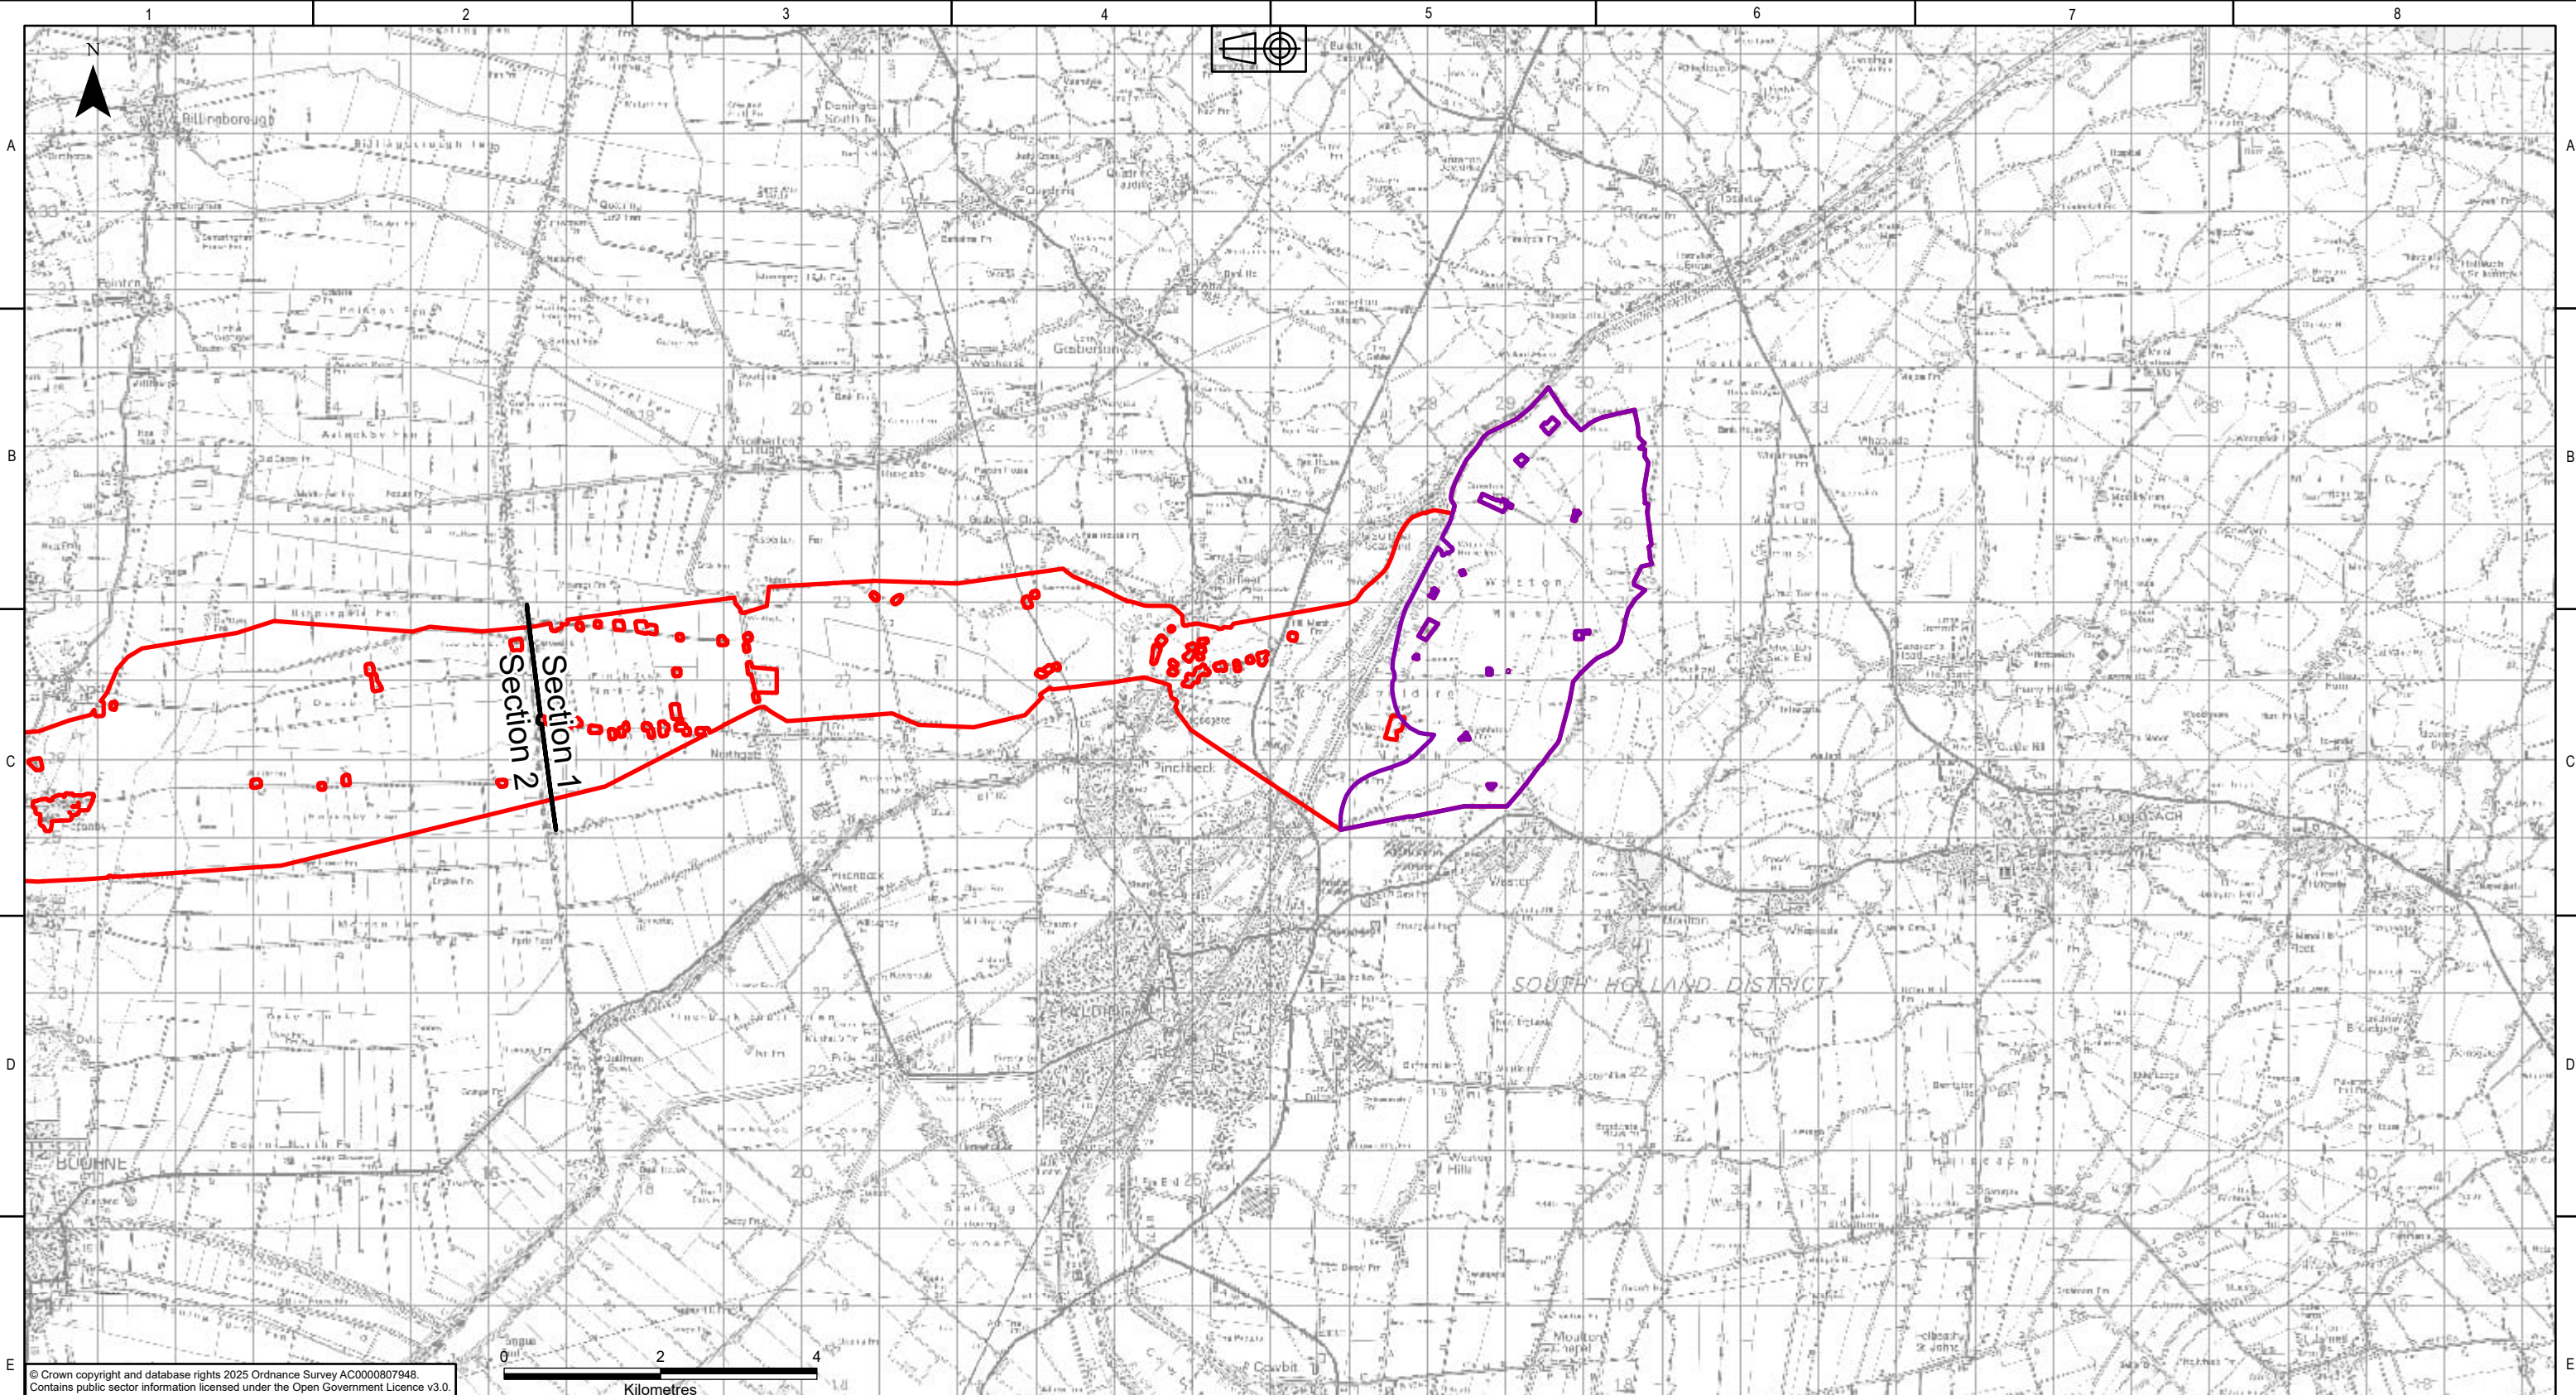

© Crown copyright and database rights 2025 Ordnance Survey AC0000807948.
Contains public sector information licensed under the Open Government Licence v3.0.

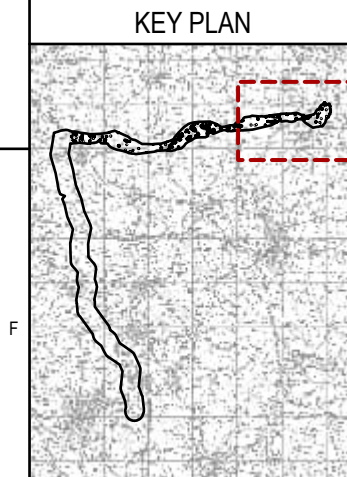

- Legend**
- Scoping Boundary
 - Sections
 - Refined Weston Marsh Substation Siting Zone

P01.01	28/10/2025	First issue	RB	DM	HJ	CS	
Rev.	Date	Comment	Des	Drw by	Check	Appr.	

nationalgrid
National Grid plc, Warwick Technology Park,
Gallows Hill, Warwick, CV34 6DA

Contractor


AECOM

ARUP

Designed
R.BLAIR

Drawn
D.MOSNEAU

Site Weston Marsh to East Leicestershire	
Title Scoping Report: Figure 13.2 Strategic Road Network	
Purpose of issue For Information	Status S2
Drawing No. WMEL-AAJ-ENVS-ZZZZZZ-DRW-ES-000042	
NGET Drawing No. N/A	Sheet 1 of 5 Size A3
Checked H.JENNER	Approved C.STOCKS
Date 28/10/2025	Scale 1:80,000 Revision P01

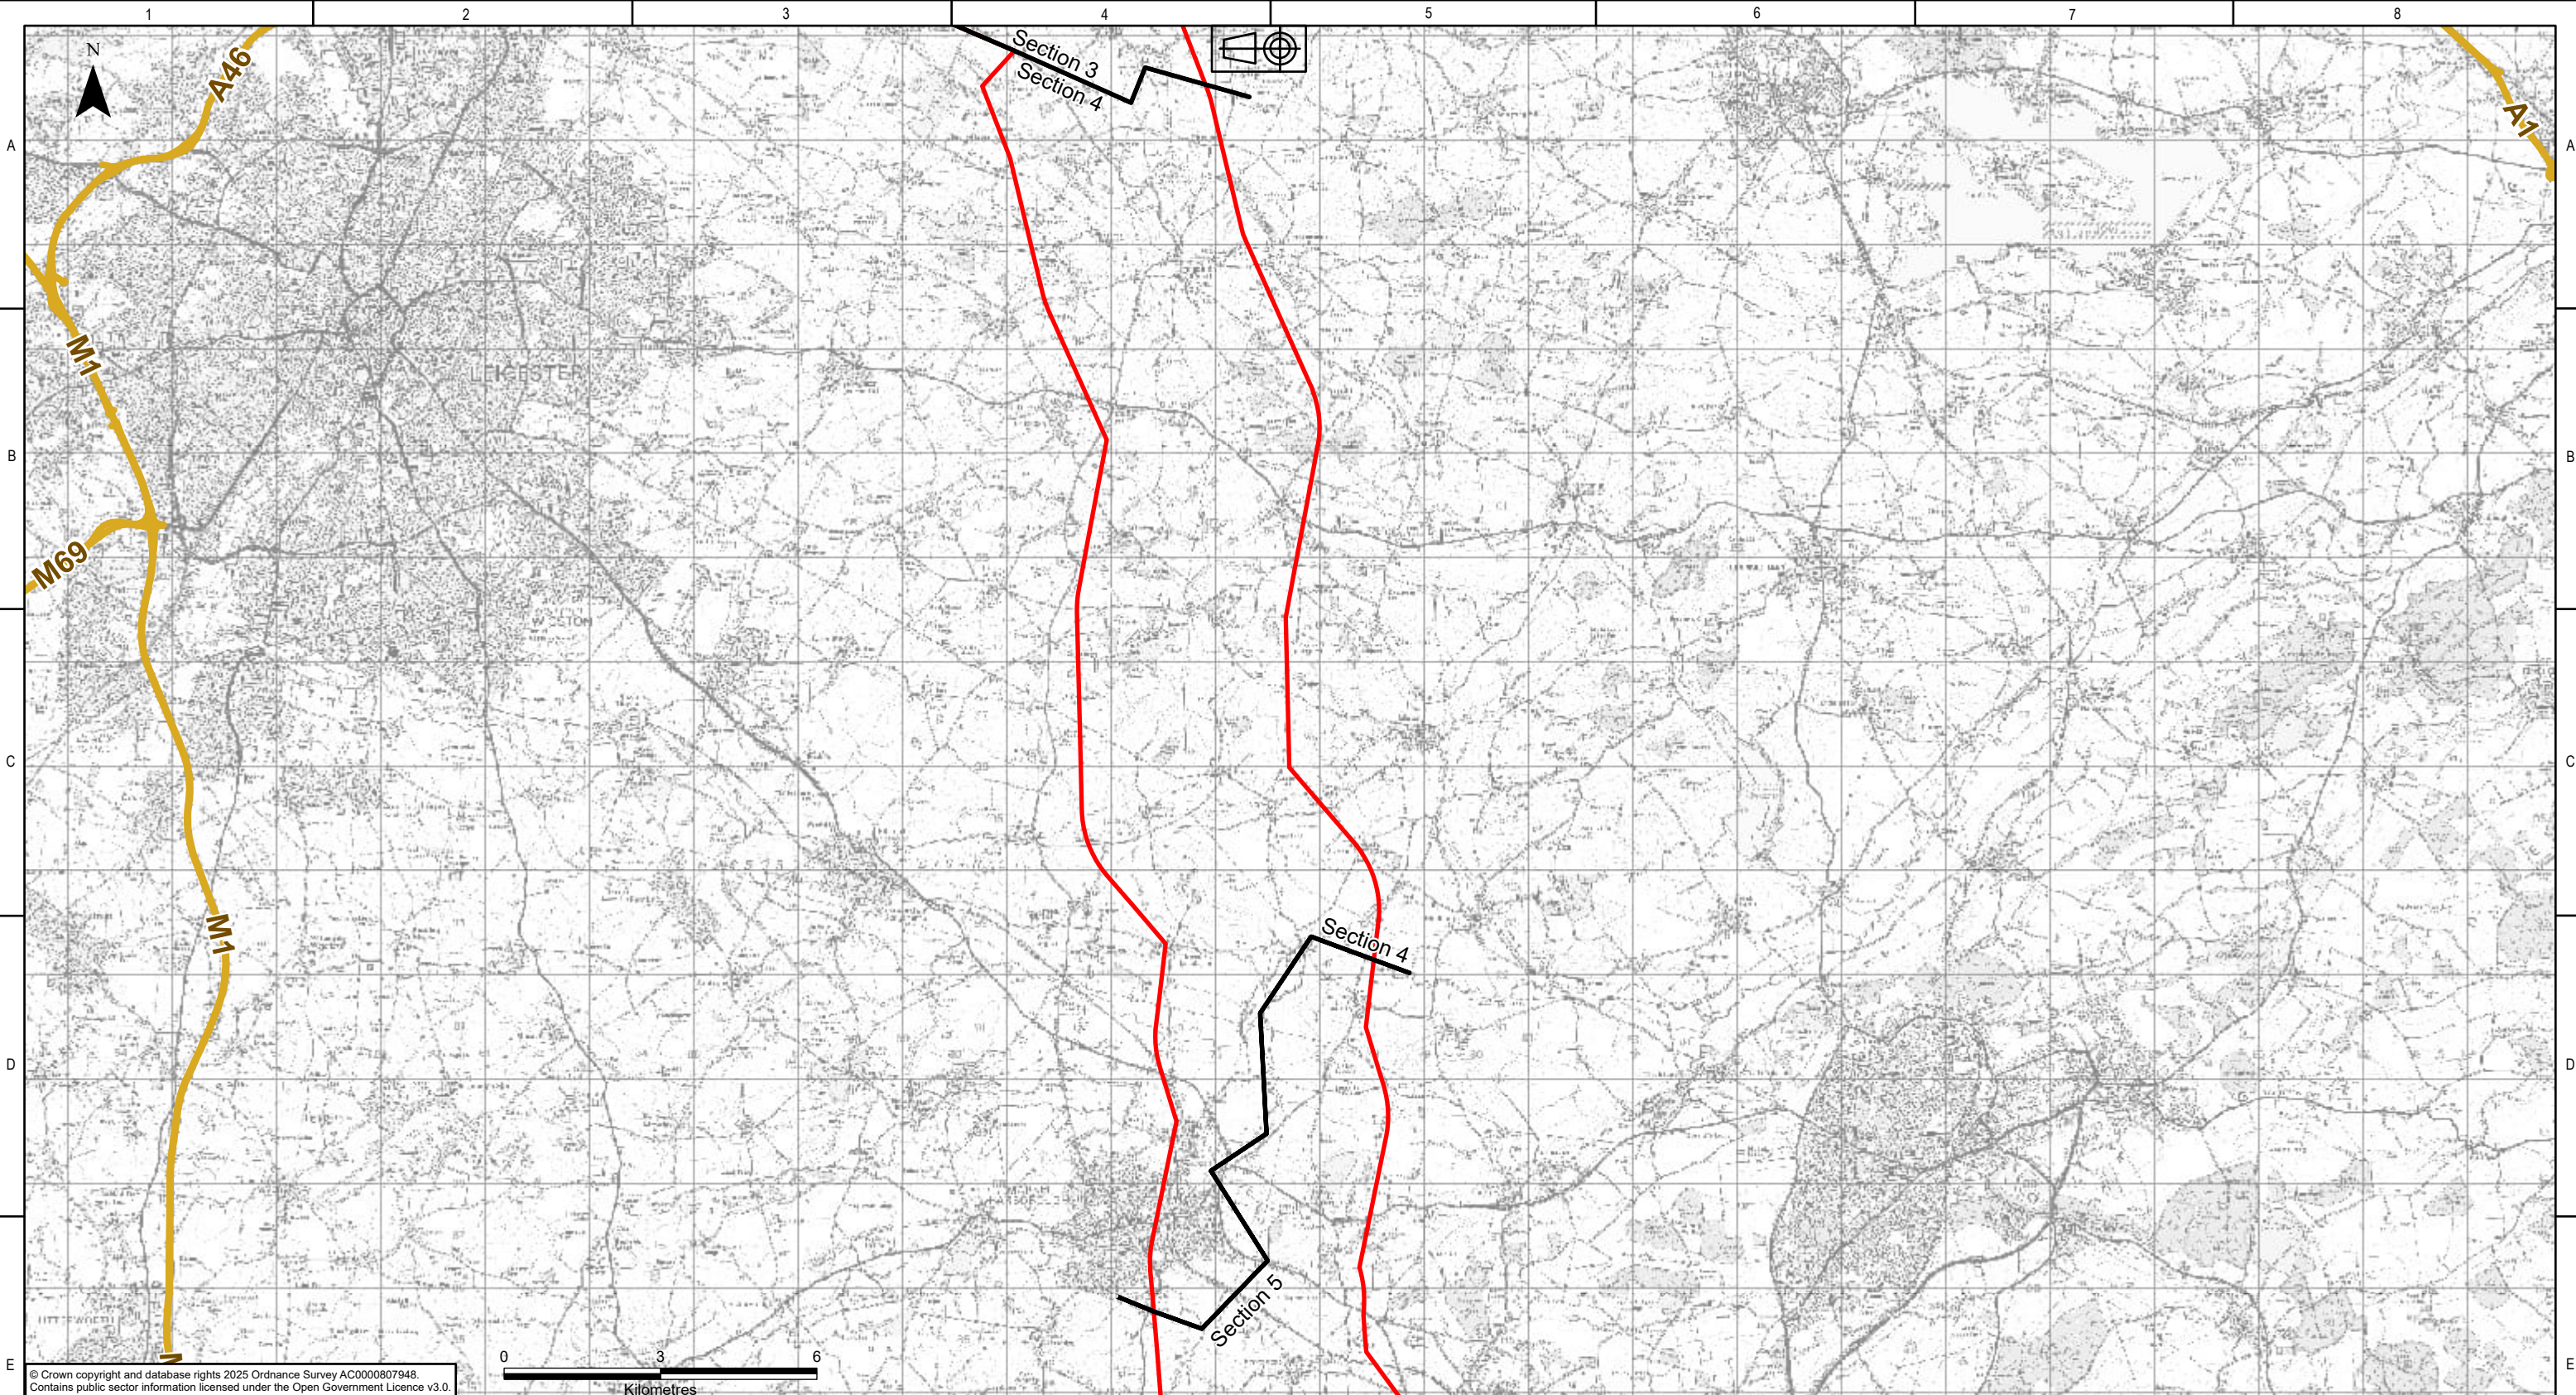

KEY PLAN

Legend

Scoping Boundary

Sections

P01.01	28/10/2025	First issue	RB	DM	HJ	CS	
Rev.	Date	Comment	Des	Drw by	Check	Appr.	

nationalgrid

National Grid plc, Warwick Technology Park,
Gallows Hill, Warwick, CV34 6DA

Contractor

AECOM

ARUP

Designed
R.BLAIR

Drawn
D.MOSNEANU

Site

Weston Marsh to East Leicestershire

Title

Scoping Report:
Figure 13.2
Strategic Road Network

Purpose of issue
For Information

Status
S2

Drawing No.
WMEL-AAJ-ENVS-ZZZZZZ-DRW-ES-000042

NGET Drawing No.
N/A

Sheet 4 of 5

Size
A3


Checked
H.JENNER

Approved
C.STOCKS

Date
28/10/2025

Scale
1:120,000

Revision
P01

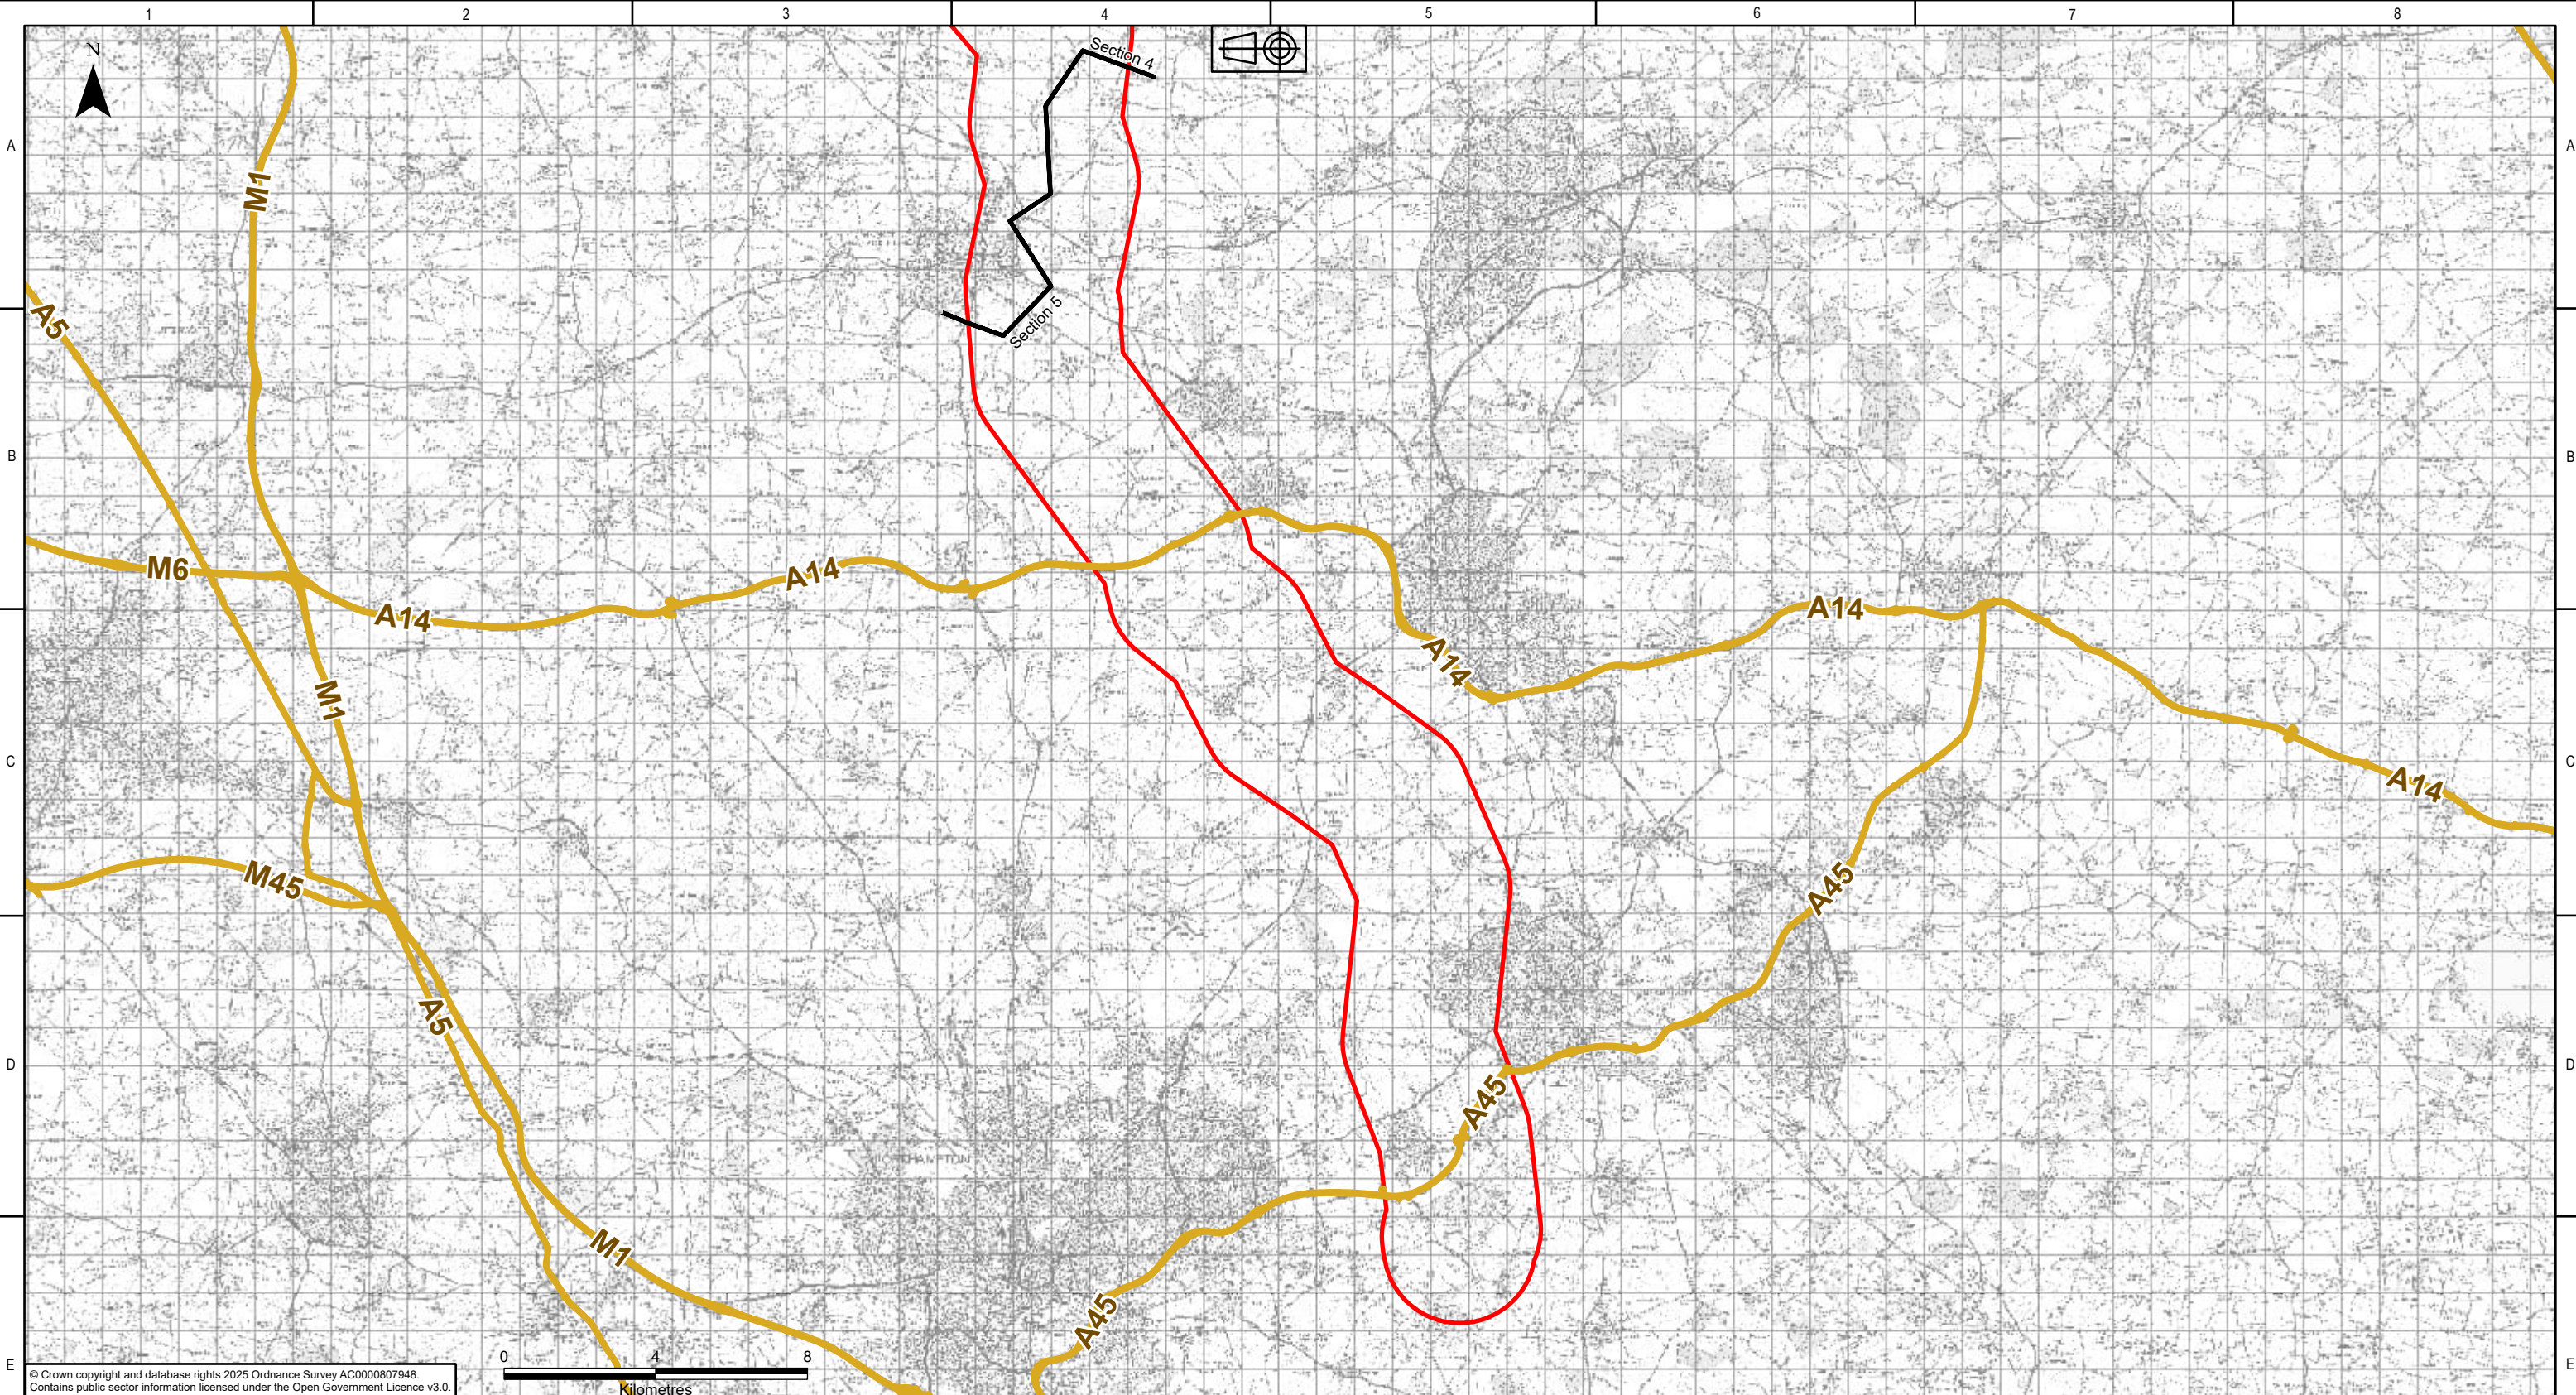

KEY PLAN


Legend

Scoping Boundary

Sections

Strategic Road Network

							nationalgrid National Grid plc, Warwick Technology Park, Gallows Hill, Warwick, CV34 6DA		Site Weston Marsh to East Leicestershire				
							Contractor AECOM ARUP		Title Scoping Report: Figure 13.2 Strategic Road Network				
							Purpose of issue For Information		Status S2				
							Drawing No. WMEL-AAJ-ENVS-ZZZZZZ-DRW-ES-000042		Size A3				
							NGET Drawing No. N/A		Sheet 5 of 5				
P01.01	28/10/2025	First issue	RB	DM	HJ	CS	Designed R.BLAIR	Drawn D.MOSNEANU	Checked H.JENNER	Approved C.STOCKS	Date 28/10/2025	Scale 1:165,000	Revision P01
Rev.	Date	Comment	Des	Drw by	Check	Appr.							

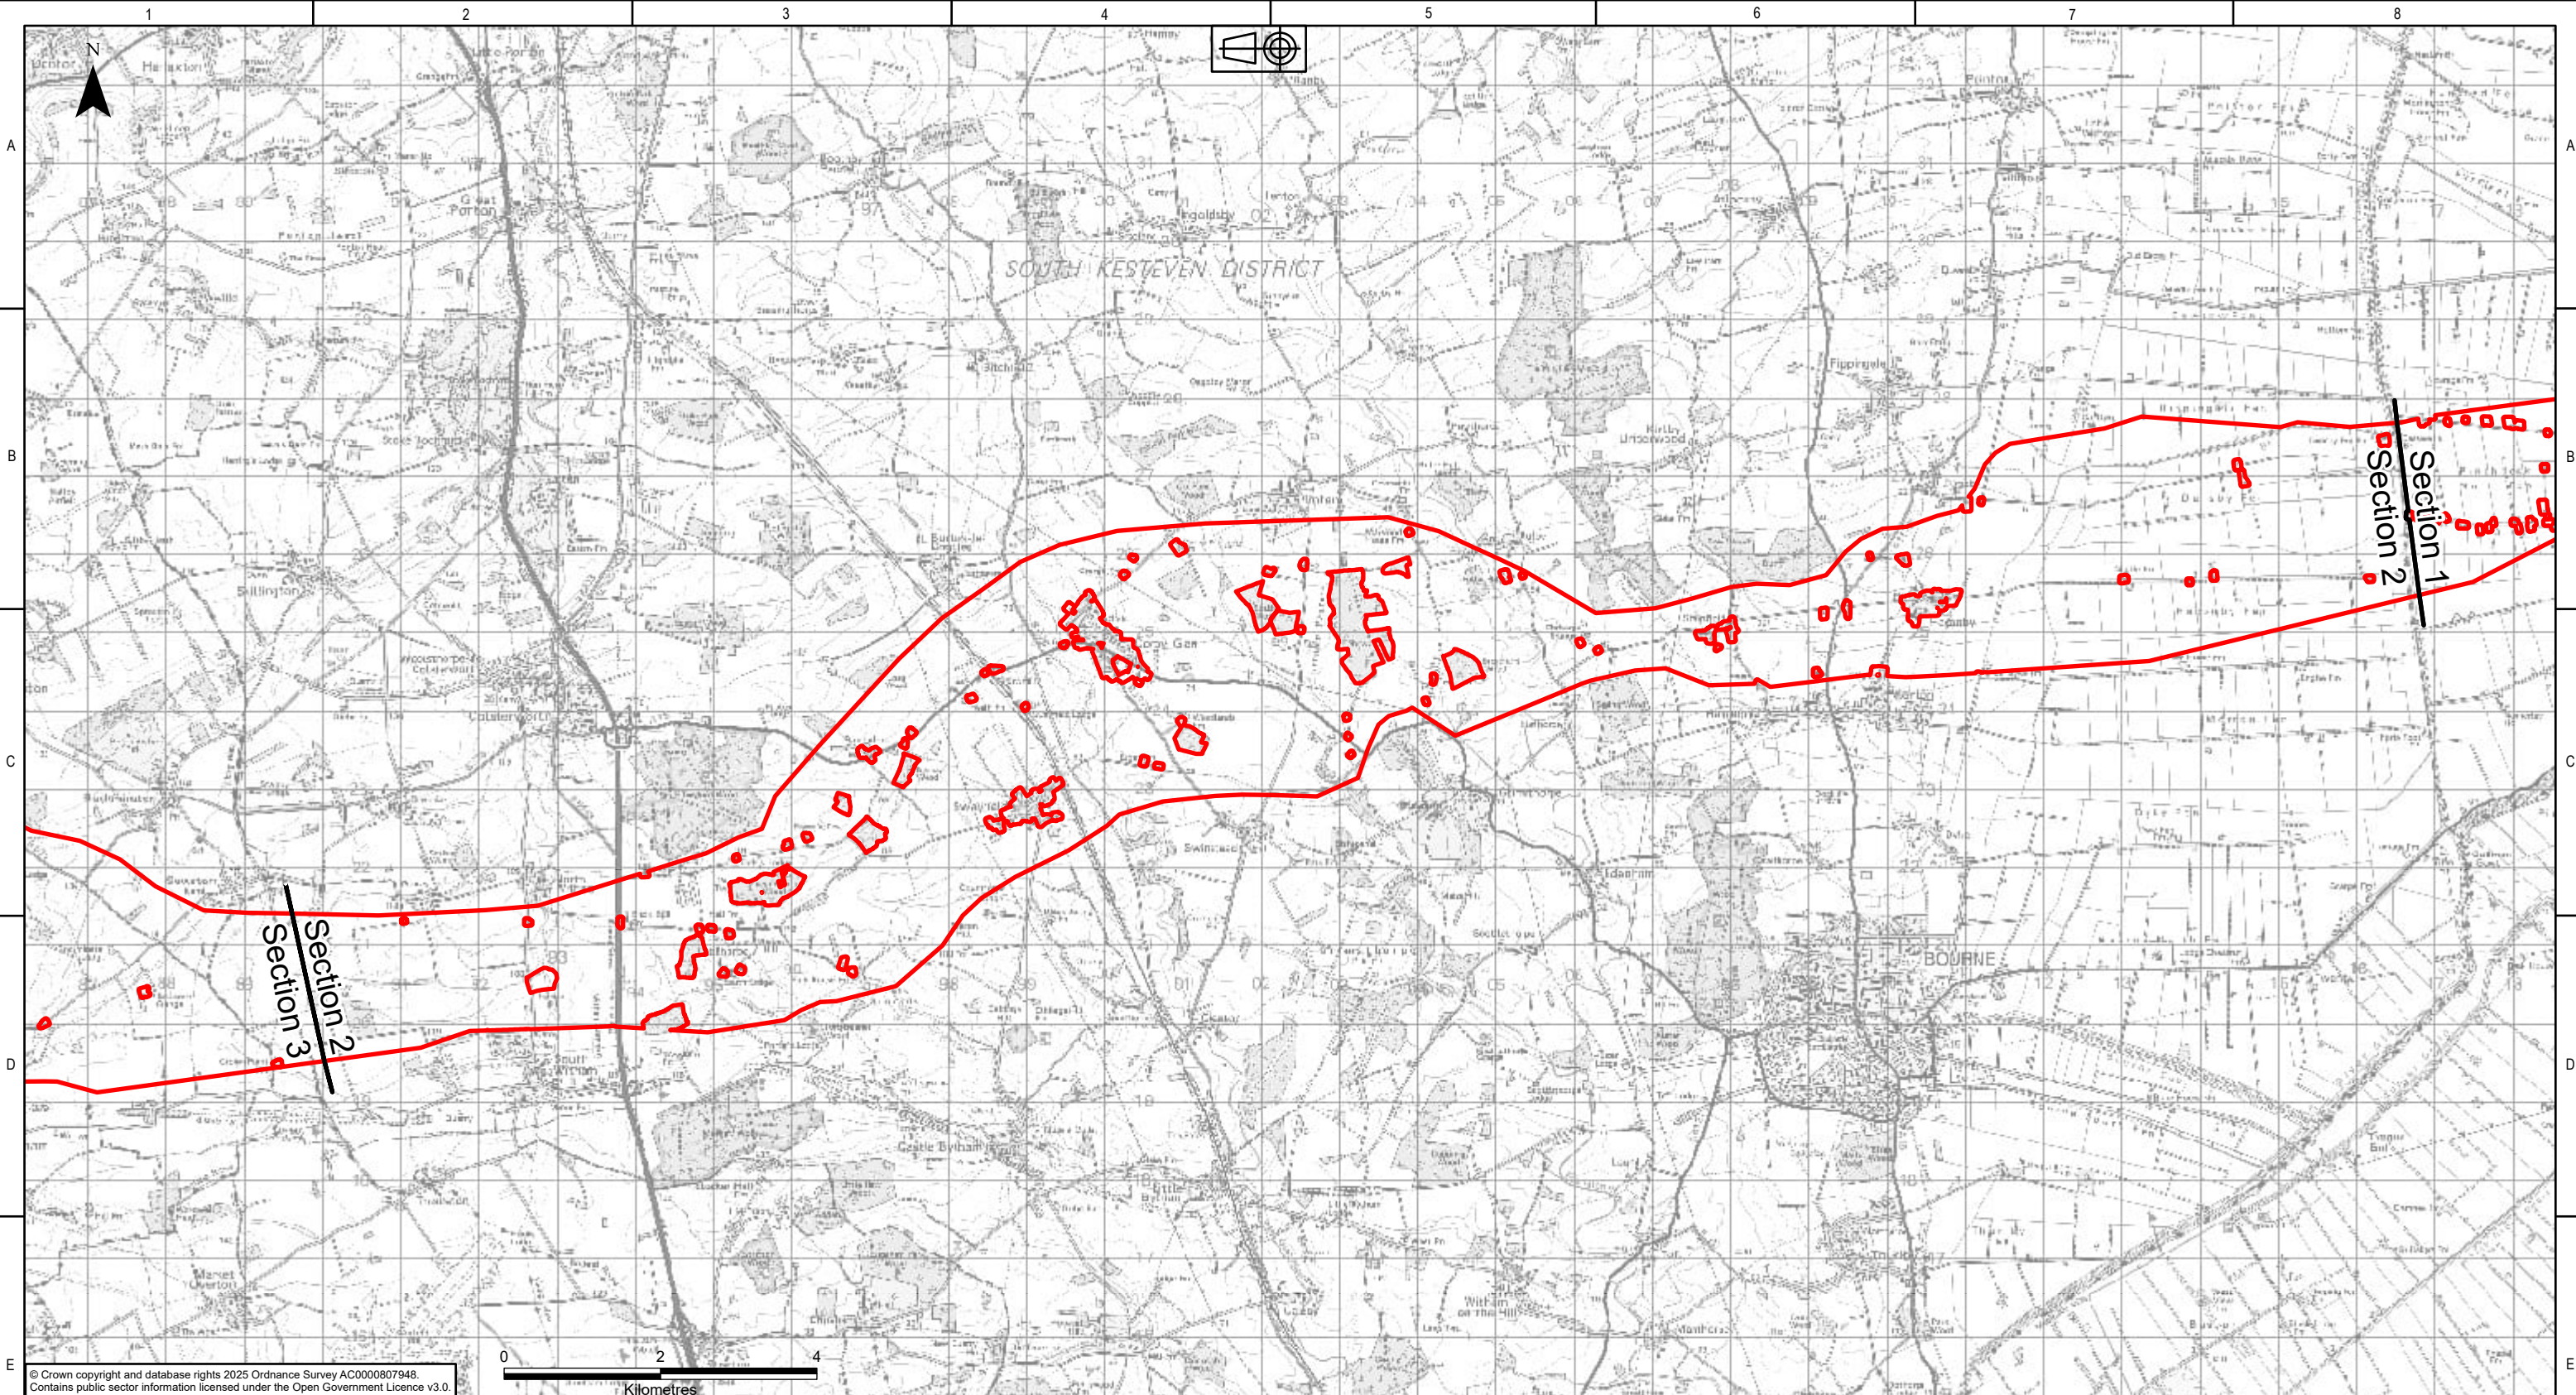

© Crown copyright and database rights 2025 Ordnance Survey AC0000807948.
Contains public sector information licensed under the Open Government Licence v3.0.


KEY PLAN

Legend


Scoping Boundary

Sections

								nationalgrid National Grid plc, Warwick Technology Park, Gallows Hill, Warwick, CV34 6DA		Site Weston Marsh to East Leicestershire	
								Contractor AECOM ARUP		Title Scoping Report: Figure 14.1 Air Quality Monitoring Locations	
								Purpose of issue For Information		Status S2	
								Drawing No. WMEL-AAJ-ENVS-ZZZZZZ-DRW-ES-000043			
								NGET Drawing No. N/A		Sheet 2 of 5 Size A3	
P01.01 Rev.		27/10/2025 Date		First issue Comment		SG Des		DM Drw by		HJ Check	
								CS Appr.		Designed S.GKINO	
								Drawn D.MOSNEANU		Checked H.JENNER	
								Approved C.STOCKS		Date 27/10/2025	
								Scale 1:80,000		Revision P01	

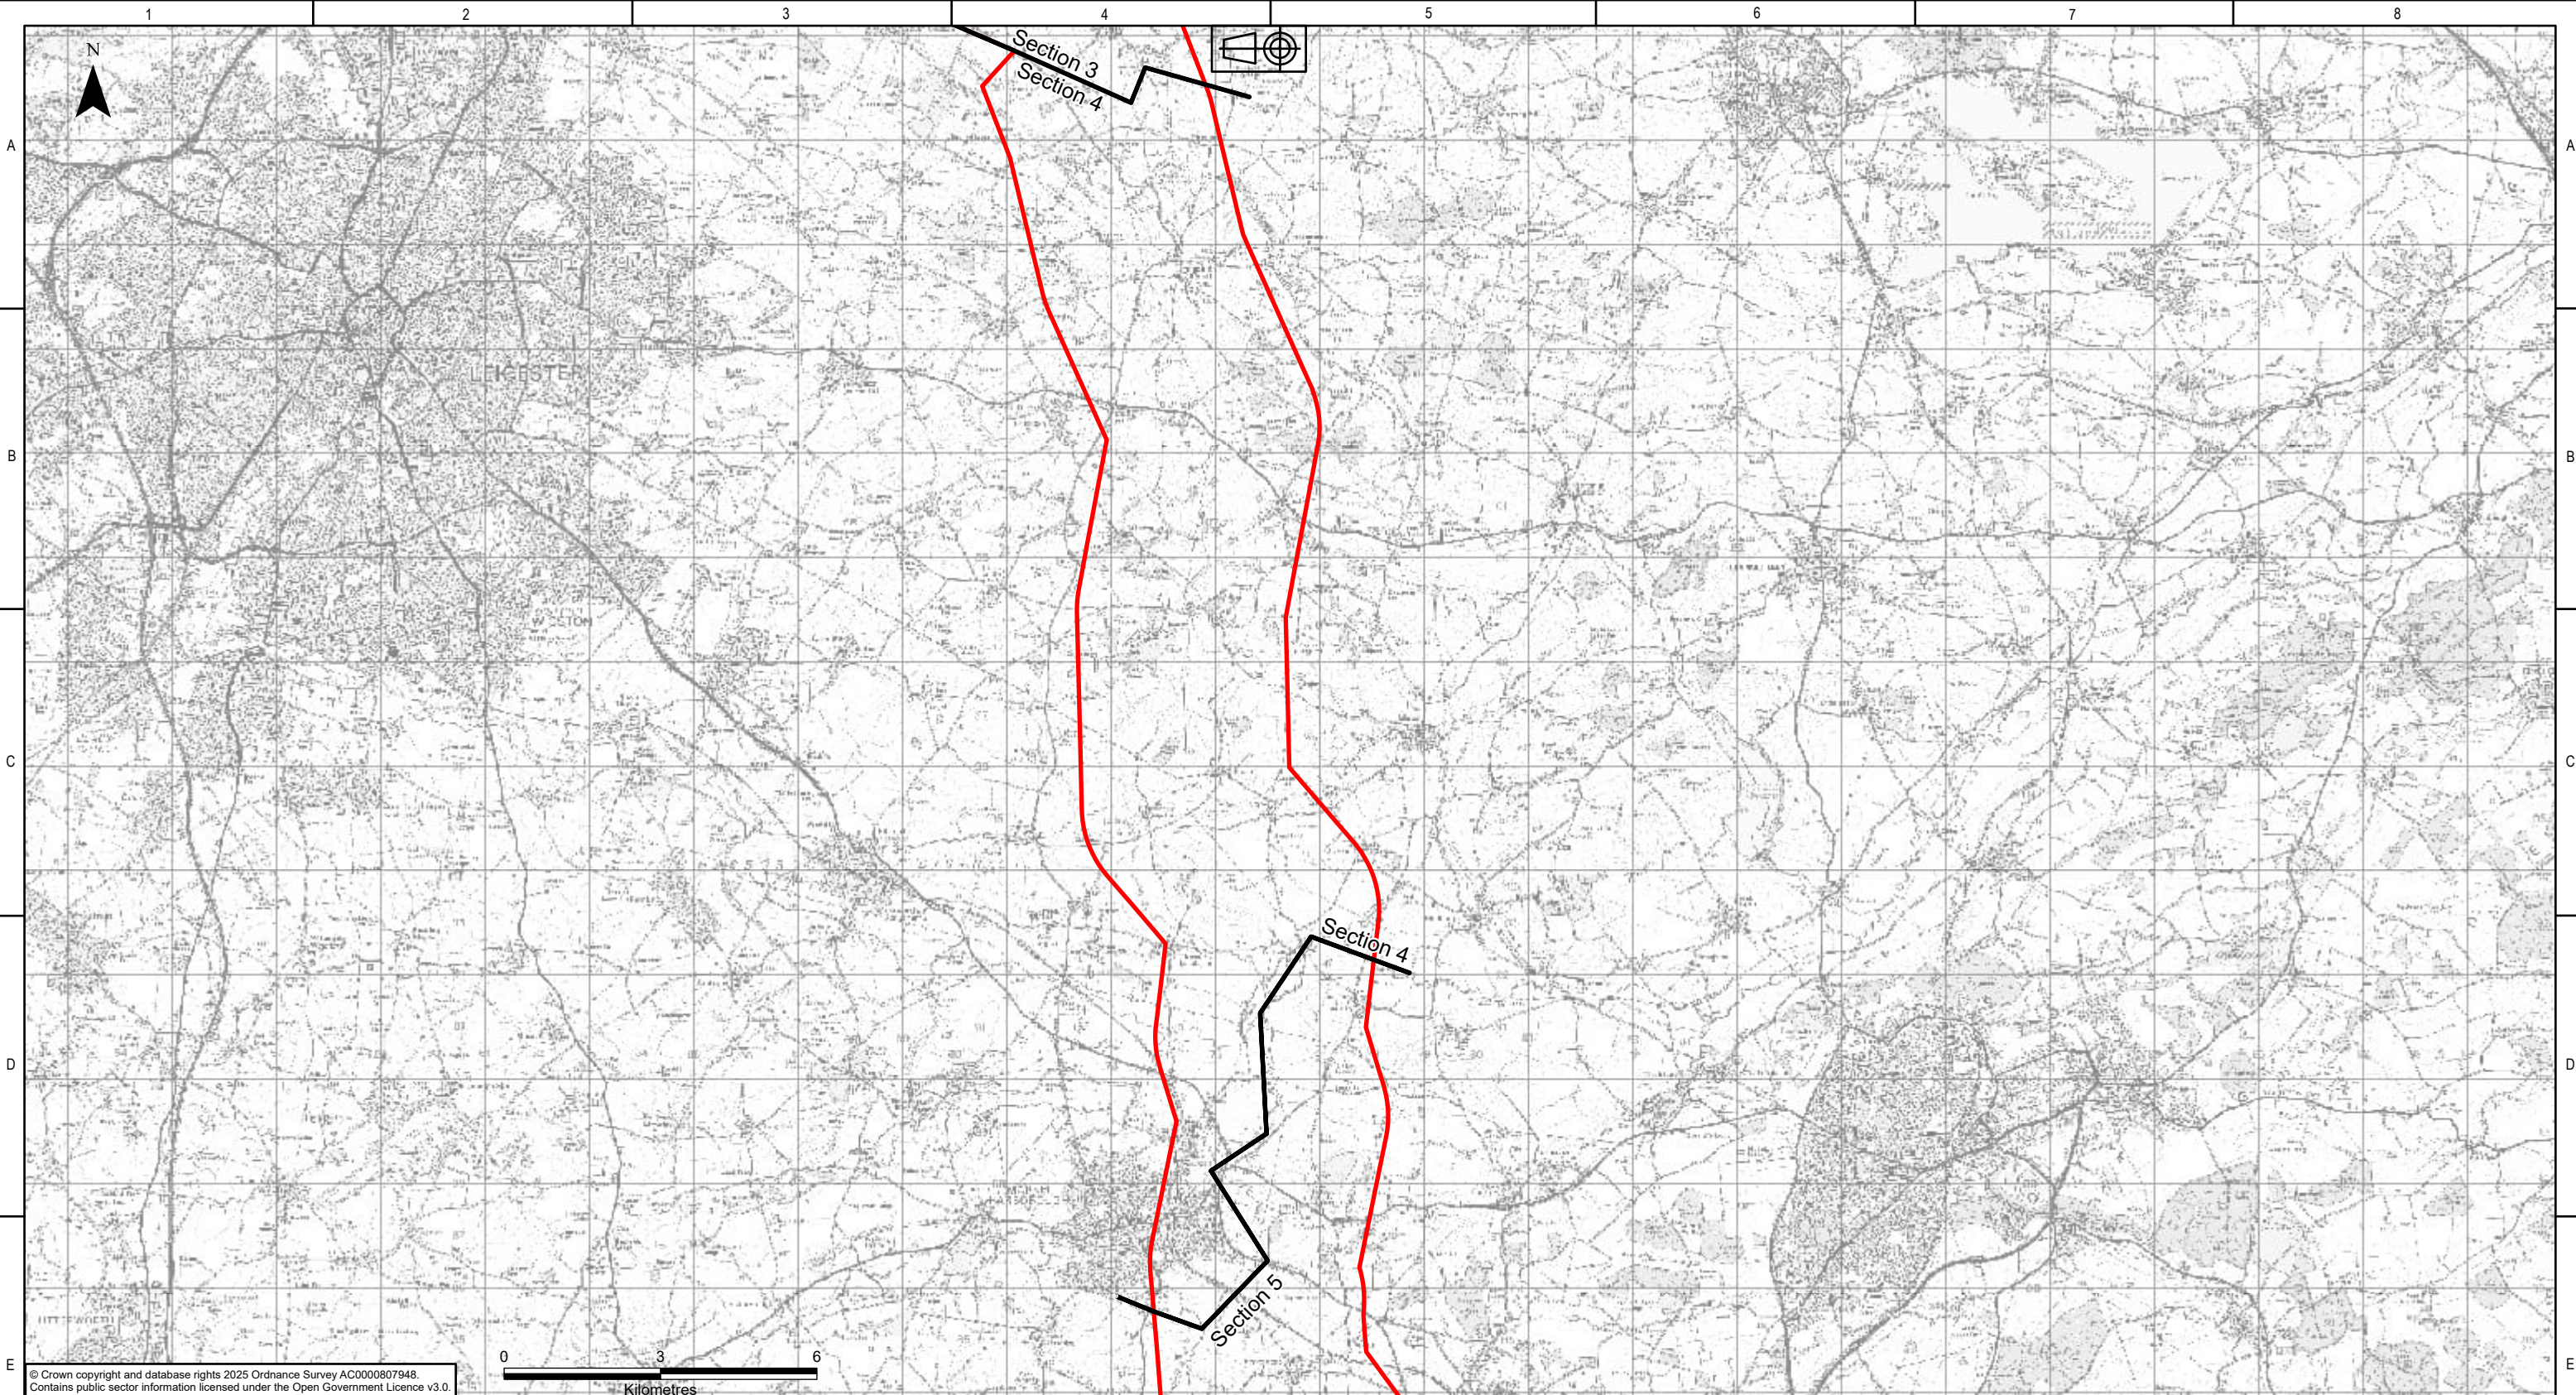

© Crown copyright and database rights 2025 Ordnance Survey AC0000807948.
Contains public sector information licensed under the Open Government Licence v3.0.

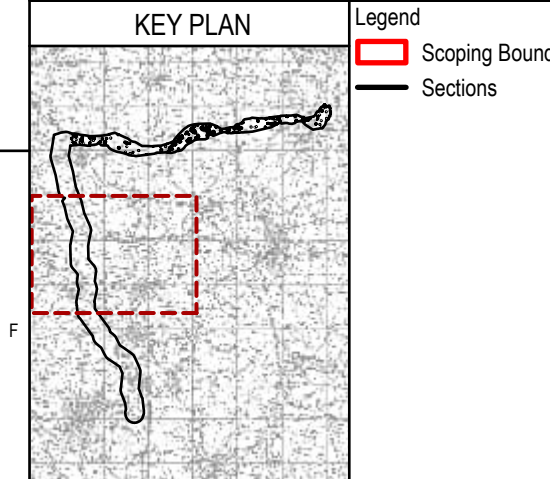

- Legend
- Scoping Boundary
 - Sections

P01.01	27/10/2025	First issue	SG	DM	HJ	CS
Rev.	Date	Comment	Des	Drw by	Check	Appr.

nationalgrid
National Grid plc, Warwick Technology Park,
Gallows Hill, Warwick, CV34 6DA

Contractor


AECOM

ARUP


Designed
S.GKINO

Drawn
D.MOSNEANU


Site Weston Marsh to East Leicestershire	
Title Scoping Report: Figure 14.1 Air Quality Monitoring Locations	
Purpose of issue For Information	Status S2
Drawing No. WMEL-AAJ-ENVS-ZZZZZZ-DRW-ES-000043	
NGET Drawing No. N/A	Sheet 4 of 5 Size A3
Checked H.JENNER	Approved C.STOCKS
Date 27/10/2025	Scale 1:120,000 Revision P01

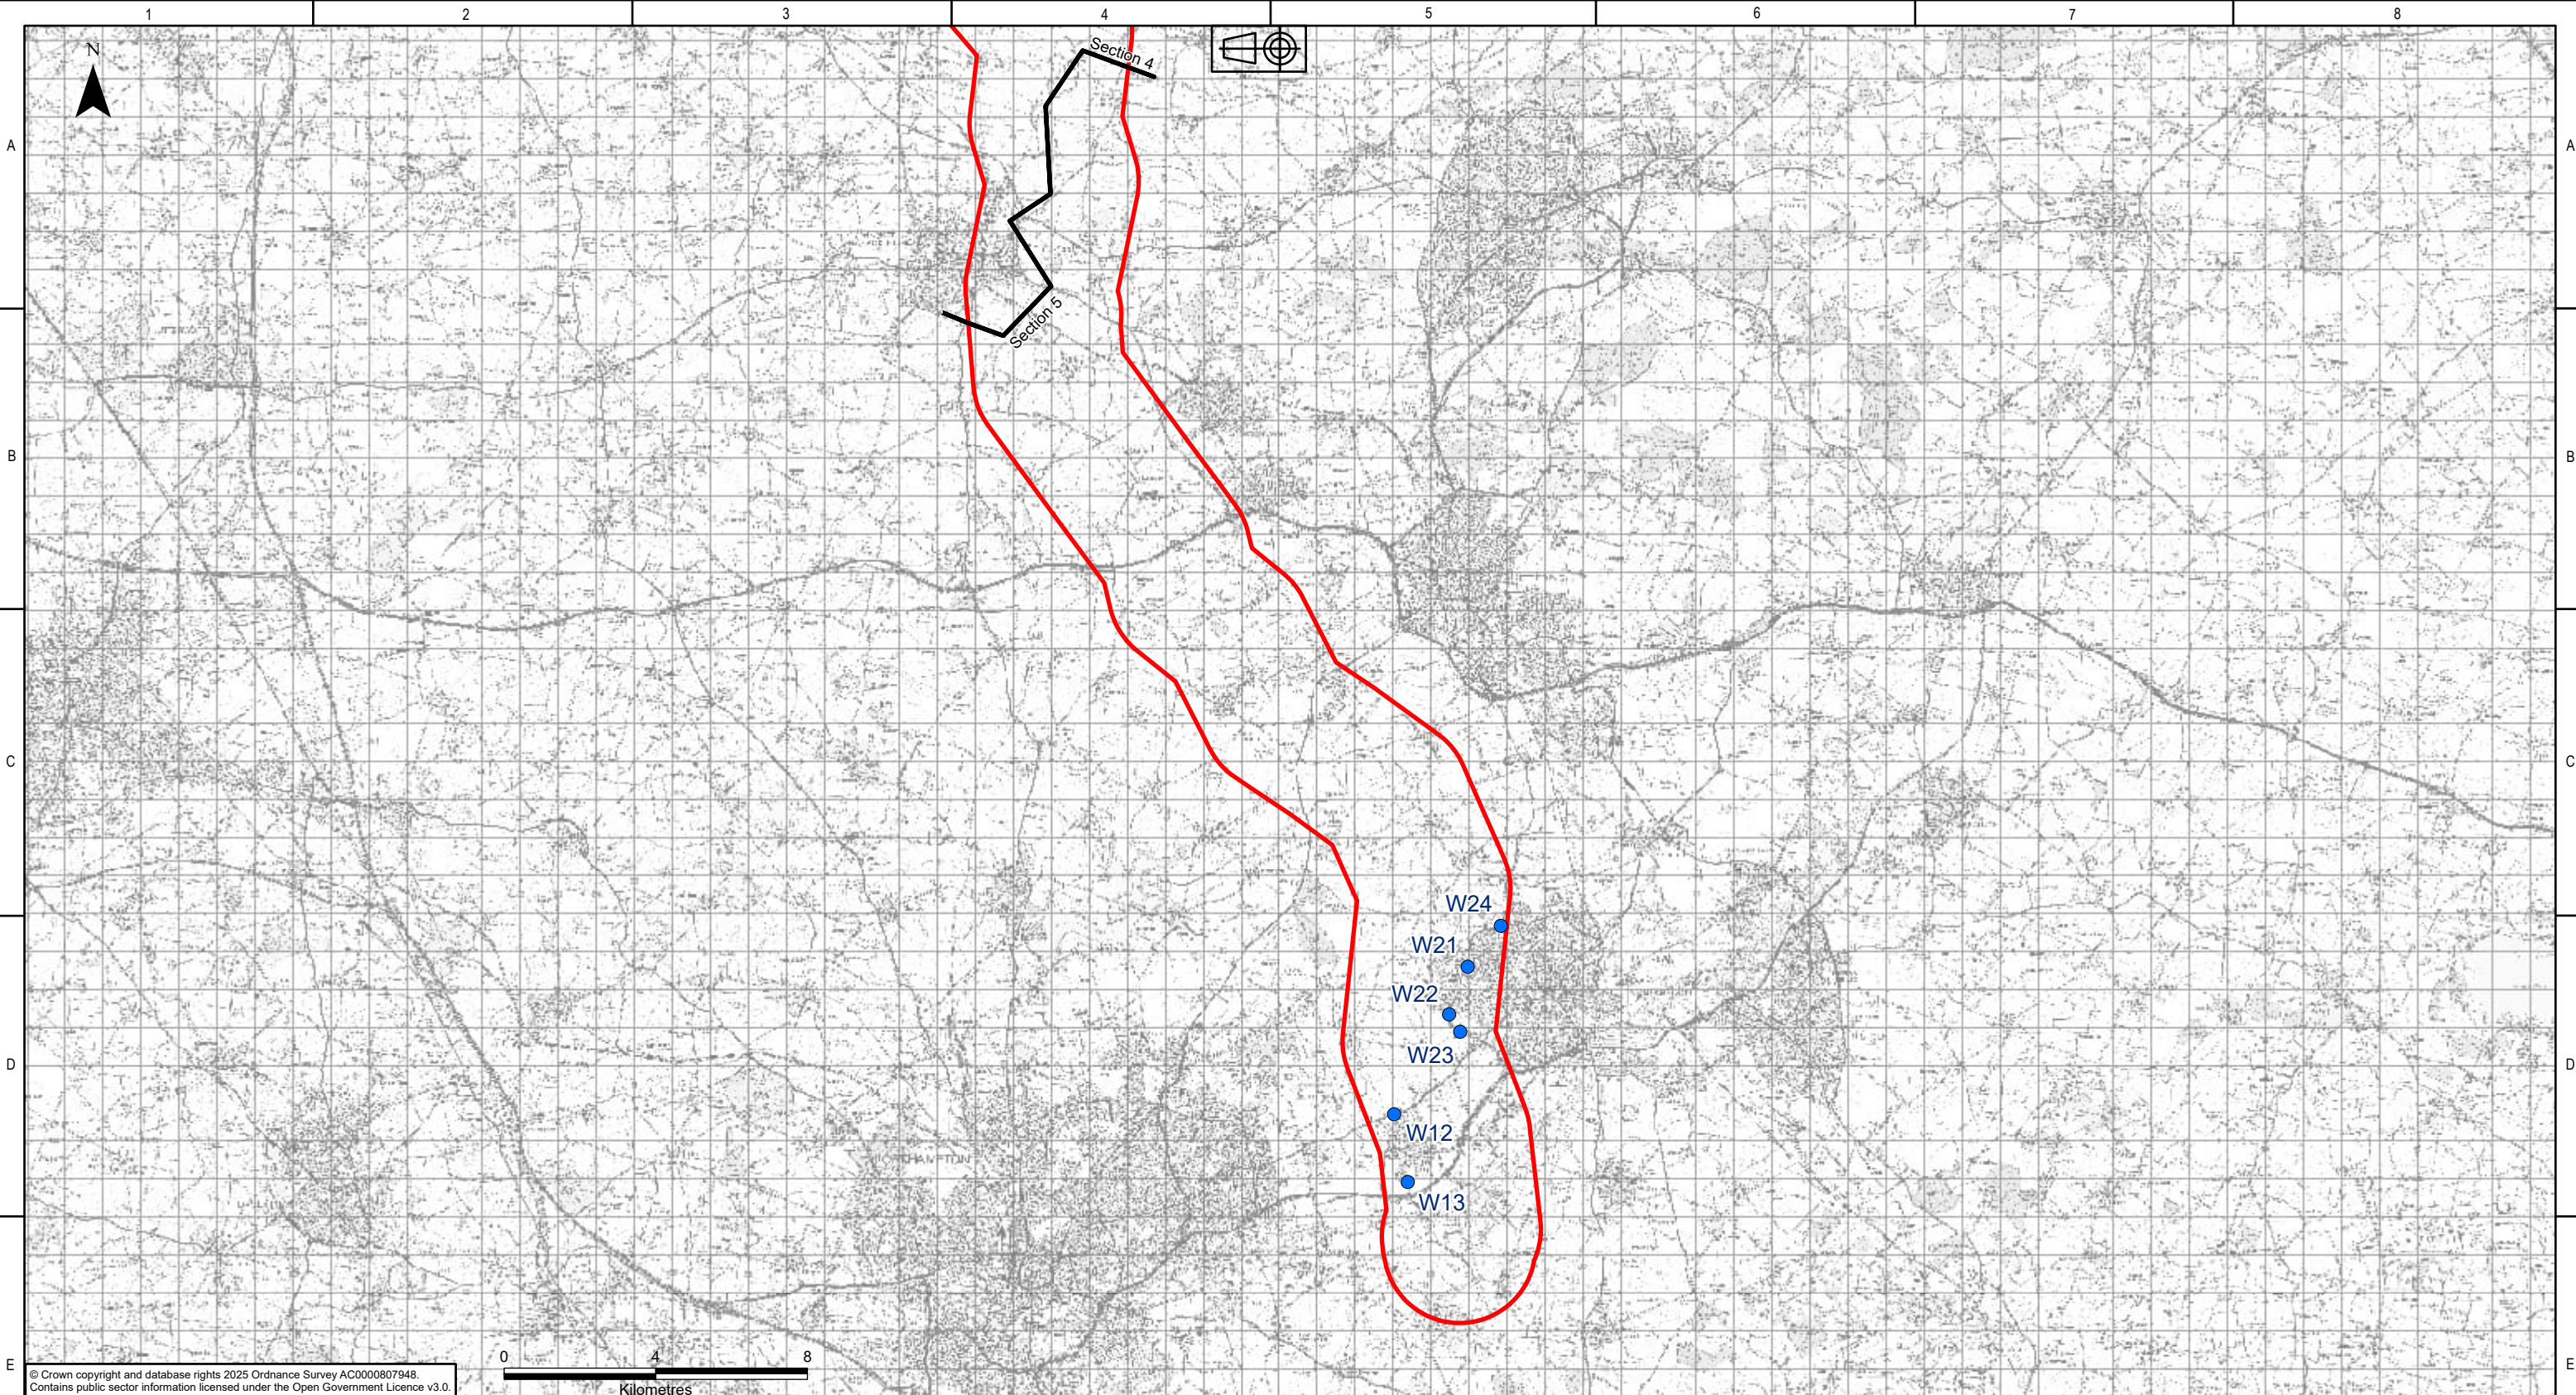

KEY PLAN Legend Scoping Boundary Sections Monitoring Sites	
--	--	

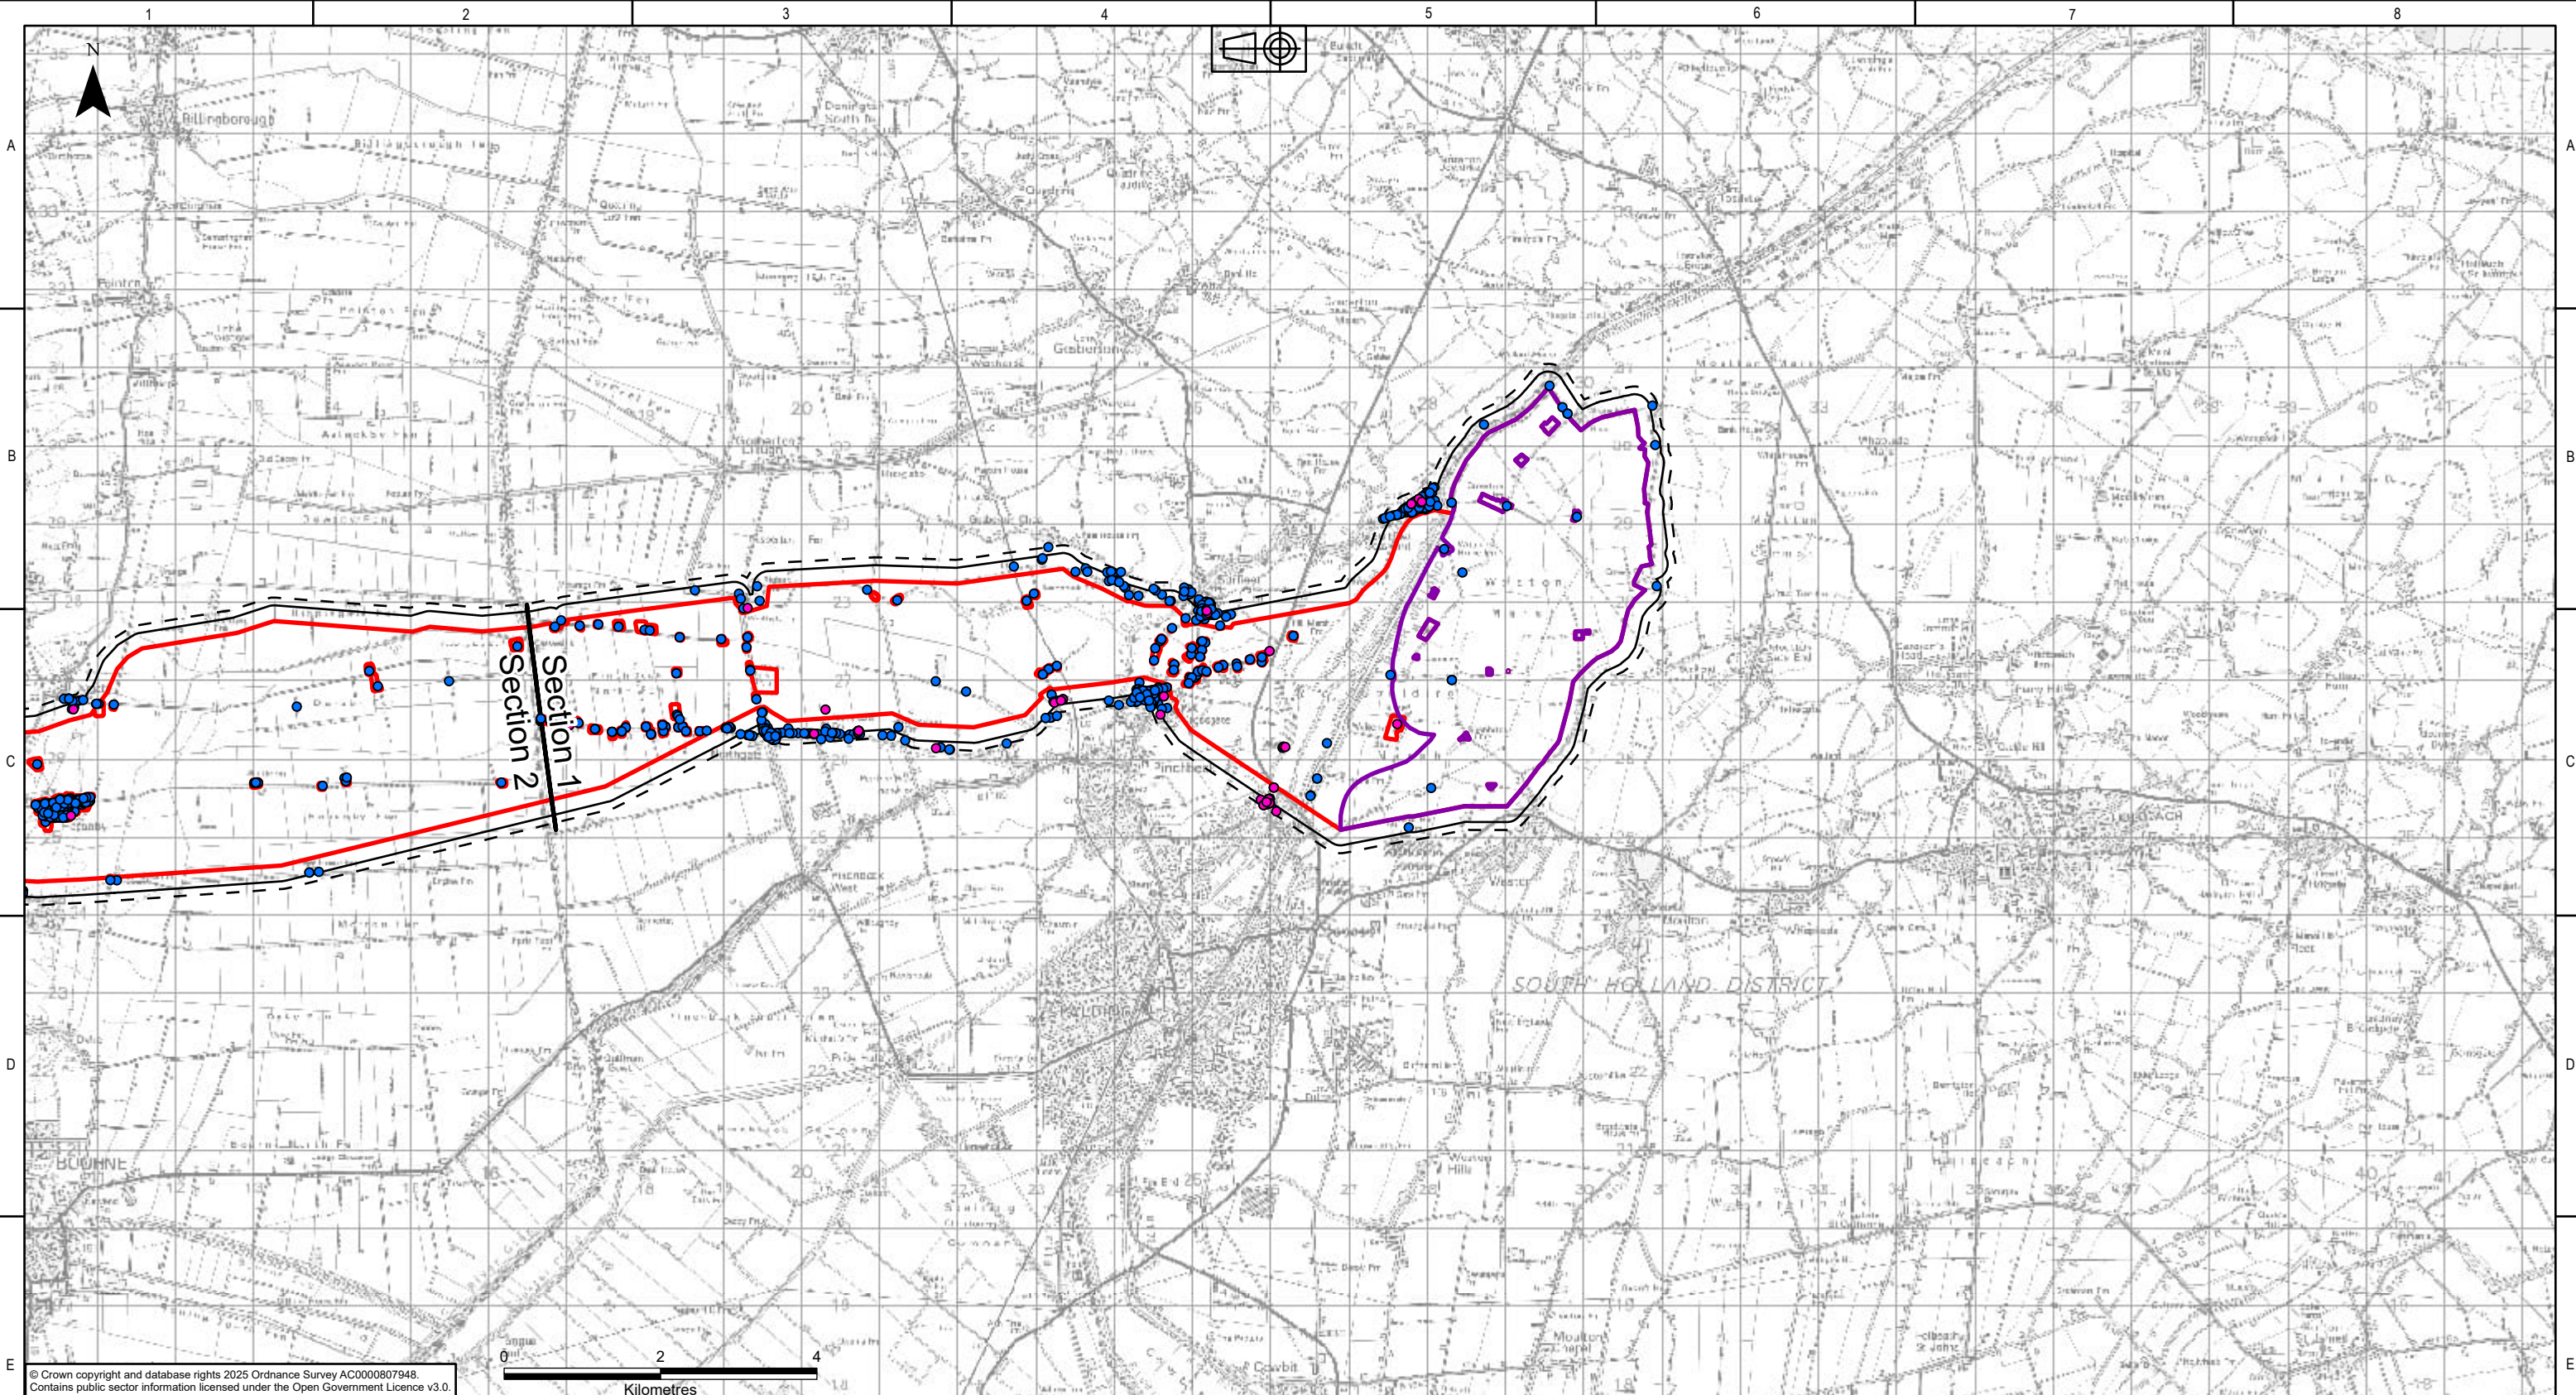

© Crown copyright and database rights 2025 Ordnance Survey AC0000807948.
Contains public sector information licensed under the Open Government Licence v3.0.

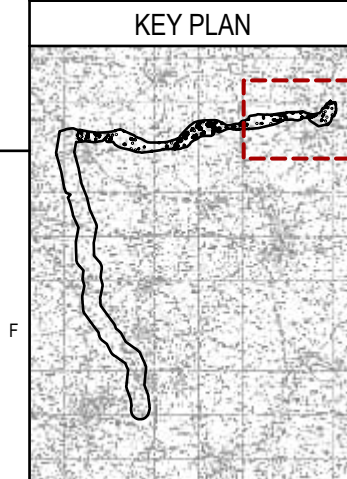

- Legend**
- Scoping Boundary
 - Sections
 - Refined Weston Marsh Substation Siting Zone
 - 200m study area for operational noise from overhead lines
 - 300m study area for construction noise
 - Address Data
 - Potentially noise sensitive non-residential
 - Residential

P01.01	28/10/2025	First issue	FG	DM	HJ	CS	
Rev.	Date	Comment	Des	Drw by	Check	Appr.	


nationalgrid
National Grid plc, Warwick Technology Park,
Gallows Hill, Warwick, CV34 6DA

Contractor
AECOM
ARUP


Designed
F.ROGERSON

Drawn
D.MOSNEAU

Site Weston Marsh to East Leicestershire	
Title Scoping Report: Figure 15.1 Noise and Vibration Study Areas	
Purpose of issue For Information	Status S2
Drawing No. WMEL-AAJ-ENVS-ZZZZZZ-DRW-ES-000044	
NGET Drawing No. N/A	Sheet 1 of 5 Size A3
Checked H.JENNER	Approved C.STOCKS
Date 28/10/2025	Scale 1:80,000 Revision P01

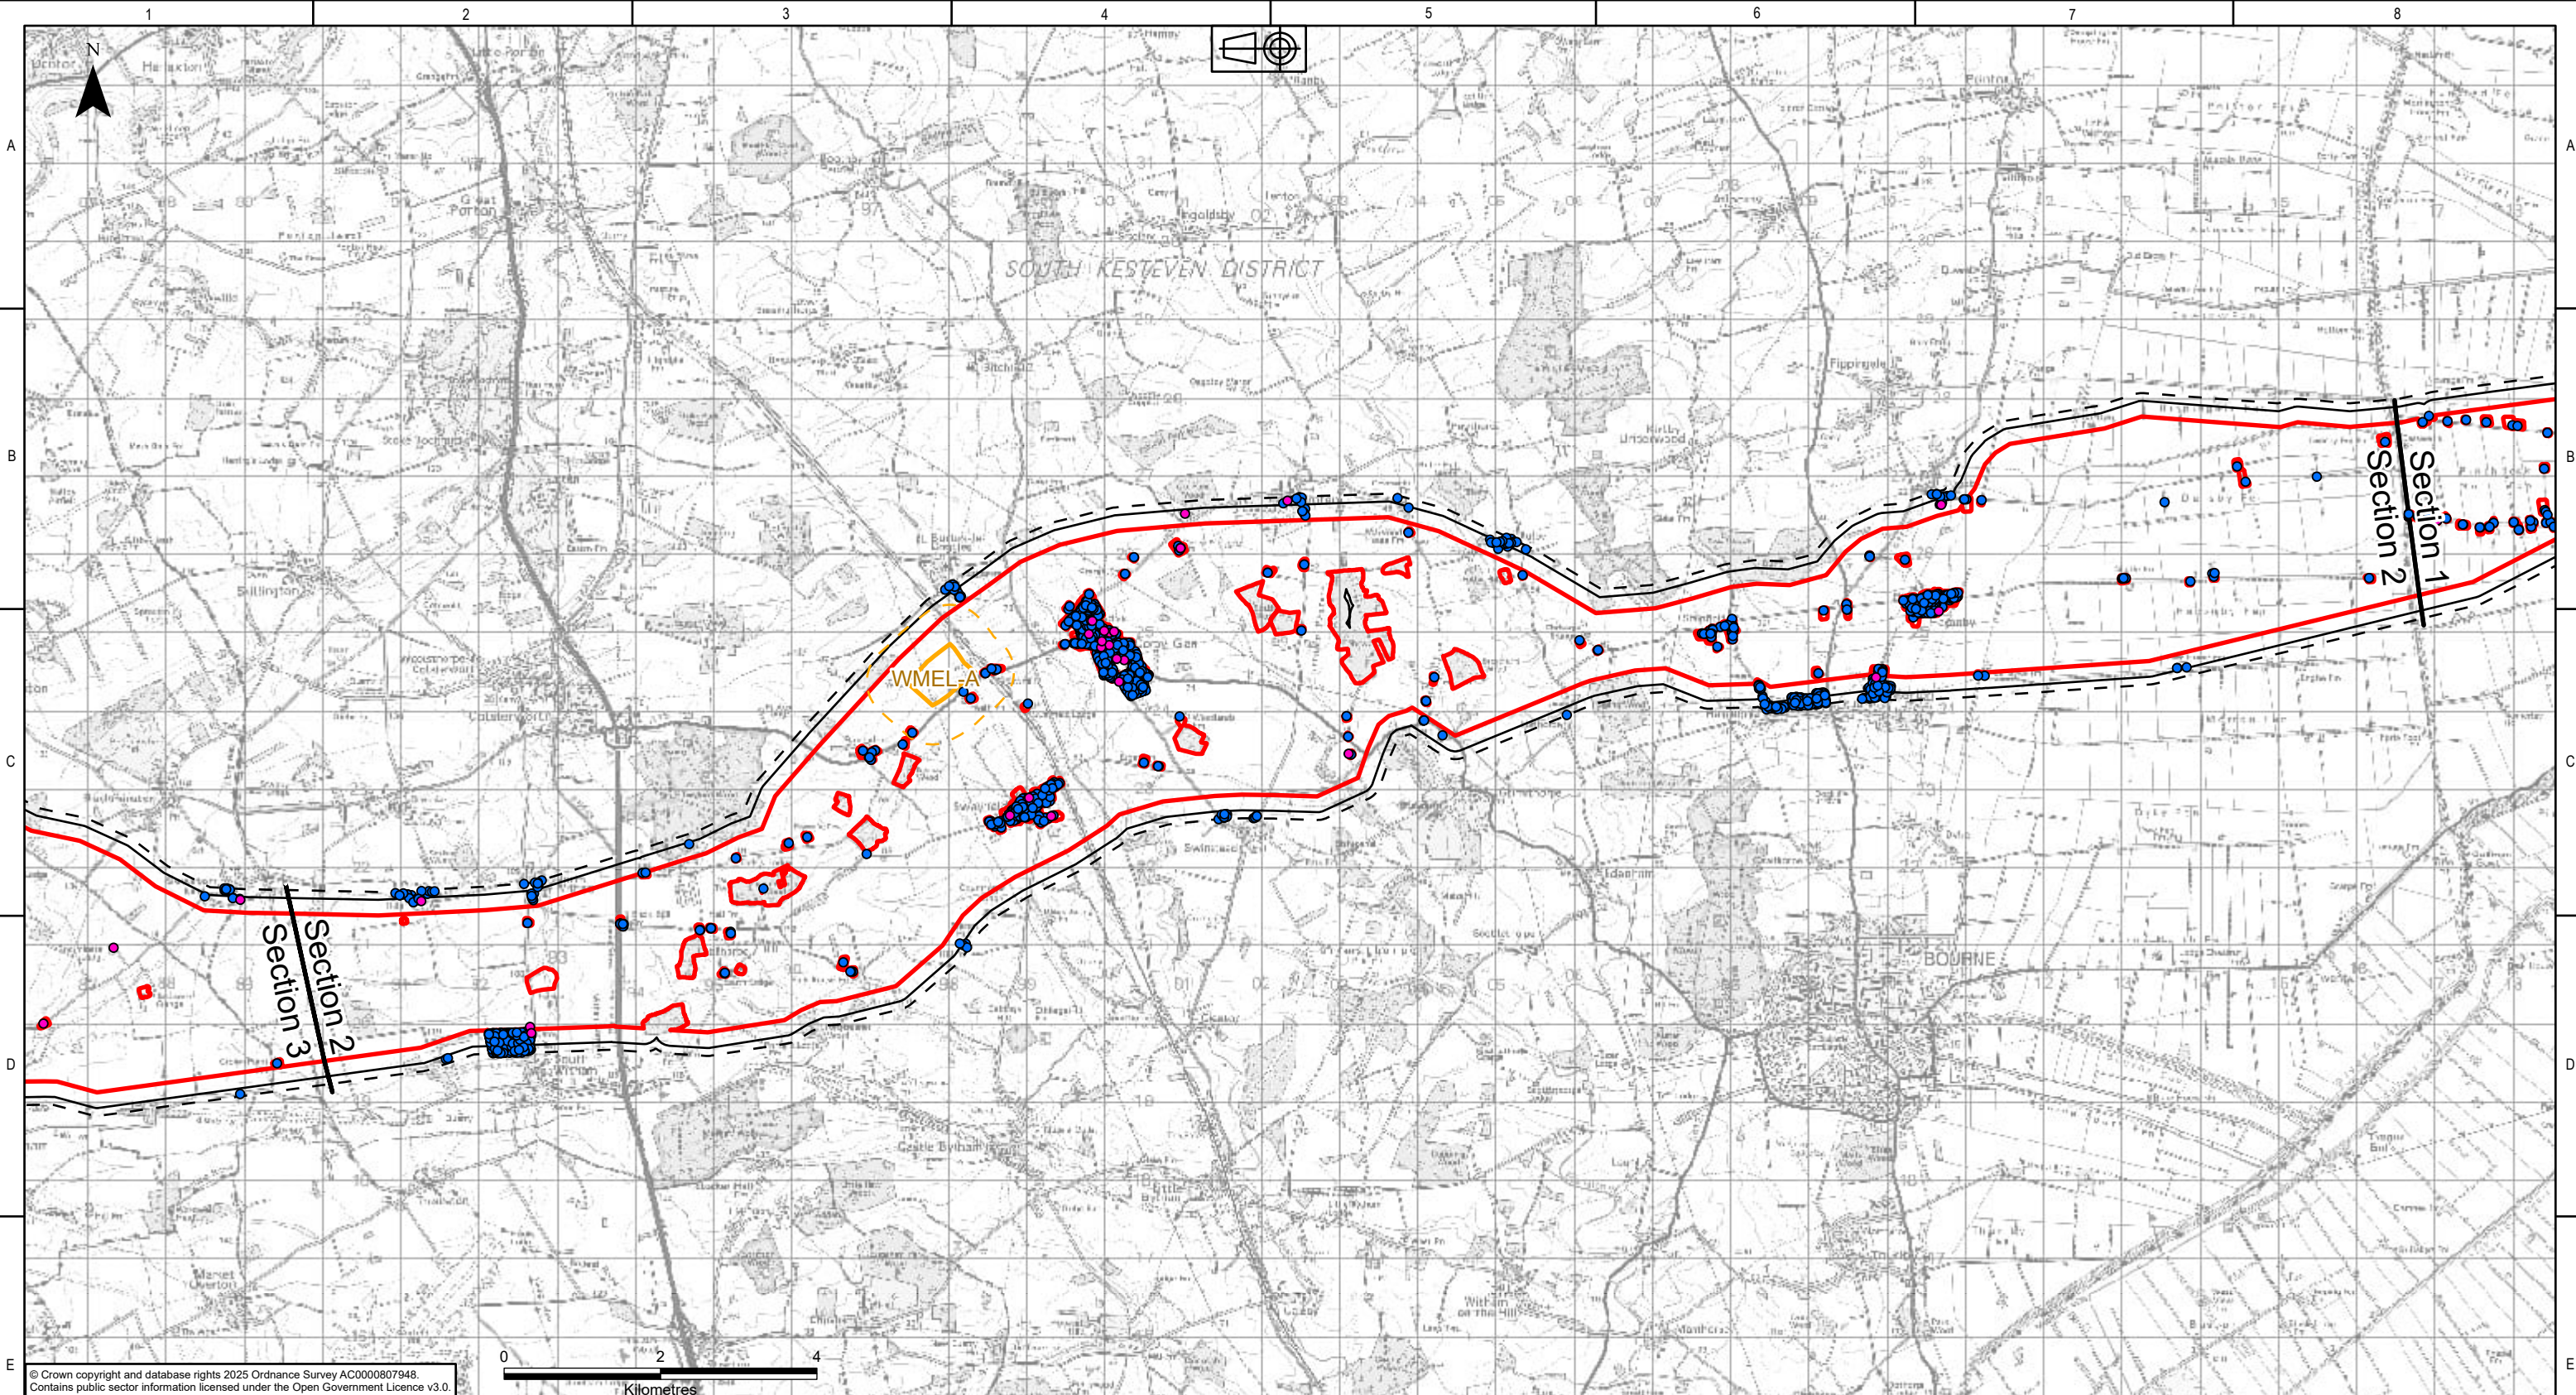

© Crown copyright and database rights 2025 Ordnance Survey AC0000807948.
Contains public sector information licensed under the Open Government Licence v3.0.

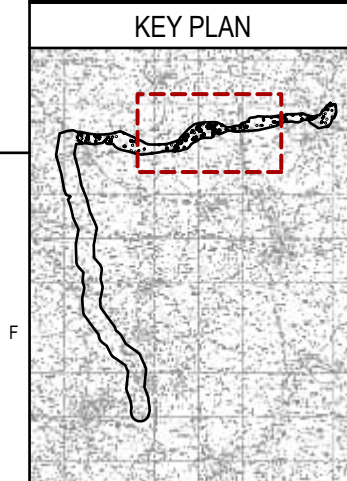

- Legend**
- Scoping Boundary
 - Sections
 - Substations Siting Area
 - 200m study area for operational noise from overhead lines
 - 300m study area for construction noise
 - 500m study area for operational noise from substations
- Address Data**
- Potentially noise sensitive non-residential
 - Residential

P01.01	28/10/2025	First issue		FG	DM	HJ	CS
Rev.	Date	Comment		Des	Drw by	Check	Appr.

nationalgrid
National Grid plc, Warwick Technology Park,
Gallows Hill, Warwick, CV34 6DA

Contractor


AECOM

ARUP

Designed
F.ROGERSON

Drawn
D.MOSNEANU

Site Weston Marsh to East Leicestershire			
Title Scoping Report: Figure 15.1 Noise and Vibration Study Areas			
Purpose of issue For Information			Status S2
Drawing No. WMEL-AAJ-ENVS-ZZZZZZ-DRW-ES-000044			
NGET Drawing No. N/A			Sheet 2 of 5
Date 28/10/2025			Scale 1:80,000
Checked H.JENNER			Size A3
Approved C.STOCKS			Revision P01

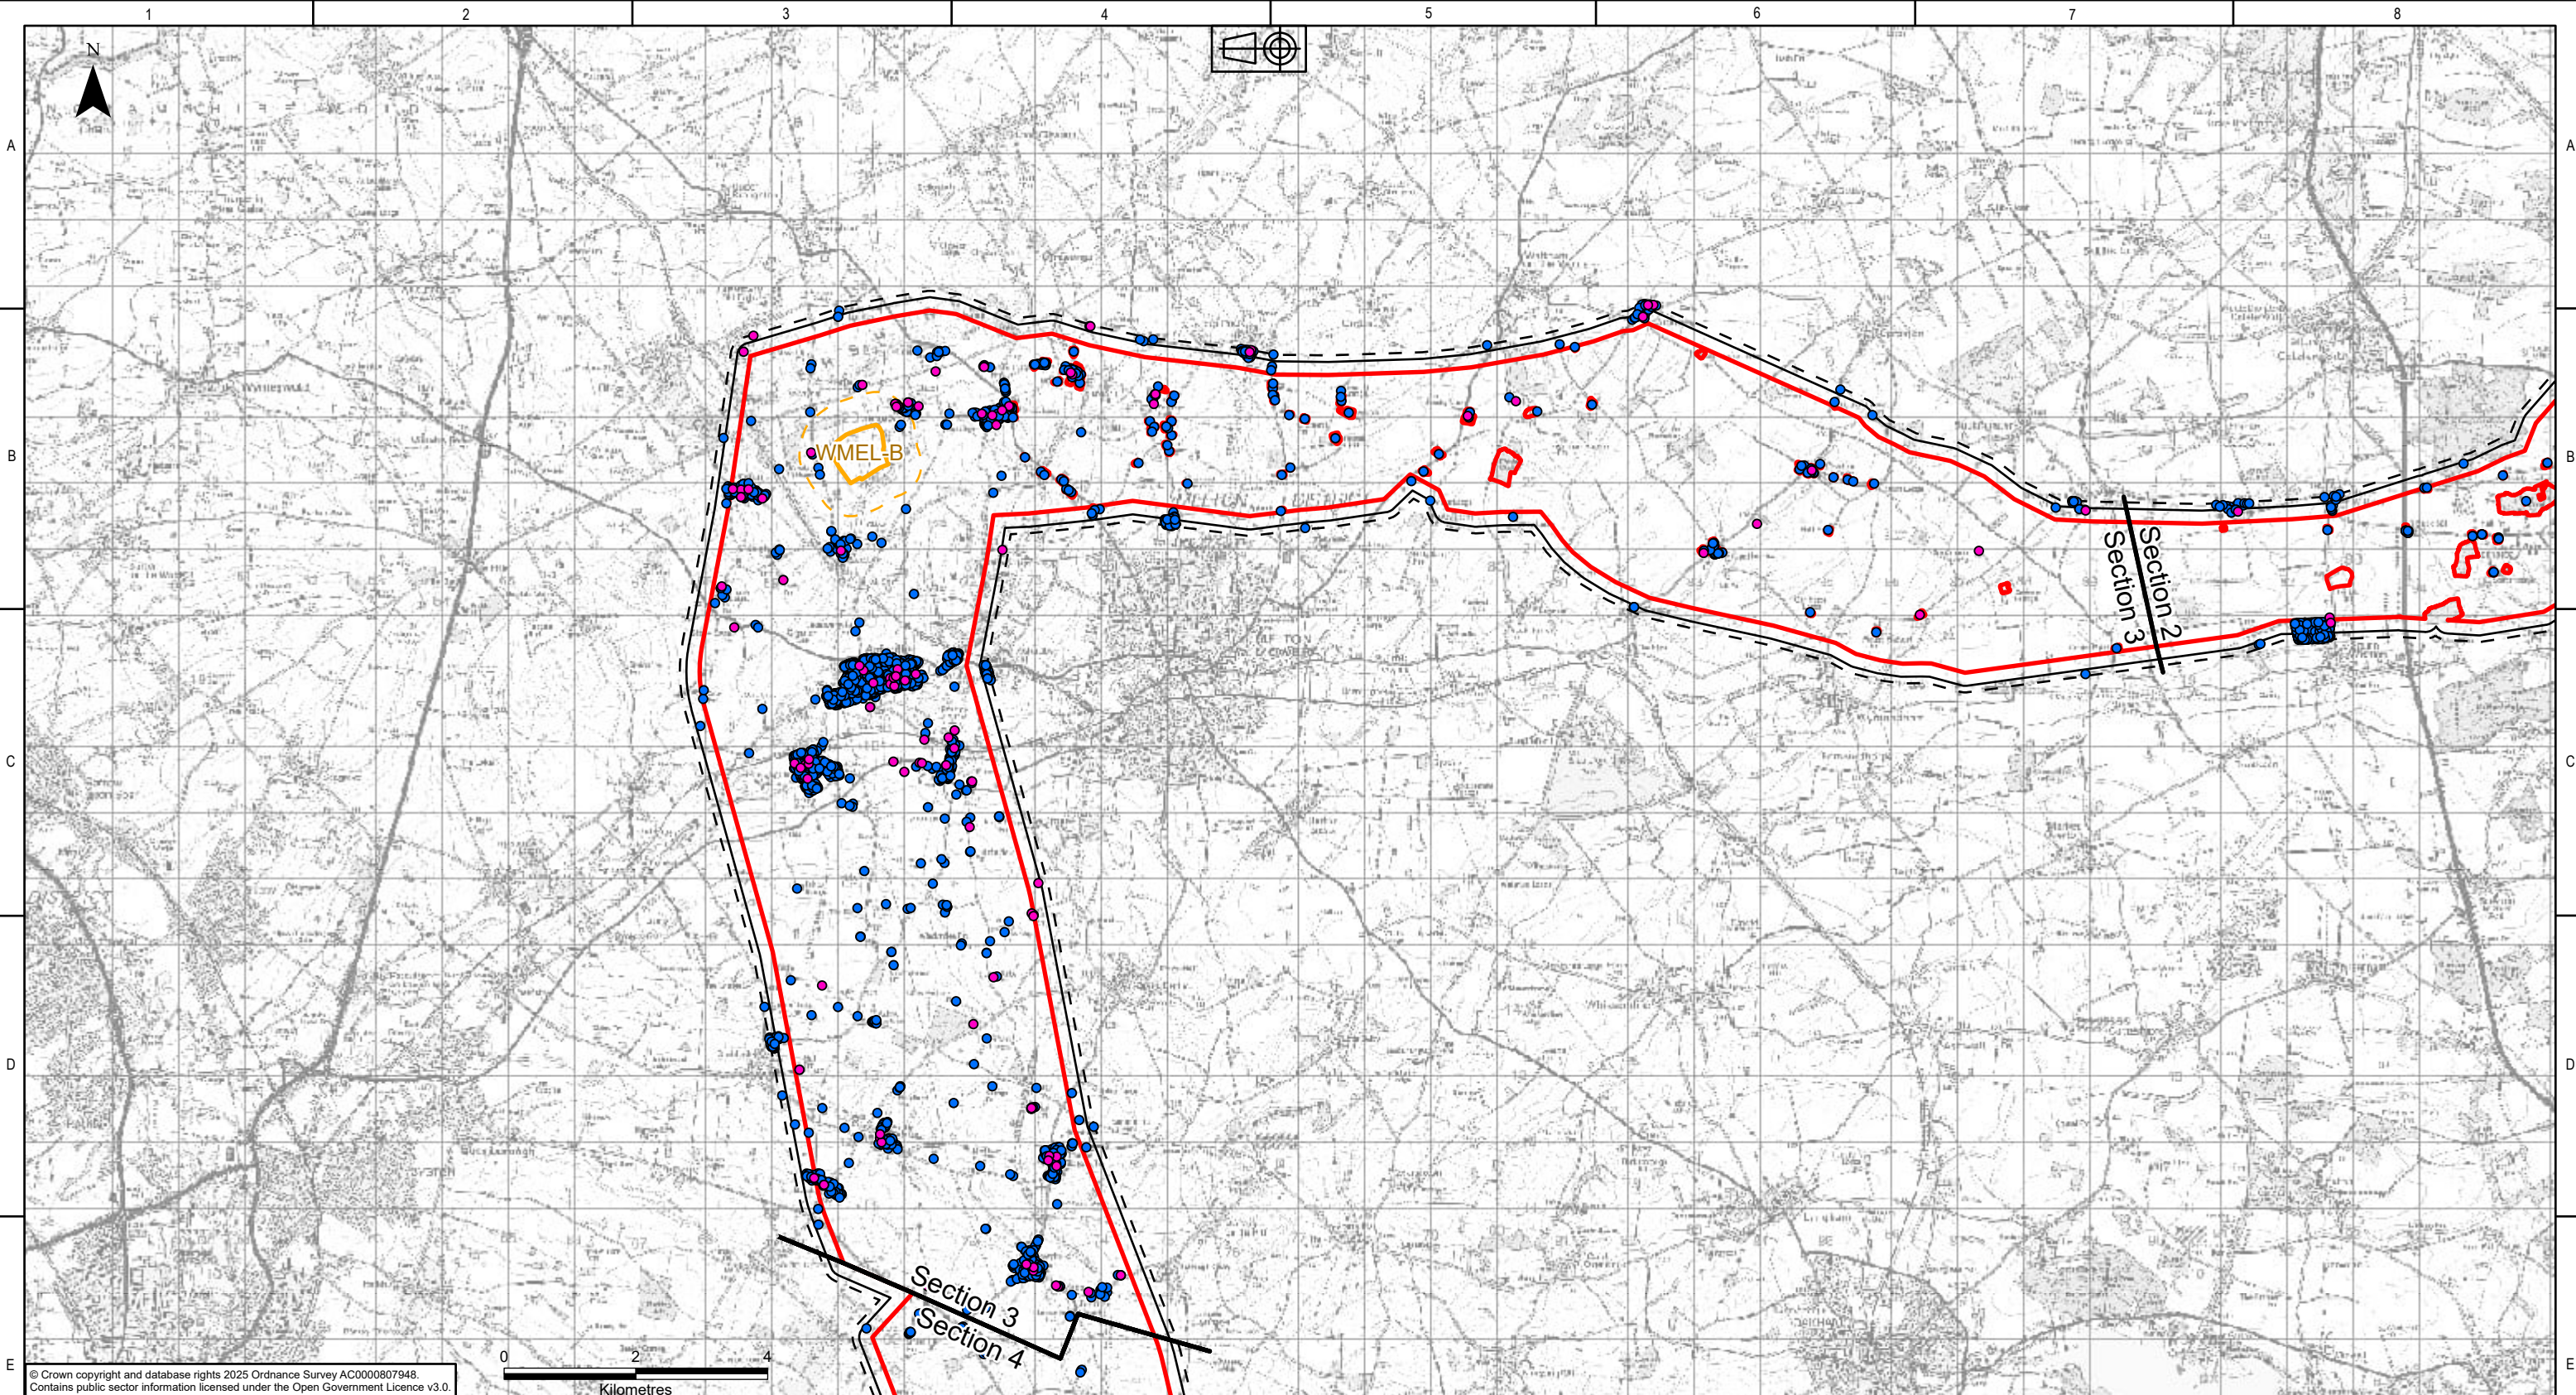

© Crown copyright and database rights 2025 Ordnance Survey AC0000807948.
Contains public sector information licensed under the Open Government Licence v3.0.

KEY PLAN


Legend

- Scoping Boundary
- Sections
- Substations Siting Area
- 200m study area for operational noise from overhead lines
- 300m study area for construction noise
- 500m study area for operational noise from substations

Address Data

 - Potentially noise sensitive non-residential
 - Residential

								nationalgrid National Grid plc, Warwick Technology Park, Gallows Hill, Warwick, CV34 6DA		Site Weston Marsh to East Leicestershire				
								AECOM		Title Scoping Report: Figure 15.1 Noise and Vibration Study Areas				
								ARUP		Purpose of issue For Information				
										Status S2				
										Drawing No. WMEL-AAJ-ENVS-ZZZZZZ-DRW-ES-000044				
										NGET Drawing No. N/A				
										Sheet 3 of 5				
										Size A3				
P01.01	28/10/2025	First issue		FG	DM	HJ	CS	Designed F.ROGERSON	Drawn D.MOSNEANU	Checked H.JENNER	Approved C.STOCKS	Date 28/10/2025	Scale 1:95,000	Revision P01
Rev.	Date	Comment		Des	Drw by	Check	Appr.							

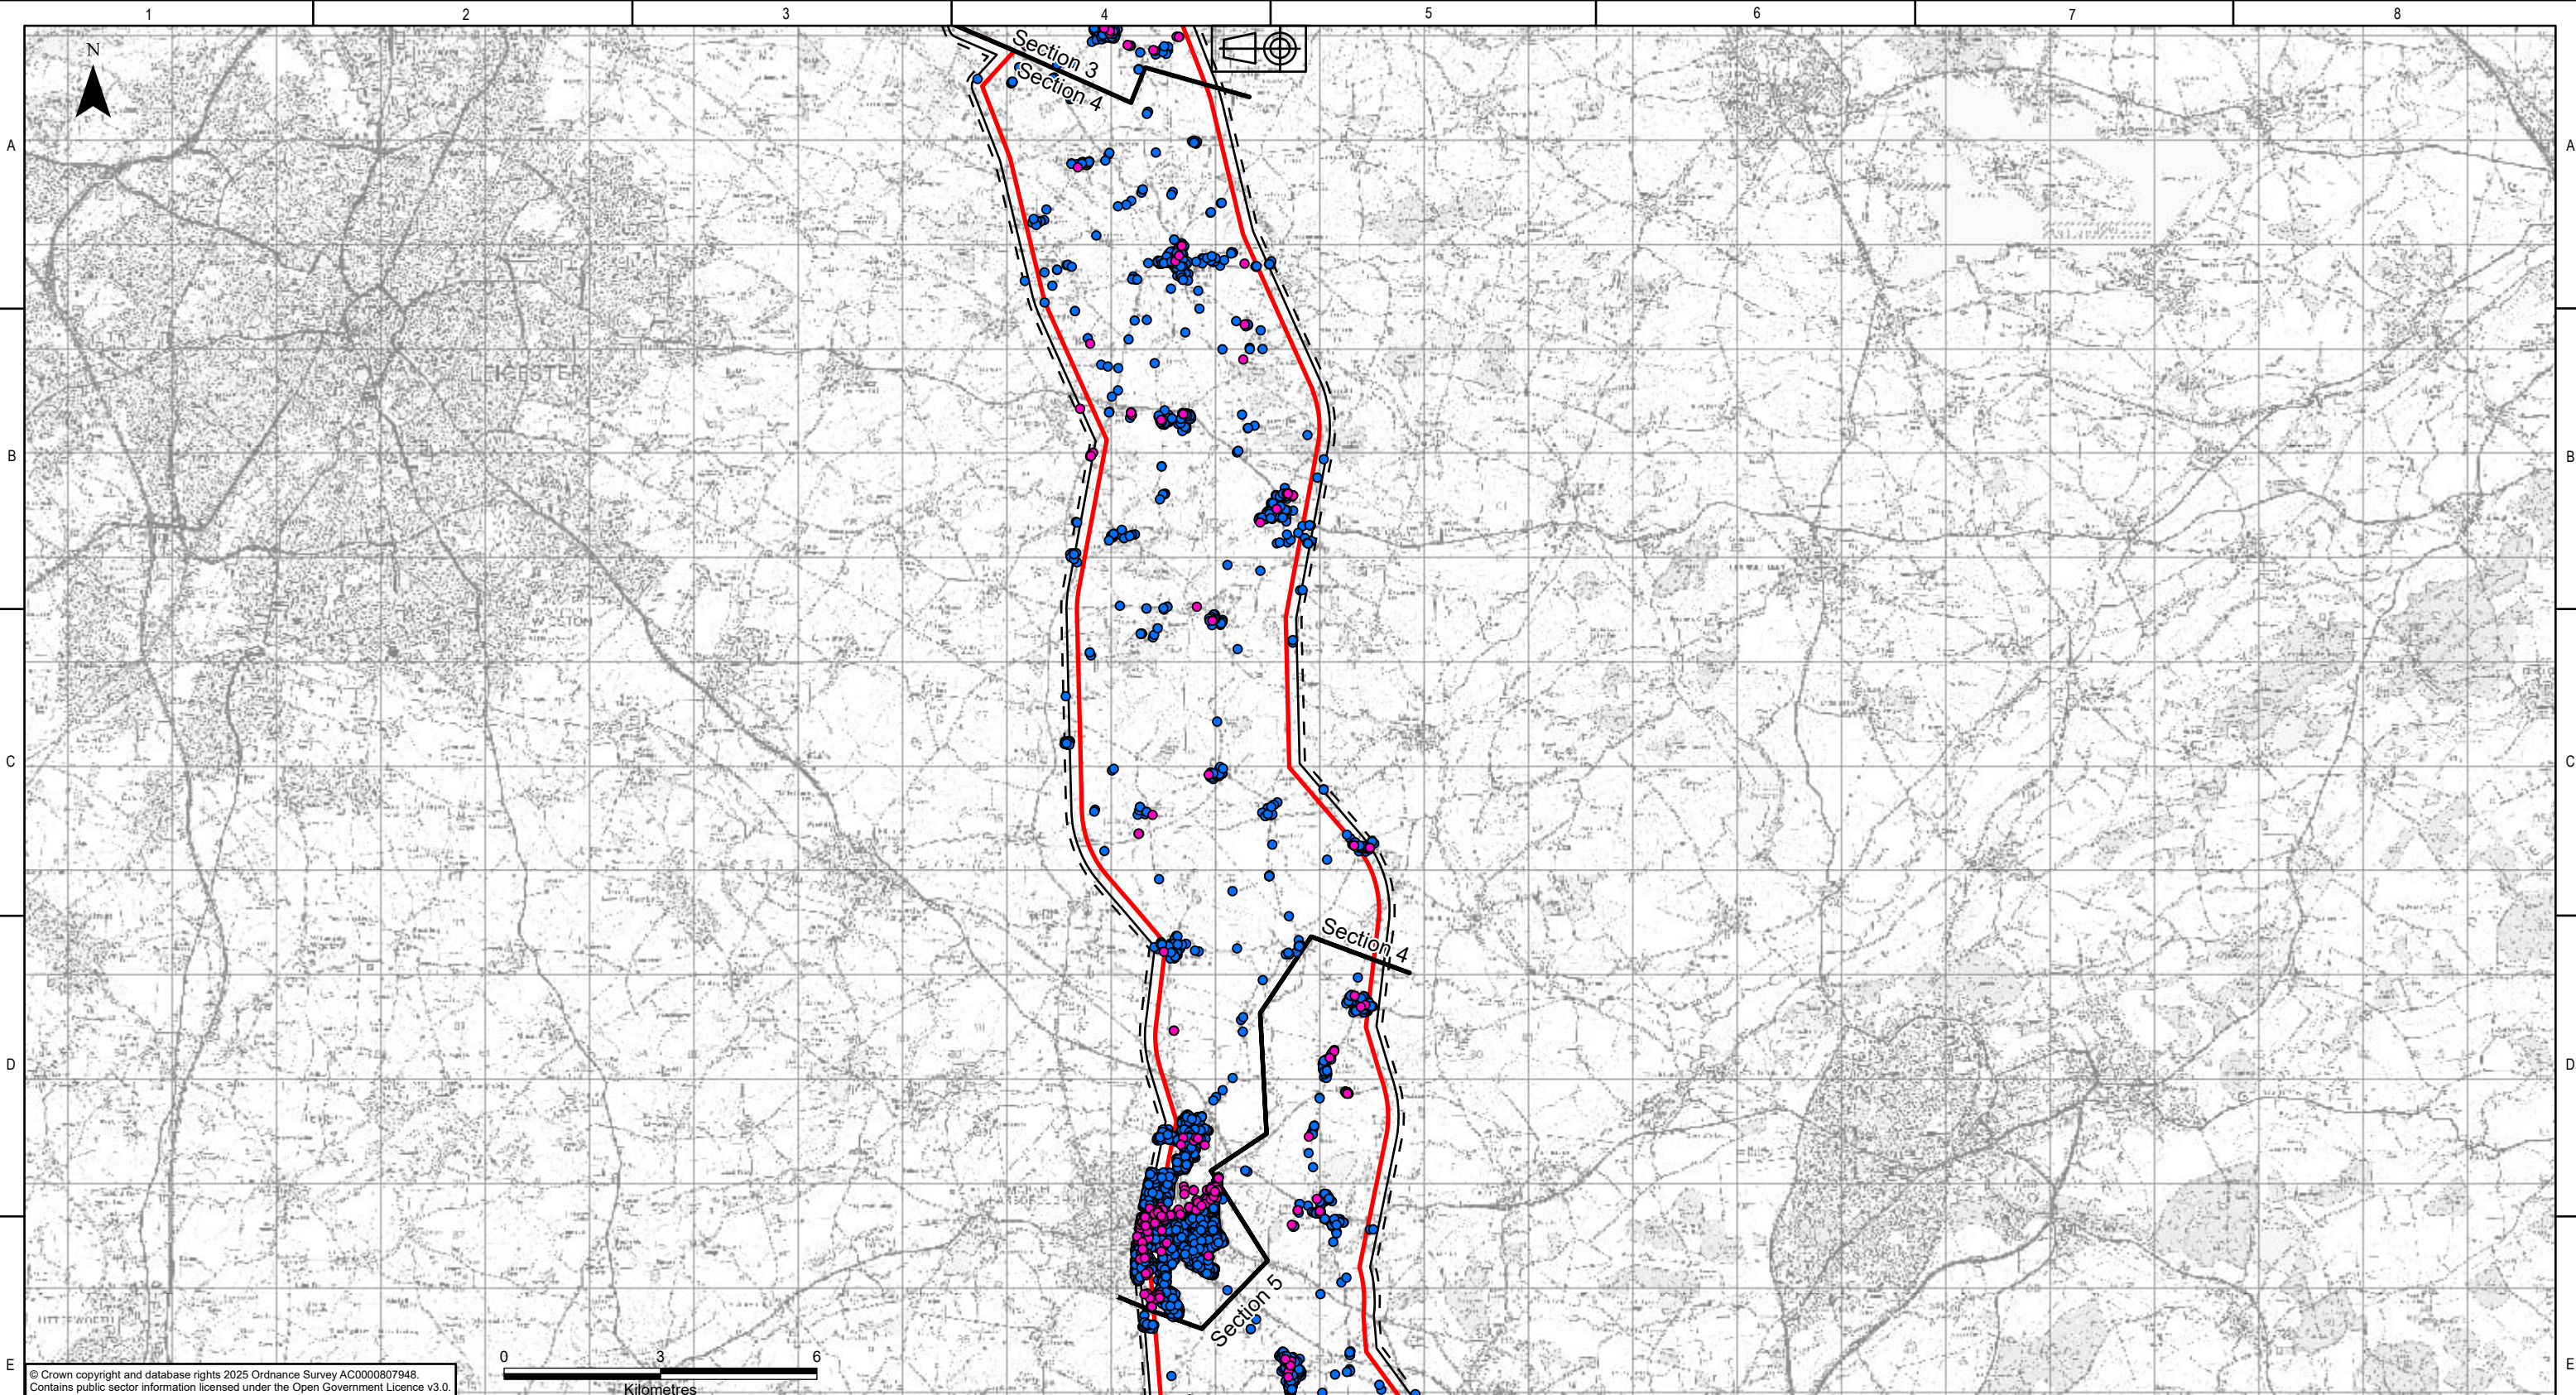

© Crown copyright and database rights 2025 Ordnance Survey AC0000807948.
Contains public sector information licensed under the Open Government Licence v3.0.

KEY PLAN

Legend

Scoping Boundary

Sections

200m study area for operational noise from overhead lines


300m study area for construction noise

Address Data

Potentially noise sensitive non-residential

Residential

							nationalgrid National Grid plc, Warwick Technology Park, Gallows Hill, Warwick, CV34 6DA Contractor AECOM ARUP Designed F.ROGERSON Drawn D.MOSNEANU		Site Weston Marsh to East Leicestershire														
							Title Scoping Report: Figure 15.1 Noise and Vibration Study Areas																
							Purpose of issue For Information																
							Status S2																
							Drawing No. WMEL-AAJ-ENVS-ZZZZZZ-DRW-ES-000044																
							NGET Drawing No. N/A																
							Sheet 4 of 5 Size A3																
P01.01		28/10/2025	First issue	FG	DM	HJ	CS	Checked H.JENNER		Approved C.STOCKS		Date 28/10/2025		Scale 1:120,000		Revision P01							
Rev.		Date		Comment		Des	Drw by	Check	Appr.	Designed F.ROGERSON		Drawn D.MOSNEANU		Checked H.JENNER		Approved C.STOCKS		Date 28/10/2025		Scale 1:120,000		Revision P01	

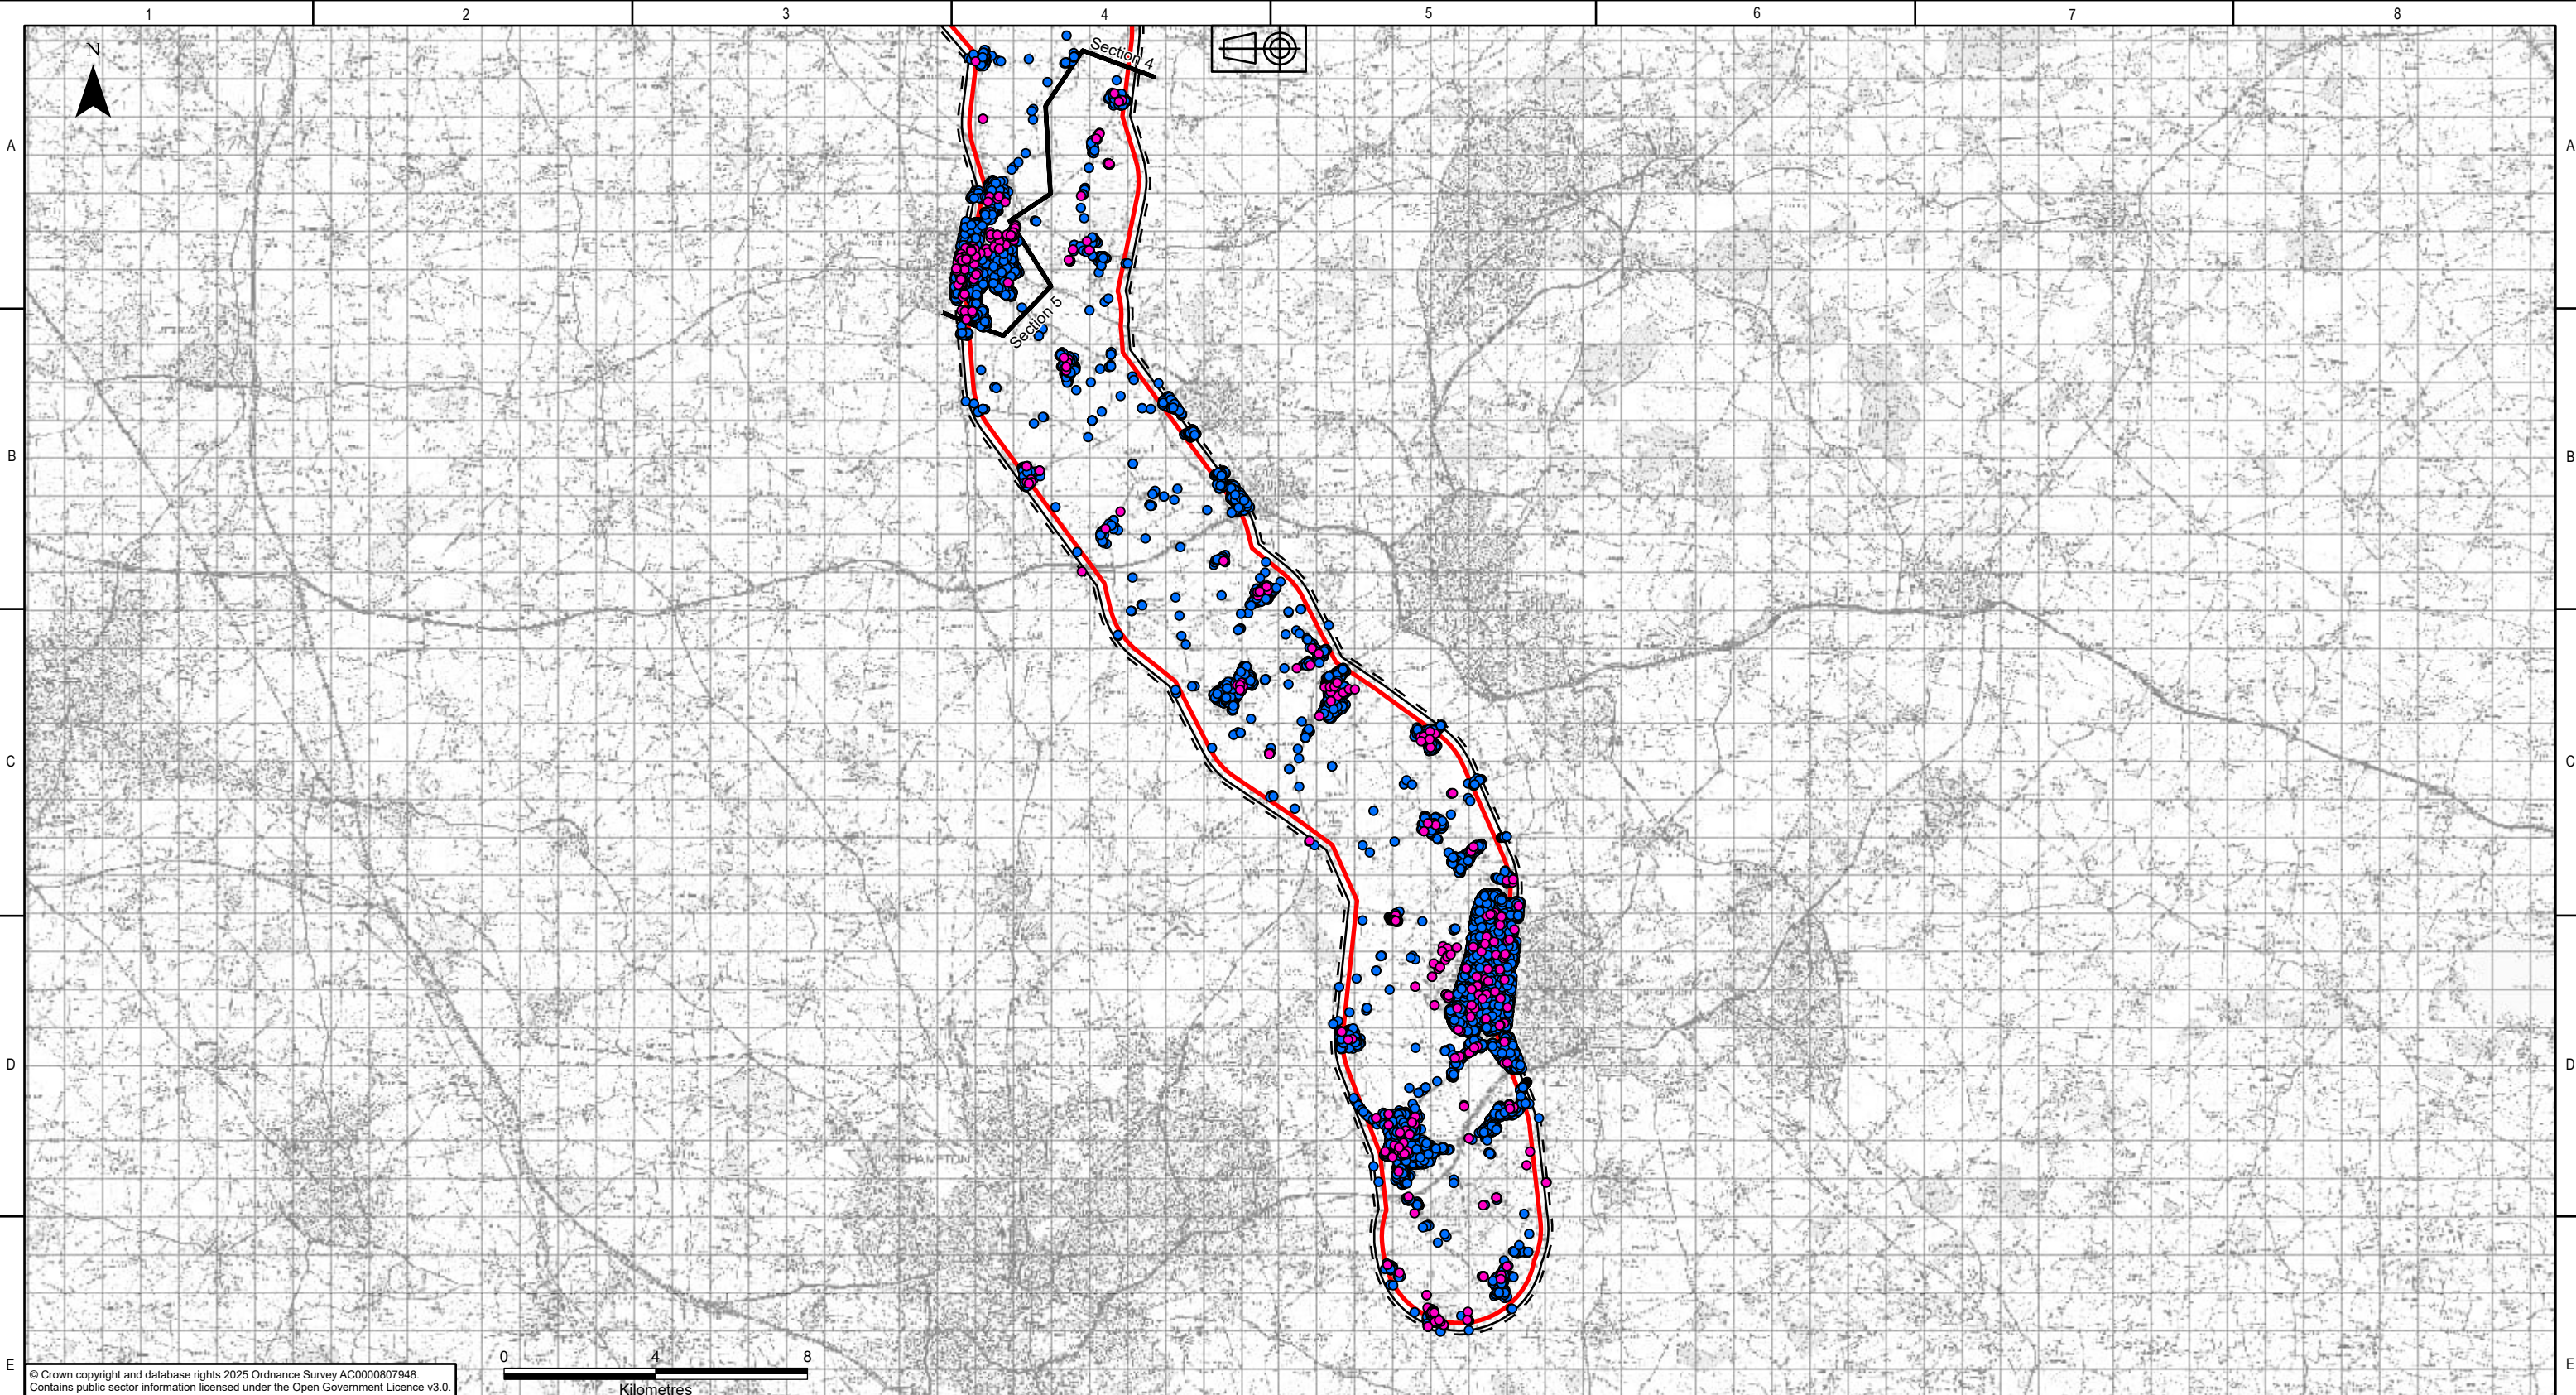

KEY PLAN

Legend

Scoping Boundary

Sections

200m study area for operational noise from overhead lines

300m study area for construction noise

Address Data

Potentially noise sensitive non-residential

Residential

P01.01	28/10/2025	First issue	FG	DM	HJ	CS
Rev.	Date	Comment	Des	Drw by	Check	Appr.

nationalgrid

National Grid plc, Warwick Technology Park,
Gallows Hill, Warwick, CV34 6DA

Contractor

AECOM

ARUP

Designed
F.ROGERSON

Drawn
D.MOSNEANU

Site

Weston Marsh to East Leicestershire

Title

Scoping Report:
Figure 15.1
Noise and Vibration Study Areas

Purpose of issue
For Information

Status
S2

Drawing No.
WMEL-AAJ-ENVS-ZZZZZZ-DRW-ES-000044

NGET Drawing No.
N/A

Sheet 5 of 5

Size
A3


Checked
H.JENNER

Approved
C.STOCKS

Date
28/10/2025

Scale
1:165,000

Revision
P01

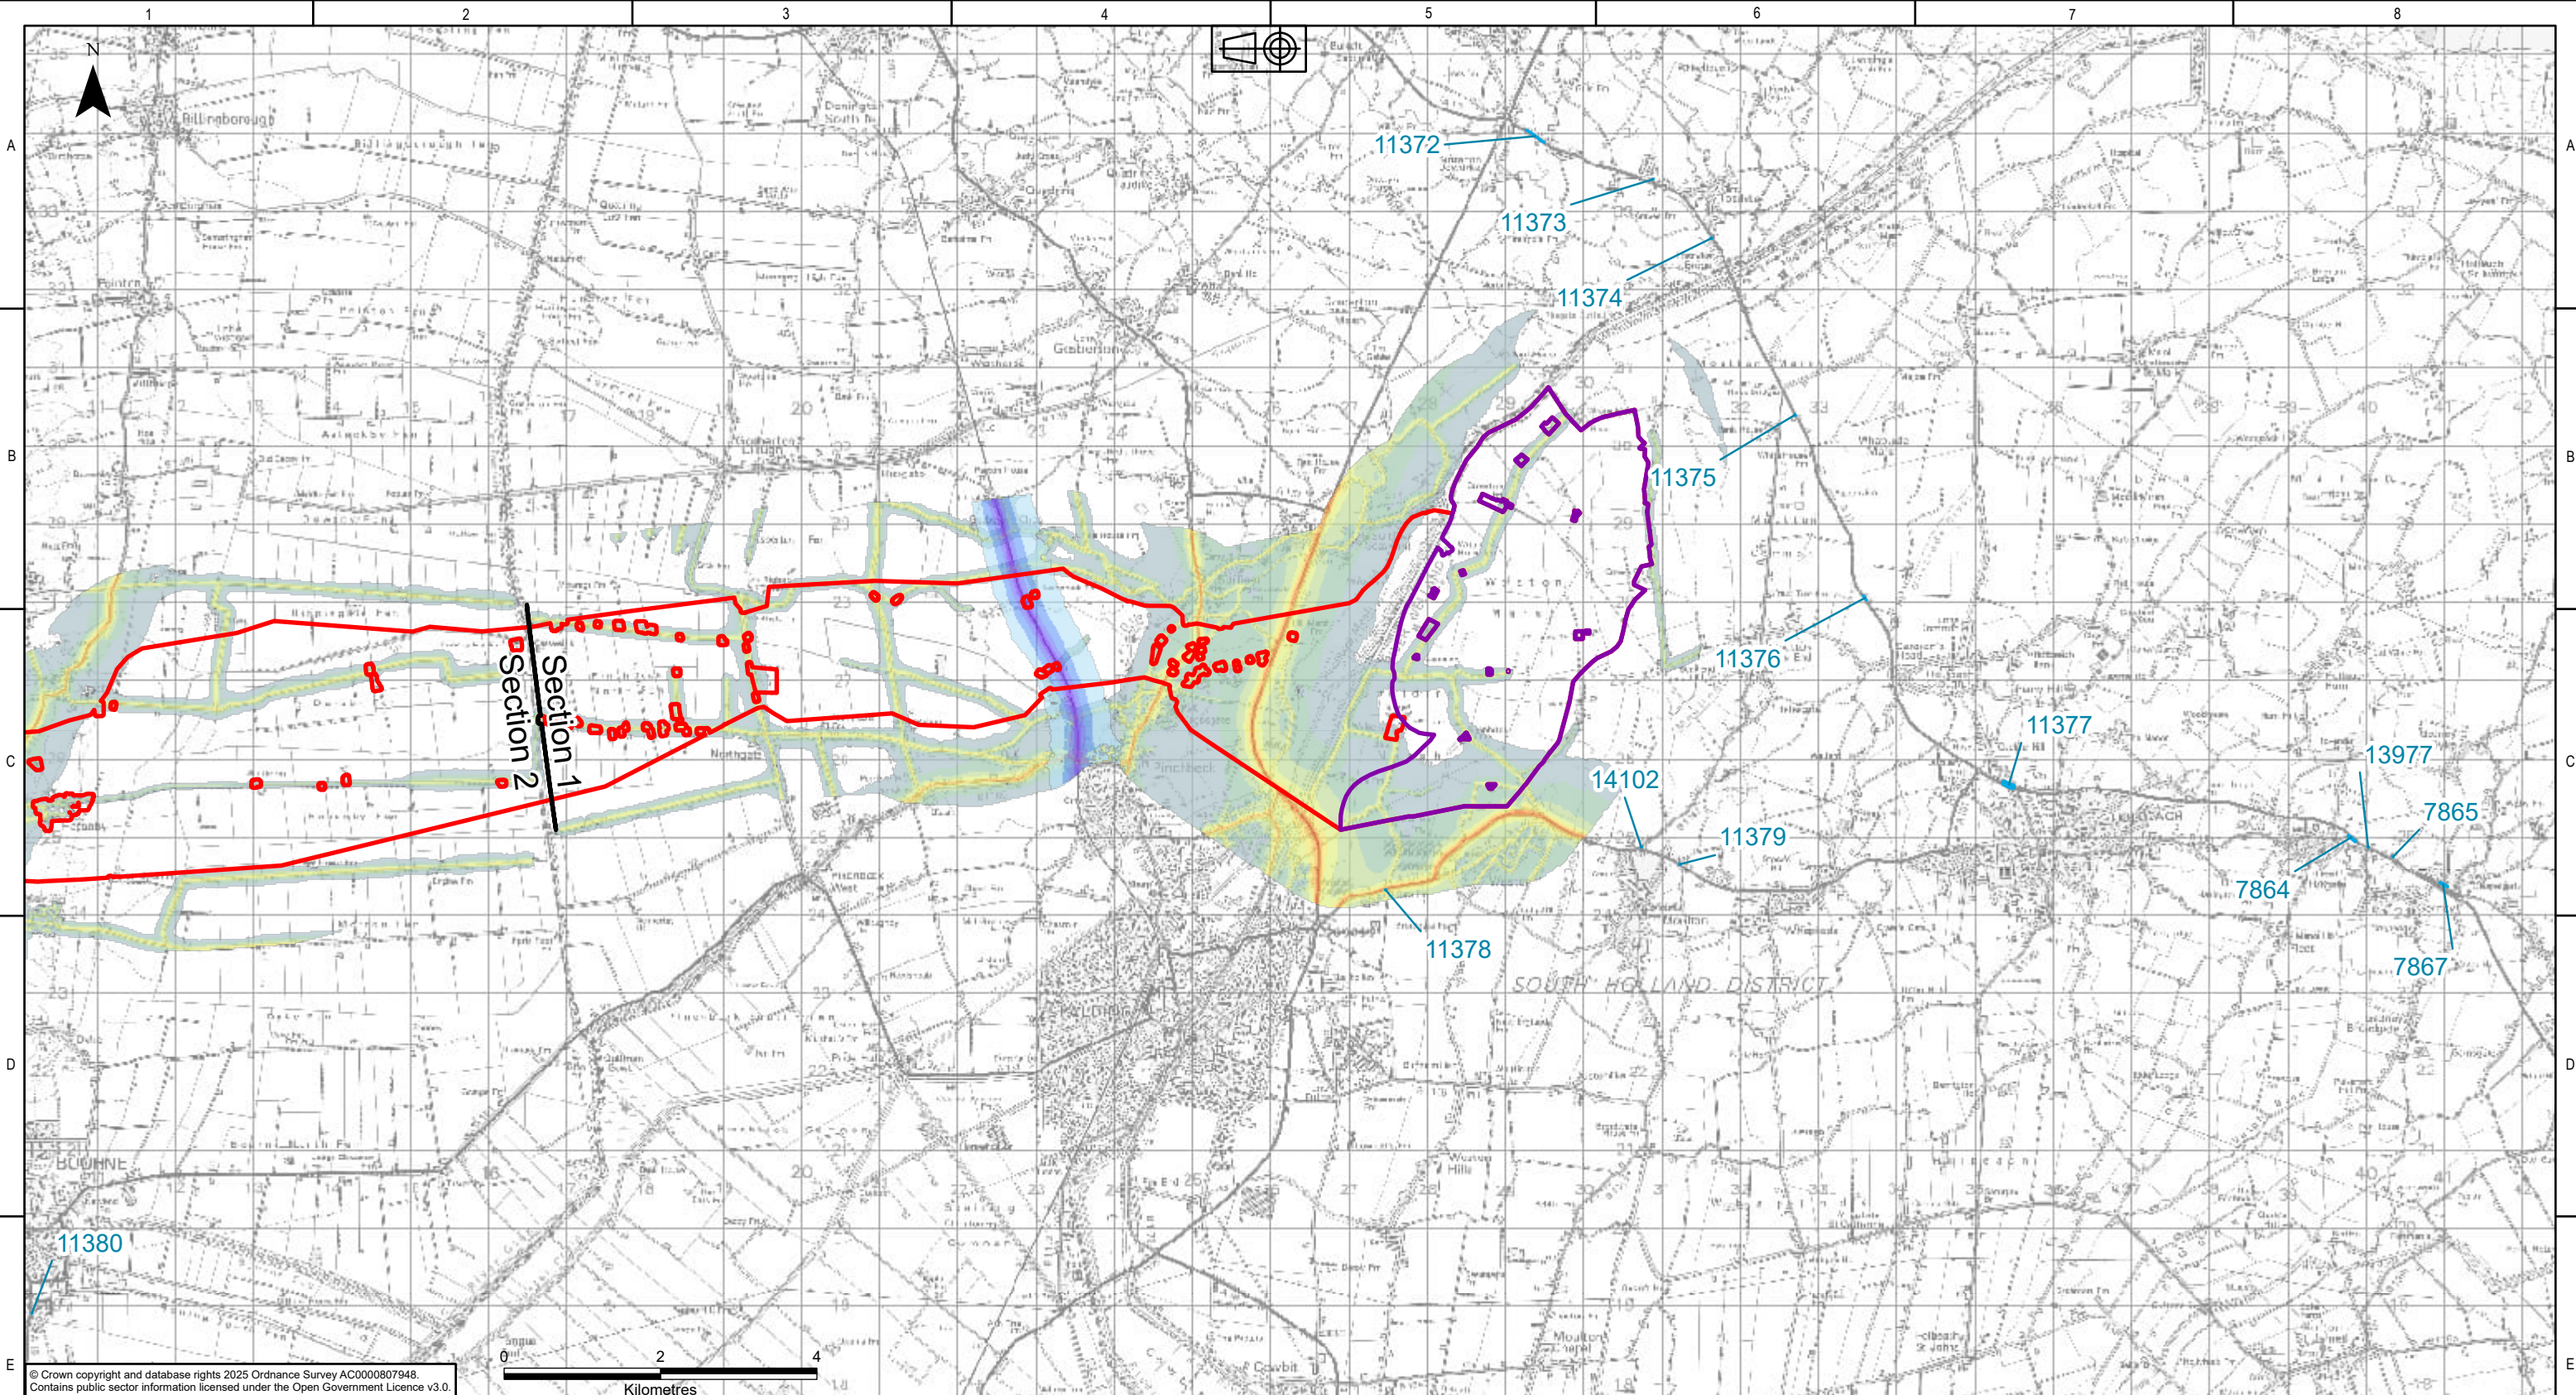

KEY PLAN

Legend

Scoping Boundary

Sections

Refined Weston Marsh Substation Siting Zone

Noise Action Planning Important Areas Round 3

Rail

Road

Defra Round 4 Strategic Noise Mapping Data (Rail) dB Lden

< 40

40 - 45

45 - 50

50 - 55

55 - 60

60 - 65

65 - 70

70 - 75

75 - 80

≥ 80

Defra Round 4 Strategic Noise Mapping Data (Road) dB Lden

< 40

40 - 45

45 - 50

50 - 55

55 - 60

60 - 65

65 - 70

70 - 75

75 - 80

≥ 80

Note: Round 4 Noise Action Planning Important Areas are not yet available.

P01.01	28/10/2025	First issue	FG	DM	HJ	CS
Rev.	Date	Comment	Des	Drw by	Check	Appr.

nationalgrid

National Grid plc, Warwick Technology Park, Gallows Hill, Warwick, CV34 6DA

AECOM

ARUP

Designed

F.ROGERSON

Drawn

D.MOSNEANU

Contractor

Weston Marsh to East Leicestershire

Title

Scoping Report: Figure 15.2 Noise and Vibration Baseline

Purpose of issue

For Information

Status

S2

Drawing No.

WMEL-AAJ-ENVS-ZZZZZZ-DRW-ES-000045

NGET Drawing No.

N/A

Sheet 1 of 5

Size

A3

Checked

H.JENNER

Approved

C.STOCKS

Date



28/10/2025

Scale

1:80,000

Revision

P01

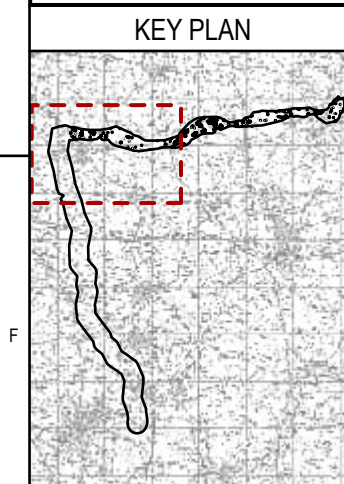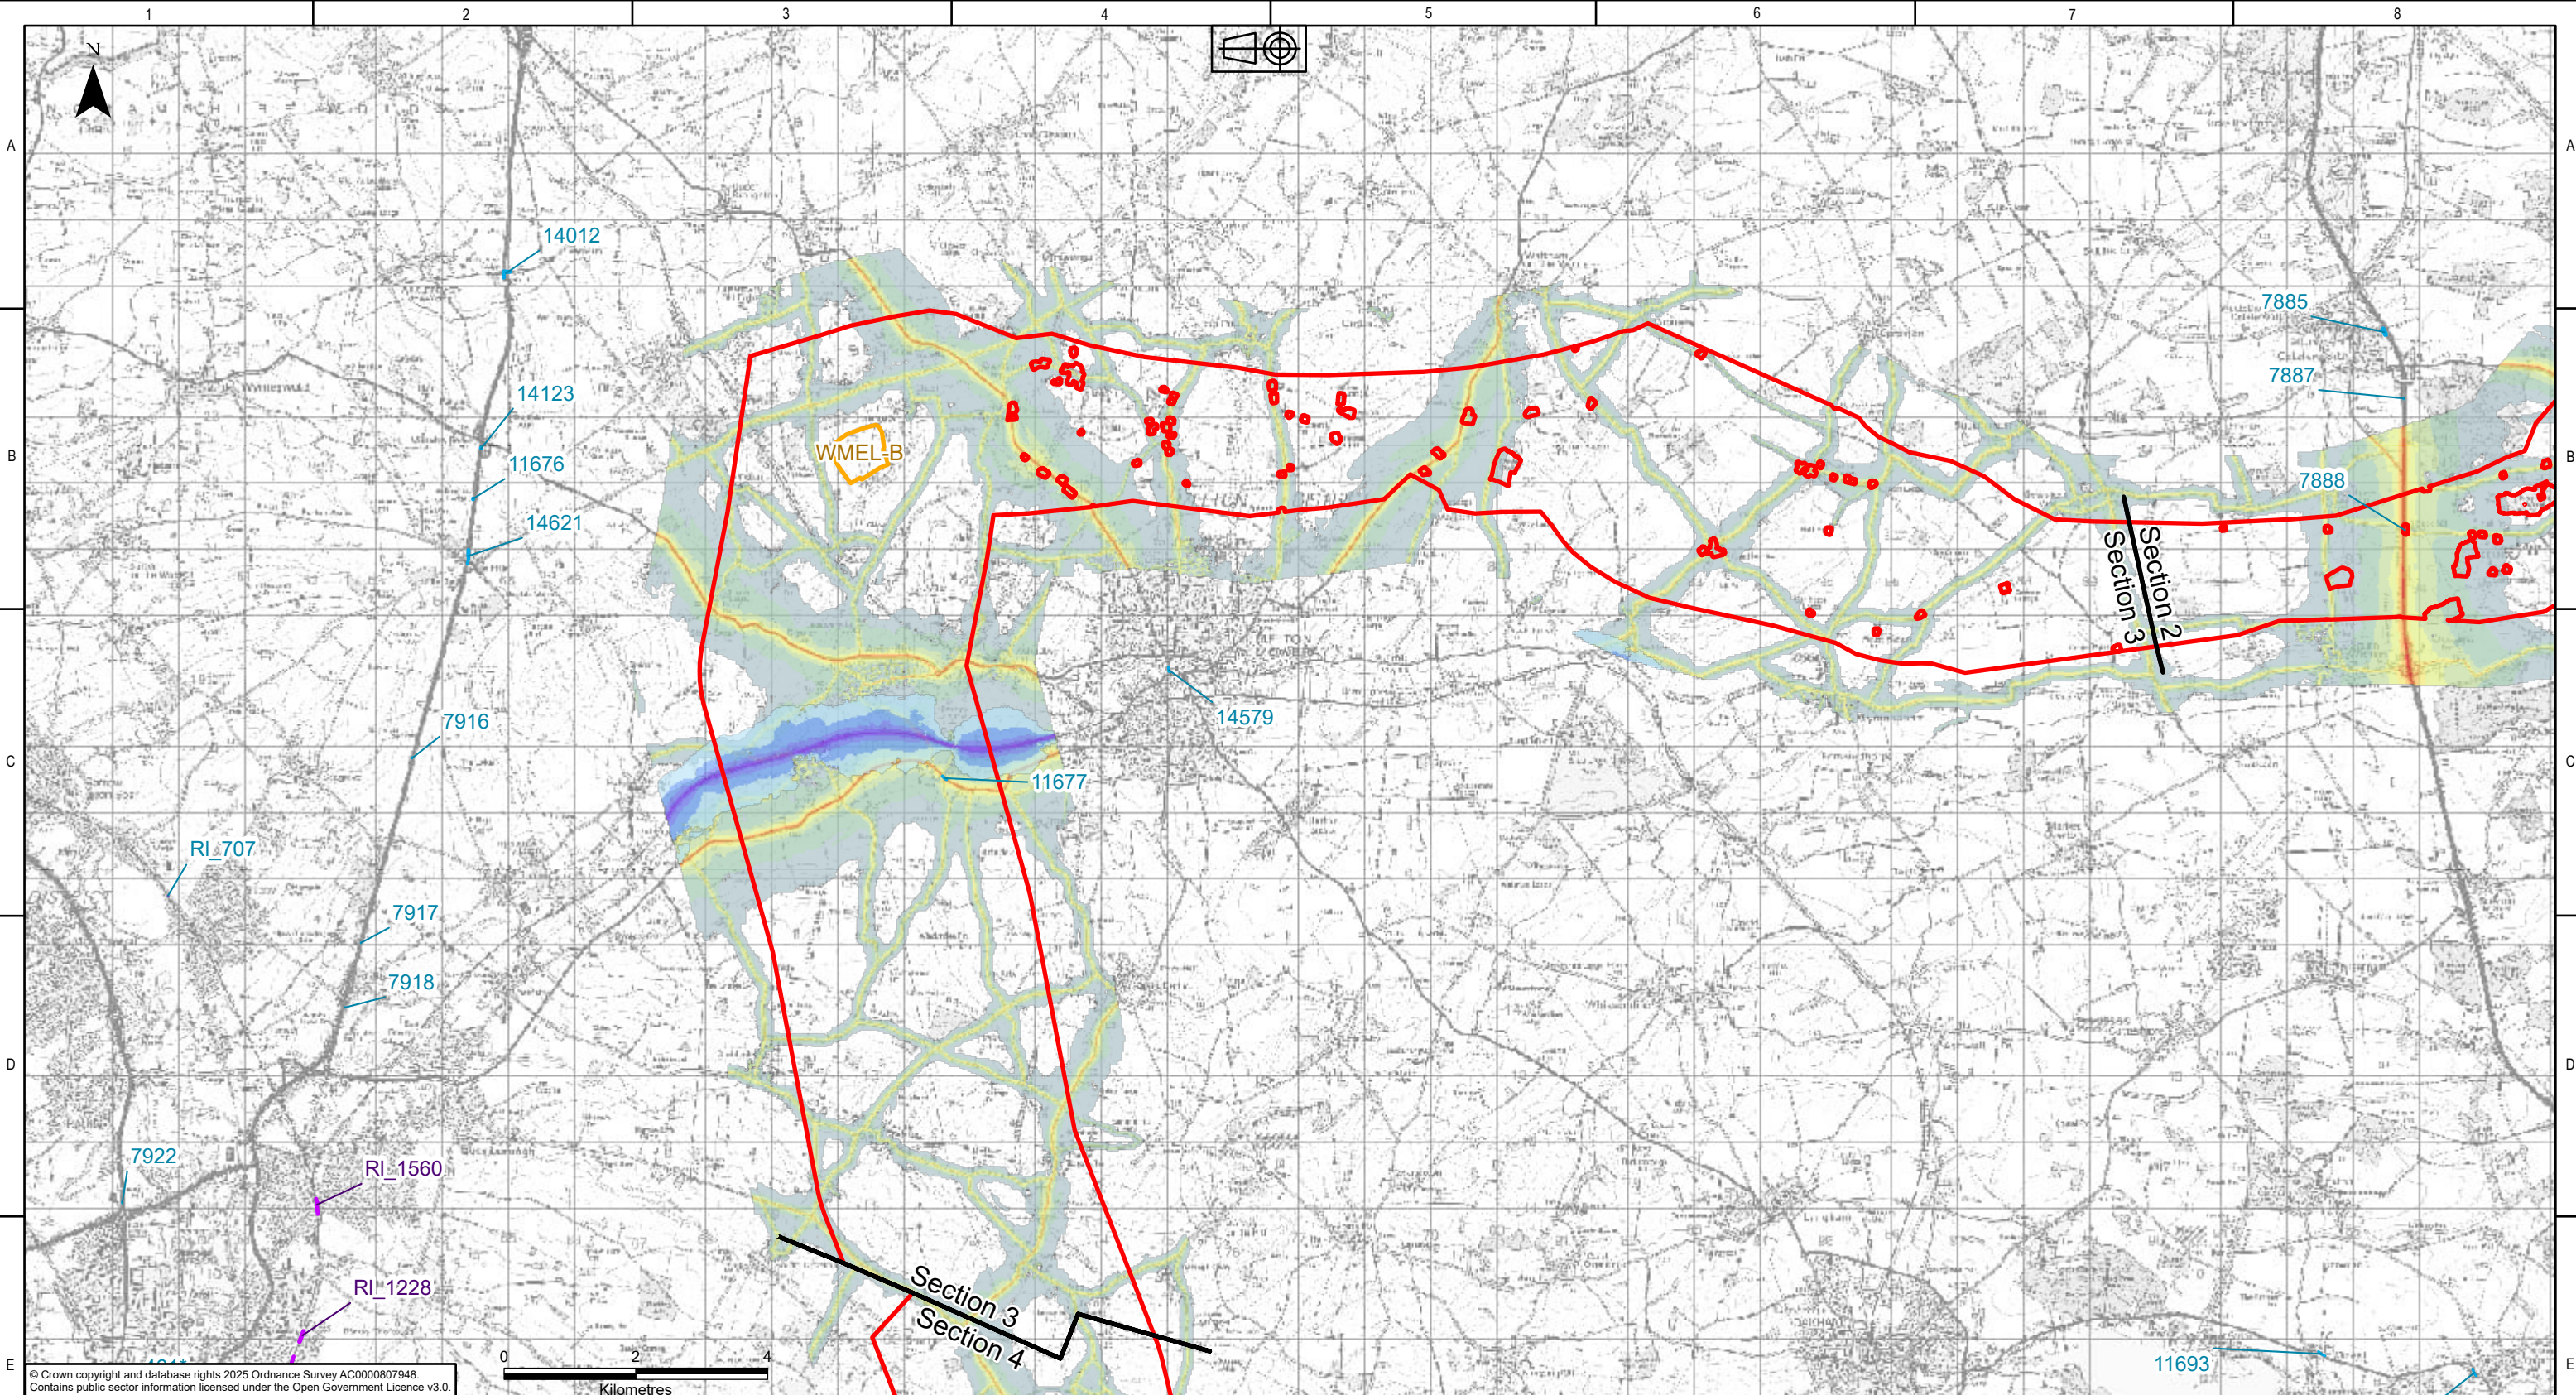

Legend

- Scoping Boundary
- Sections
- Substations Siting Area
- Noise Action Planning Important Areas Round 3
- Rail
- Road

Defra Round 4 Strategic Noise Mapping Data (Rail) dB Lden

< 40
40 - 45
45 - 50
50 - 55
55 - 60
60 - 65
65 - 70
70 - 75
75 - 80
≥ 80

Defra Round 4 Strategic Noise Mapping Data (Road) dB Lden

< 40
40 - 45
45 - 50
50 - 55
55 - 60
60 - 65
65 - 70
70 - 75
75 - 80
≥ 80

Note: Round 4 Noise Action Planning Important Areas are not yet available.

P01.01	28/10/2025	First issue		FG	DM	HJ	CS
Rev.	Date	Comment		Des	Drw by	Check	Appr.

nationalgrid
National Grid plc, Warwick Technology Park,
Gallows Hill, Warwick, CV34 6DA

Contractor


AECOM

ARUP

Designed
F.ROGERSON

Drawn
D.MOSNEANU

Site Weston Marsh to East Leicestershire	
Title Scoping Report: Figure 15.2 Noise and Vibration Baseline	
Purpose of issue For Information	Status S2
Drawing No. WMEL-AAJ-ENVS-ZZZZZ-DRW-ES-000045	
NGET Drawing No. N/A	Sheet 3 of 5
Size A3	Revision P01
Checked H.JENNER	Approved C.STOCKS
Date 28/10/2025	Scale 1:95,000

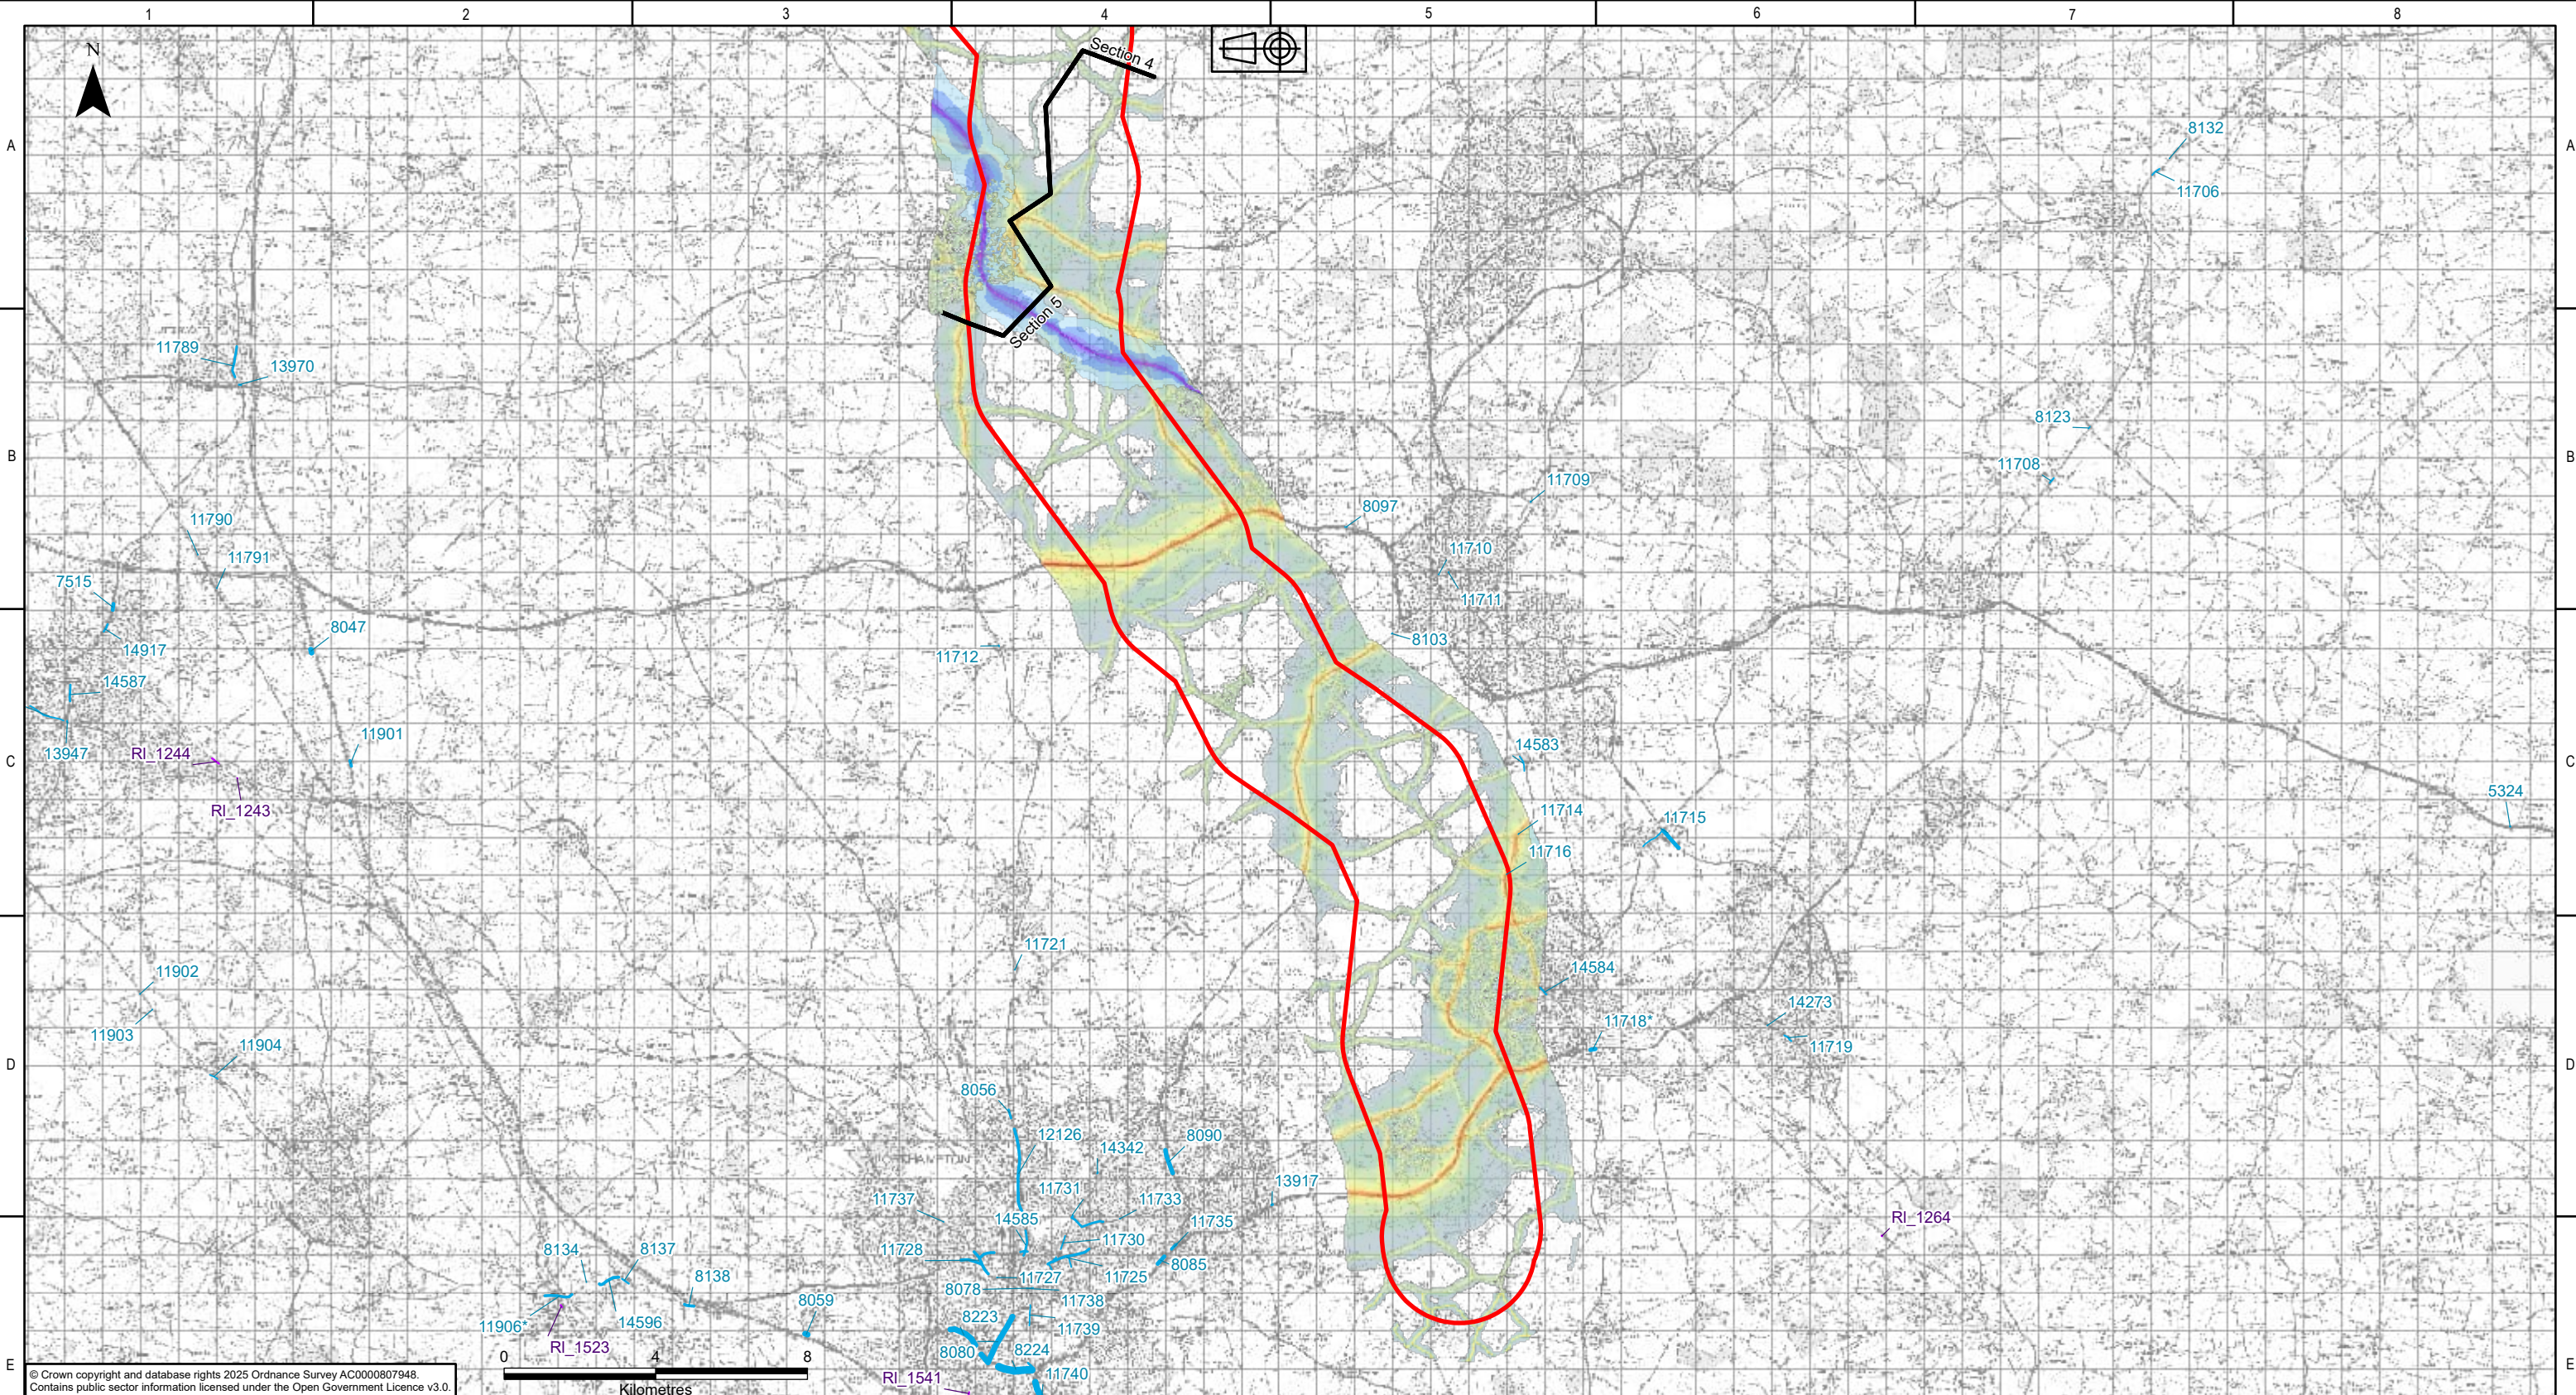

KEY PLAN

Legend

Scoping Boundary

Sections

Noise Action Planning Important Areas Round 3

Rail

Road

Defra Round 4 Strategic Noise Mapping Data (Rail) dB Lden

< 40
40 - 45
45 - 50
50 - 55
55 - 60
60 - 65
65 - 70
70 - 75
75 - 80
≥ 80

Defra Round 4 Strategic Noise Mapping Data (Road) dB Lden

< 40
40 - 45
45 - 50
50 - 55
55 - 60
60 - 65
65 - 70
70 - 75
75 - 80
≥ 80

Note: Round 4 Noise Action Planning Important Areas are not yet available.

P01.01	28/10/2025	First issue	FG	DM	HJ	CS
Rev.	Date	Comment	Des	Drw by	Check	Appr.

National Grid plc, Warwick Technology Park,
Gallows Hill, Warwick, CV34 6DA

Designed
F.ROGERSON

Drawn
D.MOSNEANU

Checked H.JENNER	Approved C.STOCKS	Date 28/10/2025	Scale 1:165,000	Revision P01
---------------------	----------------------	--------------------	--------------------	-----------------

Site
Weston Marsh to East Leicestershire

Title
Scoping Report:
Figure 15.2
Noise and Vibration Baseline

Purpose of issue
For Information


Status
S2

Drawing No.
WMEL-AAJ-ENVS-ZZZZZZ-DRW-ES-000045

NGET Drawing No.
N/A

Sheet 5 of 5

Size
A3

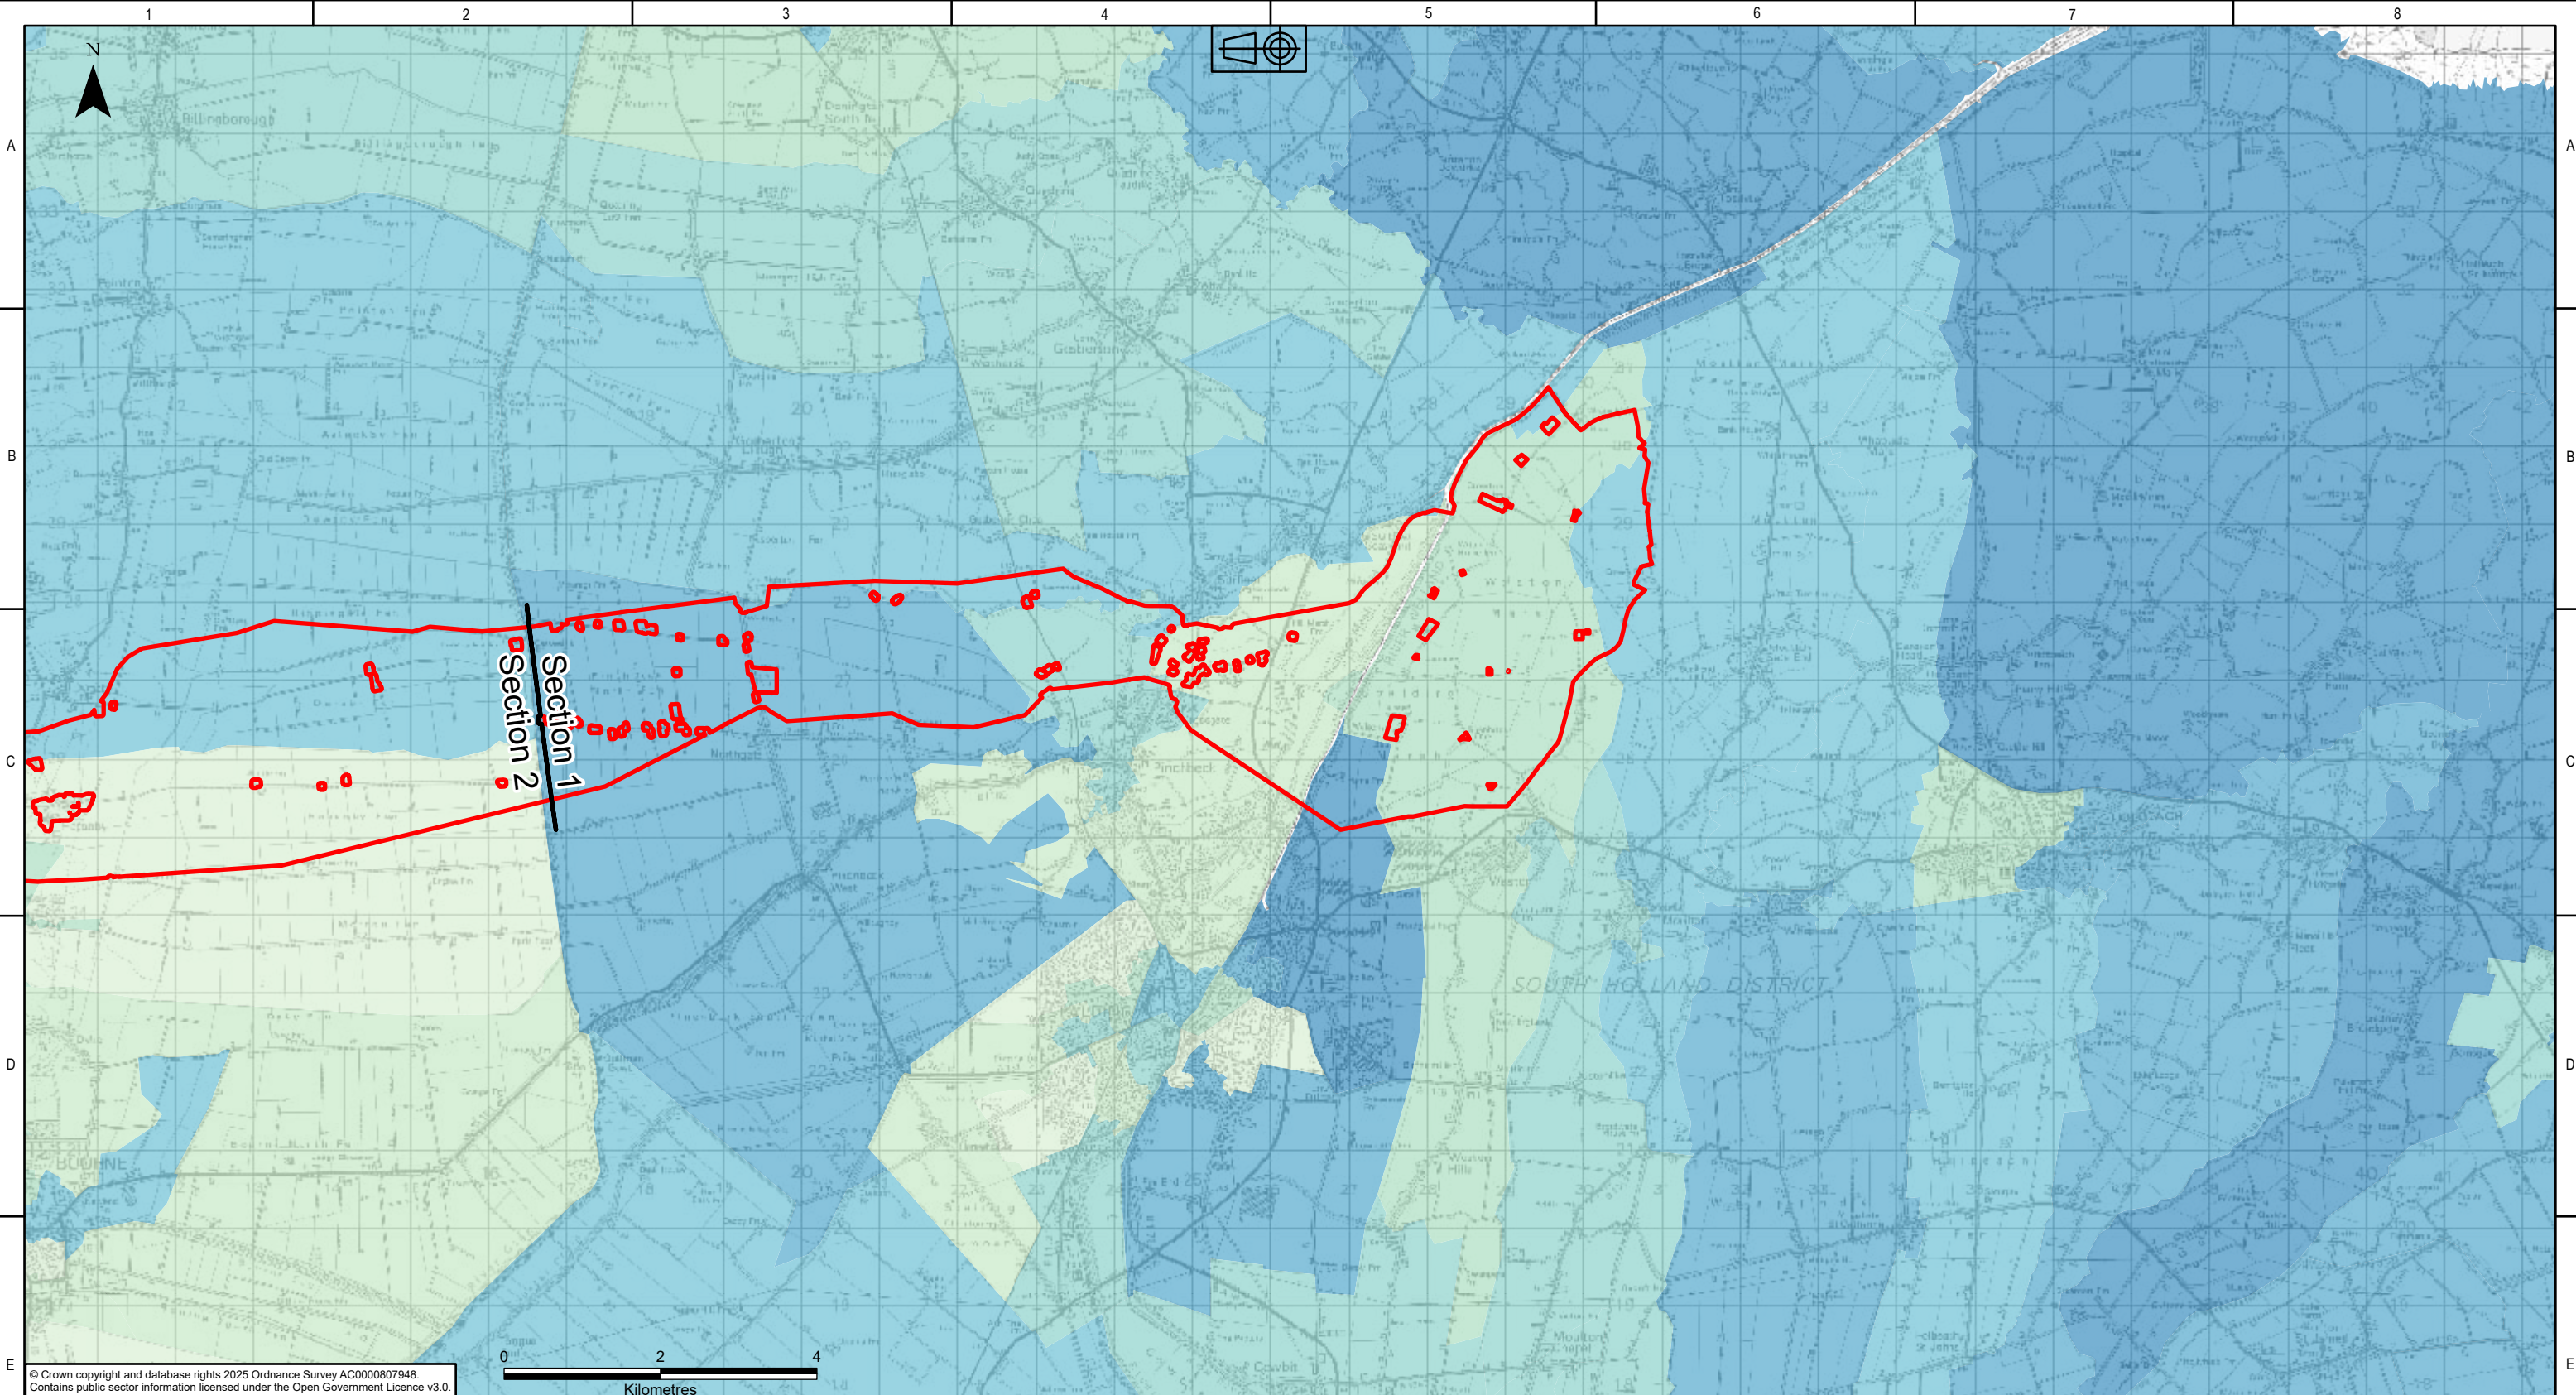

KEY PLAN

Legend

- Scoping Boundary
- Sections
- Indices of Multiple Deprivation (2019)
- IMD Decile (1=most deprived, 10=least deprived)

3	5
4	6
	7
	8
	9

P01.01	27/10/2025	First issue	BP	DM	HJ	CS
Rev.	Date	Comment	Des	Drw by	Check	Appr.

nationalgrid

National Grid plc, Warwick Technology Park,
Gallows Hill, Warwick, CV34 6DA

AECOM

ARUP


Designed
B.PERKINS

Drawn
D.MOSNEAU

Site
Weston Marsh to East Leicestershire

Title
Scoping Report:
Figure 16.1
Indices of Multiple Deprivation

Purpose of issue For Information	Status S2			
Drawing No. WMEL-AAJ-ENVS-ZZZZZZ-DRW-ES-000046				
NGET Drawing No. N/A	Sheet 1 of 5	Size A3		
Checked H.JENNER	Approved C.STOCKS	Date 27/10/2025	Scale 1:80,000	Revision P01

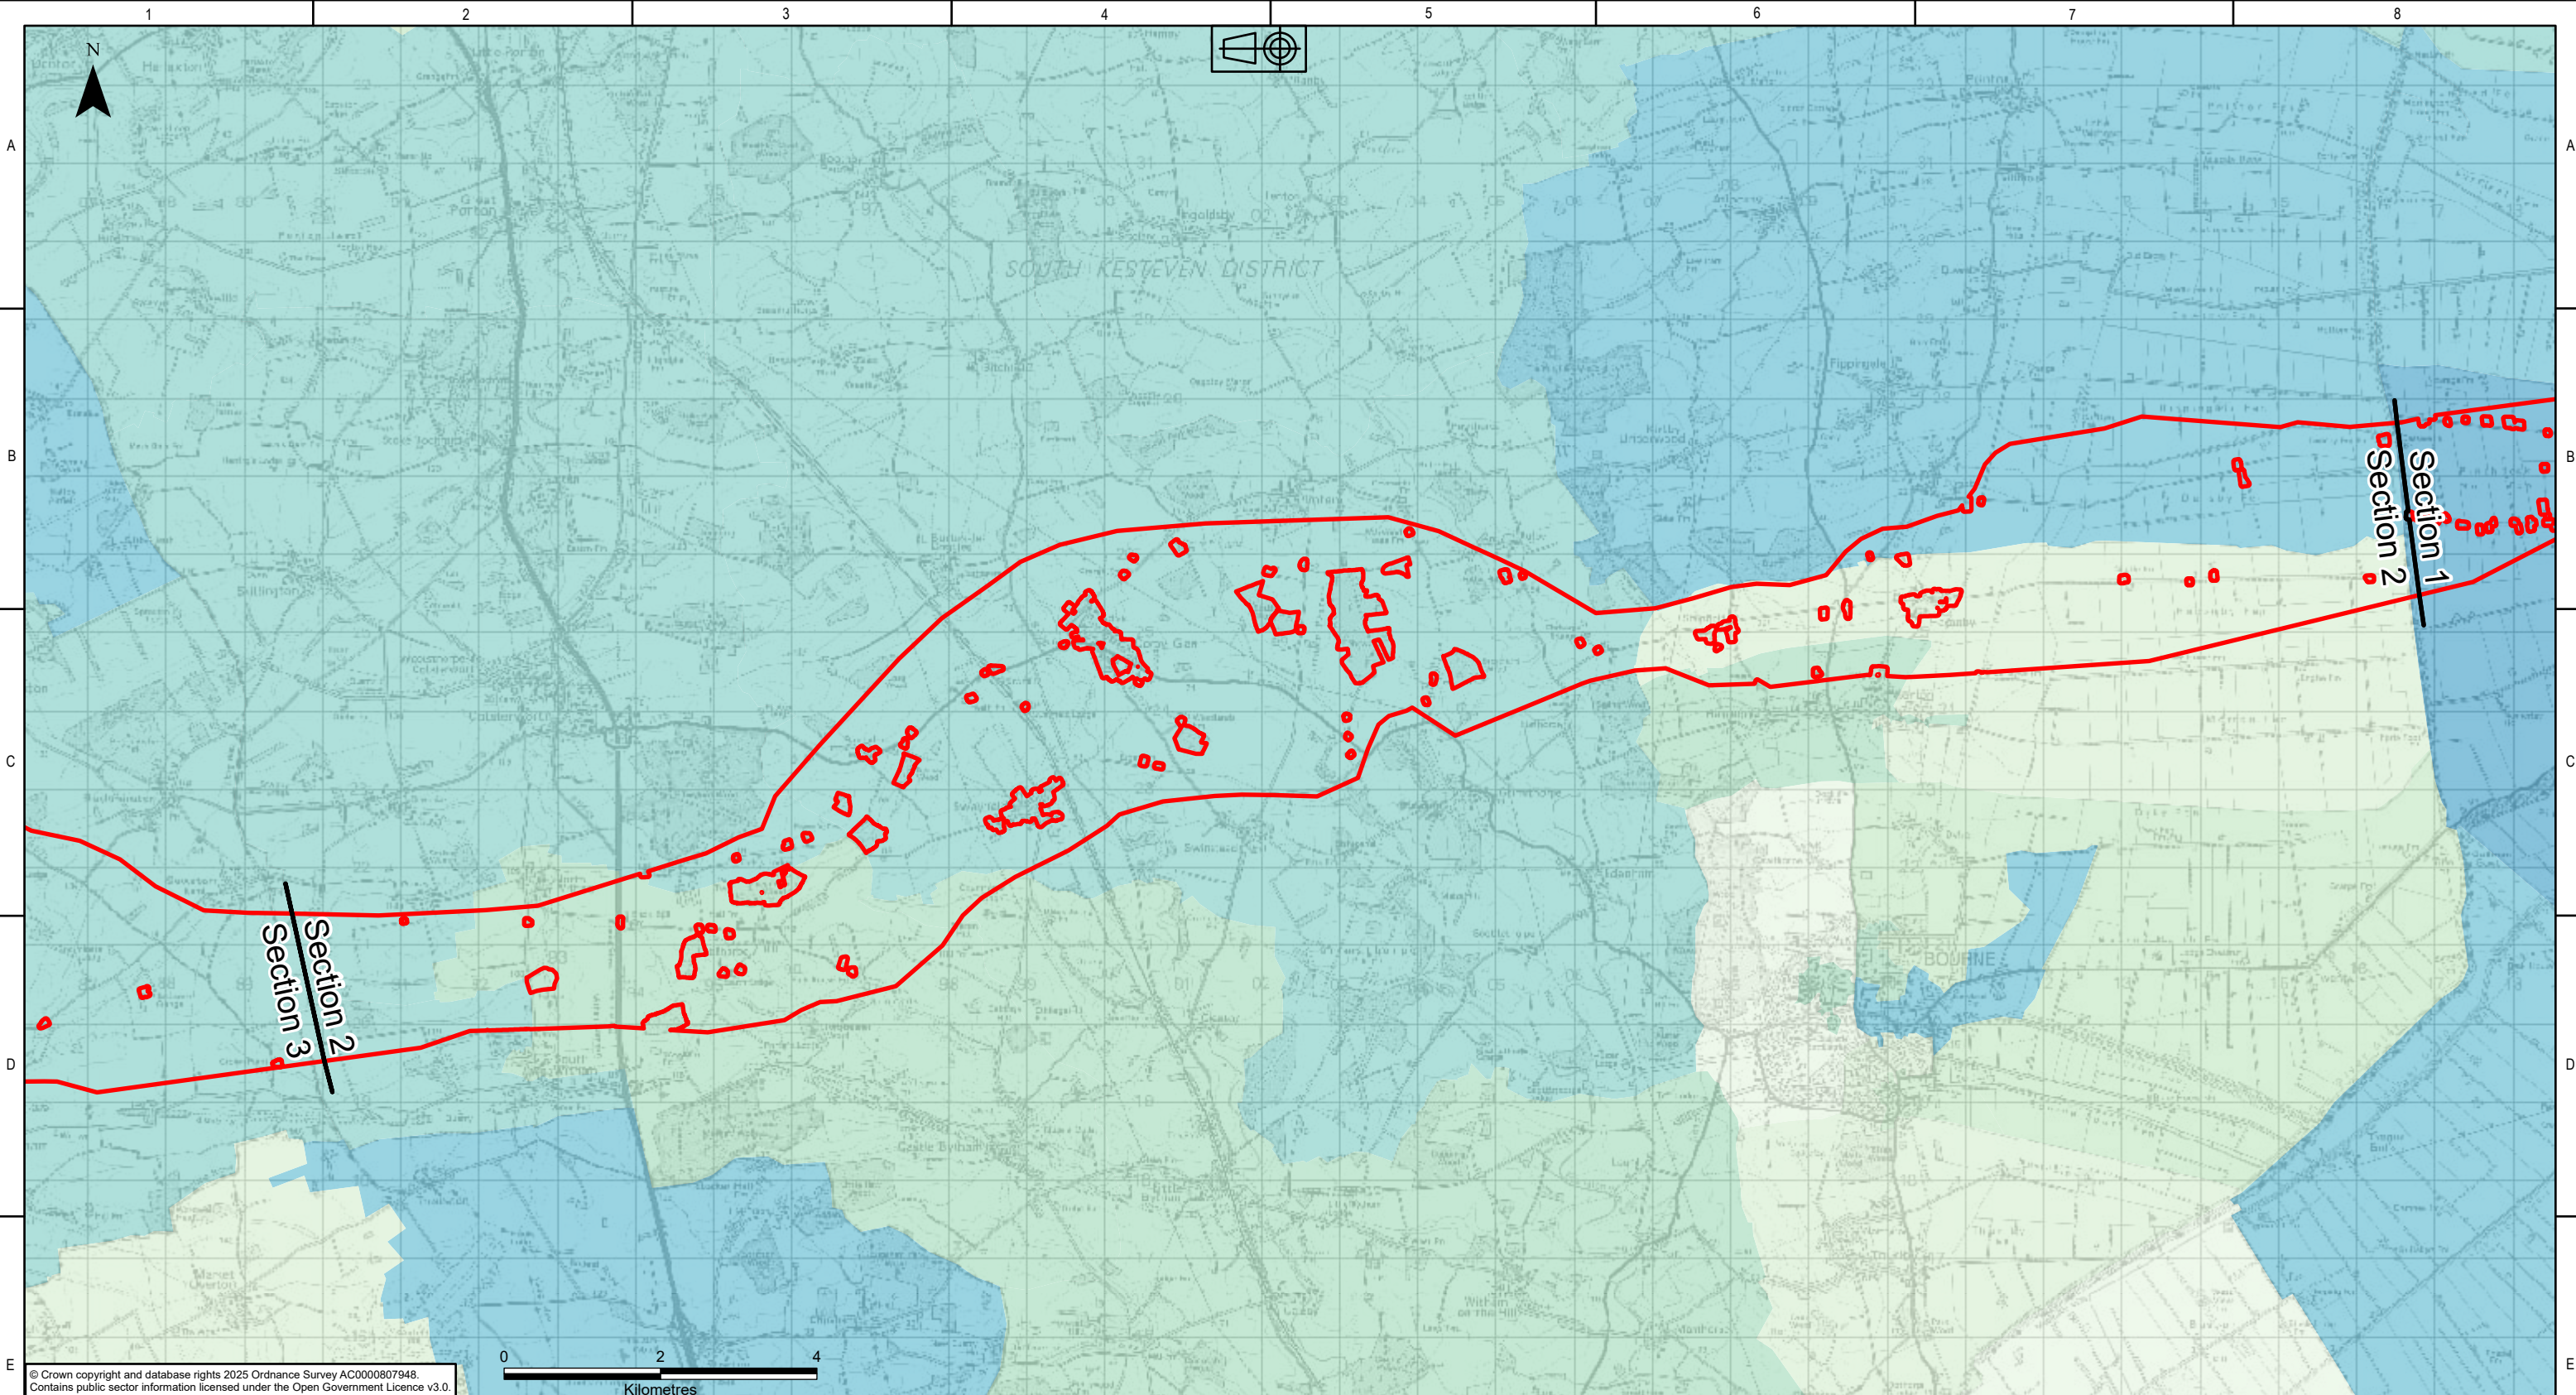

© Crown copyright and database rights 2025 Ordnance Survey AC0000807948.
Contains public sector information licensed under the Open Government Licence v3.0.

KEY PLAN

Legend

Scoping Boundary

Sections

Indices of Multiple Deprivation (2019)

IMD Decile (1=most deprived, 10=least deprived)

4

5

6

7

8

9

10

P01.01	27/10/2025	First issue	BP	DM	HJ	CS
Rev.	Date	Comment	Des	Drw by	Check	Appr.

nationalgrid

National Grid plc, Warwick Technology Park,
Gallows Hill, Warwick, CV34 6DA

Contractor

AECOM

ARUP

Designed

B.PERKINS

Drawn

D.MOSNEAU

Site

Weston Marsh to East Leicestershire

Title

Scoping Report:
Figure 16.1
Indices of Multiple Deprivation

Purpose of issue

For Information

Status

S2

Drawing No.

WMEL-AAJ-ENVS-ZZZZZZ-DRW-ES-000046

NGET Drawing No.

N/A

Sheet 2 of 5

Size

A3

Checked

H.JENNER

Approved

C.STOCKS

Date


27/10/2025

Scale

1:80,000

Revision

P01

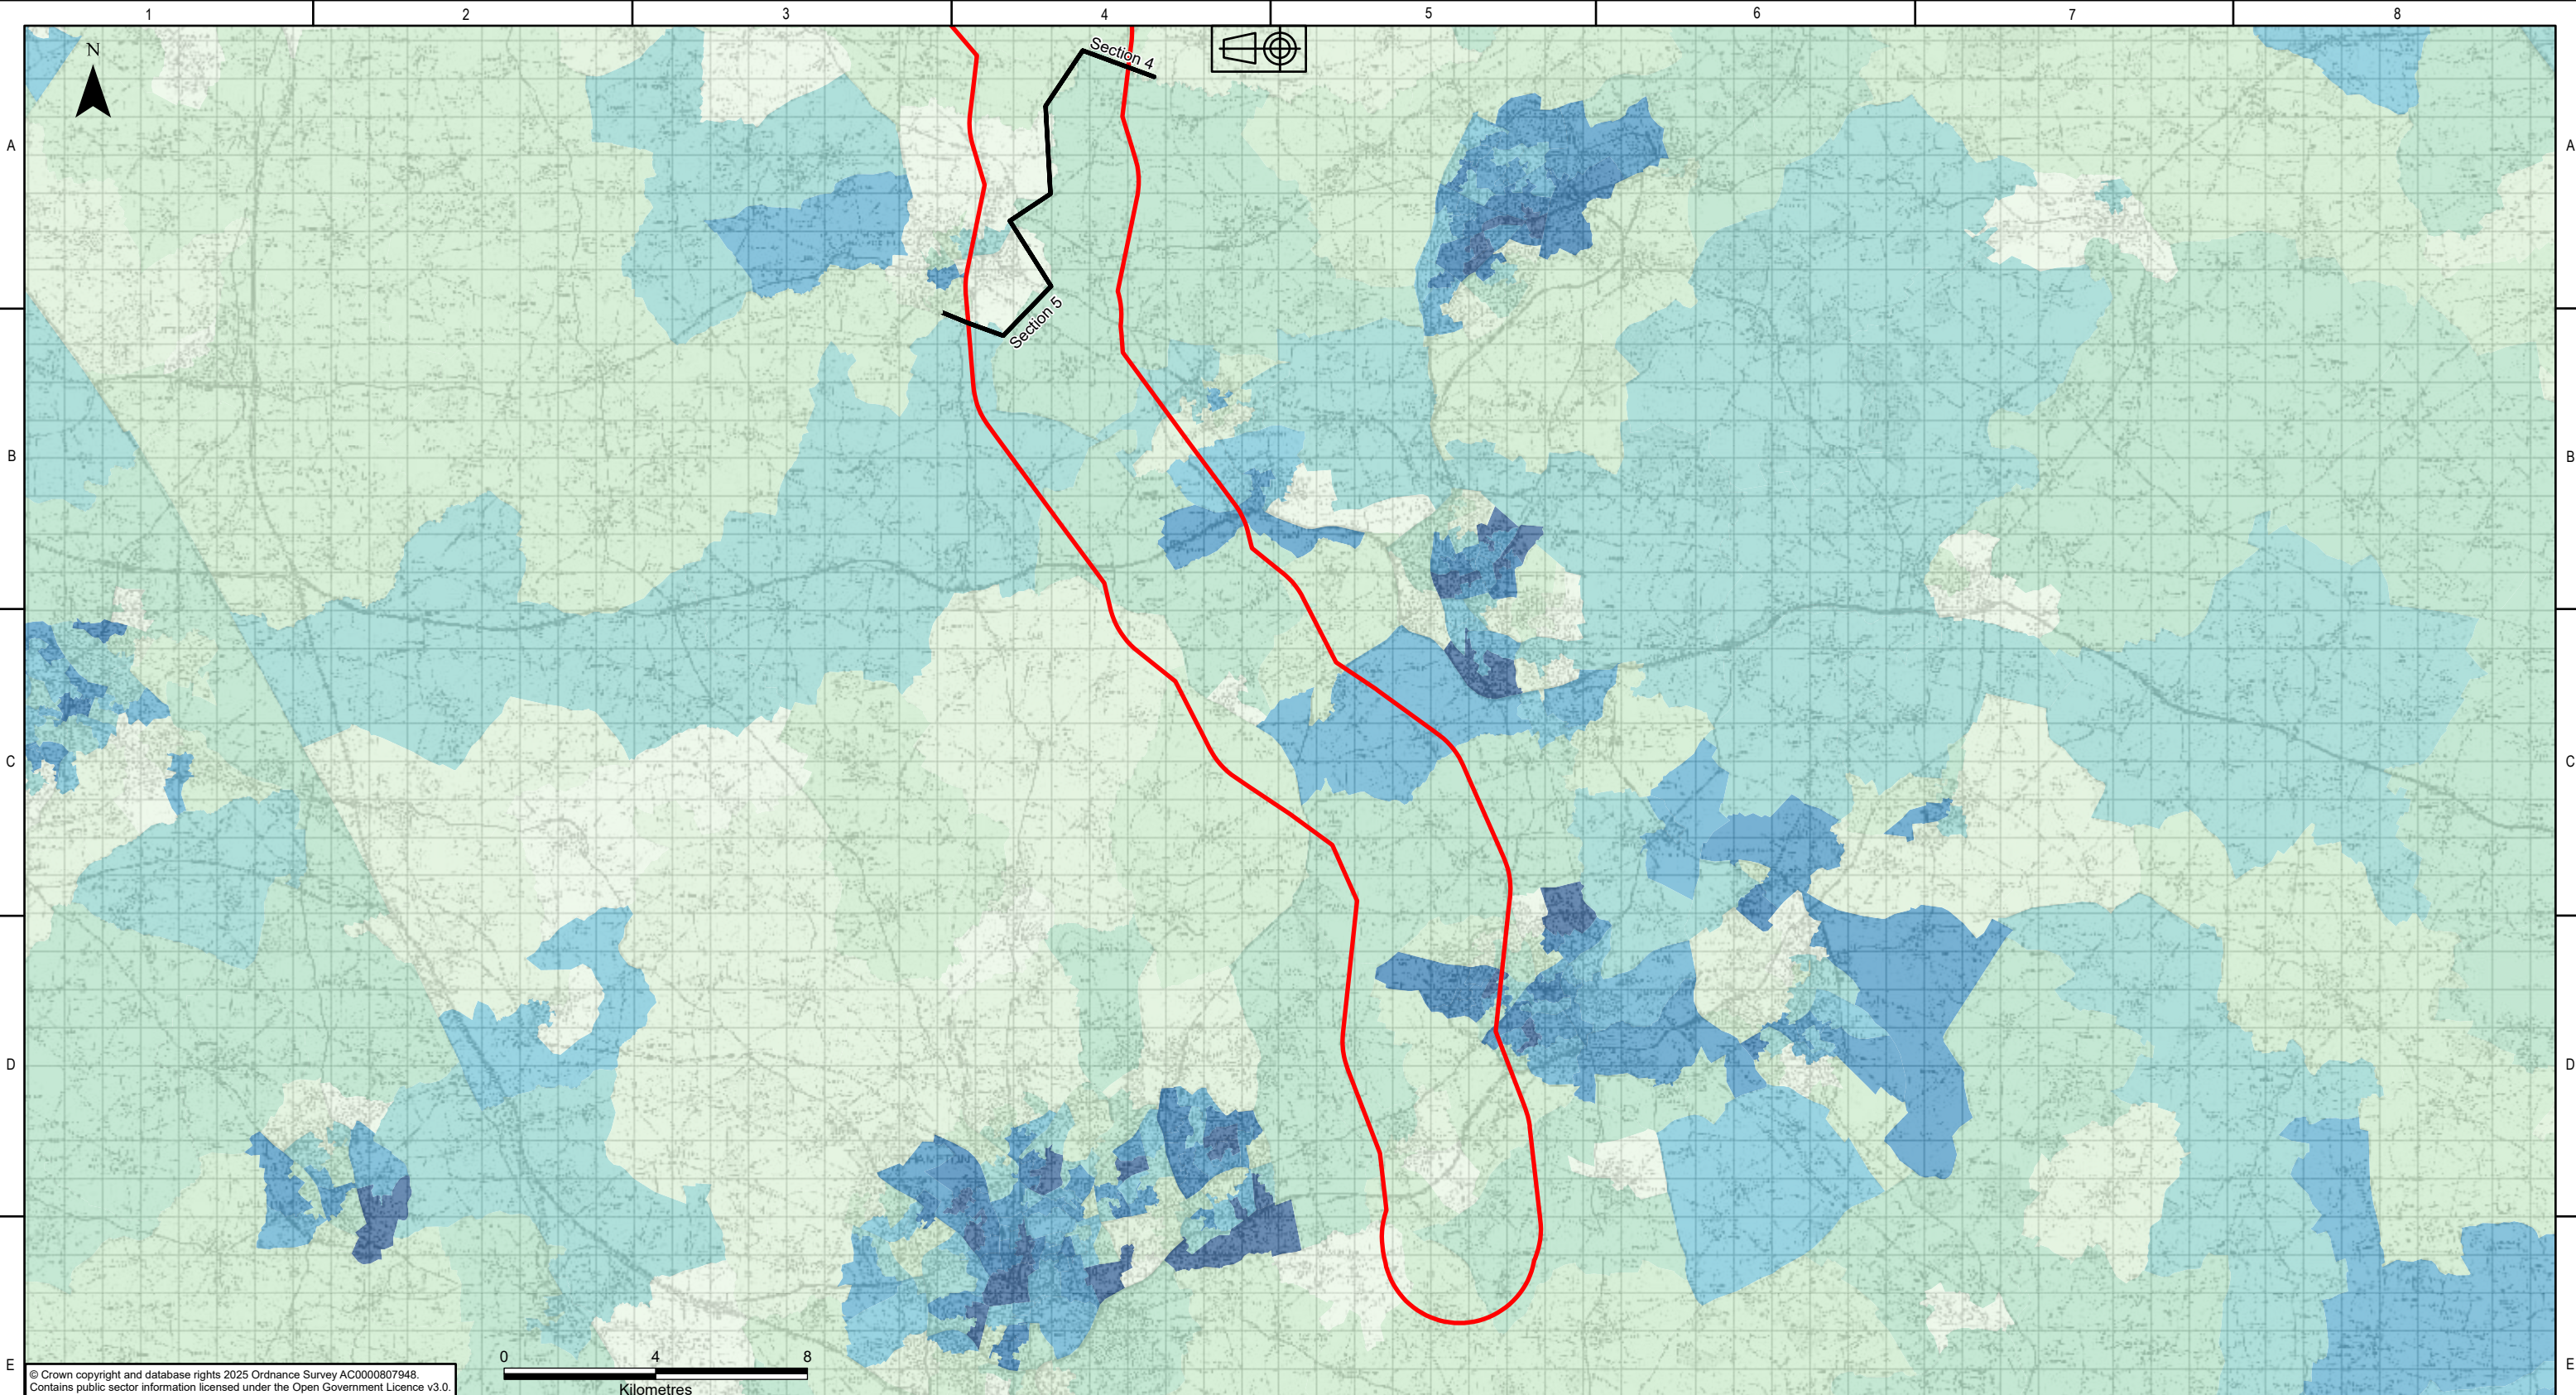

© Crown copyright and database rights 2025 Ordnance Survey AC0000807948.
Contains public sector information licensed under the Open Government Licence v3.0.

KEY PLAN

Legend

Scoping Boundary

Sections

Indices of Multiple Deprivation (2019)

IMD Decile (1=most deprived, 10=least deprived)

1

2

3

4

5

6

7

8

9

10

P01.01	27/10/2025	First issue	BP	DM	HJ	CS	
Rev.	Date	Comment	Des	Drw by	Check	Appr.	

nationalgrid

National Grid plc, Warwick Technology Park,
Gallows Hill, Warwick, CV34 6DA

Contractor

AECOM

ARUP

Designed

B.PERKINS

Drawn

D.MOSNEANU

Site

Weston Marsh to East Leicestershire

Title

Scoping Report:
Figure 16.1
Indices of Multiple Deprivation

Purpose of issue

For Information

Status

S2

Drawing No.

WMEL-AAJ-ENVS-ZZZZZZ-DRW-ES-000046

NGET Drawing No.

N/A

Sheet 5 of 5

Size

A3

Checked

H.JENNER

Approved

C.STOCKS

Date


27/10/2025

Scale


1:165,000

Revision

P01

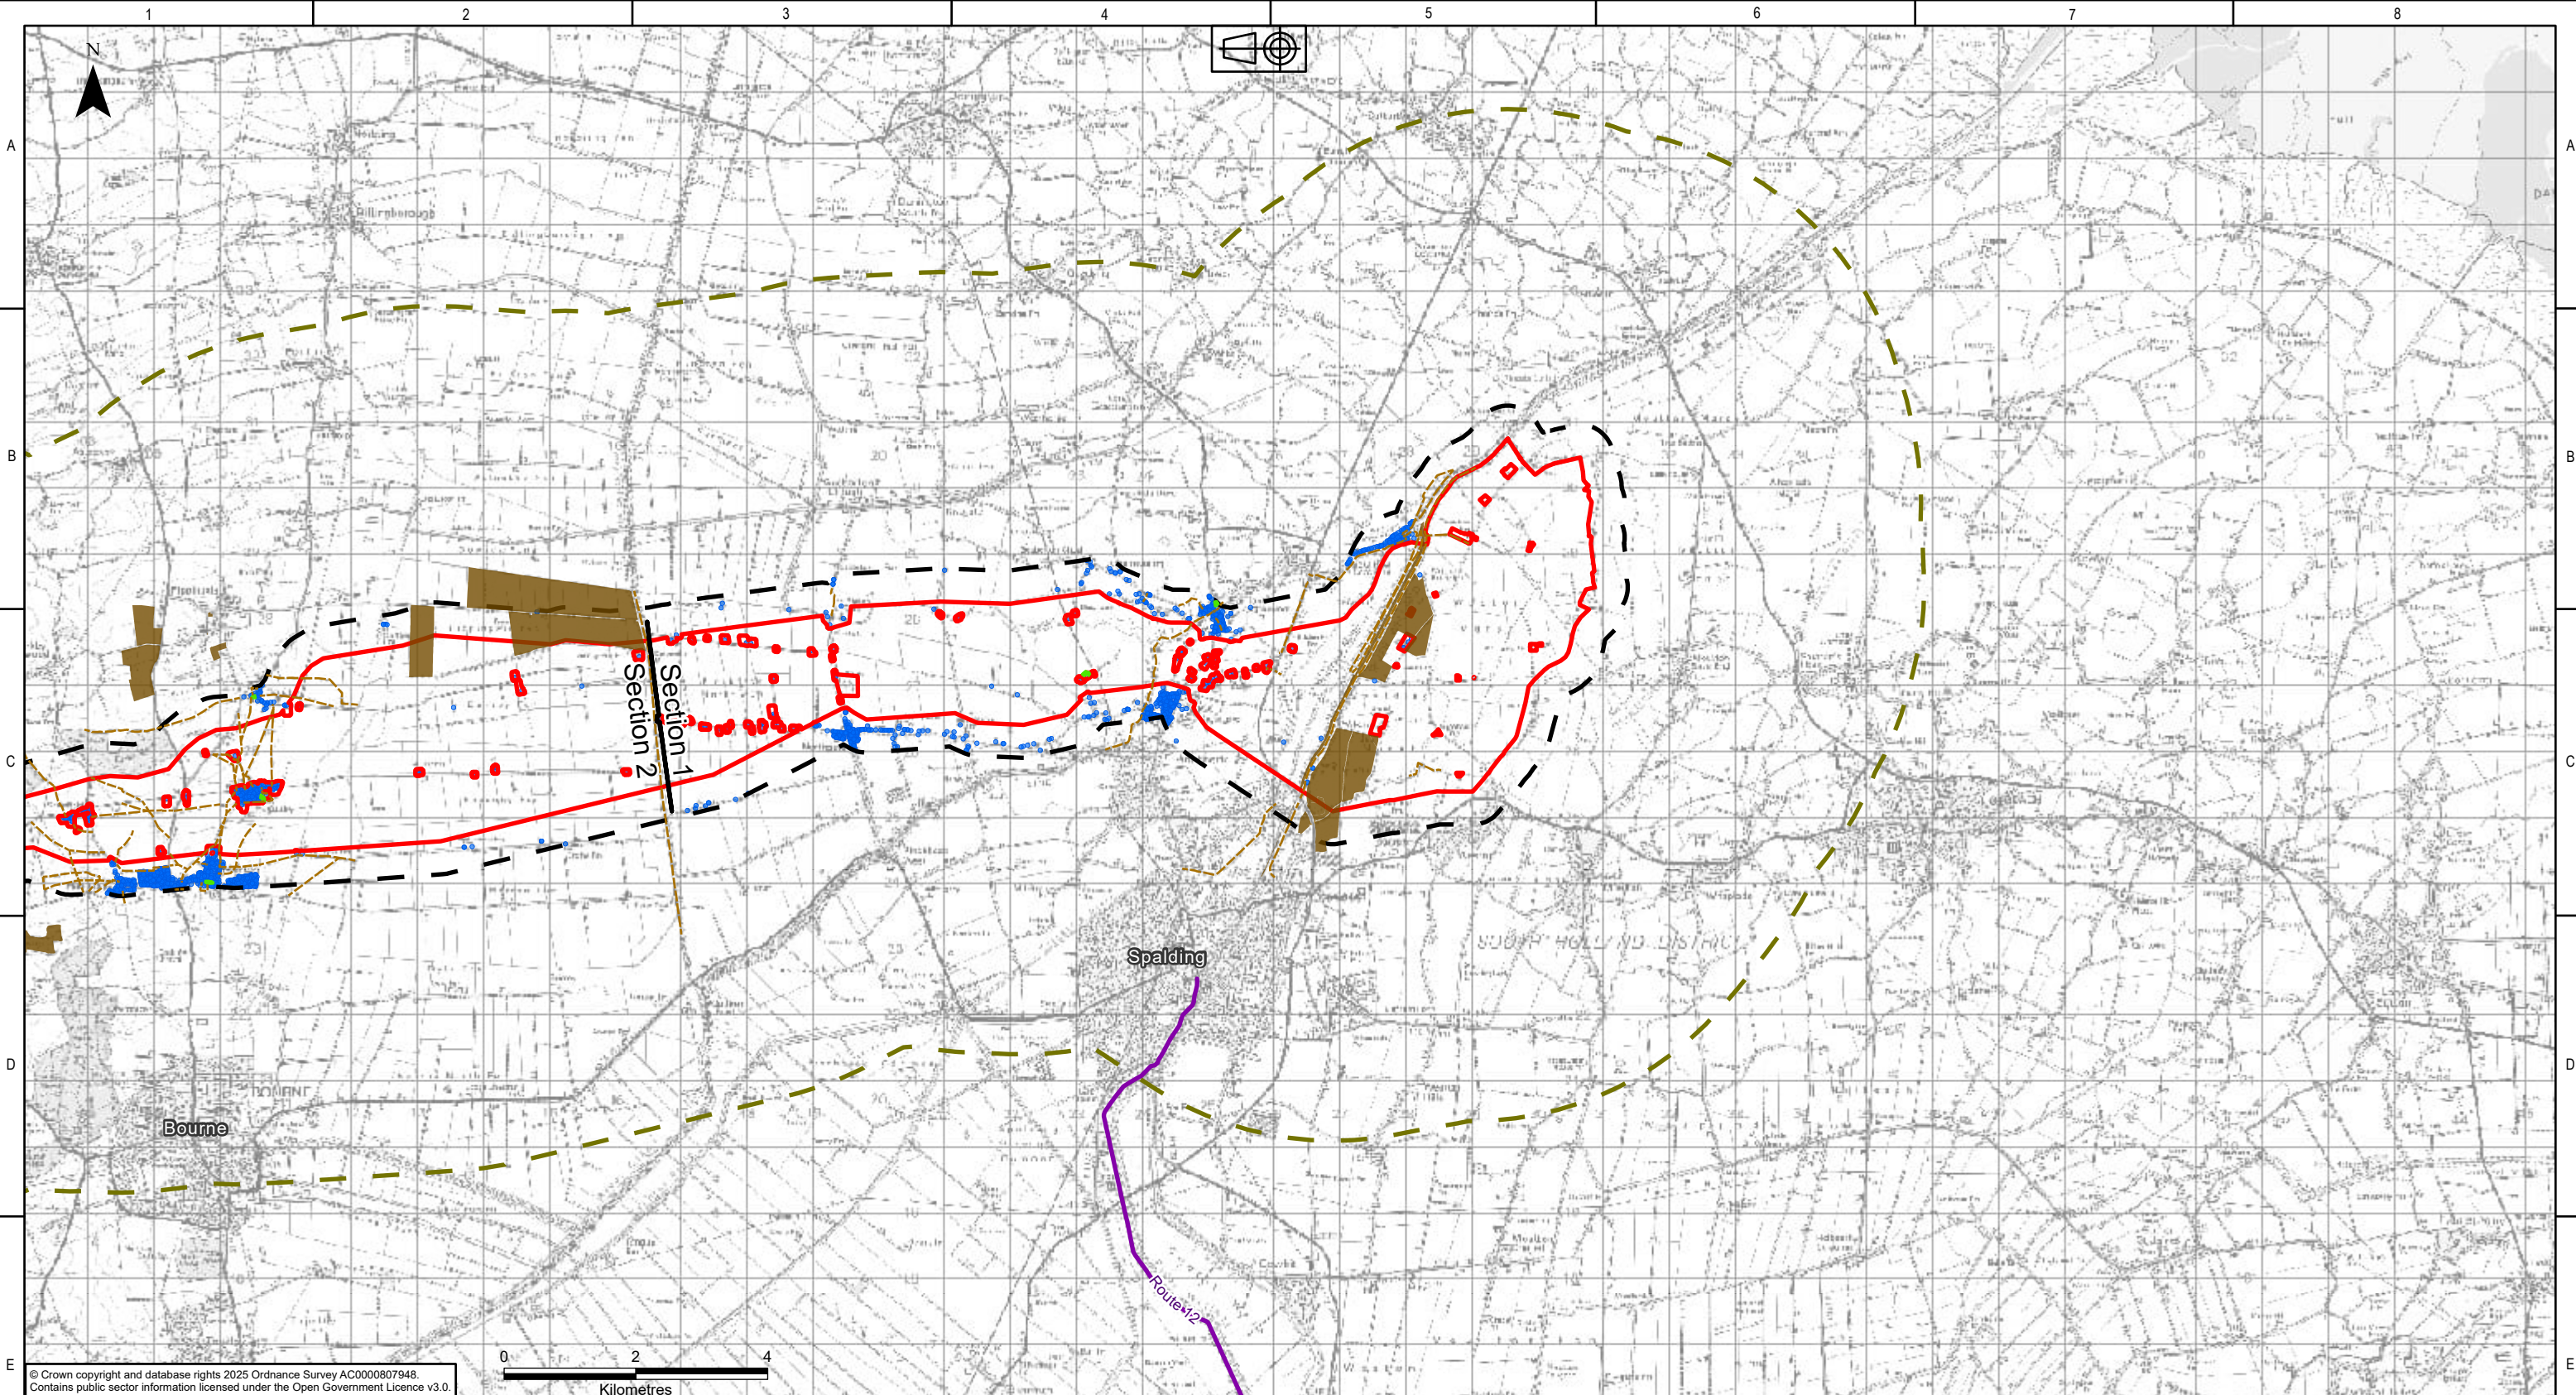

© Crown copyright and database rights 2025 Ordnance Survey AC0000807948.
Contains public sector information licensed under the Open Government Licence v3.0.

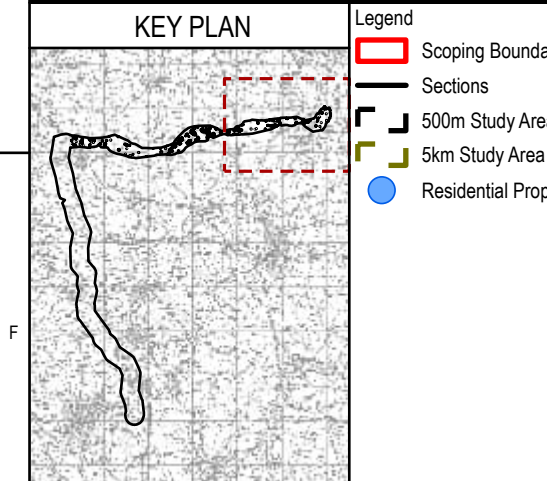

Legend	
	Scoping Boundary
	Sections
	500m Study Area
	5km Study Area
	Residential Properties
	Public Rights of Way
	National Cycle Network
	Open Greenspace Sites
	Special Category Land

P01.01	30/10/2025	First issue	BP	DM	HJ	CS	
Rev.	Date	Comment	Des	Drw by	Check	Appr.	

nationalgrid
National Grid plc, Warwick Technology Park,
Gallows Hill, Warwick, CV34 6DA

Contractor


AECOM

ARUP


Designed
B.PERKINS

Drawn
D.MOSNEANU

Site Weston Marsh to East Leicestershire	
Title Scoping Report: Figure 16.2 Socio-economic, Tourism and Recreation Receptors	
Purpose of issue For Information	Status S2
Drawing No. WMEL-AAJ-ENVS-ZZZZZZ-DRW-ES-000047	
NGET Drawing No. N/A	Sheet 1 of 5
Size A3	
Checked H.JENNER	Approved C.STOCKS
Date 30/10/2025	Scale 1:95,000
Revision P01	

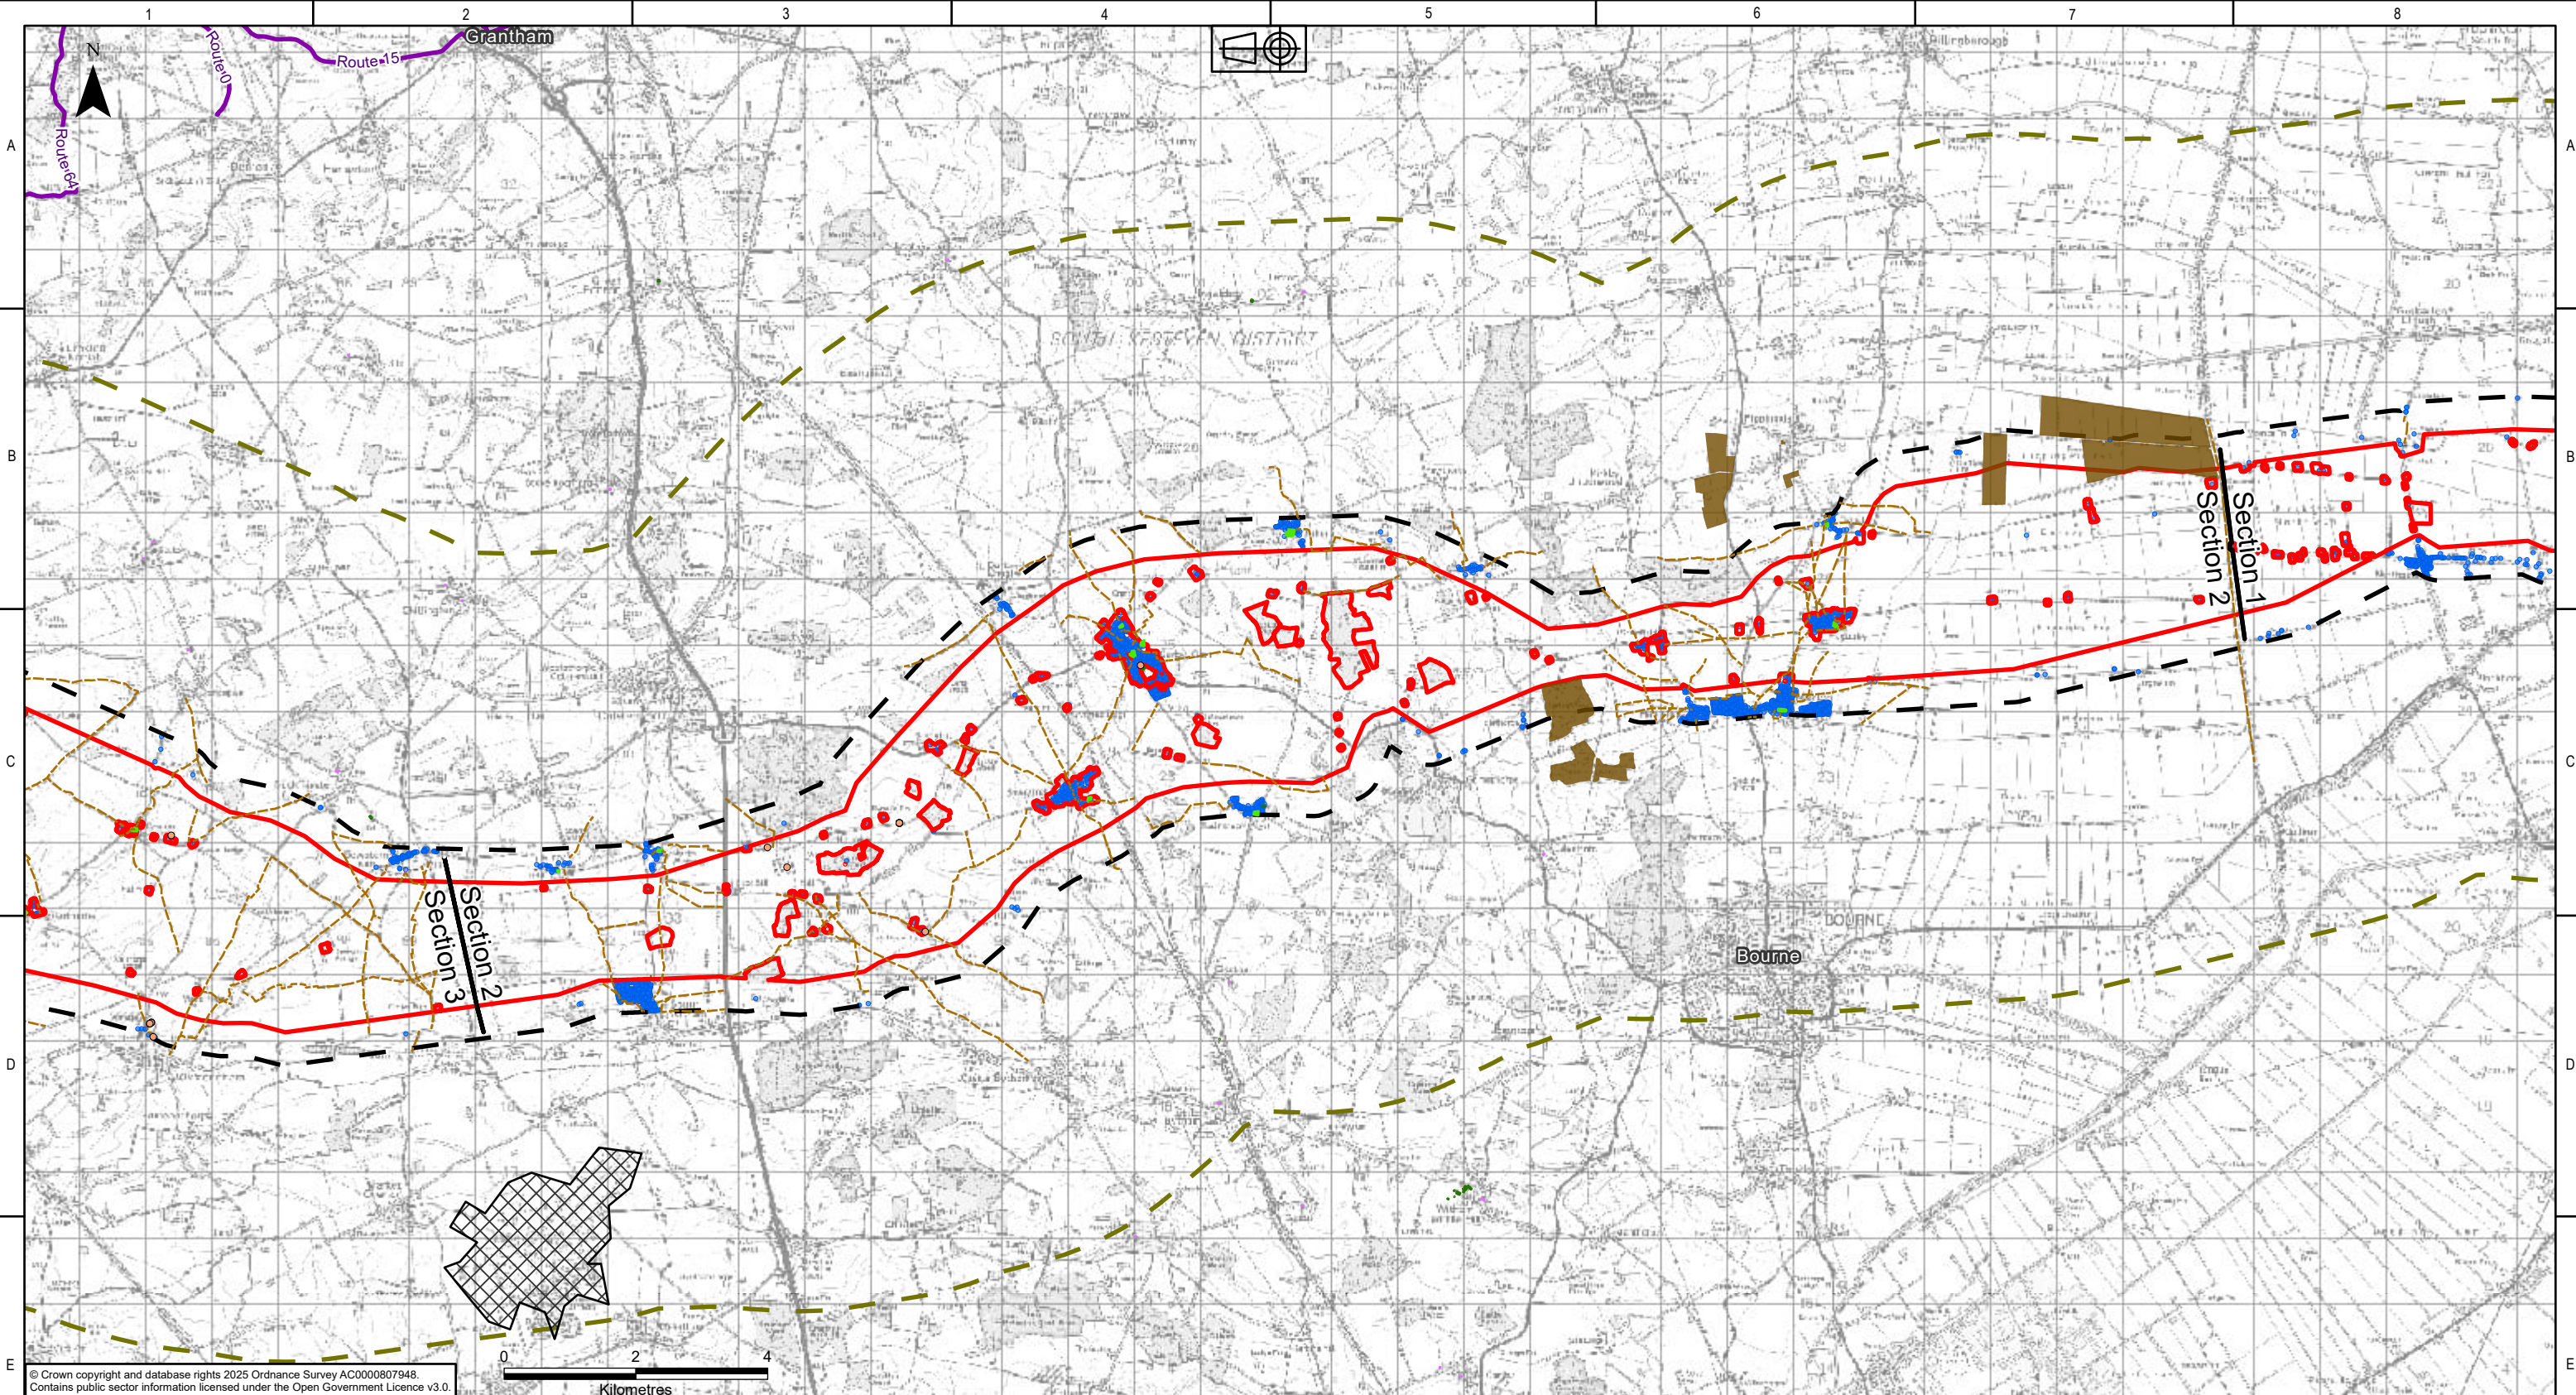

© Crown copyright and database rights 2025 Ordnance Survey AC0000807948.
Contains public sector information licensed under the Open Government Licence v3.0.

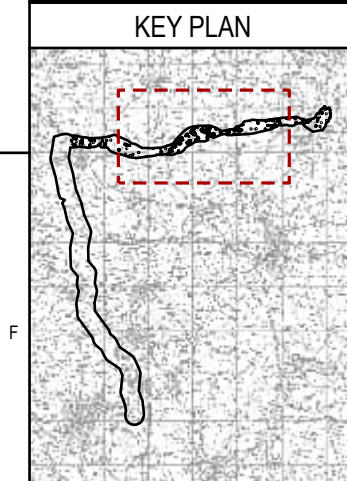

- Legend**
- Scoping Boundary
 - Sections
 - 500m Study Area
 - 5km Study Area
 - Commercial Buildings
 - Residential Properties
 - Public Rights of Way
 - National Cycle Network
 - Open Greenspace Sites
 - Education Facility
 - Religious Buildings
 - Special Category Land
 - Ministry of Defence Properties

P01.01	30/10/2025	First issue	BP	DM	HJ	CS	
Rev.	Date	Comment	Des	Drw by	Check	Appr.	

nationalgrid
National Grid plc, Warwick Technology Park,
Gallows Hill, Warwick, CV34 6DA

Contractor



AECOM

ARUP

Designed
B.PERKINS

Drawn
D.MOSNEANU

Site Weston Marsh to East Leicestershire	
Title Scoping Report: Figure 16.2 Socio-economic, Tourism and Recreation Receptors	
Purpose of issue For Information	Status S2
Drawing No. WMEL-AAJ-ENVS-ZZZZZZ-DRW-ES-000047	
NGET Drawing No. N/A	Sheet 2 of 5
Size A3	Revision P01
Checked H.JENNER	Approved C.STOCKS
Date 30/10/2025	Scale 1:95,000

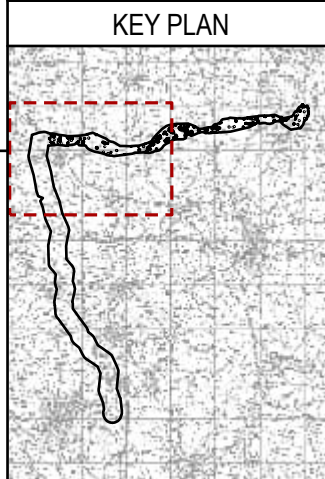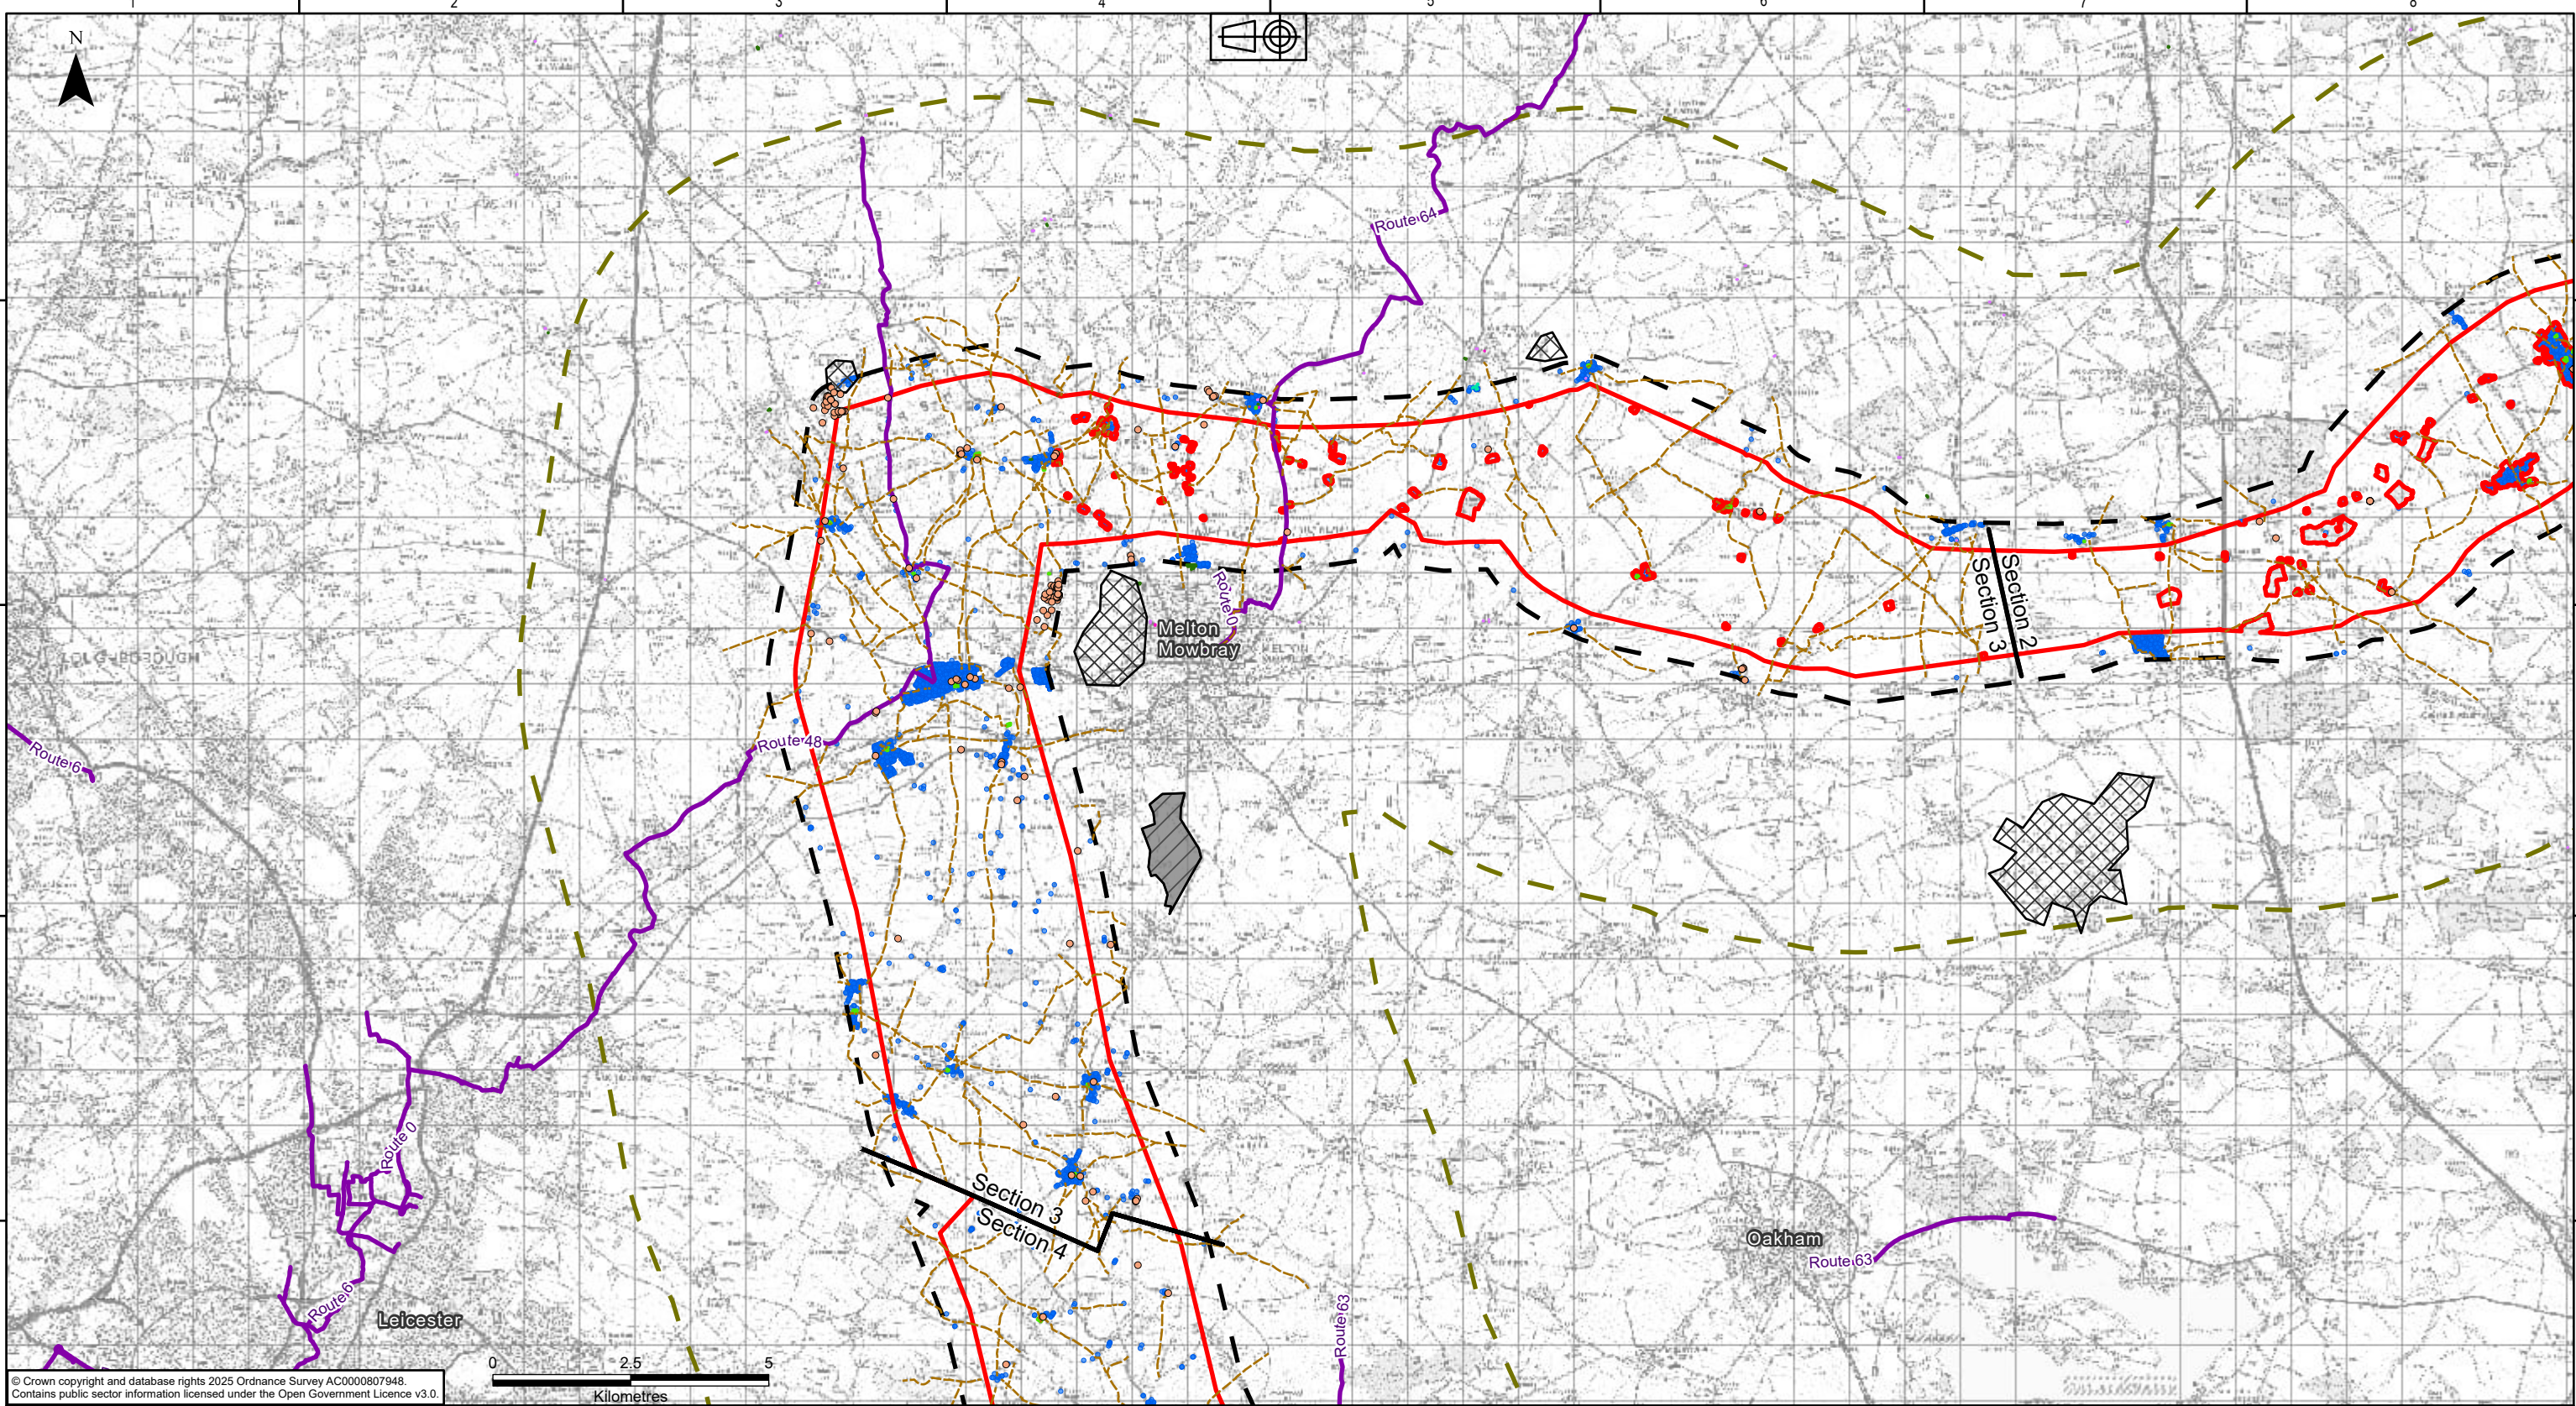

Legend	
	Scoping Boundary
	Sections
	500m Study Area
	5km Study Area
	Commercial Buildings
	Residential Properties
	Public Rights of Way
	National Cycle Network
	Open Greenspace Sites
	Education Facility
	Medical Care Facility
	Religious Buildings
	Retail Facility
	Special Category Land
	Ministry of Defence Properties
	Airport
	Aerodrome

P01.01	30/10/2025	First issue	BP	DM	HJ	CS	
Rev.	Date	Comment	Des	Drw by	Check	Appr.	

nationalgrid
National Grid plc, Warwick Technology Park,
Gallows Hill, Warwick, CV34 6DA

Contractor



AECOM

ARUP

Designed
B.PERKINS

Drawn
D.MOSNEANU

Site Weston Marsh to East Leicestershire	
Title Scoping Report: Figure 16.2 Socio-economic, Tourism and Recreation Receptors	
Purpose of issue For Information	Status S2
Drawing No. WMEL-AAJ-ENVS-ZZZZZZ-DRW-ES-000047	
NGET Drawing No. N/A	Sheet 3 of 5
Checked H.JENNER	Approved C.STOCKS
Date 30/10/2025	Scale 1:115,000
Size A3	Revision P01

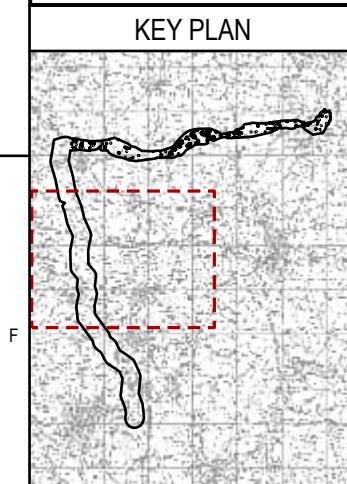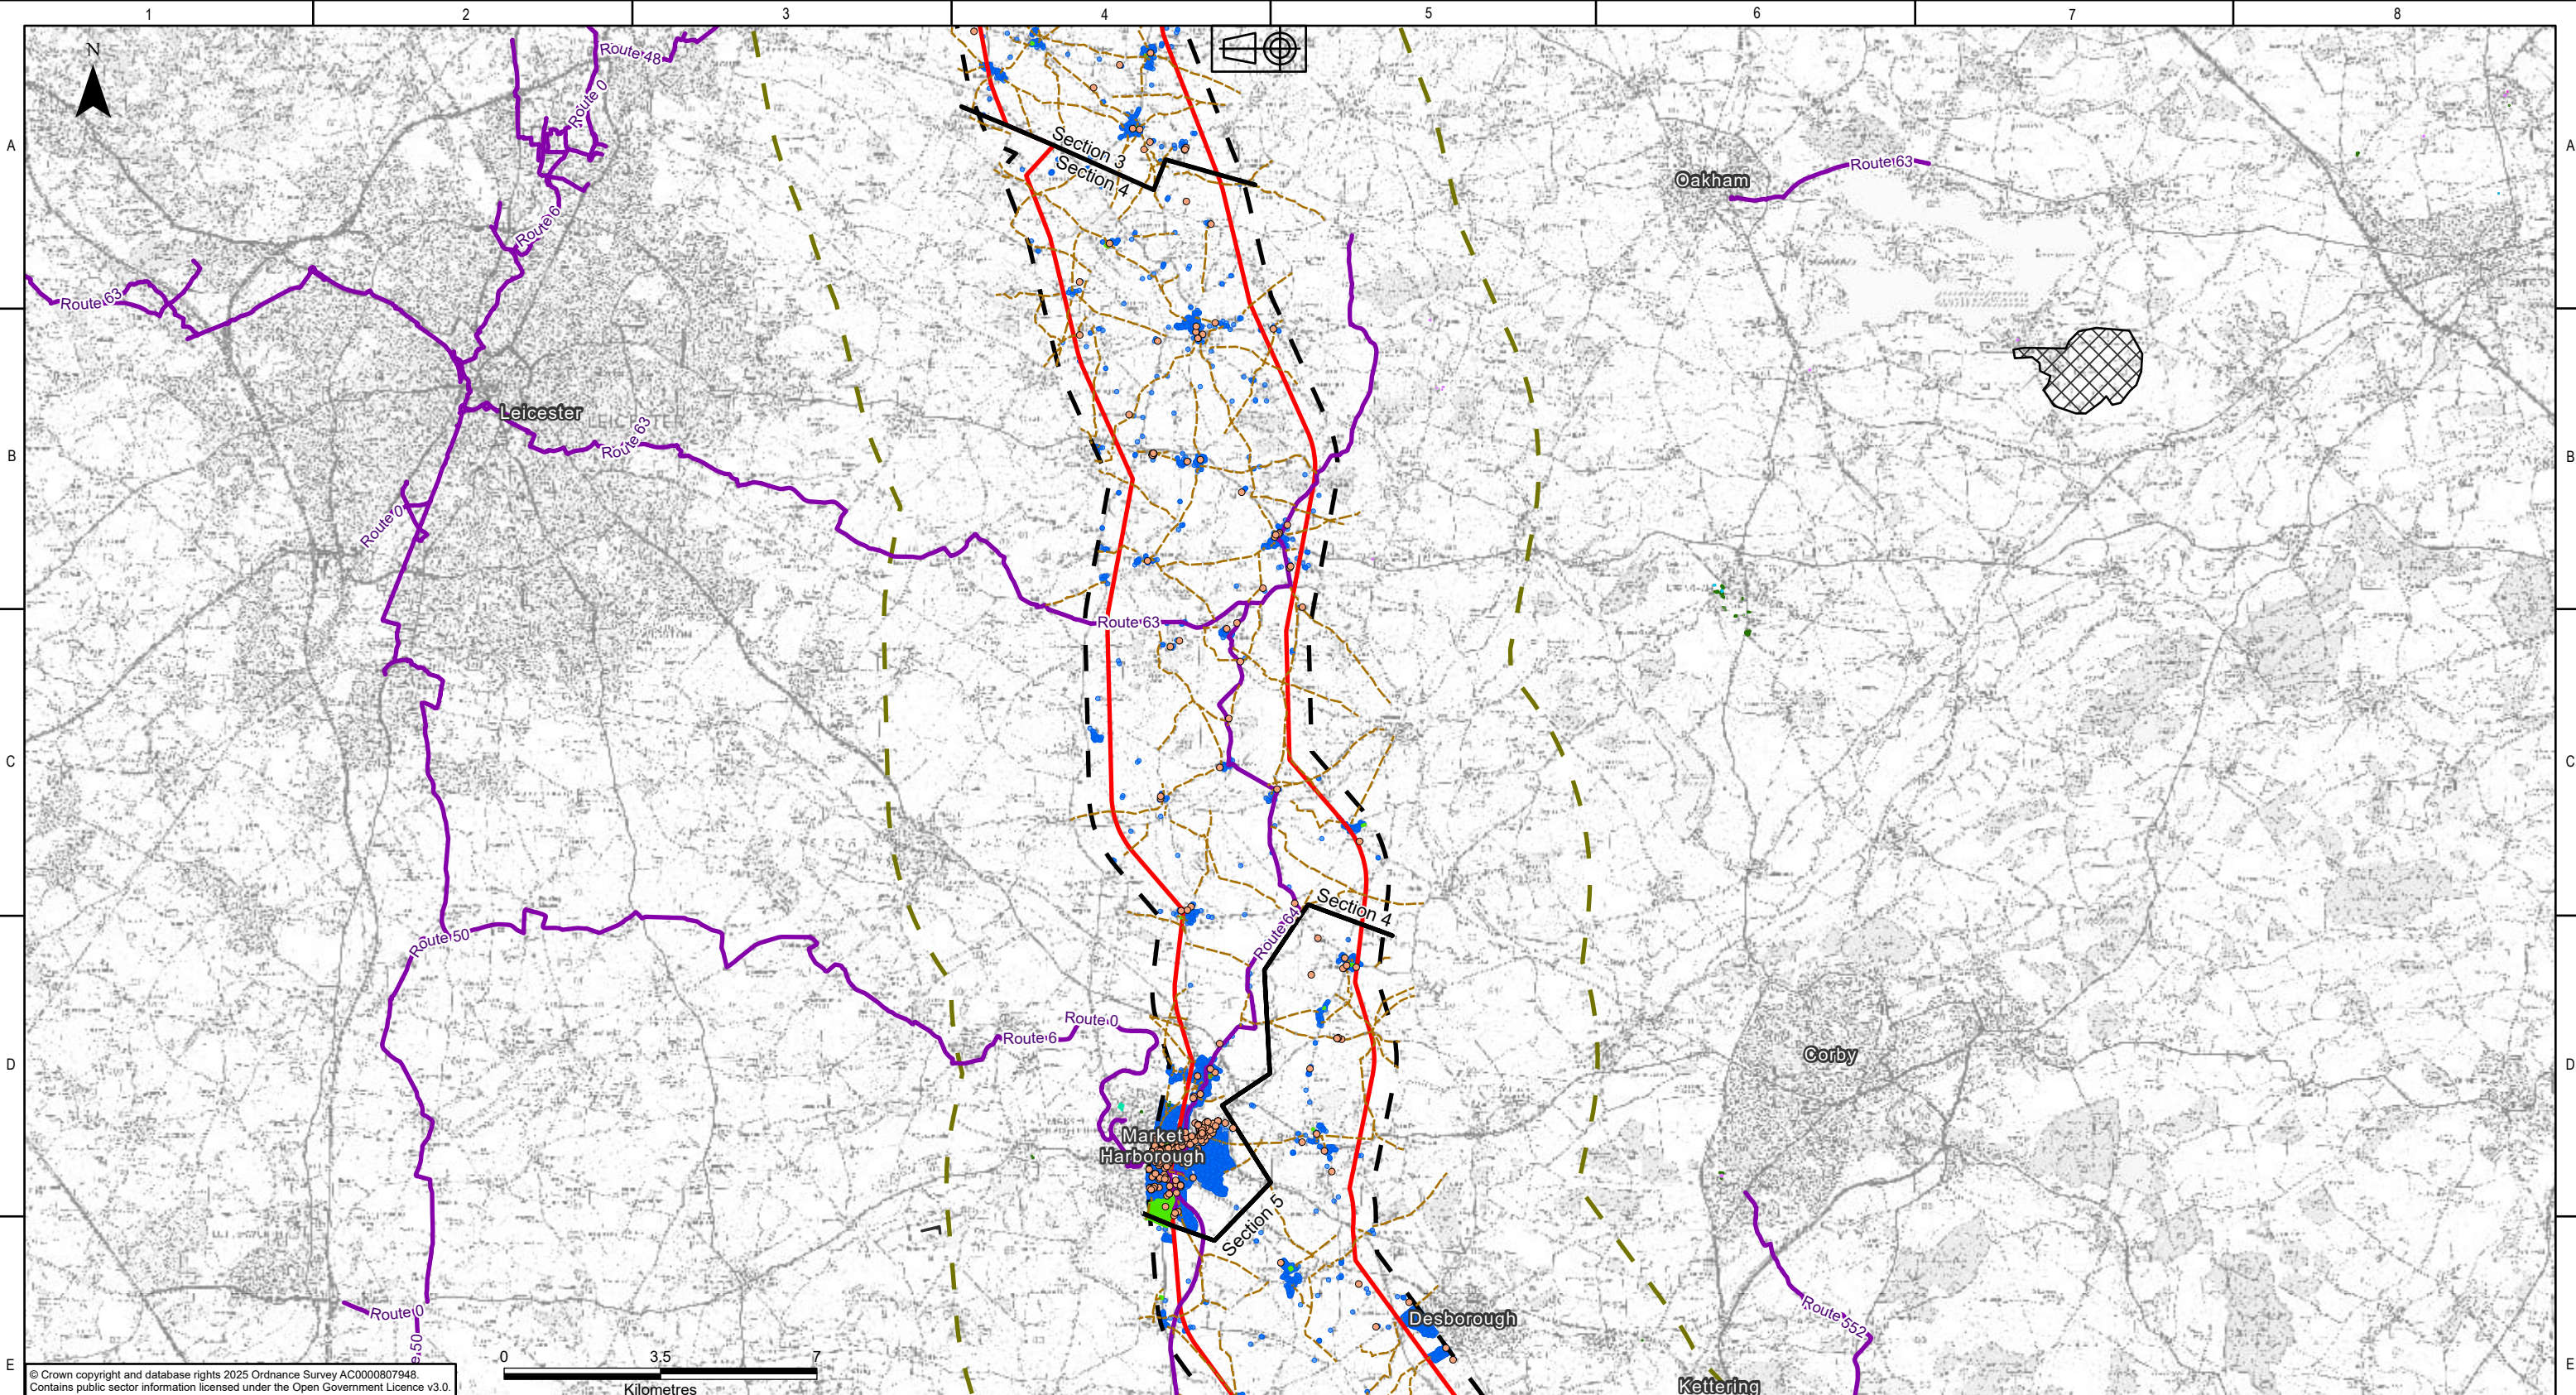

Legend	
	Scoping Boundary
	Sections
	500m Study Area
	5km Study Area
	Commercial Buildings
	Residential Properties
	Public Rights of Way
	National Cycle Network
	Open Greenspace Sites
	Education Facility
	Medical Care Facility
	Religious Buildings
	Retail Facility
	Sports or Exercise Facility
	Ministry of Defence Properties
	Airport

P01.01	30/10/2025	First issue	BP	DM	HJ	CS	
Rev.	Date	Comment	Des	Drw by	Check	Appr.	

nationalgrid
National Grid plc, Warwick Technology Park,
Gallows Hill, Warwick, CV34 6DA


AECOM

ARUP

Designed
B.PERKINS

Drawn
D.MOSNEANU

Site Weston Marsh to East Leicestershire	
Title Scoping Report: Figure 16.2 Socio-economic, Tourism and Recreation Receptors	
Purpose of issue For Information	Status S2
Drawing No. WMEL-AAJ-ENVS-ZZZZZZ-DRW-ES-000047	
NGET Drawing No. N/A	Sheet 4 of 5 Size A3
Checked H.JENNER	Approved C.STOCKS
Date 30/10/2025	Scale 1:140,000
Revision P01	

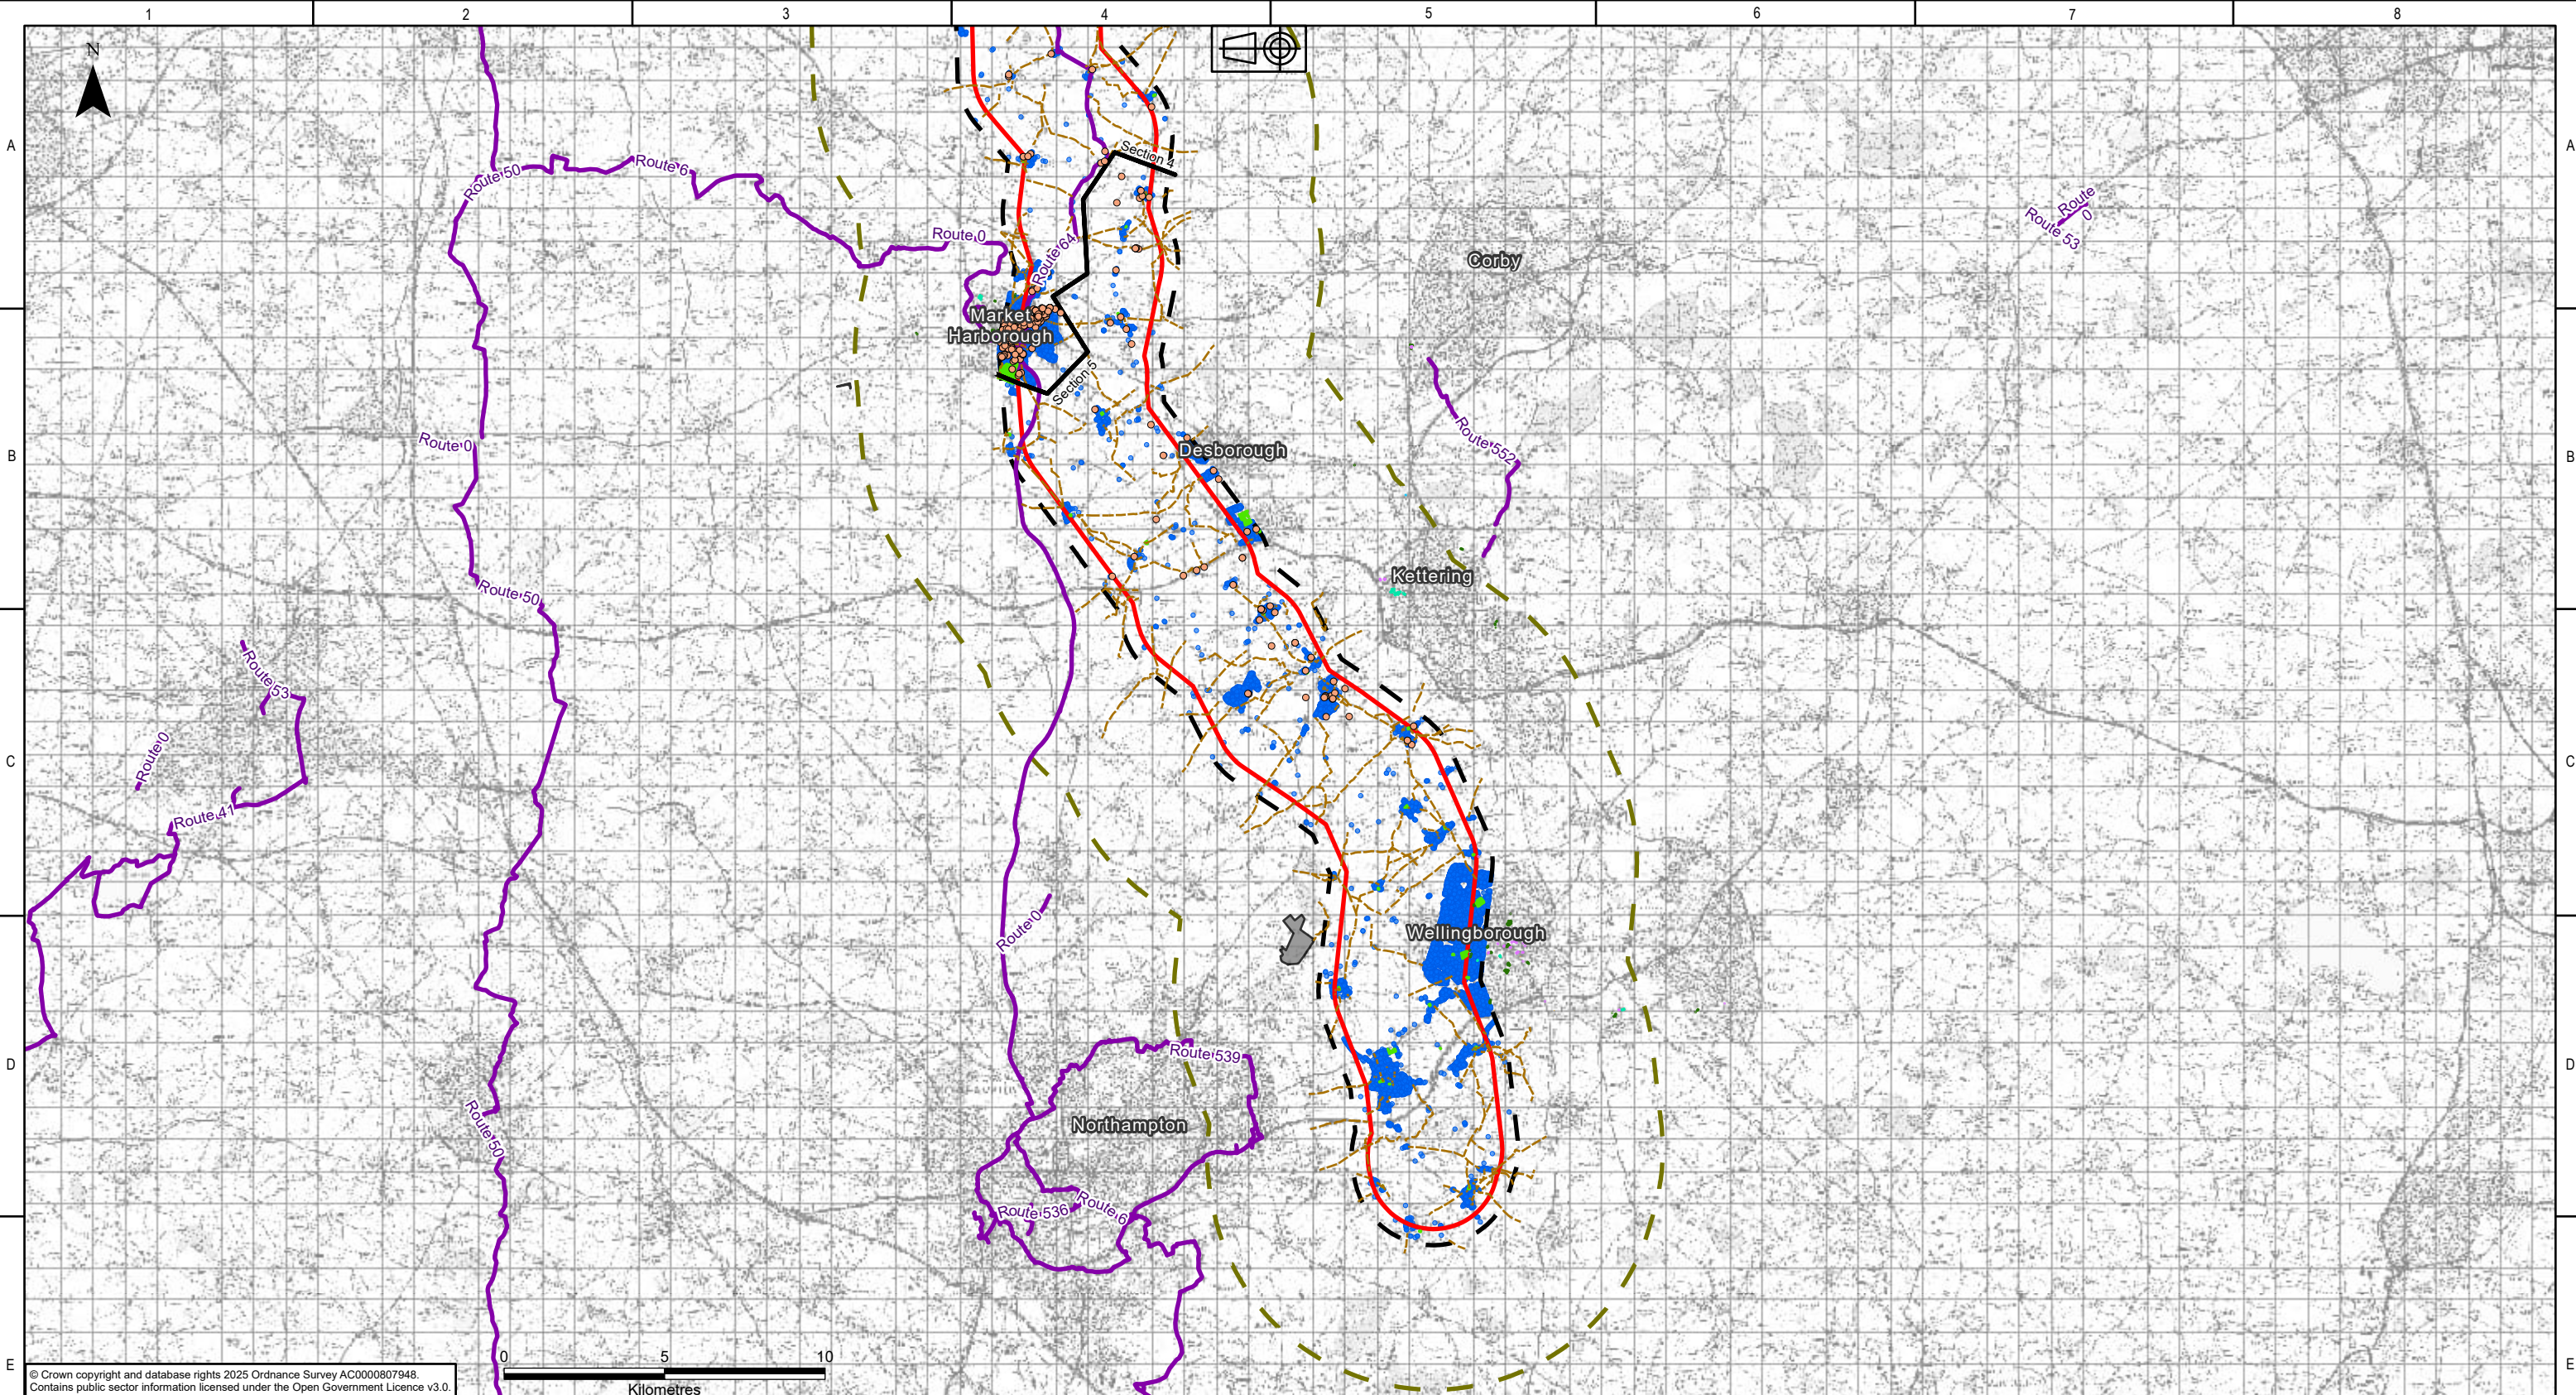

© Crown copyright and database rights 2025 Ordnance Survey AC0000807948.
Contains public sector information licensed under the Open Government Licence v3.0.

KEY PLAN

Legend

Scoping Boundary

Sections

500m Study Area

5km Study Area

Commercial Buildings

Residential Properties

Public Rights of Way

National Cycle Network

Open Greenspace Sites

Cultural Facility

Education Facility

Medical Care Facility

Religious Buildings

Retail Facility

Sports or Exercise Facility

Airport

P01.01	30/10/2025	First issue	BP	DM	HJ	CS
Rev.	Date	Comment	Des	Drw by	Check	Appr.

nationalgrid

National Grid plc, Warwick Technology Park,
Gallows Hill, Warwick, CV34 6DA

Contractor

AECOM

ARUP

Designed

B.PERKINS

Drawn

D.MOSNEANU

Site

Weston Marsh to East Leicestershire

Title

Scoping Report:
Figure 16.2
Socio-economic, Tourism and Recreation Receptors

Purpose of issue

For Information

Status

S2

Drawing No.

WMEL-AAJ-ENVS-ZZZZZZ-DRW-ES-000047

NGET Drawing No.

N/A

Sheet 5 of 5

Size

A3

Checked

H.JENNER

Approved

C.STOCKS

Date

30/10/2025

Scale

1:195,000

Revision

P01

National Grid plc
National Grid House,
Warwick Technology Park,
Gallows Hill, Warwick.
CV34 6DA United Kingdom

Registered in England and Wales
No. 4031152
nationalgrid.com