

The Great Grid Upgrade

Weston Marsh to East Leicestershire

Draft Environmental Statement



Chapter 10 Figures (3 of 3)

EN0210007

August 2026

nationalgrid

Figure number	Figure title
Figure 10.1	Surface Water Receptors and their Attributes
Figure 10.2	Fluvial Flood Risk
Figure 10.3	Surface Water Flood Risk
Figure 10.4	WER Surface Water Body Catchments
Figure 10.5	WER Groundwater Bodies
Figure 10.6	Tidal Flood Risk

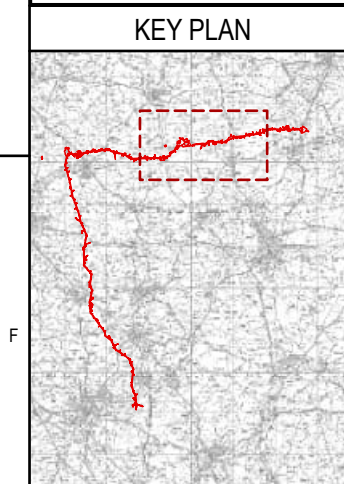
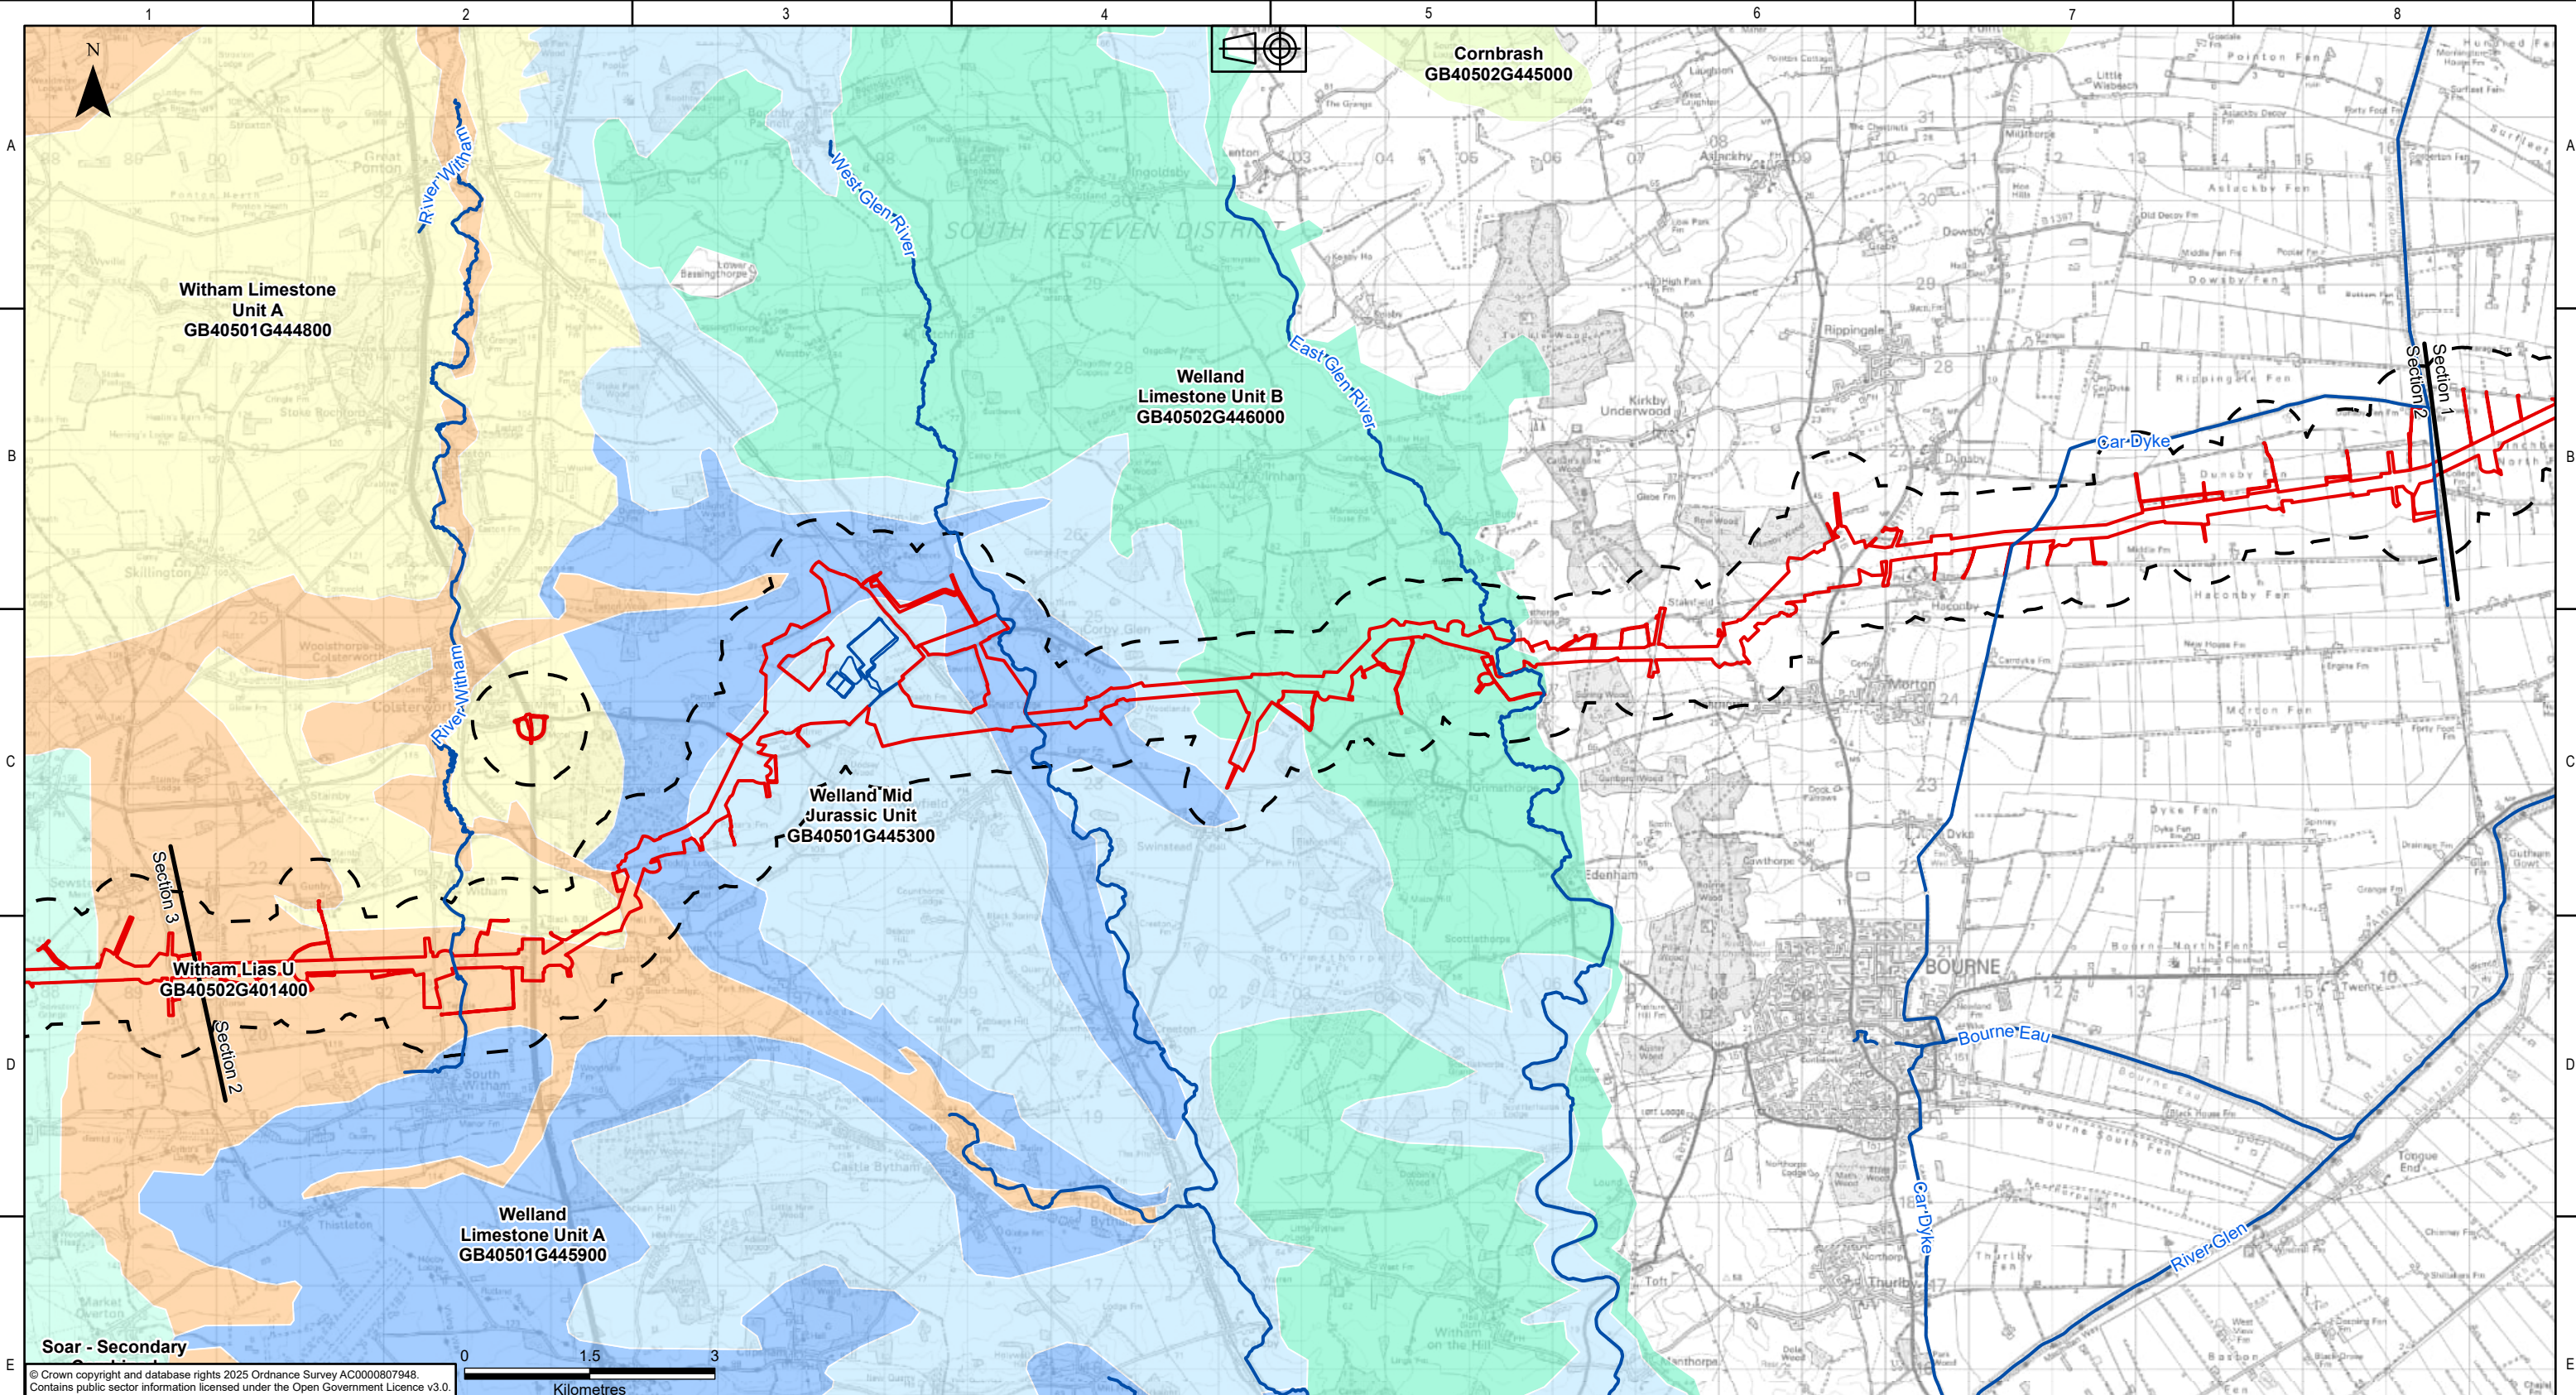


Legend	
	Draft Order Limits
	Sections
	500m Study Area
	WMEL-A Substation
	Statutory Main Rivers
WER Groundwater Bodies	
	Cornbrash
	Soar - Secondary Combined
	Welland Limestone Unit A
	Welland Limestone Unit B
	Welland Mid Jurassic Unit
	Witham Lias U
	Witham Limestone Unit A

NATIONAL GRID INVESTMENT NUMBER: 100268							
COPYRIGHT: NOT TO BE REPRODUCED WITHOUT THE WRITTEN PERMISSION OF NATIONAL GRID ELECTRICITY TRANSMISSION Plc.							
P01	31/07/2026	First issue		DM	KD	MRK	CS
Rev.	Date	Comment		Drw by	Check	Rev by	Appr.

National Grid plc, Warwick Technology Park,
Gallows Hill, Warwick, CV34 6DA

Site Weston Marsh to East Leicestershire				
Title Draft Environmental Statement: Figure 10.5 WER Groundwater Bodies				
Purpose of issue For Information			Status S2	
Contractor Drawing No. WMEL-AAJ-ZZZZ-ZZZZZZ-DRW-ES-000034			Revision P01	
Customer Drawing No. N/A			Sheet 2 of 5	Issue A
Reviewed M.R.KEEN	Approved C.STOCKS	Date 31/07/2026	Scale 1:75,000	Size A3

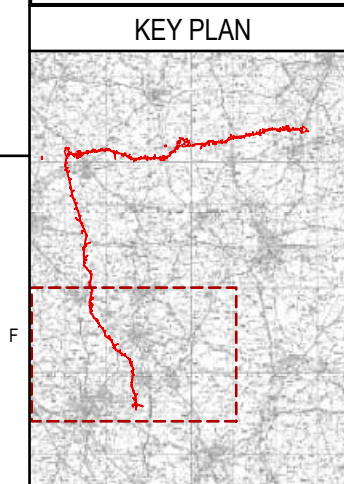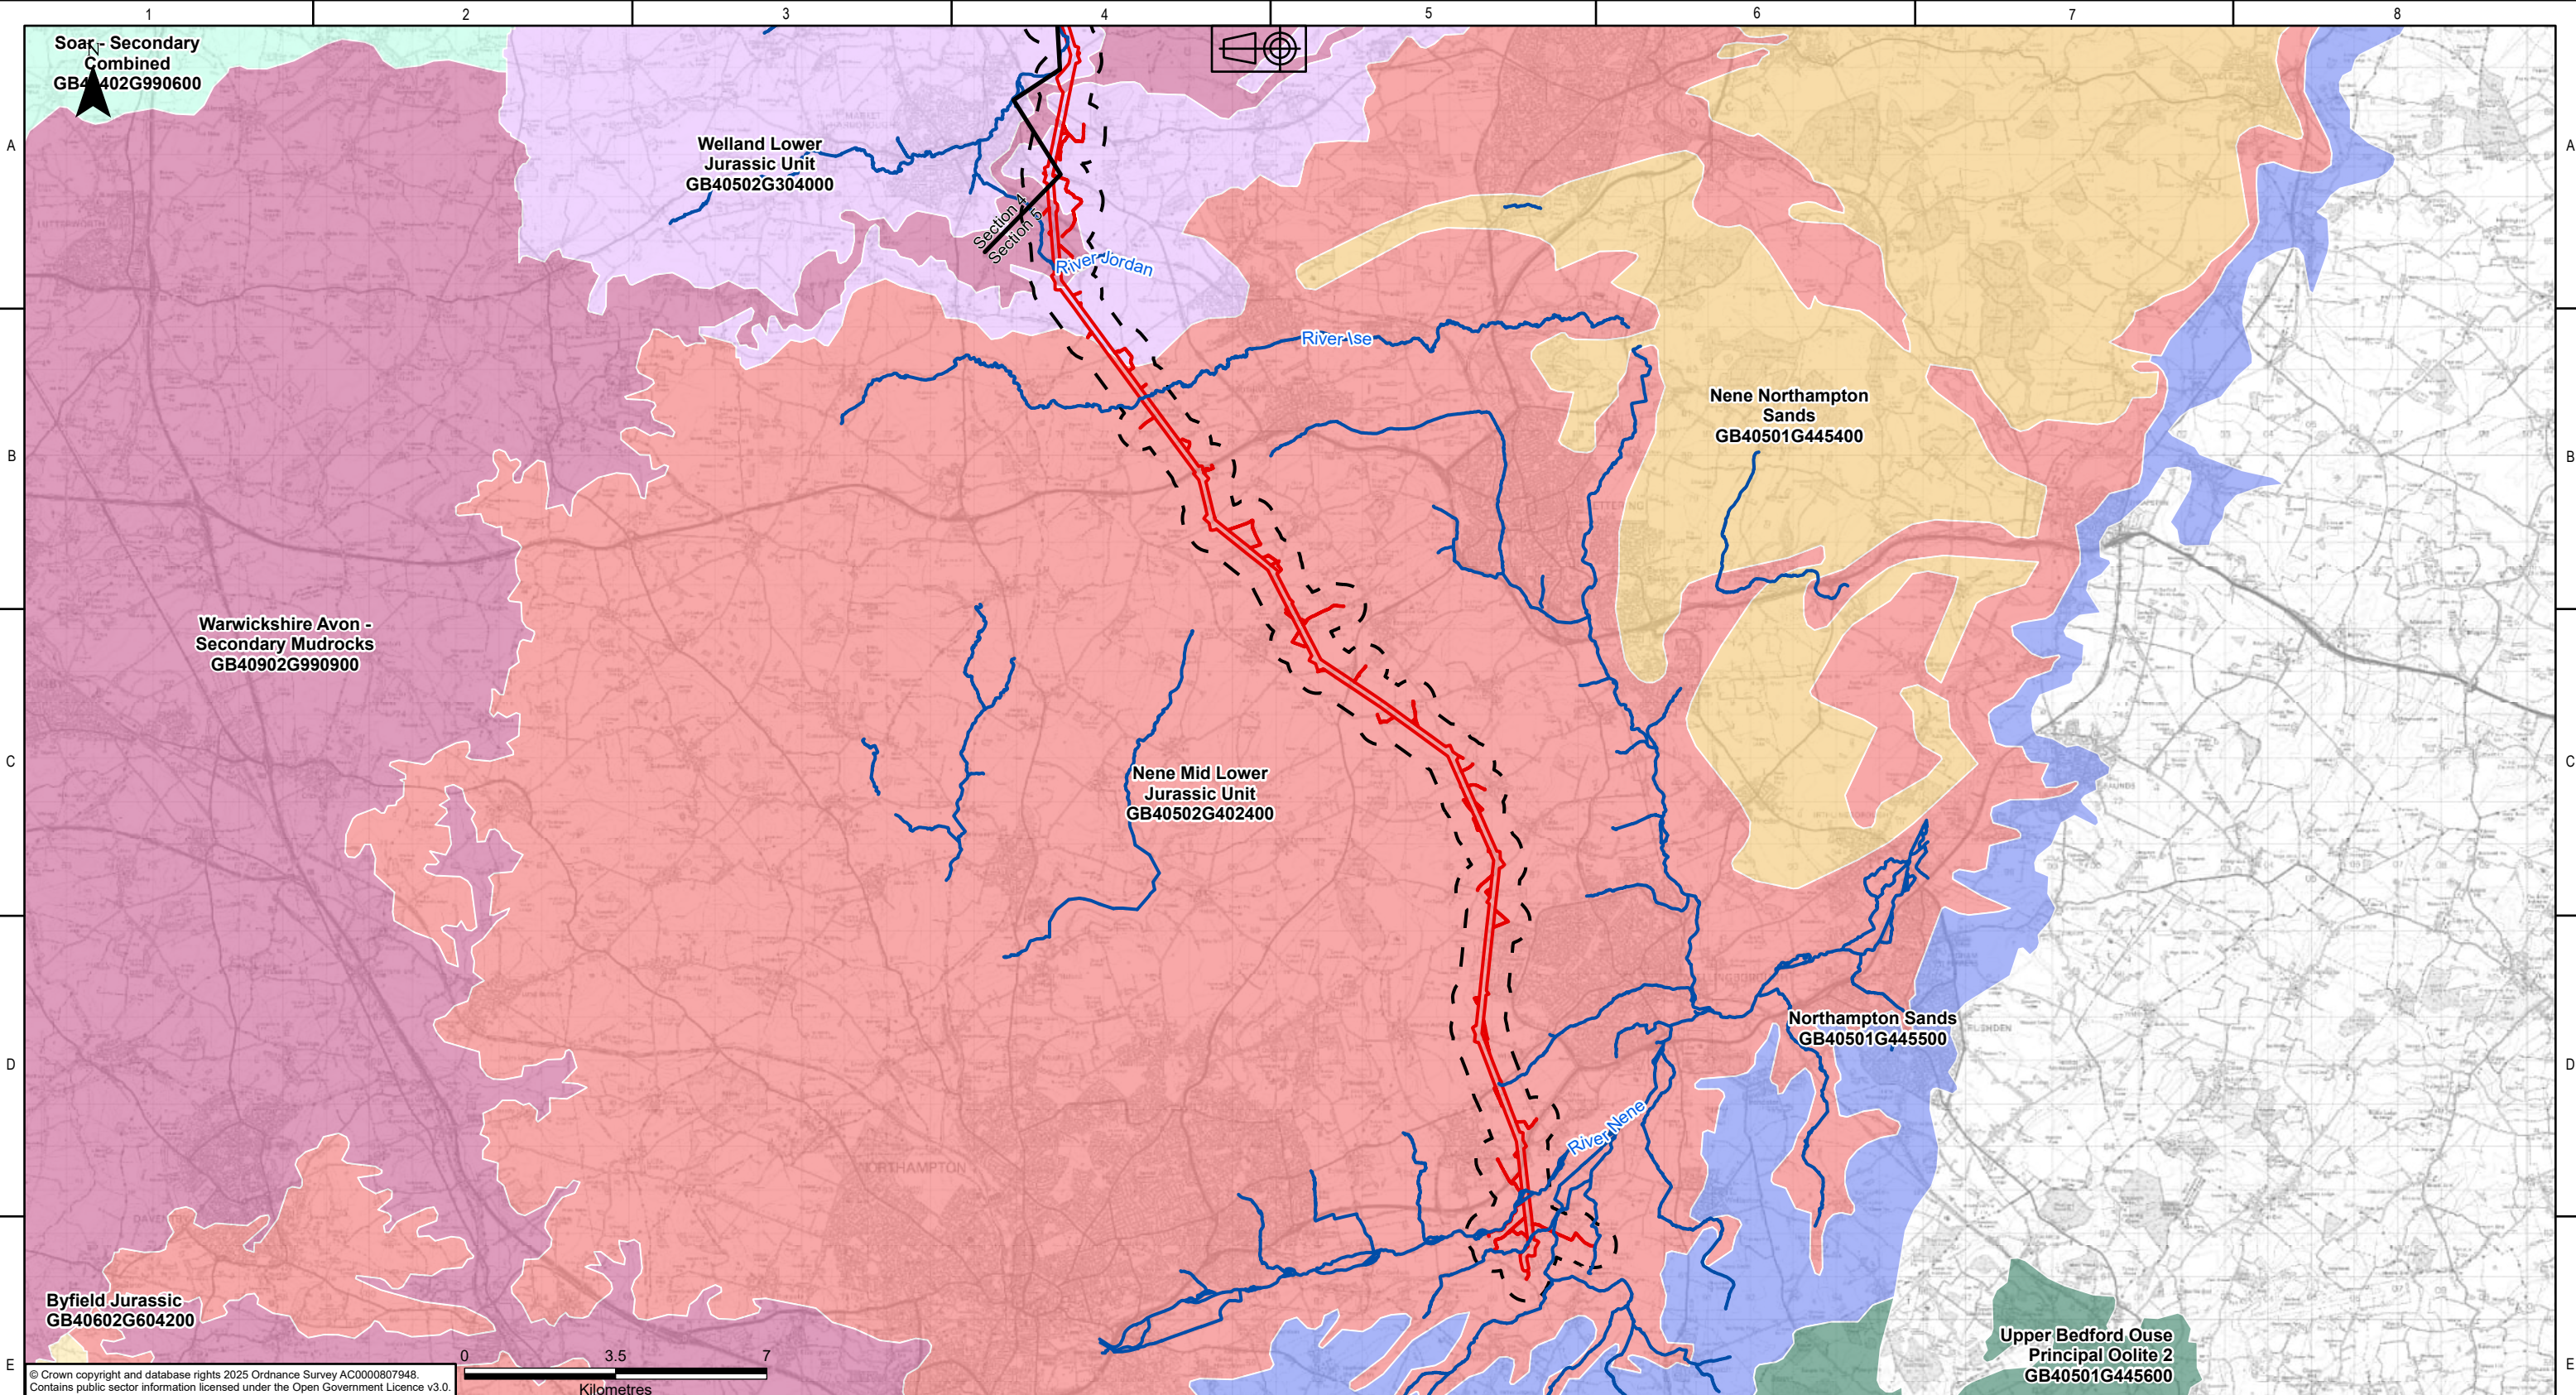

Legend

- Draft Order Limits
- Sections
- 500m Study Area
- Statutory Main Rivers

WER Groundwater Bodies

- Byfield Jurassic
- Nene Mid Lower Jurassic Unit
- Nene Northampton Sands
- Northampton Sands
- Soar - Secondary Combined
- Upper Bedford Ouse Principal Oolite 2
- Warwickshire Avon - Secondary Mudrocks
- Welland Lower Jurassic Unit


NATIONAL GRID INVESTMENT NUMBER: 100268							
COPYRIGHT: NOT TO BE REPRODUCED WITHOUT THE WRITTEN PERMISSION OF NATIONAL GRID ELECTRICITY TRANSMISSION Plc.							
P01	31/07/2026	First issue		DM	KD	MRK	CS
Rev.	Date	Comment		Drw by	Check	Rev by	Appr.

nationalgrid


National Grid plc, Warwick Technology Park,
Gallows Hill, Warwick, CV34 6DA

Drawn D.MOSNEANU
Checked K.DUNTUN

Site Weston Marsh to East Leicestershire			
Title Draft Environmental Statement: Figure 10.5 WER Groundwater Bodies			
Purpose of issue For Information			Status S2
Contractor Drawing No. WMEL-AAJ-ZZZZ-ZZZZZZ-DRW-ES-000034			Revision P01
Customer Drawing No. N/A			Issue A
Reviewed M.R.KEEN	Approved C.STOCKS	Date 31/07/2026	Scale 1:145,000
			Size A3

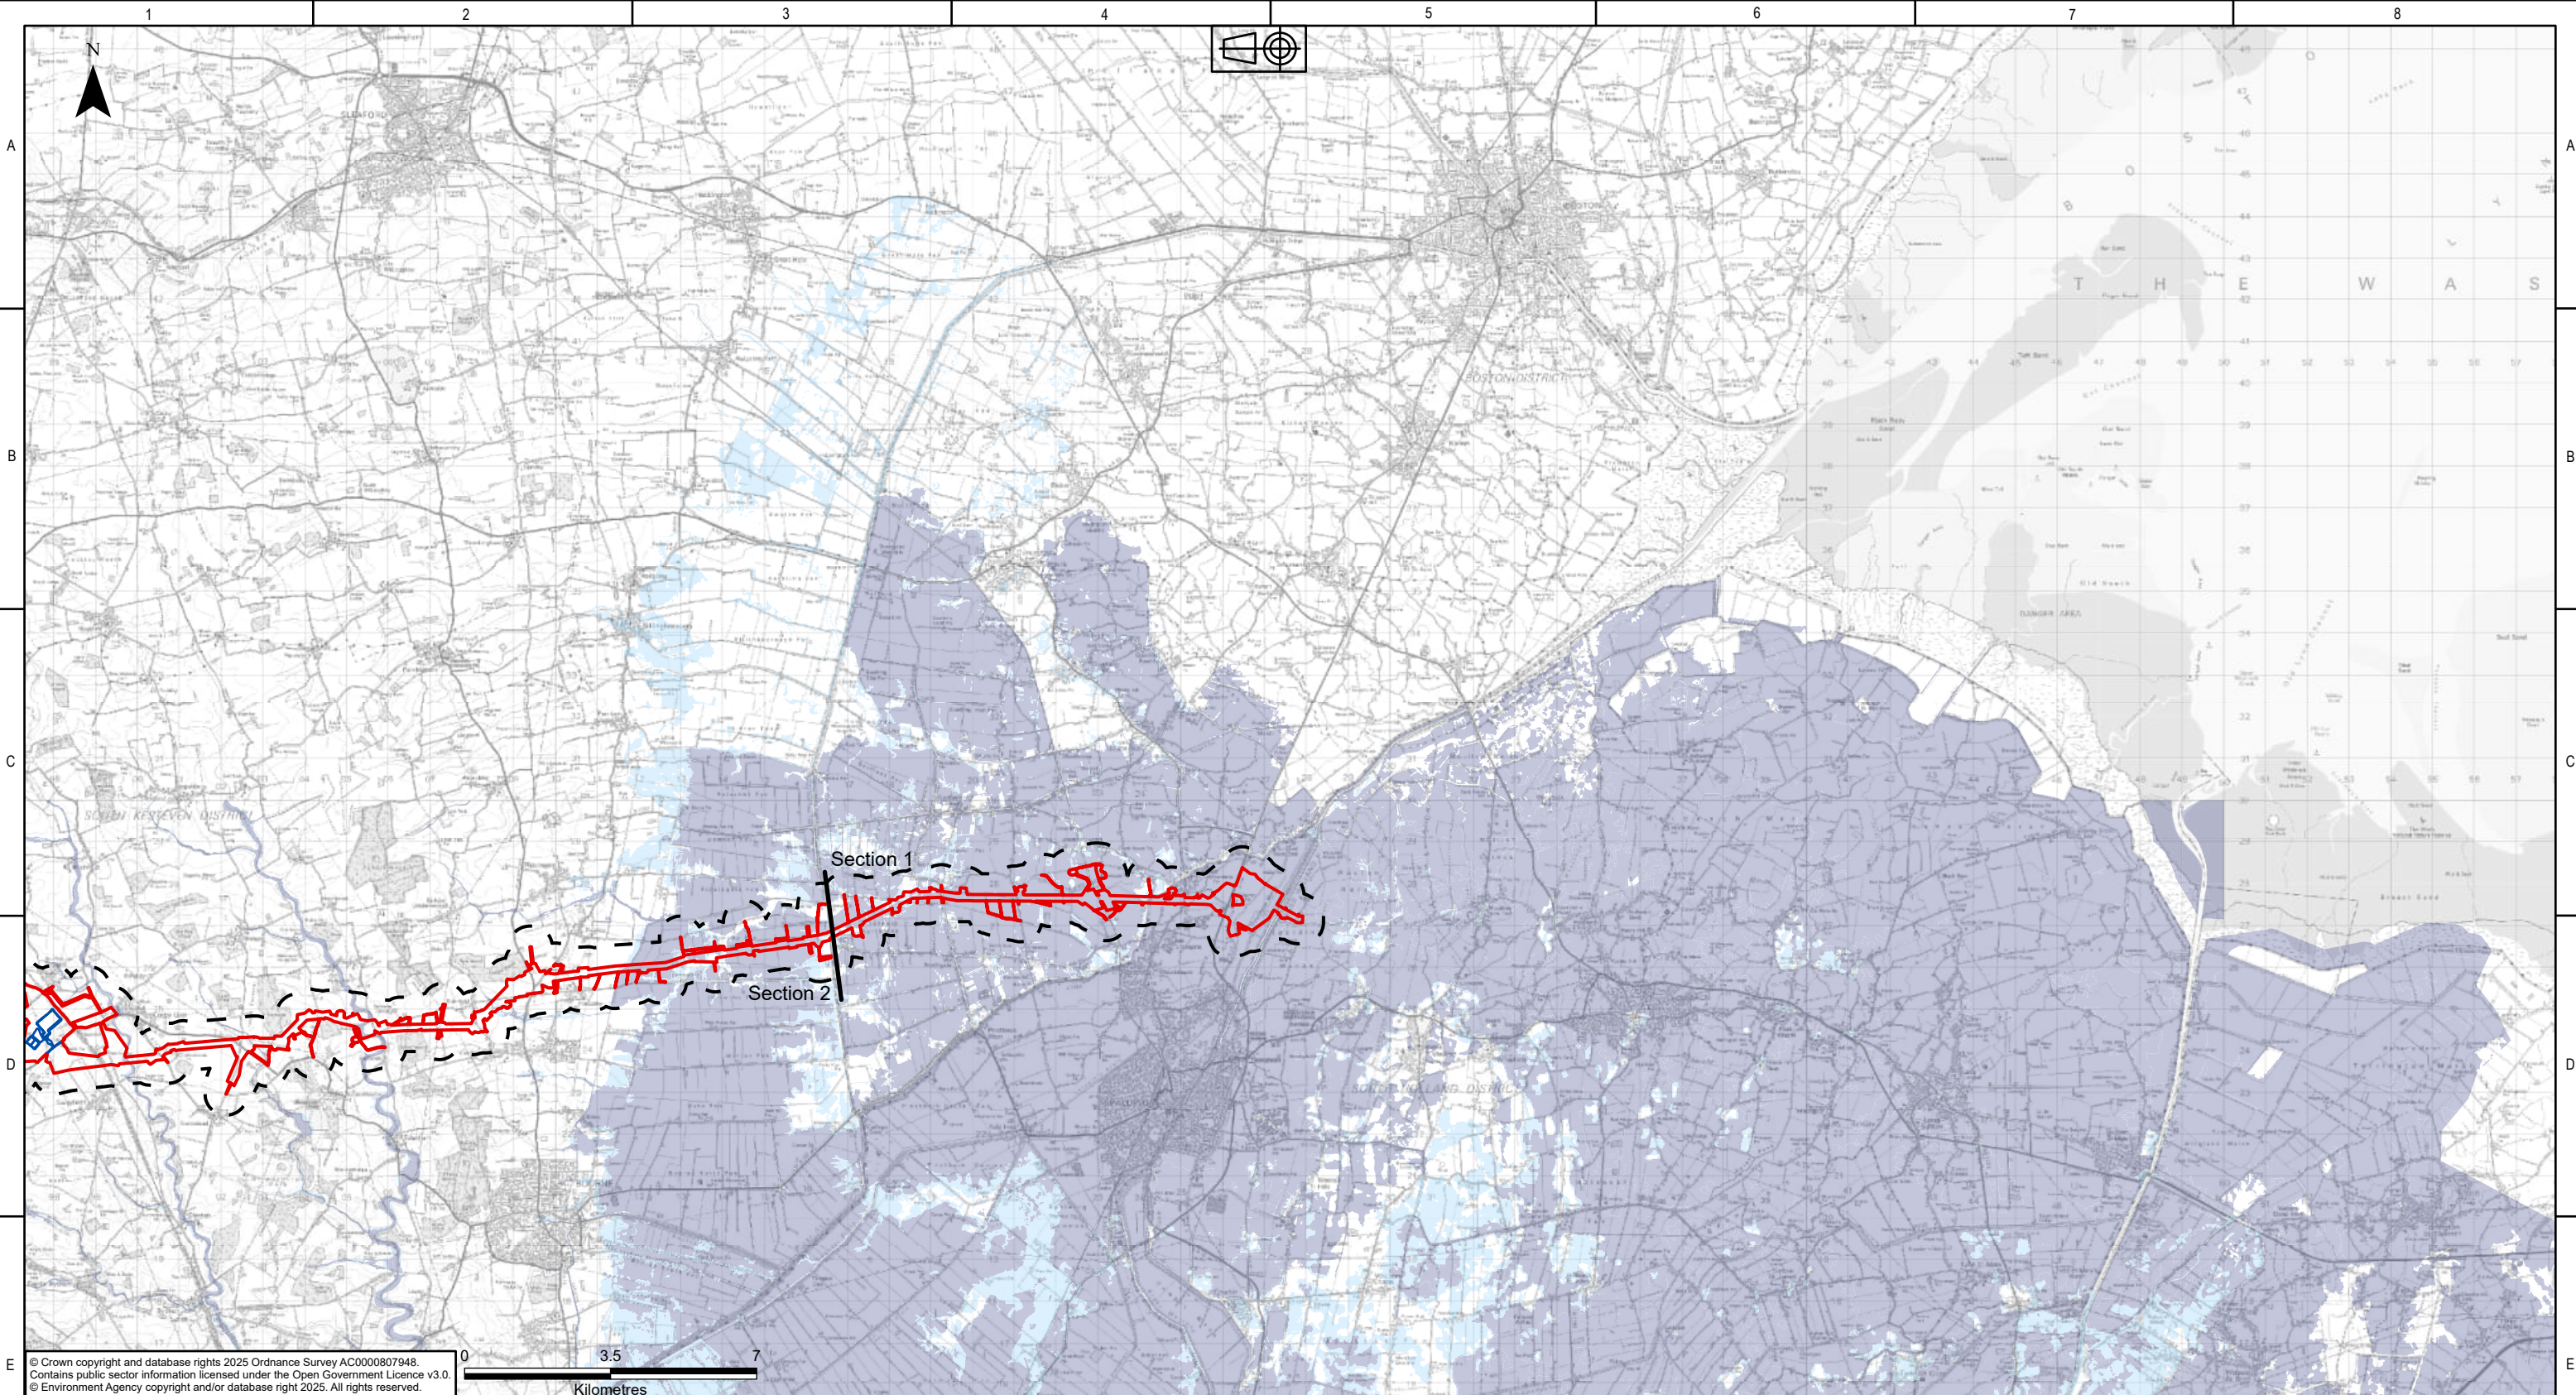

© Crown copyright and database rights 2025 Ordnance Survey AC0000807948.
Contains public sector information licensed under the Open Government Licence v3.0.
© Environment Agency copyright and/or database right 2025. All rights reserved.

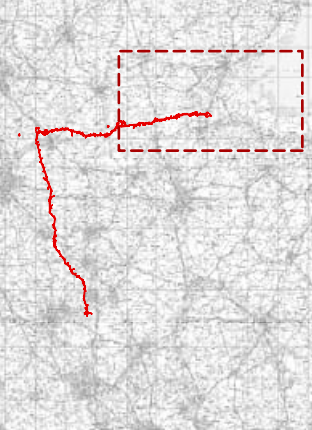KEY PLAN		Legend		NATIONAL GRID INVESTMENT NUMBER: 100268				 National Grid plc, Warwick Technology Park, Gallows Hill, Warwick, CV34 6DA		Site Weston Marsh to East Leicestershire						
		 Draft Order Limits		COPYRIGHT: NOT TO BE REPRODUCED WITHOUT THE WRITTEN PERMISSION OF NATIONAL GRID ELECTRICITY TRANSMISSION Plc.						Title Draft Environmental Statement: Figure 10.6 Tidal Flood Risk						
		 Sections								Purpose of issue For Information		Status S2				
		 500m Study Area								Contractor Drawing No. WMEL-AAJ-ZZZZ-ZZZZZZ-DRW-ES-000035		Revision P01				
		 WMEL-A Substation						Customer Drawing No. N/A		Sheet 1 of 1	Issue A					
		 Flood Zone 2 (Medium Probability)						Drawn D.MOSNEANU		Checked K.DUNTUN	Reviewed M.R.KEEN	Approved C.STOCKS	Date 31/07/2026	Scale 1:150,000	Size A3	
		 Flood Zone 3 (High Probability)						Rev.		Date	Comment	Drw by	Check	Rev by	Appr.	
								P01		31/07/2026	First issue	DM	KD	MRK	CS	

National Grid plc
National Grid House,
Warwick Technology Park,
Gallows Hill, Warwick.
CV34 6DA United Kingdom

Registered in England and Wales
No. 4031152
nationalgrid.com