


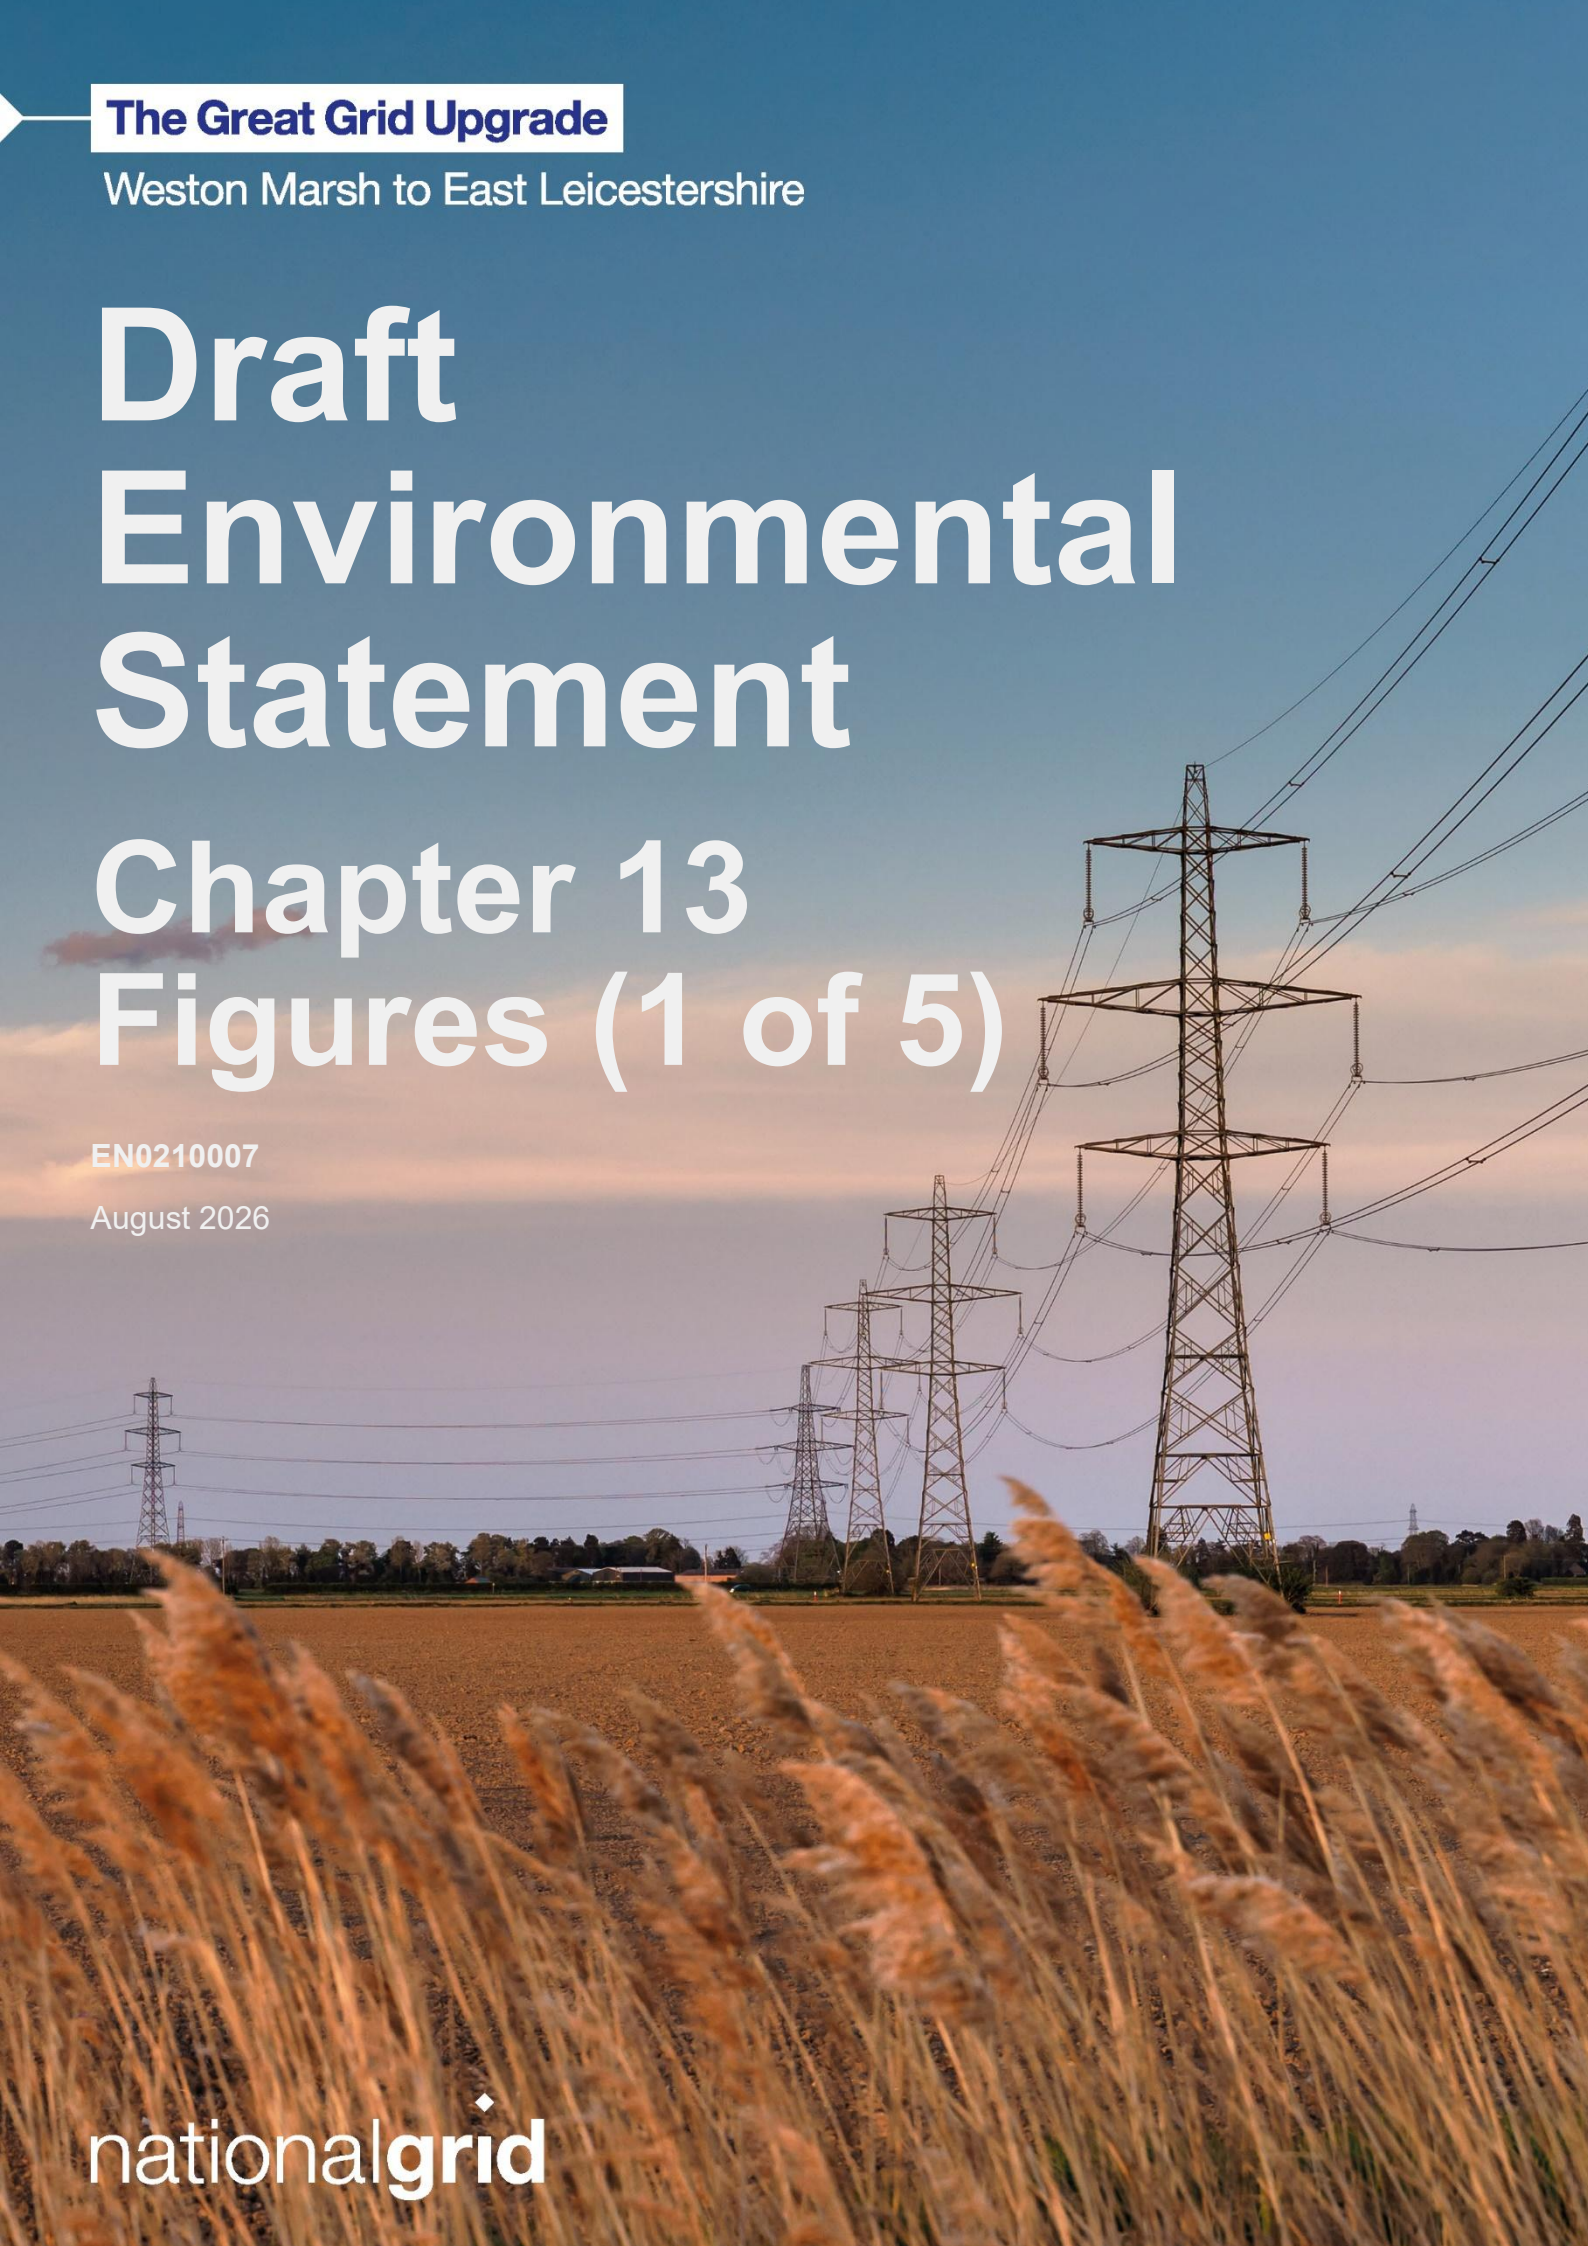

The Great Grid Upgrade

Weston Marsh to East Leicestershire

Draft Environmental Statement


Chapter 13 Figures (1 of 5)

EN0210007


August 2026

nationalgrid

Figure number	Figure title
Figure 13.1	Overall Context Map
Figure 13.2	Primary Access Route (PAR)
Figure 13.3	Existing Public Rights of Way
Figure 13.4	Route Sensitivity
Figure 13.5	Preliminary Impact Analysis

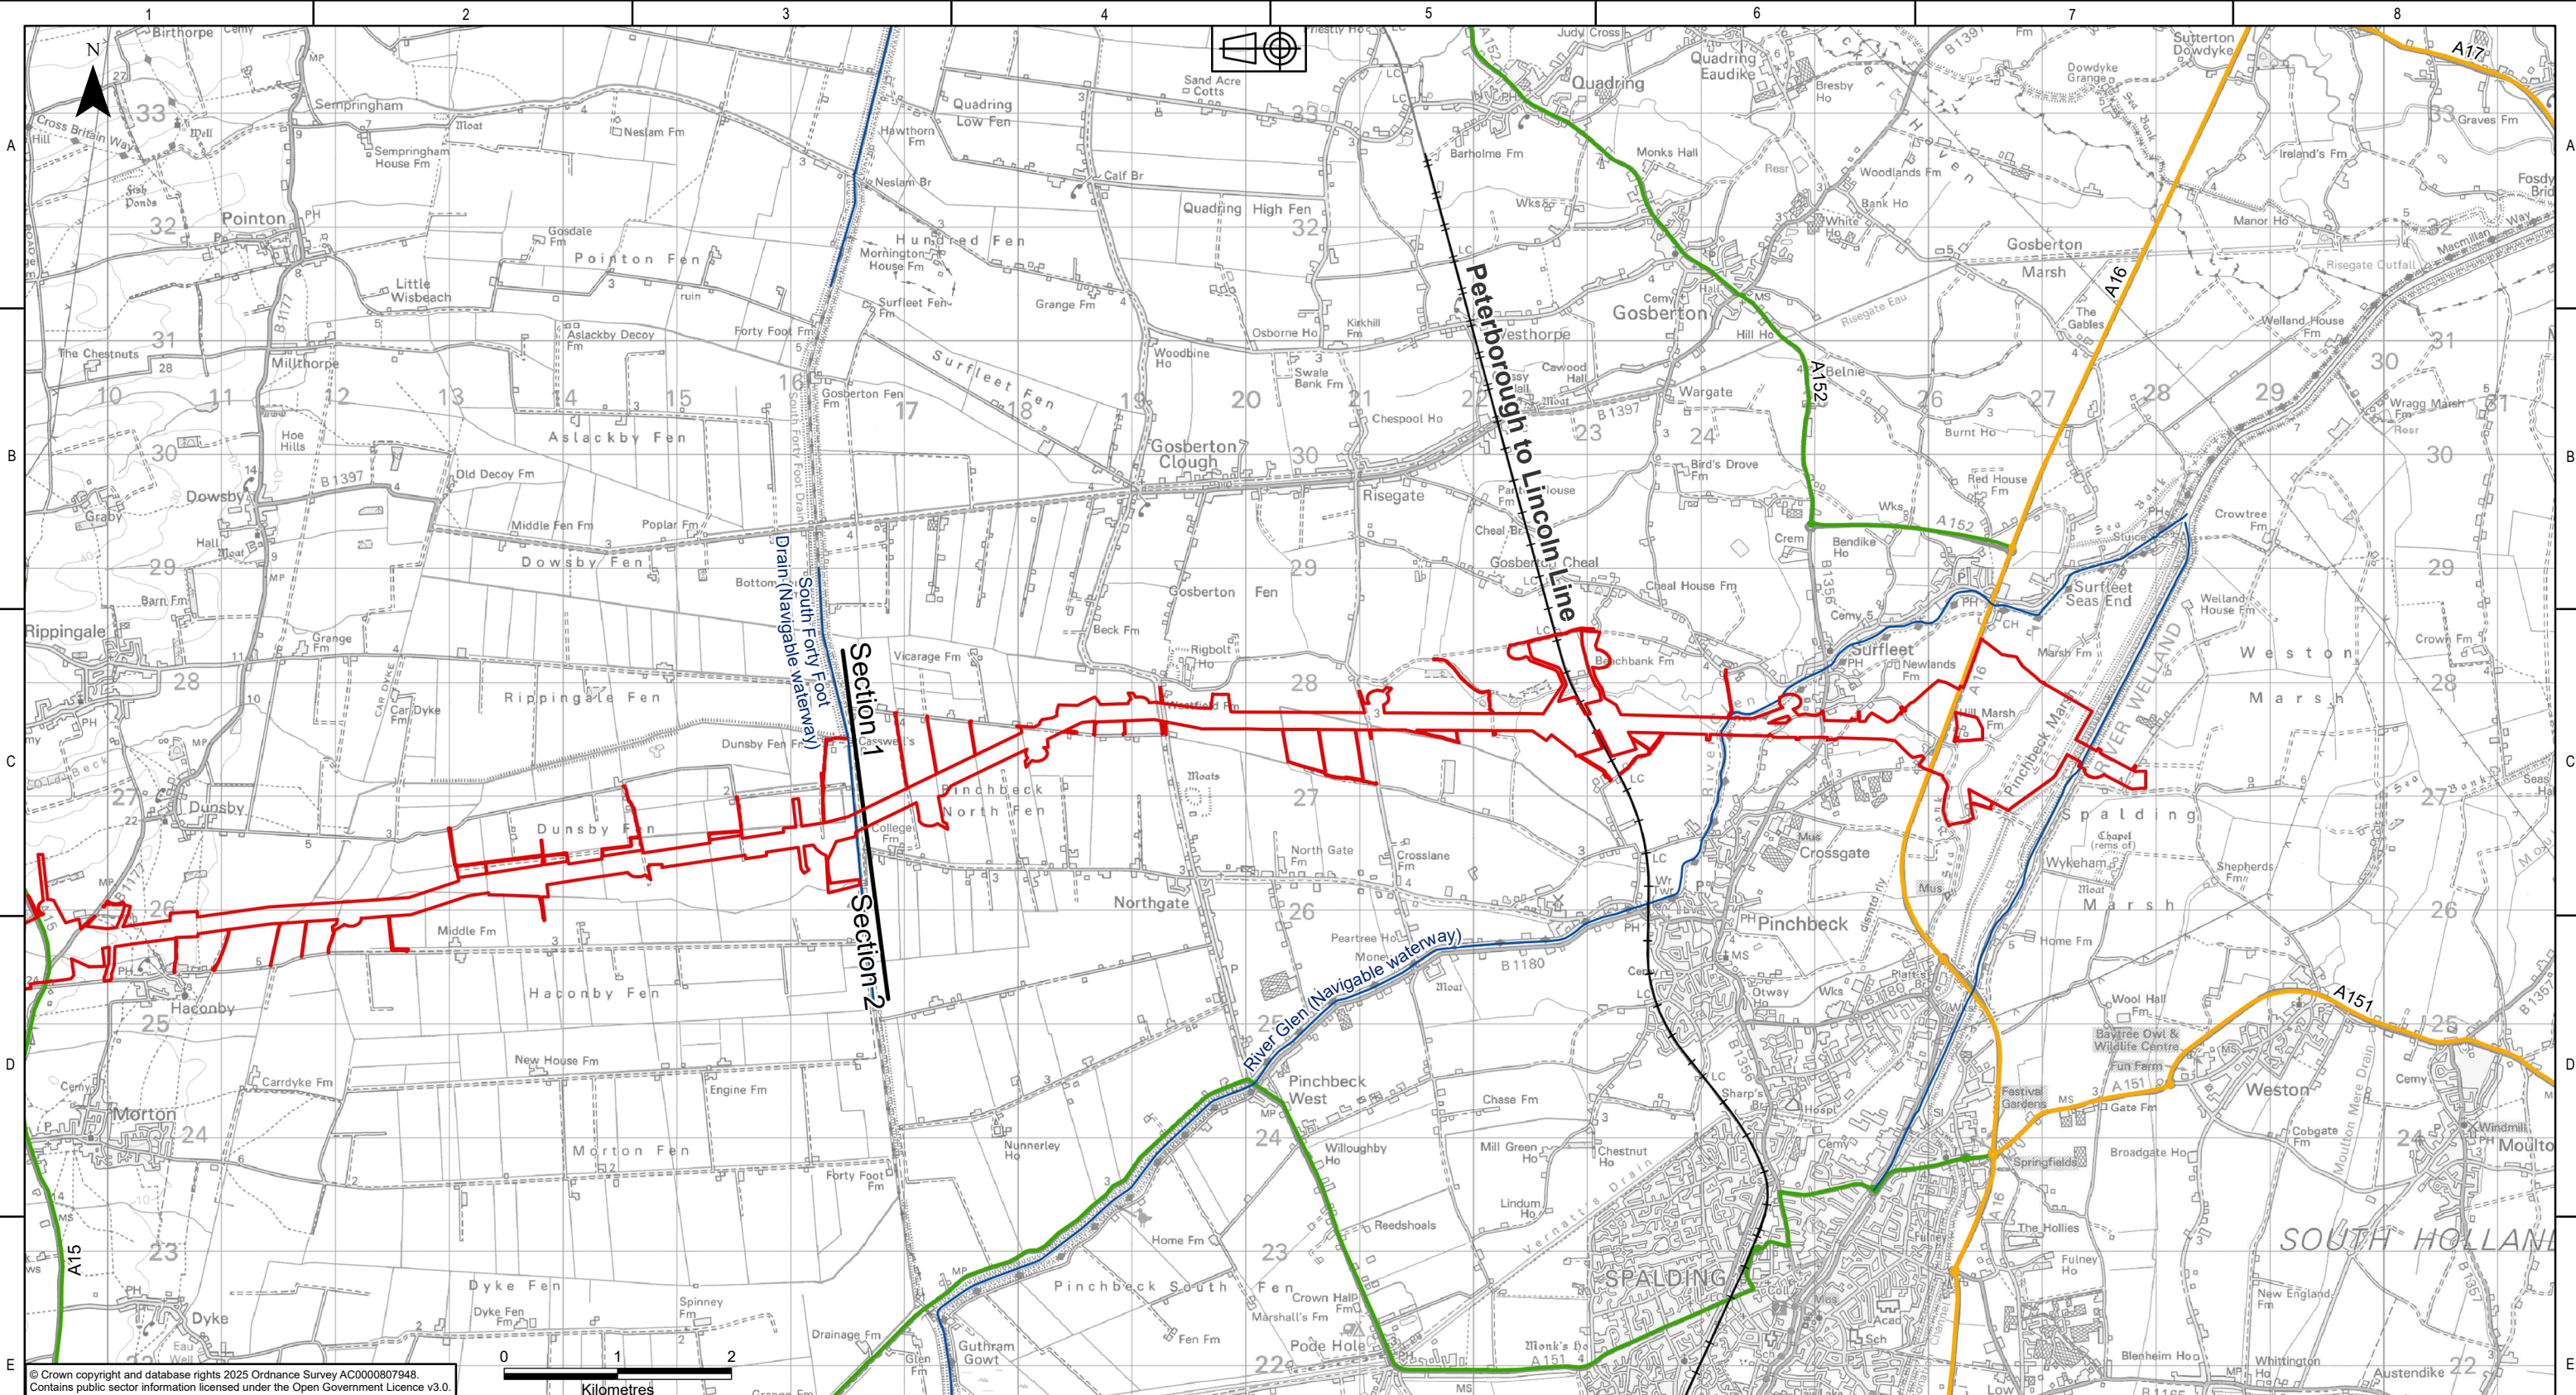

© Crown copyright and database rights 2025 Ordnance Survey AC0000807948.
Contains public sector information licensed under the Open Government Licence v3.0.

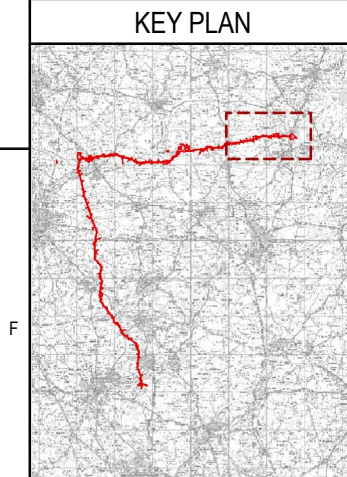

- Legend**
- Draft Order Limits
 - Sections
 - Statutory Main Rivers
 - A Road - Major Road Network
 - A Road - Local Road Network
 - + Railway Track

NATIONAL GRID INVESTMENT NUMBER: 100268

COPYRIGHT: NOT TO BE REPRODUCED WITHOUT THE WRITTEN PERMISSION OF NATIONAL GRID ELECTRICITY TRANSMISSION Plc.

P01	31/07/2026	First issue		AF	RB	MRK	CS
Rev.	Date	Comment		Drw by	Check	Rev by	Appr.





National Grid plc, Warwick Technology Park,
Gallows Hill, Warwick, CV34 6DA

Site
Weston Marsh to East Leicestershire

Title
Draft Environmental Statement:
Figure 13.1
Overall Context Map

Purpose of issue For Information	Status S2
Contractor Drawing No. WMEL-AAJ-ZZZZ-ZZZZZZ-DRW-ES-000043	Revision P01
Customer Drawing No. N/A	Sheet 1 of 10 A
Reviewed M.R.KEEN	Approved C.STOCKS
Date 31/07/2026	Scale 1:55,000
	Size A3

Bus routes not shown for clarity.

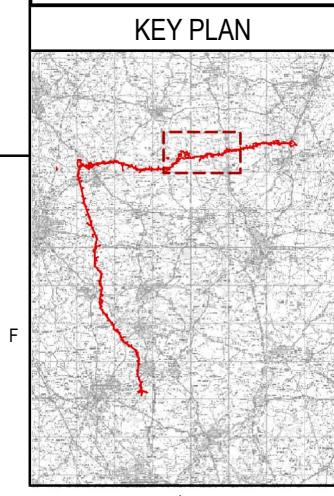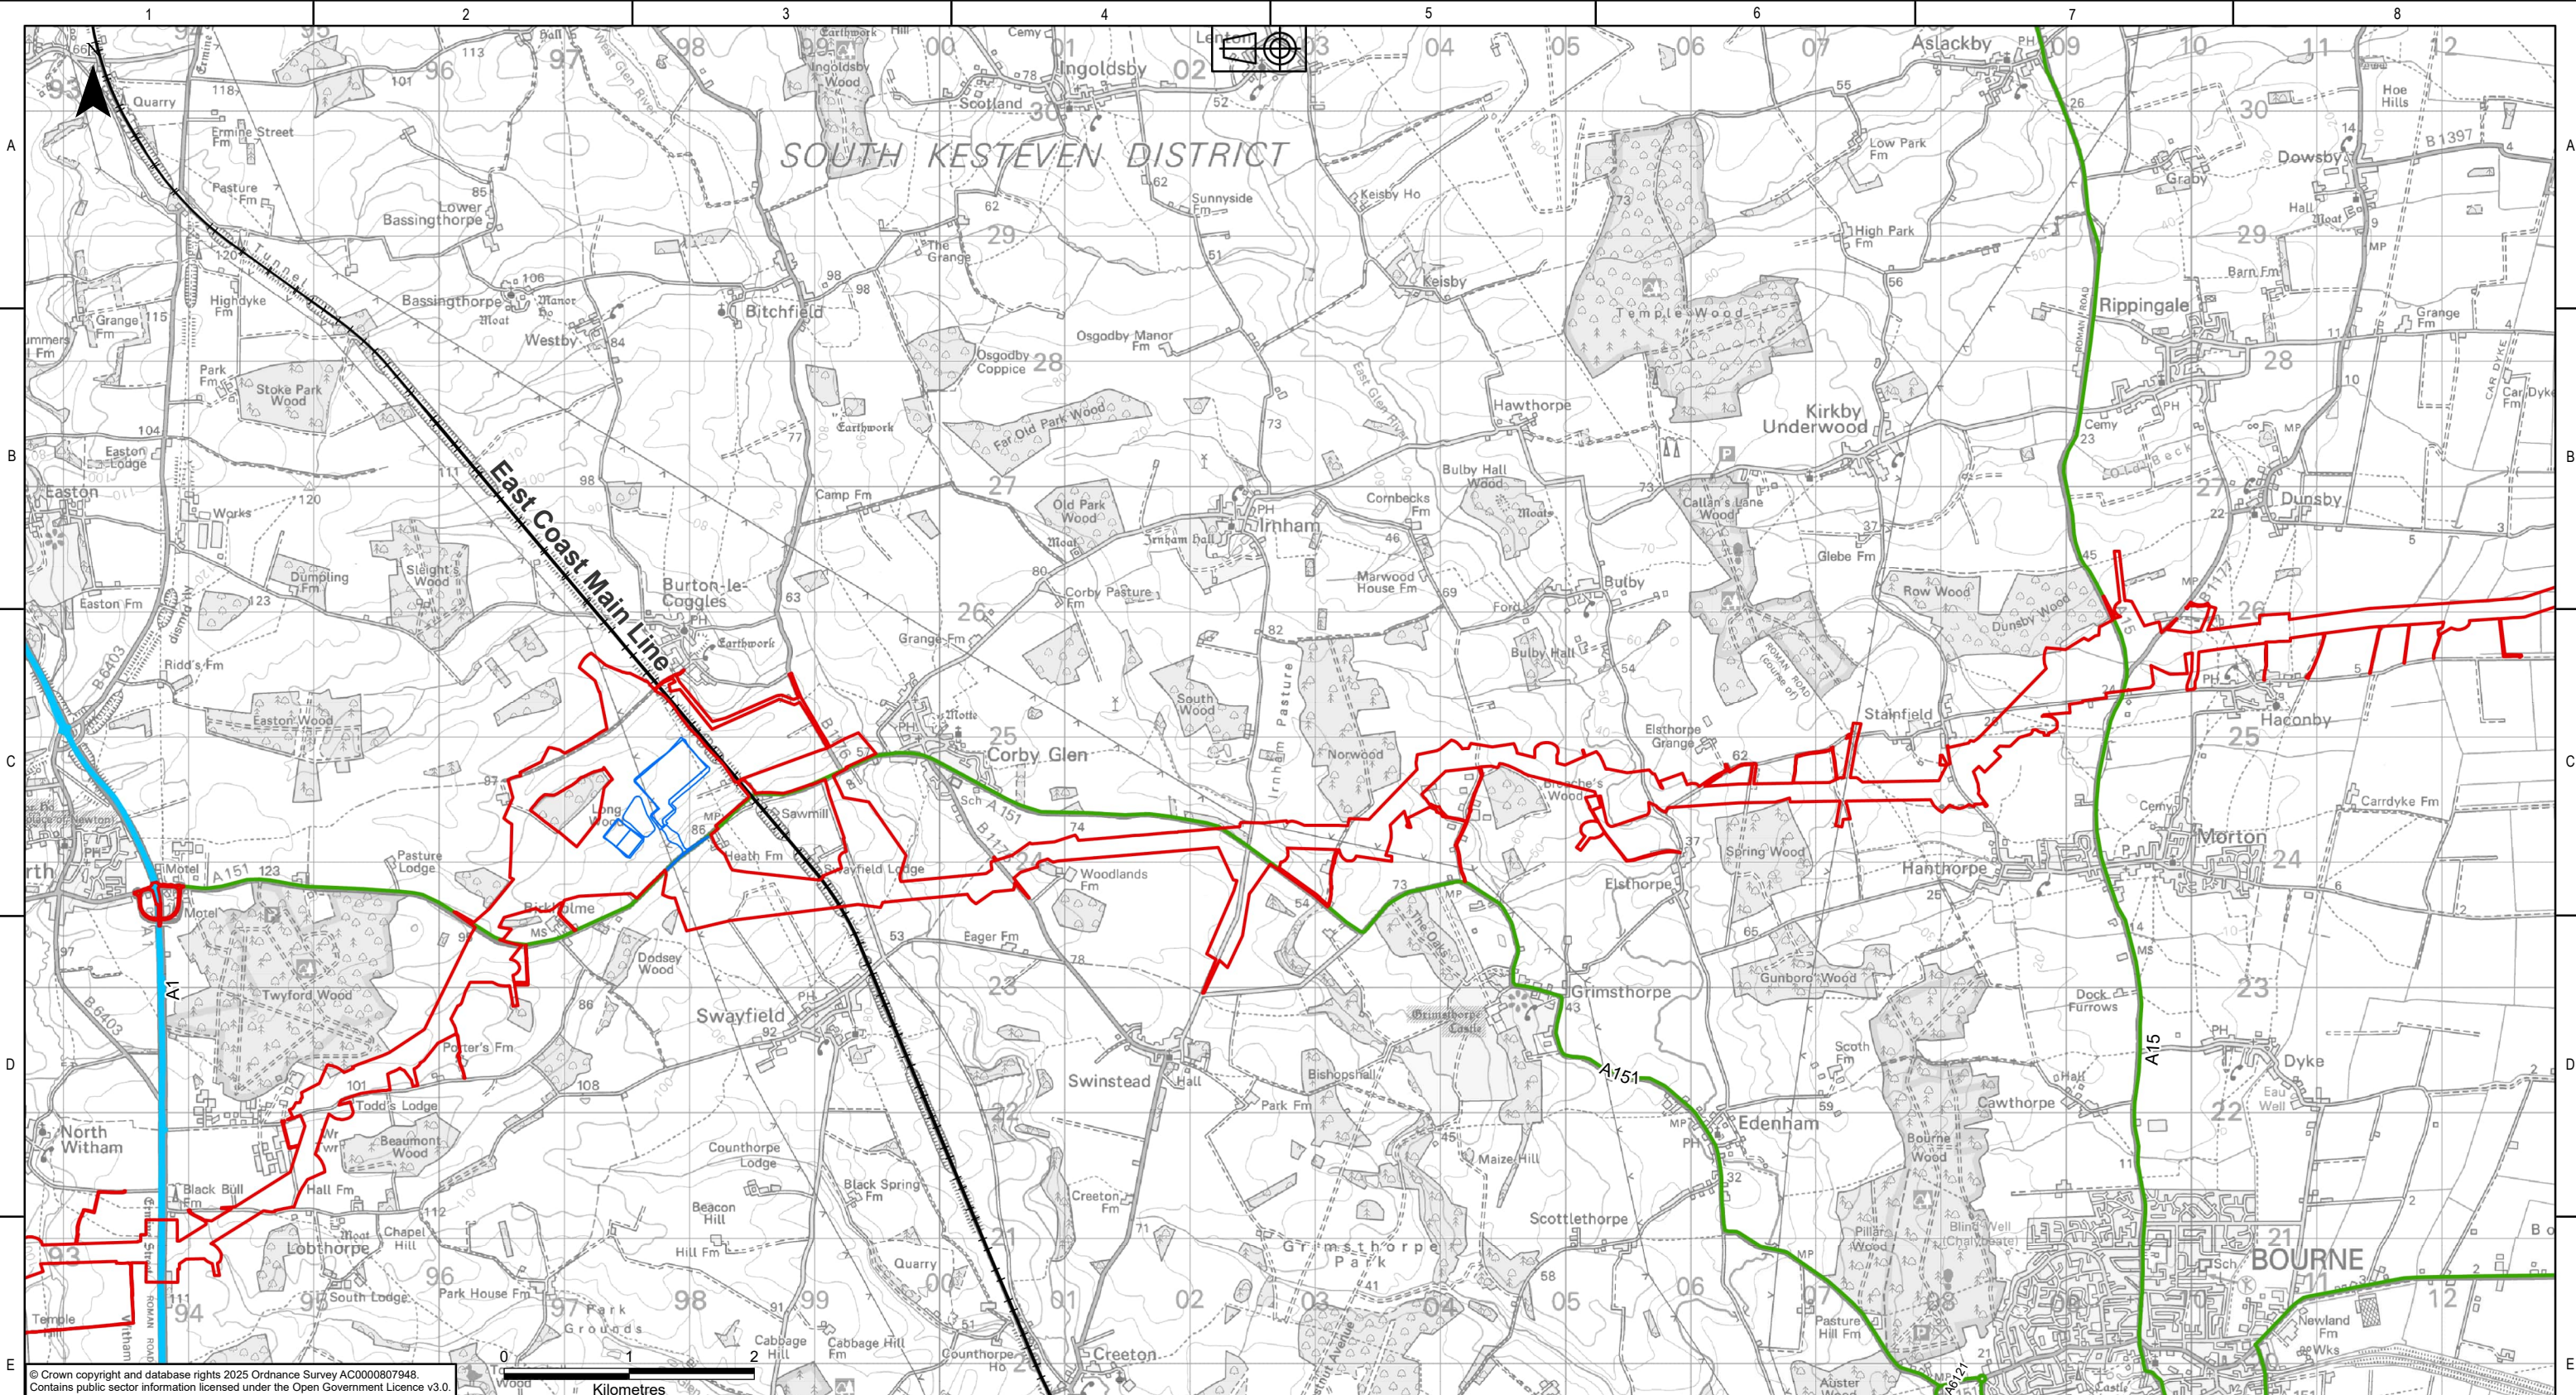



- Legend**
- Draft Order Limits
 - WMEL-A Substation
 - A Road - Strategic Road Network
 - A Road - Local Road Network
 - Railway Track

NATIONAL GRID INVESTMENT NUMBER: 100268							
COPYRIGHT: NOT TO BE REPRODUCED WITHOUT THE WRITTEN PERMISSION OF NATIONAL GRID ELECTRICITY TRANSMISSION Plc.							
P01	31/07/2026	First issue		AF	RB	MRK	CS
Rev.	Date	Comment		Drw by	Check	Rev by	Appr.

nationalgrid

National Grid plc, Warwick Technology Park,
Gallows Hill, Warwick, CV34 6DA

Site				Weston Marsh to East Leicestershire			
Title				Draft Environmental Statement: Figure 13.1 Overall Context Map			
Purpose of issue				For Information		Status S2	
Contractor Drawing No.				WMEL-AAJ-ZZZZ-ZZZZZZ-DRW-ES-000043		Revision P01	
Customer Drawing No.				N/A		Issue A	
Reviewed M.R.KEEN		Approved C.STOCKS		Date 31/07/2026		Scale 1:50,000	
Drawn A.FOYN		Checked R.BLAIR		Sheet 2 of 10		Size A3	

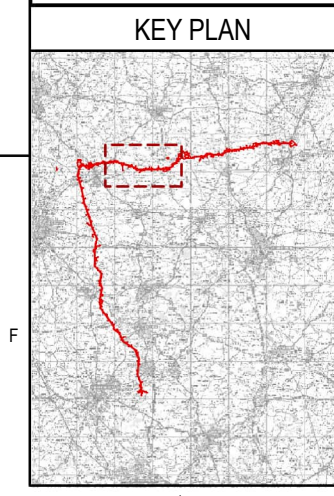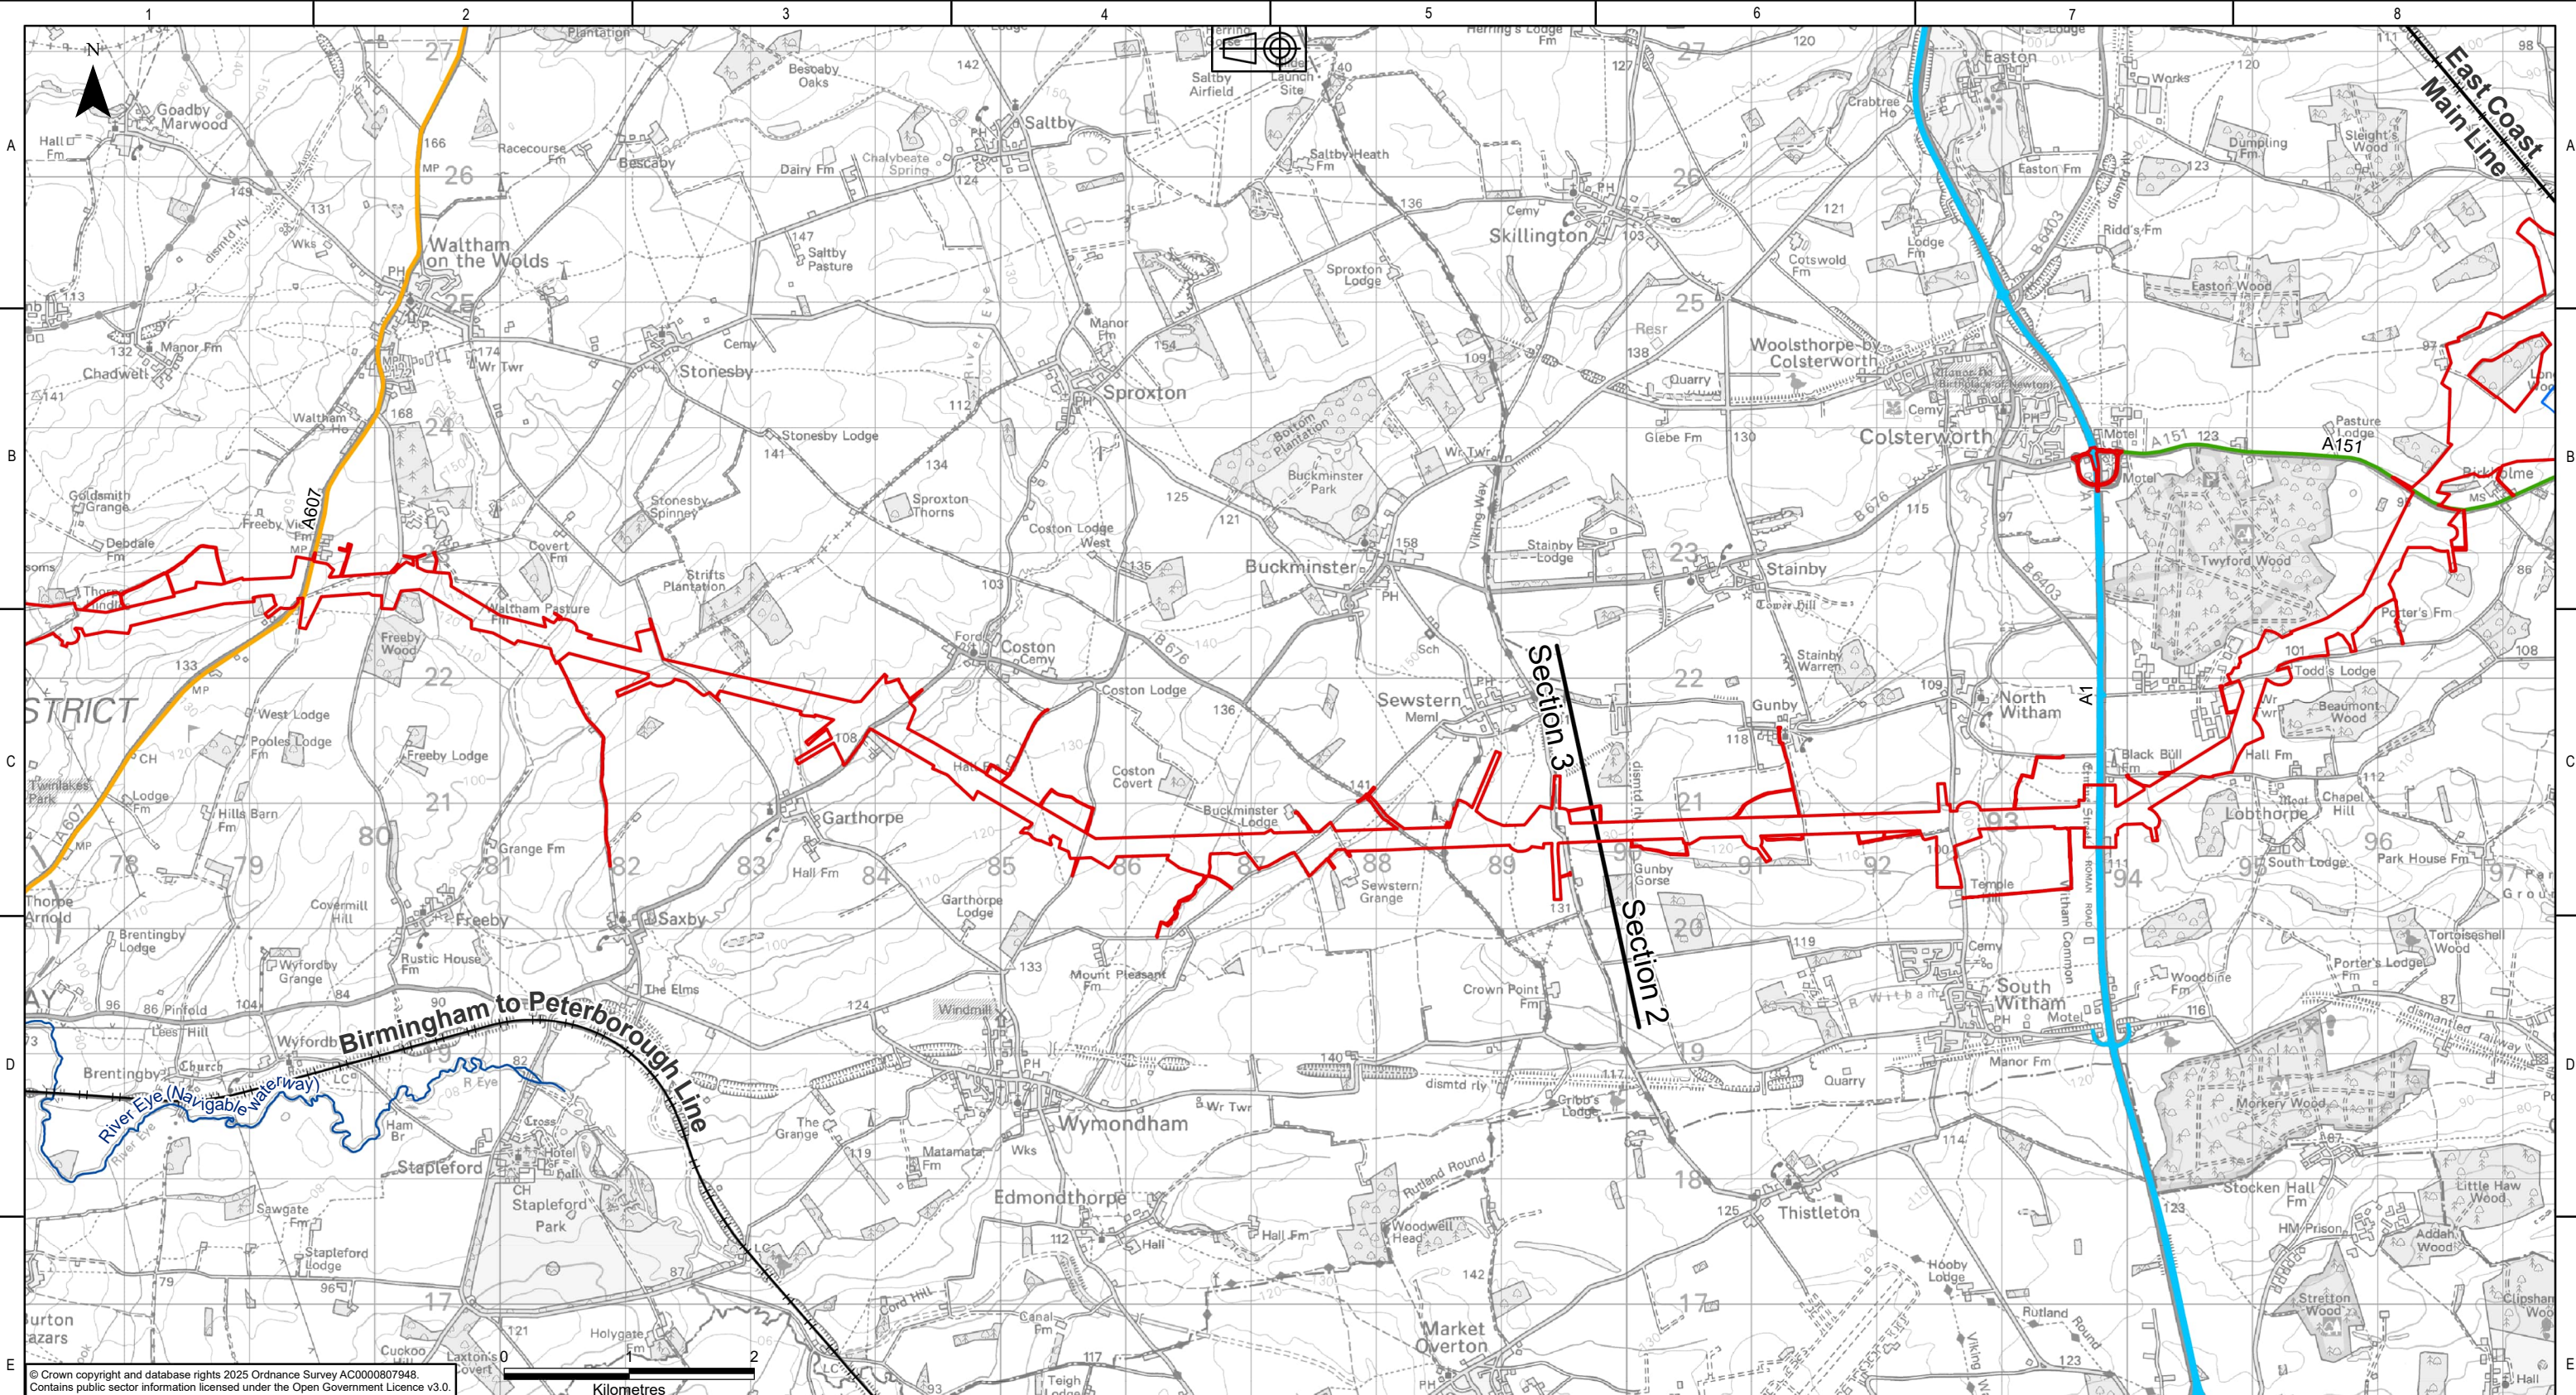

- Legend**
- Draft Order Limits
 - WMEL-A Substation
 - Statutory Main Rivers
 - A Road - Strategic Road Network
 - A Road - Major Road Network
 - A Road - Local Road Network
 - Railway Track

NATIONAL GRID INVESTMENT NUMBER: 100268

COPYRIGHT: NOT TO BE REPRODUCED WITHOUT THE WRITTEN PERMISSION OF NATIONAL GRID ELECTRICITY TRANSMISSION Plc.


Bus routes not shown for clarity.

P01	31/07/2026	First issue	AF	RB	MRK	CS	
Rev.	Date	Comment	Drw by	Check	Rev by	Appr.	

nationalgrid

National Grid plc, Warwick Technology Park,
Gallows Hill, Warwick, CV34 6DA

Site		Weston Marsh to East Leicestershire	
Title		Draft Environmental Statement: Figure 13.1 Overall Context Map	
Purpose of issue		For Information	Status S2
Contractor Drawing No.		WMEL-AAJ-ZZZZ-ZZZZZZ-DRW-ES-000043	Revision P01
Customer Drawing No.		N/A	Issue A
Drawn	Checked	Reviewed	Approved
A.FOYN	R.BLAIR	M.R.KEEN	C.STOCKS
Date		Scale	Size
31/07/2026		1:50,000	A3

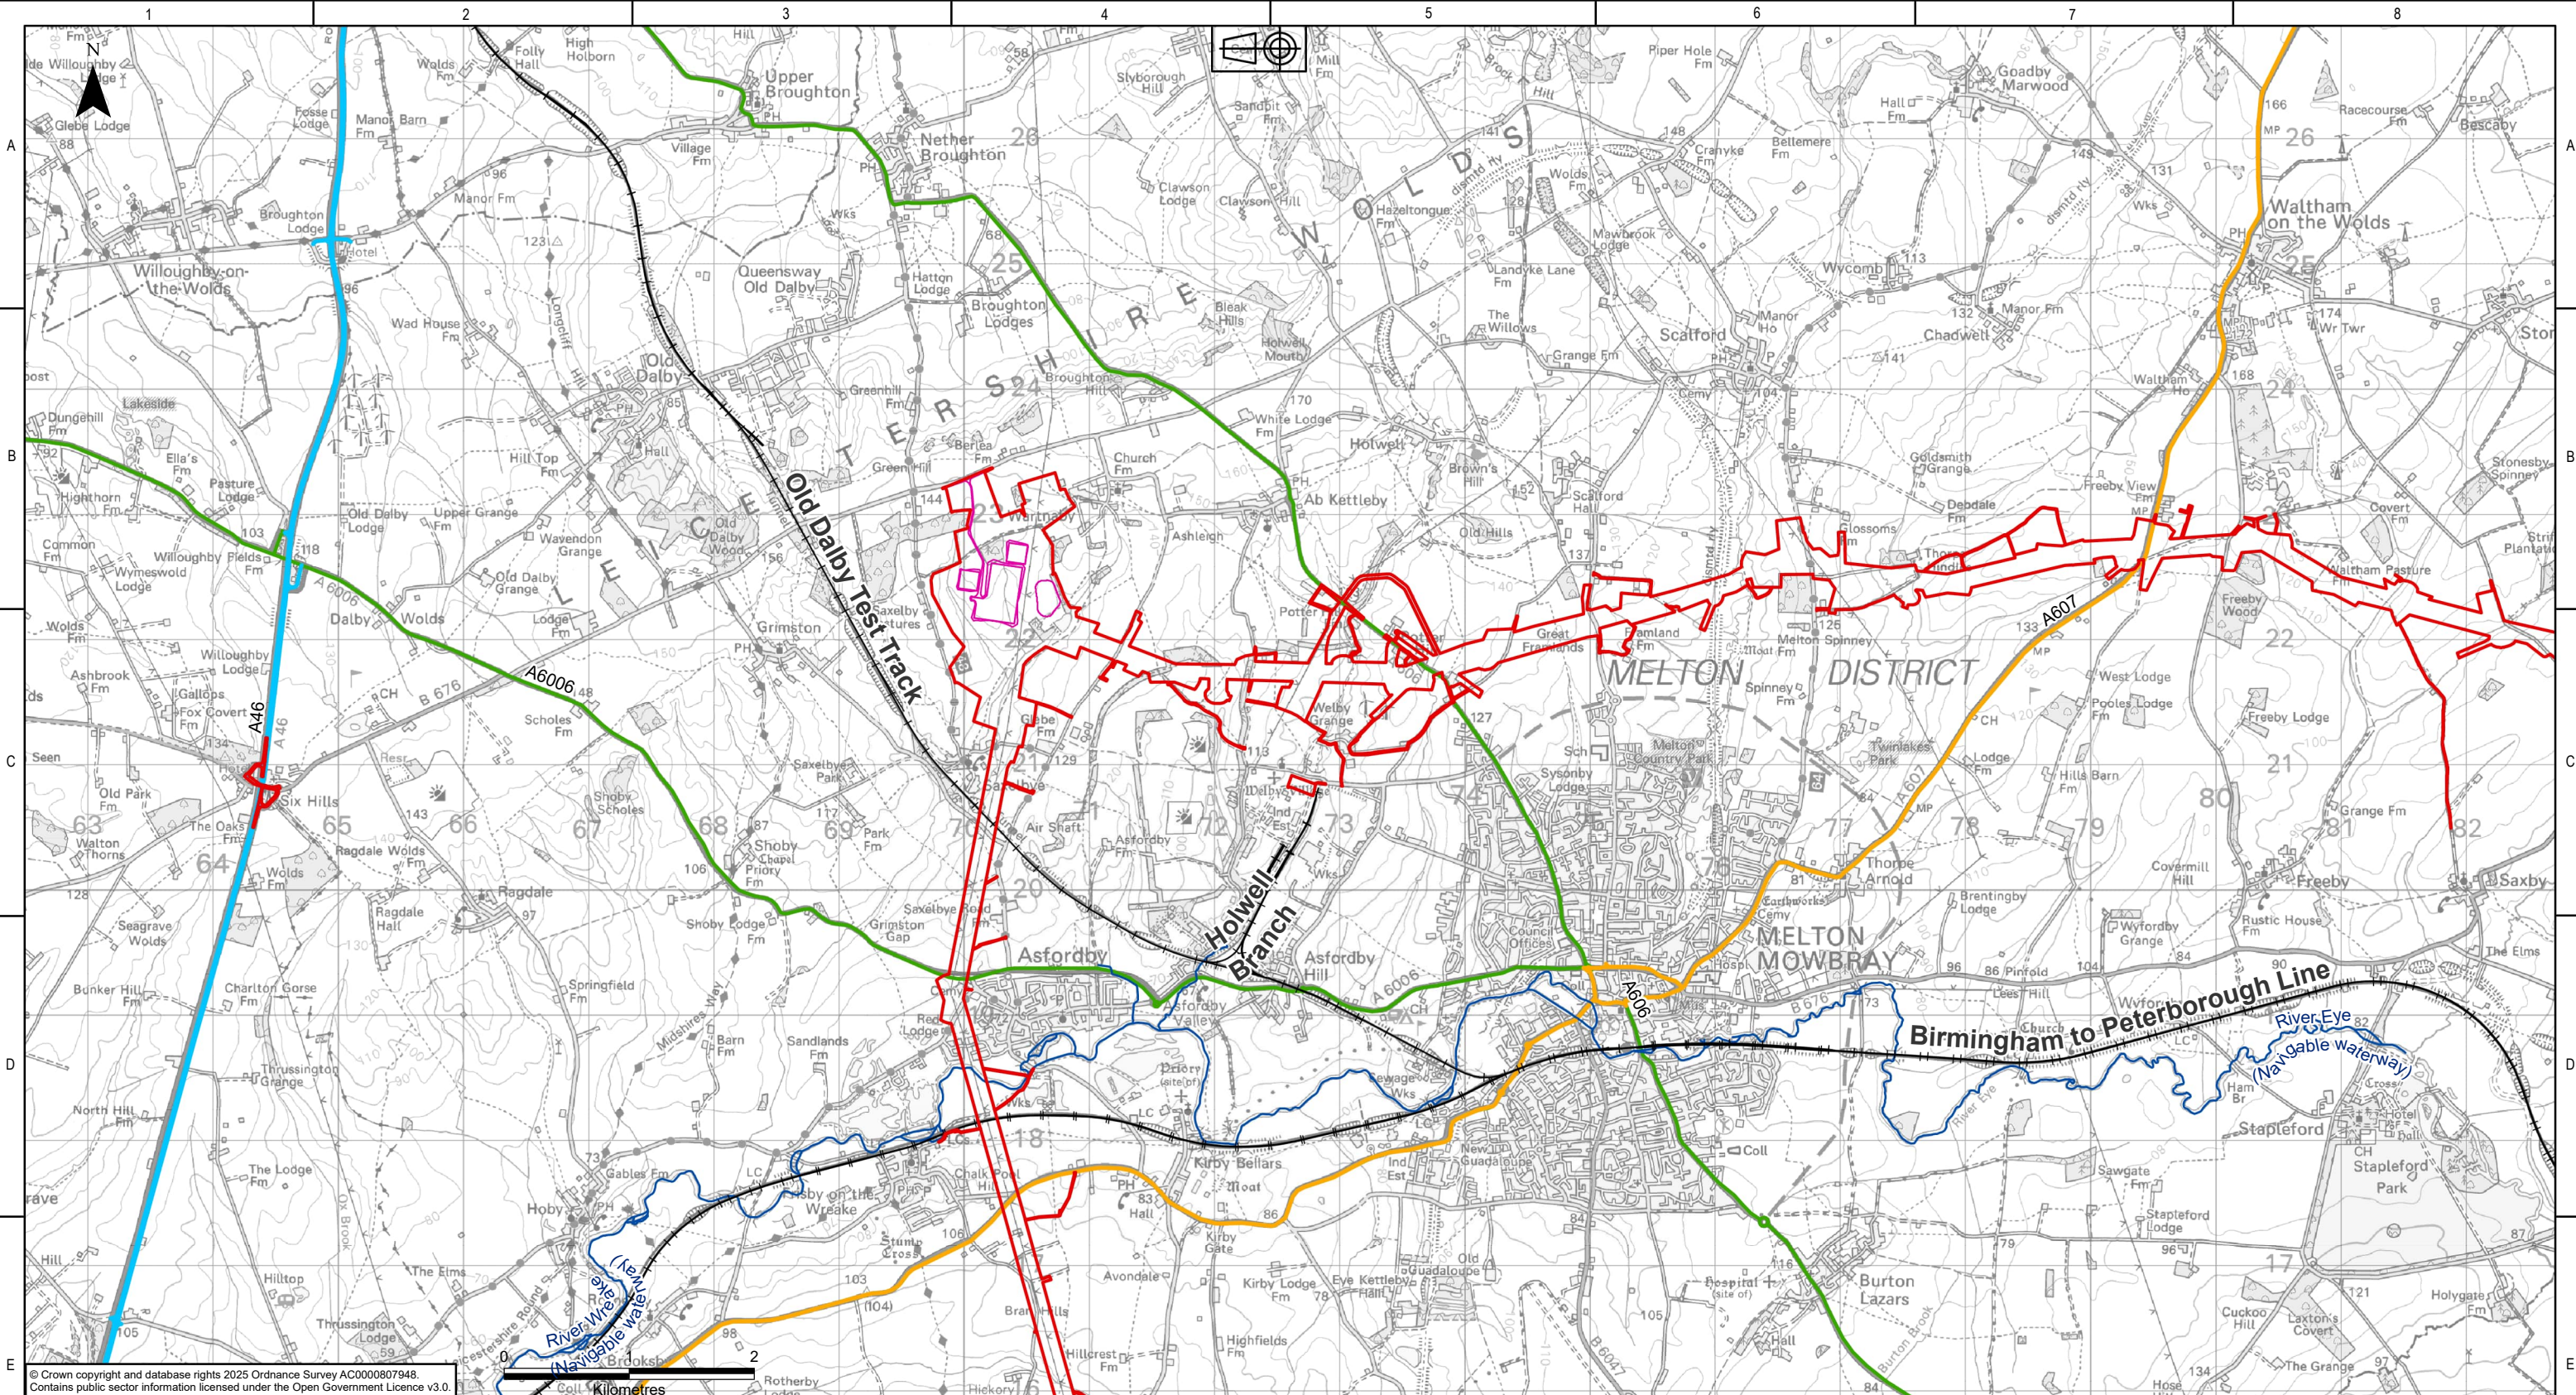

KEY PLAN

Legend

- Draft Order Limits
- WMEL-B Substation
- Statutory Main Rivers
- A Road - Strategic Road Network
- A Road - Major Road Network
- A Road - Local Road Network
- Railway Track

NATIONAL GRID INVESTMENT NUMBER: 100268

COPYRIGHT: NOT TO BE REPRODUCED WITHOUT THE WRITTEN PERMISSION OF NATIONAL GRID ELECTRICITY TRANSMISSION Plc.

P01	31/07/2026	First issue	AF	RB	MRK	CS	
Rev.	Date	Comment	Drw by	Check	Rev by	Appr.	

nationalgrid

National Grid plc, Warwick Technology Park,
Gallows Hill, Warwick, CV34 6DA

Drawn	A.FOYN	Checked	R.BLAIR
Reviewed	M.R.KEEN	Approved	C.STOCKS
Date	31/07/2026	Scale	1:50,000

Site


Weston Marsh to East Leicestershire

Title

Draft Environmental Statement:
Figure 13.1
Overall Context Map

Purpose of issue	For Information	Status	S2
Contractor Drawing No.	WMEL-AAJ-ZZZZ-ZZZZZZ-DRW-ES-000043	Revision	P01
Customer Drawing No.	N/A	Sheet 4 of 10	Issue A
Reviewed	M.R.KEEN	Approved	C.STOCKS
Date	31/07/2026	Scale	1:50,000
Size	A3		

Bus routes not shown for clarity.

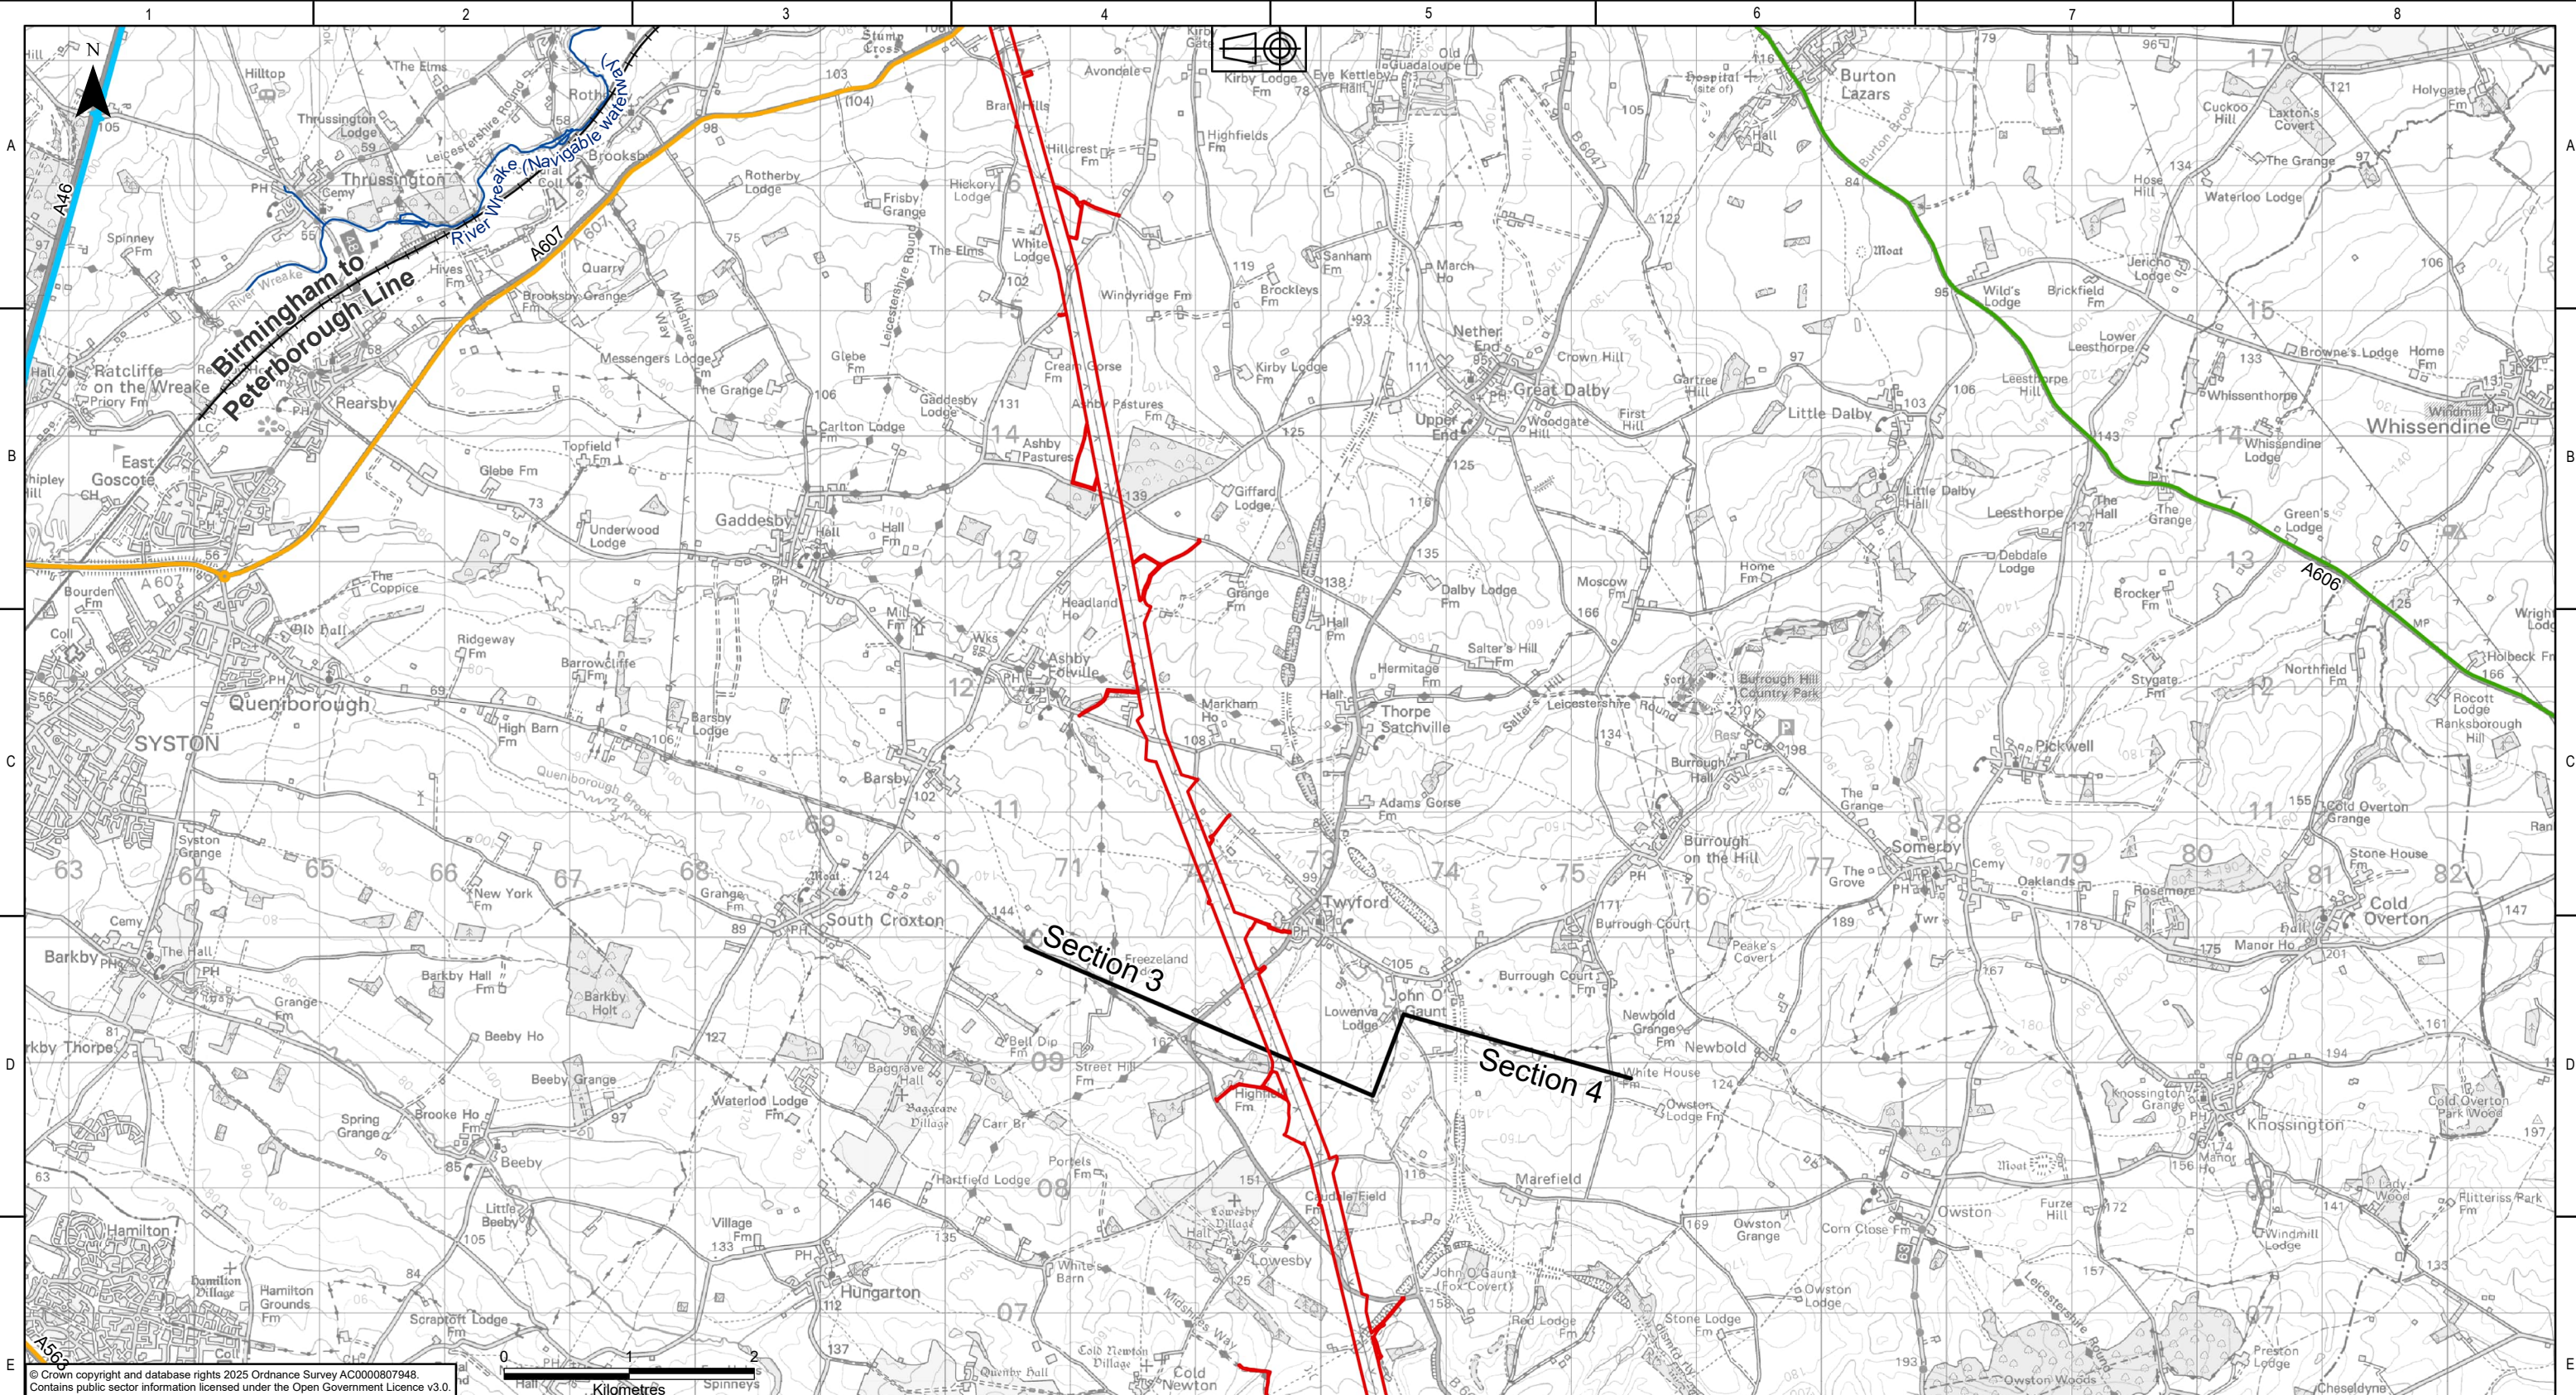

KEY PLAN

Legend

- ▬ Draft Order Limits
- ▬ Sections
- ▬ Statutory Main Rivers
- ▬ A Road - Strategic Road Network
- ▬ A Road - Major Road Network
- ▬ A Road - Local Road Network
- ▬ Railway Track

NATIONAL GRID INVESTMENT NUMBER: 100268

COPYRIGHT: NOT TO BE REPRODUCED WITHOUT THE WRITTEN PERMISSION OF NATIONAL GRID ELECTRICITY TRANSMISSION Plc.

P01	31/07/2026	First issue		AF	RB	MRK	CS
Rev.	Date	Comment		Drw by	Check	Rev by	Appr.

National Grid plc, Warwick Technology Park, Gallows Hill, Warwick, CV34 6DA

Drawn

A.FOYN

Checked

R.BLAIR

Site

Weston Marsh to East Leicestershire

Title

Draft Environmental Statement:
Figure 13.1
Overall Context Map

Purpose of issue

For Information

Status

S2

Contractor Drawing No.

WMEL-AAJ-ZZZZ-ZZZZZZ-DRW-ES-000043

Revision

P01

Customer Drawing No.

N/A

Sheet 5 of 10

Issue

A

Reviewed

M.R.KEEN

Approved

C.STOCKS

Date

31/07/2026



Scale

1:50,000

Size

A3

Bus routes not shown for clarity.

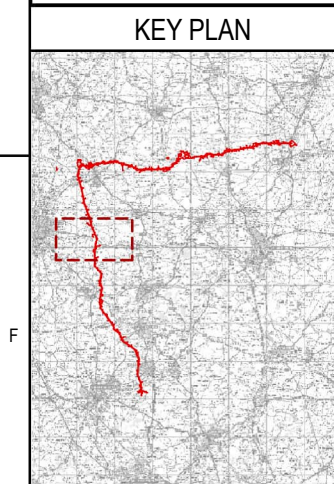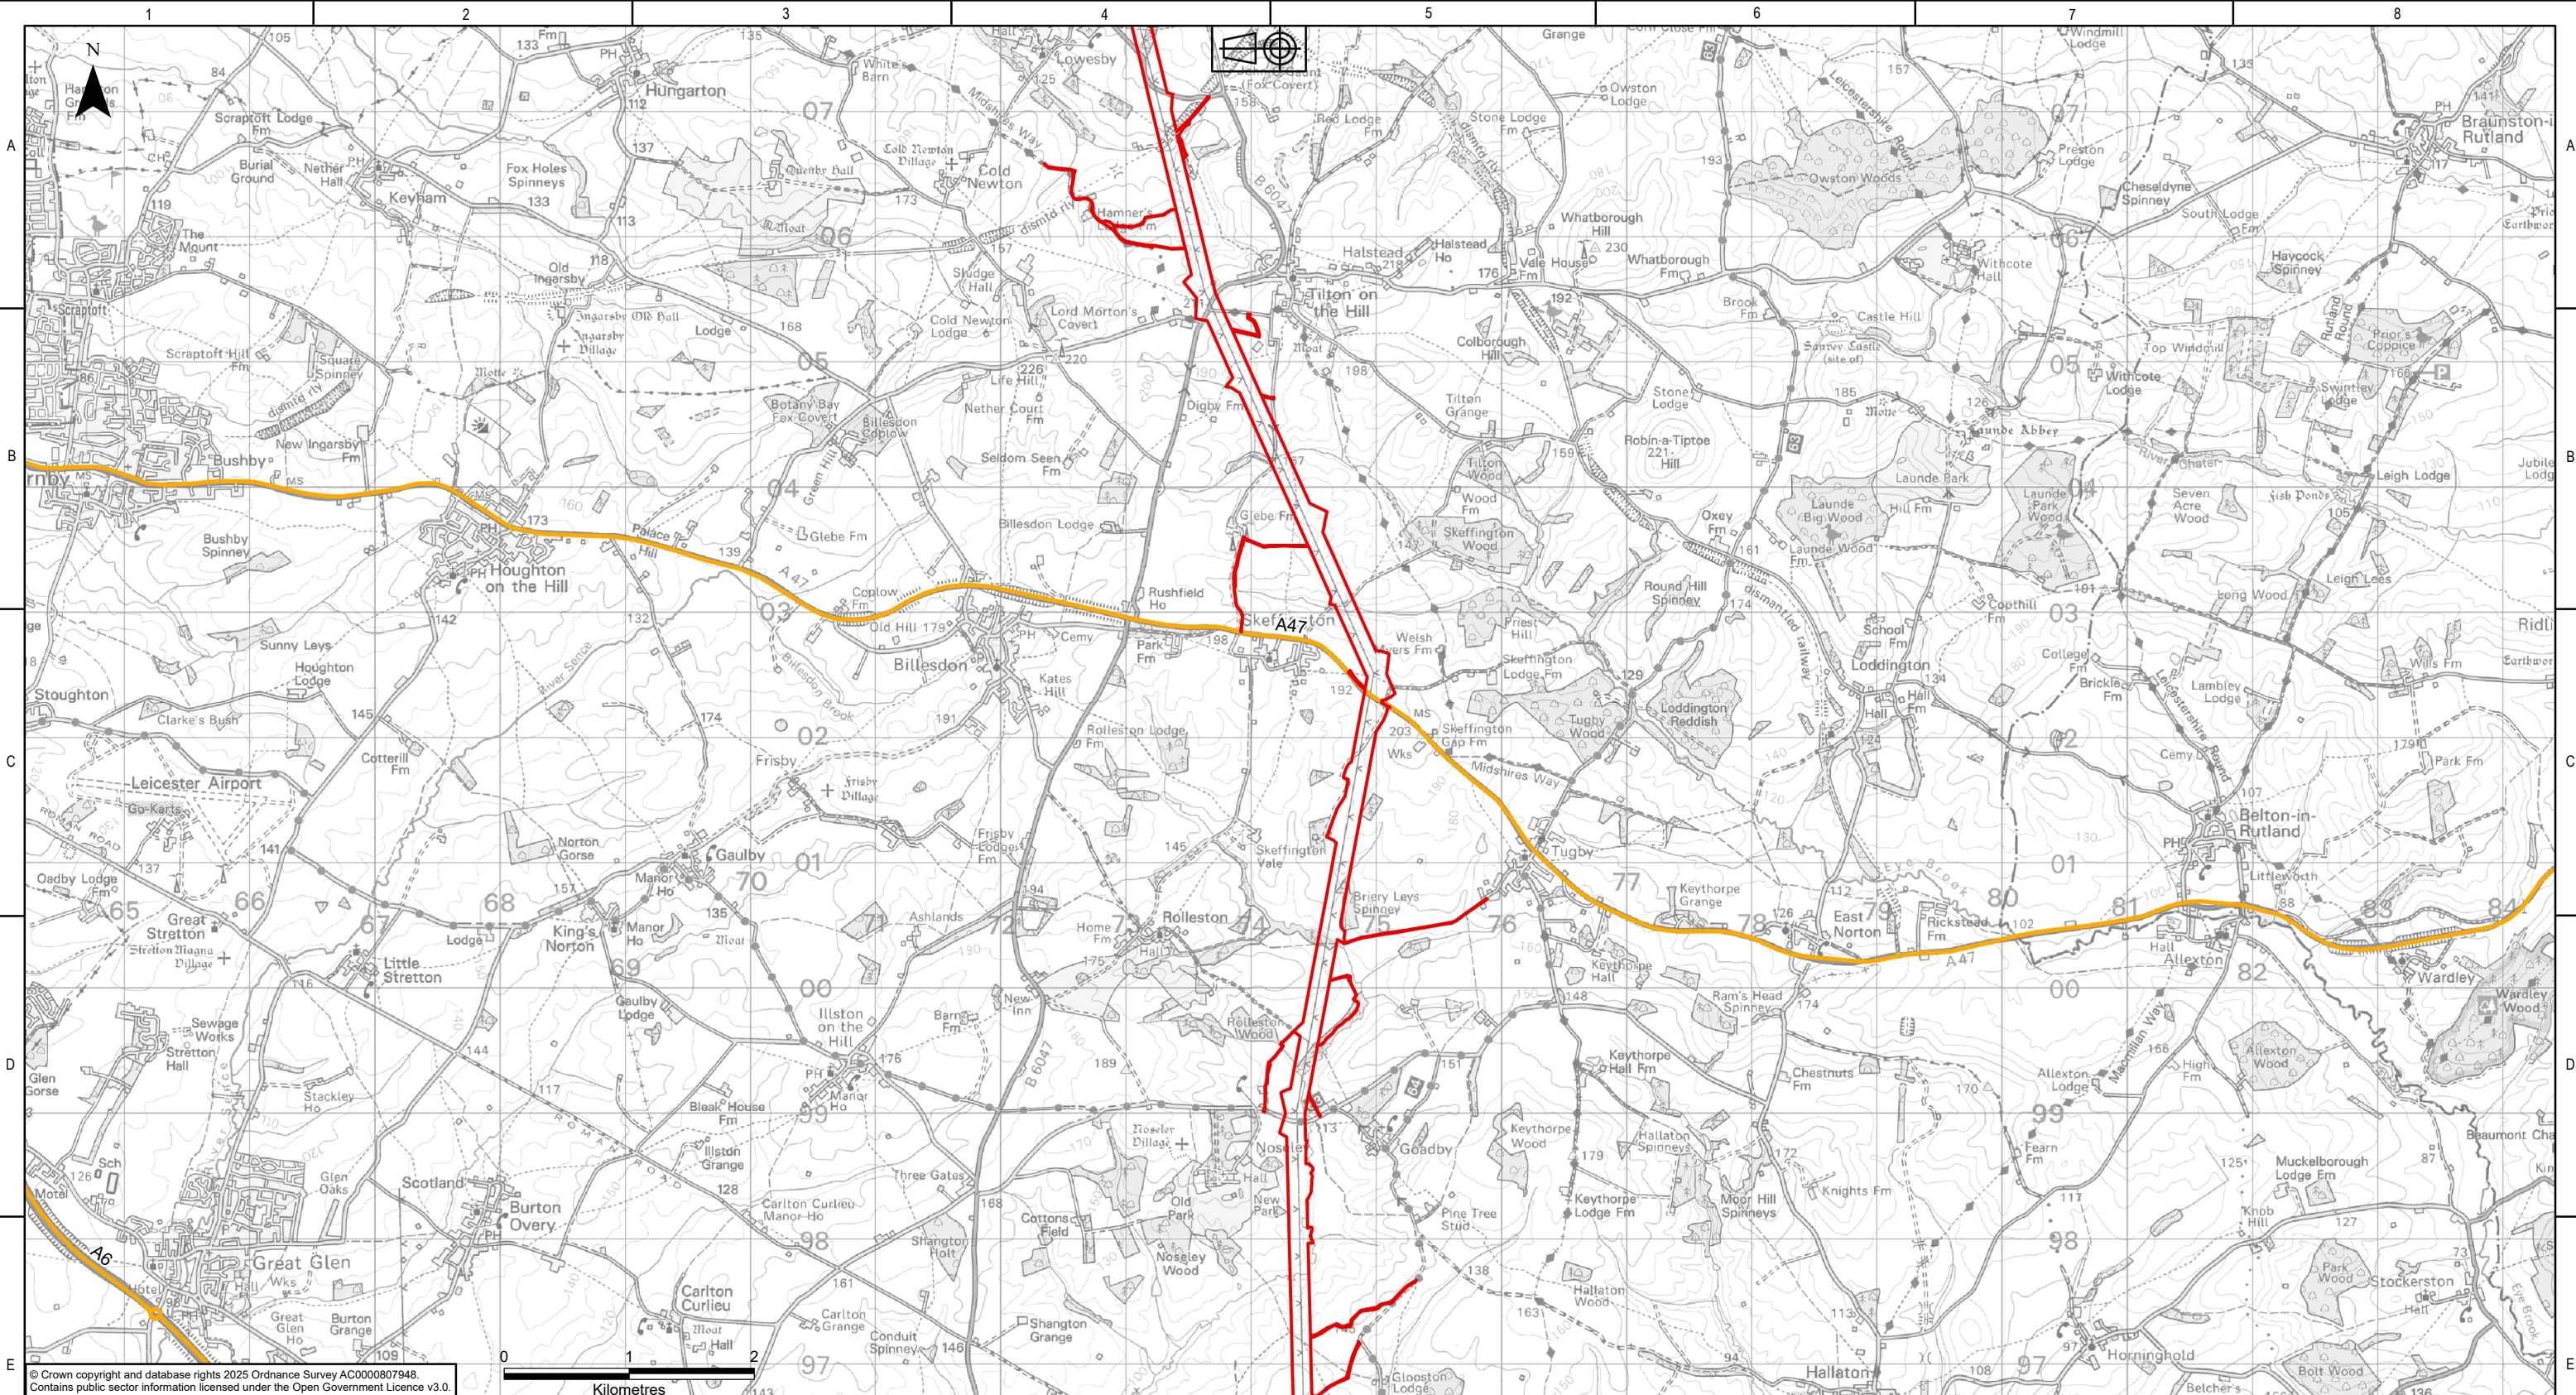

© Crown copyright and database rights 2025 Ordnance Survey AC000807948.
Contains public sector information licensed under the Open Government Licence v3.0.

0 1 2 Kilometres

Legend

- Draft Order Limits
- A Road - Major Road Network
- A Road - Local Road Network

NATIONAL GRID INVESTMENT NUMBER: 100268							
COPYRIGHT: NOT TO BE REPRODUCED WITHOUT THE WRITTEN PERMISSION OF NATIONAL GRID ELECTRICITY TRANSMISSION Plc.							
P01	31/07/2026	First issue		AF	RB	MRK	CS
Rev.	Date	Comment		Drw by	Check	Rev by	Appr.




National Grid plc, Warwick Technology Park,
Gallows Hill, Warwick, CV34 6DA

Drawn	A.FOYN	Checked	R.BLAIR
-------	--------	---------	---------

Site			
Weston Marsh to East Leicestershire			
Title			
Draft Environmental Statement: Figure 13.1 Overall Context Map			
Purpose of issue			Status
For Information			S2
Contractor Drawing No.			Revision
WMEL-AAJ-ZZZZ-ZZZZZZ-DRW-ES-000043			P01
Customer Drawing No.			Issue
N/A			A
Reviewed	Approved	Date	Scale
M.R.KEEN	C.STOCKS	31/07/2026	1:50,000
Sheet 6 of 10			Size
			A3

Bus routes not shown for clarity.

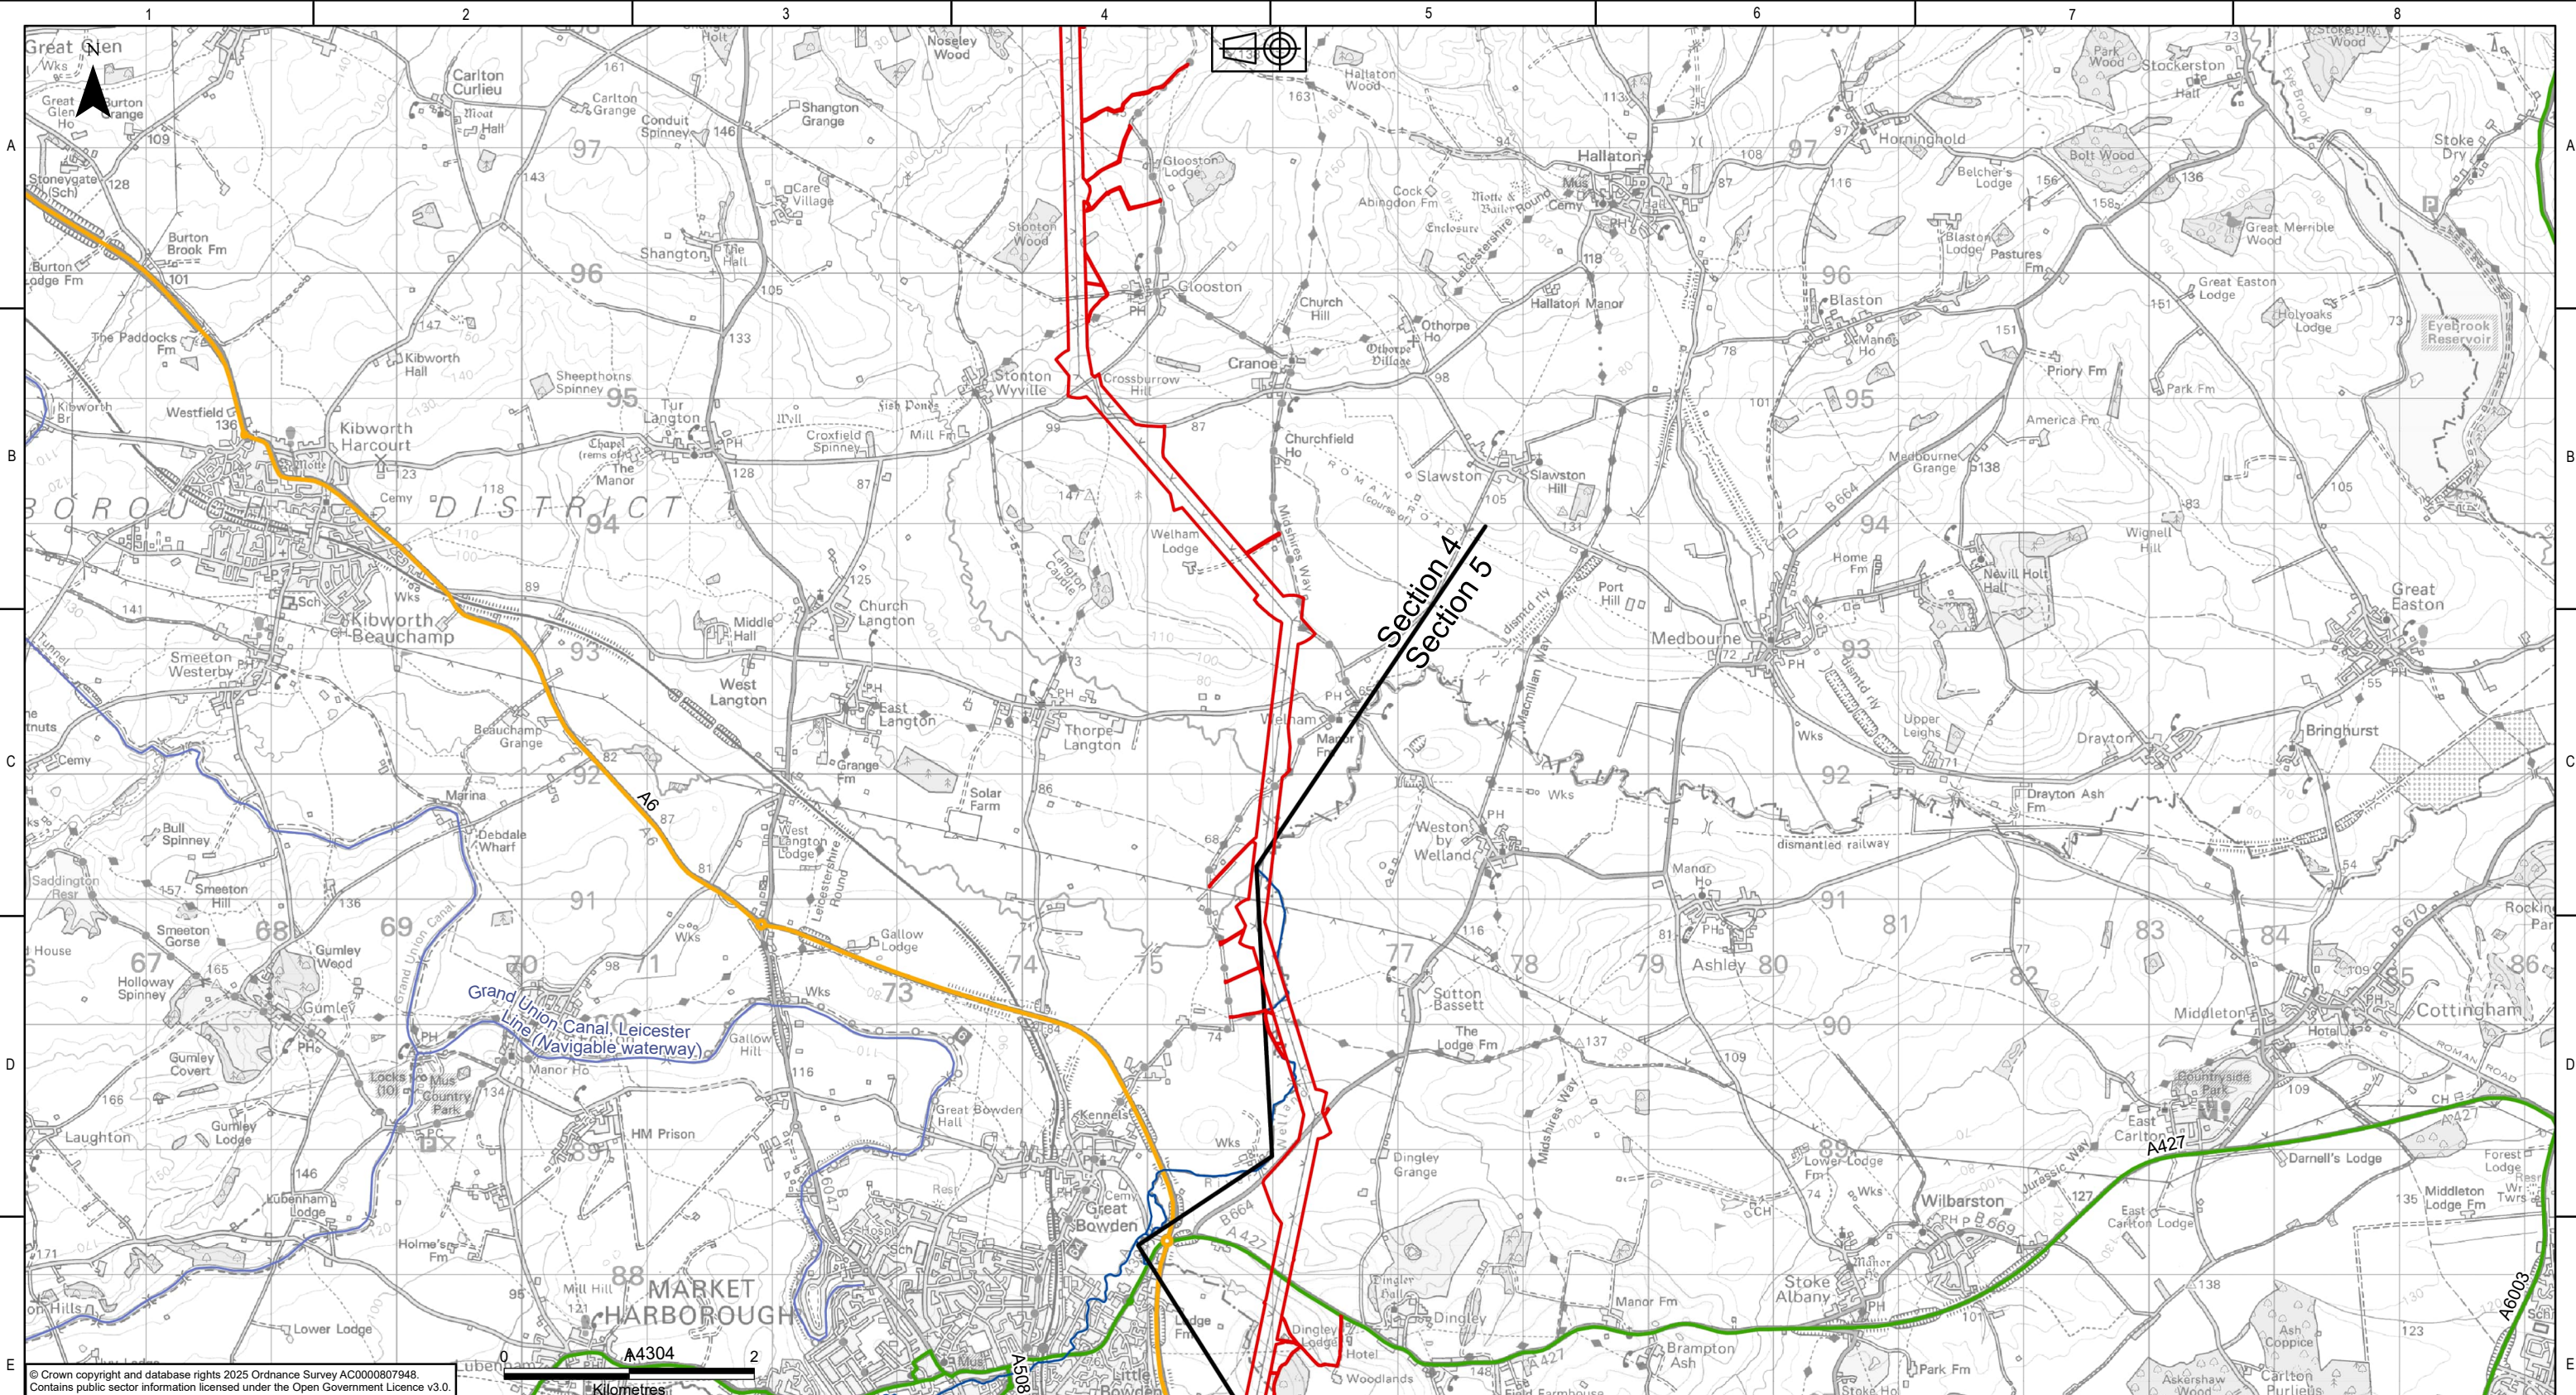

KEY PLAN

Legend

- Draft Order Limits
- Sections
- Statutory Main Rivers
- River and Canal Waterbodies
- A Road - Major Road Network
- A Road - Local Road Network

NATIONAL GRID INVESTMENT NUMBER: 100268

COPYRIGHT: NOT TO BE REPRODUCED WITHOUT THE WRITTEN PERMISSION OF NATIONAL GRID ELECTRICITY TRANSMISSION Plc.

P01	31/07/2026	First issue		AF	RB	MRK	CS
Rev.	Date	Comment		Drw by	Check	Rev by	Appr.

National Grid plc, Warwick Technology Park,
Gallows Hill, Warwick, CV34 6DA

Drawn

A.FOYN

Checked

R.BLAIR

Site

Weston Marsh to East Leicestershire

Title

Draft Environmental Statement:
Figure 13.1
Overall Context Map

Purpose of issue

For Information

Status

S2

Contractor Drawing No.

WMEL-AAJ-ZZZZ-ZZZZZZ-DRW-ES-000043

Revision

P01

Customer Drawing No.

N/A

Sheet 7 of 10

Issue

A

Reviewed

M.R.KEEN

Approved

C.STOCKS

Date

31/07/2026


Scale

1:50,000

Size

A3

Bus routes not shown for clarity.

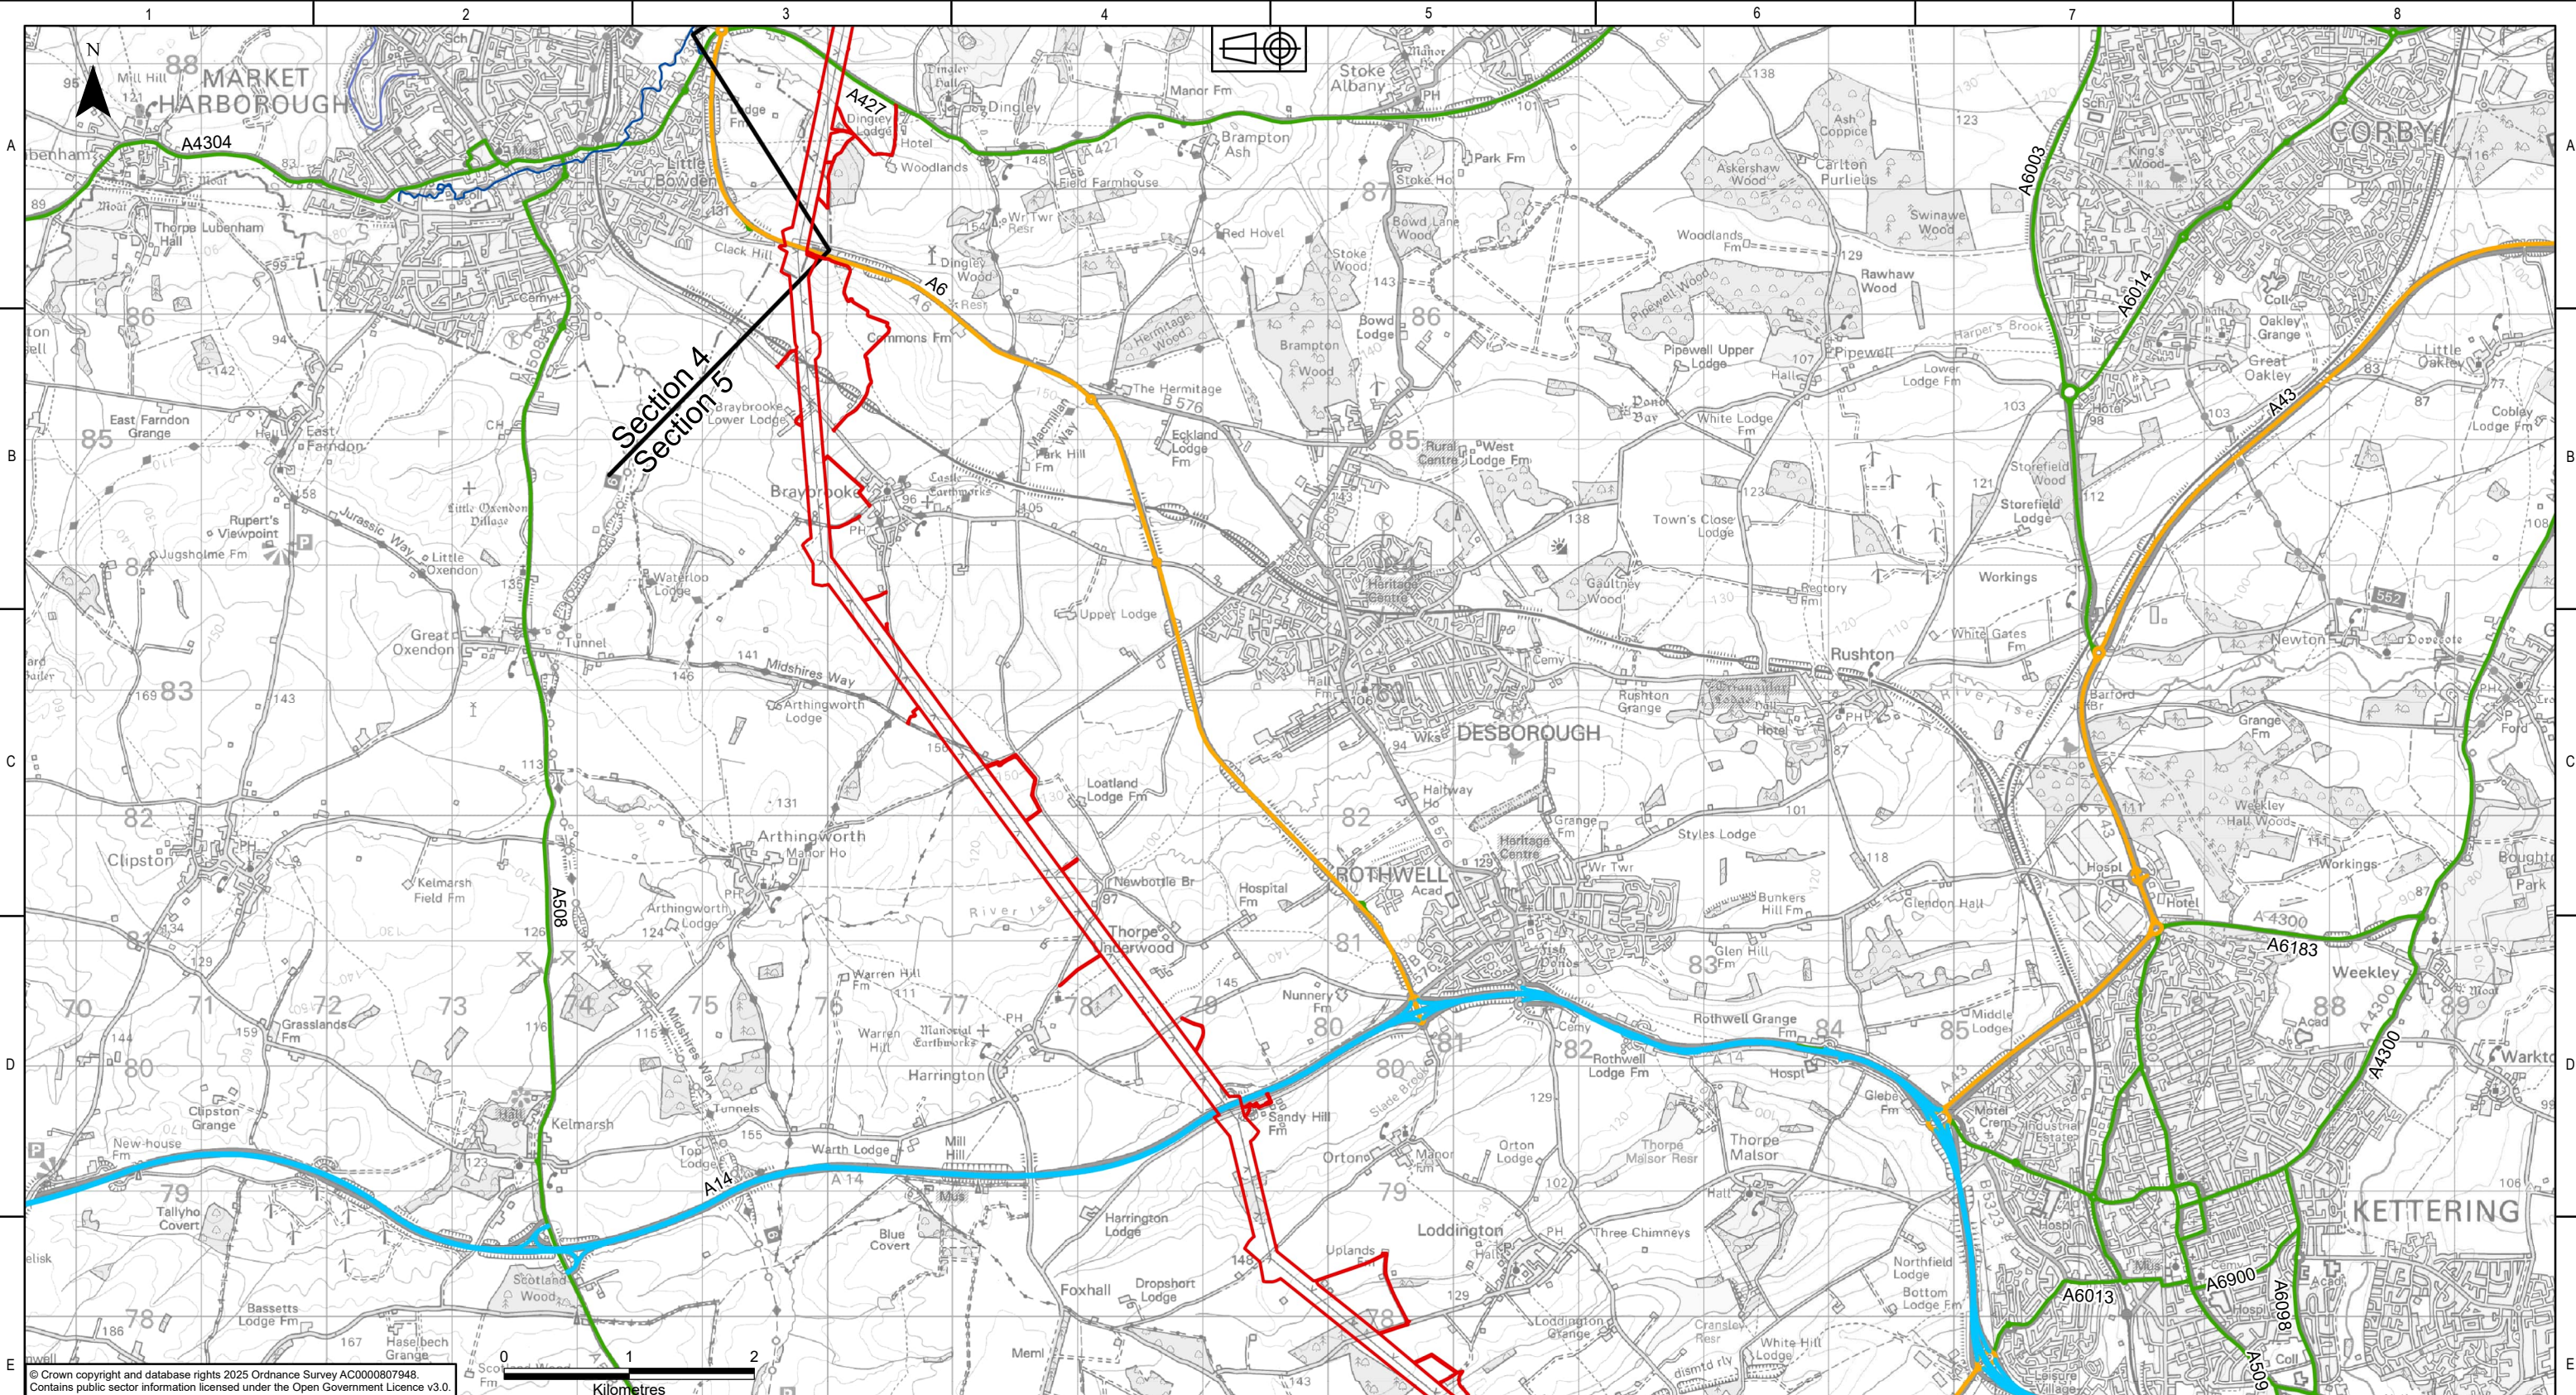

KEY PLAN

Legend

- Draft Order Limits
- Sections
- Statutory Main Rivers
- River and Canal Waterbodies
- A Road - Strategic Road Network
- A Road - Major Road Network
- A Road - Local Road Network

NATIONAL GRID INVESTMENT NUMBER: 100268

COPYRIGHT: NOT TO BE REPRODUCED WITHOUT THE WRITTEN PERMISSION OF NATIONAL GRID ELECTRICITY TRANSMISSION Plc.

P01	31/07/2026	First issue		AF	RB	MRK	CS
Rev.	Date	Comment		Drw by	Check	Rev by	Appr.

nationalgrid

National Grid plc, Warwick Technology Park, Gallows Hill, Warwick, CV34 6DA

Drawn

A.FOYN

Checked

R.BLAIR

Site

Weston Marsh to East Leicestershire

Title

Draft Environmental Statement:
Figure 13.1
Overall Context Map

Purpose of issue

For Information

Status

S2

Contractor Drawing No.

WMEL-AAJ-ZZZZ-ZZZZZZ-DRW-ES-000043

Revision

P01

Customer Drawing No.

N/A

Sheet 8 of 10

Issue

A

Reviewed

M.R.KEEN

Approved

C.STOCKS

Date

31/07/2026



Scale

1:50,000

Size

A3

Bus routes not shown for clarity.

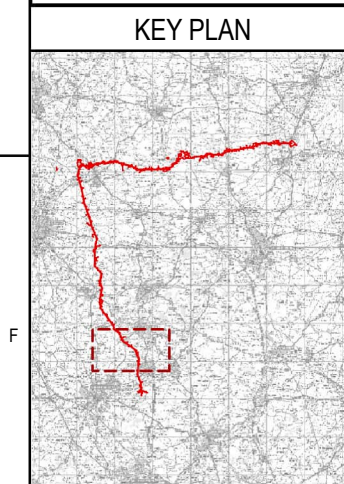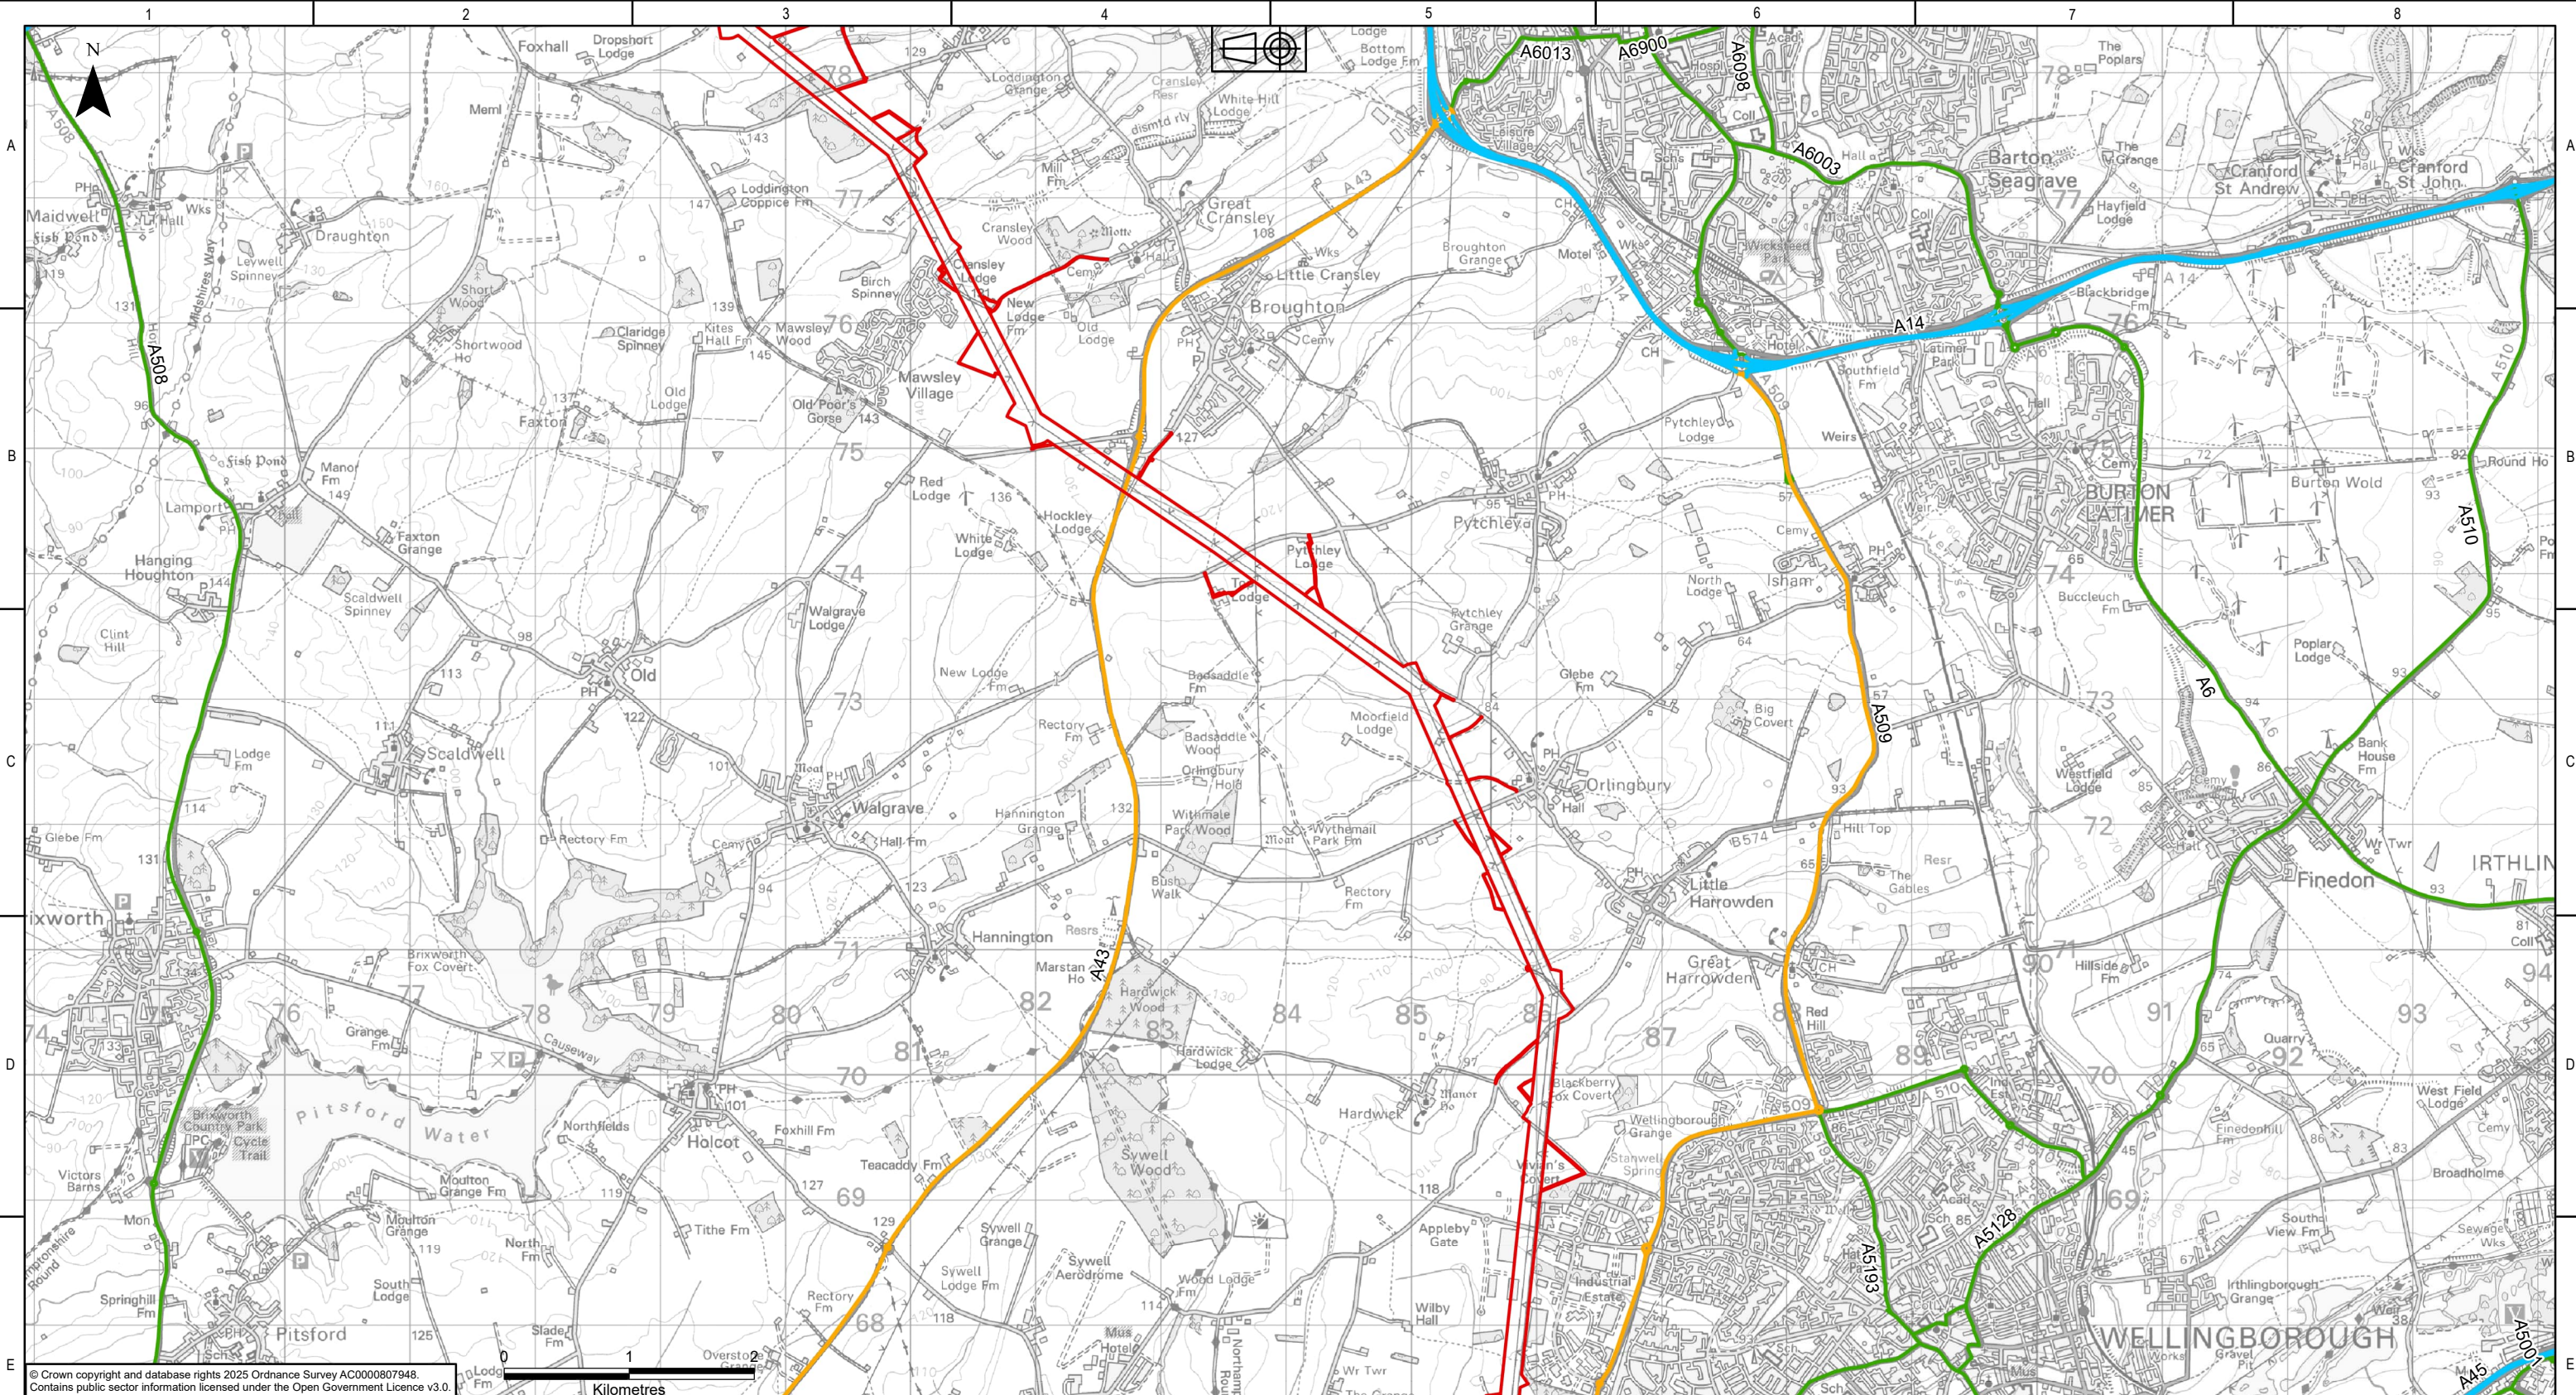

- Legend**
- Draft Order Limits
 - A Road - Strategic Road Network
 - A Road - Major Road Network
 - A Road - Local Road Network

NATIONAL GRID INVESTMENT NUMBER: 100268							
COPYRIGHT: NOT TO BE REPRODUCED WITHOUT THE WRITTEN PERMISSION OF NATIONAL GRID ELECTRICITY TRANSMISSION Plc.							
P01	31/07/2026	First issue		AF	RB	MRK	CS
Rev.	Date	Comment		Drw by	Check	Rev by	Appr.




National Grid plc, Warwick Technology Park,
Gallows Hill, Warwick, CV34 6DA

Drawn	A.FOYN	Checked	R.BLAIR
-------	--------	---------	---------

Site			
Weston Marsh to East Leicestershire			
Title			
Draft Environmental Statement: Figure 13.1 Overall Context Map			
Purpose of issue		Status	
For Information		S2	
Contractor Drawing No.		Revision	
WMEL-AAJ-ZZZZ-ZZZZZZ-DRW-ES-000043		P01	
Customer Drawing No.		Sheet 9 of 10	Issue
N/A			A
Reviewed	M.R.KEEN	Approved	C.STOCKS
Date	31/07/2026	Scale	1:50,000
		Size	A3

Bus routes not shown for clarity.

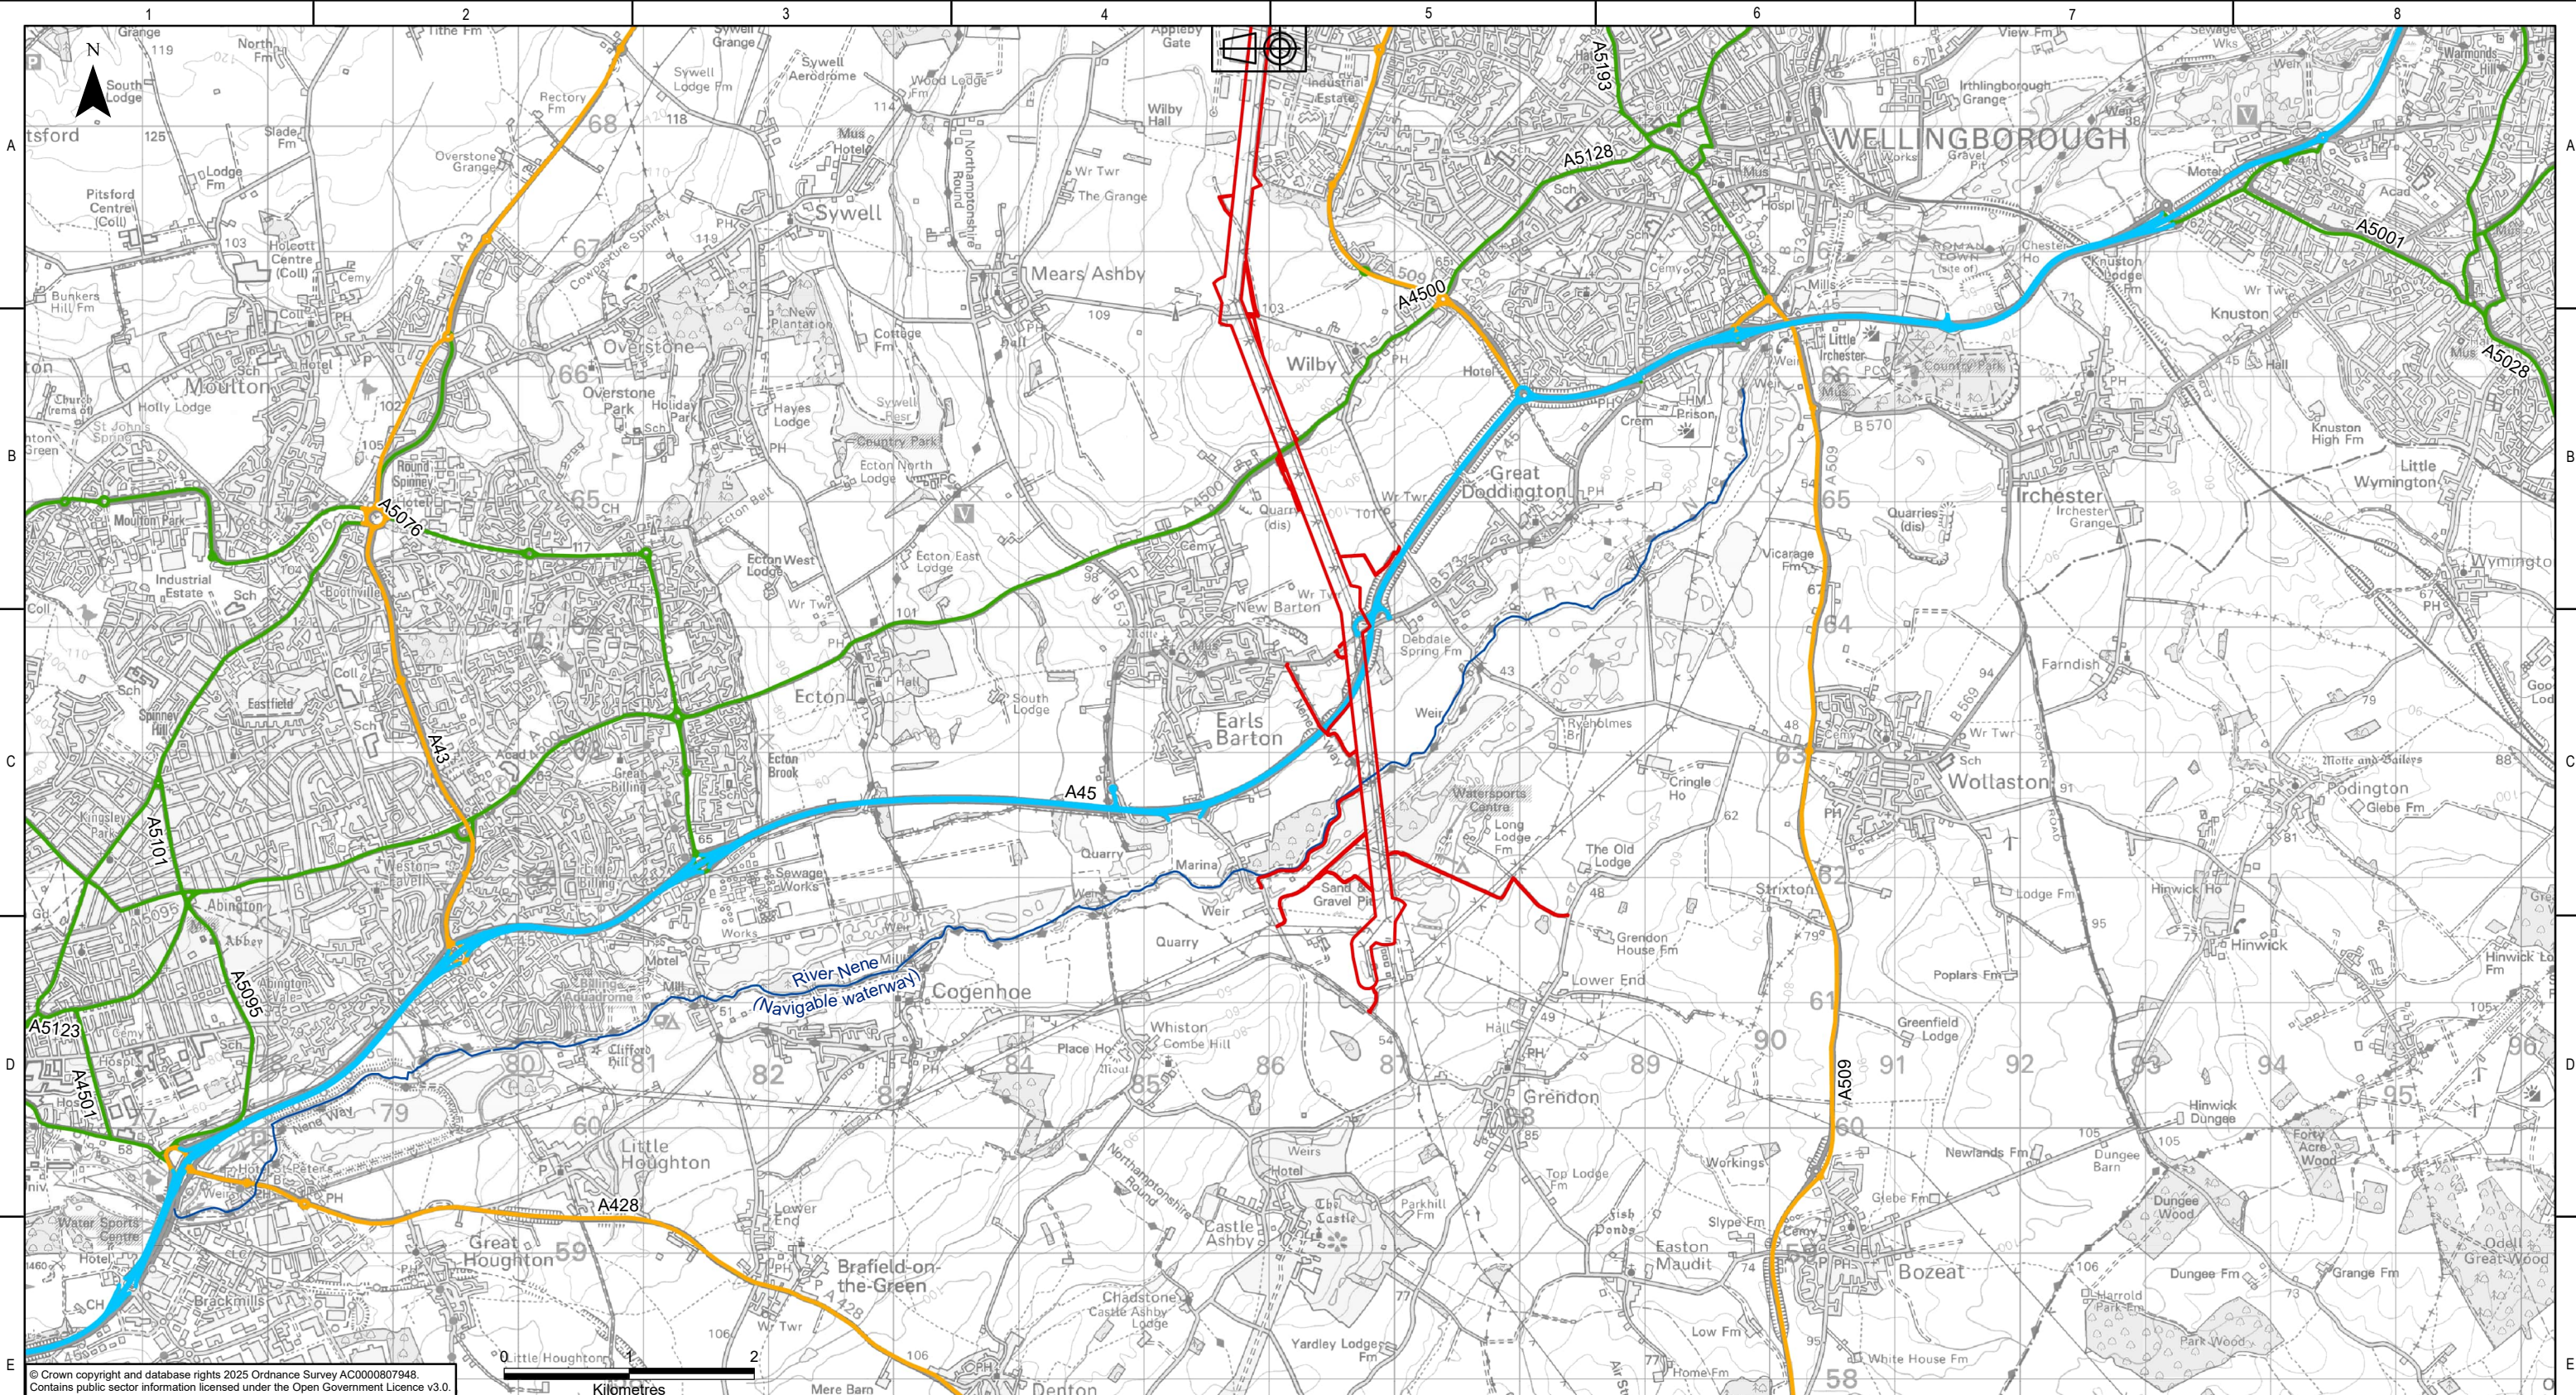

KEY PLAN

Legend

- Draft Order Limits
- Statutory Main Rivers
- A Road - Strategic Road Network
- A Road - Major Road Network
- A Road - Local Road Network

NATIONAL GRID INVESTMENT NUMBER: 100268

COPYRIGHT: NOT TO BE REPRODUCED WITHOUT THE WRITTEN PERMISSION OF NATIONAL GRID ELECTRICITY TRANSMISSION Plc.

P01	31/07/2026	First issue		AF	RB	MRK	CS
Rev.	Date	Comment		Drw by	Check	Rev by	Appr.

Bus routes not shown for clarity.

National Grid plc, Warwick Technology Park,
Gallows Hill, Warwick, CV34 6DA

Drawn	A.FOYN	Checked	R.BLAIR
-------	--------	---------	---------

Site

Weston Marsh to East Leicestershire

Title

Draft Environmental Statement:
Figure 13.1
Overall Context Map

Purpose of issue	For Information	Status	S2
Contractor Drawing No.	WMEL-AAJ-ZZZZ-ZZZZZZ-DRW-ES-000043	Revision	P01
Customer Drawing No.	N/A	Sheet 10 of 10	Issue A
Reviewed	M.R.KEEN	Approved	C.STOCKS
Date	31/07/2026	Scale	1:50,000
		Size	A3

National Grid plc
National Grid House,
Warwick Technology Park,
Gallows Hill, Warwick.
CV34 6DA United Kingdom

Registered in England and Wales
No. 4031152
nationalgrid.com